


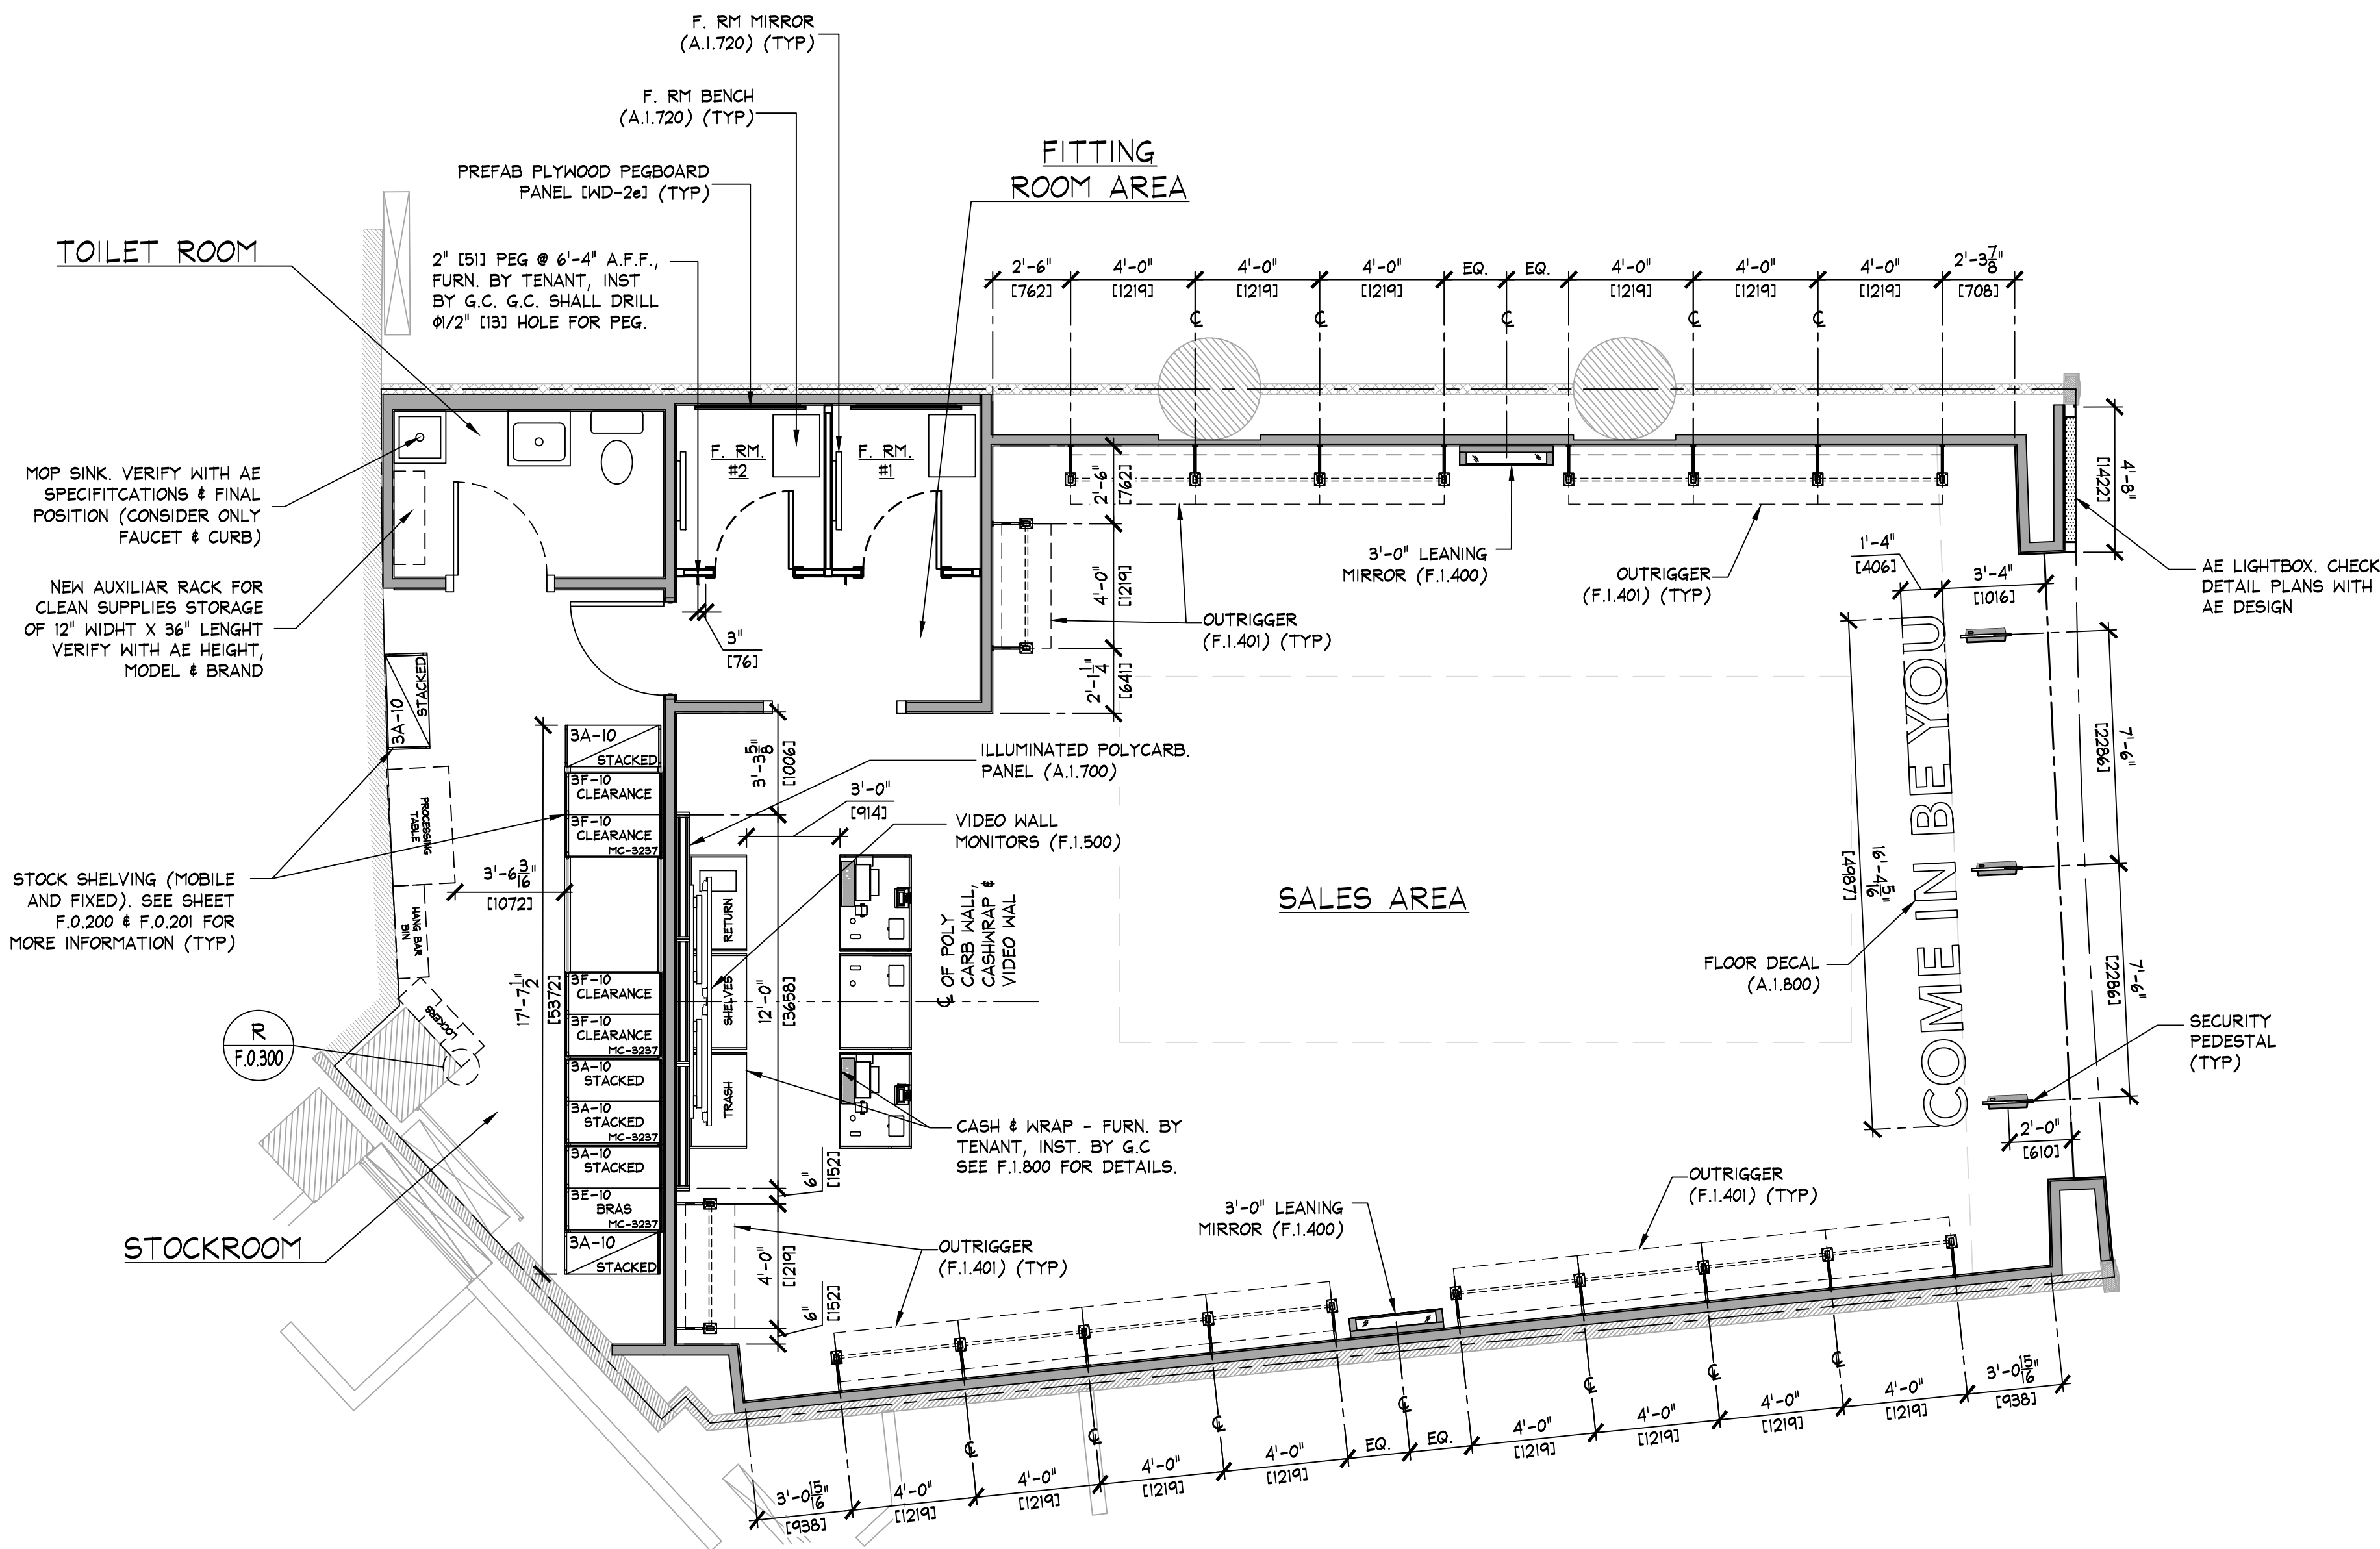

FIXTURE PLAN

SCALE: 1/4" = 1'-0" (1:50)

AREA ANALYSIS			
AREA	m ²	FT ²	%
AE SALES AREA	110.6	1,191	71%
AE FITTING ROOMS	8.6	93	6%
AERIE SALES AREA	0	0	0%
AERIE FITTING ROOMS	0	0	0%
STOCK ROOM	16.4	177	11%
TOILET ROOMS	4.3	46	3%
EGRESS CORRIDOR	0	0	0%
AE DISPLAY	0	0	0%
AERIE DISPLAY	0	0	0%
OTHER	0	0	0%
UNUSED	15.2	164	10%
TOTAL	155.2	1671	100%

SHELVING END TREATMENT LEGEND	
	PREFAB PUNCHED METAL BRACKETS (PARTIAL HEIGHT). (A/F.0.200) (TYP)
	PREFAB PUNCHED METAL BRACKETS (FULL HEIGHT). SEE DETAIL (B/F.0.200)

NOTE: SALES AREA SHELVING SHOWN FOR SCHEMATIC PURPOSES ONLY. ACTUAL CONFIGURATION MAY VARY.

SHELVING LENGTH CONFIGURATION SERIES CODE	
SHELVING HEIGHT	
4A-10 STACKED	4A-10 STACKED
4A-10 STACKED	4A-10 STACKED
MOBILE CARRIAGE	MOBILE CARRIAGE
NOTE: COORDINATE WITH DETAILS ON SHEETS F.0.200 & F.0.201	
SHELVING/CARRIAGE KEY	


- NOTE:
- SALES AREA SHELVING SHOWN FOR SCHEMATIC PURPOSES ONLY. ACTUAL CONFIGURATION MAY VARY.
 - SEE SHEET F.0.200 & F.0.201 FOR DETAILS OF ALL STOCKROOM SHELVING & SHELVING COMPONENTS. FURNISHED BY TENANT, INSTALLED BY G.C.
 - SEE SHEET F.0.300 FOR DETAILS OF ALL MISC. STOCKROOM FIXTURES FURN. BY TENANT, INST. BY G.C.
 - SEE SHEETS F.1.400 & F.1.401 FOR DETAILS OF ALL MISC. SALES/FITTING ROOM FIXTURES FURN. BY TENANT, INST. BY G.C.
 - G.C. SHALL STRUCTURALLY BRACE ALL "END CAP" SHELVING AS REQUIRED TO WITHSTAND POSSIBLE IMPACT FROM ROLLING SHELVING.
 - PRIOR TO INSTALLATION OF STOCKROOM SHELVING & STOCKROOM ACCESSORY ITEMS, G.C. SHALL VERIFY THAT ALL STOCKROOM COMPONENTS CAN BE INSTALLED AS SHOWN ON THIS DRAWING. IF FIELD CONDITIONS PROHIBIT INSTALLATION AS SHOWN, OR PRESENT OPPORTUNITIES FOR EXPANSION, G.C. SHALL NOT CONTINUE WITH ANY INSTALLATION AND NOTIFY TENANT FIELD REP IMMEDIATELY.

FIXTURE PLAN

AMERICAN EAGLE OUTFITTERS
C.C. Los Portales
Guatemala

Store No.
38022
Drawn by:
Drawing No.
A.0.106

THINK ARCHITECTURE S.A. DE C.V.
Descartes 93, 1er piso Col. Anzures
Miguel Hidalgo C.P.11500 Mexico
AMERICAN EAGLE OUTFITTERS, INC.
77 Hot Nena Street
Boston, MA 02111
(415) 452-5300

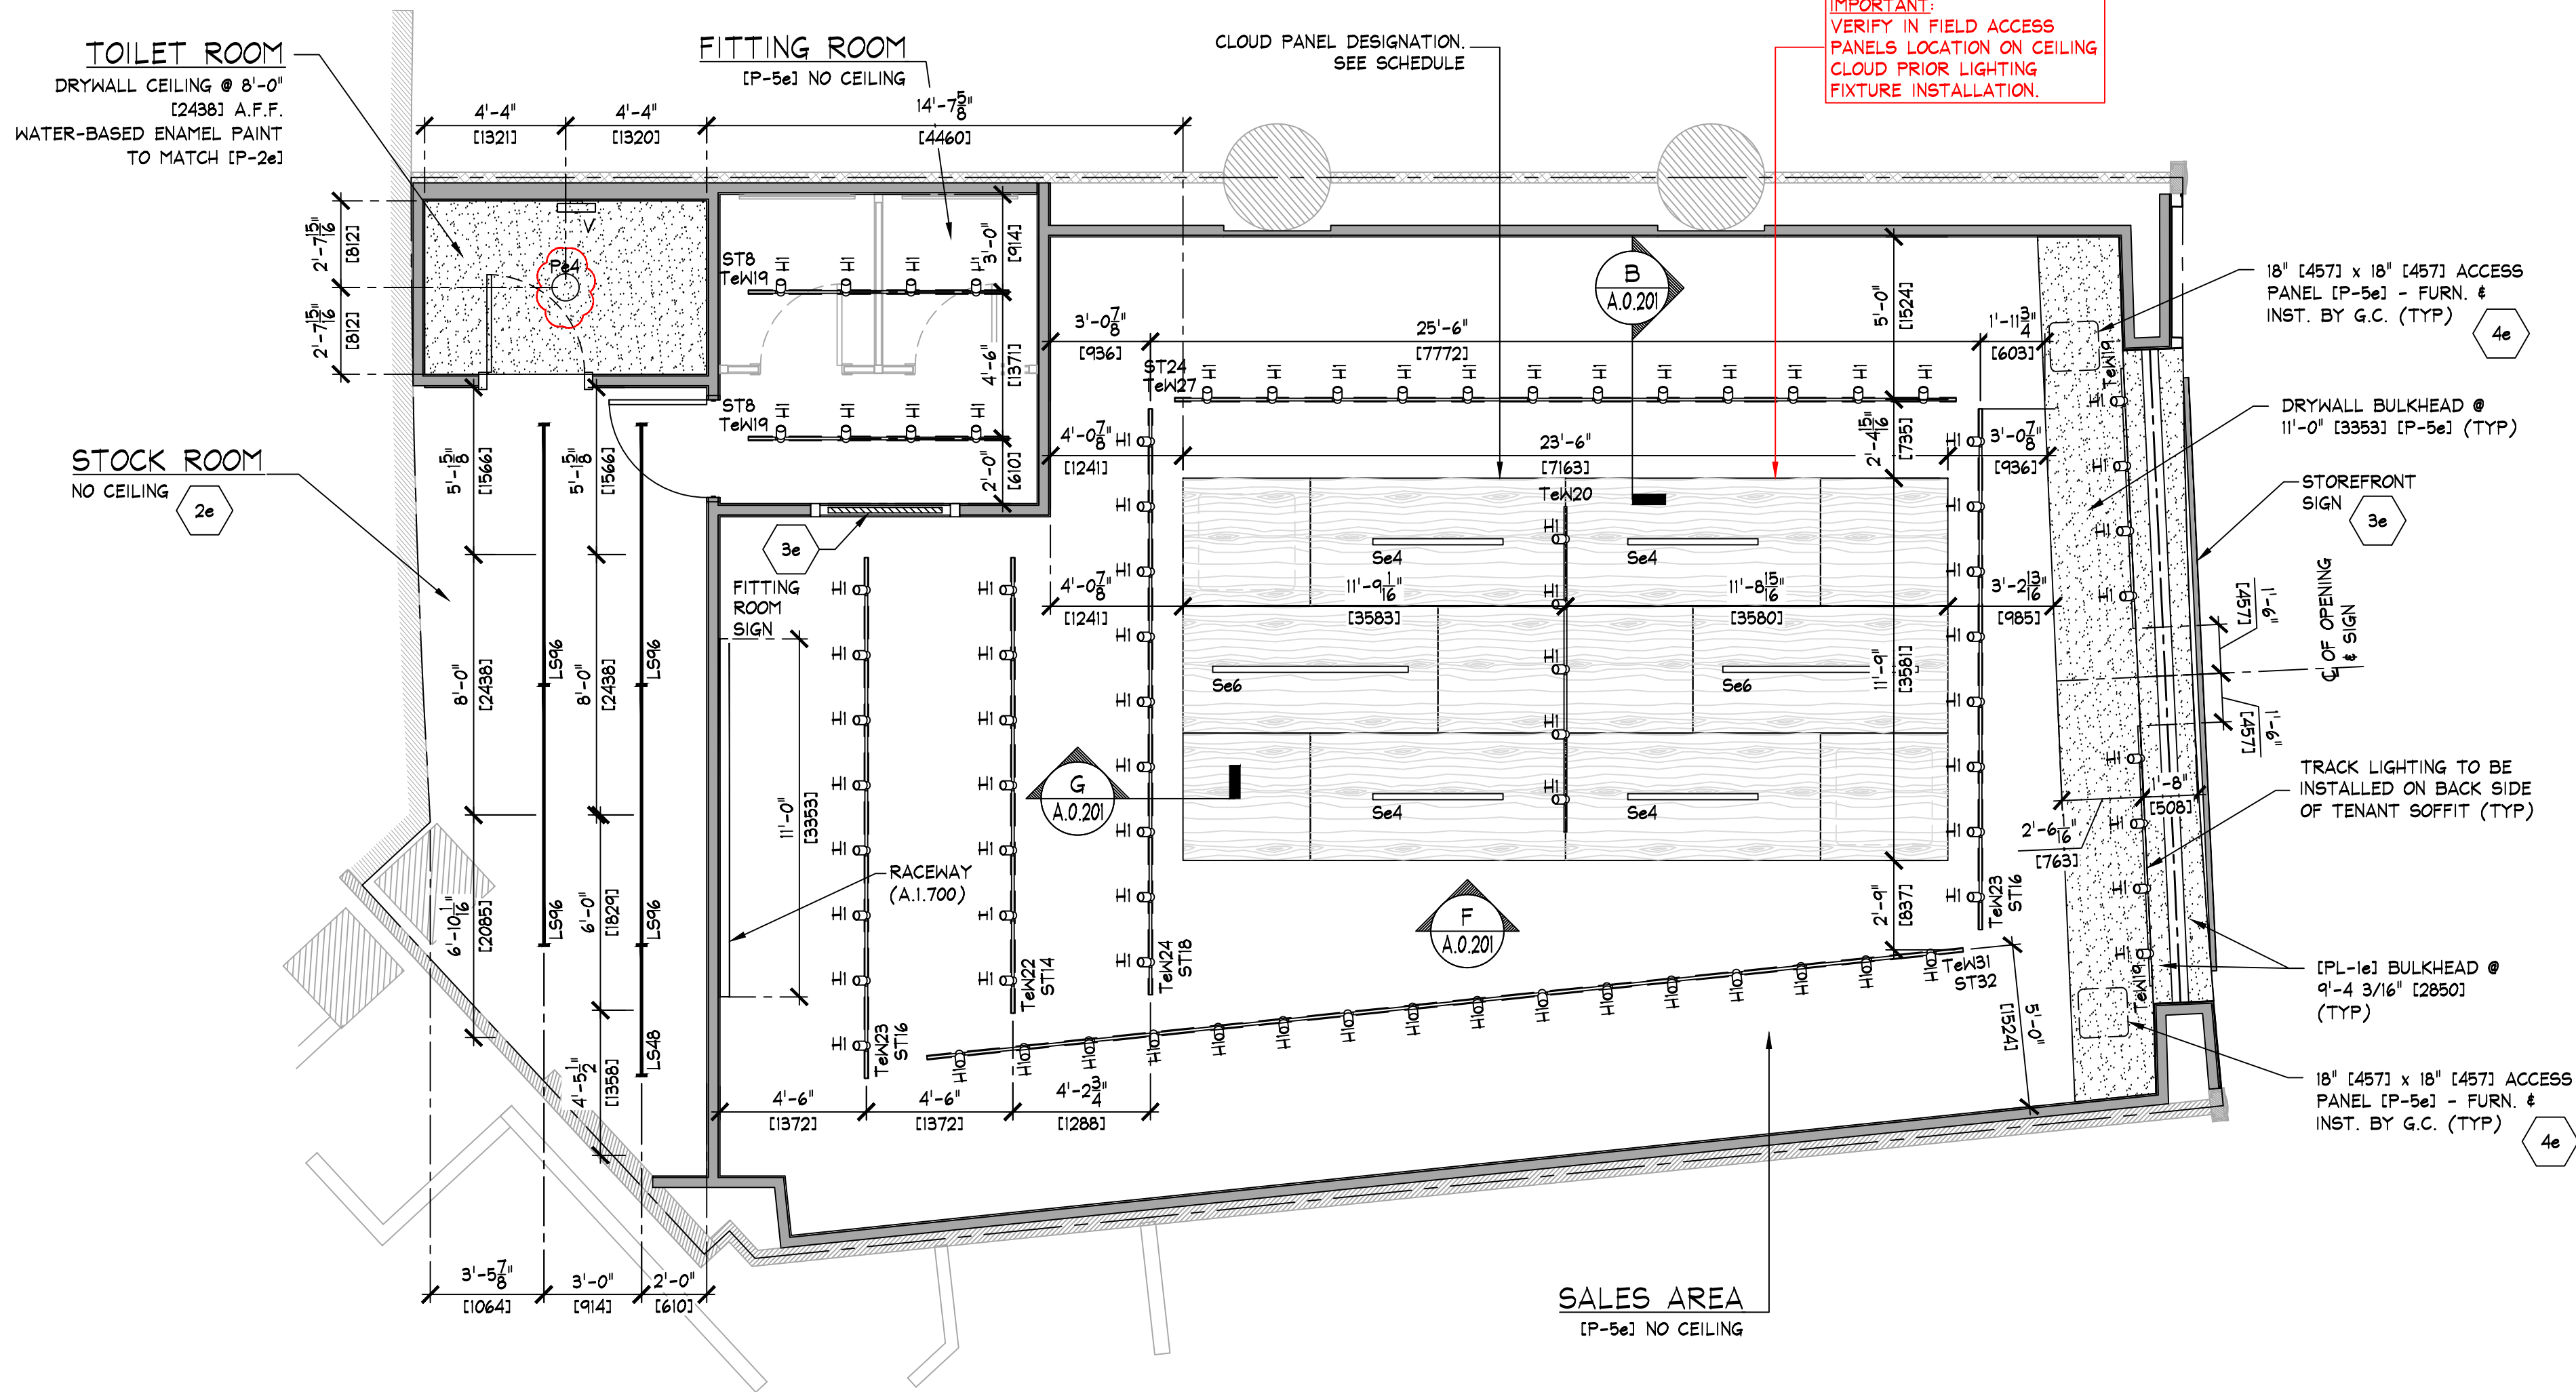

REFLECTED CEILING PLAN

SCALE: 1/4" = 1'-0" [1:50]

IMPORTANT NOTE:
VERIFY ON SITE THE BEAMS AND STRUCTURES
THAT EXIST IN THE SLAB, FOR THE PLACEMENT
OF LIGHTING FIXTURES.

IMPORTANT NOTE:
VERIFY CURRENT CONDITIONS, FINAL DIMENTIONS
& REQUIREMENTS WITH AE TEAM & LANDLORD.

NOTE:
ORANGE COLOR INDICATES CEILING EXIST

NOTE:
SEE SHEET A.1.500 & A.1.501
FOR COORDINATION OF
STOREFRONT SOFFIT HEIGHTS.

NOTE:
SEE SHEET A.0.201 FOR LIGHTING
FIXTURE, LIGHTING TRACK AND
GRAPHIC TRACK FIXTURE SCHEDULES

NOTE:
• G.C. TO PAINT EVERYTHING
ABOVE 11'-0" [P-5a]
• DO NOT PAINT EQUIPMENT
INFORMATION TAGS!!

NOTE:
ALL COMPONENTS REQUIRED TO SUPPORT AND INSTALL
THE SUSPENDED CEILING SYSTEM (WHETHER DRYWALL
AND/OR ACOUSTIC TILE), ARE TO BE FURNISHED AND
INSTALLED BY G.C. - G.C. SHALL CONSULT WITH
MALL/BUILDING DEPARTMENT TO DETERMINE REQUIRED
METHODS FOR SUPPORTING CEILING FROM MALL
STRUCTURE, PRIOR TO SUBMITTING BID.

NOTE:
• ALL SUPPORT TRACK AND RELATED COMPONENTS,
REQUIRED TO SUPPORT TRACK LIGHTING FIXTURES
ONLY, ARE TO BE FURNISHED BY TENANT &
INSTALLED BY G.C. - G.C. SHALL ENSURE THAT
ALL SUPPORT TRACK IS INSTALLED WITH FIRST
CLASS WORKMANSHIP: LEVEL, STRAIGHT, &
ALIGNED
• ALL OTHER EQUIPMENT/COMPONENT SUPPORTS
FURN. & INST. BY G.C.

NOTE:

- SEE SHEET A.0.201 FOR LIGHTING FIXTURE AND TRACK SCHEDULES
- SEE SHEET A.1.500 FOR COORDINATION OF STOREFRONT SOFFIT HEIGHTS.
- ALL COMPONENTS REQUIRED TO SUPPORT AND INSTALL THE SUSPENDED CEILING SYSTEM (WHETHER DRYWALL AND/OR ACOUSTIC TILE), ARE TO BE FURNISHED AND INSTALLED BY G.C. - G.C. SHALL CONSULT WITH MALL/BUILDING DEPARTMENT TO DETERMINE REQUIRED METHODS FOR SUPPORTING CEILING FROM MALL STRUCTURE, PRIOR TO SUBMITTING BID.
- ALL SUPPORT TRACK AND RELATED COMPONENTS, REQUIRED TO SUPPORT TRACK LIGHTING FIXTURES ONLY, ARE TO BE FURNISHED BY TENANT & INSTALLED BY G.C. - G.C. SHALL ENSURE THAT ALL SUPPORT TRACK IS INSTALLED WITH FIRST CLASS WORKMANSHIP: LEVEL, STRAIGHT, & ALIGNED.
- ALL OTHER EQUIPMENT/COMPONENT SUPPORTS FURN. & INST. BY G.C.
- G.C. TO PAINT EVERYTHING ABOVE 11'-0" [P-5a]
- DO NOT PAINT EQUIPMENT INFORMATION TAGS!!

KEY NOTES:

- 2e STOCKROOM CEILING - NO CEILING, UNLESS REQUIRED BY LANDLORD OR LOCAL BUILDING CODES - ICT-2a). SUSPENSION SYSTEM SHALL BE AS MANUFACTURED BY USG INTERIORS, INC. DONN CEILING SUSPENSION DXL SERIES, WHITE EXPOSED 2'x4' GRID SYSTEM.
- 3e SIGN - FURNISHED BY SIGN CONSULTANT, INSTALLED BY G.C. SEE SHEET A.1.500 FOR MORE INFORMATION.
- 4e ACCESS PANELS - G.C. SHALL FURNISH AND INSTALL ACCESS PANELS FOR ABOVE CEILING MAINTENANCE. ACCESS PANELS SHALL BE 18"X18" AS MANUFACTURED BY KNOX-LOCK, STEALTH PANEL RTR-A024 [P-5a] (TYP). G.C. SHALL FURNISH AND INSTALL ACCESS PANELS FOR ALL NEW AND EXISTING ABOVE CEILING COMPONENTS REQUIRING MAINTENANCE ACCESS (e.g. HVAC UNIT CONTROLS, SHUT OFF VALVES, DAMPER CONTROLS, J-BOXES, ETC. - LANDLORD AND/OR TENANT PROVIDED. G.C. TO VERIFY IN THE FIELD). COORDINATE ALL LOCATIONS WITH TENANT FIELD REPRESENTATIVE.


LIGHTING SCHEDULE									
TYPE	FIXTURE					LAMP			
	DESCRIPTION	MOUNTING	WATTS	LAMPS	QTY.	DESCRIPTION	TEMP.	LUMENS	QTY.
REQ	PHILIPS LIGHTOLIER THORNTON (MERCHANDISE DISPLAY)	TRACK	16	0	81	LED	3000K	1200	0
L548	LINEAR LED STRIP 48" LF5040A/ML830V/OC/WHITE (STOCKROOM)	SURFACE/SUSPENDED 12'-0" ABOVE SLAB 8'-0" ABOVE DECK	24	2	1	LINEAR LED GE LED27B/G/4/930	3000K	1600	2
L548	LINEAR LED STRIP 48" LF5080A/ML830V/OC/WHITE (STOCKROOM)	SURFACE/SUSPENDED 12'-0" ABOVE SLAB 8'-0" ABOVE DECK	48	4	4	LINEAR LED GE LED27B/G/4/930	3000K	1600	16
S64	FINELITE 6'-0" (HP-2) 2" APERTURE WITH FLUSH DOWNLIGHT DIFFUSER HP-291T-4-B-850-F-20V-CA-SC	SURFACE	18.4	0	2	LED	3000K	1650	0
S64	FINELITE 4'-0" (HP-2) 2" APERTURE WITH FLUSH DOWNLIGHT DIFFUSER HP-291T-4-B-850-F-20V-CA-SC	SURFACE	18.4	0	4	LED	3000K	1650	0
V4	PROGRESS VANITY RIS15-30 (TOILET ROOM)	WALL 7'-0" [2134] A.F.F.	20	2	1	GE LED10DA19/827	2700K	800	2
P4	VERIFY WITH AE SPECIFICATIONS FOR LIGHT FIXTURE	RECESSED	-	-	1	VERIFY WITH AE SPECIFICATIONS FOR LIGHT FIXTURE	-	-	1
NOTES: • ALL FIXTURES AND LAMPS FURNISHED BY TENANT • ALL MOUNTING HEIGHTS ARE TO LOWEST POINT ON FIXTURE • SCONCE FIXTURES ARE TO CENTERLINE OF MOUNTING BOX • PENDING INFORMATION OF LIGHT FIXTURE FOR TOILET ROOM. VERIFY WITH AE FINAL BRAND AND MODEL.									

LIGHT TRACK SCHEDULE								
TYPE	DESCRIPTION	COLOR	MOUNTING	LENGTH		HEADS	QTY.	
				IMPERIAL	METRIC			
T419	LIGHTOLIER LYTESPAN 6000WH SINGLE-CIRCUIT TRACK SYSTEM	WHITE	SURFACE	8'-0"	2438	4	4	
T420	LIGHTOLIER LYTESPAN 6000WH SINGLE-CIRCUIT TRACK SYSTEM	WHITE	SURFACE	10'-0"	3048	5	1	
T422	LIGHTOLIER LYTESPAN 6000WH SINGLE-CIRCUIT TRACK SYSTEM	WHITE	SURFACE	14'-0"	4267	7	1	
T423	LIGHTOLIER LYTESPAN 6000WH SINGLE-CIRCUIT TRACK SYSTEM	WHITE	SURFACE	16'-0"	4877	8	2	
T424	LIGHTOLIER LYTESPAN 6000WH SINGLE-CIRCUIT TRACK SYSTEM	WHITE	SURFACE	18'-0"	5486	9	1	
T427	LIGHTOLIER LYTESPAN 6000WH SINGLE-CIRCUIT TRACK SYSTEM	WHITE	SURFACE	18'-0"	5486	12	1	
T431	LIGHTOLIER LYTESPAN 6000WH SINGLE-CIRCUIT TRACK SYSTEM	WHITE	SURFACE	32'-0"	9754	16	1	
NOTES: • WHERE APPLIES - ADDITIONAL TRACK RUNS ARE REQUIRED FOR CEILING MOUNTED LIGHT BAR ASSEMBLIES. • COORDINATE WITH DIMENSIONS SHOWN ON ARCHITECTURAL REFLECTED CEILING PLAN(S). • ADD (1) ABO OUTLET COMPONENT TO DISPLAY WINDOW TRACK - (1) COMPONENT PER WINDOW • ADD (3) OUTLET COMPONENT TO AERIE DISPLAY WINDOW TRACK - (3) COMPONENT PER WINDOW								


SUPPORT TRACK SCHEDULE							
TYPE	DESCRIPTION	COLOR	MOUNTING	LENGTH		QTY.	
				IMPERIAL	METRIC		
ST0	SUPPORT TRACK FURNISHED BY TENANT, INSTALLED BY G.C.	PREFINISHED [P-5a]	PENDANT	8'-0"	2438	2	
ST14	SUPPORT TRACK FURNISHED BY TENANT, INSTALLED BY G.C.	PREFINISHED [P-5a]	PENDANT	14'-0"	4267	1	
ST16	SUPPORT TRACK FURNISHED BY TENANT, INSTALLED BY G.C.	PREFINISHED [P-5a]	PENDANT	16'-0"	4877	2	
ST18	SUPPORT TRACK FURNISHED BY TENANT, INSTALLED BY G.C.	PREFINISHED [P-5a]	PENDANT	18'-0"	5486	1	
ST24	SUPPORT TRACK FURNISHED BY TENANT, INSTALLED BY G.C.	PREFINISHED [P-5a]	PENDANT	24'-0"	7315	1	
ST32	SUPPORT TRACK FURNISHED BY TENANT, INSTALLED BY G.C.	PREFINISHED [P-5a]	PENDANT	32'-0"	9754	1	
NOTES: • SEE DETAILS C4, D4, & EE ON SHEET E.0.400 FOR SUPPORT TRACK DETAILS. • SUPPORT TRACKS SHALL BE HUNG WITH TENANT SUPPLIED ALL-THREAD @ 3'-0" O.C. • ALL-THREADS CAN SHARE LOADS @ SUPPORT TRACK JOINT LOCATIONS.							




A PLYWOOD CEILING
A.0200b SCALE: 1/2" = 1'-0" (1:25)

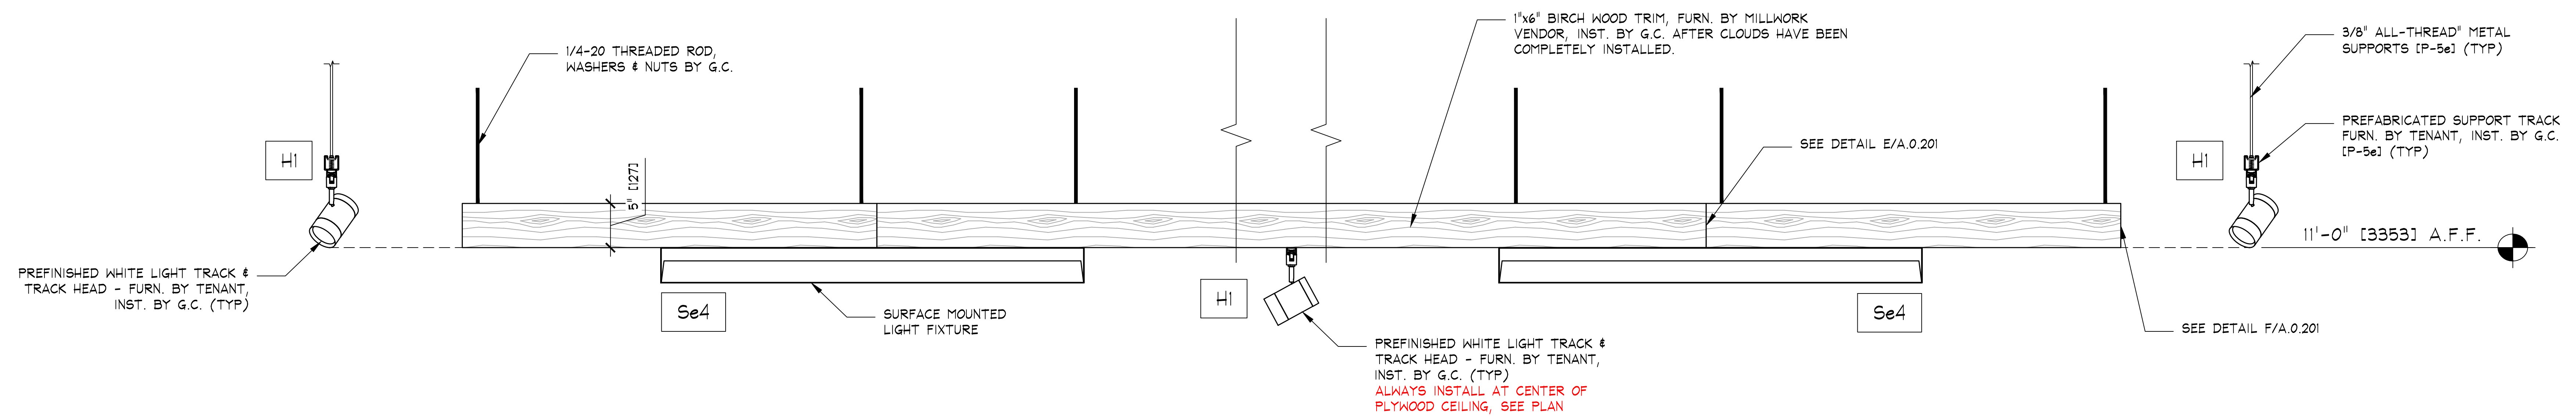


1 ELEVATION DETAIL
A.0200b SCALE: 1 1/2" = 1'-0" (1:6)

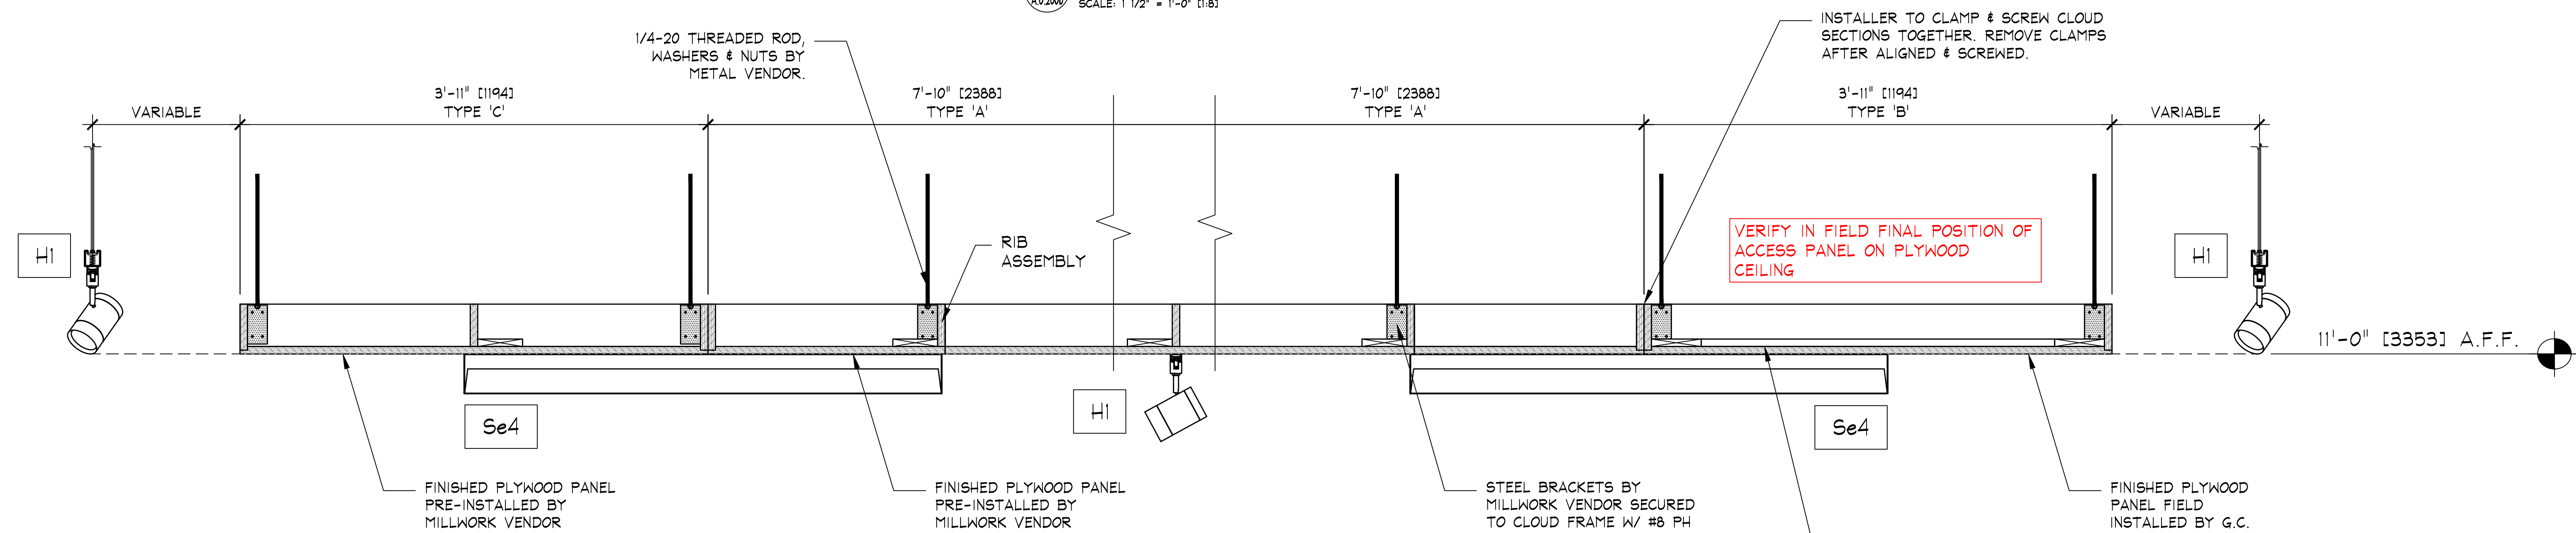


2 SECTION DETAIL
A.0200b SCALE: 1 1/2" = 1'-0" (1:6)

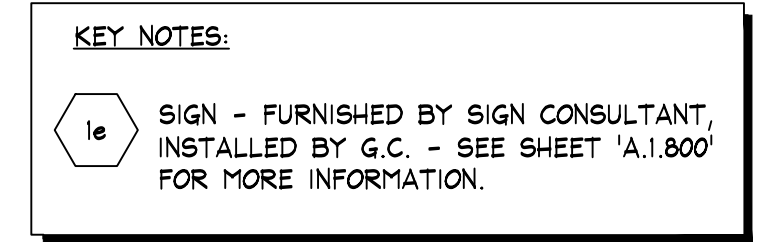


IMPORTANT NOTE:
VERIFY CURRENT CONDITIONS, FINAL DIMENSIONS &
REQUIREMENTS WITH AE TEAM & LANDLORD.

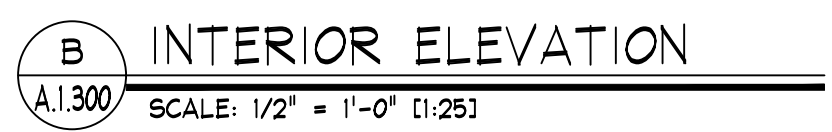


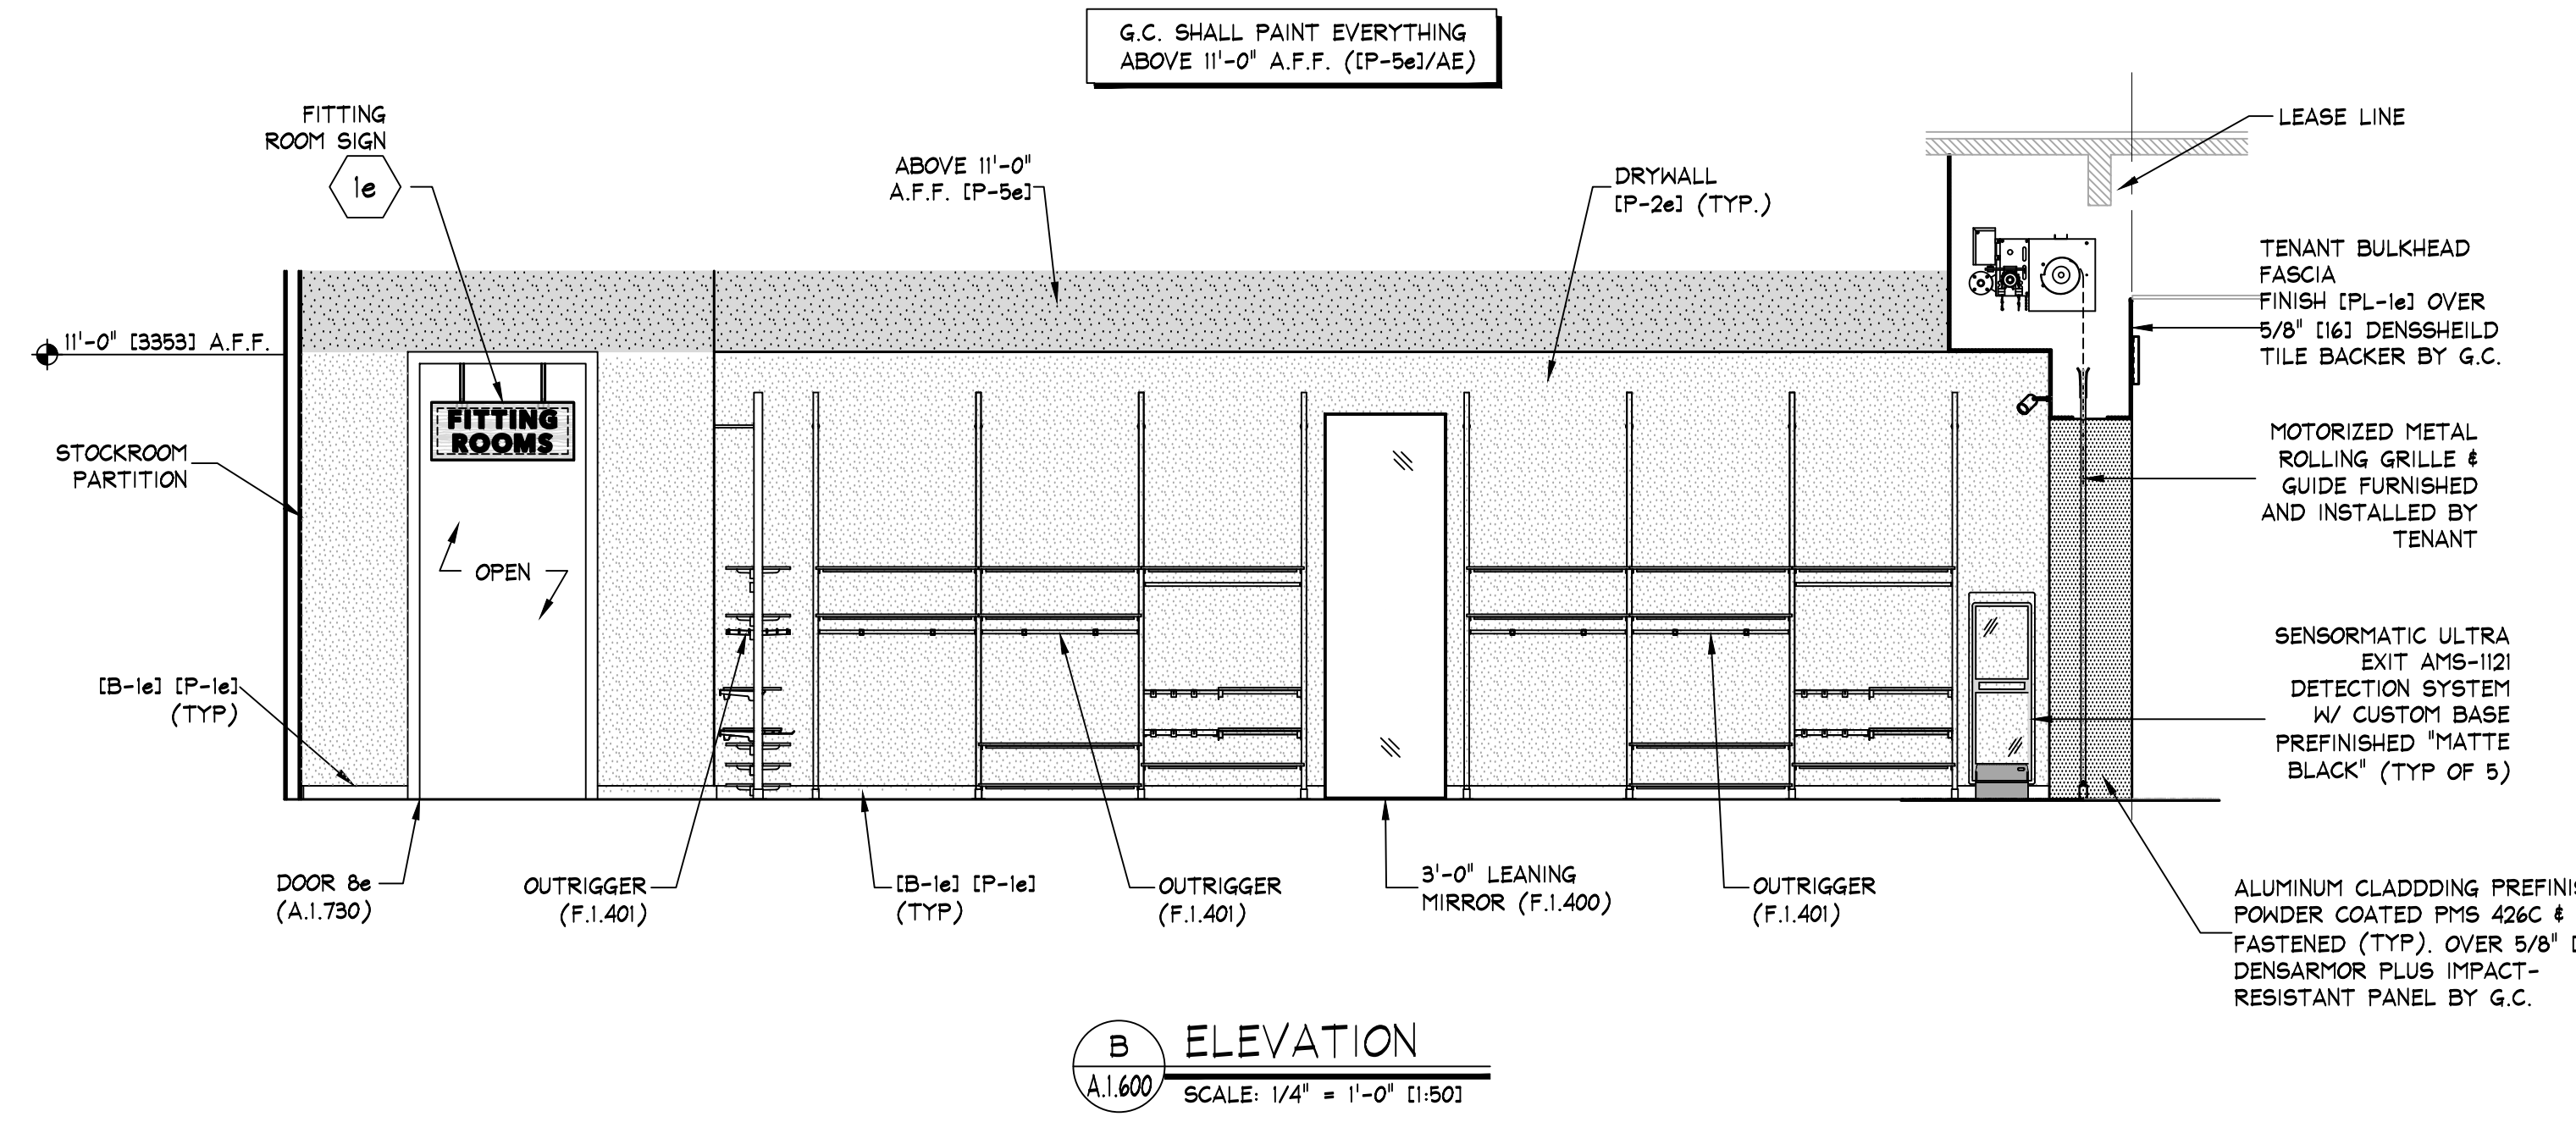


B ELEVATION
A.1.600 SCALE: 1/4" = 1'-0" (1:50)

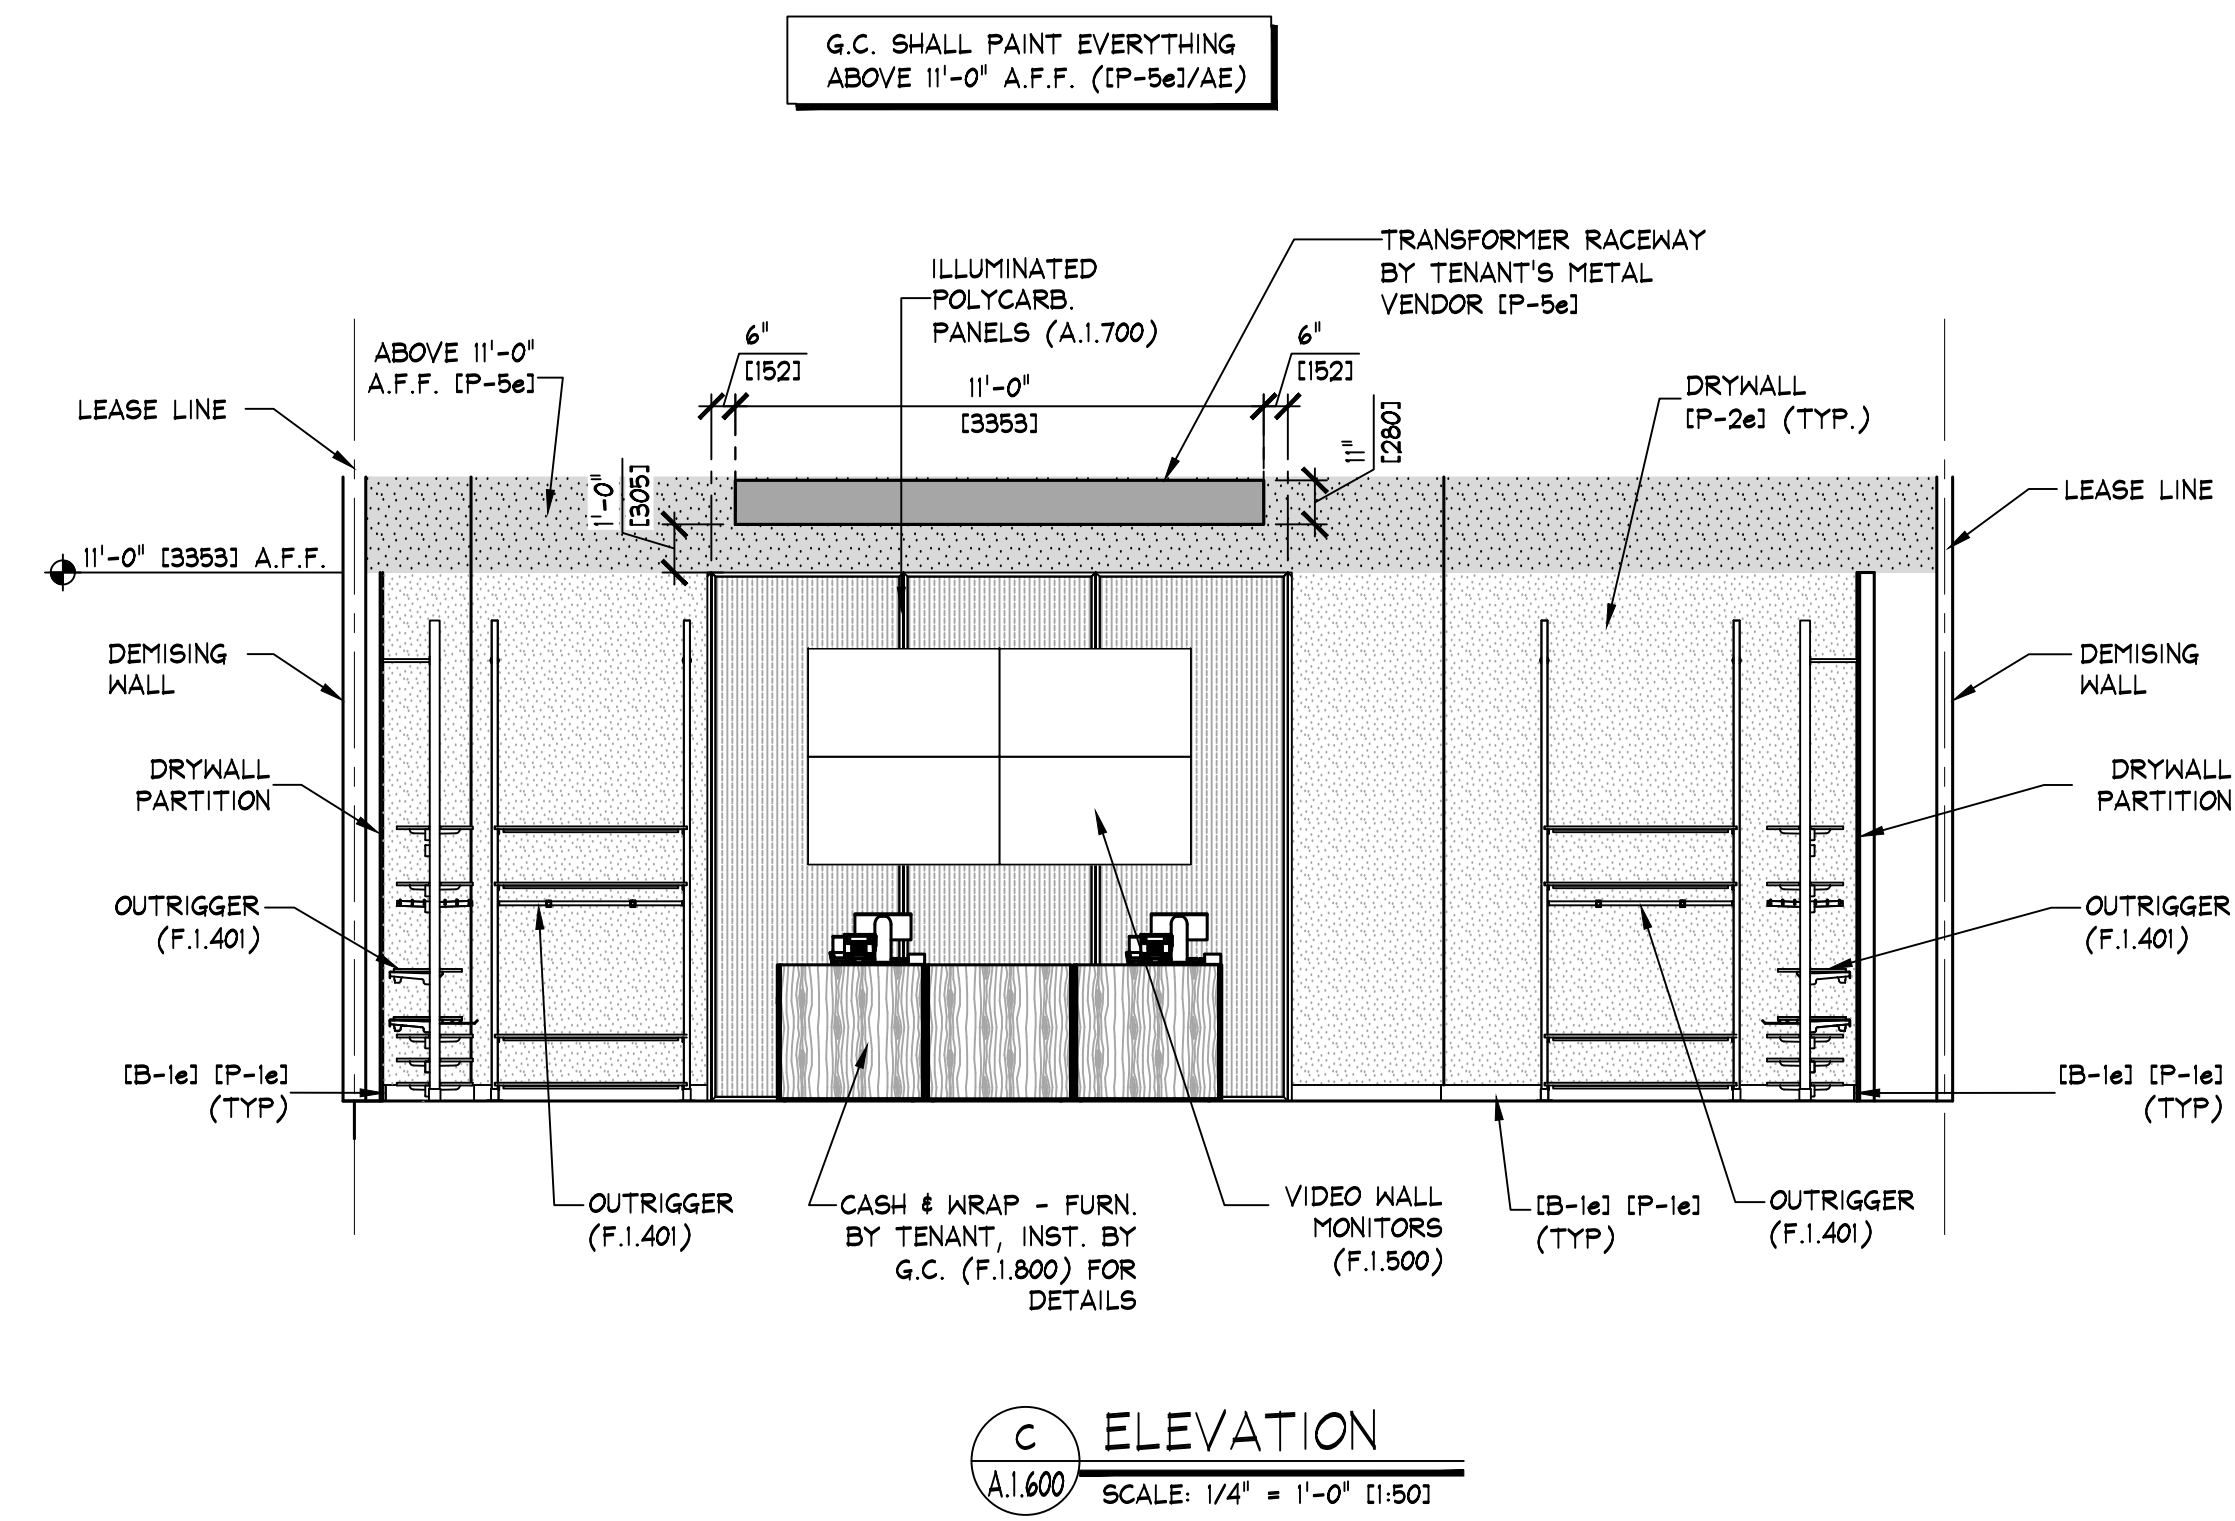


C ELEVATION
A.1.600 SCALE: 1/4" = 1'-0" (1:50)

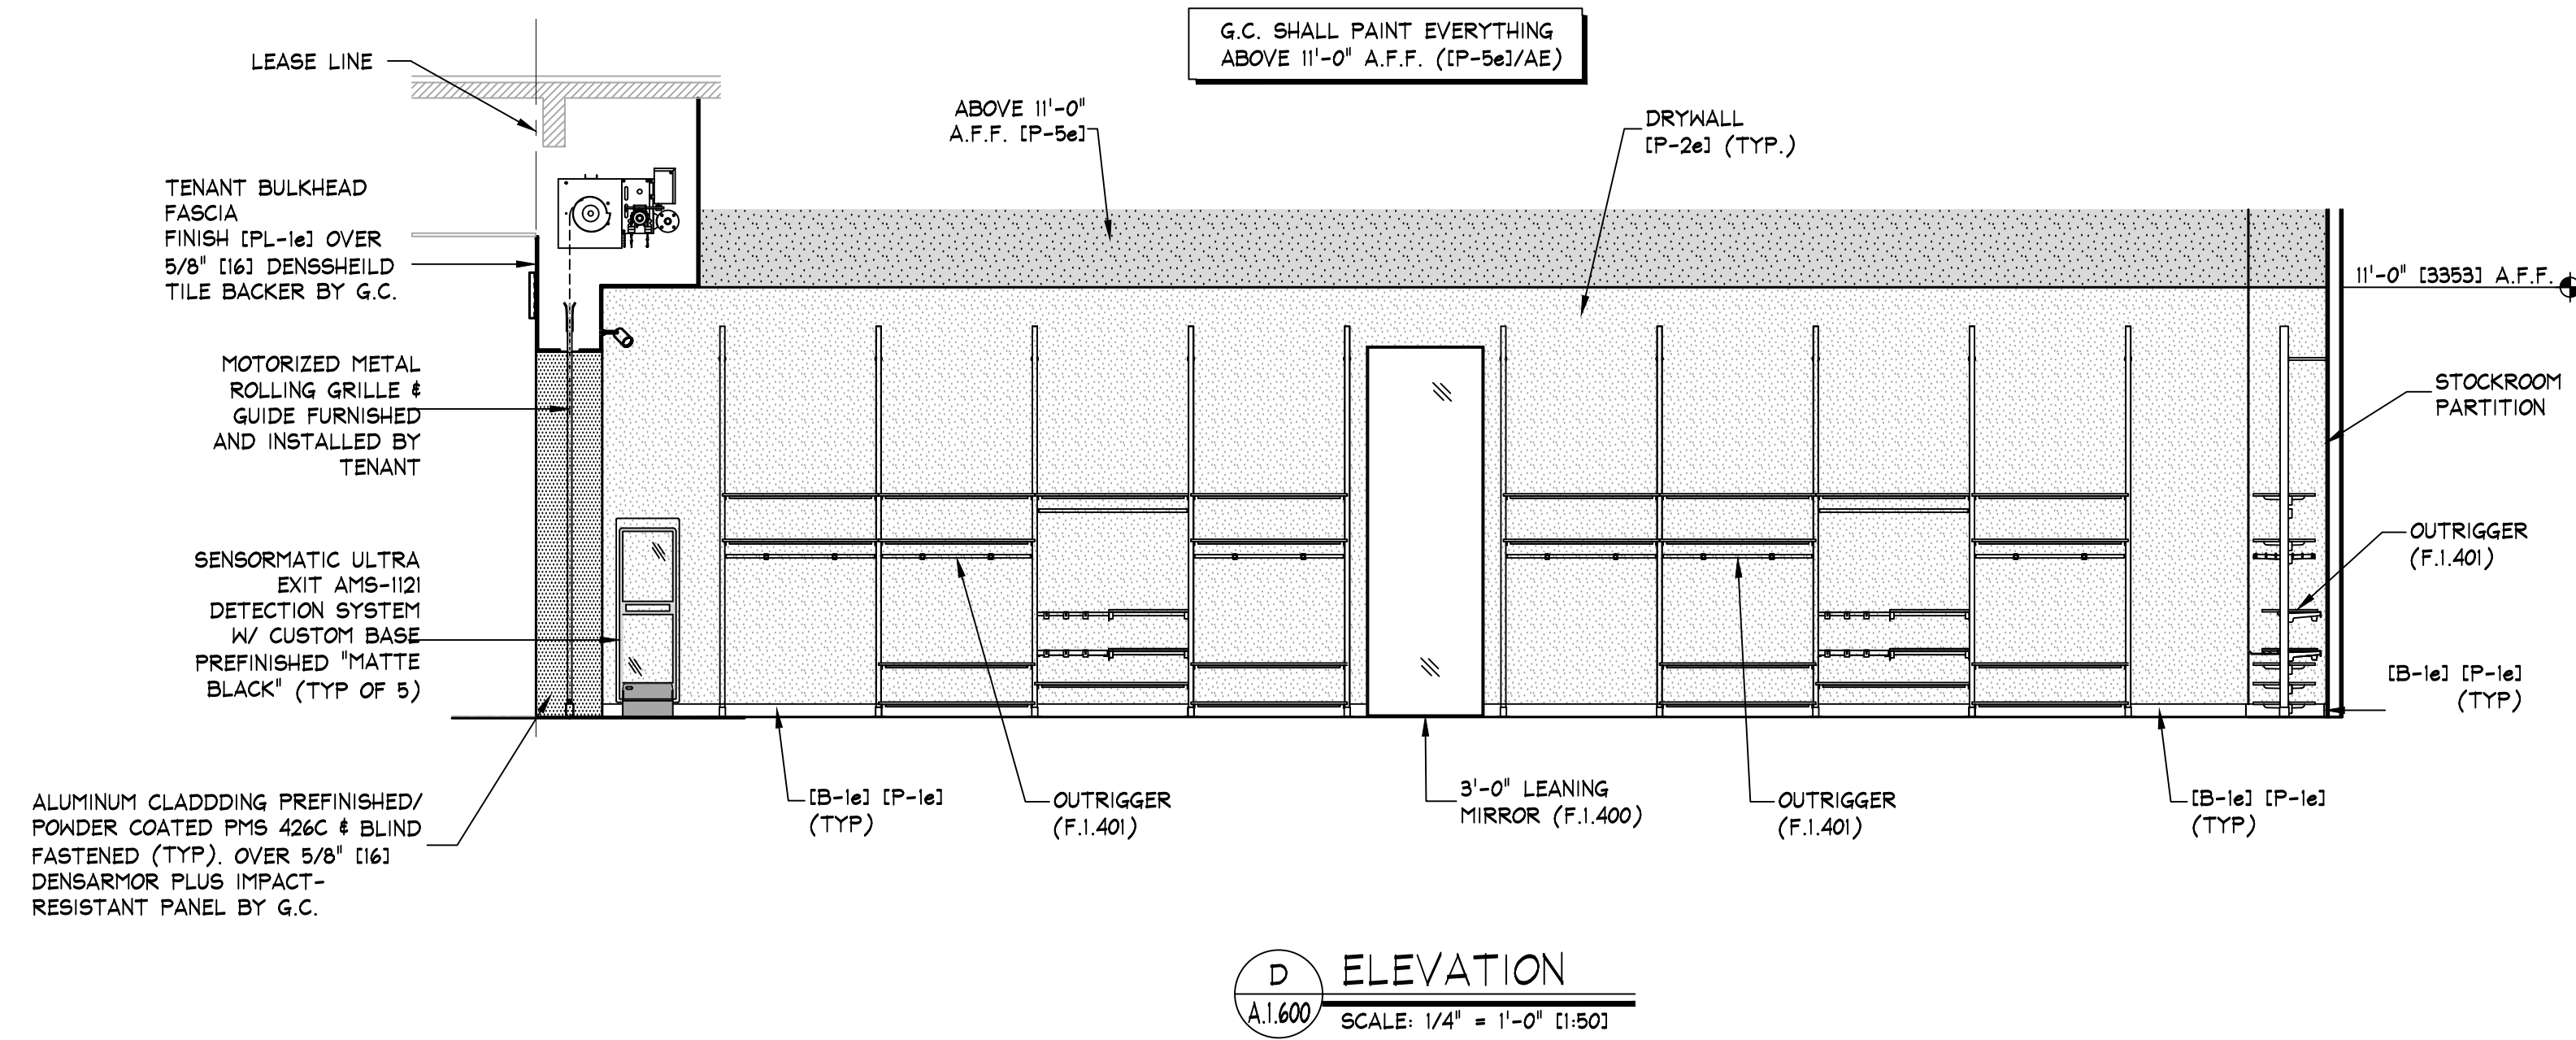


D ELEVATION
A.1.600 SCALE: 1/4" = 1'-0" (1:50)

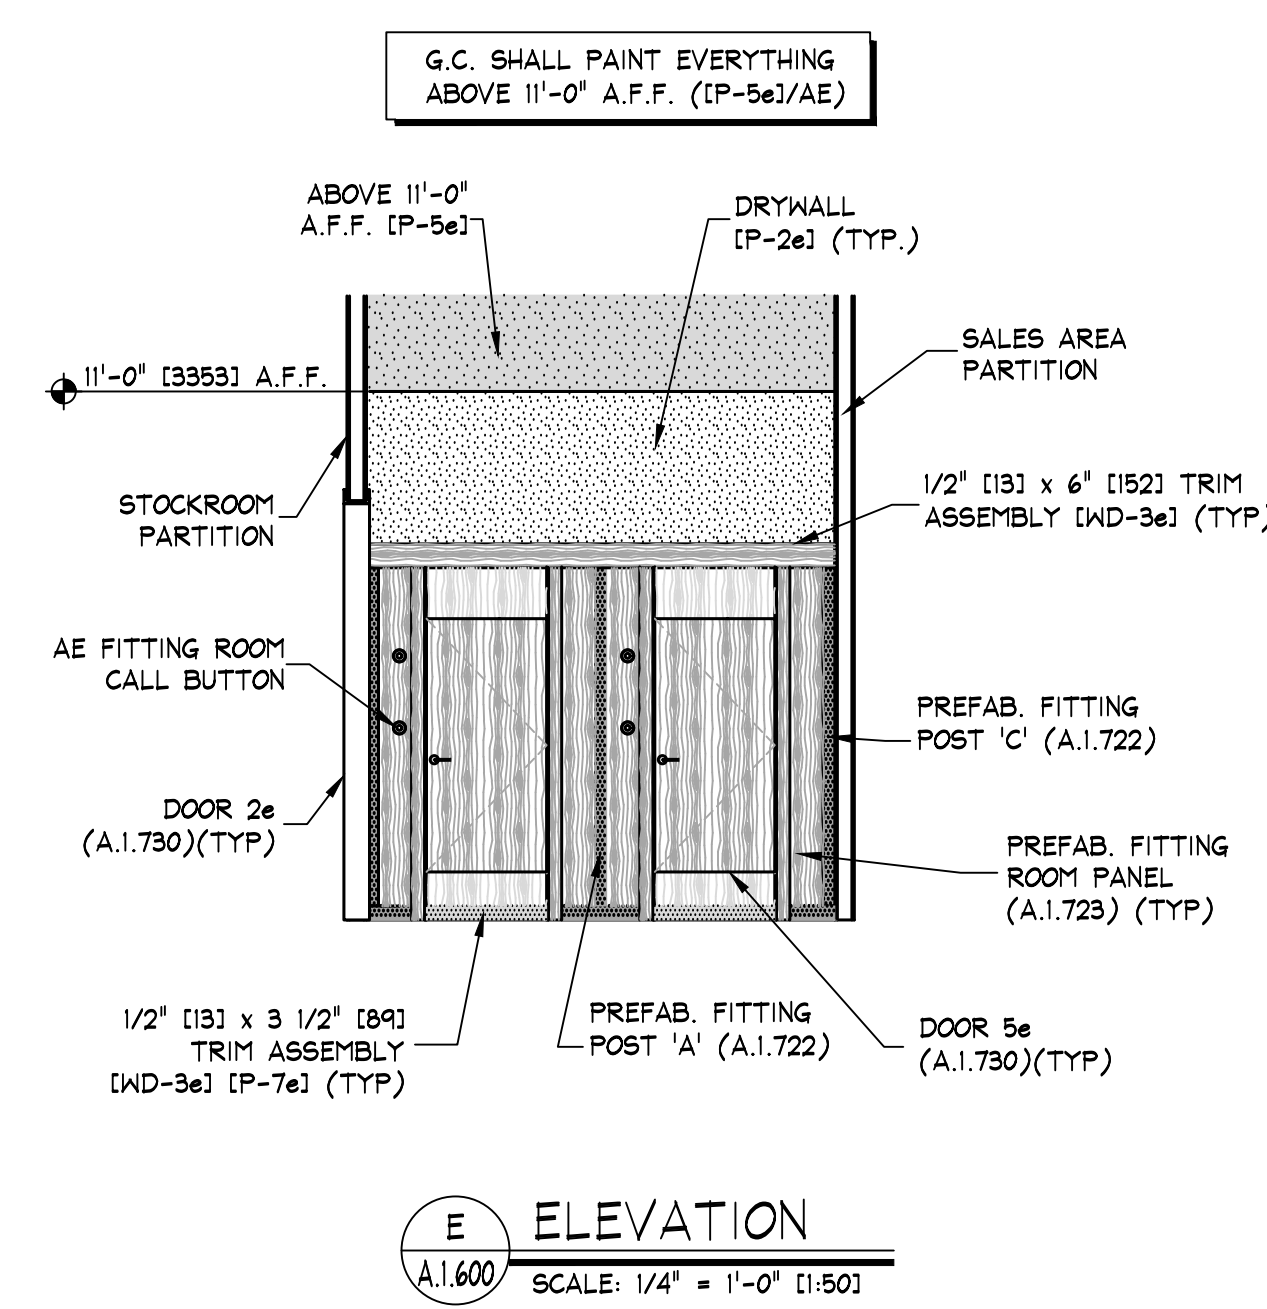


E ELEVATION
A.1.600 SCALE: 1/4" = 1'-0" (1:50)

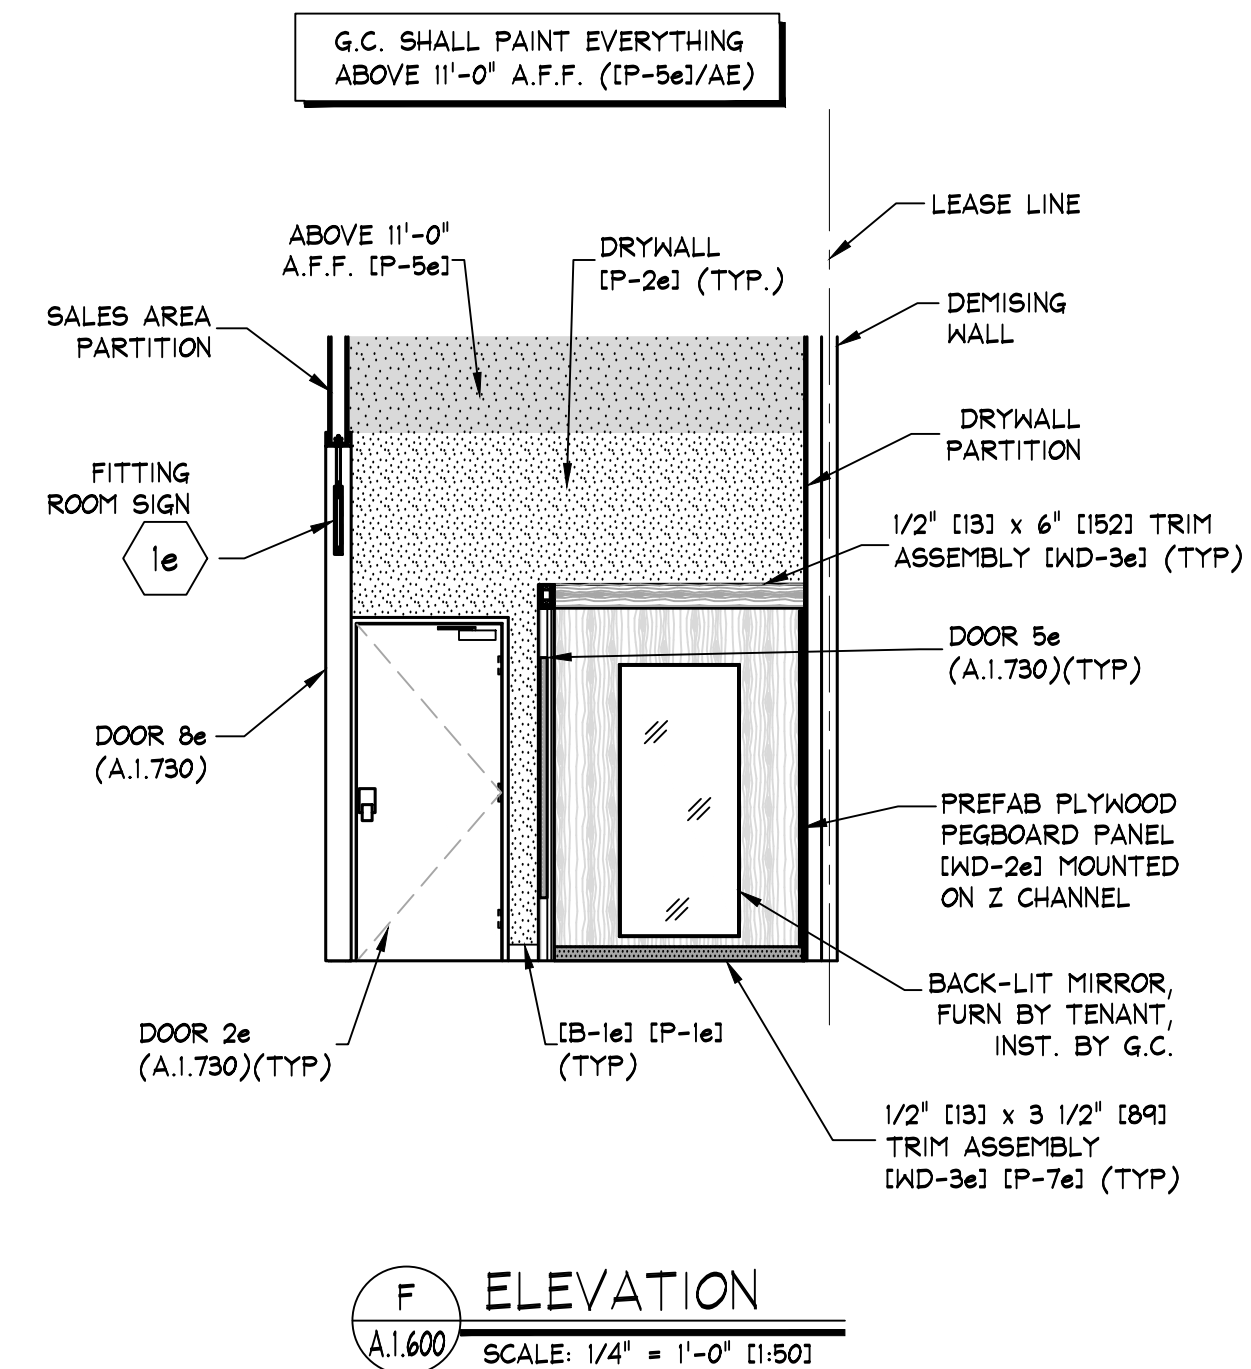

F ELEVATION
A.1.600 SCALE: 1/4" = 1'-0" (1:50)

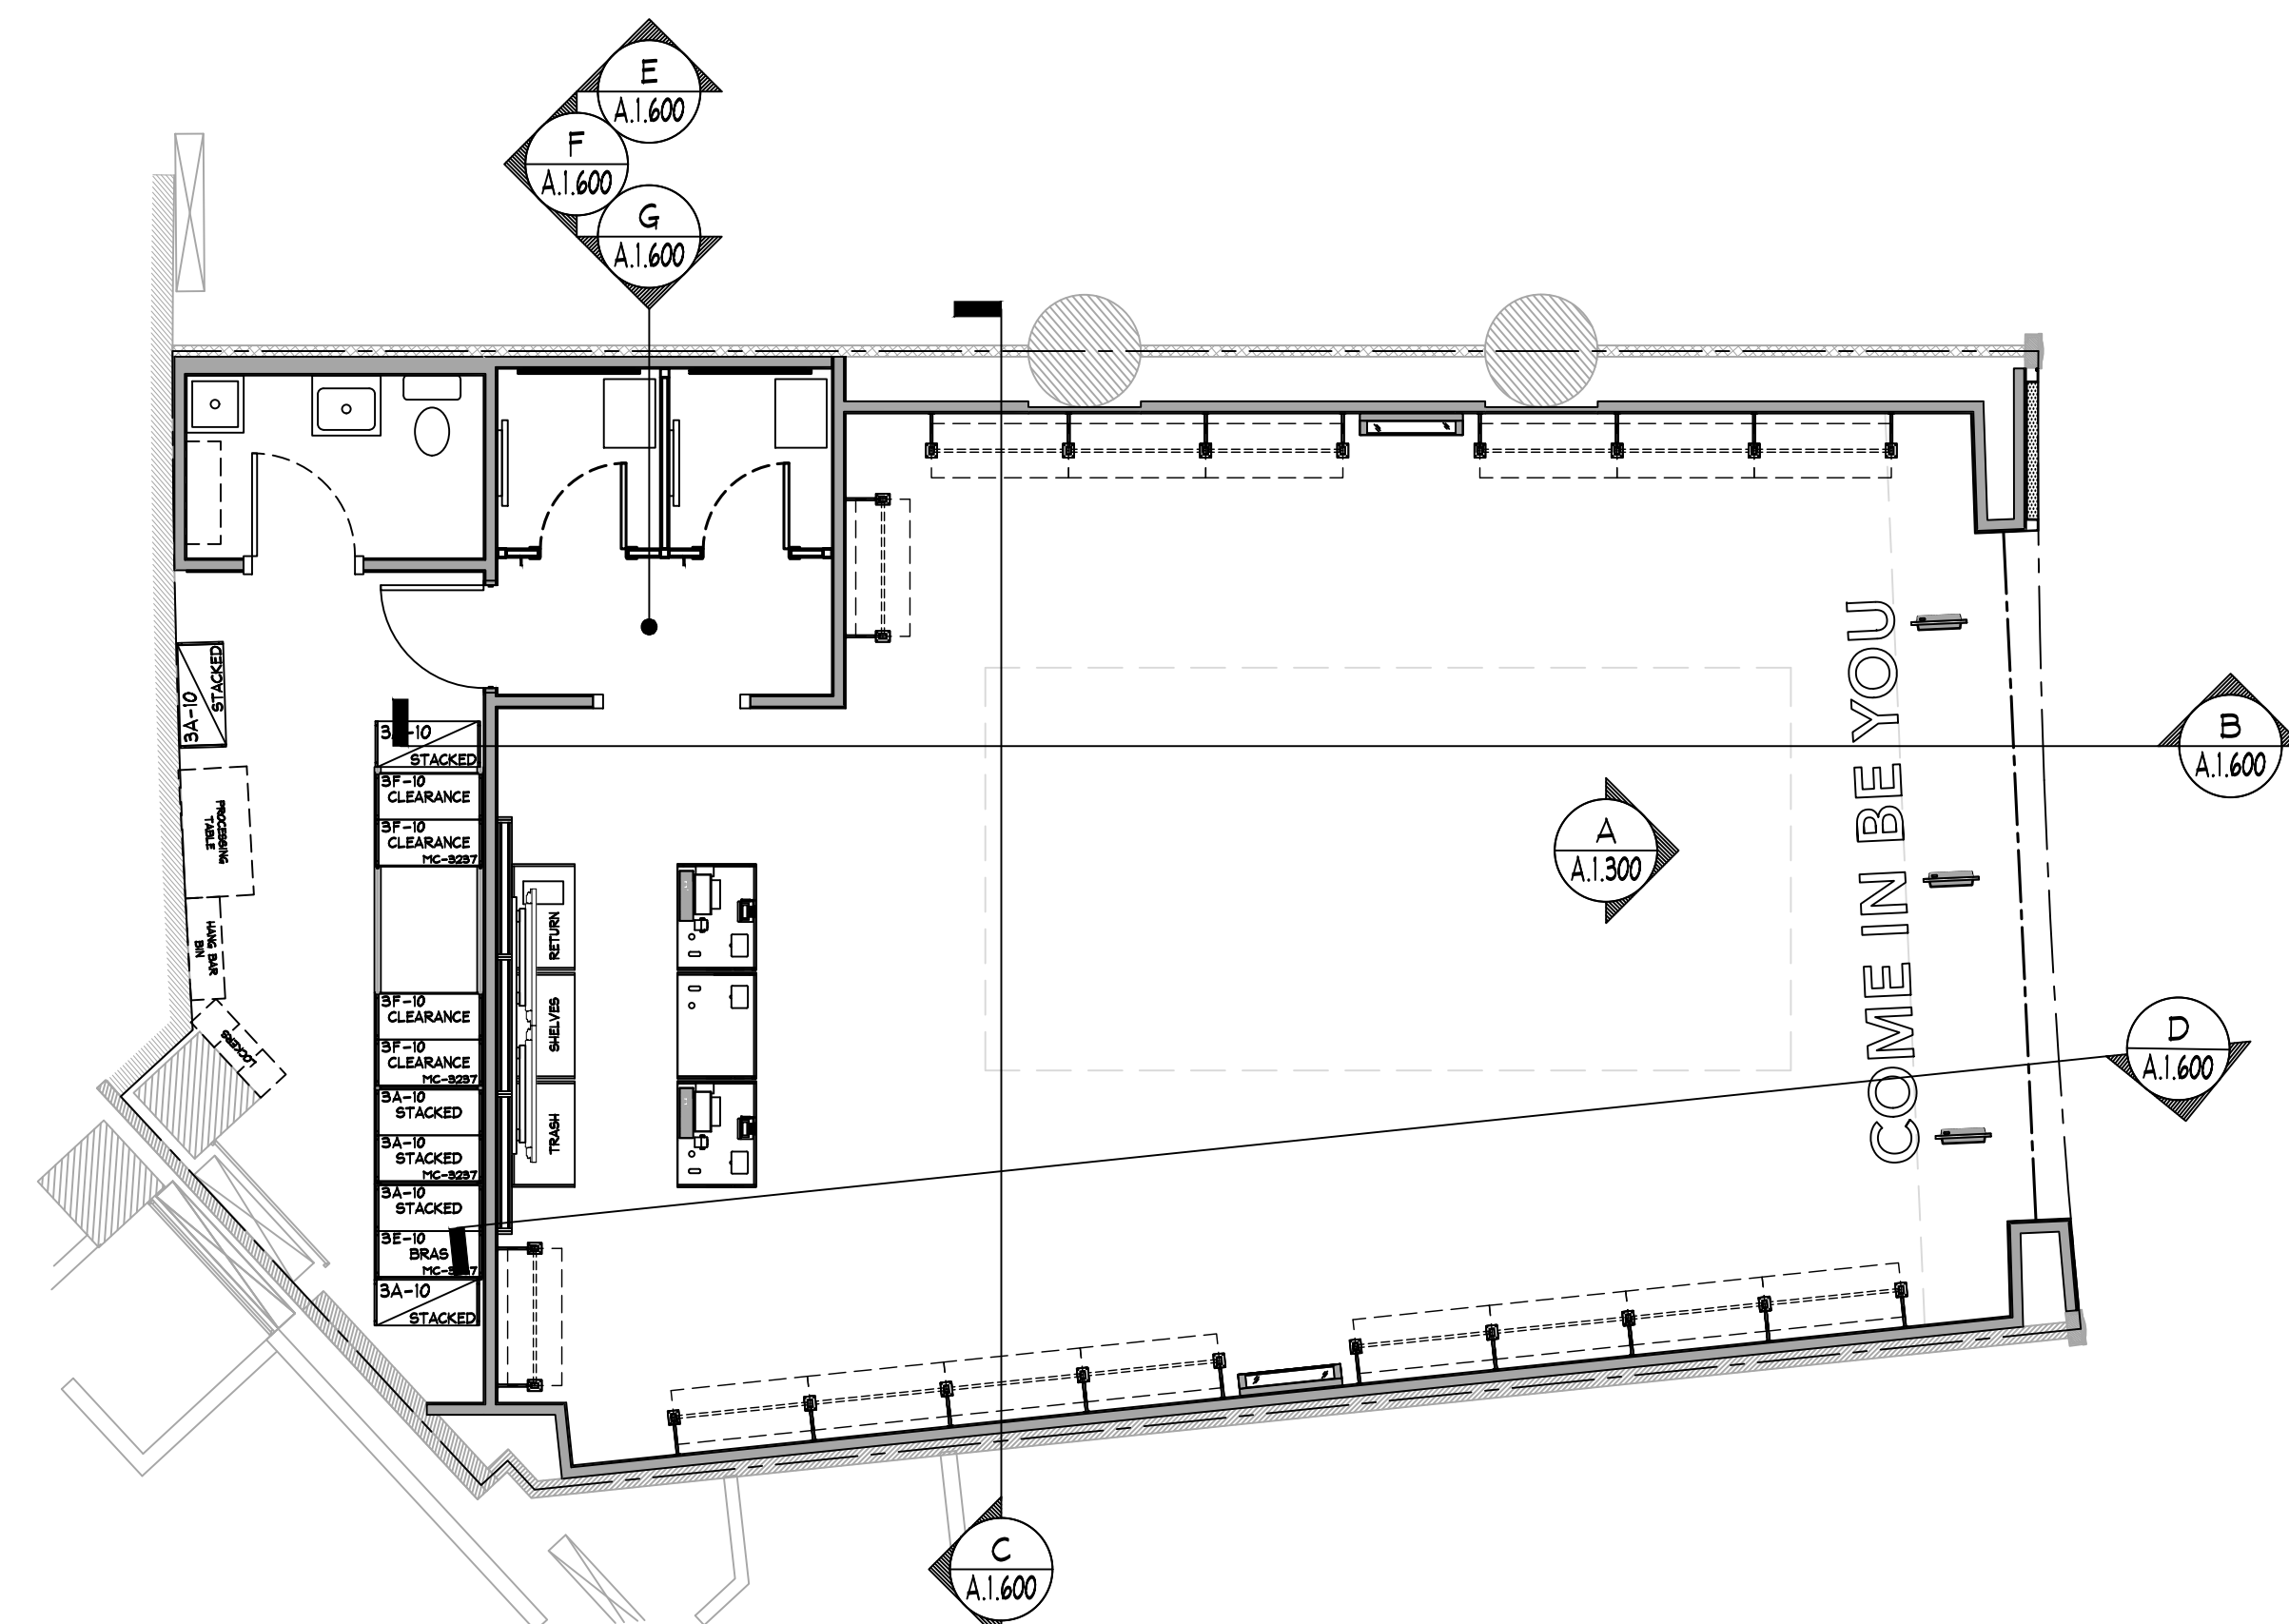

ELEVATION KEY
NO SCALE

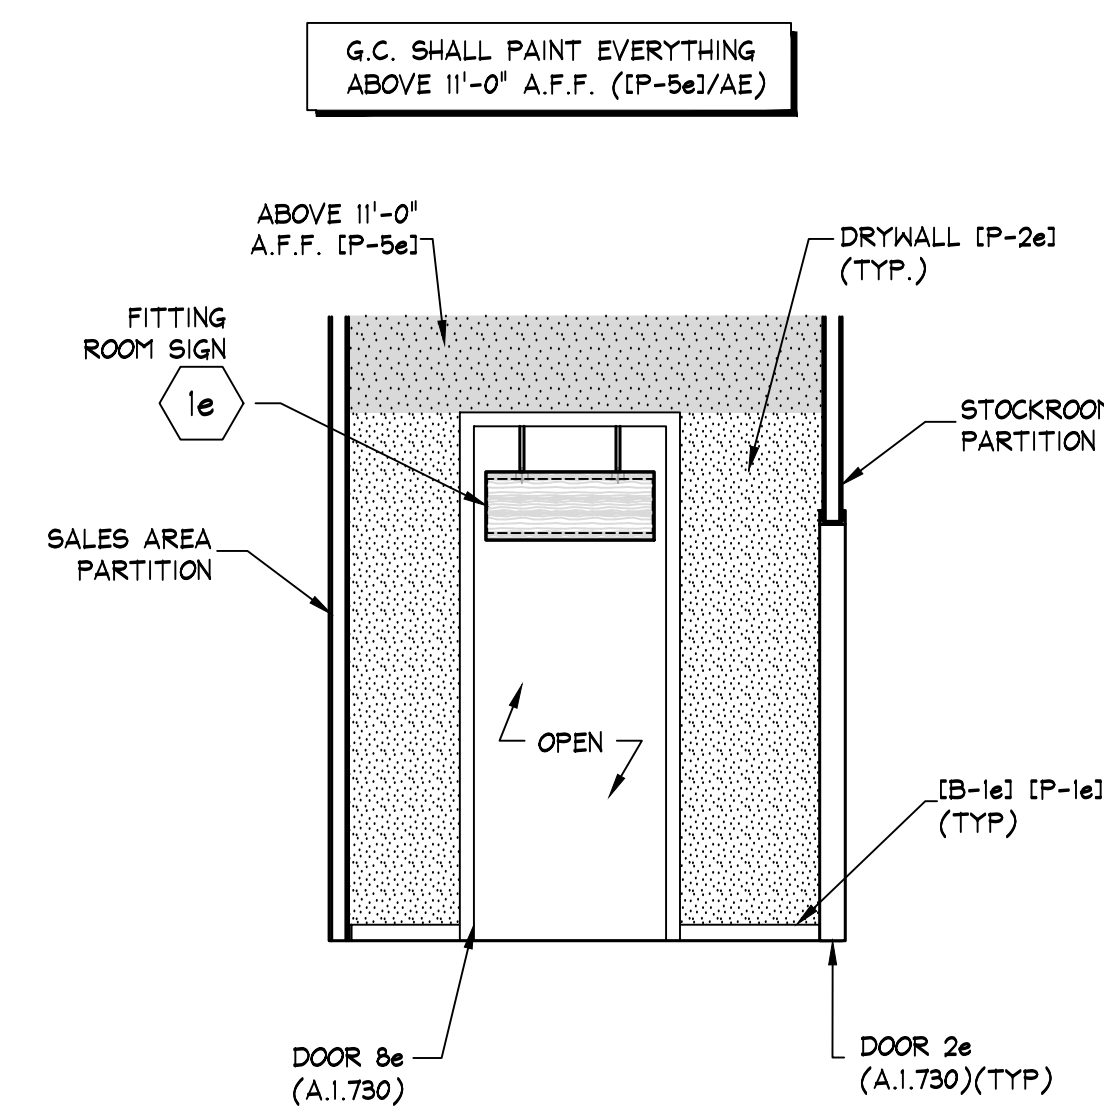

G ELEVATION
A.1.600 SCALE: 1/4" = 1'-0" (1:50)

- 1e SIGN - FURNISHED BY SIGN CONSULTANT, INST. BY G.C. - SEE SHEETS 'A.1.800' FOR MORE INFORMATION
- NOTE:
DETAILS, NOTES, AND/OR SPECIFICATIONS ON THIS SHEET NOT LISTED ALPHABETICALLY OR NUMERICALLY HAVE BEEN PURPOSELY OMITTED AND DO NOT PERTAIN TO THIS PROJECT.
- NOTE:
PAINTING CONTRACTOR SHALL CAULK ALL INSIDE WOOD CORNERS AND JOINTS BETWEEN TRIM & WALL PRIOR TO PAINTING
- NOTE:
G.C. SHALL ALIGN DECORATIVE RAFTERS WITH VERTICAL UPRIGHTS IN PALLET WALL.
- NOTE:
DOOR DETAILS SHOWN ARE FOR SCHEMATIC PURPOSES ONLY. CHECK FLOOR PLAN FOR ALL SIZES AND SWINGS.

NOTE:
DETAILS, NOTES, AND/OR SPECIFICATIONS ON THIS SHEET NOT LISTED ALPHABETICALLY OR NUMERICALLY HAVE BEEN PURPOSELY OMITTED AND DO NOT PERTAIN TO THIS PROJECT.