



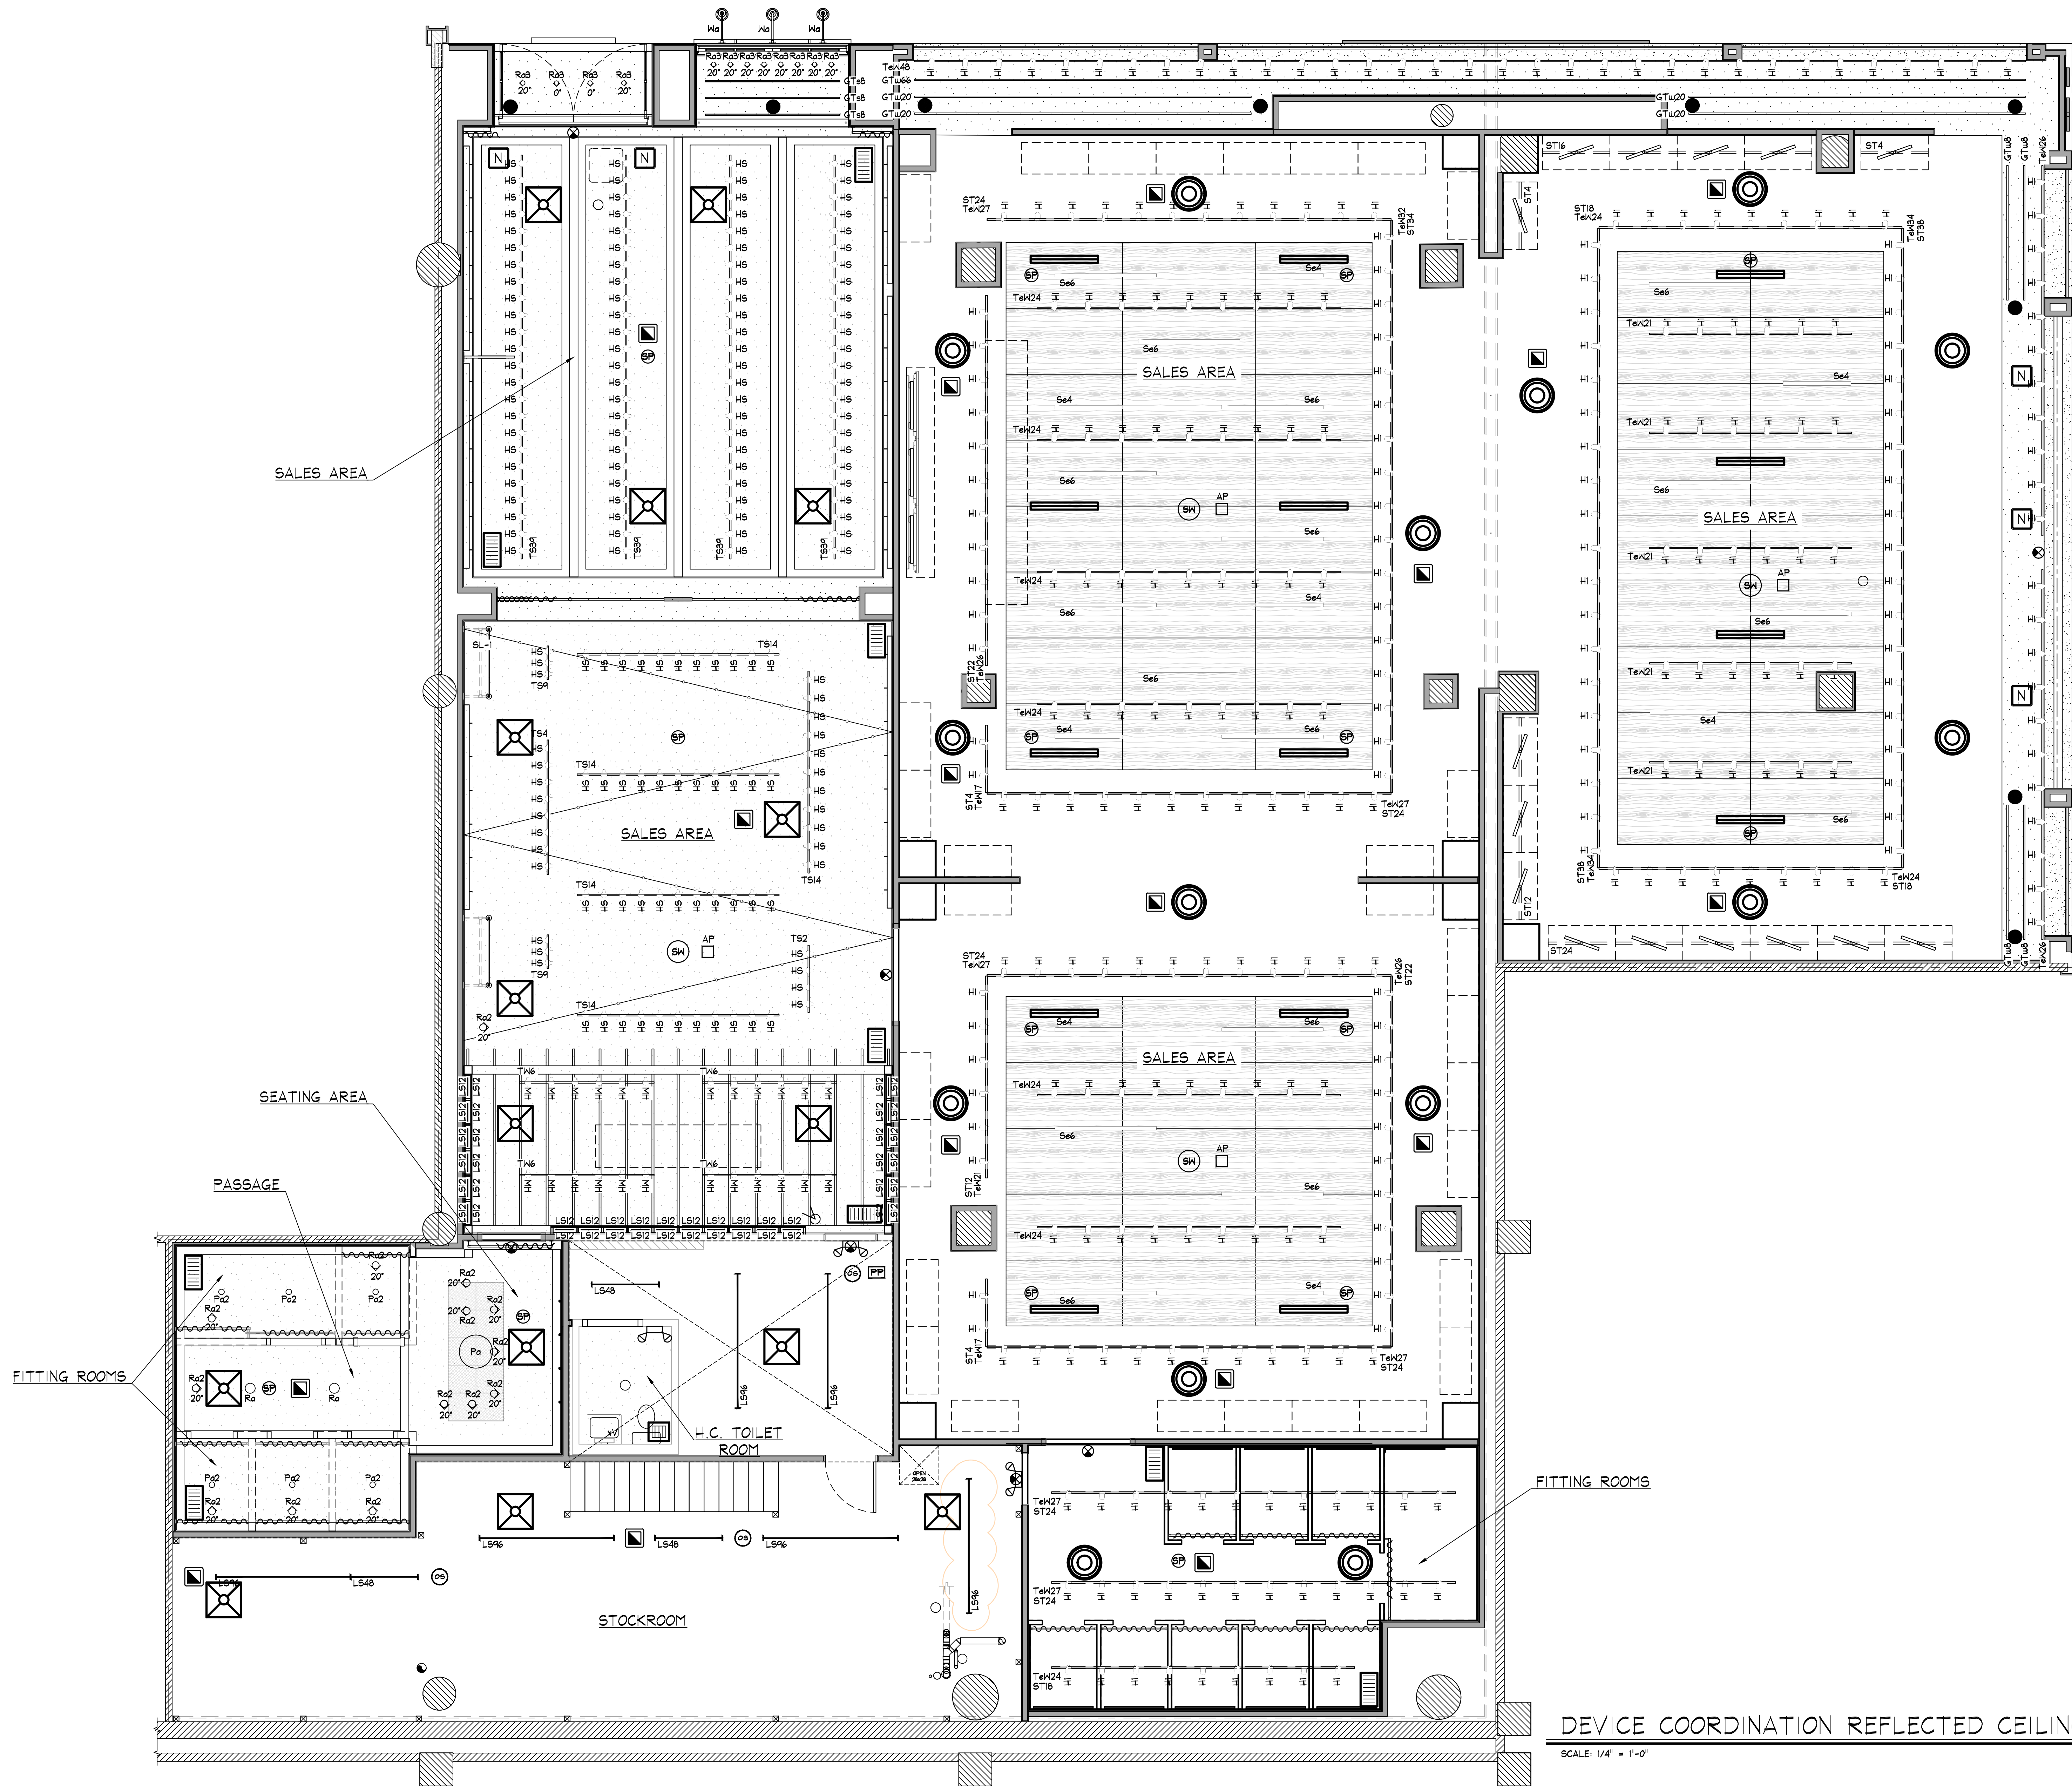

SYMBOL LEGEND	
	SUPPLY AIR ROUND DIFFUSER
	SUPPLY AIR DIFFUSER
	SUPPLY AIR DIFFUSER (LINEAR)
	RETURN / EXHAUST REGISTER (OR GRILLE)
	RECESSED EMERGENCY LIGHT
	SURFACE EMERGENCY LIGHT
	EXIT SIGN
	EMERGENCY LIGHT
	WIRELESS ACCESS DEVICE
	360° MOTION DETECTOR
	SECURITY CAMERA
	EMS PIR SENSOR
	OCCUPANCY SENSOR
	DUPLEX ELECTRIC OUTLET
	CONCEALED SPRINKLER HEAD
	RECESSED SPRINKLER HEAD
	PENDANT SPRINKLER HEAD
	PENDANT SPRINKLER HEAD WITH EXPOSED PIPE
	BOSE DS6F PENDANT MTD. SPEAKER
	BOSE PS3B PENDANT MTD. SUBWOOFER
	FIRE ALARM HORN/STROBE
	FIRE ALARM SMOKE DETECTOR
	SECURITY BY OTHERS
	POWER PACK

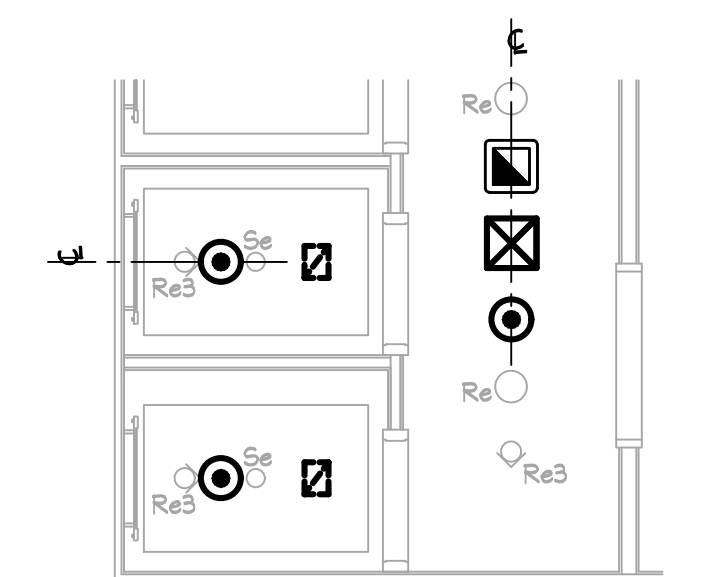

ALIGNMENT REFERENCE

- NOTE:
AS INDICATED ABOVE, ALL COMPONENTS/DEVICES SHALL BE ALIGNED RECTILINEAR AND EQUALLY SPACED WHENEVER POSSIBLE. (TYP)
- NOTE:
SPEAKERS IN FITTING ROOM AREAS WILL BE CEILING MTD.
- NOTE:
ALL HVAC ELEMENTS MUST MATCH PAINT (P-56)
(DO NOT PAINT EQUIPMENT TAGS)
- NOTE:
VERIFY THAT ALL CCTV, SPEAKERS, SPRINKLERS, ARE IN ACCORDANCE WITH THE BACKGROUND OR SPECIAL FACILITIES. THIS DRAWING MAY VARY ACCORDING TO.

THE CLOUD INDICATES
NEW LUMINARY

DEVICE COORDINATION REFLECTED CEILING PLAN

SCALE: 1/4" = 1'-0"

DEVICE COORDINATION
CEILING PLAN
AMERICAN EAGLE OUTFITTERS
Galerías Guadalajara
Guadalajara, Mexico DF

Store No.
9202
Drawn by:
Drawing No.
A.0.205

KEY NOTES:

1a SIGN - FURNISHED BY SIGN CONSULTANT, INSTALLED BY G.C. - SEE SHEET A.2.800 FOR MORE INFORMATION.







NOTE: DETAILS, NOTES, AND/OR SPECIFICATIONS ON THIS SHEET NOT LISTED ALPHABETICALLY OR NUMERICALLY HAVE BEEN PURPOSELY OMITTED AND DO NOT PERTAIN TO THIS PROJECT.






NOTE: PAINTING CONTRACTOR SHALL CAULK ALL INSIDE WOOD CORNERS AND JOINTS BETWEEN TRIM AND WALL PRIOR TO PAINTING.

NOTE: EXIT DOORS SHALL BE OPENABLE FROM INSIDE WITHOUT USE OF KEY OR SPECIAL KNOWLEDGE OR EFFORT.





NOTE: INDIVIDUAL BRICK PIECES APPLIED TO APPROVED SUBSTRATE W/ LATIGRETE HEAVY DUTY THINSET. 3/8" MORTAR JOINTS. APPLY MORTAR WITH TILE FLOAT. ALLOW TO DRY ABIT, USE STIFF BROOM TO KNOCK LOOSE MORTAR FROM BRICK 'RECLAIMED BRICK'

NOTE: INDIVIDUAL BRICK PIECES APPLIED TO APPROVED SUBSTRATE W/ LATIGRETE HEAVY DUTY THINSET. 3/8" MORTAR JOINTS. APPLY MORTAR WITH TILE FLOAT. ALLOW TO DRY A BIT, USE STIFF BROOM TO KNOCK LOOSE MORTAR FROM BRICK 'RECLAIMED BRICK'

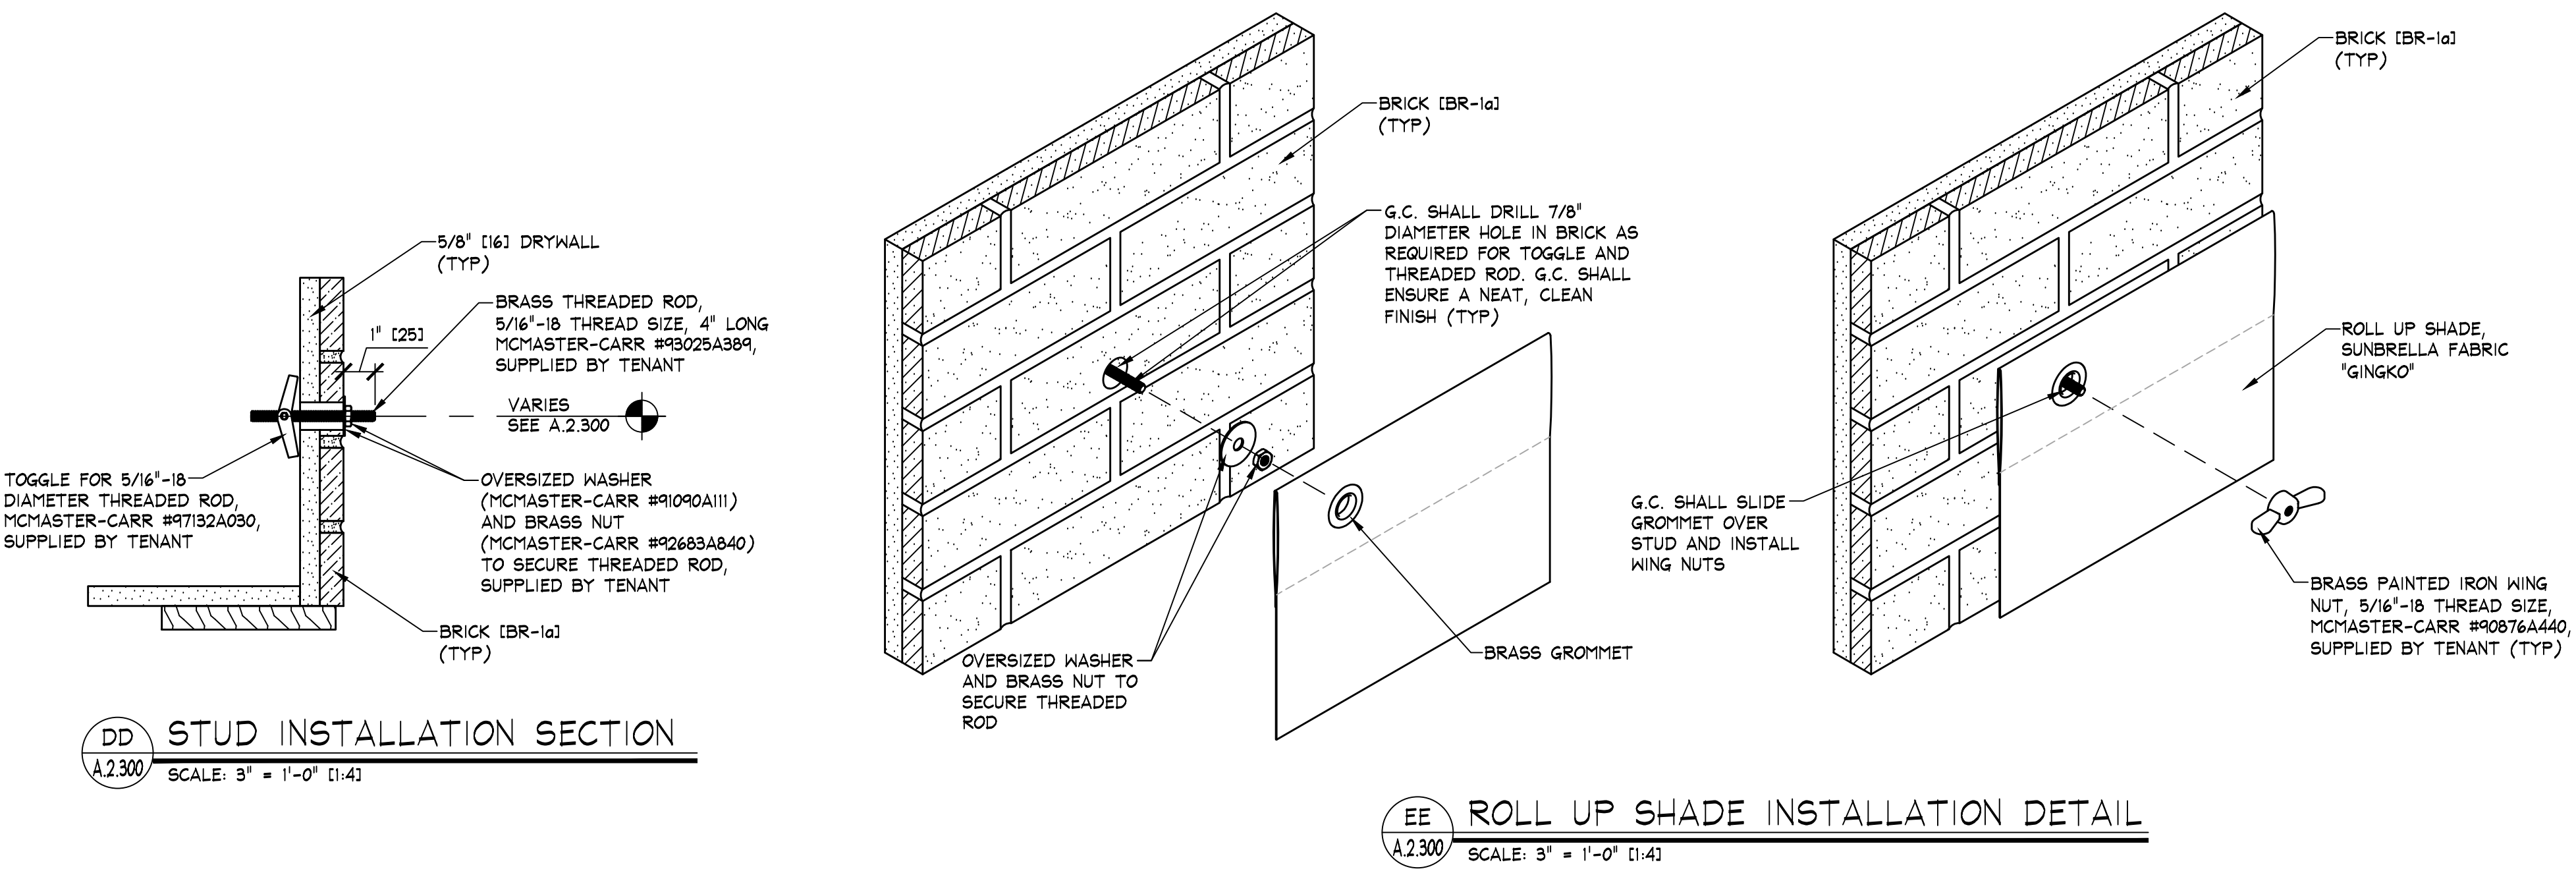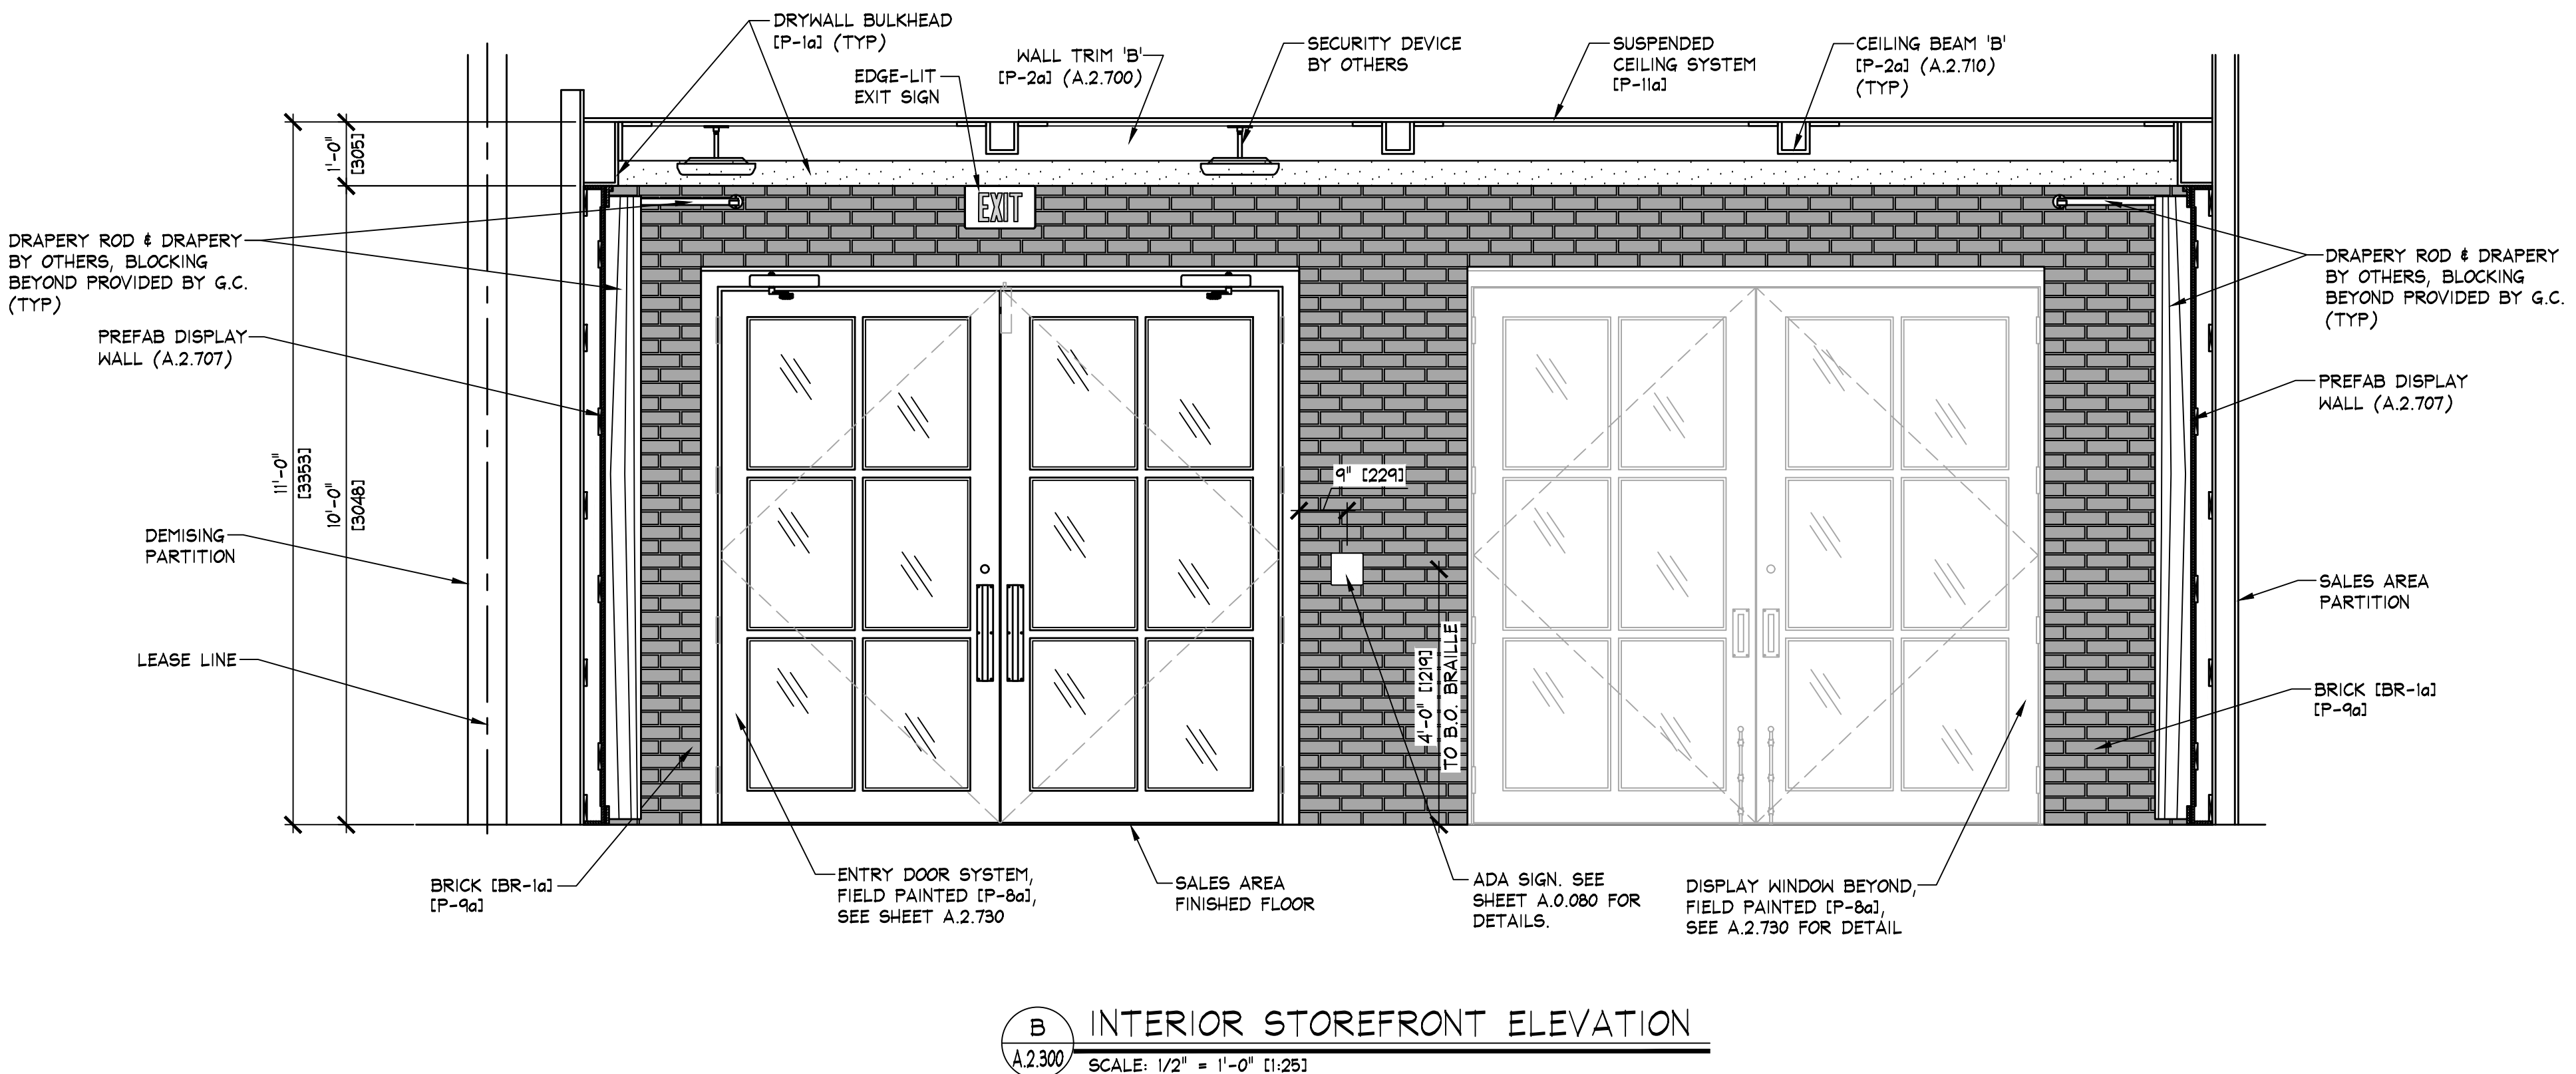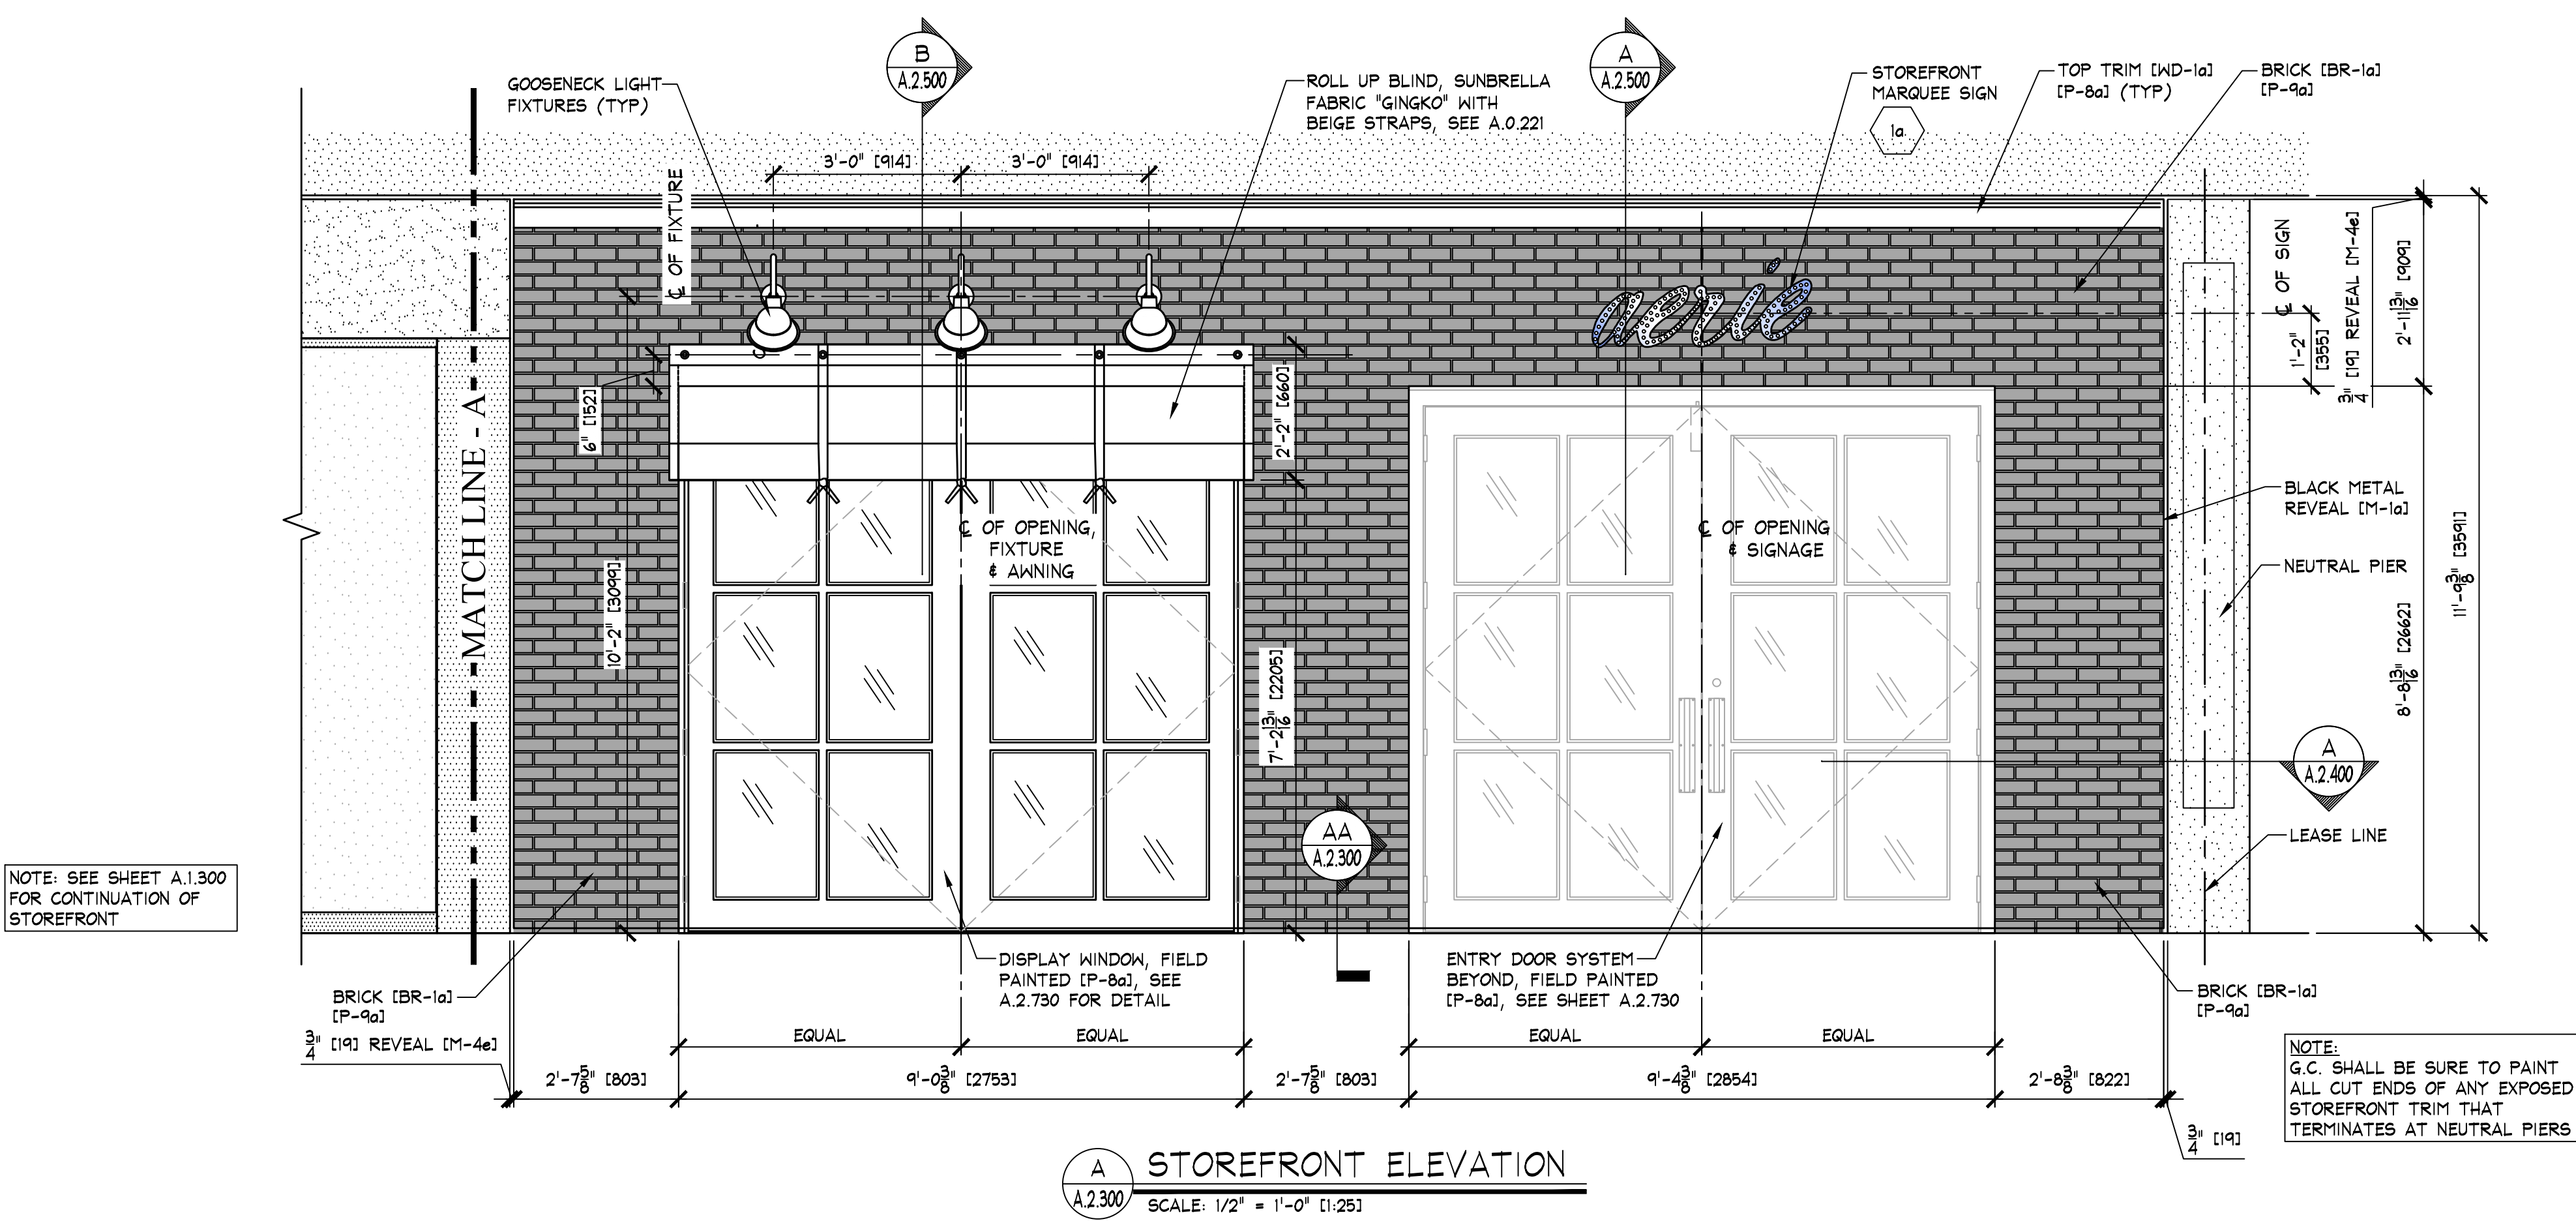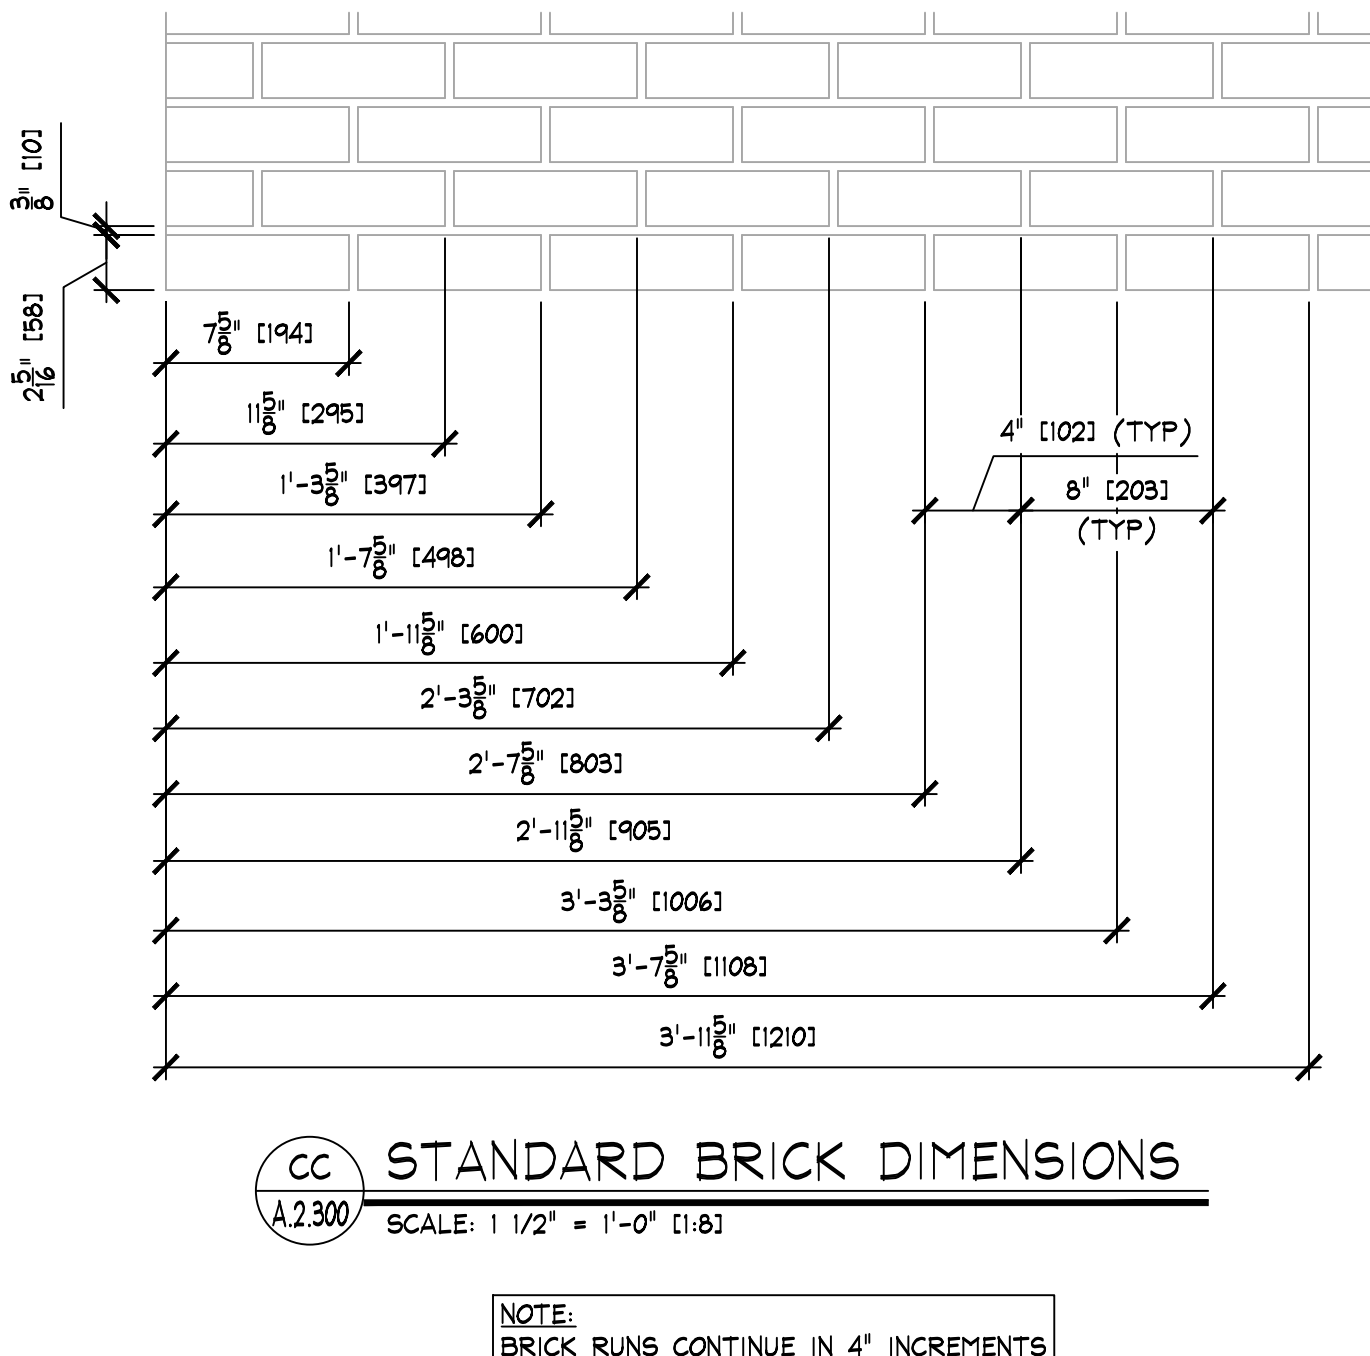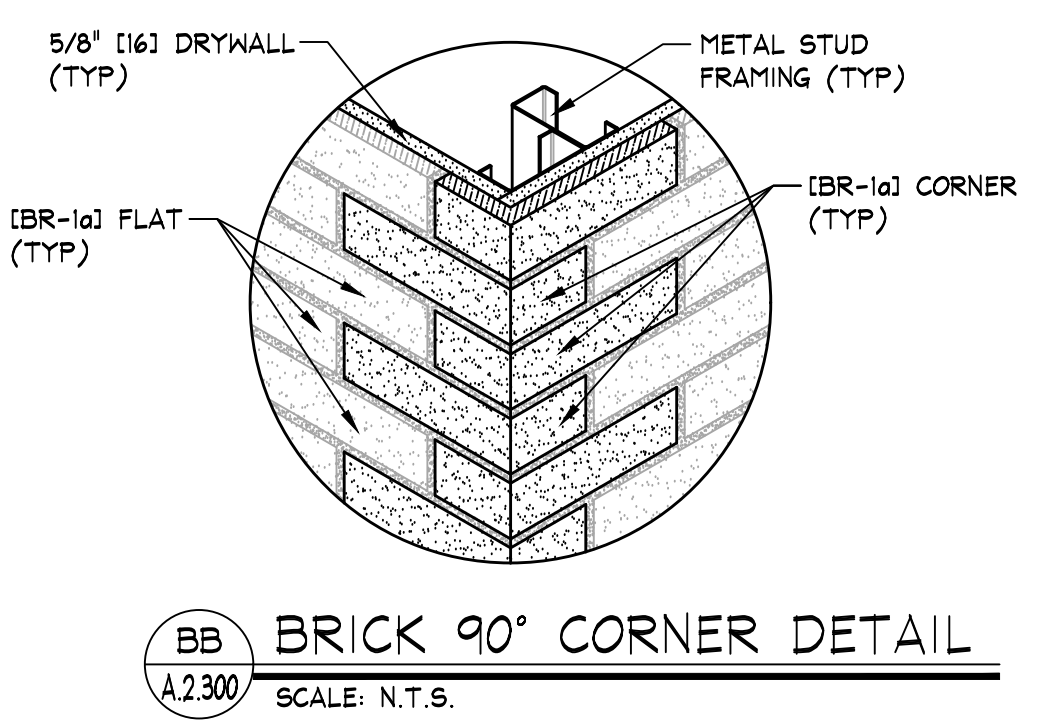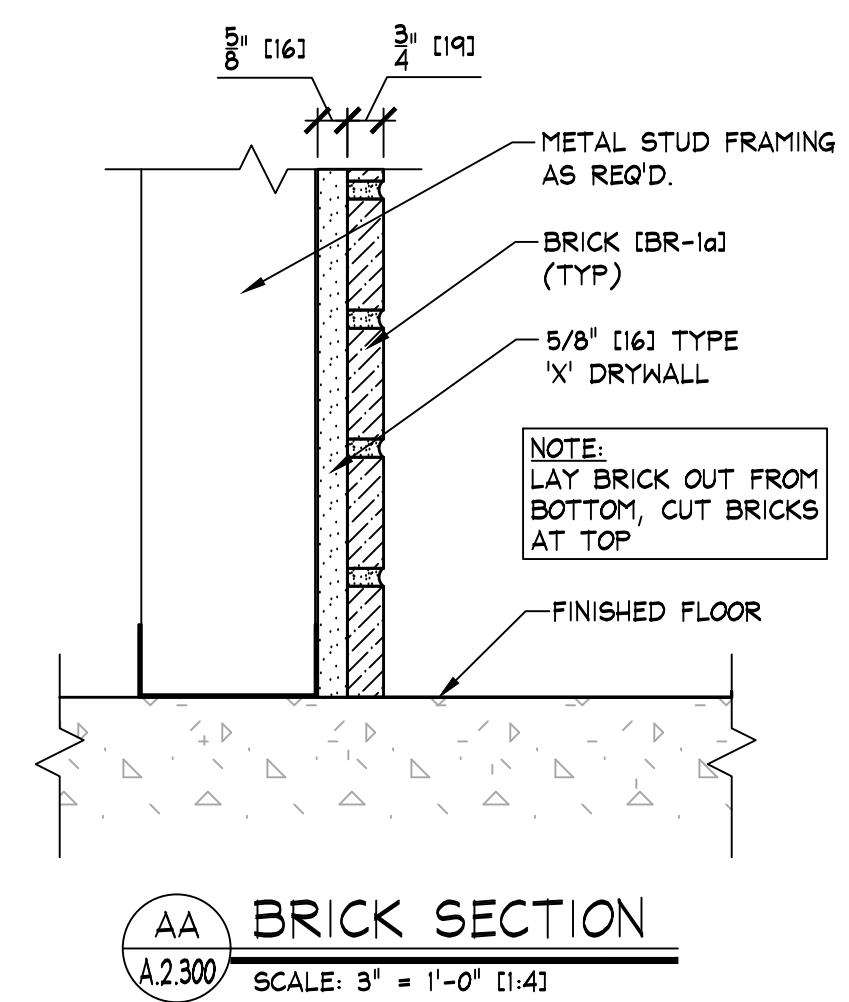

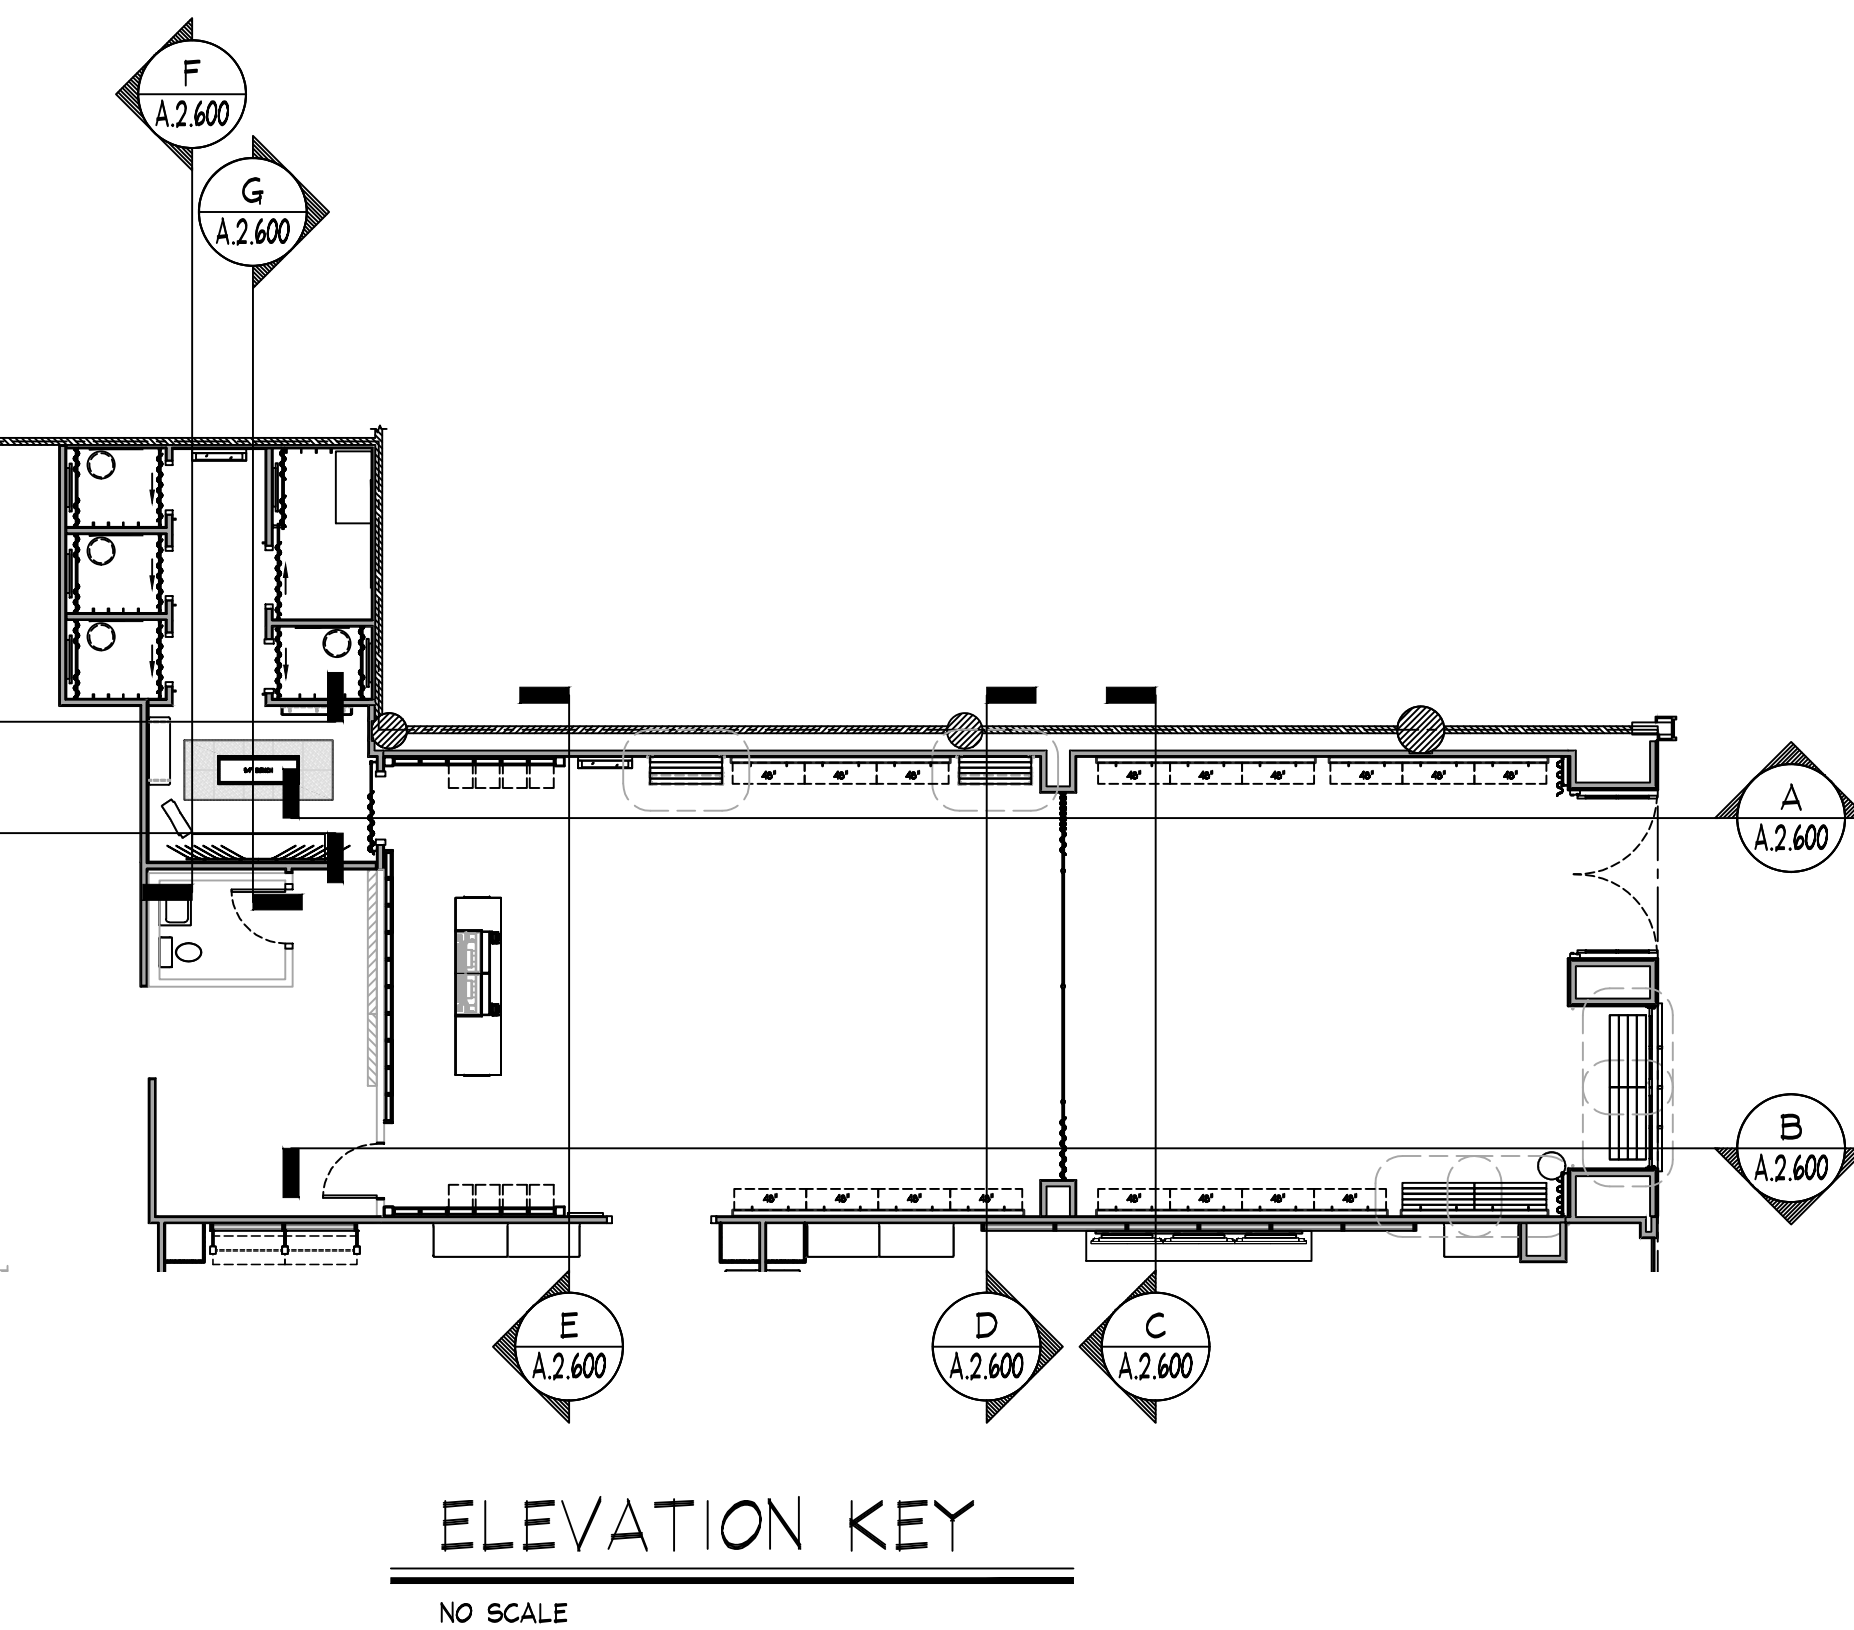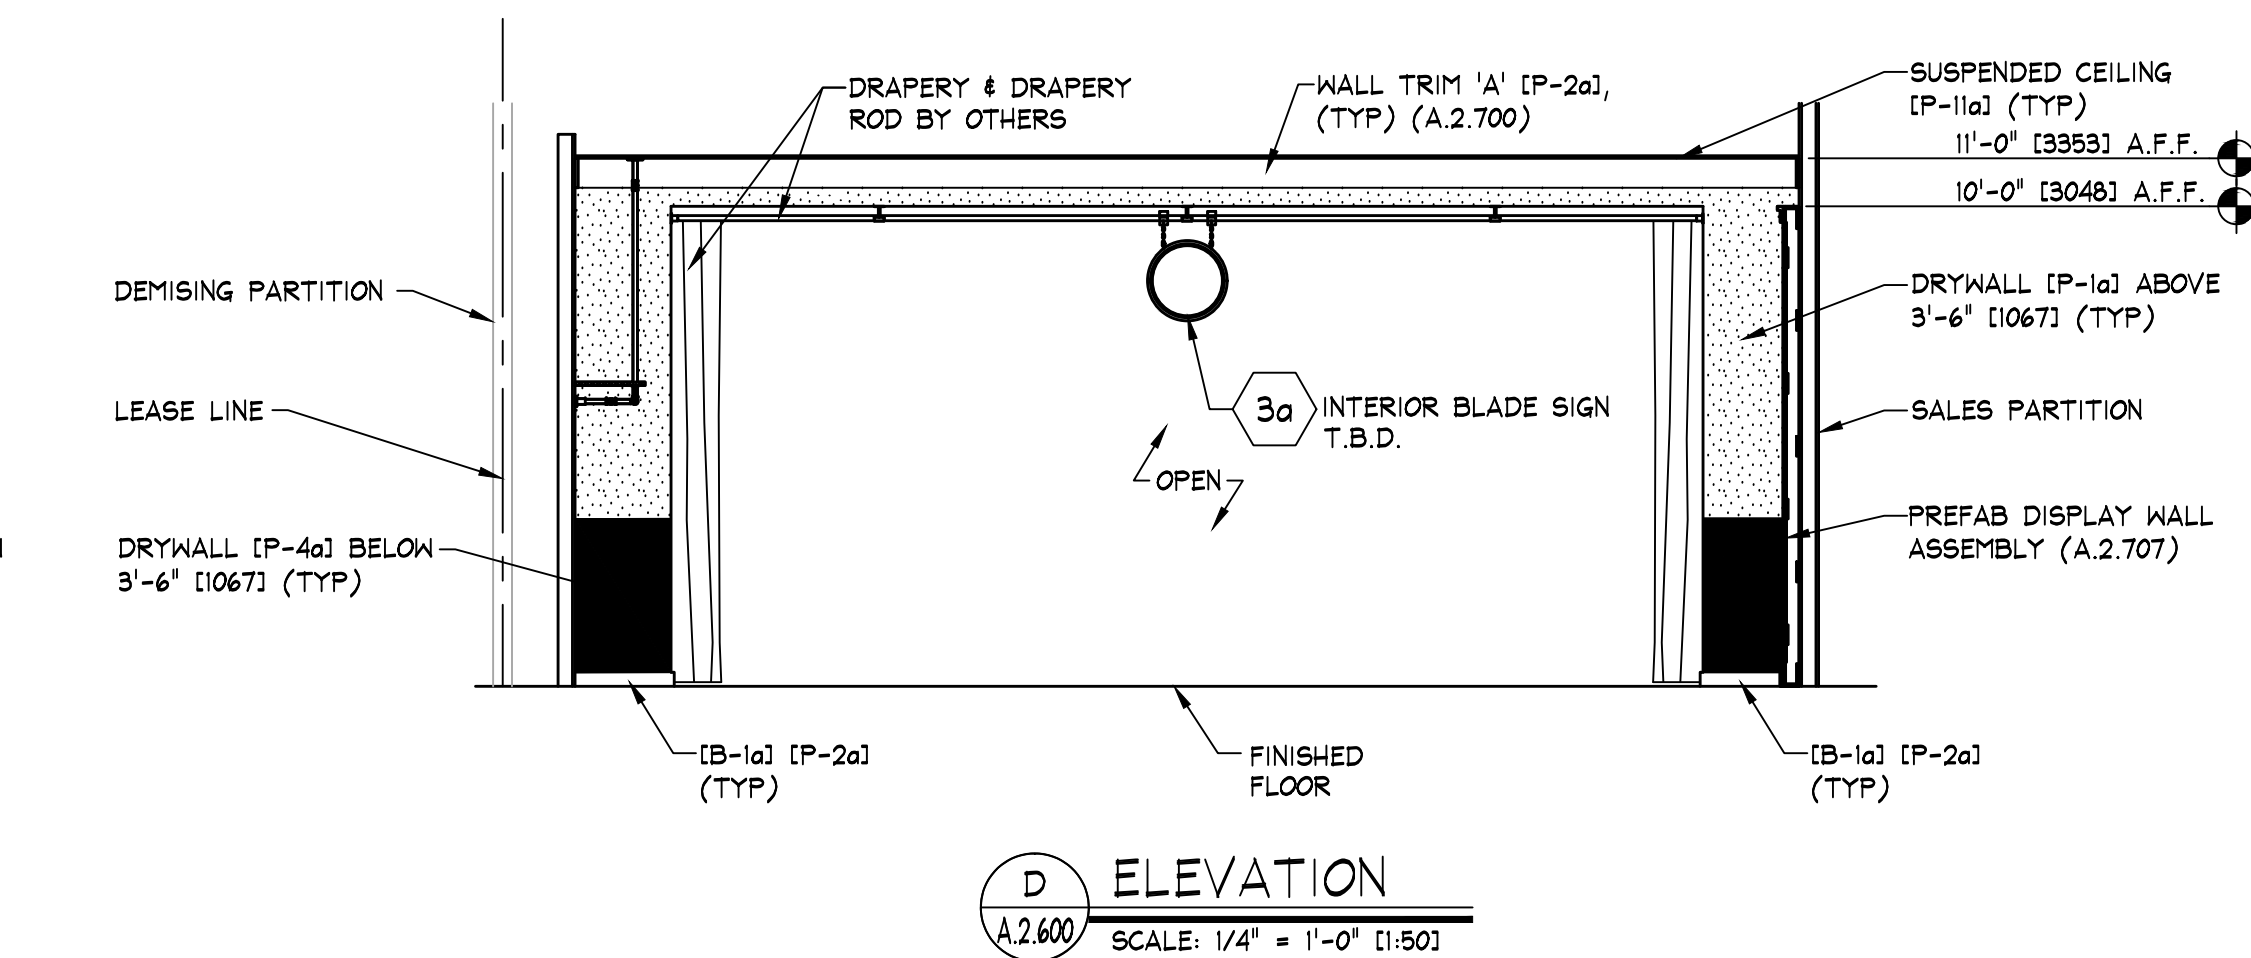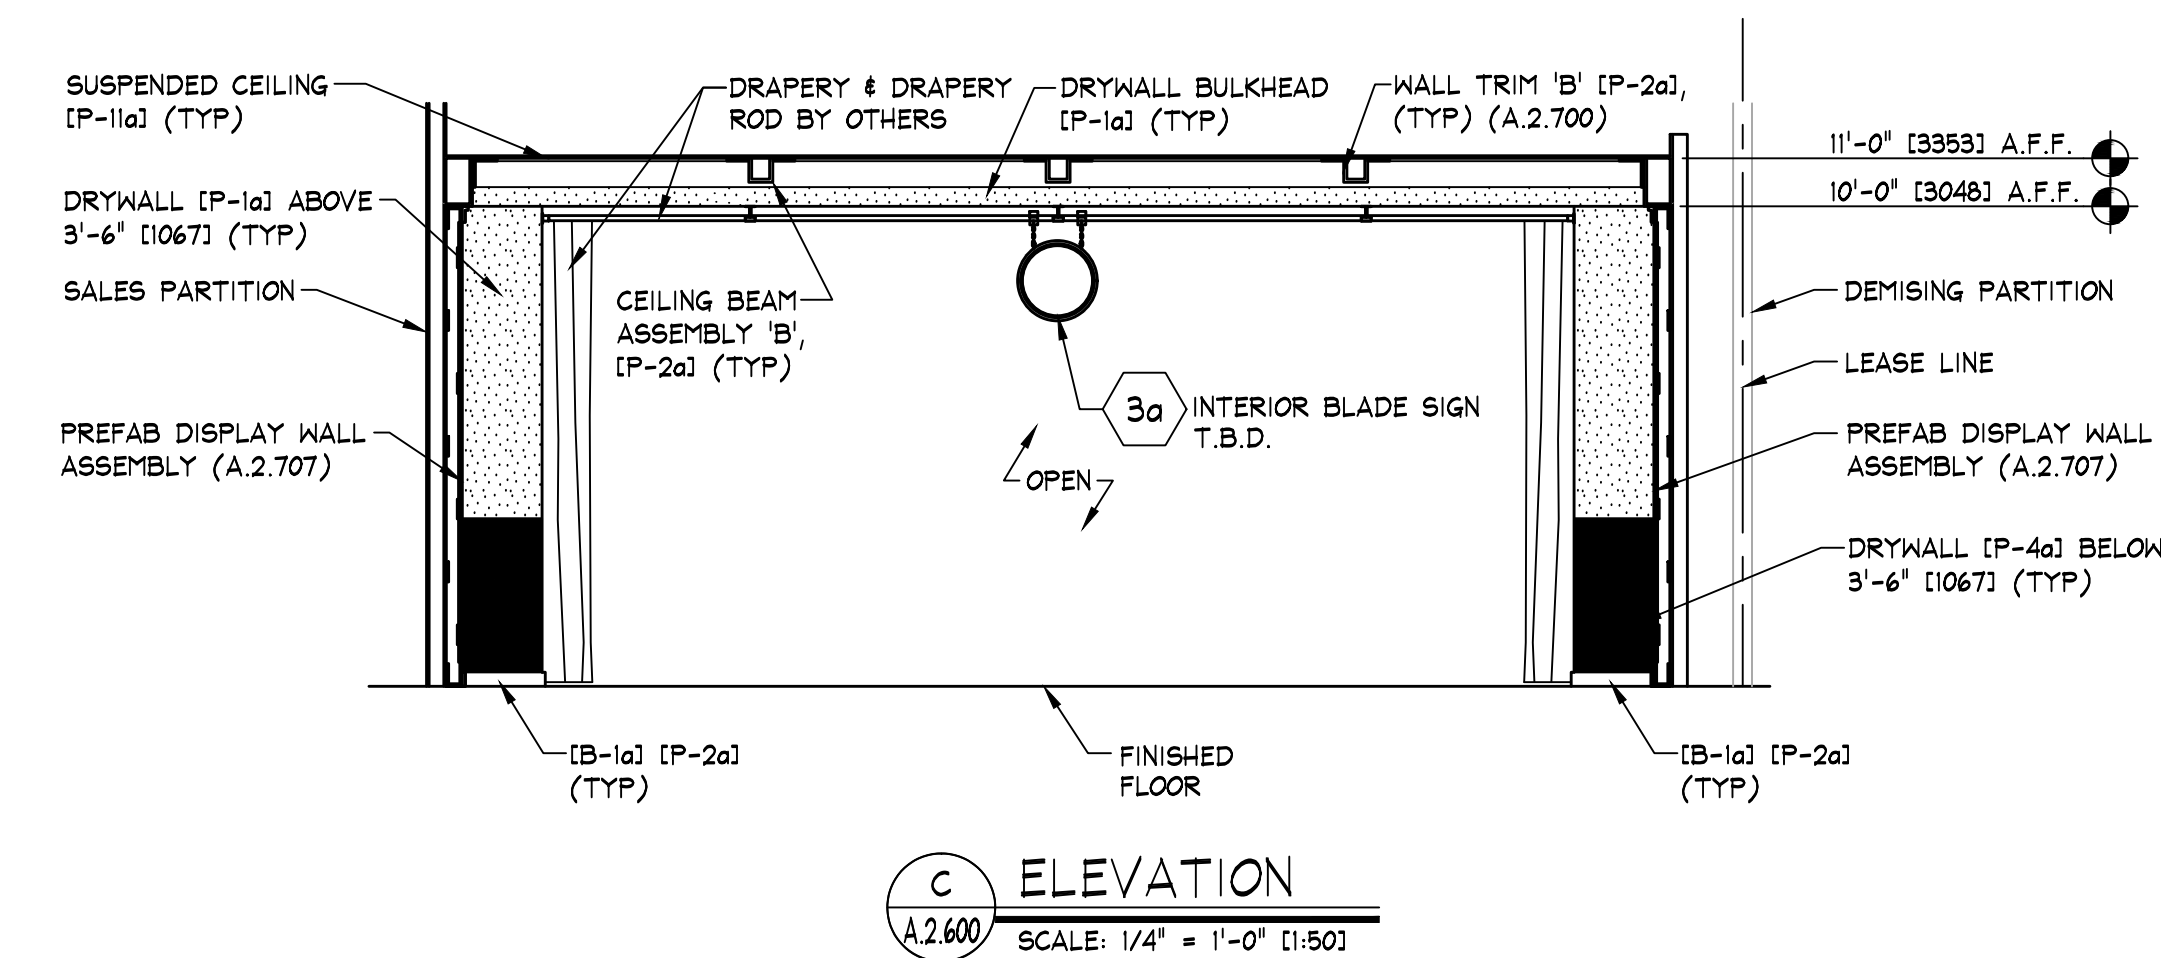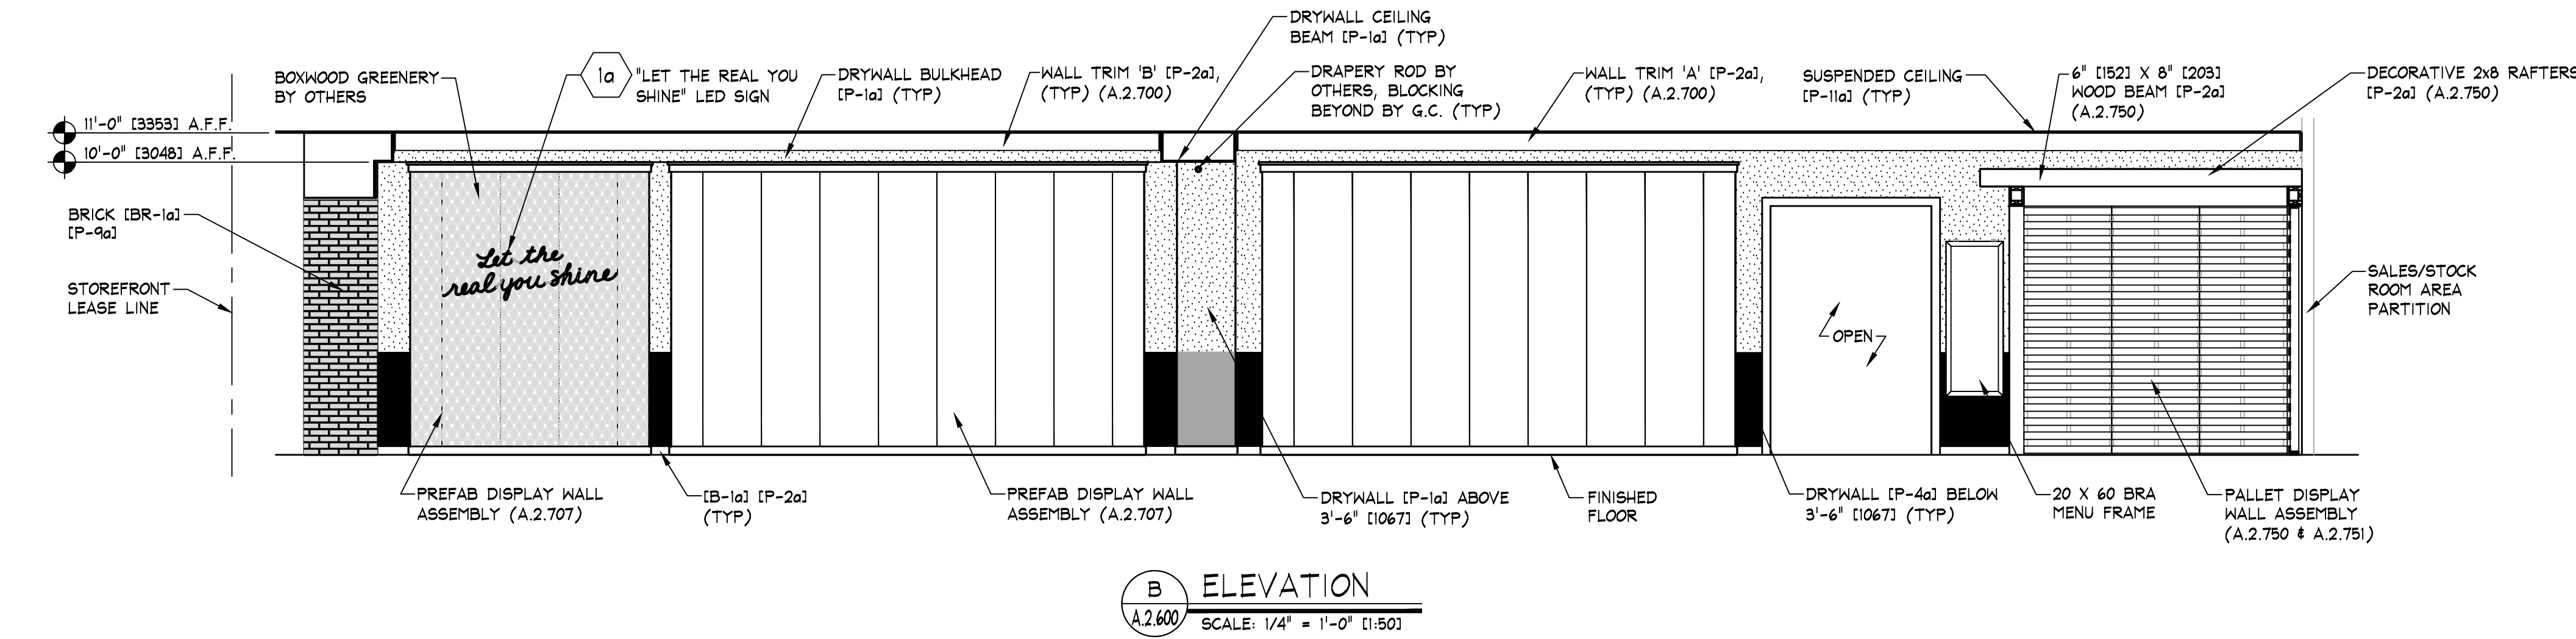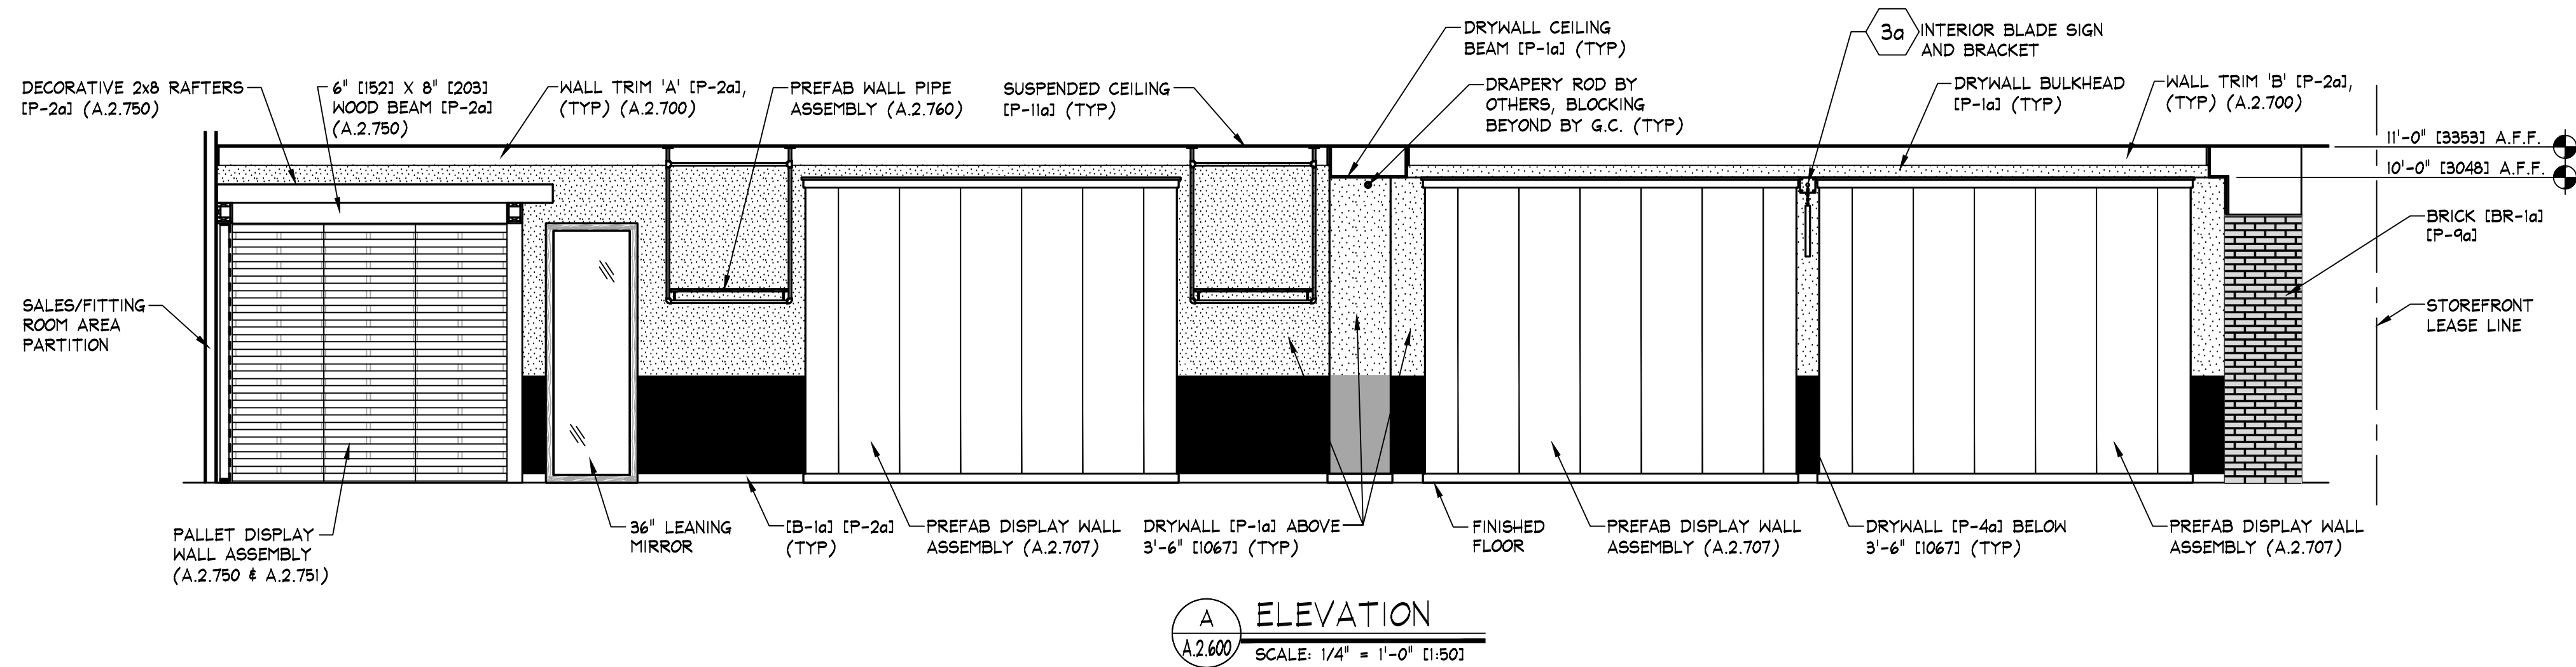

- KEY NOTES:**
- 1a SIGN - FURNISHED BY SIGN CONSULTANT, INST. BY G.C., SEE SHEET A.2.800 FOR MORE INFO
 - 2a WALL STENCIL - FURNISHED AND INSTALLED BY SIGN CONSULTANT, SEE SHEET A.2.801 FOR MORE INFO
 - 3a INTERIOR BLADE SIGN - FURNISHED BY SIGN CONSULTANT, INST. BY G.C., SEE SHEET A.2.802 FOR MORE INFO
- NOTE:**
DETAILS, NOTES, AND/OR SPECIFICATIONS ON THIS SHEET NOT LISTED ALPHABETICALLY OR NUMERICALLY HAVE BEEN PURPOSELY OMITTED AND DO NOT PERTAIN TO THIS PROJECT.
- NOTE:**
PAINTING CONTRACTOR SHALL CAULK ALL INSIDE WOOD CORNERS AND JOINTS BETWEEN TRIM & WALL PRIOR TO PAINTING
- NOTE:**
G.C. SHALL ALIGN DECORATIVE RAFTERS WITH VERTICAL UPRIGHTS IN PALLET WALL.

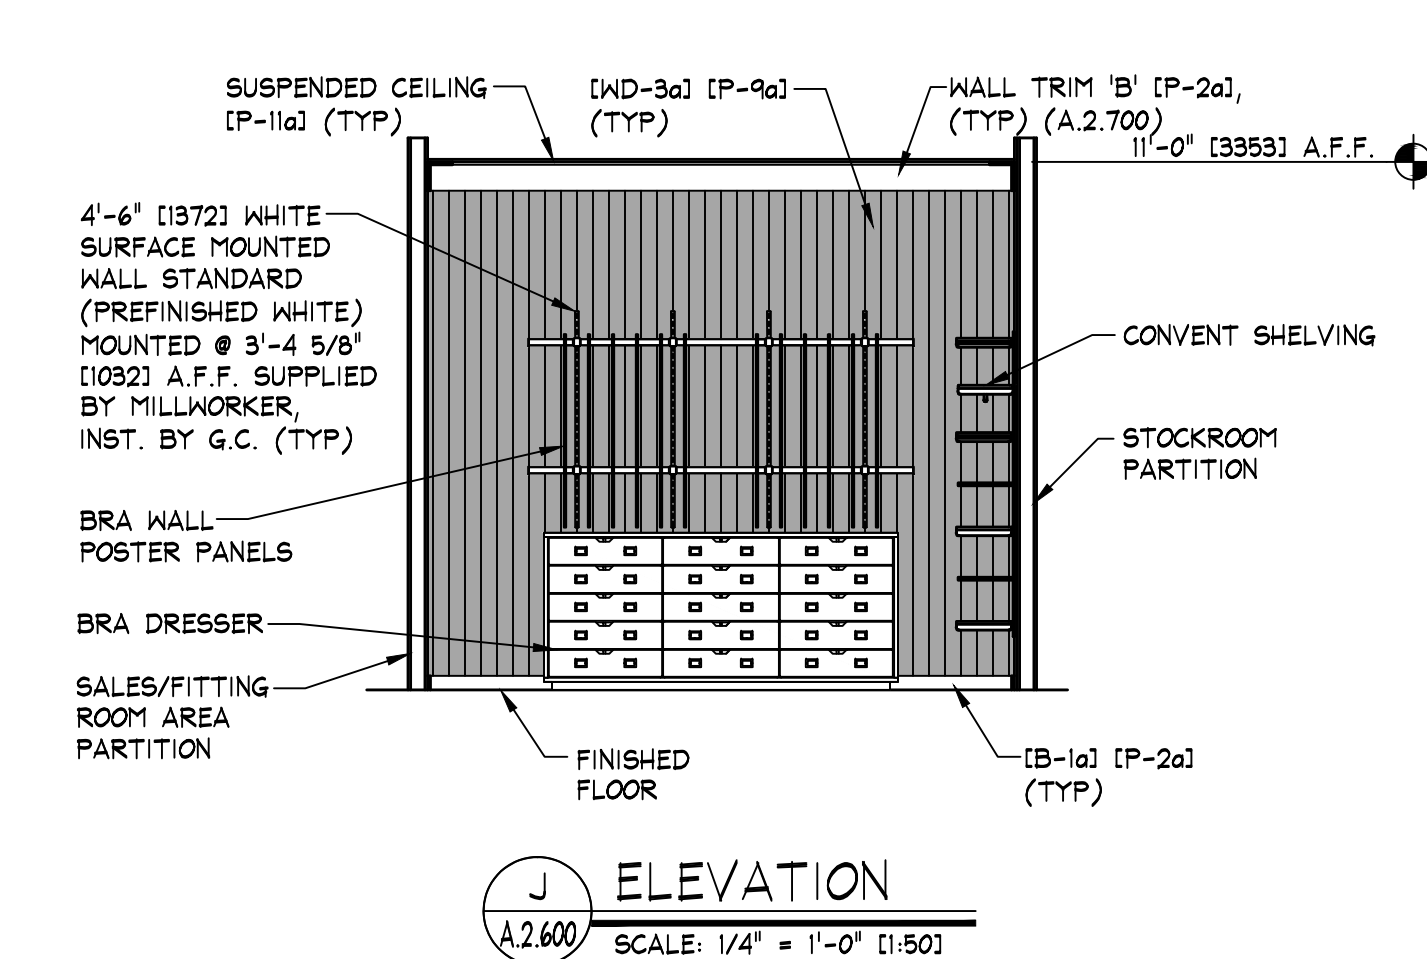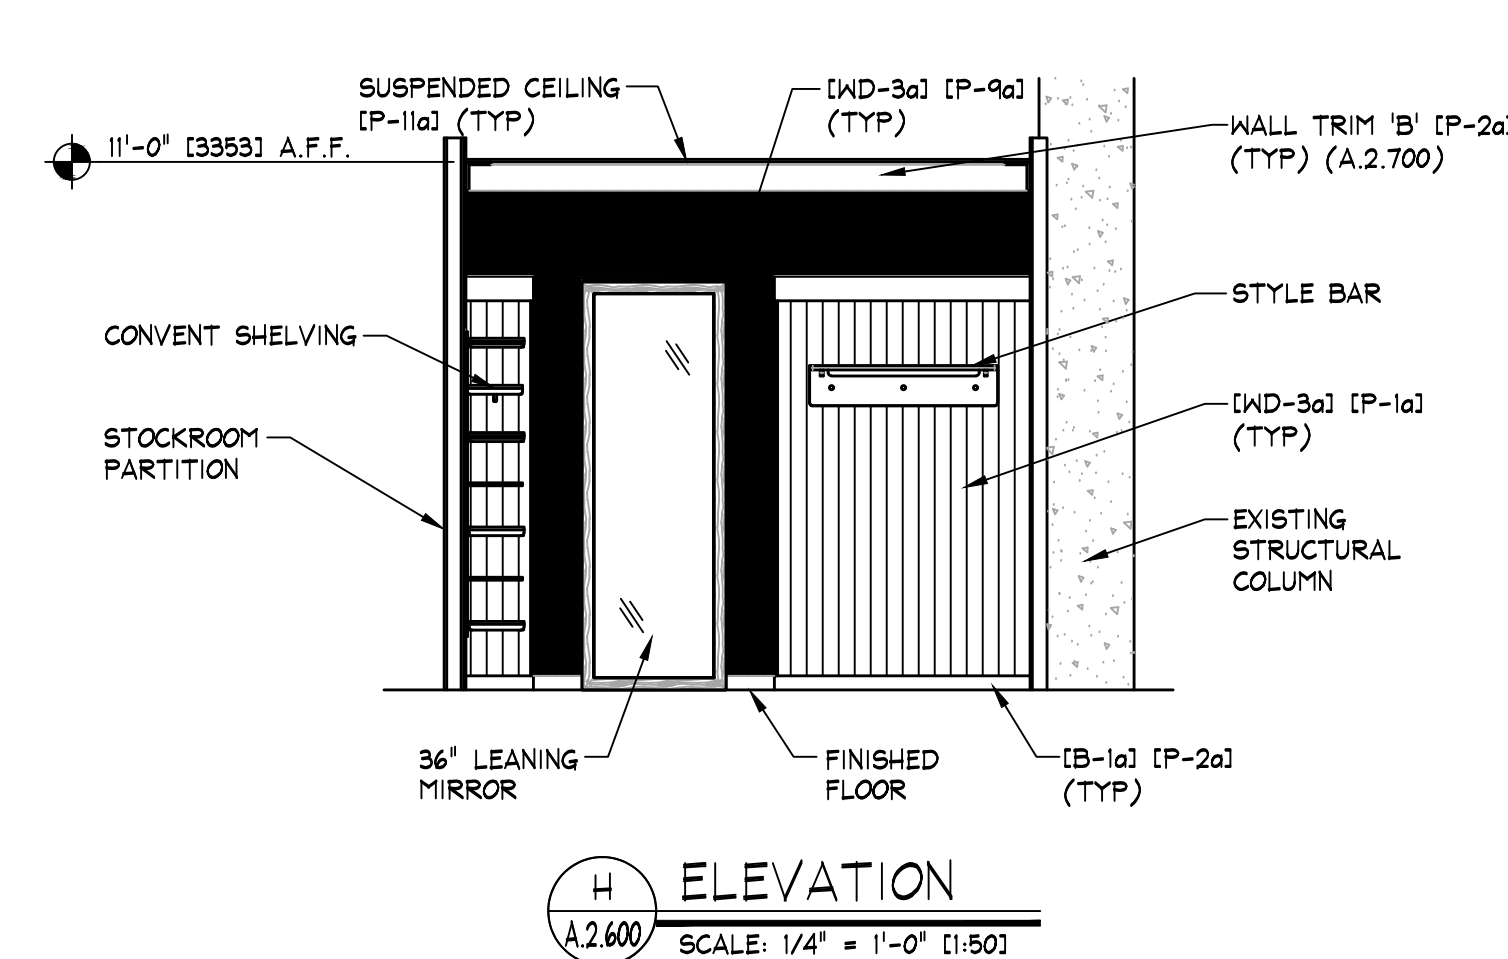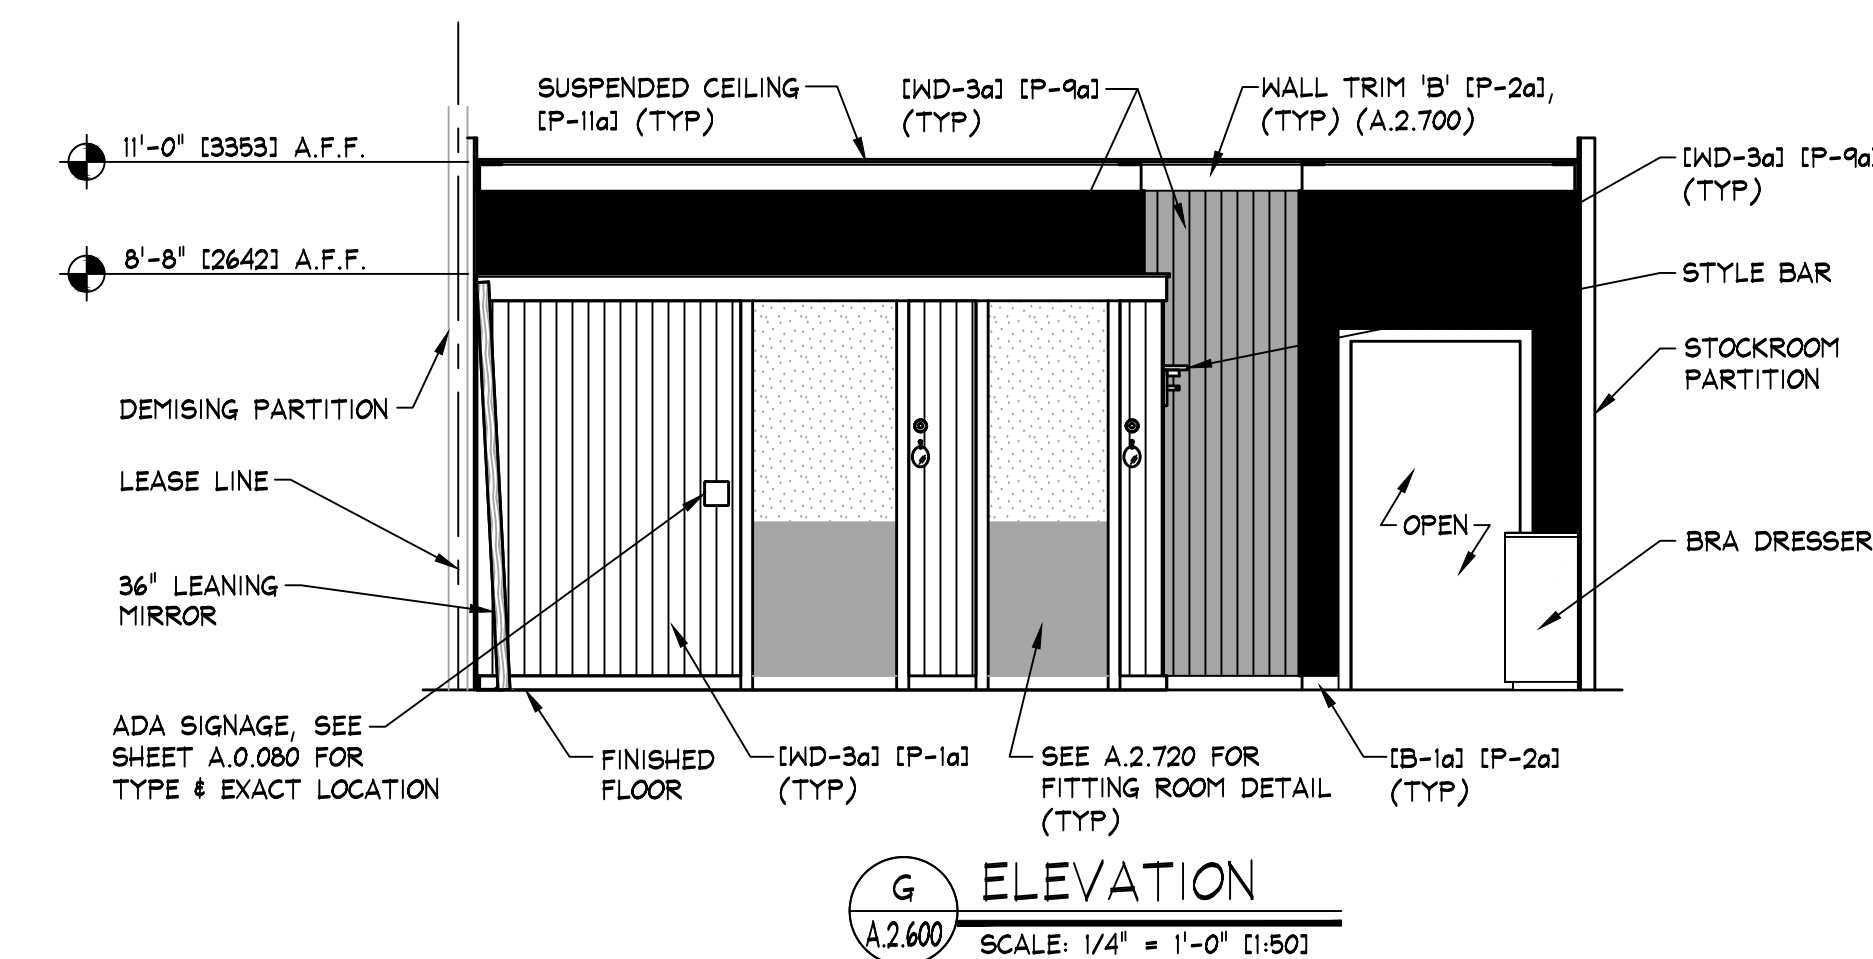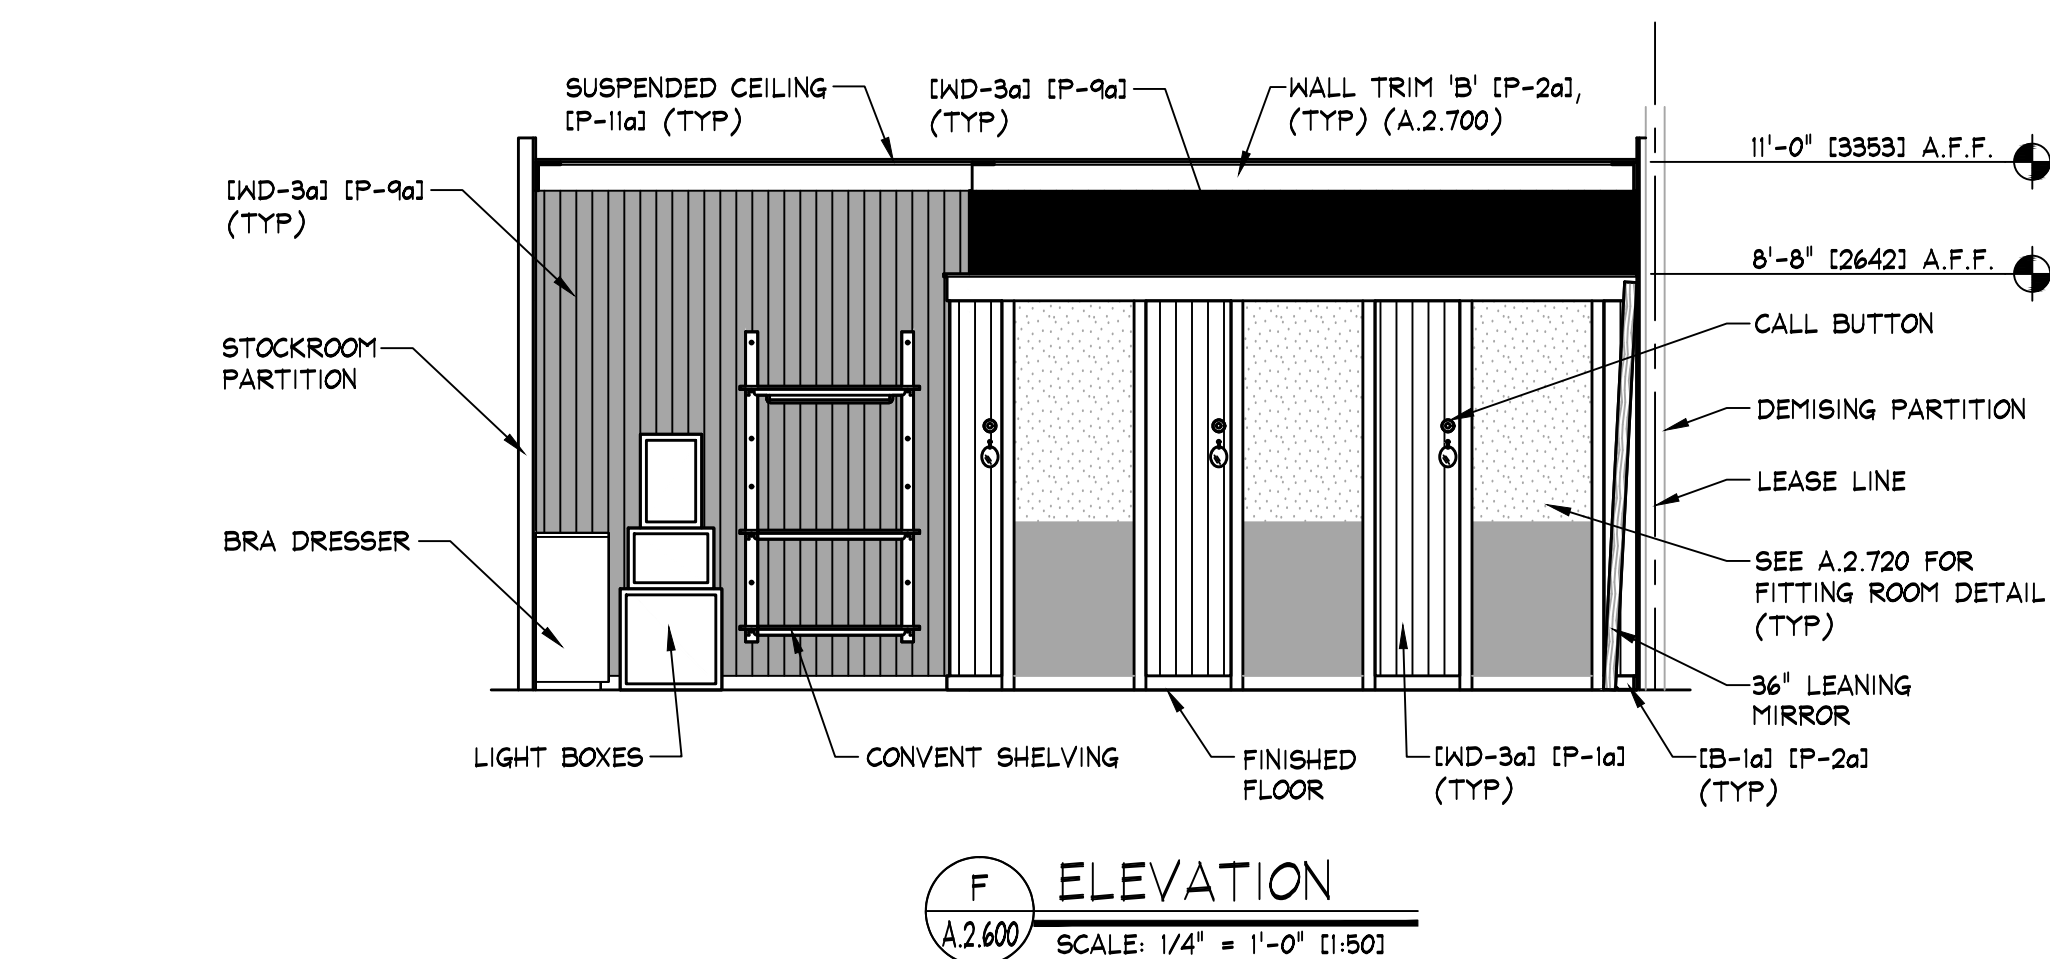

AMERICAN EAGLE

AMERICAN EAGLE OUTFITTERS
Galerías Guadalupe
Guadalajara, Mexico DF

Store No.
9202
Drawn by:
Drawing No.
A.2.600