


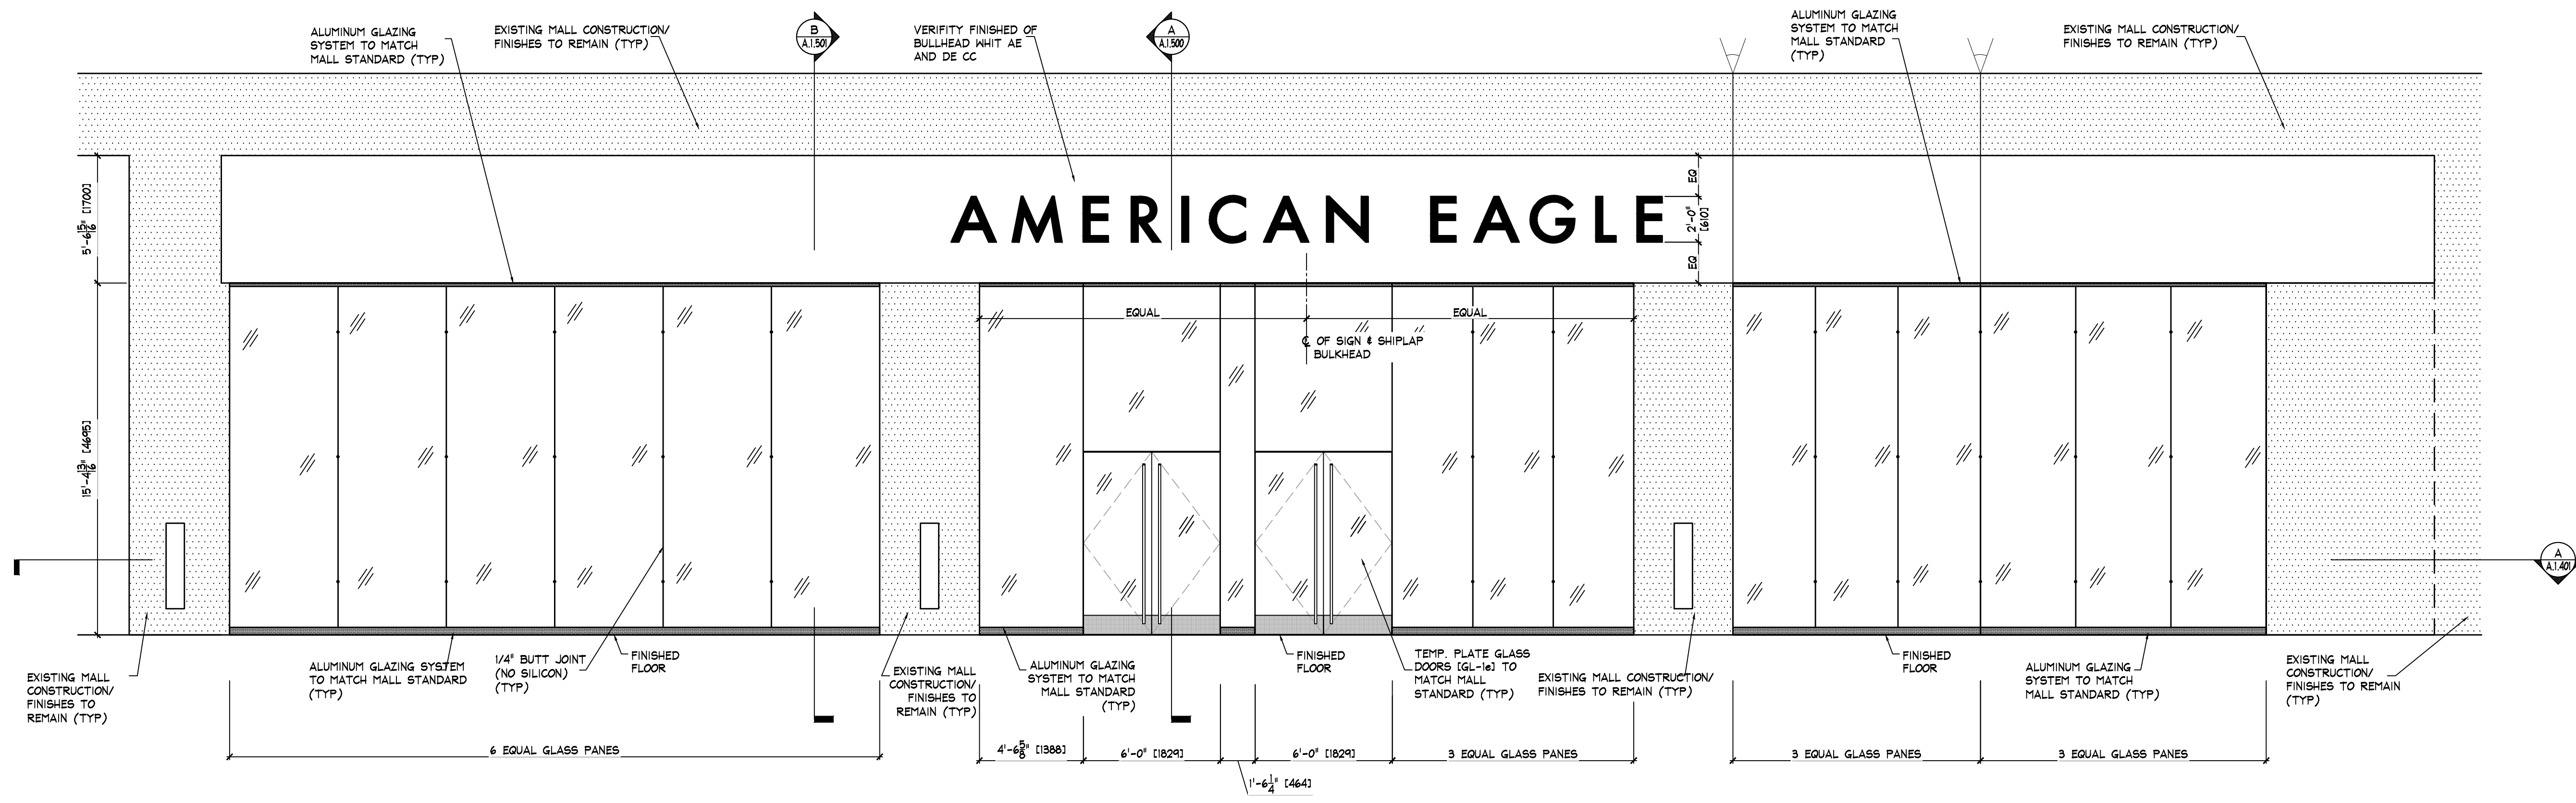

A OVERALL STOREFRONT ELEVATION
A.0300 SCALE: 1/4" = 1'-0" [1:50]

NOTE:
DETAILS, NOTES, AND/OR SPECIFICATIONS ON
THIS SHEET NOT LISTED ALPHABETICALLY OR
NUMERICALLY HAVE BEEN PURPOSELY OMITTED
AND DO NOT PERTAIN TO THIS PROJECT.

AMERICAN EAGLE OUTFITTERS	
STOREFRONT ELEVATIONS	
AMERICAN EAGLE OUTFITTERS Puebla Outlet Premier Puebla, MX	
Store No.	9250
Drawing No.	A.1.300