



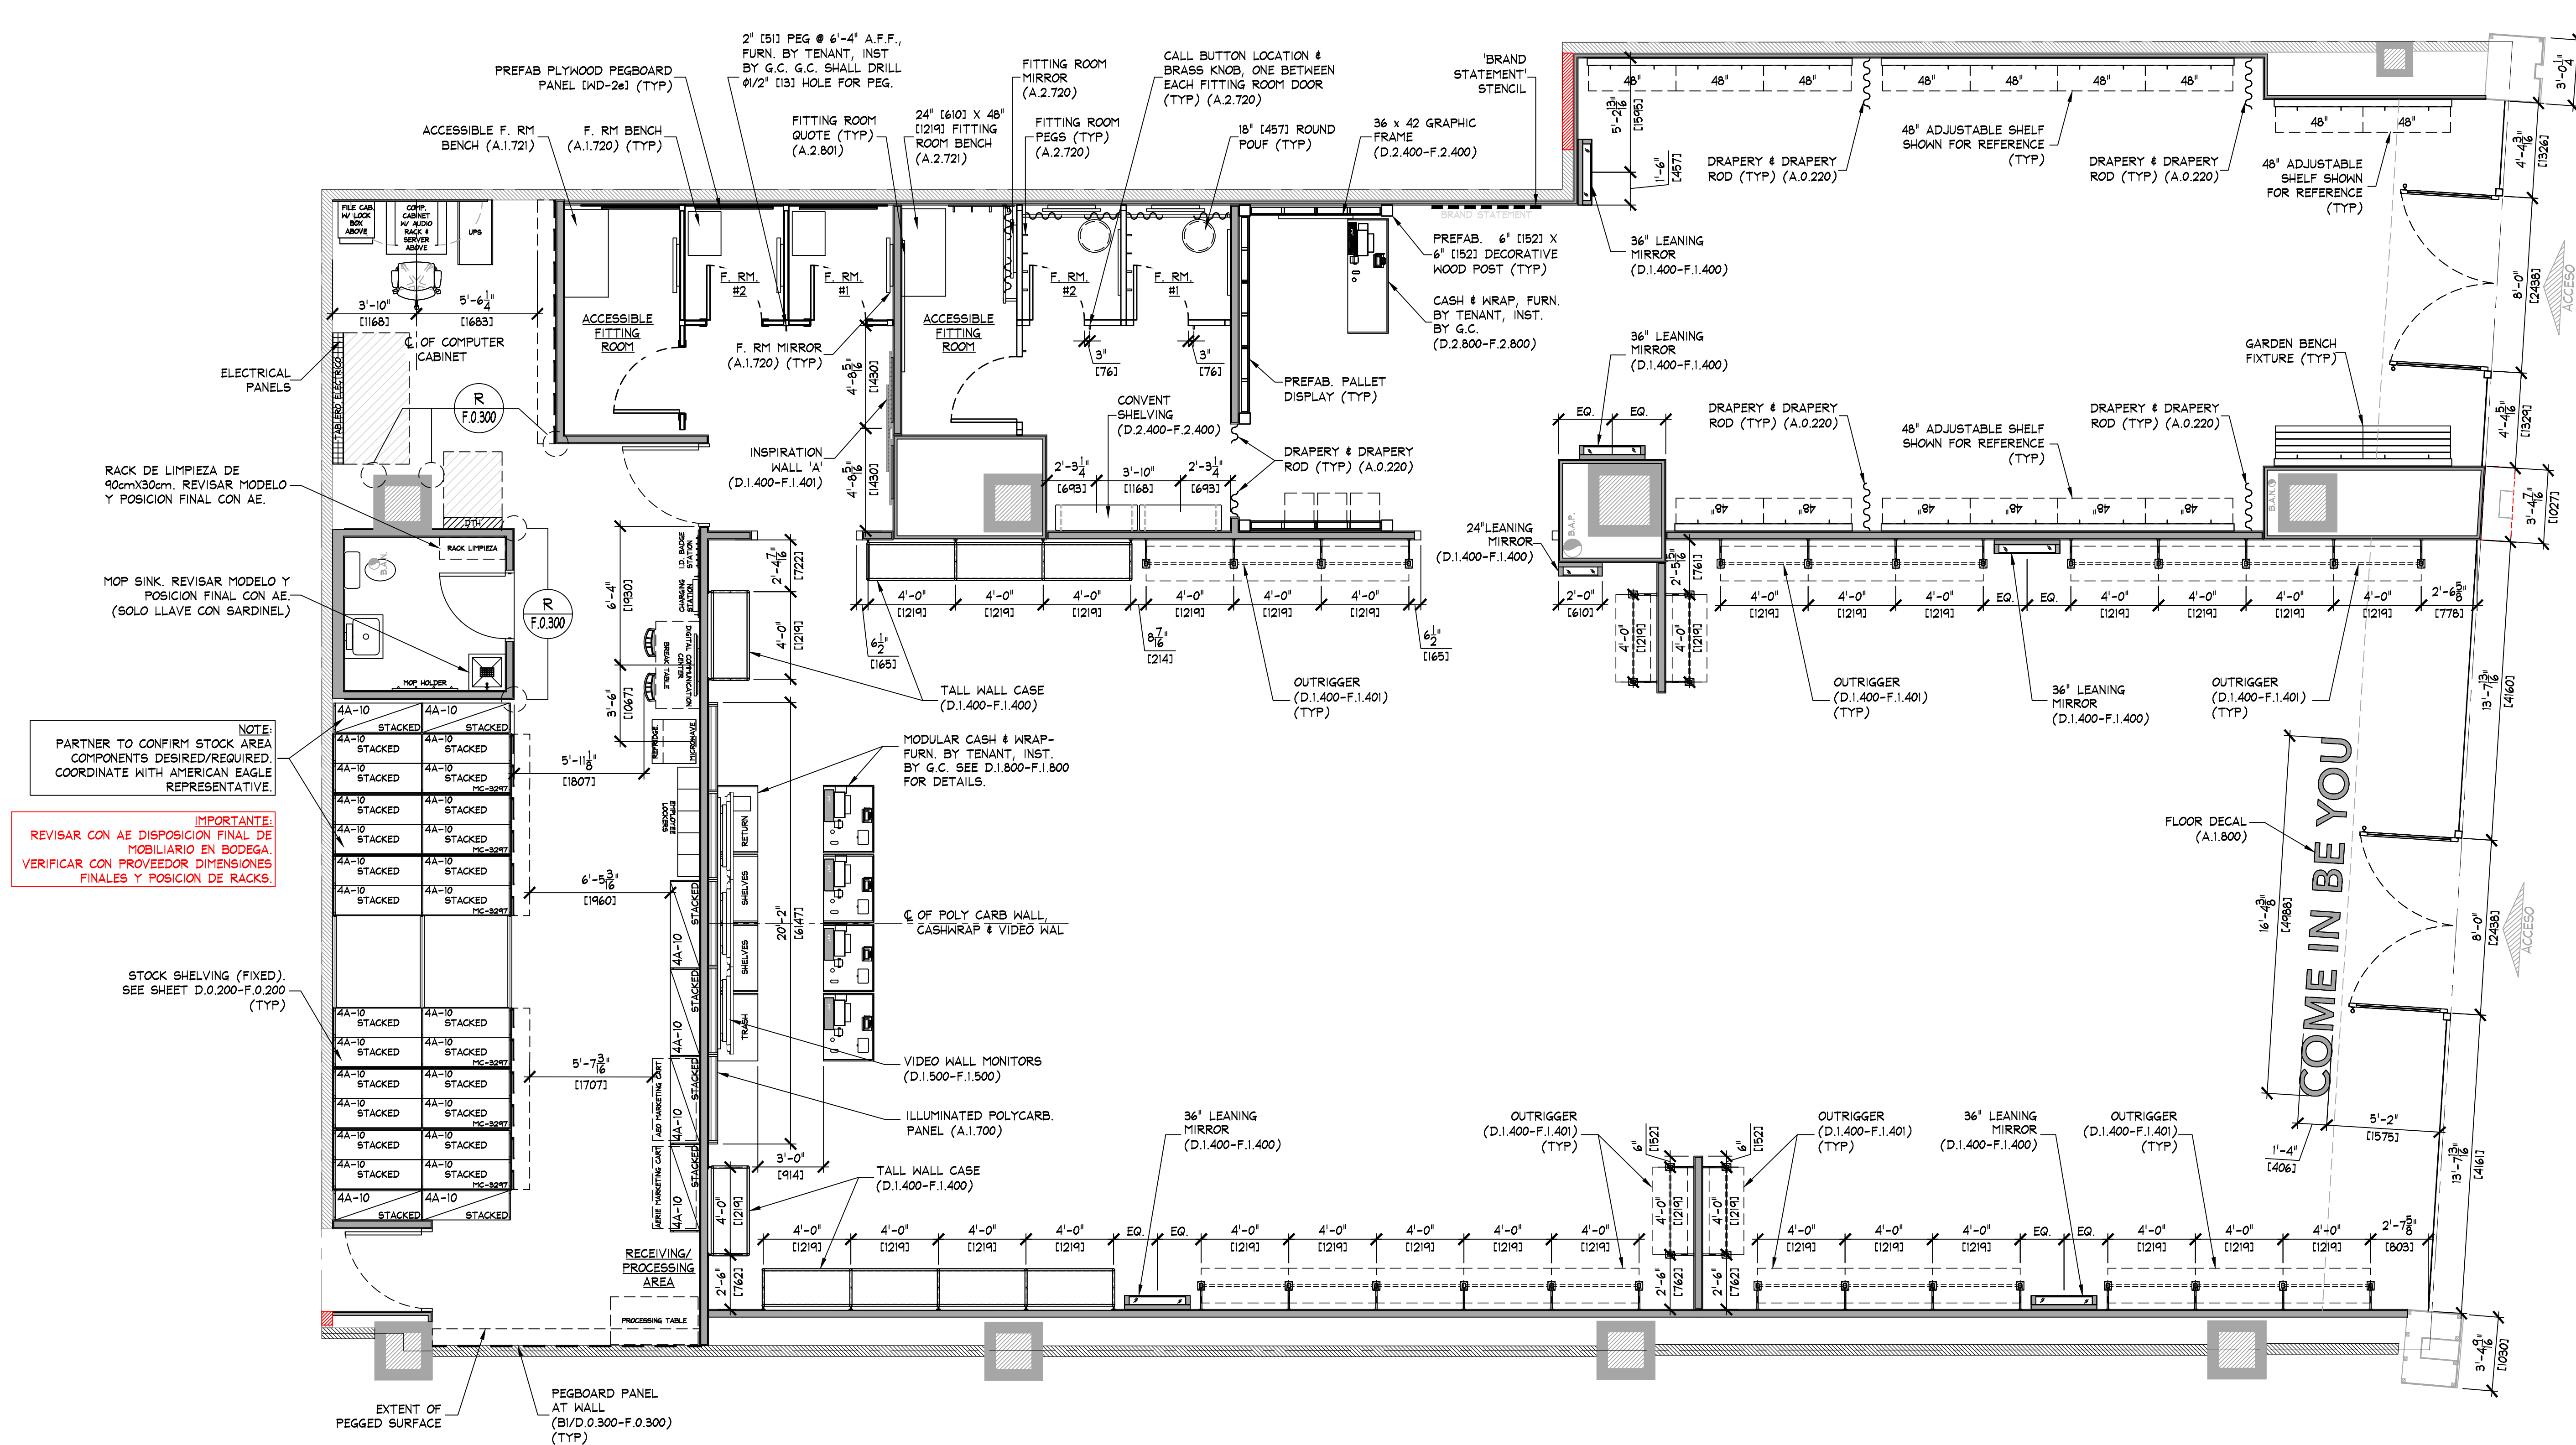

NOTE:
PARTNER TO CONFIRM STOCK AREA
COMPONENTS DESIRED/REQUIRED
COORDINATE WITH AMERICAN EAGLE
REPRESENTATIVE

IMPORTANT!
REVISAR CON AE DISPOSICION FINAL DE
MOBILIARIO EN BODEGA.
VERIFICAR CON PROVEEDOR DIMENSIONES
FINALES Y POSICION DE RACKS

FIXTURE PLAN
SCALE: 1/4" = 1'-0" (1:50)

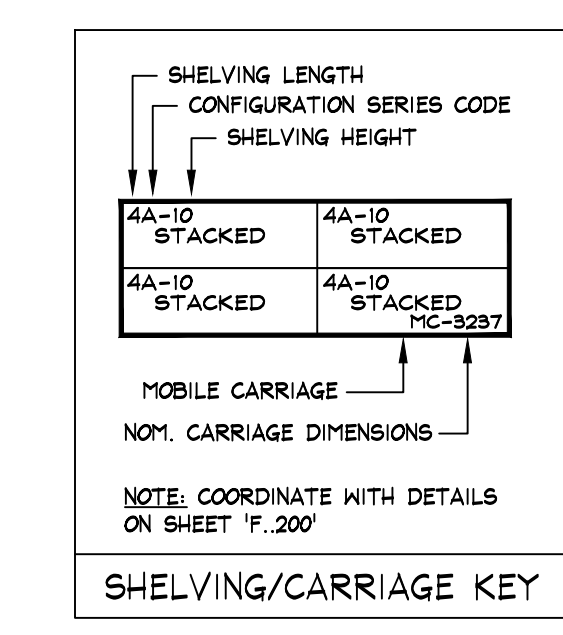


NOTE:
PRIOR TO INSTALLATION OF STOCKROOM SHELVING & STOCKROOM ACCESSORY ITEMS, G.C. SHALL VERIFY THAT ALL STOCKROOM COMPONENTS CAN BE INSTALLED AS SHOWN ON THIS DRAWING. IF FIELD CONDITIONS PROHIBIT INSTALLATION AS SHOWN, OR PRESENT OPPORTUNITIES FOR EXPANSION, G.C. SHALL NOT CONTINUE WITH ANY INSTALLATION AND NOTIFY TENANT FIELD REP IMMEDIATELY.

NOTE:
SEE SHEET D.0.200-F.0.200 & F.0.201 FOR DETAILS OF ALL STOCKROOM SHELVING & SHELVING COMPONENTS, FURNISHED BY TENANT, INSTALLED BY G.C.

NOTE:
SEE SHEET F.0.300 FOR DETAILS OF ALL MISC. STOCKROOM FIXTURES FURN. BY TENANT, INST. BY G.C.

NOTE:
SEE SHEET F.1.400, F.2.400 FOR DETAILS OF ALL MISC. SALES/FITTING ROOM FIXTURES FURN. BY TENANT, INST. BY G.C.

AREA ANALYSIS			
AREA	m ²	FT ²	%
AE SALES AREA	299.7	2,796	51%
AE FITTING ROOMS	18.1	195	4%
AERIE SALES AREA	99.3	1,069	20%
AERIE FITTING ROOMS	18.1	195	4%
STOCK ROOM	67.5	727	13%
TOILET ROOM	4.8	52	1%
EGRESS CORRIDOR	0	0	0%
AE DISPLAY	0	0	0%
AERIE DISPLAY	0	0	0%
OTHER	0	0	0%
UNUSED	41.6	448	8%
TOTAL	509.3	5,482	100%

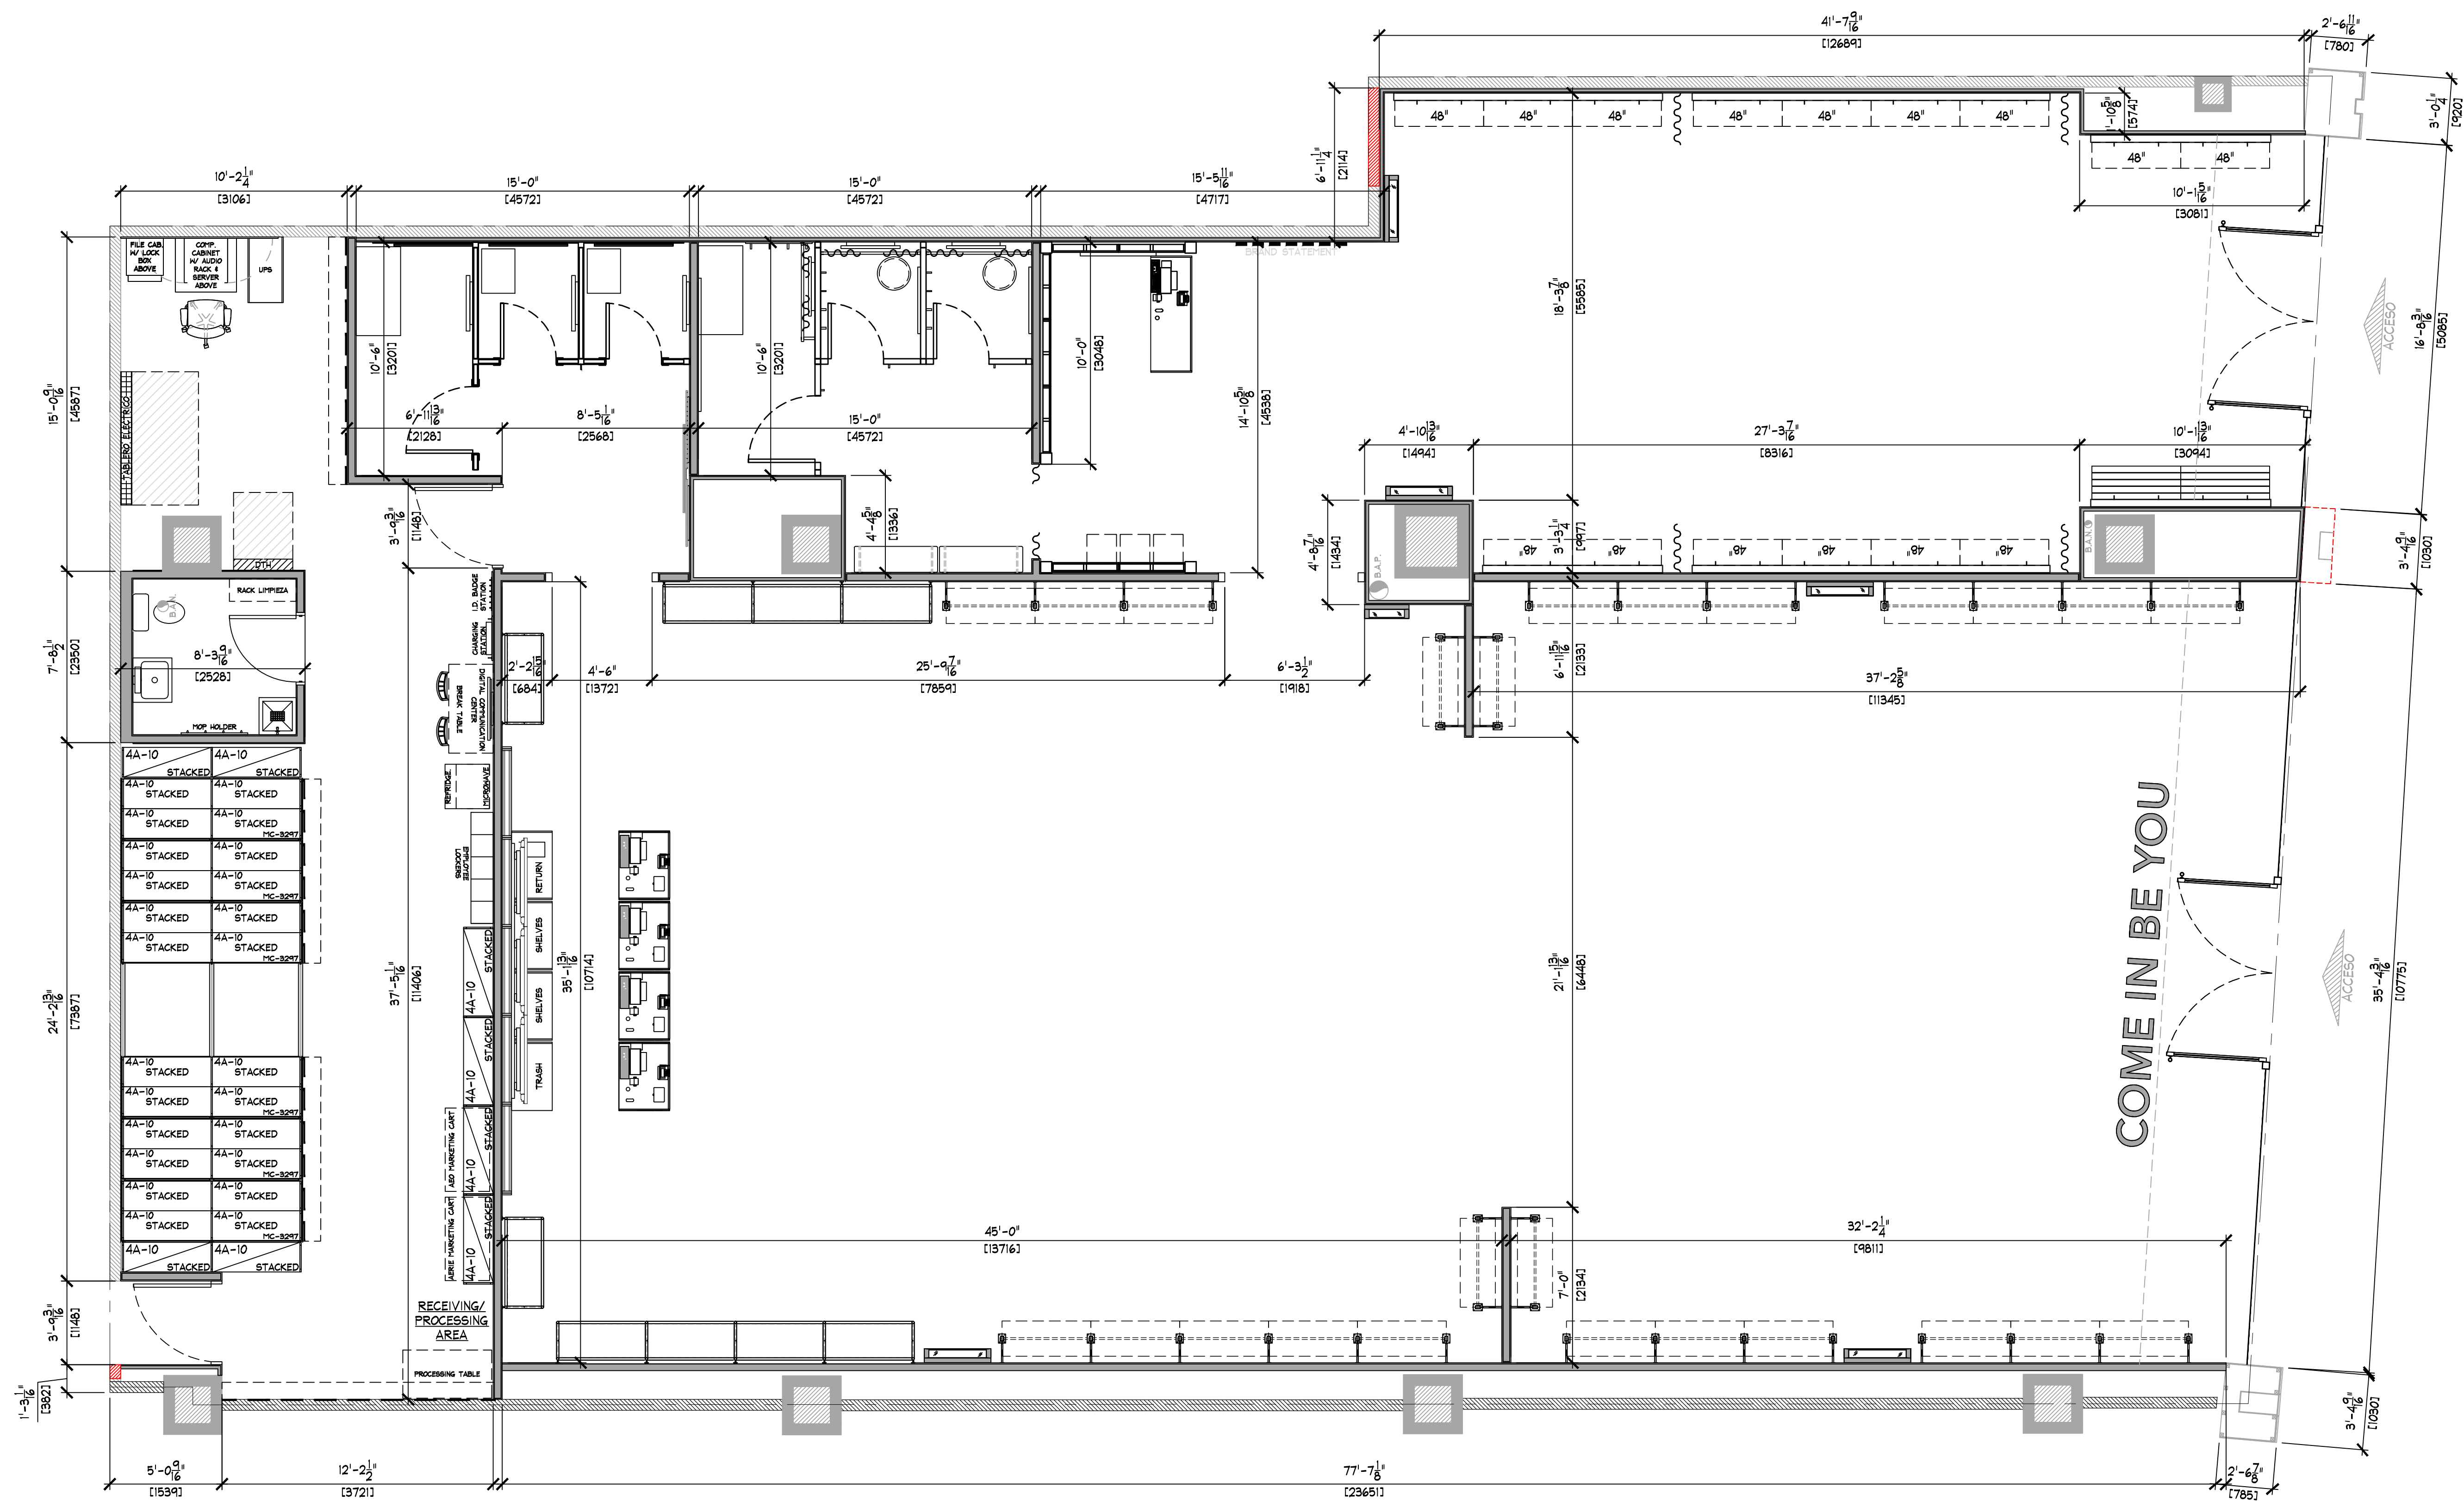

FRAMING PLAN

SCALE: 1/4" = 1'-0" (1:50)

FRAMING PLAN

AMERICAN EAGLE OUTFITTERS/AERIE
The Park, SLP
San Luis Potosi

Store No.

9261

Drawn by:

Drawing No.

A.0.099

THINK ARCHITECTURE S.A. DE C.V.
Decorates 33, 1er. piso Col. Anzures
Miguel Hidalgo C.P. 11550 Mexico



AMERICAN EAGLE OUTFITTERS, INC.

77 Hot Metal Street
Pittsburgh, PA 15203
(412) 442-3300

AMERICAN EAGLE

aerie