

SCALE: 1/4" = 1'-0" [1:50]

NOTE:
SALES AREA SHELVING SHOWN FOR SCHEMATIC PURPOSES ONLY
ACTUAL CONFIGURATION MAY VARY.




SHALL NOT CONTINUE WITH ANY INSTALLATION AND
NOTIFY TENANT FIELD REP IMMEDIATELY.

* SHELVING COMPONENTS, FURNISHED BY TENANT, INSTALLED BY G.C.

FIXTURES FURN. BY TENANT, INST.
BY G.C.

FIXTURES FURN. BY TENANT, INST.
BY G.C.

AREA ANALYSIS			
AREA	m ²	FT ²	%
AE SALES AREA	118.8	1,279	70%
AE FITTING ROOMS	28.1	302	17%
AERIE SALES AREA	0	0	0%
AERIE FITTING ROOMS	0	0	0%
STOCK ROOM	22	237	13%
TOILET ROOMS	0	0	0%
EGRESS CORRIDOR	0	0	0%
UNUSED	0	0	0%
DISPLAY	0	0	0%
OTHER	0	0	0%
OTHER	0	0	0%
TOTAL	168.9	1818	100%

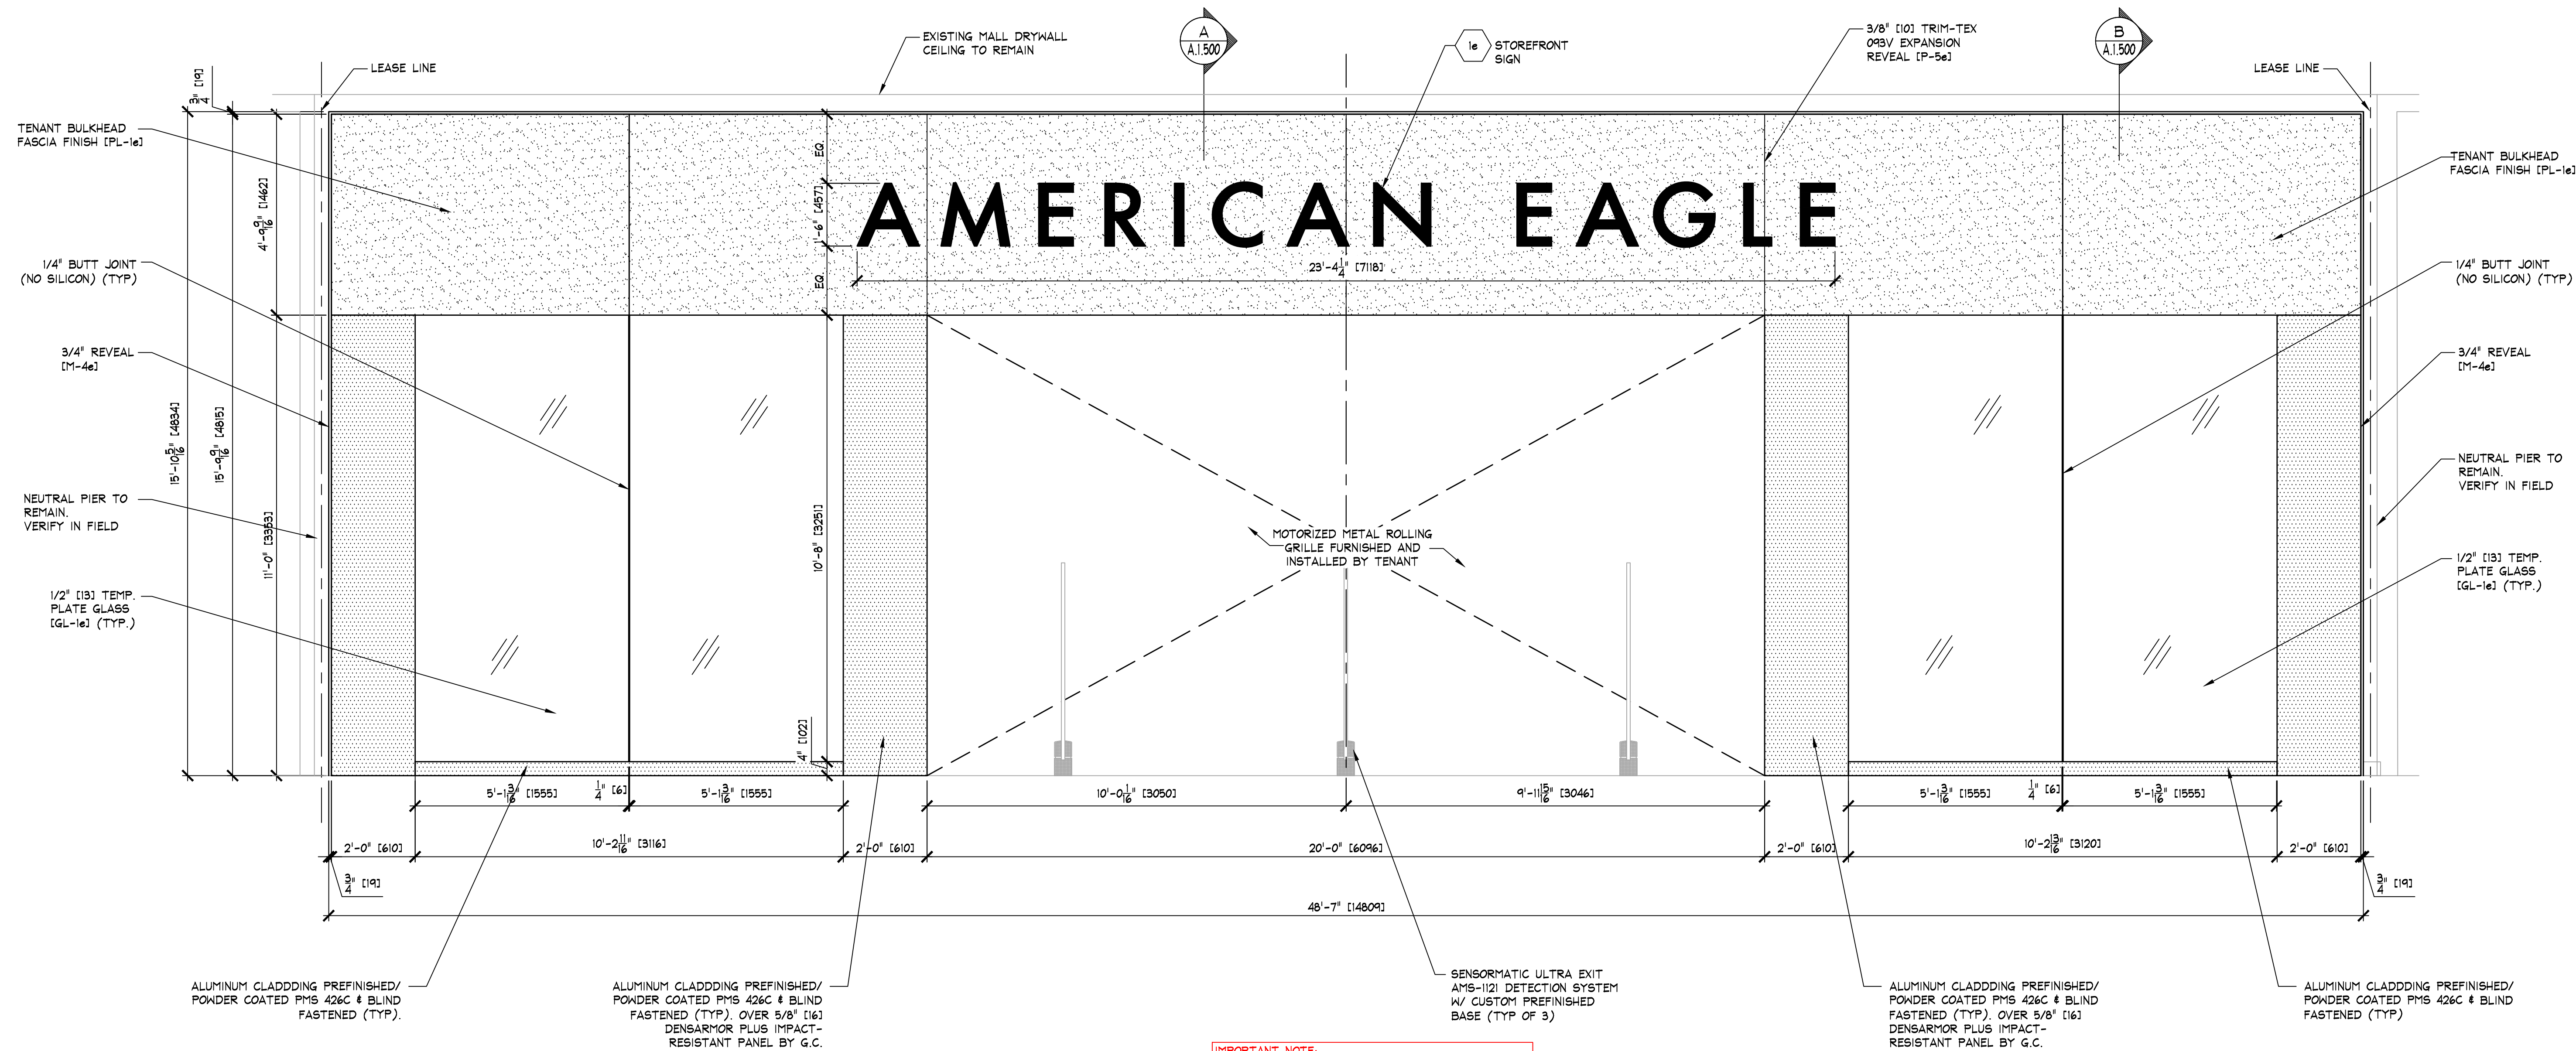


NOTE:
PAINTING CONTRACTOR SHALL
CAULK ALL INSIDE WOOD CORNERS
AND JOINTS BETWEEN TRIM AND
WALL PRIOR TO PAINTING.

KEY NOTES:



SIGN - FURNISHED BY SIGN CONSULTANT,
INSTALLED BY G.C. - SEE SHEET 'A.1.800'
FOR MORE INFORMATION.

A STOREFRONT EXTERIOR ELEVATION
SCALE: 1/2" = 1'-0" (1:25)

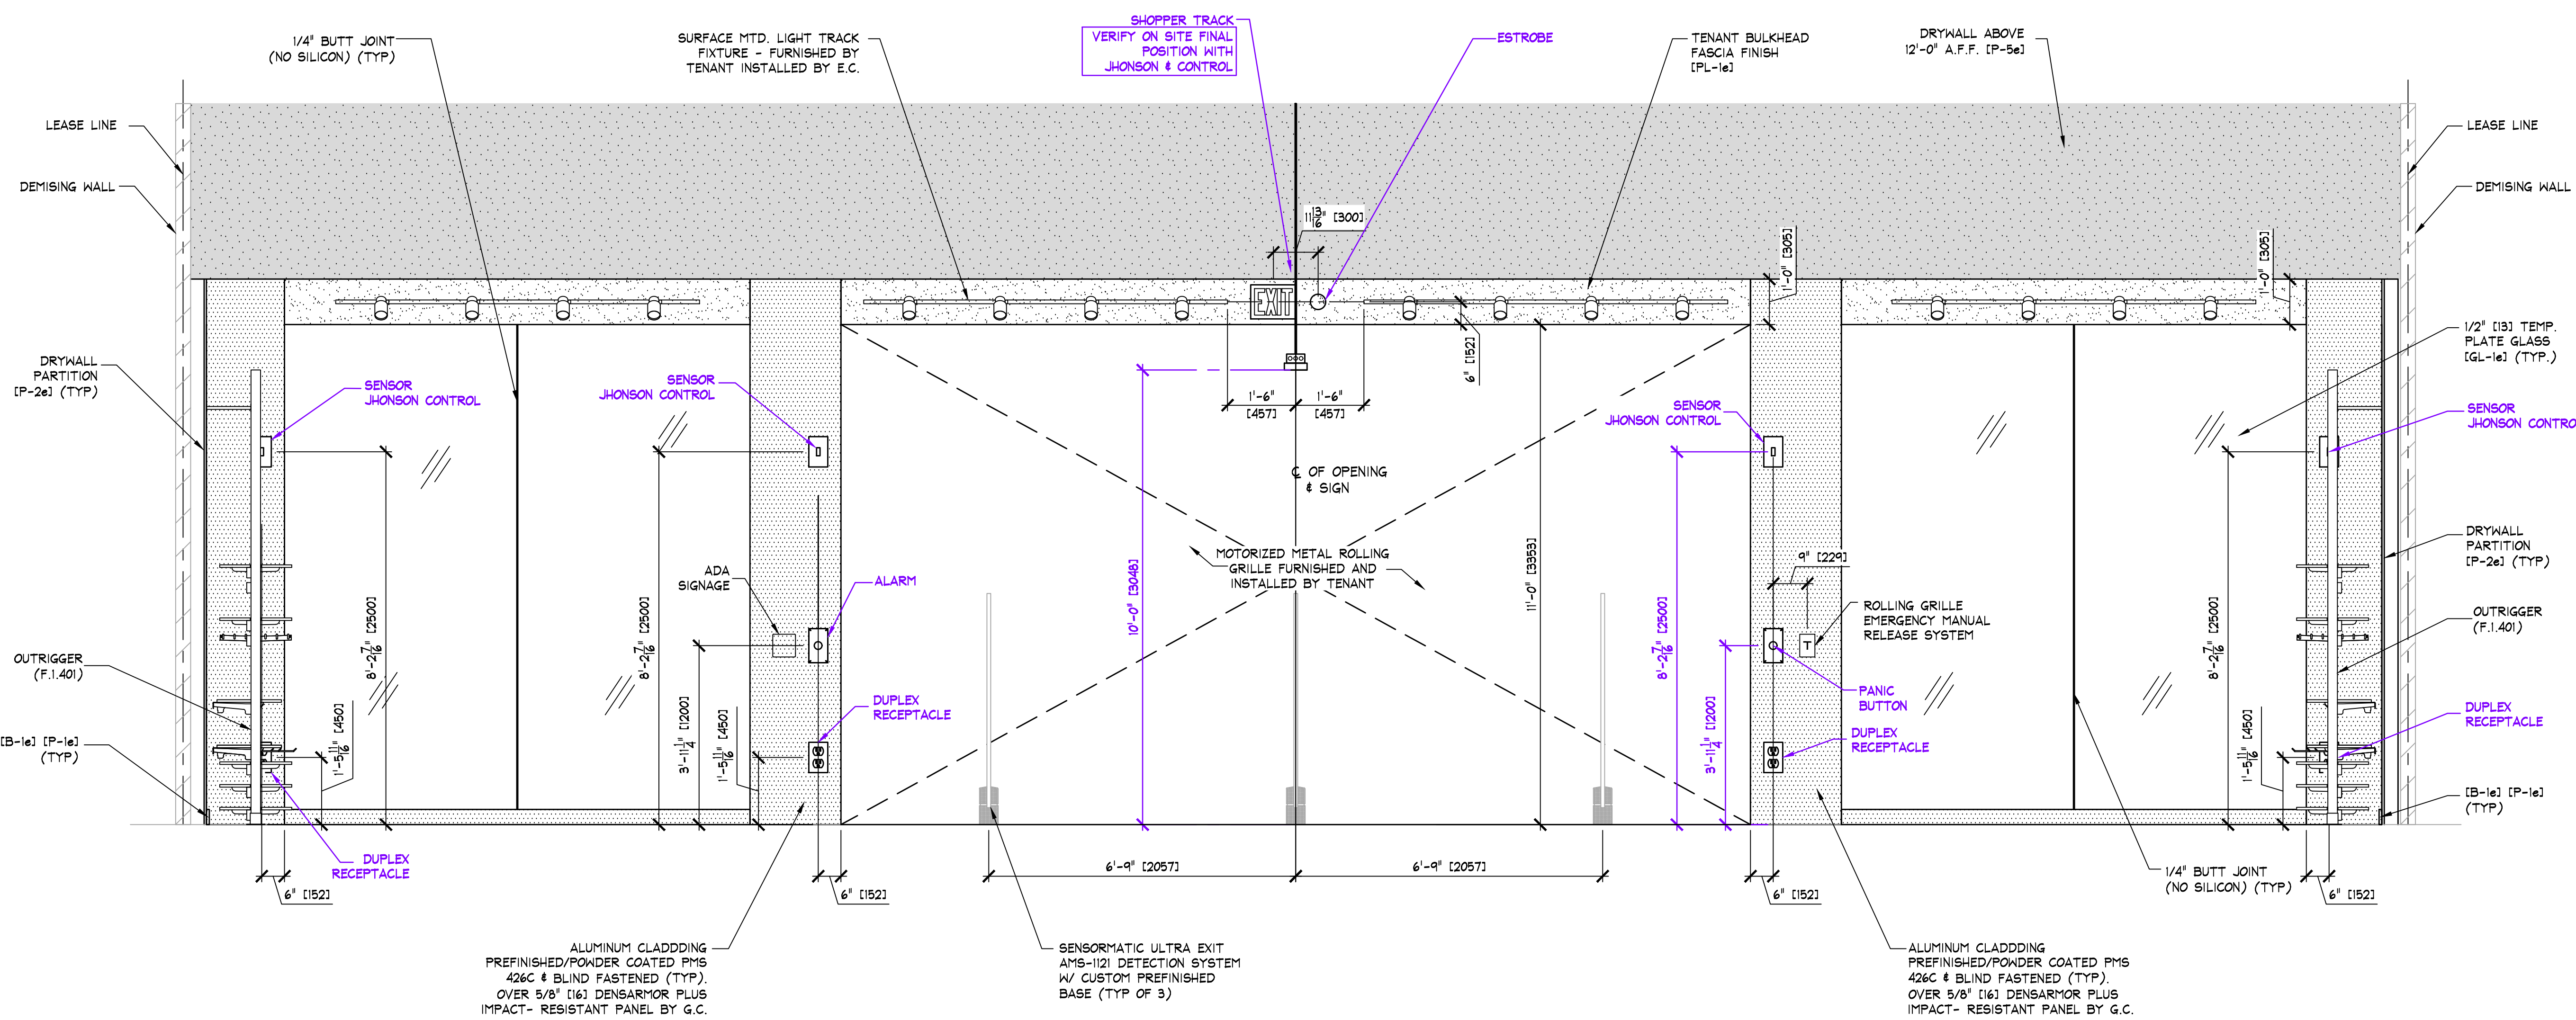

IMPORTANT NOTE:
VERIFY CURRENT CONDITIONS, FINAL DIMENSIONS &
REQUIREMENTS WITH AE TEAM & LANDLORD.

B STOREFRONT EXTERIOR ELEVATION
SCALE: 1/2" = 1'-0" (1:25)

*UPDATED ACCORDING TO LAYOUT ADJUSTMENT BY AE INDICATIONS.

AMERICAN EAGLE

THINK ARCHITECTURE S.A. DE C.V.
Descartes 93, 1er piso Col. Anzures
Miguel Hidalgo C.P.11550 Mexico
THINK
AMERICAN EAGLE OUTFITTERS, INC.
77 Hot Metal Street
Pittsburgh, PA 15203
(412) 442-3300

STOREFRONT ELEVATIONS

AMERICAN EAGLE OUTFITTERS

Punta Carretas
Montevideo, Uruguay


Store No.

38020




Drawn by:

Drawing No.





A.1.300

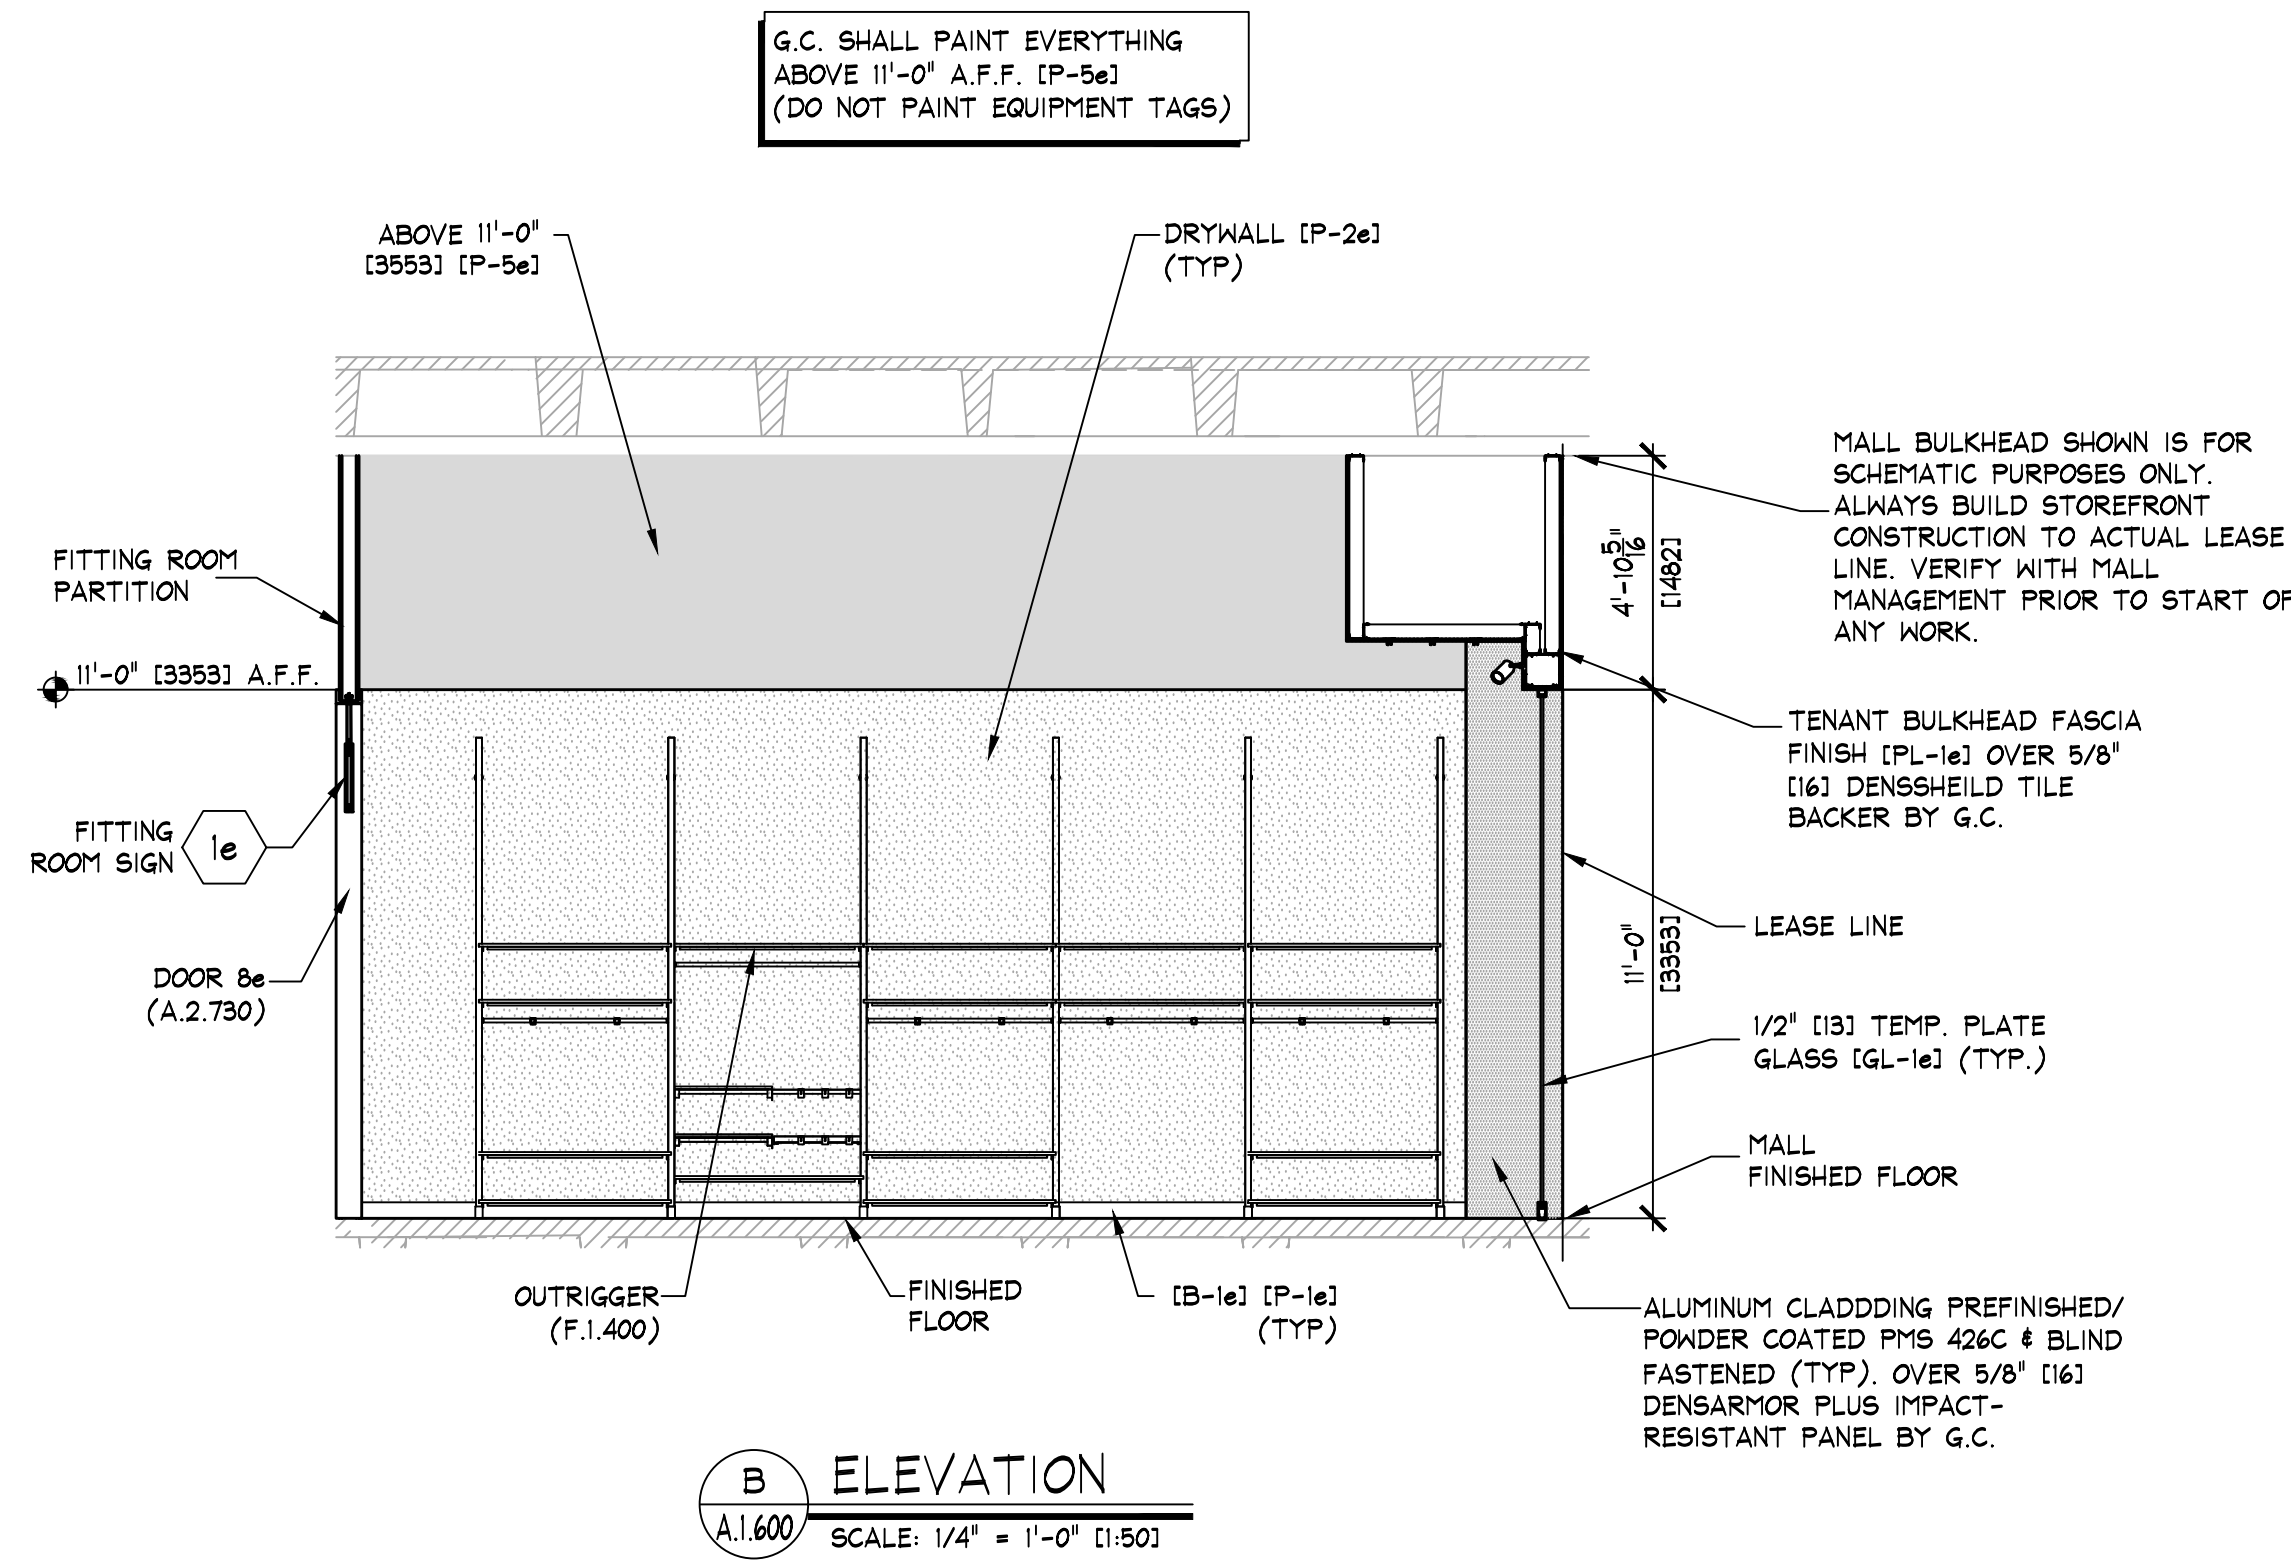

*UPDATED ACCORDING TO LAYOUT ADJUSTMENT BY AE INDICATIONS.

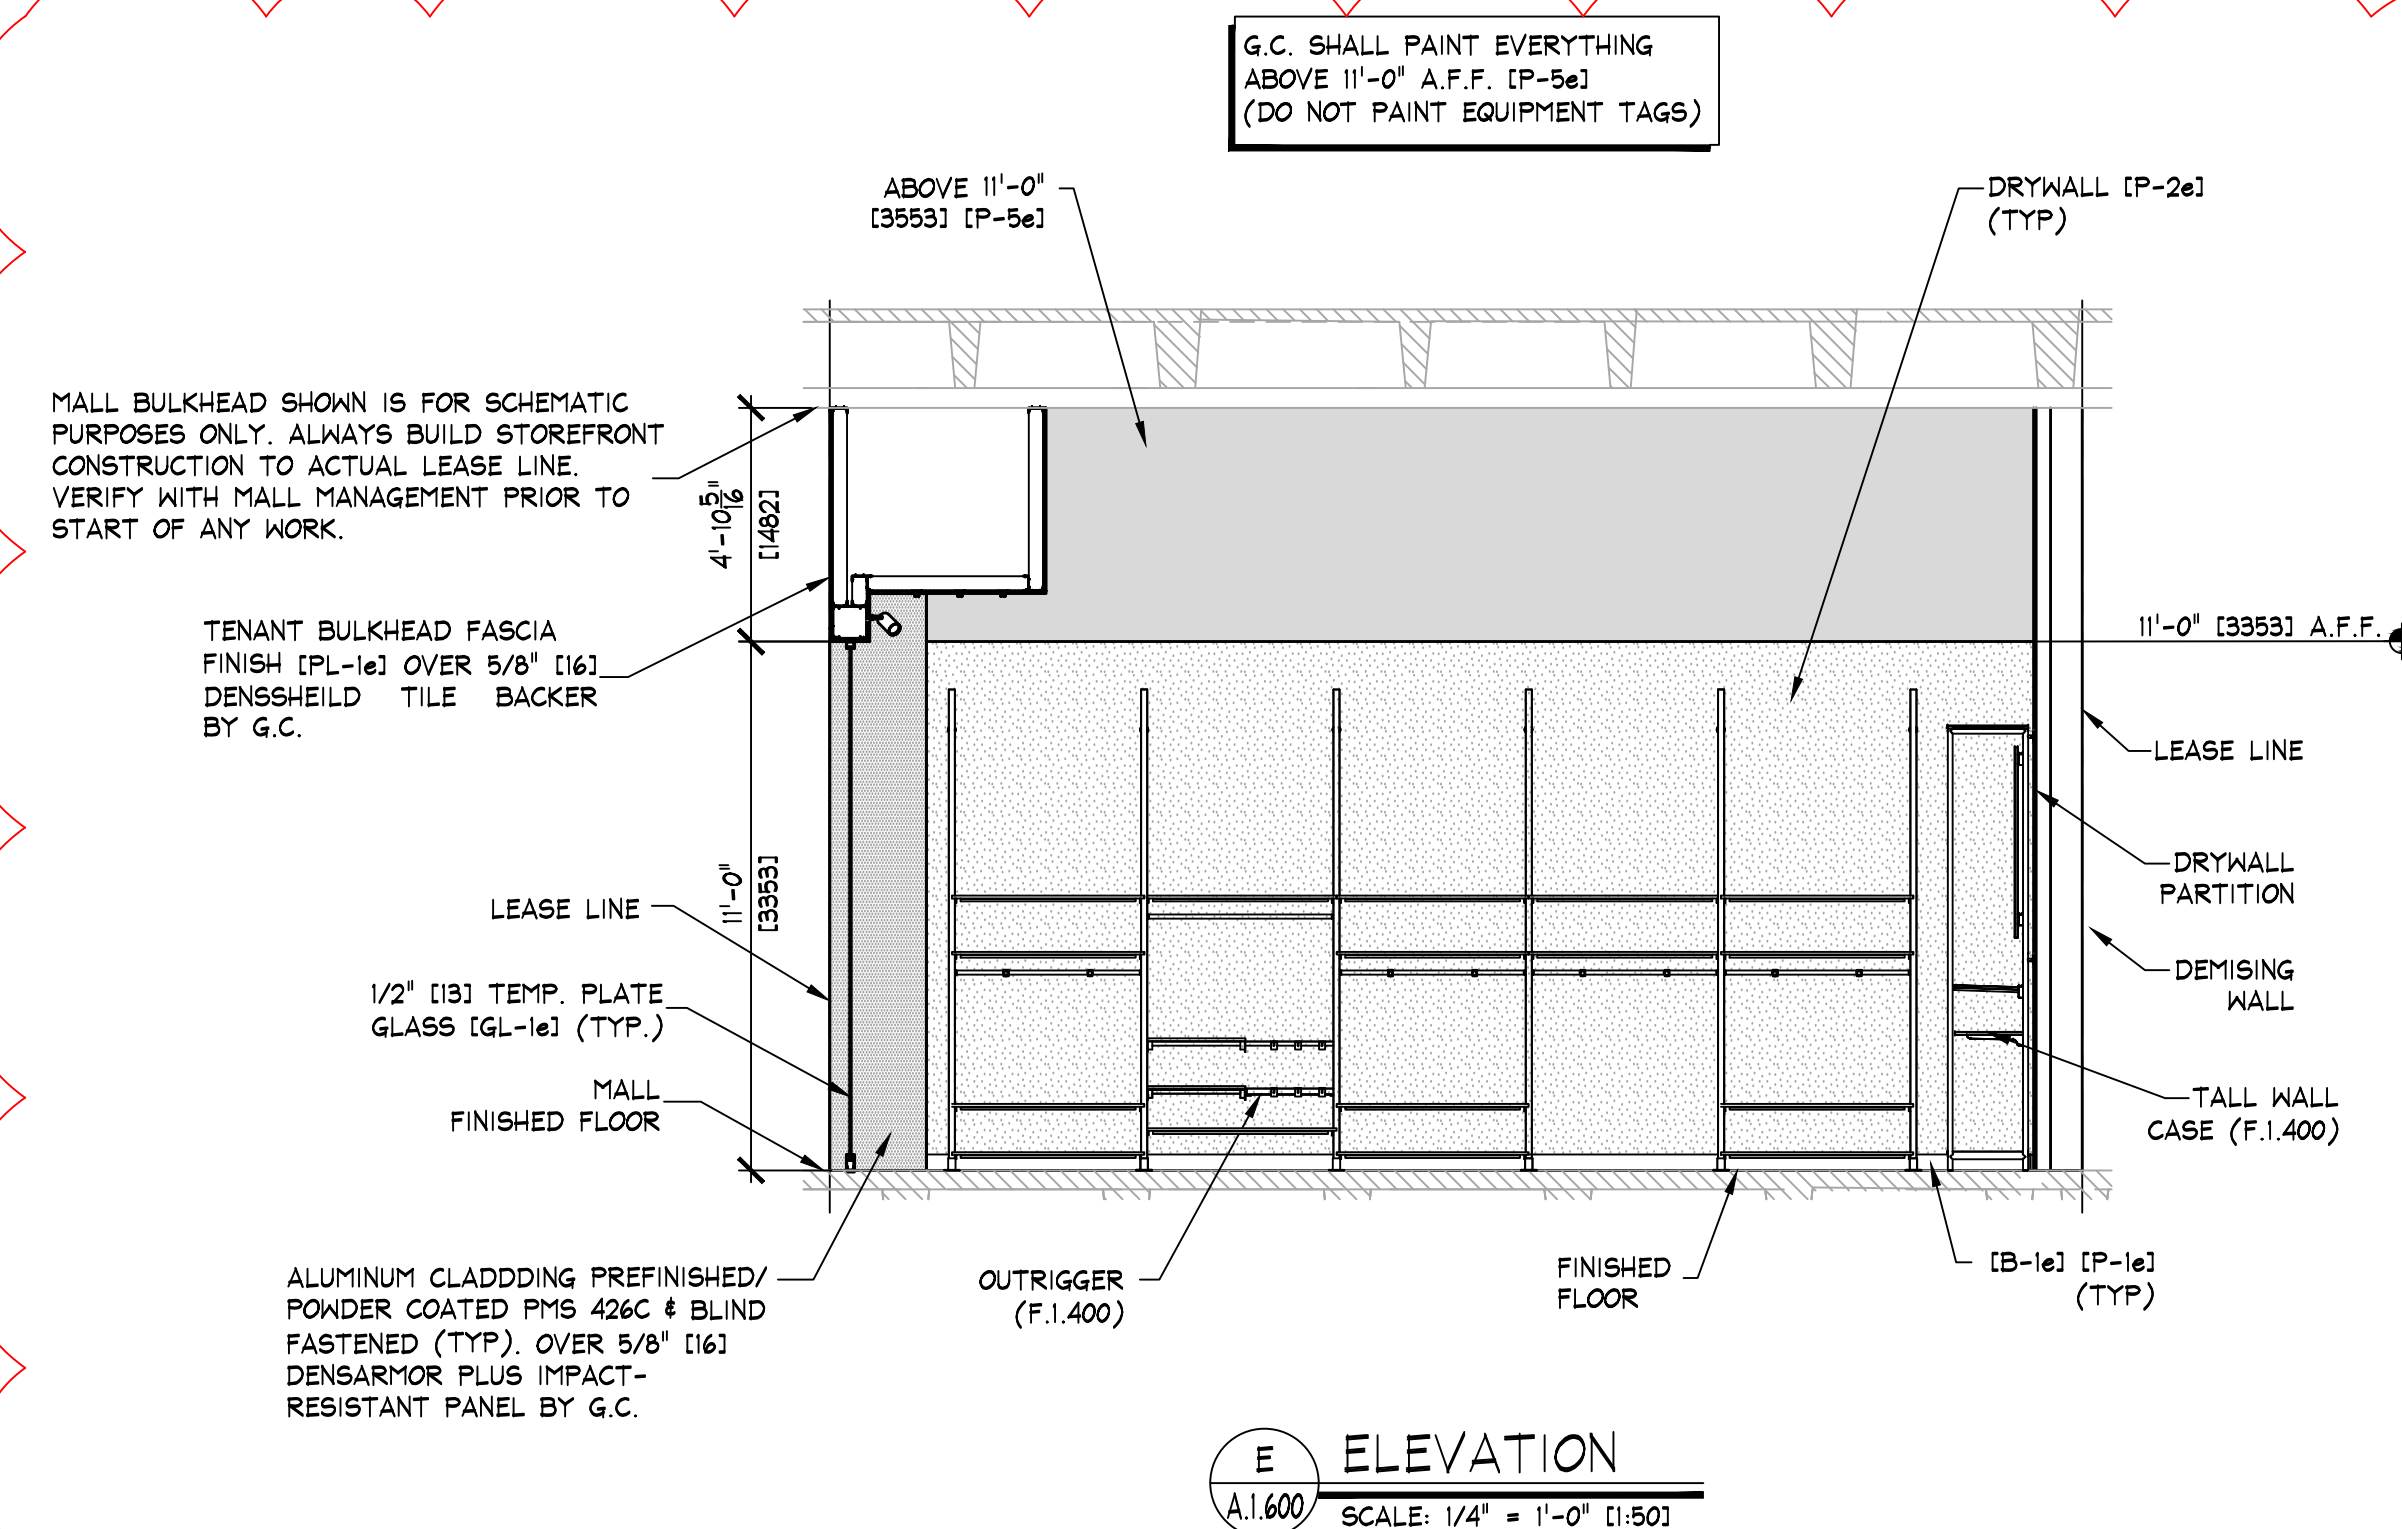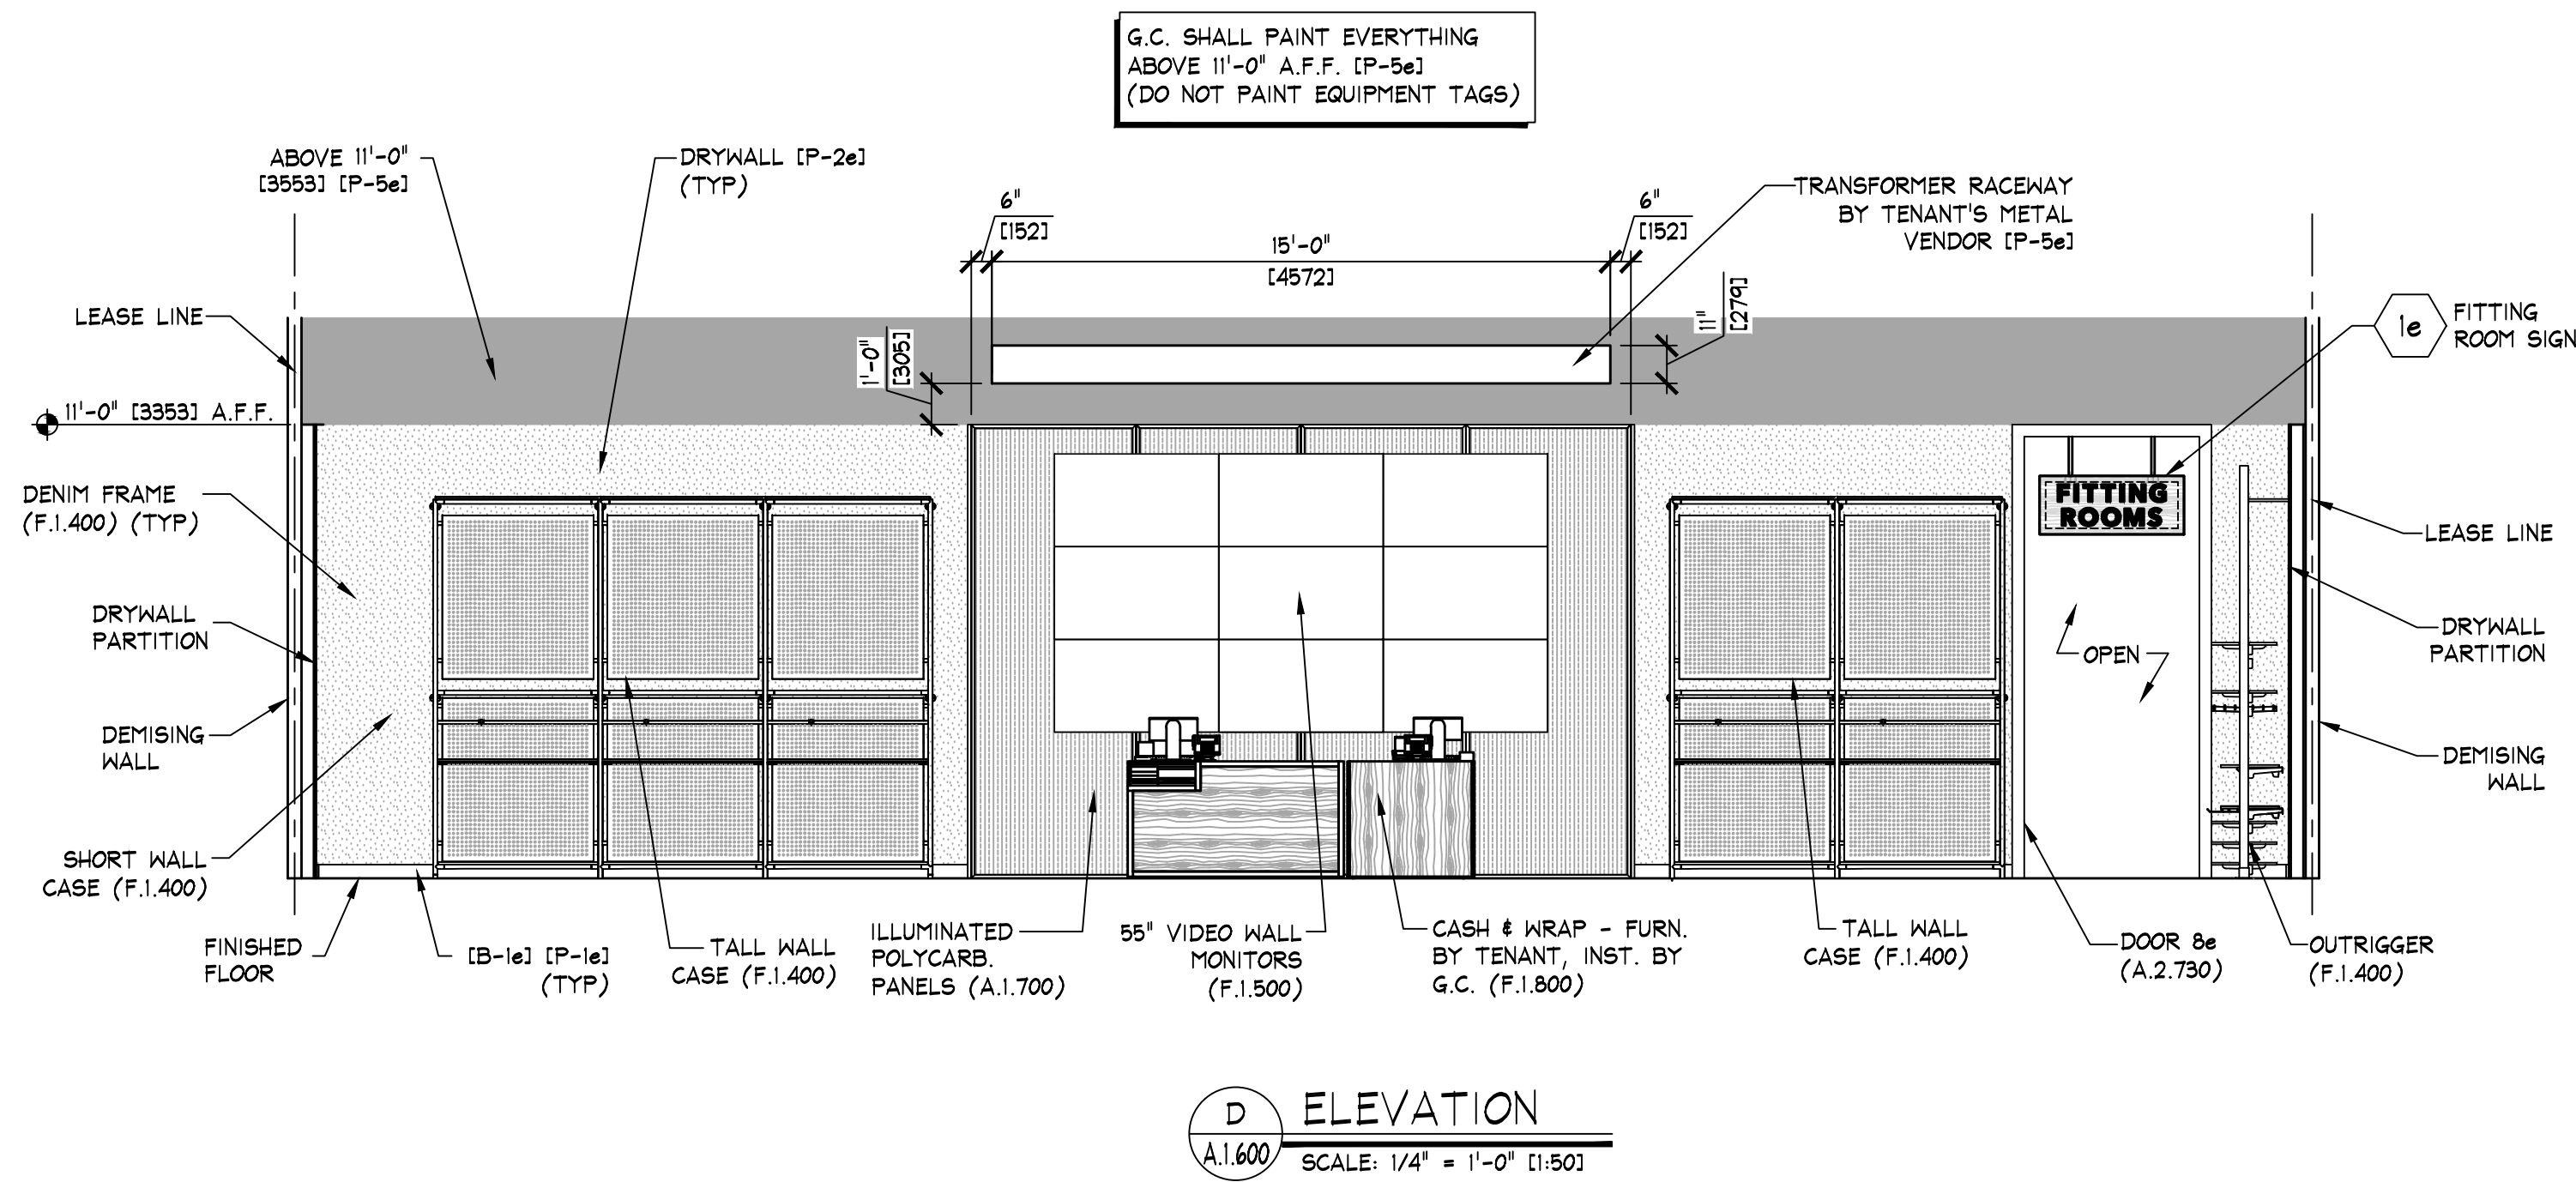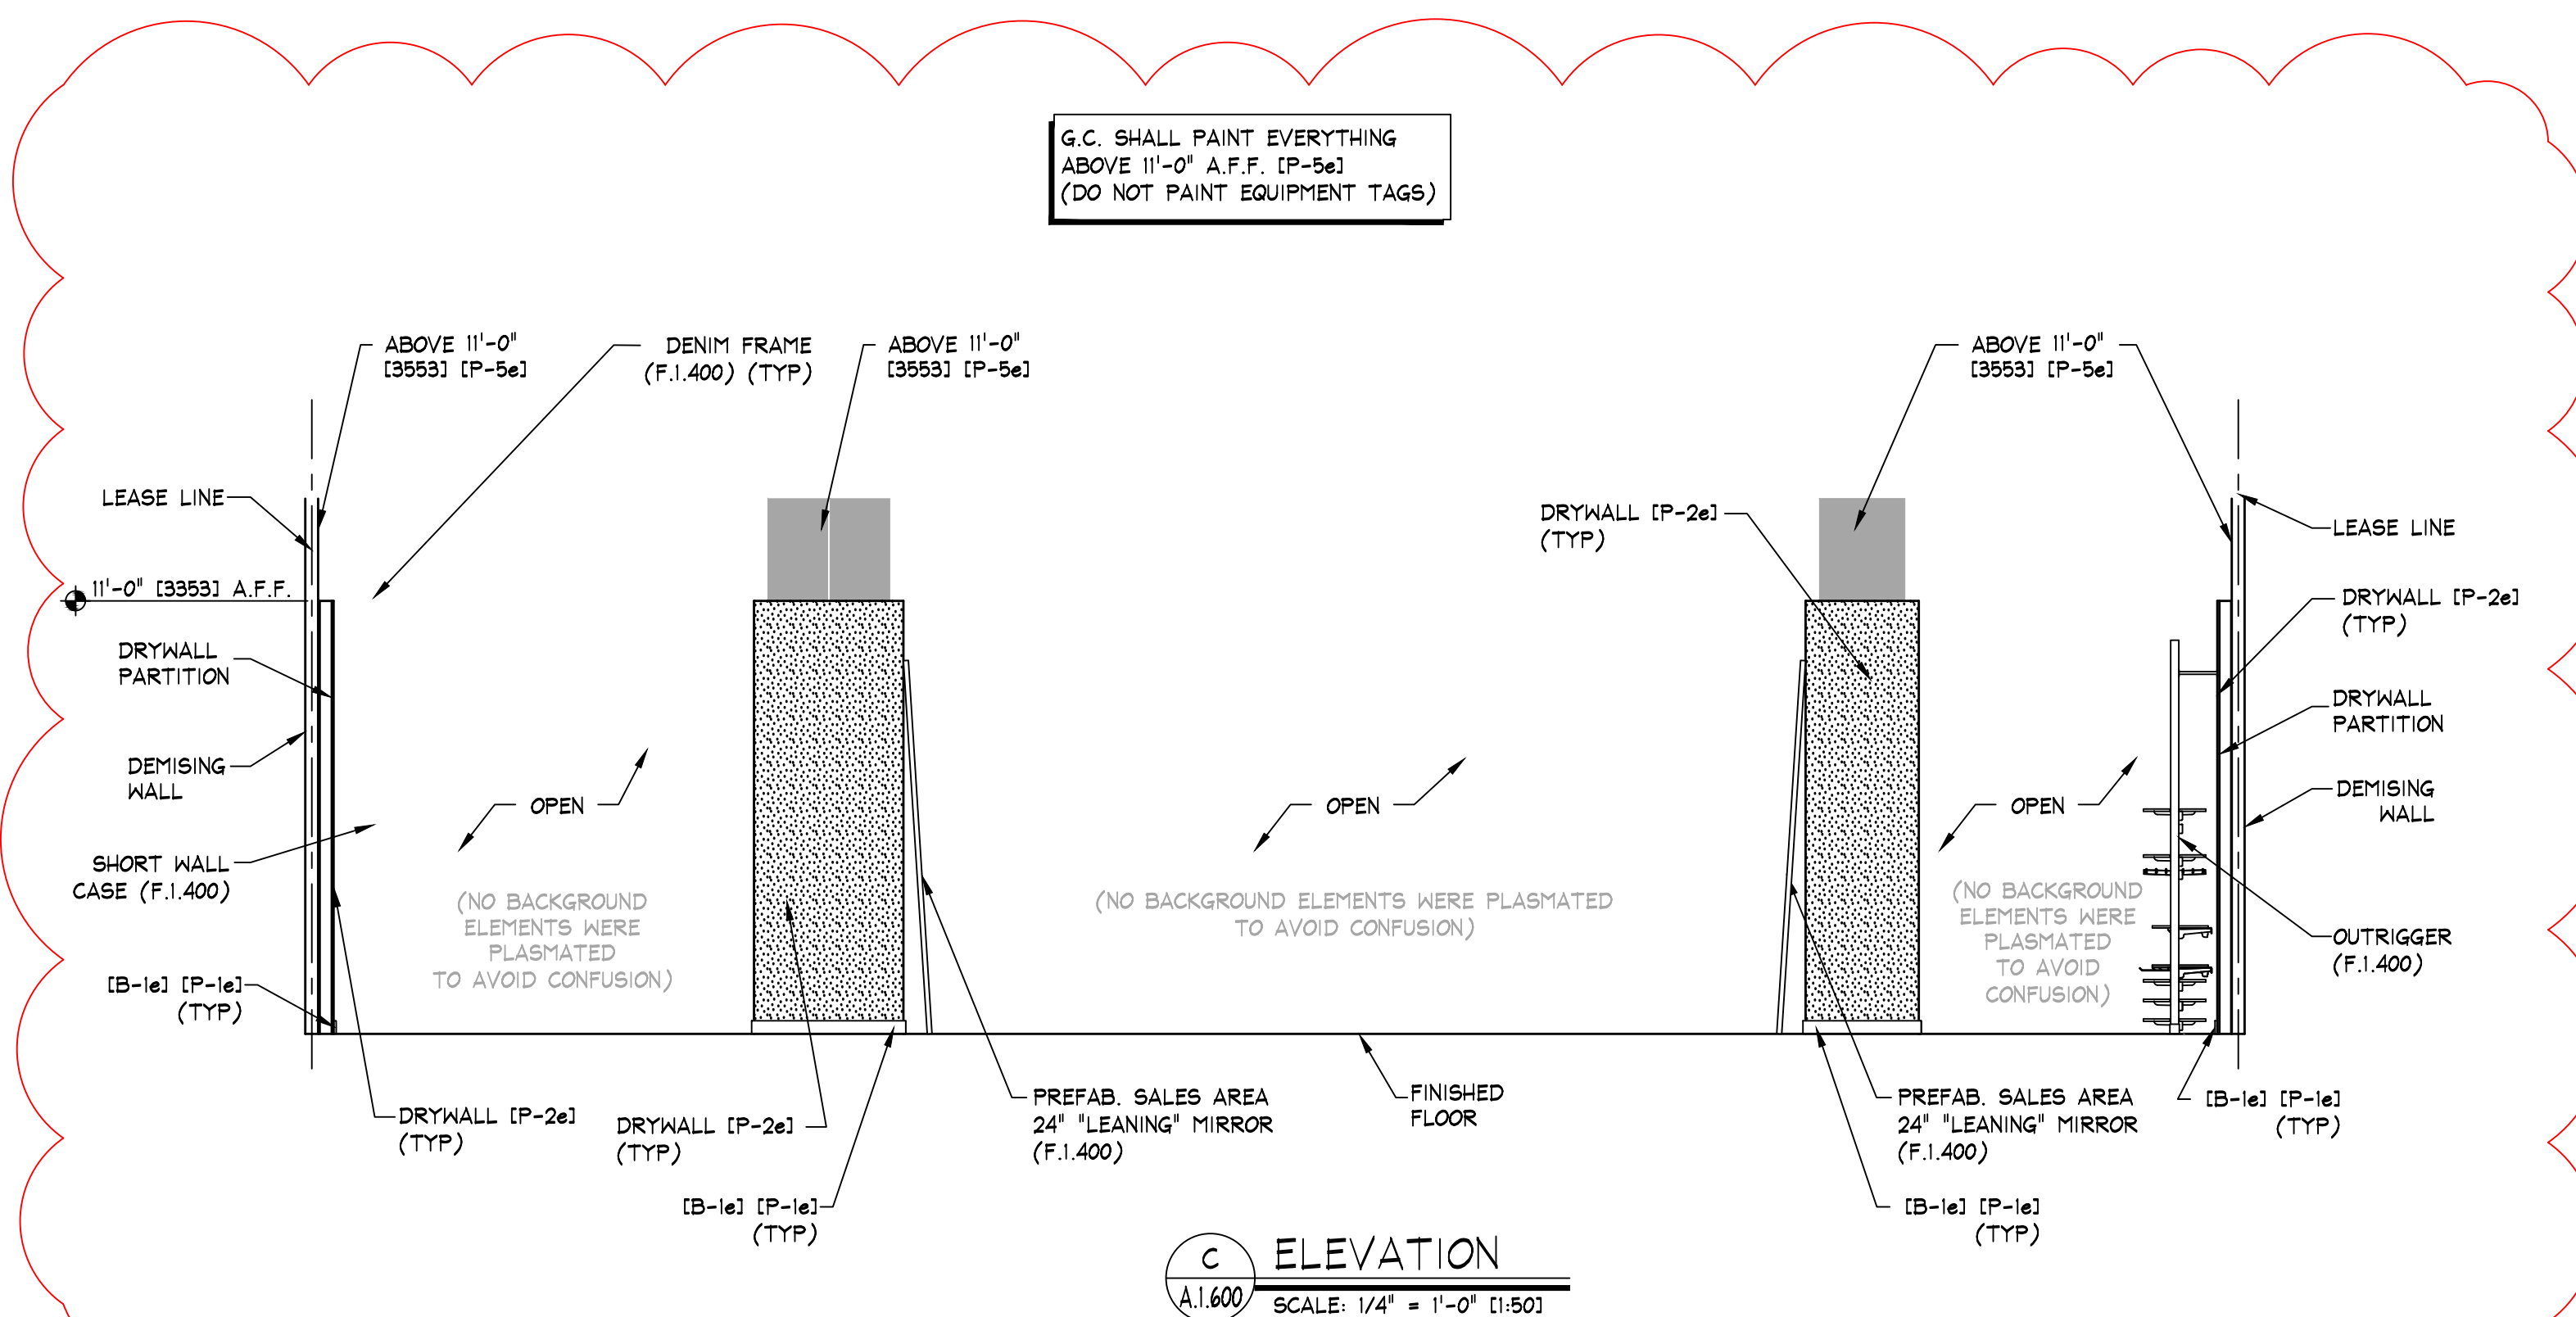

*UPDATED ACCORDING TO LAYOUT ADJUSTMENT BY AE INDICATIONS.

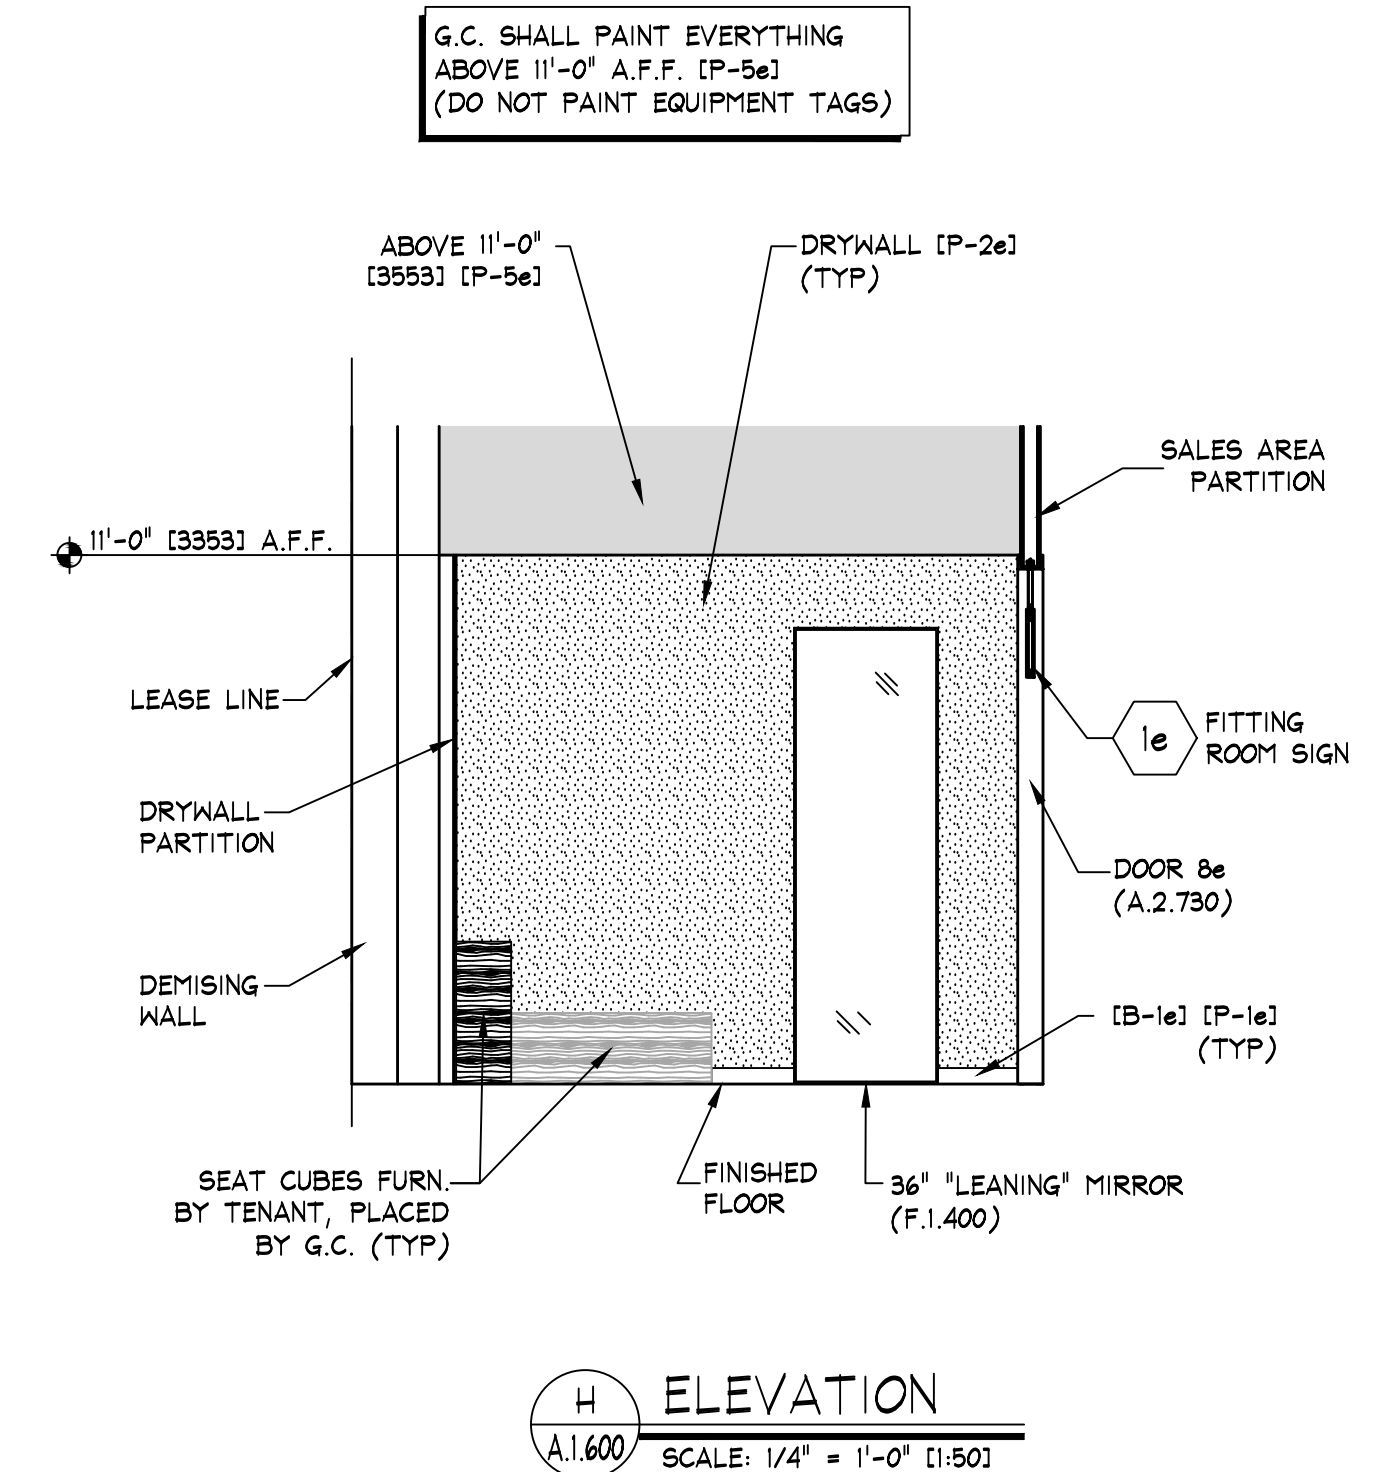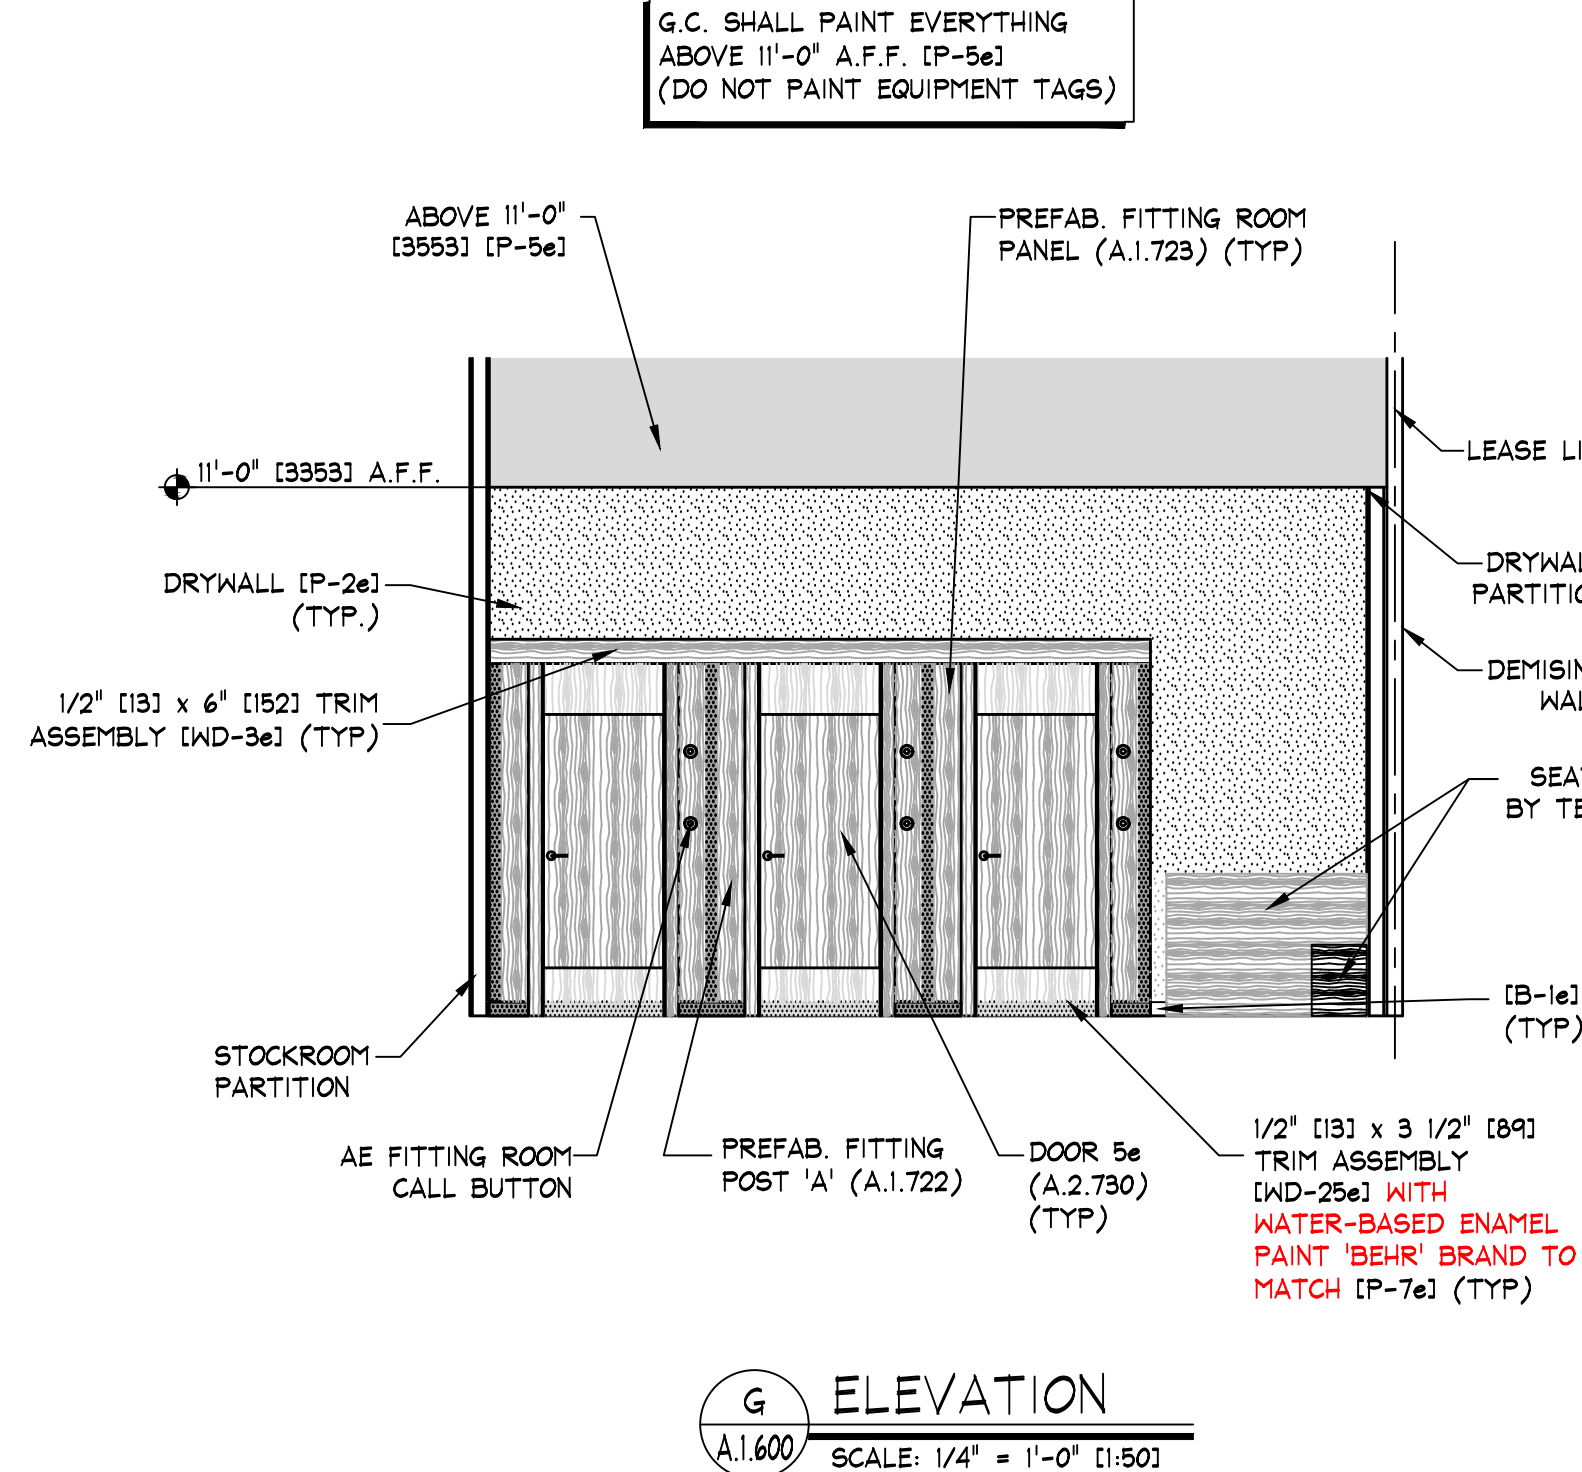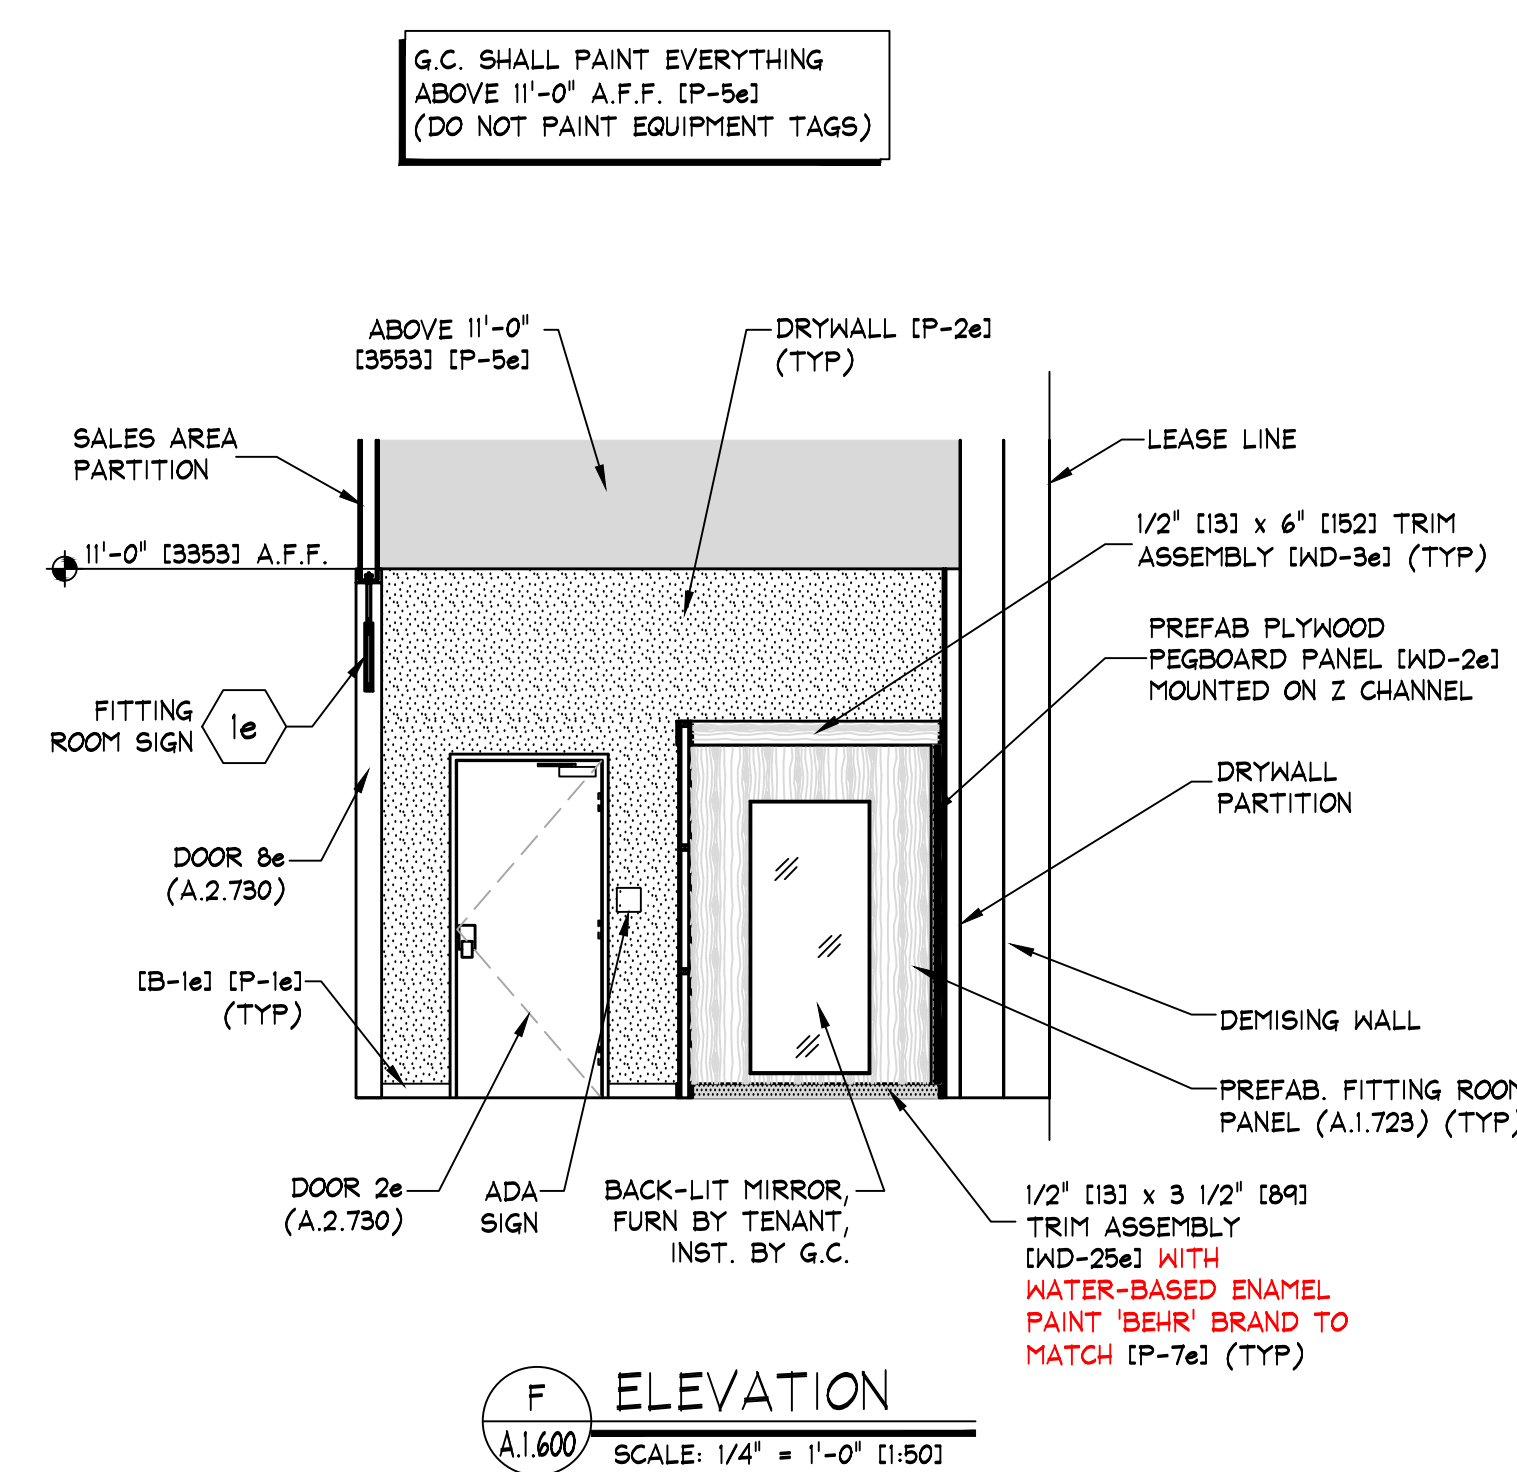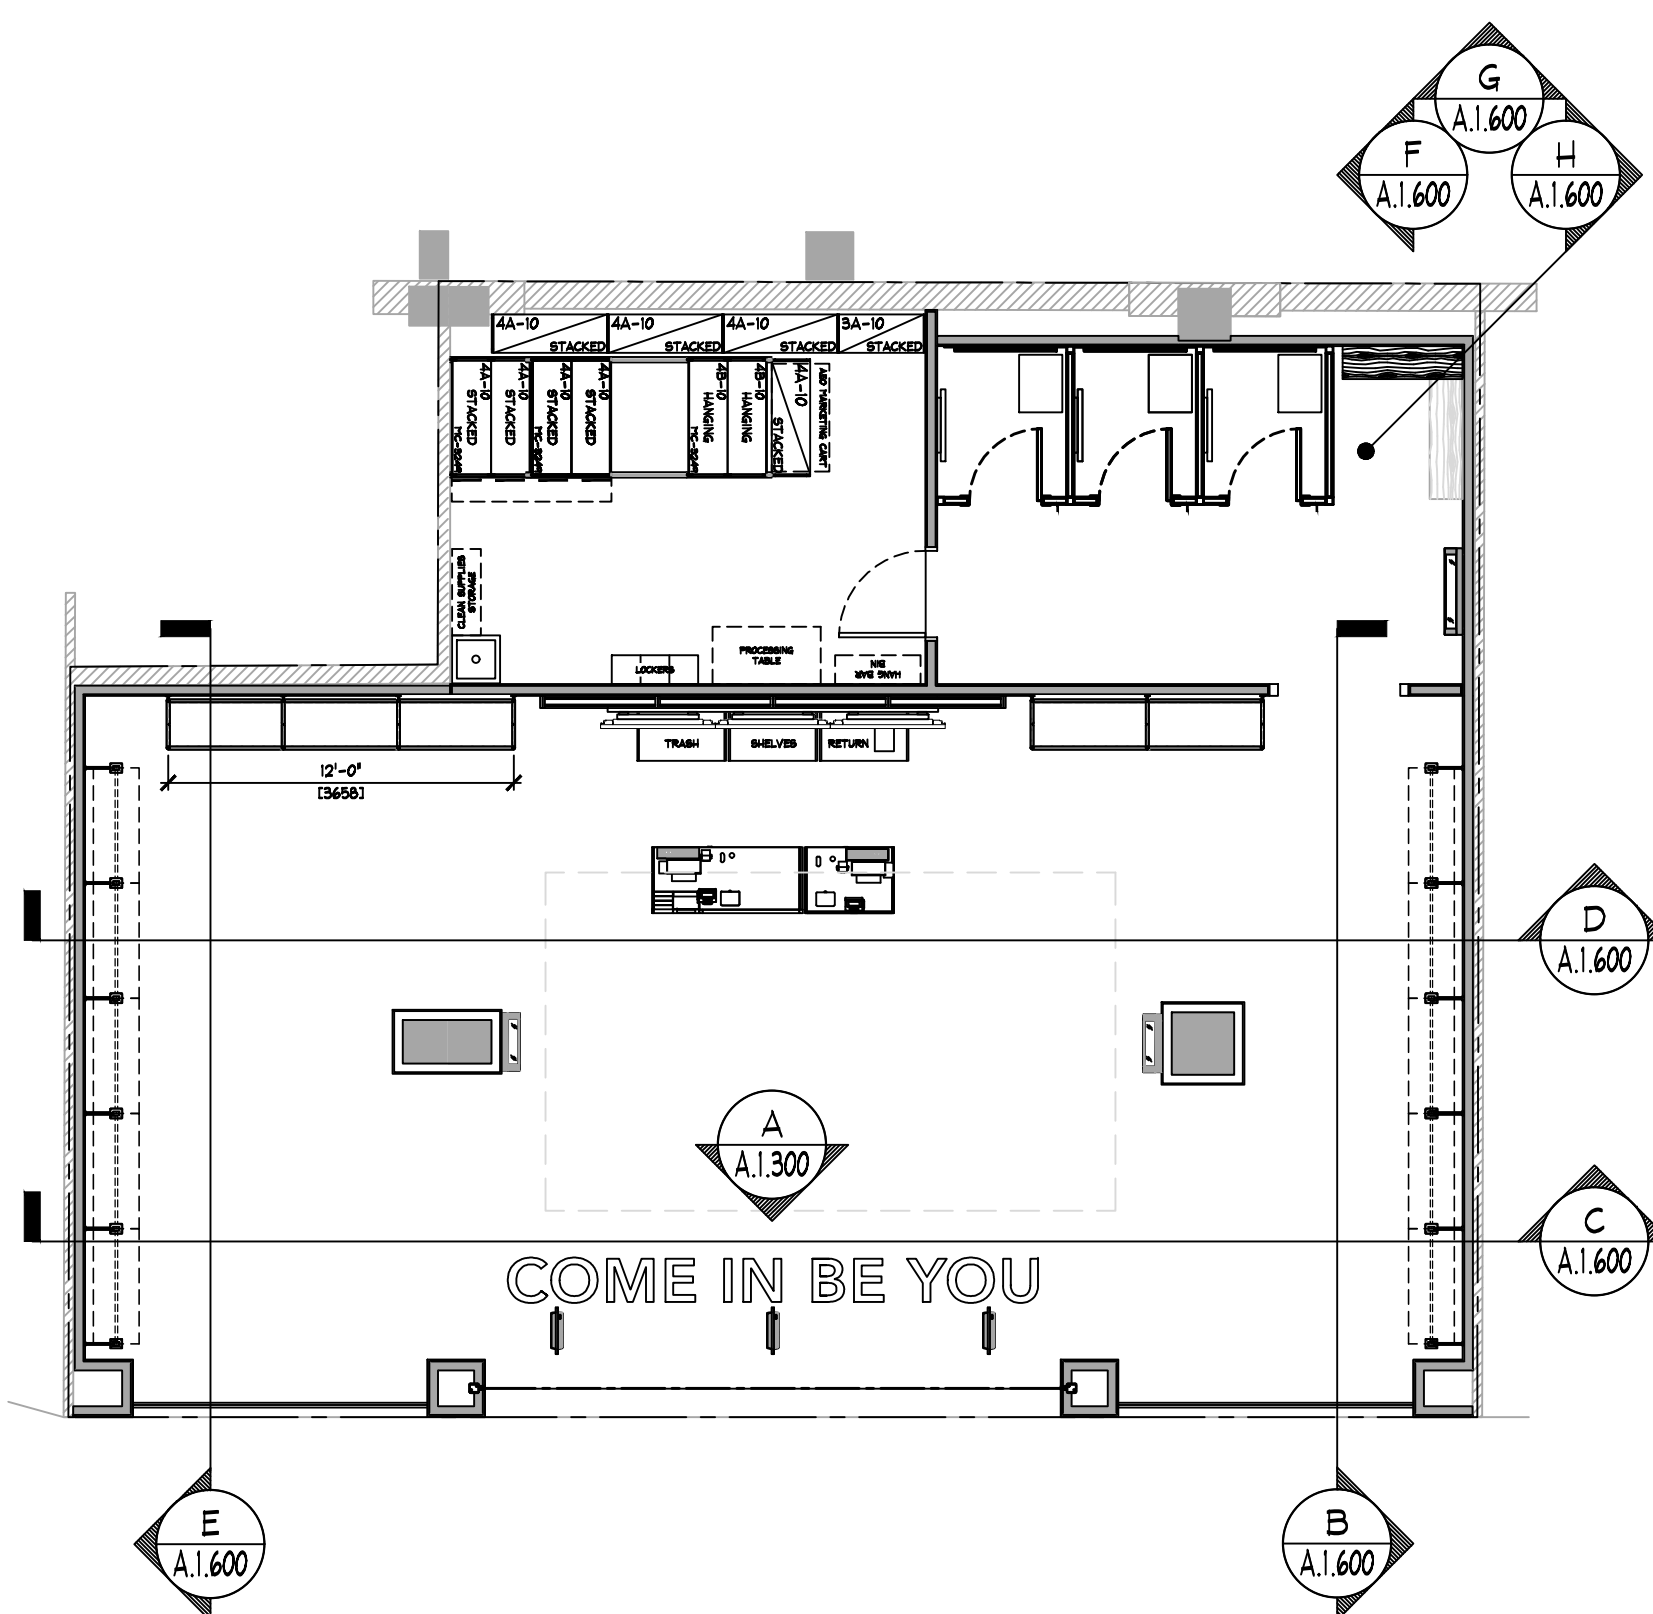

NOTE:
DETAILS, NOTES, AND/OR SPECIFICATIONS ON THIS SHEET NOT LISTED ALPHABETICALLY OR NUMERICALLY HAVE BEEN PURPOSELY OMITTED AND DO NOT PERTAIN TO THIS PROJECT.