


LAYOUT UPDATED BY AE INFORMATION

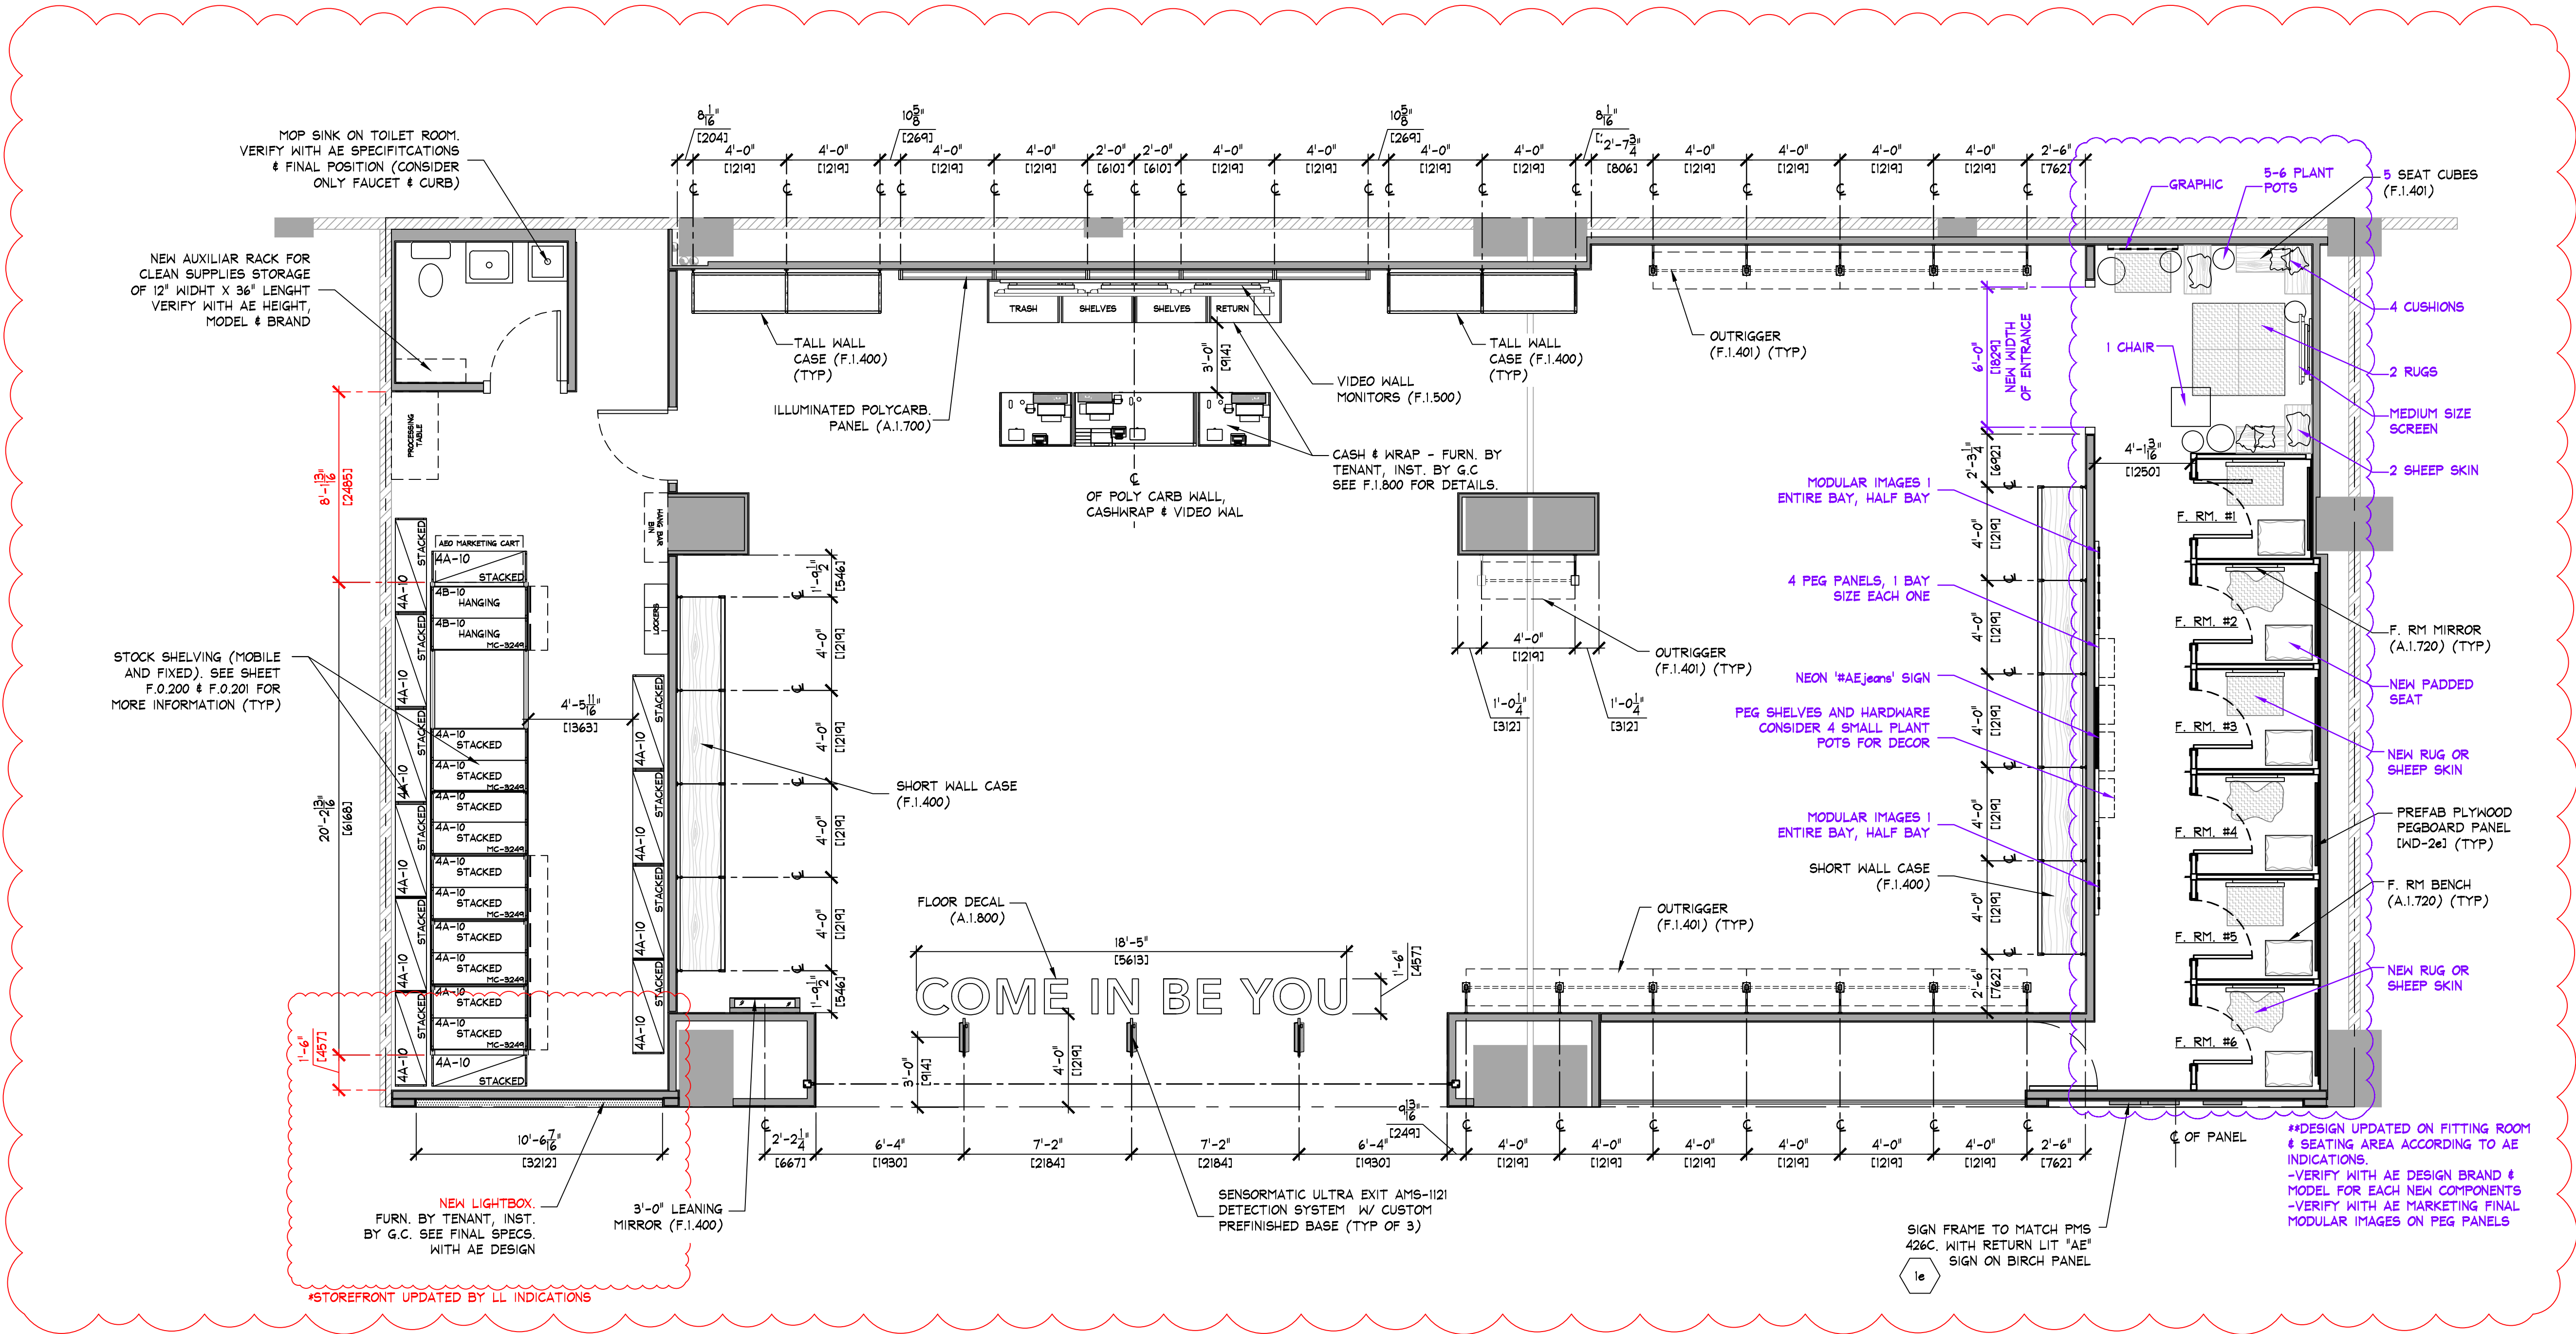

| SHELVING END TREATMENT LEGEND |                                                                     |
|-------------------------------|---------------------------------------------------------------------|
|                               | PREFAB PUNCHED METAL BRACKETS (PARTIAL HEIGHT). (A/F.0.200) (TYP)   |
|                               | PREFAB PUNCHED METAL BRACKETS (FULL HEIGHT). SEE DETAIL (B/F.0.200) |

NOTE:  
SALES AREA SHELVING SHOWN FOR SCHEMATIC PURPOSES ONLY. ACTUAL CONFIGURATION MAY VARY.

| SHELVING LENGTH CONFIGURATION SERIES CODE SHELVING HEIGHT |                          |
|-----------------------------------------------------------|--------------------------|
| 4A-10 STACKED                                             | 4A-10 STACKED            |
| 4A-10 STACKED                                             | 4A-10 STACKED            |
| MOBILE CARRIAGE                                           | NOM. CARRIAGE DIMENSIONS |
| NOTE: COORDINATE WITH DETAILS ON SHEETS F.0.200 & F.0.201 |                          |
| SHELVING/CARRIAGE KEY                                     |                          |

- NOTE:
- SALES AREA SHELVING SHOWN FOR SCHEMATIC PURPOSES ONLY. ACTUAL CONFIGURATION MAY VARY.
  - SEE SHEET F.0.200 & F.0.201 FOR DETAILS OF ALL STOCKROOM SHELVING & SHELVING COMPONENTS. FURNISHED BY TENANT, INSTALLED BY G.C.
  - SEE SHEET F.0.300 FOR DETAILS OF ALL MISC. STOCKROOM FIXTURES FURN. BY TENANT, INST. BY G.C.
  - SEE SHEETS F.1.400 & F.1.401 FOR DETAILS OF ALL MISC. SALES/FITTING ROOM FIXTURES FURN. BY TENANT, INST. BY G.C.
  - G.C. SHALL STRUCTURALLY BRACE ALL "END CAP" SHELVING AS REQUIRED TO WITHSTAND POSSIBLE IMPACT FROM ROLLING SHELVING.
  - PRIOR TO INSTALLATION OF STOCKROOM SHELVING & STOCKROOM ACCESSORY ITEMS, G.C. SHALL VERIFY THAT ALL STOCKROOM COMPONENTS CAN BE INSTALLED AS SHOWN ON THIS DRAWING. IF FIELD CONDITIONS PROHIBIT INSTALLATION AS SHOWN, OR PRESENT OPPORTUNITIES FOR EXPANSION, G.C. SHALL NOT CONTINUE WITH ANY INSTALLATION AND NOTIFY TENANT FIELD REP IMMEDIATELY.

FIXTURE PLAN  
SCALE: 1/4" = 1'-0" (1:50)

| AREA ANALYSIS       |                |                 |      |
|---------------------|----------------|-----------------|------|
| AREA                | m <sup>2</sup> | FT <sup>2</sup> | %    |
| AE SALES AREA       | 188            | 2,024           | 70%  |
| AE FITTING ROOMS    | 32.3           | 348             | 12%  |
| AERIE SALES AREA    | 0              | 0               | 0%   |
| AERIE FITTING ROOMS | 0              | 0               | 0%   |
| STOCK ROOM          | 35.4           | 381             | 13%  |
| TOILET ROOMS        | 4.1            | 44              | 2%   |
| EGRESS CORRIDOR     | 0              | 0               | 0%   |
| UNUSED              | 0              | 0               | 0%   |
| DISPLAY             | 7              | 75              | 3%   |
| OTHER               | 0              | 0               | 0%   |
| OTHER               | 0              | 0               | 0%   |
| TOTAL               | 266.8          | 2872            | 100% |

KEY NOTES:

SIGN - FURNISHED BY SIGN CONSULTANT, INSTALLED BY G.C. - SEE SHEET 'A1.800' FOR MORE INFORMATION.



LAYOUT UPDATED BY AE INFORMATION

TOILET ROOM DRYWALL  
CEILING @ 8'-0" (2438) A.F.F.  
WATER-BASED ENAMEL PAINT TO  
MATCH (P-26)

STOCK ROOM  
NO CEILING

RACEWAY (A.1.700)

SALES AREA  
(P-5e) NO CEILING

\*\*DESIGN UPDATED ON FITTING  
ROOM & SEATING AREA ACCORDING  
TO AE INDICATIONS.

MEDIUM SIZE SCREEN  
VERIFY WITH AE  
SPECIFICATIONS

NEON "AE" SIGN  
VERIFY WITH AE  
DESIGN DETAIL PLANS

FITTING ROOM  
(P-5e) NO CEILING

IMPORTANT:  
VERIFY IN FIELD ACCESS  
PANELS LOCATION ON CEILING  
CLOUD PRIOR LIGHTING  
FIXTURE INSTALLATION.

## REFLECTED CEILING PLAN

SCALE: 1/4" = 1'-0" (1:50)

IMPORTANT NOTE:  
VERIFY CURRENT CONDITIONS, FINAL DIMENSIONS  
& REQUIREMENTS WITH AE TEAM & LANDLORD.

### NOTE:

- SEE SHEET A.0.201 FOR LIGHTING FIXTURE AND TRACK SCHEDULES.
- SEE SHEET A.1.500 FOR COORDINATION OF STOREFRONT SOFFIT HEIGHTS.
- ALL COMPONENTS REQUIRED TO SUPPORT AND INSTALL THE SUSPENDED CEILING SYSTEM (WHETHER DRYWALL AND/OR ACOUSTIC TILE), ARE TO BE FURNISHED AND INSTALLED BY G.C. - G.C. SHALL CONSULT WITH MALL/BUILDING DEPARTMENT TO DETERMINE REQUIRED METHODS FOR SUPPORTING CEILING FROM MALL STRUCTURE, PRIOR TO SUBMITTING BID.
- ALL SUPPORT TRACK AND RELATED COMPONENTS, REQUIRED TO SUPPORT TRACK LIGHTING FIXTURES ONLY, ARE TO BE FURNISHED BY TENANT & INSTALLED BY G.C. - G.C. SHALL ENSURE THAT ALL SUPPORT TRACK IS INSTALLED WITH FIRST CLASS WORKMANSHIP: LEVEL, STRAIGHT, & ALIGNED.
- ALL OTHER EQUIPMENT/COMPONENT SUPPORTS FURN. & INST. BY G.C.
- G.C. TO PAINT EVERYTHING ABOVE 11'-0" (P-5e)
- DO NOT PAINT EQUIPMENT INFORMATION TAGS!!

### KEY NOTES:

- 2e STOCKROOM CEILING - NO CEILING, UNLESS REQUIRED BY LANDLORD OR LOCAL BUILDING CODES - (C.T-2e). SUSPENSION SYSTEM SHALL BE AS MANUFACTURED BY USG INTERIORS, INC. DOWN CEILING SUSPENSION DXL SERIES, WHITE EXPOSED 2'x4' GRID SYSTEM.
- 3e SIGN - FURNISHED BY SIGN CONSULTANT, INSTALLED BY G.C. SEE SHEET A.1.800 FOR MORE INFORMATION.
- 4e ACCESS PANELS - G.C. SHALL FURNISH AND INSTALL ACCESS PANELS FOR ABOVE CEILING MAINTENANCE. ACCESS PANELS SHALL BE 18"X18" AS MANUFACTURED BY WIND-LOCK, STEALTH PANEL, #TR-ARQ24 (P-5e) (TYP). G.C. SHALL FURNISH AND INSTALL ACCESS PANELS FOR ALL NEW AND EXISTING ABOVE CEILING COMPONENTS REQUIRING MAINTENANCE ACCESS (e.g. HVAC UNIT CONTROLS, SHUT OFF VALVES, DAMPER CONTROLS, J-BOXES, ETC. - LANDLORD AND/OR TENANT PROVIDED, G.C. TO VERIFY IN THE FIELD). COORDINATE ALL LOCATIONS WITH TENANT FIELD REPRESENTATIVE.

NOTE:  
SEE SHEET A.1.500 & A.1.501  
FOR COORDINATION OF  
STOREFRONT SOFFIT HEIGHTS.

NOTE:  
SEE SHEET A.0.201 FOR LIGHTING  
FIXTURE, LIGHTING TRACK AND  
GRAPHIC TRACK FIXTURE SCHEDULES

NOTE:  
G.C. TO PAINT EVERYTHING  
ABOVE 11'-0" (P-5e)  
DO NOT PAINT EQUIPMENT  
INFORMATION TAGS!!

NOTE:  
ALL COMPONENTS REQUIRED TO SUPPORT AND INSTALL  
THE SUSPENDED CEILING SYSTEM (WHETHER DRYWALL  
AND/OR ACOUSTIC TILE), ARE TO BE FURNISHED AND  
INSTALLED BY G.C. - G.C. SHALL CONSULT WITH  
MALL/BUILDING DEPARTMENT TO DETERMINE REQUIRED  
METHODS FOR SUPPORTING CEILING FROM MALL  
STRUCTURE, PRIOR TO SUBMITTING BID.

NOTE:  
ALL SUPPORT TRACK AND RELATED COMPONENTS,  
REQUIRED TO SUPPORT TRACK LIGHTING FIXTURES  
ONLY, ARE TO BE FURNISHED BY TENANT &  
INSTALLED BY G.C. - G.C. SHALL ENSURE THAT  
ALL SUPPORT TRACK IS INSTALLED WITH FIRST  
CLASS WORKMANSHIP: LEVEL, STRAIGHT, &  
ALIGNED.  
ALL OTHER EQUIPMENT/COMPONENT SUPPORTS  
FURN. & INST. BY G.C.

## LIGHTING SCHEDULE

| TYPE | FIXTURE                                                                                           |                                                            |       |       |      | LAMP                                                  |       |        |      |  |
|------|---------------------------------------------------------------------------------------------------|------------------------------------------------------------|-------|-------|------|-------------------------------------------------------|-------|--------|------|--|
|      | DESCRIPTION                                                                                       | MOUNTING                                                   | WATTS | LAMPS | QTY. | DESCRIPTION                                           | TEMP. | LUMENS | QTY. |  |
| 2e   | PHILIPS LIGHTOLIER<br>THROBONFIM<br>(MERCHANDISE DISPLAY)                                         | TRACK                                                      | 16    | 0     | 96   | LED                                                   | 3000K | 1200   | 0    |  |
| 1548 | LINEAR LED STRIP 48"<br>LF5040GALUBR0V000000WHITE<br>(STOCKROOM)                                  | SURFACE/SUSPENDED<br>12'-0" ABOVE SLAB<br>8'-0" ABOVE DECK | 24    | 2     | 4    | LINEAR LED<br>GE LED1278/G/4/850                      | 3000K | 1600   | 8    |  |
| 1548 | LINEAR LED STRIP 96"<br>LF5080GALUBR0V000000WHITE<br>(STOCKROOM)                                  | SURFACE/SUSPENDED<br>12'-0" ABOVE SLAB<br>8'-0" ABOVE DECK | 48    | 4     | 9    | LINEAR LED<br>GE LED1278/G/4/850                      | 3000K | 1600   | 36   |  |
| 5e   | FINELITE 6'-0" (HP-2) 2" APERTURE<br>WITH FLUSH DOWNLIGHT DIFFUSER<br>HP-28H-4-B-830-F-120V-CA-SC | SURFACE                                                    | 18.4  | 0     | 3    | LED                                                   | 3000K | 1630   | 0    |  |
| 5e   | FINELITE 4'-0" (HP-2) 2" APERTURE<br>WITH FLUSH DOWNLIGHT DIFFUSER<br>HP-28H-4-B-830-F-120V-CA-SC | SURFACE                                                    | 18.4  | 0     | 6    | LED                                                   | 3000K | 1630   | 0    |  |
| 5e   | PROGRESS VANITY<br>8515-30<br>(TOILET ROOM)                                                       | WALL<br>7'-0" (2134) A.F.F.                                | 20    | 2     | 1    | GE LED100AR/827                                       | 2700K | 800    | 2    |  |
| 5e   | VERIFY WITH AE SPECIFICATIONS<br>FOR LIGHT FIXTURE                                                | RECESSED                                                   | -     | -     | 1    | VERIFY WITH AE<br>SPECIFICATIONS FOR<br>LIGHT FIXTURE | -     | -      | 1    |  |

NOTES:  
• ALL FIXTURES AND LAMPS FURNISHED BY TENANT  
• ALL MOUNTING HEIGHTS ARE TO LOWEST POINT ON FIXTURE  
• SCENE FIXTURES ARE TO CENTERLINE OF MOUNTING BOX  
• PENDING INFORMATION OF LIGHT FIXTURE FOR TOILET ROOM. VERIFY WITH AE FINAL BRAND AND MODEL.  
• UPDATED ACCORDING TO NEW LAYOUT PER AE INFORMATION.

## LIGHT TRACK SCHEDULE

| TYPE  | DESCRIPTION                                               | COLOR | MOUNTING | LENGTH   |        | HEADS | QTY. |
|-------|-----------------------------------------------------------|-------|----------|----------|--------|-------|------|
|       |                                                           |       |          | IMPERIAL | METRIC |       |      |
| Ten19 | LIGHTOLIER LITESPAN 6000WH<br>SINGLE-CIRCUIT TRACK SYSTEM | WHITE | SURFACE  | 8'-0"    | 2438   | 4     | 2    |
| Ten20 | LIGHTOLIER LITESPAN 6000WH<br>SINGLE-CIRCUIT TRACK SYSTEM | WHITE | SURFACE  | 10'-0"   | 3048   | 5     | 2    |
| Ten22 | LIGHTOLIER LITESPAN 6000WH<br>SINGLE-CIRCUIT TRACK SYSTEM | WHITE | SURFACE  | 14'-0"   | 4267   | 7     | 2    |
| Ten23 | LIGHTOLIER LITESPAN 6000WH<br>SINGLE-CIRCUIT TRACK SYSTEM | WHITE | SURFACE  | 16'-0"   | 4877   | 8     | 2    |
| Ten28 | LIGHTOLIER LITESPAN 6000WH<br>SINGLE-CIRCUIT TRACK SYSTEM | WHITE | SURFACE  | 26'-0"   | 7925   | 13    | 1    |
| Ten31 | LIGHTOLIER LITESPAN 6000WH<br>SINGLE-CIRCUIT TRACK SYSTEM | WHITE | SURFACE  | 32'-0"   | 9754   | 16    | 2    |
| Ten40 | LIGHTOLIER LITESPAN 6000WH<br>SINGLE-CIRCUIT TRACK SYSTEM | WHITE | SURFACE  | 50'-0"   | 15240  | 25    | 2    |
| Ten44 | LIGHTOLIER LITESPAN 6000WH<br>SINGLE-CIRCUIT TRACK SYSTEM | WHITE | SURFACE  | 58'-0"   | 17678  | 29    | 1    |

NOTES:  
• WHERE APPLIES - ADDITIONAL TRACK RUNS ARE REQUIRED FOR CEILING MOUNTED LIGHT BAR ASSEMBLIES.  
• COORDINATE WITH DIMENSIONS SHOWN ON ARCHITECTURAL REFLECTED CEILING PLAN(S).  
• ADD (1) ADD OUTLET COMPONENT TO DISPLAY WINDOW TRACK (1) COMPONENT PER WINDOW.  
• ADD (3) OUTLET COMPONENT TO AERIE DISPLAY WINDOW TRACK (3) COMPONENT PER WINDOW.  
• UPDATED ACCORDING TO NEW LAYOUT PER AE INFORMATION.

## GRAPHIC TRACK SCHEDULE

| TYPE | DESCRIPTION                                                         | COLOR  | MOUNTING | LENGTH   |        | ADAPTERS | QTY. |
|------|---------------------------------------------------------------------|--------|----------|----------|--------|----------|------|
|      |                                                                     |        |          | IMPERIAL | METRIC |          |      |
| GT16 | JUNO TRAIL 'J' SERIES TRACK<br>WITH LOOP ADAPTER<br>(NOT ENERGIZED) | SILVER | SURFACE  | 16'-0"   | 4877   | 11       | 3    |


NOTES:  
• SEE C/E 0.400 FOR MOUNTING DETAIL.  
• LEAVE TWO (2) ADDITIONAL ADAPTERS WITH STORE MANAGER.

## SUPPORT TRACK SCHEDULE

| TYPE | DESCRIPTION                                             | COLOR                 | MOUNTING | LENGTH   |        | QTY. |
|------|---------------------------------------------------------|-----------------------|----------|----------|--------|------|
|      |                                                         |                       |          | IMPERIAL | METRIC |      |
| ST14 | SUPPORT TRACK FURNISHED BY<br>TENANT, INSTALLED BY G.C. | PREFINISHED<br>(P-5e) | PENDANT  | 14'-0"   | 4267   | 2    |
| ST16 | SUPPORT TRACK FURNISHED BY<br>TENANT, INSTALLED BY G.C. | PREFINISHED<br>(P-5e) | PENDANT  | 16'-0"   | 4877   | 2    |
| ST20 | SUPPORT TRACK FURNISHED BY<br>TENANT, INSTALLED BY G.C. | PREFINISHED<br>(P-5e) | PENDANT  | 20'-0"   | 6096   | 1    |
| ST26 | SUPPORT TRACK FURNISHED BY<br>TENANT, INSTALLED BY G.C. | PREFINISHED<br>(P-5e) | PENDANT  | 26'-0"   | 7925   | 1    |
| ST32 | SUPPORT TRACK FURNISHED BY<br>TENANT, INSTALLED BY G.C. | PREFINISHED<br>(P-5e) | PENDANT  | 32'-0"   | 9754   | 2    |
| ST50 | SUPPORT TRACK FURNISHED BY<br>TENANT, INSTALLED BY G.C. | PREFINISHED<br>(P-5e) | PENDANT  | 50'-0"   | 15240  | 2    |
| ST58 | SUPPORT TRACK FURNISHED BY<br>TENANT, INSTALLED BY G.C. | PREFINISHED<br>(P-5e) | PENDANT  | 58'-0"   | 17678  | 1    |

NOTES:  
• SEE DETAILS C4, DD, & EE ON SHEET E.0.400 FOR SUPPORT TRACK DETAILS.  
• SUPPORT TRACKS SHALL BE HUNG WITH TENANT SUPPLIED ALL-THREAD @ 3'-0" O.C.  
• ALL-THREADS CAN SHARE LOADS @ SUPPORT TRACK JOINT LOCATIONS.  
• UPDATED ACCORDING TO NEW LAYOUT PER AE INFORMATION.



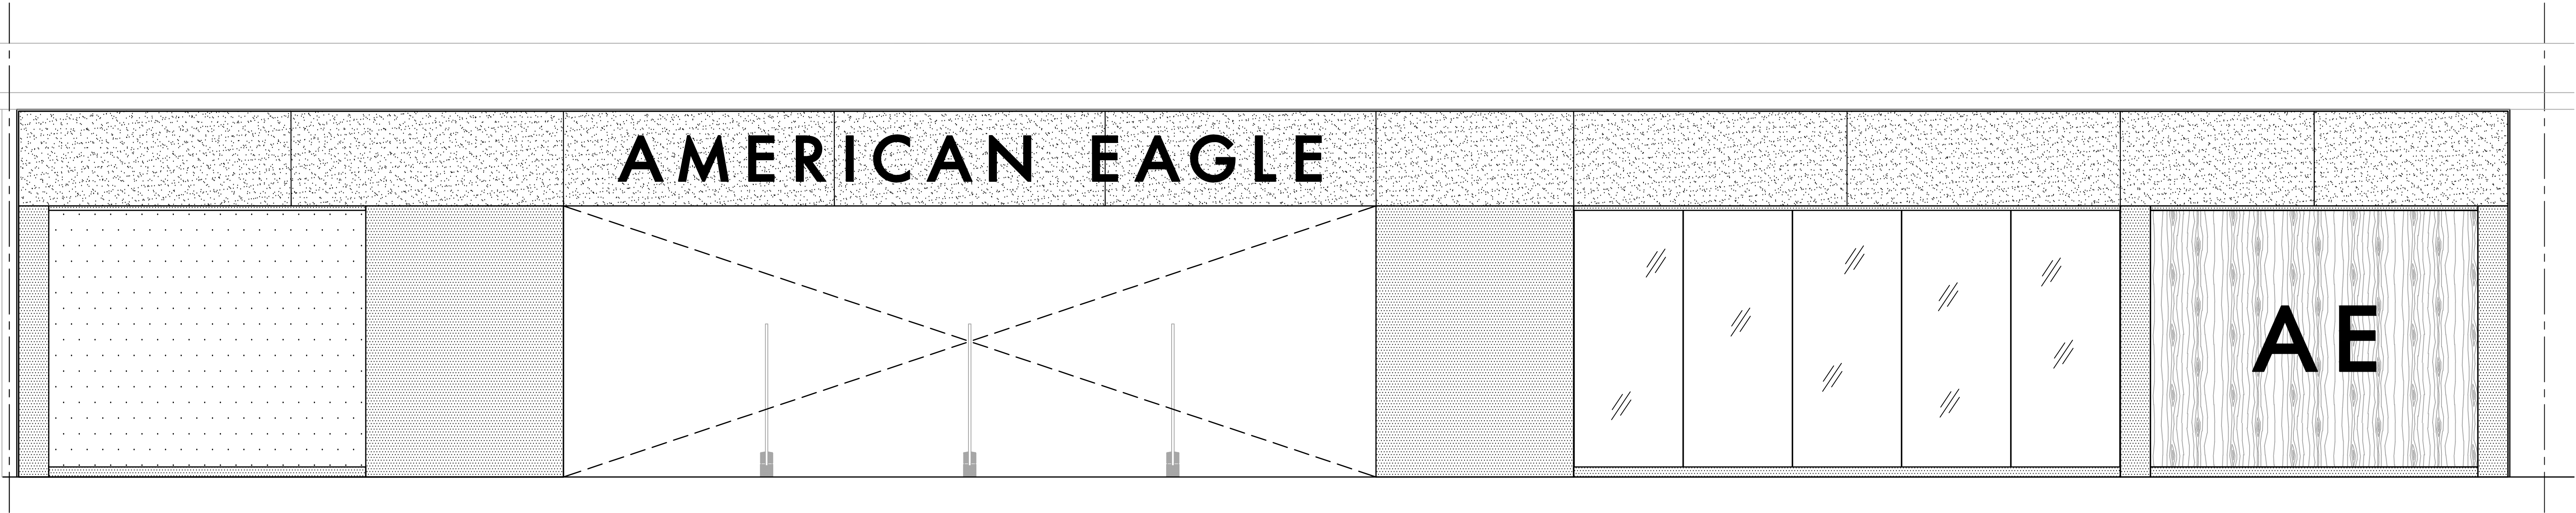

SEE SHEET A.0.300 FOR  
STOREFRONT DETAIL.

A  
A.0.300

STOREFRONT EXTERIOR ELEVATION

SCALE: 3/8" = 1'-0" [1:30]

STOREFRONT ELEVATIONS

AMERICAN EAGLE OUTFITTERS  
Mall El Jardín  
Quito, Ecuador

Store No.

37201

Drawn by:

Drawing No.

A.0.300

THINK ARCHITECTURE S.A. DE C.V.  
Descartes 43, 1er. piso, Col. Anzures  
Miguel Alemán C.P. 06100 México


THINK

AMERICAN EAGLE OUTFITTERS, INC.


77 Hot Metal Street  
Pittsburgh, PA 15203  
(412) 432-3300

AMERICAN EAGLE




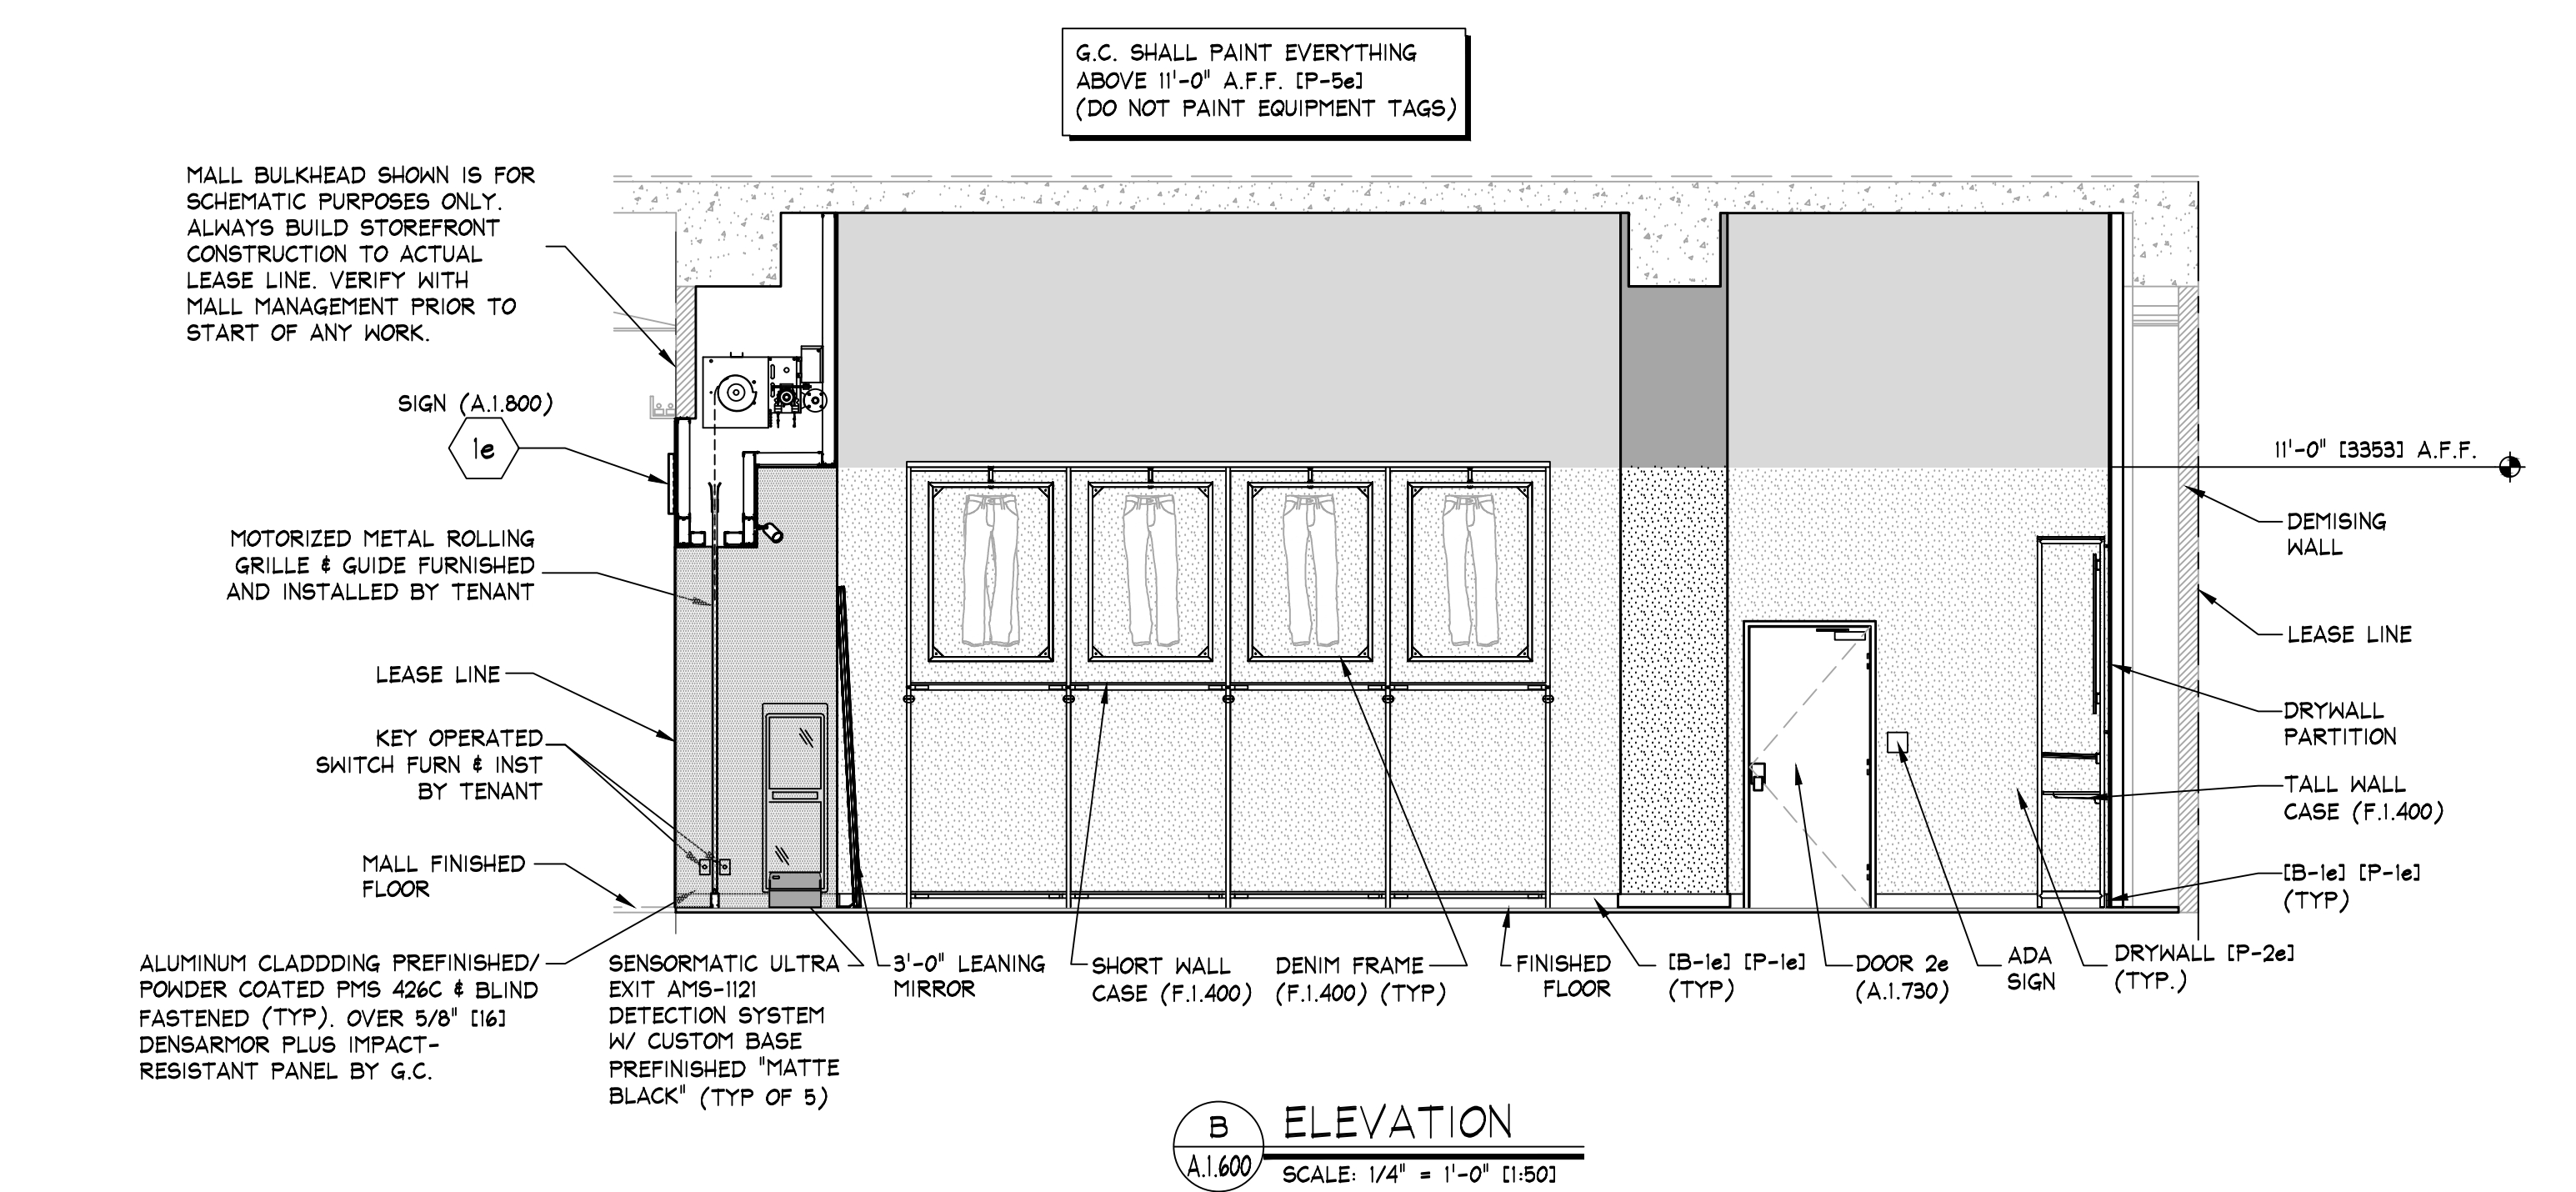


**B ELEVATION**  
A.1.600 SCALE: 1/4" = 1'-0" (1:50)

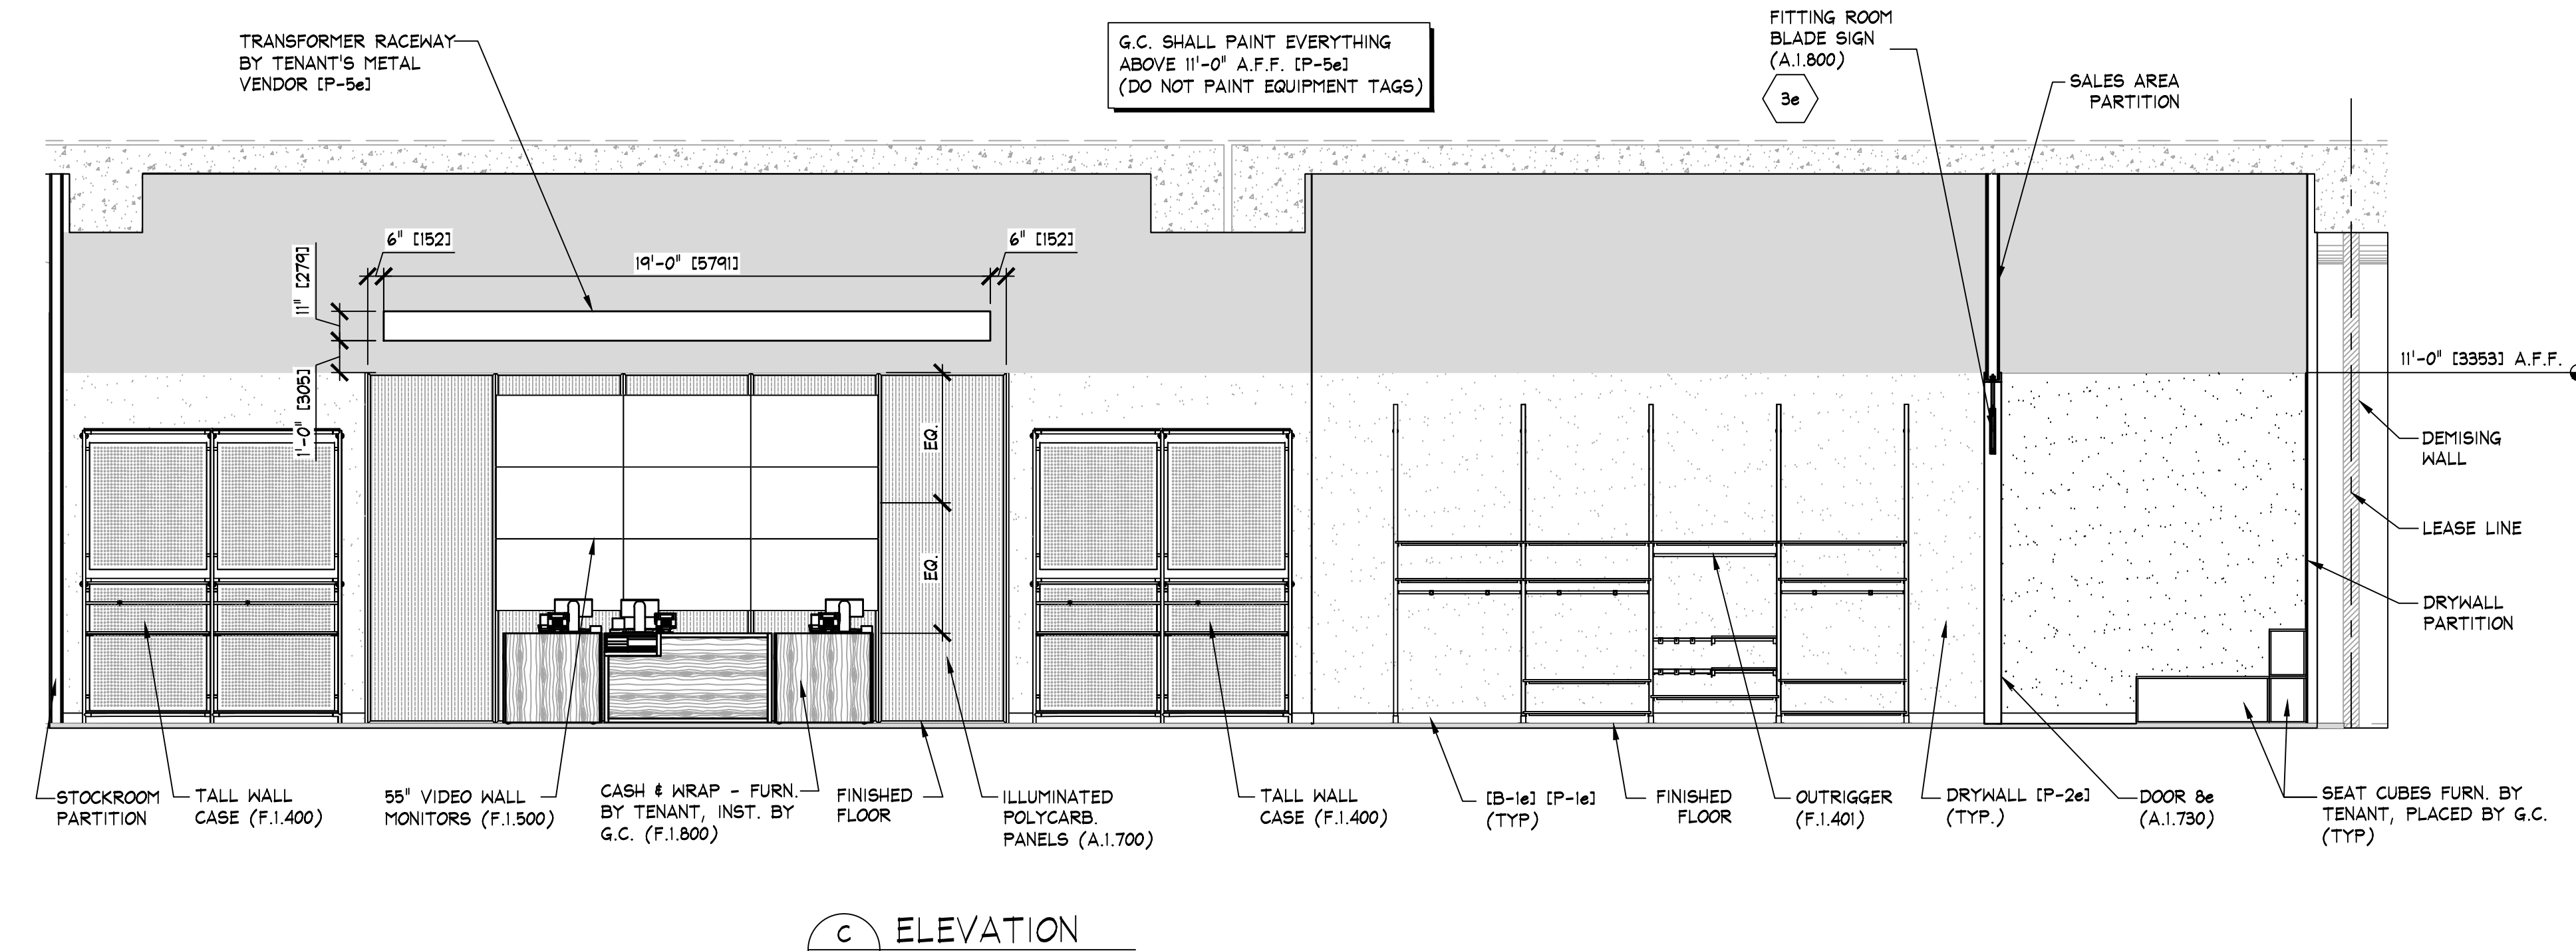


**C ELEVATION**  
A.1.600 SCALE: 1/4" = 1'-0" (1:50)

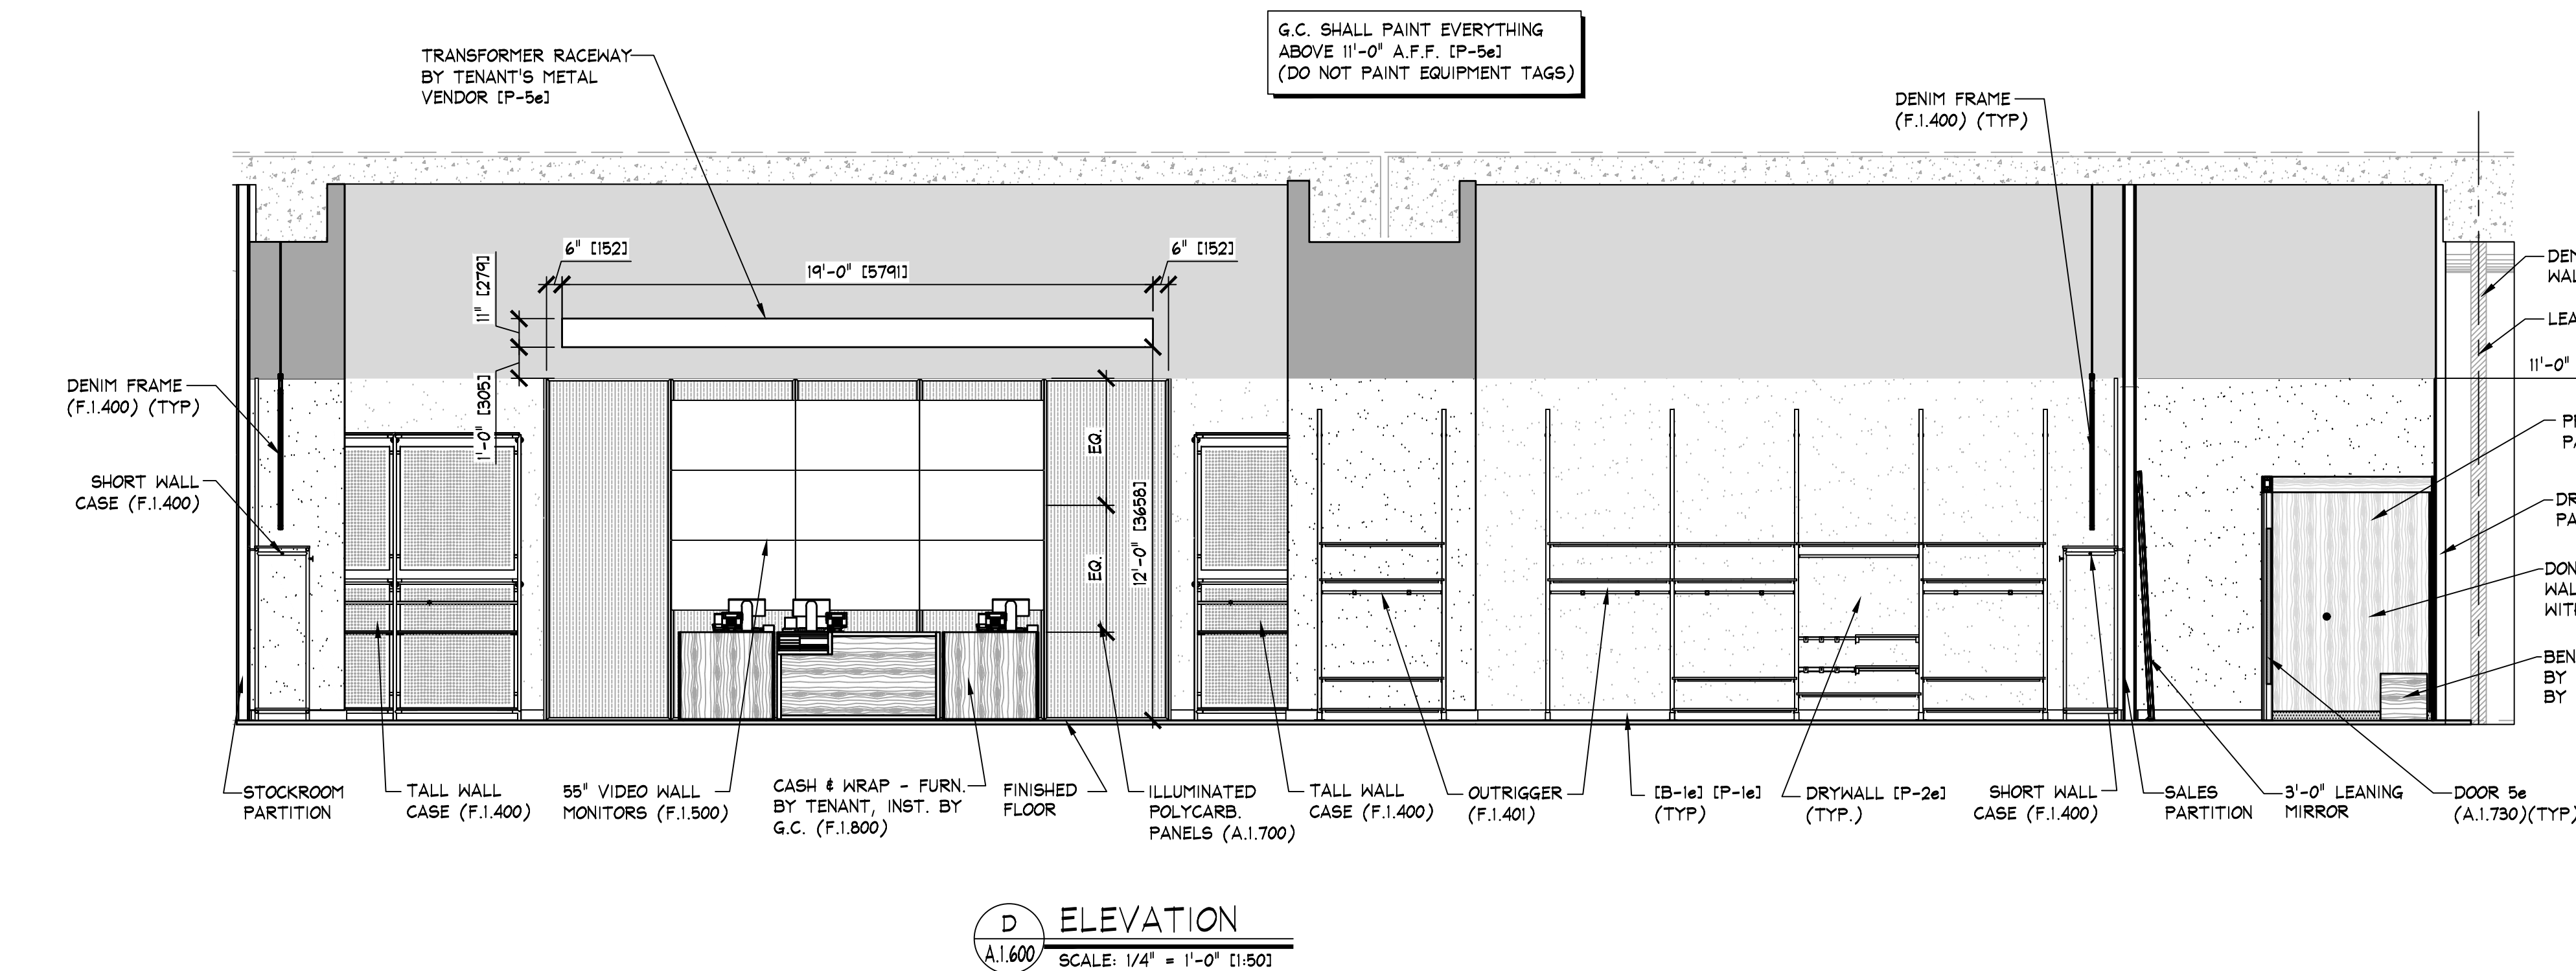


**D ELEVATION**  
A.1.600 SCALE: 1/4" = 1'-0" (1:50)

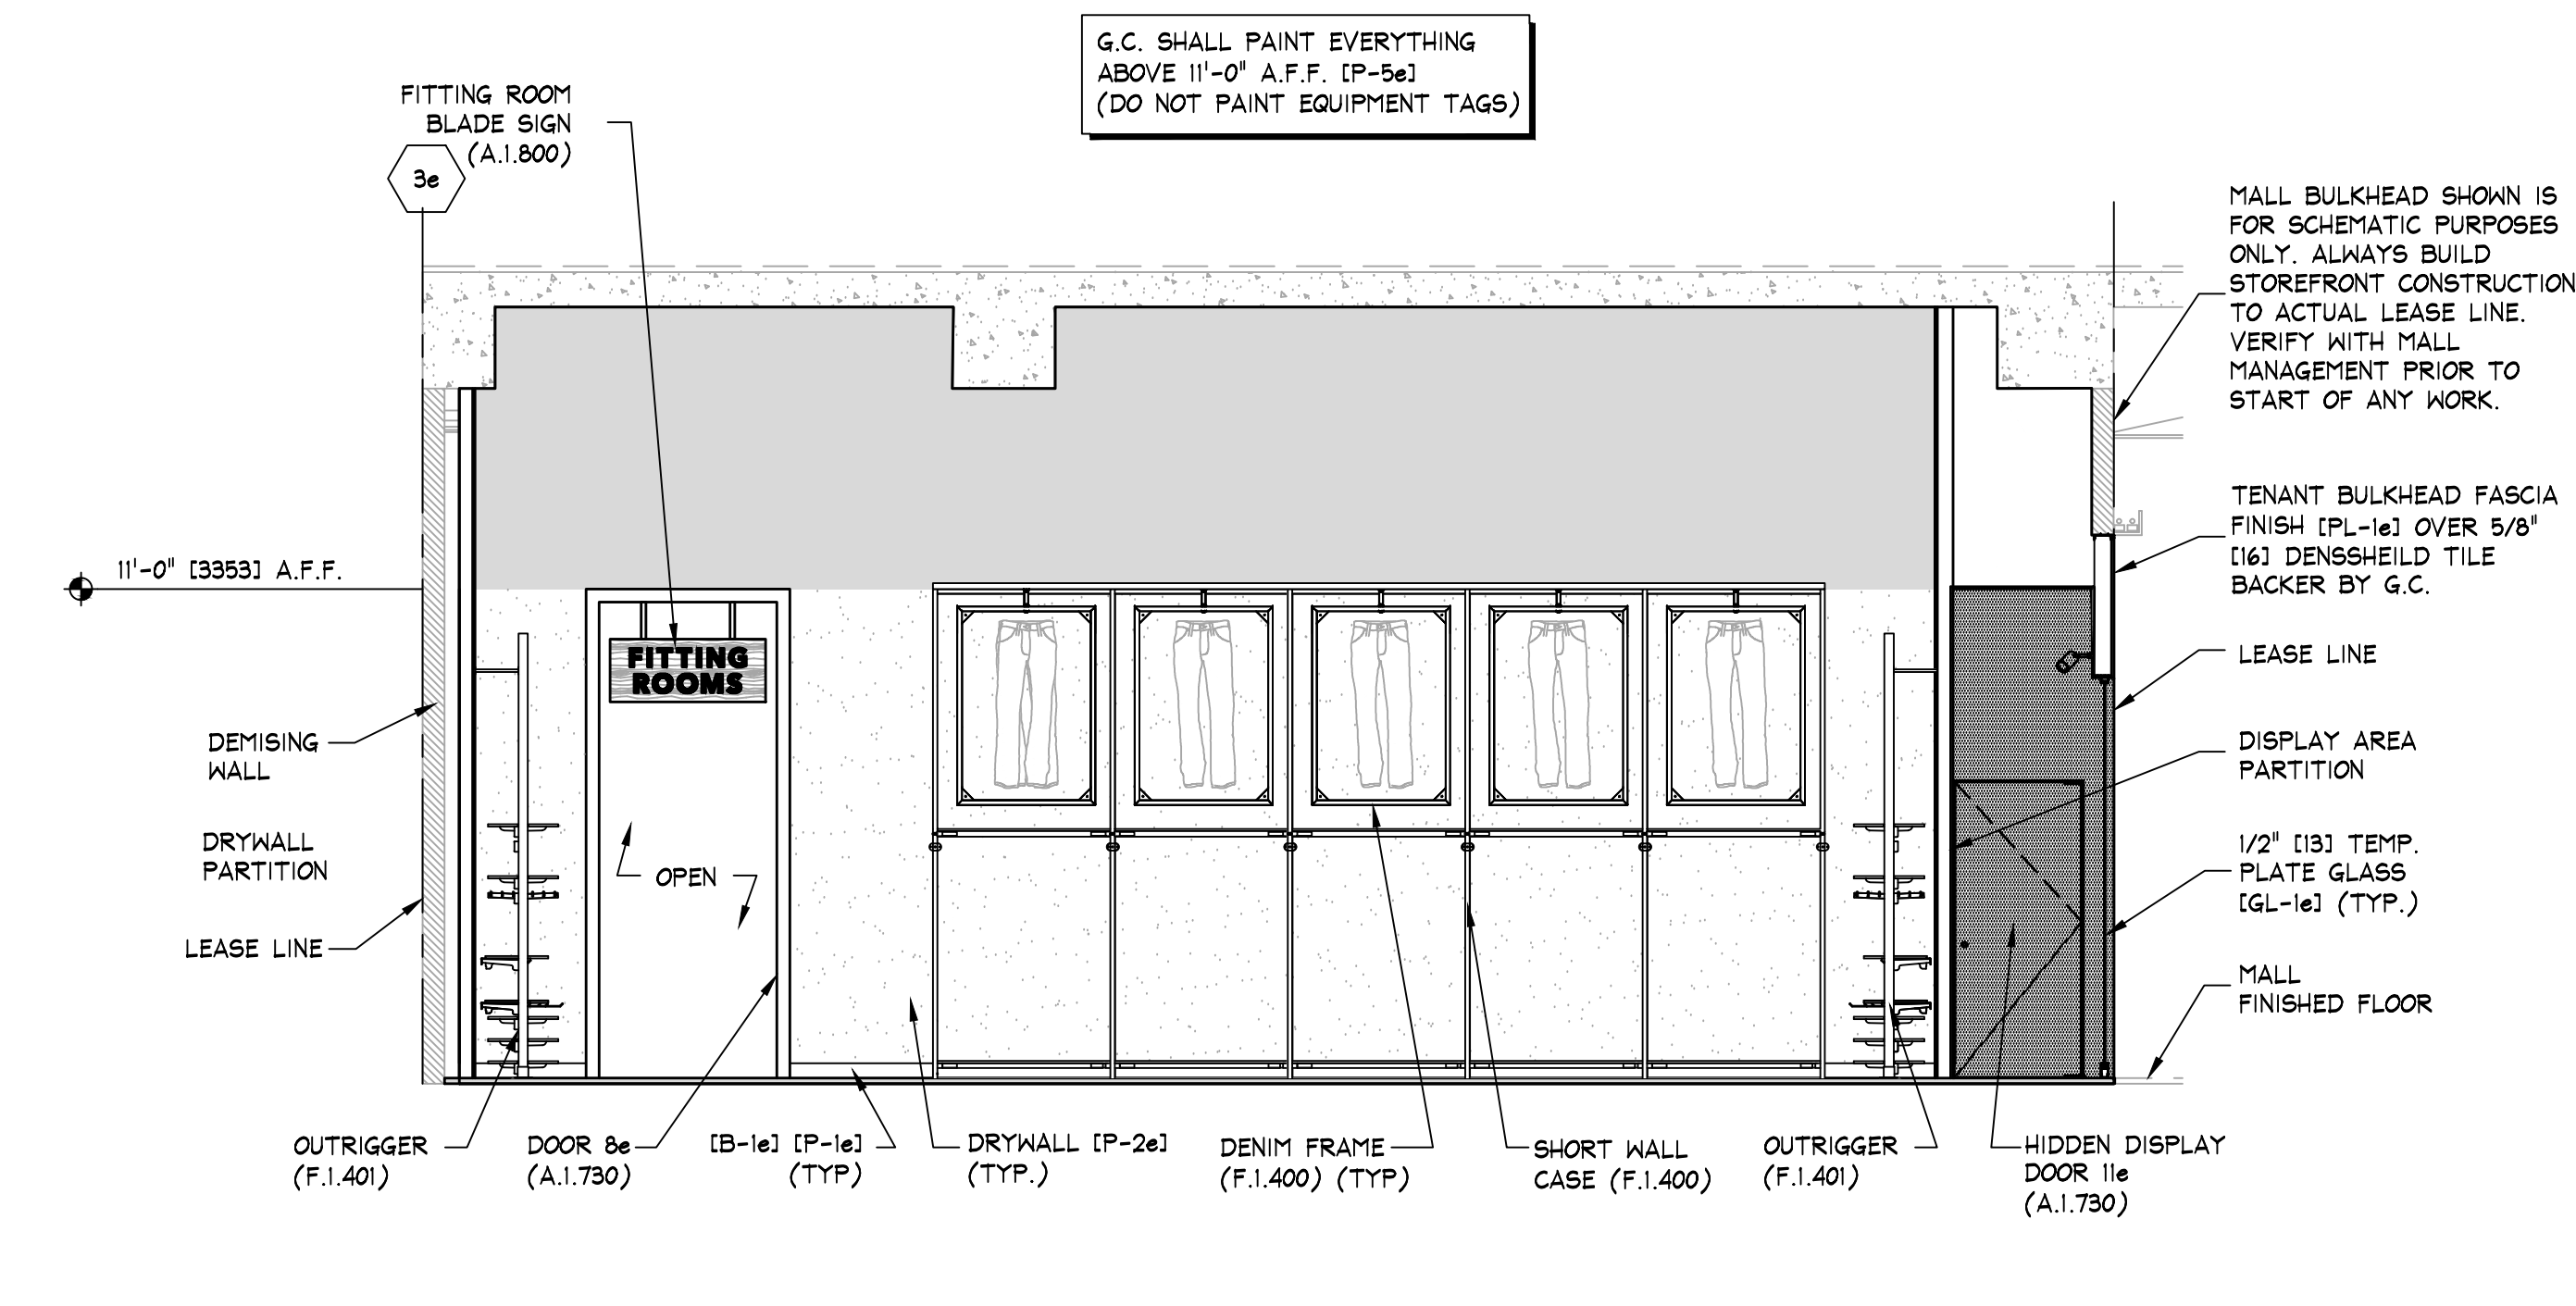


**E ELEVATION**  
A.1.600 SCALE: 1/4" = 1'-0" (1:50)

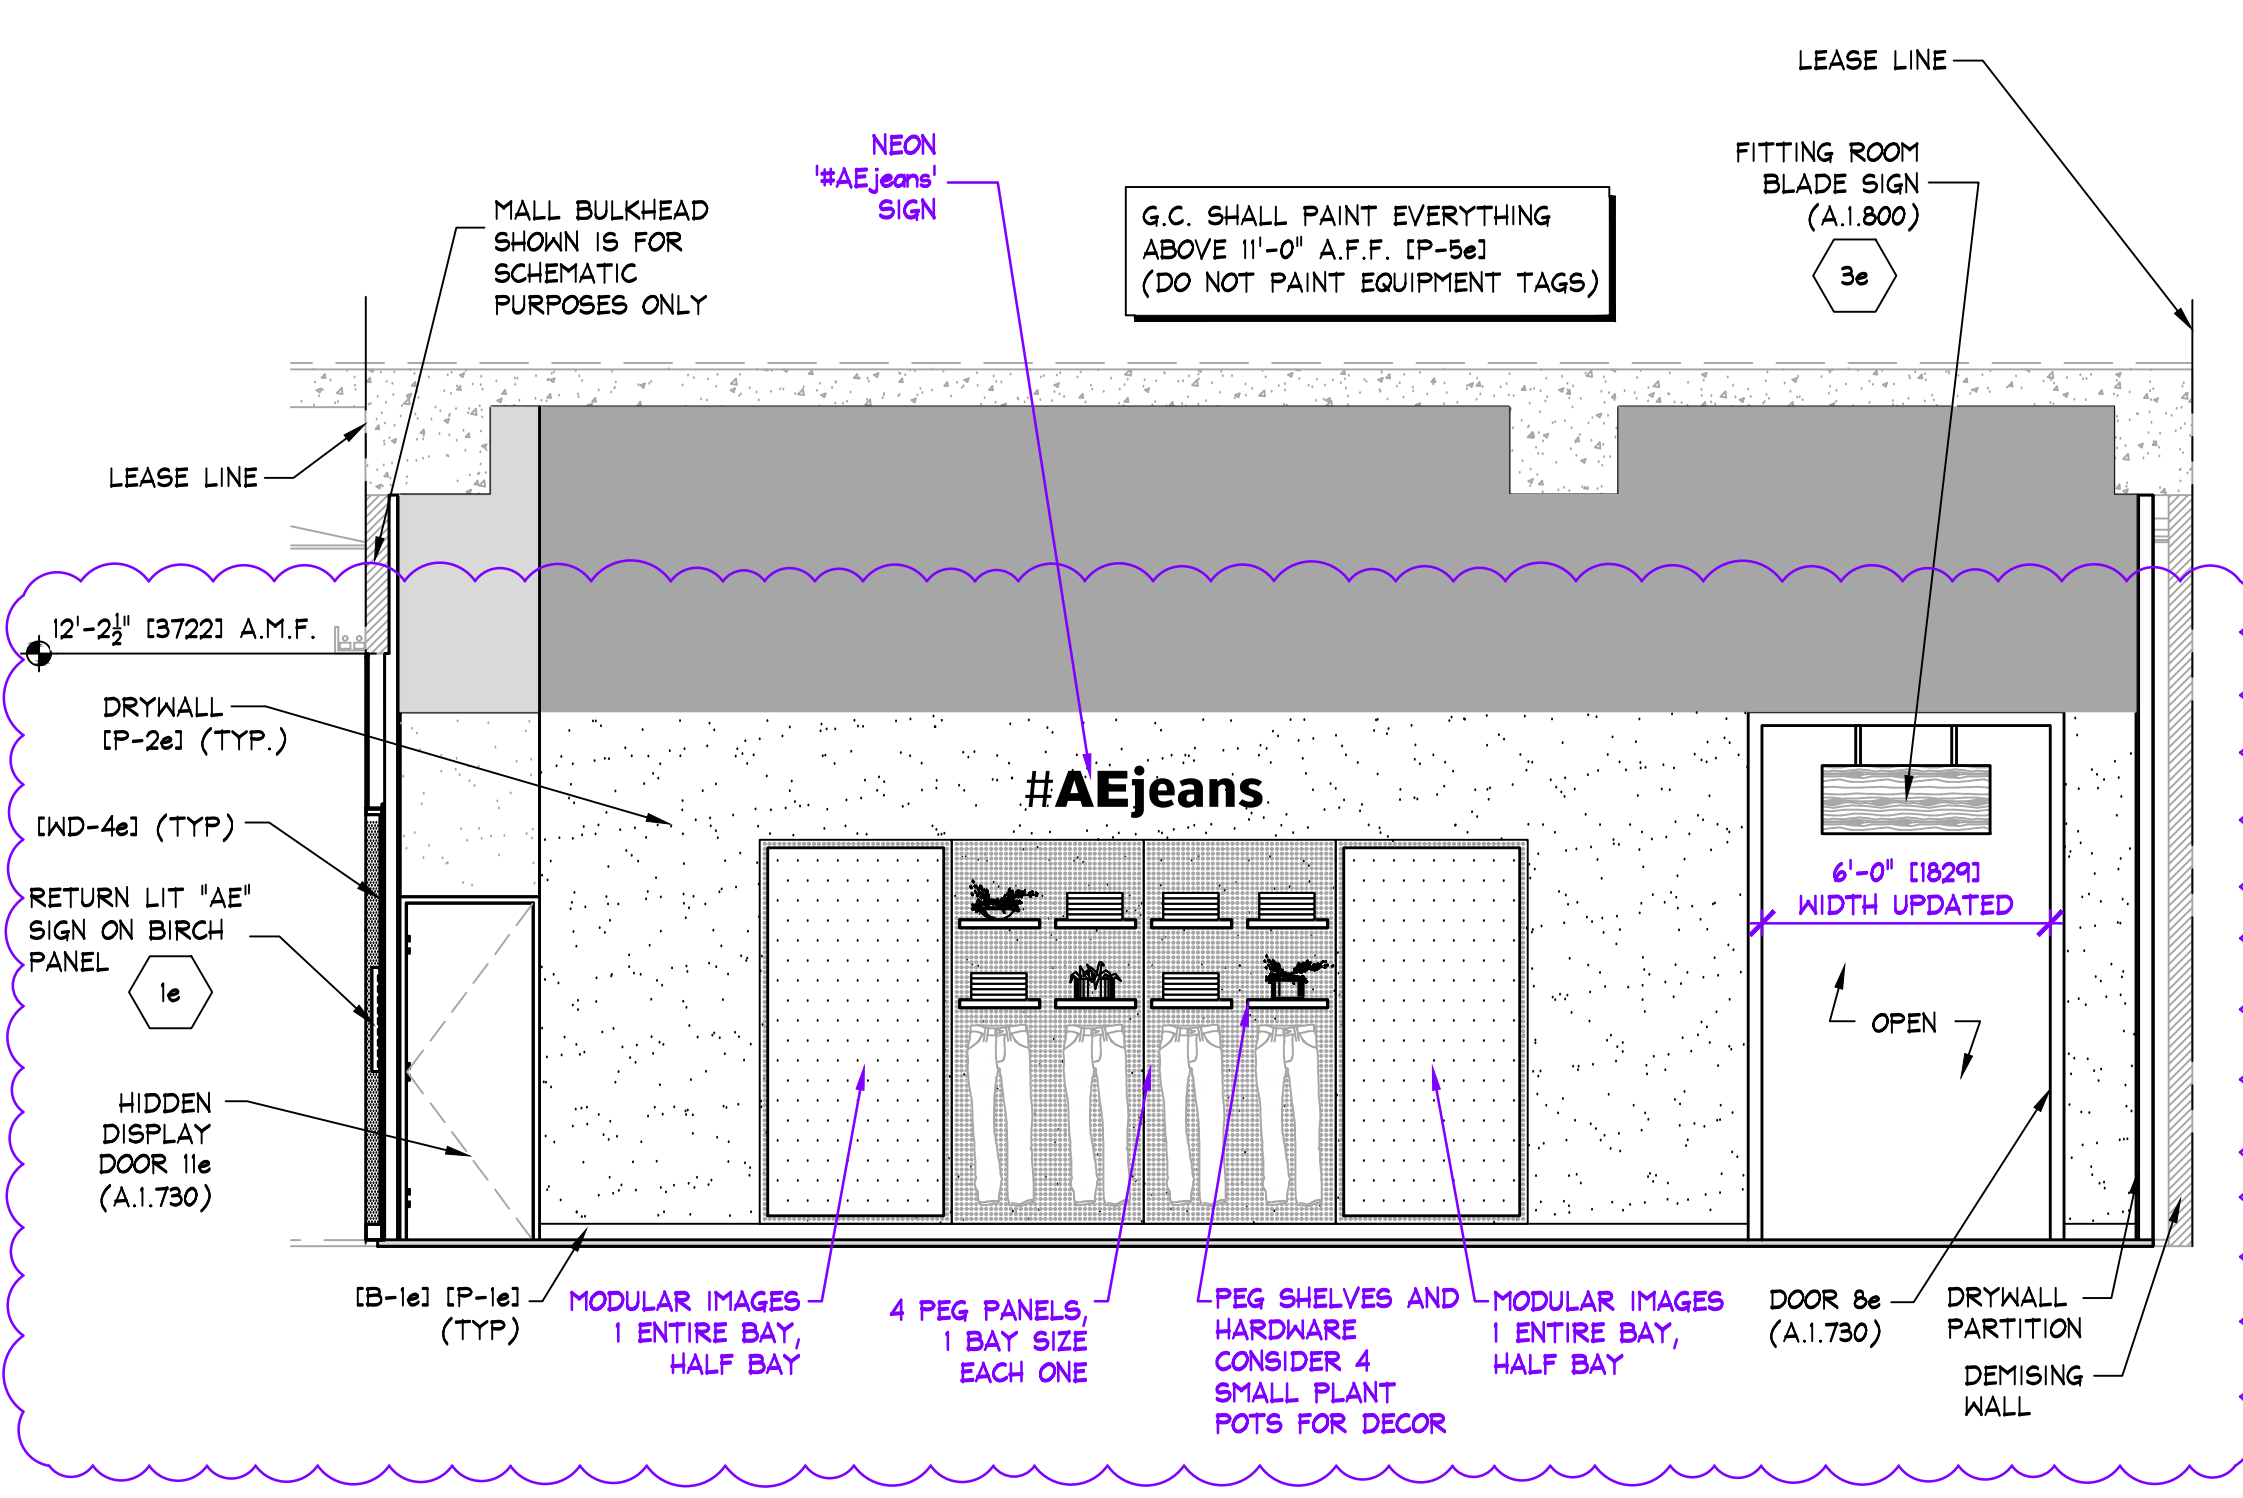

**F ELEVATION**  
A.1.600 SCALE: 1/4" = 1'-0" (1:50)

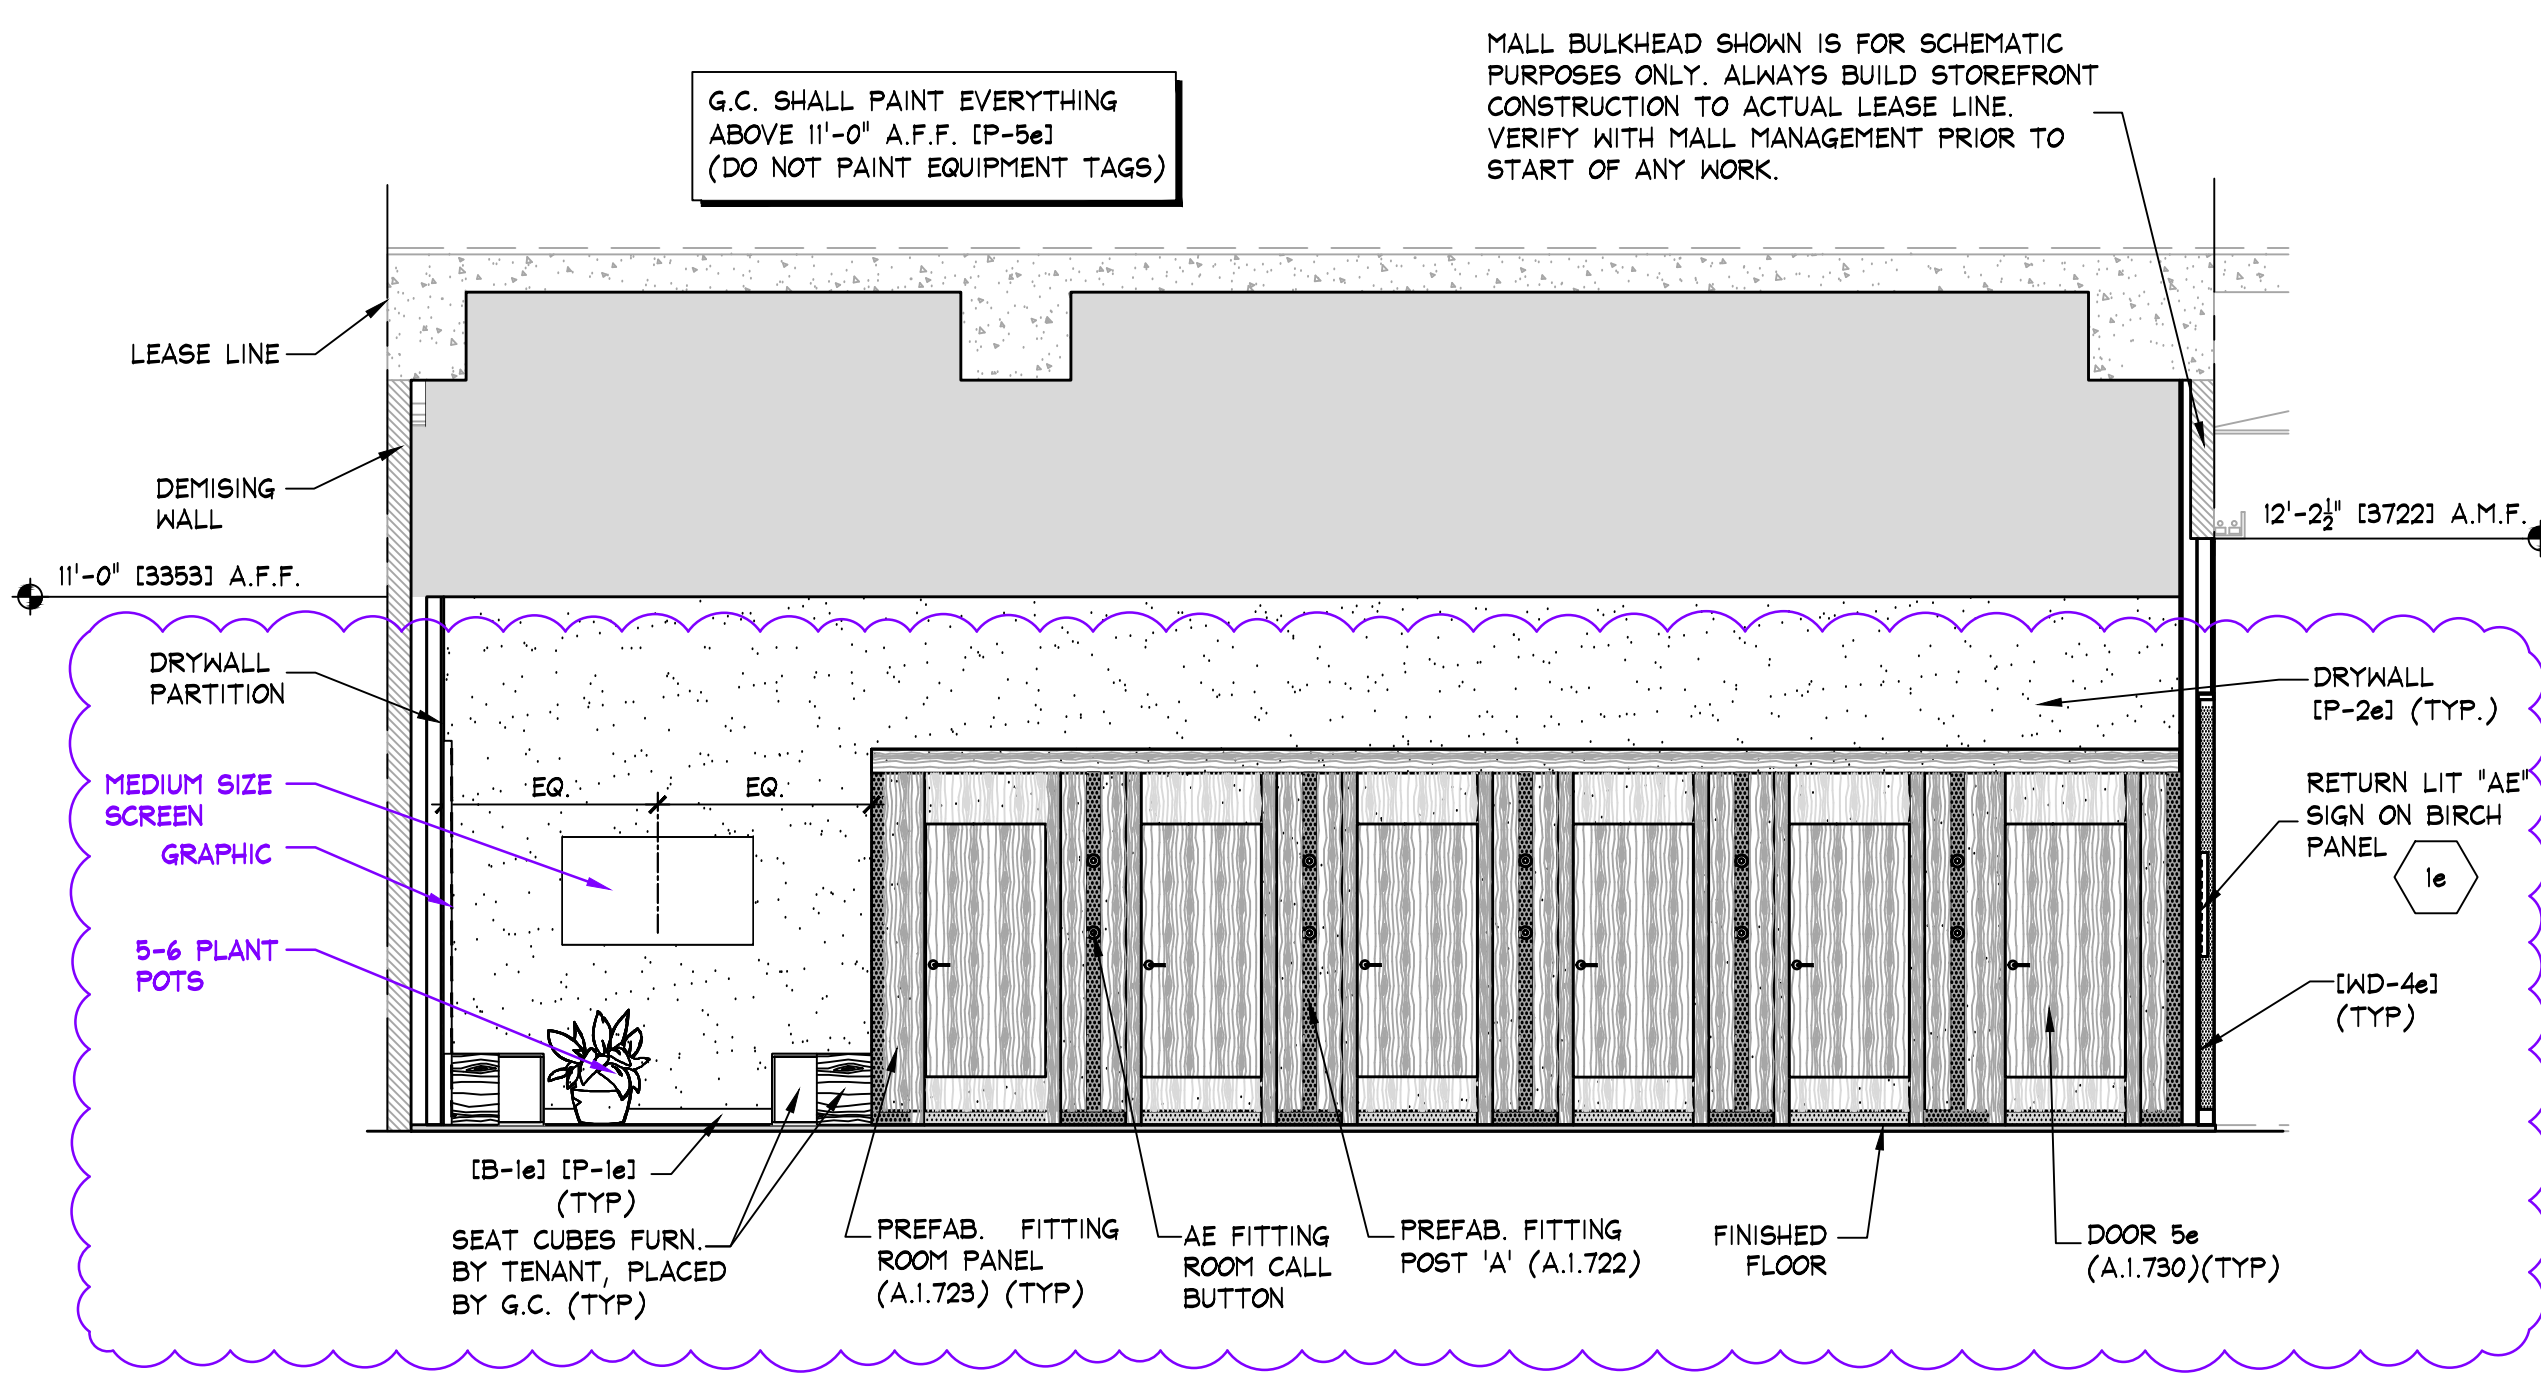

**G ELEVATION**  
A.1.600 SCALE: 1/4" = 1'-0" (1:50)

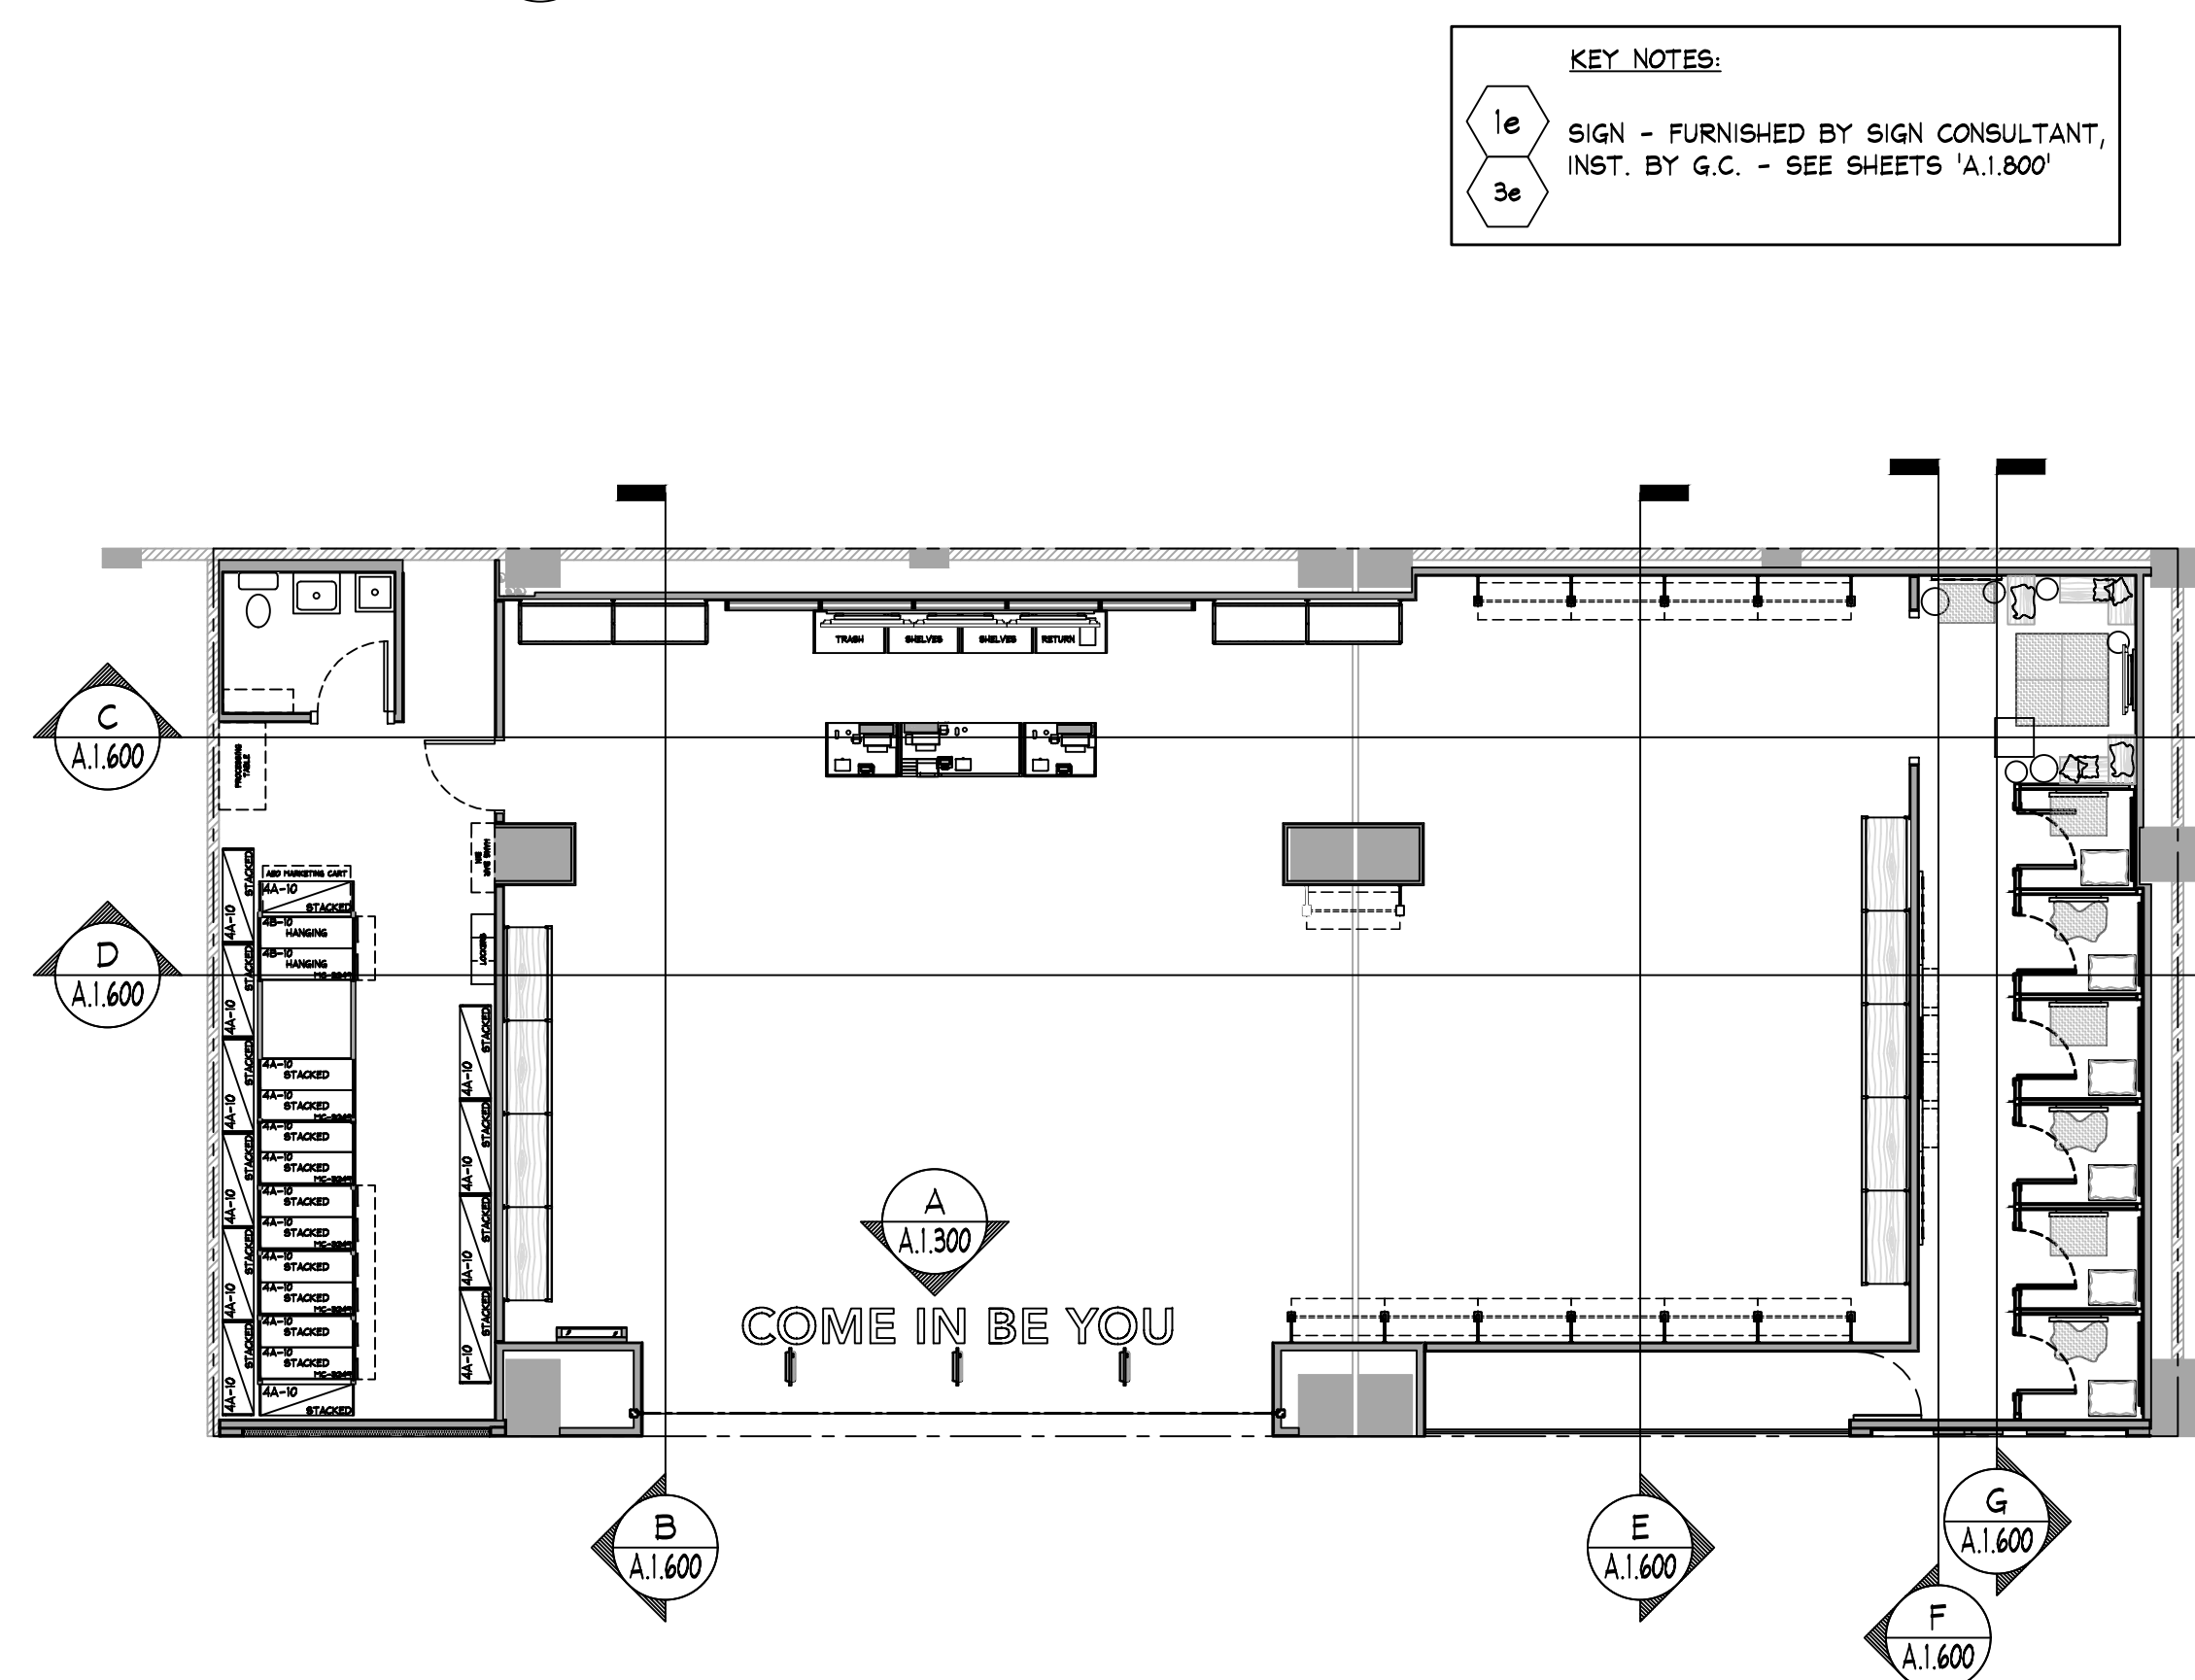

**ELEVATION KEY**  
NO SCALE

**KEY NOTES:**  
1e SIGN - FURNISHED BY SIGN CONSULTANT, INST. BY G.C. - SEE SHEETS 'A.1.800'

**NOTE:**  
DETAILS, NOTES, AND/OR SPECIFICATIONS ON THIS SHEET NOT LISTED ALPHABETICALLY OR NUMERICALLY HAVE BEEN PURPOSELY OMITTED AND DO NOT PERTAIN TO THIS PROJECT.