
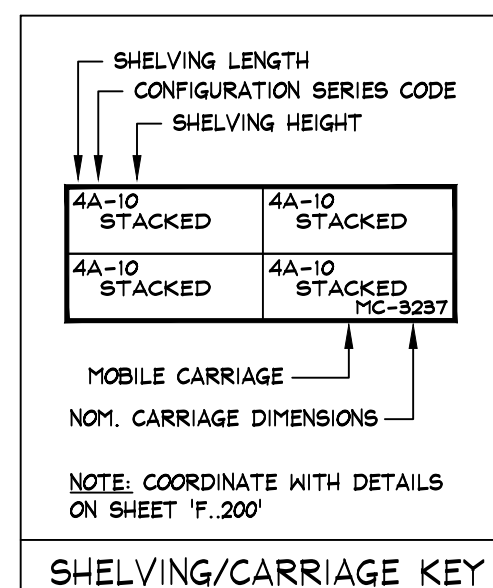


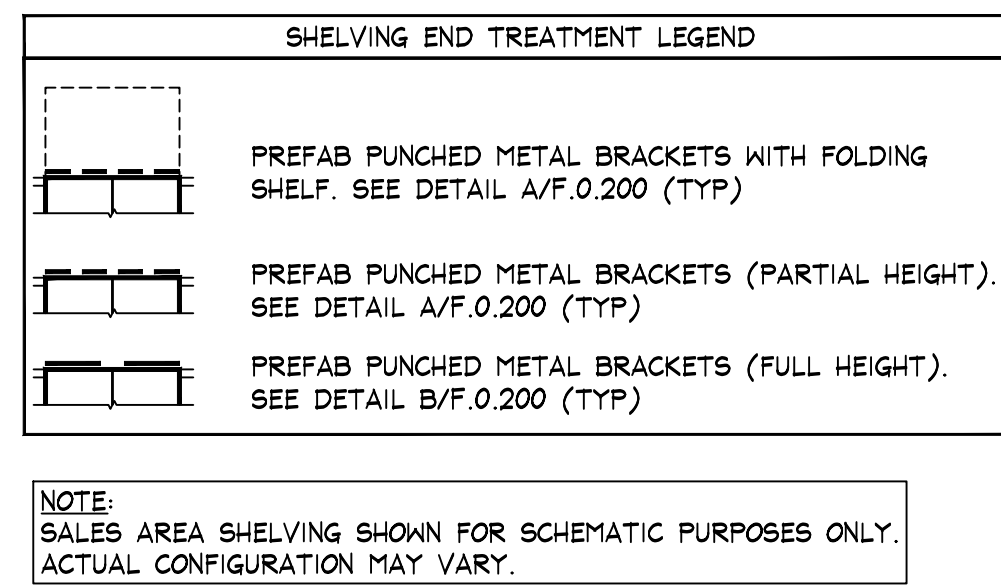


NOTE:
PRIOR TO INSTALLATION OF STOCKROOM SHELVING & STOCKROOM ACCESSORY ITEMS, G.C. SHALL VERIFY THAT ALL STOCKROOM COMPONENTS CAN BE INSTALLED AS SHOWN ON THIS DRAWING. IF FIELD CONDITIONS PROHIBIT INSTALLATION AS SHOWN, OR PRESENT OPPORTUNITIES FOR EXPANSION, G.C. SHALL NOT CONTINUE WITH ANY INSTALLATION AND NOTIFY TENANT FIELD REP IMMEDIATELY.

NOTE:
SEE SHEET F.0.200 & F.0.201 FOR
DETAILS OF ALL STOCKROOM SHELVING
& SHELVING COMPONENTS, FURNISHED
BY TENANT, INSTALLED BY G.C.

NOTE:
SEE SHEET F.0.300 FOR DETAILS
OF ALL MISC. STOCKROOM
FIXTURES FURN. BY TENANT, INST.
BY G.C.

NOTE:
SEE SHEET F.1.400 FOR DETAILS
OF ALL MISC. SALES/FITTING ROOM
FIXTURES FURN. BY TENANT, INST.
BY G.C.

AREA ANALYSIS			
AREA	m ²	FT ²	%
AE SALES AREA	104.6	1,128	65%
AE FITTING ROOMS	16.2	174	10%
AERIE SALES AREA	0	0	0%
AERIE FITTING ROOMS	0	0	0%
STOCK ROOM	27.2	293	17%
TOILET ROOMS	0	0	0%
EGRESS CORRIDOR	0	0	0%
AE DISPLAY	0	0	0%
AERIE DISPLAY	0	0	0%
OTHER	0	0	0%
UNUSED	13.7	147	8%
TOTAL	161.8	1742	100%

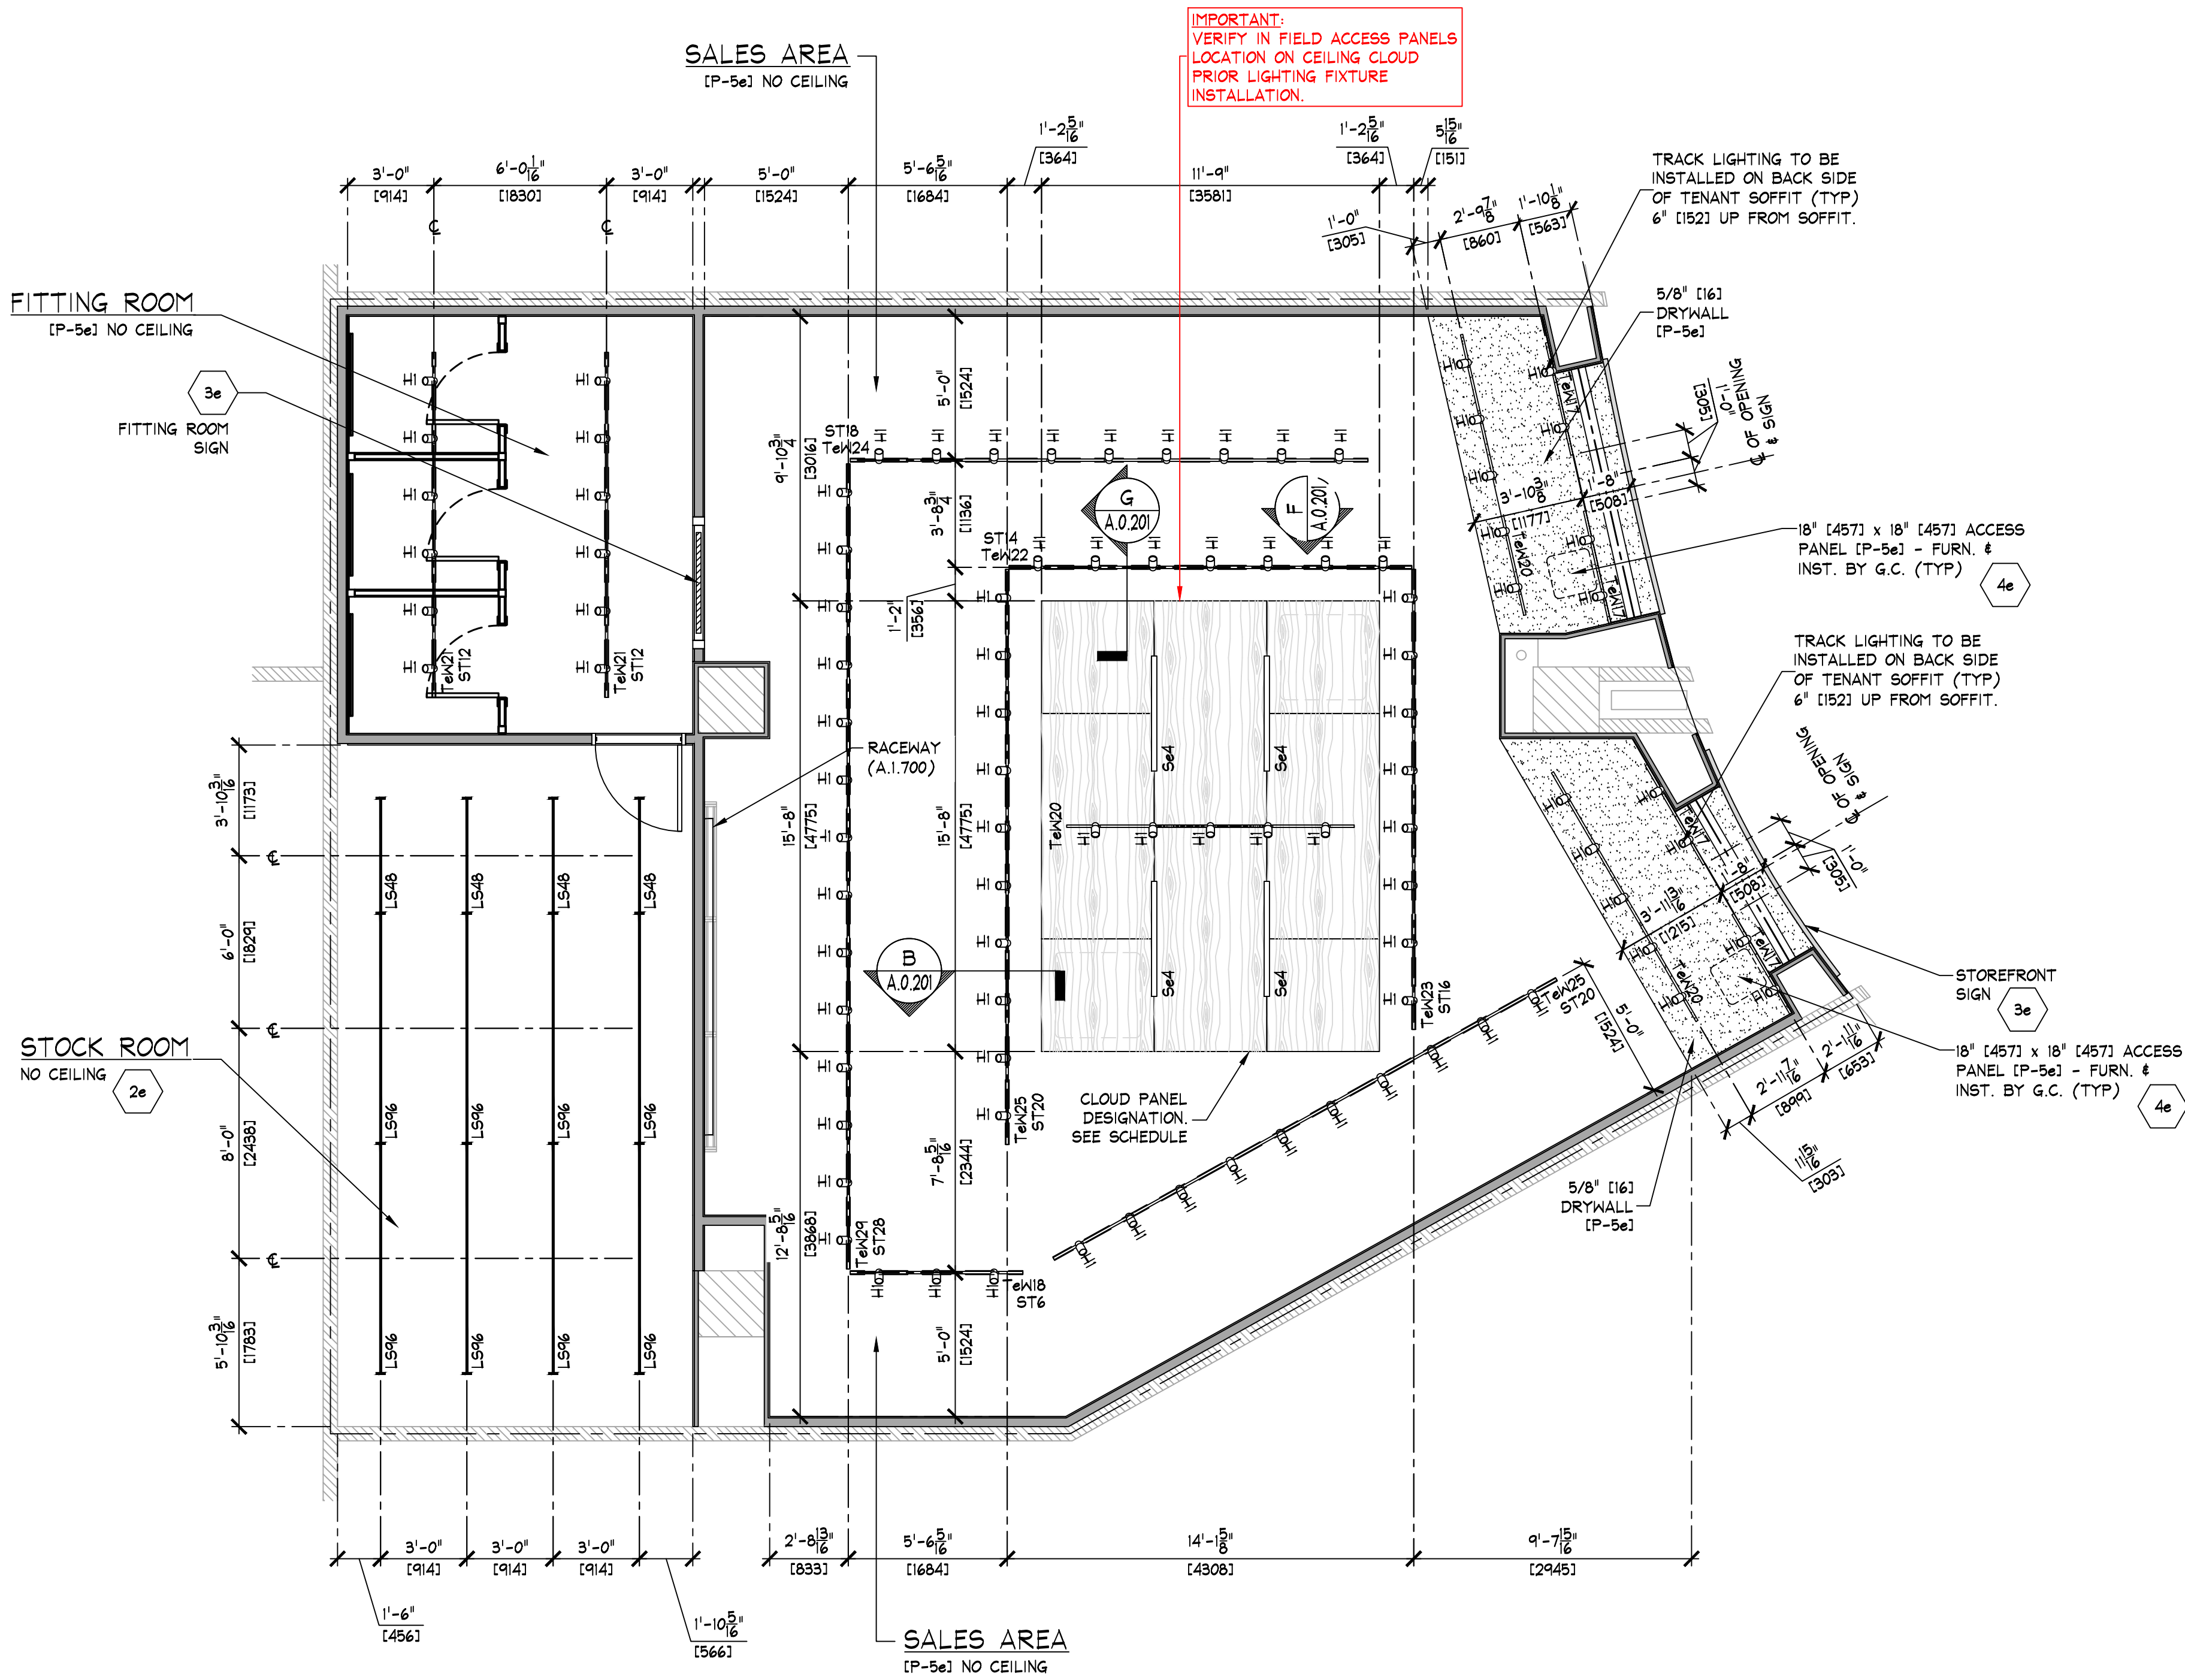

REFLECTED CEILING PLAN

SCALE: 1/4" = 1'-0" (1:50)

IMPORTANT NOTE:
VERIFY CURRENT CONDITIONS, FINAL DIMENSIONS & REQUIREMENTS WITH AE TEAM & LANDLORD.

NOTE:
SEE SHEET A.1.500 & A.1.501 FOR COORDINATION OF STOREFRONT SOFFIT HEIGHTS.

NOTE:
SEE SHEET A.0.201 FOR LIGHTING FIXTURE, LIGHTING TRACK AND GRAPHIC TRACK FIXTURE SCHEDULES.

NOTE:
G.C. TO PAINT EVERYTHING ABOVE 11'-0" (P-5e)
DO NOT PAINT EQUIPMENT INFORMATION TAGS!!

NOTE:
ALL COMPONENTS REQUIRED TO SUPPORT AND INSTALL THE SUSPENDED CEILING SYSTEM (WHETHER DRYWALL AND/OR ACOUSTIC TILE), ARE TO BE FURNISHED AND INSTALLED BY G.C. - G.C. SHALL CONSULT WITH MALL/BUILDING DEPARTMENT TO DETERMINE REQUIRED METHODS FOR SUPPORTING CEILING FROM MALL STRUCTURE, PRIOR TO SUBMITTING BID.

NOTE:
ALL SUPPORT TRACK AND RELATED COMPONENTS, REQUIRED TO SUPPORT TRACK LIGHTING FIXTURES ONLY, ARE TO BE FURNISHED BY TENANT & INSTALLED BY G.C. - G.C. SHALL ENSURE THAT ALL SUPPORT TRACK IS INSTALLED WITH FIRST CLASS WORKMANSHIP: LEVEL, STRAIGHT, & ALIGNED.
ALL OTHER EQUIPMENT/COMPONENT SUPPORTS FURN. & INST. BY G.C.

NOTE:
SEE SHEET A.0.201 FOR LIGHTING FIXTURE AND TRACK SCHEDULES
SEE SHEET A.1.500 FOR COORDINATION OF STOREFRONT SOFFIT HEIGHTS.
ALL COMPONENTS REQUIRED TO SUPPORT AND INSTALL THE SUSPENDED CEILING SYSTEM (WHETHER DRYWALL AND/OR ACOUSTIC TILE) ARE TO BE FURNISHED AND INSTALLED BY G.C. - G.C. SHALL CONSULT WITH MALL/BUILDING DEPARTMENT TO DETERMINE REQUIRED METHODS FOR SUPPORTING CEILING FROM MALL STRUCTURE, PRIOR TO SUBMITTING BID.
ALL SUPPORT TRACK AND RELATED COMPONENTS, REQUIRED TO SUPPORT TRACK LIGHTING FIXTURES ONLY, ARE TO BE FURNISHED BY TENANT & INSTALLED BY G.C. - G.C. SHALL ENSURE THAT ALL SUPPORT TRACK IS INSTALLED WITH FIRST CLASS WORKMANSHIP: LEVEL, STRAIGHT, & ALIGNED.
ALL OTHER EQUIPMENT/COMPONENT SUPPORTS FURN. & INST. BY G.C.
G.C. TO PAINT EVERYTHING ABOVE 11'-0" (P-5e)
DO NOT PAINT EQUIPMENT INFORMATION TAGS!!

KEY NOTES:

- 2e** STOCKROOM CEILING - NO CEILING, UNLESS REQUIRED BY LANDLORD OR LOCAL BUILDING CODES - (CT-2e). SUSPENSION SYSTEM SHALL BE AS MANUFACTURED BY USG INTERIORS, INC. DOWN CEILING SUSPENSION DXL SERIES, WHITE EXPOSED 2'x4' GRID SYSTEM.
- 3e** SIGN - FURNISHED BY SIGN CONSULTANT, INSTALLED BY G.C. SEE SHEET A.1.800 FOR MORE INFORMATION.
- 4e** ACCESS PANELS - G.C. SHALL FURNISH AND INSTALL ACCESS PANELS FOR ABOVE CEILING MAINTENANCE. ACCESS PANELS SHALL BE 18"X18" AS MANUFACTURED BY KNOX-LOCK, STEALTH PANEL #TR-AP024 (P-5e) (TYP). G.C. SHALL FURNISH AND INSTALL ACCESS PANELS FOR ALL NEW AND EXISTING ABOVE CEILING COMPONENTS REQUIRING MAINTENANCE ACCESS (e.g. HVAC UNIT CONTROLS, SHUT OFF VALVES, DAMPER CONTROLS, J-BOXES, ETC. - LANDLORD AND/OR TENANT PROVIDED. G.C. TO VERIFY IN THE FIELD). COORDINATE ALL LOCATIONS WITH TENANT FIELD REPRESENTATIVE.

LIGHTING SCHEDULE

TYPE	FIXTURE					LAMP			
	DESCRIPTION	MOUNTING	WATTS	LAMPS	QTY.	DESCRIPTION	TEMP.	LUMENS	QTY.
SD	PHILIPS LIGHTOLIER THORSONFIN (MERCHANDISE DISPLAY)	TRACK	16	0	%	LED	3000K	1200	0
1.54b	LINEAR LED STRIP 48" LF5000/04M/050/000/WHITE (STOCKROOM)	SURFACE/SUSPENDED 12'-0" ABOVE SLAB 8'-0" ABOVE DECK	24	2	4	LINEAR LED GE LED278/G/4/830	3000K	1600	8
1.59a	LINEAR LED STRIP 96" LF5000/04M/050/000/WHITE (STOCKROOM)	SURFACE/SUSPENDED 12'-0" ABOVE SLAB 8'-0" ABOVE DECK	48	4	8	LINEAR LED GE LED278/G/4/830	3000K	1600	32
5d	FINELITE 4'-0" (HP-2) 2" APERTURE WITH FLUSH DOWNLIGHT DIFFUSER HP-281-A-B-830-F-120V-G4-SC	SURFACE	18.4	0	4	LED	3000K	1650	0

NOTES:
ALL FIXTURES AND LAMPS FURNISHED BY TENANT
ALL MOUNTING HEIGHTS ARE TO LOWEST POINT ON FIXTURE
SOURCE FIXTURES ARE TO CENTERLINE OF MOUNTING BOX

LIGHT TRACK SCHEDULE








TYPE	DESCRIPTION	COLOR	MOUNTING	LENGTH		HEADS	QTY.
				IMPERIAL	METRIC		
TeH17	LIGHTOLIER LYTESPAN 6000WH SINGLE-CIRCUIT TRACK SYSTEM	WHITE	SURFACE	4'-0"	1219	2	4
TeH18	LIGHTOLIER LYTESPAN 6000WH SINGLE-CIRCUIT TRACK SYSTEM	WHITE	SURFACE	6'-0"	1829	3	1
TeH20	LIGHTOLIER LYTESPAN 6000WH SINGLE-CIRCUIT TRACK SYSTEM	WHITE	SURFACE	10'-0"	3048	5	3
TeH21	LIGHTOLIER LYTESPAN 6000WH SINGLE-CIRCUIT TRACK SYSTEM	WHITE	SURFACE	12'-0"	3658	6	2
TeH22	LIGHTOLIER LYTESPAN 6000WH SINGLE-CIRCUIT TRACK SYSTEM	WHITE	SURFACE	14'-0"	4267	7	1
TeH23	LIGHTOLIER LYTESPAN 6000WH SINGLE-CIRCUIT TRACK SYSTEM	WHITE	SURFACE	16'-0"	4877	8	1
TeH24	LIGHTOLIER LYTESPAN 6000WH SINGLE-CIRCUIT TRACK SYSTEM	WHITE	SURFACE	18'-0"	5486	9	1
TeH25	LIGHTOLIER LYTESPAN 6000WH SINGLE-CIRCUIT TRACK SYSTEM	WHITE	SURFACE	20'-0"	6096	10	2
TeH29	LIGHTOLIER LYTESPAN 6000WH SINGLE-CIRCUIT TRACK SYSTEM	WHITE	SURFACE	26'-0"	8534	14	1

NOTES:
WHERE APPLIES - ADDITIONAL TRACK RUNS ARE REQUIRED FOR CEILING MOUNTED LIGHT BAR ASSEMBLIES.
COORDINATE WITH DIMENSIONS SHOWN ON ARCHITECTURAL REFLECTED CEILING PLANS.
ADD (1) ABO OUTLET COMPONENT TO DISPLAY WINDOW TRACK - (1) COMPONENT PER WINDOW
ADD (3) OUTLET COMPONENT TO AERIE DISPLAY WINDOW TRACK - (3) COMPONENT PER WINDOW.

SUPPORT TRACK SCHEDULE

TYPE	DESCRIPTION	COLOR	MOUNTING	LENGTH		QTY.
				IMPERIAL	METRIC	
ST6	SUPPORT TRACK FURNISHED BY TENANT, INSTALLED BY G.C.	PREFINISHED (P-5e)	PENDANT	6'-0"	1829	1
ST12	SUPPORT TRACK FURNISHED BY TENANT, INSTALLED BY G.C.	PREFINISHED (P-5e)	PENDANT	12'-0"	3658	2
ST14	SUPPORT TRACK FURNISHED BY TENANT, INSTALLED BY G.C.	PREFINISHED (P-5e)	PENDANT	14'-0"	4267	1
ST16	SUPPORT TRACK FURNISHED BY TENANT, INSTALLED BY G.C.	PREFINISHED (P-5e)	PENDANT	16'-0"	4877	1
ST18	SUPPORT TRACK FURNISHED BY TENANT, INSTALLED BY G.C.	PREFINISHED (P-5e)	PENDANT	18'-0"	5486	1
ST20	SUPPORT TRACK FURNISHED BY TENANT, INSTALLED BY G.C.	PREFINISHED (P-5e)	PENDANT	20'-0"	6096	2
ST26	SUPPORT TRACK FURNISHED BY TENANT, INSTALLED BY G.C.	PREFINISHED (P-5e)	PENDANT	26'-0"	8534	1

NOTES:
SEE DETAILS C4, DD, & EE ON SHEET E.0.400 FOR SUPPORT TRACK DETAILS.
SUPPORT TRACKS SHALL BE HUNG WITH TENANT SUPPLIED ALL-THREAD @ 3'-0" O.C.
ALL-THREADS CAN SHARE LOADS @ SUPPORT TRACK JOINT LOCATIONS.

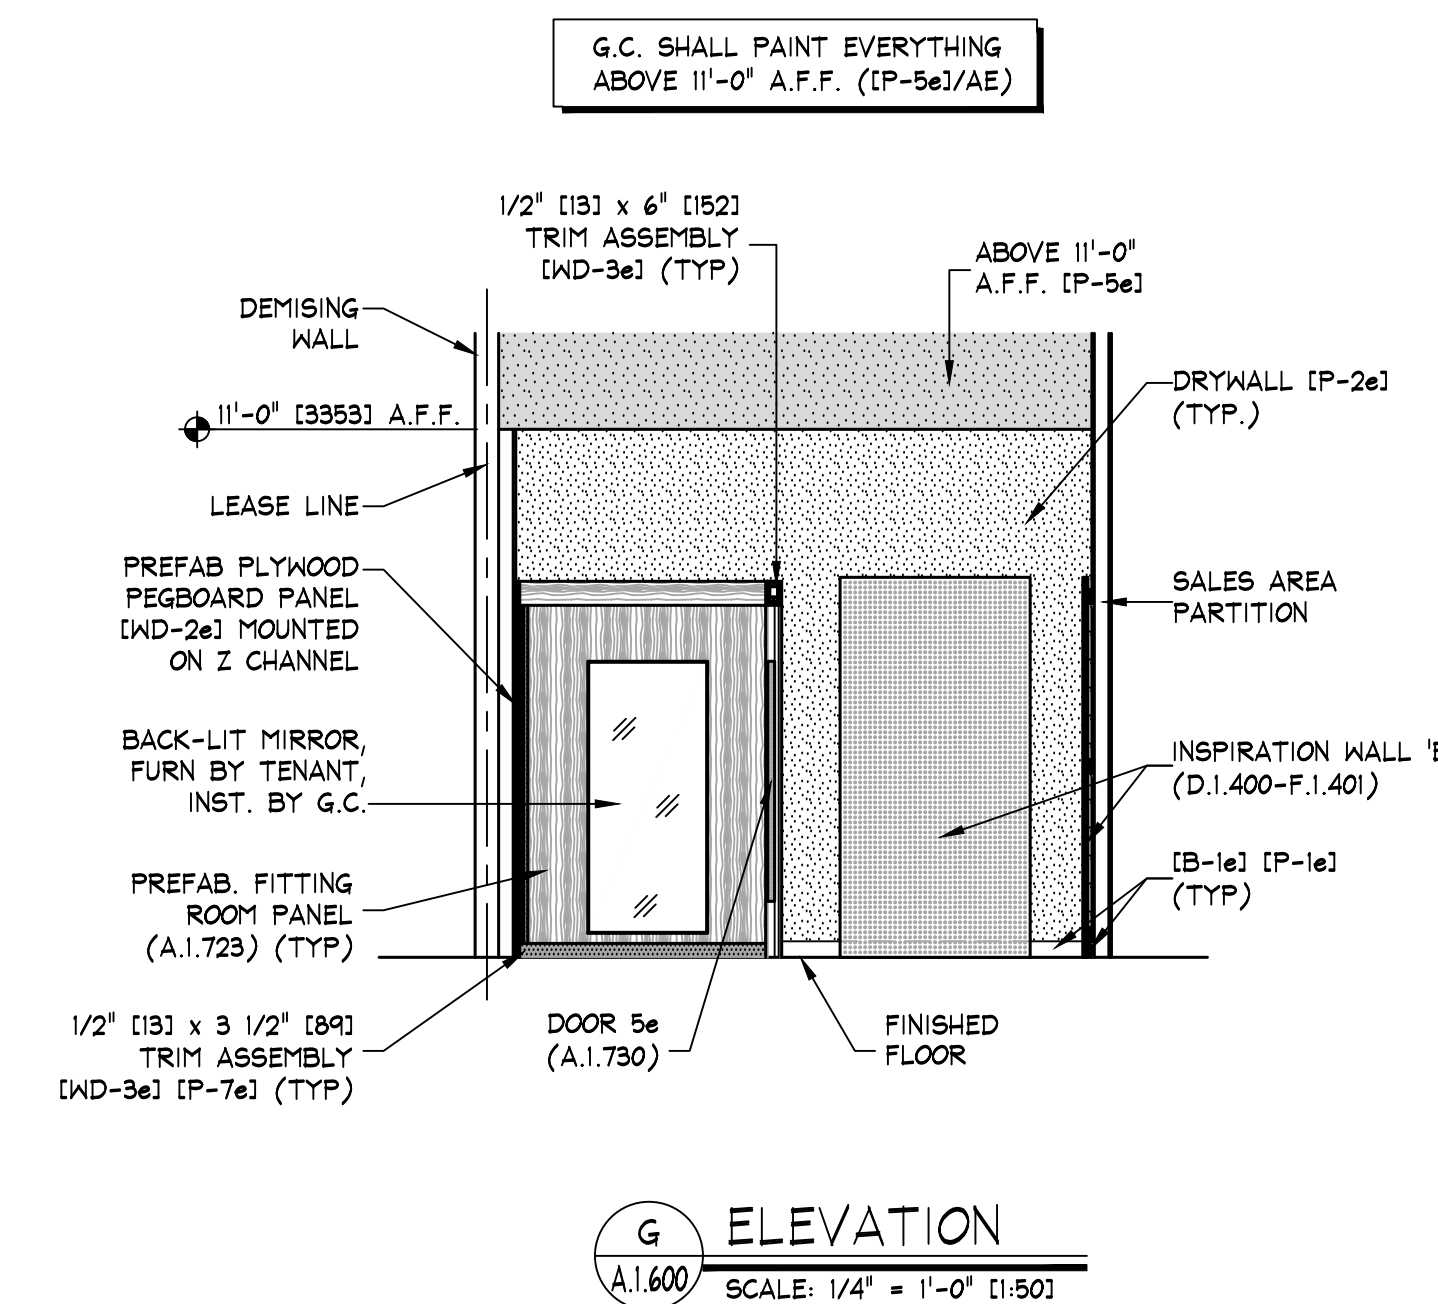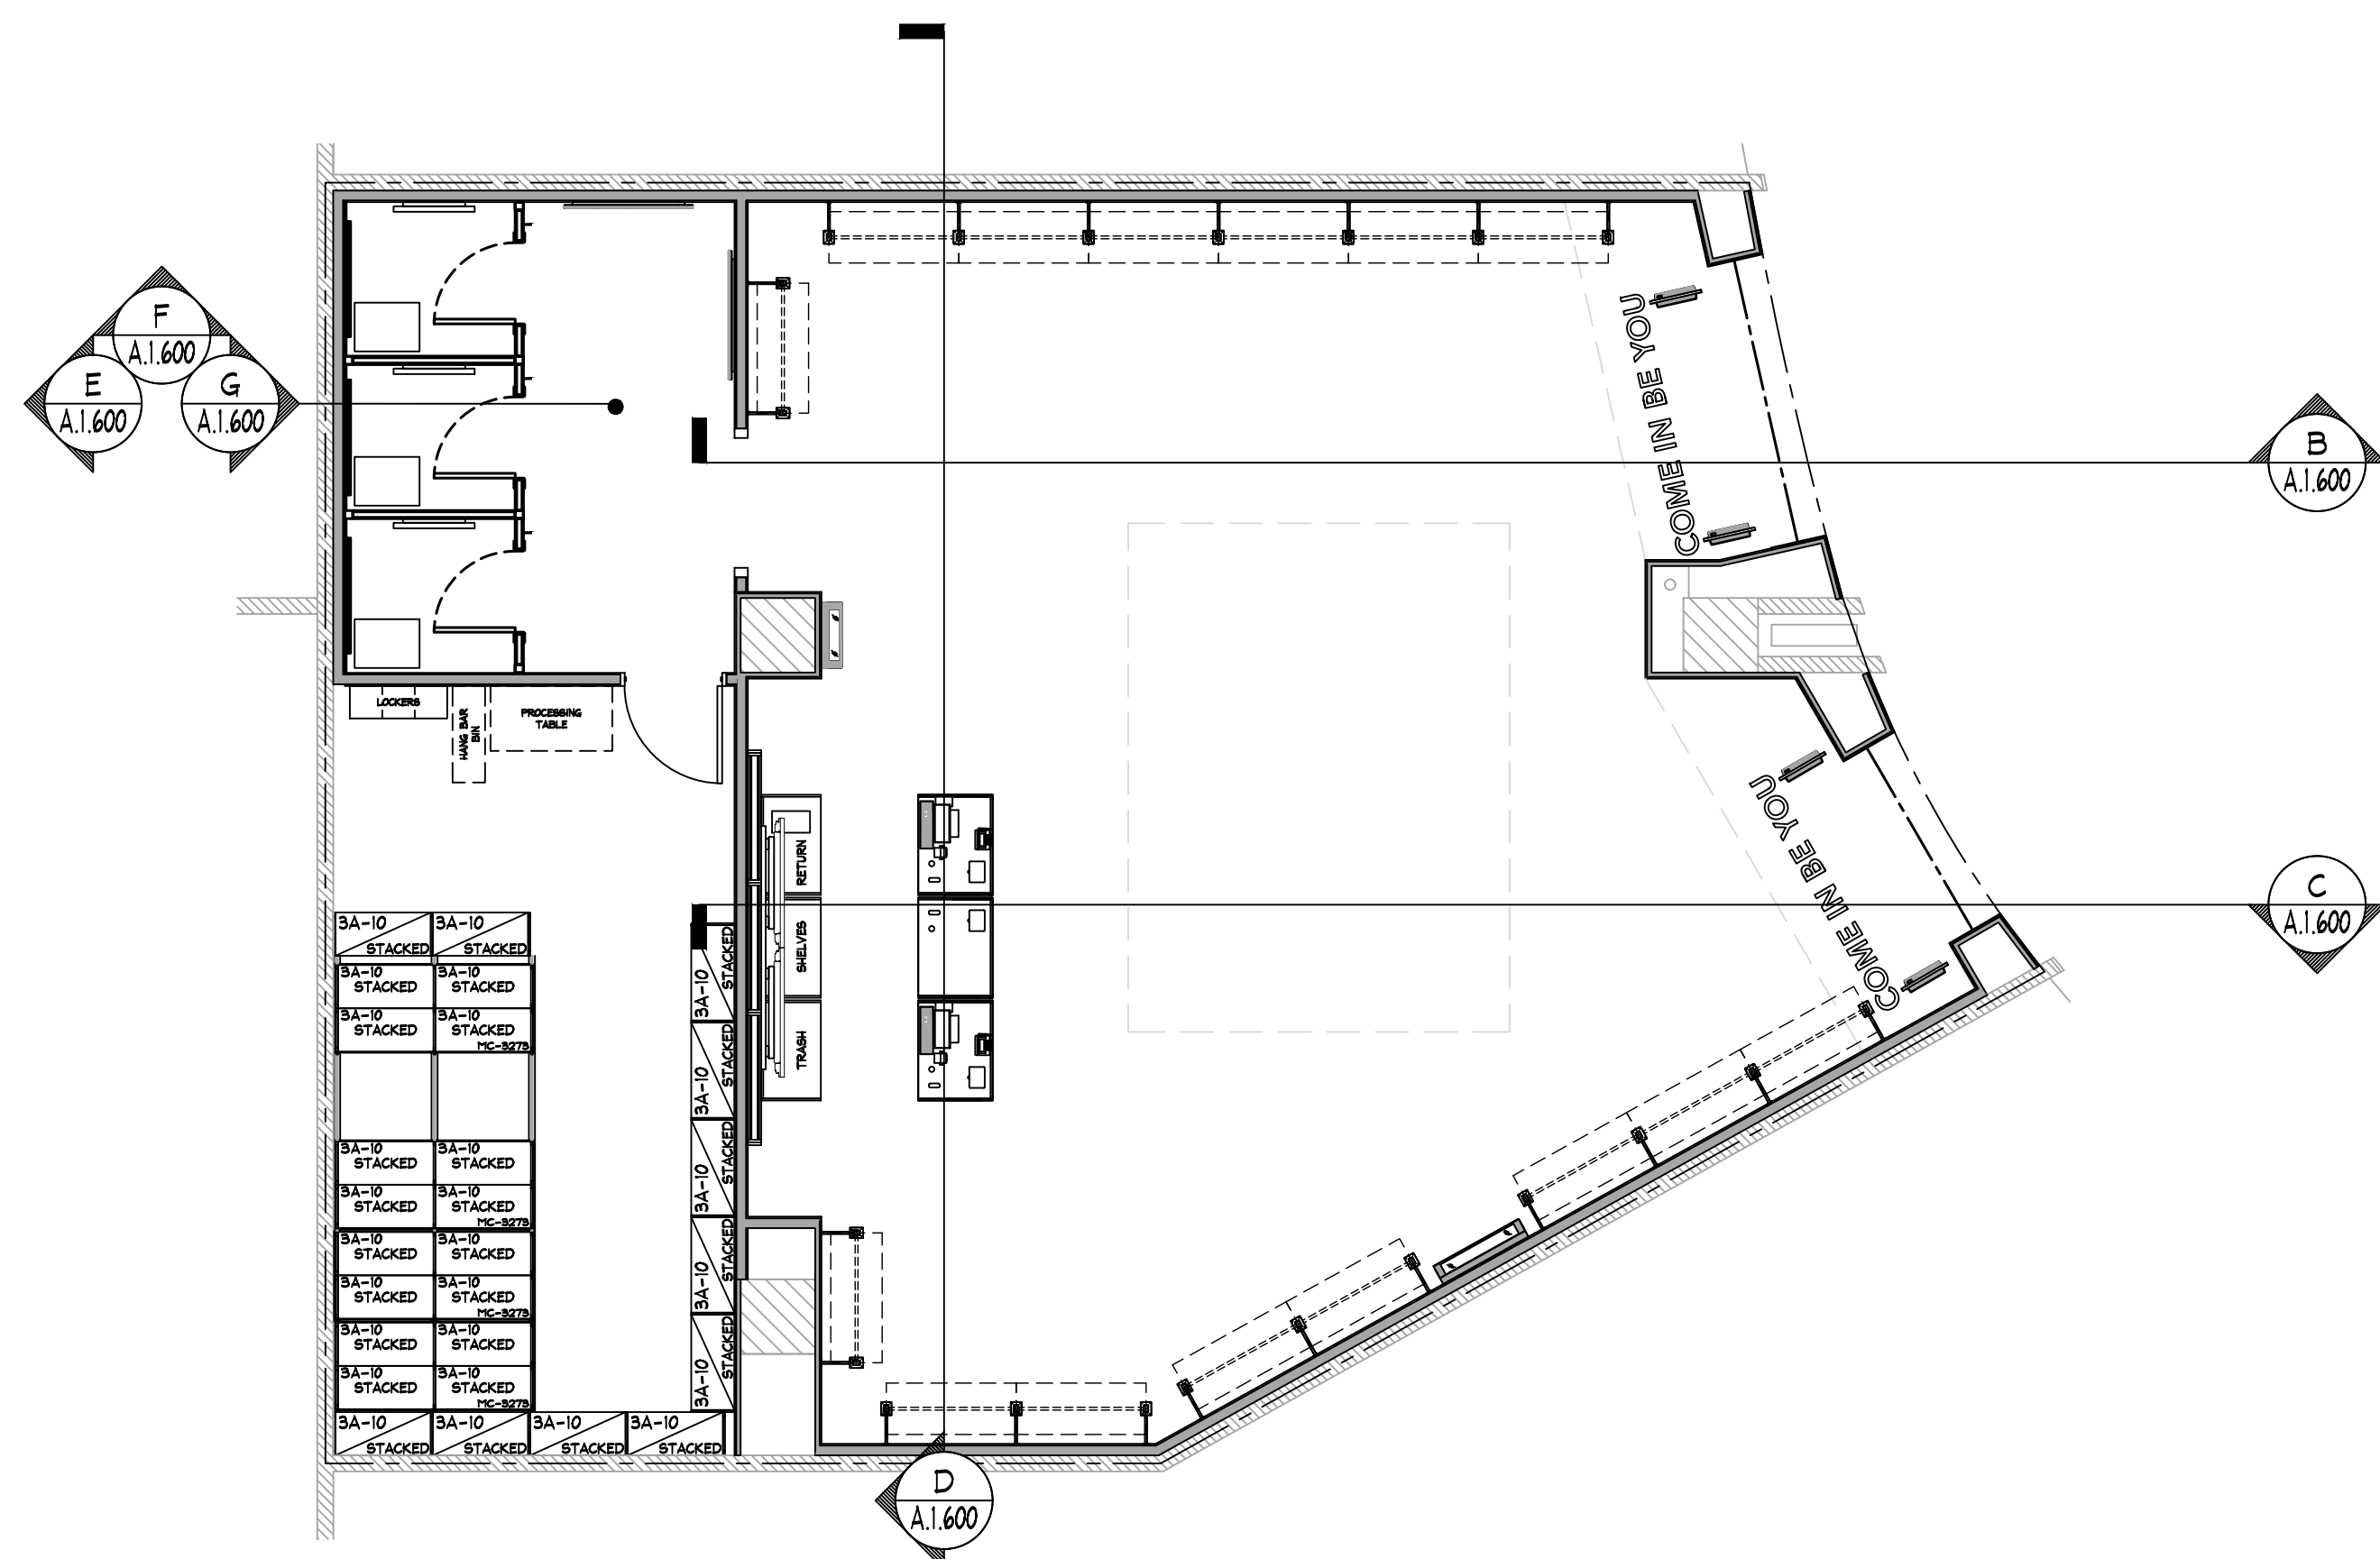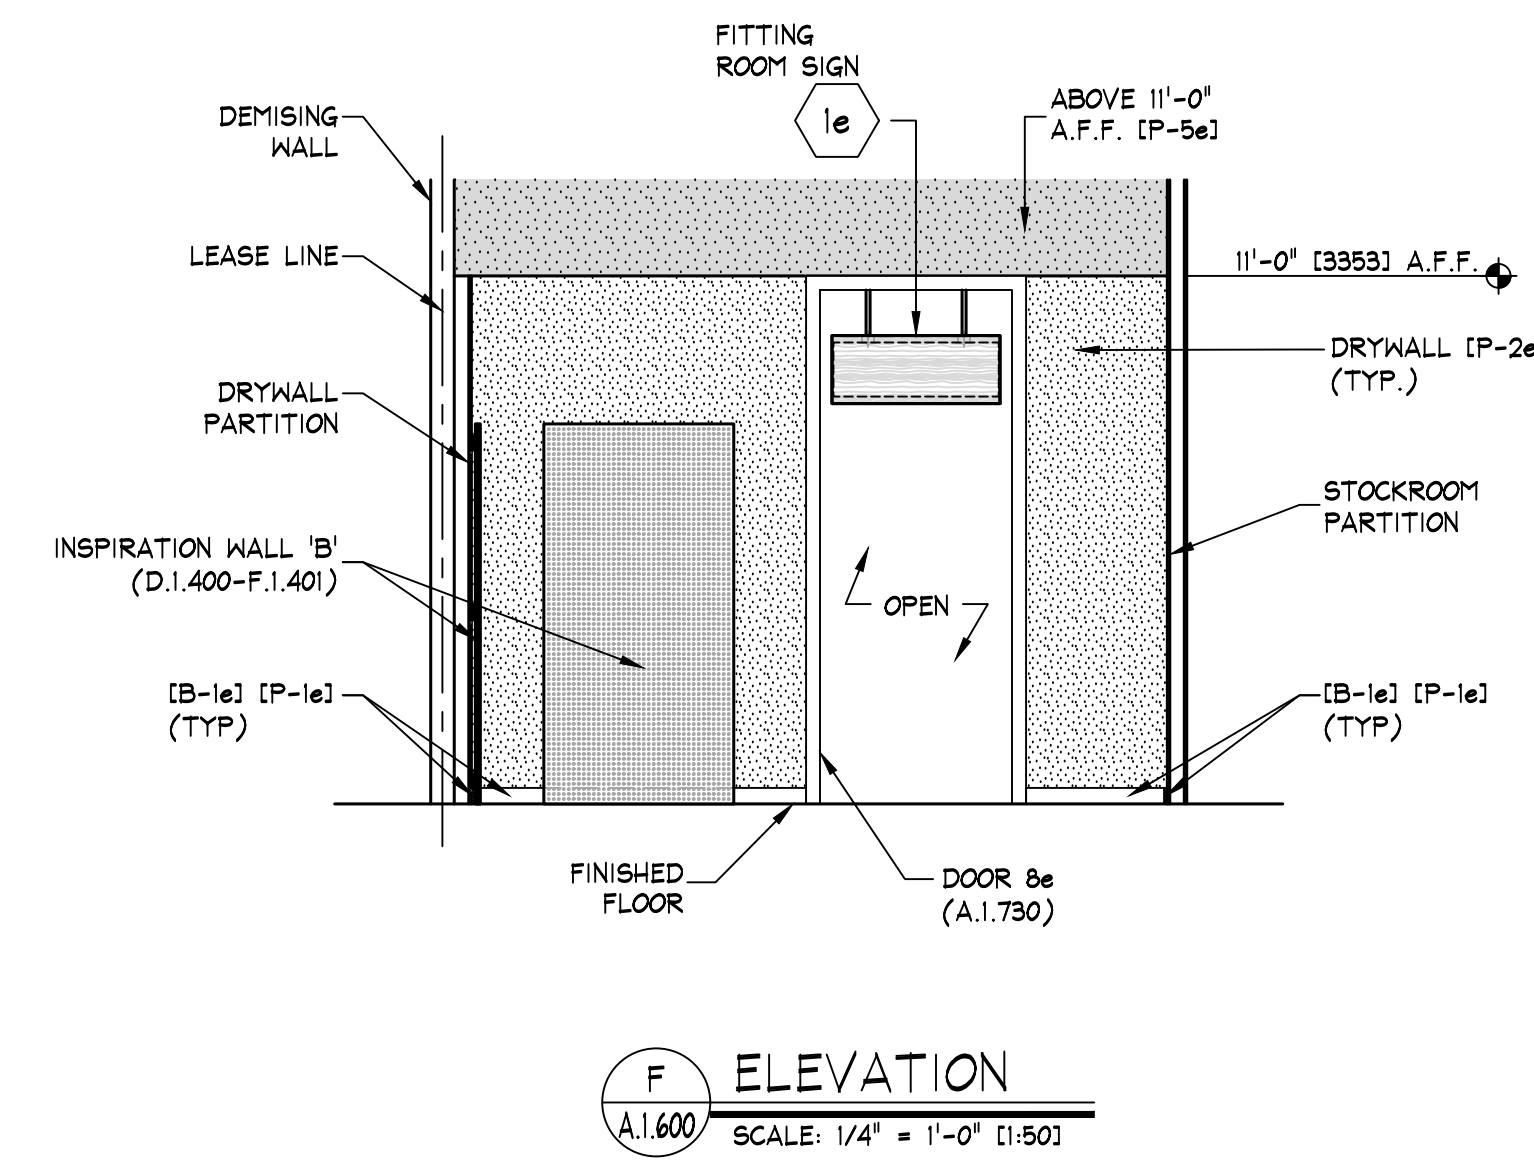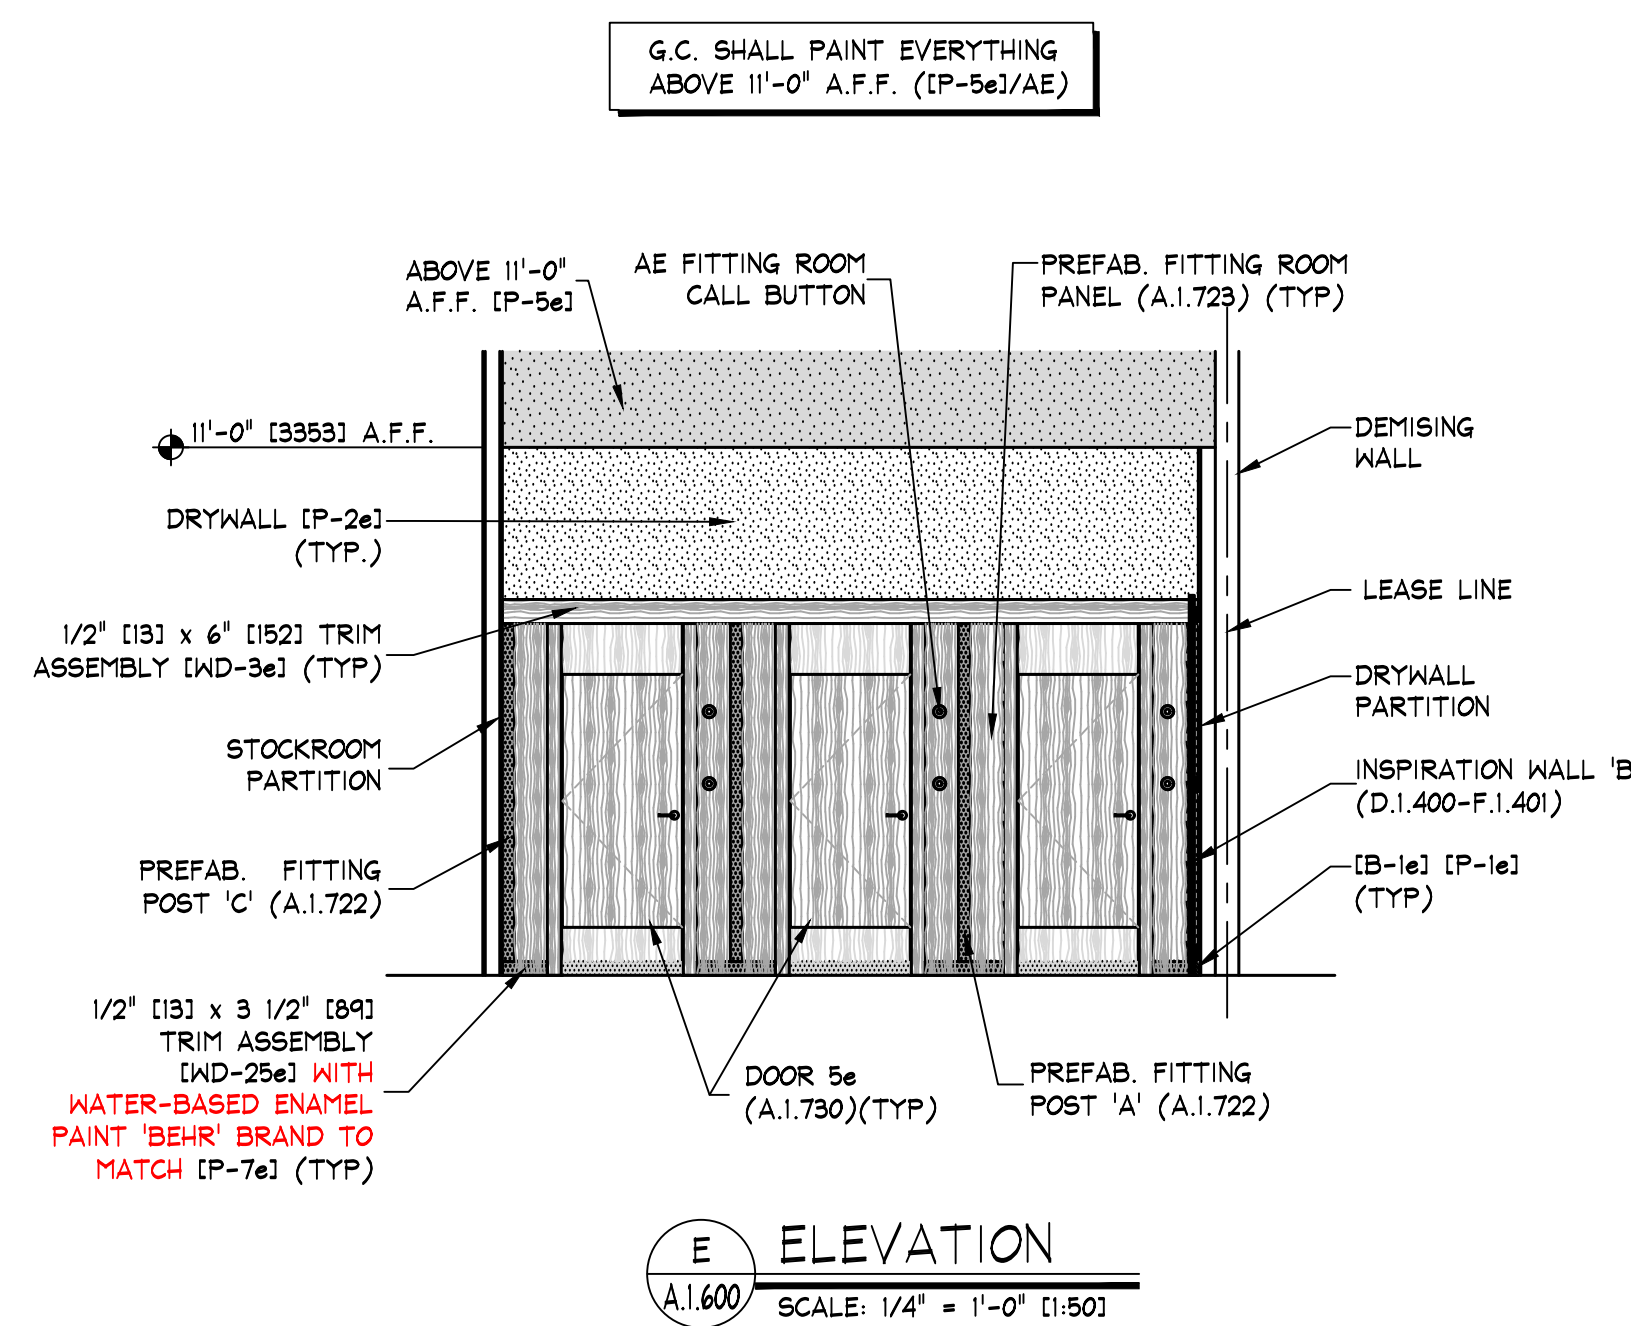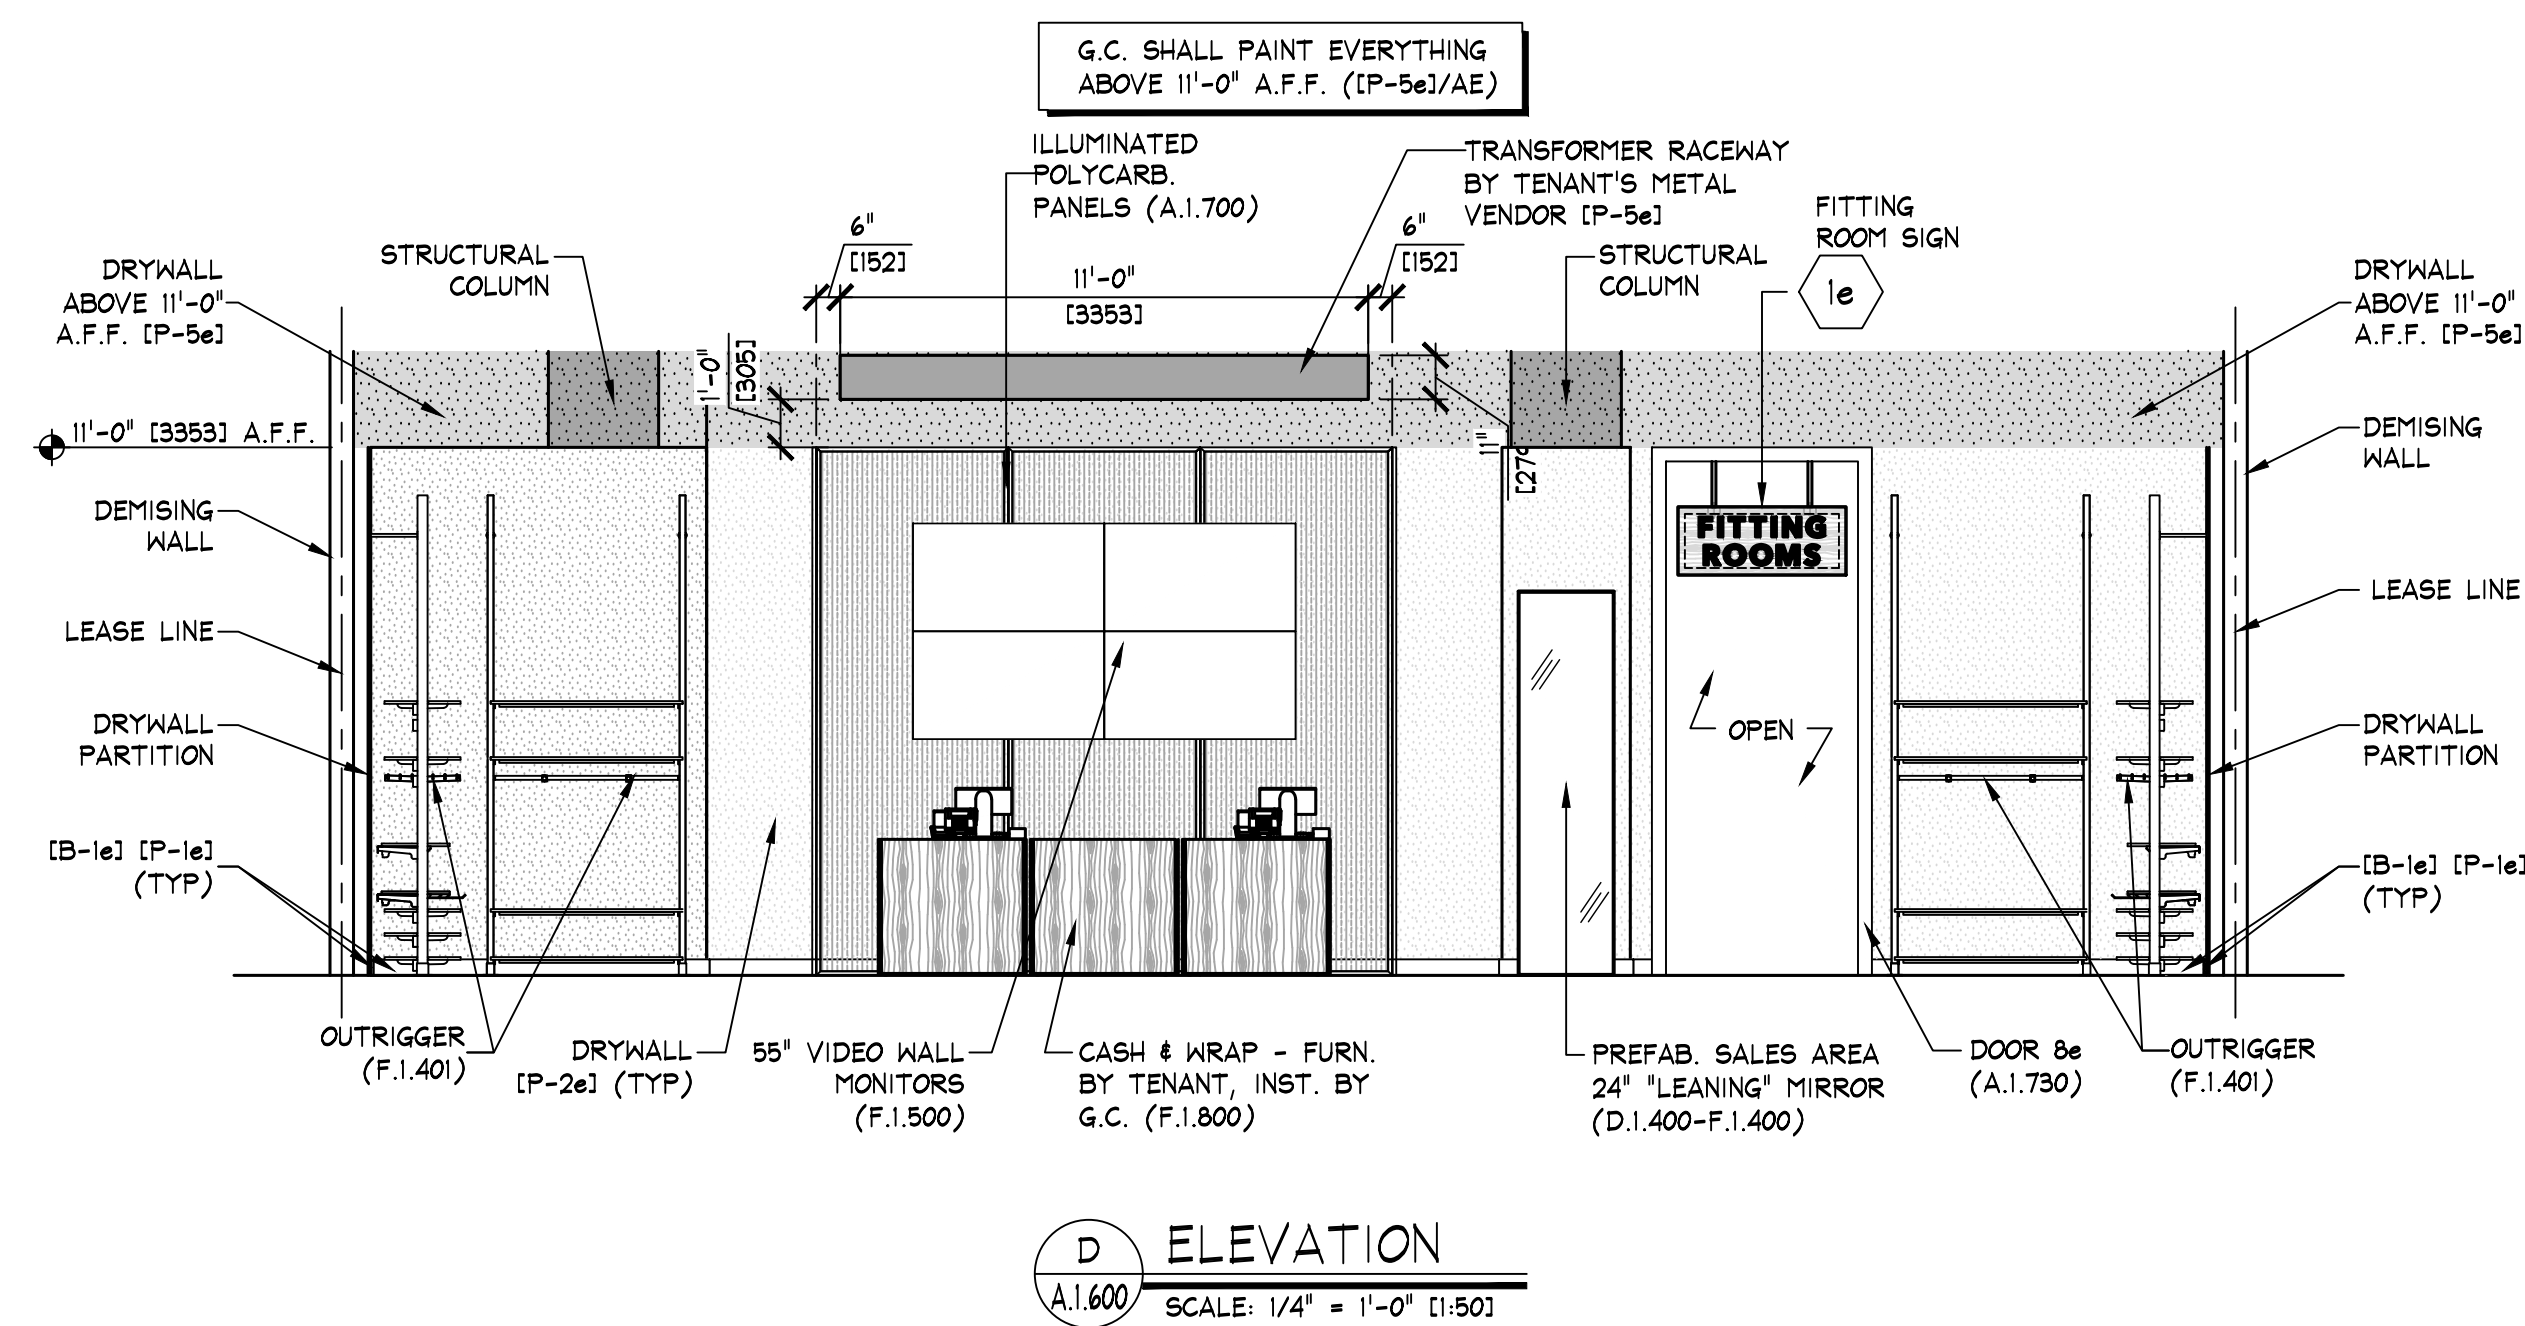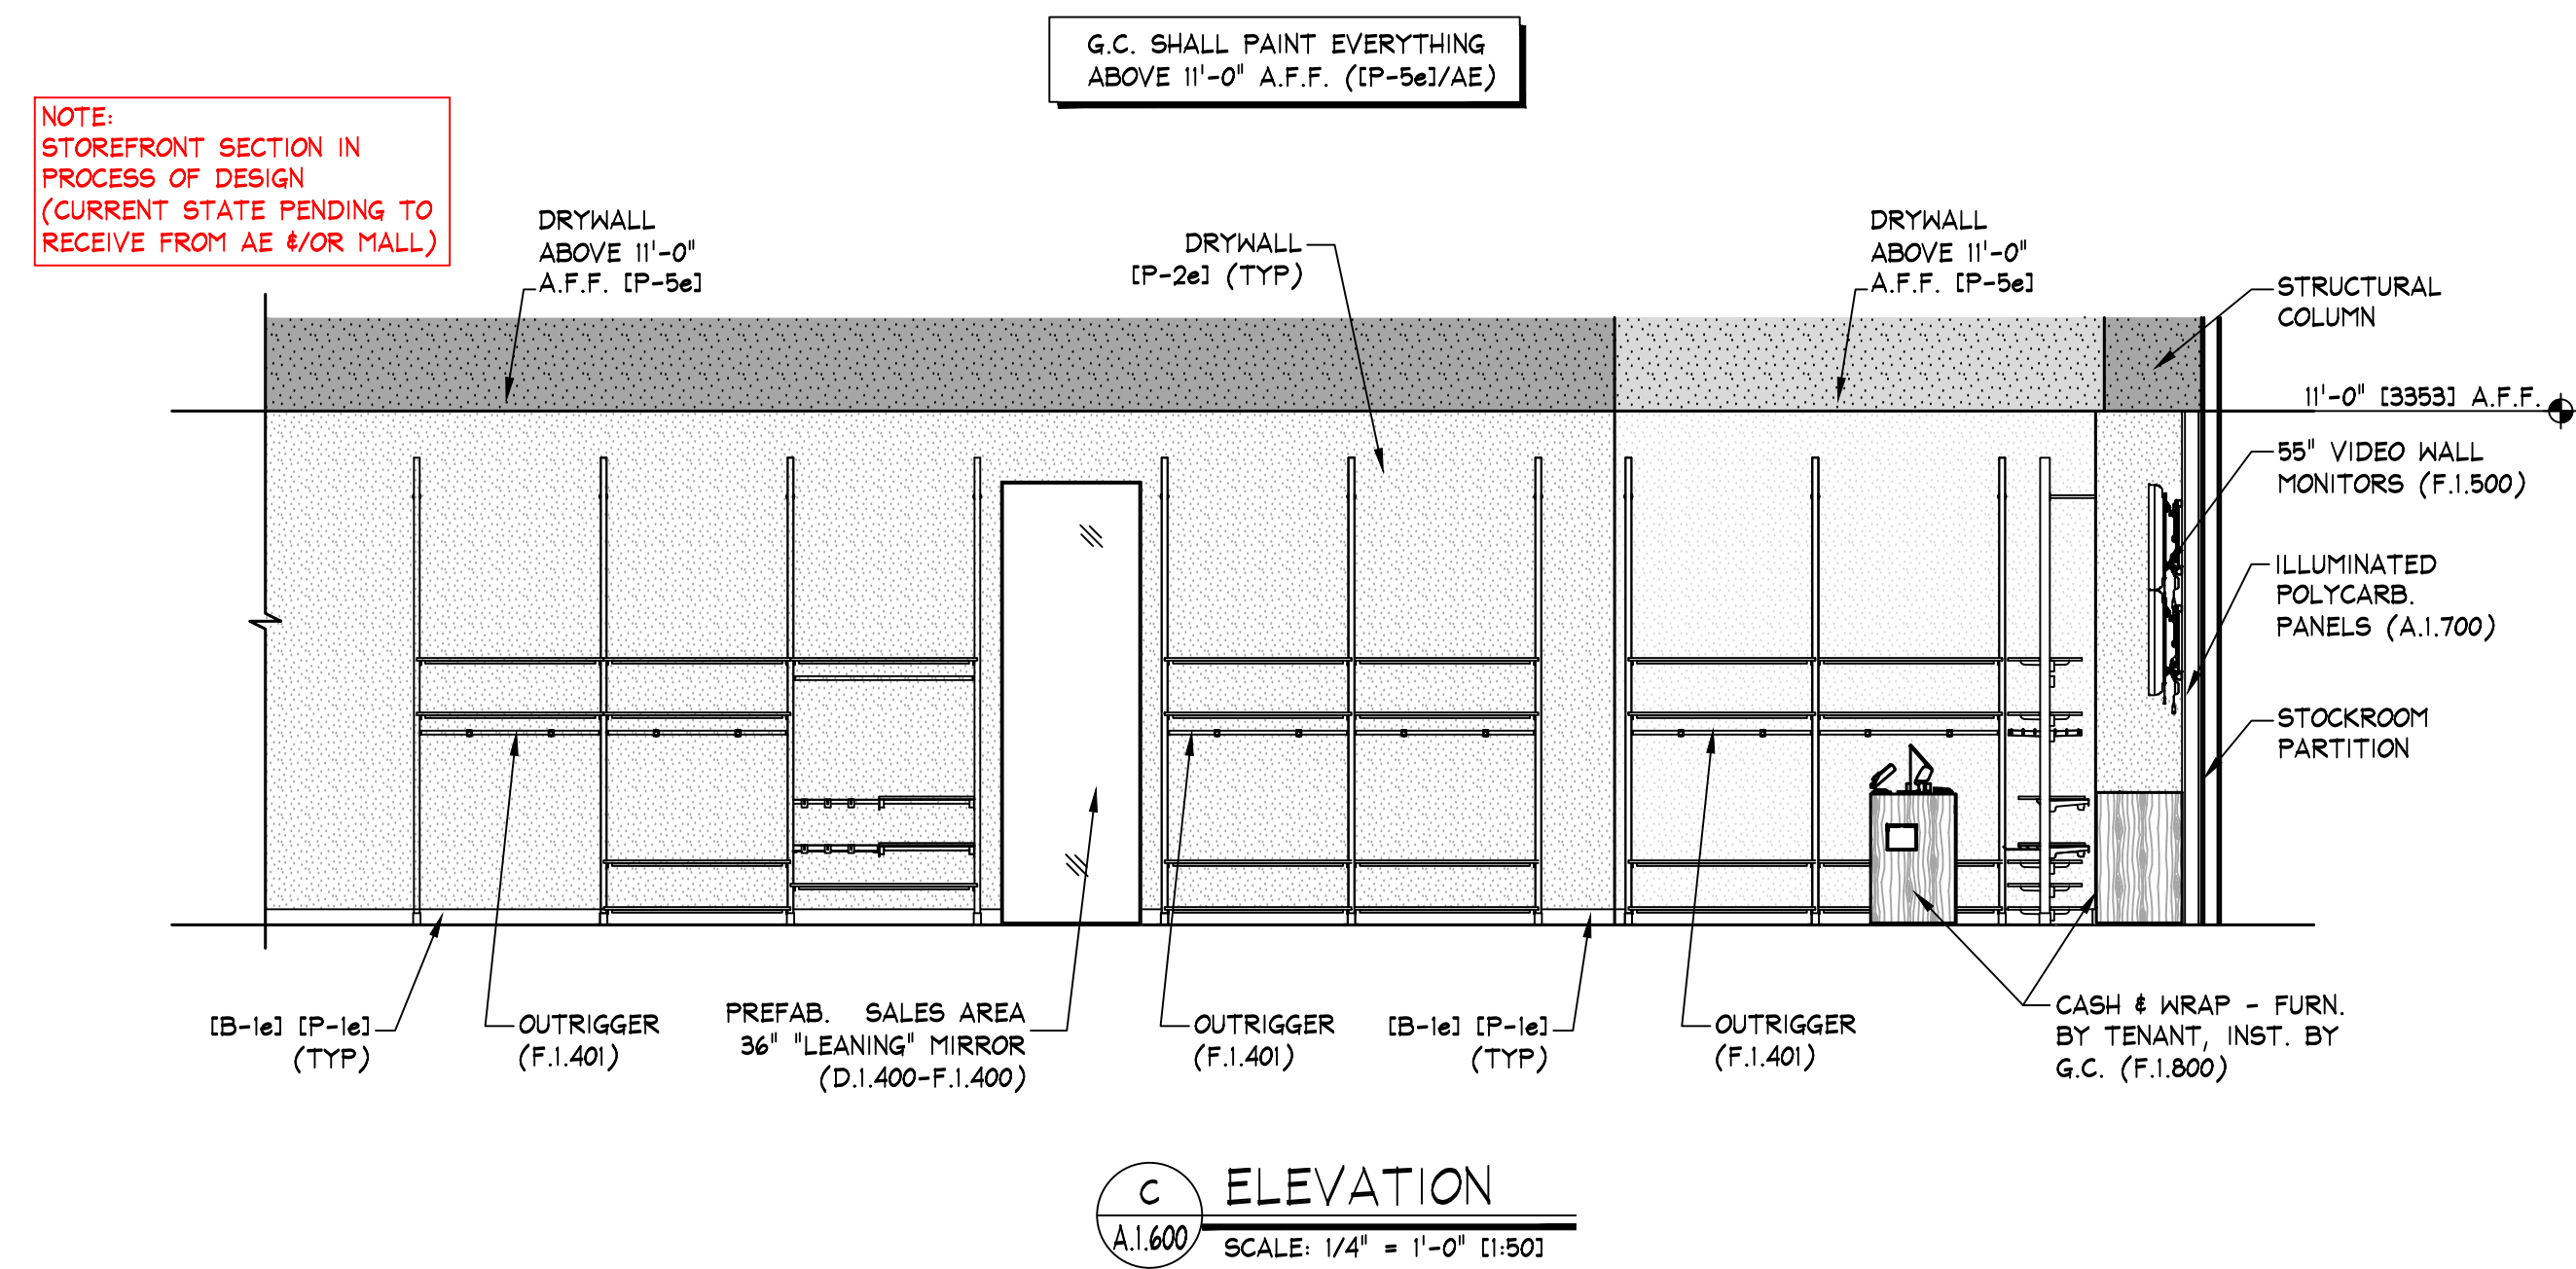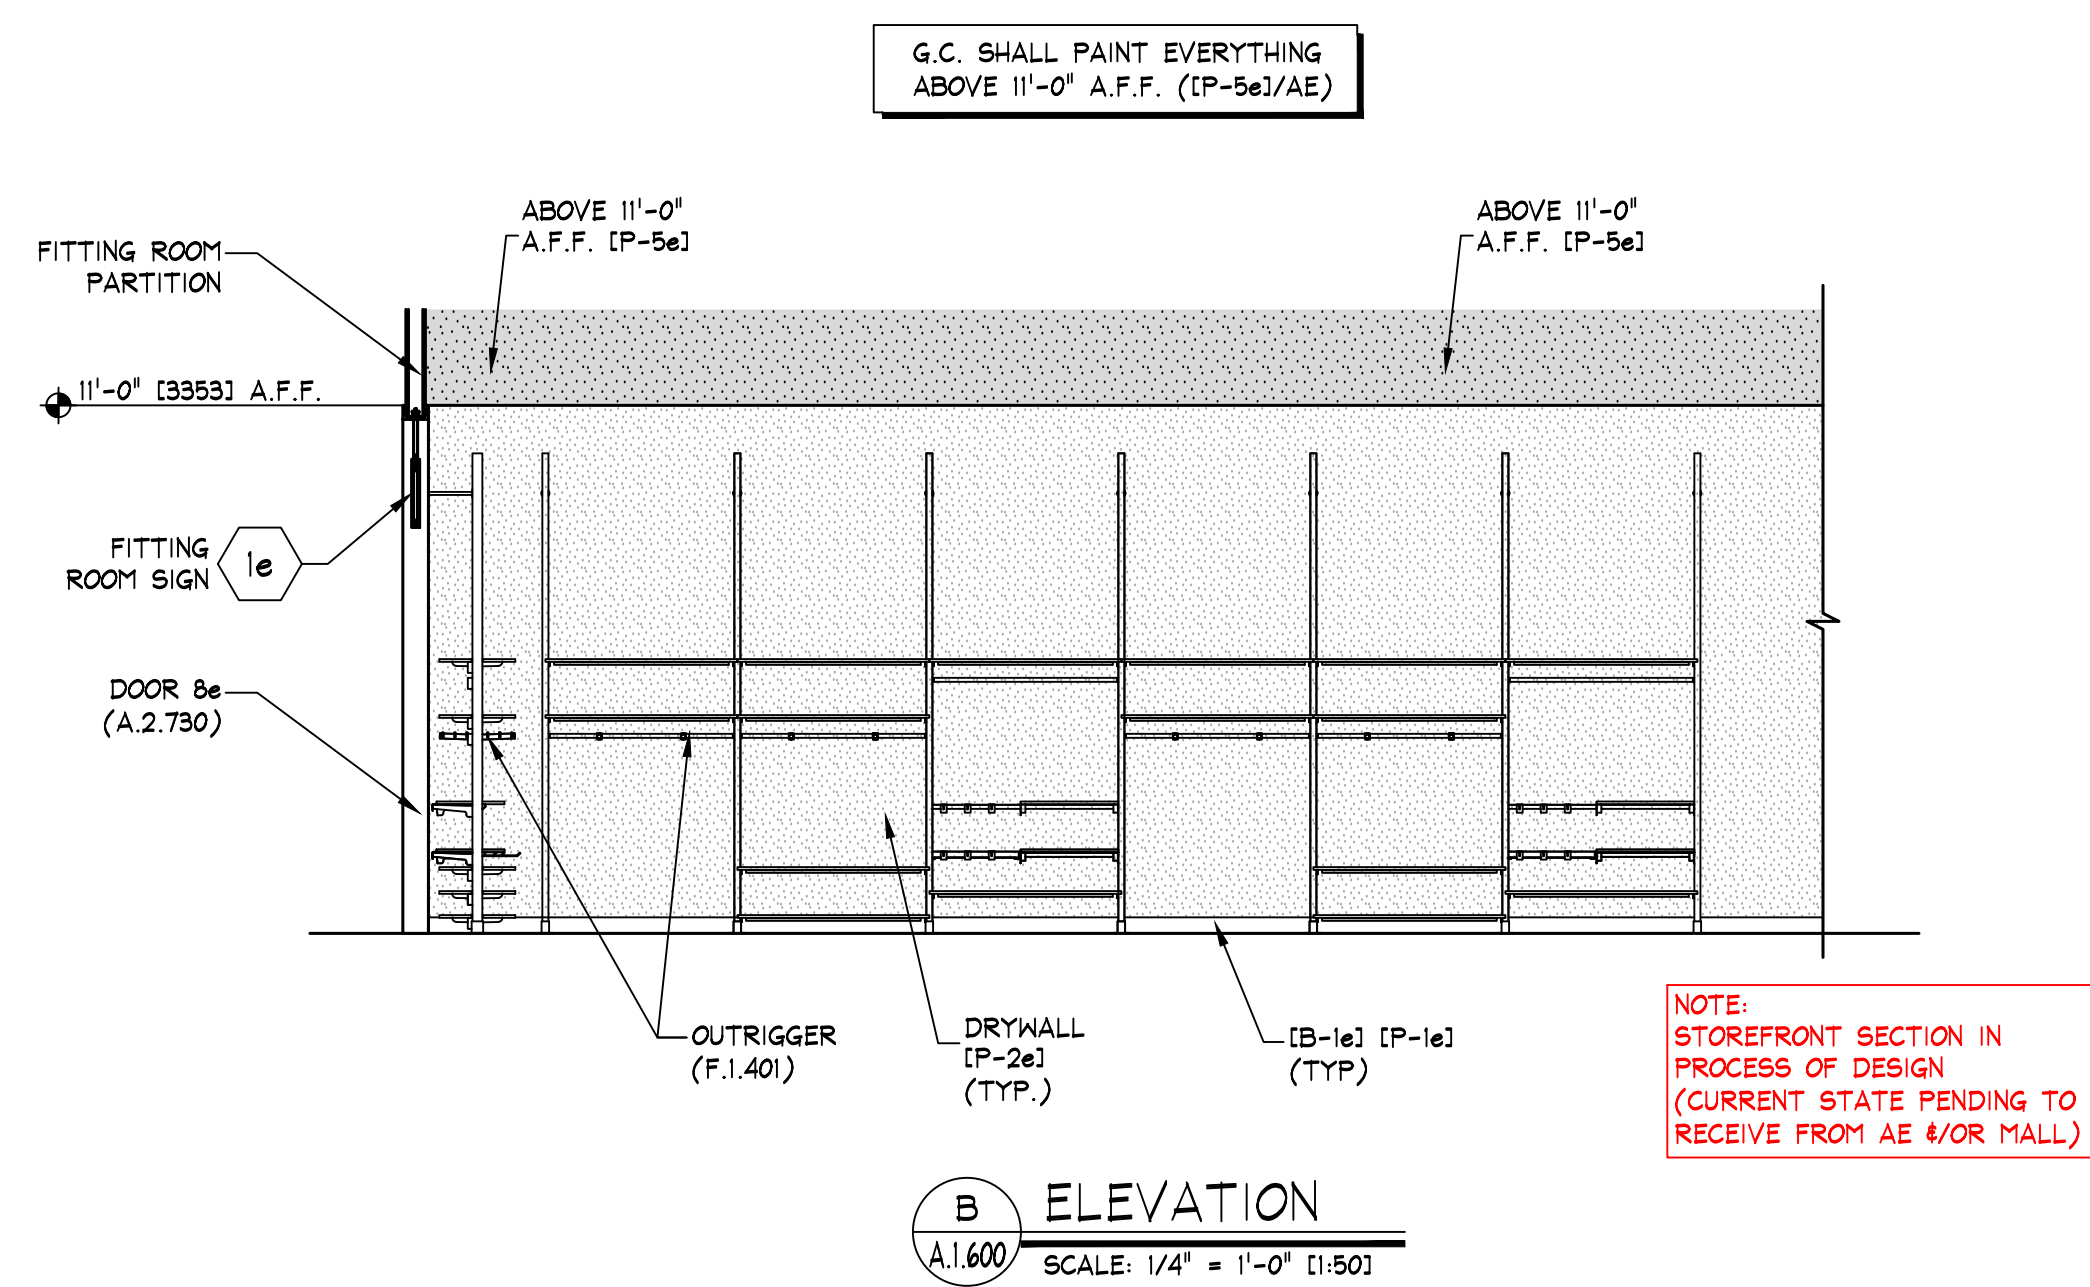

1e SIGN - FURNISHED BY SIGN CONSULTANT, INST. BY G.C. - SEE SHEETS 'A.1.800' FOR MORE INFORMATION

NOTE: DETAILS, NOTES, AND/OR SPECIFICATIONS ON THIS SHEET NOT LISTED ALPHABETICALLY OR NUMERICALLY HAVE BEEN PURPOSELY OMITTED AND DO NOT PERTAIN TO THIS PROJECT.

NOTE: PAINTING CONTRACTOR SHALL CAULK ALL INSIDE WOOD CORNERS AND JOINTS BETWEEN TRIM & WALL PRIOR TO PAINTING

NOTE: G.C. SHALL ALIGN DECORATIVE RAFTERS WITH VERTICAL UPRIGHTS IN PALLET WALL.

NOTE: DOOR DETAILS SHOWN ARE FOR SCHEMATIC PURPOSES ONLY. CHECK FLOOR PLAN FOR ALL SIZES AND SWINGS.

NOTE: DETAILS, NOTES, AND/OR SPECIFICATIONS ON THIS SHEET NOT LISTED ALPHABETICALLY OR NUMERICALLY HAVE BEEN PURPOSELY OMITTED AND DO NOT PERTAIN TO THIS PROJECT.