


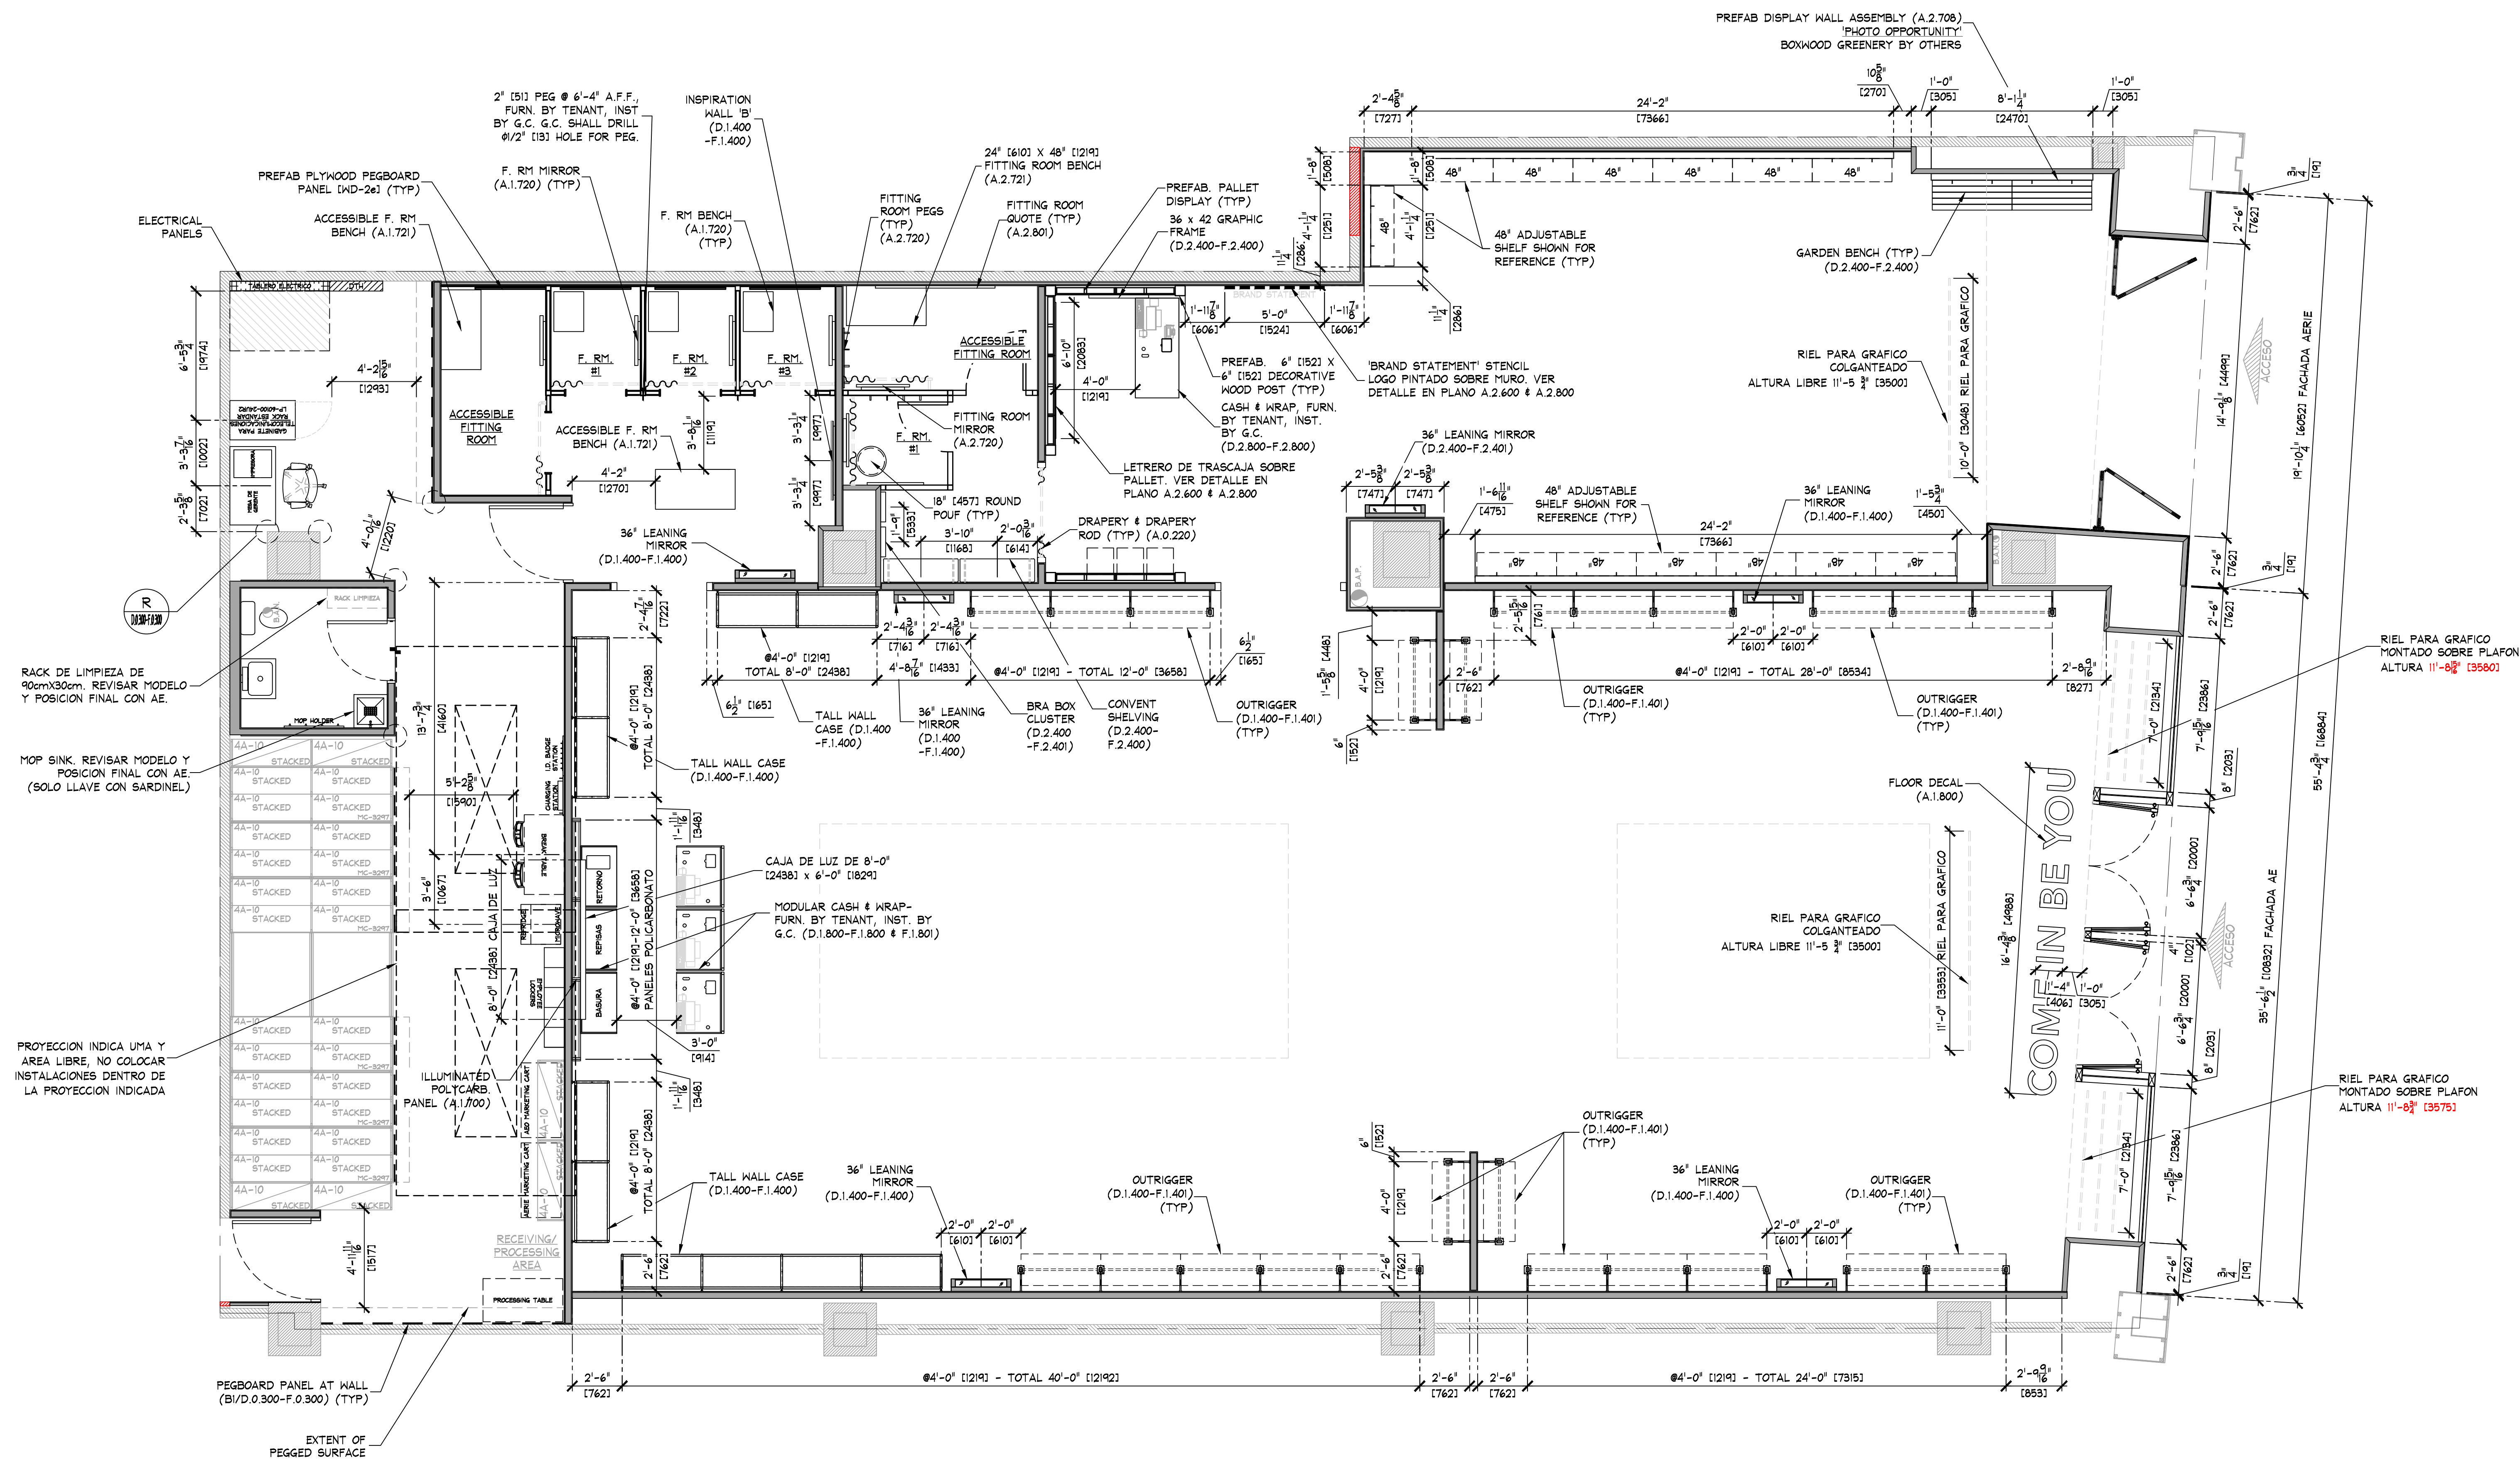

FIXTURE PLAN
SCALE: 1/4" = 1'-0" (1:50)


NOTE:
PRIOR TO INSTALLATION OF STOCKROOM SHELVING & STOCKROOM ACCESSORY ITEMS, G.C. SHALL VERIFY THAT ALL STOCKROOM COMPONENTS CAN BE INSTALLED AS SHOWN ON THIS DRAWING. IF FIELD CONDITIONS PROHIBIT INSTALLATION AS SHOWN, OR PRESENT OPPORTUNITIES FOR EXPANSION, G.C. SHALL NOT CONTINUE WITH ANY INSTALLATION AND NOTIFY TENANT FIELD REP IMMEDIATELY.

NOTE:
SEE SHEET D.0.300-F.0.300 & F.0.301 FOR DETAILS OF ALL MISC. STOCKROOM FIXTURES FURN. BY TENANT, INST. BY G.C.

NOTE:
SEE SHEET D.1.400-F.1.400 & D.2.400-F.2.400 FOR DETAILS OF ALL MISC. SALES/FITTING ROOM FIXTURES FURN. BY TENANT, INST. BY G.C.

IMPORTANTE:
RACKS DE BODEGA SON MOSTRADOS CON FINES ESQUEMATICOS. LA CONFIGURACION ACTUAL PODRIA VARIAR. REVISAR CANTIDAD, ALTURA Y POSICION FINAL CON PROVEEDOR REHINGTON.

AREA ANALYSIS			
AREA	m ²	FT ²	%
AE SALES AREA	257	2,766	50%
AE FITTING ROOMS	24.4	263	5%
AERIE SALES AREA	41.1	1,067	14%
AERIE FITTING ROOMS	12.6	136	2%
STOCK ROOM	67.7	729	13%
TOILET ROOM	4.8	52	1%
EGRESS CORRIDOR	0	00	0%
AE DISPLAY	0	0	0%
AERIE DISPLAY	0	0	0%
OTHER	0	0	0%
UNUSED	43.6	469	9%
TOTAL	509.3	5,482	100%

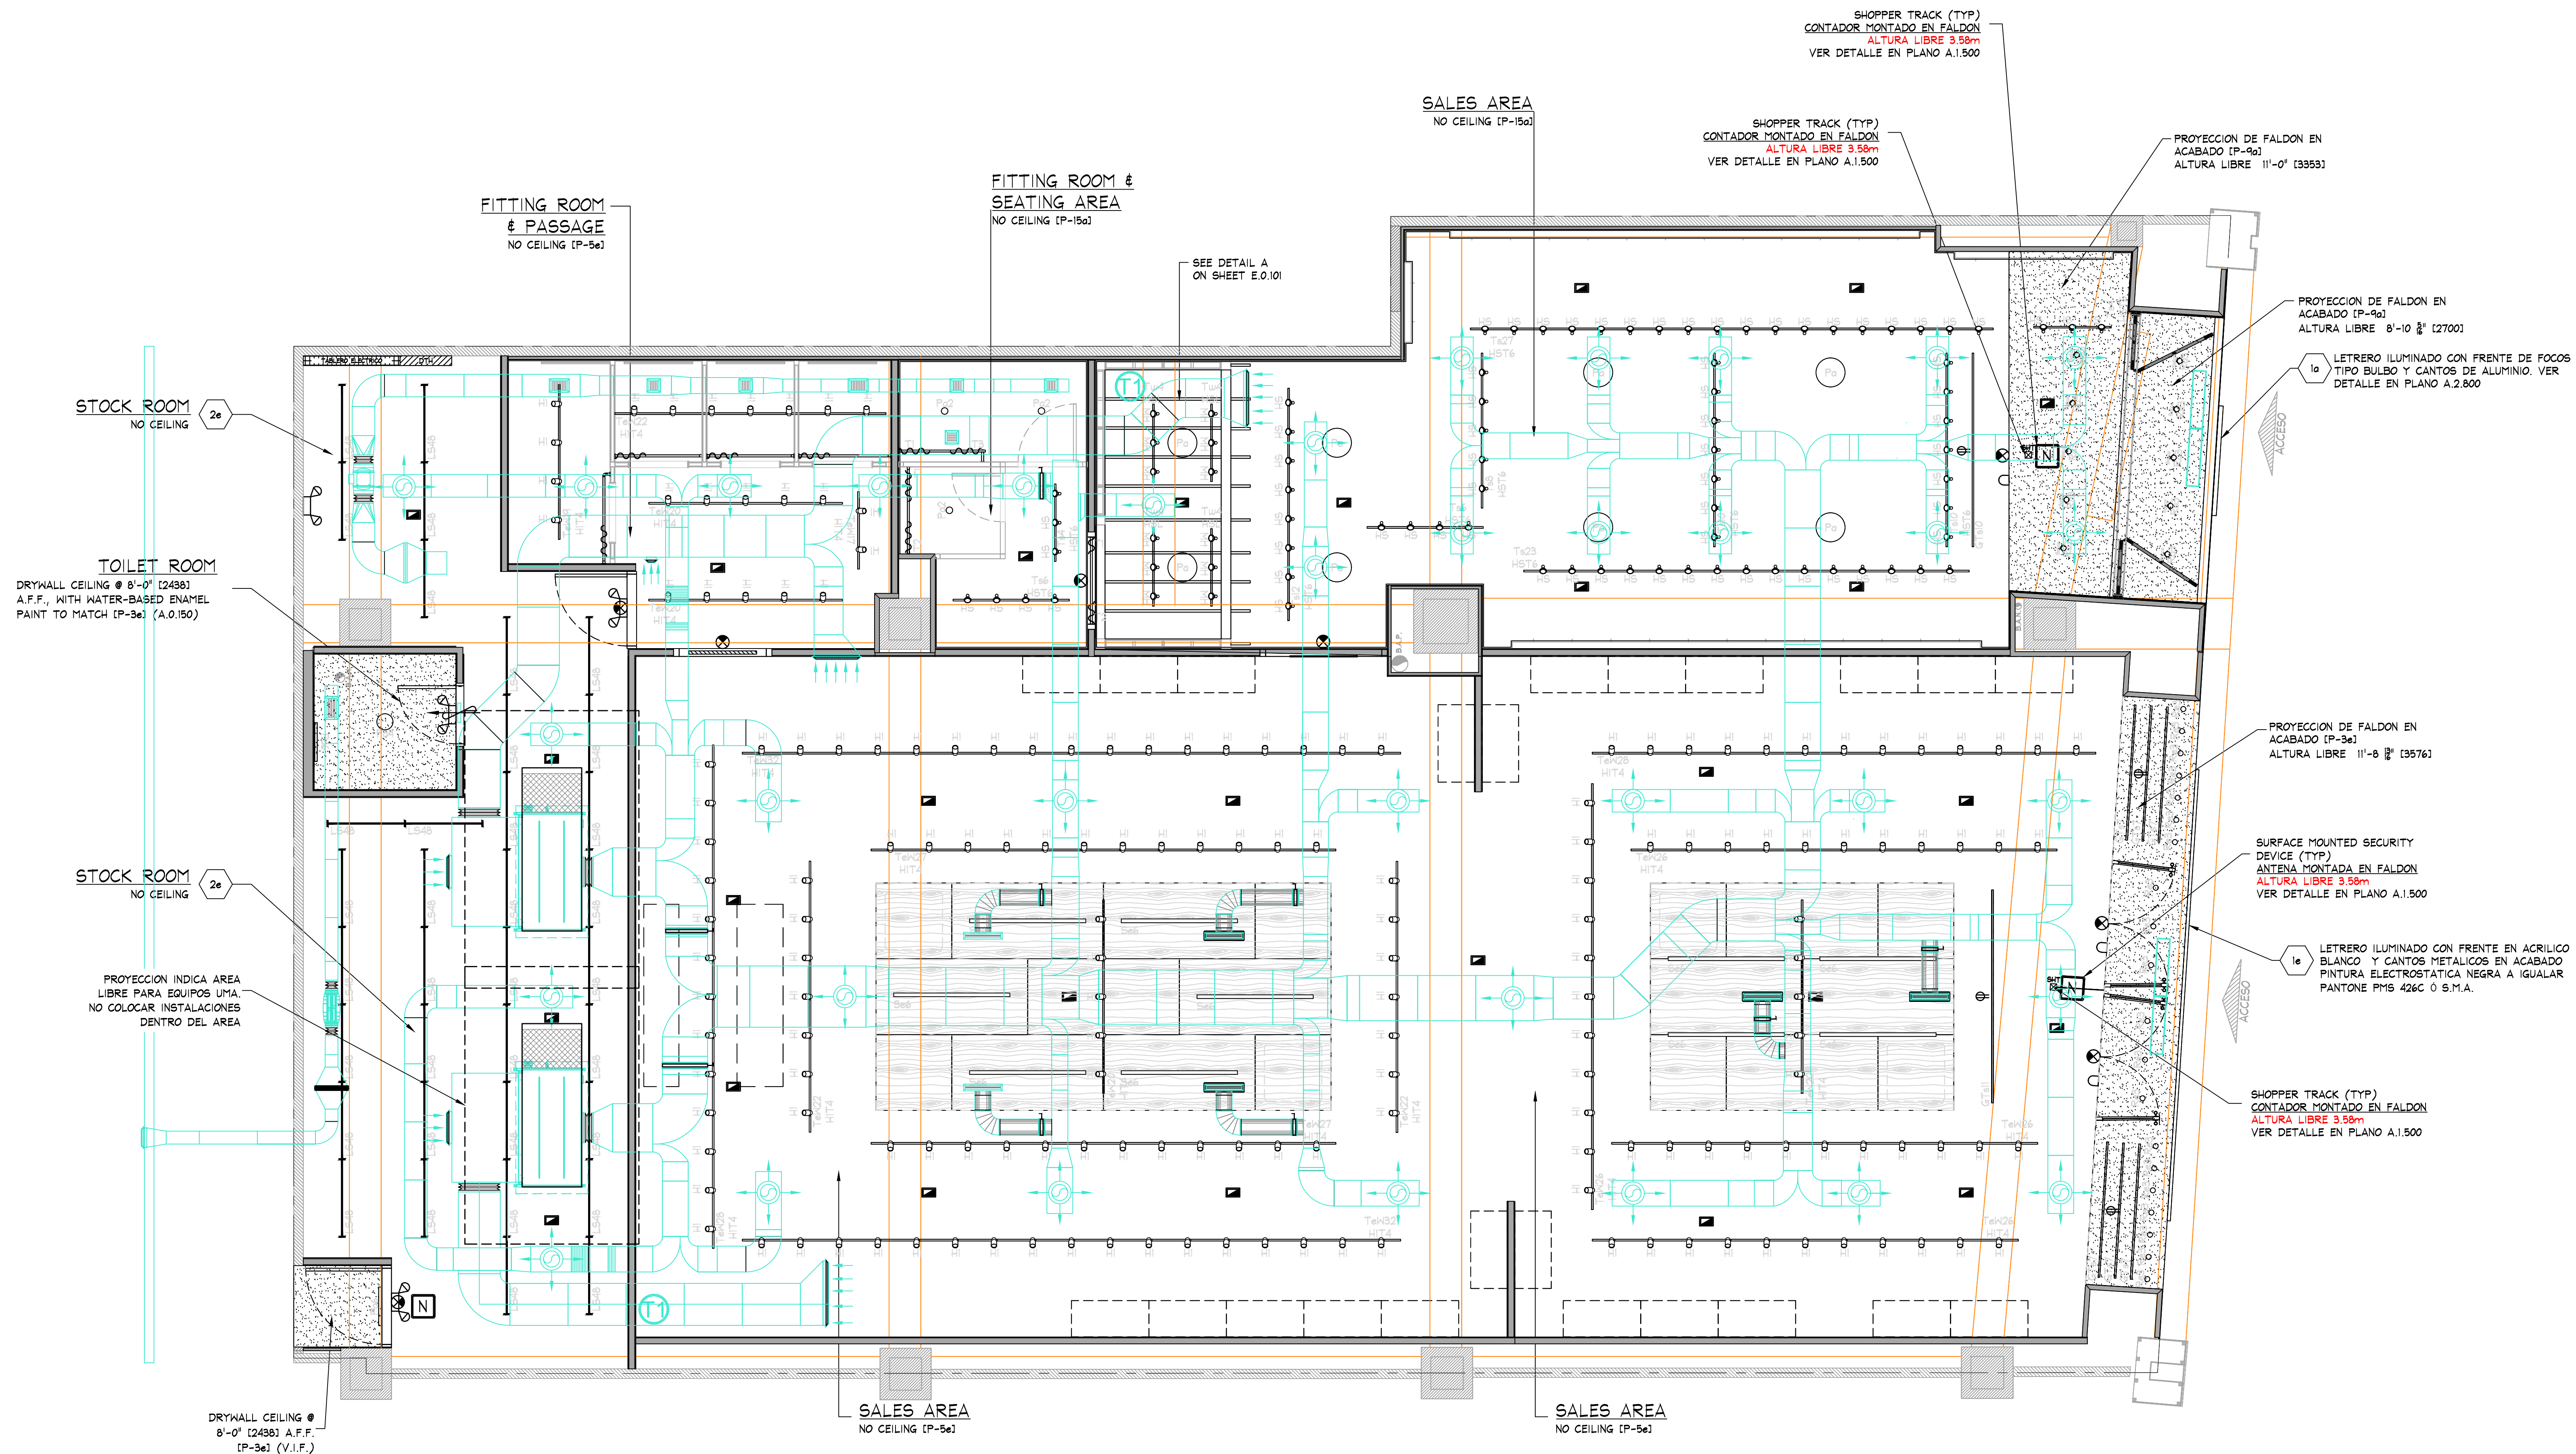

DEVICE COORDINATION REFLECTED CEILING PLAN

SCALE: 1/4" = 1'-0" [1:50]

NOTE:
ALL EMERGENCY LIGHTING
SHALL BE WIRED "HOT"
UN-SWITCHED.

NOTE:
SEE SHEET 'A.0.200' FOR
FIXTURE LOCATING
DIMENSIONS.

NOTE:
SECURE ALL LIGHTING
TRACK TO CEILING WITH
TOGGLE BOLTS
WHERE OCCURS.

NOTE:
SEE SHEET A.0.200 FOR ALL
CEILING HEIGHTS.

NOTE:
SEE SHEET E.0.400 AND/OR
E.0.401 FOR ELECTRICAL
INSTALLATION DETAILS.

NOTE:
ALL HVAC INSTALLATION SHALL BE
GRAY COLOR TO MATCH [P-5e] ON
AE
ALL HVAC INSTALLATION SHALL BE
GRAY COLOR TO MATCH [P-15a] ON
AERIE
ALL DIFFUSERS SHALL BE WHITE
COLOR

NOTE:
G.C. TO PAINT EVERYTHING
ABOVE 11'-0" [P-5e] ON AE
G.C. TO PAINT EVERYTHING
ABOVE 11'-0" [P-15a] ON AERIE
DO NOT PAINT EQUIPMENT
INFORMATION TAGS!!

NOTE:
SEE SHEET E.0.101 FOR
LIGHTING FIXTURE AND
TRACK SCHEDULES

NOTE:
PRIOR TO START ANY
INSTALLATION WORK, G.C.
SHALL VERIFY FINAL LOCATION
SYSTEM PLANS AS REQUIRED
FOR THIS PROJECT (CCTV,
SENSORMATIC, ETC.)

NOTA:
SE DEBERA REVISAR LA ALTURA
TOTAL EXISTENTE EN LOCAL

NOTE:
• ALL SUPPORT TRACK AND RELATED COMPONENTS,
REQUIRED TO SUPPORT TRACK LIGHTING FIXTURES
ONLY, ARE TO BE FURNISHED BY TENANT &
INSTALLED BY G.C. - G.C. SHALL ENSURE THAT
ALL SUPPORT TRACK IS INSTALLED WITH FIRST
CLASS WORKMANSHIP: LEVEL, STRAIGHT, &
ALIGNED.
• ALL OTHER EQUIPMENT/COMPONENT SUPPORTS
(UNISTRUT, CLAMPS, NUTS, BOLTS, WASHERS,
ETC.) FURN. & INST. BY G.C.

NOTE:
• NO WIRING SHALL EXTEND FROM SUPPORT
TRACK TO ANY OTHER SUPPORT TRACK,
WALL, OR PERIMETER CONSTRUCTION.
ALL WIRING RUNS SHALL BE STRAIGHT
HORIZONTAL OR VERTICAL. STRAP AND
SECURE AS REQUIRED TO MAINTAIN
ORGANIZED LOOK.
• ALL WIRING AT PERIMETER WALLS SHALL
BE STRAPPED NEATLY HORIZONTAL OR
VERTICAL AS REQUIRED.
• ALL VALANCE OR PERIMETER WIRING
SHALL BE STRAPPED TIGHTLY TO THE
TOP OF VALANCE CASE TO ELIMINATE
VIEW FROM SALES FLOOR.
• ALL ELECTRICAL BOXES SHOULD BE HELD
TIGHT TO WALLS.

NOTE:
ALL COMPONENTS REQUIRED TO SUPPORT AND INSTALL
THE SUSPENDED CEILING SYSTEM (WHETHER DRYWALL
AND/OR ACOUSTIC TILE), ARE TO BE FURNISHED AND
INSTALLED BY G.C. - G.C. SHALL CONSULT WITH
MALL/BUILDING DEPARTMENT TO DETERMINE REQUIRED
METHODS FOR SUPPORTING CEILING FROM MALL
STRUCTURE, PRIOR TO SUBMITTING BID.

IMPORTANT:
ORANGE COLOR INDICATES
STRUCTURAL ELEMENTS.

KEY NOTES:

- 2e STOCKROOM CEILING - NO CEILING, UNLESS REQUIRED
BY LANDLORD OR LOCAL BUILDING CODES - (CT-2e).
SUSPENSION SYSTEM SHALL BE AS MANUFACTURED
BY USG INTERIORS, INC. DOWN CEILING SUSPENSION
DYL SERIES, WHITE EXPOSED 2x4 GRID SYSTEM.
- 3e SIGN - FURNISHED BY SIGN CONSULTANT, INSTALLED
BY G.C. SEE SHEET A.1.800 FOR MORE INFORMATION.
- 3a SIGN - FURNISHED BY SIGN CONSULTANT, INSTALLED
BY G.C. SEE SHEET A.2.800 FOR MORE INFORMATION.

SYMBOL LEGEND

- PENDANT MTD. EMERGENCY LIGHT
- SURFACE EMERGENCY LIGHT
- ⊗ EXIT SIGN
COLOCAR SOBRE MOLDURA/FALDON
(VER PLANO A.1.300/A.2.300)
- ESTROBO
COLOCAR SOBRE MOLDURA/FALDON
(VER PLANO A.1.300/A.2.300)
- ⊗ SHOPPER TRACK
ALTURA LIBRE ACORDE A PROYECTO.
(VER PLANO A.1.300/A.2.300)
- ⊗ SECURITY BY OTHERS
ANTENA, ALTURA LIBRE ACORDE A
PROYECTO EN AREA DE VENTA. (VER
PLANO A.1.300/A.2.300)
ANTENA, ALTURA LIBRE EN BODEGA 2.40m

AMERICAN EAGLE

erie

THINK ARCHITECTURE S.A. DE C.V.
Decorates 93, 1er piso Col. Anzures
Miguel Hidalgo C.P. 11550 México

THINK

AMERICAN EAGLE OUTFITTERS, INC.
77 Hot Metal Street
Pittsburgh, PA 15203
(412) 452-3300

DEVICE COORDINATION
CEILING PLAN

AMERICAN EAGLE OUTFITTERS/AERIE
The Park, SLP
San Luis Potosí


Store No.

9261

Drawn by:

Drawing No.

A.0.205

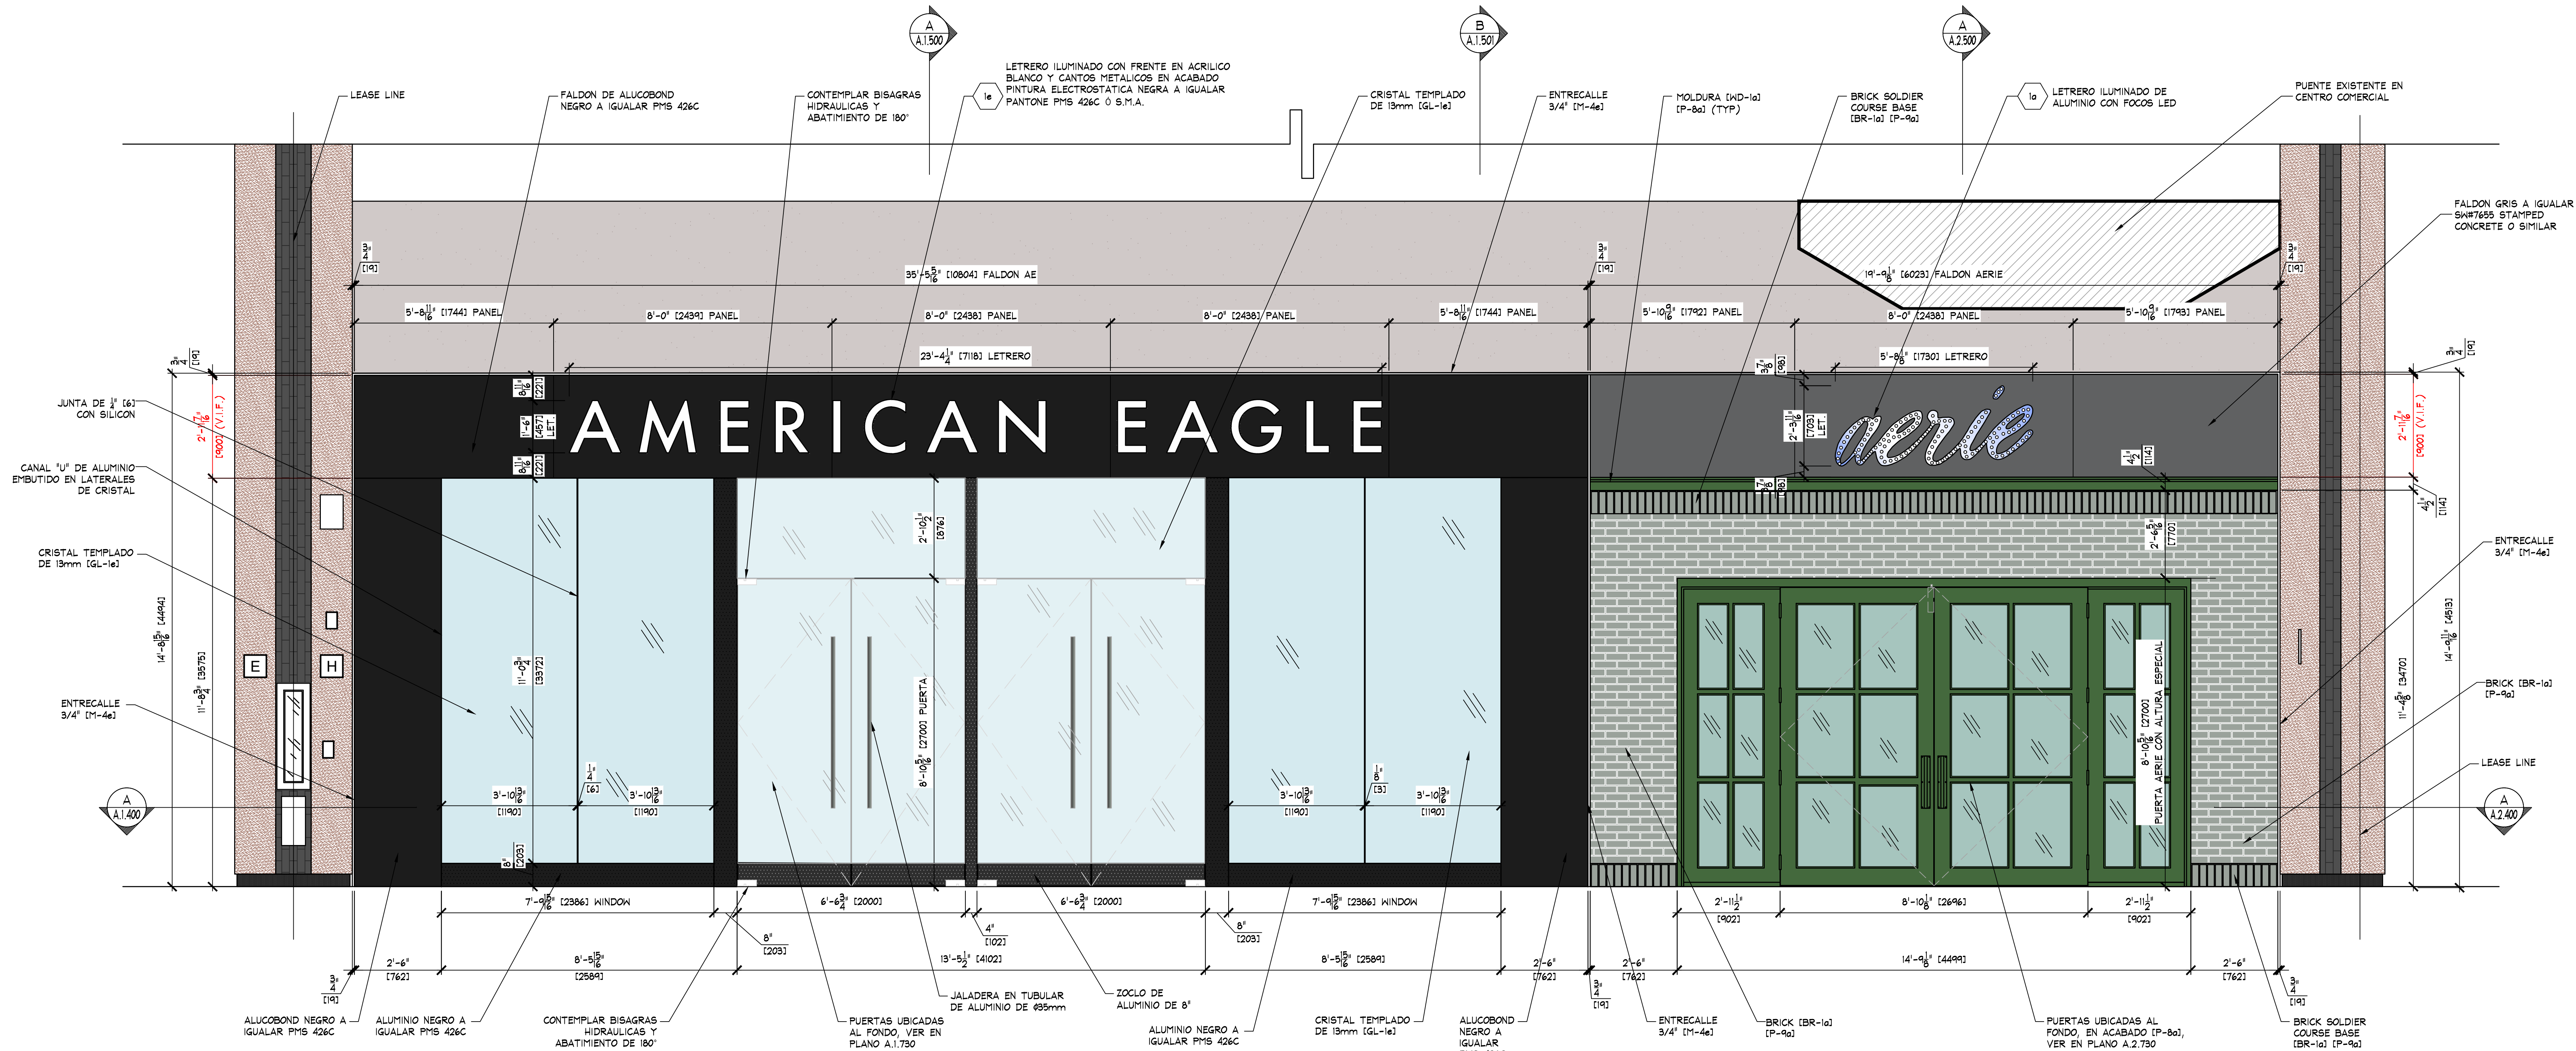

A ALZADO EXTERIOR FACHADAS
A.0.300 SCALE: N.T.S.

KEY NOTES:


1e SIGN - FURNISHED BY SIGN CONSULTANT, INSTALLED BY G.C. - SEE SHEET 'A.1.800' FOR MORE INFORMATION.

1a SIGN - FURNISHED BY SIGN CONSULTANT, INSTALLED BY G.C. - SEE SHEET 'A.2.800' FOR MORE INFORMATION.


NOTE:
PAINTING CONTRACTOR SHALL CAULK ALL INSIDE WOOD CORNERS AND JOINTS BETWEEN TRIM AND WALL PRIOR TO PAINTING.

NOTE:
EXIT DOORS SHALL BE OPENABLE FROM INSIDE WITHOUT USE OF KEY OR SPECIAL KNOWLEDGE OR EFFORT.


NOTE: G.C. SHALL TREAT ALL EXPOSED TILE FLOOR FINISHES AT ENTRY WITH "ANTI-SLIP FLOOR & TUB TREATMENT," AS MANUFACTURED BY TRUSTY STEP INTERNATIONAL.

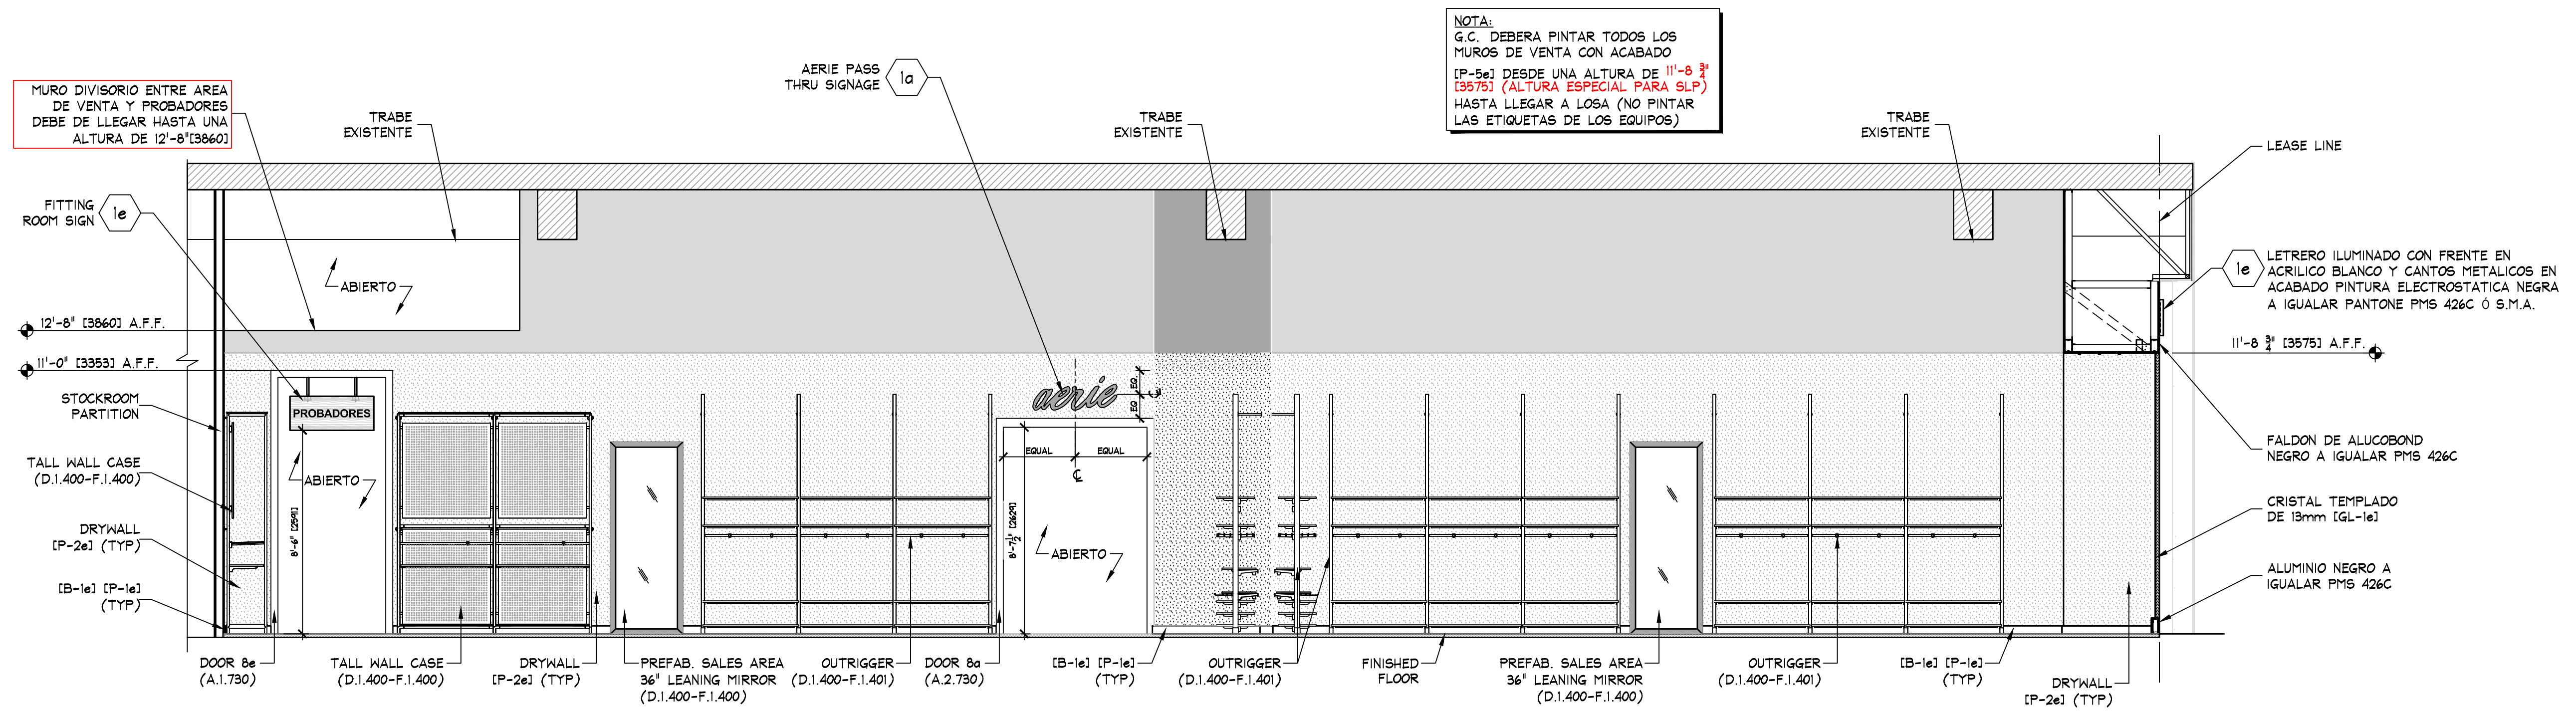


B ELEVATION
A1.600 SCALE: 1/4" = 1'-0" (1:50)

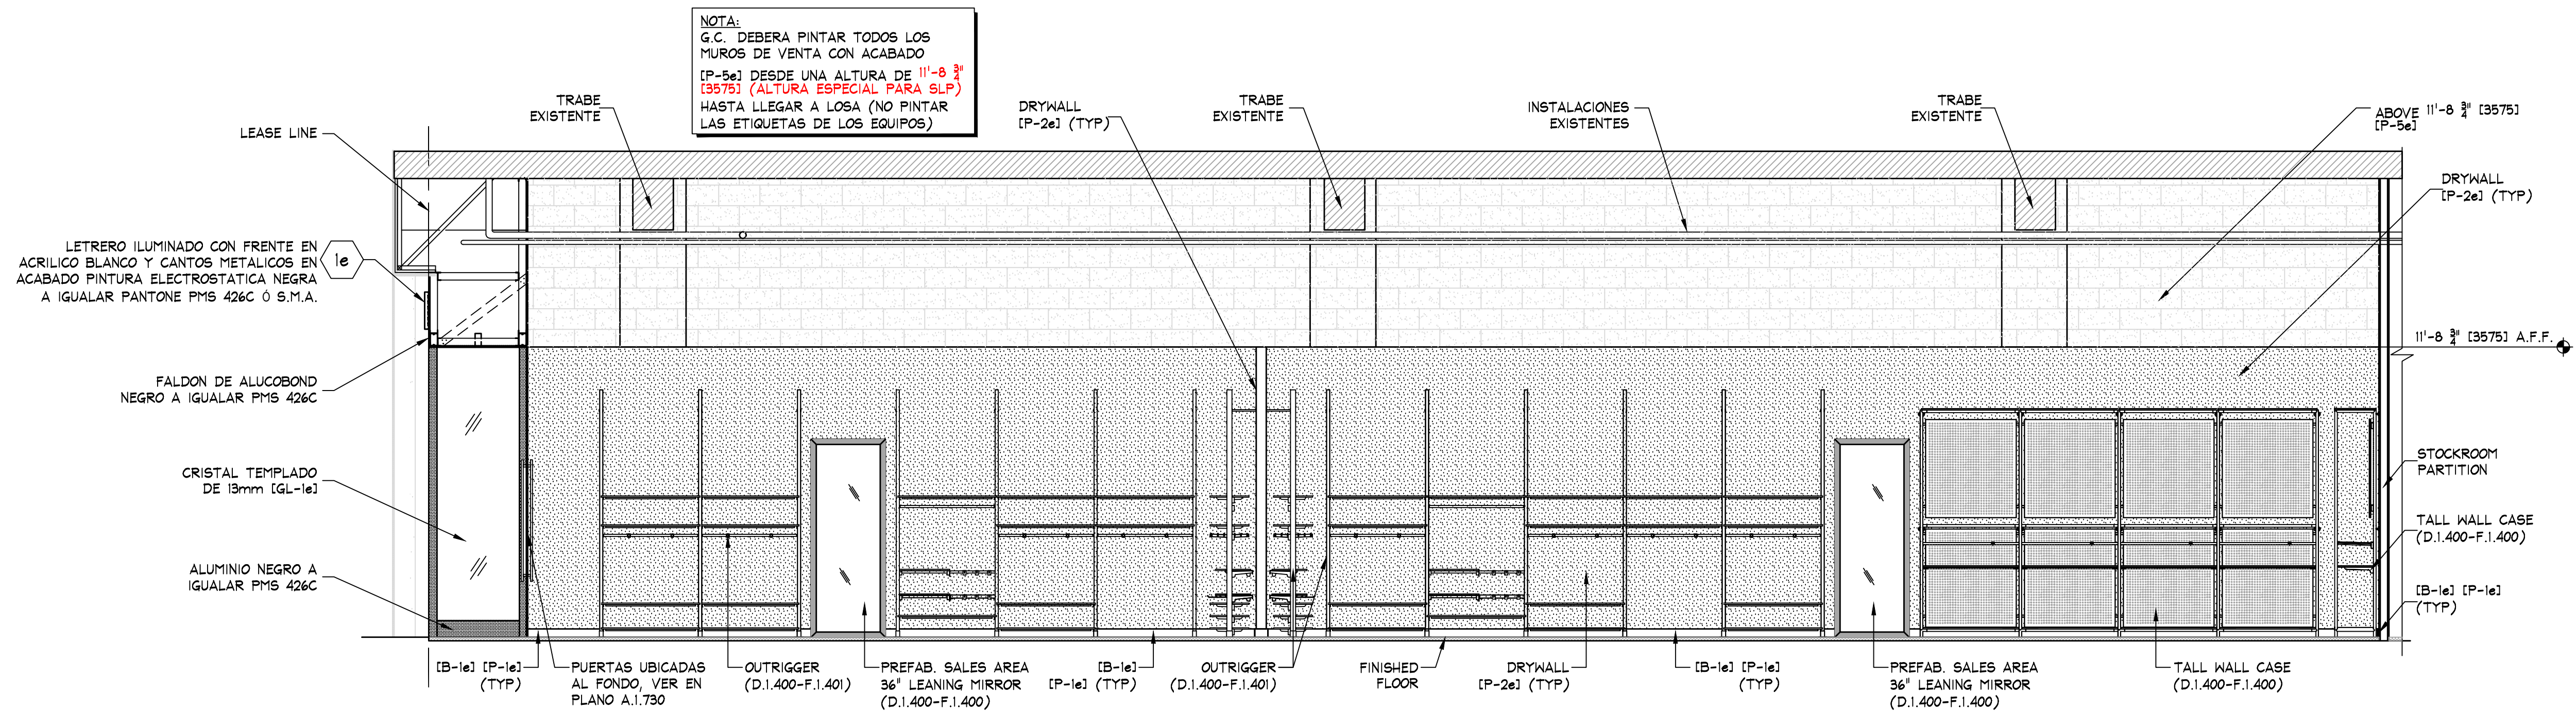

C ELEVATION
A1.600 SCALE: 1/4" = 1'-0" (1:50)





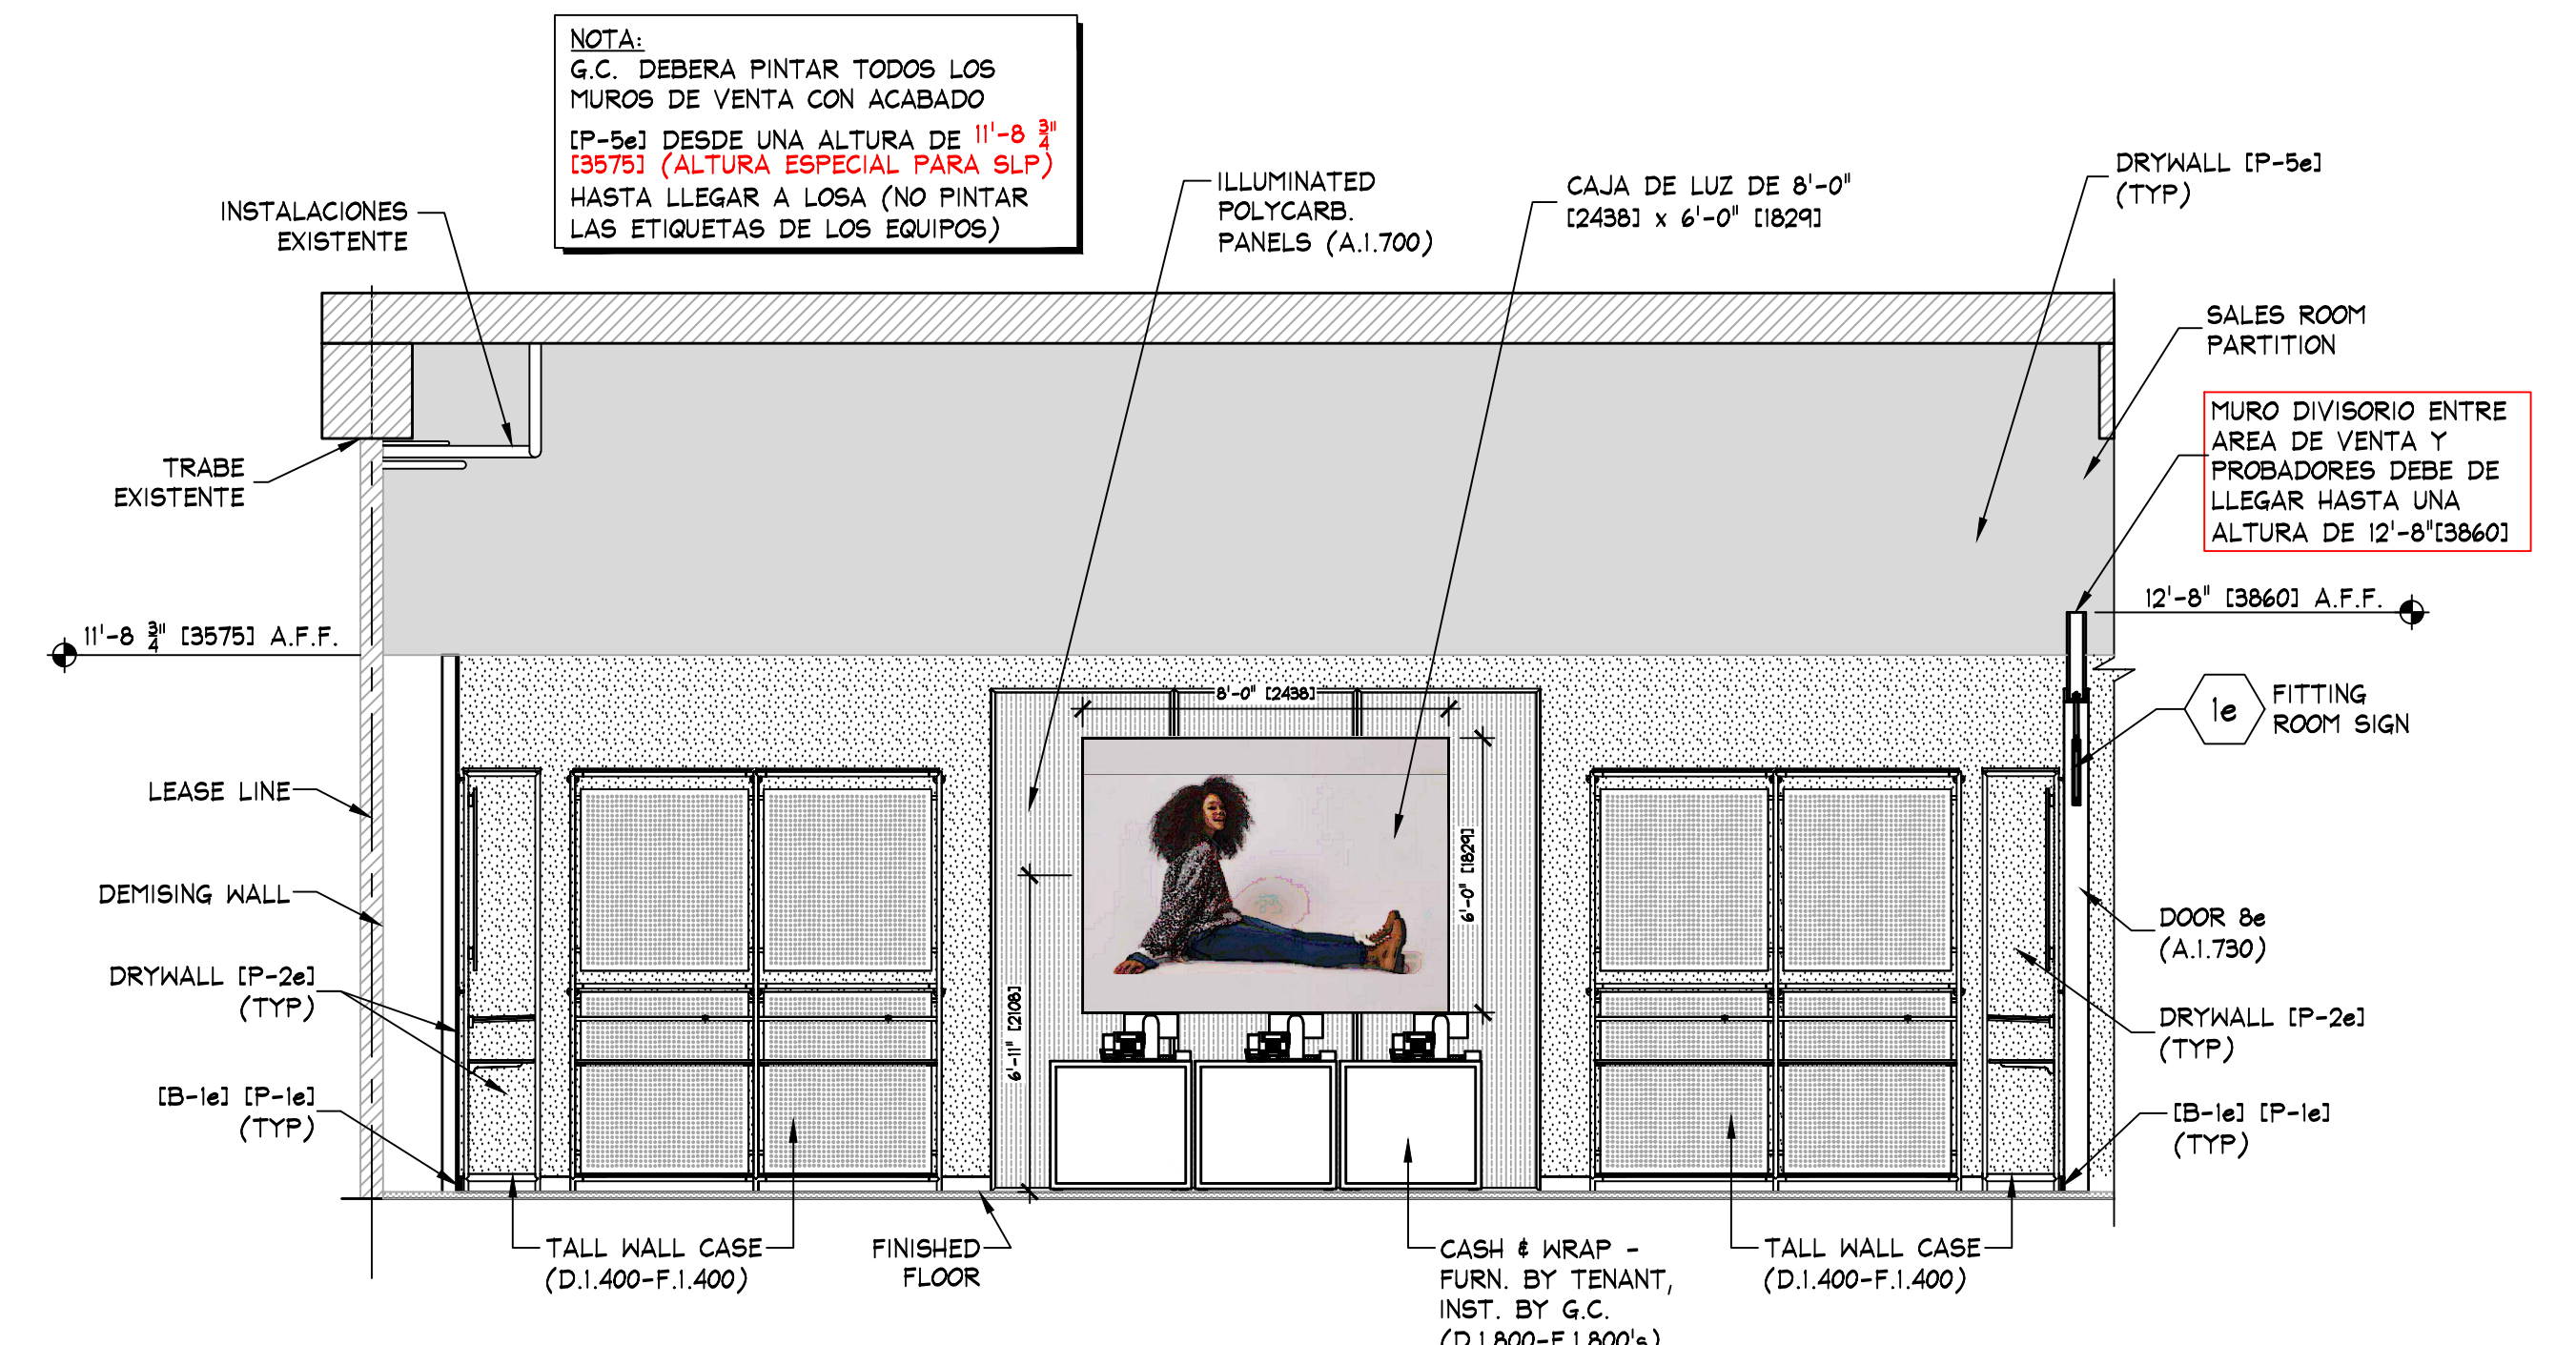


D ELEVATION
A1.600 SCALE: 1/4" = 1'-0" (1:50)

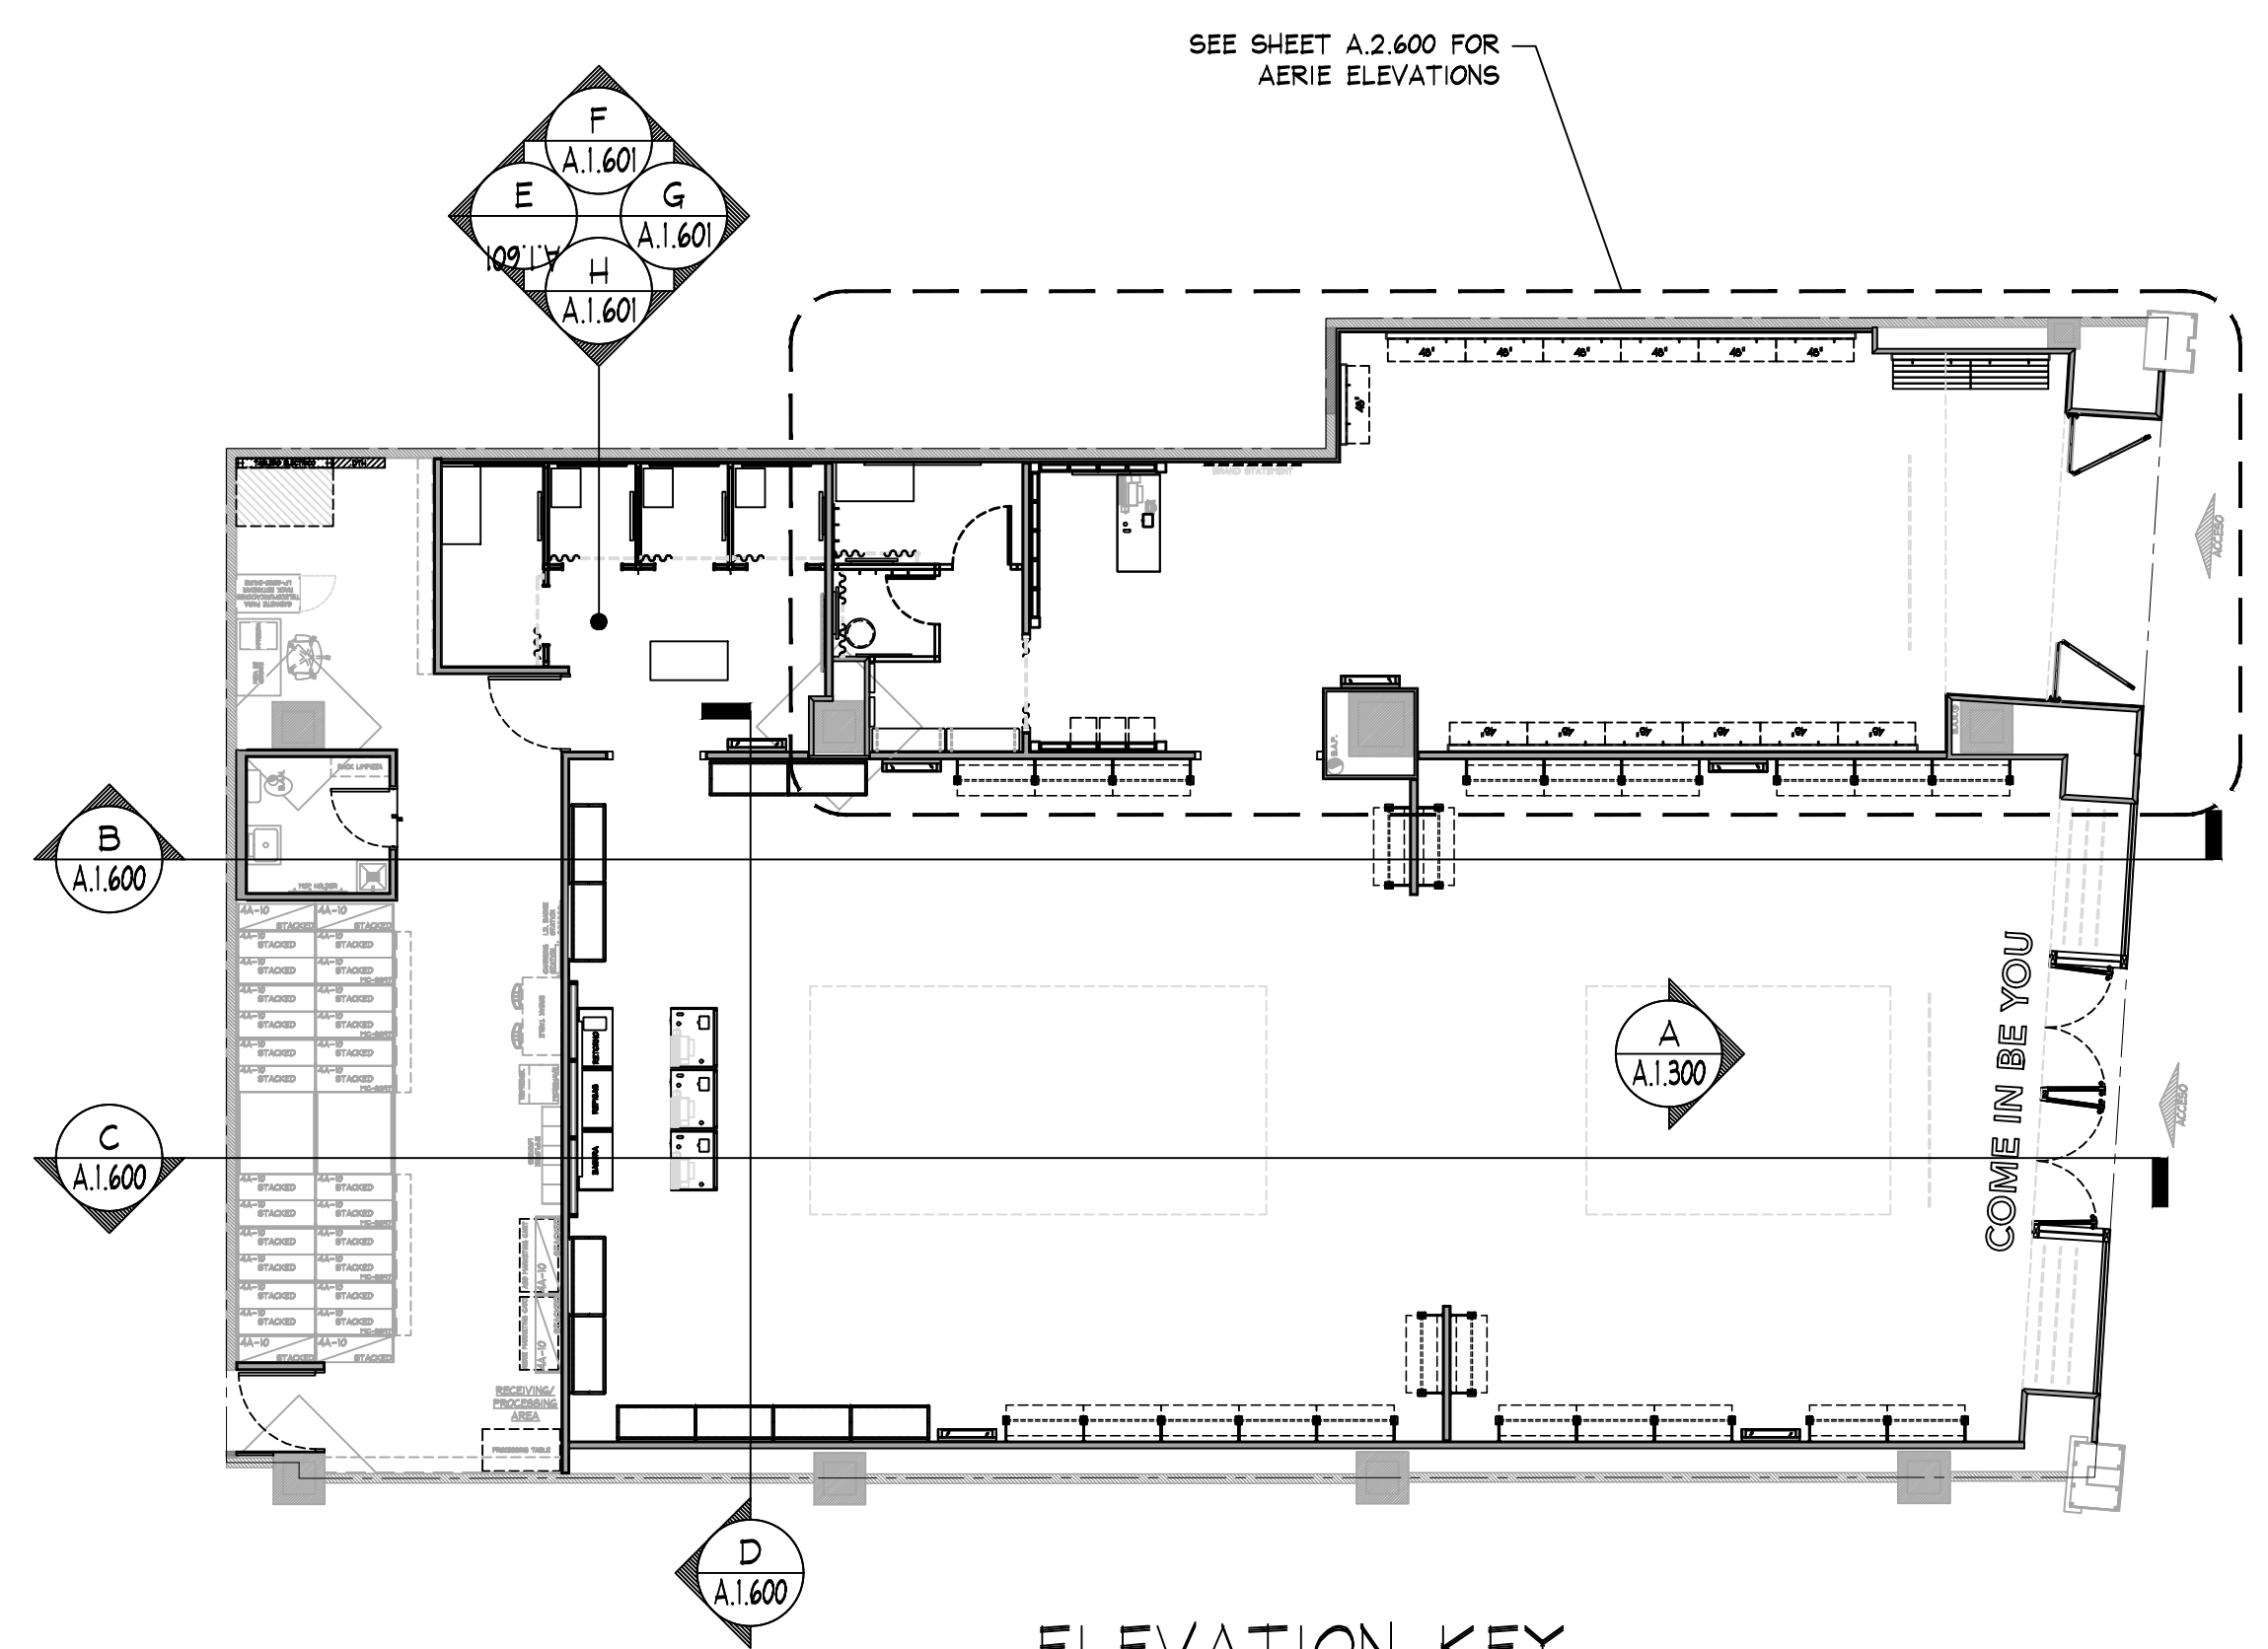

ELEVATION KEY
NO SCALE

- KEY NOTES:
- 1e SIGN - FURNISHED BY SIGN CONSULTANT, INST. BY G.C., SEE SHEET A1.800 FOR MORE INFO
 - 1a SIGN - FURNISHED BY SIGN CONSULTANT, INST. BY G.C., SEE SHEET A2.800 FOR MORE INFO
- NOTE:
PAINTING CONTRACTOR SHALL CAULK ALL INSIDE WOOD CORNERS AND JOINTS BETWEEN TRIM & WALL PRIOR TO PAINTING
- NOTE:
G.C. SHALL ALIGN DECORATIVE RAFTERS WITH VERTICAL UPRIGHTS IN PALLET WALL.
- NOTE:
DOOR DETAILS SHOWN ARE FOR SCHEMATIC PURPOSES ONLY. CHECK FLOOR PLAN FOR ALL SIZES AND SWINGS.

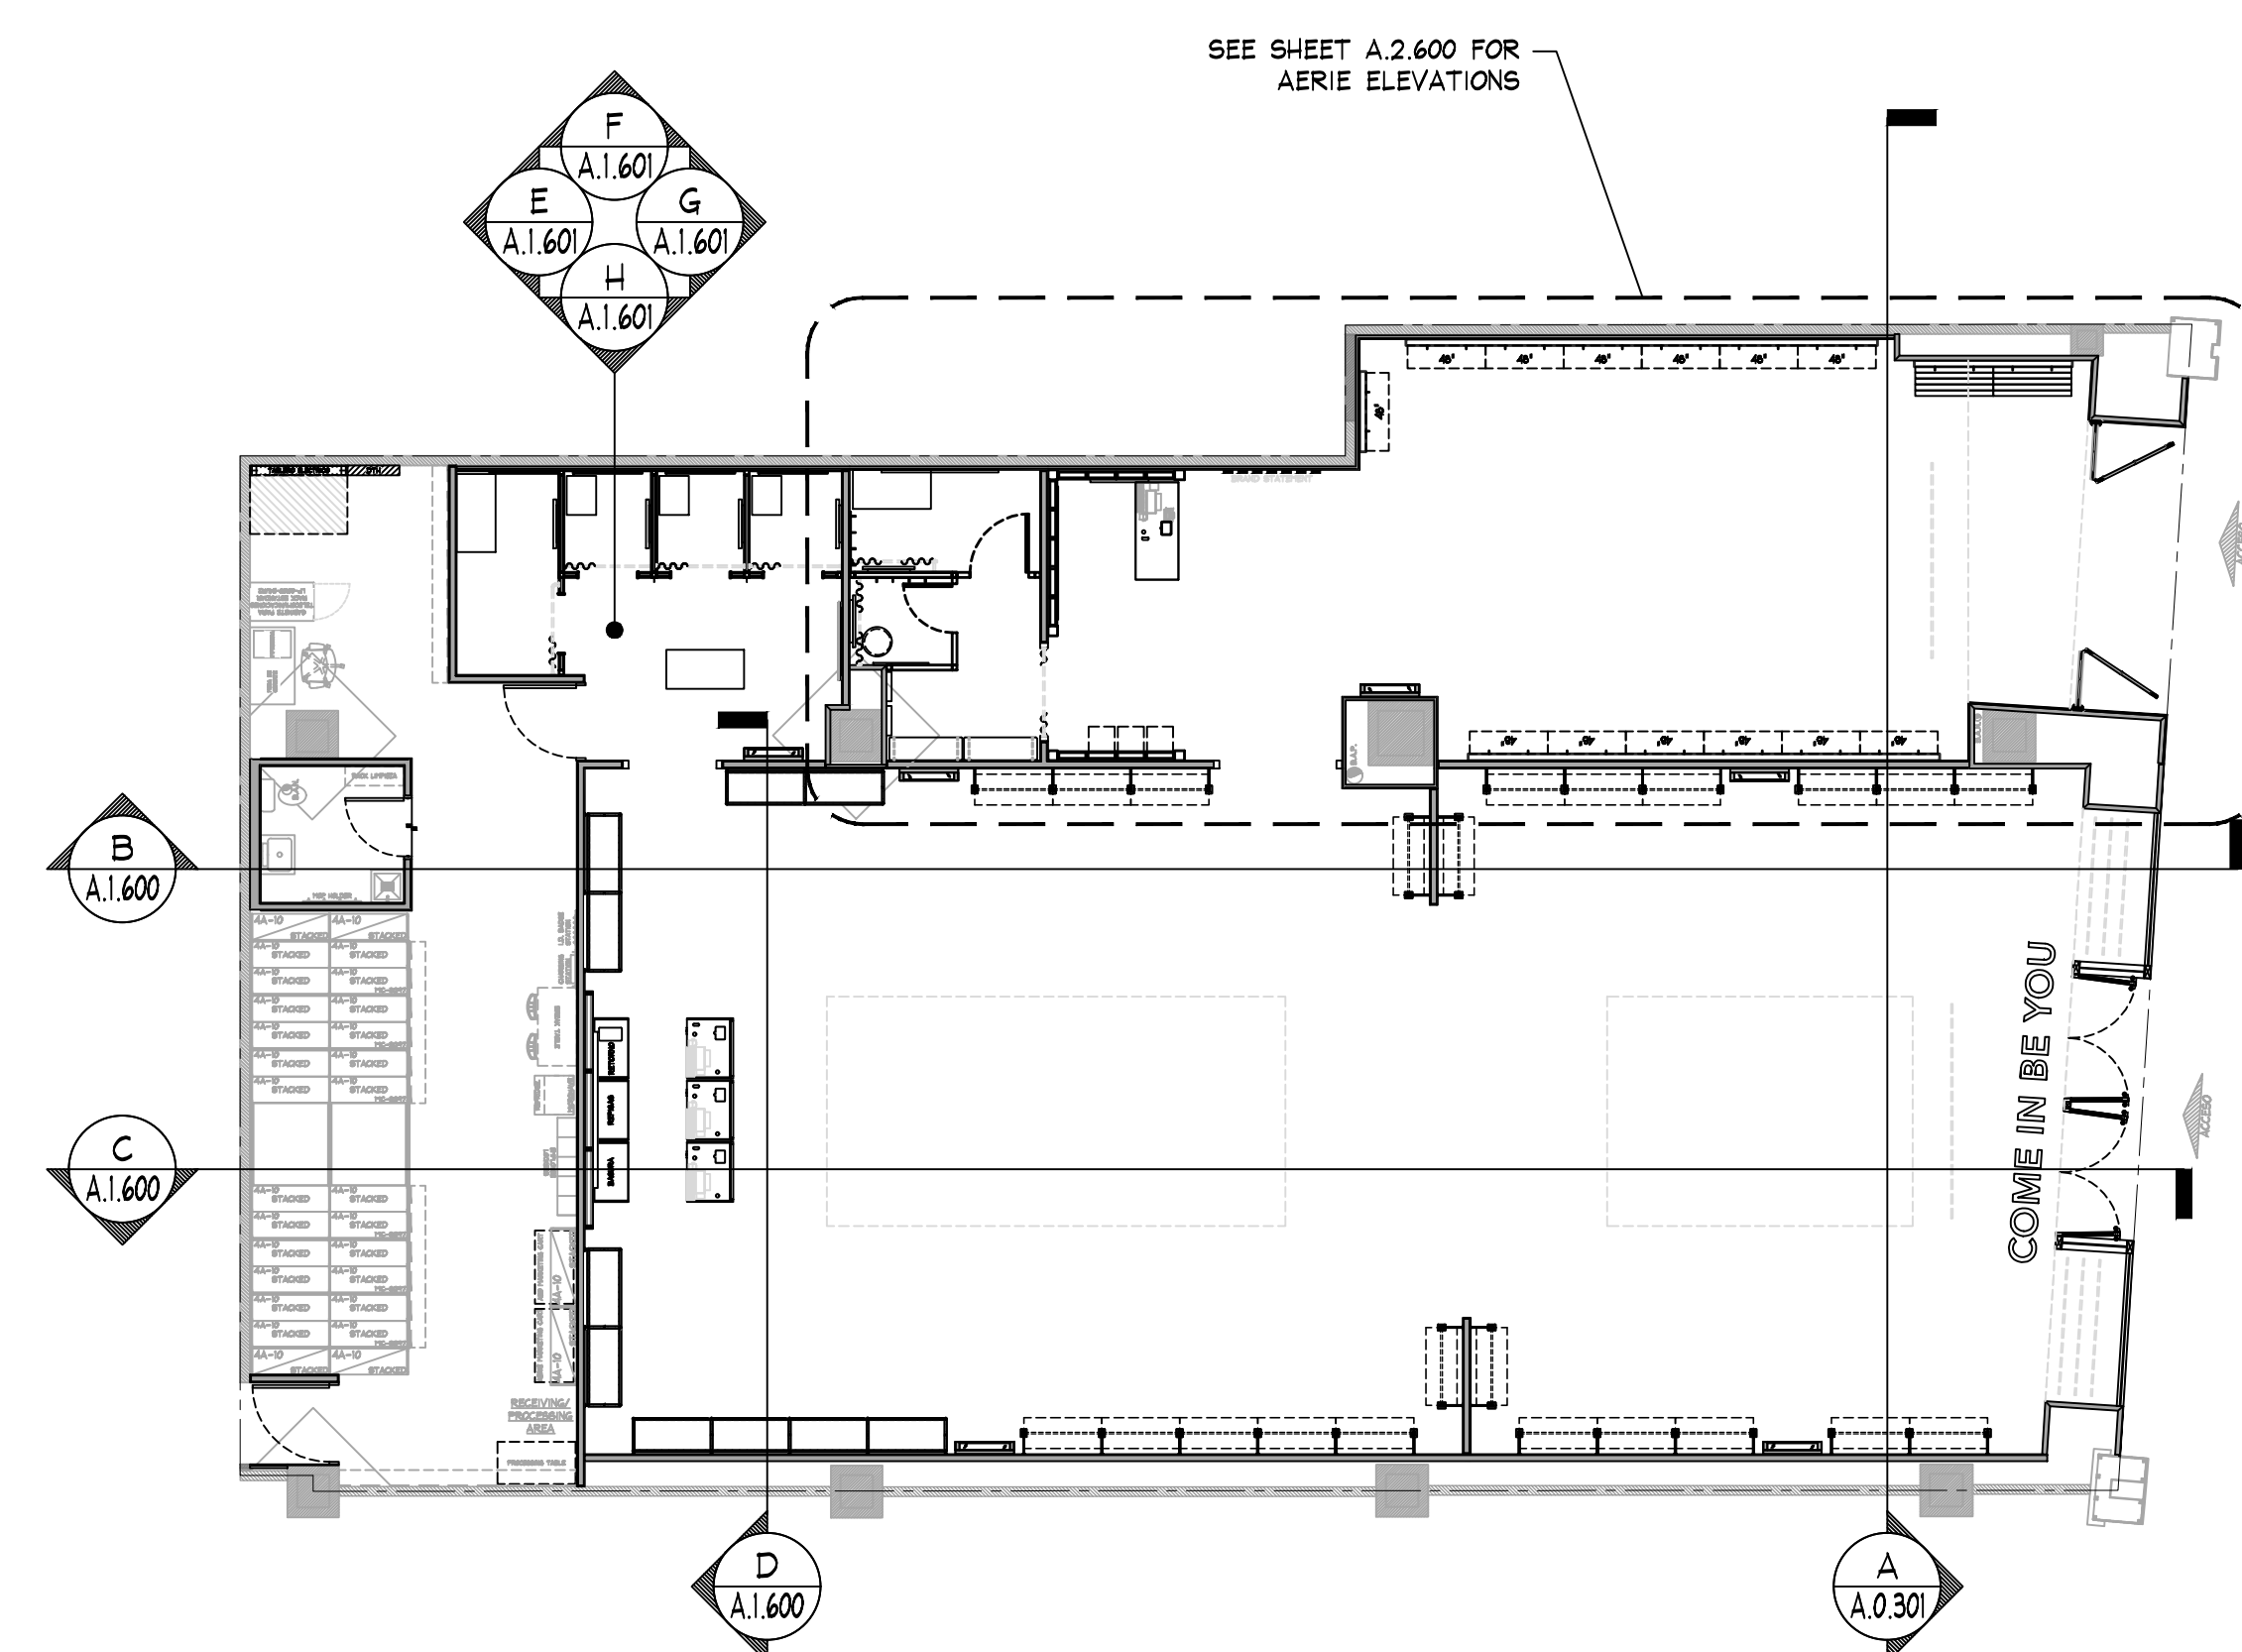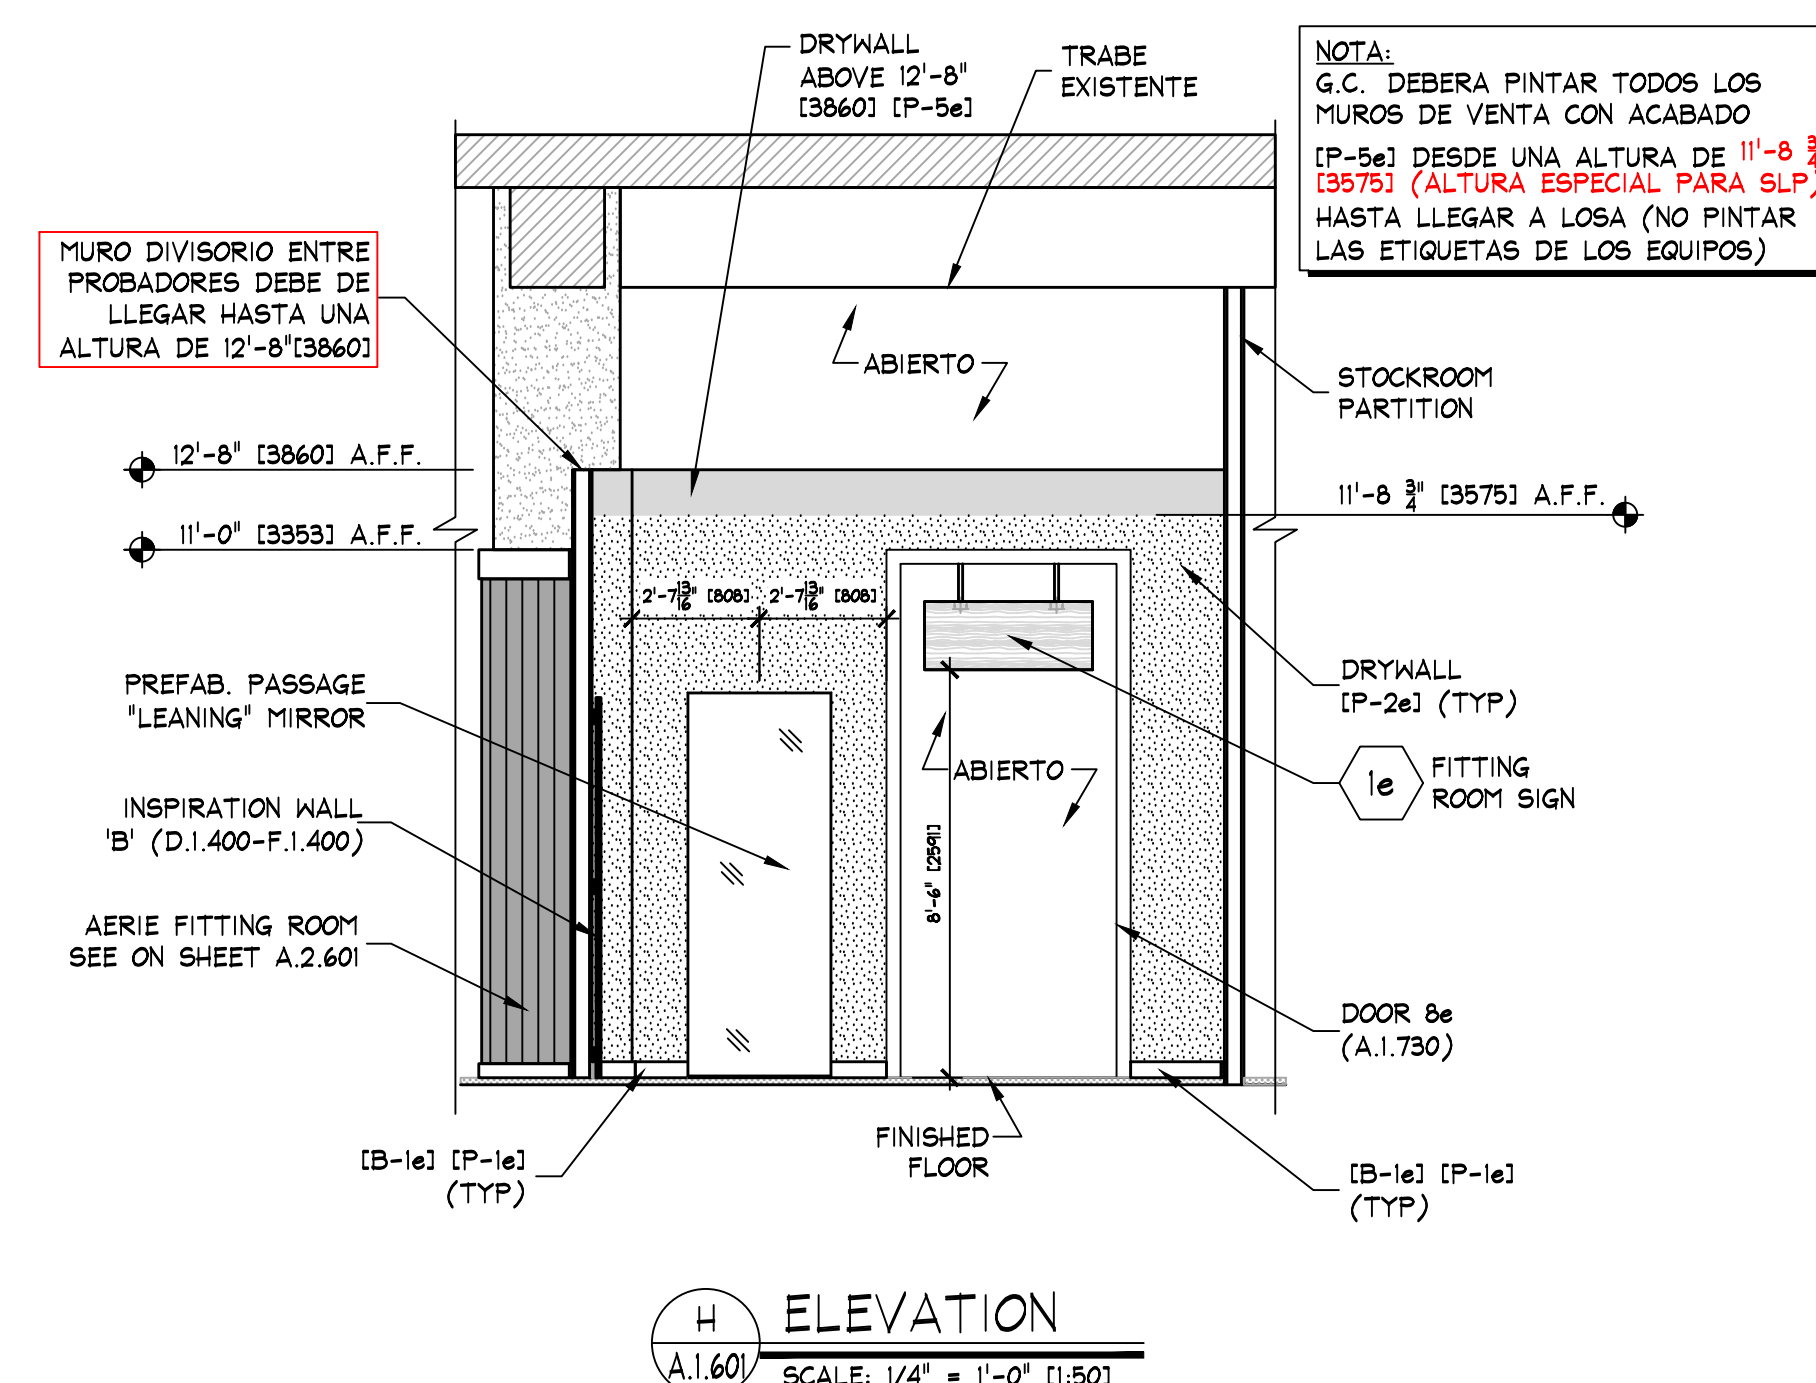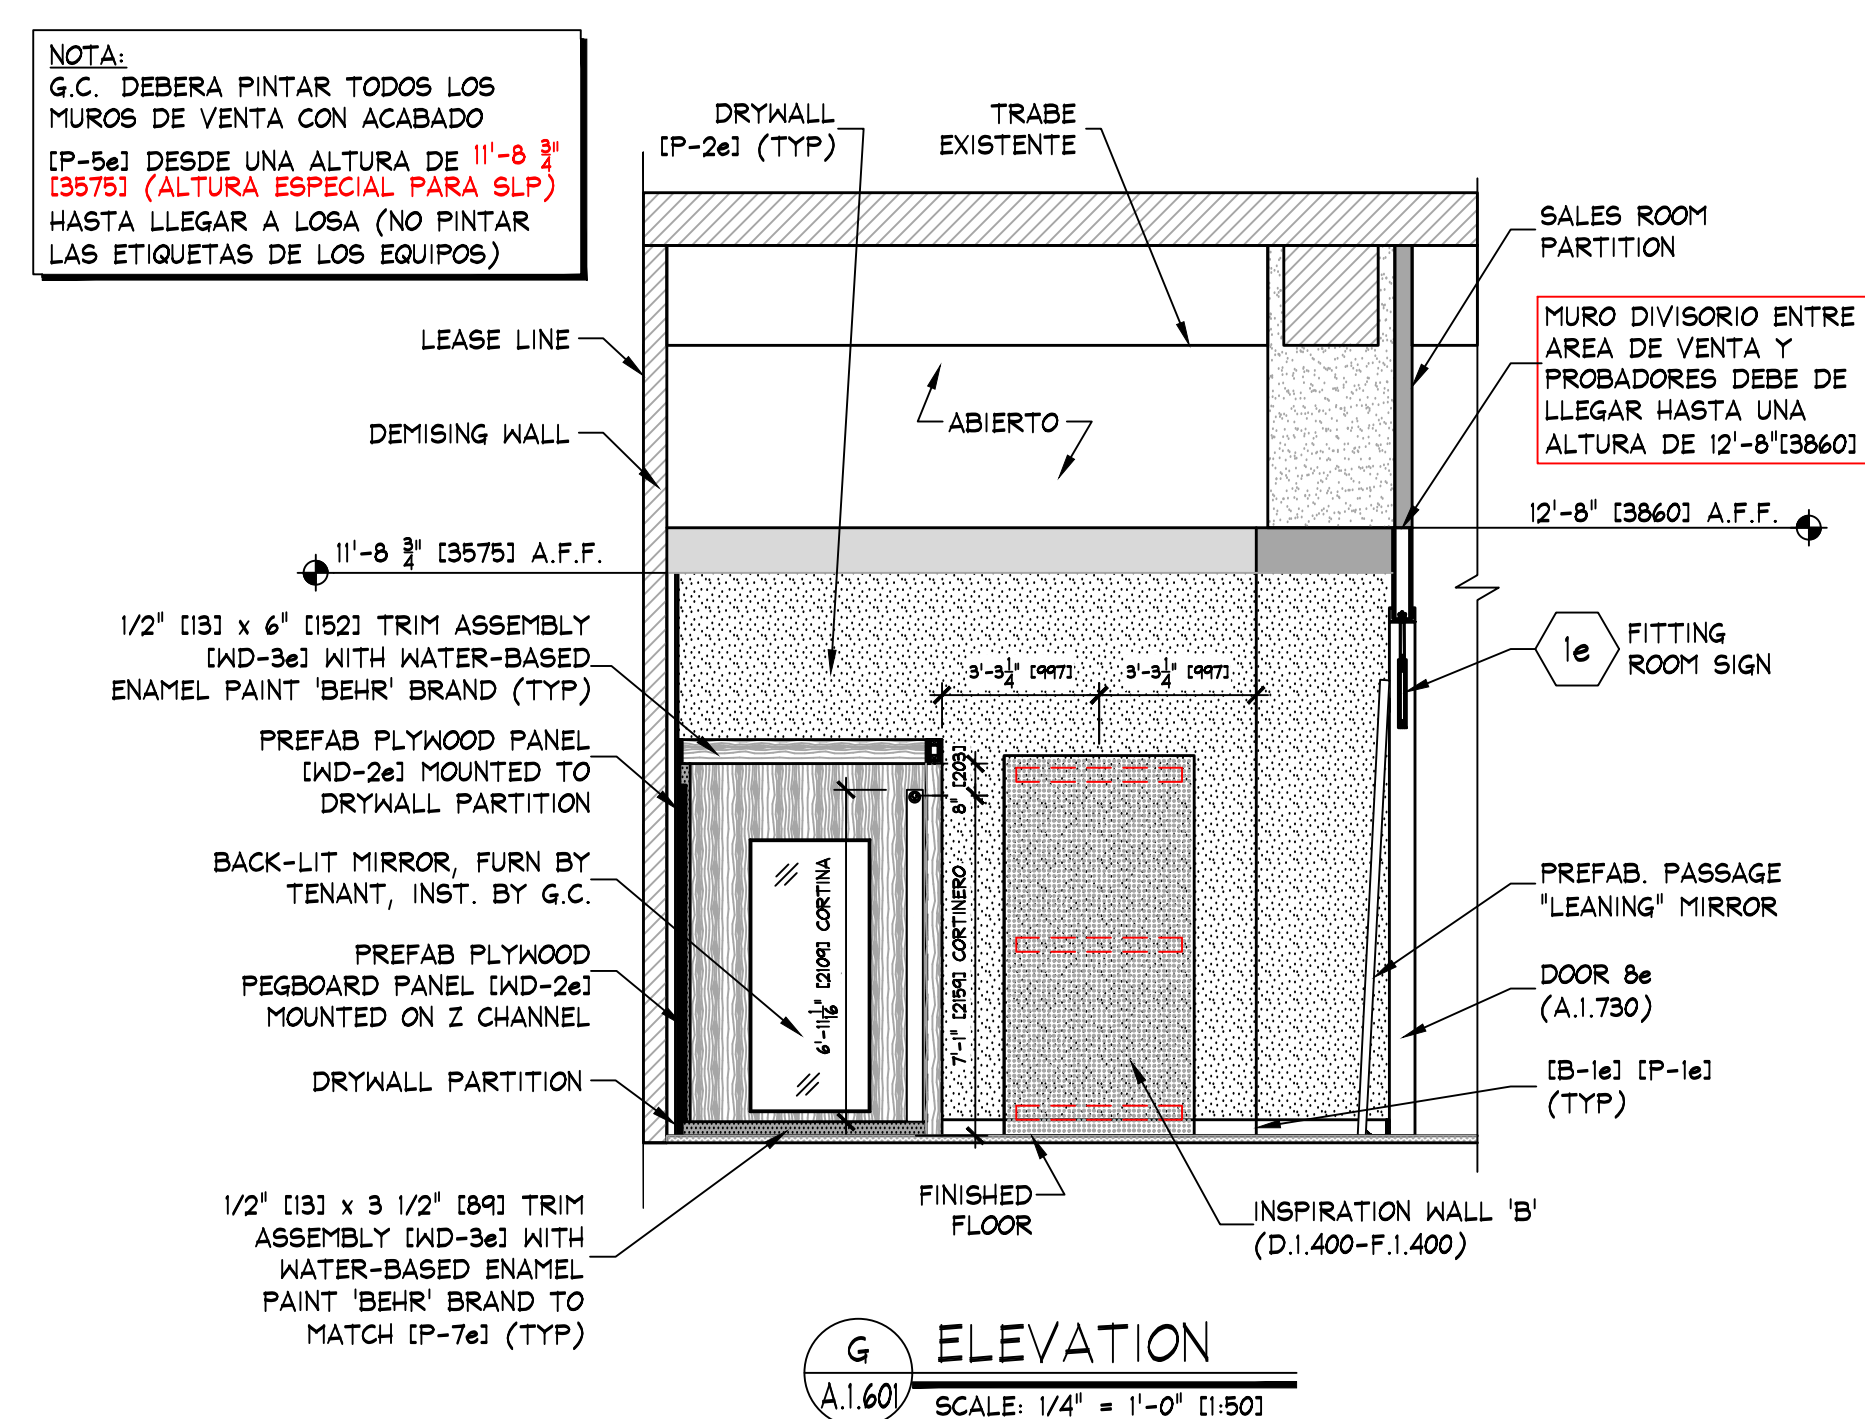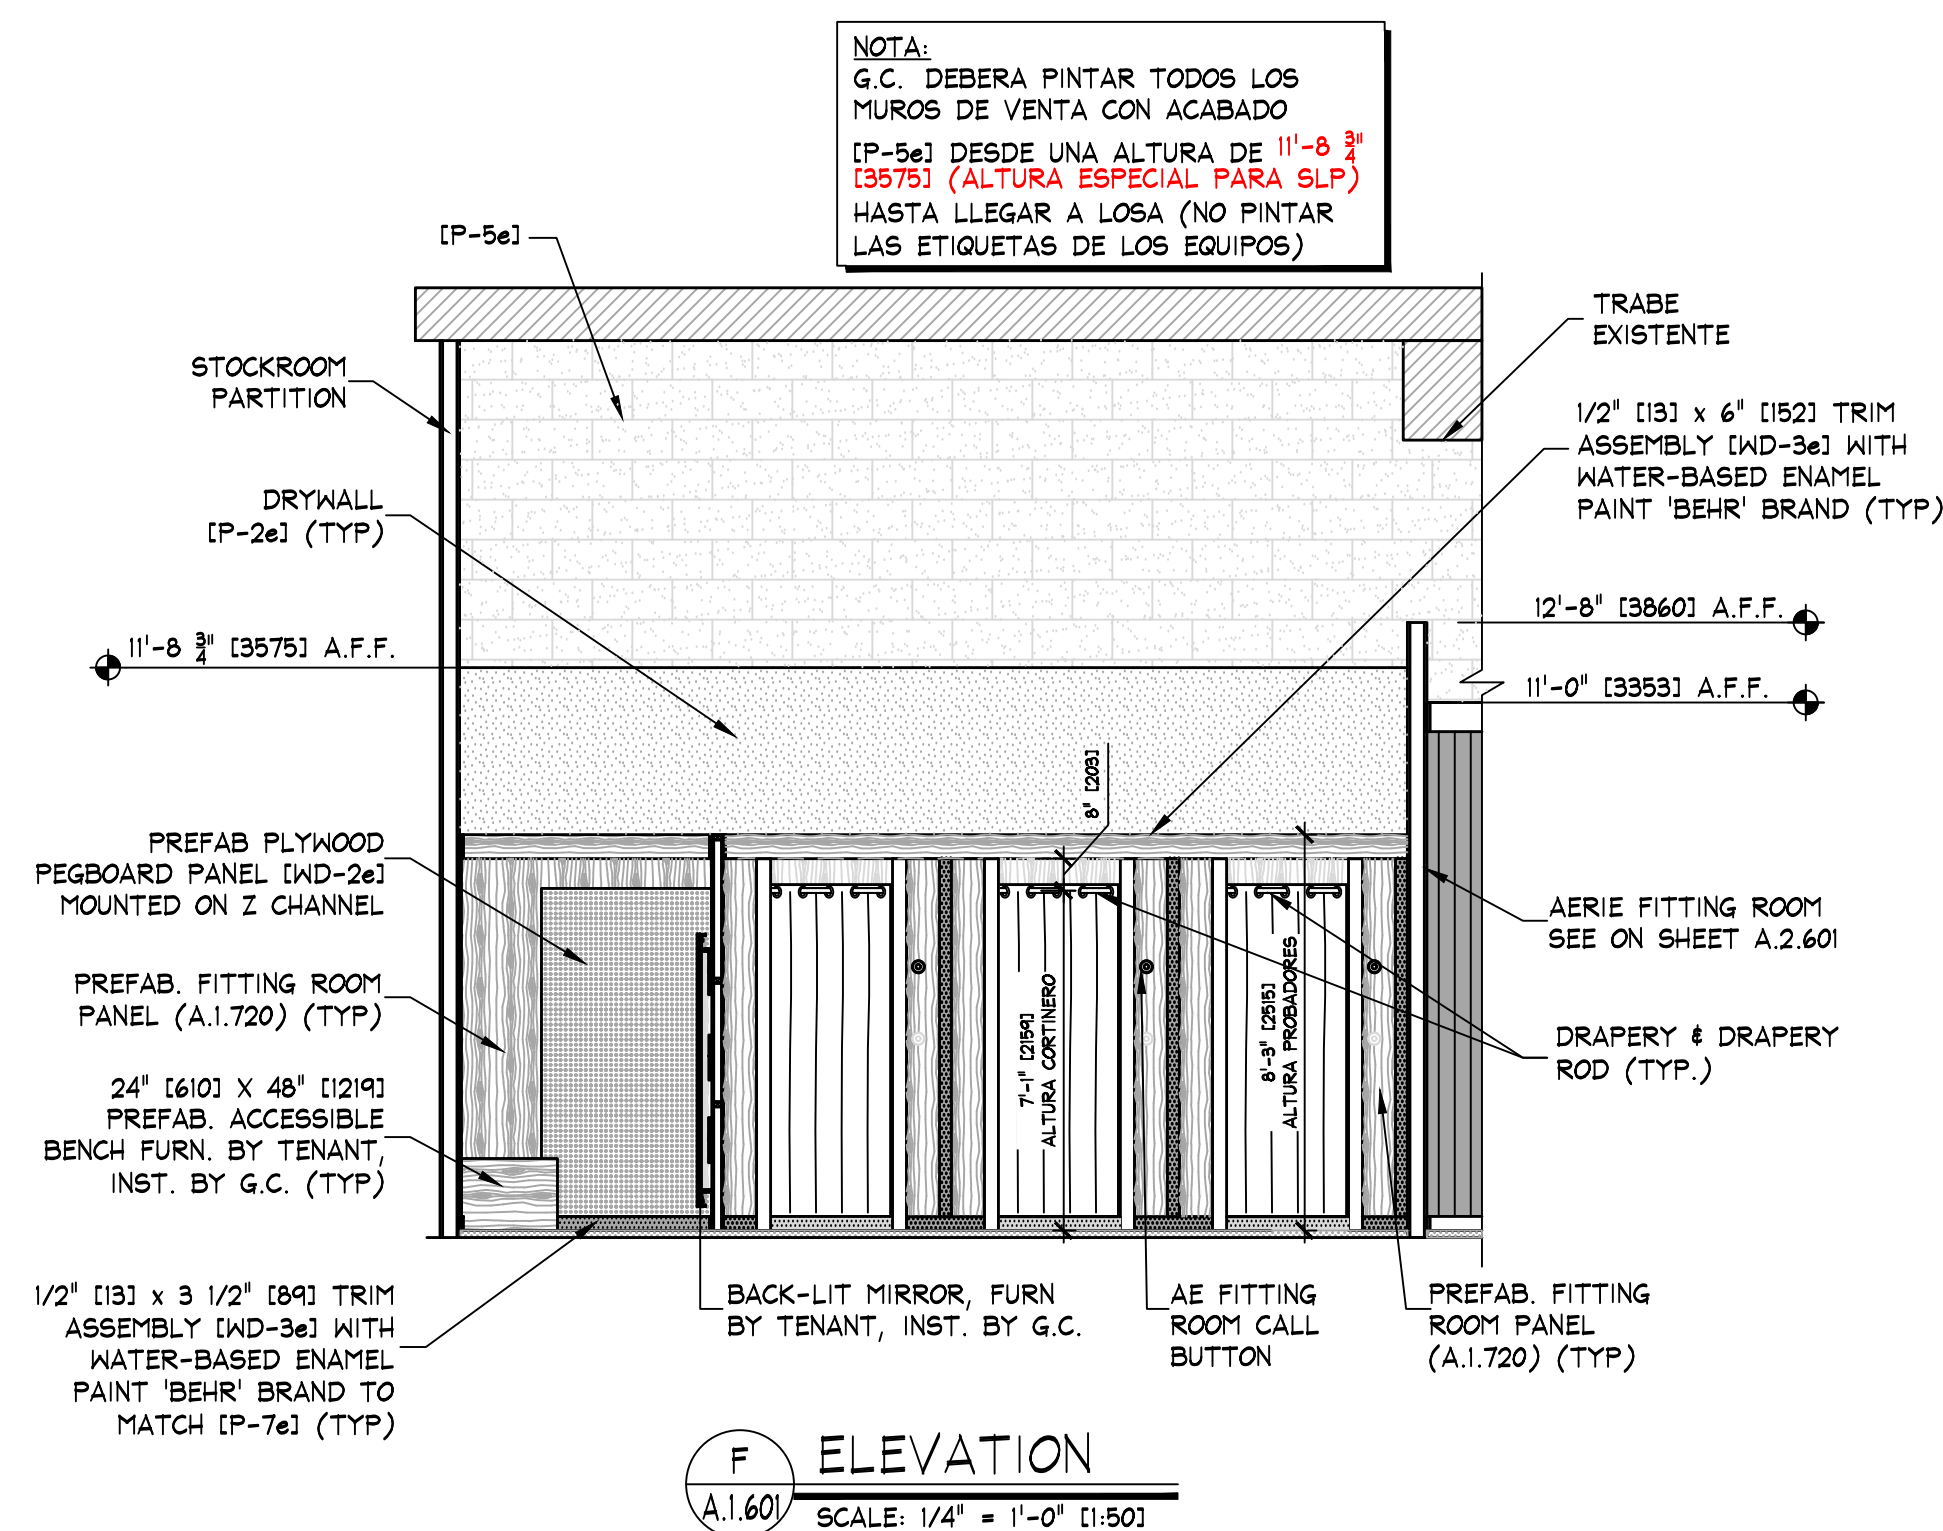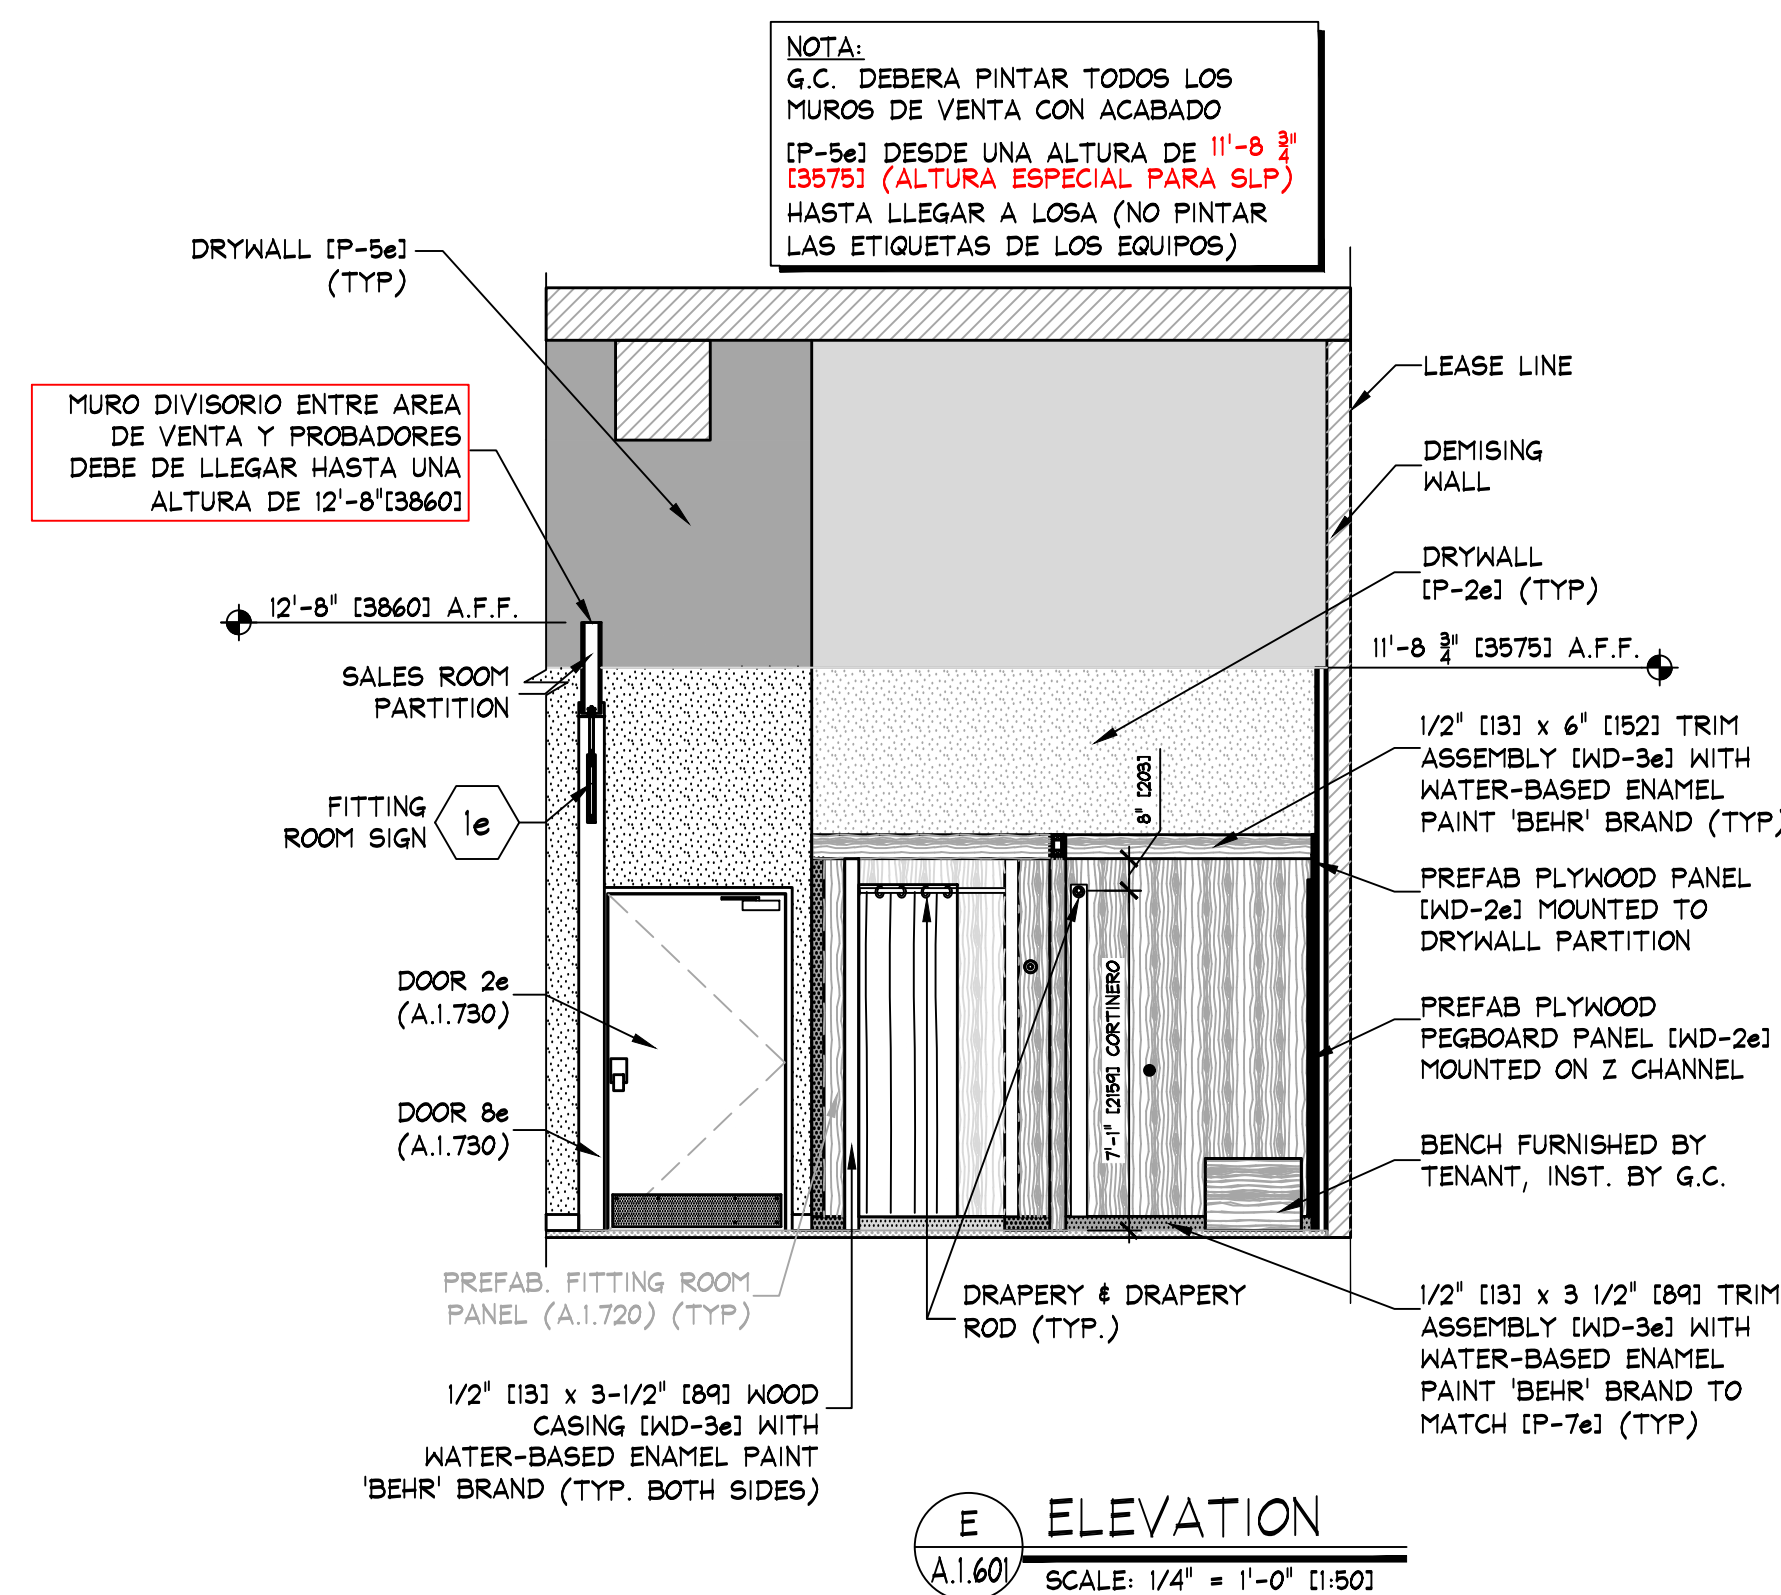

KEY NOTES:

 SIGN - FURNISHED BY SIGN CONSULTANT, INST.
BY G.C., SEE SHEET A.1.800 FOR MORE INFO

1a SIGN - FURNISHED BY SIGN CONSULTANT, INST.
BY G.C., SEE SHEET A.2.800 FOR MORE INFO

NOTE:
PAINTING CONTRACTOR SHALL CAULK ALL
INSIDE WOOD CORNERS AND JOINTS BETWEEN
TRIM & WALL PRIOR TO PAINTING

NOTE:
G.C. SHALL ALIGN DECORATIVE RAFTERS
WITH VERTICAL UPRIGHTS IN PALLET WALL.

NOTE:
DOOR DETAILS SHOWN ARE FOR SCHEMATIC
PURPOSES ONLY. CHECK FLOOR PLAN FOR
ALL SIZES AND SWINGS.

AMERICAN EAGLE

verie

THINK ARCHITECTURE S.A. DE C.V.
Descartes 93, 1er piso Col. Anzures
Miguel Hidalgo C.P.11590 Mexico



AMERICAN EAGLE OUTFITTERS, INC.
777 Hot Metal Street
Pittsburgh, PA 15203
(412) 432-3300

ANTERIOR ELEVATIONS

AMERICAN EAGLE OUTFITTERS/AERIE
The Park, SLP
San Luis Potosi

Space # C-101, 102, 103

Store No.

9261

Drawn by:

Drawing No.

A.1.601