


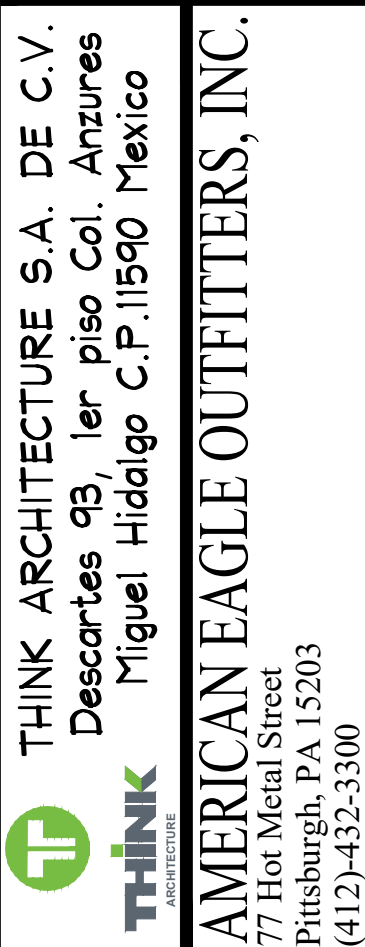

SCALE: 1/4" = 1'-0" [1:50]

NOTE:
SALES AREA SHELVING SHOWN FOR SCHEMATIC PURPOSES ONLY.
ACTUAL CONFIGURATION MAY VARY.

NOTE:
PRIOR TO INSTALLATION OF STOCKROOM SHELVING & STOCKROOM ACCESSORY ITEMS, G.C. SHALL VERIFY THAT ALL STOCKROOM COMPONENTS CAN BE INSTALLED AS SHOWN ON THIS DRAWING. IF FIELD CONDITIONS PROHIBIT INSTALLATION AS SHOWN, OR PRESENT OPPORTUNITIES FOR EXPANSION, G.C. SHALL NOT CONTINUE WITH ANY INSTALLATION AND NOTIFY TENANT FIELD REP IMMEDIATELY.


NOTE:
SEE SHEET F.O.200 & F.O.201 FOR
DETAILS OF ALL STOCKROOM SHELVING
& SHELVING COMPONENTS. FURNISHED
BY TENANT, INSTALLED BY G.C.

NOTE:
SEE SHEET F.0.300 FOR DETAILS
OF ALL MISC. STOCKROOM
FIXTURES FURN. BY TENANT, INST.
BY G.C.

NOTE:
SEE SHEET F.2.400 FOR DETAILS
OF ALL MISC. SALES/FITTING ROOM
FIXTURES FURN. BY TENANT, INST.
BY G.C.

AREA ANALYSIS			
AREA	m ²	FT ²	%
AE SALES AREA	0	0	0%
AE FITTING ROOMS	0	0	0%
AERIE SALES AREA	214.9	2313	70%
AERIE FITTING ROOMS	35.2	379	12%
STOCK ROOM	50	536	16%
TOILET ROOMS	4.9	53	2%
EGRESS CORRIDOR	0	0	0%
UNUSED	0	0	0%
OTHER	0	0	0%
OTHER	0	0	0%
OTHER	0	0	0%
TOTAL	305.0	3283	100%

SYMBOL LEGEND	
	SUPPLY AIR DIFFUSER, WHITE COLOR. <i>DIFUSOR CIRCULAR PARA ZONAS SIN PLAFON.</i>
	SUPPLY AIR DIFFUSER, WHITE COLOR. <i>DIFUSOR CUADRADO PARA ZONAS CON PLAFON.</i>
	RETURN / EXHAUST REGISTER (OR GRILLE), WHITE COLOR
	RECESSED EMERGENCY LIGHT
	SURFACE EMERGENCY LIGHT
	EXIT SIGN
	SHOPPER TRACK
	WIRELESS ACCESS POINT
	360° MOTION DETECTOR
	SECURITY CAMERA
	OCCUPANCY SENSOR
	BOSE DS16F PENDANT MTD. SPEAKER
	BOSE F538B PENDANT MTD. SUBWOOFER
	SECURITY BY OTHERS
	POWER PACK

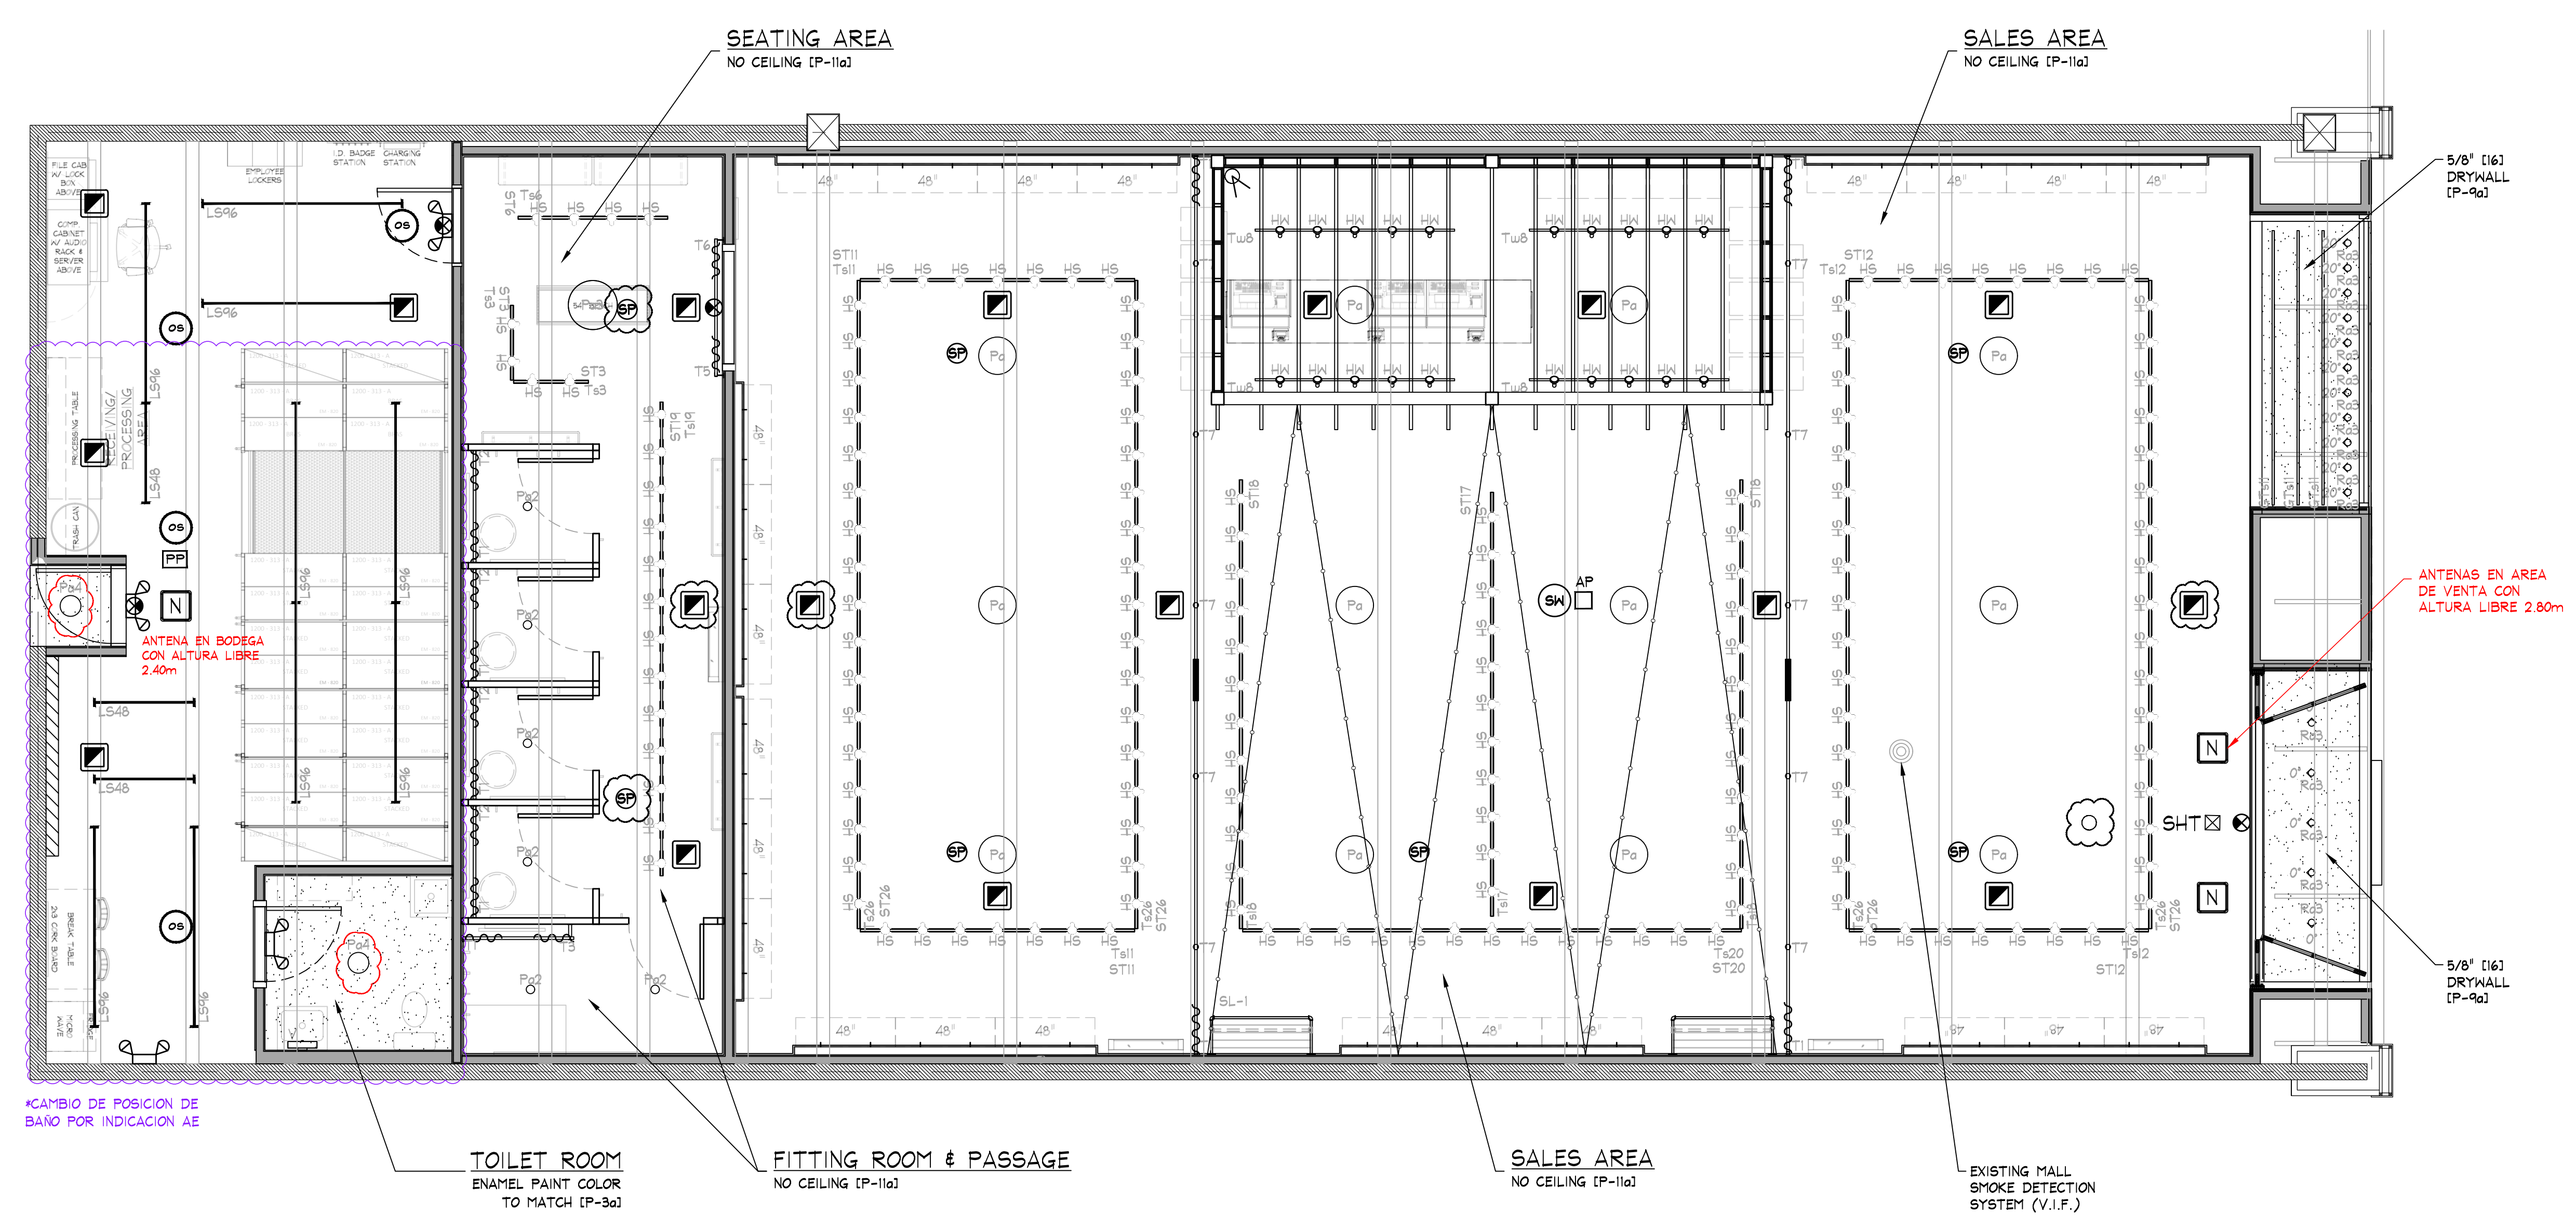

DEVICE COORDINATION REFLECTED CEILING PLAN



SCALE: 1/4" = 1'-0"

NOTE:
ALL HVAC INSTALLATION SHALL BE GRAY COLOR TO MATCH [P-11a]; ALL DIFFUSERS SHALL BE WHITE COLOR

NOTE:
PRIOR TO START ANY INSTALLATION WORK, G.C. SHALL VERIFY FINAL LOCATION SYSTEM PLANS AS REQUIRED FOR THIS PROJECT (CCTV, SENSOR/MATIC, ETC.)

NOTE:
ALL COMPONENTS REQUIRED TO SUPPORT AND INSTALL THE SUSPENDED CEILING SYSTEM (WHETHER DRYWALL AND/OR ACOUSTIC TILE), ARE TO BE FURNISHED AND INSTALLED BY G.C. - G.C. SHALL CONSULT WITH HALL/BUILDING DEPARTMENT TO DETERMINE REQUIRED METHODS FOR SUPPORTING CEILING FROM HALL STRUCTURE, PRIOR TO SUBMITTING BID.

INDICA AJUSTES EN PLAFON POR DUCTERIA DE A.A.

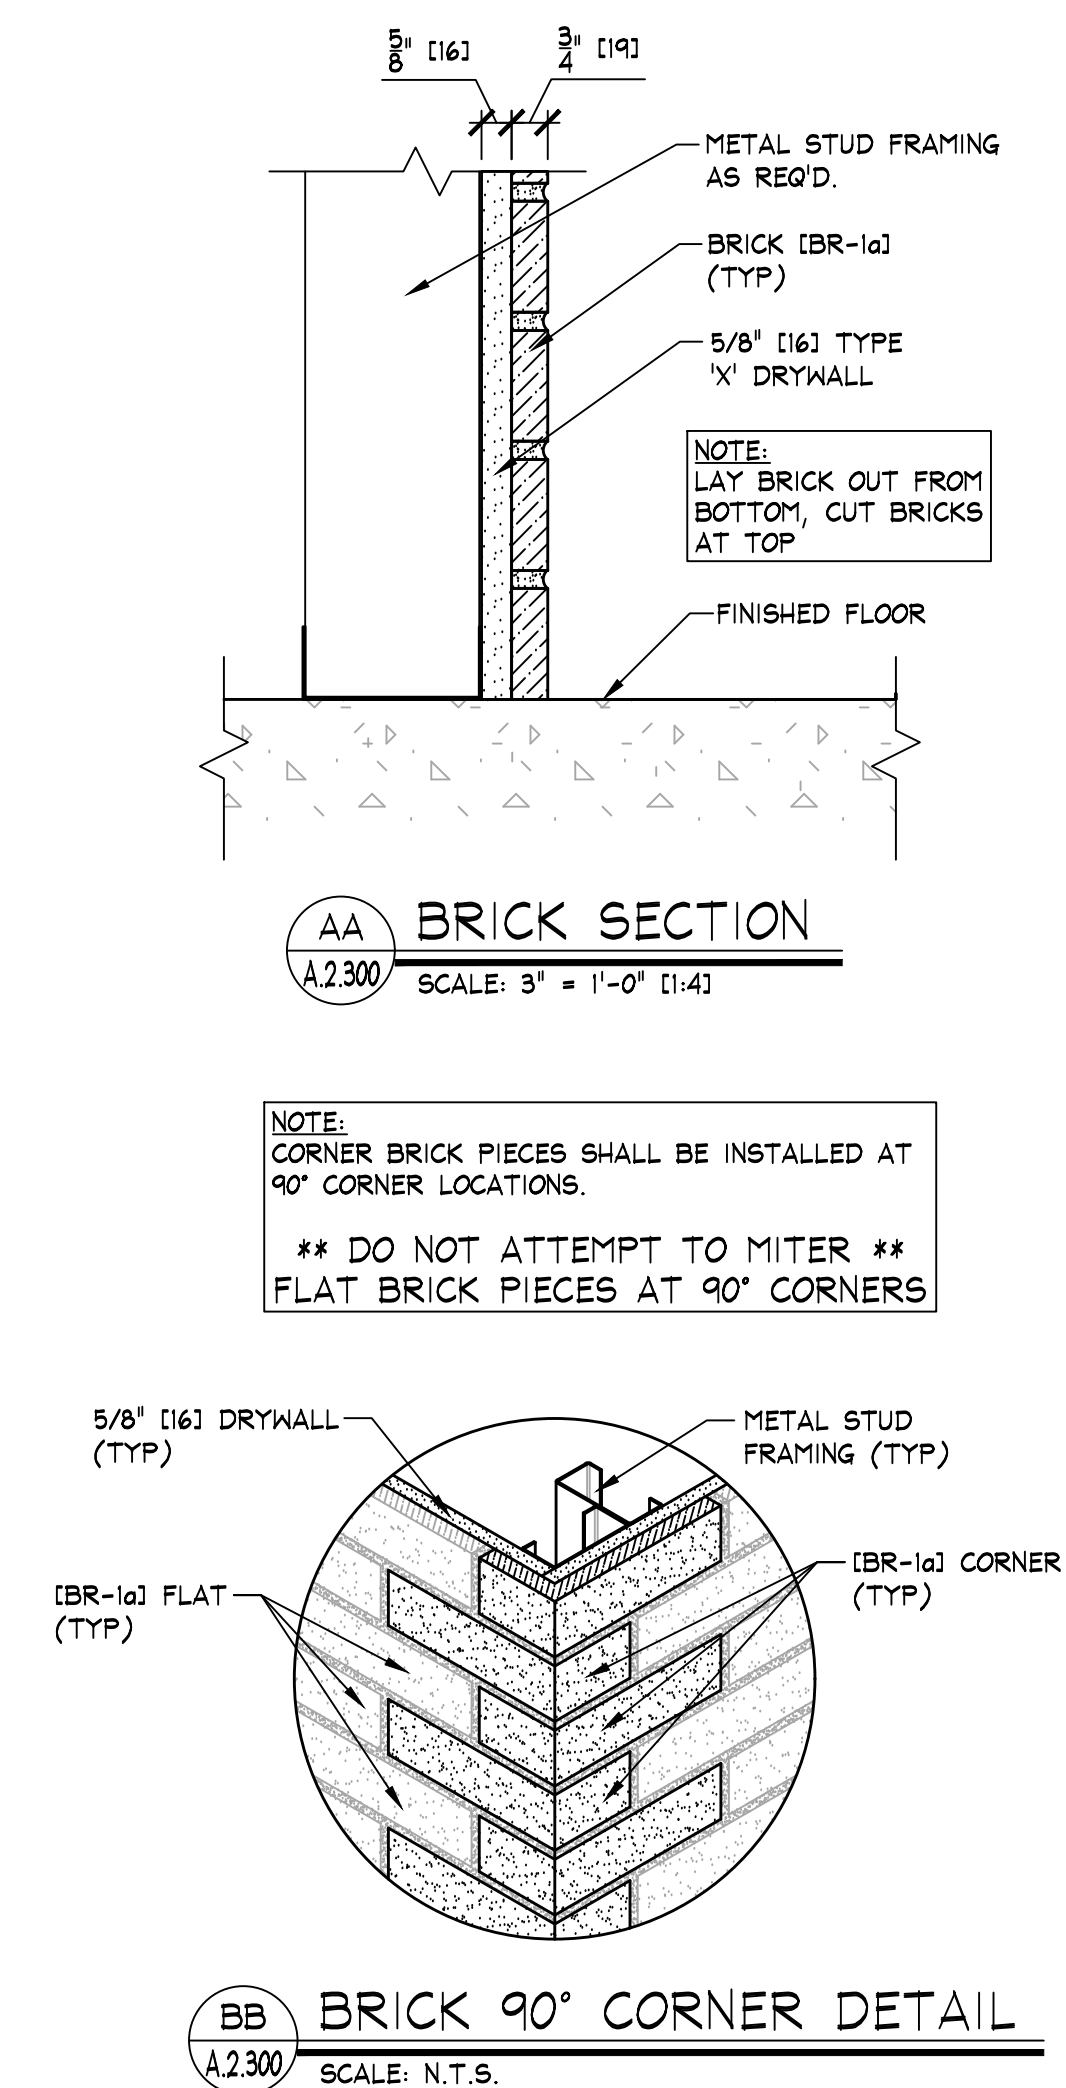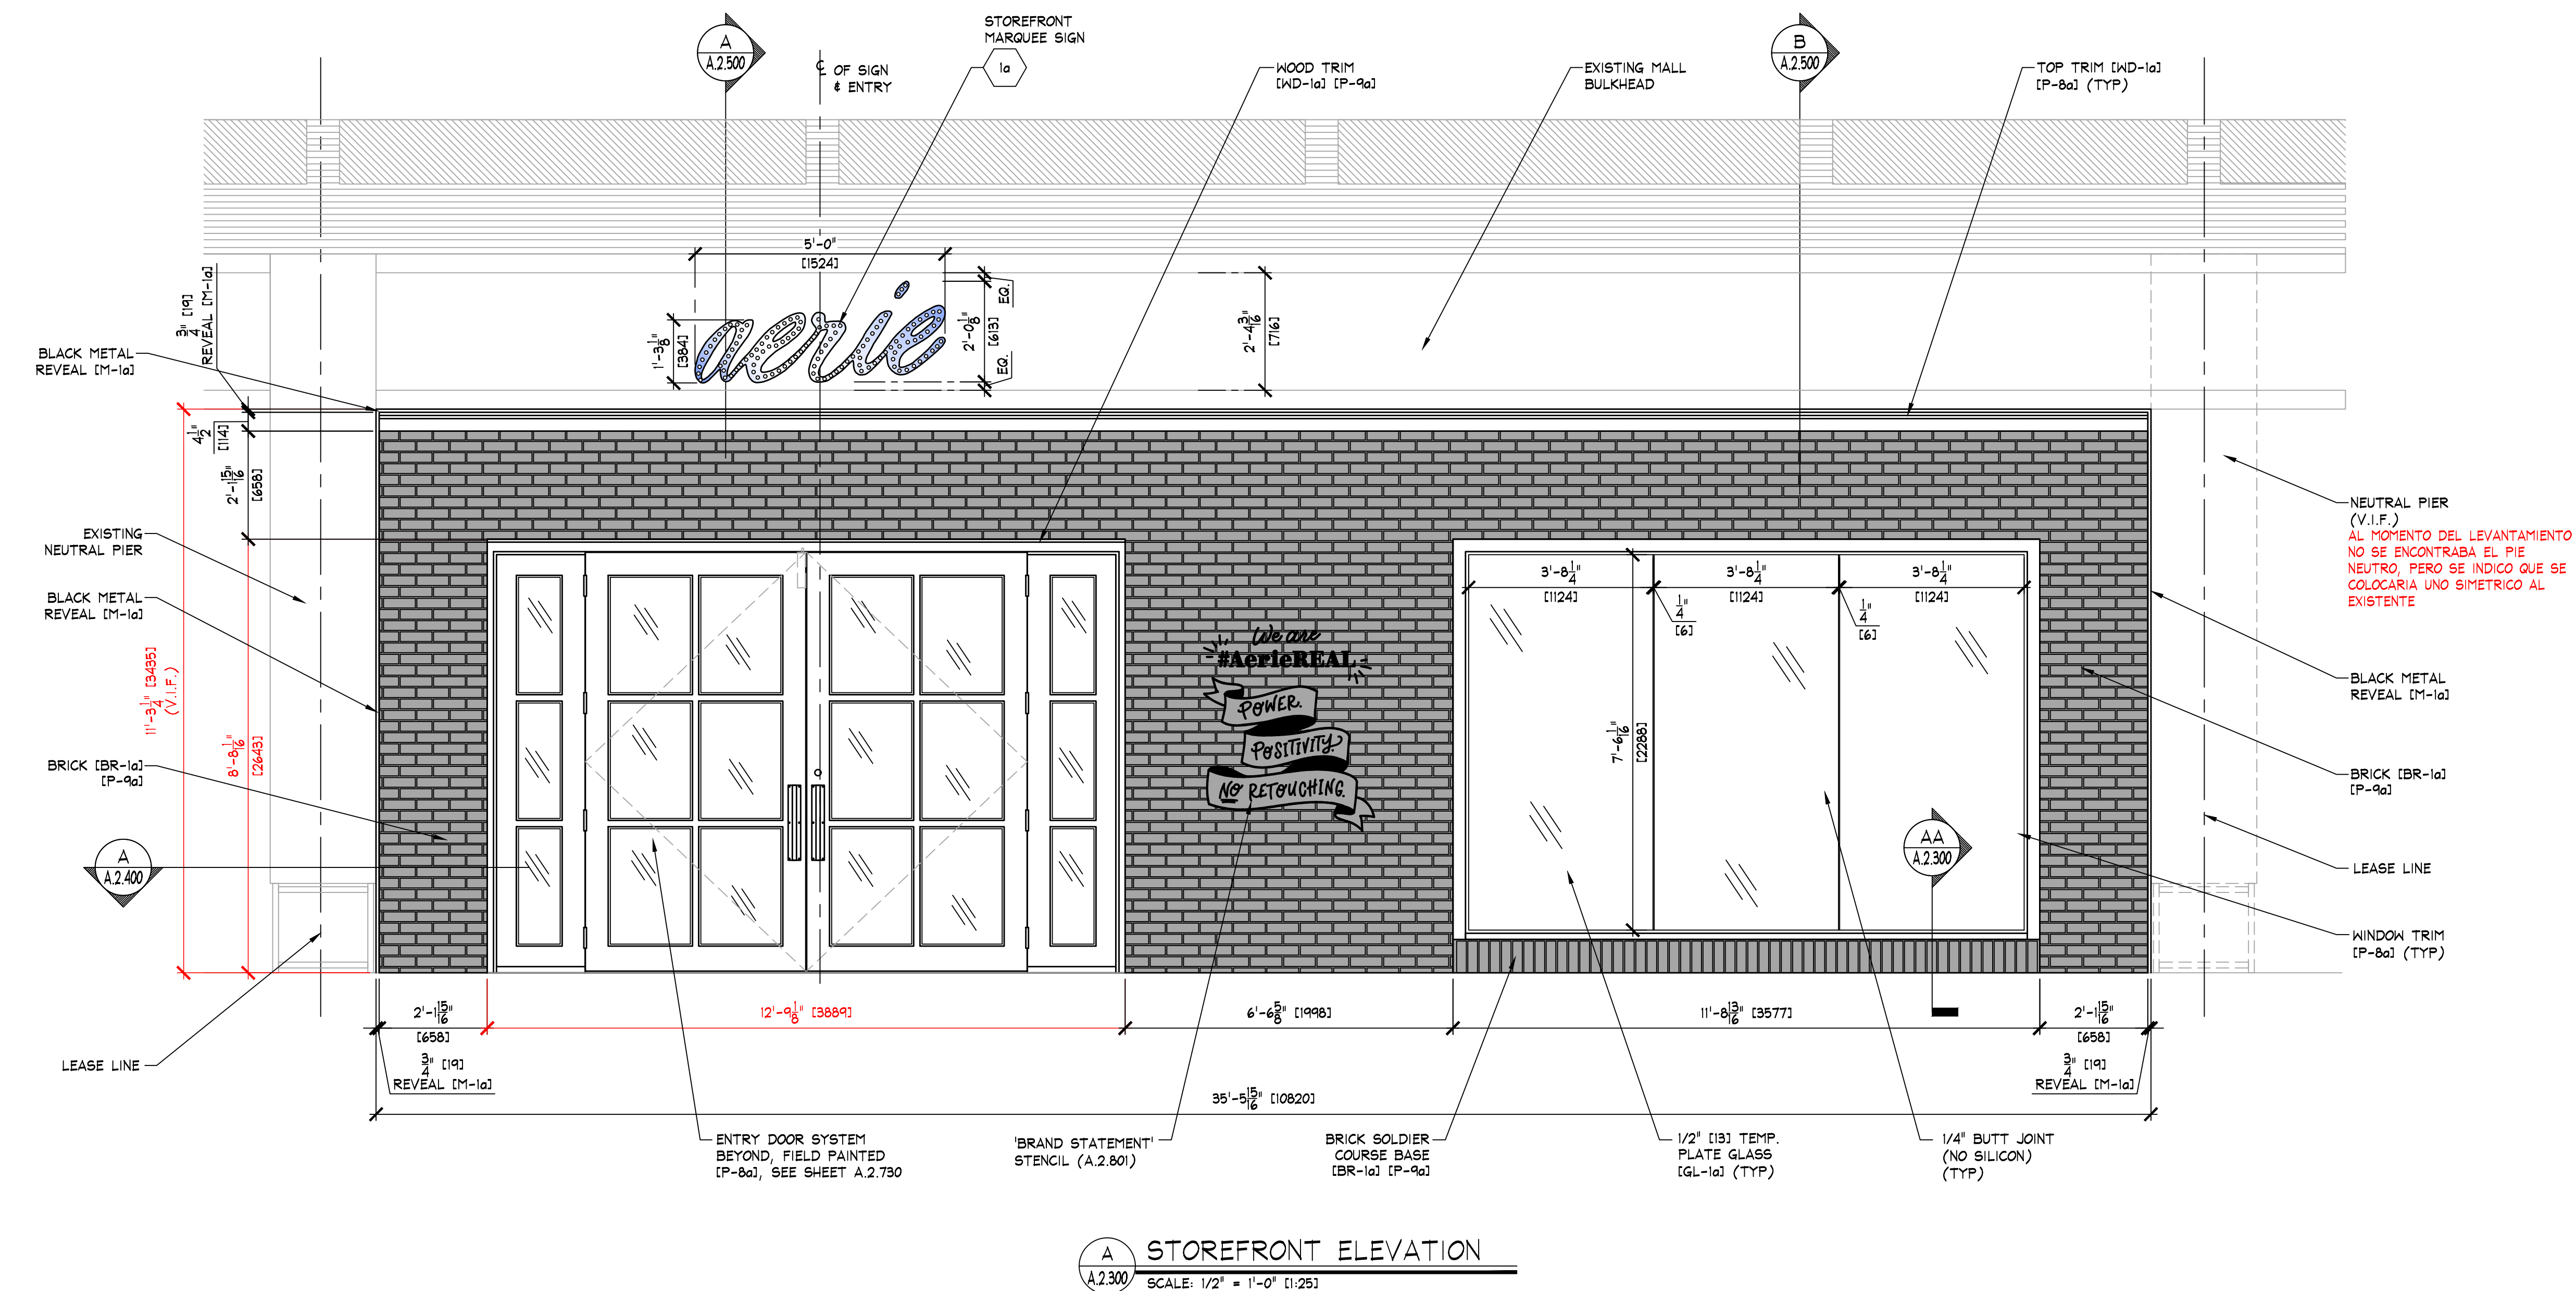



- KEY NOTES:**
- 1a SIGN - FURNISHED BY SIGN CONSULTANT, INSTALLED BY G.C. - SEE SHEET A.2.800 FOR MORE INFORMATION.
- 2a WALL STENCIL - FURNISHED AND INSTALLED BY SIGN CONSULTANT, SEE SHEET A.2.801 FOR MORE INFO
- NOTE:**
DETAILS, NOTES, AND/OR SPECIFICATIONS ON THIS SHEET NOT LISTED ALPHABETICALLY OR NUMERICALLY HAVE BEEN PURPOSELY OMITTED AND DO NOT PERTAIN TO THIS PROJECT.
- NOTE:**
PAINTING CONTRACTOR SHALL CAULK ALL INSIDE WOOD CORNERS AND JOINTS BETWEEN TRIM AND WALL PRIOR TO PAINTING.
- NOTE:**
EXIT DOORS SHALL BE OPENABLE FROM INSIDE WITHOUT USE OF KEY OR SPECIAL KNOWLEDGE OR EFFORT.
- NOTE:**
INDIVIDUAL BRICK PIECES APPLIED TO APPROVED SUBSTRATE w/ LATIGRETE HEAVY DUTY THINSET. 3/8\"/>

NOTE: INDIVIDUAL BRICK PIECES APPLIED TO APPROVED SUBSTRATE w/ LATIGRETE HEAVY DUTY THINSET. 3/8\"/>

NOTA:
ALTURA DE LETRERO DE FACHADA SERA ACORDE A LINEAMIENTOS DE MANUAL DE PLAZA SEGUN SE INDIQUE. EN CASO CONTRARIO CONSIDERAR SEPARACION DE FALDON A LETRAS DE 10cm. SIEMPRE VERIFICAR CON AE PREVIO A FABRICACION.

¡IMPORTANTE!
SIEMPRE CONSIDERAR REGISTRO EN FALDON DE ACCESO PARA LETRERO DE FACHADA DE 40cmx40cm. SIEMPRE VERIFICAR EN OBRA

¡IMPORTANTE!
AREA DE APARADOR SIEMPRE LLEVARA 3 LINEAS DE RIEL PARA GRAFICO.

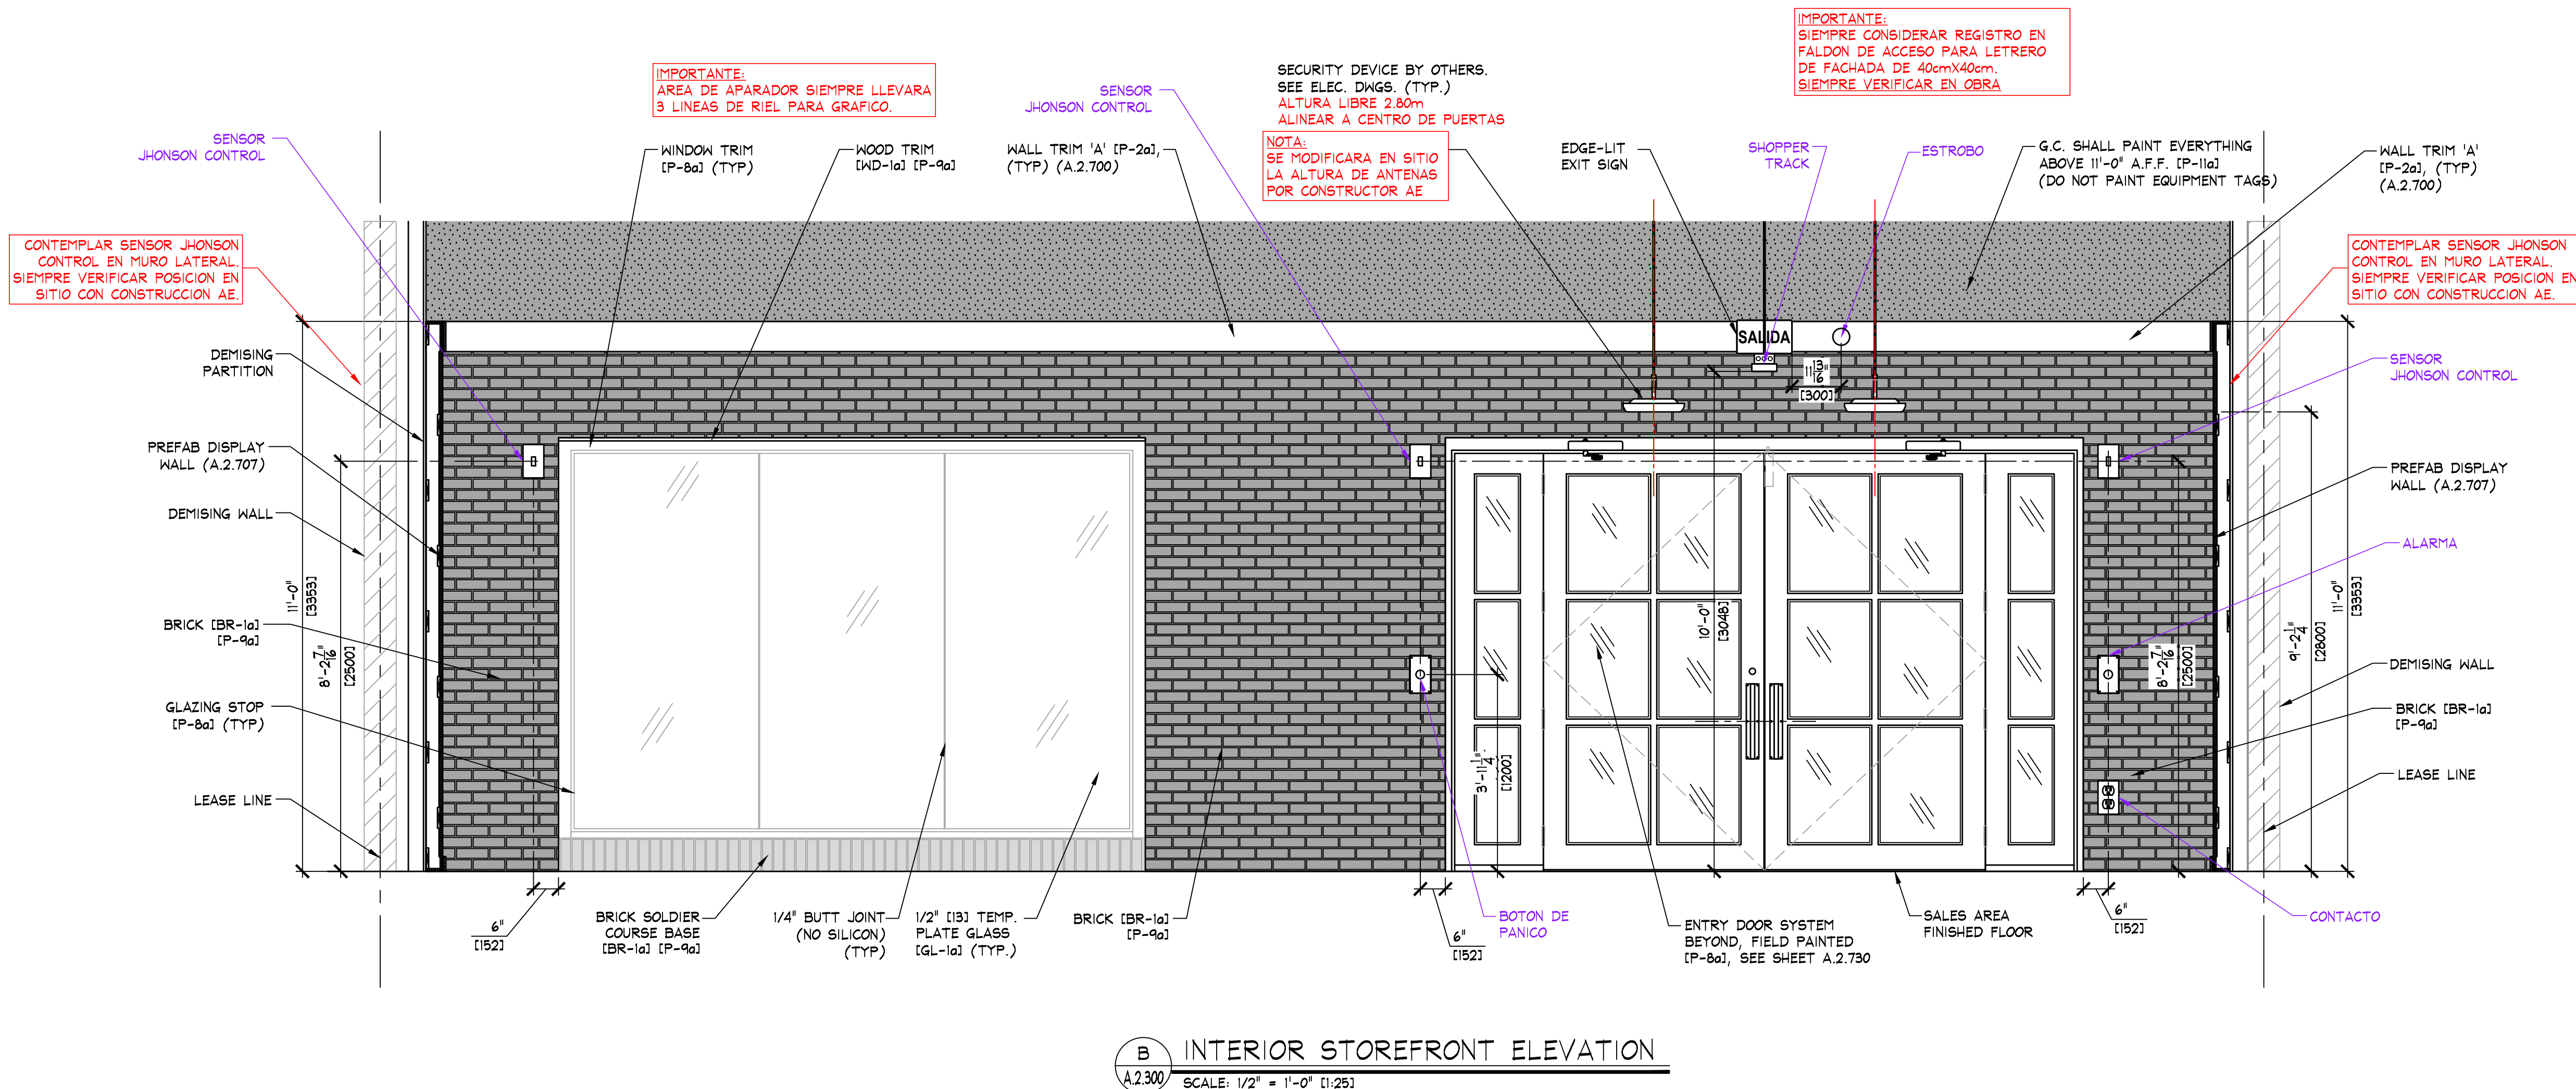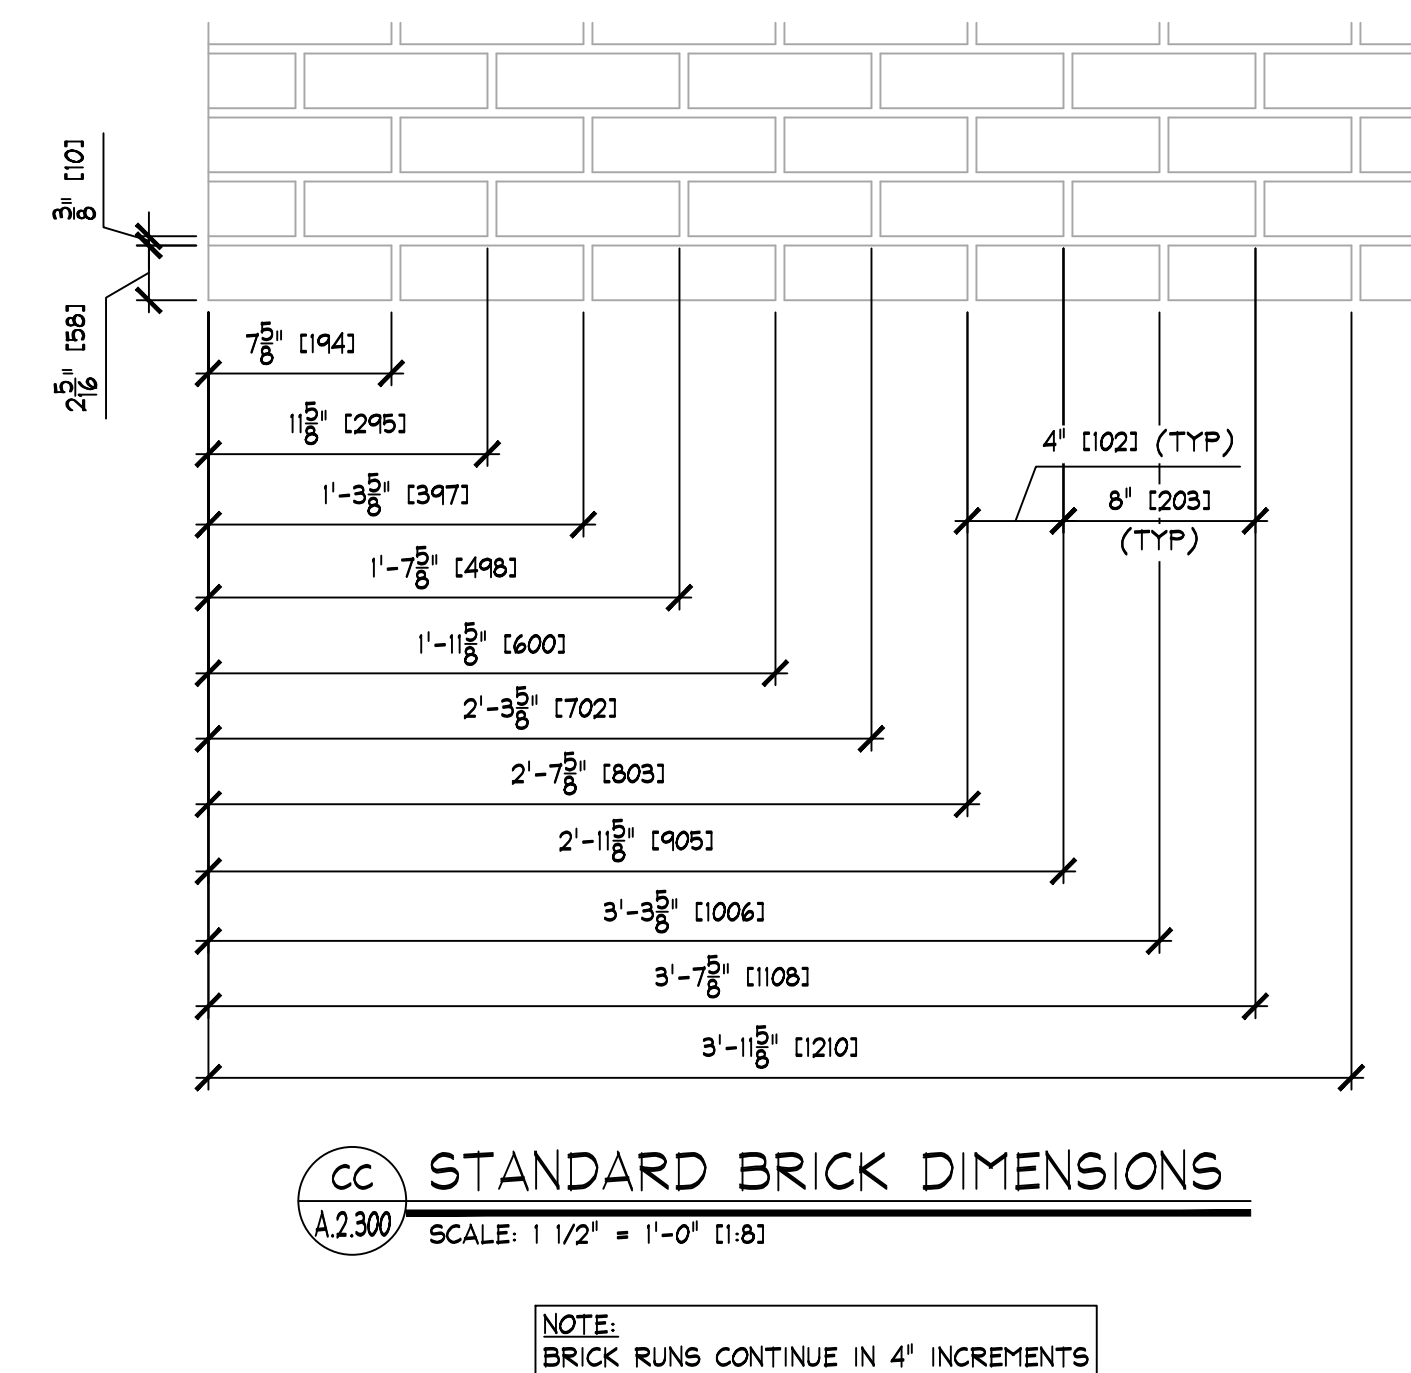

¡IMPORTANTE:

FACHADA PENDIENTE DE REVISION CON CENTRO COMERCIAL, NO SE CUENTA CON INDICACIONES DE MANUAL DE ADAPTACIONES.

- VERIFICAR DISEÑO DE FACHADA CON MANUAL DE CENTRO COMERCIAL.
- VERIFICAR EN SITIO MEDIDAS PREVIO A TRABAJOS DE FACHADA, ASI COMO APROBACION POR PARTE DE AE Y C.C.

THINK ARCHITECTURE S.A. DE C.V.
Descartes 49, 1er piso Col. Anzures
Miguel Hidalgo C.P. 11590 Mexico

AMERICAN EAGLE OUTFITTERS, INC.
77 Hot Metal Street
Pittsburgh, PA 15203
(412) 432-3300

STOREFRONT ELEVATIONS

AERIE
La Cebra
Culiacan, Sinaloa


Store No.
9709

Drawn by:
Drawing No.


A.2.300

Space # PB-A12


08/11/2021 04:57:58 p. m.

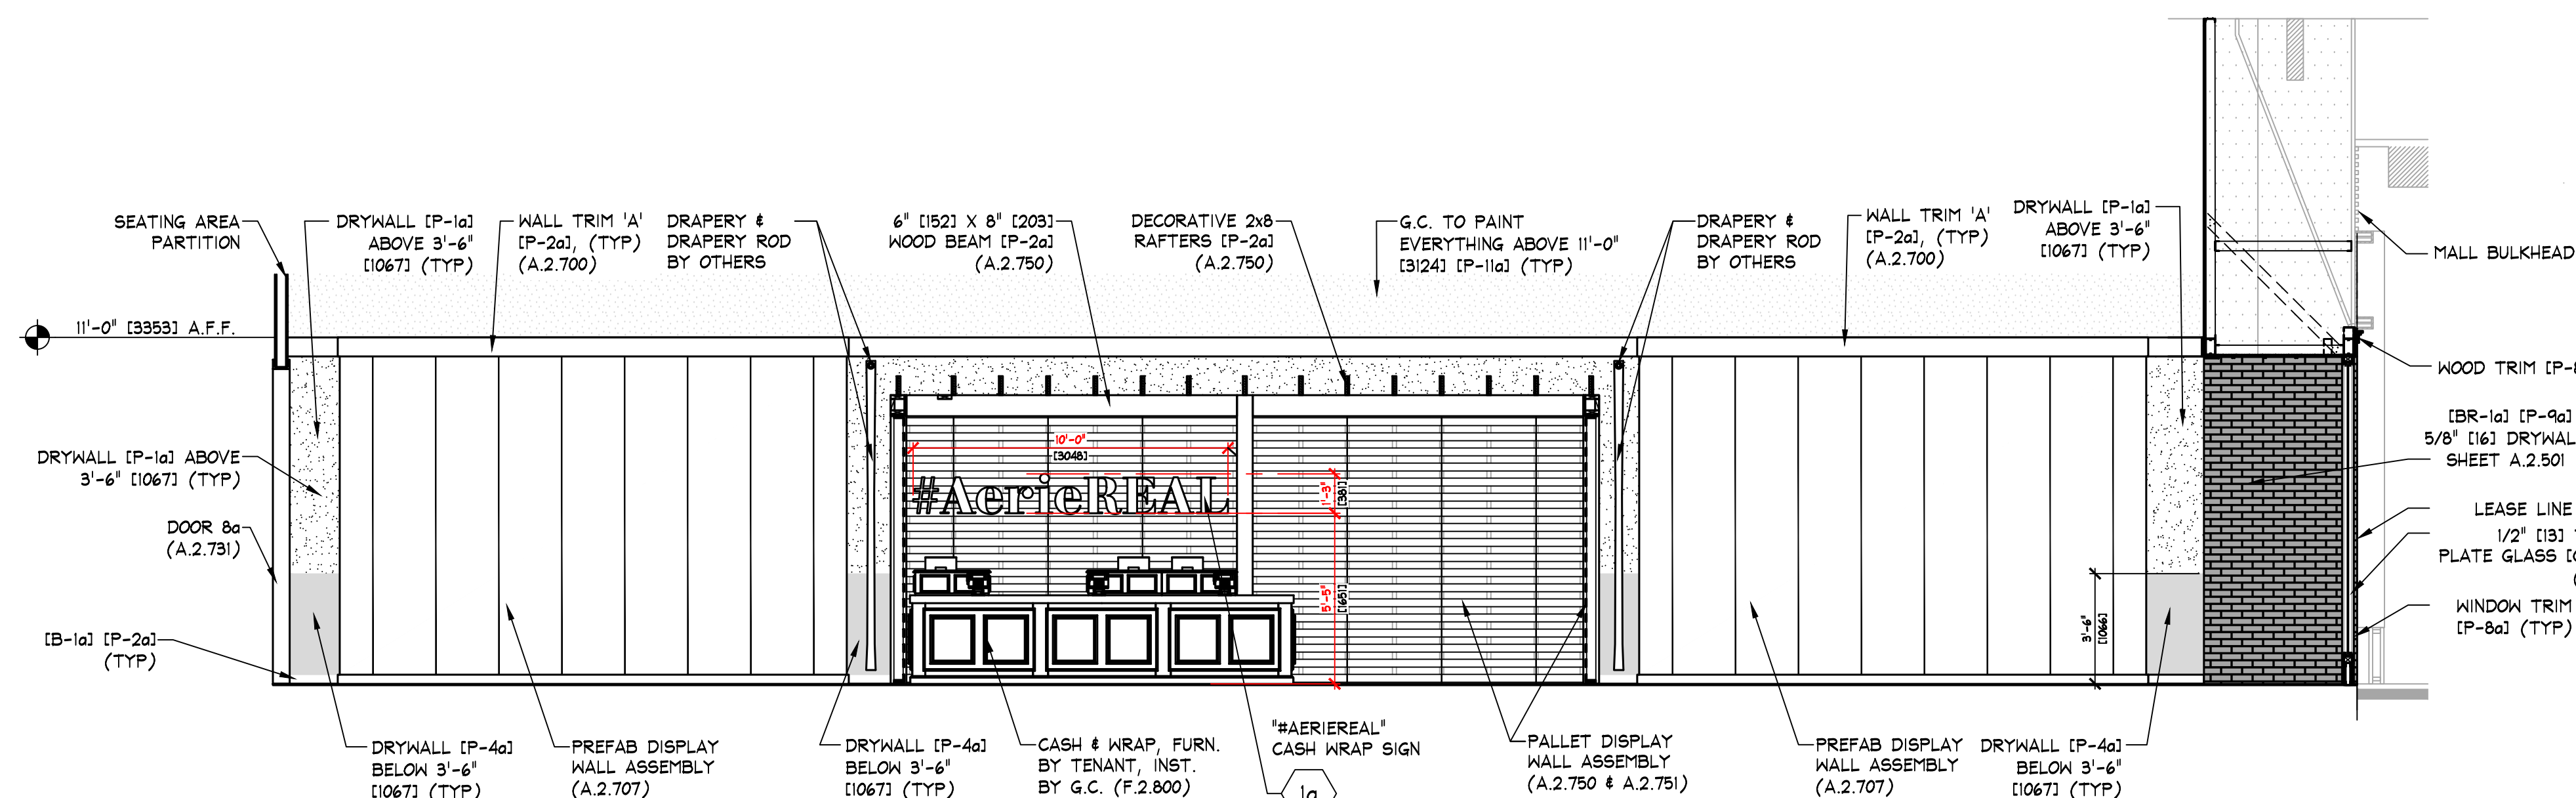


B ELEVATION
A.2.600 SCALE: 1/4" = 1'-0" (1:50)

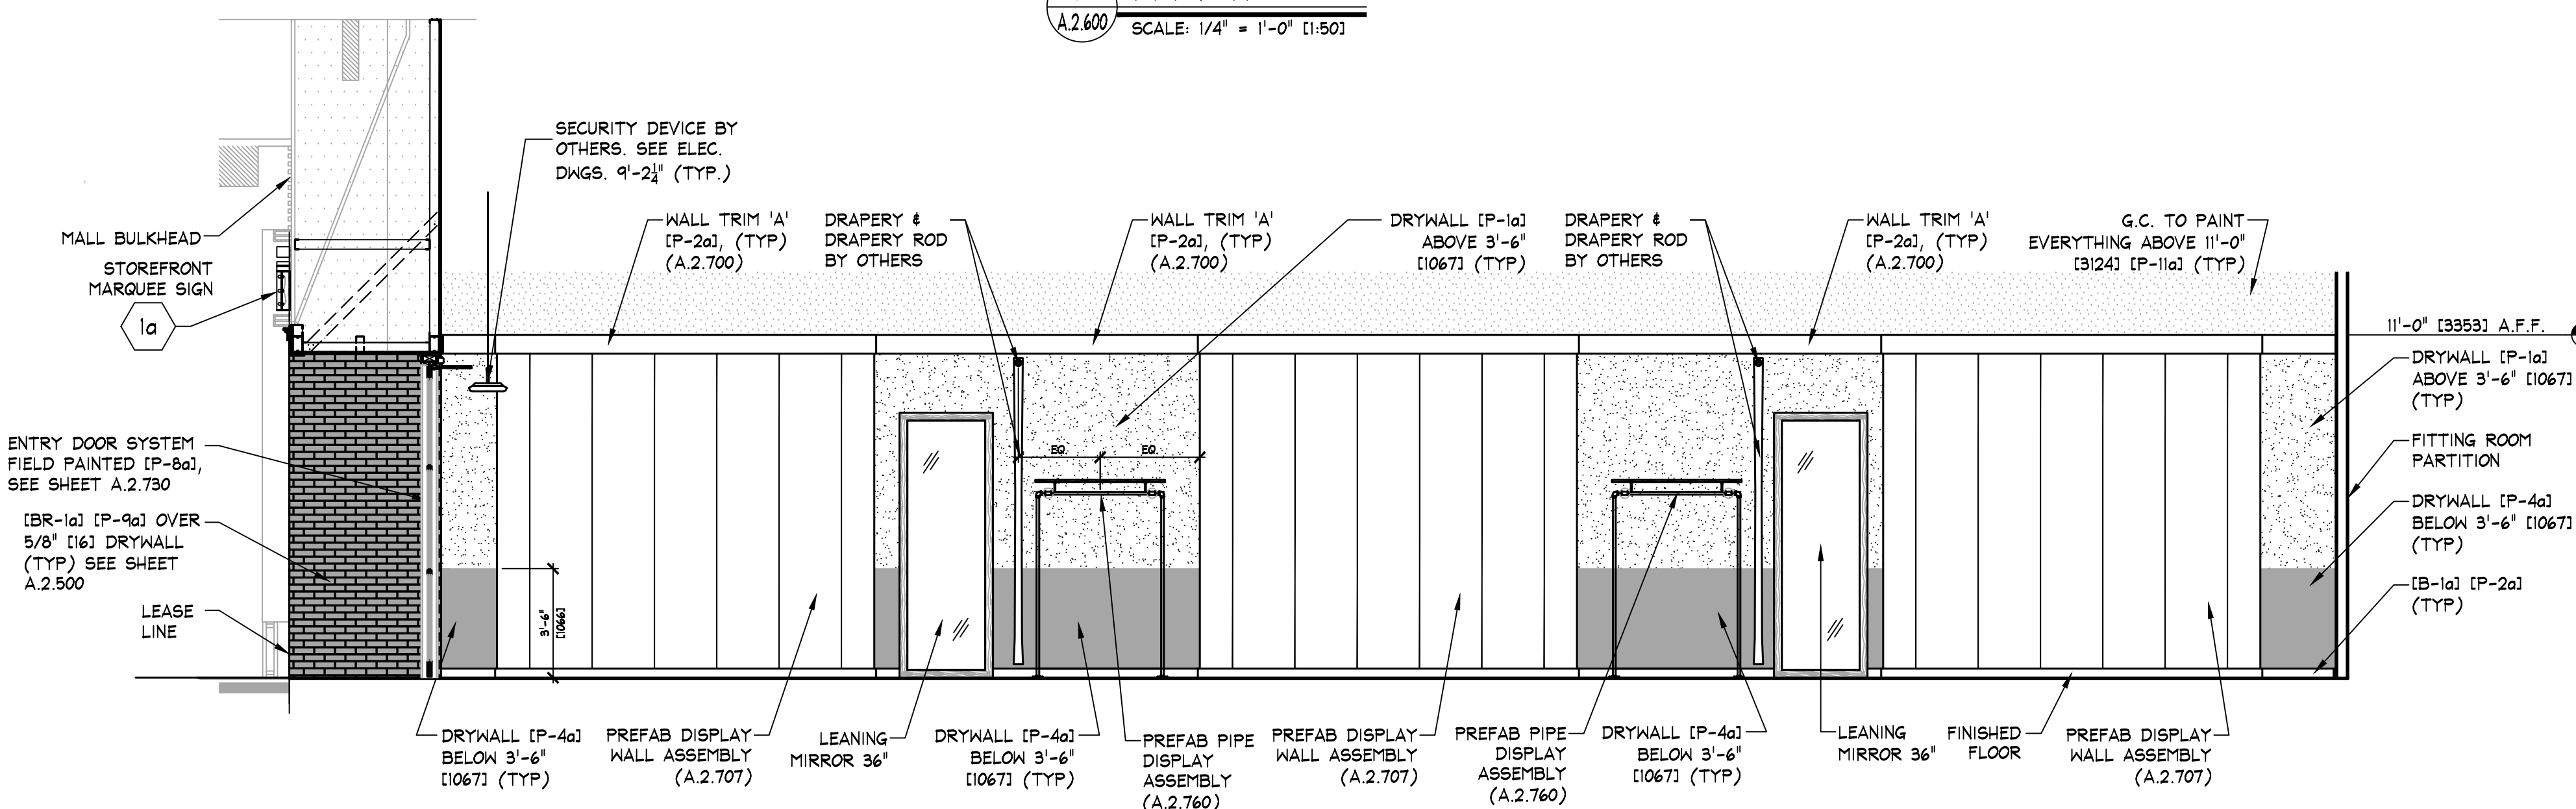


C ELEVATION
A.2.600 SCALE: 1/4" = 1'-0" (1:50)

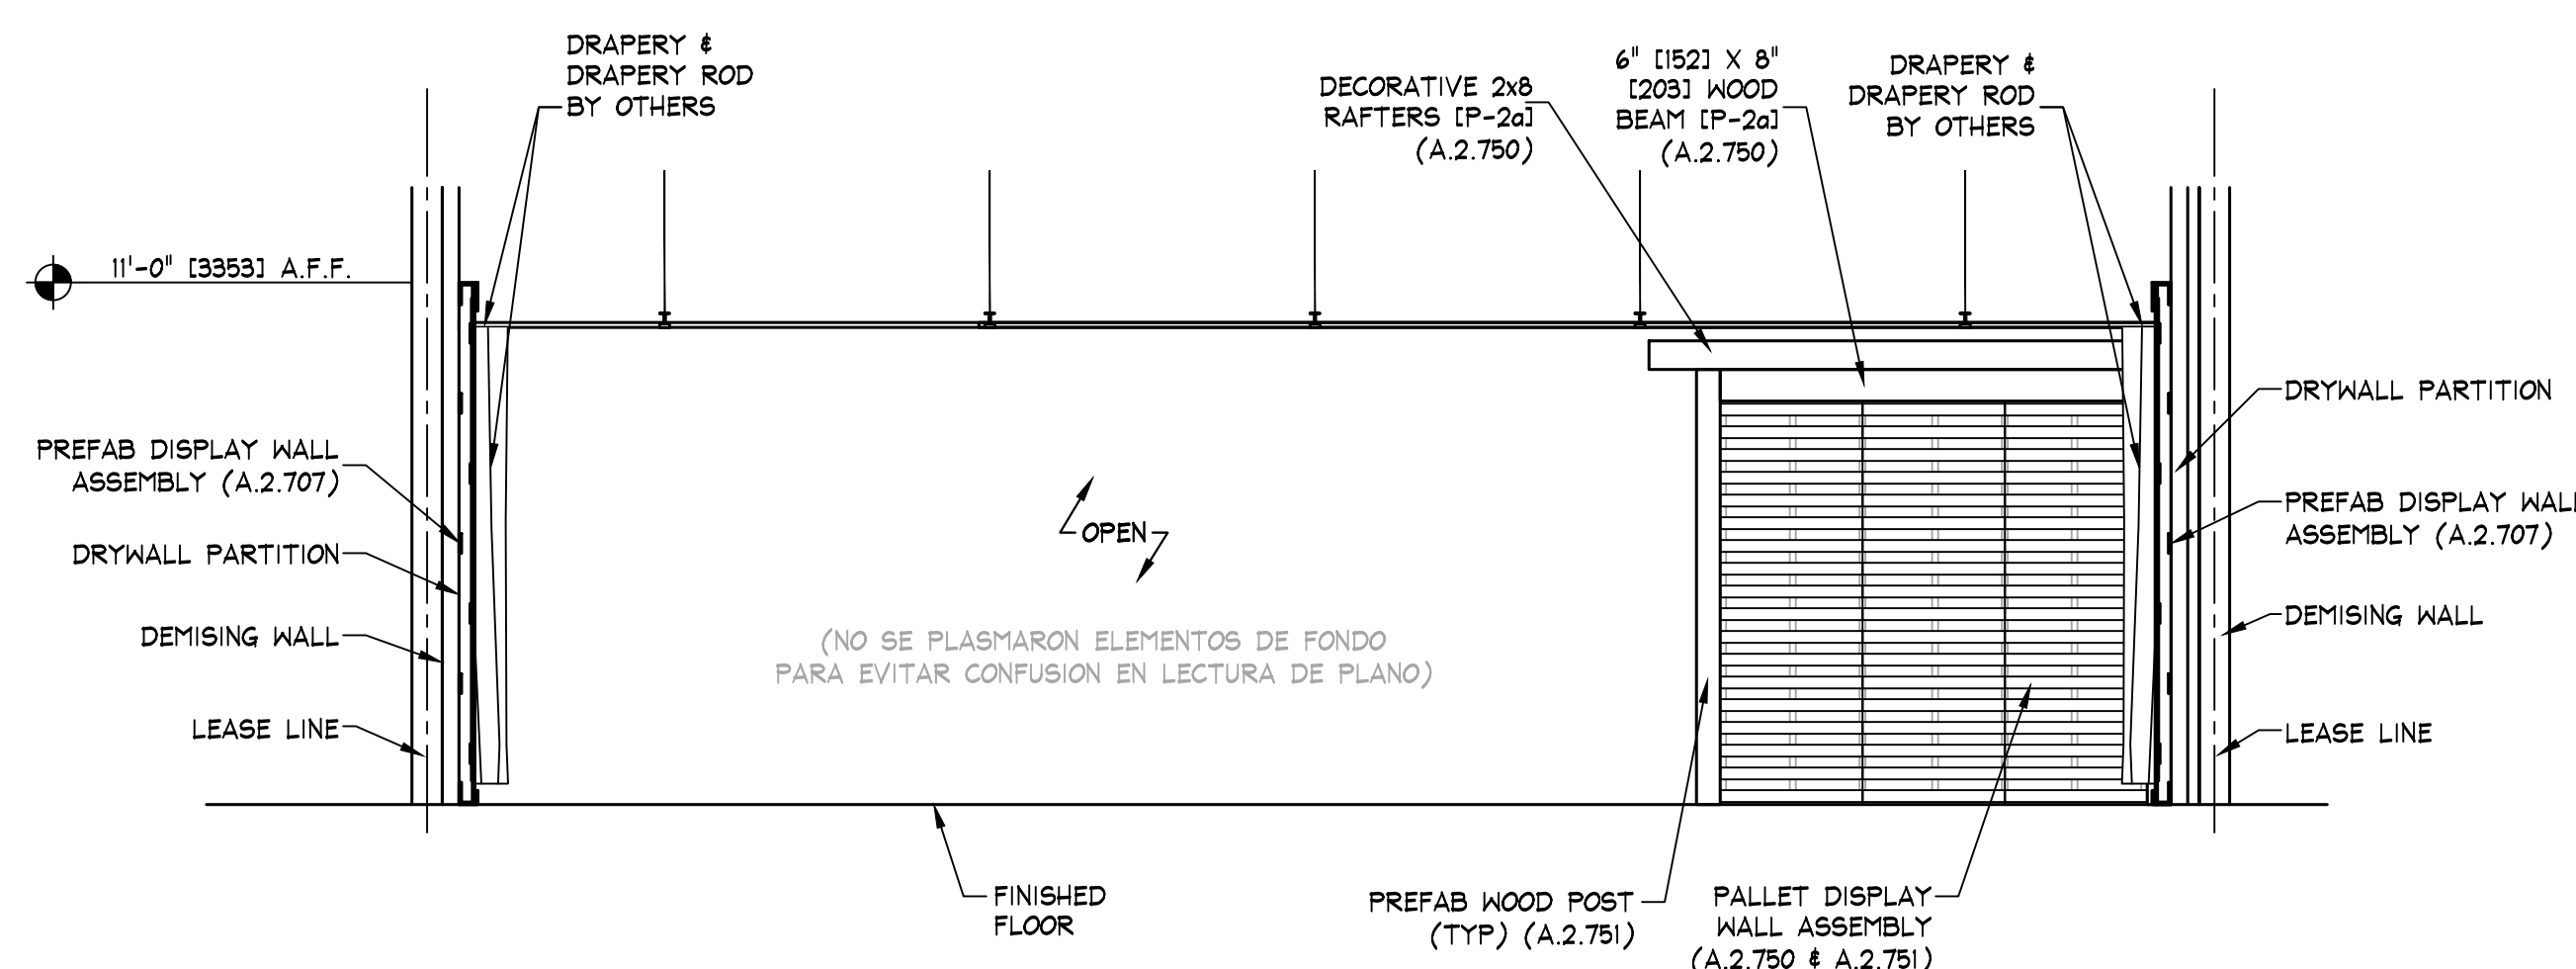

D ELEVATION
A.2.600 SCALE: 1/4" = 1'-0" (1:50)

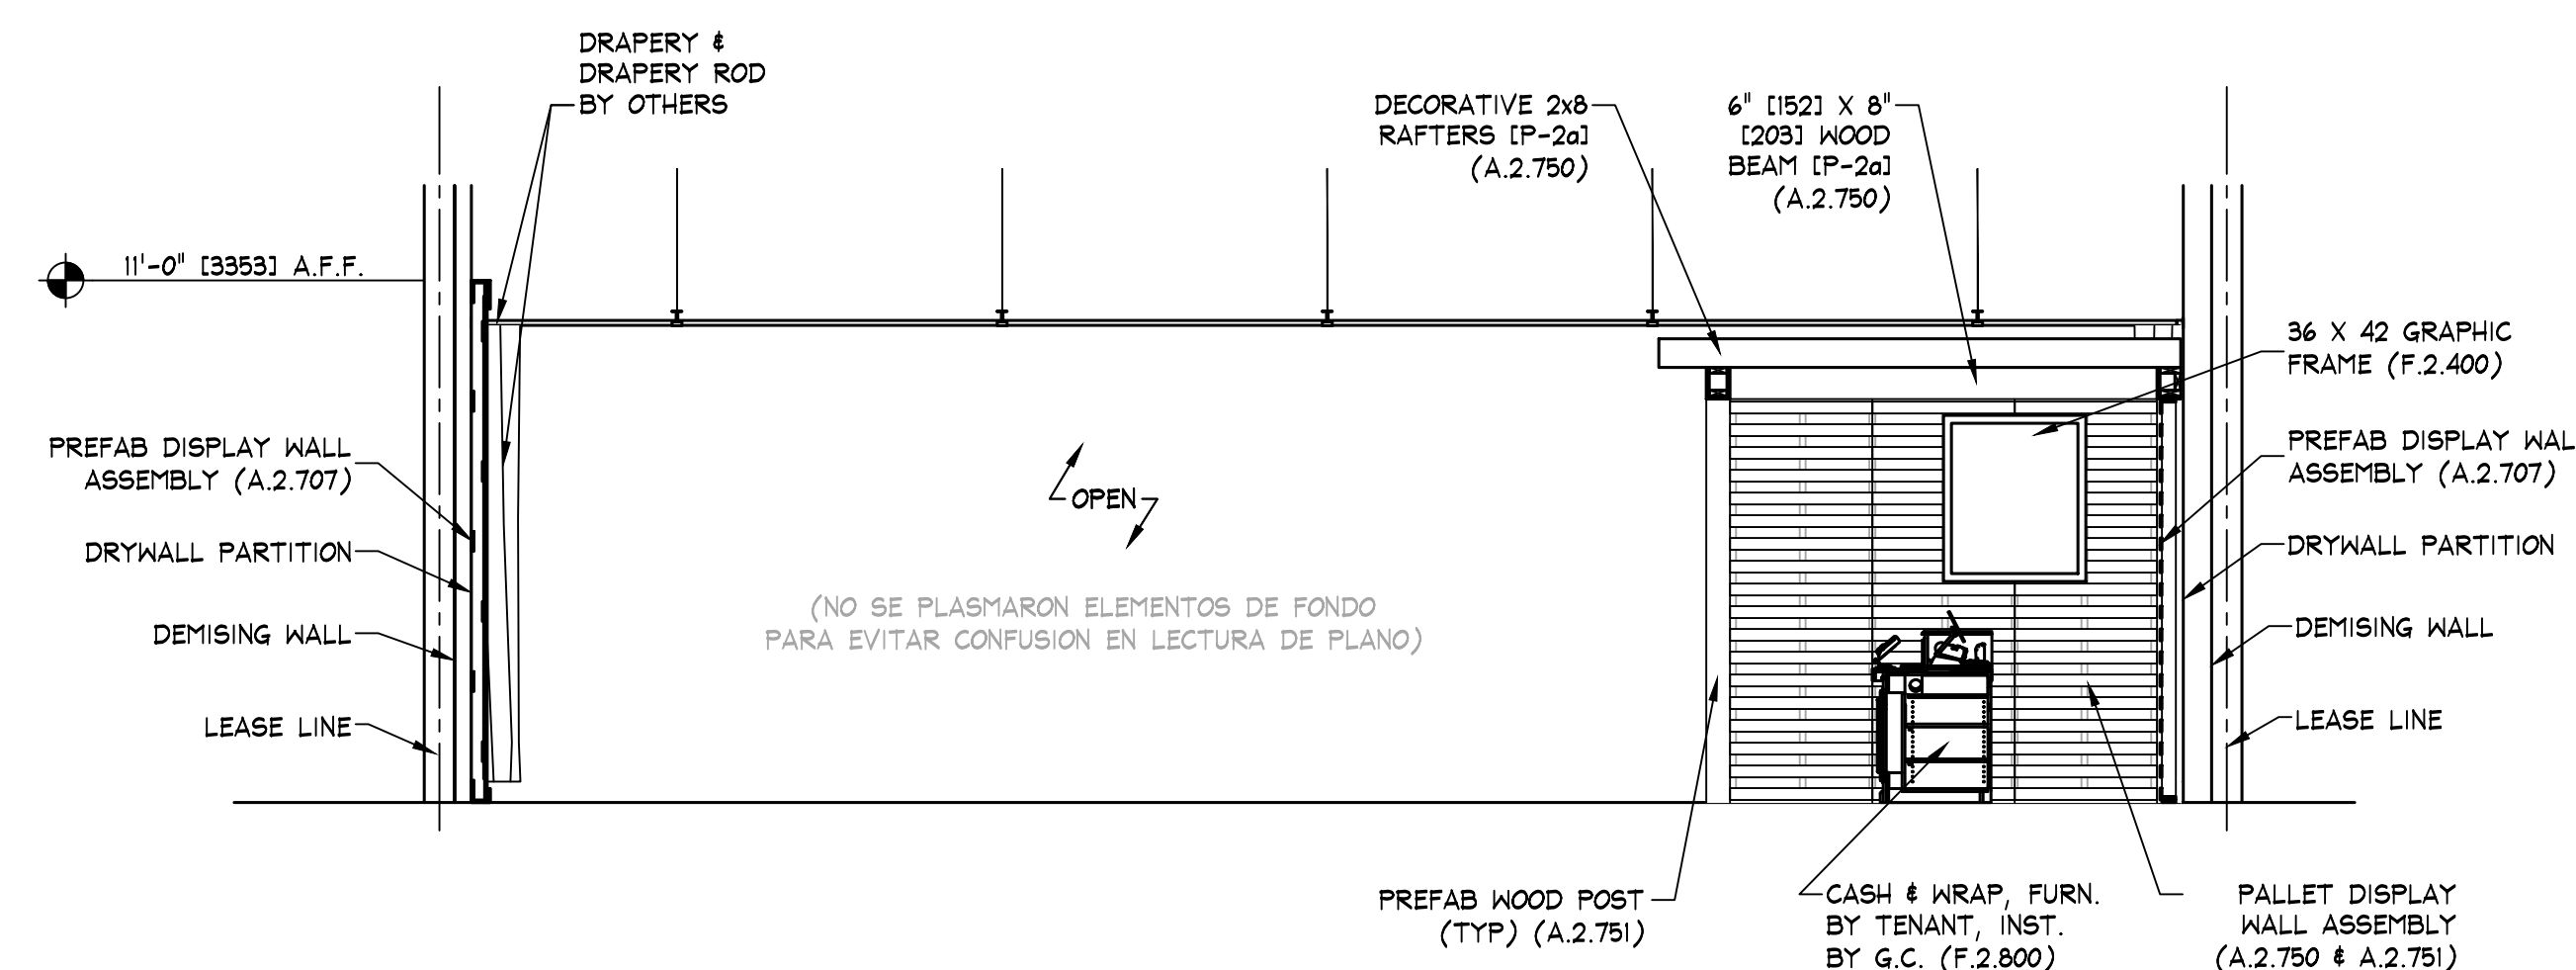

E ELEVATION
A.2.600 SCALE: 1/4" = 1'-0" (1:50)

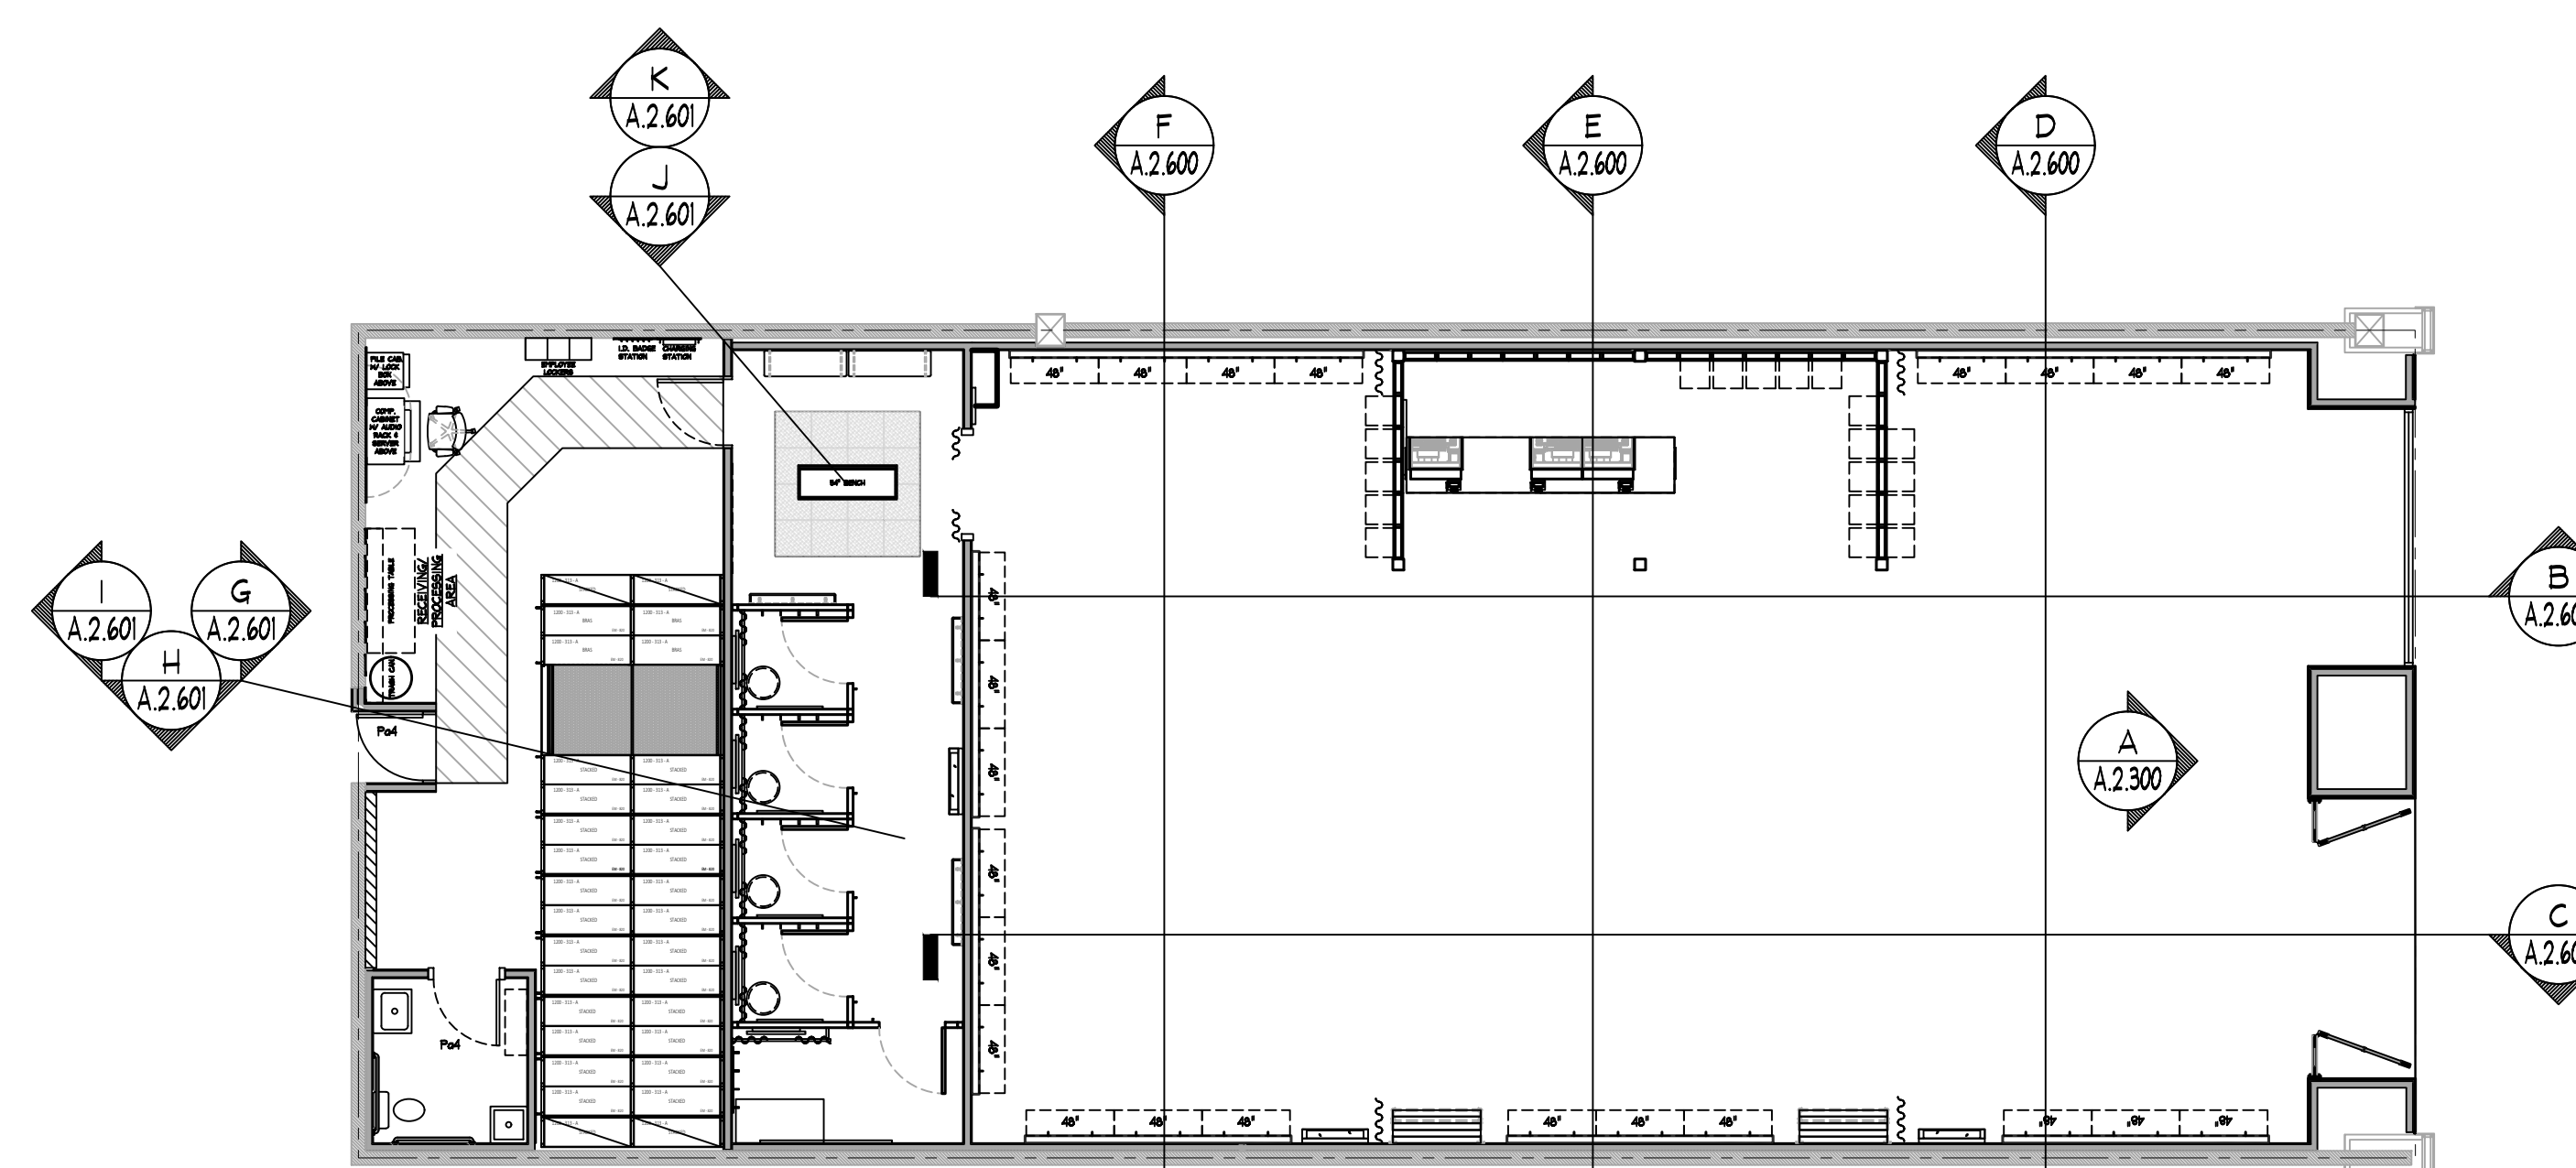

ELEVATION KEY

NO SCALE

KEY NOTES:

1a SIGN - FURNISHED BY SIGN CONSULTANT, INST. BY G.C., SEE SHEET A.2.800 FOR MORE INFO.

NOTE: DETAILS, NOTES, AND/OR SPECIFICATIONS ON THIS SHEET NOT LISTED ALPHABETICALLY OR NUMERICALLY HAVE BEEN PURPOSELY OMITTED AND DO NOT PERTAIN TO THIS PROJECT.

NOTE: PAINTING CONTRACTOR SHALL CAULK ALL INSIDE WOOD CORNERS AND JOINTS BETWEEN TRIM & WALL PRIOR TO PAINTING.

NOTE: G.C. SHALL ALIGN DECORATIVE RAFTERS WITH VERTICAL UPRIGHTS IN PALLET WALL.

NOTE: DOOR DETAILS SHOWN ARE FOR SCHEMATIC PURPOSES ONLY. CHECK FLOOR PLAN FOR ALL SIZES AND SWINGS.