



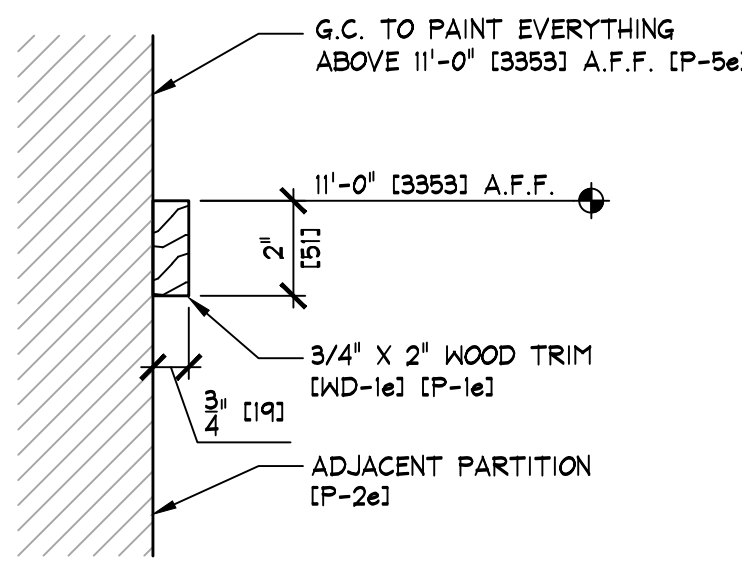


A SALES AREA WALL TRIM
SCALE: 3" = 1'-0" [1:4]


NOTE:
G.C. SHALL PAINT
ALL EXPOSED BASE
MITERS (P-1e)

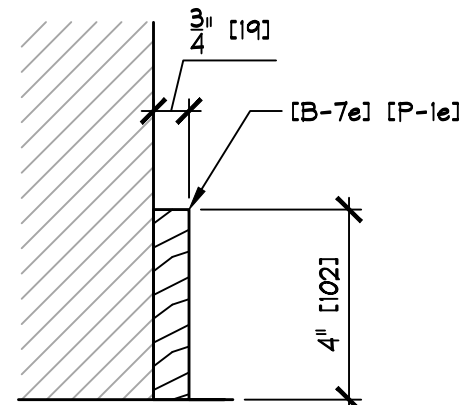


B STANDARD BASE DETAIL
SCALE: 3" = 1'-0" [1:4]

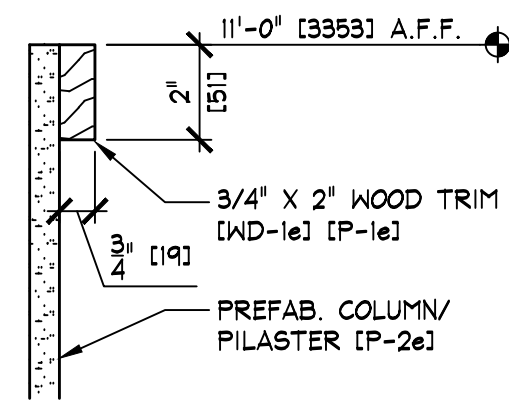

C COLUMN/PILASTER TRIM
SCALE: 3" = 1'-0" [1:4]

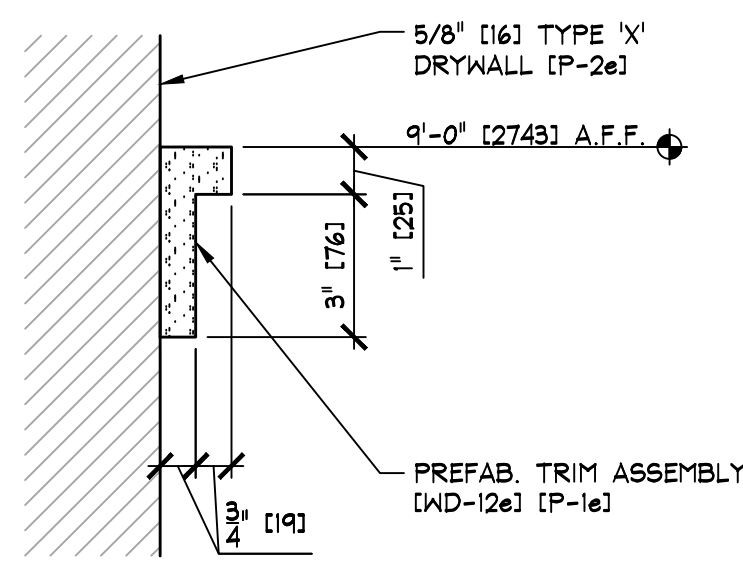

D PASSAGE WALL TRIM DETAIL
SCALE: 3" = 1'-0" [1:4]

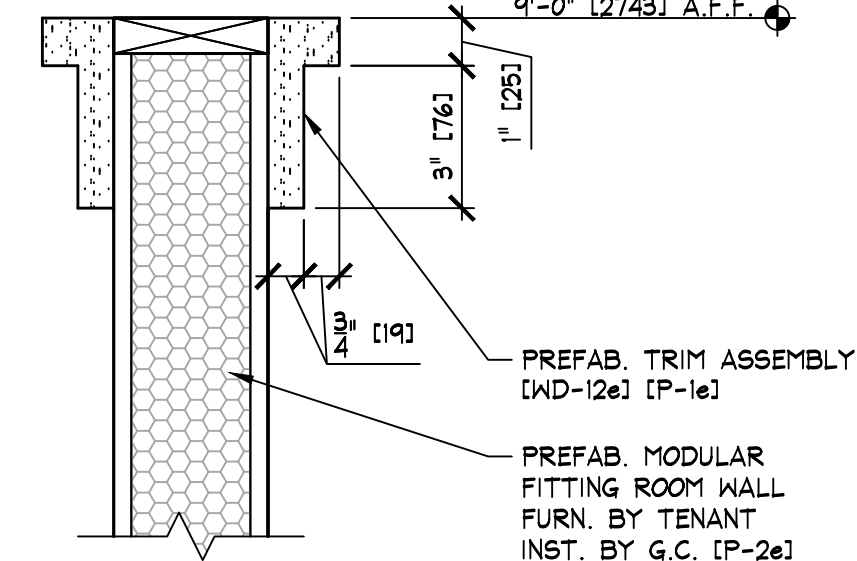


E FITTING ROOM WALL TRIM DETAIL
SCALE: 3" = 1'-0" [1:4]

NOTE:
ALL PREFABRICATED COMPONENTS (PILASTERS,
COLUMNS, VALANCES, CEILING BEAMS, ETC.) FURN.
BY MILLWORK SUPPLIER, INSTALLED BY G.C.

NOTE:
PAINTING CONTRACTOR SHALL
CAULK ALL INSIDE WOOD CORNERS
AND JOINTS BETWEEN TRIM AND
WALL PRIOR TO PAINTING

NOTE:
IF ALLOWED BY LOCAL CODES
FIRE RETARDANT TREATED
WOOD CAN BE SUBSTITUTED
FOR NAILERS & BLOCKING


NOTE:
EXISTING STRUCTURAL COLUMN ENCLOSURE
MAY OCCUR INSIDE ANY DECORATIVE COLUMN/
PILASTER/WALL. COORDINATE W/ FLOOR PLAN.

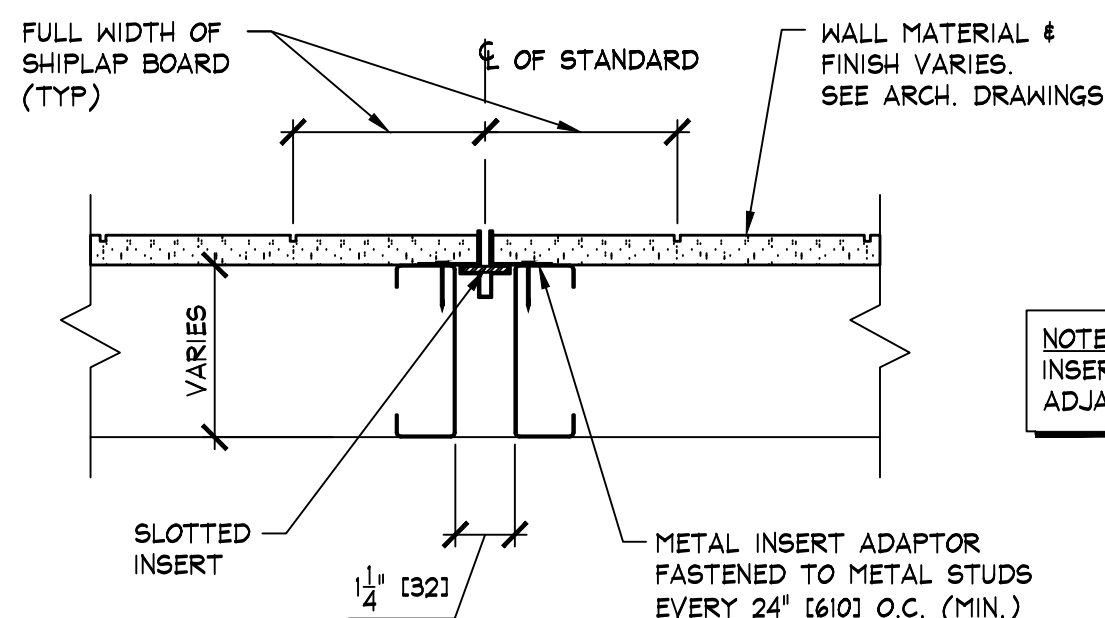

F CONCEALED SLOTTED STANDARD DETAIL
SCALE: 3" = 1'-0" [1:4]

NOTE - FOR DRYWALL MATERIAL:
G.C. SHALL FURN. & INST.
'TRIM-TEX' BRAND 'TEAR AWAY
L BEADS' #9012 ADJACENT TO
WALL STANDARDS (TYP)


NOTE: G.C. SHALL INSURE THAT SLOTTED
INSERTS ARE PLUMB AND LEVEL WITH
ADJACENT INSERTS PRIOR TO FASTENING

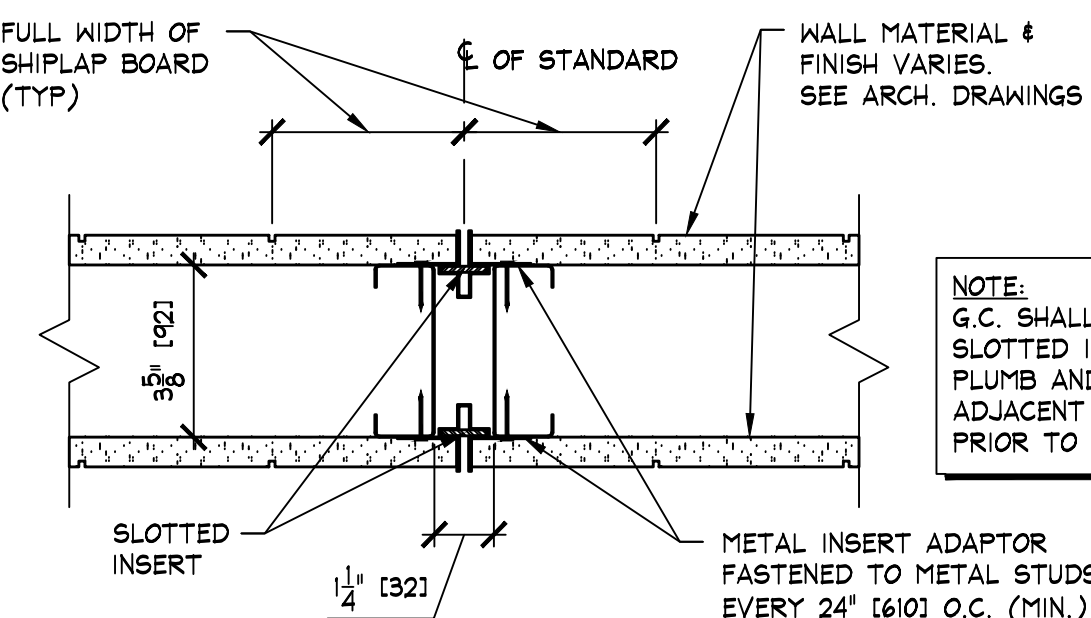


G DUAL CONCEALED SLOTTED STANDARD DETAIL
SCALE: 3" = 1'-0" [1:4]

NOTE - FOR DRYWALL MATERIAL:
G.C. SHALL FURN. & INST.
'TRIM-TEX' BRAND 'TEAR AWAY
L BEADS' #9012 ADJACENT TO
WALL STANDARDS (TYP)

NOTE:
G.C. SHALL INSURE THAT
SLOTTED INSERTS ARE
PLUMB AND LEVEL WITH
ADJACENT INSERTS
PRIOR TO FASTENING

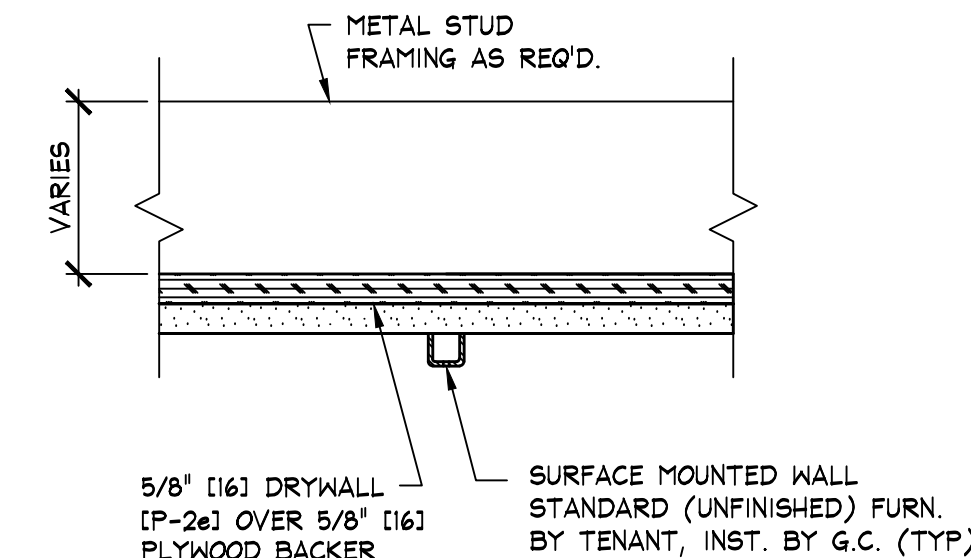


H2 SURFACE MOUNTED WALL STANDARD DETAIL
SCALE: 3" = 1'-0" [1:4]

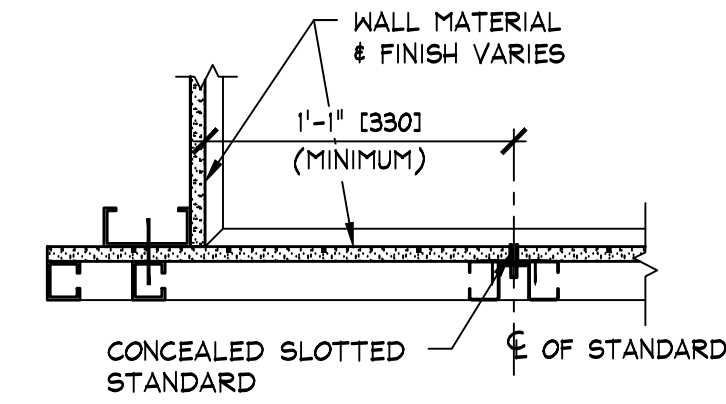


AA SLOTTED STANDARD LOCATION DETAIL
SCALE: 1 1/2" = 1'-0" [1:8]

NOTE:
CONCEALED SLOTTED STANDARDS
MUST BE MINIMUM 1'-1" AWAY FROM
ANY ADJACENT WALL OR PILASTER
FOR SHELVE TO PROPERLY FIT INTO
WALL LAYOUT. G.C. SHALL
IMMEDIATELY NOTIFY TENANT FIELD
REPRESENTATIVE WITH ANY CONFLICTS.

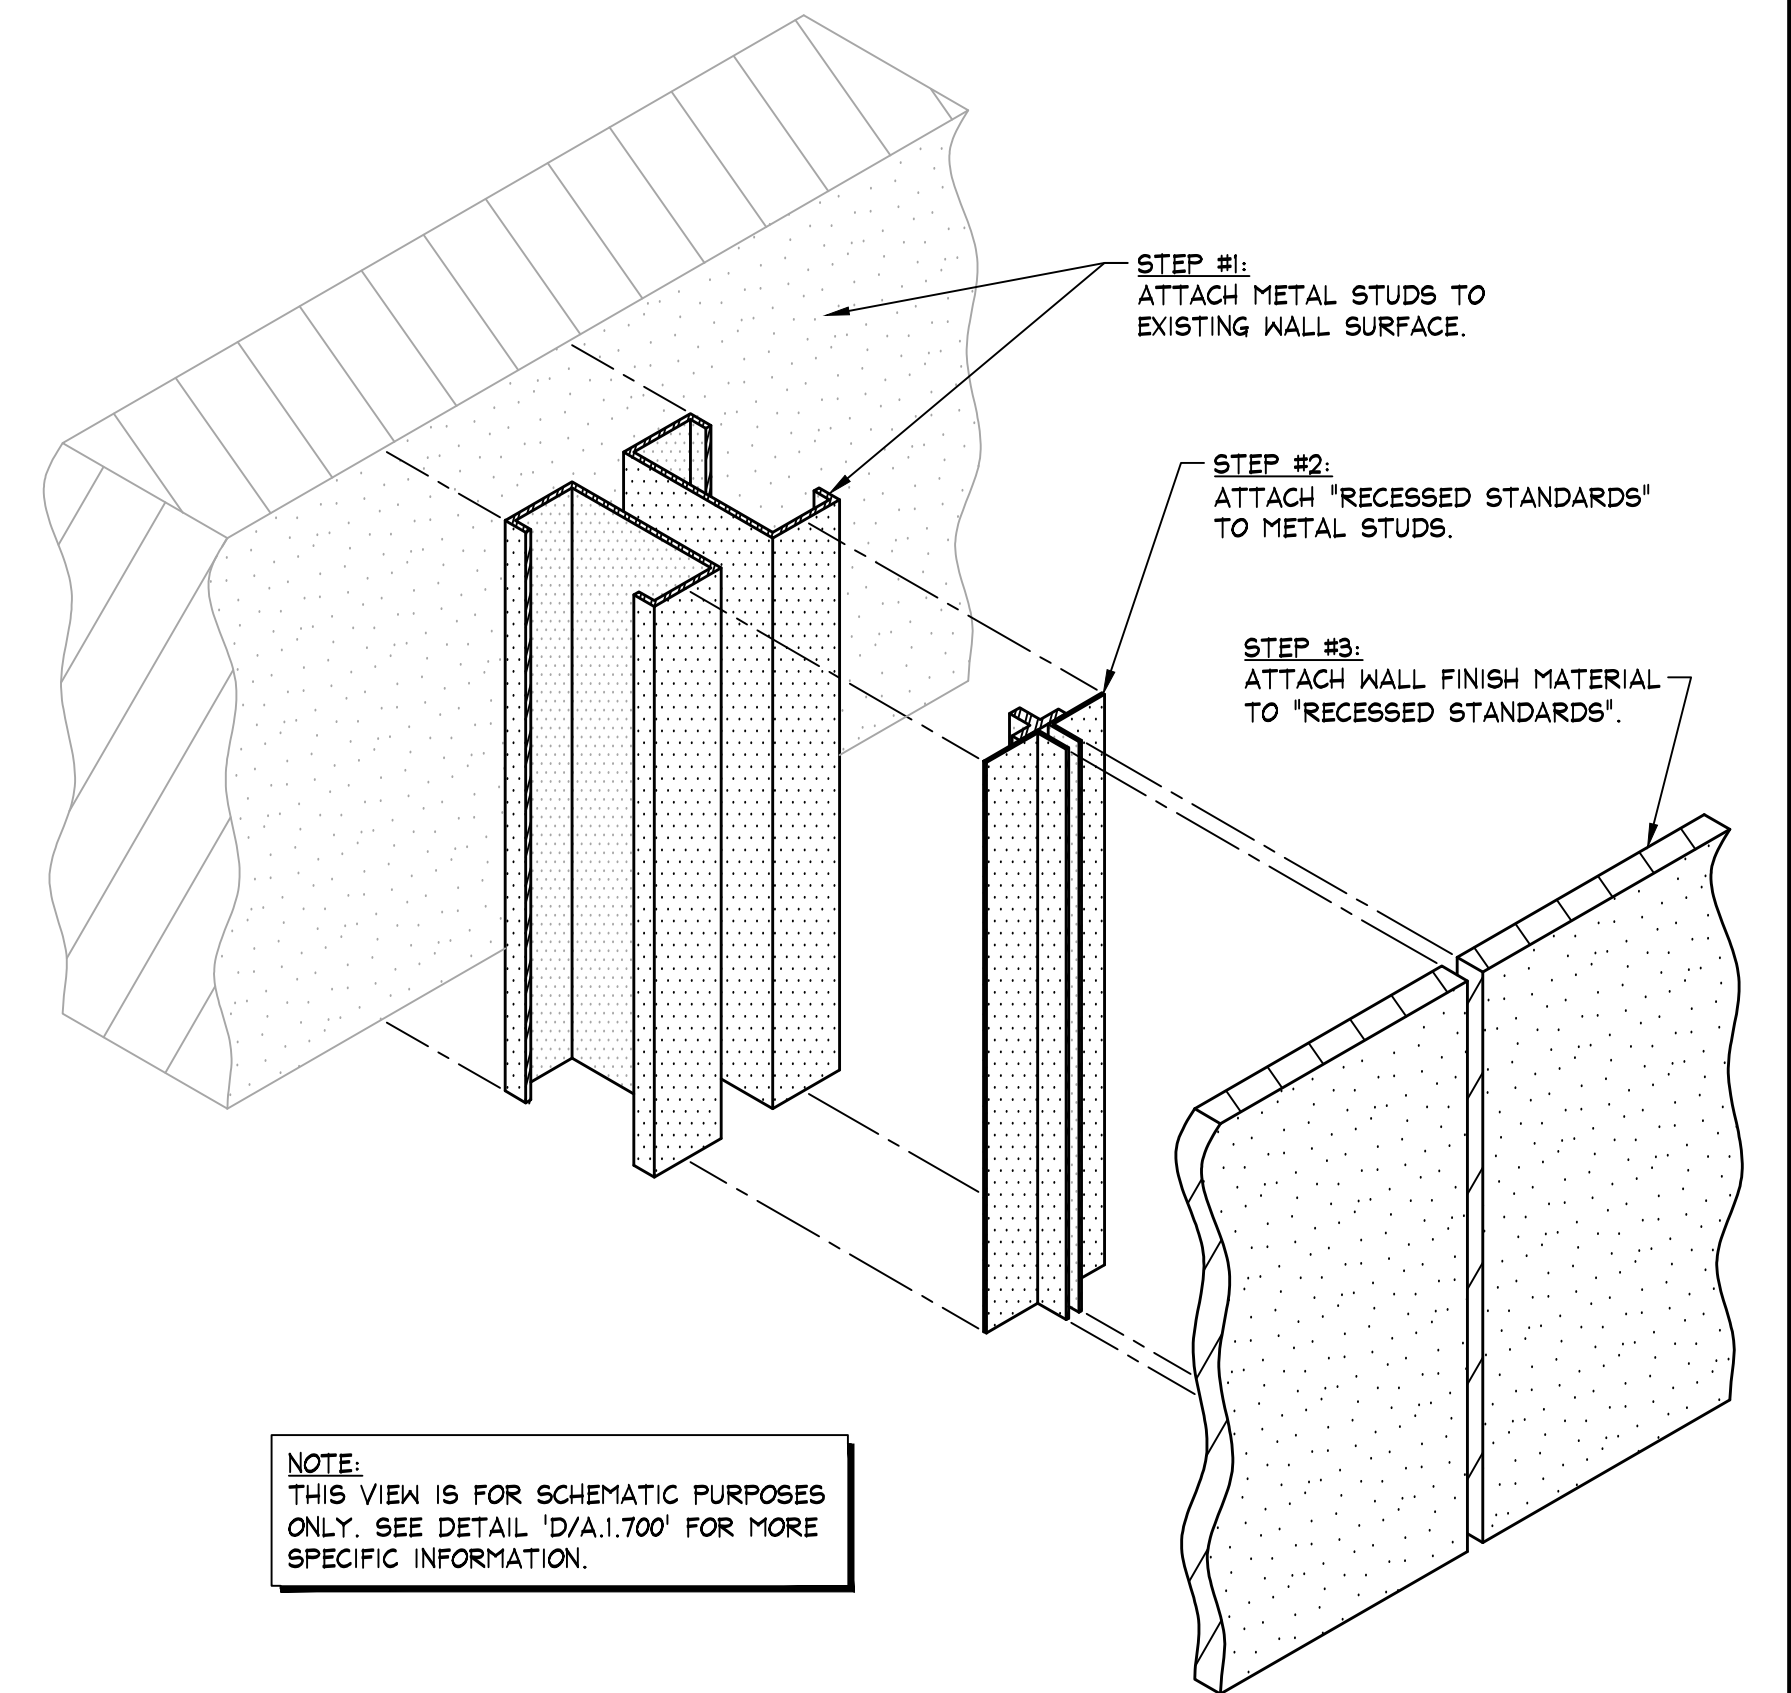


NOTE:
THIS VIEW IS FOR SCHEMATIC PURPOSES
ONLY. SEE DETAIL 'D/A.1.700' FOR MORE
SPECIFIC INFORMATION.


FF SLOTTED STANDARD INSTALLATION ISOMETRIC
SCALE: 3" = 1'-0" [1:4]

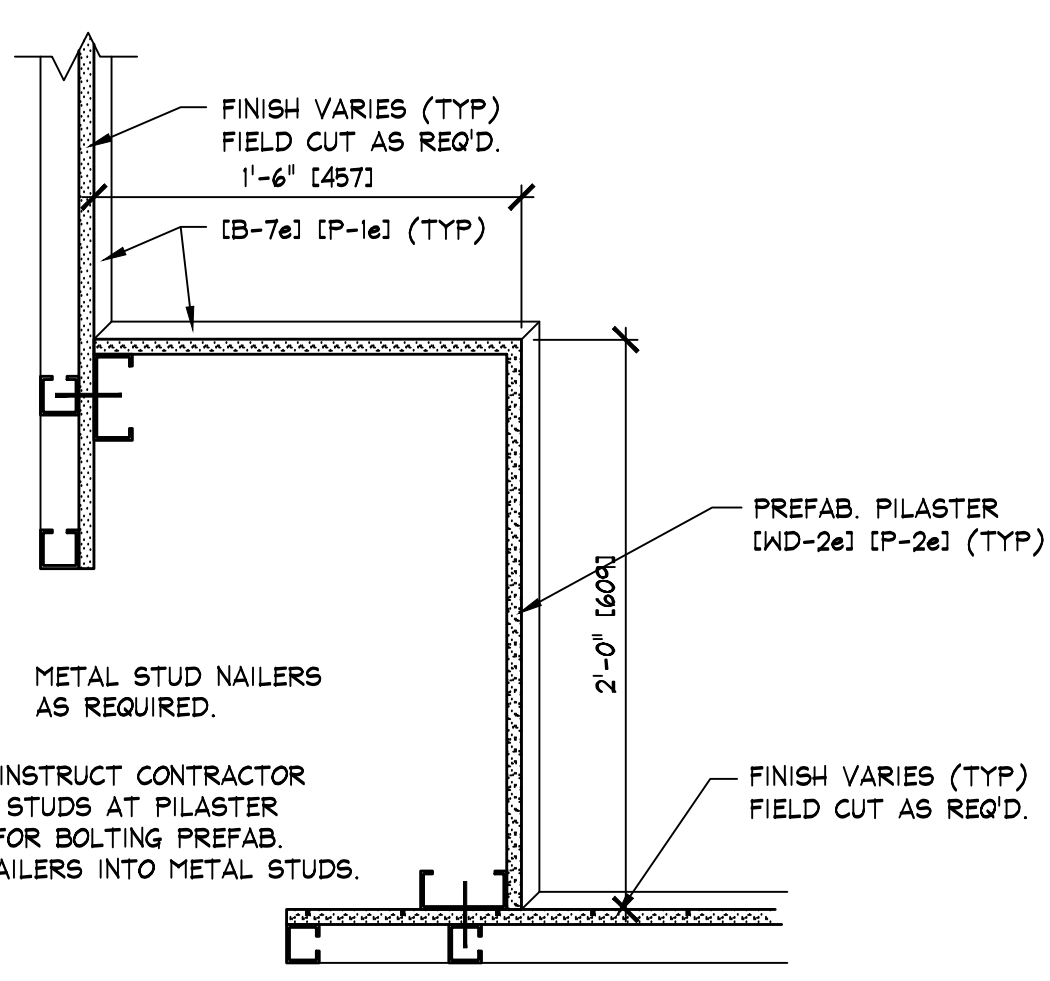


L PLAN DETAIL - INSIDE CORNER PILASTER ASSEMBLY 'A'
SCALE: 1 1/2" = 1'-0" [1:8]

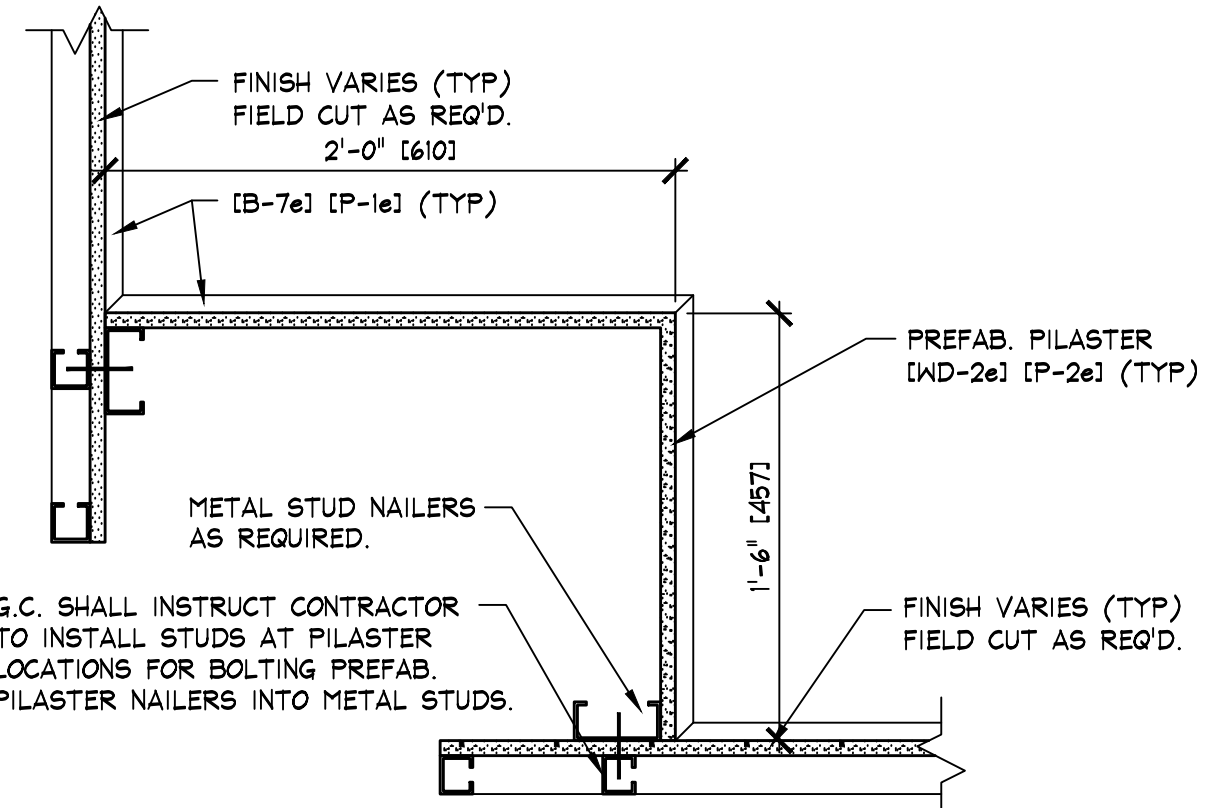


J PLAN DETAIL - INSIDE CORNER PILASTER ASSEMBLY 'B'
SCALE: 1 1/2" = 1'-0" [1:8]

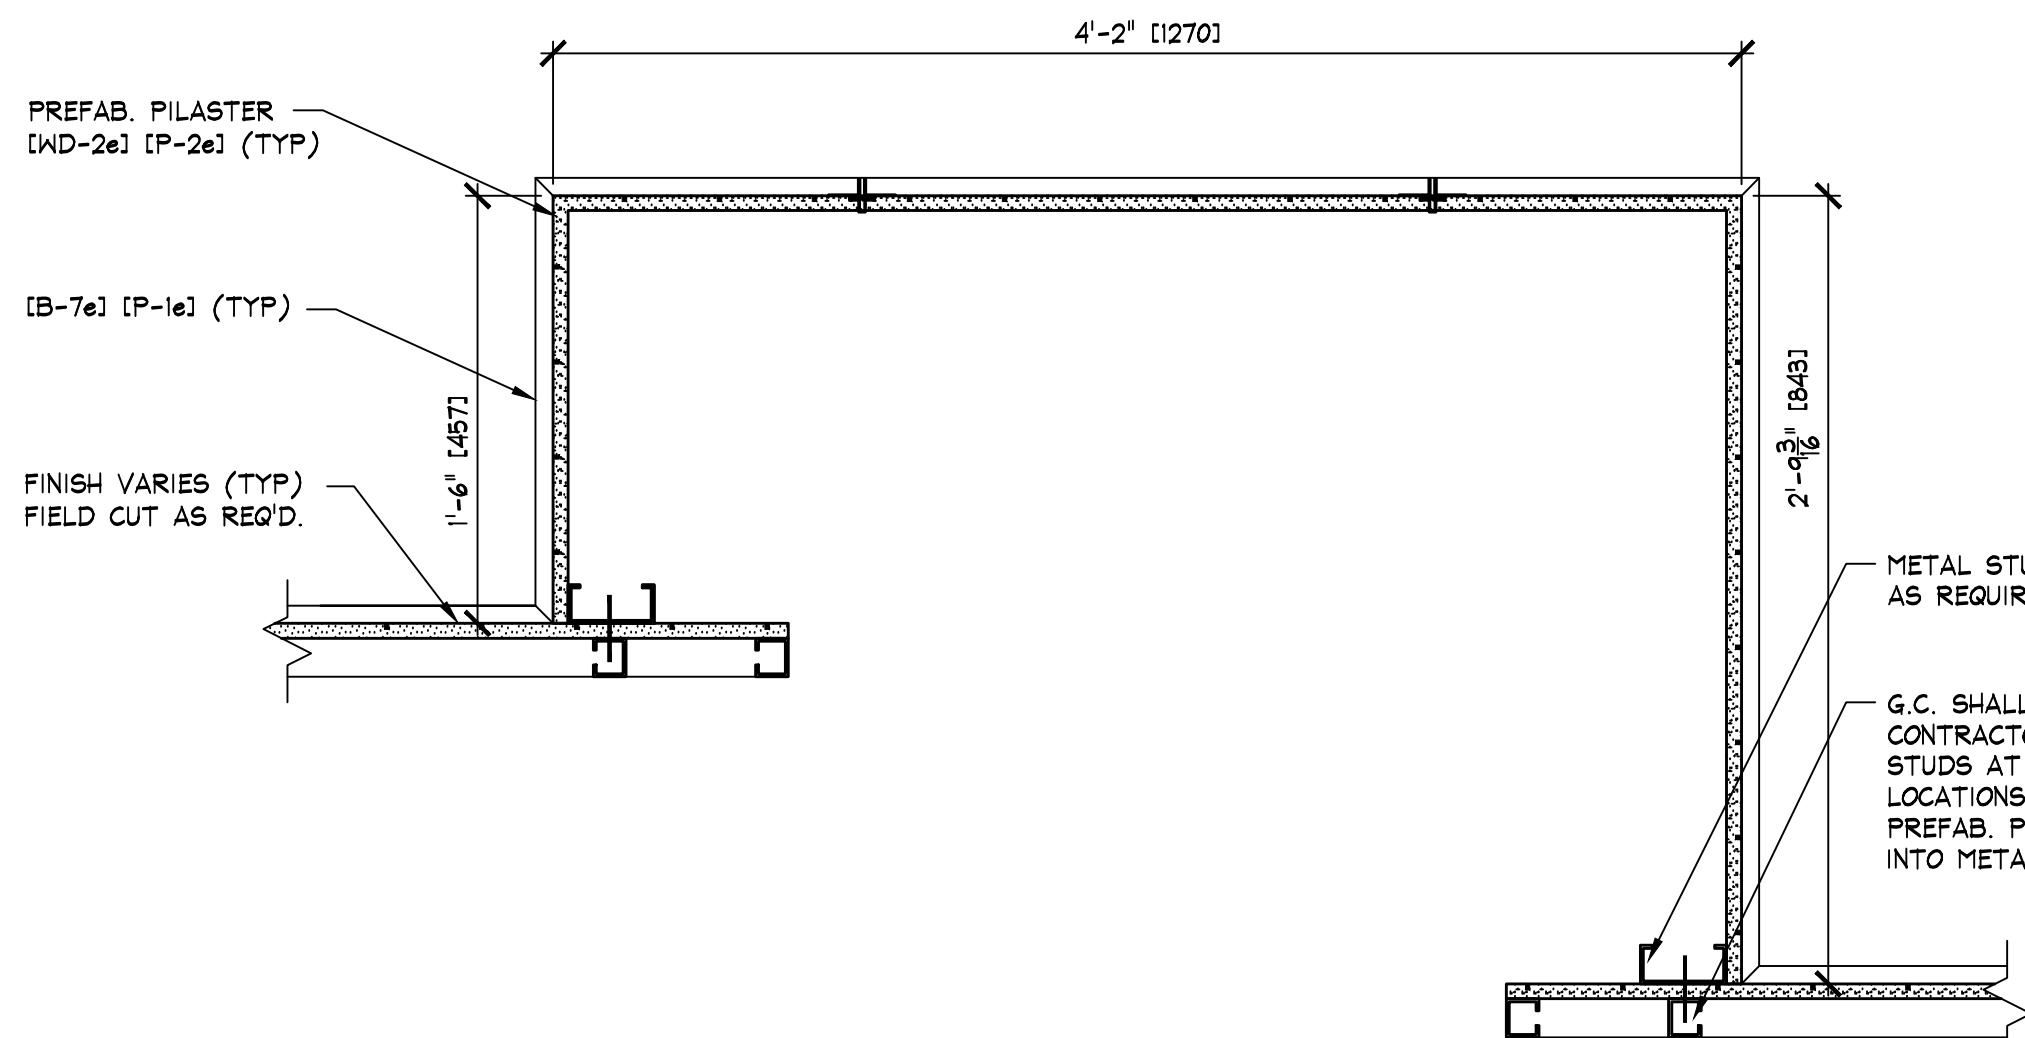

K PLAN DETAIL - INSIDE CORNER PILASTER ASSEMBLY 'C'
SCALE: 1 1/2" = 1'-0" [1:8]

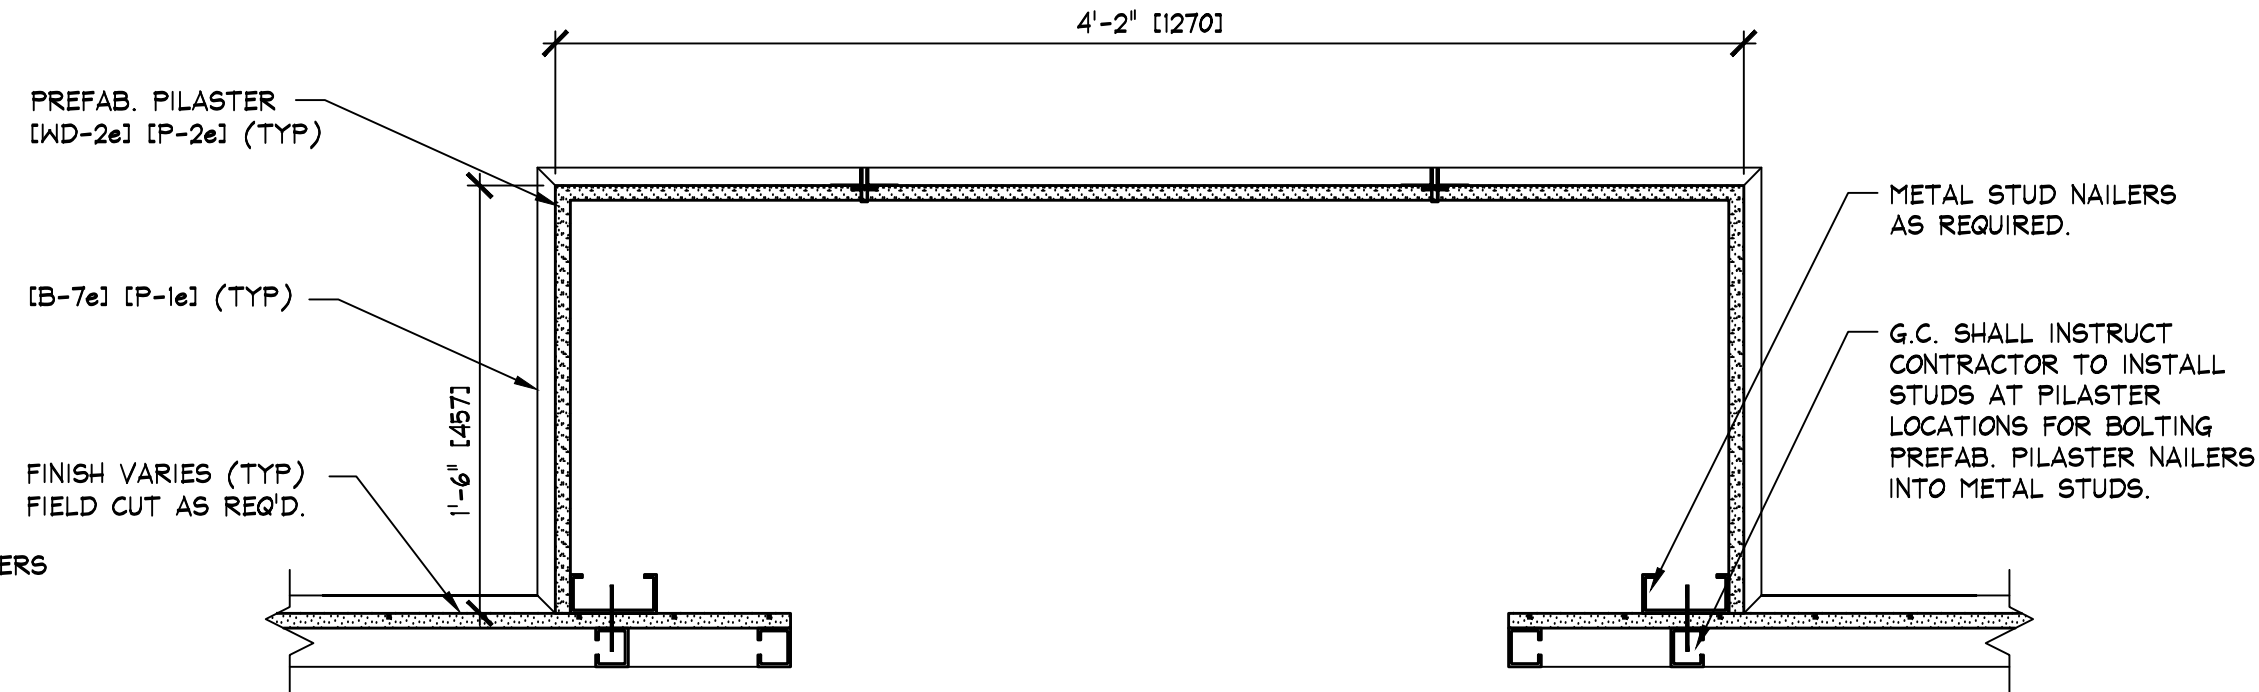

M PLAN DETAIL - INSIDE CORNER PILASTER ASSEMBLY 'A'
SCALE: 1 1/2" = 1'-0" [1:8]

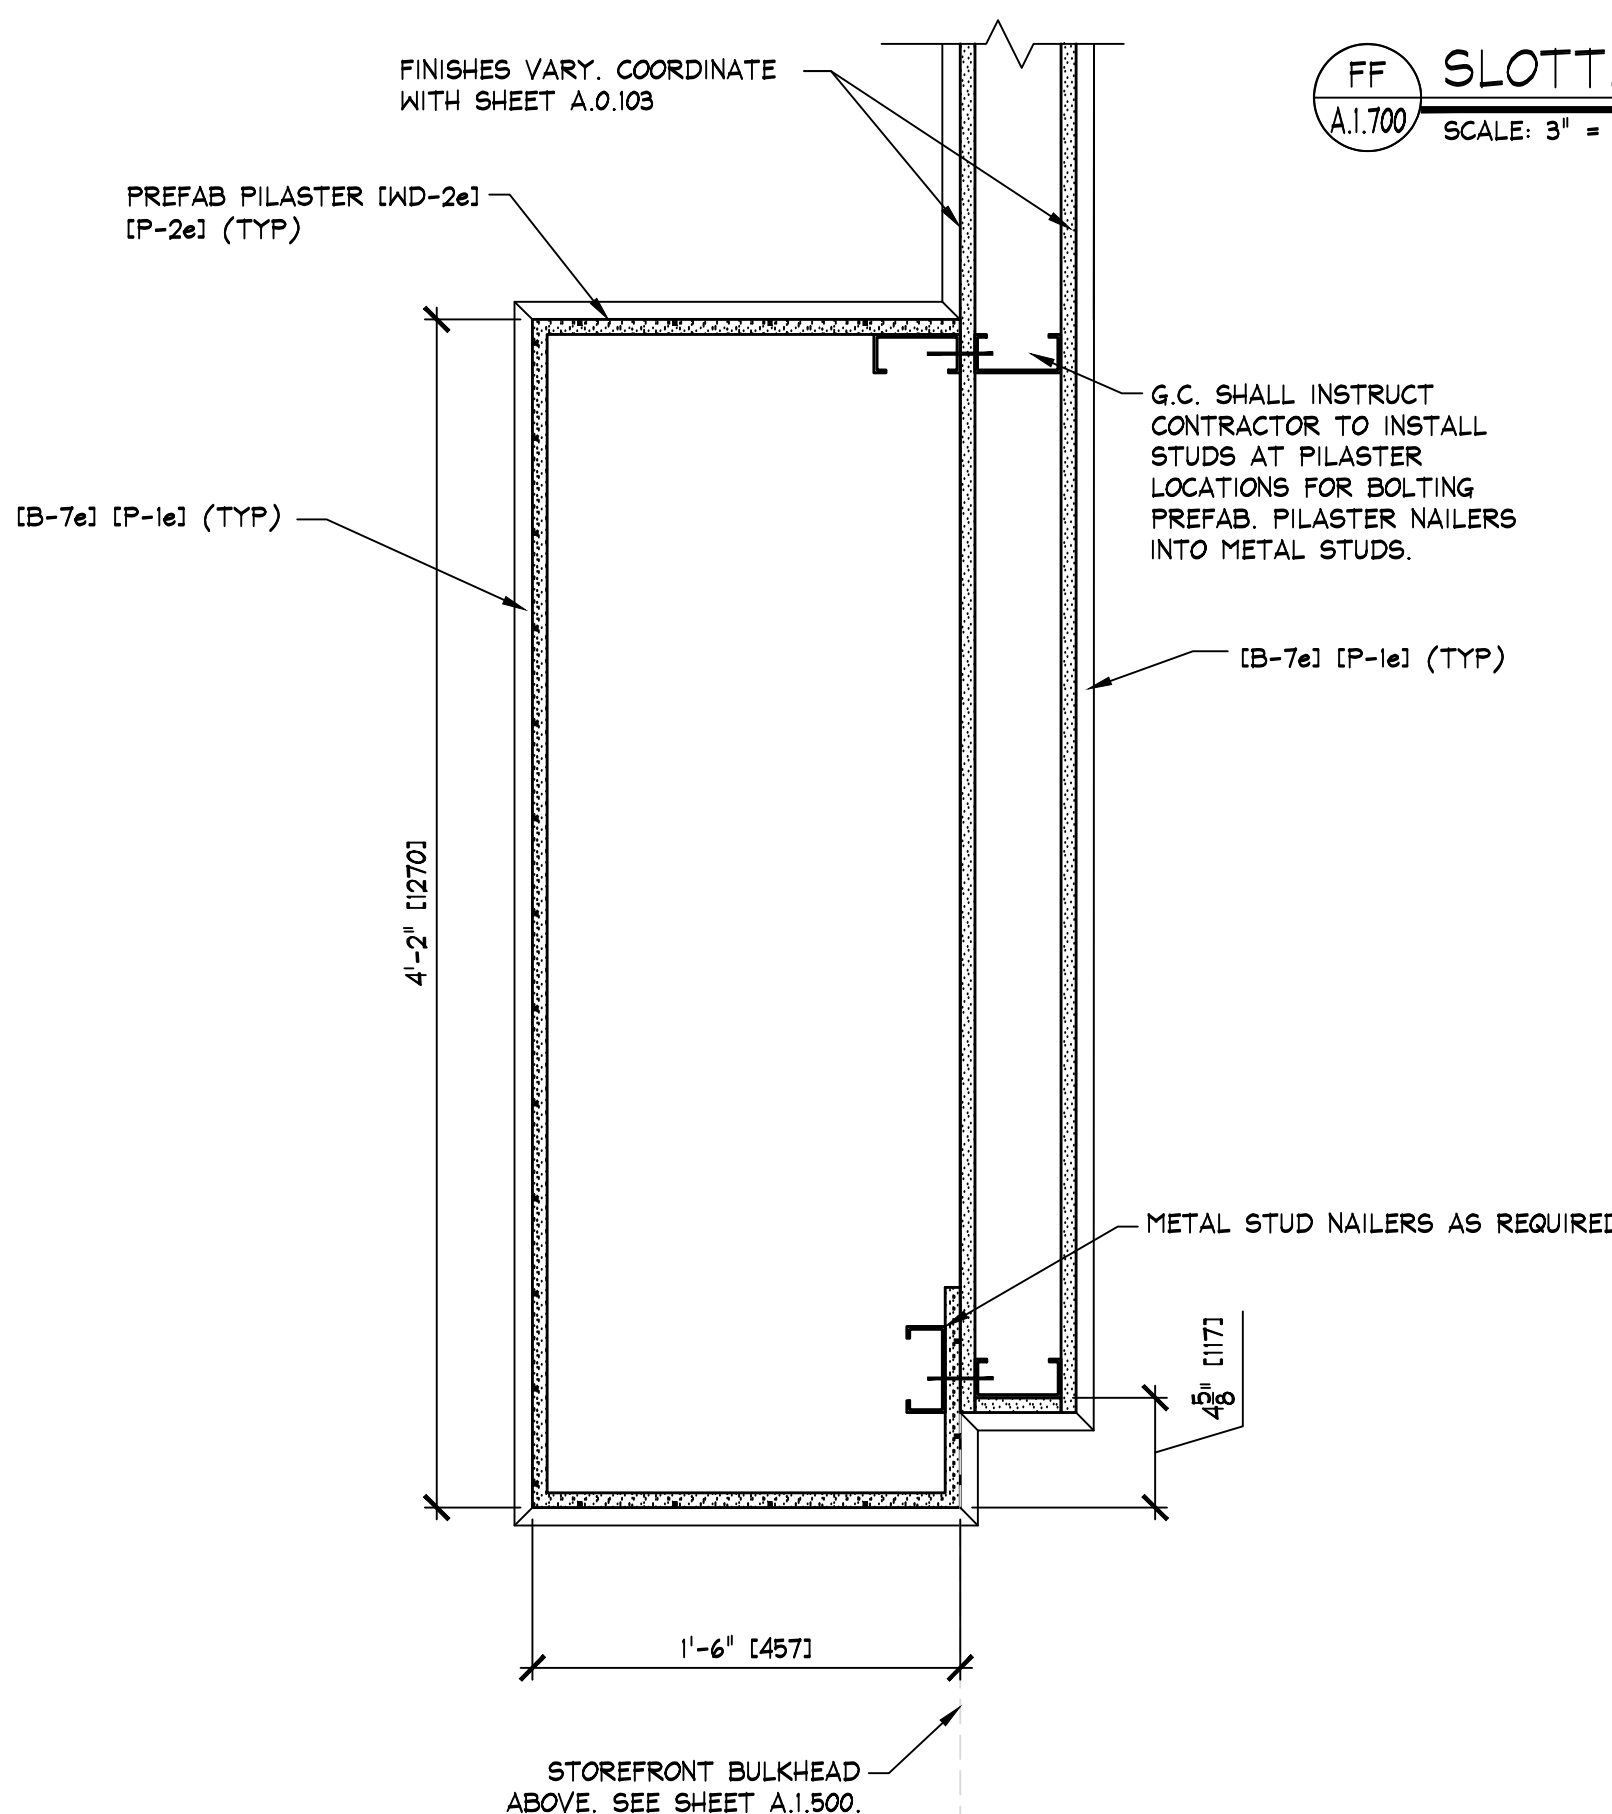

Q PLAN DETAIL - PREFAB PILASTER ASSEMBLY 'B'
SCALE: 1 1/2" = 1'-0" [1:8]