

NOTE:
SALES AREA SHELVING SHOWN FOR SCHEMATIC PURPOSES ONLY
ACTUAL CONFIGURATION MAY VARY.



NOTE:
PRIOR TO INSTALLATION OF STOCKROOM SHELVING & STOCKROOM ACCESSORY ITEMS, G.C. SHALL VERIFY THAT ALL STOCKROOM COMPONENTS CAN BE INSTALLED AS SHOWN ON THIS DRAWING. IF FIELD CONDITIONS PROHIBIT INSTALLATION AS SHOWN, OR PRESENT OPPORTUNITIES FOR EXPANSION, G.C. SHALL NOT CONTINUE WITH ANY INSTALLATION AND NOTIFY TENANT FIELD REP IMMEDIATELY.

NOTE:
SEE SHEET F.O.200 & F.O.201 FOR
DETAILS OF ALL STOCKROOM SHELVING
& SHELVING COMPONENTS, FURNISHED
BY TENANT, INSTALLED BY G.C.

NOTE:
SEE SHEET F.0.300 FOR DETAILS
OF ALL MISC. STOCKROOM
FIXTURES FURN. BY TENANT, INST.
BY G.C.

NOTE:
SEE SHEET F.2.400 FOR DETAILS
OF ALL MISC. SALES/FITTING ROOM
FIXTURES FURN. BY TENANT, INST.
BY G.C.

AREA ANALYSIS			
AREA	m ²	FT ²	%
AE SITES AREA	0	0	0%
AE FITTING ROOMS	0	0	0%
AERIE SITES AREA	254.7	2,745	68%
AERIE FITTING ROOMS	48.3	520	13%
STOCK ROOM	58.8	633	15%
TOILET ROOMS	4.6	50	1%
ELECTRICAL ROOM	9.6	103	3%
OTHER	0	0	0%
OTHER	0	0	0%
OTHER	0	0	0%
OTHER	0	0	0%
TOTAL	381.0	4,101	100%

FIXTURE PLAN

AERIE
Centro Comercial Perisur
City, State

Store No.


9711

Drawn by:

Drawing No.

A.0.106

31/05/2021 12:37:54 p. m.

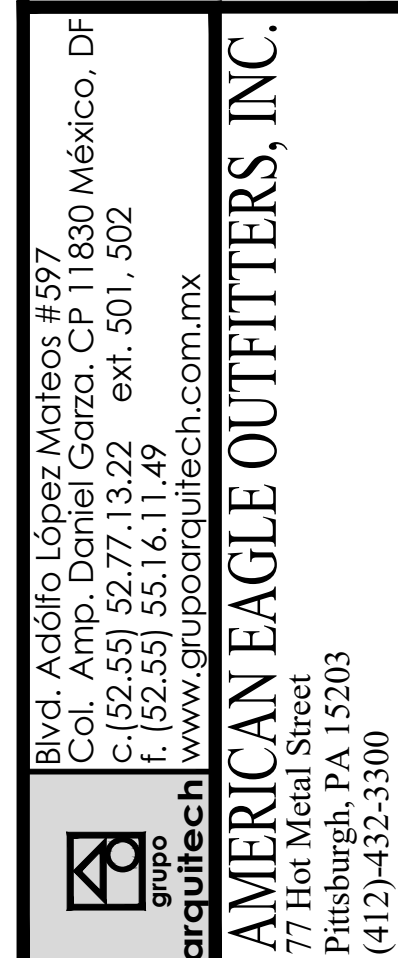

DEVICE COORDINATION
CEILING PLAN
AERIE
Centro Comercial Perisur
City, State

Store No. 9711

Drawn by:
Drawing No.

A.0.205




SCALE: 1/4" = 1'-0"


NOTE:
ALL HVAC INSTALLATION SHALL BE
GRAY COLOR TO MATCH [P-11a]; ALL
DIFFUSERS SHALL BE WHITE COLOR

NOTE:
PRIOR TO START ANY INSTALLATION
WORK, G.C. SHALL VERIFY FINAL
LOCATION SYSTEM PLANS AS
REQUIRED FOR THIS PROJECT
(CCTV, SENSORMATIC, ETC.)


NOTE:
ALL COMPONENTS REQUIRED TO SUPPORT AND INSTALL THE SUSPENDED CEILING SYSTEM (WHETHER DRYWALL AND/OR ACOUSTIC TILE), ARE TO BE FURNISHED AND INSTALLED BY G.C. - G.C. SHALL CONSULT WITH MALL/BUILDING DEPARTMENT TO DETERMINE REQUIRED METHODS FOR SUPPORTING CEILING FROM MALL STRUCTURE, PRIOR TO SUBMITTING BID.

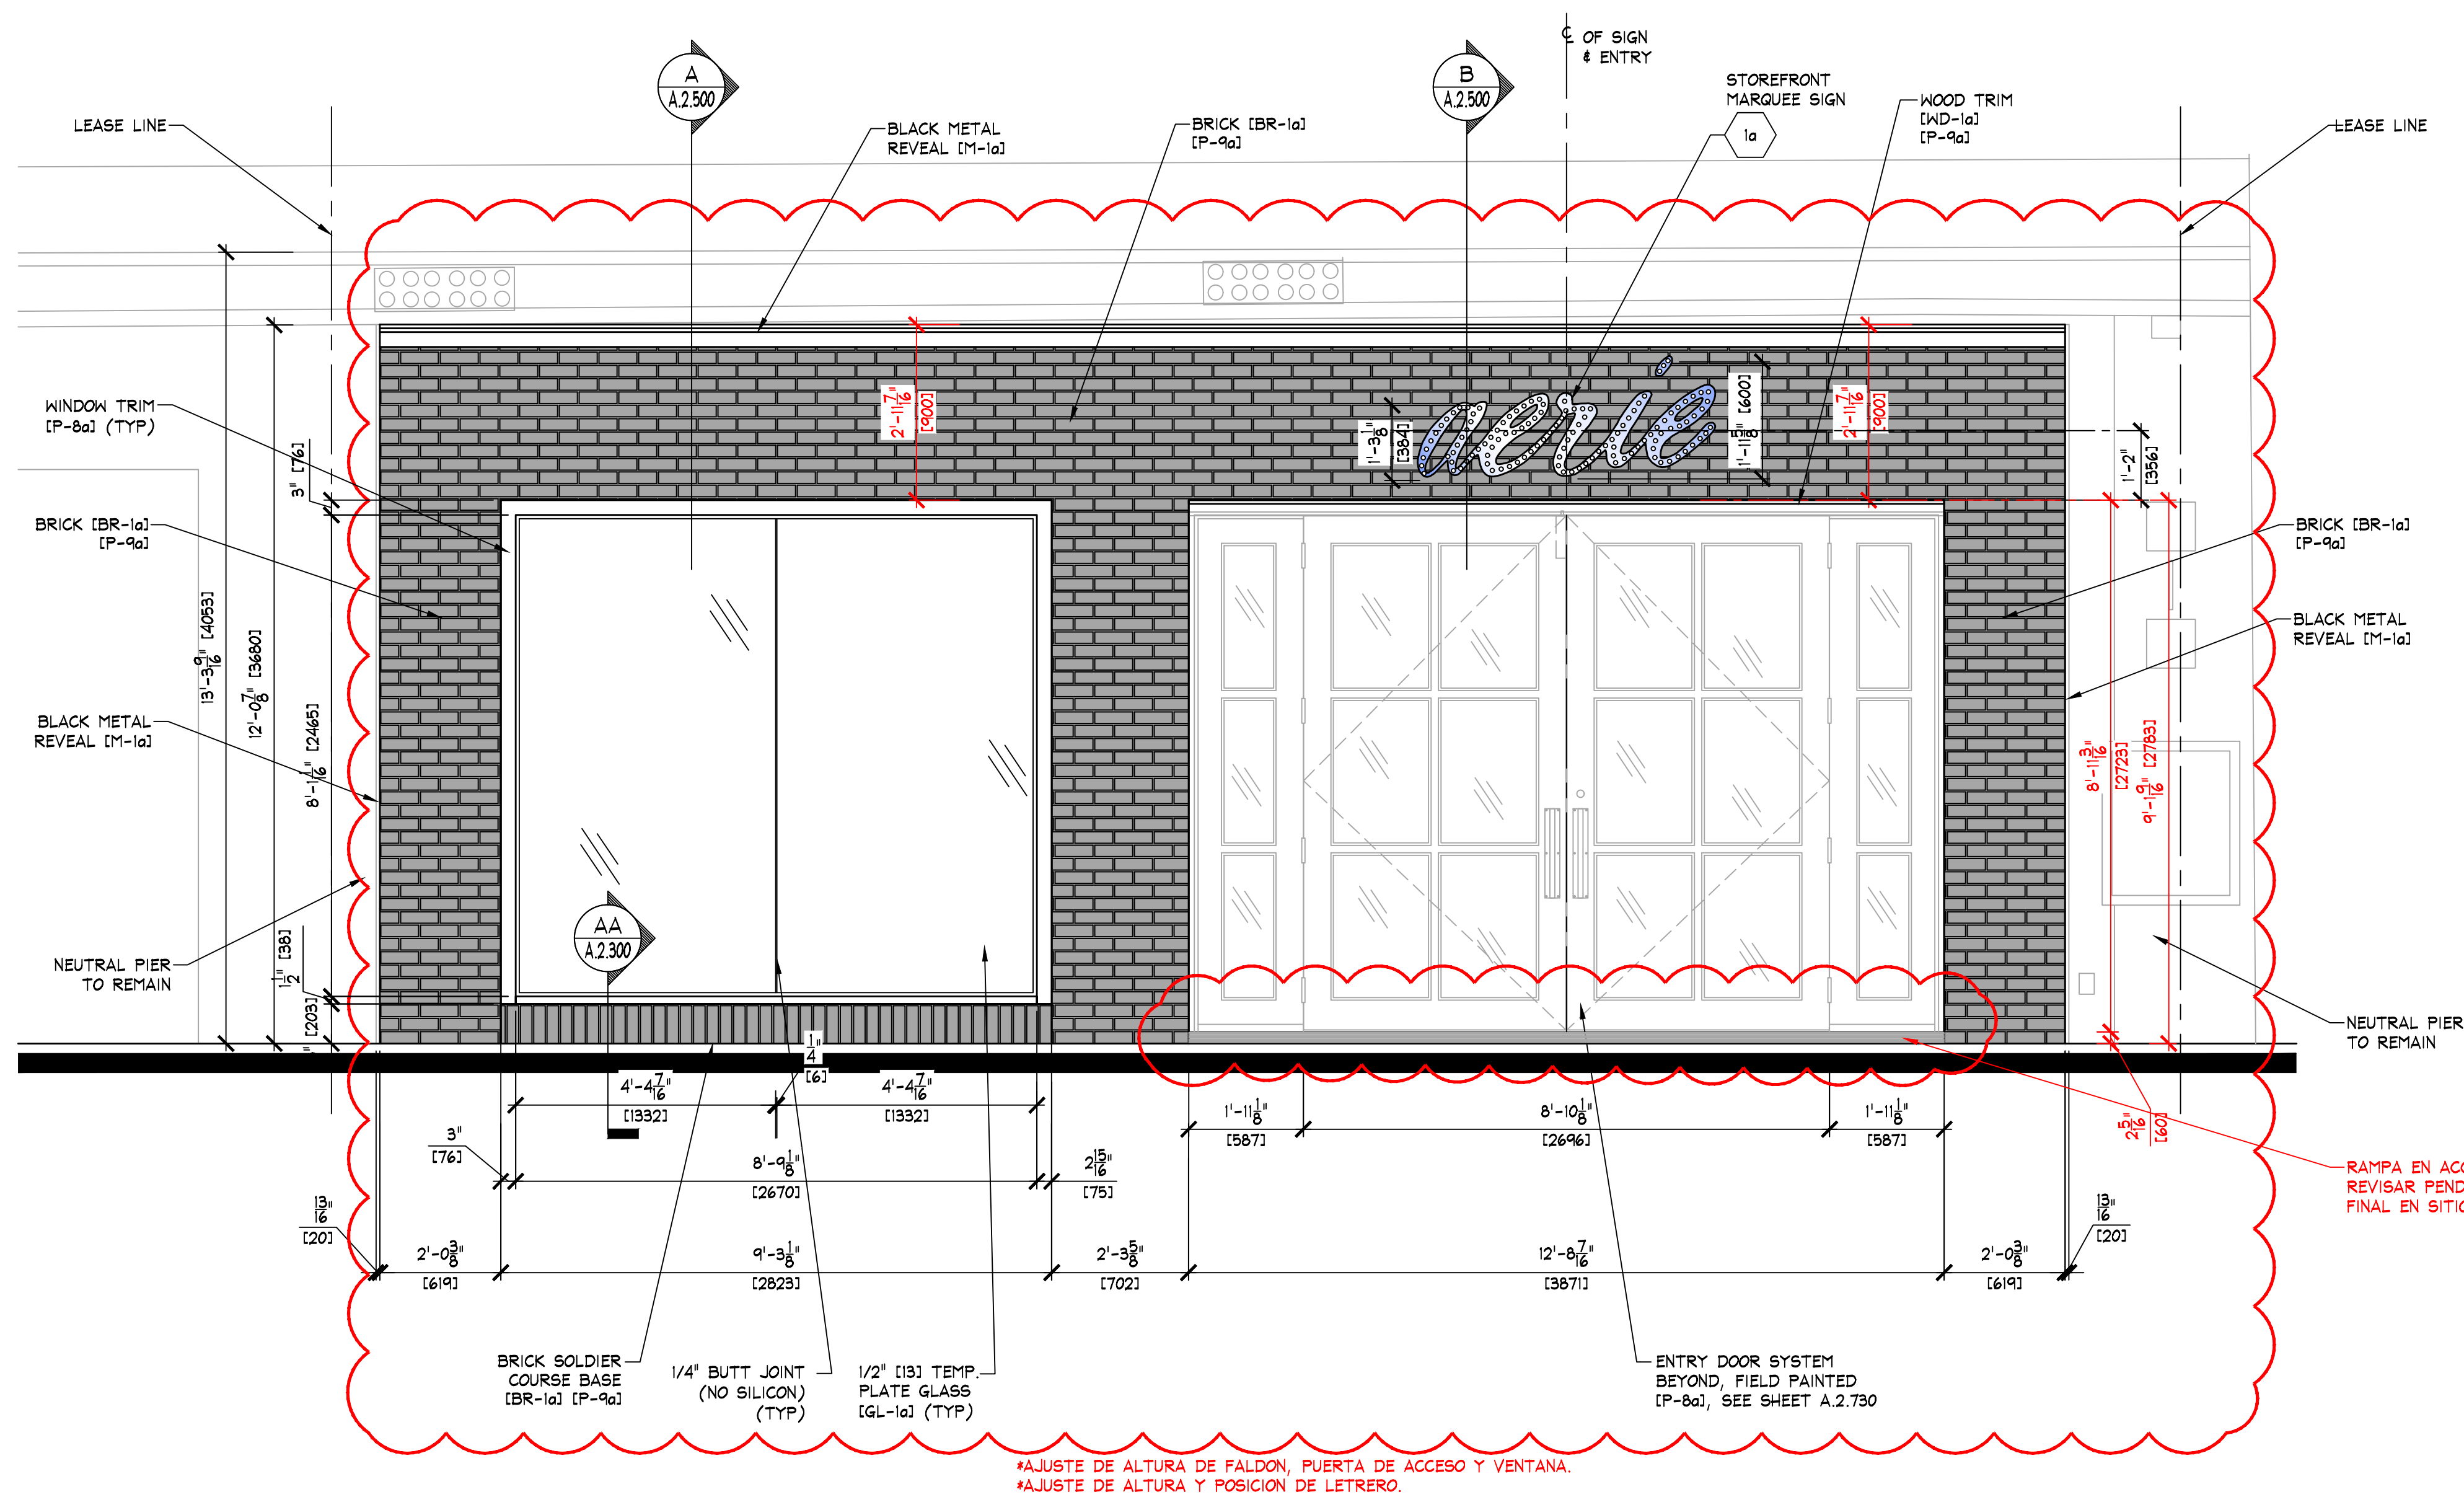

A STOREFRONT ELEVATION
A2.300 SCALE: 1/2" = 1'-0" (1/25)

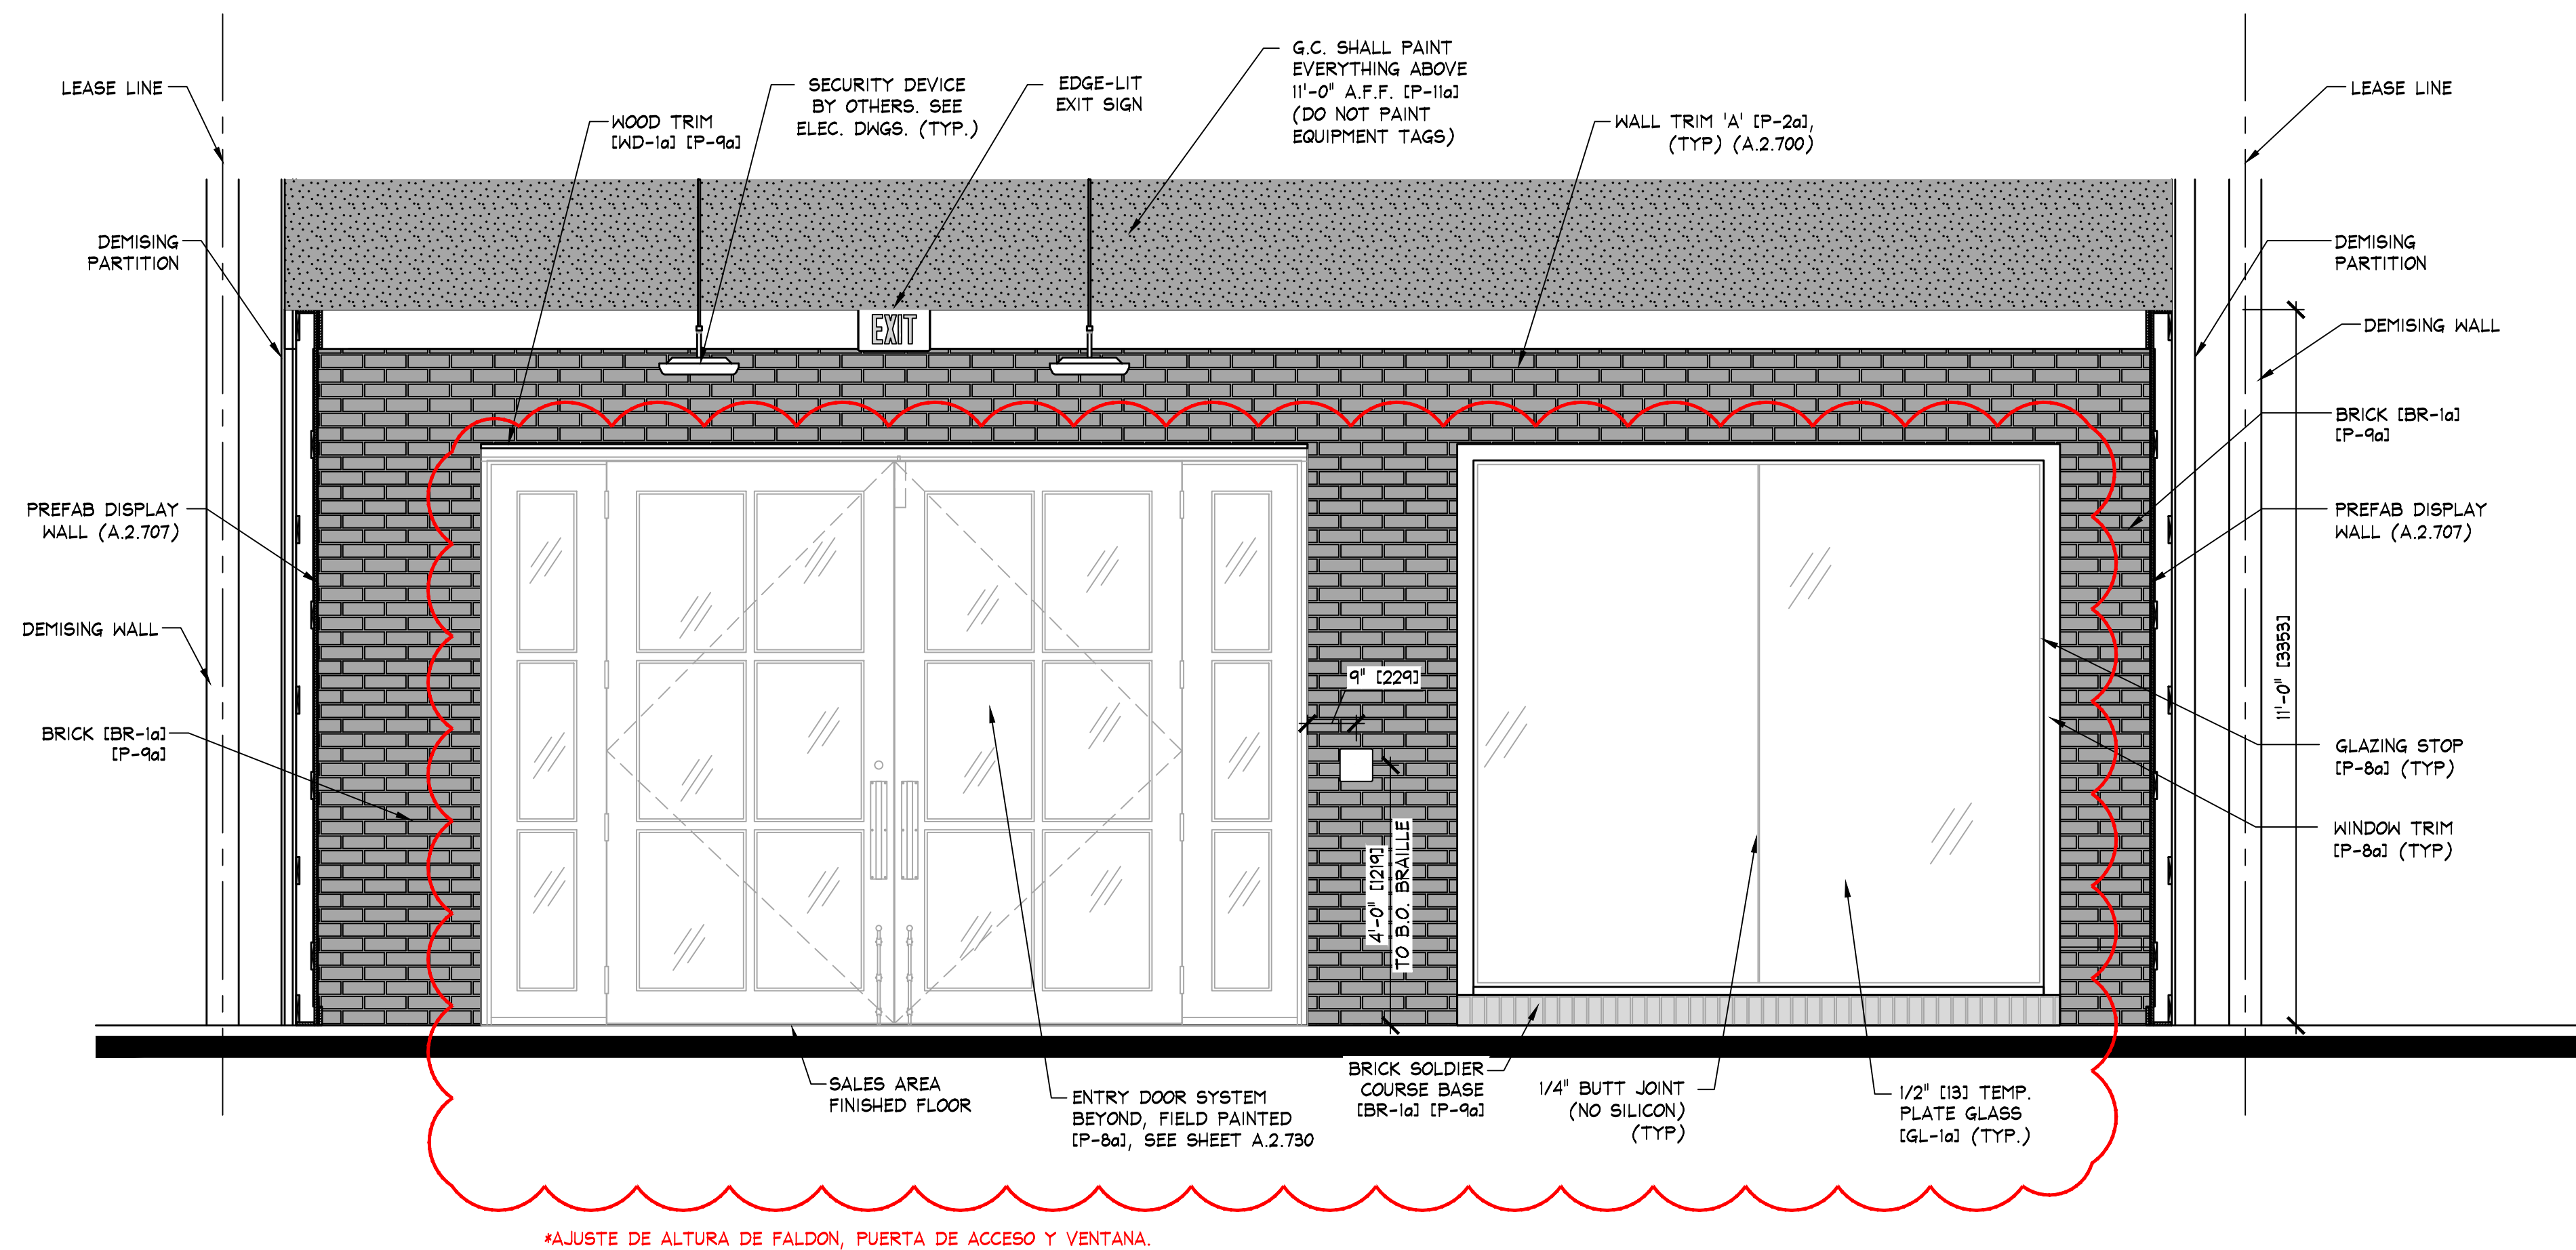


B INTERIOR STOREFRONT ELEVATION
A2.300 SCALE: 1/2" = 1'-0" (1/25)

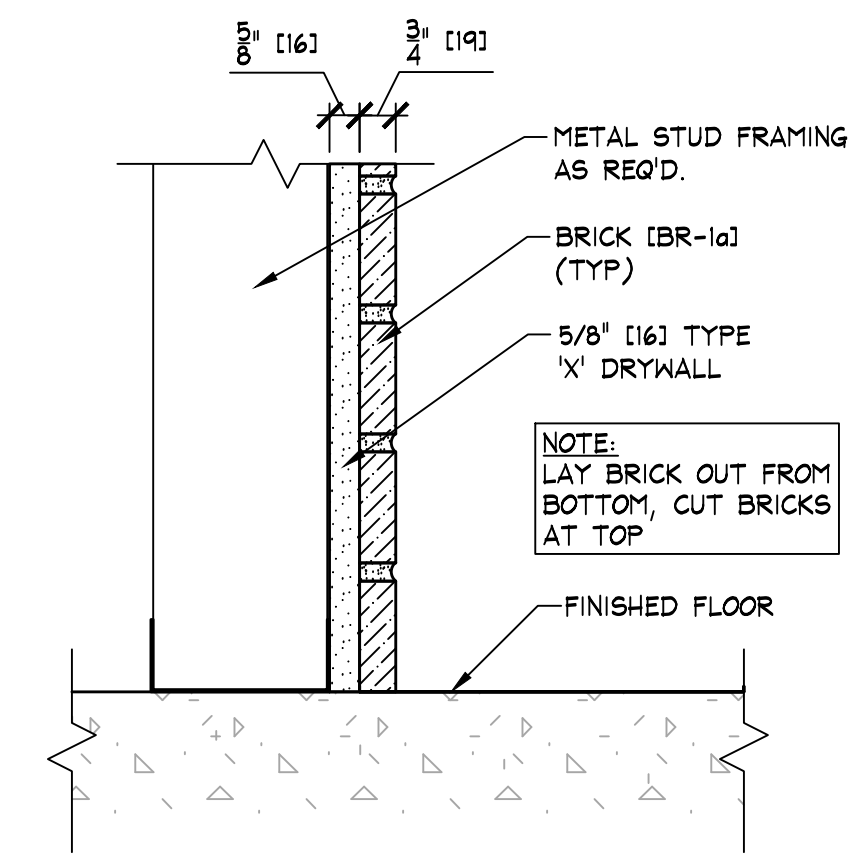


AA BRICK SECTION
A2.300 SCALE: 3" = 1'-0" (1/4)

NOTE: CORNER BRICK PIECES SHALL BE INSTALLED AT 90° CORNER LOCATIONS.
** DO NOT ATTEMPT TO MITER **
FLAT BRICK PIECES AT 90° CORNERS

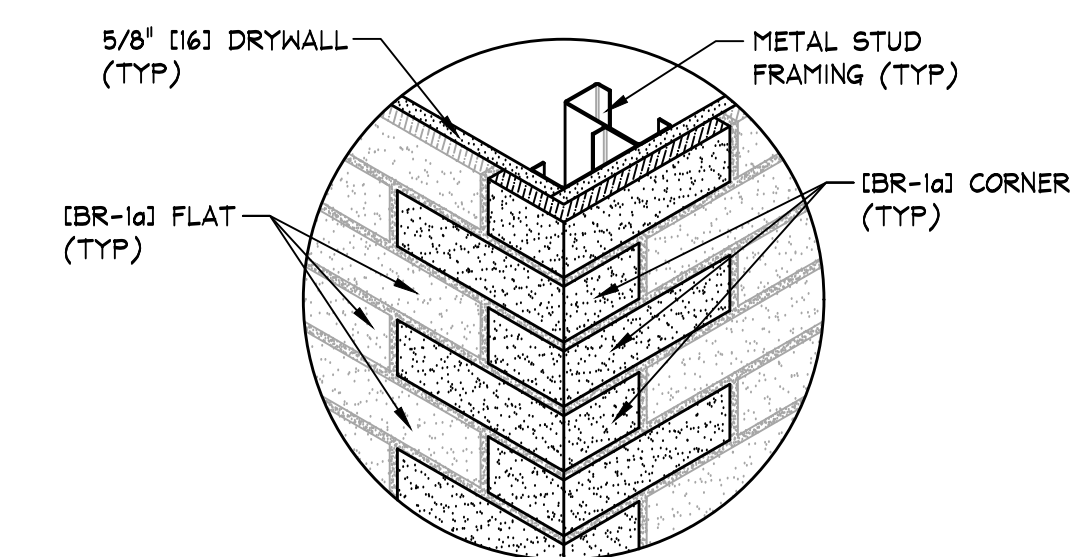

BB BRICK 90° CORNER DETAIL
A2.300 SCALE: N.T.S.

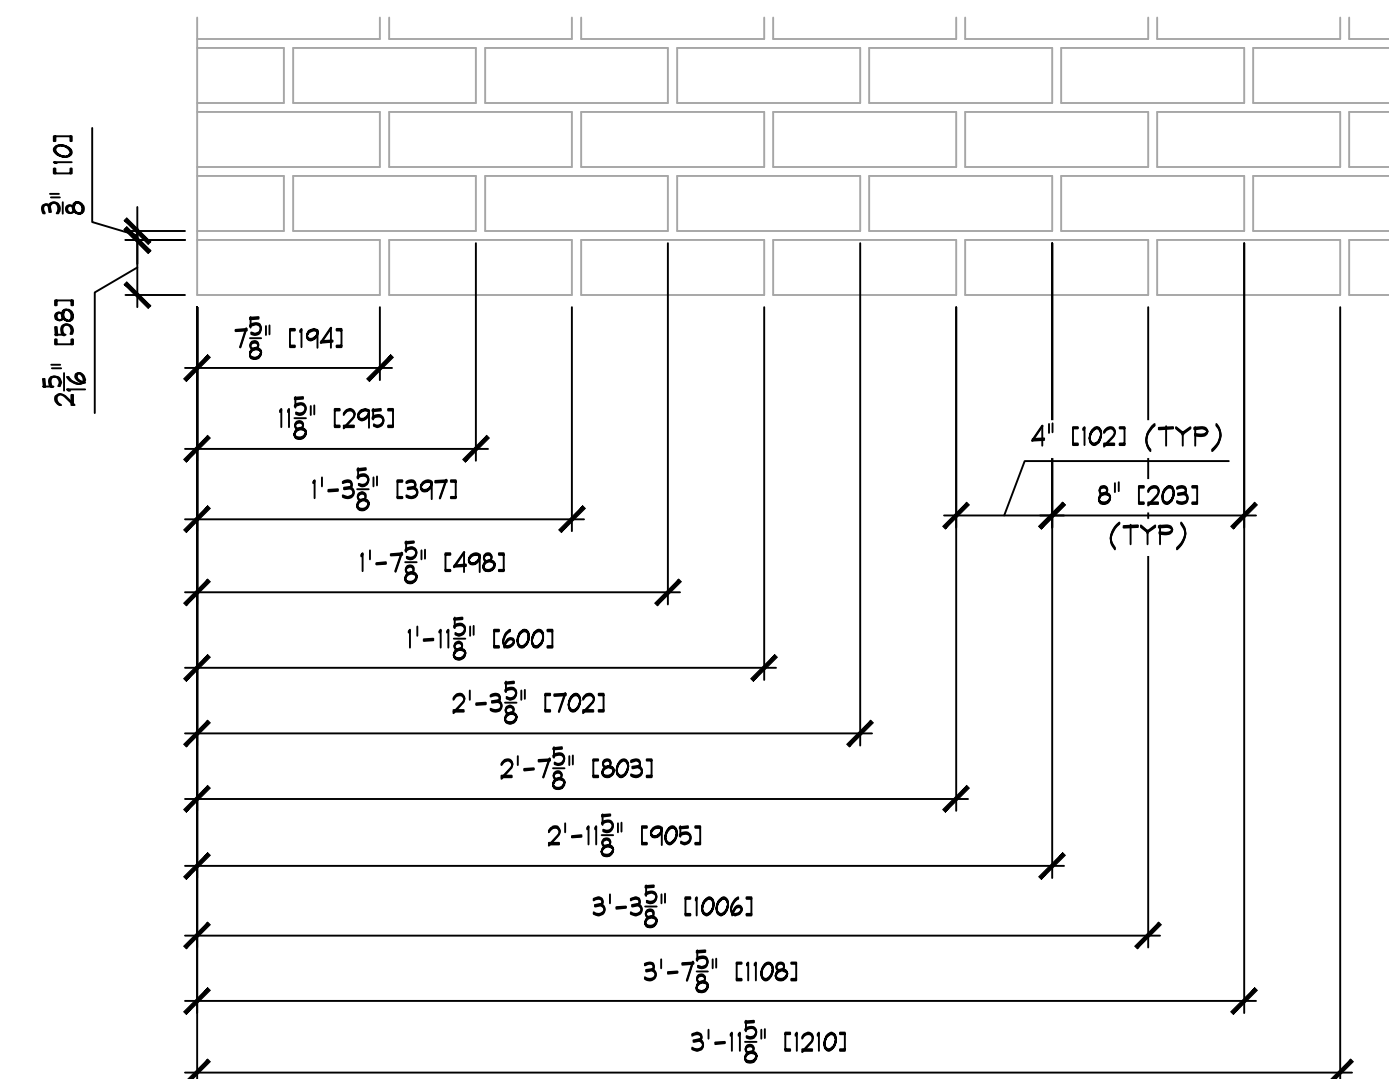

CC STANDARD BRICK DIMENSIONS
A2.300 SCALE: 1 1/2" = 1'-0" (1/8)

NOTE: BRICK RUNS CONTINUE IN 4" INCREMENTS

KEY NOTES:
SIGN - FURNISHED BY SIGN CONSULTANT, INSTALLED BY G.C. - SEE SHEET 'A.2.800' FOR MORE INFORMATION.
NOTE: DETAILS, NOTES, AND/OR SPECIFICATIONS ON THIS SHEET NOT LISTED ALPHABETICALLY OR NUMERICALLY HAVE BEEN PURPOSELY OMITTED AND DO NOT PERTAIN TO THIS PROJECT.
NOTE: PAINTING CONTRACTOR SHALL CAULK ALL INSIDE WOOD CORNERS AND JOINTS BETWEEN TRIM AND WALL PRIOR TO PAINTING.
NOTE: EXIT DOORS SHALL BE OPENABLE FROM INSIDE WITHOUT USE OF KEY OR SPECIAL KNOWLEDGE OR EFFORT.
NOTE: INDIVIDUAL BRICK PIECES APPLIED TO APPROVED SUBSTRATE W/ LATIGRETE HEAVY DUTY THINSET. 3/8" MORTAR JOINTS. APPLY MORTAR WITH TILE FLOAT. ALLOW TO DRY ABIT, USE STIFF BROOM TO KNOCK LOOSE MORTAR FROM BRICK "RECLAIMED BRICK"