
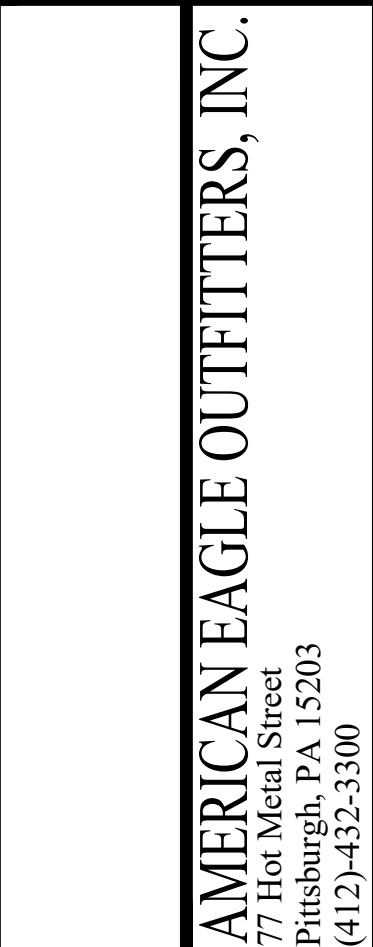


AREA ANALYSIS			
AREA	m ²	FT ²	%
AE SALES AREA	0	0	0%
AE FITTING ROOMS	0	0	0%
AERIE SALES AREA	205.3	2,210	64%
AERIE FITTING ROOMS	39.5	425	12%
STOCK ROOM	67.4	725	21%
TOILET ROOMS	6.5	70	2%
EGRESS CORRIDOR	0	0	0%
OTHER	0	0	0%
OTHER	0	0	0%
OTHER	0	0	0%
OTHER	0	0	0%
TOTAL	318.6	3,430	100%

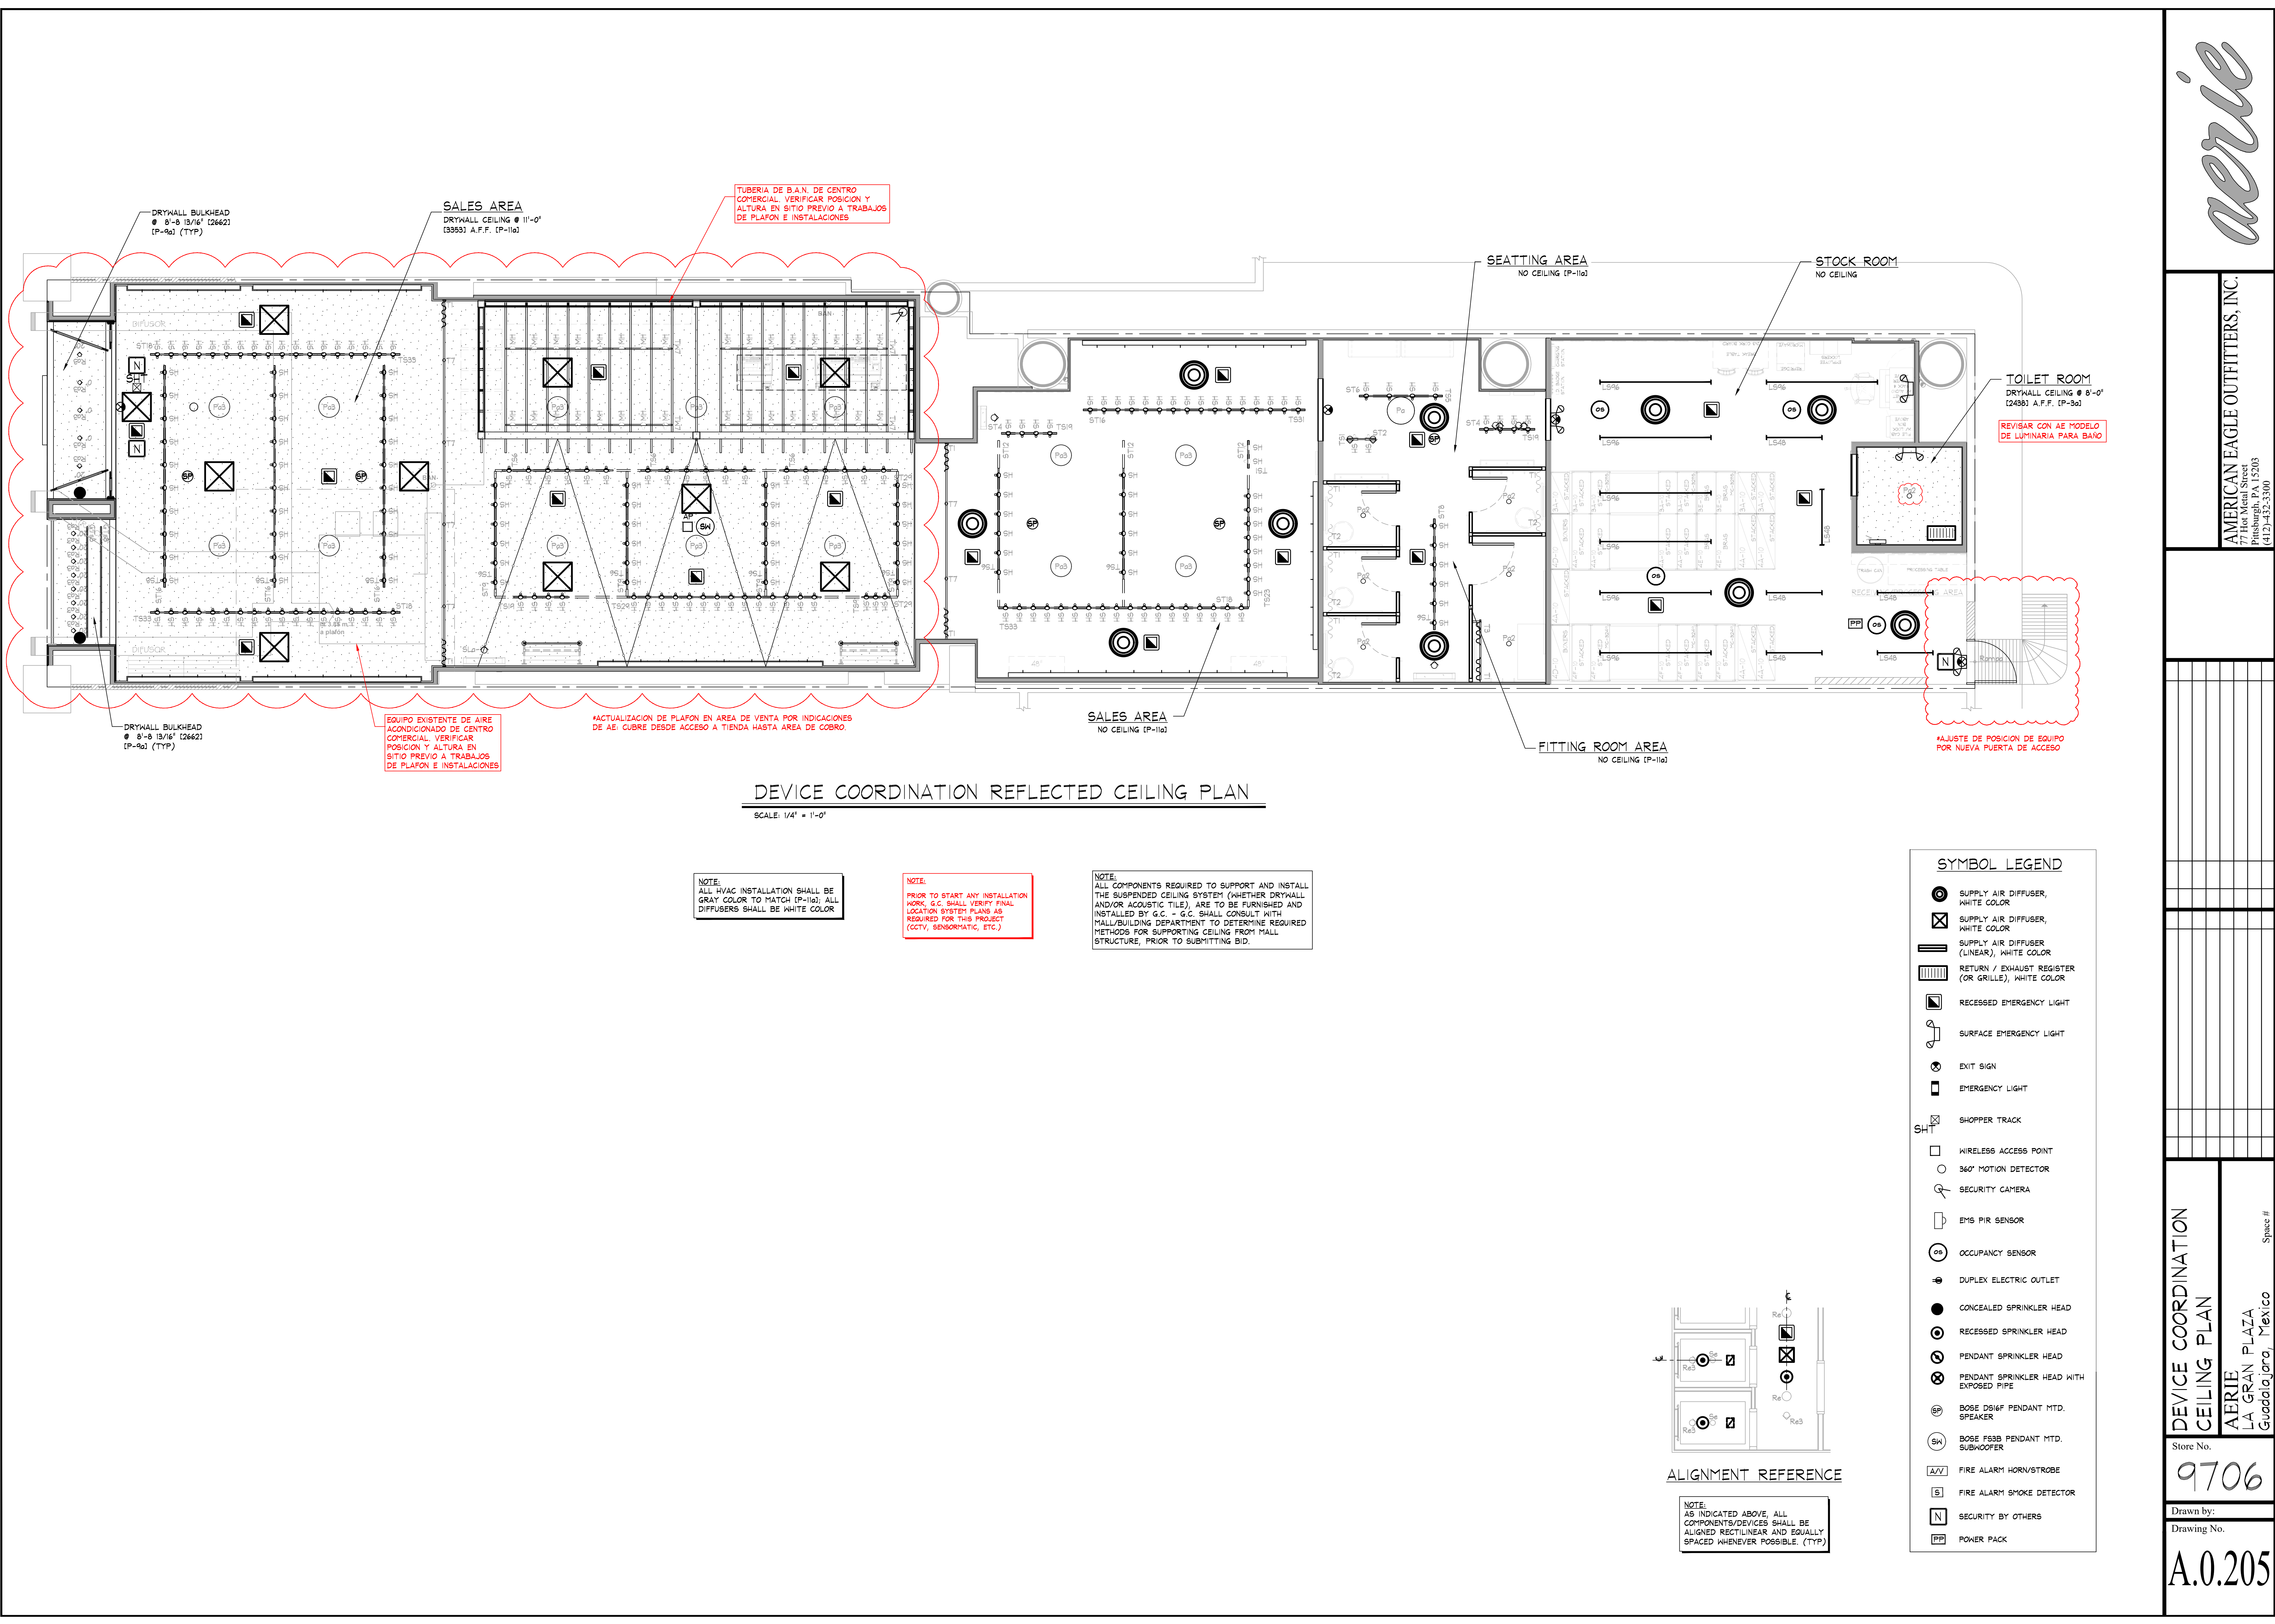


aerie


AMERICAN EAGLE OUTFITTERS, INC.
77 Hot Metal Street
Pittsburgh, PA 15203
(412) 452-3300

DEVICE COORDINATION
CEILING PLAN
AERIE
LA GRAN PLAZA
Guadalajara, Mexico


Store No.
9706
Drawn by:
Drawing No.
A.0.205

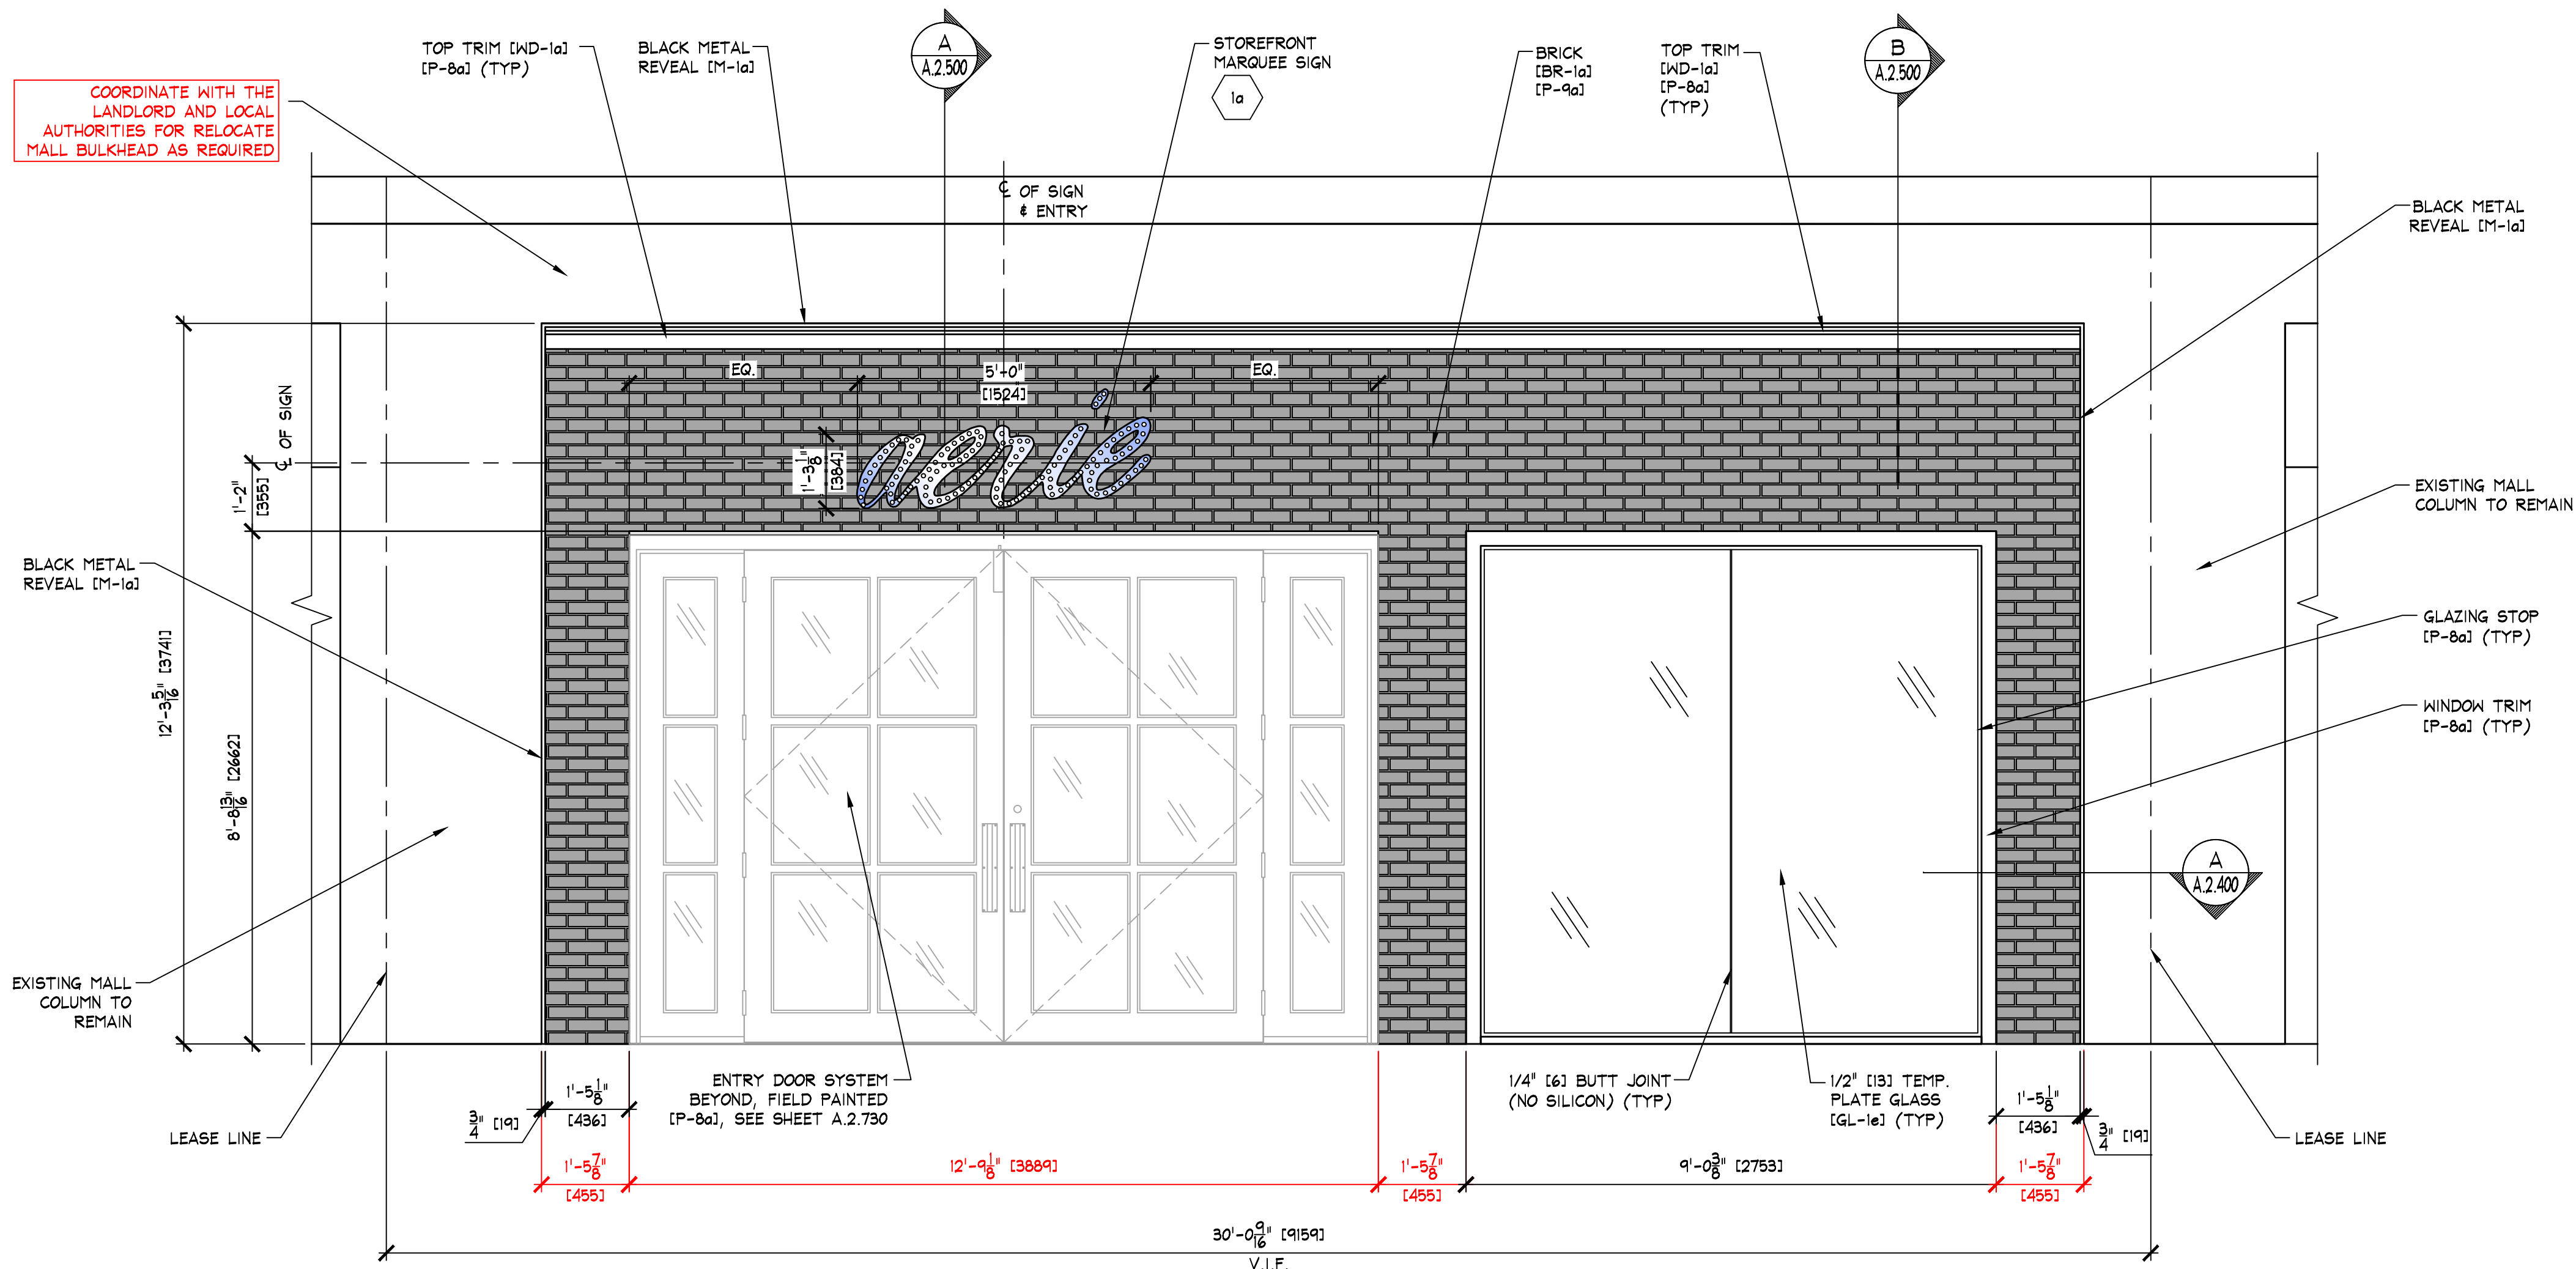

A STOREFRONT ELEVATION
A.2.300 SCALE: 1/2" = 1'-0" (1:25)

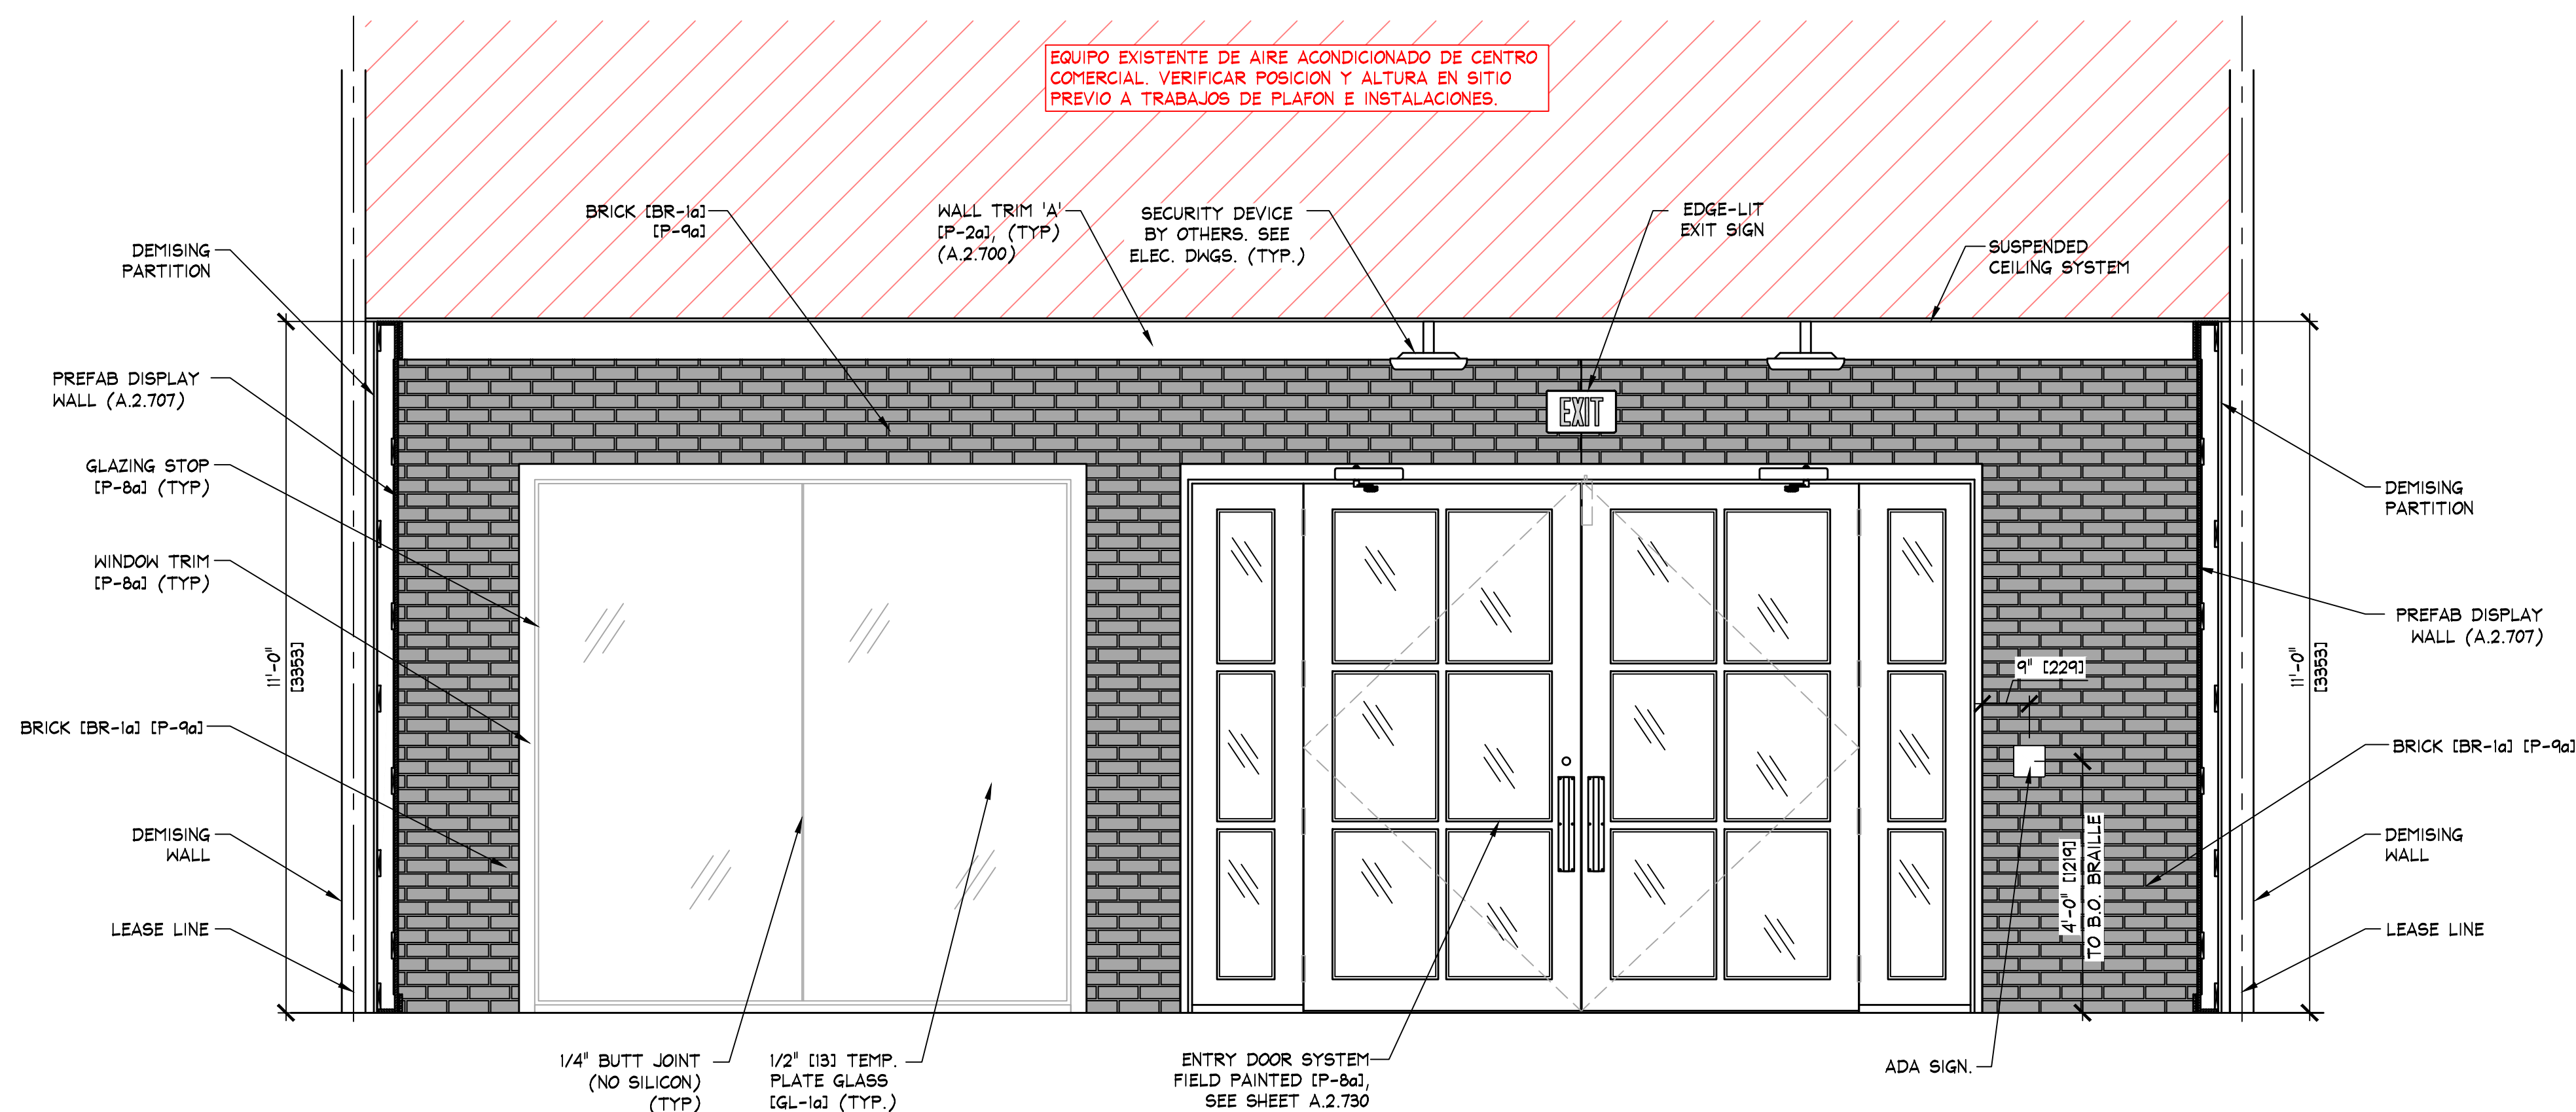


B INTERIOR STOREFRONT ELEVATION
A.2.300 SCALE: 1/2" = 1'-0" (1:25)

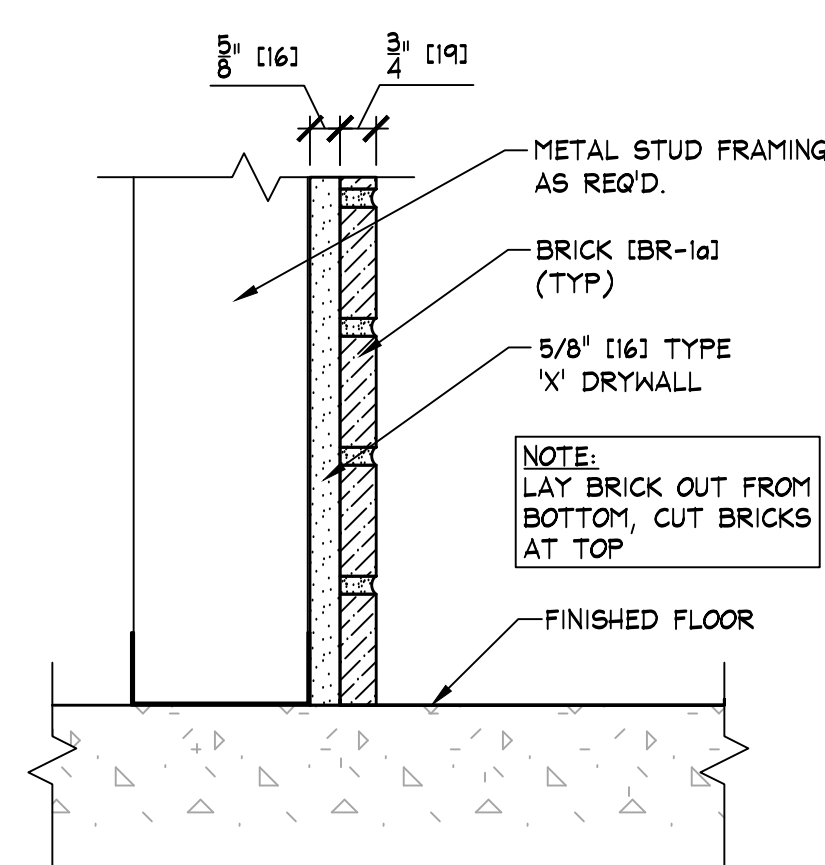


AA BRICK SECTION
A.2.300 SCALE: 3" = 1'-0" (1:4)

NOTE: CORNER BRICK PIECES SHALL BE INSTALLED AT 90° CORNER LOCATIONS.
** DO NOT ATTEMPT TO MITER **
FLAT BRICK PIECES AT 90° CORNERS

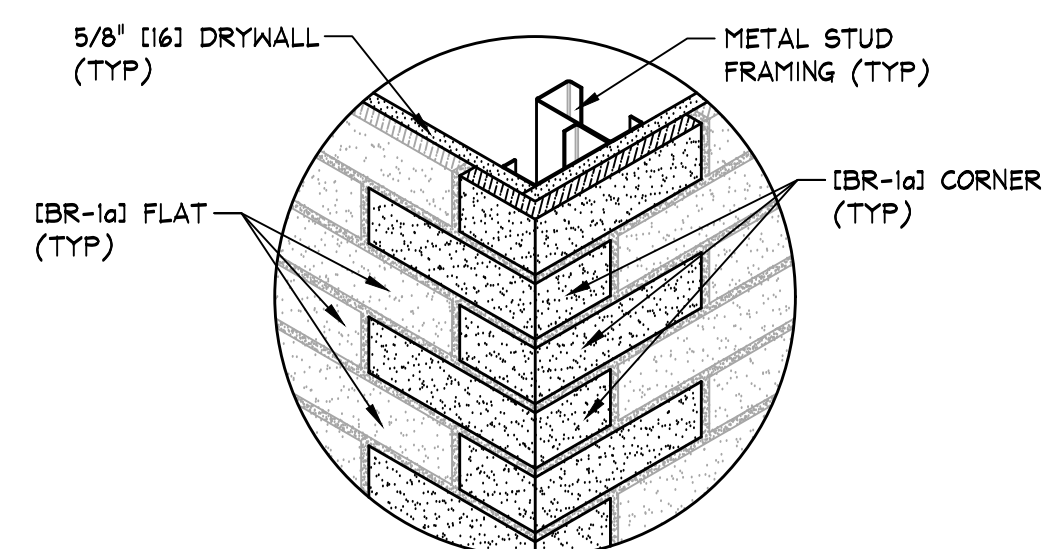


BB BRICK 90° CORNER DETAIL
A.2.300 SCALE: N.T.S.

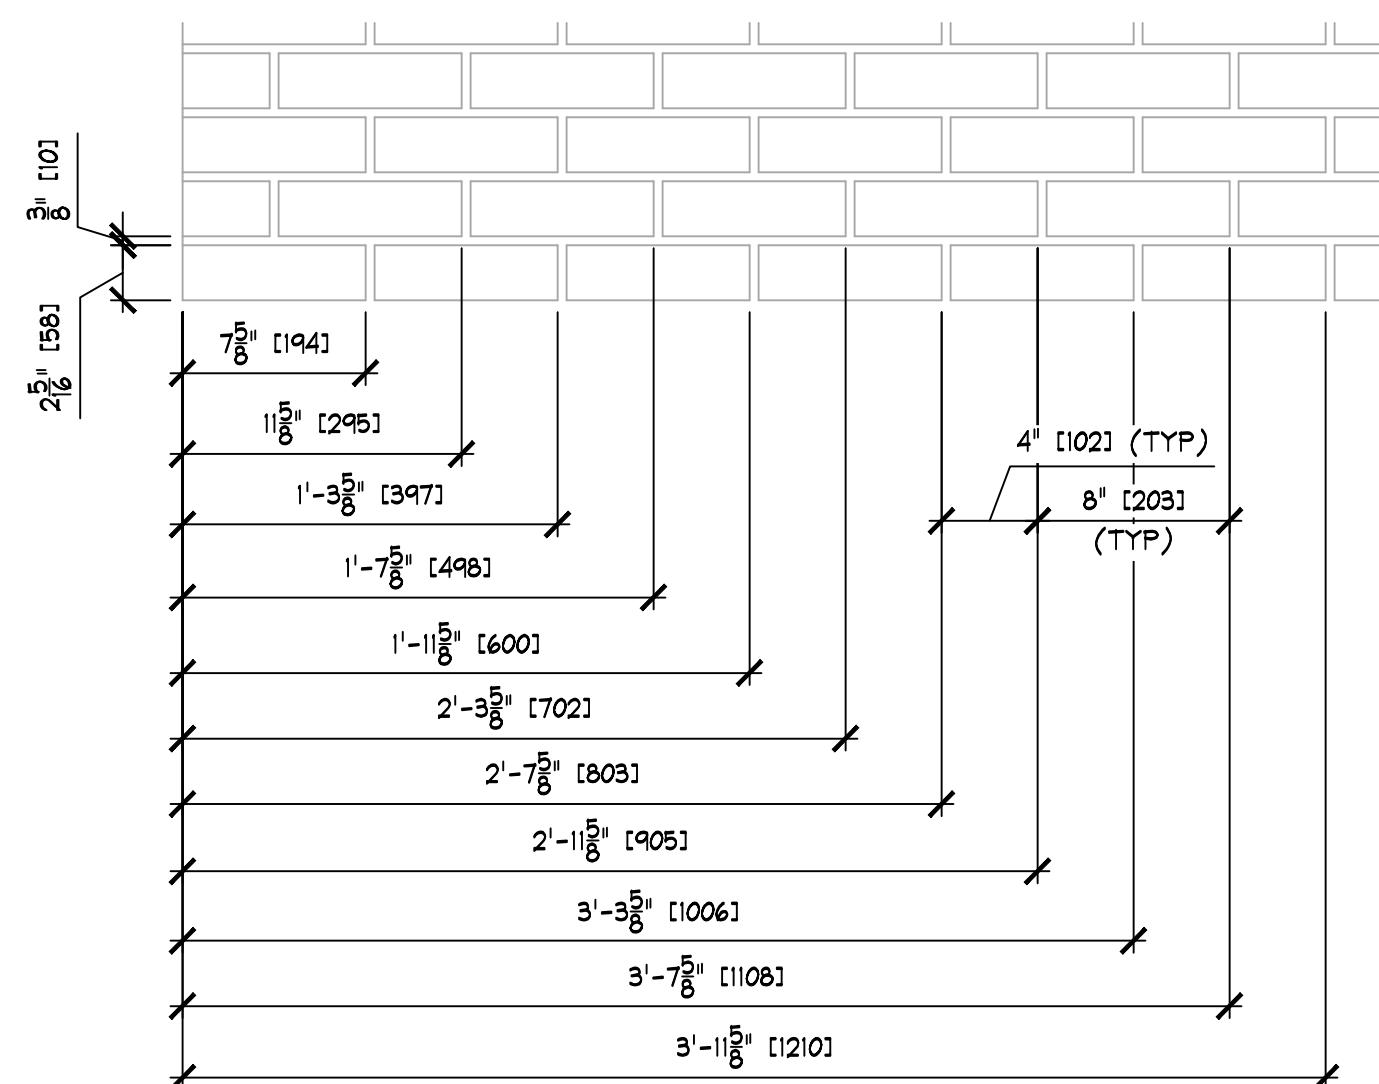

CC STANDARD BRICK DIMENSIONS
A.2.300 SCALE: 1 1/2" = 1'-0" (1:8)

NOTE: BRICK RUNS CONTINUE IN 4" INCREMENTS

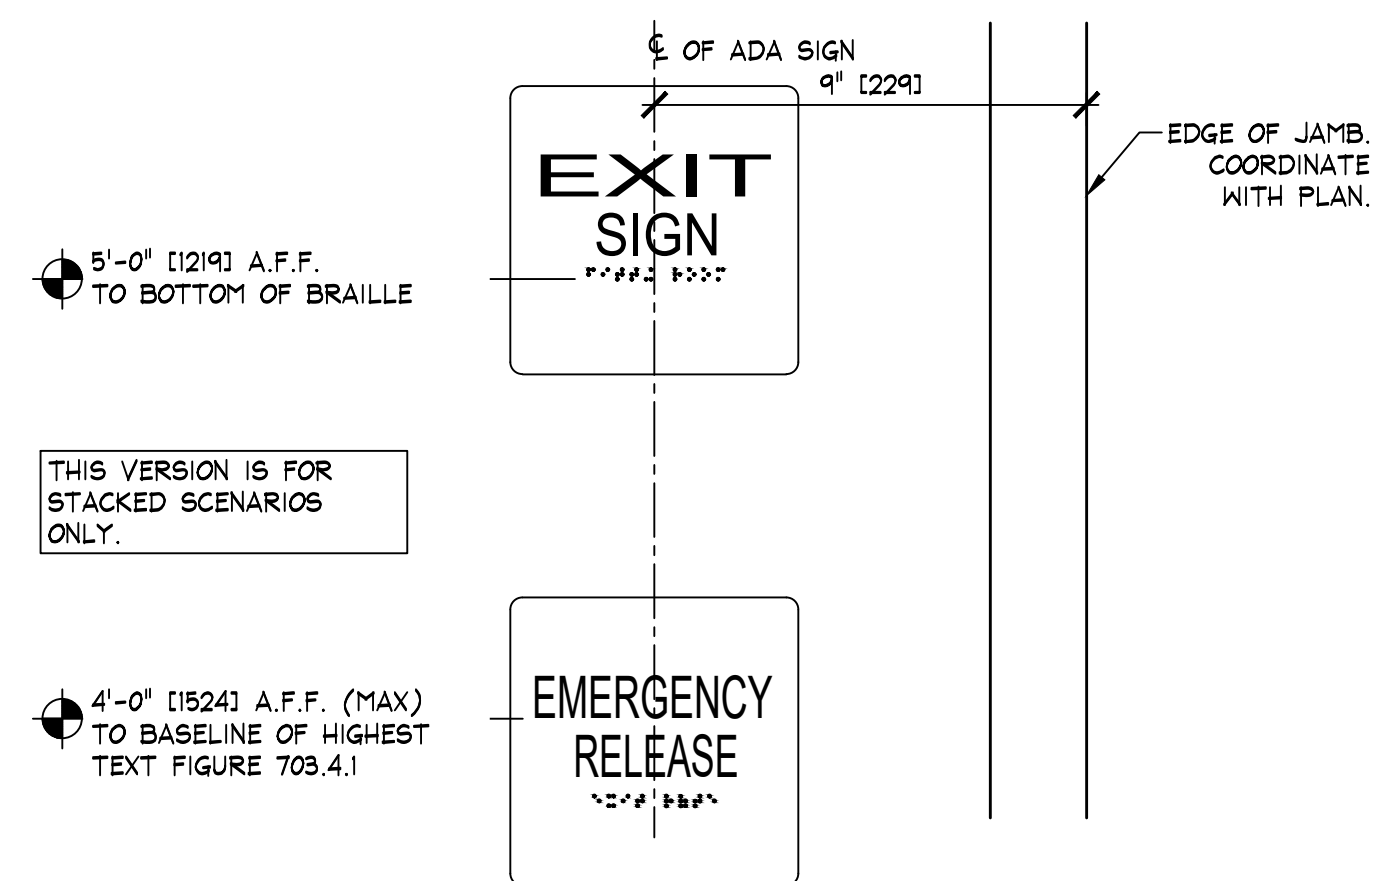

C STACKED SIGNAGE DETAIL
A.2.300 SCALE: 3" = 1'-0" (1:4)

- KEY NOTES:
- 1a SIGN - FURNISHED BY SIGN CONSULTANT, INSTALLED BY G.C. - SEE SHEET 'A.2.800' FOR MORE INFORMATION.
- NOTE: DETAILS, NOTES, AND/OR SPECIFICATIONS ON THIS SHEET NOT LISTED ALPHABETICALLY OR NUMERICALLY HAVE BEEN PURPOSELY OMITTED AND DO NOT PERTAIN TO THIS PROJECT.
- NOTE: PAINTING CONTRACTOR SHALL CAULK ALL INSIDE MOOD CORNERS AND JOINTS BETWEEN TRIM AND WALL PRIOR TO PAINTING.
- NOTE: EXIT DOORS SHALL BE OPENABLE FROM INSIDE WITHOUT USE OF KEY OR SPECIAL KNOWLEDGE OR EFFORT.
- NOTE: INDIVIDUAL BRICK PIECES APPLIED TO APPROVED SUBSTRATE W/ LATICRETE HEAVY DUTY THINSET. 5/8" MORTAR JOINTS, APPLY MORTAR WITH TILE FLOAT. ALLOW TO DRY 'ABT'. USE STIFF BRUSH TO KNOCK LOOSE MORTAR FROM BRICK 'RECLAIMED BRICK'.
- NOTE: G.C. SHALL BE SURE TO PAINT ALL CUT ENDS OF ANY EXPOSED STOREFRONT TRIM THAT TERMINATES AT NEUTRAL PIERS

aerie

AMERICAN EAGLE OUTFITTERS, INC.
77 Hot Metal Street
Pittsburgh, PA 15203
(412)-432-3300

STOREFRONT ELEVATIONS

Store No.





9706

Drawn by:

Drawing No.

A.2.300

20/04/2021 04:18:25 P. M.

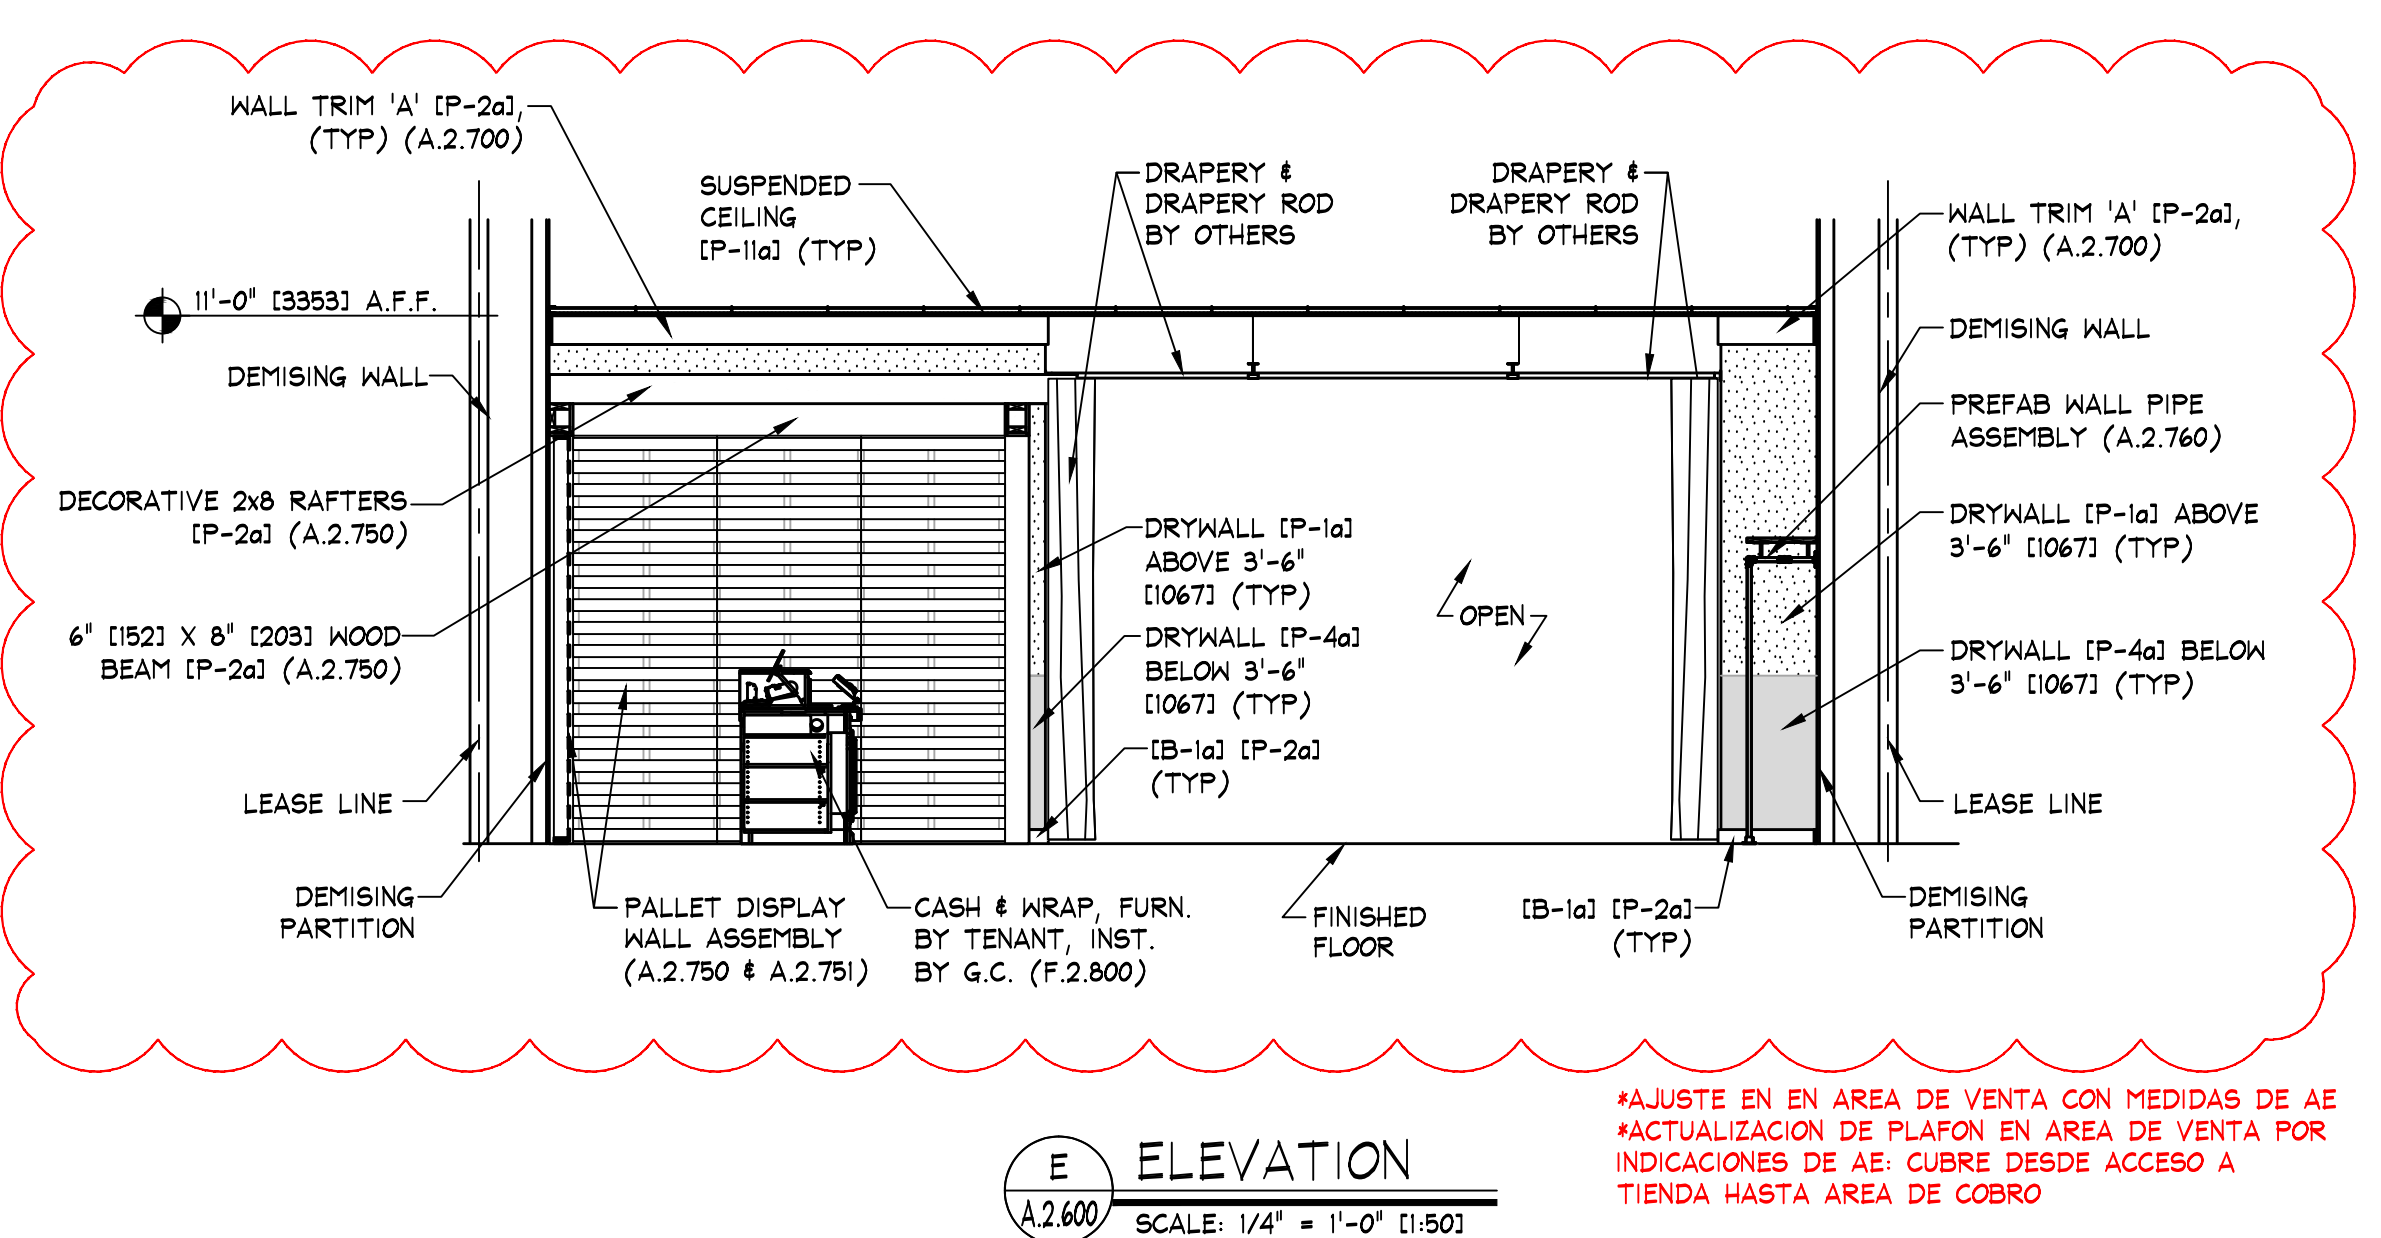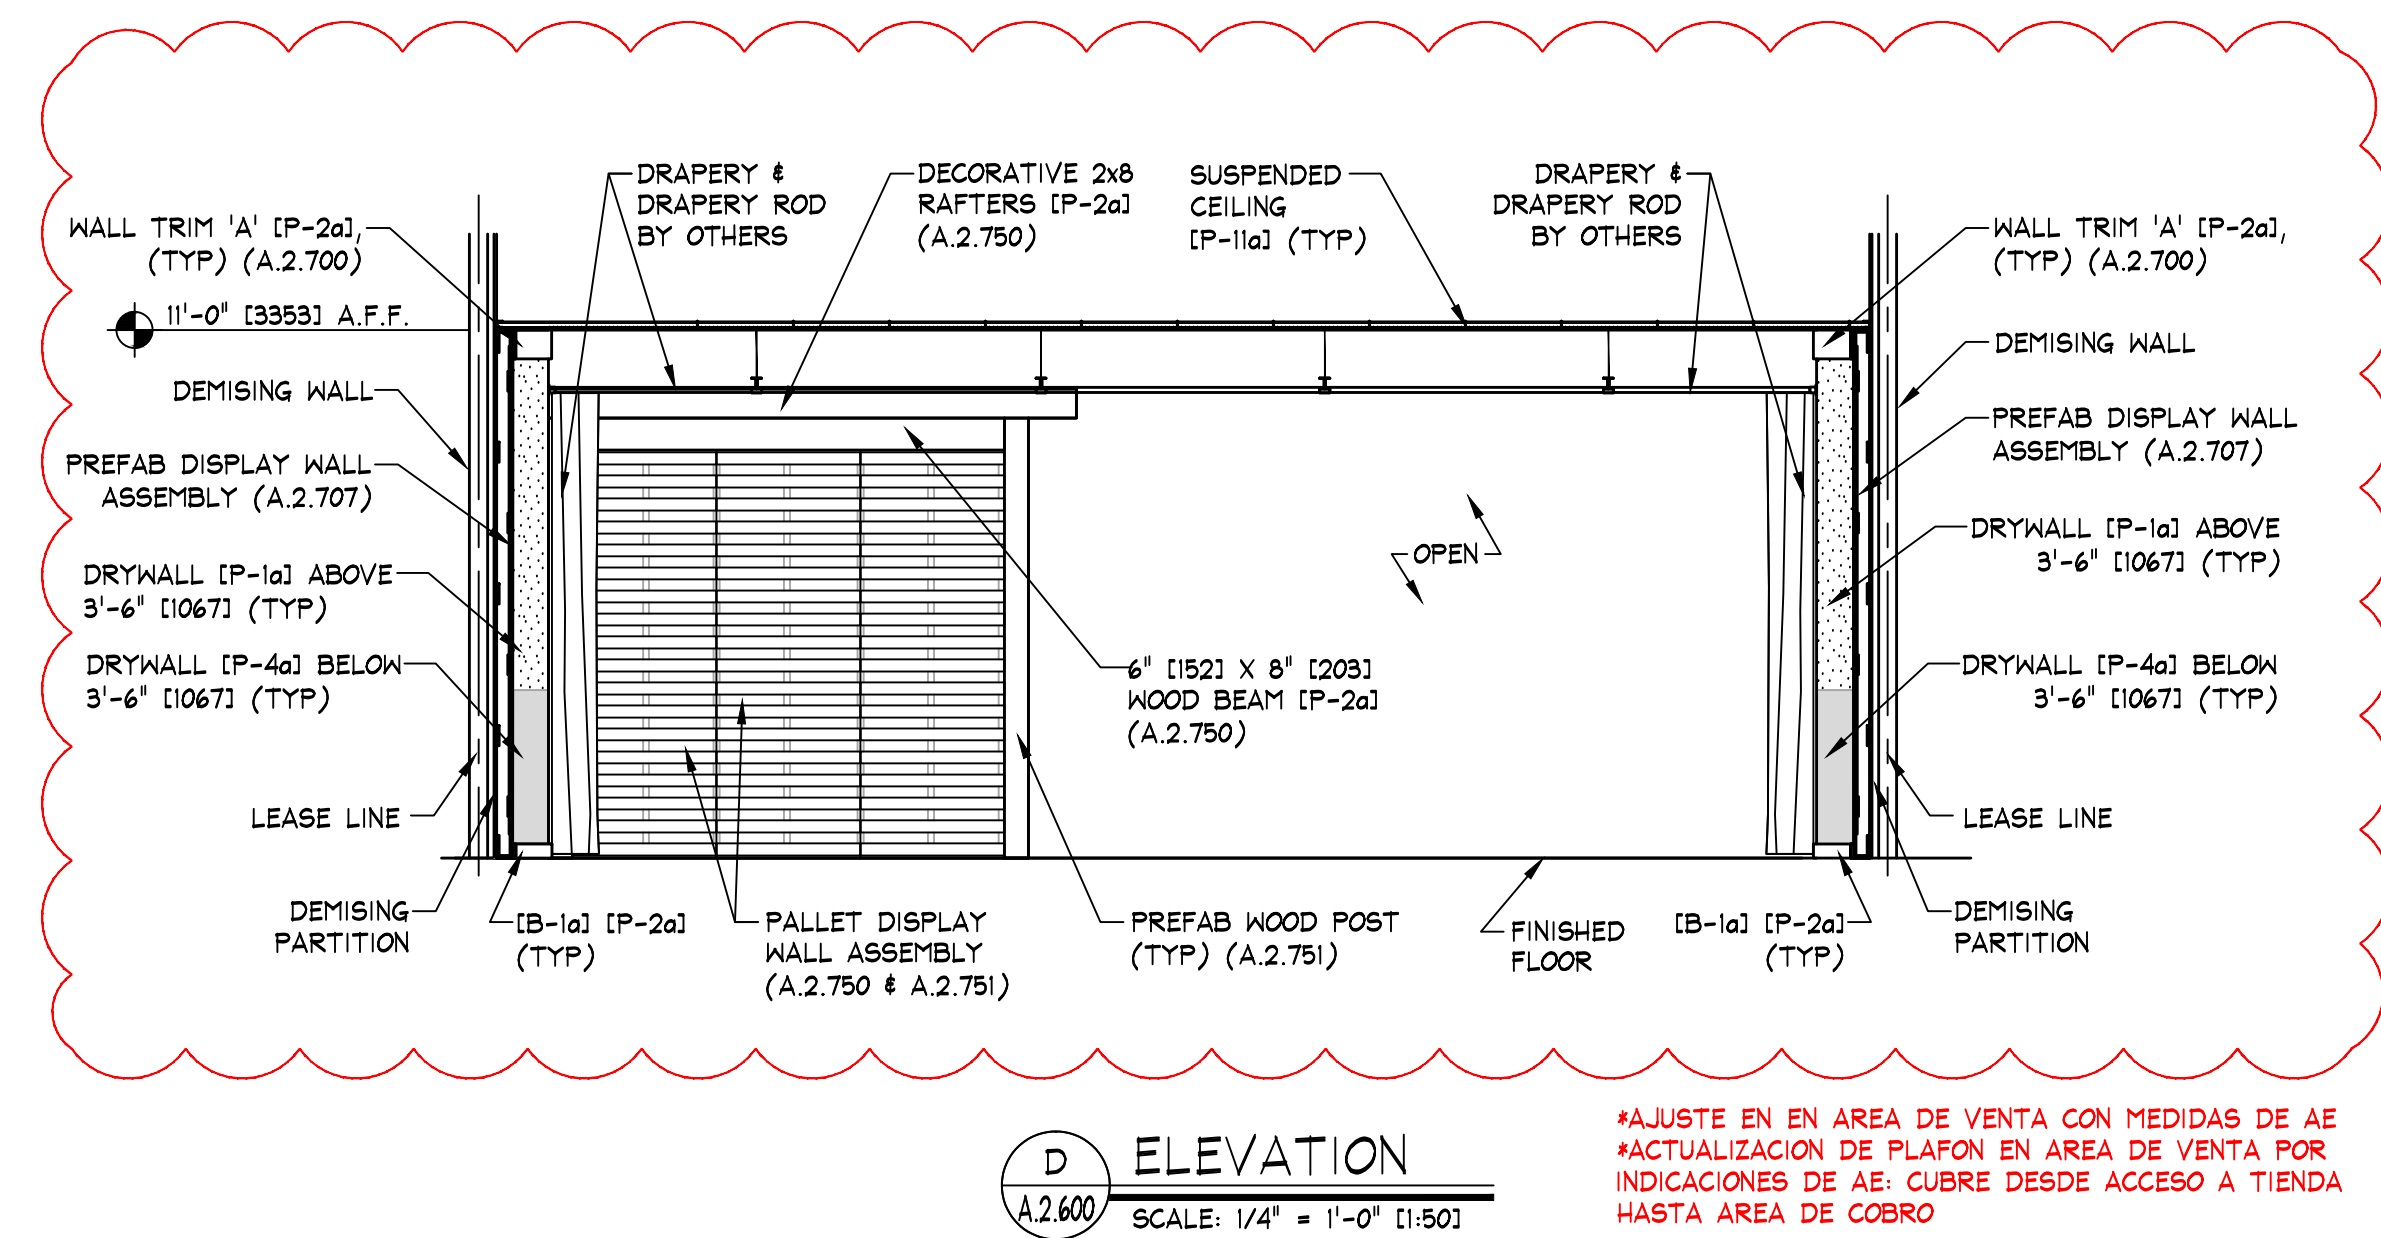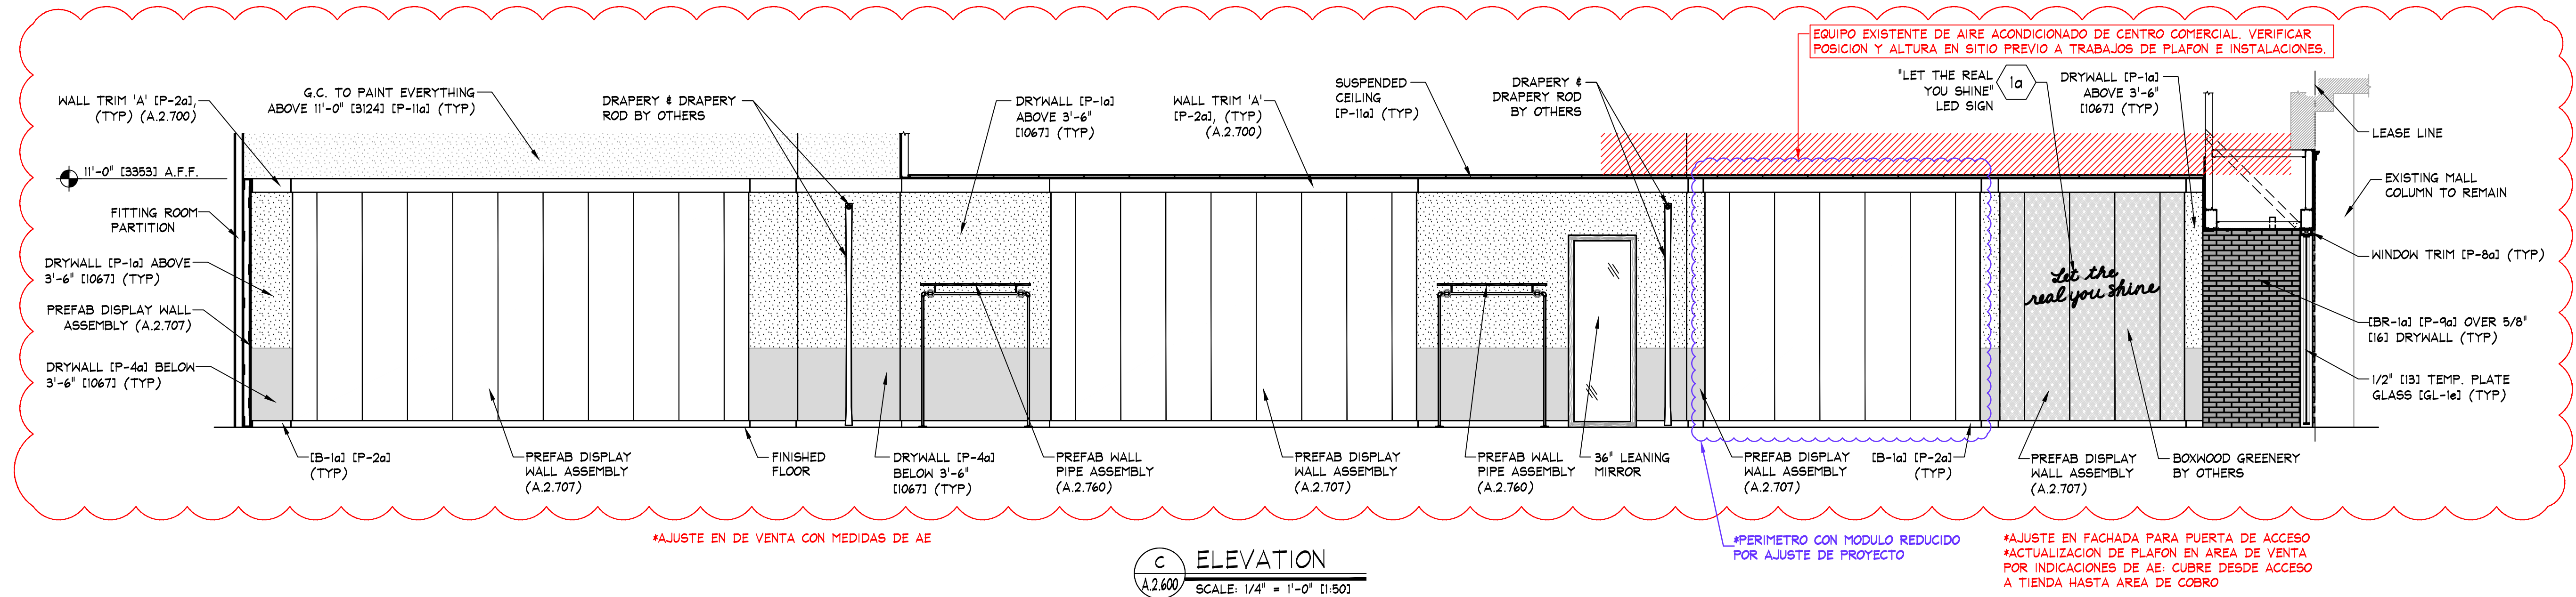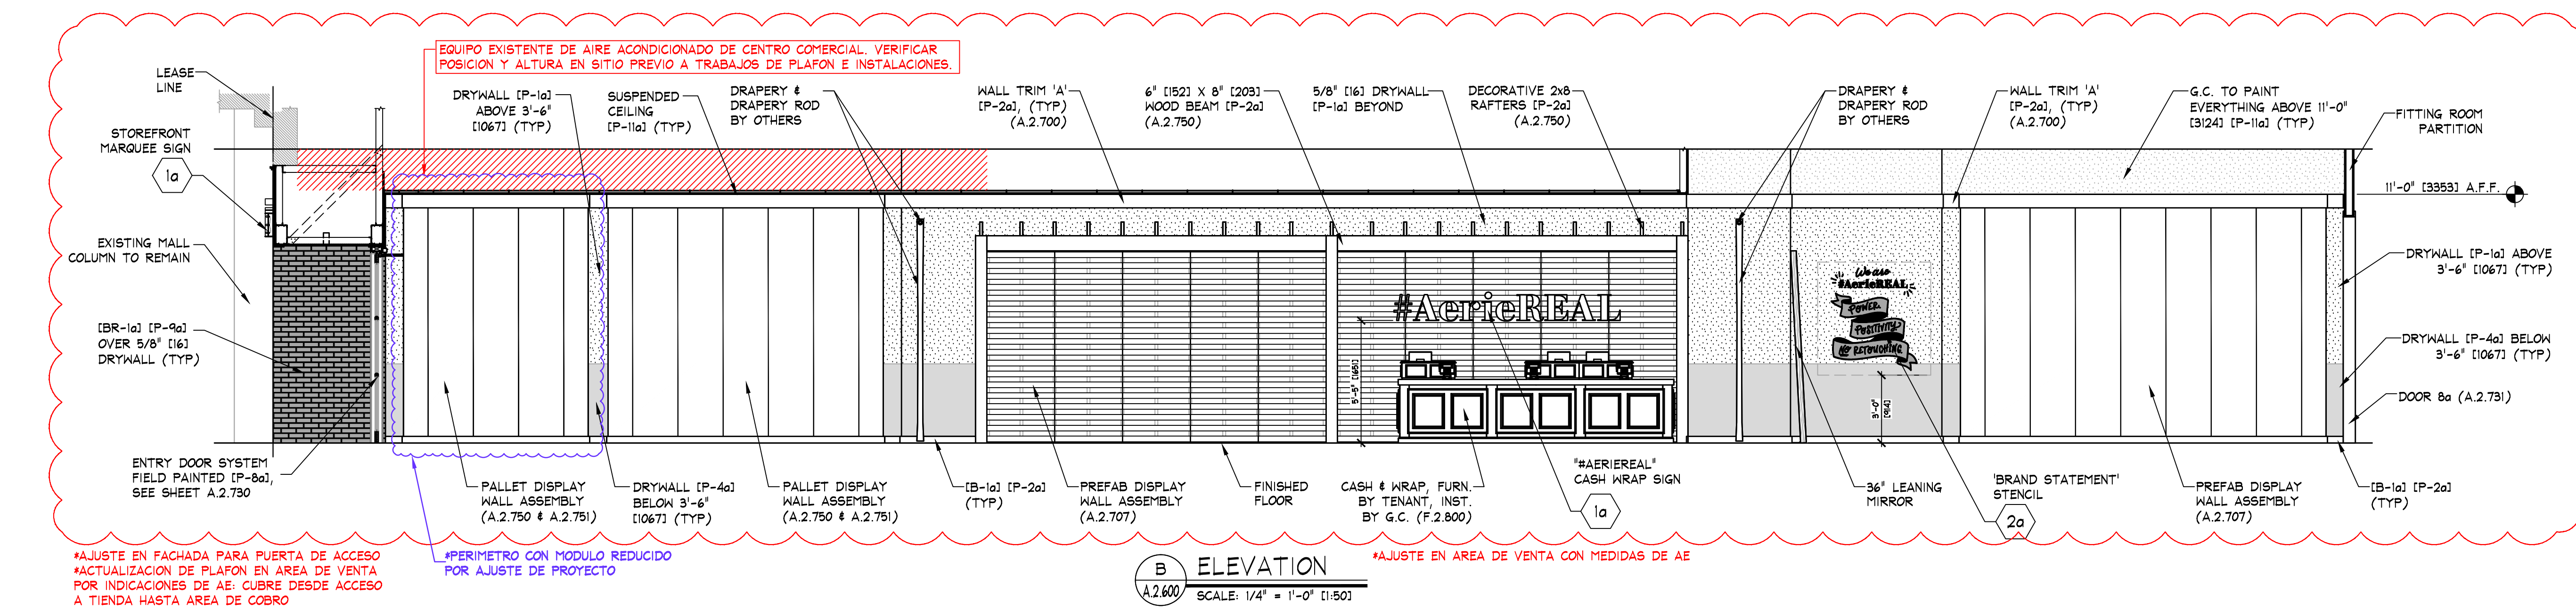


KEY NOTES:


- 1a SIGN - FURNISHED BY SIGN CONSULTANT, INST. BY G.C., SEE SHEET A.2.800 FOR MORE INFO
- 2a WALL STENCIL - FURNISHED AND INSTALLED BY SIGN CONSULTANT, SEE SHEET A.2.801 FOR MORE INFO

NOTE: DETAILS, NOTES, AND/OR SPECIFICATIONS ON THIS SHEET NOT LISTED ALPHABETICALLY OR NUMERICALLY HAVE BEEN PURPOSELY OMITTED AND DO NOT PERTAIN TO THIS PROJECT.

NOTE: PAINTING CONTRACTOR SHALL CAULK ALL INSIDE WOOD CORNERS AND JOINTS BETWEEN TRIM & WALL PRIOR TO PAINTING

NOTE: G.C. SHALL ALIGN DECORATIVE RAFTERS WITH VERTICAL UPRIGHTS IN PALLET WALL.

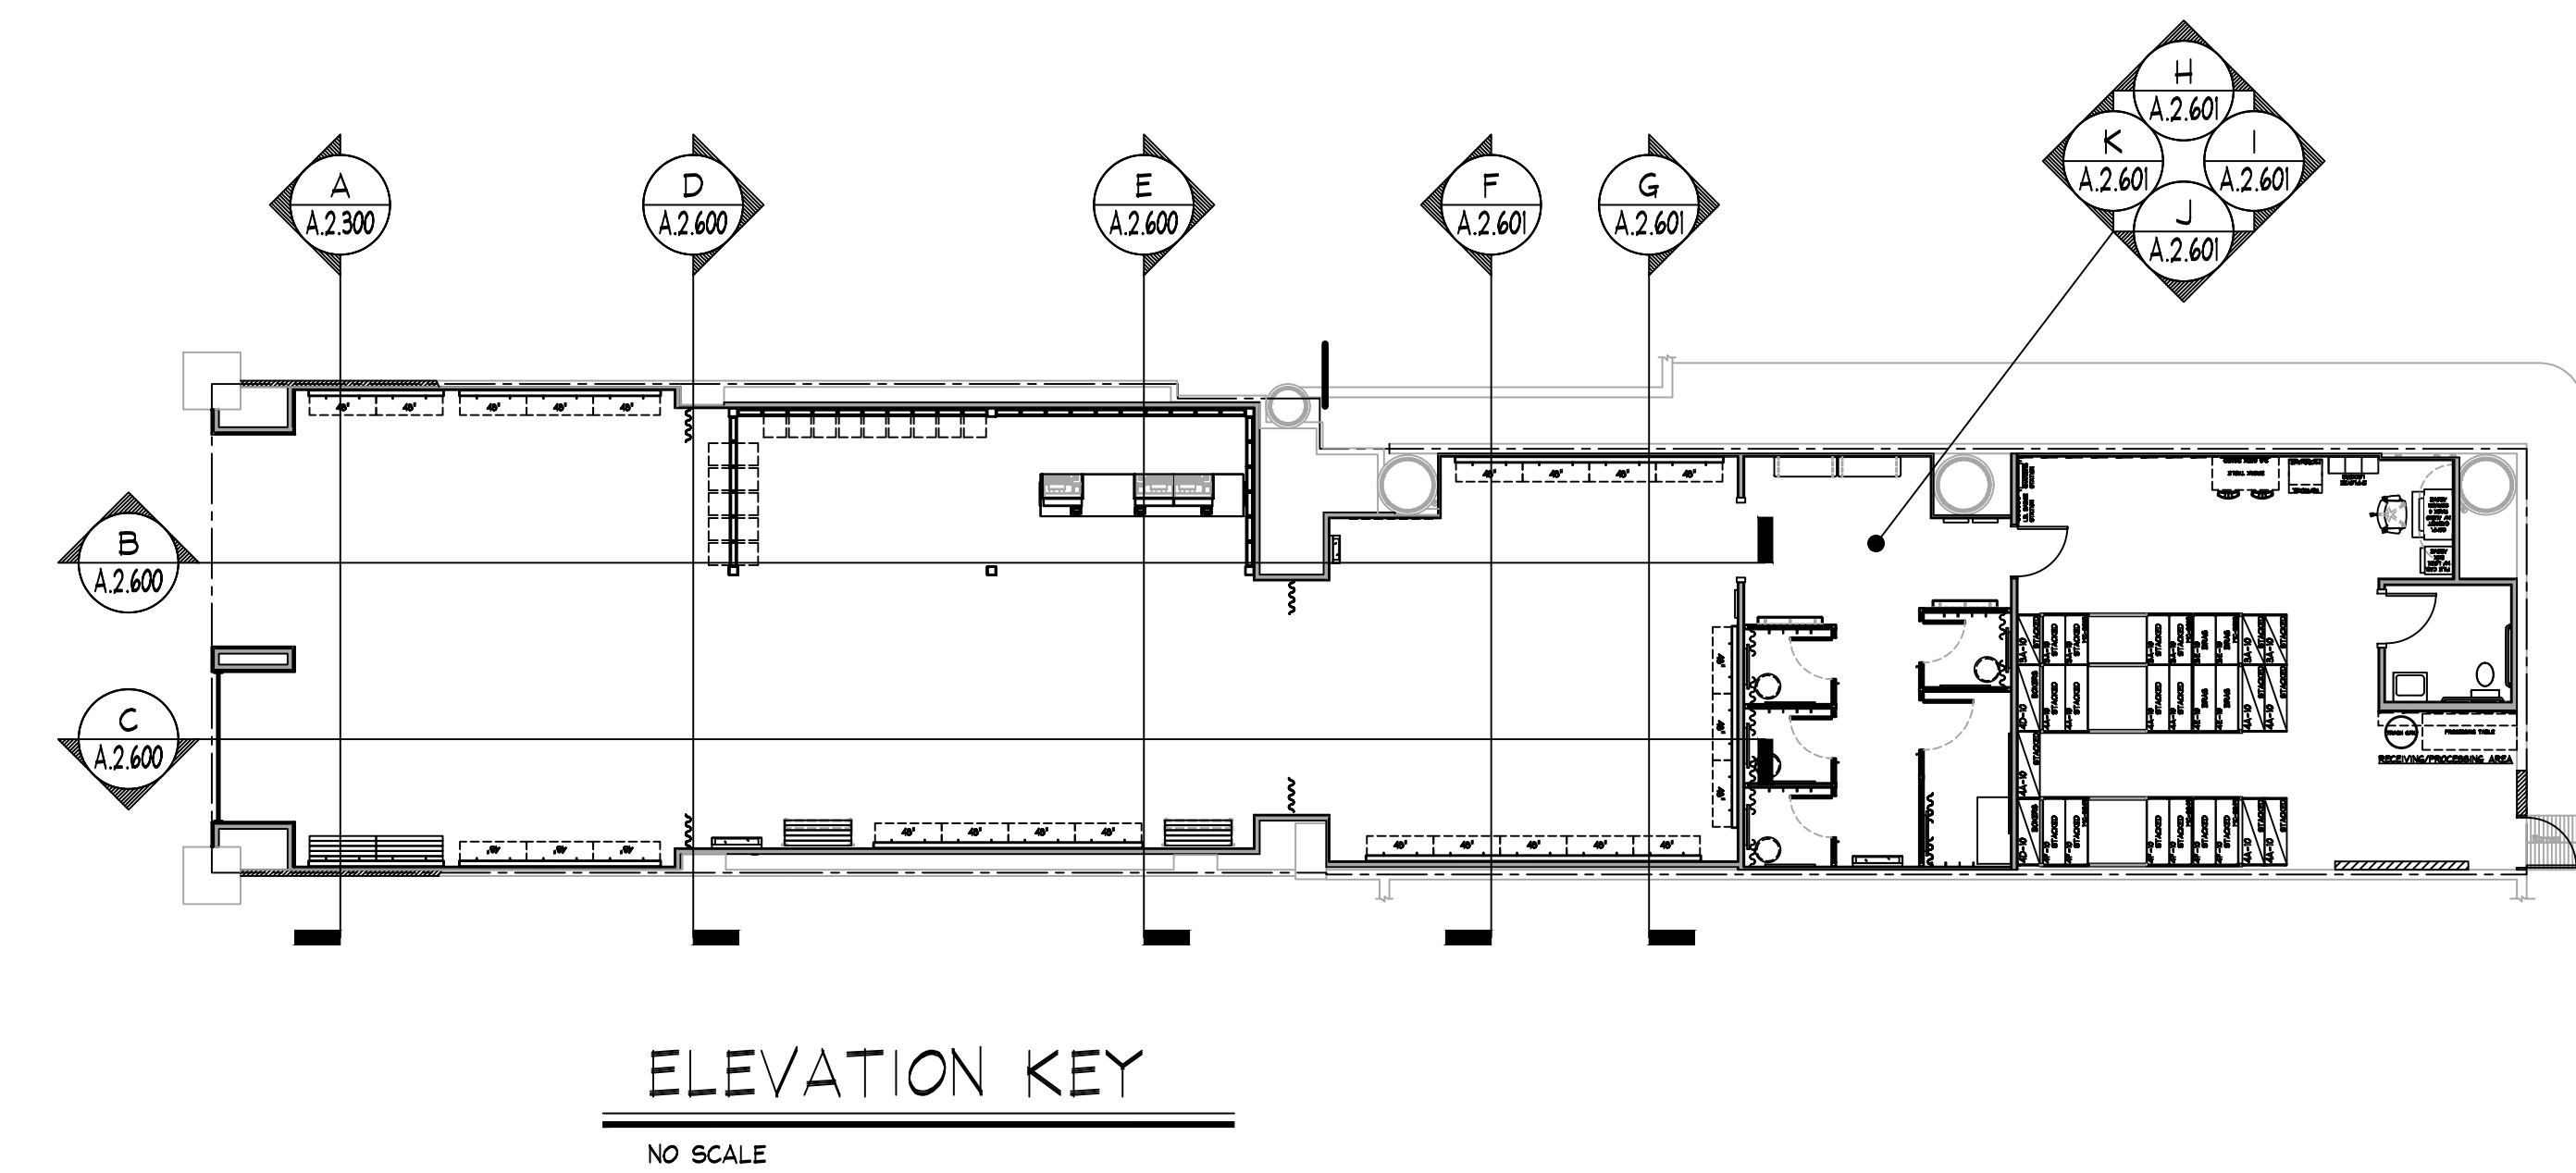

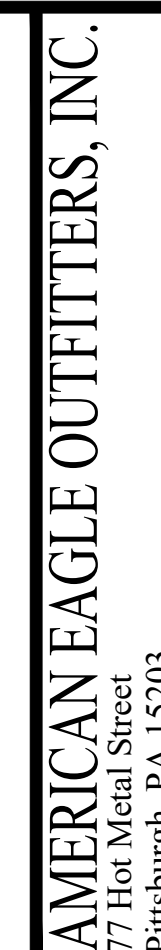

*AJUSTE EN EN AREA DE VENTA CON MEDIDAS DE AE
*ACTUALIZACION DE PLAFON EN AREA DE VENTA POR
INDICACIONES DE AE: CUBRE DESDE ACCESO A
TIENDA HASTA AREA DE COBRO



NOTE:
G.C. SHALL ALIGN DECORATIVE RAFTERS
WITH VERTICAL UPRIGHTS IN PALLET WALL.

2a WALL STENCIL - FURNISHED AND INSTALLED BY
SIGN CONSULTANT, SEE SHEET A.2.801 FOR MORE
INFO



NO SCALE

AERIE
LA GRAN PLAZA
Guadalajara, Mexico

A.2.601