

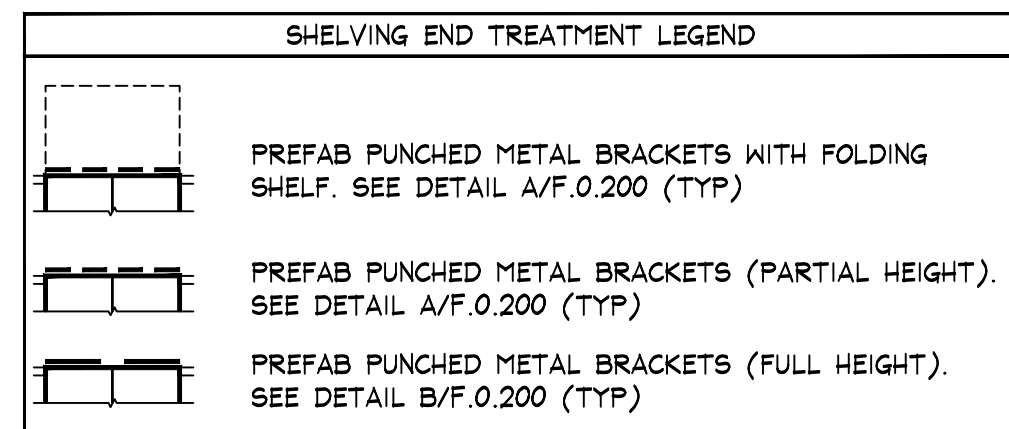
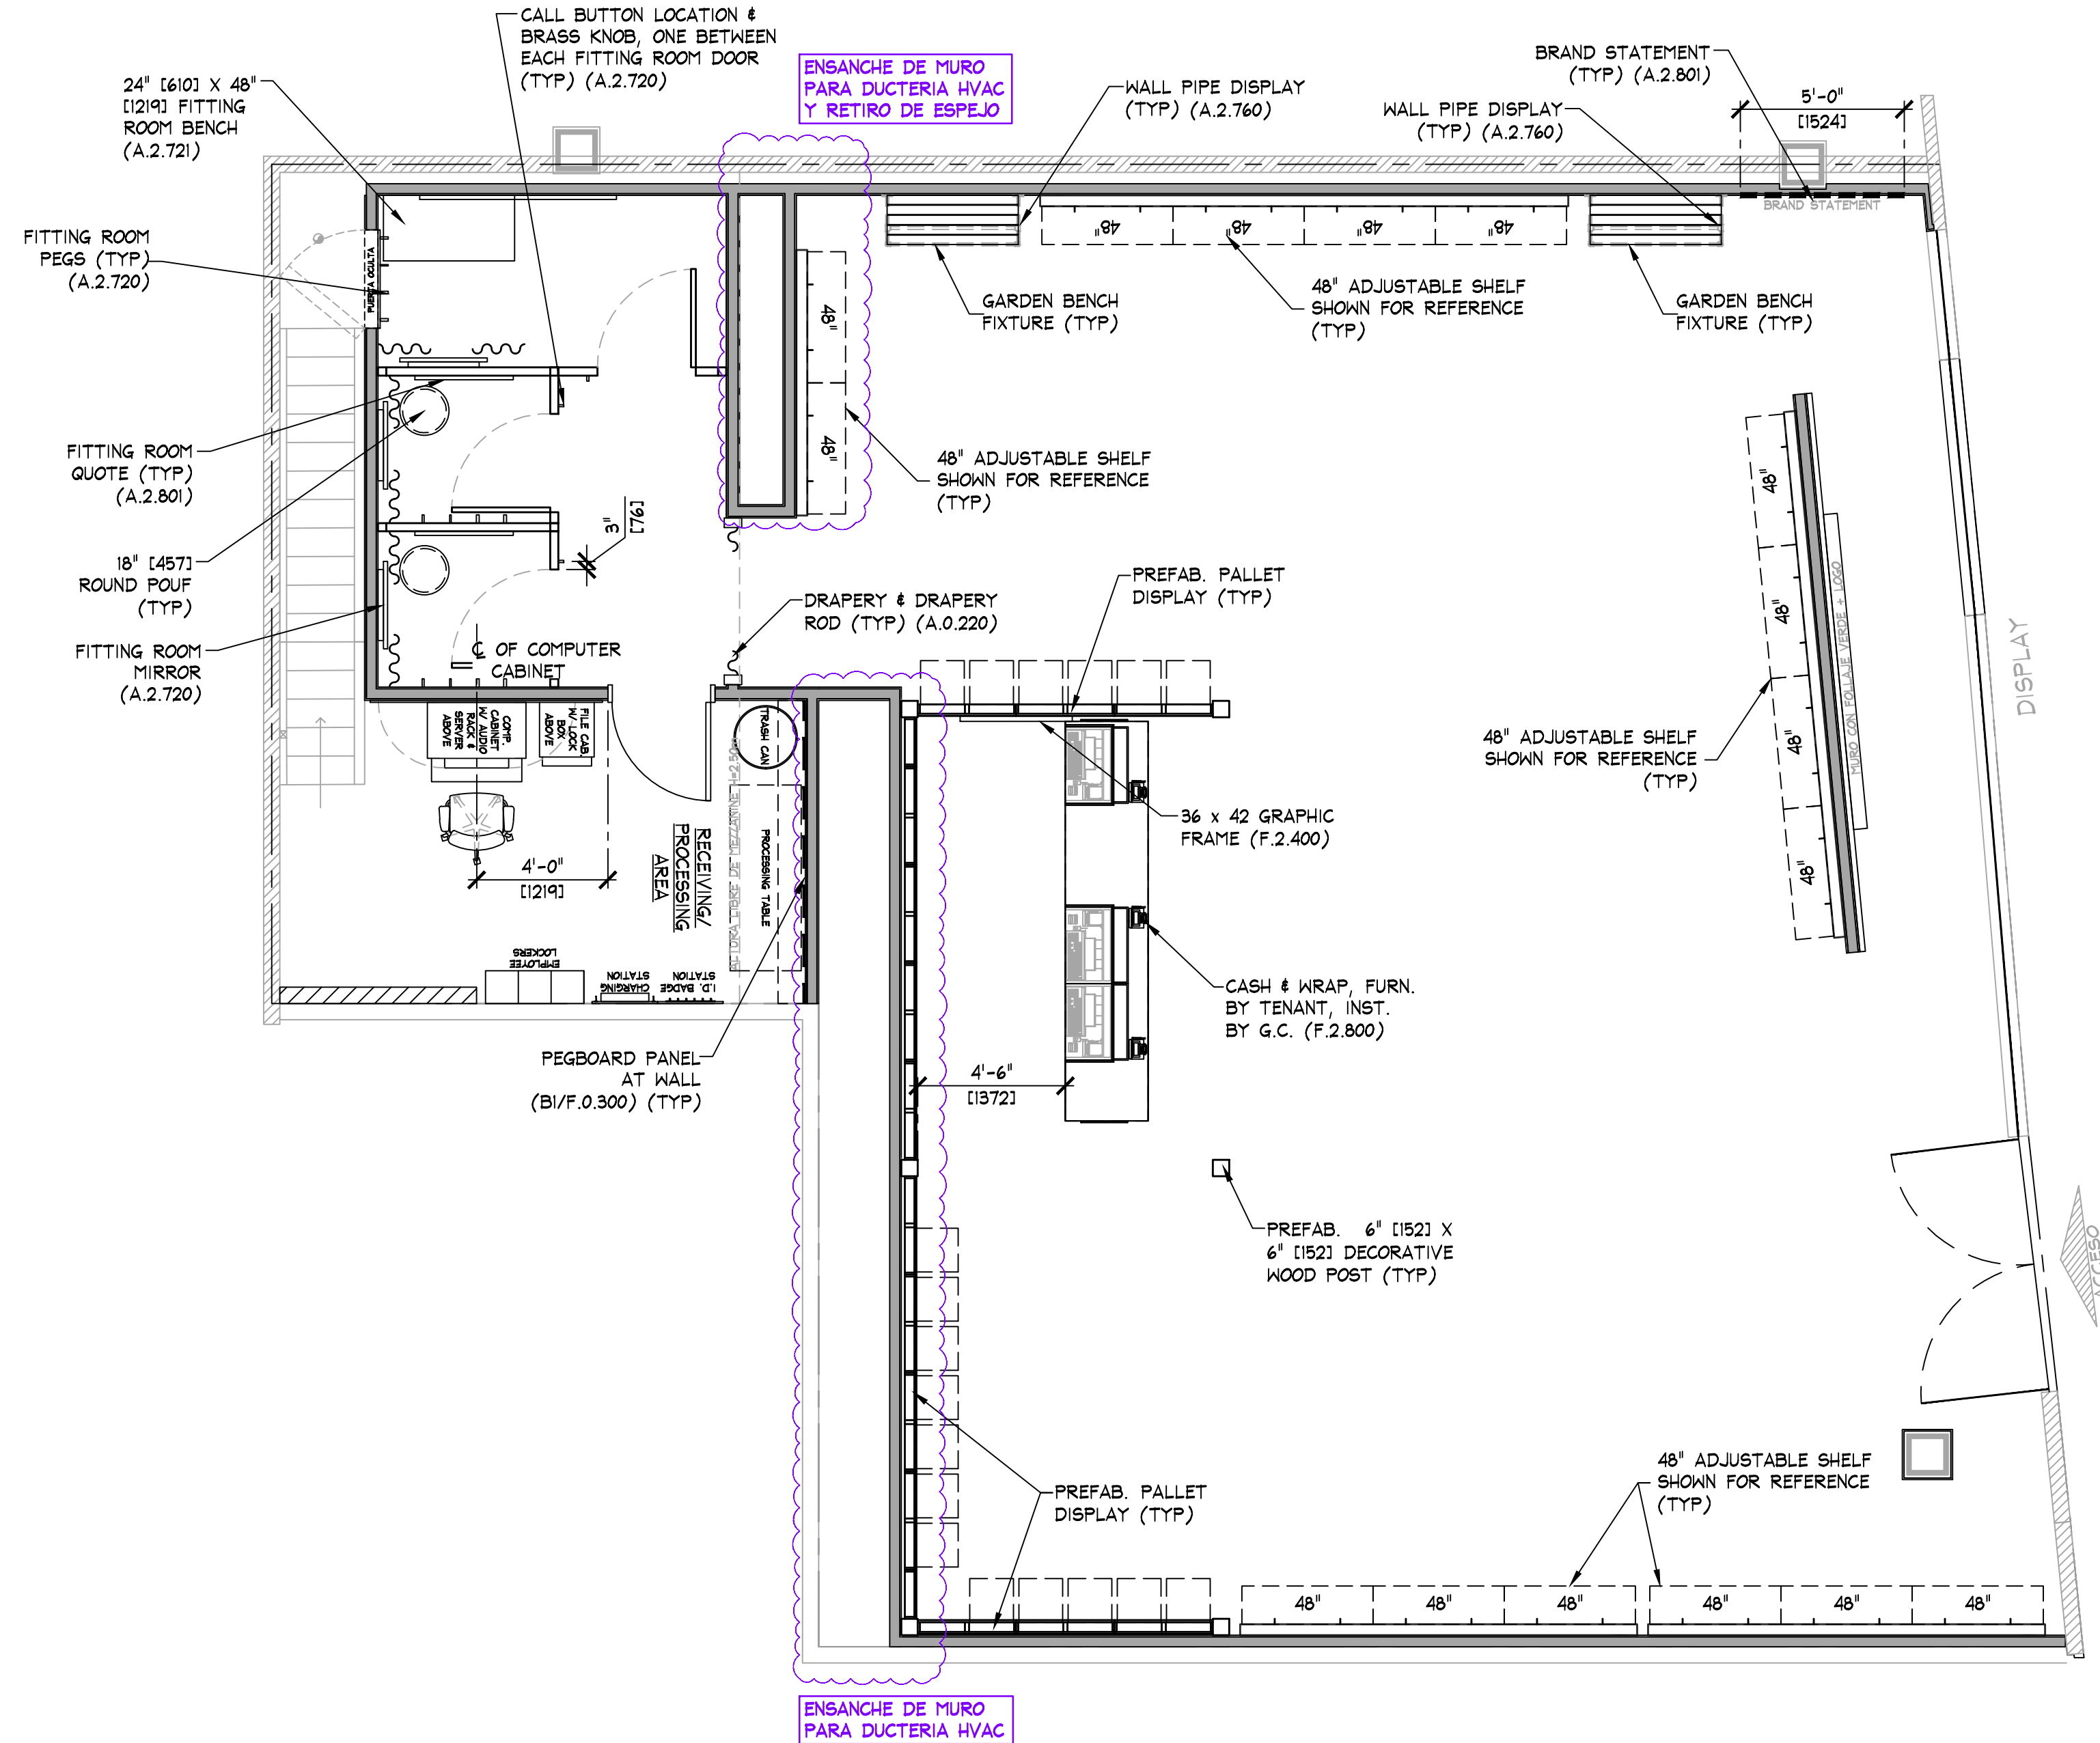


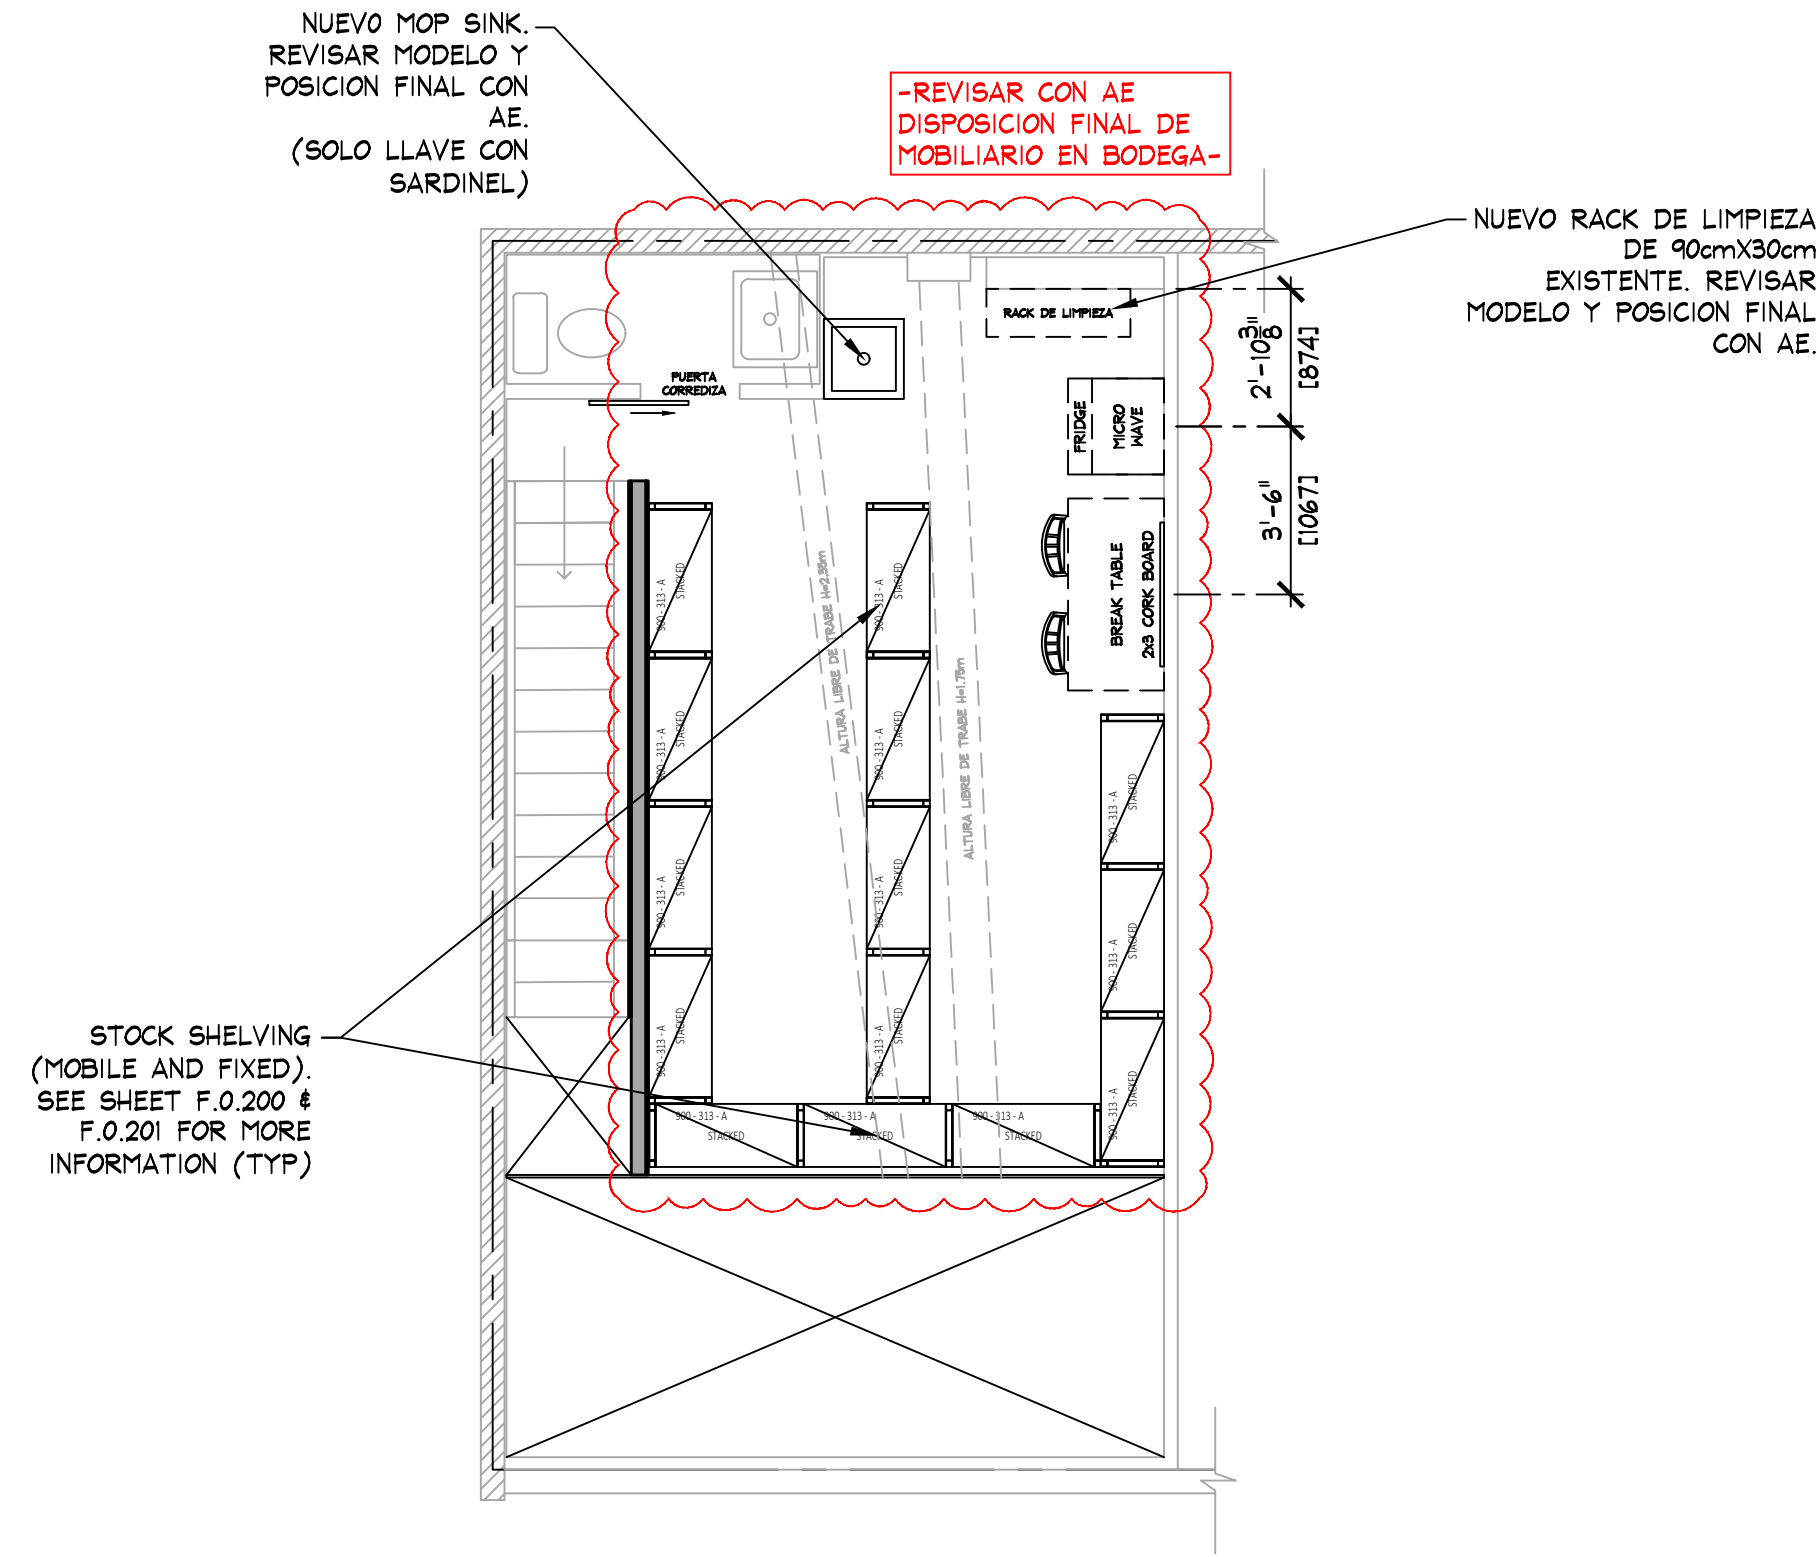

NOTE:
SALES AREA SHELVING SHOWN FOR SCHEMATIC PURPOSES ONLY. ACTUAL CONFIGURATION MAY VARY.

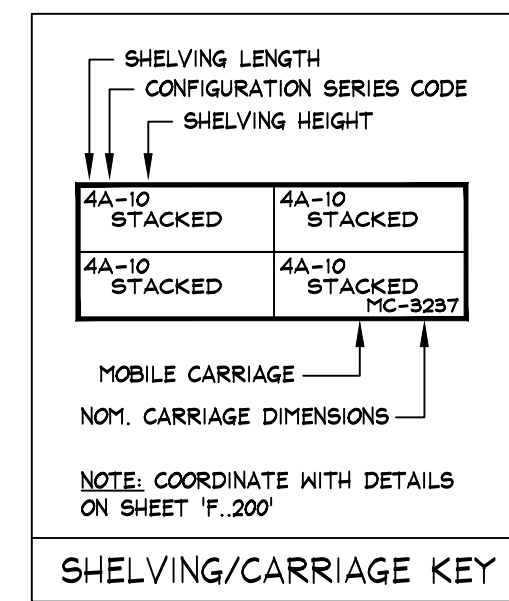


NOTE:
PRIOR TO INSTALLATION OF STOCKROOM SHELVING & STOCKROOM ACCESSORY ITEMS, G.C. SHALL VERIFY THAT ALL STOCKROOM COMPONENTS CAN BE INSTALLED AS SHOWN ON THIS DRAWING. IF FIELD CONDITIONS PROHIBIT INSTALLATION AS SHOWN, OR PRESENT OPPORTUNITIES FOR EXPANSION, G.C. SHALL NOT CONTINUE WITH ANY INSTALLATION AND NOTIFY TENANT FIELD REP IMMEDIATELY.

NOTE:
SEE SHEET F.0.200 & F.0.201 FOR DETAILS OF ALL STOCKROOM SHELVING & SHELVING COMPONENTS, FURNISHED BY TENANT, INSTALLED BY G.C.

NOTE:
SEE SHEET F.0.300 FOR DETAILS OF ALL MISC. STOCKROOM FIXTURES FURN. BY TENANT, INST. BY G.C.


NOTE:
SEE SHEET F.2.400 FOR DETAILS OF ALL MISC. SALES/FITTING ROOM FIXTURES FURN. BY TENANT, INST. BY G.C.

AREA ANALYSIS			
AREA	m ²	FT ²	%
AE SALES AREA	0	0	0%
AE FITTING ROOMS	0	0	0%
AERIE SALES AREA	184.9	1506	73%
AERIE FITTING ROOMS	14.9	160	8%
STOCK ROOM	34.9	376	18%
TOILET ROOMS	1.7	18	1%
EGRESS CORRIDOR	0	0	0%
UNUSED	0	0	0%
OTHER	0	0	0%
OTHER	0	0	0%
OTHER	0	0	0%
TOTAL	191.4	2060	100%

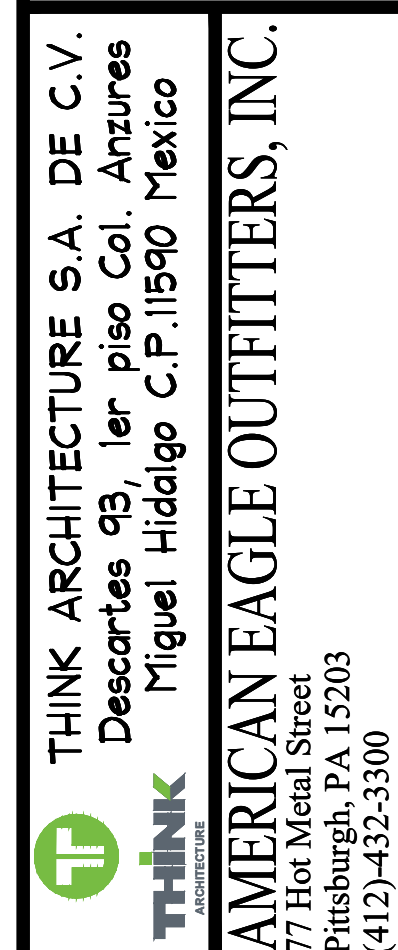

AERIE
Premium Outlets Punta Norte
Estado de Mexico
Space # PN-740

A.0.205

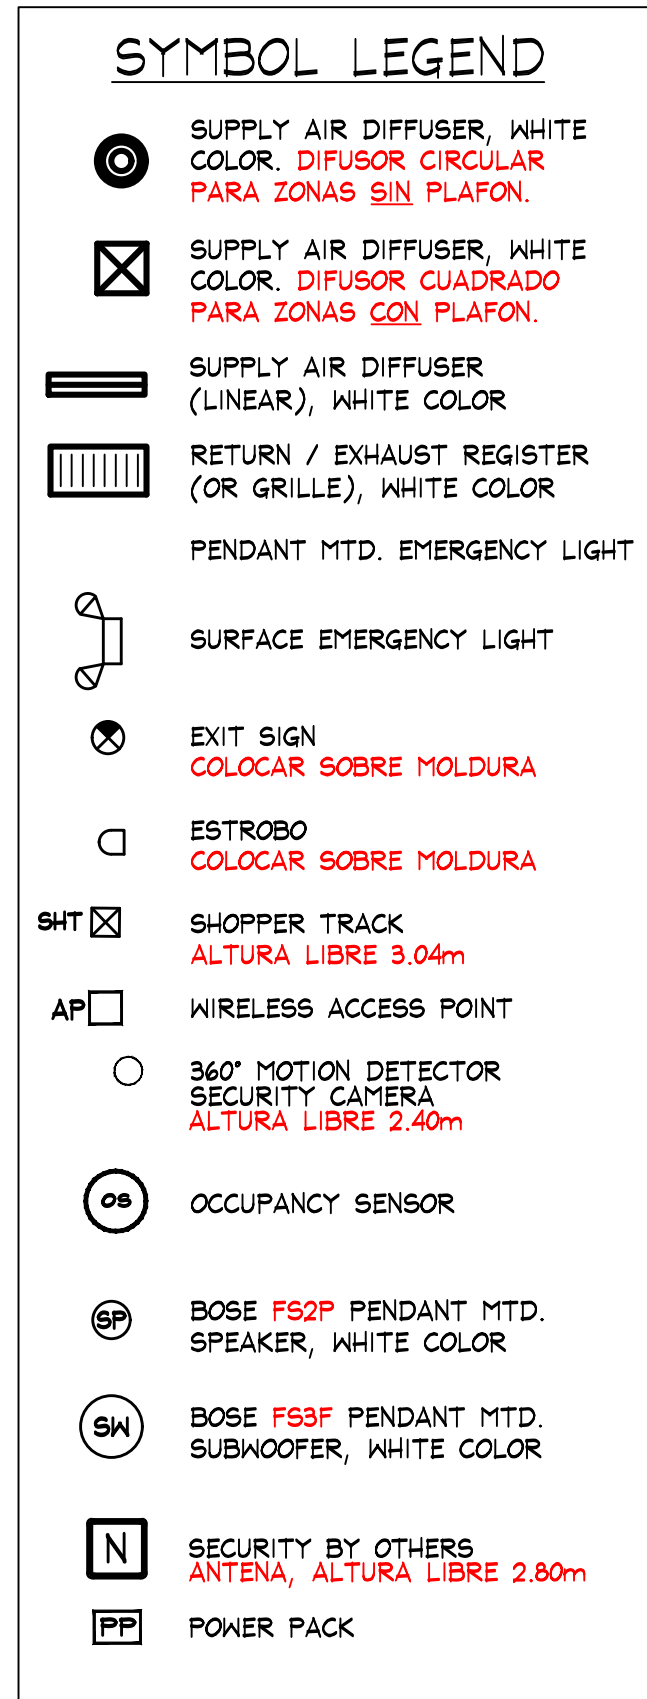

SCALE: 1/4" = 1'-0" [1:50]

NOTA:
SE DEBERA REVISAR LA ALTURA
TOTAL EXISTENTE EN LOCAL

2a STOCKROOM CEILING - NO CEILING, UNLESS REQUIRED BY LANDLORD OR LOCAL BUILDING CODES - [CT-2a]. SUSPENSION SYSTEM SHALL BE AS MANUFACTURED BY USG INTERIORS, INC. DONN CEILING SUSPENSION DXL SERIES, WHITE EXPOSED 2'x4' GRID SYSTEM.



FOTOMONTAJE DE LOGO SOBRE FACHADA EXTERIOR

IMPORTANTE VERIFICAR CON PLAZA SI SE TENDRA ESPACIO EN AREA DE TOTEM DE ACCESO A PLAZA, Y VERIFICAR MEDIDAS PARA SU COLOCACION.

CANCELACION DE NICHOS SOBRE FACHADA EXTERIOR CON DUROCK Y ACABADO A IGUALAR EXISTENTE EN PLAZA, PARA COLOCACION DE LETRERO, CON UNA ALTURA MAXIMA DE 1.70m. VER PLANO A.2.800



ESTADO ACTUAL

CANCELACION DE VENTANAL COMPARTIDO CON LOCAL VECINO



ESTADO ACTUAL DE FACHADA VISTA LADO IZQUIERDO



ESTADO ACTUAL DE FACHADA VISTA LADO DERECHO

KEY NOTES:

1a SIGN - FURNISHED BY SIGN CONSULTANT, INSTALLED BY G.C. - SEE SHEET 'A.2.800' FOR MORE INFORMATION.

NOTE: DETAILS, NOTES, AND/OR SPECIFICATIONS ON THIS SHEET NOT LISTED ALPHABETICALLY OR NUMERICALLY HAVE BEEN PURPOSELY OMITTED AND DO NOT PERTAIN TO THIS PROJECT.

NOTE: PAINTING CONTRACTOR SHALL CAULK ALL INSIDE MOOD CORNERS AND JOINTS BETWEEN TRIM AND WALL PRIOR TO PAINTING.

NOTE: EXIT DOORS SHALL BE OPENABLE FROM INSIDE WITHOUT USE OF KEY OR SPECIAL KNOWLEDGE OR EFFORT.

IMPORTANTE: AREA DE APARADOR SIEMPRE LLEVARA 3 LINEAS DE RIEL PARA GRAFICO.


BANDEROLA METALICA DE CENTRO COMERCIAL. VERIFICAR CON MANUAL DE ADAPTACIONES SI C.C. REALIZARA ESTE CAMBIO DE PLACA CON LOGO AERIE EN FORMATO ESTANDAR.

DEMOLICION DE MURO PARA CONTINUACION DE VENTANAL

CANCELACION DE ACCESO CON MURO BAJO NUEVO PARA CONTINUACION DE VENTANAL

IMPORTANTE:

- FACHADA PENDIENTE DE REVISION CON C.C. NO SE CUENTA CON INDICACIONES DE MANUAL DE ADAPTACIONES.
- VERIFICAR DISENO DE FACHADA CON MANUAL DE C.C.
- VERIFICAR EN SITIO MEDIDAS PREVIO A TRABAJOS DE FACHADA. ASI COMO, APROBACION POR PARTE DE AE Y C.C.

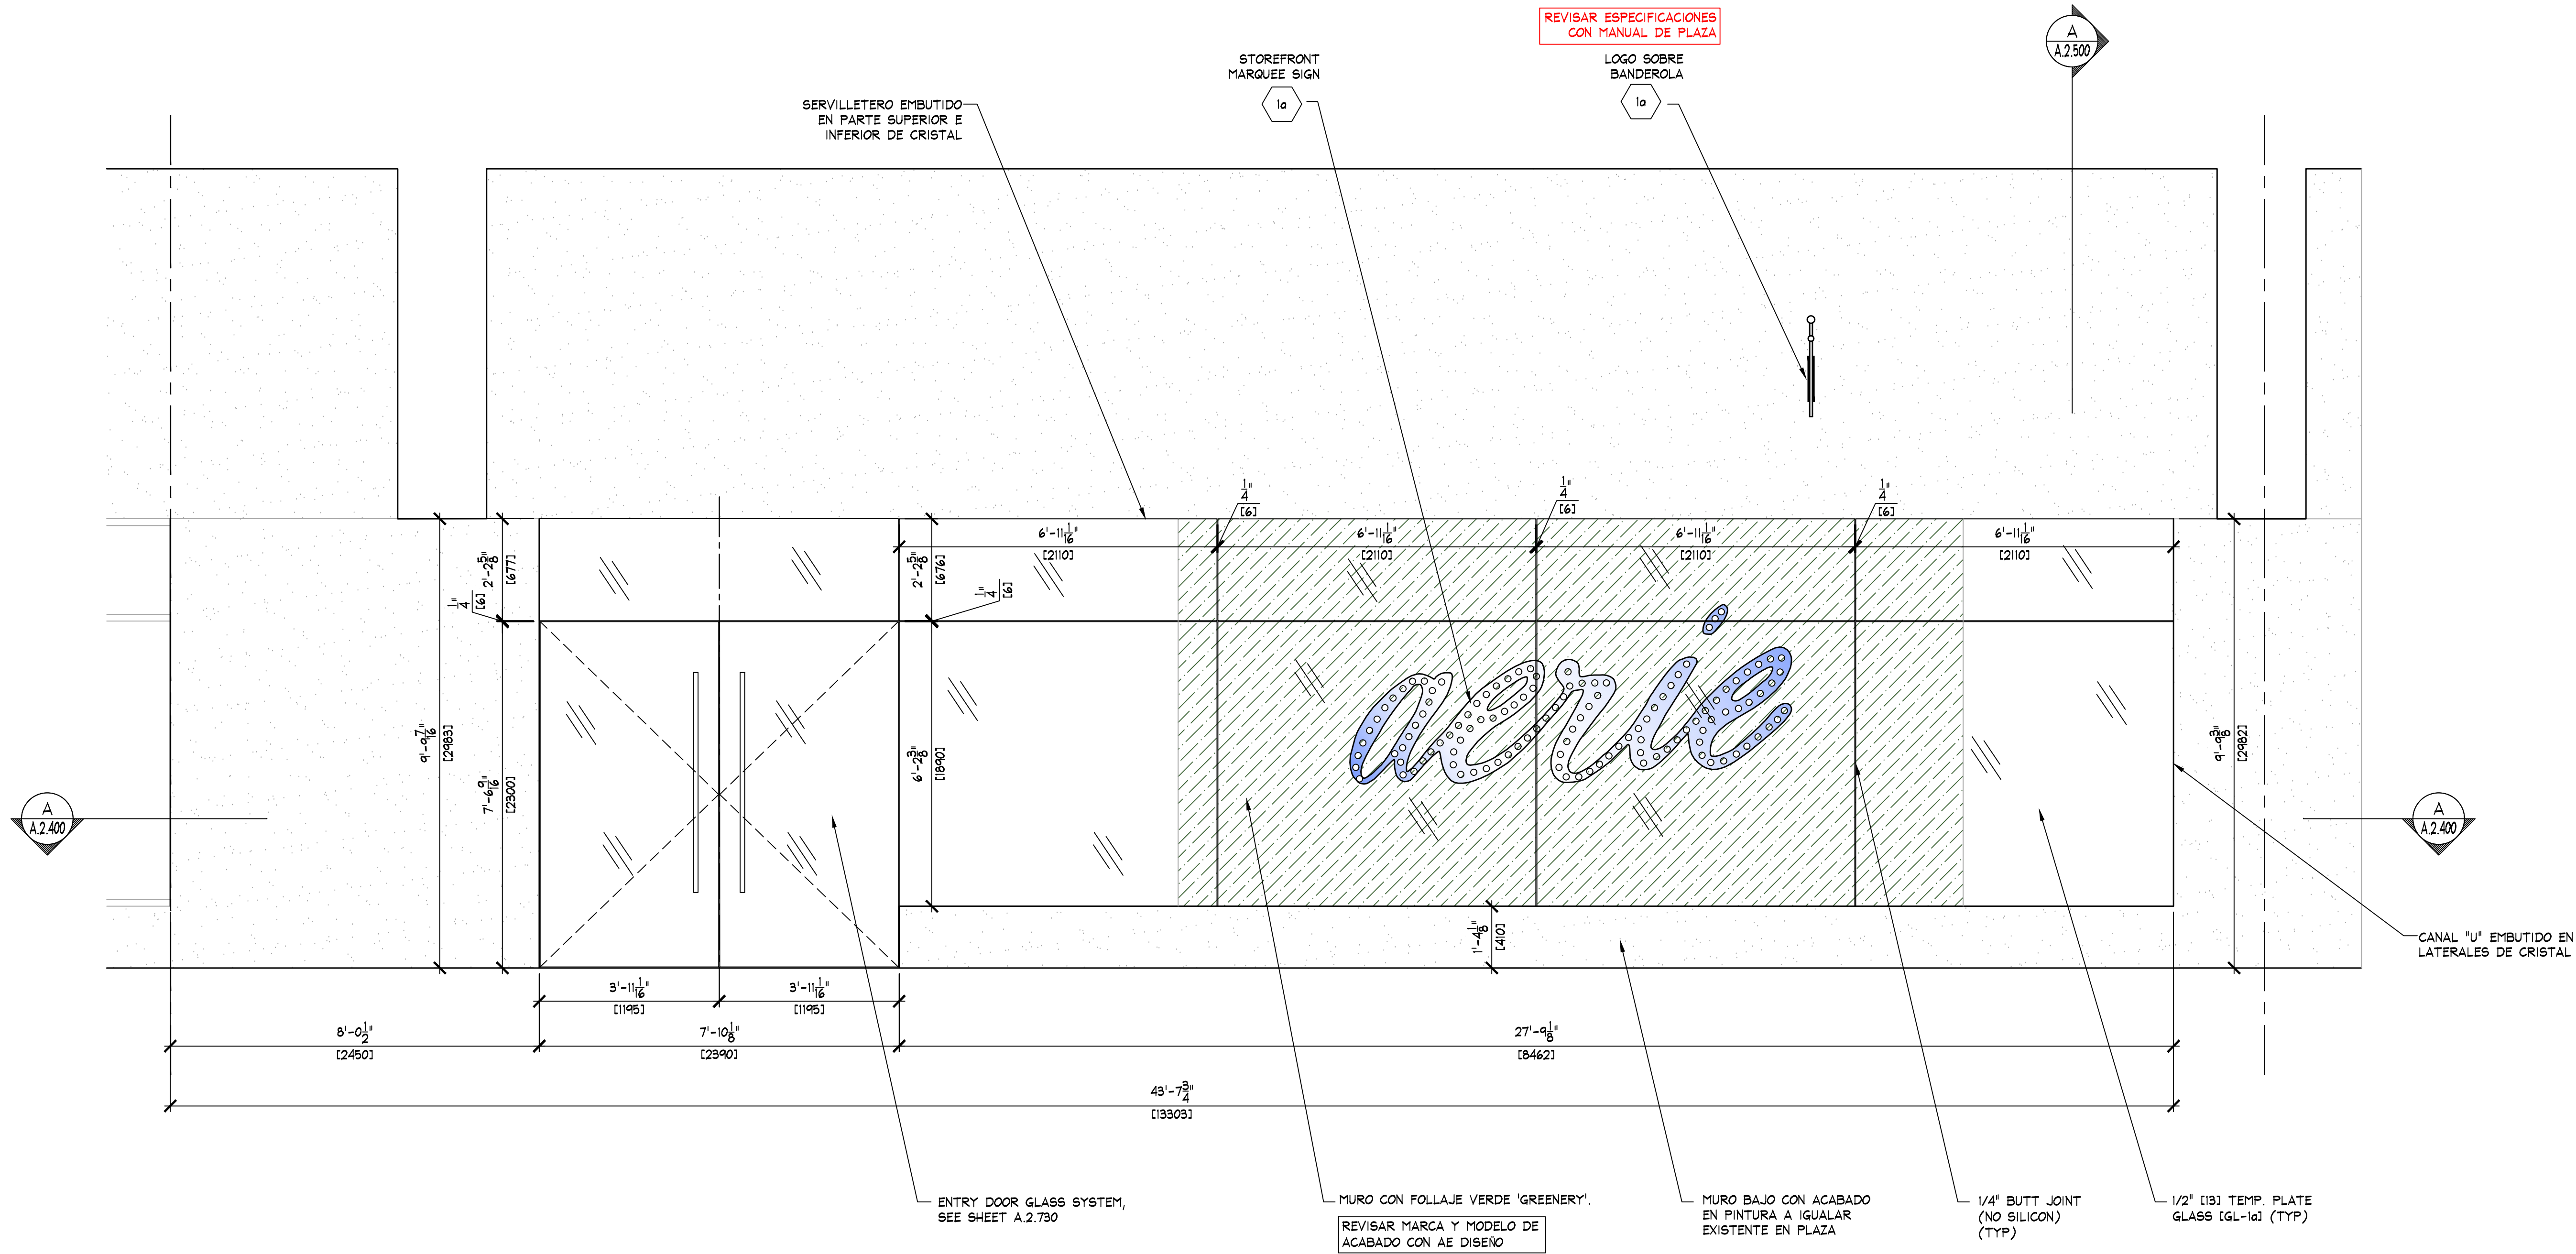

A STOREFRONT ELEVATION
A.2.300 SCALE: 1/2" = 1'-0" (1:25)





aerie

THINK ARCHITECTURE S.A. DE C.V.
Descartes 49, 1er piso Col. Anzures
Miguel Hidalgo C.P. 11590 Mexico
THINK
AMERICAN EAGLE OUTFITTERS, INC.
77 Hot Metal Street
Pittsburgh, PA 15203
(412) 432-3300

STOREFRONT ELEVATIONS
AERIE
Premium Outlets Punta Norte
Estado de Mexico
Store No.
9715
Space # PN-740

Drawn by:
Drawing No.

A.2.300

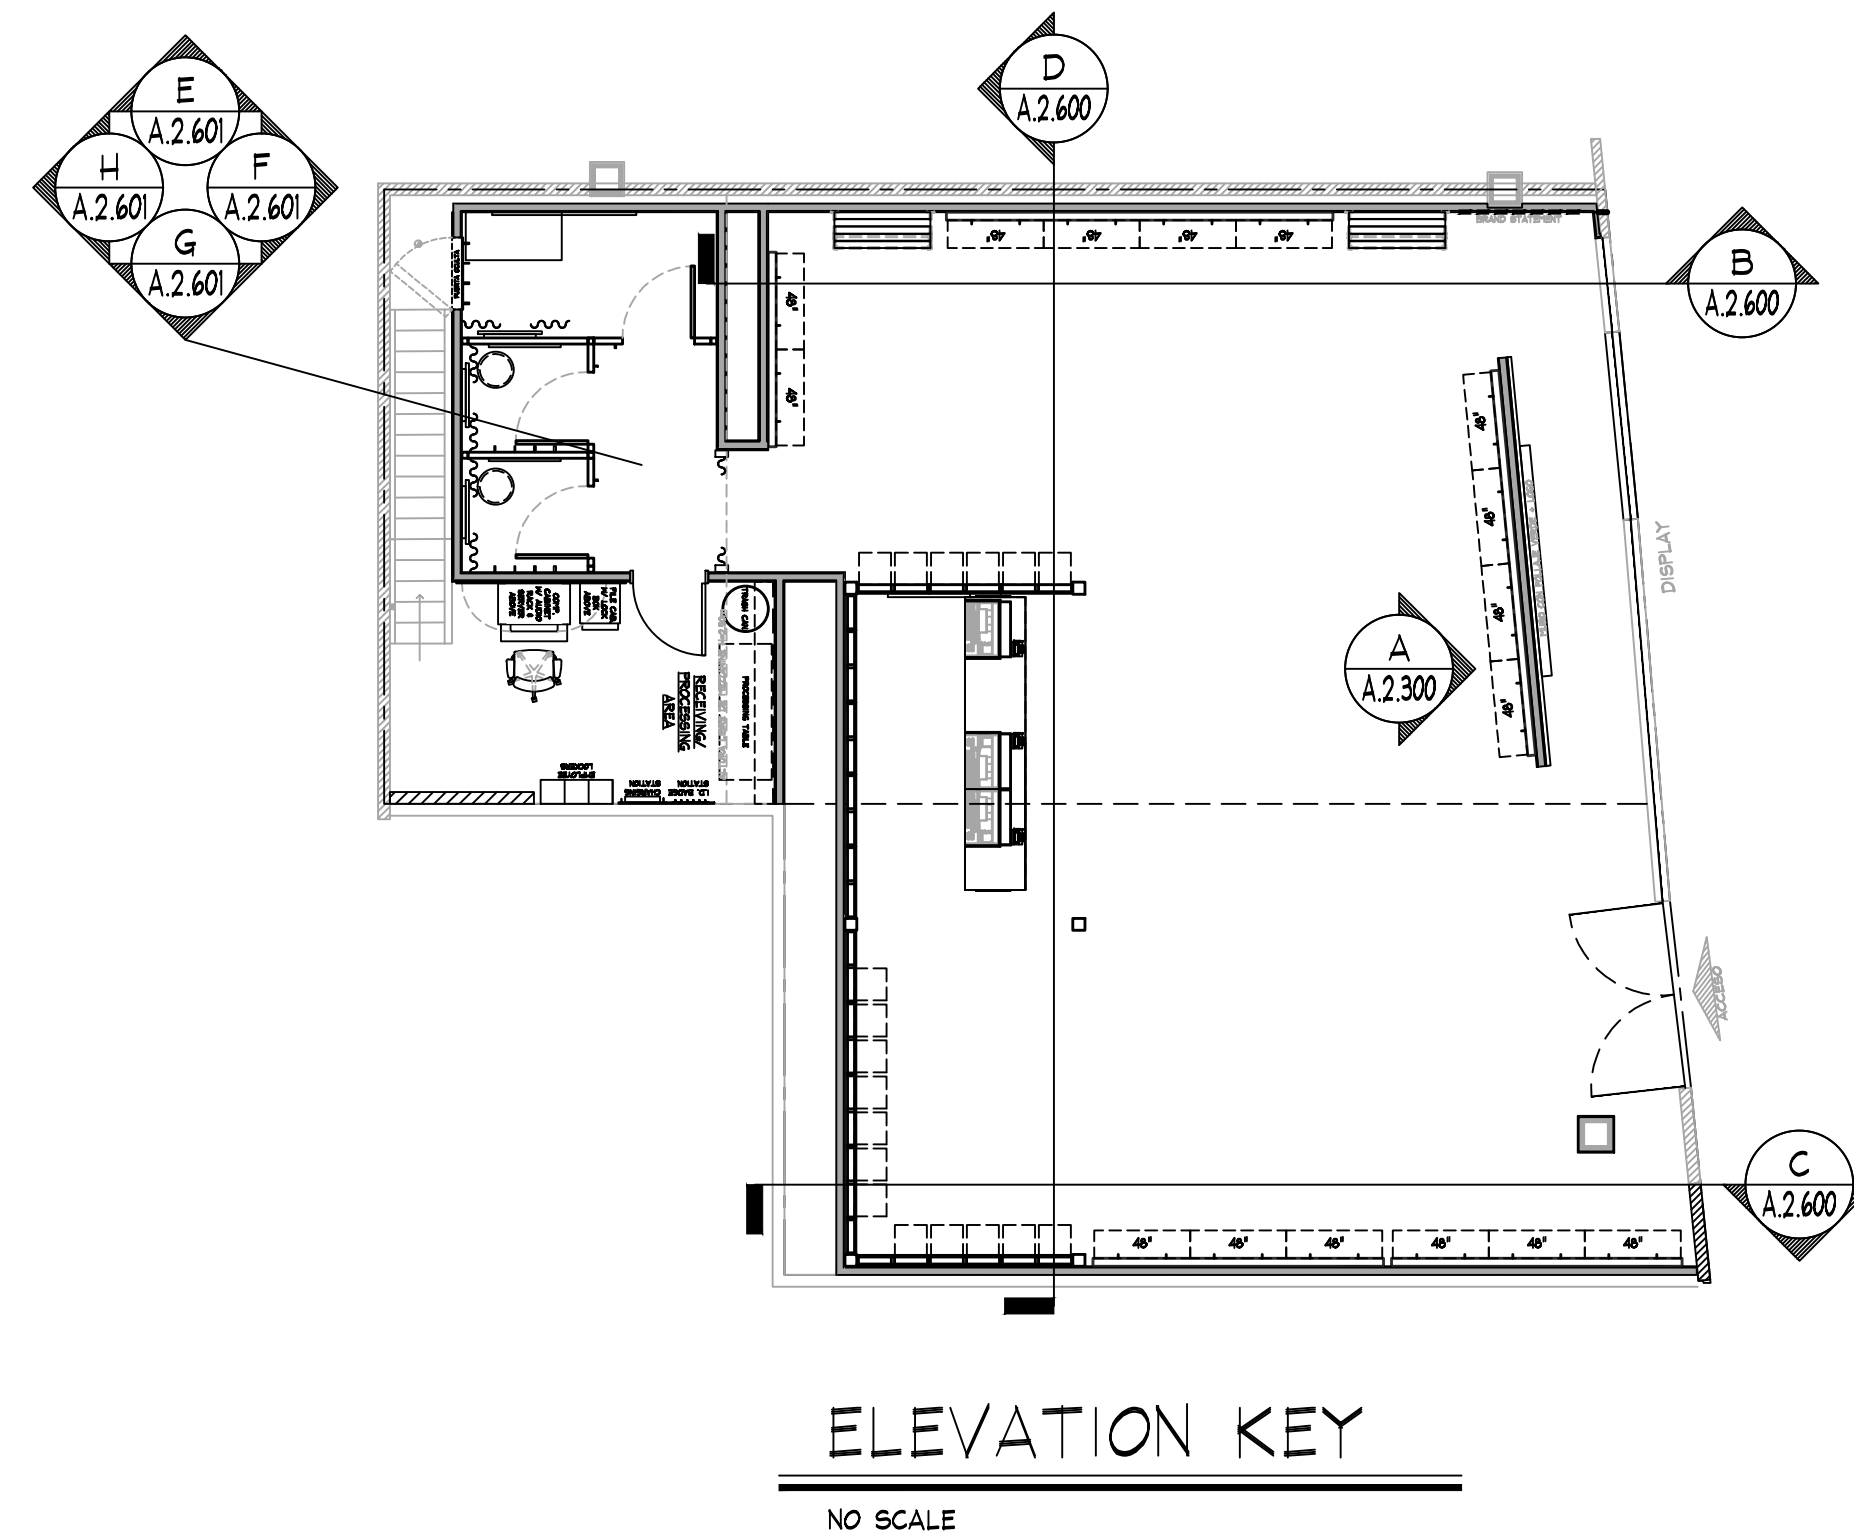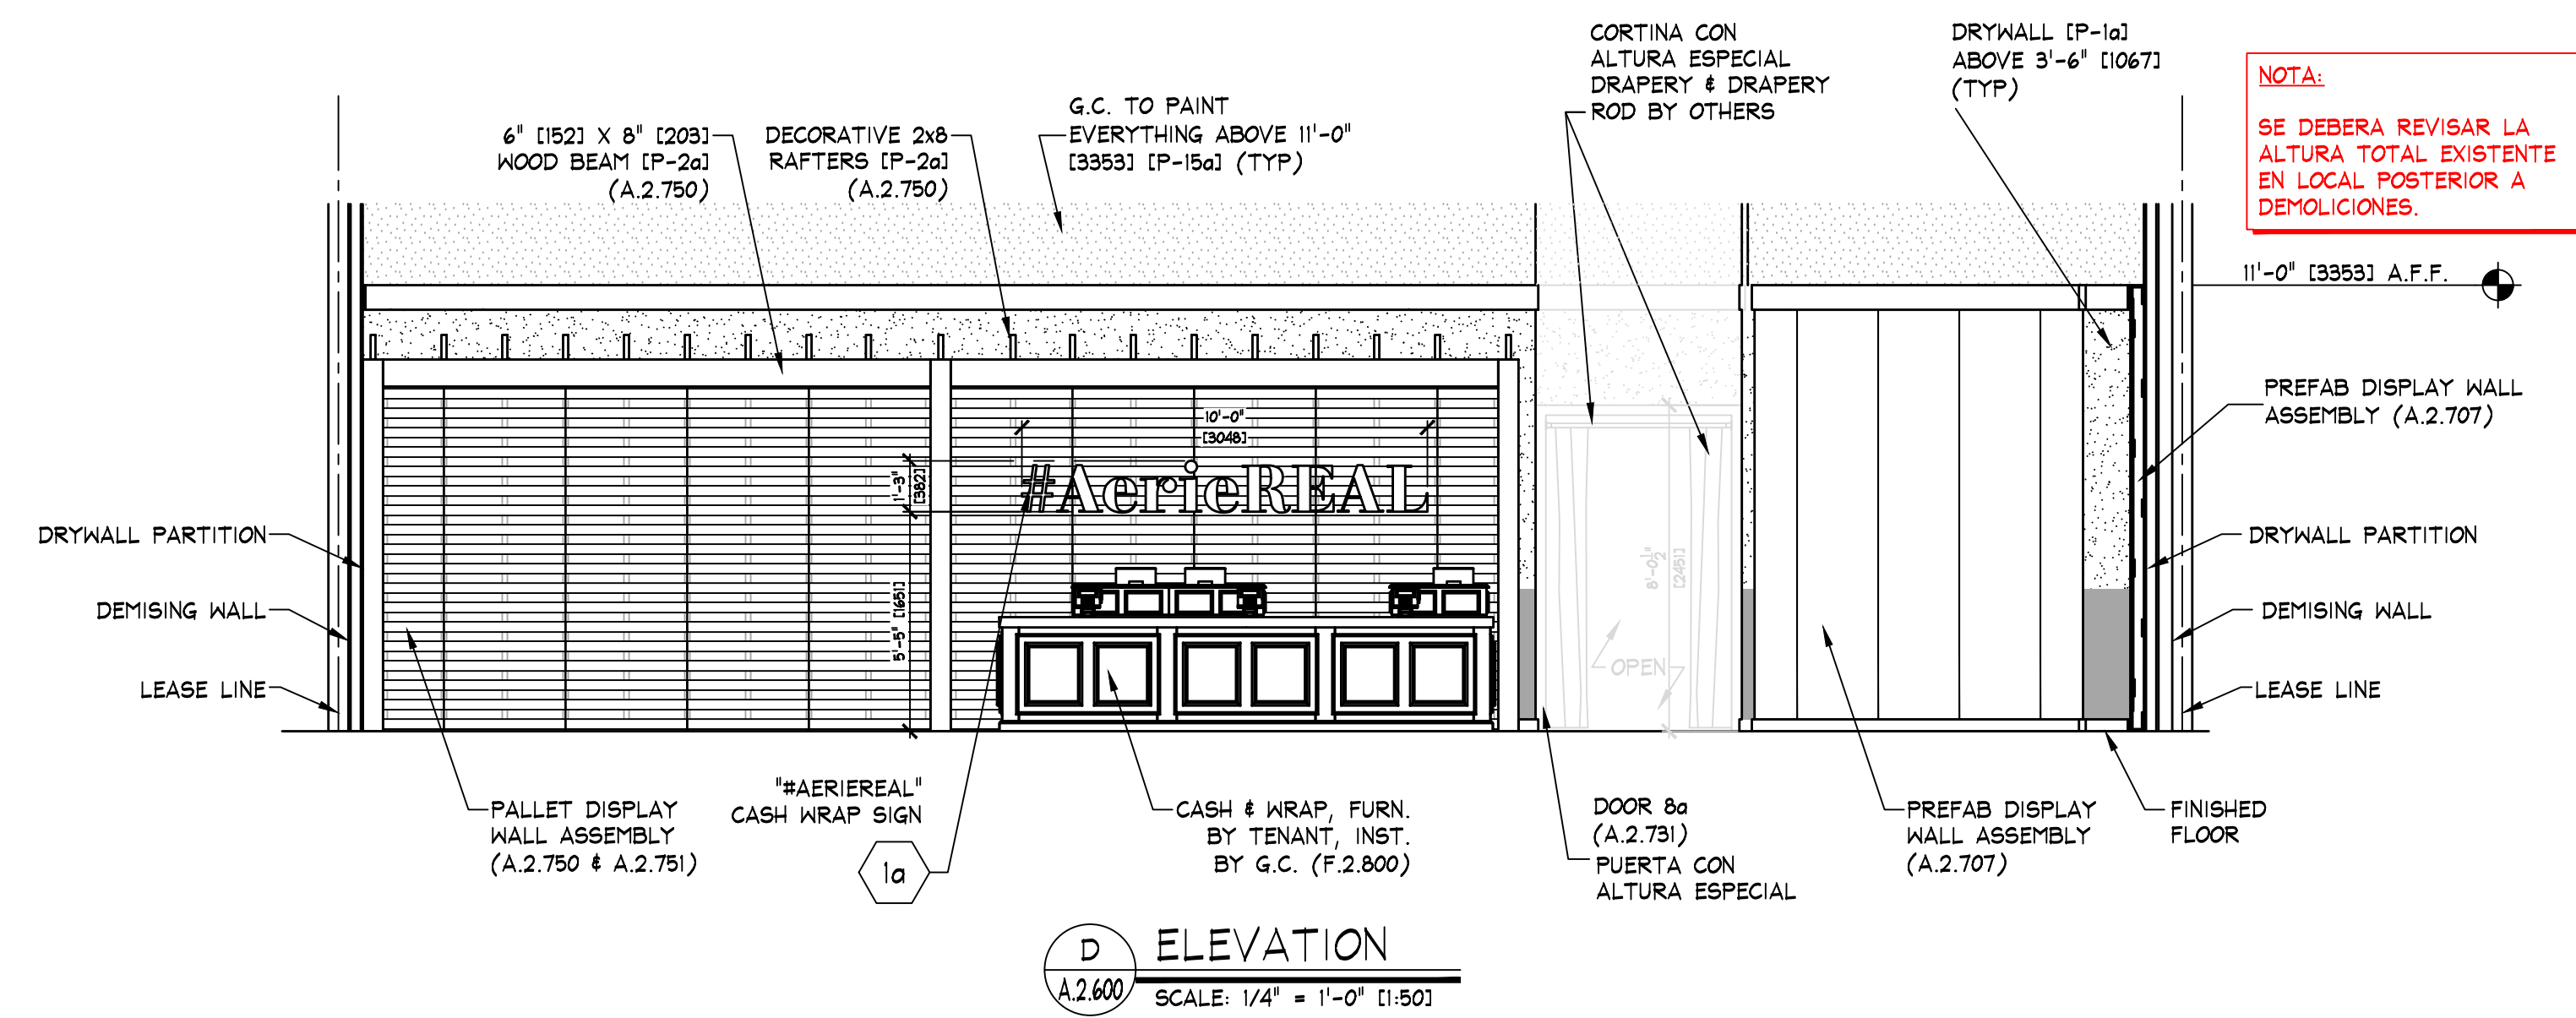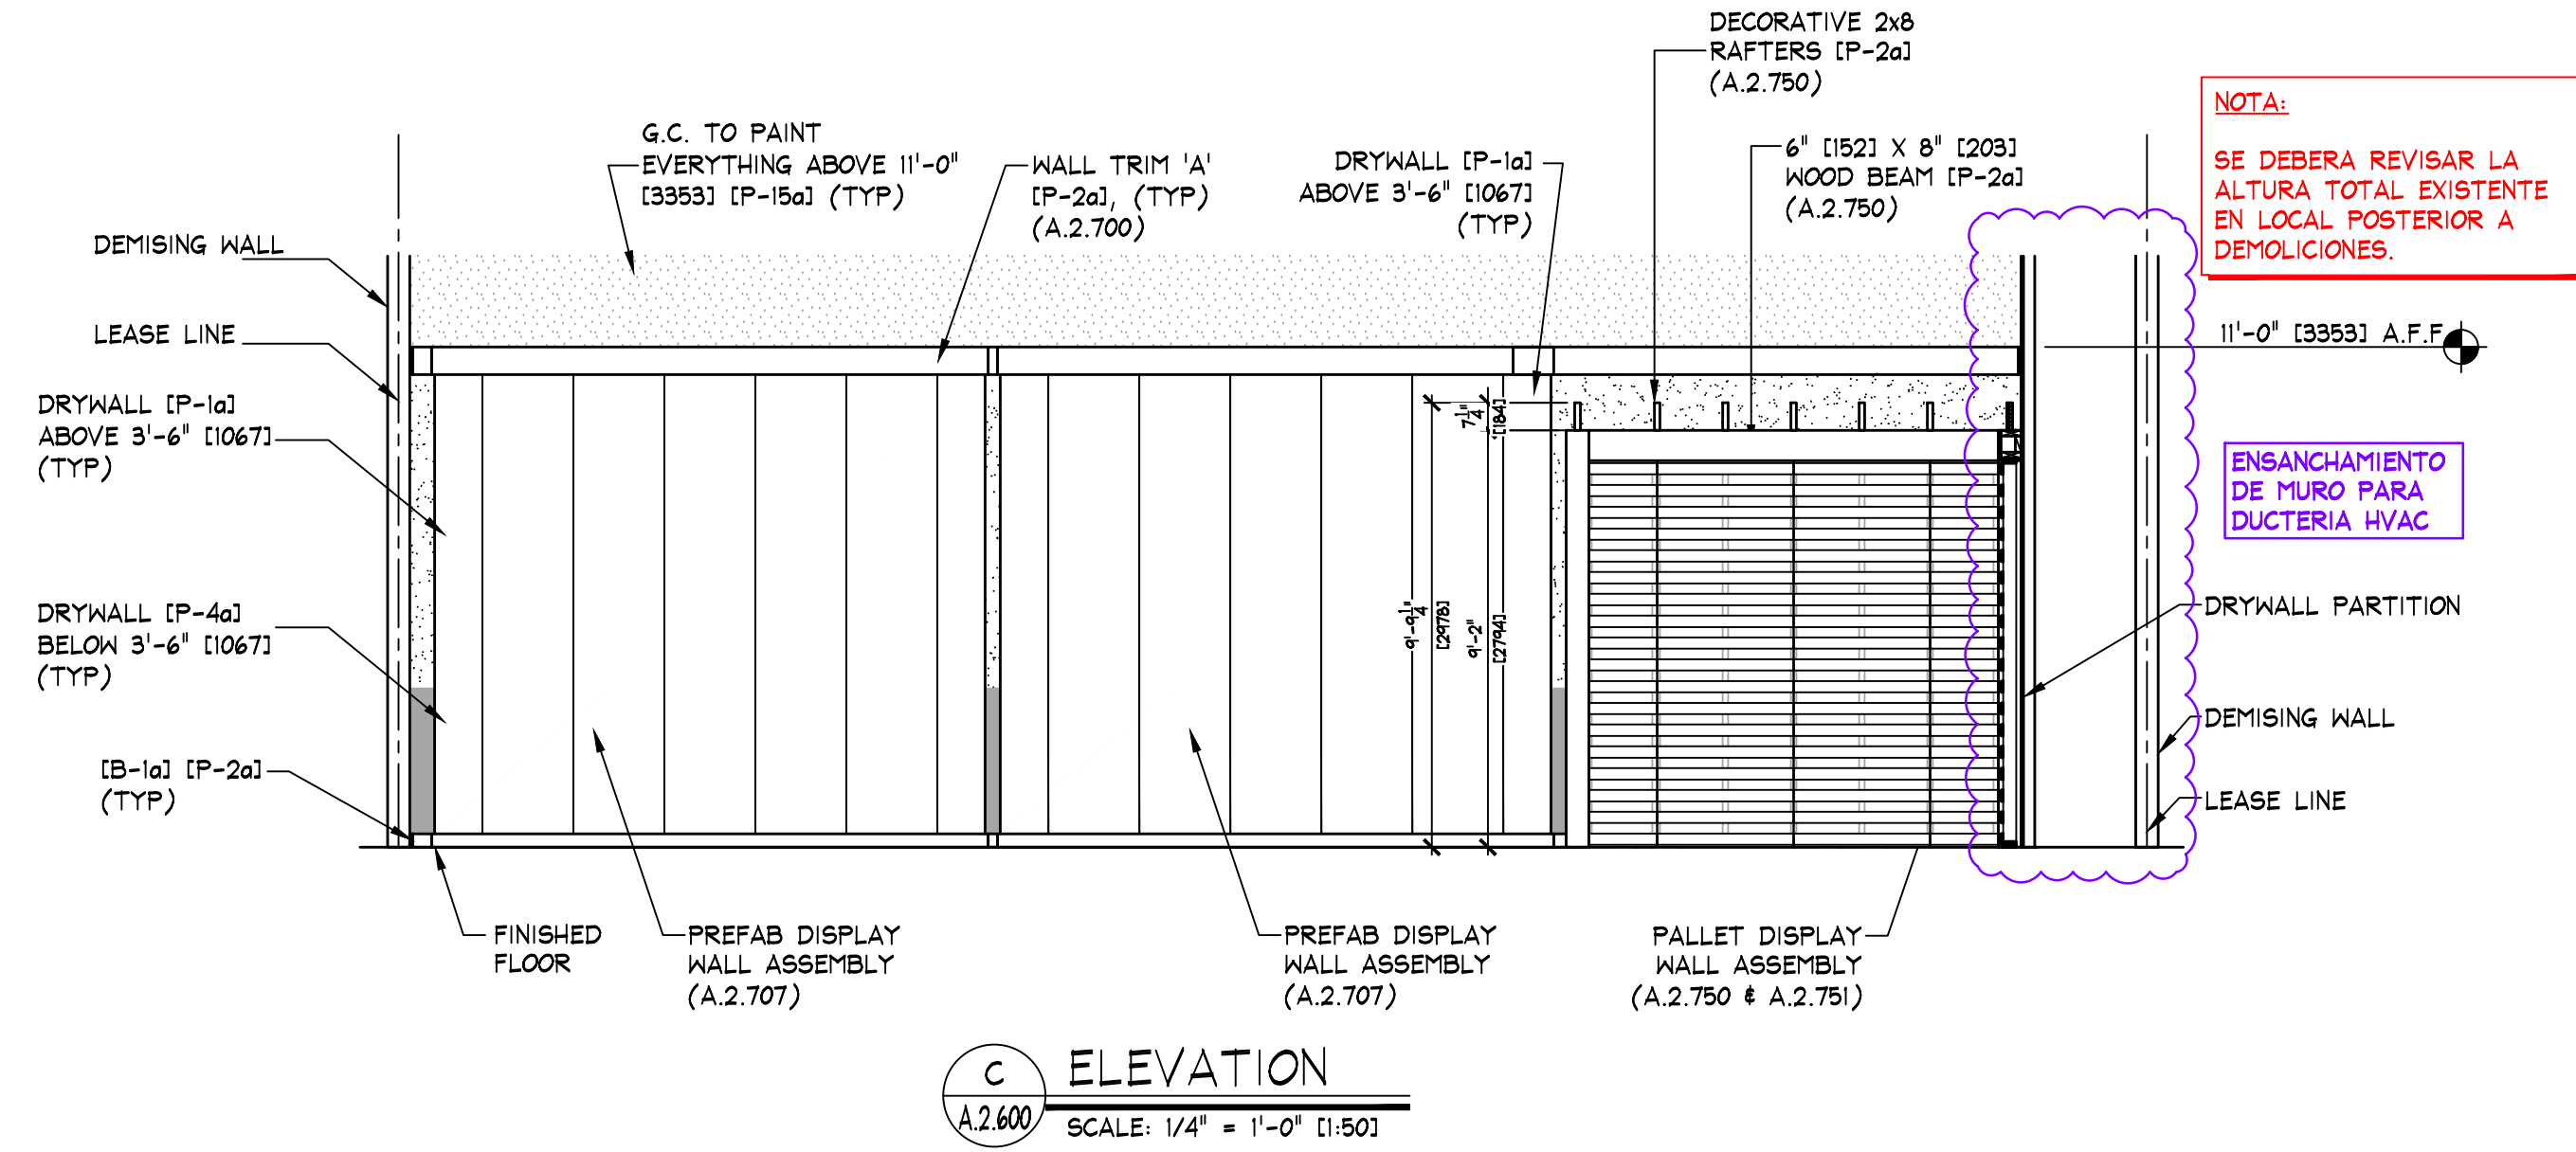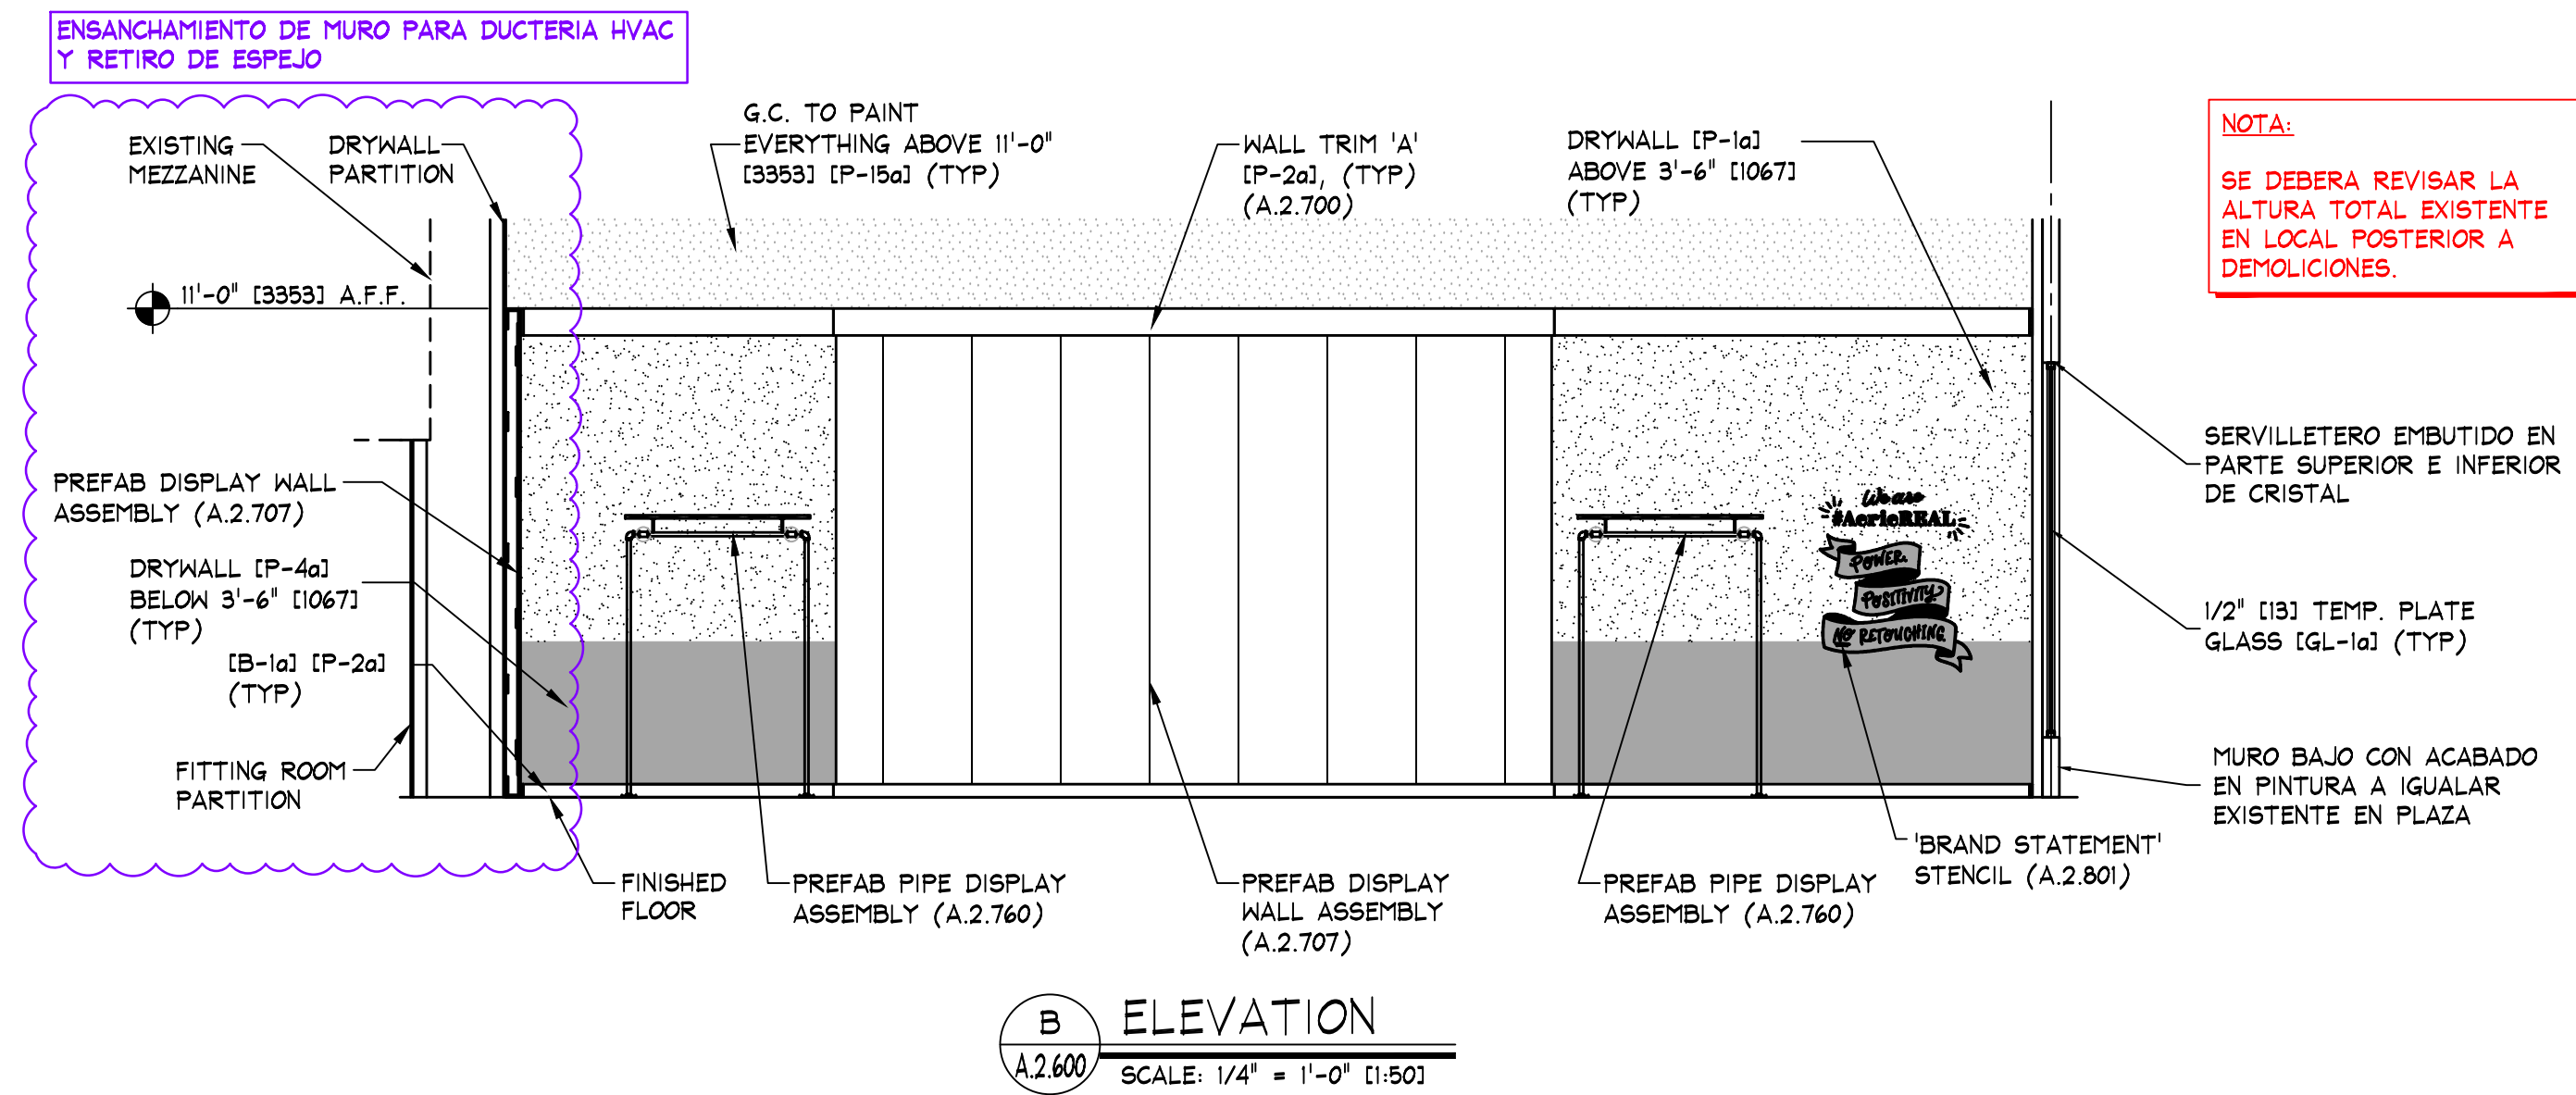

NOTA:
ALTURA DE LETRERO DE FACHADA SERA ACORDE A LINEAMIENTOS DE MANUAL DE PLAZA SEGUN SE INDIQUE, EN CASO CONTRARIO CONSIDERAR SEPARACION DE FALDON A LETRAS DE 10cm. SIEMPRE VERIFICAR CON AE PREVIO A FABRICACION.

IMPORTANTE:
SIEMPRE CONSIDERAR REGISTRO EN FALDON DE ACCESO PARA LETRERO DE FACHADA DE 40cmX40cm. SIEMPRE VERIFICAR EN OBRA.

IMPORTANTE:
AREA DE APARADOR SIEMPRE LLEVARA 3 LINEAS DE RIEL PARA GRAFICO.

KEY NOTES:

1a SIGN - FURNISHED BY SIGN CONSULTANT, INST. BY G.C., SEE SHEET A.2.800 FOR MORE INFO.

NOTE:
DETAILS, NOTES, AND/OR SPECIFICATIONS ON THIS SHEET NOT LISTED ALPHABETICALLY OR NUMERICALLY HAVE BEEN PURPOSELY OMITTED AND DO NOT PERTAIN TO THIS PROJECT.

NOTE:
PAINTING CONTRACTOR SHALL CAULK ALL INSIDE WOOD CORNERS AND JOINTS BETWEEN TRIM & WALL PRIOR TO PAINTING.

NOTE:
G.C. SHALL ALIGN DECORATIVE RAFTERS WITH VERTICAL UPRIGHTS IN PALLET WALL.

NOTE:
DOOR DETAILS SHOWN ARE FOR SCHEMATIC PURPOSES ONLY. CHECK FLOOR PLAN FOR ALL SIZES AND SWINGS.

erie

THINK ARCHITECTURE S.A. DE C.V.
Decorates 3g, 1er piso Col. Anzures
Miguel Hidalgo C.P. 11550 Mexico

THINK

AMERICAN EAGLE OUTFITTERS, INC.
77 Hot Metal Street
Pittsburgh, PA 15203
(412) 442-3300

INTERIOR ELEVATIONS

AERIE
Premium Outlets Punta Norte
Estado de Mexico

Store No.
9715

Drawn by:
A.2.600