
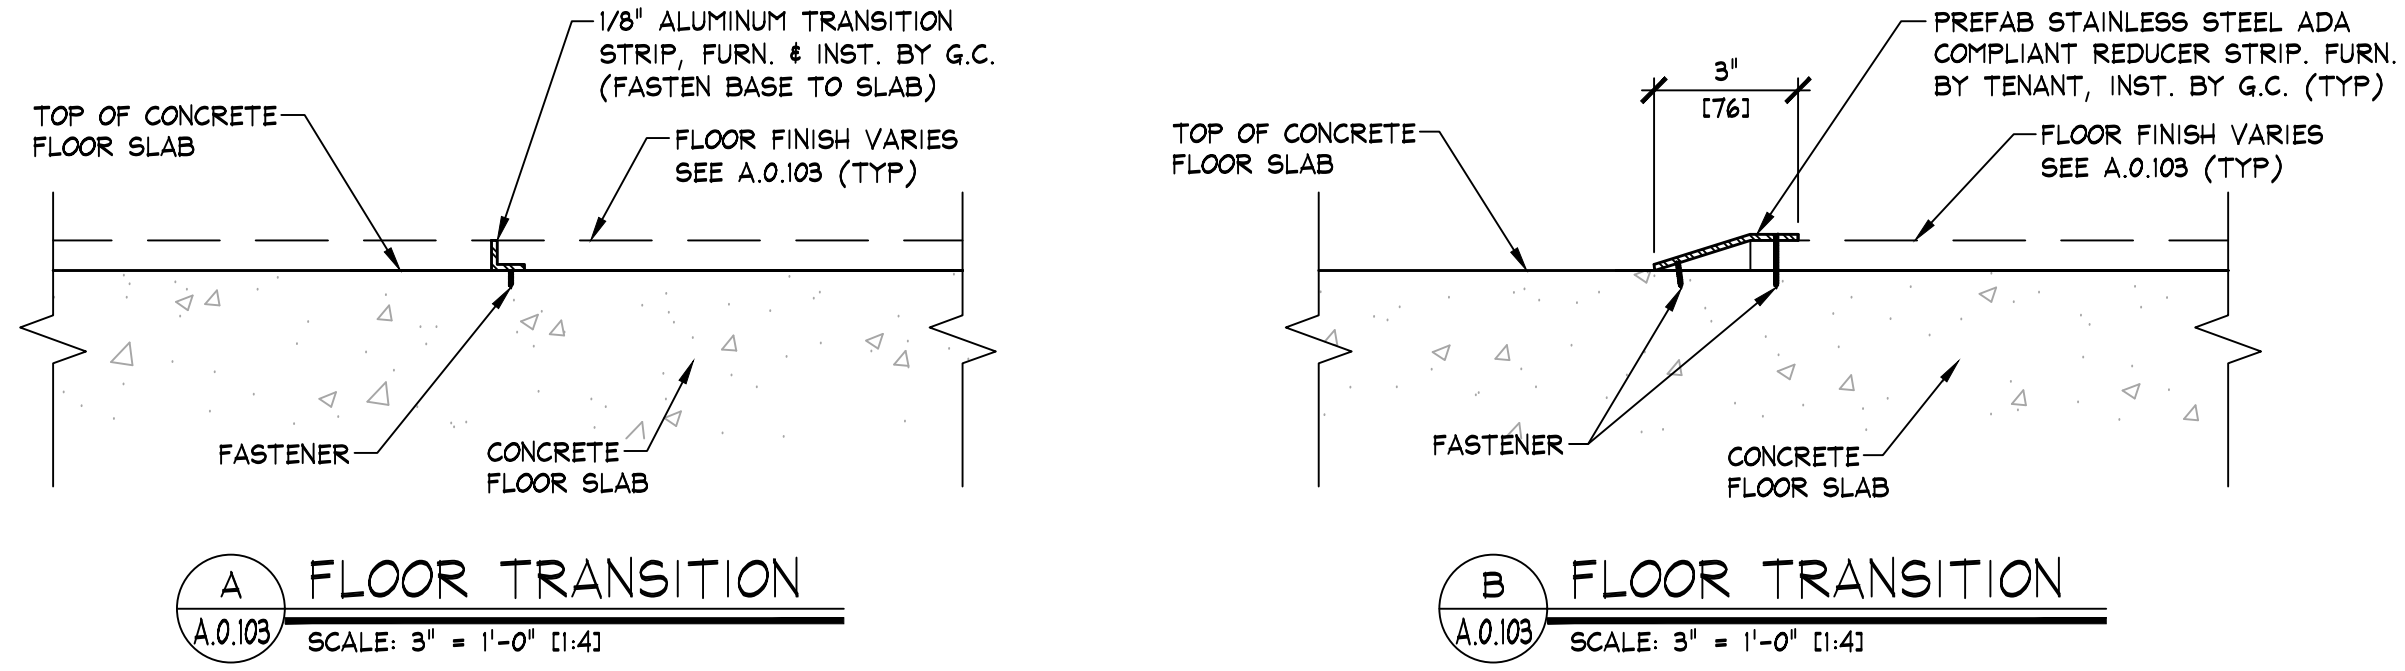


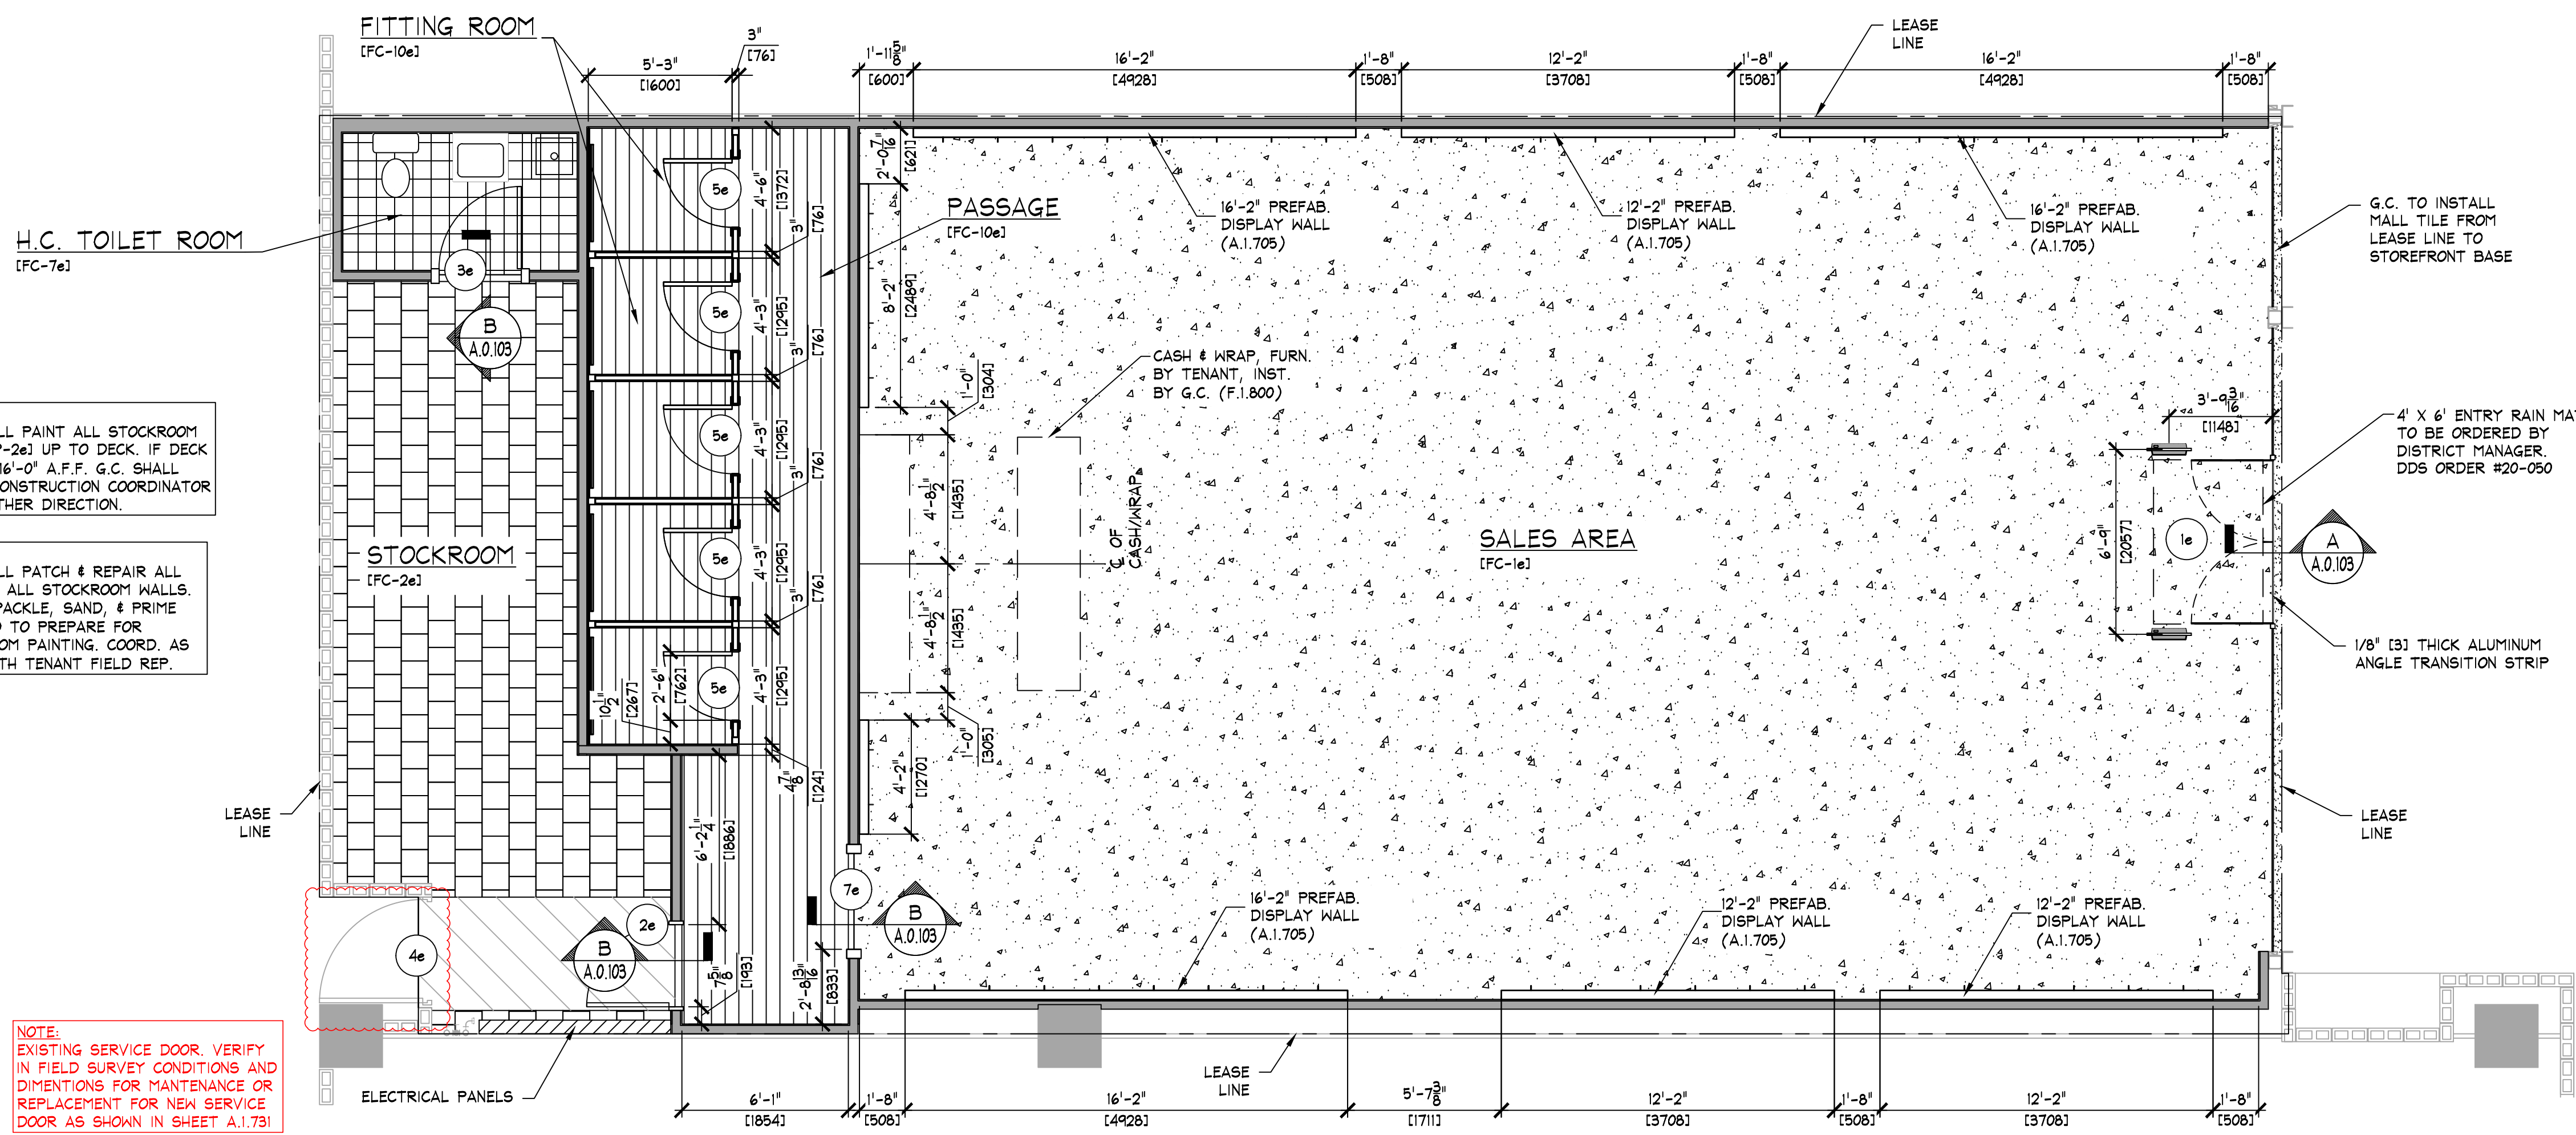

NOTE:
G.C. SHALL PAINT ALL STOCKROOM WALLS (P-2e) UP TO DECK. IF DECK IS OVER 16'-0" A.F.F. G.C. SHALL NOTIFY CONSTRUCTION COORDINATOR FOR FURTHER DIRECTION.


NOTE:
G.C. SHALL PATCH & REPAIR ALL HOLES IN ALL STOCKROOM WALLS. TAPE, SPACKLE, SAND, & PRIME AS REQ'D TO PREPARE FOR STOCKROOM PAINTING. COORD. AS REQ'D WITH TENANT FIELD REP.

NOTE:
EXISTING SERVICE DOOR. VERIFY IN FIELD SURVEY CONDITIONS AND DIMENSIONS FOR MAINTENANCE OR REPLACEMENT FOR NEW SERVICE DOOR AS SHOWN IN SHEET A.0.103.

MILLWORK & FLOOR FINISH PLAN
SCALE: 1/4" = 1'-0" (1:50)

NOTE:
SEE FINISH & MATERIAL SCHEDULES ON SHEET A.0.022

NOTE:
EXISTING CONSTRUCTION (SHOWN GHOSTED) TO REMAIN. REFURBISH AS INDICATED/REQUIRED.

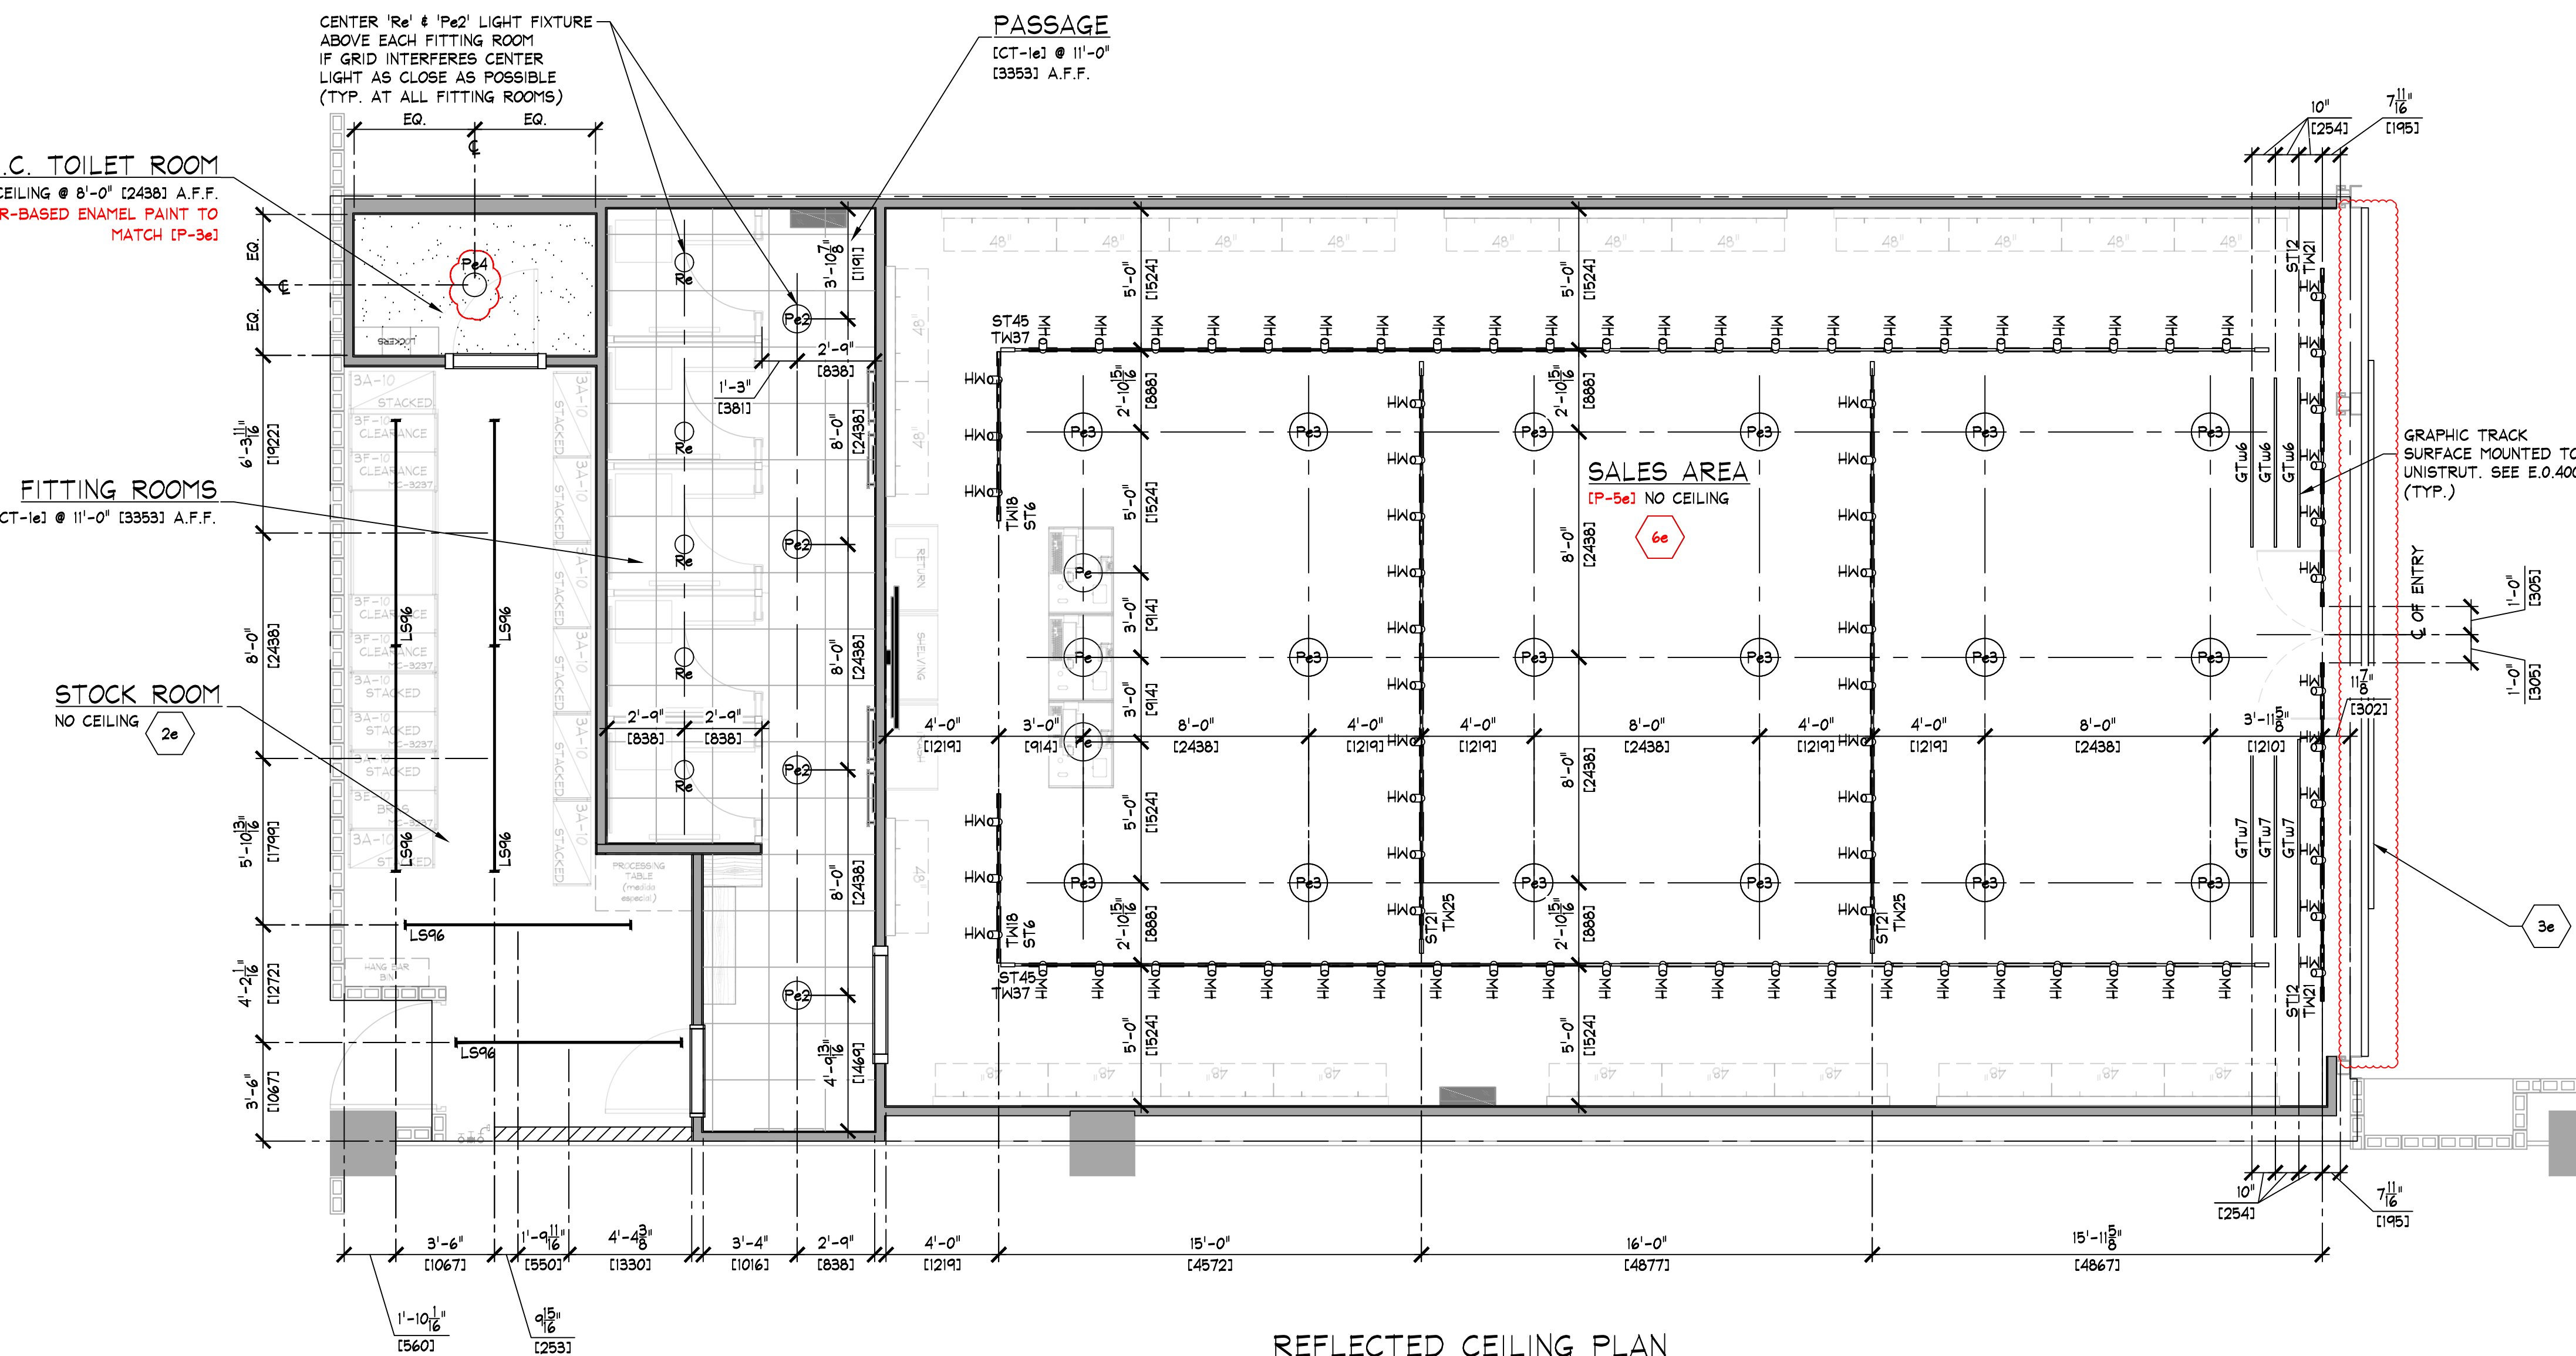

NOTE:

- ALL SUPPORT TRACK AND RELATED COMPONENTS, REQUIRED TO SUPPORT TRACK LIGHTING FIXTURES ONLY, ARE TO BE FURNISHED BY TENANT & INSTALLED BY G.C. - G.C. SHALL ENSURE THAT ALL SUPPORT TRACK IS INSTALLED WITH FIRST CLASS WORKMANSHIP: LEVEL, STRAIGHT, & ALIGNED.
- ALL OTHER EQUIPMENT/COMPONENT SUPPORTS FURN. & INST. BY G.C.

2e STOCKROOM CEILING - NO CEILING, UNLESS REQUIRED BY LANDLORD OR LOCAL BUILDING CODES - [CT-2e]. SUSPENSION SYSTEM SHALL BE AS MANUFACTURED BY USG INTERIORS, INC. DONN CEILING SUSPENSION DXL SERIES, WHITE EXPOSED 2'x4' GRID SYSTEM.

3e SIGN - FURNISHED BY SIGN CONSULTANT, INSTALLED BY G.C. SEE SHEET A.1.800 FOR MORE INFORMATION.

- SEE SHEET A.1500 FOR COORDINATION OF STOREFRONT SUPPORT HEIGHTS,
- ALL COMPONENTS REQUIRED TO SUPPORT AND INSTALL THE SUSPENDED CEILING SYSTEM (WHETHER DRYWALL AND/OR ACOUSTIC TILE) ARE TO BE SUBMITTED FOR REVIEW BY G.C. SHALL CONSULT WITH MALL/BUILDING DEPARTMENT TO DETERMINE REQUIRED METHODS FOR SUPPORTING CEILING FROM MALL STRUCTURE, PRIOR TO SUBMITTING BID.
- ALL SUPPORT TRACK AND RELATED COMPONENTS, INCLUDING SUPPORT TRACK LIGHTING FIXTURES ONLY, ARE TO BE FURNISHED BY TENANT & INSTALLED BY G.C.. G.C. SHALL ENSURE THAT ALL SUPPORT TRACK IS INSTALLED WITH FIRST CLASS WORKSMANSHIP, LEVEL, STRAIGHT, & ALIGNED.
- ALL OTHER EQUIPMENT/COMPONENT SUPPORTS FURNISHED BY G.C.
- G.C. TO PAINT EVERYTHING ABOVE 11'-0" (P-56)
- DO NOT PAINT EQUIPMENT INFORMATION TAGS!!

FIXTURE						LAMP			
TYPE	DESCRIPTION	MOUNTING	WATTS	LAMPS	QTY.	DESCRIPTION	TEMP.	LUMENS	QTY.
Δ	LIGHTLITER LYTEPAN TRACK LIGHTING #2023WH (MERCHANDISE DISPLAY)	TRACK	12	1	83	LED GE LED12P20R30S/827/25	2700K	1000	82
1"SPK"	LINEAR LED STRIP 96" LF5000/6A/IN.B30/30C/SHWTE (STOCKROOM)	SURFACE/SUSPENDED 12"-0" ABOVE SLAB 1'-0" ABOVE DECK	48	4	6	LINEAR LED GE LED12TS/6A/830	3000K	1600	24
PM	LIGHTLITER DECORATIVE PENDALYTE #4045-40637-4063G (SALES AREA CASH WRAP)	PENDANT 8'-4" (2591) A.F.F.	16	1	3	GE LED14DA2/827	2700K	1600	3
PMG	JUNG SMOKE GLASS REFLECTOR #1900-150W-04 (PASSAGEWAY/VESTIBULE)	PENDANT 8'-4" (2591) A.F.F.	16	1	4	GE LED14DA2/827	2700K	1600	4
PMd	INDY EXETER ALUMINUM REFLECTOR #E3-IN-150W-AL6P-ILN-N4-STEM W/30" LEADS (SALES AREA OPEN CEILING)	PENDANT 11'-0" (3353) A.F.F.	25	1	17	GREEN CREATIVE LED 25H(LE050/27V)E26	3000K	3200	17
PMd	VERIFY WITH AS SPECIFICATIONS FOR LIGHT FIXTURE	RECESSED	-	-	1	VERIFY WITH AS SPECIFICATIONS FOR LIGHT FIXTURE	-	-	1
Rd	LIGHTLITER LYTECASTER DOWNLIGHT REFLECTOR TRY BIDDING WH (SALES AREA 4 FITTING ROOMS)	RECESSED	12	1	5	VERTICAL LED GE LED12G24-V/827	2700K	950	5
W	PROGRESS VANITY #315-30 (TOILET ROOM)	WALL 7'-0" (2134) A.F.F.	20	2	1	LED10IDA/WH/827	2700K	800	2

NOTES:

- ALL FIXTURES AND LAMPS FURNISHED BY TENANT
- ALL MOUNTING HANGARS ARE TO LOWEST POINT ON FIXTURE
- BOUNCE FIXTURES ARE TO CENTERLINE OF MOUNTING BOSS
- RECESSED DIRECTIONAL FIXTURES ARE TO BE ADJUSTED AS INDICATED ON THE PLANS, A INDICATES DIRECTION, DEGREES ARE SHOWN ASSUMING 0° IS STRAIGHT DOWN
- RECESSING INFORMATION OF LIGHT FIXTURE FOR TOILET ROOM, VERIFY WITH AS FINAL BRAND AND MODEL.

TYPE	DESCRIPTION	COLOR	MOUNTING	LENGTH		HEADS	QTY.
				IMPERIAL	METRIC		
TW18	LIGHTOLIER LITESPAN 6000WH SINGLE-CIRCUIT TRACK SYSTEM	WHITE	SURFACE	6'-0"	1829	5	2
TH21	LIGHTOLIER LITESPAN 6000WH SINGLE-CIRCUIT TRACK SYSTEM	WHITE	SURFACE	12'-0"	3658	6	2
TH25	LIGHTOLIER LITESPAN 6000WH SINGLE-CIRCUIT TRACK SYSTEM	WHITE	SURFACE	20'-0"	6096	10	2
TH37	LIGHTOLIER LITESPAN 6000WH SINGLE-CIRCUIT TRACK SYSTEM	WHITE	SURFACE	44'-0"	13411	22	2

NOTES:

- WHERE APPLICABLE - ADDITIONAL TRACK RUNS ARE REQUIRED FOR CEILING MOUNTED LIGHT BAR ASSEMBLIES.
- COORDINATE WITH DIMENSIONS SHOWN ON ARCHITECTURAL REFLECTED CEILING PLAN(S).
- ADD (3) ADO OUTLET COMPONENT TO DISPLAY WINDOW TRACK - (1) COMPONENT PER WINDOW.
- ADD (5) OUTLET COMPONENT TO AERIE DISPLAY WINDOW TRACK - (5) COMPONENT PER WINDOW.

GRAPHIC TRACK SCHEDULE							
TYPE	DESCRIPTION	COLOR	MOUNTING	LENGTH		ADAPTERS	QTY.
				IMPERIAL	METRIC		
GT-6	JUNO TBNH "J" SERIES TRACK WITH LOOP ADAPTER (NOT ENERGIZED)	WHITE	SURFACE	6'-0"	1829	4	3
GT-7	JUNO TBNH "J" SERIES TRACK WITH LOOP ADAPTER (NOT ENERGIZED)	WHITE	SURFACE	7'-0"	2134	5	3


NOTES:

- SEE C/E 0.000 FOR MOUNTING DETAIL.
- LEAVE TWO (2) ADDITIONAL ADAPTERS WITH STORE MANAGER

TYPE	DESCRIPTION	COLOR	MOUNTING	LENGTH		QTY.
				IMPERIAL	METRIC	
ST6	SUPPORT TRACK FURNISHED BY TENANT, INSTALLED BY G.C.	PREFINISHED (P-56)	PENDANT	6'-0"	1829	2
ST12	SUPPORT TRACK FURNISHED BY TENANT, INSTALLED BY G.C.	PREFINISHED (P-56)	PENDANT	12'-0"	3656	2
ST21	SUPPORT TRACK FURNISHED BY TENANT, INSTALLED BY G.C.	PREFINISHED (P-56)	PENDANT	21'-0"	6401	2
ST46	SUPPORT TRACK FURNISHED BY TENANT, INSTALLED BY G.C.	PREFINISHED (P-56)	PENDANT	46'-0"	13716	2


NOTES:

- SEE DETAILS CA, DD, # EE ON SHEET E.0400 OR E.0401 FOR SUPPORT TRACK DETAILS.
- SUPPORT TRACKS SHALL BE HUNG WITH TENANT SUPPLIED ALL-THREAD @ 3'-0" O.C.
- ALL-THREADS CAN SHARE LOADS @ SUPPORT TRACK JOINT LOCATIONS.
- EXISTING STRUCTURE/DECK HEIGHT IS BELIEVED TO BE X'-X" ABOVE SLAB.

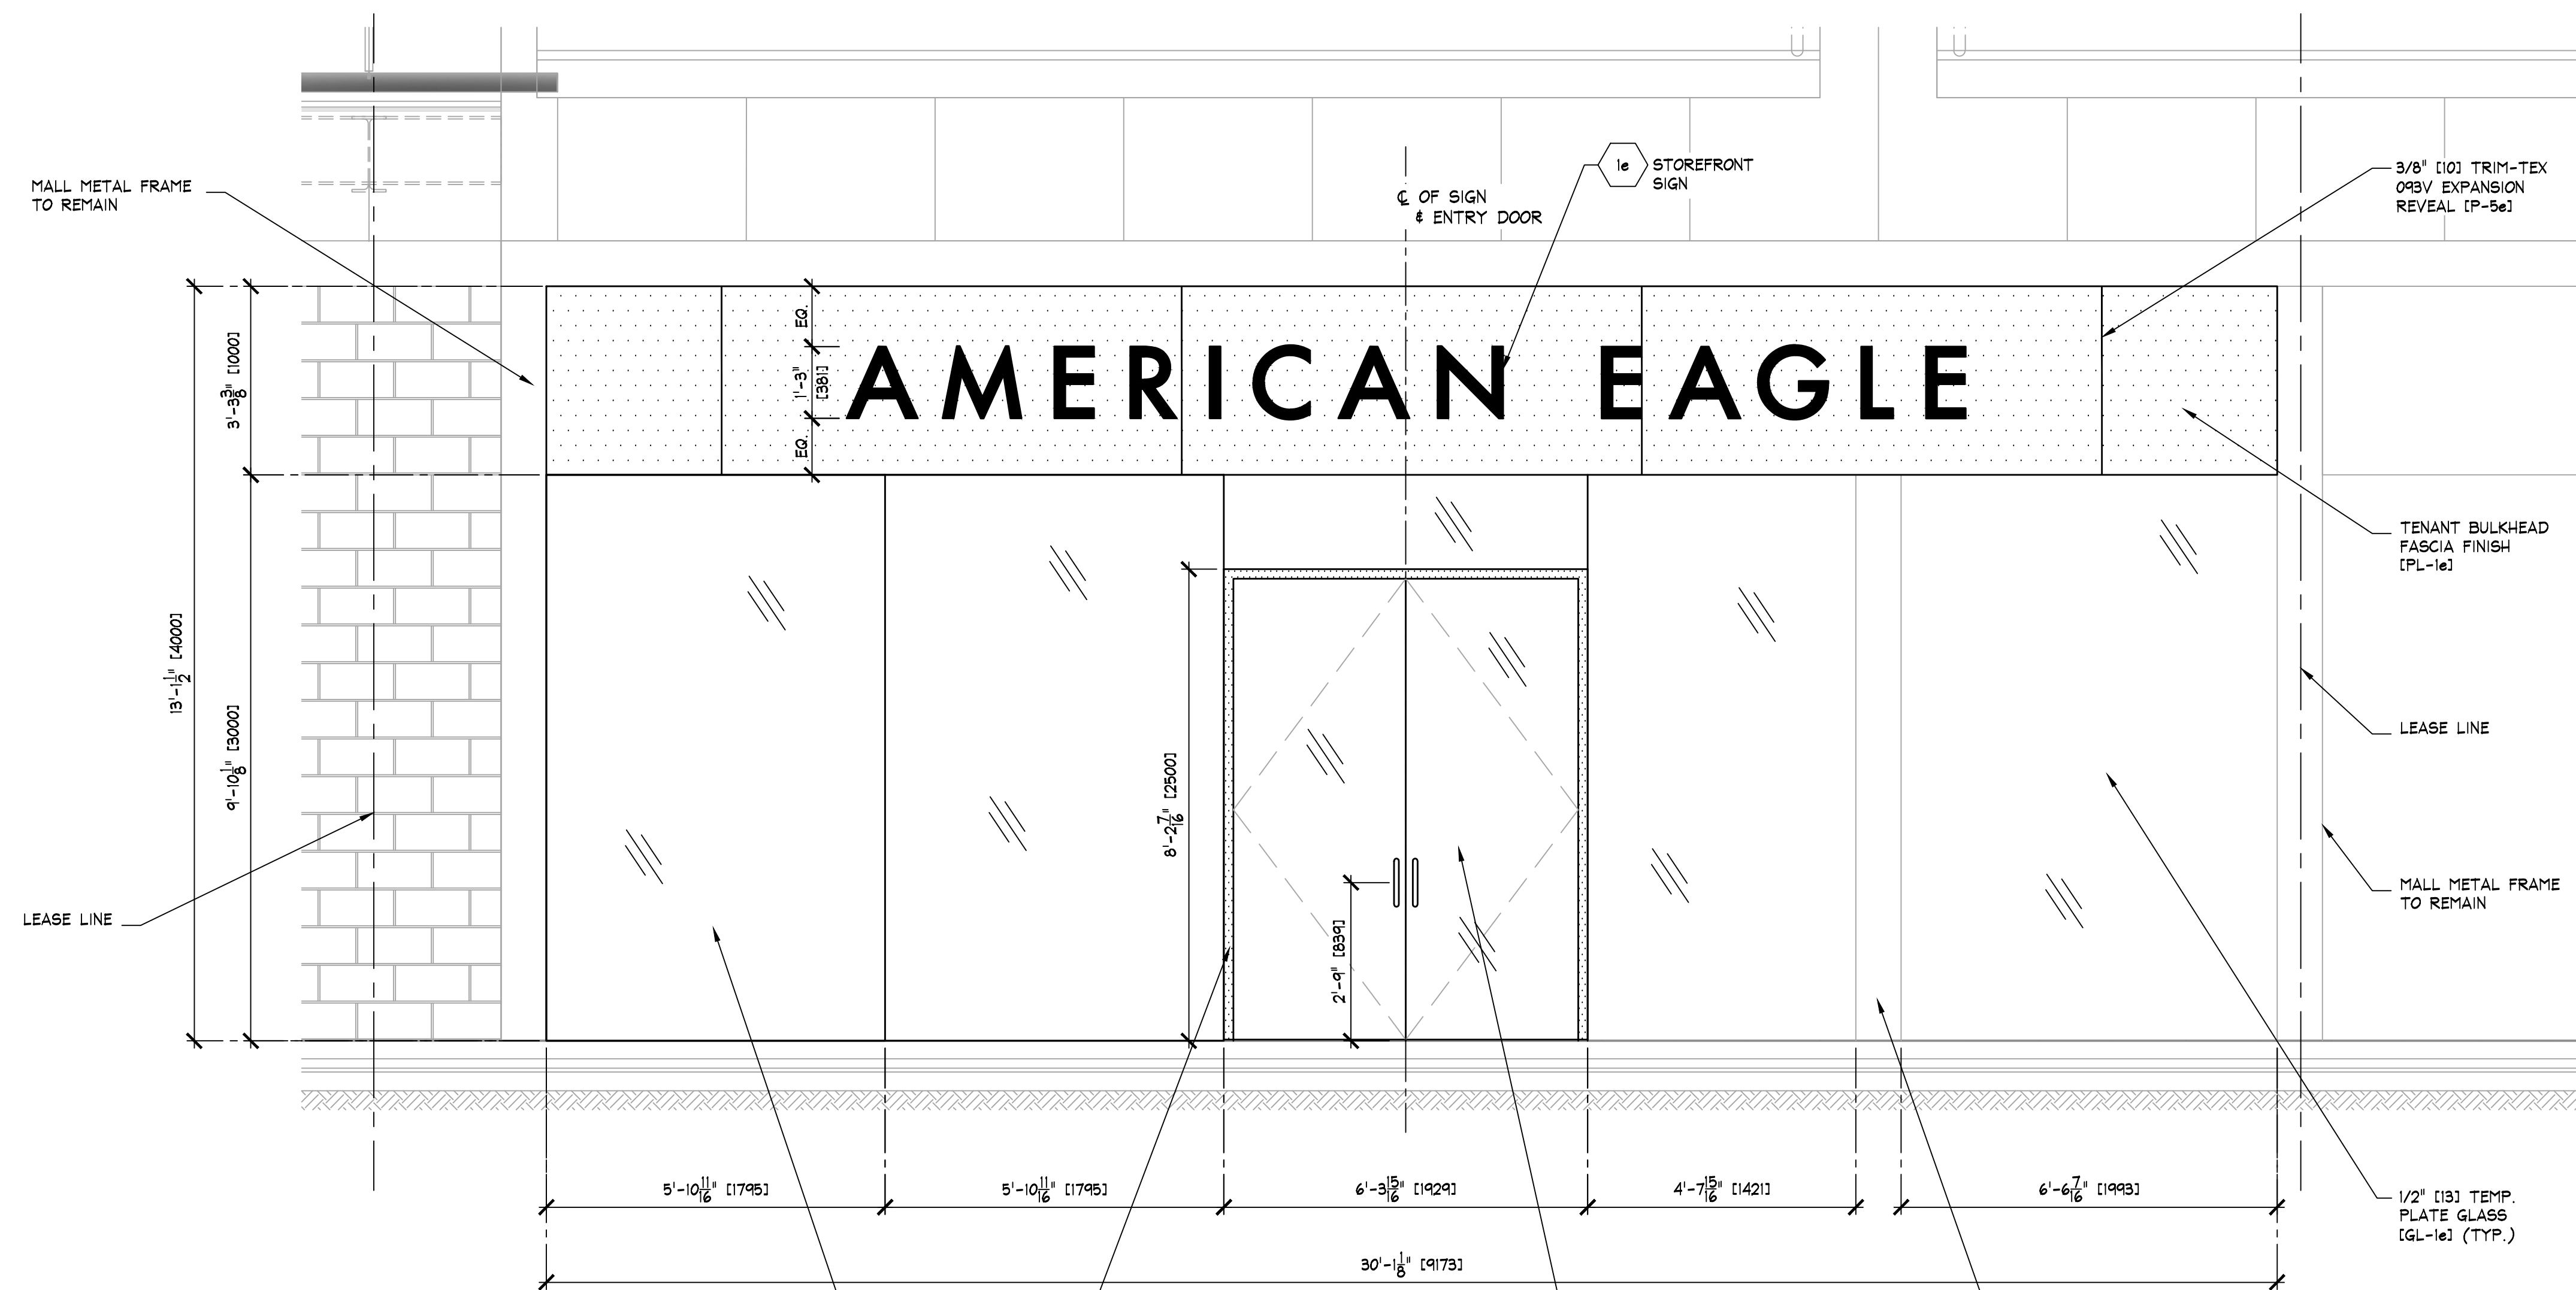

A STOREFRONT EXTERIOR ELEVATION
SCALE: 1/2" = 1'-0" (1/25)

IMPORTANT NOTE:
VERIFY CURRENT CONDITIONS, FINAL DIMENSIONS &
REQUIREMENTS WITH AE TEAM & LANDLORD.

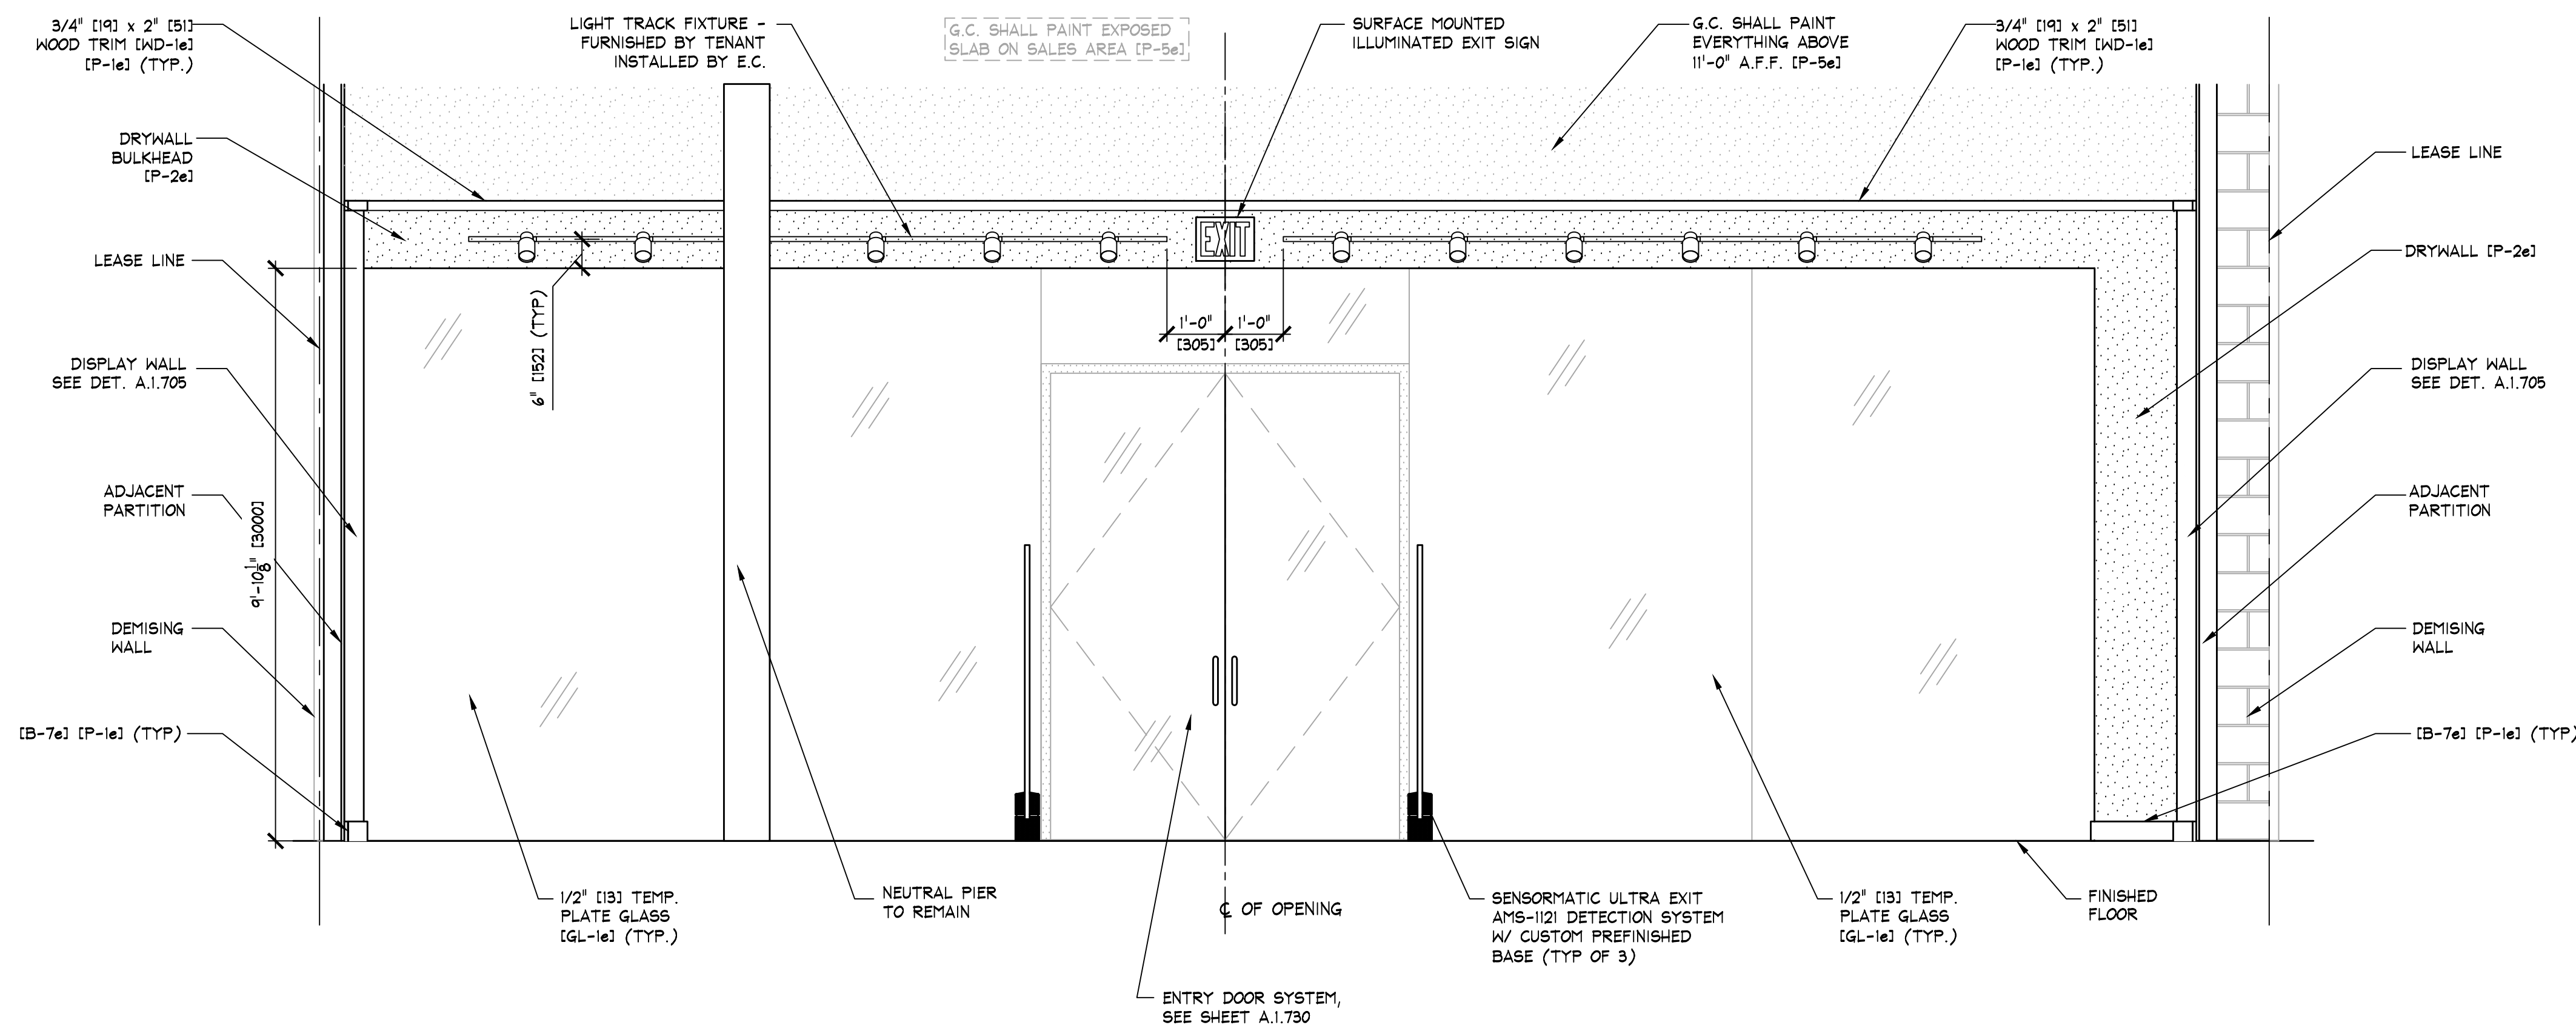

B STOREFRONT INTERIOR ELEVATION
SCALE: 1/2" = 1'-0" (1/25)

KEY NOTES:

1a SIGN - FURNISHED BY SIGN CONSULTANT,
INSTALLED BY G.C. - SEE SHEET 'A.1.800'
FOR MORE INFORMATION.

NOTE:
EXIT DOORS SHALL BE OPENABLE
FROM INSIDE WITHOUT USE OF KEY
OR SPECIAL KNOWLEDGE OR EFFORT.

