


AREA ANALYSIS			
AREA	m ²	FT ²	%
AE SALES AREA	186.9	2,012	60%
AE FITTING ROOMS	32.7	352	10%
AERIE SALES AREA	0	0	0%
AERIE FITTING ROOMS	0	0	0%
STOCK ROOM	46.8	504	15%
TOILET ROOM	3.9	42	1%
EGRESS CORRIDOR	0	0	0%
AE DISPLAY	12.1	130	4%
AERIE DISPLAY	0	0	0%
OTHER	0	0	0%
UNUSED	30.6	329	10%
TOTAL	313.0	3369	100%

- NOTE:**
- SALES AREA SHELVING SHOWN FOR SCHEMATIC PURPOSES ONLY. ACTUAL CONFIGURATION MAY VARY.
 - SEE SHEET D.0.200-F.0.200 & F.0.201 FOR DETAILS OF ALL STOCKROOM SHELVING & SHELVING COMPONENTS. FURNISHED BY TENANT, INSTALLED BY G.C.
 - SEE SHEET D.0.300-F.0.300 FOR DETAILS OF ALL MISC. STOCKROOM FIXTURES FURN. BY TENANT, INST. BY G.C.
 - SEE SHEETS D.1.400-F.1.400 & F.1.401 FOR DETAILS OF ALL MISC. SALES/FITTING ROOM FIXTURES FURN. BY TENANT, INST. BY G.C.
 - G.C. SHALL STRUCTURALLY BRACE ALL "END CAP" SHELVING AS REQUIRED TO WITHSTAND POSSIBLE IMPACT FROM ROLLING SHELVING.
 - PRIOR TO INSTALLATION OF STOCKROOM SHELVINGS & STOCKROOM ACCESSORY ITEMS, G.C. SHALL VERIFY THAT ALL STOCKROOM COMPONENTS CAN BE INSTALLED AS SHOWN ON THIS DRAWING. IF FIELD CONDITIONS PROHIBIT INSTALLATION AS SHOWN, OR PRESENT OPPORTUNITIES FOR EXPANSION, G.C. SHALL NOT CONTINUE WITH ANY INSTALLATION AND NOTIFY TENANT FIELD REPRESENTATIVE IMMEDIATELY.

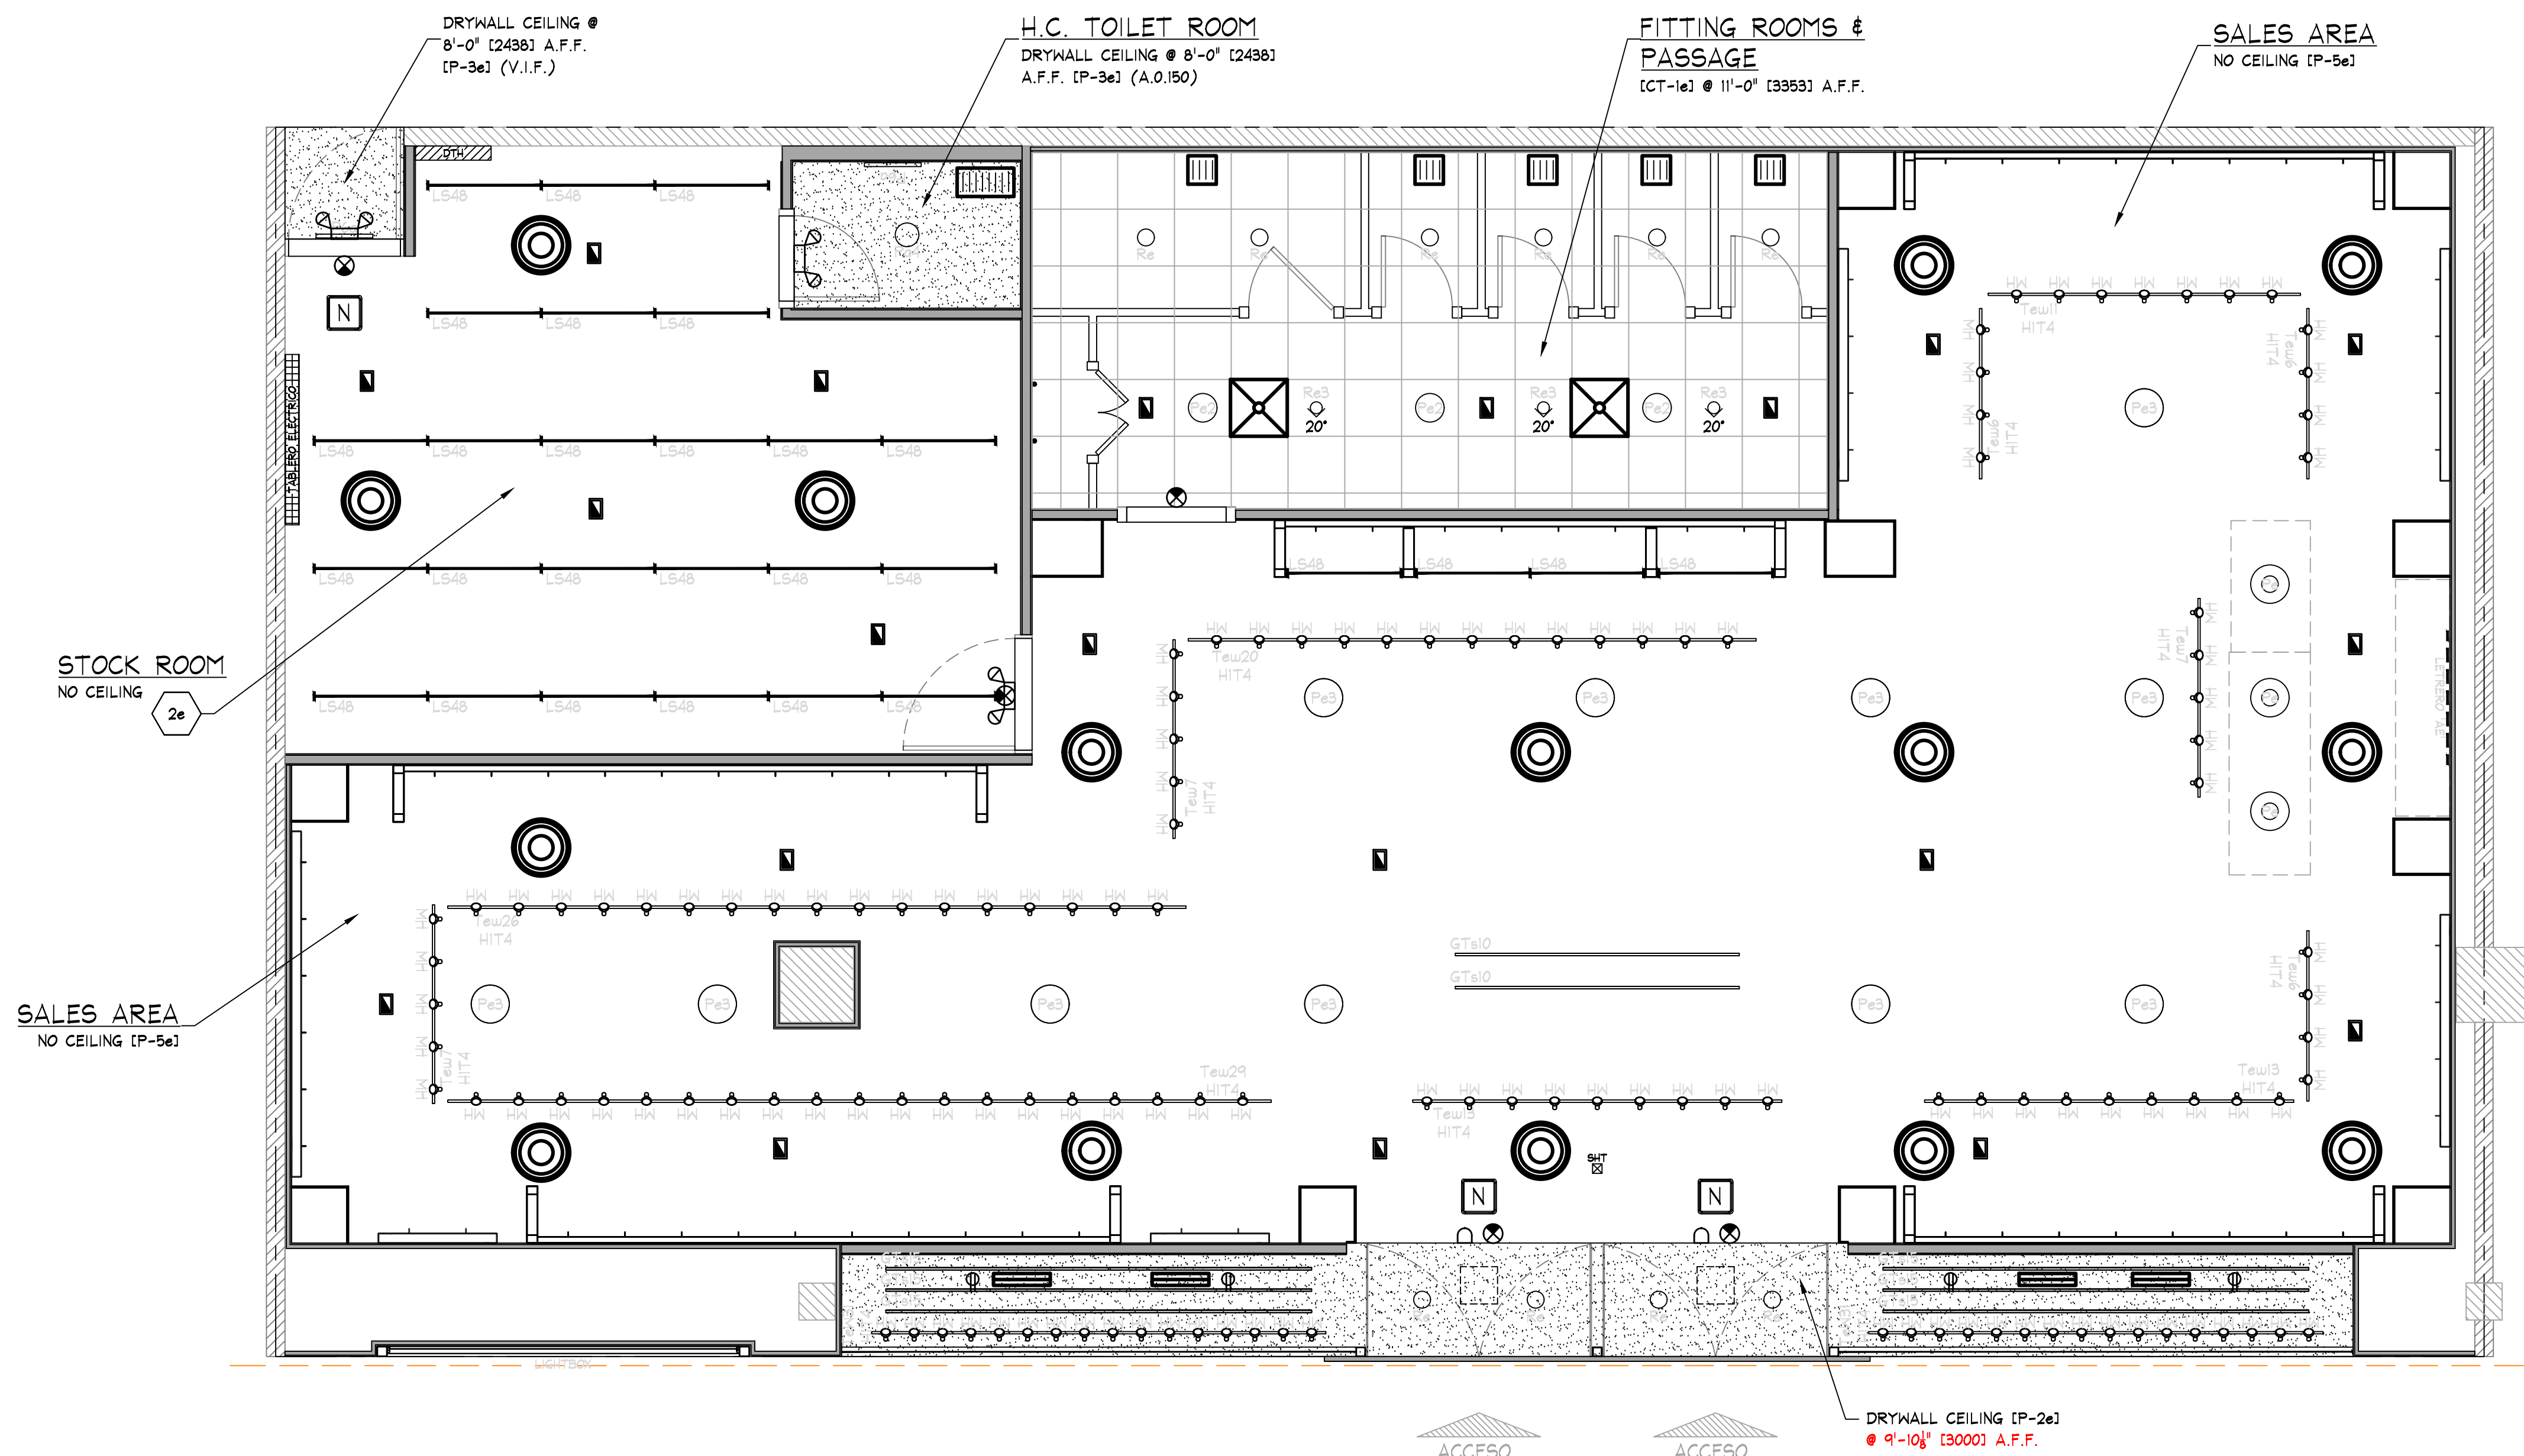

DEVICE COORDINATION REFLECTED CEILING PLAN

SCALE: 1/4" = 1'-0"

SYMBOL LEGEND	
	SUPPLY AIR DIFFUSER, WHITE COLOR. DIFUSOR CIRCULAR PARA ZONAS SIN PLAFON.
	SUPPLY AIR DIFFUSER, WHITE COLOR. DIFUSOR CUADRADO PARA ZONAS CON PLAFON.
	SUPPLY AIR DIFFUSER (LINEAR), WHITE COLOR. DIFUSOR LINEAL PARA ZONAS CON PLAFON.
	RETURN / EXHAUST REGISTER (OR GRILLE), WHITE COLOR
	RECESSED EMERGENCY LIGHT
	SURFACE EMERGENCY LIGHT
	EXIT SIGN
	SHOPPER TRACK
	SECURITY BY OTHERS ANTENA, VER ALTURA LIBRE A1.300 ANTENA, ALTURA LIBRE (BODEGA) 2.40m

- KEY NOTES:
- 2a STOCKROOM CEILING - NO CEILING, UNLESS REQUIRED BY LANDLORD OR LOCAL BUILDING CODES - (CT-2a). SUSPENSION SYSTEM SHALL BE AS MANUFACTURED BY USG INTERIORS, INC. DOWN CEILING SUSPENSION DXL SERIES, WHITE EXPOSED 2'x4' GRID SYSTEM.
 - 3a SIGN - FURNISHED BY SIGN CONSULTANT, INSTALLED BY G.C. SEE SHEET A1.800 FOR MORE INFORMATION.
 - 4a ACCESS PANELS - G.C. SHALL FURNISH AND INSTALL ACCESS PANELS FOR ABOVE CEILING MAINTENANCE. ACCESS PANELS SHALL BE 12" X 12" (V.I.F.) AS MANUFACTURED BY WIND-LOCK, STEALTH PANEL #TR-AP024 (P-5a) (TYP). G.C. SHALL FURNISH AND INSTALL ACCESS PANELS FOR ALL NEW AND EXISTING ABOVE CEILING COMPONENTS REQUIRING MAINTENANCE ACCESS (e.g. HVAC UNIT CONTROLS, SHUT OFF VALVES, DAMPER CONTROLS, J-BOXES, ETC. - LANDLORD AND/OR TENANT PROVIDED. G.C. TO VERIFY IN THE FIELD.) COORDINATE ALL LOCATIONS WITH TENANT FIELD REPRESENTATIVE.

IMPORTANT:
ORANGE COLOR INDICATES STRUCTURAL ELEMENTS.

- NOTE:
- ALL SUPPORT TRACK AND RELATED COMPONENTS, REQUIRED TO SUPPORT TRACK LIGHTING FIXTURES ONLY, ARE TO BE FURNISHED BY TENANT & INSTALLED BY G.C. - G.C. SHALL ENSURE THAT ALL SUPPORT TRACK IS INSTALLED WITH FIRST CLASS WORKMANSHIP: LEVEL, STRAIGHT, & ALIGNED.
 - ALL OTHER EQUIPMENT/COMPONENT SUPPORTS (UNISTRUT, CLAMPS, NUTS, BOLTS, WASHERS, ETC.) FURN. & INST. BY G.C.

NOTE:
ALL COMPONENTS REQUIRED TO SUPPORT AND INSTALL THE SUSPENDED CEILING SYSTEM (WHETHER DRYWALL AND/OR ACOUSTIC TILE), ARE TO BE FURNISHED AND INSTALLED BY G.C. - G.C. SHALL CONSULT WITH MALL/BUILDING DEPARTMENT TO DETERMINE REQUIRED METHODS FOR SUPPORTING CEILING FROM MALL STRUCTURE, PRIOR TO SUBMITTING BID.

- NOTE:
- NO WIRING SHALL EXTEND FROM SUPPORT TRACK TO ANY OTHER SUPPORT TRACK, WALL, OR PERIMETER CONSTRUCTION. ALL WIRING RUNS SHALL BE STRAIGHT HORIZONTAL OR VERTICAL. STRAP AND SECURE AS REQUIRED TO MAINTAIN ORGANIZED LOOK.
 - ALL WIRING AT PERIMETER WALLS SHALL BE STRAPPED NEATLY HORIZONTAL OR VERTICAL AS REQUIRED.
 - ALL VALANCE OR PERIMETER WIRING SHALL BE STRAPPED TIGHTLY TO THE TOP OF VALANCE CASE TO ELIMINATE VIEW FROM SALES FLOOR.
 - ALL ELECTRICAL BOXES SHOULD BE HELD TIGHT TO WALLS.

NOTE:
ALL EMERGENCY LIGHTING SHALL BE WIRED "HOT" UN-SWITCHED.

NOTE:
SEE SHEET A.0.200 FOR FIXTURE LOCATING DIMENSIONS.

NOTE:
SECURE ALL LIGHTING TRACK TO CEILING WITH TOGGLE BOLTS WHERE OCCURS

NOTE:
SEE SHEET A.0.200 FOR ALL CEILING HEIGHTS.

NOTE:
SEE SHEET E.0.400 AND/OR E.0.401 FOR ELECTRICAL INSTALLATION DETAILS.

NOTE:
ALL HVAC INSTALLATION SHALL BE GRAY COLOR TO MATCH (P-5a); ALL DIFFUSERS SHALL BE WHITE COLOR

NOTE:
G.C. TO PAINT EVERYTHING ABOVE 11'-0" (P-5a);
DO NOT PAINT EQUIPMENT INFORMATION TAGS!!

NOTE:
REFER TO SHEET E.0.500 FOR ALL CEILING MOUNTED LOW VOLTAGE DEVICES. REFER TO SHEET E.0.501 FOR INSTALLATION OF LOW VOLTAGE DEVICES.

NOTE:
SEE SHEET E.0.101 FOR LIGHTING FIXTURE AND TRACK SCHEDULES

NOTE:
PRIOR TO START ANY INSTALLATION WORK, G.C. SHALL VERIFY FINAL LOCATION SYSTEM PLANS AS REQUIRED FOR THIS PROJECT (CCTV, SENSORMATIC, ETC.)

NOTE:
SE DEBERA REVISAR LA ALTURA TOTAL EXISTENTE EN LOCAL

DEVICE COORDINATION
CEILING PLAN

AMERICAN EAGLE OUTFITTERS
Galerías Valle Oriente
Monterrey, Nuevo Leon

Store No.

9264

Drawn by:

Drawing No.


A.0.205

THINK ARCHITECTURE S.A. DE C.V.
Decorates 99, 1er piso Col. Anzures
Miguel Hidalgo C.P.11550 Mexico

THINK


AMERICAN EAGLE OUTFITTERS, INC.
77 Hot Metal Street
Pittsburgh, PA 15203
(412)452-3300

AMERICAN EAGLE

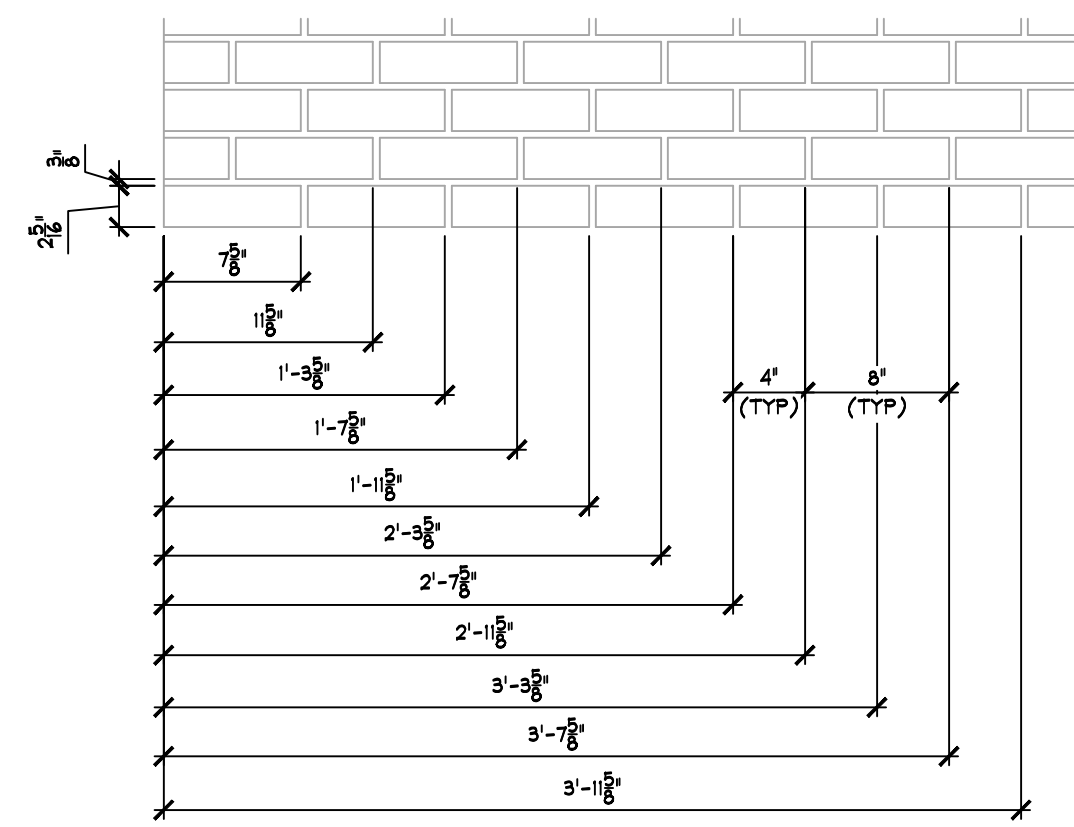


AA AE STANDARD BRICK DIMENSIONS
SCALE: 1/2" = 1'-0" (1:6)

NOTE:
BRICK RUNS CONTINUE IN 4" INCREMENTS

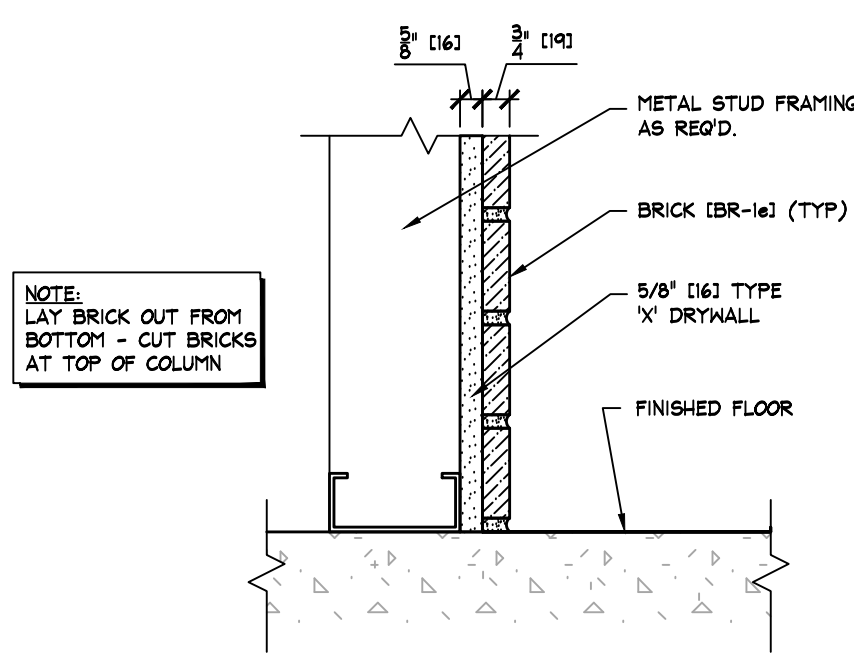


C BRICK BASE DETAIL
SCALE: 3/4" = 1'-0" (1:4)

NOTE:
CORNER BRICK PIECES SHALL BE INSTALLED AT 90° CORNER LOCATIONS.
** DO NOT ATTEMPT TO MITER ** FLAT BRICK PIECES AT 90° CORNERS

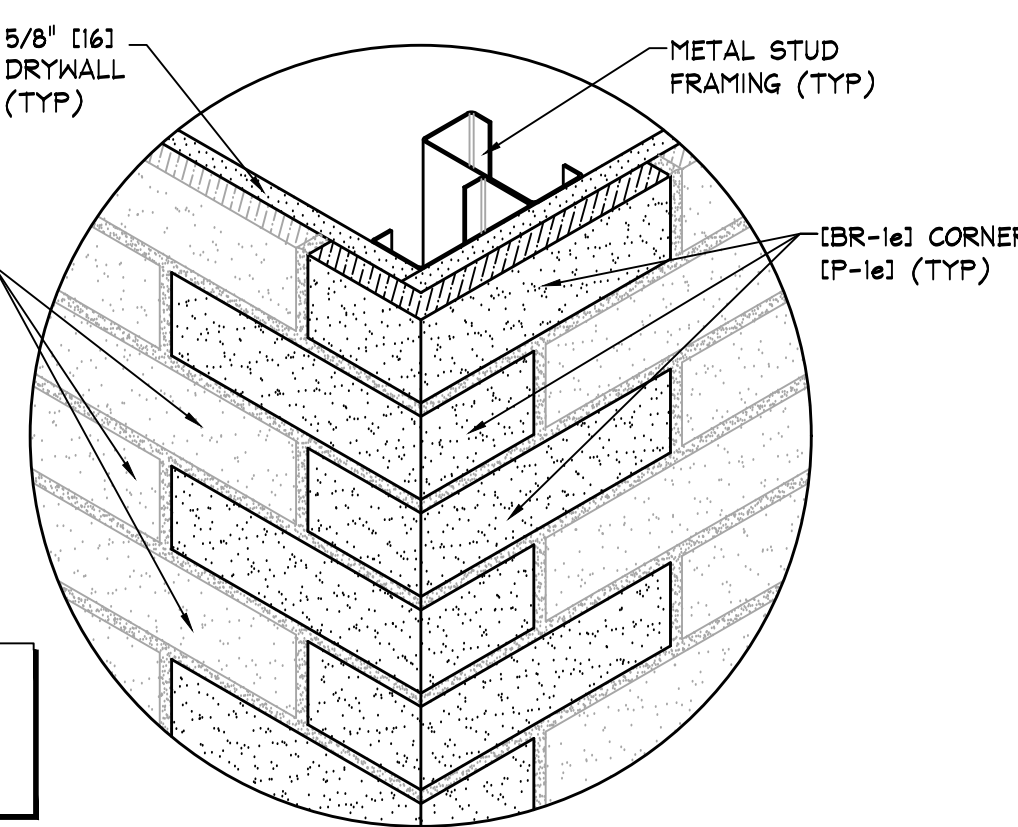

CC BRICK 90° CORNER DETAIL
SCALE: 3/4" = 1'-0" (1:4)

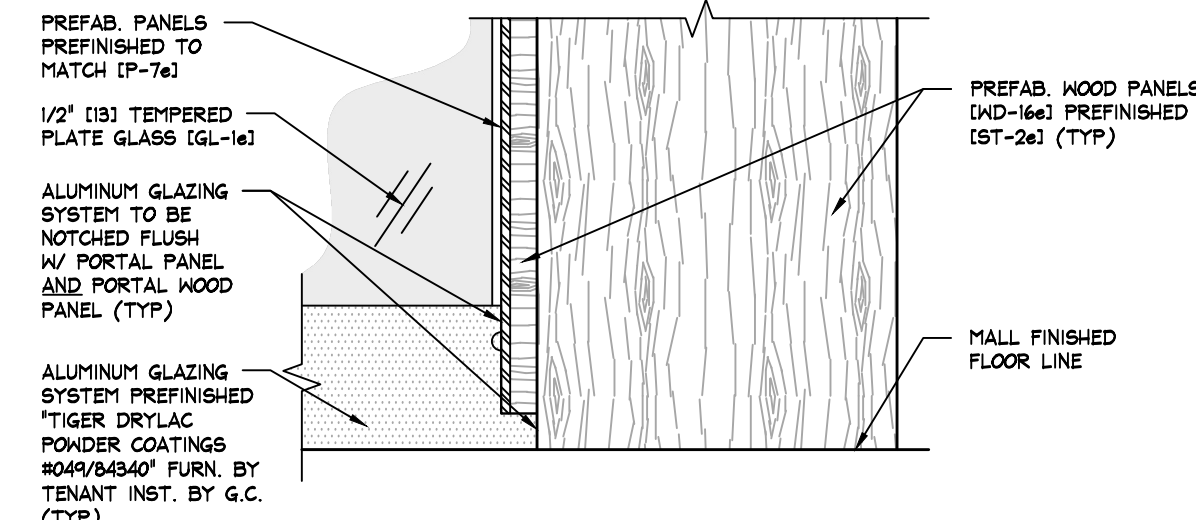

D GLAZING DETAIL
SCALE: 3/4" = 1'-0" (1:4)

KEY NOTES:
1 SIGN - FURNISHED BY SIGN CONSULTANT, INSTALLED BY G.C. - SEE SHEET 'A.1.800' FOR MORE INFORMATION.
30 GLASS CLAMPS - G.C. SHALL FURNISH AND INSTALL 180° CLEAR ACRYLIC GLASS CLAMPS, PART #GM-GC80R AS MANUFACTURED BY HI-TECH GLAZING SUPPLY. THIS CONTRACTOR SHALL CONTACT HI-TECH GLAZING SUPPLY AT 604-501-1212 FOR INFORMATION.
40 WALL MOUNTED, HALF ROUND GLASS CLAMPS - TENANT SHALL FURNISH AND G.C. TO INSTALL WALL MOUNTED GLASS CLAMPS, PREFINISHED 'TIGER DRYLAC POWDER COATINGS #049/64340' FURN. BY TENANT INST. BY G.C. (TYP)

NOTE:
EXIT DOORS SHALL BE OPENABLE FROM INSIDE WITHOUT USE OF KEY OR SPECIAL KNOWLEDGE OR EFFORT.

NOTE:
ALL PREFABRICATED COMPONENTS (ENTRY PORTAL, PLASTERS, COLUMNS, NAILERS, ETC.) FURNISHED BY MILLWORK SUPPLIER, INSTALLED BY G.C.

NOTE:
PAINTING CONTRACTOR SHALL CAULK ALL INSIDE WOOD CORNERS AND JOINTS BETWEEN TRIM AND WALL PRIOR TO PAINTING.

NOTE:
DETAILS, NOTES, AND/OR SPECIFICATIONS ON THIS SHEET NOT LISTED ALPHABETICALLY OR NUMERICALLY HAVE BEEN PURPOSELY OMITTED AND DO NOT PERTAIN TO THIS PROJECT.

KEY NOTES:
1 SIGN - FURNISHED & INSTALLED BY SIGN CONSULTANT - SEE SHEET 'A.1.800' FOR MORE INFORMATION.

NOTE:
EXIT DOORS SHALL BE OPENABLE FROM INSIDE WITHOUT USE OF KEY OR SPECIAL KNOWLEDGE OR EFFORT.


NOTE:
PAINTING CONTRACTOR SHALL CAULK ALL INSIDE WOOD CORNERS AND JOINTS BETWEEN TRIM AND WALL PRIOR TO PAINTING.

NOTE:
ALL PREFABRICATED COMPONENTS (PILASTERS, COLUMNS, VALANCES, CEILING BEAMS, NAILERS, ETC.) FURN. BY MILLWORK SUPPLIER, INSTALLED BY G.C.

NOTA:
DIMENSIONES DE LETRERO DE FACHADA SERA ACORDE A LINEAMIENTOS DE MANUAL DE PLAZA SEGUN SE INDIQUE SIEMPRE VERIFICAR CON AE PREVIO A FABRICACION.


IMPORTANTE:
SIEMPRE CONSIDERAR REGISTRO EN FALDON DE ACCESO PARA LETRERO DE FACHADA DE 40mmx40mm SIEMPRE VERIFICAR EN OBRA

NOTE:
TENANT PROJECT MANAGER TO FIELD VERIFY DIMENSIONS OF ALL SHADED WINDOWS AS INDICATED BELOW. (INCLUDE HEIGHT AND WIDTH OF EACH WINDOW AND MULLIONS) COORDINATE WITH AE MARKETING DEPARTMENT.

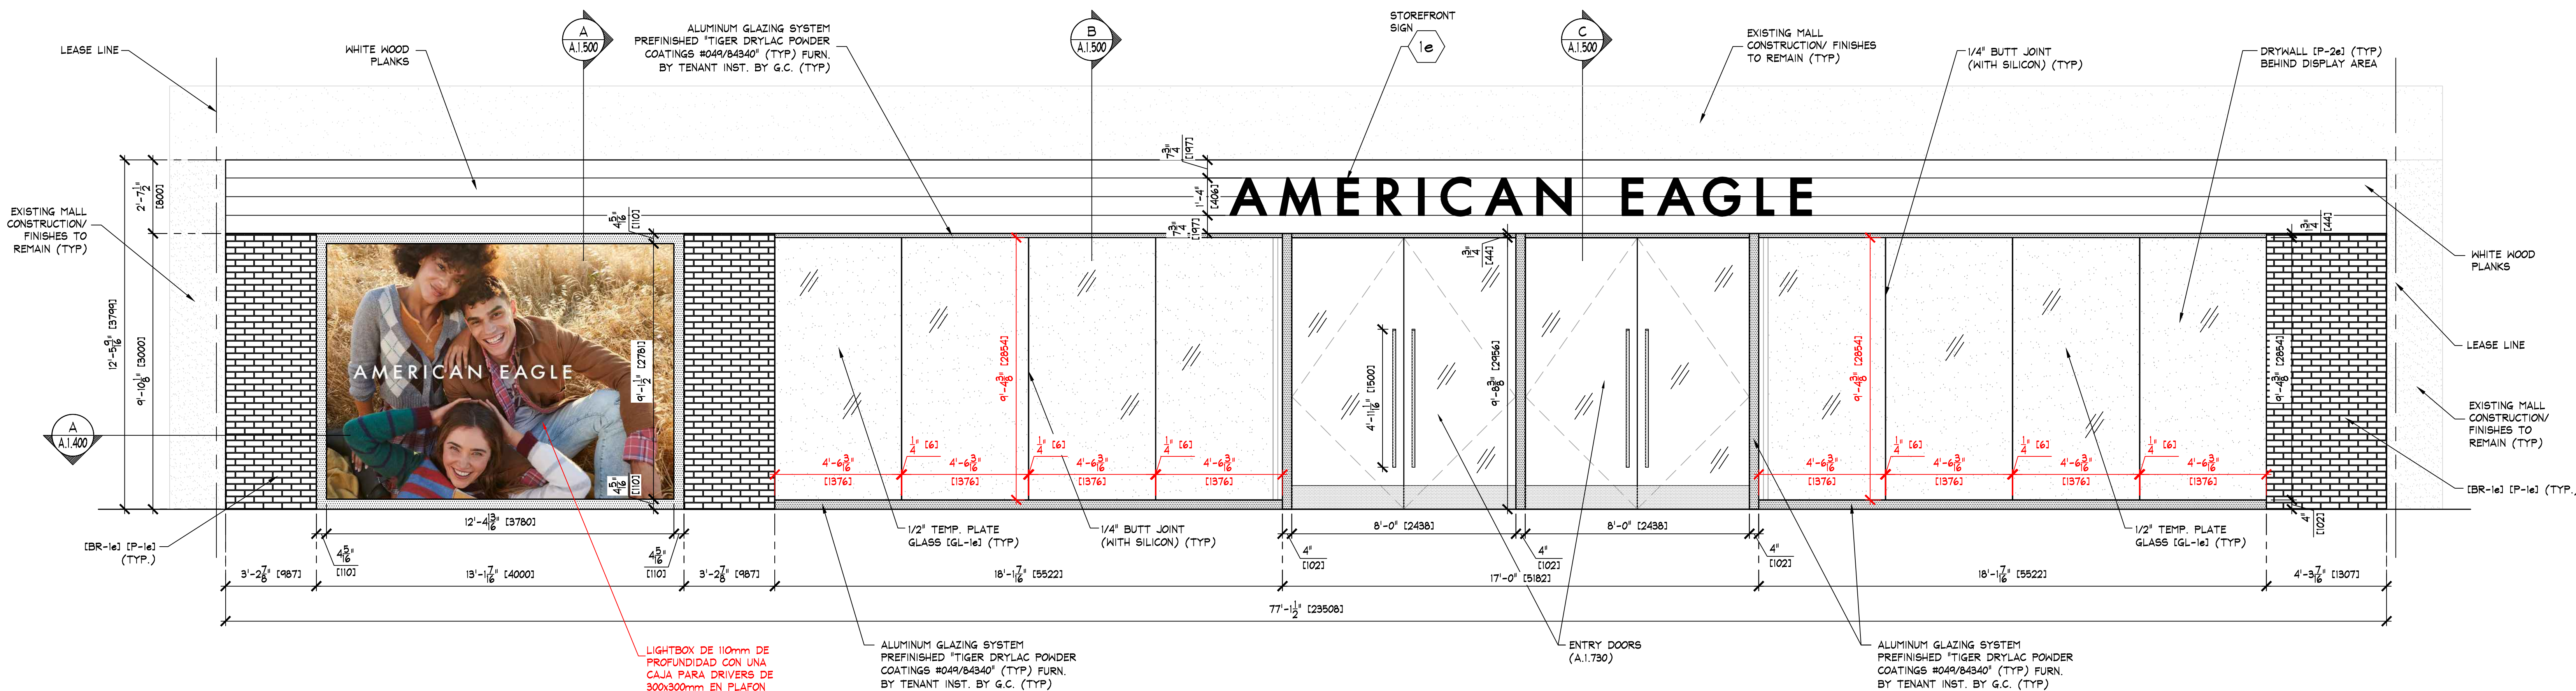

A STOREFRONT ELEVATION
SCALE: 3/8" = 1'-0" (1:30)

CONTEMPLAR SENSOR JHONSON CONTROL EN MURO LATERAL. SIEMPRE VERIFICAR POSICION EN SITIO CON CONSTRUCCION AE.

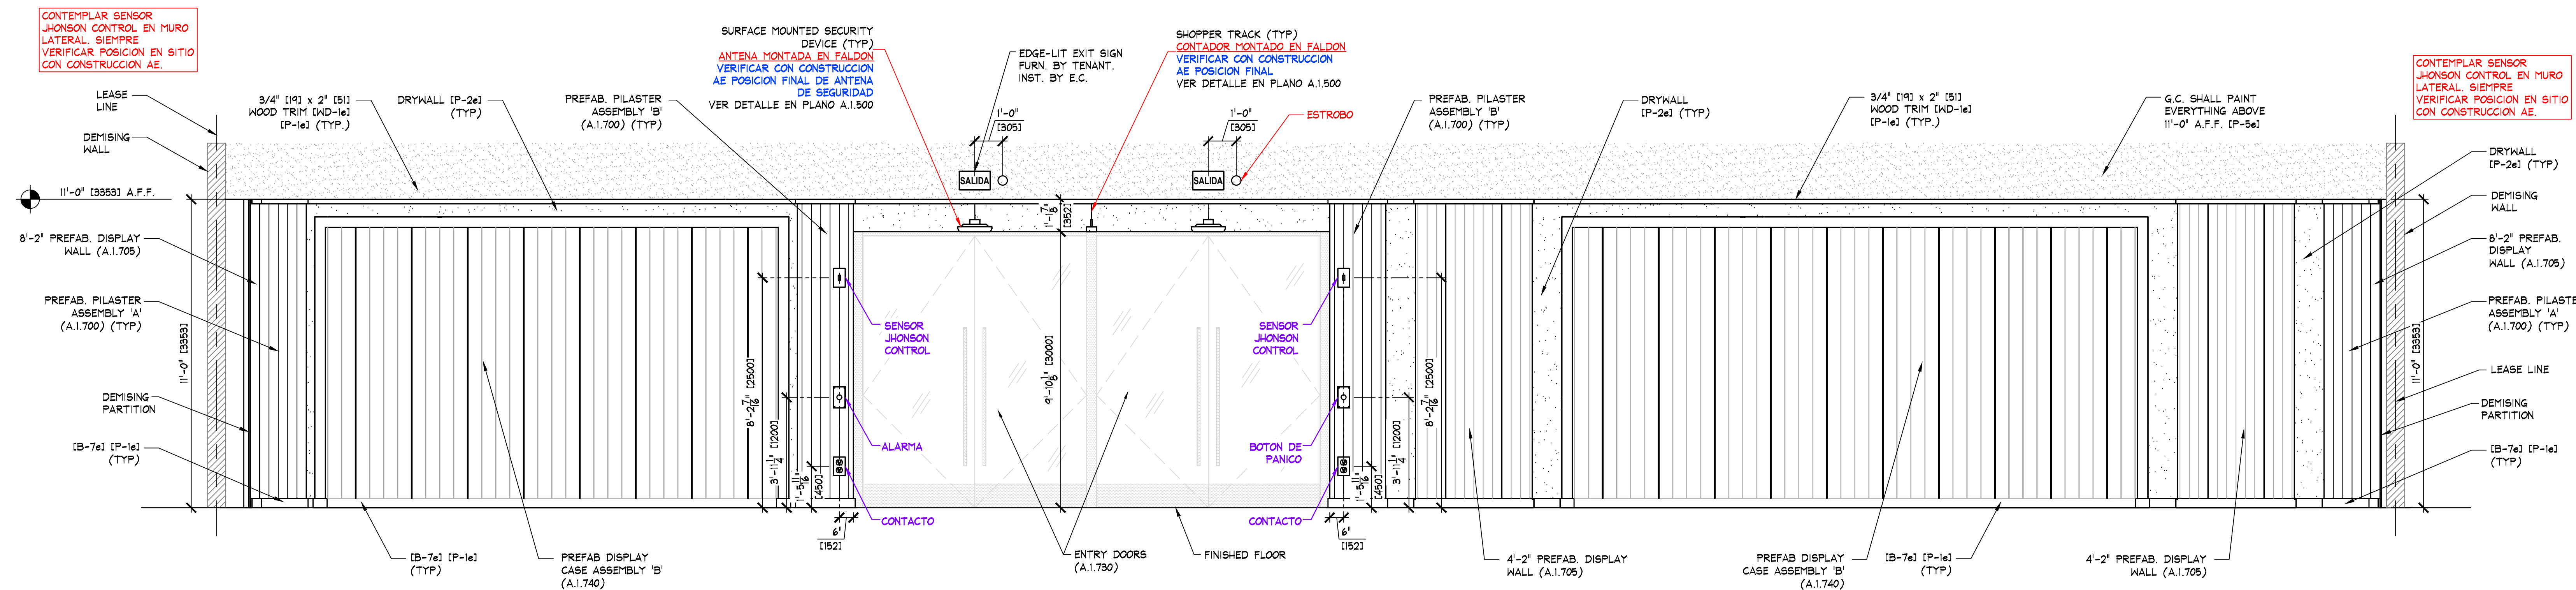

A INT. STOREFRONT ELEVATION
SCALE: 3/8" = 1'-0" (1:30)

IMPORTANTE: PROYECTO SIN LEVANTAMIENTO

- FACHADA PENDIENTE DE REVISION CON C.C. NO SE CUENTA CON INDICACIONES DE MANUAL DE ADAPTACIONES.
- VERIFICAR DISENO DE FACHADA CON MANUAL DE C.C.
- VERIFICAR EN SITIO MEDIDAS PREVIO A TRABAJOS DE FACHADA. ASI COMO APROBACION POR PARTE DE AE Y C.C.

NOTE:
DETAILS, NOTES, AND/OR SPECIFICATIONS ON THIS SHEET NOT LISTED ALPHABETICALLY OR NUMERICALLY HAVE BEEN PURPOSELY OMITTED AND DO NOT PERTAIN TO THIS PROJECT.