


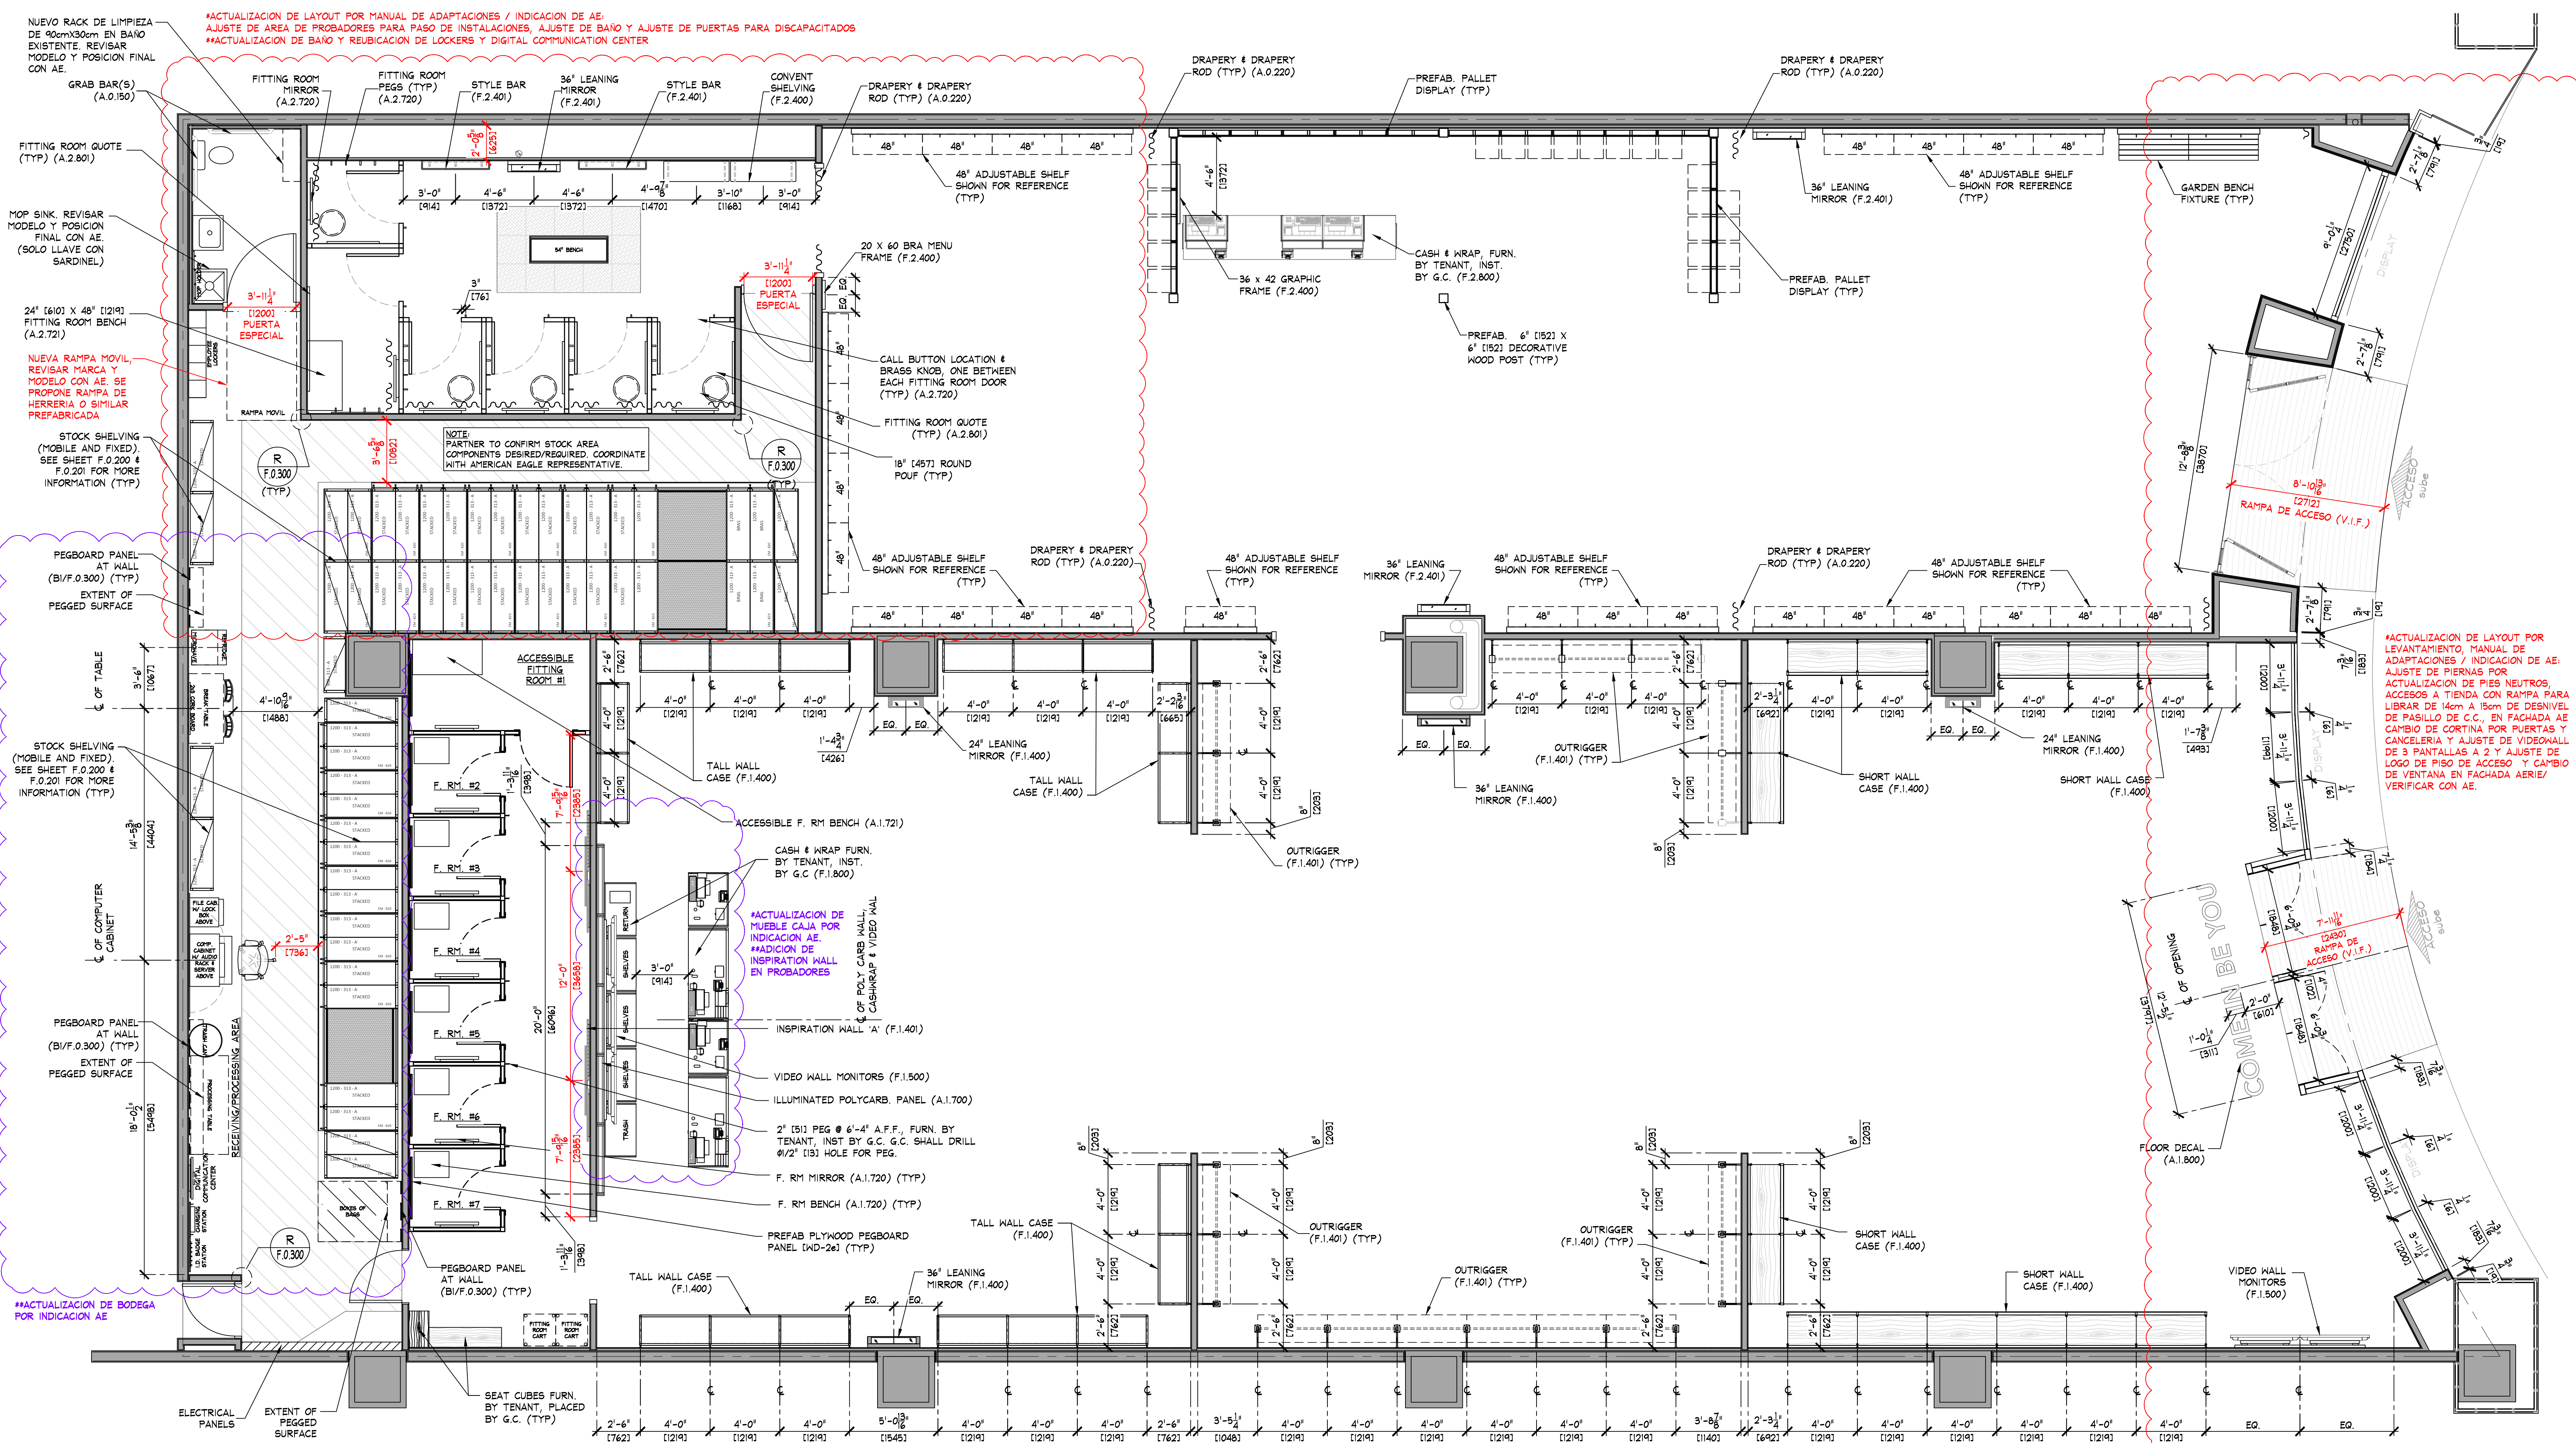

FIXTURE PLAN
SCALE: 1/4" = 1'-0" (1:50)

SHELVING END TREATMENT LEGEND	
	PREFAB PUNCHED METAL BRACKETS WITH FOLDING SHELF. SEE DETAIL A/F.0.200 (TYP)
	PREFAB PUNCHED METAL BRACKETS (PARTIAL HEIGHT). SEE DETAIL A/F.0.200 (TYP)
	PREFAB PUNCHED METAL BRACKETS (FULL HEIGHT). SEE DETAIL B/F.0.200 (TYP)

NOTE: SALES AREA SHELVING SHOWN FOR SCHEMATIC PURPOSES ONLY. ACTUAL CONFIGURATION MAY VARY.

SHELVING LENGTH CONFIGURATION SERIES CODE	
4A-10 STACKED	4A-10 STACKED
4A-10 STACKED	4A-10 STACKED
MOBILE CARRIAGE	MOBILE CARRIAGE
NOTE: COORDINATE WITH DETAILS ON SHEET F.200	
SHELVING/CARRIAGE KEY	

NOTE: PRIOR TO INSTALLATION OF STOCKROOM SHELVING & STOCKROOM ACCESSORY ITEMS, G.C. SHALL VERIFY THAT ALL STOCKROOM COMPONENTS CAN BE INSTALLED AS SHOWN ON THIS DRAWING. IF FIELD CONDITIONS PROHIBIT INSTALLATION AS SHOWN, OR PRESENT OPPORTUNITIES FOR EXPANSION, G.C. SHALL NOT CONTINUE WITH ANY INSTALLATION AND NOTIFY TENANT FIELD REP IMMEDIATELY.

NOTE: SEE SHEET F.0.200 & F.0.201 FOR DETAILS OF ALL STOCKROOM SHELVING & SHELVING COMPONENTS. FURNISHED BY TENANT, INSTALLED BY G.C.

NOTE: SEE SHEET F.0.300 FOR DETAILS OF ALL MISC. STOCKROOM FIXTURES FURN. BY TENANT, INST. BY G.C.

NOTE: SEE SHEET F.1.400, F.2.400 FOR DETAILS OF ALL MISC. SALES/FITTING ROOM FIXTURES FURN. BY TENANT, INST. BY G.C.

AREA ANALYSIS			
AREA	m ²	FT ²	%
AE SALES AREA	374	4,026	48%
AE FITTING ROOMS	39.2	422	5%
AERIE SALES AREA	230	2,476	30%
AERIE FITTING ROOMS	36.1	389	5%
STOCK ROOM	92.8	1,000	12%
TOILET ROOMS	5.8	62	1%
EGRESS CORRIDOR	0	0	0%
UNUSED	0	0	0%
OTHER	0	0	0%
OTHER	0	0	0%
OTHER	0	0	0%
TOTAL	778.0	8,375	100%

ACTUALIZACION DE AREAS POR AJUSTE DE LAYOUT

ACTUALIZACION DE LAYOUT POR LEVANTAMIENTO MANUAL DE ADAPTACIONES / INDICACION DE AJUSTE DE PIERNAS POR ACTUALIZACION DE PIES NEUTROS, ACCESOS A TIENDA CON RAMPA PARA LIBRAR DE 14cm A 15cm DE DESNIVEL DE PASILLO DE C.C. EN FACHADA AE CAMBIO DE CORTINA POR PUERTAS Y CANCELERIA Y AJUSTE DE VIDEOHALL DE 3 PANTALLAS A 2 Y AJUSTE DE LOGO DE PISO DE ACCESO Y CAMBIO DE VENTANA EN FACHADA AERIE/ VERIFICAR CON AE.

AMERICAN EAGLE
aerie

THINK ARCHITECTURE S.A. DE C.V.
Descartes 93, 1er. piso Col. Anzures
Miguel Hidalgo C.P. 11550 México

THINK
AMERICAN EAGLE OUTFITTERS, INC.
77 Hot Metal Street
Pittsburgh, PA 15203
(412) 452-3300

FIXTURE PLAN


AMERICAN EAGLE OUTFITTERS/AERIE
Distrito la Perla
Zapopan, Jalisco

Store No.
9243

Drawn by:
Drawing No.

A.0.106

Since: B-106

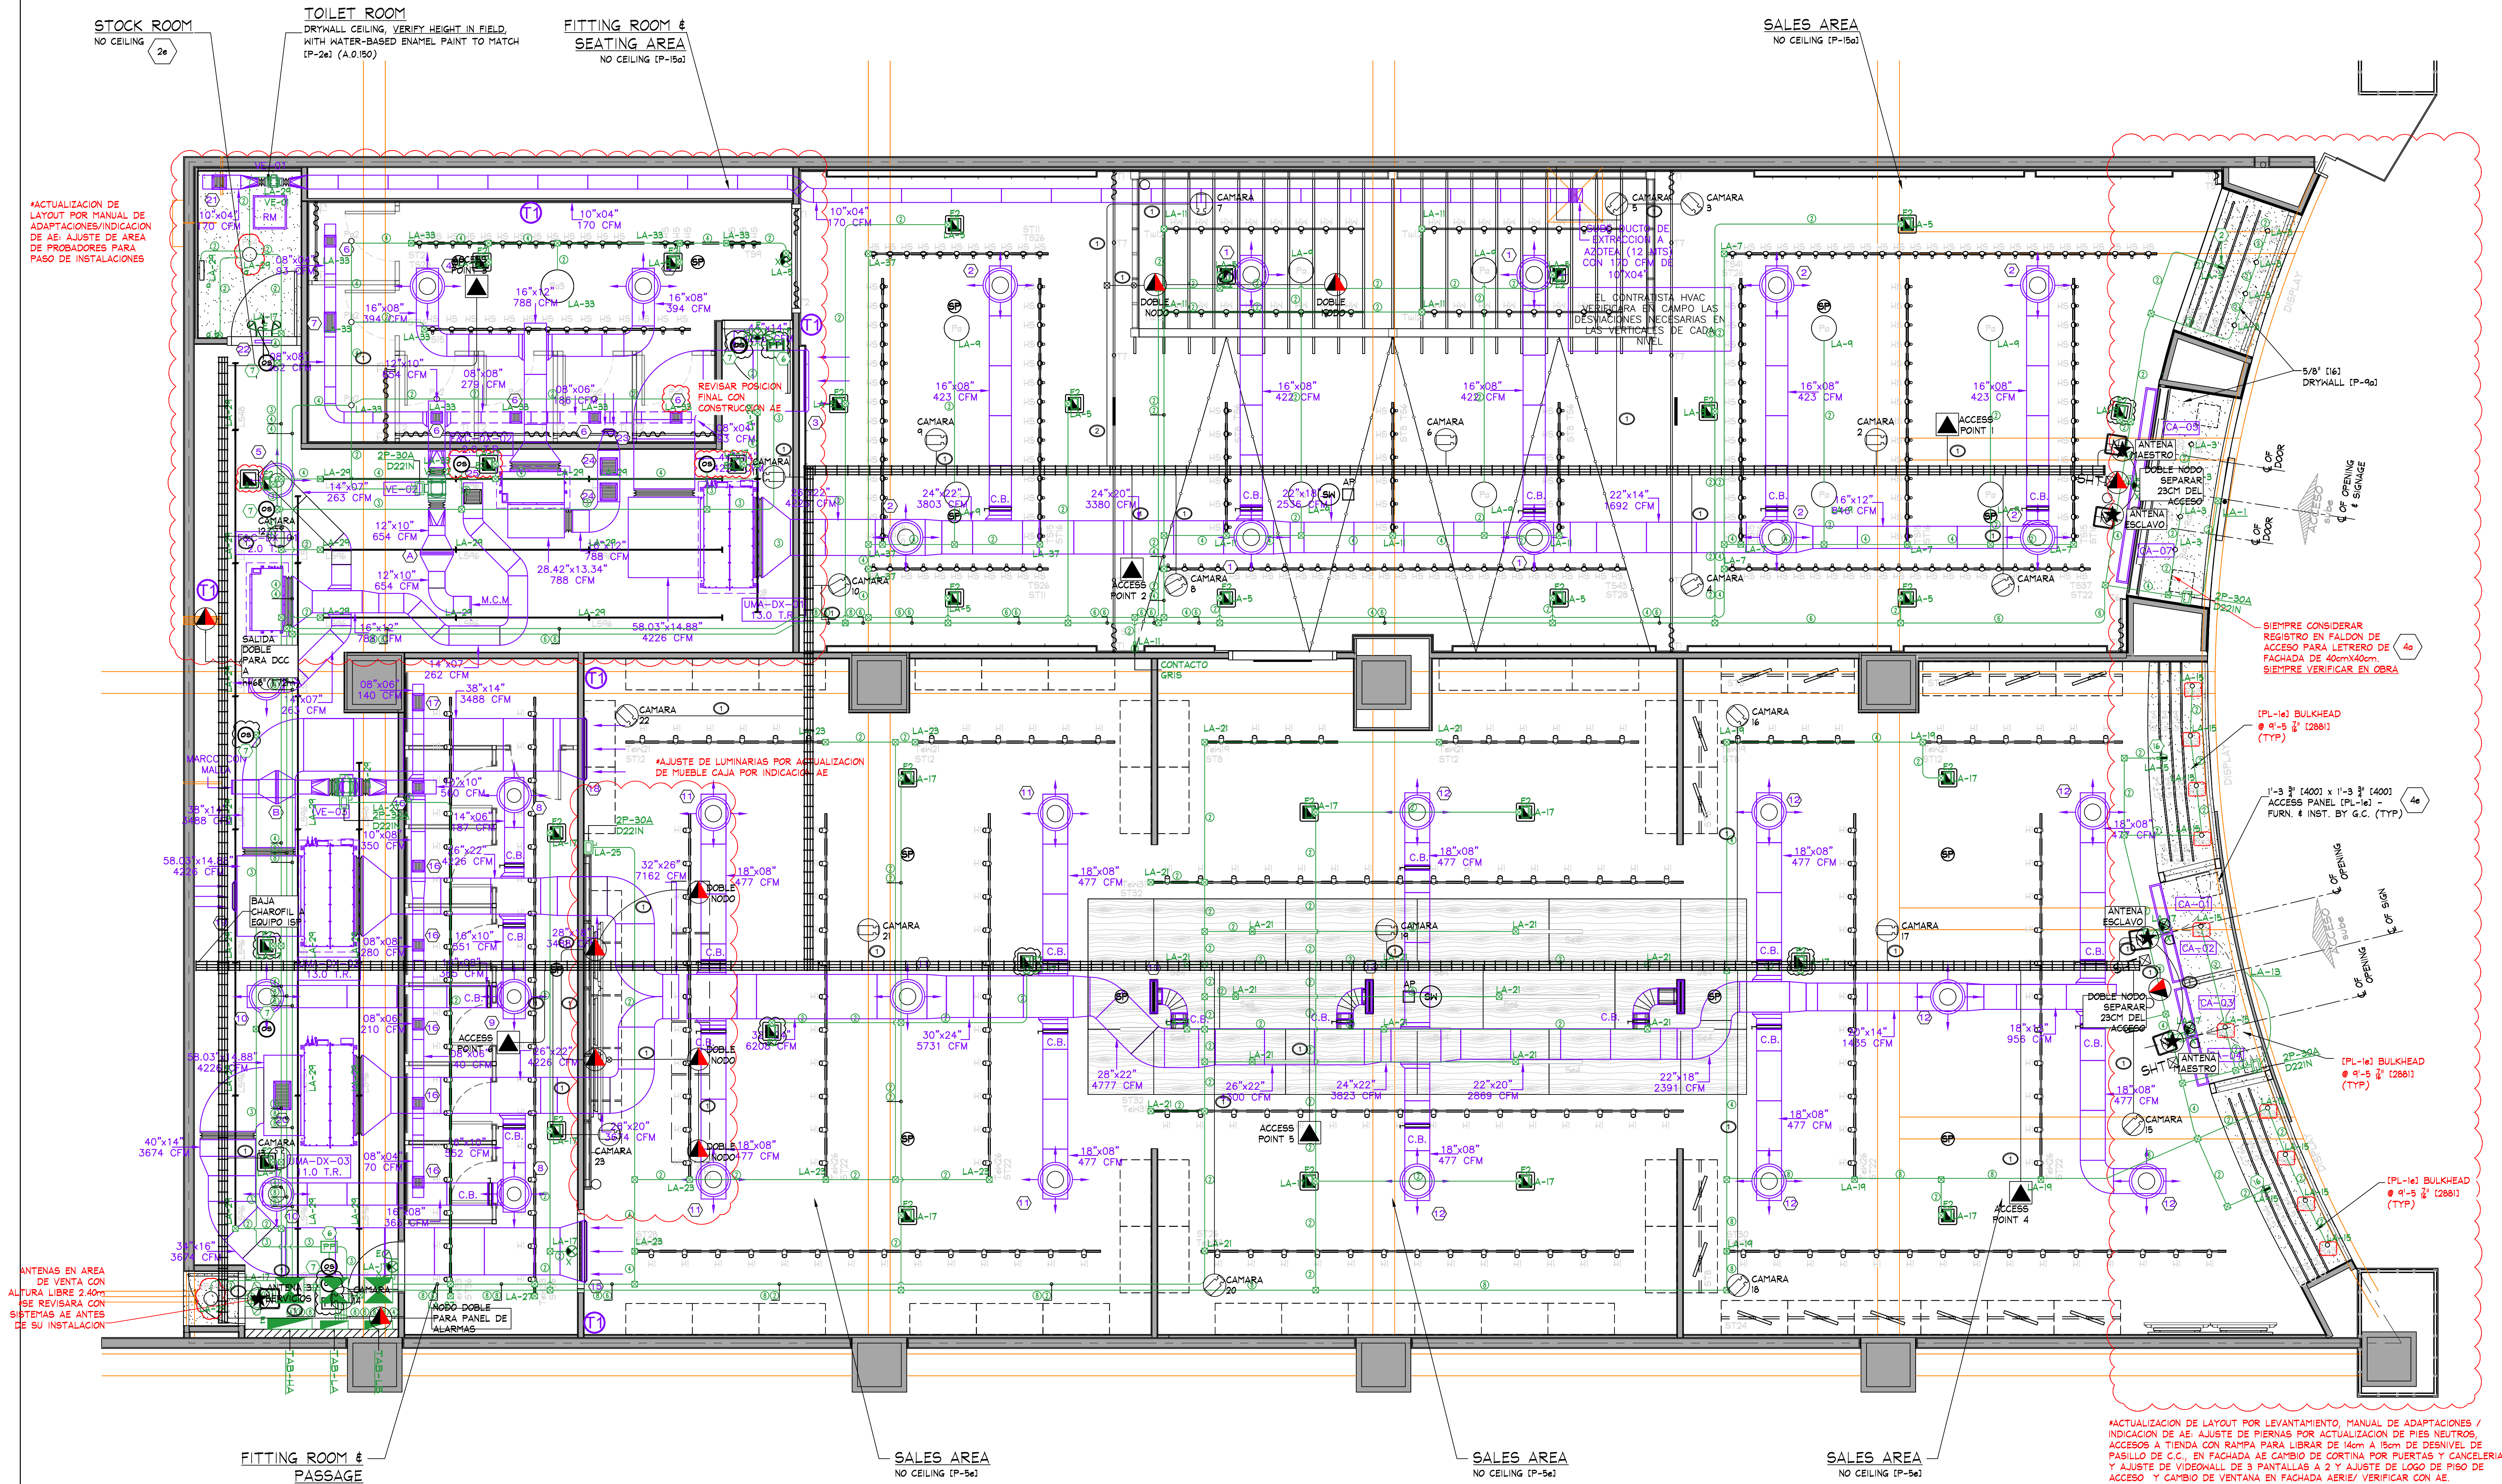

ACTUALIZACION DE LAYOUT POR MANUAL DE ADAPTACIONES/INDICACION DE AE. AJUSTE DE AREA DE PROBADORES PARA PASO DE INSTALACIONES

ANTENAS EN AREA DE VENTA CON ALTURA LIBRE 2.40m. REVISAR CON SISTEMAS AE ANTES DE SU INSTALACION

SIEMPRE CONSIDERAR REGISTRO EN FALDON DE ACCESO PARA LETRERO DE 40x40cm. FACHADA DE 40mx40cm. SIEMPRE VERIFICAR EN OBRA

1-3 3/4 14003 x 1-3 3/4 14003 ACCESS PANEL (PL-16) FURN. & INST. BY G.C. (TYP)

1-3 3/4 14003 x 1-3 3/4 14003 ACCESS PANEL (PL-16) FURN. & INST. BY G.C. (TYP)

1-3 3/4 14003 x 1-3 3/4 14003 ACCESS PANEL (PL-16) FURN. & INST. BY G.C. (TYP)

ACTUALIZACION DE LAYOUT POR LEVANTAMIENTO, MANUAL DE ADAPTACIONES / INDICACION DE AE. AJUSTE DE PIERNAS POR ACTUALIZACION DE PIES NEUTROS, ACCESOS A TIENDA CON RAMPA PARA LIBRAR DE 14cm a 15cm DE DESNIVEL DE PABILLO DE C.C. EN FACHADA AE CAMBIO DE CORTINA POR PUERTAS Y CANCELERIA Y AJUSTE DE VIDEOCALL DE 3 PANTALLAS A 2 Y AJUSTE DE LOGO DE PISO DE ACCESO Y CAMBIO DE VENTANA EN FACHADA AERIE/ VERIFICAR CON AE.

DEVICE COORDINATION REFLECTED CEILING PLAN

SCALE: 1/4" = 1'-0" (1:50)

SYMBOL LEGEND			
	SUPPLY AIR DIFFUSER, WHITE COLOR. DIFUSOR CIRCULAR PARA ZONAS SIN PLAFON.		PENDANT MTD. EMERGENCY LIGHT
	SUPPLY AIR DIFFUSER, WHITE COLOR. DIFUSOR CUADRADO PARA ZONAS CON PLAFON.		EXIT SIGN COLOCAR SOBRE MOLDURA
	SUPPLY AIR DIFFUSER (LINEAR), WHITE COLOR		ESTROBO COLOCAR SOBRE MOLDURA
	RETURN / EXHAUST REGISTER (OR GRILLE), WHITE COLOR		SHOPPER TRACK ALTURA LIBRE 3.04m
			WIRELESS ACCESS POINT
			360° MOTION DETECTOR SECURITY CAMERA ALTURA LIBRE 2.40m
			OCCUPANCY SENSOR
			SECURITY BY OTHERS ANTENA, ALTURA LIBRE 2.80m
			POWER PACK
			BOSE FS2P PENDANT MTD. SPEAKER, WHITE COLOR
			BOSE FS3F PENDANT MTD. SUBWOOFER, WHITE COLOR
			SECURITY BY OTHERS ANTENA, ALTURA LIBRE 2.80m
			POWER PACK

NOTE: ALL HVAC INSTALLATION SHALL BE GRAY COLOR TO MATCH (P-5e) IN AE; ALL DIFFUSERS SHALL BE WHITE COLOR

NOTE: ALL HVAC INSTALLATION SHALL BE GRAY COLOR TO MATCH (P-15a) IN Aerie; ALL DIFFUSERS SHALL BE WHITE COLOR

NOTE: PRIOR TO START ANY INSTALLATION WORK, G.C. SHALL VERIFY FINAL LOCATION SYSTEM PLANS AS REQUIRED FOR THIS PROJECT (CCTV, SENSORMATIC, ETC.)

NOTE: ALL COMPONENTS REQUIRED TO SUPPORT AND INSTALL THE SUSPENDED CEILING SYSTEM (WHETHER DRYWALL AND/OR ACOUSTIC TILE), ARE TO BE FURNISHED AND INSTALLED BY G.C. - G.C. SHALL CONSULT WITH MALL/BUILDING DEPARTMENT TO DETERMINE REQUIRED METHODS FOR SUPPORTING CEILING FROM MALL STRUCTURE, PRIOR TO SUBMITTING BID.

NOTE: SE DEBERA REVISAR LA ALTURA TOTAL EXISTENTE EN LOCAL

INDICA AJUSTES EN PLAFON POR DUCTERIA/EQUIPO DE A.A.

IMPORTANT: ORANGE COLOR INDICATES STRUCTURAL ELEMENTS.

KEY NOTES:

2e STOCKROOM CEILING - NO CEILING, UNLESS REQUIRED BY LANDLORD OR LOCAL BUILDING CODES - (IC-2e). SUSPENSION SYSTEM SHALL BE AS MANUFACTURED BY USG INTERIORS, INC. DOWN CEILING SUSPENSION DXL SERIES, WHITE EXPOSED 2'x4' GRID SYSTEM.

4a SIEMPRE CONSIDERAR REGISTRO EN FALDON DE ACCESO PARA LETRERO DE FACHADA DE 40mx40cm. SIEMPRE VERIFICAR EN OBRA

4e ACCESS PANELS - G.C. SHALL FURNISH AND INSTALL ACCESS PANELS FOR ABOVE CEILING MAINTENANCE. ACCESS PANELS SHALL BE 1'-3 3/4"X1'-3 3/4" AS MANUFACTURED BY WIND-LOCK. STEALTH PANEL #TR-AP024 (PL-16) (TYP). G.C. SHALL FURNISH AND INSTALL ACCESS PANELS FOR ALL NEW AND EXISTING ABOVE CEILING COMPONENTS REQUIRING MAINTENANCE ACCESS (e.g. HVAC UNIT CONTROLS, SHUT OFF VALVES, DAMPER CONTROLS, J-BOXES, ETC. - LANDLORD AND/OR TENANT PROVIDED). G.C. TO VERIFY IN THE FIELD. COORDINATE ALL LOCATIONS WITH TENANT FIELD REPRESENTATIVE.

AMERICAN EAGLE
Aerie

THINK ARCHITECTURE S.A. DE C.V.
Descartes 93, 1er piso Col. Anáhuac
Miguel Hidalgo C.P. 06150 México

AMERICAN EAGLE OUTFITTERS, INC.
77 Hot Metal Street
Pittsburgh, PA 15203
(412) 443-3300


DEVISE COORDINATION
CEILING PLAN

AMERICAN EAGLE OUTFITTERS/AERIE
Distrito la Perla
Zapopan, Jalisco

Store No.
9243

Drawn by:
A.0.205

Since # B-106

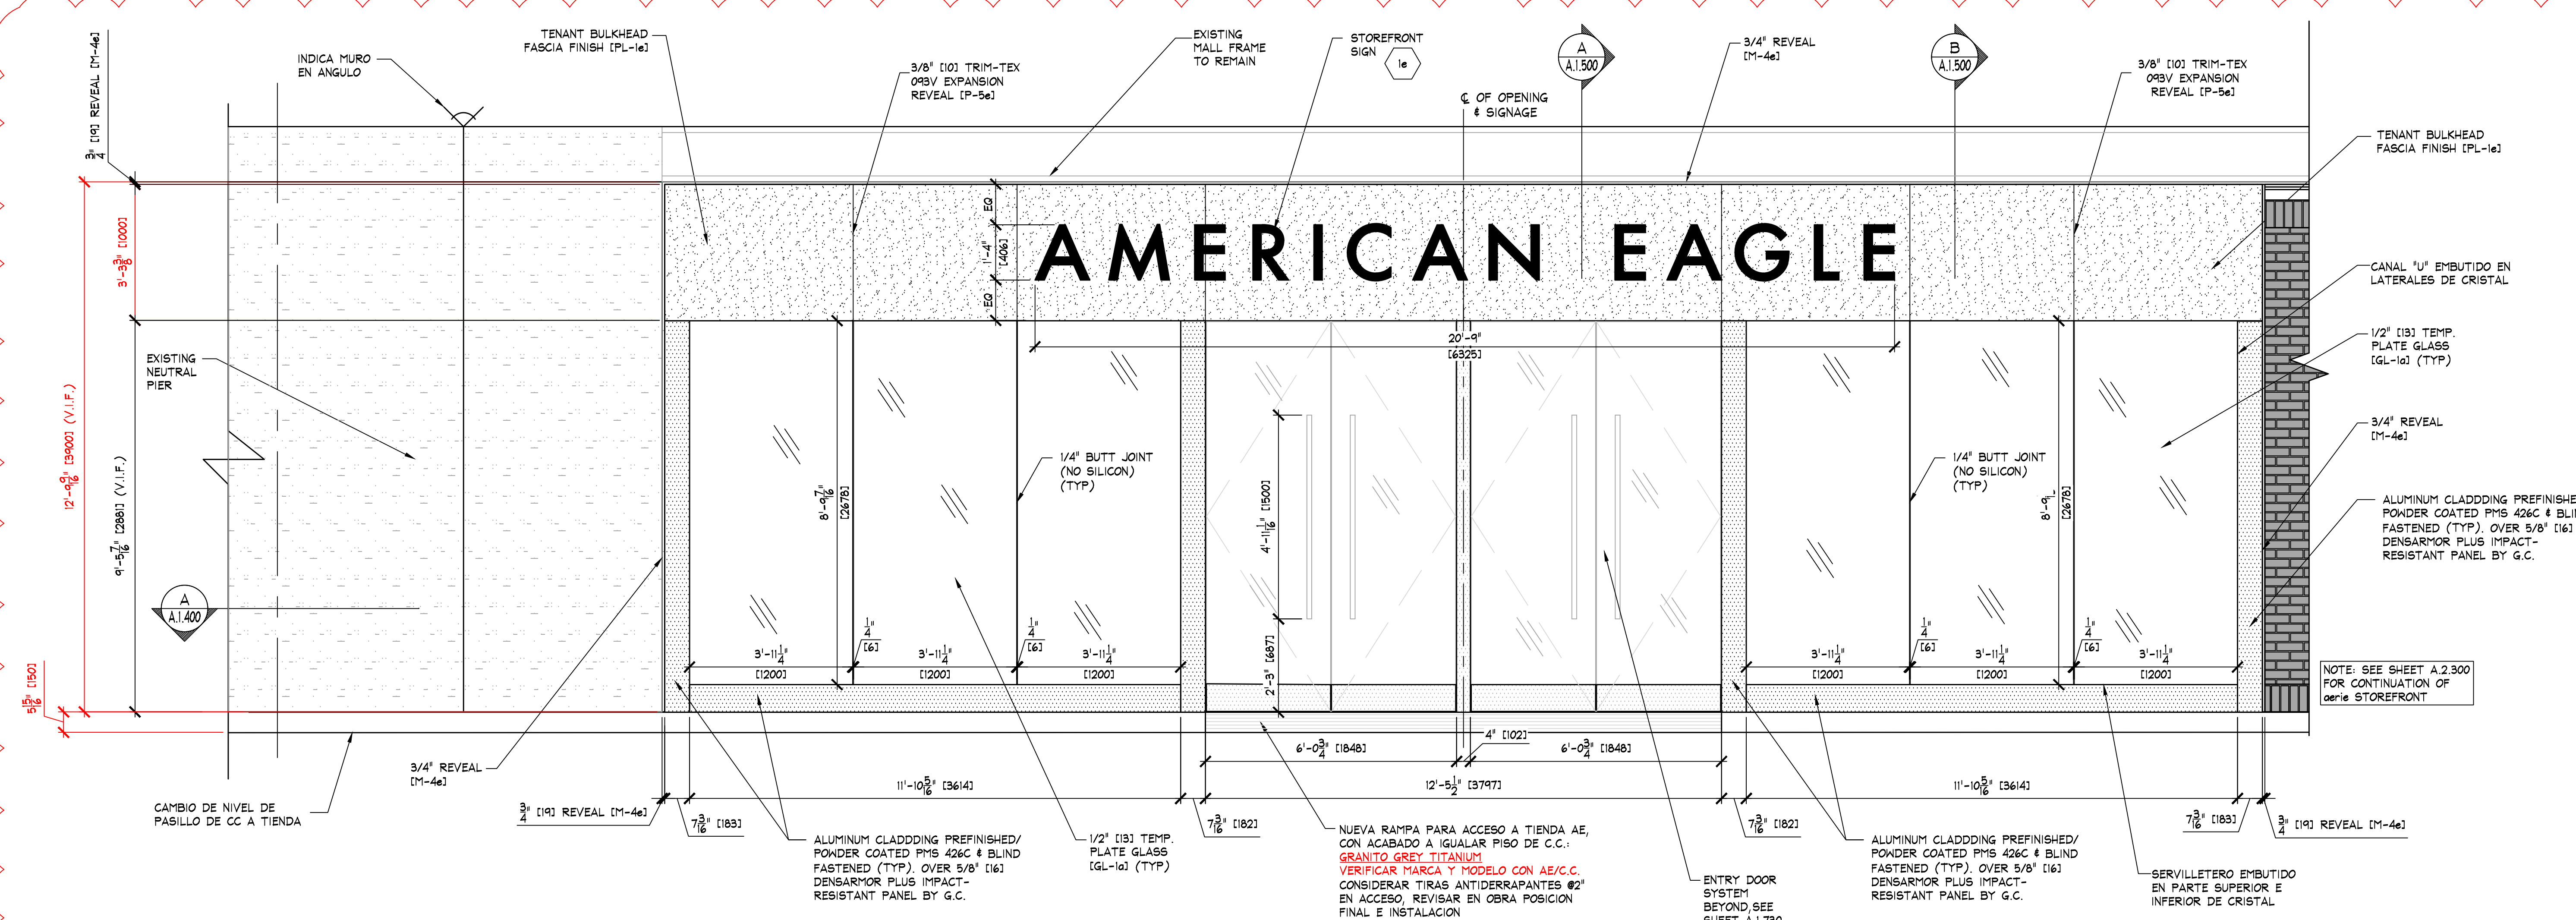

IMPORTANTE:
CONTEMPLAR QUE LA FACHADA EN SU TOTALIDAD PRESENTA CURVATURA. SIEMPRE REVISAR DIMENSIONES
PREVIO A TRABAJOS DE CONSTRUCCION EN SITIO. COMPLEMENTAR INFORMACION CON PLANO 1.400.


A STOREFRONT EXTERIOR ELEVATION
SCALE: 1/2" = 1'-0" (1:25)

NOTE:
PAINTING CONTRACTOR SHALL
CAULK ALL INSIDE WOOD CORNERS
AND JOINTS BETWEEN TRIM AND
WALL PRIOR TO PAINTING.

KEY NOTES:
1e SIGN - FURNISHED BY SIGN CONSULTANT,
INSTALLED BY G.C. - SEE SHEET 'A1.800'
FOR MORE INFORMATION.

NOTA:
ALTURA DE LETRERO DE FACHADA SERA
ACORDE A LINEAMIENTOS DE MANUAL DE
PLAZA SEGUN SE INDIQUE. SIEMPRE
VERIFICAR CON AE PREVIO A FABRICACION.

IMPORTANTE:
SIEMPRE CONSIDERAR REGISTRO EN
FALDON DE ACCESO PARA LETRERO
DE FACHADA DE 40cmx40cm.
SIEMPRE VERIFICAR EN OBRA

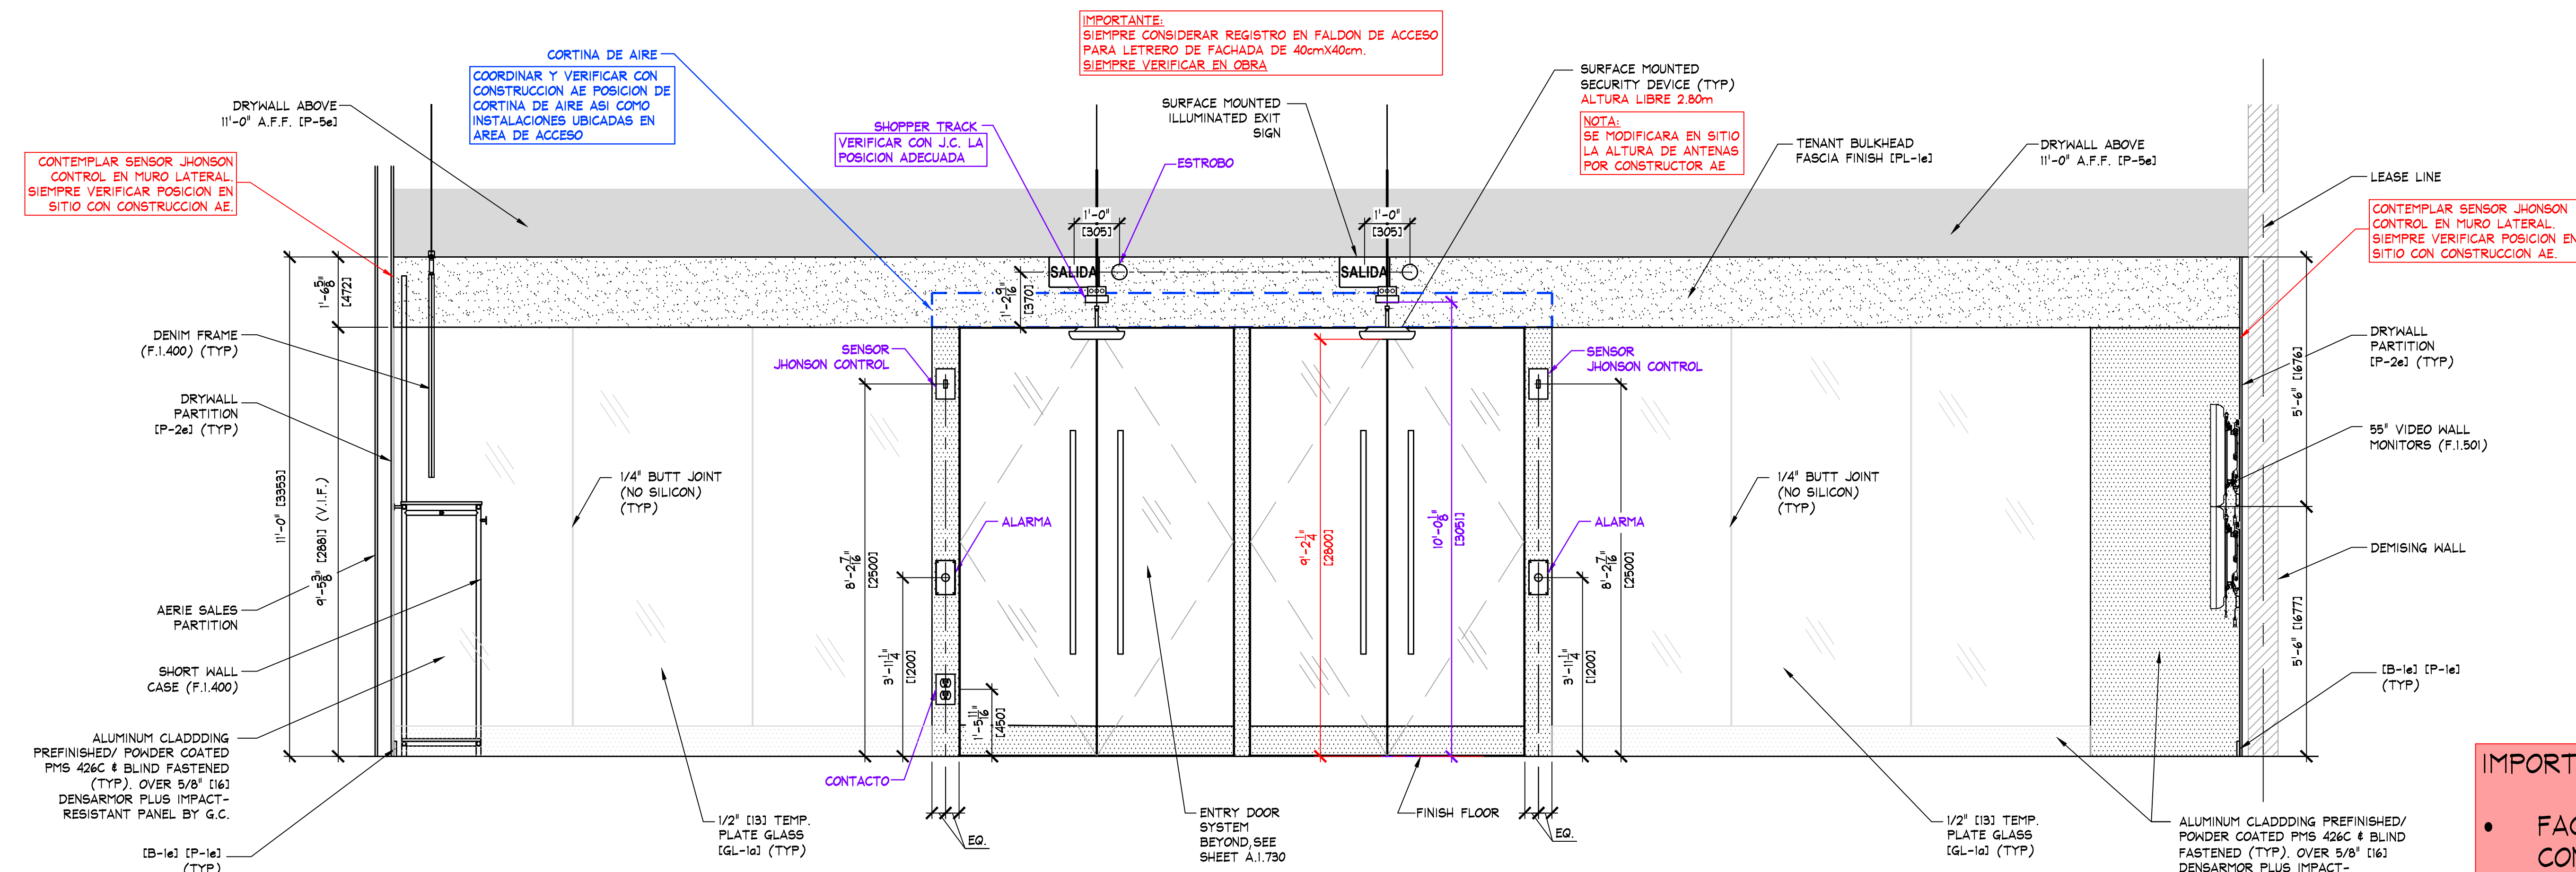





B INTERIOR ELEVATION
SCALE: 1/2" = 1'-0" (1:25)

IMPORTANTE:


- FACHADA PENDIENTE DE REVISION CON C.C. NO SE CUENTA CON INDICACIONES DE MANUAL DE ADAPTACIONES.
- VERIFICAR DISENO DE FACHADA CON MANUAL DE C.C.
- VERIFICAR EN SITIO MEDIDAS PREVIO A TRABAJOS DE FACHADA. ASI COMO, APROBACION POR PARTE DE AE Y C.C.

*ACTUALIZACION DE FACHADA POR LEVANTAMIENTO, MANUAL DE ADAPTACIONES / INDICACION DE AE:
ACCESOS A TIENDA CON RAMPA PARA LIBRAR 14cm a 15cm DE DESNIVEL DE PASILLO DE C.C., CAMBIO EN FACHADA DE CORTINA POR SISTEMA DE PUERTAS

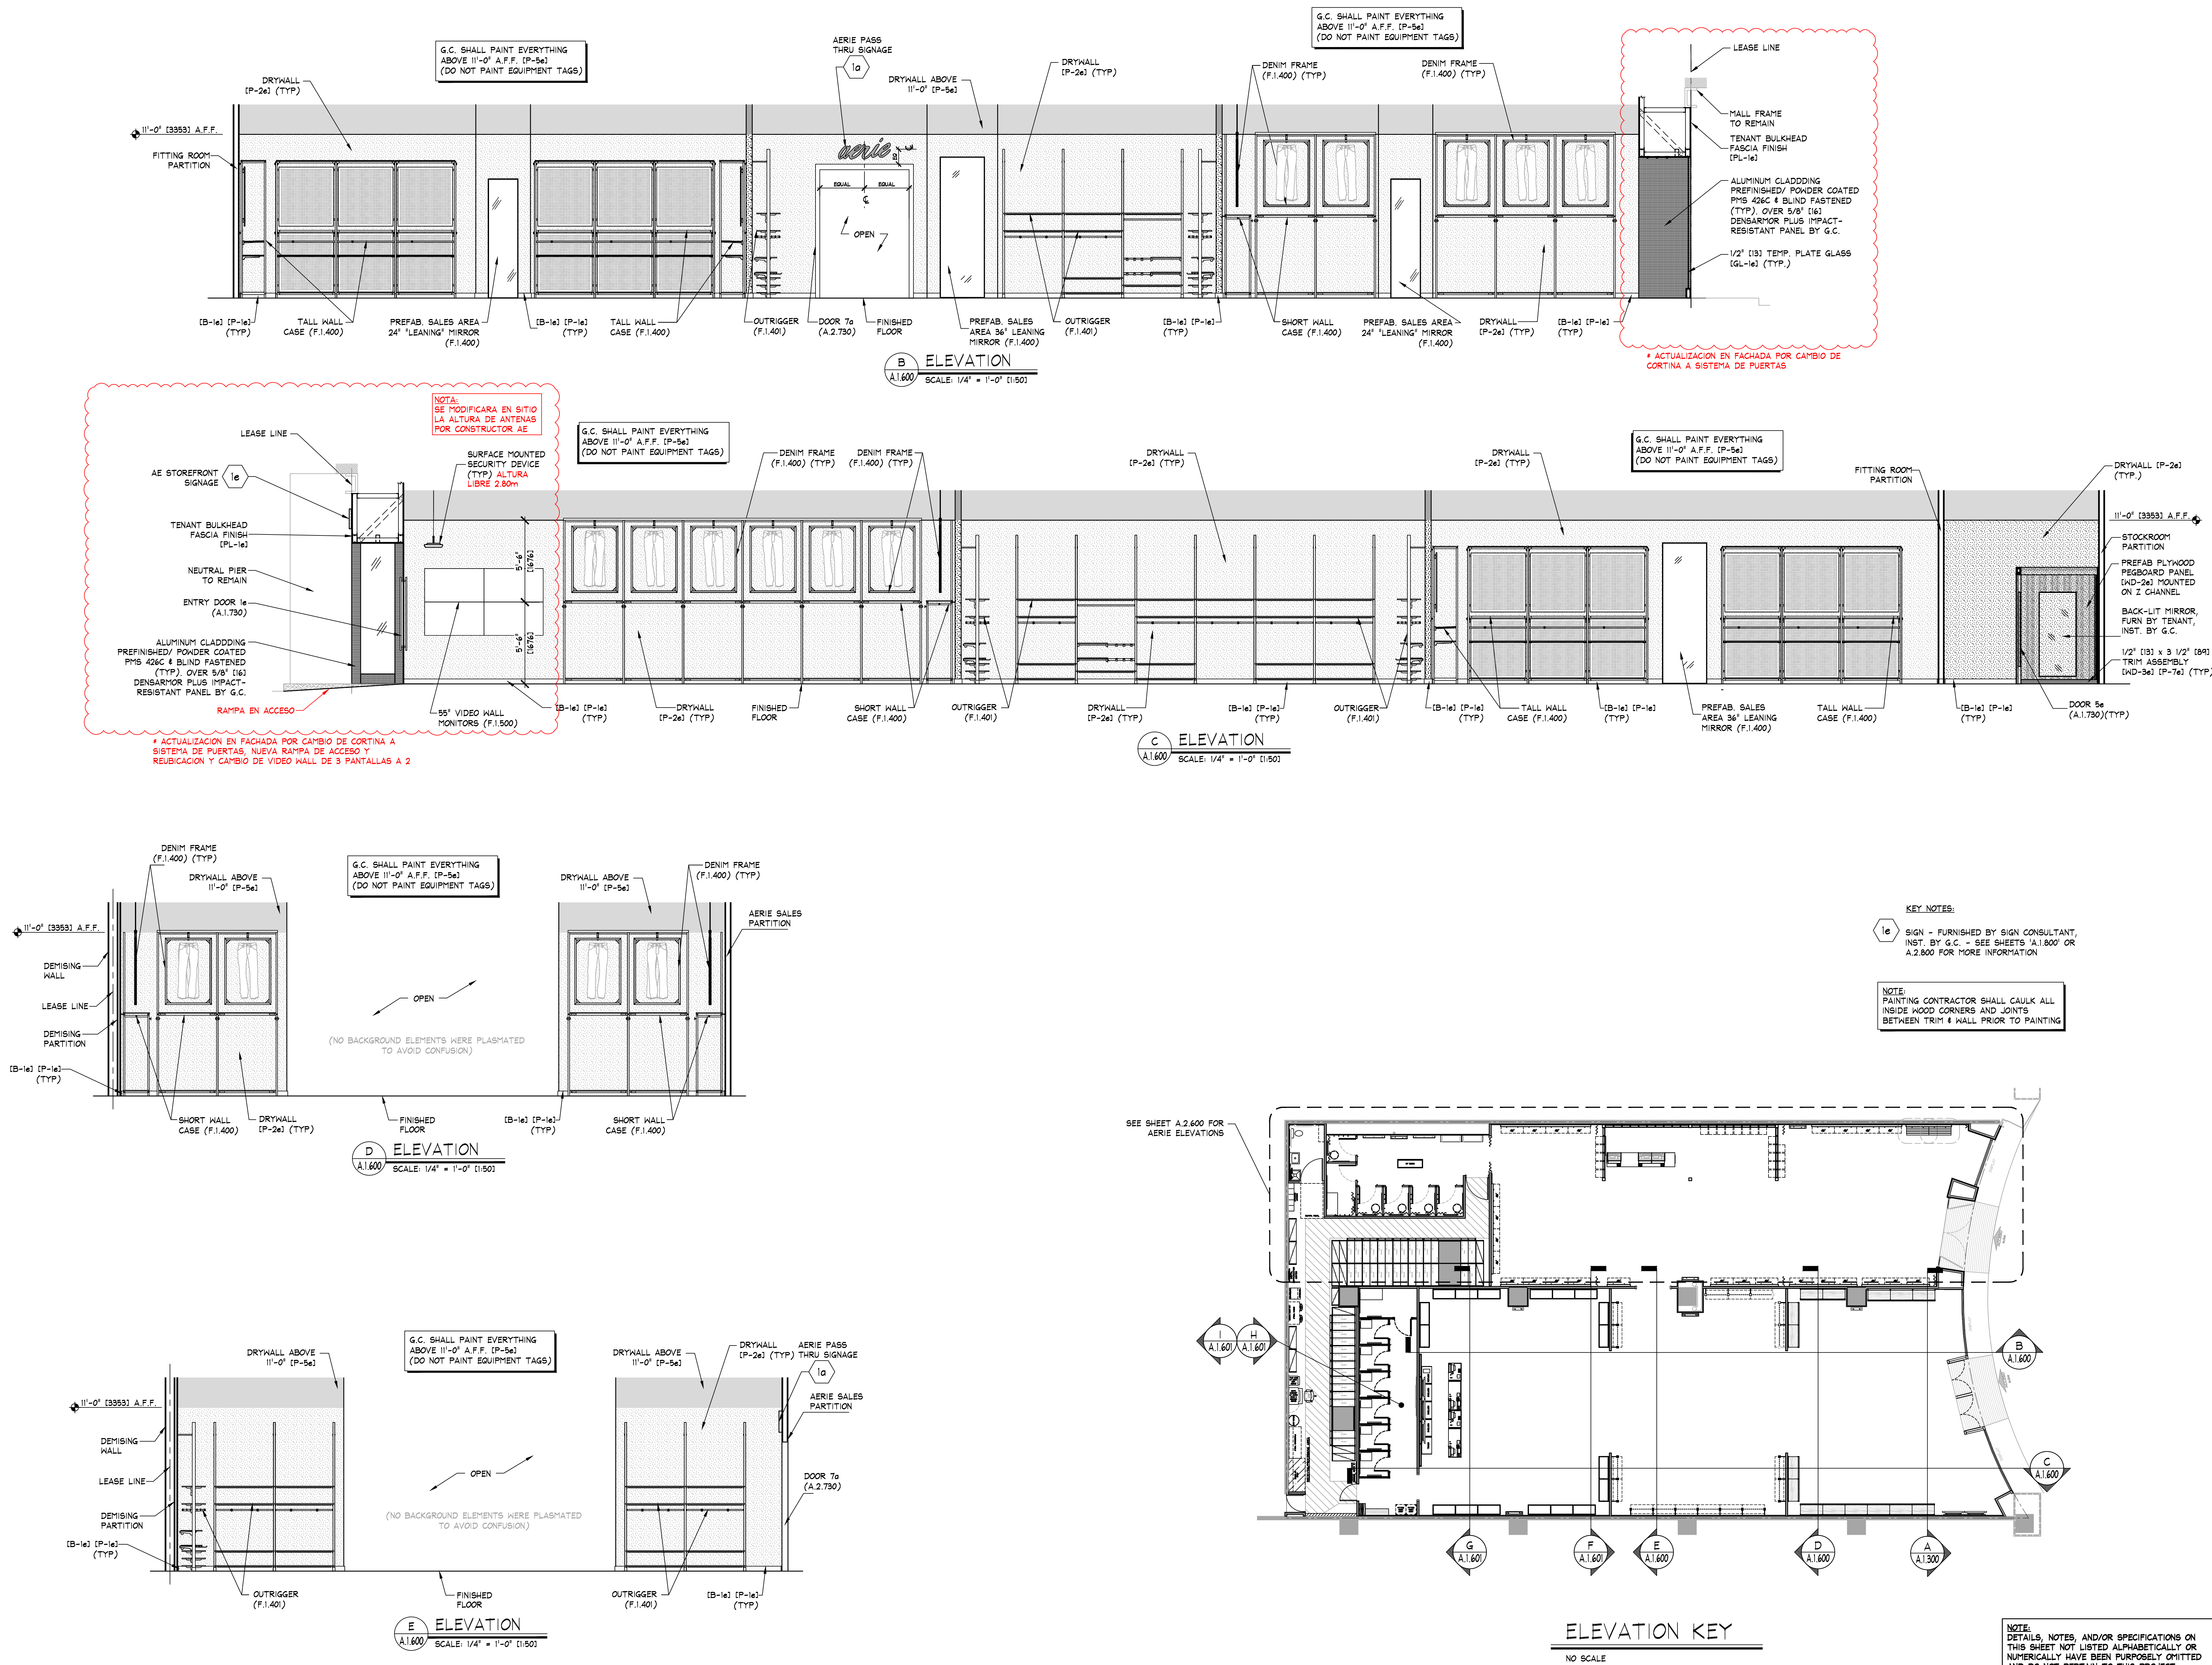

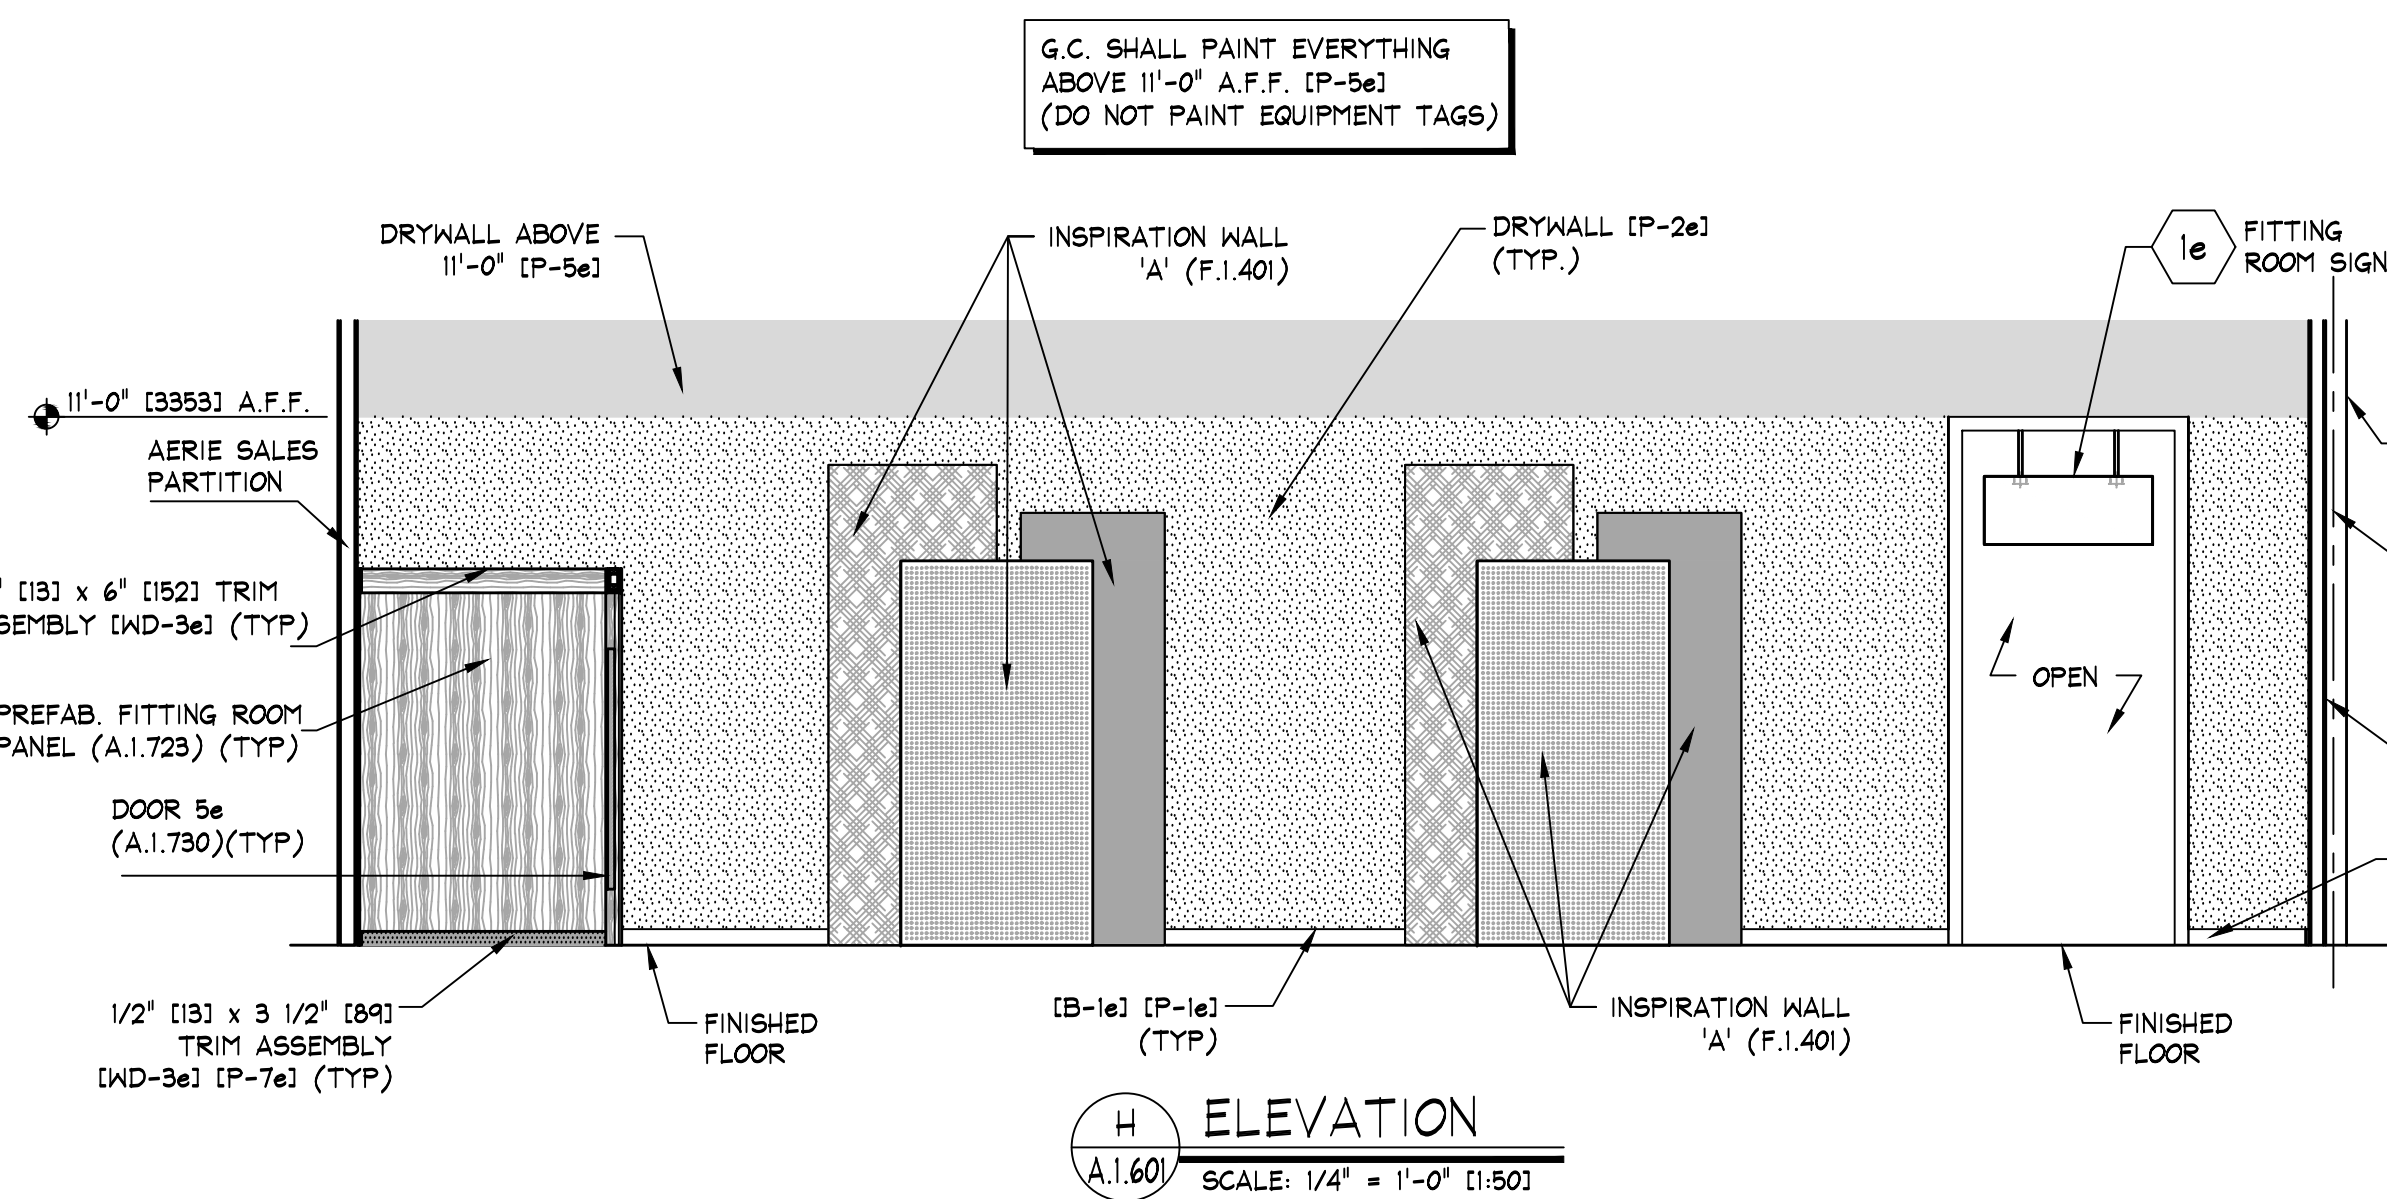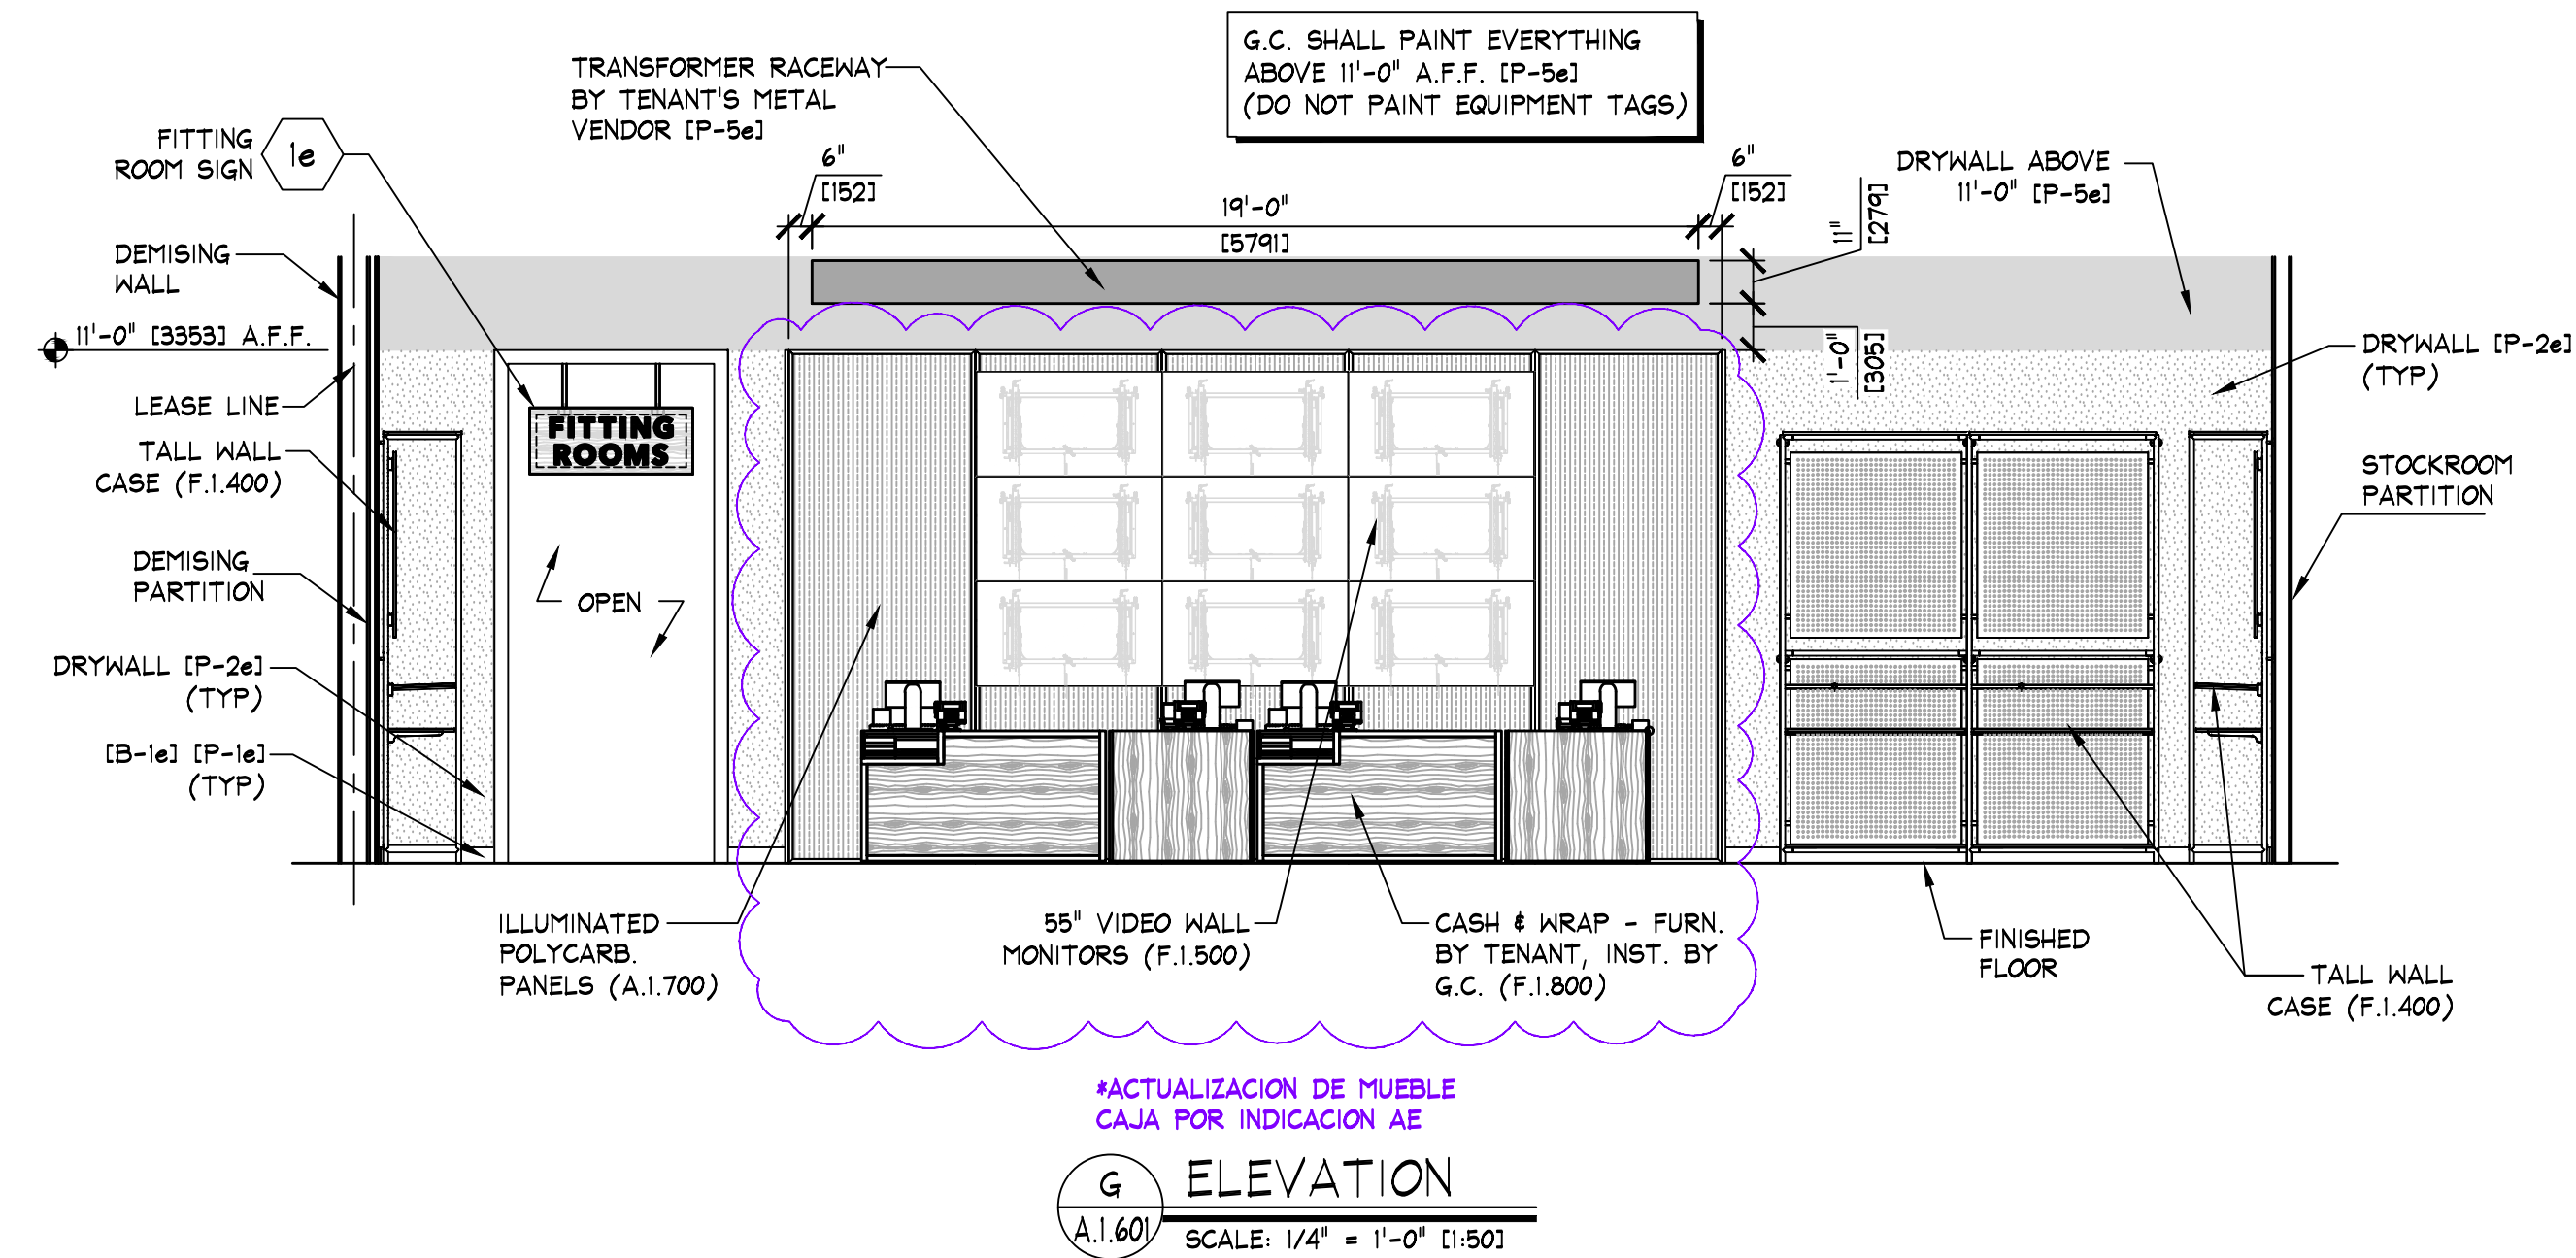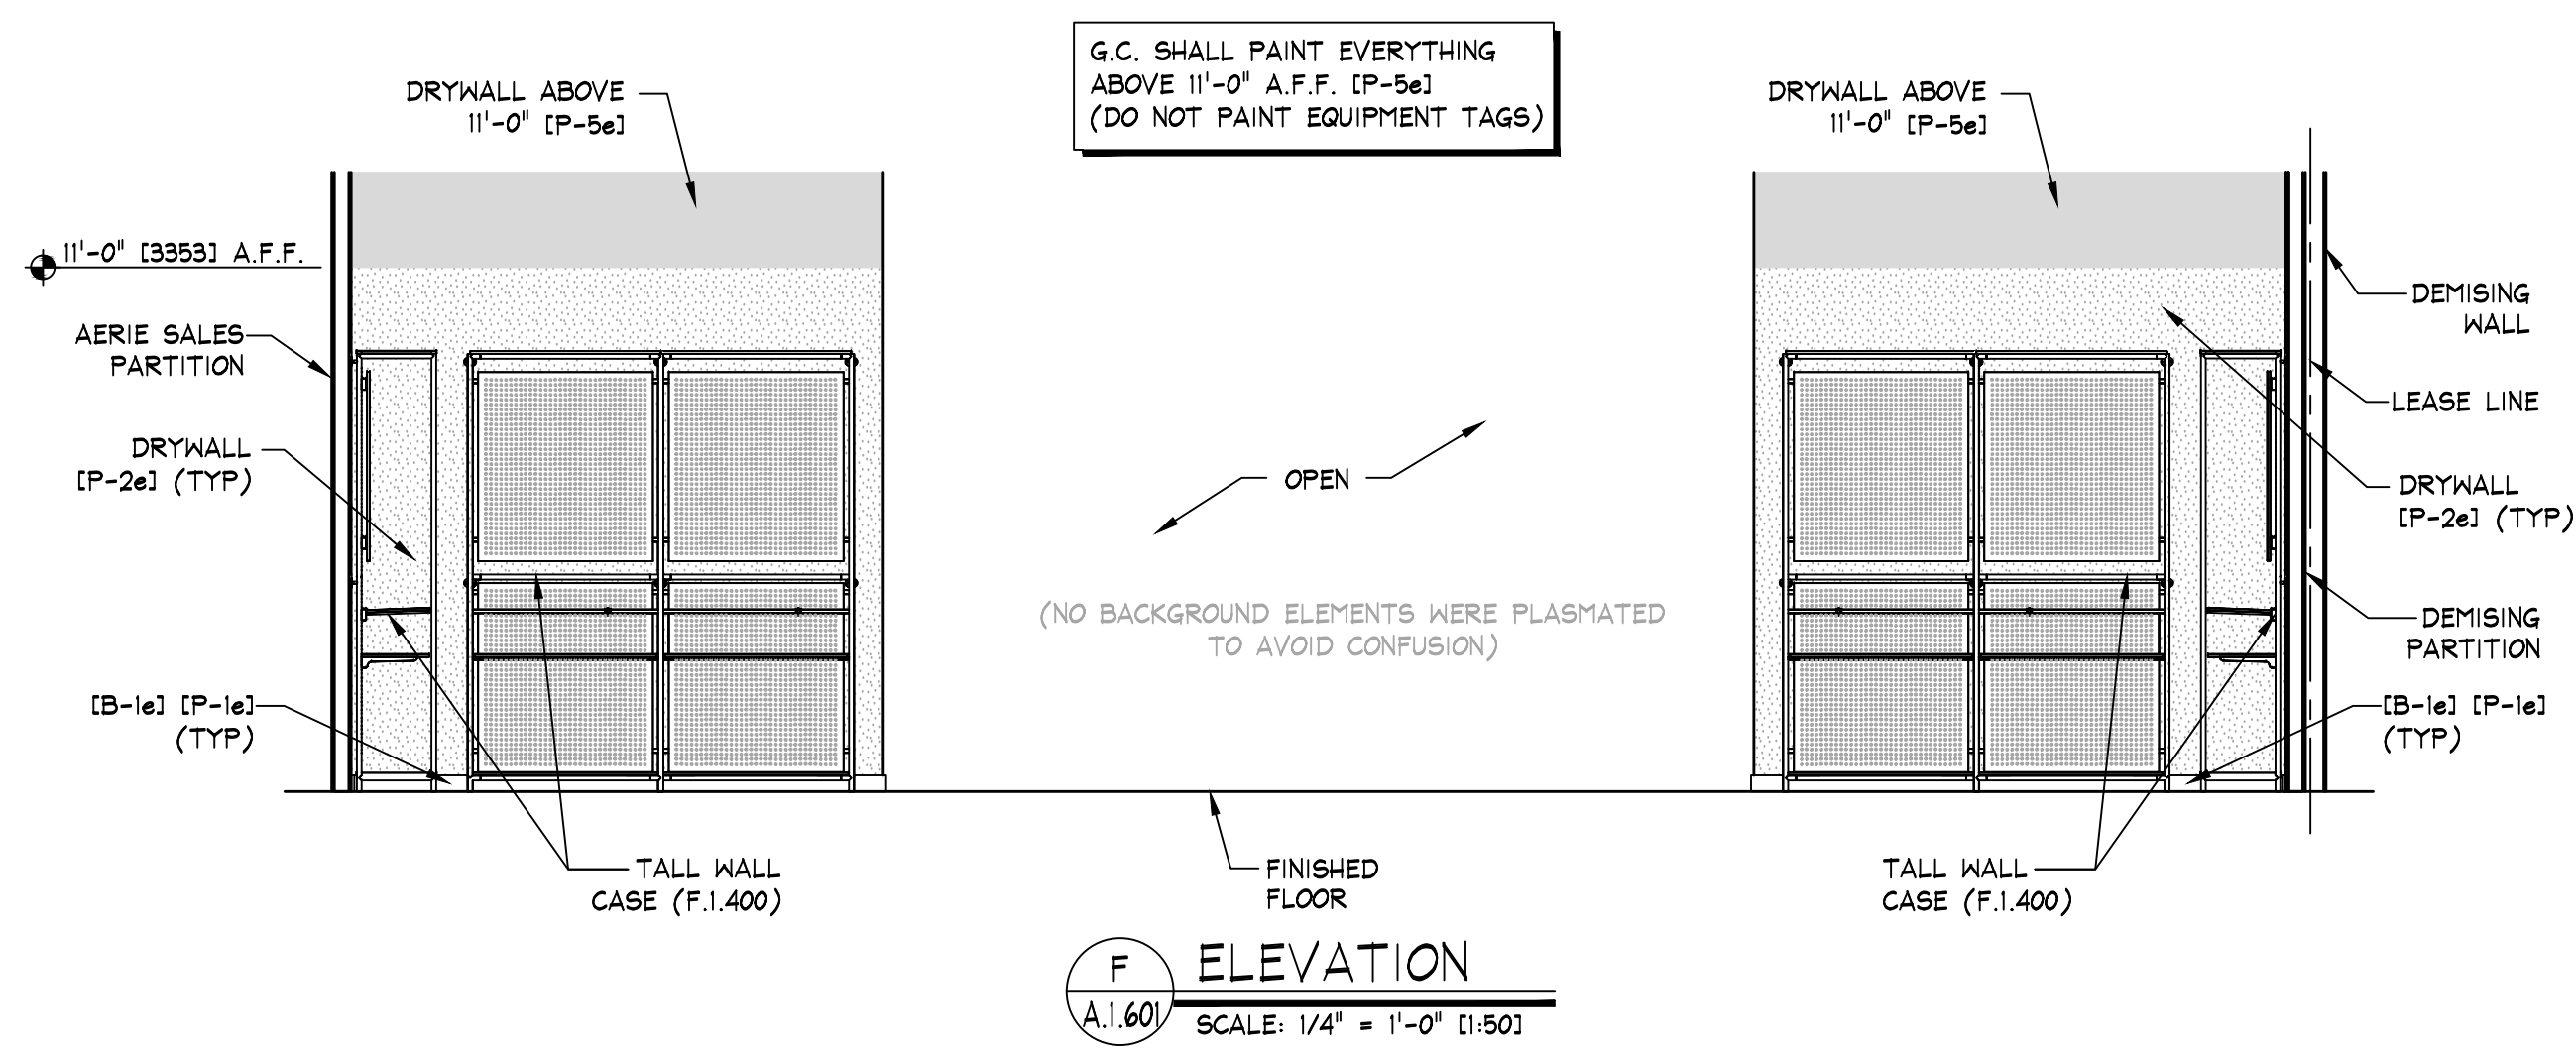


ADICION DE INSPIRATION WALL EN PROBADORES POR INDICACION AE

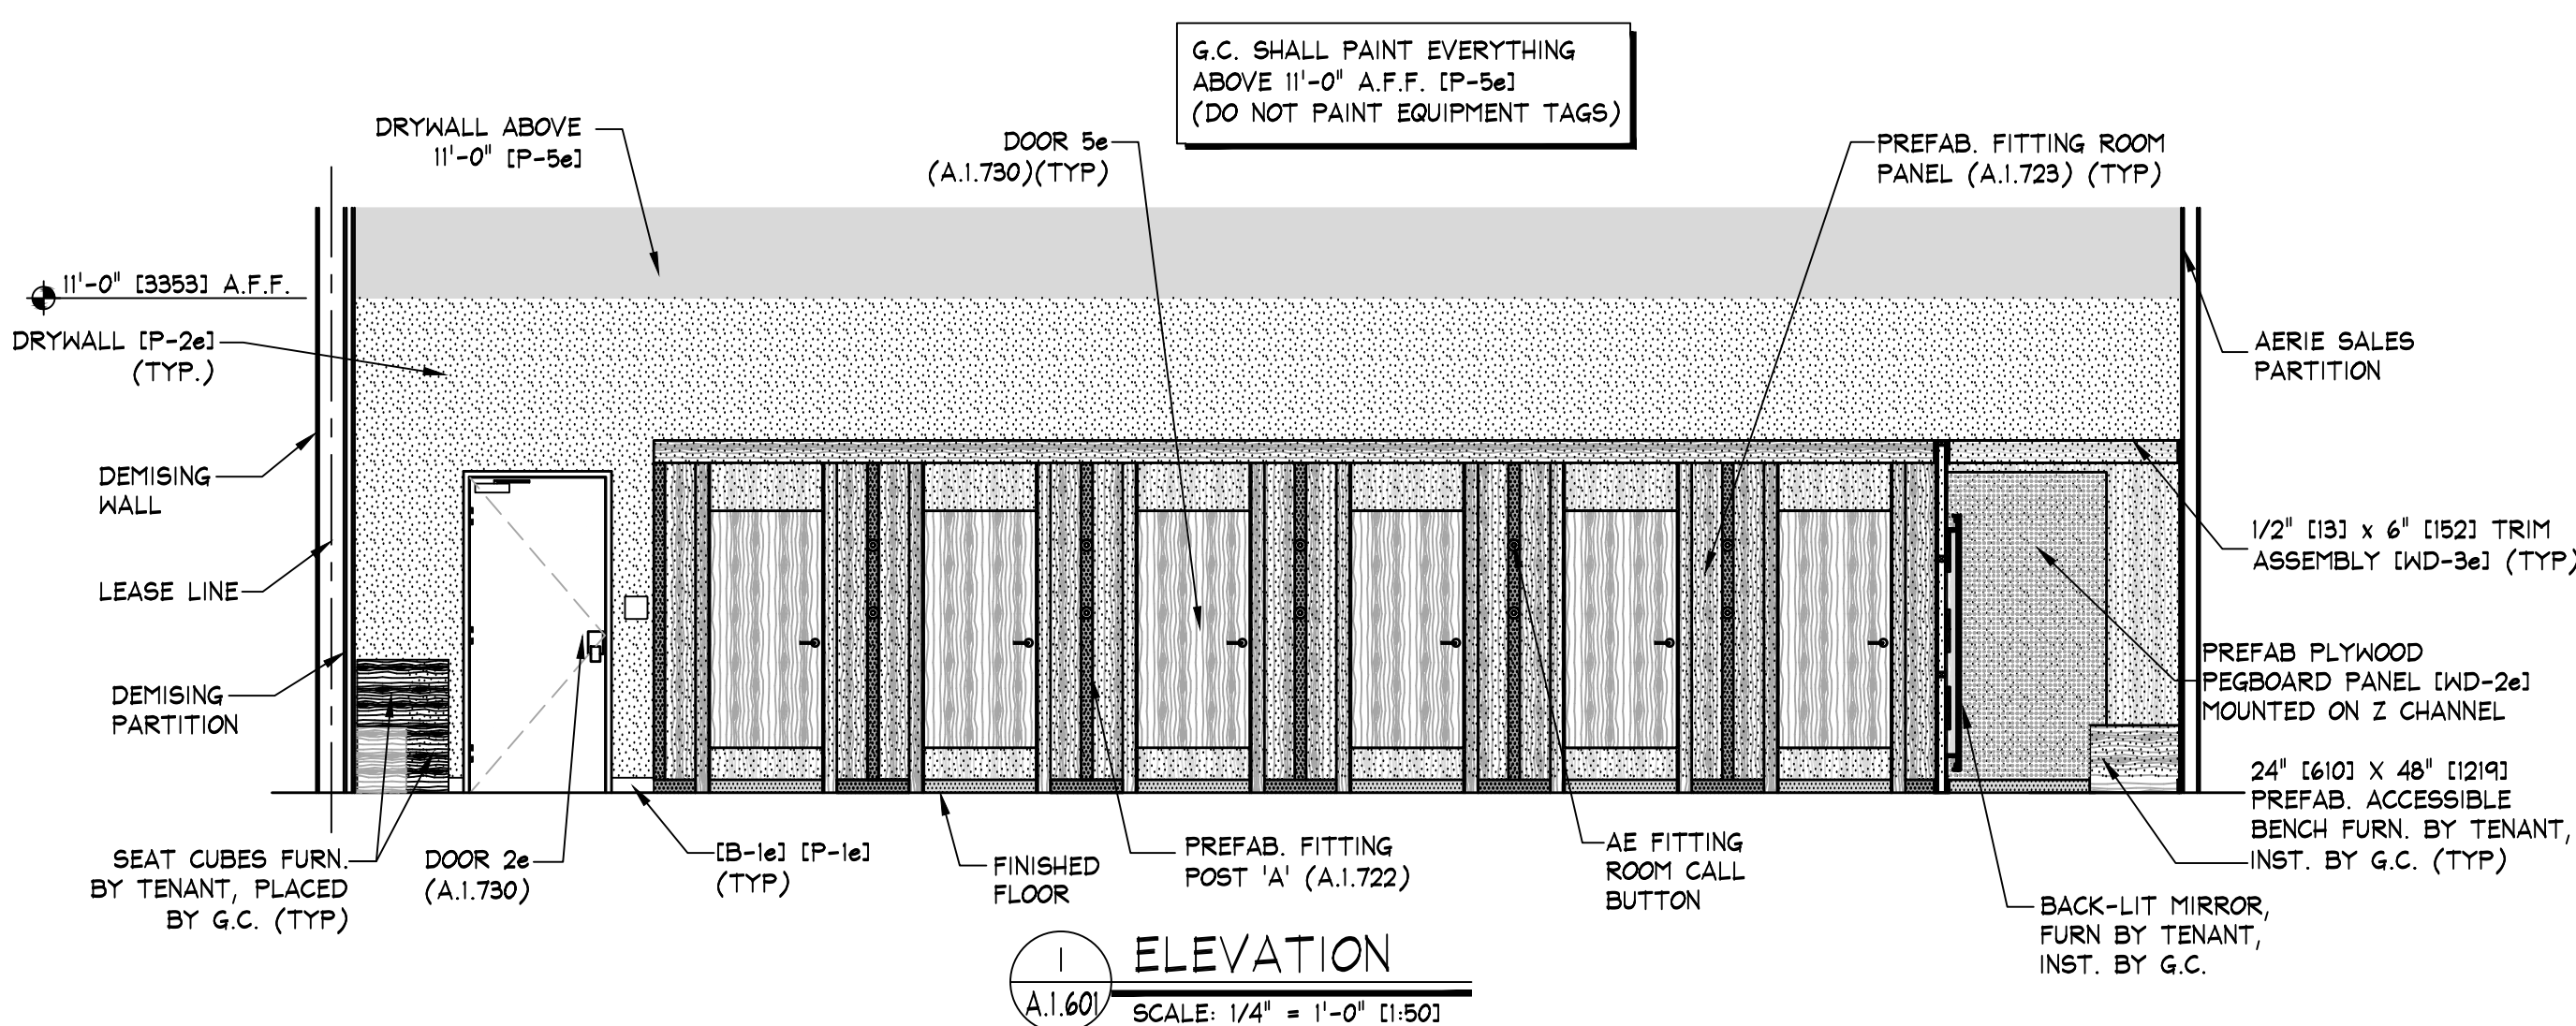

KEY NOTES:

1e SIGN - FURNISHED BY SIGN CONSULTANT, INST. BY G.C. - SEE SHEETS 'A.1.800' OR 'A.2.800' FOR MORE INFORMATION

NOTE: PAINTING CONTRACTOR SHALL CAULK ALL INSIDE WOOD CORNERS AND JOINTS BETWEEN TRIM & WALL PRIOR TO PAINTING

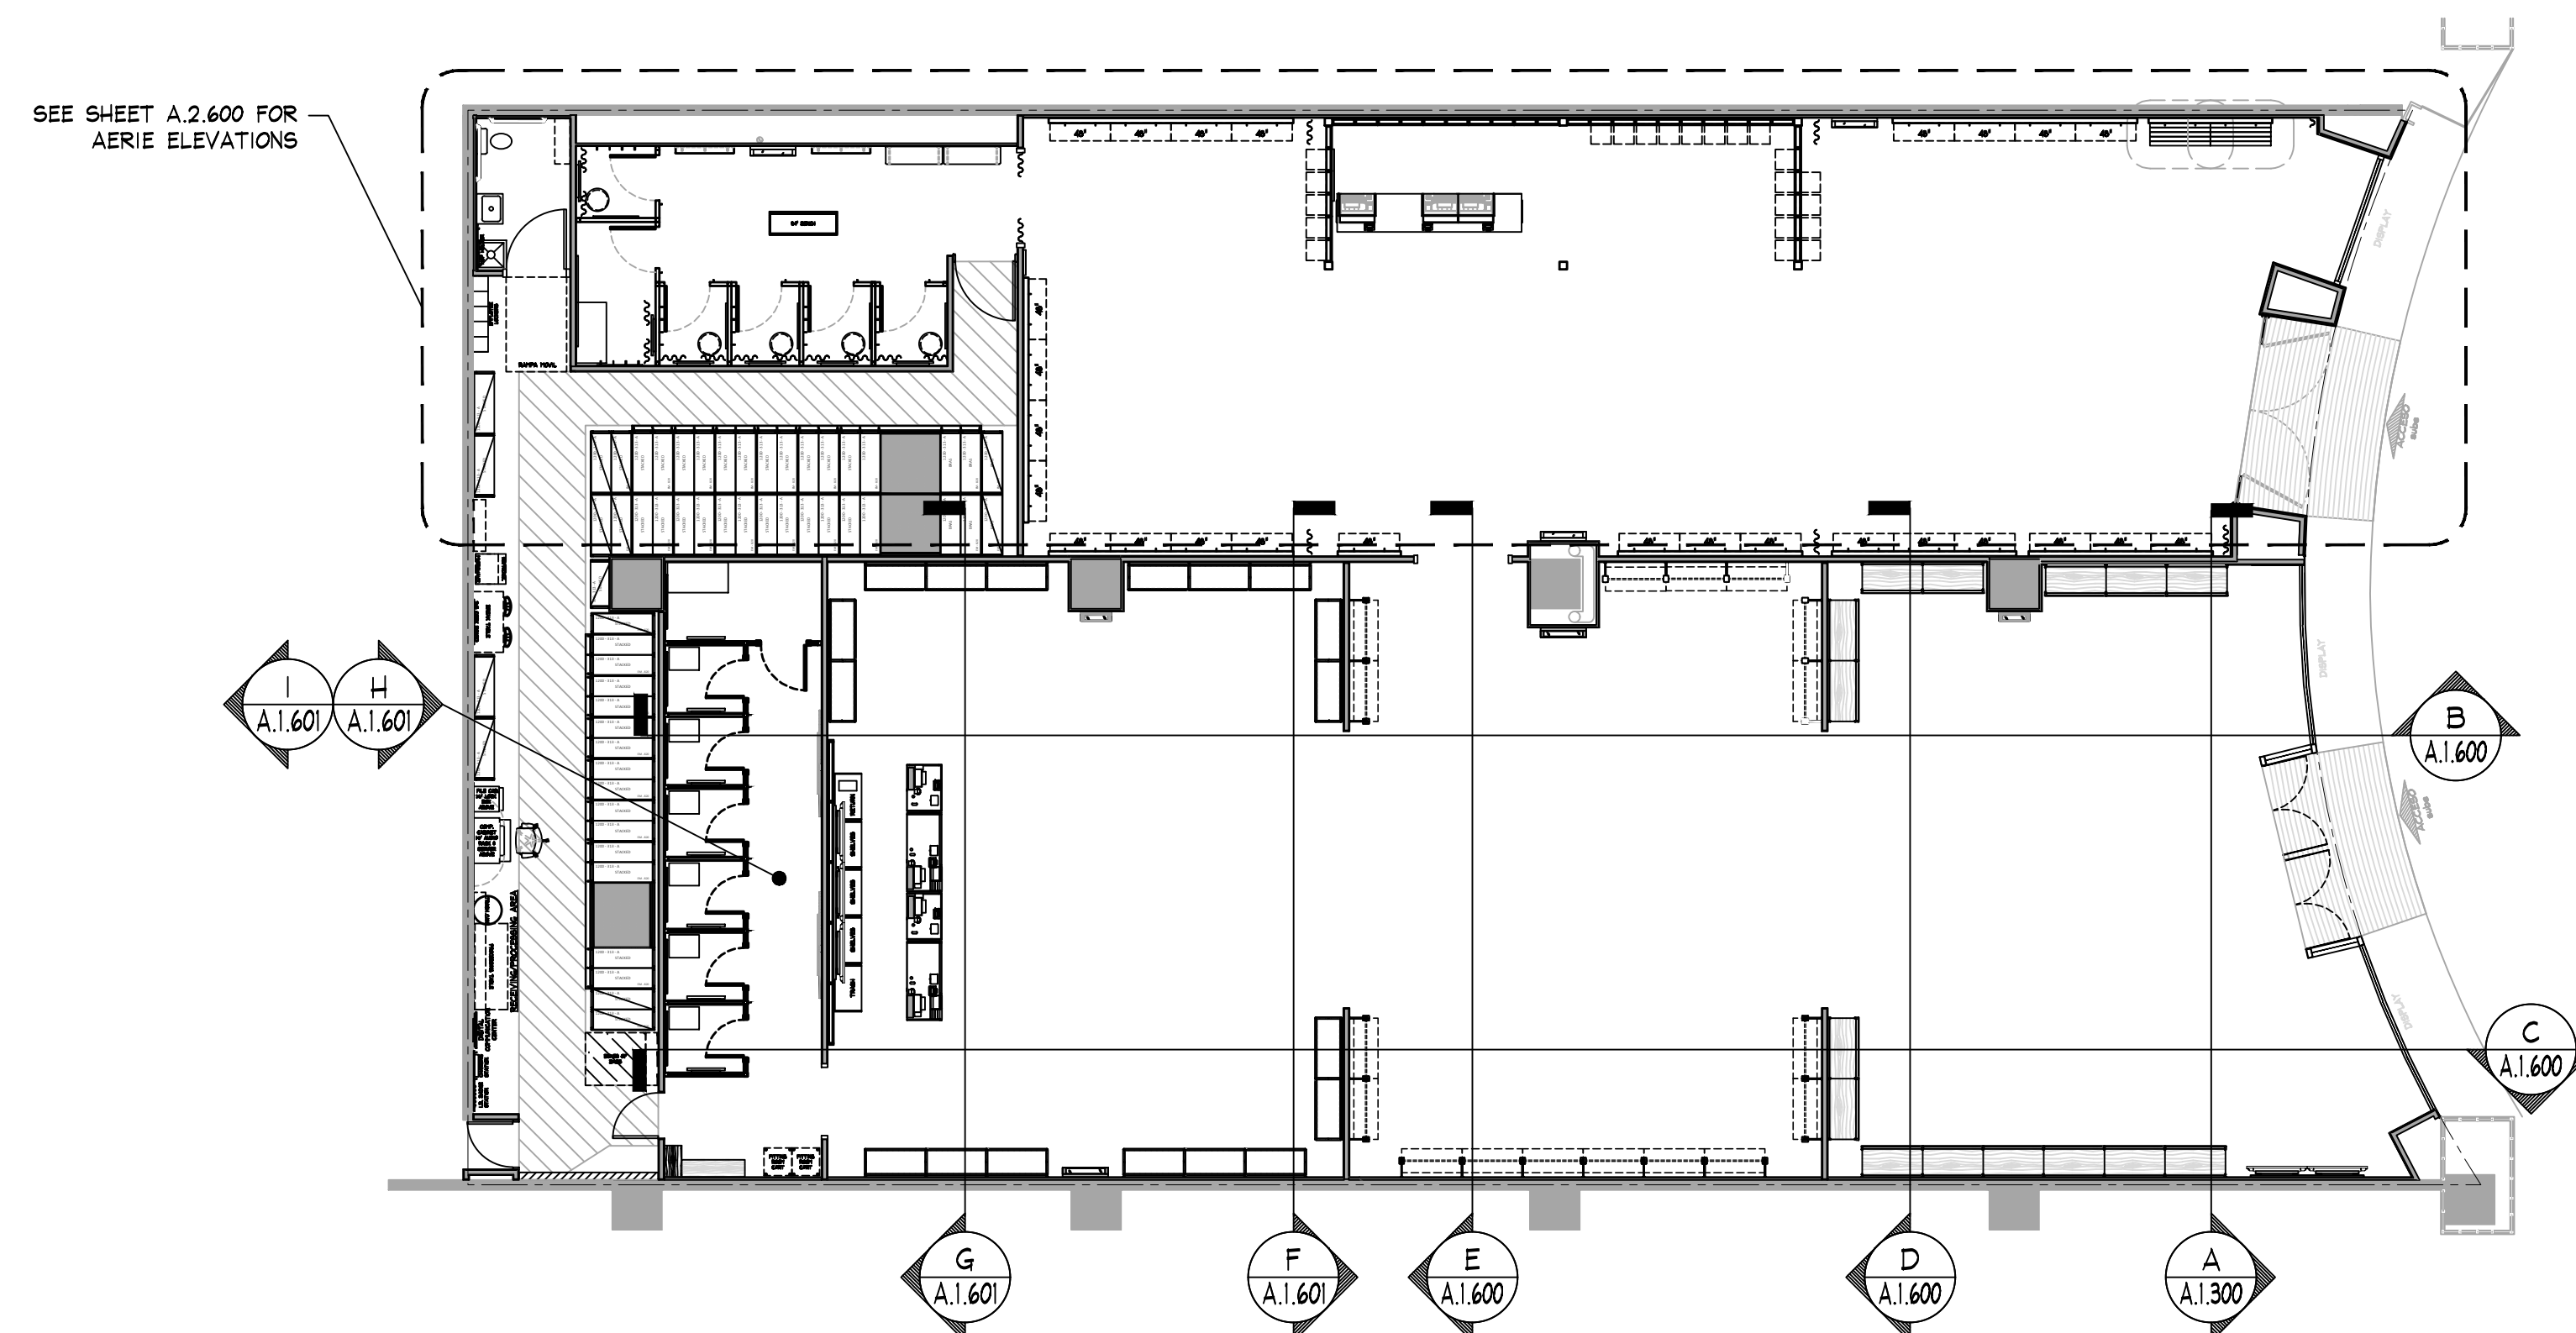

ELEVATION KEY

NO SCALE

NOTE: DETAILS, NOTES, AND/OR SPECIFICATIONS ON THIS SHEET NOT LISTED ALPHABETICALLY OR NUMERICALLY HAVE BEEN PURPOSELY OMITTED AND DO NOT PERTAIN TO THIS PROJECT.

AMERICAN EAGLE

aerie

THINK ARCHITECTURE S.A. DE C.V.
Decorates dg, 1er piso Col. Anzures
Miguel Hidalgo C.P. 11500 Mexico

THINK

AMERICAN EAGLE OUTFITTERS, INC.
77 Hot Metal Street
Pittsburgh, PA 15203
(412) 432-3300

INTERIOR ELEVATIONS

AMERICAN EAGLE OUTFITTERS/AERIE
Distrito la Perla
Zapopan, Jalisco

Store No.

9243

Drawn by:

Drawing No.

A.1.601