



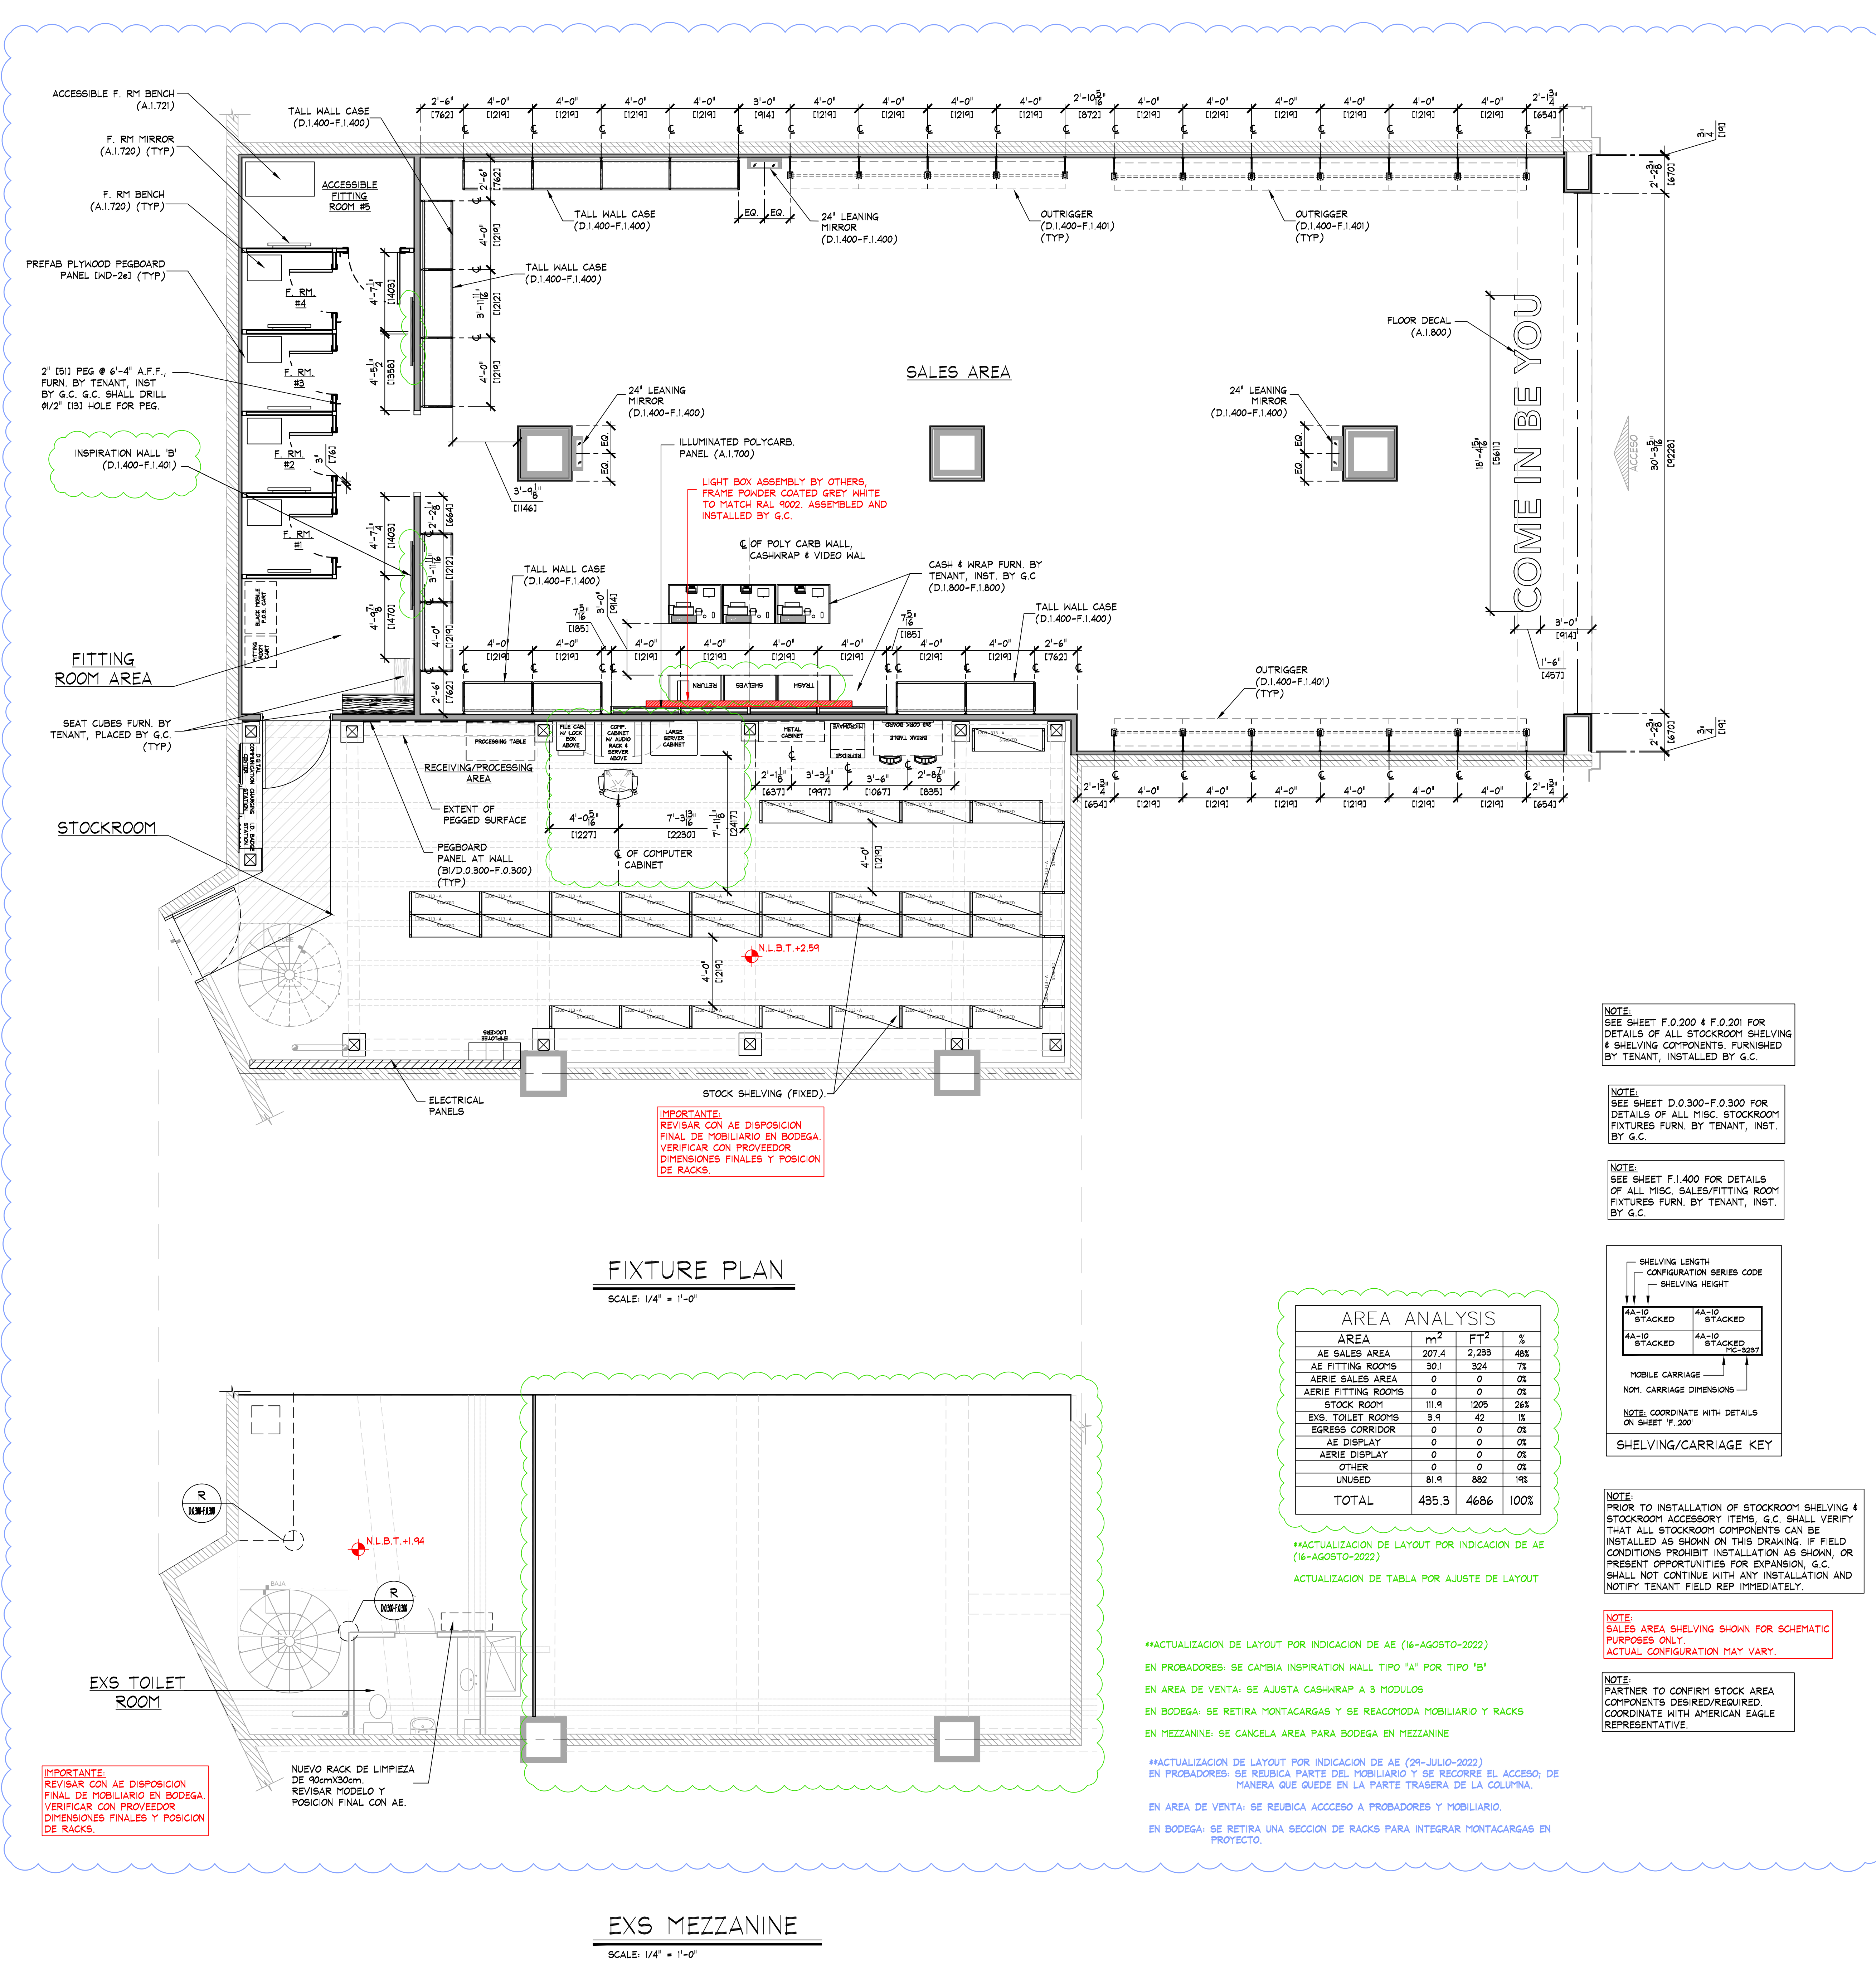

NOTE:
SEE SHEET F.0.200 + F.0.201 FOR
DETAILS OF ALL STOCKROOM SHELVING
SHELVING COMPONENTS FURNISHED
BY TENANT, INSTALLED BY G.C.

NOTE:
SEE SHEET D.0.300-F.0.300 FOR
DETAILS OF ALL MISC. STOCKROOM
FIXTURES FURN. BY TENANT, INST.
BY G.C.

NOTE:
SEE SHEET F.1.400 FOR DETAILS
OF ALL MISC. SALES/FITTING ROOM
FIXTURES FURN. BY TENANT, INST.
BY G.C.

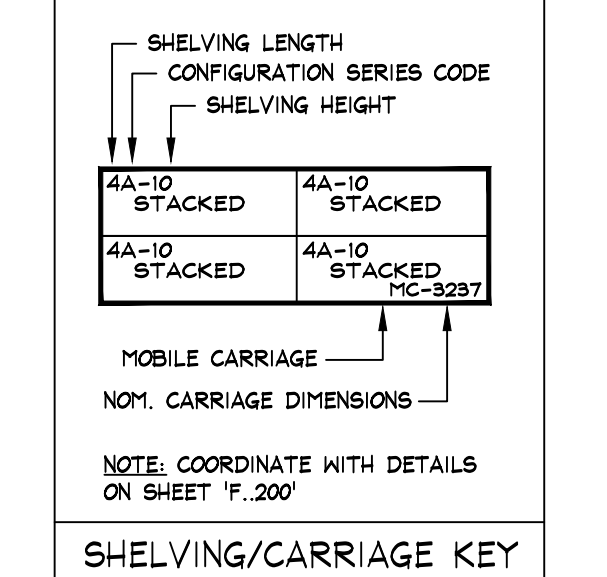

NOTE:
PRIOR TO INSTALLATION OF STOCKROOM SHELVING #
STOCKROOM ACCESSORY ITEMS, G.C. SHALL VERIFY
THAT ALL STOCKROOM COMPONENTS CAN BE
INSTALLED AS SHOWN ON THIS DRAWING. IF FIELD
CONDITIONS PROHIBIT INSTALLATION AS SHOWN, OR
PRESENT OPPORTUNITIES FOR EXPANSION, G.C.
SHALL NOT CONTINUE WITH ANY INSTALLATION AND
NOTIFY TENANT FIELD REP IMMEDIATELY.

NOTE:
SALES AREA SHELVING SHOWN FOR SCHEMATIC
PURPOSES ONLY.
ACTUAL CONFIGURATION MAY VARY.

NOTE:
PARTNER TO CONFIRM STOCK AREA
COMPONENTS DESIRED/REQUIRED.
COORDINATE WITH AMERICAN EAGLE
REPRESENTATIVE.

AREA ANALYSIS			
AREA	M ²	FT ²	%
AE SALES AREA	207.4	2,233	48%
AE FITTING ROOM'S	30.1	324	7%
AERIE SALES AREA	0	0	0%
AERIE FITTING ROOM'S	0	0	0%
STOCK ROOM	111.9	1,205	26%
EXS. TOILET ROOM'S	3.9	42	1%
EGRESS CORRIDOR	0	0	0%
AE DISPLAY	0	0	0%
AERIE DISPLAY	0	0	0%
OTHER	0	0	0%
UNUSED	81.9	882	19%
TOTAL	435.3	4686	100%

**ACTUALIZACION DE LAYOUT POR INDICACION DE AE
(16-AGOSTO-2022)

ACTUALIZACION DE TABLA POR AJUSTE DE LAYOUT

**ACTUALIZACION DE LAYOUT POR INDICACION DE AE (16-AGOSTO-2022)
EN PROBADORES: SE CAMBIA INSPIRATION WALL TIPO "A" POR TIPO "B"
EN AREA DE VENTA: SE AJUSTA CASHWRAP A 3 MODULOS
EN BODEGA: SE RETIRA MONTACARGAS Y SE REACOMODA MOBILIARIO Y RACKS
EN MEZZANINE: SE CANCELA AREA PARA BODEGA EN MEZZANINE

**ACTUALIZACION DE LAYOUT POR INDICACION DE AE (29-JULIO-2022)
EN PROBADORES: SE REUBICA PARTE DEL MOBILIARIO Y SE RECURRE EL ACCESO, DE
MANERA QUE QUEDE EN LA PARTE TRASERA DE LA COLUMNA.
EN AREA DE VENTA: SE REUBICA ACCESO A PROBADORES Y MOBILIARIO.
EN BODEGA: SE RETIRA UNA SECCION DE RACKS PARA INTEGRAR MONTACARGAS EN
PROYECTO.

FIXTURE PLAN
SCALE: 1/4" = 1'-0"

EXS MEZZANINE
SCALE: 1/4" = 1'-0"

FITTING ROOM & PASSAGE
(P-5e) NO CEILING

STOCK ROOM
NO CEILING

IMPORTANT:
VERIFY IN FIELD ACCESS PANELS
LOCATION ON CEILING CLOUD PRIOR
LIGHTING FIXTURE INSTALLATION.

1'-3 3/4" [400] x 1'-3 3/4" [400]
ACCESS PANEL (P-5e) FURN.
INST. BY G.C. (TYP)

DRYWALL CEILING
11'-0" [3303] (P-5e)

[PL-1e] BULKHEAD #
9'-11 1/8" [3092] (TYP)

STOREFRONT
SIGN

1'-3 3/4" [400] x 1'-3 3/4" [400]
ACCESS PANEL (P-5e) FURN.
INST. BY G.C. (TYP)

SALES AREA
(P-5e) NO CEILING

***ACTUALIZACION DE LAYOUT POR INDICACION DE AE (28-JULIO-2022)
EN PROBADORES: SE REUBICA PARTE DEL MOBILIARIO Y SE RECORRE EL ACCESO; DE
MANERA QUE QUEDA EN LA PARTE TRASERA DE LA COLUMNA.

EN AREA DE VENTA: SE REUBICA ACCESO A PROBADORES Y MOBILIARIO.

EN BODEGA: SE RETIRA UNA SECCION DE RACKS PARA INTEGRAR MONTACARGAS EN
PROYECTO.
SE AGREGA LAMPARA DE EMERGENCIA

***INGENIERIA ELECTRICA
Y HVAC EN PROCESO DE
ACTUALIZACION CONFORME
AJUSTE DE LAYOUT

DEVICE COORDINATION REFLECTED CEILING PLAN

SCALE: 1/4" = 1'-0"

EXS MEZZANINE
STOCK ROOM
NO CEILING

IMPORTANTE:
REVISAR EN SITIO DIMENSIONES, ALTURA
Y POSICION FINAL DE MONTACARGAS
PARA RECORTE DE PISO EN MEZZANINE.

***INGENIERIA ELECTRICA
Y HVAC EN PROCESO DE
ACTUALIZACION CONFORME
AJUSTE DE LAYOUT

EXISTING TOILET ROOM
DRYWALL CEILING, VERIFY HEIGHT IN
FIELD, WITH WATER-BASED ENAMEL
PAINT TO MATCH (P-2e) (A.0.150)

EXS MEZZANINE

SCALE: 1/4" = 1'-0"

SYMBOL LEGEND

- SUPPLY AIR DIFFUSER, WHITE
COLOR. **DIFUSOR CIRCULAR
PARA ZONAS SIN PLAFON.**
- SUPPLY AIR DIFFUSER, WHITE
COLOR. **DIFUSOR CUADRADO
PARA ZONAS CON PLAFON.**
- SUPPLY AIR DIFFUSER
(LINEAR), WHITE COLOR.
**DIFUSOR LINEAL PARA ZONAS
CON PLAFON.**
- RETURN / EXHAUST REGISTER
(OR GRILLE), WHITE COLOR
- PENDANT MTD. EMERGENCY LIGHT
- SURFACE EMERGENCY LIGHT
- EXIT SIGN
**COLOCAR SOBRE MOLDURA/FALDON
(VER PLANO A.1.300/A.2.300)**
- ESTROBO
**COLOCAR SOBRE MOLDURA/FALDON
(VER PLANO A.1.300/A.2.300)**
- SHOPPER TRACK
**ALTURA LIBRE ACORDE A PROYECTO.
(VER PLANO A.1.300/A.2.300)**
- WIRELESS ACCESS POINT
- 360° MOTION DETECTOR
SECURITY CAMERA
**ALTURA LIBRE ACORDE A PROYECTO.
(VER PLANO A.1.300/A.2.300)**
- OCCUPANCY SENSOR
- BOSE F52P PENDANT MTD.
SPEAKER, WHITE COLOR
- BOSE F53P PENDANT MTD.
SUBWOOFER, WHITE COLOR
- SECURITY BY OTHERS
**ANTENA, ALTURA LIBRE ACORDE A
PROYECTO EN AREA DE VENTA. (VER
PLANO A.1.300/A.2.300)**
ANTENA, ALTURA LIBRE EN BODEGA 2.40m
- POWER PACK

NOTE:
ALL EMERGENCY LIGHTING
SHALL BE WIRED "HOT"
UN-SWITCHED.

NOTE:
SEE SHEET 'A.0.200' FOR
FIXTURE LOCATING
DIMENSIONS.

NOTE:
SECURE ALL LIGHTING
TRACK TO CEILING WITH
TOGGLE BOLTS
WHERE OCCURS

NOTE:
SEE SHEET A.0.200 FOR ALL
CEILING HEIGHTS.

NOTE:
SEE SHEET E.0.400 AND/OR
E.0.401 FOR ELECTRICAL
INSTALLATION DETAILS.

NOTE:
ALL HVAC INSTALLATION SHALL BE
GRAY COLOR TO MATCH (P-5e); ALL
DIFFUSERS SHALL BE WHITE COLOR

NOTE:
• G.C. TO PAINT EVERYTHING
ABOVE 11'-0" (P-5e)
• DO NOT PAINT EQUIPMENT
INFORMATION TAGS!!

NOTE:
REFER TO SHEET E.0.500
FOR ALL CEILING MOUNTED
LOW VOLTAGE DEVICES.
REFER TO SHEET E.0.501
FOR INSTALLATION OF LOW
VOLTAGE DEVICES.

NOTE:
SEE SHEET E.0.101 FOR
SEE SHEET E.0.101 FOR
LIGHTING FIXTURE AND
TRACK SCHEDULES

NOTE:
PRIOR TO START ANY
INSTALLATION WORK, G.C.
SHALL VERIFY FINAL LOCATION
SYSTEM PLANS AS REQUIRED
FOR THIS PROJECT (CCTV,
SENSORMATIC, ETC.)

NOTE:
SE DEBERA REVISAR LA ALTURA
TOTAL EXISTENTE EN LOCAL

NOTE:
• NO WIRING SHALL EXTEND FROM SUPPORT
TRACK TO ANY OTHER SUPPORT TRACK,
WALL, OR PERIMETER CONSTRUCTION.
ALL WIRING RUNS SHALL BE STRAIGHT
HORIZONTAL OR VERTICAL. STRAP AND
SECURE AS REQUIRED TO MAINTAIN
ORGANIZED LOOK.
• ALL WIRING AT PERIMETER WALLS SHALL
BE STRAPPED NEATLY HORIZONTAL OR
VERTICAL AS REQUIRED.
• ALL VALANCE OR PERIMETER WIRING
SHALL BE STRAPPED TIGHTLY TO THE
TOP OF VALANCE CASE TO ELIMINATE
VIEW FROM SALES FLOOR.
• ALL ELECTRICAL BOXES SHOULD BE HELD
TIGHT TO WALLS.

KEY NOTES:

2e STOCKROOM CEILING - NO CEILING, UNLESS REQUIRED
BY LANDLORD OR LOCAL BUILDING CODES - (CT-2e).
SUSPENSION SYSTEM SHALL BE AS MANUFACTURED
BY USG INTERIORS, INC. DOWN CEILING SUSPENSION
DXL SERIES, WHITE EXPOSED 2'x4' GRID SYSTEM.

3e SIGN - FURNISHED BY SIGN CONSULTANT, INSTALLED
BY G.C. SEE SHEET A.1.800 FOR MORE INFORMATION.


NOTE:
• ALL SUPPORT TRACK AND RELATED COMPONENTS,
REQUIRED TO SUPPORT TRACK LIGHTING FIXTURES
ONLY, ARE TO BE FURNISHED BY TENANT &
INSTALLED BY G.C. - G.C. SHALL ENSURE THAT
ALL SUPPORT TRACK IS INSTALLED WITH FIRST
CLASS WORKMANSHIP. LEVEL, STRAIGHT, &
ALIGNED.
• ALL OTHER EQUIPMENT/COMPONENT SUPPORTS
(UNISTRUT, CLAMPS, NUTS, BOLTS, WASHERS,
ETC.) FURN. & INST. BY G.C.

AMERICAN EAGLE


THINK ARCHITECTURE S.A. DE C.V.
Descartes 93, 1er. piso Col. Anzures
Miguel Hidalgo C.P.11550 Mexico
77 Hot Metal Street
Pittsburgh, PA 15203
(412)-452-1300

DEVICE COORDINATION
CEILING PLAN
AMERICAN EAGLE OUTFITTERS
Forum Topic c.c.
Topic, Nayanit

Store No.
9266
Drawn by:
Drawing No.
A.0.205

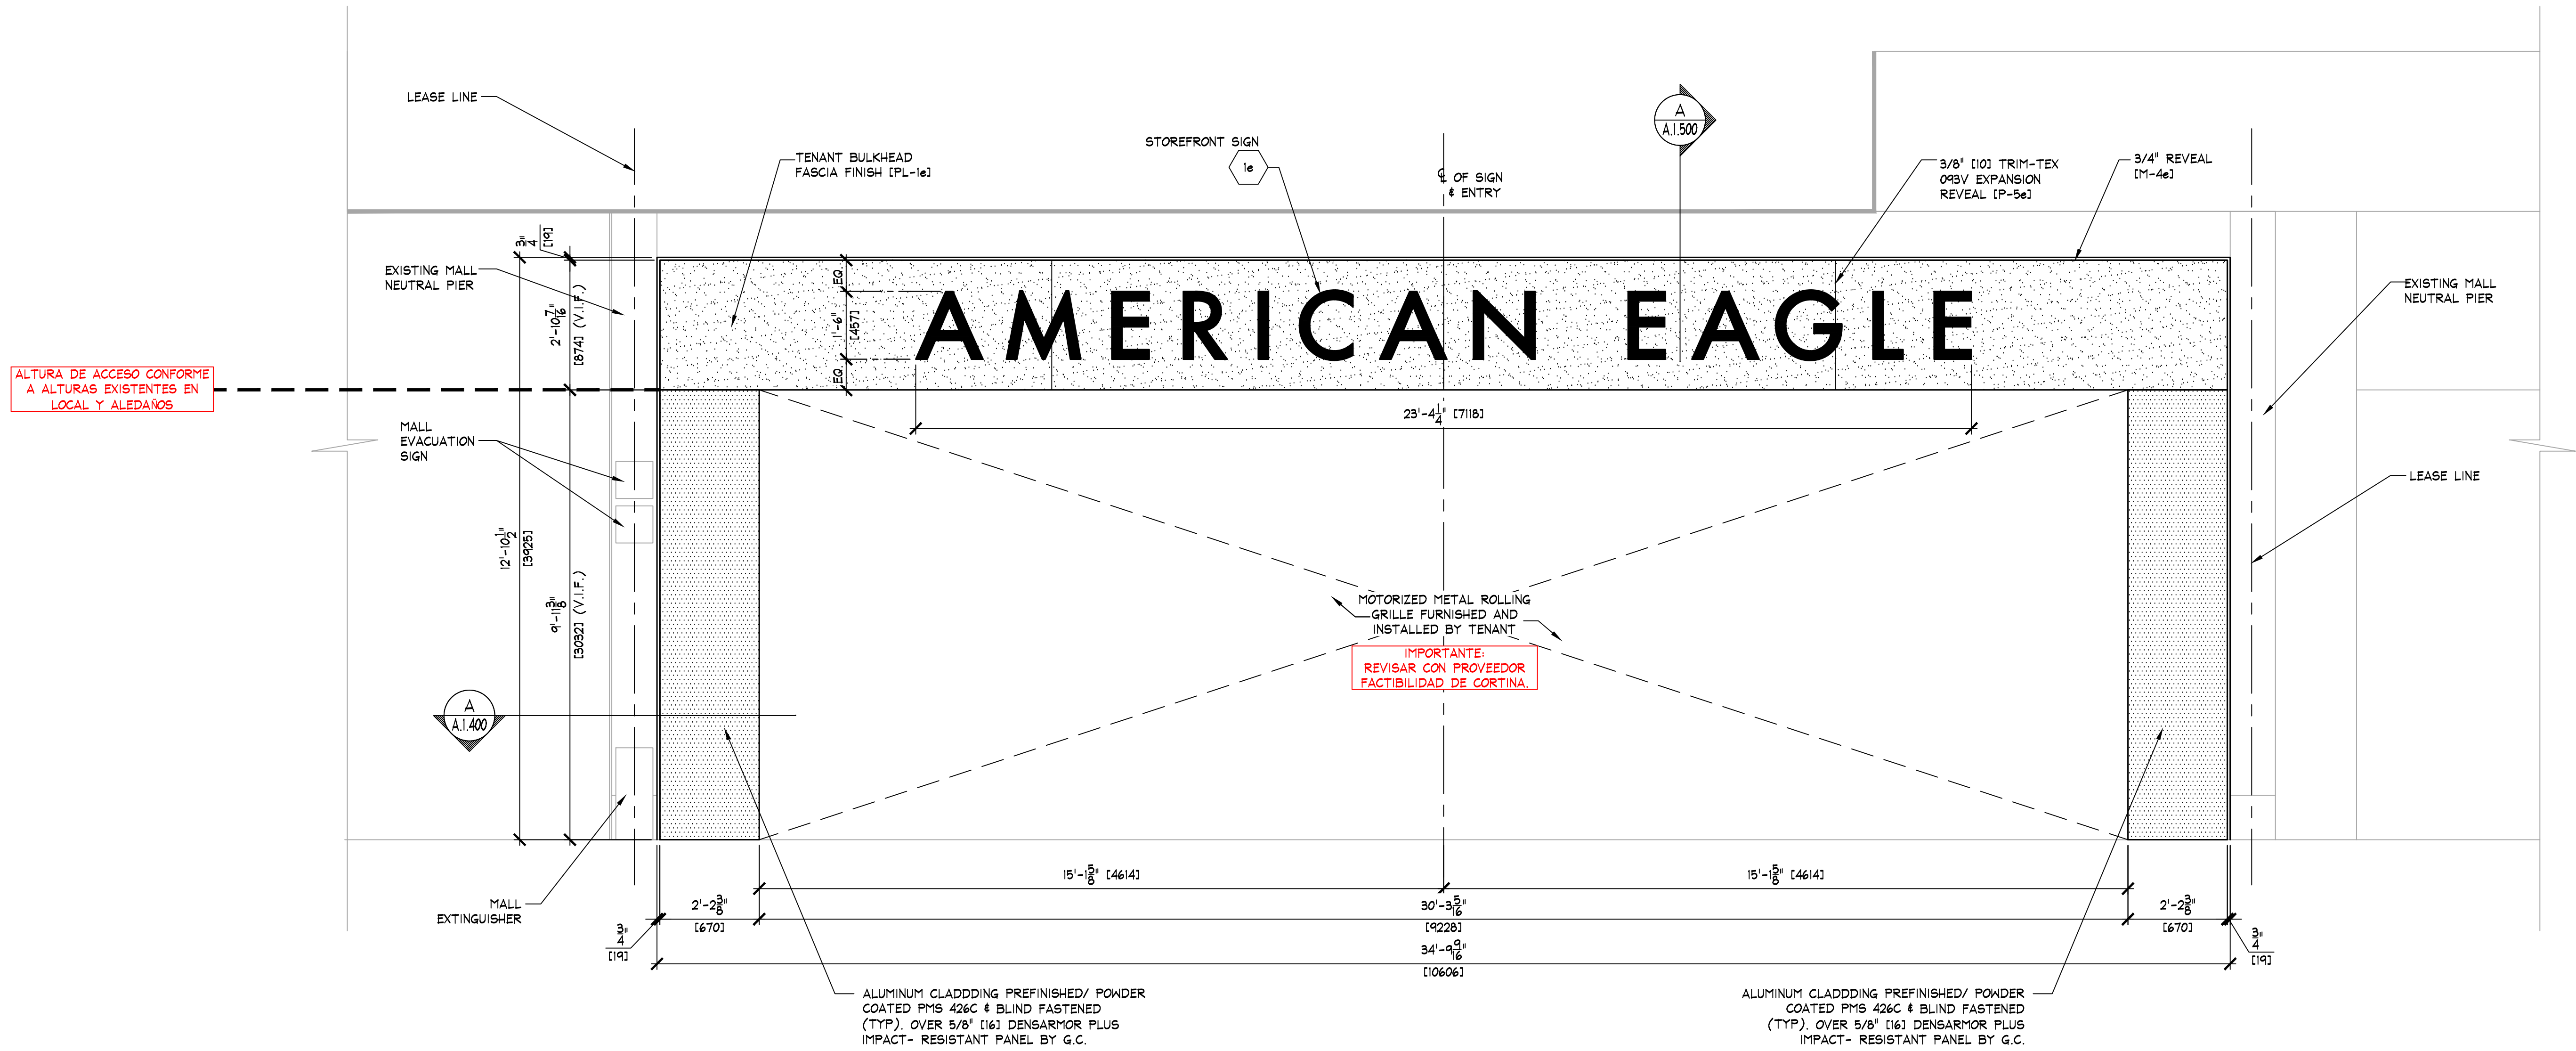

A STOREFRONT EXTERIOR ELEVATION
SCALE: 1/2" = 1'-0" (1:25)

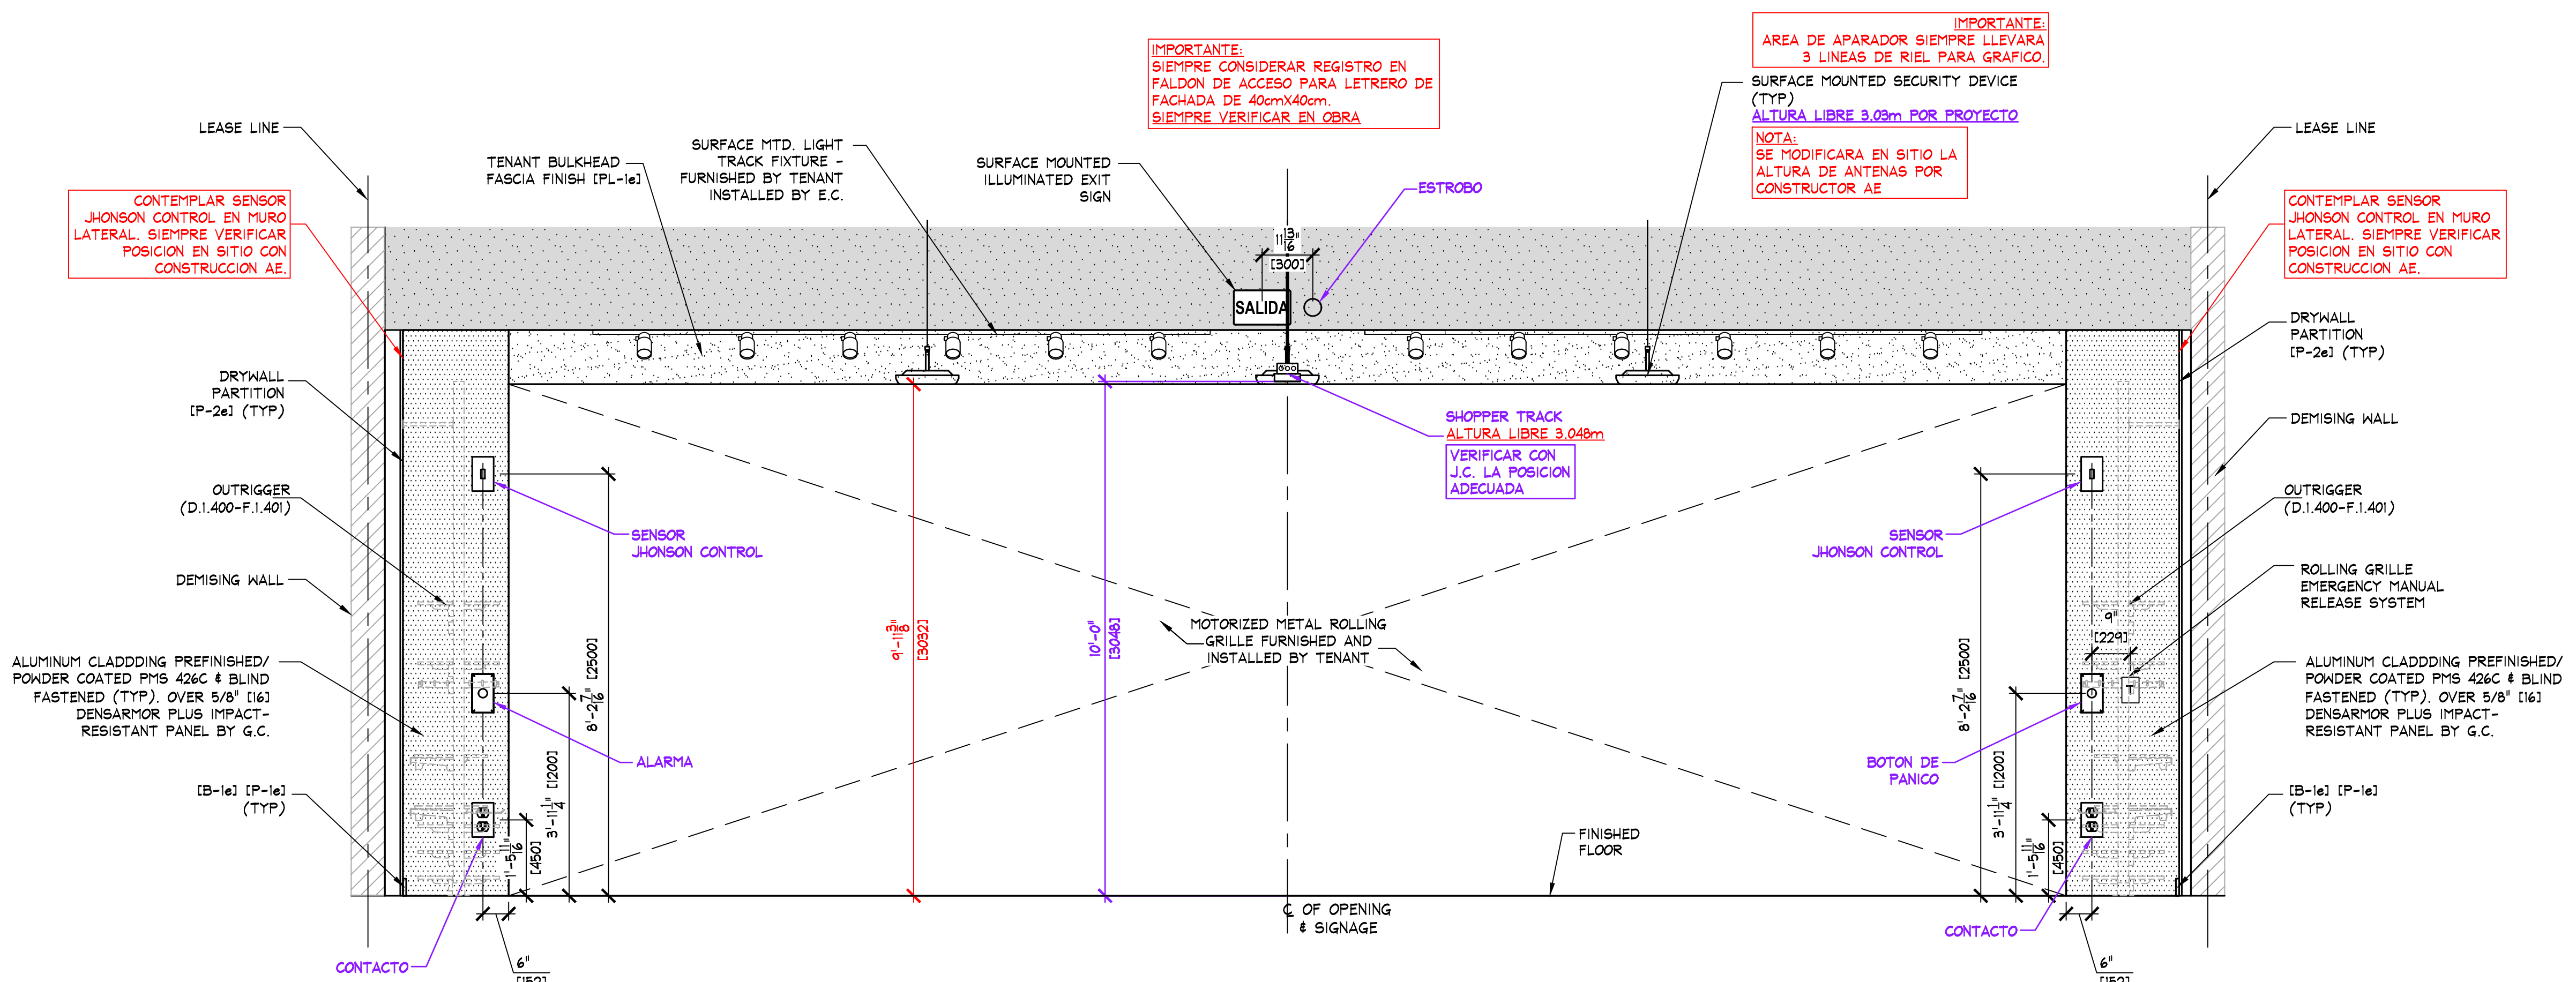

B INTERIOR ELEVATION
SCALE: 1/2" = 1'-0" (1:25)

IMPORTANTE:

FACHADA PENDIENTE DE REVISION CON CENTRO COMERCIAL, NO SE CUENTA CON INDICACIONES DE MANUAL DE ADAPTACIONES.

- VERIFICAR DISEÑO DE FACHADA CON MANUAL DE CENTRO COMERCIAL.
- VERIFICAR EN SITIO MEDIDAS PREVIO A TRABAJOS DE FACHADA, ASI COMO APROBACION POR PARTE DE AE Y C.C.

KEY NOTES:

1e SIGN - FURNISHED BY SIGN CONSULTANT.
INSTALLED BY G.C. - SEE SHEET 'A.1.800'
FOR MORE INFORMATION.

NOTE:
PAINTING CONTRACTOR SHALL
CAULK ALL INSIDE WOOD CORNERS
AND JOINTS BETWEEN TRIM AND
WALL PRIOR TO PAINTING.

NOTA:
DIMENSIONES DE LETRERO DE FACHADA SERA
ACORDE A LINEAMIENTOS DE MANUAL DE PLAZA
SEGUN SE INDIQUE. SIEMPRE VERIFICAR CON AE
PREVIO A FABRICACION.

IMPORTANTE:
SIEMPRE CONSIDERAR REGISTRO EN
FALDON DE ACCESO PARA LETRERO
DE FACHADA DE 40cmx40cm.
SIEMPRE VERIFICAR EN OBRA.

AMERICAN EAGLE

THINK ARCHITECTURE S.A. DE C.V.
Decorates 93, 1er. piso Col. Anáhuac
Miguel Hidalgo C.P. 06150 México
THINK
AMERICAN EAGLE OUTFITTERS, INC.
77 Hot Metal Street
Pittsburgh, PA 15203
(412) 452-3300

STOREFRONT ELEVATIONS

AMERICAN EAGLE OUTFITTERS
Forum Teic c.c.
Teic, Nayarit


Store No.

9266

Drawn by:

Drawing No.



A.1.300

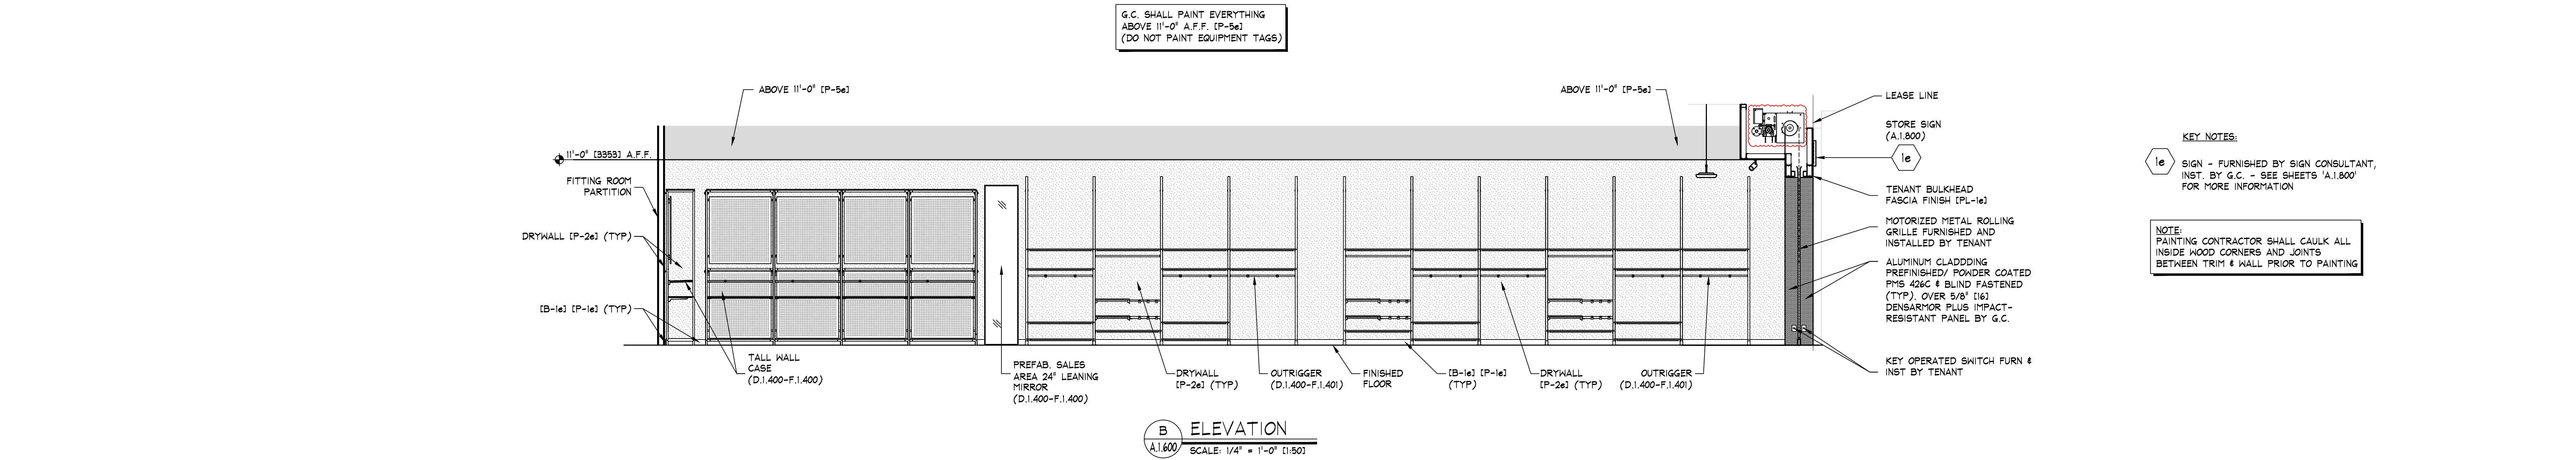

KEY NOTES:


1e SIGN - FURNISHED BY SIGN CONSULTANT, INST. BY G.C. - SEE SHEETS 'A.1.800' FOR MORE INFORMATION

NOTE: PAINTING CONTRACTOR SHALL CAULK ALL INSIDE WOOD CORNERS AND JOINTS BETWEEN TRIM & WALL PRIOR TO PAINTING

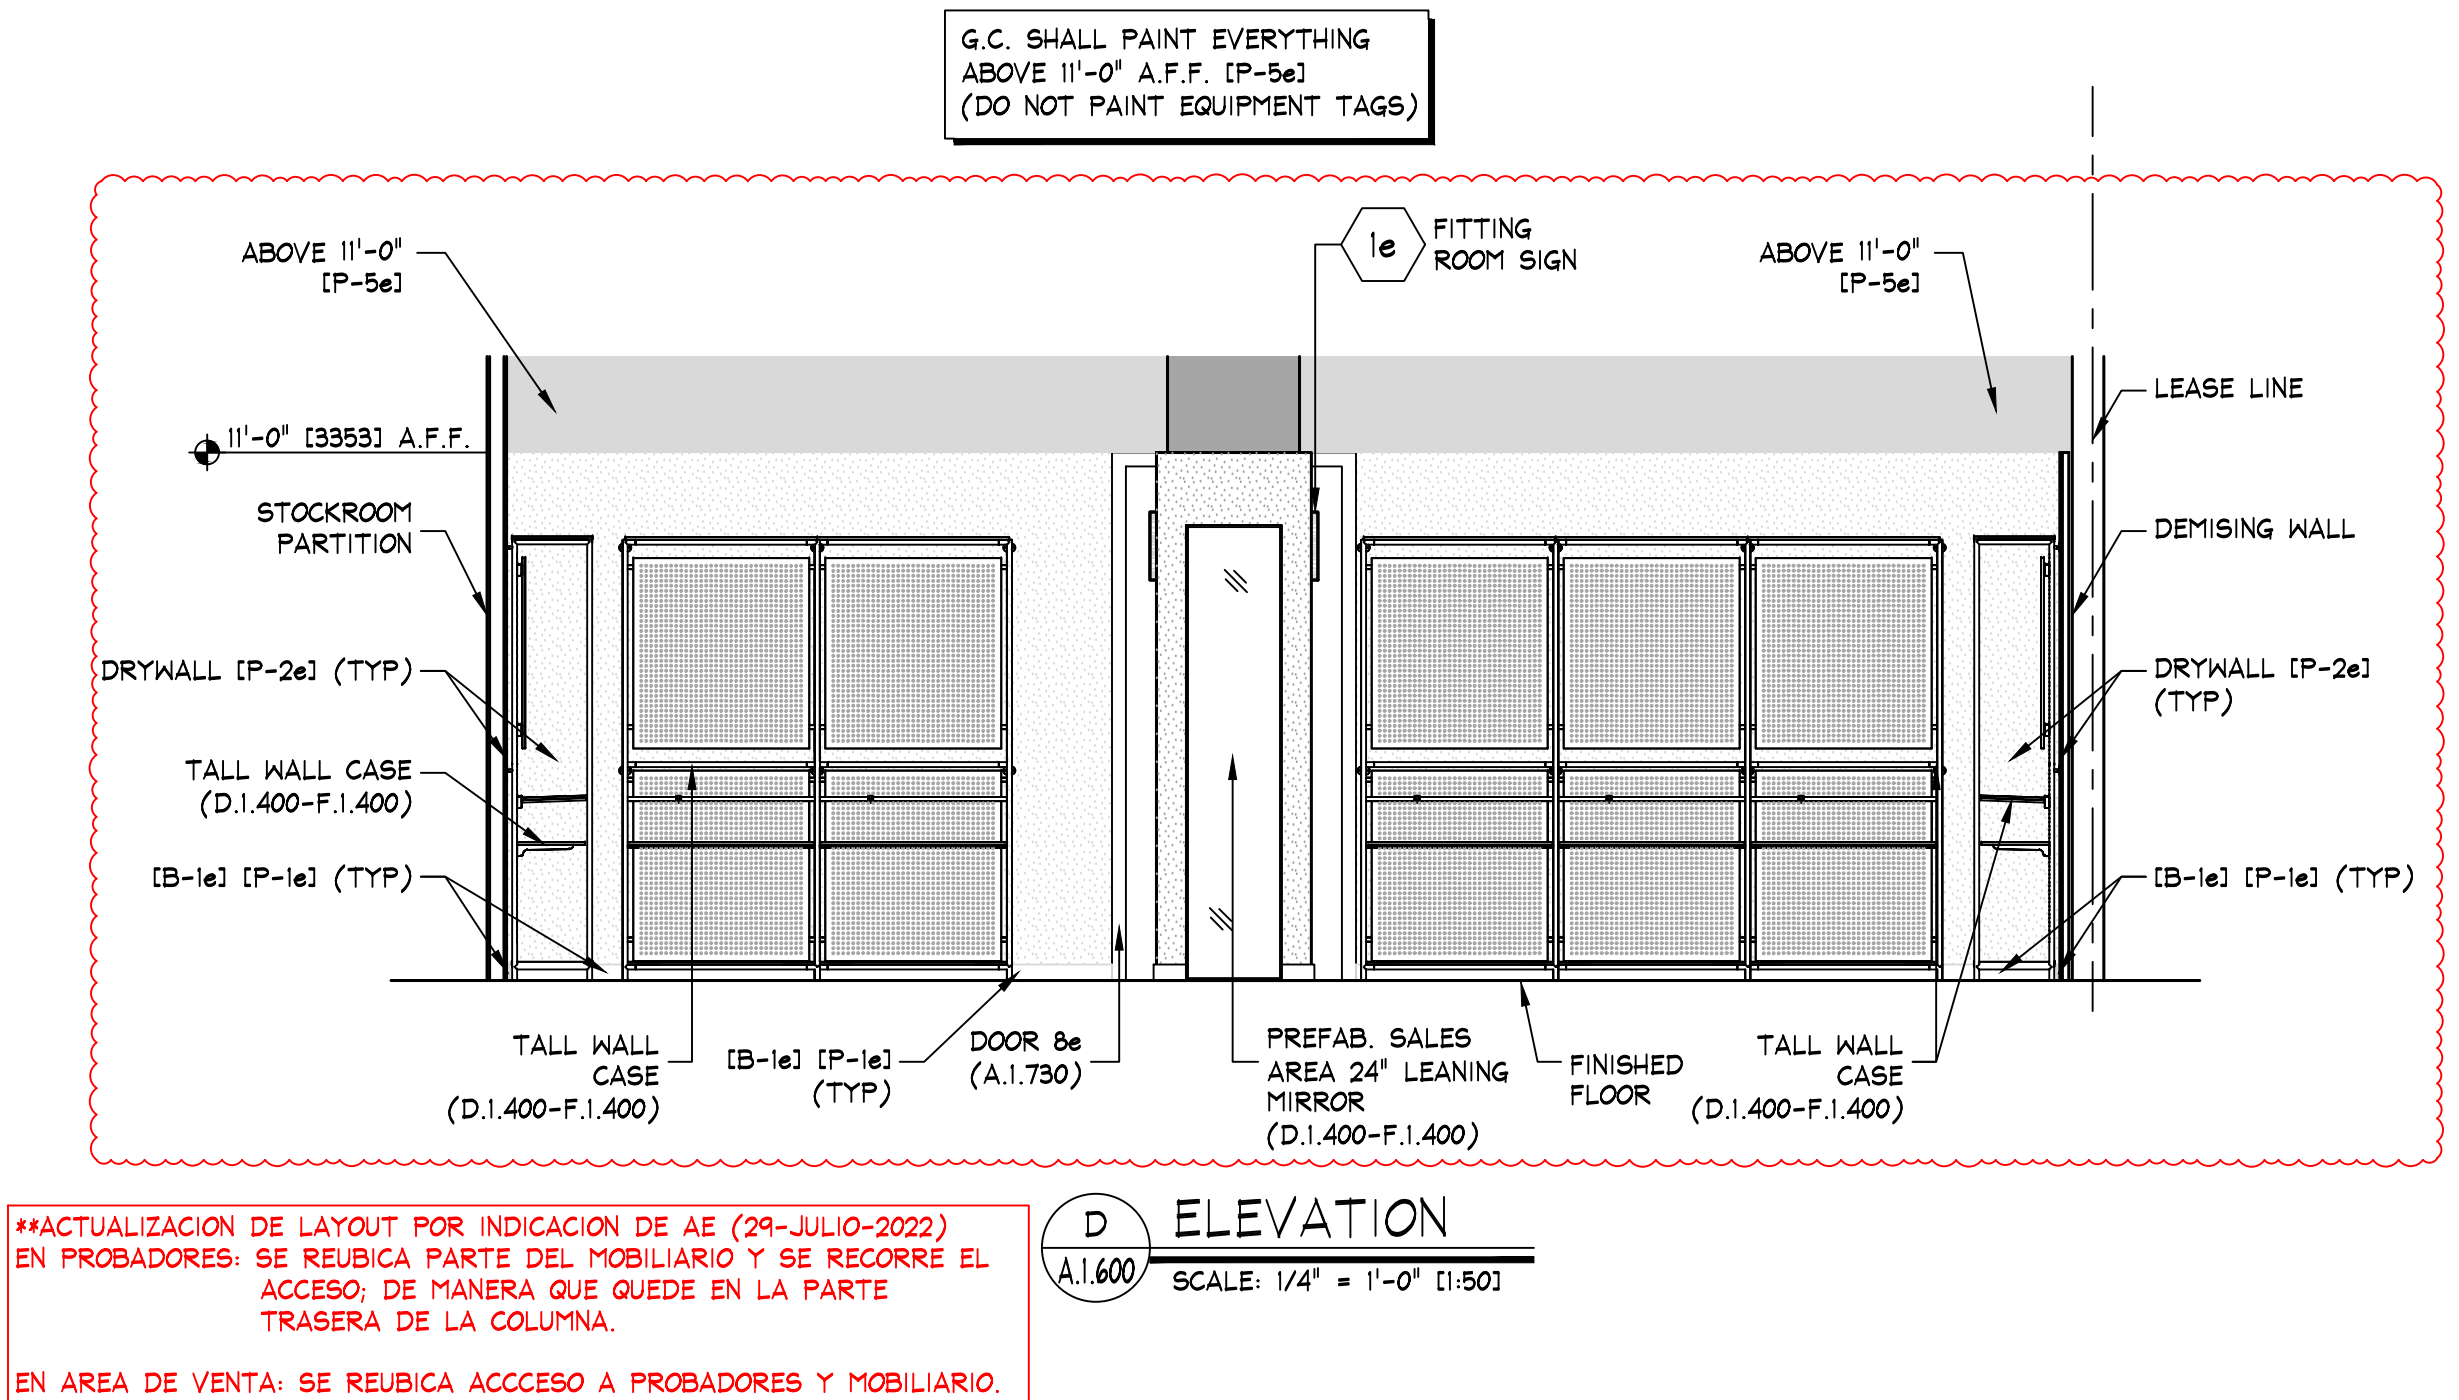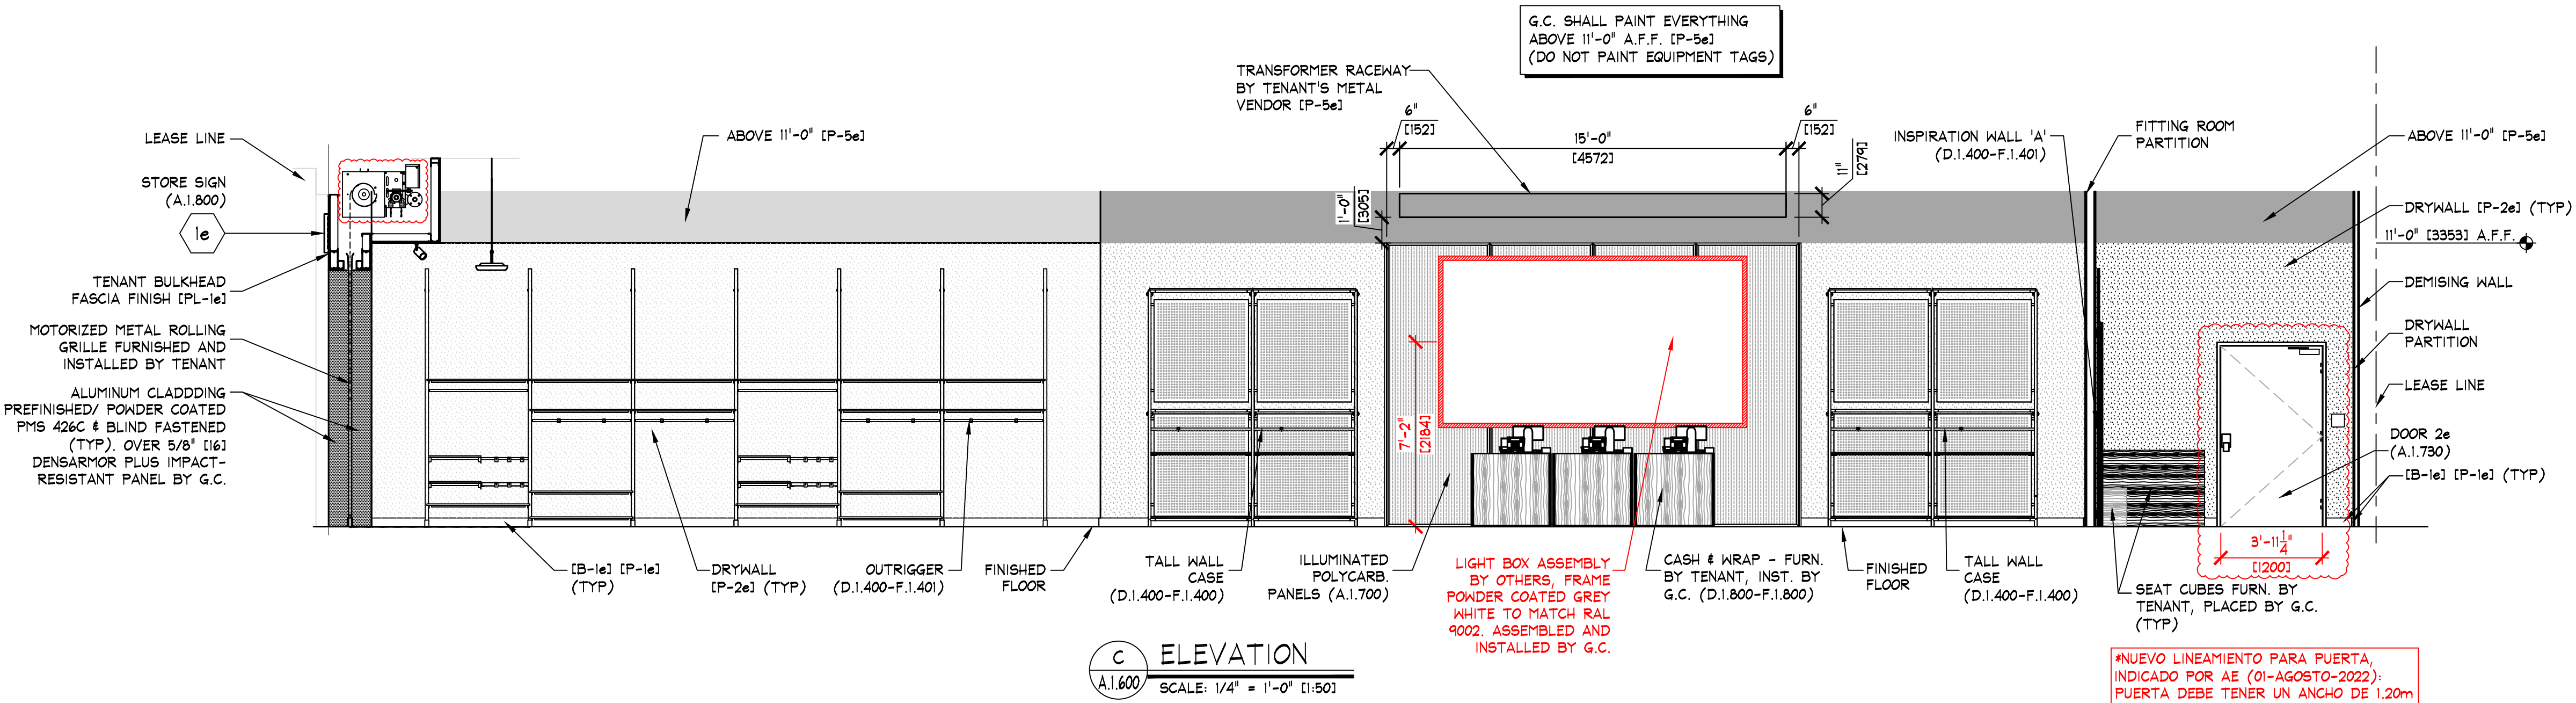

MACTUALIZACION DE LAYOUT POR INDICACION DE AE (29-JULIO-2022) EN PROBADORES: SE REUBICA PARTE DEL MOBILIARIO Y SE RECORRE EL ACCESO, DE MANERA QUE QUEDE EN LA PARTE TRASERA DE LA COLUMNA.

EN AREA DE VENTA: SE REUBICA ACCESO A PROBADORES Y MOBILIARIO.


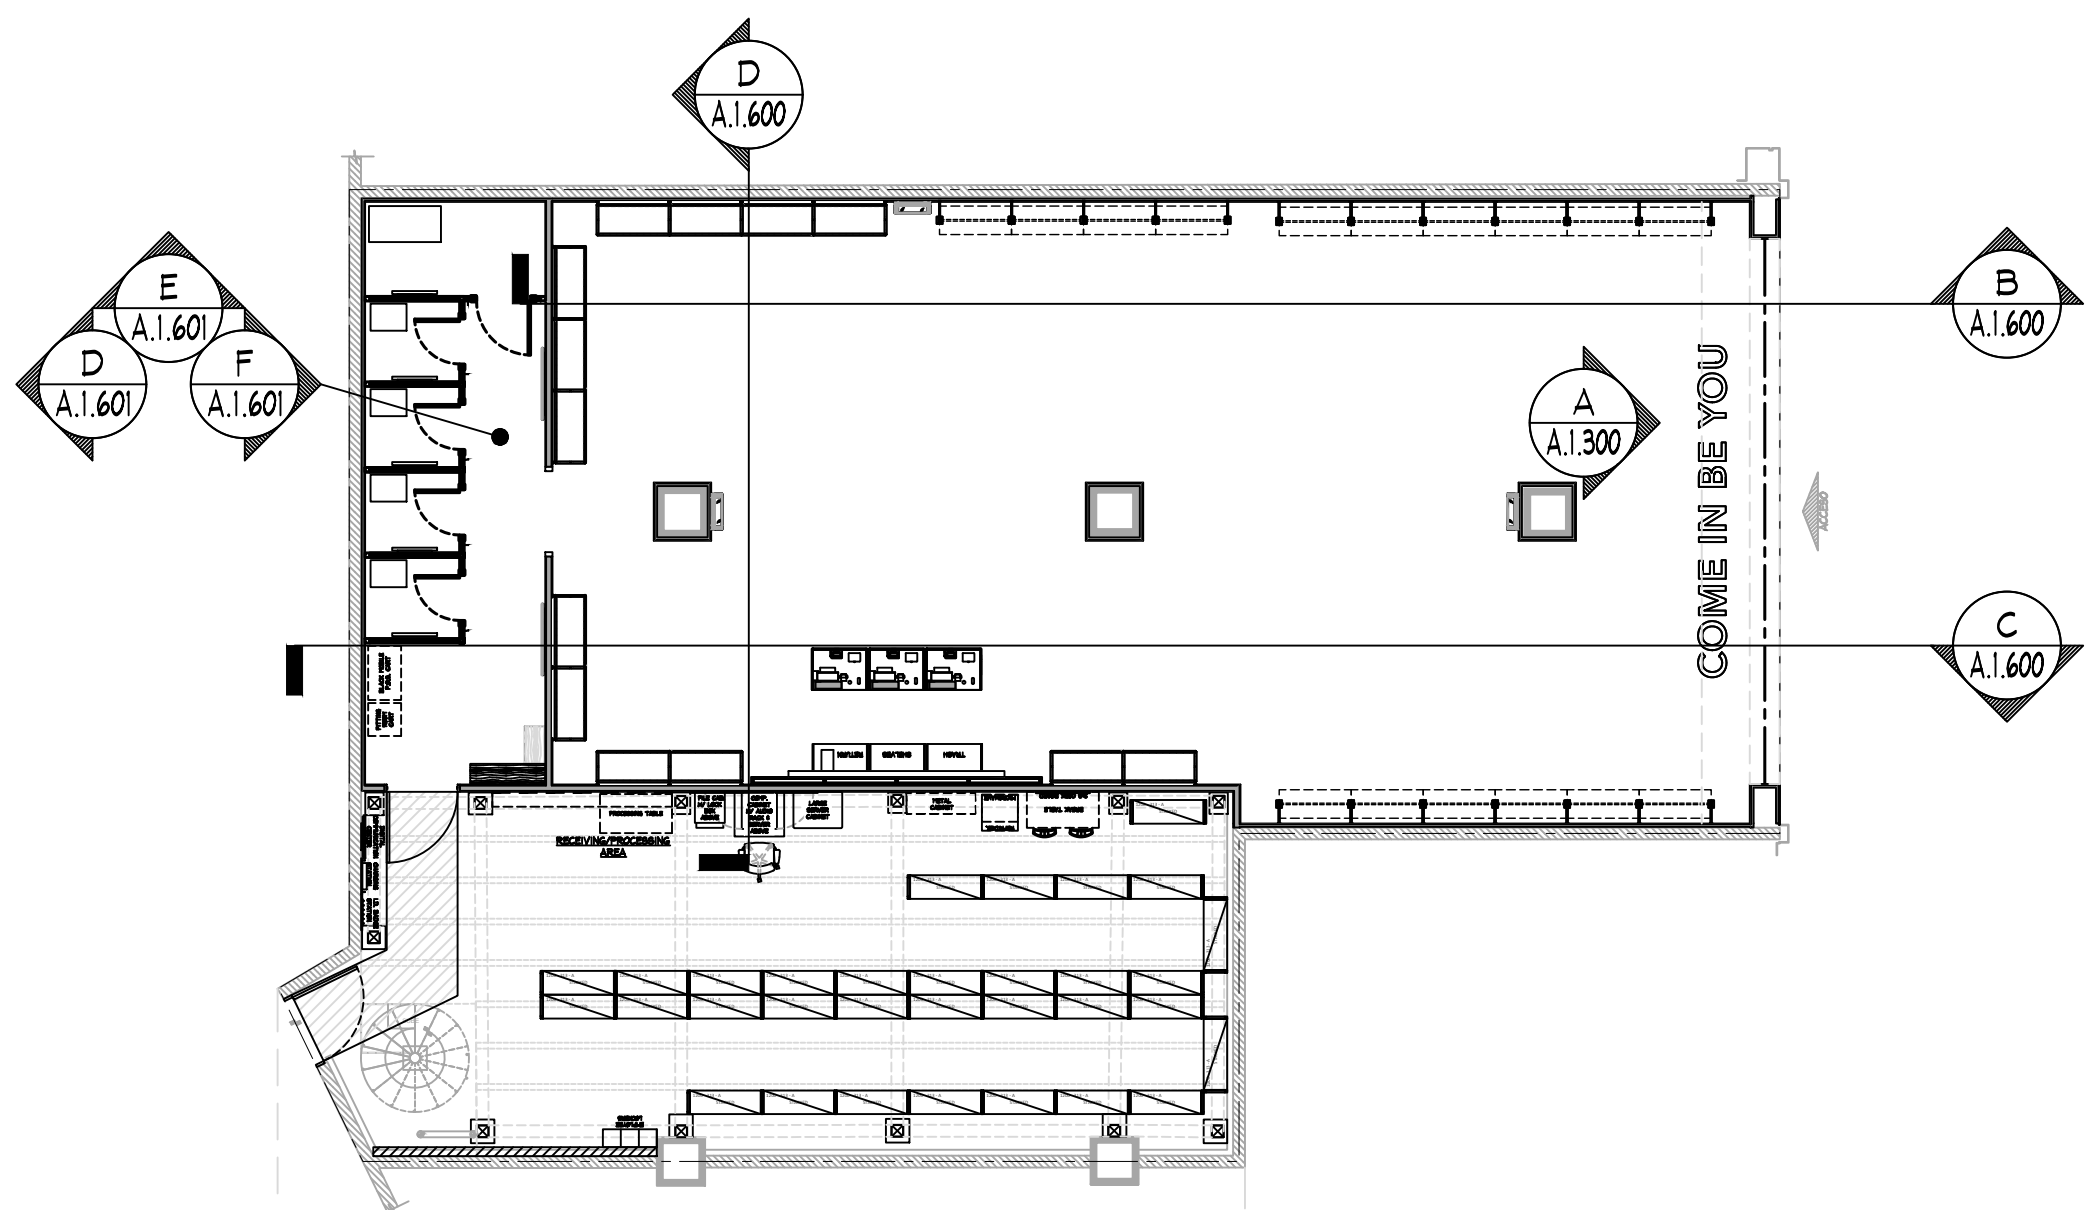


ELEVATION KEY

NO SCALE



NOTA:

- PROBADORES SERAN REALIZADOS EN SITIO, VERIFICAR CON AE CONSTRUCCION, MATERIALES Y EJECUCION.

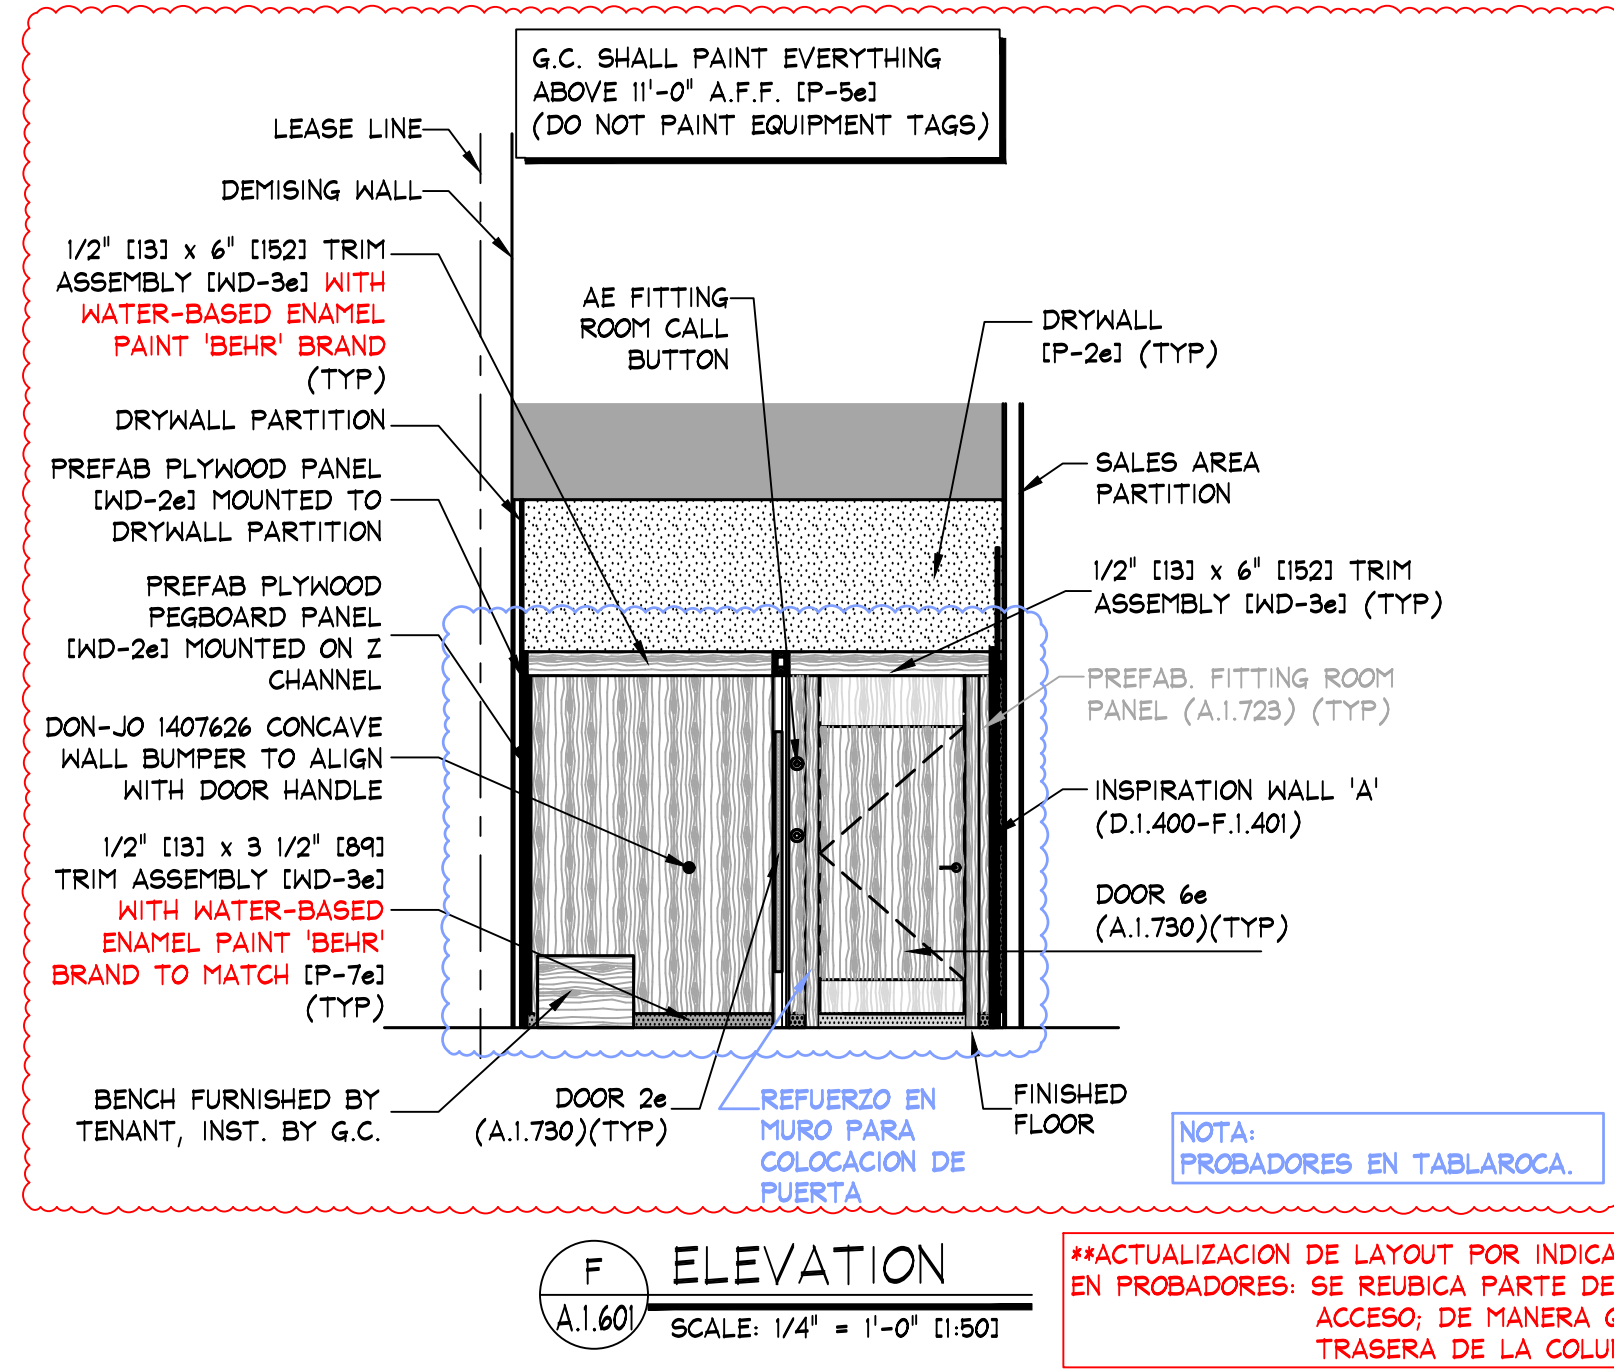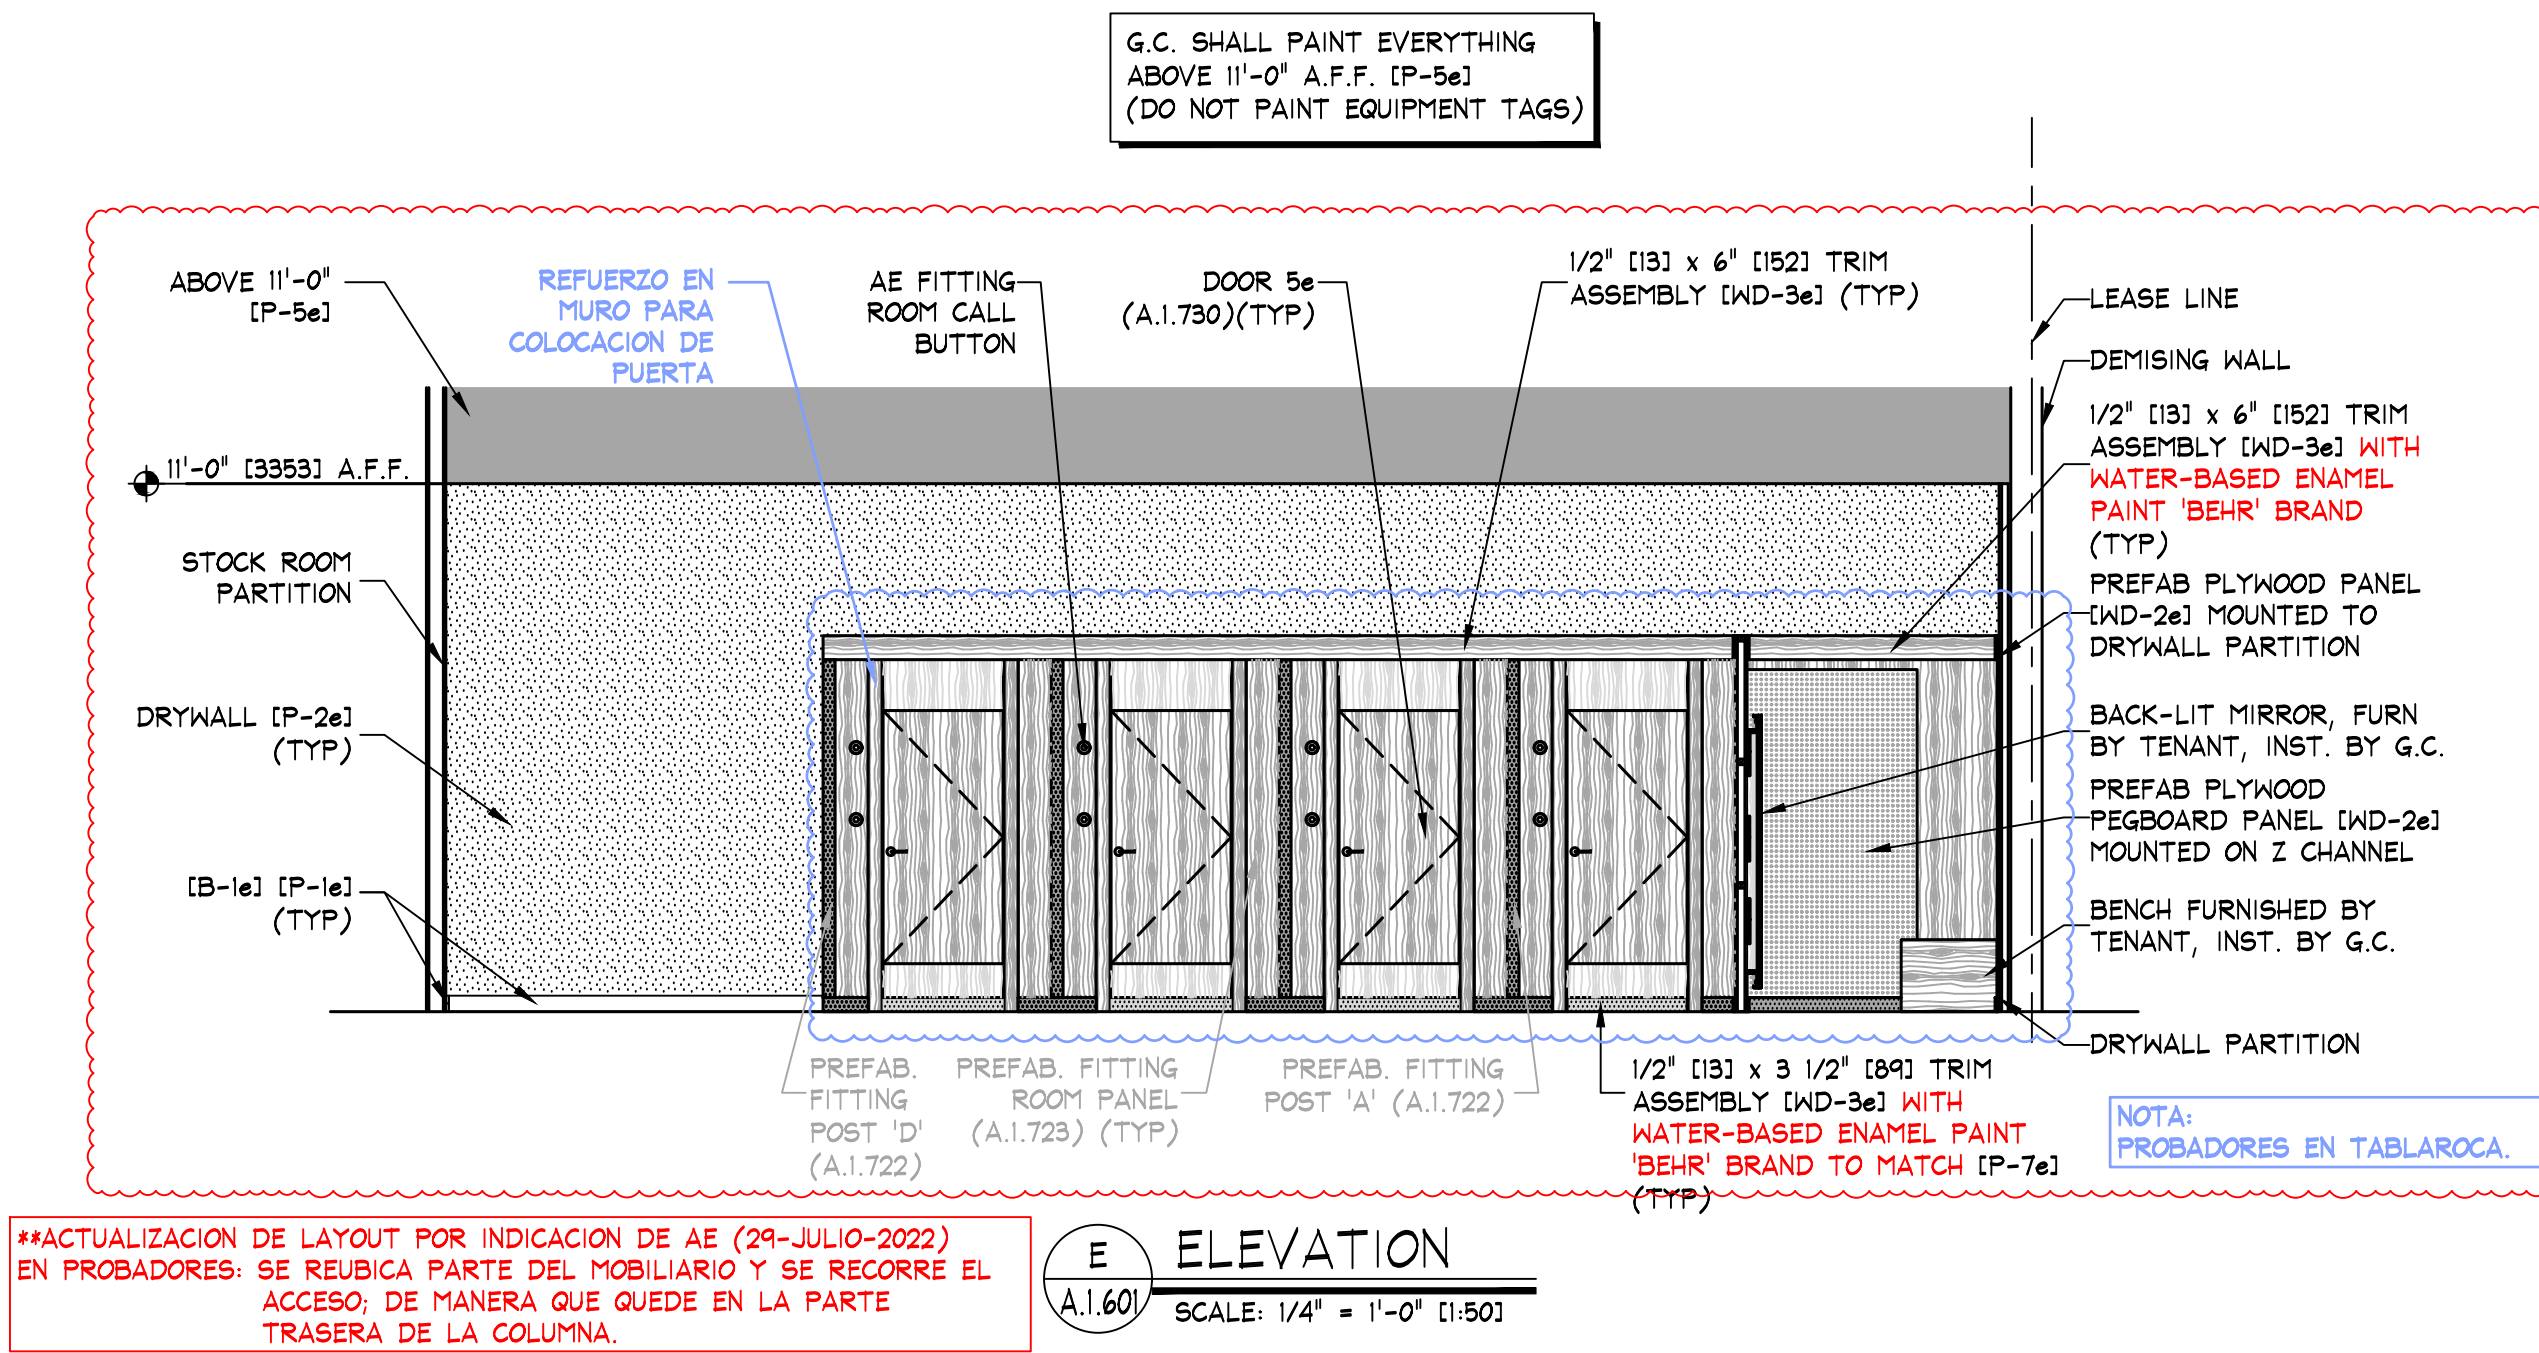

KEY NOTES:
1e SIGN - FURNISHED BY SIGN CONSULTANT, INST. BY G.C. - SEE SHEETS 'A.1.800' FOR MORE INFORMATION.

NOTE:
PAINTING CONTRACTOR SHALL CAULK ALL INSIDE HOOD CORNERS AND JOINTS BETWEEN TRIM & WALL PRIOR TO PAINTING

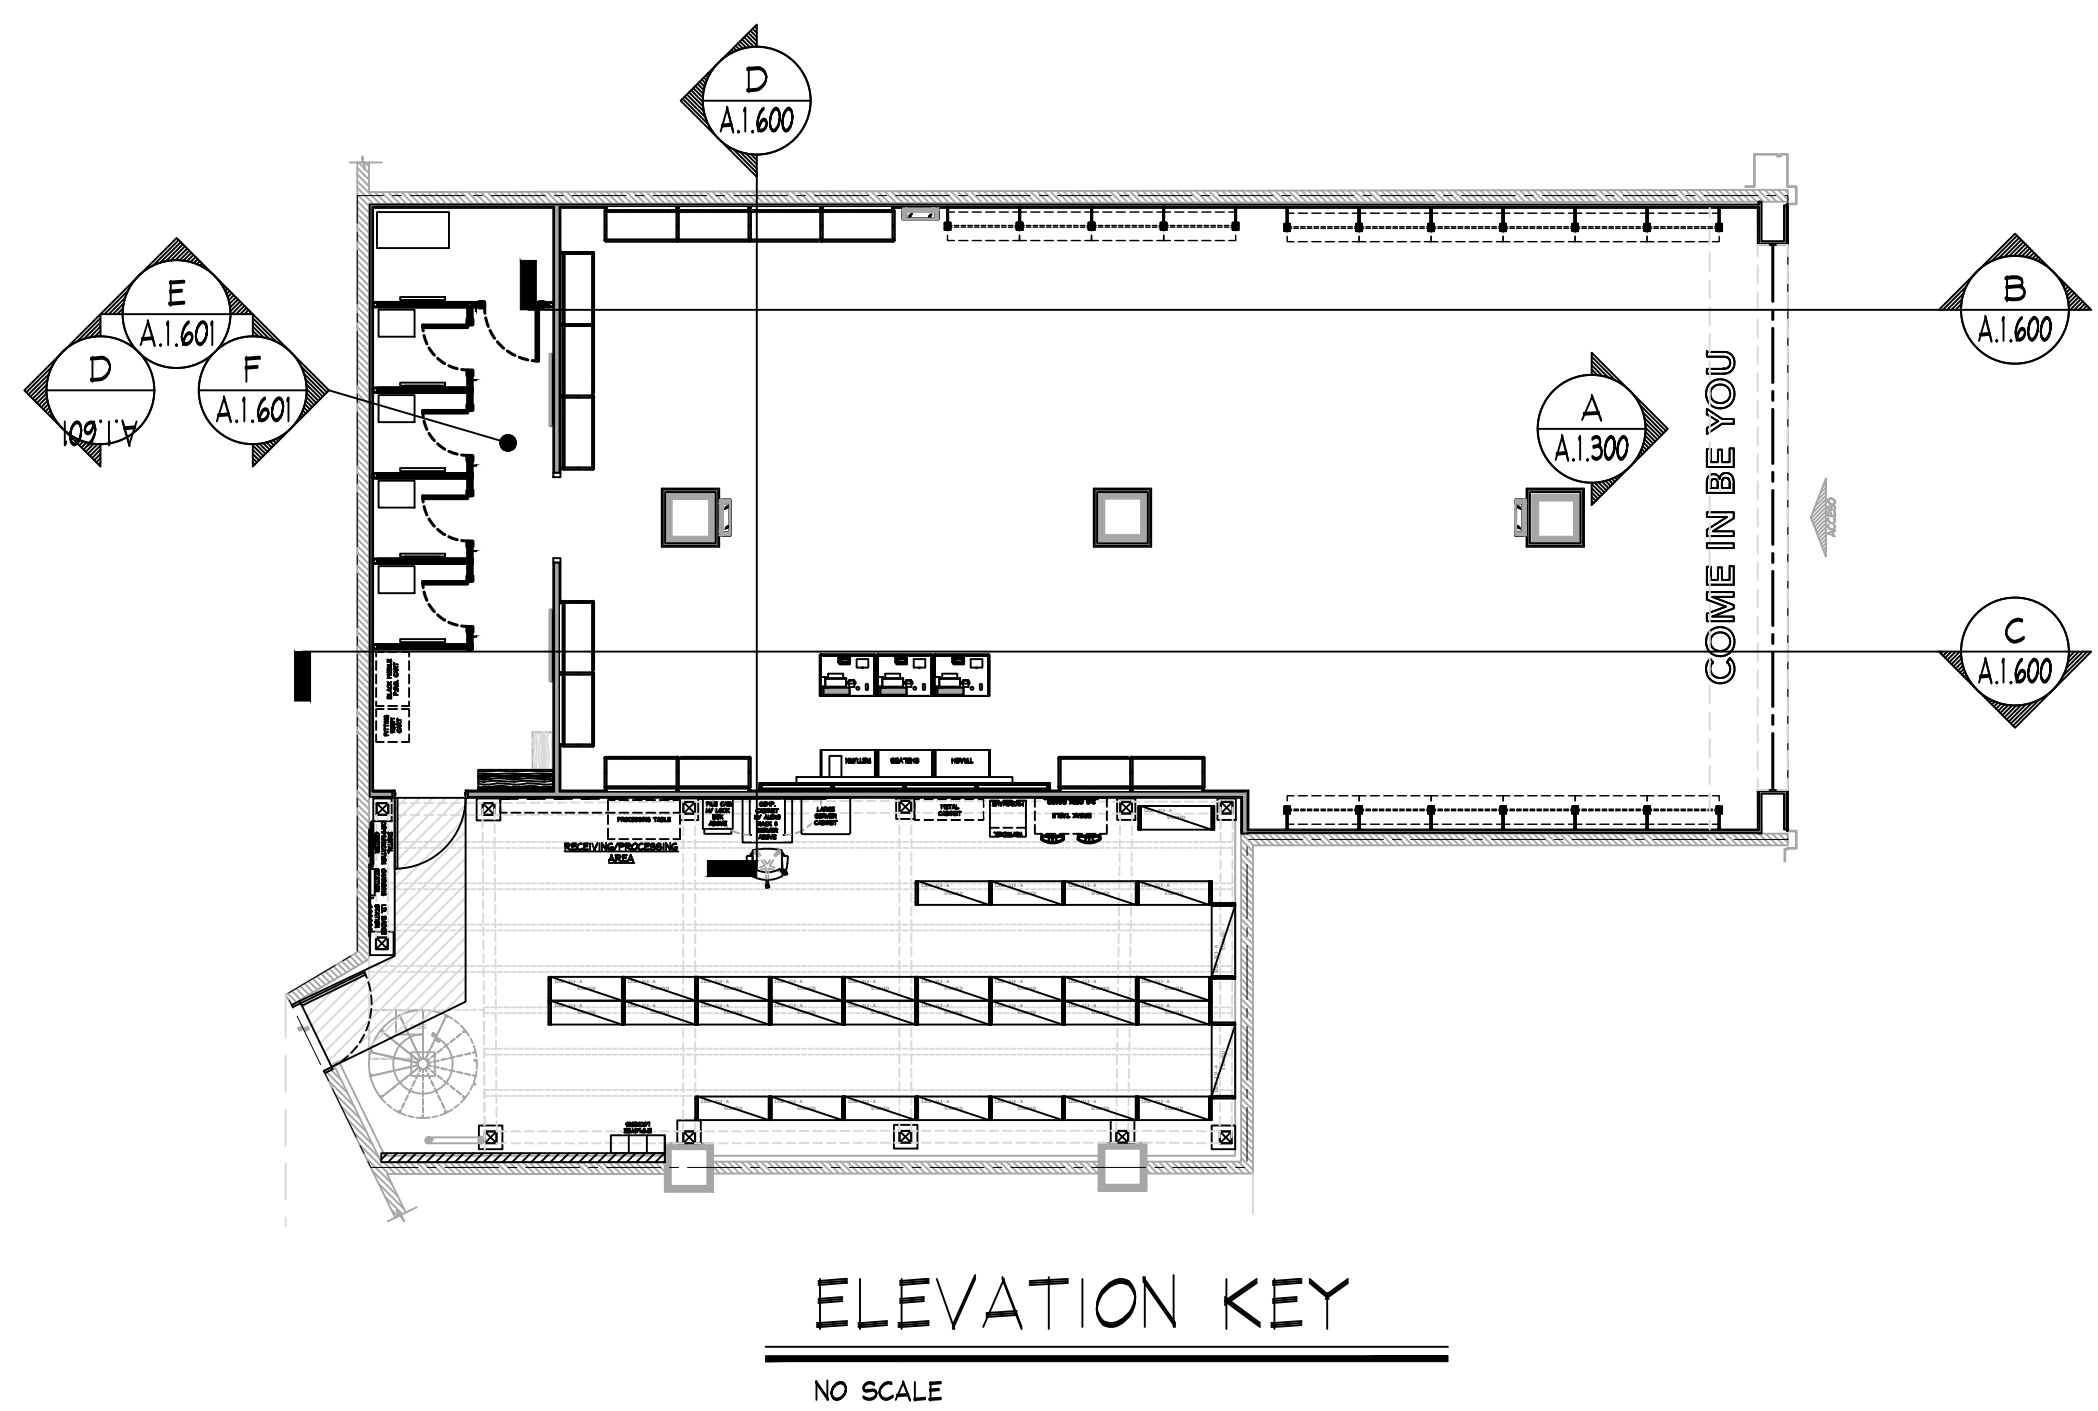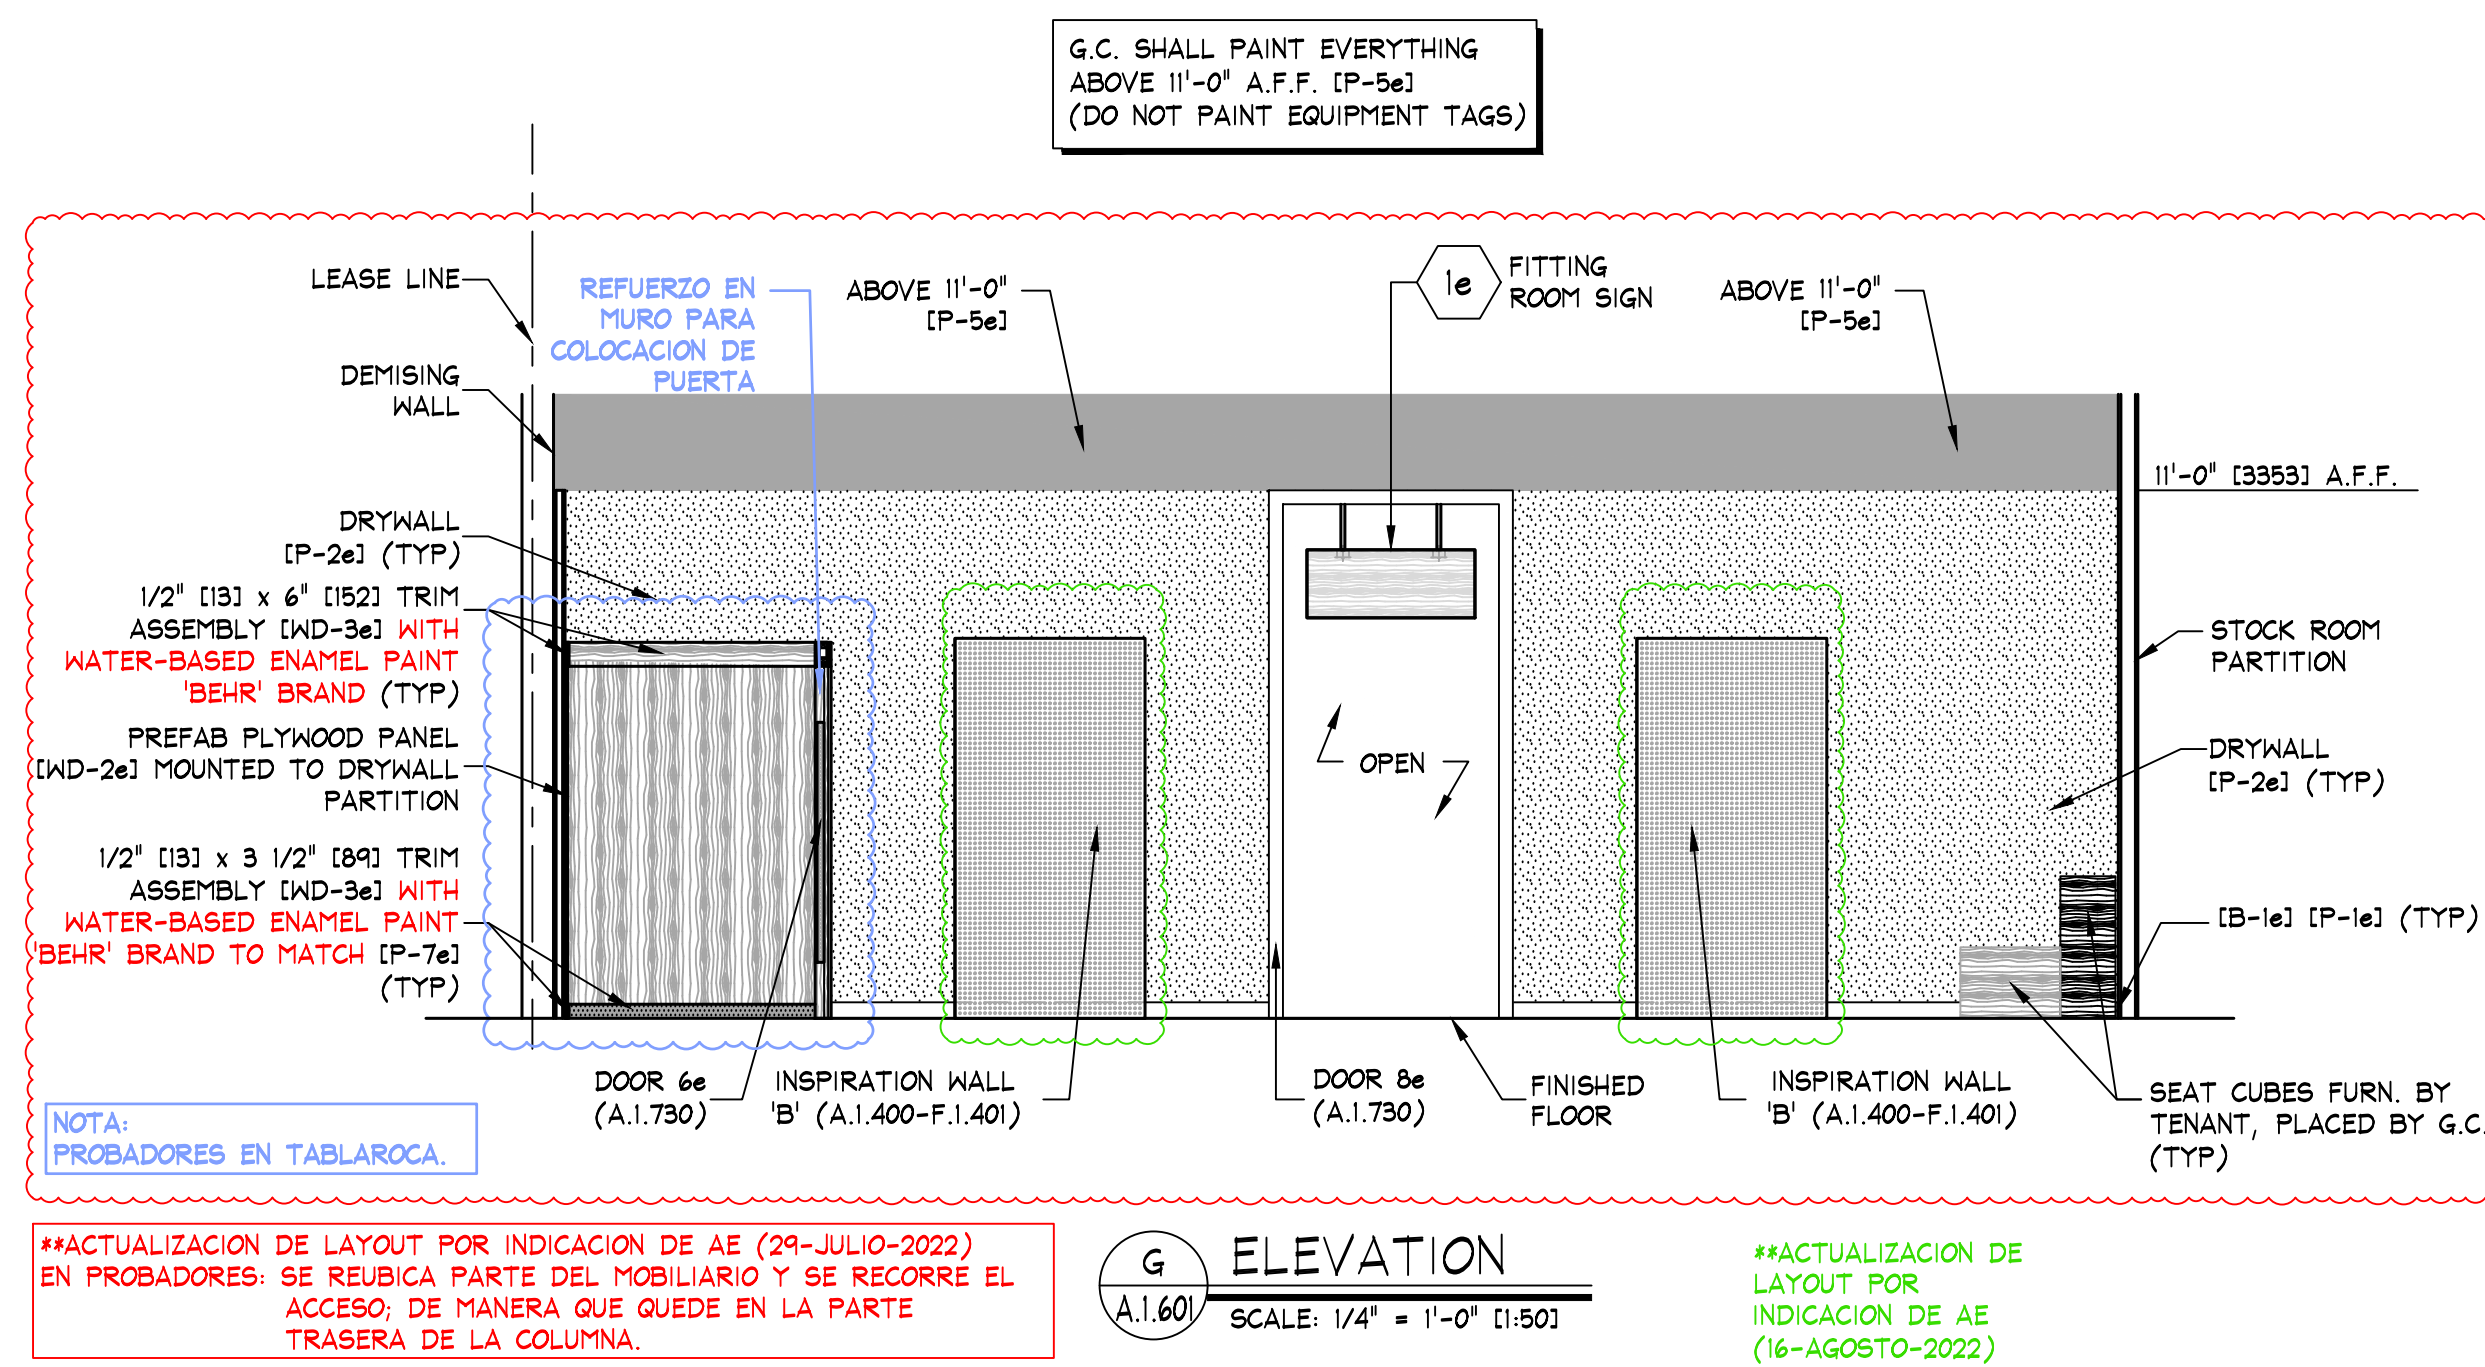

NOTA:

- PROBADORES SERAN REALIZADOS EN SITIO, VERIFICAR CON AE CONSTRUCCION, MATERIALES Y EJECUCION.