

Diagram illustrating the components of a shelving/carrying key:

- SHELVING LENGTH**: Points to the top-left corner of the key.
- CONFIGURATION SERIES CODE**: Points to the top-right corner of the key.
- SHELVING HEIGHT**: Points to the bottom-left corner of the key.
- MOBILE CARRIAGE**: Points to the bottom-right corner of the key.
- NOM. CARRIAGE DIMENSIONS**: Points to the bottom-right corner of the key.

The key itself is a rectangle divided into four quadrants, each labeled "4A-10 STACKED". The bottom-right quadrant also includes the text "MC-3237".

NOTE: COORDINATE WITH DETAILS ON SHEET "F.200"

SHELVING/CARRIAGE KEY

NOTE:
SEE SHEET F.2.400 FOR DETAILS
OF ALL MISC. SALES/FITTING ROOM
FIXTURES FURN. BY TENANT, INST.
BY G.C.

FIXTURE PLAN

FIXTURE PLAN

AERIE
Andares Guadalajara
Zapopan, JA

Store No.


9702

Drawn by:

Drawing No.


A.0.106

05/03/2021 02:36:08 p. m.

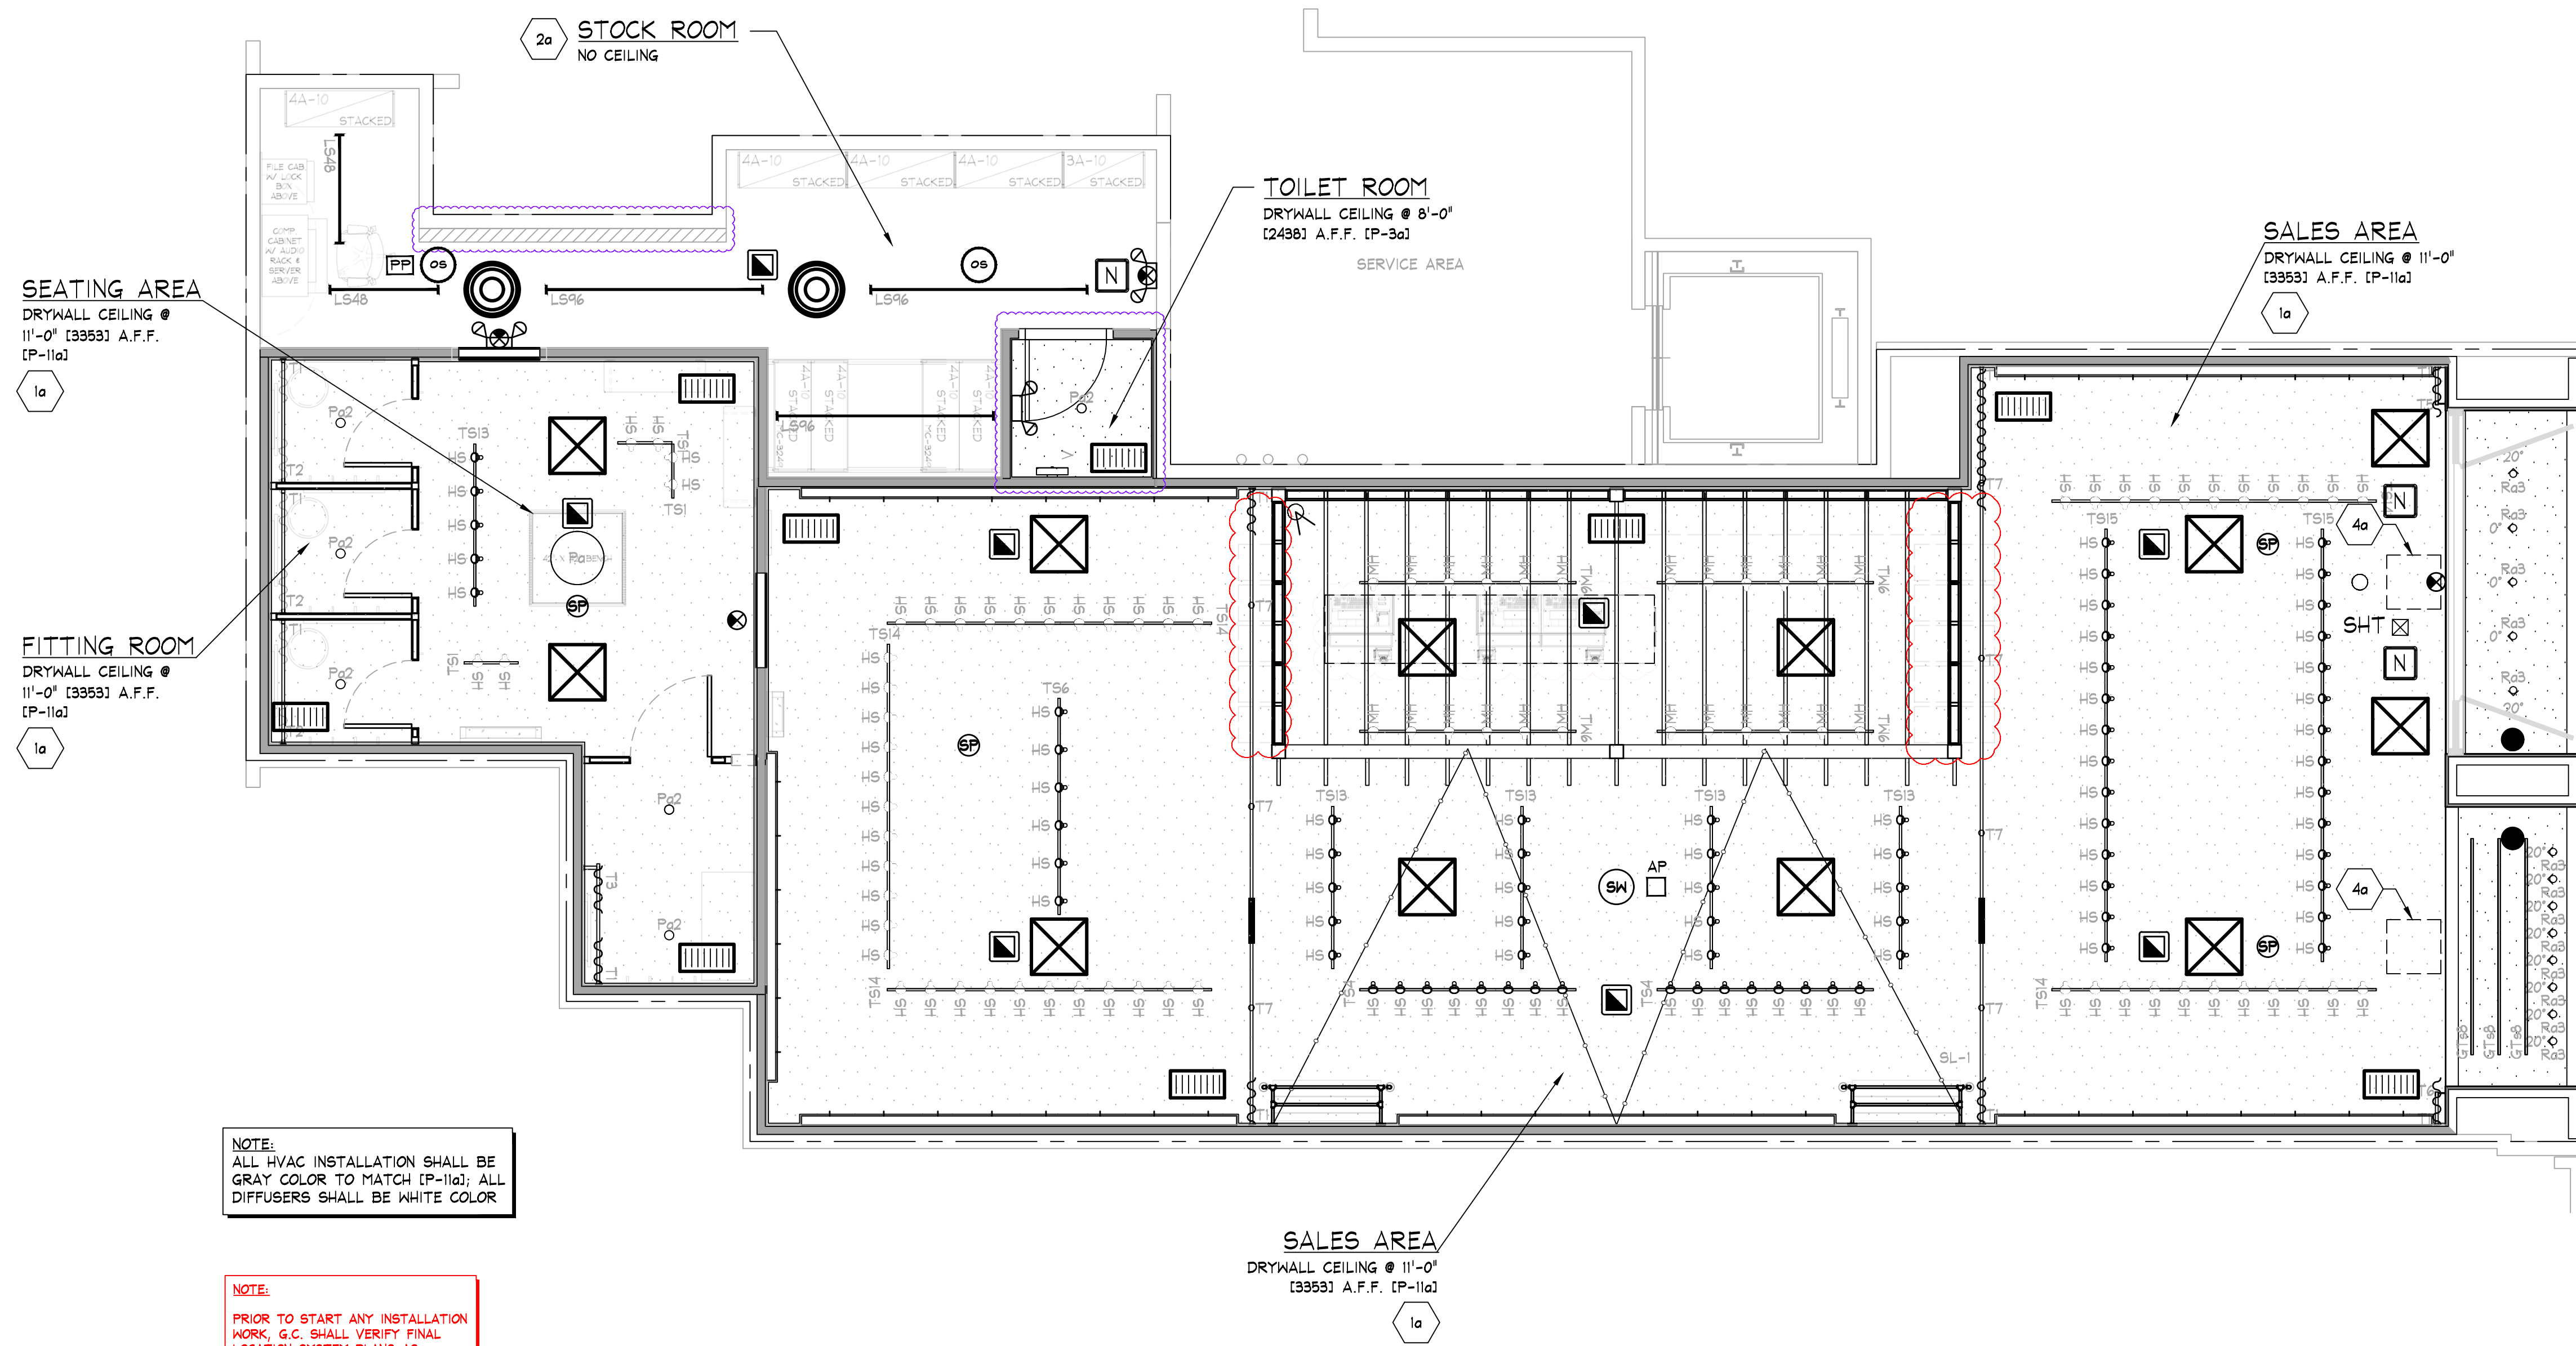

- KEY NOTES:**
- 1a** SALES/FITTING ROOM CEILING - SHALL BE 5/8" TYPE 'X' DRYWALL (P-11a) OVER DRYWALL SUSPENSION SYSTEM AS MANUFACTURED BY USG INTERIORS, INC. OR APPROVED EQUAL - SEE DETAIL A/A.0.200. DRYWALL CEILING TO BE CONTINUOUS FROM STOREFRONT BULKHEAD TO SALES/STOCK PARTITION. PROVIDE BLOCKING ABOVE CEILING AS REQUIRED TO INSTALL PREFAB. CEILING BEAMS. G.C. SHALL FURNISH AND INSTALL ACCESS PANELS (P-11a) FOR ABOVE CEILING MAINTENANCE. SEE REFLECTED CEILING PLAN FOR LOCATIONS. FURNISH AND INSTALL ADDITIONAL ACCESS PANELS AS REQUIRED FOR ANY ADDITIONAL ABOVE CEILING MAINTENANCE POINTS THAT MAY BE EXISTING (G.C. TO VERIFY IN THE FIELD). PRIOR TO INSTALLATION OF ADDITIONAL ACCESS PANELS COORDINATE LOCATIONS WITH TENANT REPRESENTATIVE.
 - 2a** STOCKROOM CEILING - NO CEILING, UNLESS REQUIRED BY LANDLORD OR LOCAL BUILDING CODES - G.C. SHALL FURNISH AND INSTALL USG INTERIORS, INC. 'AURATONE', FIRECODE, 0"MINI FIGURED PATTERN 2'x4' ONE HOUR RATED, LAY-IN, SUSPENDED CEILING #339-WHITE. SUSPENSION SYSTEM SHALL BE AS MANUFACTURED BY USG INTERIORS, INC. DOWN CEILING SUSPENSION DXL SERIES, WHITE EXPOSED 2'x4' GRID SYSTEM.
 - 4a** ACCESS PANELS - G.C. SHALL FURNISH AND INSTALL ACCESS PANELS FOR ABOVE CEILING MAINTENANCE. ACCESS PANELS SHALL BE 24"x24" AS MANUFACTURED BY HAND-LOCK, STEALTH PANEL #TR-AP024 (P-11a) (TYP). G.C. SHALL FURNISH AND INSTALL ACCESS PANELS FOR ALL NEW AND EXISTING ABOVE CEILING COMPONENTS REQUIRING MAINTENANCE ACCESS (e.g. HVAC UNIT CONTROLS, SHUT OFF VALVES, DAMPER CONTROLS, J-BOXES, ETC. - LANDLORD AND/OR TENANT PROVIDED - G.C. TO VERIFY IN THE FIELD). COORDINATE ALL LOCATIONS WITH TENANT FIELD REPRESENTATIVE.

- SYMBOL LEGEND**
- SUPPLY AIR DIFFUSER, WHITE COLOR
 - SUPPLY AIR DIFFUSER, WHITE COLOR
 - SUPPLY AIR DIFFUSER (LINEAR), WHITE COLOR
 - RETURN / EXHAUST REGISTER (OR GRILLE), WHITE COLOR
 - RECESSED EMERGENCY LIGHT
 - SURFACE EMERGENCY LIGHT
 - EXIT SIGN
 - EMERGENCY LIGHT
 - SHOPPER TRACK
 - WIRELESS ACCESS POINT
 - 360° MOTION DETECTOR
 - SECURITY CAMERA
 - PIR PIR SENSOR
 - OCCUPANCY SENSOR
 - DUPLEX ELECTRIC OUTLET
 - CONCEALED SPRINKLER HEAD
 - RECESSED SPRINKLER HEAD
 - PENDANT SPRINKLER HEAD
 - PENDANT SPRINKLER HEAD WITH EXPOSED PIPE
 - BOSE DS616F PENDANT MTD. SPEAKER
 - BOSE F53B PENDANT MTD. SUBWOOFER
 - FIRE ALARM HORN/STROBE
 - FIRE ALARM SMOKE DETECTOR
 - SECURITY BY OTHERS
 - POWER PACK

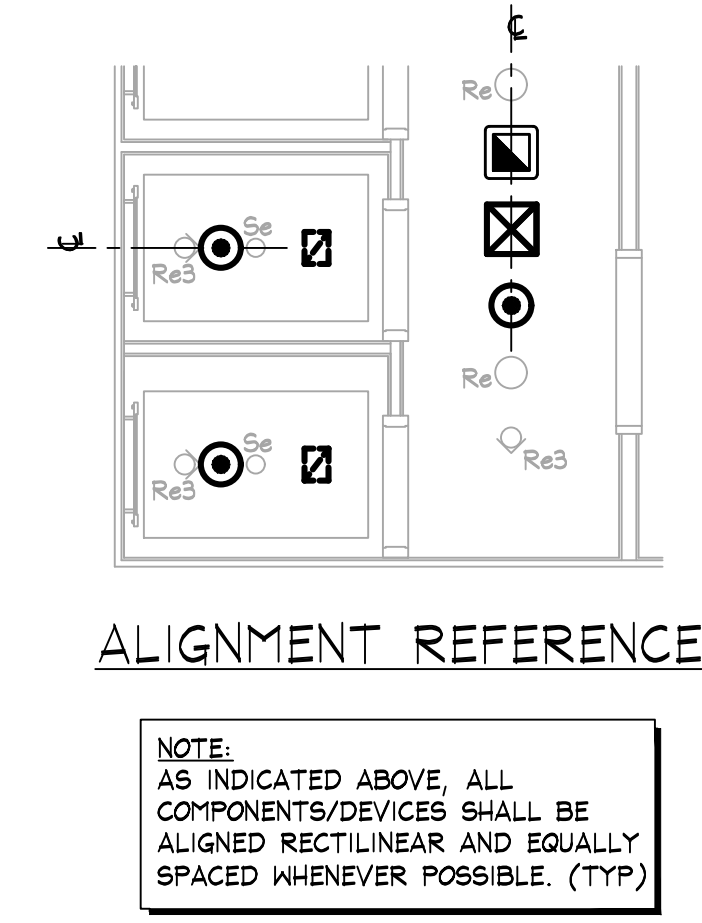

NOTE:
ALL HVAC INSTALLATION SHALL BE GRAY COLOR TO MATCH (P-11a); ALL DIFFUSERS SHALL BE WHITE COLOR

NOTE:
PRIOR TO START ANY INSTALLATION WORK, G.C. SHALL VERIFY FINAL LOCATION SYSTEM PLANS AS REQUIRED FOR THIS PROJECT (CCTV, SENSORIATIC, ETC.)

NOTE:
ALL COMPONENTS REQUIRED TO SUPPORT AND INSTALL THE SUSPENDED CEILING SYSTEM (WHETHER DRYWALL AND/OR ACOUSTIC TILE), ARE TO BE FURNISHED AND INSTALLED BY G.C. - G.C. SHALL CONSULT WITH MALL/BUILDING DEPARTMENT TO DETERMINE REQUIRED METHODS FOR SUPPORTING CEILING FROM MALL STRUCTURE, PRIOR TO SUBMITTING BID.

DEVICE COORDINATION REFLECTED CEILING PLAN
SCALE: 1/4" = 1'-0"

aerie

Bvd. Adolfo López Mateos #597
Col. Amp. Daniel Garza. CP 11830 México, DF
C: (52 55) 5277 1322 ext. 501, 502
www.gubootech.com.mx
gubootech
AMERICAN EAGLE OUTFITTERS, INC.
77 Hot Metal Street
Pittsburgh, PA 15203
(412) 452-3300


**DEVICE COORDINATION
CEILING PLAN**
AERIE
Andres Guadalupe Jara
Zapopan, JA

Store No.
9702


Drawn by:
Drawing No.

A.0.205


NOTE:
G.C. SHALL BE SURE TO PAINT
ALL CUT ENDS OF ANY EXPOSED
STOREFRONT TRIM THAT
TERMINATES AT NEUTRAL PIERS

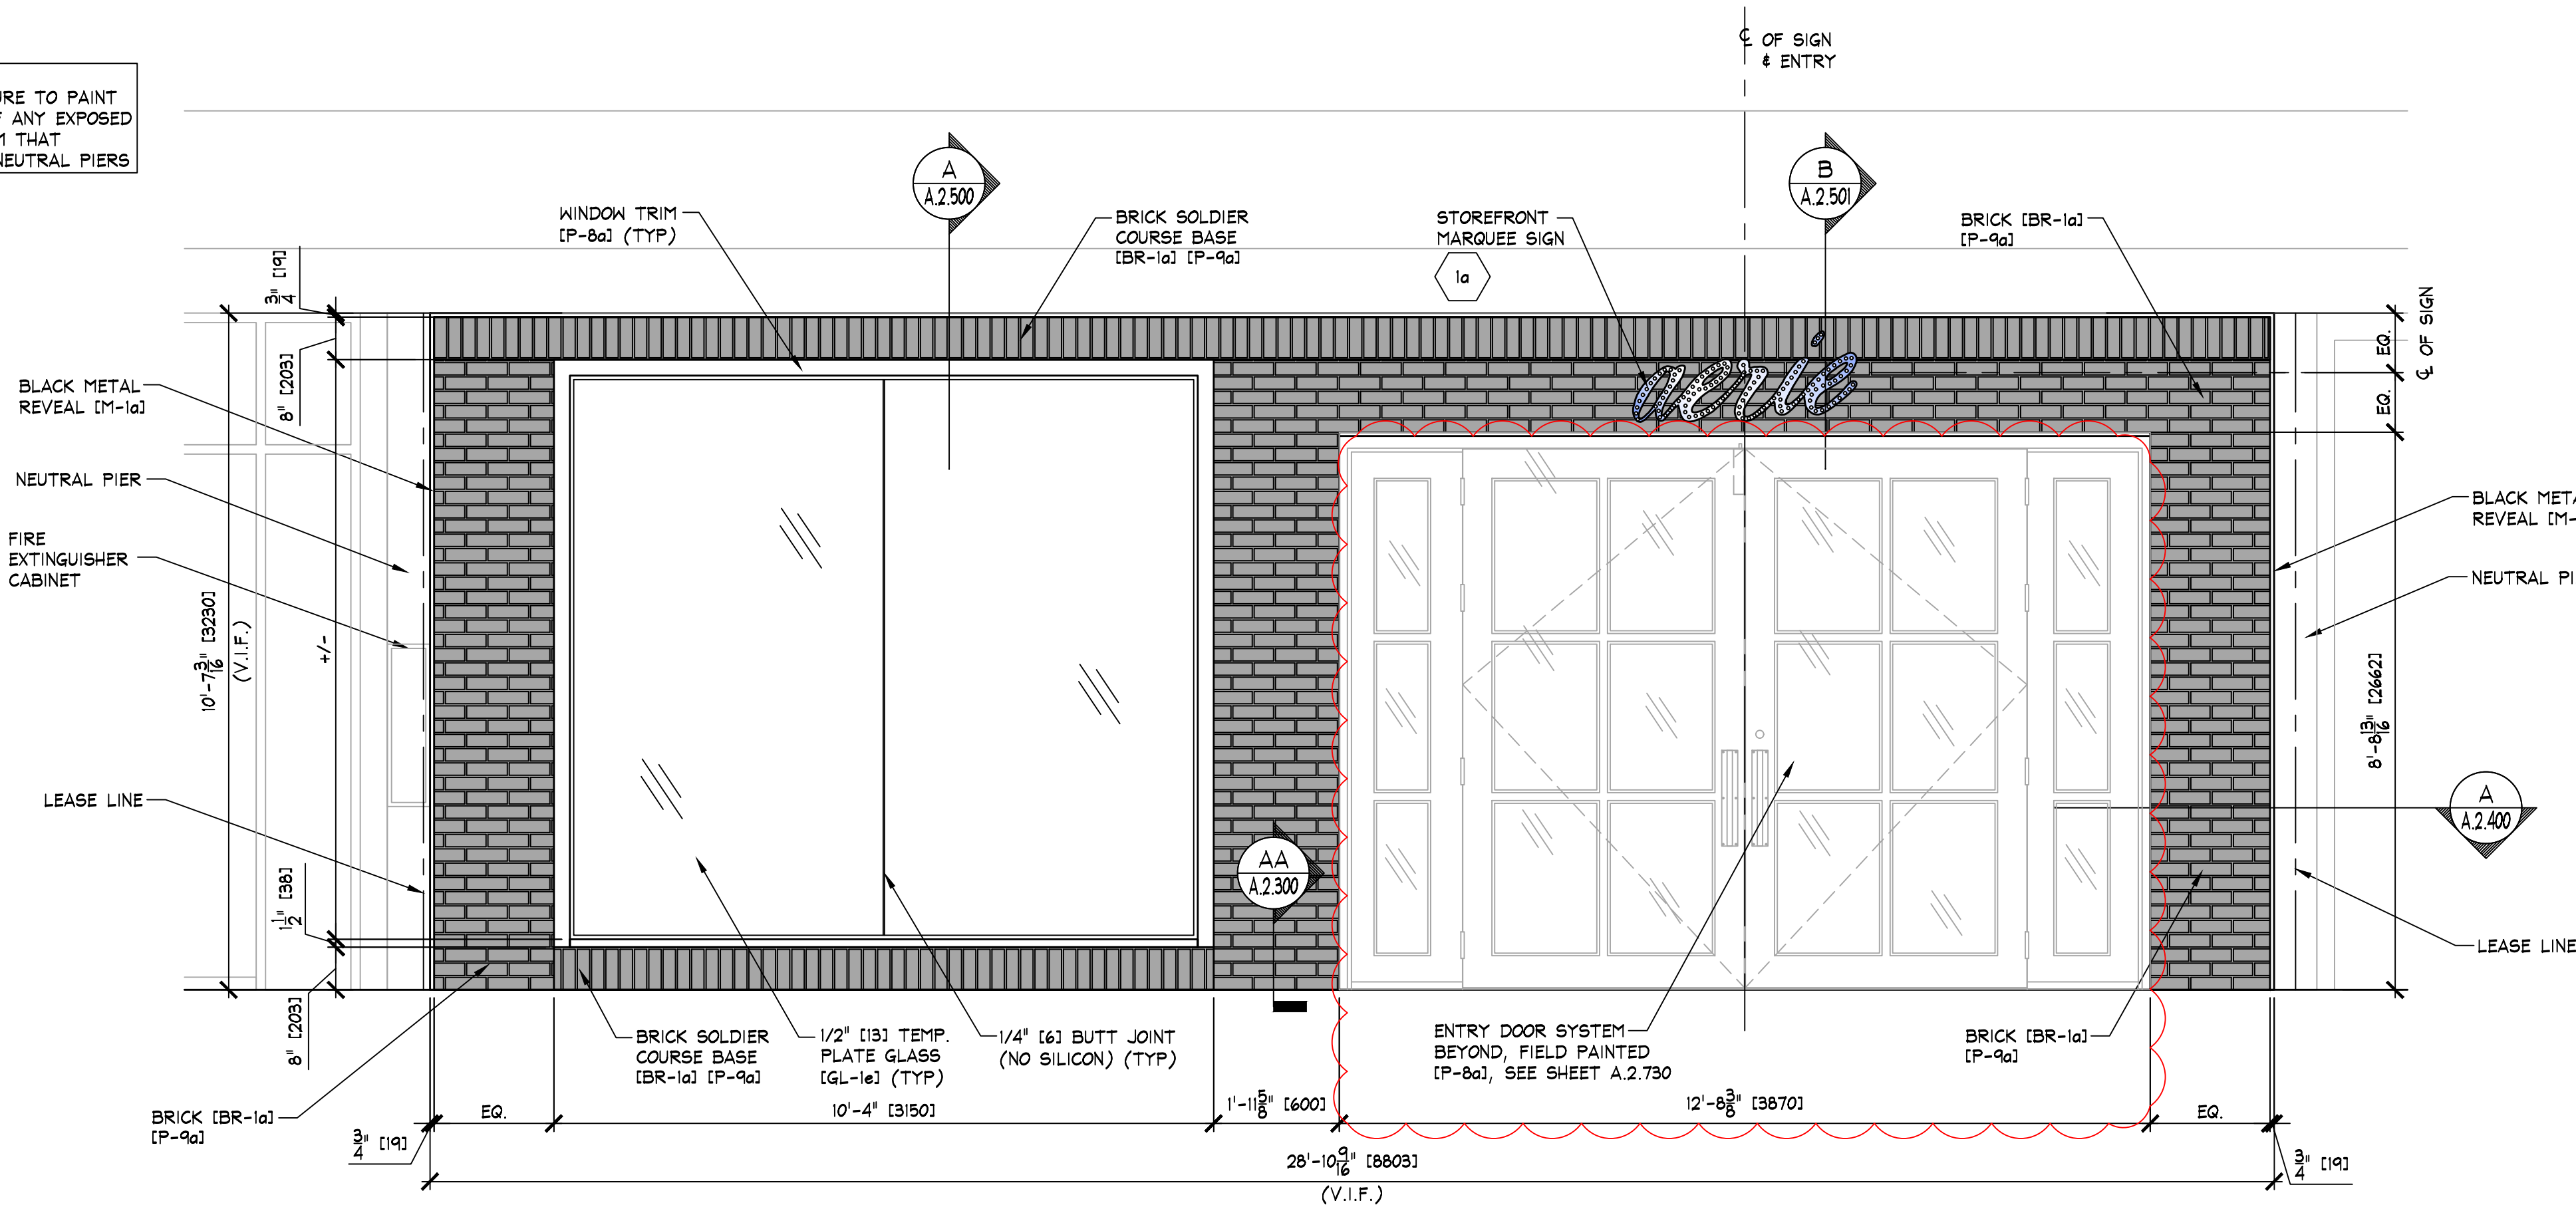

A STOREFRONT ELEVATION
A.2.300 SCALE: 1/2" = 1'-0" (1:25)

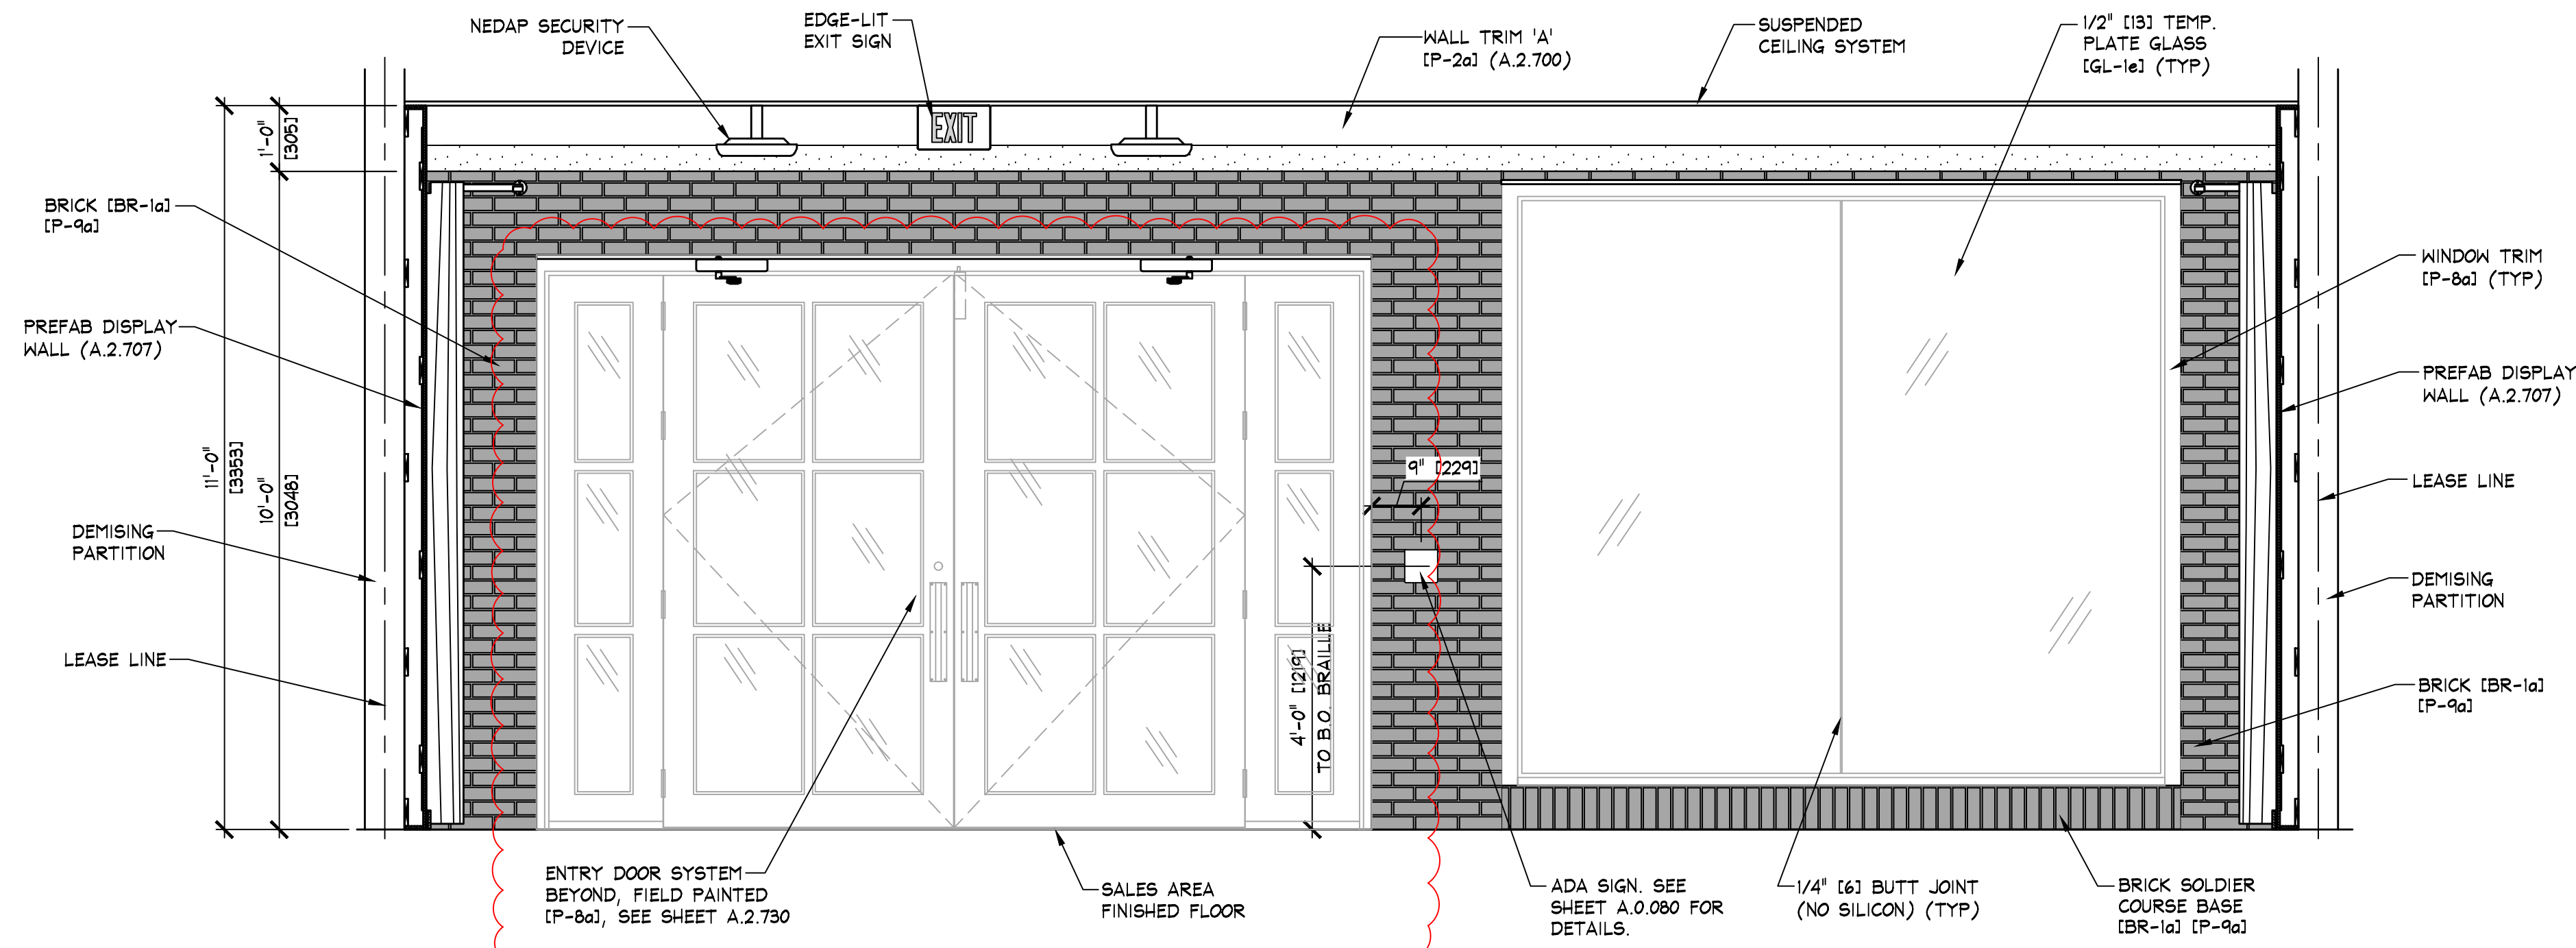


B INTERIOR STOREFRONT ELEVATION
A.2.300 SCALE: 1/2" = 1'-0" (1:25)

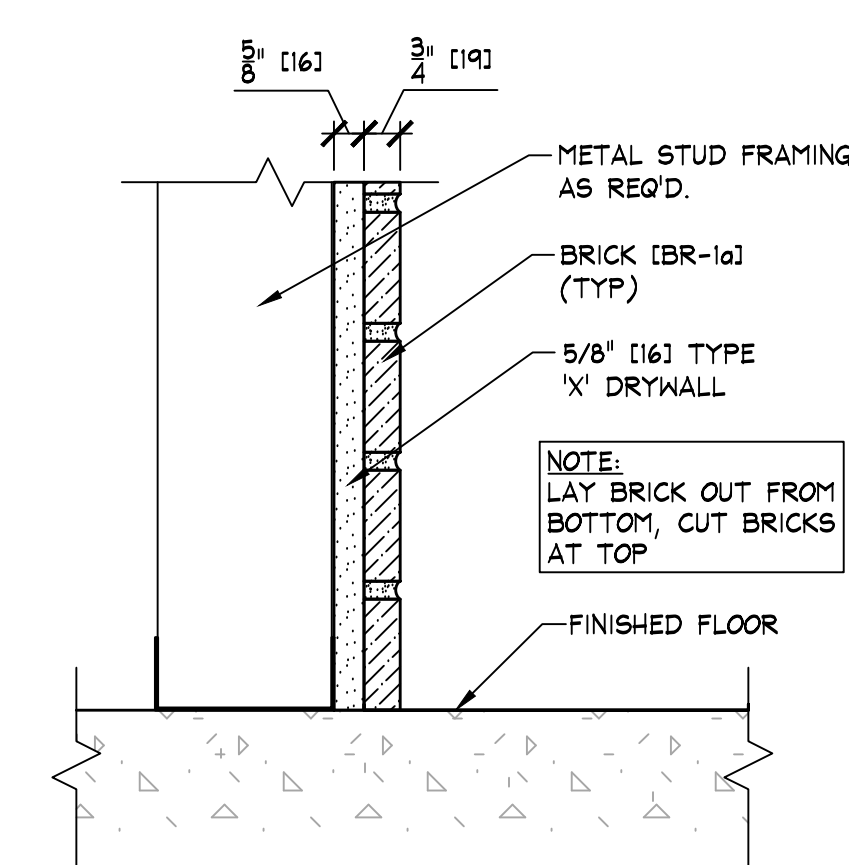


AA BRICK SECTION
A.2.300 SCALE: 3" = 1'-0" (1:4)

NOTE:
CORNER BRICK PIECES SHALL BE INSTALLED AT
90° CORNER LOCATIONS.
** DO NOT ATTEMPT TO MITER **
FLAT BRICK PIECES AT 90° CORNERS

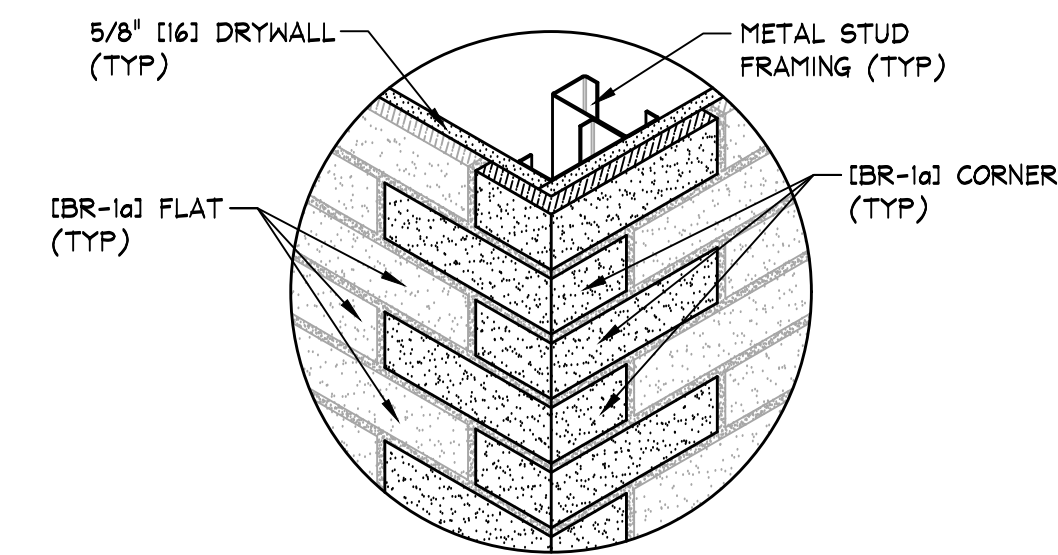


BB BRICK 90° CORNER DETAIL
A.2.300 SCALE: N.T.S.

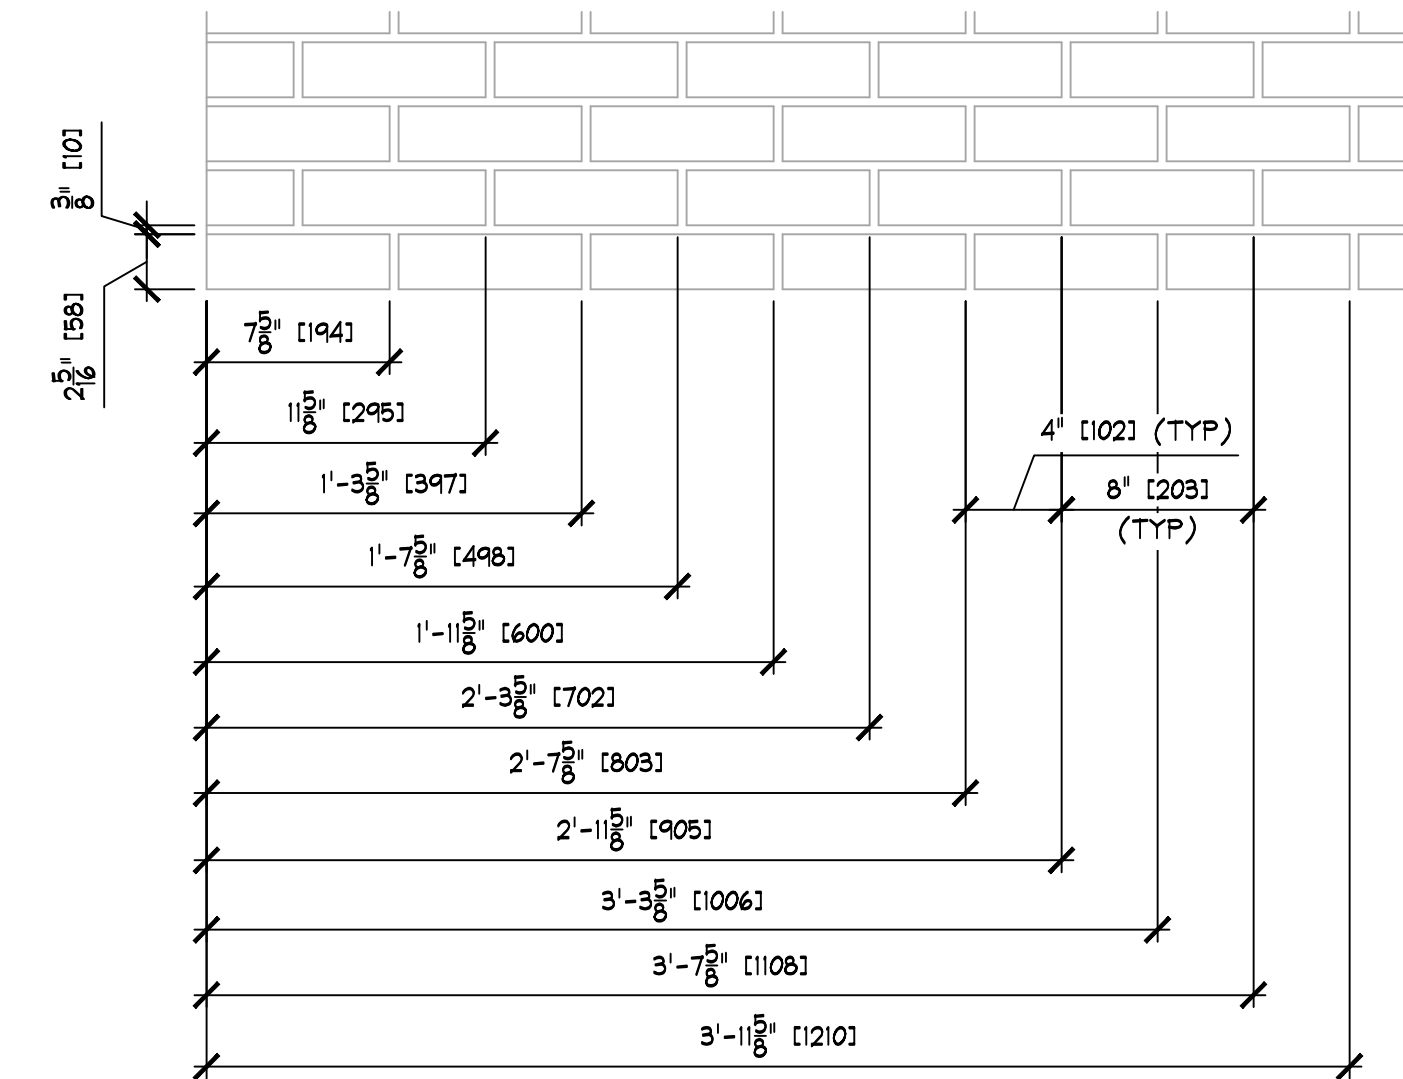

CC STANDARD BRICK DIMENSIONS
A.2.300 SCALE: 1 1/2" = 1'-0" (1:8)

NOTE:
BRICK RUNS CONTINUE IN 4" INCREMENTS

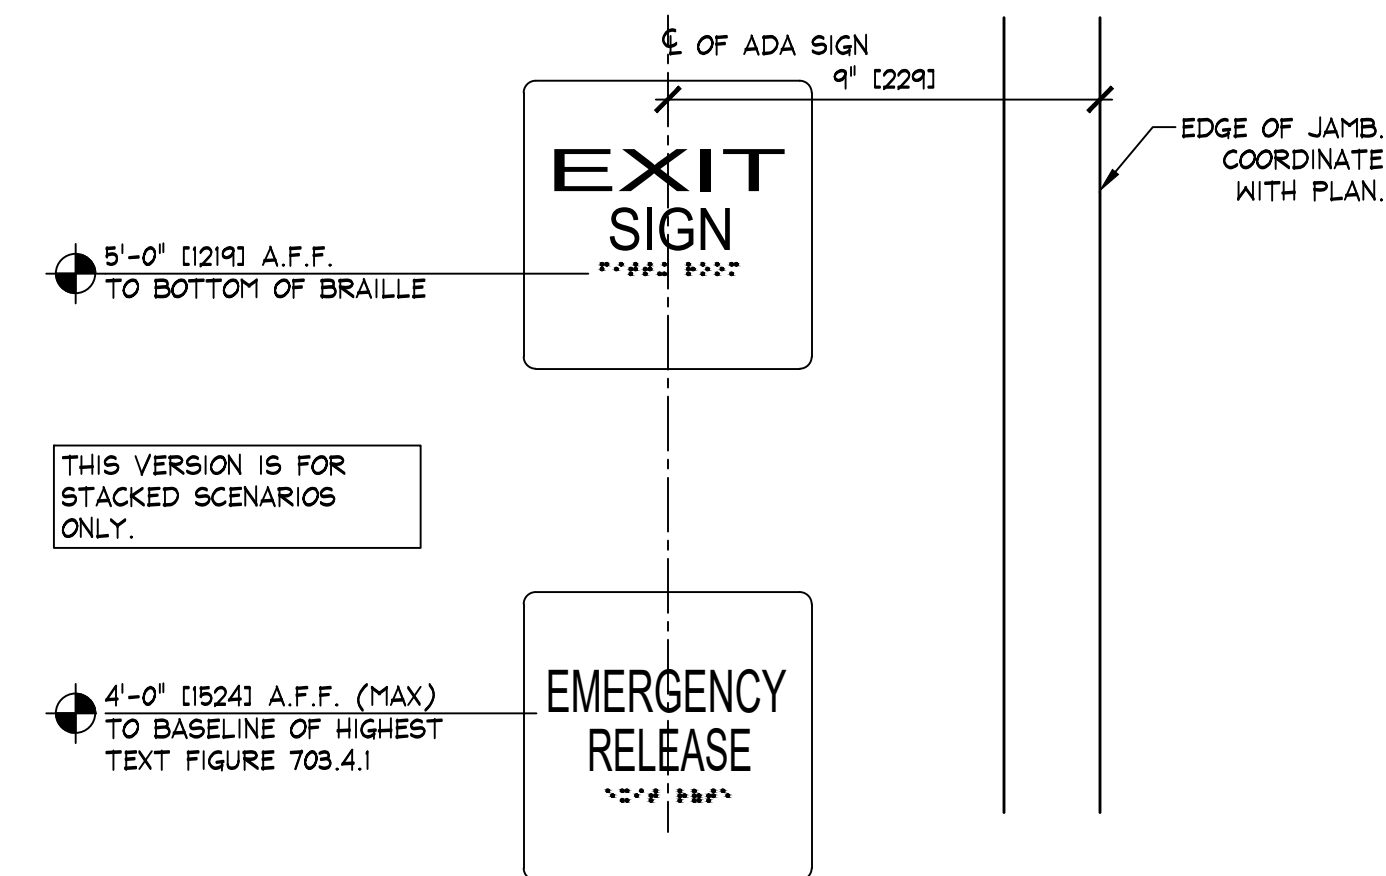

C STACKED SIGNAGE DETAIL
A.2.300 SCALE: 3" = 1'-0" (1:4)

KEY NOTES:
1a SIGN - FURNISHED BY SIGN CONSULTANT,
INSTALLED BY G.C. - SEE SHEET 'A.2.800'
FOR MORE INFORMATION.

NOTE:
DETAILS, NOTES, AND/OR SPECIFICATIONS ON
THIS SHEET NOT LISTED ALPHABETICALLY OR
NUMERICALLY HAVE BEEN PURPOSELY OMITTED
AND DO NOT PERTAIN TO THIS PROJECT.

NOTE:
PAINTING CONTRACTOR SHALL CAULK ALL
INSIDE MOOD CORNERS AND JOINTS BETWEEN
TRIM AND WALL PRIOR TO PAINTING.

NOTE:
EXIT DOORS SHALL BE OPENABLE FROM INSIDE
WITHOUT USE OF KEY OR SPECIAL KNOWLEDGE
OR EFFORT.

NOTE:
INDIVIDUAL BRICK PIECES APPLIED TO
APPROVED SUBSTRATE W/ LATICRETE HEAVY
DUTY THINSET. 3/8" MORTAR JOINTS, APPLY
MORTAR WITH TILE FLOAT. ALLOW TO DRY
ABIT, USE STIFF BROOM TO KNOCK LOOSE
MORTAR FROM BRICK "RECLAIMED BRICK"

aerie

Bldg. Acófilo López Matos #597
Col. Amp. Daniel Gorza, CP 11830 México, DF
c. 52 (55) 5277.13.22 ext. 501, 502
f. 52 (55) 551.6.11.49
www.guadalupe.com.mx
AMERICAN EAGLE OUTFITTERS, INC.
77 Hot Metal Street
Pittsburgh, PA 15203
(412) 432-3300

STOREFRONT ELEVATIONS

AERIE
Andres Guadalupe
Zapopan, JA








Store No.

9702

Drawn by:

Drawing No.

A.2.300

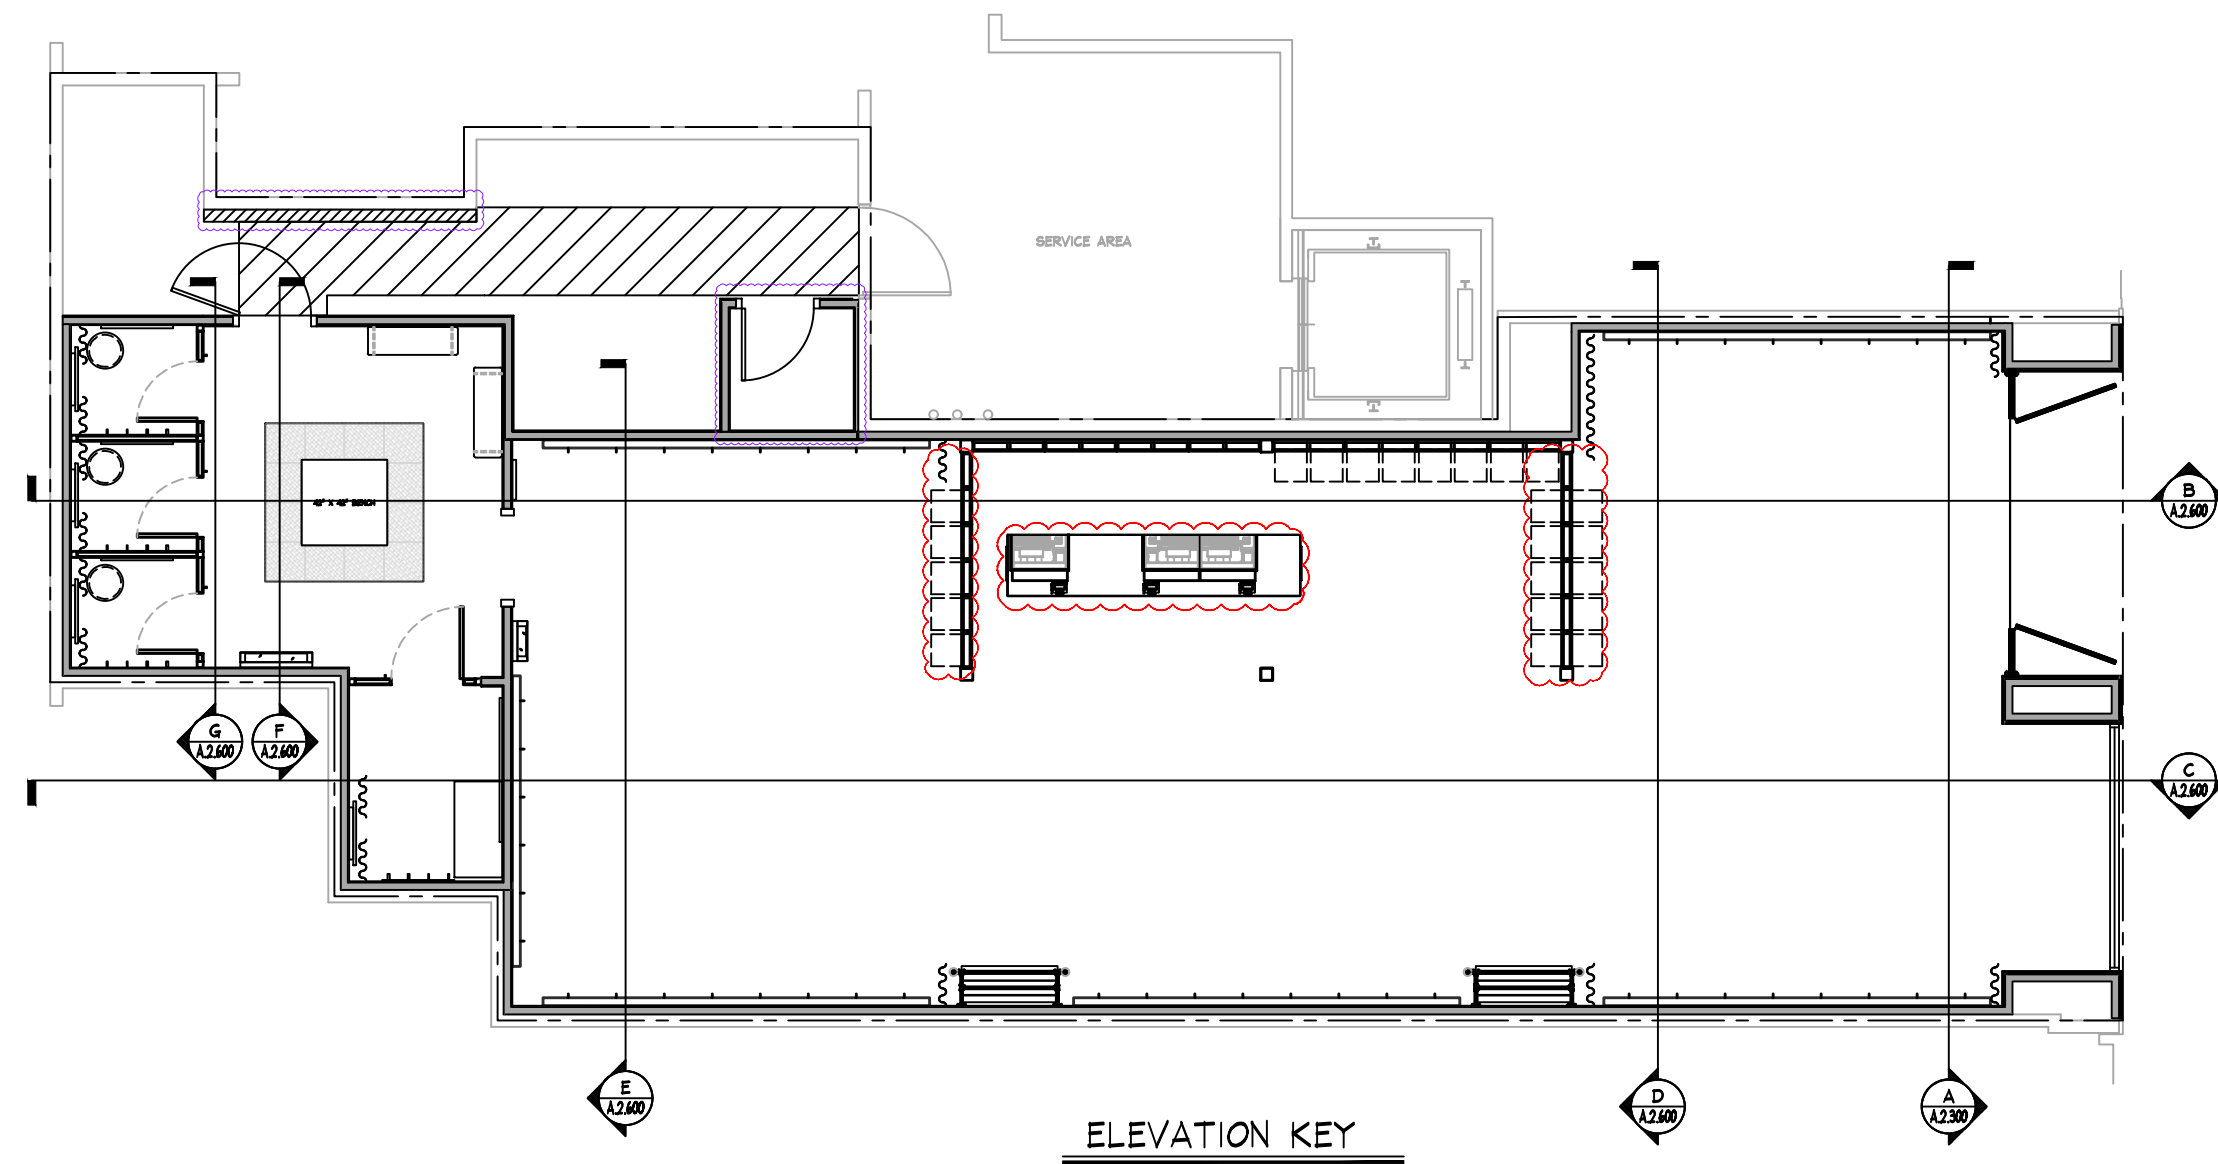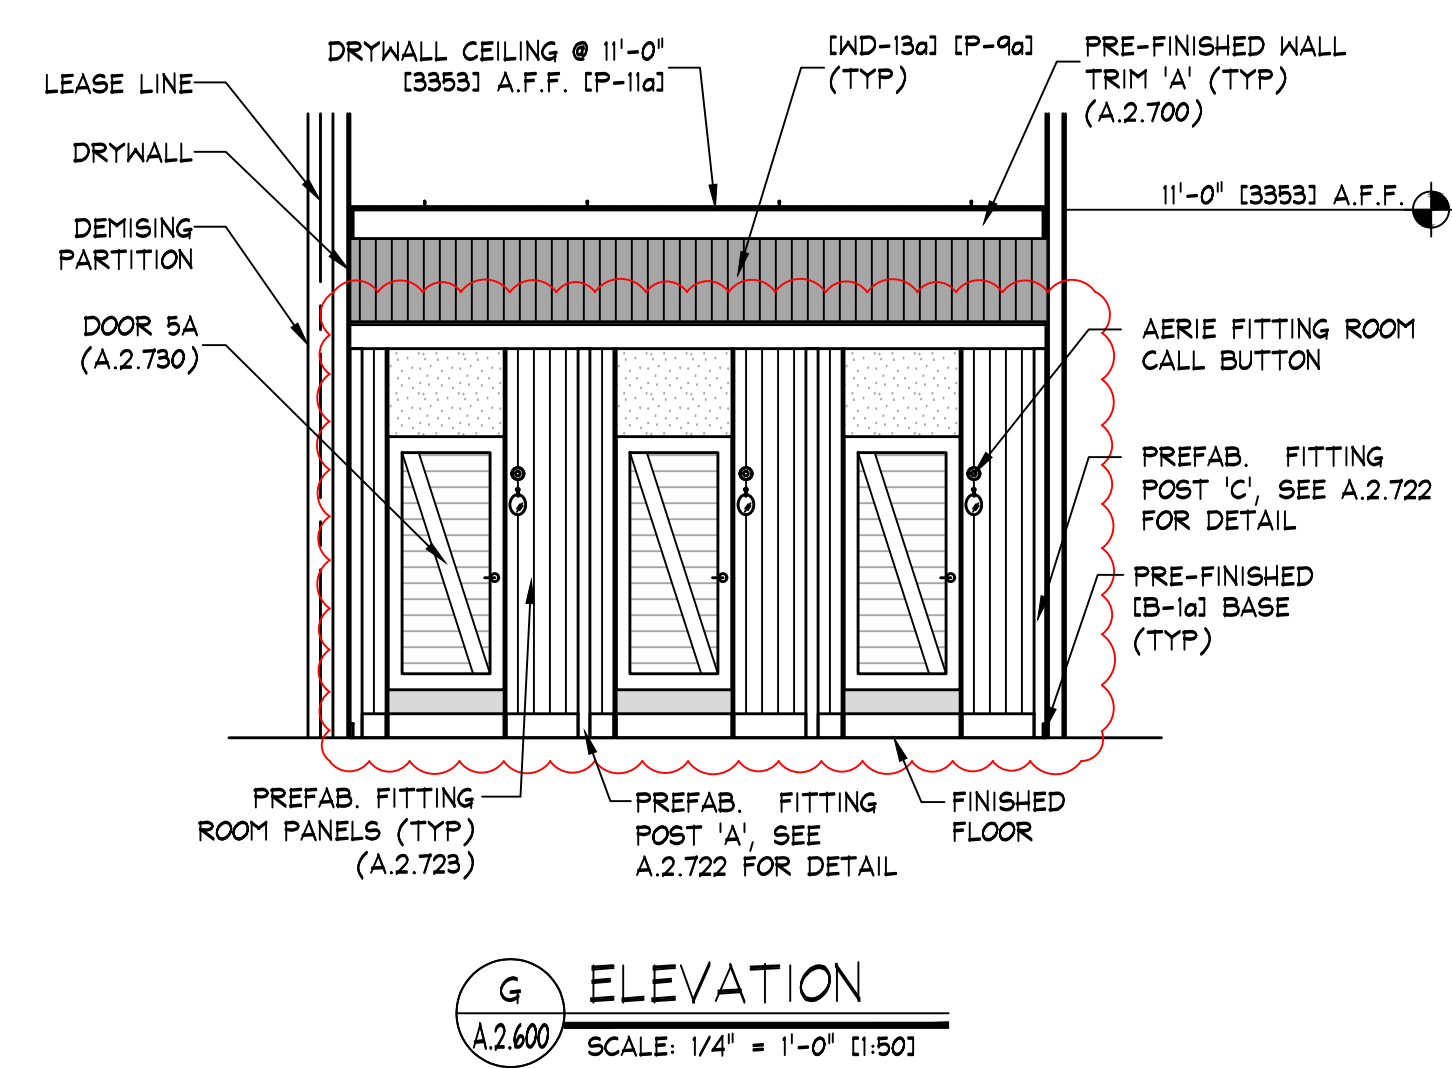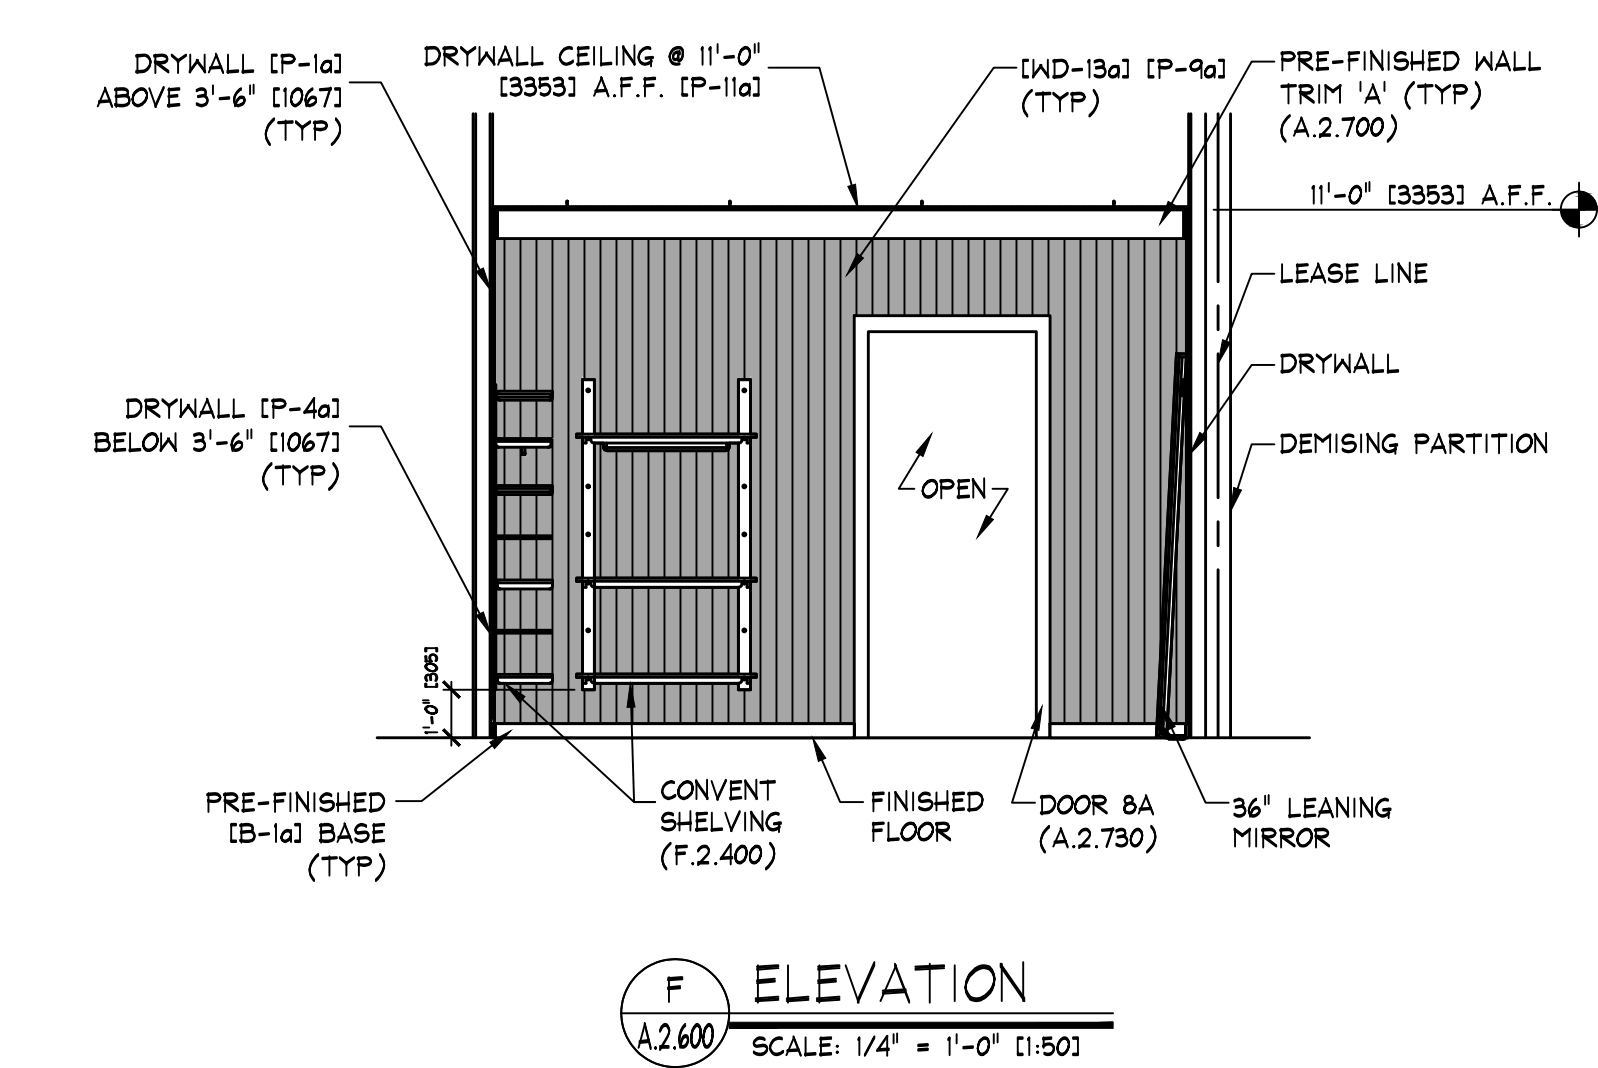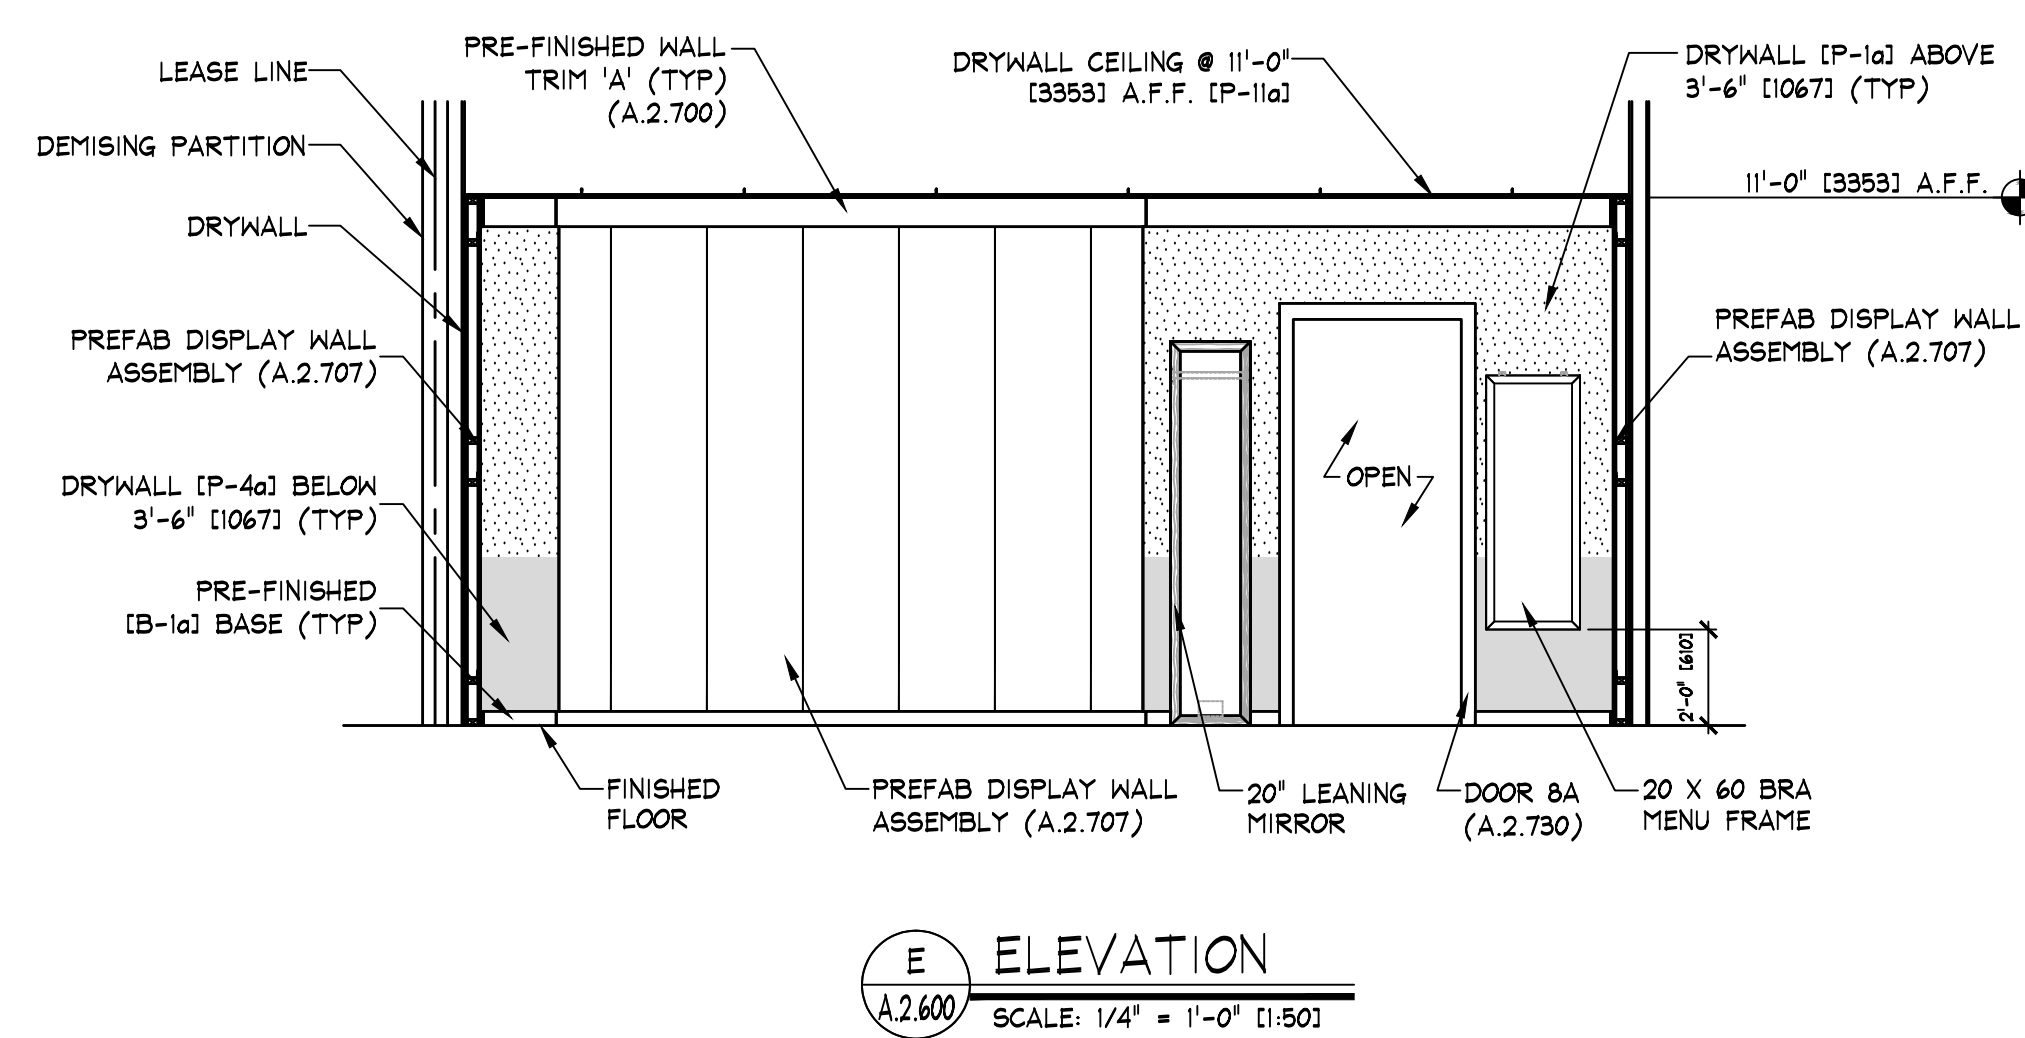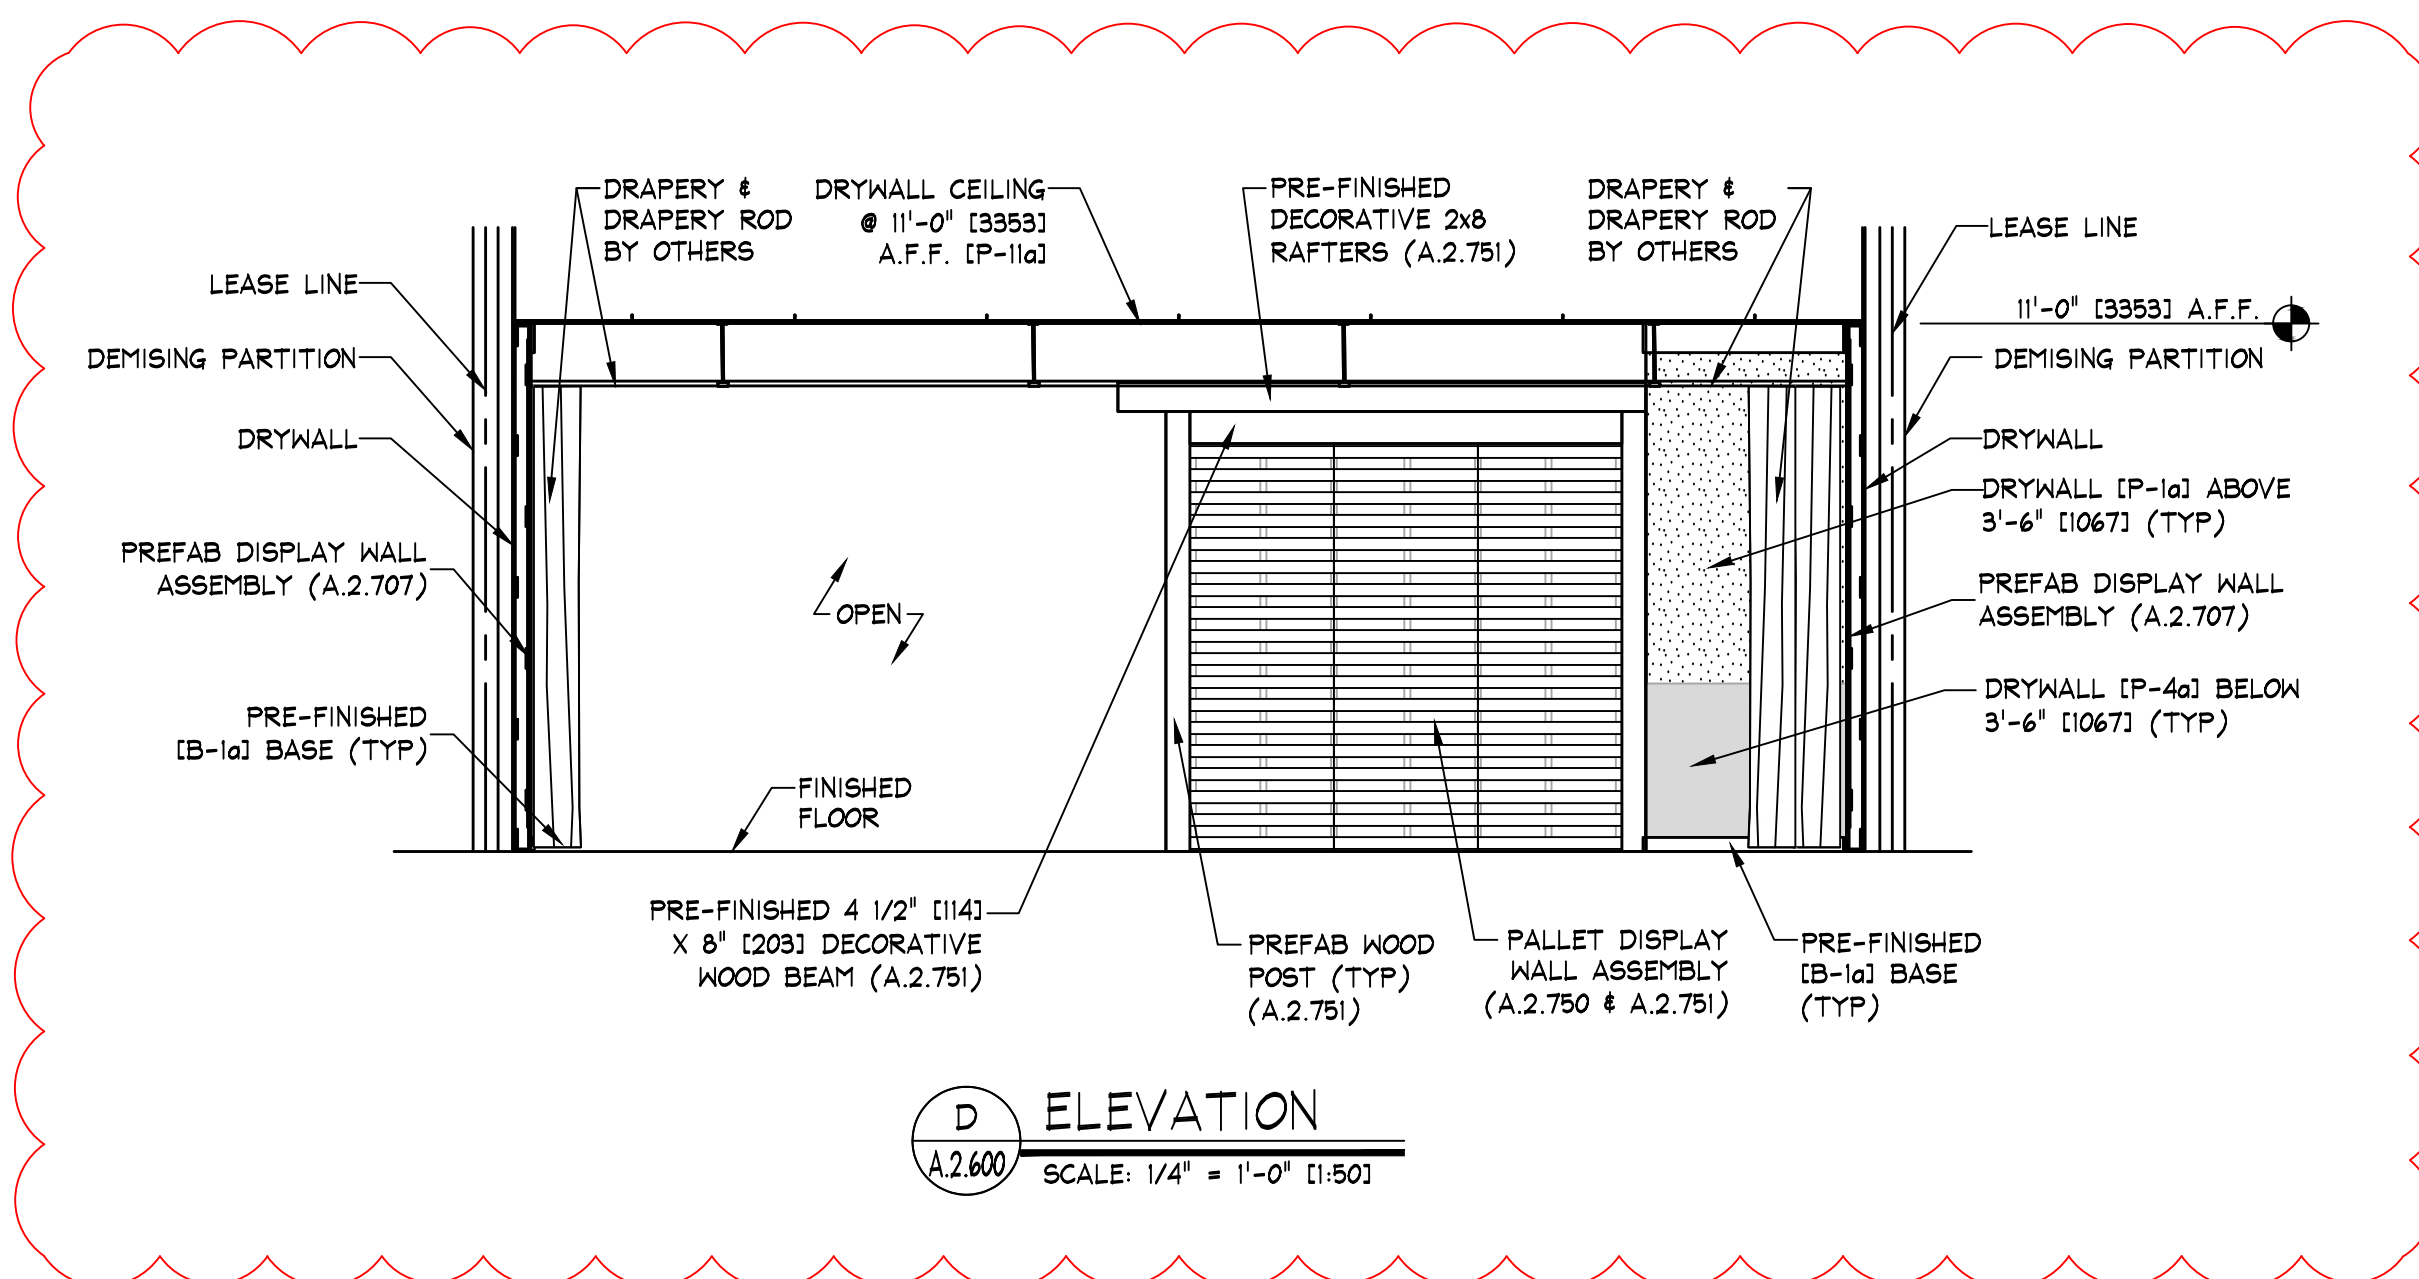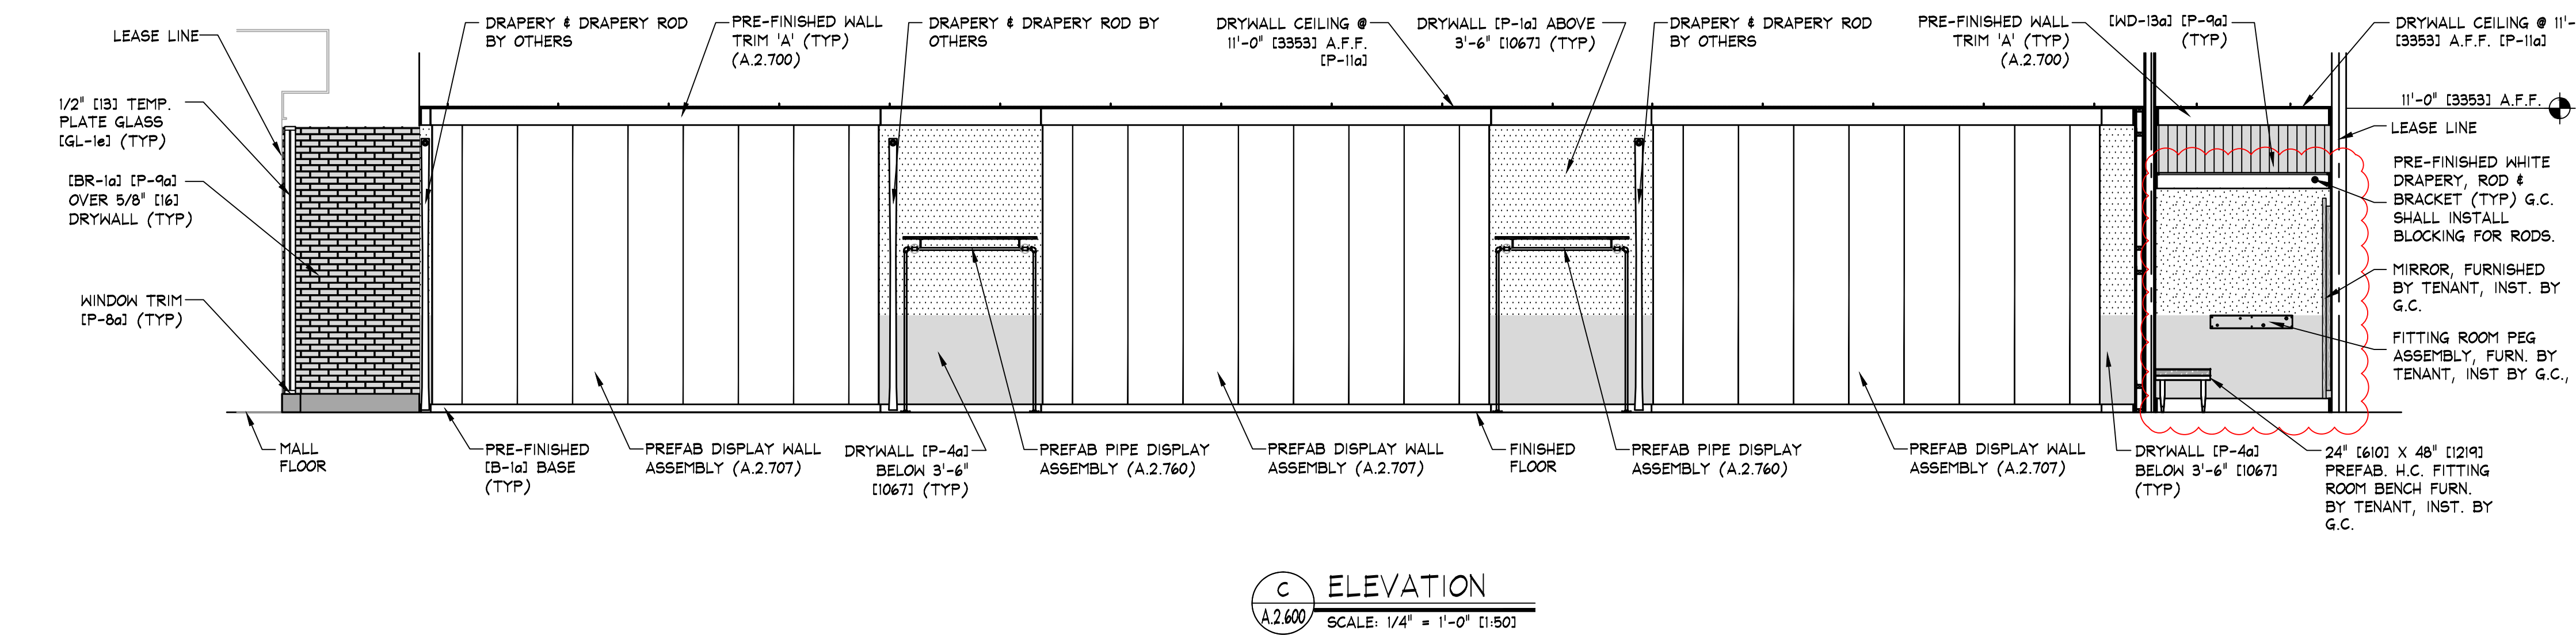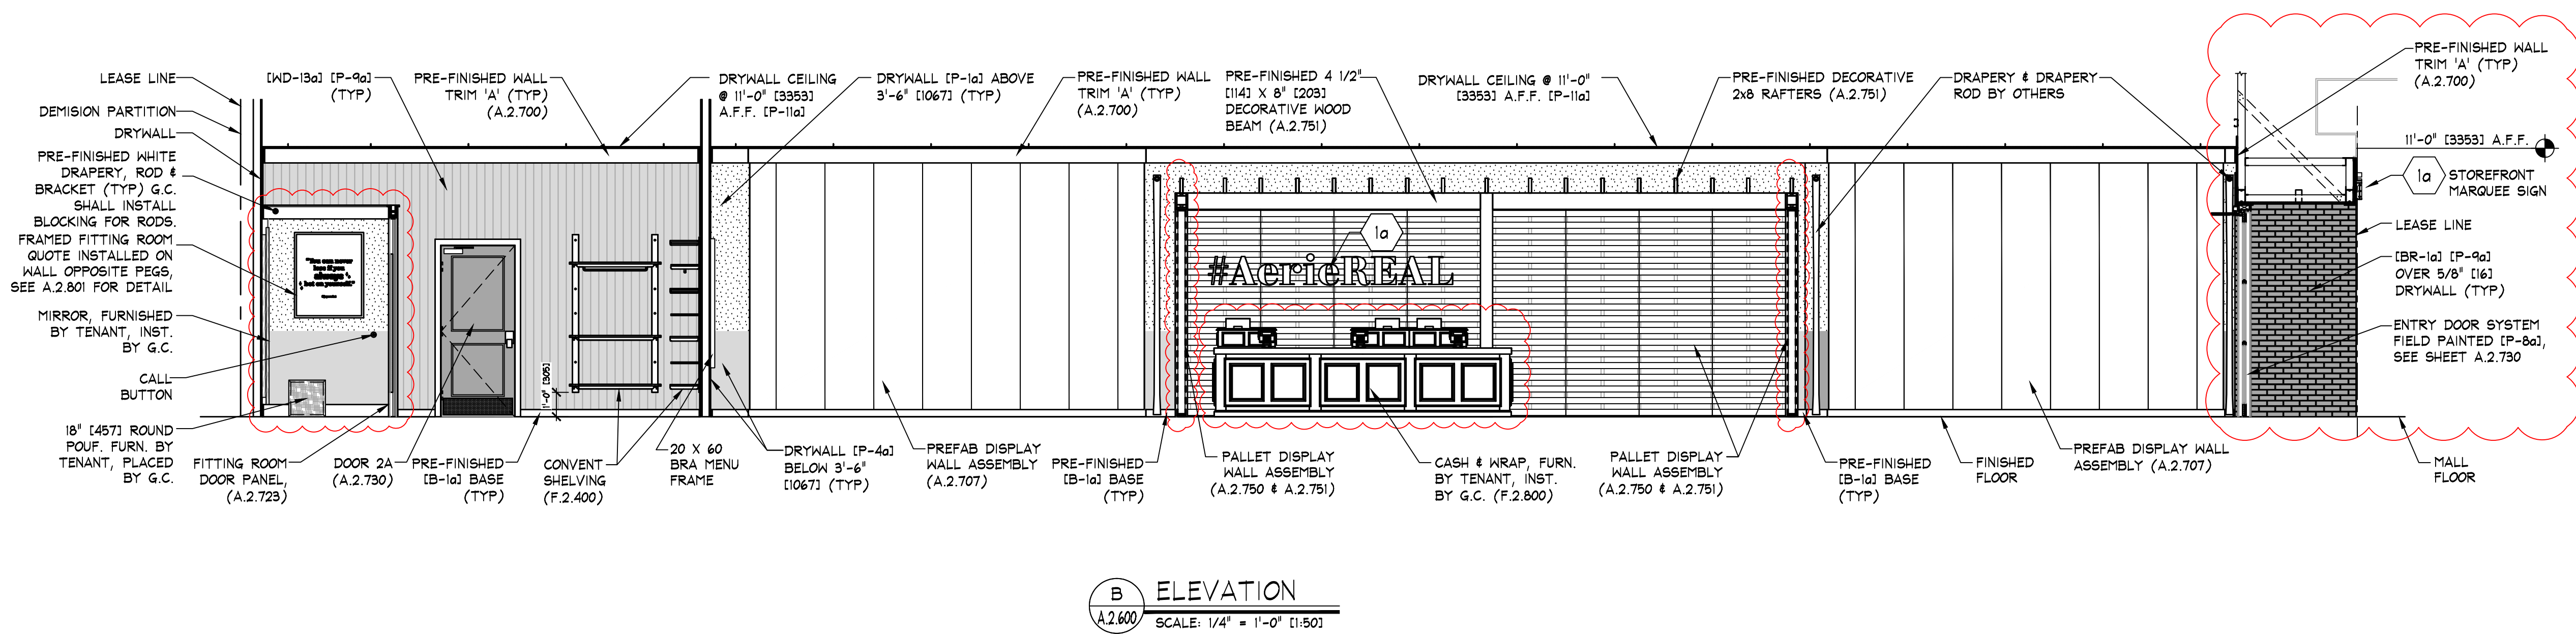

KEY NOTES:

1a SALES/FITTING ROOM CEILING - SHALL BE 5/8" TYPE 'X' DRYHALL (P-1a) OVER DRYHALL SUSPENSION SYSTEM AS MANUFACTURED BY USG INTERIORS, INC. OR APPROVED EQUAL - SEE DETAIL A/A.0200. DRYHALL CEILING TO BE CONTINUOUS FROM STOREFRONT BULKHEAD TO SALES/STOCK PARTITION. PROVIDE BLOCKING ABOVE CEILING AS REQUIRED TO INSTALL PREFAB. CEILING BEAMS. G.C. SHALL FURNISH AND INSTALL ACCESS PANELS (P-1a) FOR ABOVE CEILING MAINTENANCE. SEE REFLECTED CEILING PLAN FOR LOCATIONS. FURNISH AND INSTALL ADDITIONAL ACCESS PANELS AS REQUIRED FOR ANY ADDITIONAL ABOVE CEILING MAINTENANCE POINTS THAT MAY BE EXISTING (G.C. TO VERIFY IN THE FIELD). PRIOR TO INSTALLATION OF ADDITIONAL ACCESS PANELS COORDINATE LOCATIONS WITH TENANT REPRESENTATIVE.

NOTE:
DETAILS, NOTES, AND/OR SPECIFICATIONS ON THIS SHEET NOT LISTED ALPHABETICALLY OR NUMERICALLY HAVE BEEN PURPOSELY OMITTED AND DO NOT PERTAIN TO THIS PROJECT.

NOTE:
PAINTING CONTRACTOR SHALL CAULK ALL INSIDE WOOD CORNERS AND JOINTS BETWEEN TRIM & WALL PRIOR TO PAINTING

aerie

Bldg. Addio Lopez Mateos #597
Col. Amp. Daniel Garza CP 11830 México, DF
C: (5255) 52771322 ext. 501, 502
www.gubootech.com.mx
gubootech
AMERICAN EAGLE OUTFITTERS, INC.
77 Hot Metal Street
Pittsburgh, PA 15203
(412) 445-3300

AERIE INTERIOR ELEVATIONS
AERIE
Andres Guadalupe Jara
Zapopan, JA

Store No.
9702

Drawn by:
Drawing No.

A.2.600