


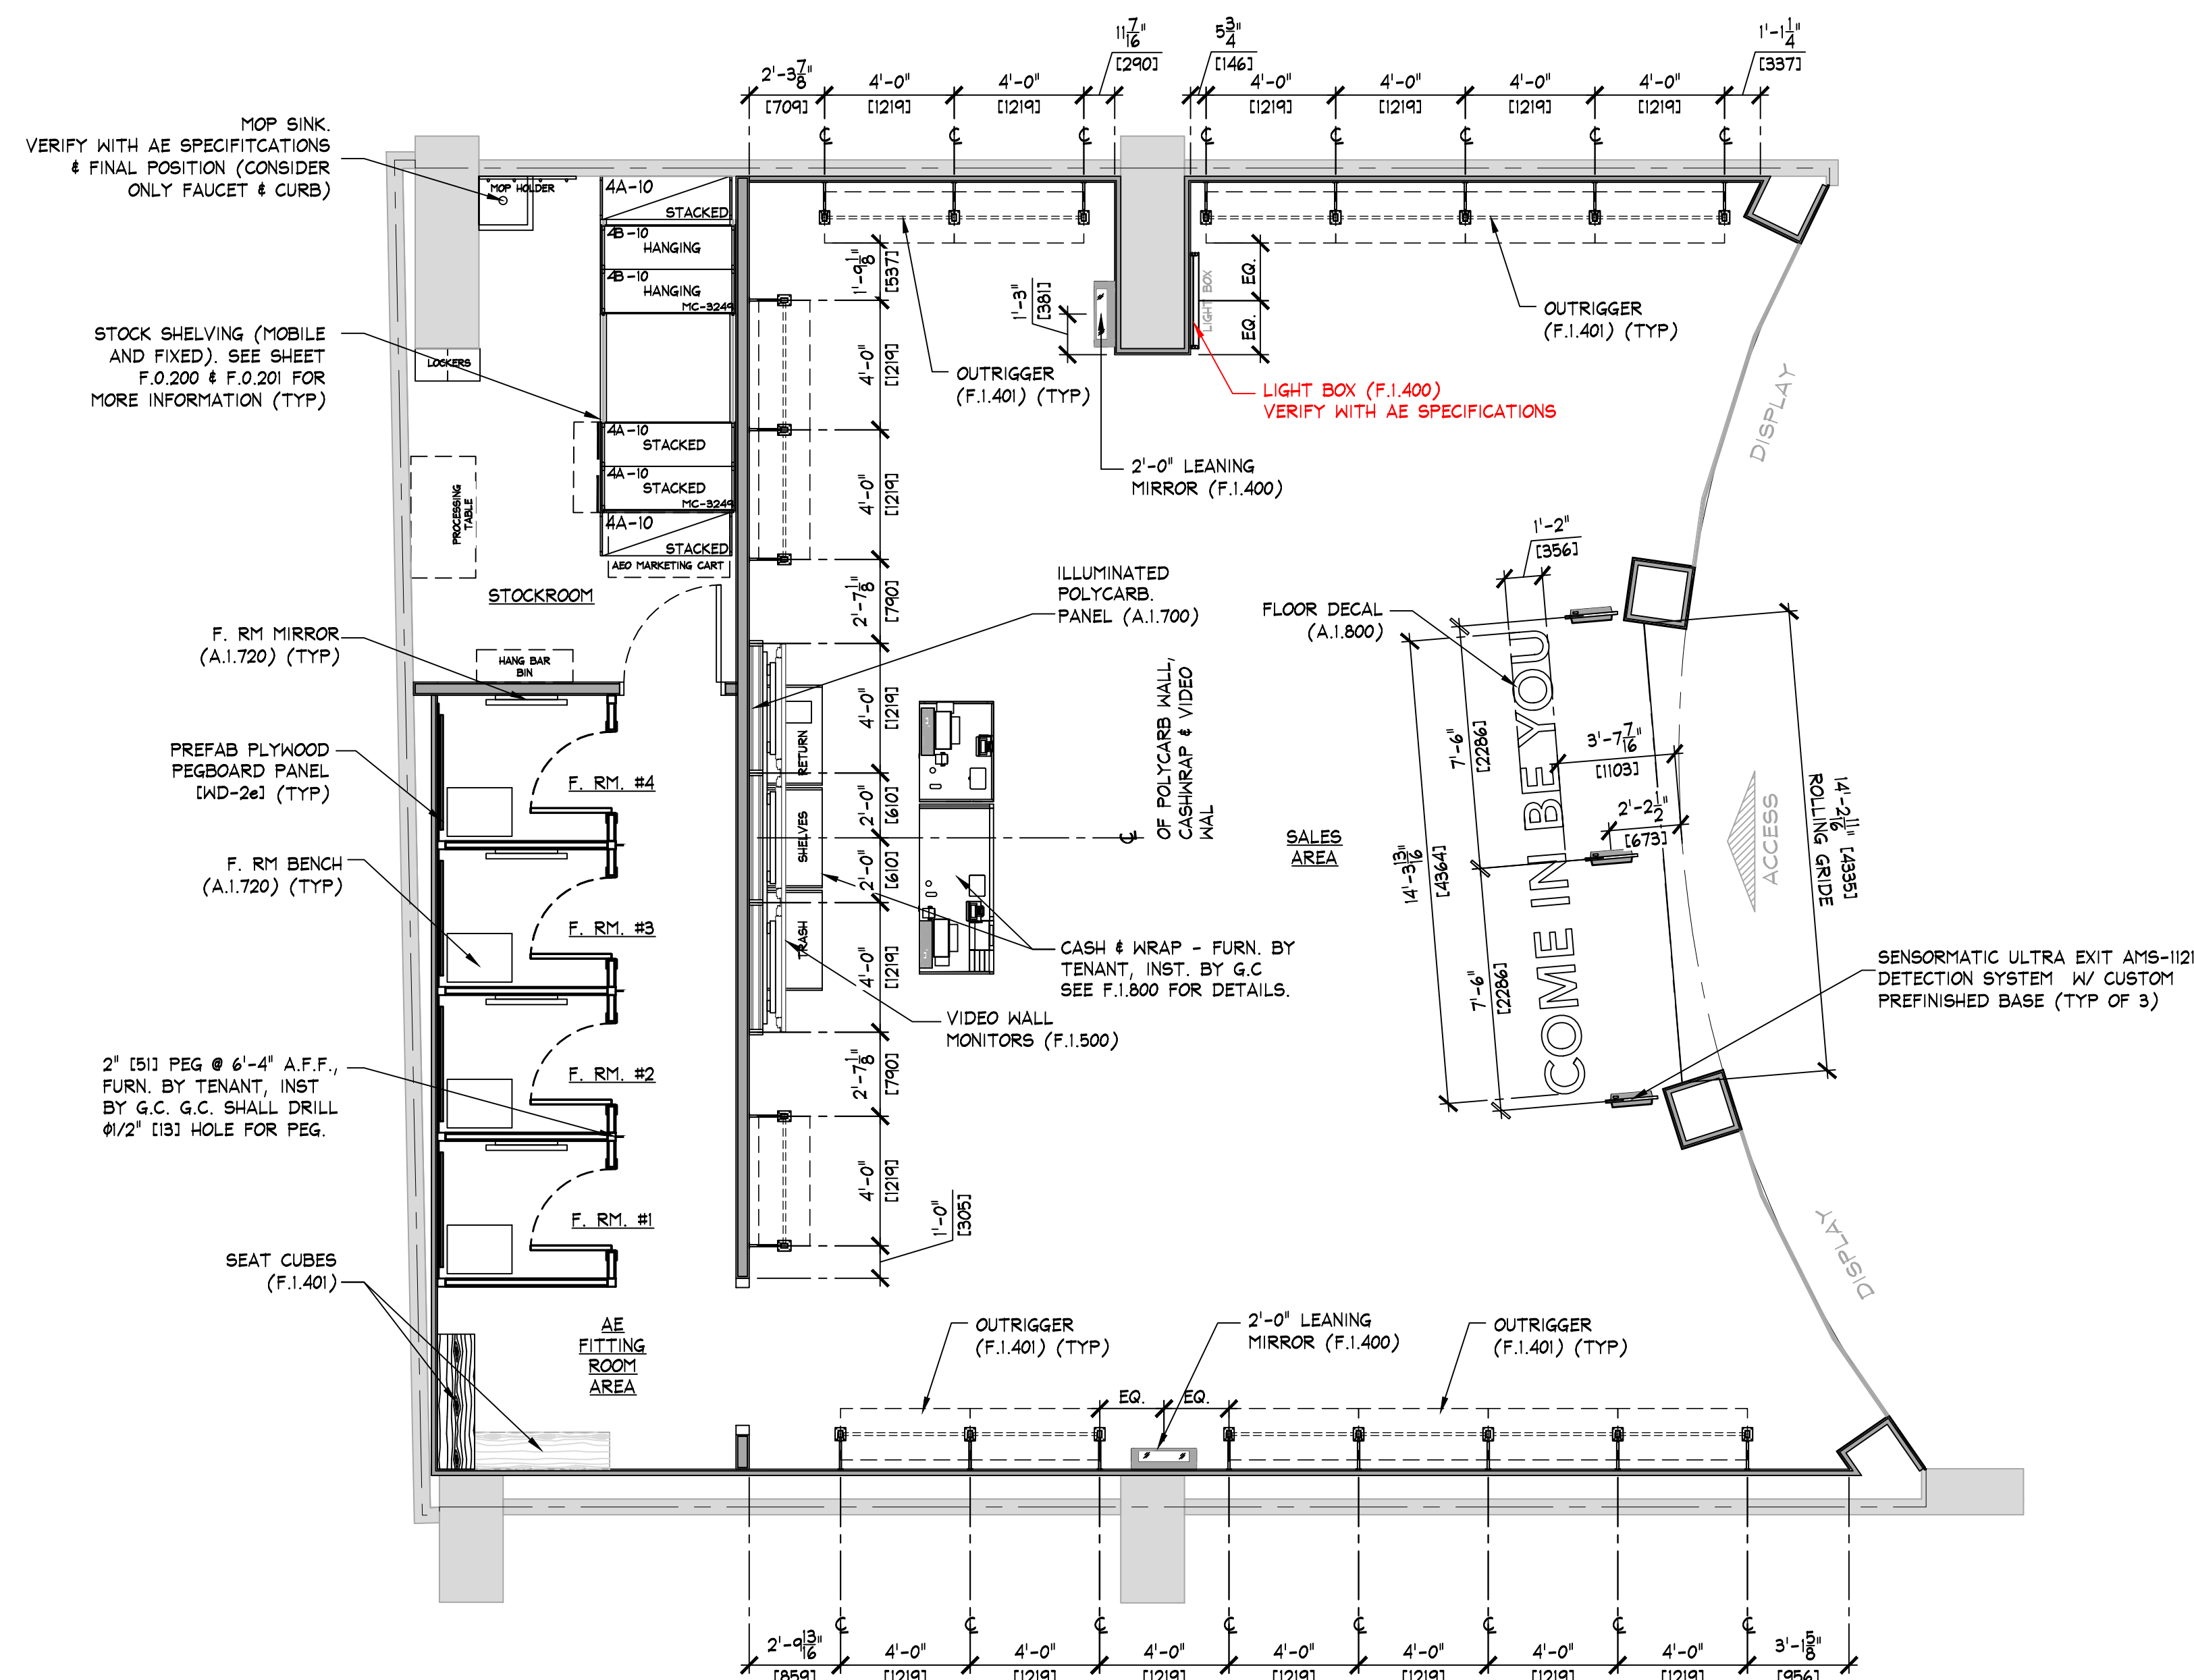


FIXTURE PLAN
SCALE: 1/4" = 1'-0" 1:[50]

AREA ANALYSIS			
AREA	m ²	FT ²	%
AE SALES AREA	119.5	1,286	75%
AE FITTING ROOMS	23.9	257	15%
AERIE SALES AREA	0	0	0%
AERIE FITTING ROOMS	0	0	0%
STOCK ROOM	15.8	170	10%
TOILET ROOMS	0	0	0%
EGRESS CORRIDOR	0	0	0%
UNUSED	0	0	0%
OTHER	0	0	0%
OTHER	0	0	0%
OTHER	0	0	0%
TOTAL	159.1	1713	100%

SHELVING END TREATMENT LEGEND


-  PREFAB PUNCHED METAL BRACKETS
(PARTIAL HEIGHT). (A/F.0.200) (TYP)
-  PREFAB PUNCHED METAL BRACKETS
(FULL HEIGHT). SEE DETAIL (B/F.0.200)

NOTE:
SALES AREA SHELVING SHOWN FOR
SCHEMATIC PURPOSES ONLY.
ACTUAL CONFIGURATION MAY VARY.

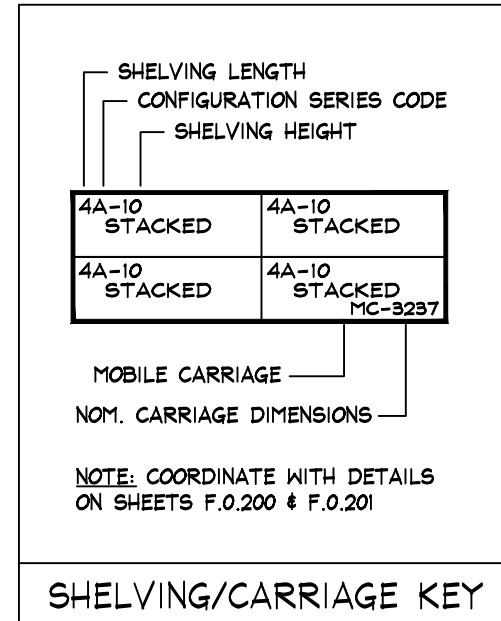


NOTE:

- * SALES AREA SHELVING SHOWN FOR SCHEMATIC PURPOSES ONLY. ACTUAL CONFIGURATION MAY VARY.
- * SEE SHEET F.0200 & F.0201 FOR DETAILS OF ALL STOCKROOM SHELVING & SHELVING COMPONENTS. FURNISHED BY TENANT, INSTALLED BY G.C.
- * SEE SHEET F.0300 FOR DETAILS OF ALL MISC. STOCKROOM FIXTURES FURN. BY TENANT, INST. BY G.C.
- * SEE SHEETS F.1400 & F.1401 FOR DETAILS OF ALL MISC. SALES/FITTING ROOM FIXTURES FURN. BY TENANT, INST. BY G.C.
- * G.C. SHALL STRUCTURALLY BRACE ALL 'END CAP' SHELVING AS REQUIRED TO WITHSTAND POSSIBLE IMPACT FROM ROLLING SHELVING.
- * PRIOR TO INSTALLATION OF STOCKROOM SHELVING & STOCKROOM ACCESSORY ITEMS, G.C. SHALL VERIFY THAT ALL STOCKROOM COMPONENTS CAN BE INSTALLED AS SHOWN ON THIS DRAWING. IF FIELD CONDITIONS PREVENT INSTALLATION AS SHOWN, OR PRESENT OBSTACLES TO PROPER INSTALLATION OF G.C. SHALL NOT CONTINUE WITH ANY INSTALLATION AND NOTIFY TENANT FIELD REP IMMEDIATELY.

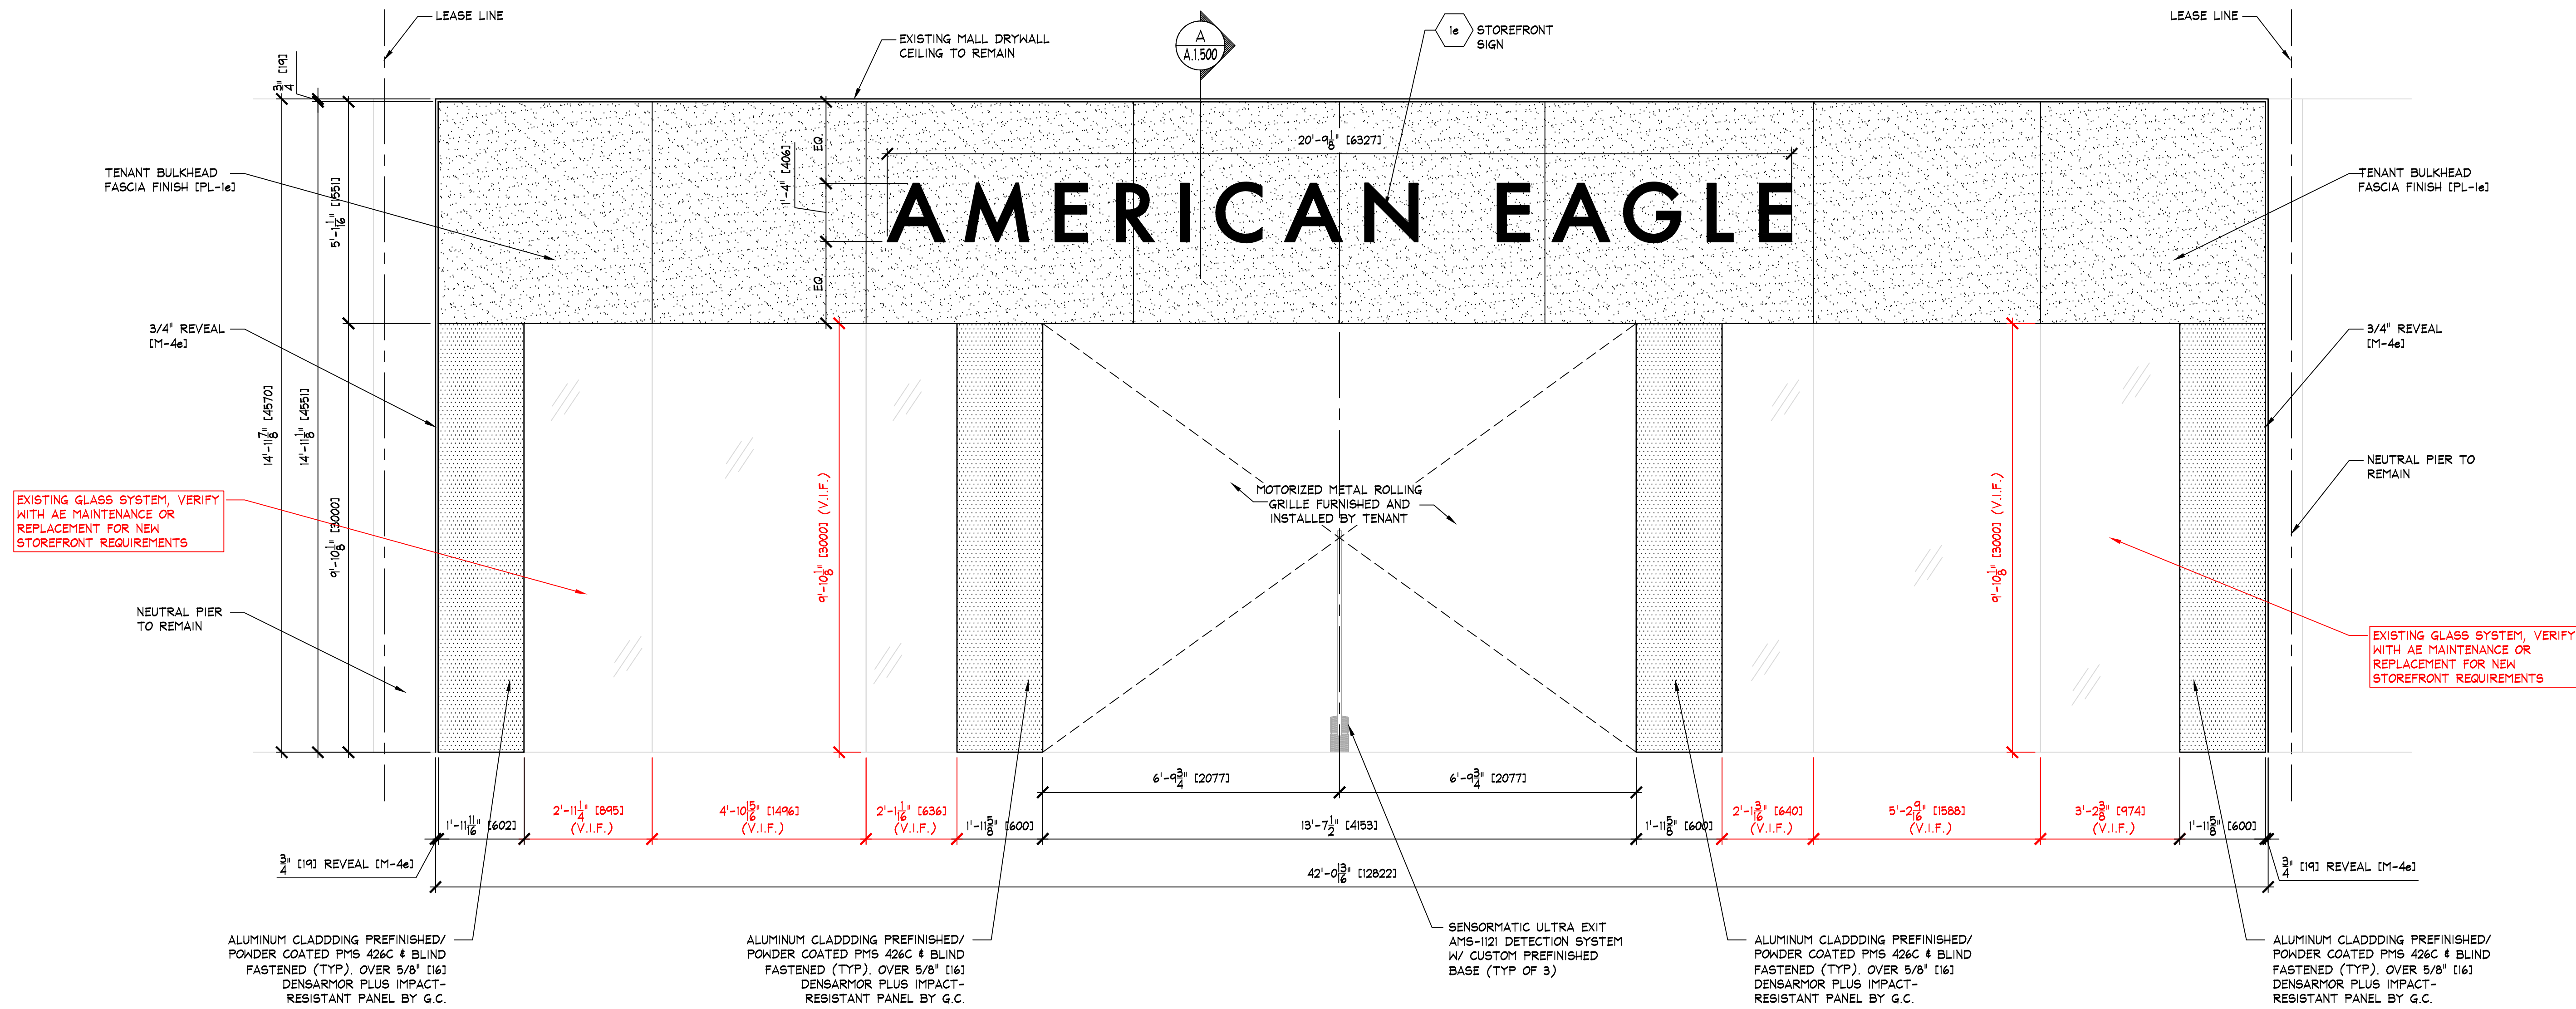






A STOREFRONT EXTERIOR ELEVATION
SCALE: 1/2" = 1'-0" (1/25)

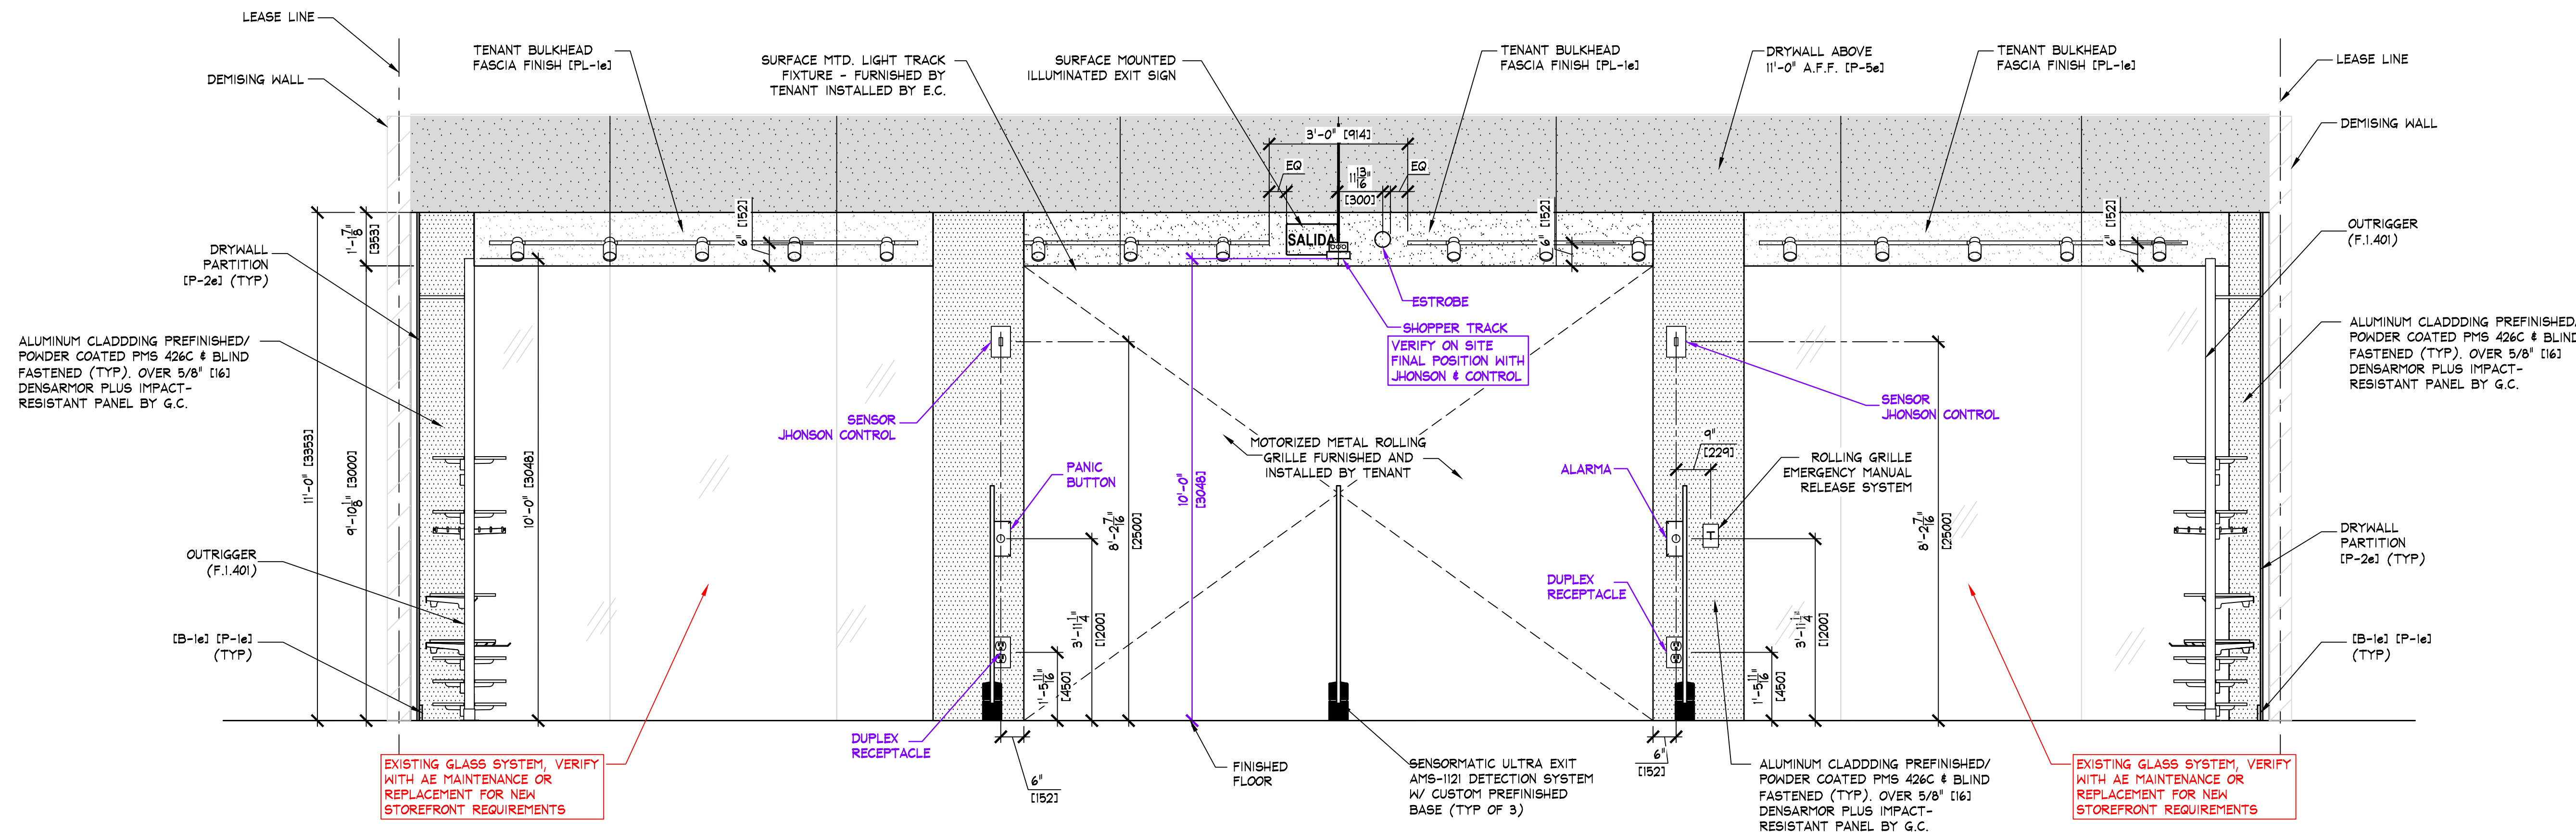






B INTERIOR ELEVATION
SCALE: 1/2" = 1'-0" (1/25)

NOTE:
PAINTING CONTRACTOR SHALL
CAULK ALL INSIDE WOOD CORNERS
AND JOINTS BETWEEN TRIM AND
WALL PRIOR TO PAINTING.

KEY NOTES:
SIGN - FURNISHED BY SIGN CONSULTANT,
INSTALLED BY G.C. - SEE SHEET A.1.800
FOR MORE INFORMATION.

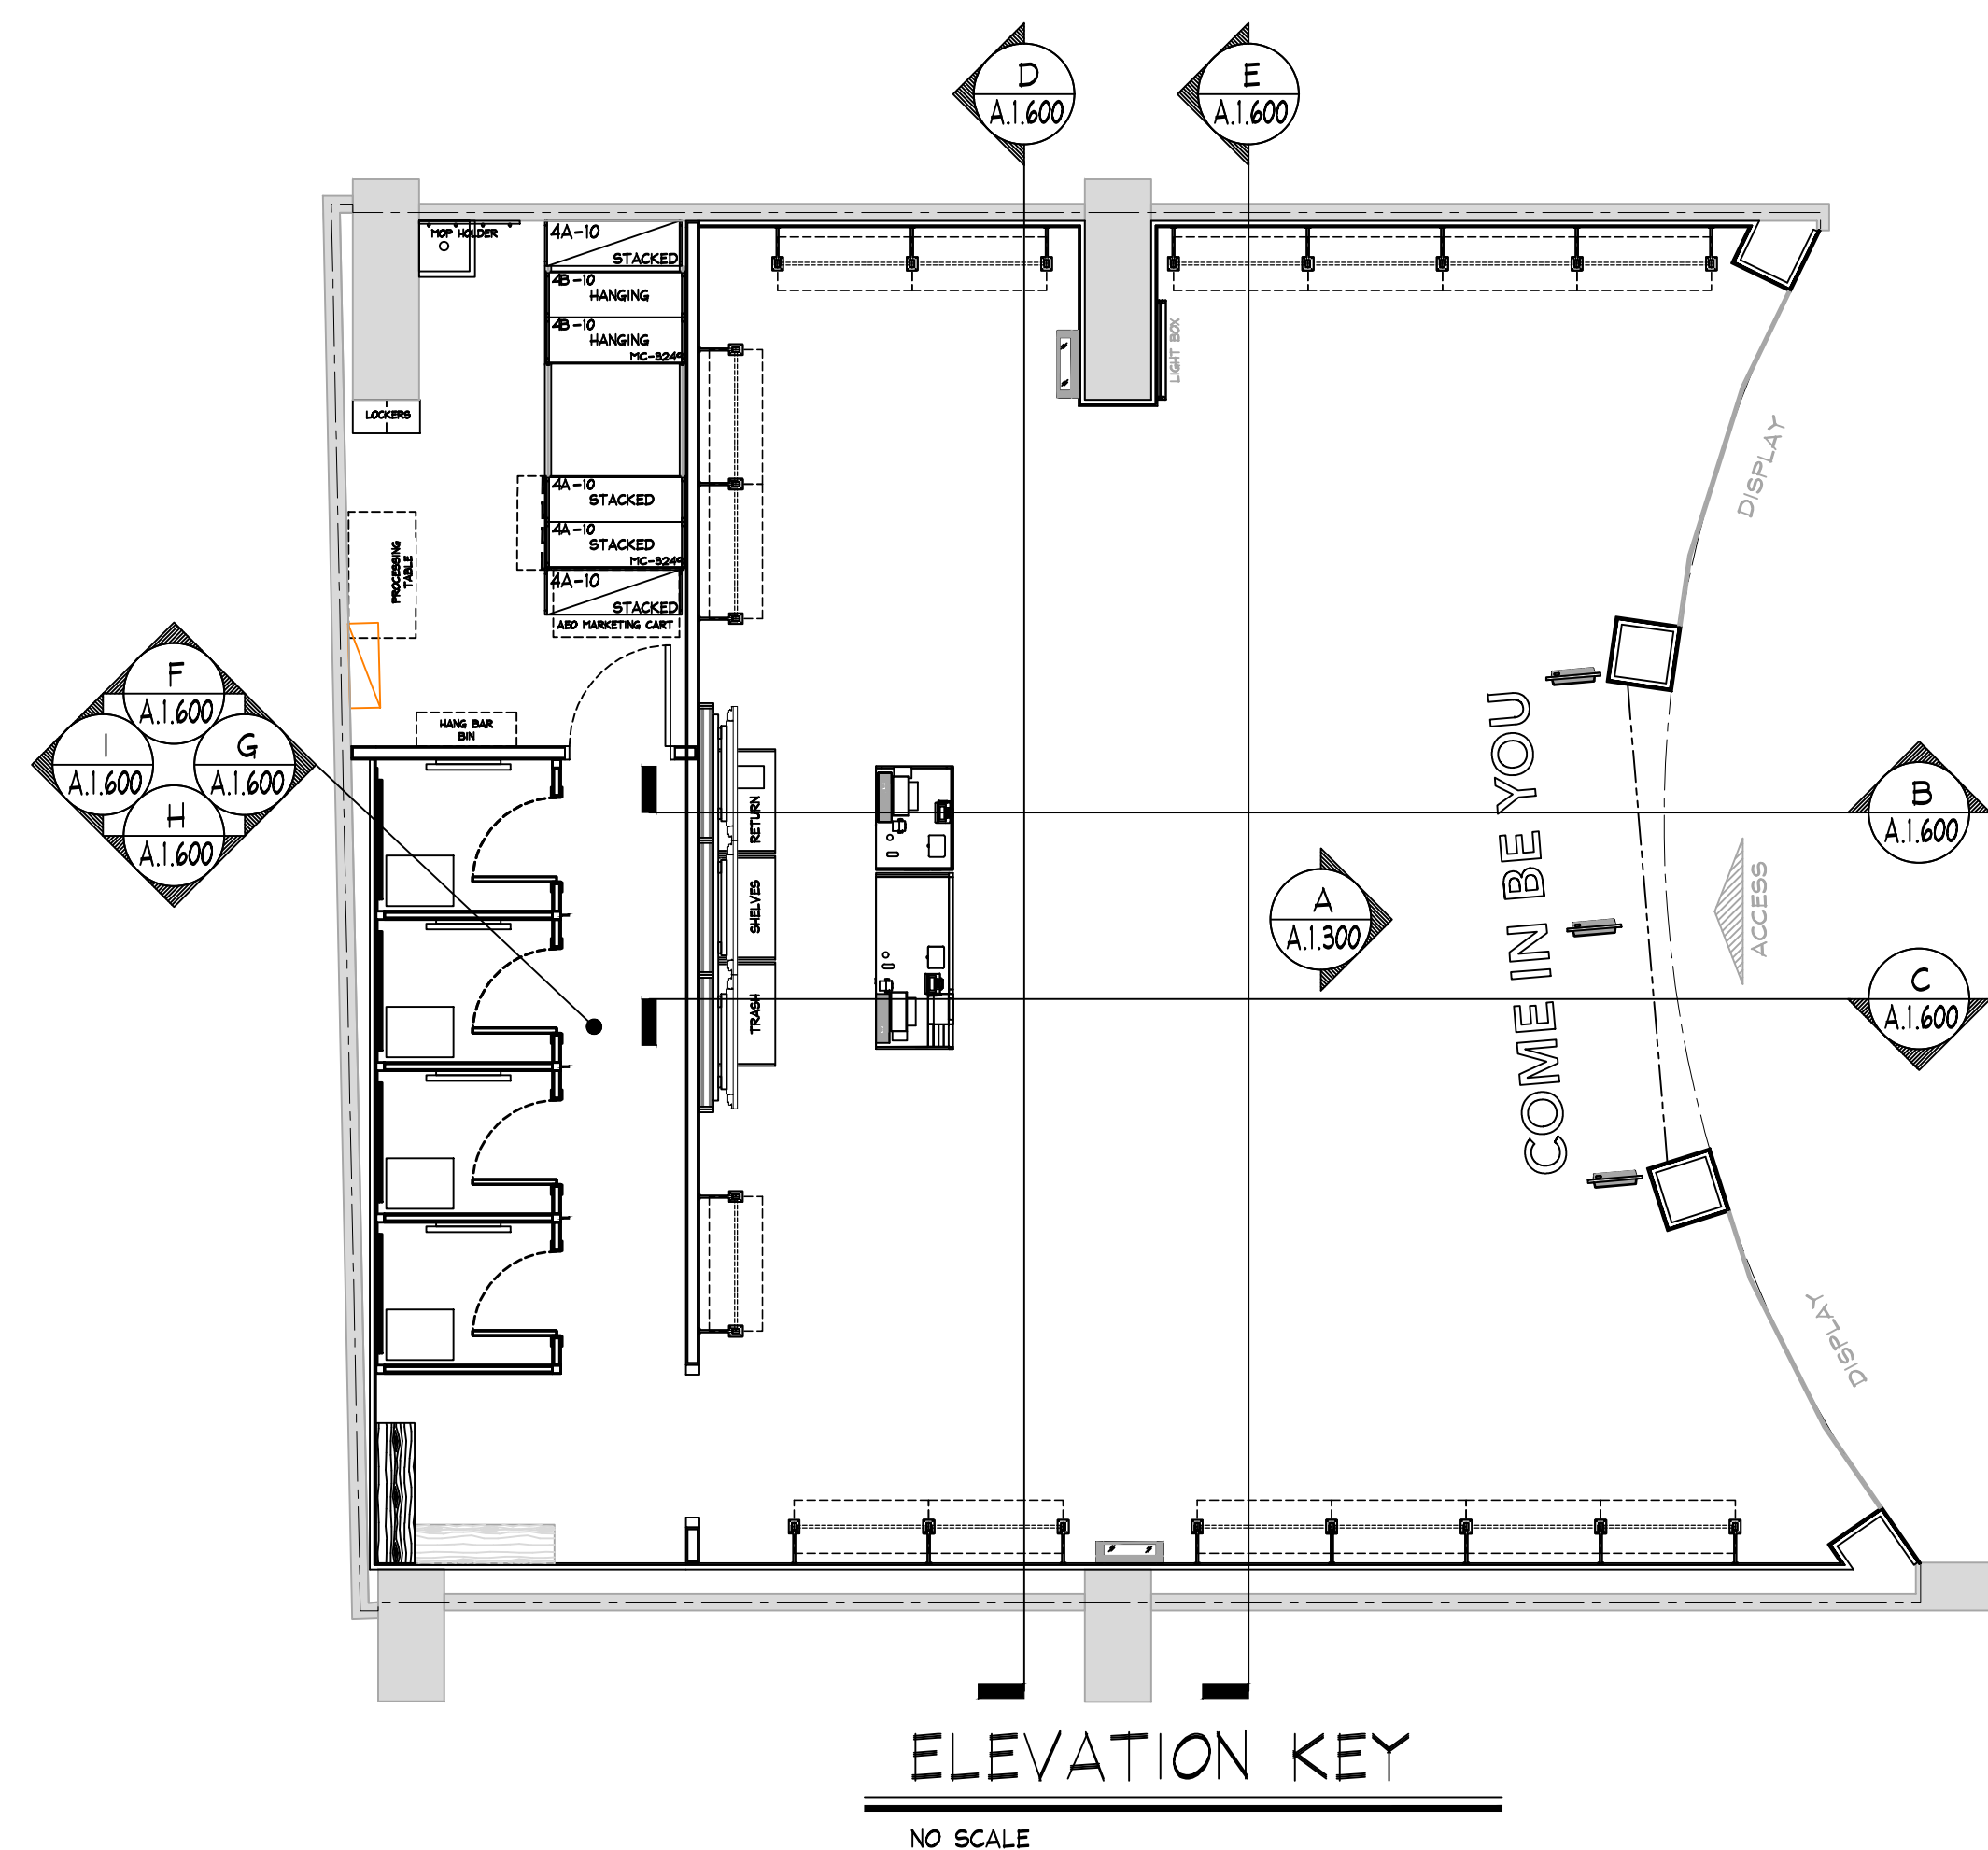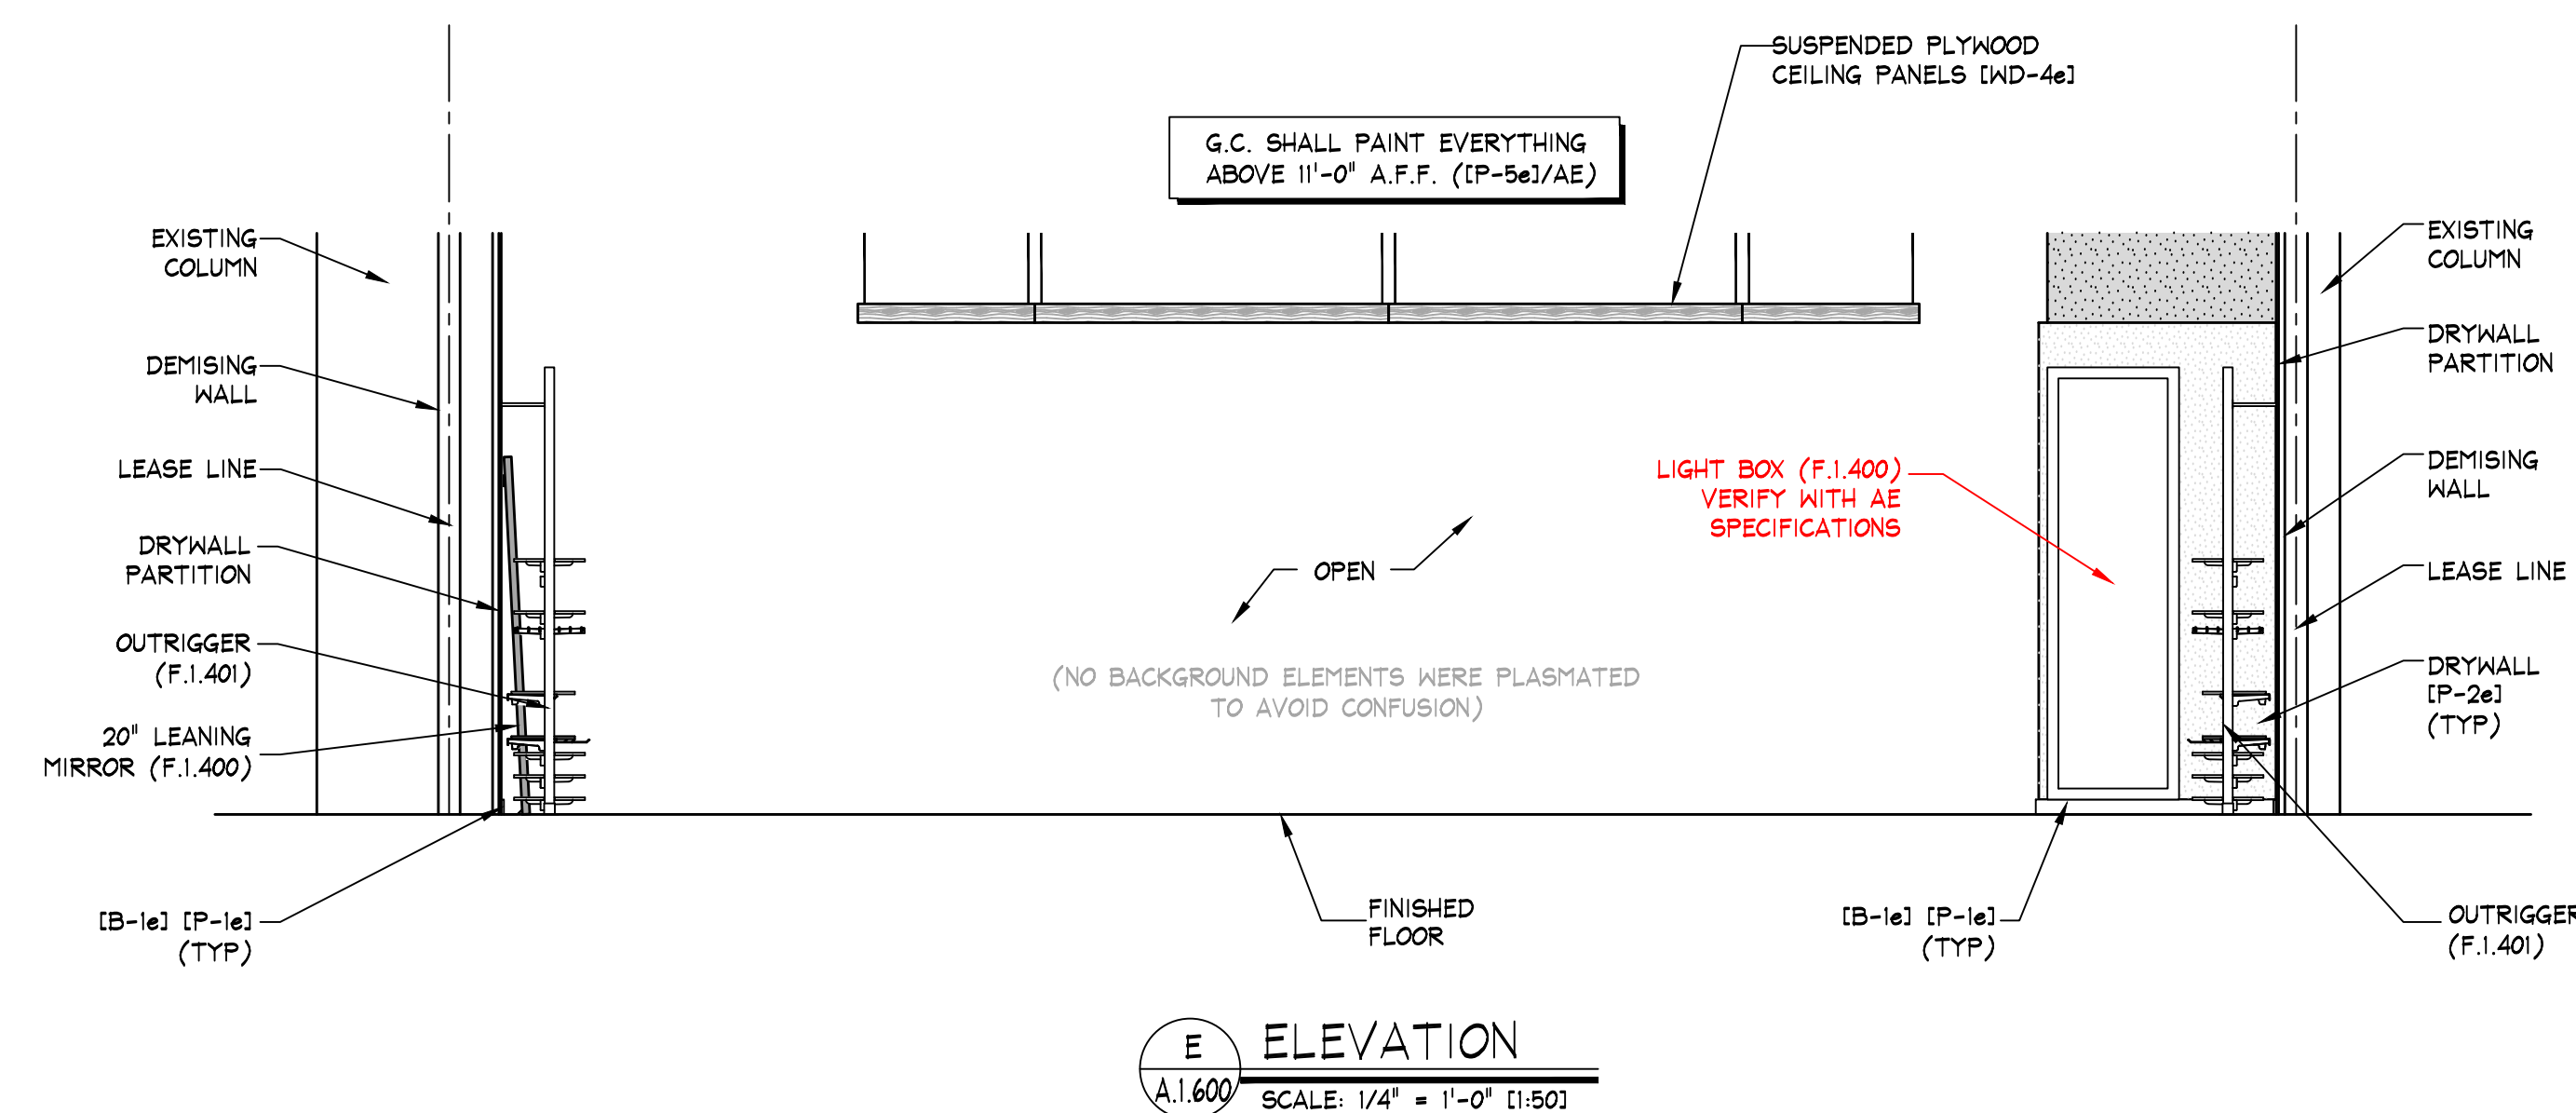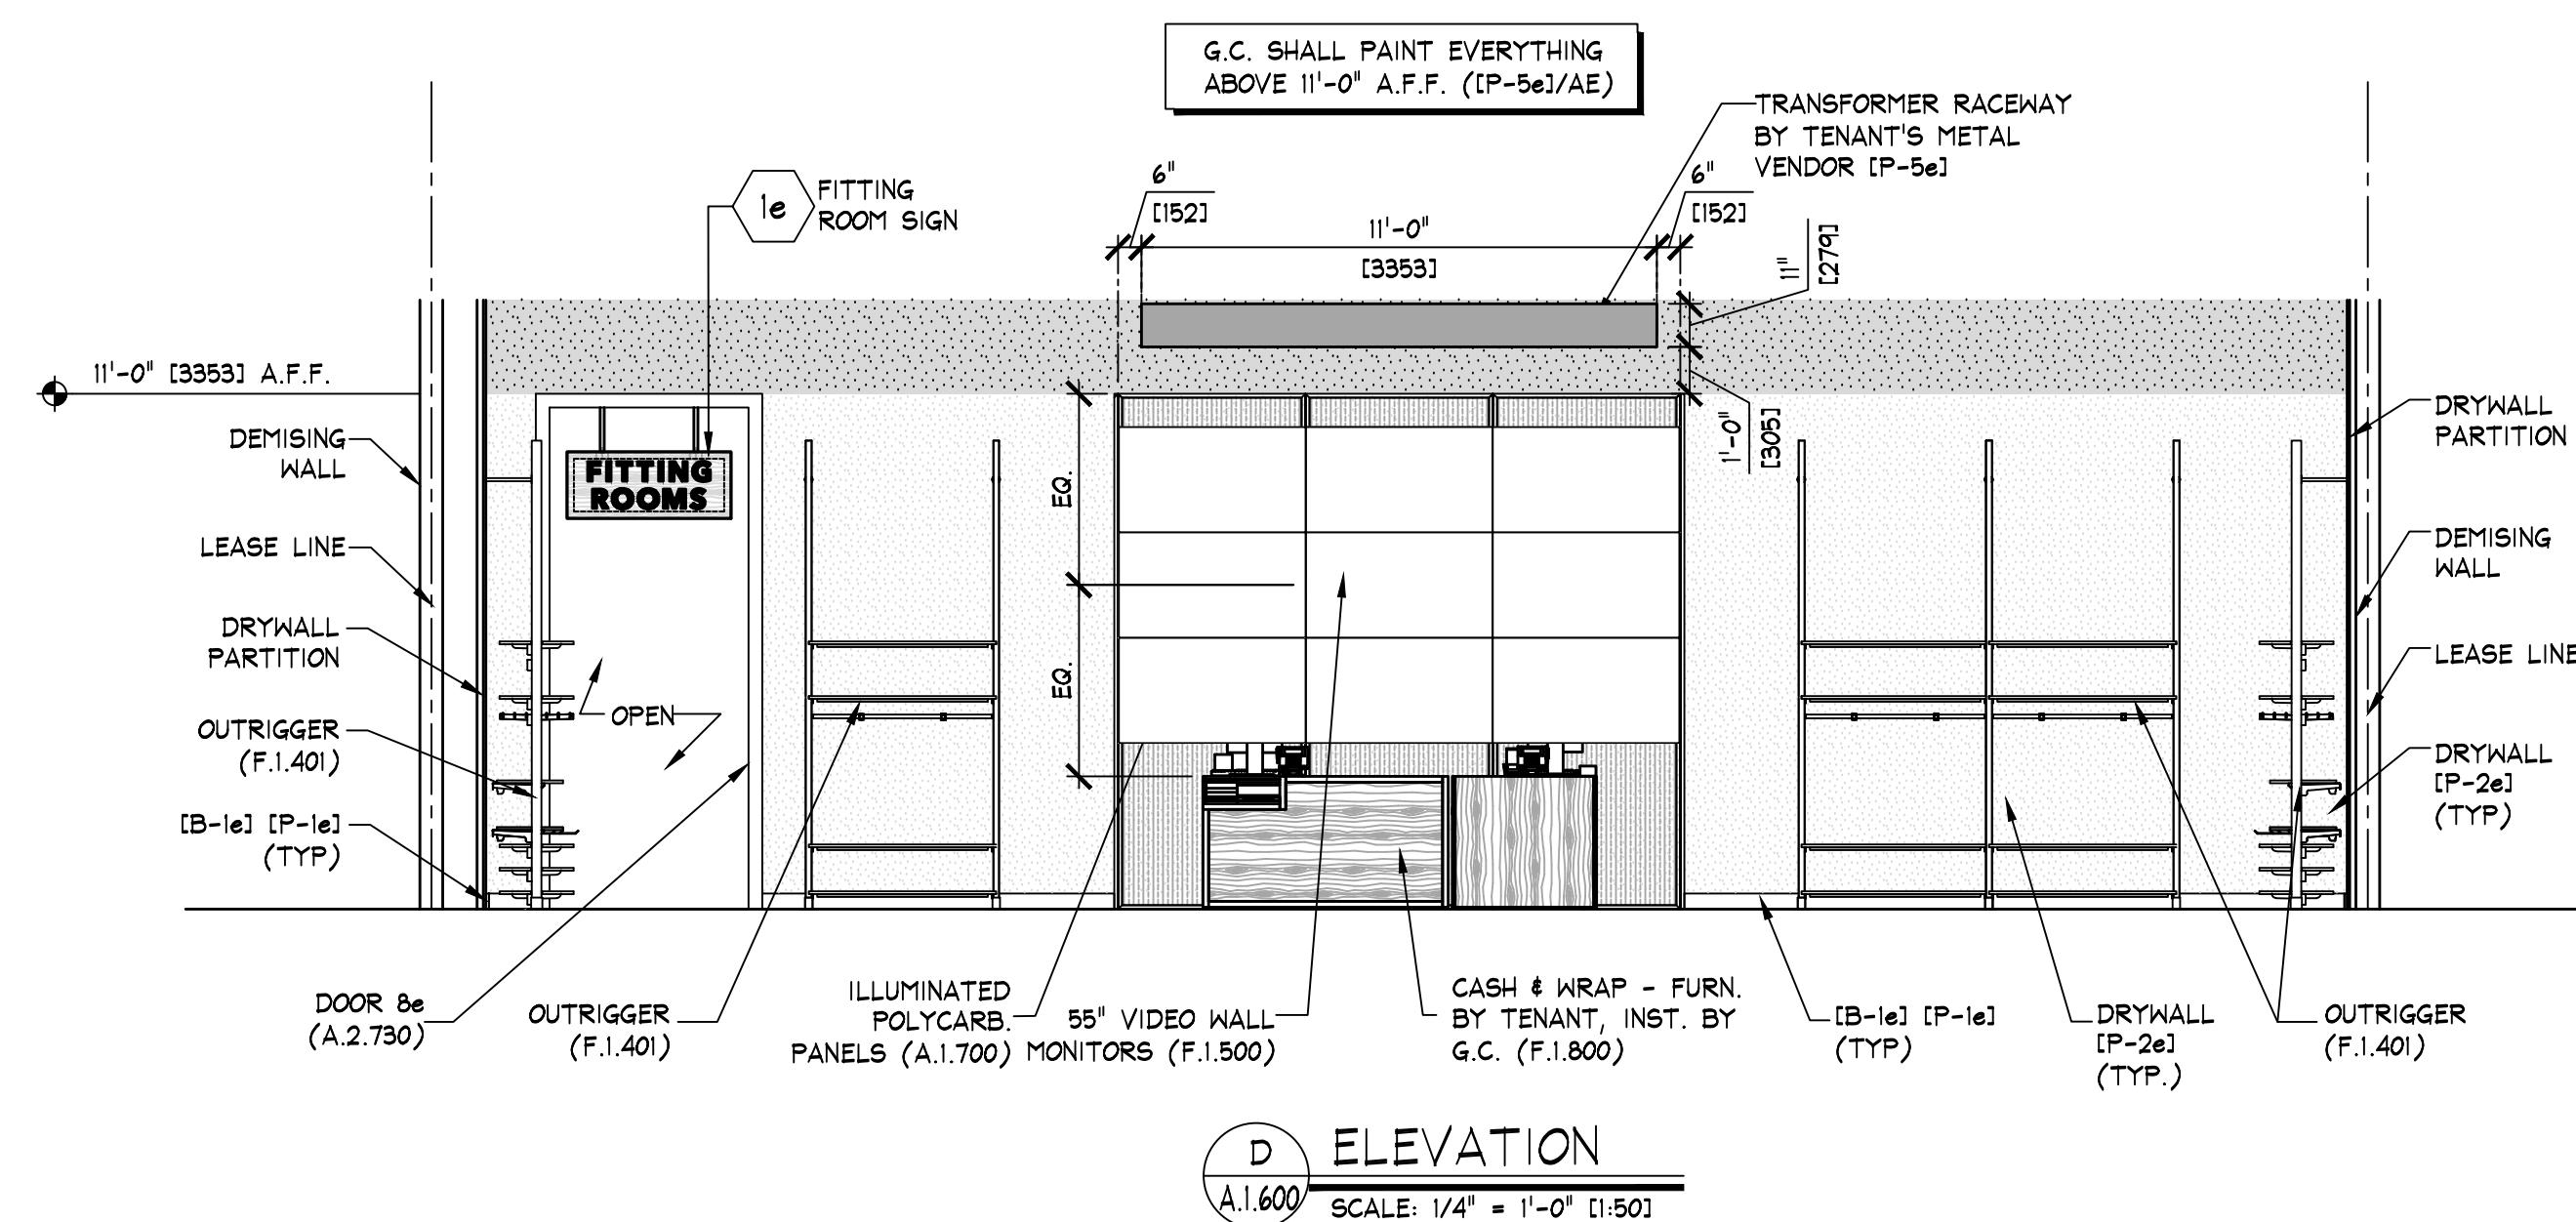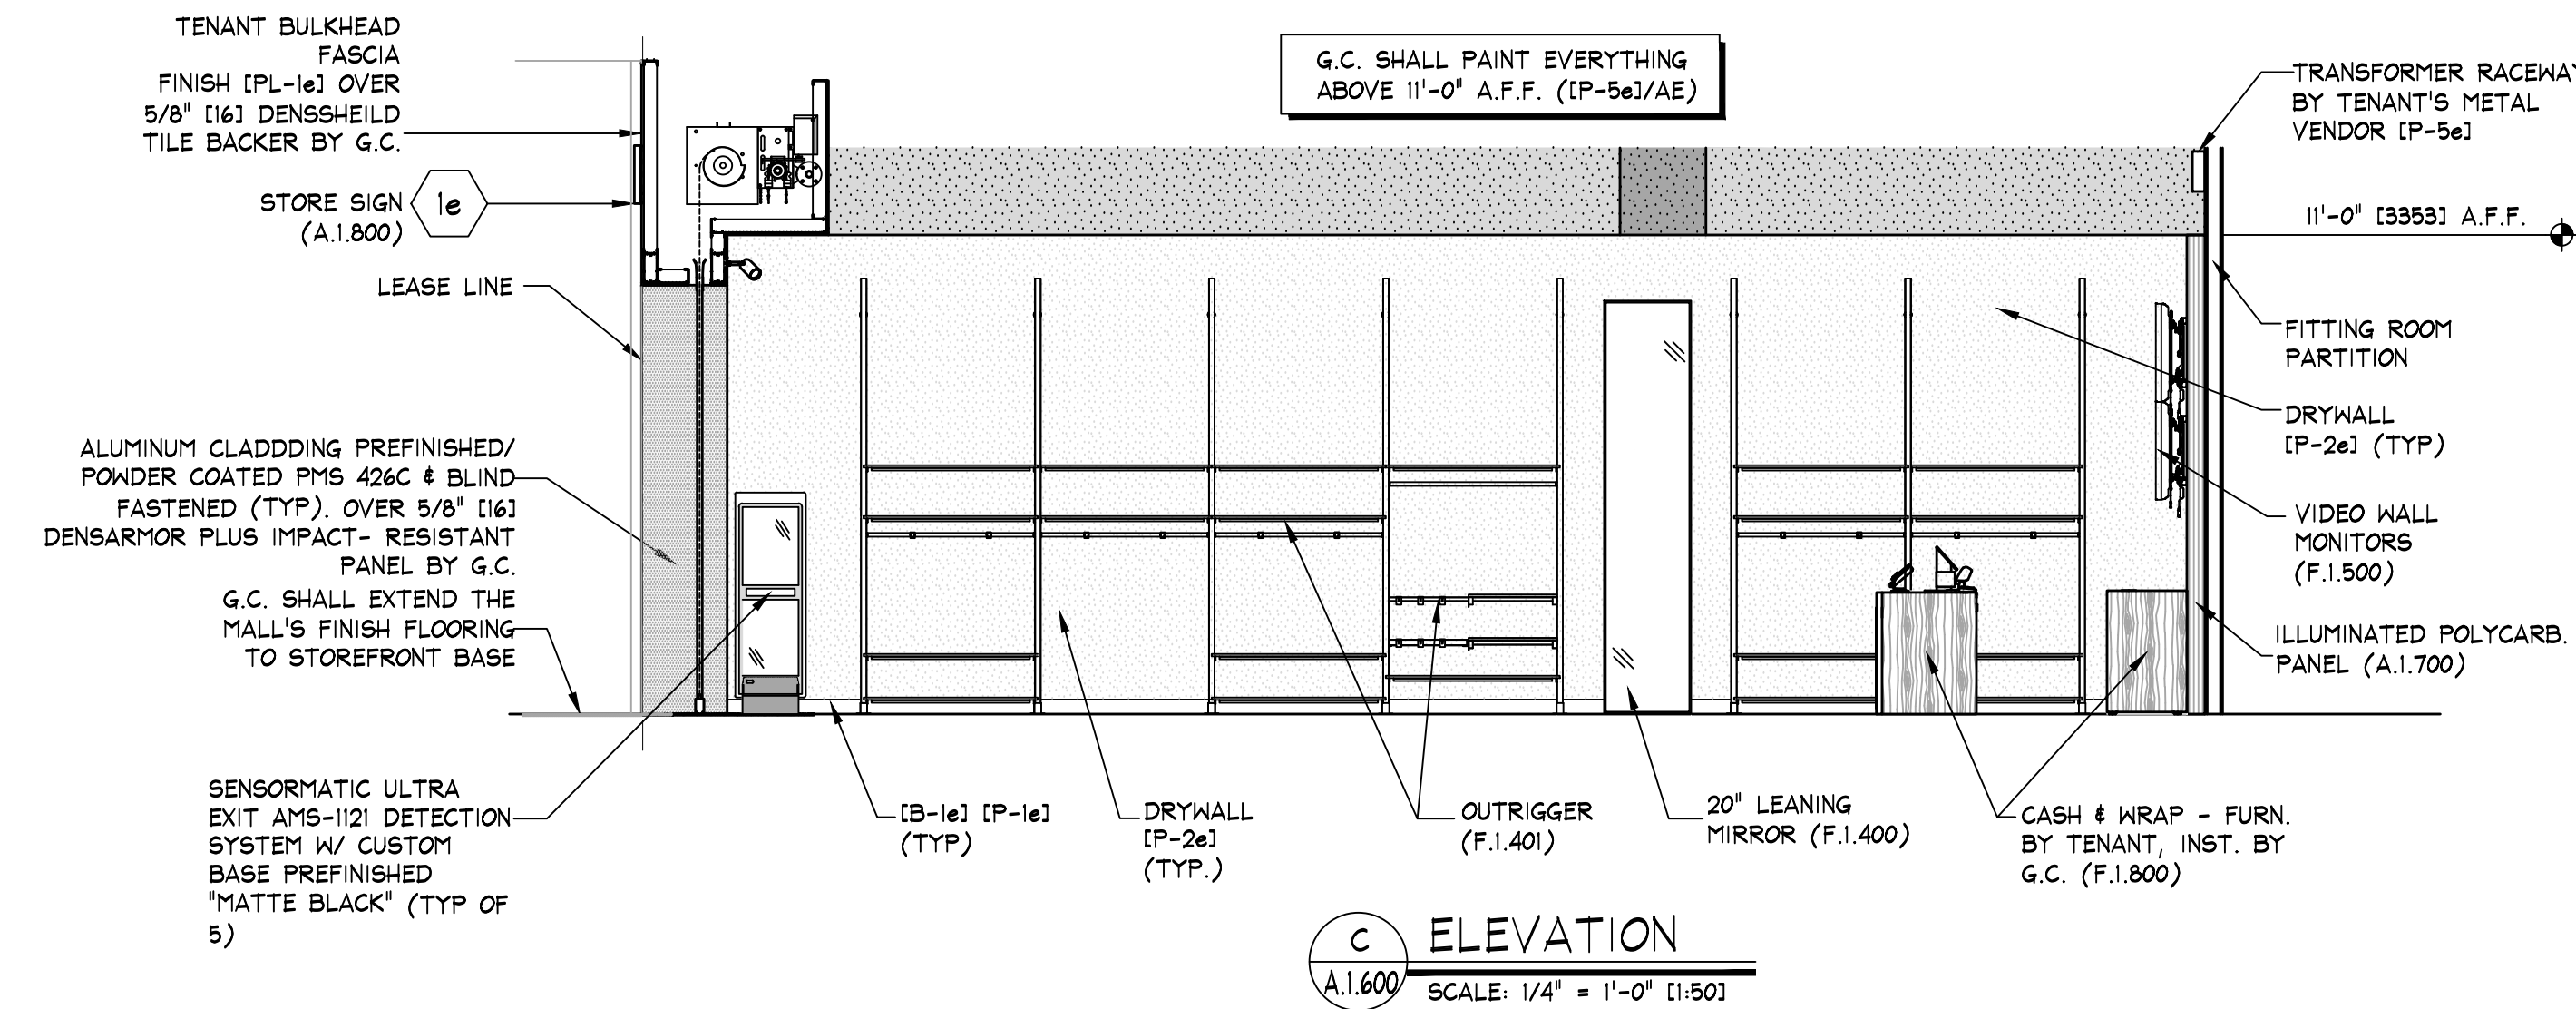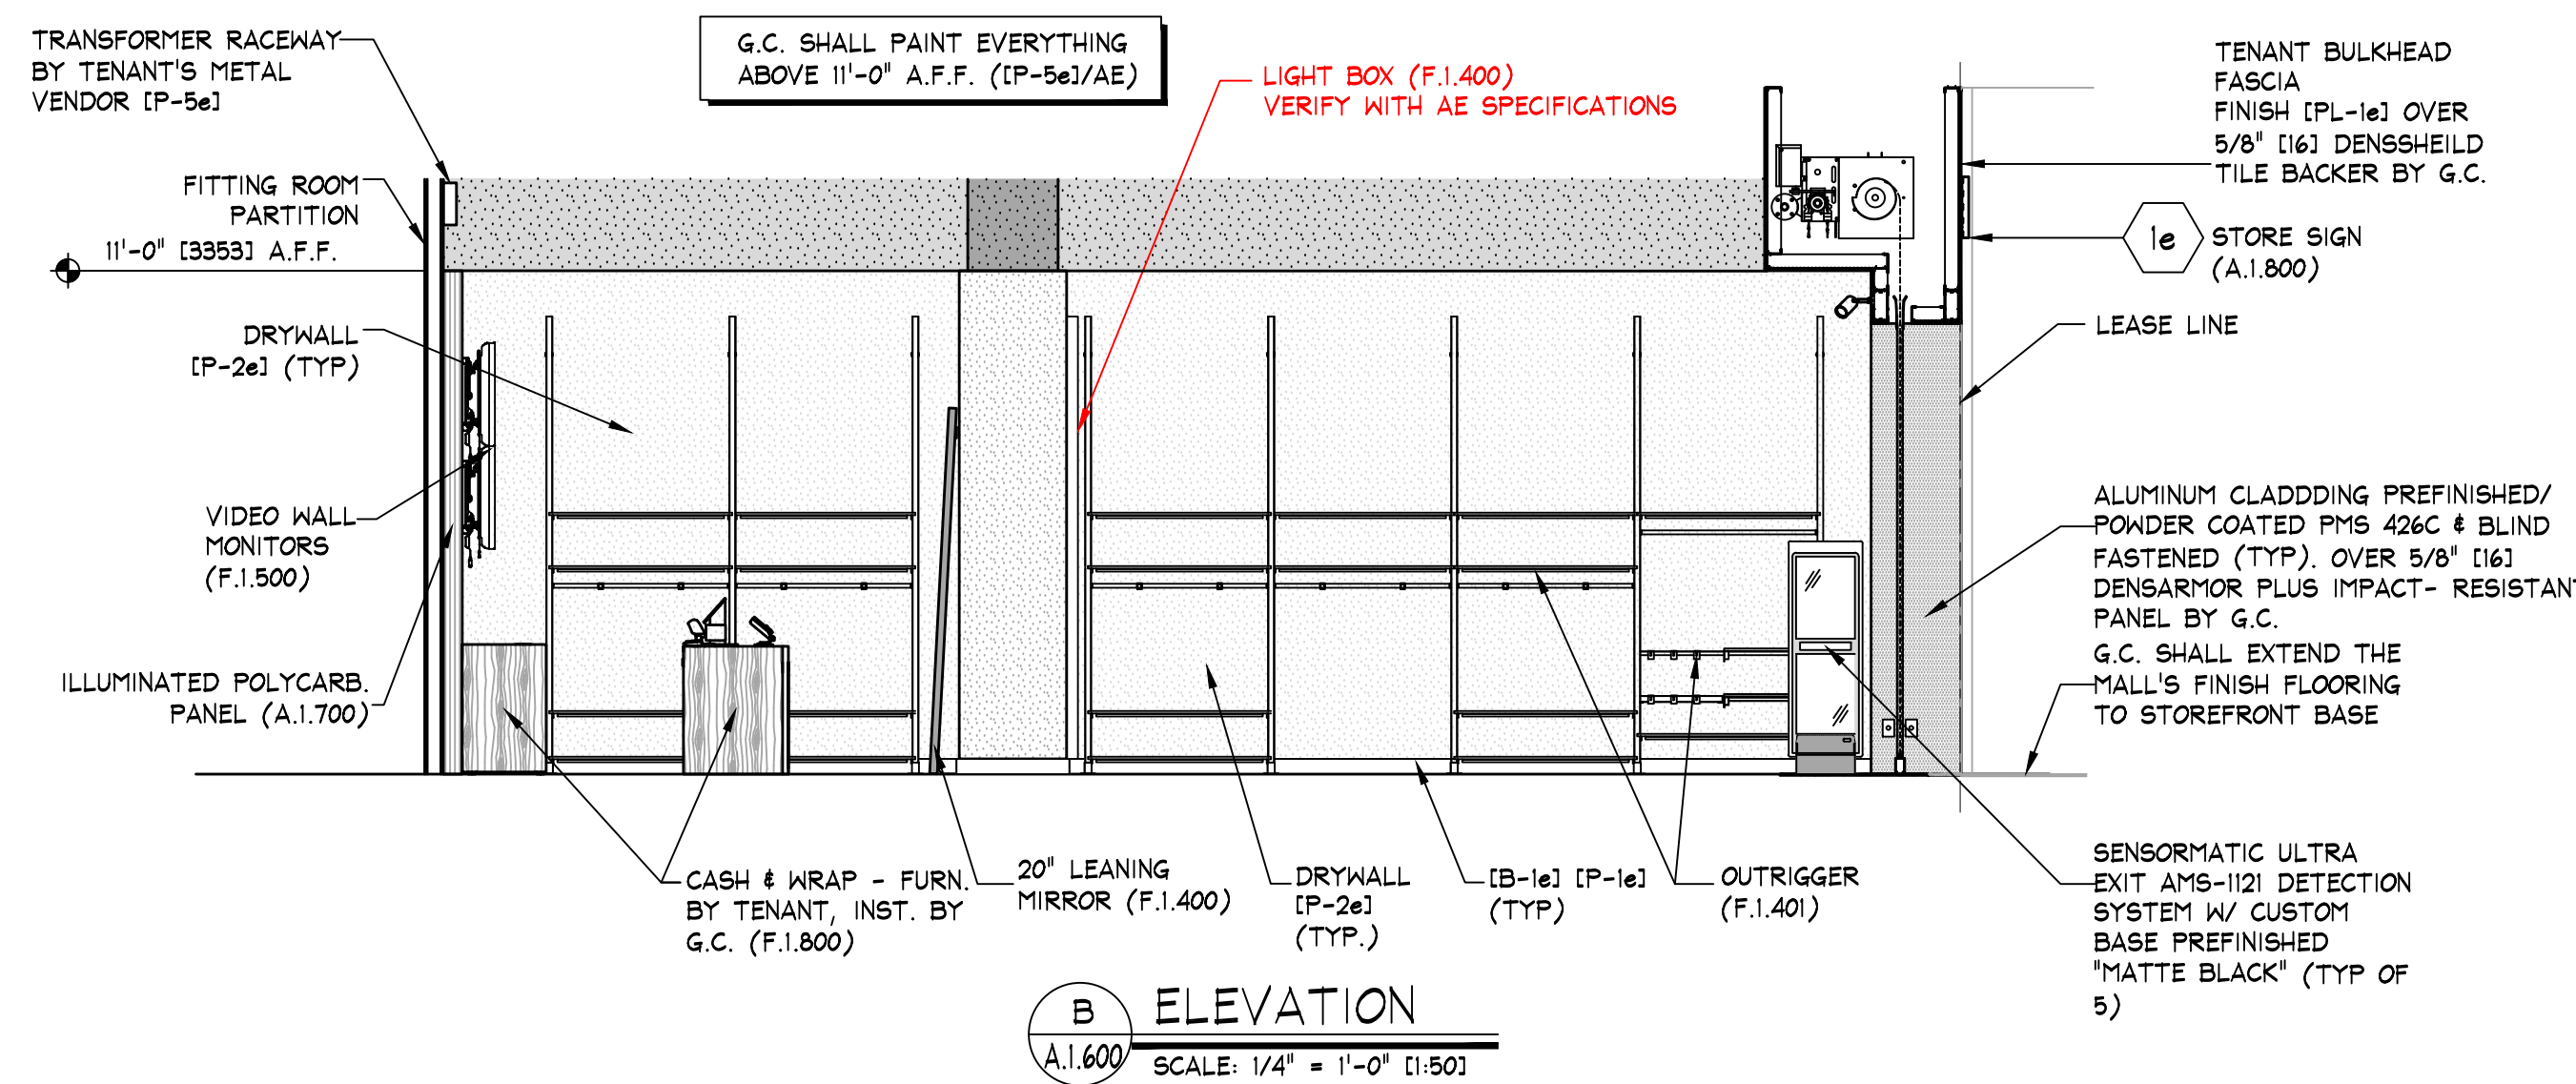

- KEY NOTES:**
- 1e SIGN - FURNISHED BY SIGN CONSULTANT, INST. BY G.C. - SEE SHEETS 'A.1.600' FOR MORE INFORMATION
 - NOTE: DETAILS, NOTES, AND/OR SPECIFICATIONS ON THIS SHEET NOT LISTED ALPHABETICALLY OR NUMERICALLY HAVE BEEN PURPOSELY OMITTED AND DO NOT PERTAIN TO THIS PROJECT.
 - NOTE: PAINTING CONTRACTOR SHALL CAULK ALL INSIDE WOOD CORNERS AND JOINTS BETWEEN TRIM & WALL PRIOR TO PAINTING
 - NOTE: G.C. SHALL ALIGN DECORATIVE RAFTERS WITH VERTICAL UPRIGHTS IN PALLET WALL.
 - NOTE: DOOR DETAILS SHOWN ARE FOR SCHEMATIC PURPOSES ONLY. CHECK FLOOR PLAN FOR ALL SIZES AND SWINGS.

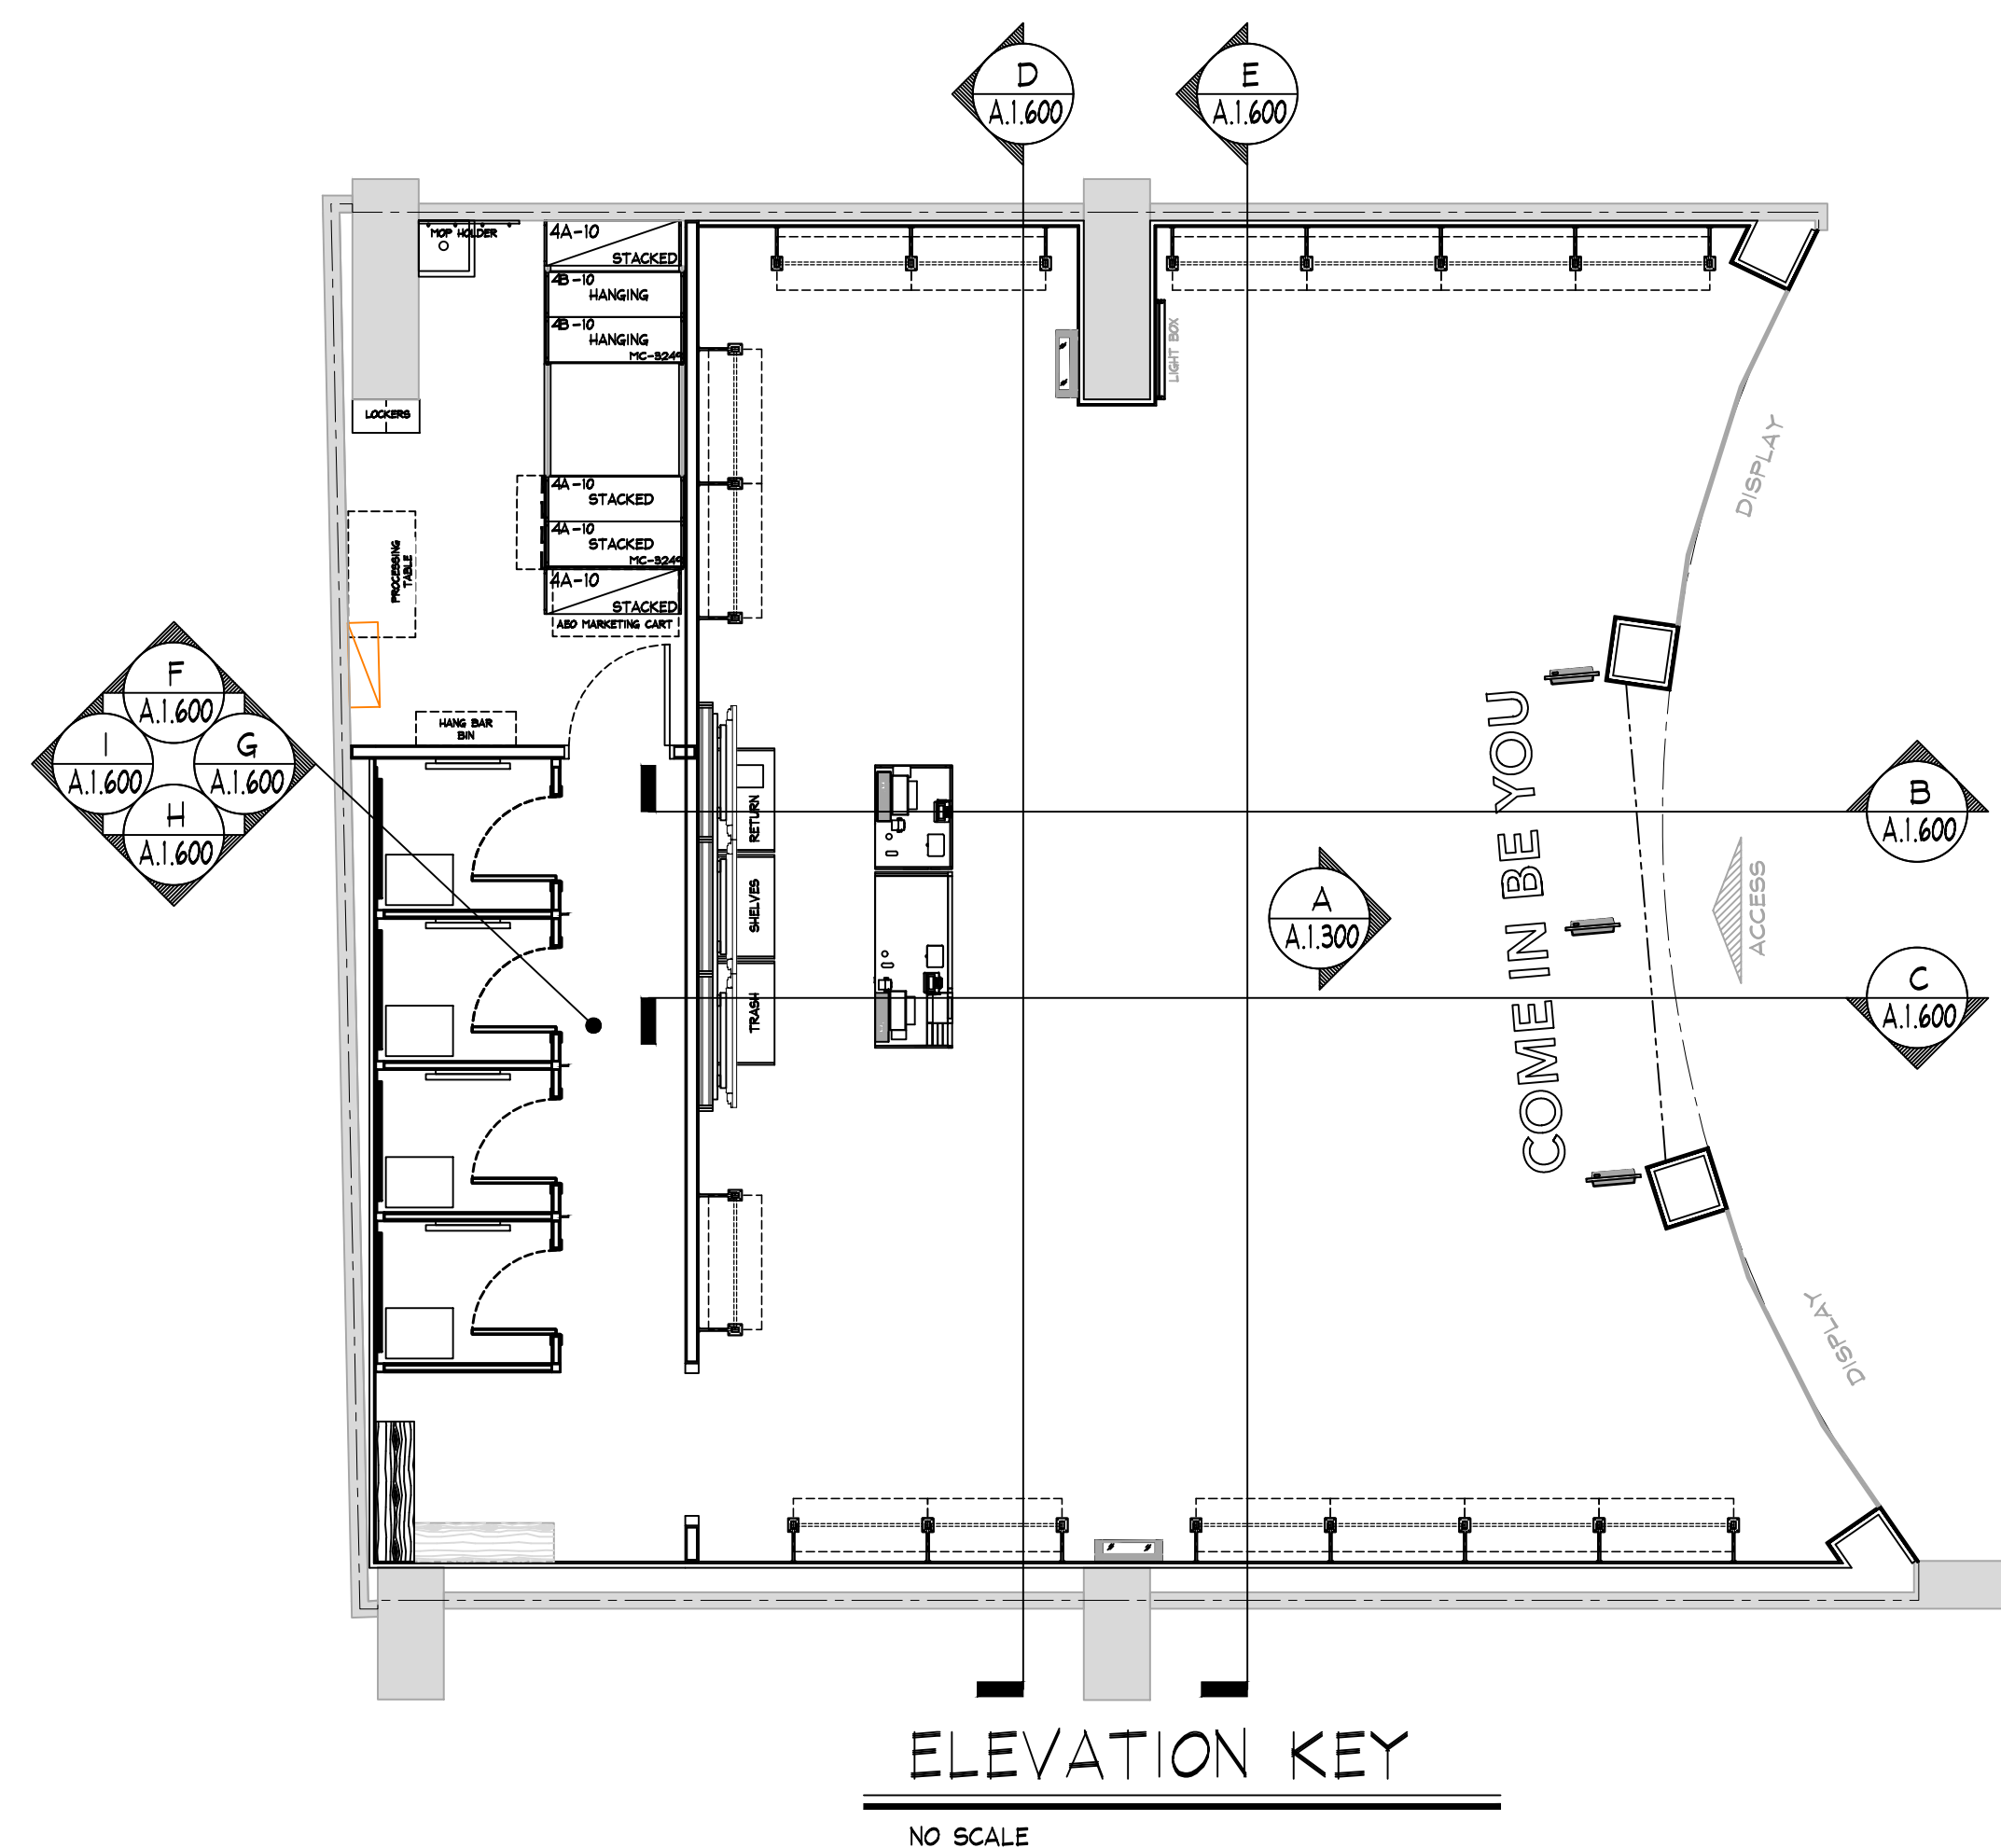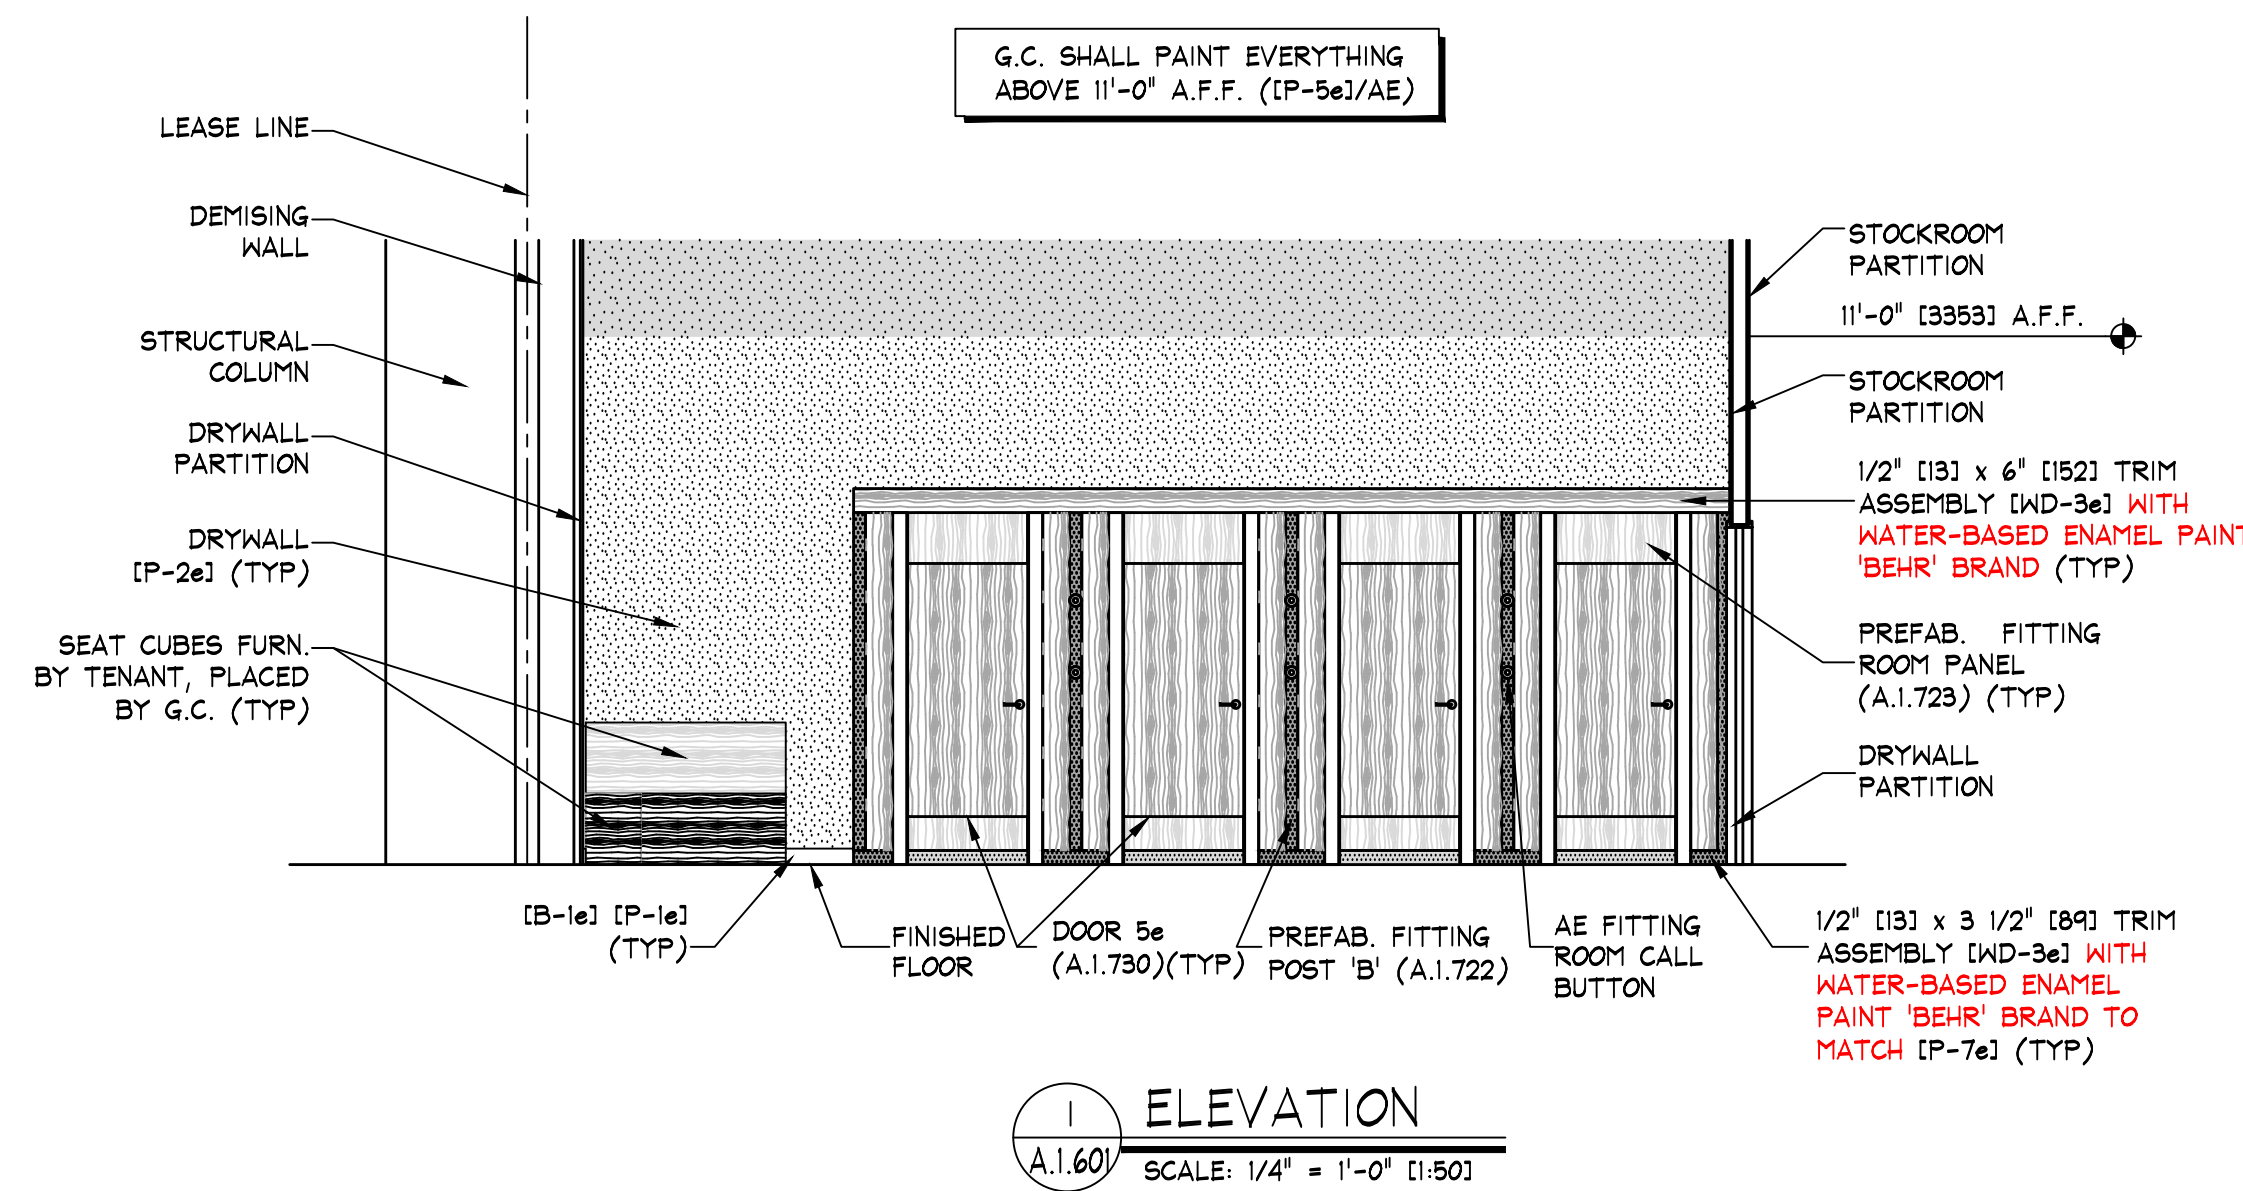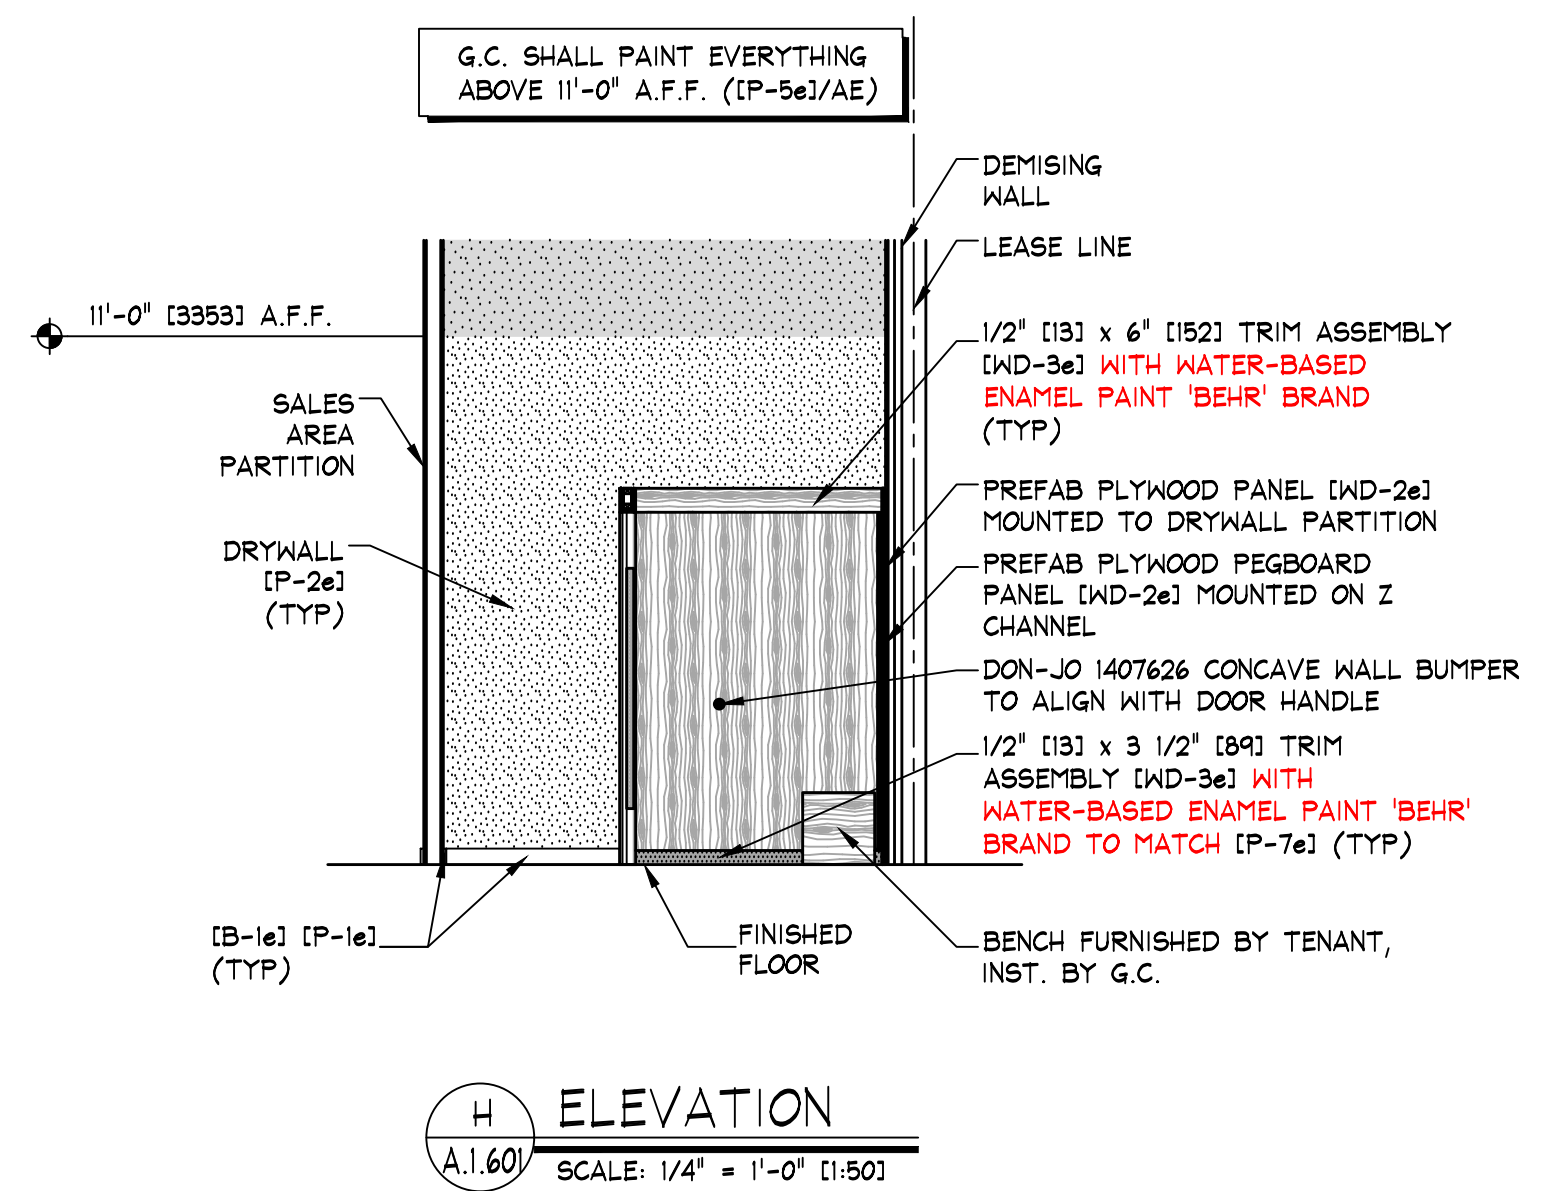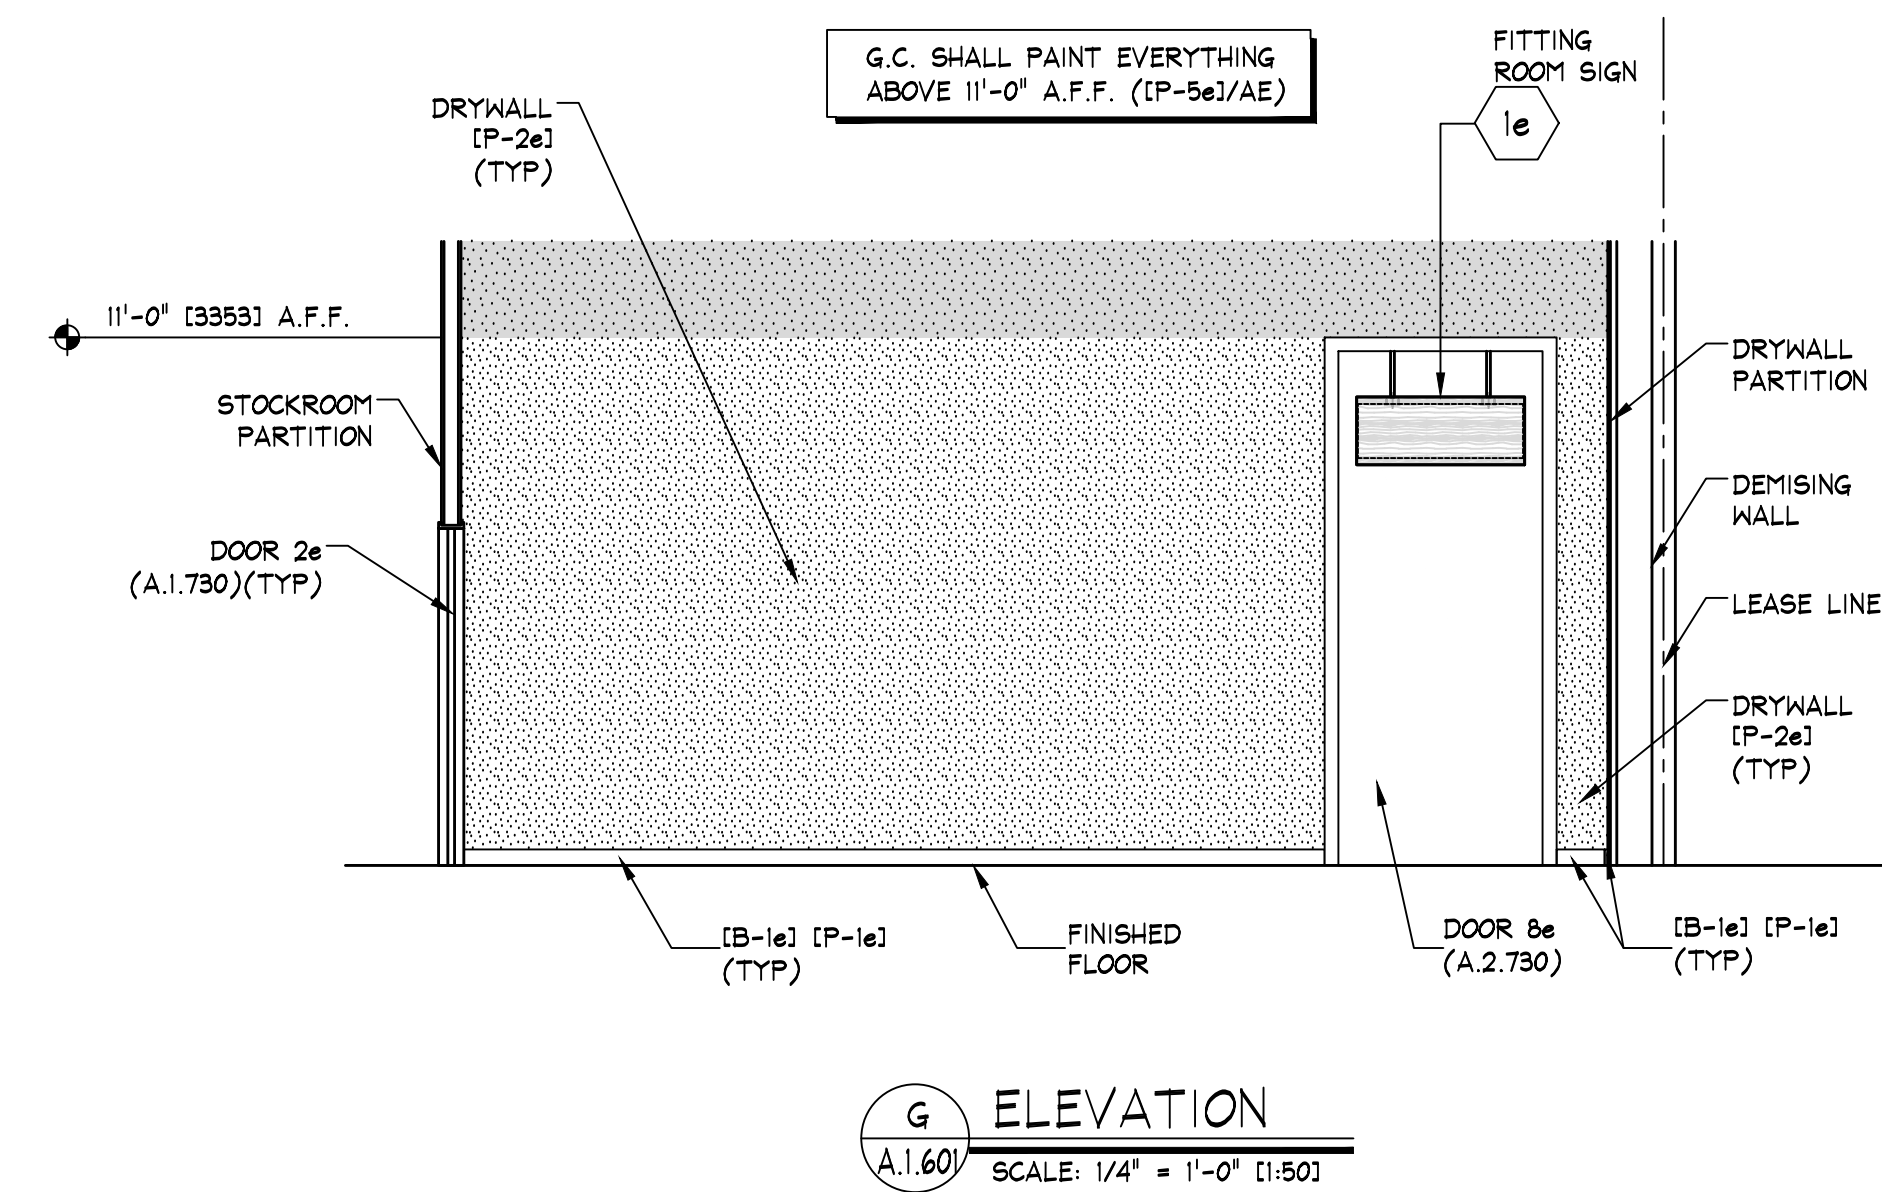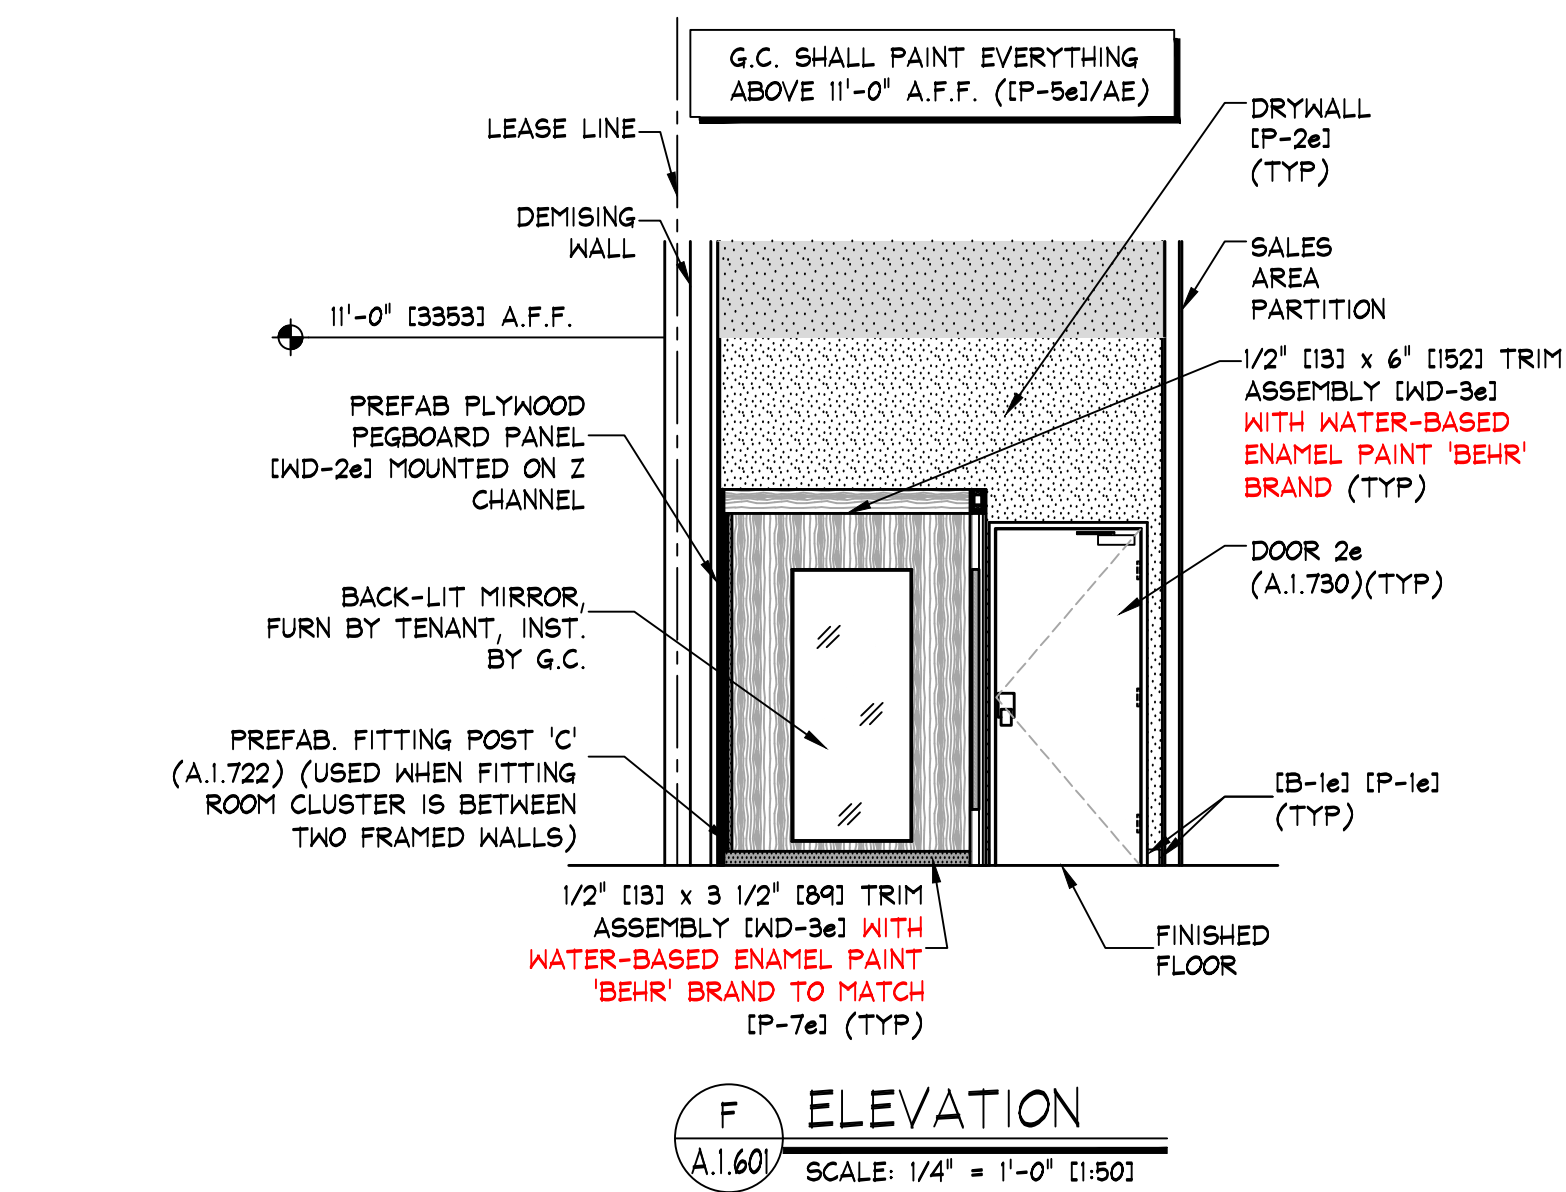

KEY NOTES:

NOTE:
DETAILS, NOTES, AND/OR SPECIFICATIONS ON THIS SHEET NOT LISTED ALPHABETICALLY OR NUMERICALLY HAVE BEEN PURPOSELY OMITTED AND DO NOT PERTAIN TO THIS PROJECT.

NOTE:
PAINTING CONTRACTOR SHALL CAULK ALL INSIDE WOOD CORNERS AND JOINTS BETWEEN TRIM & WALL PRIOR TO PAINTING

NOTE:
G.C. SHALL ALIGN DECORATIVE RAFTERS WITH VERTICAL UPRIGHTS IN PALLET WALL.

NOTE:
DOOR DETAILS SHOWN ARE FOR SCHEMATIC PURPOSES ONLY. CHECK FLOOR PLAN FOR ALL SIZES AND SWINGS.

INTERIOR ELEVATIONS

AMERICAN EAGLE OUTFITTERS
Centro Comercial Viva
Villavicencio, Colombia

Store No.

37031

Drawn by:

Drawing No.

A.1.601

THINK ARCHITECTURE S.A. DE C.V.
Decorates eg, ter plus Col. Anures
Miguel Hidalgo C.P.11550 Mexico
THINK
AMERICAN EAGLE OUTFITTERS, INC.
77 Hot Metal Street
Pittsburgh, PA 15203
(412) 452-3300

AMERICAN EAGLE