


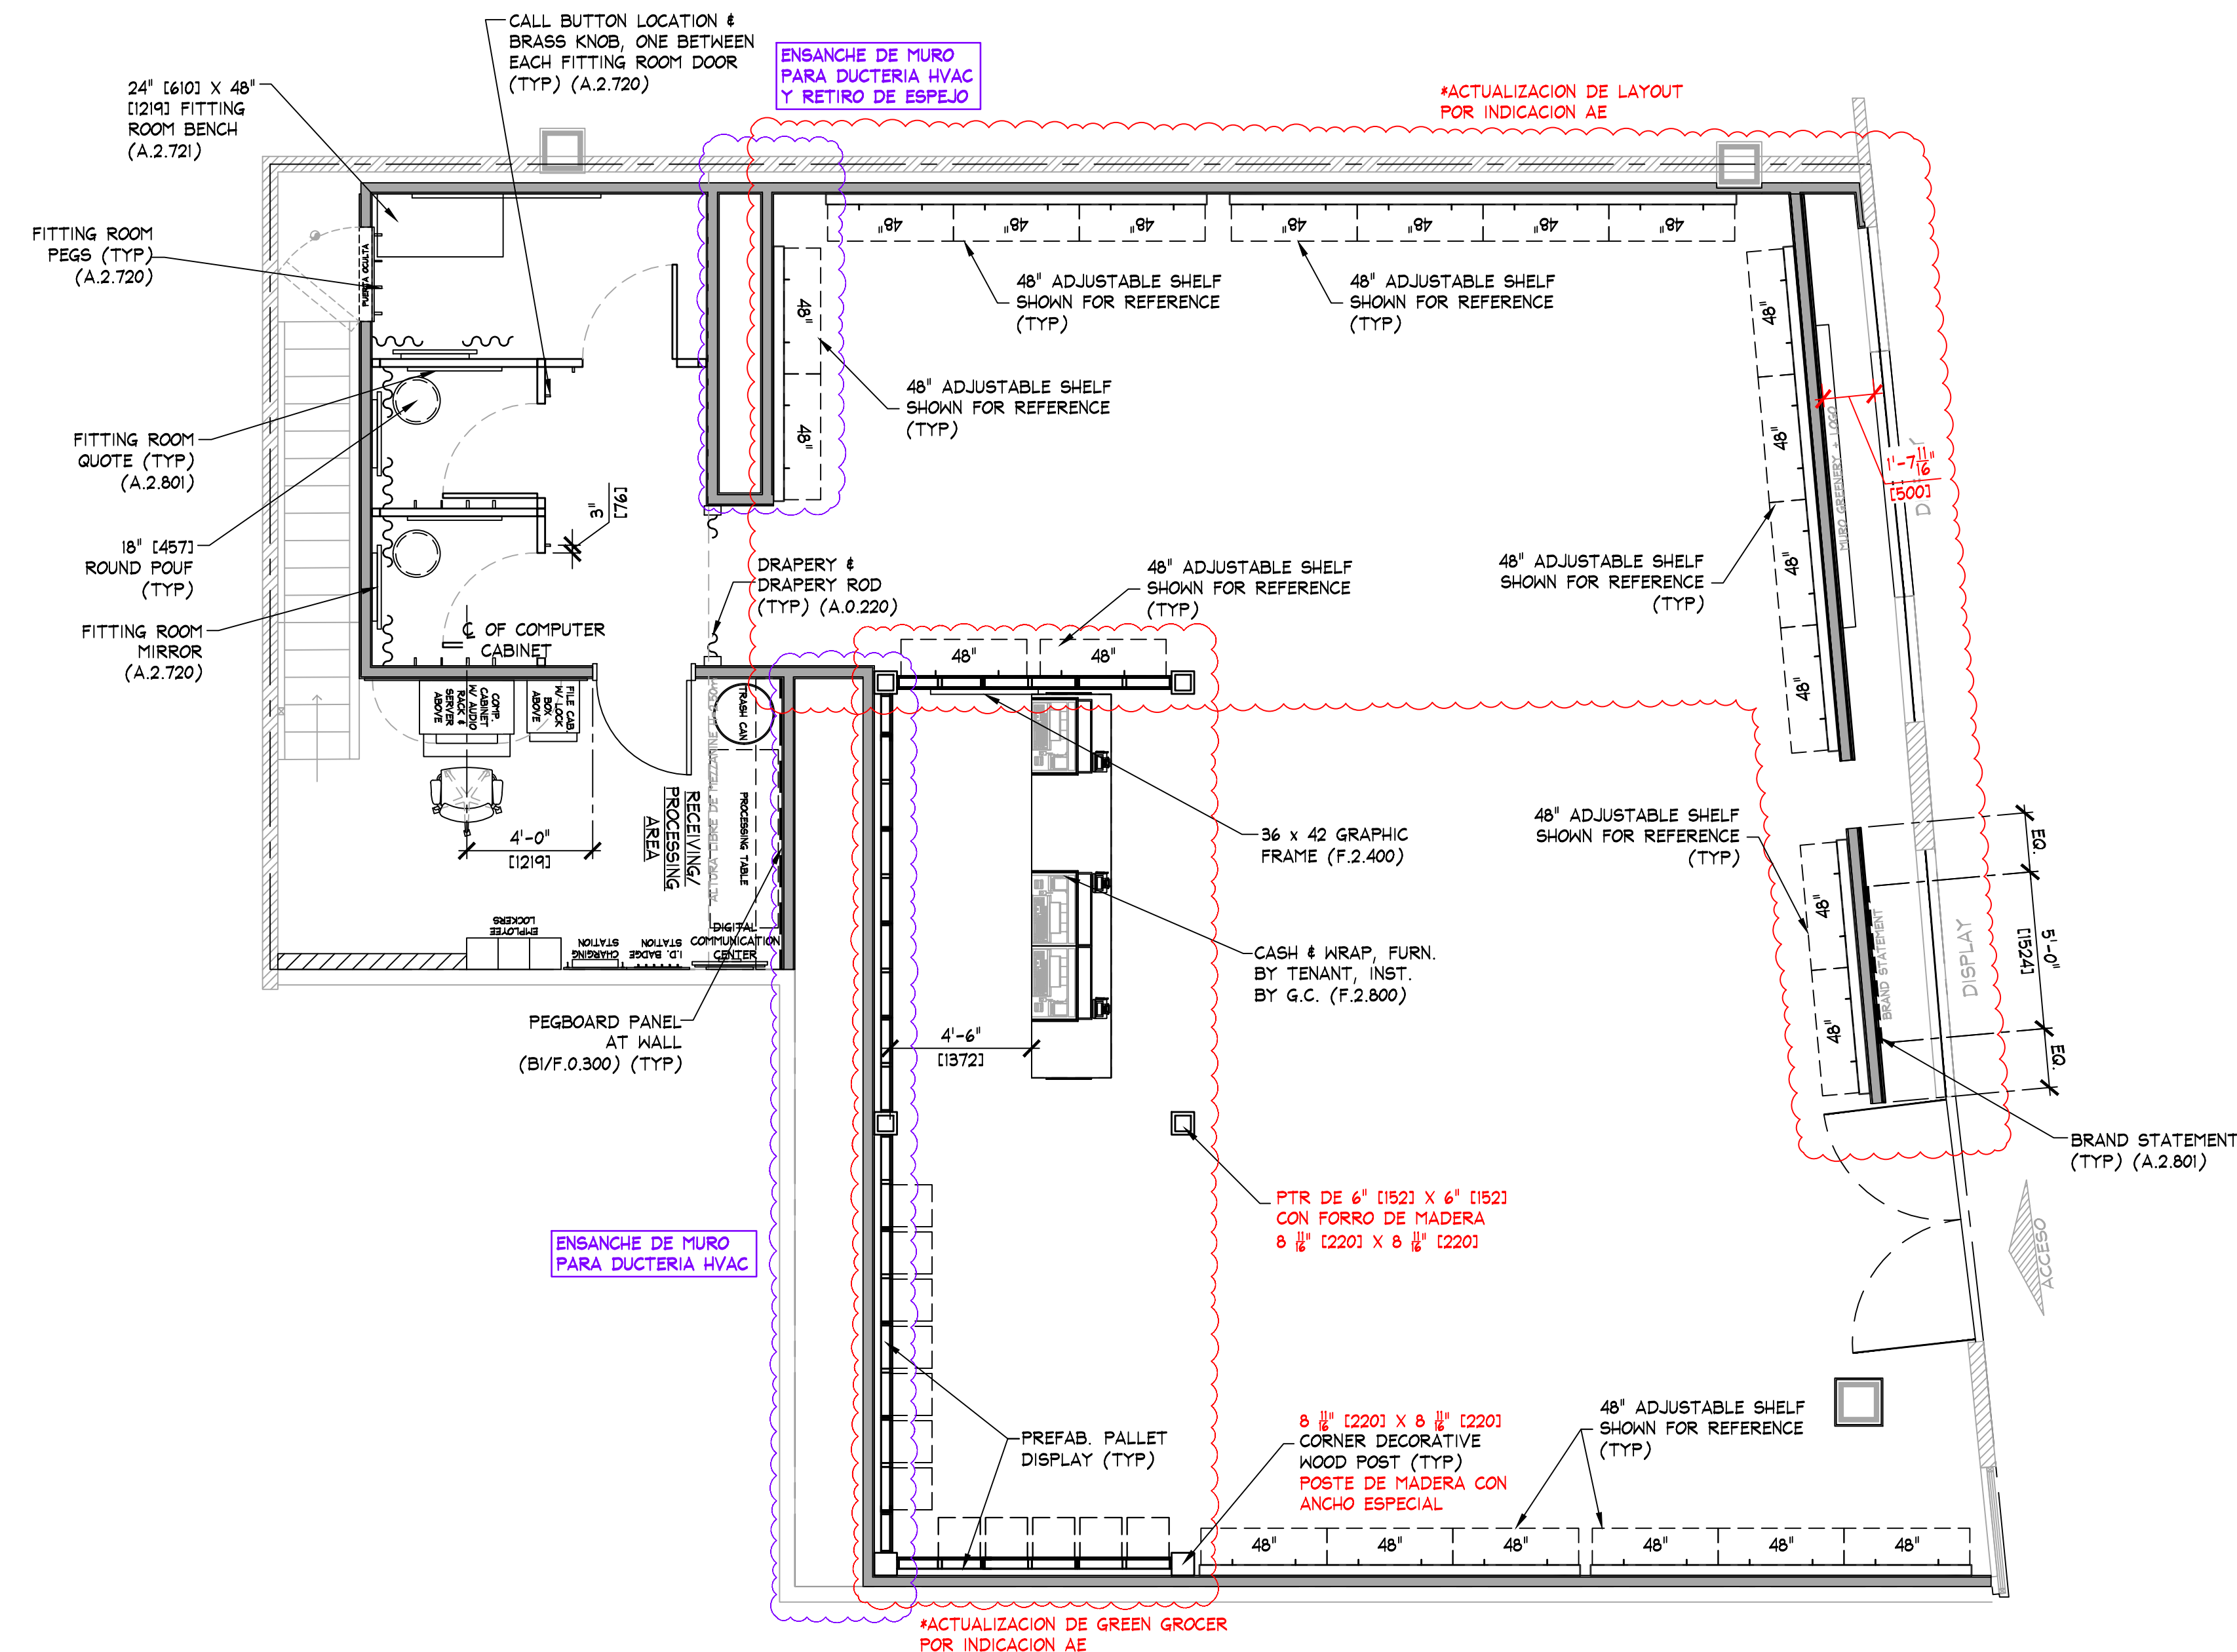

SCALE: 1/4" = 1'-0" [1:50]

Diagram illustrating the components and labeling of a shelving unit:

- SHELVING LENGTH**: Points to the top horizontal dimension.
- CONFIGURATION SERIES CODE**: Points to the top right corner label.
- SHELVING HEIGHT**: Points to the vertical dimension.

The shelving unit is divided into four quadrants, each labeled **4A-10 STACKED**. The bottom right quadrant also includes the code **MC-3237**.

Below the unit, the label **MOBILE CARRIAGE** points to the bottom right corner, and **NOM. CARRIAGE DIMENSIONS** points to the bottom horizontal dimension.

NOTE: COORDINATE WITH DETAILS ON SHEET F.200

SHELVING/CARRIAGE KEY


NOTE:
PRIOR TO INSTALLATION OF STOCKROOM SHELVING & STOCKROOM ACCESSORY ITEMS, G.C. SHALL VERIFY THAT ALL STOCKROOM COMPONENTS CAN BE INSTALLED AS SHOWN ON THIS DRAWING. IF FIELD CONDITIONS PROHIBIT INSTALLATION AS SHOWN, OR PRESENT OPPORTUNITIES FOR EXPANSION, G.C. SHALL NOT CONTINUE WITH ANY INSTALLATION AND NOTIFY TENANT FIELD REP IMMEDIATELY.

NOTE:
SEE SHEET F.0.200 & F.0.201 FOR
DETAILS OF ALL STOCKROOM SHELVING
& SHELVING COMPONENTS. FURNISHED
BY TENANT, INSTALLED BY G.C.

NOTE:
SEE SHEET F.0.300 FOR DETAILS
OF ALL MISC. STOCKROOM
FIXTURES FURN. BY TENANT, INST.
BY G.C.

NOTE:
SEE SHEET F.2.400 FOR DETAILS
OF ALL MISC. SALES/FITTING ROOM
FIXTURES FURN. BY TENANT, INST.
BY G.C.

AREA ANALYSIS			
AREA	m ²	FT ²	%
AE SALES AREA	0	0	0%
AE FITTING ROOMS	0	0	0%
AERIE SALES AREA	139.9	1506	73%
AERIE FITTING ROOMS	14.9	160	8%
STOCK ROOM	34.9	376	18%
TOILET ROOMS	1.7	18	1%
EGRESS CORRIDOR	0	0	0%
UNUSED	0	0	0%
OTHER	0	0	0%
OTHER	0	0	0%
OTHER	0	0	0%
TOTAL	191.4	2060	100%

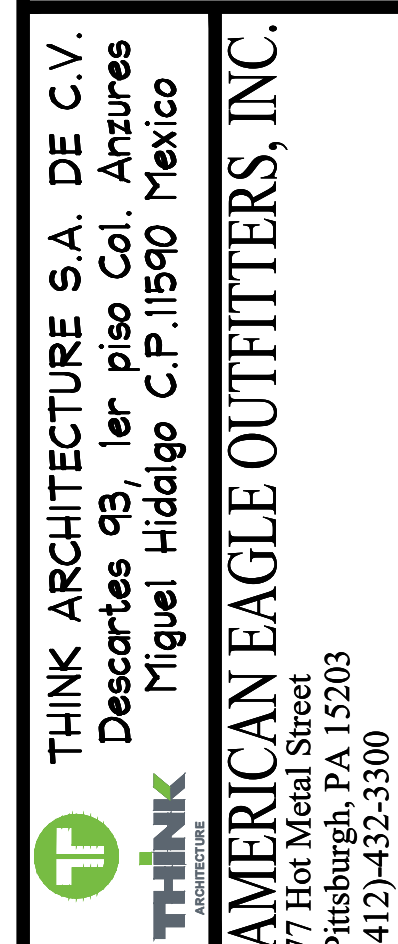


AERIE
Premium Outlets Punta Norte
Estado de Mexico
Space # PN-740

9715

Drawing N

A.0.205

	SUPPLY AIR DIFFUSER, WHITE COLOR. DIFUSOR CIRCULAR PARA ZONAS SIN PLAFÓN.
	SUPPLY AIR DIFFUSER, WHITE COLOR. DIFUSOR CUADRADO PARA ZONAS CON PLAFÓN.
	SUPPLY AIR DIFFUSER (LINEAR), WHITE COLOR
	RETURN / EXHAUST REGISTER (OR GRILLE), WHITE COLOR
	PENDANT MTD. EMERGENCY LIGHT
	SURFACE EMERGENCY LIGHT
	EXIT SIGN COLOCAR SOBRE MOLDURA
	ESTROBO COLOCAR SOBRE MOLDURA
BHT	SHOPPER TRACK ALTURA LIBRE 3.04m
AP	WIRELESS ACCESS POINT
	360° MOTION DETECTOR SECURITY CAMERA ALTURA LIBRE 2.40m
	OCCUPANCY SENSOR
	BOSE F50P PENDANT MTD. SPEAKER, WHITE COLOR.
	BOSE F50P PENDANT MTD. SUBWOOFER, WHITE COLOR.
	SECURITY BY OTHERS ANTENA, ALTURA LIBRE 2.80m
	POWER PACK

 

NOTA:
SE DEBERA REVISAR LA ALTURA TOTAL EXISTENTE EN LOCAL

2a STOCKROOM CEILING - NO CEILING, UNLESS REQUIRED BY LANDLORD OR LOCAL BUILDING CODES - [CT-2a]. SUSPENSION SYSTEM SHALL BE AS MANUFACTURED BY USG INTERIORS, INC. DONN CEILING SUSPENSION DXL SERIES. WHITE EXPOSED 2'x4' GRID SYSTEM.



FOTOMONTAJE DE LOGO SOBRE FACHADA EXTERIOR

IMPORTANTE VERIFICAR CON PLAZA SI SE TENDRA ESPACIO EN AREA DE TOTEM DE ACCESO A PLAZA, Y VERIFICAR MEDIDAS PARA SU COLOCACION.

CANCELACION DE NICHOS SOBRE FACHADA EXTERIOR CON DUROCK Y ACABADO A IGUALAR EXISTENTE EN PLAZA, PARA COLOCACION DE LETRERO, CON UNA ALTURA MAXIMA DE 1.70m. VER PLANO A.2.800



ESTADO ACTUAL

CANCELACION DE VENTANAL COMPARTIDO CON LOCAL VECINO



ESTADO ACTUAL DE FACHADA VISTA LADO IZQUIERDO



ESTADO ACTUAL DE FACHADA VISTA LADO DERECHO

BANDEROLA METALICA DE CENTRO COMERCIAL. VERIFICAR CON MANUAL DE ADAPTACIONES SI C.C. REALIZARA ESTE CAMBIO DE PLACA CON LOGO AERIE EN FORMATO ESTANDAR.

CANCELACION DE ACCESO CON MURO BAJO NUEVO PARA CONTINUACION DE VENTANAL

KEY NOTES:

1a SIGN - FURNISHED BY SIGN CONSULTANT, INSTALLED BY G.C. - SEE SHEET 'A.2.800' FOR MORE INFORMATION.

NOTE: DETAILS, NOTES, AND/OR SPECIFICATIONS ON THIS SHEET NOT LISTED ALPHABETICALLY OR NUMERICALLY HAVE BEEN PURPOSELY OMITTED AND DO NOT PERTAIN TO THIS PROJECT.


NOTE: PAINTING CONTRACTOR SHALL CAULK ALL INSIDE MOOD CORNERS AND JOINTS BETWEEN TRIM AND WALL PRIOR TO PAINTING.

NOTE: EXIT DOORS SHALL BE OPENABLE FROM INSIDE WITHOUT USE OF KEY OR SPECIAL KNOWLEDGE OR EFFORT.

IMPORTANTE: AREA DE APARADOR SIEMPRE LLEVARA 3 LINEAS DE RIEL PARA GRAFICO.

IMPORTANTE:

- FACHADA PENDIENTE DE REVISION CON C.C. NO SE CUENTA CON INDICACIONES DE MANUAL DE ADAPTACIONES.
- VERIFICAR DISENO DE FACHADA CON MANUAL DE C.C.
- VERIFICAR EN SITIO MEDIDAS PREVIO A TRABAJOS DE FACHADA. ASI COMO, APROBACION POR PARTE DE AE Y C.C.

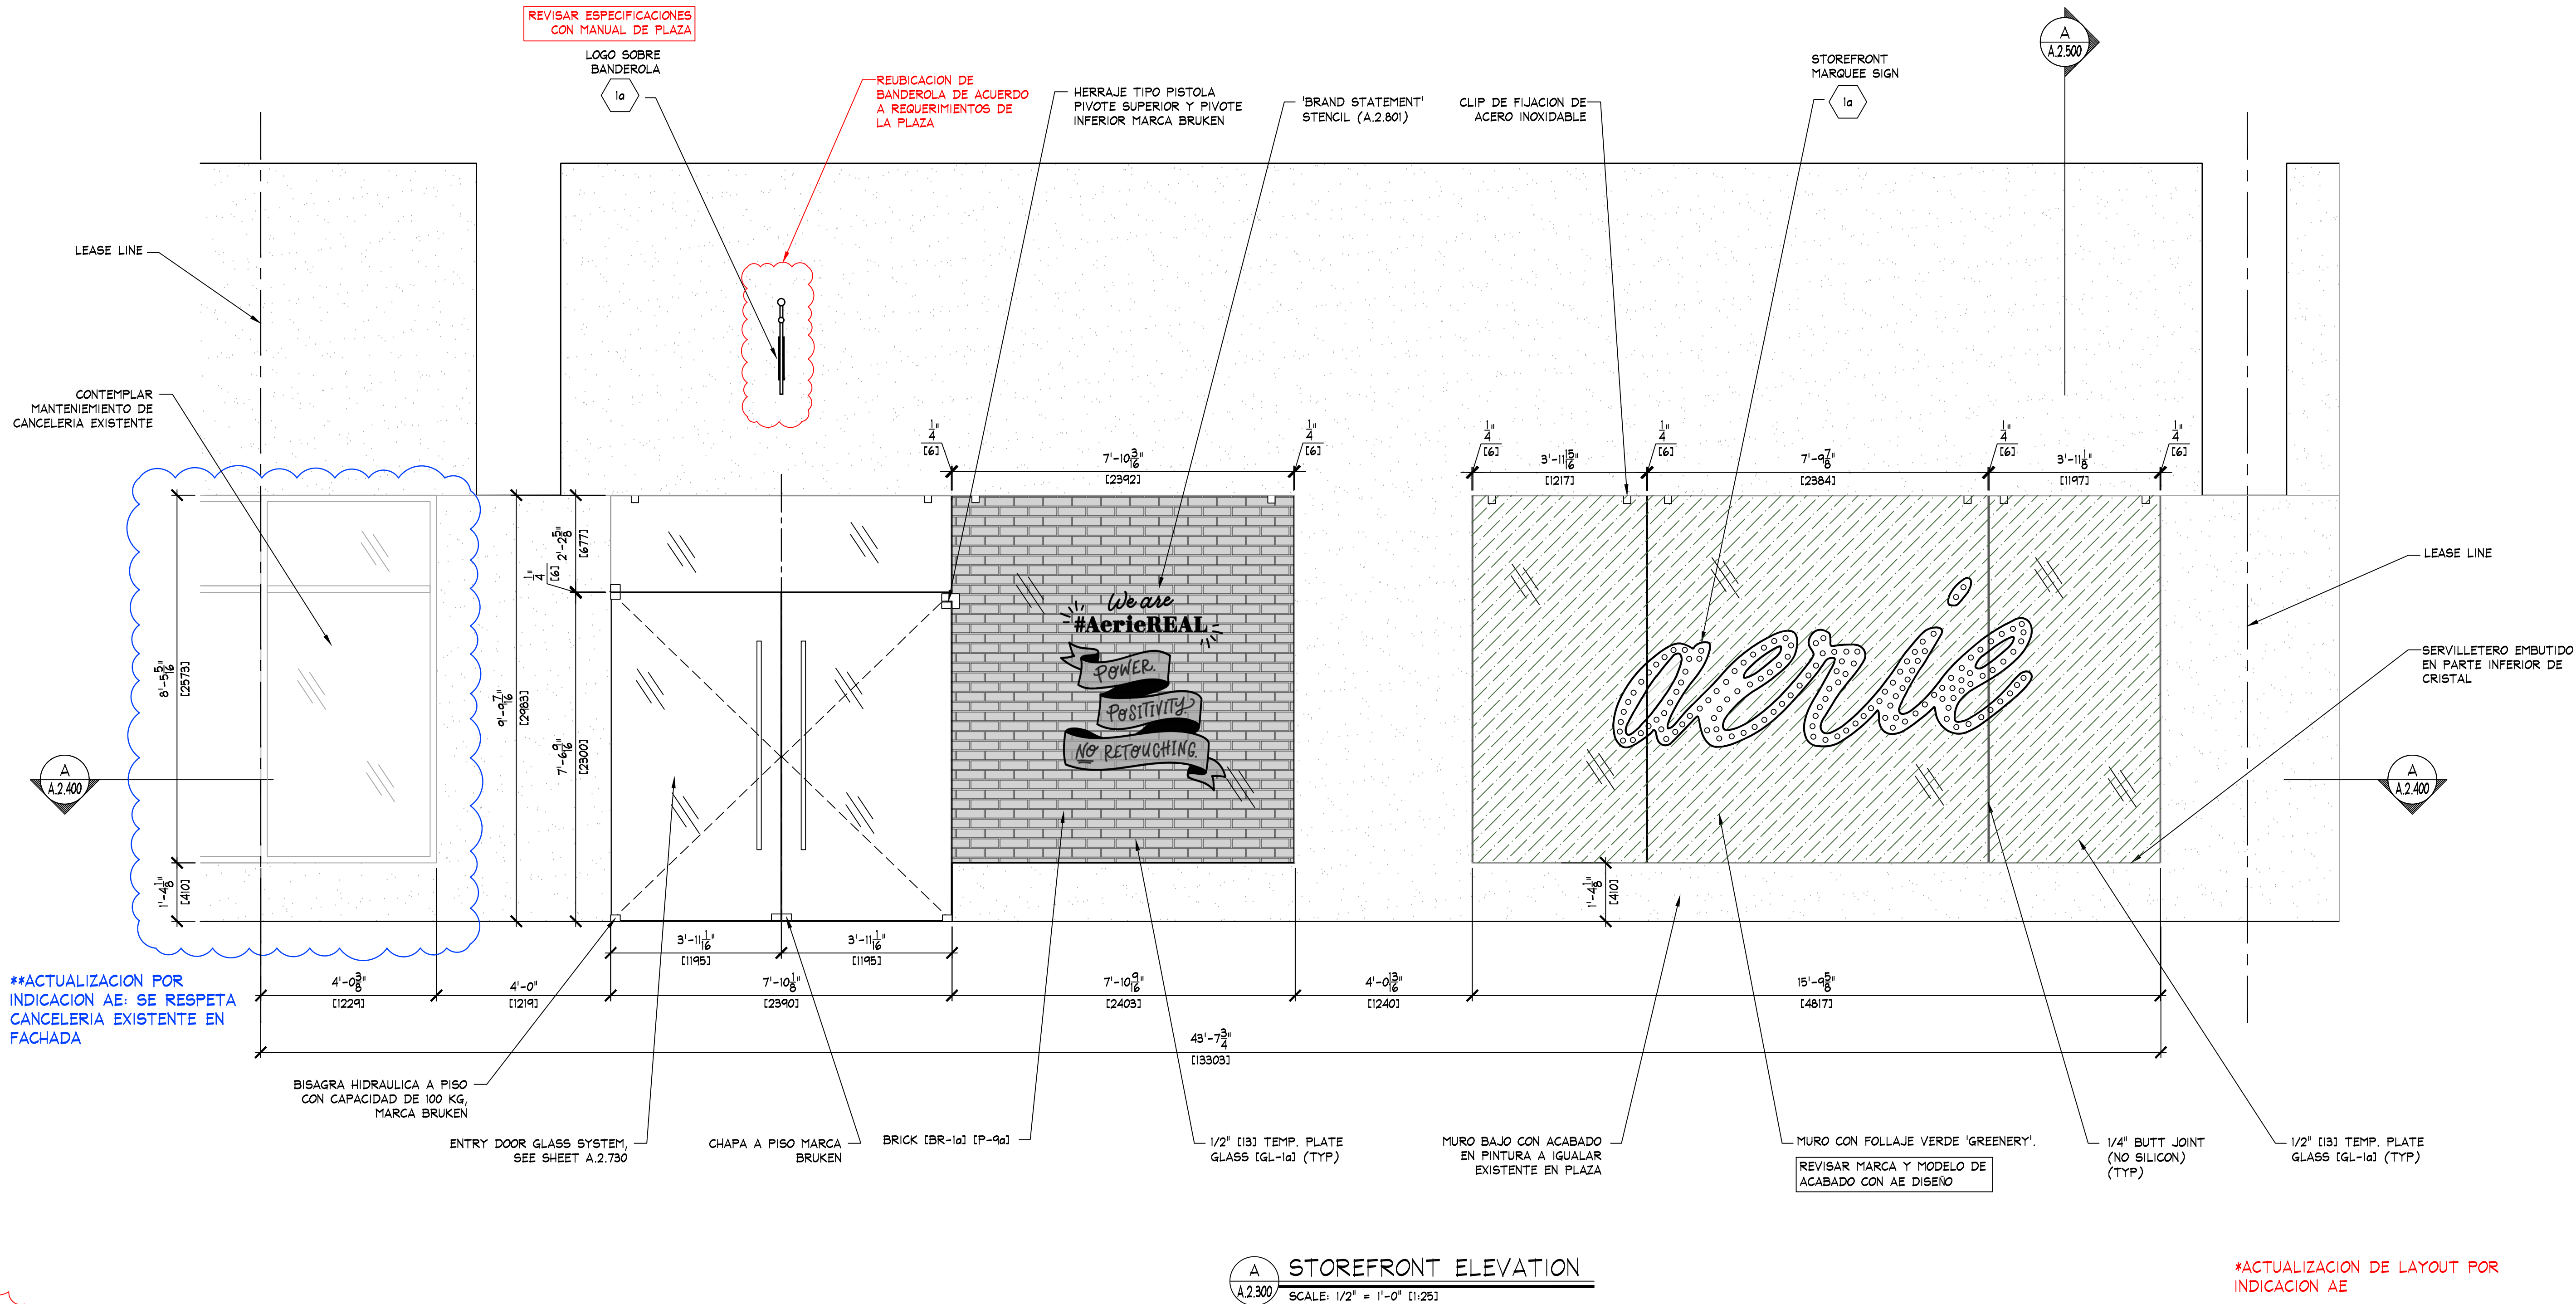


aerie




THINK ARCHITECTURE S.A. DE C.V.
Descartes 49, 1er piso Col. Anzures
Miguel Hidalgo C.P. 11590 Mexico
THINK
AMERICAN EAGLE OUTFITTERS, INC.
77 Hot Metal Street
Pittsburgh, PA 15203
(412)-432-3300

STOREFRONT ELEVATIONS
AERIE
Premium Outlets Punta Norte
Estado de Mexico
Store No.
9715
Drawn by:
Drawing No.

A.2.300

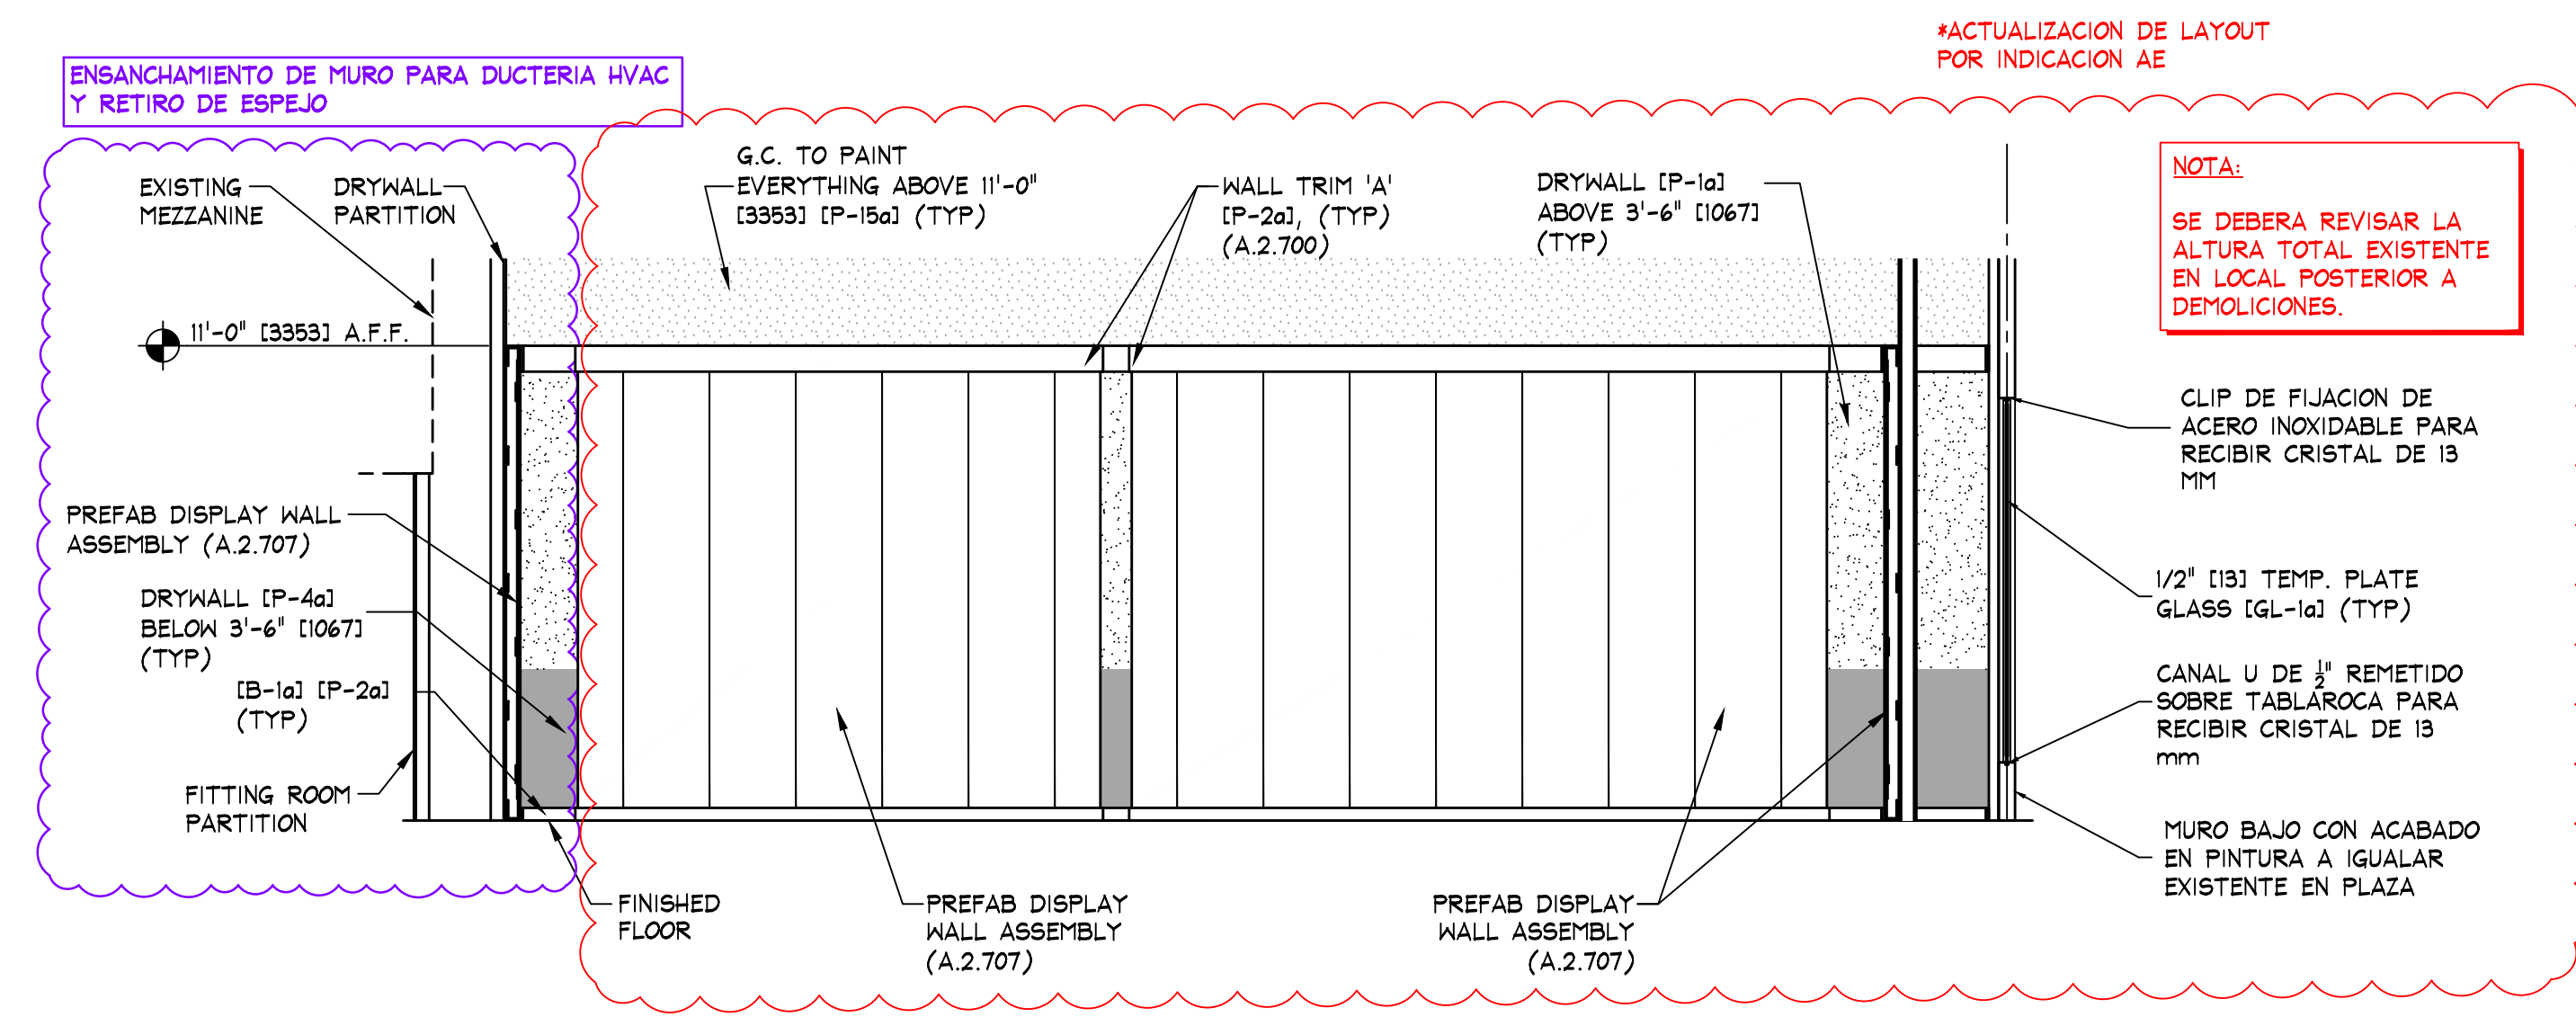

B ELEVATION
A.2.600 SCALE: 1/4" = 1'-0" (1:50)

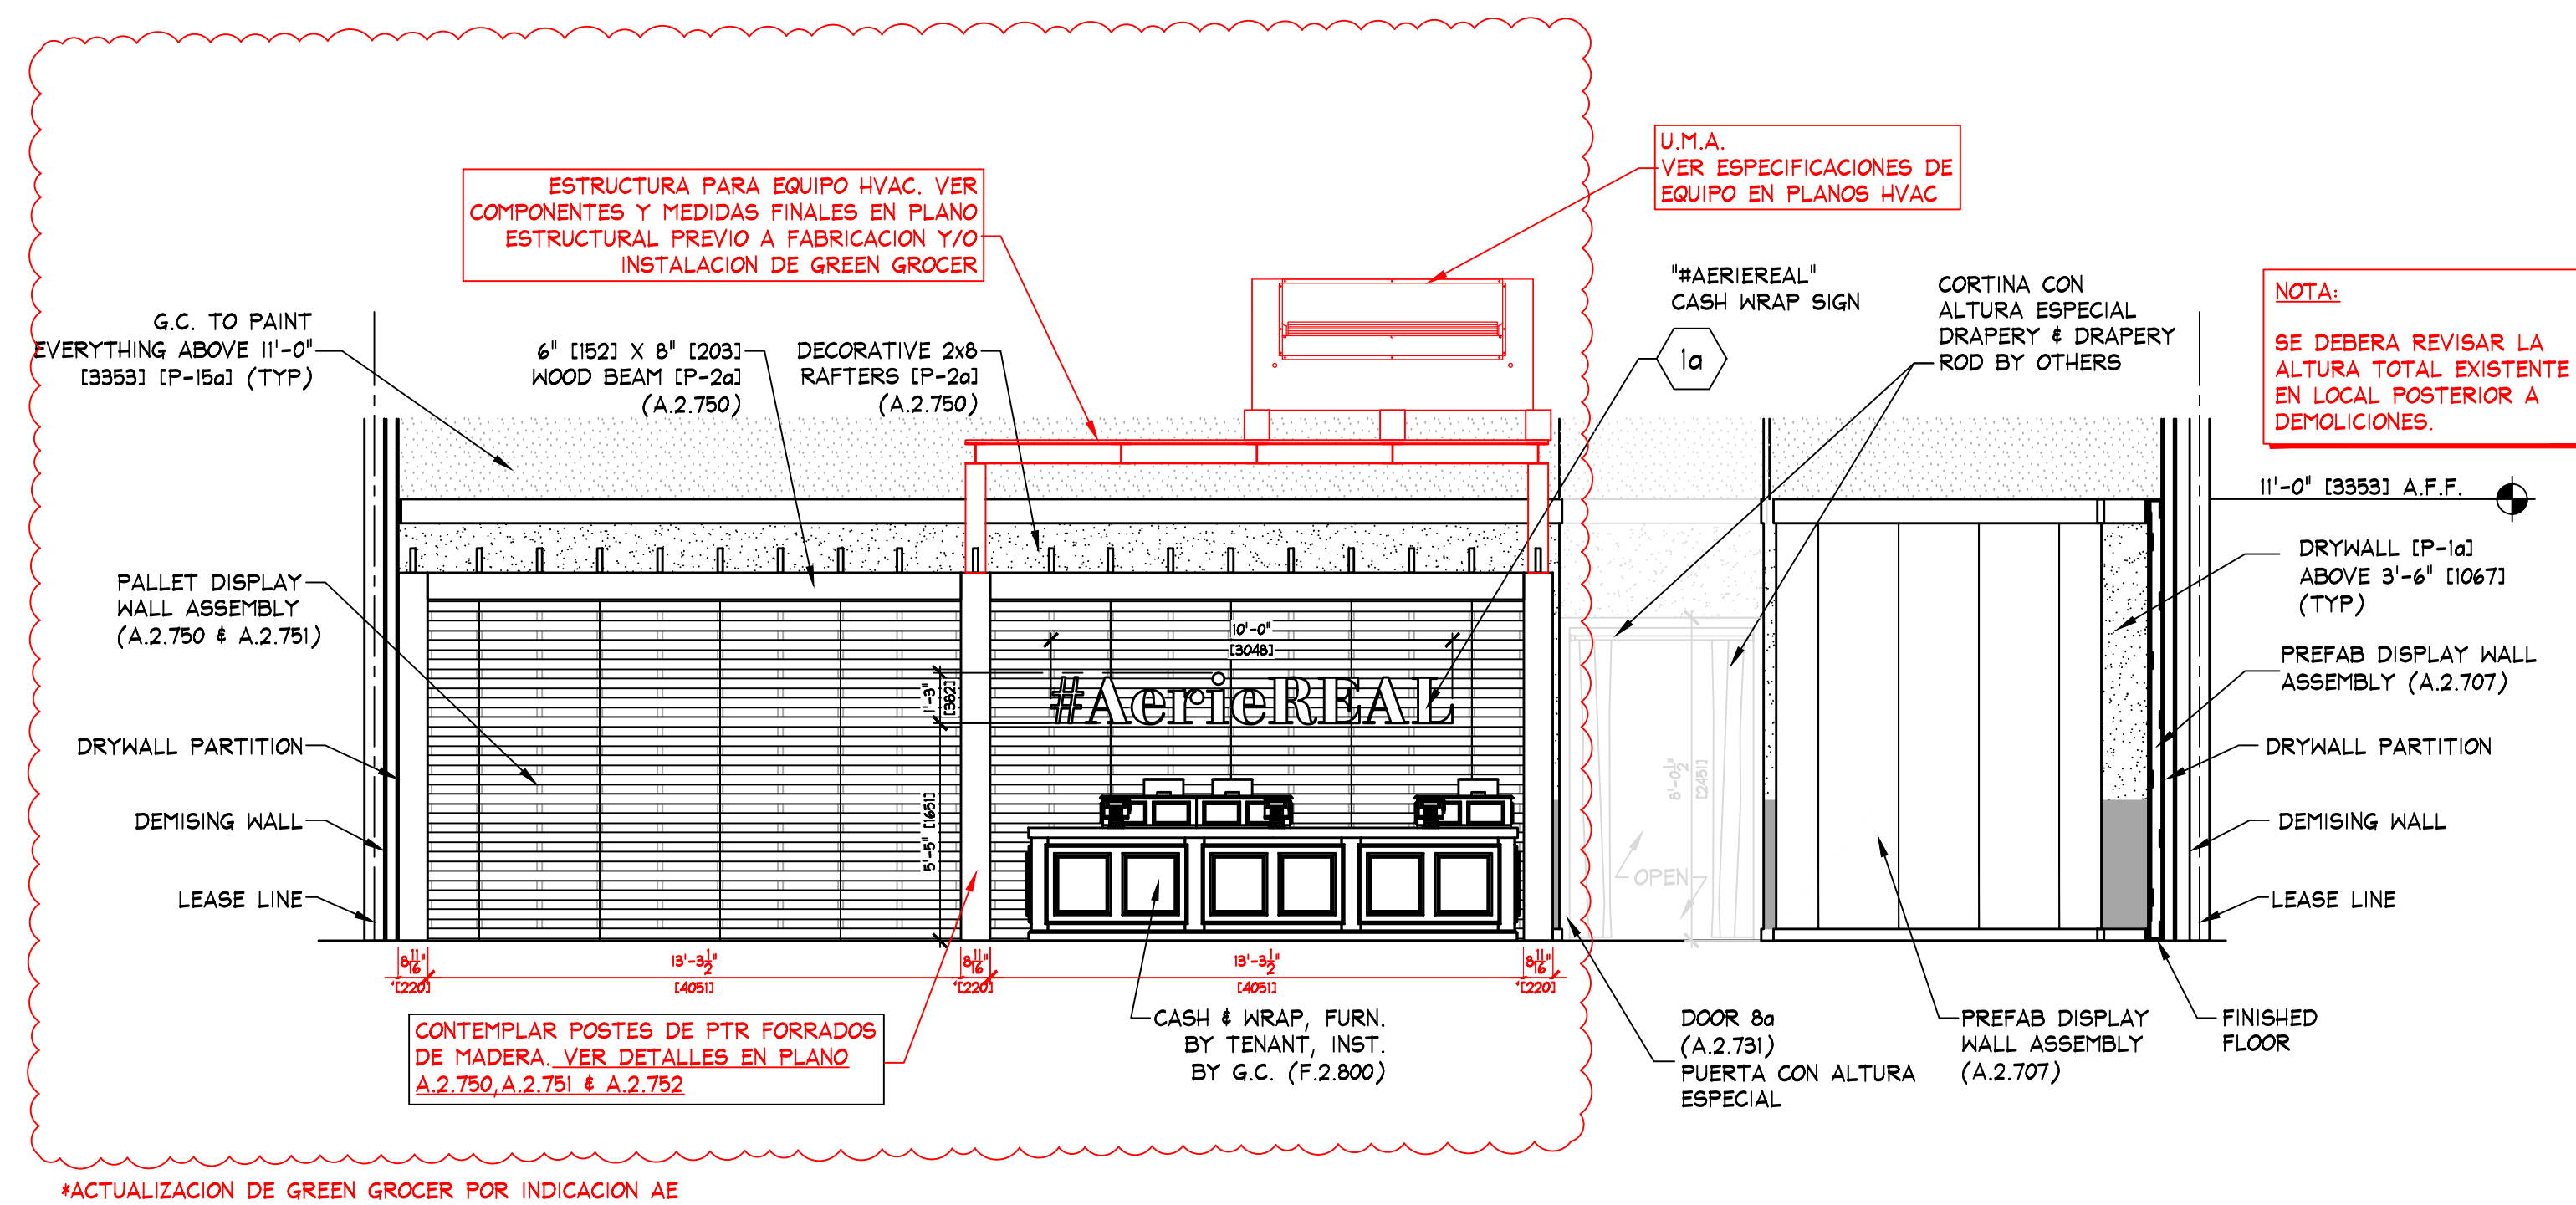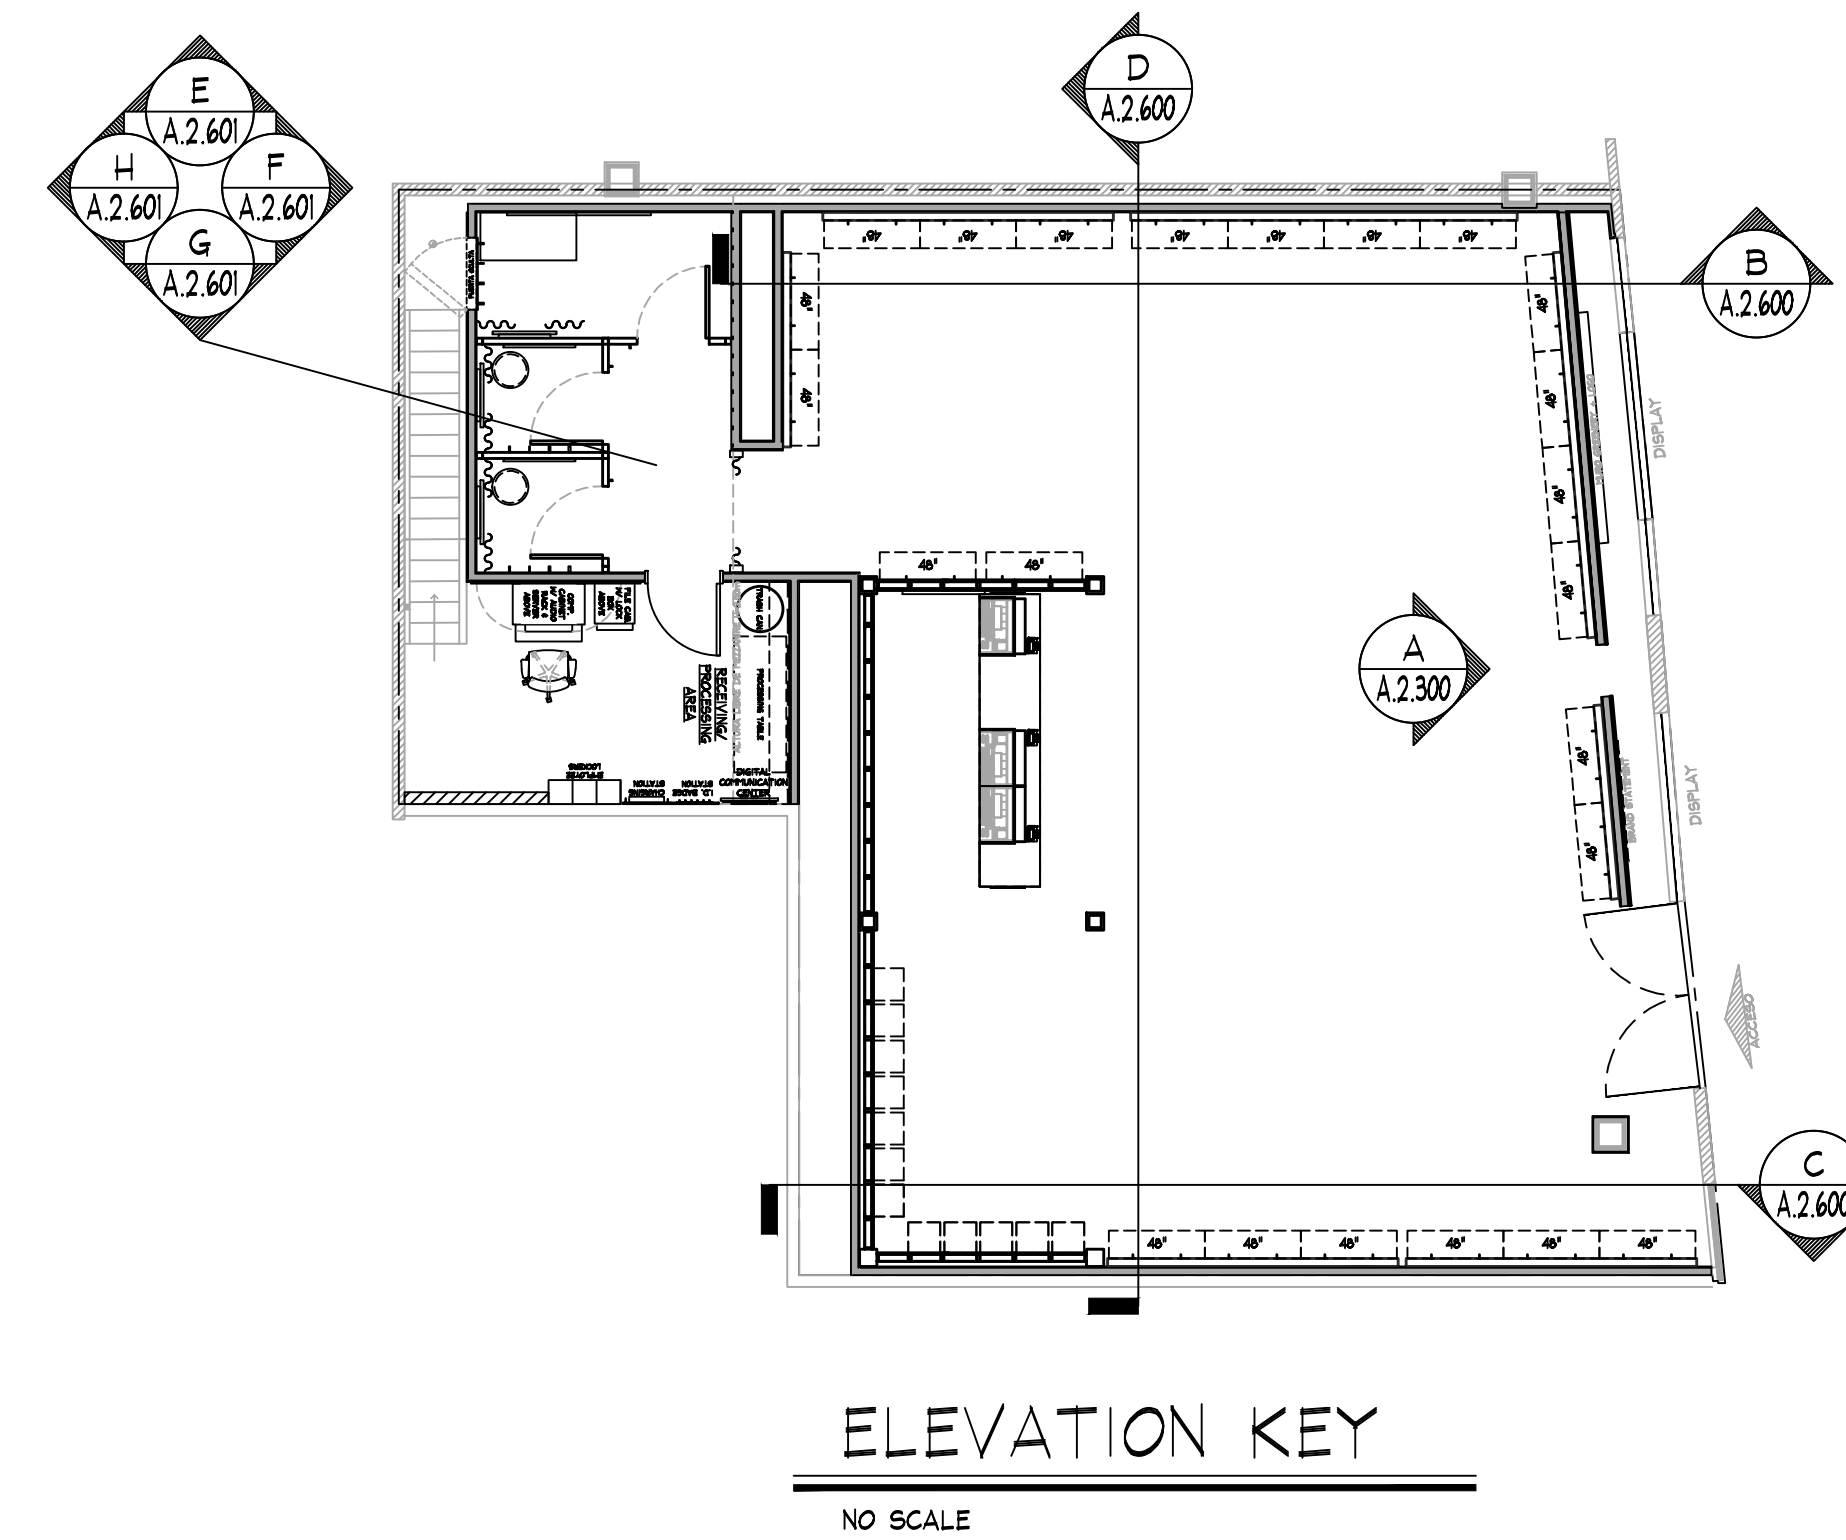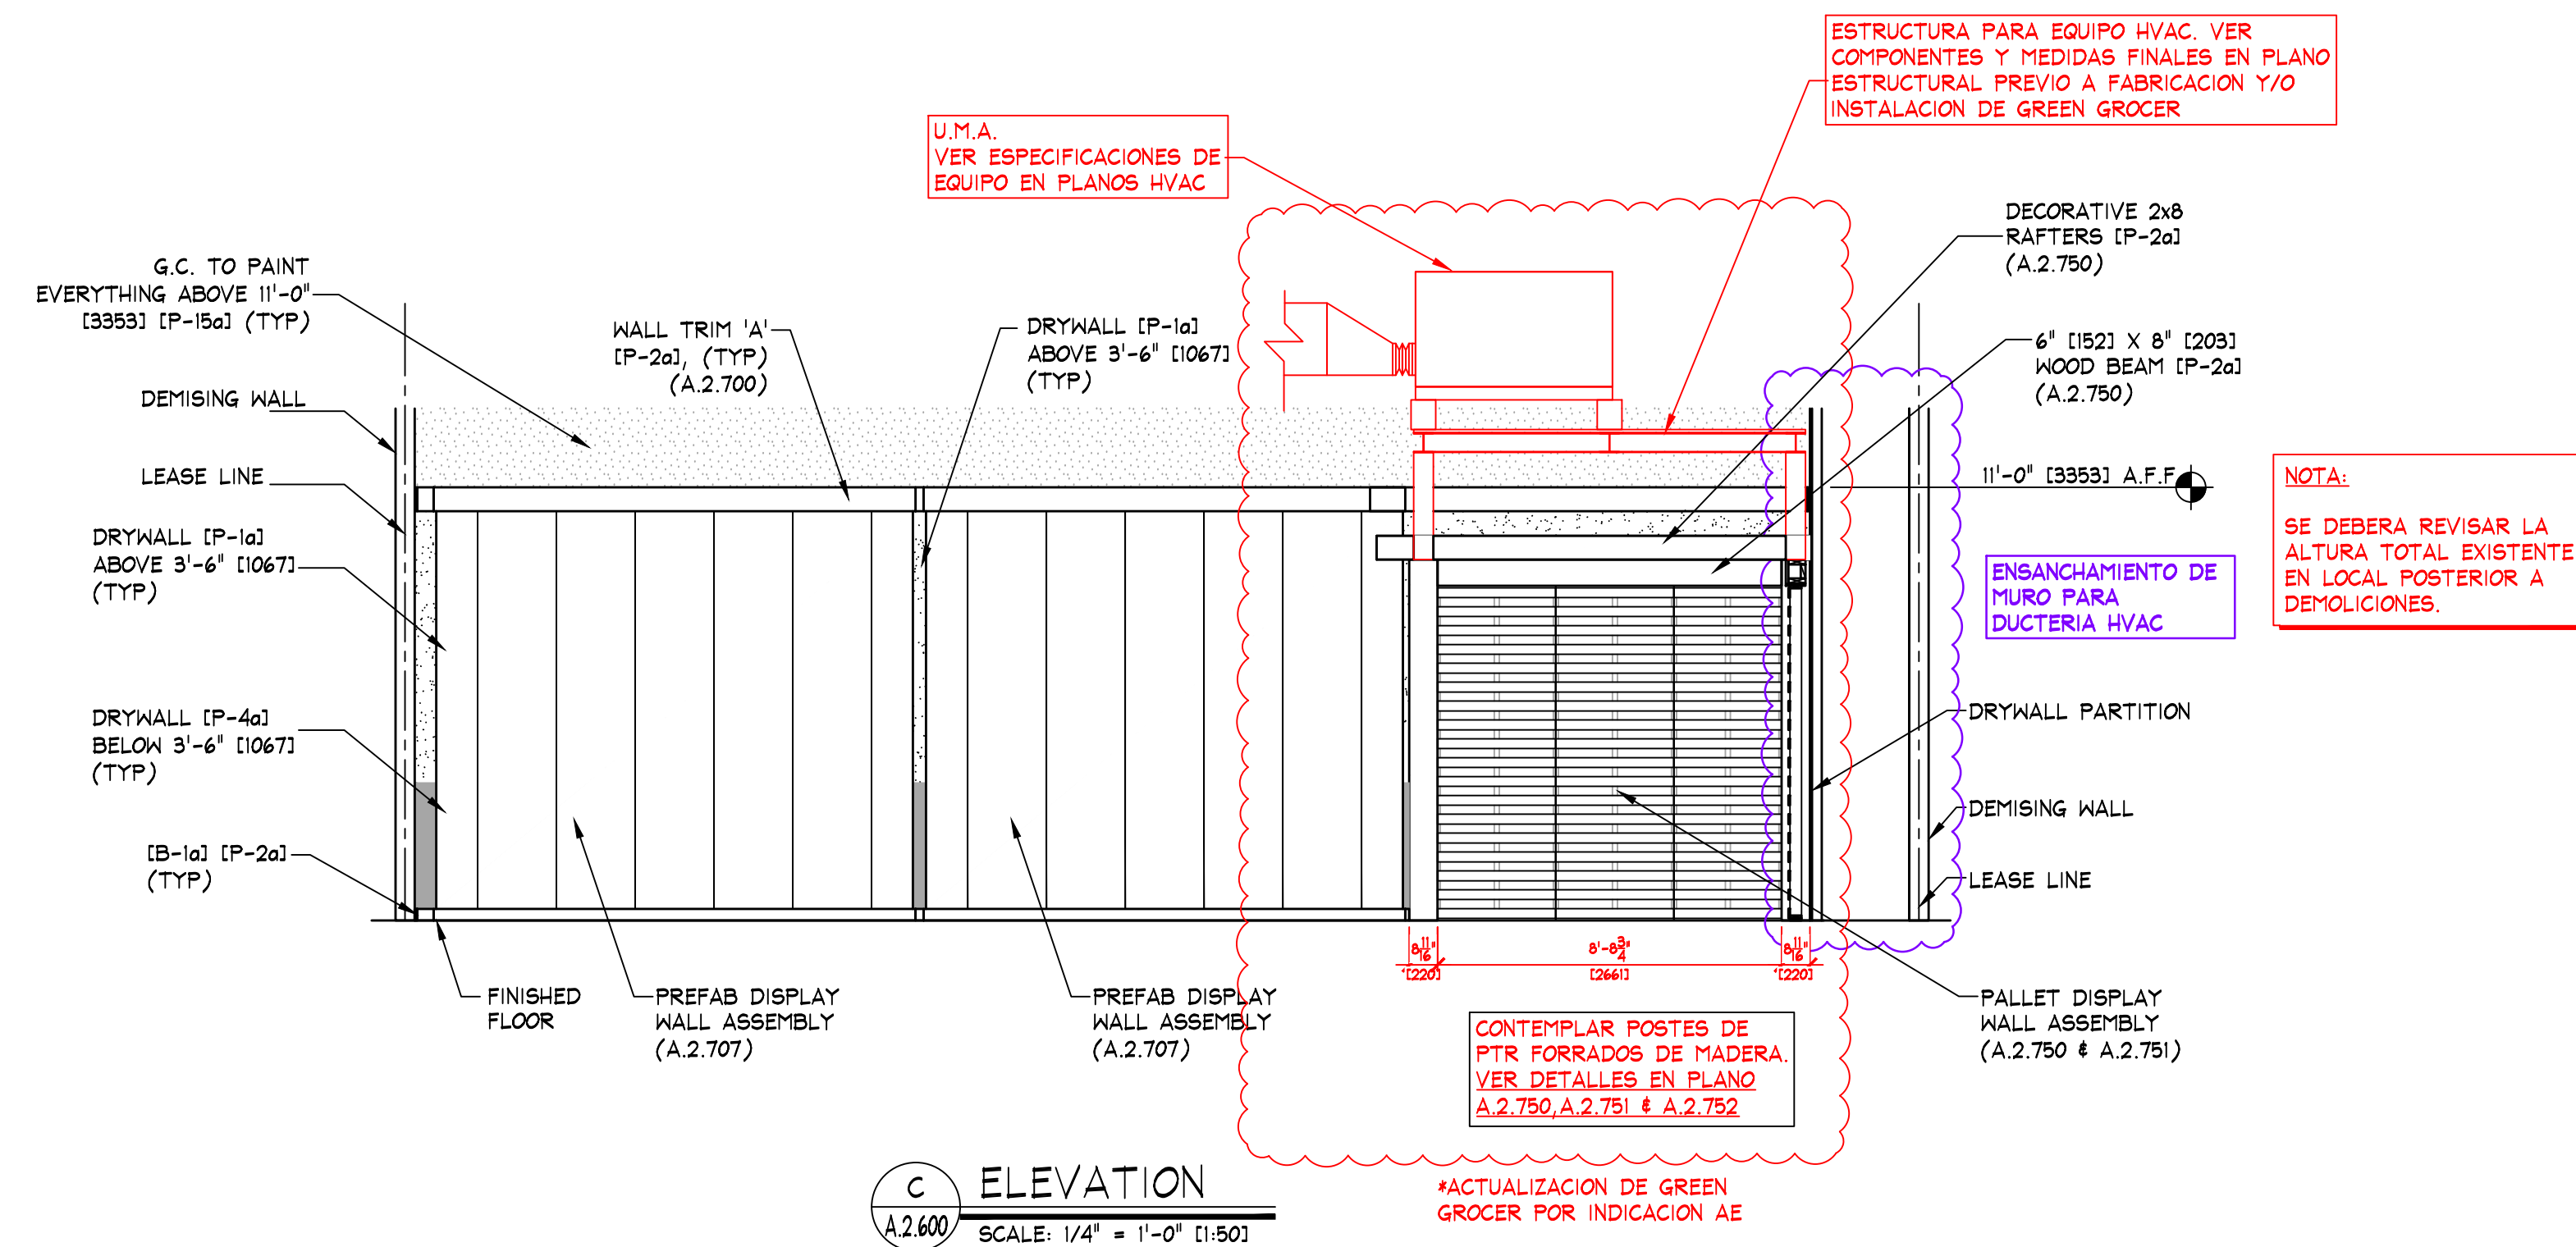

D ELEVATION
A.2.600 SCALE: 1/4" = 1'-0" (1:50)

IMPORTANTE:

- VERIFICAR CON AE DISPLAY ACTUALIZACION DE GRAFICOS

KEY NOTES:

1a SIGN - FURNISHED BY SIGN CONSULTANT, INST. BY G.C., SEE SHEET A.2.800 FOR MORE INFO

NOTA:
ALTURA DE LETRERO DE FACHADA SERA ACORDE A LINEAMIENTOS DE MANUAL DE PLAZA SEGUN SE INDIQUE. EN CASO CONTRARIO CONSIDERAR SEPARACION DE FALDON A LETRAS DE 10cm. SIEMPRE VERIFICAR CON AE PREVIO A FABRICACION.

IMPORTANTE:
SIEMPRE CONSIDERAR REGISTRO EN FALDON DE ACCESO PARA LETRERO DE FACHADA DE 40cmx40cm. SIEMPRE VERIFICAR EN OBRA.






NOTE:
DETAILS, NOTES, AND/OR SPECIFICATIONS ON THIS SHEET NOT LISTED ALPHABETICALLY OR NUMERICALLY HAVE BEEN PURPOSELY OMITTED AND DO NOT PERTAIN TO THIS PROJECT.

NOTE:
PAINTING CONTRACTOR SHALL CAULK ALL INSIDE WOOD CORNERS AND JOINTS BETWEEN TRIM & WALL PRIOR TO PAINTING

NOTE:
G.C. SHALL ALIGN DECORATIVE RAFTERS

IMPORTANTE:

- VERIFICAR CON AE DISPLAY ACTUALIZACION DE GRAFICOS

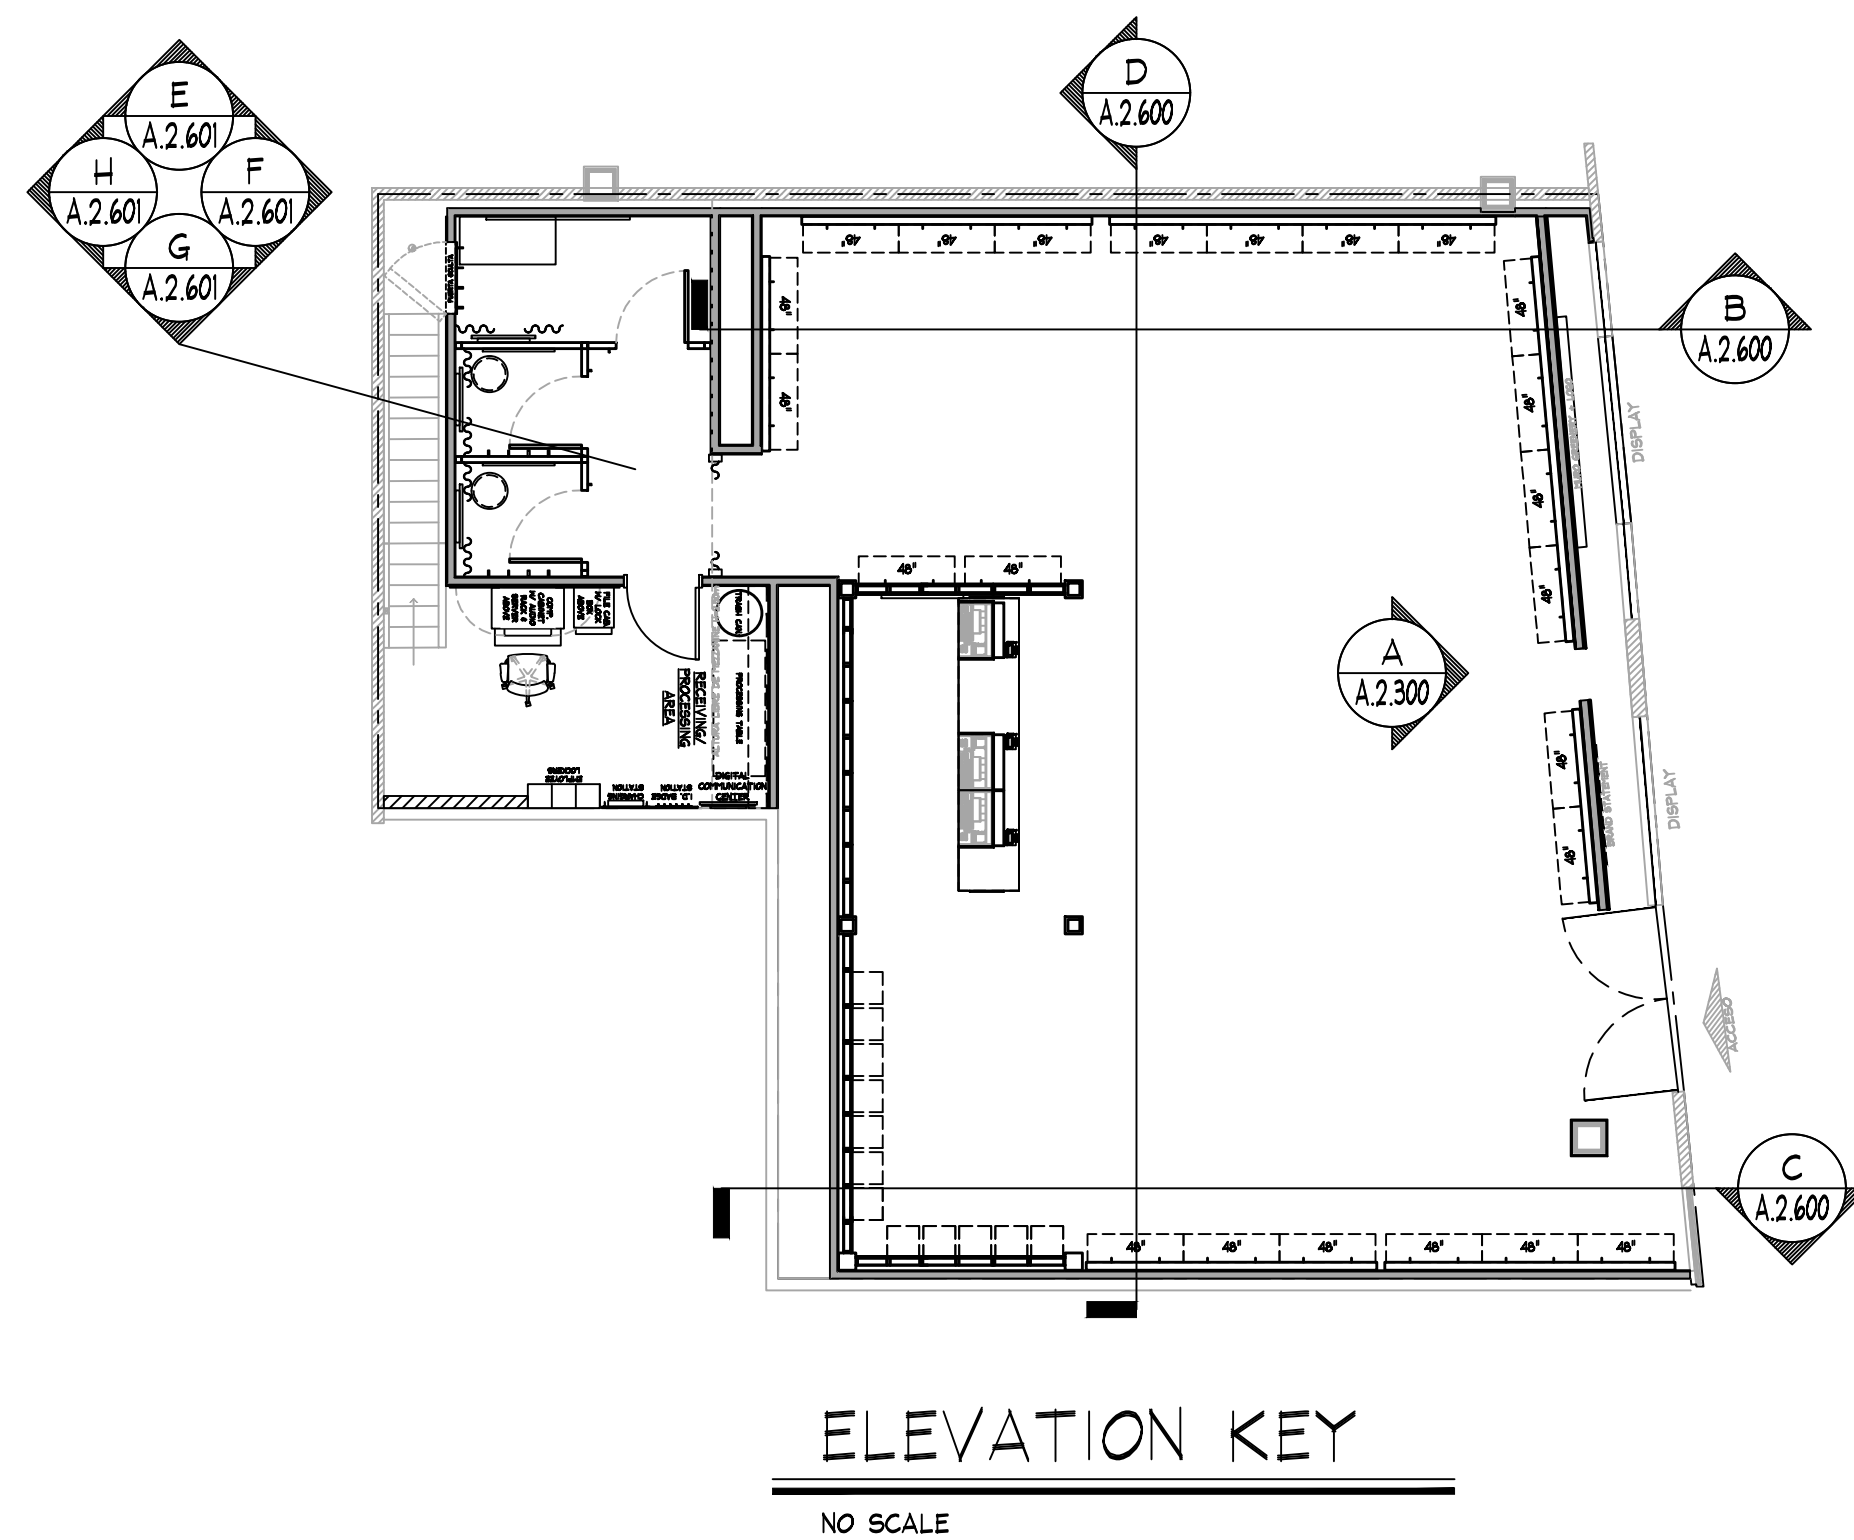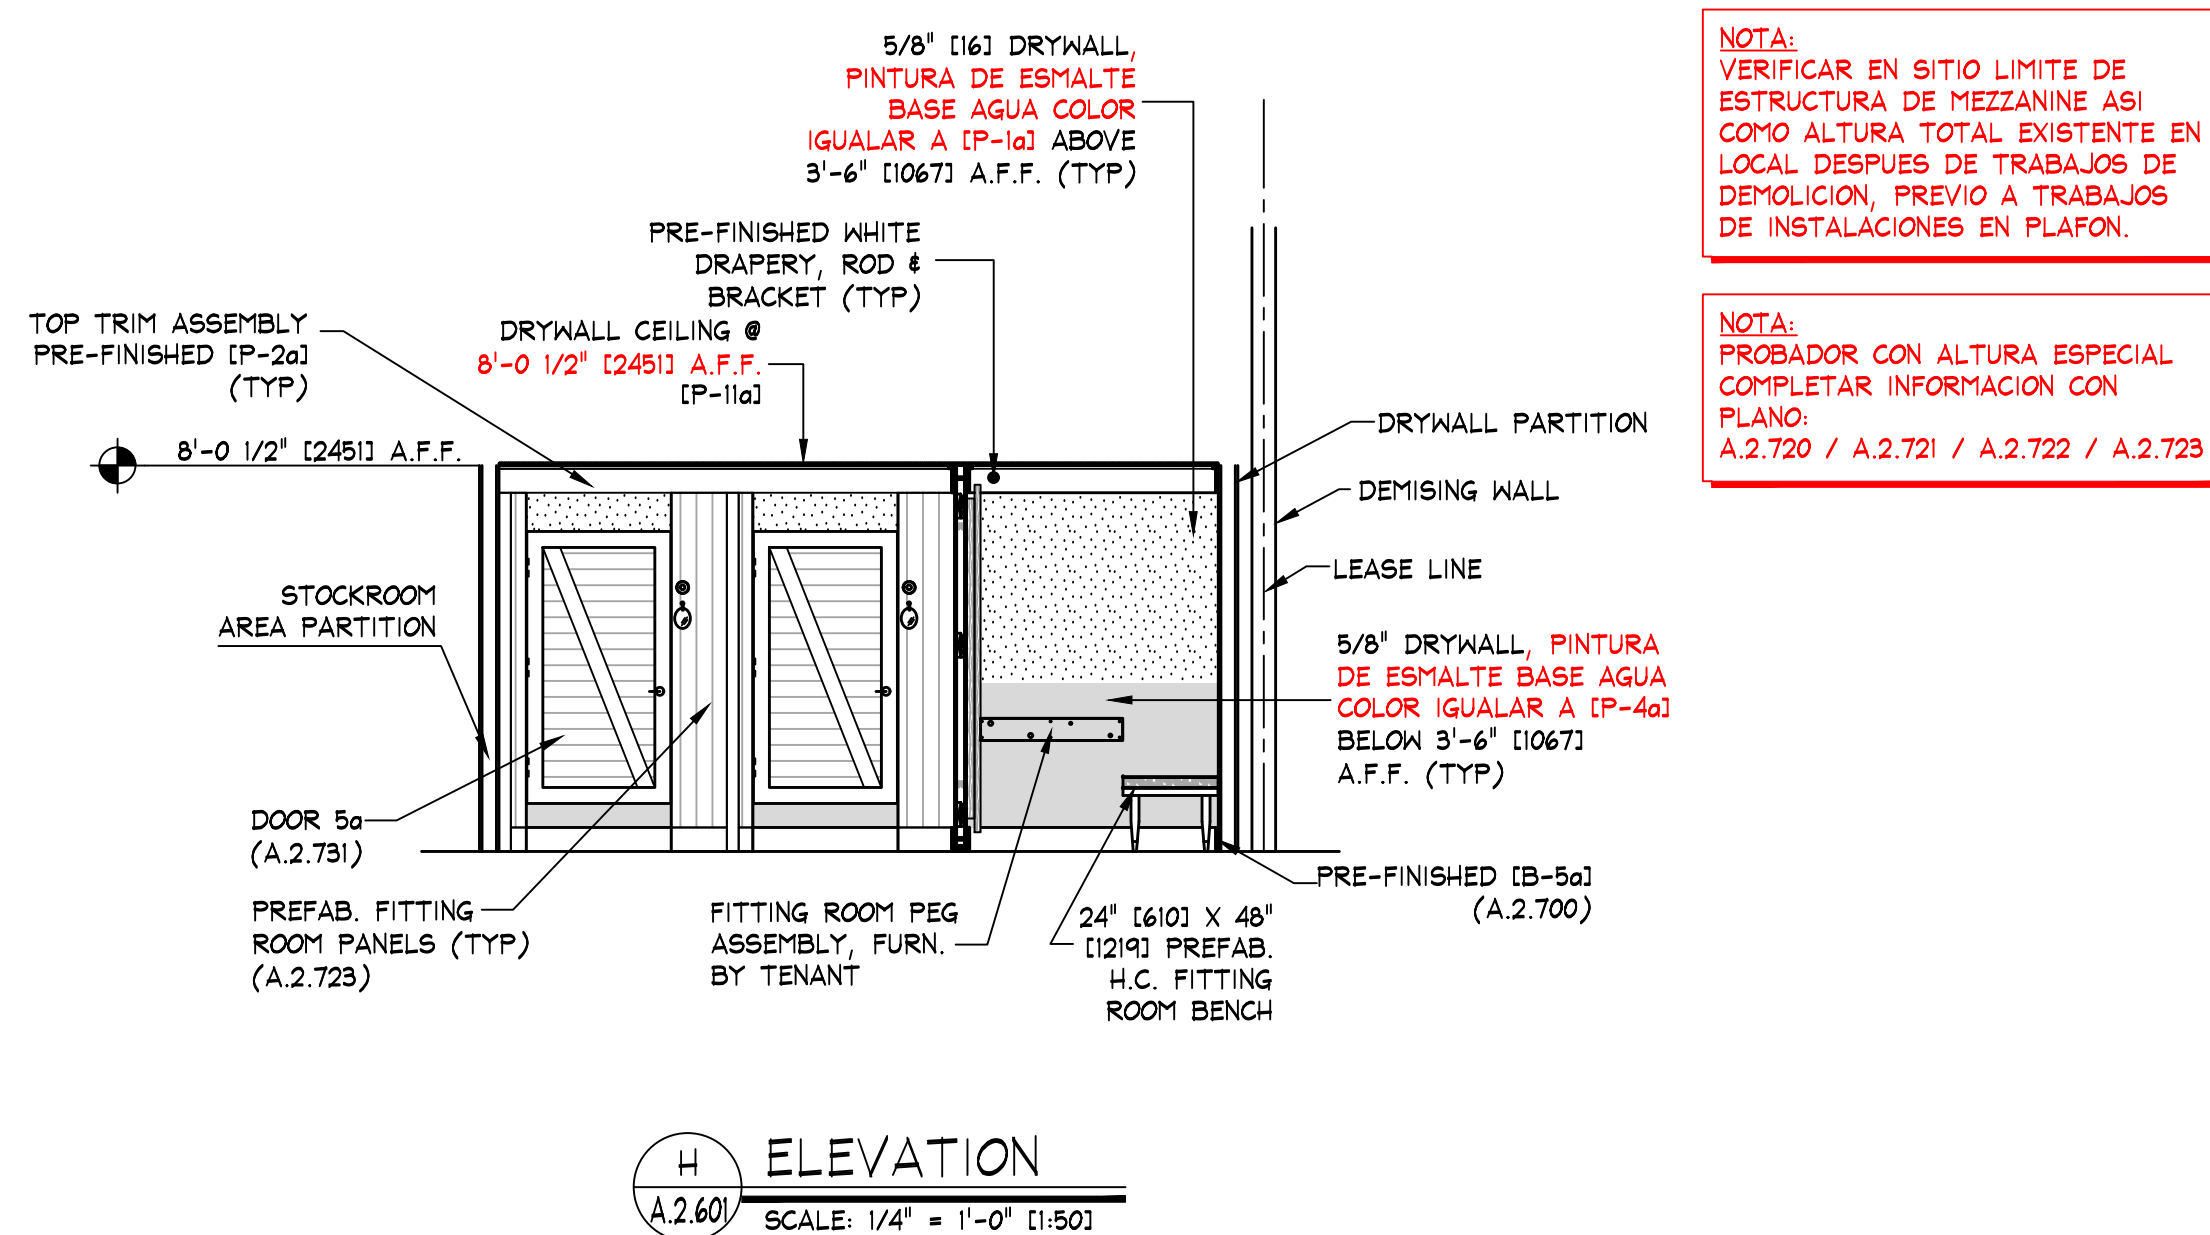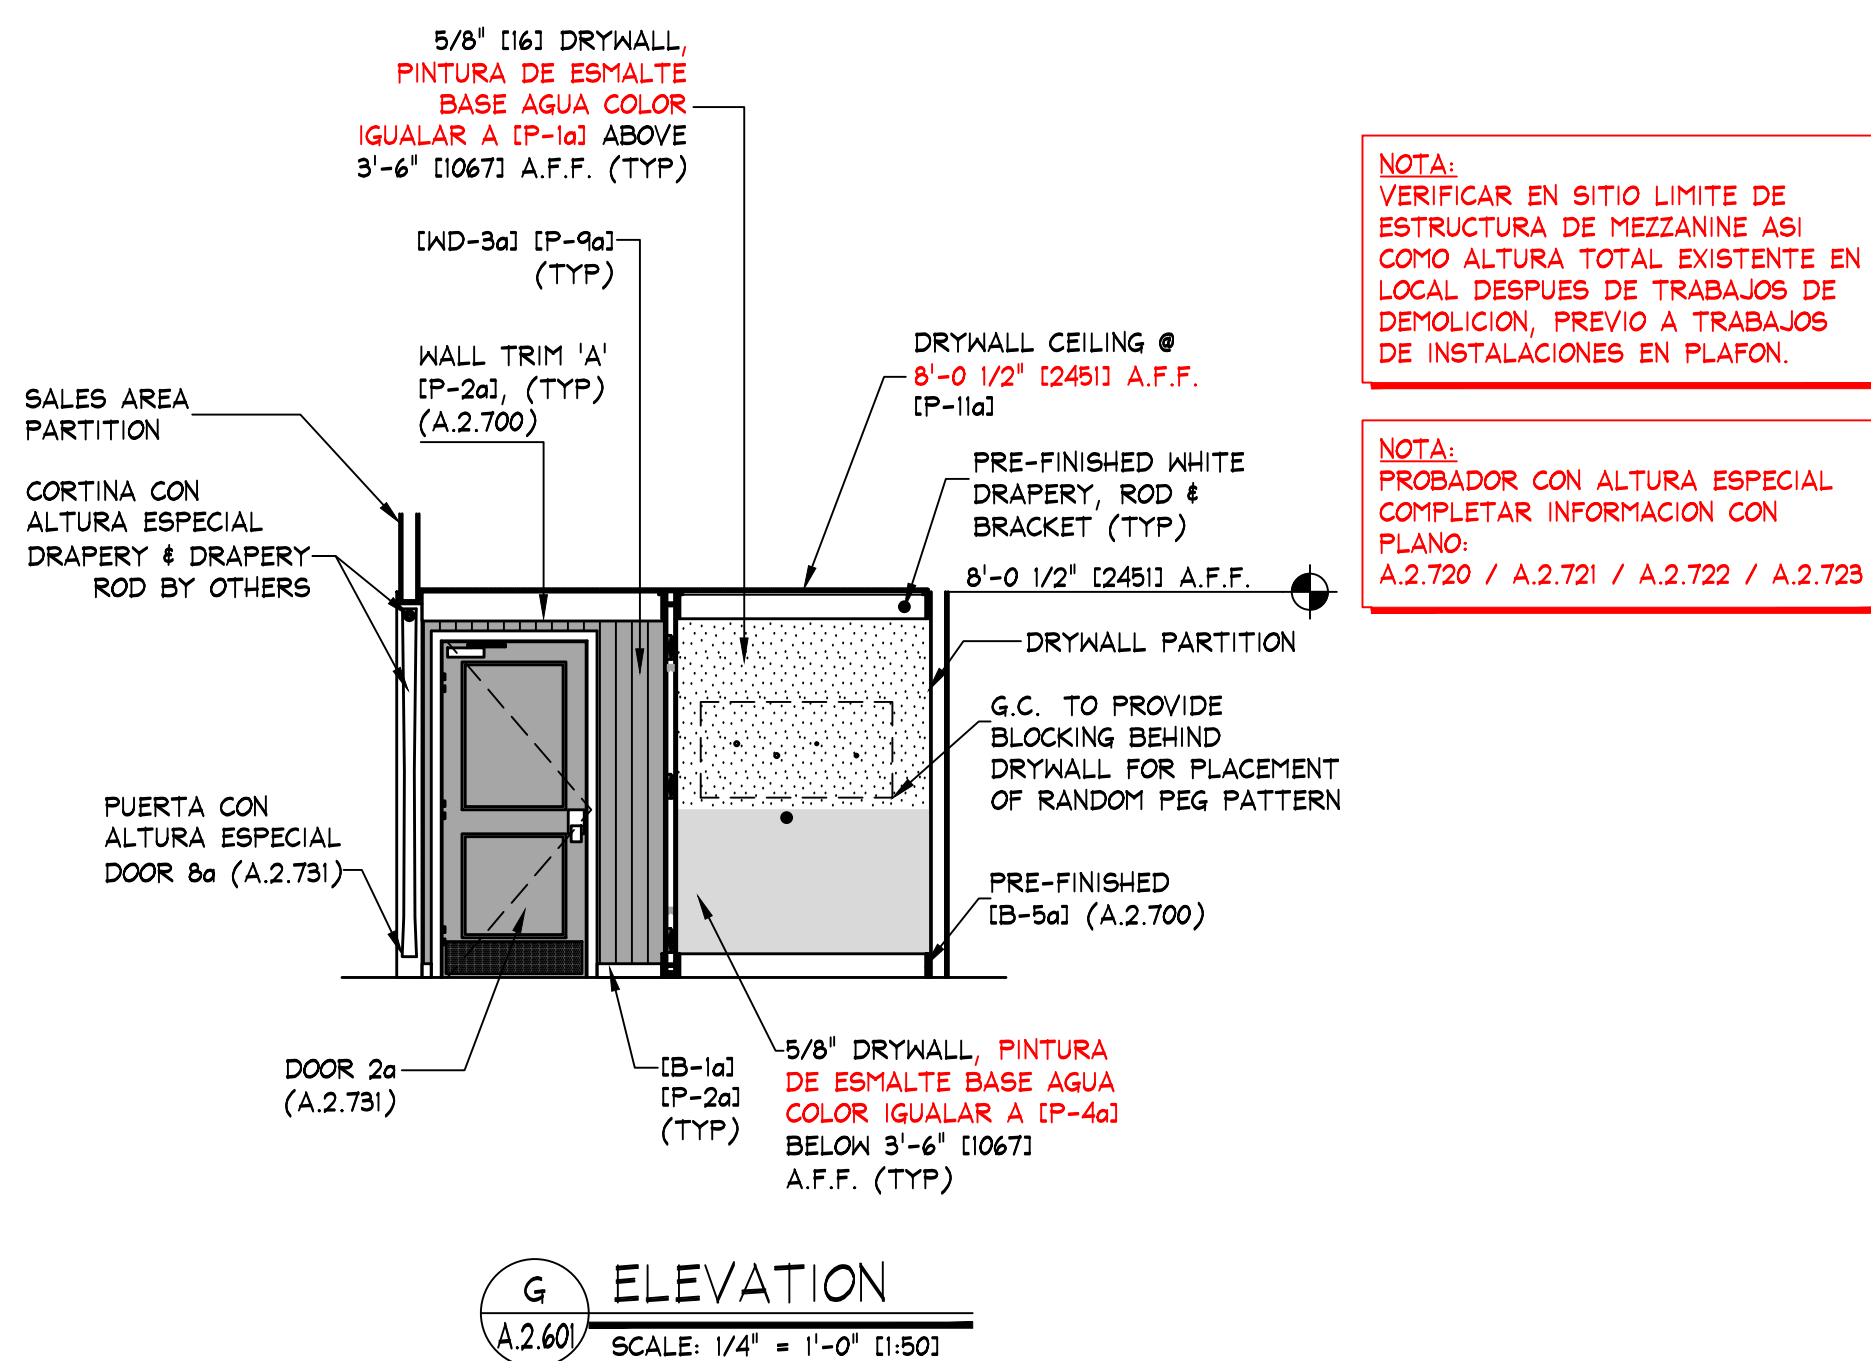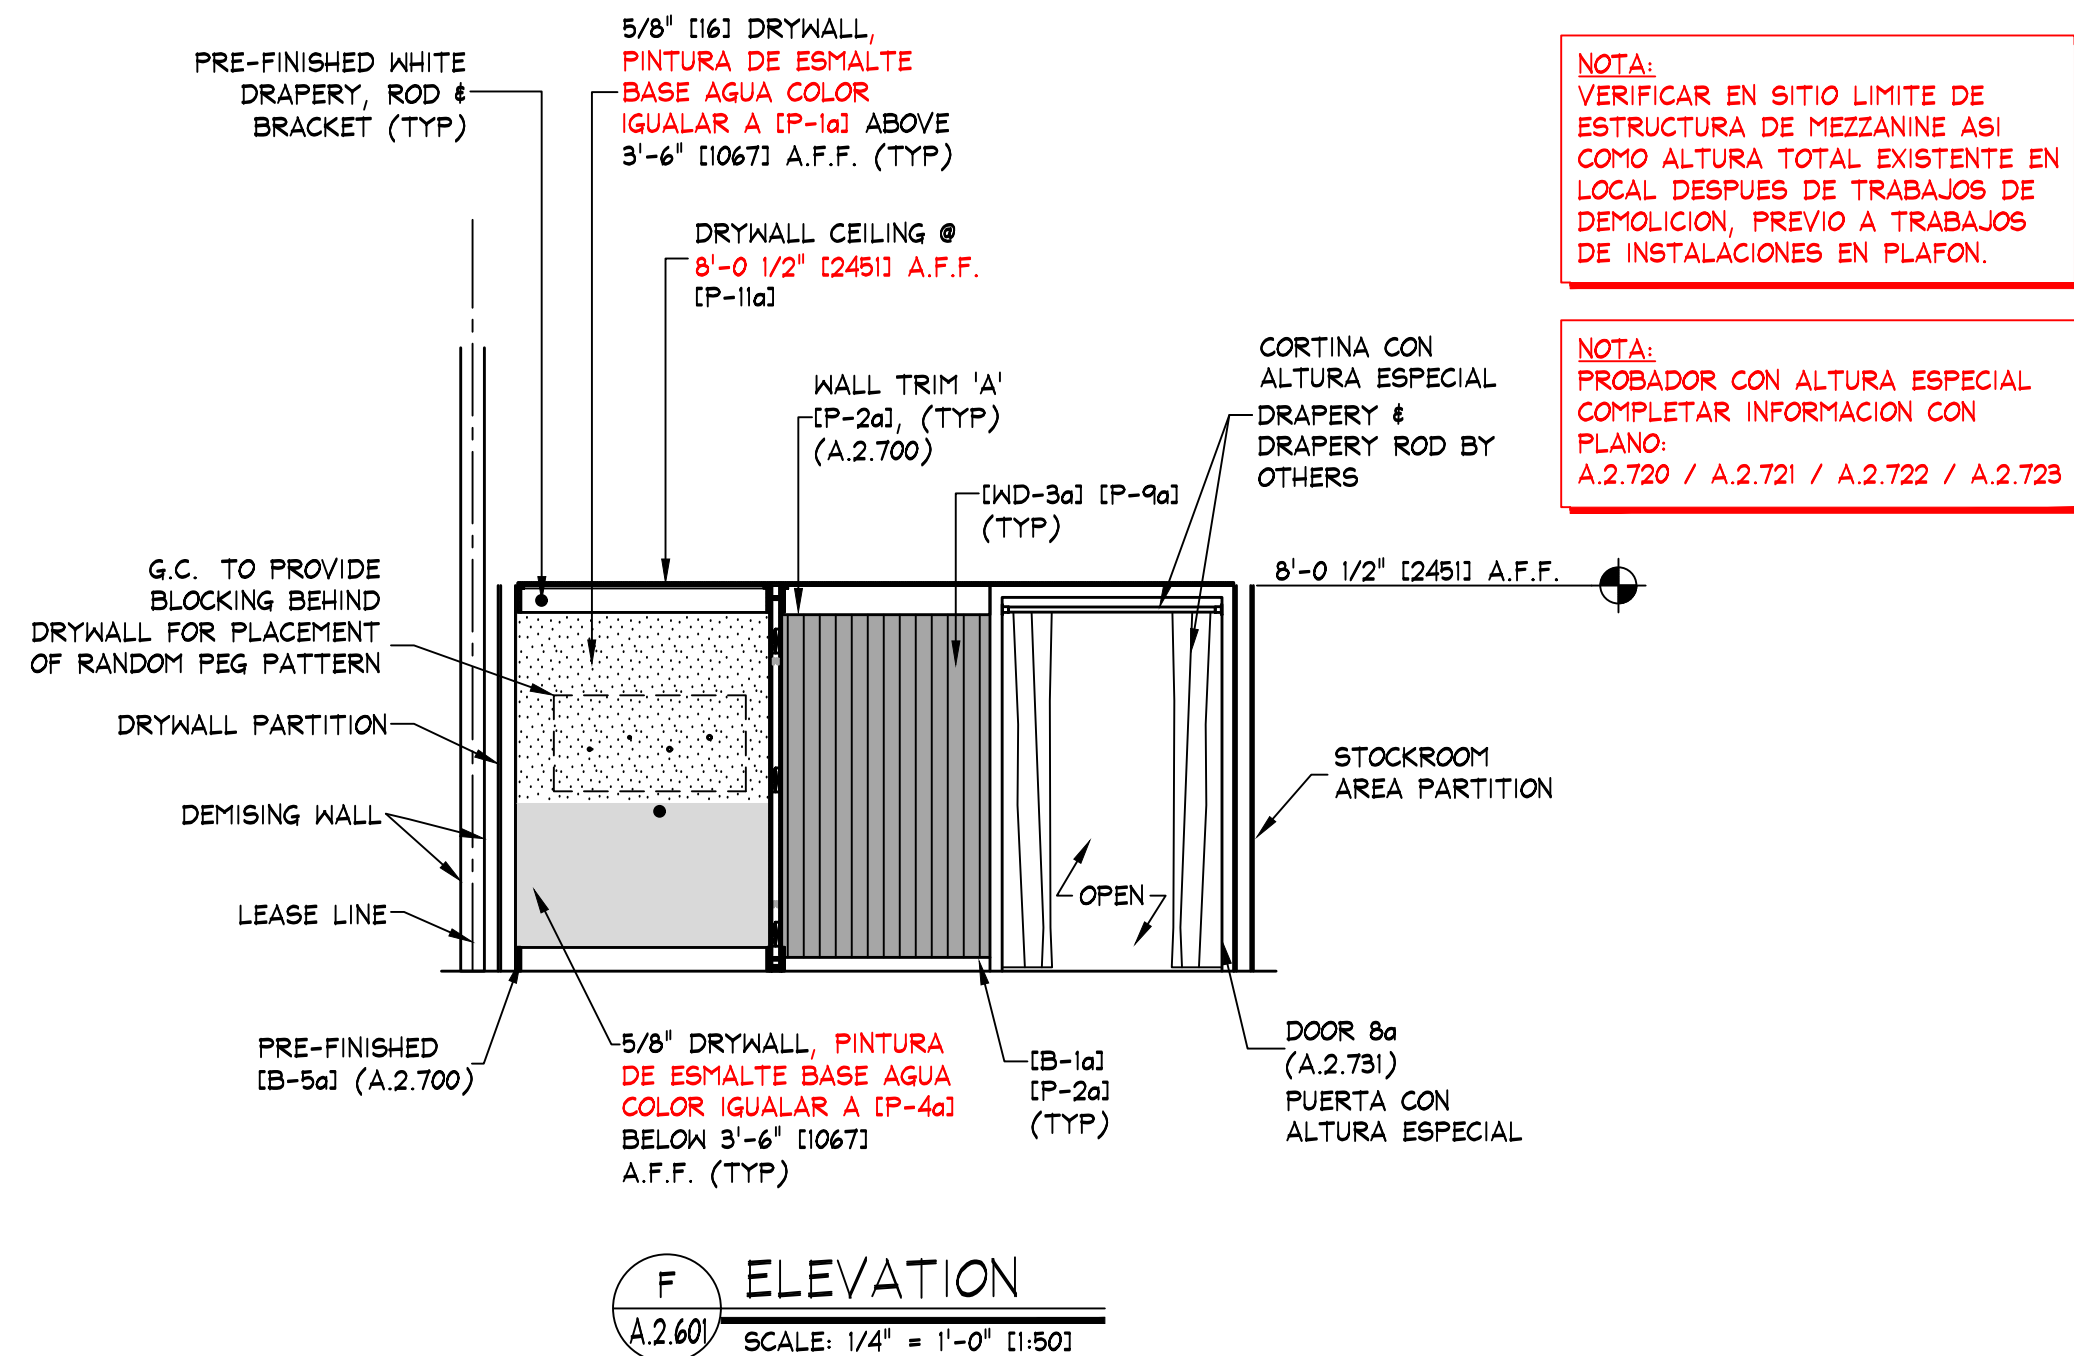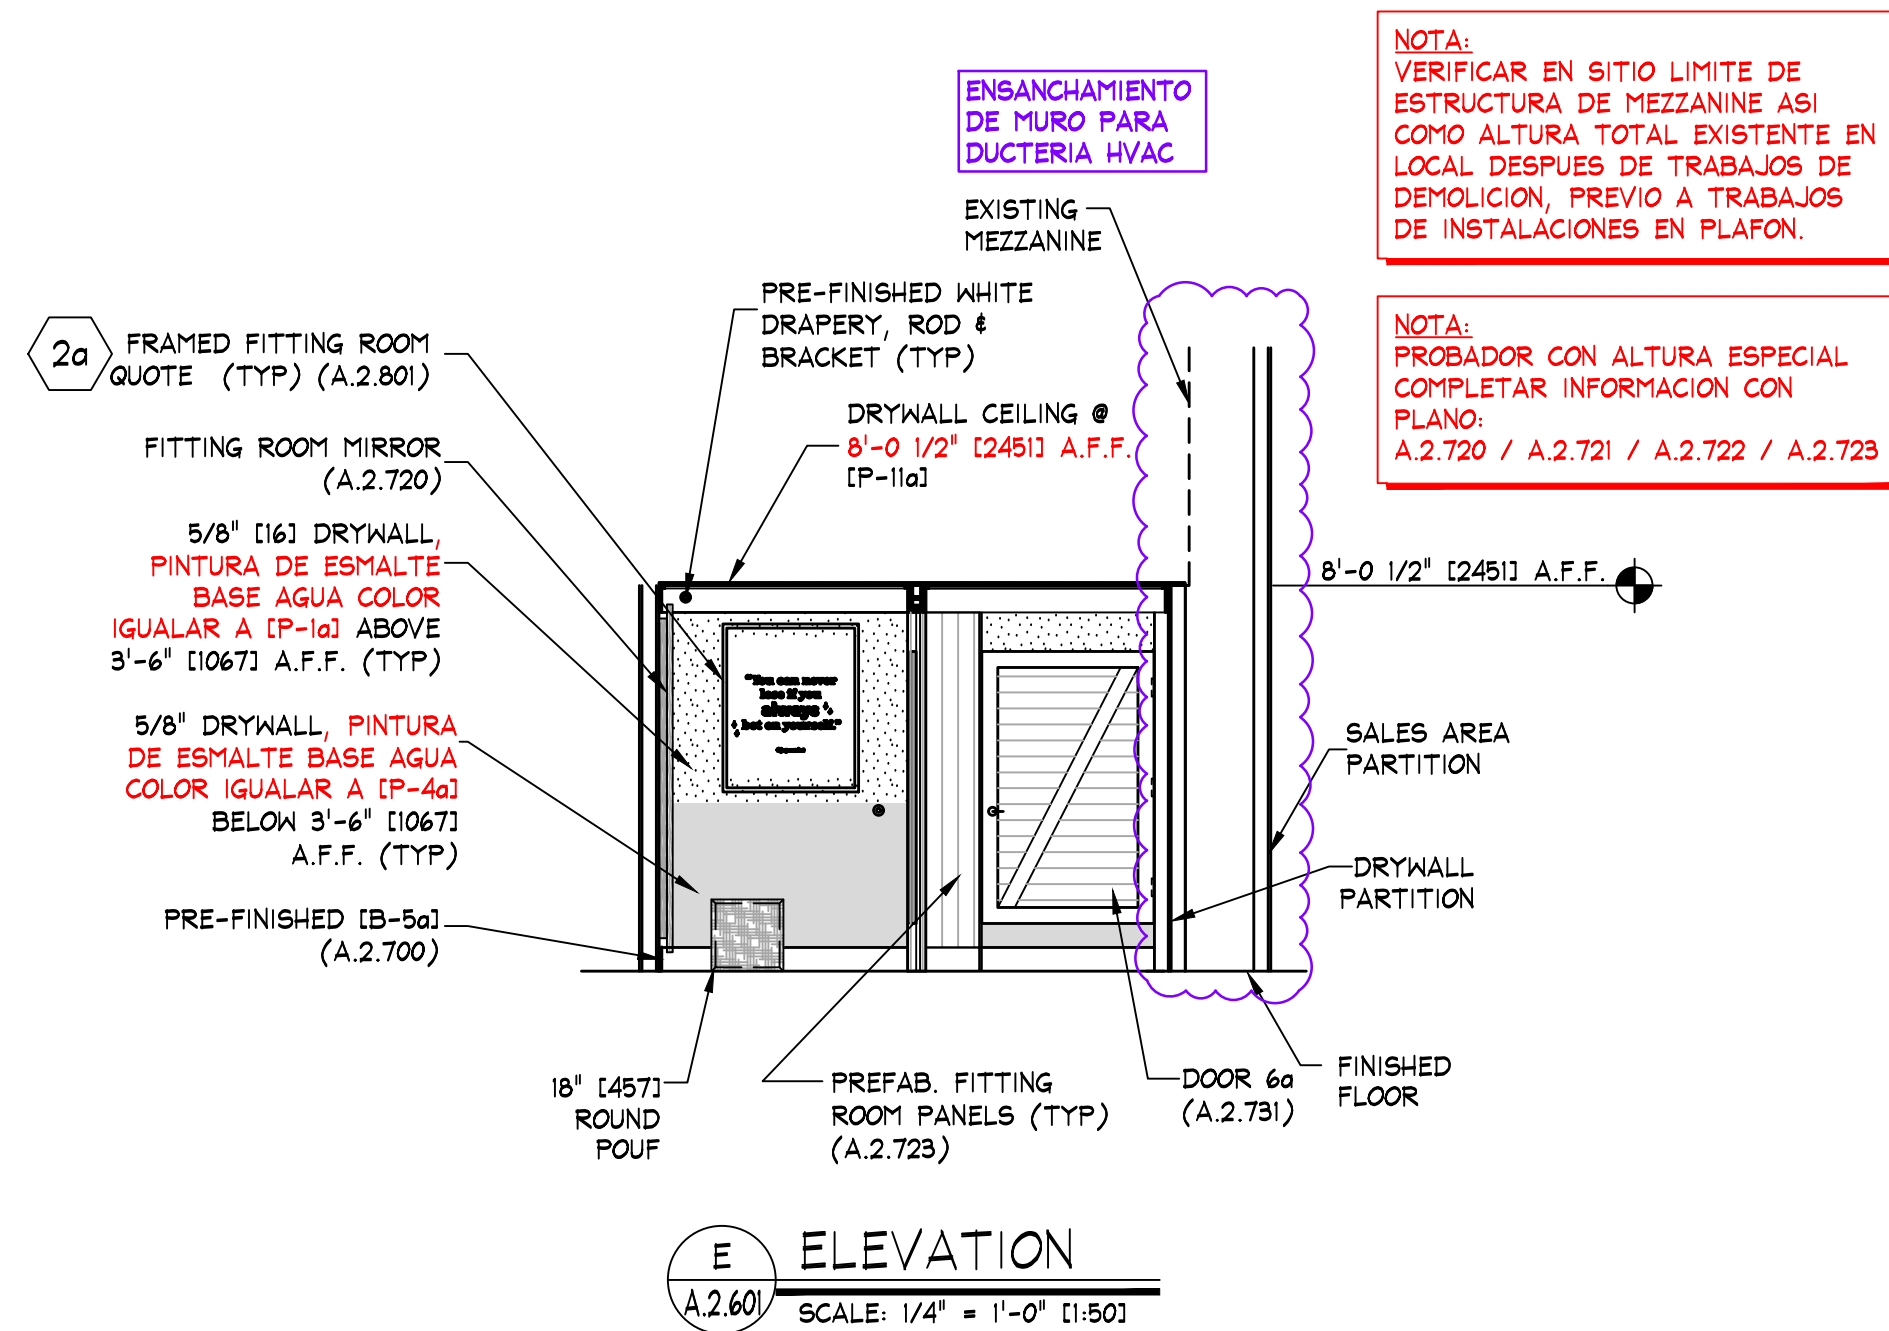

KEY NOTES:

1a SIGN - FURNISHED BY SIGN CONSULTANT, INST. BY G.C., SEE SHEET A.2.800 FOR MORE INFO

2a FITTING ROOM QUOTE - FURNISHED AND INSTALLED BY SIGN CONSULTANT, SEE SHEET A.2.801 FOR MORE INFO

NOTE: DETAILS, NOTES, AND/OR SPECIFICATIONS ON THIS SHEET NOT LISTED ALPHABETICALLY OR NUMERICALLY HAVE BEEN PURPOSELY OMITTED AND DO NOT PERTAIN TO THIS PROJECT.

NOTE: PAINTING CONTRACTOR SHALL CAULK ALL INSIDE WOOD CORNERS AND JOINTS BETWEEN TRIM & WALL PRIOR TO PAINTING

NOTE: G.C. SHALL ALIGN DECORATIVE RAFTERS WITH VERTICAL UPRIGHTS IN PALLET WALL.

NOTE: DOOR DETAILS SHOWN ARE FOR SCHEMATIC PURPOSES ONLY CHECK FLOOR PLAN FOR ALL SIZES AND SWINGS.

INTERIOR ELEVATIONS

ABRIE Premium Outlets Punta Norte Estado de Mexico Spec: # PN-740

Store No.

9715

Drawn by:

Drawing No.

A.2.601