


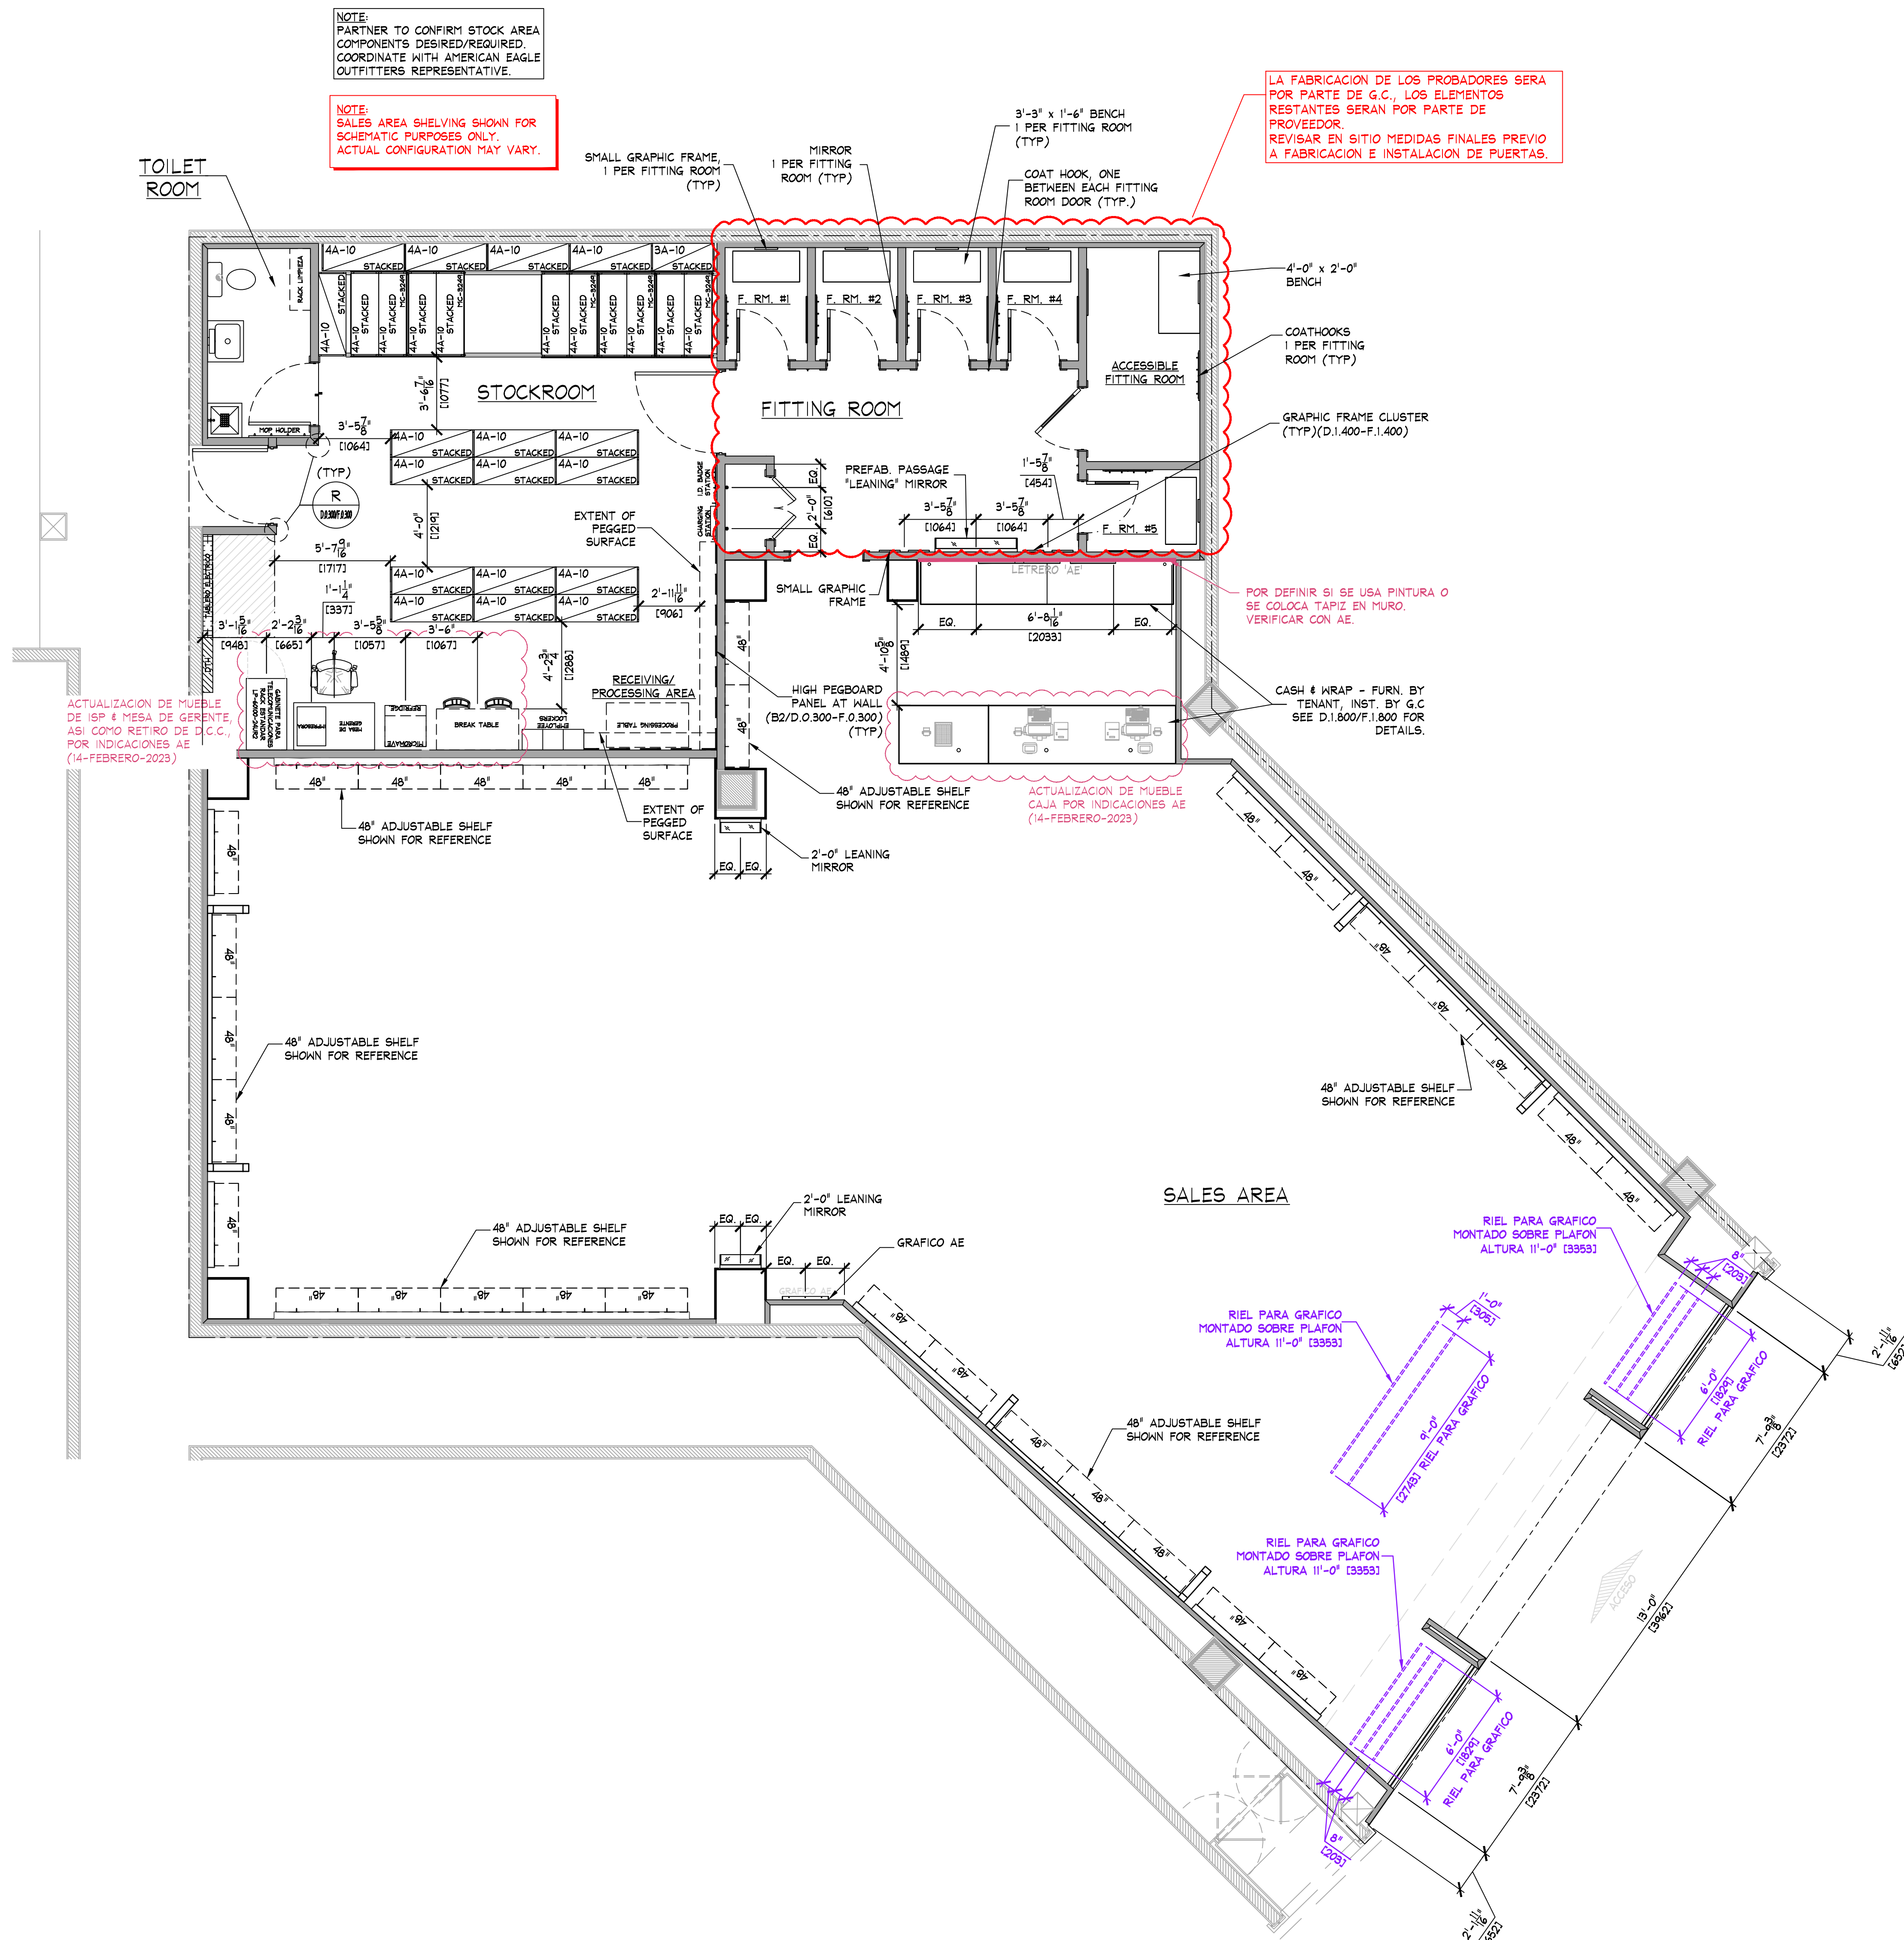

AREA ANALYSIS			
AREA	m ²	FT ²	%
AE SALES AREA	219.2	2,354	65%
AE FITTING ROOMS	31.7	341	9%
AERIE SALES AREA	0	0	0%
AERIE FITTING ROOMS	0	0	0%
STOCK ROOM	52.2	562	16%
TOILET ROOM	4.3	46	1%
EGRESS CORRIDOR	0	0	0%
AE DISPLAY	0	0	0%
AERIE DISPLAY	0	0	0%
OTHER	0	0	0%
UNUSED	29.3	315	9%
TOTAL	336.6	3623	100%

FIXTURE PLAN
SCALE: 1/4" = 1'-0" (1:50)


NOTE:

- SALES AREA SHELVING SHOWN FOR SCHEMATIC PURPOSES ONLY. ACTUAL CONFIGURATION MAY VARY.
- SEE SHEET D.0.200-F.0.200 & F.0.201 FOR DETAILS OF ALL STOCKROOM SHELVING & SHELVING COMPONENTS. FURNISHED BY TENANT, INSTALLED BY G.C.
- SEE SHEET D.0.300-F.0.300 FOR DETAILS OF ALL MISC. STOCKROOM FIXTURES FURN. BY TENANT, INST. BY G.C.
- SEE SHEETS D.1.400-F.1.400 & F.1.401 FOR DETAILS OF ALL MISC. SALES/FITTING ROOM FIXTURES FURN. BY TENANT, INST. BY G.C.
- G.C. SHALL STRUCTURALLY BRACE ALL 'END CAP' SHELVING AS REQUIRED TO WITHSTAND POSSIBLE IMPACT FROM ROLLING SHELVING.
- PRIOR TO INSTALLATION OF STOCKROOM SHELVING & STOCKROOM ACCESSORY ITEMS, G.C. SHALL VERIFY THAT ALL STOCKROOM COMPONENTS CAN BE INSTALLED AS SHOWN ON THIS DRAWING. IF FIELD CONDITIONS PROHIBIT INSTALLATION AS SHOWN, OR PRESENT OPPORTUNITIES FOR EXPANSION, G.C. SHALL NOT CONTINUE WITH ANY INSTALLATION AND NOTIFY TENANT FIELD REP IMMEDIATELY.

NOTE:
PRIOR TO INSTALLATION OF STOCKROOM SHELVING & STOCKROOM ACCESSORY ITEMS, G.C. SHALL VERIFY THAT ALL STOCKROOM COMPONENTS CAN BE INSTALLED AS SHOWN ON THIS DRAWING. IF FIELD CONDITIONS PROHIBIT INSTALLATION AS SHOWN, OR PRESENT OPPORTUNITIES FOR EXPANSION, G.C. SHALL NOT CONTINUE WITH ANY INSTALLATION AND NOTIFY TENANT FIELD REP IMMEDIATELY.

NOTE:
SEE SHEET D.0.300/F.0.300 FOR DETAILS OF ALL MISC. STOCKROOM FIXTURES FURN. BY TENANT, INST. BY G.C.

NOTE:
SEE SHEET D.1.400/F.1.400 FOR DETAILS OF ALL MISC. SALES/FITTING ROOM FIXTURES FURN. BY TENANT, INST. BY G.C.

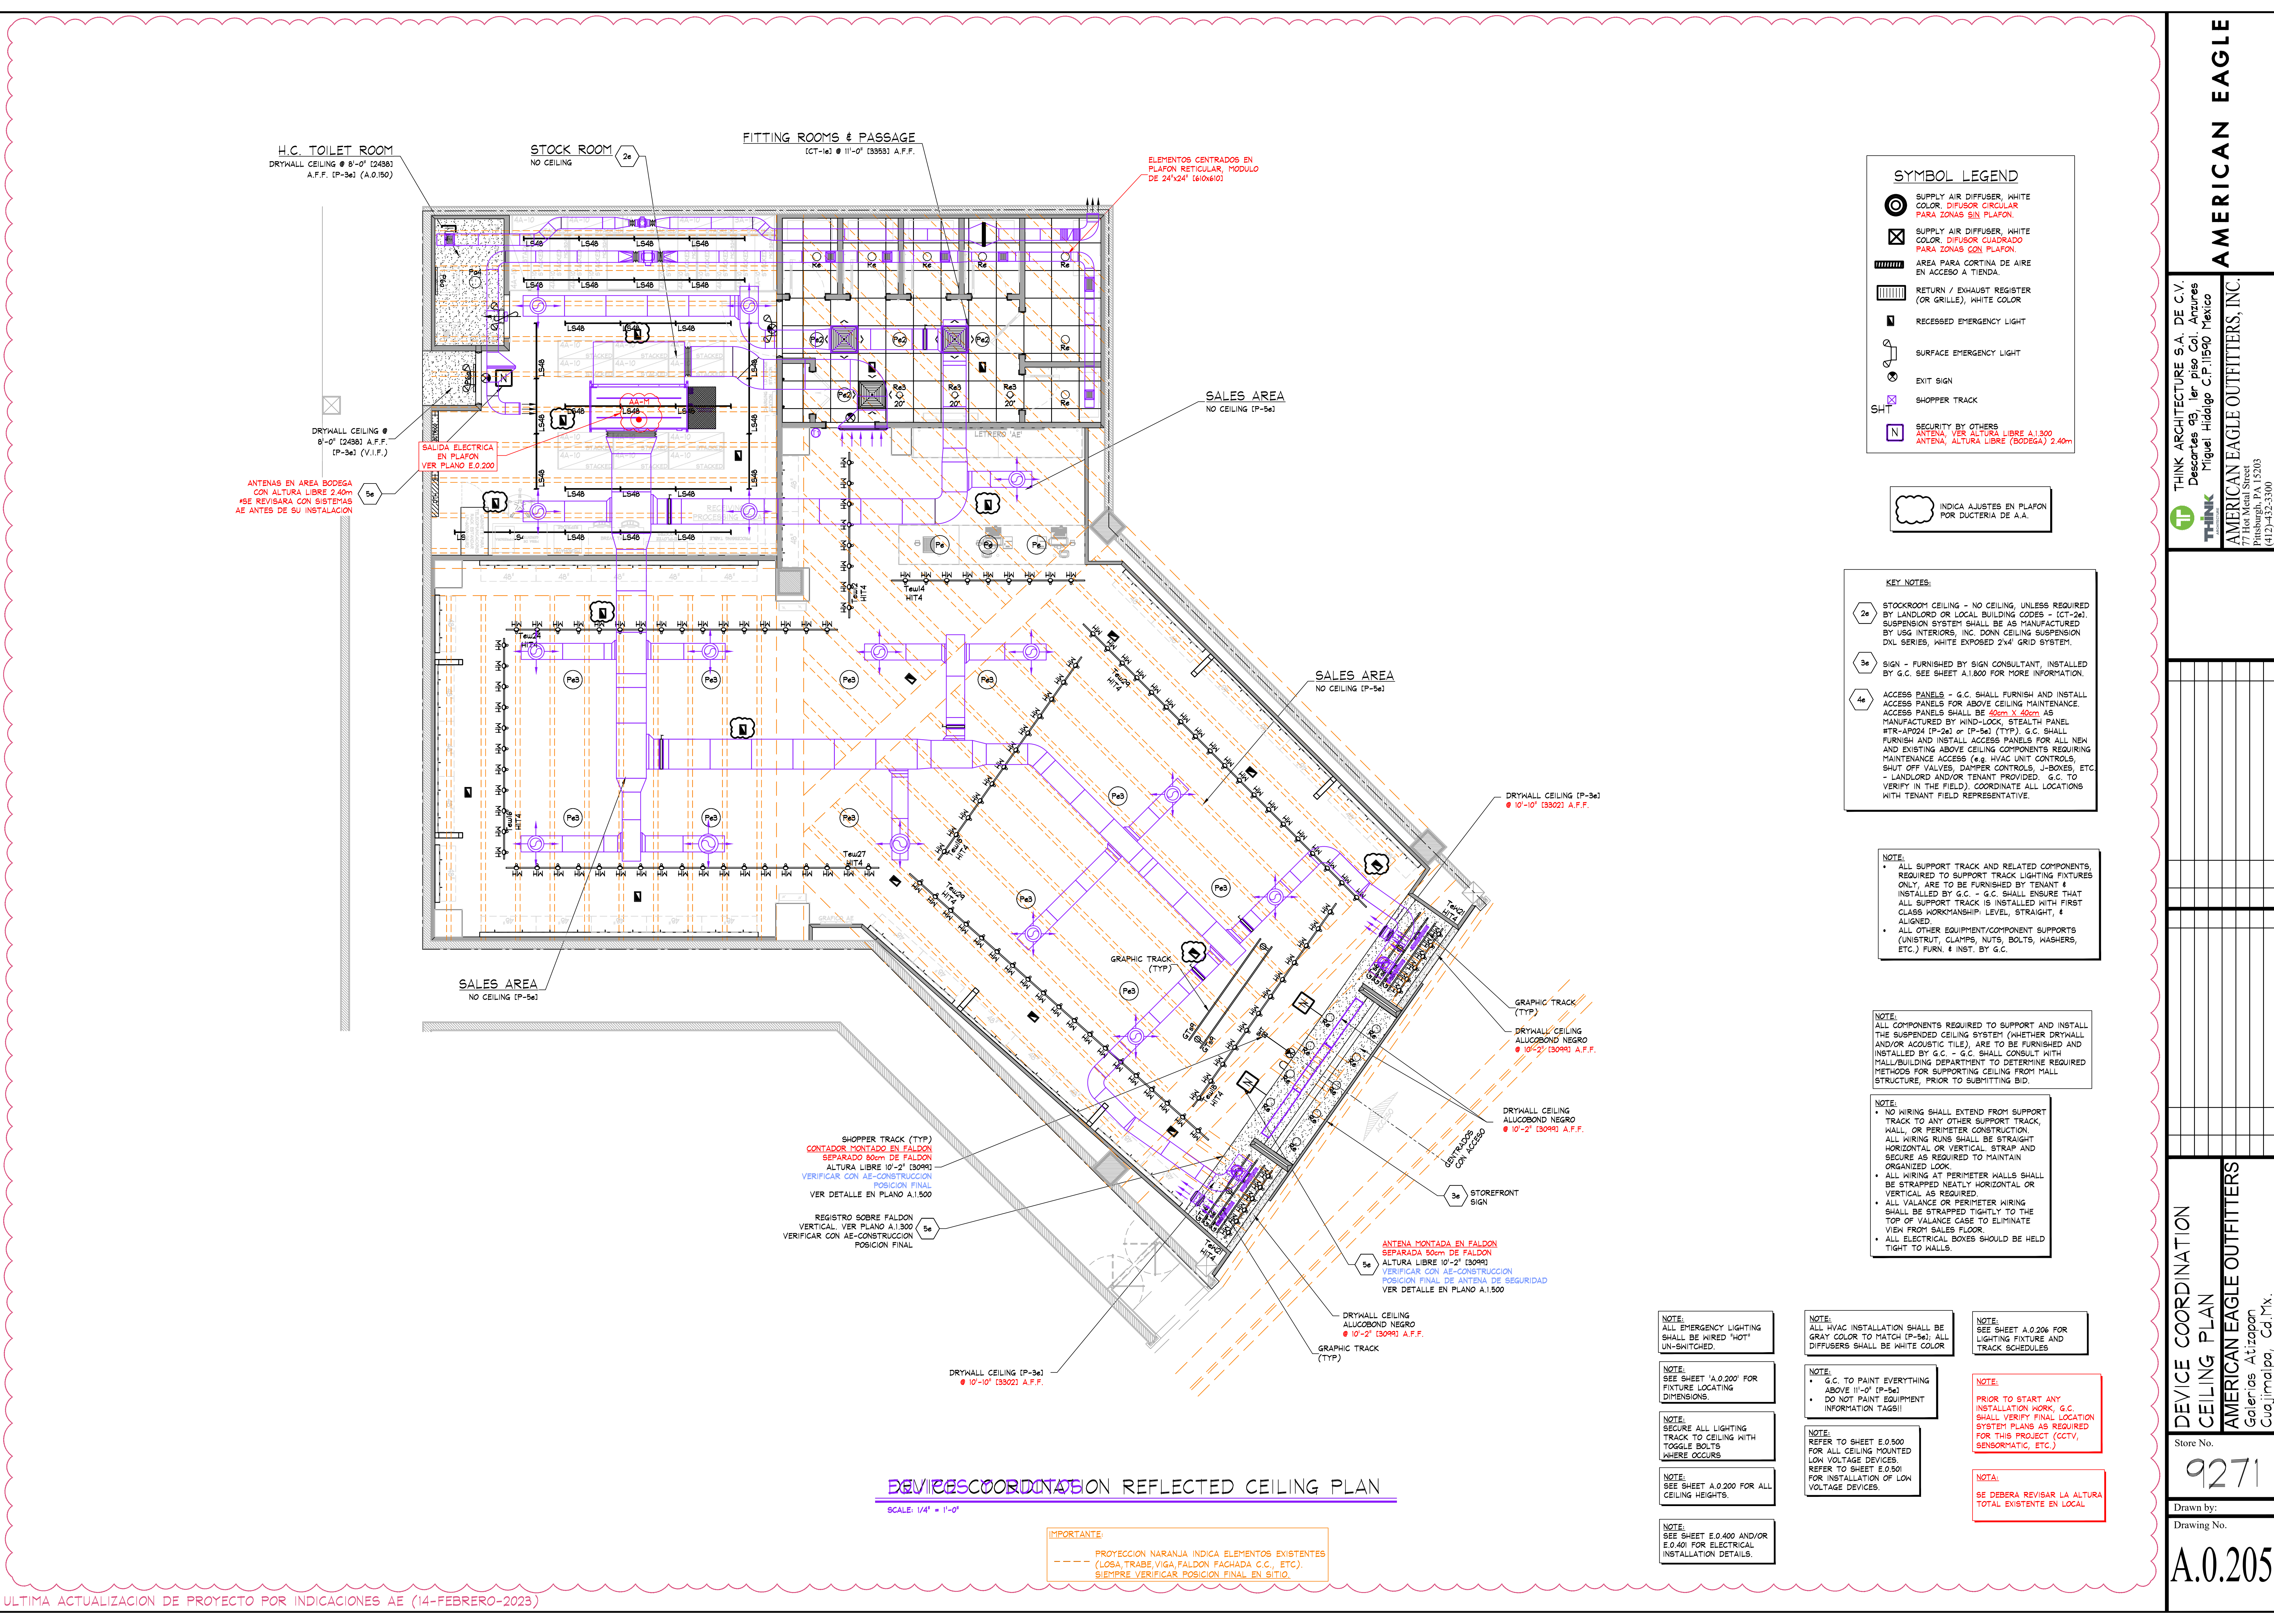

SYMBOL LEGEND

- SUPPLY AIR DIFFUSER, WHITE COLOR, DIFUSOR CIRCULAR PARA ZONAS SIN PLAFON.
- SUPPLY AIR DIFFUSER, WHITE COLOR, DIFUSOR CUADRADO PARA ZONAS CON PLAFON.
- AREA PARA CORTINA DE AIRE EN ACCESO A TIENDA.
- RETURN / EXHAUST REGISTER (OR GRILLE), WHITE COLOR.
- RECESSED EMERGENCY LIGHT.
- SURFACE EMERGENCY LIGHT.
- EXIT SIGN.
- SHOPPER TRACK.
- SECURITY BY OTHERS ANTENA, ALTURA LIBRE (BODEGA) 2.40m.
- INDICA AJUSTES EN PLAFON POR DUCTERIA DE A.A.

KEY NOTES:

- 2e** STOCKROOM CEILING - NO CEILING, UNLESS REQUIRED BY LANDLORD OR LOCAL BUILDING CODES - (CT-2e). SUSPENSION SYSTEM SHALL BE AS MANUFACTURED BY USG INTERIORS, INC. DOWN CEILING SUSPENSION DXL SERIES, WHITE EXPOSED 2'x4' GRID SYSTEM.
- 3e** SIGN - FURNISHED BY SIGN CONSULTANT, INSTALLED BY G.C. SEE SHEET A.1.800 FOR MORE INFORMATION.
- 4e** ACCESS PANELS - G.C. SHALL FURNISH AND INSTALL ACCESS PANELS FOR ABOVE CEILING MAINTENANCE. ACCESS PANELS SHALL BE 400mm x 500mm, AS MANUFACTURED BY WIND-LOCK, STEALTH PANEL #TR-AP024 (P-2e) or (P-5e) (TYP). G.C. SHALL FURNISH AND INSTALL ACCESS PANELS FOR ALL NEW AND EXISTING ABOVE CEILING COMPONENTS REQUIRING MAINTENANCE ACCESS (e.g. HVAC UNIT CONTROLS, SHUT OFF VALVES, DAMPER CONTROLS, J-BOXES, ETC. - LANDLORD AND/OR TENANT PROVIDED). G.C. TO VERIFY (IN THE FIELD), COORDINATE ALL LOCATIONS WITH TENANT FIELD REPRESENTATIVE.

NOTE:

- ALL SUPPORT TRACK AND RELATED COMPONENTS, REQUIRED TO SUPPORT TRACK LIGHTING FIXTURES ONLY, ARE TO BE FURNISHED BY TENANT & INSTALLED BY G.C. - G.C. SHALL ENSURE THAT ALL SUPPORT TRACK IS INSTALLED WITH FIRST CLASS WORKMANSHIP, LEVEL, STRAIGHT, & ALIGNED.
- ALL OTHER EQUIPMENT/COMPONENT SUPPORTS (UNISTRUT, CLAMPS, NUTS, BOLTS, WASHERS, ETC.) FURN. & INST. BY G.C.

NOTE:

- ALL COMPONENTS REQUIRED TO SUPPORT AND INSTALL THE SUSPENDED CEILING SYSTEM (WHETHER DRYWALL AND/OR ACOUSTIC TILE), ARE TO BE FURNISHED AND INSTALLED BY G.C. - G.C. SHALL CONSULT WITH *MALL BUILDING DEPARTMENT TO DETERMINE REQUIRED METHODS FOR SUPPORTING CEILING FROM MALL STRUCTURE, PRIOR TO SUBMITTING BID.

NOTE:

- NO WIRING SHALL EXTEND FROM SUPPORT TRACK TO ANY OTHER SUPPORT TRACK, WALL, OR PERIMETER CONSTRUCTION.
- ALL WIRING RUNS SHALL BE STRAIGHT HORIZONTAL OR VERTICAL. STRAP AND SECURE AS REQUIRED TO MAINTAIN ORGANIZED LOOK.
- ALL WIRING AT PERIMETER WALLS SHALL BE STRAPPED NEATLY HORIZONTAL OR VERTICAL AS REQUIRED.
- ALL VALANCE OR PERIMETER WIRING SHALL BE STRAPPED TIGHTLY TO THE TOP OF VALANCE CASE TO ELIMINATE VIEW FROM SALES FLOOR.
- ALL ELECTRICAL BOXES SHOULD BE HELD TIGHT TO WALLS.

NOTE:

- ALL EMERGENCY LIGHTING SHALL BE WIRED "HOT" UN-SWITCHED.

NOTE:

- G.C. TO PAINT EVERYTHING ABOVE 11'-0" (P-5e).
- DO NOT PAINT EQUIPMENT INFORMATION TAGS!!

NOTE:

- REFER TO SHEET E.0.500 FOR ALL CEILING MOUNTED LOW VOLTAGE DEVICES.

NOTE:

- SEE SHEET A.0.200 FOR ALL CEILING HEIGHTS.

NOTE:

- SEE SHEET E.0.400 AND/OR E.0.401 FOR ELECTRICAL INSTALLATION DETAILS.

NOTE:

- ALL HVAC INSTALLATION SHALL BE GRAY COLOR TO MATCH (P-5e). ALL DIFFUSERS SHALL BE WHITE COLOR.

NOTE:

- SEE SHEET A.0.206 FOR LIGHTING FIXTURE AND TRACK SCHEDULES.

NOTE:

- PRIOR TO START ANY INSTALLATION WORK, G.C. SHALL VERIFY FINAL LOCATION SYSTEM PLANS AS REQUIRED FOR THIS PROJECT (CCTV, SENSORMATIC, ETC.)

NOTA:

- SE DEBERA REVISAR LA ALTURA TOTAL EXISTENTE EN LOCAL.

DEVICES COORDINATION ON REFLECTED CEILING PLAN

IMPORTANTE:

PROYECCION NARANJA INDICA ELEMENTOS EXISTENTES (LOSA, TRABE VIGA, FALDON FACHADA G.C., ETC.). SIEMPRE VERIFICAR POSICION FINAL EN SITIO.

THINK ARCHITECTURE S.A. DE C.V.
Descartes 93, 1er piso Col. Anzures
Miguel Hidalgo C.P. 11590 Mexico

AMERICAN EAGLE
OUTFITTERS, INC.

7777 Main Street
Pittsburgh, PA 15203
(412) 432-3300

DEVICE COORDINATION
CEILING PLAN

AMERICAN EAGLE OUTFITTERS
Galerias Alizapan
Cuajimalpa, Cd. Mx.

Store No.


9271

Drawn by:

Drawn No.

A.0.205

NOTA:
ALTURA DE FALDON A IGUALAR EXISTENTES EN LOCALES ALEDANOS.

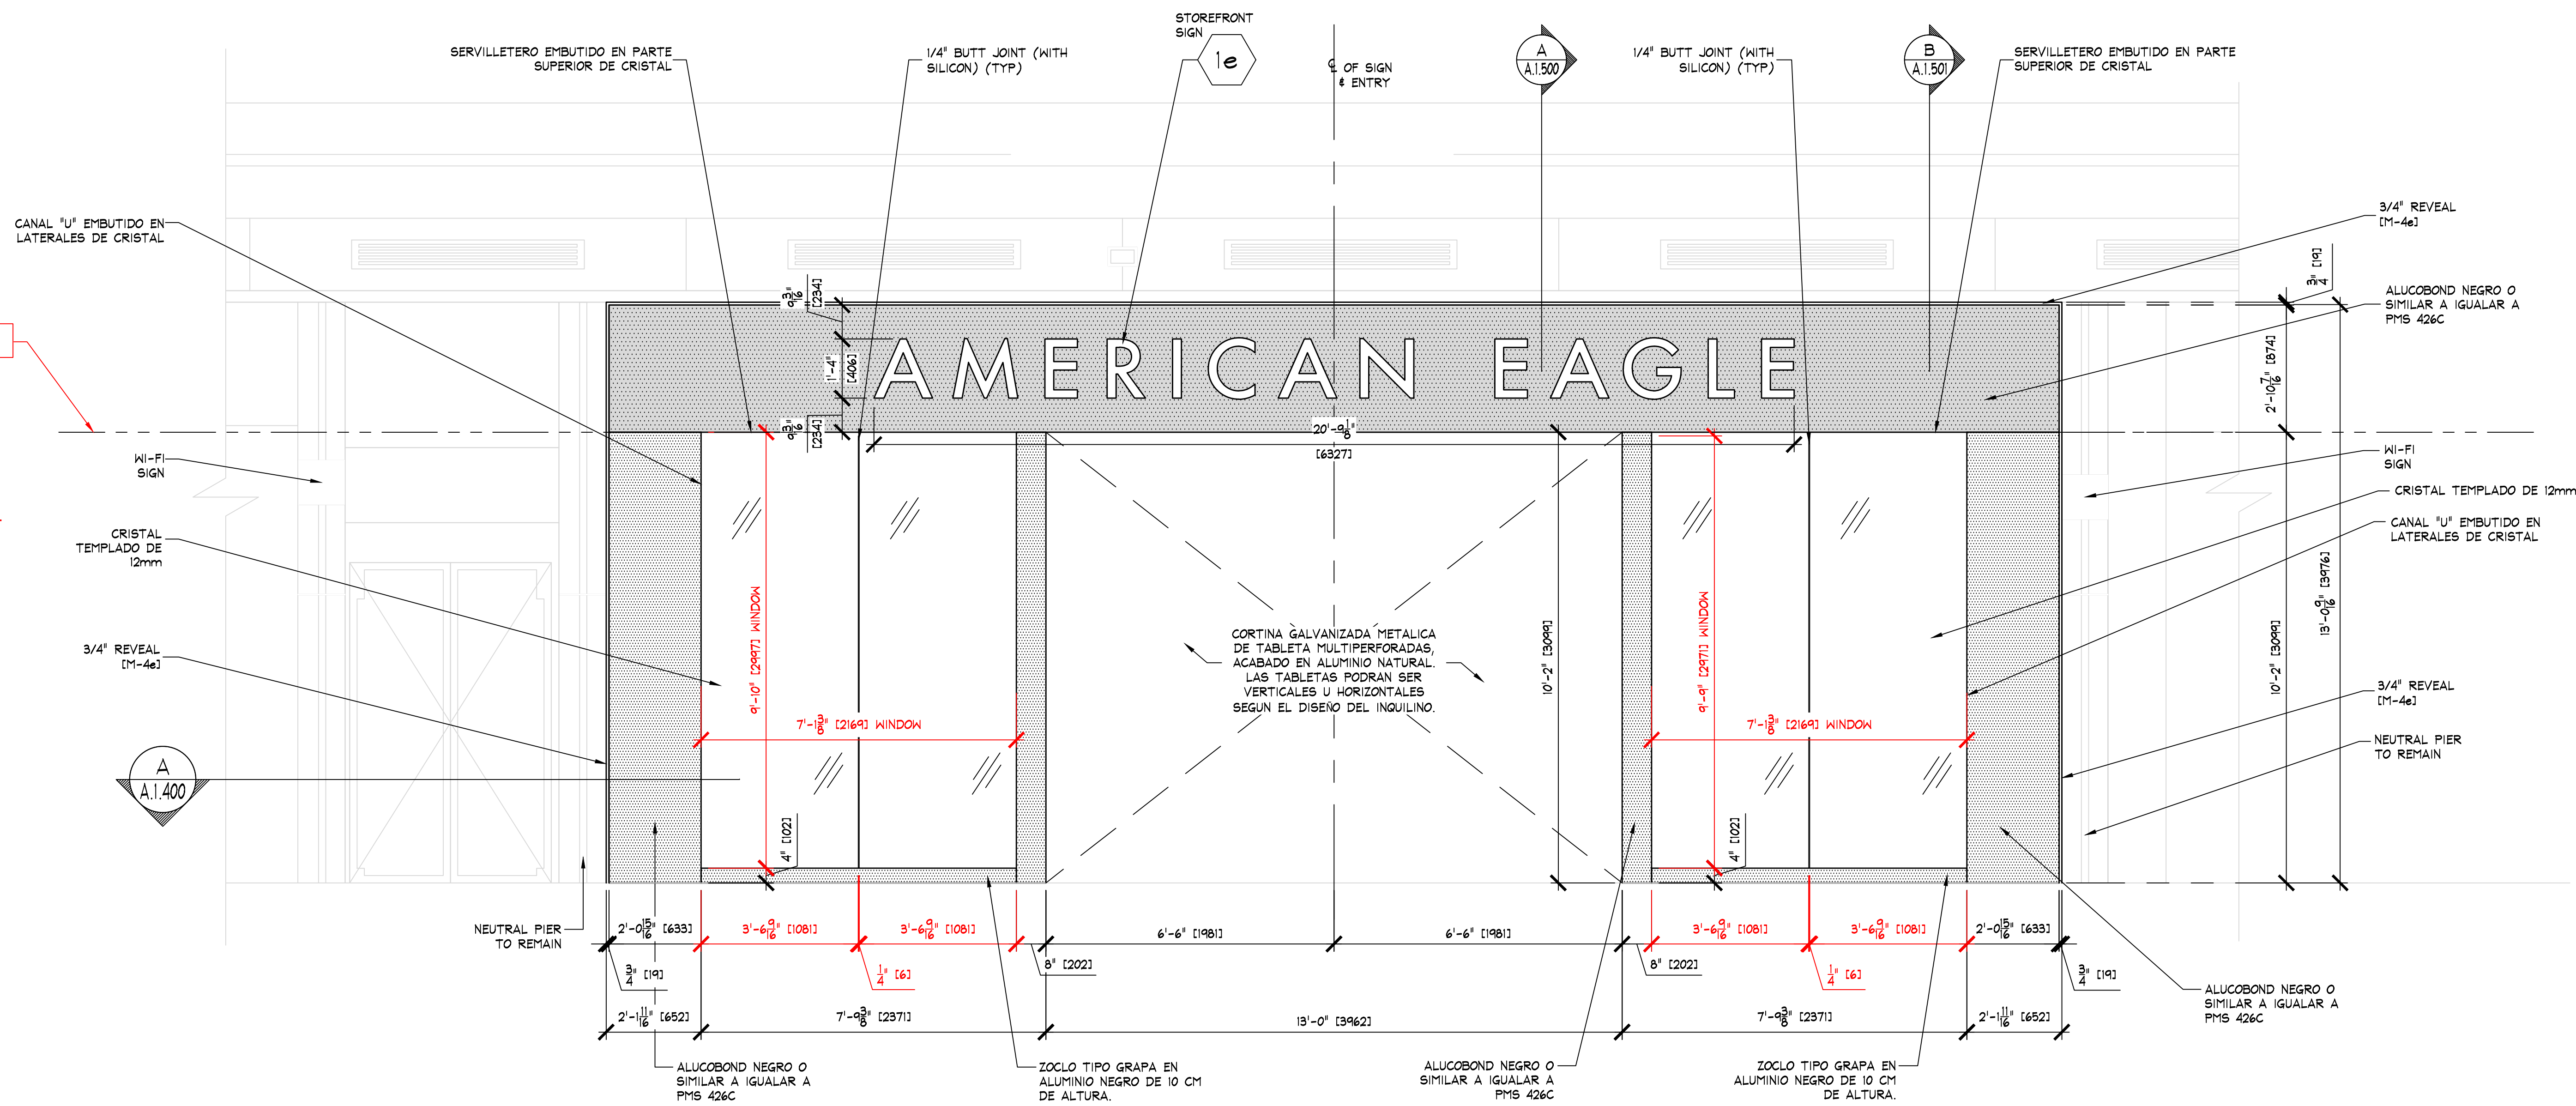


A
A.1.300
STOREFRONT EXTERIOR ELEVATION
SCALE: 1/2" = 1'-0" [1:25]

NOTA MANUAL

Los Inquilinos pueden diseñar sus fachadas usando cristal en su totalidad, para lo cual deben de considerar los siguientes puntos:

- En el frente de los locales se puede dejar la altura libre, el trazo deberá ser claro.
- Los cristales deben ser templados con un espesor mínimo de 9mm, si éstos exceden los 3.10 m de altura el espesor deberá ser obligatoriamente de 12 mm.
- El Inquilino deberá contemplar una memoria de cálculo para el diseño y modulación de cristales e incluirlo en su proyecto.
- Los elementos de fachada no deben exceder el límite del local.
- Los cristales podrán contar con un vinilo discreto tipo esmeritado o similar para prevenir algún accidente, aprobado con anterioridad por el Área de Arquitectura, estos vinilos deberán ser instalados por el interior del local.
- El diseño de los herrajes podrá ser libre (en caso de que el Centro Comercial señale algún diseño en específico deberán ajustarlos).
- Deberán incluir un zóclo tipo grapa en aluminio de 10 cm de altura.

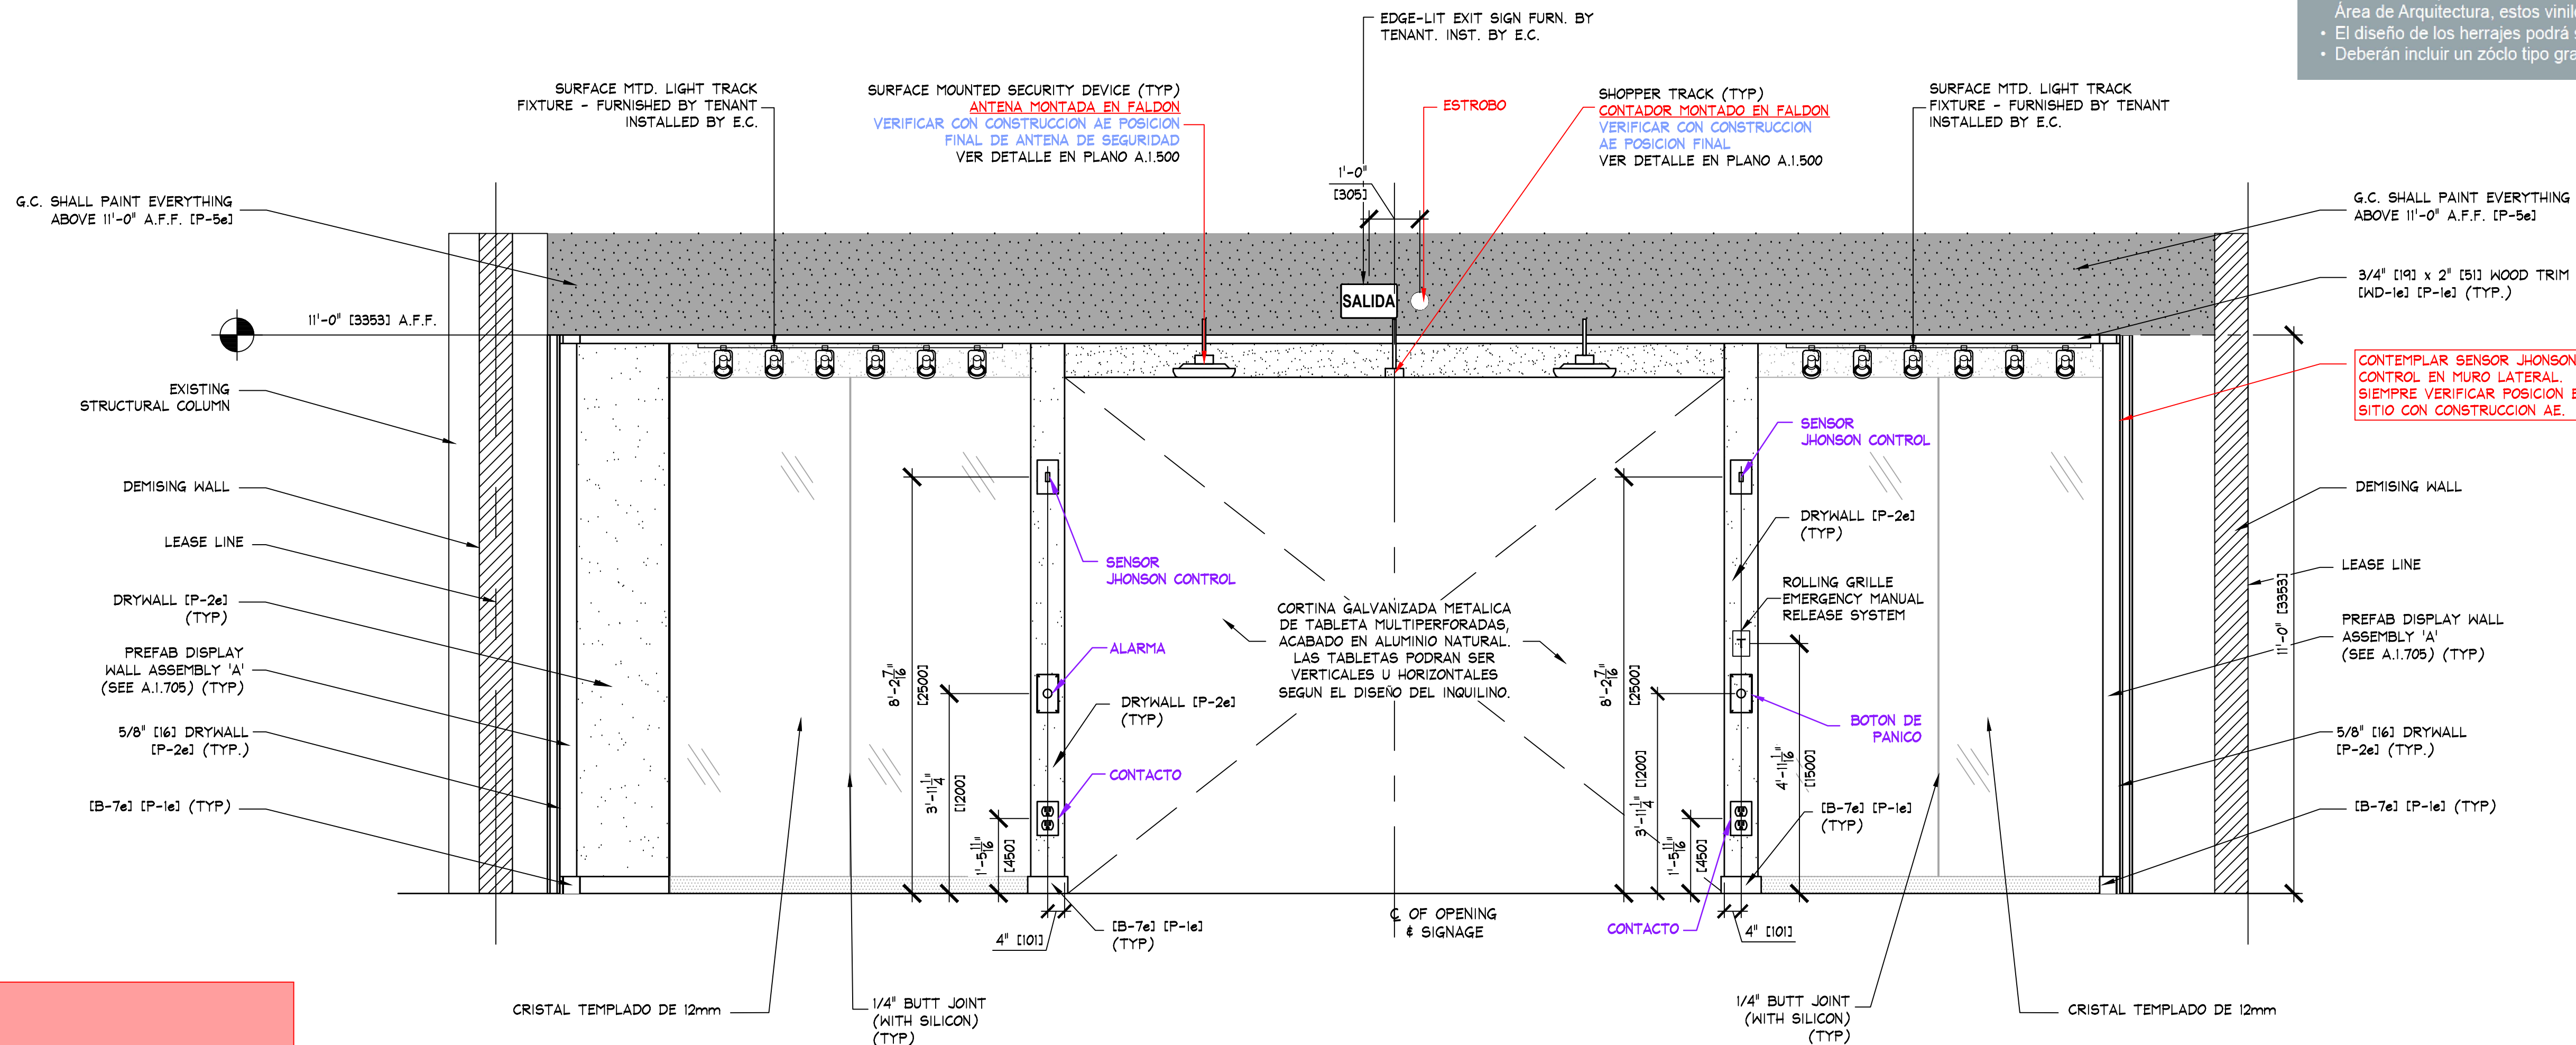

A
A.1.300
INTERIOR ELEVATION
SCALE: 1/2" = 1'-0" [1:25]

IMPORTANTE:

- FACHADA PENDIENTE DE REVISION CON C.C.
- VERIFICAR EN SITIO MEDIDAS PREVIO A TRABAJOS DE FACHADA. ASI COMO APROBACION POR PARTE DE AE Y C.C.

KEY NOTES:

1 SIGN - FURNISHED & INSTALLED BY SIGN CONSULTANT - SEE SHEET 'A.1.800' FOR MORE INFORMATION.


NOTE: PAINTING CONTRACTOR SHALL CAULK ALL INSIDE WOOD CORNERS AND JOINTS BETWEEN TRIM AND WALL PRIOR TO PAINTING.

NOTE: ALL PREFABRICATED COMPONENTS (PLASTER, COLUMNS, VALANCES, CEILING BEAMS, NAILERS, ETC.) FURN. BY MILLWORK SUPPLIER, INSTALLED BY G.C.

NOTA: DIMENSIONES DE LETRERO DE FACHADA SERA ACORDE A LINEAMIENTOS DE MANUAL DE PLAZA SEGUN SE INDIQUE. SIEMPRE VERIFICAR CON AE PREVIO A FABRICACION.

IMPORTANTE: SIEMPRE CONSIDERAR REGISTRO EN FALDON DE ACCESO PARA LETRERO DE FACHADA DE 40cmx40cm. SIEMPRE VERIFICAR EN OBRA.

NOTE: TENANT PROJECT MANAGER TO FIELD VERIFY DIMENSIONS OF ALL SHADED WINDOWS AS INDICATED BELOW. (INCLUDE HEIGHT AND WIDTH OF EACH WINDOW AND MULLIONS). COORDINATE WITH AE MARKETING DEPARTMENT.

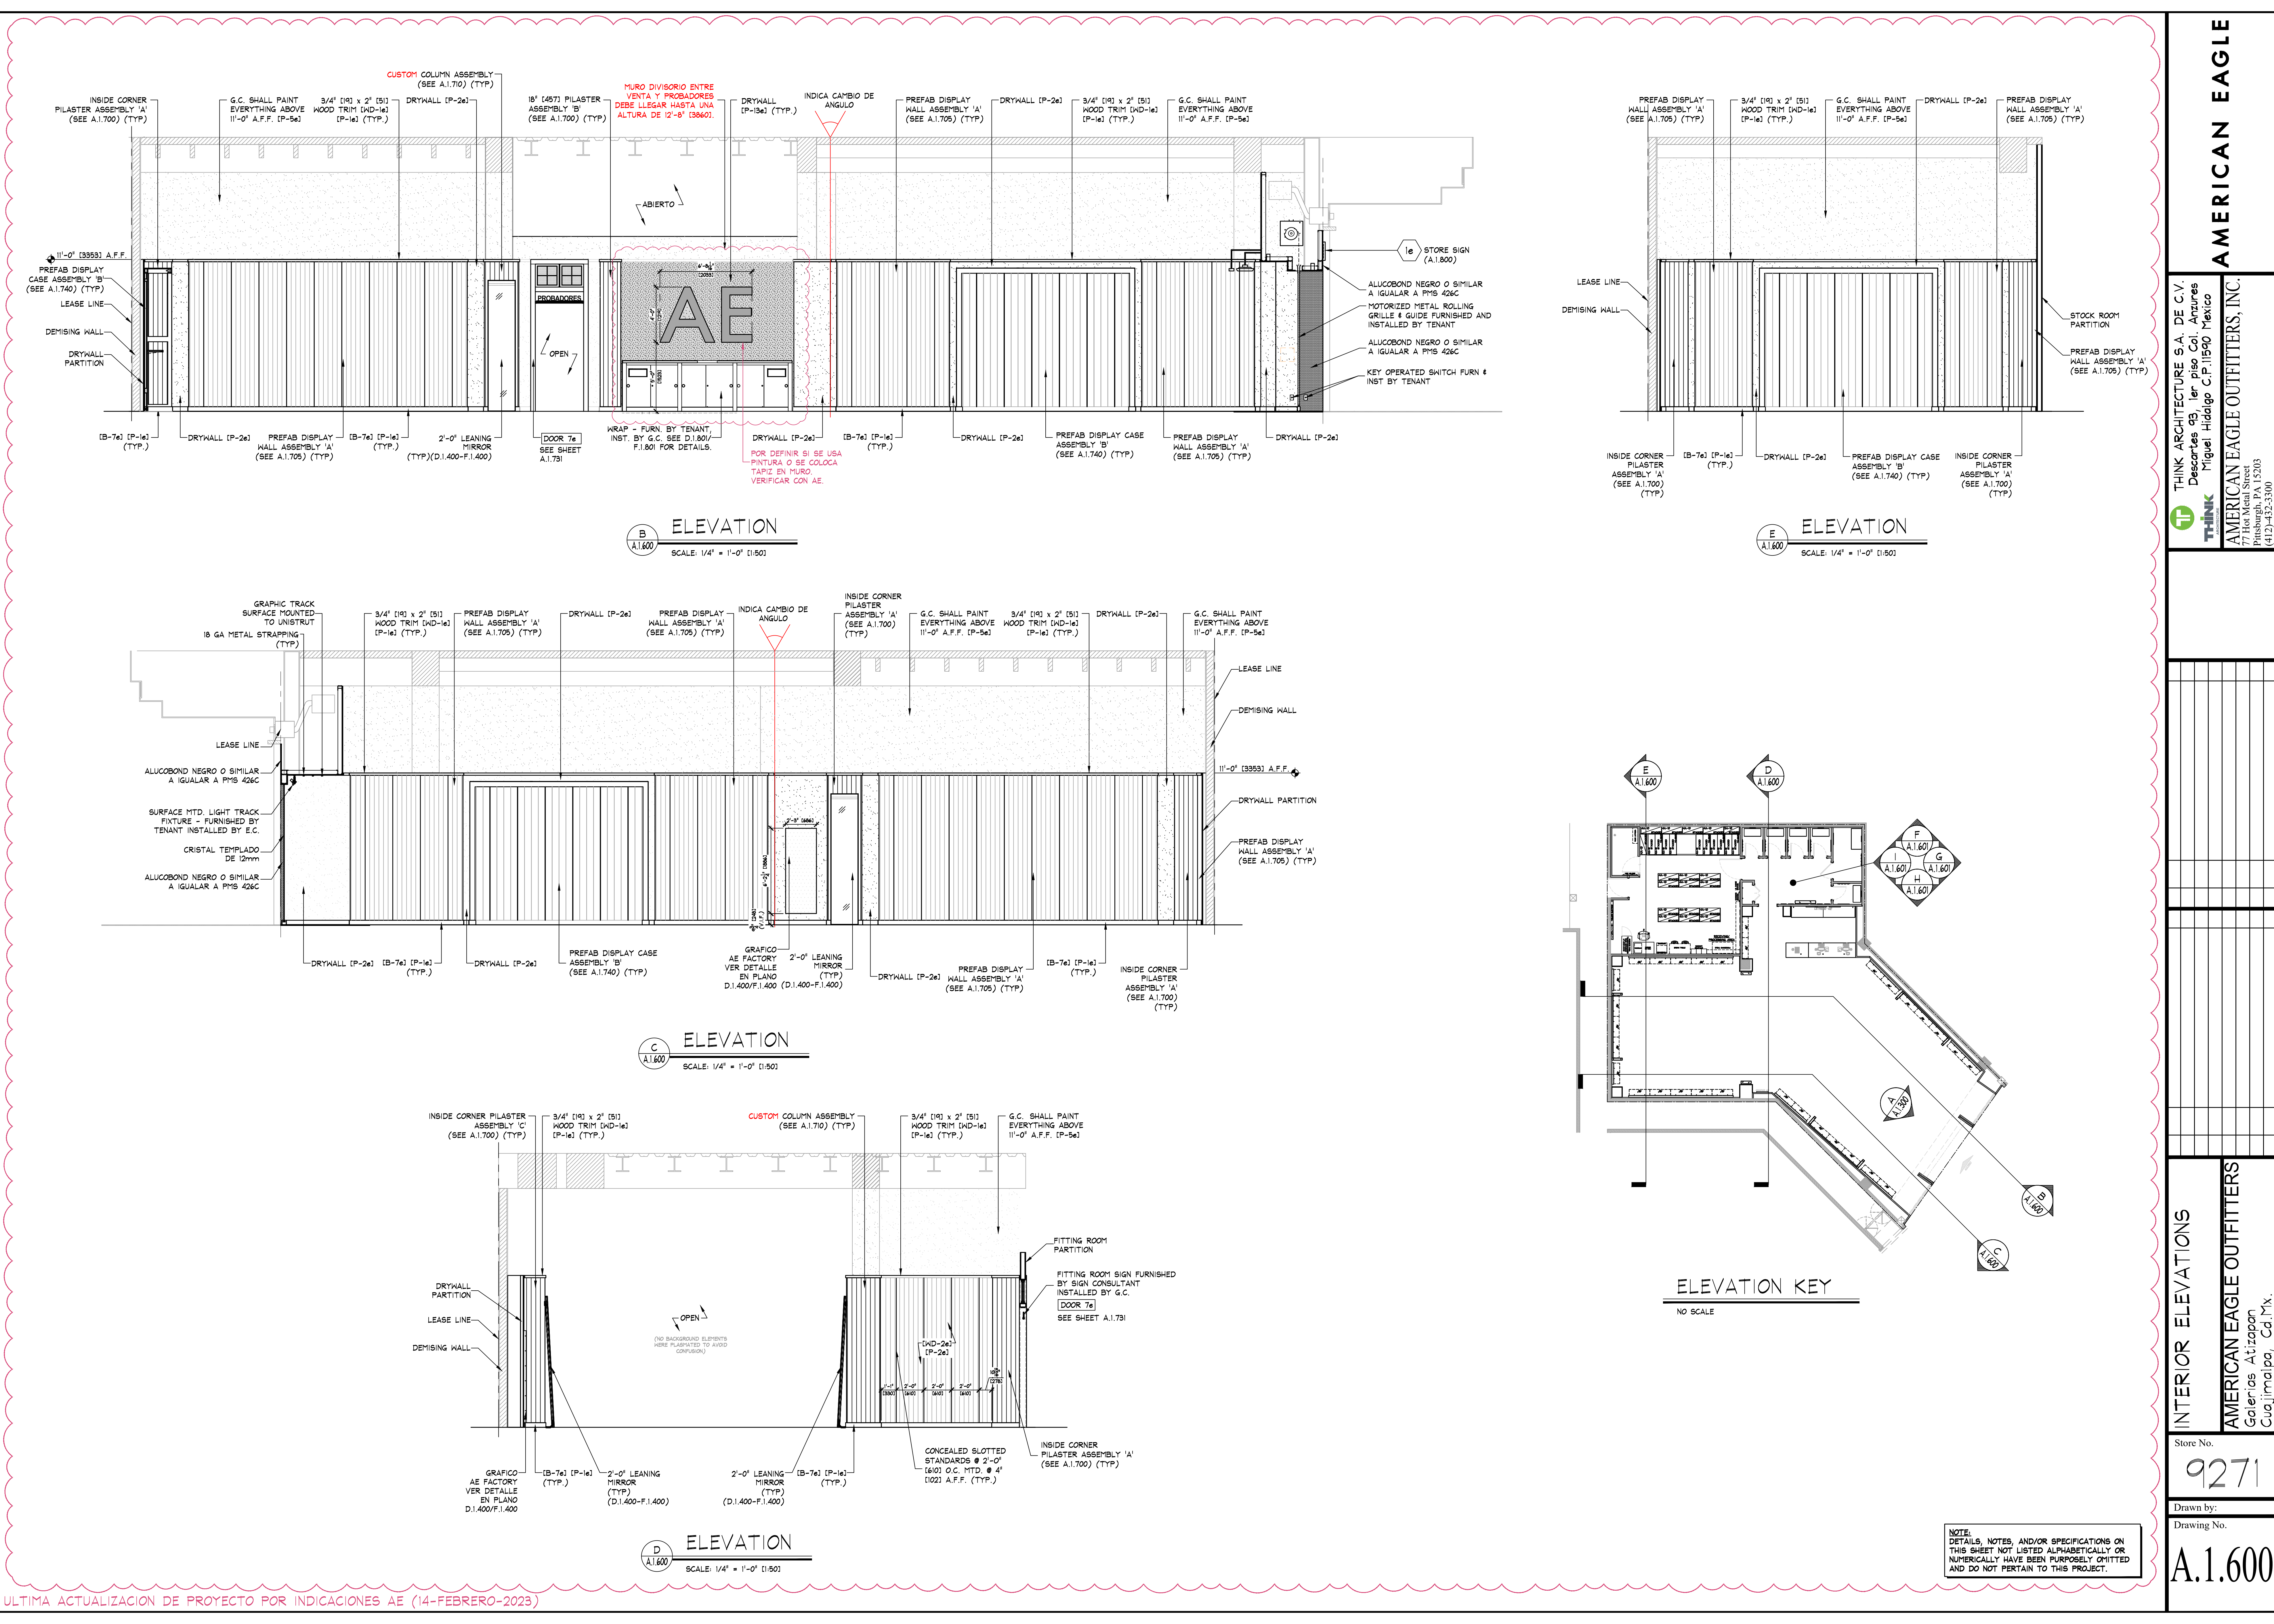

AMERICAN EAGLE

THINK ARCHITECTURE S.A. DE C.V.
Descartes 93, 1er piso Col. Anzures
Miguel Hidalgo C.P.11590 Mexico
77 Huamantla Street
Pittsburgh, PA 15203
(412) 432-3300

INTERIOR ELEVATIONS

AMERICAN EAGLE OUTFITTERS
Galerías Alizapan
Cuajimalpa, Cd. Mx.

Store No.


9271

Drawn by:


Drawn No.

A.1.600


NOTE:
DETAILS, NOTES, AND/OR SPECIFICATIONS ON
THIS SHEET NOT LISTED ALPHABETICALLY OR
NUMERICALLY HAVE BEEN PURPOSELY OMITTED
AND DO NOT PERTAIN TO THIS PROJECT.

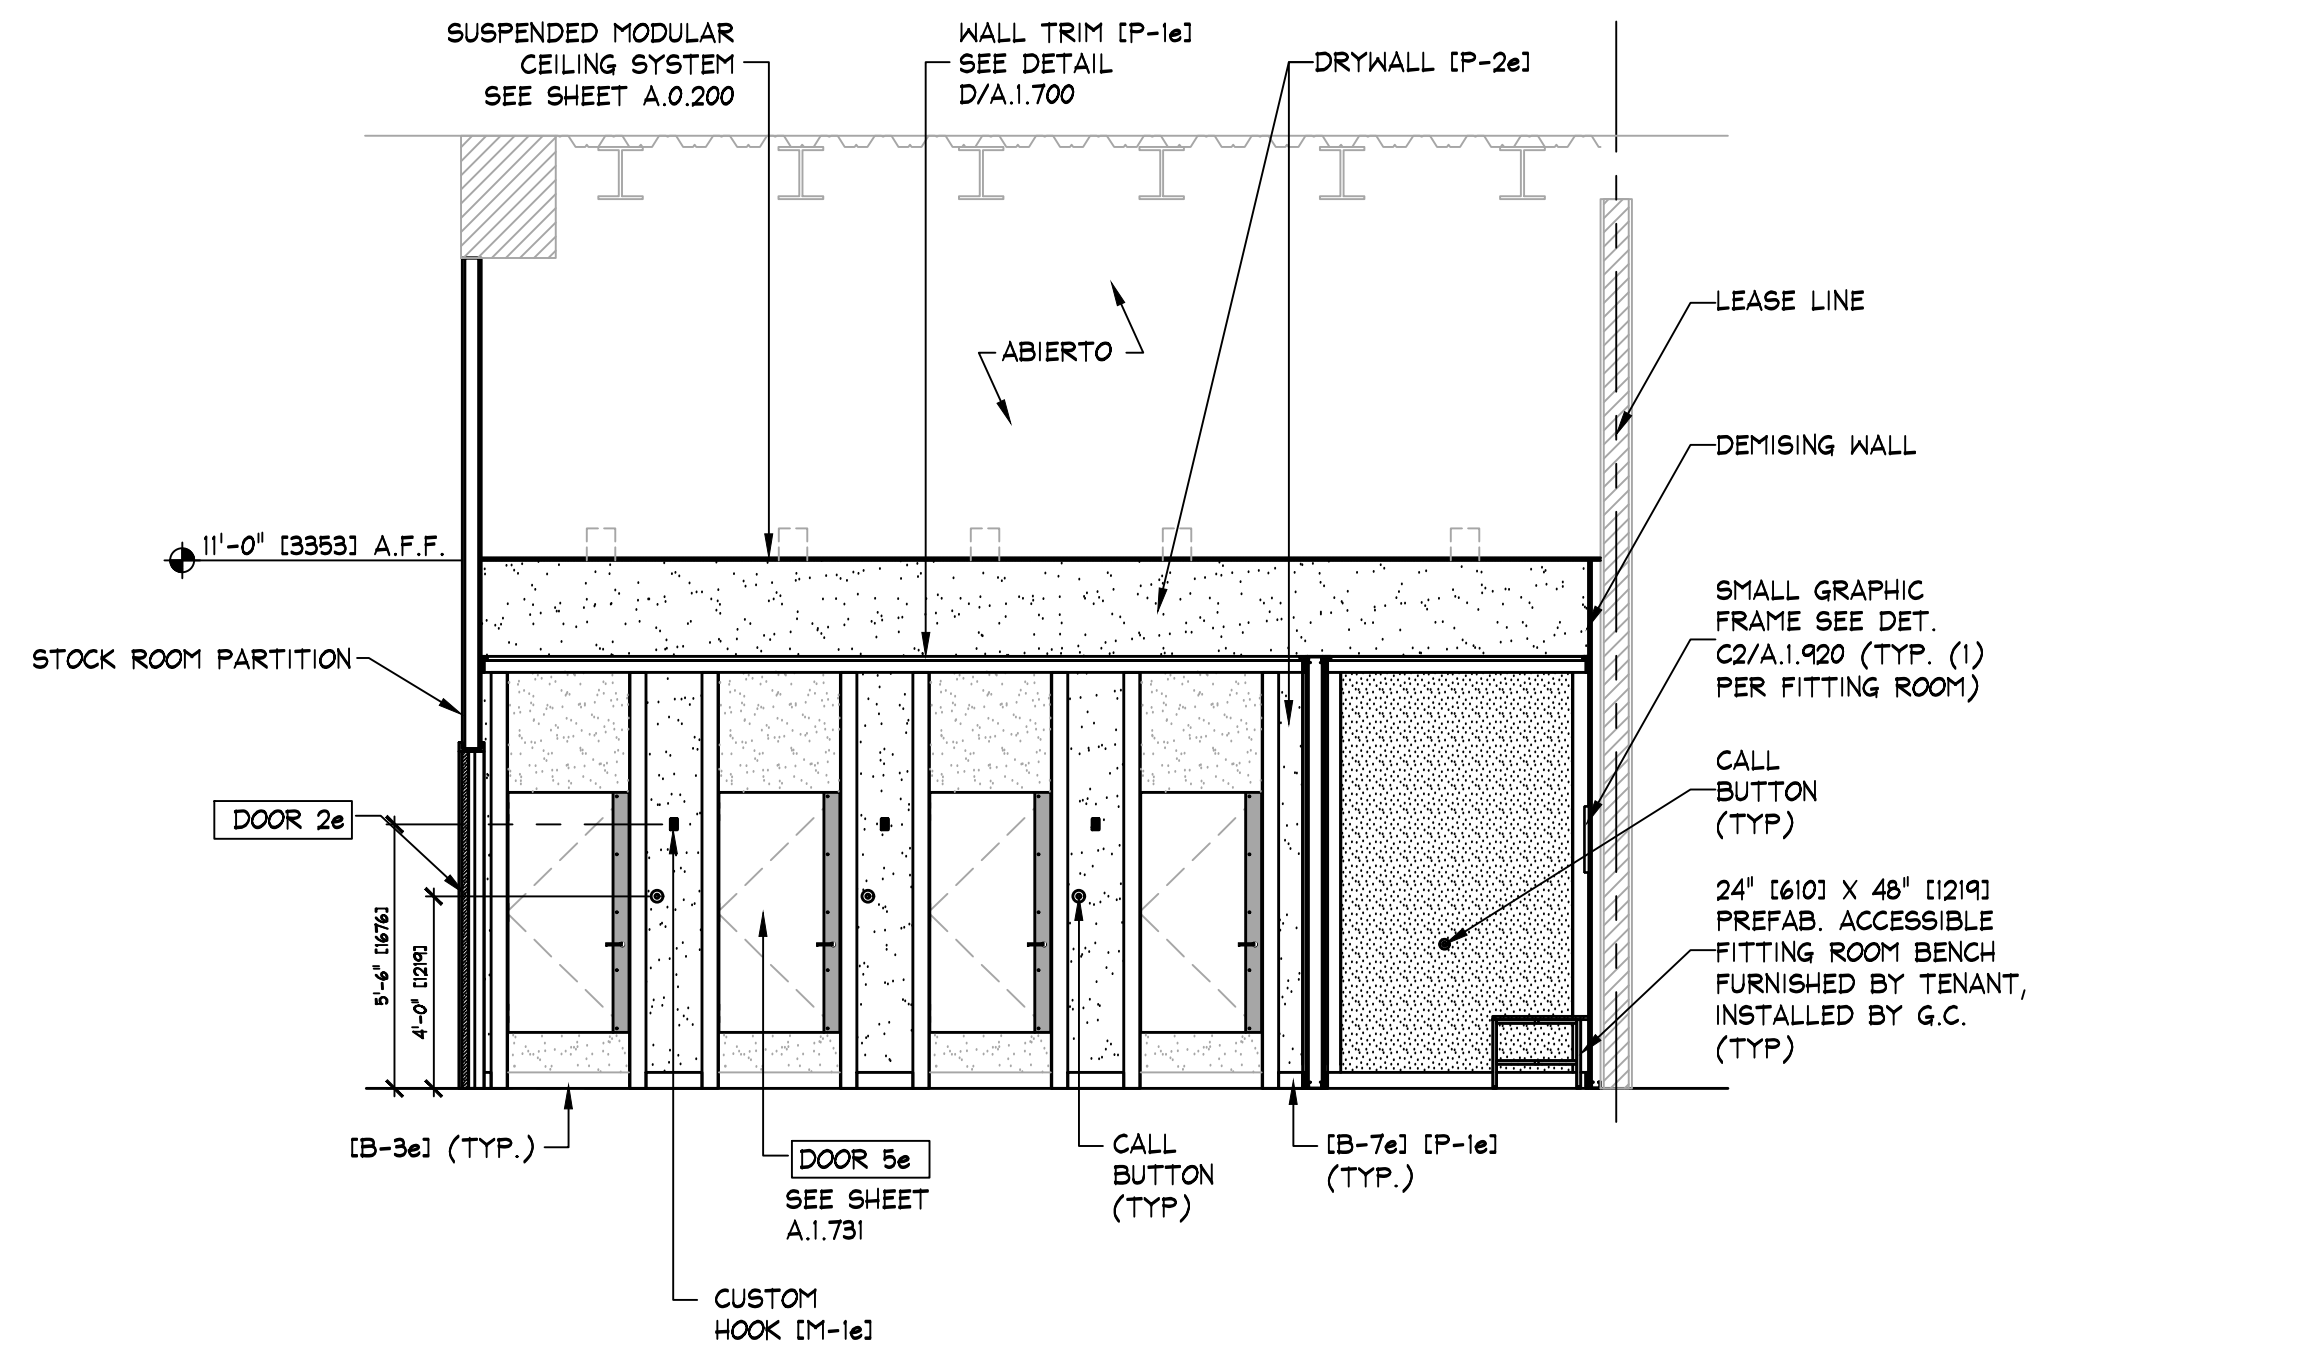


F
A.1.601
ELEVATION
SCALE: 1/4" = 1'-0" (1:50)

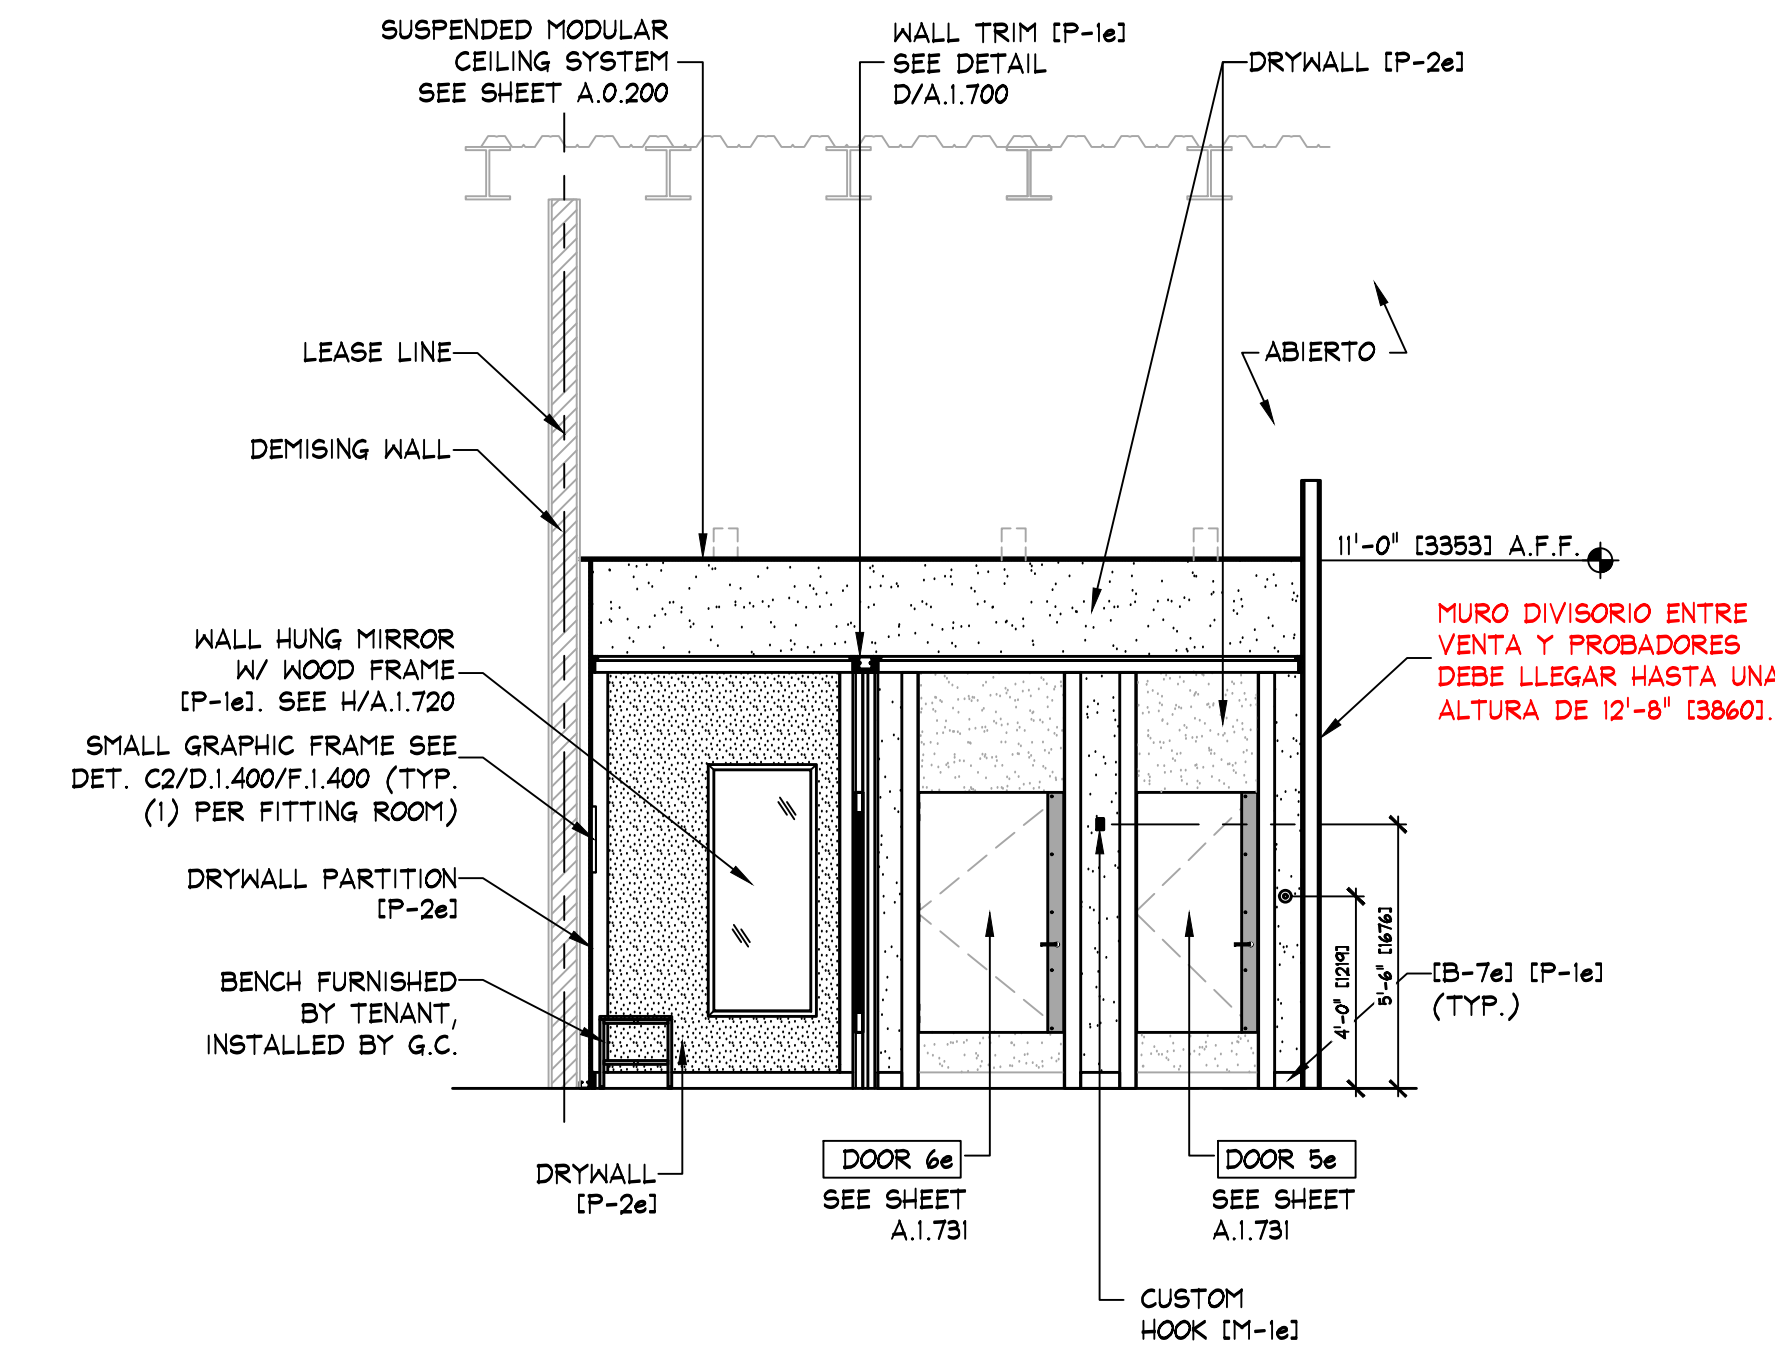


G
A.1.601
ELEVATION
SCALE: 1/4" = 1'-0" (1:50)

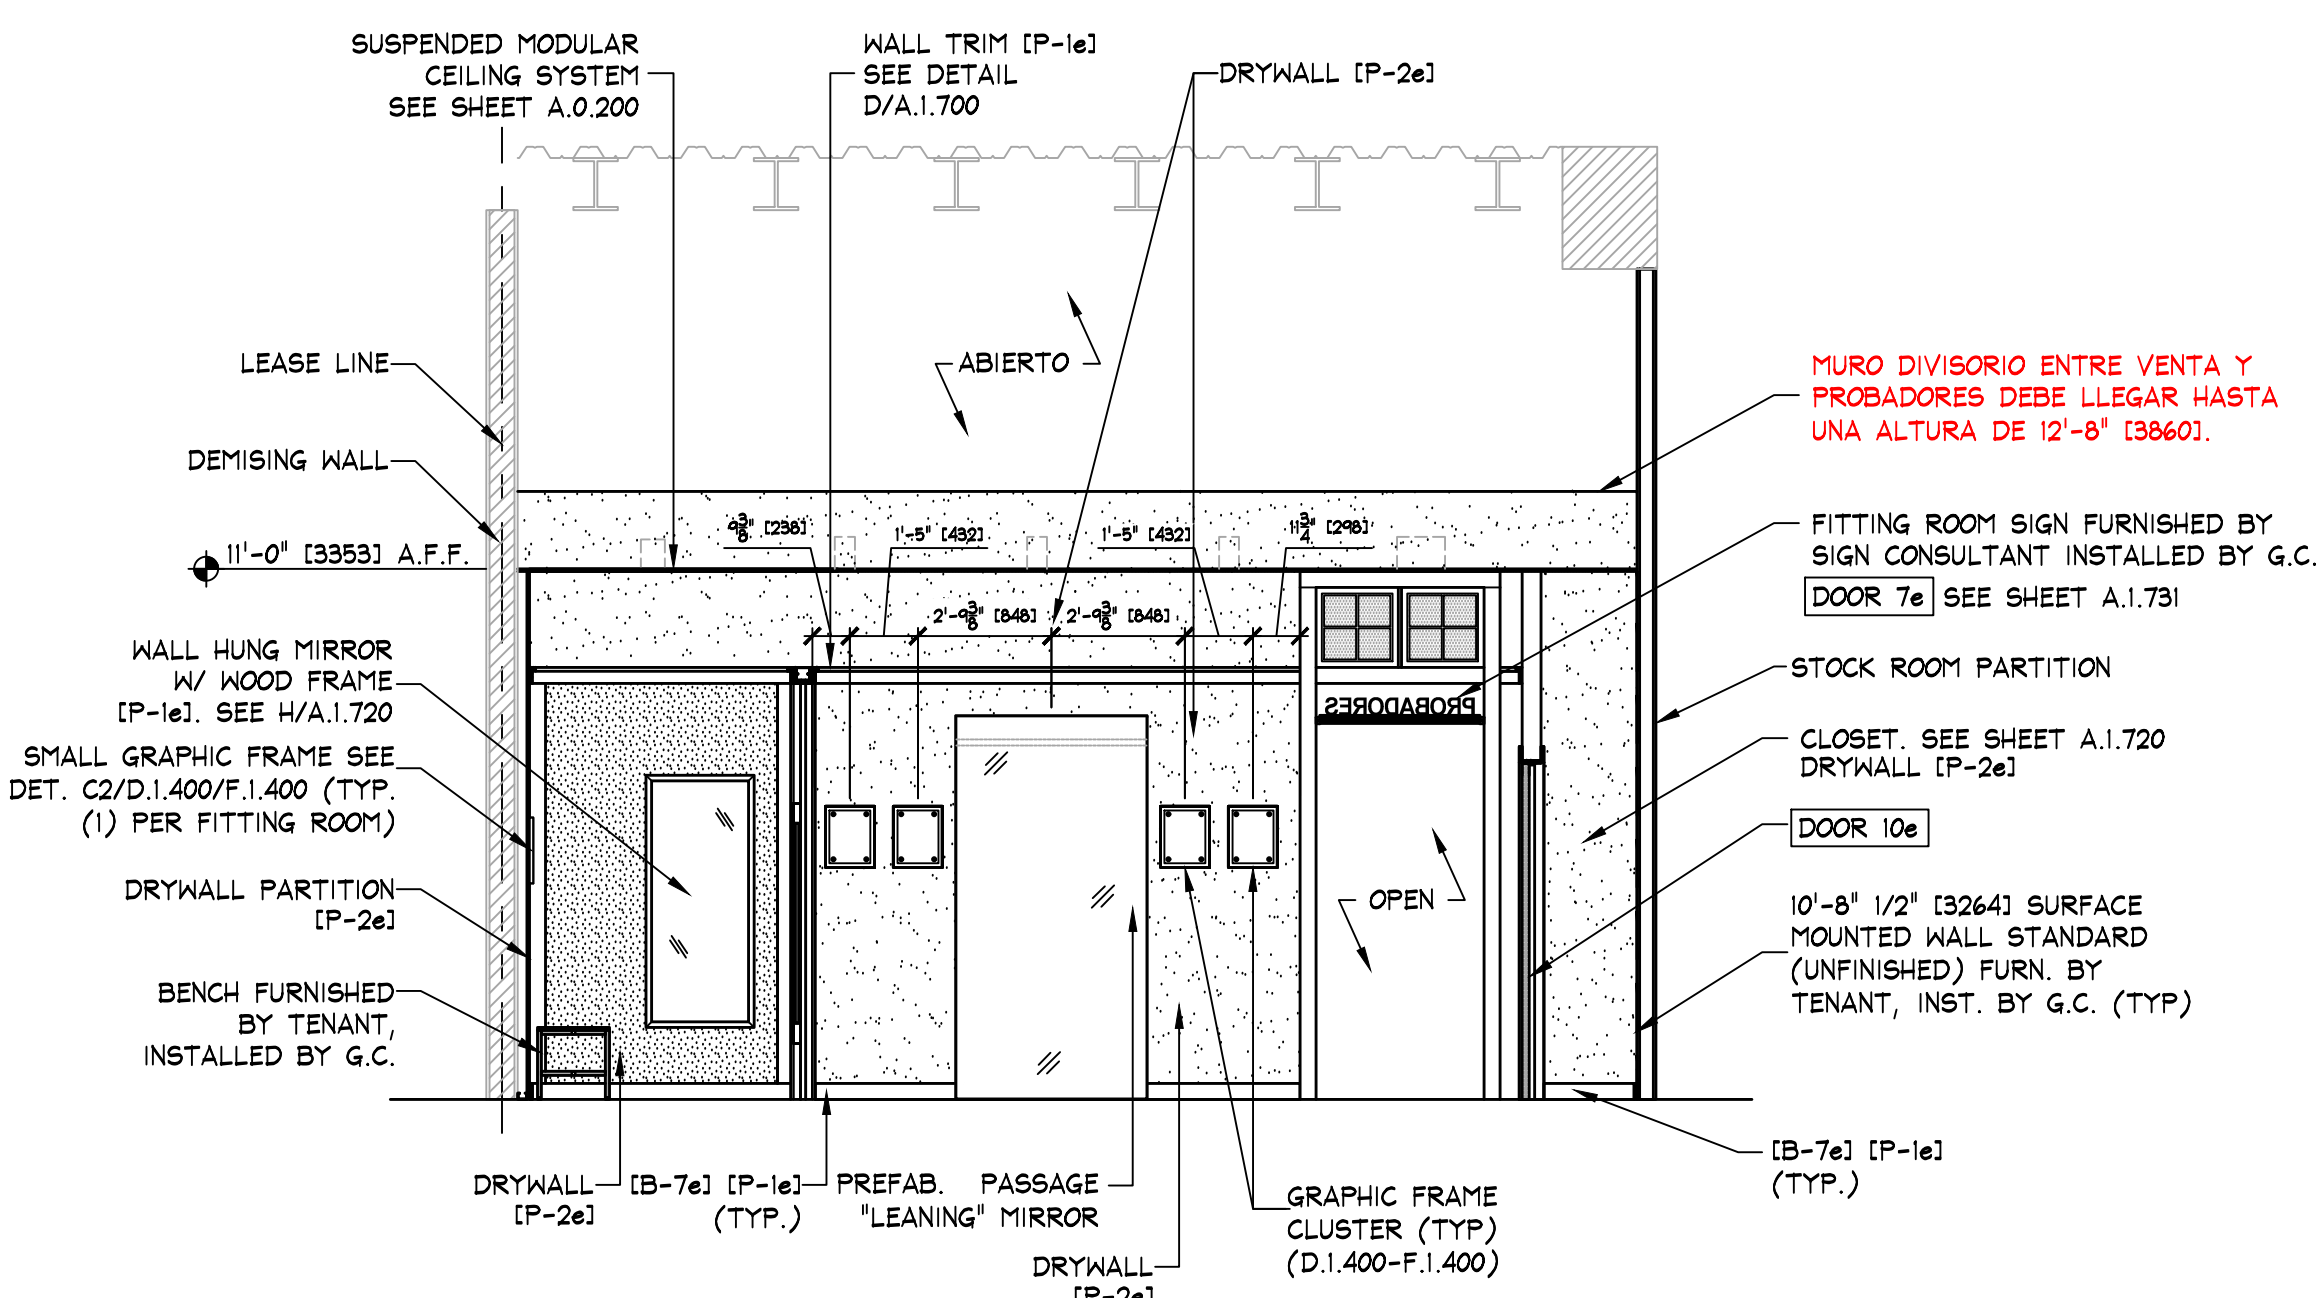

H
A.1.601
ELEVATION
SCALE: 1/4" = 1'-0" (1:50)

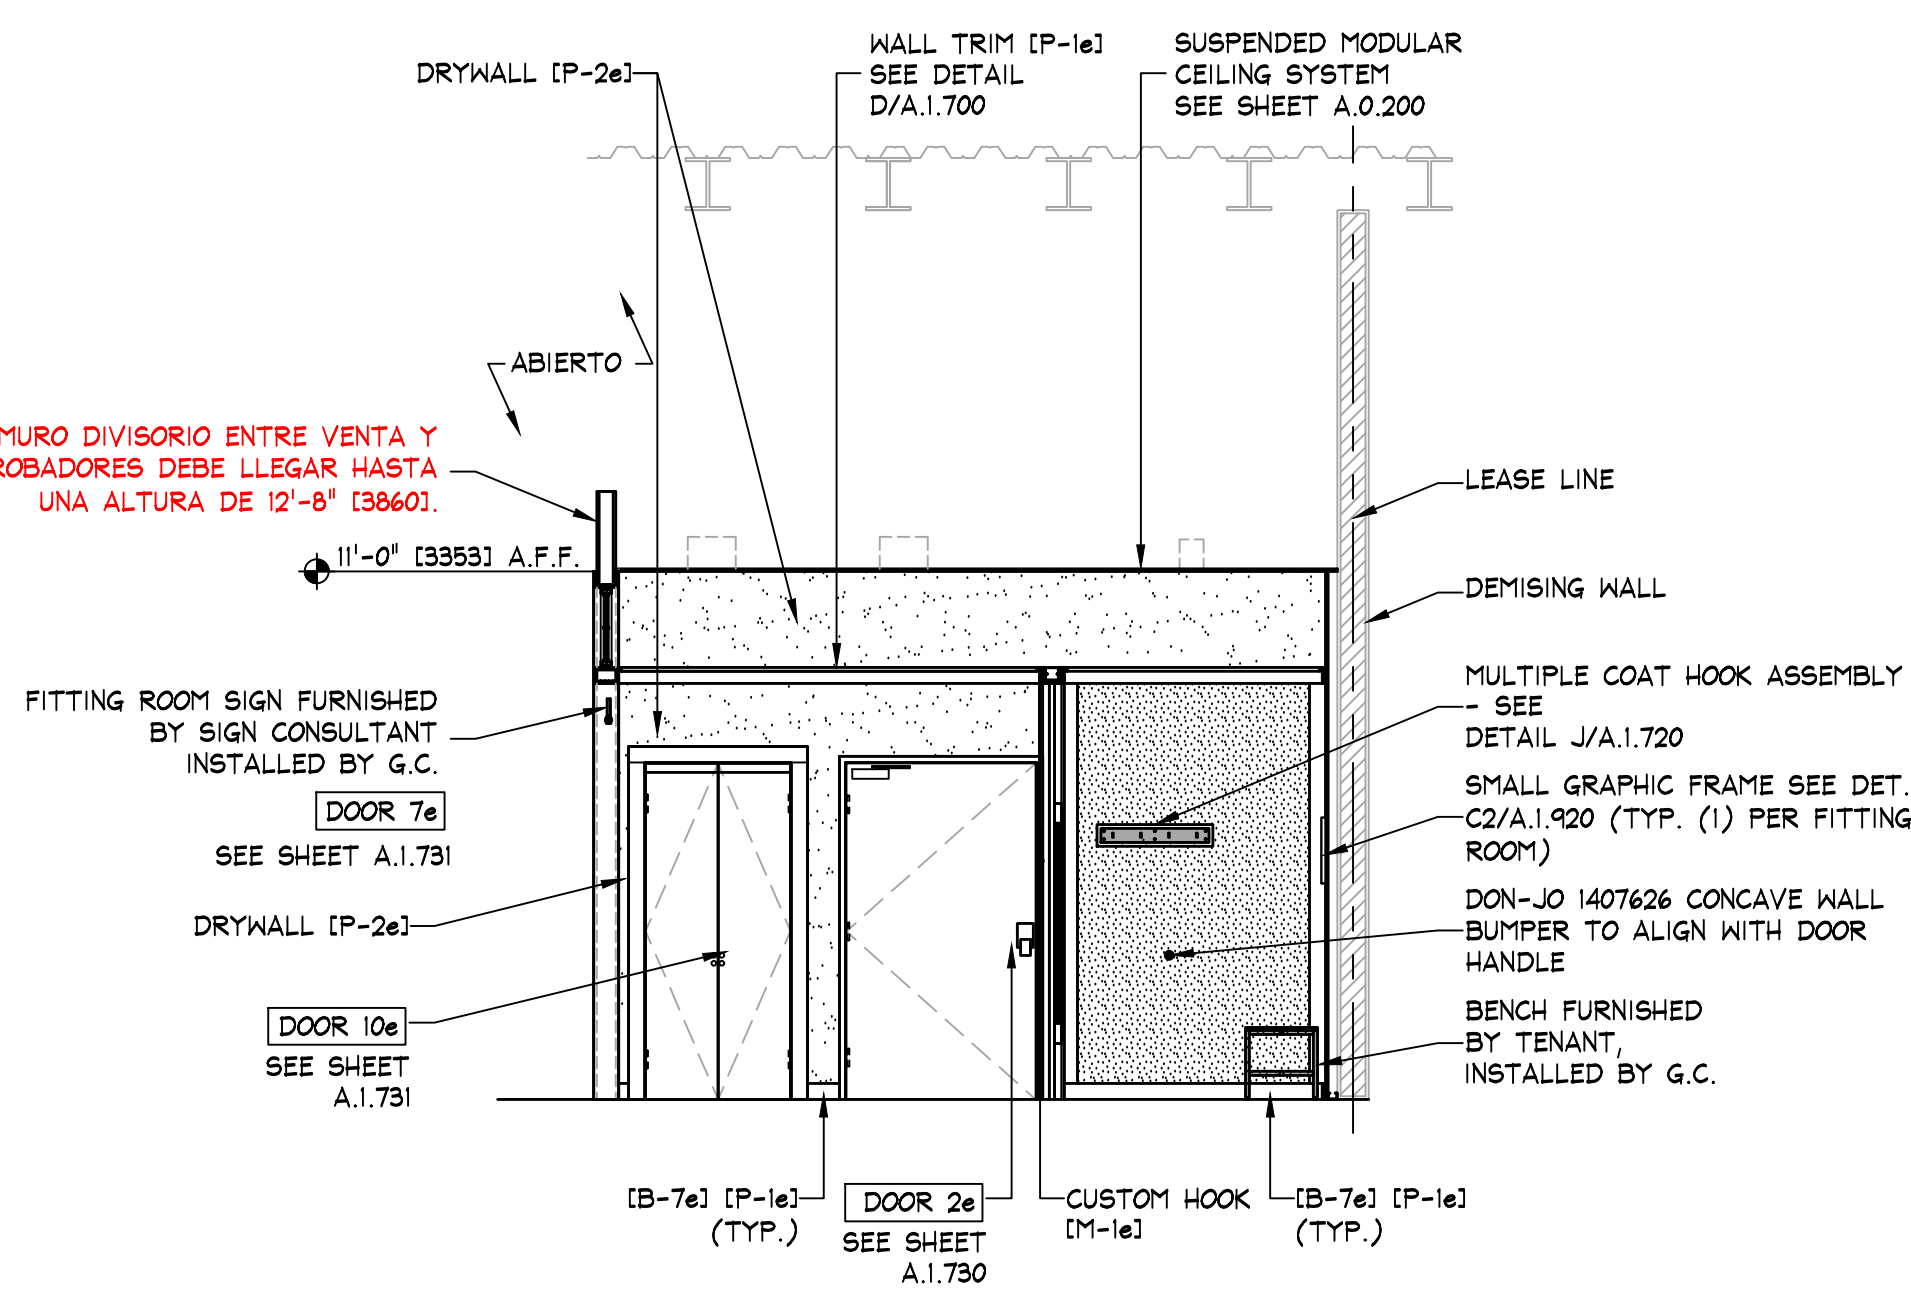

I
A.1.601
ELEVATION
SCALE: 1/4" = 1'-0" (1:50)

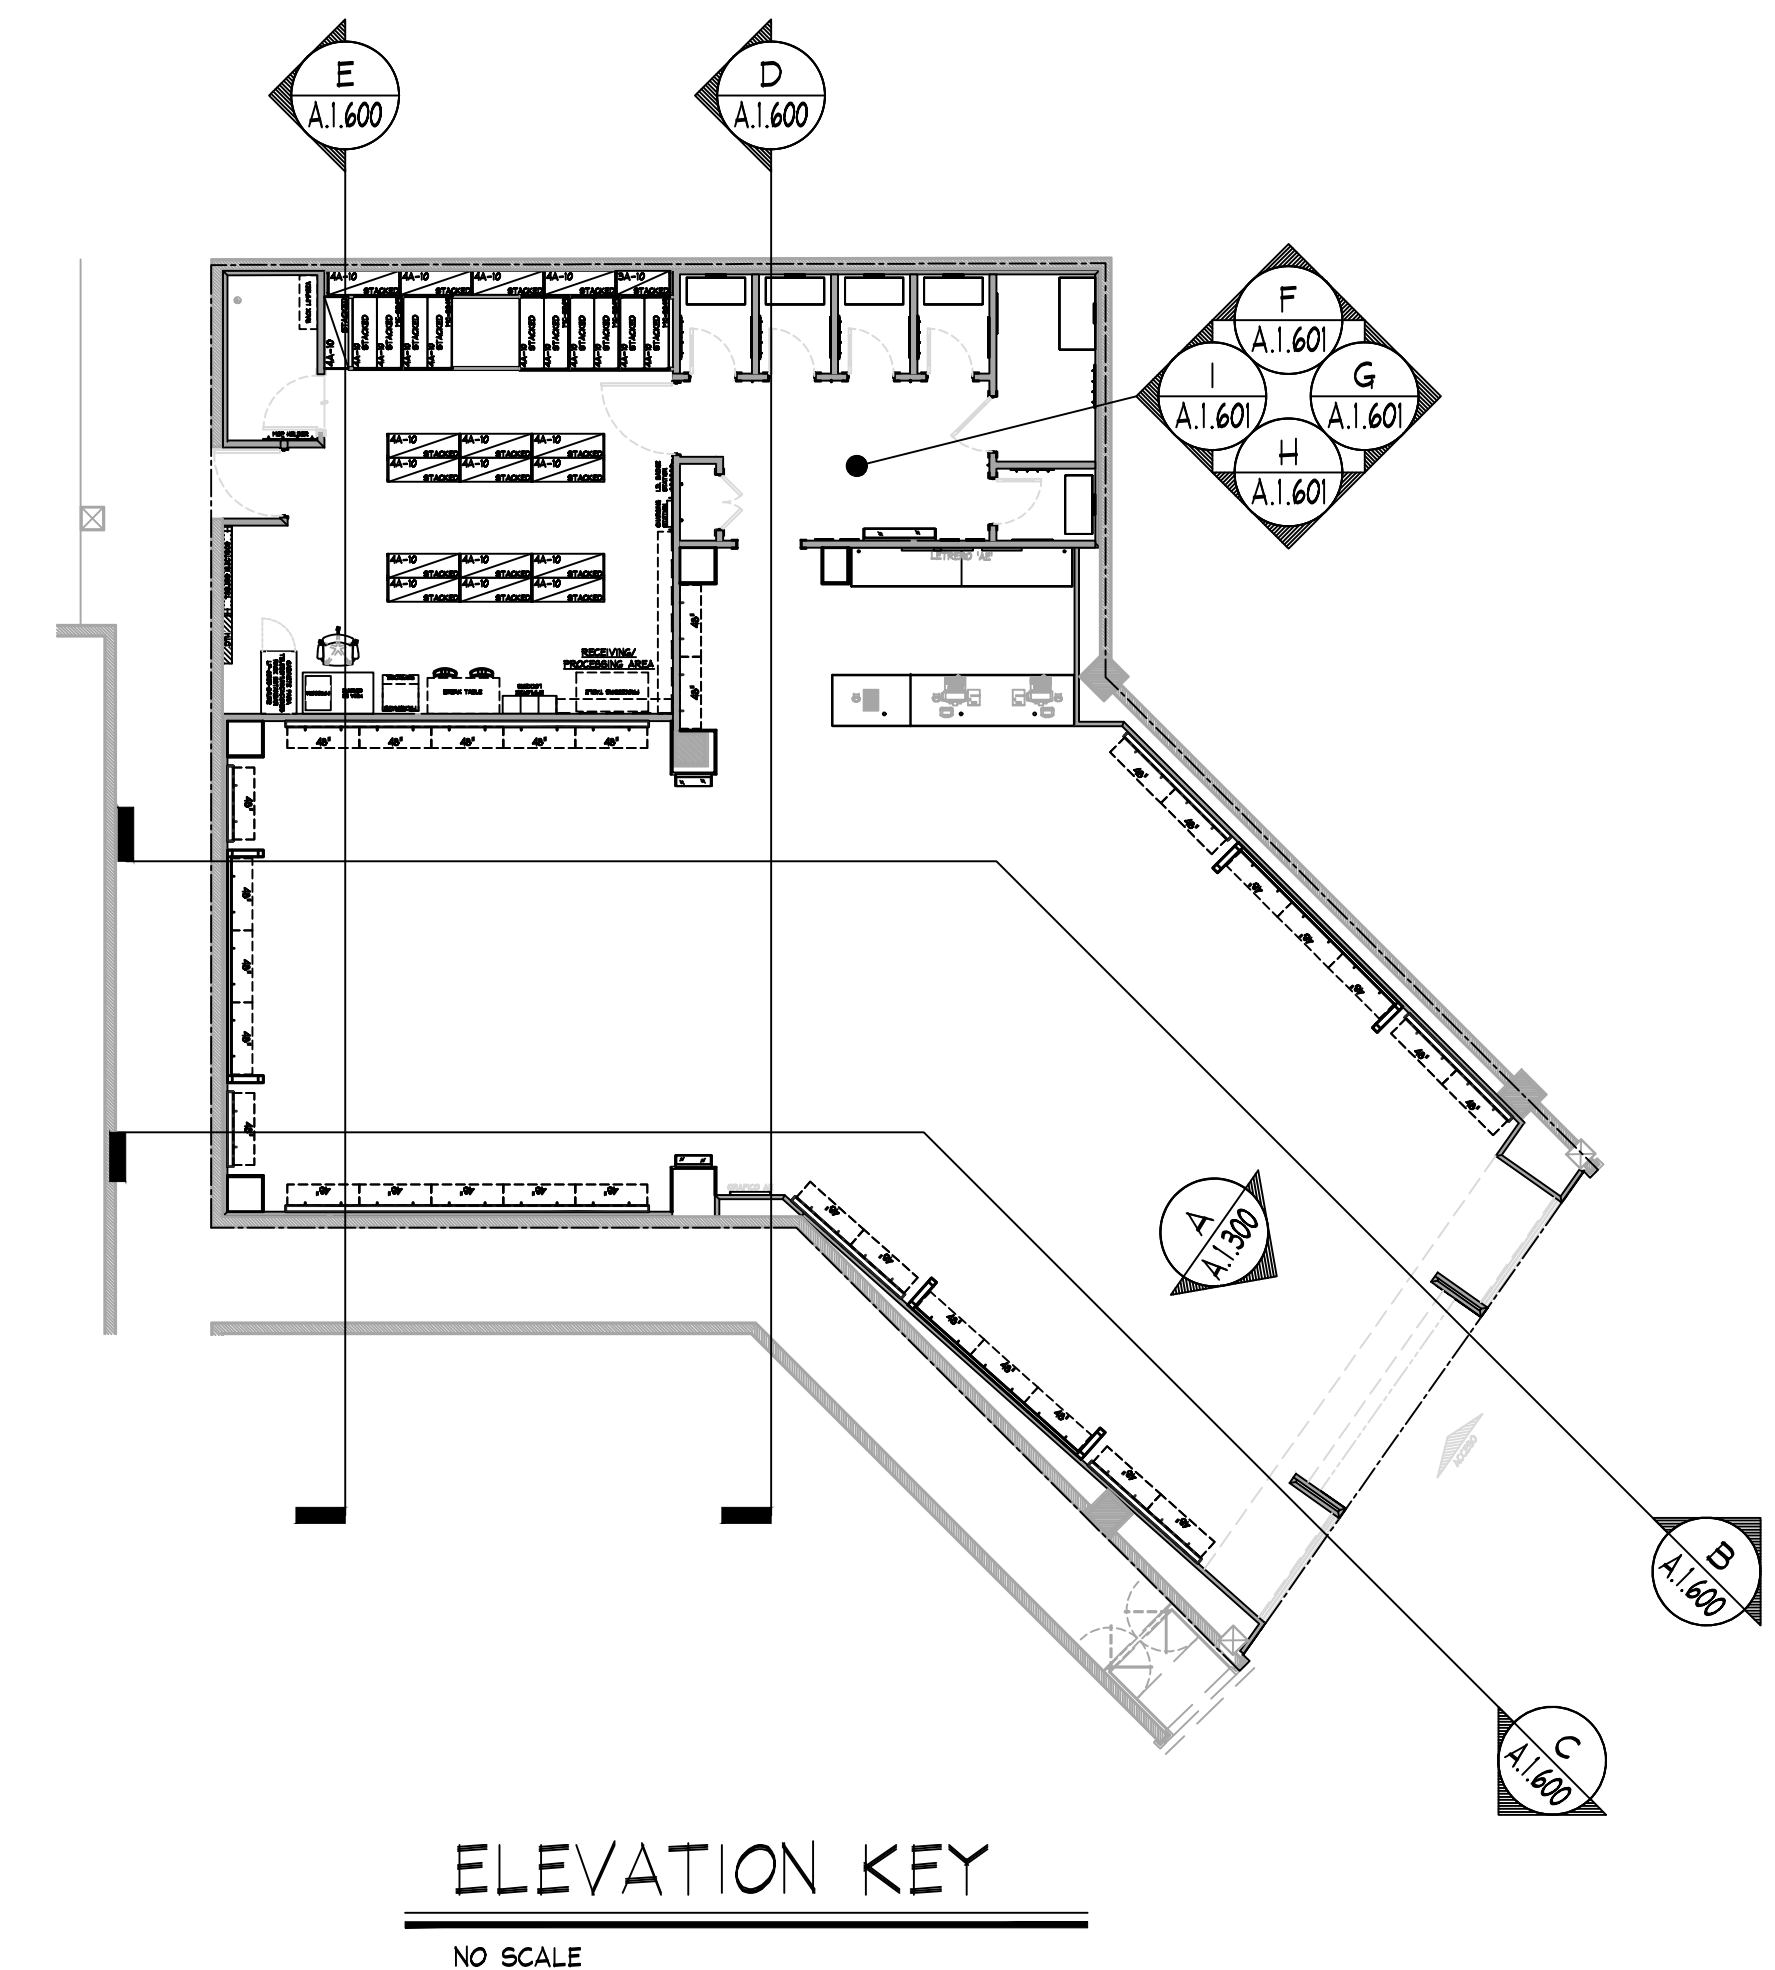

ELEVATION KEY
NO SCALE

NOTE:
DETAILS, NOTES, AND/OR SPECIFICATIONS ON
THIS SHEET NOT LISTED ALPHABETICALLY OR
NUMERICALLY HAVE BEEN PURPOSELY OMITTED
AND DO NOT PERTAIN TO THIS PROJECT.