




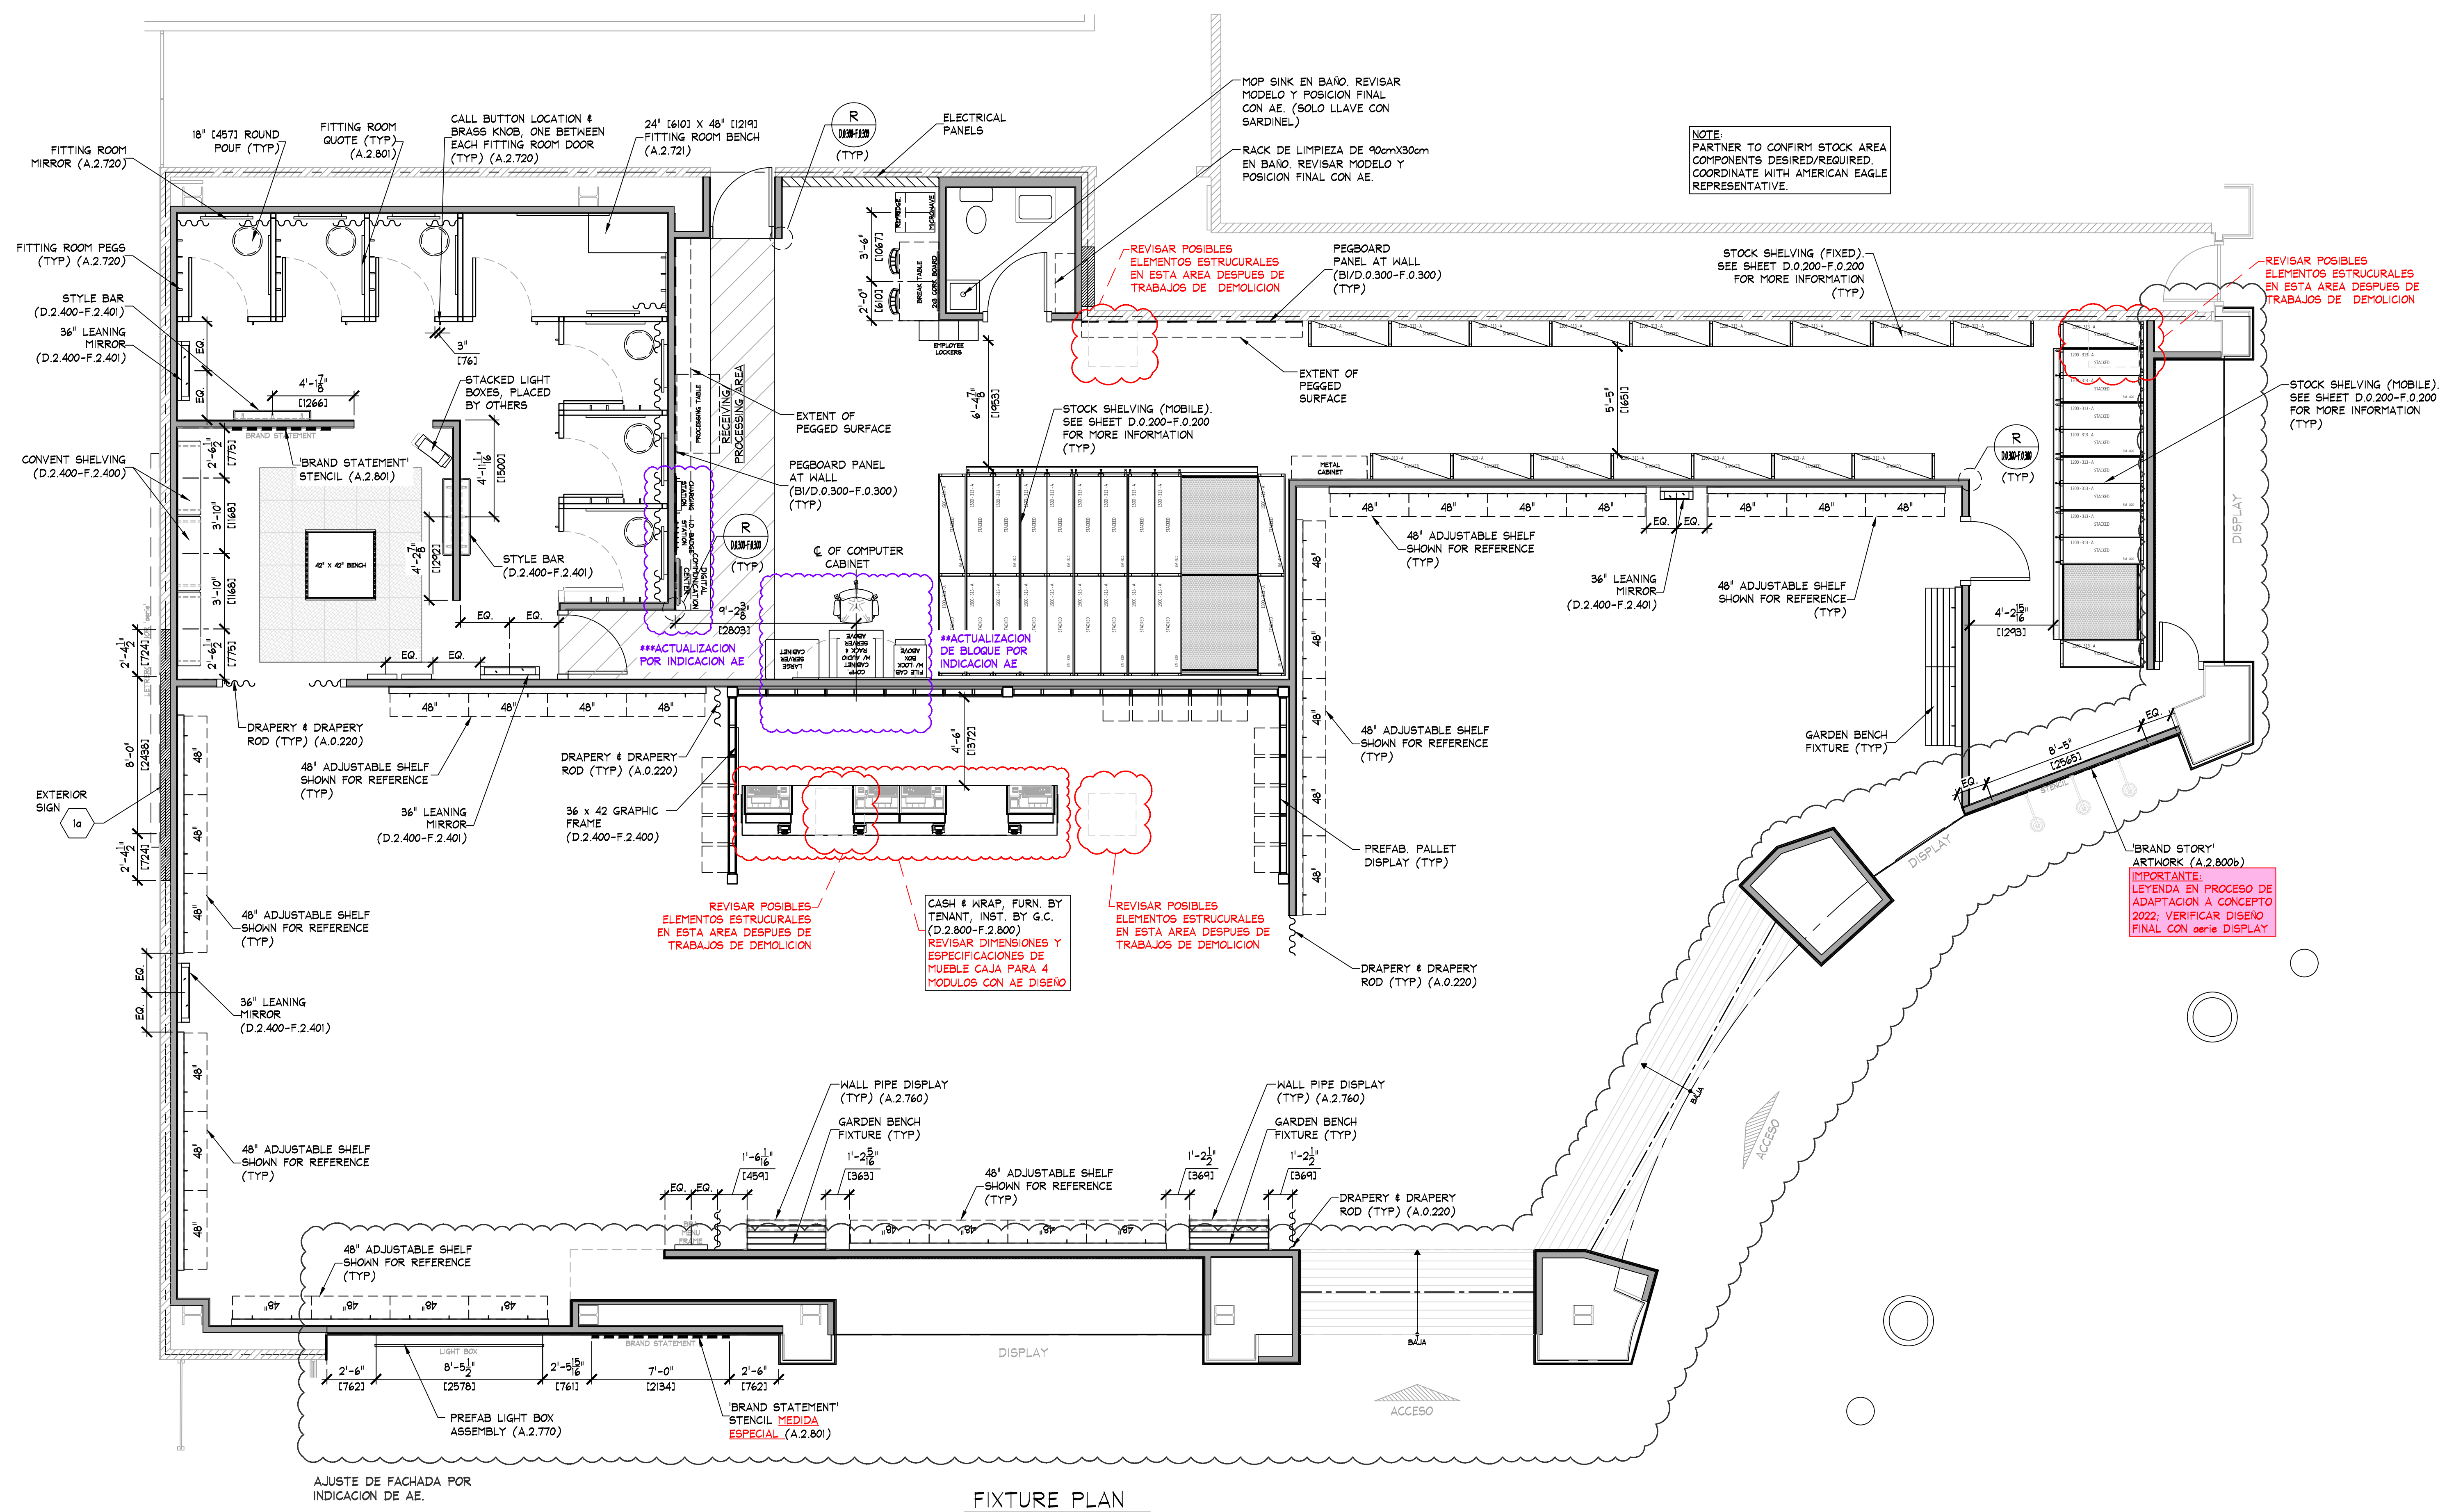

FIXTURE PLAN
SCALE: 1/4" = 1'-0" (1:50)

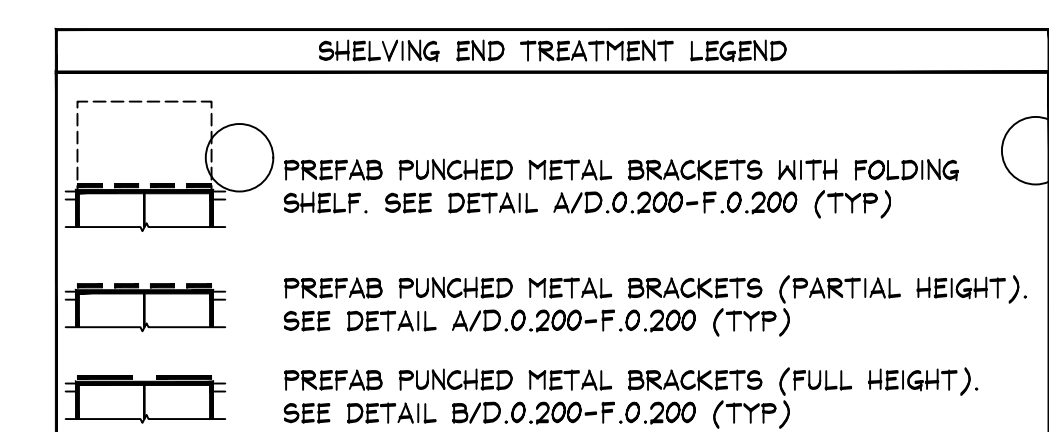

NOTE: SALES AREA SHELVING SHOWN FOR SCHEMATIC PURPOSES ONLY. ACTUAL CONFIGURATION MAY VARY.

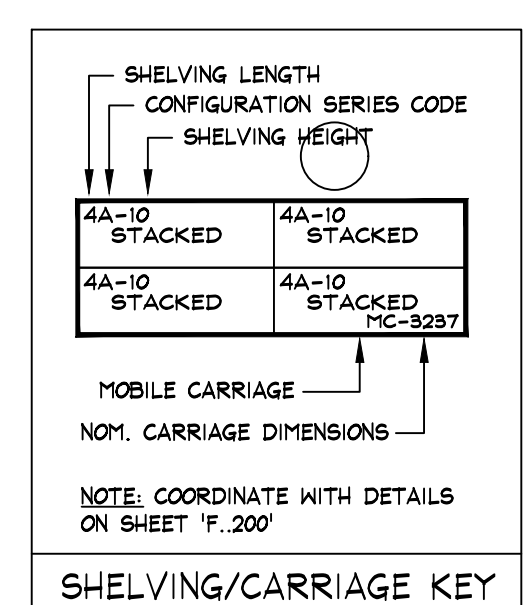


NOTE: PRIOR TO INSTALLATION OF STOCKROOM SHELVING & STOCKROOM ACCESSORY ITEMS, E.C. SHALL VERIFY THAT ALL STOCKROOM COMPONENTS CAN BE INSTALLED AS SHOWN ON THIS DRAWING. IF FIELD CONDITIONS PROHIBIT INSTALLATION AS SHOWN, OR PRESENT OPPORTUNITIES FOR EXPANSION, G.C. SHALL NOT CONTINUE WITH ANY INSTALLATION AND NOTIFY TENANT FIELD REP IMMEDIATELY.

NOTE: SEE SHEET D.0.200-F.0.200 & F.0.201 FOR DETAILS OF ALL STOCKROOM SHELVING & SHELVING COMPONENTS. FURNISHED BY TENANT, INSTALLED BY G.C.

NOTE: SEE SHEET D.2.400-F.2.400 FOR DETAILS OF ALL MISC. STOCKROOM FIXTURES FURN. BY TENANT, INST. BY G.C.

AREA ANALYSIS

AREA	m ²	FT ²	%
AE SALES AREA	0	0	0%
AE FITTING ROOMS	0	0	0%
AERIE SALES AREA	268.2	2887	57%
AERIE FITTING ROOMS	62	667	13%
STOCK ROOM	115.7	1245	24%
TOILET ROOMS	5	54	1%
EGRESS CORRIDOR	0	0	0%
UNUSED	0	0	0%
AERIE DISPLAY	22	237	5%
OTHER	0	0	0%
TOTAL	472.9	5090	100%

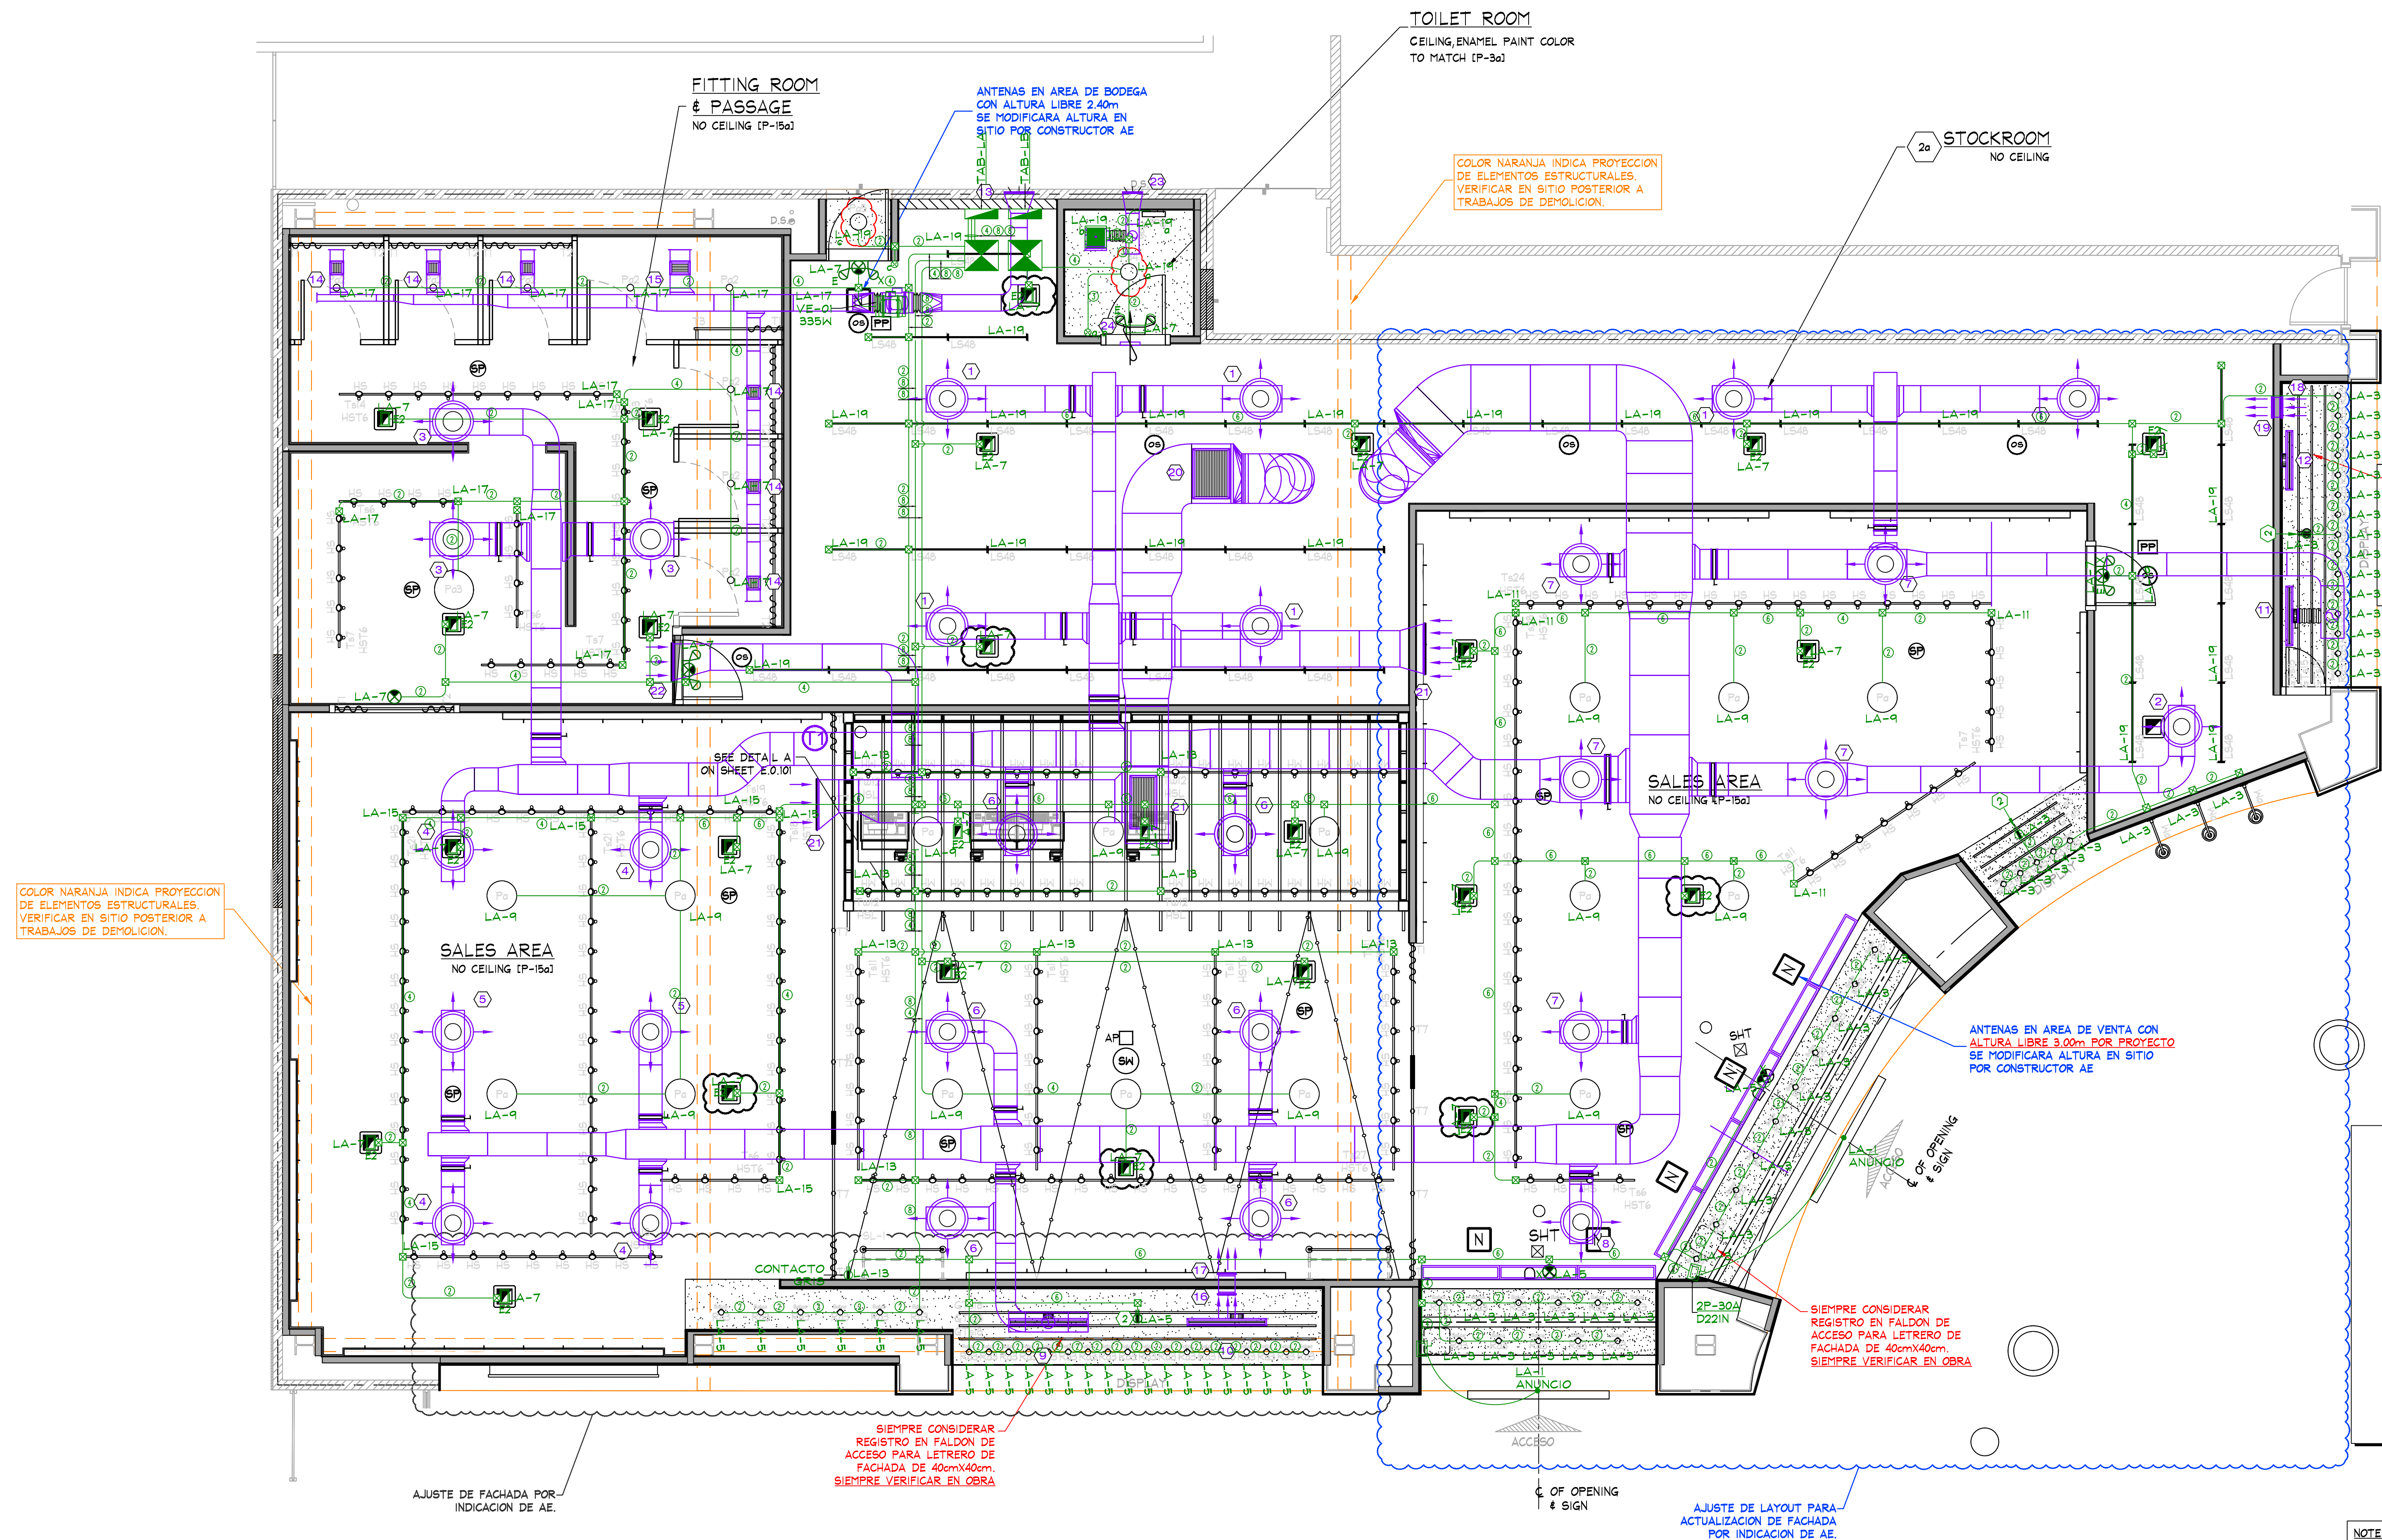

COLOR NARANJA INDICA PROYECCION DE ELEMENTOS ESTRUCTURALES. VERIFICAR EN SITIO POSTERIOR A TRABAJOS DE DEMOLICION.

IMPORTANT:
ORANGE COLOR INDICATES STRUCTURAL ELEMENTS.

INDICA AJUSTES EN PLAFON POR DUCTERIA/EQUIPO DE A.A.

DEVICE COORDINATION REFLECTED CEILING PLAN

SCALE: 1/4" = 1'-0" (1:50)

IMPORTANTE: VERIFICAR DIMENSIONES FINALES DE LOCAL: DIMENSIONES DE LOCAL CON PLANOS DE INFORMACION PROPORCIONADA DE AE.

NOTE:
ALL HVAC INSTALLATION SHALL BE GRAY COLOR TO MATCH (P-150); ALL DIFFUSERS SHALL BE WHITE COLOR

NOTE:
PRIOR TO START ANY INSTALLATION WORK, G.C. SHALL VERIFY FINAL LOCATION SYSTEM PLANS AS REQUIRED FOR THIS PROJECT (CCTV, SENSORMATIC, ETC.)

NOTE:
ALL COMPONENTS REQUIRED TO SUPPORT AND INSTALL THE SUSPENDED CEILING SYSTEM (WHETHER DRYMALL AND/OR ACOUSTIC TILE), ARE TO BE FURNISHED AND INSTALLED BY G.C. - G.C. SHALL CONSULT WITH MALL/BUILDING DEPARTMENT TO DETERMINE REQUIRED METHODS FOR SUPPORTING CEILING FROM MALL STRUCTURE, PRIOR TO SUBMITTING BID.

NOTE:
SE DEBERA REVISAR LA ALTURA TOTAL EXISTENTE EN LOCAL

SYMBOL LEGEND			
	SUPPLY AIR DIFFUSER, WHITE COLOR. DIFUSOR CIRCULAR PARA ZONAS SIN PLAFON.		PENDANT MTD. EMERGENCY LIGHT
	SUPPLY AIR DIFFUSER, WHITE COLOR. DIFUSOR CUADRADO PARA ZONAS CON PLAFON.		SURFACE EMERGENCY LIGHT
	SUPPLY AIR DIFFUSER (LINEAR), WHITE COLOR		EXIT SIGN COLOCAR SOBRE FALDON
	RETURN / EXHAUST REGISTER (OR GRILLE), WHITE COLOR		ESTROBO COLOCAR SOBRE FALDON
			SHOPPER TRACK ALTURA LIBRE 3.04m
			WIRELESS ACCESS POINT
			360° MOTION DETECTOR SECURITY CAMERA ALTURA LIBRE 2.40m
			OCCUPANCY SENSOR
			BOSE FS2P PENDANT MTD. SPEAKER, WHITE COLOR
			BOSE FS3F PENDANT MTD. SUBWOOFER, WHITE COLOR
			SECURITY BY OTHERS ANTENA, ALTURA LIBRE 2.80m EN AREA PARA VENTA Y BODEGA
			POWER PACK

KEY NOTES:
STOCKROOM CEILING - NO CEILING, UNLESS REQUIRED BY LANDLORD OR LOCAL BUILDING CODES - G.C. SHALL FURNISH AND INSTALL USG INTERIORS, INC. 'AURATONE', FIRECODE, OMNI FIGURED PATTERN 2'x4' ONE HOUR RATED, LAY-IN, SUSPENDED CEILING #334-WHITE. SUSPENSION SYSTEM SHALL BE AS MANUFACTURED BY USG INTERIORS, INC. DOWN CEILING SUSPENSION DXL SERIES, WHITE EXPOSED 2'x4' GRID SYSTEM.
SIGN - FURNISHED BY SIGN CONSULTANT, INSTALLED BY G.C. SEE SHEET A.2.800 FOR MORE INFORMATION.
SIEMPRE CONSIDERAR REGISTRO EN FALDON DE ACCESO PARA LETRERO DE FACHADA DE 40cmx40cm. SIEMPRE VERIFICAR EN OBRA
SECURITY DEVICE BY OTHERS. SEE ELECTRICAL DRAWING FOR FURTHER INFO.

NOTE:
SEE SHEET A.2.500 FOR COORDINATION OF STOREFRONT SOFFIT HEIGHTS.
ALL COMPONENTS REQUIRED TO SUPPORT AND INSTALL THE SUSPENDED CEILING SYSTEM (WHETHER DRYMALL AND/OR ACOUSTIC TILE), ARE TO BE FURNISHED AND INSTALLED BY G.C. - G.C. SHALL CONSULT WITH MALL/BUILDING DEPARTMENT TO DETERMINE REQUIRED METHODS FOR SUPPORTING CEILING FROM MALL STRUCTURE, PRIOR TO SUBMITTING BID.
ALL SUPPORT TRACK AND RELATED COMPONENTS, REQ'D TO SUPPORT TRACK LIGHTING FIXTURES ONLY, ARE TO BE FURN. BY TENANT & INST'D BY G.C. - G.C. SHALL ENSURE THAT ALL SUPPORT TRACK IS INST. WITH FIRST CLASS WORKMANSHIP: LEVEL, STRAIGHT, & ALIGNED.
ALL OTHER EQUIPMENT/COMPONENT SUPPORTS FURN. & INST. BY G.C.
G.C. TO PAINT EVERYTHING ABOVE 11'-0" (P-150) IN AERIE ONLY
DO NOT PAINT EQUIPMENT INFORMATION TAGS!!
G.C. SHALL PAINT ANY EXPOSED CONDUIT USED AT CASH WRAP PALLET AREA (P-24)

aerie

THINK ARCHITECTURE S.A. DE C.V.
Decorates 99, 1er. piso Col. Anzures
Miguel Hidalgo C.P.11550 Mexico
THINK
AMERICAN EAGLE OUTFITTERS, INC.
77 Hot Metal Street
Pittsburgh, PA 15203
(412)452-3300


DEVICE COORDINATION
CEILING PLAN
AERIE
Lerma
Estado de Mexico

Store No.
9717

Drawn by:
Drawing No.


A.0.205








Space # AL-58.59

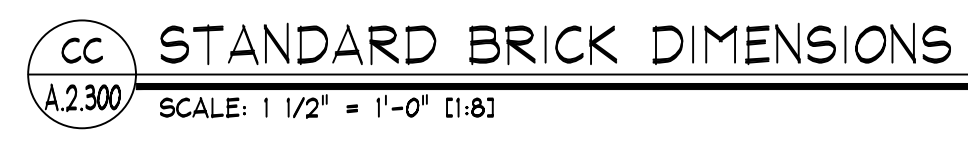

NOTE: INDIVIDUAL BRICK PIECES APPLIED TO APPROVED SUBSTRATE W/ LATITCRETE HEAVY DUTY THINSET. 3/8" MORTAR JOINTS, APPLY MORTAR WITH TILE FLOAT. ALLOW TO DRY A BIT, USE STIFF BROOM TO KNOCK LOOSE MORTAR FROM BRICK.
"RECLAIMED BRICK"

- VERIFICAR EN SITIO MEDIDAS PREVIO A TRABAJOS DE FACHADA. ASI COMO, APROBACION POR PARTE DE AE Y C.C.

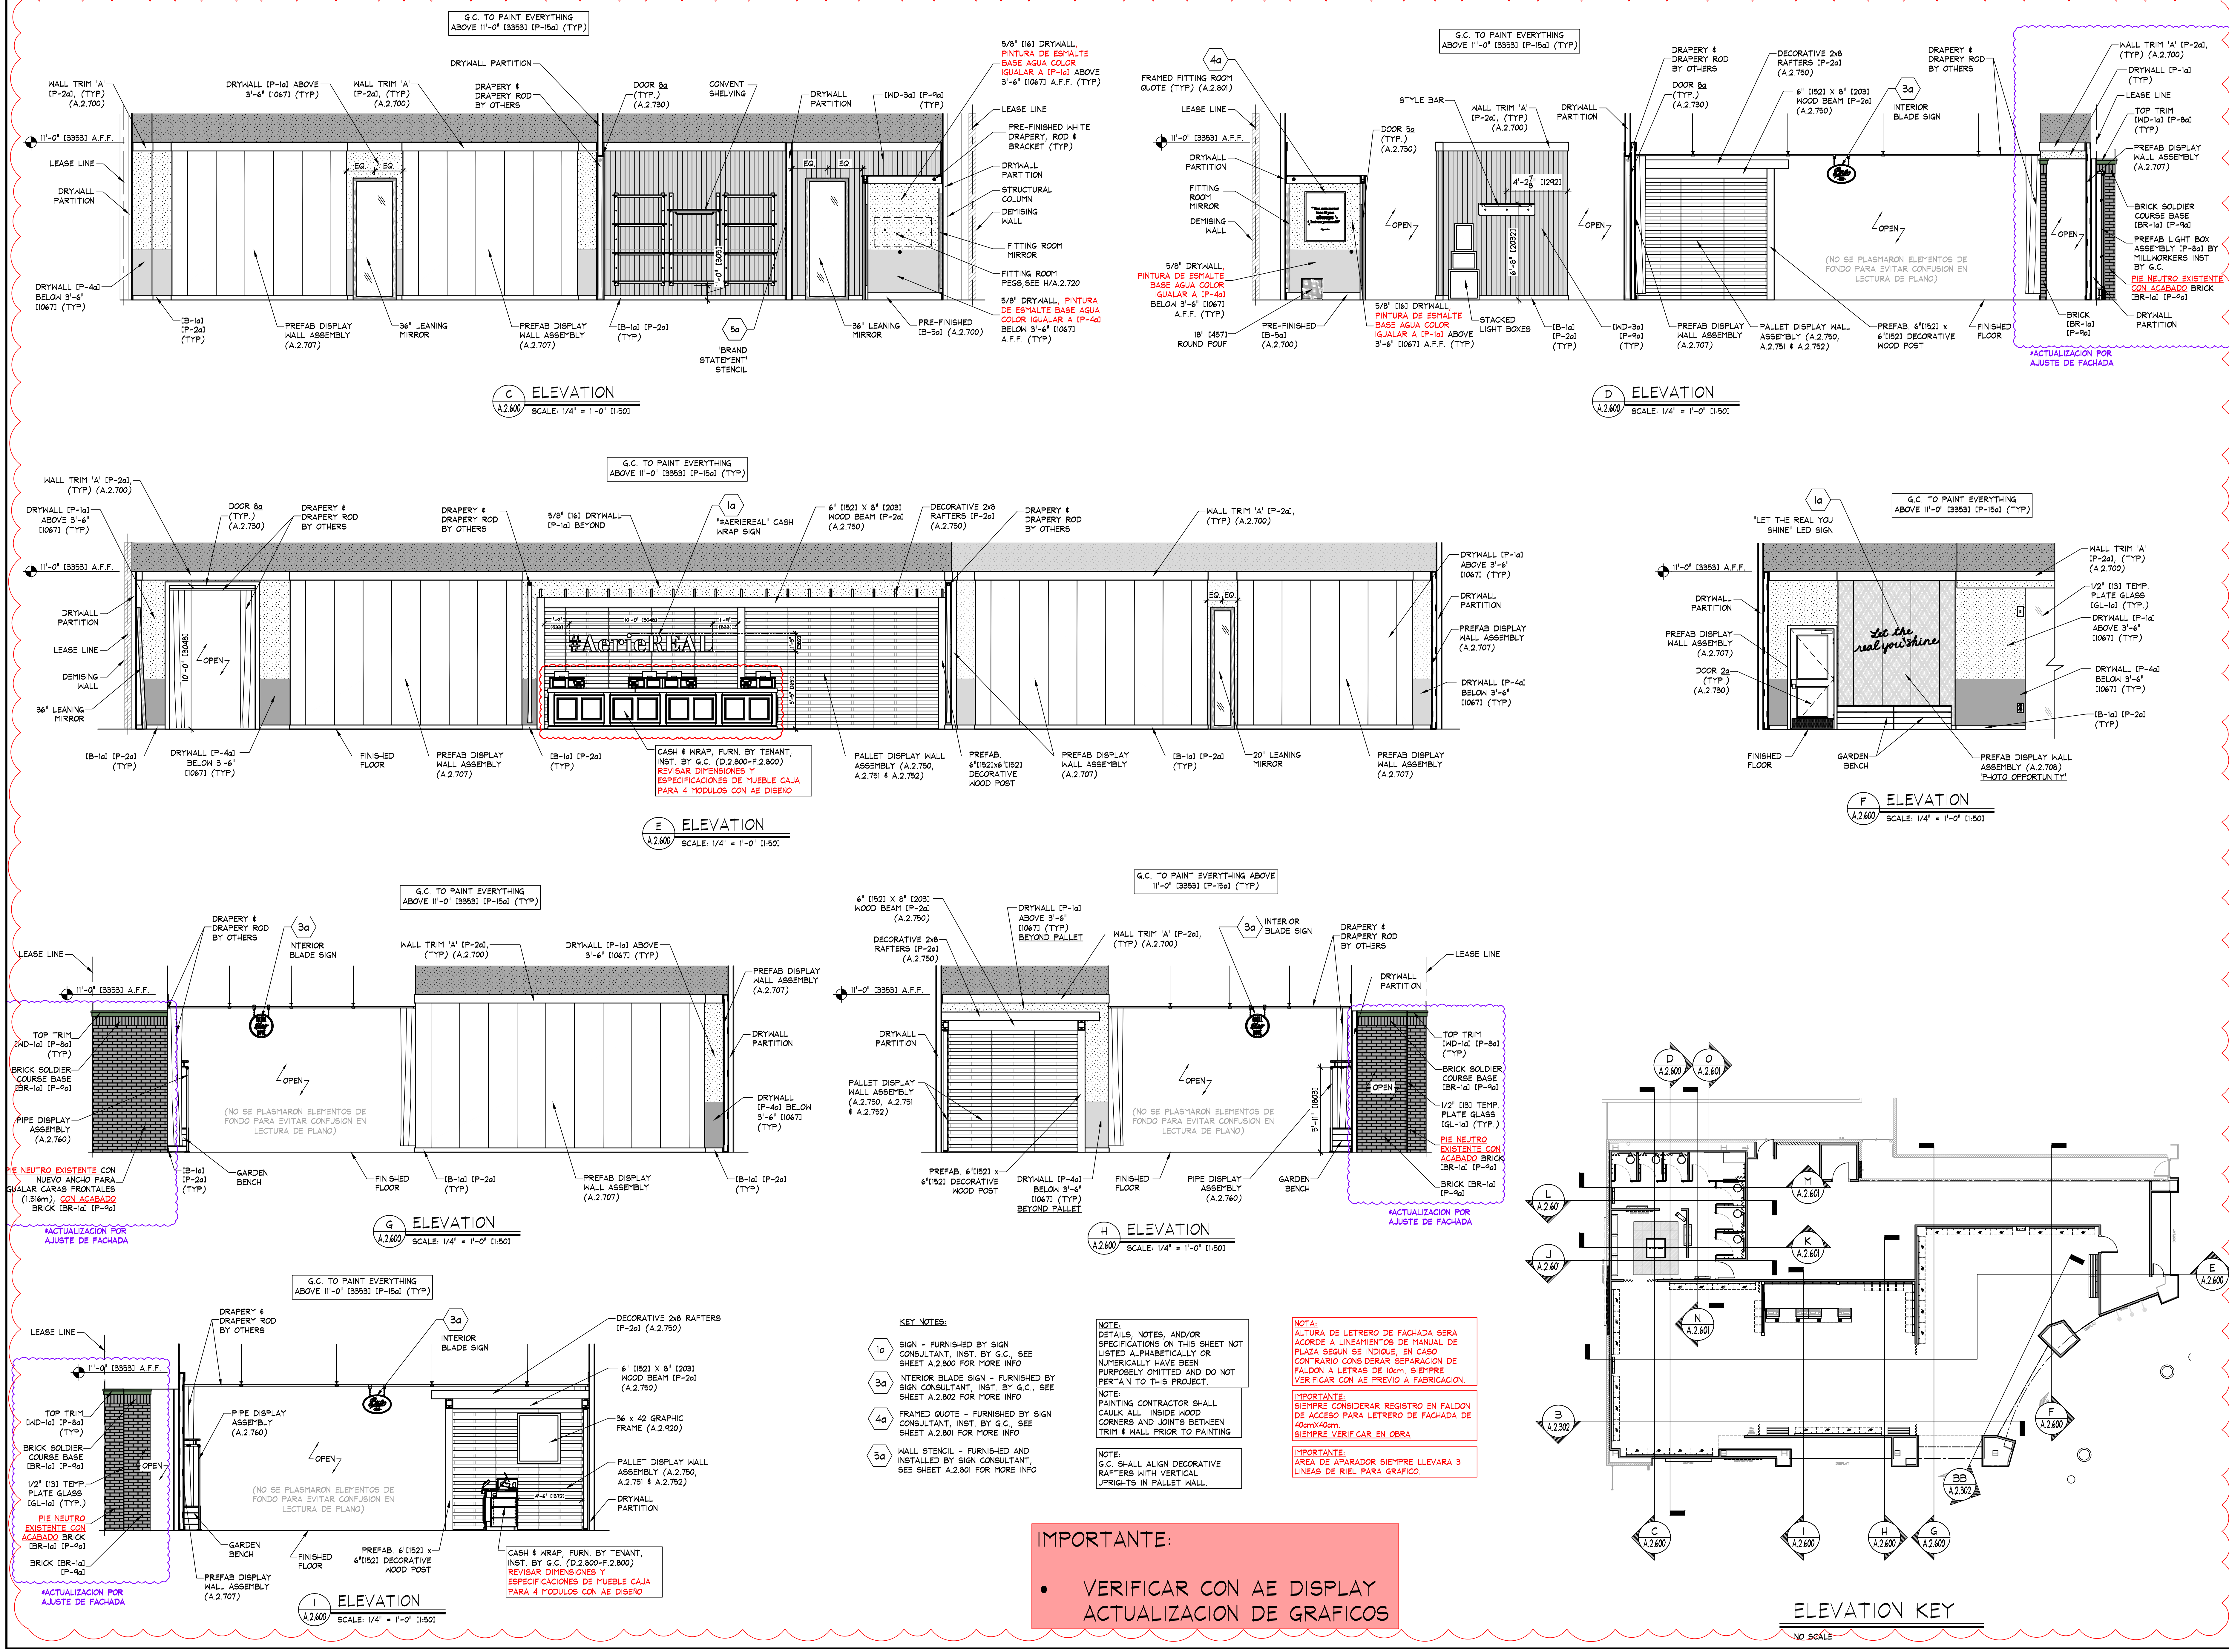

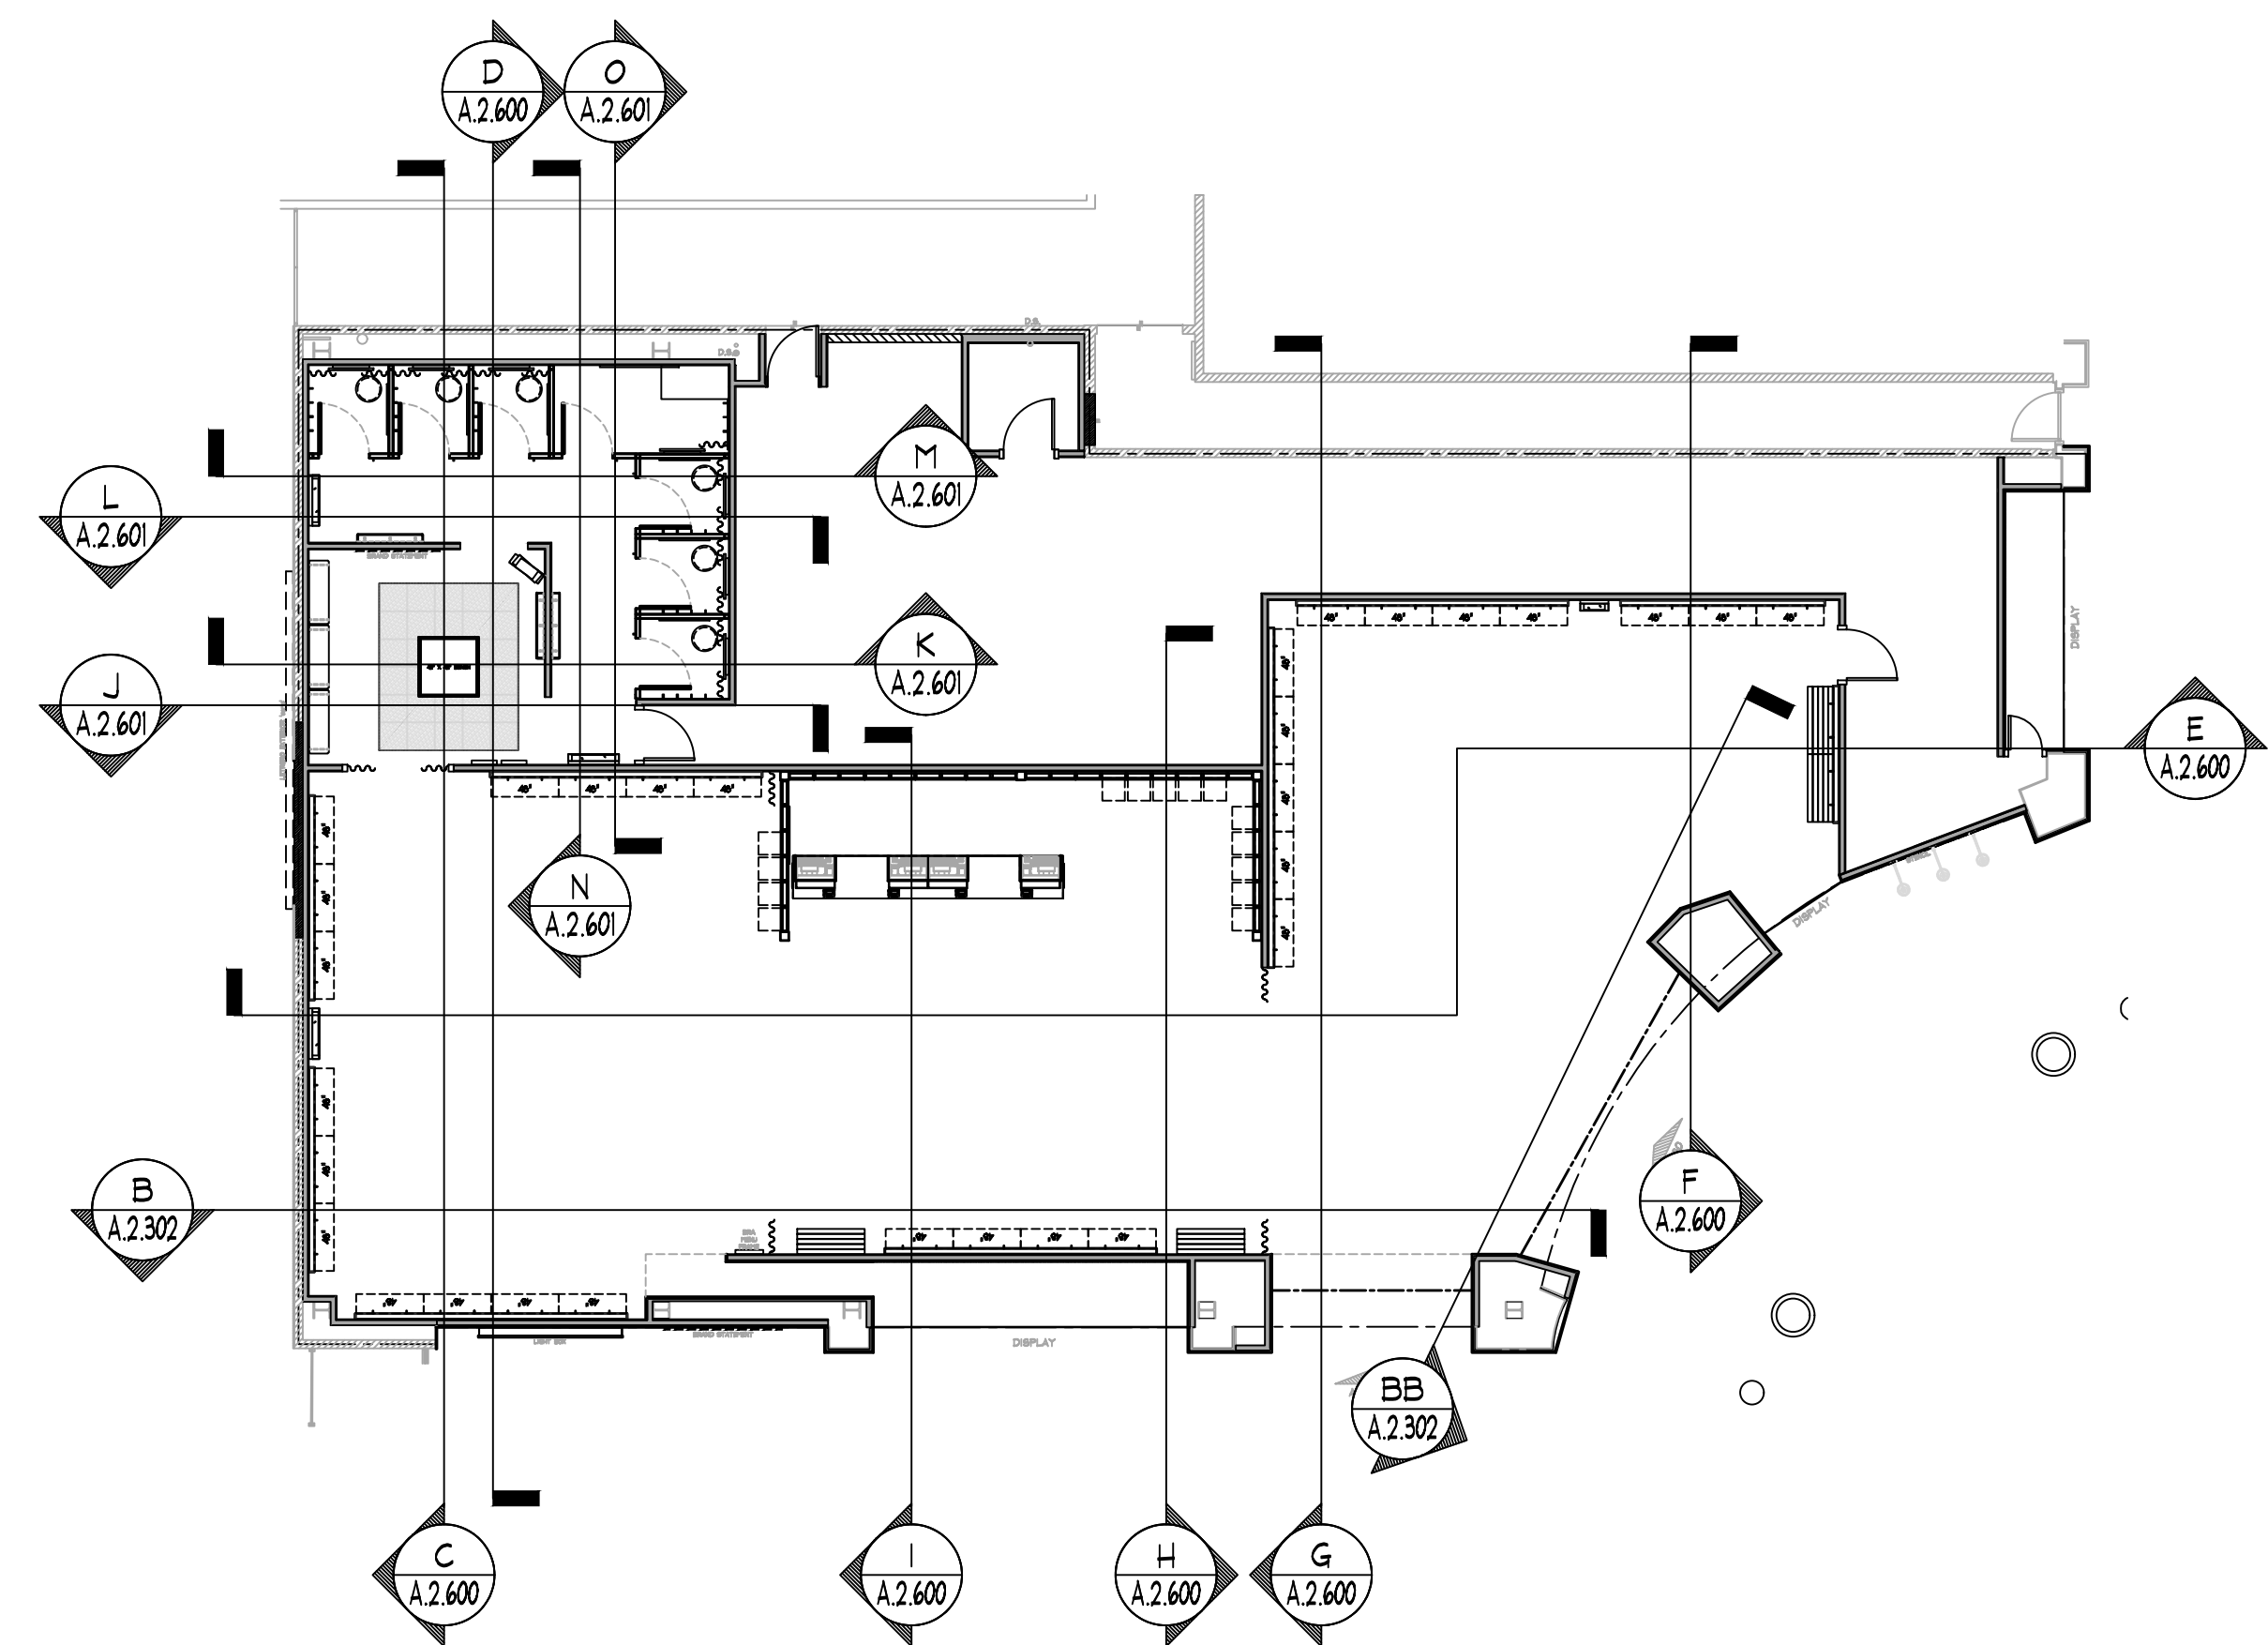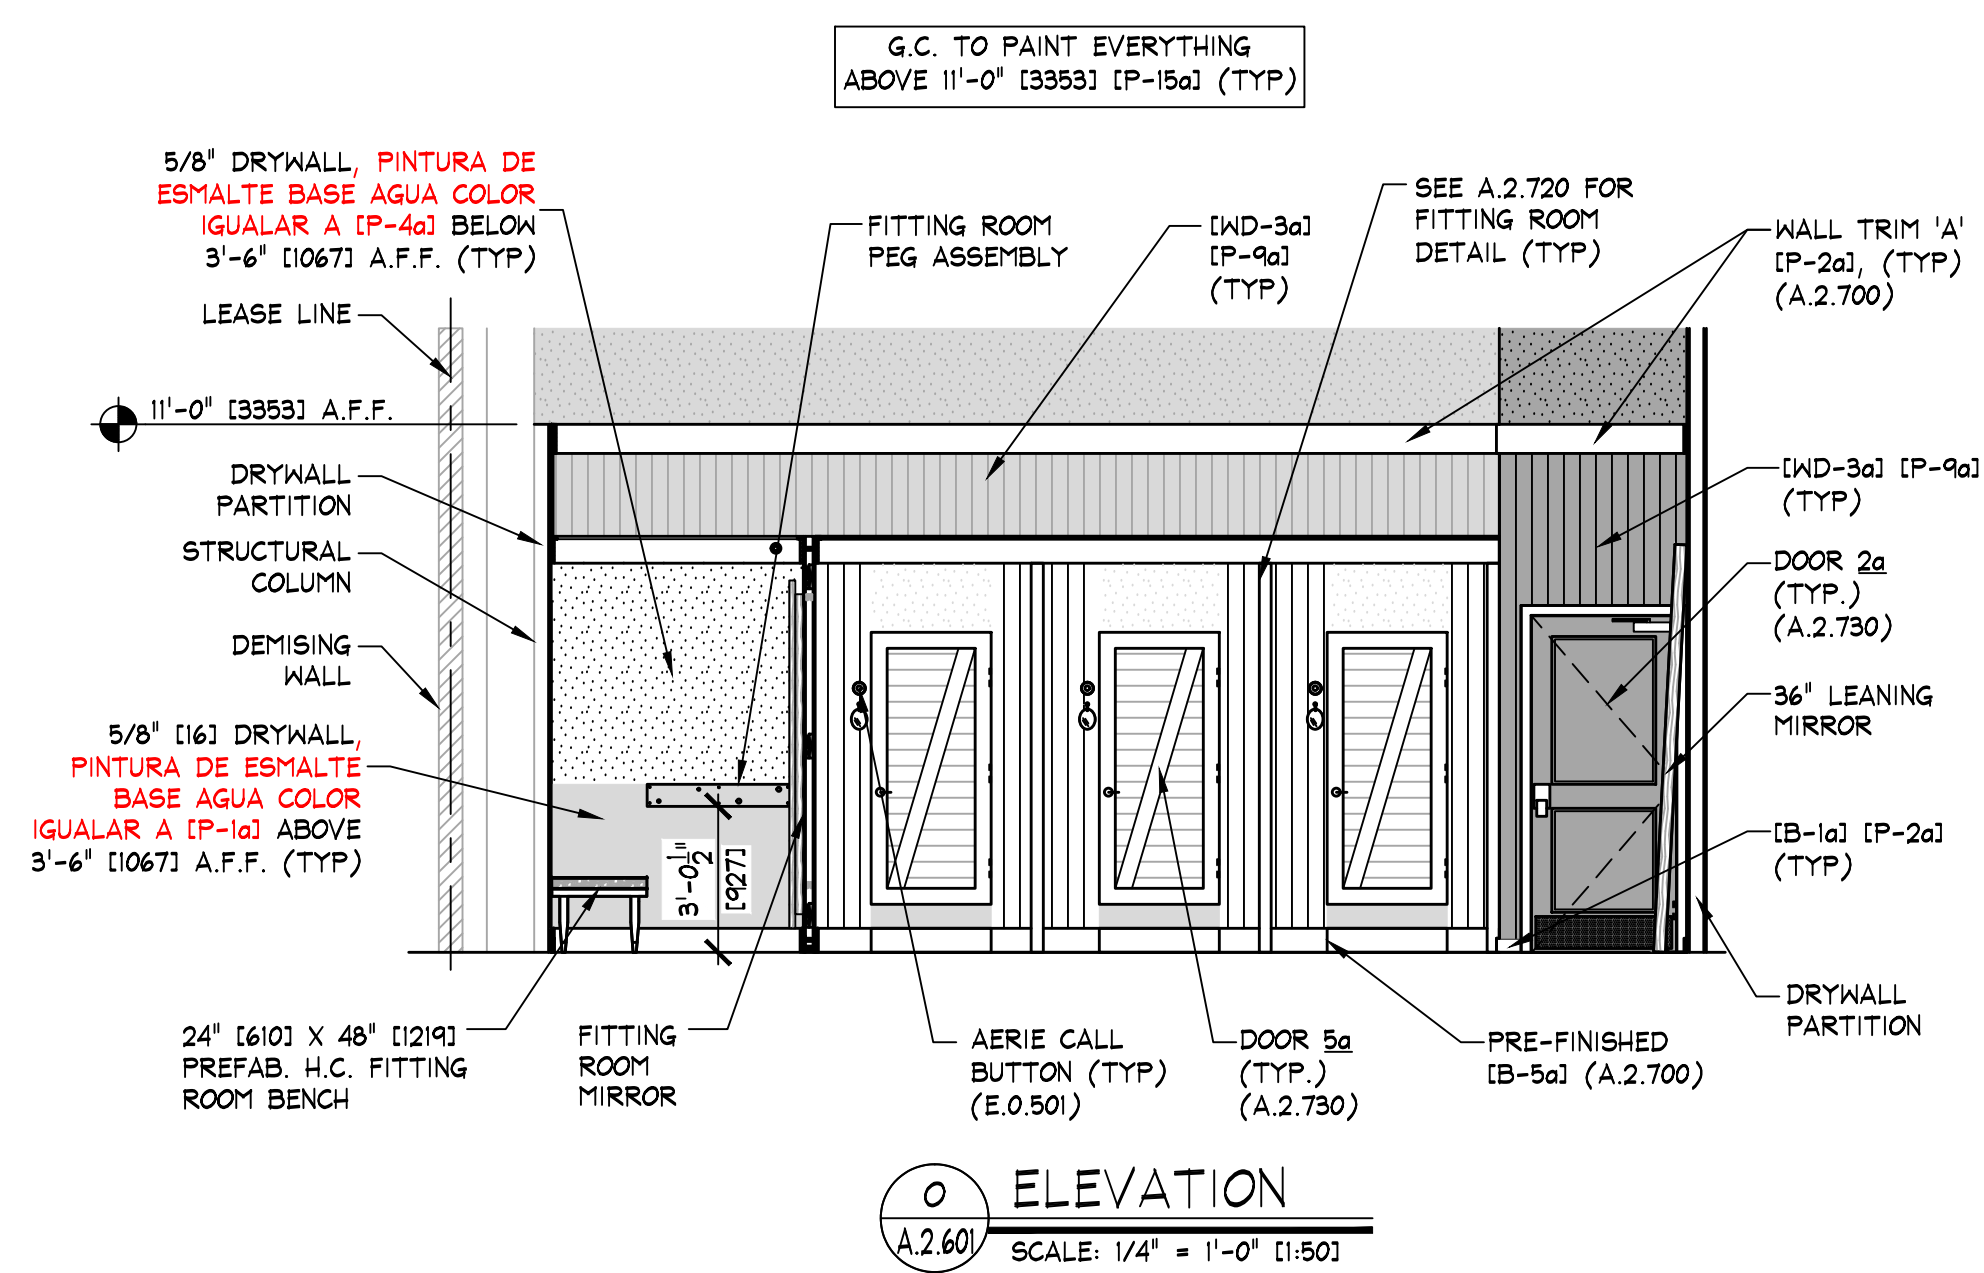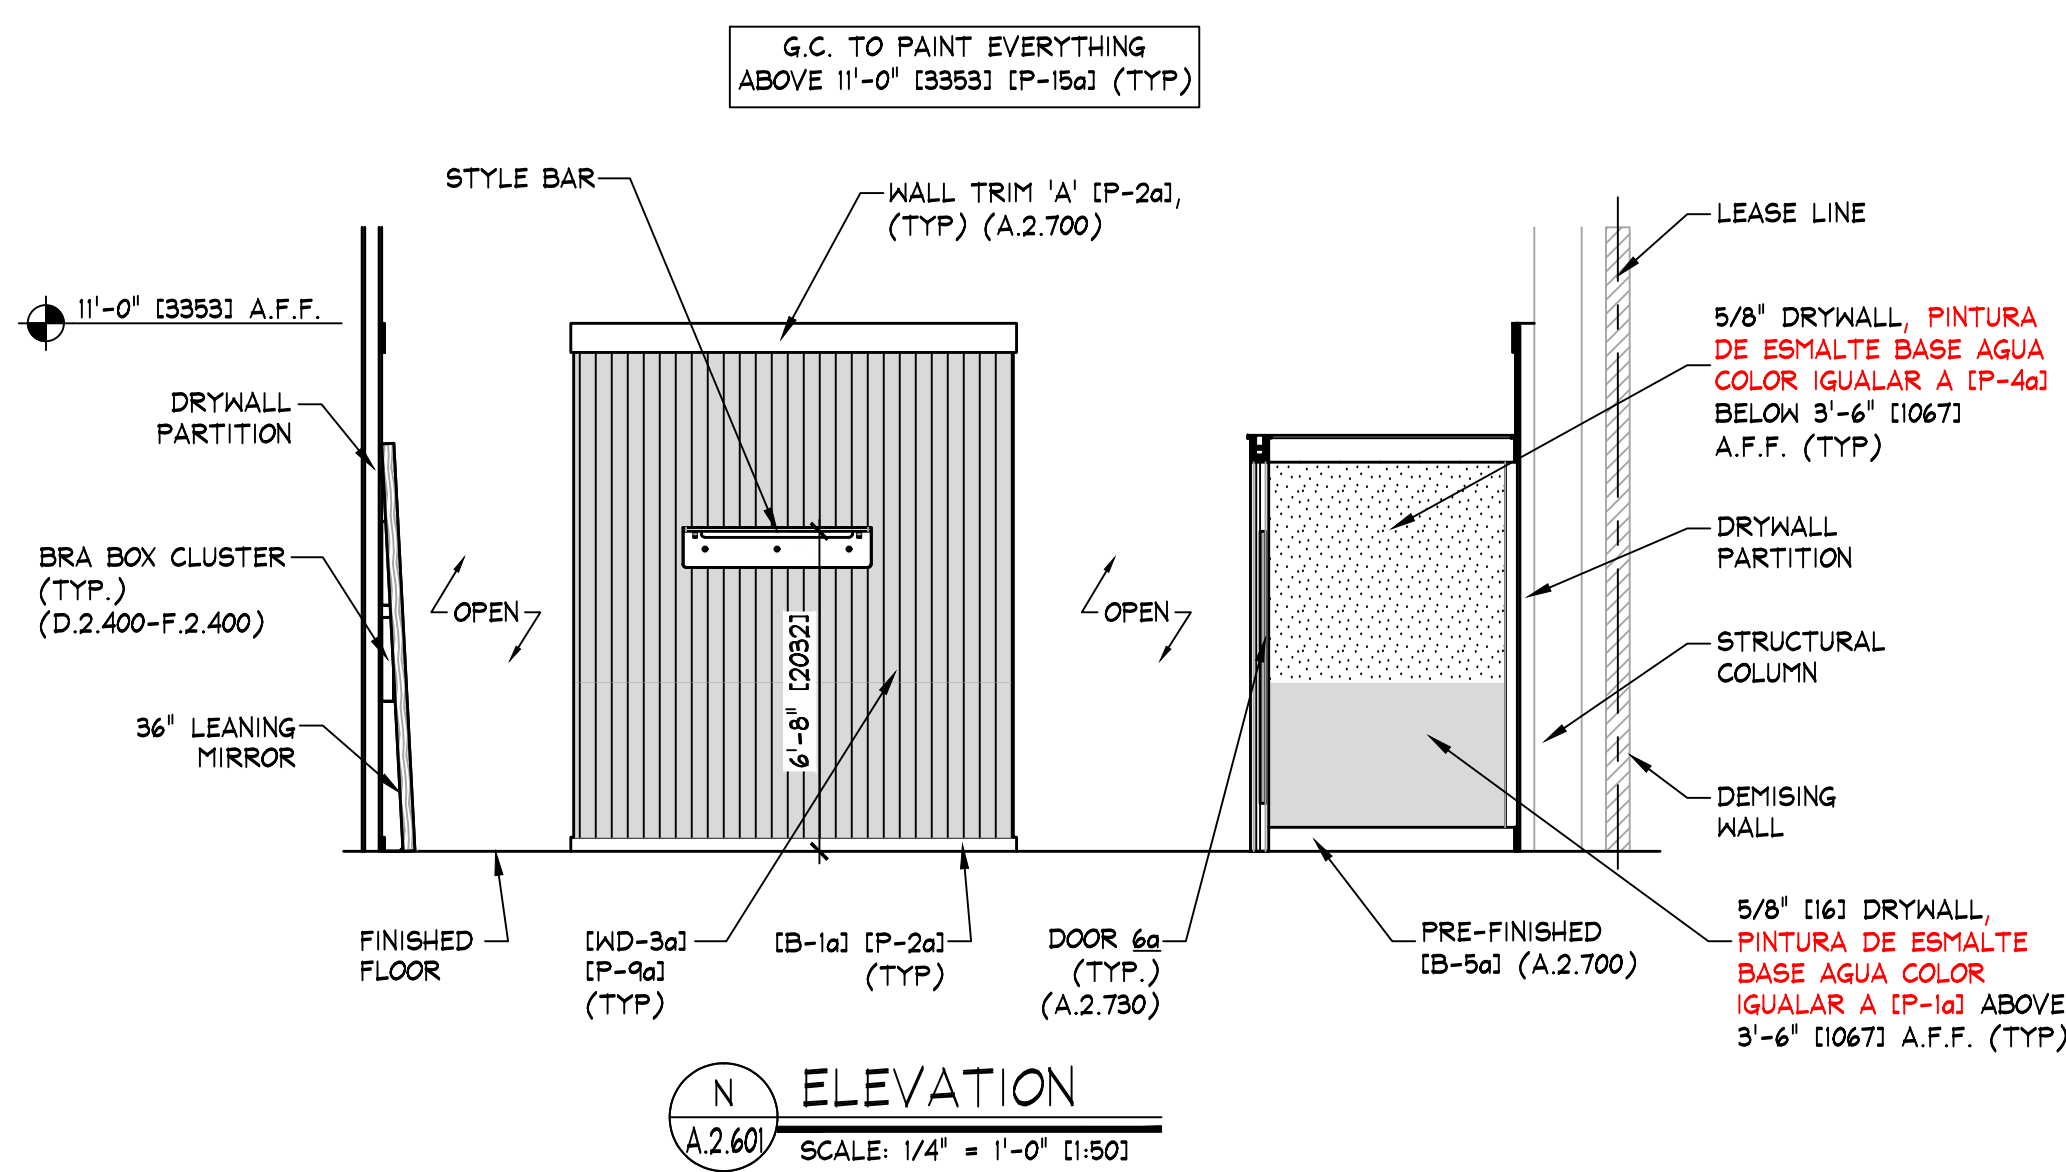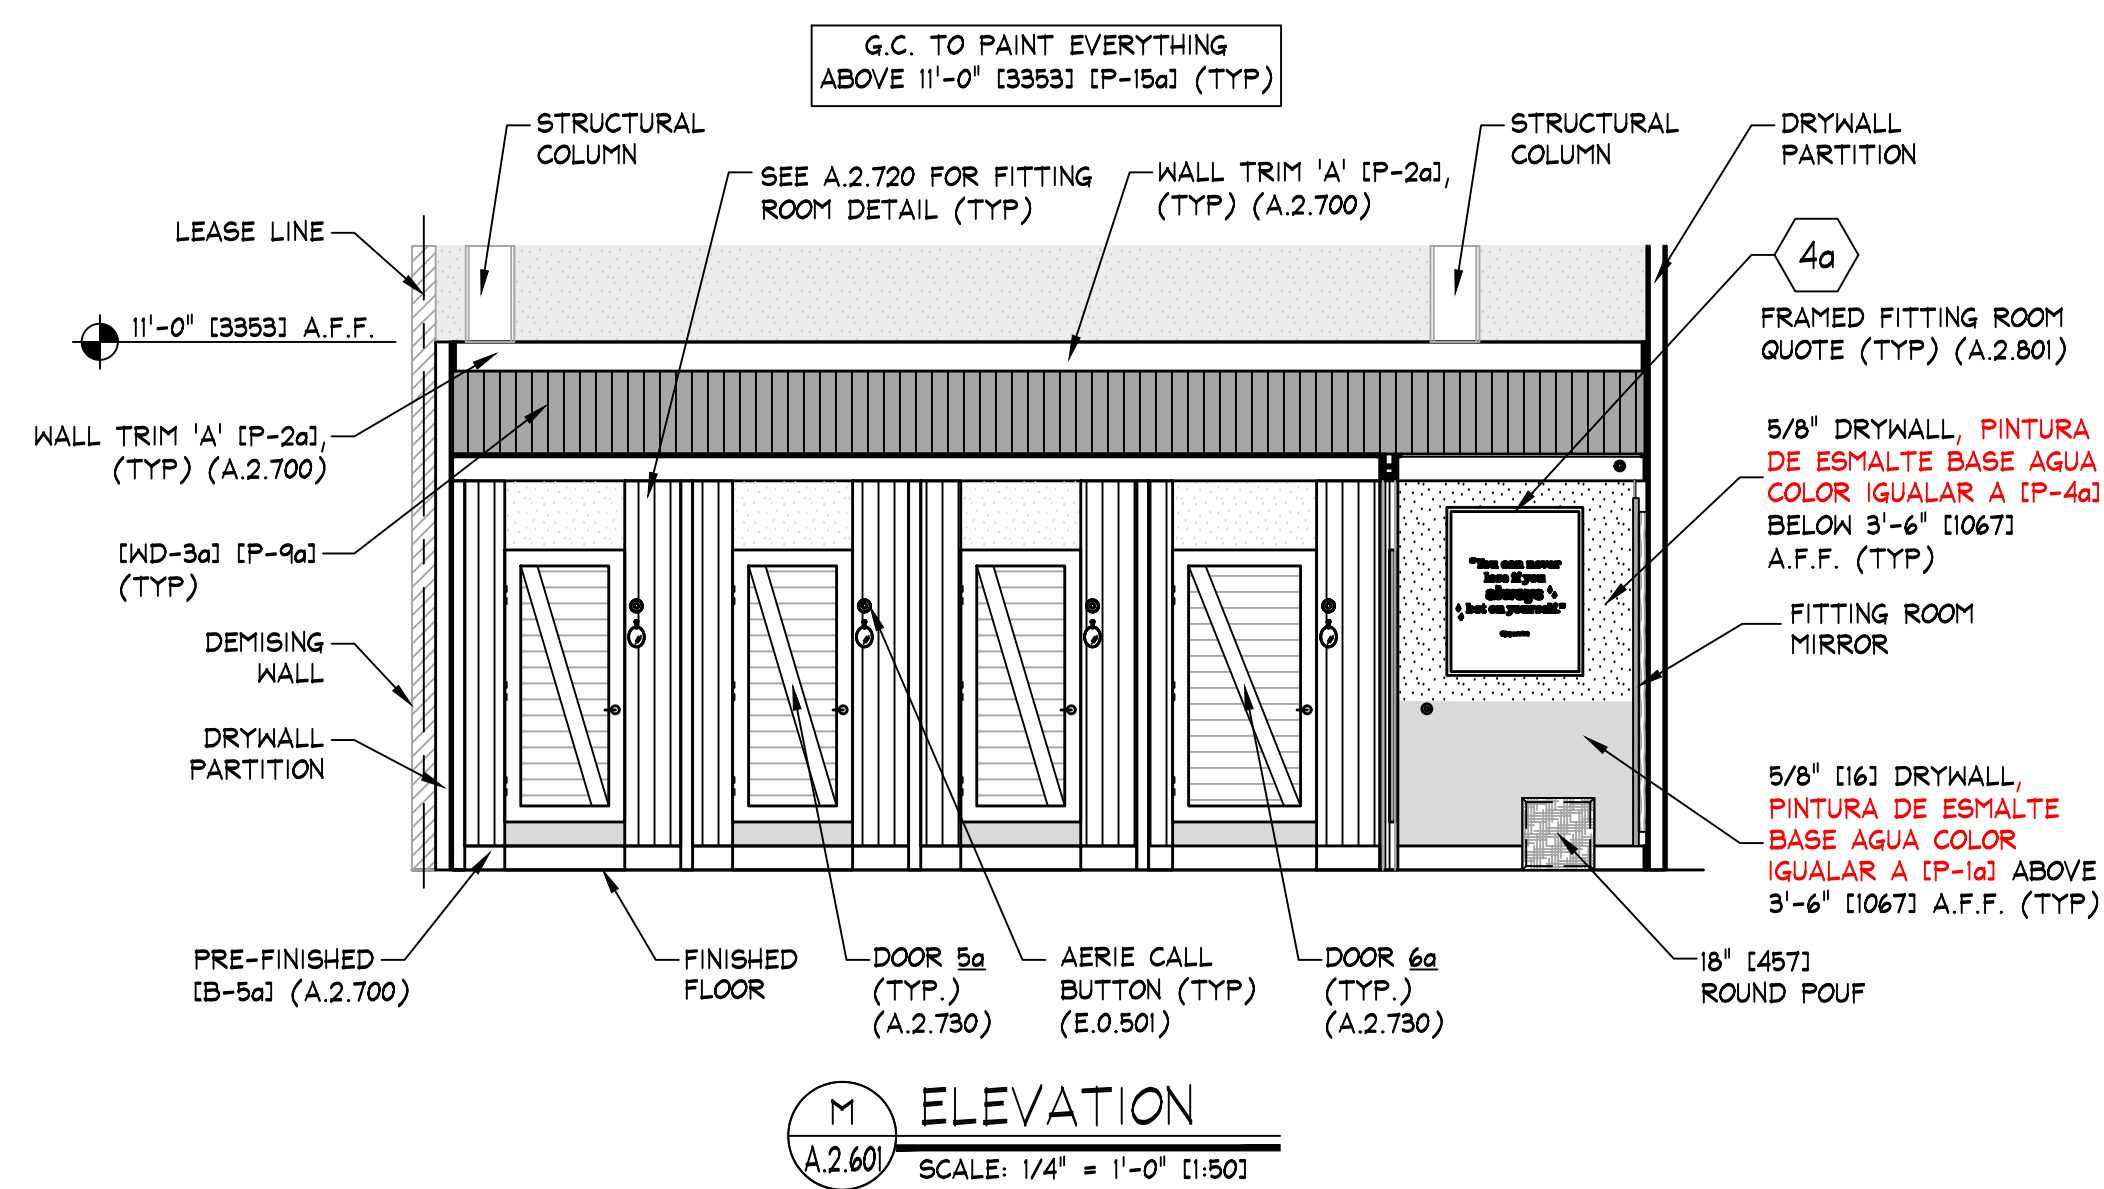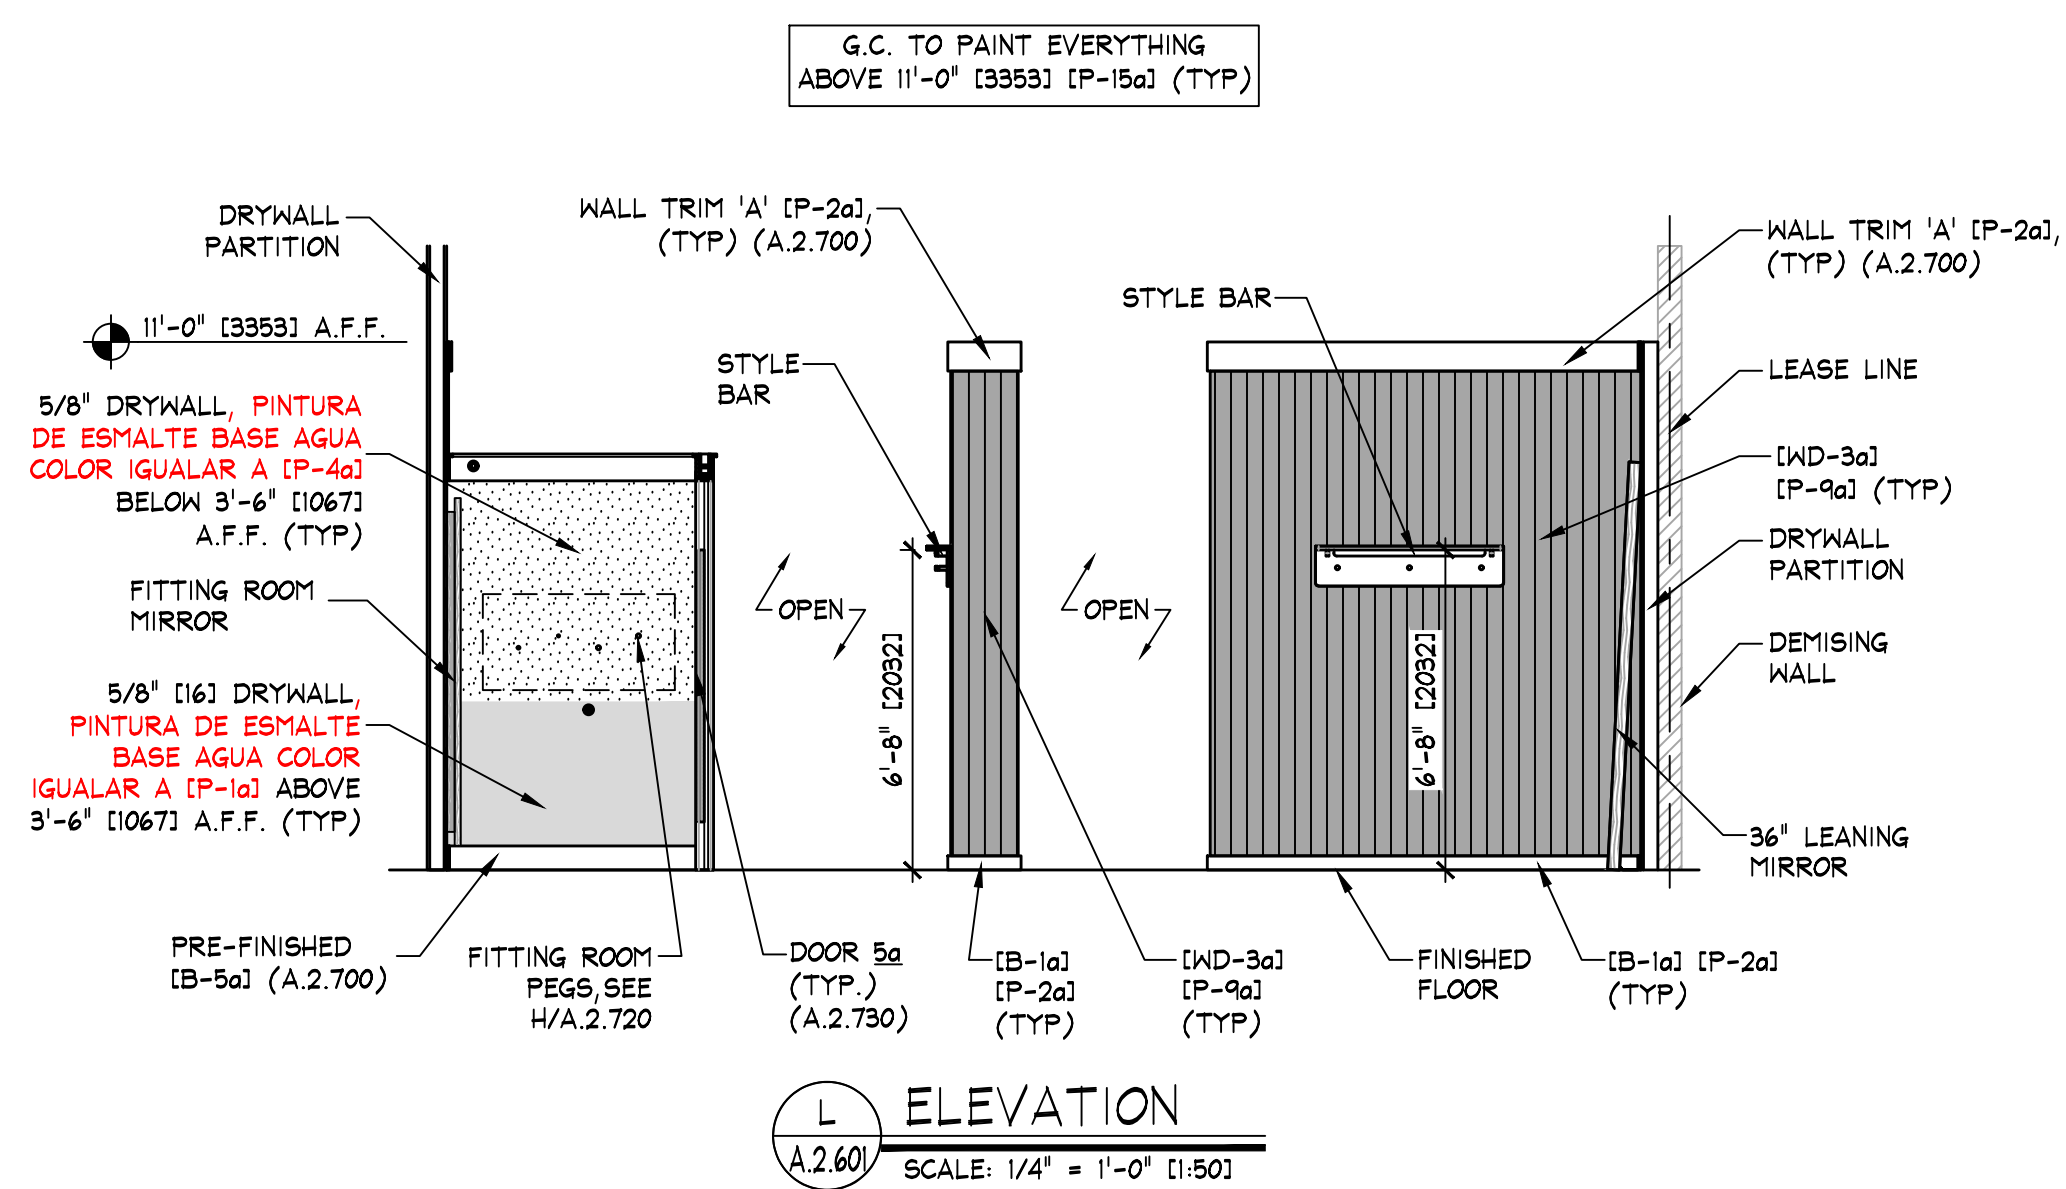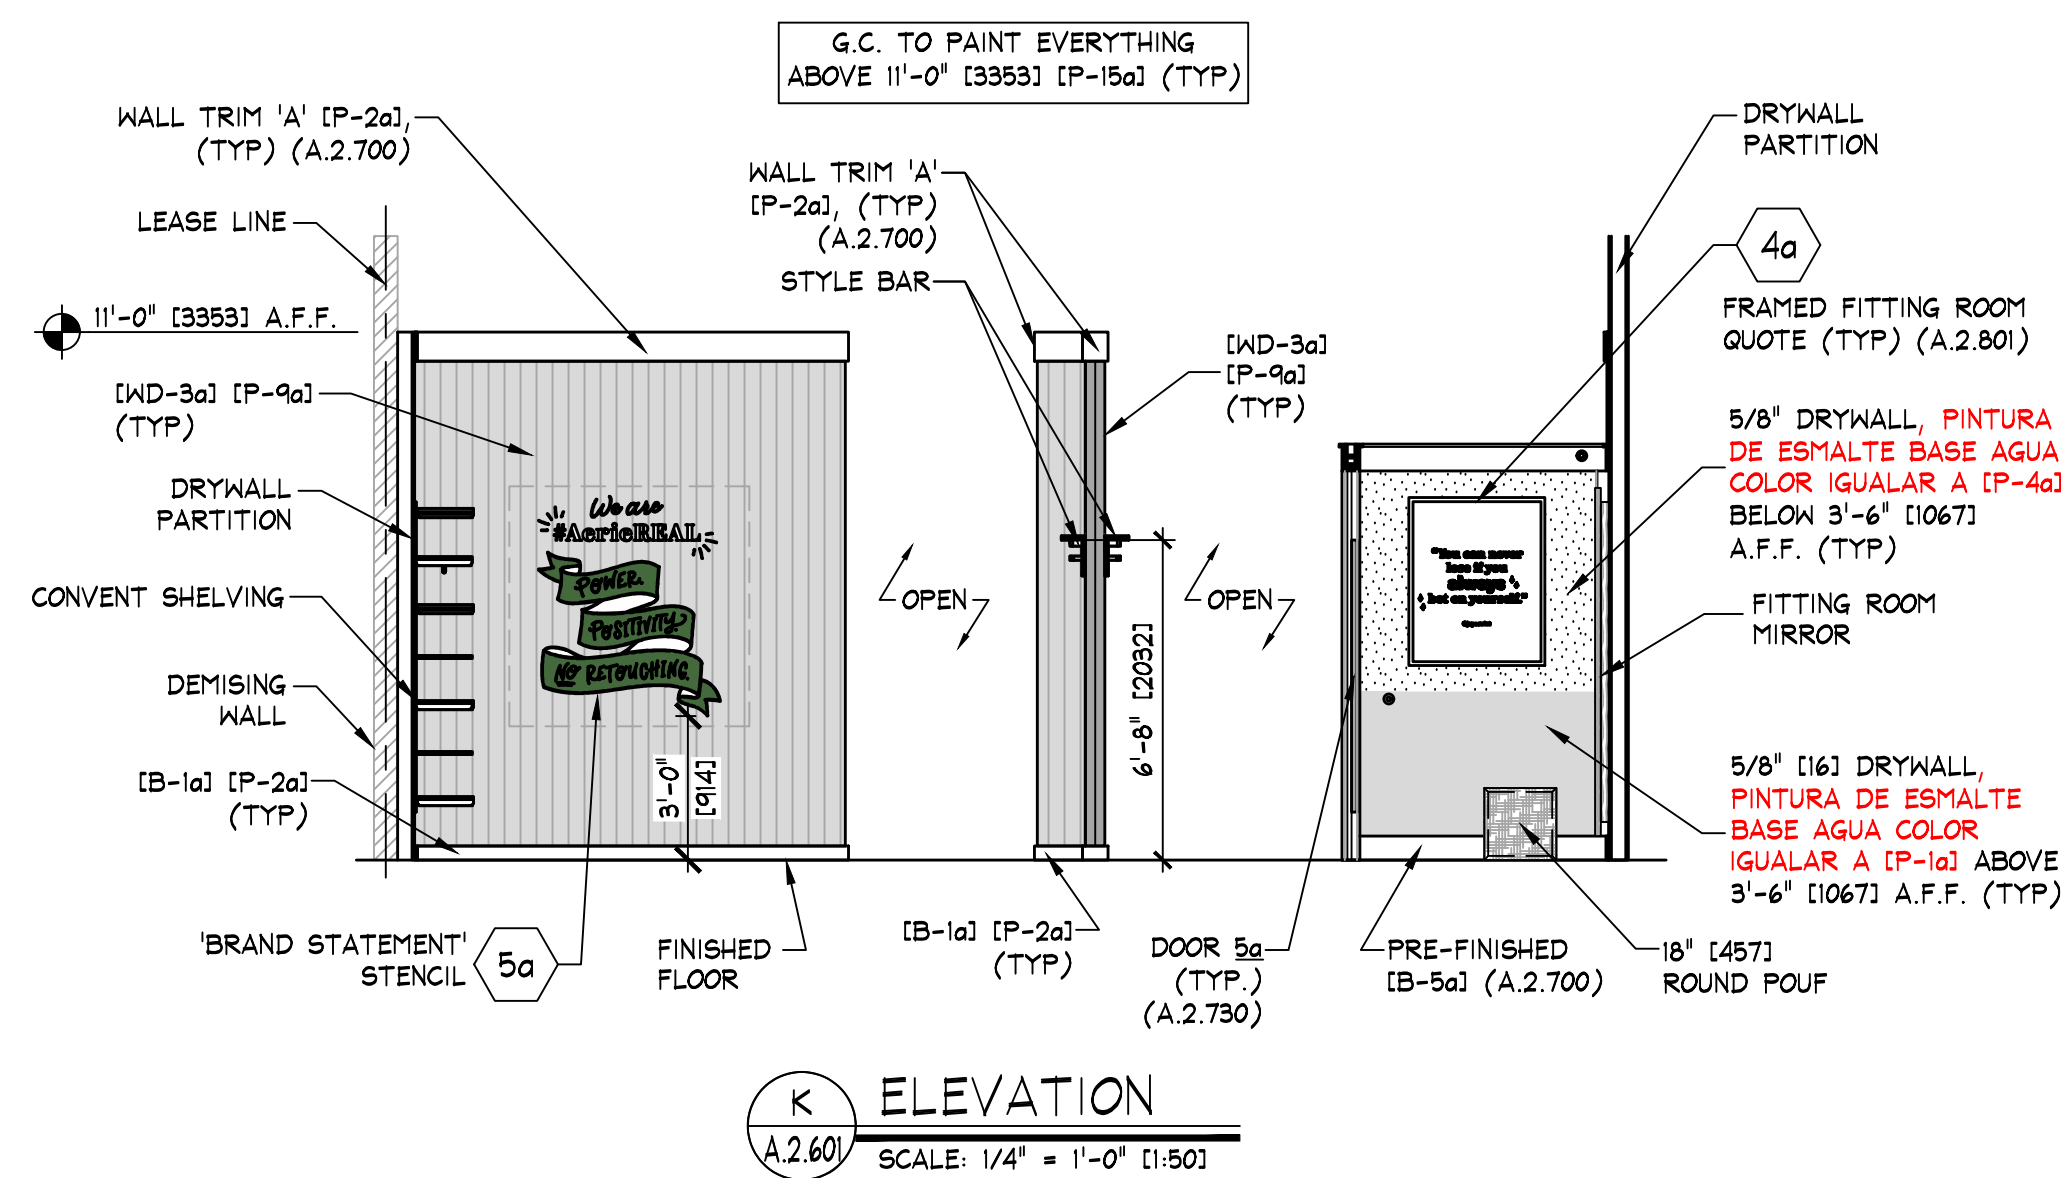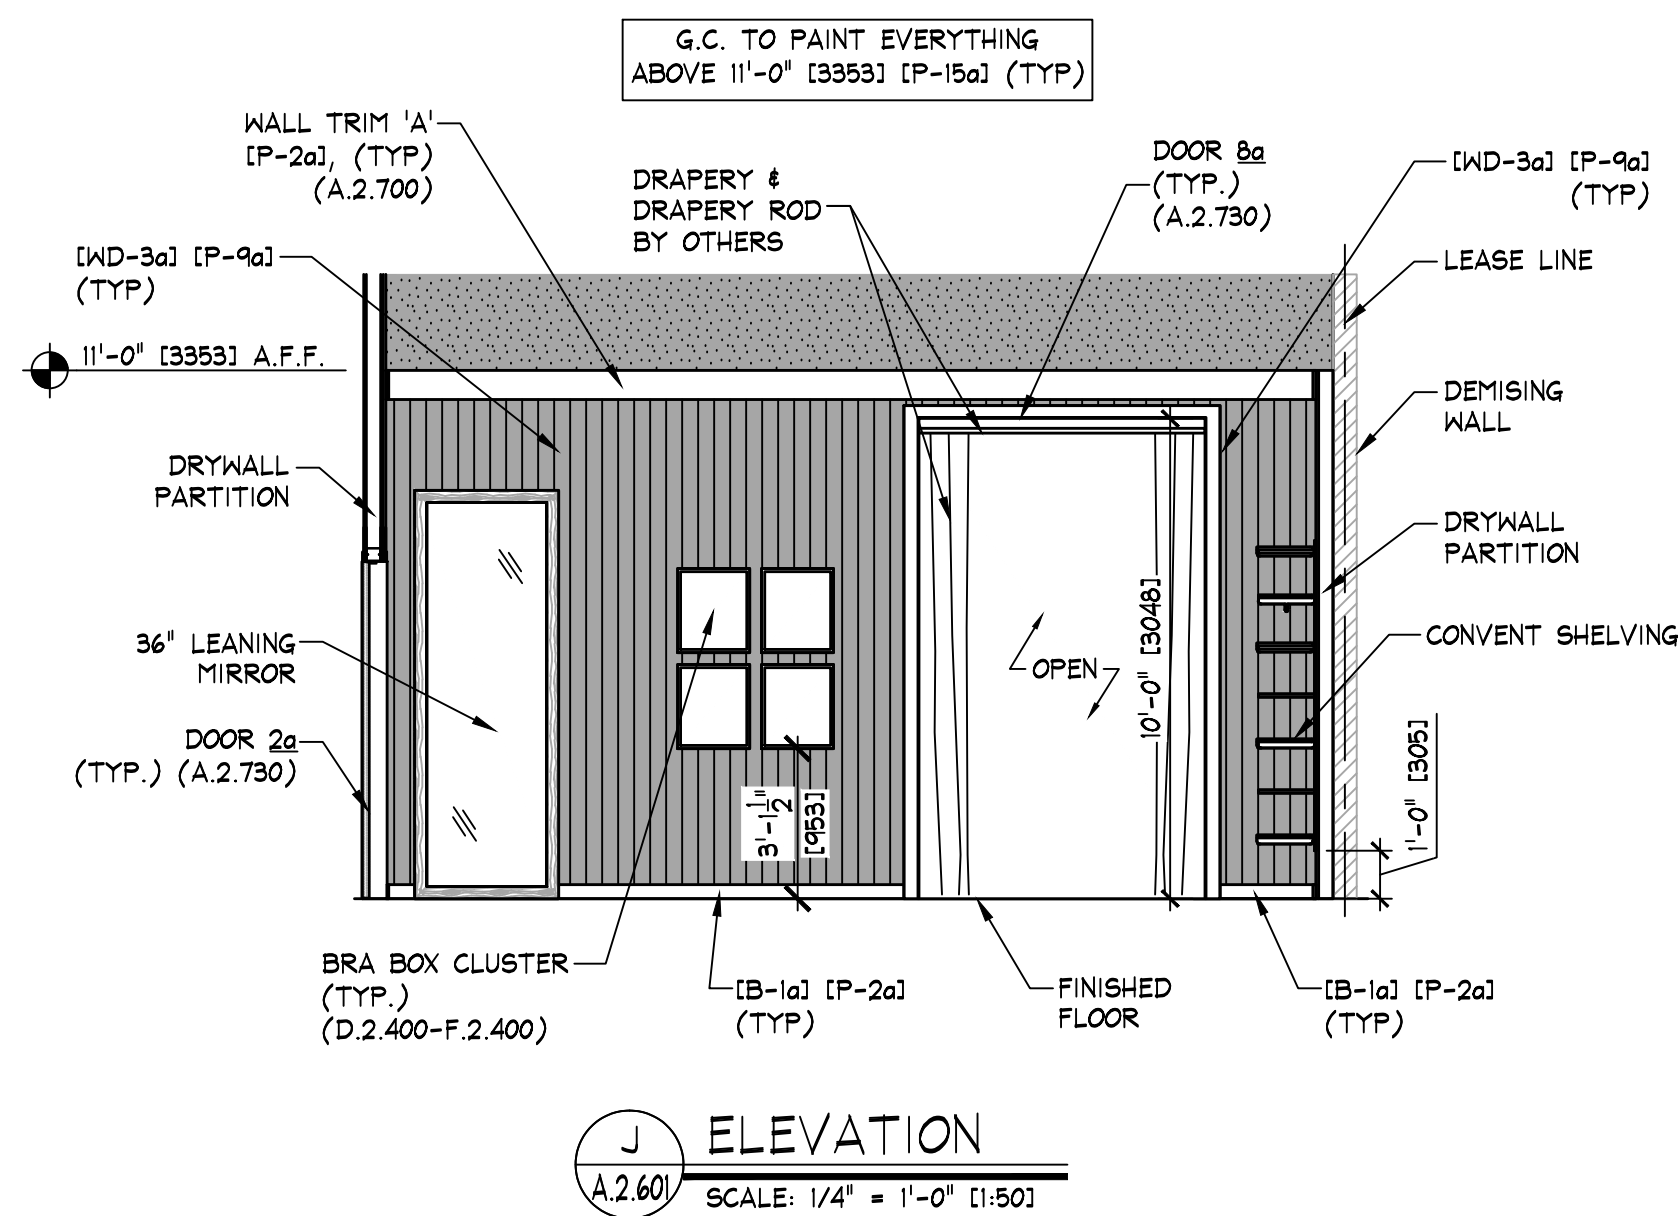

KEY NOTES:

- 4a FRAMED QUOTE - FURNISHED BY SIGN CONSULTANT, INST. BY G.C., SEE SHEET A.2.601 FOR MORE INFO
- 5a WALL STENCIL - FURNISHED AND INSTALLED BY SIGN CONSULTANT, SEE SHEET A.2.601 FOR MORE INFO

NOTE:
DETAILS, NOTES, AND/OR SPECIFICATIONS ON THIS SHEET NOT LISTED ALPHABETICALLY OR NUMERICALLY HAVE BEEN PURPOSELY OMITTED AND DO NOT PERTAIN TO THIS PROJECT.

NOTE:
PAINTING CONTRACTOR SHALL CAULK ALL INSIDE WOOD CORNERS AND JOINTS BETWEEN TRIM & WALL PRIOR TO PAINTING

NOTE:
G.C. SHALL ALIGN DECORATIVE RAFTERS WITH VERTICAL UPRIGHTS IN PALLET WALL.

NOTA:
ALTURA DE LETRERO DE FACHADA GERA ACORDE A LINEAMENTOS DE MANUAL DE PLAZA SEGUN SE INDIQUE, EN CASO CONTRARIO CONSIDERAR SEPARACION DE FALDON A LETRAS DE 10cm. SIEMPRE VERIFICAR CON AE PREVIO A FABRICACION.

IMPORTANTE:
SIEMPRE CONSIDERAR REGISTRO EN FALDON DE ACCESO PARA LETRERO DE FACHADA DE 40cmx40cm. SIEMPRE VERIFICAR EN OBRA

IMPORTANTE:
AREA DE APARADOR SIEMPRE LLEVARA 3 LINEAS DE RIEL PARA GRAFICO.

IMPORTANTE:

- VERIFICAR CON AE DISPLAY ACTUALIZACION DE GRAFICOS

erie

THINK ARCHITECTURE S.A. DE C.V.
Decorates 3g, 1er piso Col. Anzures
Miguel Hidalgo C.P. 11550 Mexico
THINK
AMERICAN EAGLE OUTFITTERS, INC.
77 Hot Metal Street
Pittsburgh, PA 15203
(412) 442-3300

AERIE INTERIOR
ELEVATIONS
AERIE
Lerma
Estado de Mexico

Store No.
9717

Drawn by:
Drawing No.

A.2.601

Space # AL-58.5g