



NOTE:

- SALES AREA SHELVING SHOWN FOR SCHEMATIC PURPOSES ONLY. ACTUAL CONFIGURATION MAY VARY.
- SEE SHEET F.0.200 & F.0.201 FOR DETAILS OF ALL STOCKROOM SHELVING & SHELVING COMPONENTS, FURNISHED BY TENANT, INSTALLED BY G.C.
- SEE SHEET F.0.300 FOR DETAILS OF ALL MISC. STOCKROOM FIXTURES FURN. BY TENANT, INST. BY G.C.
- SEE SHEET F.2.400 FOR DETAILS OF ALL MISC. SALES/FITTING ROOM FIXTURES FURN. BY TENANT, INST. BY G.C.
- G.C. SHALL STRUCTURALLY BRACE ALL "END CAP" SHELVING AS REQUIRED TO WITHSTAND POSSIBLE IMPACT FROM ROLLING SHELVING.
- PRIOR TO INSTALLATION OF STOCKROOM SHELVING & STOCKROOM ACCESSORY ITEMS, G.C. SHALL VERIFY THAT ALL STOCKROOM COMPONENTS CAN BE INSTALLED AS SHOWN ON THIS DRAWING. IF FIELD CONDITIONS PROHIBIT INSTALLATION AS SHOWN, OR PRESENT OPPORTUNITIES FOR EXPANSION, G.C. SHALL NOT CONTINUE WITH ANY INSTALLATION AND NOTIFY TENANT FIELD REP IMMEDIATELY.

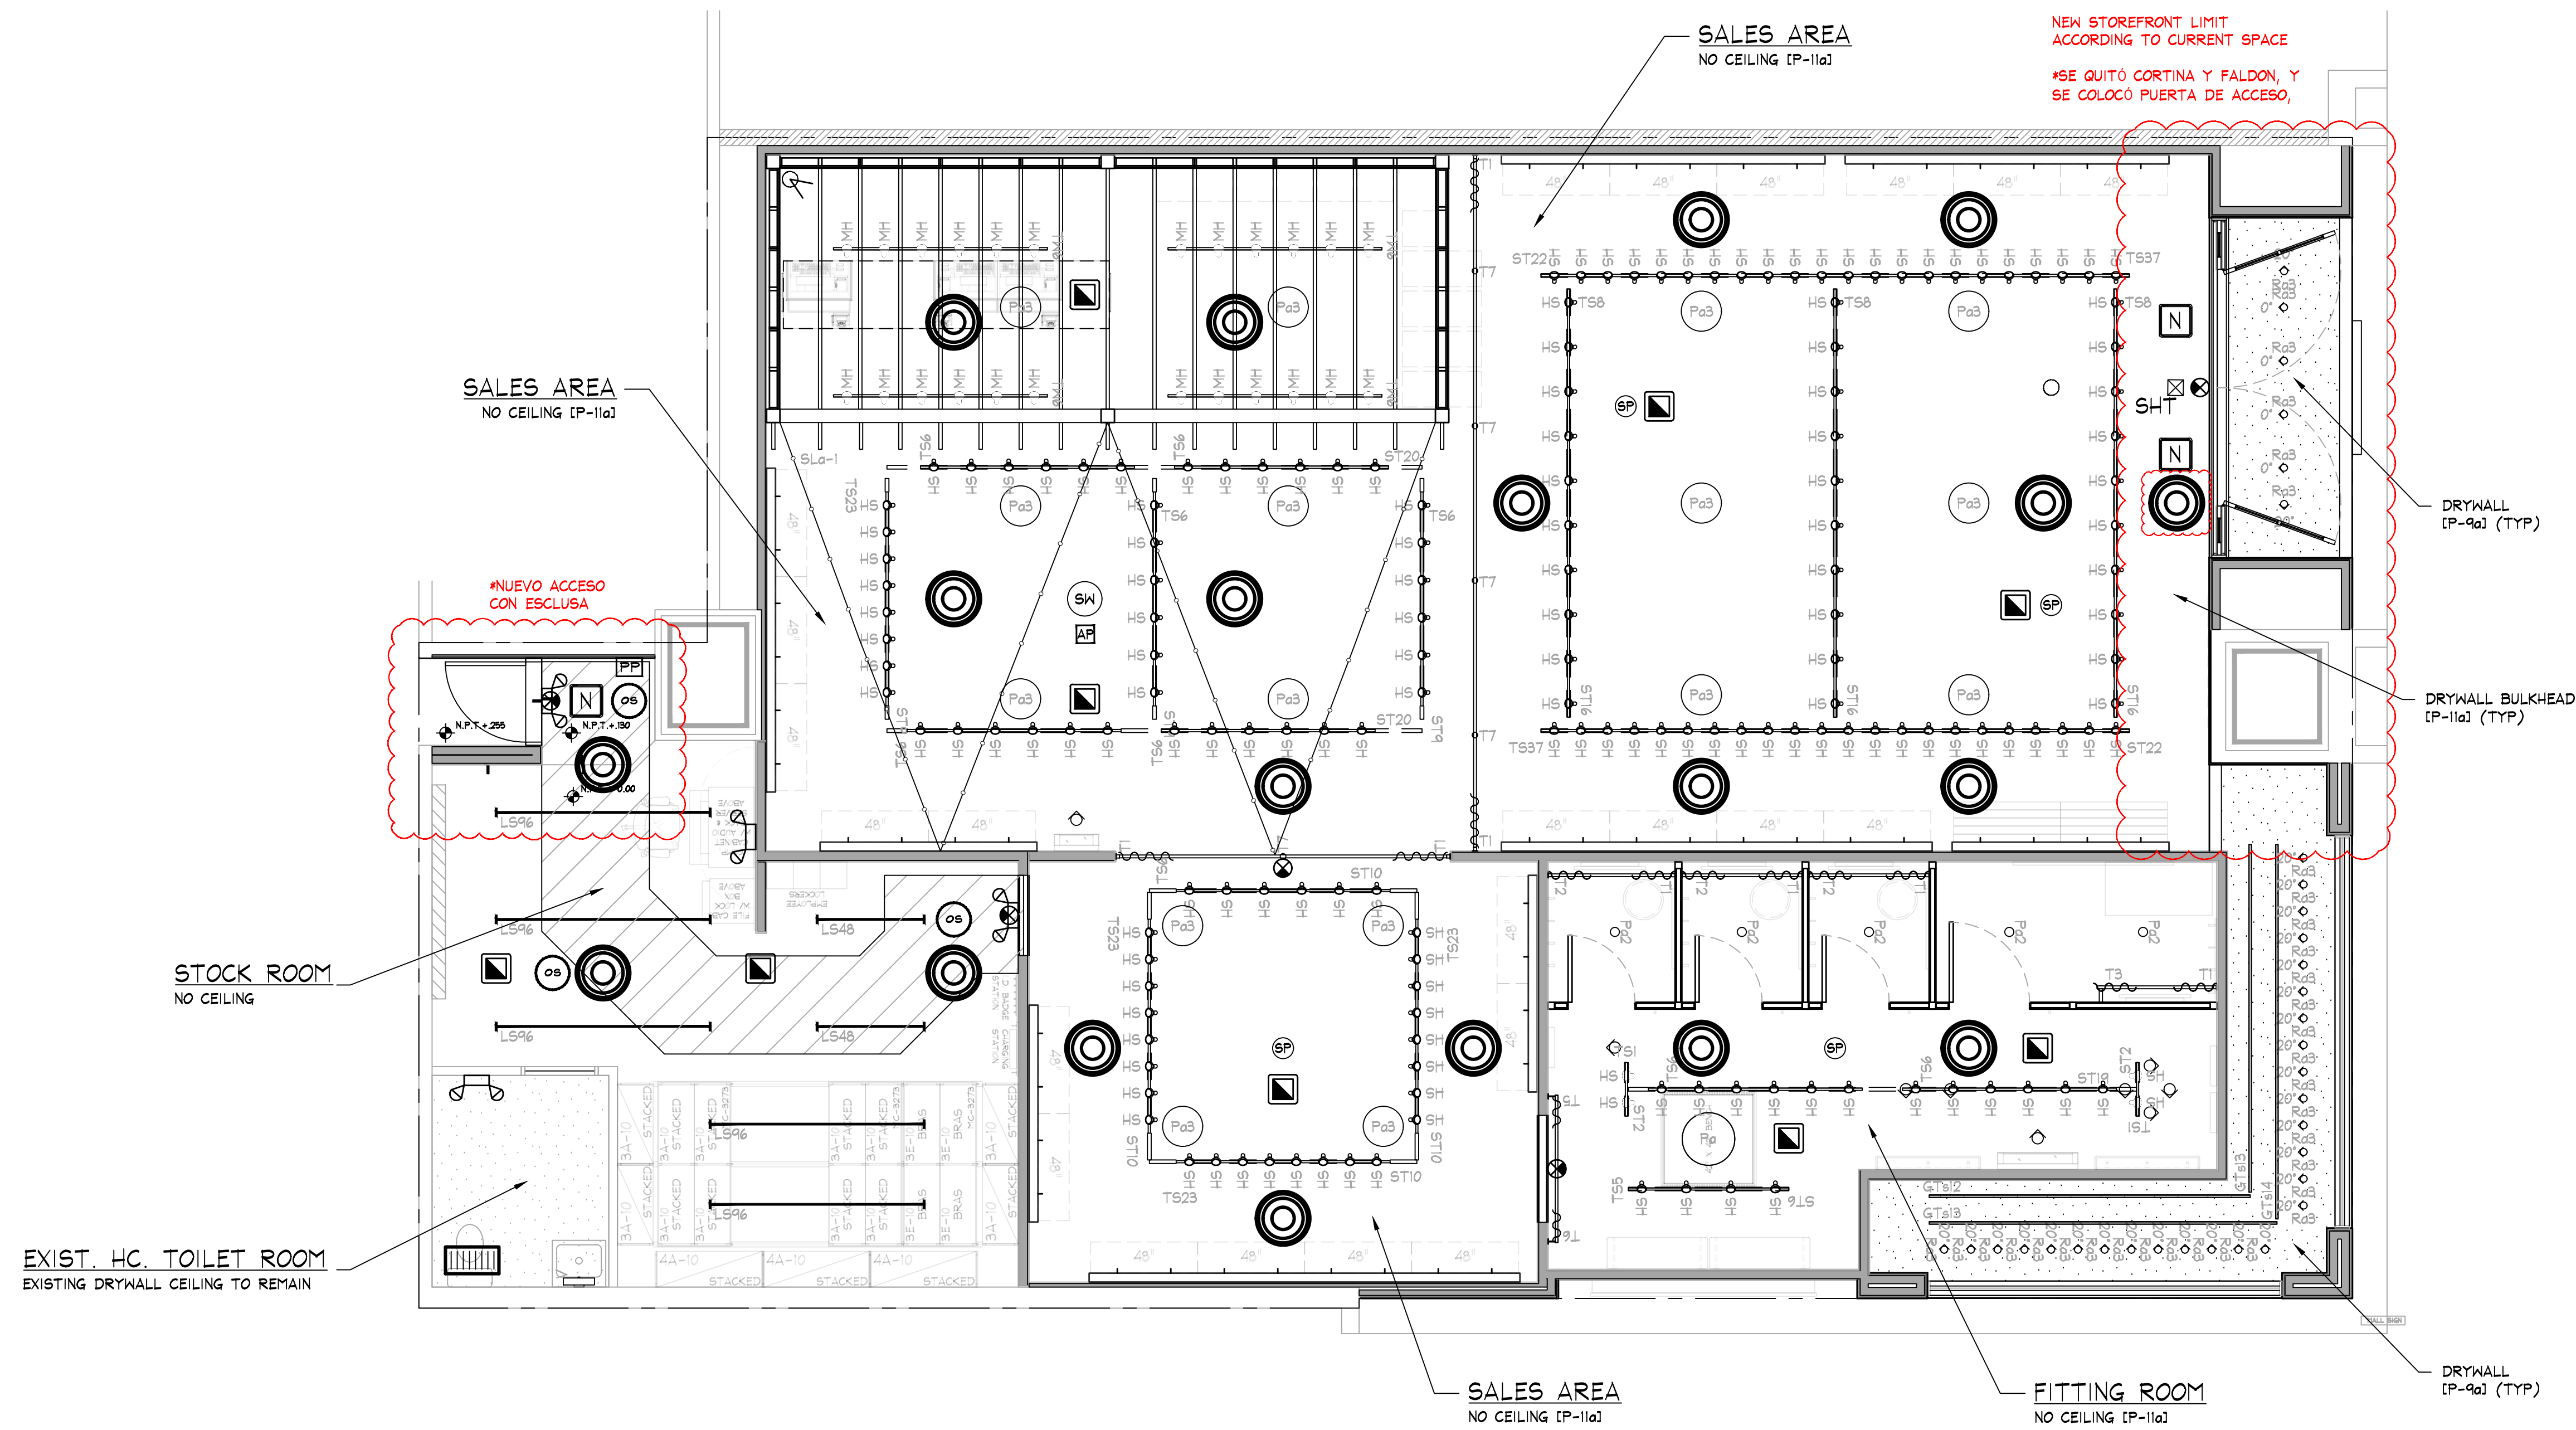

SYMBOL LEGEND	
	SUPPLY AIR DIFFUSER, WHITE COLOR
	SUPPLY AIR DIFFUSER, WHITE COLOR
	SUPPLY AIR DIFFUSER (LINEAR), WHITE COLOR
	RETURN / EXHAUST REGISTER (OR GRILLE)
	RECESSED EMERGENCY LIGHT
	SURFACE EMERGENCY LIGHT
	EXIT SIGN
	EMERGENCY LIGHT
	WIRELESS ACCESS DEVICE
	360° MOTION DETECTOR
	SECURITY CAMERA
	EHS PIR SENSOR
	OCCUPANCY SENSOR
	DUPLEX ELECTRIC OUTLET
	SHOPPER TRACK
	CONCEALED SPRINKLER HEAD
	RECESSED SPRINKLER HEAD
	PENDANT SPRINKLER HEAD
	PENDANT SPRINKLER HEAD WITH EXPOSED PIPE
	BOSE DS16F PENDANT MTD. SPEAKER
	BOSE F63B PENDANT MTD. SUBWOOFER
	FIRE ALARM HORN/STROBE
	FIRE ALARM SMOKE DETECTOR
	SECURITY BY OTHERS
	POWER PACK

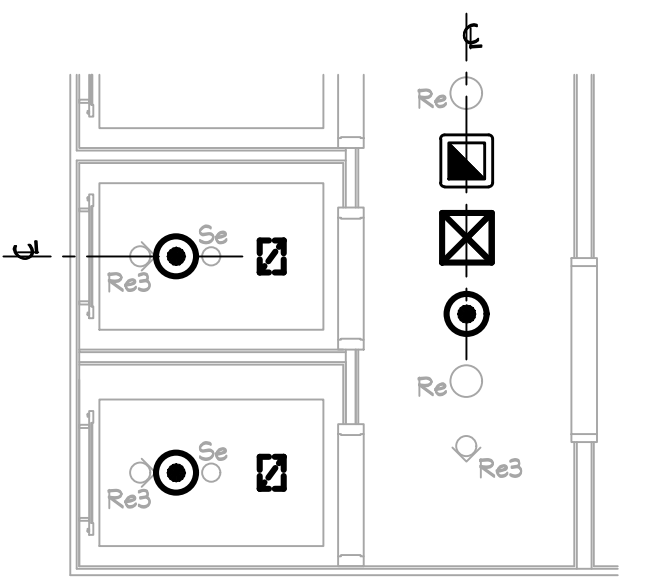

NOTE:
AS INDICATED ABOVE, ALL COMPONENTS/DEVICES SHALL BE ALIGNED RECTILINEAR AND EQUALLY SPACED WHENEVER POSSIBLE. (TYP)

DEVICE COORDINATION REFLECTED CEILING PLAN

SCALE: 1/4" = 1'-0"

NOTE:
ALL HVAC INSTALLATION SHALL BE GRAY COLOR TO MATCH (P-11a) IN AERIE; ALL DIFFUSERS SHALL BE WHITE COLOR

NOTE:
PRIOR TO START ANY INSTALLATION WORK, G.C. SHALL VERIFY FINAL LOCATION SYSTEM PLANS AS REQUIRED FOR THIS PROJECT (CCTV, SENSOR/MTC, ETC.)

- NOTE:
- SEE SHEET A.0.200/A.0.201 FOR LIGHTING FIXTURE AND TRACK PLAN
 - SEE SHEETS A.2.500 FOR COORDINATION OF STOREFRONT SOFFIT HEIGHTS.
 - ALL COMPONENTS REQUIRED TO SUPPORT AND INSTALL THE SUSPENDED CEILING SYSTEM (WHETHER DRYWALL AND/OR ACOUSTIC TILE), ARE TO BE FURNISHED AND INSTALLED BY G.C. - G.C. SHALL CONSULT WITH MALL/BUILDING DEPARTMENT TO DETERMINE REQUIRED METHODS FOR SUPPORTING CEILING FROM MALL STRUCTURE, PRIOR TO SUBMITTING BID.
 - ALL SUPPORT TRACK AND RELATED COMPONENTS, REQUIRED TO SUPPORT TRACK LIGHTING FIXTURES ONLY, ARE TO BE FURNISHED BY TENANT & INSTALLED BY G.C. - G.C. SHALL ENSURE THAT ALL SUPPORT TRACK IS INSTALLED WITH FIRST CLASS WORKMANSHIP: LEVEL, STRAIGHT, & ALIGNED.
 - ALL OTHER EQUIPMENT/COMPONENT SUPPORTS FURN. & INST. BY G.C.
 - G.C. TO PAINT EVERYTHING ABOVE 11'-0" (P-11a) IN AERIE ONLY.
 - G.C. SHALL PAINT EXPOSED SLAB ON AERIE SALES AREA (P-11a)
 - DO NOT PAINT EQUIPMENT INFORMATION TAGS!!
 - G.C. SHALL PAINT ANY EXPOSED CONDUIT USED AT CASH WRAP PALLET AREA, WHITE (P-2a)

DEVICE COORDINATION CEILING PLAN

AERIE
ANTEA QUERETARA
Queretaro, Mexico

Store No.

9703

Drawn by:

Drawing No.

A.0.205

KEY NOTES:


- 1a SIGN - FURNISHED BY SIGN CONSULTANT, INSTALLED BY G.C. - SEE SHEET 'A.2.800' FOR MORE INFORMATION.
- 2a WALL STENCIL - FURNISHED AND INSTALLED BY SIGN CONSULTANT, SEE SHEET A.2.801 FOR MORE INFO

NOTE:
DETAILS, NOTES, AND/OR SPECIFICATIONS ON THIS SHEET NOT LISTED ALPHABETICALLY OR NUMERICALLY HAVE BEEN PURPOSELY OMITTED AND DO NOT PERTAIN TO THIS PROJECT.


NOTE:
PAINTING CONTRACTOR SHALL CAULK ALL INSIDE WOOD CORNERS AND JOINTS BETWEEN TRIM AND WALL PRIOR TO PAINTING.

NOTE:
EXIT DOORS SHALL BE OPENABLE FROM INSIDE WITHOUT USE OF KEY OR SPECIAL KNOWLEDGE OR EFFORT.


NOTE:
INDIVIDUAL BRICK PIECES APPLIED TO APPROVED SUBSTRATE W/ LATIGRETE HEAVY DUTY THINSET. 3/8" MORTAR JOINTS, APPLY MORTAR WITH TILE FLOAT. ALLOW TO DRY ABT. USE STIFF BROOM TO KNOCK LOOSE MORTAR FROM BRICK 'RECLAIMED BRICK'

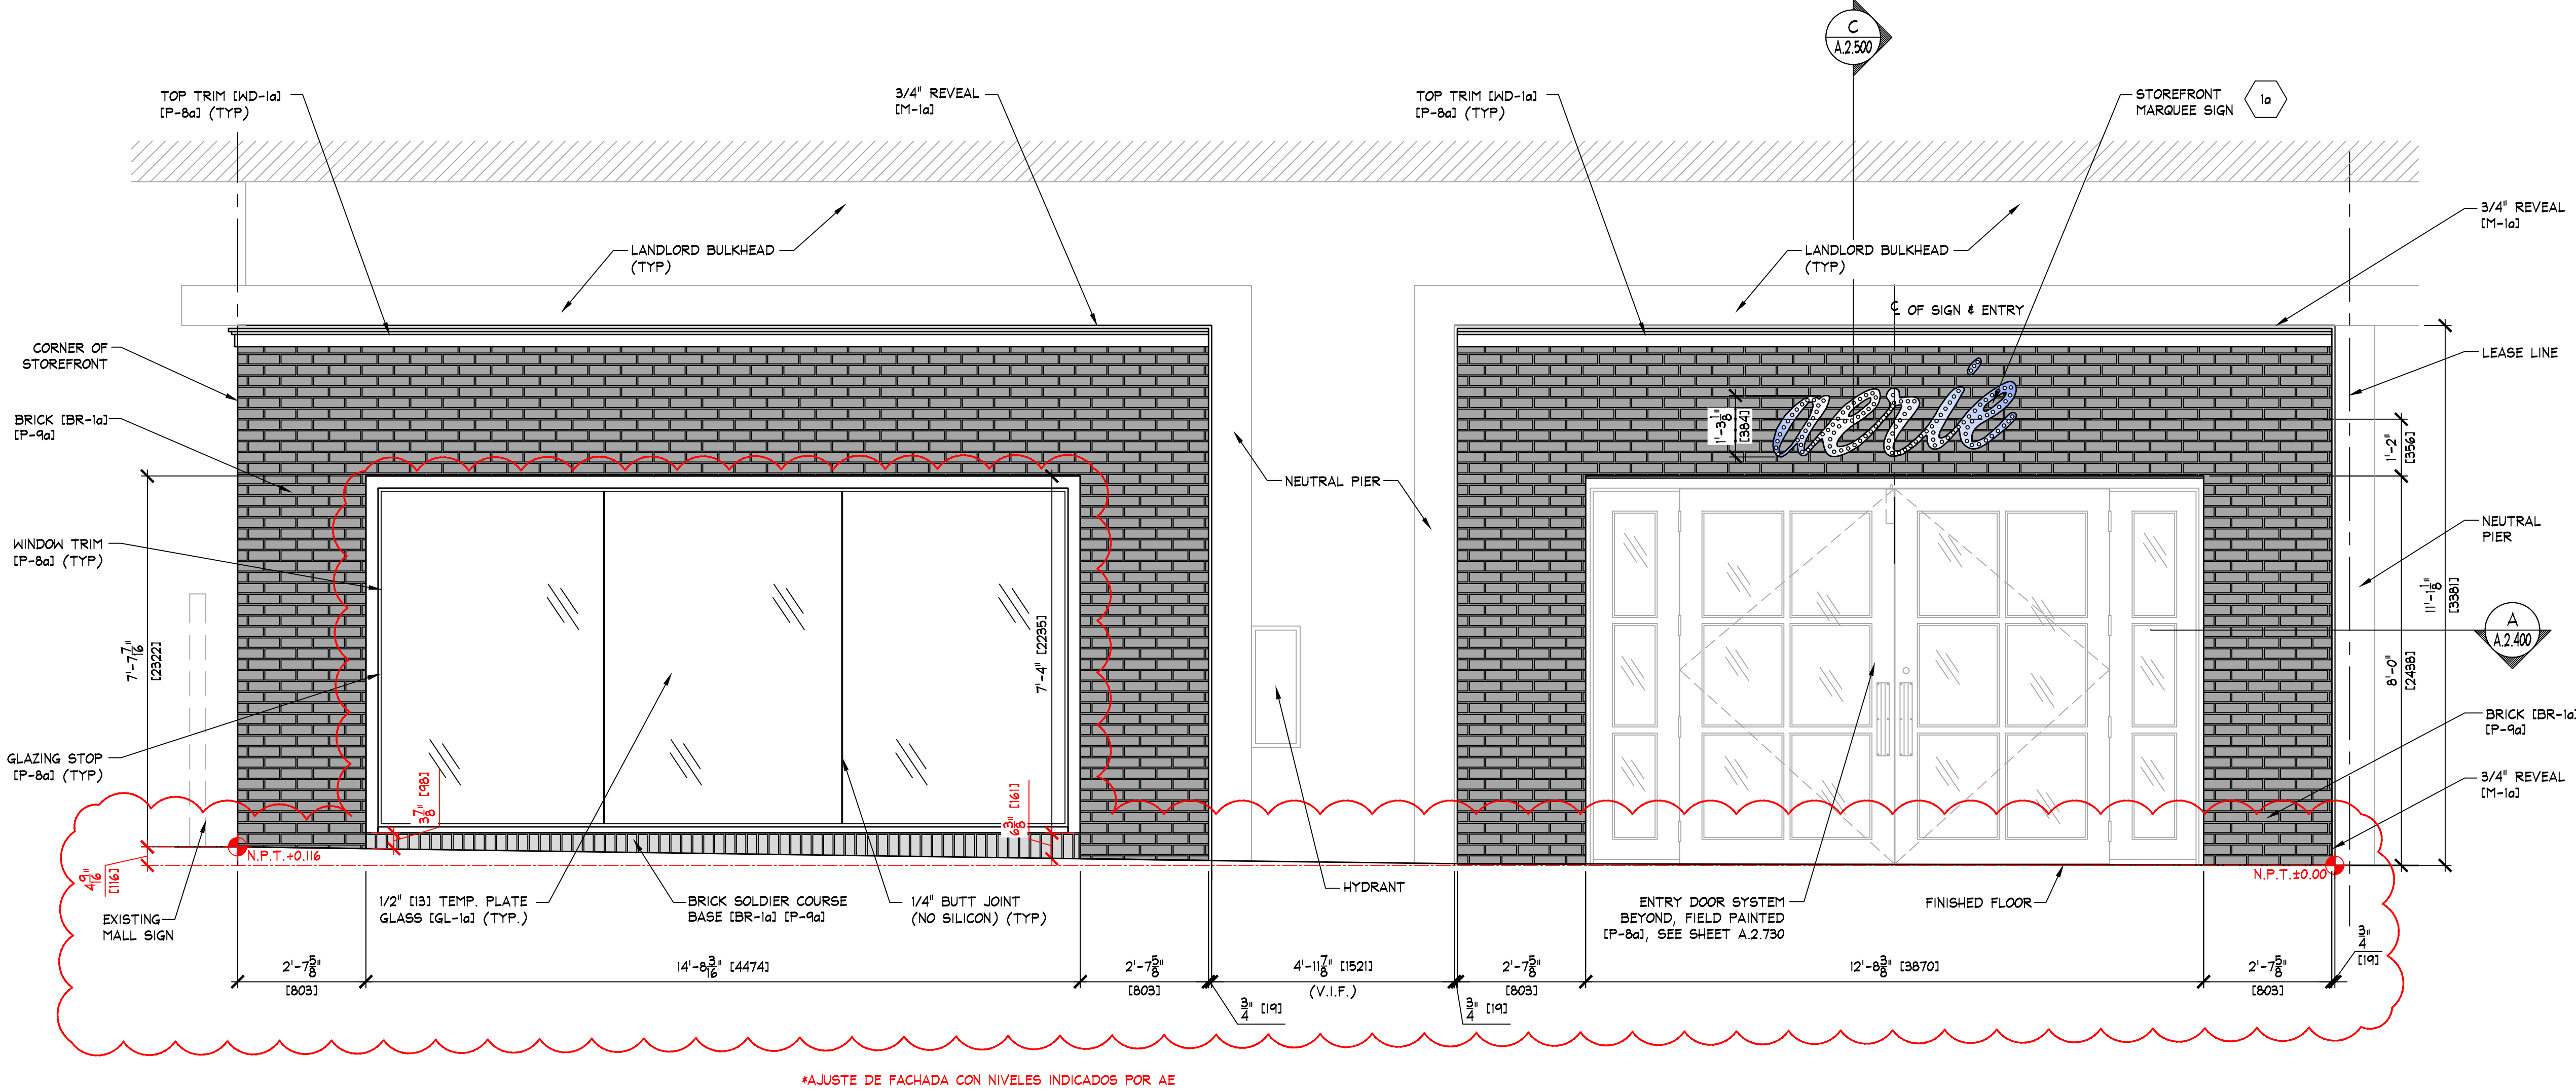


B EXTERIOR STOREFRONT ELEVATION
A.2.300 SCALE: 1/2" = 1'-0" (1:25)

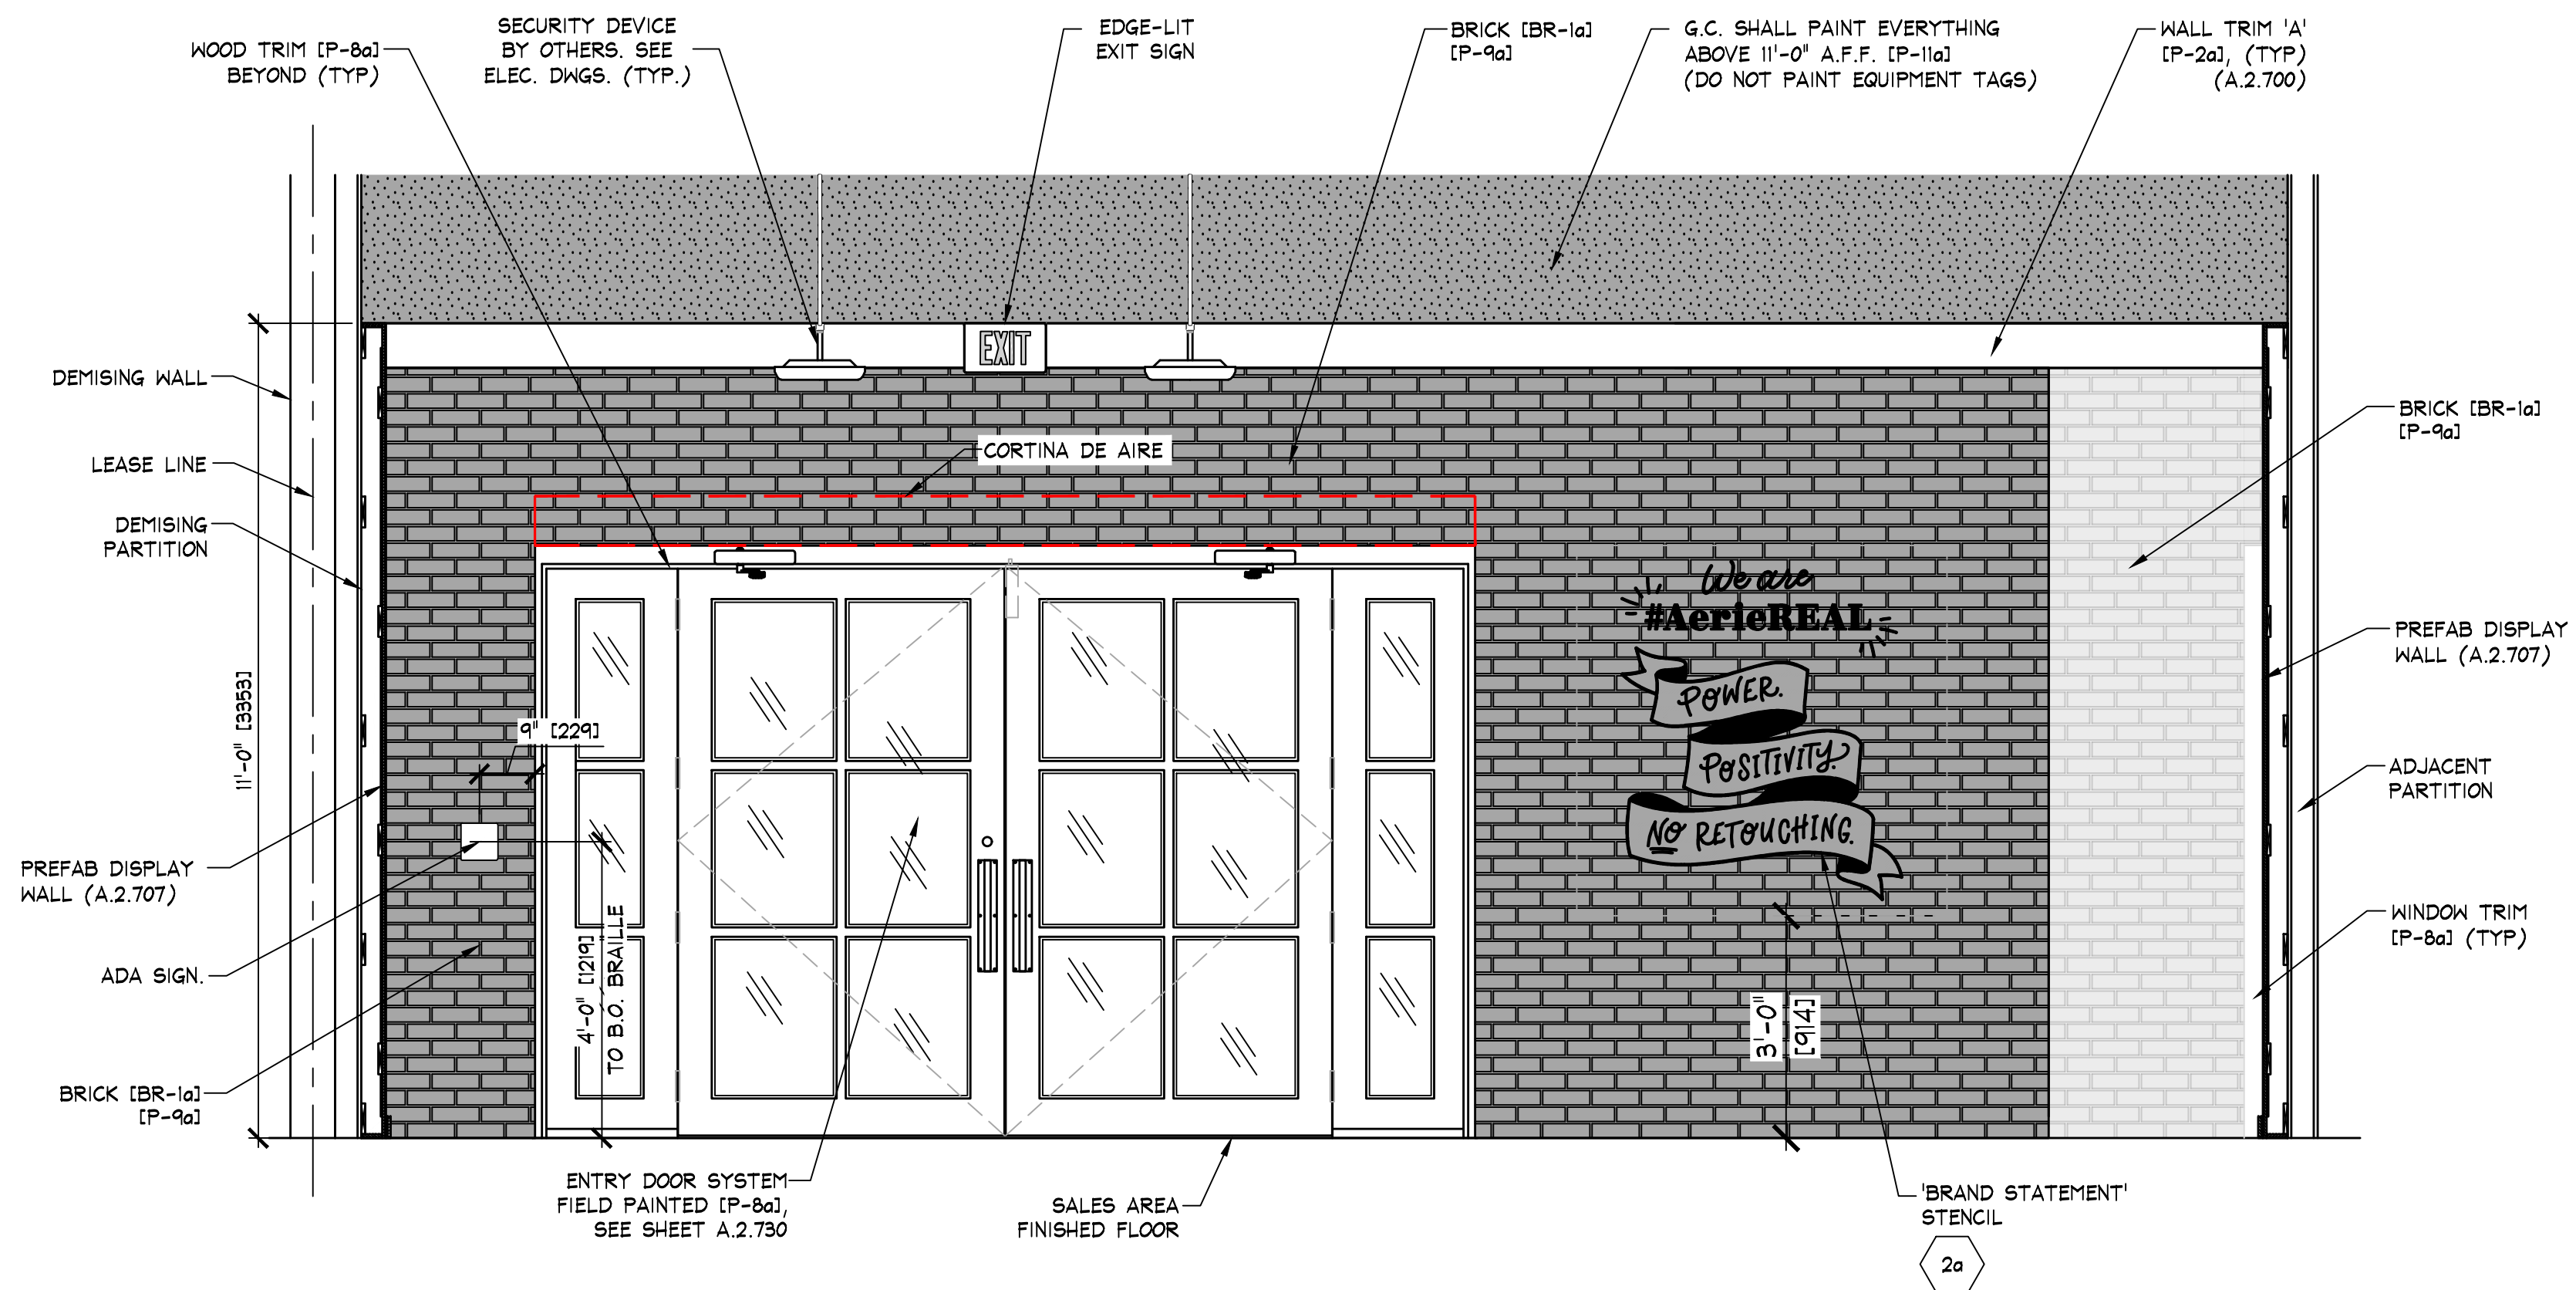

B INTERIOR STOREFRONT ELEVATION
A.2.300 SCALE: 1/2" = 1'-0" (1:25)

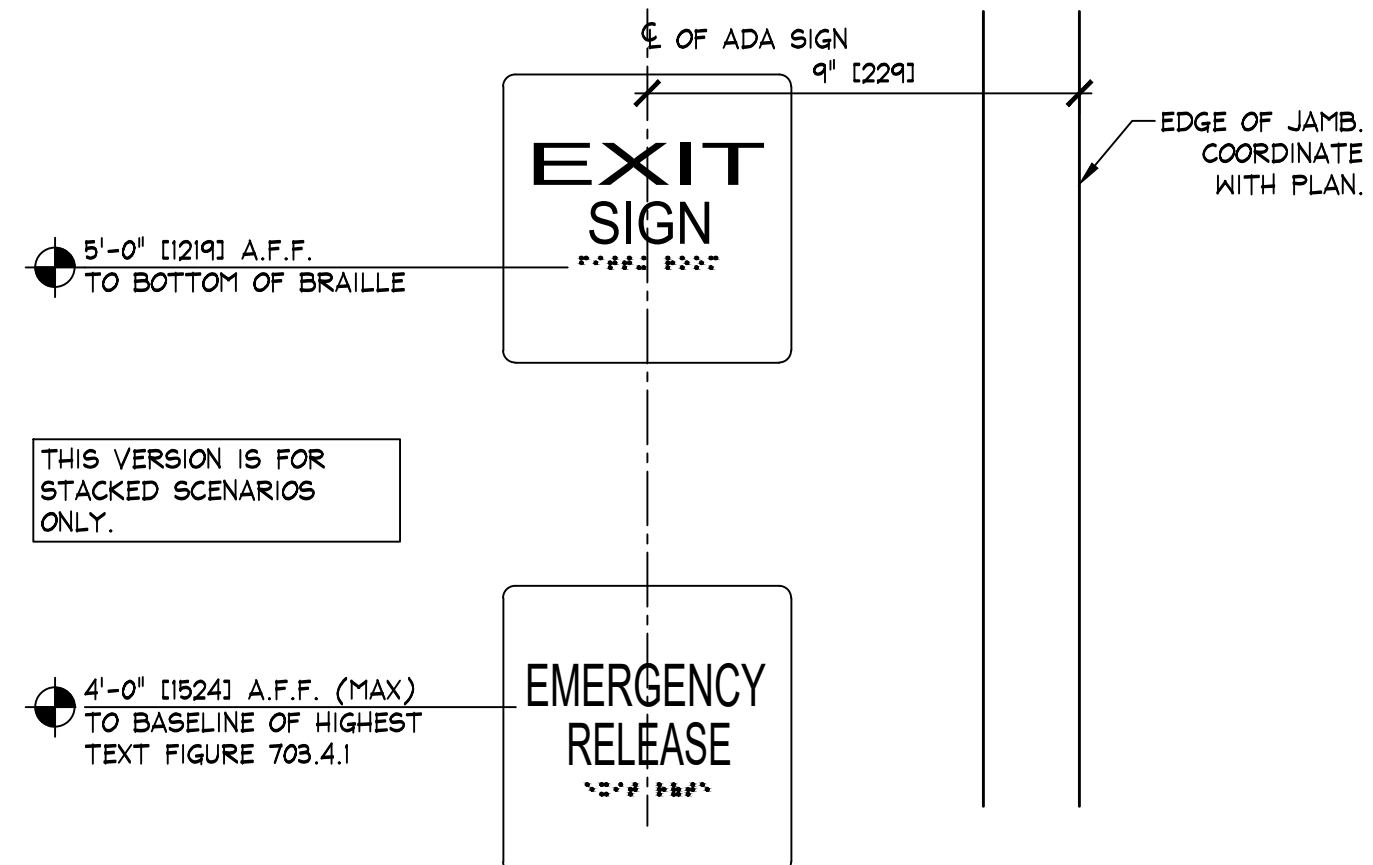


C STACKED SIGNAGE DETAIL
A.2.300 SCALE: 3" = 1'-0" (1:4)

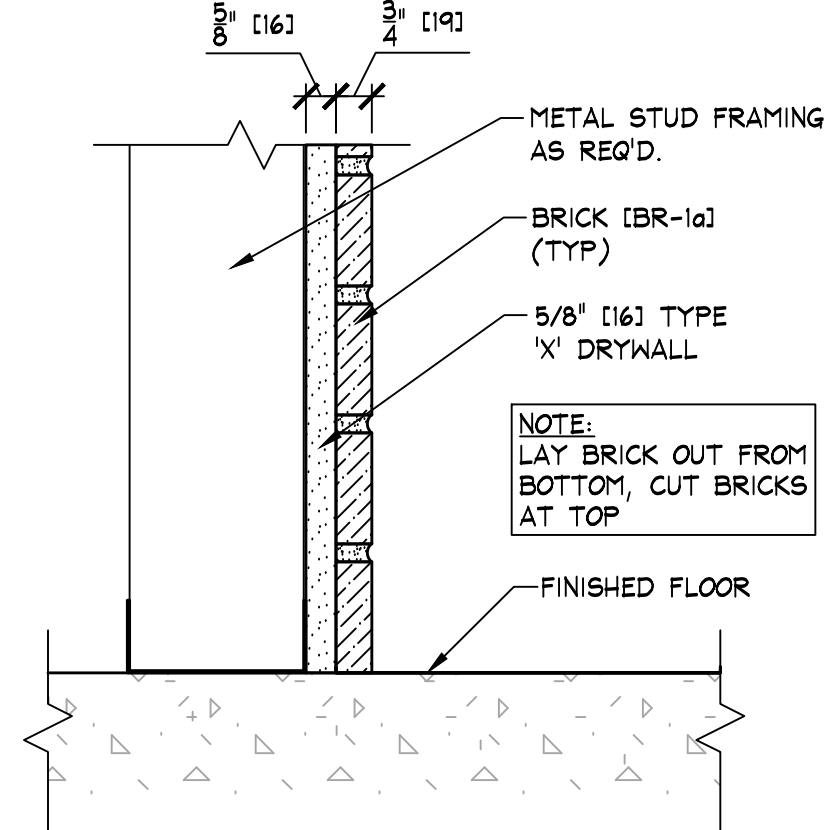


AA BRICK SECTION
A.2.300 SCALE: 3" = 1'-0" (1:4)


NOTE:
CORNER BRICK PIECES SHALL BE INSTALLED AT 90° CORNER LOCATIONS.
** DO NOT ATTEMPT TO MITER **
FLAT BRICK PIECES AT 90° CORNERS

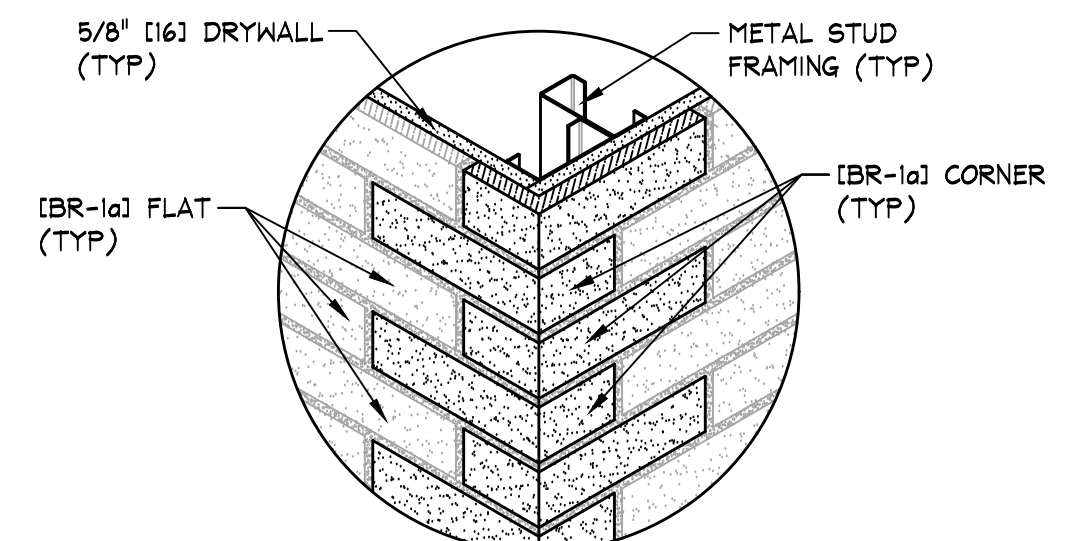


BB BRICK 90° CORNER DETAIL
A.2.300 SCALE: N.T.S.

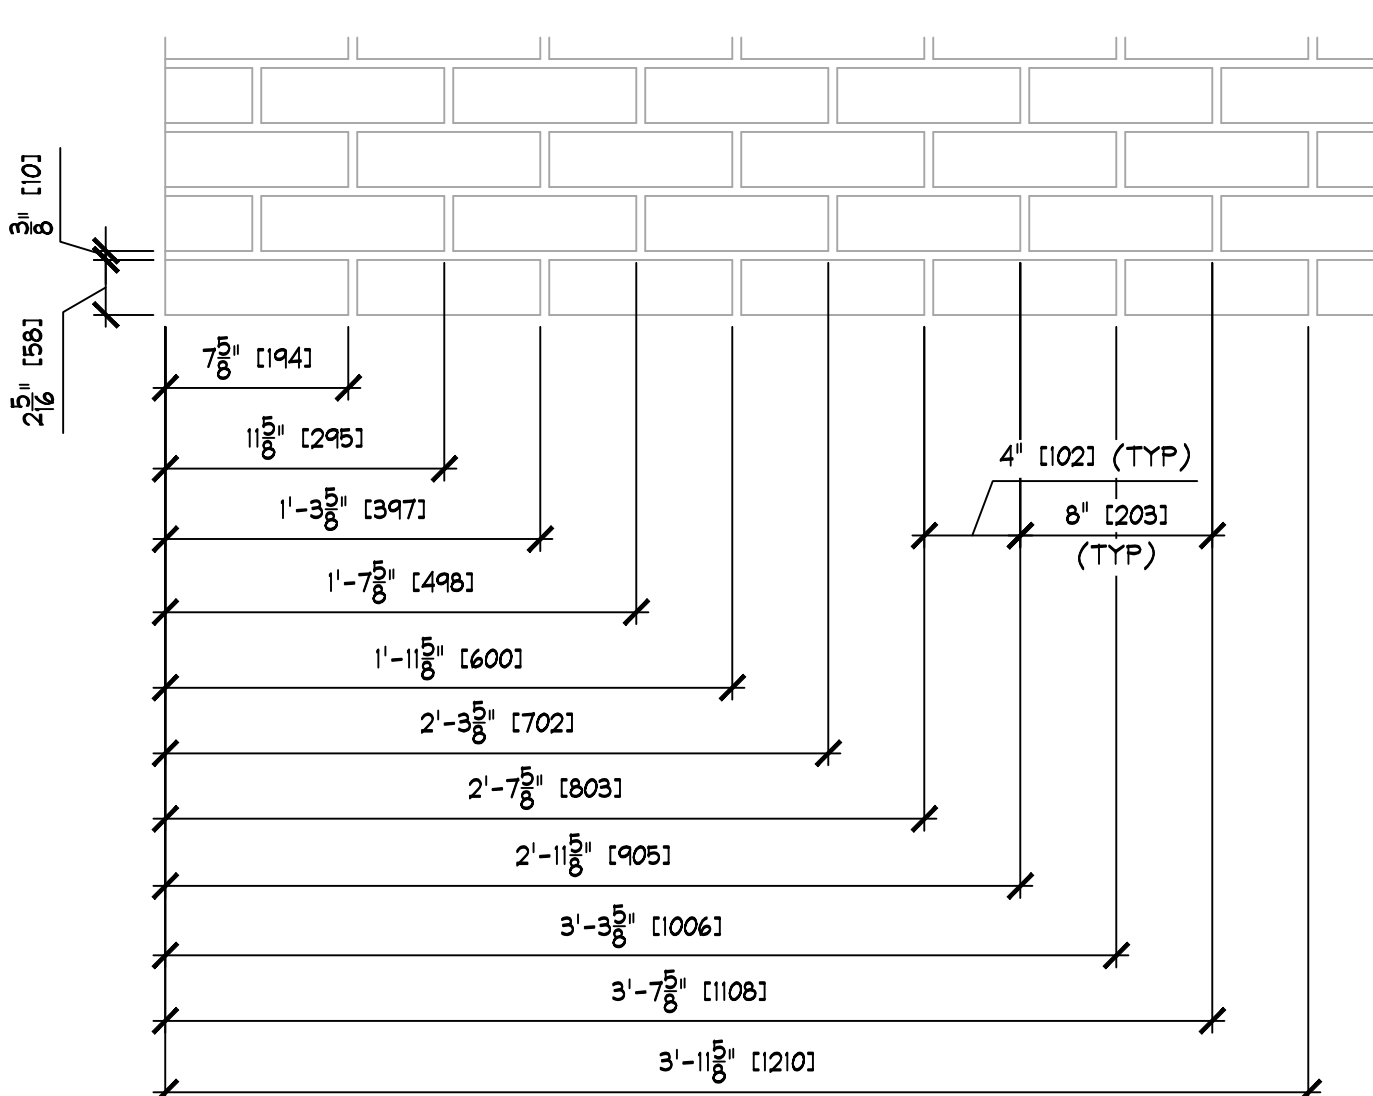


CC STANDARD BRICK DIMENSIONS
A.2.300 SCALE: 1 1/2" = 1'-0" (1:8)

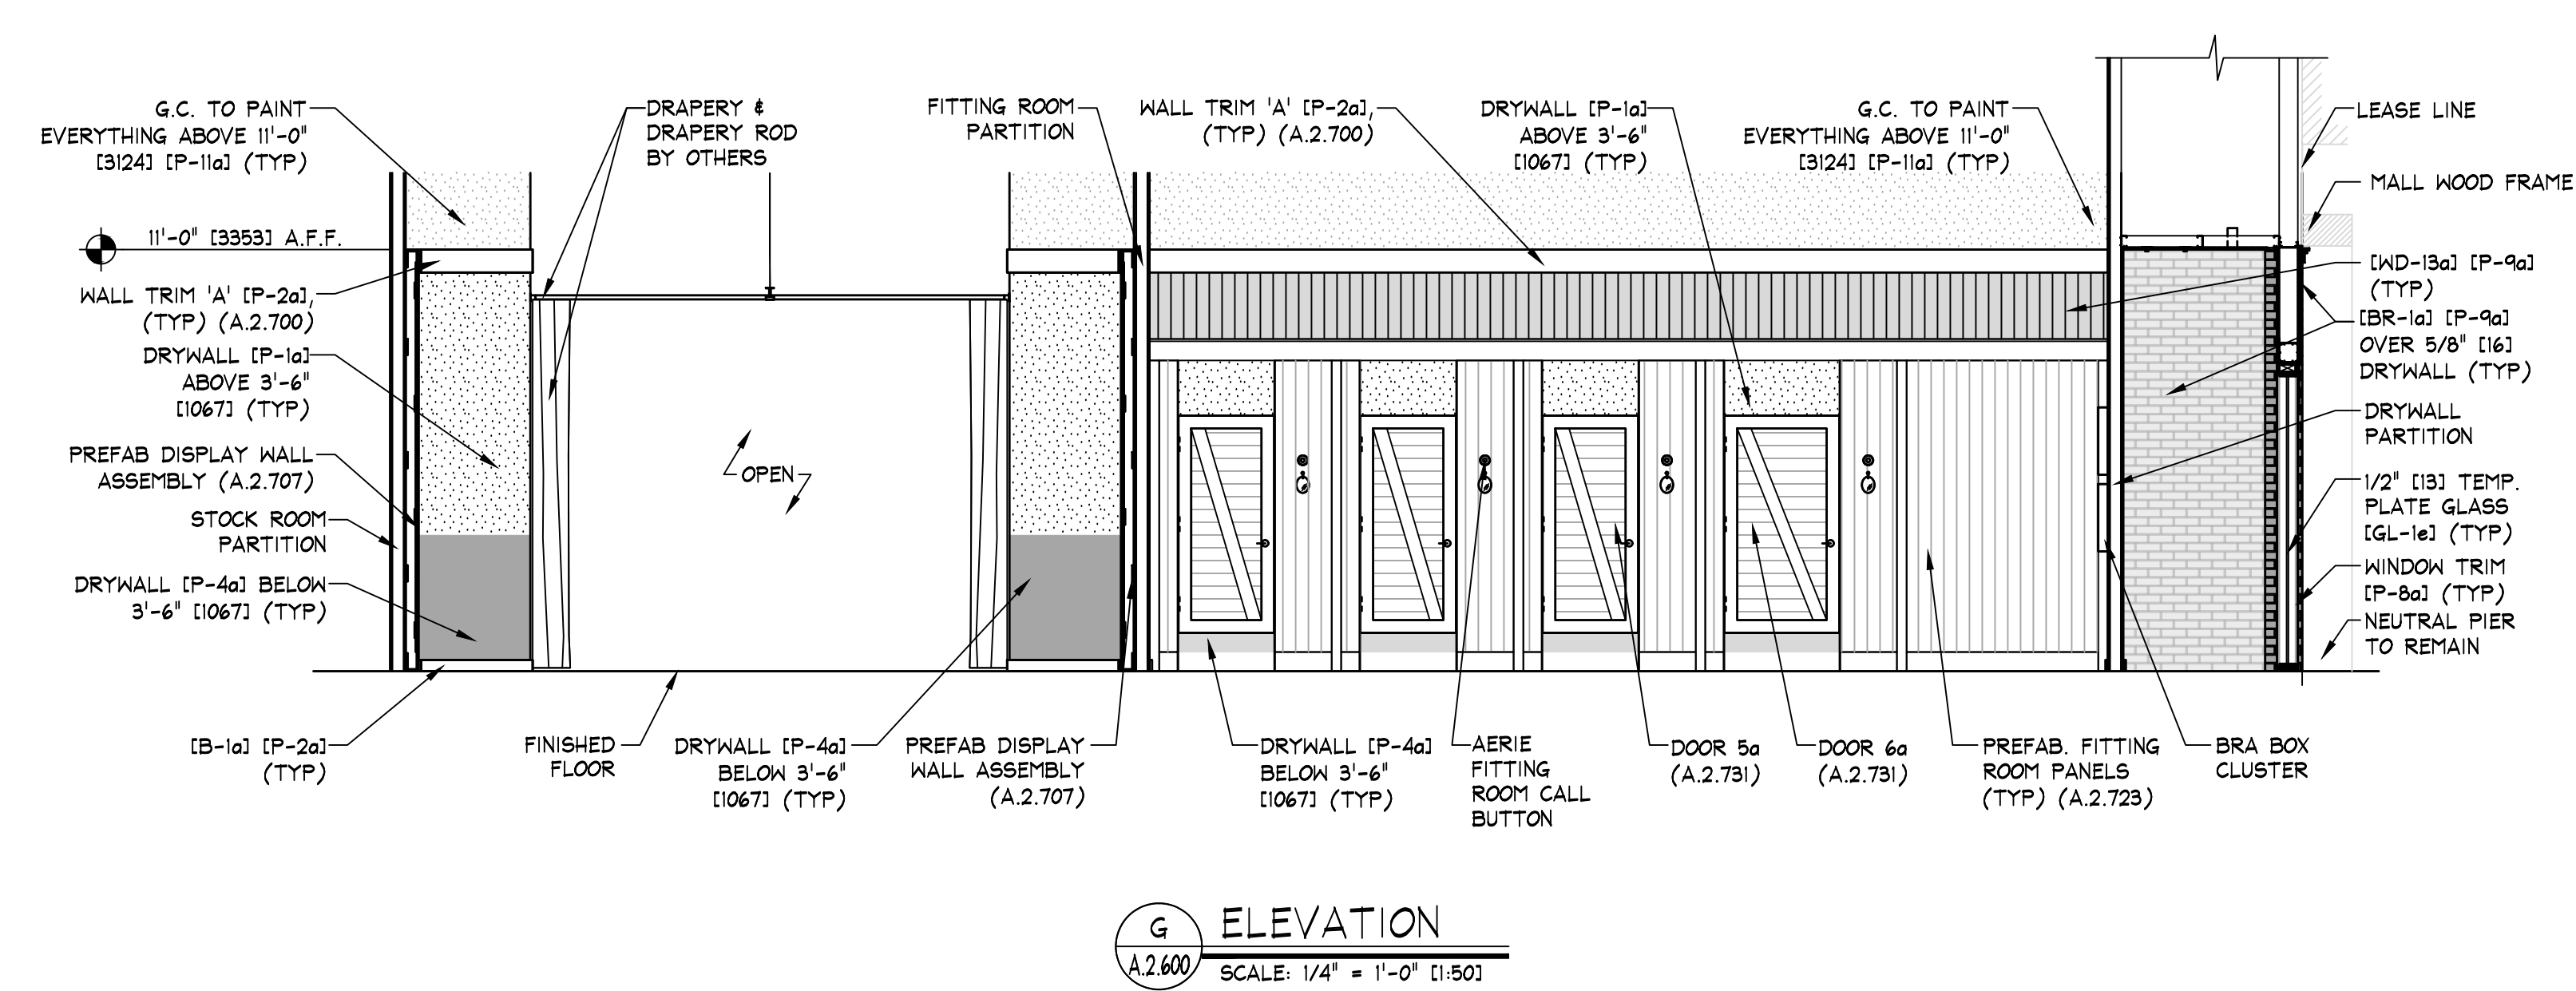


G ELEVATION
A.2.600 SCALE: 1/4" = 1'-0" (1:50)

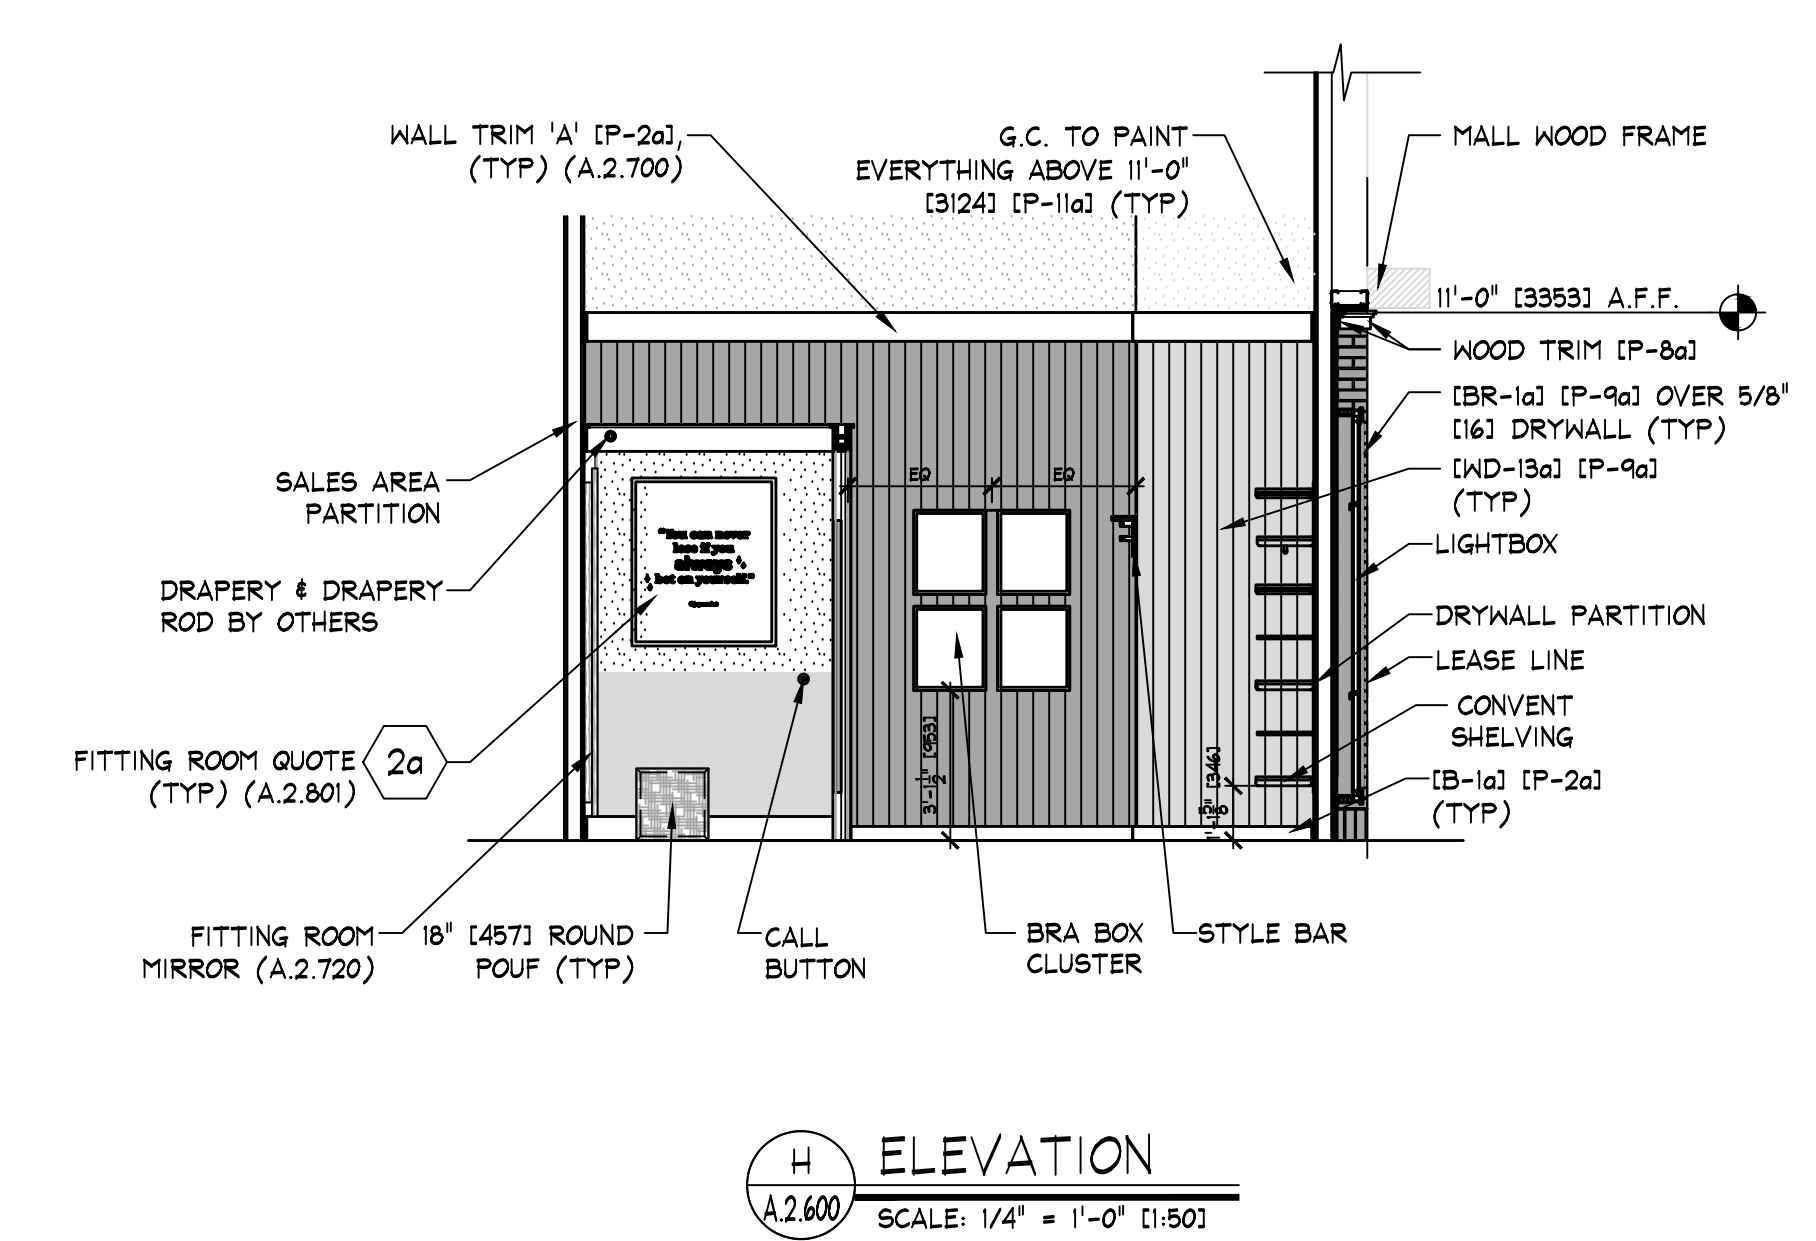


H ELEVATION
A.2.600 SCALE: 1/4" = 1'-0" (1:50)

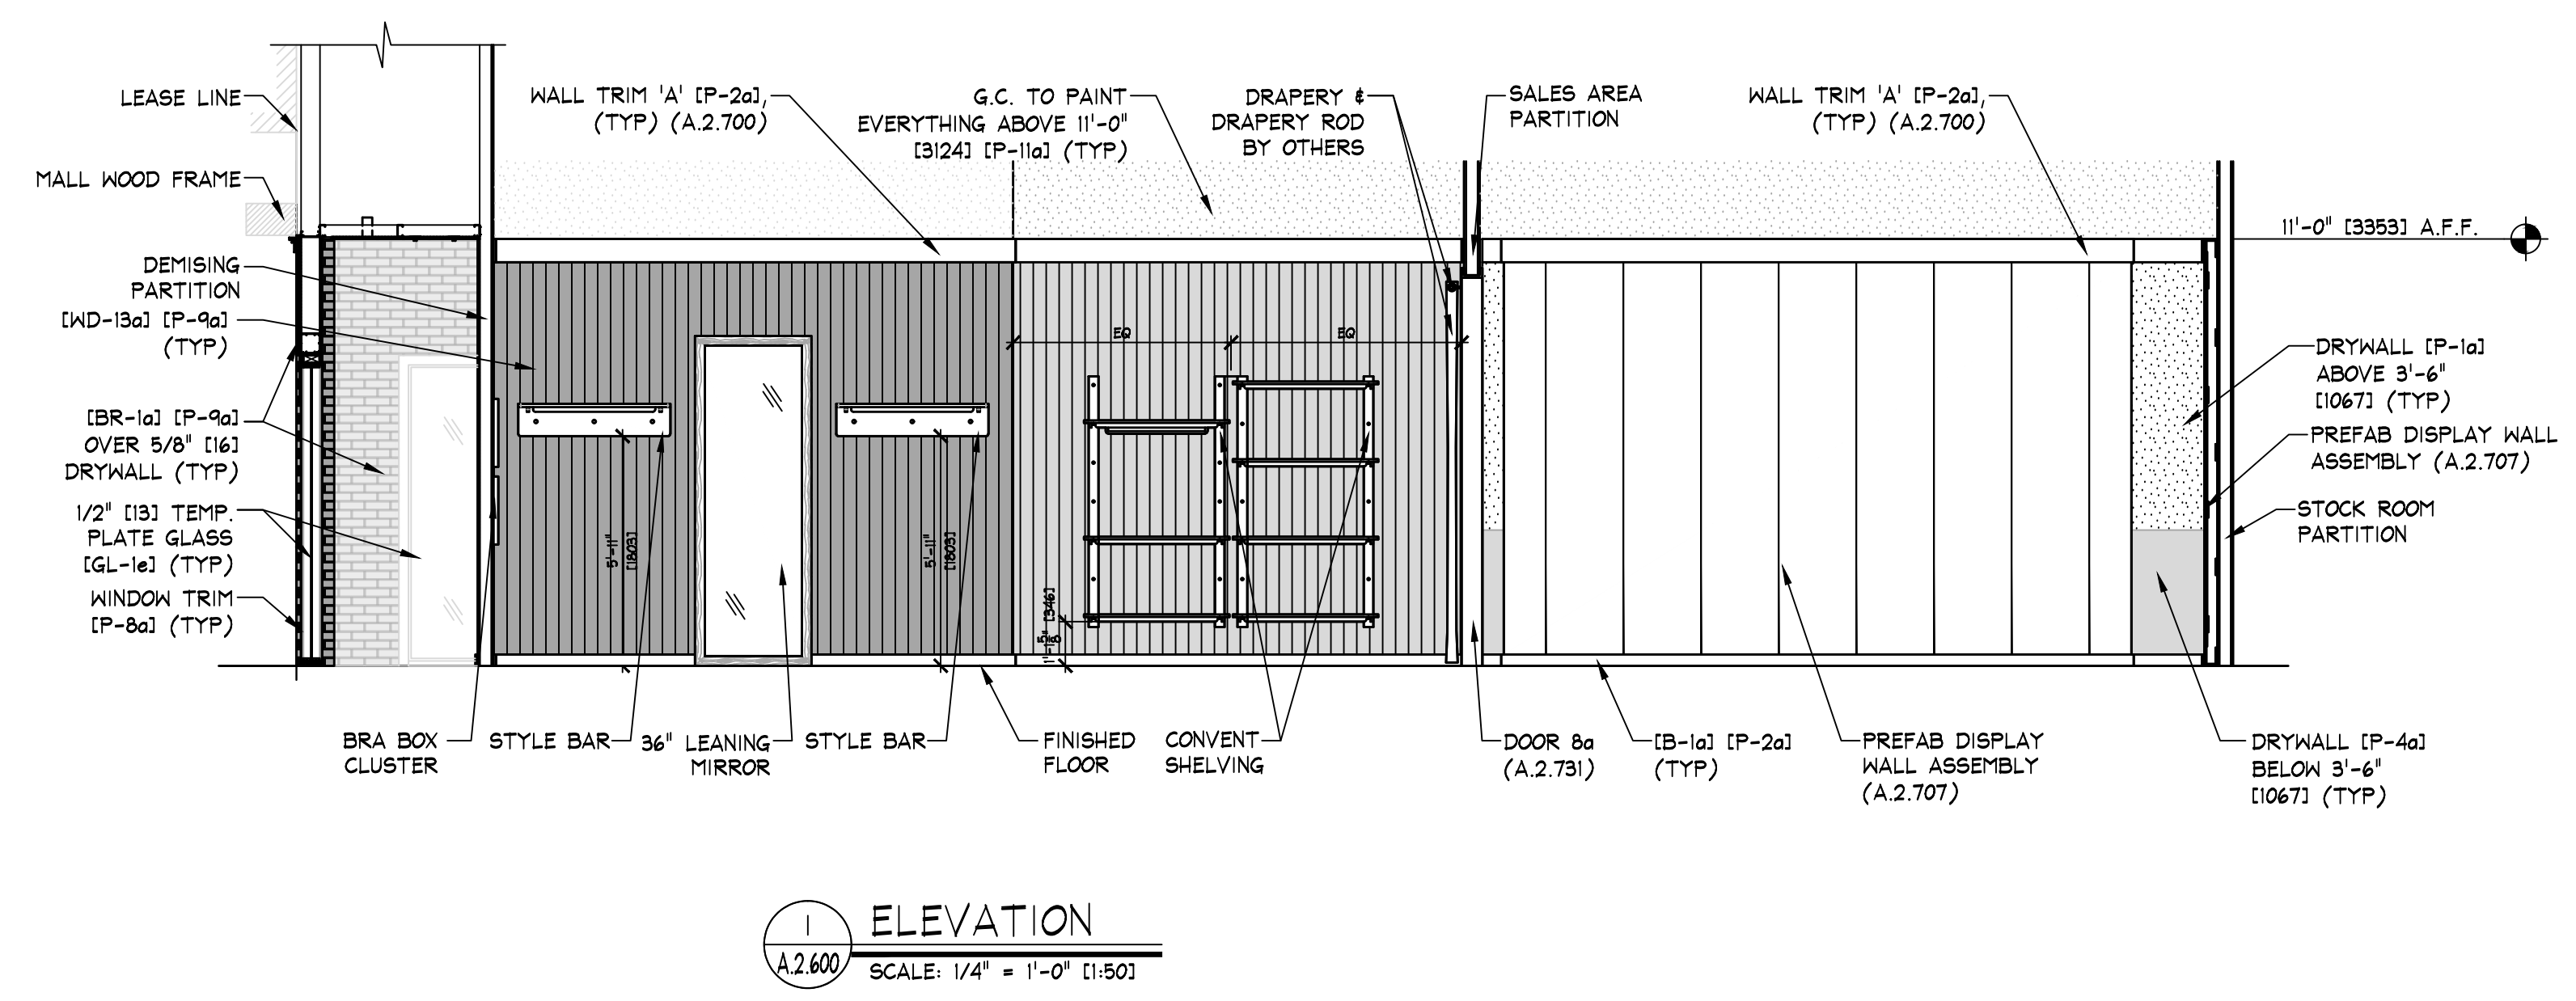

I ELEVATION
A.2.600 SCALE: 1/4" = 1'-0" (1:50)

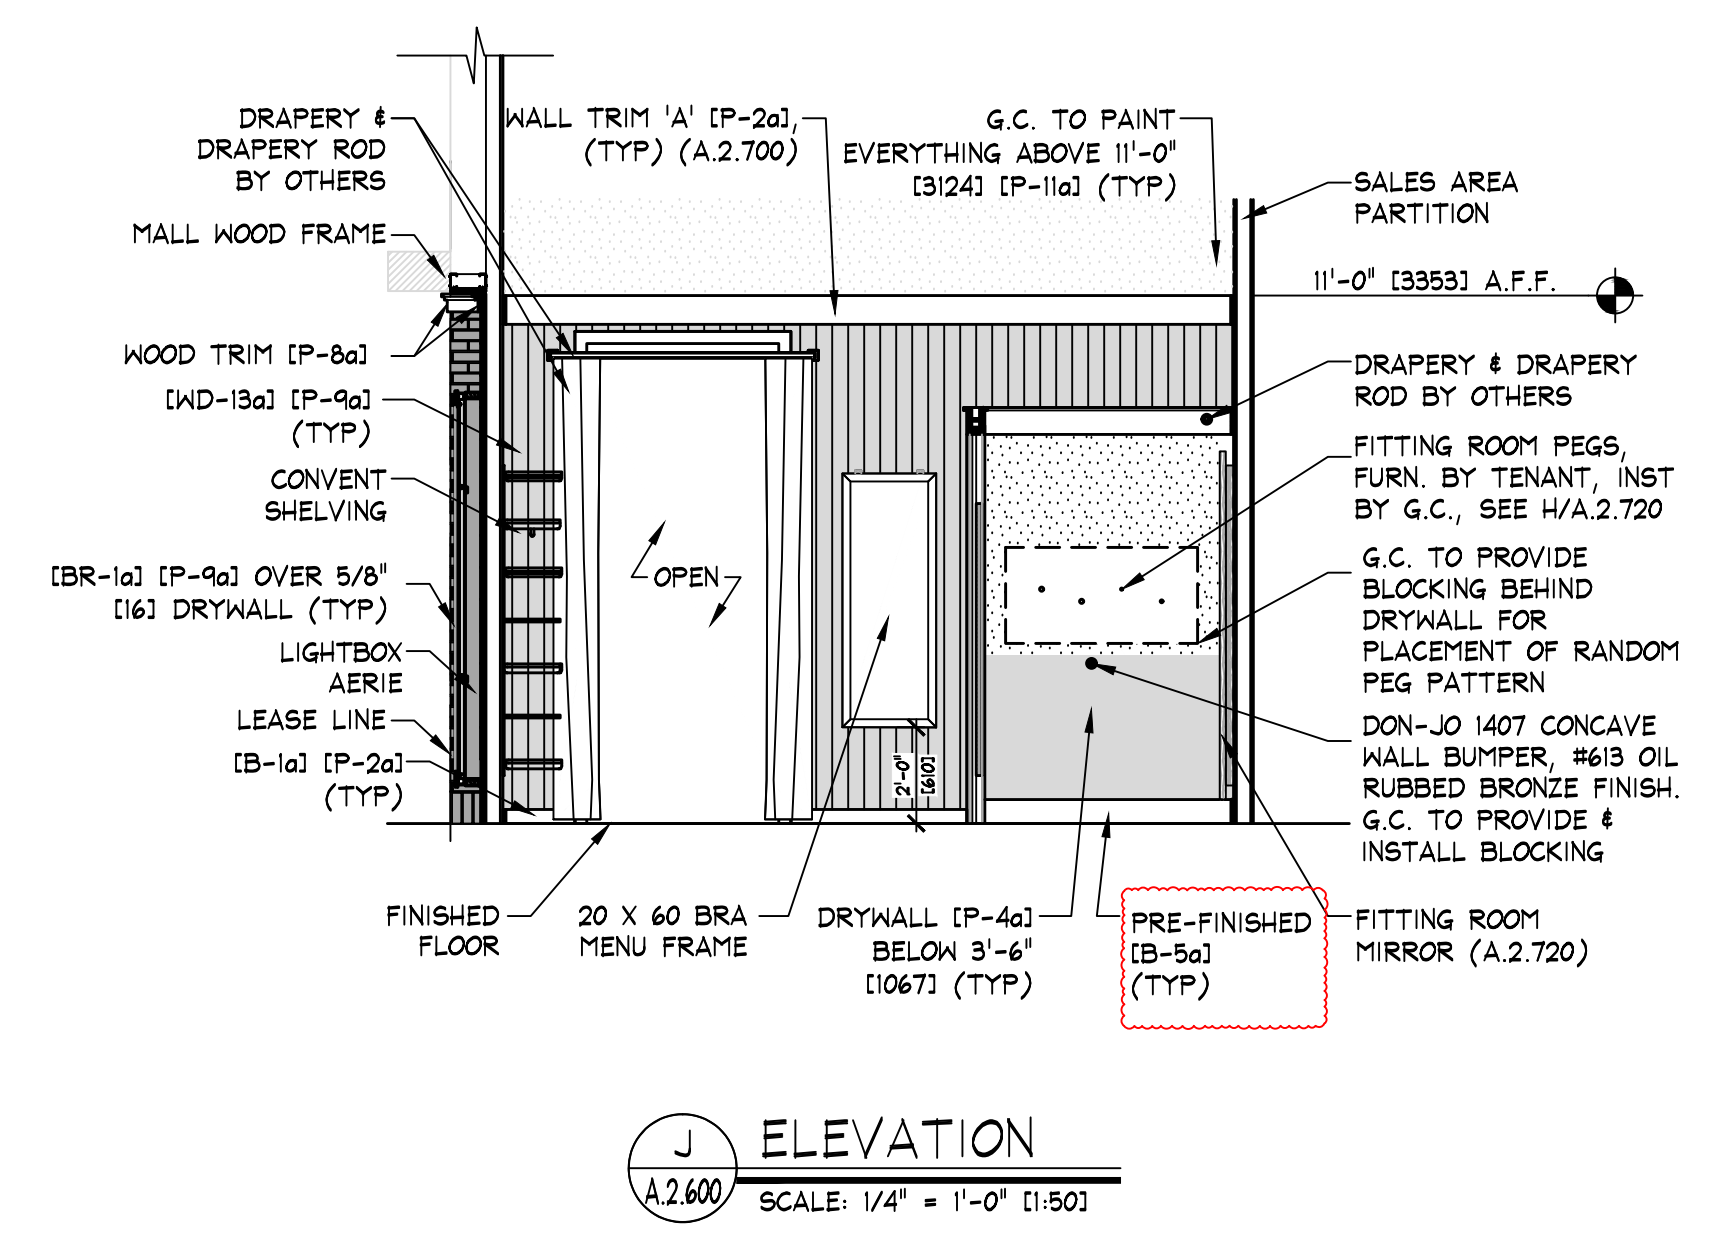

J ELEVATION
A.2.600 SCALE: 1/4" = 1'-0" (1:50)

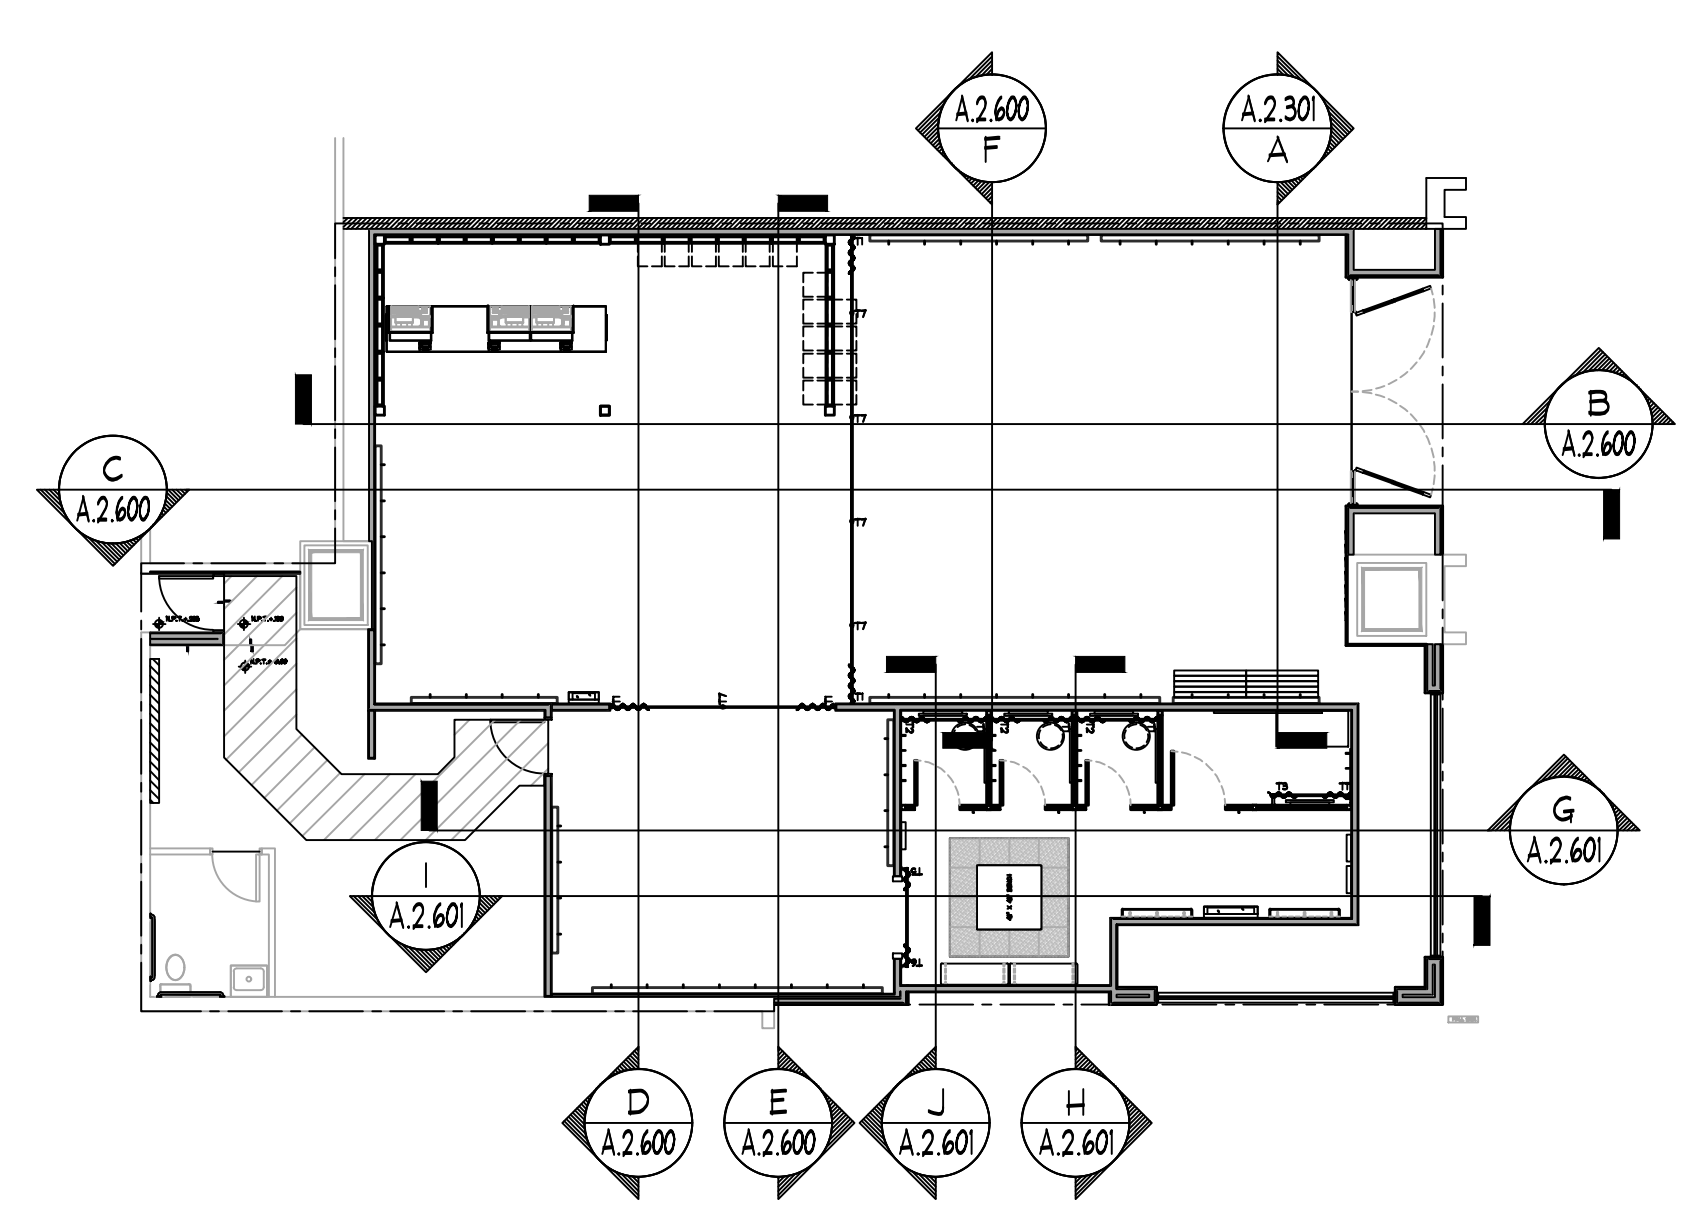

ELEVATION KEY
NO SCALE

KEY NOTES:

1a SIGN - FURNISHED BY SIGN CONSULTANT, INSTALLED BY G.C. - SEE SHEET 'A.2.800' FOR MORE INFORMATION.

2a SIGN - FURNISHED BY SIGN CONSULTANT, INSTALLED BY G.C. - SEE SHEET 'A.2.801' FOR MORE INFORMATION.

NOTE: DETAILS, NOTES, AND/OR SPECIFICATIONS ON THIS SHEET NOT LISTED ALPHABETICALLY OR NUMERICALLY HAVE BEEN PURPOSELY OMITTED AND DO NOT PERTAIN TO THIS PROJECT.

NOTE: PAINTING CONTRACTOR SHALL CAULK ALL INSIDE WOOD CORNERS AND JOINTS BETWEEN TRIM AND WALL PRIOR TO PAINTING.

NOTE: INDIVIDUAL BRICK PIECES APPLIED TO APPROVED SUBSTRATE W/ LATICRETE HEAVY DUTY THINSET. 3/8" MORTAR JOINTS, APPLY MORTAR WITH TILE FLOAT. ALLOW TO DRY ABIT, USE STIFF BRUSH TO KNOCK LOOSE MORTAR FROM BRICK "RECLAIMED BRICK".

IMPORTANTE:
NO SE CUENTA CON LA INFORMACION DEL ACABADO B-9a. REVISAR CON AE.