



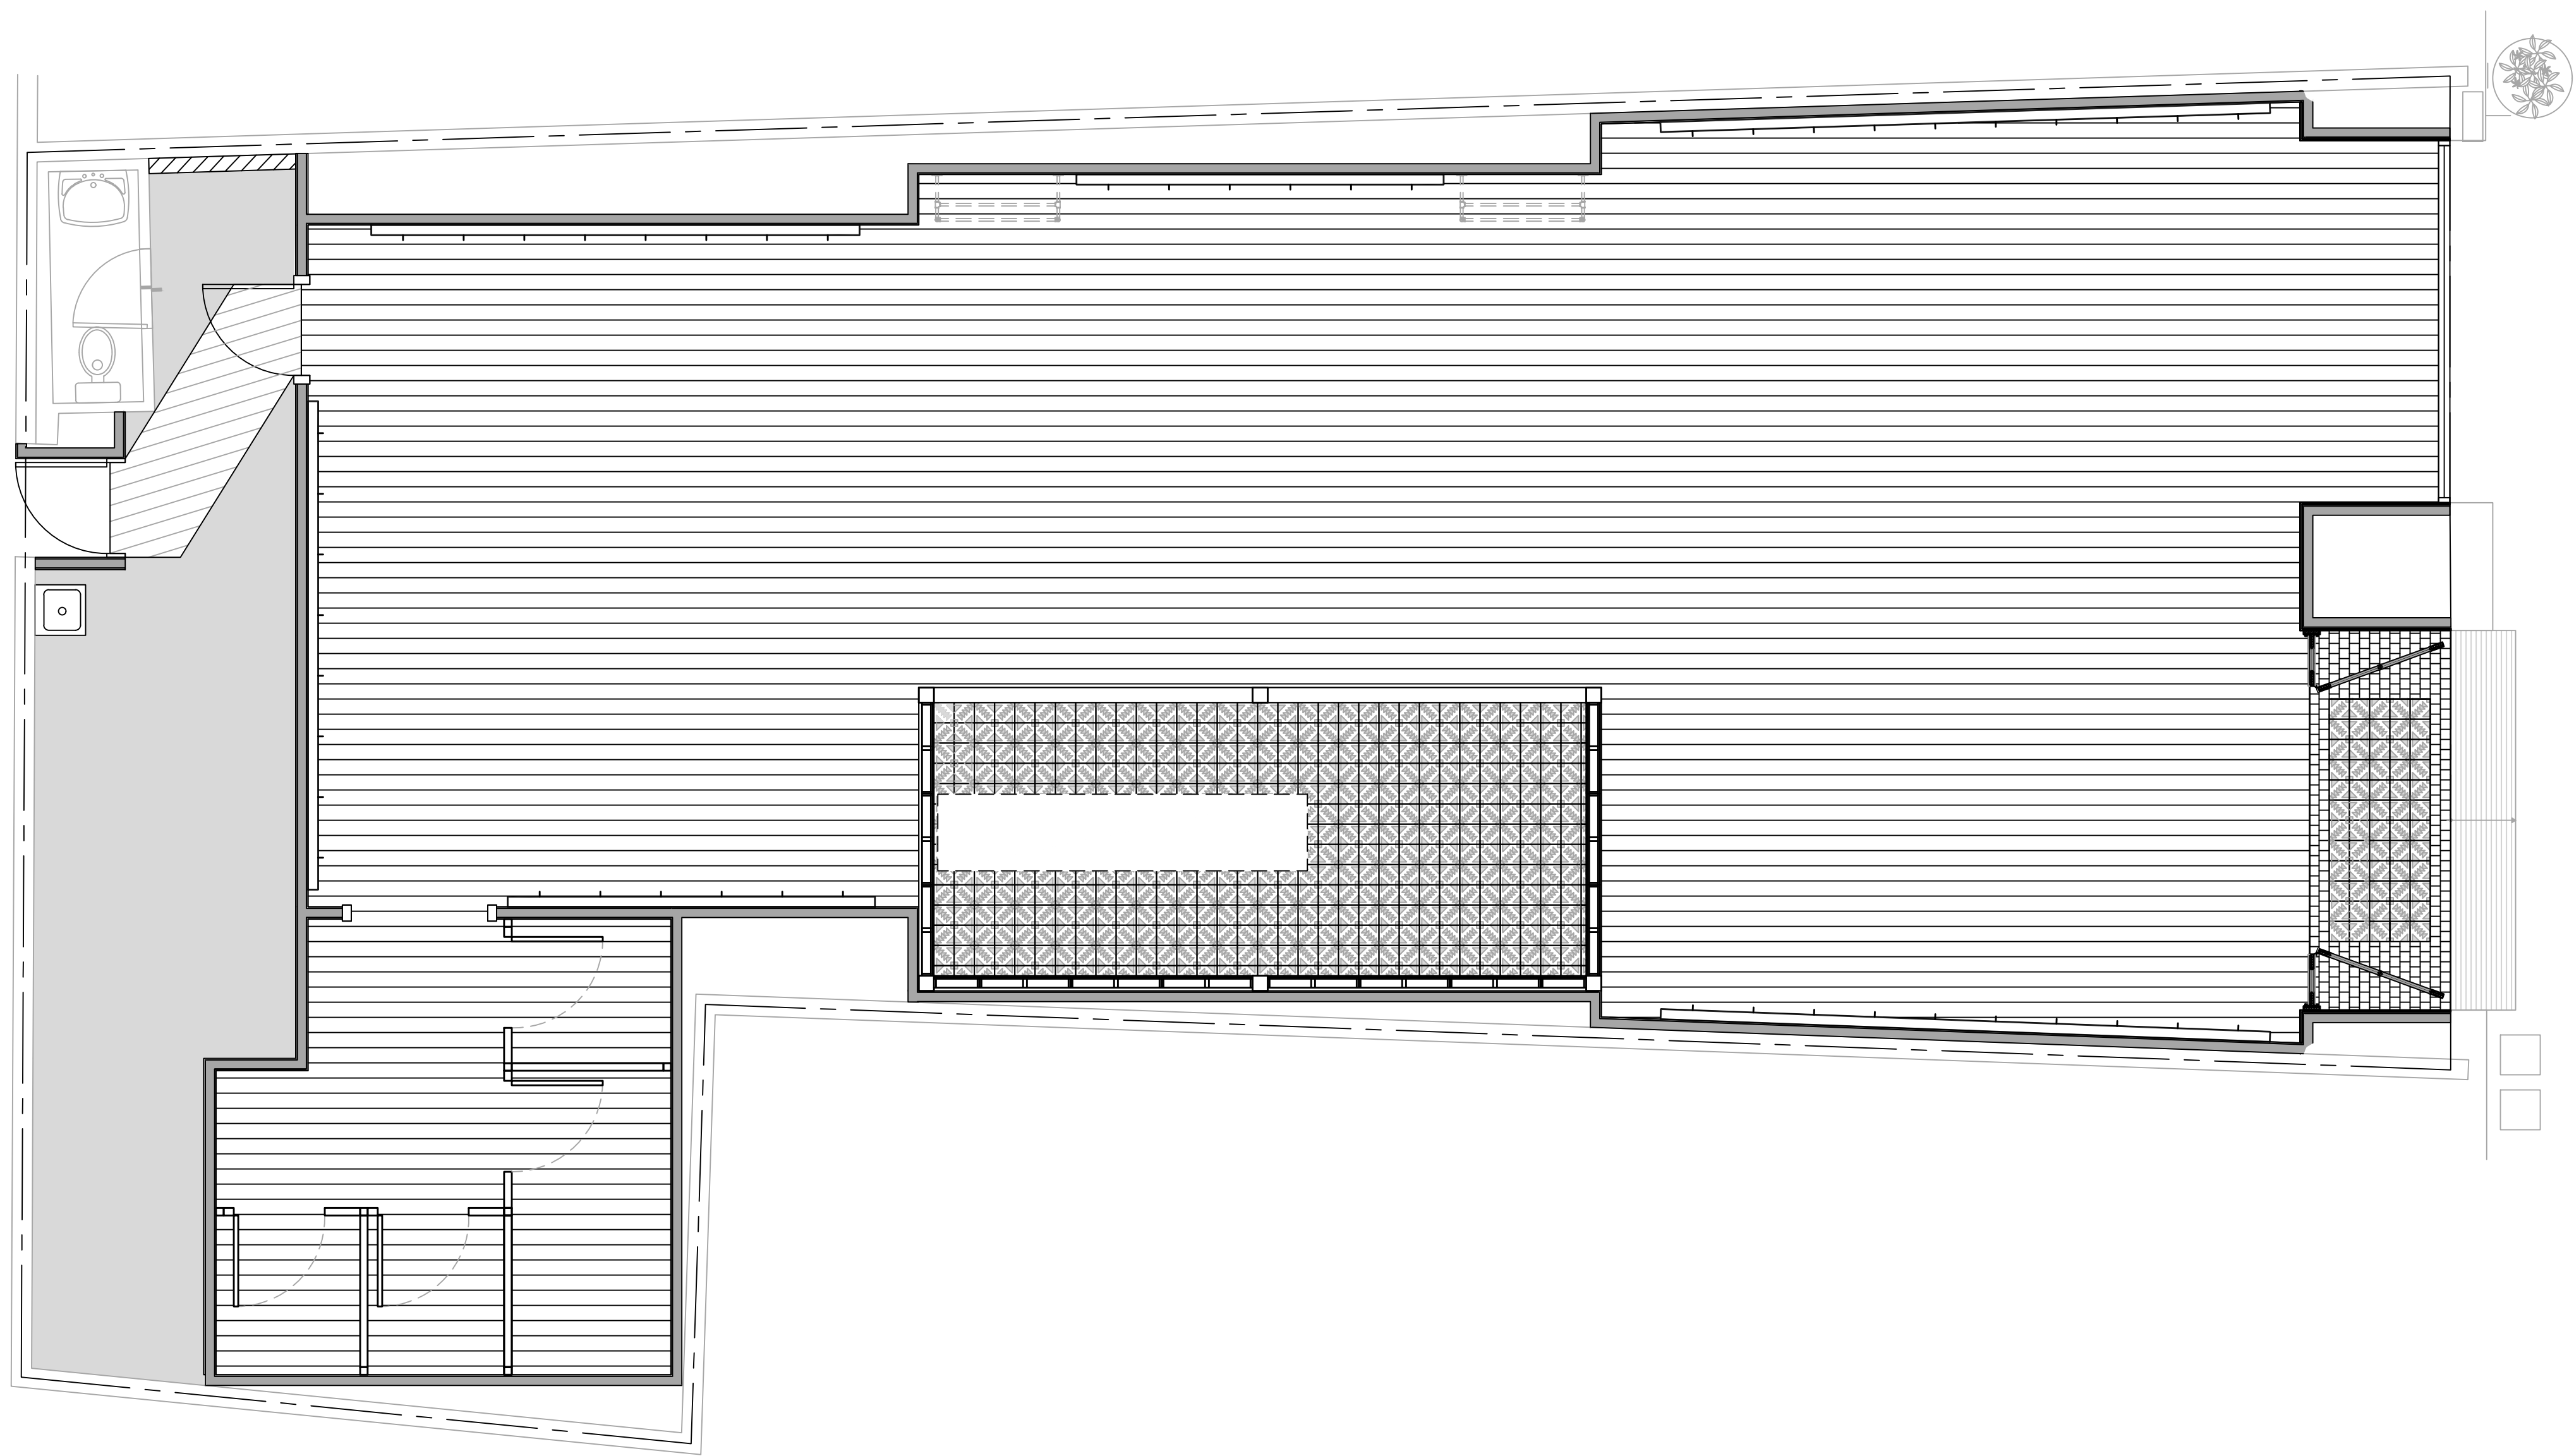


MILLWORK & FLOOR FINISH PLAN
SCALE: 1/4" = 1'-0" (1:50)


NOTE:
SEE FINISH & MATERIAL SCHEDULES
ON SHEET 'A.0.022'

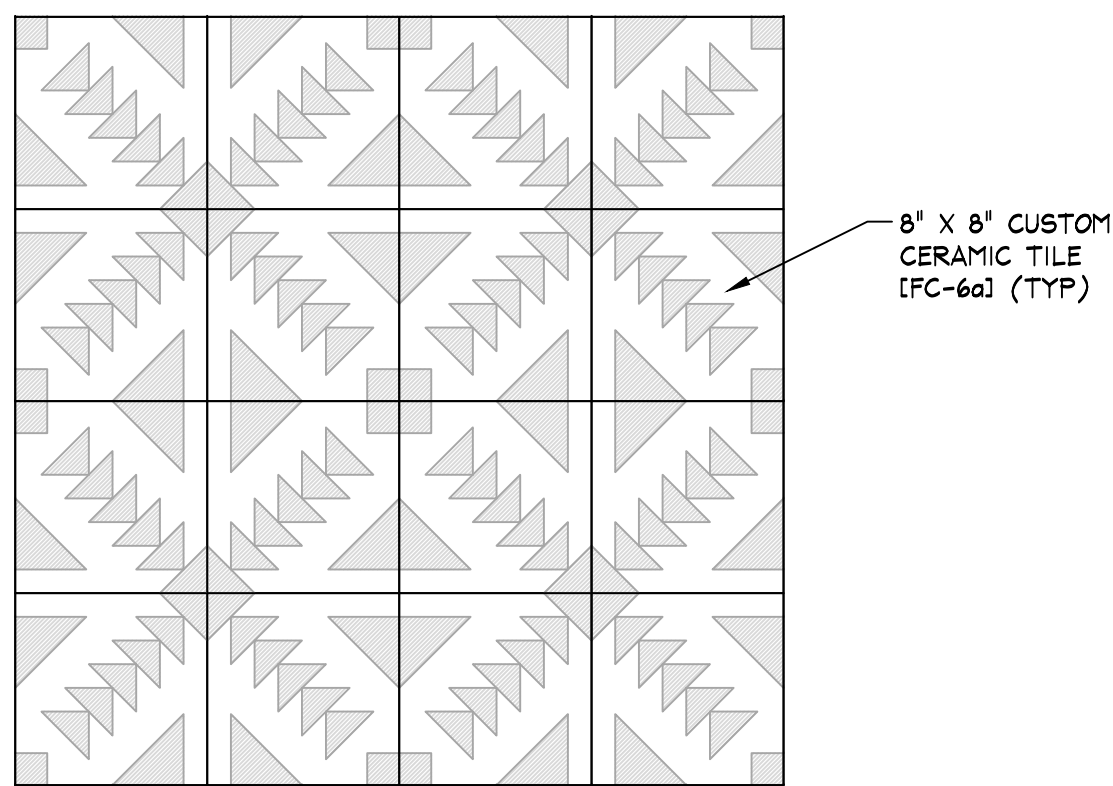


D FLOOR TILE PATTERN
A.0.103 SCALE: 1 1/2" = 1'-0" (1:8)

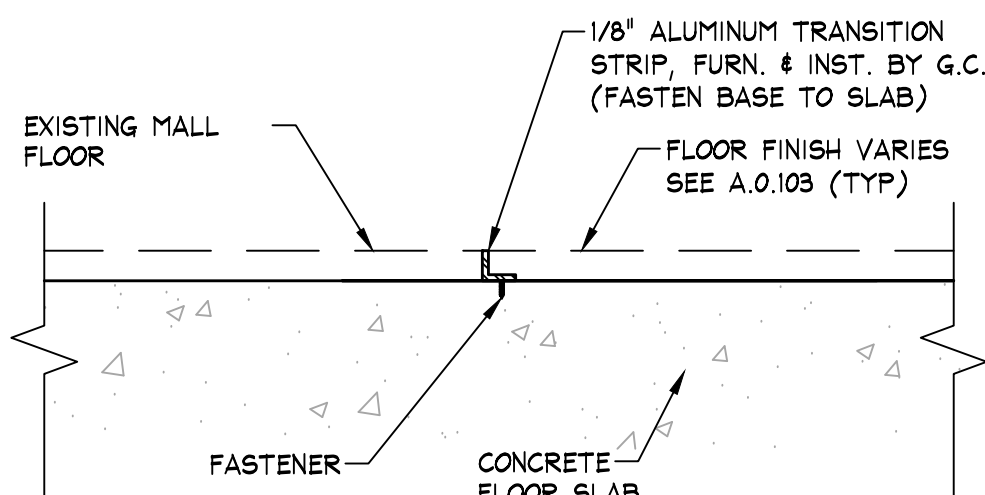

A FLOOR TRANSITION
A.0.103 SCALE: 3" = 1'-0" (1:4)

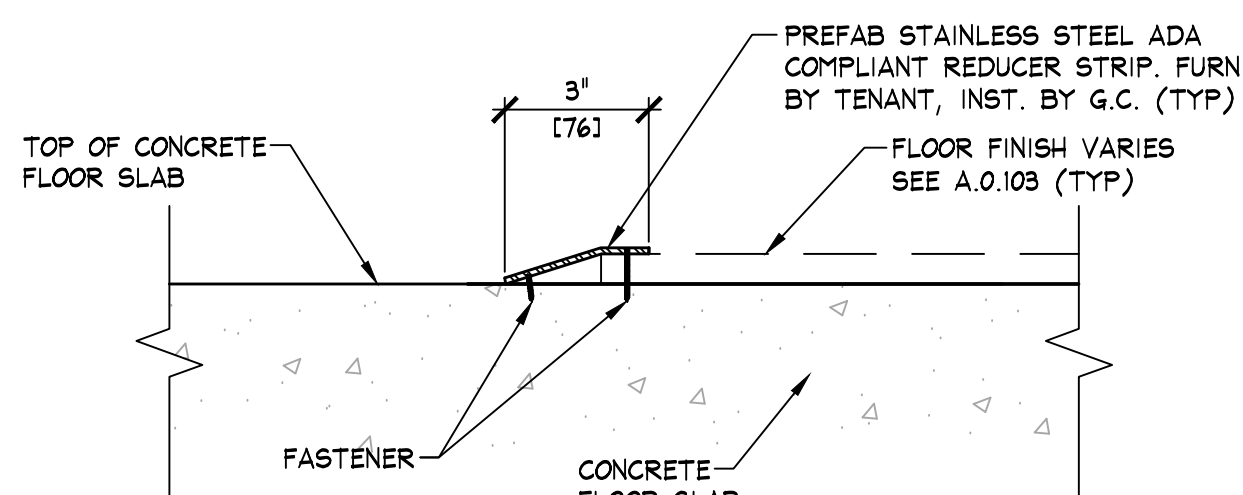

B FLOOR TRANSITION
A.0.103 SCALE: 3" = 1'-0" (1:4)

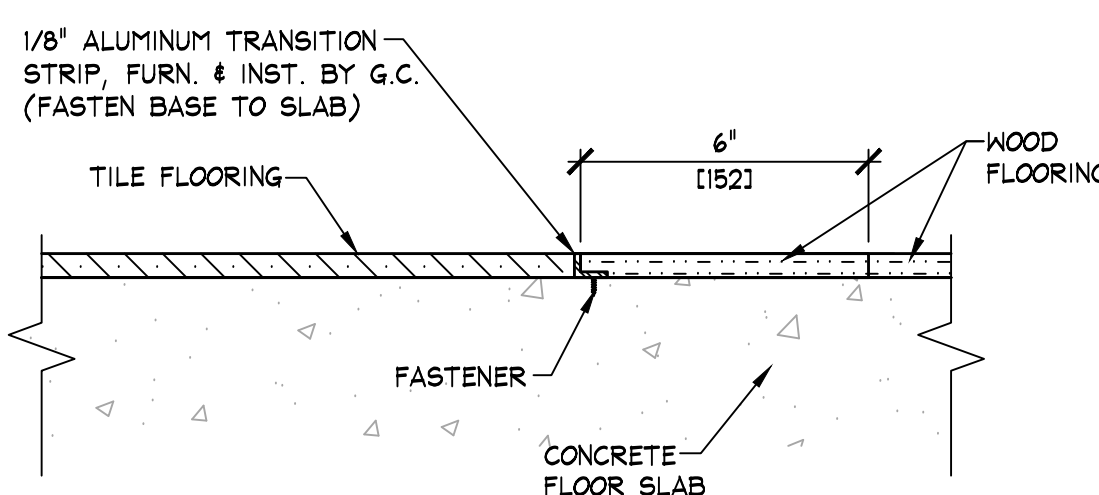

C FLOOR TRANSITION
A.0.103 SCALE: 3" = 1'-0" (1:4)

NOTE:
EXISTING CONSTRUCTION (SHOWN GHOSTED) TO
REMAIN. REFURBISH AS INDICATED/REQUIRED.

MILLWORK & FLOOR FINISH
PLAN

AERIE
Antara Fashion Mall Polanco
Ciudad de México

Store No.


9714

Drawn by:



Drawing No.

A.0.103

Bvd. Adolfo López Mateos #597
Col. Amp. Daniel Garza, Cp 11830 México, DF
c. (52 55) 52 77 13 22 ext. 501, 502
f. (52 55) 55 16 11 49
www.grupoarquitech.com.mx
AMERICAN EAGLE OUTFITTERS, INC.
77101 Main Street
Pittsburgh, PA 15203
(412) 432-3300

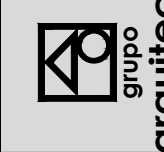

aerie

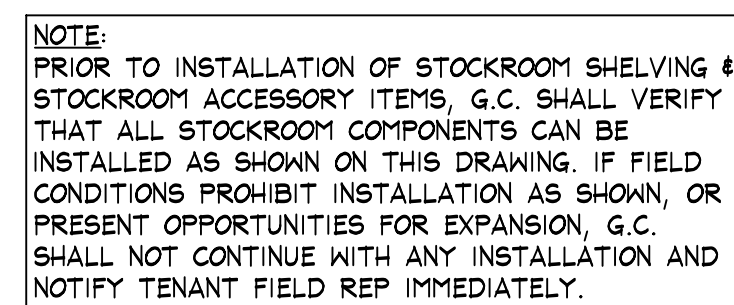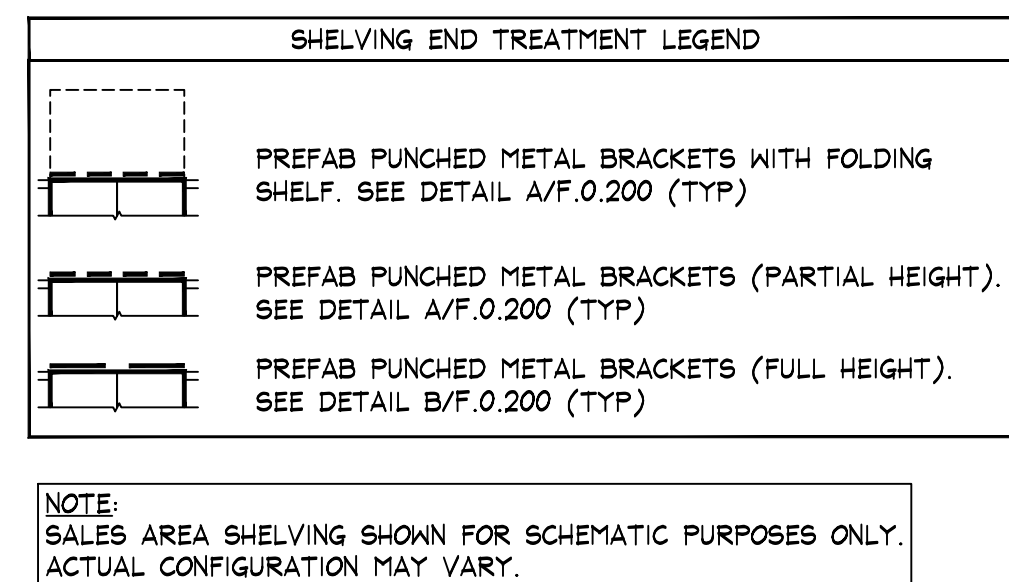

NOTE:
SEE SHEET F.O.200 & F.O.201 FOR
DETAILS OF ALL STOCKROOM SHELVING
& SHELVING COMPONENTS. FURNISHED
BY TENANT, INSTALLED BY G.C.

NOTE:
SEE SHEET F.0.300 FOR DETAILS
OF ALL MISC. STOCKROOM
FIXTURES FURN. BY TENANT, INST.
BY G.C.

NOTE:
SEE SHEET F.2.400 FOR DETAILS
OF ALL MISC. SALES/FITTING ROOM
FIXTURES FURN. BY TENANT, INST.
BY G.C.

AREA ANALYSIS			
AREA	m ²	FT ²	%
AE SALES AREA	0	0	0%
AE FITTING ROOMS	0	0	0%
AERIE SALES AREA	174.5	1,878	84%
AERIE FITTING ROOMS	19.5	210	8%
STOCK ROOM	55.5	597	22%
TOILET ROOMS	2.1	23	1%
EGRESS CORRIDOR	0	0	0%
OTHER	0	0	0%
OTHER	0	0	0%
OTHER	0	0	0%
OTHER	0	0	0%
TOTAL	251.6	2,708	100%

FIXTURE PLAN

AERIE
Antara Fashion Mall Polanco
Ciudad de Mexico

Store No.


9714

Drawn by:

Drawing No.

A.0.106


9/07/2021 06:29:58 p. m.

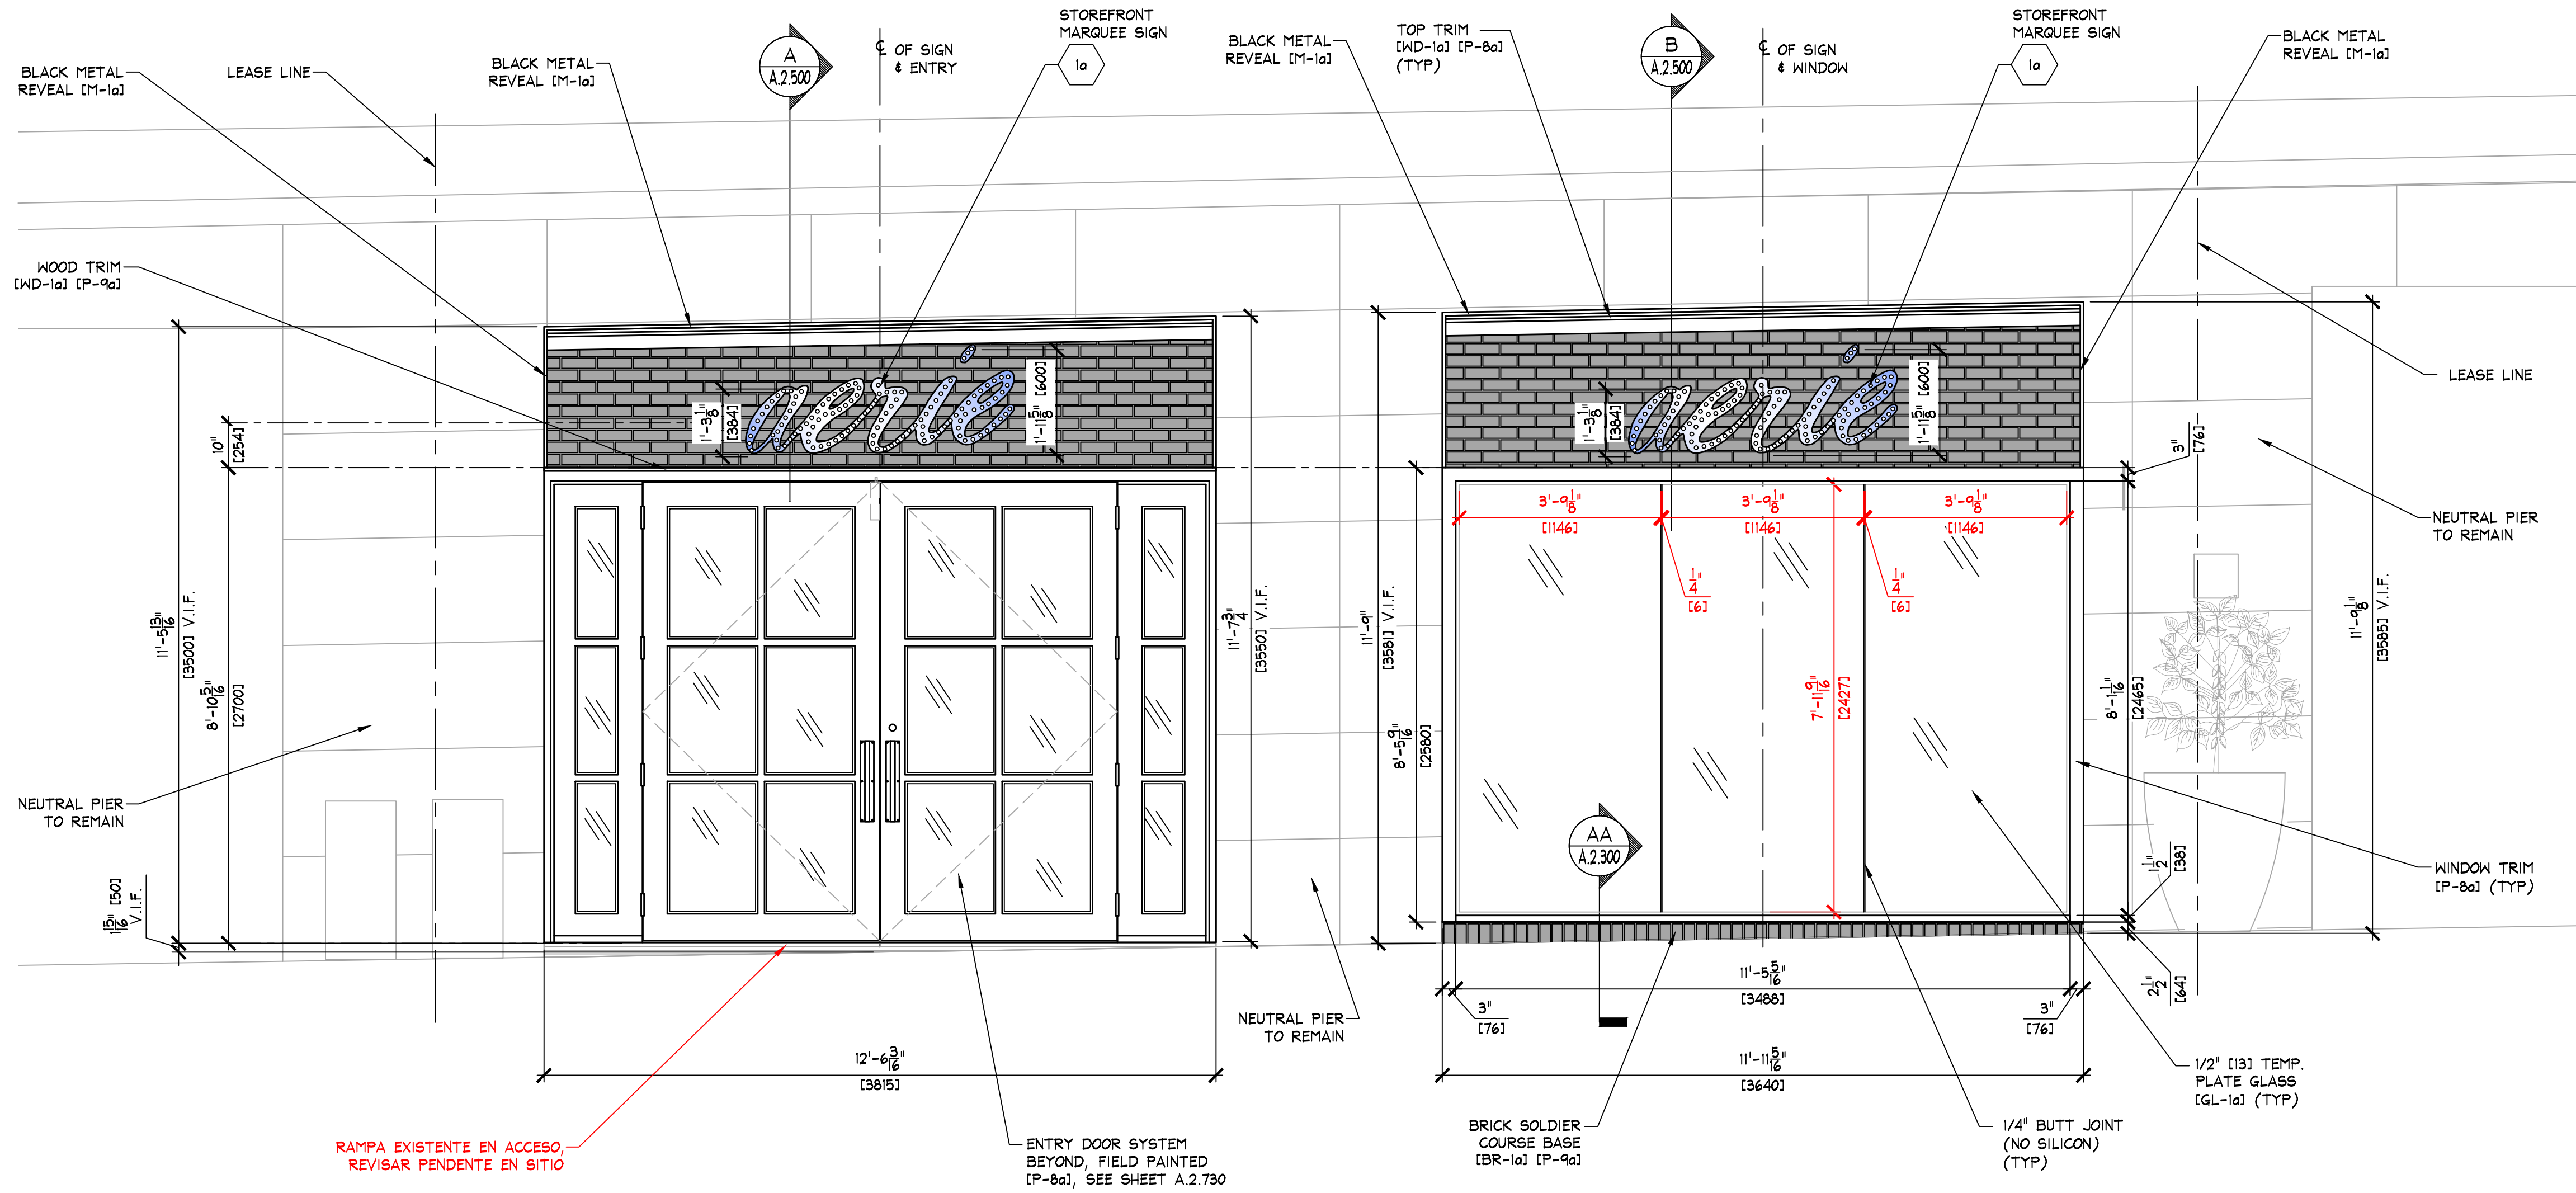


A STOREFRONT ELEVATION
A2.300 SCALE: 1/2" = 1'-0" (1:25)




ESTADO ACTUAL DE FACHADA
CURRENT STOREFRONT (WITH MUDWALL)

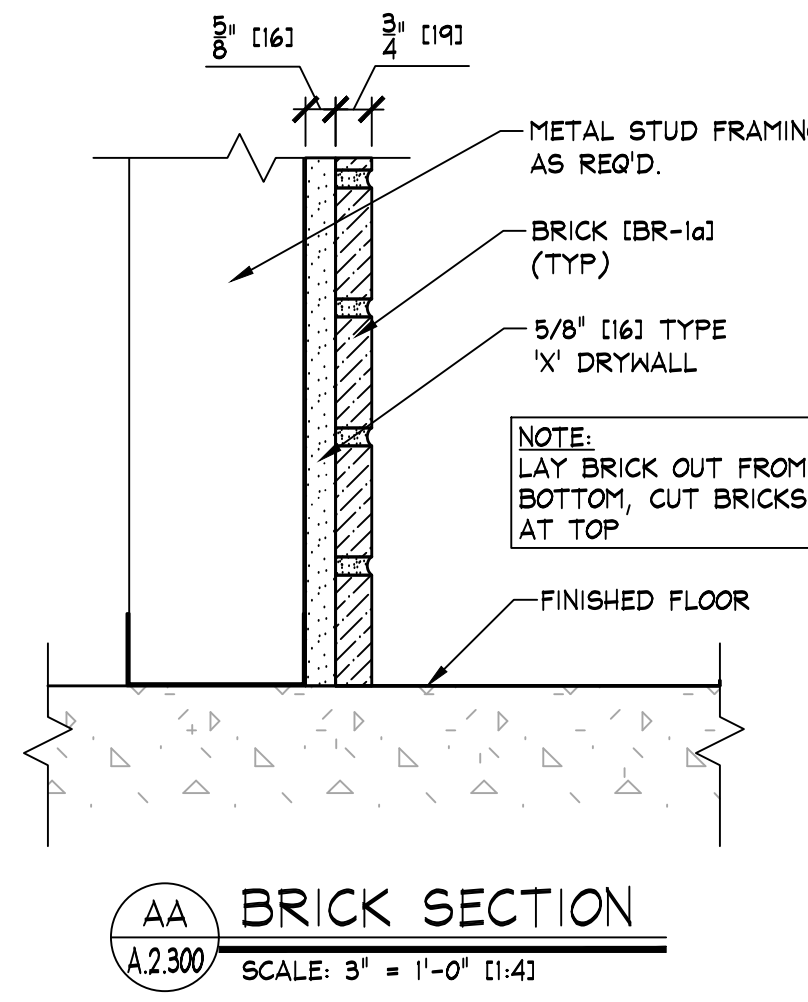

AA BRICK SECTION
A2.300 SCALE: 3" = 1'-0" (1:4)

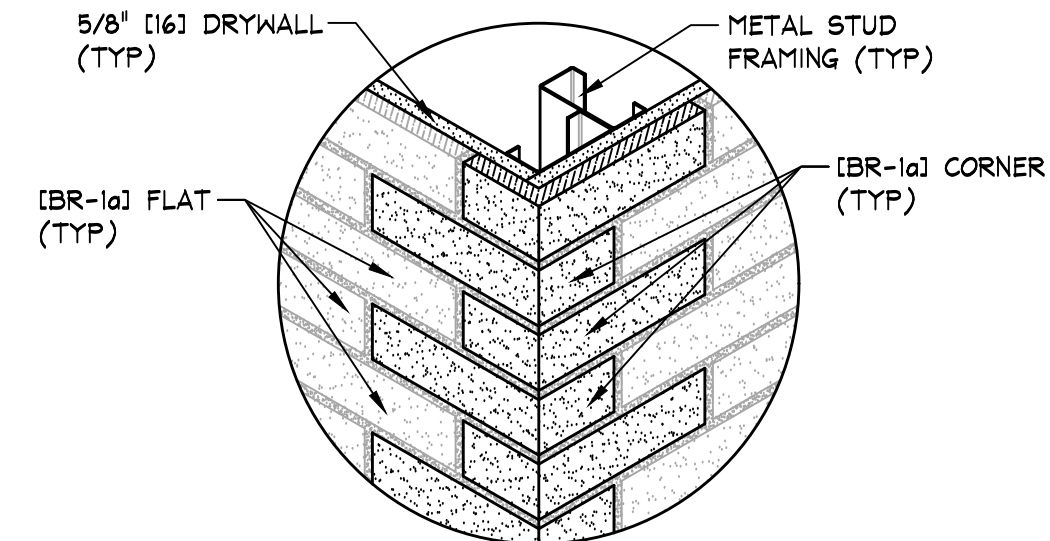


BB BRICK 90° CORNER DETAIL
A2.300 SCALE: N.T.S.

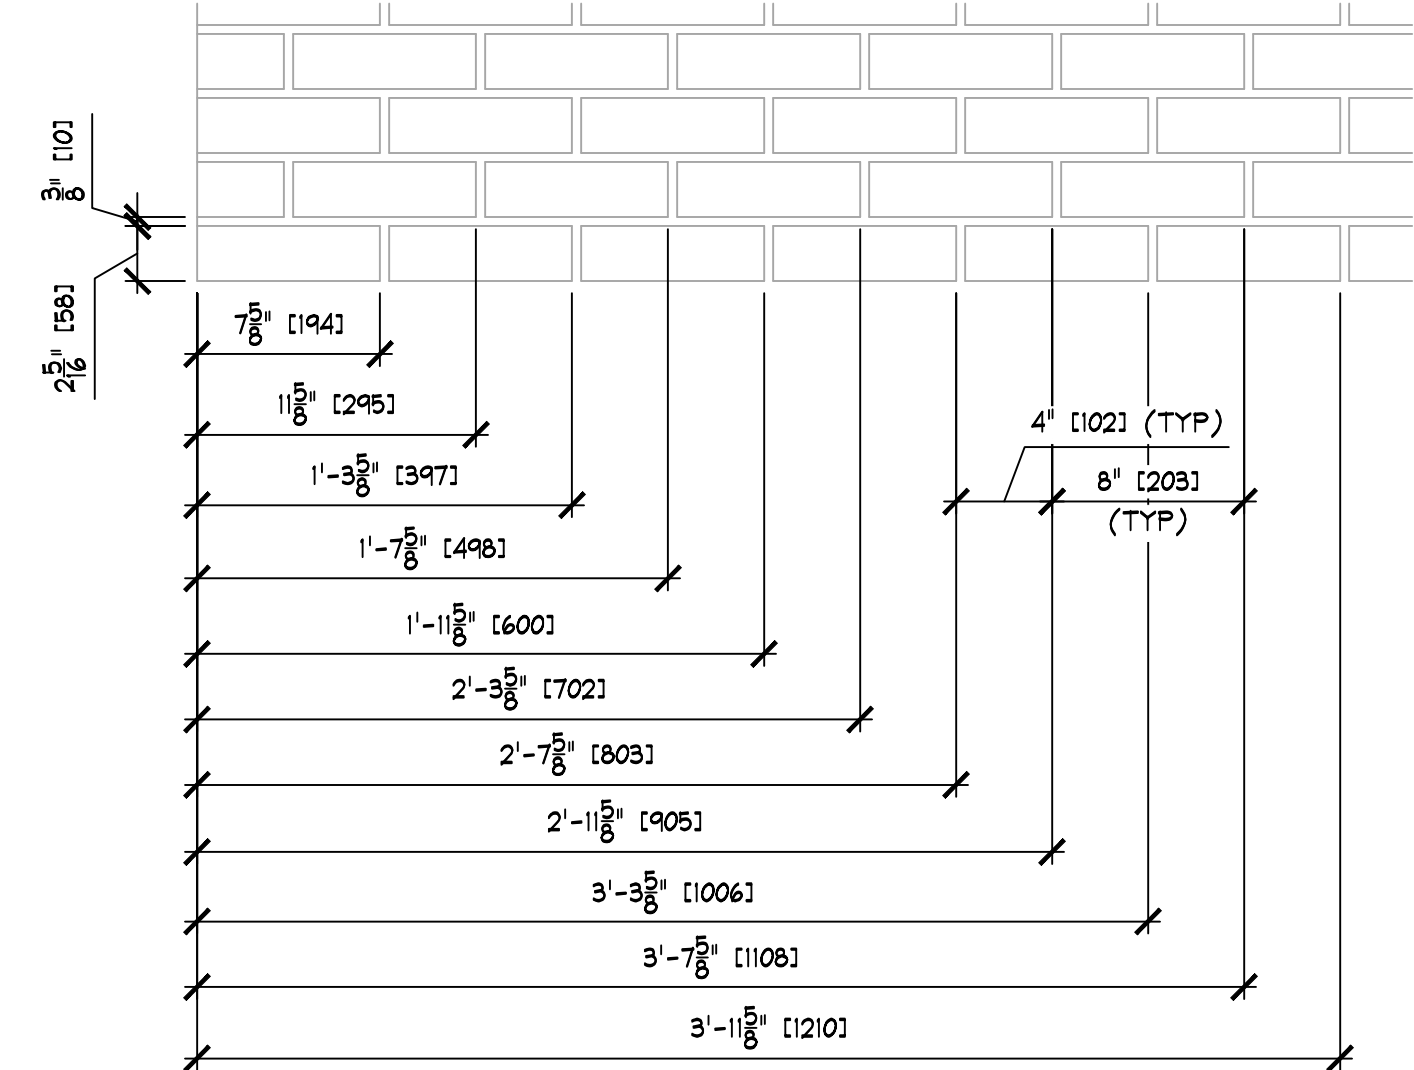

CC STANDARD BRICK DIMENSIONS
A2.300 SCALE: 1 1/2" = 1'-0" (1:8)

NOTE:
BRICK RUNS CONTINUE IN 4" INCREMENTS

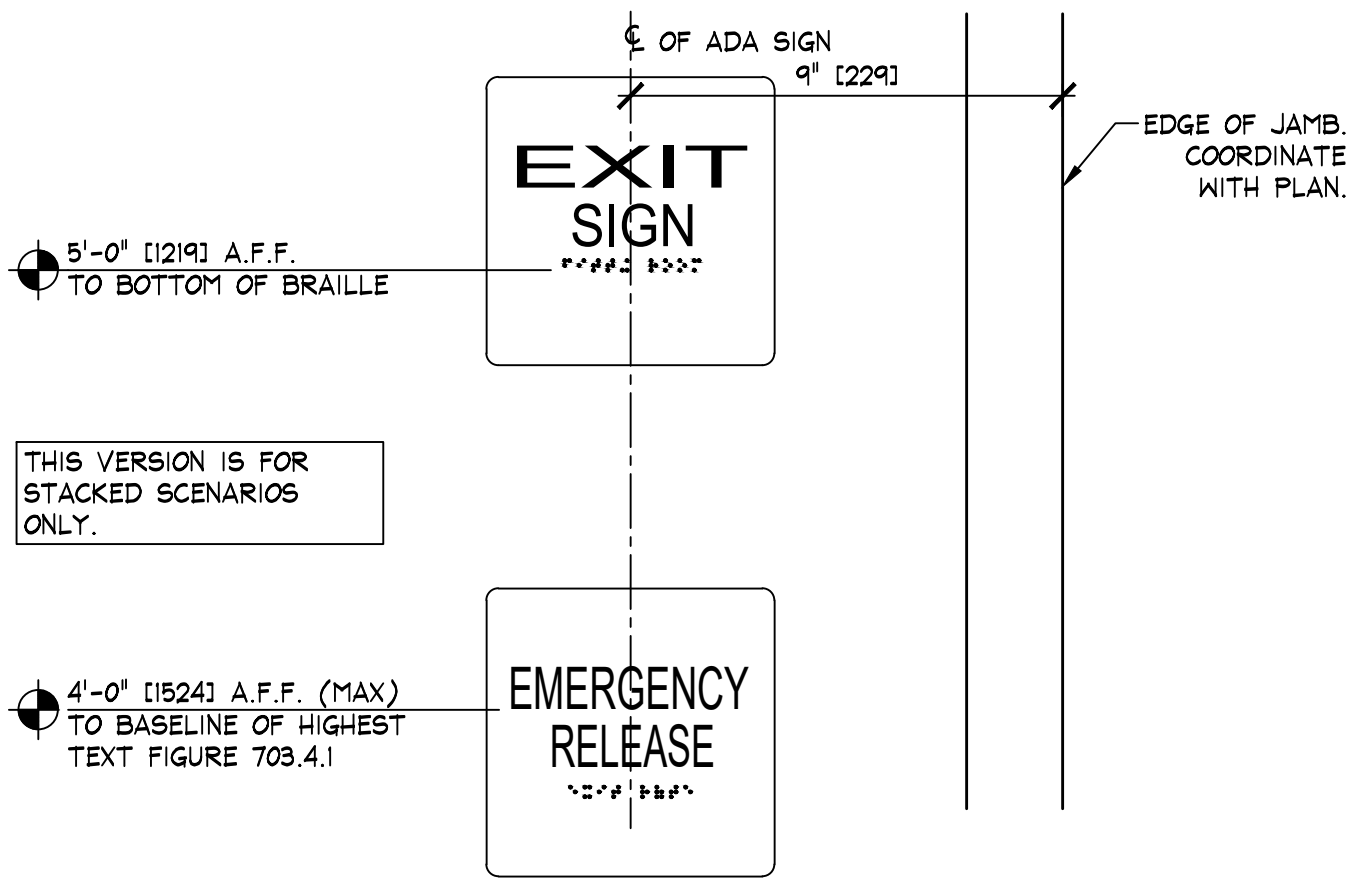

C STACKED SIGNAGE DETAIL
A2.300 SCALE: 3" = 1'-0" (1:4)

KEY NOTES:

1a SIGN - FURNISHED BY SIGN CONSULTANT, INSTALLED BY G.C. - SEE SHEET 'A.2.800' FOR MORE INFORMATION.

NOTE:
DETAILS, NOTES, AND/OR SPECIFICATIONS ON THIS SHEET NOT LISTED ALPHABETICALLY OR NUMERICALLY HAVE BEEN PURPOSELY OMITTED AND DO NOT PERTAIN TO THIS PROJECT.

NOTE:
PAINTING CONTRACTOR SHALL CAULK ALL INSIDE WOOD CORNERS AND JOINTS BETWEEN TRIM AND WALL PRIOR TO PAINTING.

NOTE:
EXIT DOORS SHALL BE OPENABLE FROM INSIDE WITHOUT USE OF KEY OR SPECIAL KNOWLEDGE OR EFFORT.

NOTE:
INDIVIDUAL BRICK PIECES APPLIED TO APPROVED SUBSTRATE W/ LATIGRETE HEAVY DUTY THINSET. 3/8" MORTAR JOINTS. APPLY MORTAR WITH TILE FLOAT. ALLOW TO DRY ABIT, USE STIFF BROOM TO KNOCK LOOSE MORTAR FROM BRICK 'RECLAIMED BRICK'

NOTE:
INDIVIDUAL BRICK PIECES APPLIED TO APPROVED SUBSTRATE W/ LATIGRETE HEAVY DUTY THINSET. 3/8" MORTAR JOINTS. APPLY MORTAR WITH TILE FLOAT. ALLOW TO DRY A BIT, USE STIFF BROOM TO KNOCK LOOSE MORTAR FROM BRICK 'RECLAIMED BRICK'