


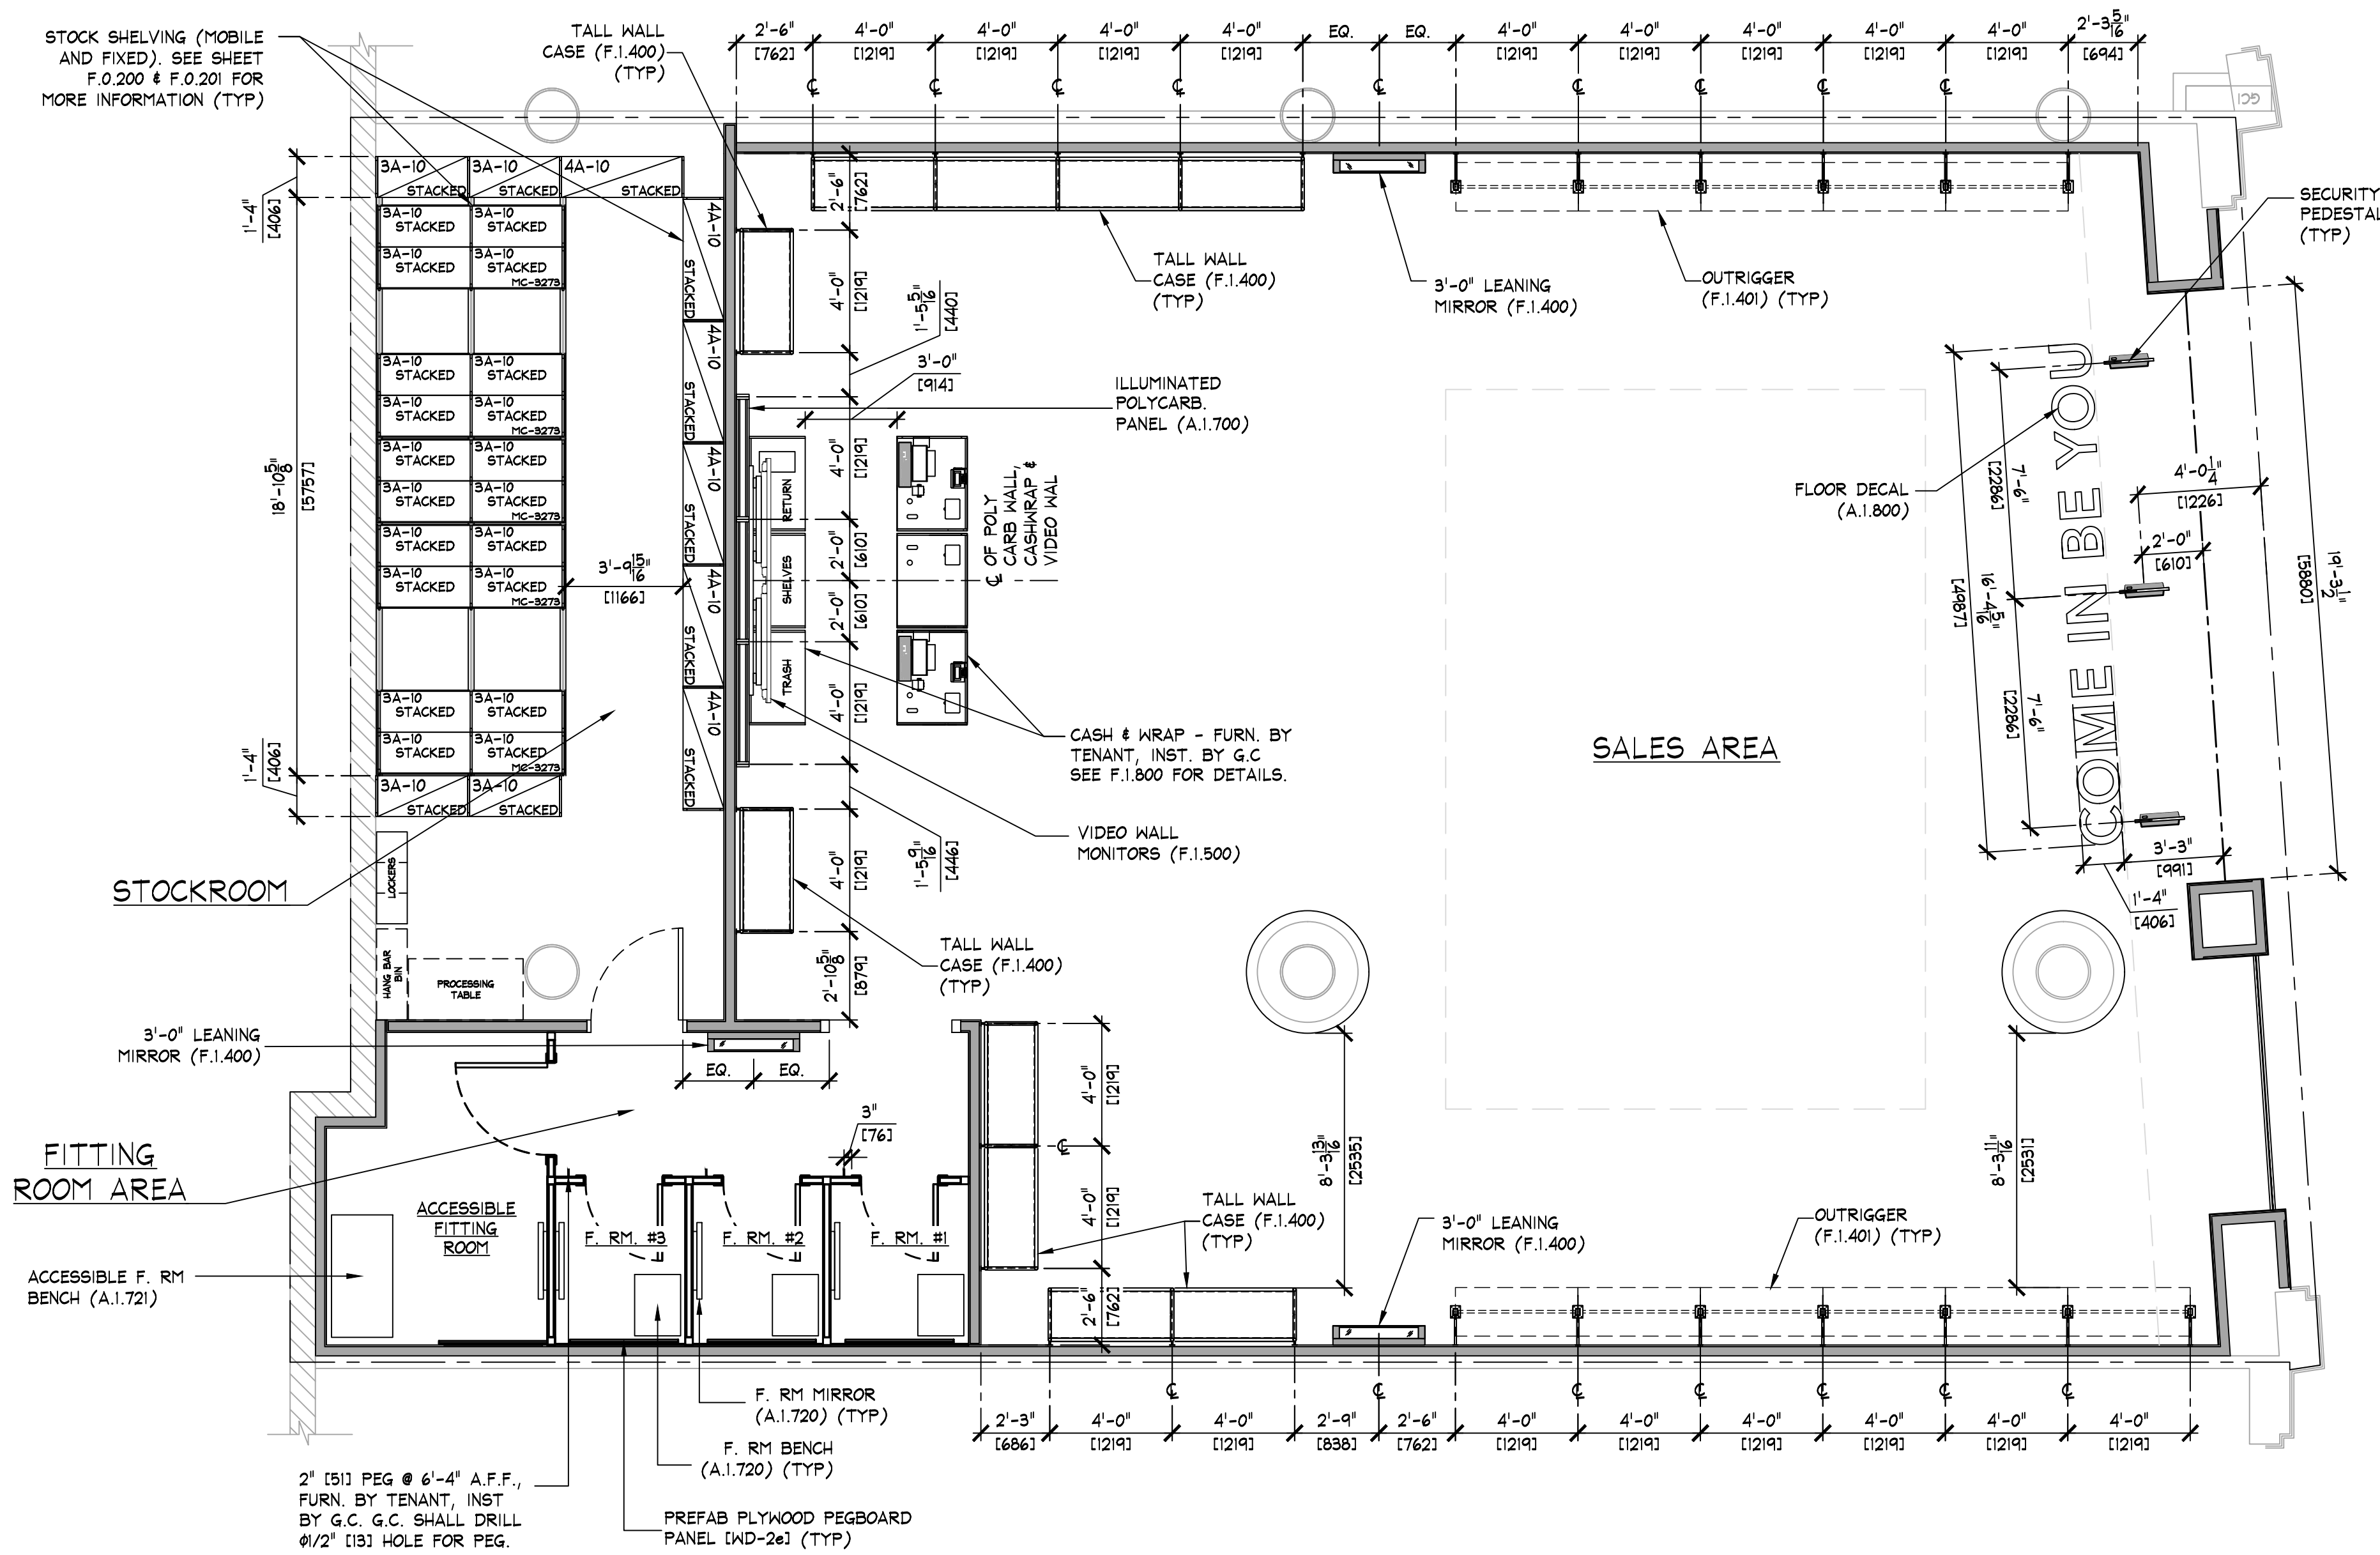

FIXTURE PLAN
SCALE: 1/4" = 1'-0" (1:50)

AREA ANALYSIS			
AREA	m ²	FT ²	%
AE SALES AREA	168.7	1,816	70%
AE FITTING ROOMS	19.3	208	8%
AERIE SALES AREA	0	0	0%
AERIE FITTING ROOMS	0	0	0%
STOCK ROOM	30.7	330	13%
TOILET ROOMS	0	0	0%
EGRESS CORRIDOR	0	0	0%
AE DISPLAY	0	0	0%
AERIE DISPLAY	0	0	0%
OTHER	0	0	0%
UNUSED	20.6	222	9%
TOTAL	239.3	2576	100%

SHELVING END TREATMENT LEGEND	
	PREFAB PUNCHED METAL BRACKETS (PARTIAL HEIGHT). (A/F.0.200) (TYP)
	PREFAB PUNCHED METAL BRACKETS (FULL HEIGHT). SEE DETAIL (B/F.0.200)

NOTE:
SALES AREA SHELVING SHOWN FOR SCHEMATIC PURPOSES ONLY. ACTUAL CONFIGURATION MAY VARY.

SHELVING LENGTH CONFIGURATION SERIES CODE	
SHELVING HEIGHT	
4A-10 STACKED	4A-10 STACKED
4A-10 STACKED	4A-10 STACKED
MOBILE CARRIAGE	MOBILE CARRIAGE
NOTE: COORDINATE WITH DETAILS ON SHEETS F.0.200 & F.0.201	
SHELVING/CARRIAGE KEY	

- NOTE:
- SALES AREA SHELVING SHOWN FOR SCHEMATIC PURPOSES ONLY. ACTUAL CONFIGURATION MAY VARY.
 - SEE SHEET F.0.200 & F.0.201 FOR DETAILS OF ALL STOCKROOM SHELVING & SHELVING COMPONENTS. FURNISHED BY TENANT, INSTALLED BY G.C.
 - SEE SHEET F.0.300 FOR DETAILS OF ALL MISC. STOCKROOM FIXTURES FURN. BY TENANT, INST. BY G.C.
 - SEE SHEETS F.1.400 & F.1.401 FOR DETAILS OF ALL MISC. SALES/FITTING ROOM FIXTURES FURN. BY TENANT, INST. BY G.C.
 - G.C. SHALL STRUCTURALLY BRACE ALL "END CAP" SHELVING AS REQUIRED TO WITHSTAND POSSIBLE IMPACT FROM ROLLING SHELVING.
 - PRIOR TO INSTALLATION OF STOCKROOM SHELVING & STOCKROOM ACCESSORY ITEMS, G.C. SHALL VERIFY THAT ALL STOCKROOM COMPONENTS CAN BE INSTALLED AS SHOWN ON THIS DRAWING. IF FIELD CONDITIONS PROHIBIT INSTALLATION AS SHOWN, OR PRESENT OPPORTUNITIES FOR EXPANSION, G.C. SHALL NOT CONTINUE WITH ANY INSTALLATION AND NOTIFY TENANT FIELD REP IMMEDIATELY.

FIXTURE PLAN

AMERICAN EAGLE OUTFITTERS
Jockey Plaza
Santiago de Surco, Peru


Store No.
38018

Drawn by:
Drawing No.

A.0.106

30/06/2022 05:15:25 p. m.

NOTE:
ALL INSTALLATIONS &
STRUCTURE PROJECTIONS ARE
ACCORDING TO INFORMATION
PLAN PROVIDED BY AE.
VERIFY IN FIELD.

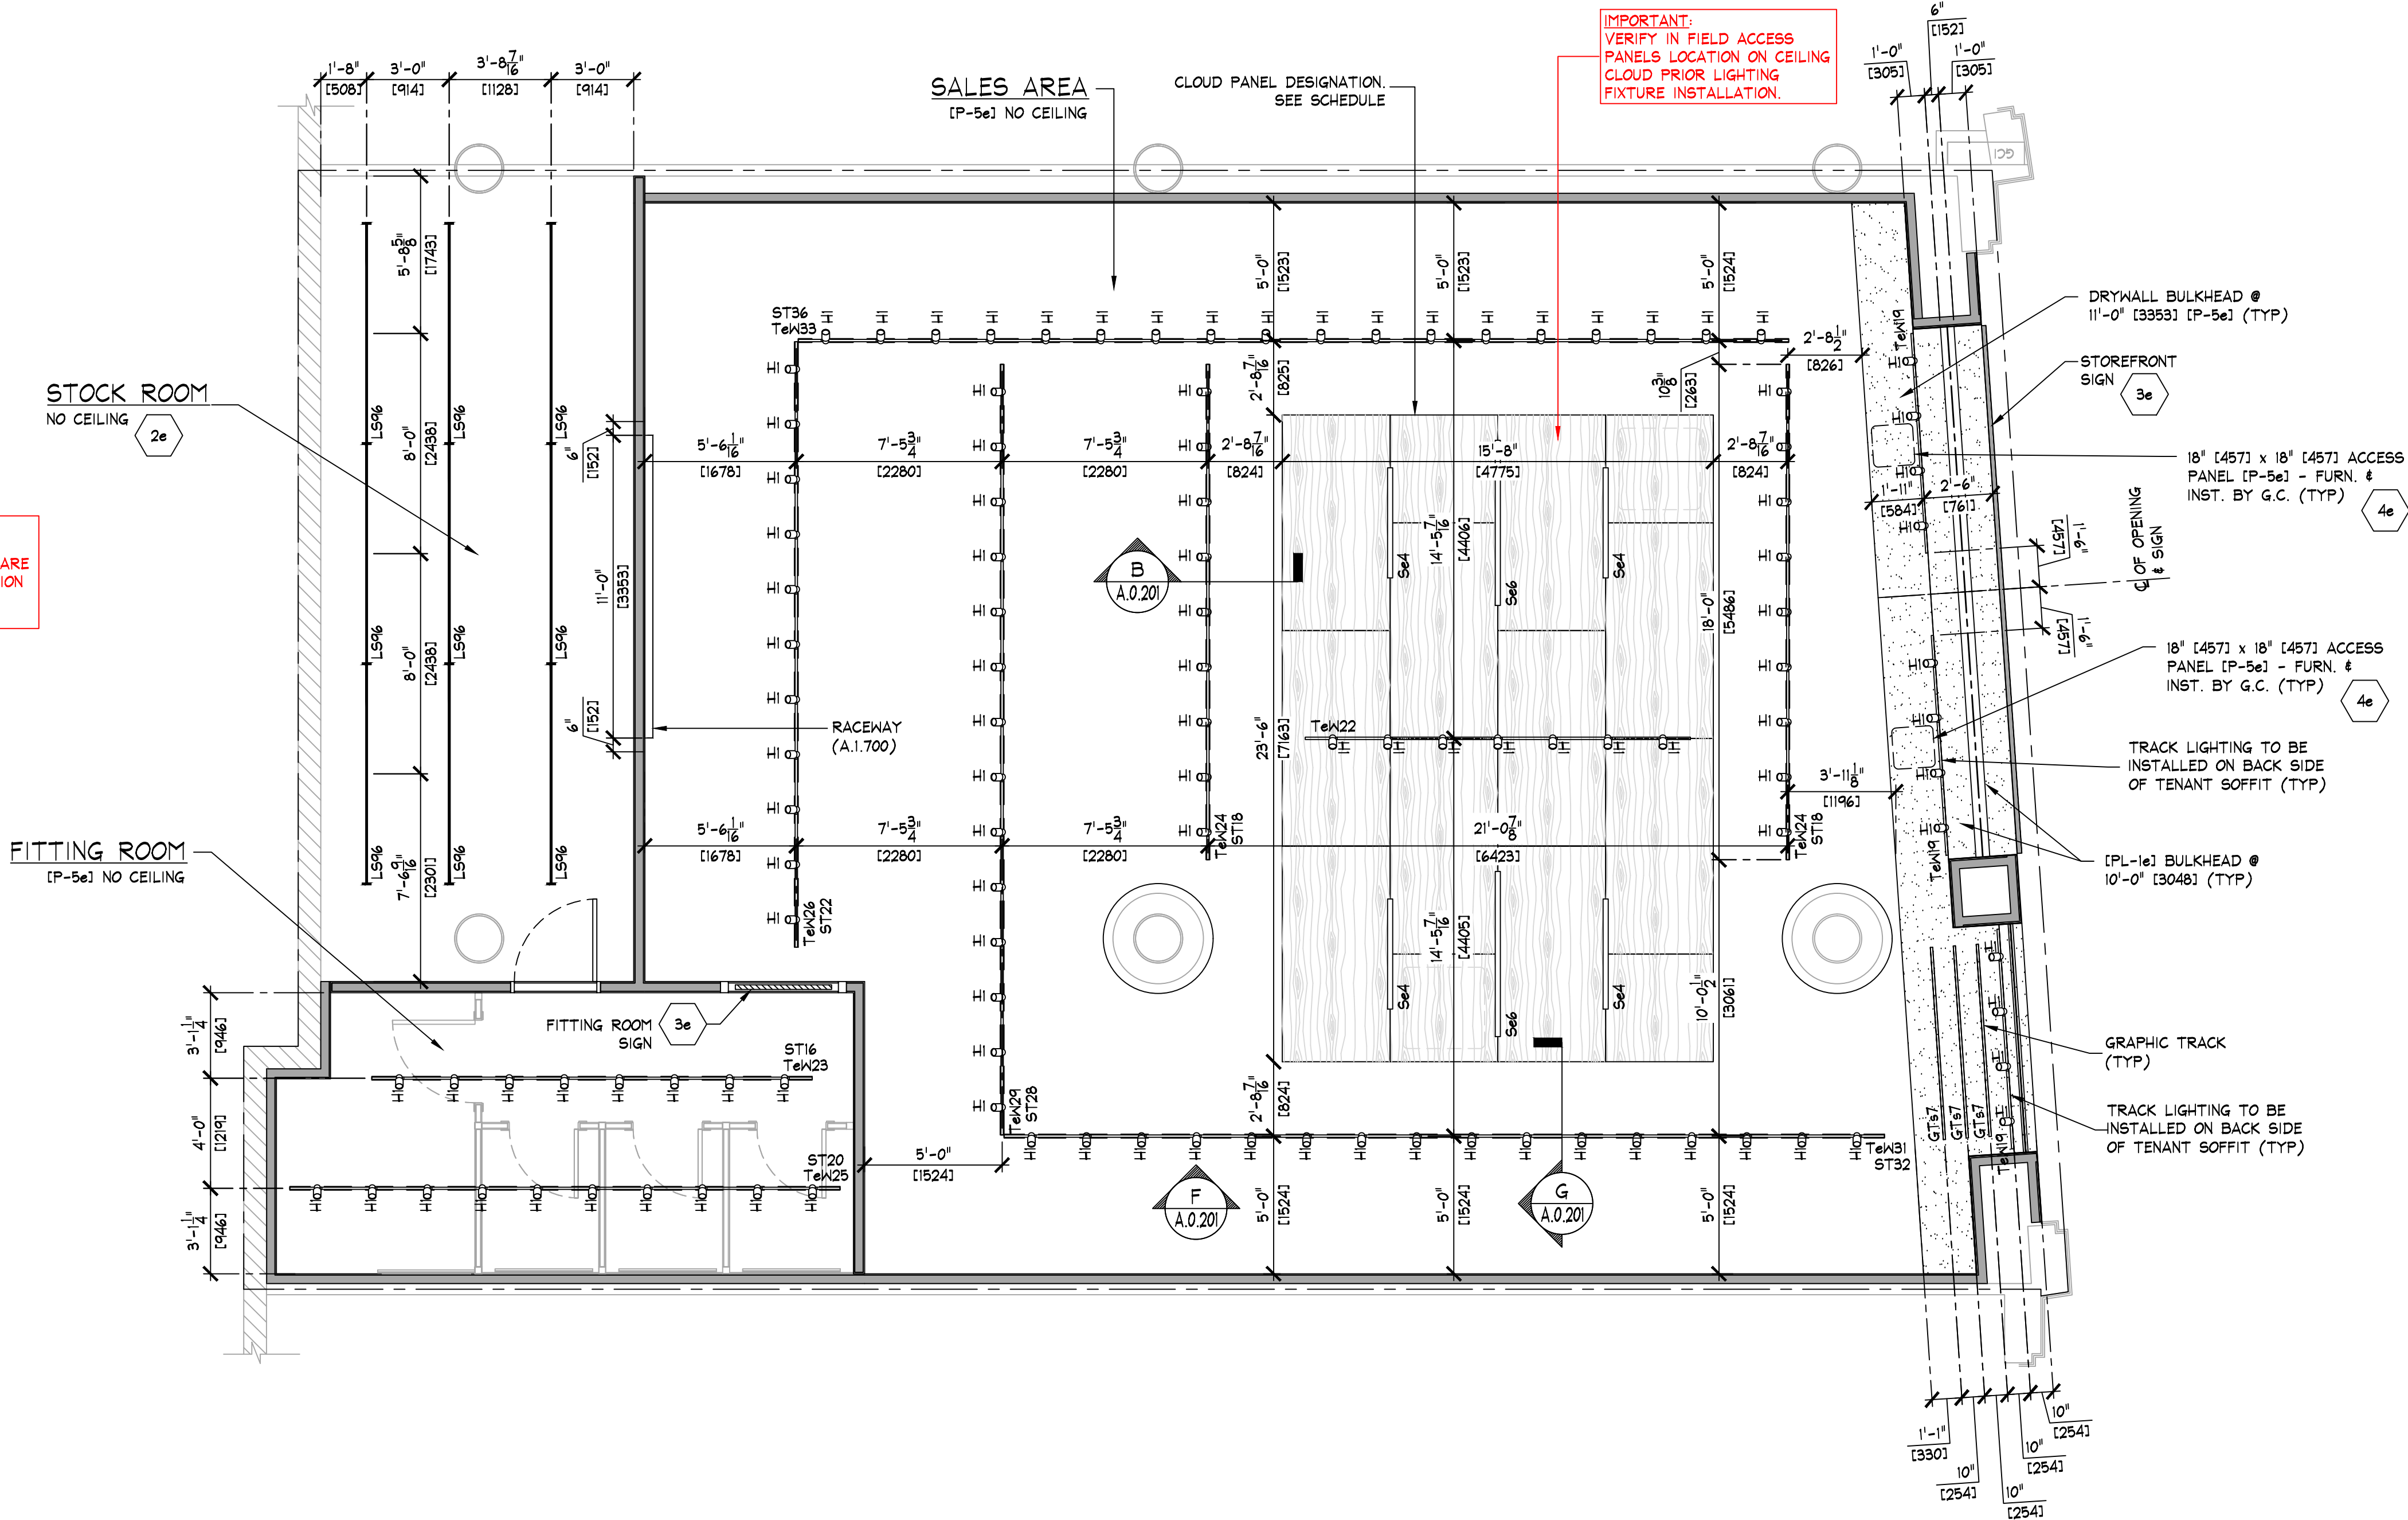

REFLECTED CEILING PLAN
SCALE: 1/4" = 1'-0" (1:50)

IMPORTANT NOTE:
VERIFY ON SITE THE BEAMS AND STRUCTURES
THAT EXIST IN THE SLAB, FOR THE PLACEMENT
OF LIGHTING FIXTURES.

IMPORTANT NOTE:
VERIFY CURRENT CONDITIONS, FINAL DIMENSIONS
& REQUIREMENTS WITH AE TEAM & LANDLORD.

NOTE:
ORANGE COLOR INDICATES CEILING EXIST

NOTE:
SEE SHEET A.1.500 & A.1.501
FOR COORDINATION OF
STOREFRONT SOFFIT HEIGHTS.

NOTE:
SEE SHEET A.0.201 FOR LIGHTING
FIXTURE, LIGHTING TRACK AND
GRAPHIC TRACK FIXTURE SCHEDULES

NOTE:
G.C. TO PAINT EVERYTHING
ABOVE 11'-0" (P-5e)
DO NOT PAINT EQUIPMENT
INFORMATION TAGS!!

NOTE:
ALL COMPONENTS REQUIRED TO SUPPORT AND INSTALL
THE SUSPENDED CEILING SYSTEM (WHETHER DRYWALL
AND/OR ACOUSTIC TILE), ARE TO BE FURNISHED AND
INSTALLED BY G.C. - G.C. SHALL CONSULT WITH
MALL/BUILDING DEPARTMENT TO DETERMINE REQUIRED
METHODS FOR SUPPORTING CEILING FROM MALL
STRUCTURE, PRIOR TO SUBMITTING BID.

NOTE:
ALL SUPPORT TRACK AND RELATED COMPONENTS,
REQUIRED TO SUPPORT TRACK LIGHTING FIXTURES
ONLY, ARE TO BE FURNISHED BY TENANT &
INSTALLED BY G.C. - G.C. SHALL ENSURE THAT
ALL SUPPORT TRACK IS INSTALLED WITH FIRST
CLASS WORKMANSHIP: LEVEL, STRAIGHT, &
ALIGNED.
ALL OTHER EQUIPMENT/COMPONENT SUPPORTS
FURN. & INST. BY G.C.

NOTE:
• SEE SHEET A.0.201 FOR LIGHTING FIXTURE AND
TRACK SCHEDULES
• SEE SHEET A.1.500 FOR COORDINATION OF
STOREFRONT SOFFIT HEIGHTS.
• ALL COMPONENTS REQUIRED TO SUPPORT AND
INSTALL THE SUSPENDED CEILING SYSTEM (WHETHER
DRYWALL AND/OR ACOUSTIC TILE), ARE TO BE
FURNISHED AND INSTALLED BY G.C. - G.C. SHALL
CONSULT WITH MALL/BUILDING DEPARTMENT TO
DETERMINE REQUIRED METHODS FOR SUPPORTING
CEILING FROM MALL STRUCTURE, PRIOR TO
SUBMITTING BID.
• ALL SUPPORT TRACK AND RELATED COMPONENTS,
REQUIRED TO SUPPORT TRACK LIGHTING FIXTURES
ONLY, ARE TO BE FURNISHED BY TENANT &
INSTALLED BY G.C. - G.C. SHALL ENSURE THAT ALL
SUPPORT TRACK IS INSTALLED WITH FIRST CLASS
WORKMANSHIP: LEVEL, STRAIGHT, & ALIGNED.
• ALL OTHER EQUIPMENT/COMPONENT SUPPORTS FURN.
& INST. BY G.C.
• G.C. TO PAINT EVERYTHING ABOVE 11'-0" (P-5e)
• DO NOT PAINT EQUIPMENT INFORMATION TAGS!!


KEY NOTES:
2e STOCKROOM CEILING - NO CEILING, UNLESS REQUIRED
BY LANDLORD OR LOCAL BUILDING CODES - (CT-2e)
SUSPENSION SYSTEM SHALL BE AS MANUFACTURED
BY USG INTERIORS, INC. DONN CEILING SUSPENSION
DXL SERIES, WHITE EXPOSED 2'x4' GRID SYSTEM.
3e SIGN - FURNISHED BY SIGN CONSULTANT, INSTALLED
BY G.C. SEE SHEET A.1.800 FOR MORE INFORMATION.
4e ACCESS PANELS - G.C. SHALL FURNISH AND INSTALL
ACCESS PANELS FOR ABOVE CEILING MAINTENANCE.
ACCESS PANELS SHALL BE 18"X18" AS MANUFACTURED
BY KIN-LOCK, STEALTH PANEL #TR-AP024 (P-5e)
(TYP). G.C. SHALL FURNISH AND INSTALL ACCESS
PANELS FOR ALL NEW AND EXISTING ABOVE CEILING
COMPONENTS REQUIRING MAINTENANCE ACCESS (e.g.
HVAC UNIT CONTROLS, SHUT OFF VALVES, DAMPER
CONTROLS, J-BOXES, ETC. - LANDLORD AND/OR
TENANT PROVIDED - G.C. TO VERIFY IN THE FIELD).
COORDINATE ALL LOCATIONS WITH TENANT FIELD
REPRESENTATIVE.

LIGHTING SCHEDULE									
TYPE	FIXTURE					LAMP			
	DESCRIPTION	MOUNTING	WATTS	LAMPS	QTY.	DESCRIPTION	TEMP.	LUMENS	QTY.
LED	PHILIPS LIGHTOLIER THOROSFIN (MERCHANDISE DISPLAY)	TRACK	16	0	114	LED	3000K	1200	0
LED	LINEAR LED STRIP 96" LF8000W/ANL3500C/WHITE (STOCKROOM)	SURFACE/SUSPENDED 12'-0" ABOVE SLAB 8'-0" ABOVE DECK	48	4	9	LINEAR LED GE LEDZ27B/G/4/950	3000K	1600	36
LED	FINELITE 6'-0" (HP-2) 2" APERTURE WITH FLUSH DOWNLIGHT DIFFUSER HP-29T-4-B-830-F-20V-CA-SC	SURFACE	18.4	0	2	LED	3000K	1630	0
LED	FINELITE 4'-0" (HP-2) 2" APERTURE WITH FLUSH DOWNLIGHT DIFFUSER HP-29T-4-B-830-F-20V-CA-SC	SURFACE	18.4	0	4	LED	3000K	1630	0
NOTES: • ALL FIXTURES AND LAMPS FURNISHED BY TENANT • ALL MOUNTING HEIGHTS ARE TO LOWEST POINT ON FIXTURE • SCENE FIXTURES ARE TO CENTERLINE OF MOUNTING BOX									

LIGHT TRACK SCHEDULE									
TYPE	DESCRIPTION	COLOR	MOUNTING	LENGTH		HEADS	QTY.		
				IMPERIAL	METRIC				
TeK19	LIGHTOLIER LYTESPAN 6000WH SINGLE-CIRCUIT TRACK SYSTEM	WHITE	SURFACE	8'-0"	2438	4	3		
TeK22	LIGHTOLIER LYTESPAN 6000WH SINGLE-CIRCUIT TRACK SYSTEM	WHITE	SURFACE	14'-0"	4267	7	1		
TeK23	LIGHTOLIER LYTESPAN 6000WH SINGLE-CIRCUIT TRACK SYSTEM	WHITE	SURFACE	16'-0"	4877	8	1		
TeK24	LIGHTOLIER LYTESPAN 6000WH SINGLE-CIRCUIT TRACK SYSTEM	WHITE	SURFACE	18'-0"	5486	9	2		
TeK25	LIGHTOLIER LYTESPAN 6000WH SINGLE-CIRCUIT TRACK SYSTEM	WHITE	SURFACE	20'-0"	6096	10	1		
TeK26	LIGHTOLIER LYTESPAN 6000WH SINGLE-CIRCUIT TRACK SYSTEM	WHITE	SURFACE	22'-0"	6706	11	1		
TeK29	LIGHTOLIER LYTESPAN 6000WH SINGLE-CIRCUIT TRACK SYSTEM	WHITE	SURFACE	28'-0"	8534	14	1		
TeK31	LIGHTOLIER LYTESPAN 6000WH SINGLE-CIRCUIT TRACK SYSTEM	WHITE	SURFACE	32'-0"	9754	16	1		
TeK33	LIGHTOLIER LYTESPAN 6000WH SINGLE-CIRCUIT TRACK SYSTEM	WHITE	SURFACE	36'-0"	10973	18	1		
NOTES: • WHERE APPLIES - ADDITIONAL TRACK RUNS ARE REQUIRED FOR CEILING MOUNTED LIGHT BAR ASSEMBLIES. • COORDINATE WITH DIMENSIONS SHOWN ON ARCHITECTURAL REFLECTED CEILING PLAN(S). • ADD (1) ABO OUTLET COMPONENT TO DISPLAY WINDOW TRACK - (1) COMPONENT PER WINDOW • ADD (3) OUTLET COMPONENT TO AERIE DISPLAY WINDOW TRACK - (3) COMPONENT PER WINDOW									

GRAPHIC TRACK SCHEDULE							
TYPE	DESCRIPTION	COLOR	MOUNTING	LENGTH		ADAPTERS	QTY.
				IMPERIAL	METRIC		
GT57	JUNO TBSL 1/2 SERIES TRACK WITH LOOP ADAPTER (NOT ENERGIZED)	SILVER	SURFACE	7'-0"	2134	5	3
NOTES: • SEE C/E 0.400 FOR MOUNTING DETAIL • LEAVE TWO (2) ADDITIONAL ADAPTERS WITH STORE MANAGER							

SUPPORT TRACK SCHEDULE							
TYPE	DESCRIPTION	COLOR	MOUNTING	LENGTH		QTY.	
				IMPERIAL	METRIC		
ST16	SUPPORT TRACK FURNISHED BY TENANT, INSTALLED BY G.C.	PREFINISHED (P-5e)	PENDANT	16'-0"	4877	1	
ST18	SUPPORT TRACK FURNISHED BY TENANT, INSTALLED BY G.C.	PREFINISHED (P-5e)	PENDANT	18'-0"	5486	2	
ST20	SUPPORT TRACK FURNISHED BY TENANT, INSTALLED BY G.C.	PREFINISHED (P-5e)	PENDANT	20'-0"	6096	1	
ST22	SUPPORT TRACK FURNISHED BY TENANT, INSTALLED BY G.C.	PREFINISHED (P-5e)	PENDANT	22'-0"	6706	1	
ST26	SUPPORT TRACK FURNISHED BY TENANT, INSTALLED BY G.C.	PREFINISHED (P-5e)	PENDANT	26'-0"	8534	1	
ST32	SUPPORT TRACK FURNISHED BY TENANT, INSTALLED BY G.C.	PREFINISHED (P-5e)	PENDANT	32'-0"	9754	1	
ST36	SUPPORT TRACK FURNISHED BY TENANT, INSTALLED BY G.C.	PREFINISHED (P-5e)	PENDANT	36'-0"	10973	1	
NOTES: • SEE DETAILS C4, DD, & EE ON SHEET E.0.400 FOR SUPPORT TRACK DETAILS. • SUPPORT TRACKS SHALL BE HUNG WITH TENANT SUPPLIED ALL-THREAD @ 3'-0" O.C. • ALL-THREADS CAN SHARE LOADS @ SUPPORT TRACK JOINT LOCATIONS.							

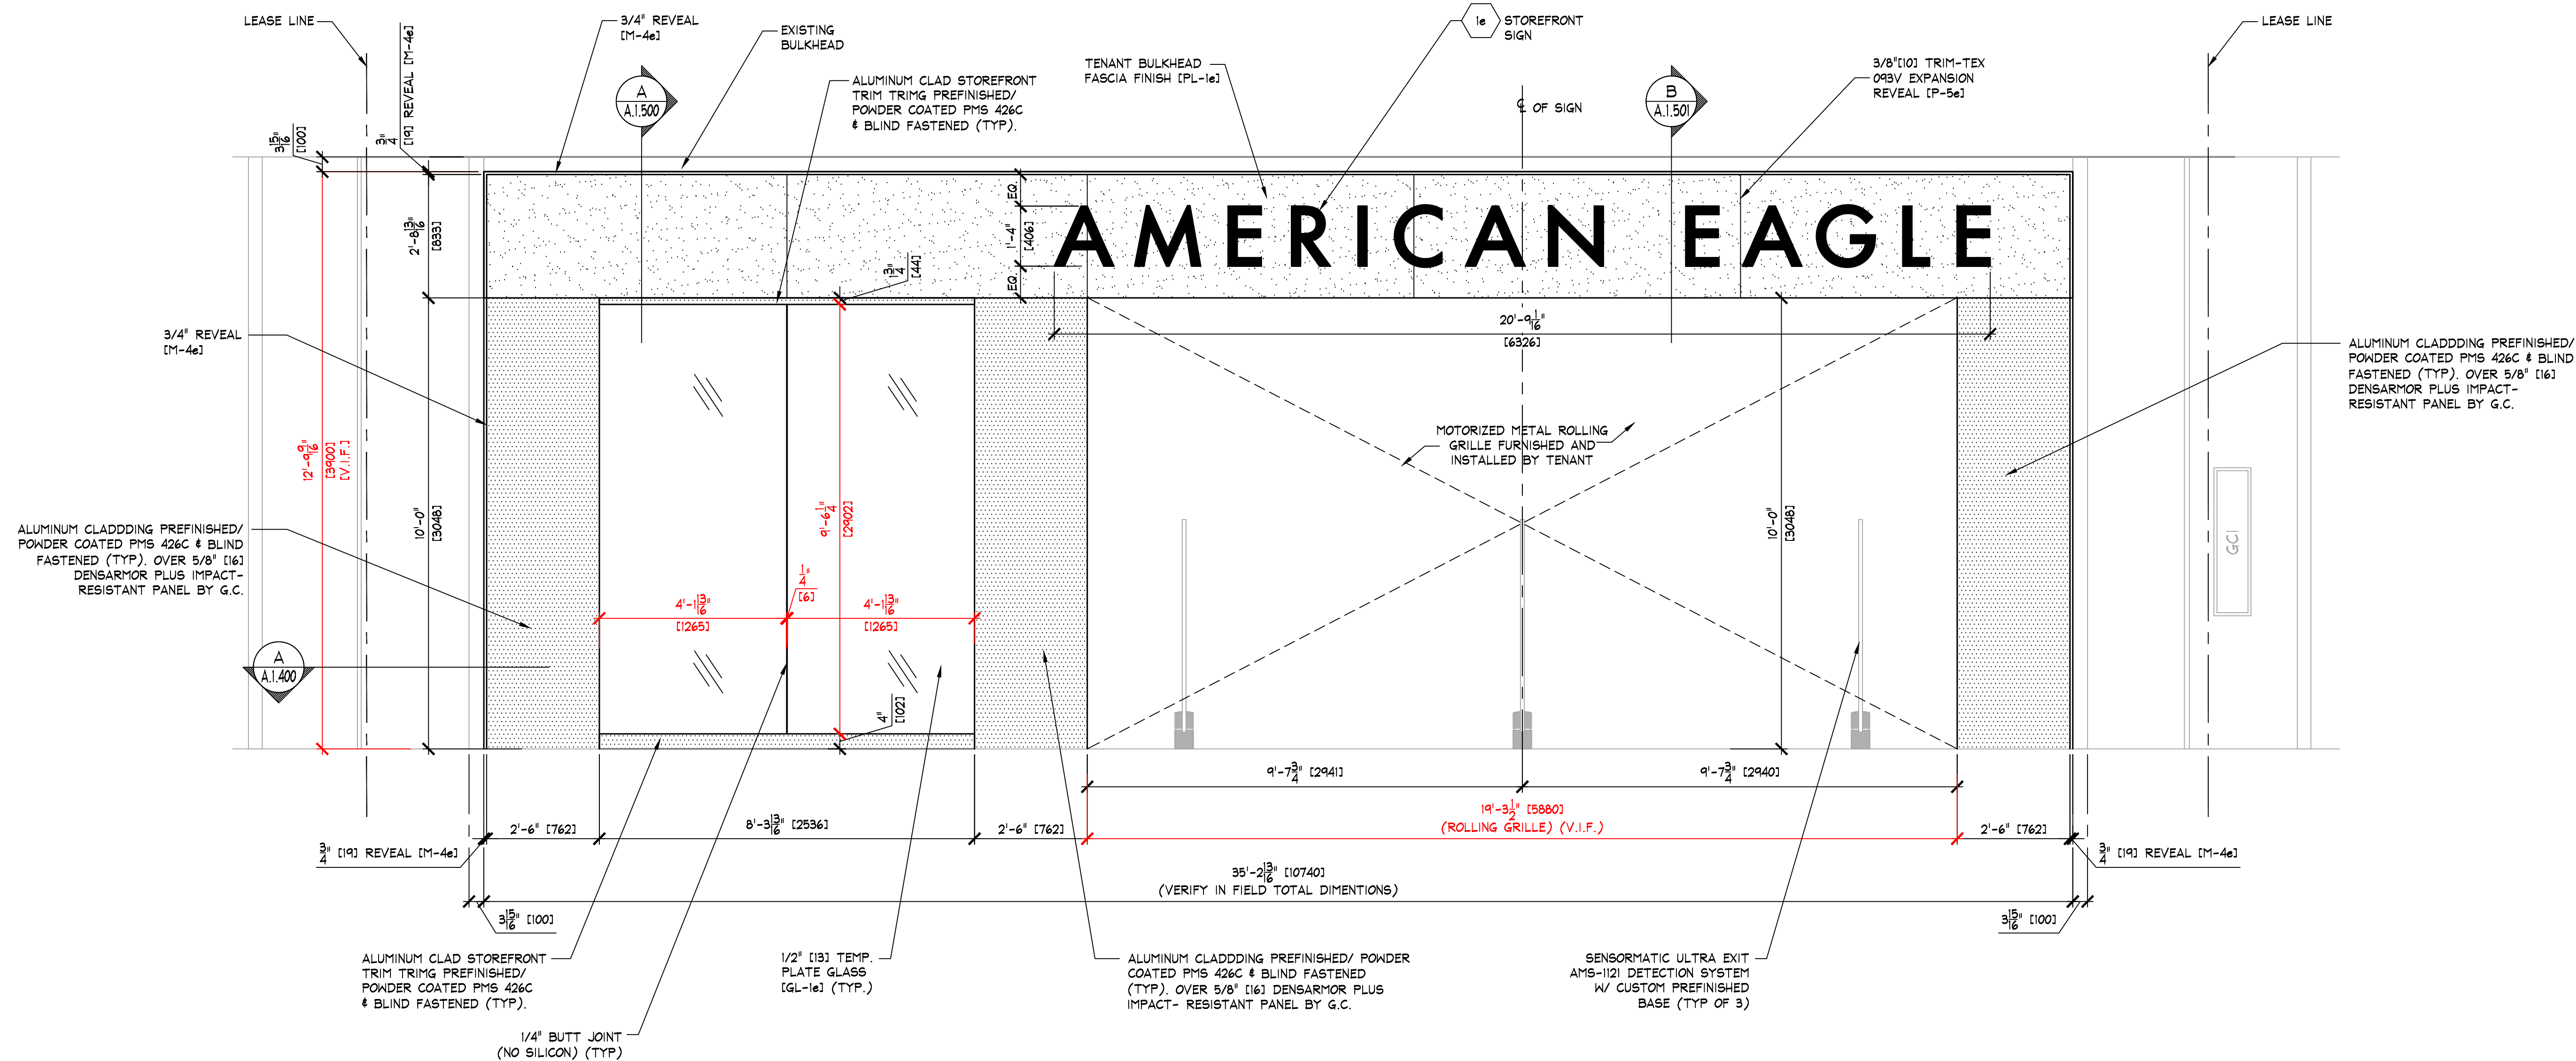


A STOREFRONT ELEVATION
A1.300 SCALE: 1/2" = 1'-0" (1:25)

IMPORTANT NOTE:
VERIFY CURRENT CONDITIONS, FINAL DIMENSIONS &
REQUIREMENTS WITH AE TEAM & LANDLORD.

NOTE:
PAINTING CONTRACTOR SHALL
CAULK ALL INSIDE WOOD CORNERS
AND JOINTS BETWEEN TRIM AND
WALL PRIOR TO PAINTING.








KEY NOTES:

1e SIGN - FURNISHED BY SIGN CONSULTANT,
INSTALLED BY G.C. - SEE SHEET 'A1.800'
FOR MORE INFORMATION.

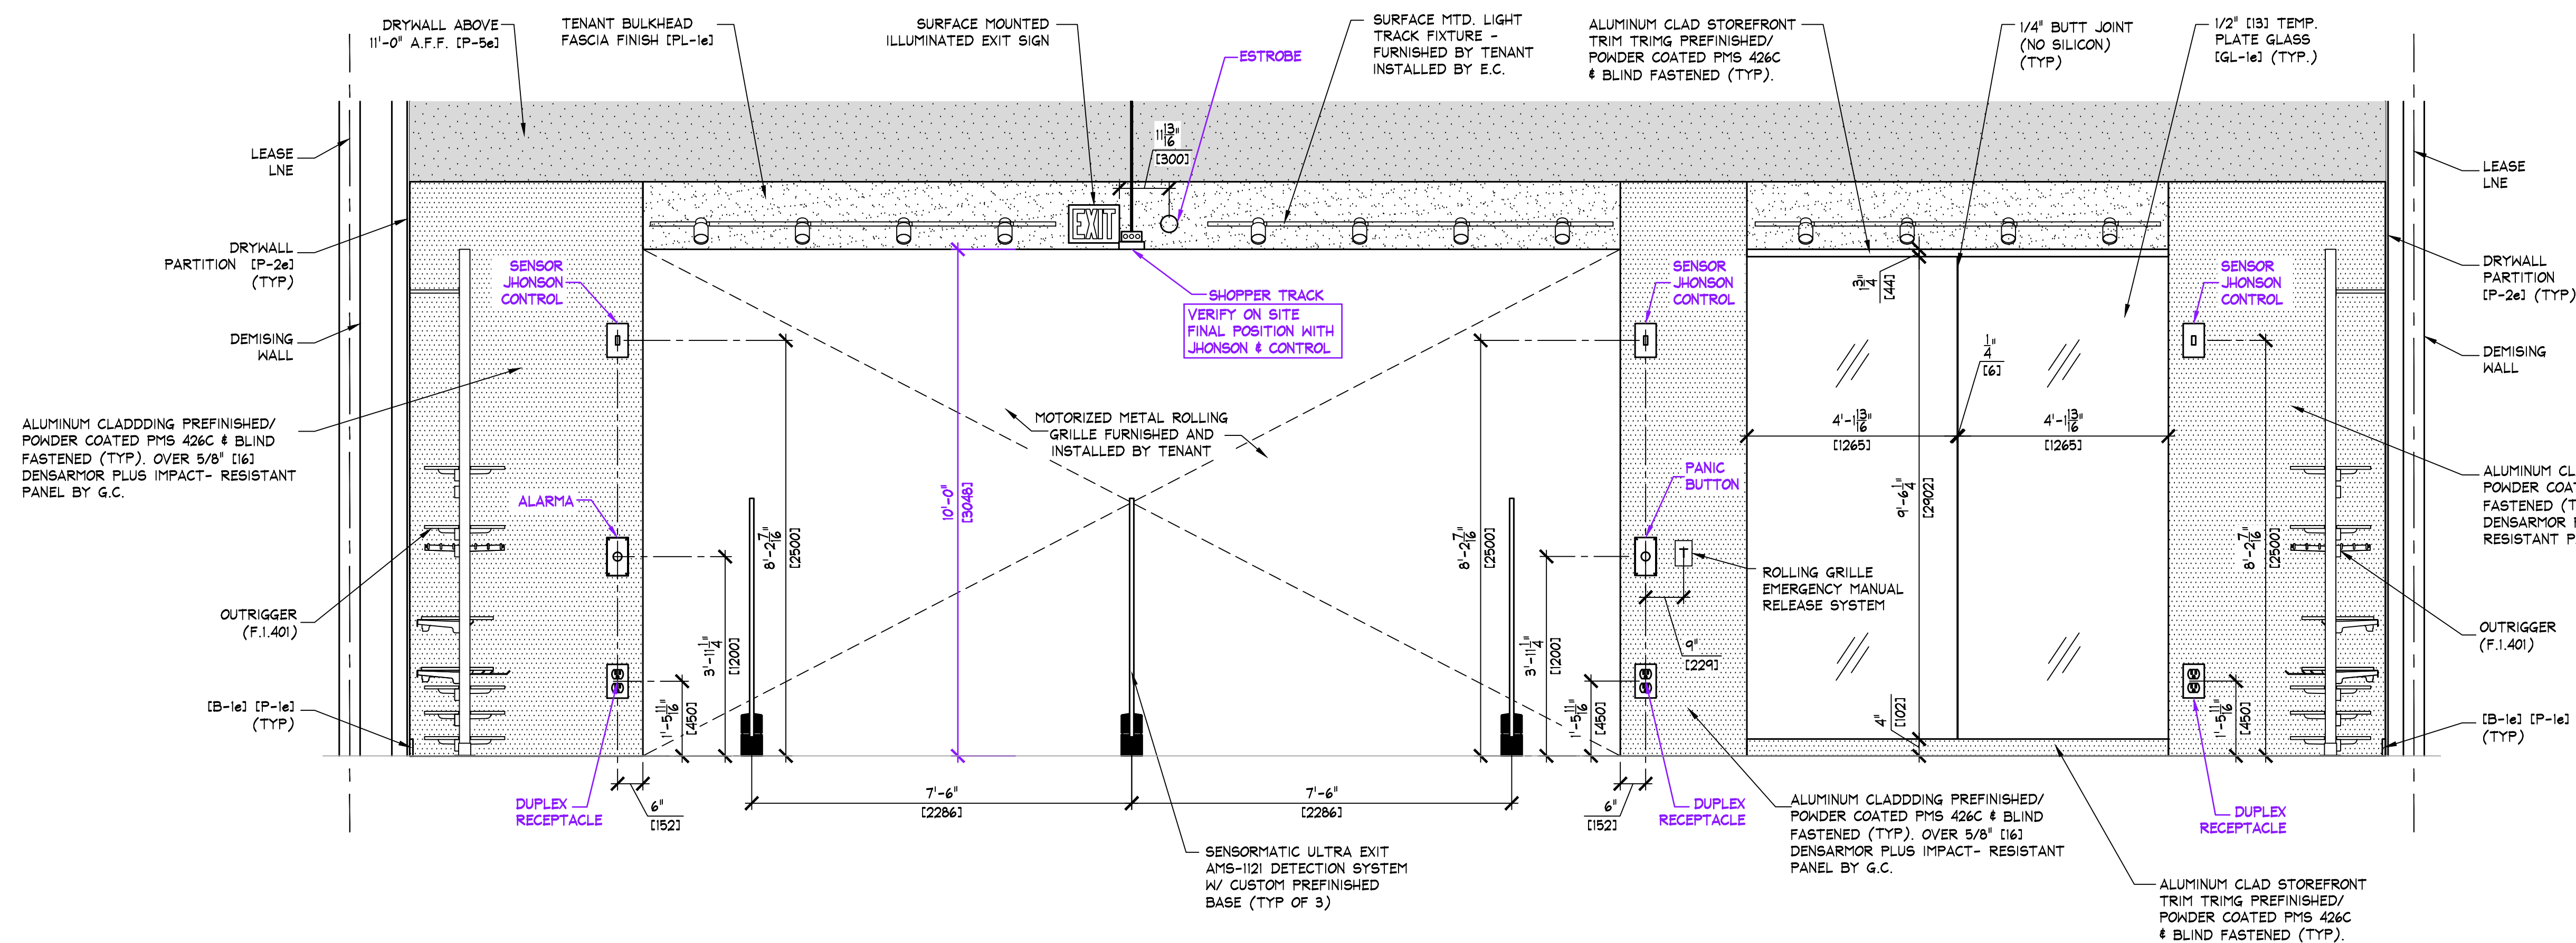

A INTERIOR ELEVATION
A1.300 SCALE: 1/2" = 1'-0" (1:25)

IMPORTANT NOTE:
VERIFY CURRENT CONDITIONS, FINAL DIMENSIONS &
REQUIREMENTS WITH AE TEAM & LANDLORD.

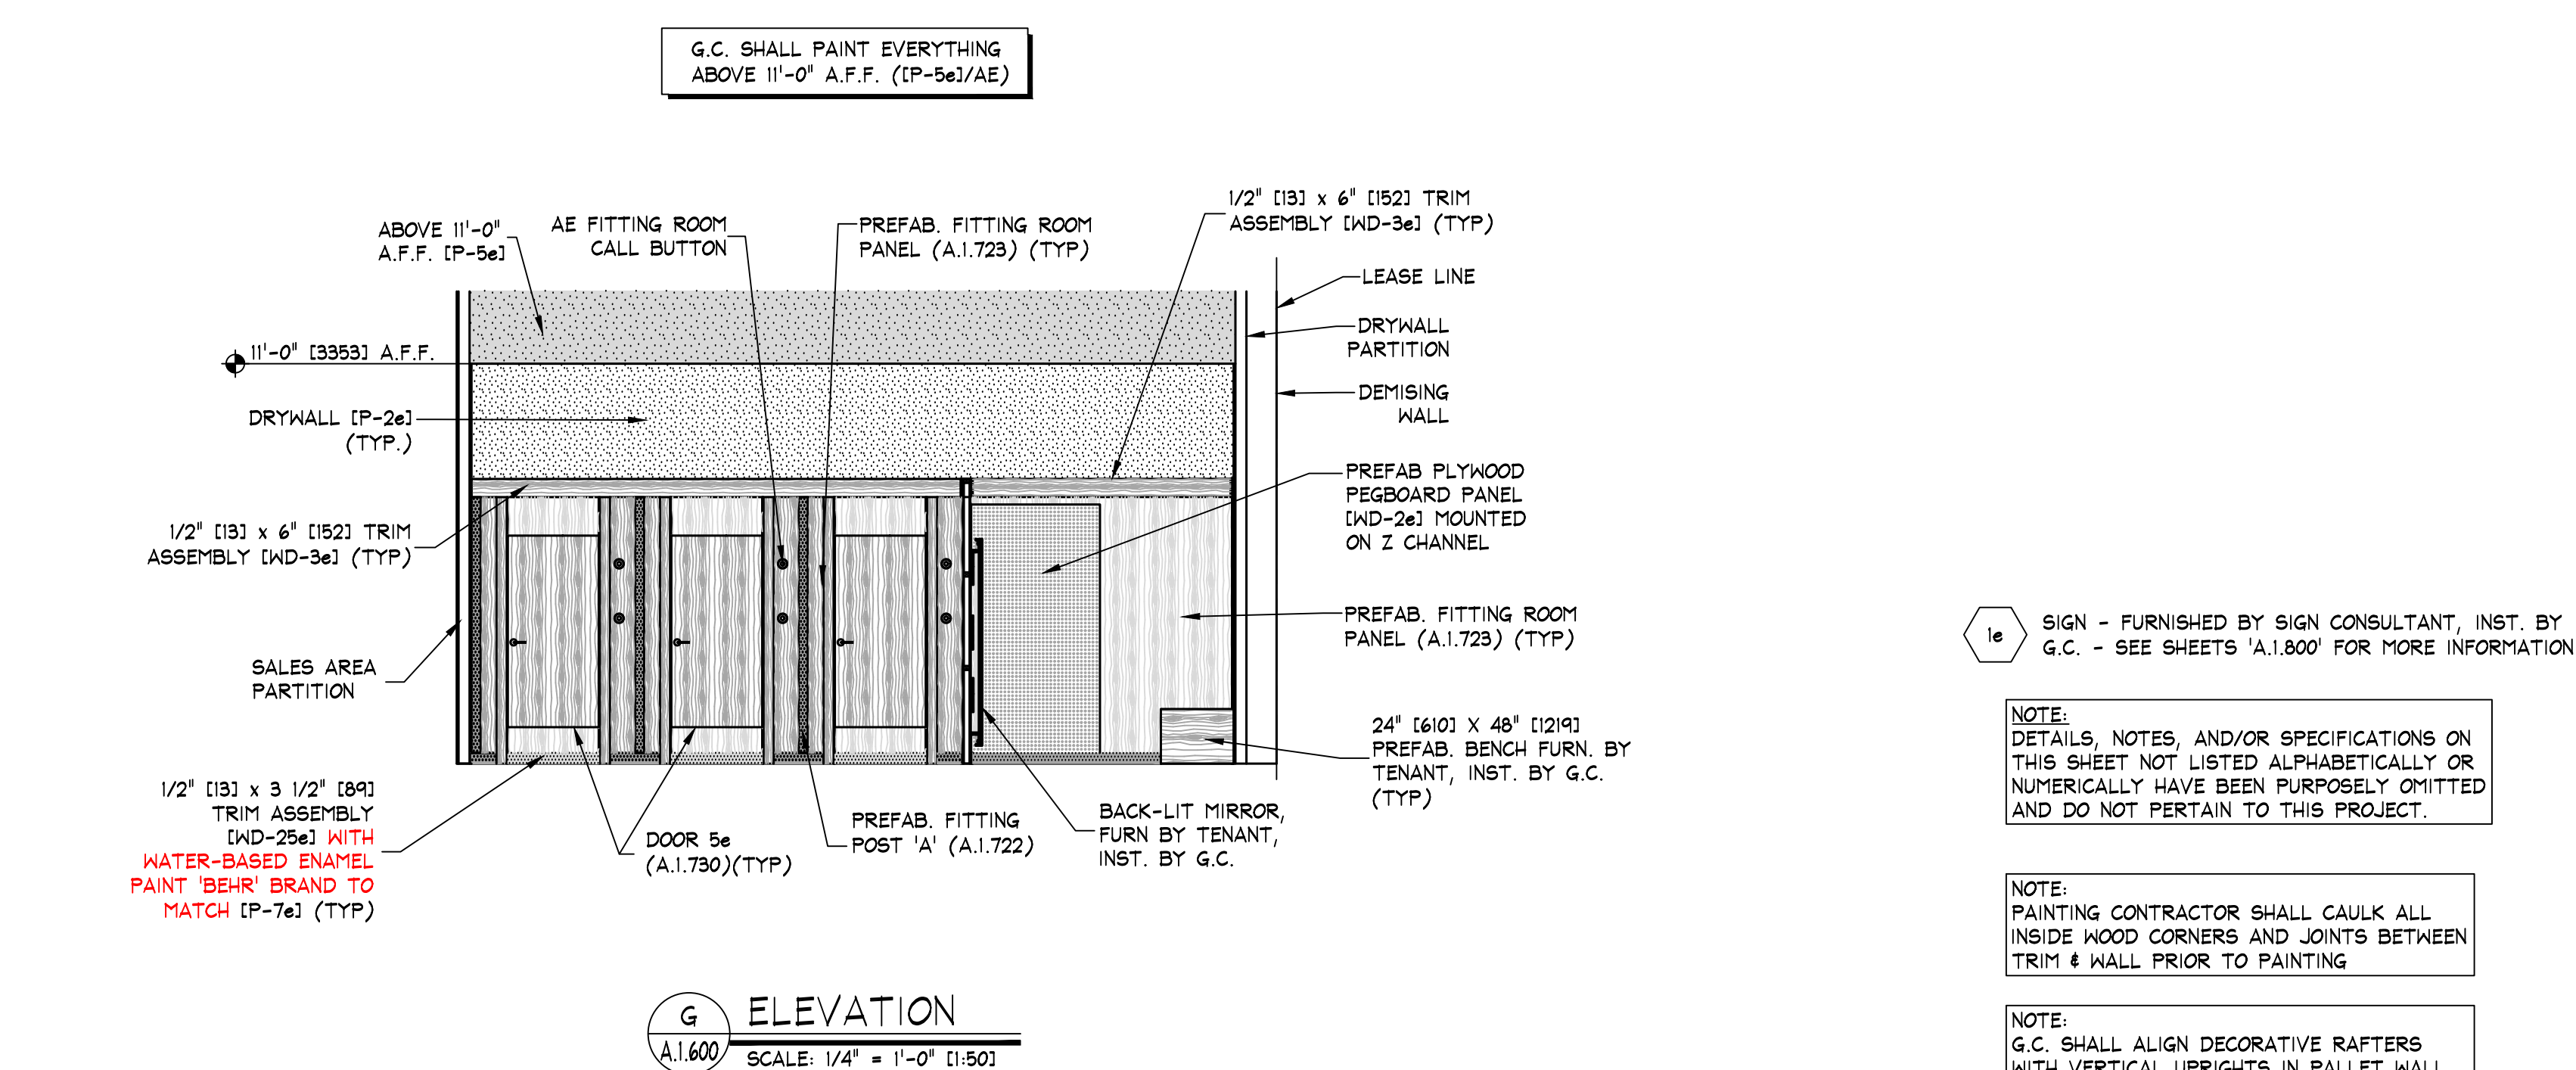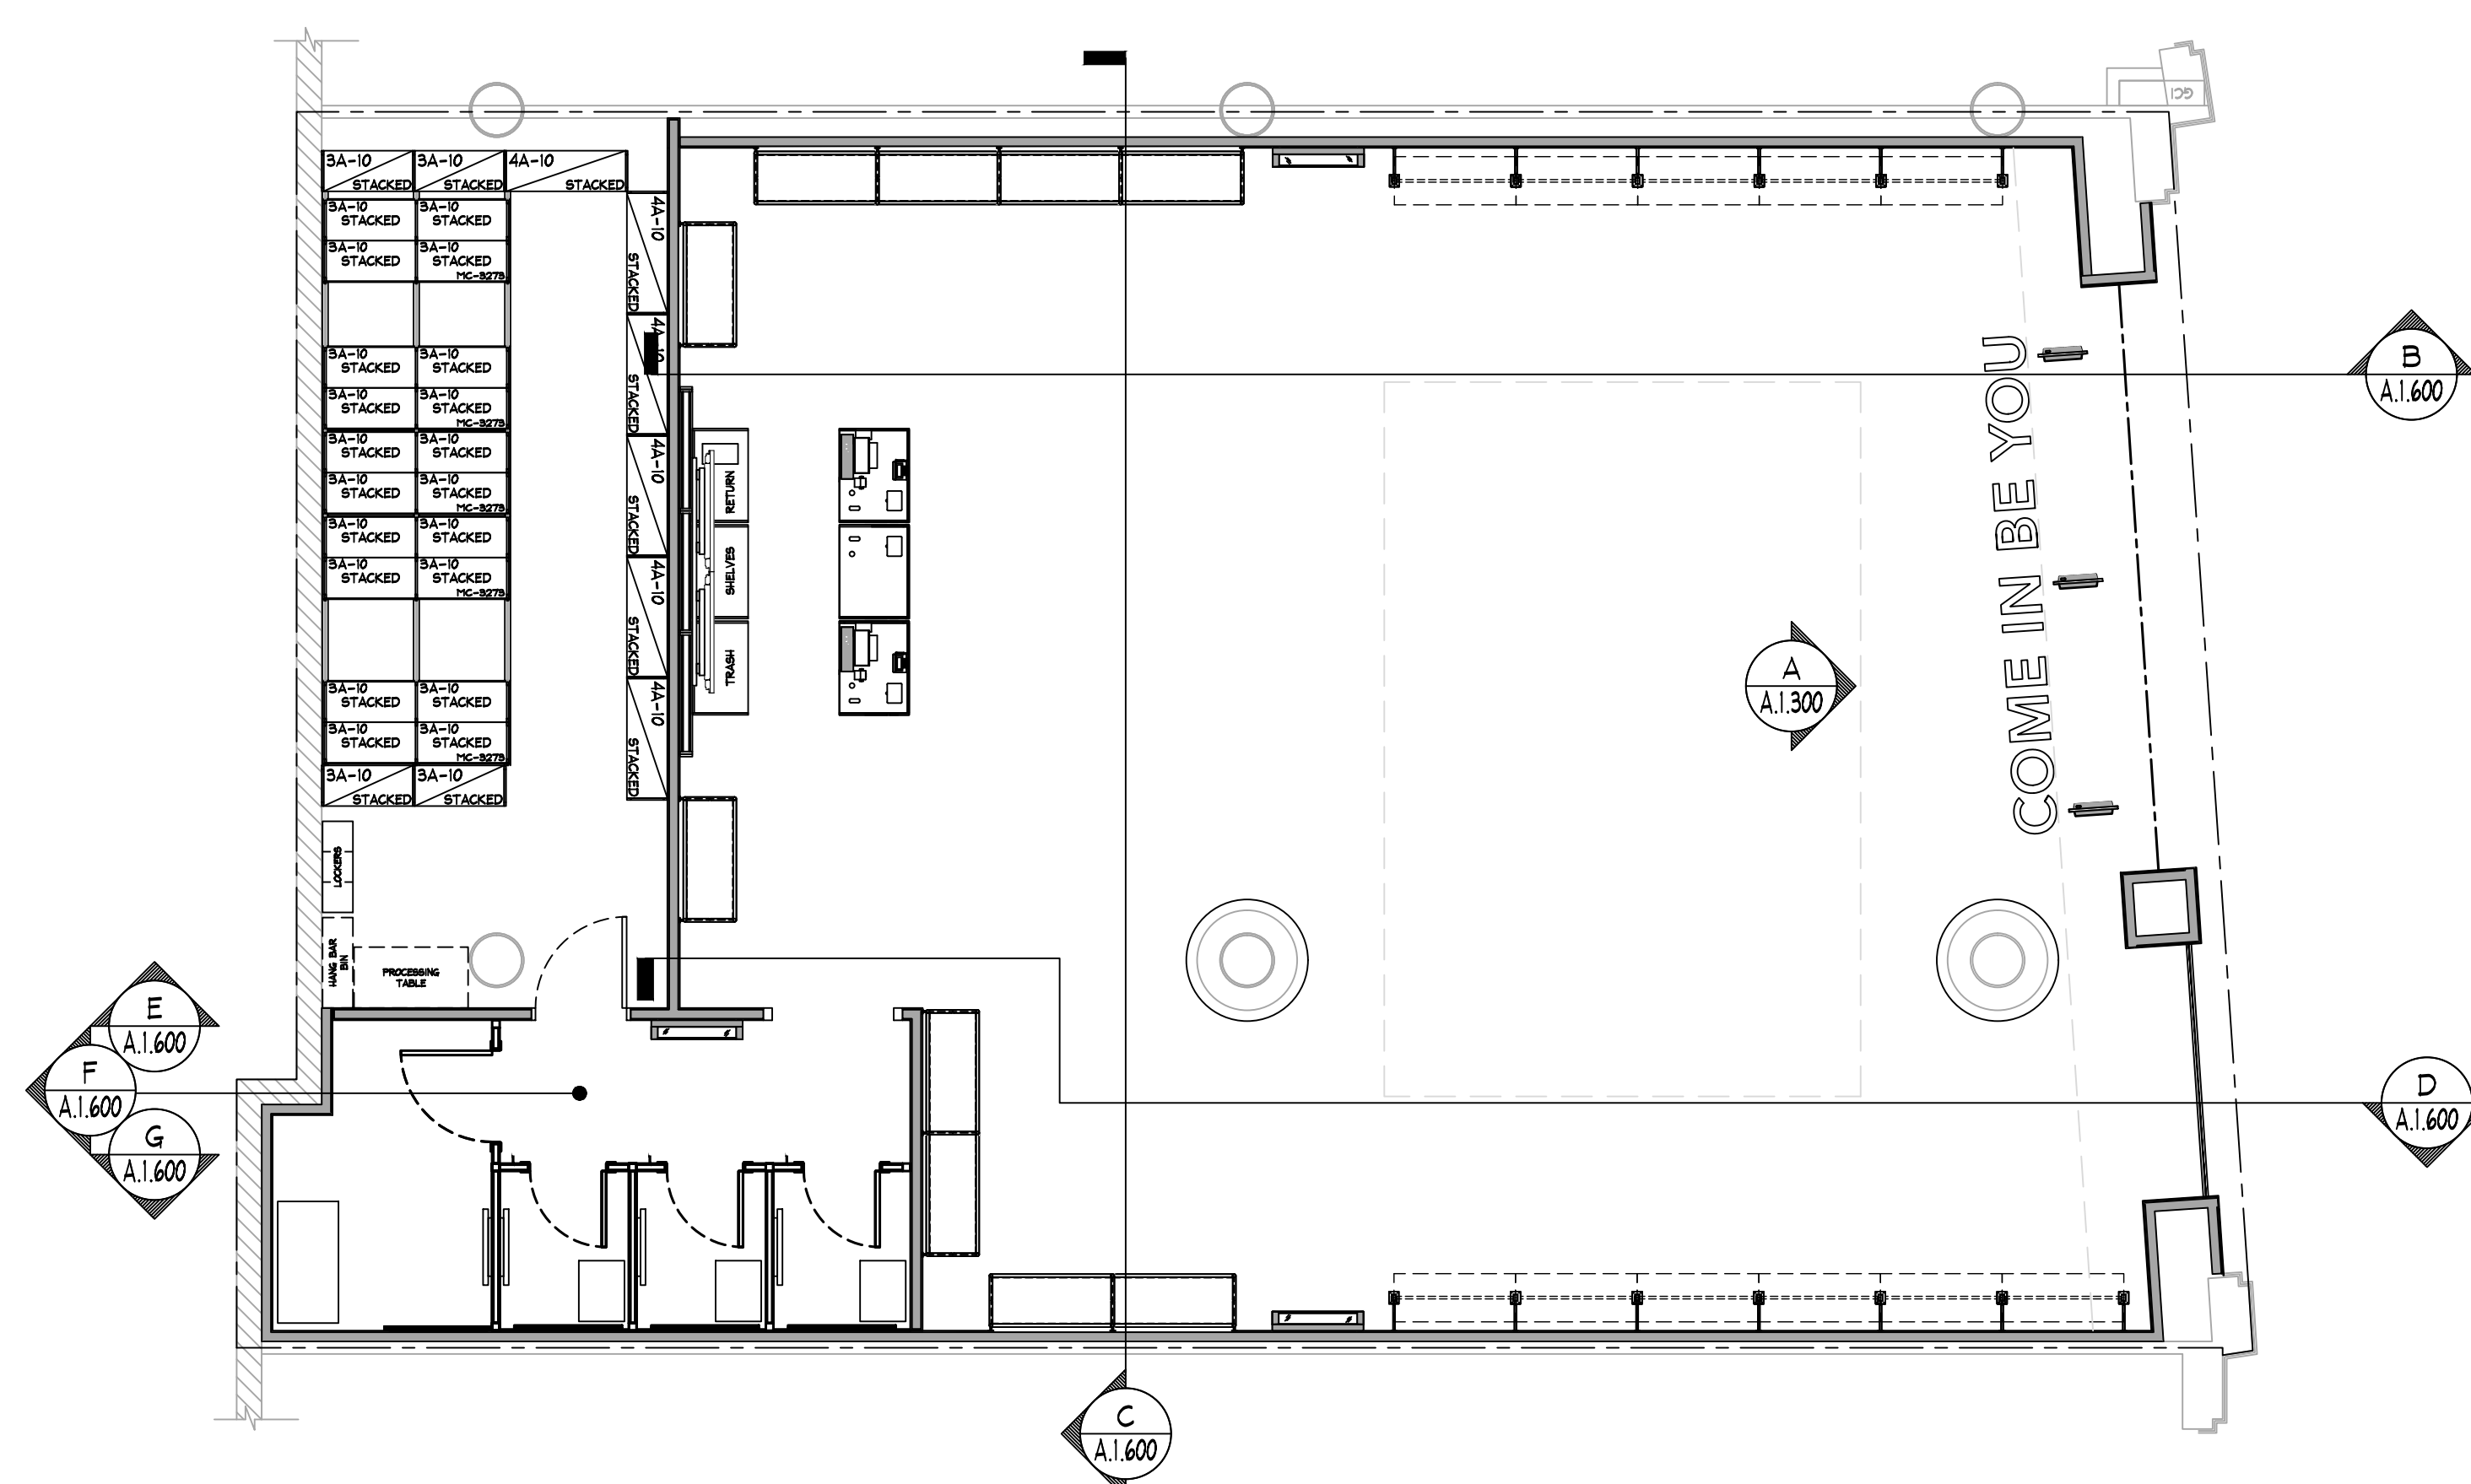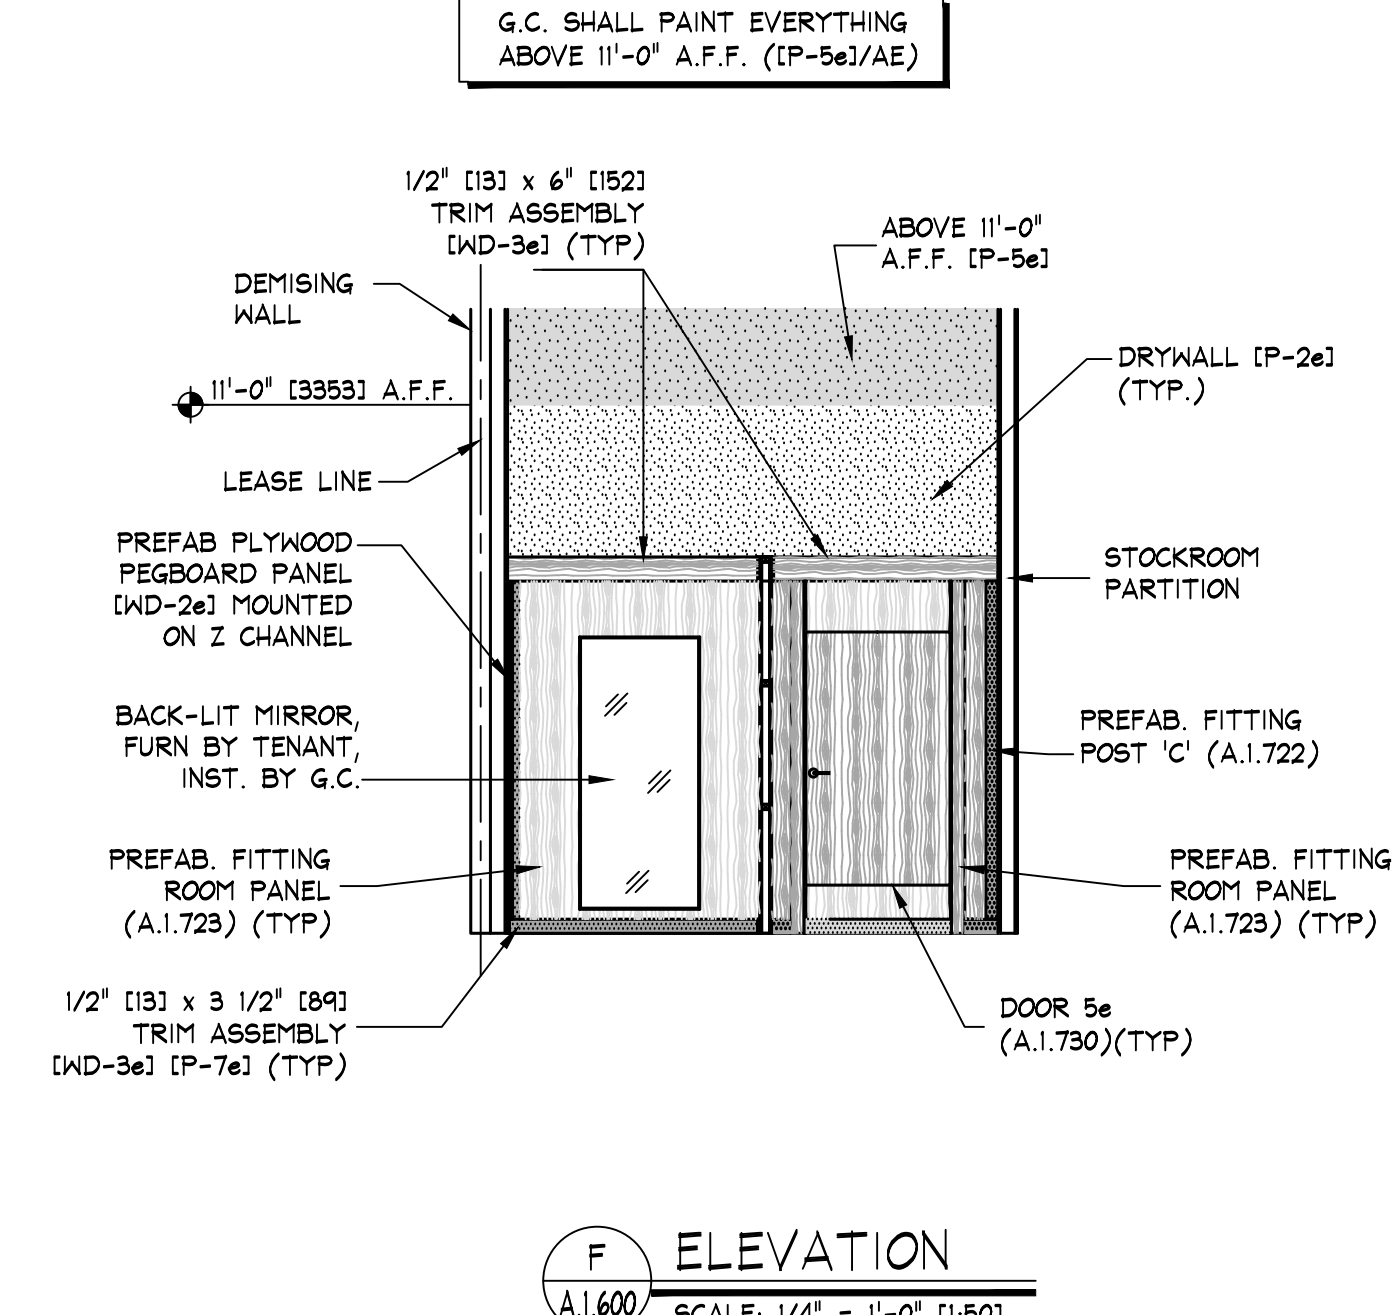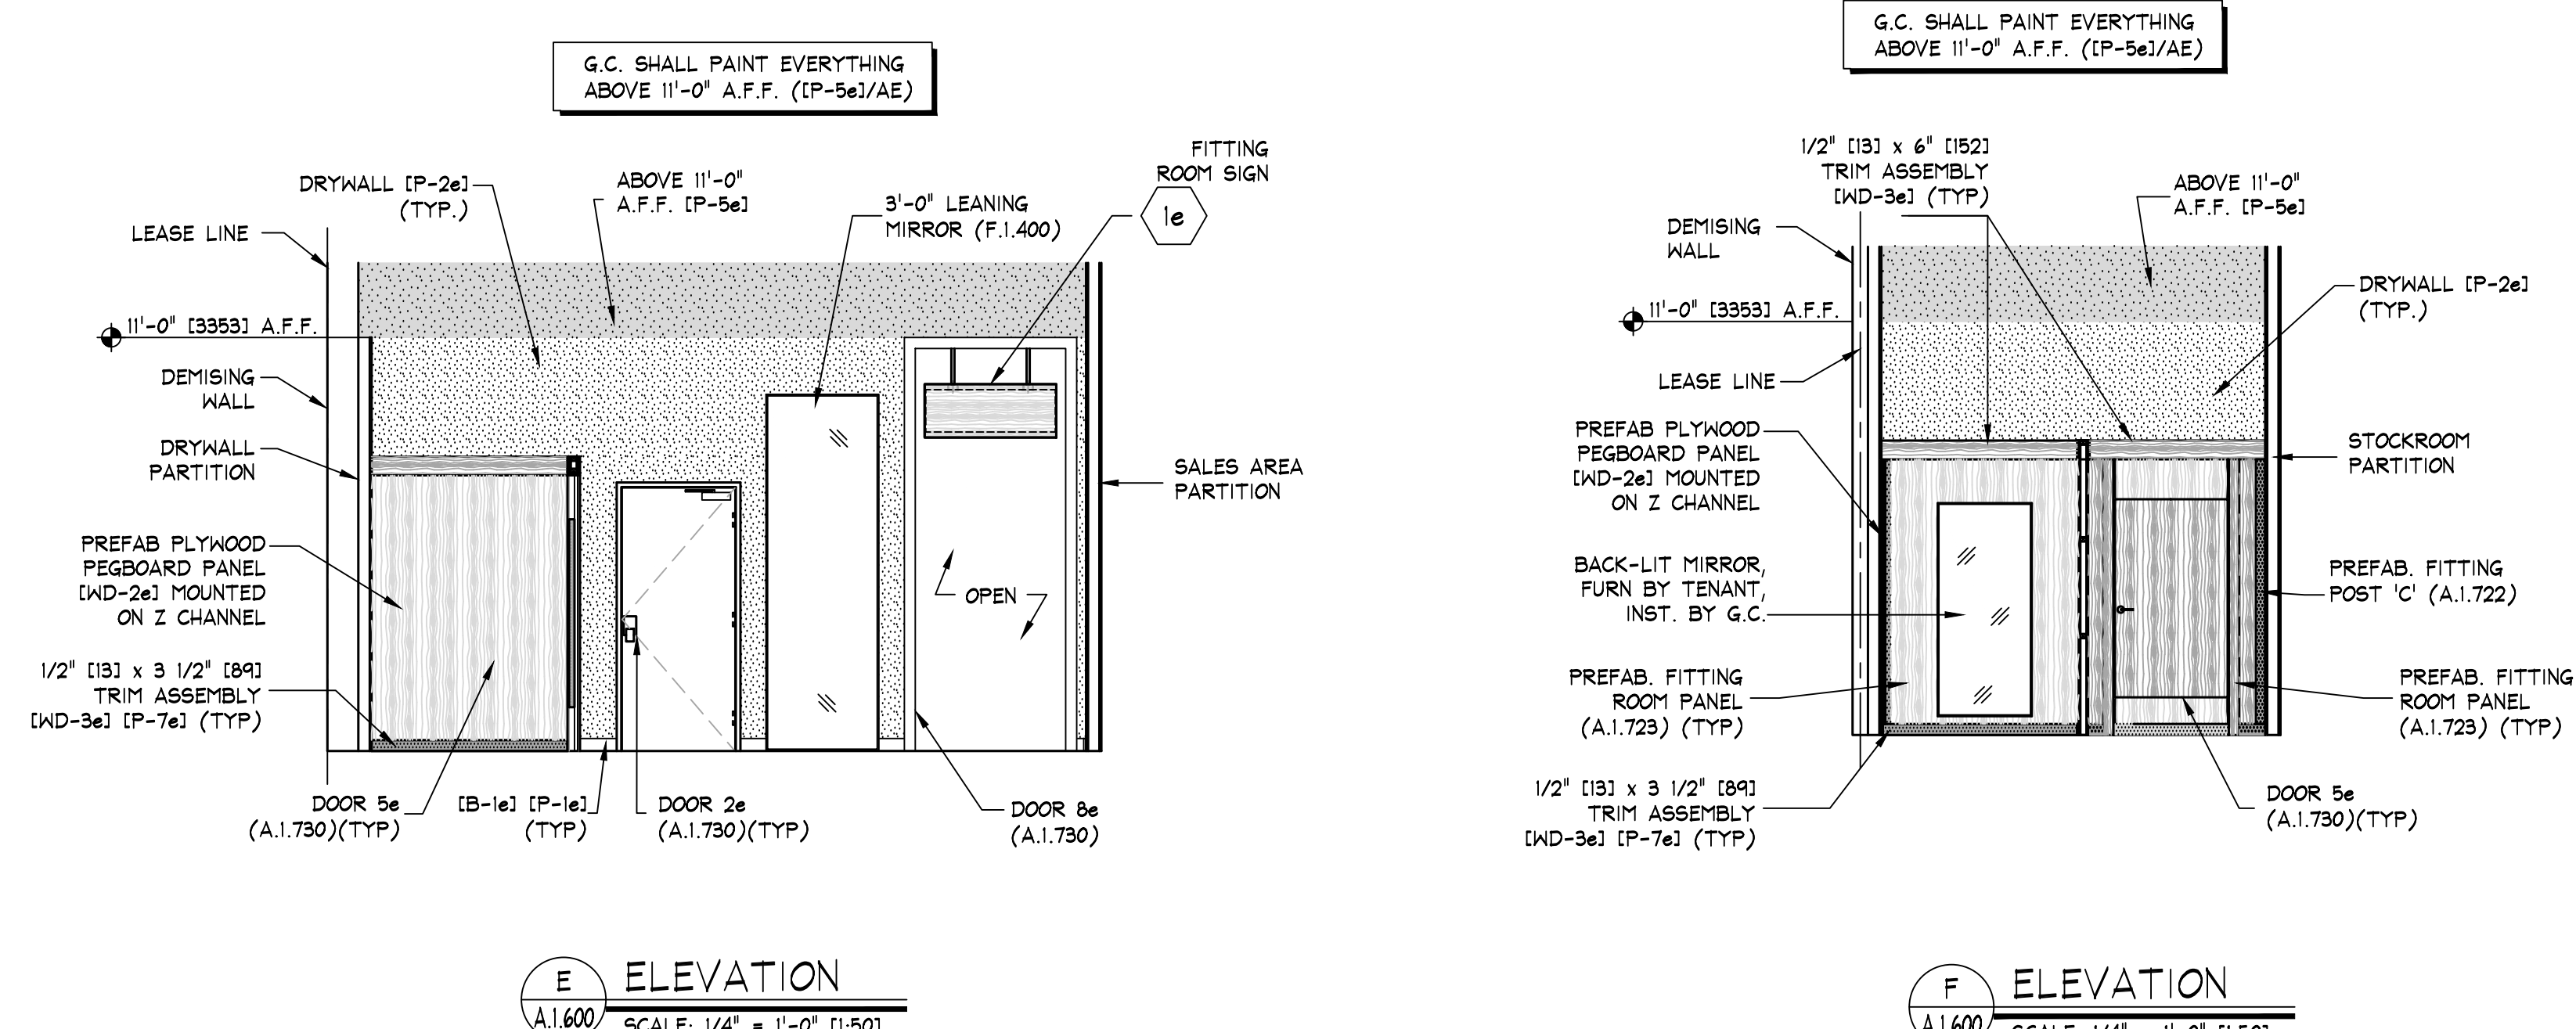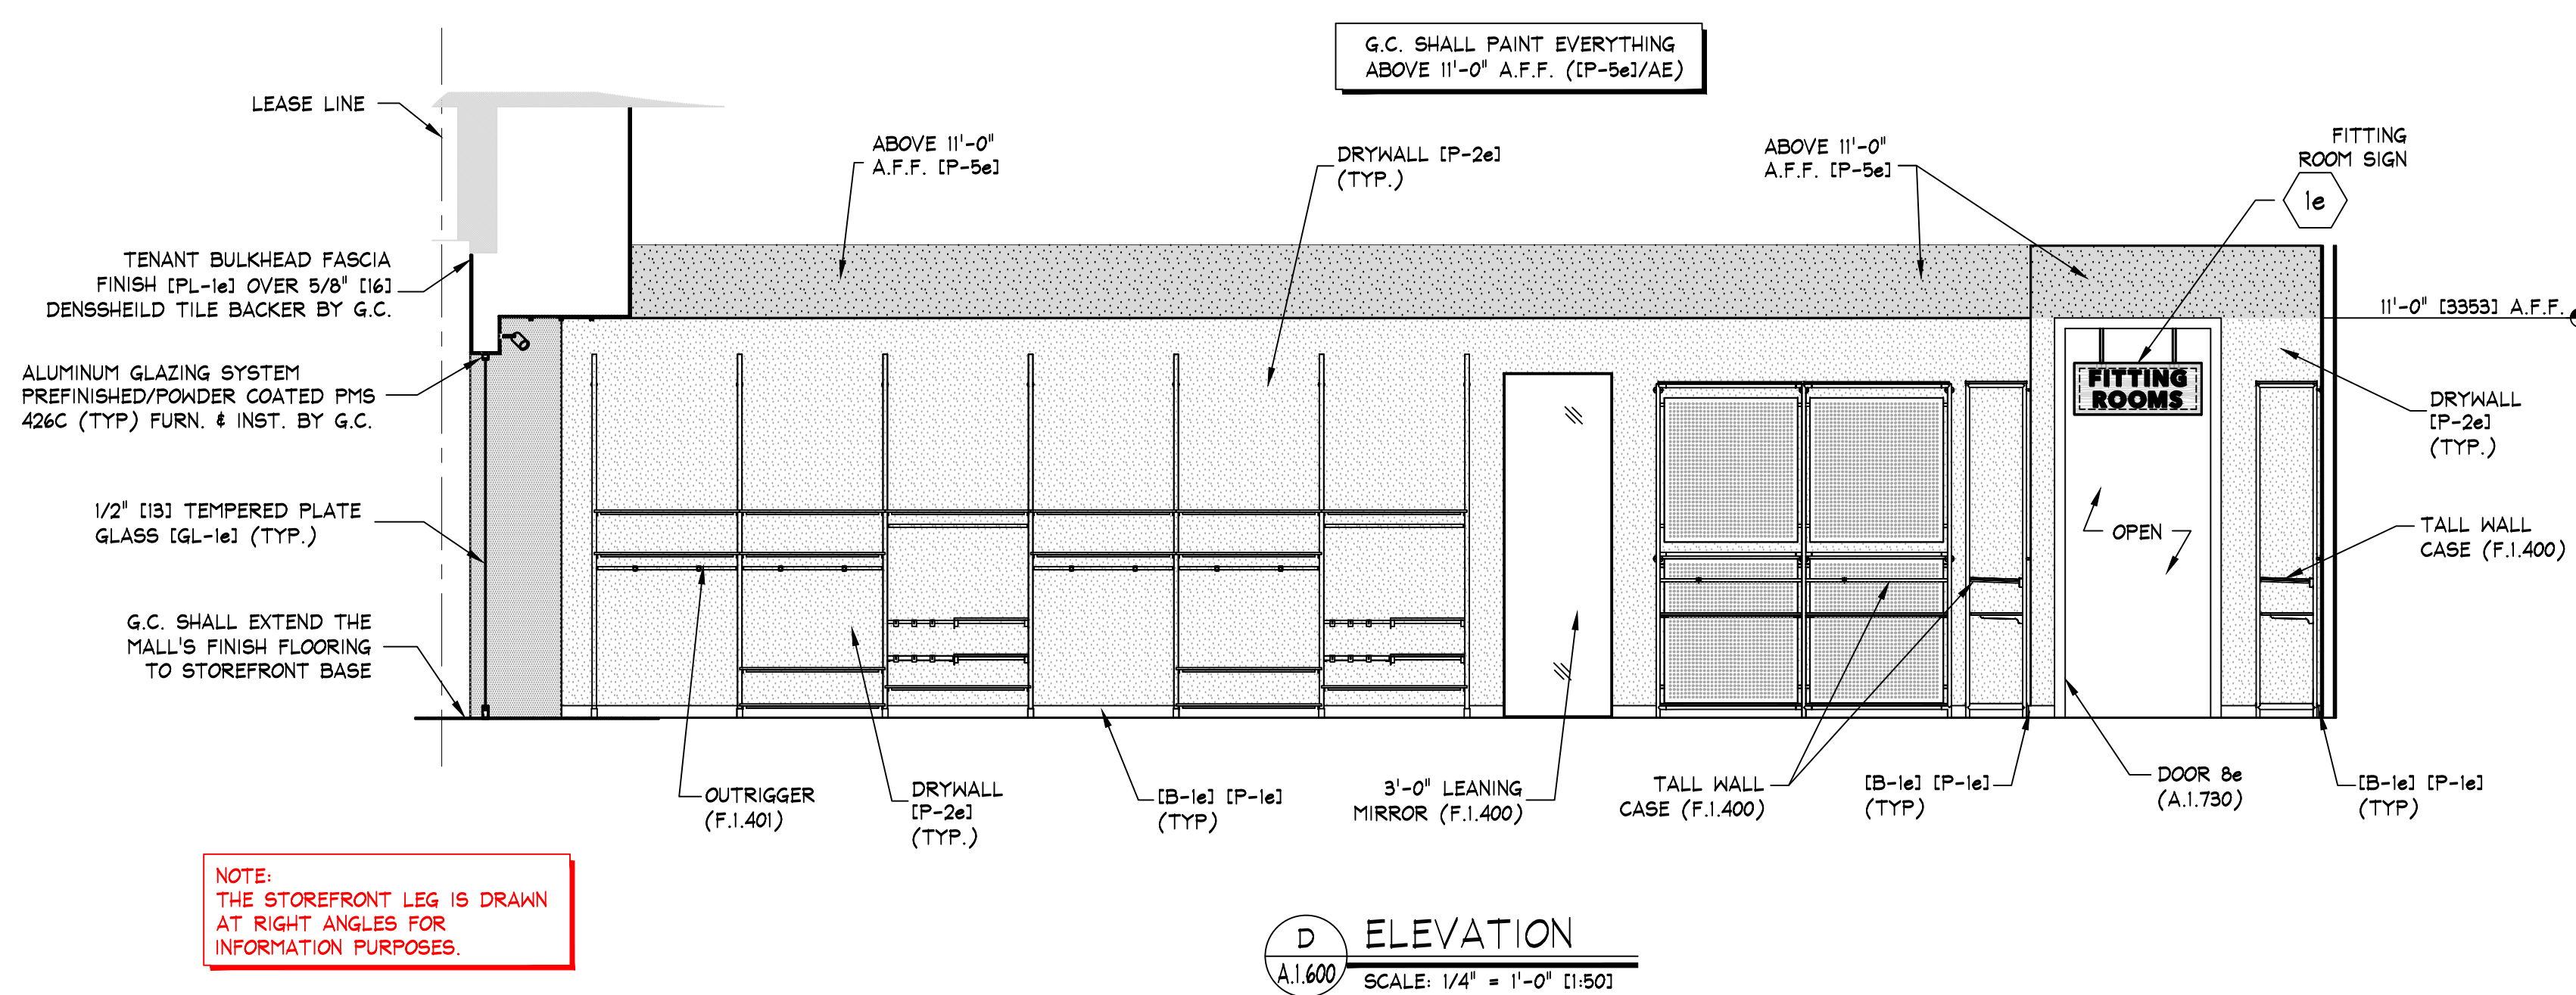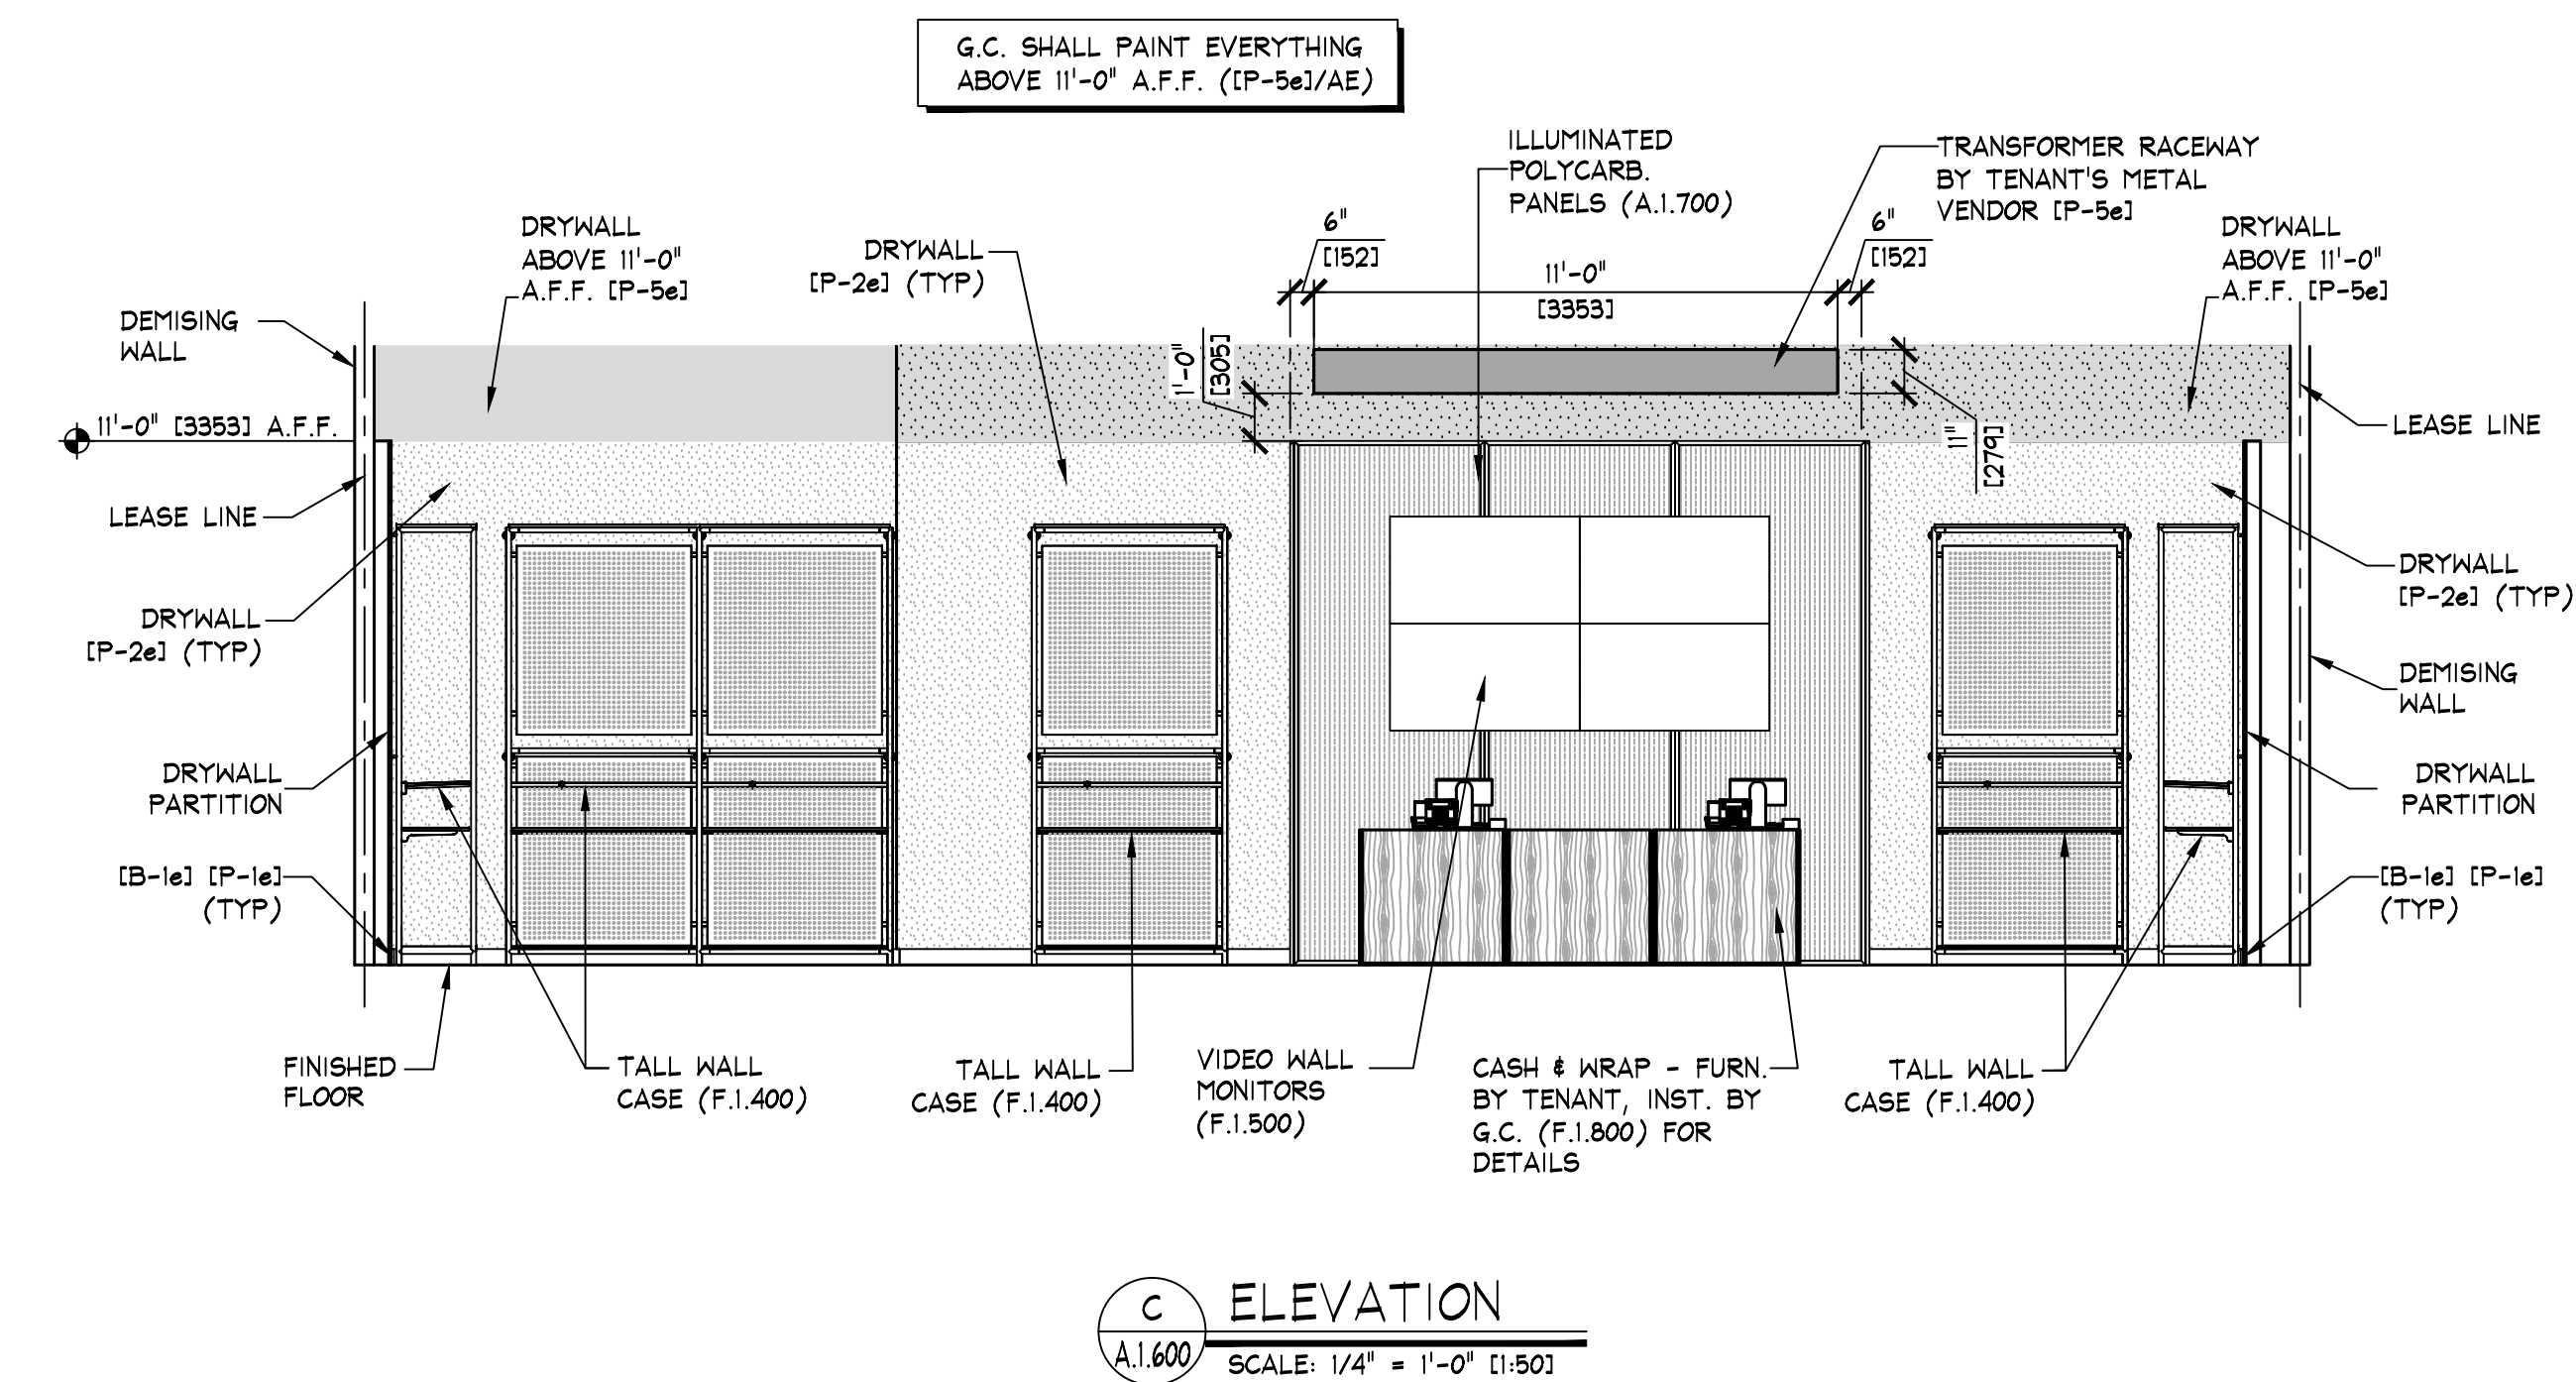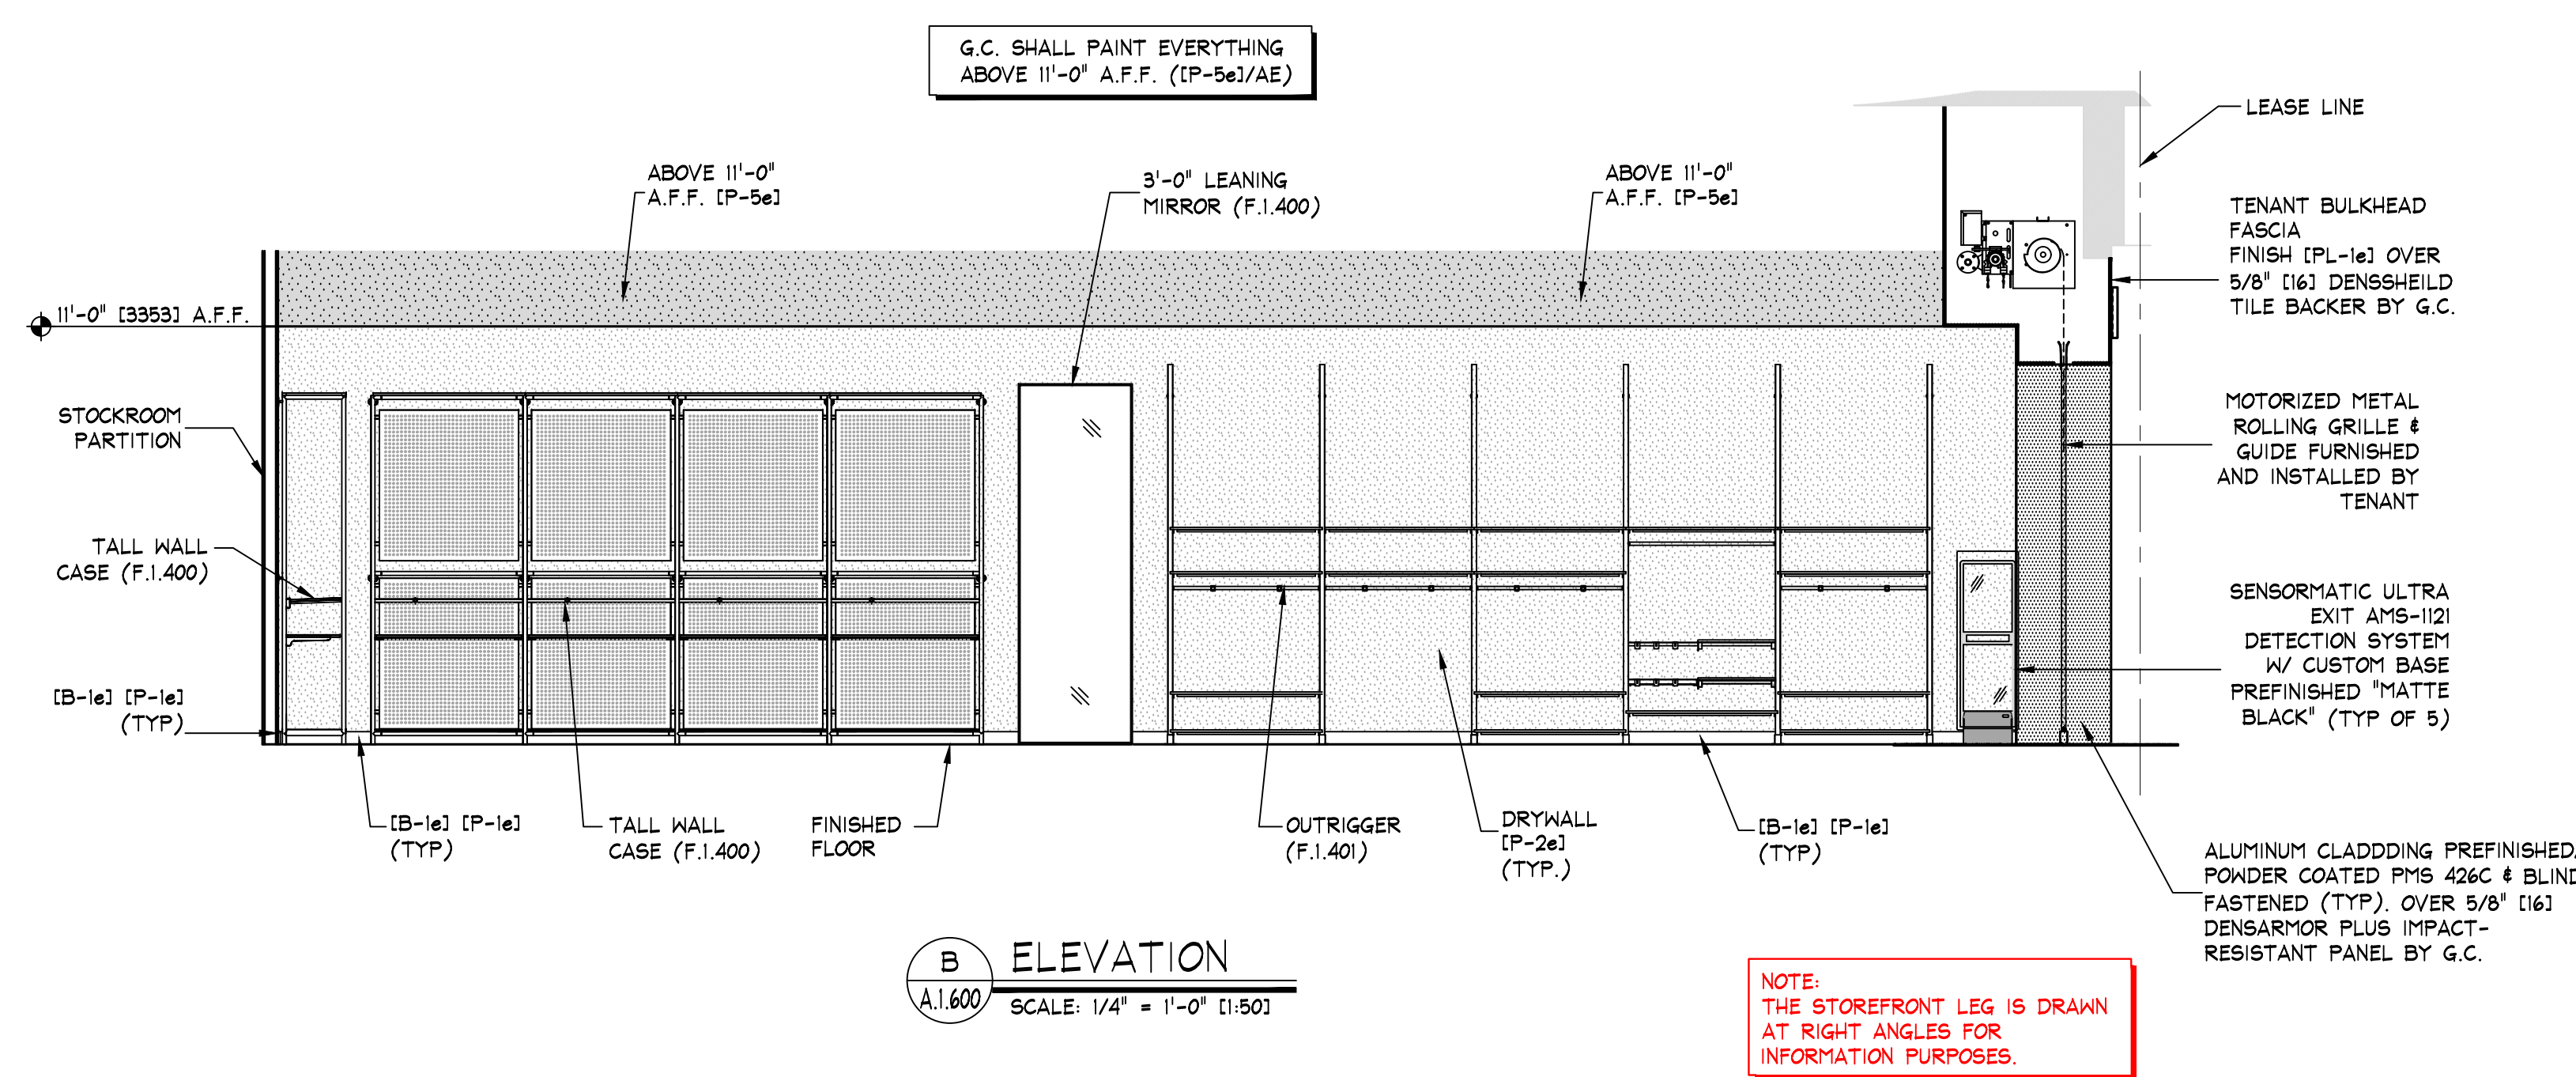

1e SIGN - FURNISHED BY SIGN CONSULTANT, INST. BY
G.C. - SEE SHEETS 'A.1.800' FOR MORE INFORMATION

NOTE:
DETAILS, NOTES, AND/OR SPECIFICATIONS ON
THIS SHEET NOT LISTED ALPHABETICALLY OR
NUMERICALLY HAVE BEEN PURPOSELY OMITTED
AND DO NOT PERTAIN TO THIS PROJECT.

NOTE:
PAINTING CONTRACTOR SHALL CAULK ALL
INSIDE WOOD CORNERS AND JOINTS BETWEEN
TRIM & WALL PRIOR TO PAINTING

NOTE:
G.C. SHALL ALIGN DECORATIVE RAFTERS
WITH VERTICAL UPRIGHTS IN PALLET WALL.

NOTE:
DOOR DETAILS SHOWN ARE FOR SCHEMATIC
PURPOSES ONLY. CHECK FLOOR PLAN FOR
ALL SIZES AND SWINGS.

NOTE:
DETAILS, NOTES, AND/OR SPECIFICATIONS ON
THIS SHEET NOT LISTED ALPHABETICALLY OR
NUMERICALLY HAVE BEEN PURPOSELY OMITTED
AND DO NOT PERTAIN TO THIS PROJECT.