
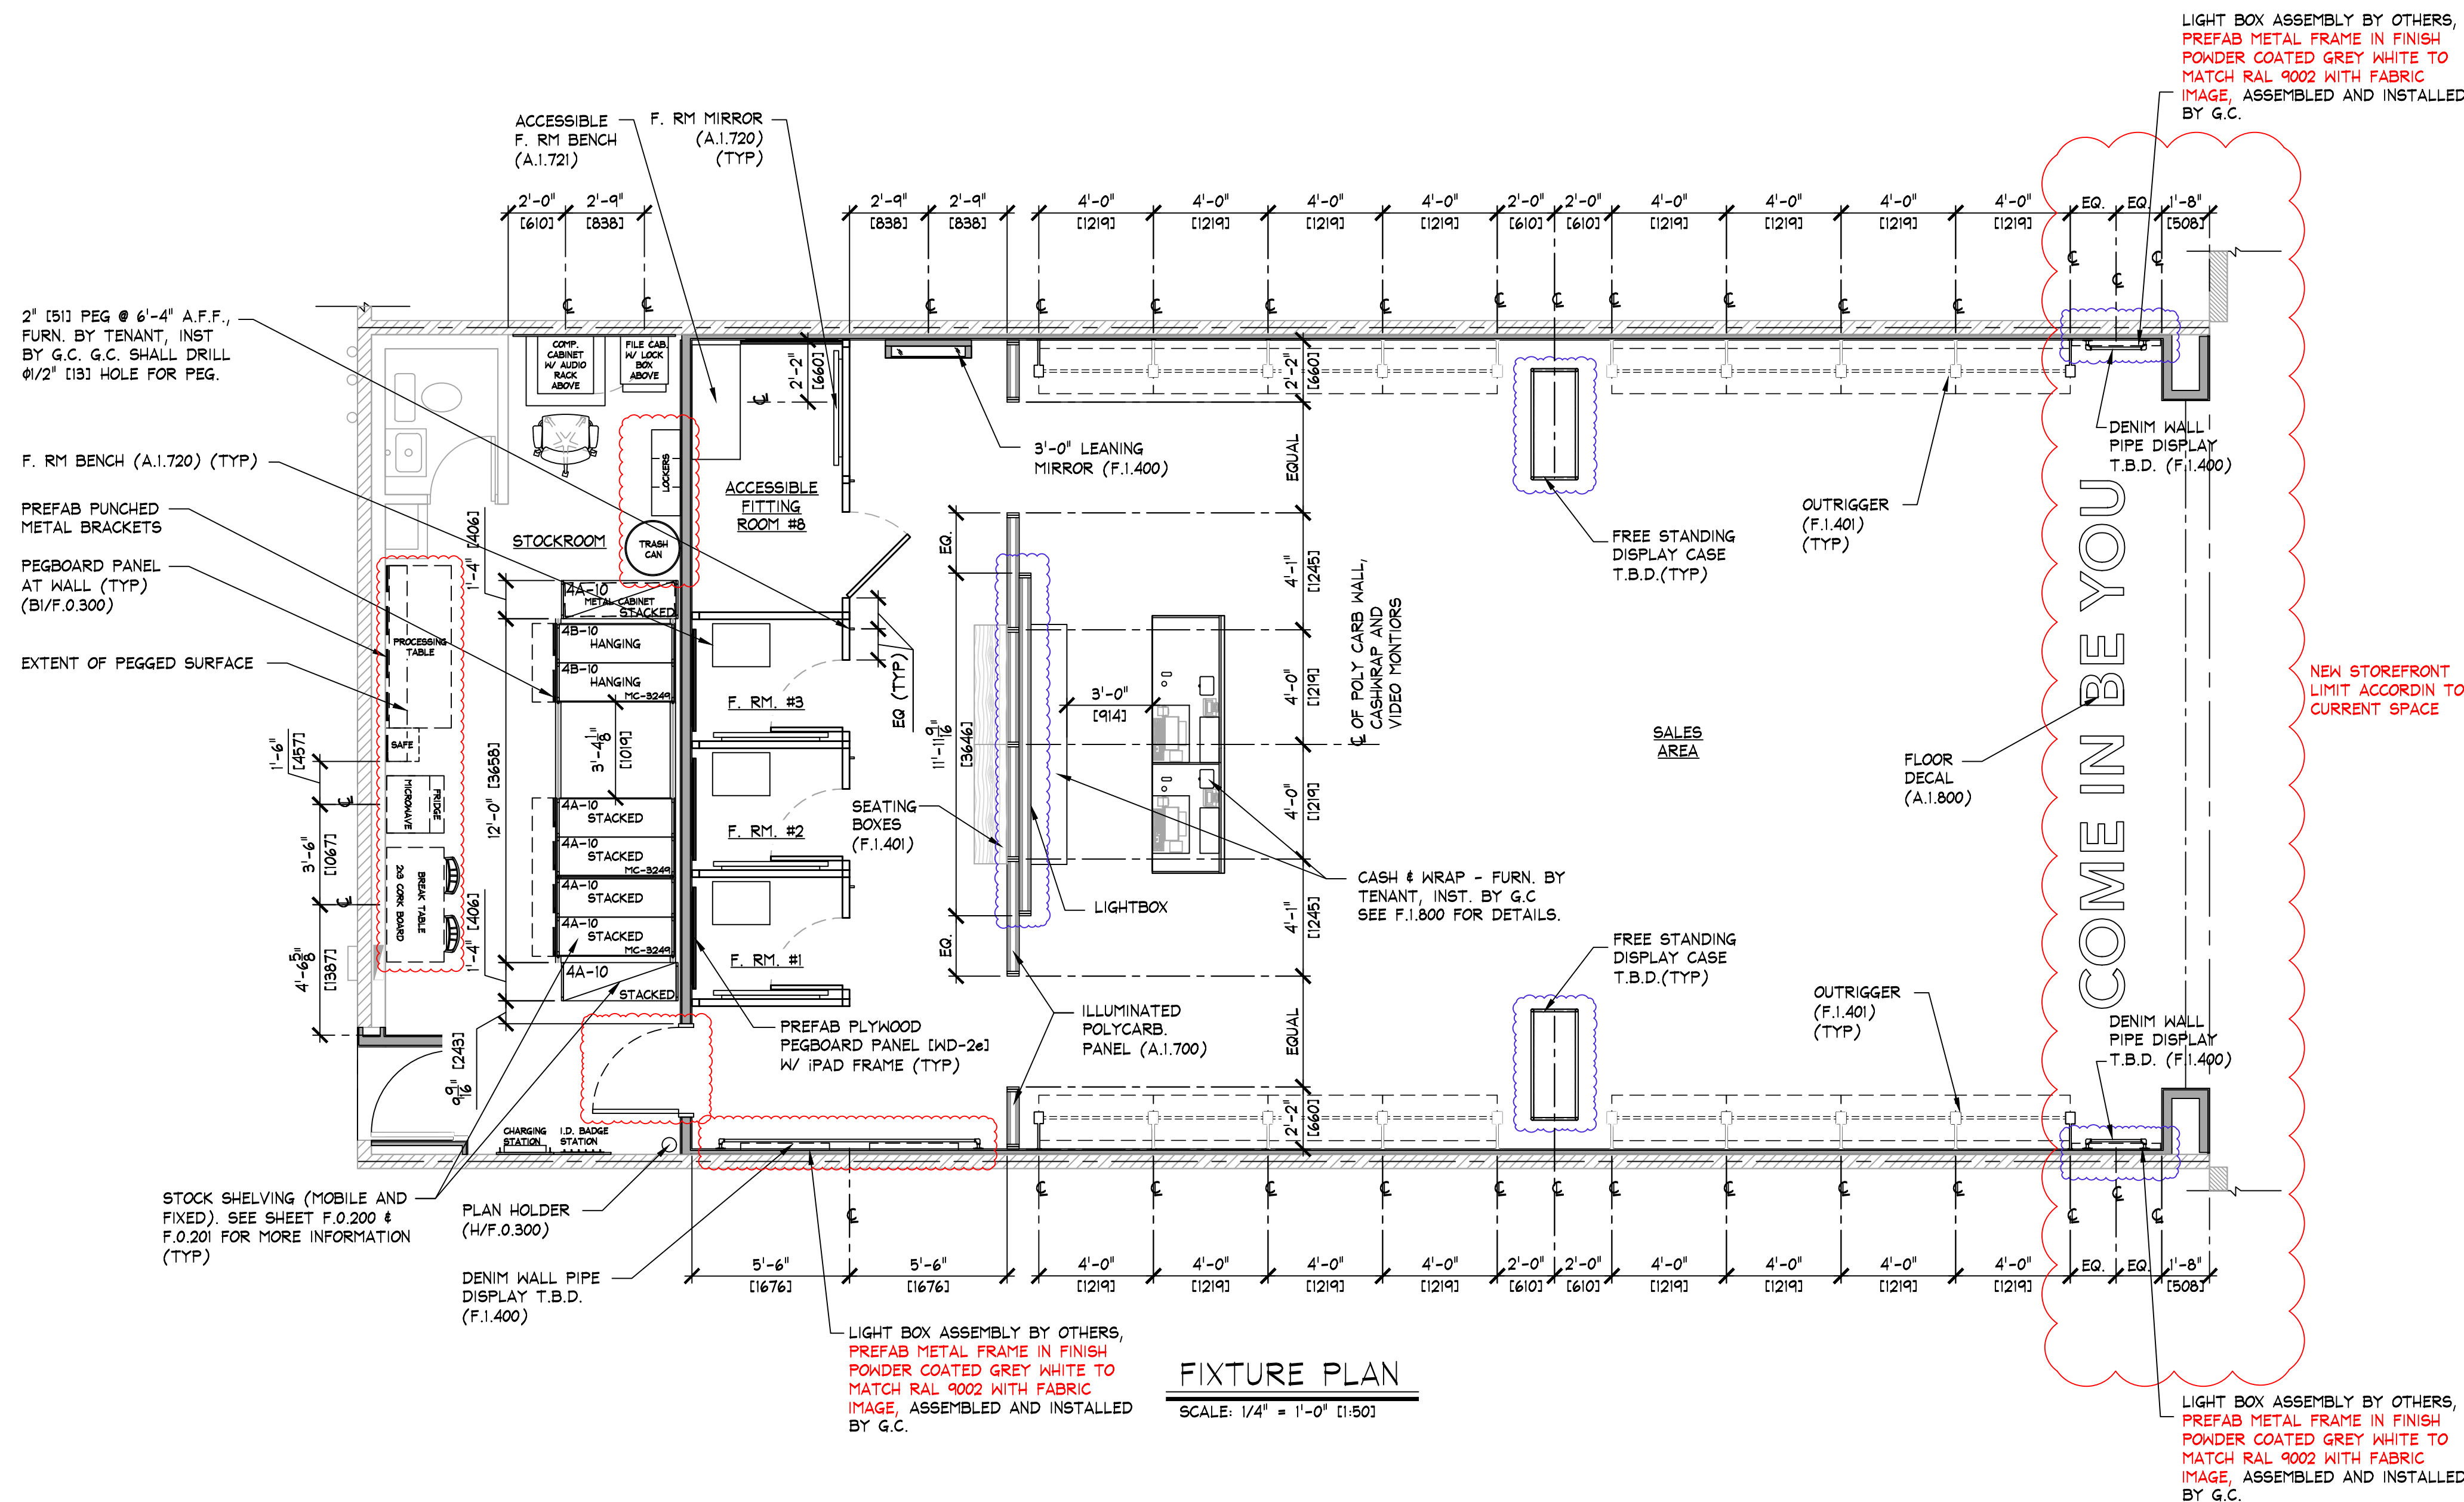


NOTE: SALES AREA SHELVING SHOWN FOR SCHEMATIC PURPOSES ONLY. ACTUAL CONFIGURATION MAY VARY.

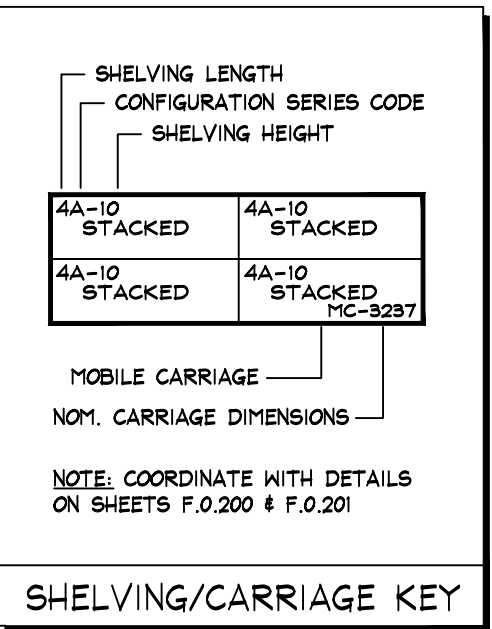


FIXTURE PLAN

SCALE: 1/4" = 1'-0" (1:50)

- NOTE:
- SALES AREA SHELVING SHOWN FOR SCHEMATIC PURPOSES ONLY. ACTUAL CONFIGURATION MAY VARY.
  - SEE SHEET F.0.200 & F.0.201 FOR DETAILS OF ALL STOCKROOM SHELVING & SHELVING COMPONENTS. FURNISHED BY TENANT, INSTALLED BY G.C.
  - SEE SHEET F.0.300 FOR DETAILS OF ALL MISC. STOCKROOM FIXTURES FURN. BY TENANT, INST. BY G.C.
  - SEE SHEETS F.1.400 & F.1.401 FOR DETAILS OF ALL MISC. SALES/FITTING ROOM FIXTURES FURN. BY TENANT, INST. BY G.C.
  - G.C. SHALL STRUCTURALLY BRACE ALL "END CAP" SHELVING AS REQUIRED TO WITHSTAND POSSIBLE IMPACT FROM ROLLING SHELVING.
  - PRIOR TO INSTALLATION OF STOCKROOM SHELVING & STOCKROOM ACCESSORY ITEMS, G.C. SHALL VERIFY THAT ALL STOCKROOM COMPONENTS CAN BE INSTALLED AS SHOWN ON THIS DRAWING. IF FIELD CONDITIONS PROHIBIT INSTALLATION AS SHOWN, OR PRESENT OPPORTUNITIES FOR EXPANSION, G.C. SHALL NOT CONTINUE WITH ANY INSTALLATION AND NOTIFY TENANT FIELD REP IMMEDIATELY.

| AREA ANALYSIS         |                |                 |      |
|-----------------------|----------------|-----------------|------|
| AREA                  | m <sup>2</sup> | FT <sup>2</sup> | %    |
| 'AEO' SALES AREA      | 125.0          | 1,345           | 67%  |
| 'AEO' FITTING ROOMS   | 30.8           | 332             | 17%  |
| 'AERIE' SALES AREA    | N/A            | N/A             | N/A  |
| 'AERIE' FITTING ROOMS | N/A            | N/A             | N/A  |
| STOCKROOM             | 27.4           | 295             | 15%  |
| TOILET ROOM           | 2.0            | 21              | 1%   |
| EGRESS CORRIDOR       | N/A            | N/A             | N/A  |
| OFFICE                | N/A            | N/A             | N/A  |
| OTHER                 | N/A            | N/A             | N/A  |
| OTHER                 | N/A            | N/A             | N/A  |
| TOTAL                 | 185.2          | 1,993           | 100% |



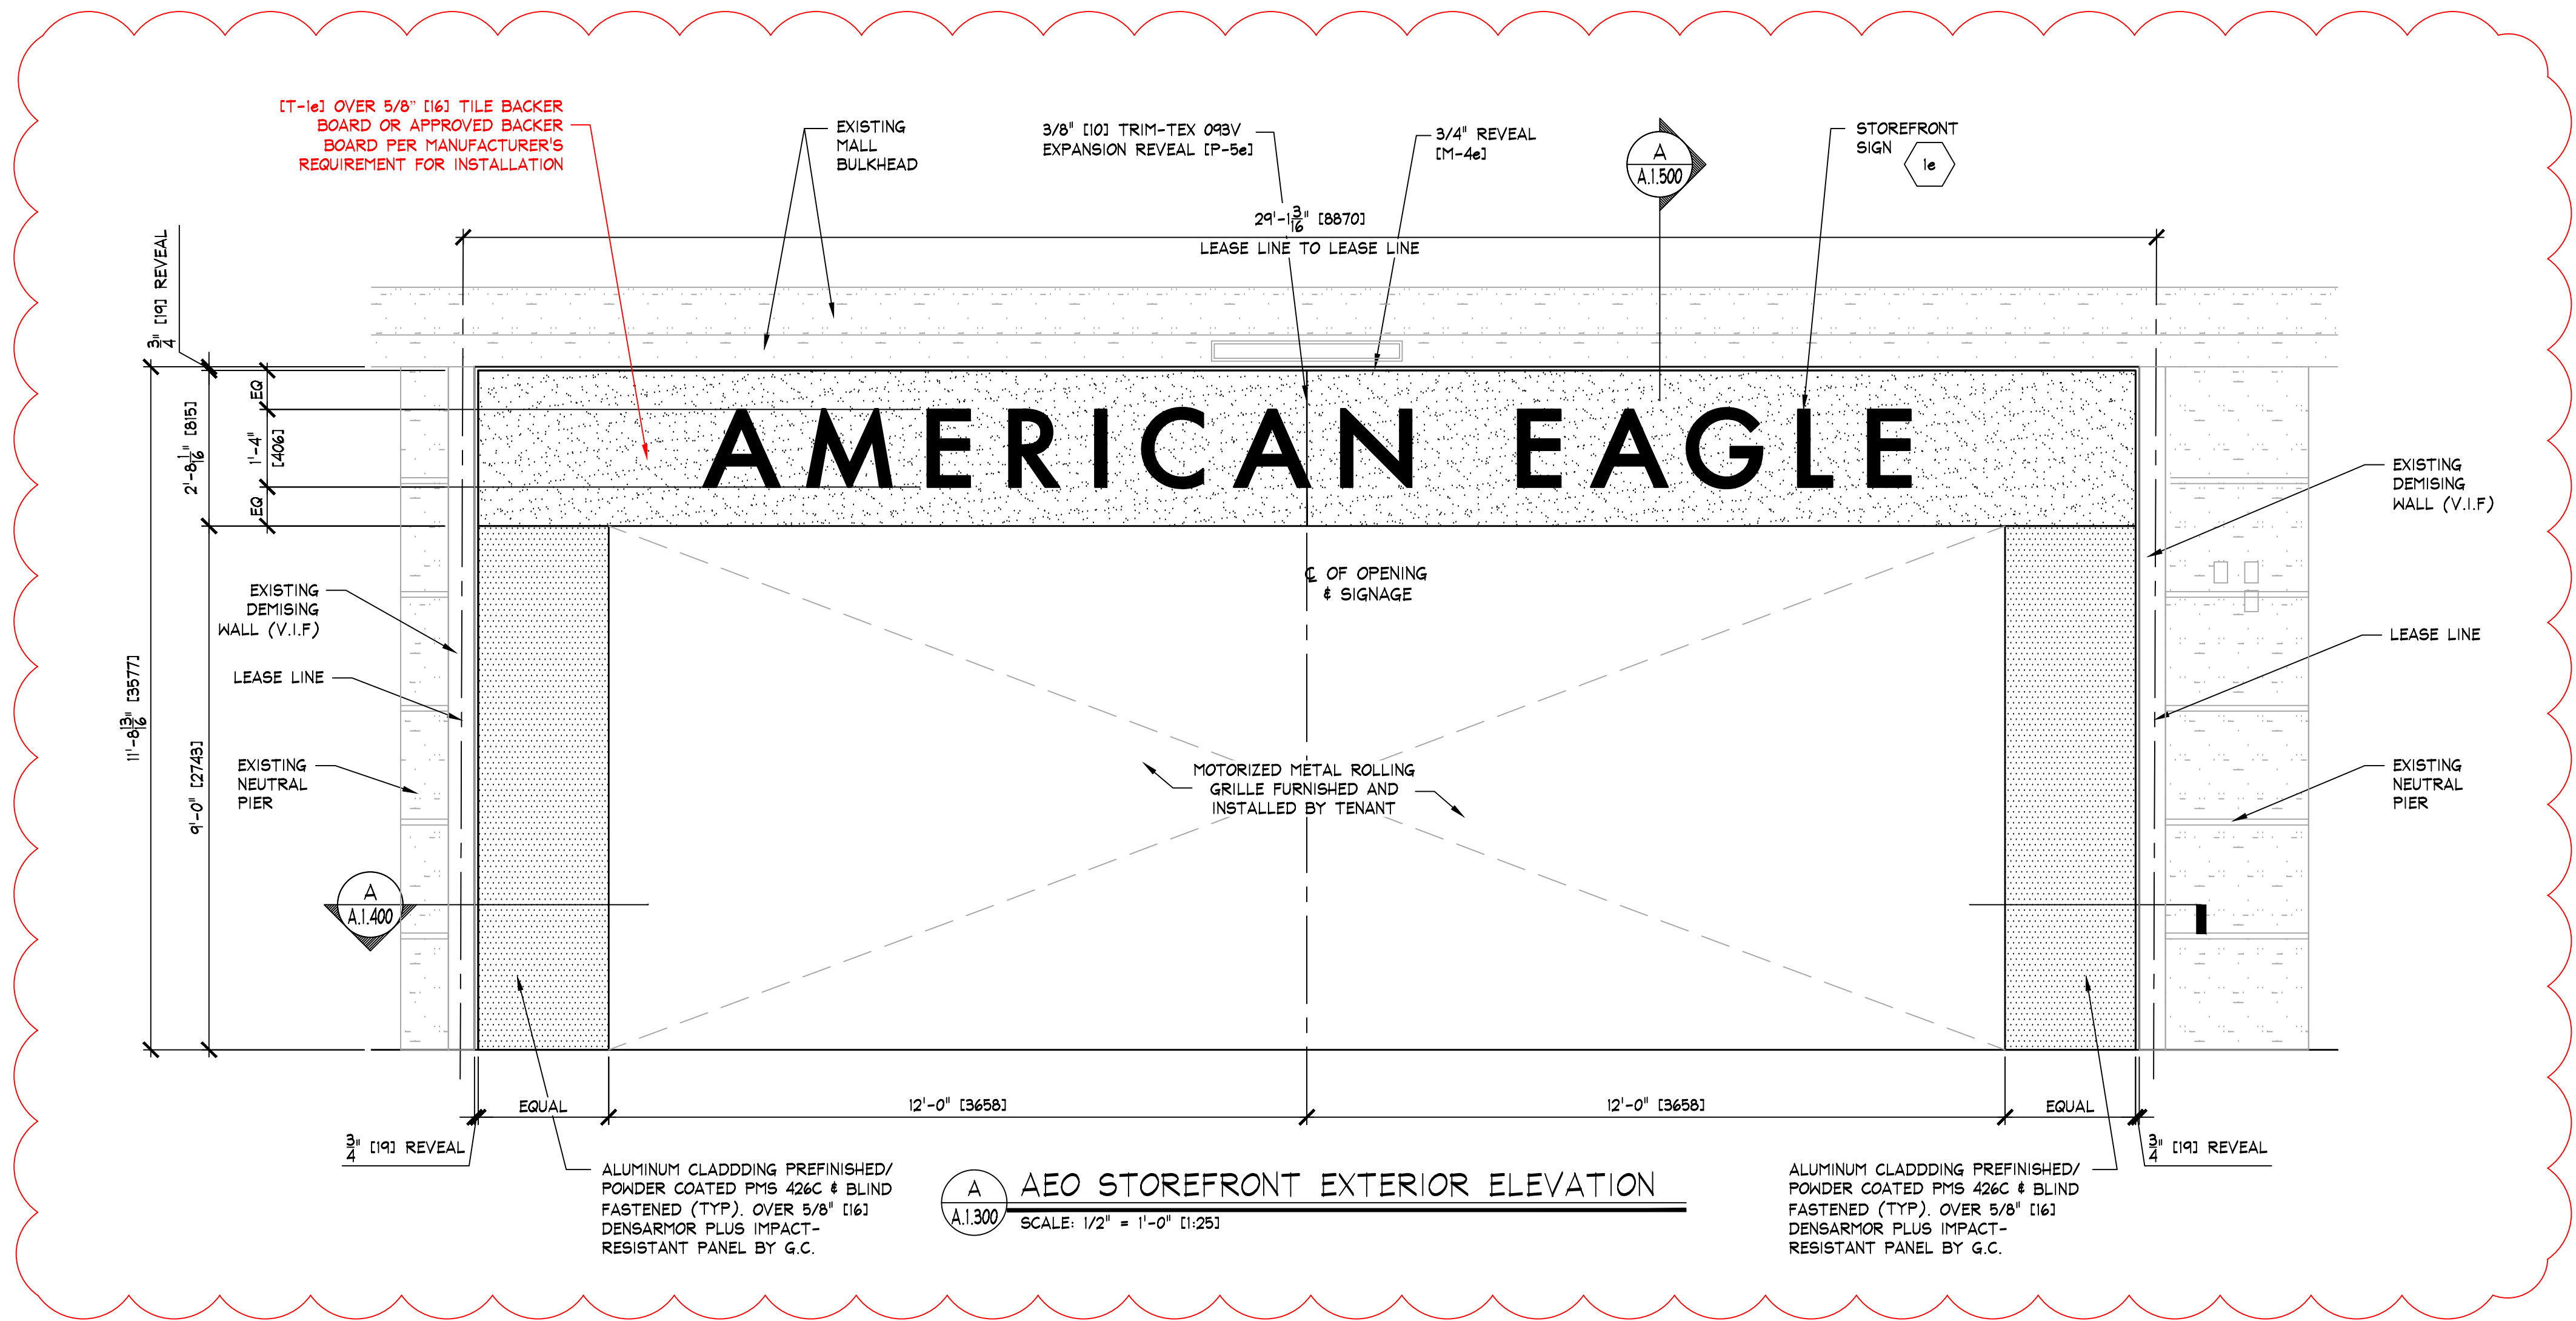


NOTE:  
PAINTING CONTRACTOR SHALL CAULK ALL INSIDE WOOD CORNERS AND JOINTS BETWEEN TRIM AND WALL PRIOR TO PAINTING.

KEY NOTES:

16 SIGN - FURNISHED BY SIGN CONSULTANT, INSTALLED BY G.C. - SEE SHEET 'A1.800' FOR MORE INFORMATION.

3e GLASS CLAMPS - G.C. SHALL FURNISH AND INSTALL 180° CLEAR ACRYLIC GLASS CLAMPS, PART #GM-GC/80R AS MANUFACTURED BY HI-TECH GLAZING SUPPLY. THIS CONTRACTOR SHALL CONTACT HI-TECH GLAZING SUPPLY AT 604-501-1212 FOR INFORMATION.

NOTE:  
EXIT DOORS SHALL BE OPENABLE FROM INSIDE WITHOUT USE OF KEY OR SPECIAL KNOWLEDGE OR EFFORT.

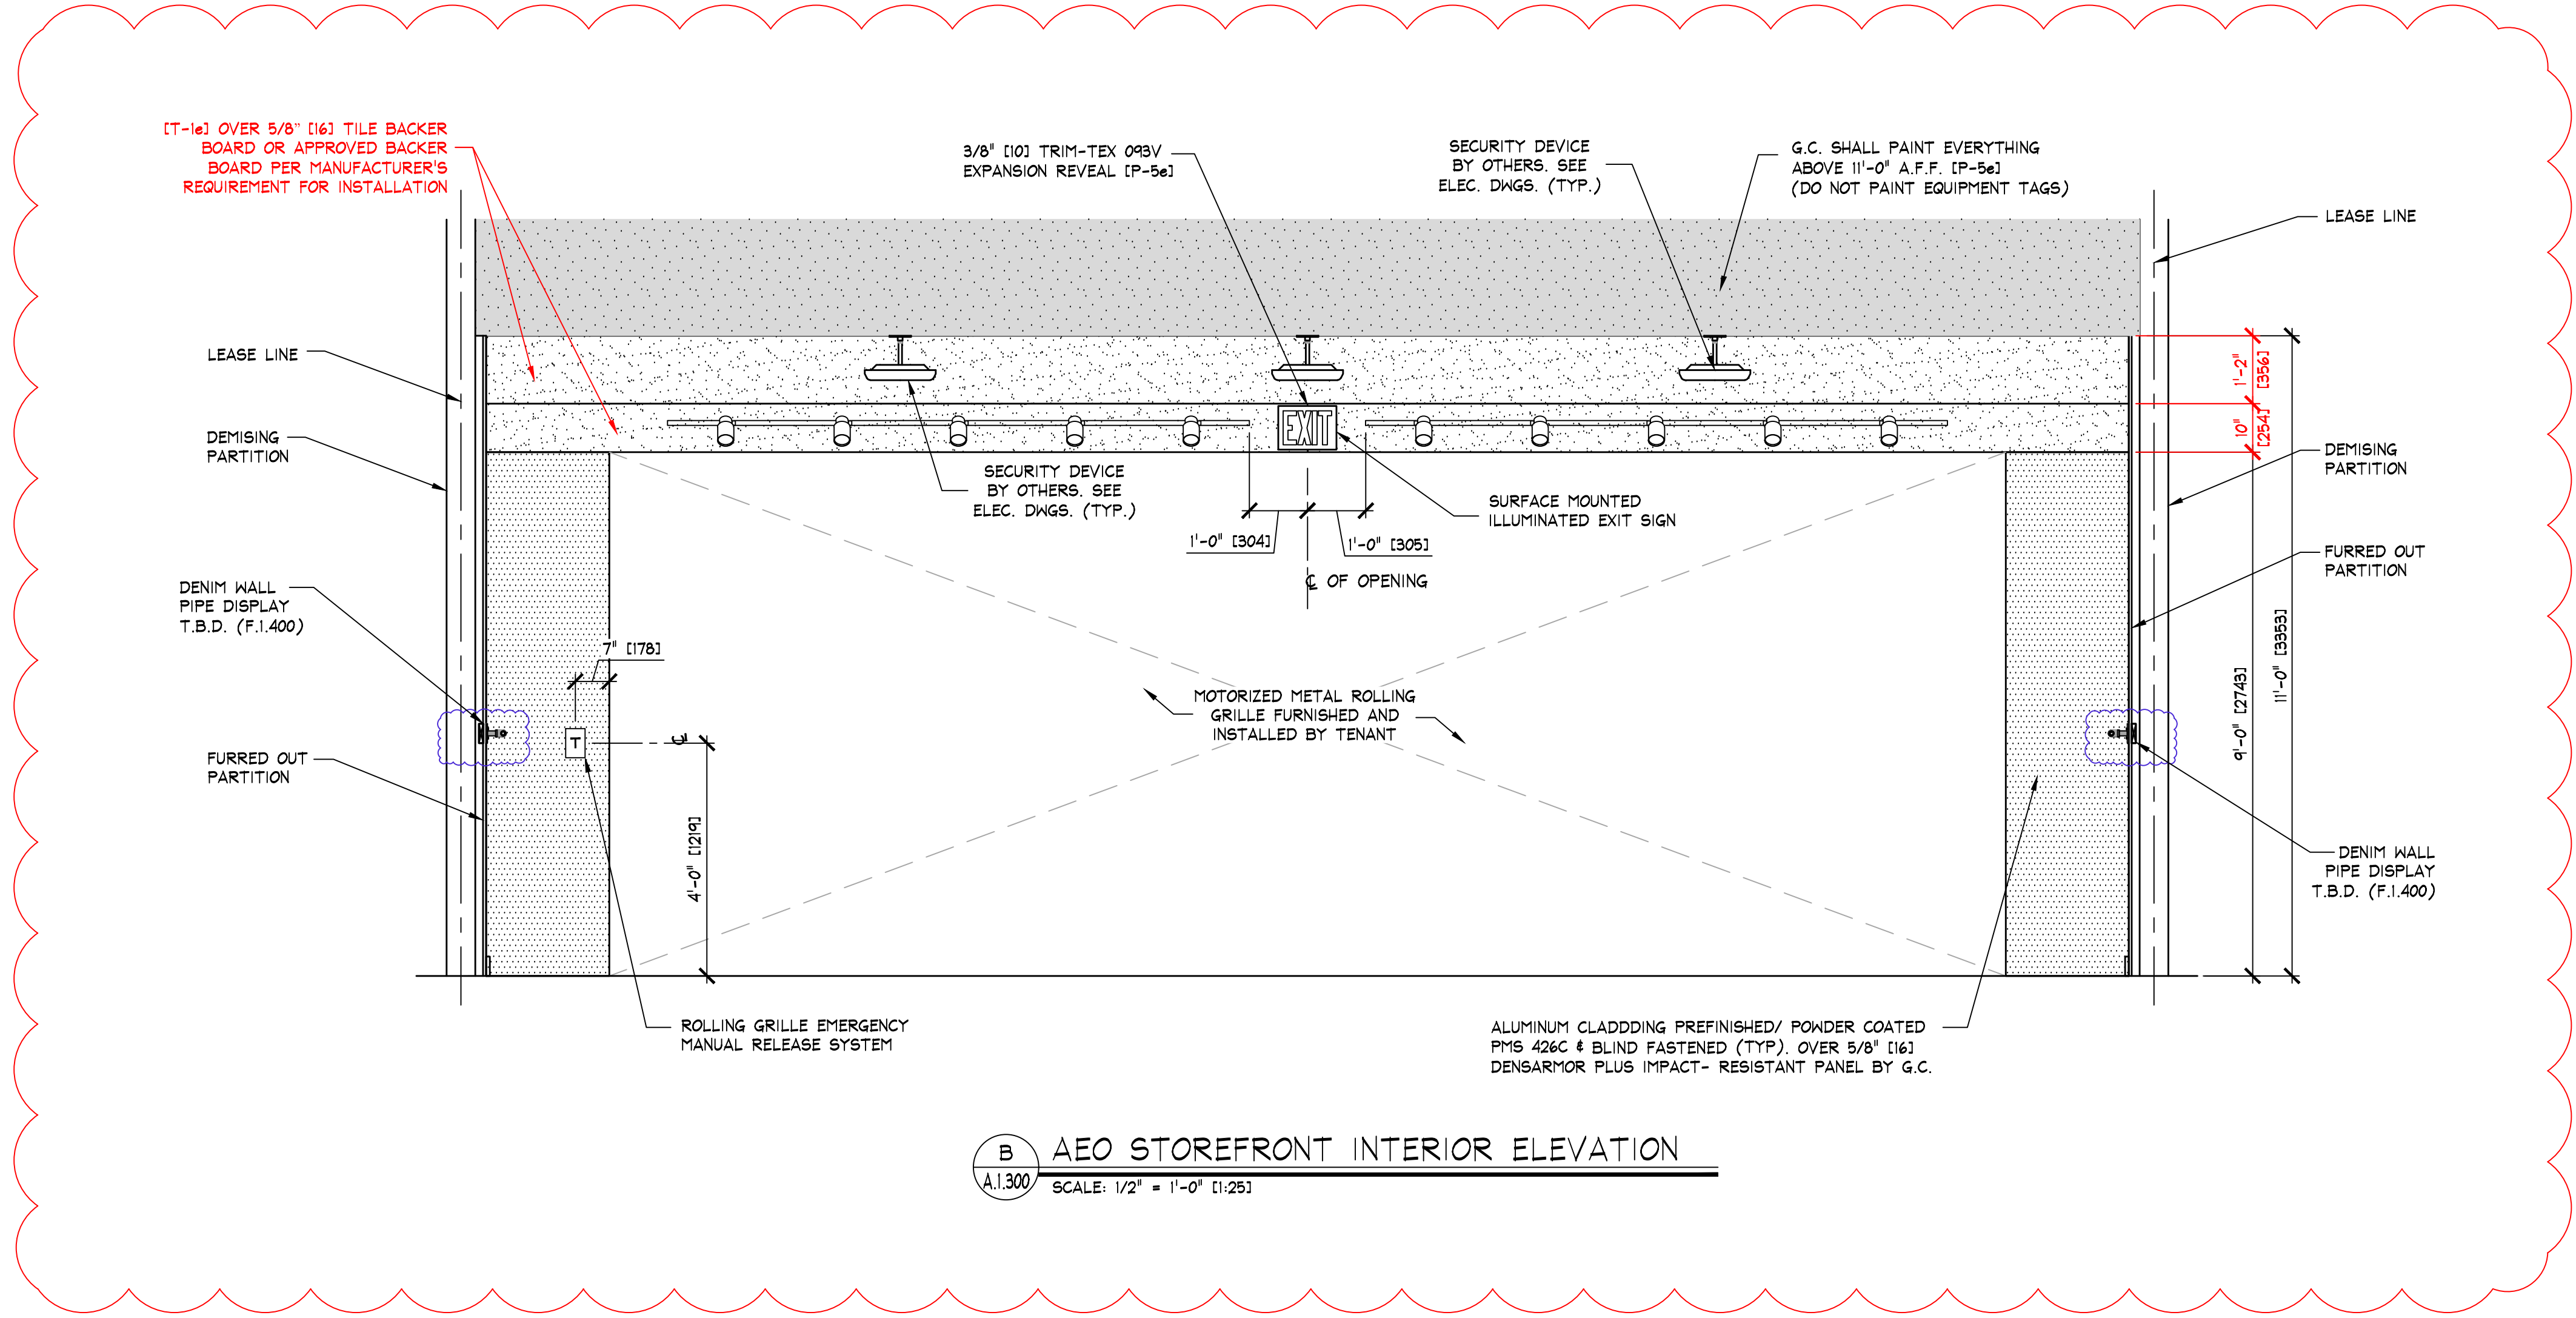

# AMERICAN EAGLE

STOREFRONT ELEVATIONS

AMERICAN EAGLE OUTFITTERS

Plaza Cumbres  
Las Palmas, Mexico






Store No.

9256

Drawn by:

Drawing No.

A.1.300

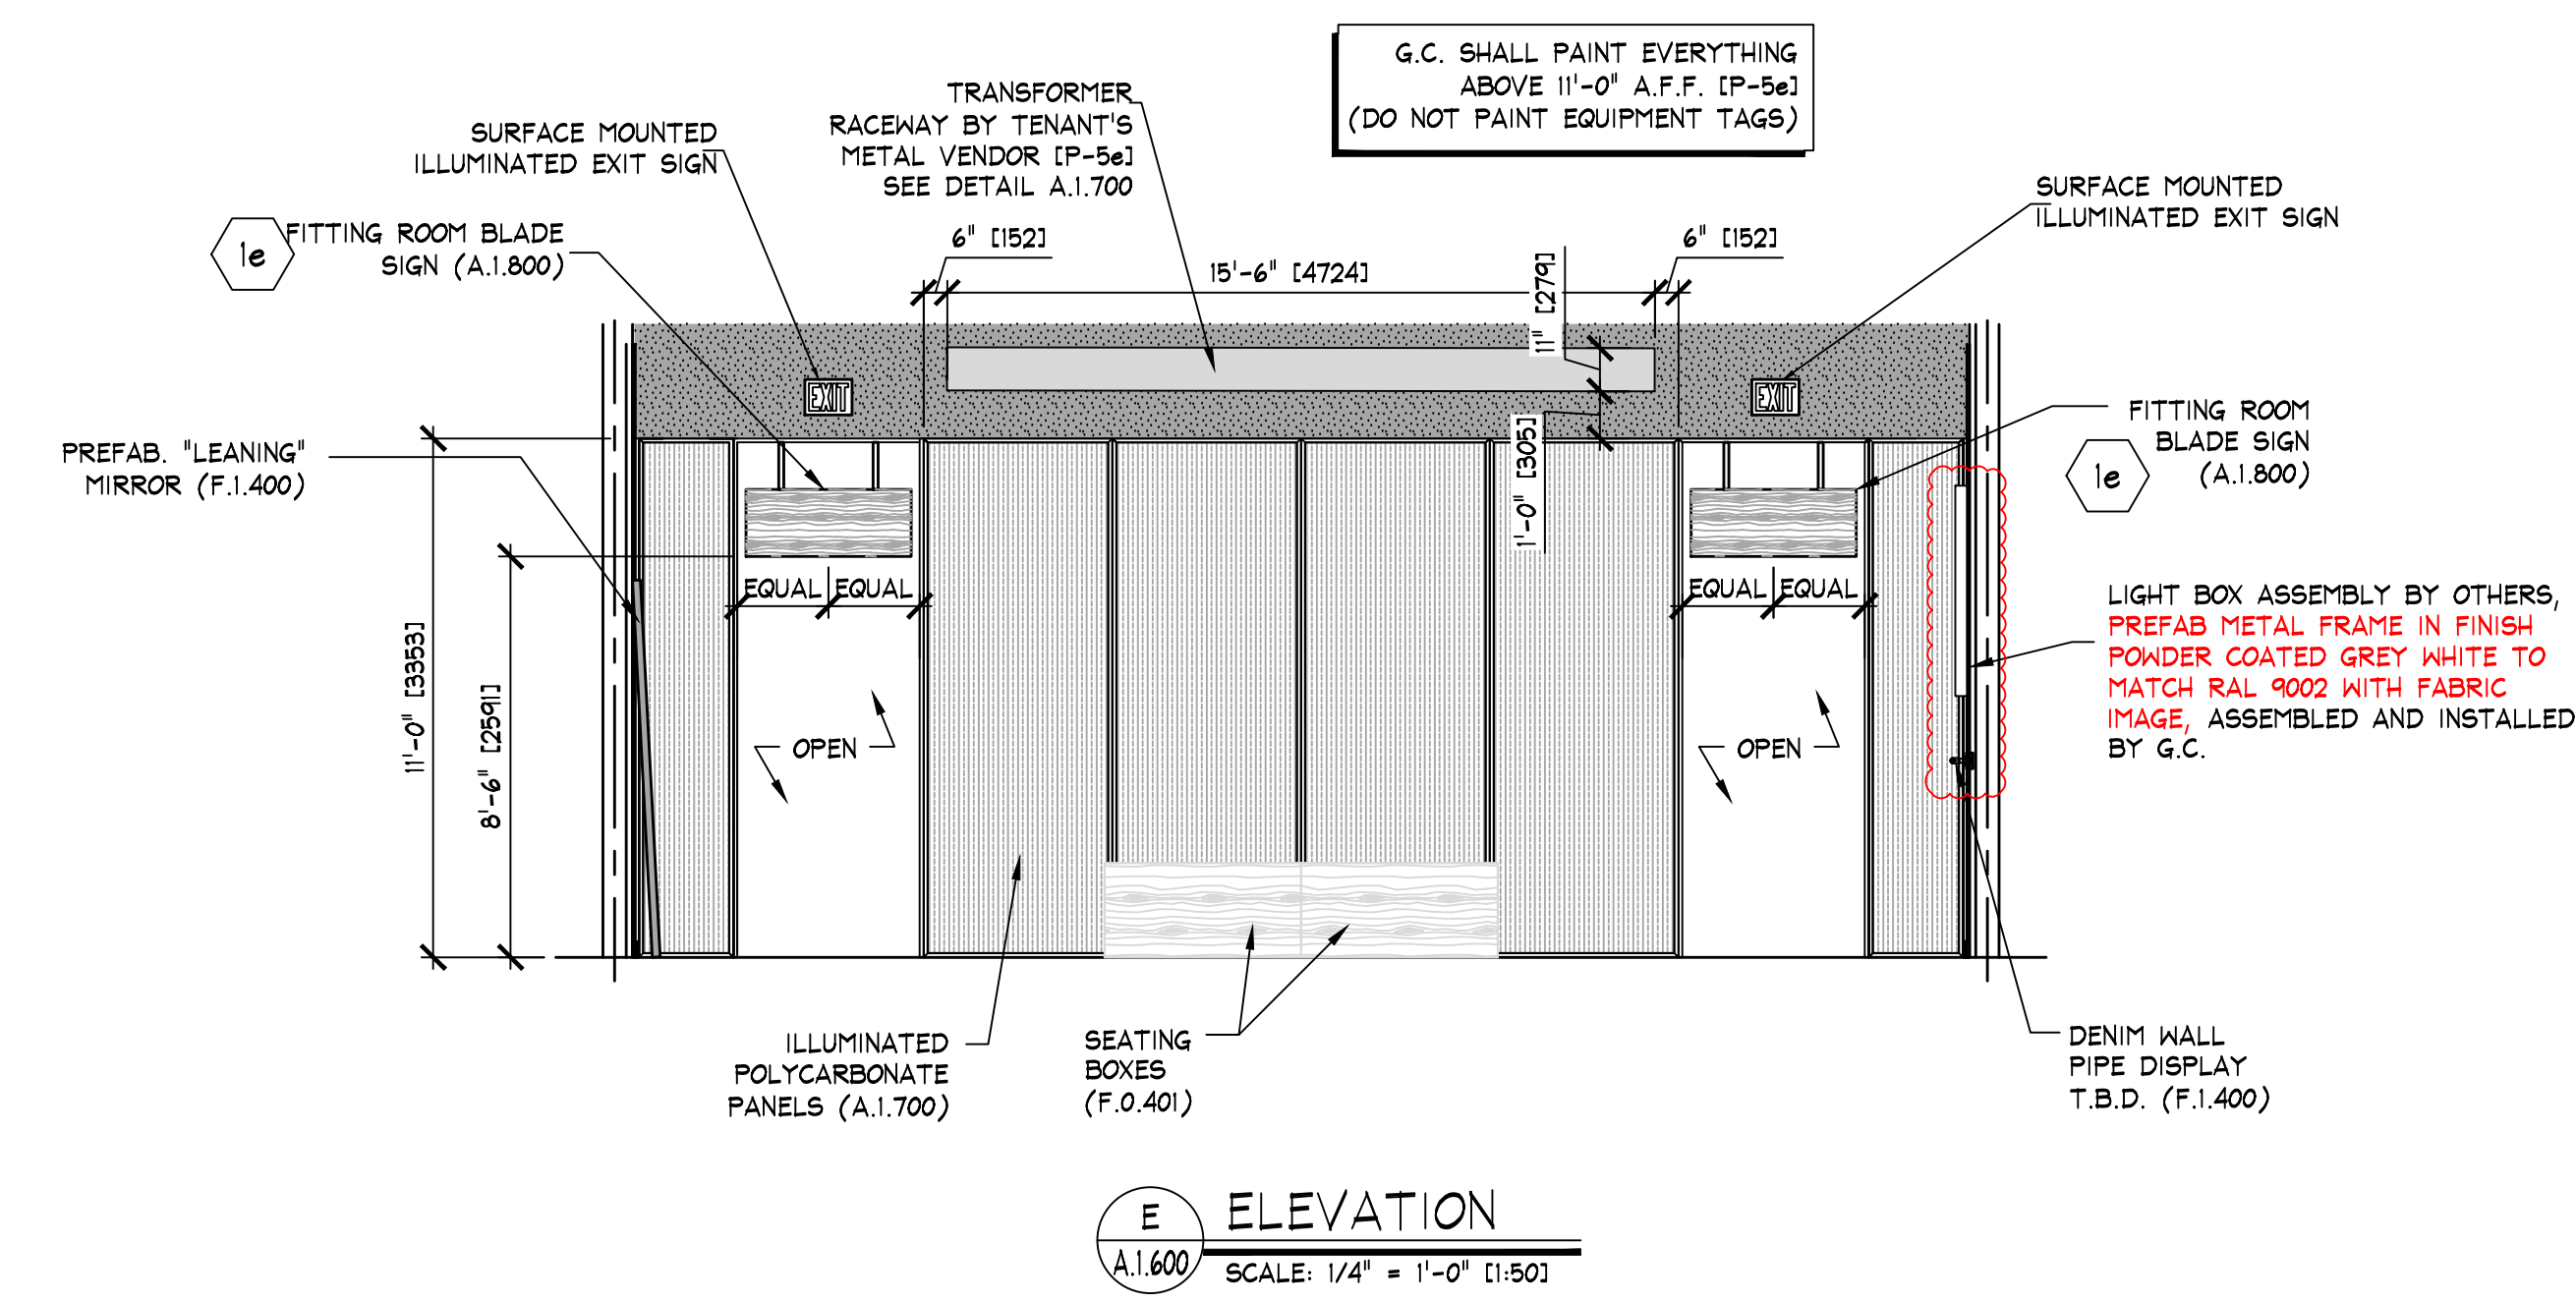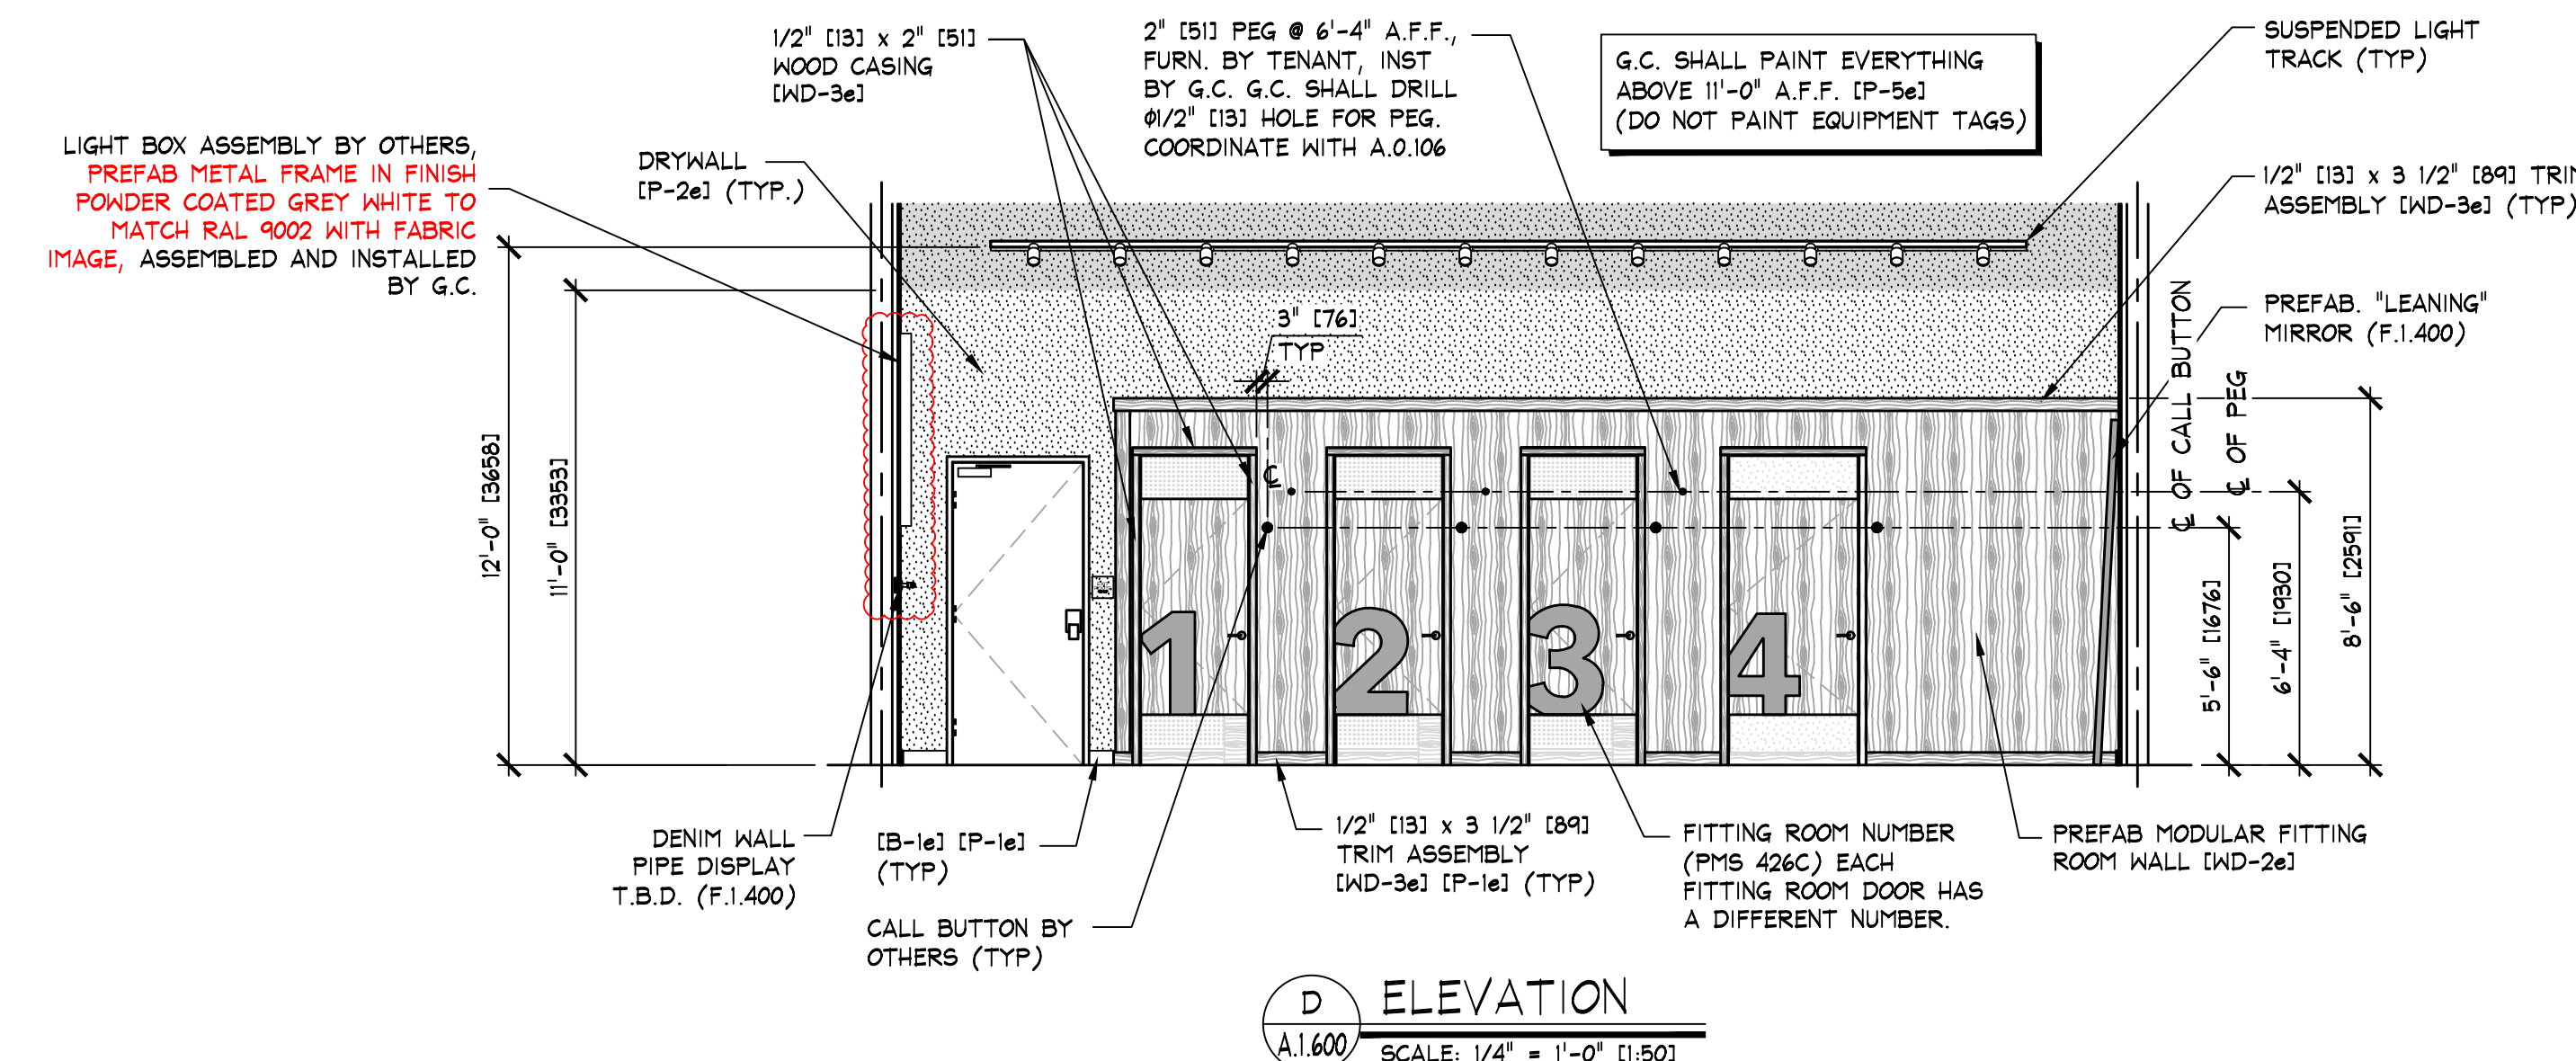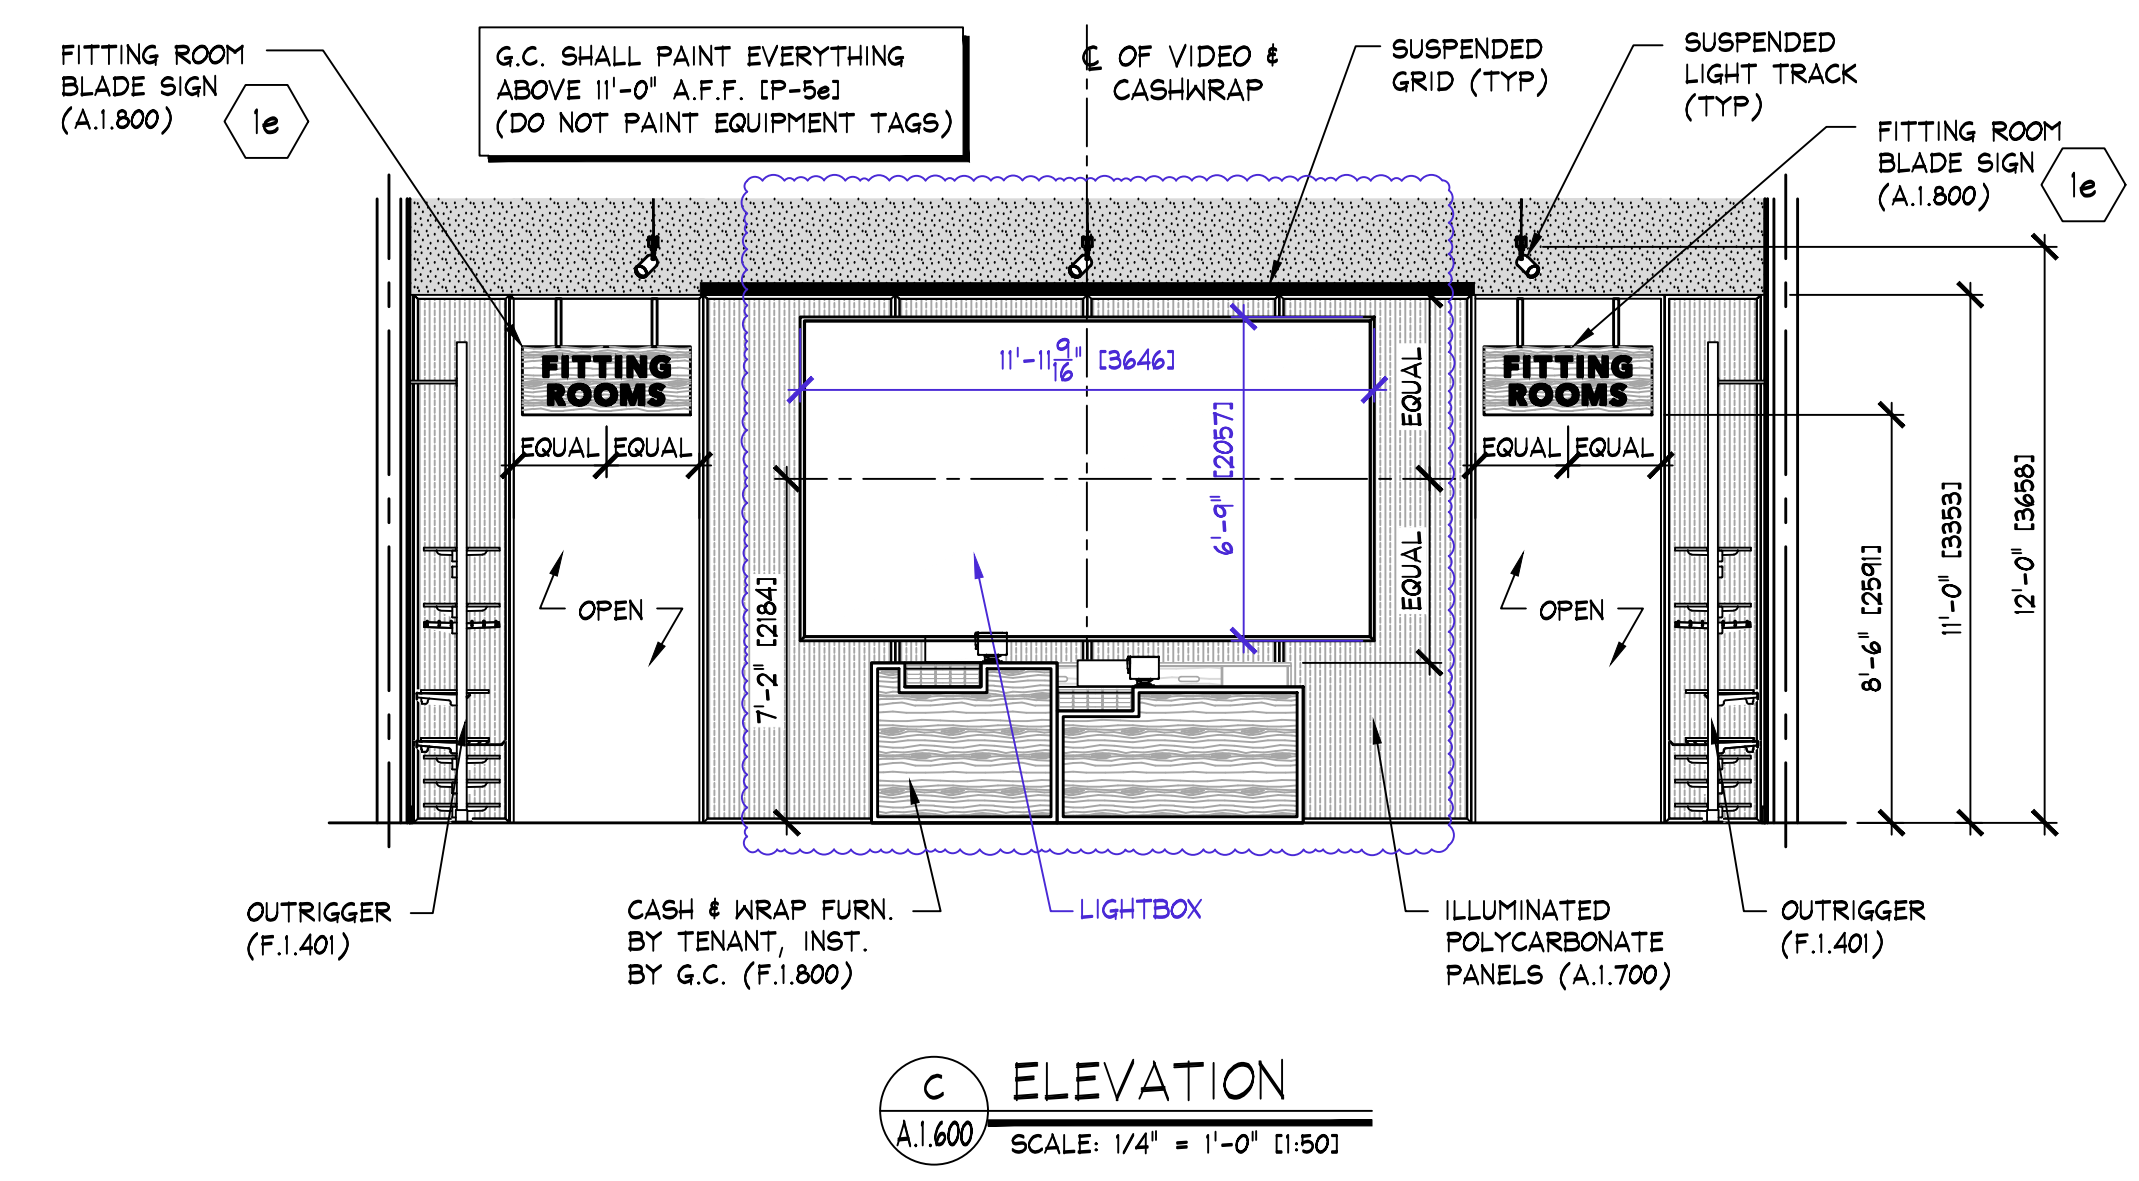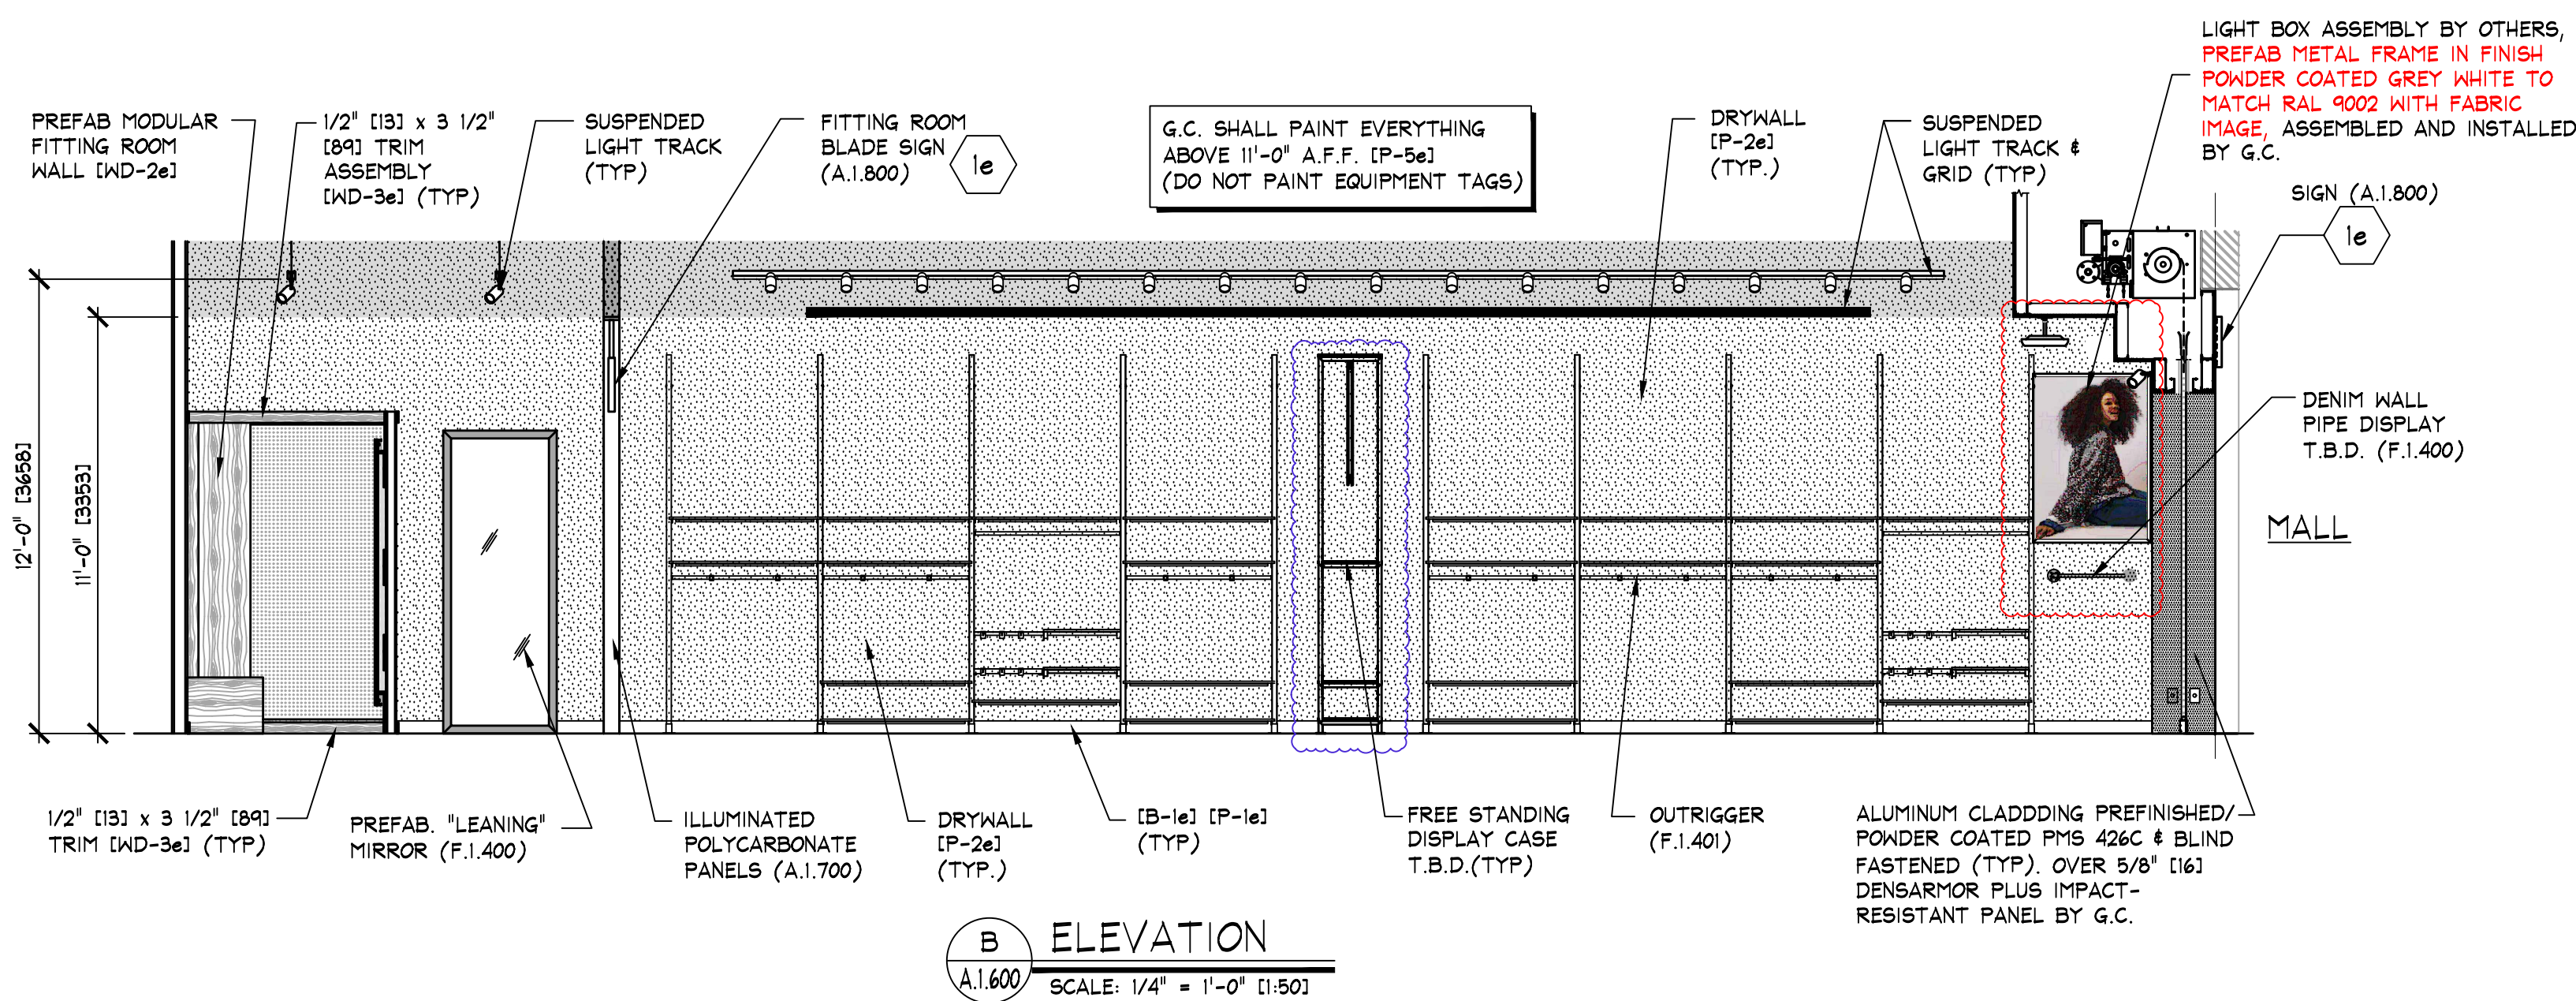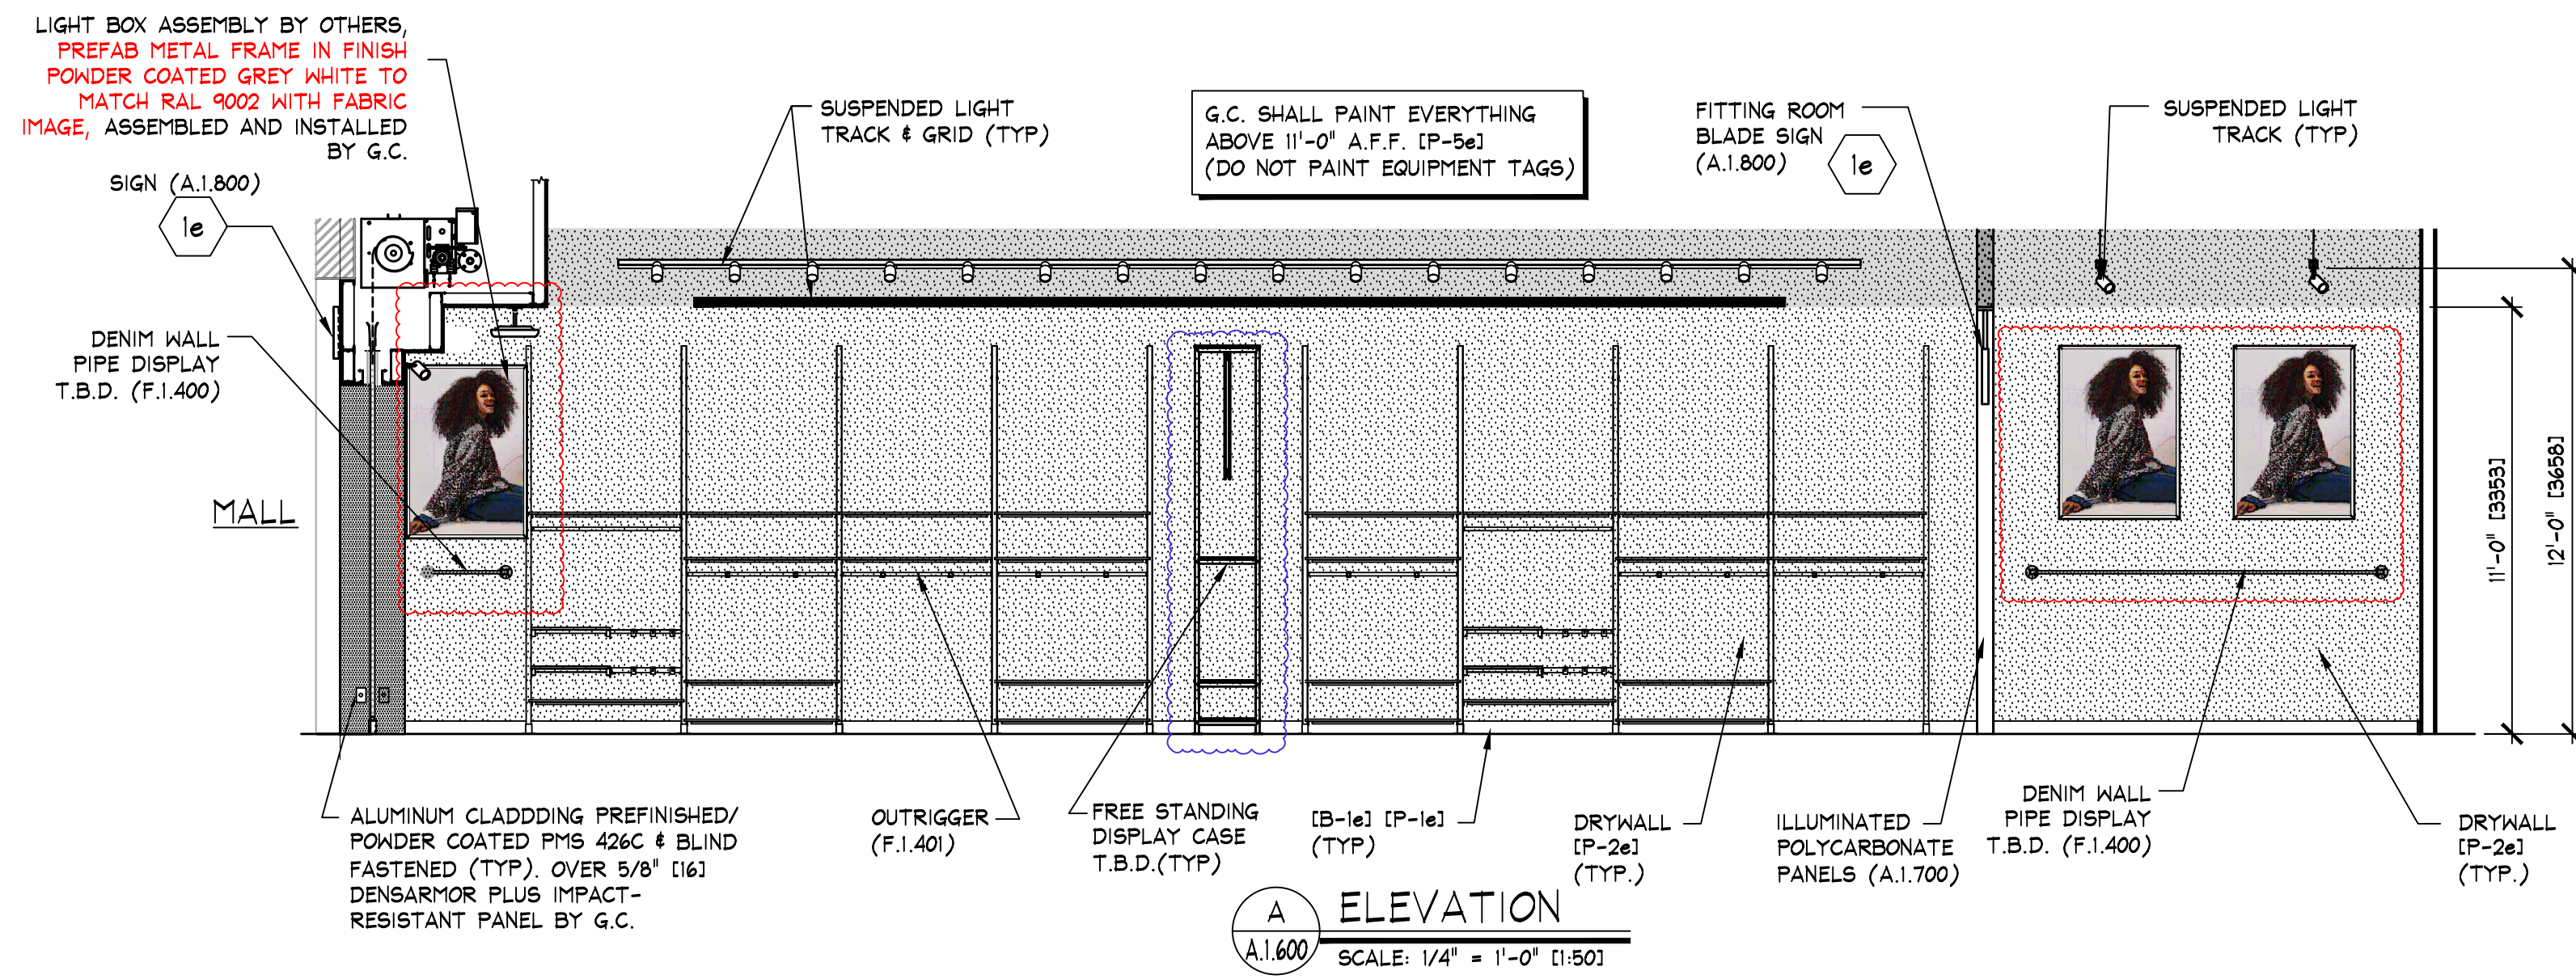

NOTE:  
PAINTING CONTRACTOR SHALL CAULK ALL INSIDE WOOD CORNERS AND JOINTS BETWEEN TRIM & WALL PRIOR TO PAINTING

KEY NOTES:  
1e SIGN - FURNISHED BY SIGN CONSULTANT, INST. BY G.C. - SEE SHEETS 'A.1.800' OR 'A.2.800' FOR MORE INFORMATION

