


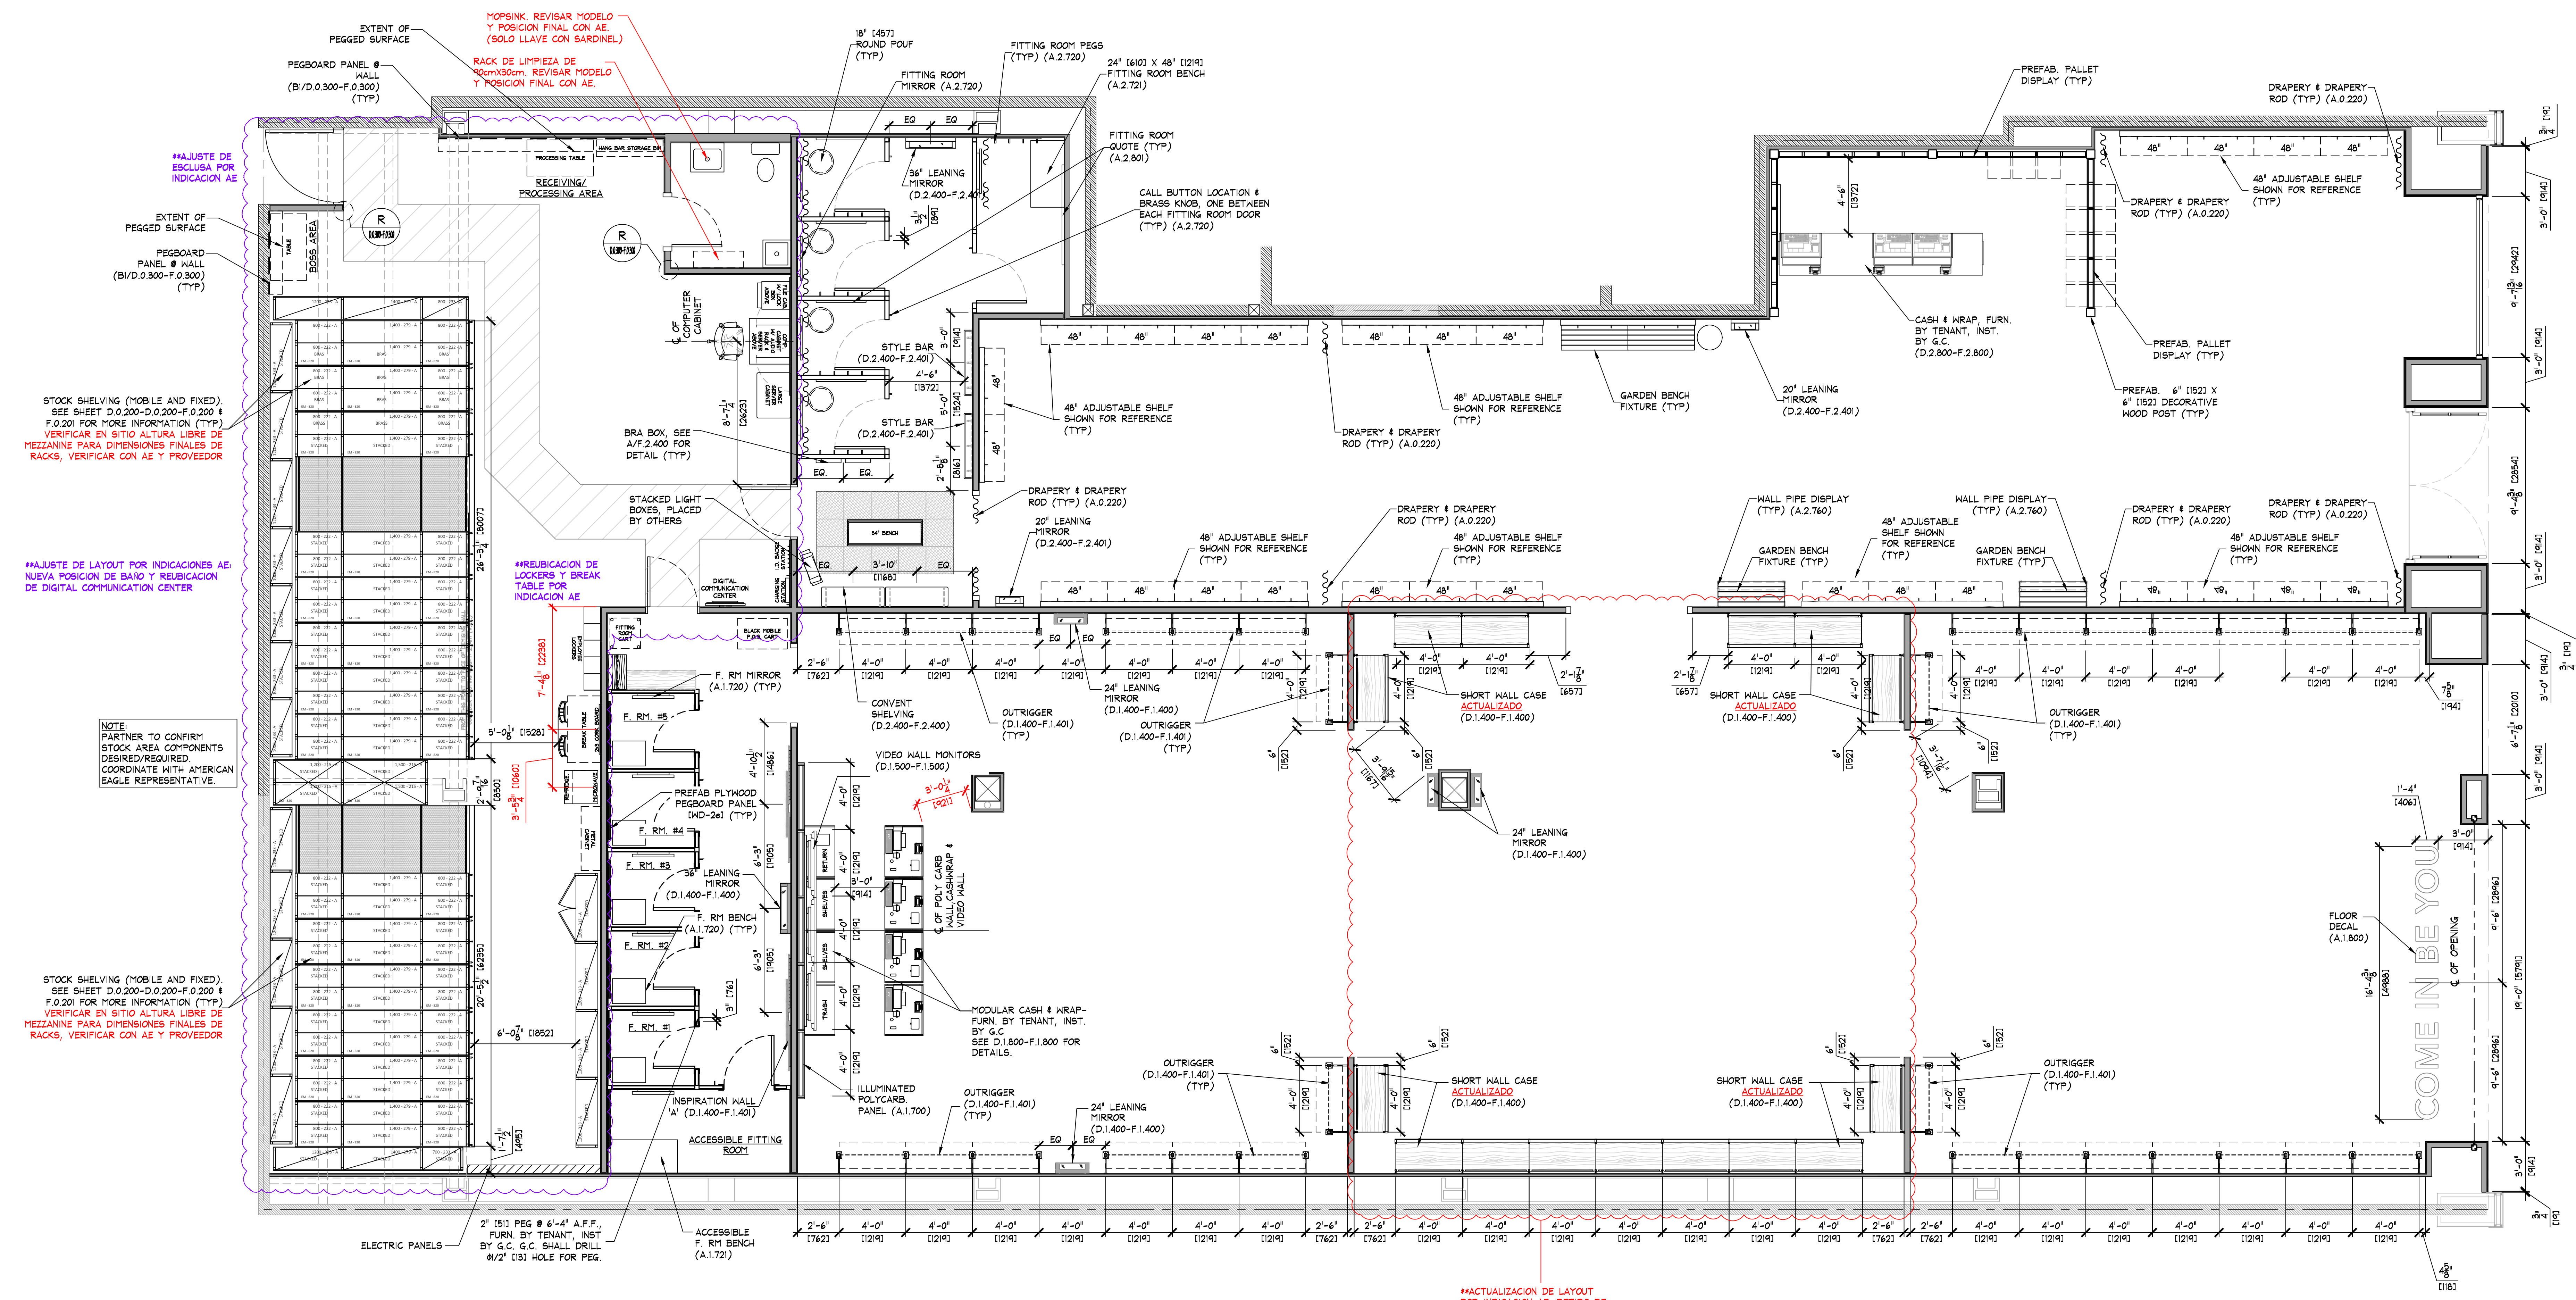

AREA ANALYSIS			
AREA	m ²	FT ²	%
AE SALES AREA	339.6	3,656	44%
AE FITTING ROOMS	38.1	410	5%
AERIE SALES AREA	195.8	2,106	22%
AERIE FITTING ROOMS	39.1	421	5%
STOCK ROOM	149.6	1,610	18%
TOILET ROOMS	7.5	81	1%
EGRESS CORRIDOR	0	0	0%
UNUSED	0	0	0%
OTHER	0	0	0%
OTHER	0	0	0%
TOTAL	769.8	8,286	100%

ACTUALIZACIÓN DE TABLA POR AJUSTE DE LAYOUT POR INDICACIONES AE.

FIXTURE PLAN
SCALE: 1/4" = 1'-0" (1:50)

SHELVING END TREATMENT LEGEND

- PREFAB PUNCHED METAL BRACKETS WITH FOLDING SHELF. SEE DETAIL A/D.0.200-F.0.200 (TYP)
- PREFAB PUNCHED METAL BRACKETS (PARTIAL HEIGHT). SEE DETAIL A/D.0.200-F.0.200 (TYP)
- PREFAB PUNCHED METAL BRACKETS (FULL HEIGHT). SEE DETAIL B/D.0.200-F.0.200 (TYP)

NOTE: SALES AREA SHELVING SHOWN FOR SCHEMATIC PURPOSES ONLY. ACTUAL CONFIGURATION MAY VARY.

SHELVING/CARRIAGE KEY

— SHELVING LENGTH
— CONFIGURATION SERIES CODE
— SHELVING HEIGHT

AA-10 STACKED
AA-10 STACKED
AA-10 STACKED

MOBILE CARRIAGE
NOM. CARRIAGE DIMENSIONS

NOTE: COORDINATE WITH DETAILS ON SHEET F.200


NOTE: PRIOR TO INSTALLATION OF STOCKROOM SHELVING & STOCKROOM ACCESSORY ITEMS, G.C. SHALL VERIFY THAT ALL STOCKROOM COMPONENTS CAN BE INSTALLED AS SHOWN ON THIS DRAWING. IF FIELD CONDITIONS PROHIBIT INSTALLATION AS SHOWN, OR PRESENT OPPORTUNITIES FOR EXPANSION, G.C. SHALL NOT CONTINUE WITH ANY INSTALLATION AND NOTIFY TENANT FIELD REP IMMEDIATELY.

NOTE: SEE SHEET D.0.200-F.0.200 & F.0.201 FOR DETAILS OF ALL STOCKROOM SHELVING & SHELVING COMPONENTS. FURNISHED BY TENANT, INSTALLED BY G.C.

NOTE: SEE SHEET D.0.300-F.0.300 FOR DETAILS OF ALL MISC. STOCKROOM FIXTURES FURN. BY TENANT, INST. BY G.C.

NOTE: SEE SHEET F.2.400 FOR DETAILS OF ALL MISC. SALES/FITTING ROOM FIXTURES FURN. BY TENANT, INST. BY G.C.

ACTUALIZACIÓN DE LAYOUT POR INDICACIONES AE. RETIRO DE "HARCO COLGANTE" Y COLOCACION DE PANEL PERFORADO EN PERIMETRO "SHORT WALL CASE"

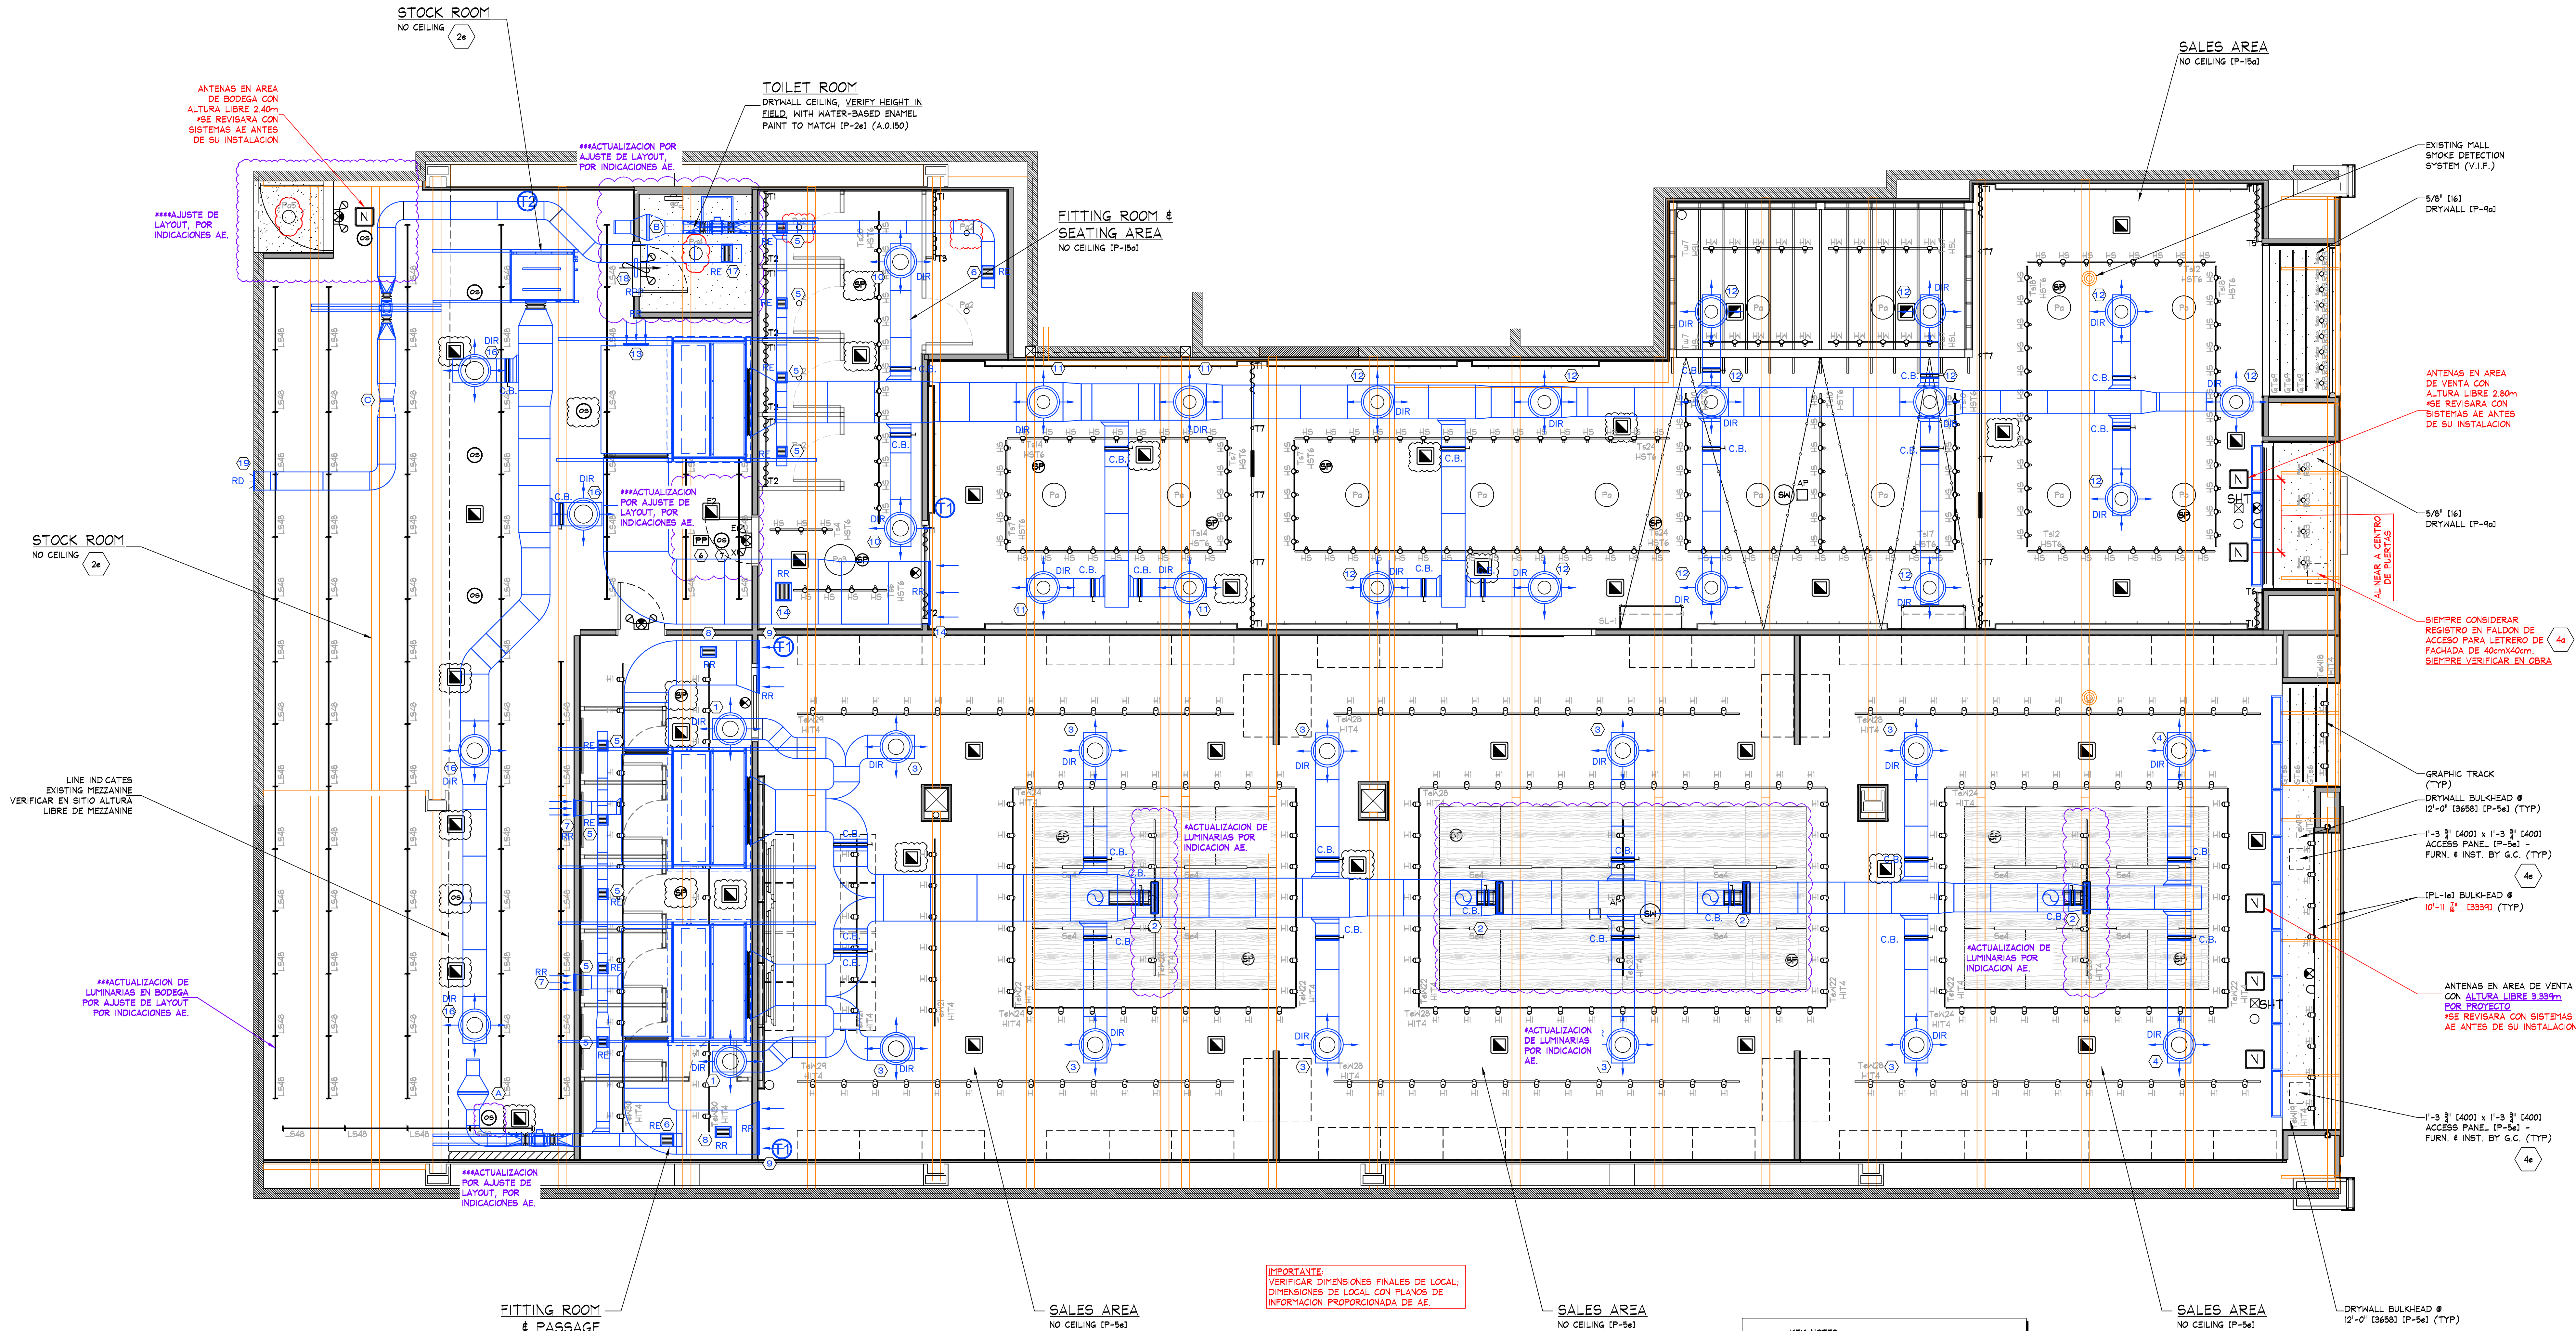

DEVICE COORDINATION REFLECTED CEILING PLAN

SCALE: 1/4" = 1'-0" (1:96)

SYMBOL LEGEND			
	SUPPLY AIR DIFFUSER, WHITE COLOR, DIFUSOR CIRCULAR PARA ZONAS SIN PLAFON		PENDANT MTD. EMERGENCY LIGHT
	SUPPLY AIR DIFFUSER, WHITE COLOR, DIFUSOR CUADRADO PARA ZONAS CON PLAFON		360° MOTION DETECTOR SECURITY CAMERA, ALTURA LIBRE 2.60m
	SUPPLY AIR DIFFUSER (LINEAR), WHITE COLOR		OCCUPANCY SENSOR
	RETURN / EXHAUST REGISTER (OR GRILLE), WHITE COLOR		POKER PACK
	BOSE P52P PENDANT MTD. SPEAKER, WHITE COLOR		BOSE P53P PENDANT MTD. SUBWOOFER, WHITE COLOR
	BOSE P53P PENDANT MTD. SUBWOOFER, WHITE COLOR		SECURITY BY OTHERS, ANTENA, ALTURA LIBRE 2.80m
	SECURITY BY OTHERS, ANTENA, ALTURA LIBRE 2.80m		POKER PACK

NOTE:
ALL HVAC INSTALLATION SHALL BE GRAY COLOR TO MATCH (P-150). ALL DIFFUSERS SHALL BE WHITE COLOR.

NOTE:
PRIOR TO START ANY INSTALLATION WORK, G.C. SHALL VERIFY FINAL LOCATION SYSTEM PLANS AS REQUIRED FOR THIS PROJECT (CCTV, SENSOR/MAT, ETC.).

NOTE:
ALL COMPONENTS REQUIRED TO SUPPORT AND INSTALL THE SUSPENDED CEILING SYSTEM (WHETHER DRYWALL AND/OR ACOUSTIC TILE), ARE TO BE FURNISHED AND INSTALLED BY G.C. - G.C. SHALL CONSULT WITH MALL/BUILDING DEPARTMENT TO DETERMINE REQUIRED METHODS FOR SUPPORTING CEILING FROM MALL STRUCTURE, PRIOR TO SUBMITTING BID.


NOTE:
SE DEBERA REVISAR LA ALTURA TOTAL EXISTENTE EN LOCAL

KEY NOTES:




2e STOCKROOM CEILING - NO CEILING, UNLESS REQUIRED BY LANDLORD OR LOCAL BUILDING CODES - (CT-26). SUSPENSION SYSTEM SHALL BE AS MANUFACTURED BY USG INTERIORS, INC. DOWN CEILING SUSPENSION DUL SERIES, WHITE EXPOSED 2x4 GRID SYSTEM.

4a SIEMPRE CONSIDERAR REGISTRO EN FALDON DE ACCESO PARA LETRERO DE FACHADA DE 40mX40m. SIEMPRE VERIFICAR EN OBRA

4e ACCESS PANELS - G.C. SHALL FURNISH AND INSTALL ACCESS PANELS FOR ABOVE CEILING MAINTENANCE. ACCESS PANELS SHALL BE 1'-3 3/4" X 1'-3 3/4" AS MANUFACTURED BY WIND-LOCK, STEALTH PANEL #TR-AP024 (P-56) (TYP). G.C. SHALL FURNISH AND INSTALL ACCESS PANELS FOR ALL NEW AND EXISTING ABOVE CEILING COMPONENTS REQUIRING MAINTENANCE ACCESS (e.g. HVAC UNIT CONTROLS, SHUT OFF VALVES, DAMPER CONTROLS, J-BOXES, ETC. - LANDLORD AND/OR TENANT PROVIDED. G.C. TO VERIFY IN THE FIELD. COORDINATE ALL LOCATIONS WITH TENANT FIELD REPRESENTATIVE.

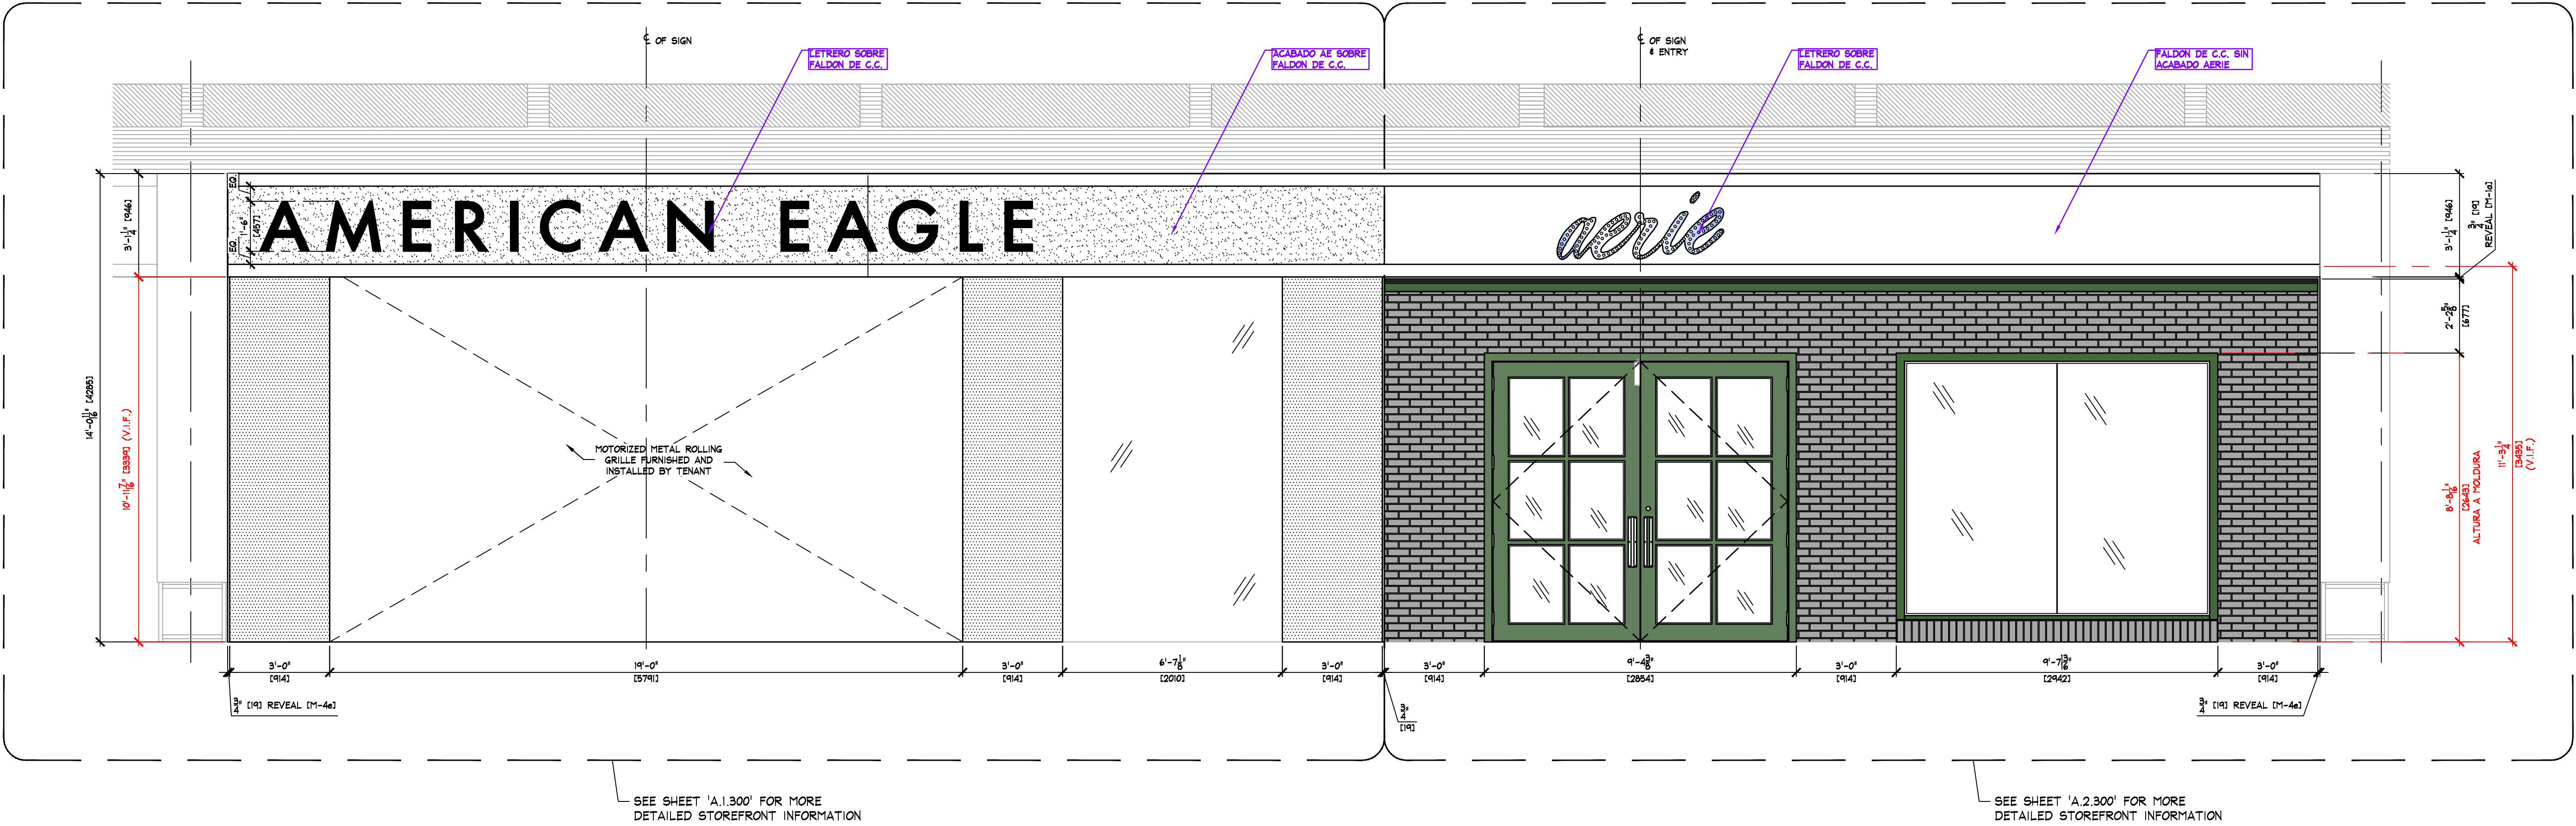


A OVERALL STOREFRONT ELEVATION
A.0.300 SCALE: N.T.S.

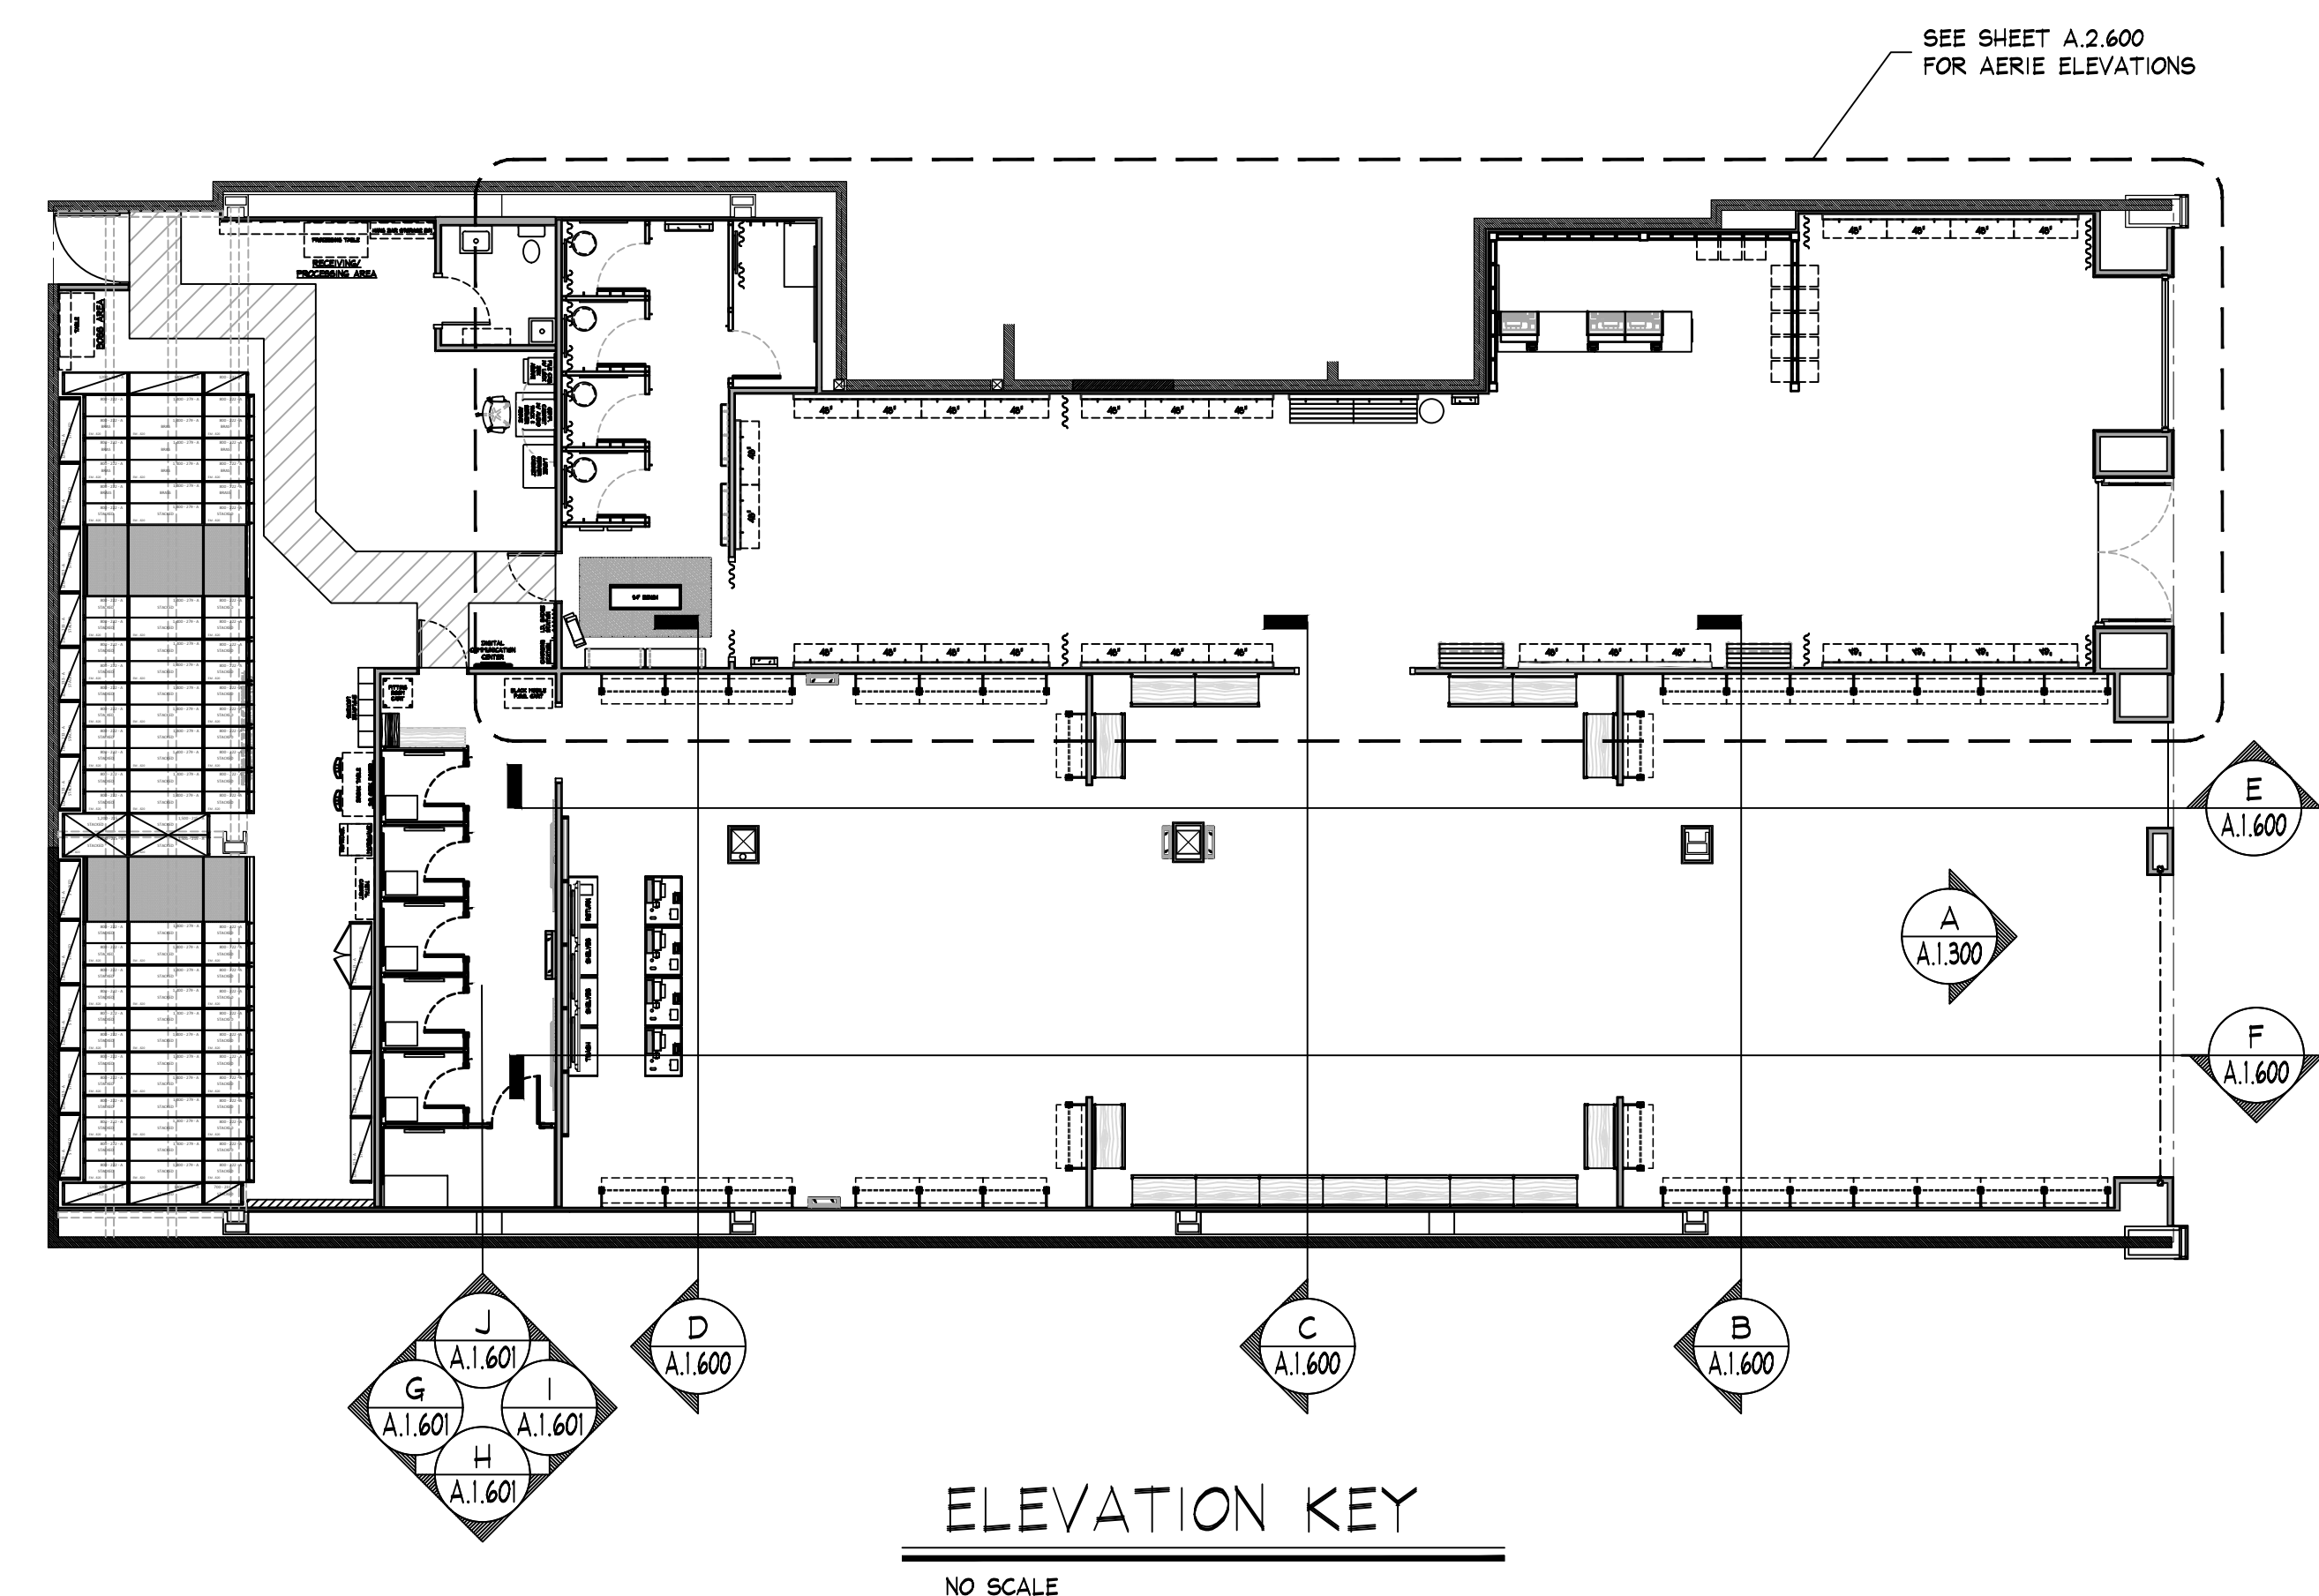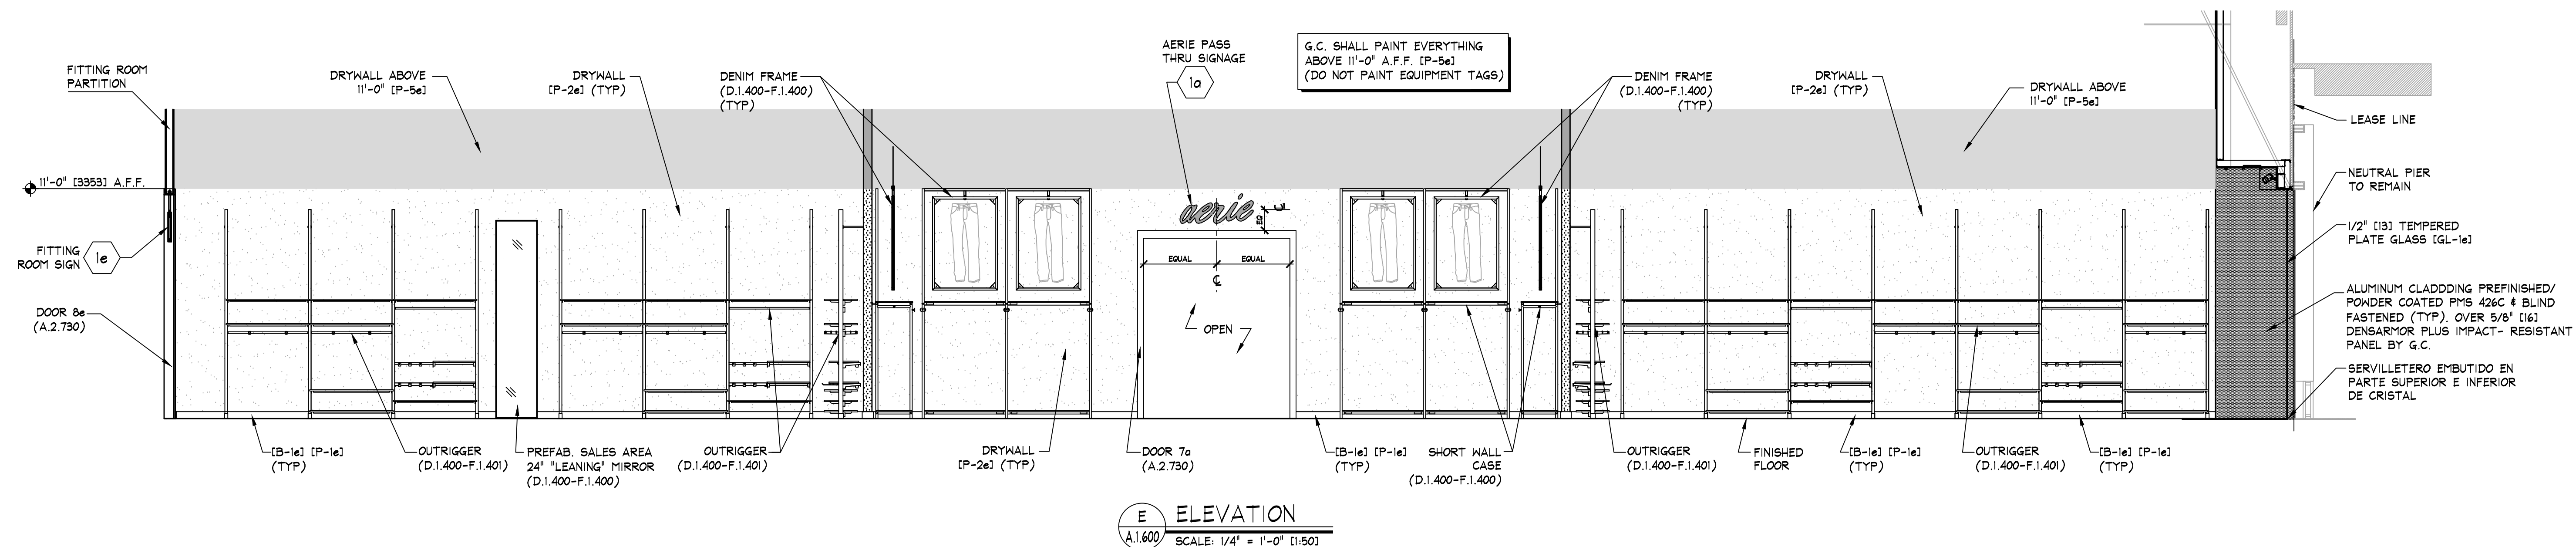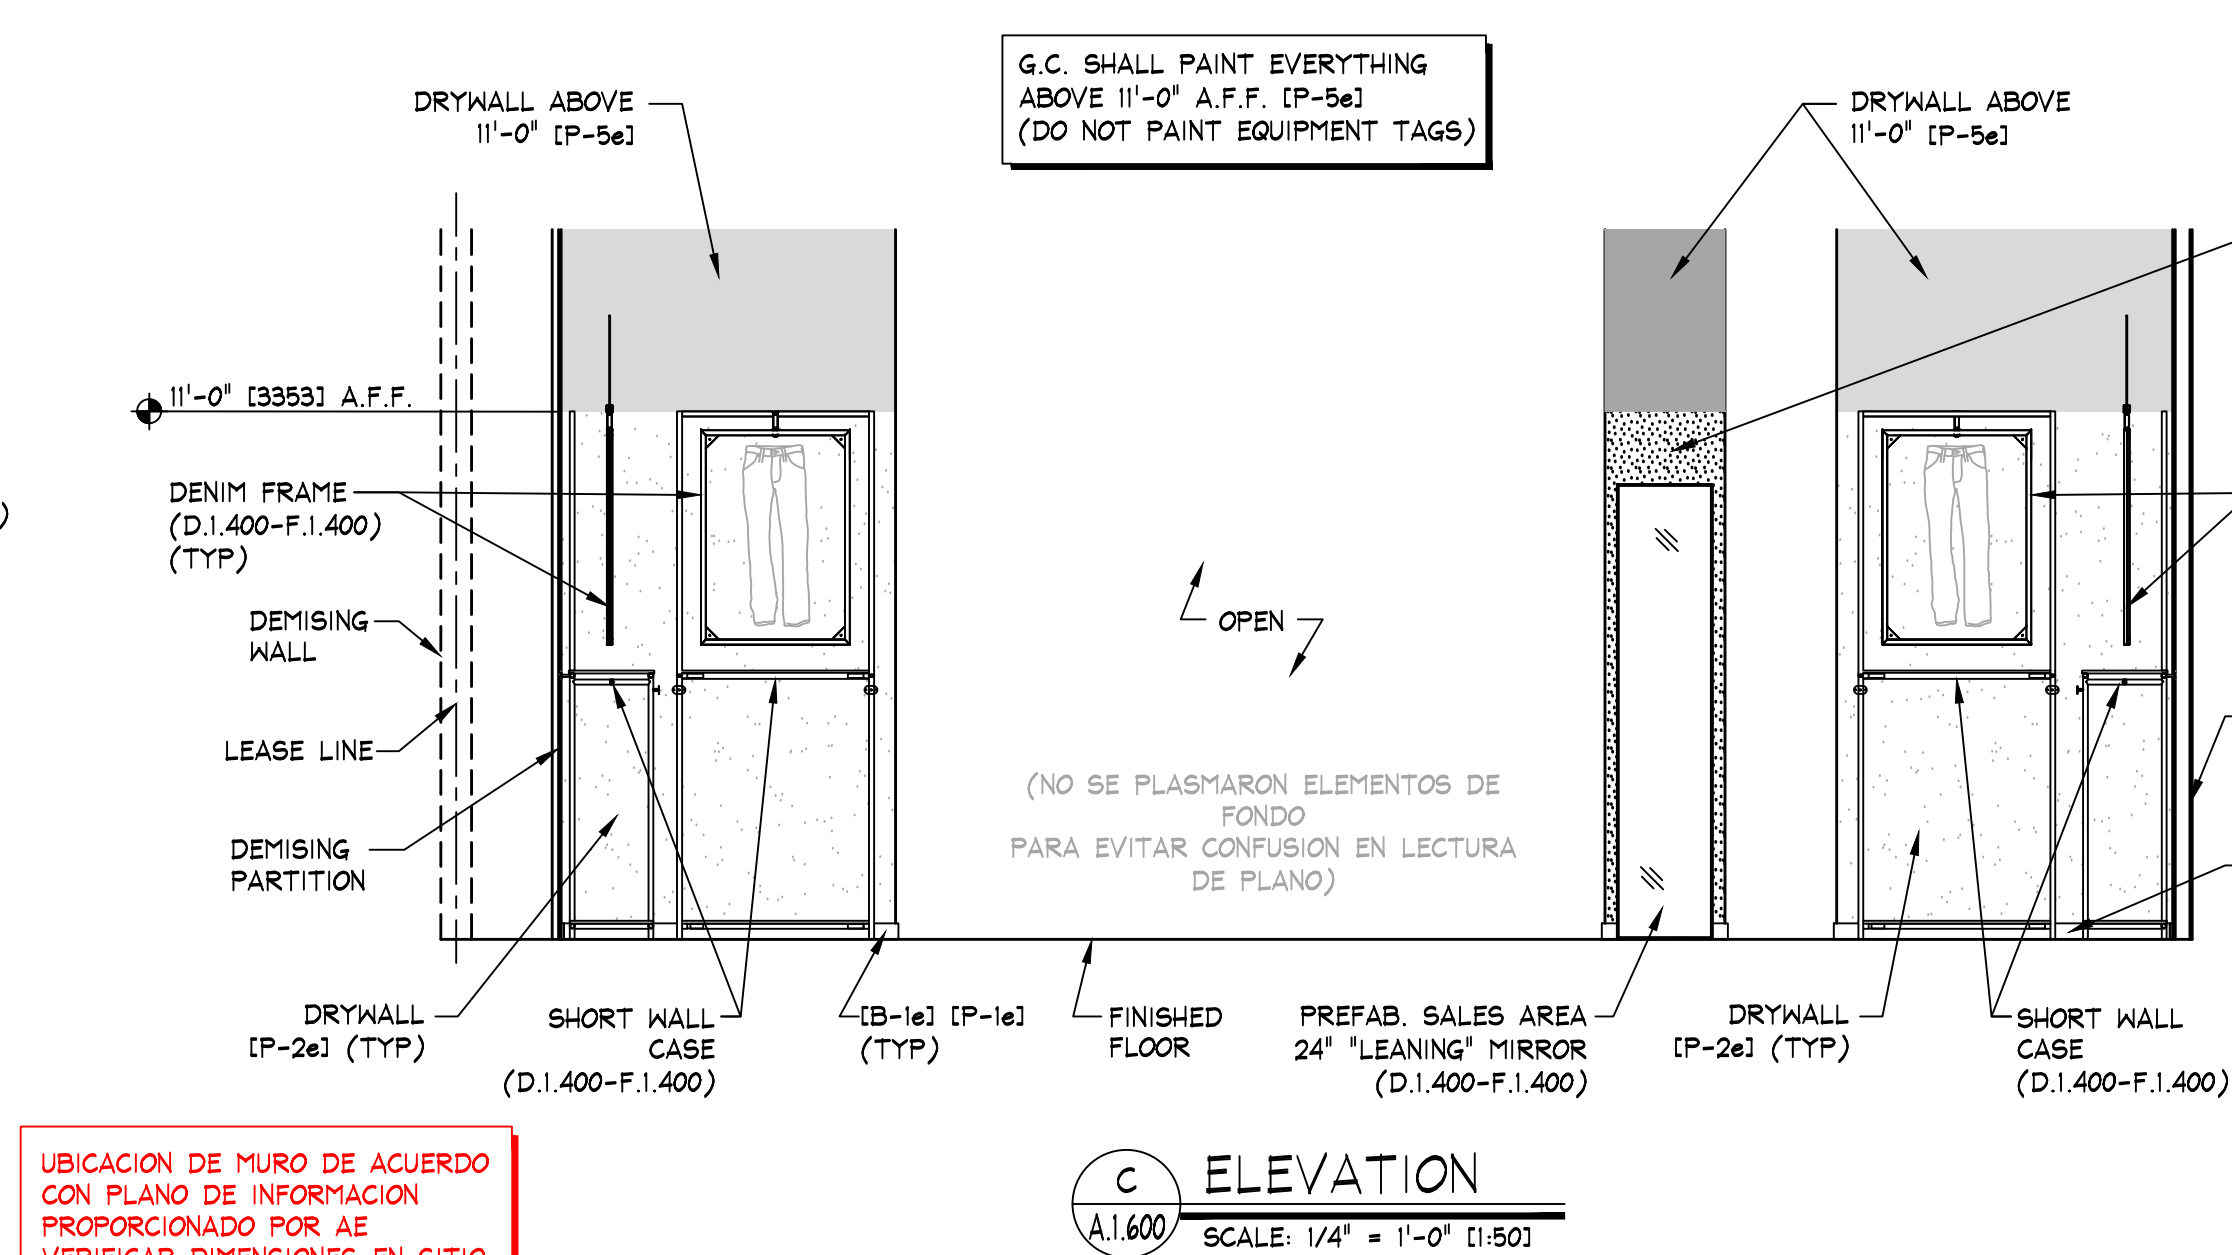


UBICACION DE MURO DE ACUERDO
CON PLANO DE INFORMACION
PROPORCIONADO POR AE
VERIFICAR DIMENSIONES EN SITIO

G.C. SHALL PAINT EVERYTHING
ABOVE 11'-0" A.F.F. (P-5e)
(DO NOT PAINT EQUIPMENT TAGS)

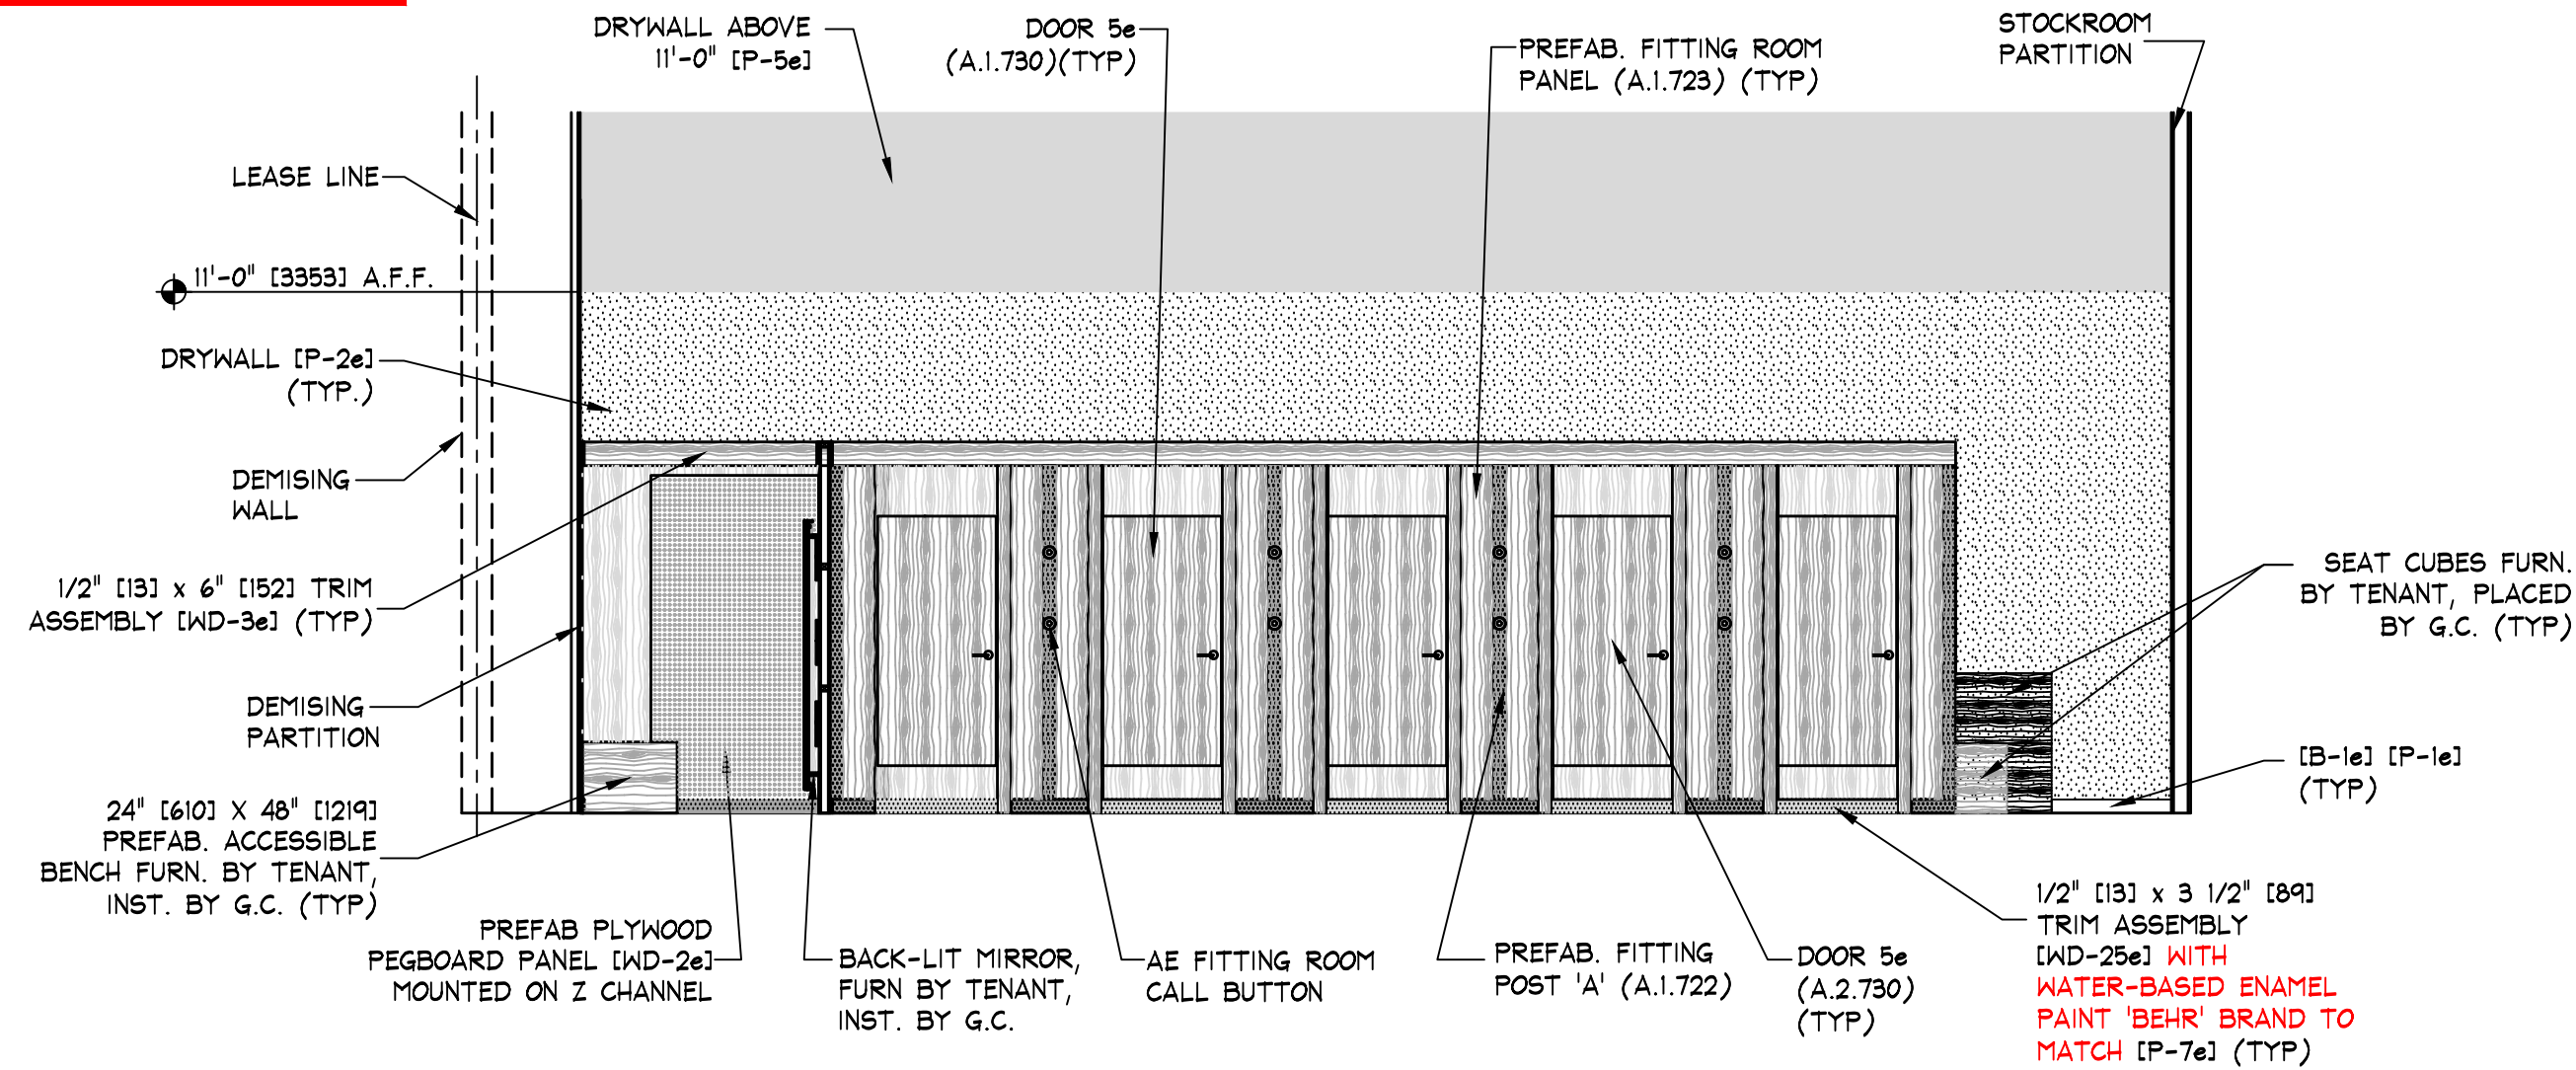

G ELEVATION
A.1.601 SCALE: 1/4" = 1'-0" (1:60)


G.C. SHALL PAINT EVERYTHING
ABOVE 11'-0" A.F.F. (P-5e)
(DO NOT PAINT EQUIPMENT TAGS)

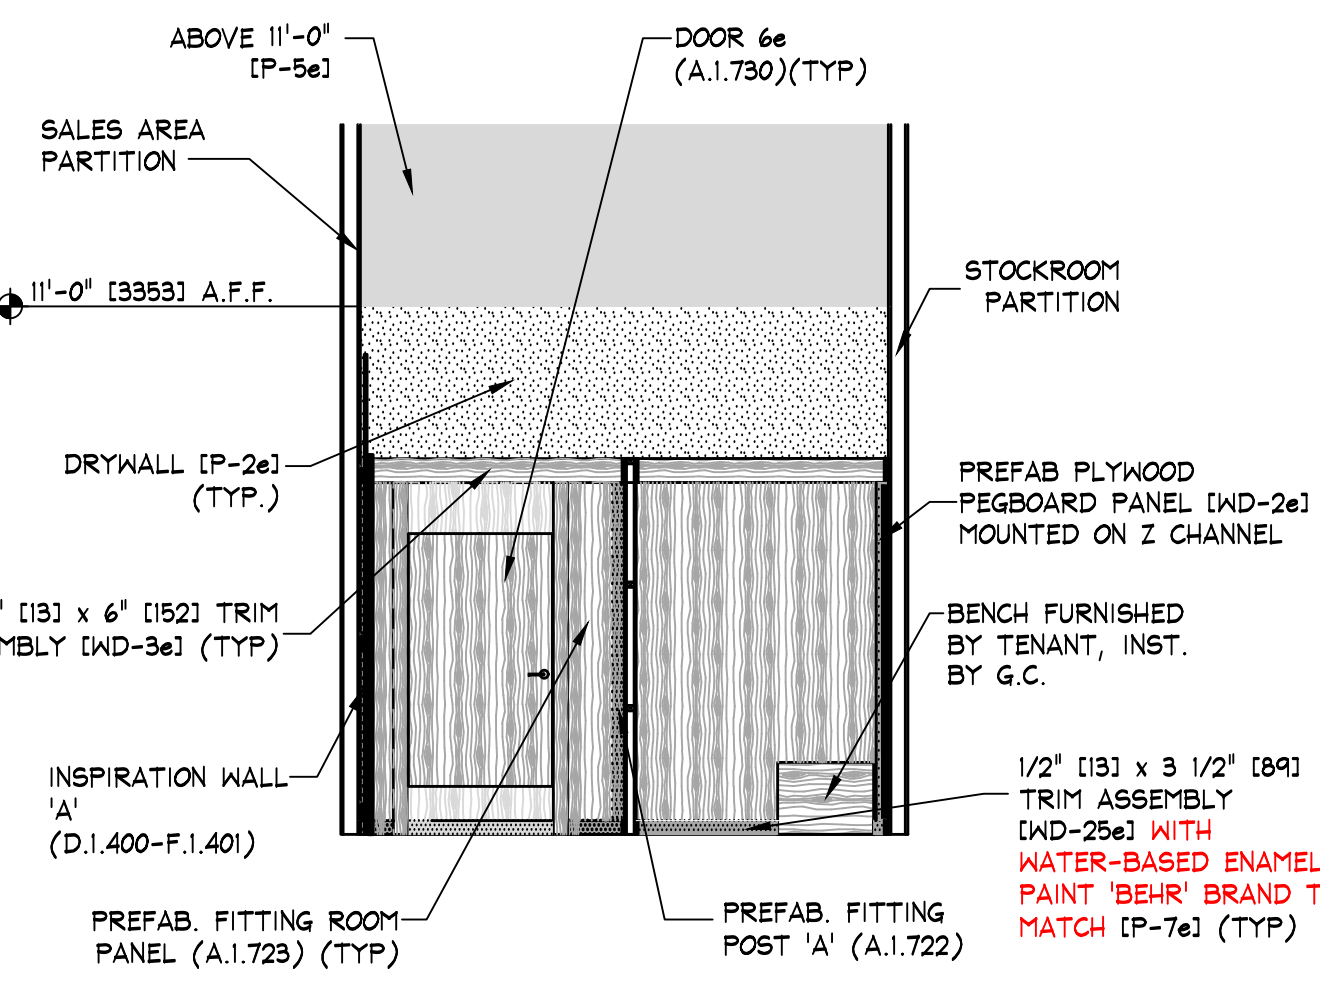

H ELEVATION
A.1.601 SCALE: 1/4" = 1'-0" (1:60)


G.C. SHALL PAINT EVERYTHING
ABOVE 11'-0" A.F.F. (P-5e)
(DO NOT PAINT EQUIPMENT TAGS)

UBICACION DE MURO DE ACUERDO
CON PLANO DE INFORMACION
PROPORCIONADO POR AE
VERIFICAR DIMENSIONES EN SITIO

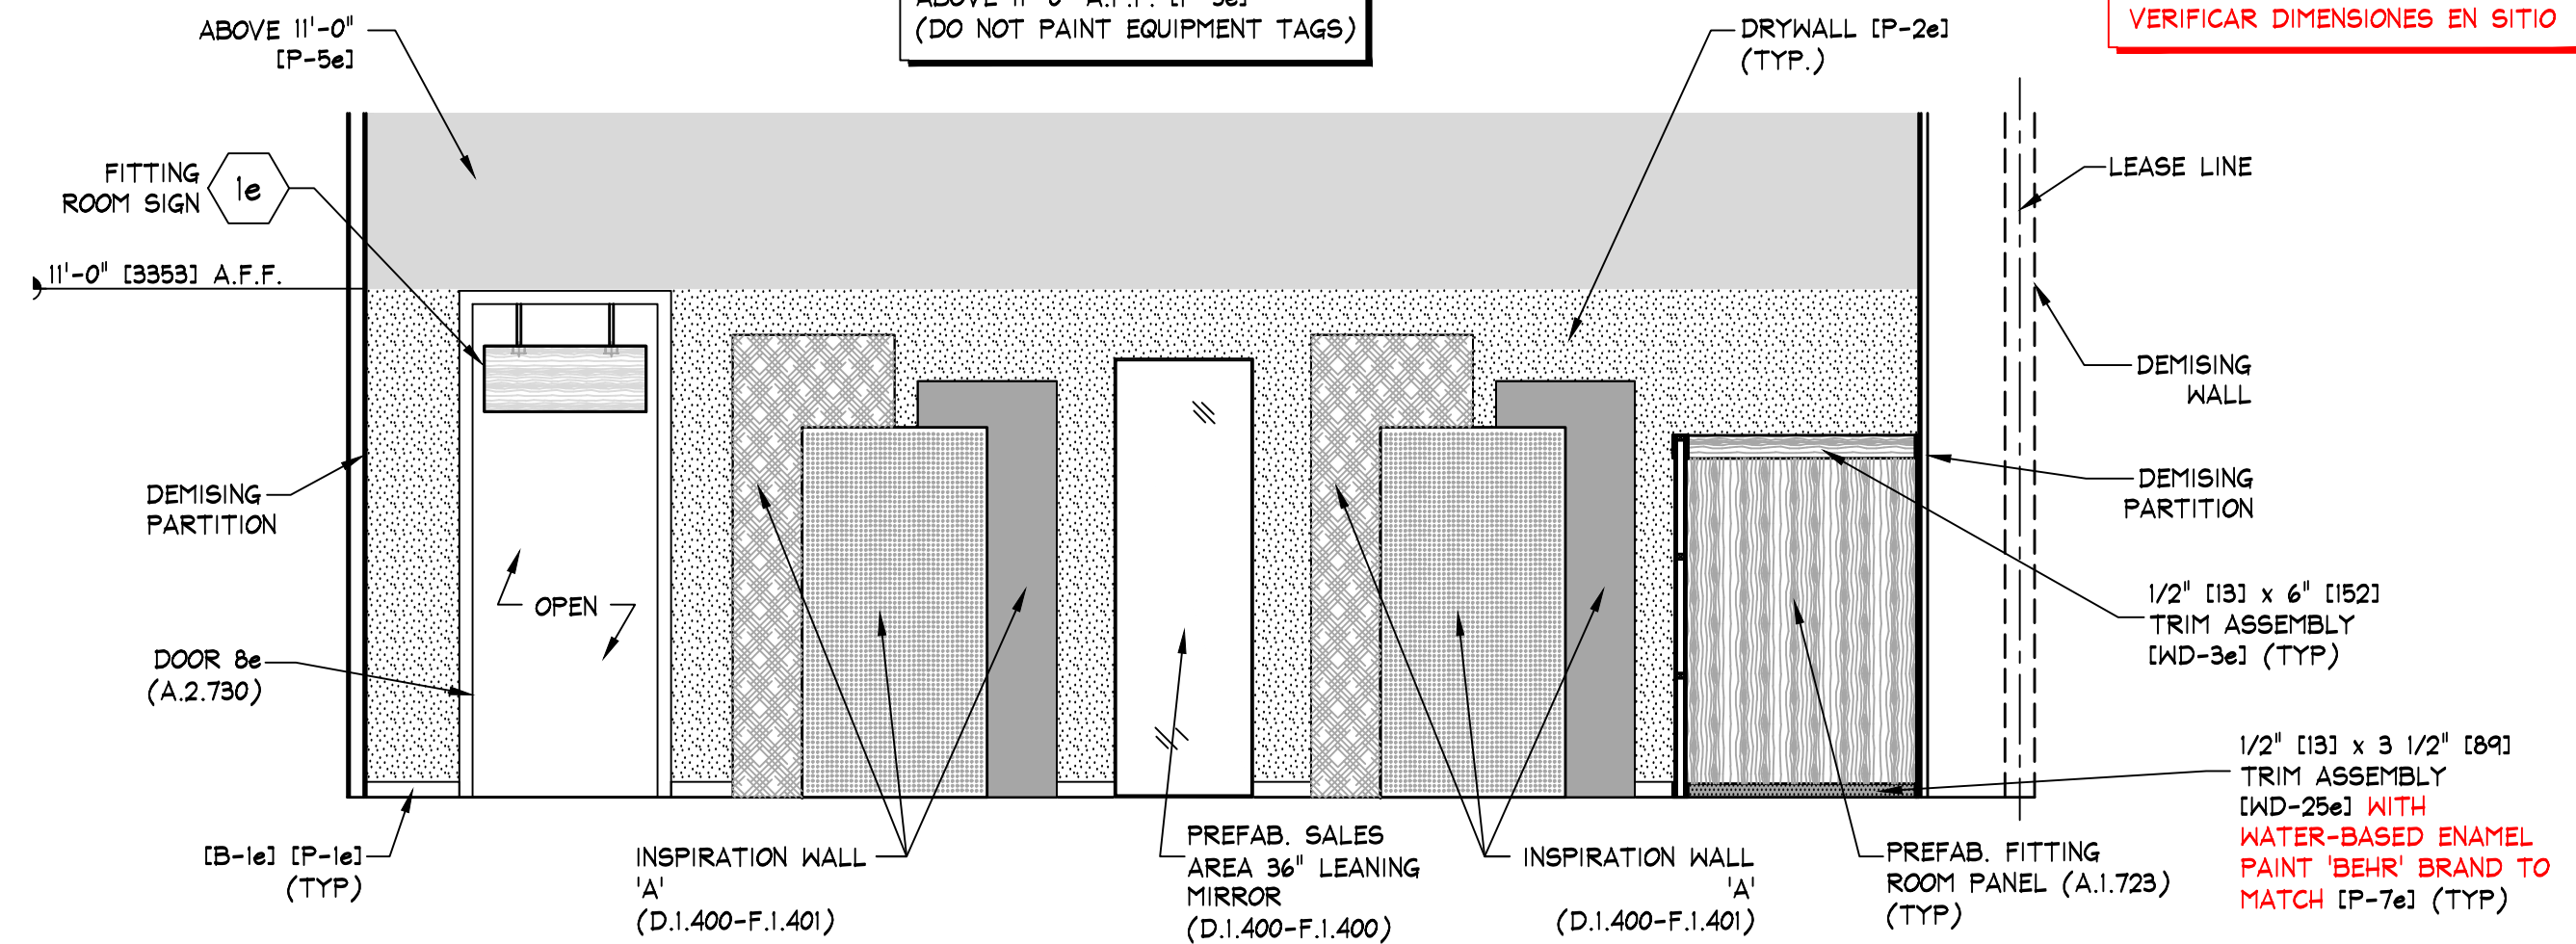

I ELEVATION
A.1.601 SCALE: 1/4" = 1'-0" (1:60)

G.C. SHALL PAINT EVERYTHING
ABOVE 11'-0" A.F.F. (P-5e)
(DO NOT PAINT EQUIPMENT TAGS)

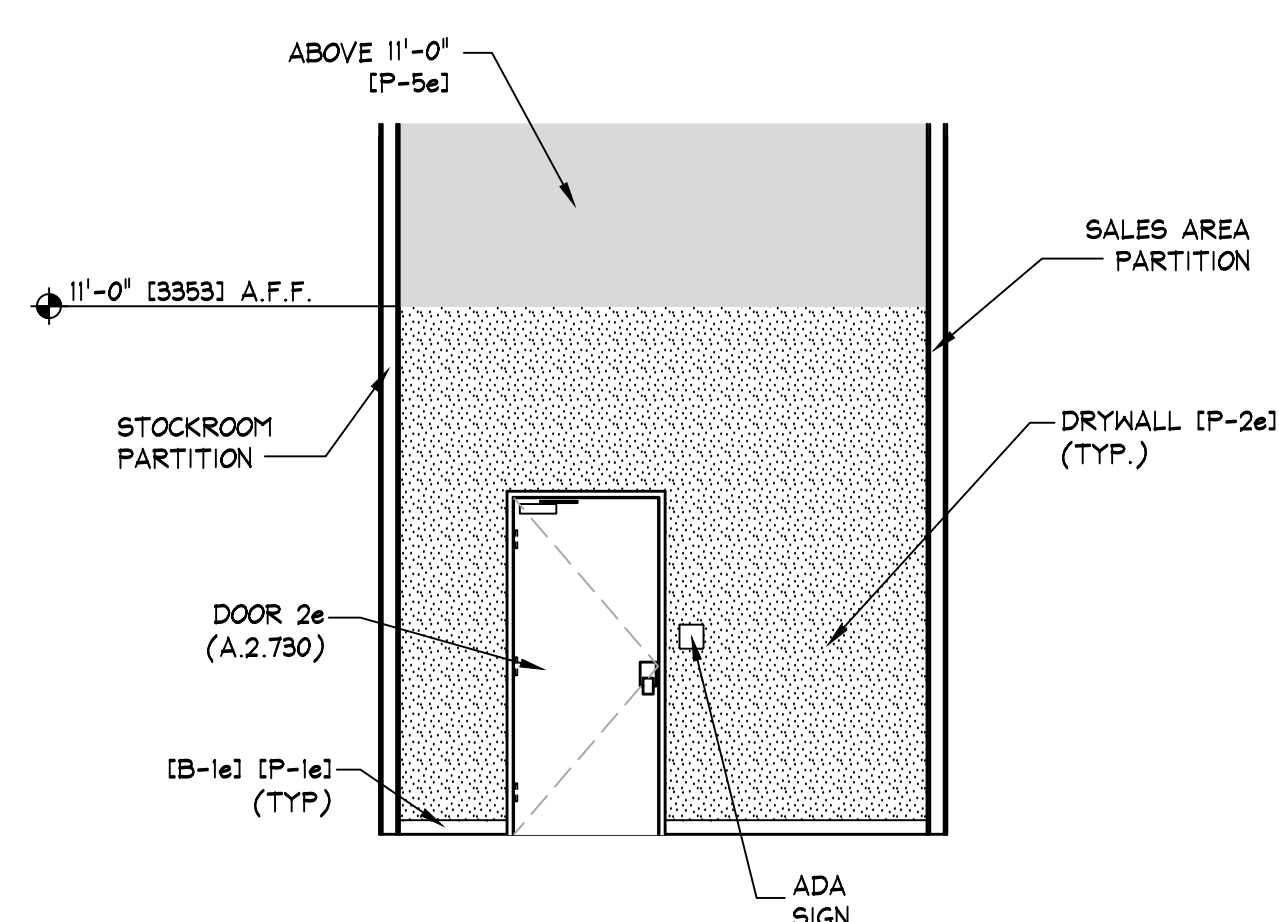

J ELEVATION
A.1.601 SCALE: 1/4" = 1'-0" (1:60)

