


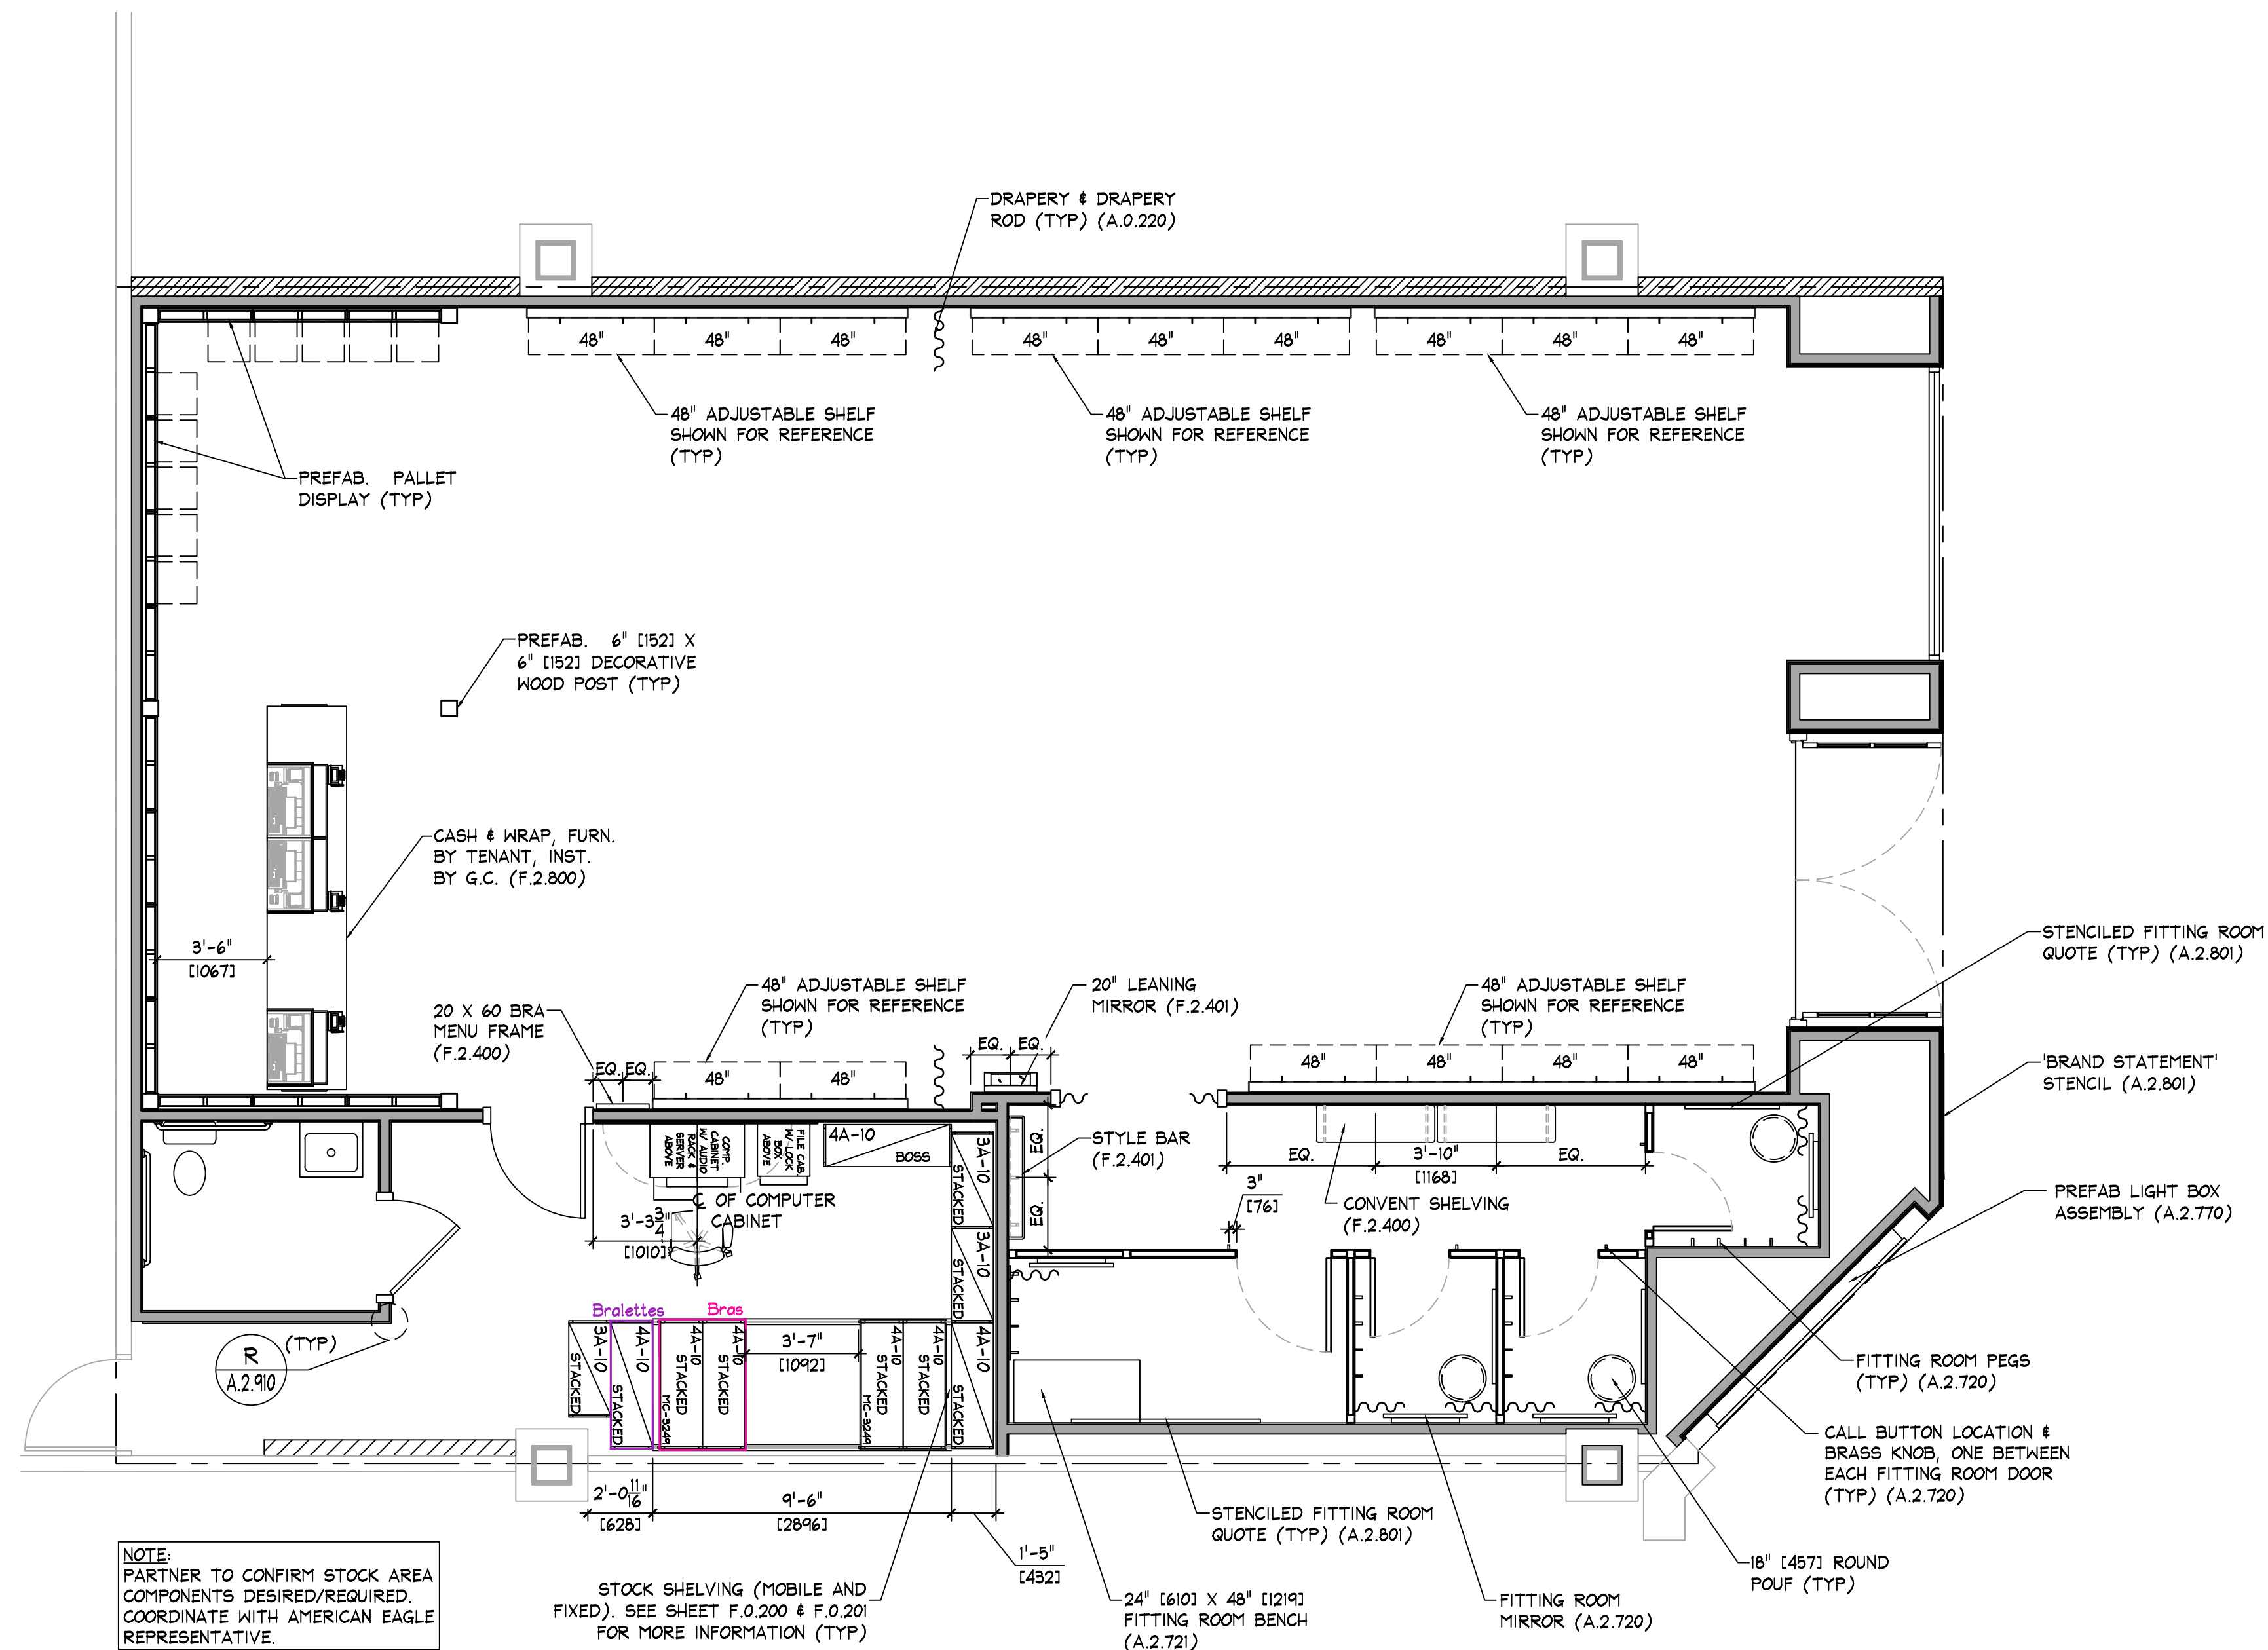

FIXTURE PLAN
SCALE: 1/4" = 1'-0" (1/50)

SHELVING END TREATMENT LEGEND	
	PREFAB PUNCHED METAL BRACKETS WITH FOLDING SHELF. SEE DETAIL A/F.0.200 (TYP)
	PREFAB PUNCHED METAL BRACKETS (PARTIAL HEIGHT). SEE DETAIL A/F.0.200 (TYP)
	PREFAB PUNCHED METAL BRACKETS (FULL HEIGHT). SEE DETAIL B/F.0.200 (TYP)

NOTE:
SALES AREA SHELVING SHOWN FOR SCHEMATIC PURPOSES ONLY. ACTUAL CONFIGURATION MAY VARY.

SHELVING LENGTH CONFIGURATION SERIES CODE	
4A-10 STACKED	4A-10 STACKED
4A-10 STACKED	4A-10 STACKED MC-3237
MOBILE CARRIAGE	
NOTE: COORDINATE WITH DETAILS ON SHEET F.200	
SHELVING/CARRIAGE KEY	

NOTE:
PRIOR TO INSTALLATION OF STOCKROOM SHELVING & STOCKROOM ACCESSORY ITEMS, G.C. SHALL VERIFY THAT ALL STOCKROOM COMPONENTS CAN BE INSTALLED AS SHOWN ON THIS DRAWING. IF FIELD CONDITIONS PROHIBIT INSTALLATION AS SHOWN, OR PRESENT OPPORTUNITIES FOR EXPANSION, G.C. SHALL NOT CONTINUE WITH ANY INSTALLATION AND NOTIFY TENANT FIELD REP IMMEDIATELY.

NOTE:
SEE SHEET F.0.200 & F.0.201 FOR DETAILS OF ALL STOCKROOM SHELVING & SHELVING COMPONENTS FURNISHED BY TENANT, INSTALLED BY G.C.

NOTE:
SEE SHEET F.0.300 FOR DETAILS OF ALL MISC. STOCKROOM FIXTURES FURN. BY TENANT, INST. BY G.C.

NOTE:
SEE SHEET F.2.400 FOR DETAILS OF ALL MISC. SALES/FITTING ROOM FIXTURES FURN. BY TENANT, INST. BY G.C.

AREA ANALYSIS			
AREA	m ²	FT ²	%
AE SALES AREA	0	0	0%
AE FITTING ROOMS	0	0	0%
AERIE SALES AREA	139.4	1,500	64%
AERIE FITTING ROOMS	23.7	255	12%
STOCK ROOM	28.8	310	14%
TOILET ROOMS	5	54	2%
EGRESS CORRIDOR	0	0	0%
VOID	6.3	68	3%
OTHER	0	0	0%
OTHER	0	0	0%
OTHER	0	0	0%
TOTAL	203.2	2,187	100%

FIXTURE PLAN

Store No.

9708

Drawn by:

Drawing No.


A.0.106

AERIE
Galerías Macatán
Matatlan, MX

Space # 127

Bldg. Adolfo López Mateos #597
Col. Amp. Daniel Gorza, CP 11830 México, DF
c. 52 (55) 52,77,13,22 ext. 501, 502
f. 52 (55) 55,16,11,49
www.guporquitech.com.mx
gupo
arquitech
AMERICAN EAGLE OUTFITTERS, INC.
77 Hot Metal Street
Pittsburgh, PA 15203
(412) 432-3300

aerie

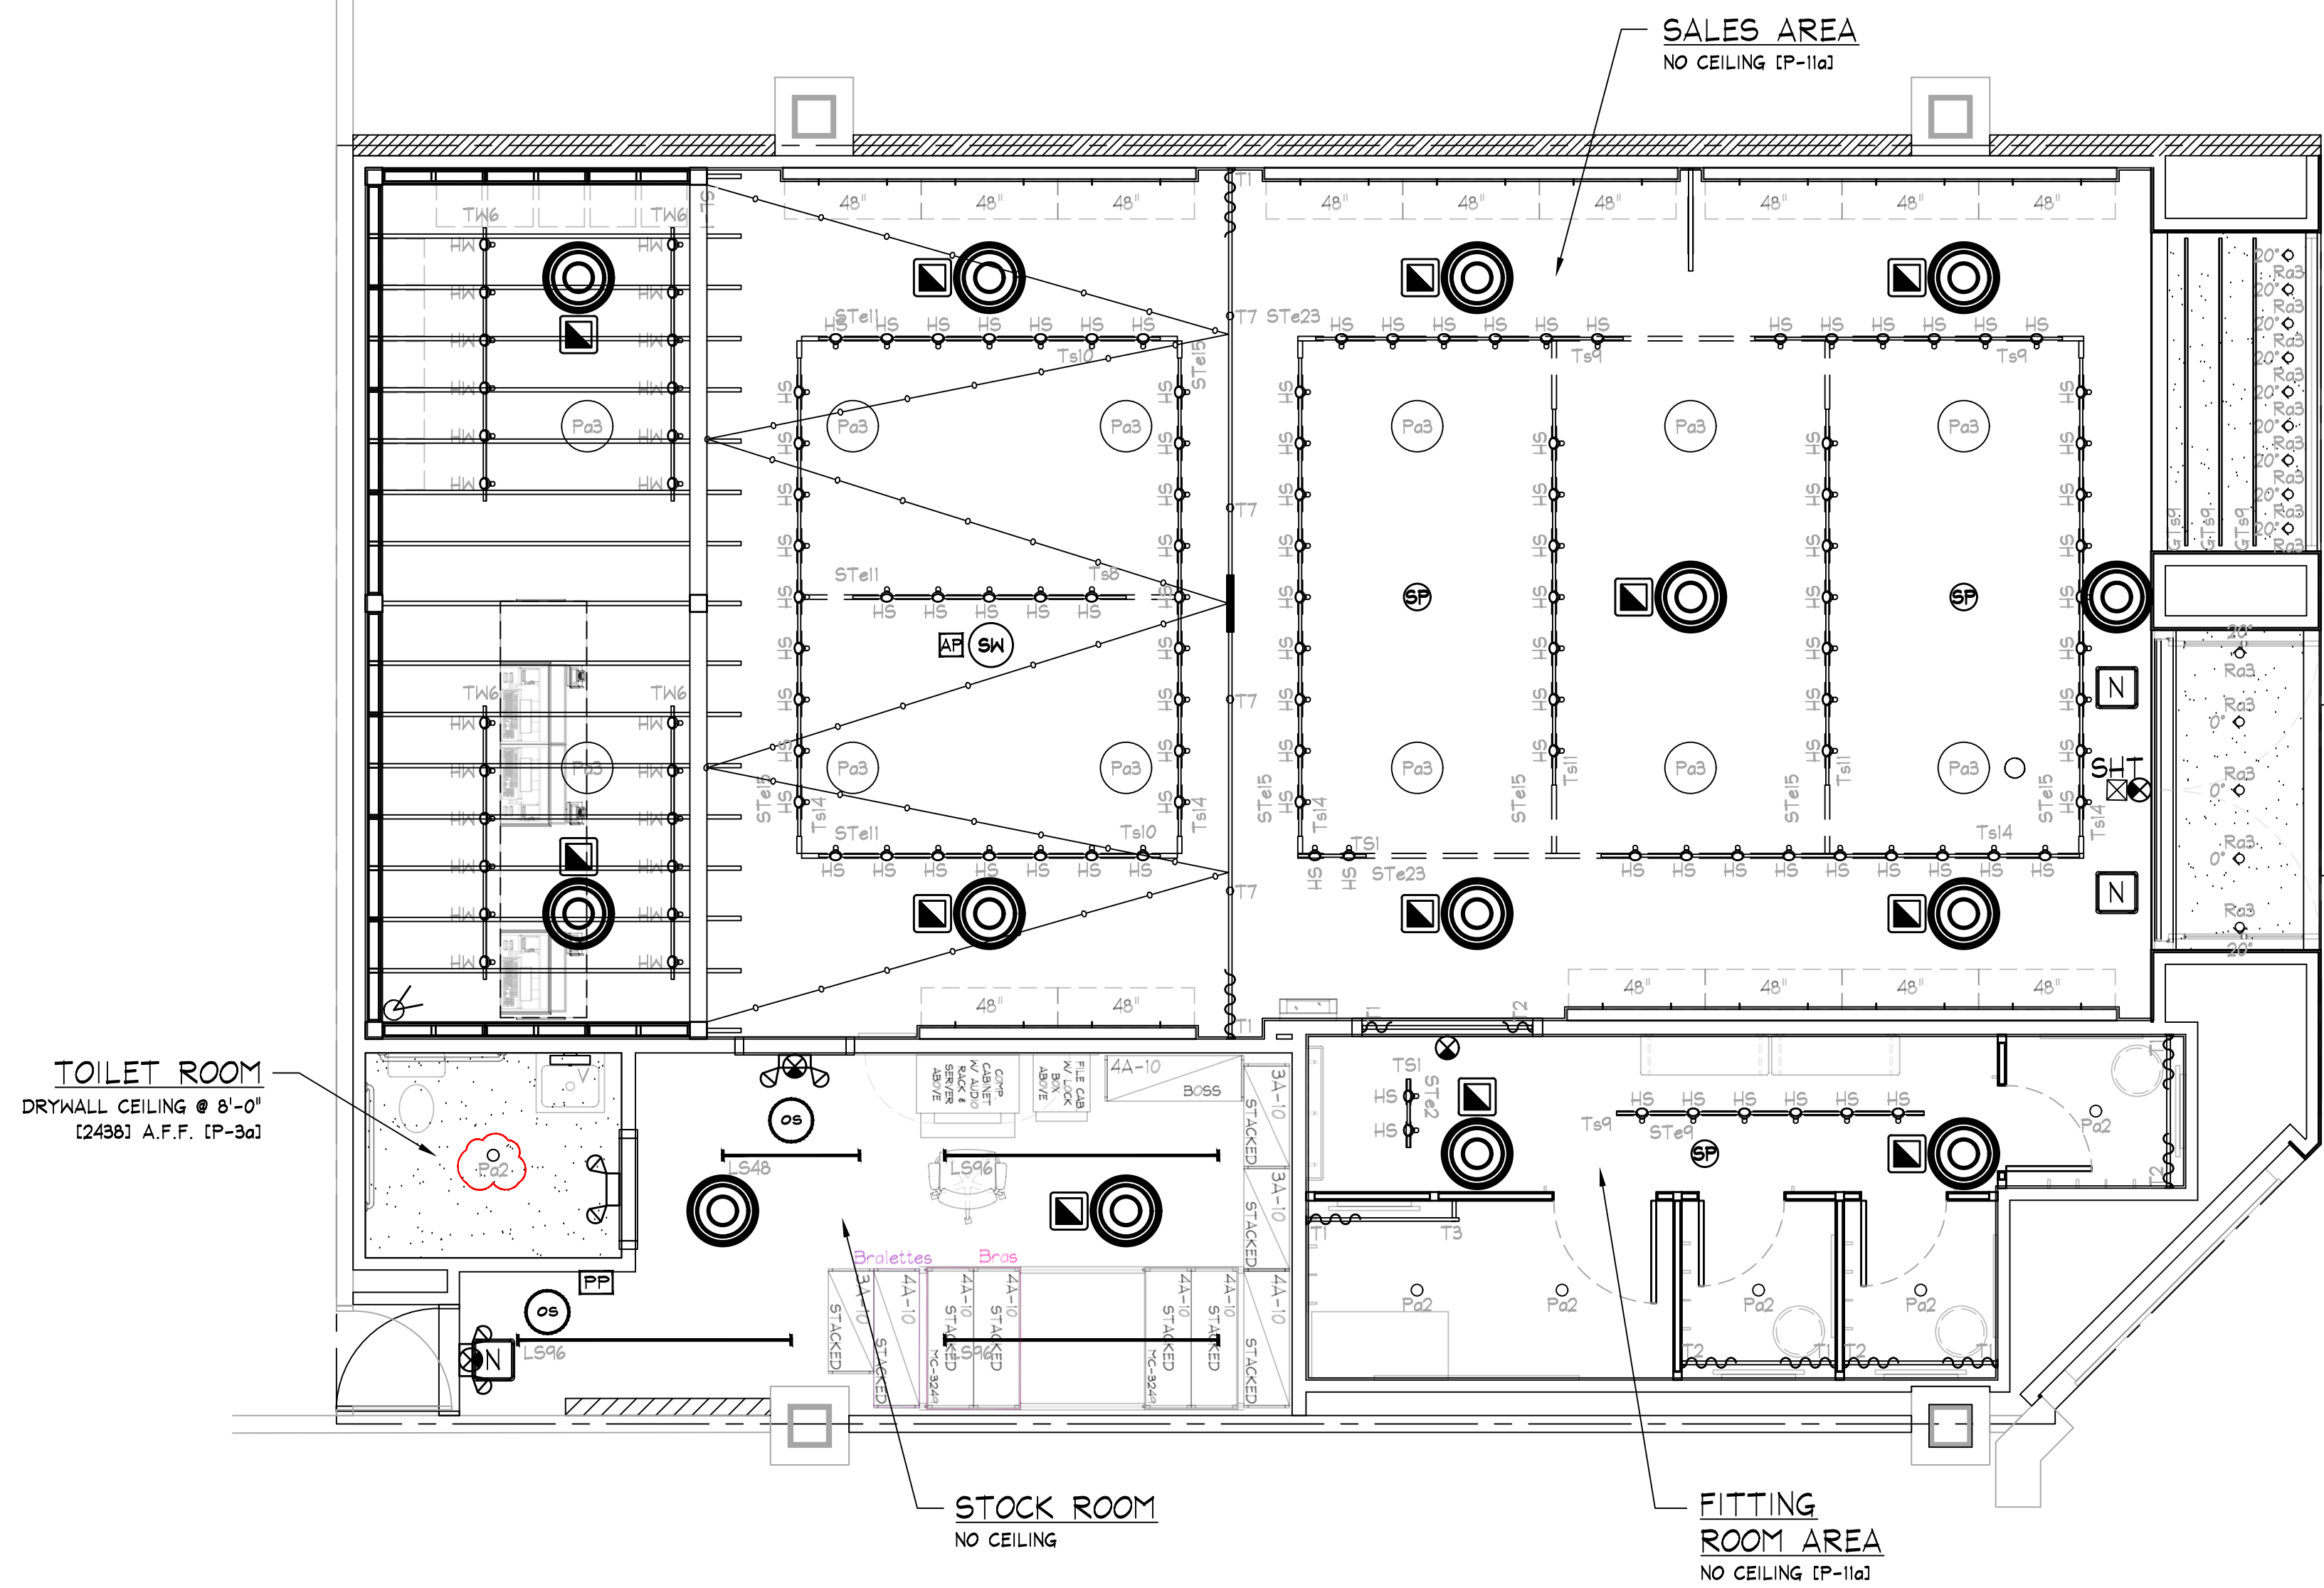


NOTE:
ALL HVAC INSTALLATION SHALL BE
GRAY COLOR TO MATCH (P-11a). ALL
DIFFUSERS SHALL BE WHITE COLOR

NOTE:
PRIOR TO START ANY INSTALLATION
WORK, G.C. SHALL VERIFY FINAL
LOCATION SYSTEM PLANS AS
REQUIRED FOR THIS PROJECT
(CCTV, SENSOR/MATIC, ETC.)

NOTE:
ALL COMPONENTS REQUIRED TO SUPPORT AND INSTALL
THE SUSPENDED CEILING SYSTEM (WHETHER DRYWALL
AND/OR ACOUSTIC TILE), ARE TO BE FURNISHED AND
INSTALLED BY G.C. - G.C. SHALL CONSULT WITH
MALL/BUILDING DEPARTMENT TO DETERMINE REQUIRED
METHODS FOR SUPPORTING CEILING FROM MALL
STRUCTURE, PRIOR TO SUBMITTING BID.

SYMBOL LEGEND	
	SUPPLY AIR DIFFUSER, WHITE COLOR
	SUPPLY AIR DIFFUSER, WHITE COLOR
	SUPPLY AIR DIFFUSER (LINEAR), WHITE COLOR
	RETURN / EXHAUST REGISTER (OR GRILLE), WHITE COLOR
	RECESSED EMERGENCY LIGHT
	SURFACE EMERGENCY LIGHT
	EXIT SIGN
	EMERGENCY LIGHT
	SHOPPER TRACK
	WIRELESS ACCESS POINT
	360° MOTION DETECTOR
	SECURITY CAMERA
	PIR PIR SENSOR
	OCCUPANCY SENSOR
	DUPLEX ELECTRIC OUTLET
	CONCEALED SPRINKLER HEAD
	RECESSED SPRINKLER HEAD
	PENDANT SPRINKLER HEAD
	PENDANT SPRINKLER HEAD WITH EXPOSED PIPE
	BOSE DS16F PENDANT MTD. SPEAKER
	BOSE PS3B PENDANT MTD. SUBWOOFER
	FIRE ALARM HORN/STROBE
	FIRE ALARM SMOKE DETECTOR
	SECURITY BY OTHERS
	POWER PACK

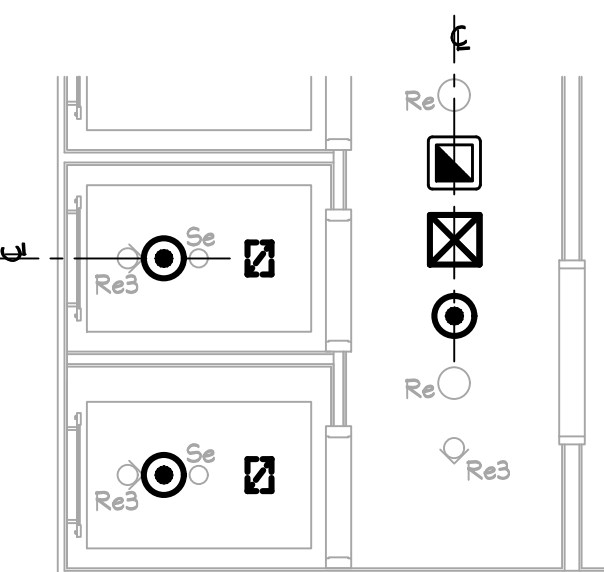

ALIGNMENT REFERENCE

NOTE:
AS INDICATED ABOVE, ALL
COMPONENTS/DEVICES SHALL BE
ALIGNED RECTILINEAR AND EQUALLY
SPACED WHENEVER POSSIBLE. (TYP)

DEVICE COORDINATION REFLECTED CEILING PLAN

SCALE: 1/4" = 1'-0"

aerie

Bvd. Adolfo López Mateos #597
Col. Amp. Daniel Garza. CP 11830 México, DF
C. (52-55) 5277 1322 ext. 501, 502
www.gubootaitech.com.mx
gubootaitech
AMERICAN EAGLE OUTFITTERS, INC.
77 Hot Metal Street
Pittsburgh, PA 15203
(412) 452-3300


DEVICE COORDINATION
CEILING PLAN
AERIE
Galerías Maratón
Maratón, MX

Store No.
9708


Drawn by:
Drawing No.

A.0.205


Sheet # 127

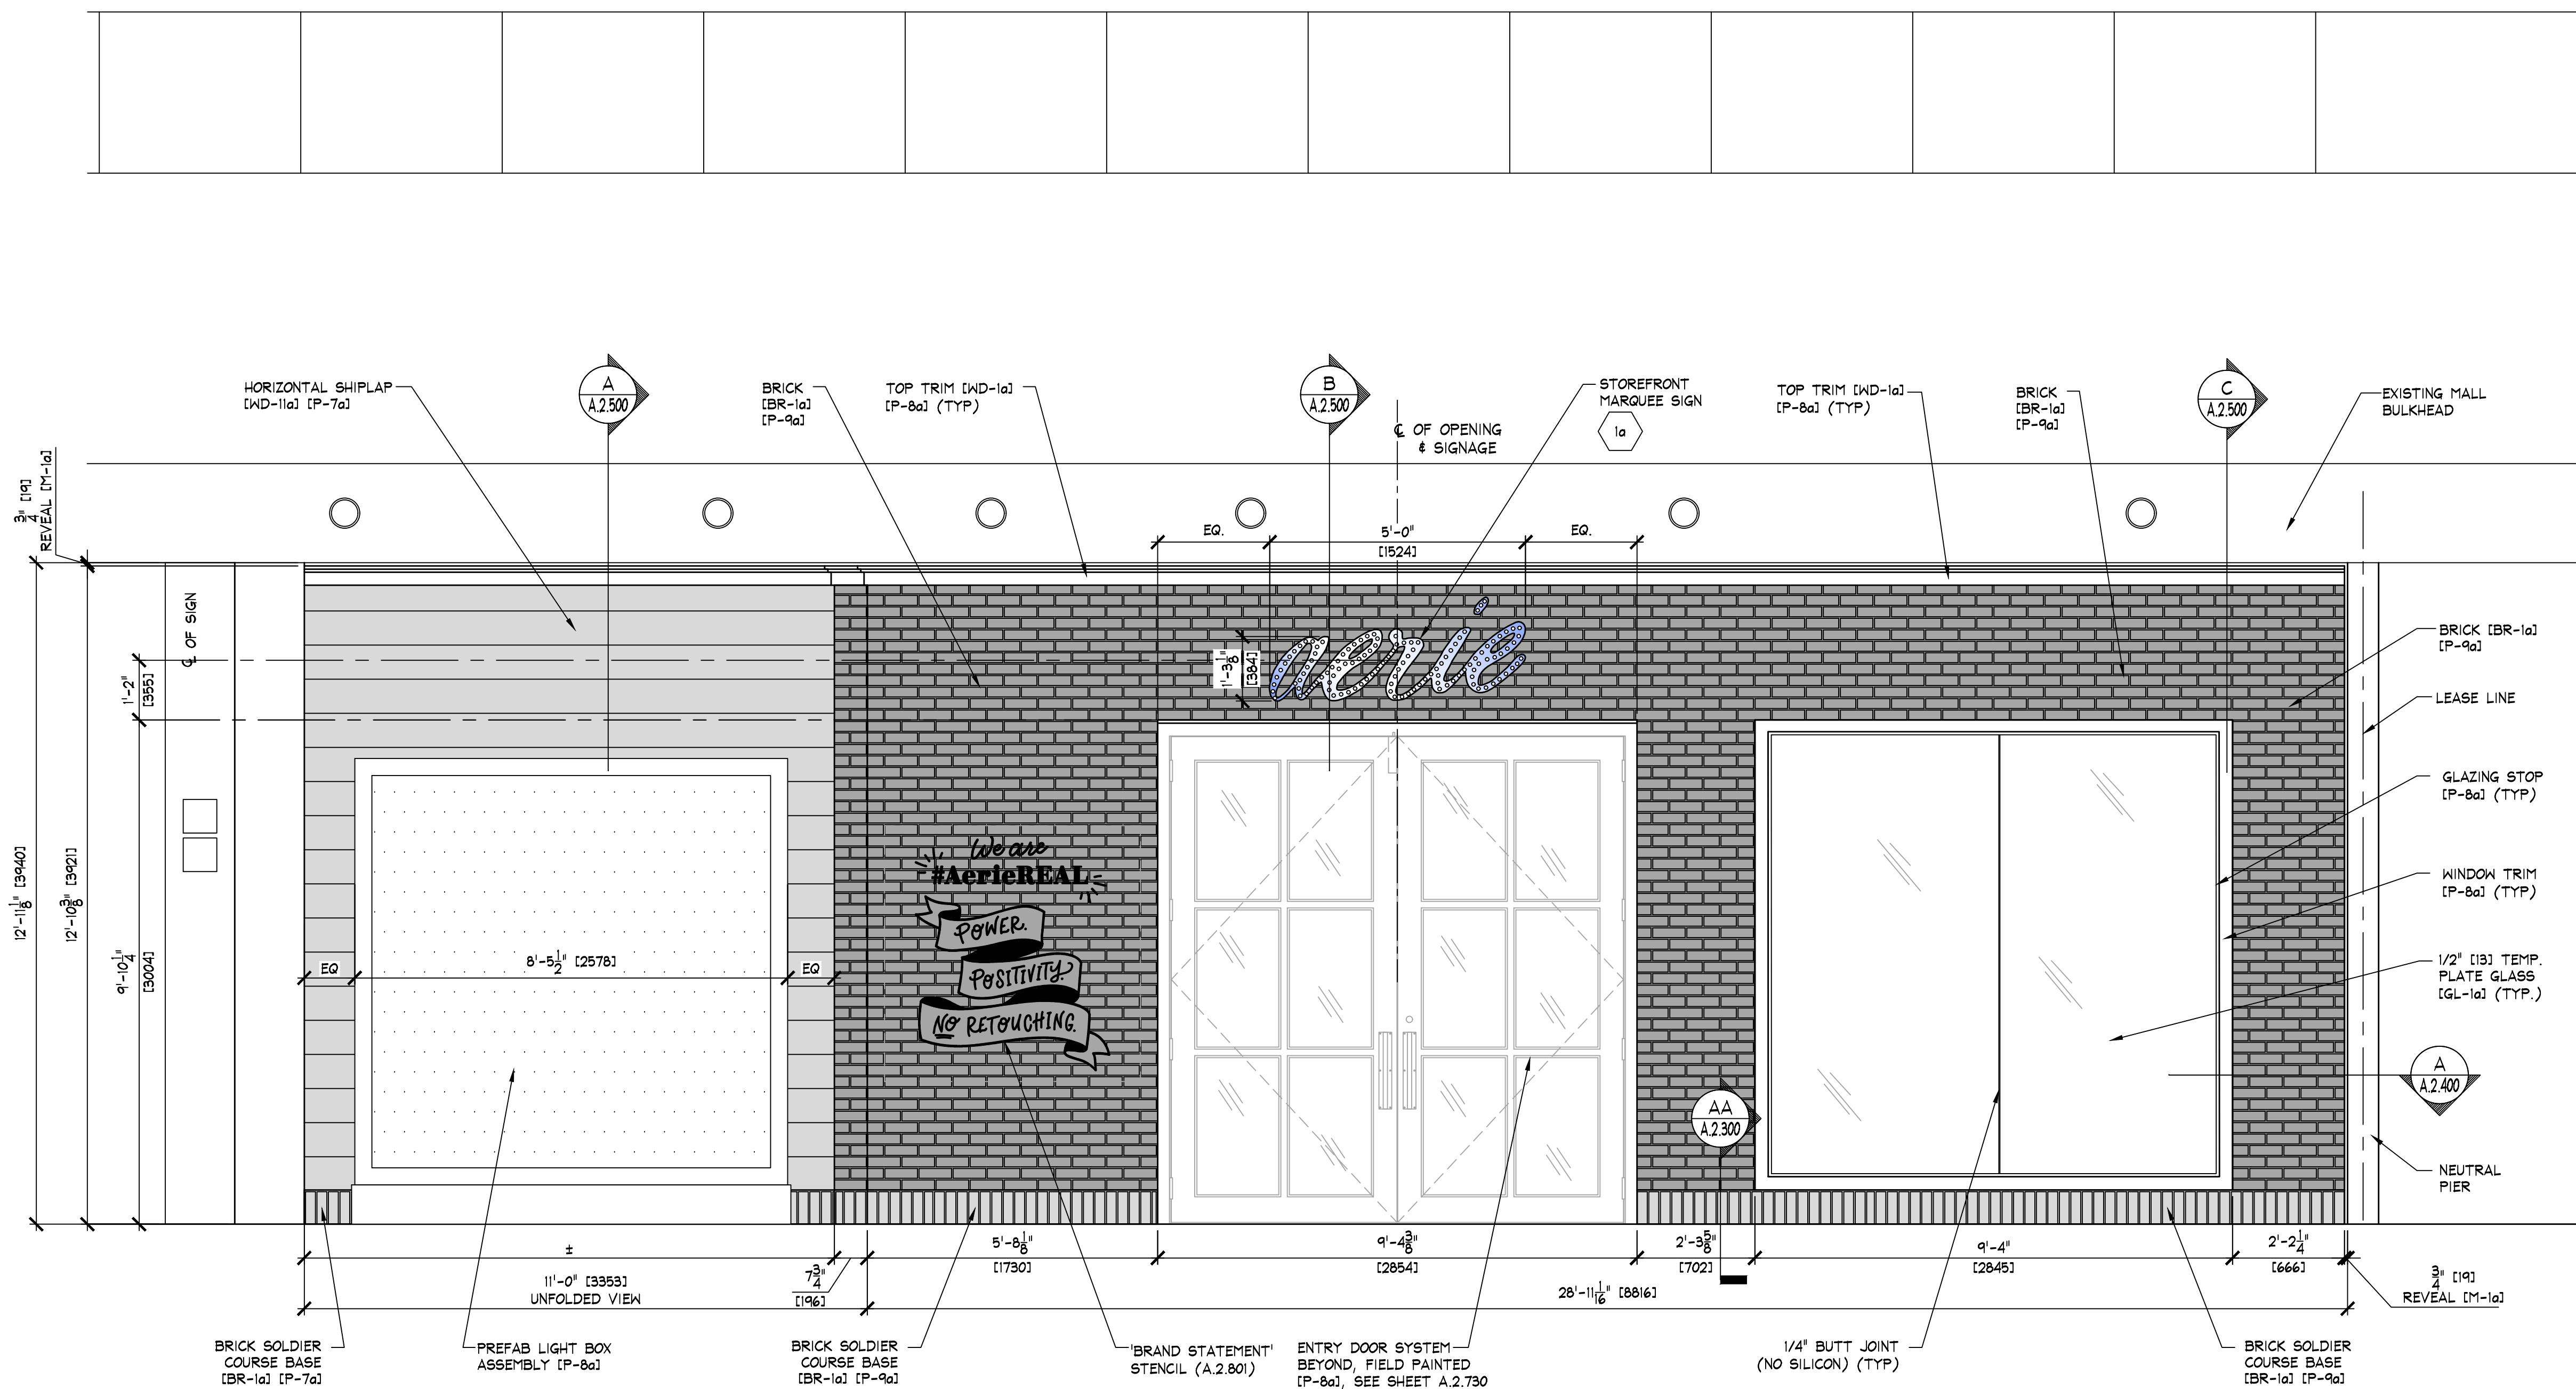

A STOREFRONT ELEVATION
SCALE: 1/2" = 1'-0" (1/25)

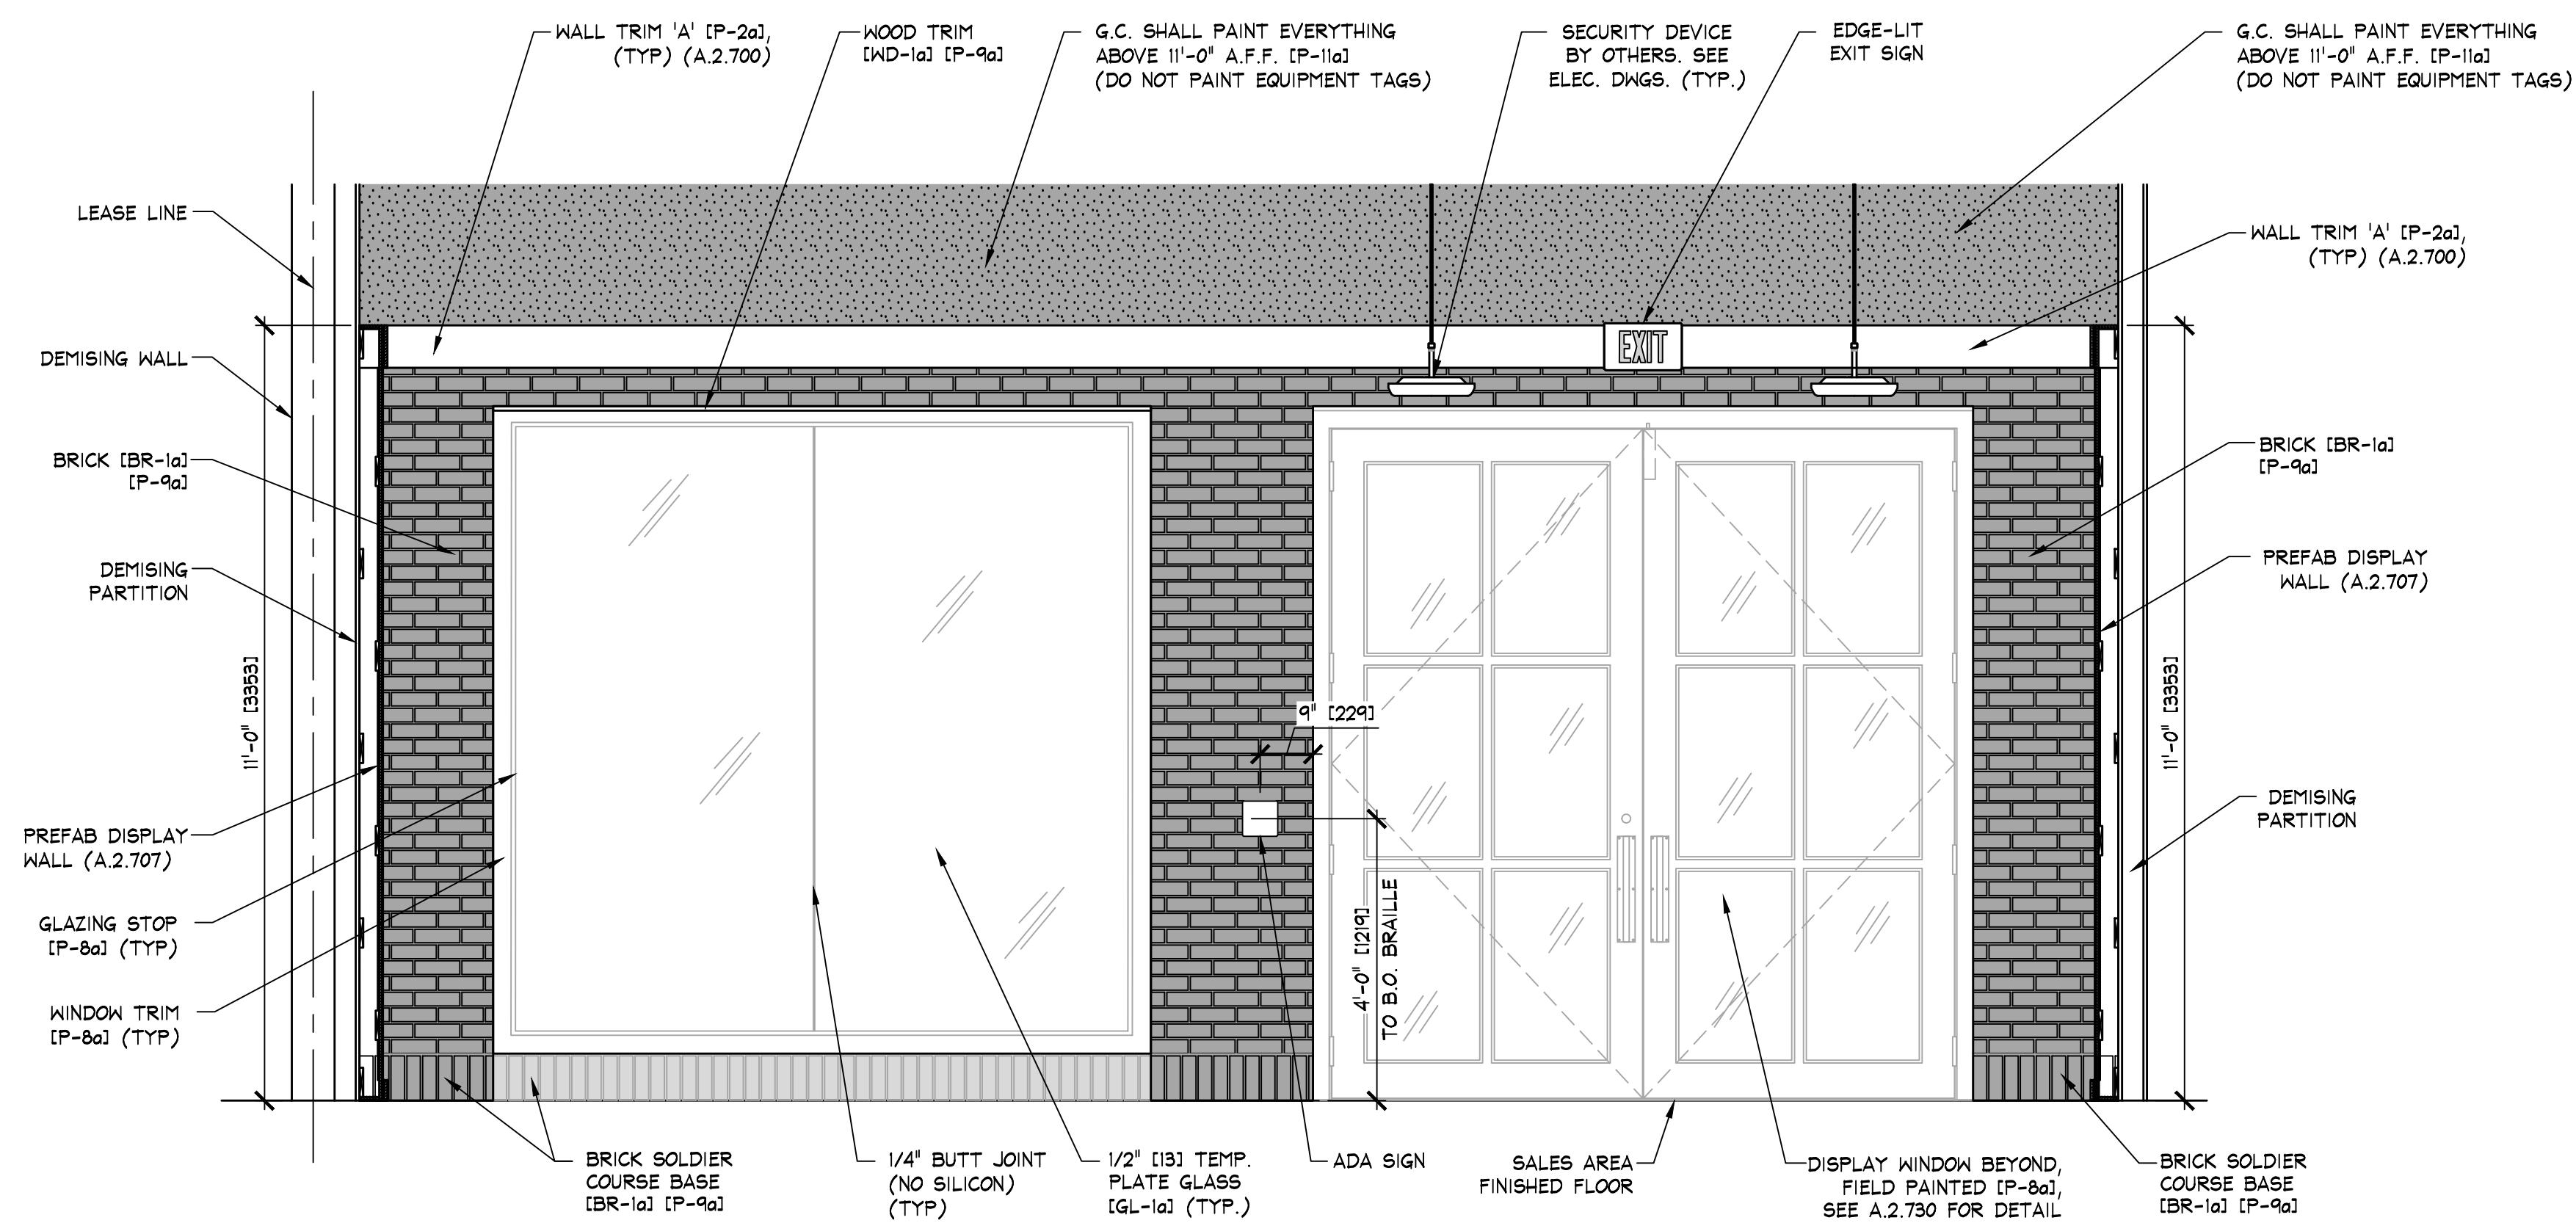


B INTERIOR STOREFRONT ELEVATION
SCALE: 1/2" = 1'-0" (1/25)

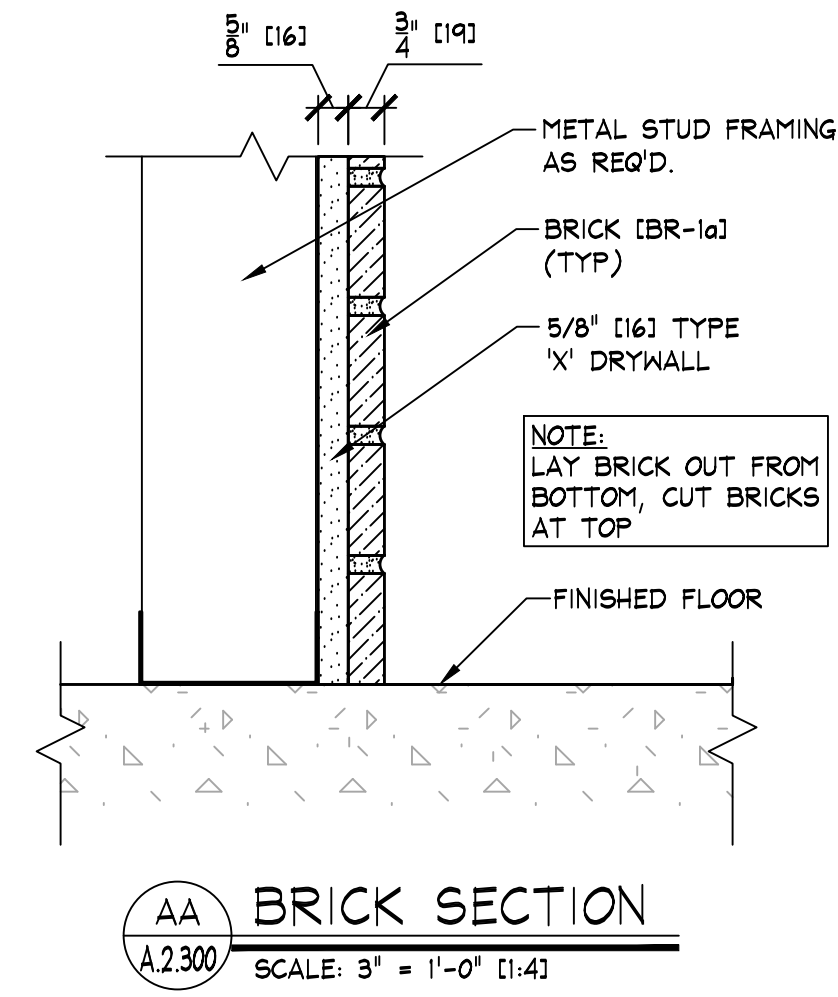


AA BRICK SECTION
SCALE: 3" = 1'-0" (1/4)

NOTE:
CORNER BRICK PIECES SHALL BE INSTALLED AT 90° CORNER LOCATIONS.
** DO NOT ATTEMPT TO MITER **
FLAT BRICK PIECES AT 90° CORNERS

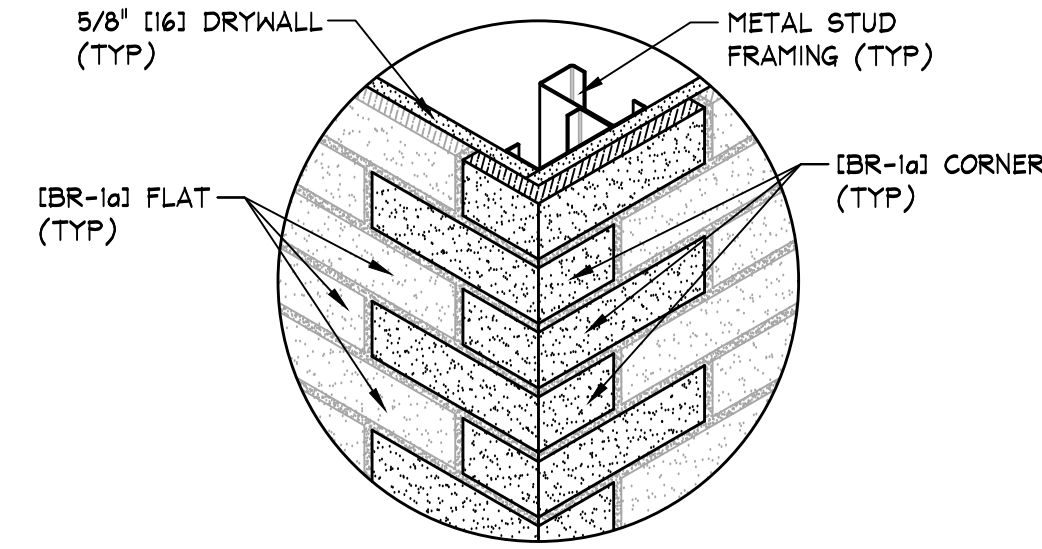


BB BRICK 90° CORNER DETAIL
SCALE: N.T.S.

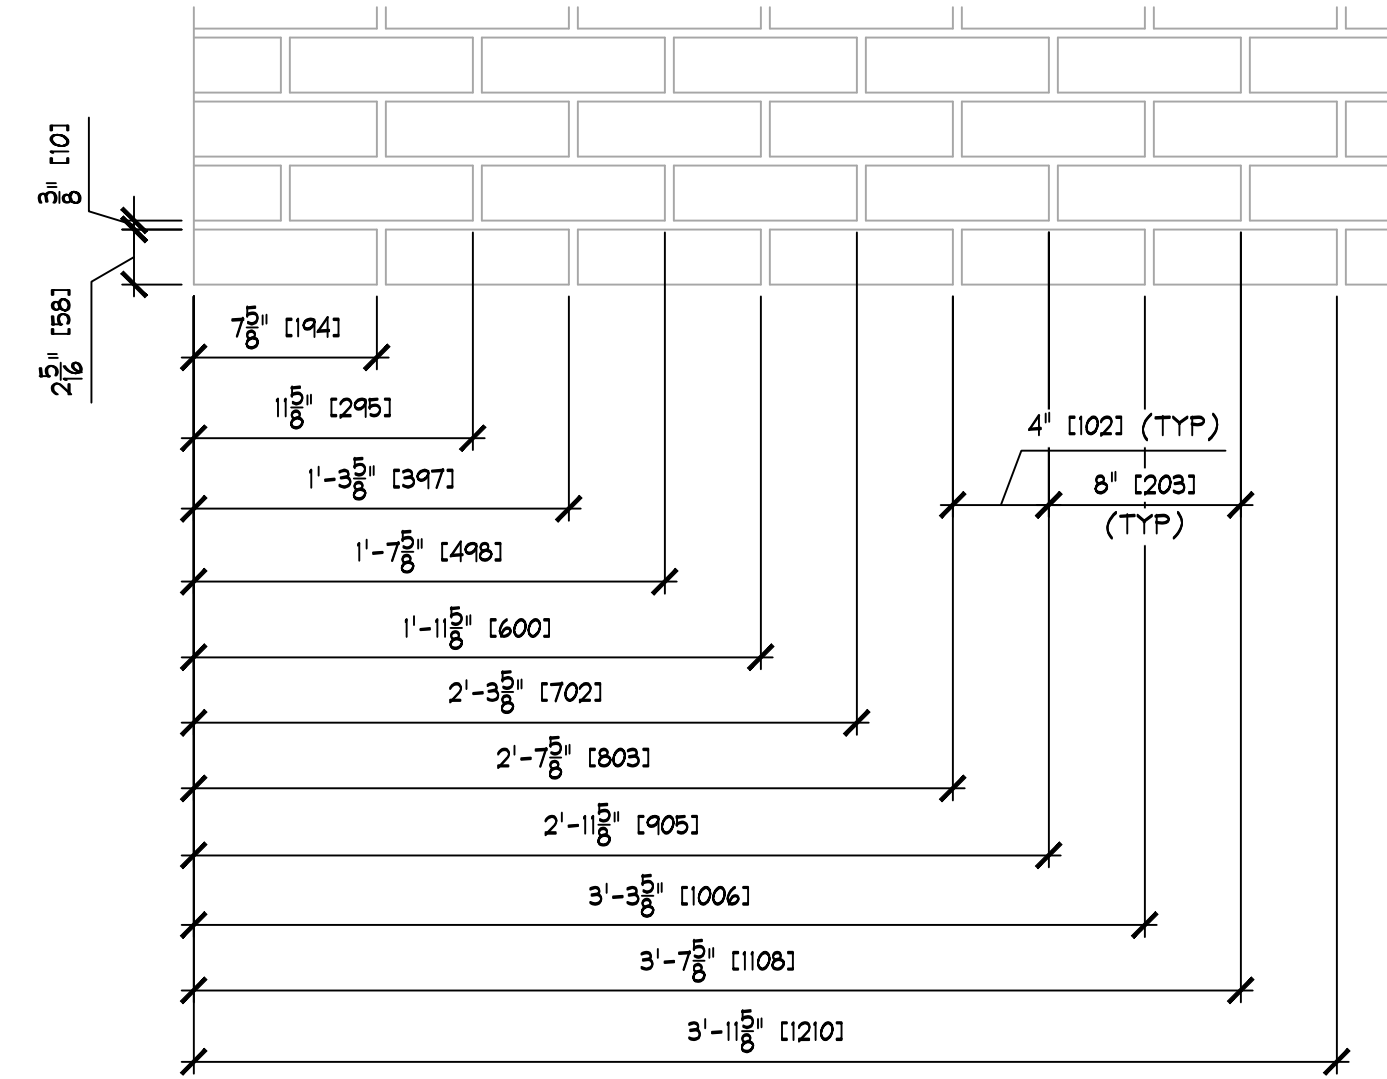

CC STANDARD BRICK DIMENSIONS
SCALE: 1 1/2" = 1'-0" (1/8)

NOTE:
BRICK RUNS CONTINUE IN 4" INCREMENTS

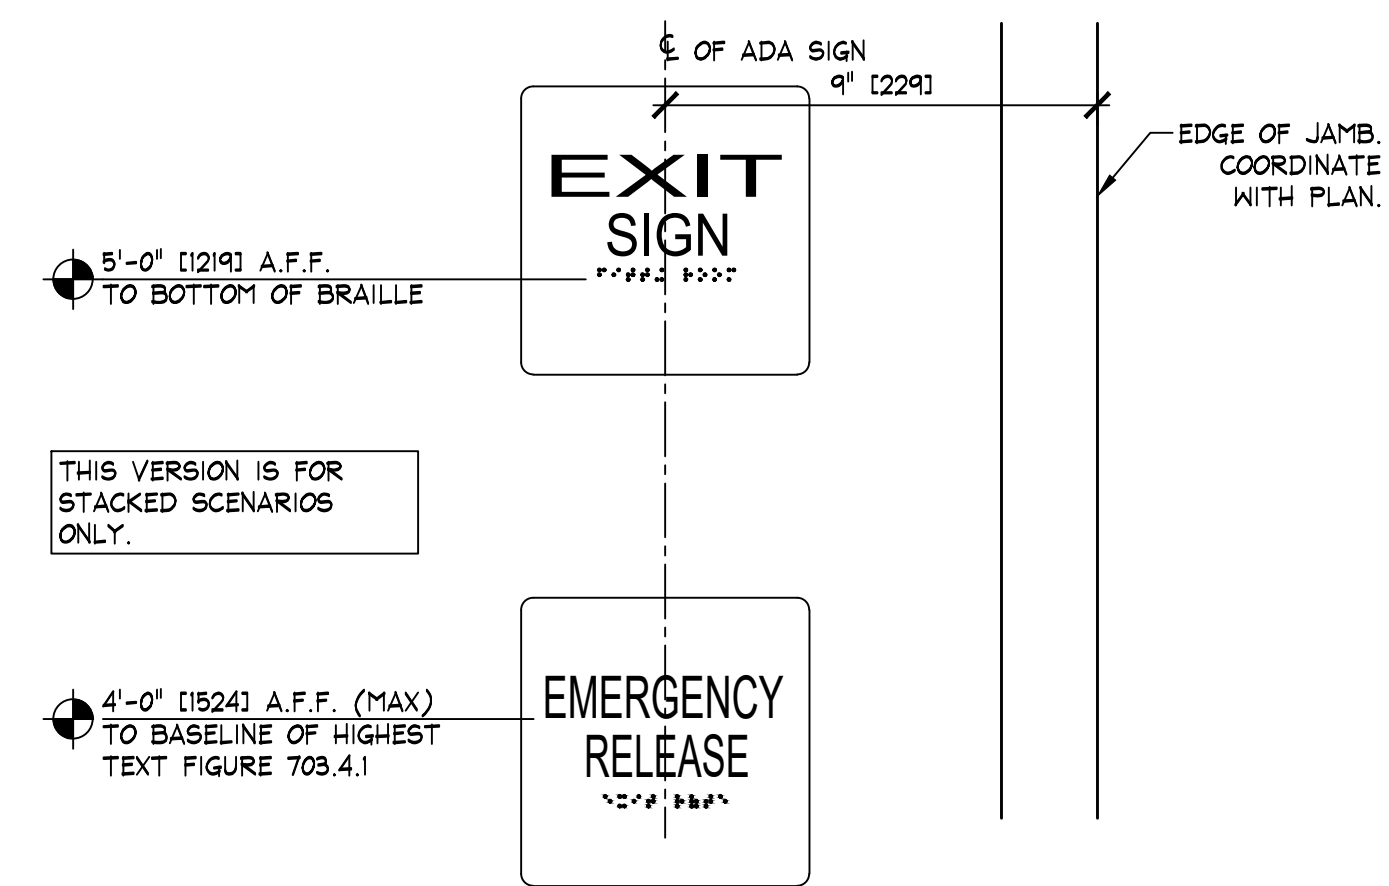

C STACKED SIGNAGE DETAIL
SCALE: 3" = 1'-0" (1/4)

KEY NOTES:
SIGN - FURNISHED BY SIGN CONSULTANT,
1a) INSTALLED BY G.C. - SEE SHEET 'A.2.800'
FOR MORE INFORMATION.
NOTE:
DETAILS, NOTES, AND/OR SPECIFICATIONS ON
THIS SHEET NOT LISTED ALPHABETICALLY OR
NUMERICALLY HAVE BEEN PURPOSELY OMITTED
AND DO NOT PERTAIN TO THIS PROJECT.
NOTE:
PAINTING CONTRACTOR SHALL CAULK ALL
INSIDE MOOD CORNERS AND JOINTS BETWEEN
TRIM AND WALL PRIOR TO PAINTING.
NOTE:
EXIT DOORS SHALL BE OPENABLE FROM INSIDE
WITHOUT USE OF KEY OR SPECIAL KNOWLEDGE
OR EFFORT.
NOTE:
INDIVIDUAL BRICK PIECES APPLIED TO
APPROVED SUBSTRATE W/ LATICRETE HEAVY
DUTY THINSET. 3/8" MORTAR JOINTS, APPLY
MORTAR WITH TILE FLOAT. ALLOW TO DRY
A BIT, USE STIFF BROOM TO KNOCK LOOSE
MORTAR FROM BRICK 'RECLAIMED BRICK'

NOTE:
CORNER BRICK PIECES SHALL BE INSTALLED AT 90° CORNER LOCATIONS.
** DO NOT ATTEMPT TO MITER **
FLAT BRICK PIECES AT 90° CORNERS

NOTE:
INDIVIDUAL BRICK PIECES
APPLIED TO APPROVED SUBSTRATE W/ LATICRETE HEAVY DUTY
THINSET. 3/8" MORTAR JOINTS, APPLY
MORTAR WITH TILE FLOAT. ALLOW TO DRY A BIT, USE STIFF
BROOM TO KNOCK LOOSE MORTAR FROM BRICK. 'RECLAIMED BRICK'




aerie

Bld. Acófilo López Matos #597
Col. Amp. Daniel Garza, CP 11830 México, DF
c. 52 (55) 52.77.13.22 ext. 501, 502
f. 52 (55) 55.16.11.49
www.guadalupearchitect.mx
AMERICAN EAGLE OUTFITTERS, INC.
77101 Main Street
Pittsburgh, PA 15203
(412) 432-3300

STOREFRONT ELEVATIONS
AERIE
Galerías Maratón
Maratón, MX

Store No.
9708
Drawn by:
Drawing No.

A.2.300

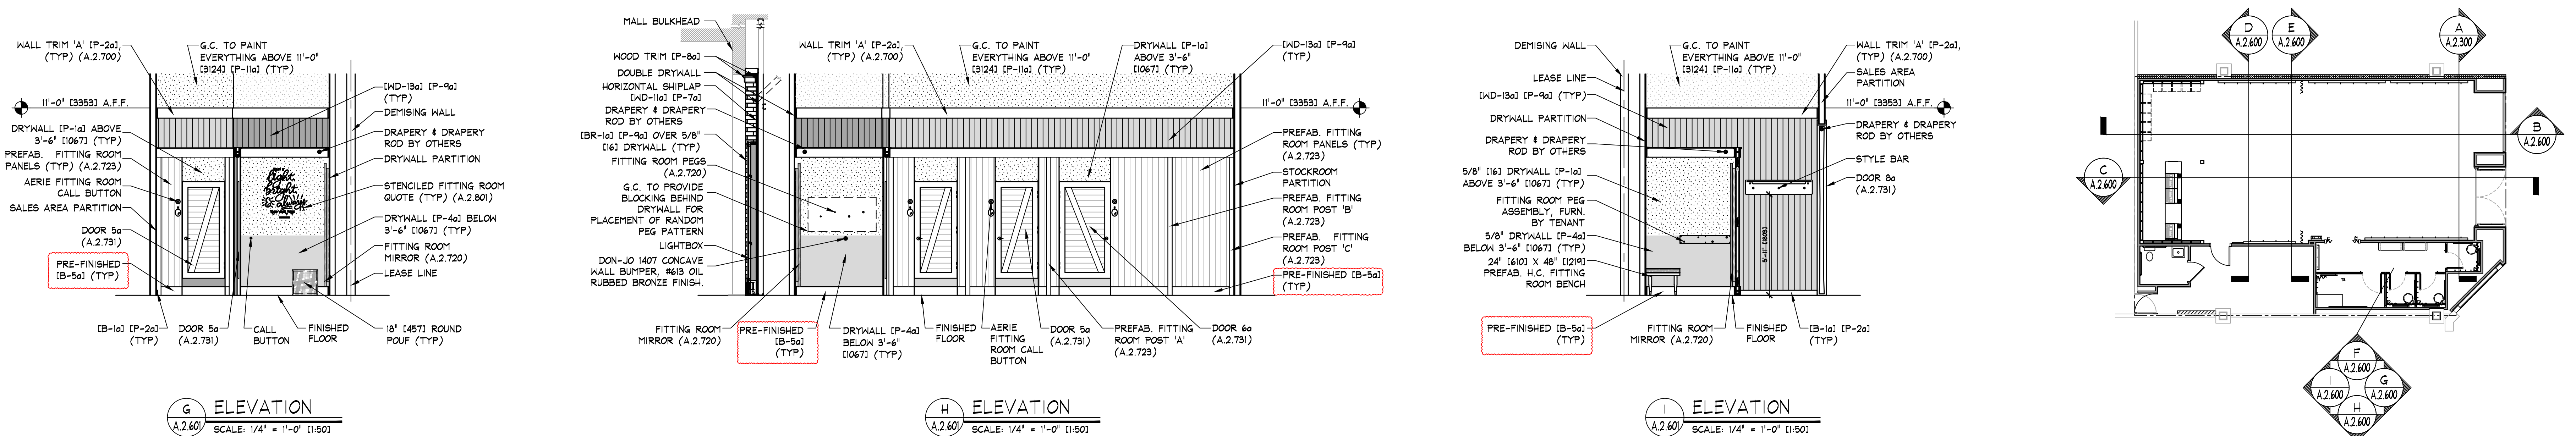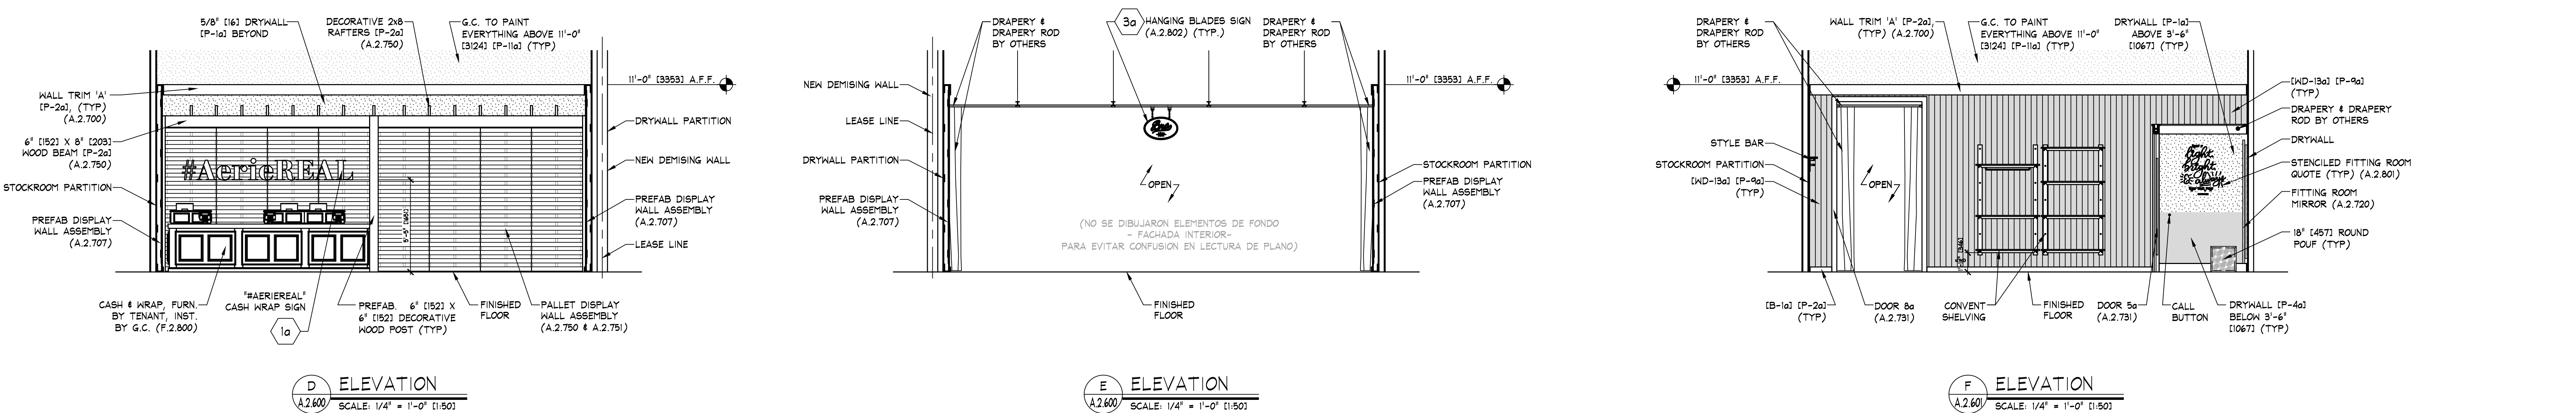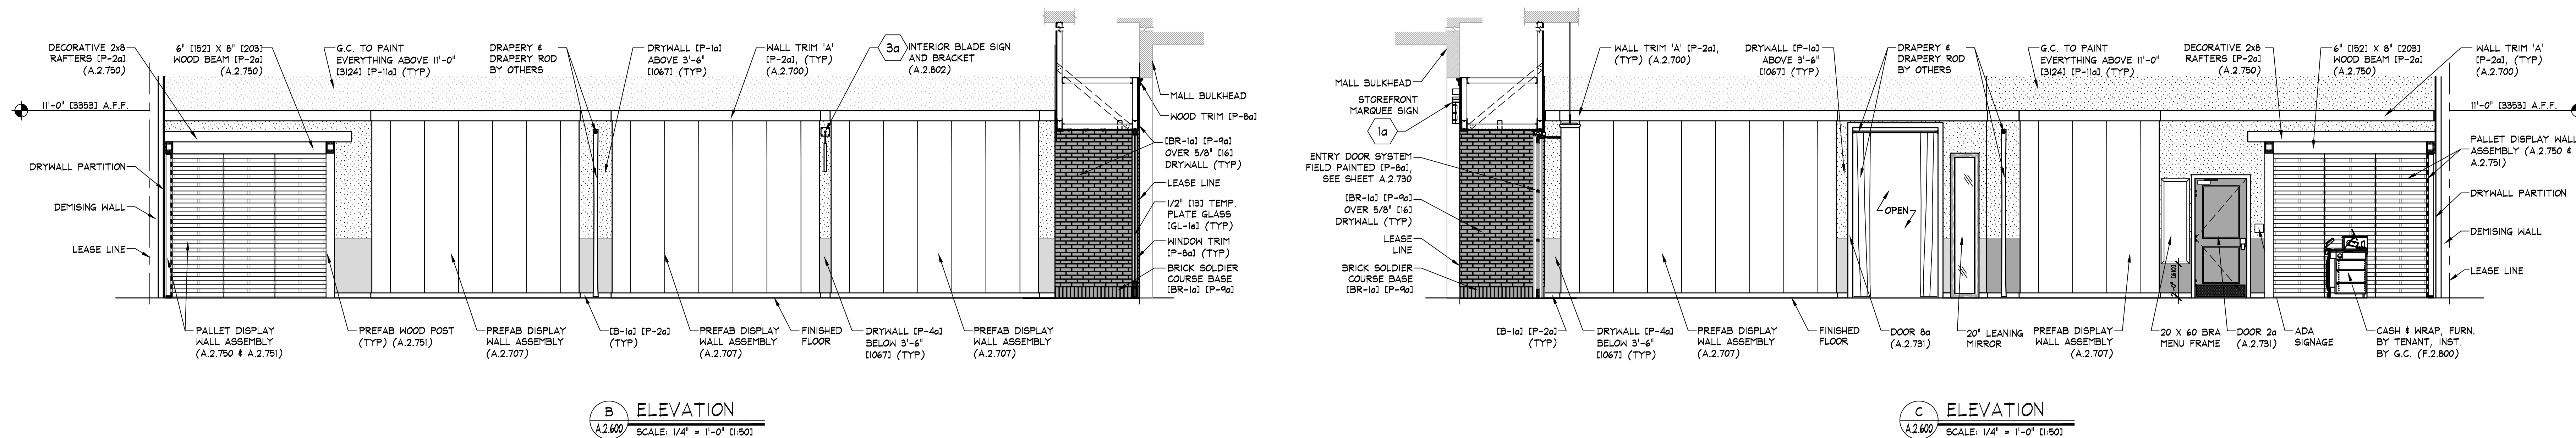

KEY NOTES:

- 1a SIGN - FURNISHED BY SIGN CONSULTANT, INST. BY G.C., SEE SHEET A.2.800 FOR MORE INFO
- 2a WALL STENCIL - FURNISHED AND INSTALLED BY SIGN CONSULTANT, INST. BY G.C., SEE SHEET A.2.801 FOR MORE INFO
- 3a INTERIOR BLADE SIGN - FURNISHED BY SIGN CONSULTANT, INST. BY G.C., SEE SHEET A.2.802 FOR MORE INFO

NOTE:
DETAILS, NOTES, AND/OR SPECIFICATIONS ON THIS SHEET NOT LISTED ALPHABETICALLY OR NUMERICALLY HAVE BEEN PURPOSELY OMITTED AND DO NOT PERTAIN TO THIS PROJECT.

NOTE:
PAINTING CONTRACTOR SHALL CAULK ALL INSIDE WOOD CORNERS AND JOINTS BETWEEN TRIM & WALL PRIOR TO PAINTING

NOTE:
G.C. SHALL ALIGN DECORATIVE RAFTERS WITH VERTICAL UPRIGHTS IN PALLET WALL.

NOTE:
DOOR DETAILS SHOWN ARE FOR SCHEMATIC PURPOSES ONLY. CHECK FLOOR PLAN FOR ALL SIZES AND SWINGS.

IMPORTANTE:
NO SE CUENTA CON LA INFORMACION DEL ACABADO B-5a. REVISAR CON AE.