



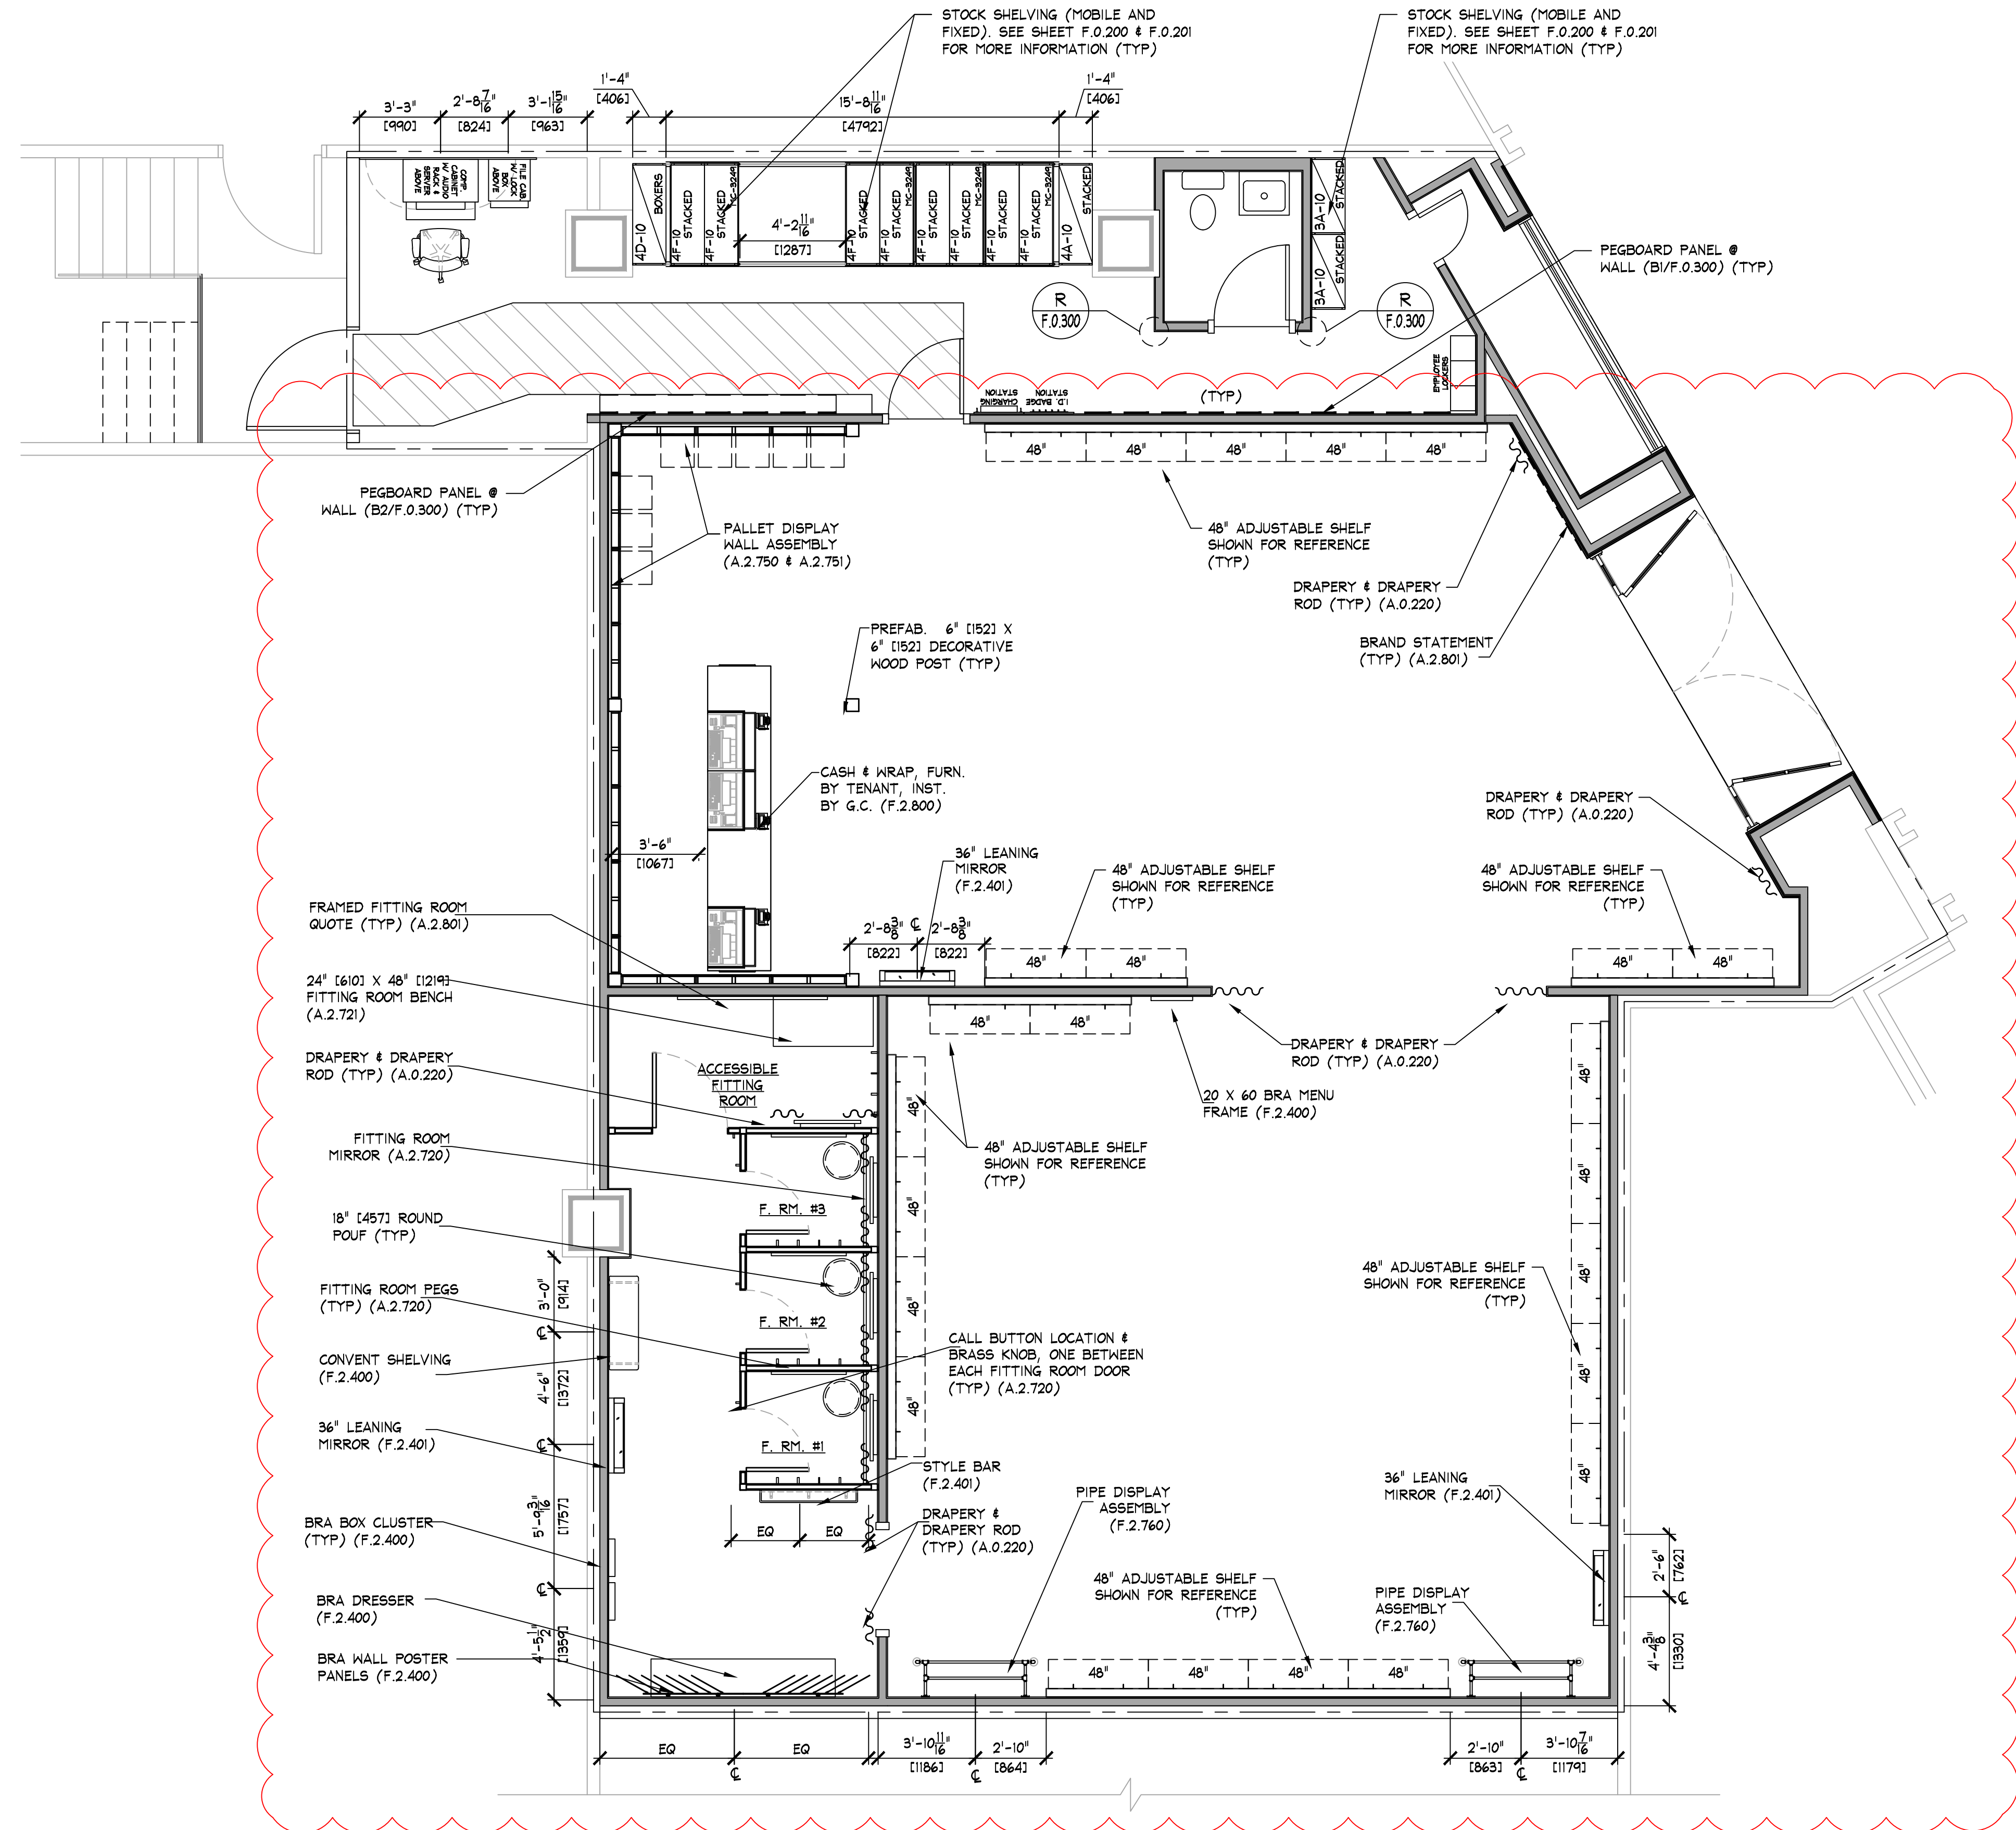


FIXTURE PLAN
SCALE: 1/4" = 1'-0" (1:50)

AREA ANALYSIS			
AREA	m ²	FT ²	%
AE SALES AREA	0	0	0%
AE FITTING ROOMS	0	0	0%
AERIE SALES AREA	186.6	2,030	71%
AERIE FITTING ROOMS	29.6	319	11%
STOCK ROOM	42.1	453	16%
TOILET ROOMS	3.9	42	1%
EGRESS CORRIDOR	0	0	0%
OTHER	0	0	0%
OTHER	0	0	0%
OTHER	0	0	0%
TOTAL	264.2	2,844	100%

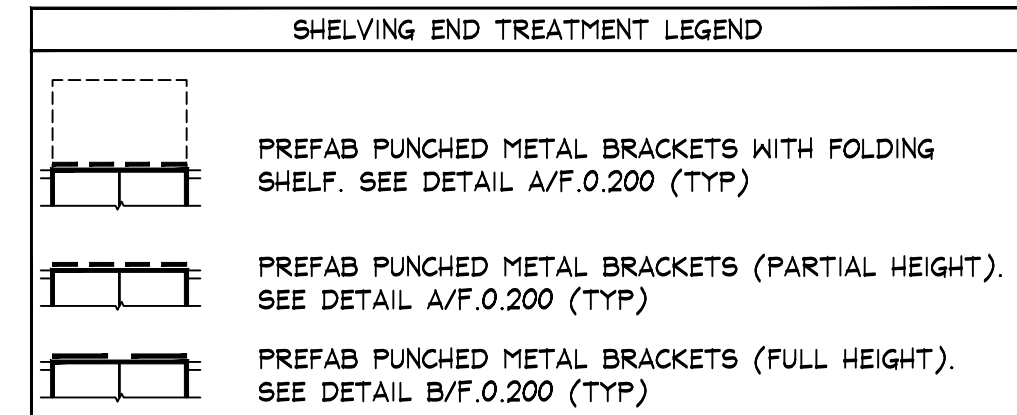


NOTE:
SALES AREA SHELVING SHOWN FOR SCHEMATIC PURPOSES ONLY.
ACTUAL CONFIGURATION MAY VARY.

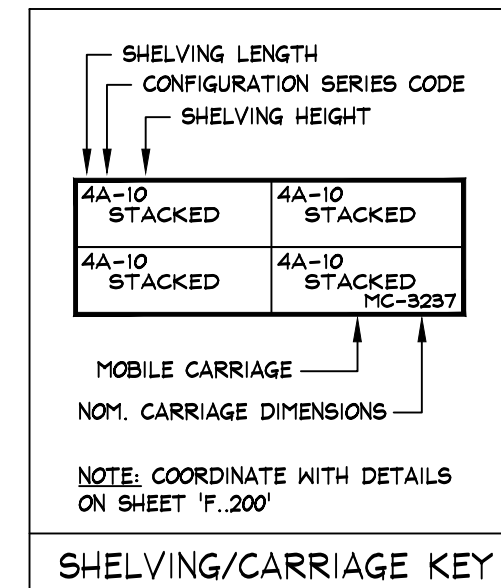

NOTE: COORDINATE WITH DETAILS ON SHEET F.200
SHELVING/CARRIAGE KEY


NOTE:

- SALES AREA SHELVING SHOWN FOR SCHEMATIC PURPOSES ONLY. ACTUAL CONFIGURATION MAY VARY.
- SEE SHEET F.0.200 & F.0.201 FOR DETAILS OF ALL STOCKROOM SHELVING & SHELVING COMPONENTS. FURNISHED BY TENANT, INSTALLED BY G.C.
- SEE SHEET F.0.300 FOR DETAILS OF ALL MISC. STOCKROOM FIXTURES FURN. BY TENANT, INST. BY G.C.
- SEE SHEET F.2.400 FOR DETAILS OF ALL MISC. SALES/FITTING ROOM FIXTURES FURN. BY TENANT, INST. BY G.C.
- G.C. SHALL STRUCTURALLY BRACE ALL 'END CAP' SHELVING AS REQUIRED TO WITHSTAND POSSIBLE IMPACT FROM ROLLING SHELVING.
- PRIOR TO INSTALLATION OF STOCKROOM SHELVING & STOCKROOM ACCESSORY ITEMS, G.C. SHALL VERIFY THAT ALL STOCKROOM COMPONENTS CAN BE INSTALLED AS SHOWN ON THIS DRAWING. IF FIELD CONDITIONS PROHIBIT INSTALLATION AS SHOWN, OR PRESENT OPPORTUNITIES FOR EXPANSION, G.C. SHALL NOT CONTINUE WITH ANY INSTALLATION AND NOTIFY TENANT FIELD REP IMMEDIATELY.

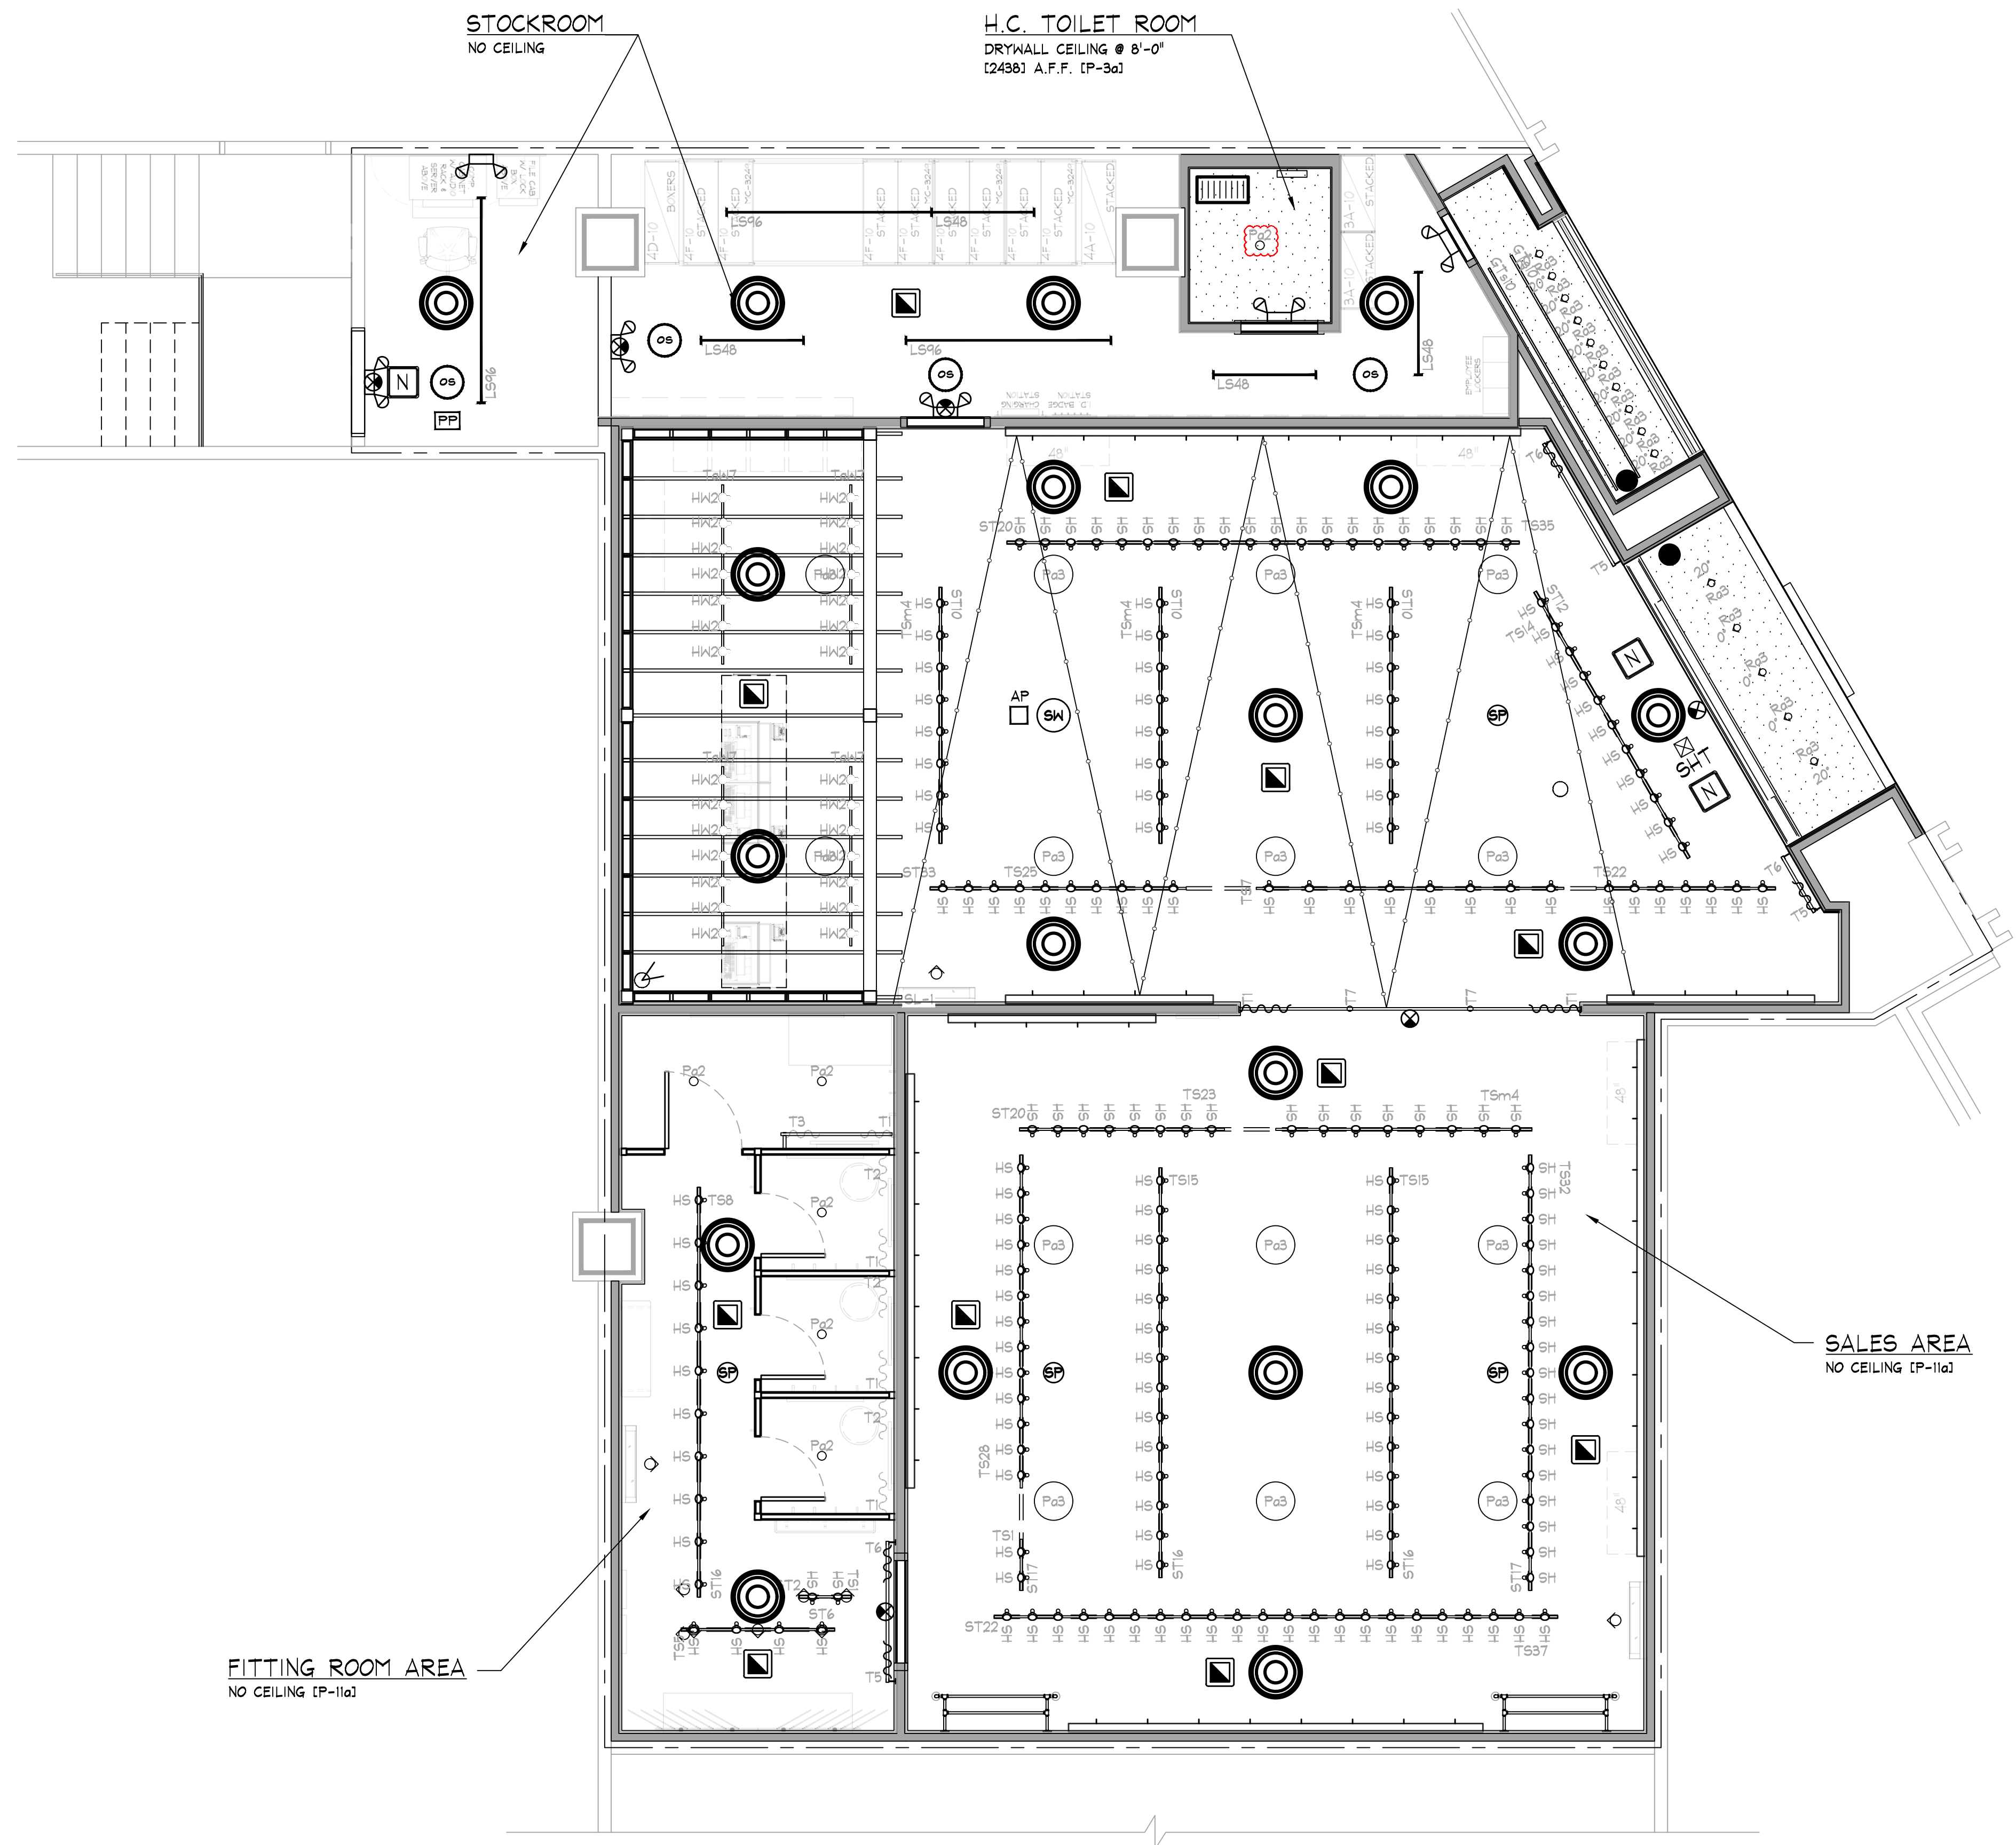

SYMBOL LEGEND

- SUPPLY AIR DIFFUSER, WHITE COLOR
- SUPPLY AIR DIFFUSER (LINEAR), WHITE COLOR
- RETURN / EXHAUST REGISTER (OR GRILLE), WHITE COLOR
- RECESSED EMERGENCY LIGHT
- SURFACE EMERGENCY LIGHT
- EXIT SIGN
- EMERGENCY LIGHT
- SHOPPER TRACK
- WIRELESS ACCESS POINT
- 360° MOTION DETECTOR
- SECURITY CAMERA
- EMS PIR SENSOR
- OCCUPANCY SENSOR
- DUPLEX ELECTRIC OUTLET
- CONCEALED SPRINKLER HEAD
- RECESSED SPRINKLER HEAD
- PENDANT SPRINKLER HEAD
- PENDANT SPRINKLER HEAD WITH EXPOSED PIPE
- BOSE D96F PENDANT MTD. SPEAKER
- BOSE F53B PENDANT MTD. SUBWOOFER
- FIRE ALARM HORN/SSTROBE
- FIRE ALARM SMOKE DETECTOR
- SECURITY BY OTHERS
- POWER PACK

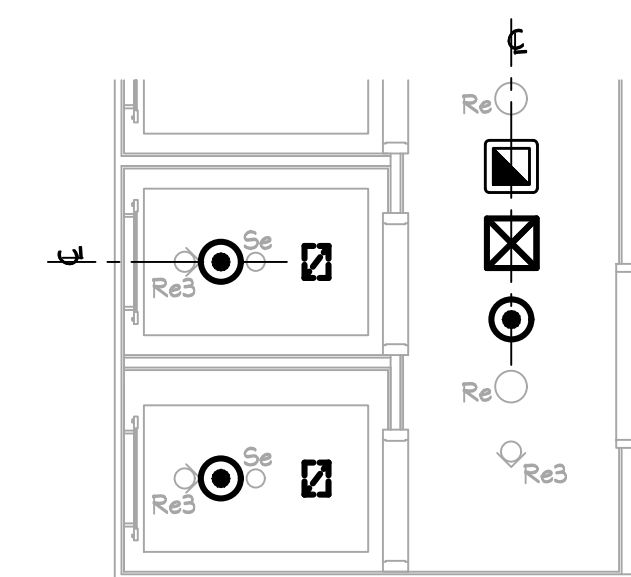

ALIGNMENT REFERENCE

NOTE:
AS INDICATED ABOVE, ALL
COMPONENTS/DEVICES SHALL BE
ALIGNED RECTILINEAR AND EQUALLY
SPACED WHENEVER POSSIBLE. (TYP)

NOTE:
ALL HVAC INSTALLATION SHALL BE
GRAY COLOR TO MATCH (P-11a); ALL
DIFFUSERS SHALL BE WHITE COLOR

NOTE:
PRIOR TO START ANY INSTALLATION
WORK, G.C. SHALL VERIFY FINAL
LOCATION SYSTEM PLANS AS
REQUIRED FOR THIS PROJECT
(CCTV, SENSOR/MATIC, ETC.)

NOTE:
ALL COMPONENTS REQUIRED TO SUPPORT AND INSTALL
THE SUSPENDED CEILING SYSTEM (WHETHER DRYWALL
AND/OR ACOUSTIC TILE), ARE TO BE FURNISHED AND
INSTALLED BY G.C. - G.C. SHALL CONSULT WITH
MALL/BUILDING DEPARTMENT TO DETERMINE REQUIRED
METHODS FOR SUPPORTING CEILING FROM MALL
STRUCTURE, PRIOR TO SUBMITTING BID.

DEVICE COORDINATION REFLECTED CEILING PLAN

SCALE: 1/4" = 1'-0"

aerie


AMERICAN EAGLE OUTFITTERS, INC.
77 Hot Metal Street
Pittsburgh, PA 15203
(412) 432-3300

DEVICE COORDINATION
CEILING PLAN
AERIE
FORUM CULIACAN
Culiacan, Mexico


Store No.
9704

Drawn by:
Drawing No.


A.0.205

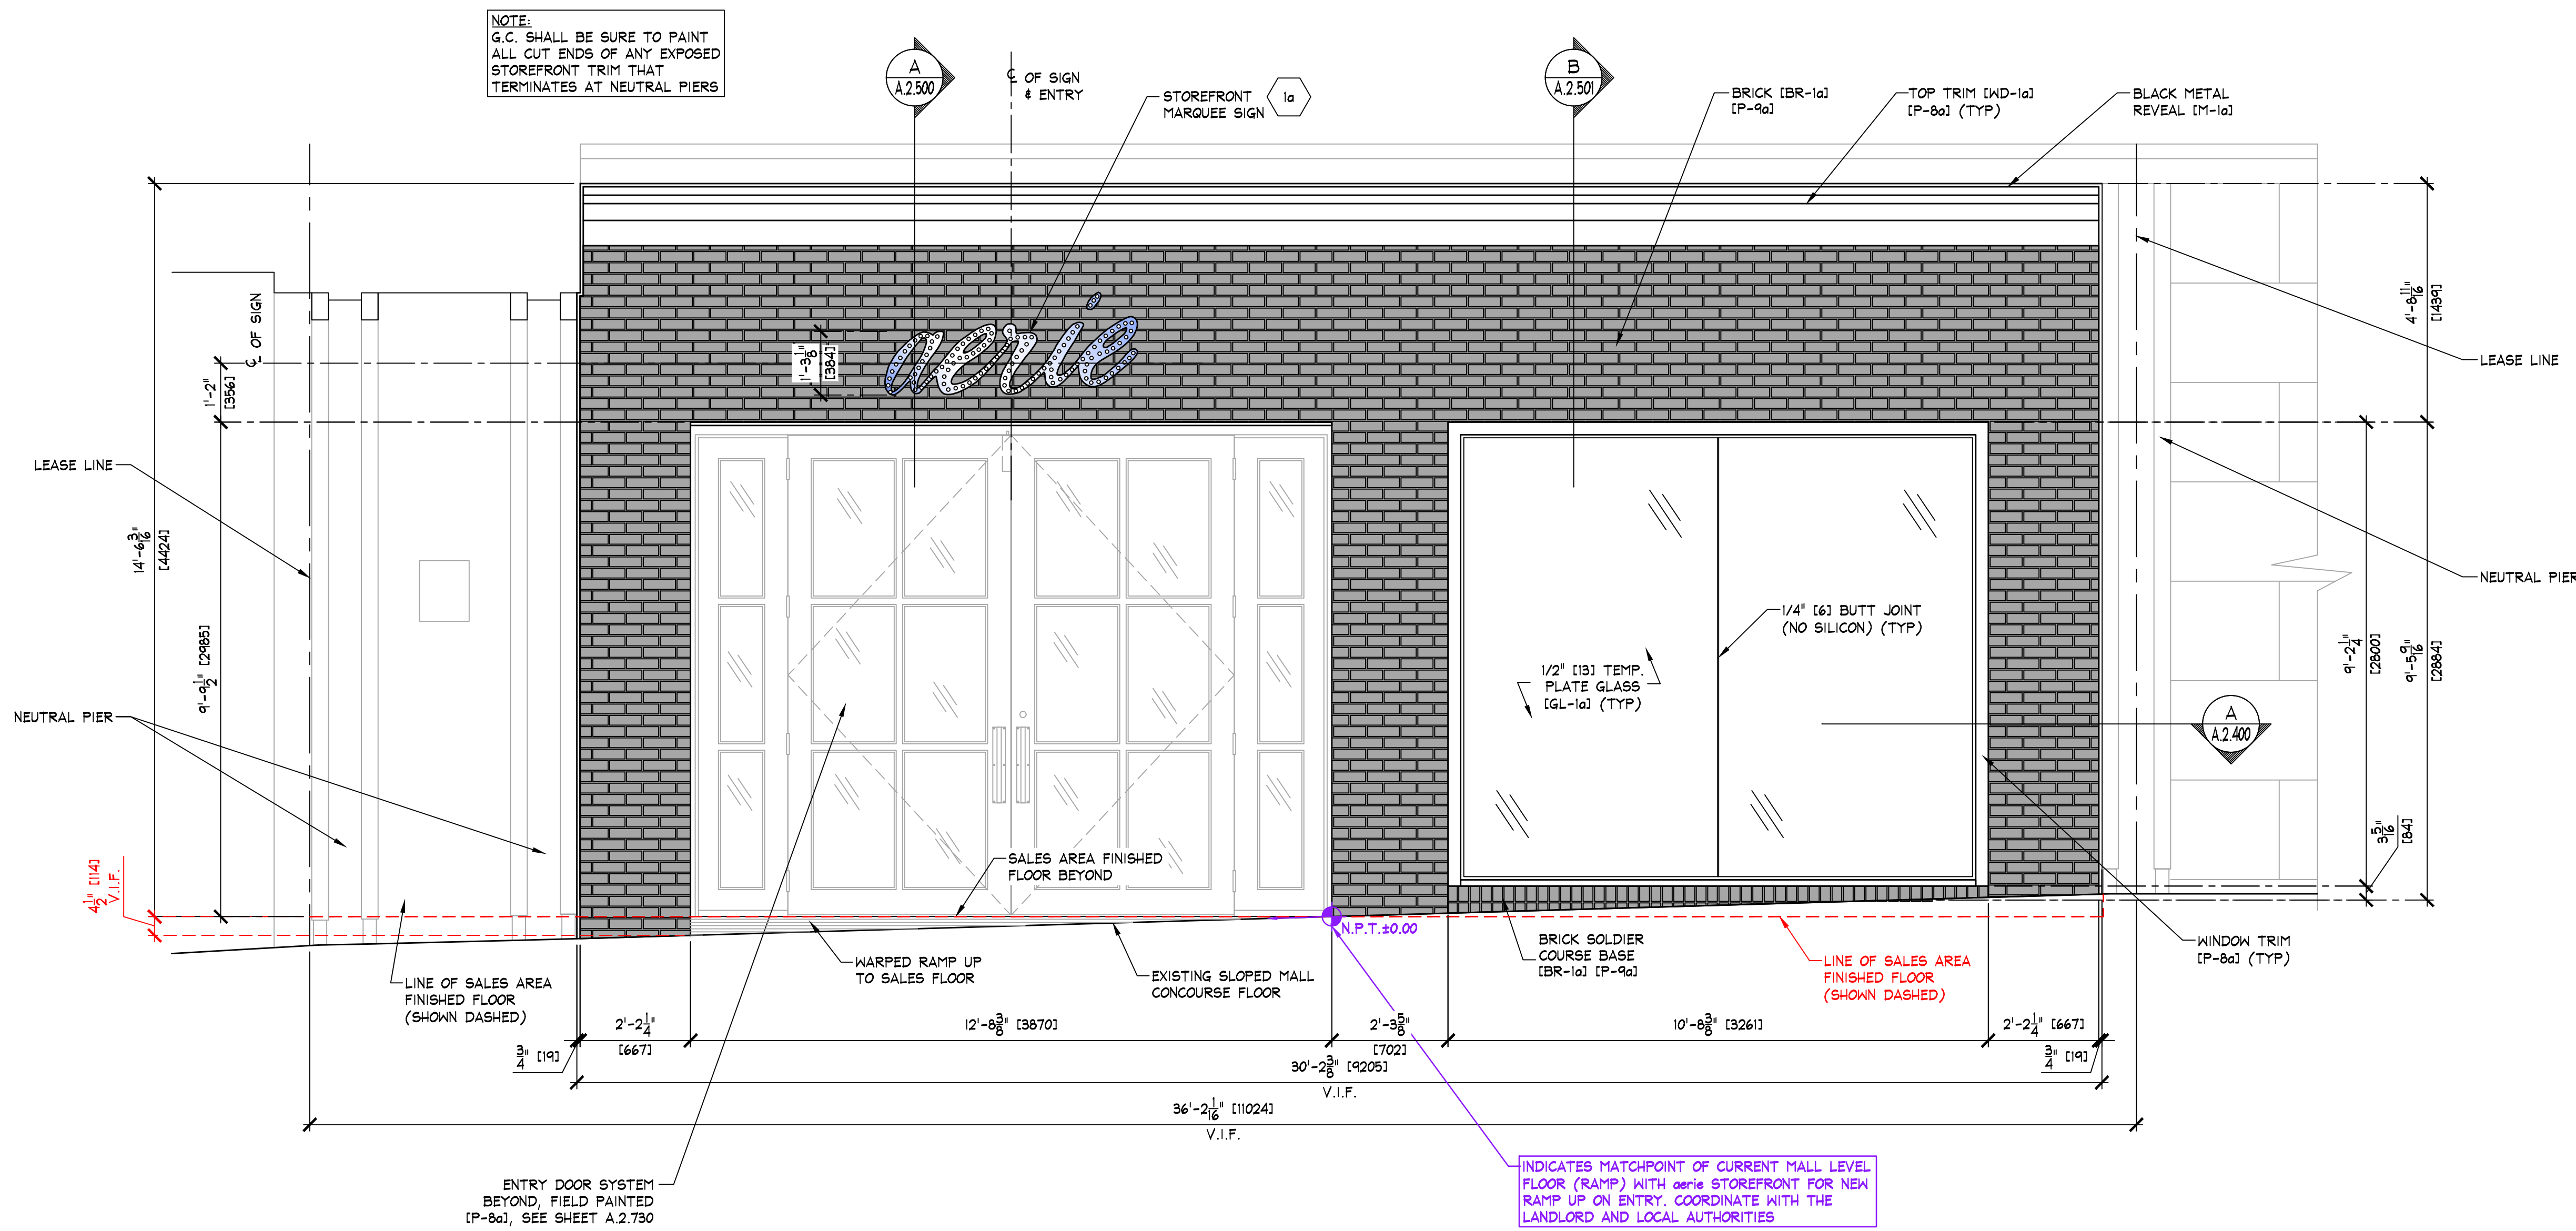



A STOREFRONT ELEVATION
A.2.300 SCALE: 1/2" = 1'-0" [1:25]

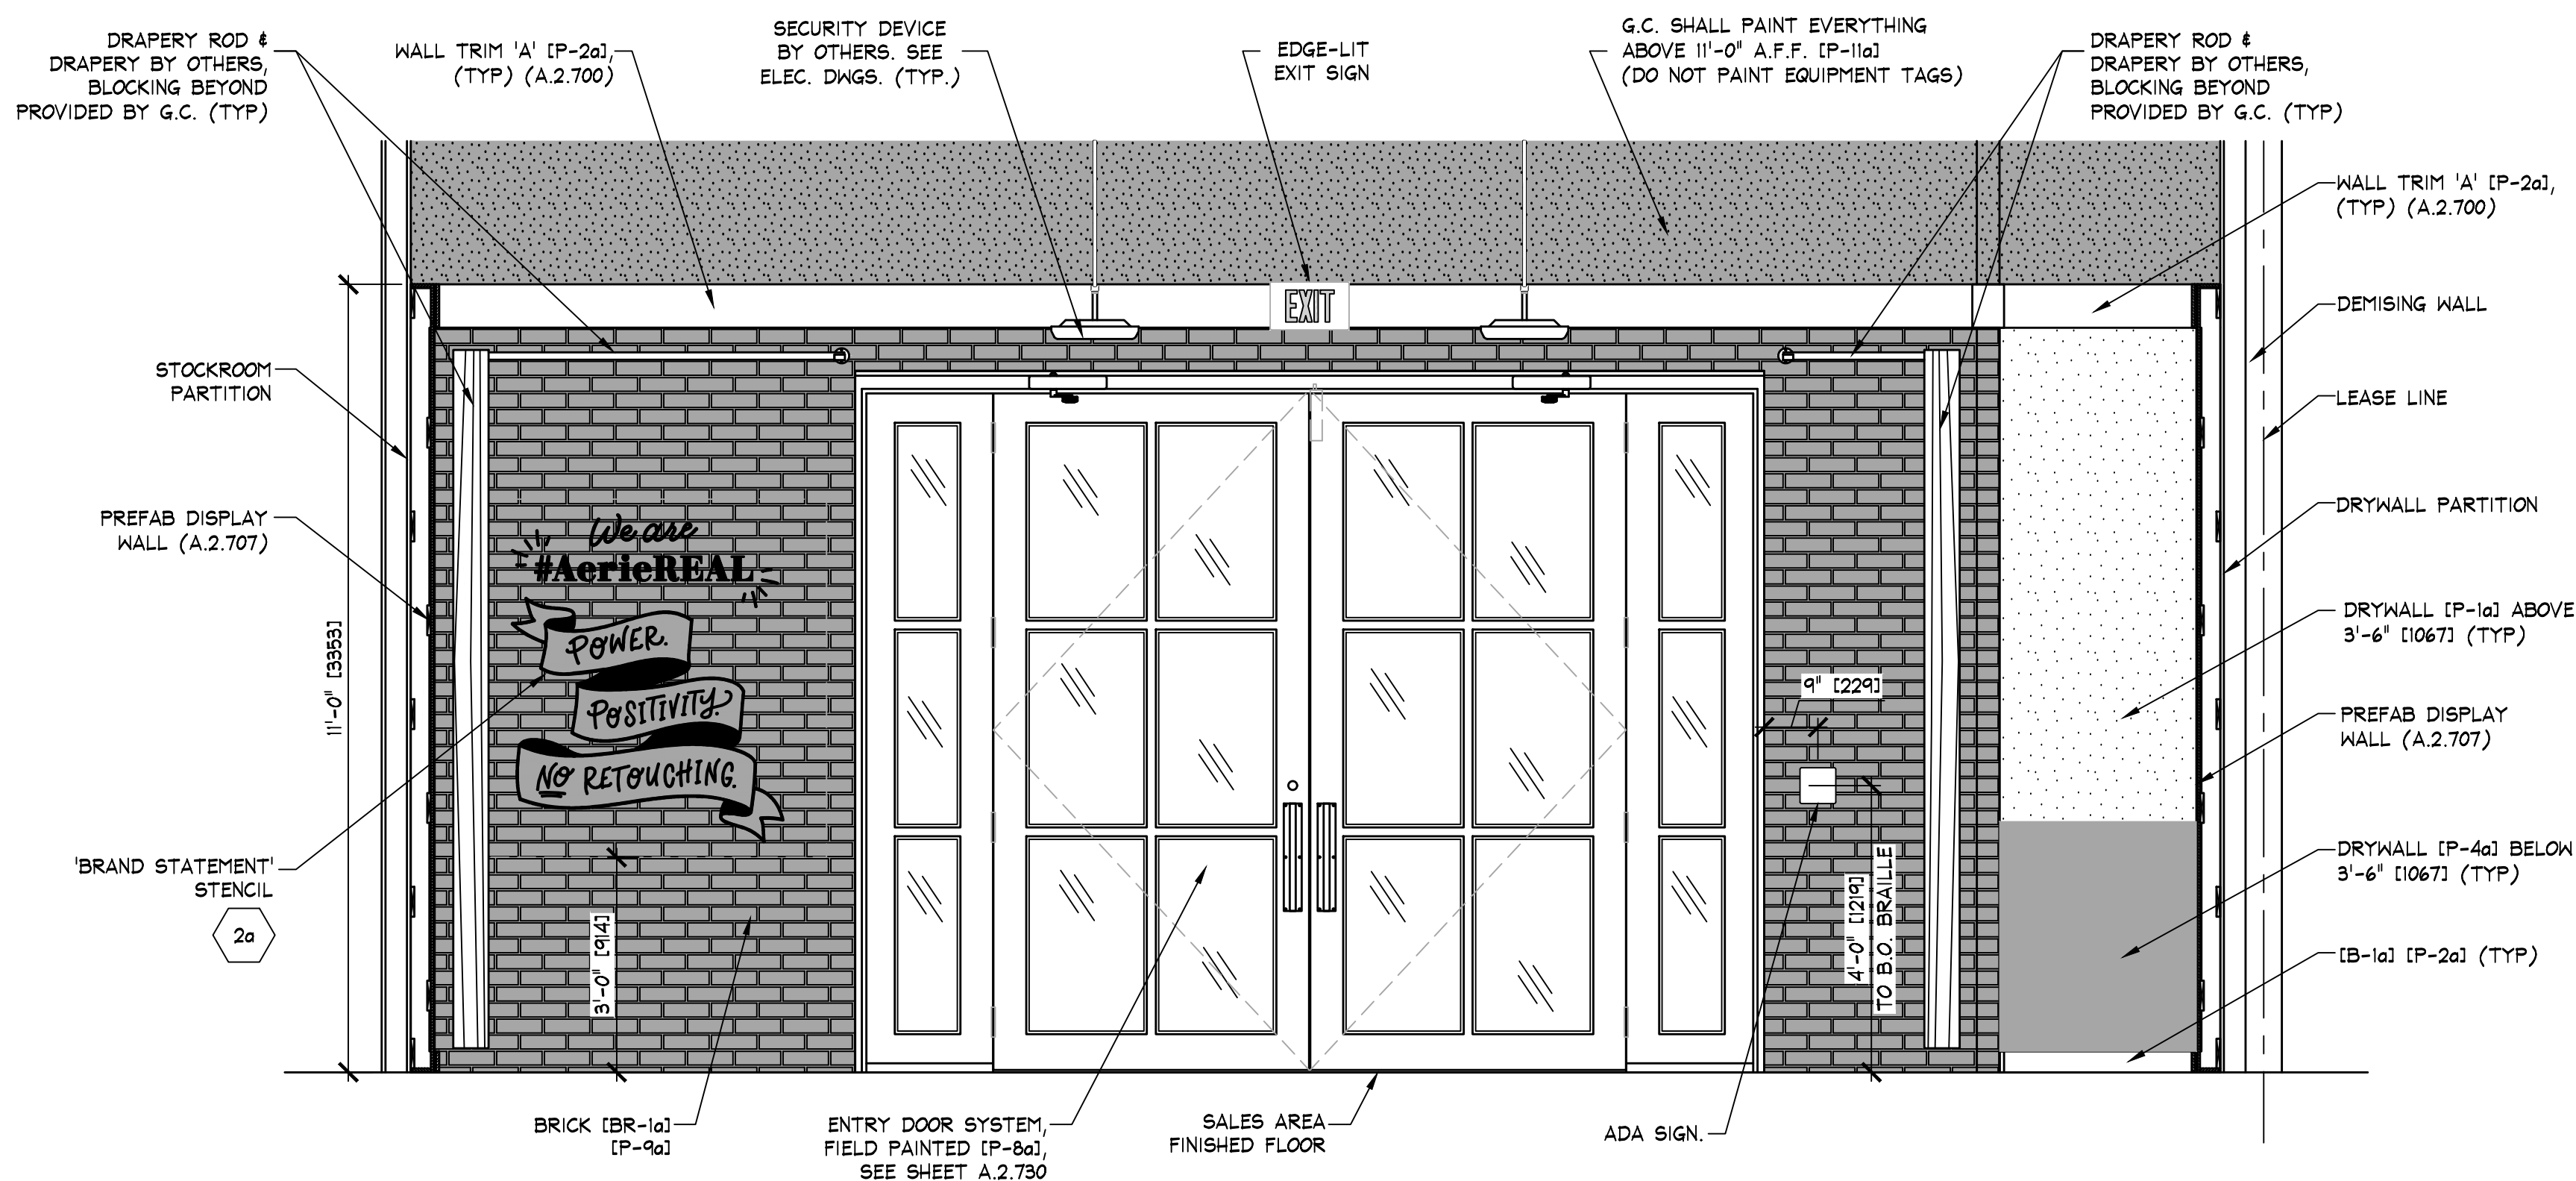


B INTERIOR STOREFRONT ELEVATION
A.2.300 SCALE: 1/2" = 1'-0" [1:25]

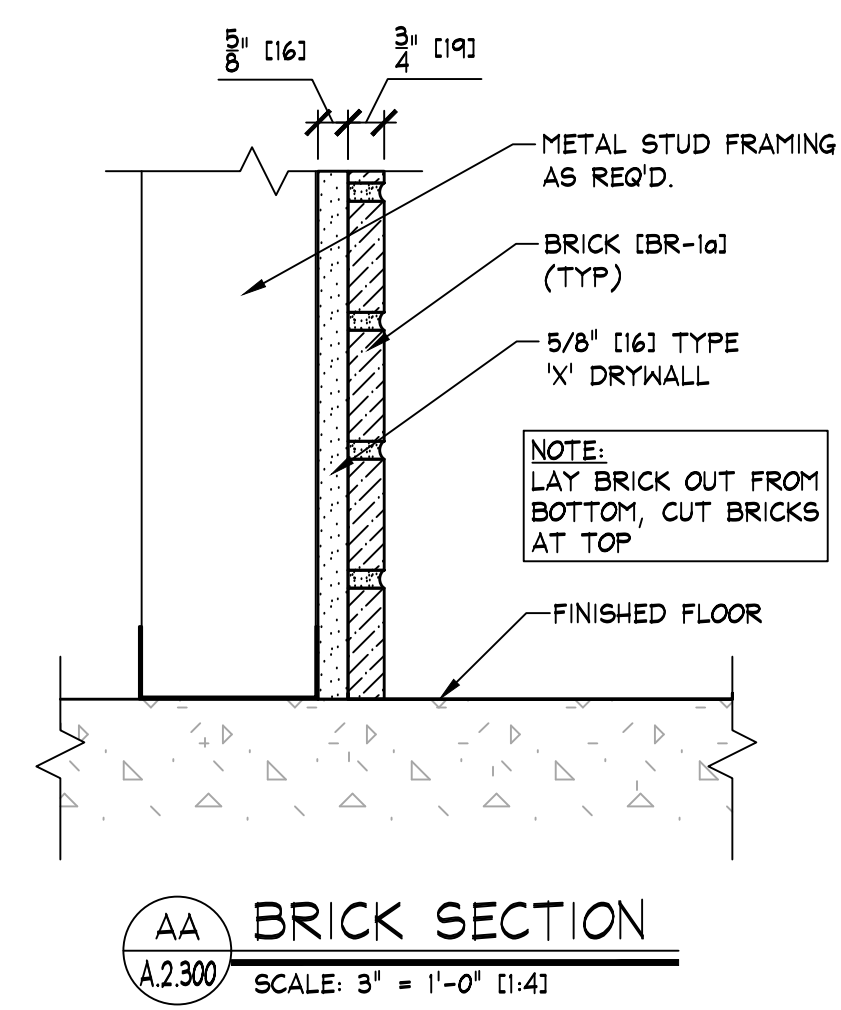

NOTE:
CORNER BRICK PIECES SHALL BE INSTALLED AT 90° CORNER LOCATIONS.
** DO NOT ATTEMPT TO MITER **
FLAT BRICK PIECES AT 90° CORNERS

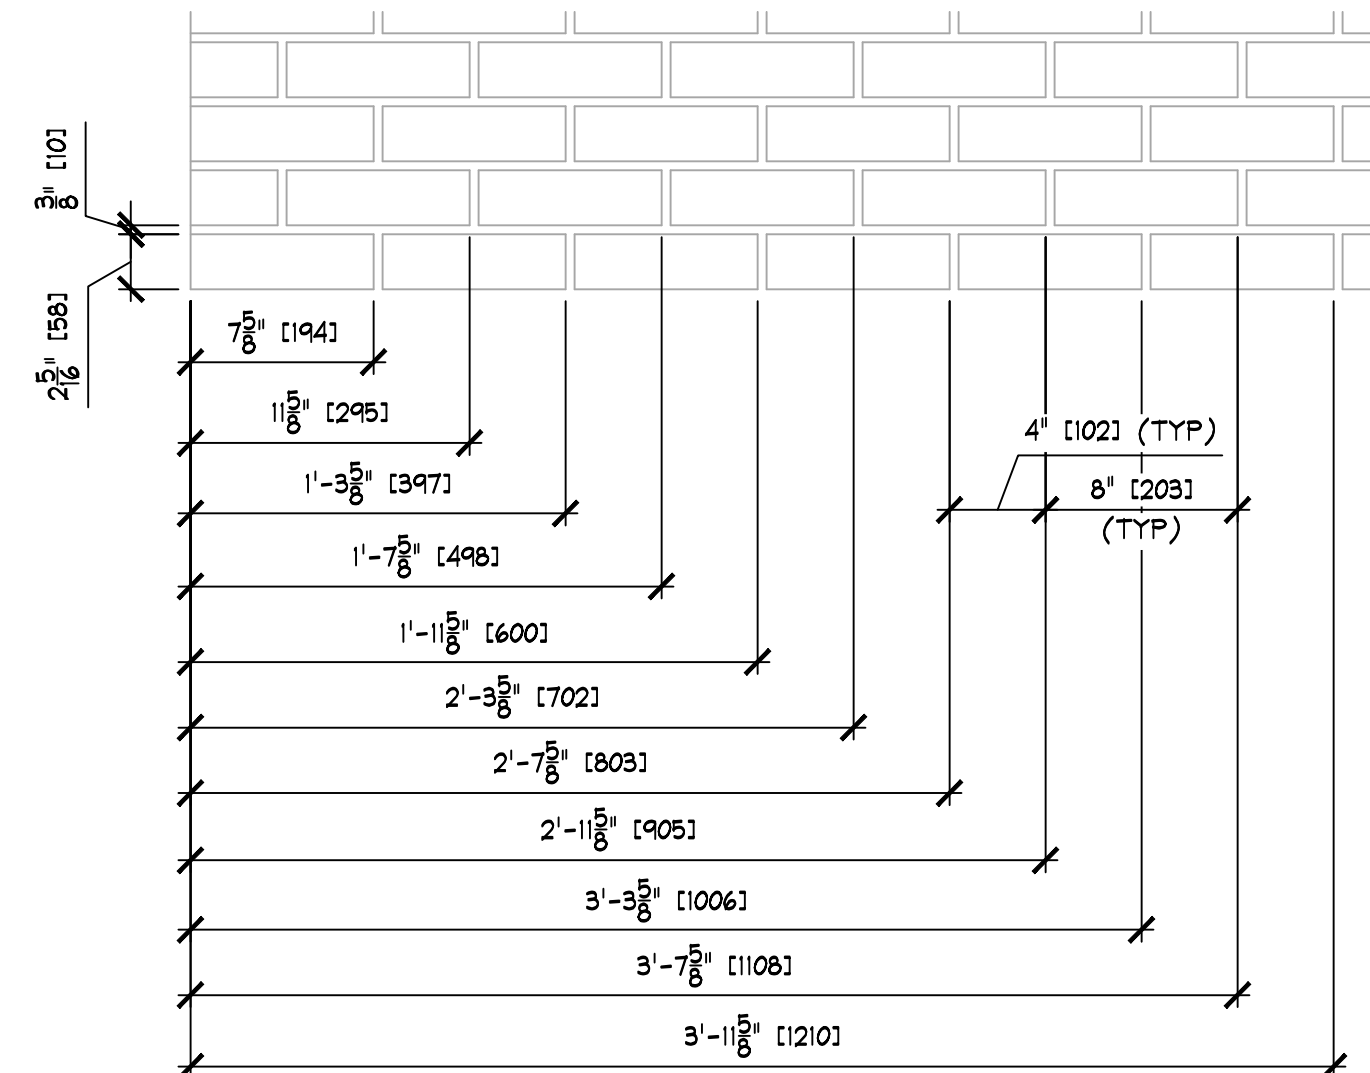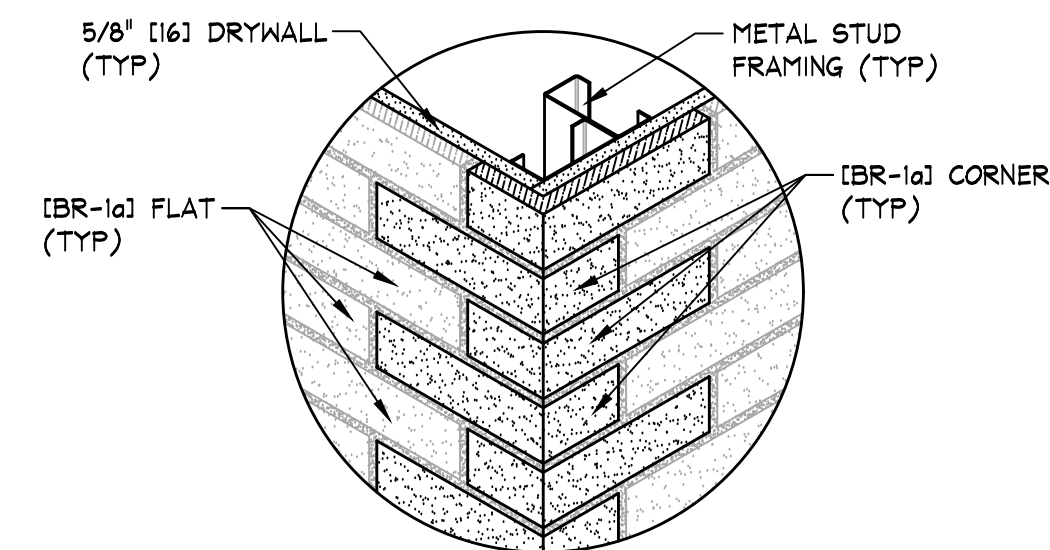


CC STANDARD BRICK DIMENSIONS
A.2.300 SCALE: 1 1/2" = 1'-0" [1:8]

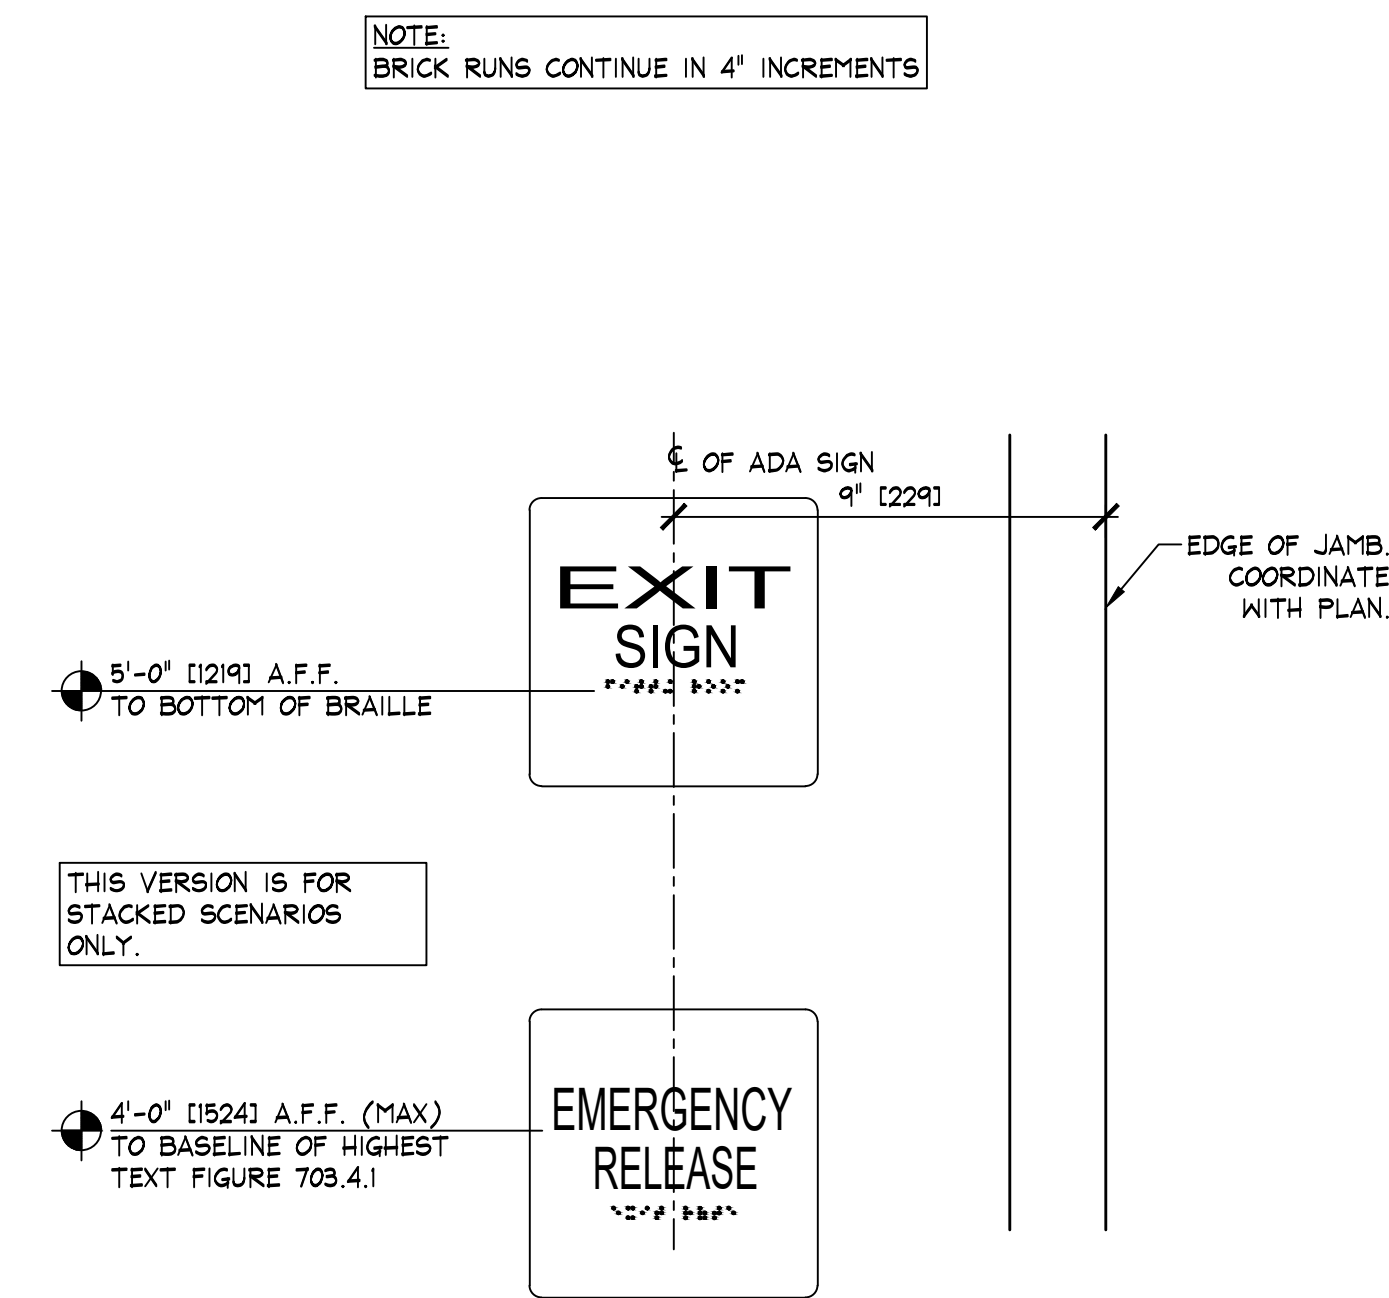


C STACKED SIGNAGE DETAIL
A.2.300 SCALE: 3" = 1'-0" [1:4]

- KEY NOTES:
- 1a SIGN - FURNISHED BY SIGN CONSULTANT, INSTALLED BY G.C. - SEE SHEET 'A.2.800' FOR MORE INFORMATION.
 - 2a WALL STENCIL - FURNISHED AND INSTALLED BY SIGN CONSULTANT, SEE SHEET A.2.801 FOR MORE INFO.
 - NOTE: DETAILS, NOTES, AND/OR SPECIFICATIONS ON THIS SHEET NOT LISTED ALPHABETICALLY OR NUMERICALLY HAVE BEEN PURPOSELY OMITTED AND DO NOT PERTAIN TO THIS PROJECT.
 - NOTE: PAINTING CONTRACTOR SHALL CAULK ALL INSIDE MOOD CORNERS AND JOINTS BETWEEN TRIM AND WALL PRIOR TO PAINTING.
 - NOTE: EXIT DOORS SHALL BE OPENABLE FROM INSIDE WITHOUT USE OF KEY OR SPECIAL KNOWLEDGE OR EFFORT.
 - NOTE: INDIVIDUAL BRICK PIECES APPLIED TO APPROVED SUBSTRATE w/ LATICRETE HEAVY DUTY THINSET. 3/8" MORTAR JOINTS. APPLY MORTAR WITH TILE FLOAT. ALLOW TO DRY. ABT, USE STIFF BROOM TO KNOCK LOOSE MORTAR FROM BRICK 'RECLAIMED BRICK'

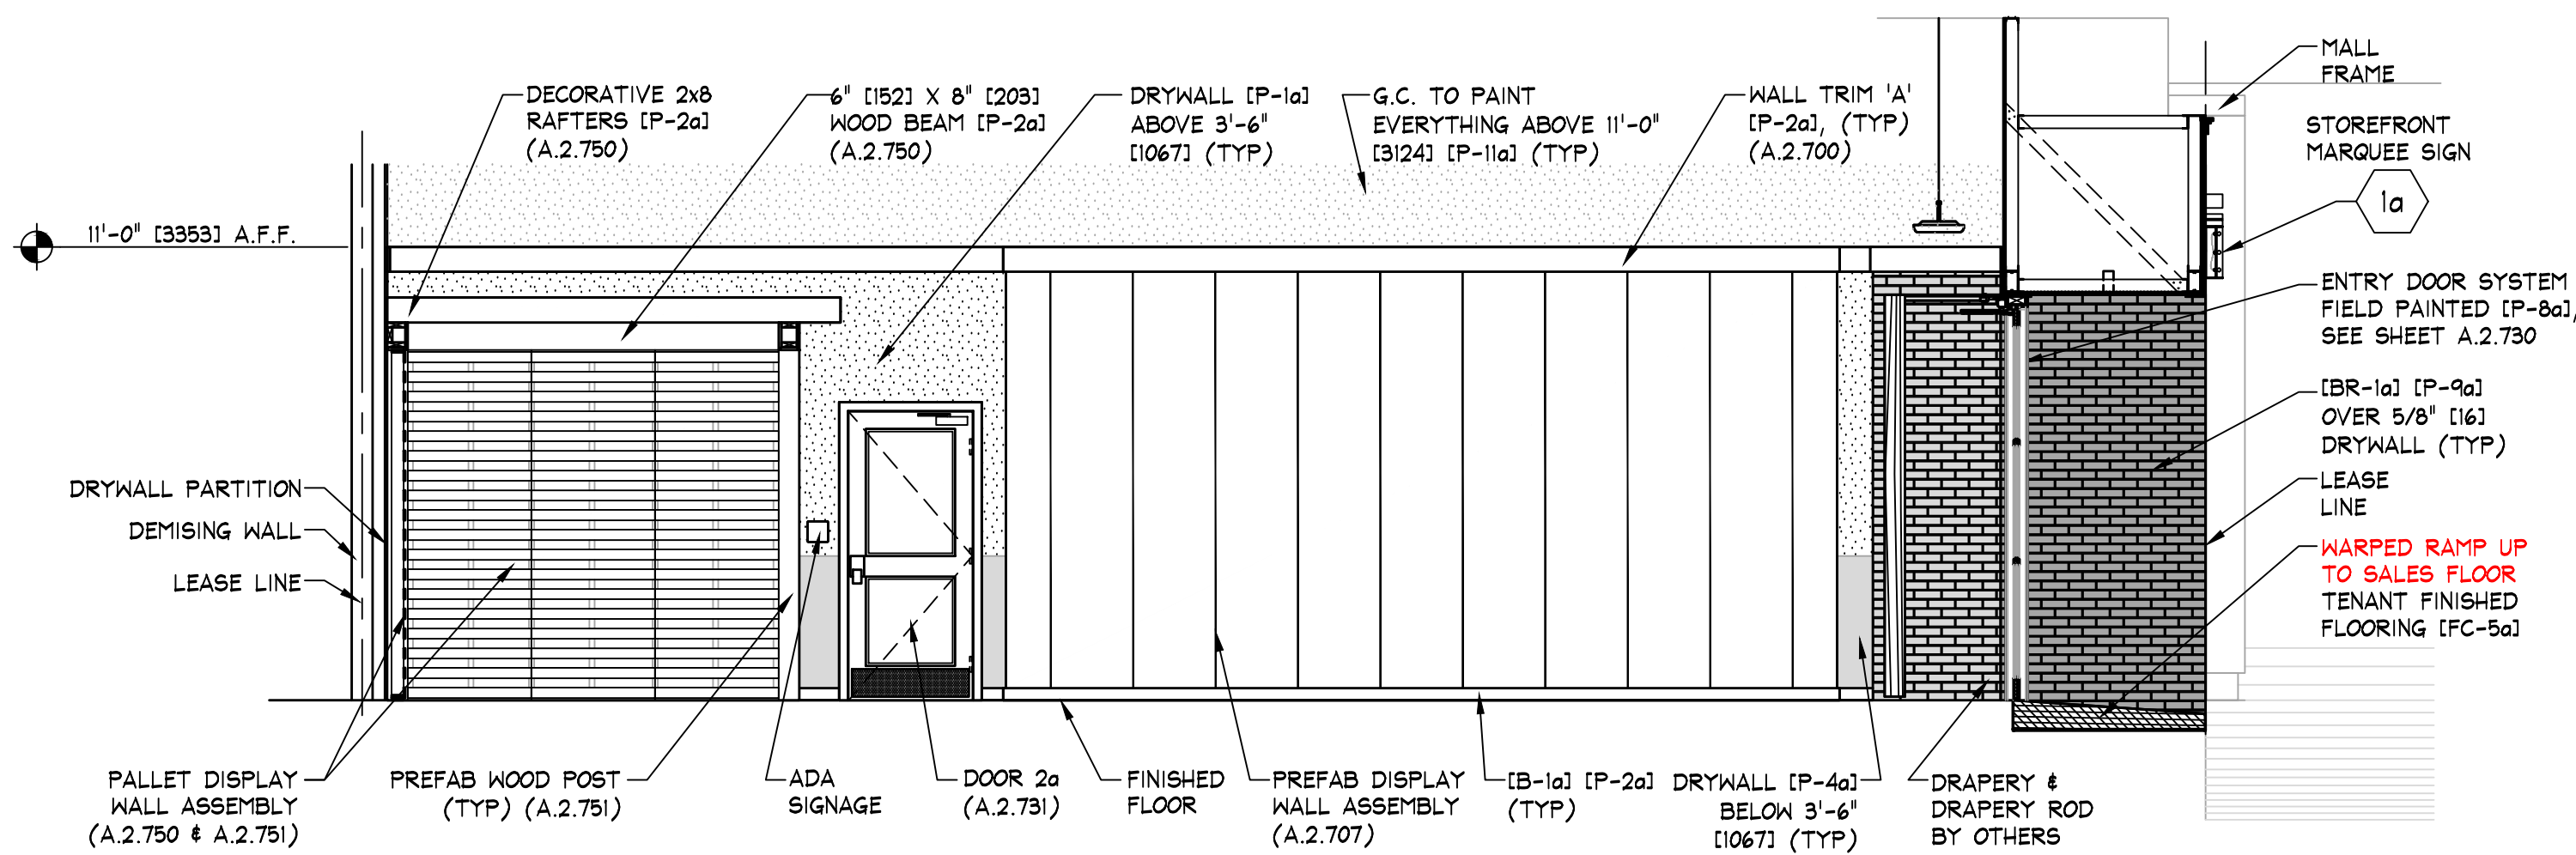


B ELEVATION
A.2.600 SCALE: 1/4" = 1'-0" (1:50)

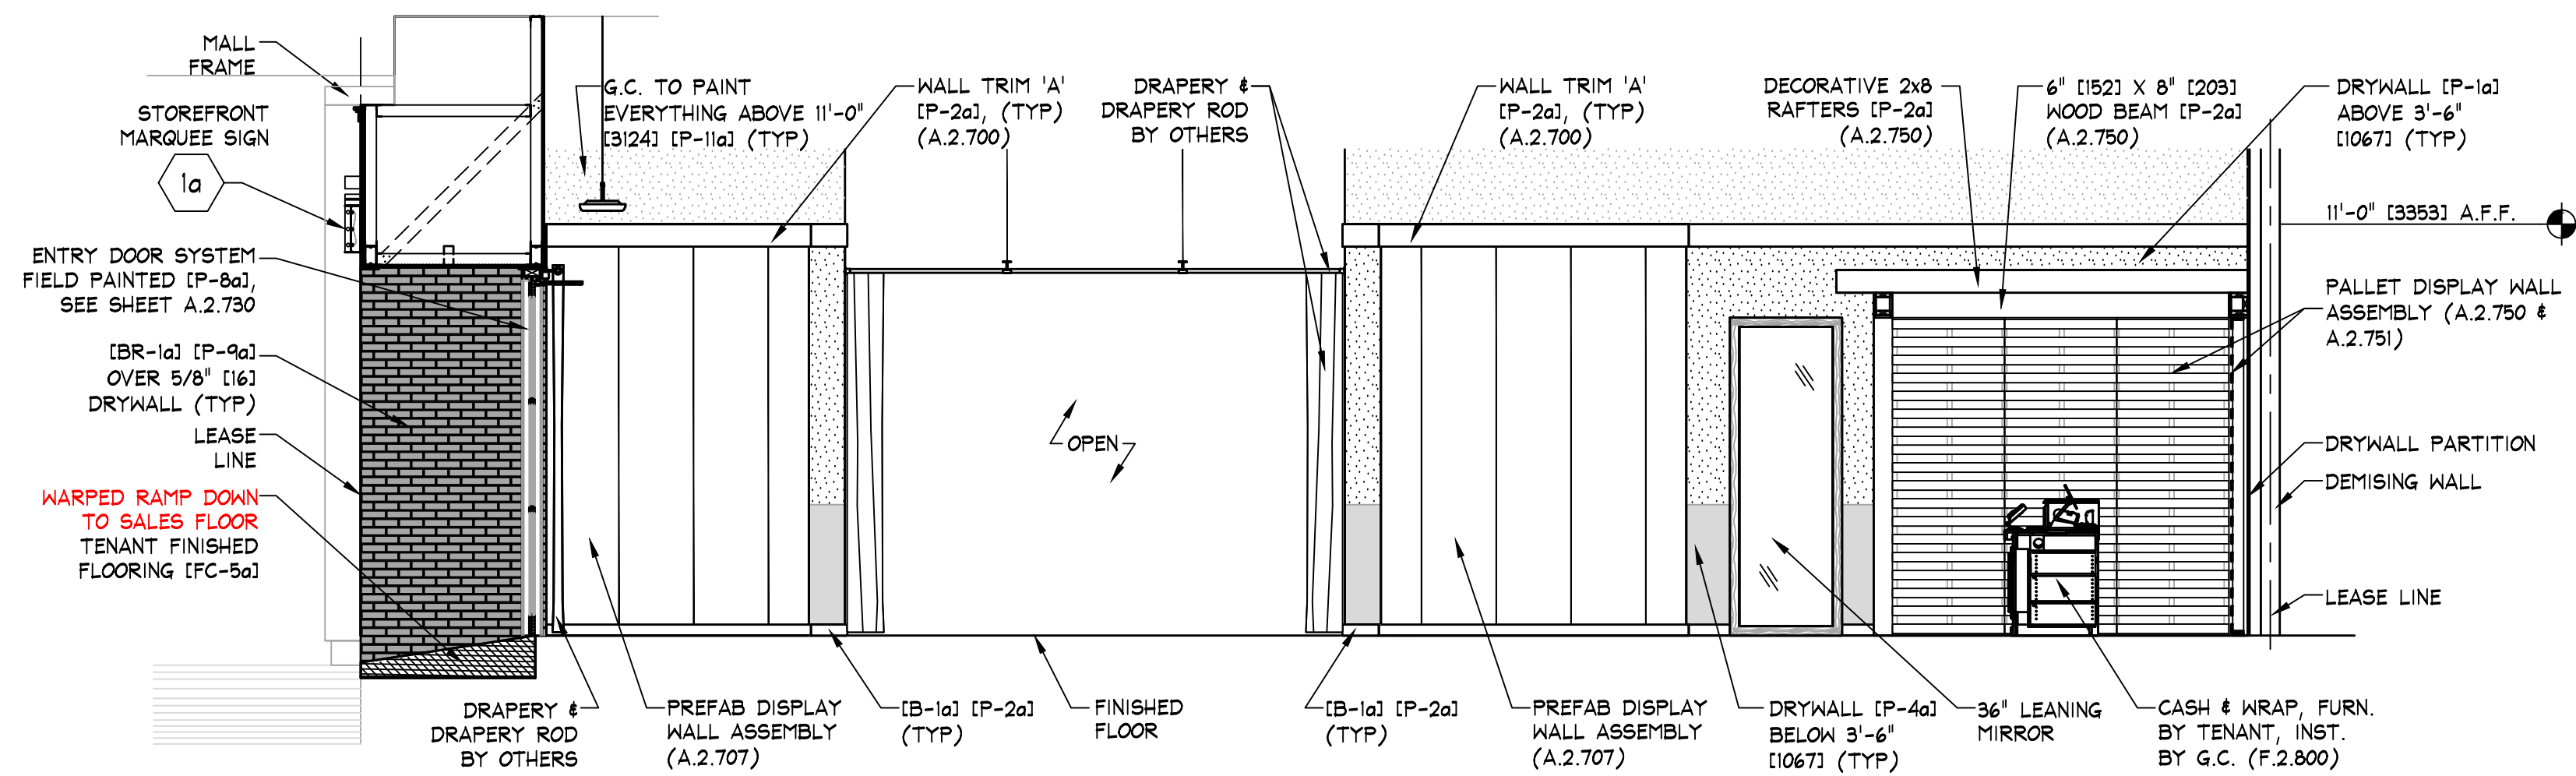


C ELEVATION
A.2.600 SCALE: 1/4" = 1'-0" (1:50)


- KEY NOTES:**
- 1a SIGN - FURNISHED BY SIGN CONSULTANT, INST. BY G.C., SEE SHEET A.2.800 FOR MORE INFO.
- NOTE: DETAILS, NOTES, AND/OR SPECIFICATIONS ON THIS SHEET NOT LISTED ALPHABETICALLY OR NUMERICALLY HAVE BEEN PURPOSELY OMITTED AND DO NOT PERTAIN TO THIS PROJECT.
- NOTE: PAINTING CONTRACTOR SHALL CAULK ALL INSIDE WOOD CORNERS AND JOINTS BETWEEN TRIM & WALL PRIOR TO PAINTING.
- NOTE: G.C. SHALL ALIGN DECORATIVE RAFTERS WITH VERTICAL UPRIGHTS IN PALLET WALL.
- NOTE: DOOR DETAILS SHOWN ARE FOR SCHEMATIC PURPOSES ONLY. CHECK FLOOR PLAN FOR ALL SIZES AND SWINGS.

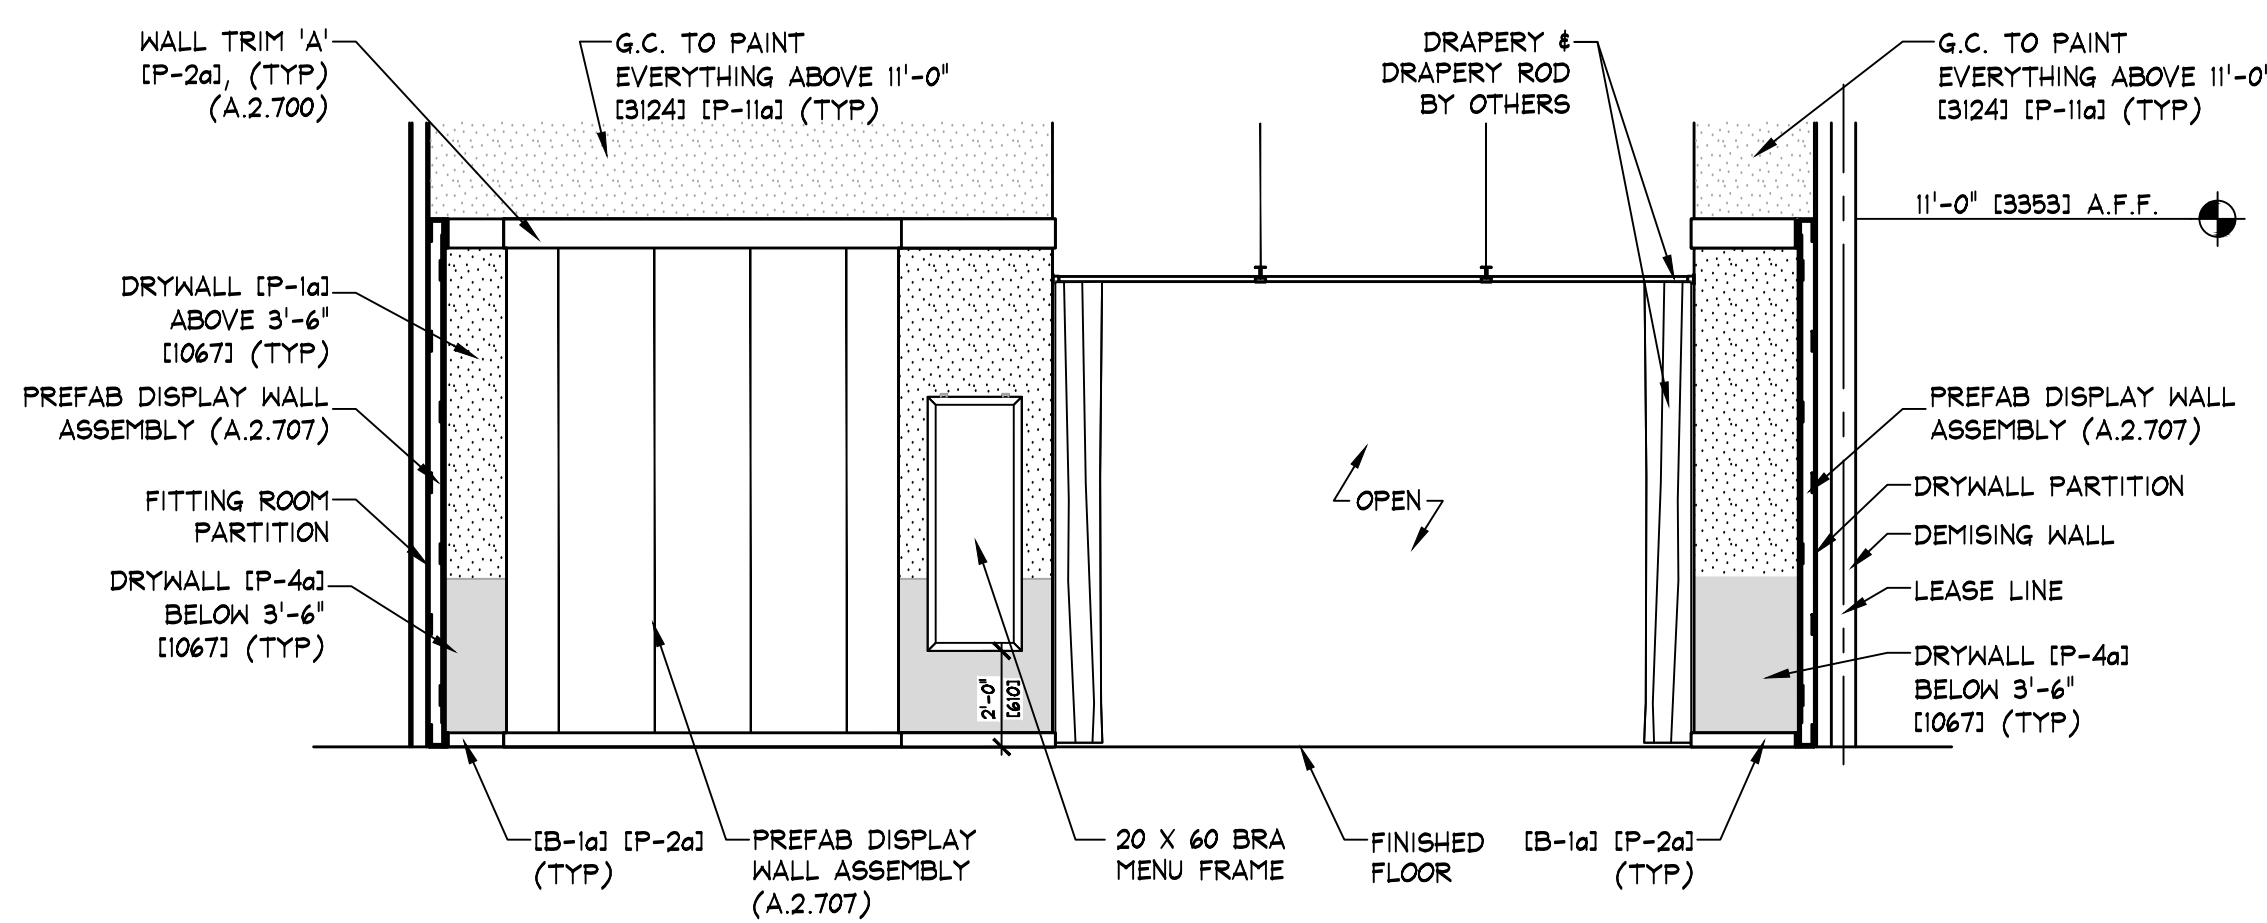


D ELEVATION
A.2.600 SCALE: 1/4" = 1'-0" (1:50)

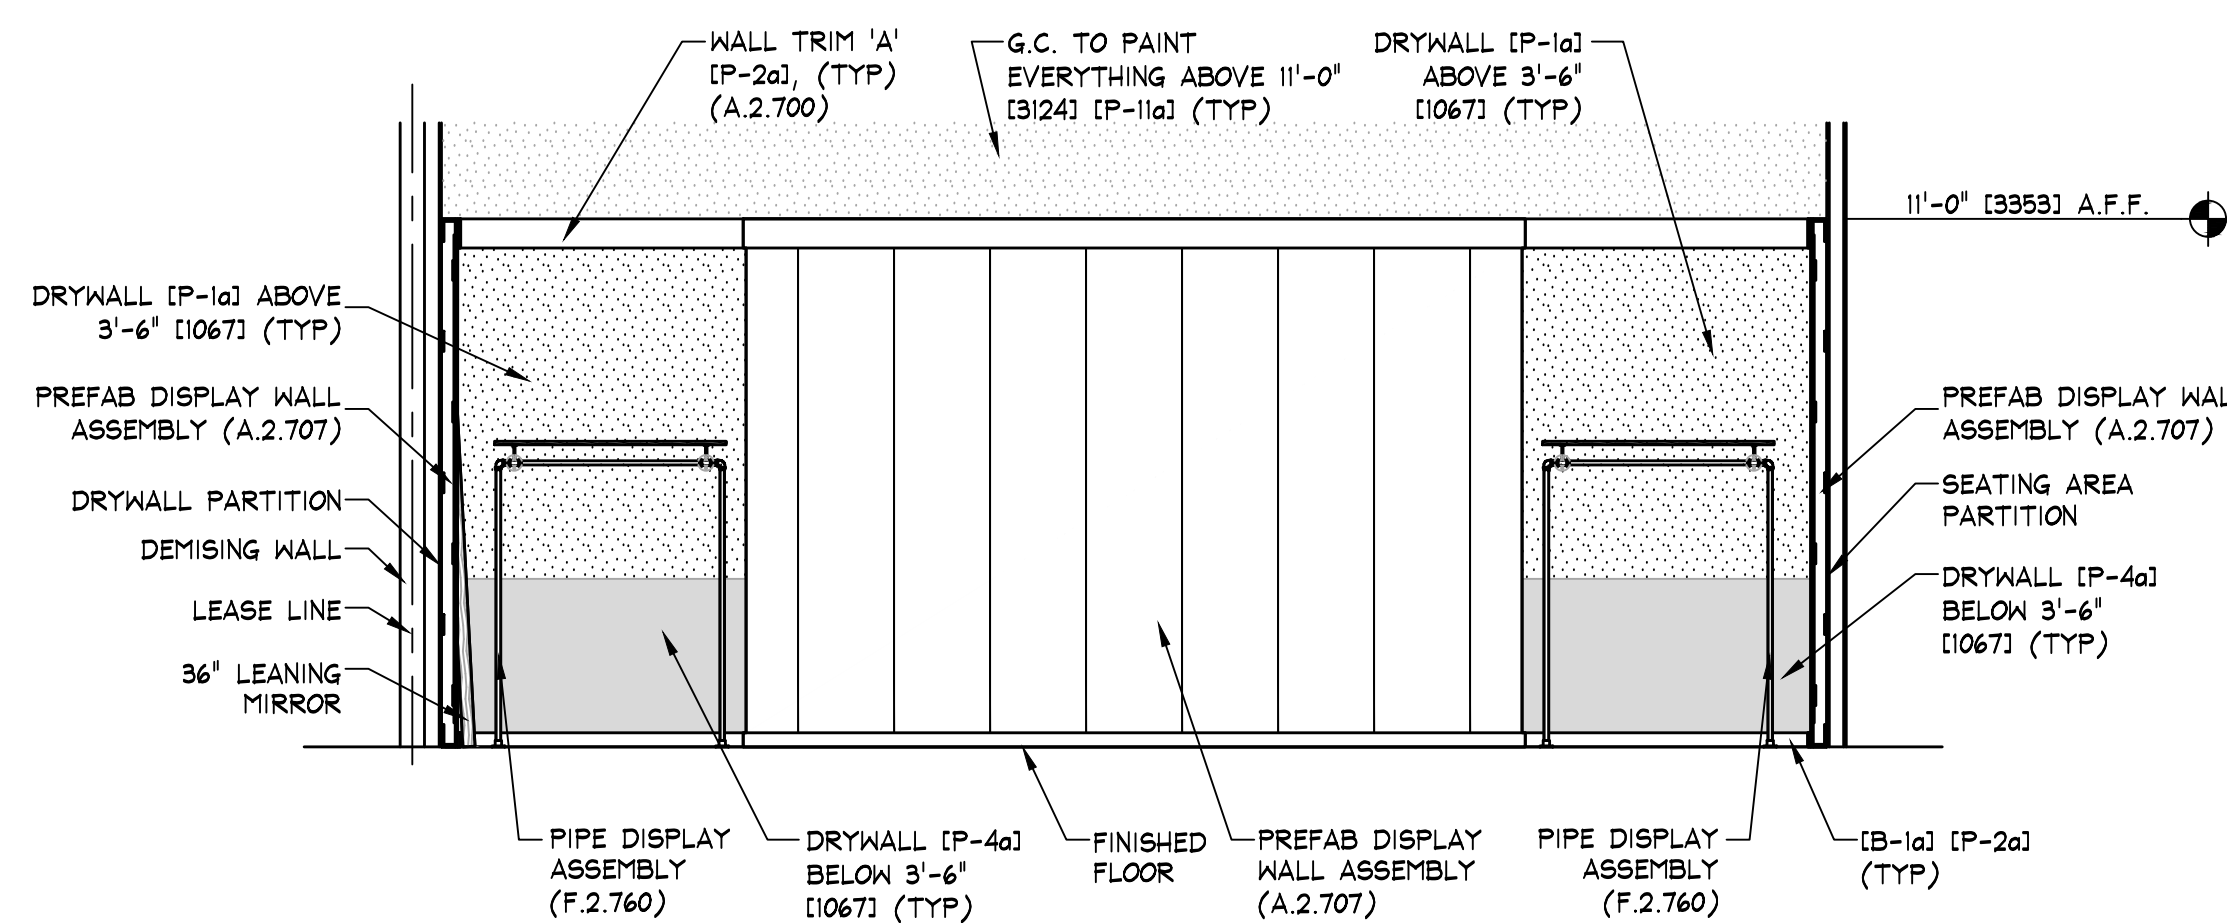


E ELEVATION
A.2.600 SCALE: 1/4" = 1'-0" (1:50)

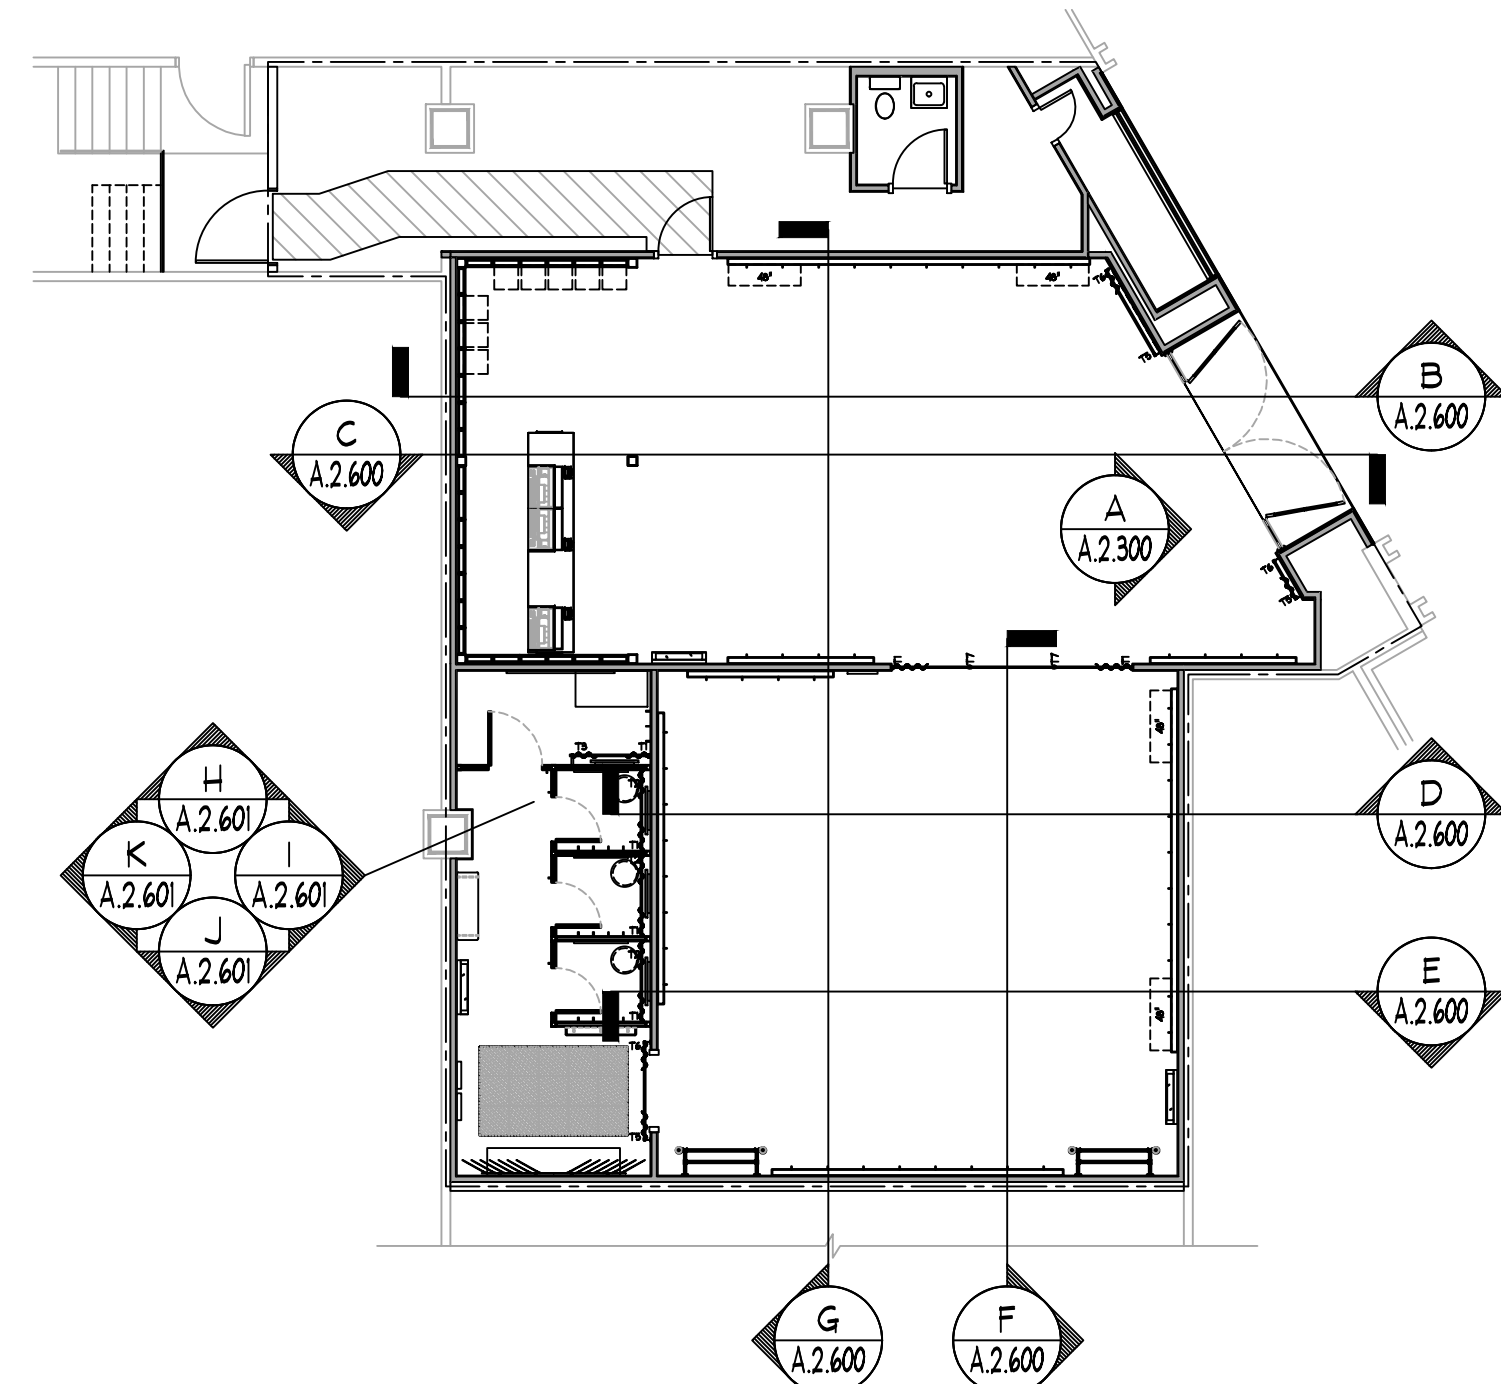

ELEVATION KEY
NO SCALE

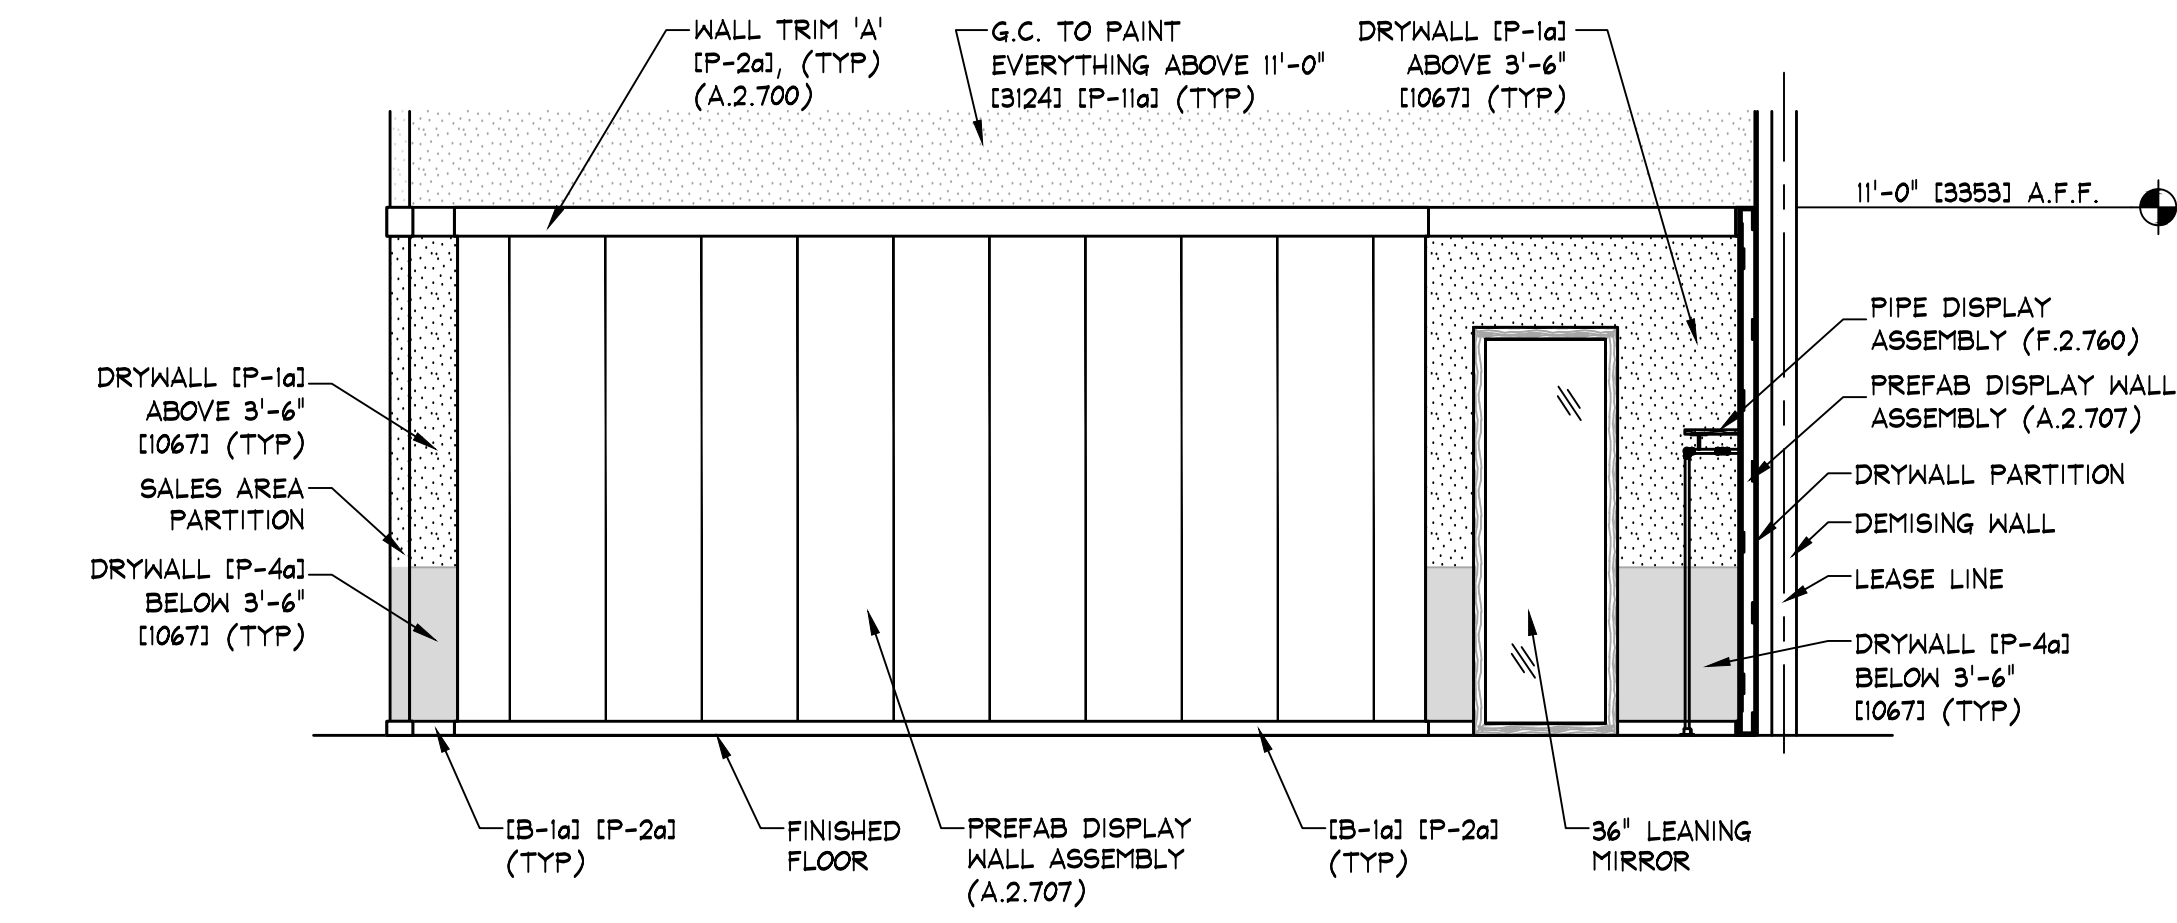

F ELEVATION
A.2.600 SCALE: 1/4" = 1'-0" (1:50)

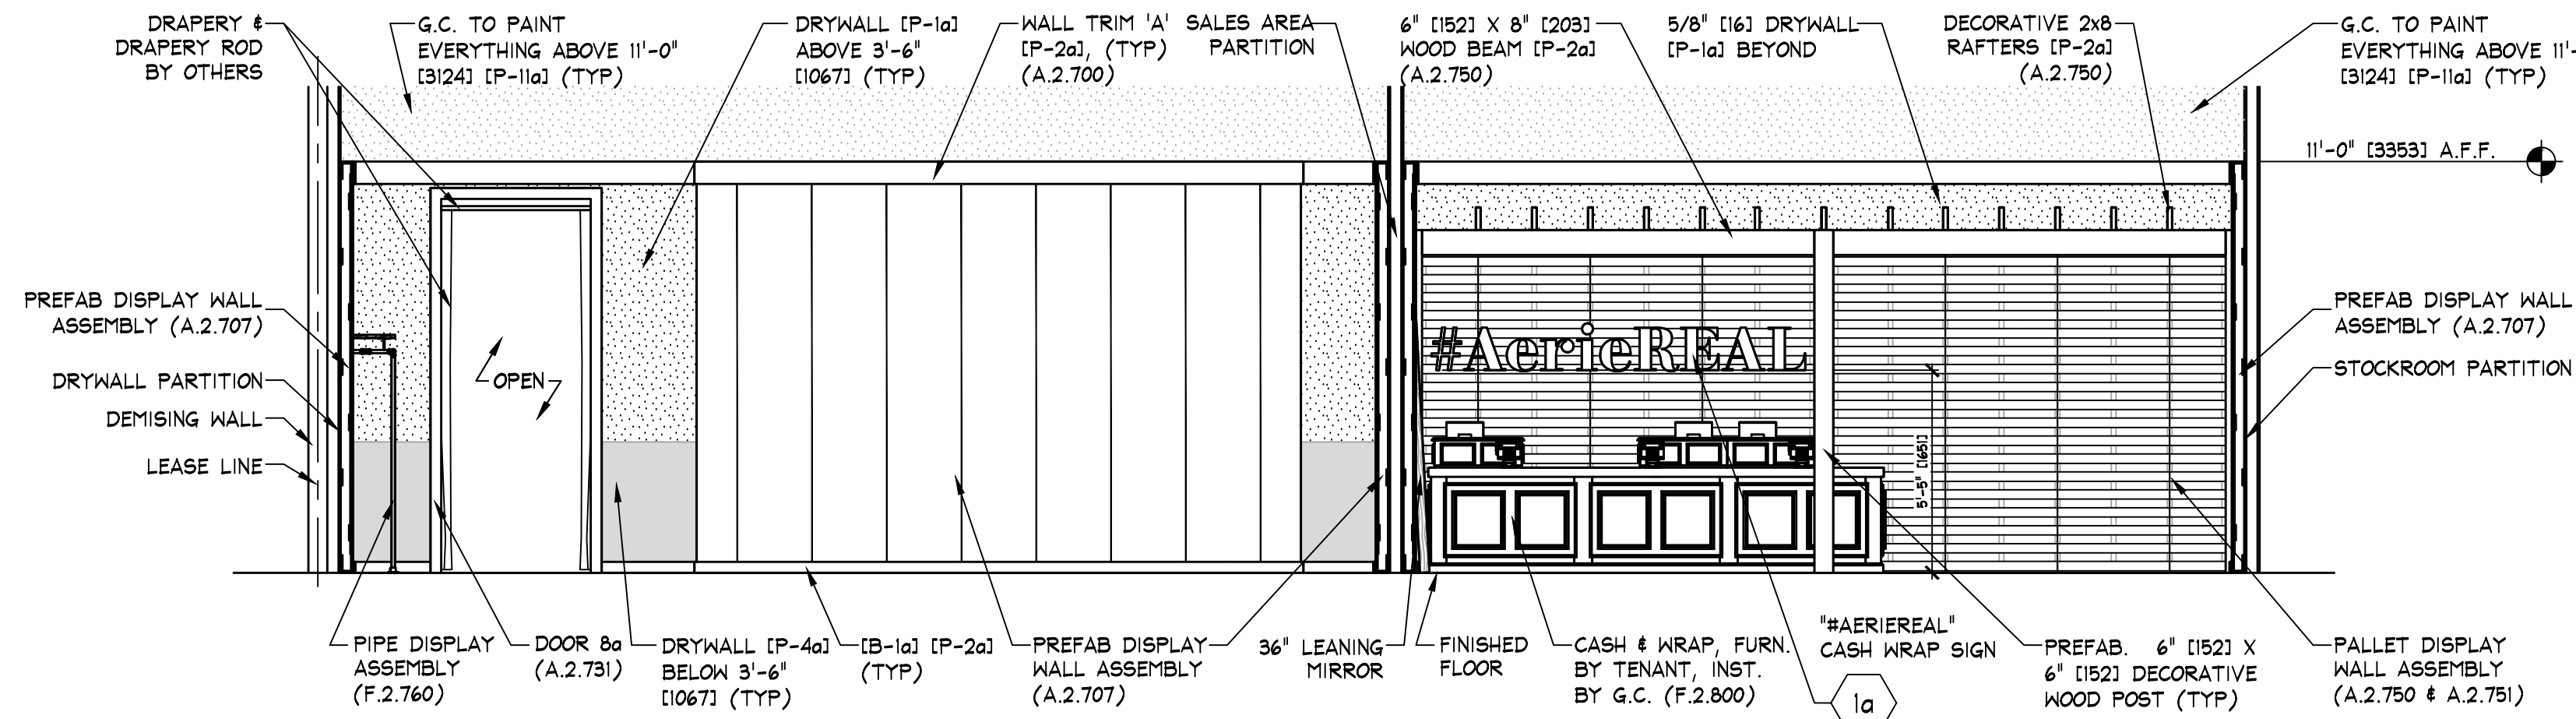






G ELEVATION
A.2.600 SCALE: 1/4" = 1'-0" (1:50)

erie

AMERICAN EAGLE OUTFITTERS, INC.
77 Hot Metal Street
Pittsburgh, PA 15203
(412) 452-5300

Store No.
9704
Aerie INTERIOR ELEVATIONS
AERIE FORUM CULIACAN
Culiacan, Mexico

Drawn by:
Drawing No.
A.2.600

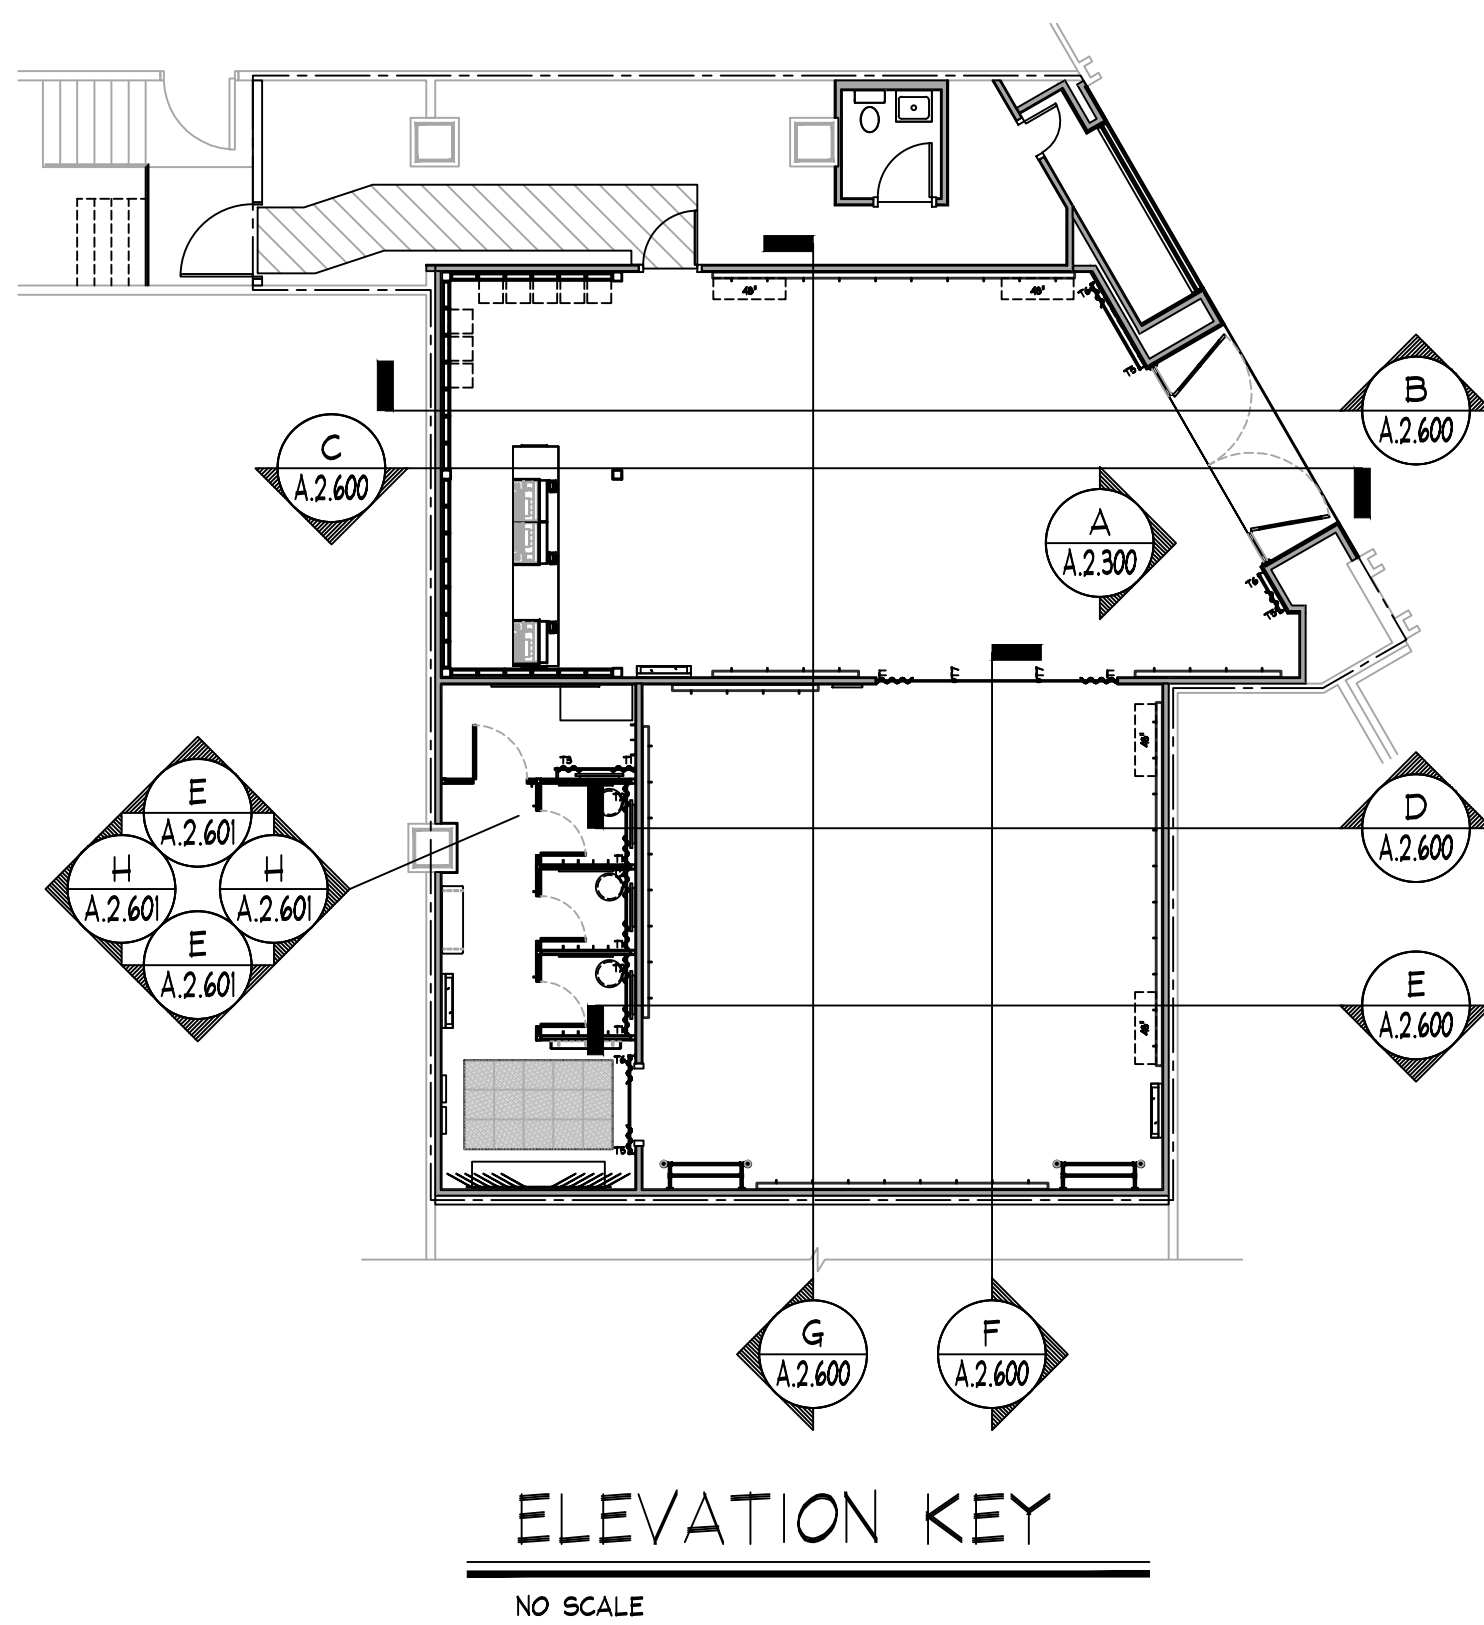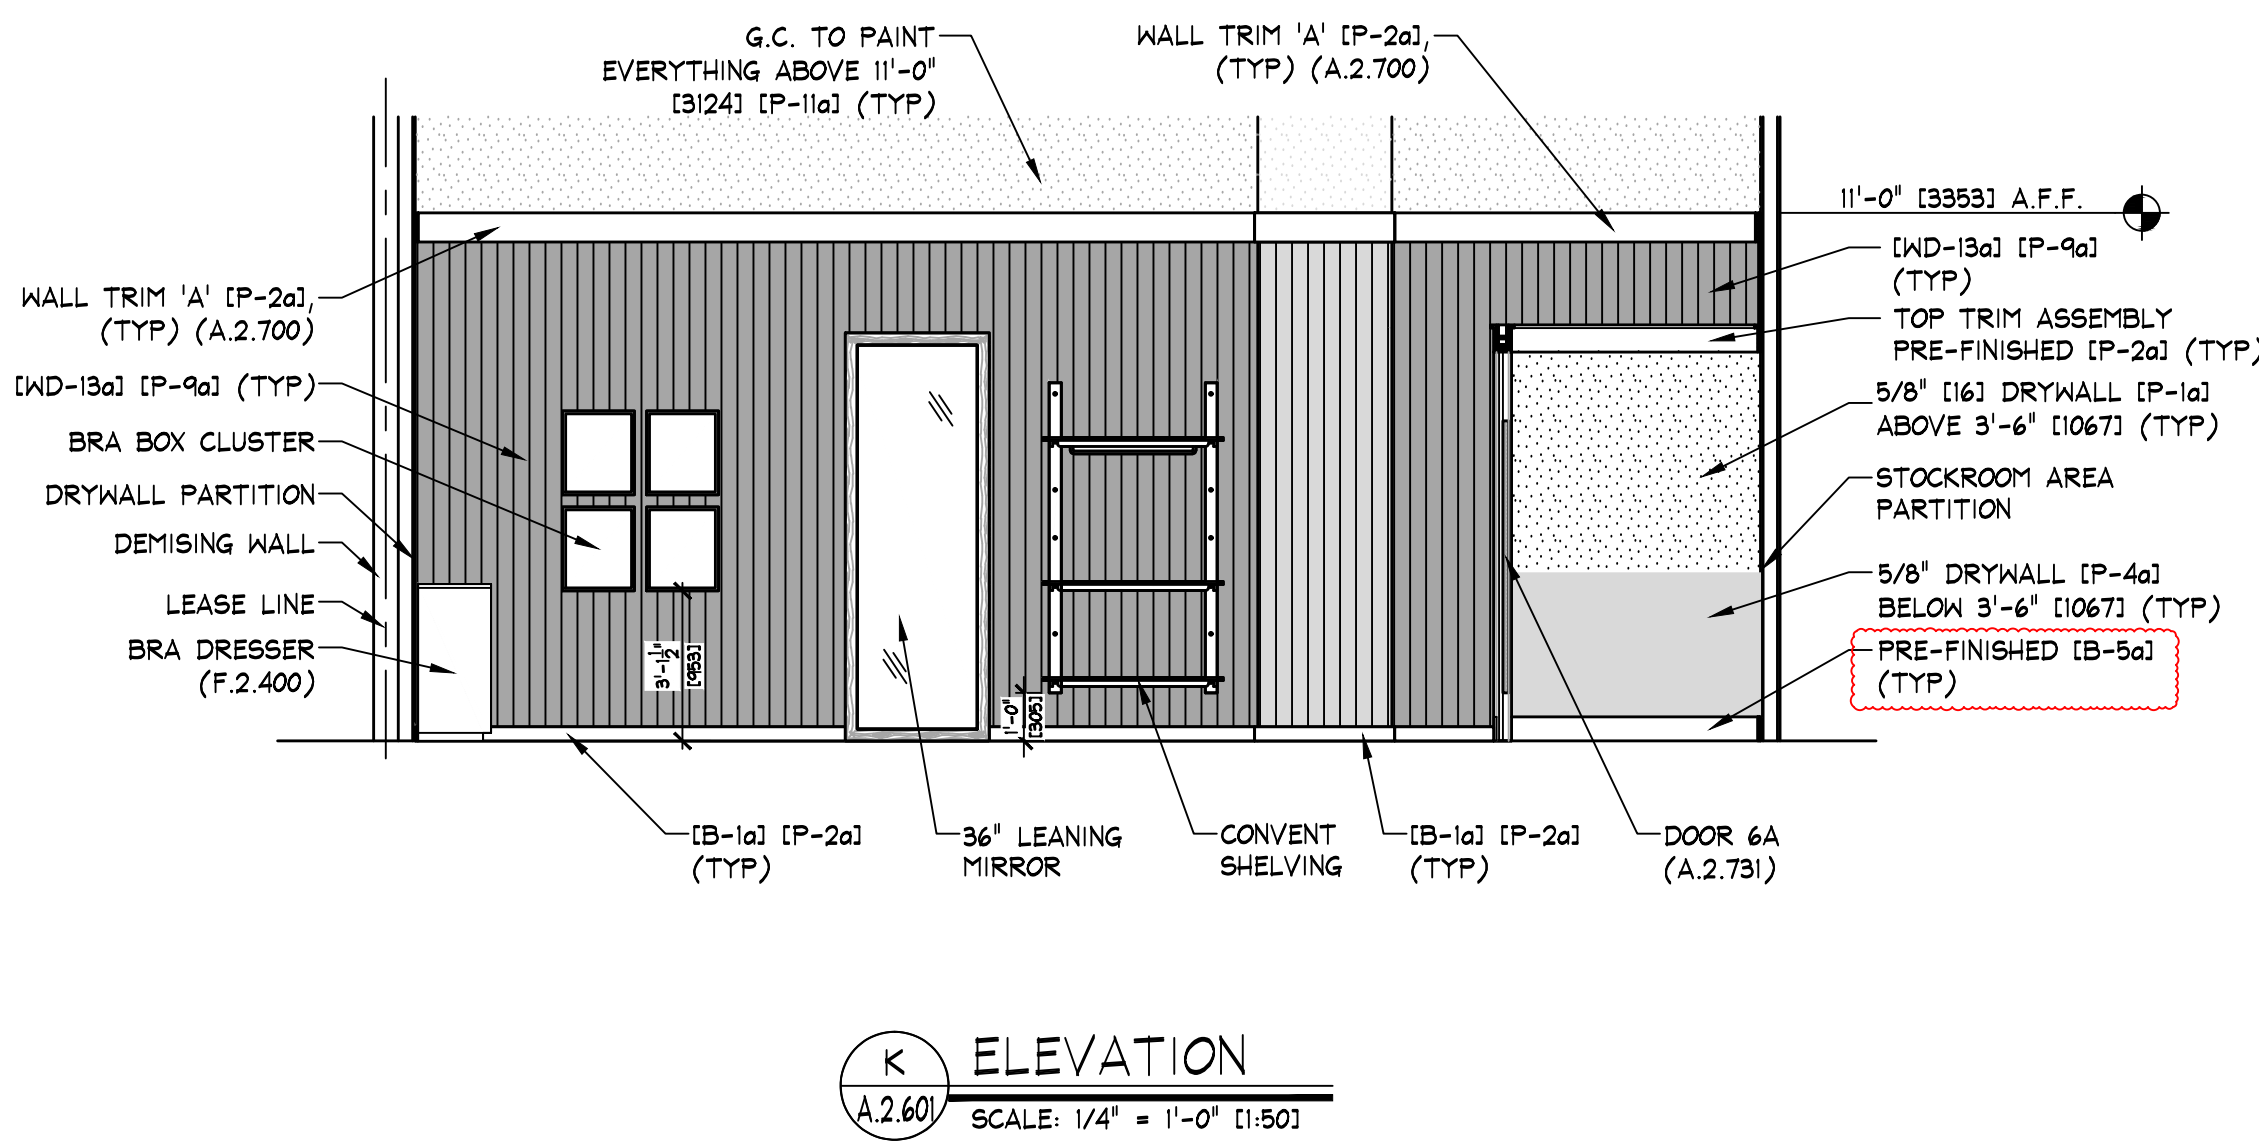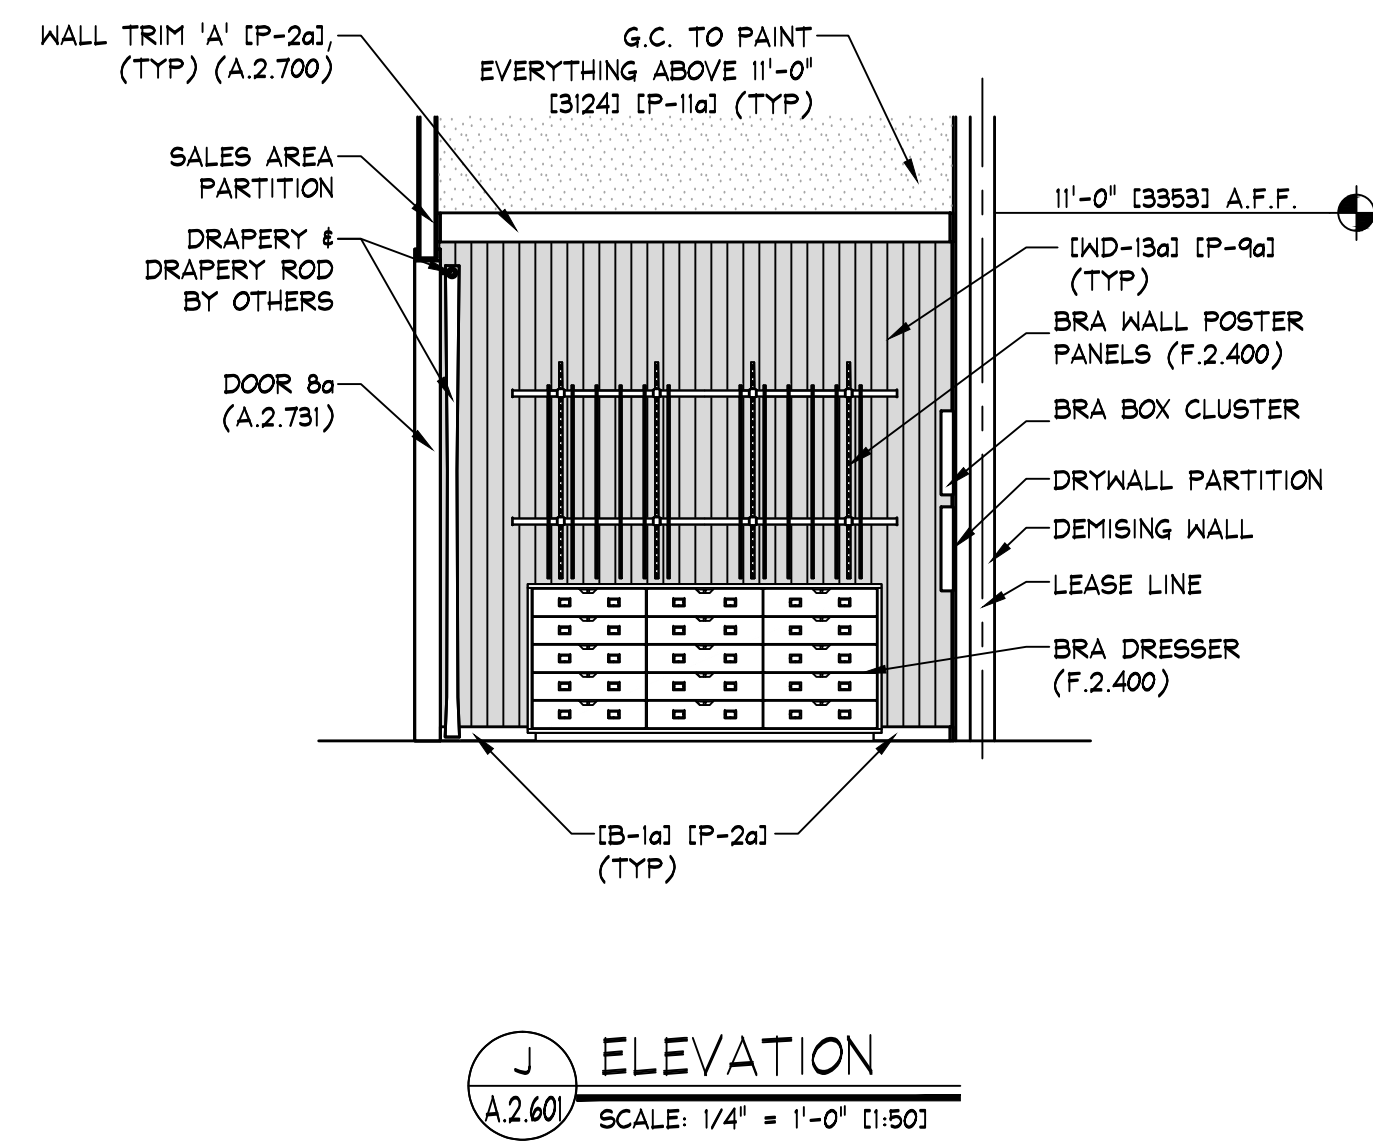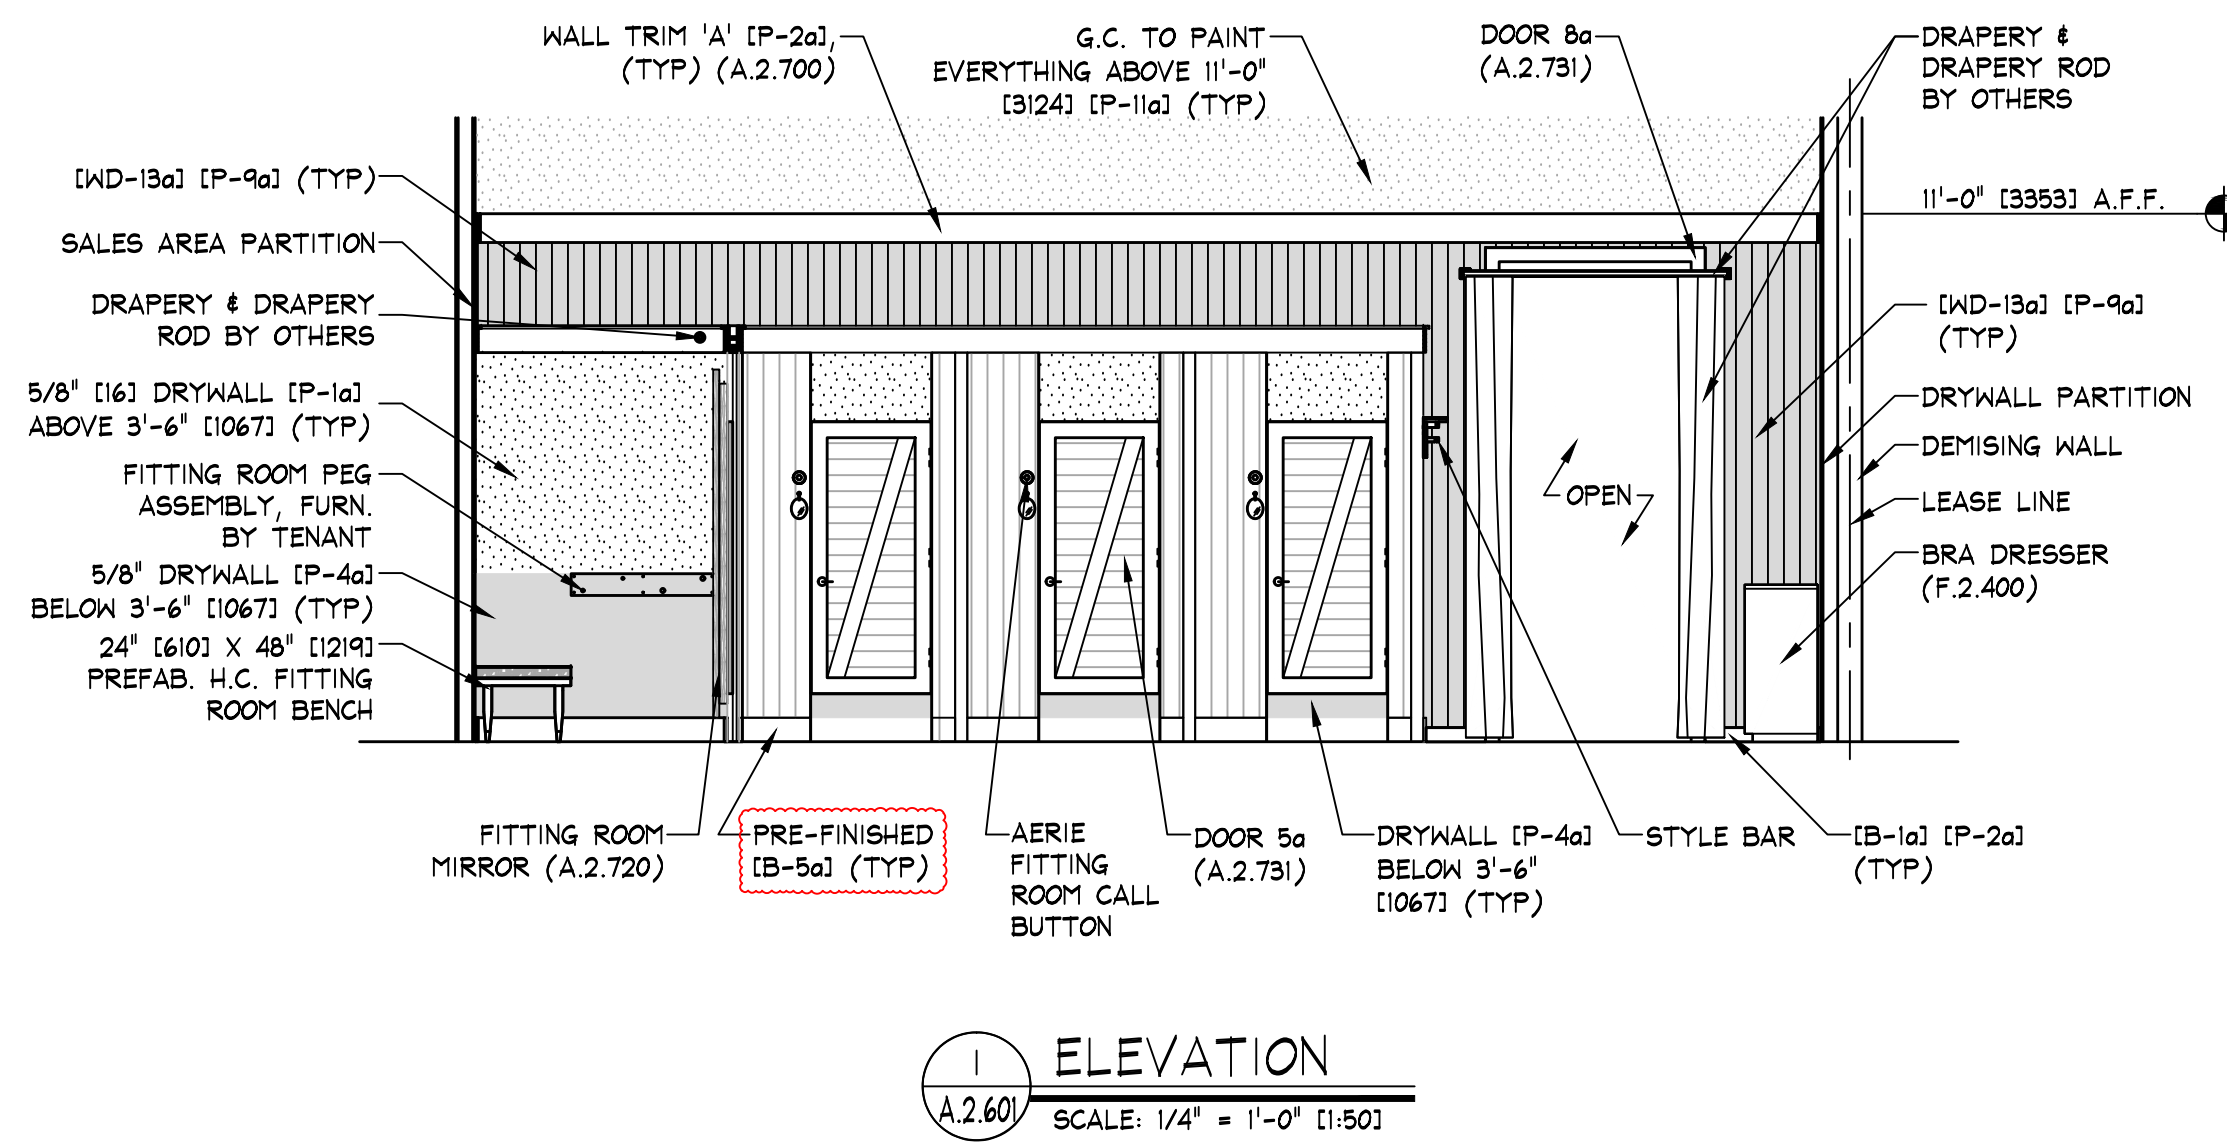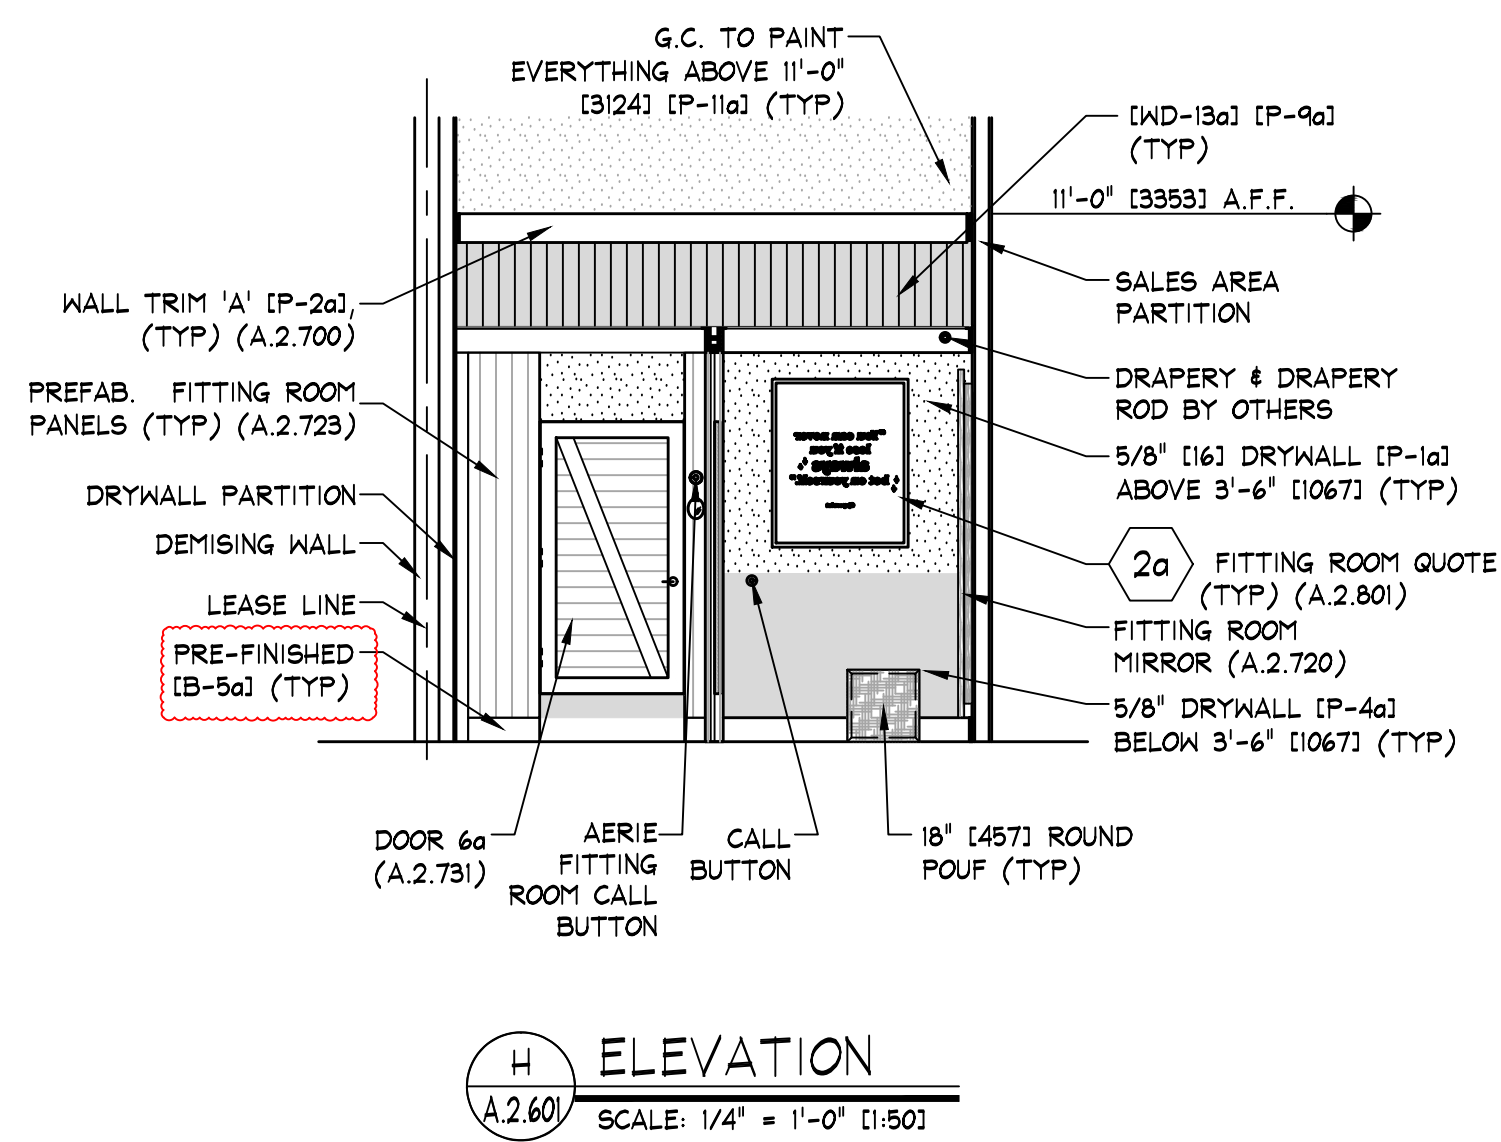

KEY NOTES:

2a WALL STENCIL - FURNISHED AND INSTALLED BY SIGN CONSULTANT, SEE SHEET A.2.801 FOR MORE INFO

NOTE: DETAILS, NOTES, AND/OR SPECIFICATIONS ON THIS SHEET NOT LISTED ALPHABETICALLY OR NUMERICALLY HAVE BEEN PURPOSELY OMITTED AND DO NOT PERTAIN TO THIS PROJECT.

NOTE: PAINTING CONTRACTOR SHALL CAULK ALL INSIDE WOOD CORNERS AND JOINTS BETWEEN TRIM & WALL PRIOR TO PAINTING

NOTE: G.C. SHALL ALIGN DECORATIVE RAFTERS WITH VERTICAL UPRIGHTS IN PALLET WALL.

NOTE: DOOR DETAILS SHOWN ARE FOR SCHEMATIC PURPOSES ONLY. CHECK FLOOR PLAN FOR ALL SIZES AND SWINGS.

IMPORTANT! NO SE CUENTA CON LA INFORMACION DEL ACABADO B-5a. REVISAR CON AE.