


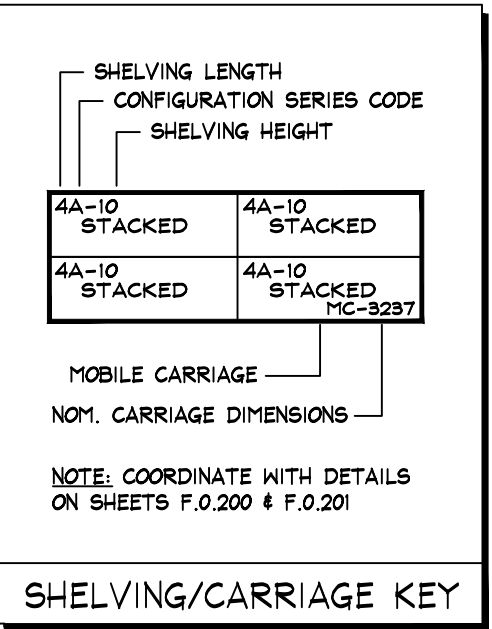

SCALE: 1/4" = 1'-0" [1:50]

SALES AREA SHELVING SHOWN FOR SCHEMATIC PURPOSES ONLY. ACTUAL CONFIGURATION MAY VARY.

• SEE SHEET F.20.20 & F.20.21 FOR DETAILS OF ALL STOCKROOM SHELVING & SHELVING COMPONENTS. FURNISHED BY TENANT, INSTALLED BY G.C.


• SEE SHEET F.30.30 FOR DETAILS OF ALL MISC. STOCKROOM FIXTURES FURN. BY TENANT, INST. BY G.C.

• SEE SHEETS F.1.40 & F.1.41 FOR DETAILS OF ALL MISC. SALES/FITTING ROOM FIXTURES FURN. BY TENANT, INST. BY G.C.

G.C. SHALL STRUCTURALLY BRACE ALL "END CAP" SHELVING AS REQUIRED TO WITHSTAND POSSIBLE IMPACT FROM ROLLING SHELVING.

• PRIOR TO INSTALLATION OF STOCKROOM SHELVING & STOCKROOM ACCESSORY ITEMS, G.C. SHALL VERIFY THAT ALL STOCKROOM COMPONENTS CAN BE INSTALLED AS SHOWN ON THIS DRAWING. IF FIELD CONDITIONS PROHIBIT INSTALLATION AS SHOWN, OR PRESENT OBSTRUCTIONS FOR INSTALLATION, G.C. SHALL NOT CONTINUE WITH INSTALLATION AND NOTIFY TENANT FIELD REP IMMEDIATELY.

AREA ANALYSIS			
AREA	m ²	FT ²	%
AE SALES AREA	135.7	1,461	73%
AE FITTING ROOMS	24.2	260	13%
AERIE SALES AREA	0	0	0%
AERIE FITTING ROOMS	0	0	0%
STOCK ROOM	22.9	247	12%
TOILET ROOMS	2.3	25	1%
EGRESS CORRIDOR	0	0	0%
UNUSED	0	0	0%
OTHER	0	0	0%
OTHER	0	0	0%
OTHER	0	0	0%
TOTAL	185.1	1993	100%

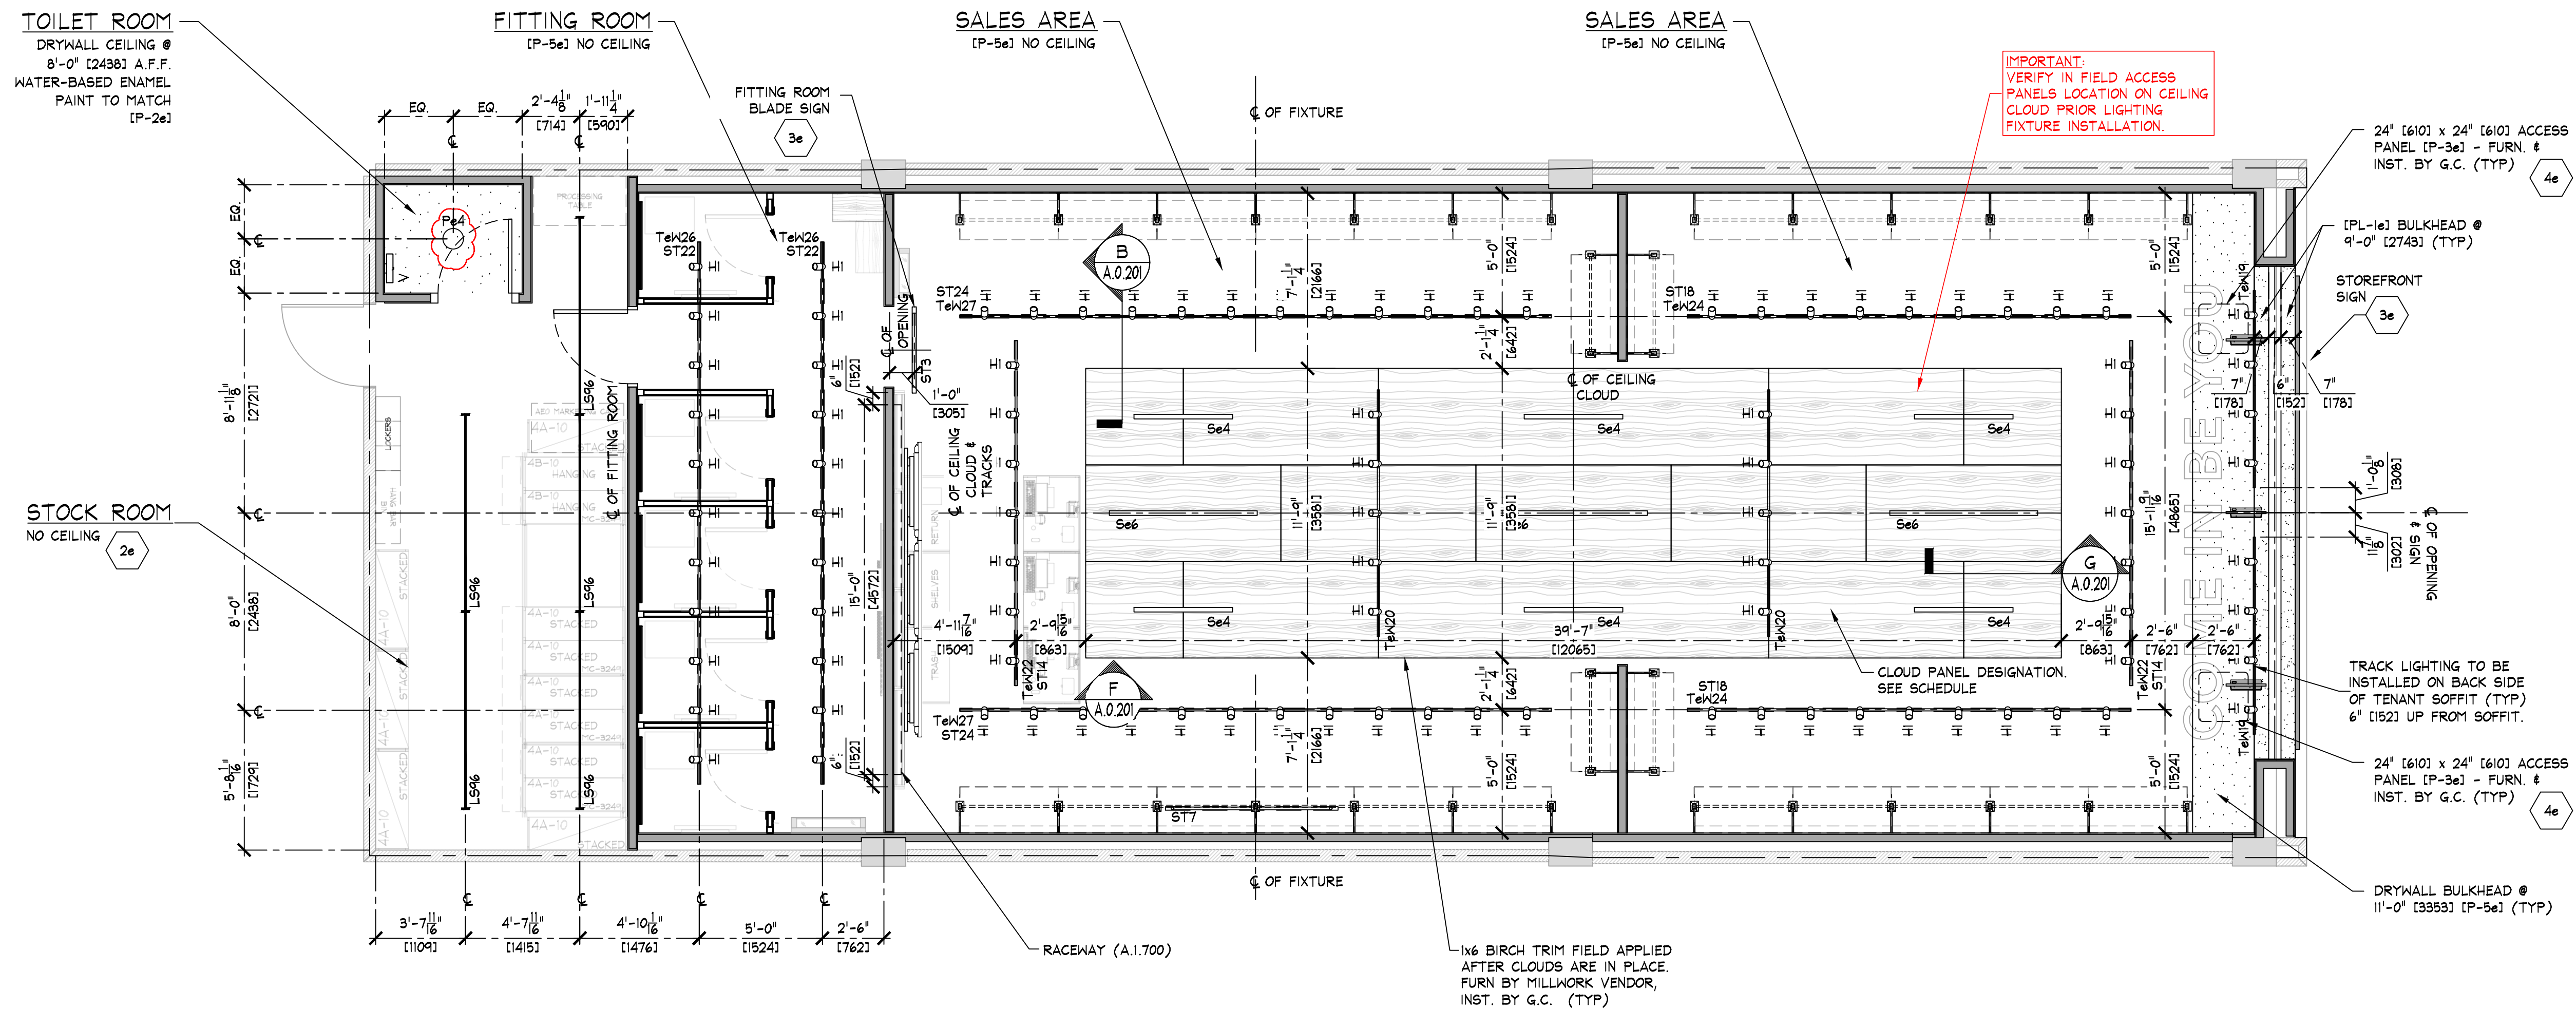

NOTE:
SEE SHEET A.1.500 & A.1.501
FOR COORDINATION OF
STOREFRONT SOFFIT HEIGHTS.

NOTE:
SEE SHEET A.0.201 FOR LIGHTING
FIXTURE, LIGHTING TRACK AND
GRAPHIC TRACK FIXTURE SCHEDULES

NOTE:
• G.C. TO PAINT EVERYTHING
ABOVE 11'-0" (P-5e)
• DO NOT PAINT EQUIPMENT
INFORMATION TAGS!!

NOTE:
ALL COMPONENTS REQUIRED TO SUPPORT AND INSTALL
THE SUSPENDED CEILING SYSTEM (WHETHER DRYWALL
AND/OR ACOUSTIC TILE), ARE TO BE FURNISHED AND
INSTALLED BY G.C. - G.C. SHALL CONSULT WITH
MALL/BUILDING DEPARTMENT TO DETERMINE REQUIRED
METHODS FOR SUPPORTING CEILING FROM MALL
STRUCTURE, PRIOR TO SUBMITTING BID.

NOTE:
• ALL SUPPORT TRACK AND RELATED COMPONENTS
REQUIRED TO SUPPORT TRACK LIGHTING FIXTURES
ONLY, ARE TO BE FURNISHED BY TENANT &
INSTALLED BY G.C. - G.C. SHALL ENSURE THAT
ALL SUPPORT TRACK IS INSTALLED WITH FIRST
CLASS WORKMANSHIP: LEVEL, STRAIGHT, &
ALIGNED.
• ALL OTHER EQUIPMENT/COMPONENT SUPPORTS
FURN. & INST. BY G.C.

NOTE:
• SEE SHEET A.0.201 FOR LIGHTING FIXTURE AND
TRACK SCHEDULES
• SEE SHEET A.1.500 FOR COORDINATION OF
STOREFRONT SOFFIT HEIGHTS.
• ALL COMPONENTS REQUIRED TO SUPPORT AND
INSTALL THE SUSPENDED CEILING SYSTEM (WHETHER
DRYWALL AND/OR ACOUSTIC TILE), ARE TO BE
FURNISHED AND INSTALLED BY G.C. - G.C. SHALL
CONSULT WITH MALL/BUILDING DEPARTMENT TO
DETERMINE REQUIRED METHODS FOR SUPPORTING
CEILING FROM MALL STRUCTURE, PRIOR TO
SUBMITTING BID.
• ALL SUPPORT TRACK AND RELATED COMPONENTS,
REQUIRED TO SUPPORT TRACK LIGHTING FIXTURES
ONLY, ARE TO BE FURNISHED BY TENANT &
INSTALLED BY G.C. - G.C. SHALL ENSURE THAT ALL
SUPPORT TRACK IS INSTALLED WITH FIRST CLASS
WORKMANSHIP: LEVEL, STRAIGHT, & ALIGNED.
• ALL OTHER EQUIPMENT/COMPONENT SUPPORTS FURN.
& INST. BY G.C.
• G.C. TO PAINT EVERYTHING ABOVE 11'-0" (P-5e)
• DO NOT PAINT EQUIPMENT INFORMATION TAGS!!

KEY NOTES:
2e STOCKROOM CEILING - NO CEILING, UNLESS REQUIRED
BY LANDLORD OR LOCAL BUILDING CODES - (CT-2e).
SUSPENSION SYSTEM SHALL BE AS MANUFACTURED
BY USG INTERIORS, INC. DOWN CEILING SUSPENSION
DXL SERIES, WHITE EXPOSED 2'x4' GRID SYSTEM.
3e SIGN - FURNISHED BY SIGN CONSULTANT, INSTALLED
BY G.C. SEE SHEET A.1.500 FOR MORE INFORMATION.
4e ACCESS PANELS - G.C. SHALL FURNISH AND INSTALL
ACCESS PANELS FOR ABOVE CEILING MAINTENANCE.
ACCESS PANELS SHALL BE 24"X24" AS MANUFACTURED
BY WIND-LOCK, STEALTH PANEL, HTR-AP024 (P-3e)
(TYP). G.C. SHALL FURNISH AND INSTALL ACCESS
PANELS FOR ALL NEW AND EXISTING ABOVE CEILING
COMPONENTS REQUIRING MAINTENANCE ACCESS (e.g.
HVAC UNIT CONTROLS, SHUT OFF VALVES, DAMPER
CONTROLS, J-BOXES, ETC. - LANDLORD AND/OR
TENANT PROVIDED. G.C. TO VERIFY IN THE FIELD).
COORDINATE ALL LOCATIONS WITH TENANT FIELD
REPRESENTATIVE.








TYPE	FIXTURE					LAMP				
	DESCRIPTION	MOUNTING	WATTS	LAMPS	QTY.	DESCRIPTION	TEMP.	LUMENS	QTY.	
LED	PHILIPS LIGHTOLIER THORNTON (MERCHANDISE DISPLAY)	TRACK	16	0	66	LED	3000K	1200	0	
15%	LINEAR LED STRIP 96" LF580H/4-B-830-F-120V-CA-SC (STOCKROOM)	SURFACE/SUSPENDED 12'-0" ABOVE SLAB 8'-0" ABOVE DECK	48	4	5	LINEAR LED GE LED12TB/G/4/830	3000K	1600	20	
Se	FINELITE 6'-0" (HP-2) 2' APERTURE WITH FLUSH DOWNLIGHT DIFFUSER HP-29H-4-B-830-F-120V-CA-SC	SURFACE	18.4	0	3	LED	3000K	1630	0	
Se	FINELITE 4'-0" (HP-2) 2' APERTURE WITH FLUSH DOWNLIGHT DIFFUSER HP-29H-4-B-830-F-120V-CA-SC	SURFACE	18.4	0	6	LED	3000K	1630	0	
W	PROGRESS VANITY 8015-30 (TOILET ROOM)	WALL 7'-0" (2134) A.F.F.	20	2	1	GE LEDV01A/R/827	2700K	800	2	
7e	VERIFY WITH AE SPECIFICATIONS FOR LIGHT FIXTURE	RECESSED	-	-	1	VERIFY WITH AE SPECIFICATIONS FOR LIGHT FIXTURE	-	-	1	
NOTES: • ALL FIXTURES AND LAMPS FURNISHED BY TENANT • ALL MOUNTING HEIGHTS ARE TO LOWEST POINT ON FIXTURE • BOUNCE FIXTURES ARE TO CENTERLINE OF MOUNTING BOX • PENDING INFORMATION OF LIGHT FIXTURE FOR TOILET ROOM. VERIFY WITH AE FINAL BRAND AND MODEL.										

TYPE	DESCRIPTION	COLOR	MOUNTING	LENGTH		HEADS	QTY.
				IMPERIAL	METRIC		
Te#20	LIGHTOLIER LYTESPAN 60004H SINGLE-CIRCUIT TRACK SYSTEM	WHITE	SURFACE	10'-0"	3048	5	2
Te#22	LIGHTOLIER LYTESPAN 60004H SINGLE-CIRCUIT TRACK SYSTEM	WHITE	SURFACE	14'-0"	4267	7	2
Te#24	LIGHTOLIER LYTESPAN 60004H SINGLE-CIRCUIT TRACK SYSTEM	WHITE	SURFACE	18'-0"	5486	9	2
Te#26	LIGHTOLIER LYTESPAN 60004H SINGLE-CIRCUIT TRACK SYSTEM	WHITE	SURFACE	22'-0"	6706	11	2
Te#27	LIGHTOLIER LYTESPAN 60004H SINGLE-CIRCUIT TRACK SYSTEM	WHITE	SURFACE	24'-0"	7315	12	2
NOTES: • WHERE APPLIES - ADDITIONAL TRACK RUNS ARE REQUIRED FOR CEILING MOUNTED LIGHT BAR ASSEMBLIES. • COORDINATE WITH DIMENSIONS SHOWN ON ARCHITECTURAL REFLECTED CEILING PLAN(S). • ADD (1) AER OUTLET COMPONENT TO DISPLAY WINDOW TRACK - (1) COMPONENT PER WINDOW. • ADD (3) OUTLET COMPONENT TO AERIE DISPLAY WINDOW TRACK - (3) COMPONENT PER WINDOW.							

TYPE	DESCRIPTION	COLOR	MOUNTING	LENGTH		QTY.
				IMPERIAL	METRIC	
ST14	SUPPORT TRACK FURNISHED BY TENANT, INSTALLED BY G.C.	PREFINISHED (P-5e)	PENDANT	14'-0"	4267	2
ST18	SUPPORT TRACK FURNISHED BY TENANT, INSTALLED BY G.C.	PREFINISHED (P-5e)	PENDANT	18'-0"	5486	2
ST22	SUPPORT TRACK FURNISHED BY TENANT, INSTALLED BY G.C.	PREFINISHED (P-5e)	PENDANT	22'-0"	6706	2
ST24	SUPPORT TRACK FURNISHED BY TENANT, INSTALLED BY G.C.	PREFINISHED (P-5e)	PENDANT	24'-0"	7315	2
NOTES: • SEE DETAILS C4, DD, & EE ON SHEET E.0.400 FOR SUPPORT TRACK DETAILS. • SUPPORT TRACKS SHALL BE HUNG WITH TENANT SUPPLIED ALL-THREAD @ 3'-0" O.C. • ALL-THREADS CAN SHARE LOADS @ SUPPORT TRACK JOINT LOCATIONS.						

NOTE:
EXISTING CONSTRUCTION (SHOWN GHOSTED) TO
REMAIN, REFURBISH AS INDICATED/REQUIRED.

NOTE:
DETAILS, NOTES, AND/OR SPECIFICATIONS ON
THIS SHEET NOT LISTED ALPHABETICALLY OR
NUMERICALLY HAVE BEEN PURPOSELY OMITTED
AND DO NOT PERTAIN TO THIS PROJECT.

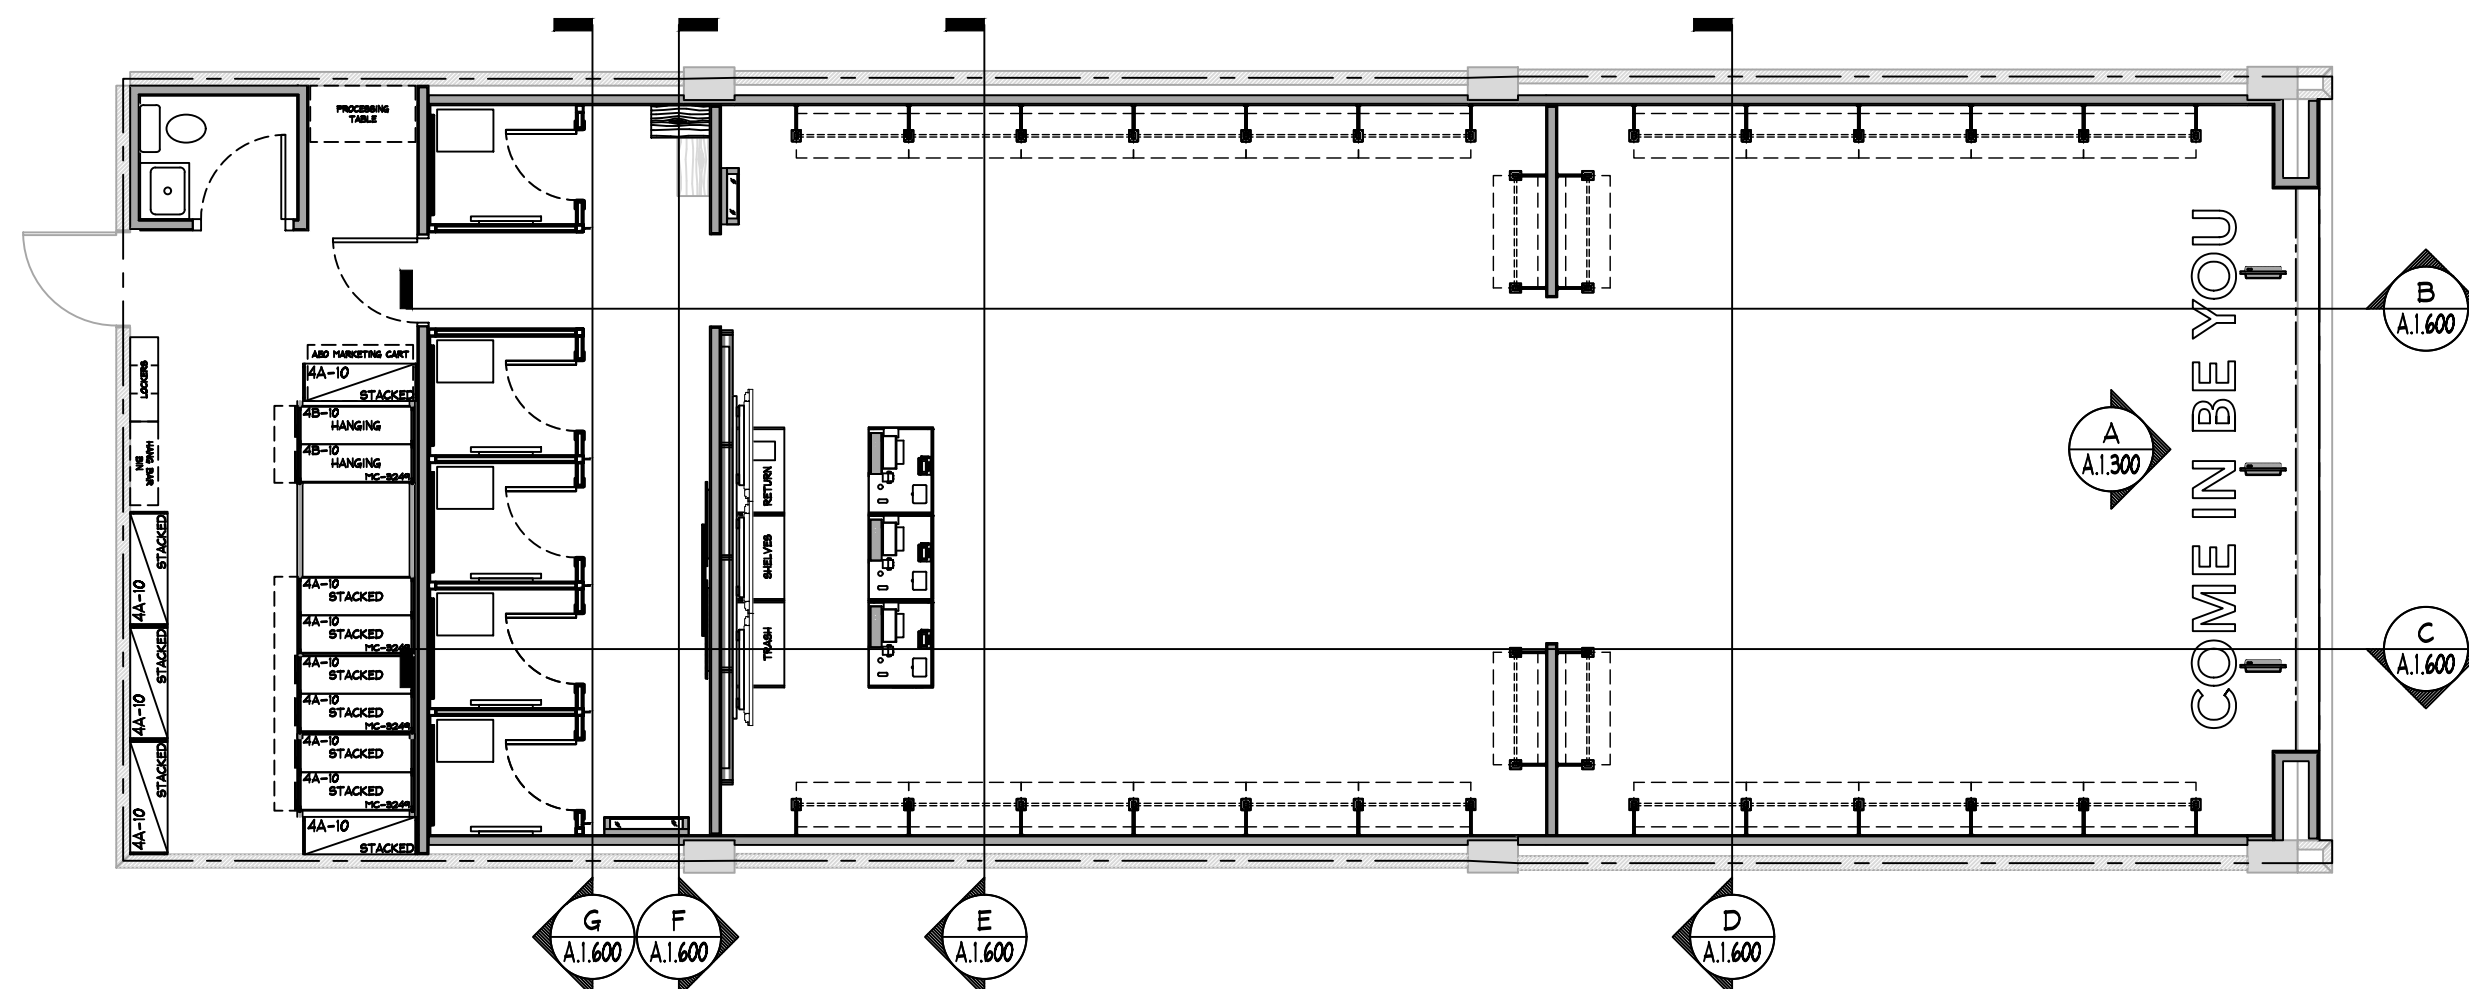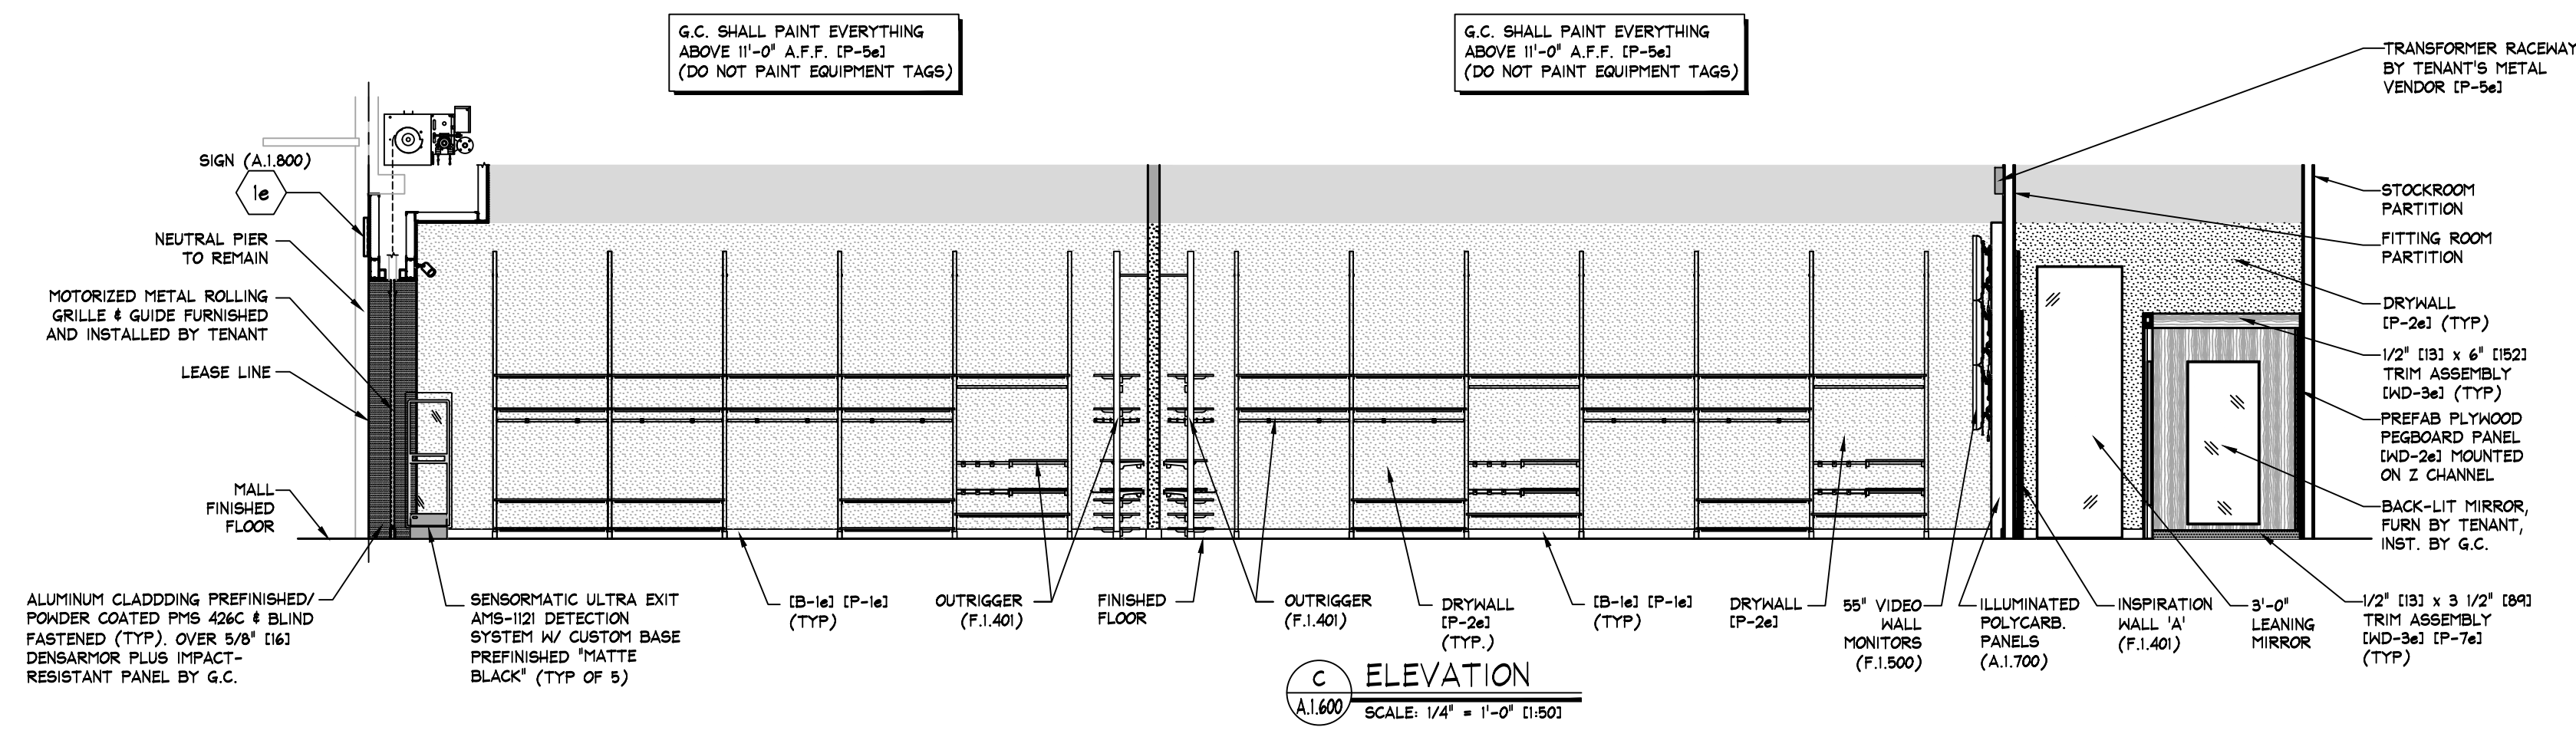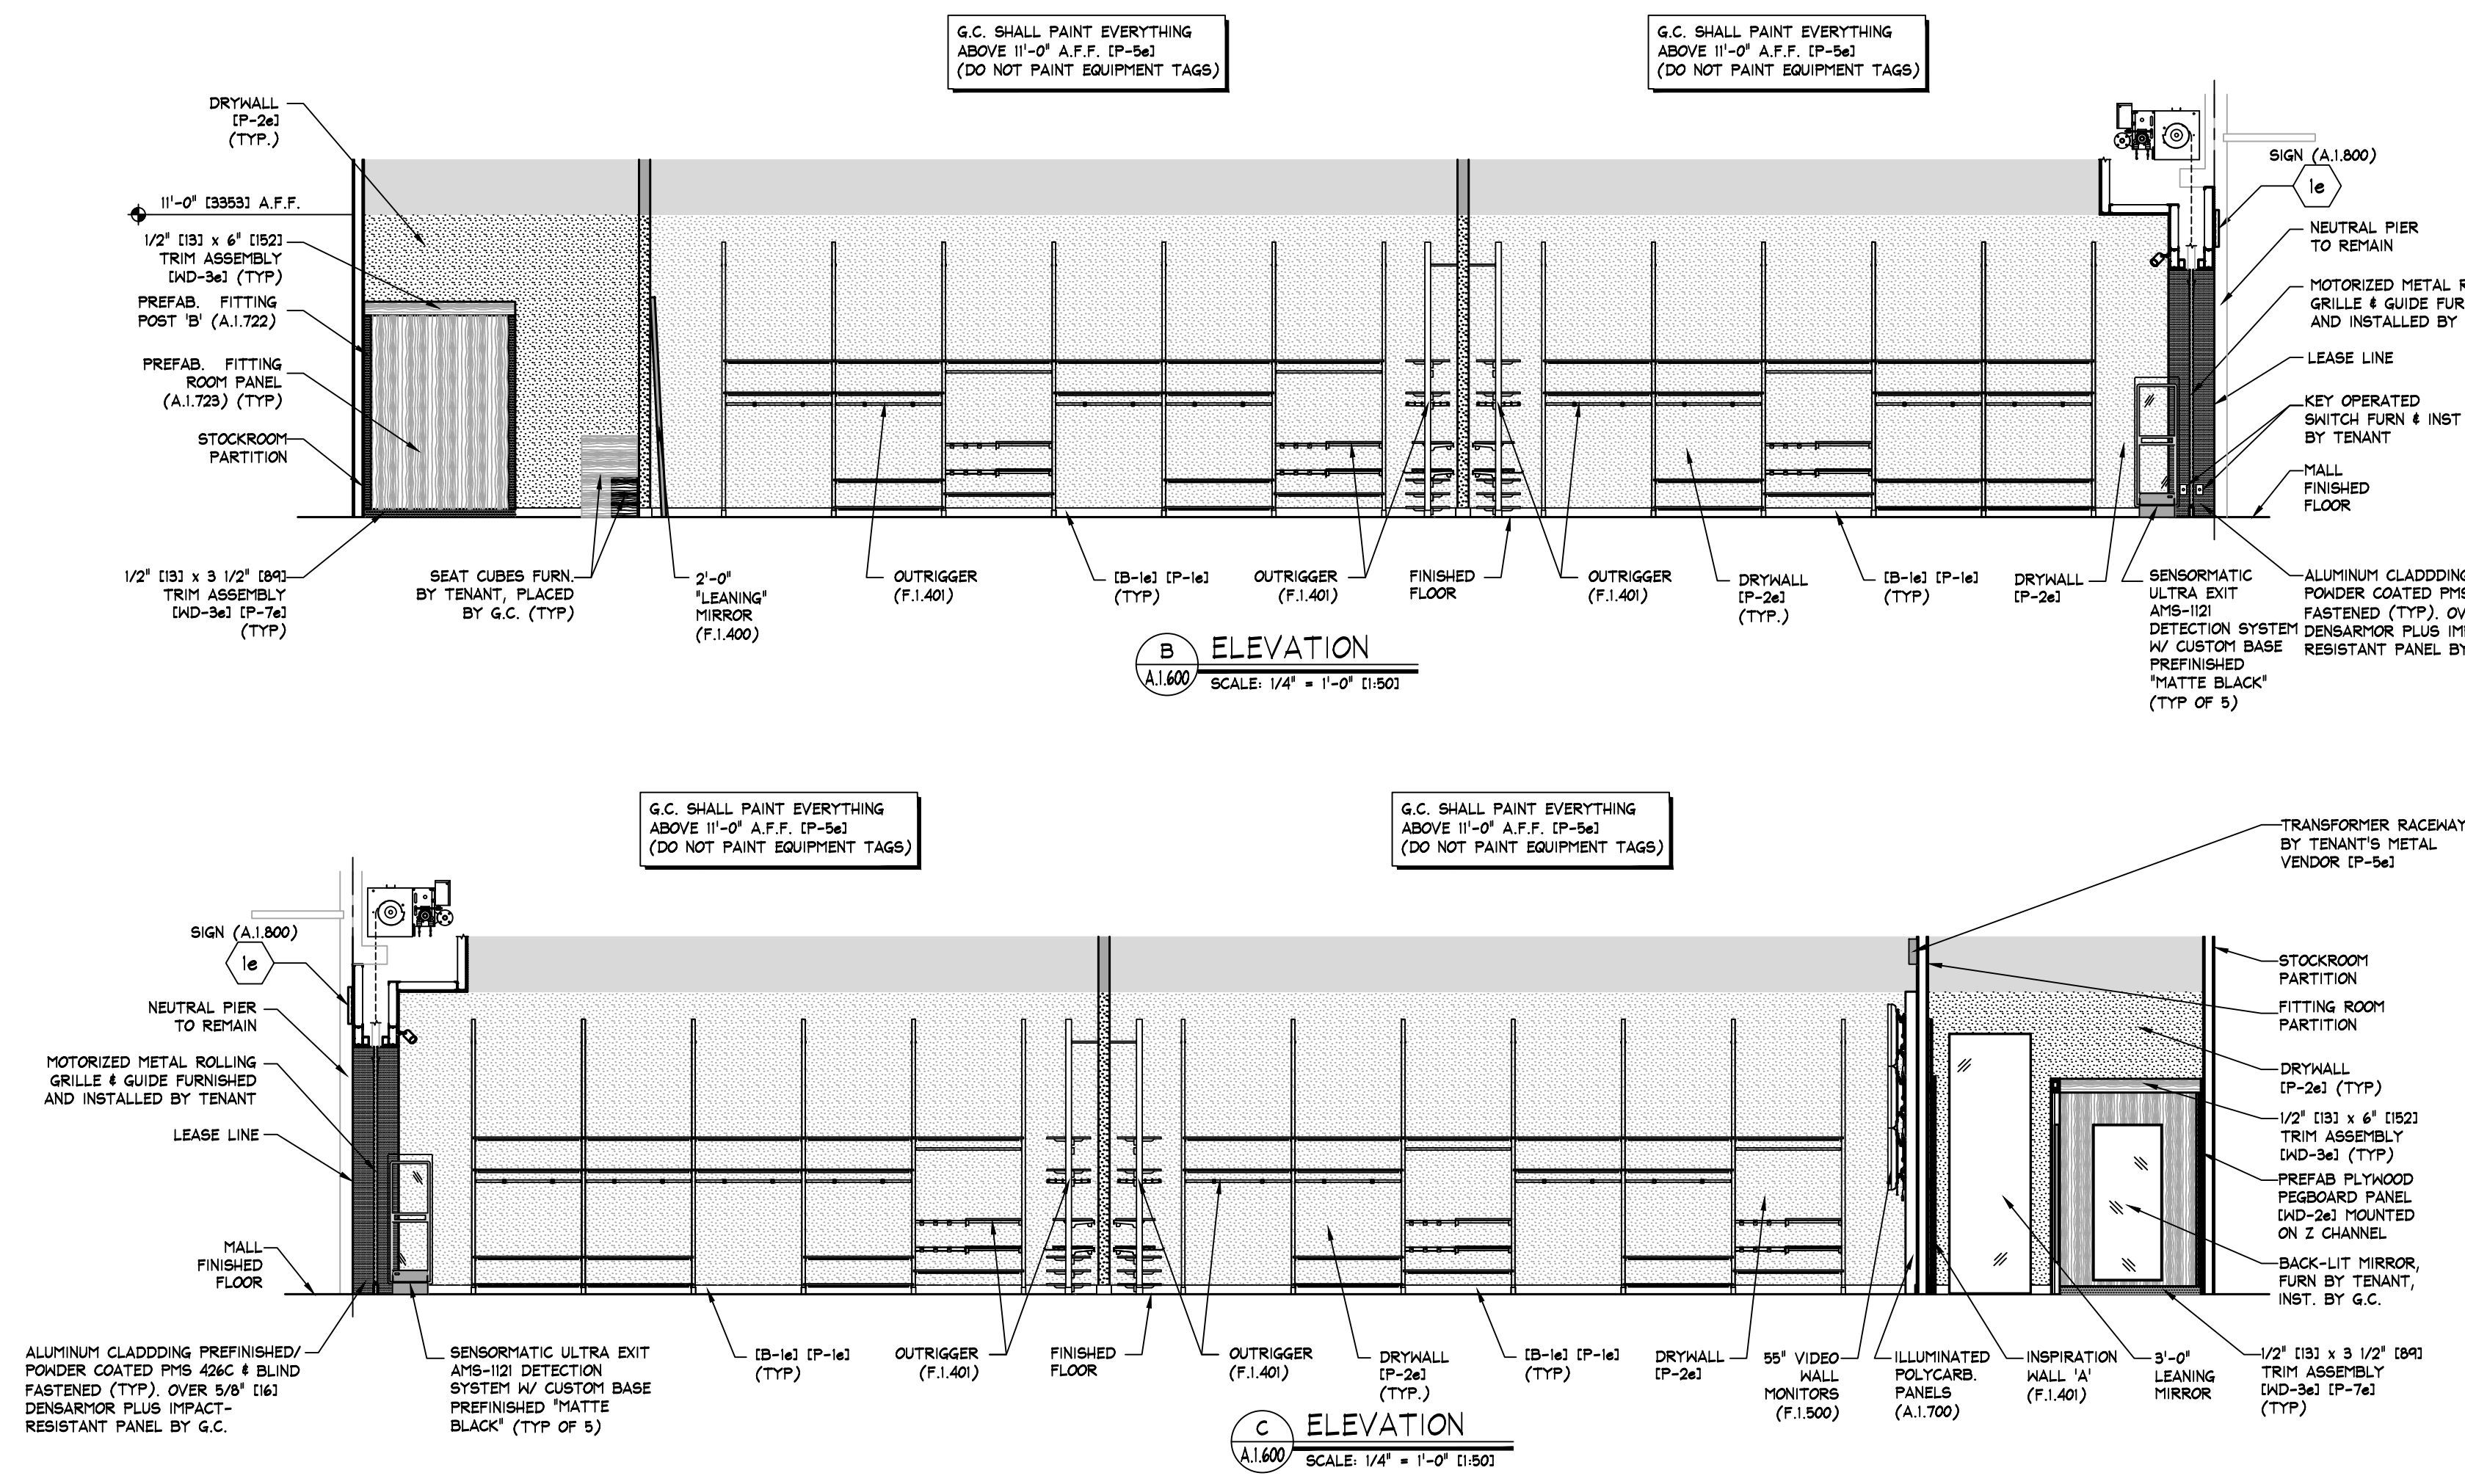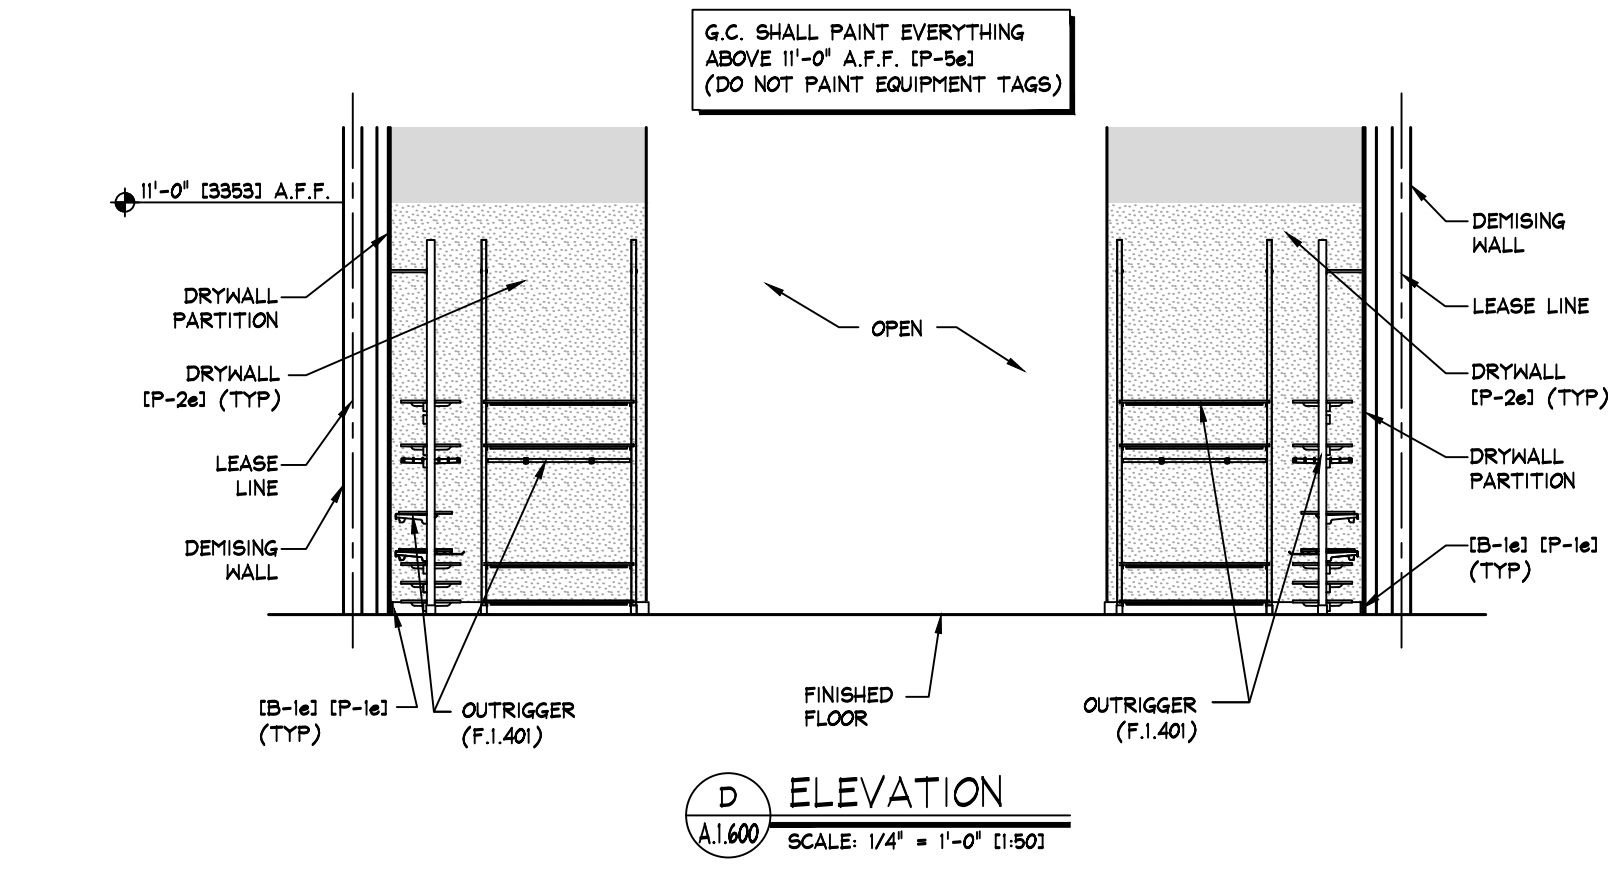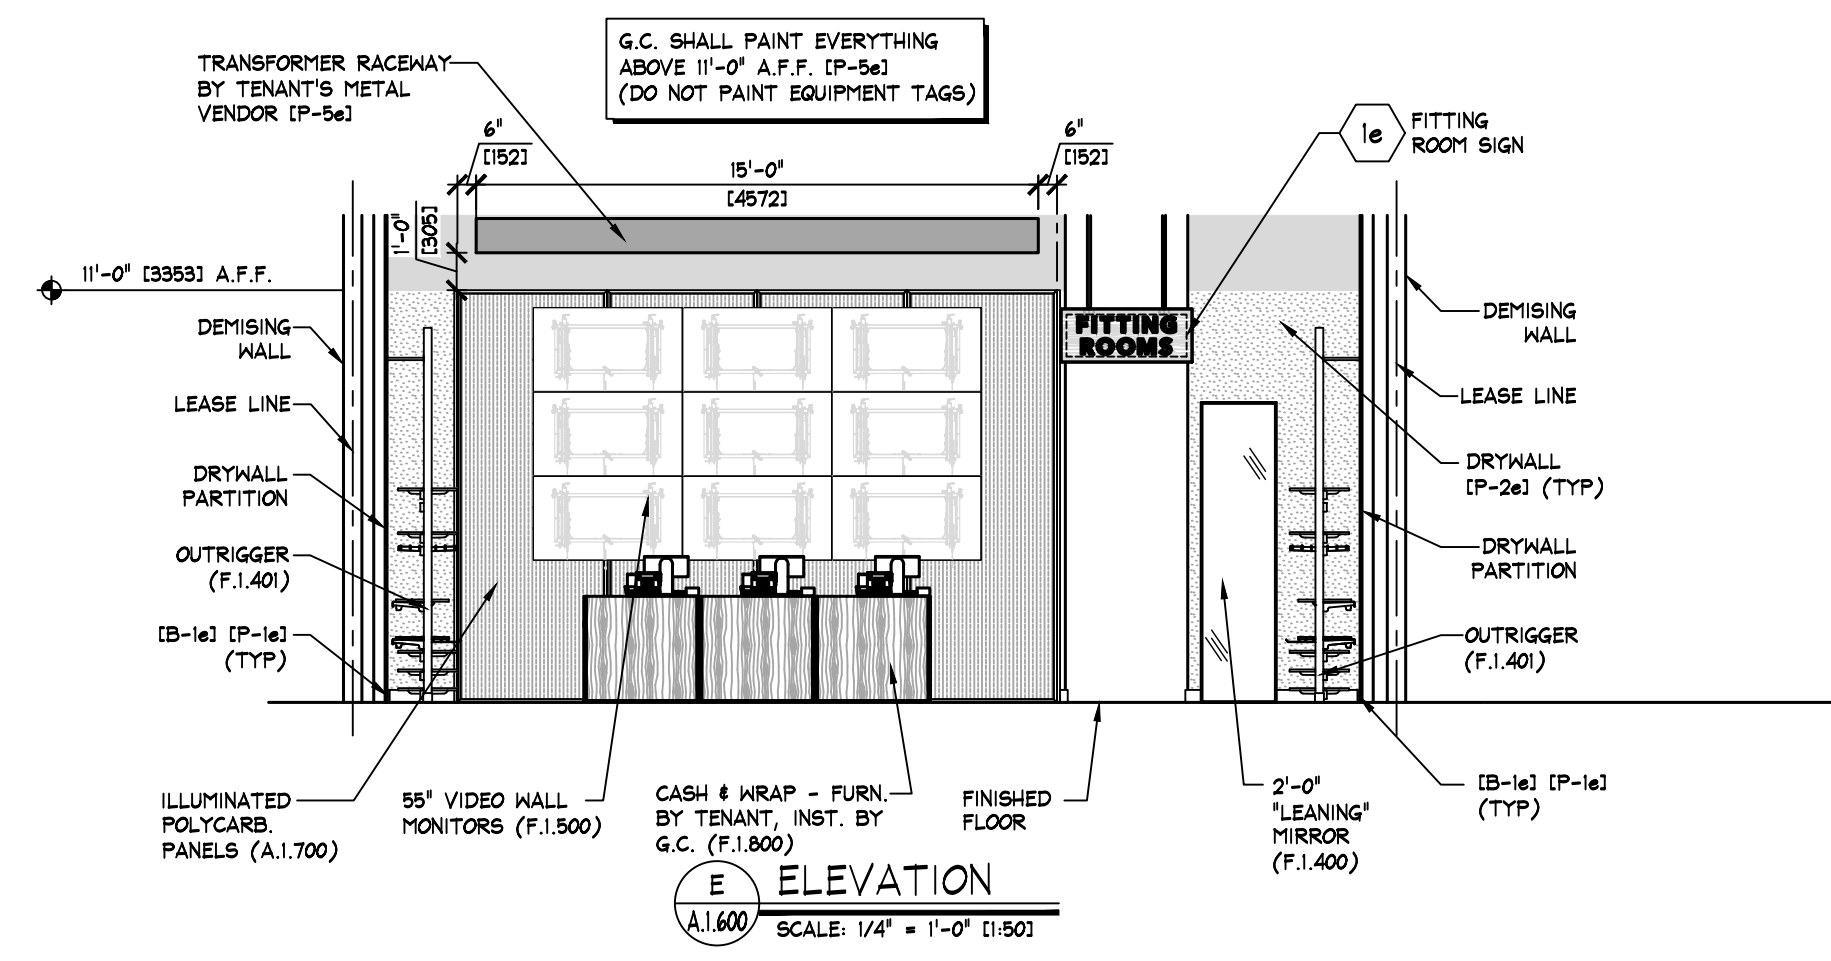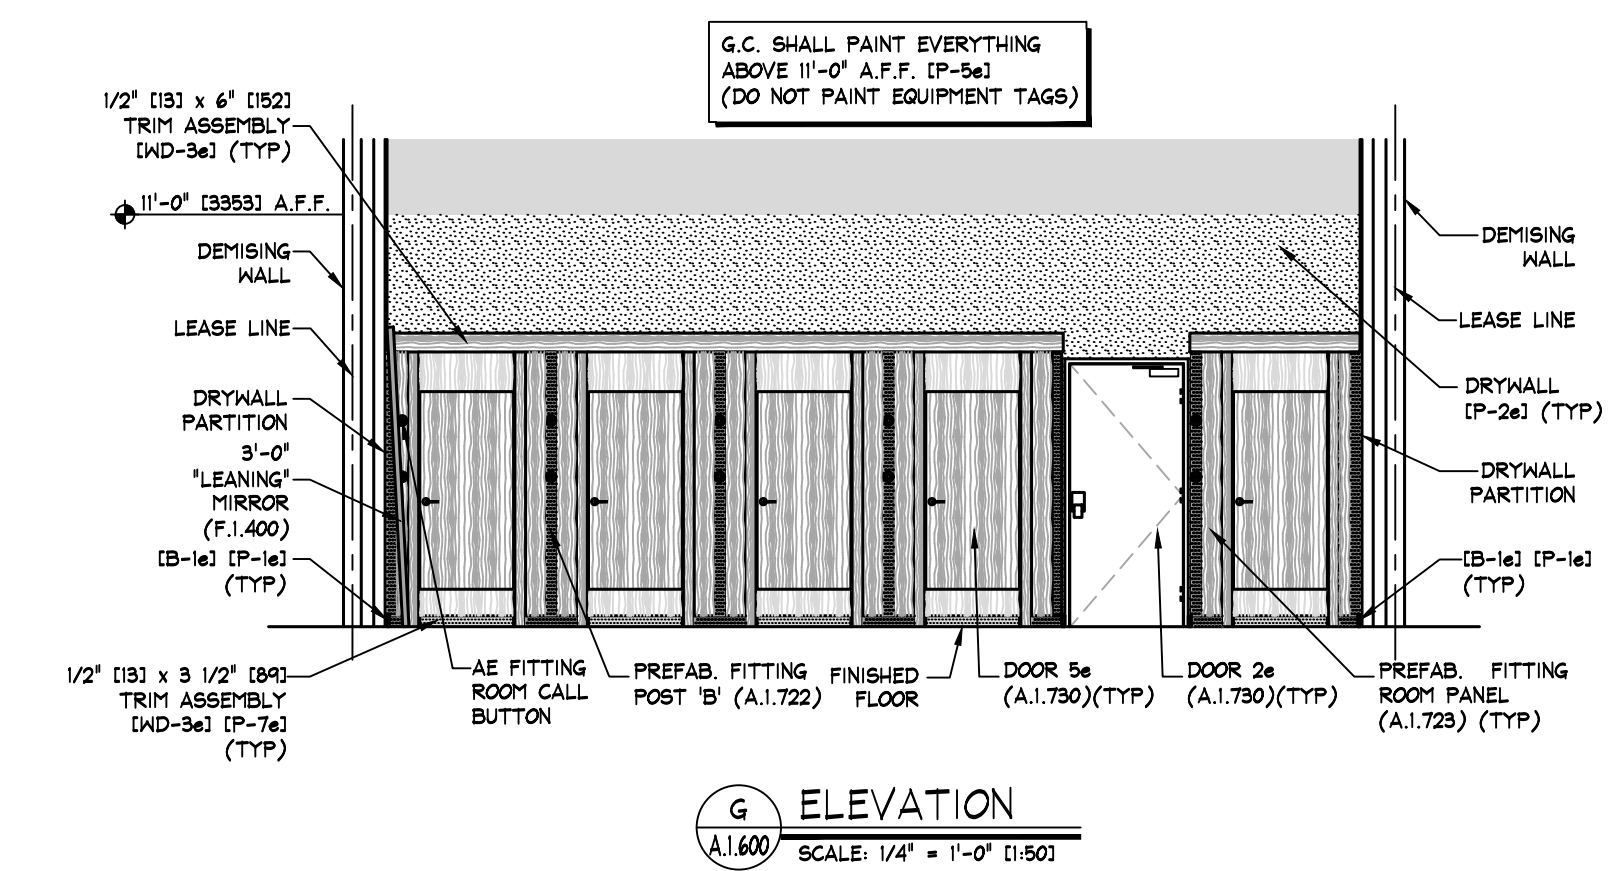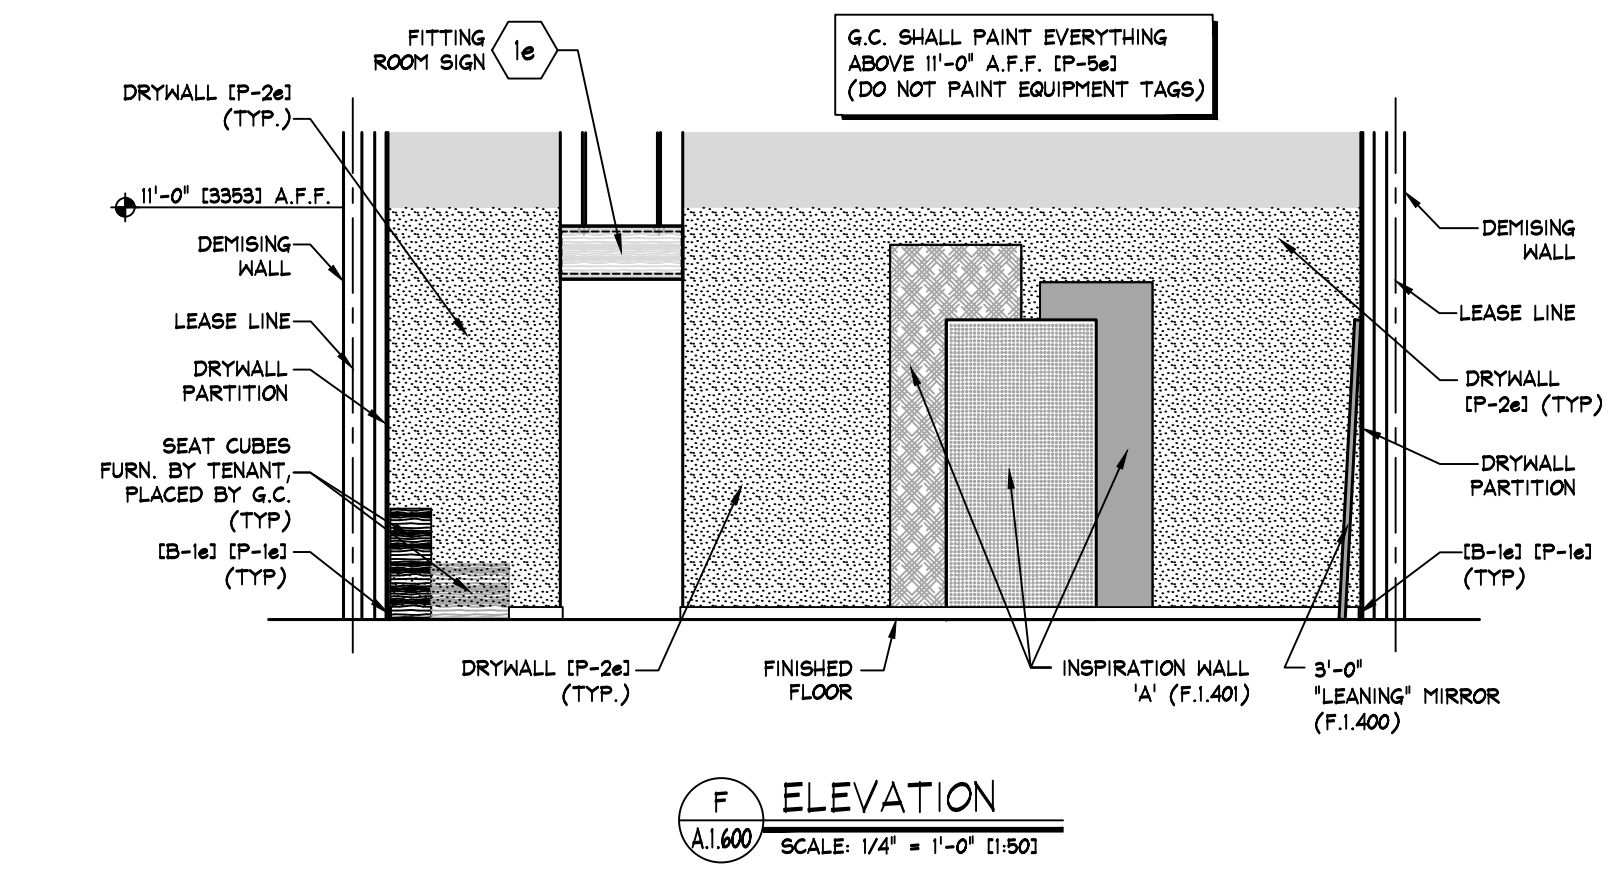

ELEVATION KEY

NO SCALE