


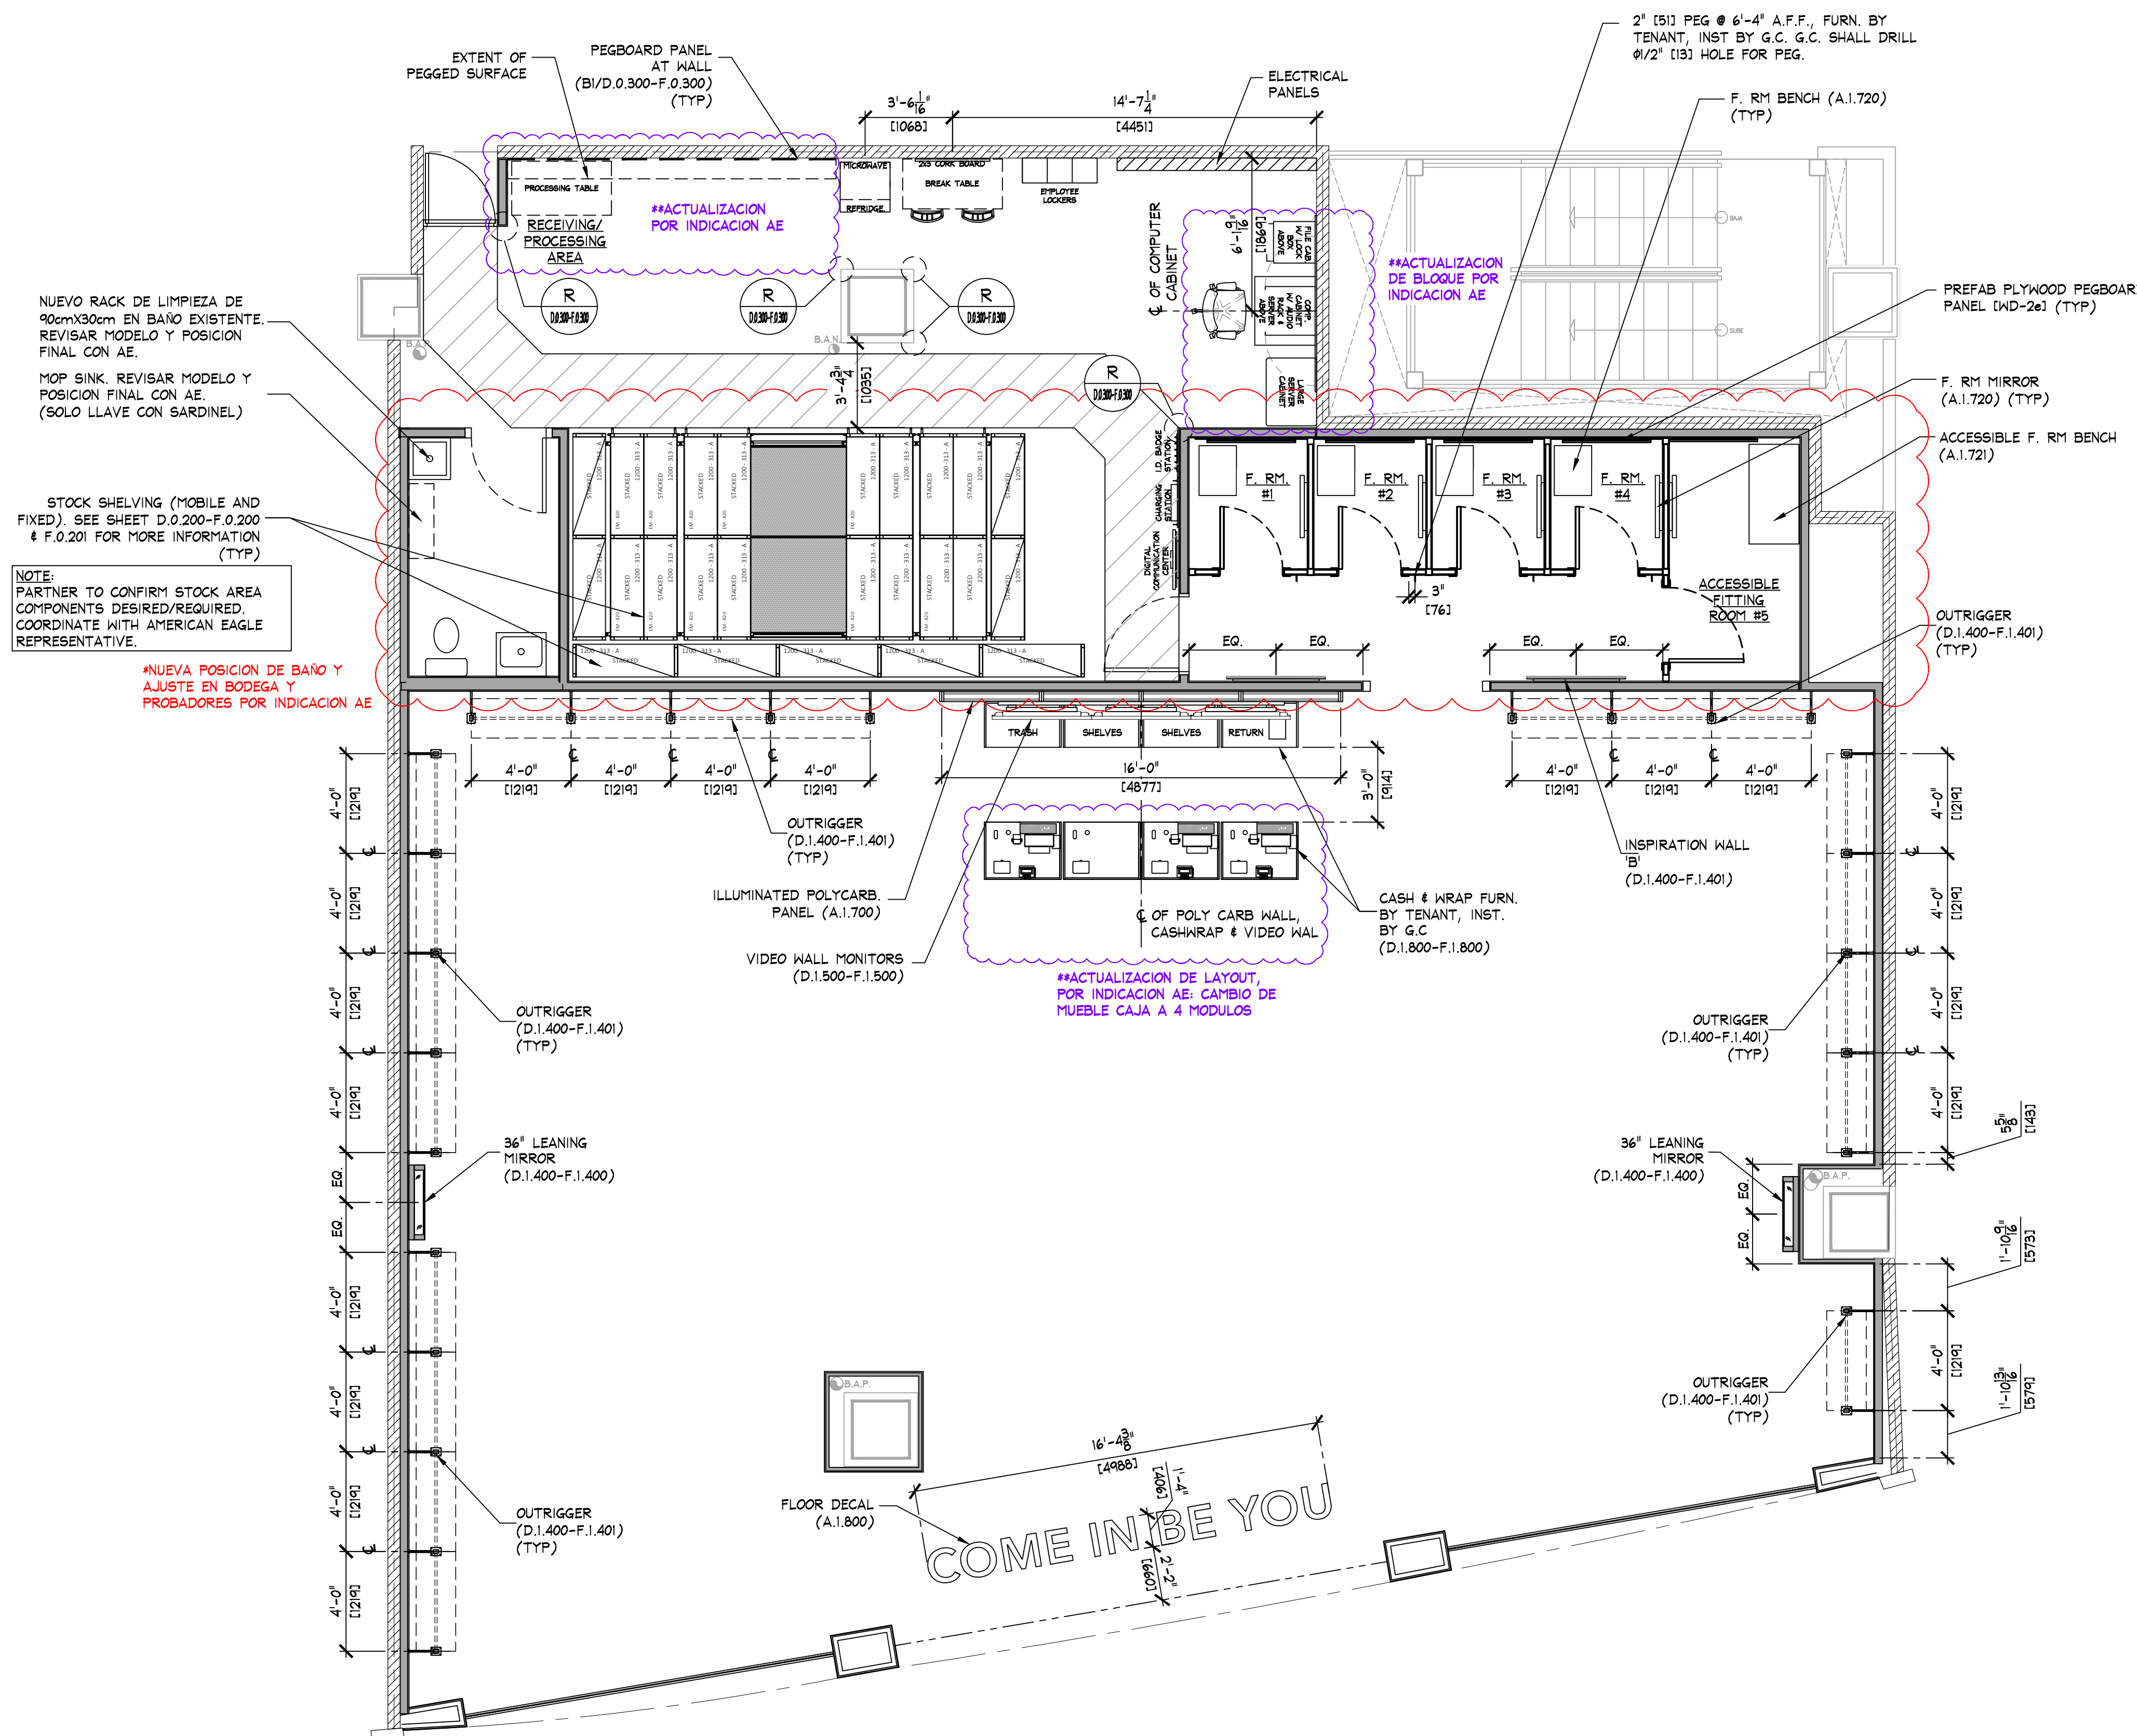

FIXTURE PLAN

SCALE: 1/4" = 1'-0" (1:50)

SHELVING END TREATMENT LEGEND	
	PREFAB PUNCHED METAL BRACKETS WITH FOLDING SHELF. SEE DETAIL A/D.0.200-F.0.200 (TYP)
	PREFAB PUNCHED METAL BRACKETS (PARTIAL HEIGHT). SEE DETAIL A/D.0.200-F.0.200 (TYP)
	PREFAB PUNCHED METAL BRACKETS (FULL HEIGHT). SEE DETAIL B/D.0.200-F.0.200 (TYP)

NOTE: SALES AREA SHELVING SHOWN FOR SCHEMATIC PURPOSES ONLY. ACTUAL CONFIGURATION MAY VARY.

SHELVING LENGTH CONFIGURATION SERIES CODE	
AA-10 STACKED	AA-10 STACKED
AA-10 STACKED	AA-10 STACKED
MOBILE CARRIAGE NOM. CARRIAGE DIMENSIONS	
NOTE: COORDINATE WITH DETAILS ON SHEET 'F.200'	
SHELVING/CARRIAGE KEY	

NOTE: PRIOR TO INSTALLATION OF STOCKROOM SHELVING & STOCKROOM ACCESSORY ITEMS, G.C. SHALL VERIFY THAT ALL STOCKROOM COMPONENTS CAN BE INSTALLED AS SHOWN ON THIS DRAWING. IF FIELD CONDITIONS PROHIBIT INSTALLATION AS SHOWN, OR PRESENT OPPORTUNITIES FOR EXPANSION, G.C. SHALL NOT CONTINUE WITH ANY INSTALLATION AND NOTIFY TENANT FIELD REP IMMEDIATELY.

NOTE: SEE SHEET D.0.200-F.0.200 & F.0.201 FOR DETAILS OF ALL STOCKROOM SHELVING & SHELVING COMPONENTS. FURNISHED BY TENANT, INSTALLED BY G.C.

NOTE: SEE SHEET D.0.300-F.0.300 FOR DETAILS OF ALL MISC. STOCKROOM FIXTURES FURN. BY TENANT, INST. BY G.C.

NOTE: SEE SHEET F.1.400 FOR DETAILS OF ALL MISC. SALES/FITTING ROOM FIXTURES FURN. BY TENANT, INST. BY G.C.

*ACTUALIZATION FOR INDICACION AE

AREA ANALYSIS			
AREA	m ²	FT ²	%
AE SALES AREA	209	2,250	69%
AE FITTING ROOMS	26.7	287	9%
AERIE SALES AREA	0	0	0%
AERIE FITTING ROOMS	0	0	0%
STOCK ROOM	61.7	664	20%
TOILET ROOMS	6.5	70	2%
EGRESS CORRIDOR	0	0	0%
UNUSED	0	0	0%
OTHER	0	0	0%
OTHER	0	0	0%
OTHER	0	0	0%
TOTAL	303.9	3271	100%

FIXTURE PLAN

AMERICAN EAGLE OUTFITTERS
Altoma City Center
Tampico, Tamaulipas

Store No.

9262


Drawn by:

Drawing No.

A.0.106

THINK ARCHITECTURE S.A. DE C.V.
Descartes 93, 1er. piso Col. Anzures
Miguel Hidalgo C.P.11550 Mexico
THINK
AMERICAN EAGLE OUTFITTERS, INC.
77 Hot Metal Street
Pittsburgh, PA 15203
(412) 452-3300

AMERICAN EAGLE

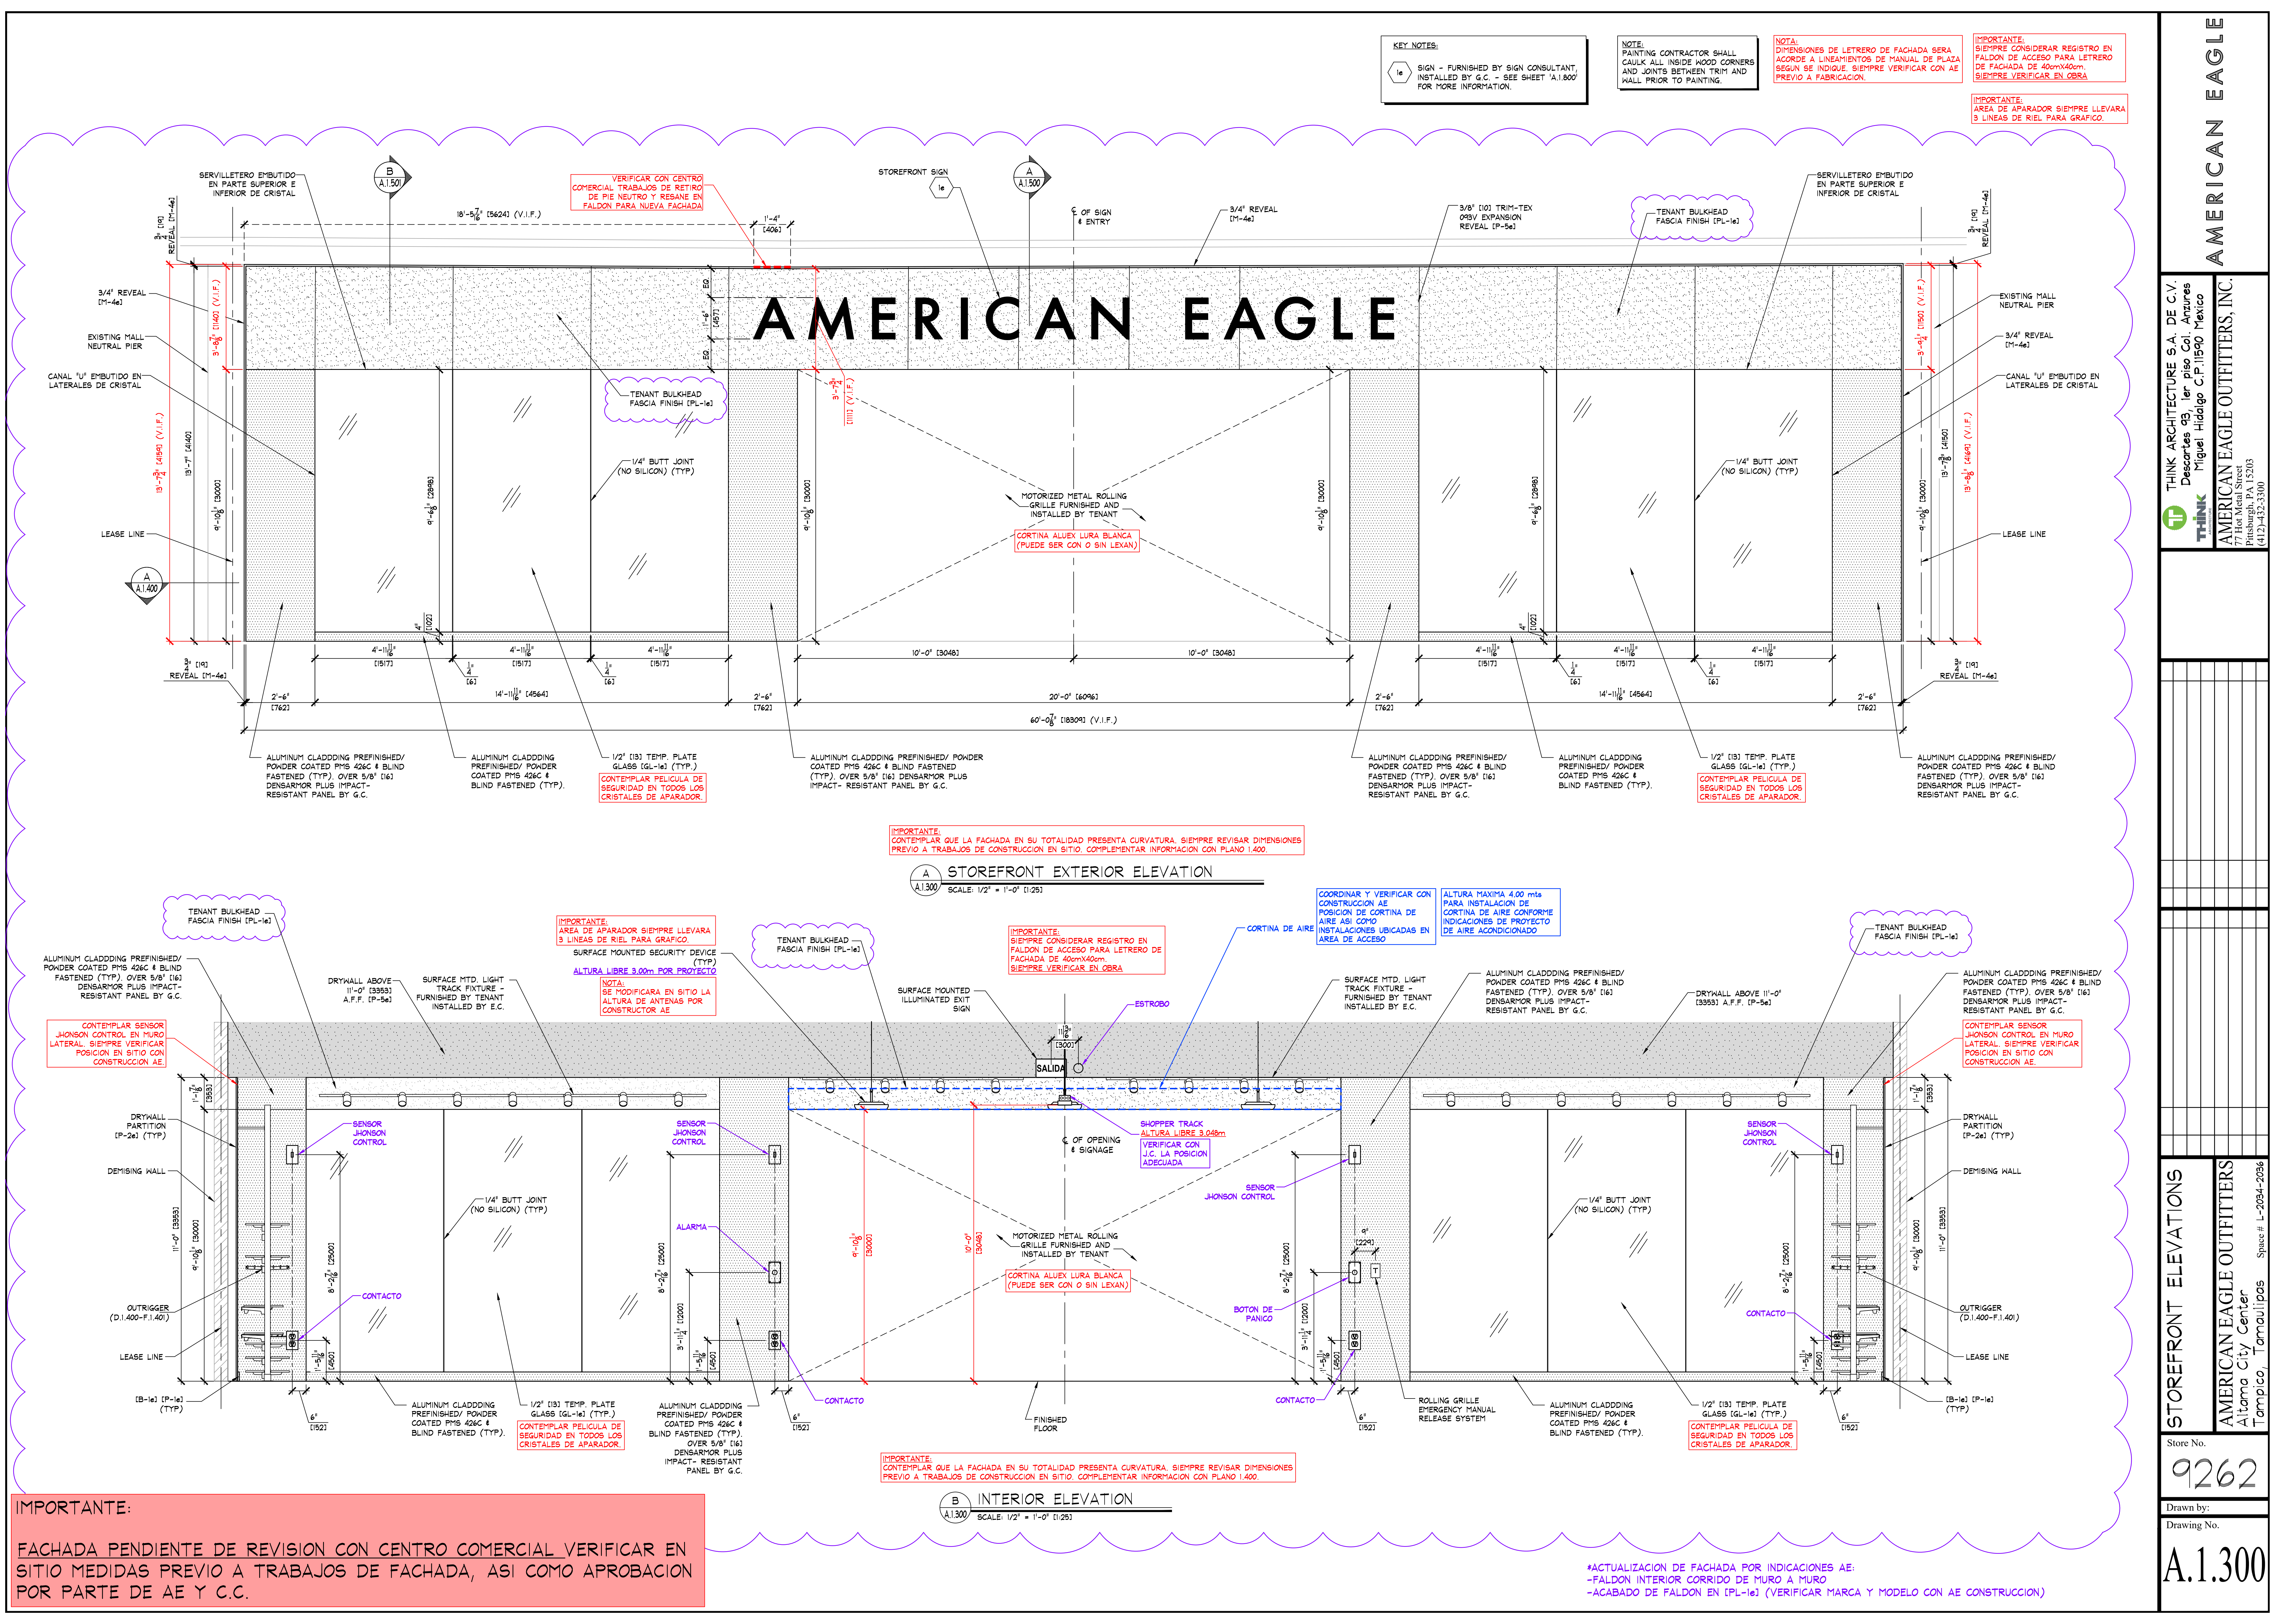

IMPORTANTE:
FACHADA PENDIENTE DE REVISION CON CENTRO COMERCIAL VERIFICAR EN SITIO MEDIDAS PREVIO A TRABAJOS DE FACHADA, ASI COMO APROBACION POR PARTE DE AE Y C.C.

*ACTUALIZACION DE FACHADA POR INDICACIONES AE:
-FALDON INTERIOR CORRIDO DE MURO A MURO
-ACABADO DE FALDON EN (PL-1e) (VERIFICAR MARCA Y MODELO CON AE CONSTRUCCION)

AMERICAN EAGLE

THINK ARCHITECTURE S.A. DE C.V.
Decorates 93, 1er piso Col. Anzures
Miguel Hidalgo C.P. 11550 Mexico

THINK
AMERICAN EAGLE OUTFITTERS, INC.
77 Hot Metal Street
Pittsburgh, PA 15203
(412) 442-3300



STOREFRONT ELEVATIONS

AMERICAN EAGLE OUTFITTERS
Altoma City Center
Tampico, Tamaulipas




Store No.
9262

Drawn by:
Drawing No.


A.1.300

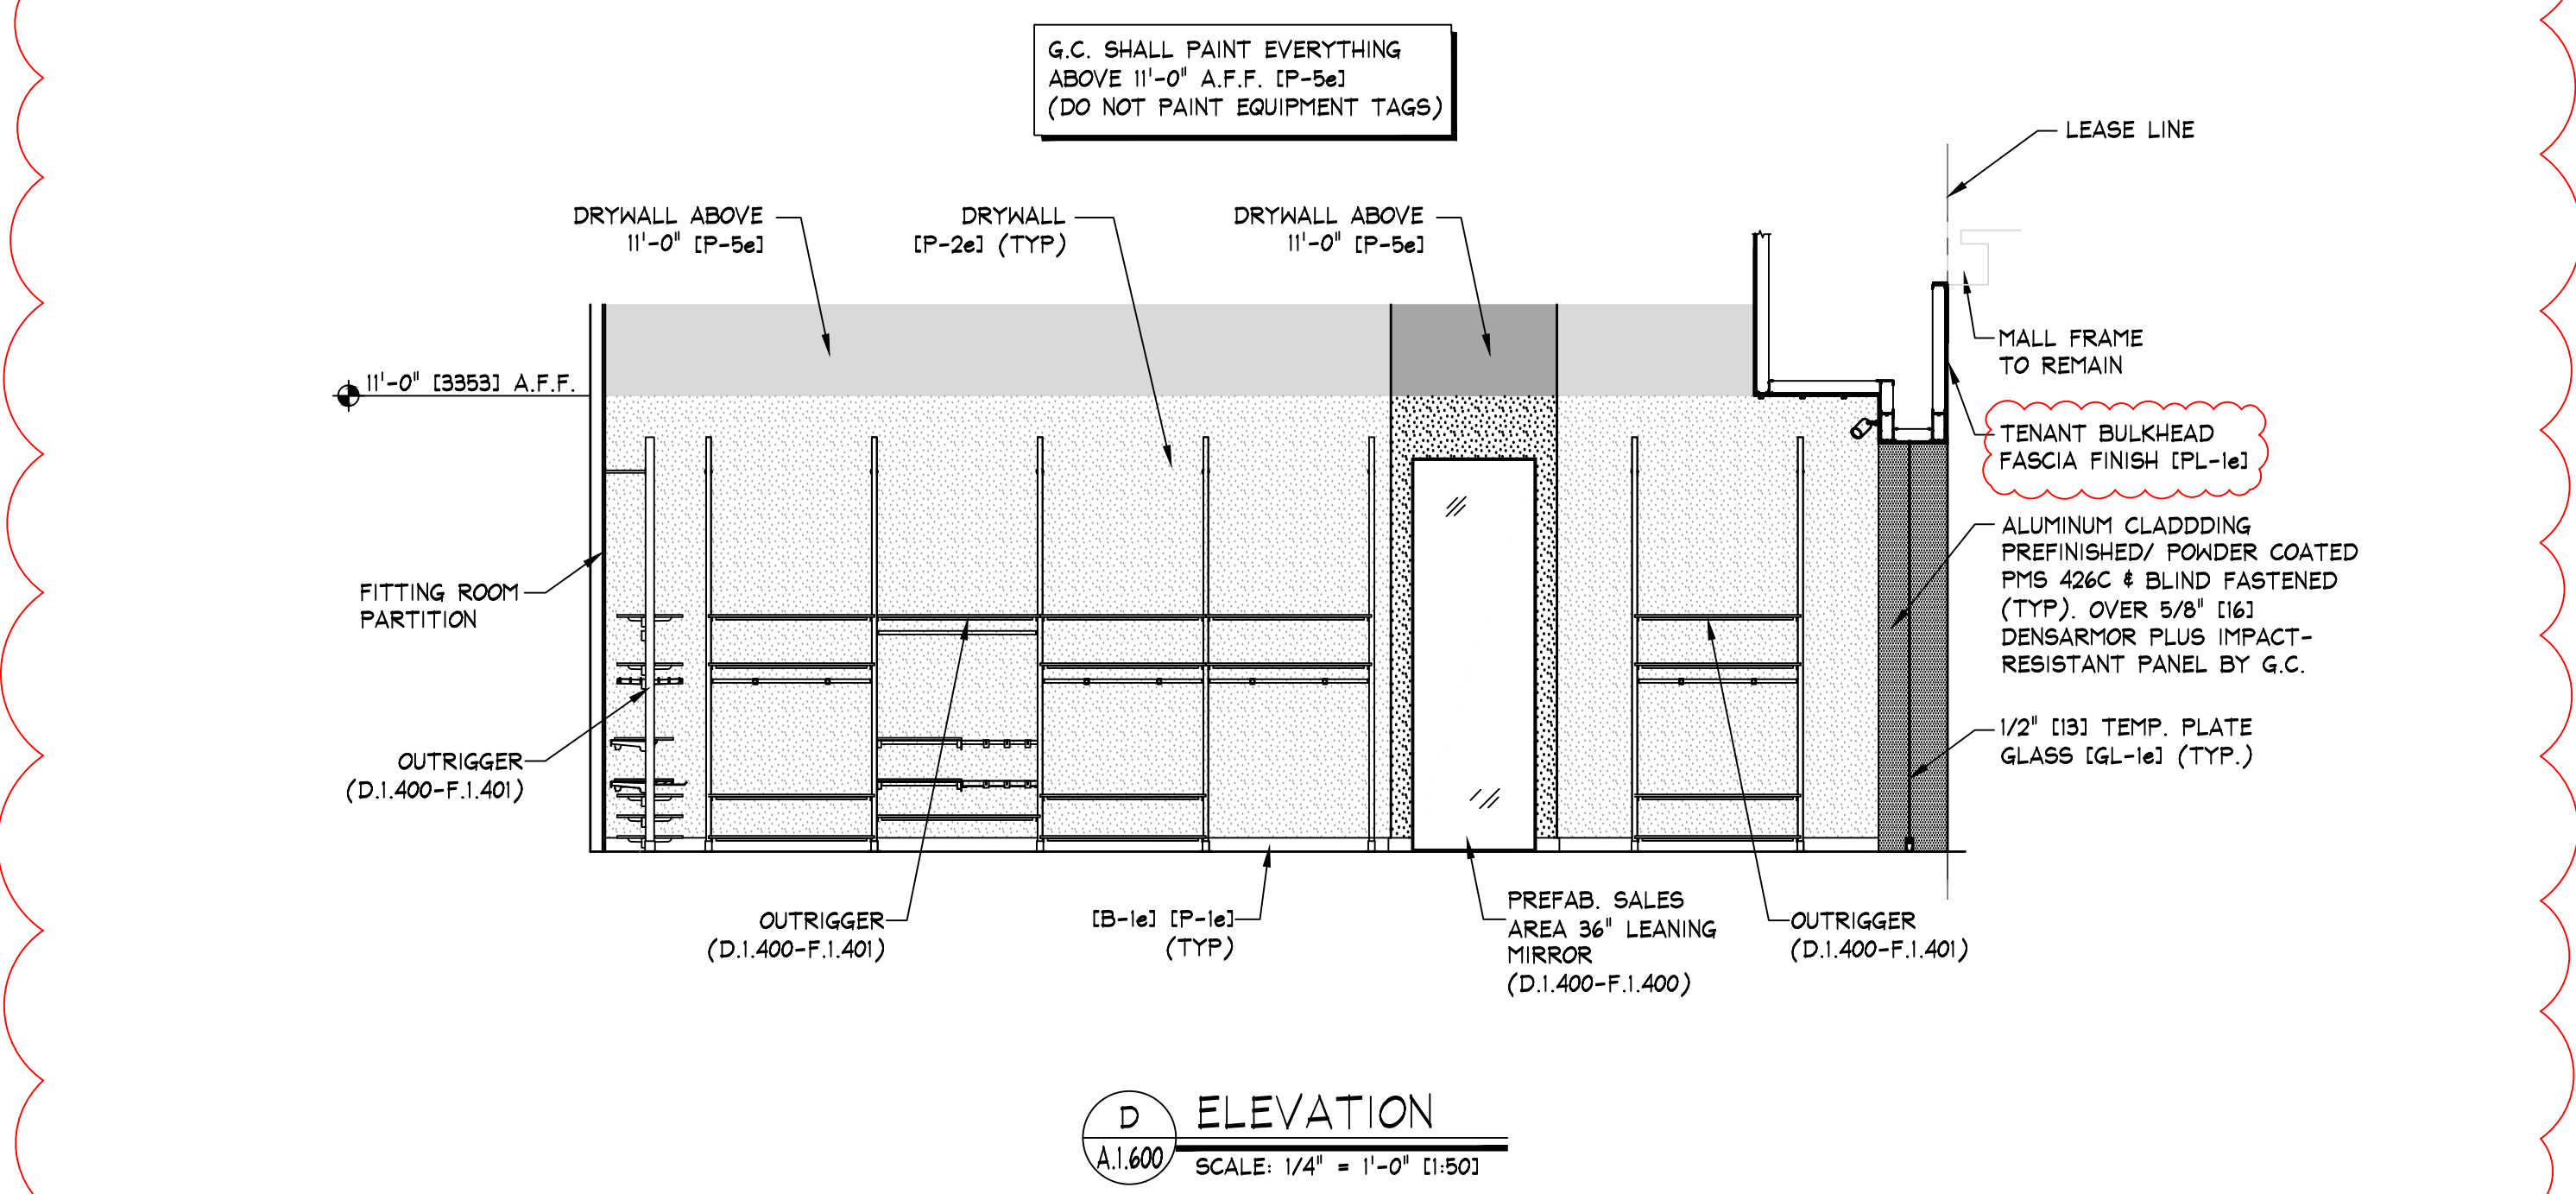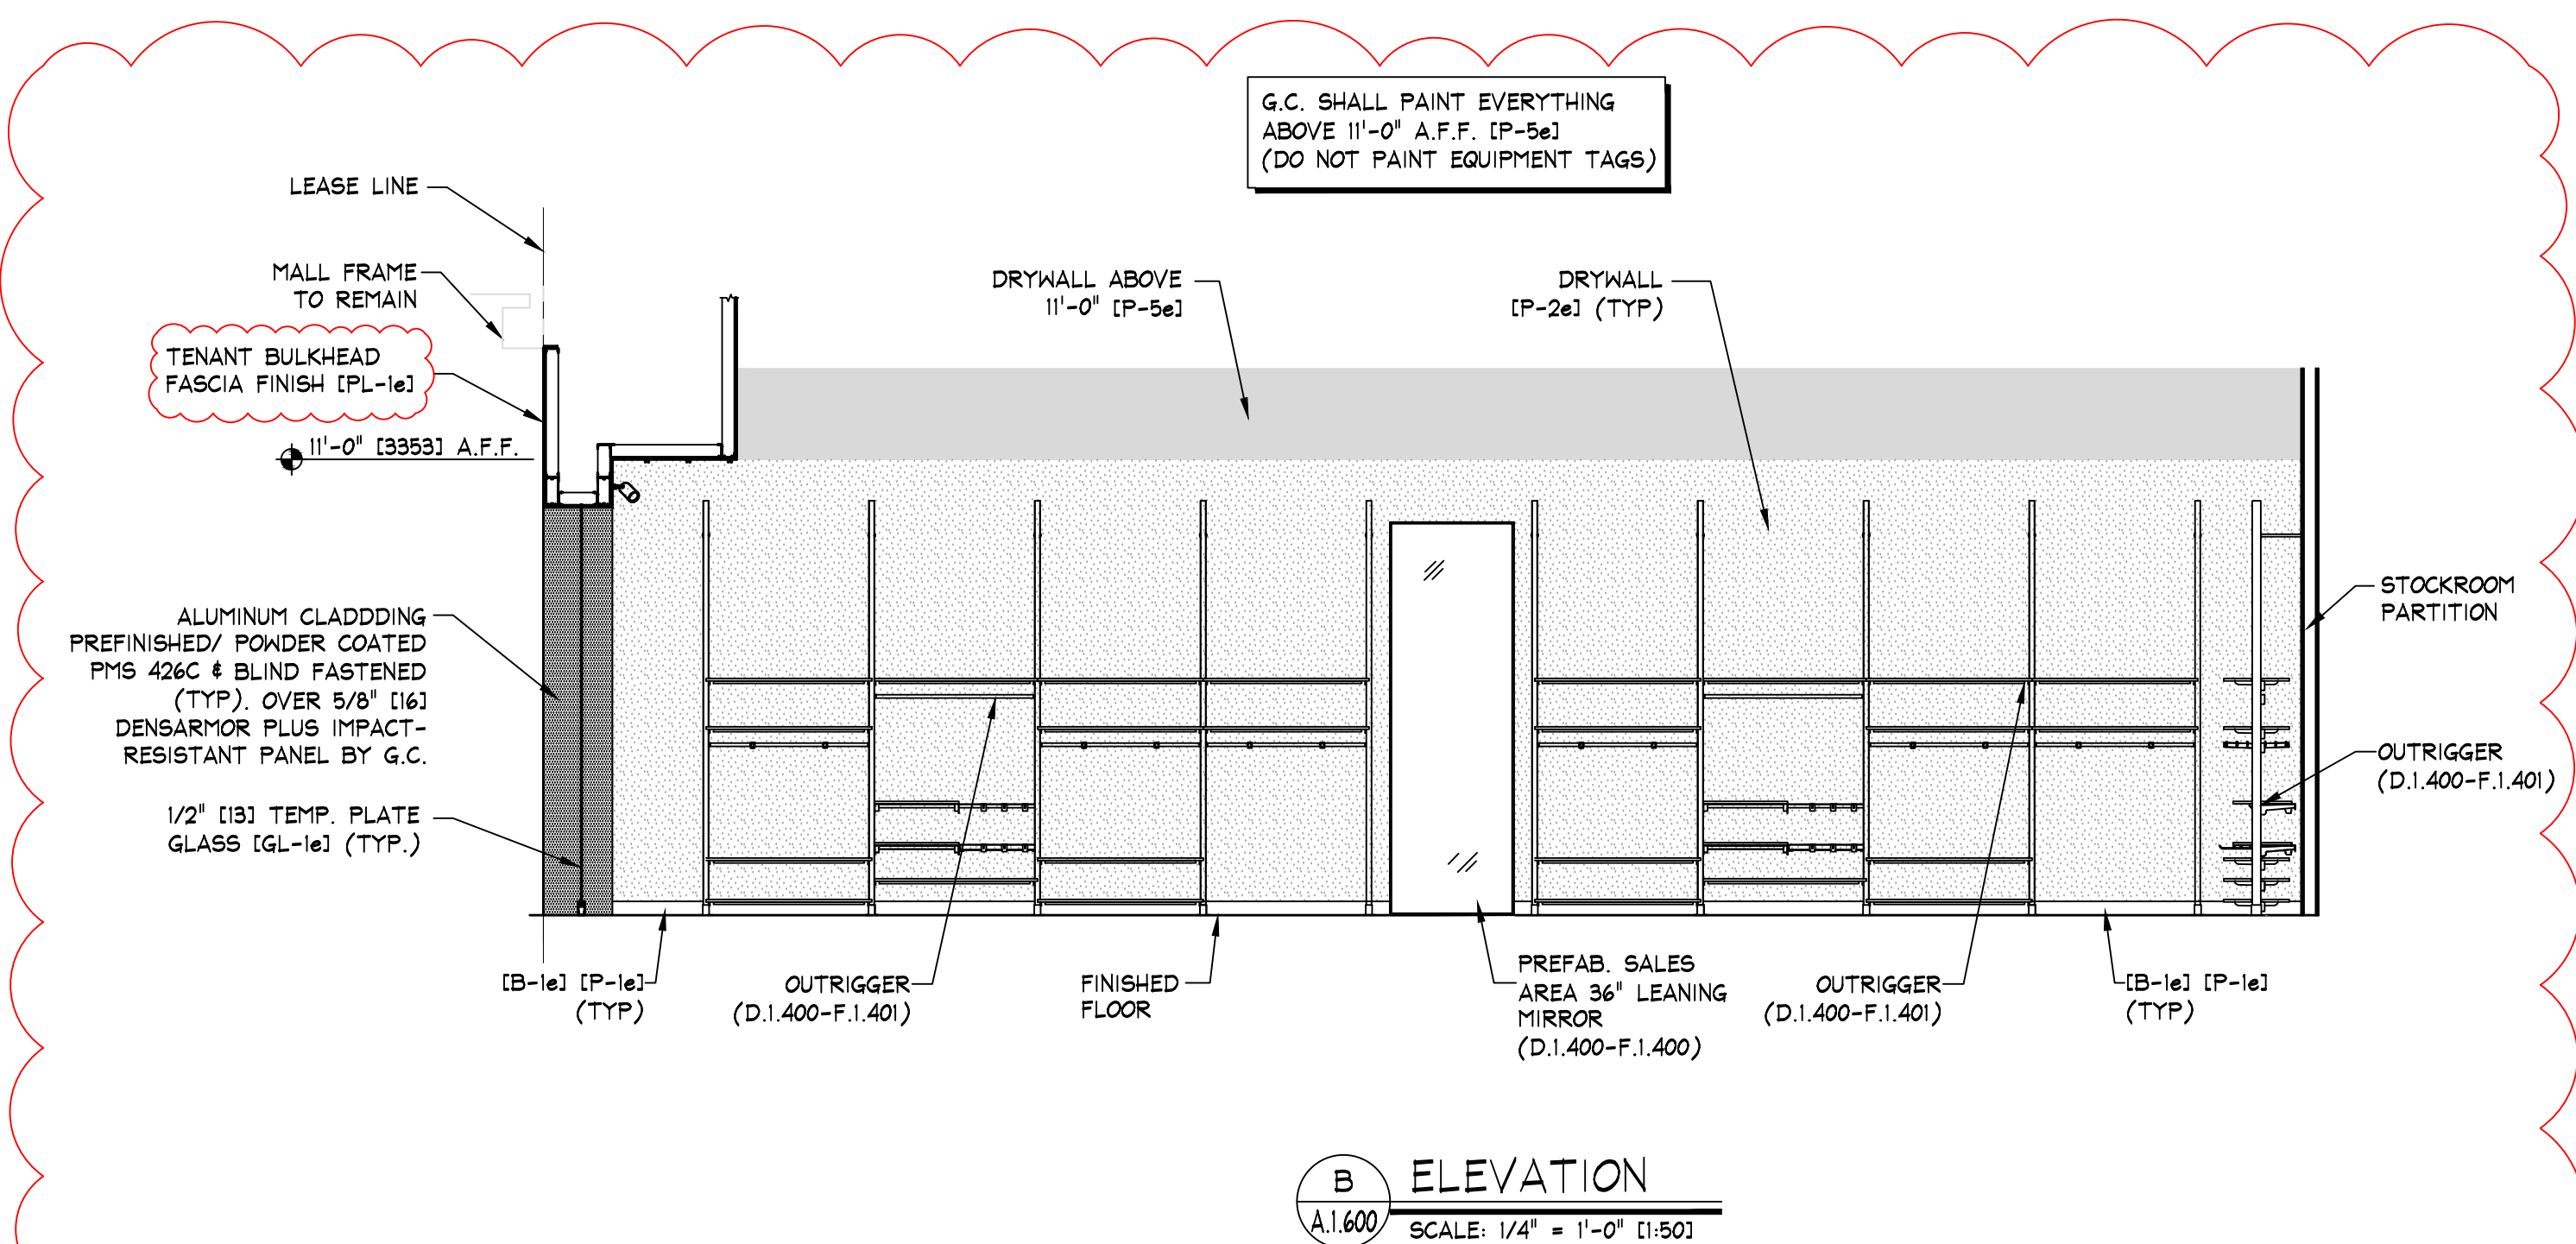

*ACTUALIZACION DE FACHADA POR INDICACIONES AE:
-FALDON INTERIOR CORRIDO DE MURO A MURO
-ACABADO DE FALDON EN [PL-1e] (VERIFICAR MARCA Y MODELO CON AE CONSTRUCCION)

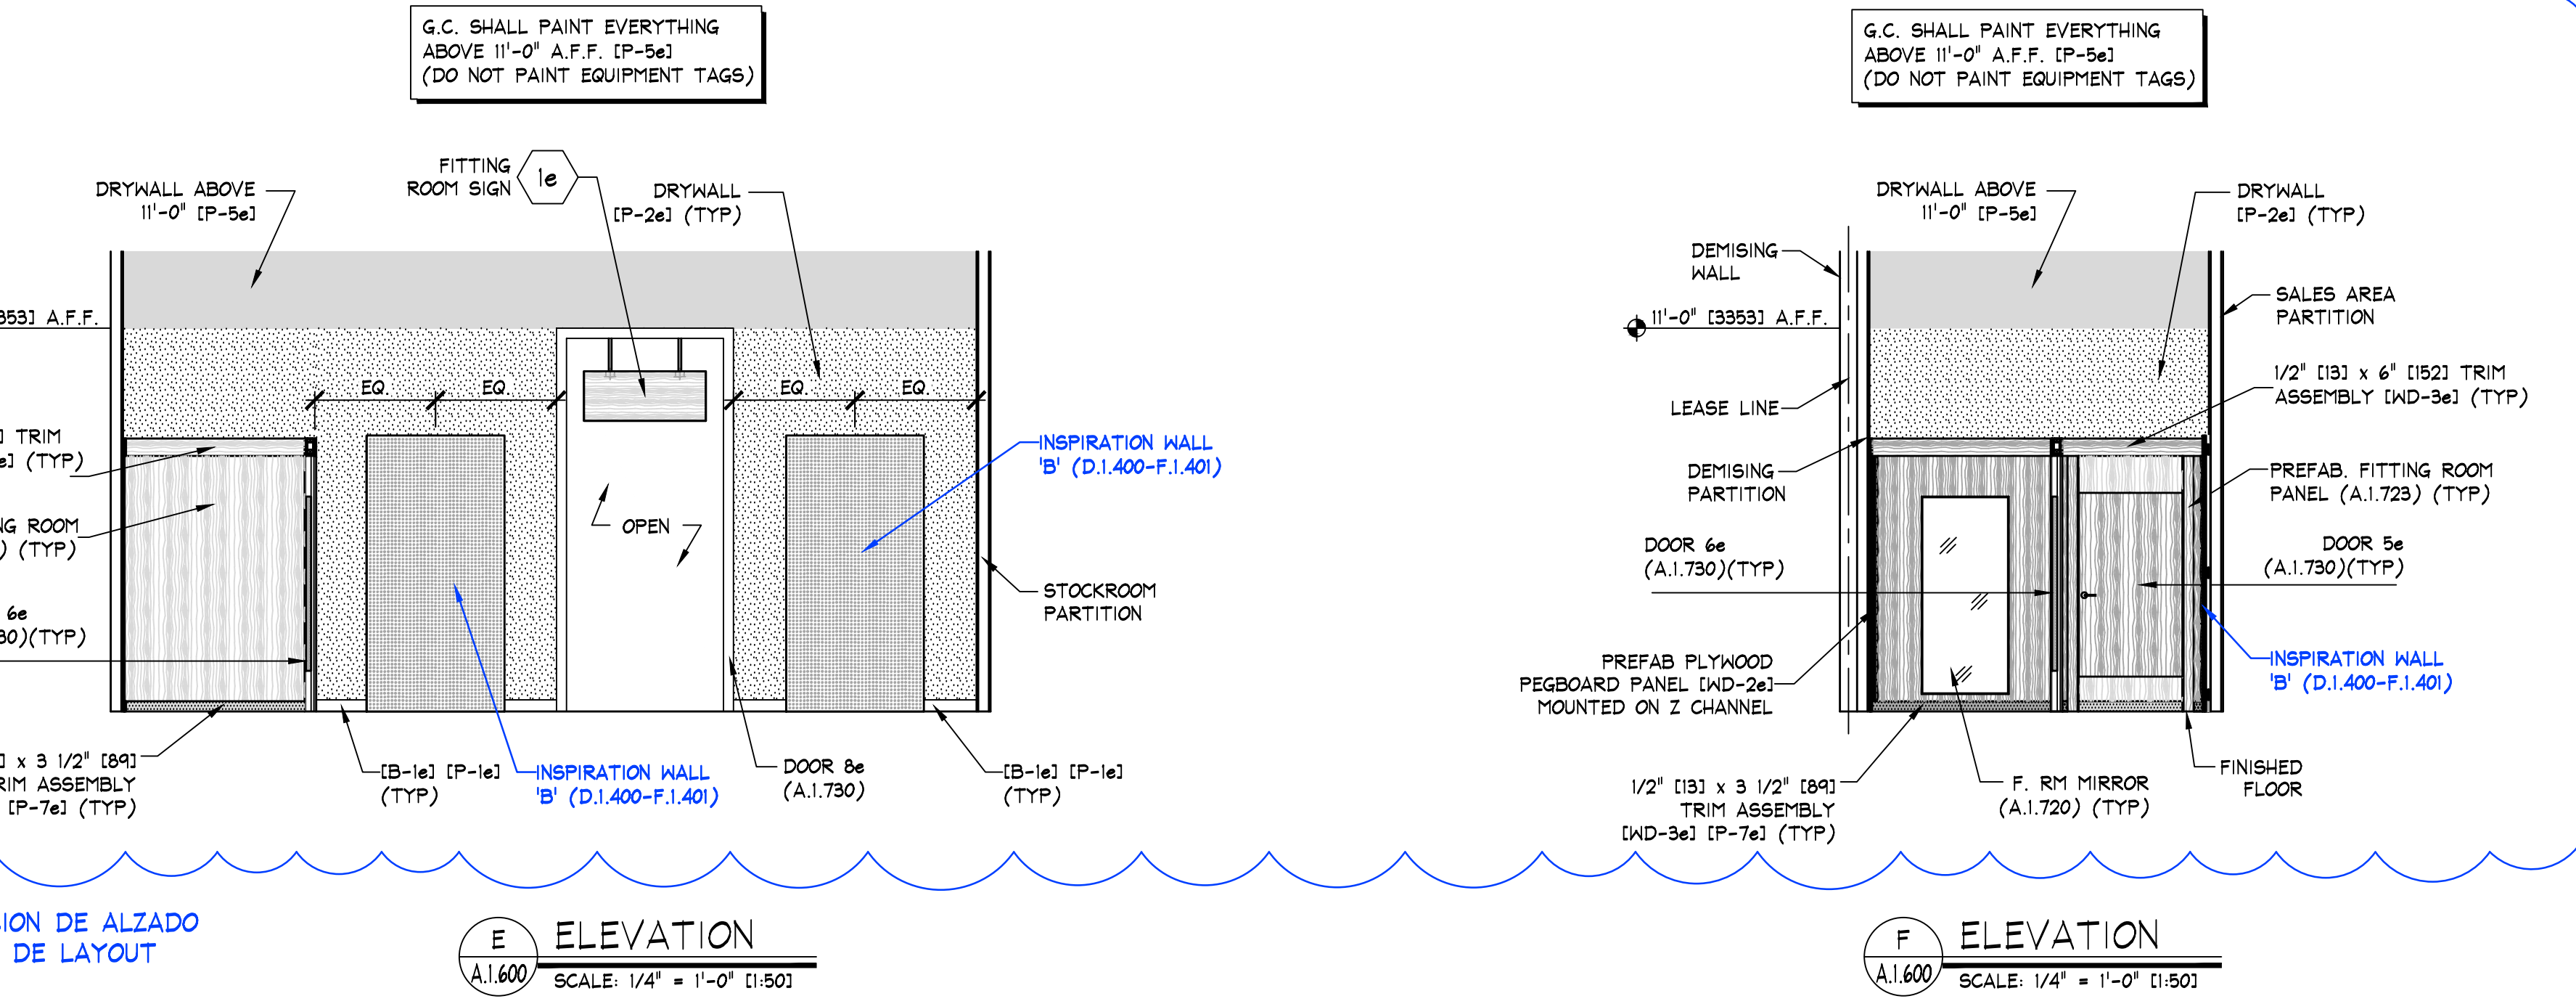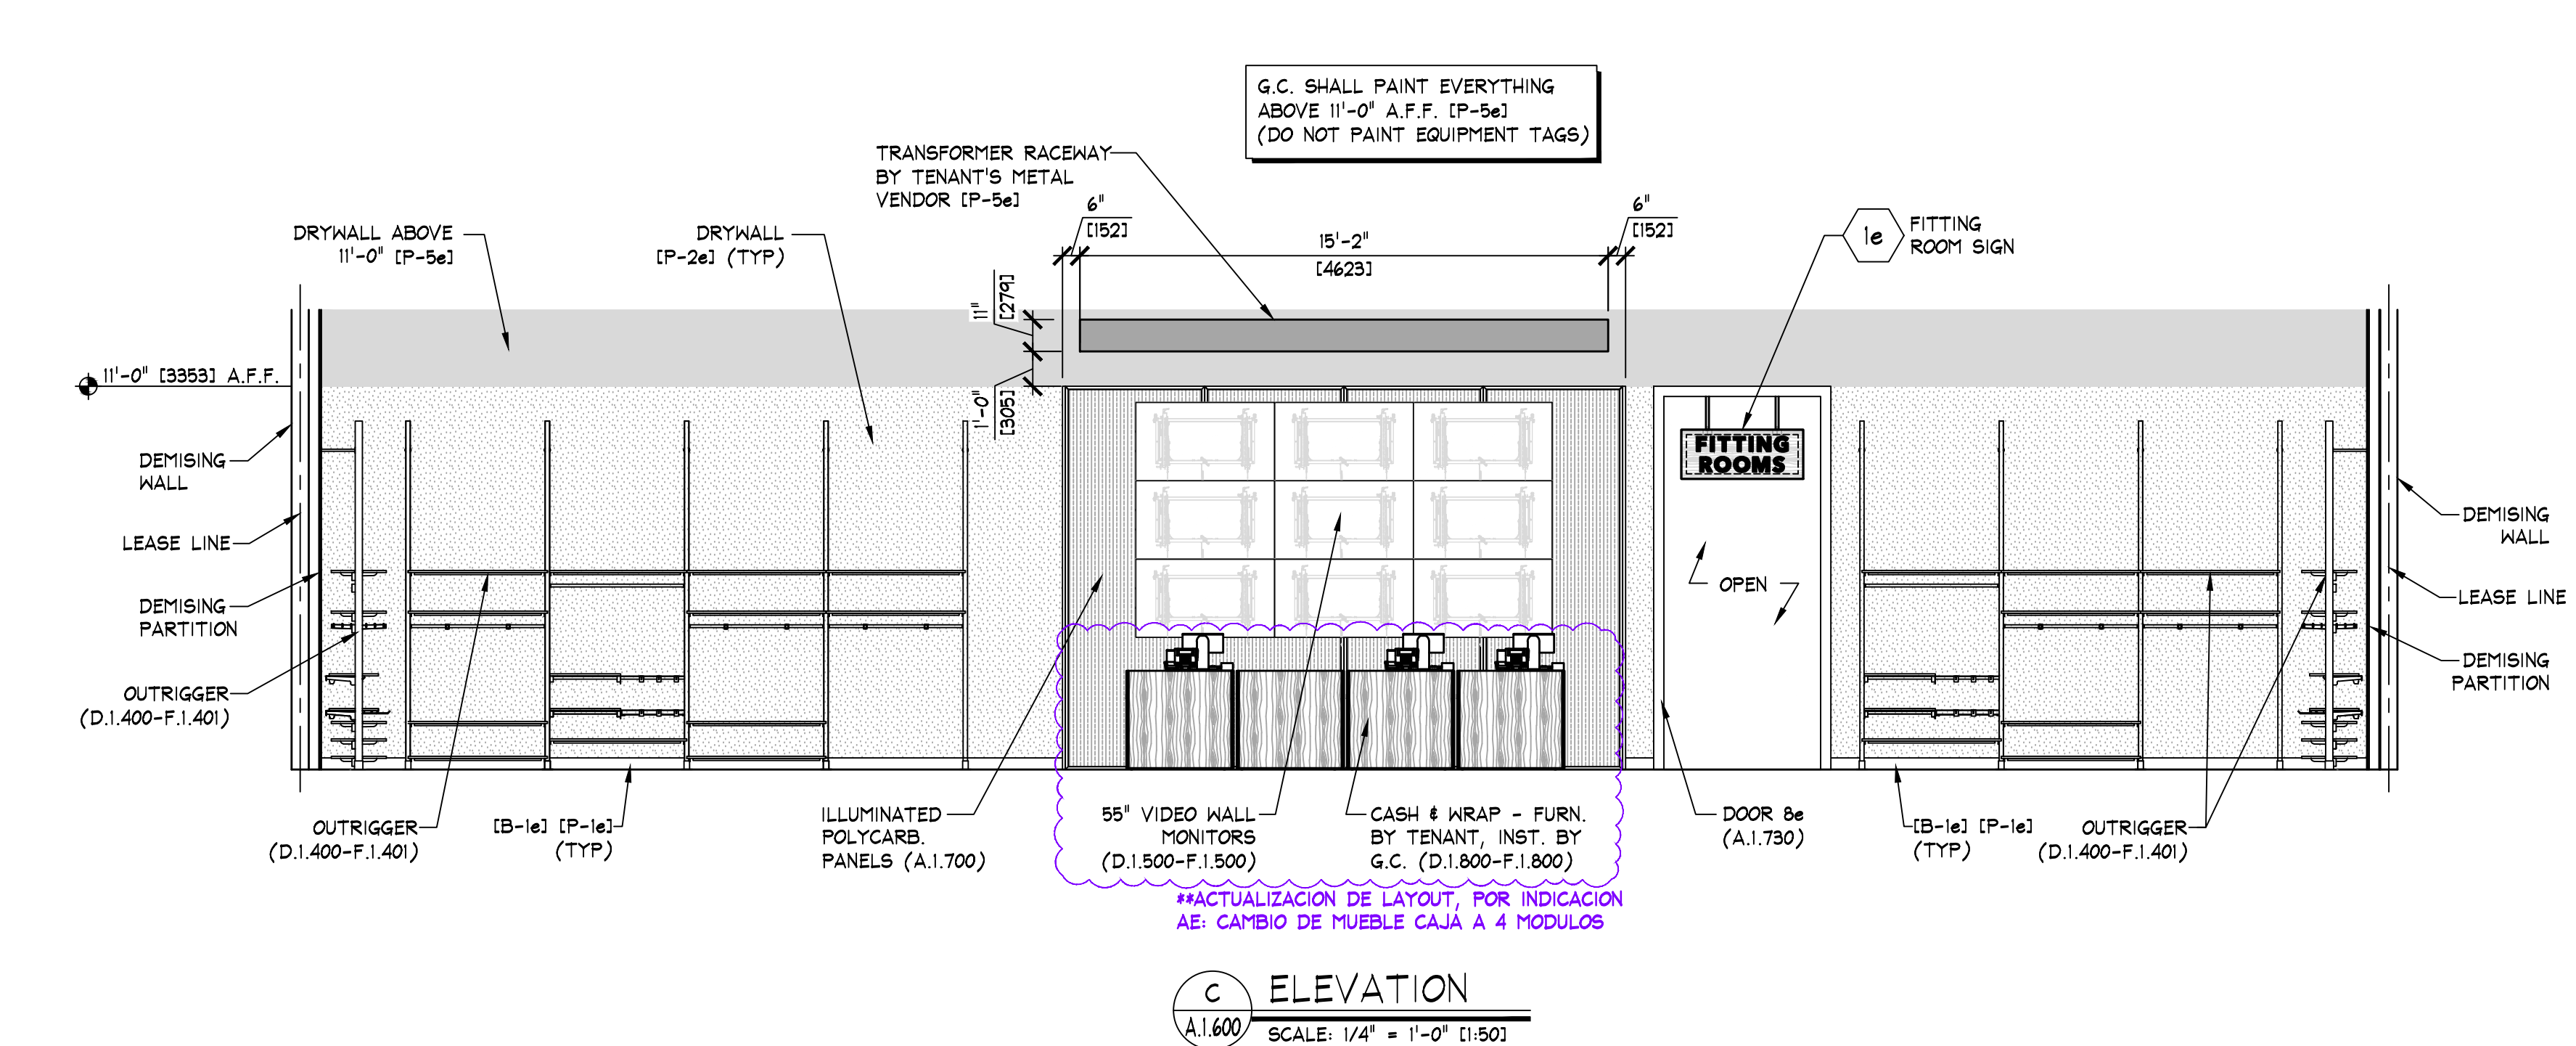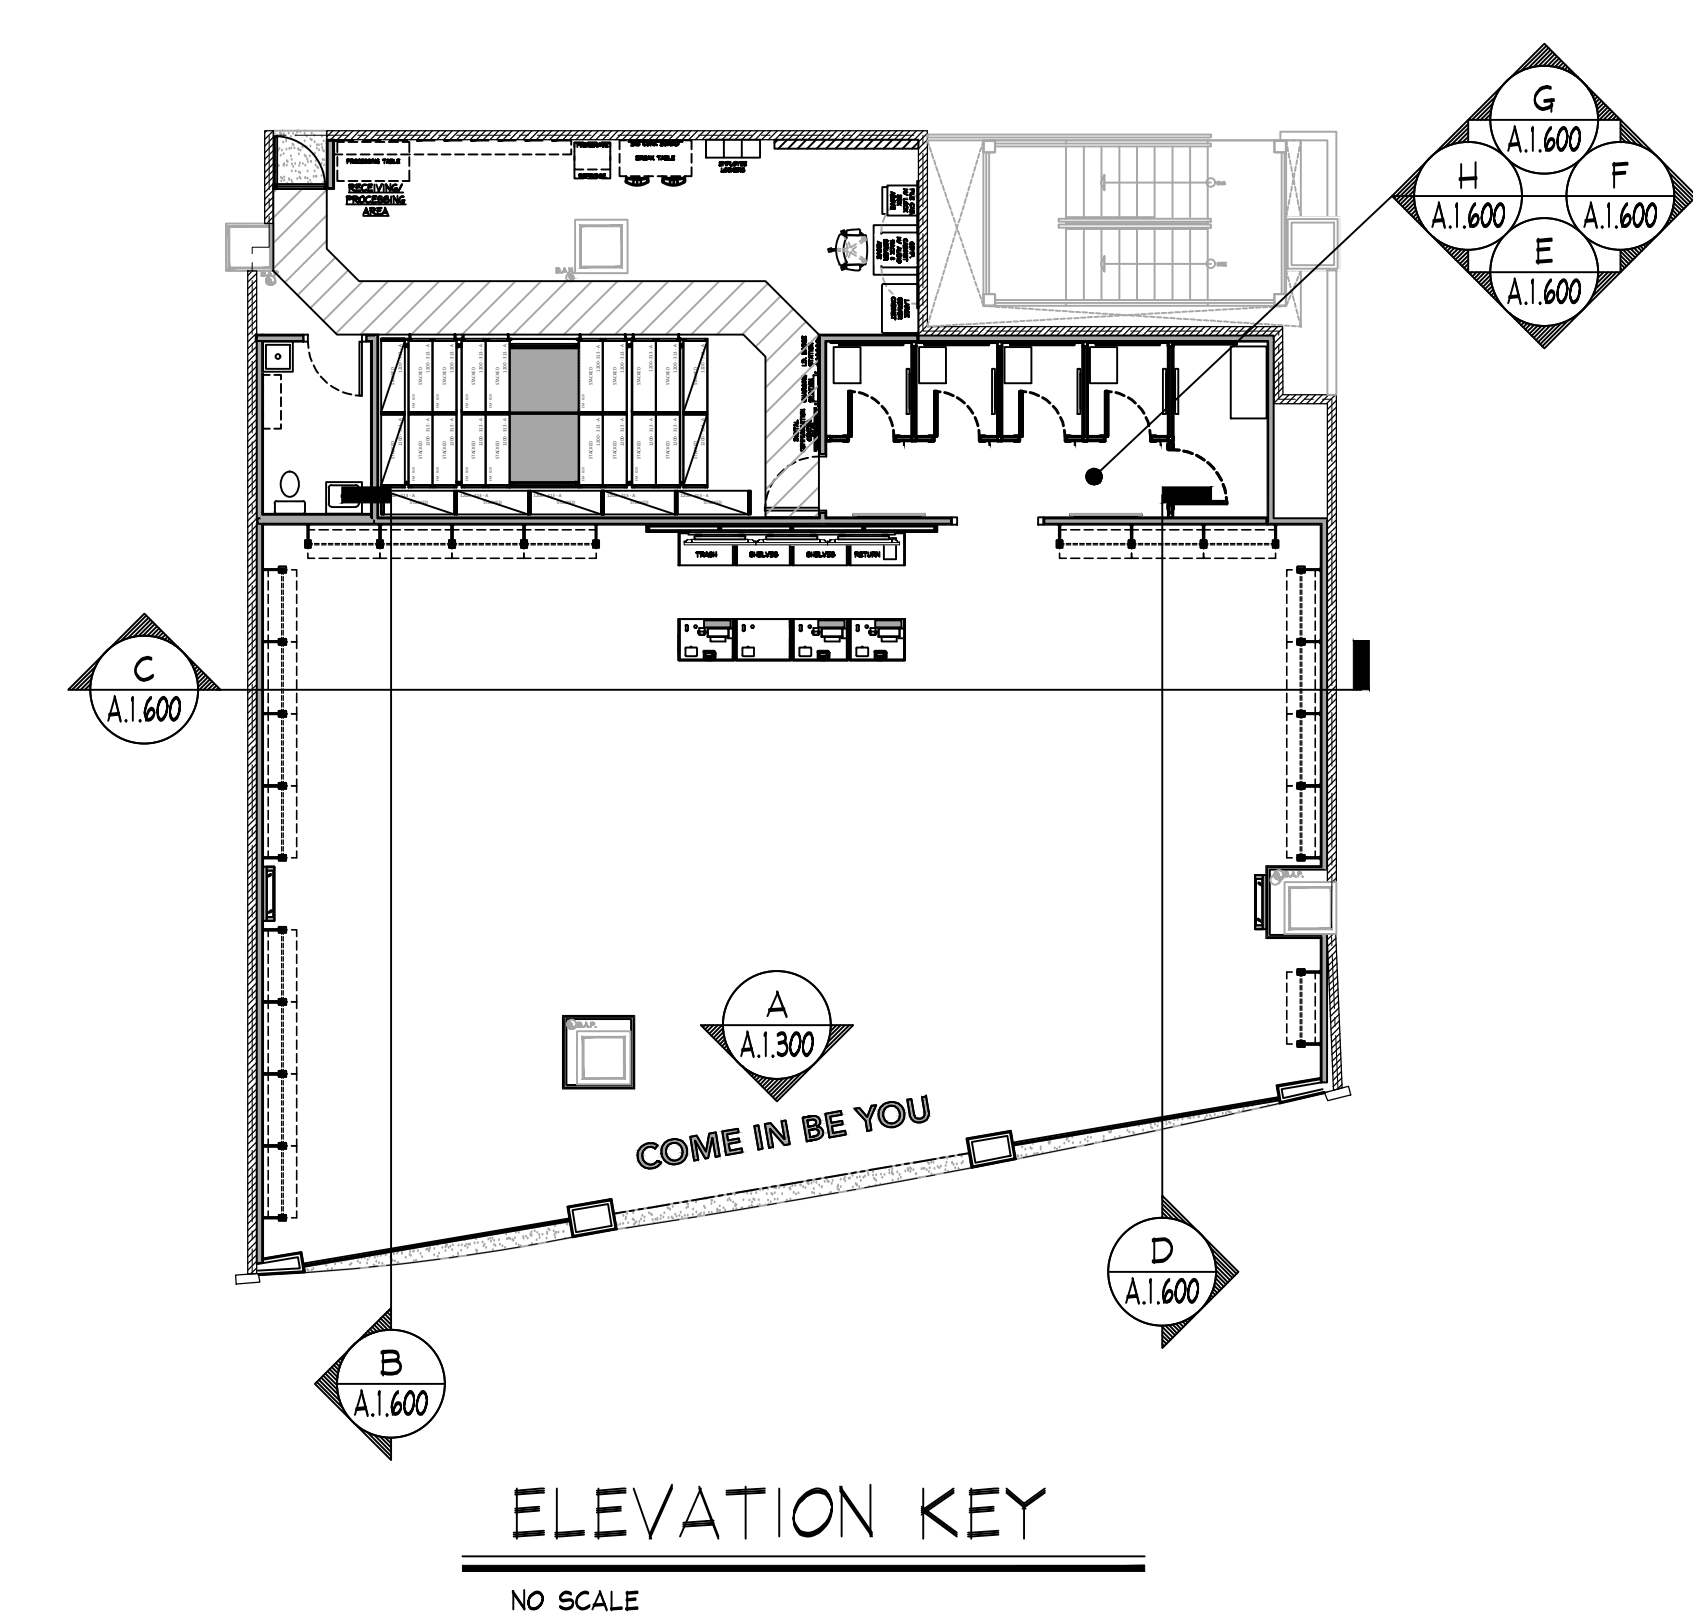

KEY NOTES:
1e SIGN - FURNISHED BY SIGN CONSULTANT, INST. BY G.C. - SEE SHEETS 'A1.800' FOR MORE INFORMATION

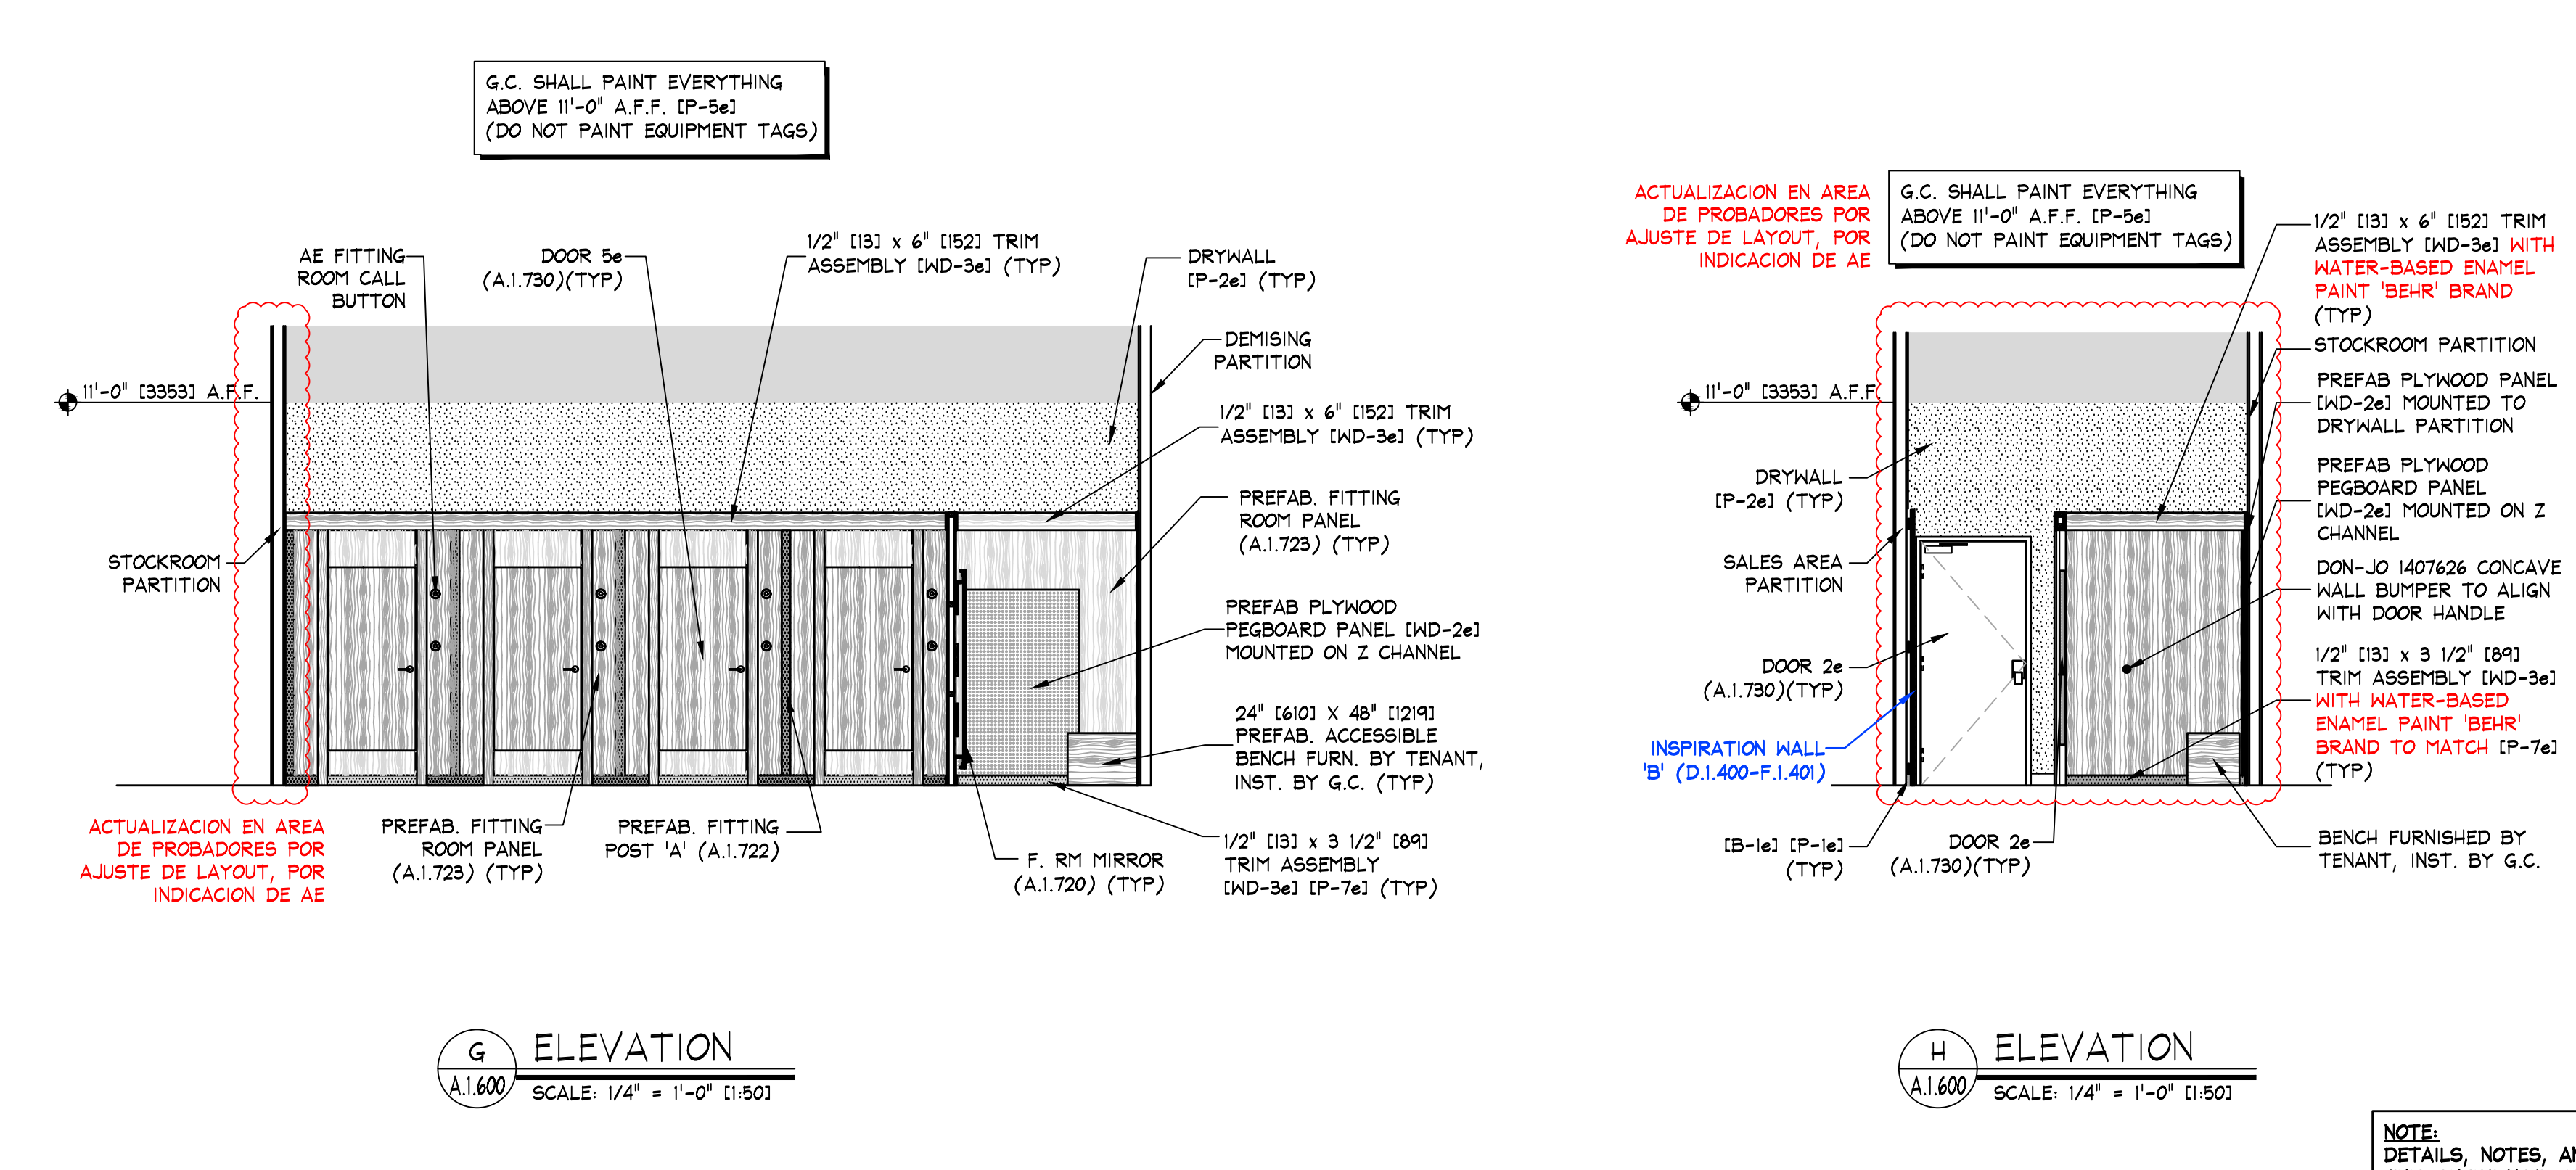

NOTE:
DETAILS, NOTES, AND/OR SPECIFICATIONS ON THIS SHEET NOT LISTED ALPHABETICALLY OR NUMERICALLY HAVE BEEN PURPOSELY OMITTED AND DO NOT PERTAIN TO THIS PROJECT.