


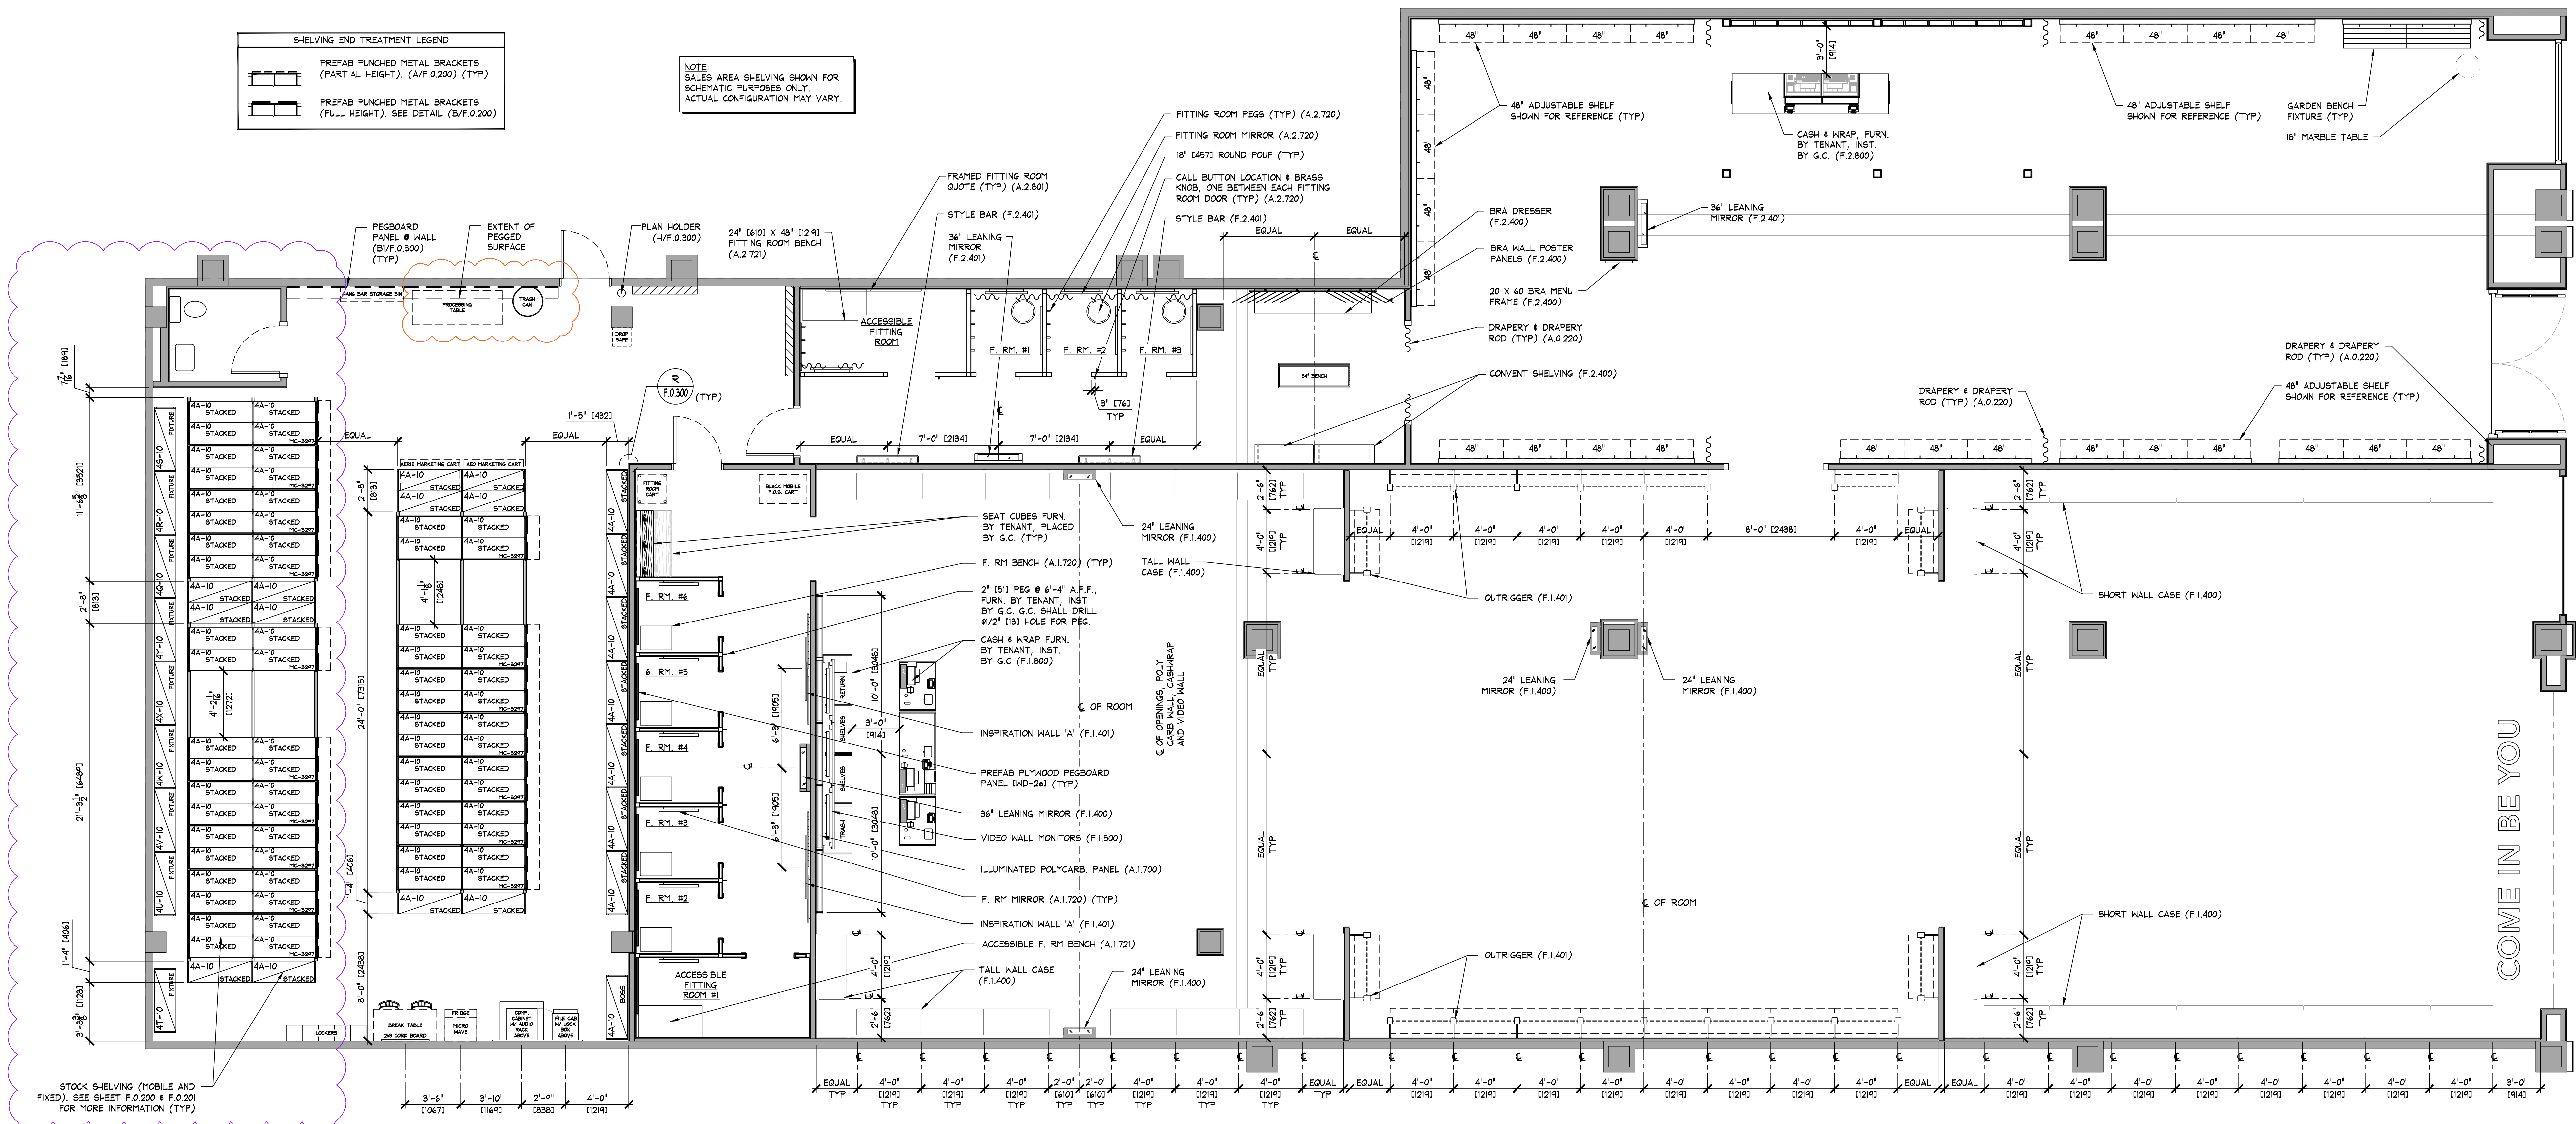

SHELVING END TREATMENT LEGEND

	PREFAB PUNCHED METAL BRACKETS (PARTIAL HEIGHT). (A/F.0.200) (TYP)
	PREFAB PUNCHED METAL BRACKETS (FULL HEIGHT). SEE DETAIL (B/F.0.200)


NOTE:
SALES AREA SHELVING SHOWN FOR SCHEMATIC PURPOSES ONLY. ACTUAL CONFIGURATION MAY VARY.


FIXTURE PLAN
SCALE: 1/4" = 1'-0" (1:50)

AREA ANALYSIS			
AREA	m ²	FT ²	%
'AED' SALES AREA	374.0	4,027	47%
'AED' FITTING ROOMS	39.7	427	5%
'AERIE' SALES AREA	122.9	2,076	24%
'AERIE' FITTING ROOMS	41.5	450	5%
STOCKROOM	142.0	1,528	18%
TOILET ROOM	5.3	57	1%
EGRESS CORRIDOR	N/A	N/A	N/A
OFFICE	N/A	N/A	N/A
OTHER	N/A	N/A	N/A
OTHER	N/A	N/A	N/A
TOTAL	795.7	8,565	100%

NOTE:

- SALES AREA SHELVING SHOWN FOR SCHEMATIC PURPOSES ONLY. ACTUAL CONFIGURATION MAY VARY.
- SEE SHEET F.0.200 & F.0.201 FOR DETAILS OF ALL STOCKROOM SHELVING & SHELVING COMPONENTS. FURNISHED BY TENANT, INSTALLED BY G.C.
- SEE SHEET F.0.300 FOR DETAILS OF ALL MISC. STOCKROOM FIXTURES FURN. BY TENANT, INST. BY G.C.
- SEE SHEETS F.1.400, F.1.401 & F.2.400 FOR DETAILS OF ALL MISC. SALES/FITTING ROOM FIXTURES FURN. BY TENANT, INST. BY G.C.
- G.C. SHALL STRUCTURALLY BRACE ALL "END CAP" SHELVING AS REQUIRED TO WITHSTAND POSSIBLE IMPACT FROM ROLLING SHELVING.
- PRIOR TO INSTALLATION OF STOCKROOM SHELVING & STOCKROOM ACCESSORY ITEMS, G.C. SHALL VERIFY THAT ALL STOCKROOM COMPONENTS CAN BE INSTALLED AS SHOWN ON THIS DRAWING. IF FIELD CONDITIONS PROHIBIT INSTALLATION AS SHOWN, OR PRESENT OPPORTUNITIES FOR EXPANSION, G.C. SHALL NOT CONTINUE WITH ANY INSTALLATION AND NOTIFY TENANT FIELD REP IMMEDIATELY.

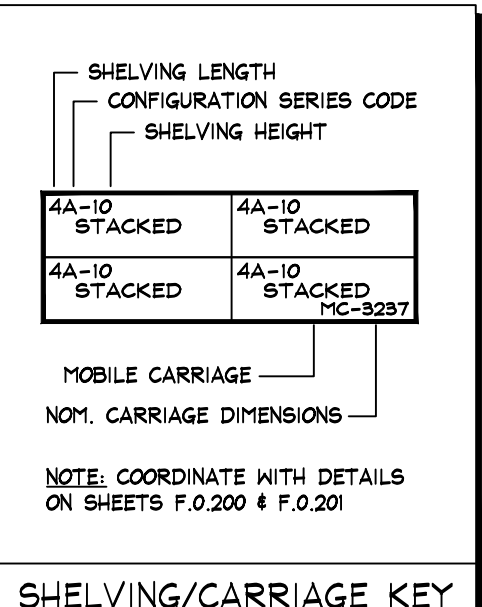

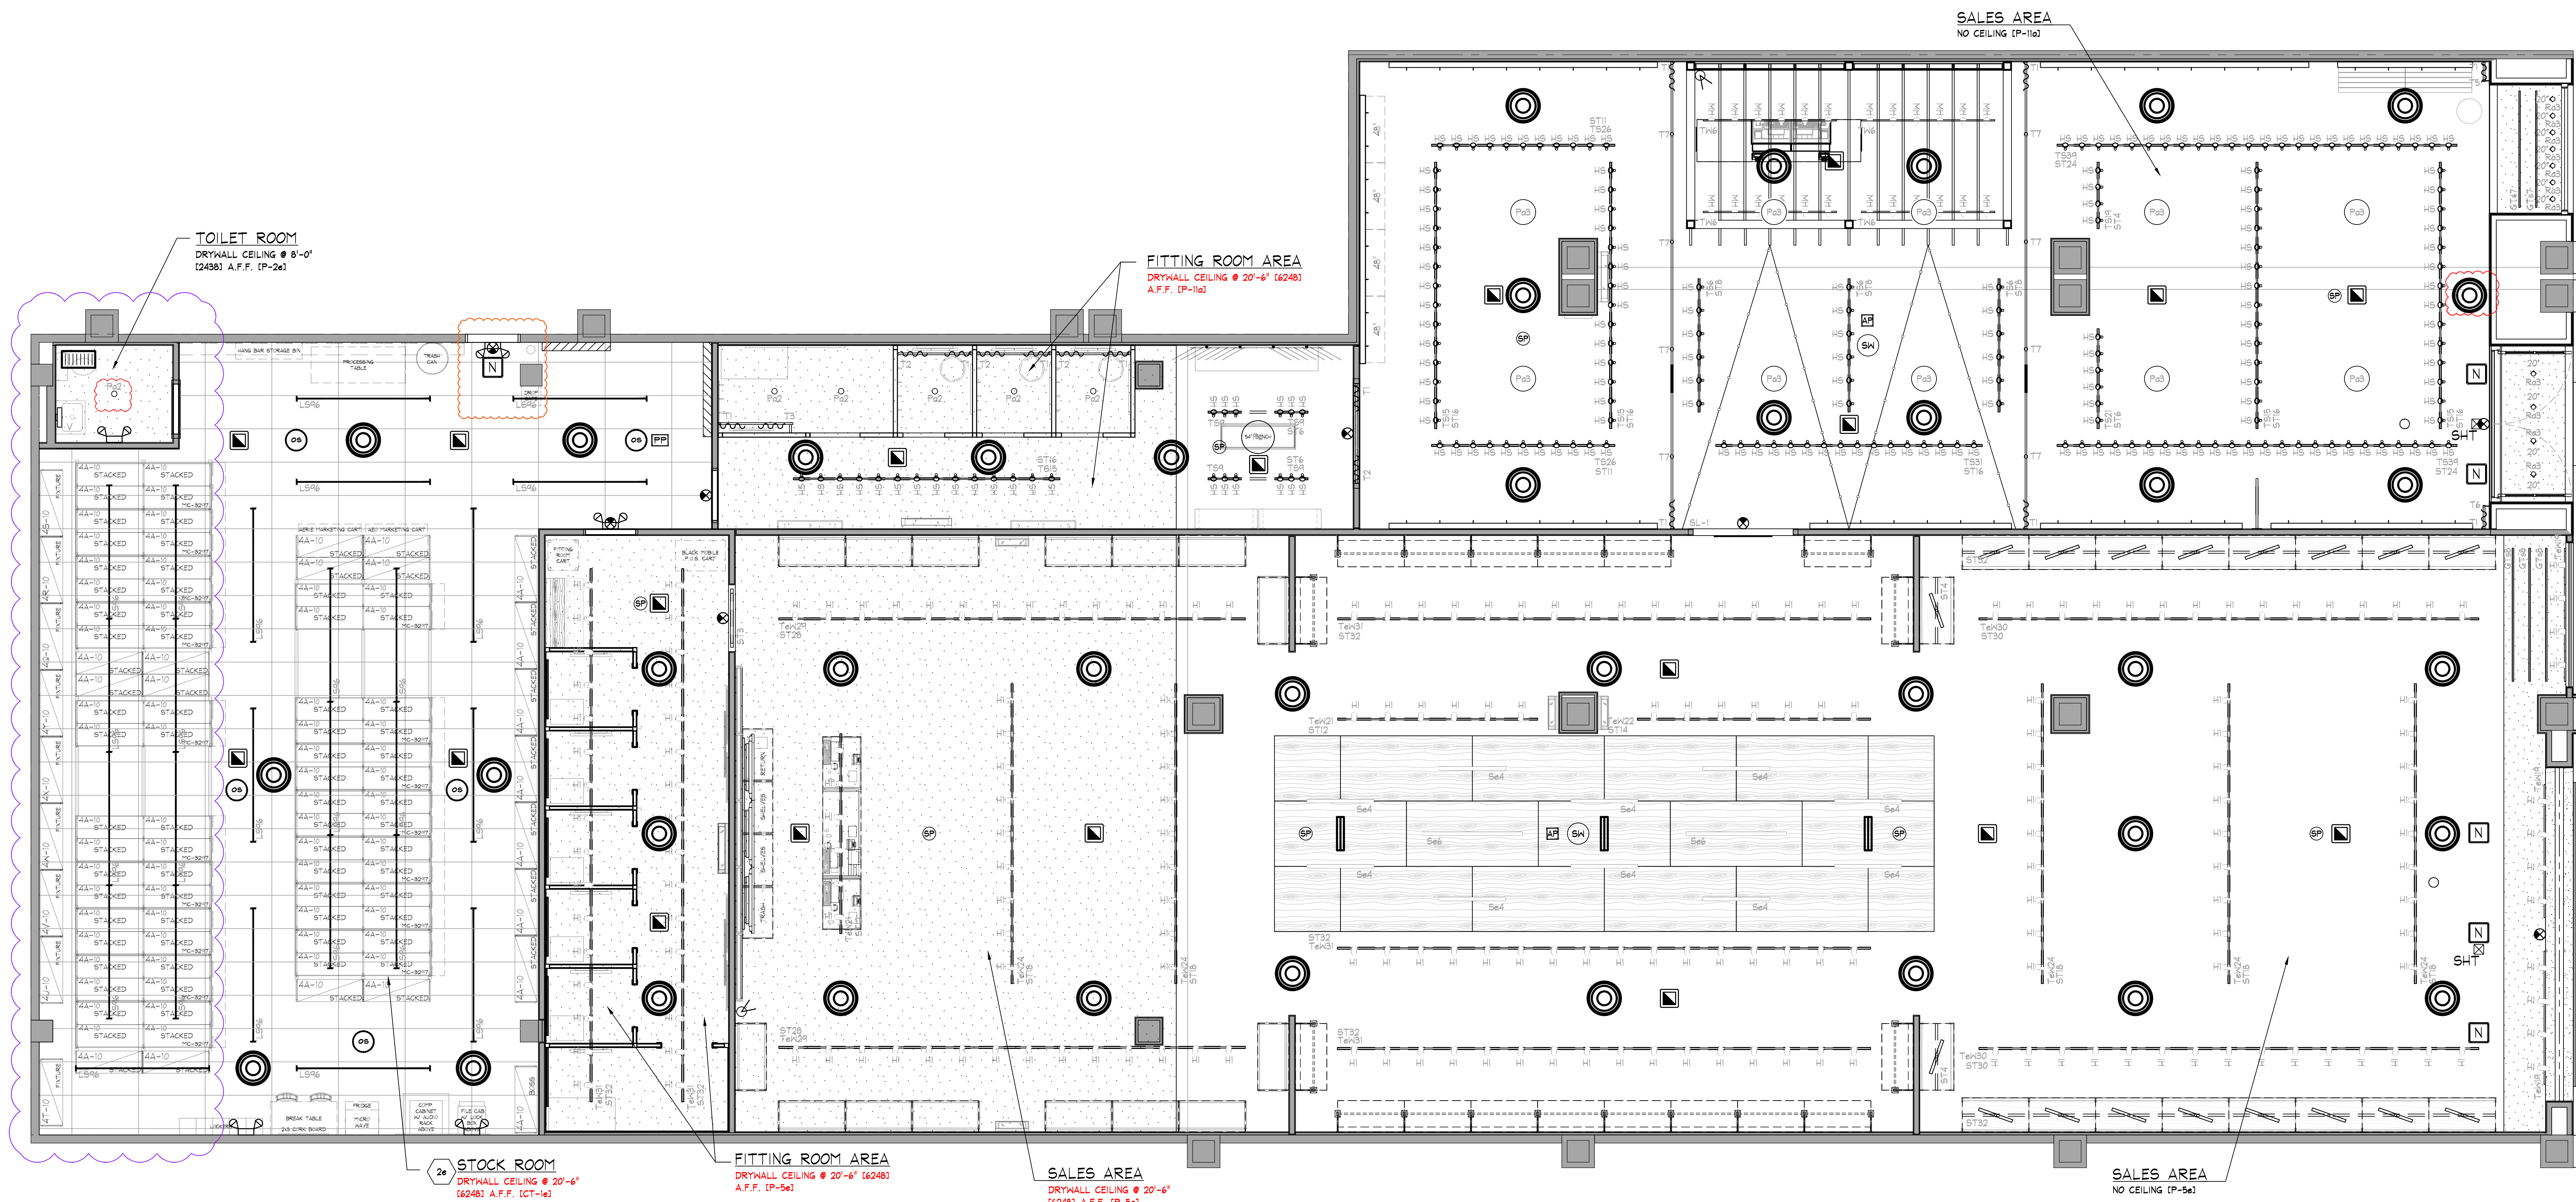

DEVICE COORDINATION REFLECTED CEILING PLAN

SCALE: 1/4" = 1'-0"

NOTE:
ALL HVAC INSTALLATION SHALL BE
GRAY COLOR TO MATCH (P-54) IN
AEO AND (P-116) IN AERIE; ALL
DIFFUSERS SHALL BE WHITE COLOR

NOTE:
PRIOR TO START ANY INSTALLATION
WORK, G.C. SHALL VERIFY FINAL
LOCATION SYSTEM PLANS AS
REQUIRED FOR THIS PROJECT
(CCTV, SONOROMATIC, ETC.)

KEY NOTES:
26 STOCKROOM CEILING - NO CEILING, UNLESS REQUIRED
BY LANDLORD OR LOCAL BUILDING CODES - (CT-14).
SUSPENSION SYSTEM SHALL BE AS MANUFACTURED
BY USG INTERIORS, INC. DOWN CEILING SUSPENSION
DXL SERIES, WHITE EXPOSED 2'x4' GRID SYSTEM.

- NOTE:
- SEE SHEET A.0.200/A.0.201 FOR LIGHTING FIXTURE AND TRACK PLAN
 - SEE SHEETS A.1.500 & A.2.500 FOR COORDINATION OF STOREFRONT SOFFIT HEIGHTS.
 - ALL COMPONENTS REQUIRED TO SUPPORT AND INSTALL THE SUSPENDED CEILING SYSTEM (WHETHER DRYWALL AND/OR ACUSTIC TILE), ARE TO BE FURNISHED AND INSTALLED BY G.C. - G.C. SHALL CONSULT WITH MALL/BUILDING DEPARTMENT TO DETERMINE REQUIRED METHODS FOR SUPPORTING CEILING FROM MALL STRUCTURE, PRIOR TO SUBMITTING BID.
 - ALL SUPPORT TRACK AND RELATED COMPONENTS, REQUIRED TO SUPPORT TRACK LIGHTING FIXTURES ONLY, ARE TO BE FURNISHED BY TENANT & INSTALLED BY G.C. - G.C. SHALL ENSURE THAT ALL SUPPORT TRACK IS INSTALLED WITH FIRST CLASS WORKMANSHIP: LEVEL, STRAIGHT, & ALIGNED.
 - ALL OTHER EQUIPMENT/COMPONENT SUPPORTS FURN. & INST. BY G.C.
 - G.C. TO PAINT EVERYTHING ABOVE 11'-0" (P-54) IN AEO
 - G.C. SHALL PAINT EXPOSED SLAB ON AEO SALES AREA (P-54)
 - G.C. TO PAINT EVERYTHING ABOVE 11'-0" (P-116) IN AERIE ONLY
 - G.C. SHALL PAINT EXPOSED SLAB ON AERIE SALES AREA (P-116)
 - DO NOT PAINT EQUIPMENT INFORMATION TAGS!!
 - G.C. SHALL PAINT ANY EXPOSED CONDUIT USED AT CASH WRAP PALLET AREA, WHITE (P-24)

STOREFRONT ELEVATIONS


AMERICAN EAGLE OUTFITTERS

Galerias Pachuca
Pachuca de Soto, Hidalgo

12/03/2021 06:10:30 p. m.



B INTERIOR STOREFRONT ELEVATION
A.2.300 SCALE: 1/2" = 1'-0" [1:25]

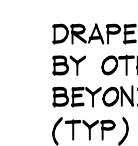

B INTERIOR STOREFRONT ELEVATION
A.2.300 SCALE: 1/2" = 1'-0" [1:25]



BB BRICK 90° CORNER DETAIL
A.2.300 SCALE: N.T.S.



CC STANDARD BRICK DIMENSIONS
A2.300 SCALE: 1 1/2" = 1'-0" [1:8]



STACKED SIGNAGE DETAIL
SCALE: 3" = 1'-0" [1:4]

KEY NOTES:

1a SIGN - FURNISHED BY SIGN CONSULTANT, INSTALLED BY G.C. - SEE SHEET 'A2.800' FOR MORE INFORMATION.











3a GLASS CLAMPS - G.C. SHALL FURNISH AND INSTALL 180" CLEAR ACRYLIC GLASS CLAMPS, PART HGM-GCIBOR AS MANUFACTURED BY HI-TECH GLAZING SUPPLY. THIS CONTRACTOR SHALL CONTACT HI-TECH GLAZING SUPPLY AT 604-501-1212 FOR INFORMATION.

NOTE:
DETAILS, NOTES, AND/OR SPECIFICATIONS ON
THIS SHEET NOT LISTED ALPHABETICALLY OR
NUMERICALLY HAVE BEEN PURPOSELY OMITTED
AND DO NOT PERTAIN TO THIS PROJECT.

NOTE:
PAINTING CONTRACTOR SHALL CAULK ALL
INSIDE WOOD CORNERS AND JOINTS BETWEEN
TRIM AND WALL PRIOR TO PAINTING.

NOTE:
INDIVIDUAL BRICK PIECES APPLIED TO
APPROVED SUBSTRATE W/ LATICRETE HEAVY
DUTY THINSET. 3/8" MORTAR JOINTS, APPLY
MORTAR WITH TILE FLOAT. ALLOW TO DRY
ABIT, USE STIFF BROOM TO KNOCK LOOSE
MORTAR FROM BRICK "RECLAIMED BRICK"

NOTE: INDIVIDUAL BRICK PIECES APPLIED TO APPROVED SUBSTRATE W/ LATICRETE HEAVY DUTY THINSET. 3/8" MORTAR JOINTS, APPLY MORTAR WITH TILE FLOAT. ALLOW TO DRY A BIT, USE STIFF BROOM TO KNOCK LOOSE MORTAR FROM BRICK. 'RECLAIMED BRICK'

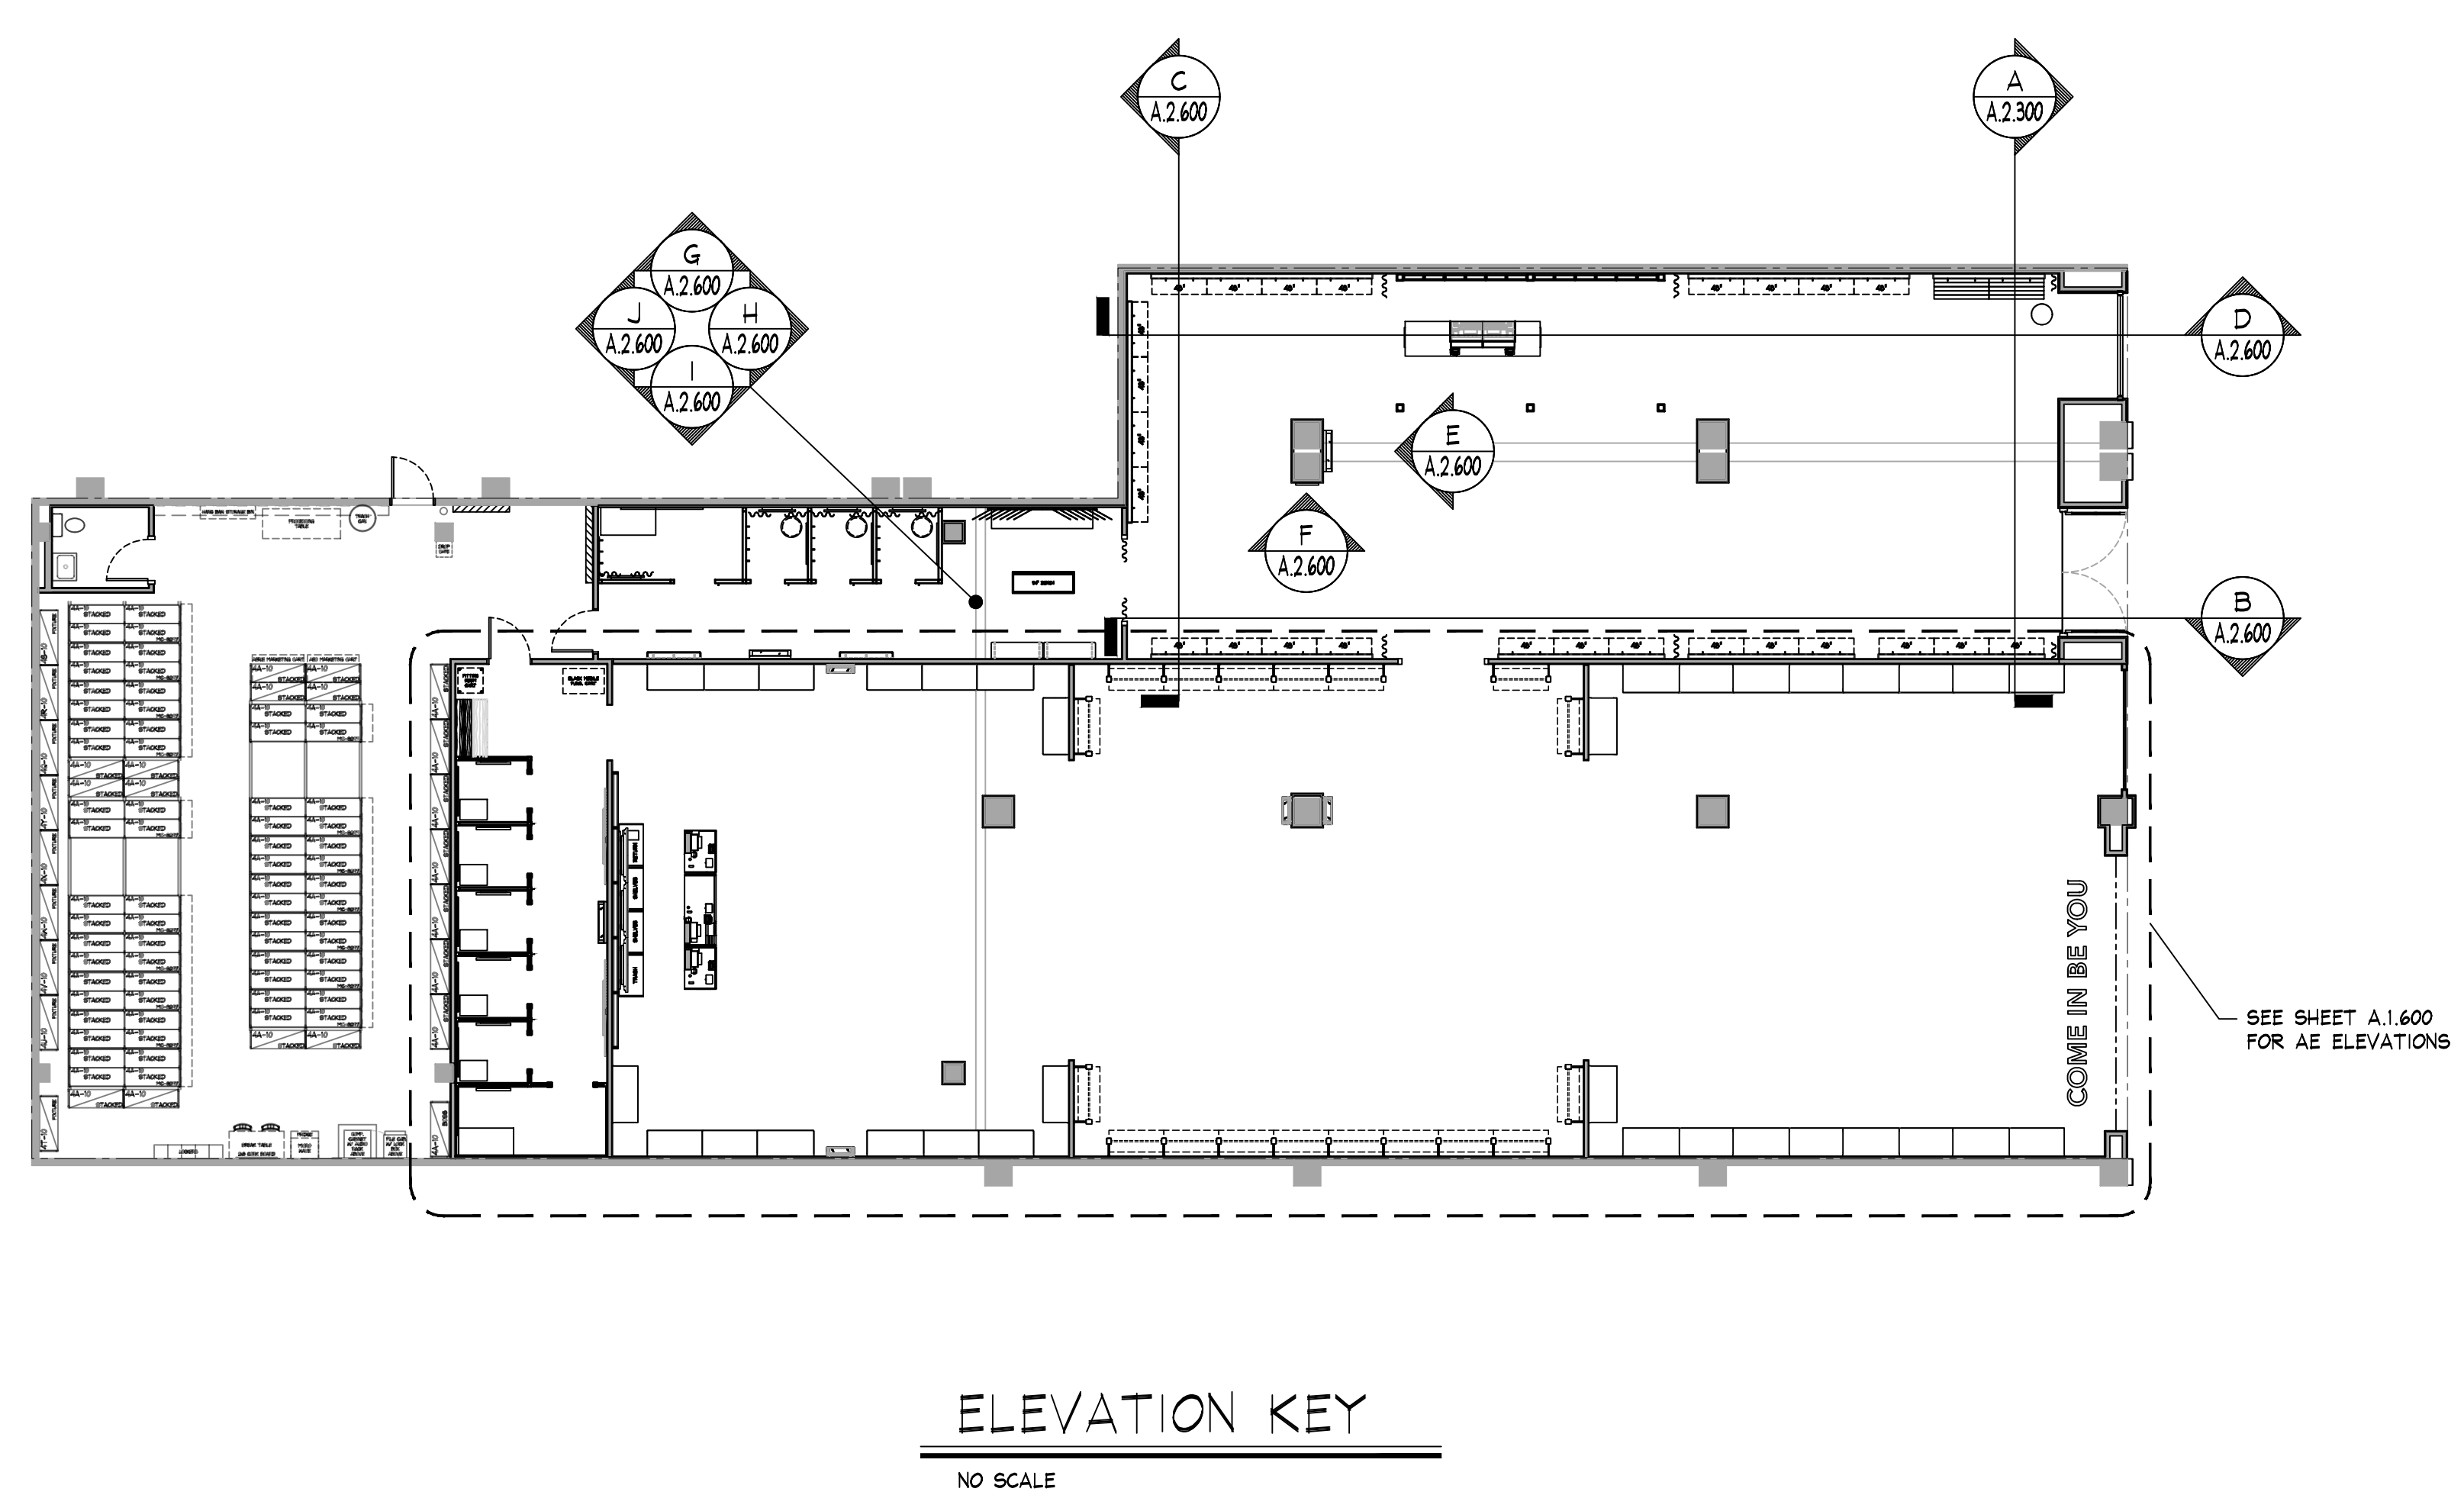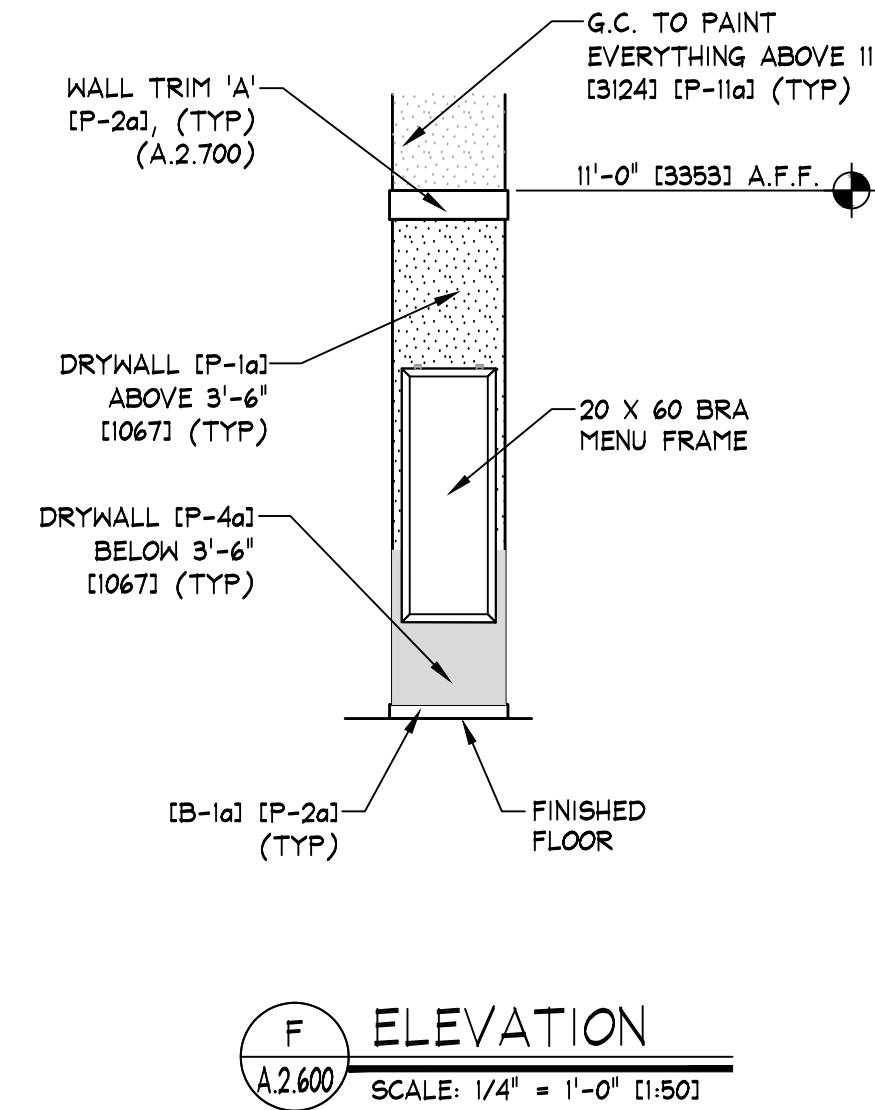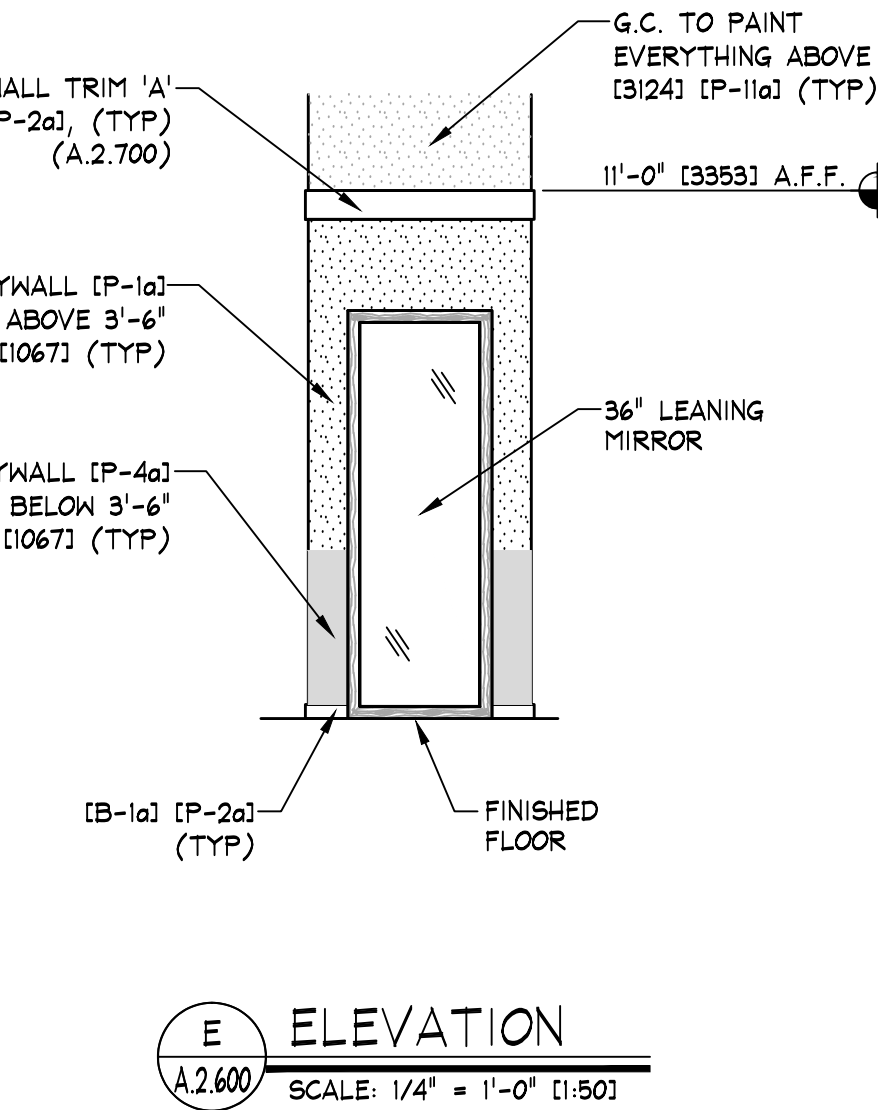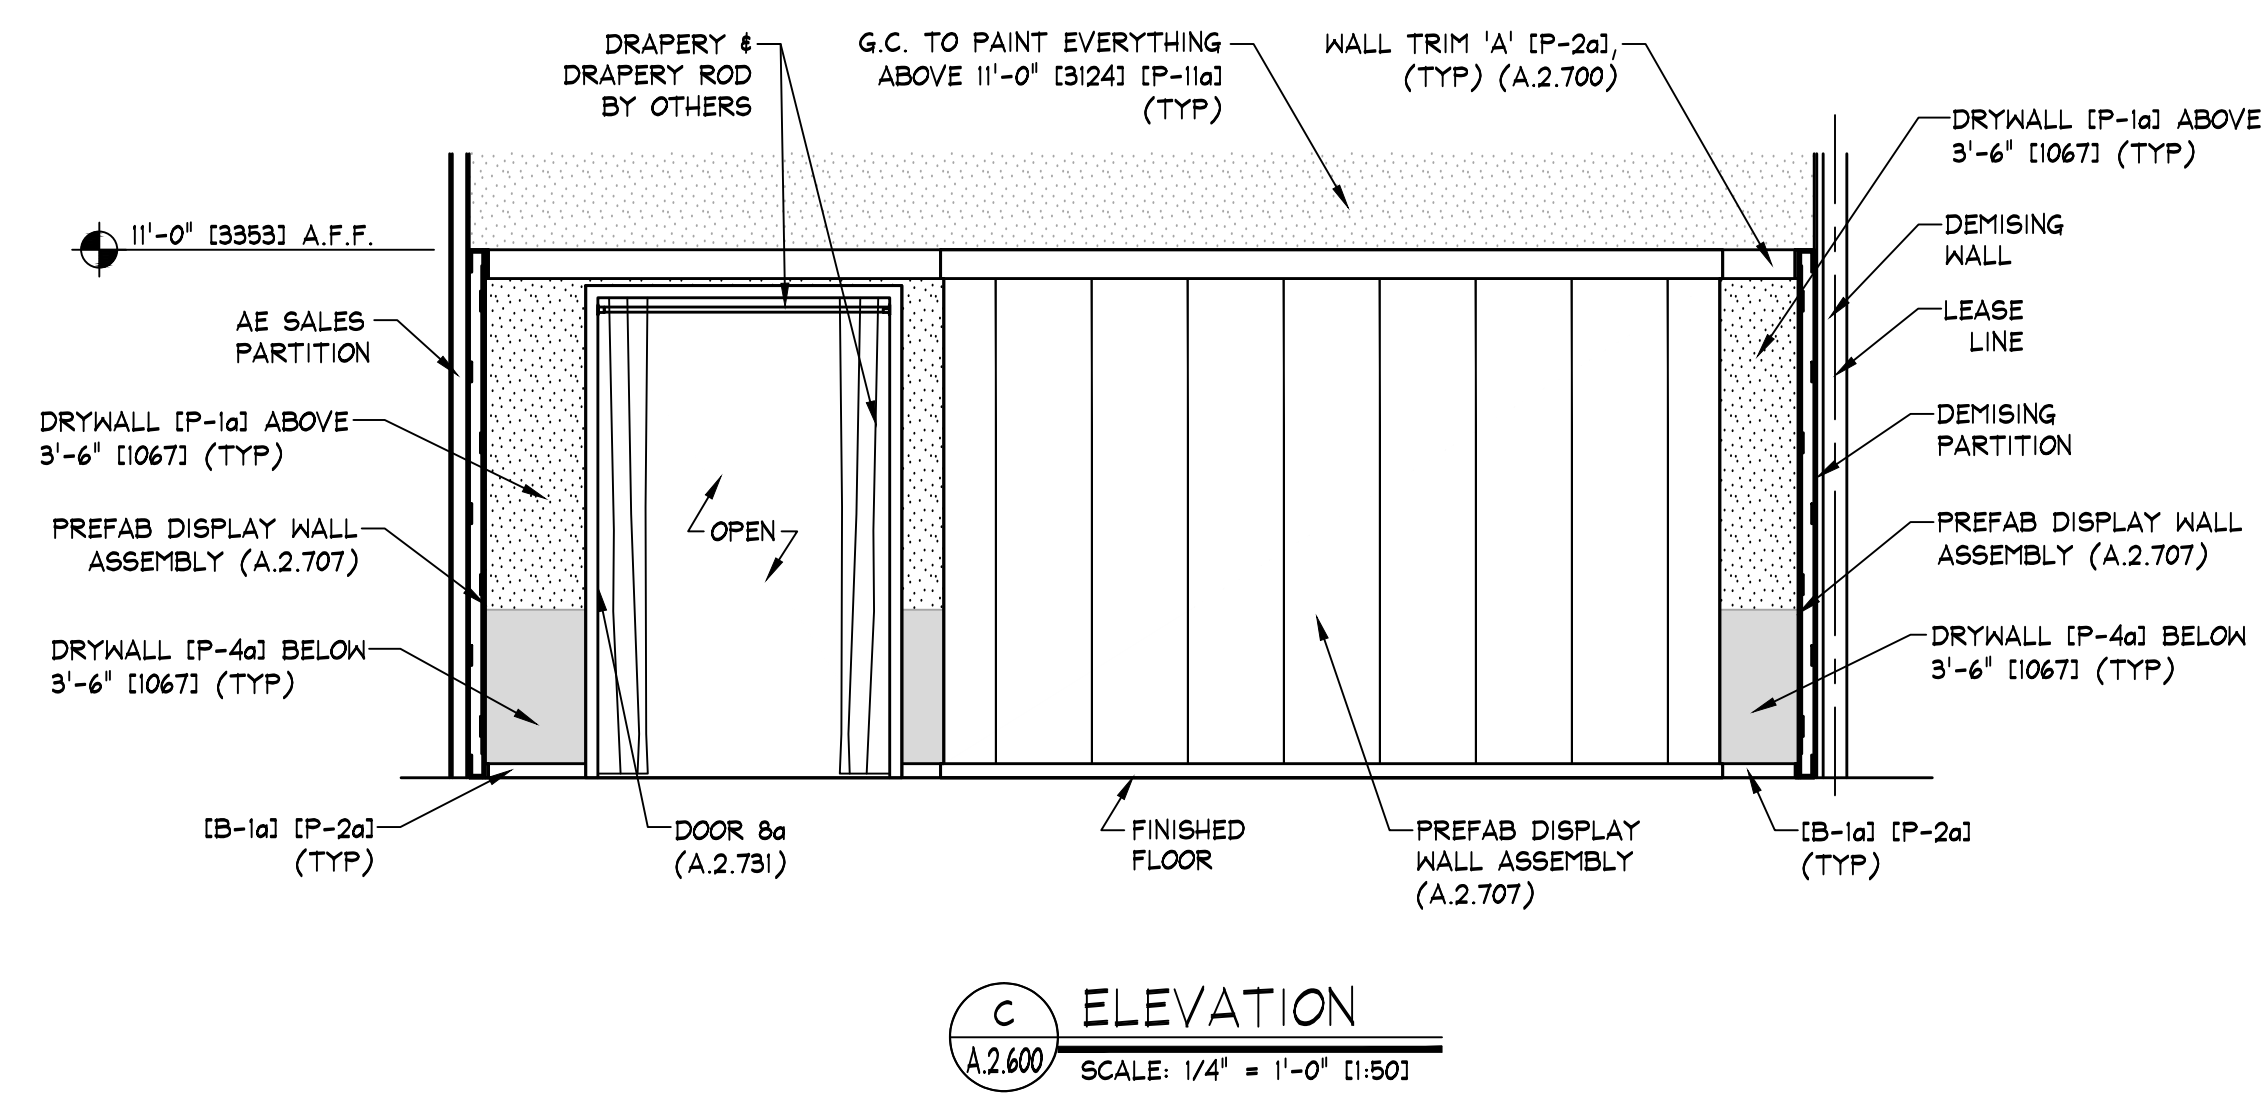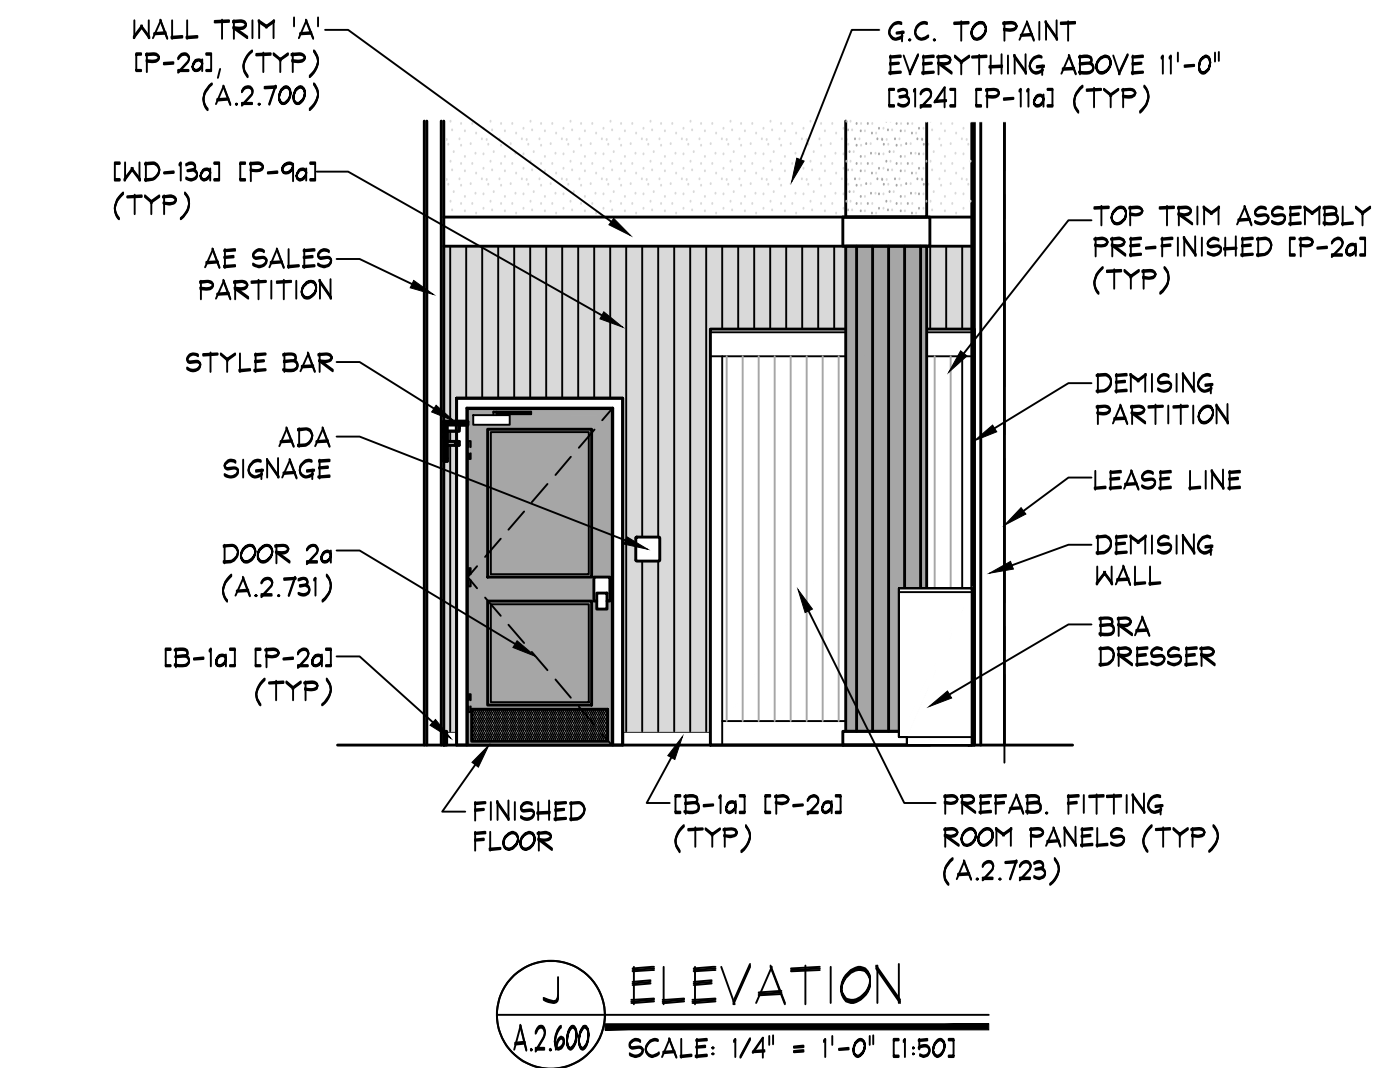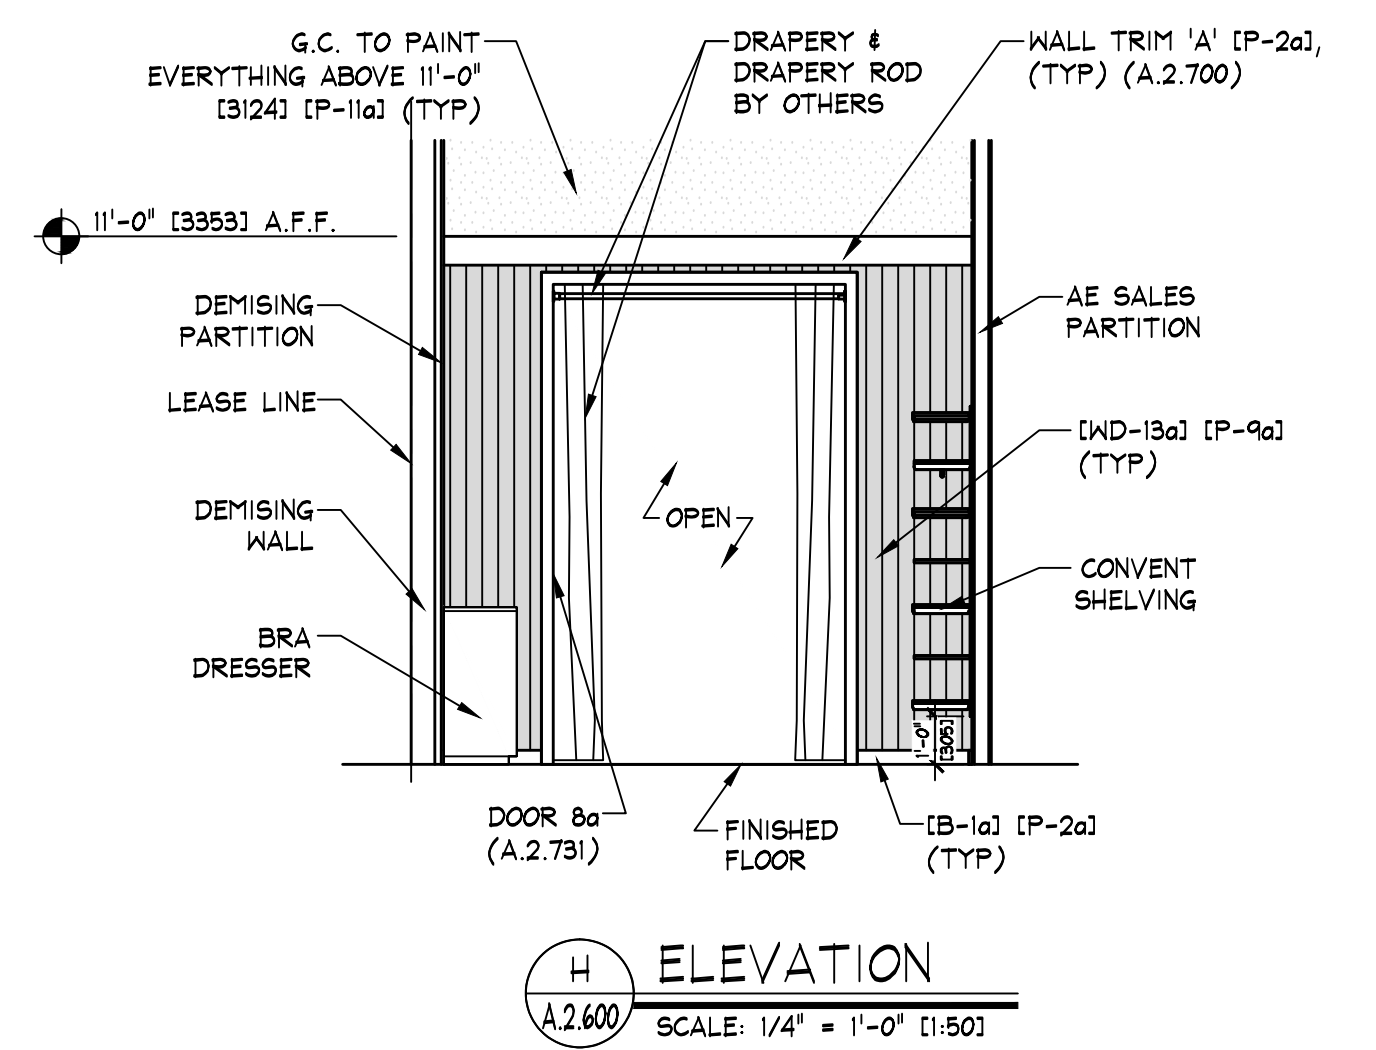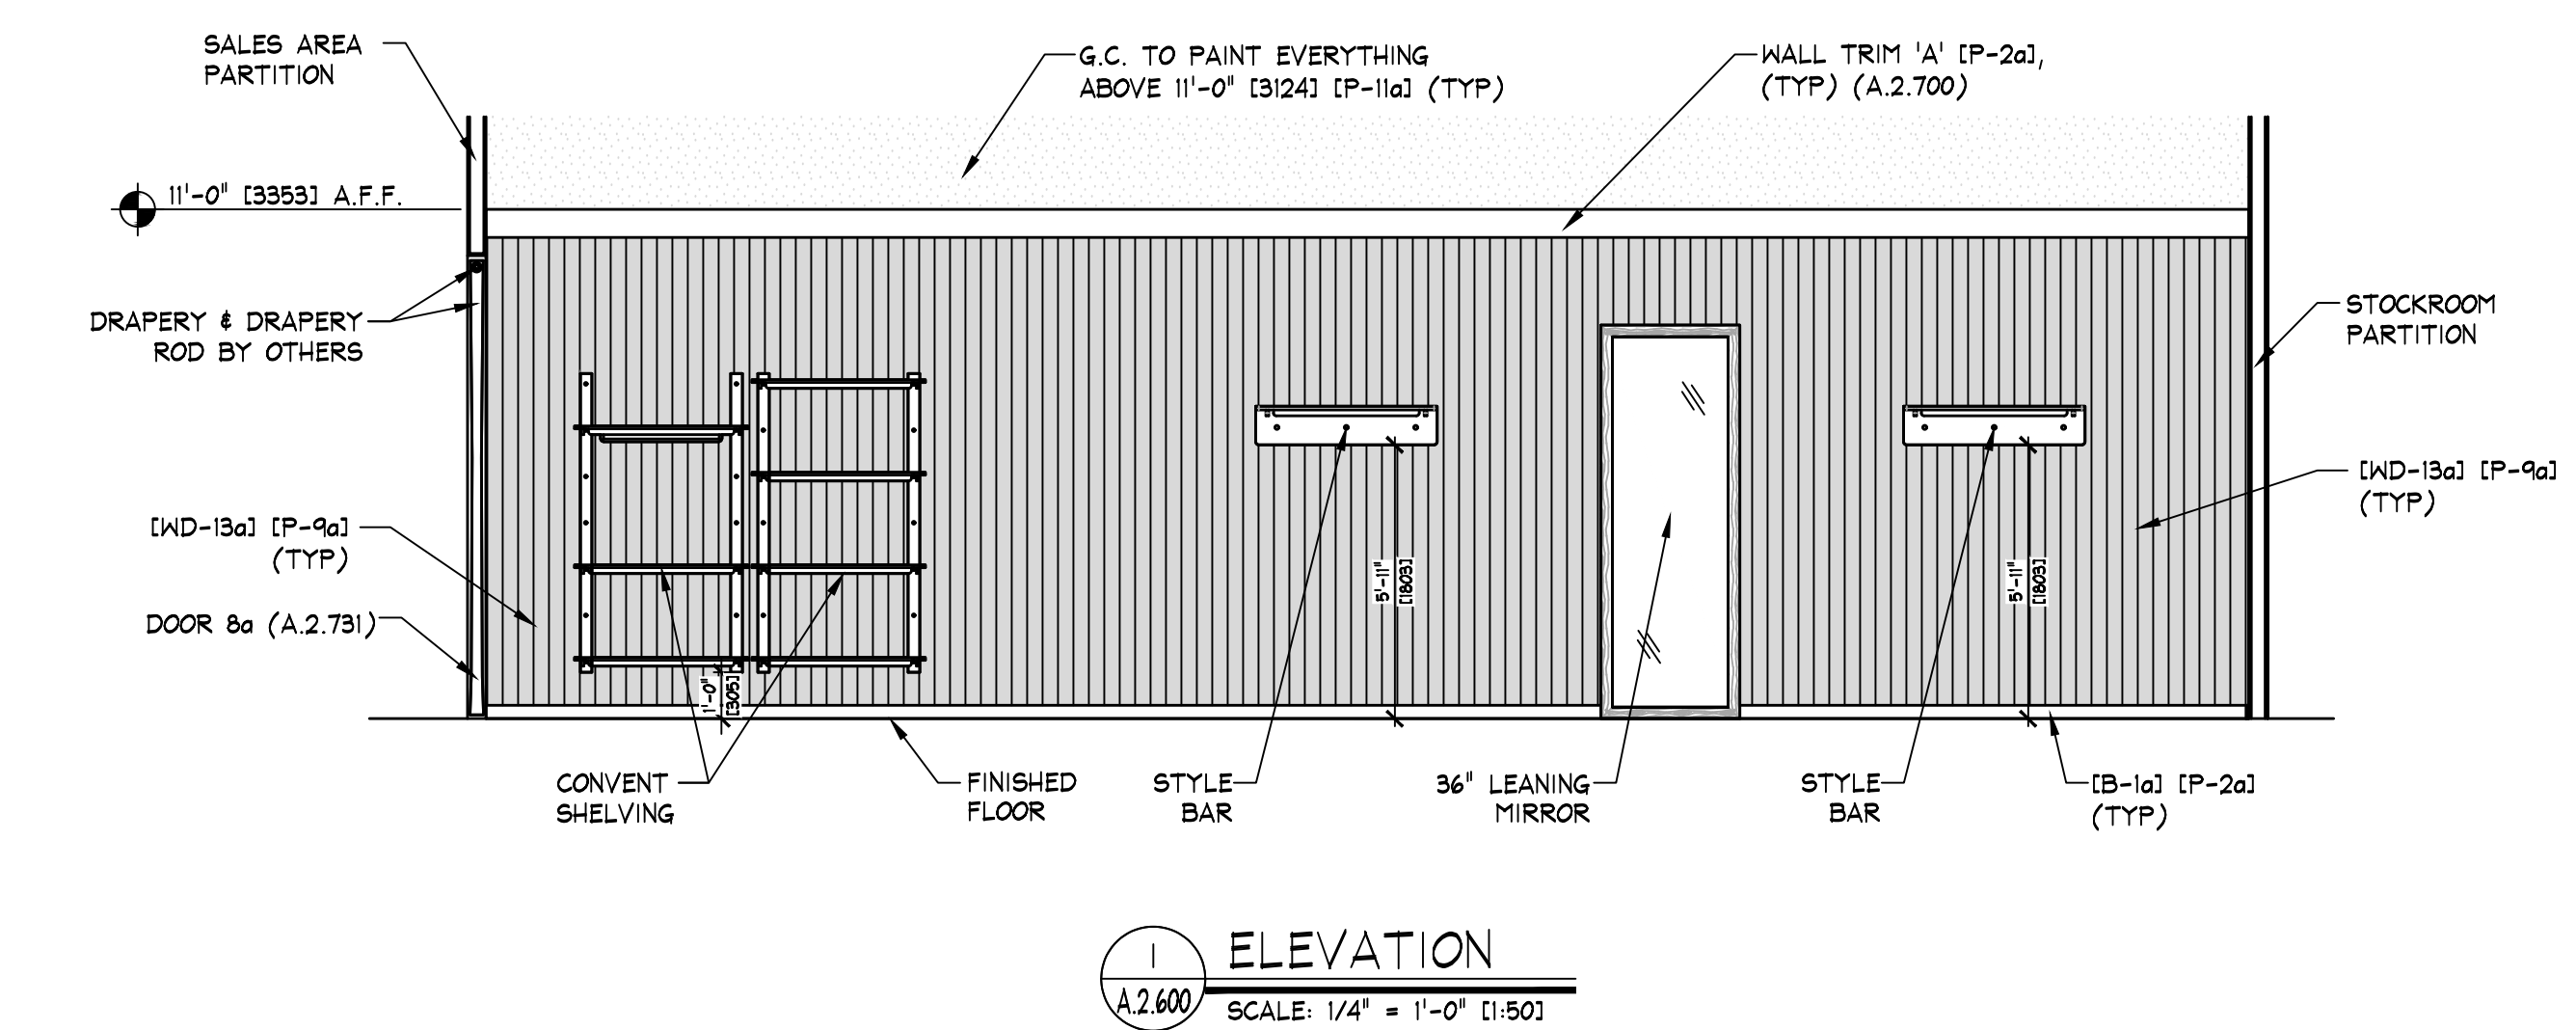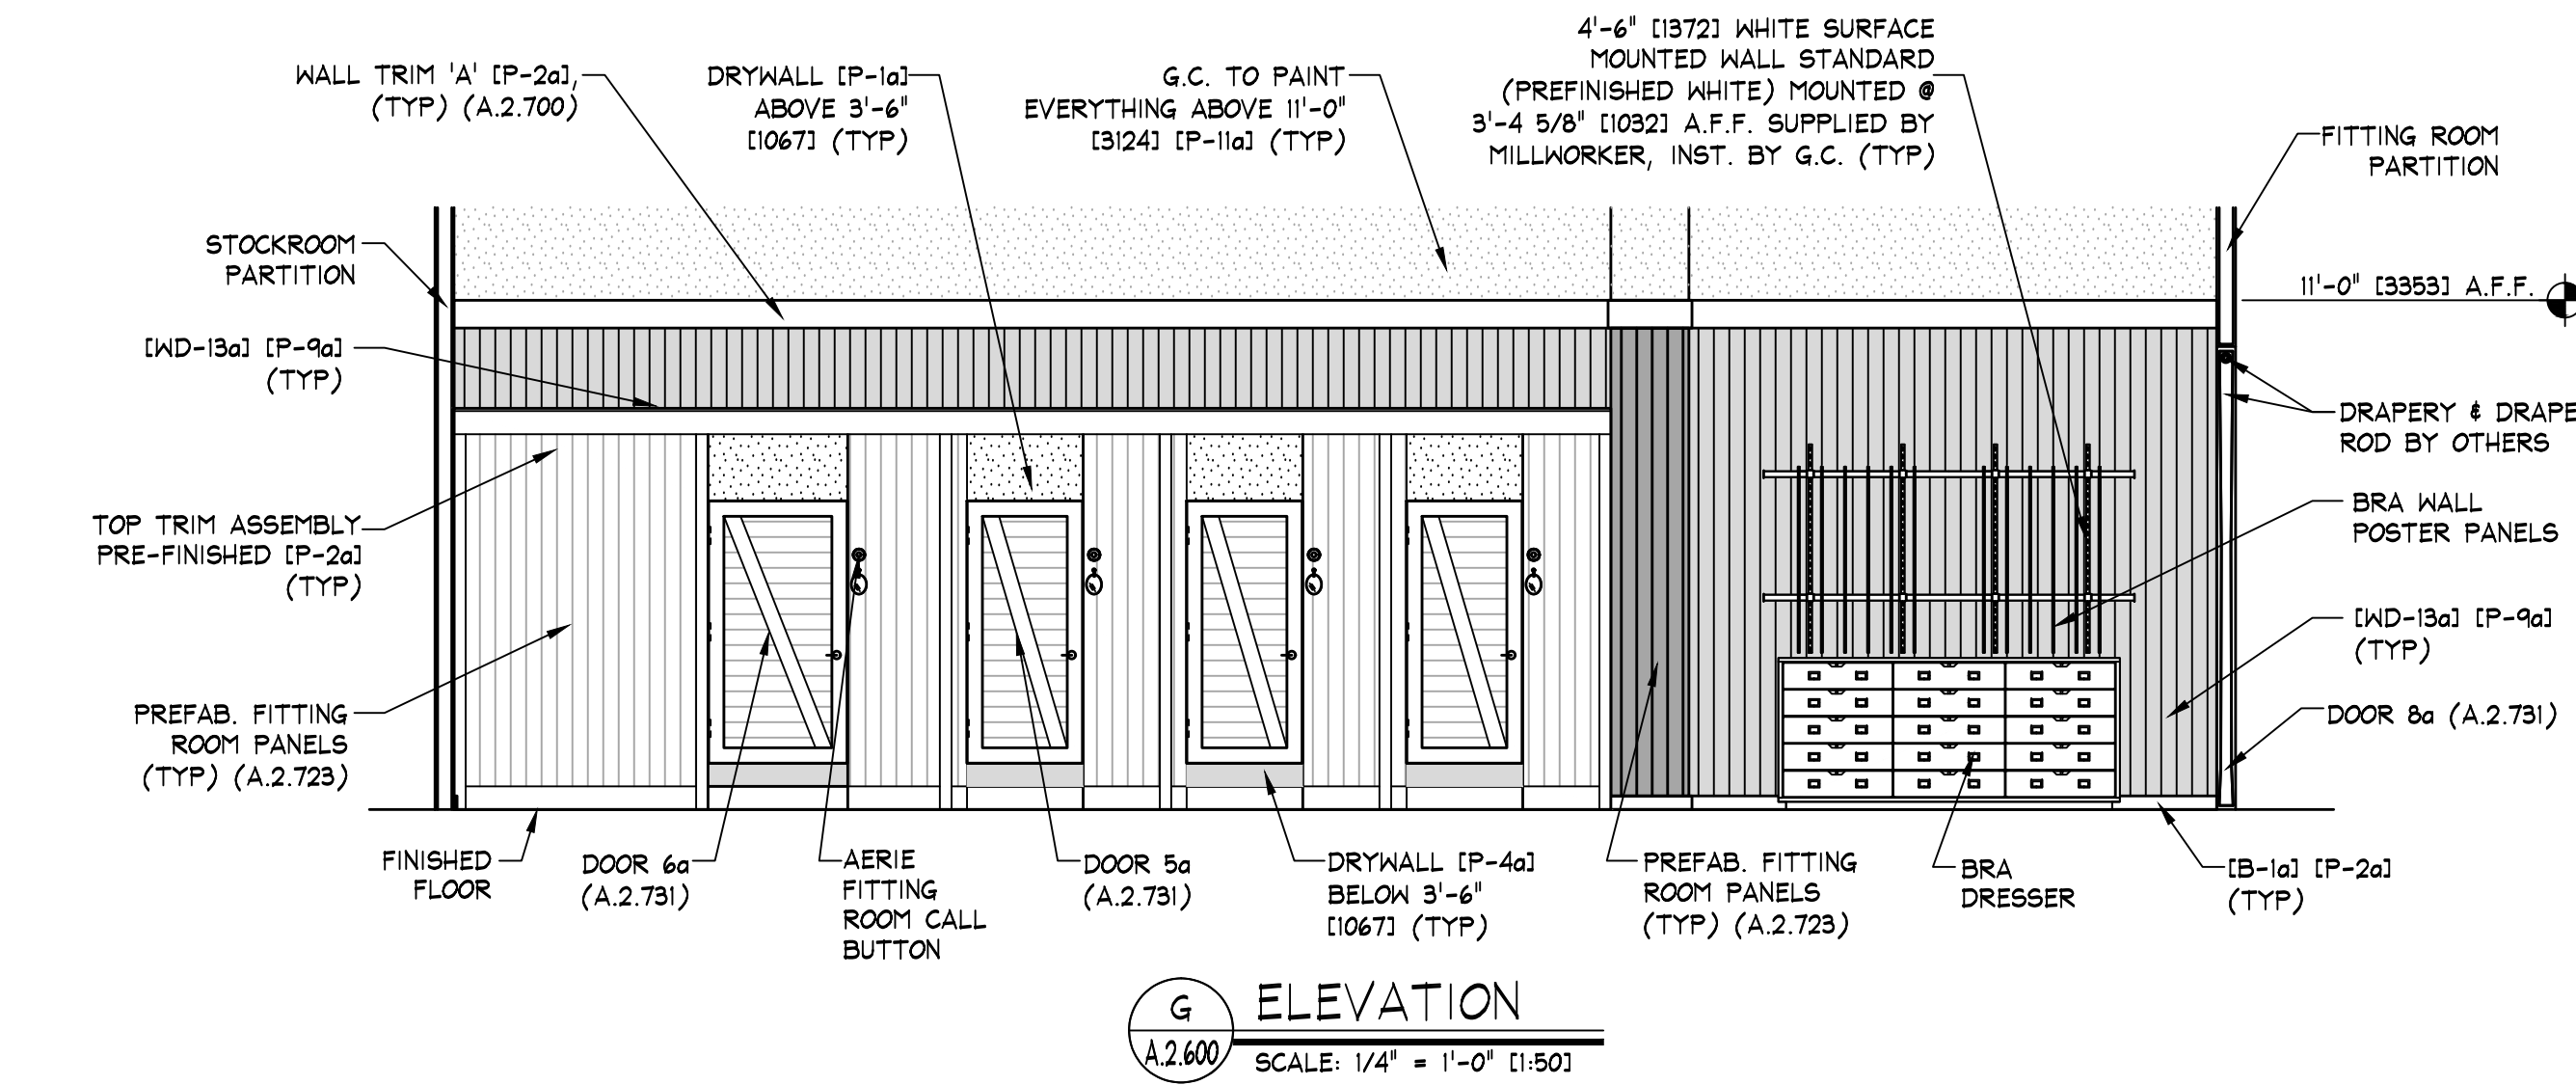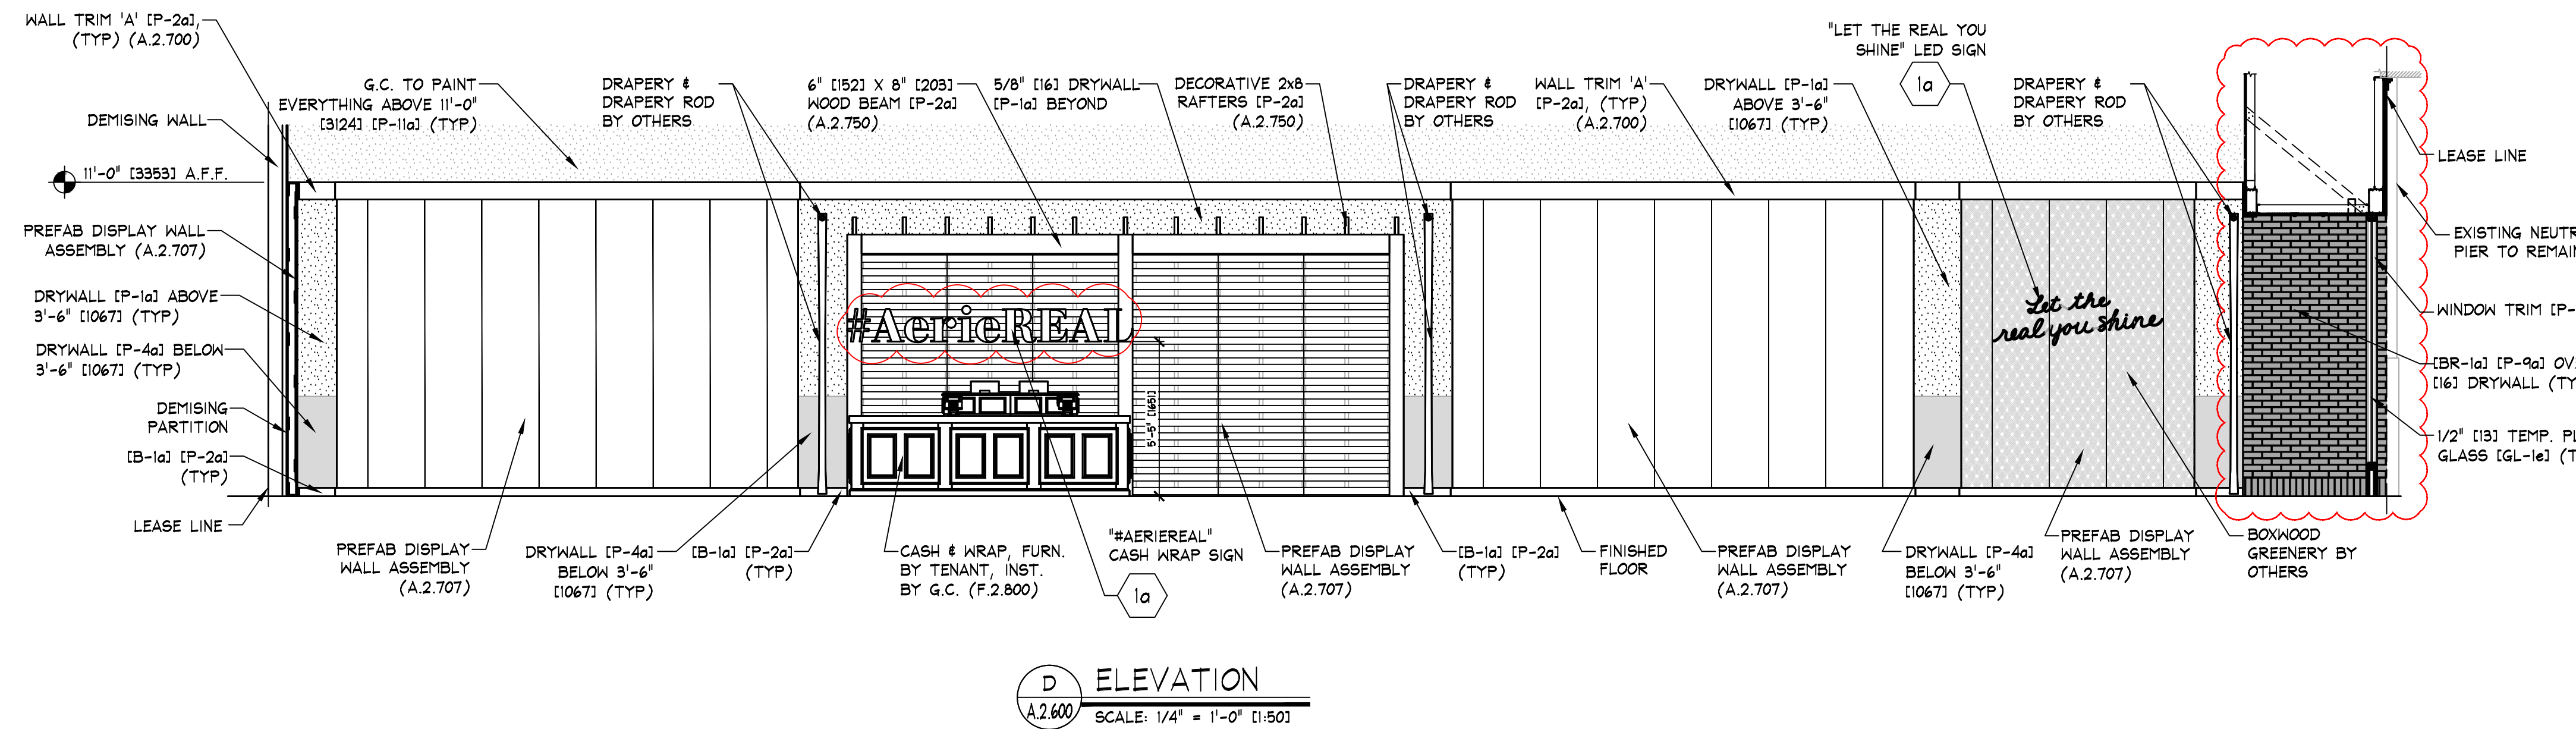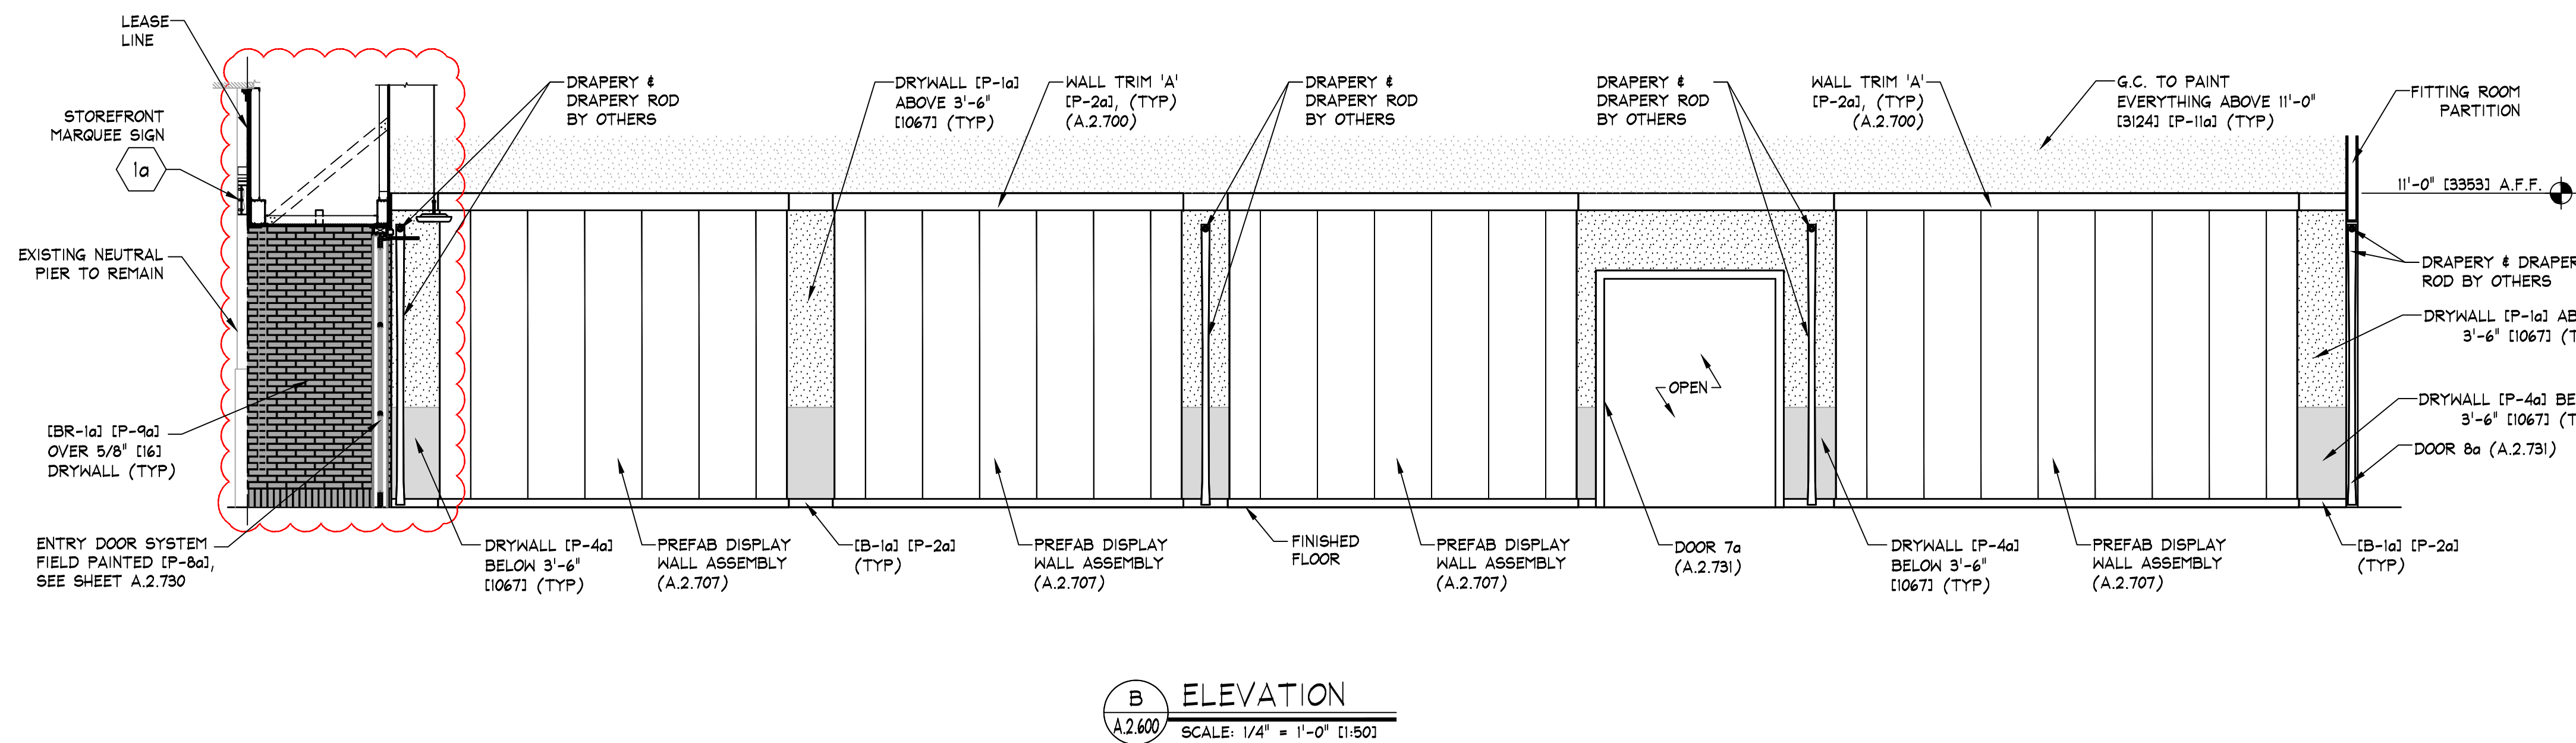

KEY NOTES:

1a SIGN - FURNISHED BY SIGN CONSULTANT, INST. BY G.C., SEE SHEET A.2.800 FOR MORE INFO

2a WALL STENCIL - FURNISHED AND INSTALLED BY SIGN CONSULTANT, SEE SHEET A.2.801 FOR MORE INFO

NOTE: DETAILS, NOTES, AND/OR SPECIFICATIONS ON THIS SHEET NOT LISTED ALPHABETICALLY OR NUMERICALLY HAVE BEEN PURPOSELY OMITTED AND DO NOT PERTAIN TO THIS PROJECT.

NOTE: PAINTING CONTRACTOR SHALL CAULK ALL INSIDE WOOD CORNERS AND JOINTS BETWEEN TRIM & WALL PRIOR TO PAINTING

NOTE: G.C. SHALL ALIGN DECORATIVE RAFTERS WITH VERTICAL UPRIGHTS IN PALLET WALL.

IMPORTANTE: NO SE CUENTA CON LA INFORMACION DEL ACABADO B-5a (ZOCLO EN PROBADORES). REVISAR CON AE.