




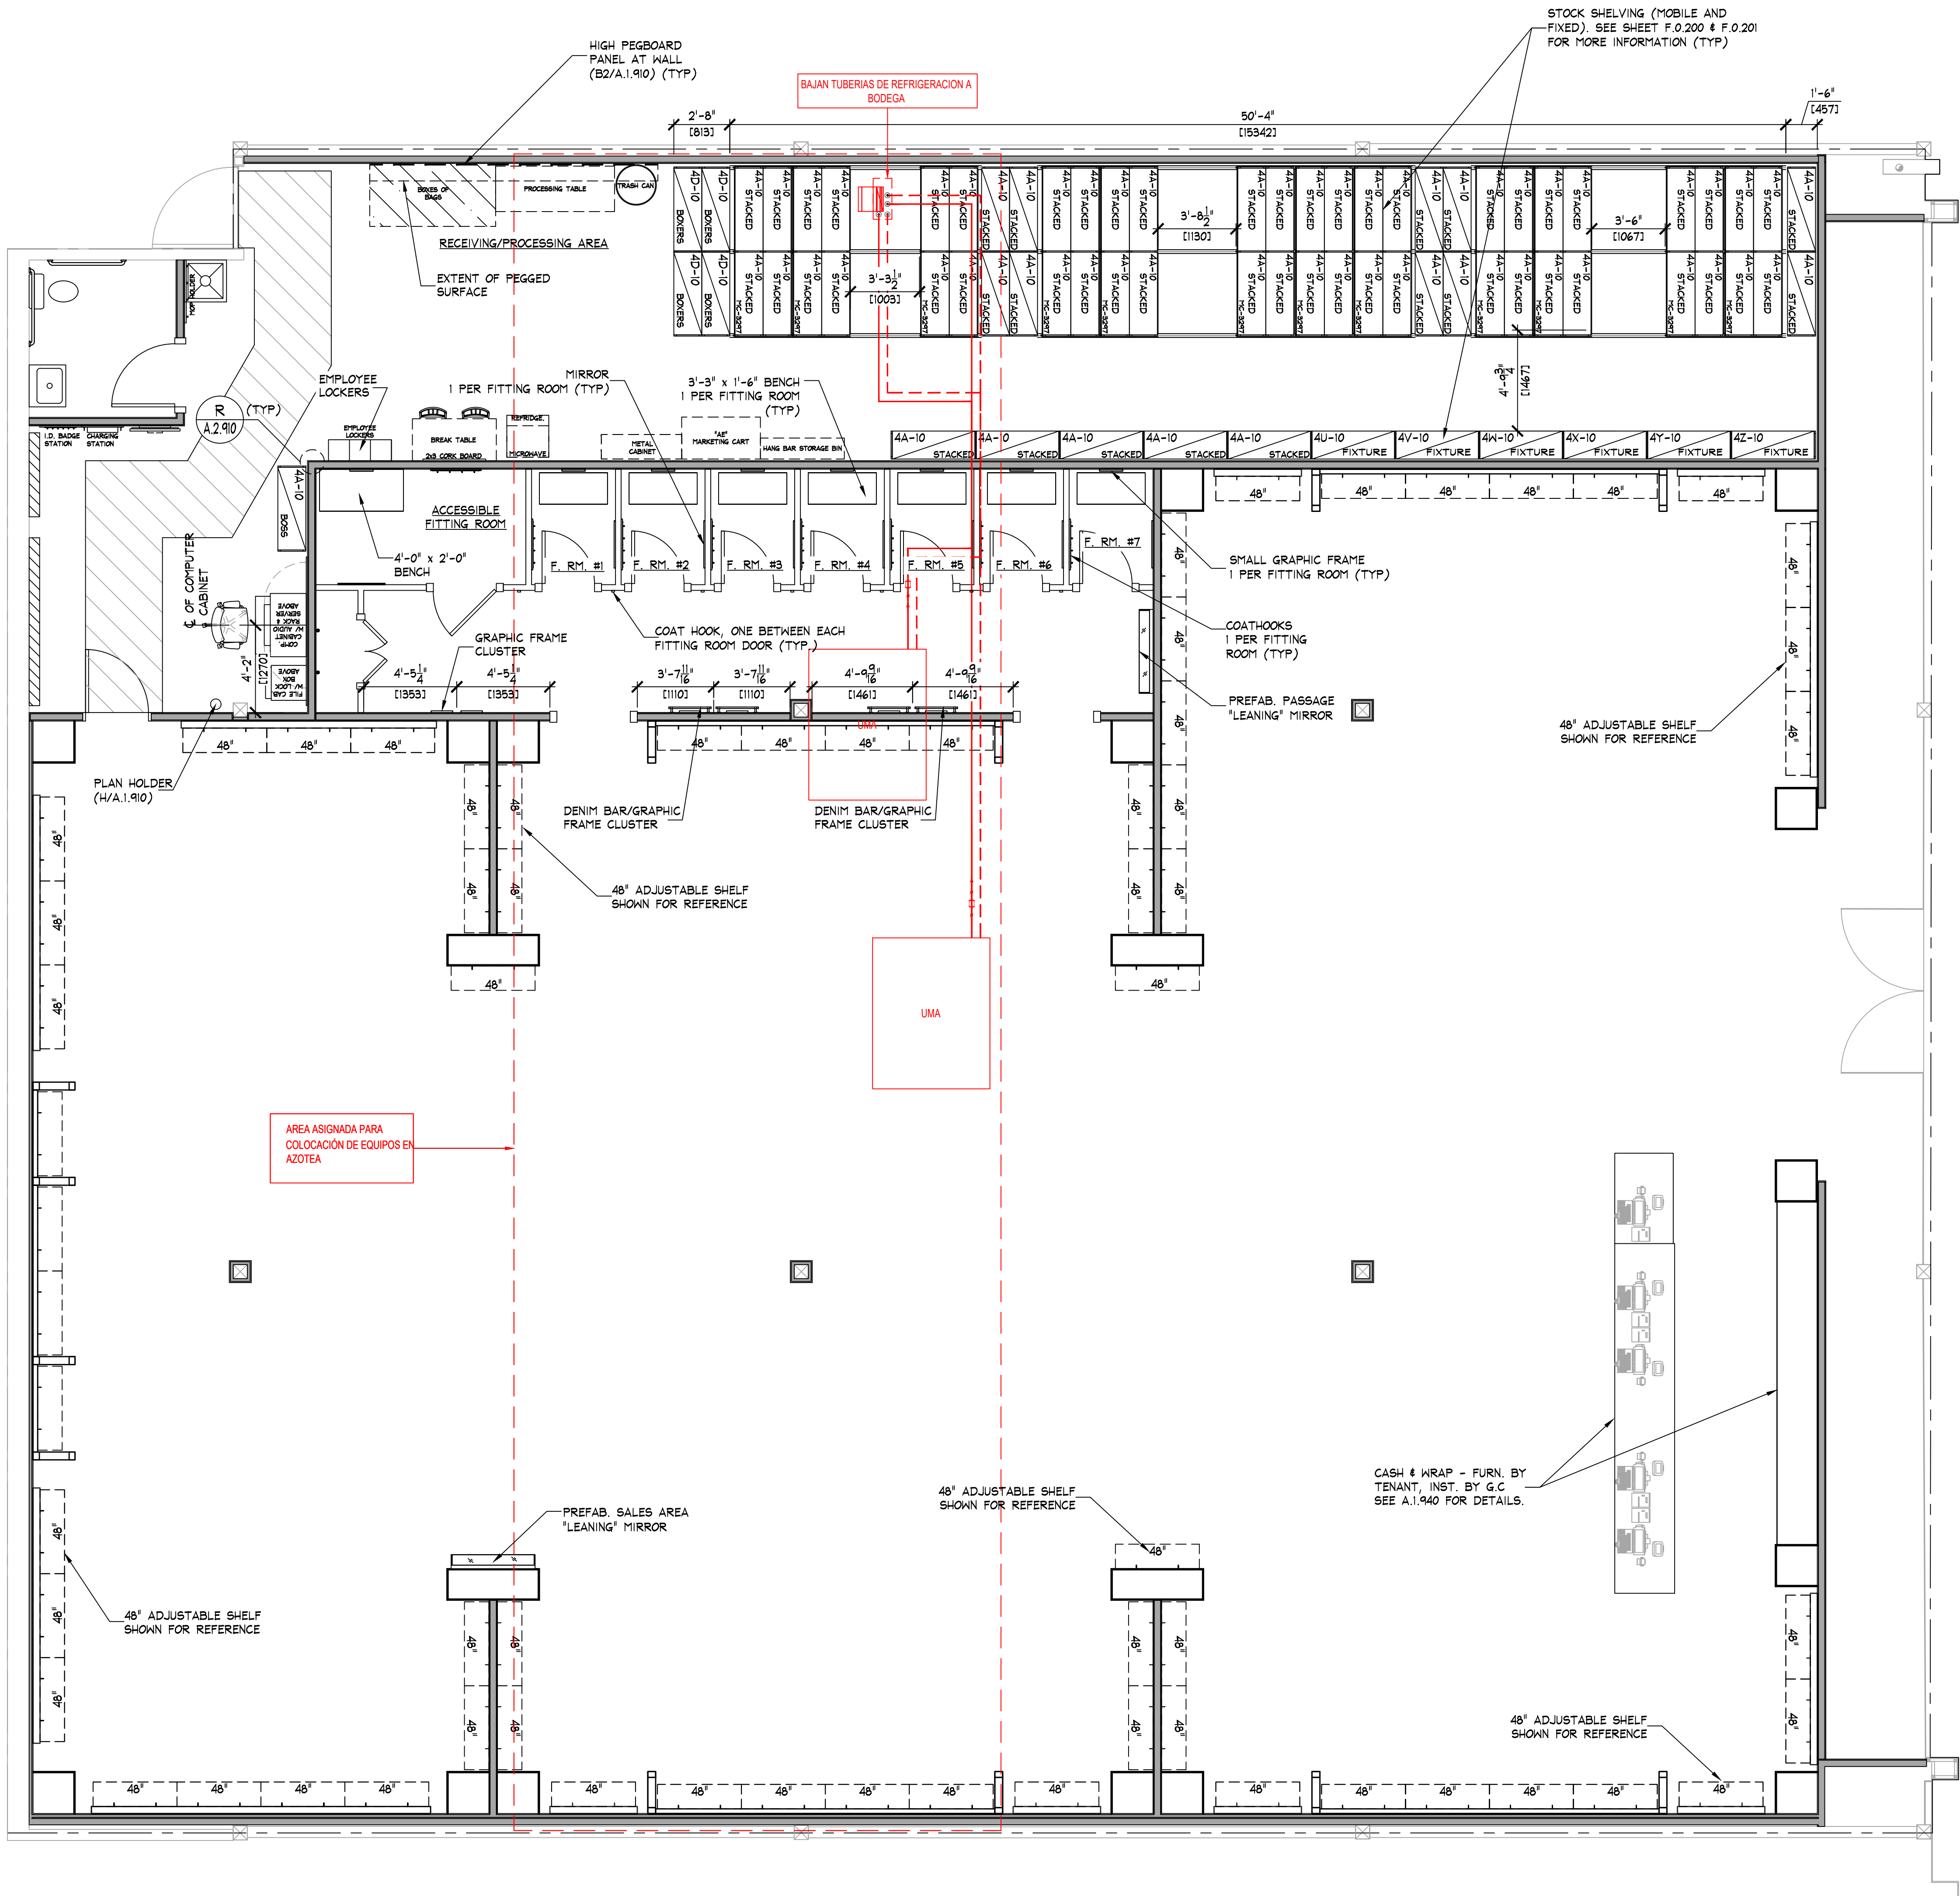


AREA ANALYSIS			
AREA	m ²	FT ²	%
AE SALES AREA	501.5	5,398	74%
AE FITTING ROOMS	46.9	505	7%
AERIE SALES AREA	0	0	0%
AERIE FITTING ROOMS	0	0	0%
STOCK ROOM	124.1	1,356	18%
TOILET ROOMS	6.7	72	1%
EGRESS CORRIDOR	0	0	0%
OTHER	0	0	0%
OTHER	0	0	0%
OTHER	0	0	0%
TOTAL	679.2	7,311	100%

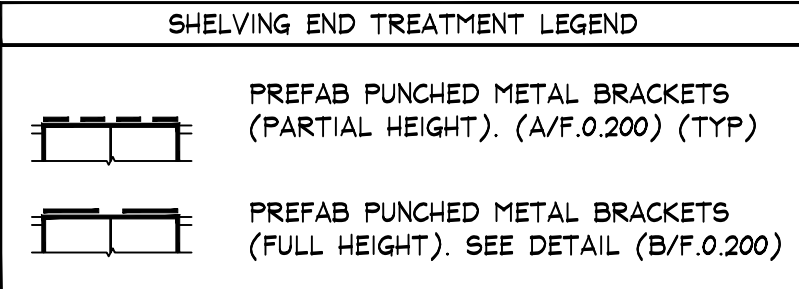

NOTE:
SALES AREA SHELVING SHOWN FOR SCHEMATIC PURPOSES ONLY. ACTUAL CONFIGURATION MAY VARY.

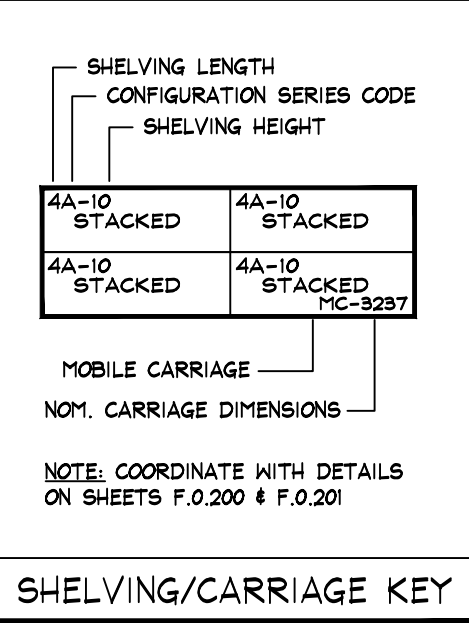

FIXTURE PLAN
SCALE: 1/4" = 1'-0" (1:50)

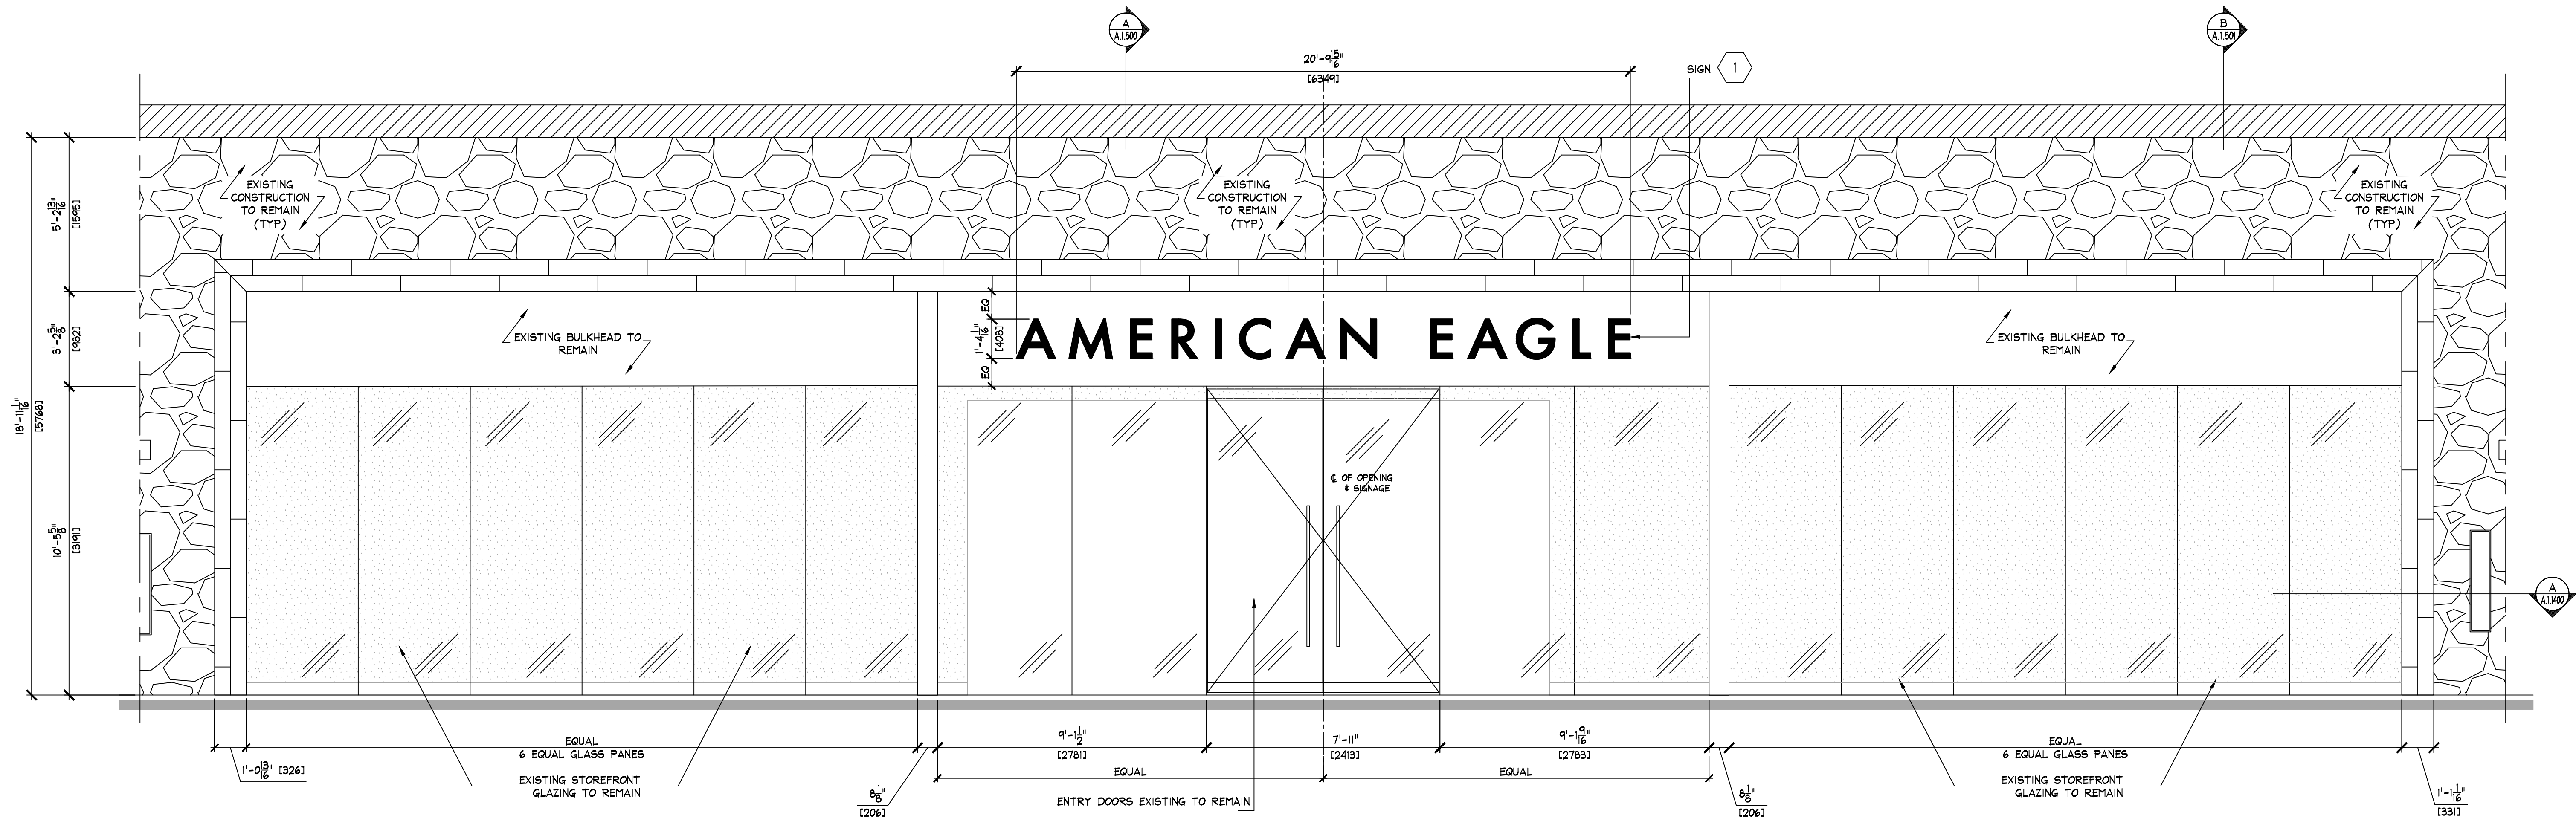

STOREFRONT ELEVATION




SCALE: 3/8" = 1'-0" (1:30)

KEY NOTES:

1 SIGN - FURNISHED & INSTALLED BY SIGN CONSULTANT
- SEE SHEET 'A.1.800' FOR MORE INFORMATION.

NOTE:
EXIT DOORS SHALL BE OPENABLE
FROM INSIDE WITHOUT USE OF KEY
OR SPECIAL KNOWLEDGE OR EFFORT.

NOTE:
DETAILS, NOTES, AND/OR SPECIFICATIONS ON
THIS SHEET NOT LISTED ALPHABETICALLY OR
NUMERICALLY HAVE BEEN PURPOSEFULLY OMITTED
AND DO NOT PERTAIN TO THIS PROJECT.

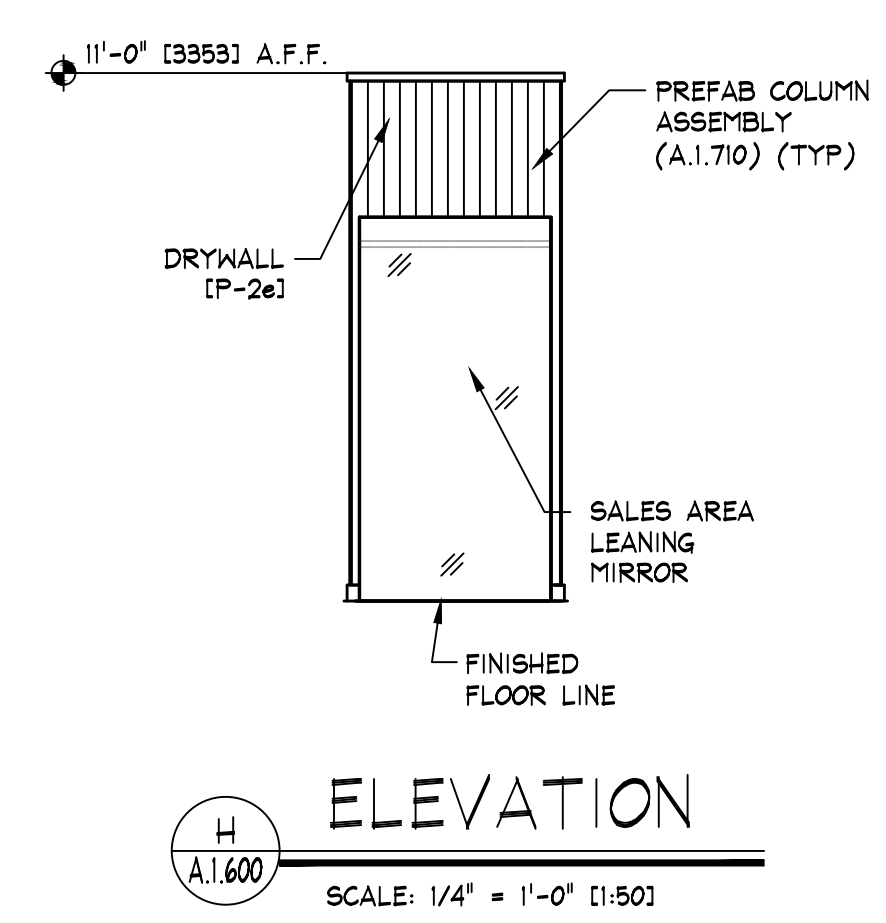
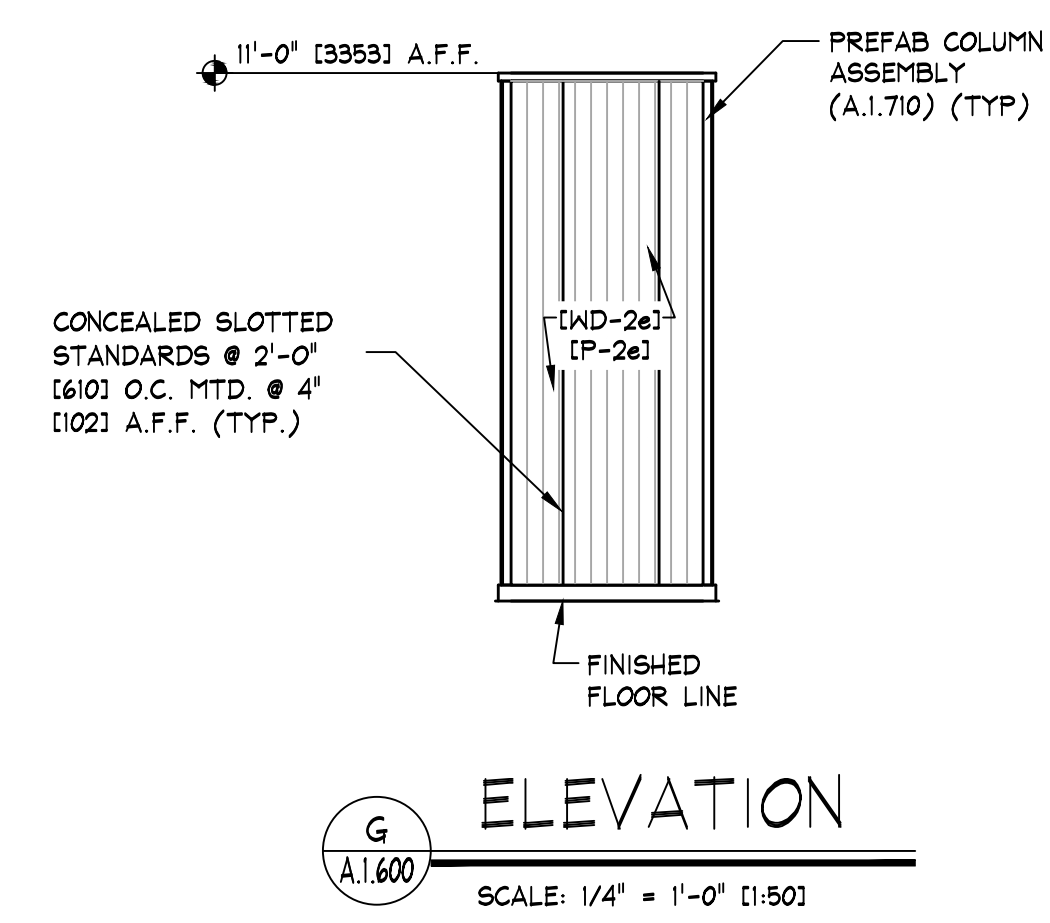
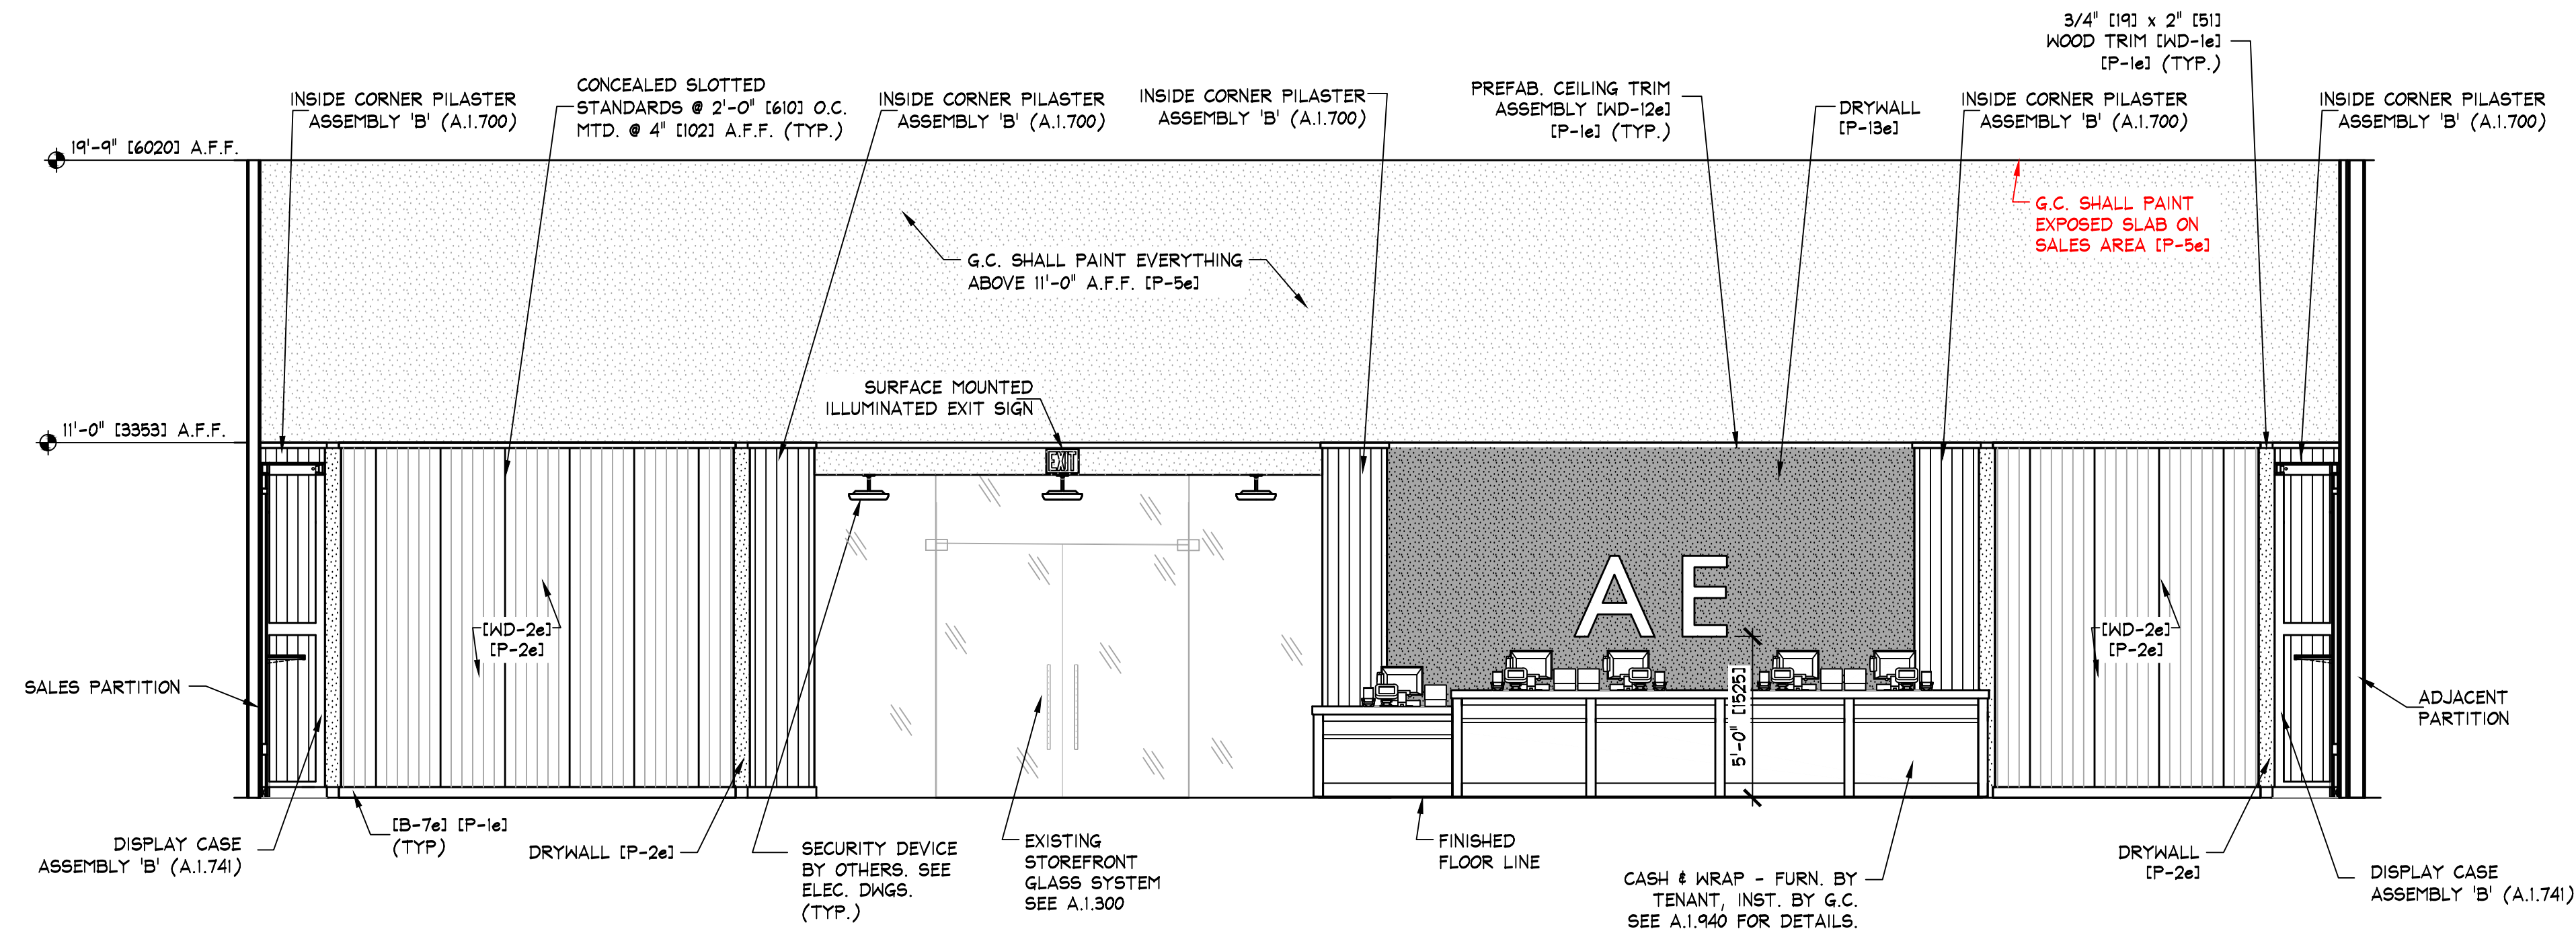


NOTE: PAINTING CONTRACTOR SHALL CAULK ALL INSIDE WOOD CORNERS AND JOINTS BETWEEN TRIM & WALL PRIOR TO PAINTING.

MDF PANEL INSTALLATION INSTRUCTIONS:



NOTE: FOR PAINTED WALL PANELS ONLY - **NOT** FOR PANELS IN PREFAB "STAINED" OR "NATURAL" CASEWORK.

1. EACH PANEL SHALL BE FASTENED TO THE METAL STUDS VERTICALLY AT FOUR EQUALLY SPACED LOCATIONS ALONG EACH PANEL SIDE (OR METAL STUD IF PANEL IS GREATER THAN 2'-0" IN WIDTH). EACH LOCATION MUST FIRST BE PREPARED BY DRILLING A MINIMUM 3/8" DIAMETER COUNTERSUNK HOLE TO RECEIVE THE FASTENER. THE PANEL SHALL BE FIRMLY SECURED AT EACH HOLE LOCATION VIA 1-1/4" SELF-TAPPING SCREWS. INSTALL MORE FASTENERS AS REQUIRED TO EVENLY AND NEATLY SECURE THE MDF PANEL TO THE METAL STUD. EACH FASTENING LOCATION MUST FIRST BE PREPARED BY DRILLING A MINIMUM 3/8" DIAMETER COUNTERSUNK HOLE PRIOR TO DRIVING THE 1-1/4" SELF-TAPPING SCREW TO ENSURE THAT THE SCREW HEAD SITS 1/8" BELOW THE FACE OF THE MDF PANEL. THE TOP AND BOTTOM SCREWS ARE NOT REQUIRED TO BE COUNTERSUNK IF THEY WILL BE FULLY CONCEALED BY WOOD TRIM.
2. FILL EACH EXPOSED HOLE WITH A SANDABLE, NON-SHRINKING, PAINTABLE WOOD FILL COMPOUND (NO LATEX CAULK, DRYWALL COMPOUND, OR PAINTER'S PUTTY). THE USE OF ANY HIGH-MOISTURE CONTENT COMPOUND IS NOT APPROVED AND WILL CAUSE THE MDF PANEL TO SWELL, WHICH WILL REQUIRE ADDITIONAL ATTENTION TO REPAIR THE EFFECTED AREA BEFORE PROCEEDING.
3. AFTER FIRST APPLICATION DRIES, SAND FLUSH, DUST AWAY LOOSE MATERIAL, AND RE-APPLY A SECOND SKIM COAT.
4. AFTER SECOND APPLICATION DRIES, FINISH SANDING AREA WITH AN ORBITAL PALM SANDER (NO BLOCK SANDING BY HAND).
5. EVENLY PRIME ALL HOLES WITH SHERWIN WILLIAMS PREPRITE PROBLOCK WHITE SPRAY PRIMER (NO MATERIAL RUNS). PRIMER MUST BE COMPLETELY DRY BEFORE PROCEEDING OR PAINT ADHESION PROBLEMS WILL ARISE DURING FINISHING.
6. FINISH ENTIRE PANEL WITH SPECIFIED PAINT AS DIRECTED IN THE FINISH SCHEDULE.

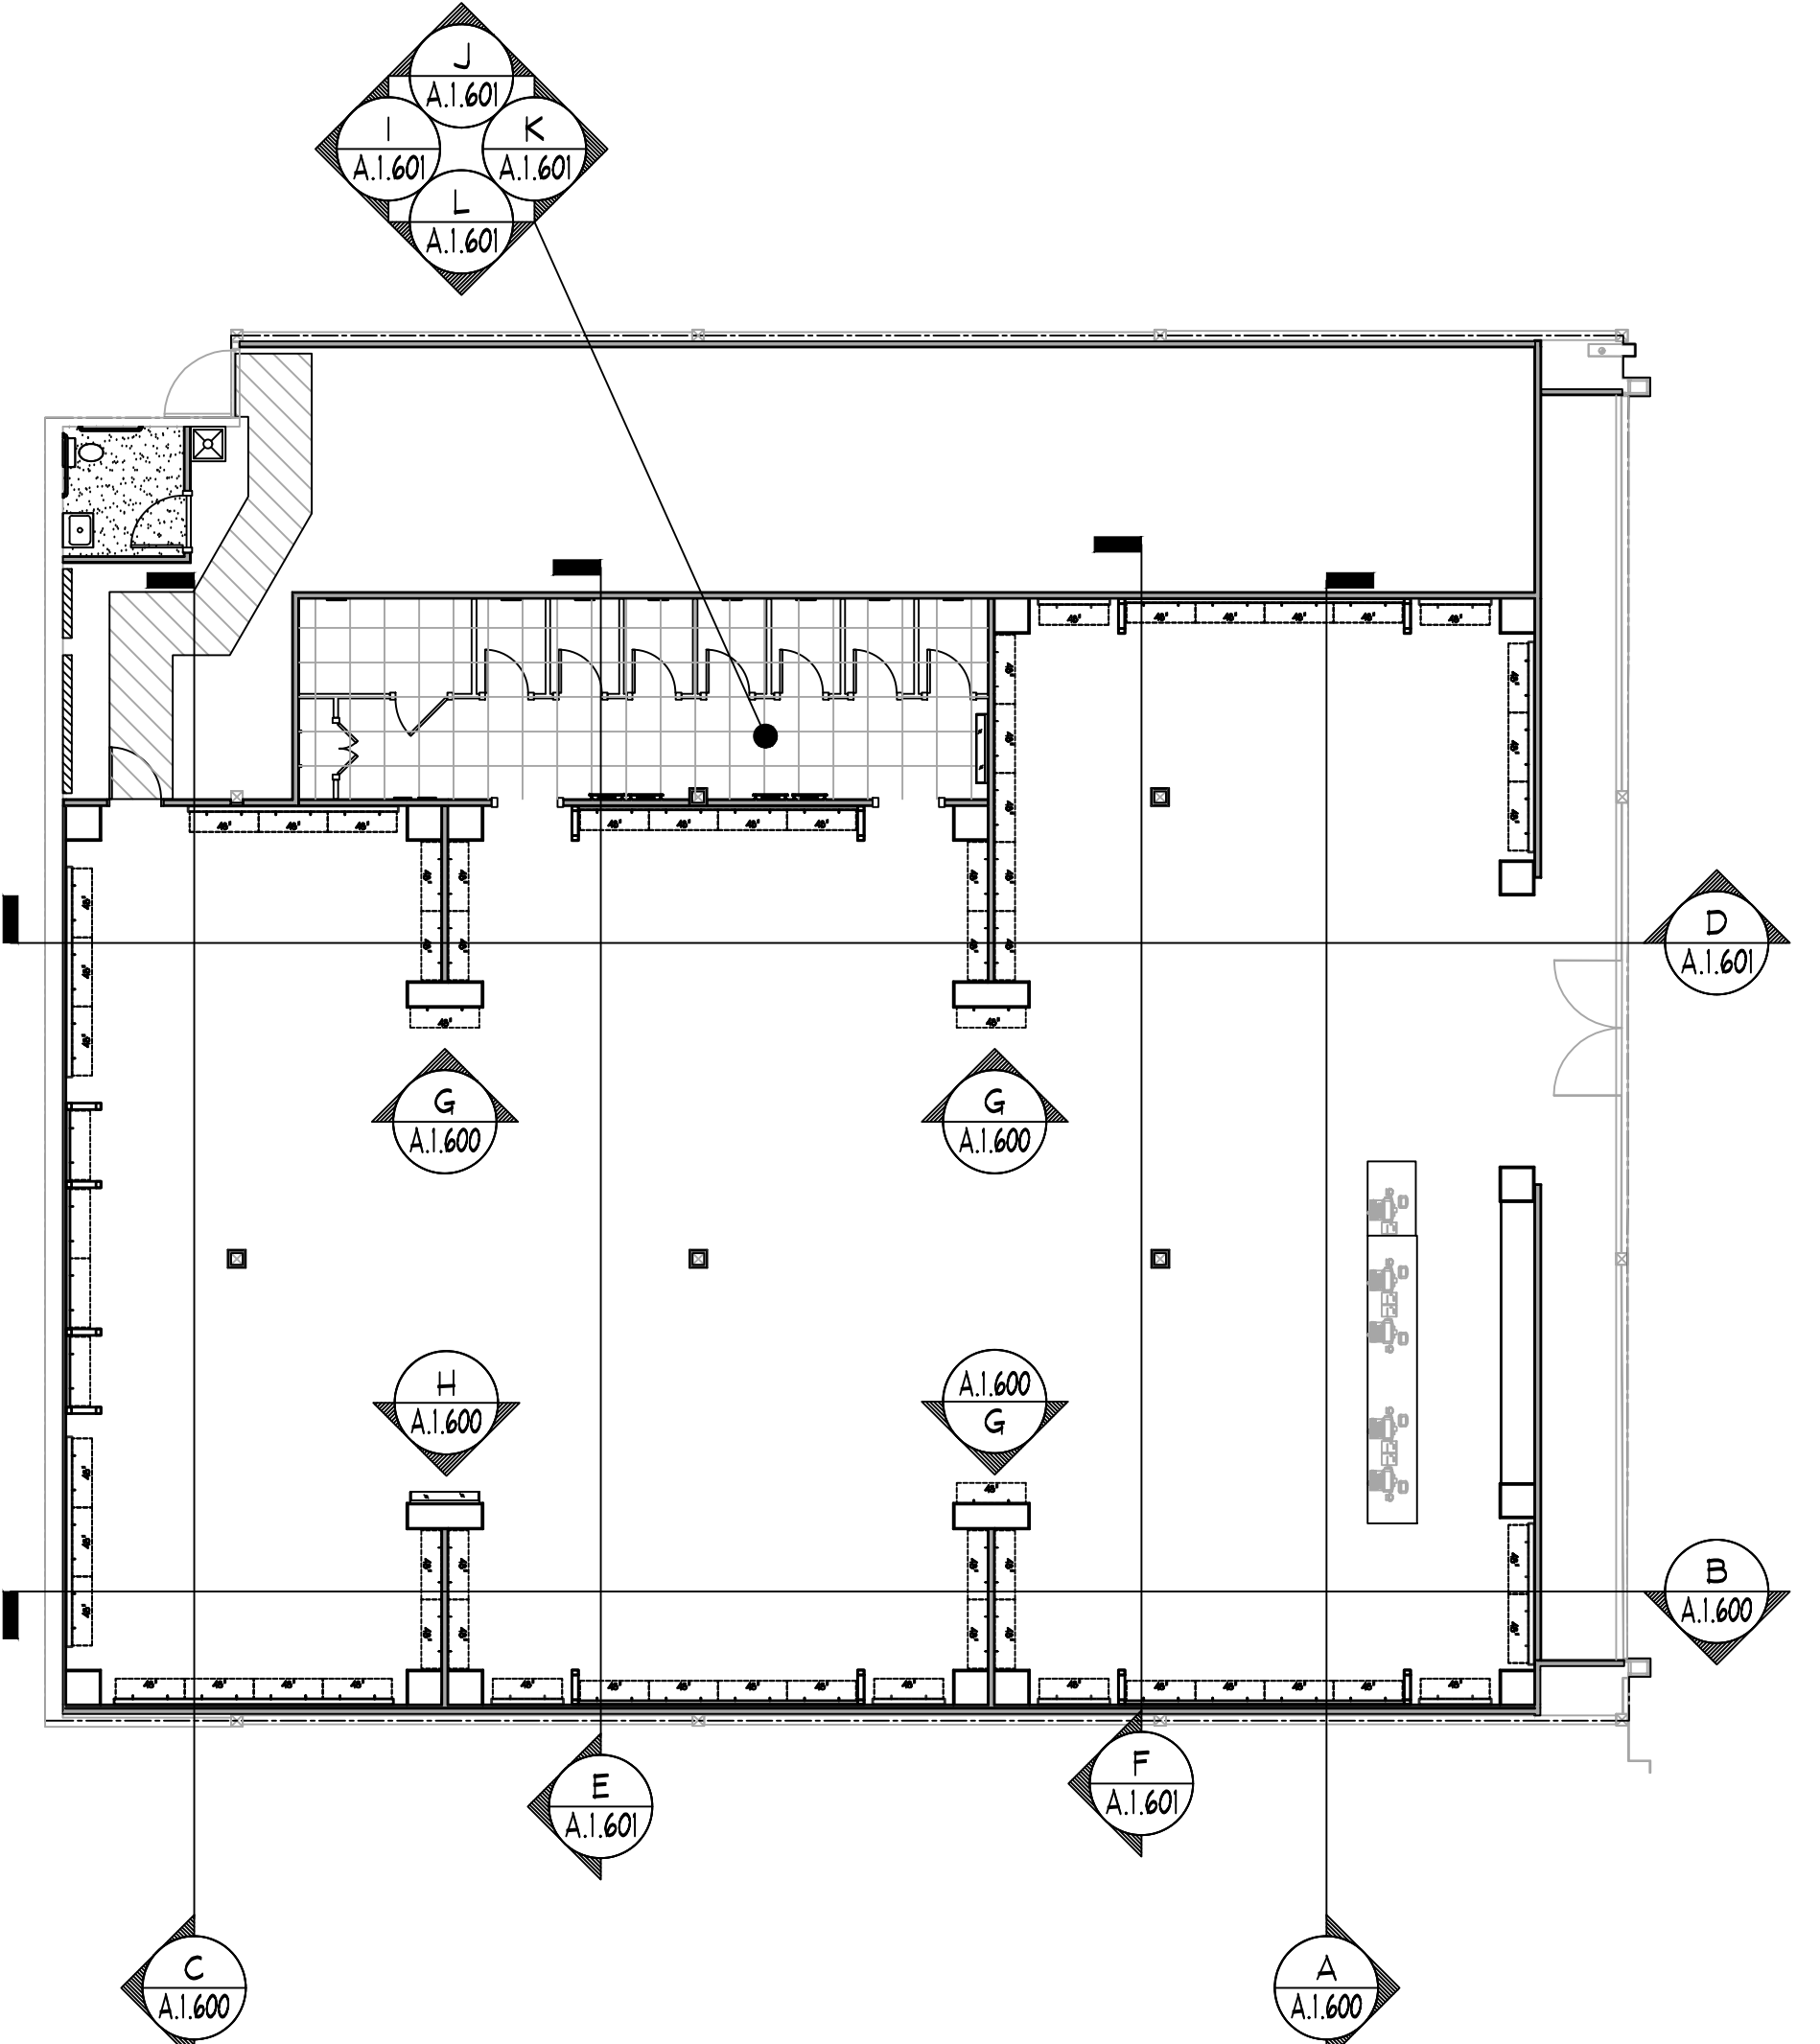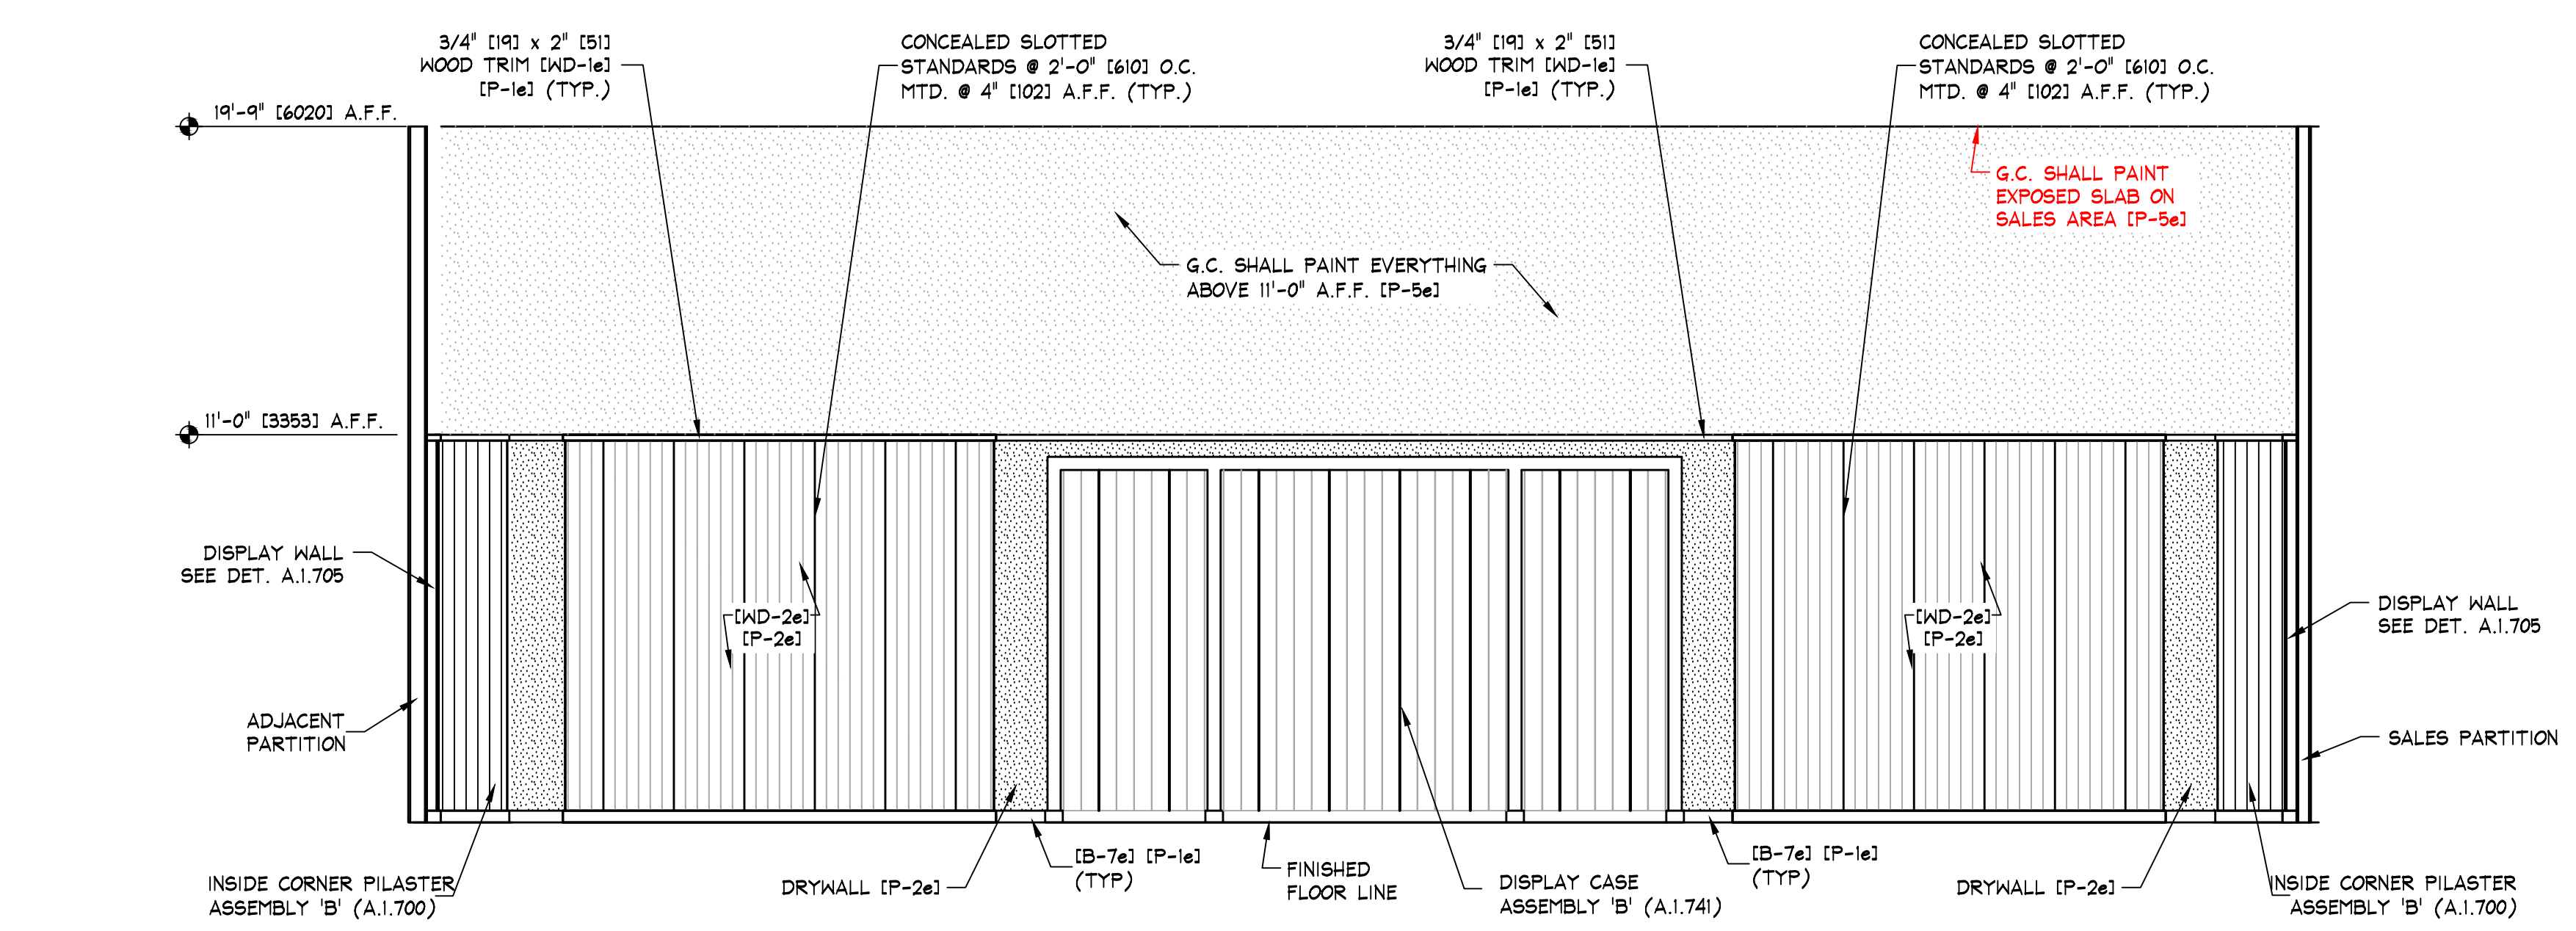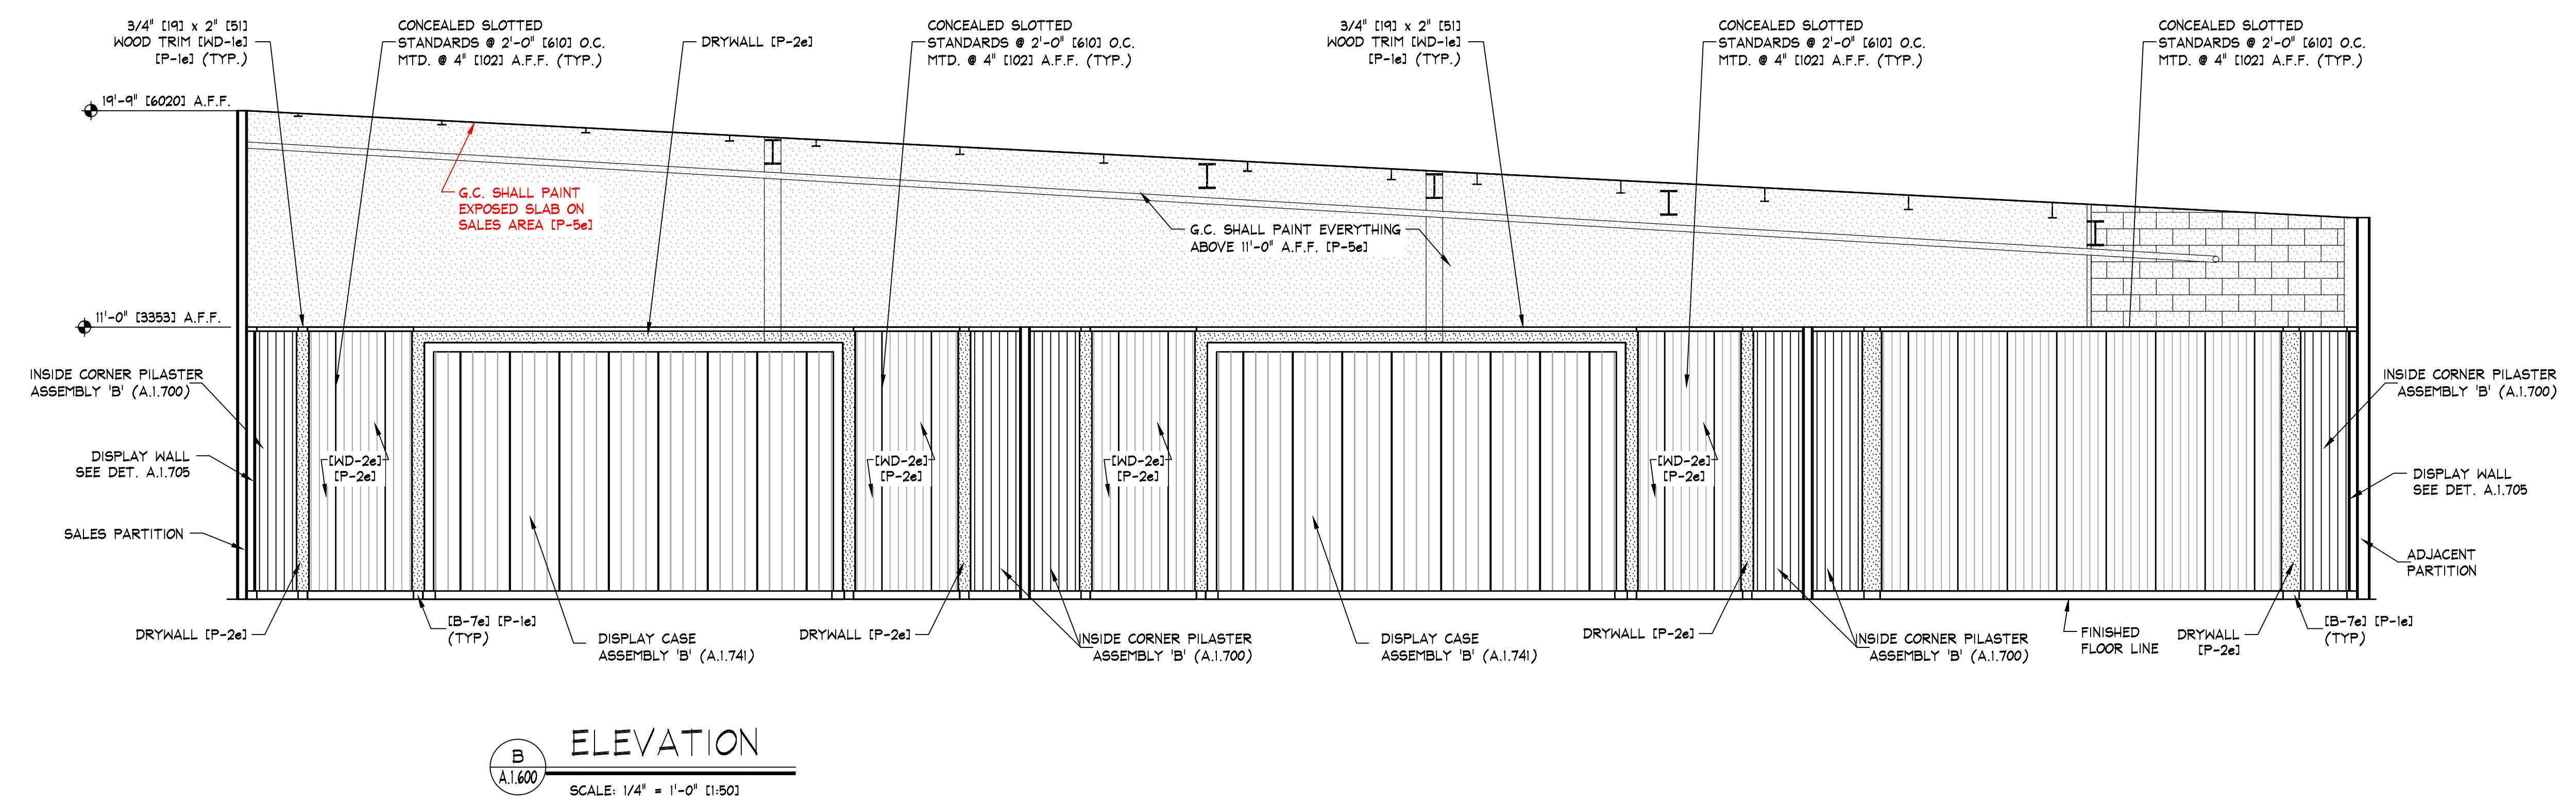

ELEVATION KEY
NO SCALE

NOTE: DETAILS, NOTES, AND/OR SPECIFICATIONS ON THIS SHEET NOT LISTED ALPHABETICALLY OR NUMERICALLY HAVE BEEN PURPOSELY OMITTED AND DO NOT PERTAIN TO THIS PROJECT.




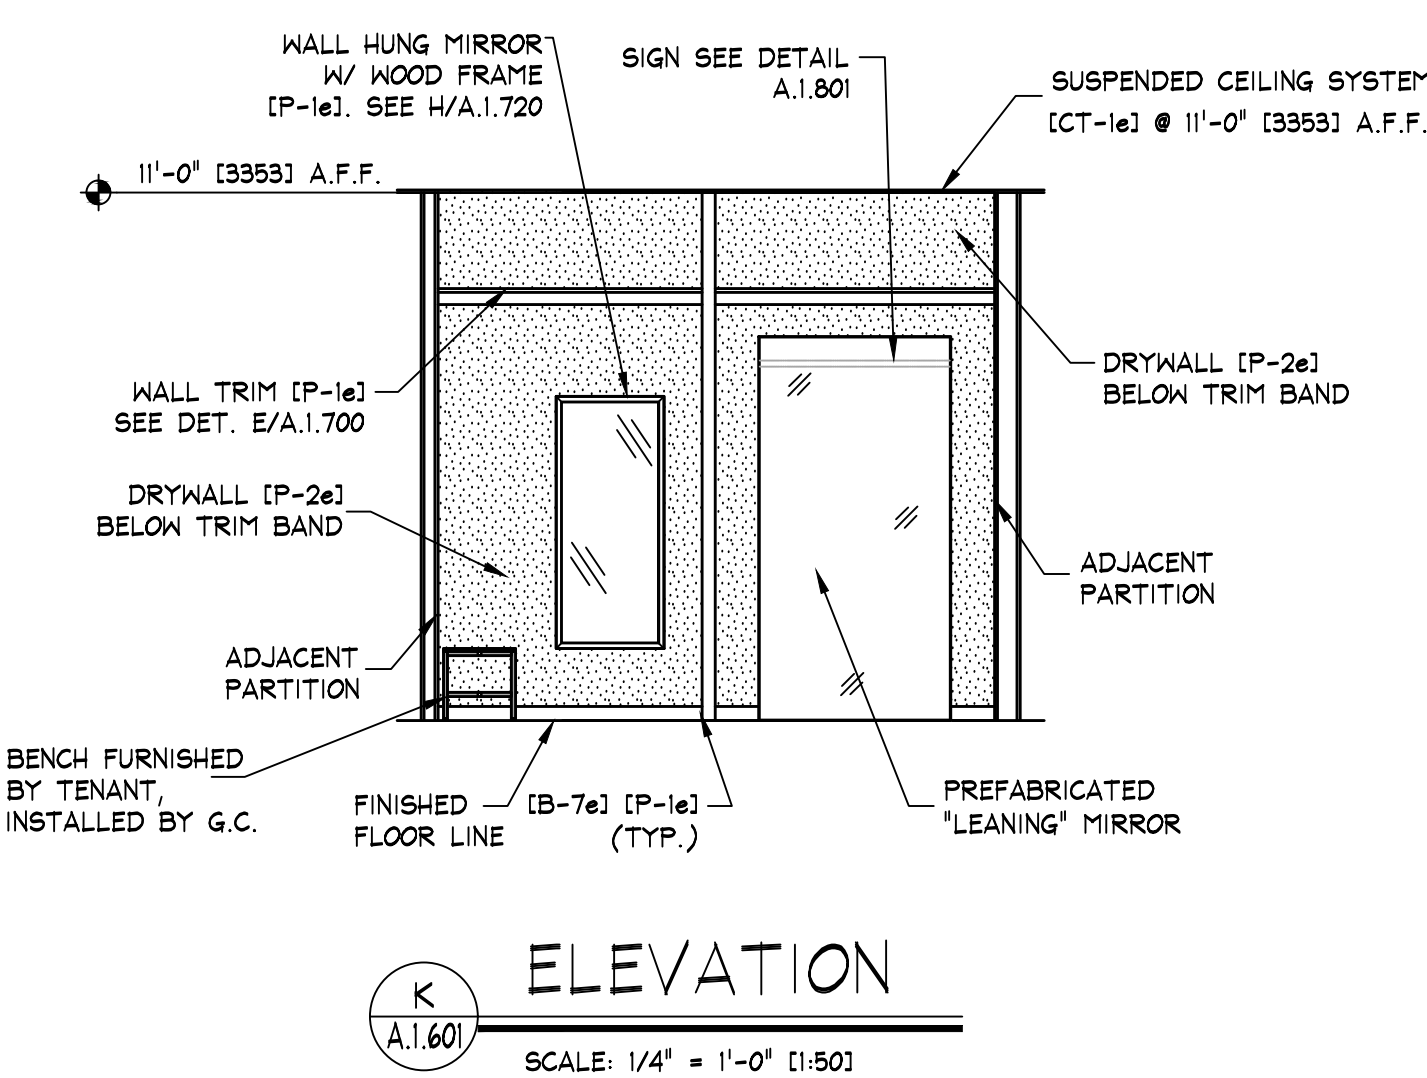
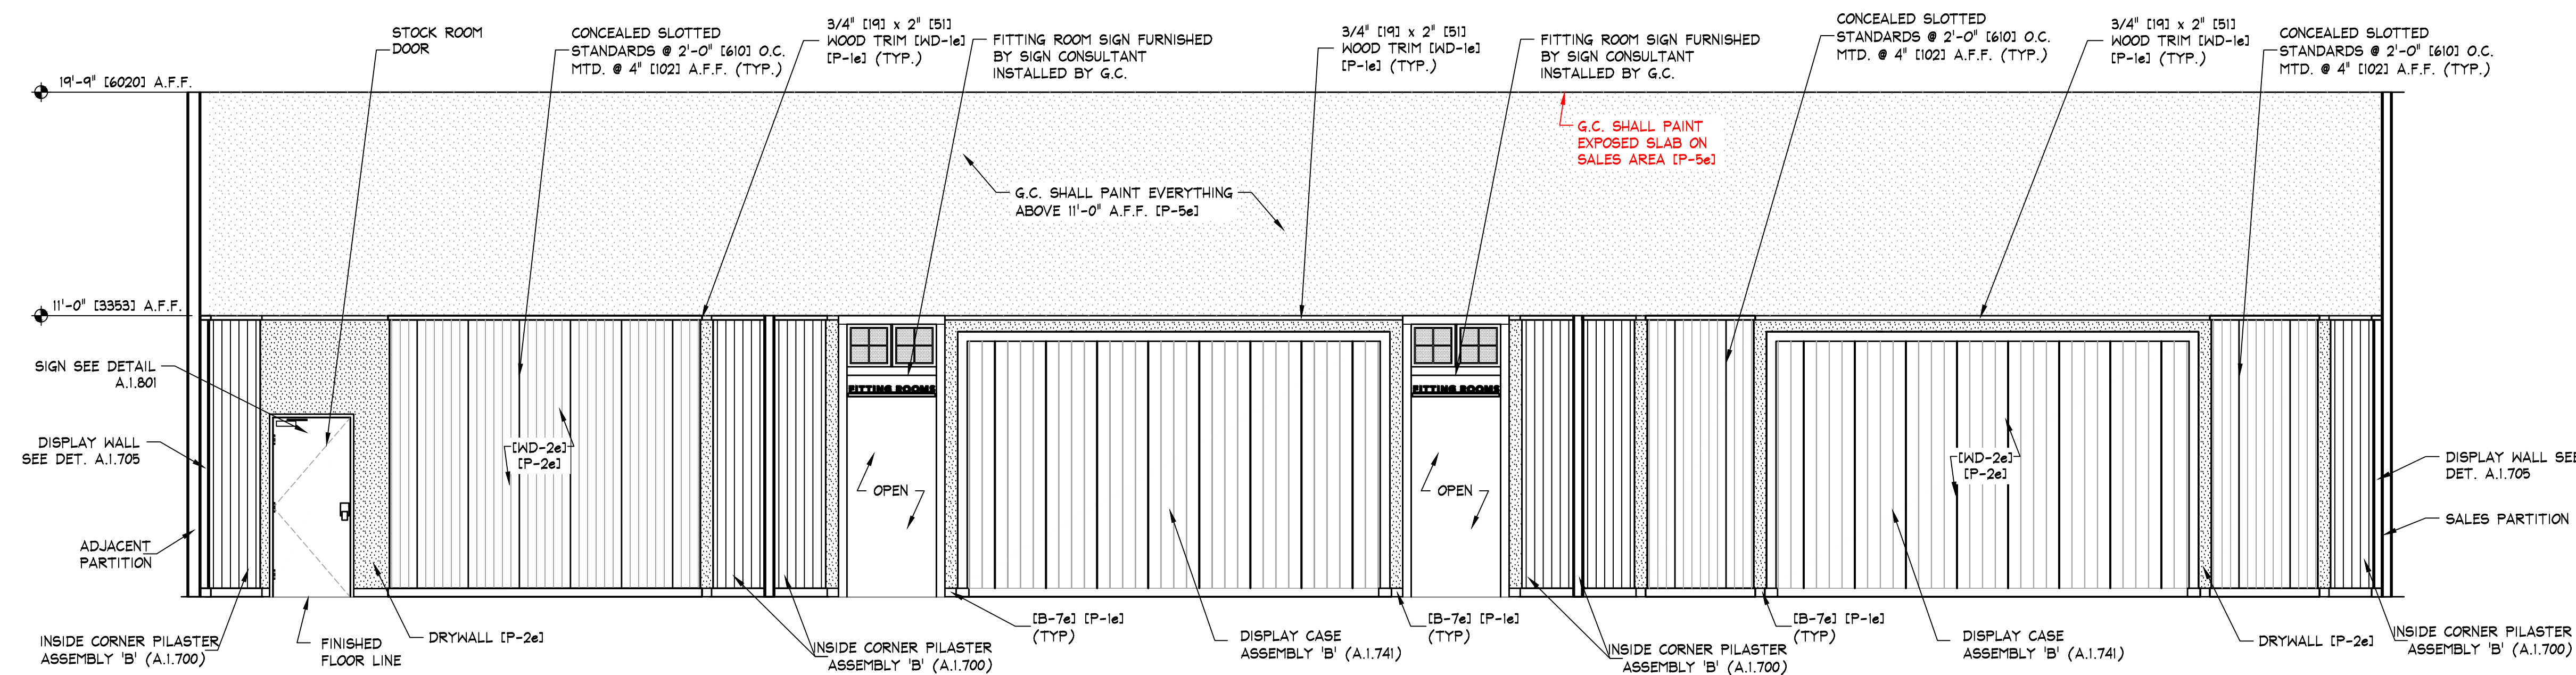


NOTE:
PAINTING CONTRACTOR SHALL CAULK ALL
INSIDE WOOD CORNERS AND JOINTS
BETWEEN TRIM & WALL PRIOR TO PAINTING

MDF PANEL INSTALLATION INSTRUCTIONS:

*NOTE:
FOR PAINTED WALL PANELS ONLY - **NOT**
FOR PANELS IN PREFAB "STAINED" OR
"NATURAL" CASEWORK.

1. EACH PANEL SHALL BE FASTENED TO THE METAL STUDS VERTICALLY AT FOUR EQUALLY SPACED LOCATIONS ALONG EACH PANEL SIDE (OR METAL STUD IF PANEL IS GREATER THAN 2'-0" IN WIDTH). EACH LOCATION MUST FIRST BE PREPARED BY DRILLING A MINIMUM 3/8" DIAMETER COUNTERSUNK HOLE TO RECEIVE THE FASTENER. THE PANEL SHALL BE FASTENED TO EACH HOLE LOCATION USING A 1/4" SELF-TAPPING SCREWS. INSTALL MORE FASTENERS AS REQUIRED TO PROVIDE NEARLY EQUAL MDIF PANEL TO THE METAL STUD. EACH FASTENING LOCATION MUST BE PREPARED BY DRILLING MINIMUM 3/8" DIAMETER COUNTERSUNK HOLE PRIOR TO DRIVING THE 1/4" SELF-TAPPING SCREWS. ENSURE THE SCREW HEAD SITS 1/8" BELOW THE FACE OF THE MDIF PANEL. THE TOP AND BOTTOM SCREWS ARE REQUIRED TO BE COUNTERSUNK IF THEY WILL BE FULLY CONCEALED BY WOOD

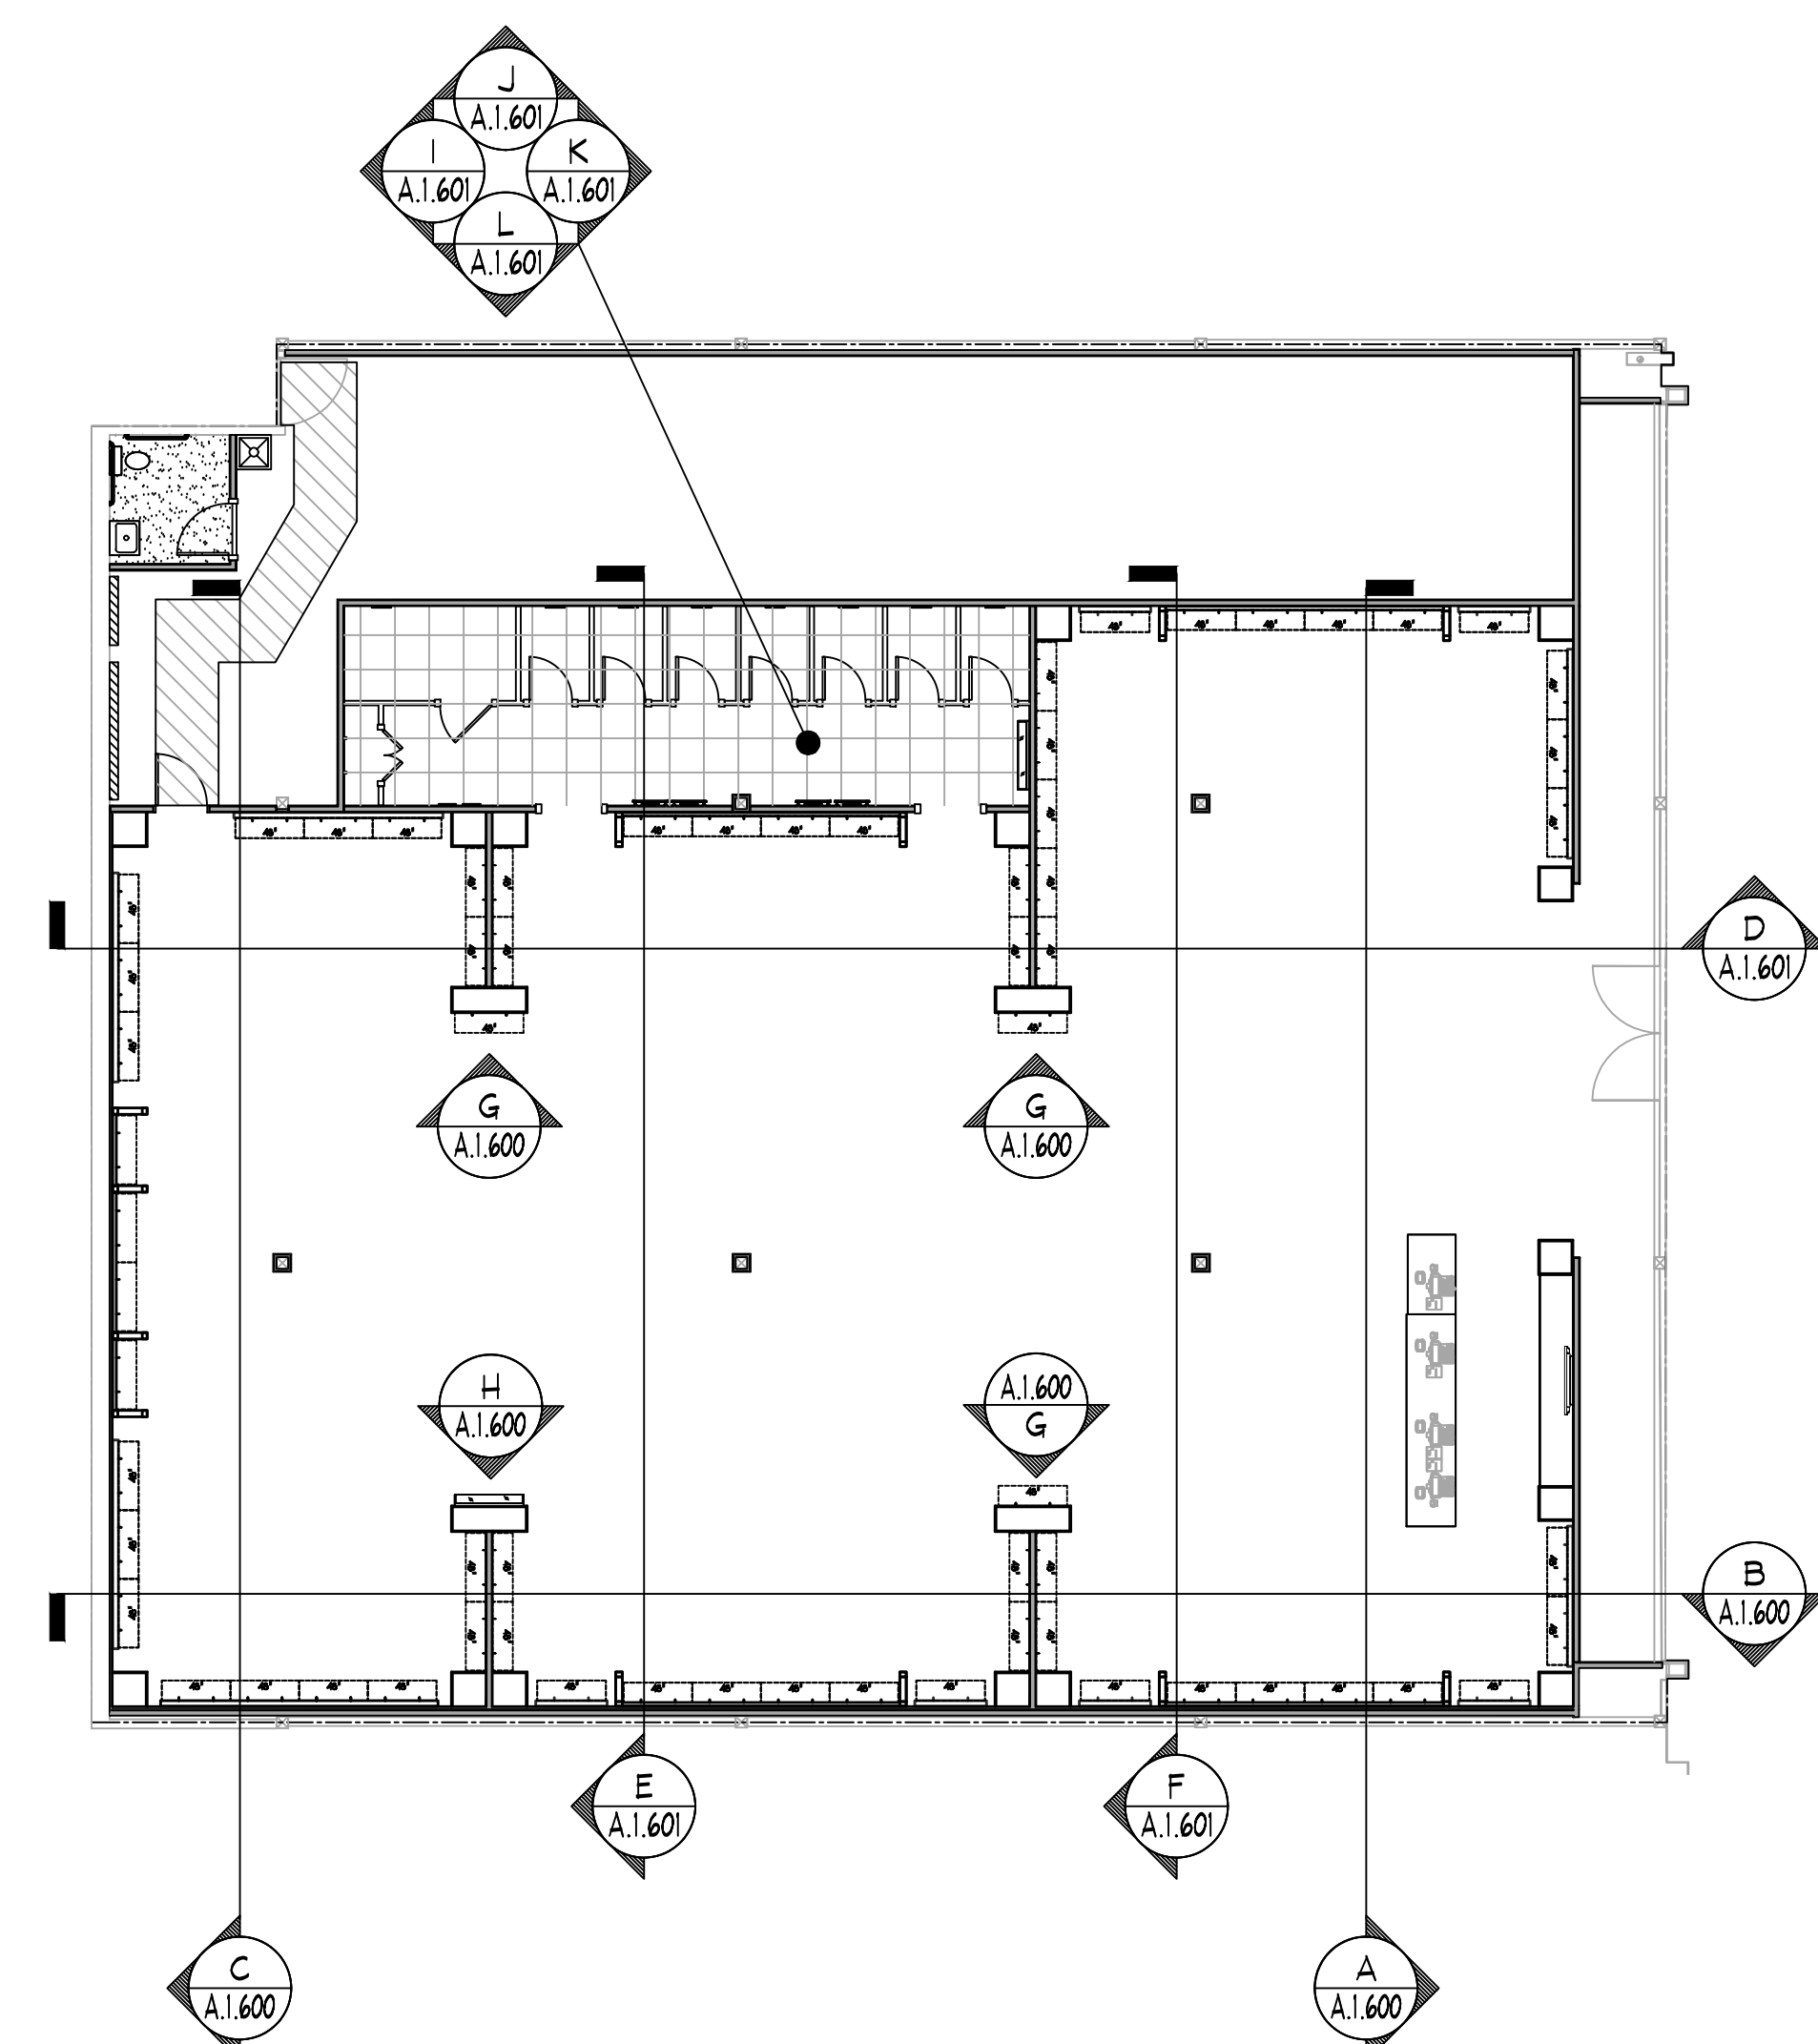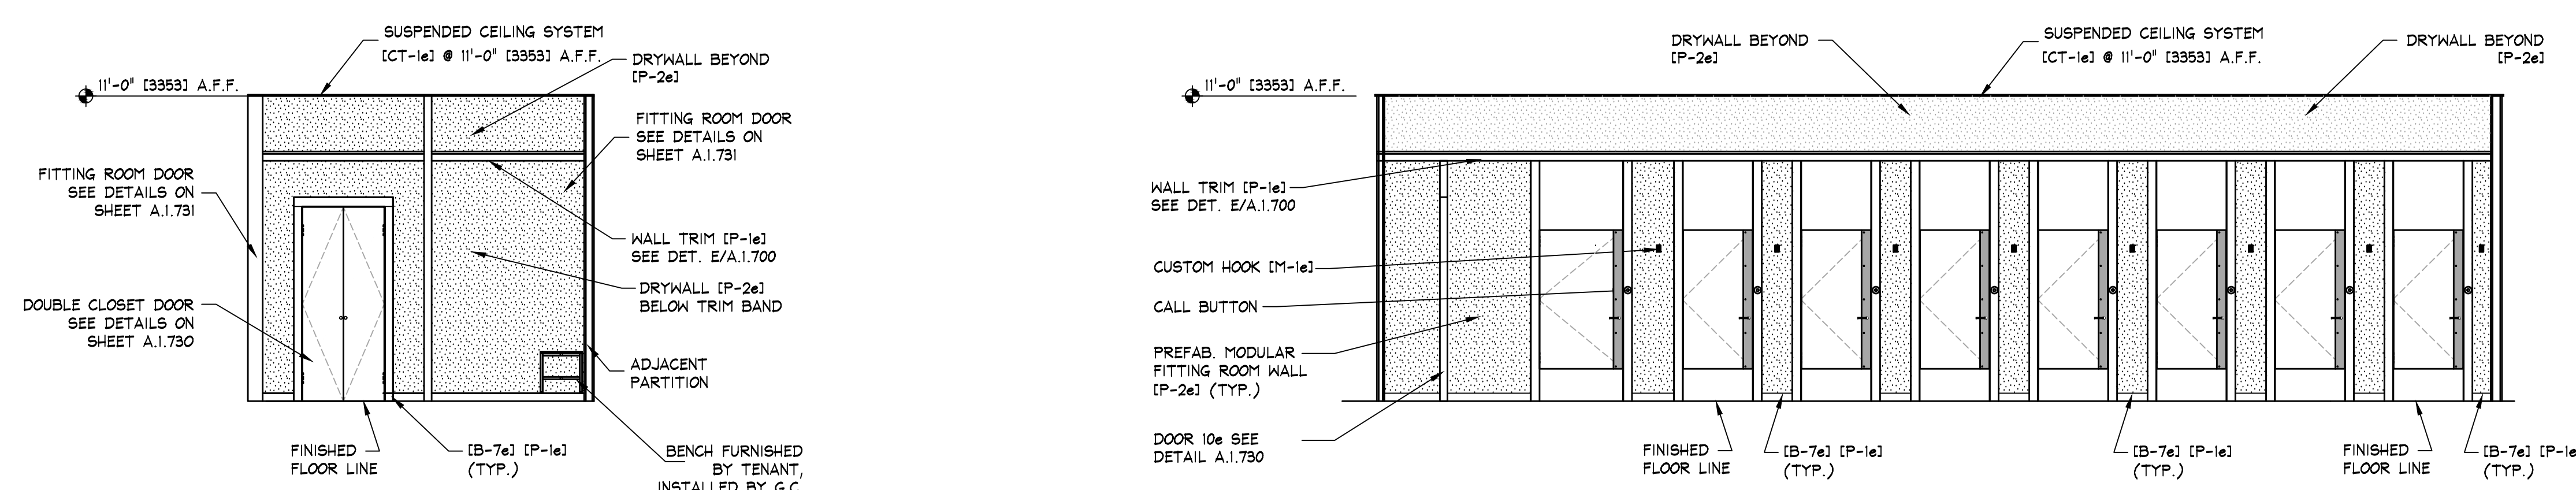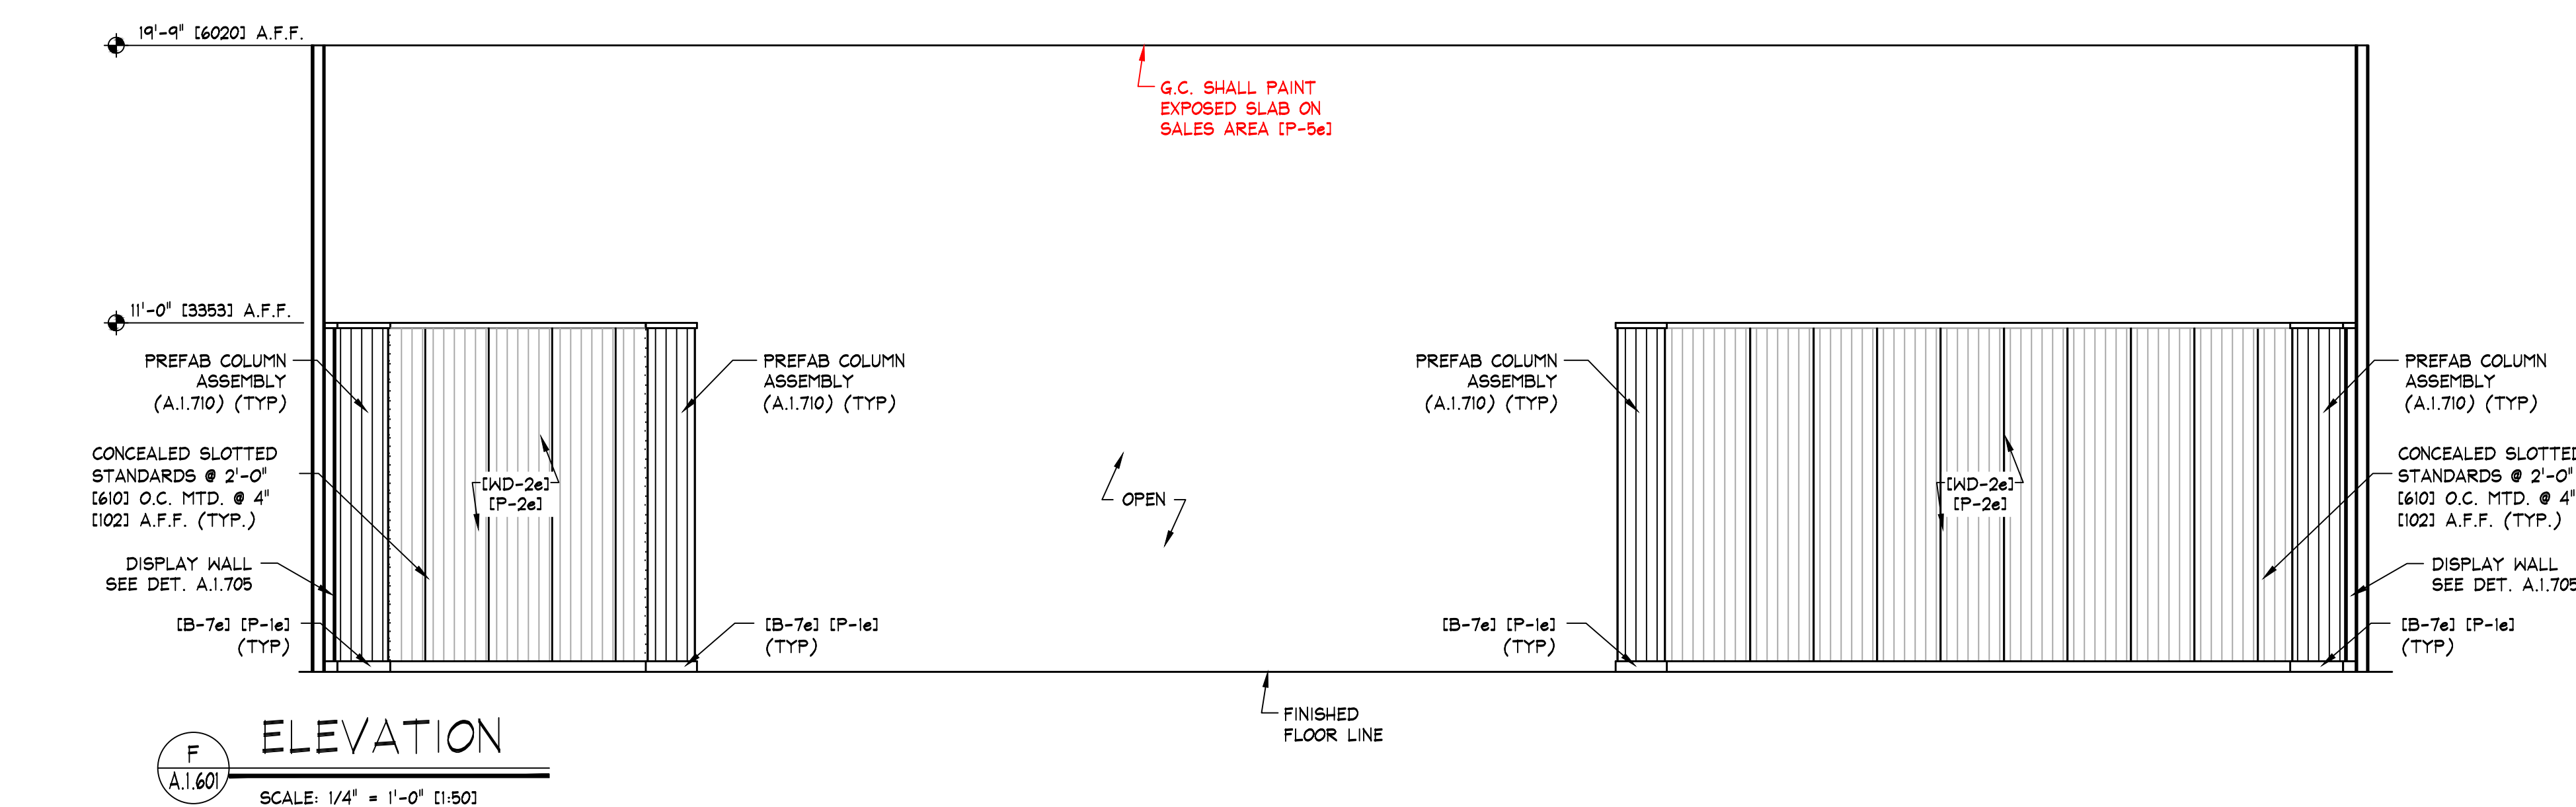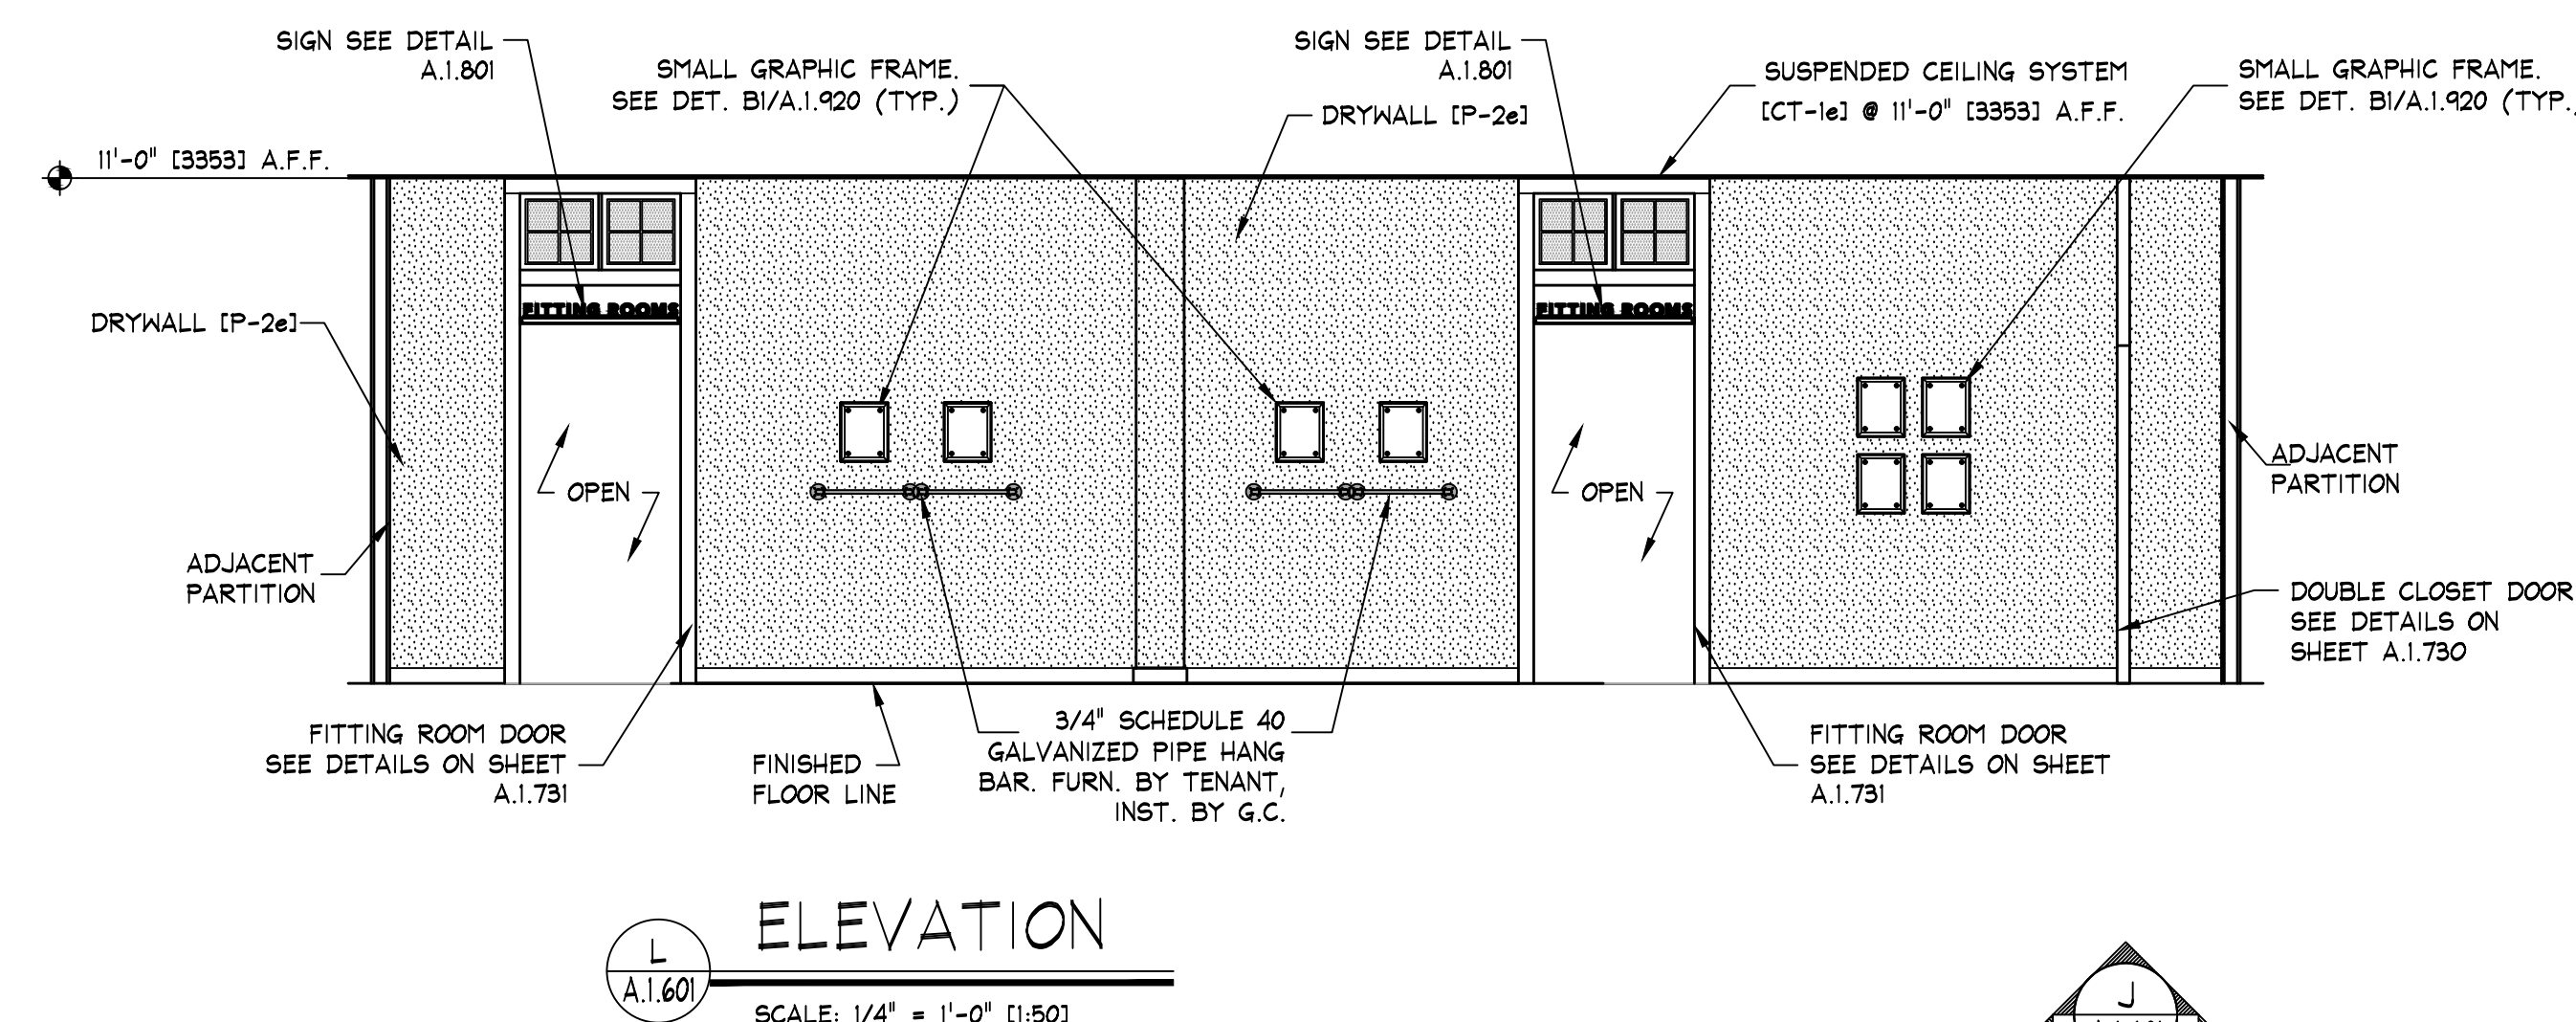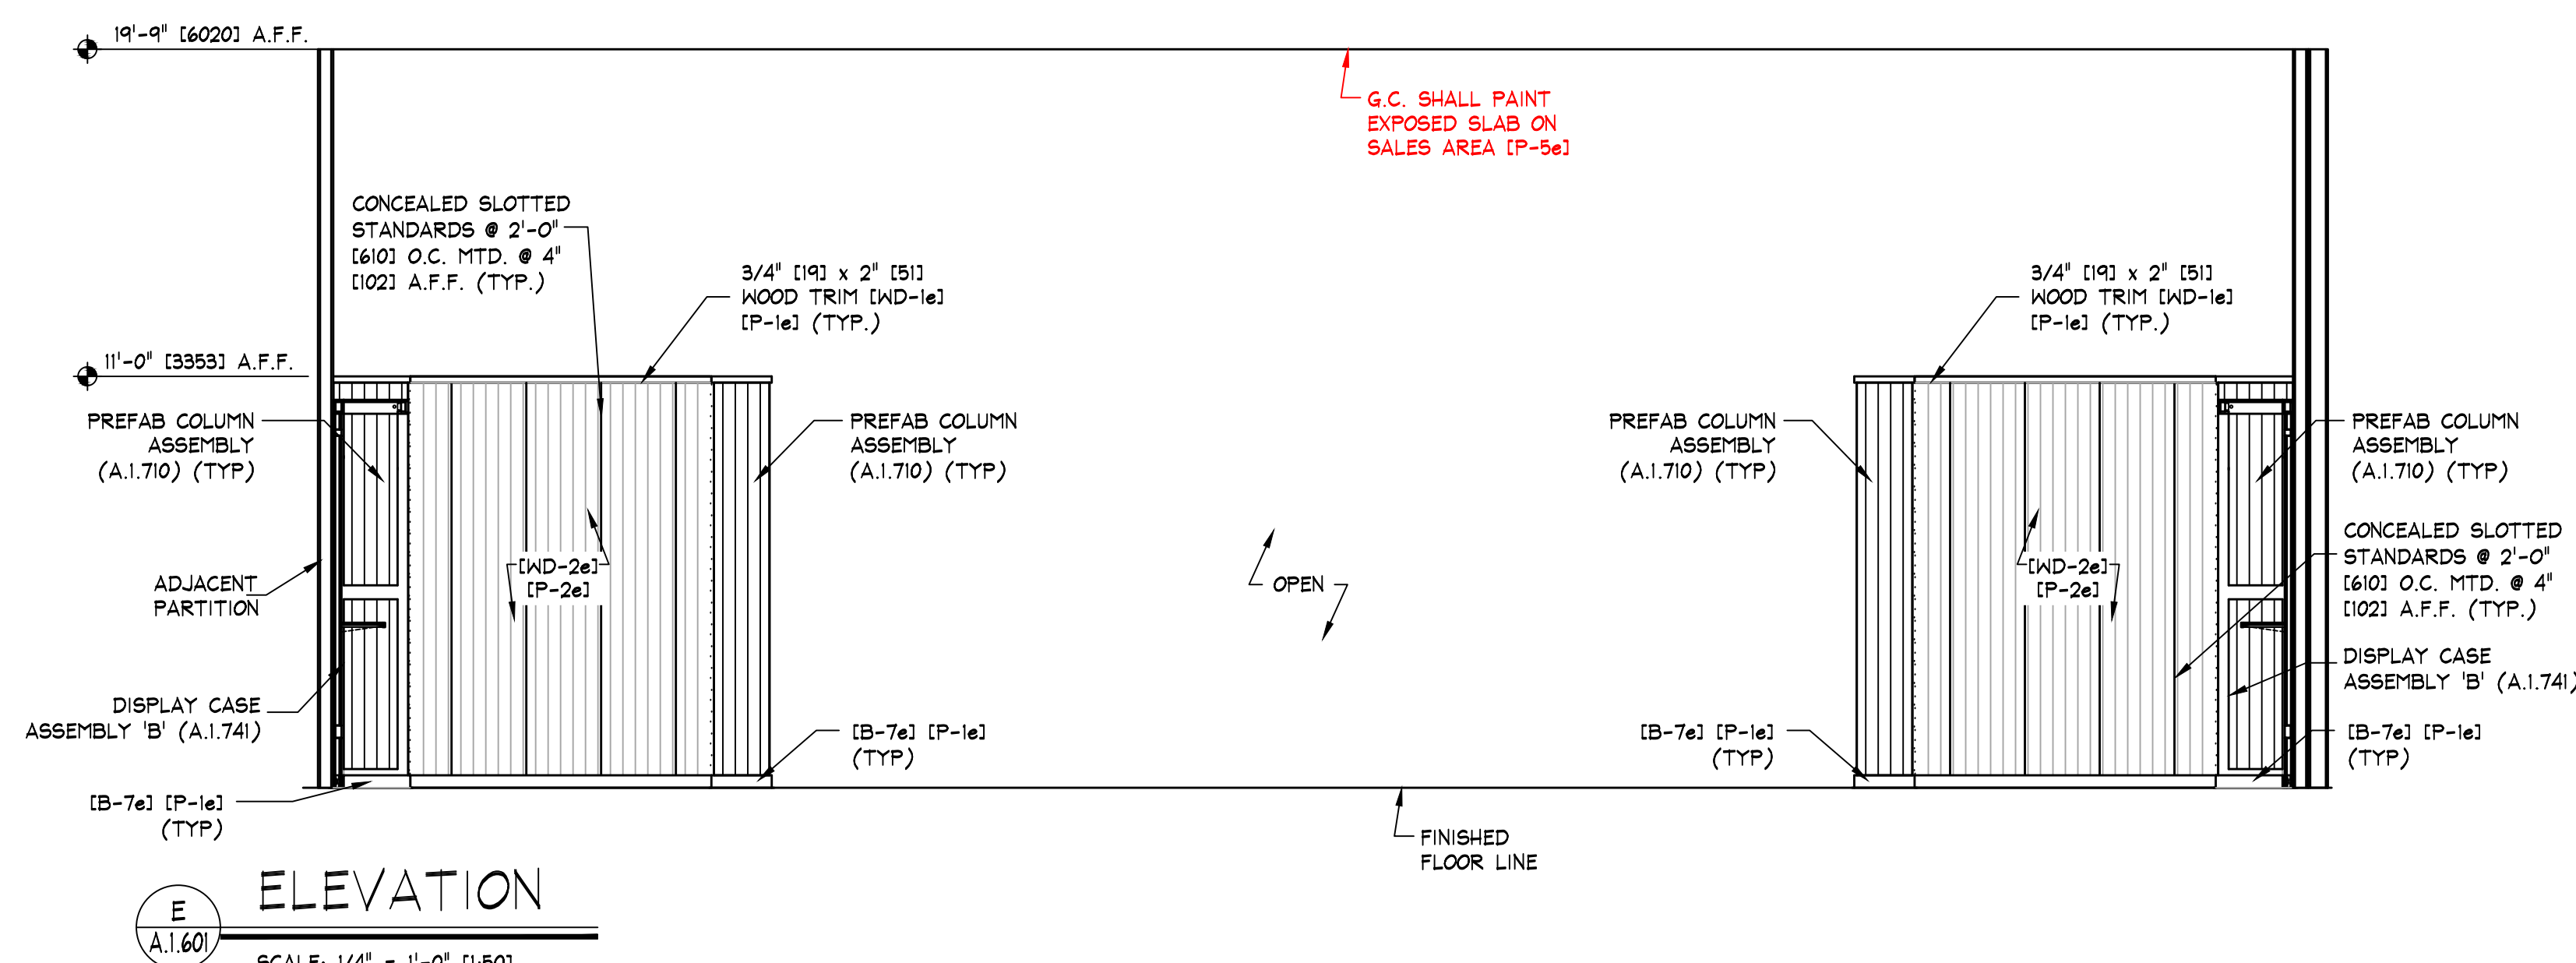

NOTE:
DETAILS, NOTES, AND/OR SPECIFICATIONS ON
THIS SHEET NOT LISTED ALPHABETICALLY OR
NUMERICALLY HAVE BEEN PURPOSELY OMITTED
AND DO NOT PERTAIN TO THIS PROJECT.