


REUBICACION DE TABLEROS
SE REALIZA CAMBIO DE POSICION DE TABLEROS
ELECTRICOS ,POSTERIOR A LA VISITA AL LOCAL

CHANGE OF POSITION OF ELECTRICAL PANEL.

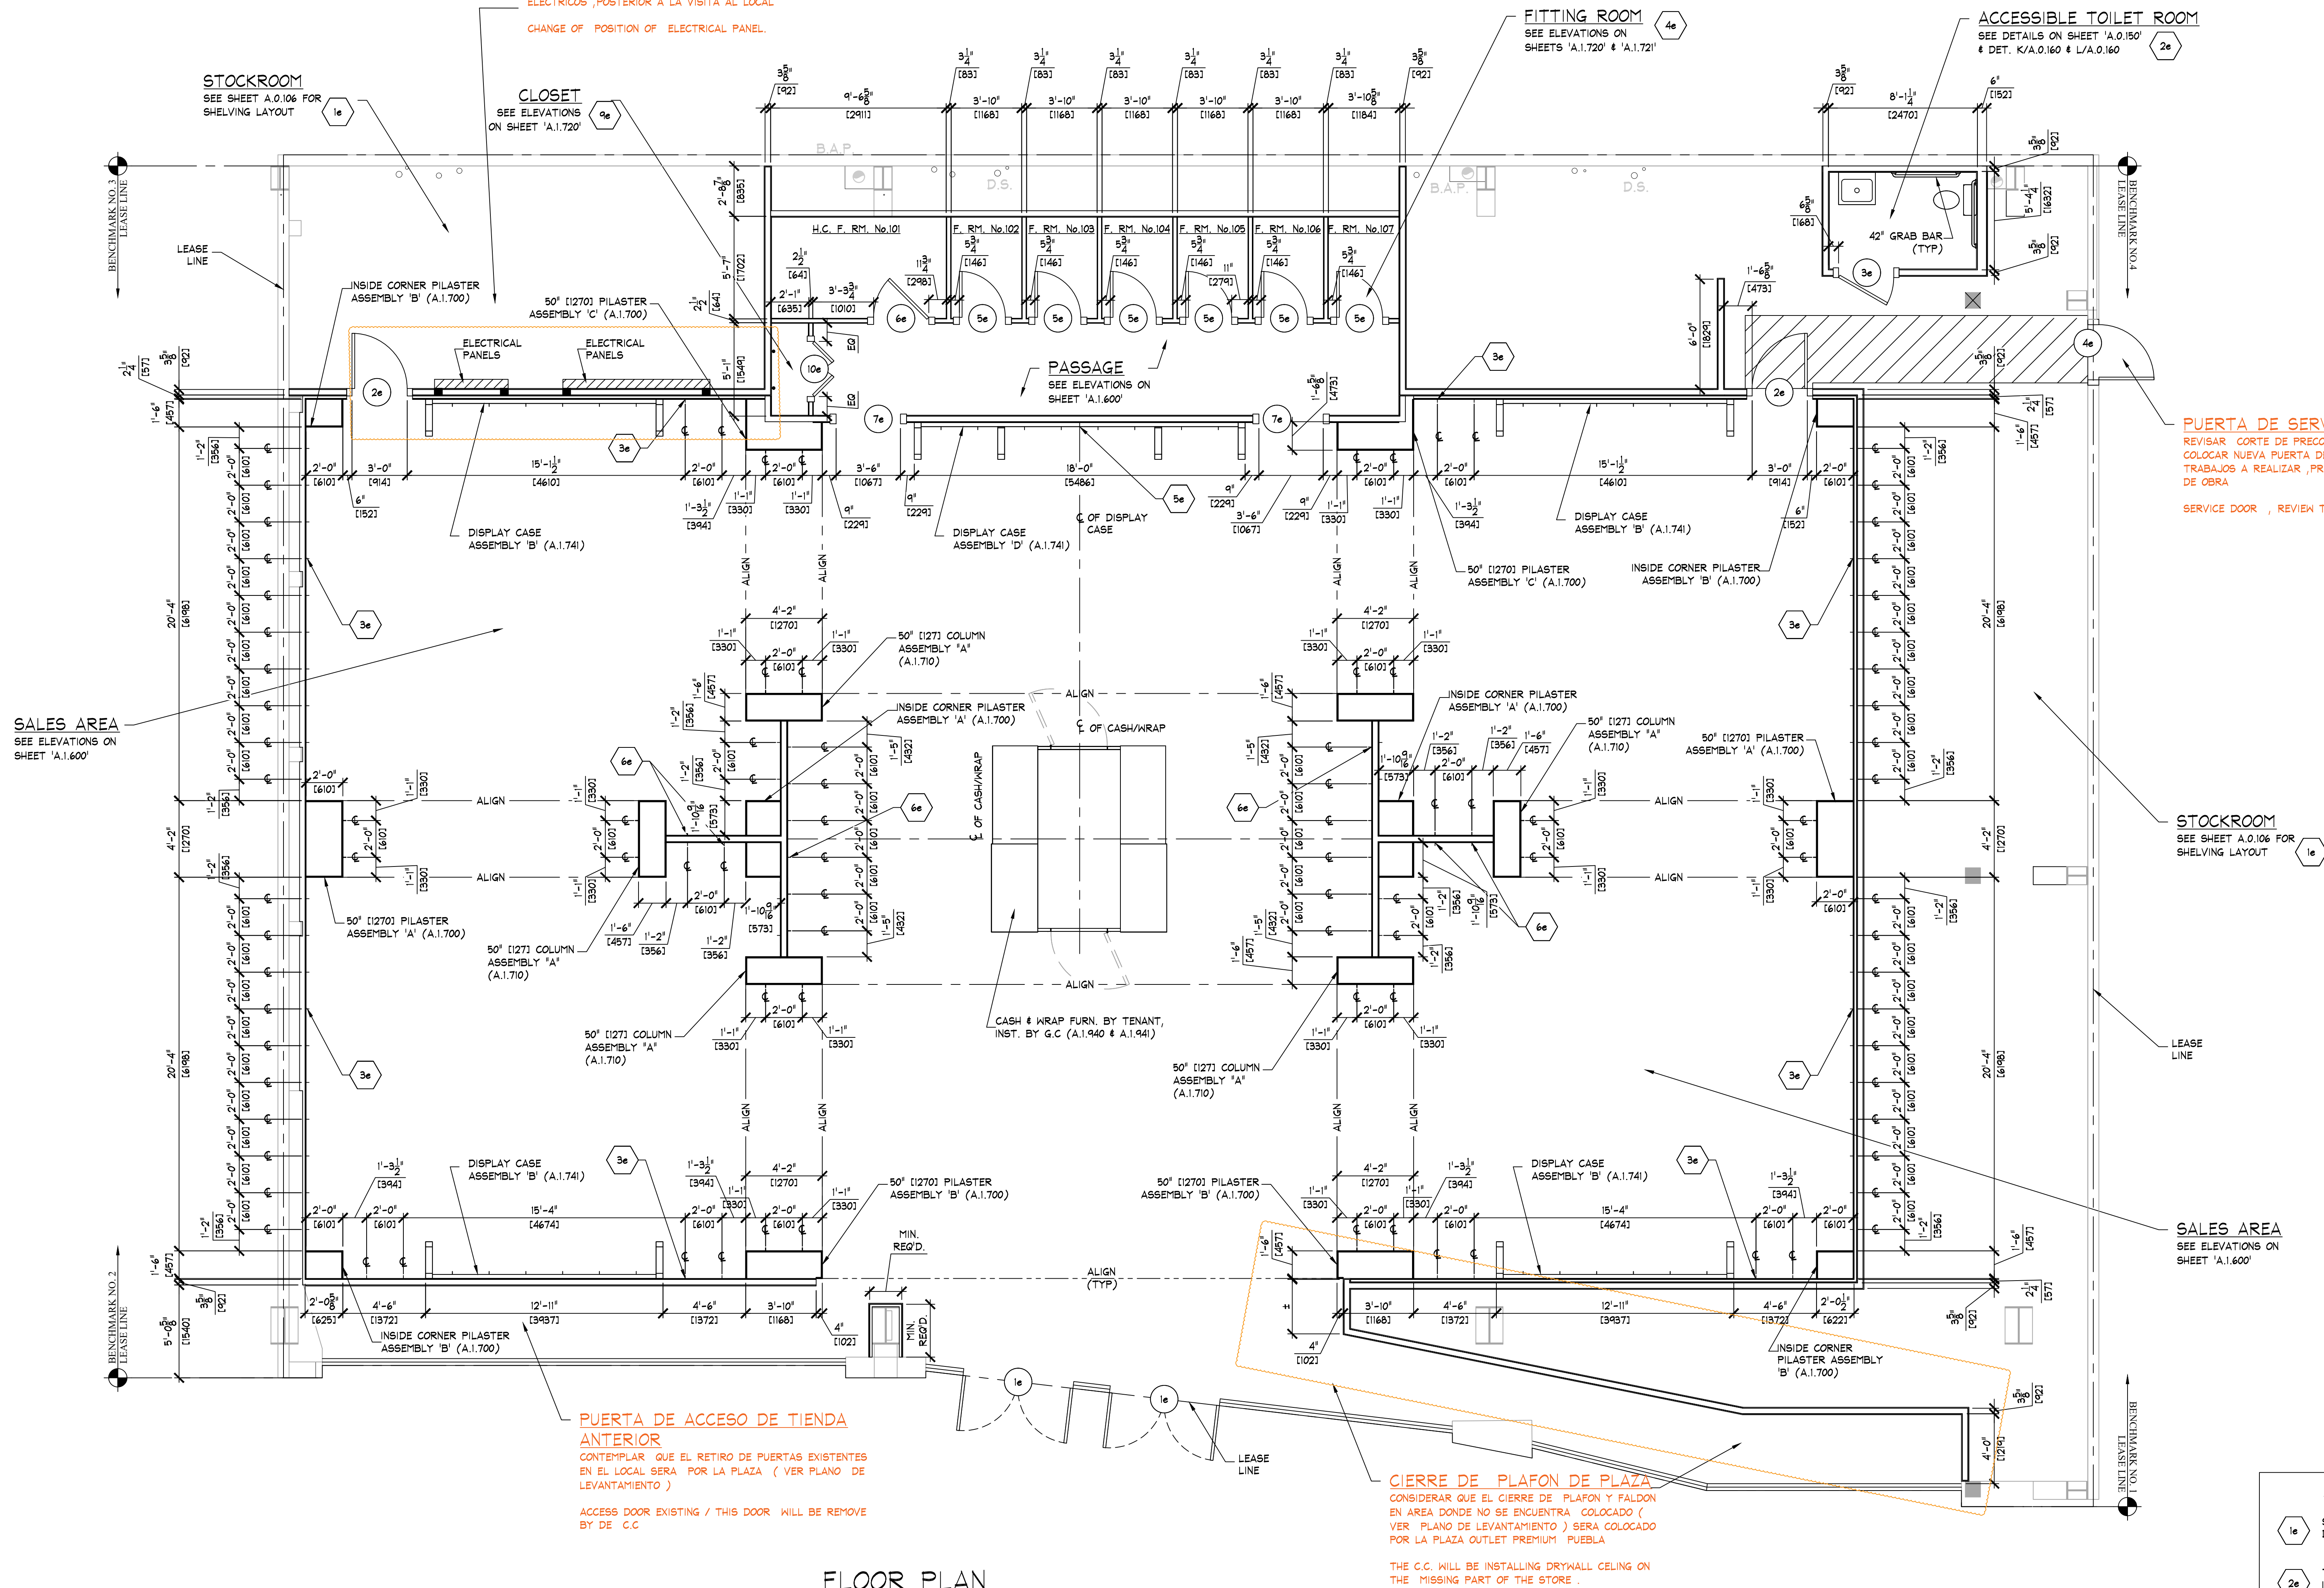

PUERTA DE SERVICIO
REVISAR CORTE DE PRECOLADO , PARA
COLOCAR NUEVA PUERTA DE AE ,VERIFICAR
TRABAJOS A REALIZAR ,PREVIO A AL ARRANQUE
DE OBRA

SERVICE DOOR , REVIEW TRIMMING WALL

NOTE:
ALL SUBCONTRACTORS ARE RESPONSIBLE FOR
REVIEWING ALL DRAWINGS AND PROVIDING ALL
MATERIALS REQUIRED FOR PERFORMING THEIR
TRADE. G.C. SHALL BE RESPONSIBLE FOR
ENSURING ALL SAID MATERIALS ARE INCLUDED
IN EACH SUBCONTRACTORS BID. TENANT WILL
NOT BE RESPONSIBLE FOR ANY 'EXTRA'
INCURRED AS A RESULT OF ABOVE.

STORE LAYOUT NOTE:
G.C. SHALL FIRST VERIFY
PERIMETER SPACE DIMENSIONS AND
STRUCTURAL COLUMN LOCATIONS
PRIOR TO LAYOUT OF TENANT'S
STORE. IF DISCREPANCY EXISTS,
G.C. SHALL IMMEDIATELY CONTACT
TENANT'S FIELD REPRESENTATIVE.
IF SPACE DIMENSIONS AGREE WITH
TENANT'S DRAWINGS, G.C. SHALL
LAYOUT STORE FROM NUMBERED
BENCHMARK'S AND/OR WORK
POINTS PAYING SPECIAL ATTENTION
TO DIRECTIONAL INDICATORS. ALL
DIMENSIONS ARE TO BE HELD
UNLESS OTHERWISE NOTED.
DIMENSIONS LABELED AS EQUAL
OR ± SHALL BE FIELD DETERMINED
AND COORDINATED WITH TENANT
FIELD REPRESENTATIVE.

NOTE:
ALL SUBCONTRACTORS ARE RESPONSIBLE FOR
REVIEWING ALL DRAWINGS AND PROVIDING ALL
MATERIALS REQUIRED FOR PERFORMING THEIR
TRADE. G.C. SHALL BE RESPONSIBLE FOR
ENSURING ALL SAID MATERIALS ARE INCLUDED
IN EACH SUBCONTRACTORS BID. TENANT WILL
NOT BE RESPONSIBLE FOR ANY 'EXTRA'
INCURRED AS A RESULT OF ABOVE.

NOTE REGARDING FIRE CAULKING:
G.C. SHALL BE RESPONSIBLE FOR FURNISHING
AND INSTALLING FIRE CAULKING AT ALL
RATED ASSEMBLY PENETRATIONS AND
CONNECTIONS (NEW AND/OR EXISTING) AS
REQUIRED BY THE BUILDING DEPARTMENT.

FLOOR PLAN

SCALE: 1/4" = 1'-0"

CIERRE DE PLAFON DE PLAZA
CONSIDERAR QUE EL CIERRE DE PLAFON Y FALDON
EN AREA DONDE NO SE ENCUENTRA COLOCADO O
VER PLANO DE LEVANTAMIENTO) SERA COLOCADO
POR LA PLAZA OUTLET PREMIUM PUEBLA

THE G.C. WILL BE INSTALLING DRYWALL CEILING ON
THE MISSING PART OF THE STORE .

NOTES:

- SEE FINISH & MATERIAL SCHEDULES ON SHEETS 'A.0.020' & 'A.0.021'
- SEE SHEET 'A.0.103' FOR WALL & FLOOR FINISH CALLOUTS & PARTITION INDEX/INFORMATION.
- SEE SHEET 'A.0.106' FOR LOCATIONS OF TENANT SUPPLIED FIXTURES (FITTING ROOM BENCHES, MIRROR'S, COATHOOK'S, ETC.)
- SEE PLAN SECTION AT STOREFRONT ON SHEET 'A.1.400' FOR MORE DETAIL.
- SEE VERTICAL SECTION AT STOREFRONT ON SHEET 'A.1.500' FOR MORE DETAIL
- SEE SHEET 'A.1.730' FOR DOOR INFO. BE AWARE THAT DOOR DESIGNATIONS MAY NOT BE SEQUENTIAL, SOME DESIGNATIONS MAY BE SKIPPED INTENTIONALLY.
- SHALL INSTALL WHITE FRP MAINSCOTING TO 4'-0" A.F.F. AT WALLS THAT BORDER MOP BASIN. (TYP)
- G.C. SHALL COORDINATE CONSTRUCTION AREA OF STOREFRONT ENTRY WITH REQUIREMENTS OF ANTI-THEFT CONSULTANT'S DETECTION EQUIPMENT.
- DIMENSIONS AT NEW PARTITIONS ARE REFERENCED TO FACE OF STUDS. DIMENSIONS AT DEMISING PARTITIONS ARE REFERENCED TO FACE OF DRYWALL. DIMENSIONS AT DOORS, OPENINGS, & PREFAB. MILLWORK COMPONENTS ARE FINISHED DIMENSIONS.
- G.C. SHALL FINISH EXPOSED DEMISING WALLS TO 'LIKE NEW' CONDITION TO MATCH ADJACENT SURFACES.

KEY NOTES

- 1e** STOCKROOM - FURNISH AND INSTALL (B-3e) THROUGHOUT. PAINT ALL DRYWALL PARTITIONS (P-2e).
- 2e** TOILET ROOM(S) - CAULK AROUND FLOOR DRAIN AFTER FLOORING IS INSTALLED OVER WATERPROOF MEMBRANE. SEE SHEET 'A.0.103' FOR FLOOR FINISH. INSTALL PLATFORM ABOVE AS PER DETAIL K/LA.0.160.
- 3e** CONCEALED WALL STANDARD - INTEGRATED METAL STUD WITH SLOTTED STANDARD FURNISHED BY TENANT AND INSTALLED BY G.C. SEE DETAIL D/A.1.700 AND ELEVATIONS ON SHEET A.1.600 FOR SIZE AND LOCATION.
- 4e** PREFABRICATED MODULAR FITTING ROOM WALL - FURNISHED BY TENANT, INSTALLED BY G.C. SEE DETAILS ON SHEET A.1.720 (TYP) G.C. TO INSTALL METAL OR FRTH BLOCKING BEHIND DRYWALL WHERE PREFAB WALLS INTERSECT METAL STUD PARTITIONS (TYP)
- 5e** MILLWORKER SHALL PRE-INSTALL HORIZONTAL BLOCKING INSIDE CASE TO SUPPORT FUTURE VIDEO MONITOR BRACKET BY AUDIO/VISUAL CONSULTANT. SEE DETAIL 'DD' ON SHEET A.1.600 FOR INFORMATION.
- 6e** DUAL CONCEALED WALL STANDARD - INTEGRATED METAL STUD WITH SLOTTED STANDARD FURN. BY TENANT AND INST. BY G.C. SEE DETAIL E/A.1.700 AND ELEVATIONS ON SHEET A.1.600 FOR SIZE AND LOCATION.
- 9e** SURFACE MOUNTED WALL STANDARD (UNFINISHED) FURN. BY TENANT AND INST. BY G.C. SEE DETAIL H/A.1.700 AND ELEVATION F2/A.1.720 FOR SIZE AND LOCATION.