


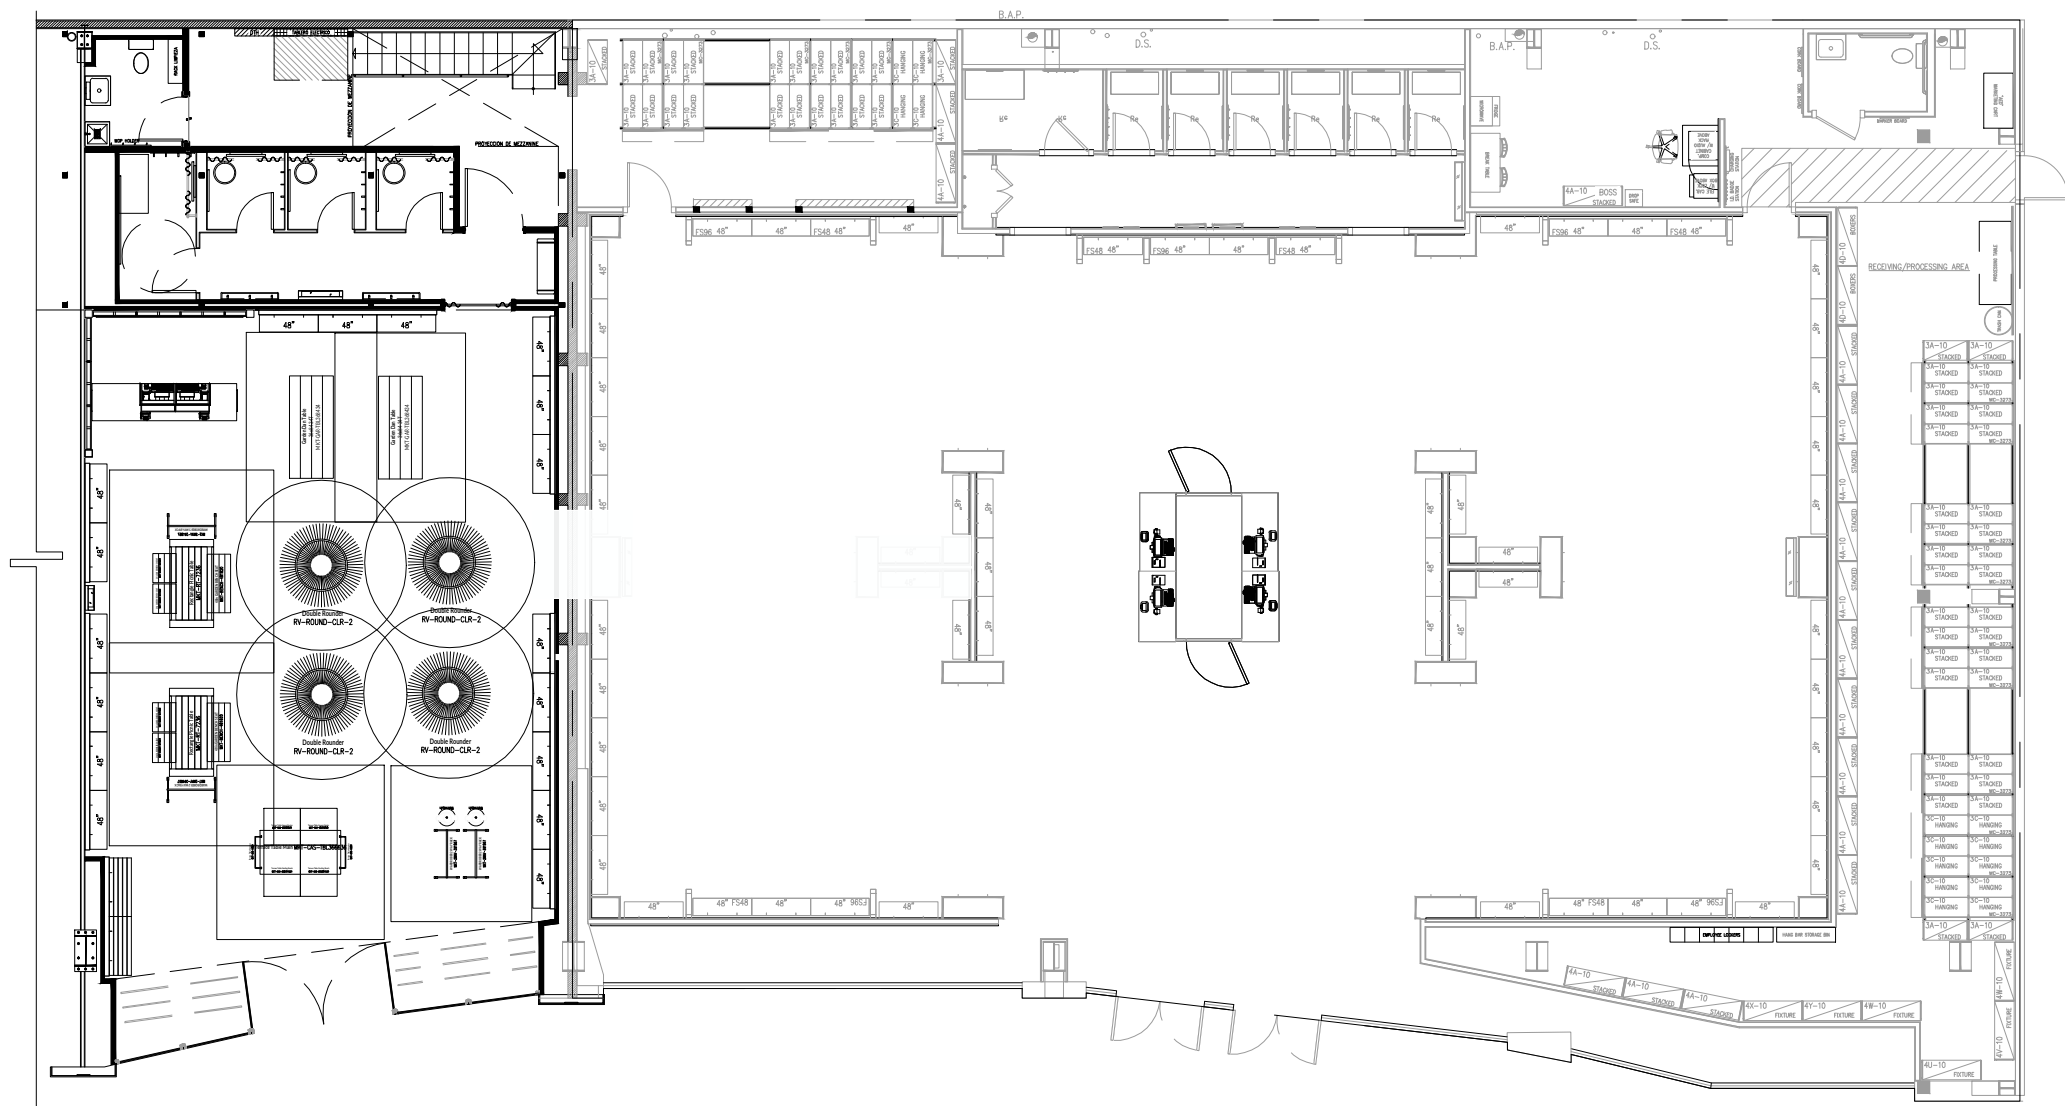


KEY NOTES:

- 1a SIGN - FURNISHED BY SIGN CONSULTANT, INST. BY G.C., SEE SHEET A.2.600 FOR MORE INFO
- 4a FRAMED QUOTE - FURNISHED BY SIGN CONSULTANT, INST. BY G.C., SEE SHEET A.2.601 FOR MORE INFO


NOTE: PAINTING CONTRACTOR SHALL CAULK ALL INSIDE WOOD CORNERS AND JOINTS BETWEEN TRIM & WALL PRIOR TO PAINTING

NOTE: G.C. SHALL ALIGN DECORATIVE RAFTERS WITH VERTICAL UPRIGHTS IN PALLET WALL.


NOTE: DOOR DETAILS SHOWN ARE FOR SCHEMATIC PURPOSES ONLY. CHECK FLOOR PLAN FOR ALL SIZES AND SHINGS.

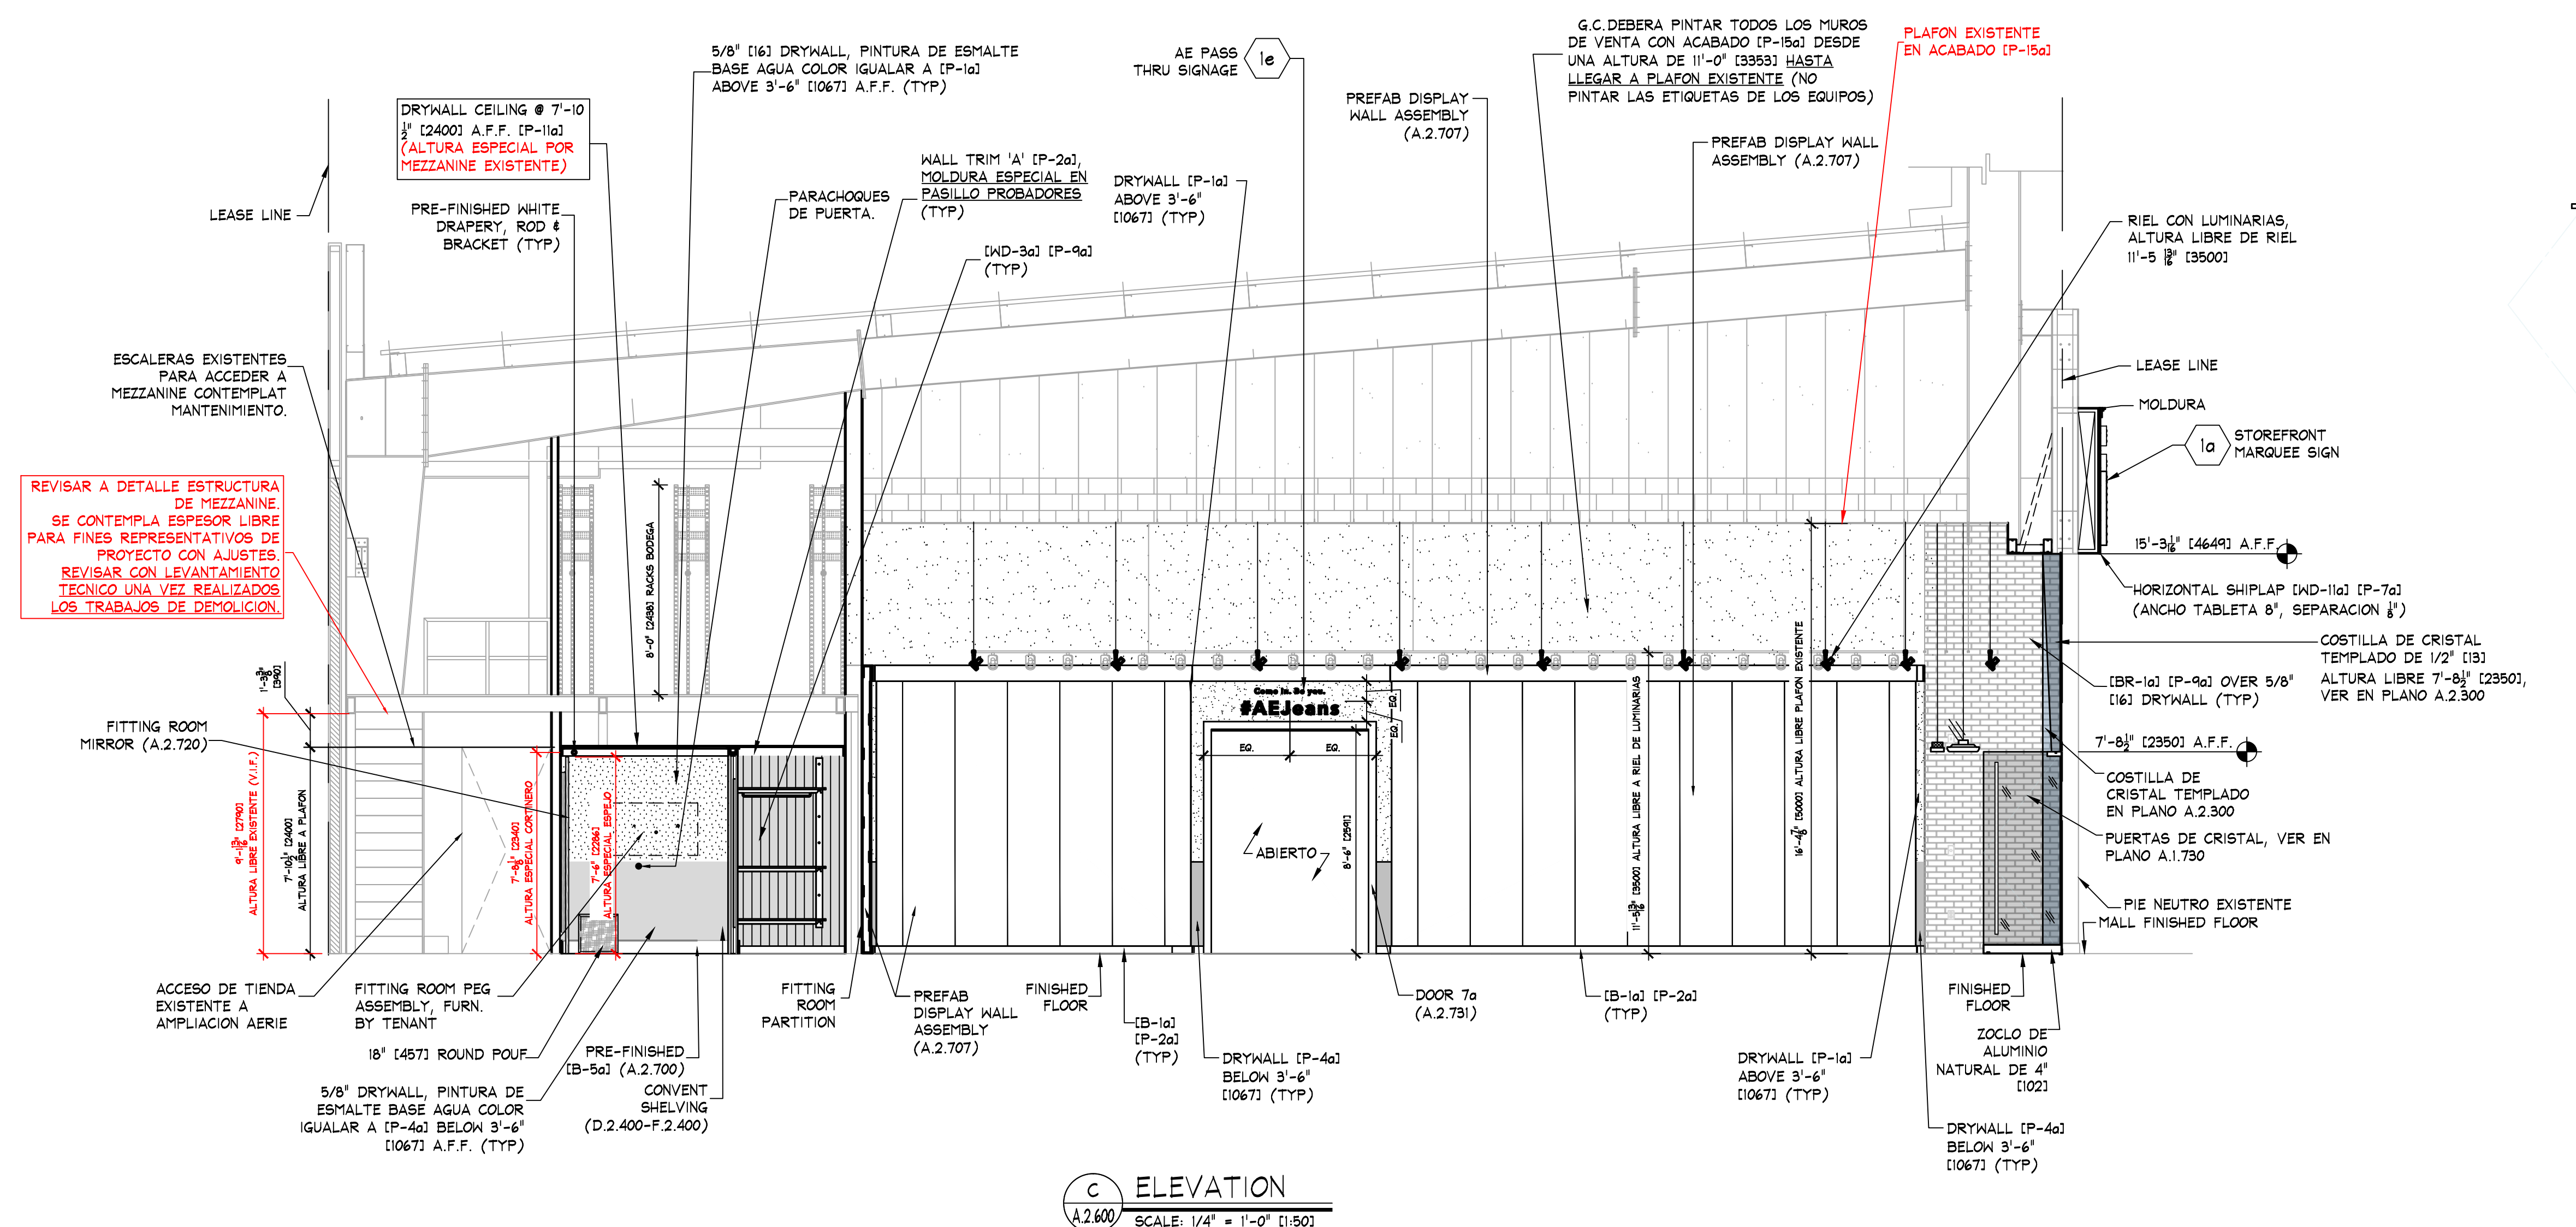


C ELEVATION
A.2.600 SCALE: 1/4" = 1'-0" (1:50)

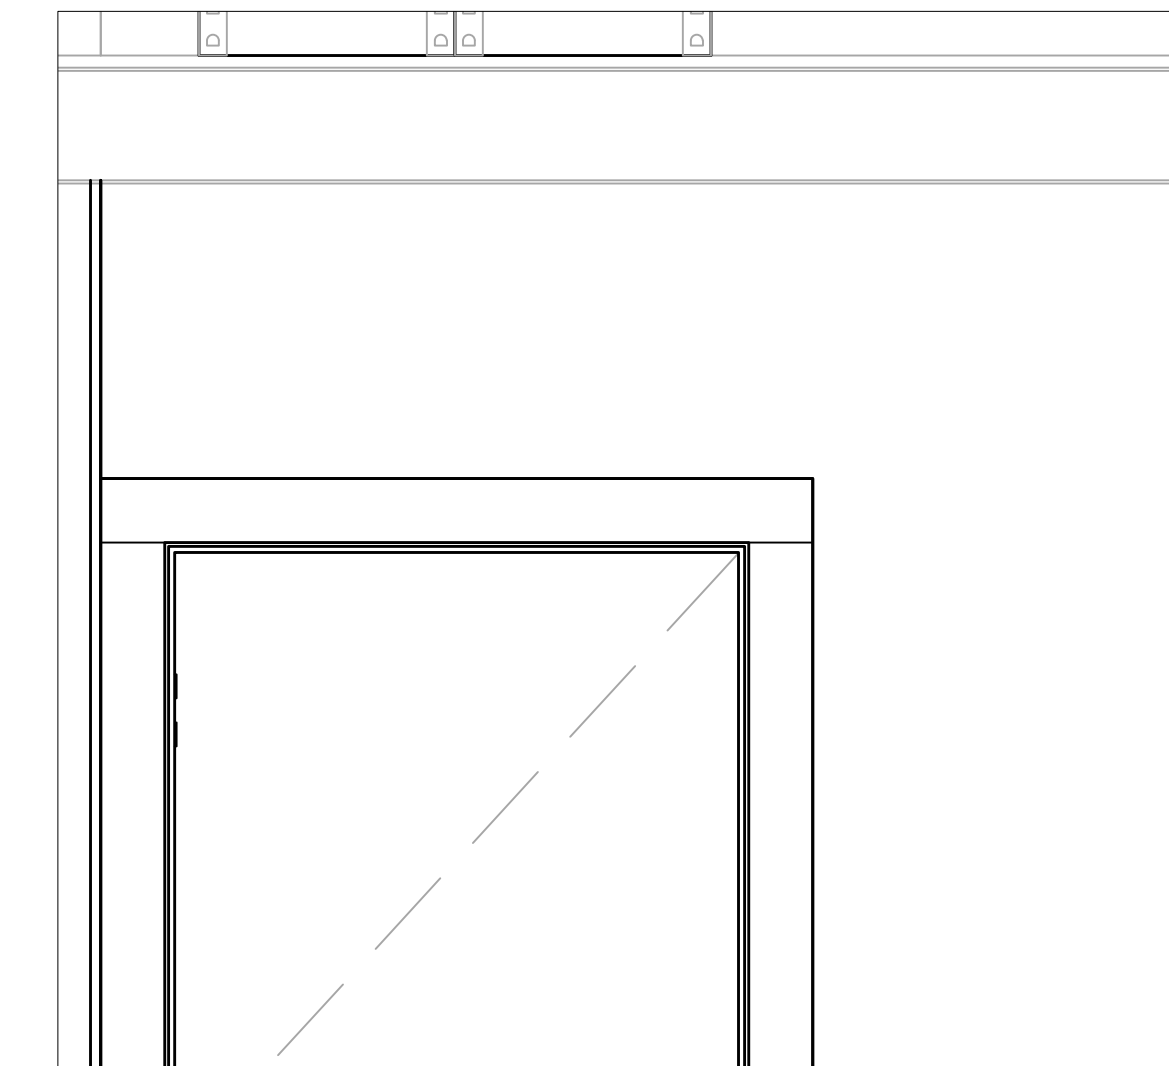


- ALTURAS MEZANINE
A.2.601 SCALE: 1" = 1'-0" (1:12)

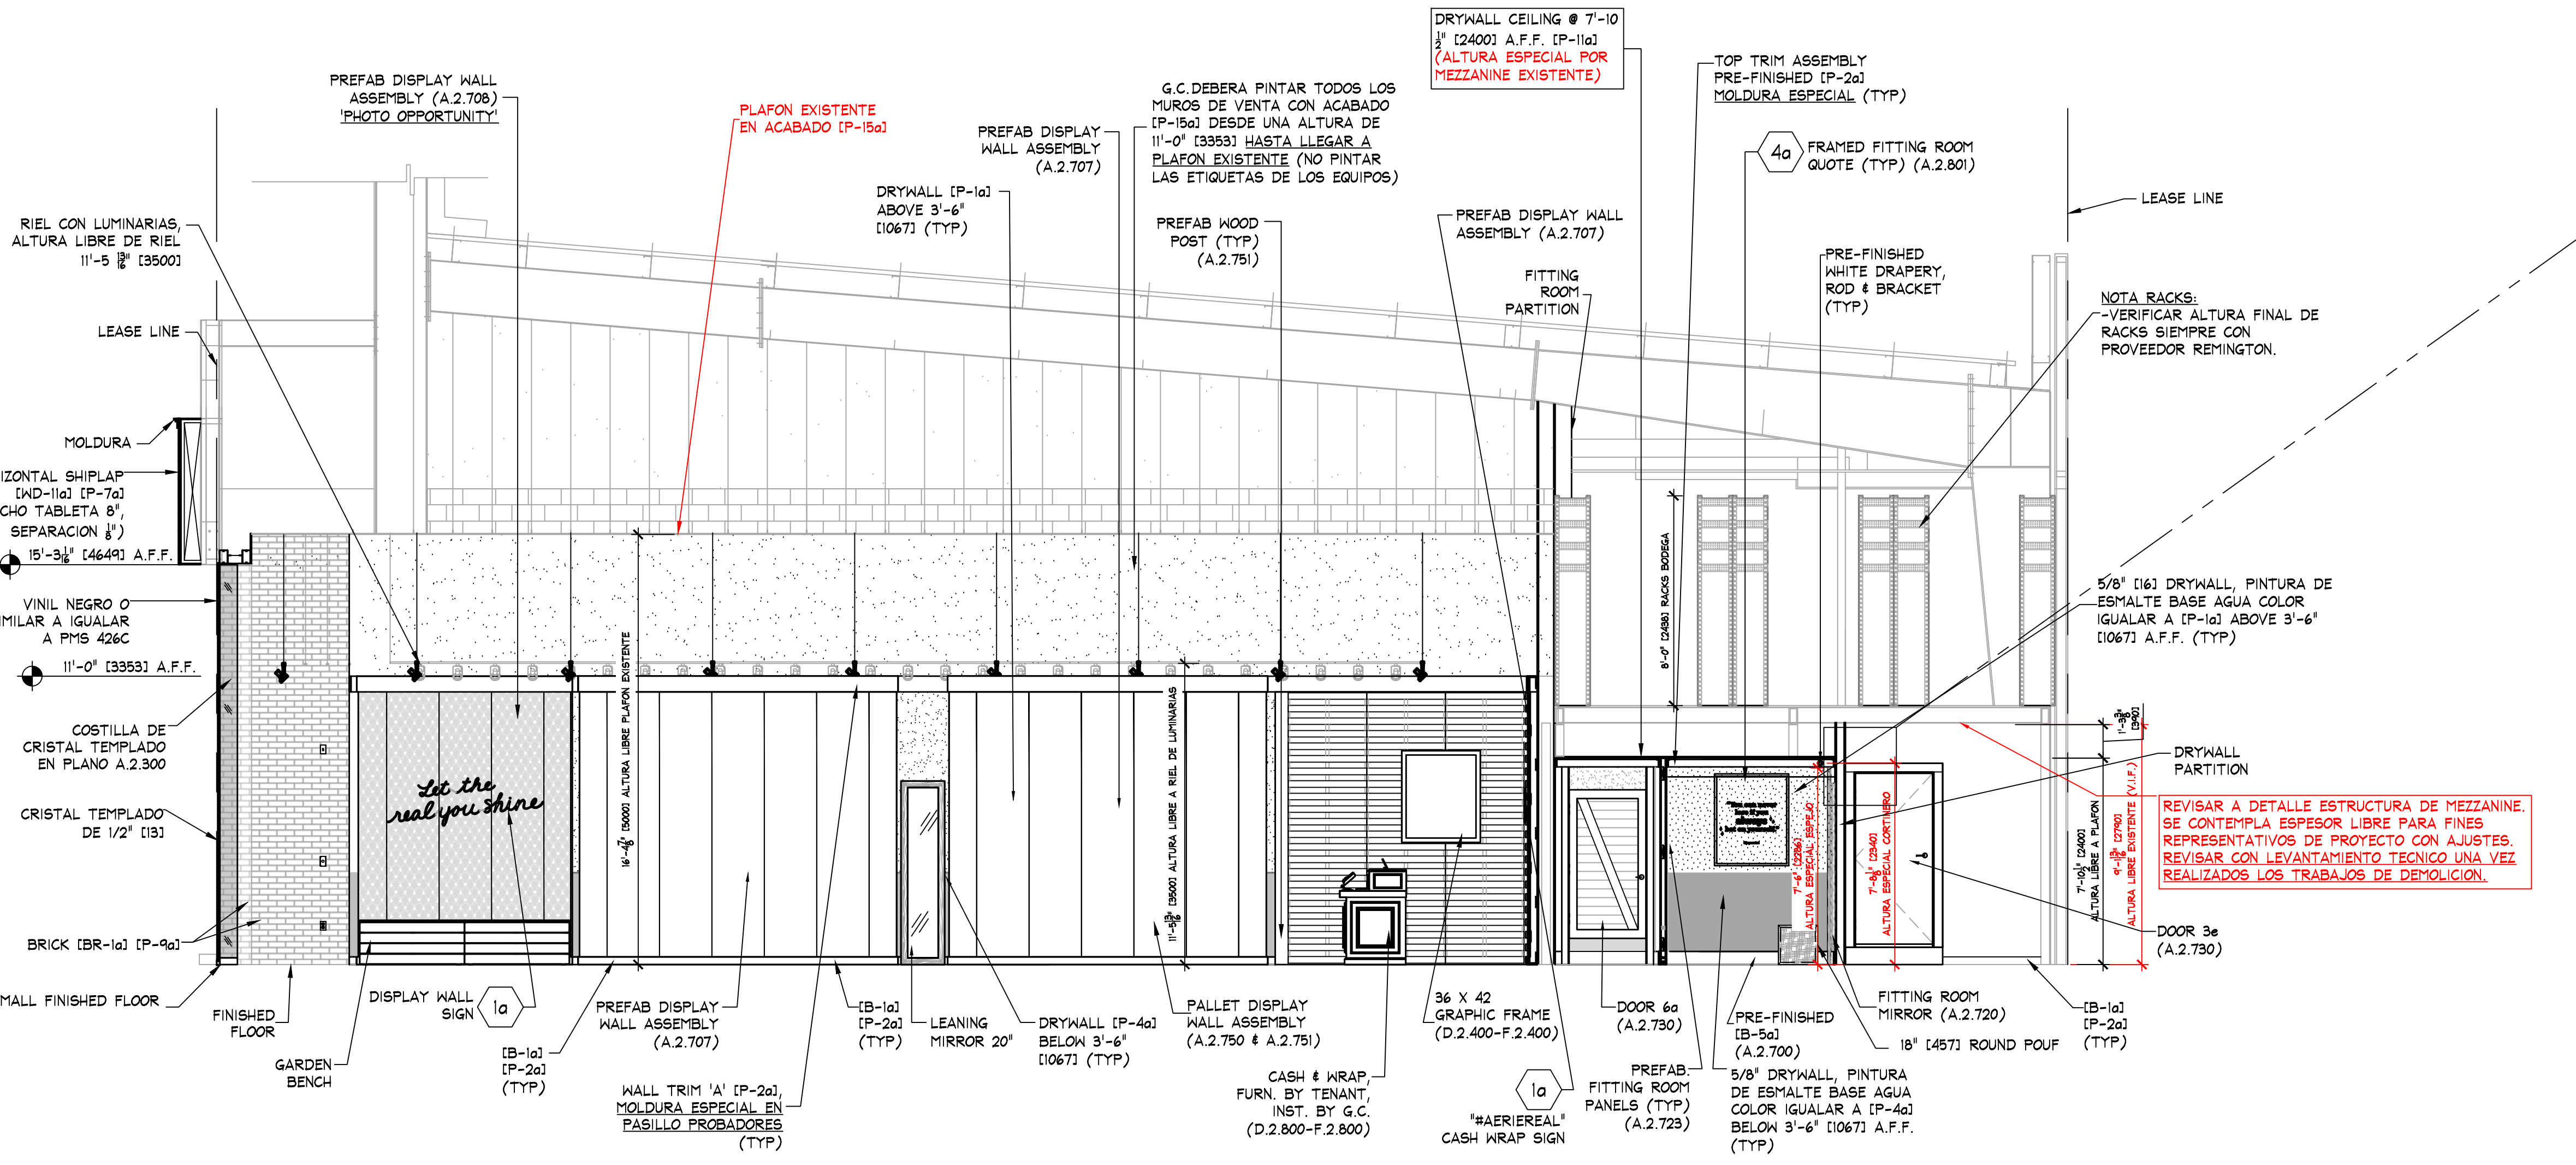


D ELEVATION
A.2.600 SCALE: 1/4" = 1'-0" (1:50)

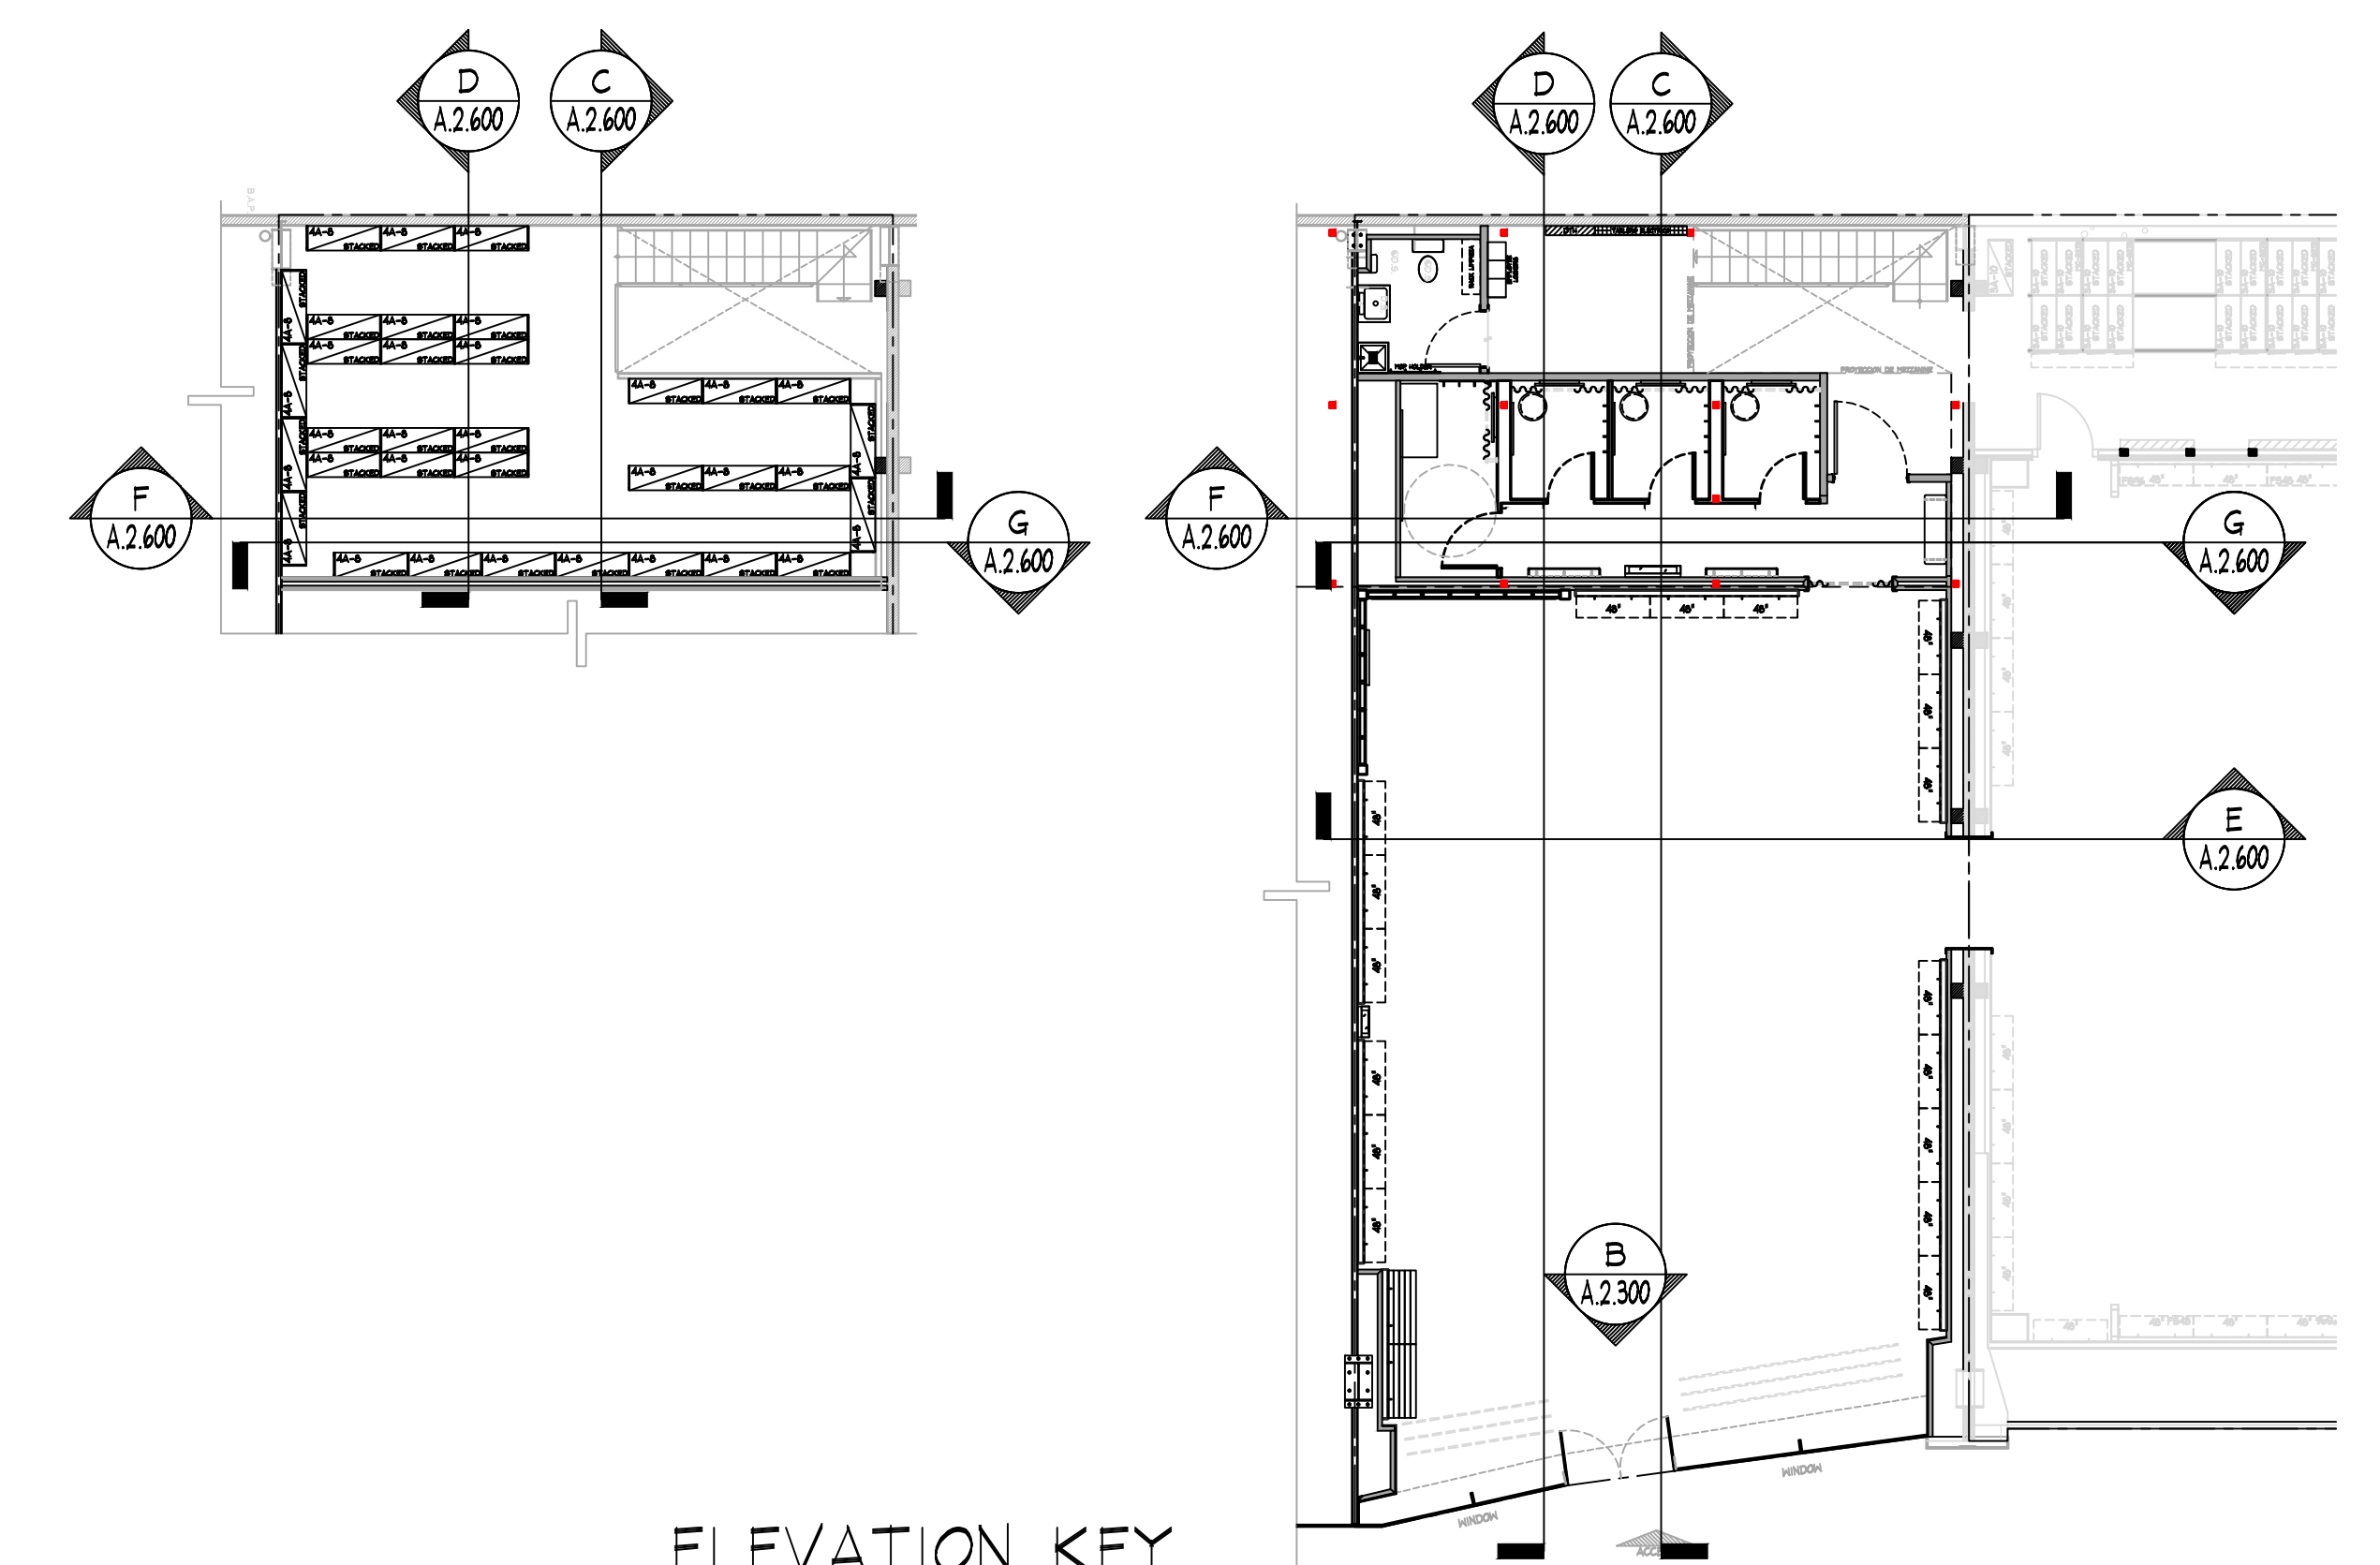


ELEVATION KEY
NO SCALE

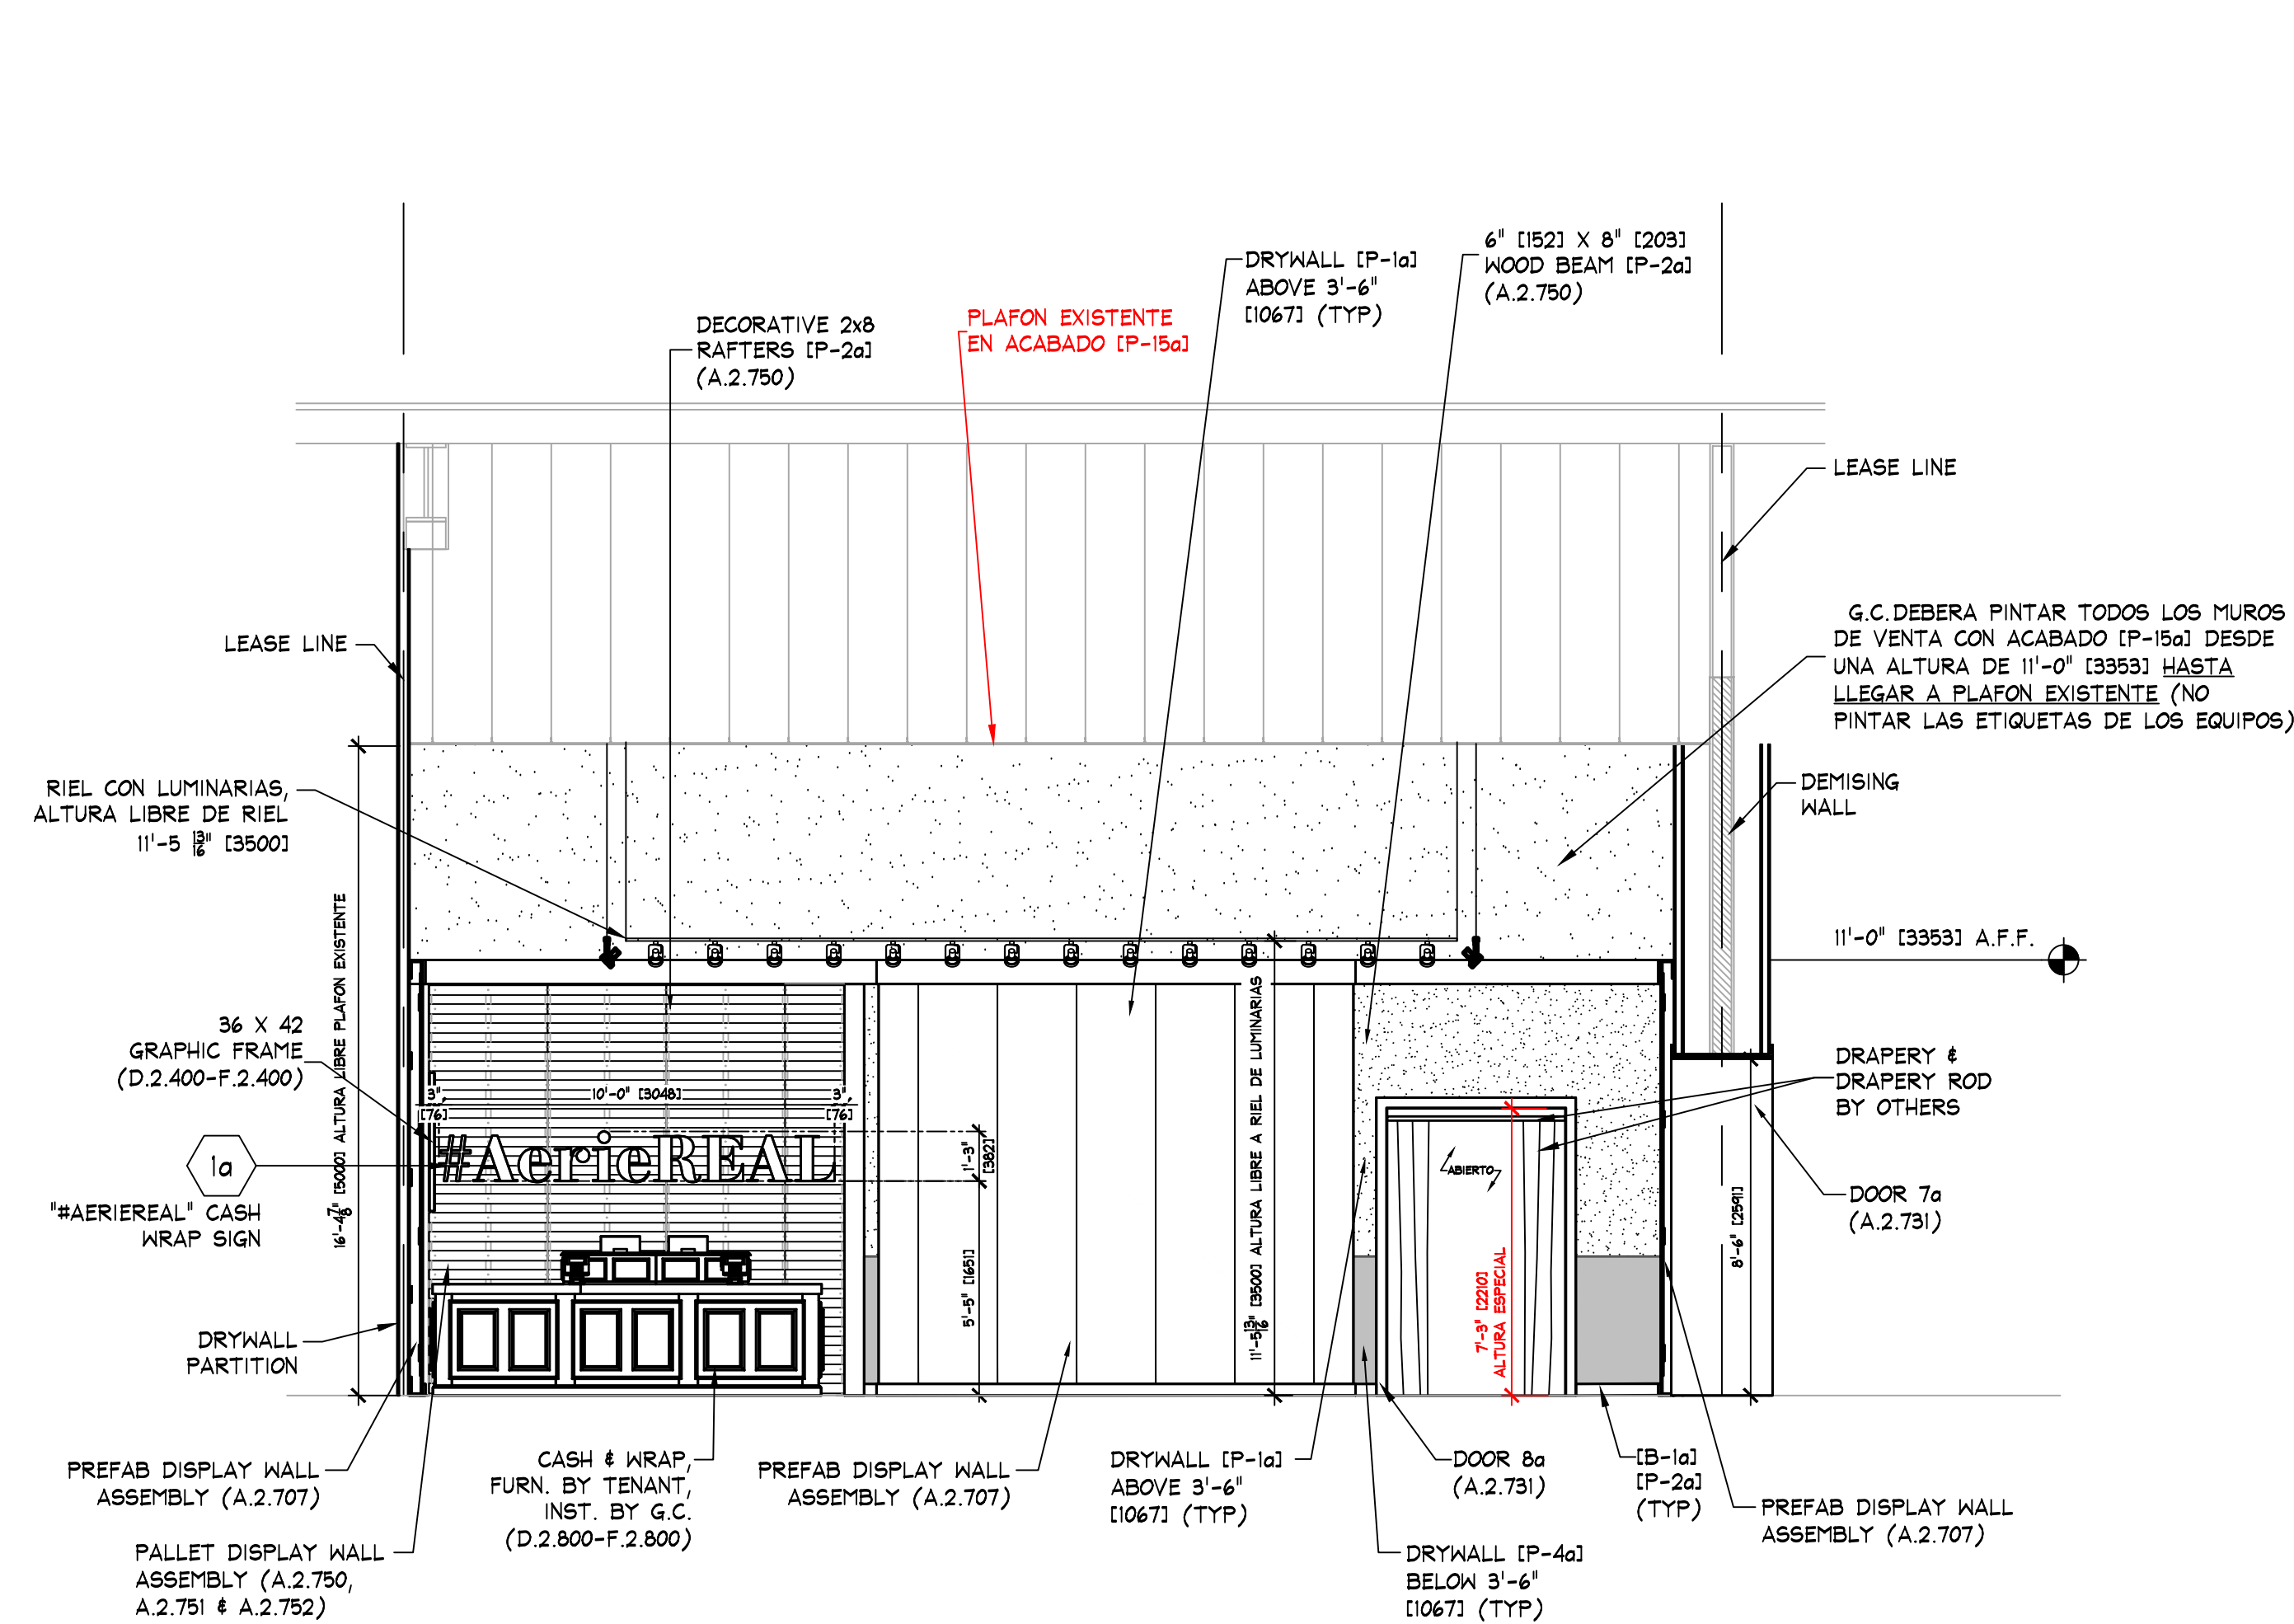


E ELEVATION
A.2.600 SCALE: 1/4" = 1'-0" (1:50)

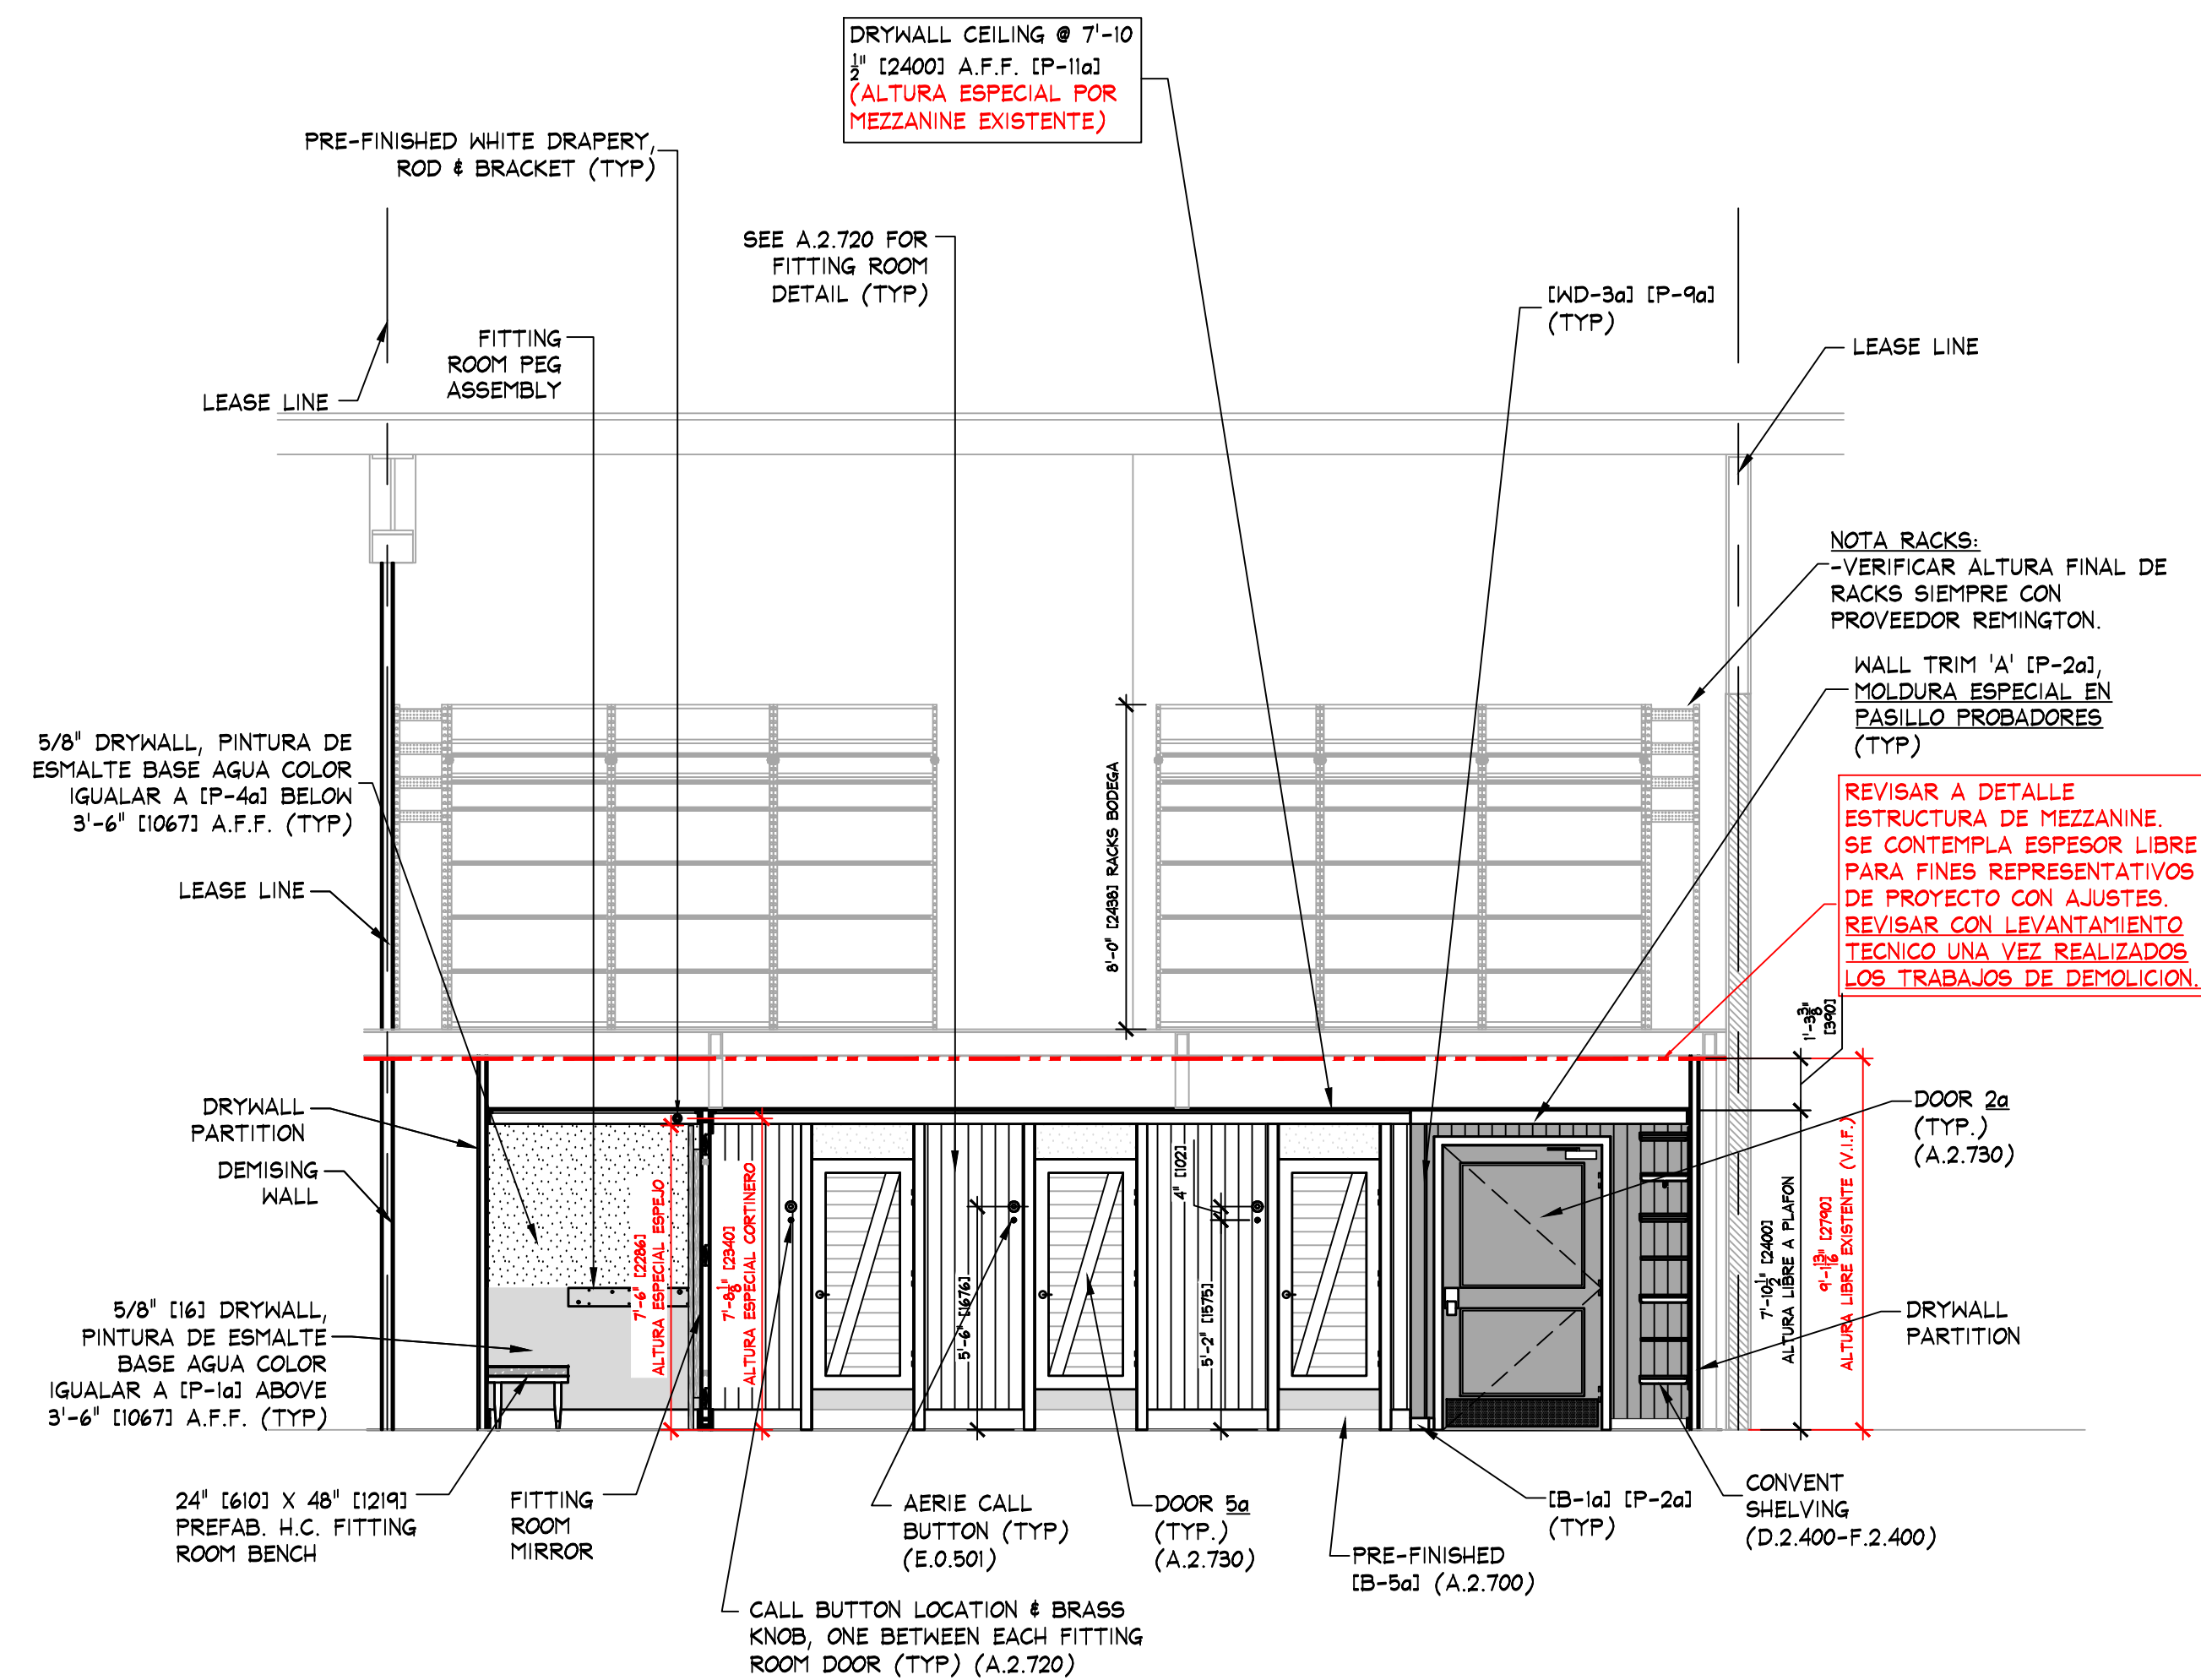


F ELEVATION
A.2.600 SCALE: 1/4" = 1'-0" (1:50)

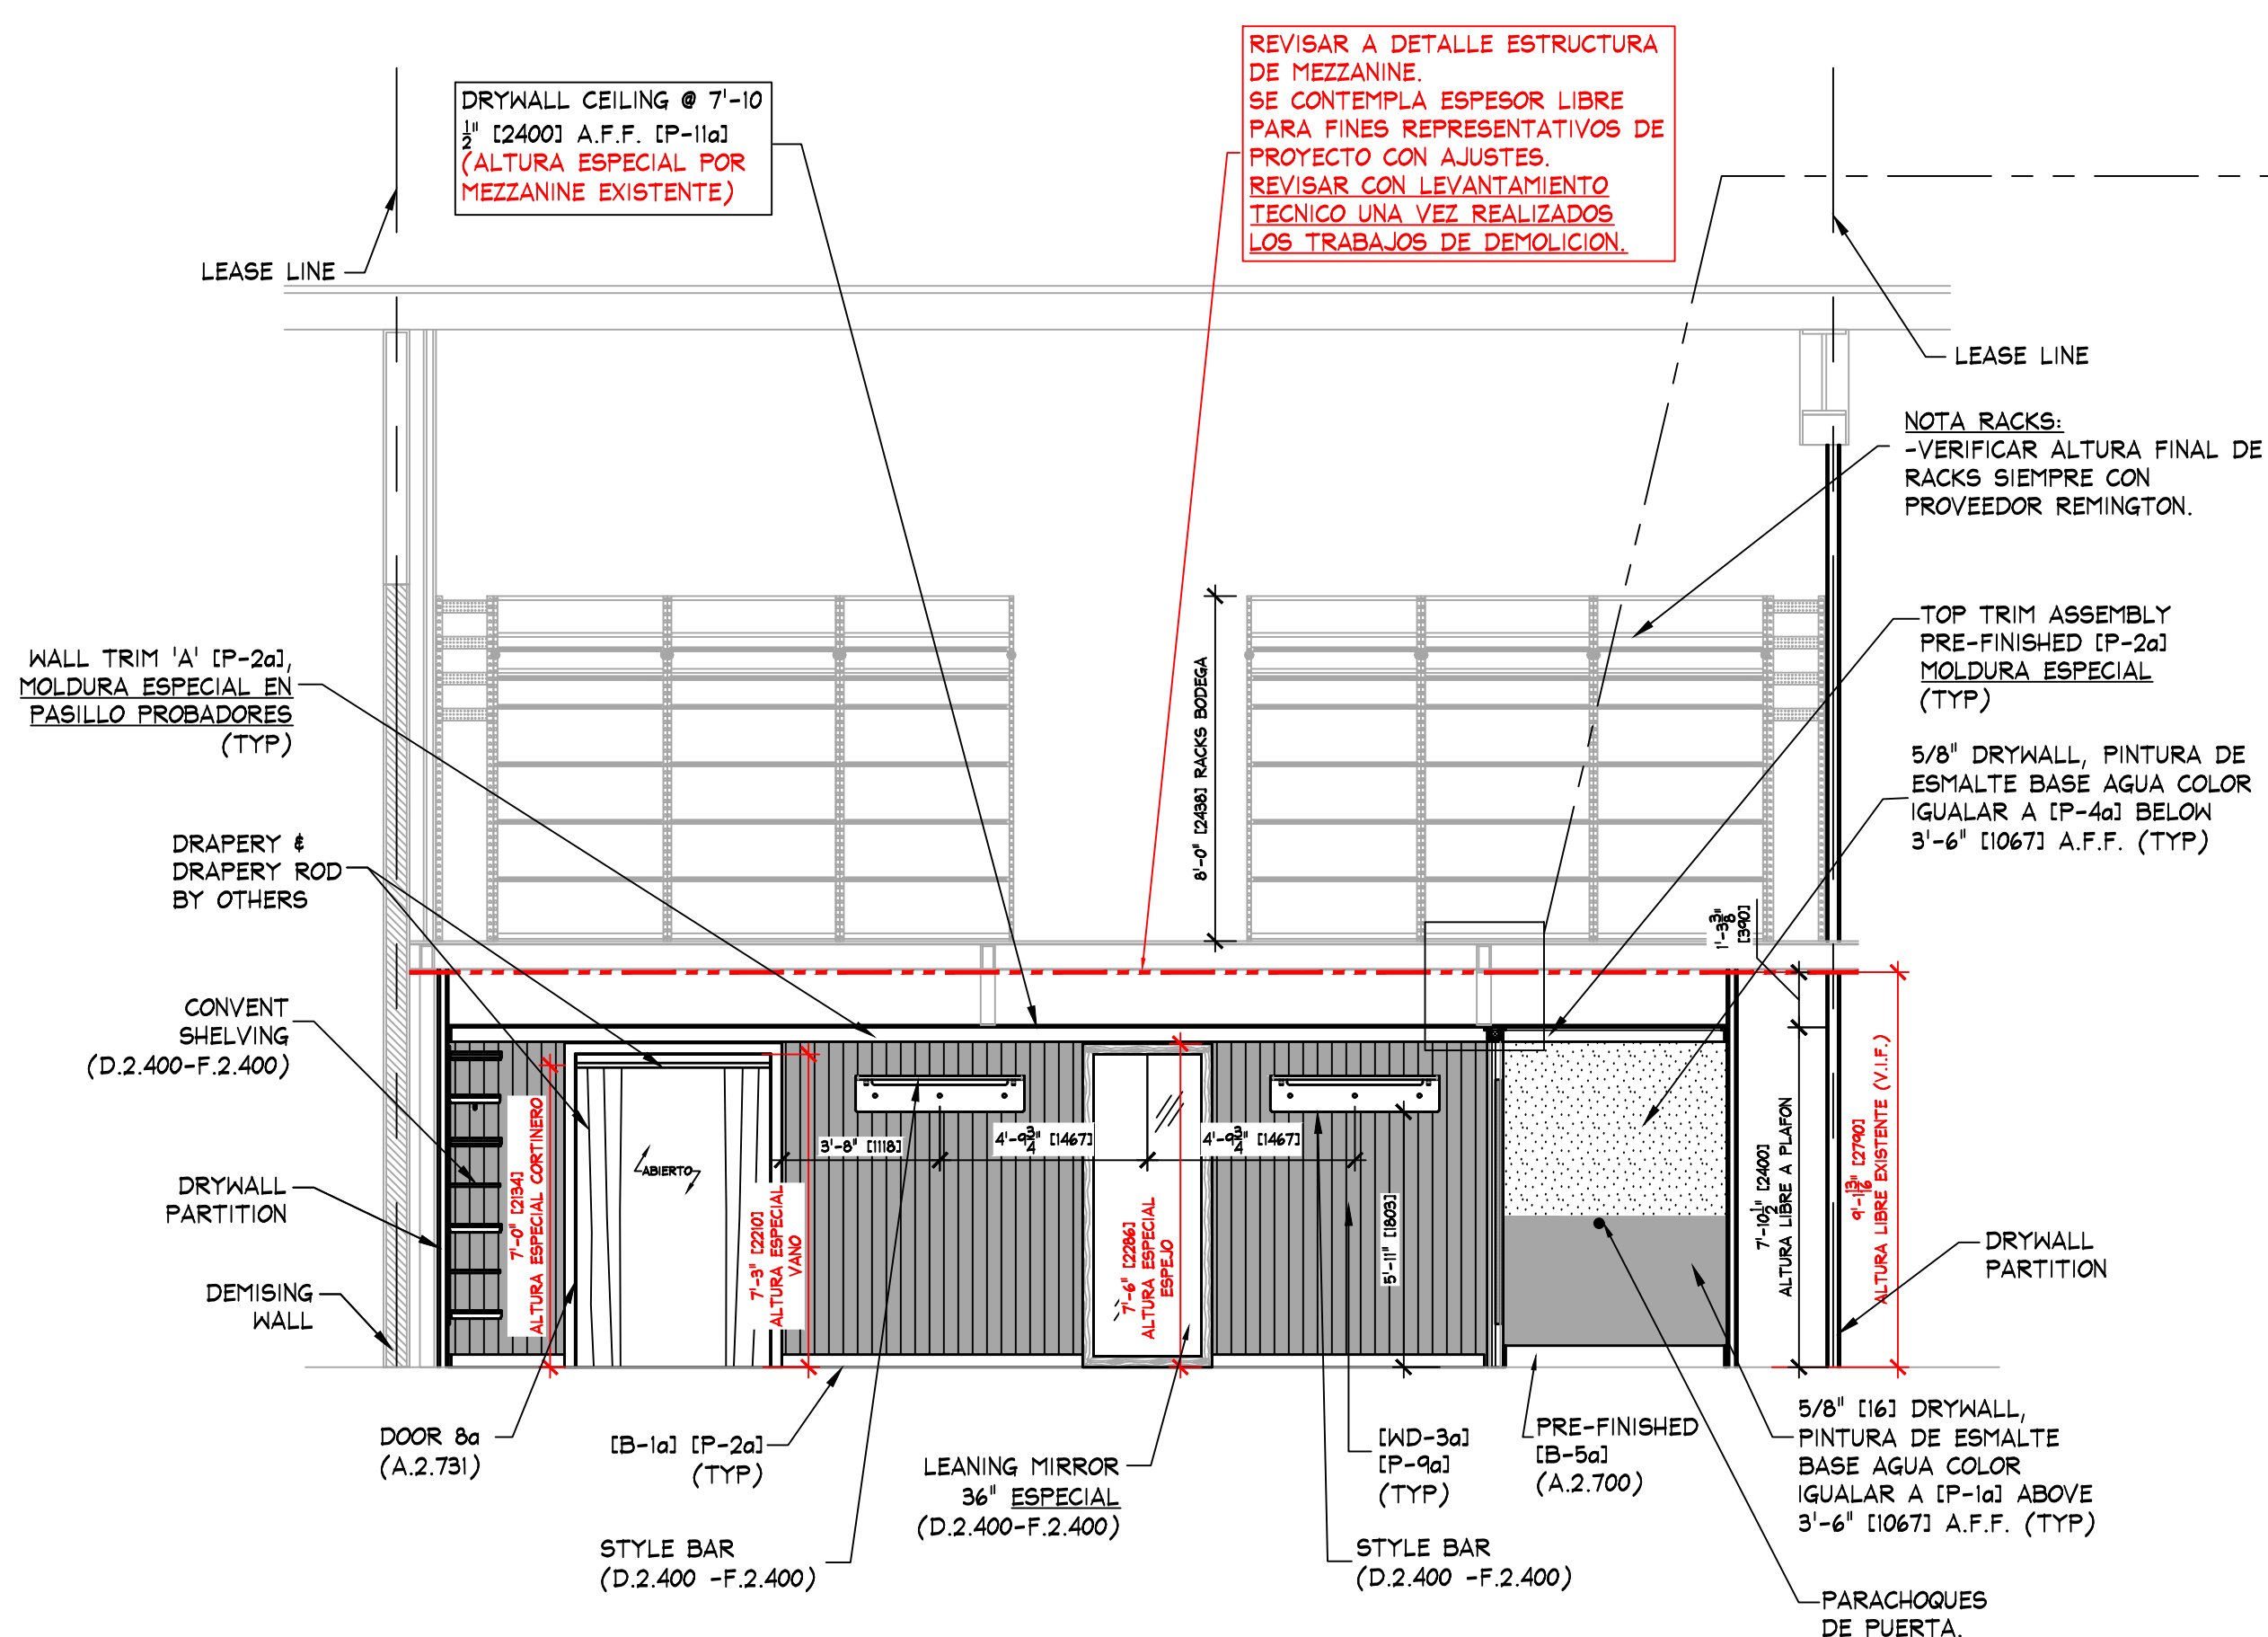

G ELEVATION
A.2.600 SCALE: 1/4" = 1'-0" (1:50)

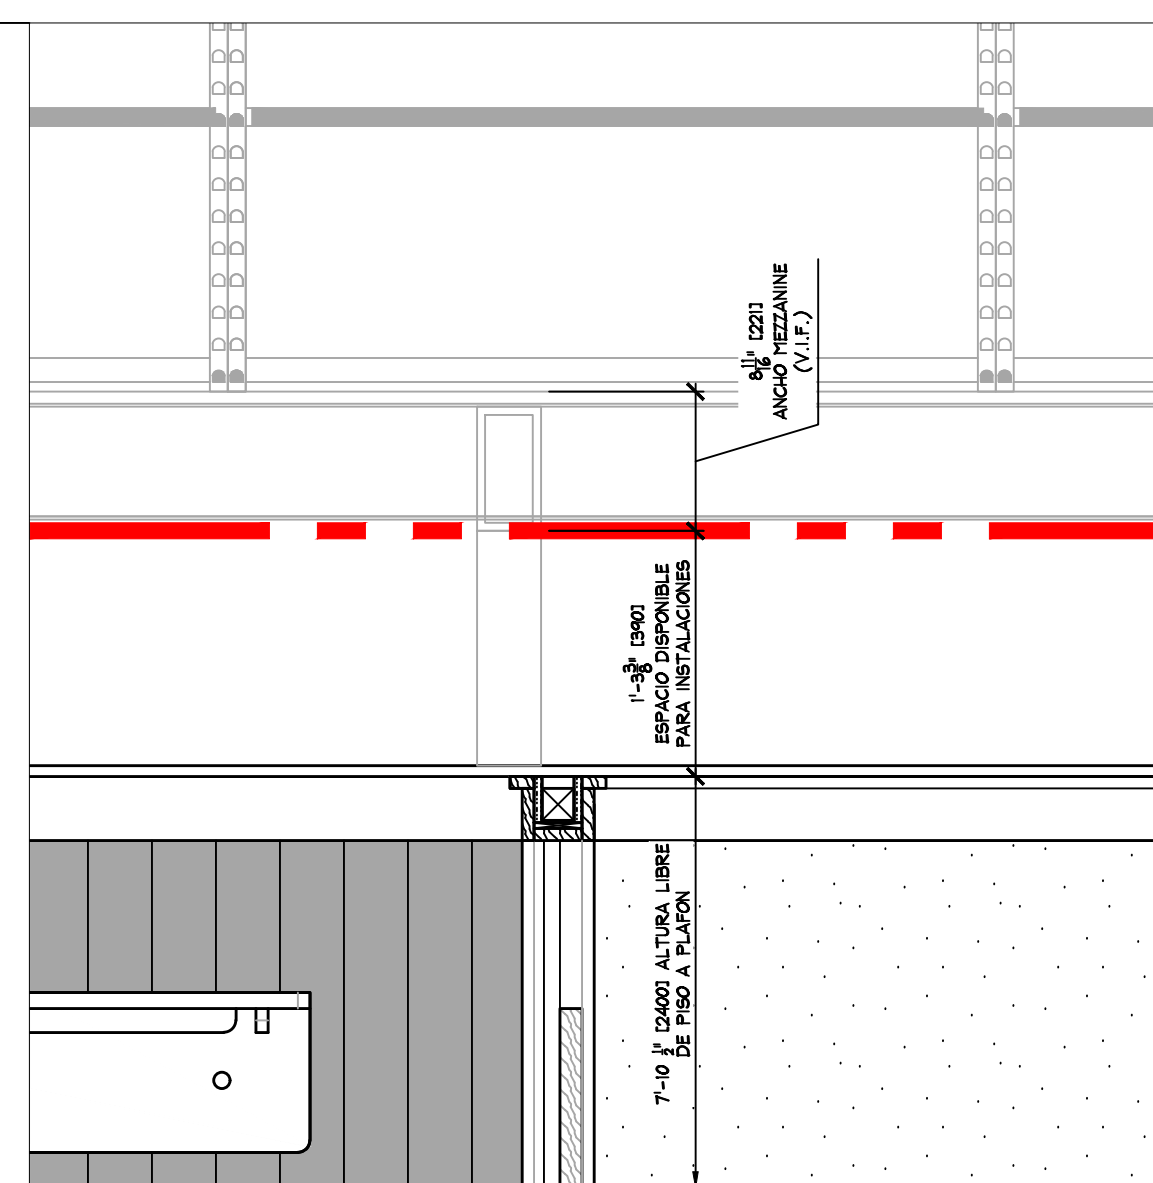

H ALTURAS MEZZANINE
A.2.600 SCALE: 1" = 1'-0" (1:12)

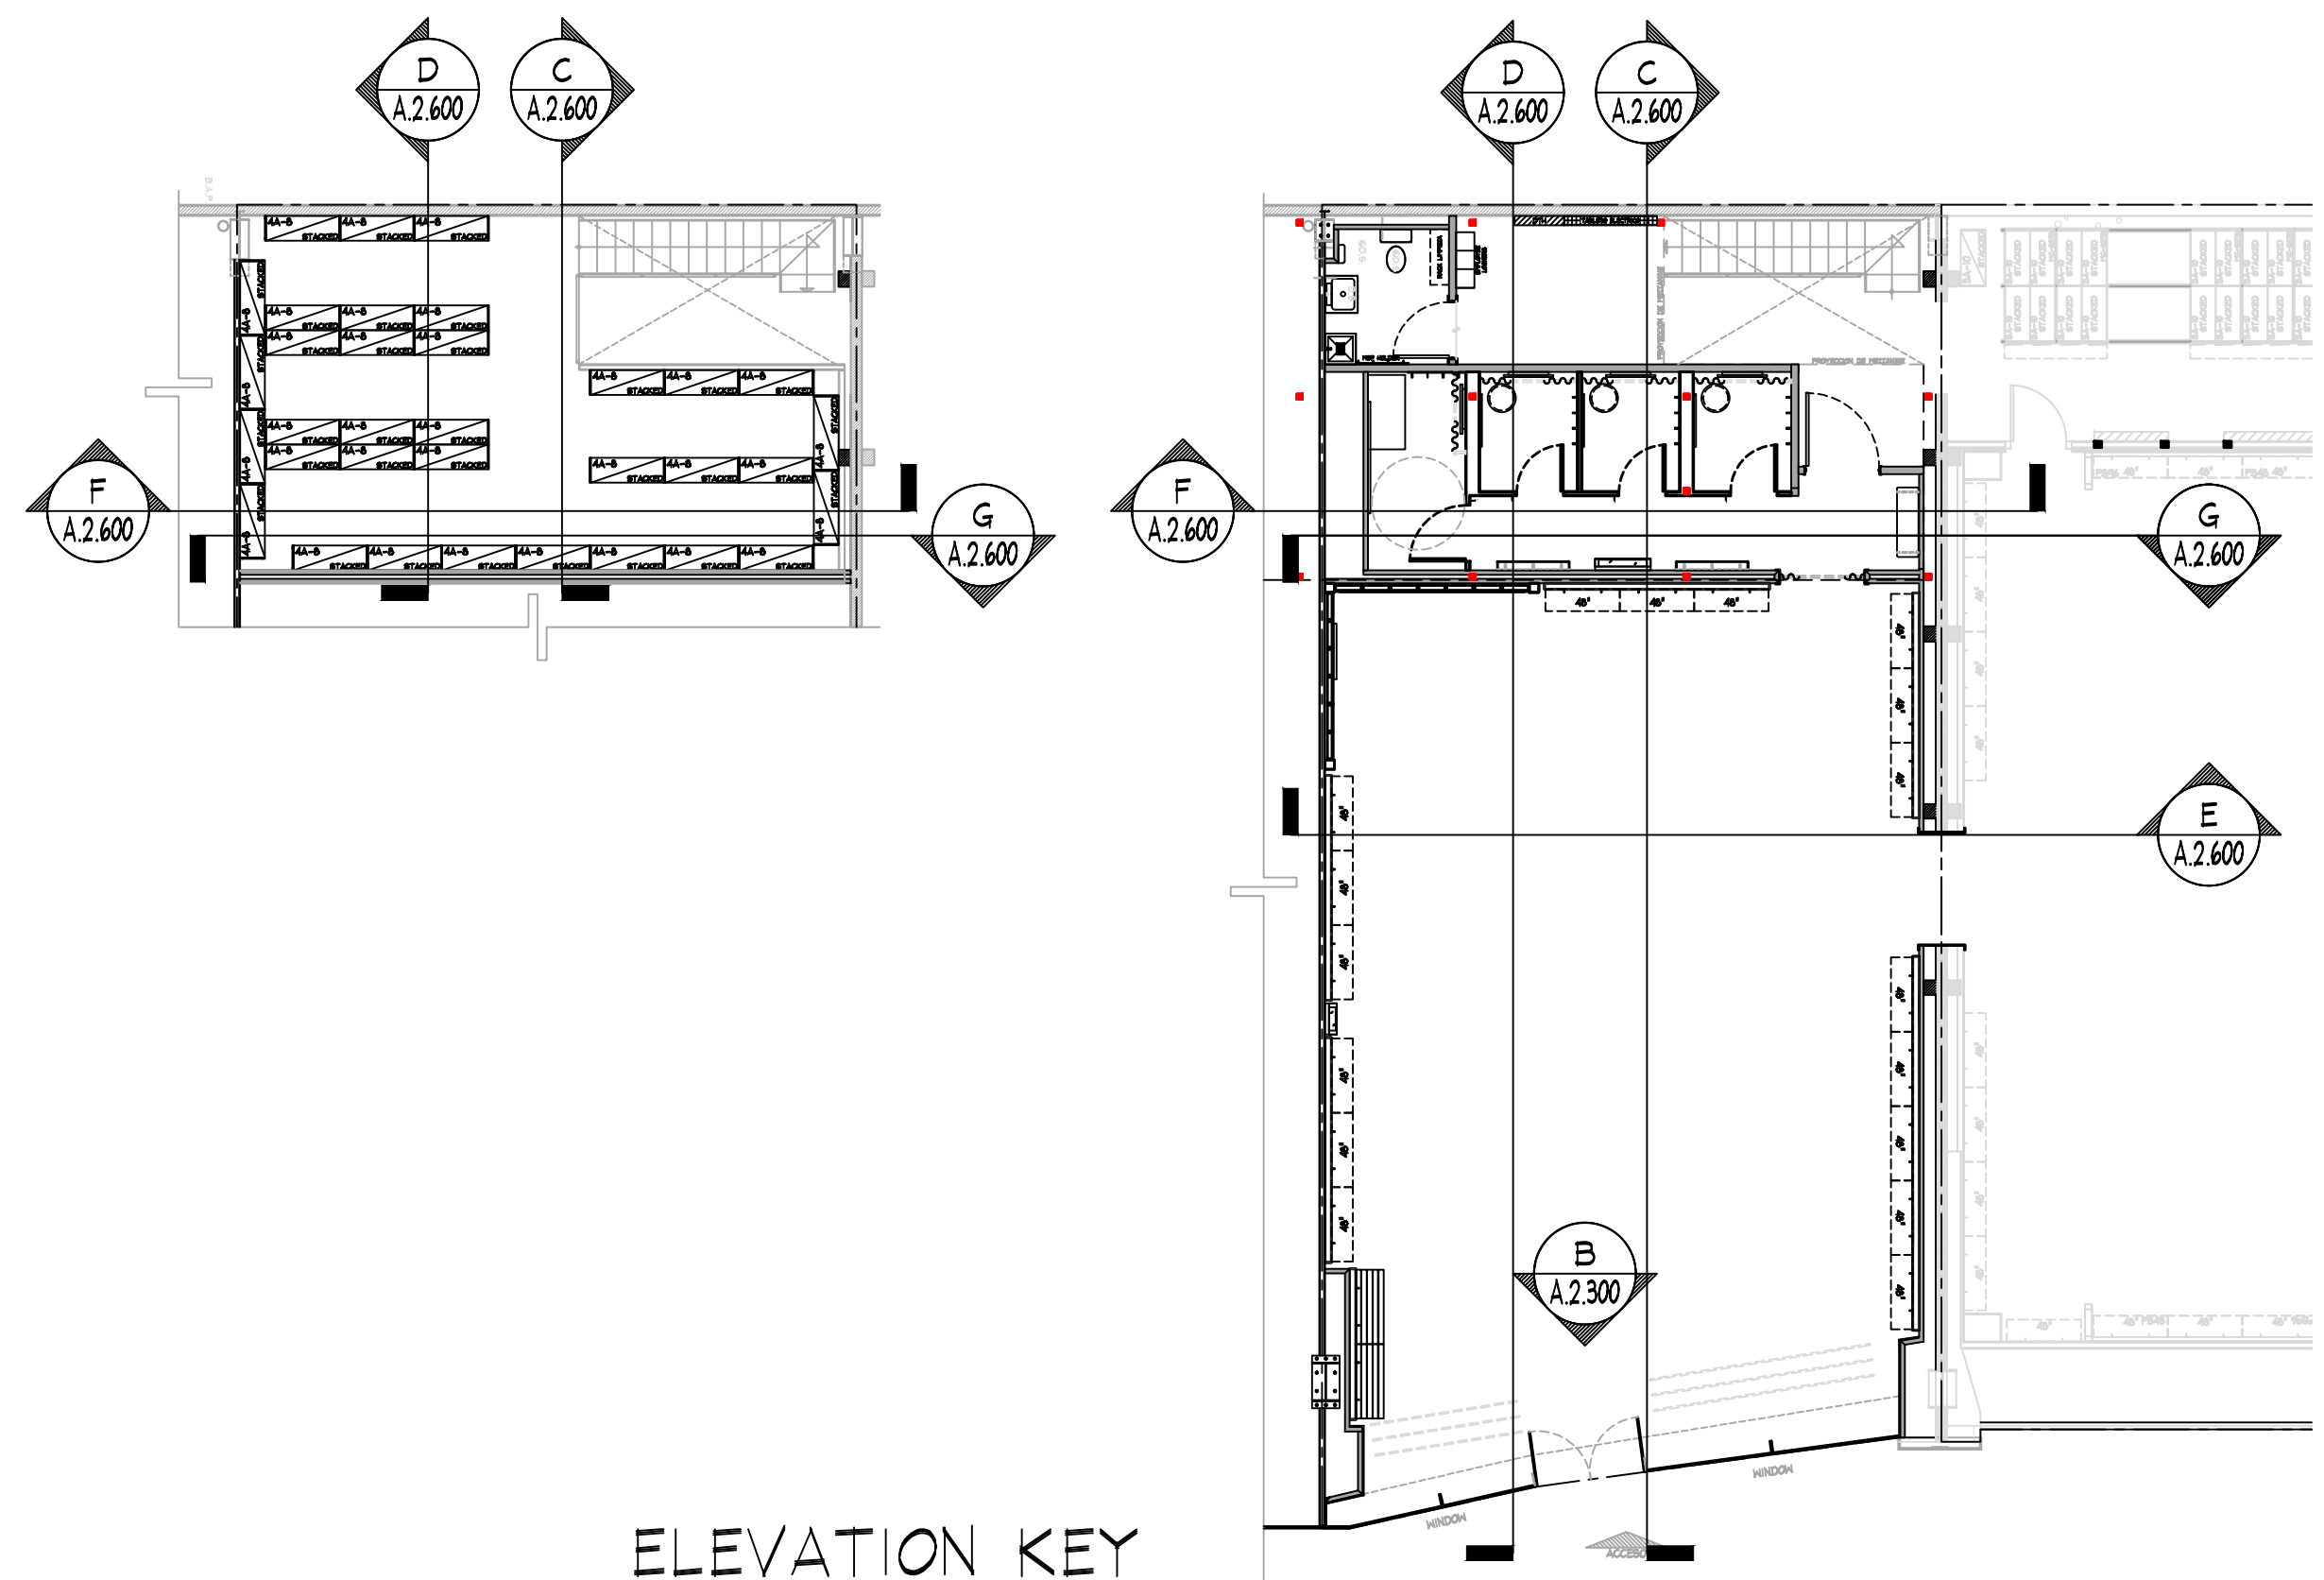

ELEVATION KEY
NO SCALE

KEY NOTES:

1a SIGN - FURNISHED BY SIGN CONSULTANT, INST. BY G.C., SEE SHEET A.2.600 FOR MORE INFO

4a FRAMED QUOTE - FURNISHED BY SIGN CONSULTANT, INST. BY G.C., SEE SHEET A.2.601 FOR MORE INFO

NOTE: PAINTING CONTRACTOR SHALL CAULK ALL INSIDE MOOD CORNERS AND JOINTS BETWEEN TRIM & WALL PRIOR TO PAINTING

NOTE: G.C. SHALL ALIGN DECORATIVE RAFTERS WITH VERTICAL UPRIGHTS IN PALLET WALL

NOTE: DOOR DETAILS SHOWN ARE FOR SCHEMATIC PURPOSES ONLY. CHECK FLOOR PLAN FOR ALL SIZES AND SWINGS.

NOTA RACKS: -VERIFICAR ALTURA FINAL DE RACKS SIEMPRE CON PROVEEDOR REMINGTON.

WALL TRIM 1A (P-20), MOLDURA ESPECIAL EN PASILLO PROBADORES (TYP)

REVISAR A DETALLE ESTRUCTURA DE MEZZANINE SE CONTEMPLA ESPESOR LIBRE PARA FINES REPRESENTATIVOS DE PROYECTO CON AJUSTES. REVISAR CON LEVANTAMIENTO TECNICO UNA VEZ REALIZADOS LOS TRABAJOS DE DEMOLICION.

erie

THINK ARCHITECTURE S.A. DE C.V.
Descartes 93, 1er piso Col. Anzures
Miguel Hidalgo C.P. 11590 Mexico
7777 Main Street
Pittsburgh, PA 15203
(412) 432-3300

INTERIOR ELEVATIONS
AERIE
Outlet Puebla Premier
San Francisco Ocotlan, Puebla MEX

Store No.
9250
Drawn by:
Drawing No.
A.2.601