





DROP SAFE FURNISHED AND
INSTALLED BY OTHERS.
SEE A.0.106 FOR PLACEMENT

T DROP SAFE
A.1.910 NO SCALE

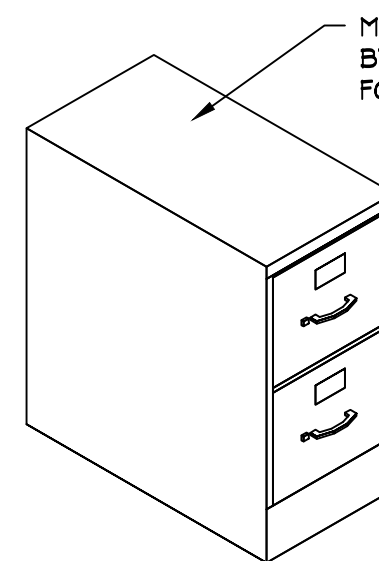


METAL FILE CABINET
BY OTHERS. SEE A.0.106
FOR PLACEMENT

C FILE CABINET
A.1.910 NO SCALE

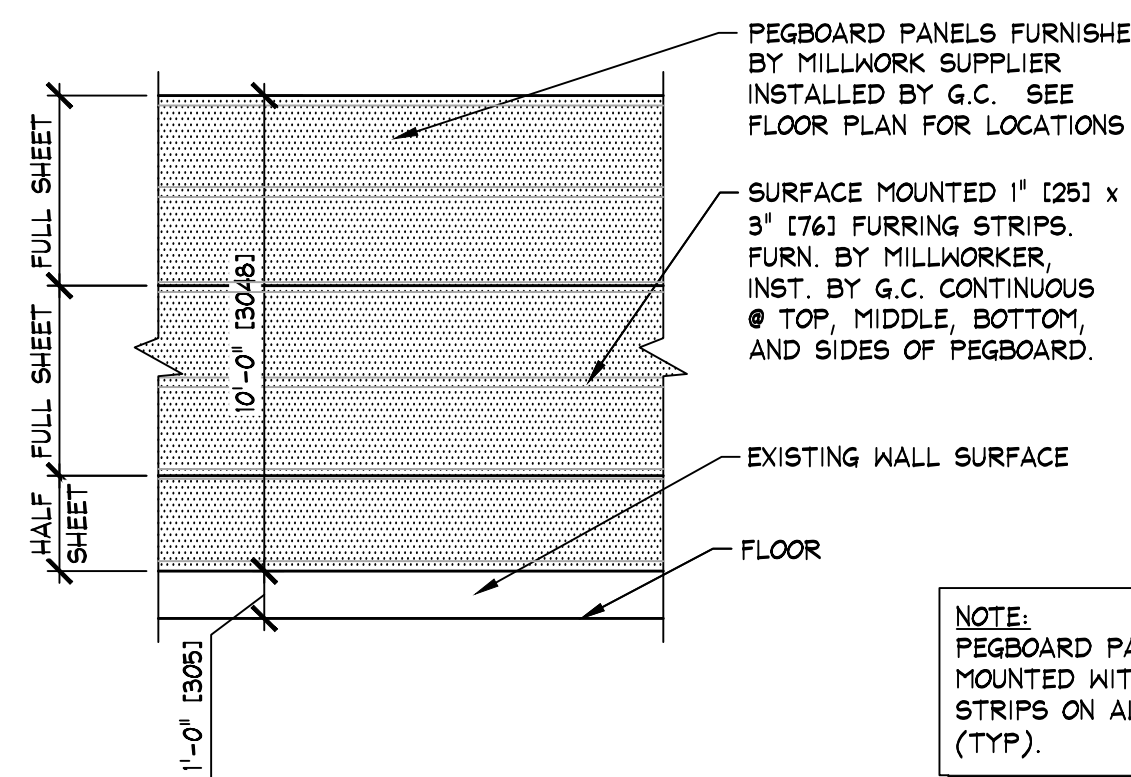


NOTE:
PEGBOARD PANELS TO BE
MOUNTED WITH FURRING
STRIPS ON ALL 4 SIDES
(TYP.)


B1 PEGBOARD DETAIL
A.1.910 SCALE: 1/4"=1' (1:50) (ELEVATION)

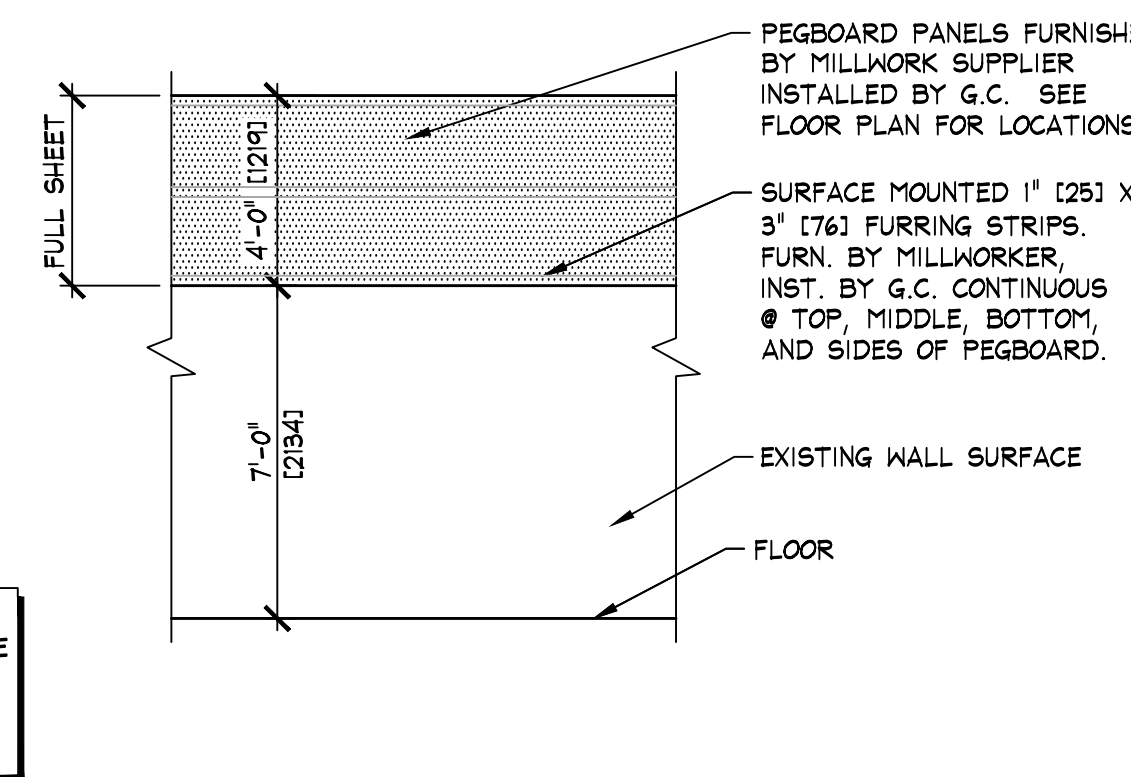


B2 HIGH PEGBOARD DETAIL
A.1.910 SCALE: 1/4"=1' (1:50) (ELEVATION)

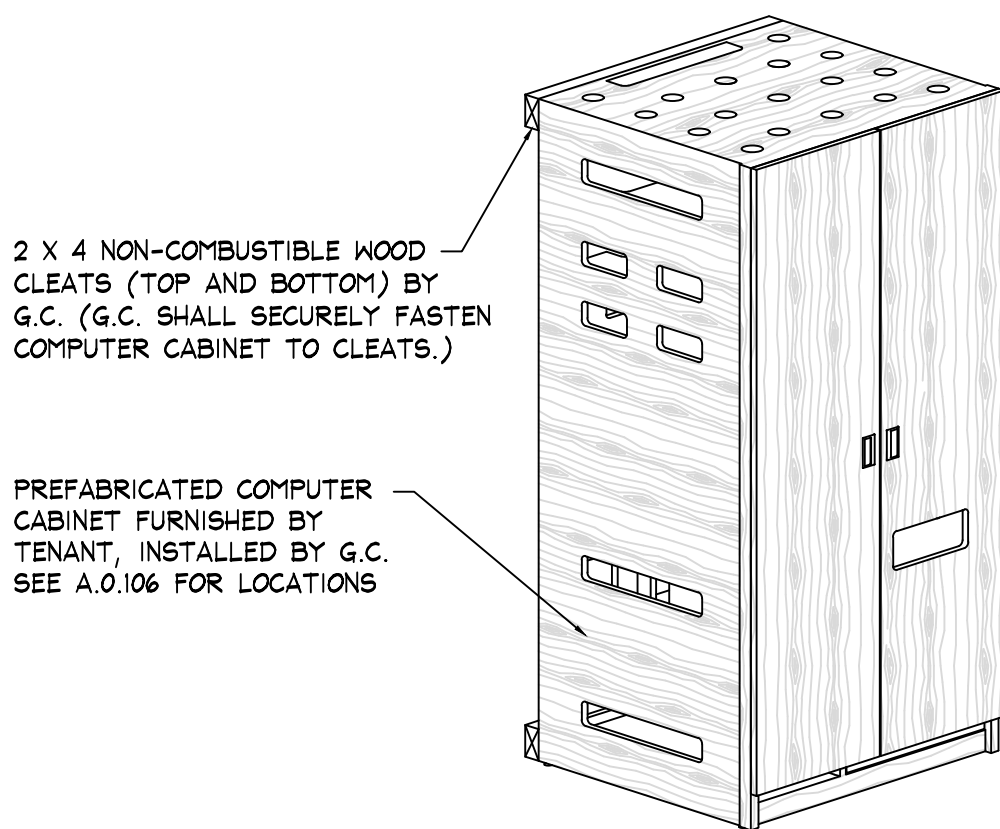

A1 PREFAB. COMPUTER CABINET
A.1.910 NO SCALE

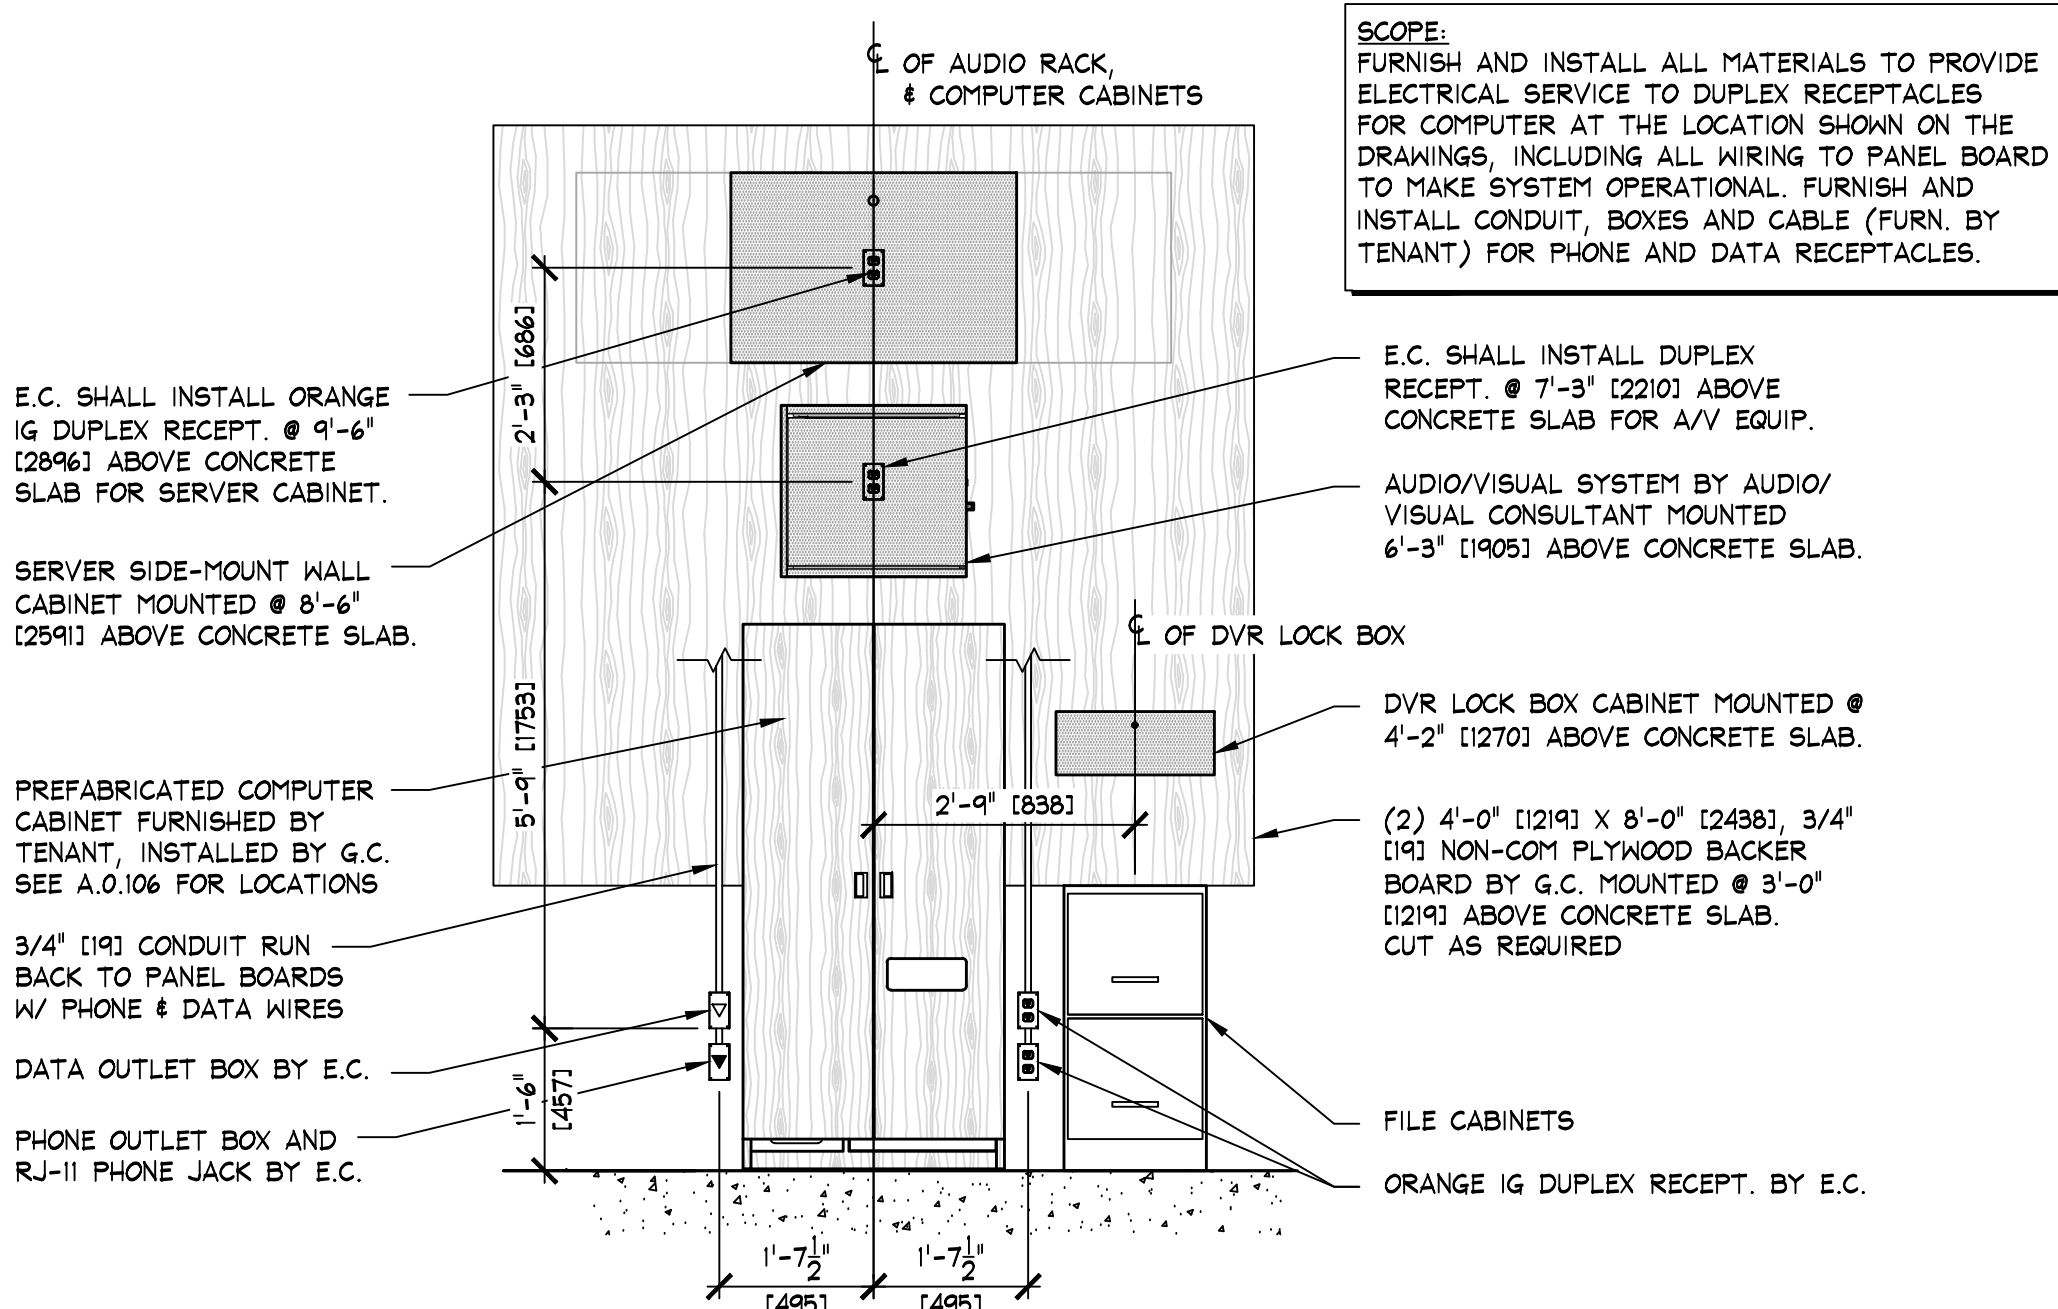


A2 EQUIPMENT WALL
A.1.910 N.T.S.

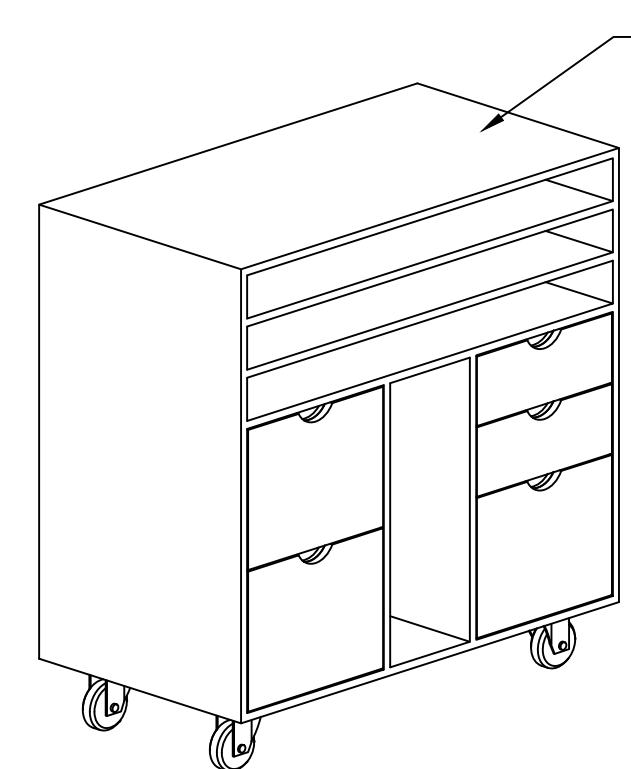


MARKETING CART BY
OTHERS. SEE A.0.106
FOR PLACEMENT

G.C. SHALL SECURELY
FASTEN STORAGE BIN
TO WALL. SEE A.0.106
FOR PLACEMENT.

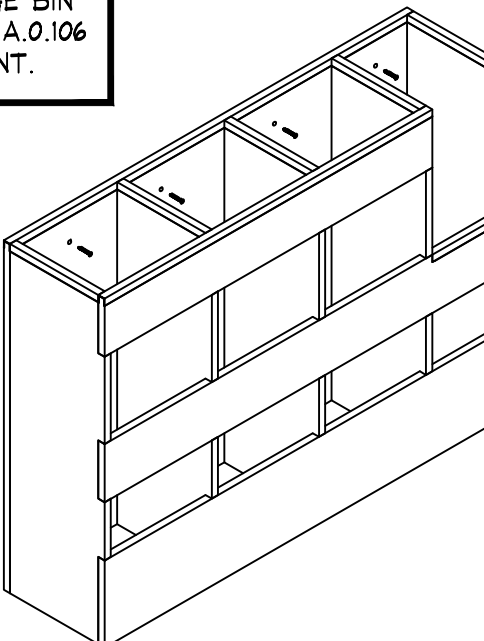


E HANG BAR STORAGE BIN
A.1.910 NO SCALE

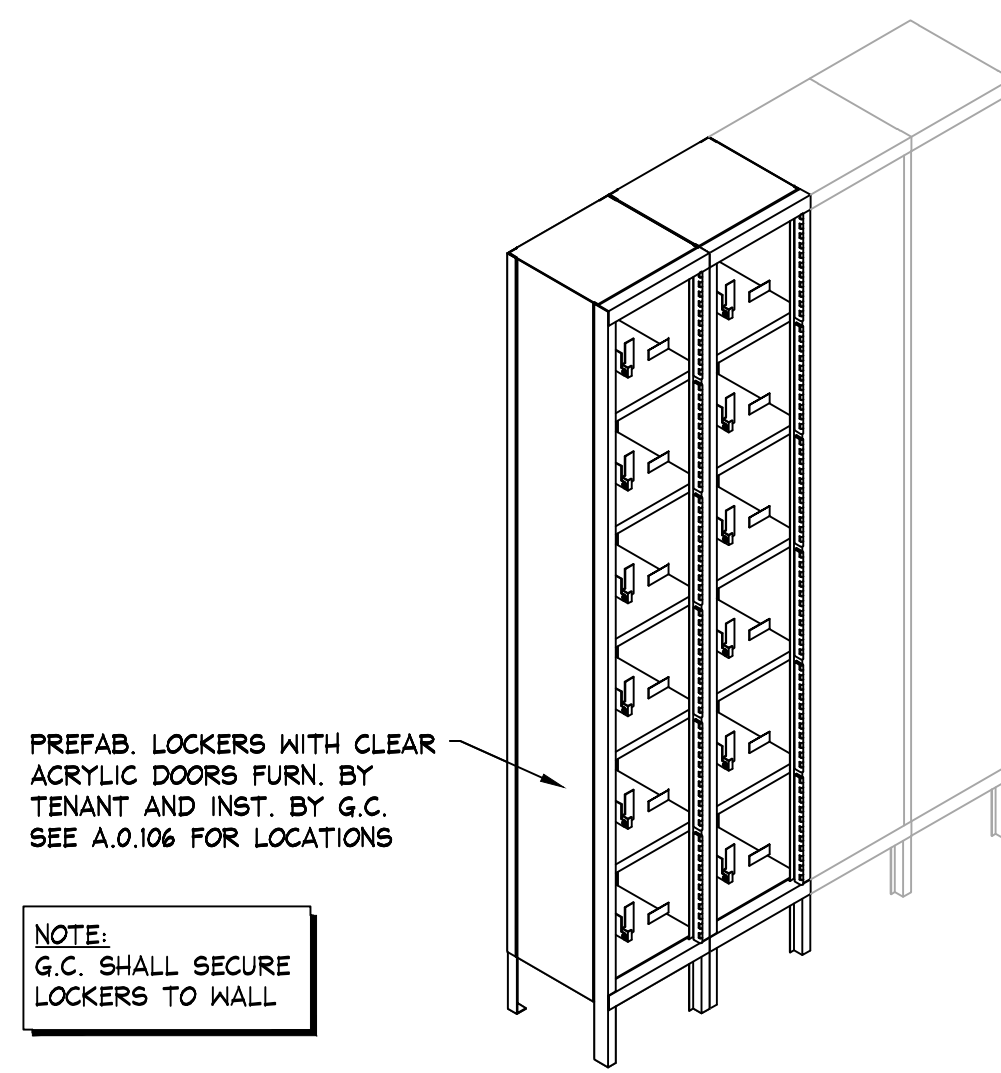

PREFAB. LOCKERS WITH CLEAR
ACRYLIC DOORS FURN. BY
TENANT AND INST. BY G.C.
SEE A.0.106 FOR LOCATIONS

NOTE:
G.C. SHALL SECURE
LOCKERS TO WALL


F EMPLOYEE LOCKERS
A.1.910 NO SCALE

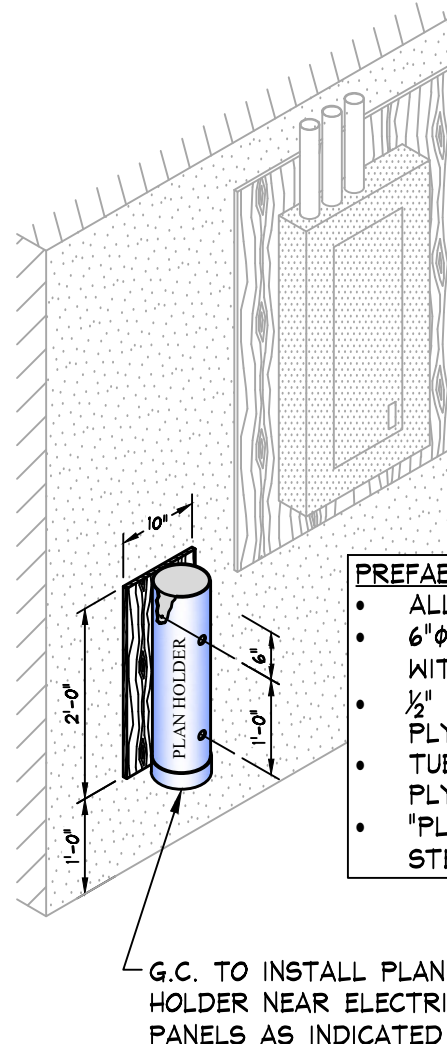

PREFAB. PLAN HOLDER ASSEMBLY:
• ALL BY MILLWORK SUPPLIER.
• 6" (152) x 24" (610) PVC TUBE
WITH PRE-ATTACHED BOTTOM CAP.
• 1/2" (13) x 10" (254) x 24" (610)
PLYWOOD BACKER.
• TUBE TO BE PRE-ATTACHED TO
PLYWOOD BACKER.
• "PLAN HOLDER" TO BE CLEARLY
STENCILED ON SIDE OF TUBE


G.C. TO INSTALL PLAN
HOLDER NEAR ELECTRICAL
PANELS AS INDICATED (VIF)

H PLAN HOLDER
A.1.910 NO SCALE

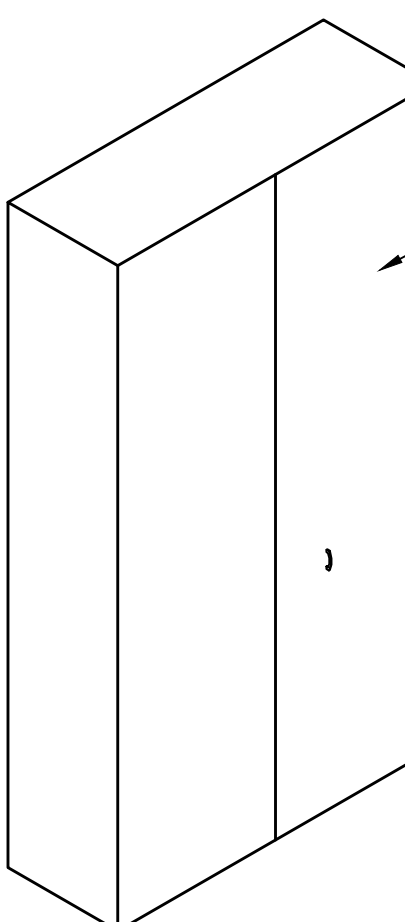

46" (1168) X 16" (406) X
84" (2134) UPRIGHT METAL
CABINET PERMANENTLY
ATTACHED TO FLOOR.
SEE A.0.180 FOR LOCATIONS

J METAL CABINET
A.1.910 NO SCALE

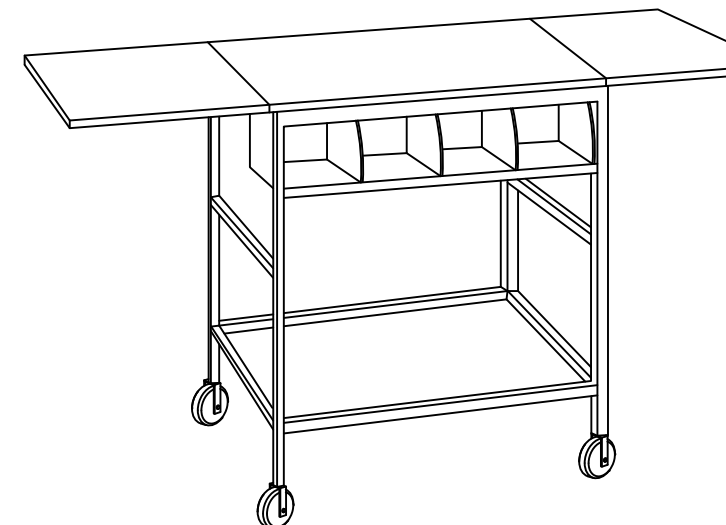


M1 PROCESSING TABLE
A.1.910 NO SCALE (AS REQ'D)



M2 PROCESSING TABLE
A.1.910 NO SCALE (AS REQ'D)


NOTE:
• NOT ALL COMPONENTS SHOWN ON THIS SHEET
MAY BE REQUIRED. COMPONENTS SHOWN
GHOSTED ARE BELIEVED TO EXIST. NOTIFY
FIELD REP IMMEDIATELY WITH DISCREPANCIES.
SEE ARCHITECTURAL DRAWINGS FOR
COMPONENTS USED.
• REQUIRED COMPONENTS MAY ARRIVE ON
DIFFERENT SHIPMENTS AS NEEDED.

NOTE:
DETAILS, NOTES, AND/OR SPECIFICATIONS ON
THIS SHEET NOT LISTED ALPHABETICALLY OR
NUMERICALLY HAVE BEEN PURPOSELY OMITTED
AND DO NOT PERTAIN TO THIS PROJECT.

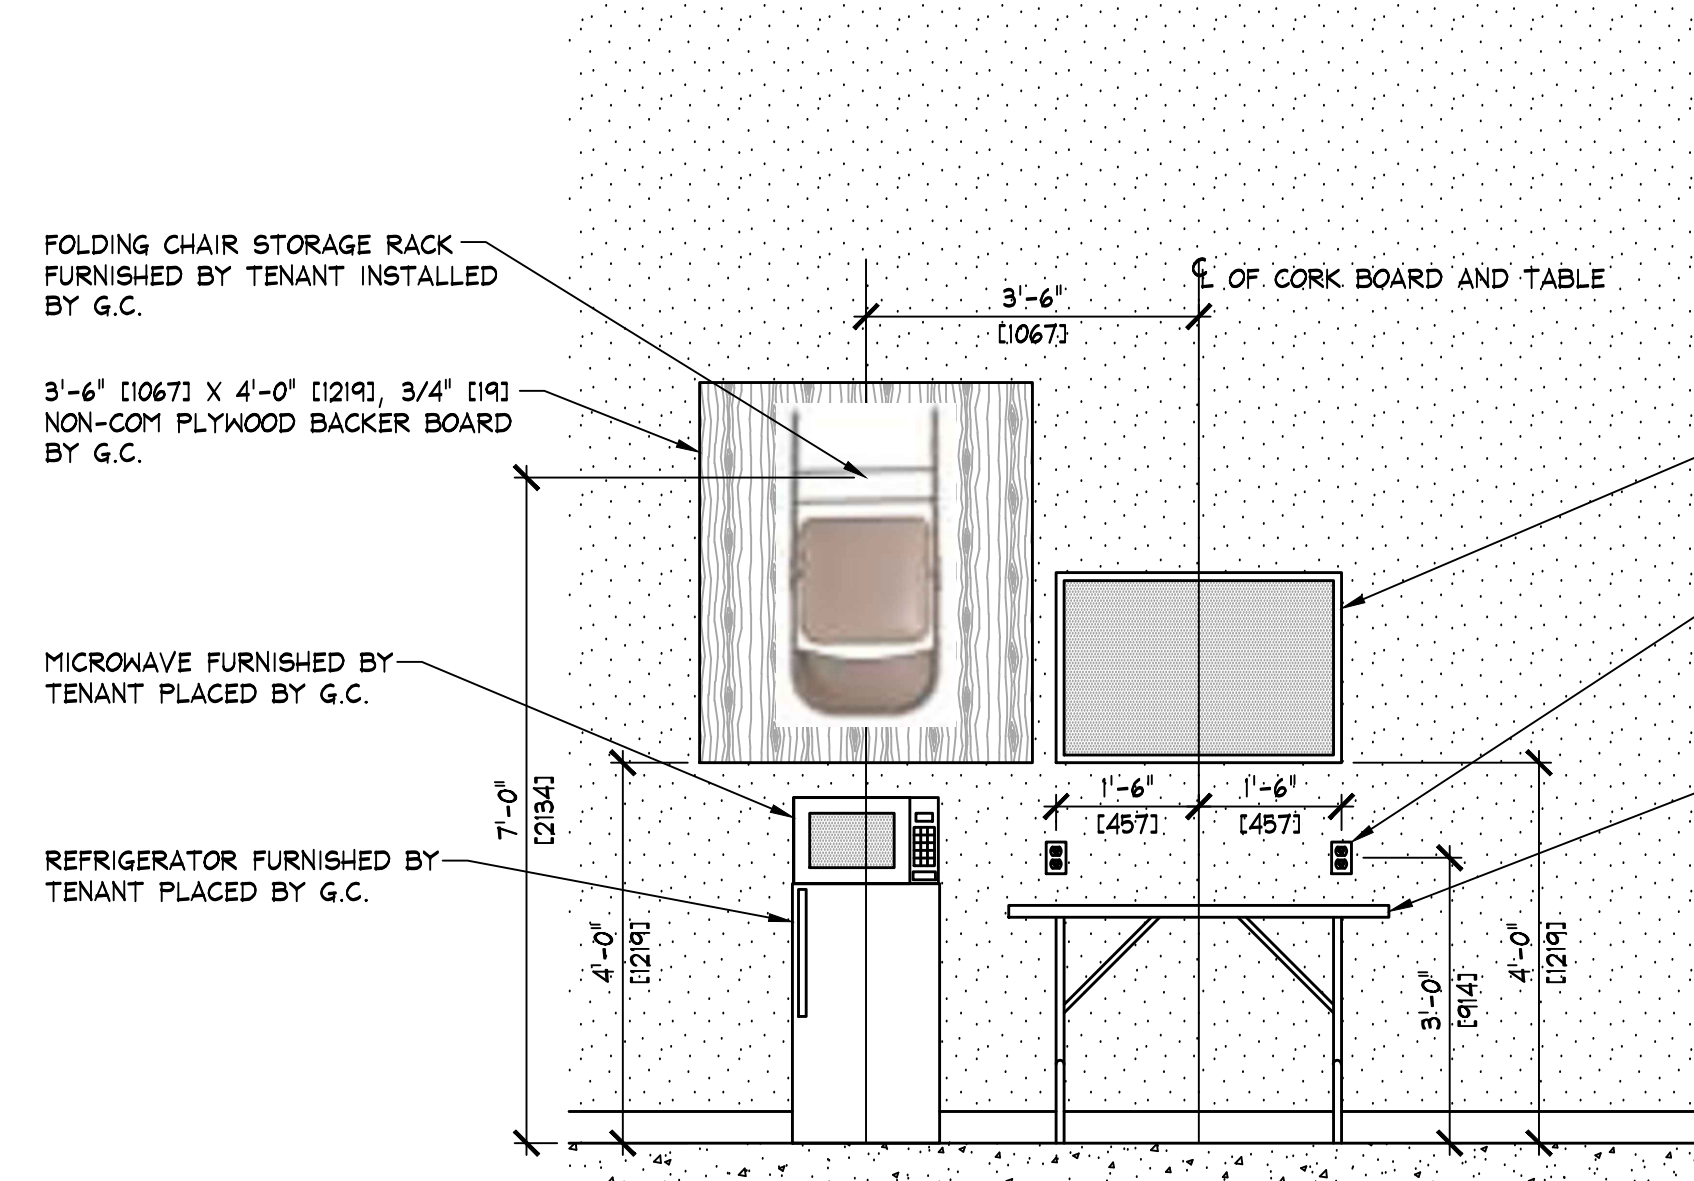


N "BREAK AREA" DETAIL
A.1.910 NO SCALE

NOTE: PLYWOOD WILL COME FROM MILLWORK COMPANY
WITH HOOKS PRE-ATTACHED AND THE SCREWS
INSTALLED FOR MOUNTING CHARGING UNITS. G.C. SHALL
MOUNT UNIT TO WALL AND INSTALL CHARGING UNITS
AND SURGE PROTECTOR AS INDICATED.

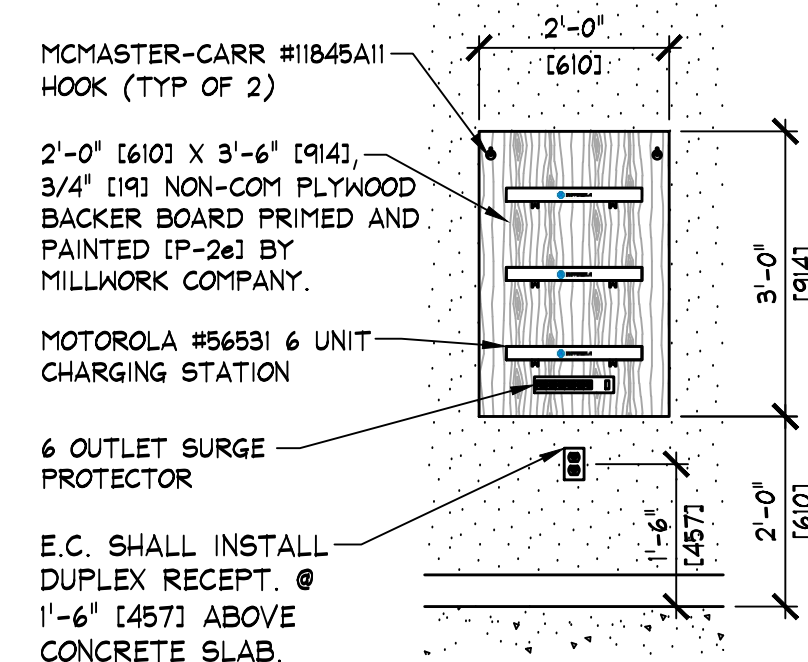


P CHARGING STATION DETAIL
A.1.910 NO SCALE

NOTE:
• ALL REQUIRED TECH EQUIPMENT TO BE FURNISHED BY
TENANT AND INSTALLED BY TENANT'S VENDOR.
• IF LOCATED ON A DEMISING WALL, G.C. SHALL SURFACE
MOUNT PLYWOOD AND AND EC TO SURFACE MOUNT OUTLETS

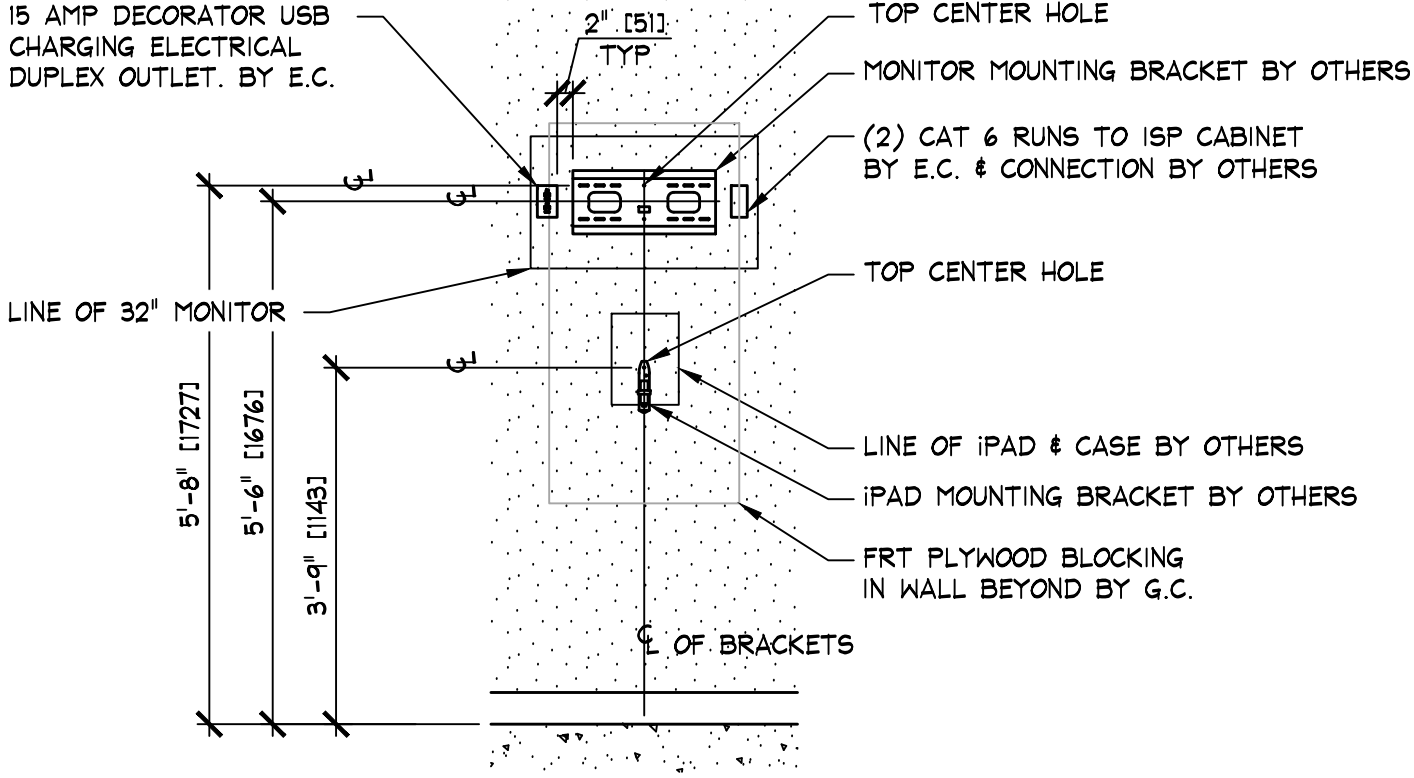


Q DIGITAL COMMUNICATION CENTER
A.1.910 NO SCALE

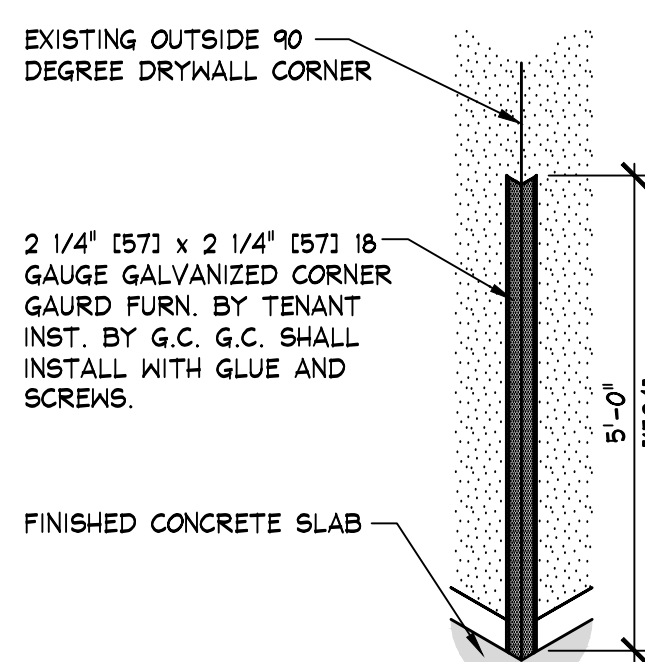

R CORNER GUARD DETAIL
A.1.910 NO SCALE

NOTE: PLYWOOD WILL COME FROM MILLWORK COMPANY
WITH HOOKS AND METAL PANEL PRE-INSTALLED. G.C.
SHALL MOUNT TO WALL AS SHOWN.

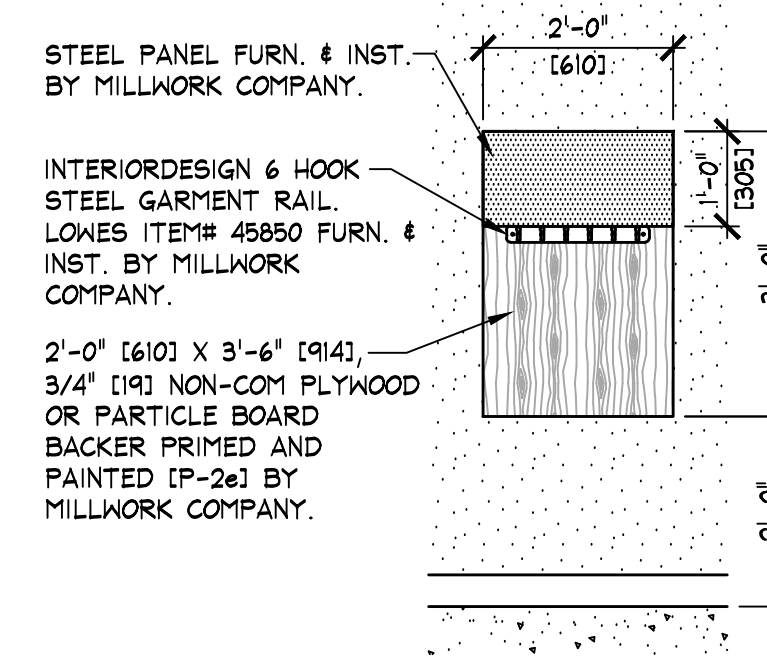

S EMPLOYEE I.D. BADGE STORAGE DETAIL
A.1.910 NO SCALE