




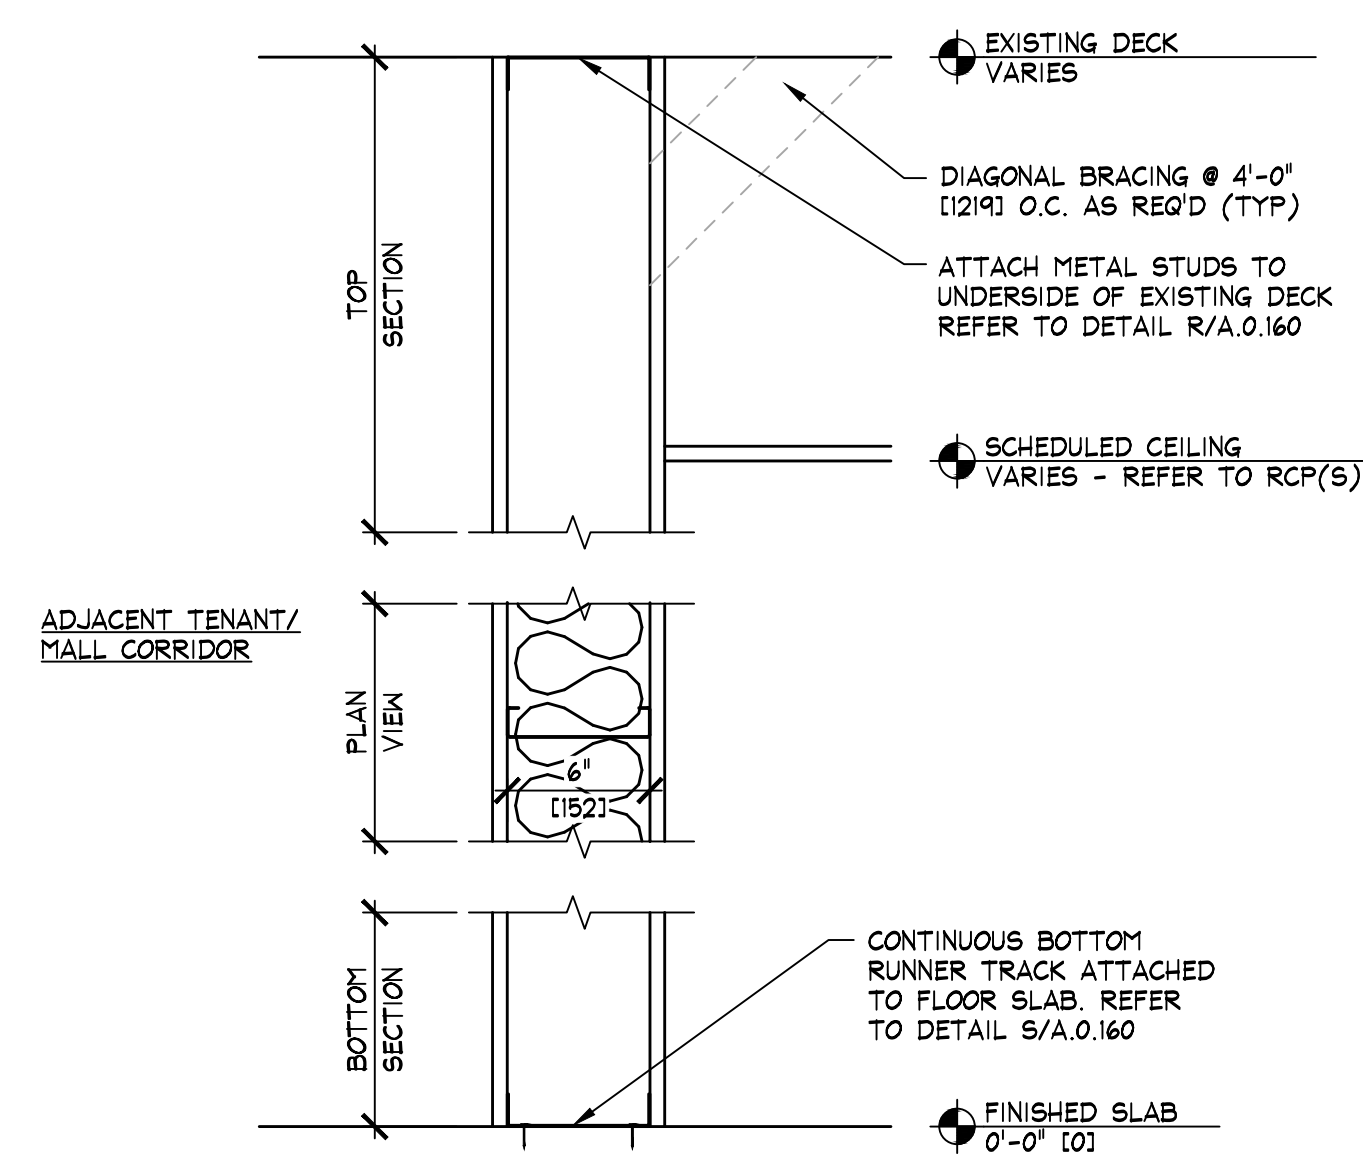


A DEMISING PARTITION
SCALE: 1 1/2" = 1'-0" (1:8)

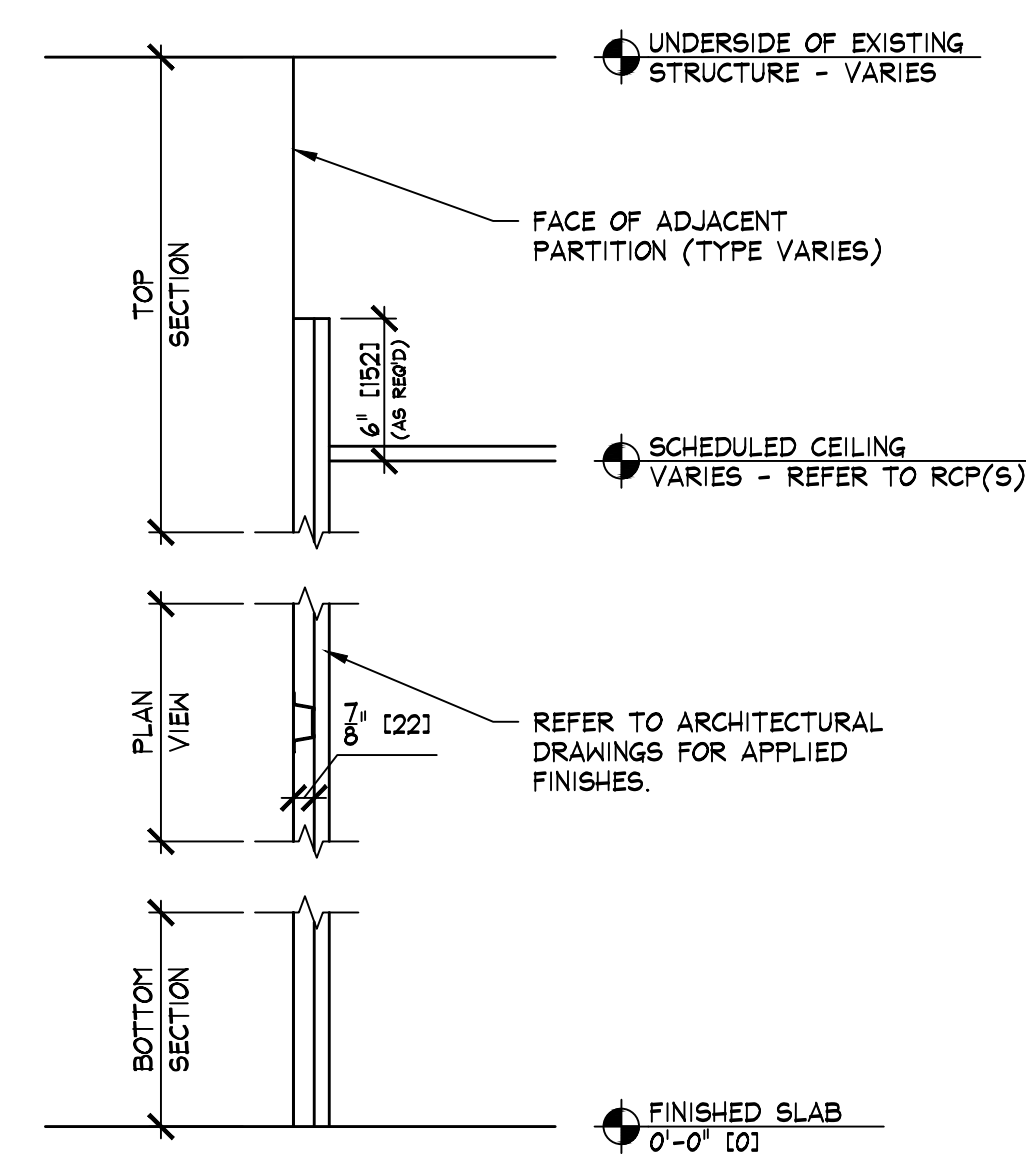


B 7/8" FURRING STRIPS
SCALE: 1 1/2" = 1'-0" (1:8) (078F125-30)

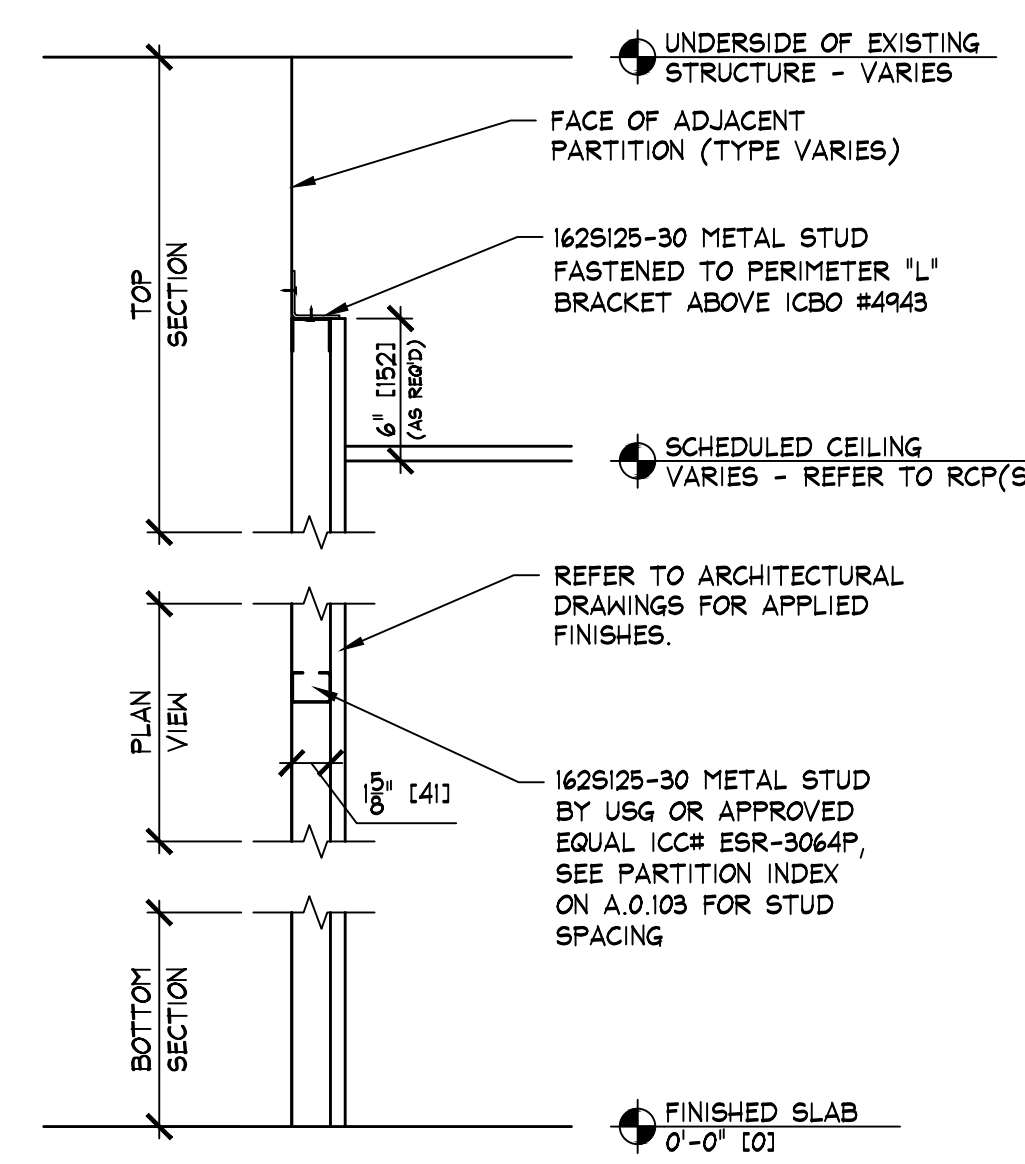


C 1 5/8" FURRING PARTITION
SCALE: 1 1/2" = 1'-0" (1:8) (1629F125-30)

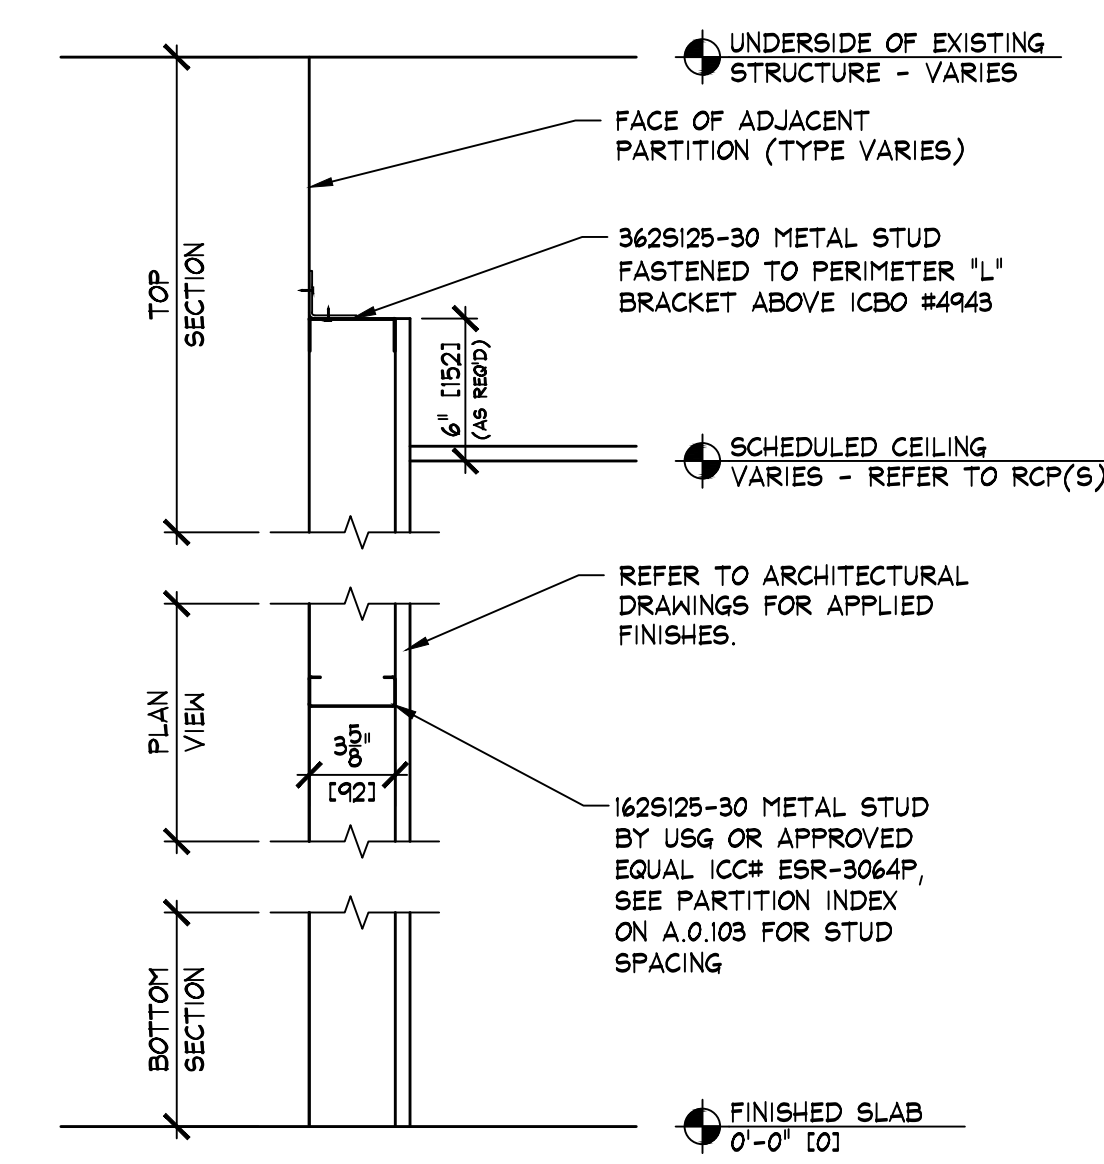


D 3 5/8" FURRING PARTITION
SCALE: 1 1/2" = 1'-0" (1:8) (3629F125-30)

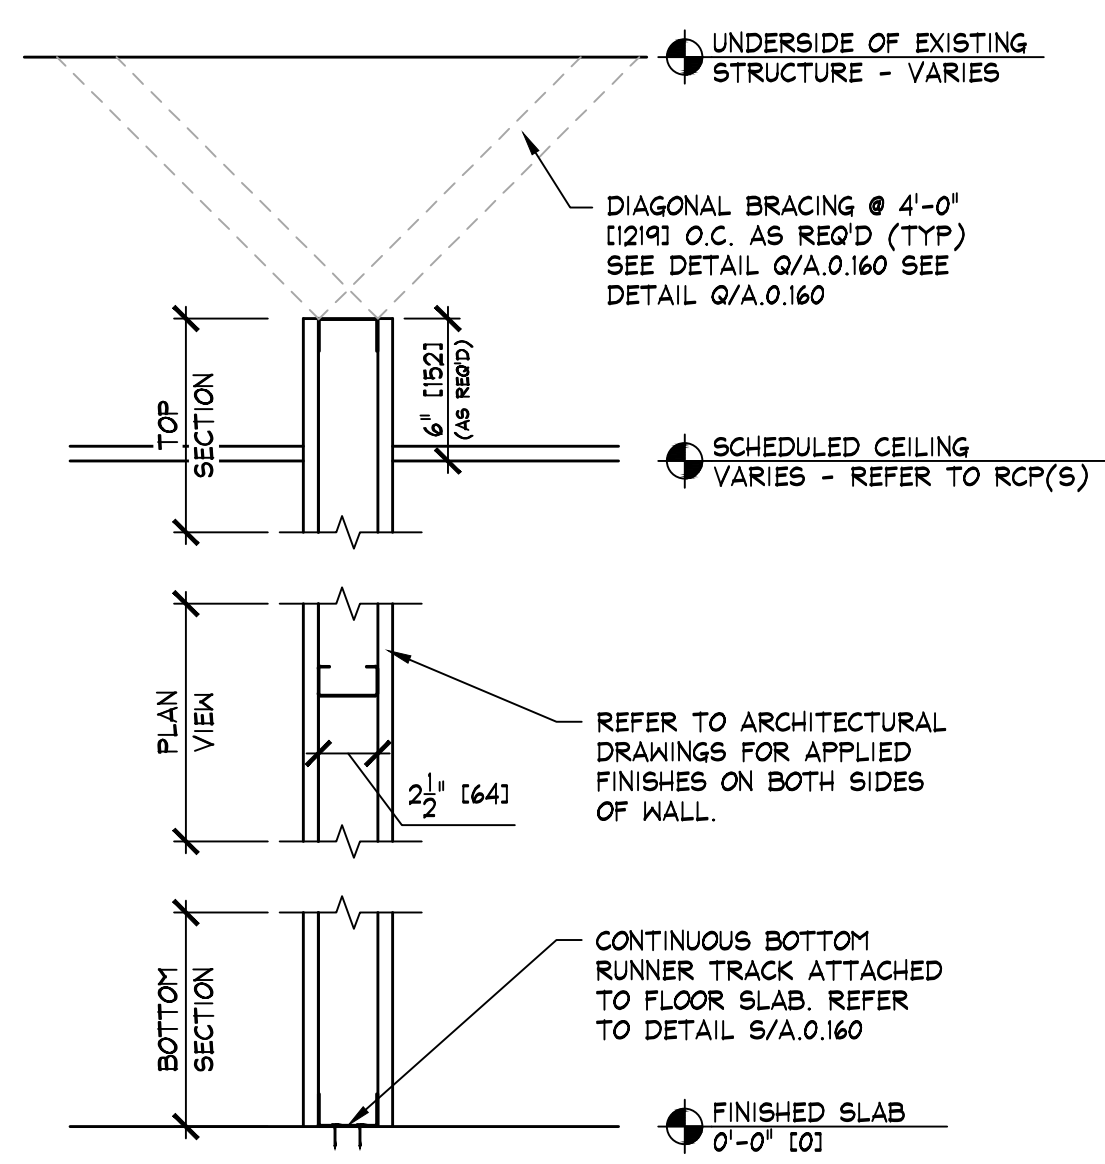


E 2 1/2" PARTITION - PARTIAL HEIGHT
SCALE: 1 1/2" = 1'-0" (1:8) (2505F125-30)

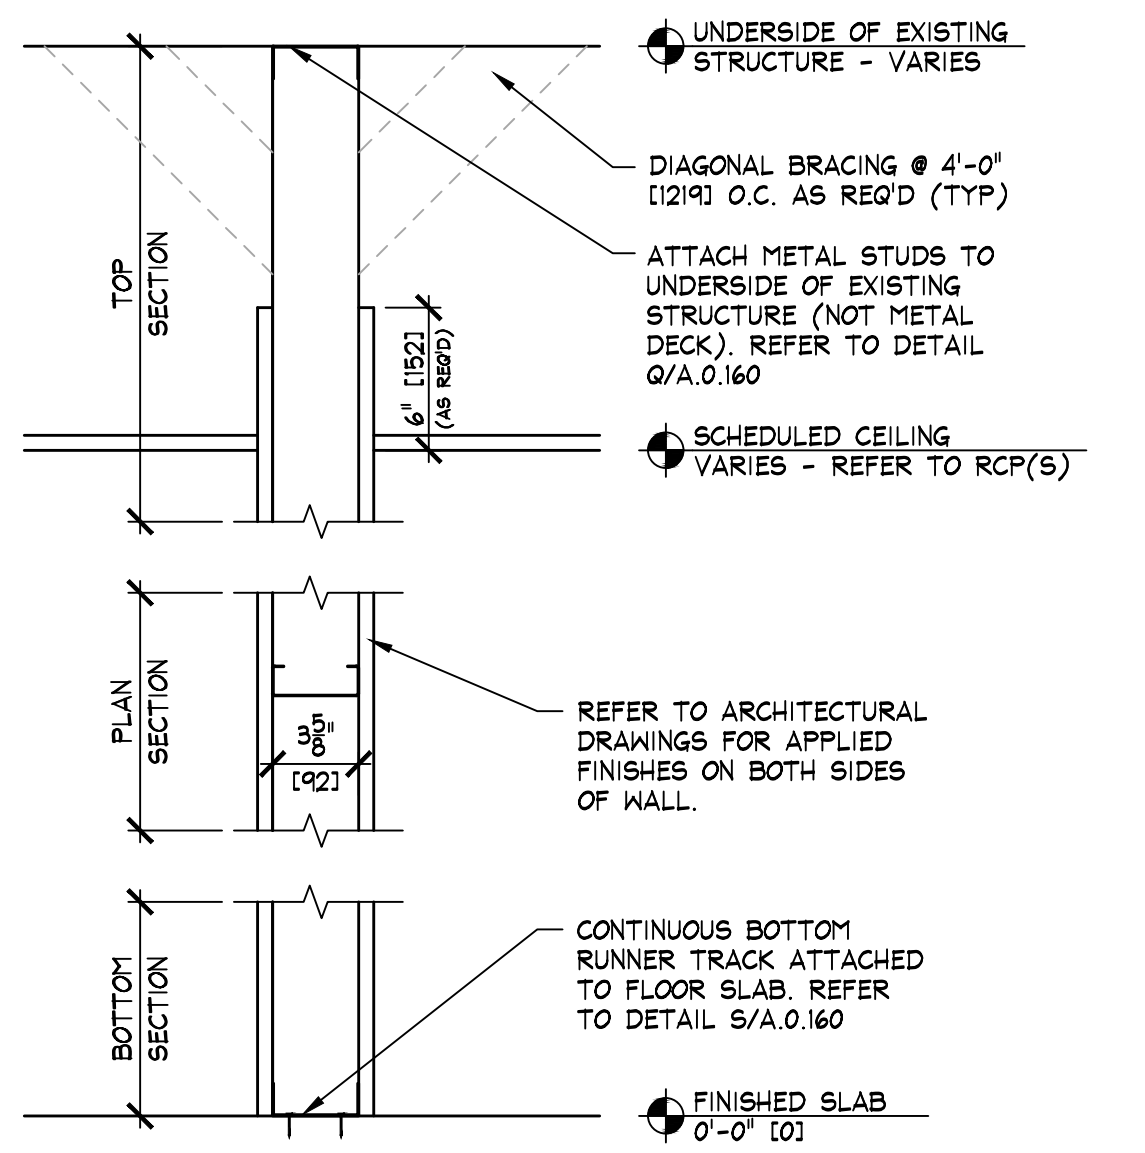


F 3 5/8" PARTITION - FULL HEIGHT
SCALE: 1 1/2" = 1'-0" (1:8) (3625F125-30)

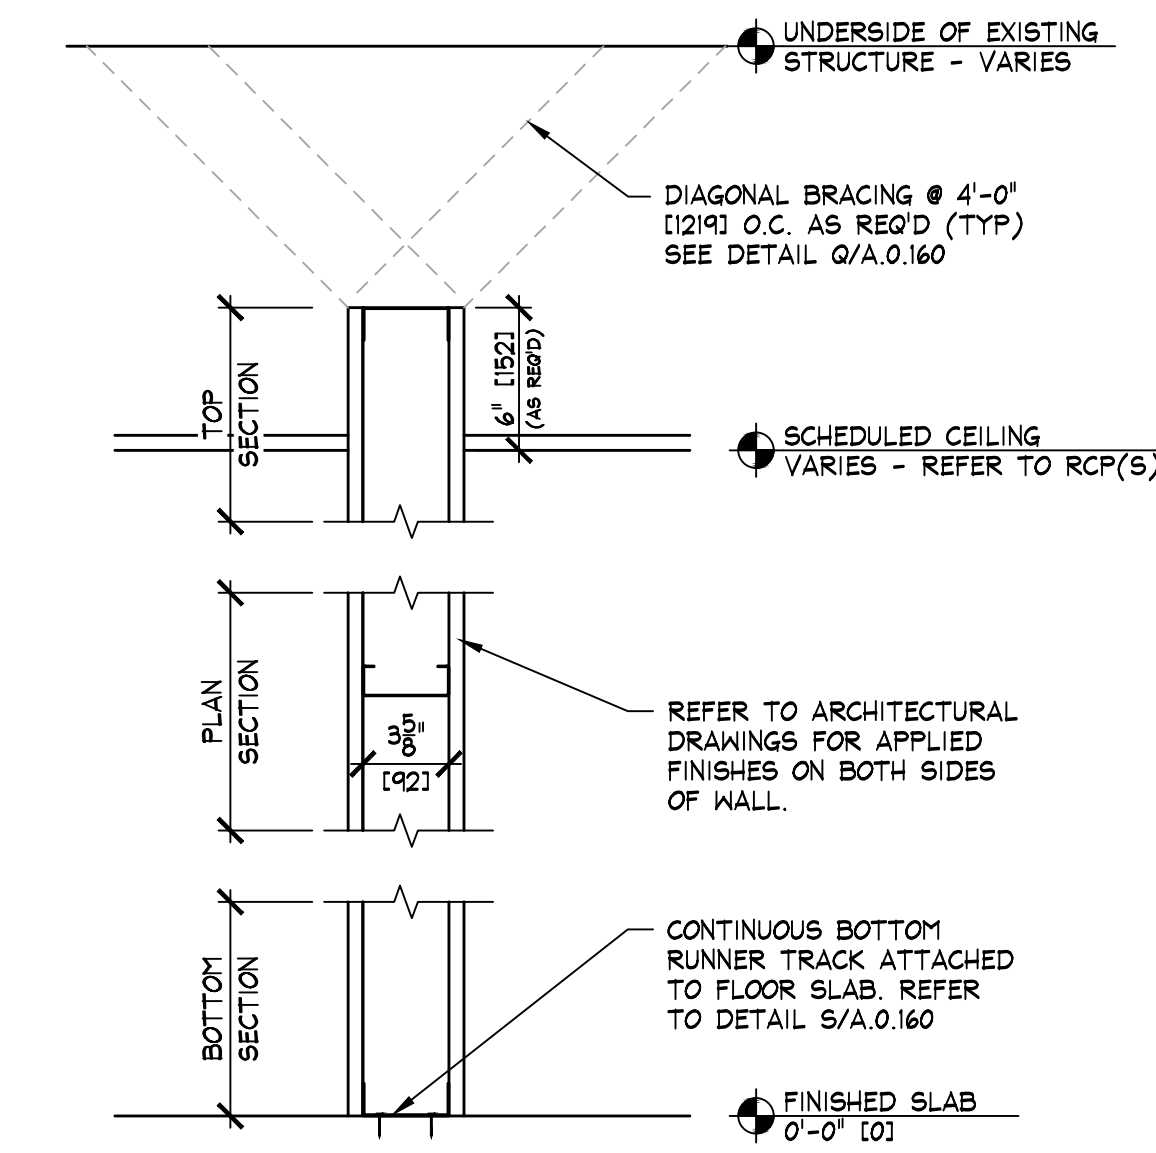


G 3 5/8" PARTITION - PARTIAL HEIGHT
SCALE: 1 1/2" = 1'-0" (1:8) (3625F125-30)

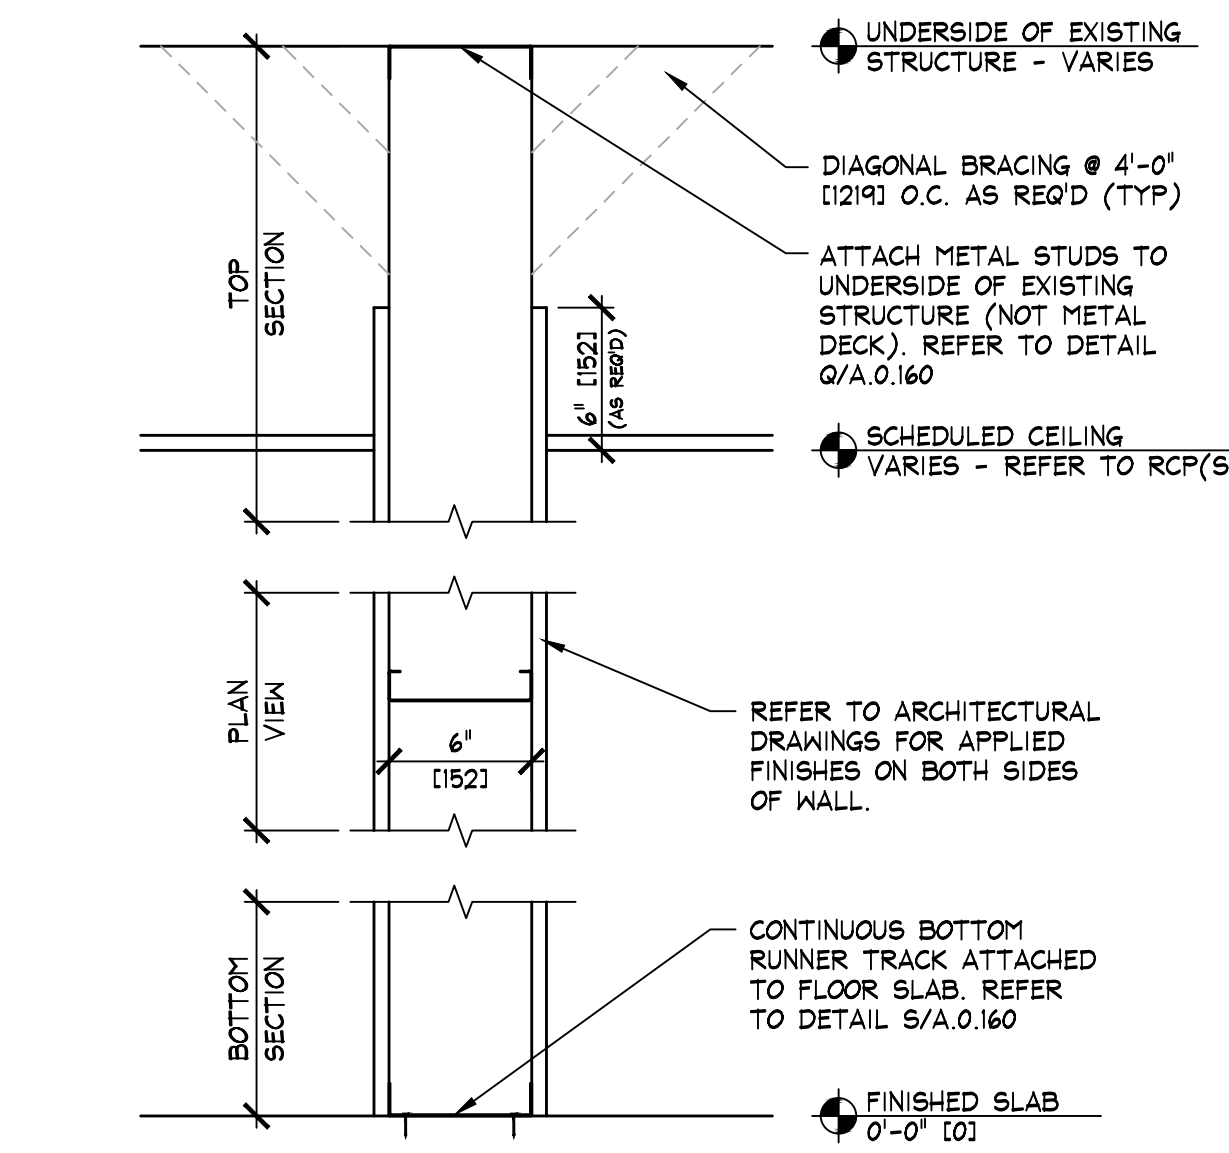


H 6" PARTITION - FULL HEIGHT
SCALE: 1 1/2" = 1'-0" (1:8) (6005F125-33)

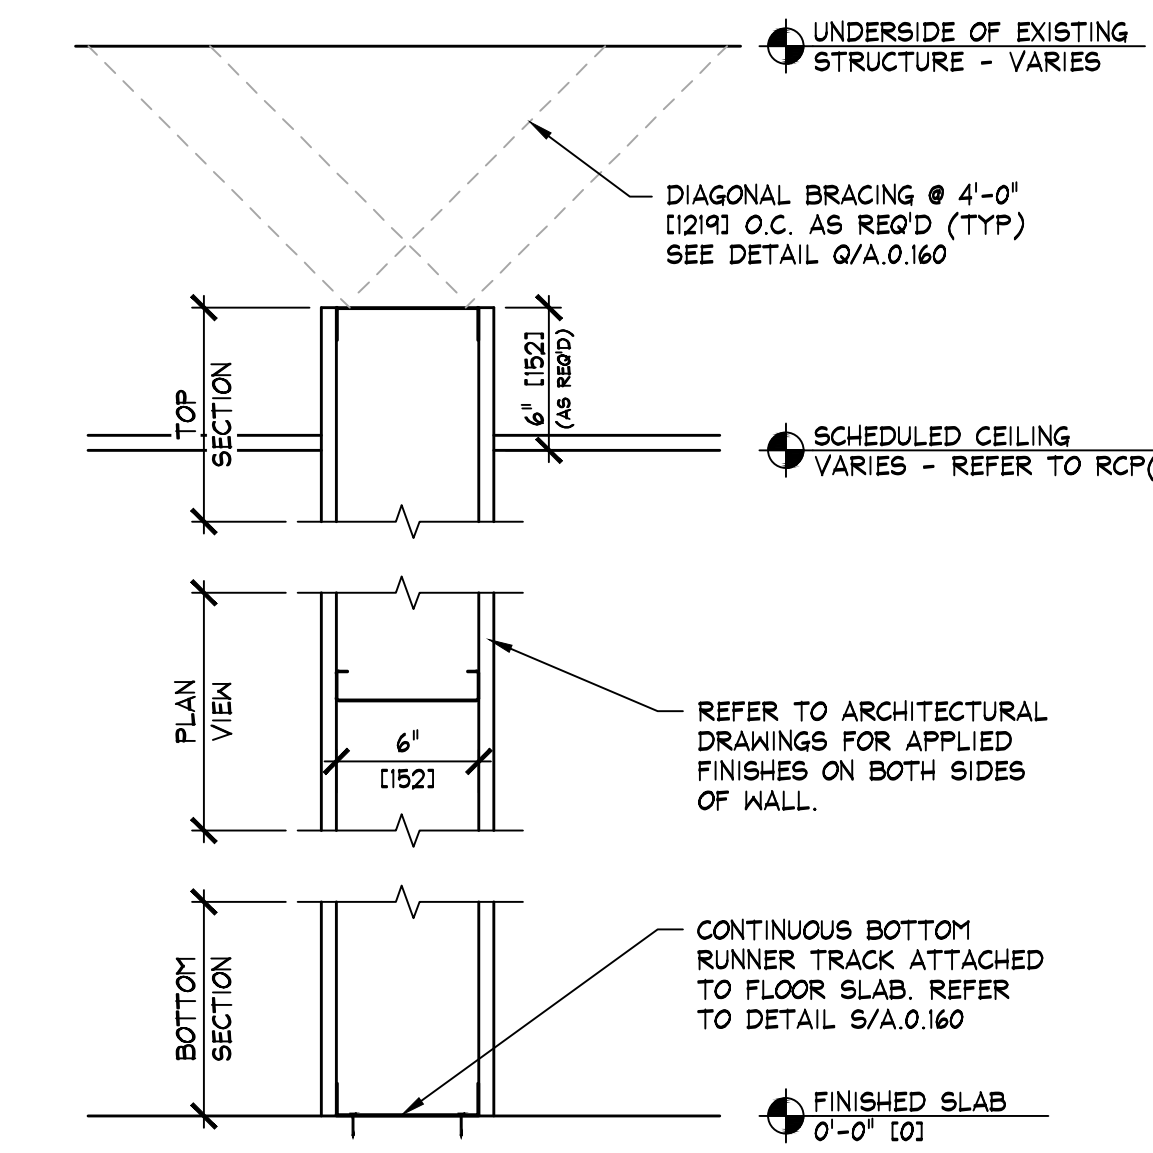


J 6" PARTITION - PARTIAL HEIGHT
SCALE: 1 1/2" = 1'-0" (1:8) (6005F125-33)

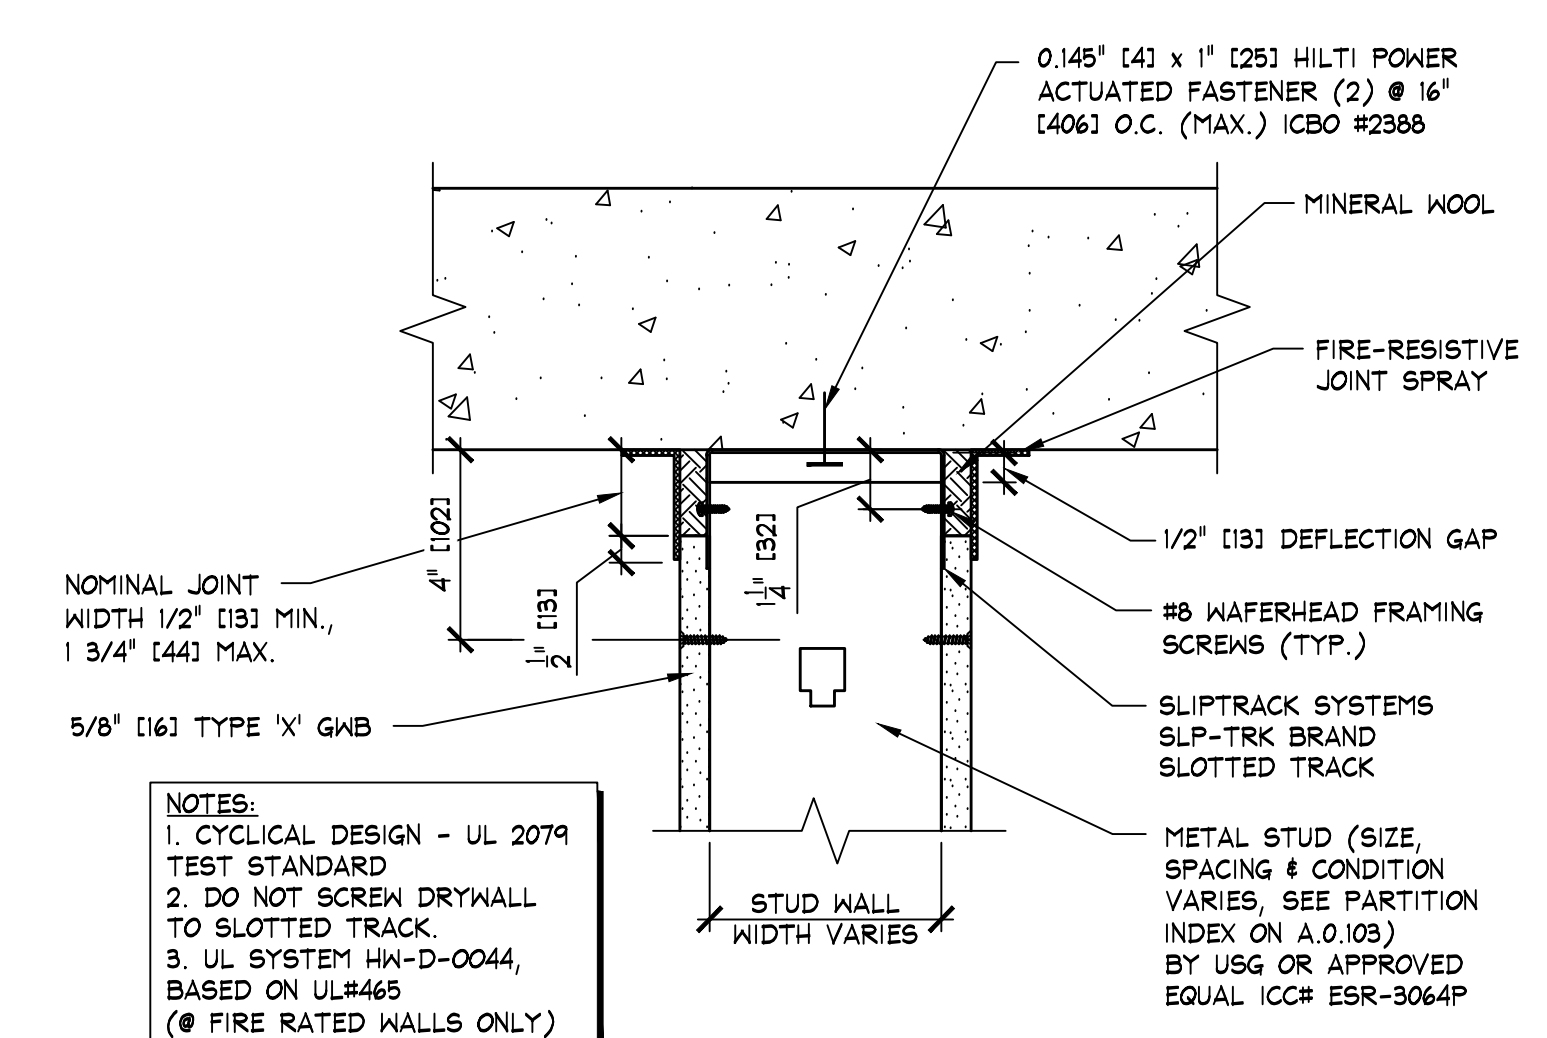


R3 SLIP JOINT DETAIL
SCALE: 3" = 1'-0" (1:4)

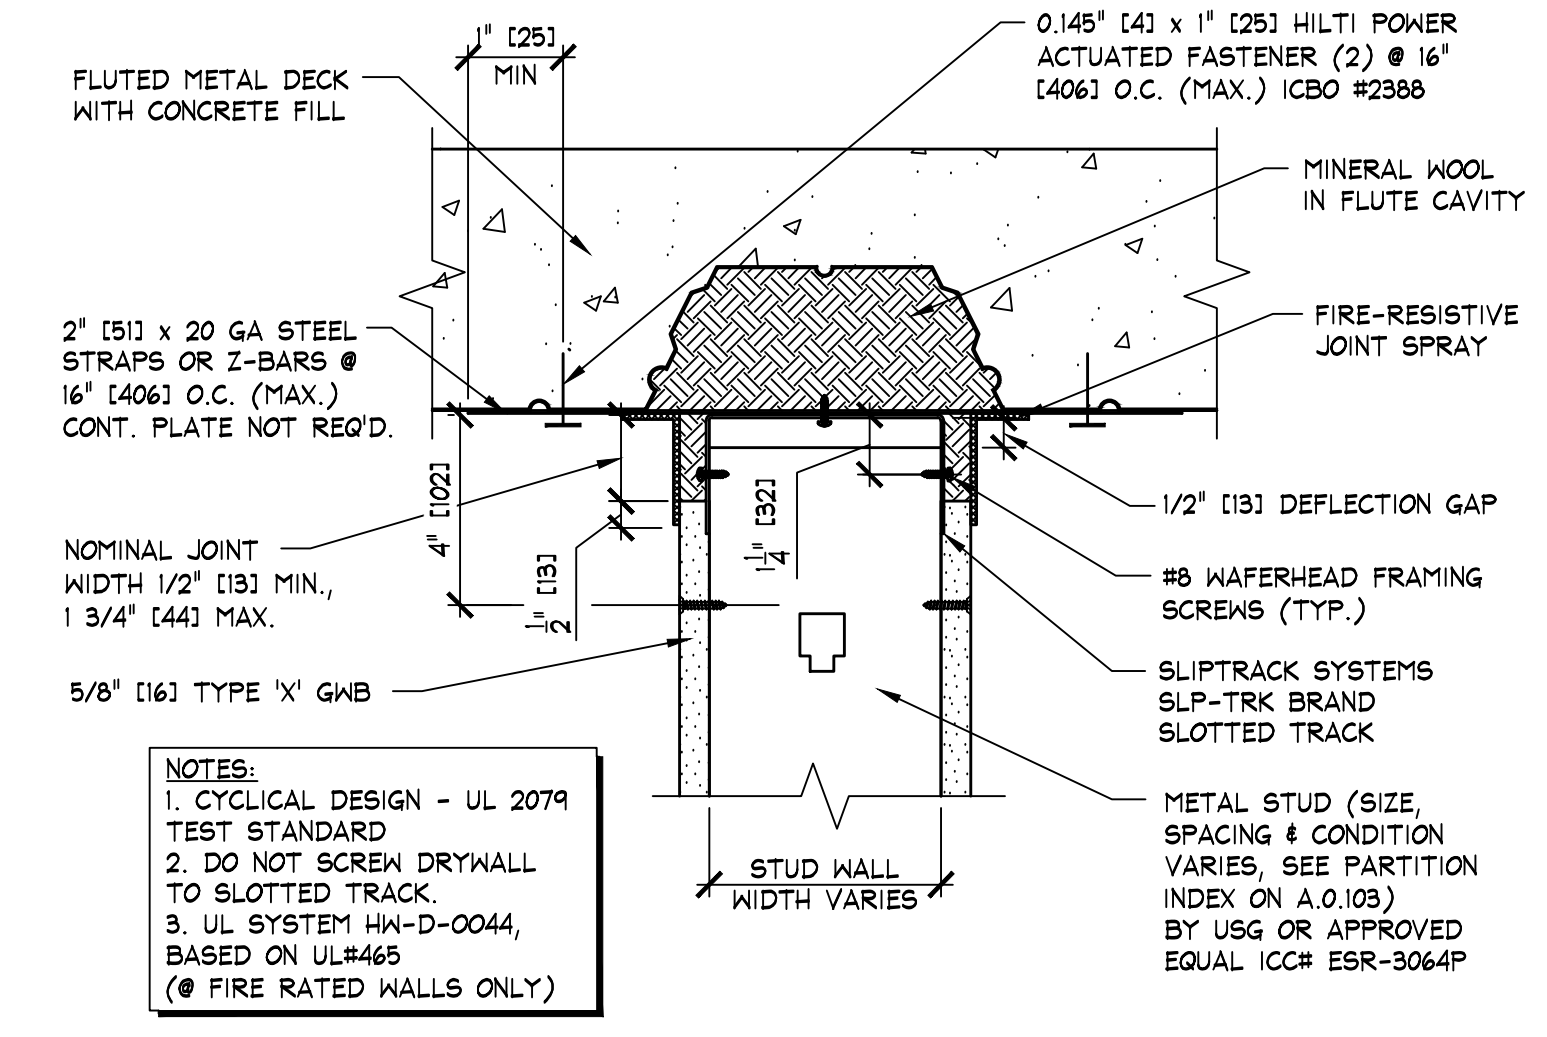


R2 SLIP JOINT DETAIL
SCALE: 3" = 1'-0" (1:4)

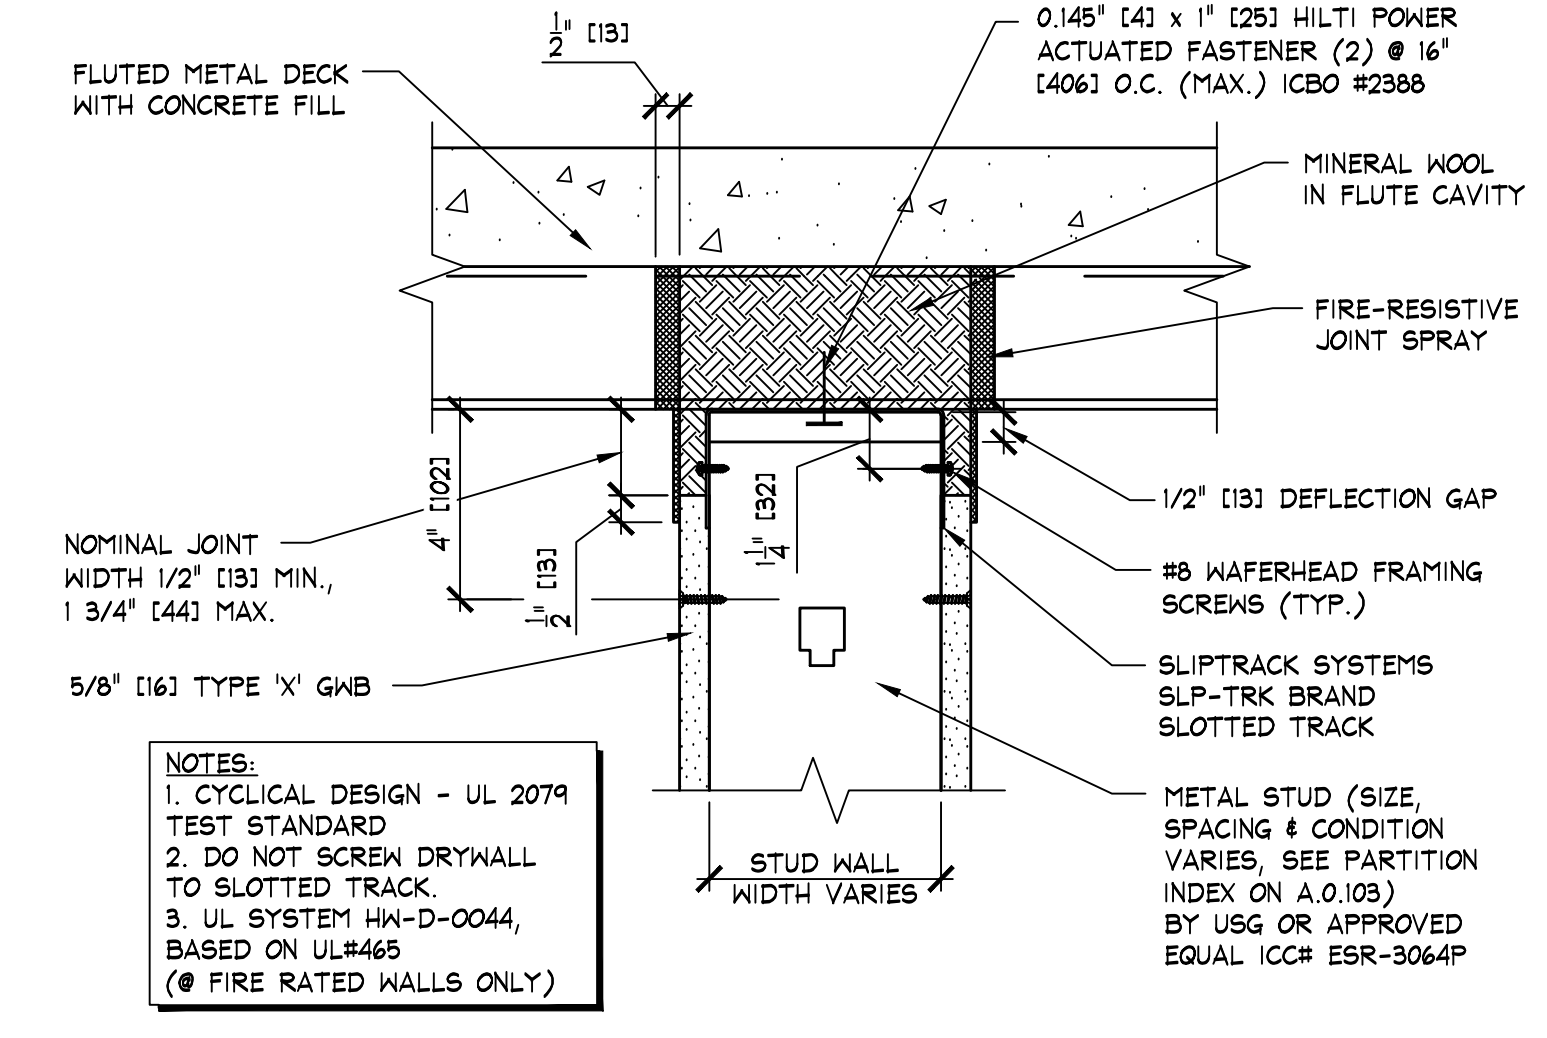


R1 SLIP JOINT DETAIL
SCALE: 3" = 1'-0" (1:4)

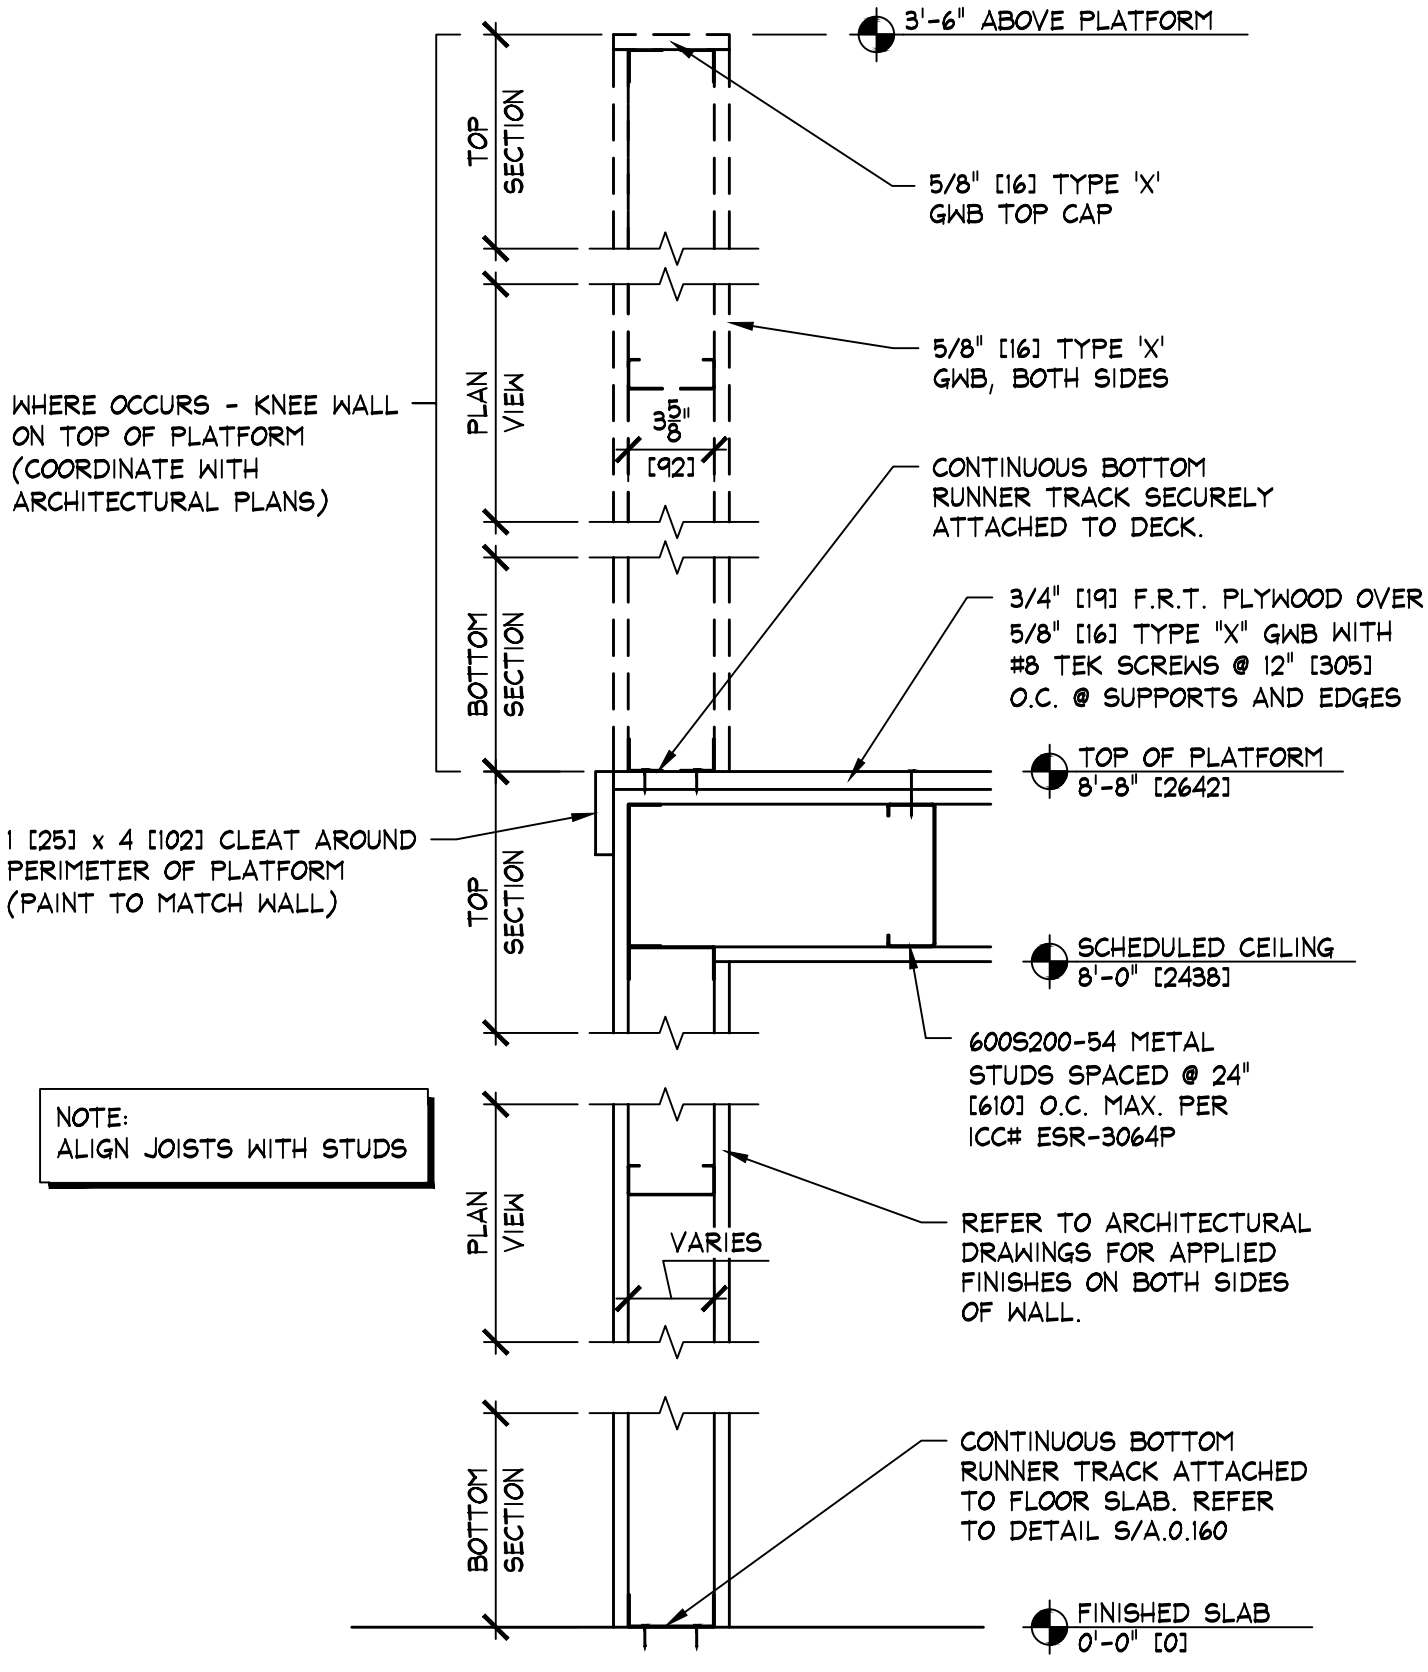


K PLATFORM PARTITION DETAIL
SCALE: 1 1/2" = 1'-0" (1:8)

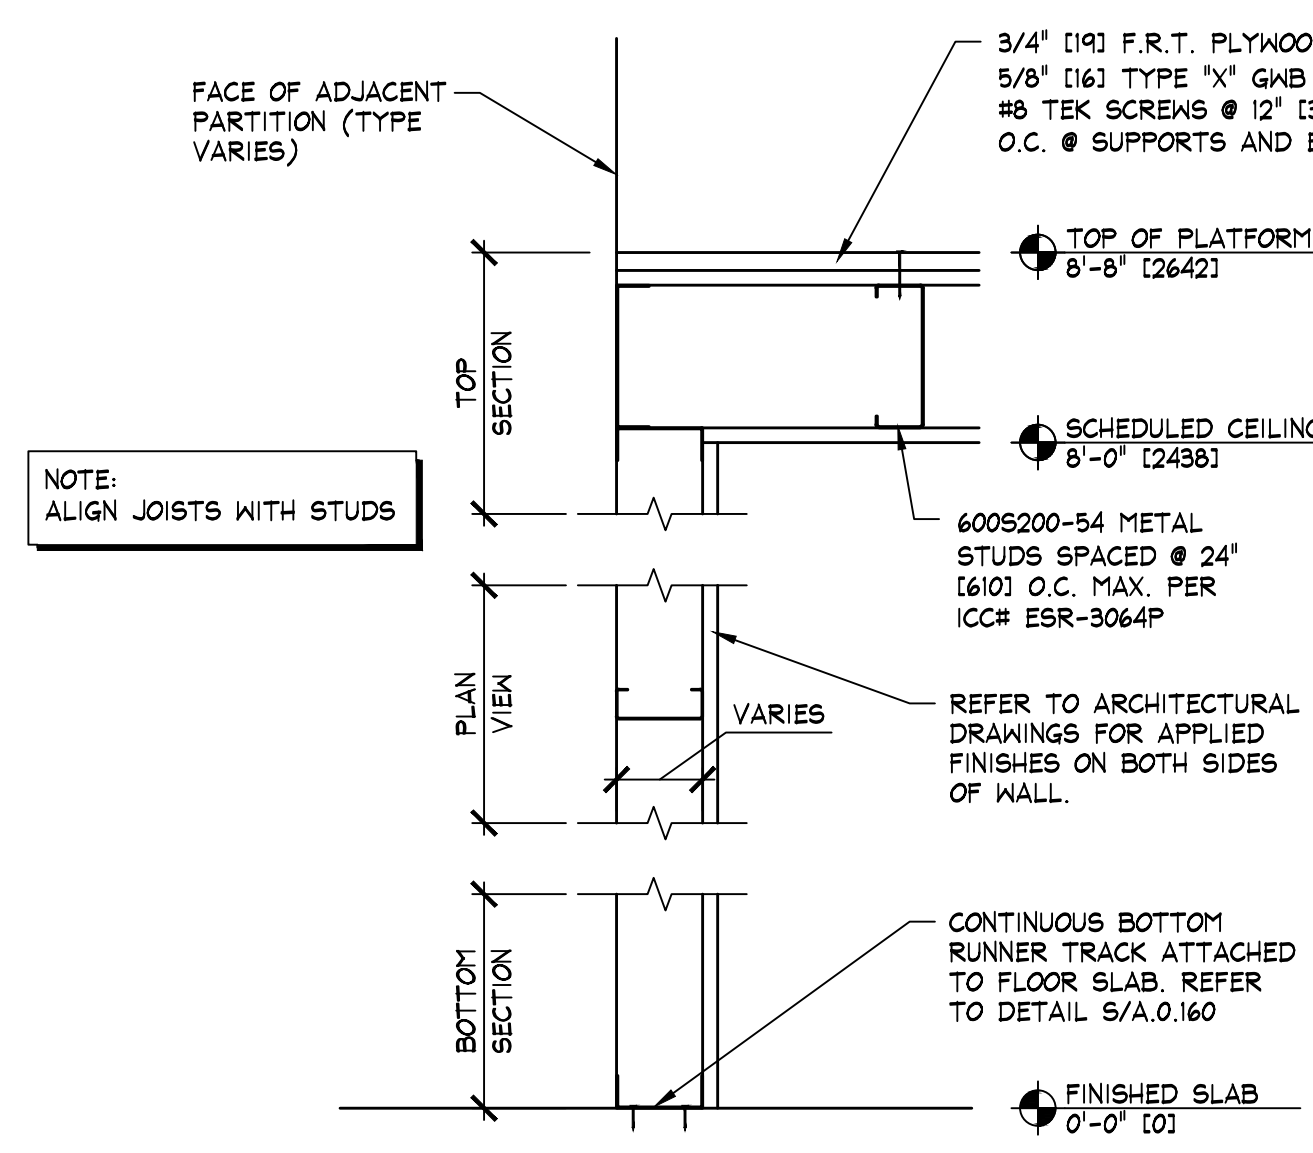


L PLATFORM PARTITION DETAIL
SCALE: 1 1/2" = 1'-0" (1:8)

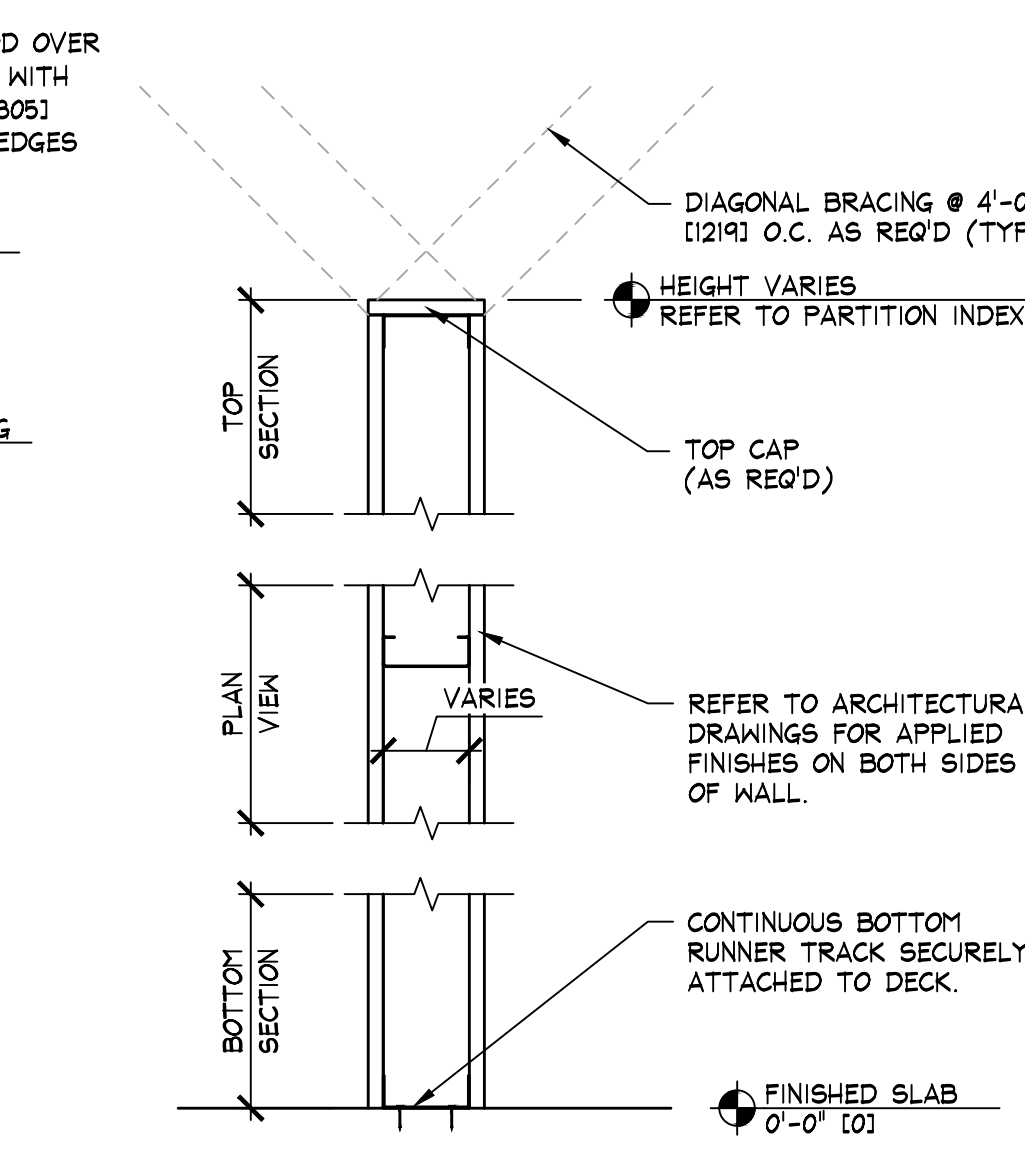

M PARTIAL HEIGHT PARTITION DETAIL
SCALE: 1 1/2" = 1'-0" (1:8)

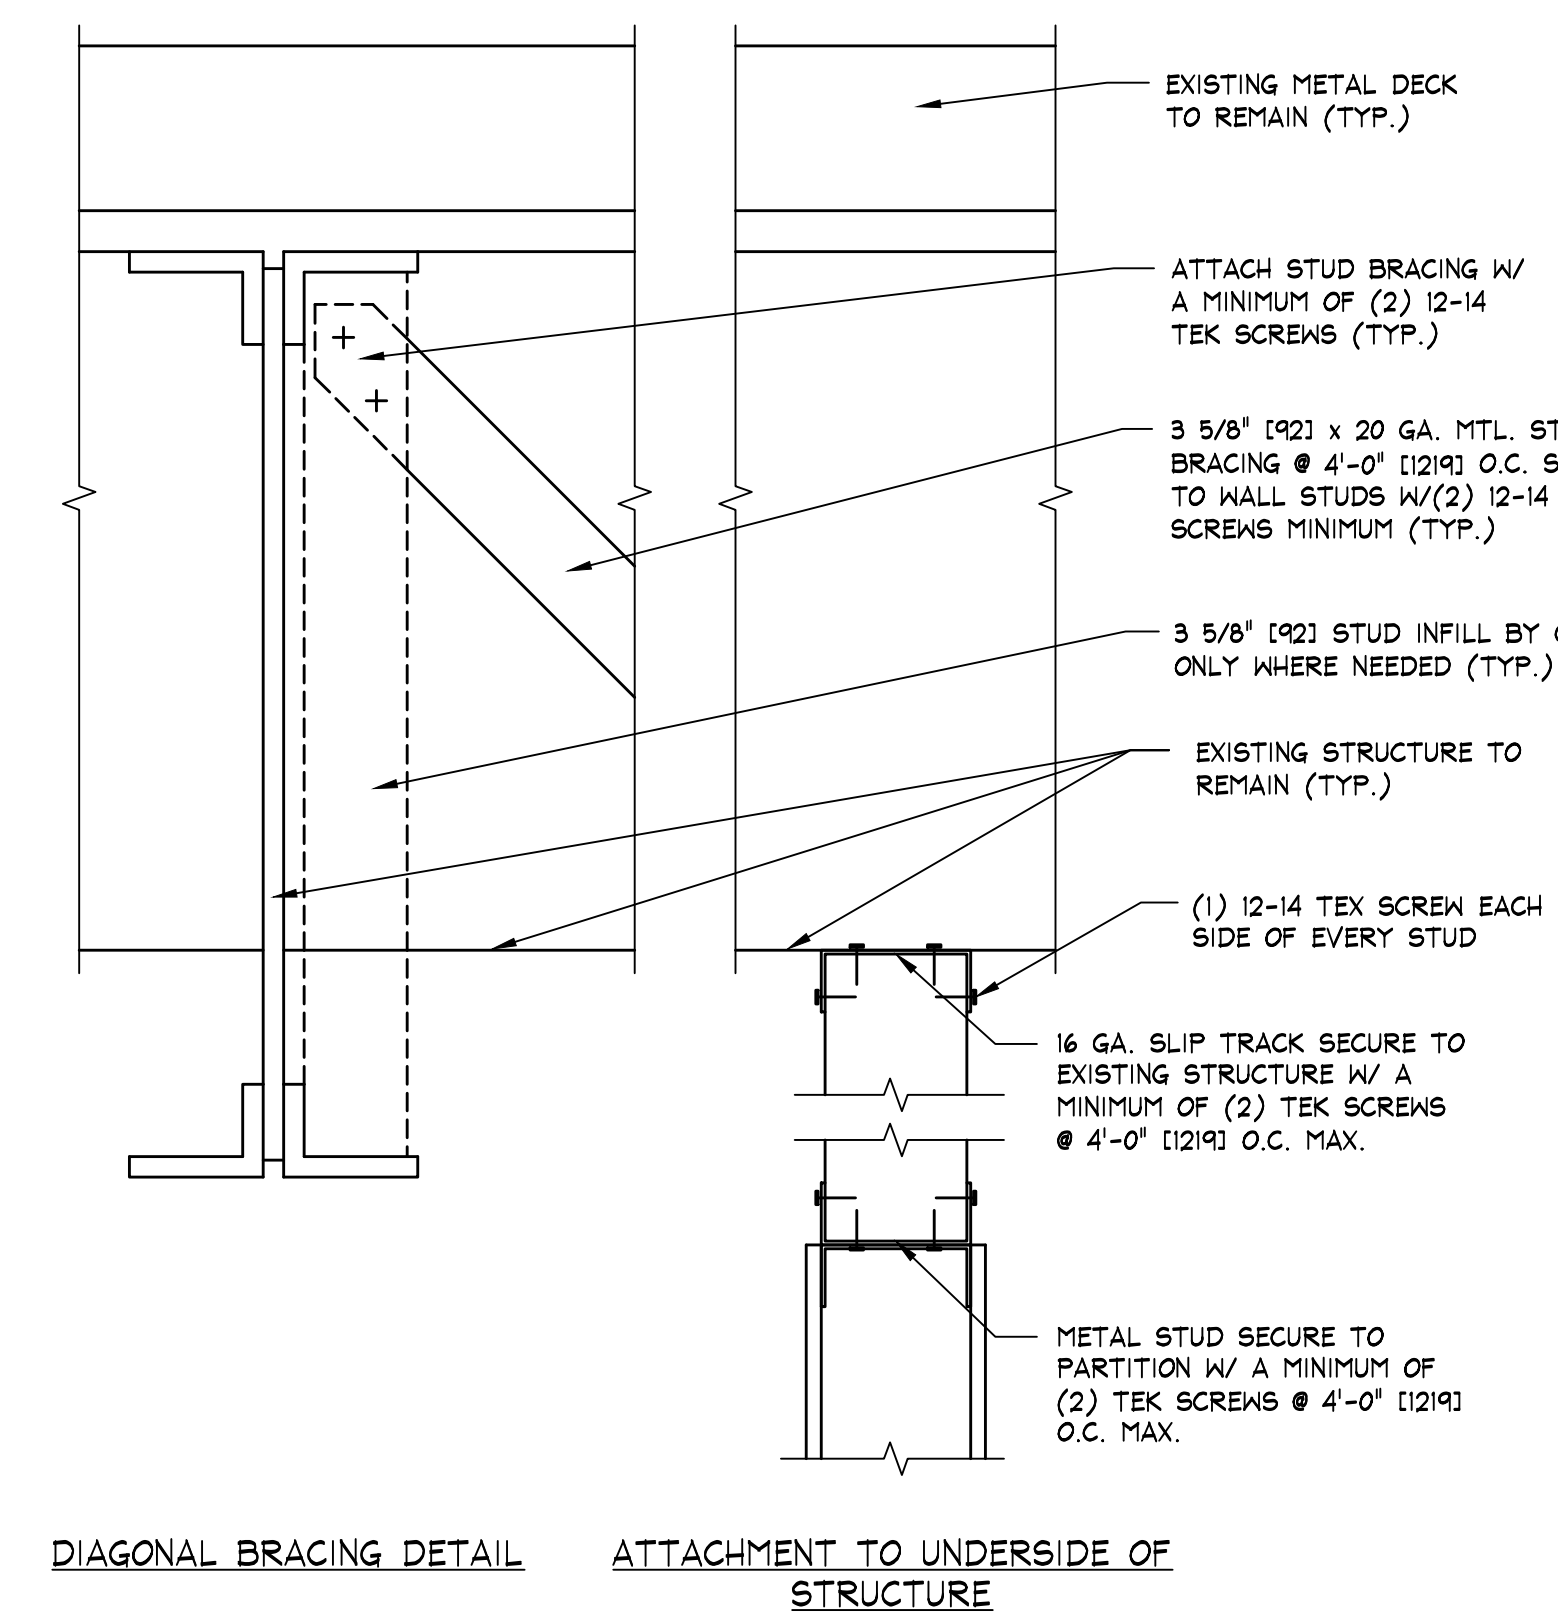

Q TYPICAL CONNECTION DETAILS
SCALE: 1 1/2" = 1'-0" (1:8)

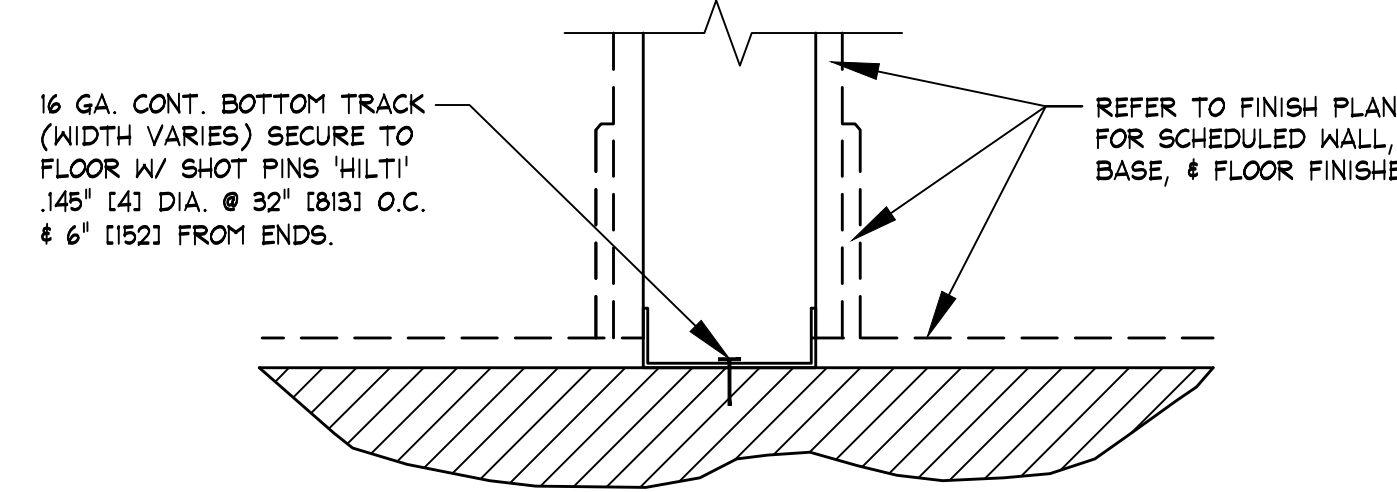

S TYPICAL CONNECTION DETAIL @ FLOOR
SCALE: 1 1/2" = 1'-0" (1:8)

NOTE:
NOT ALL DETAILS SHOWN ON THIS SHEET ARE REQUIRED. COORDINATE WITH ARCHITECTURAL DRAWINGS.

NOTE:
DETAILS, NOTES, AND/OR SPECIFICATIONS ON THIS SHEET NOT LISTED ALPHABETICALLY OR NUMERICALLY HAVE BEEN PURPOSEFULLY OMITTED AND DO NOT PERTAIN TO THIS PROJECT.