




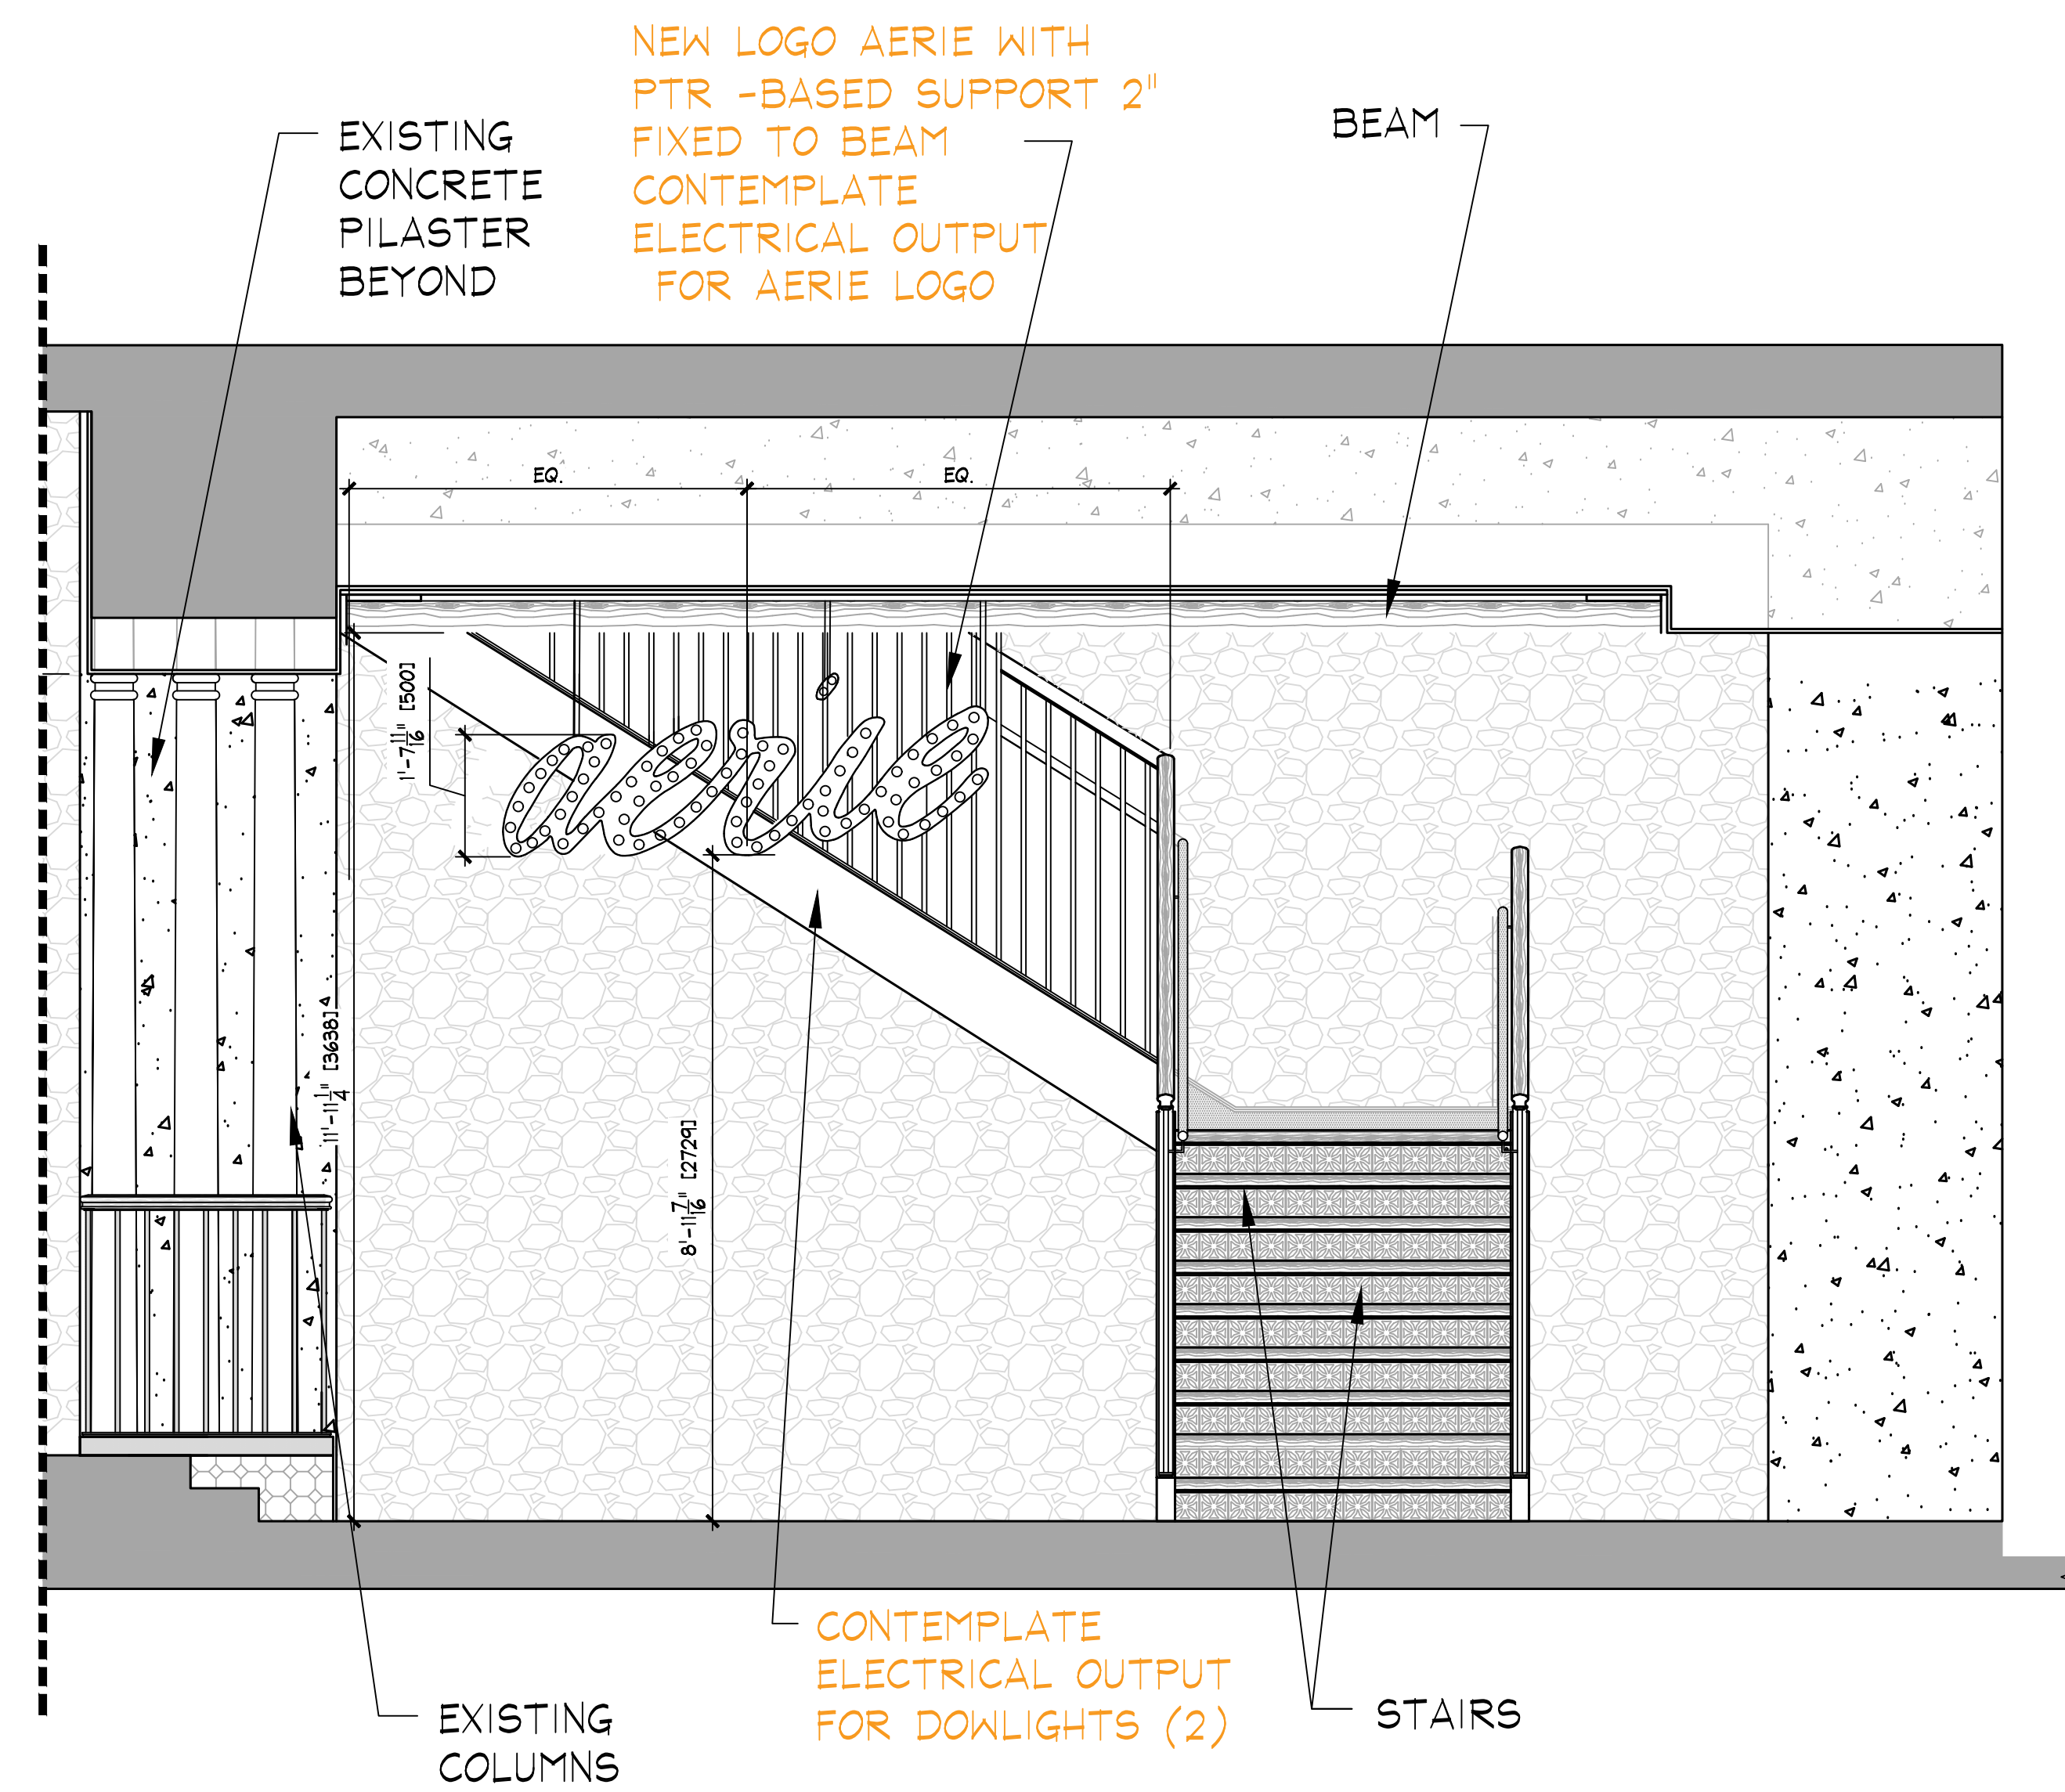

A
A.1.602
ELEVATION
SCALE: 1/4" = 1'-0" [1:50]

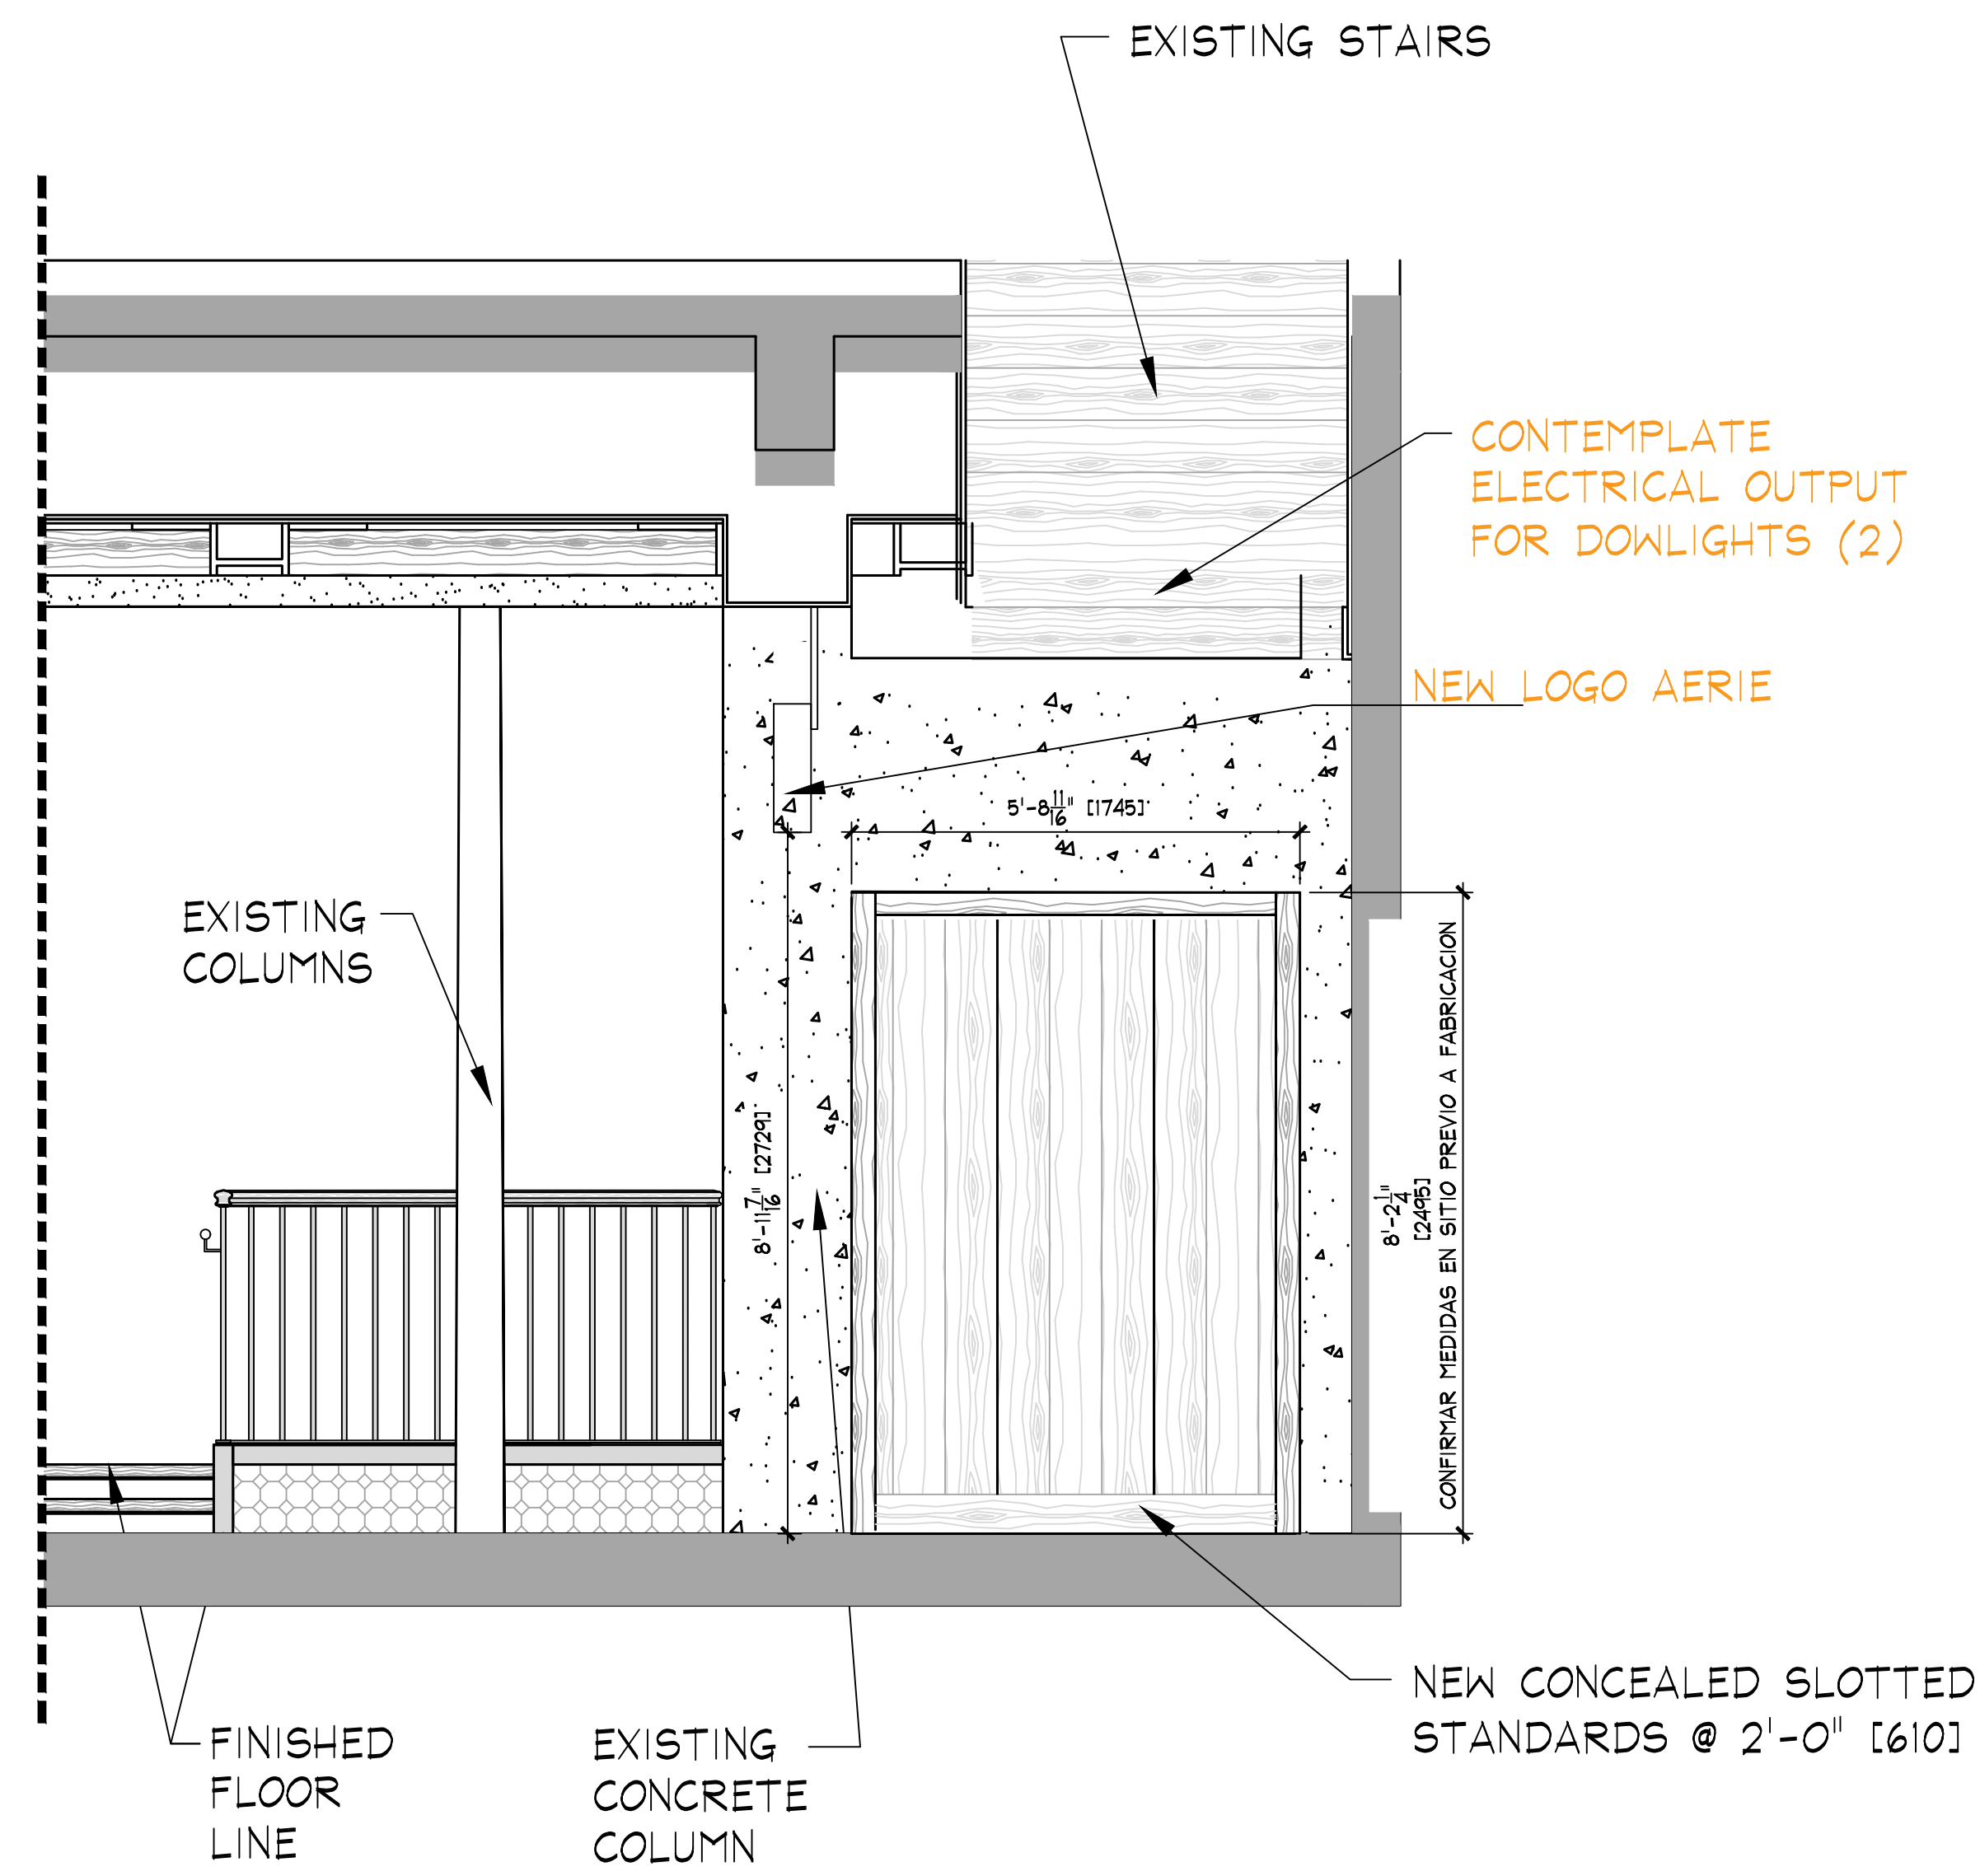

B
A.1.602
ELEVATION
SCALE: 1/4" = 1'-0" [1:50]

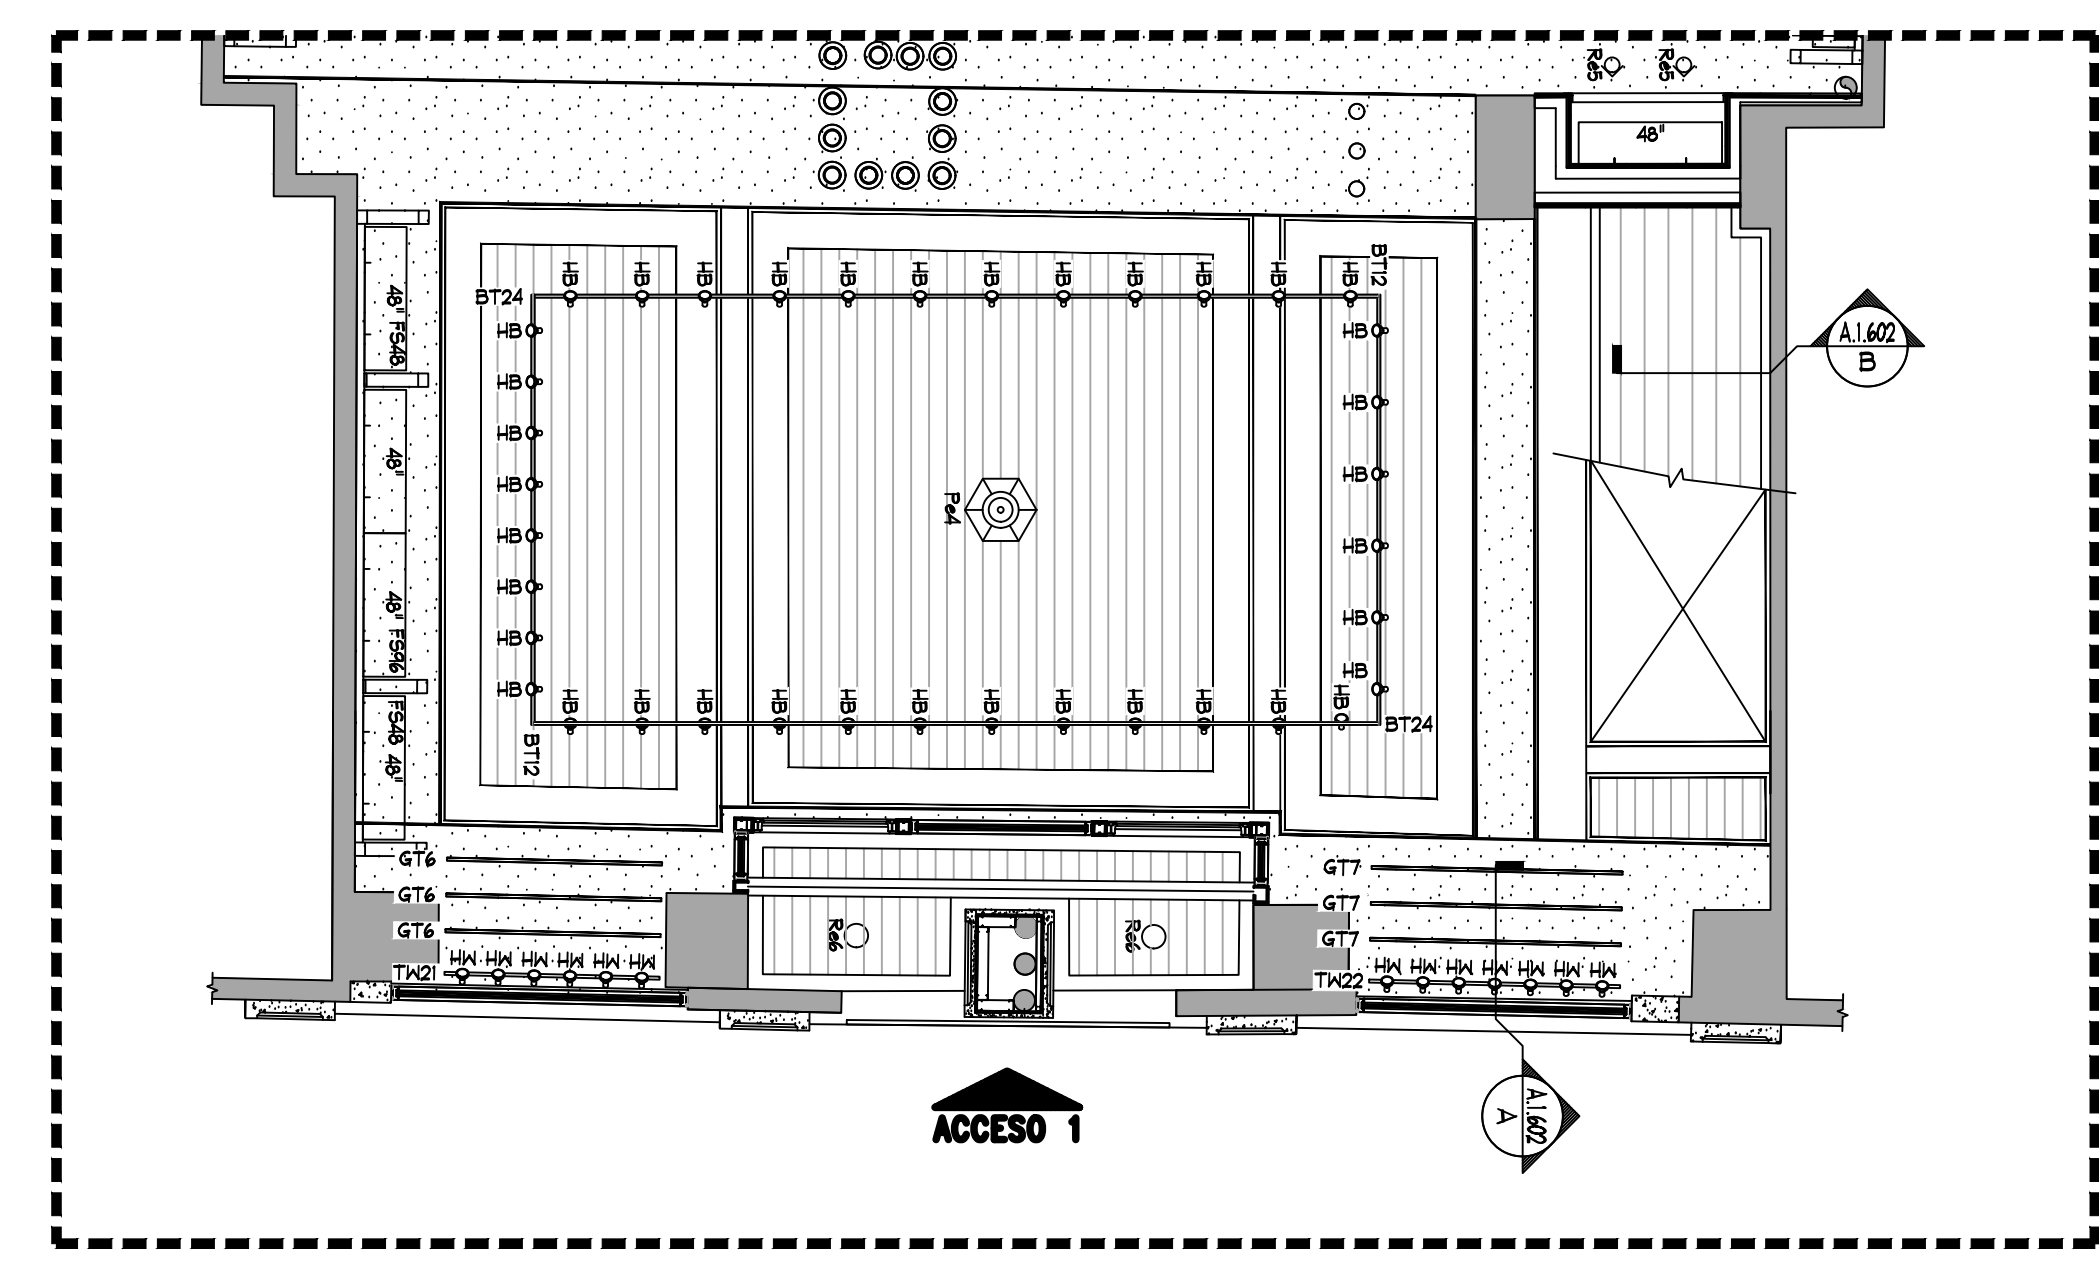

KEY PLAN
S/E