




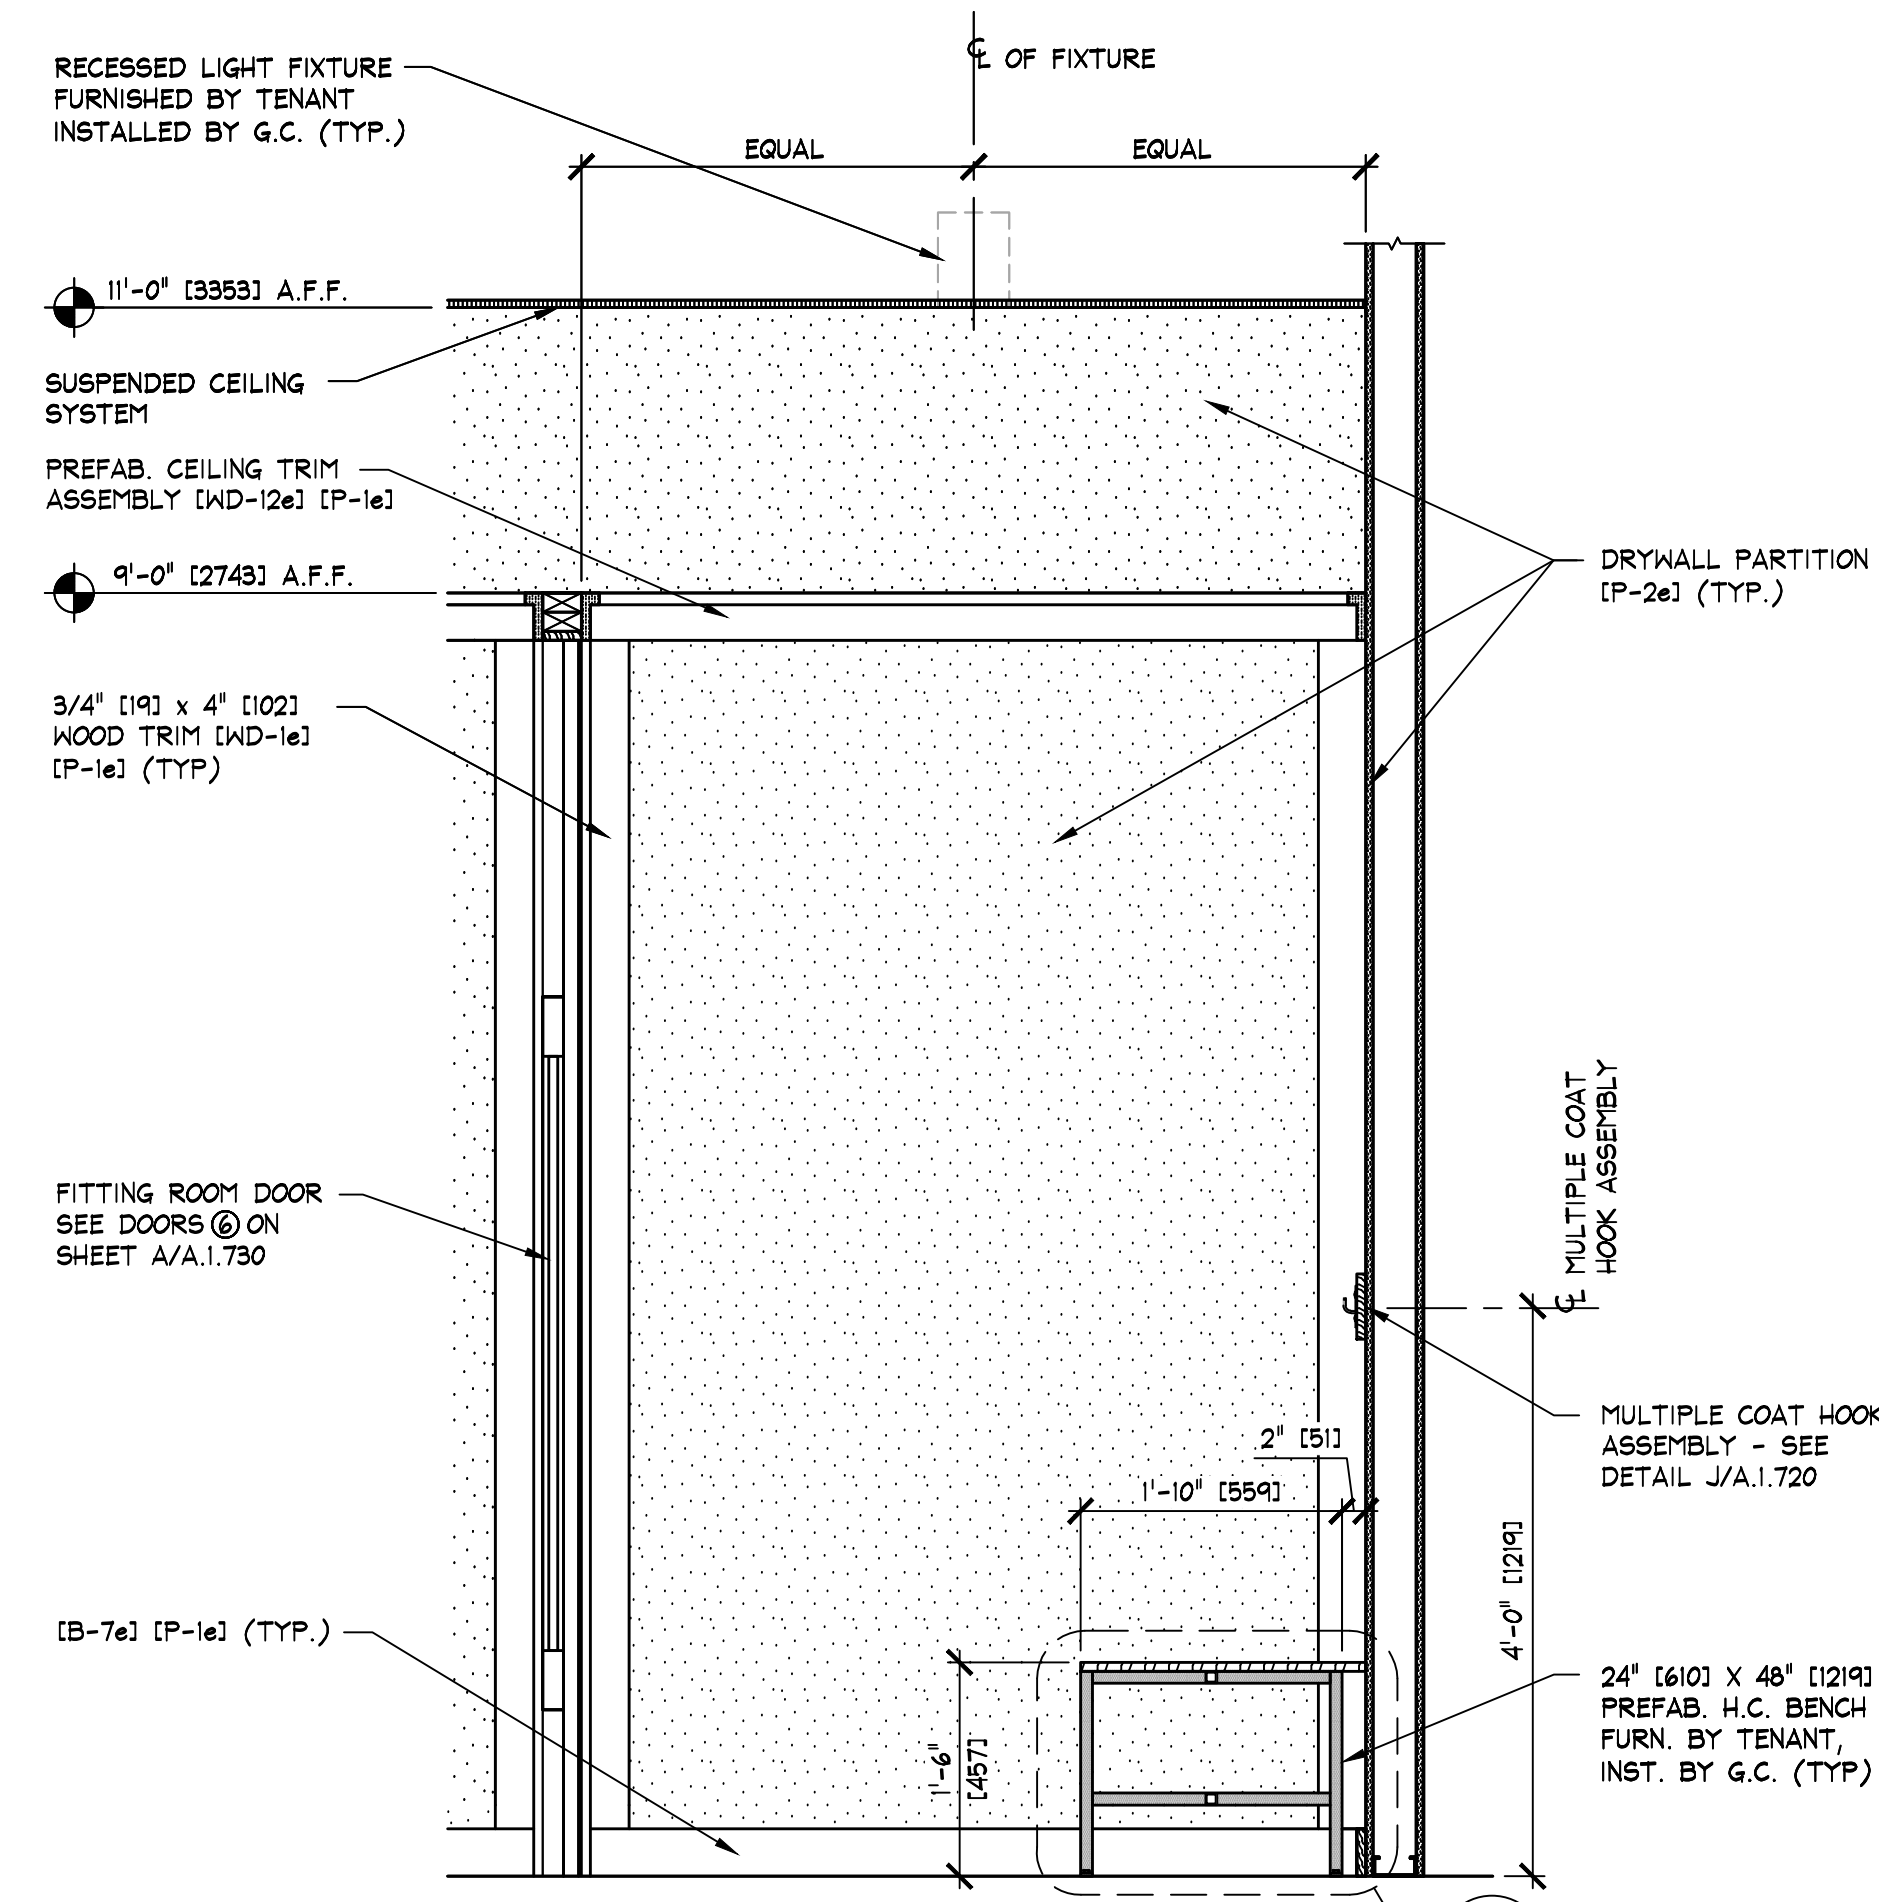


TYP. FITTING ROOM ELEVATION
SCALE: 3/4" = 1'-0" (1:16)

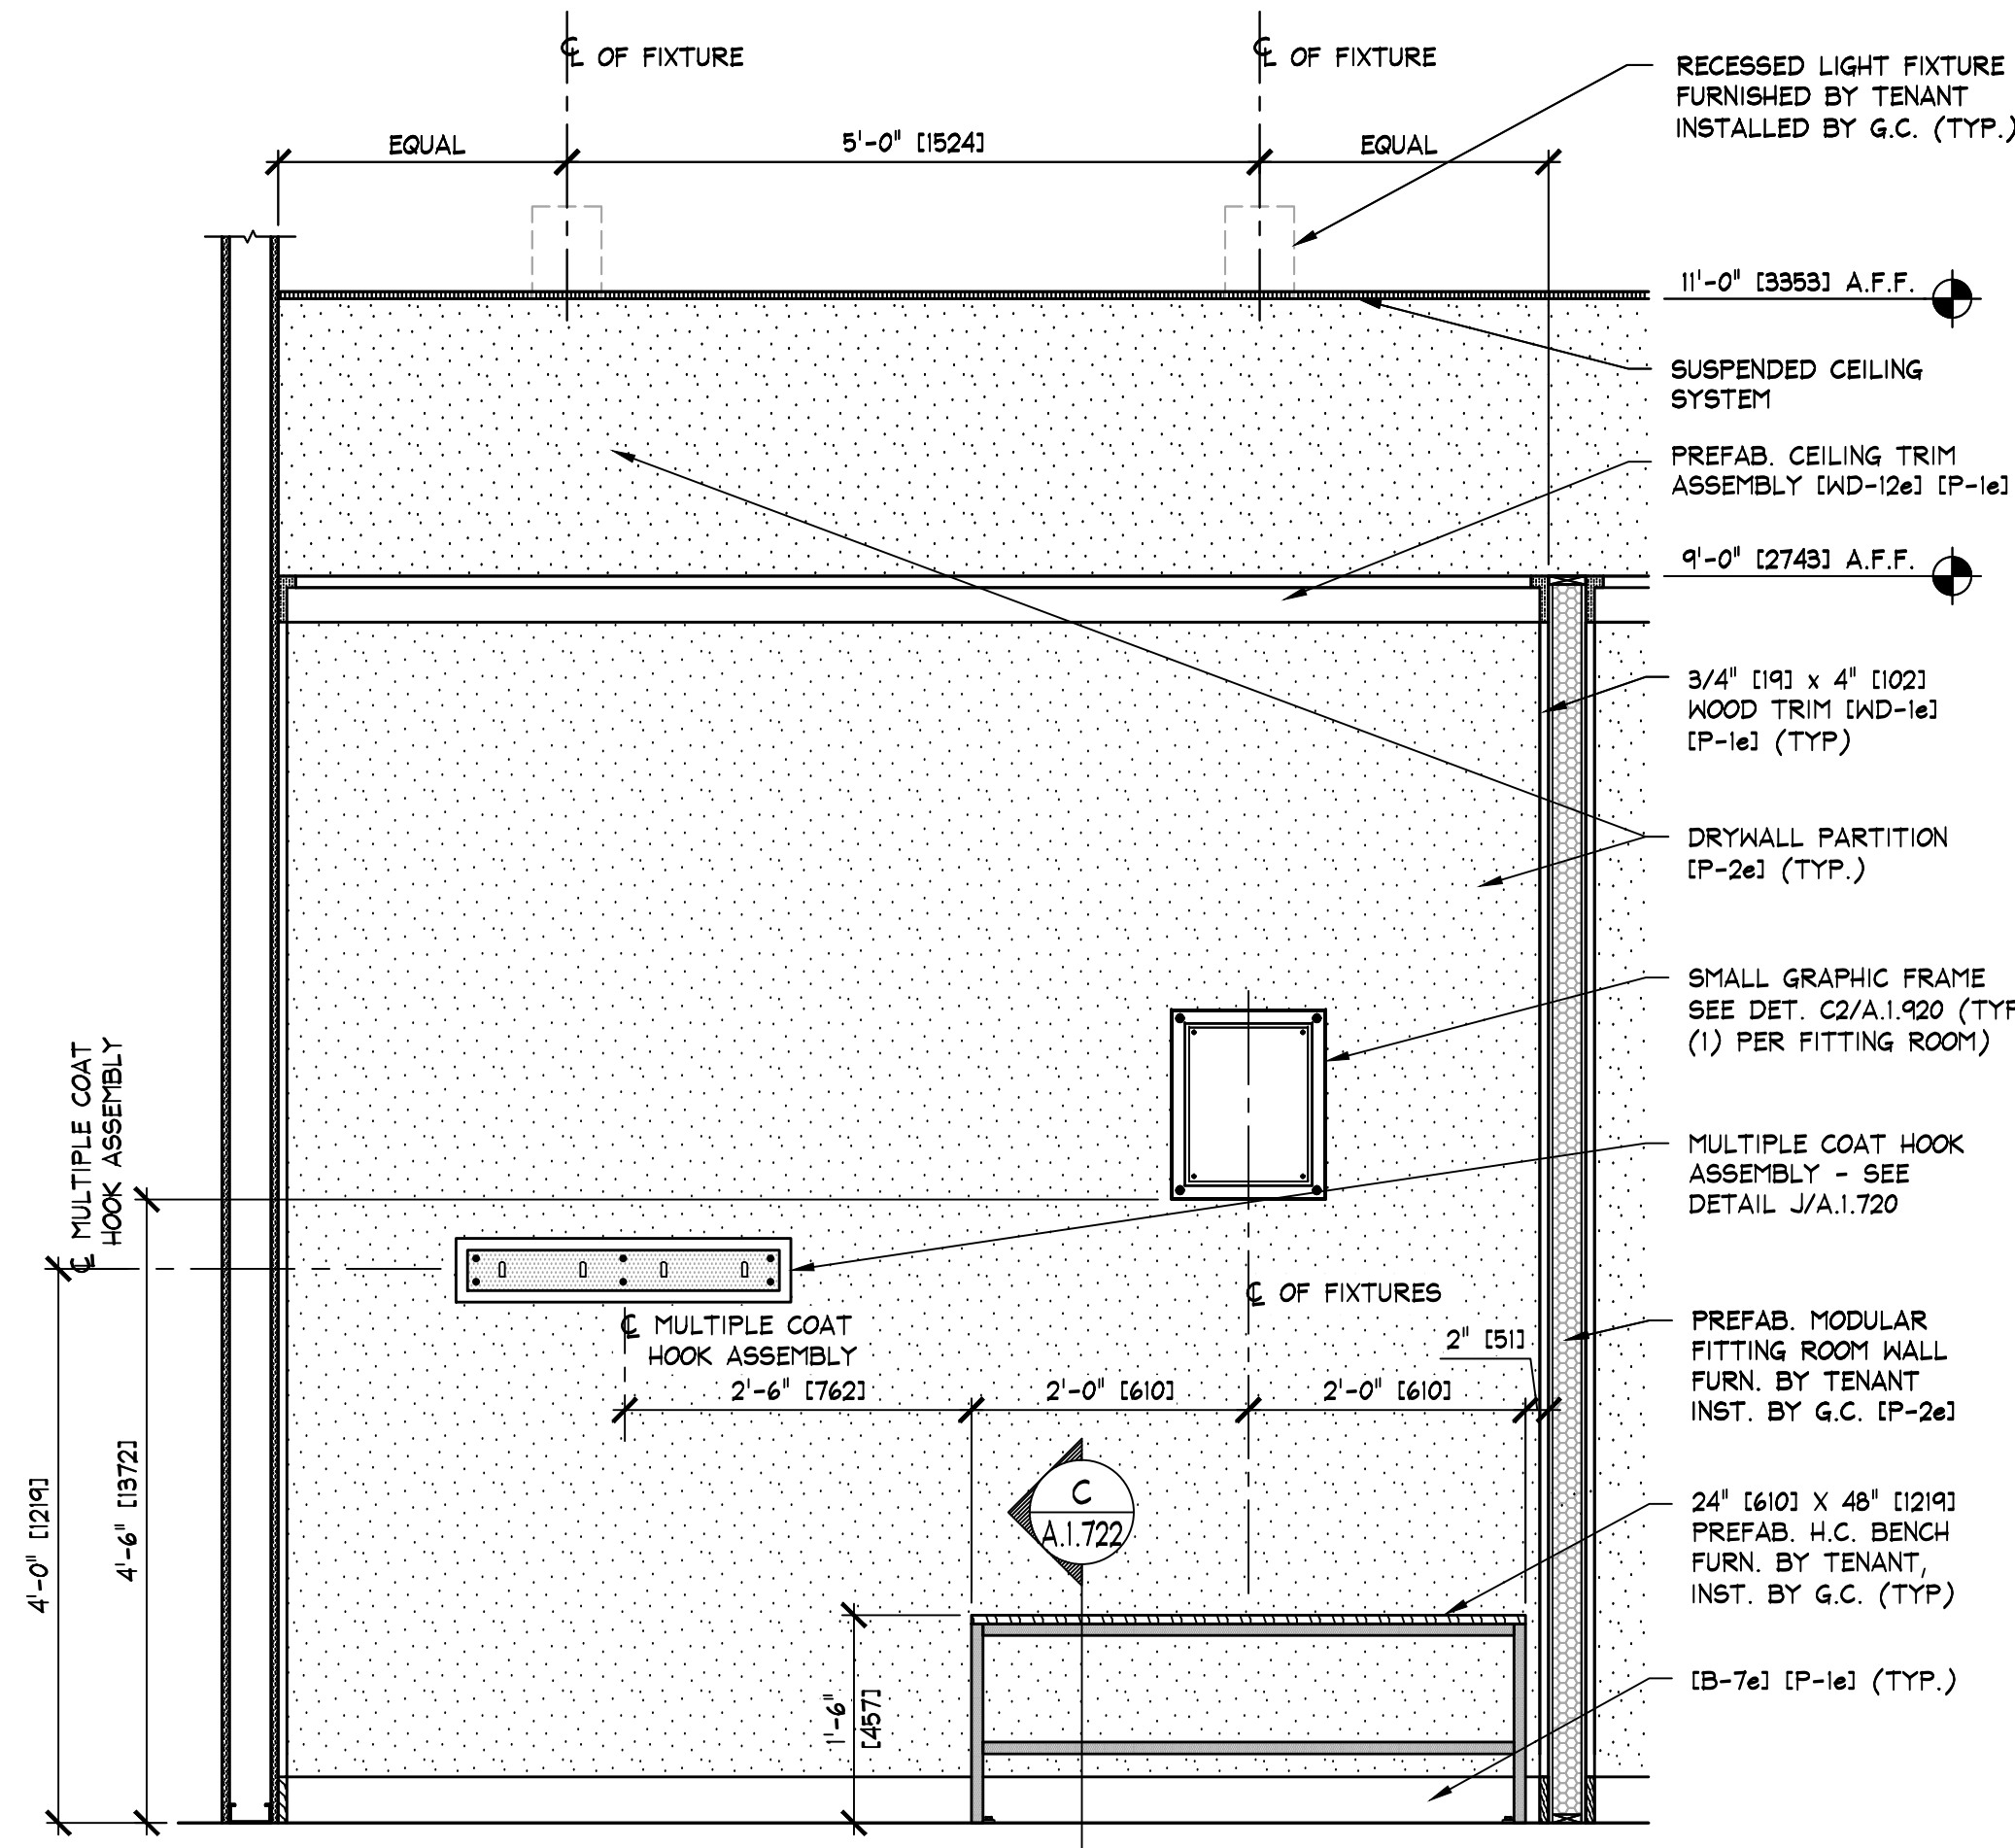


TYP. FITTING ROOM ELEVATION
SCALE: 3/4" = 1'-0" (1:16)

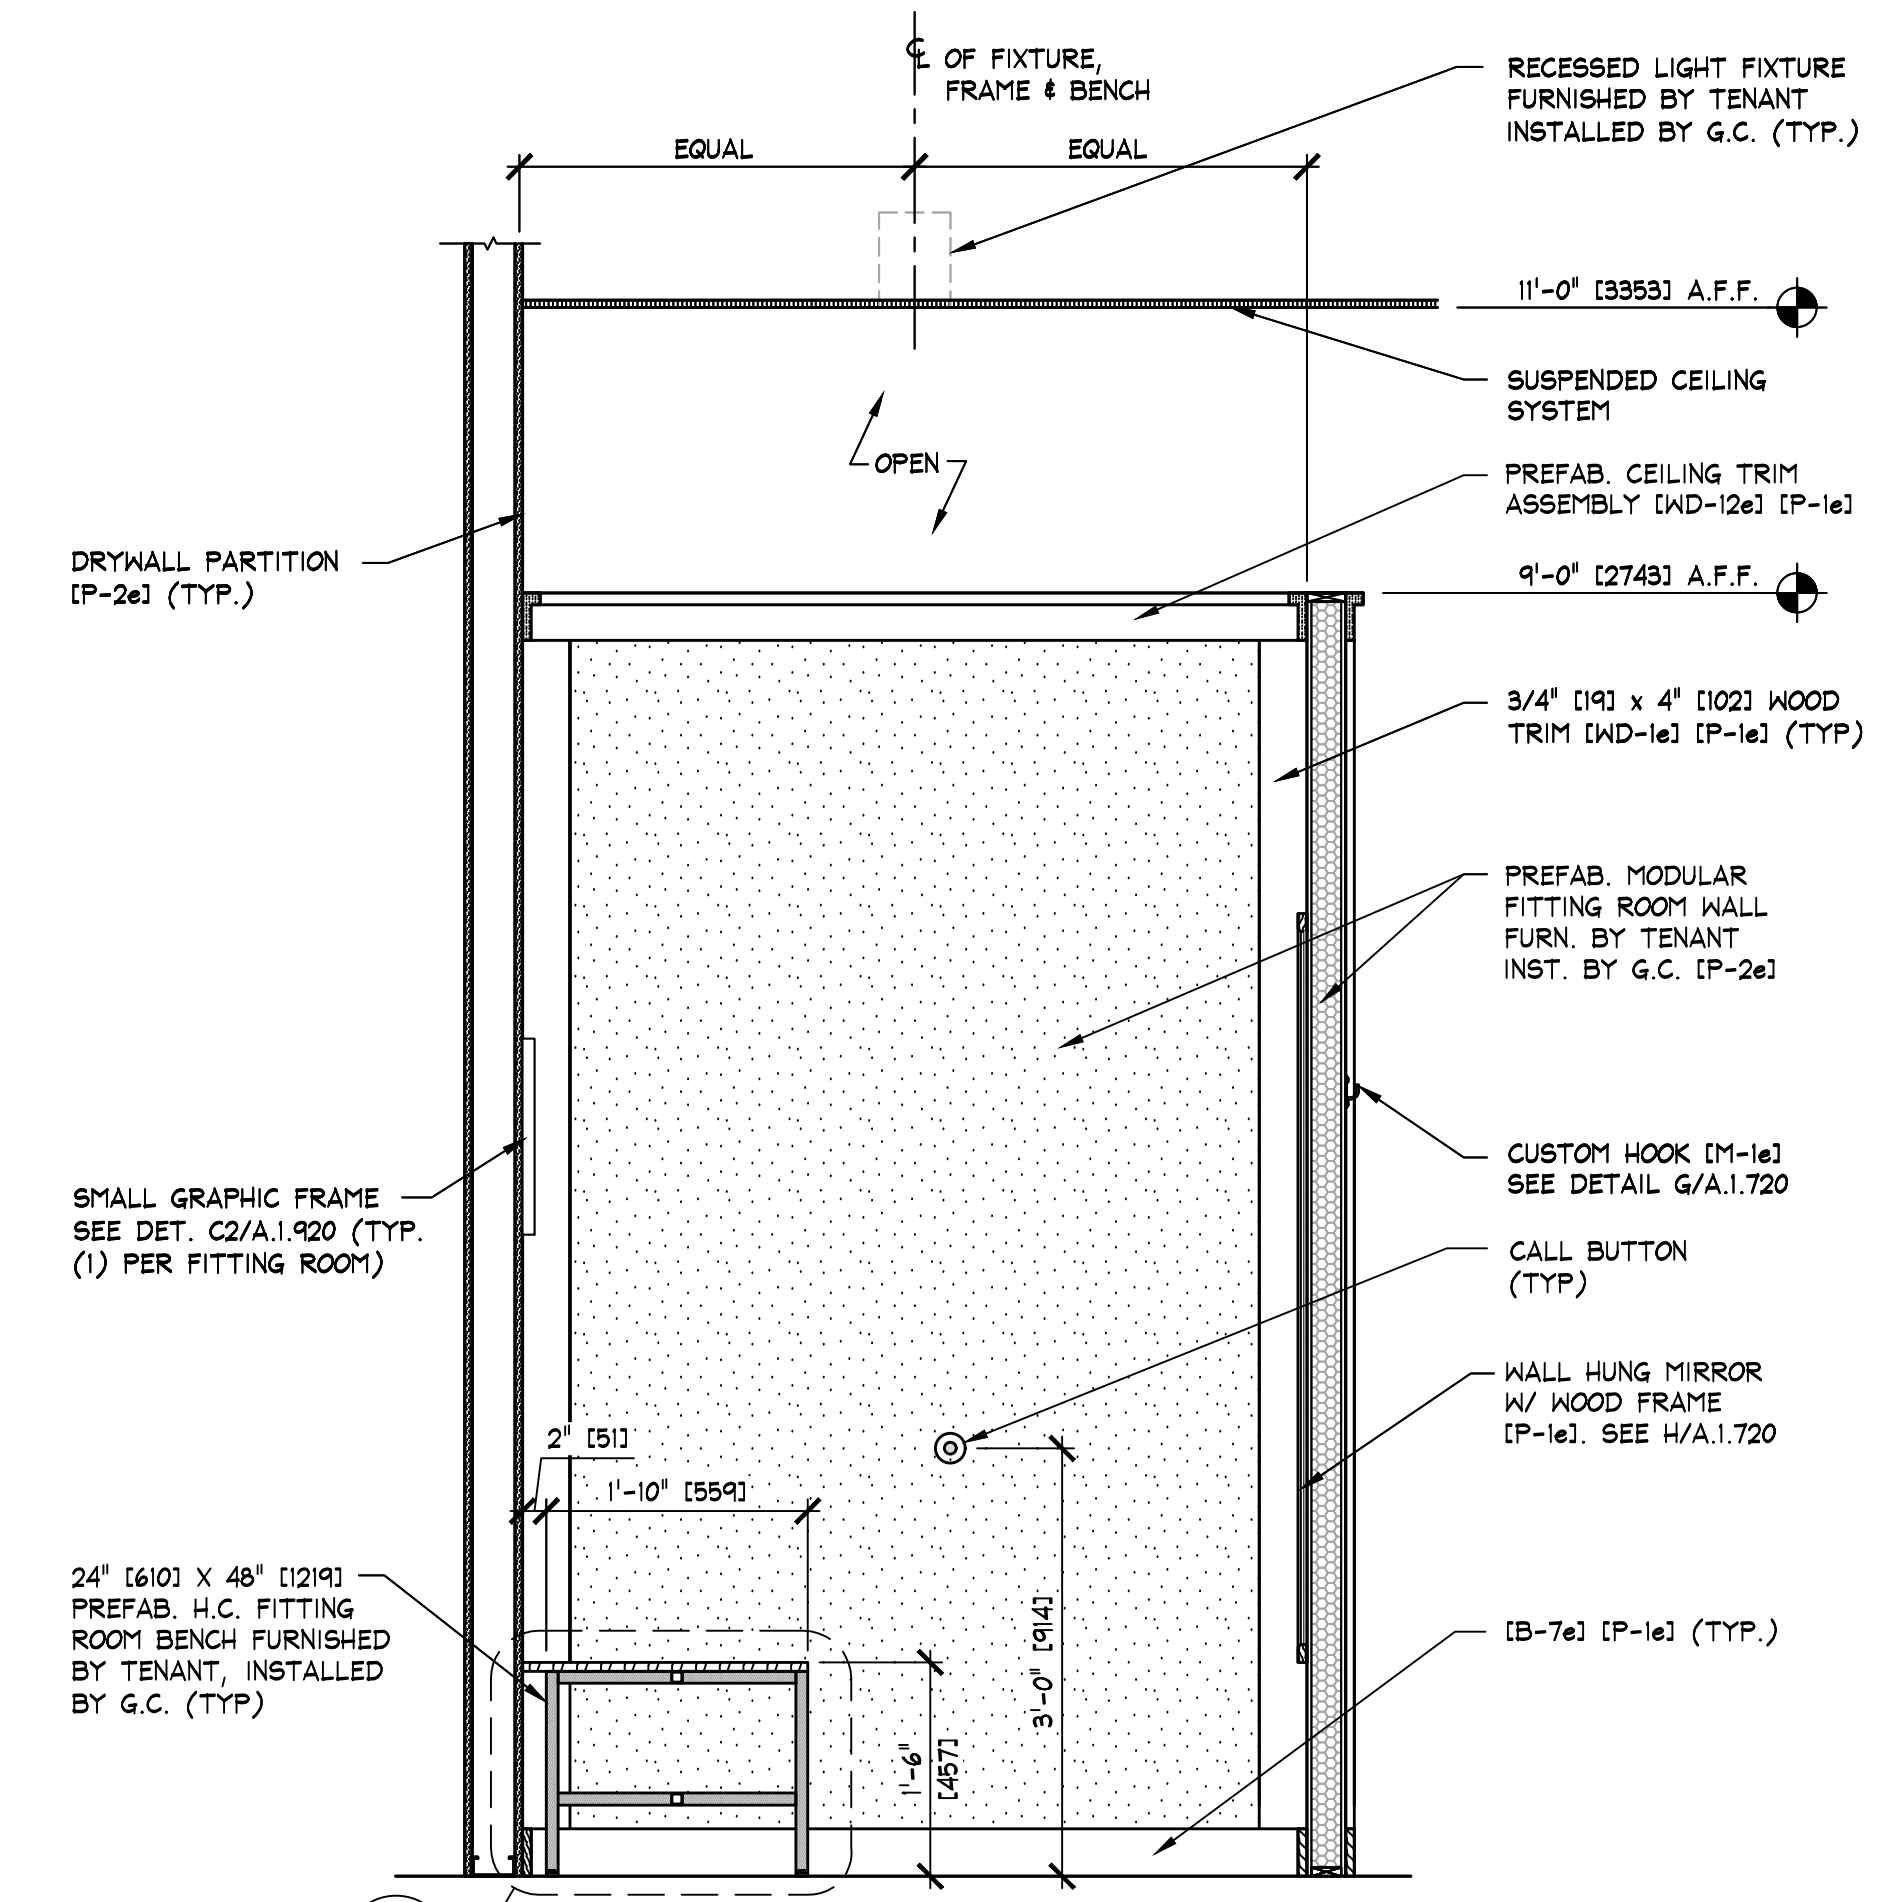

TYP. FITTING ROOM ELEVATION
SCALE: 3/4" = 1'-0" (1:16)

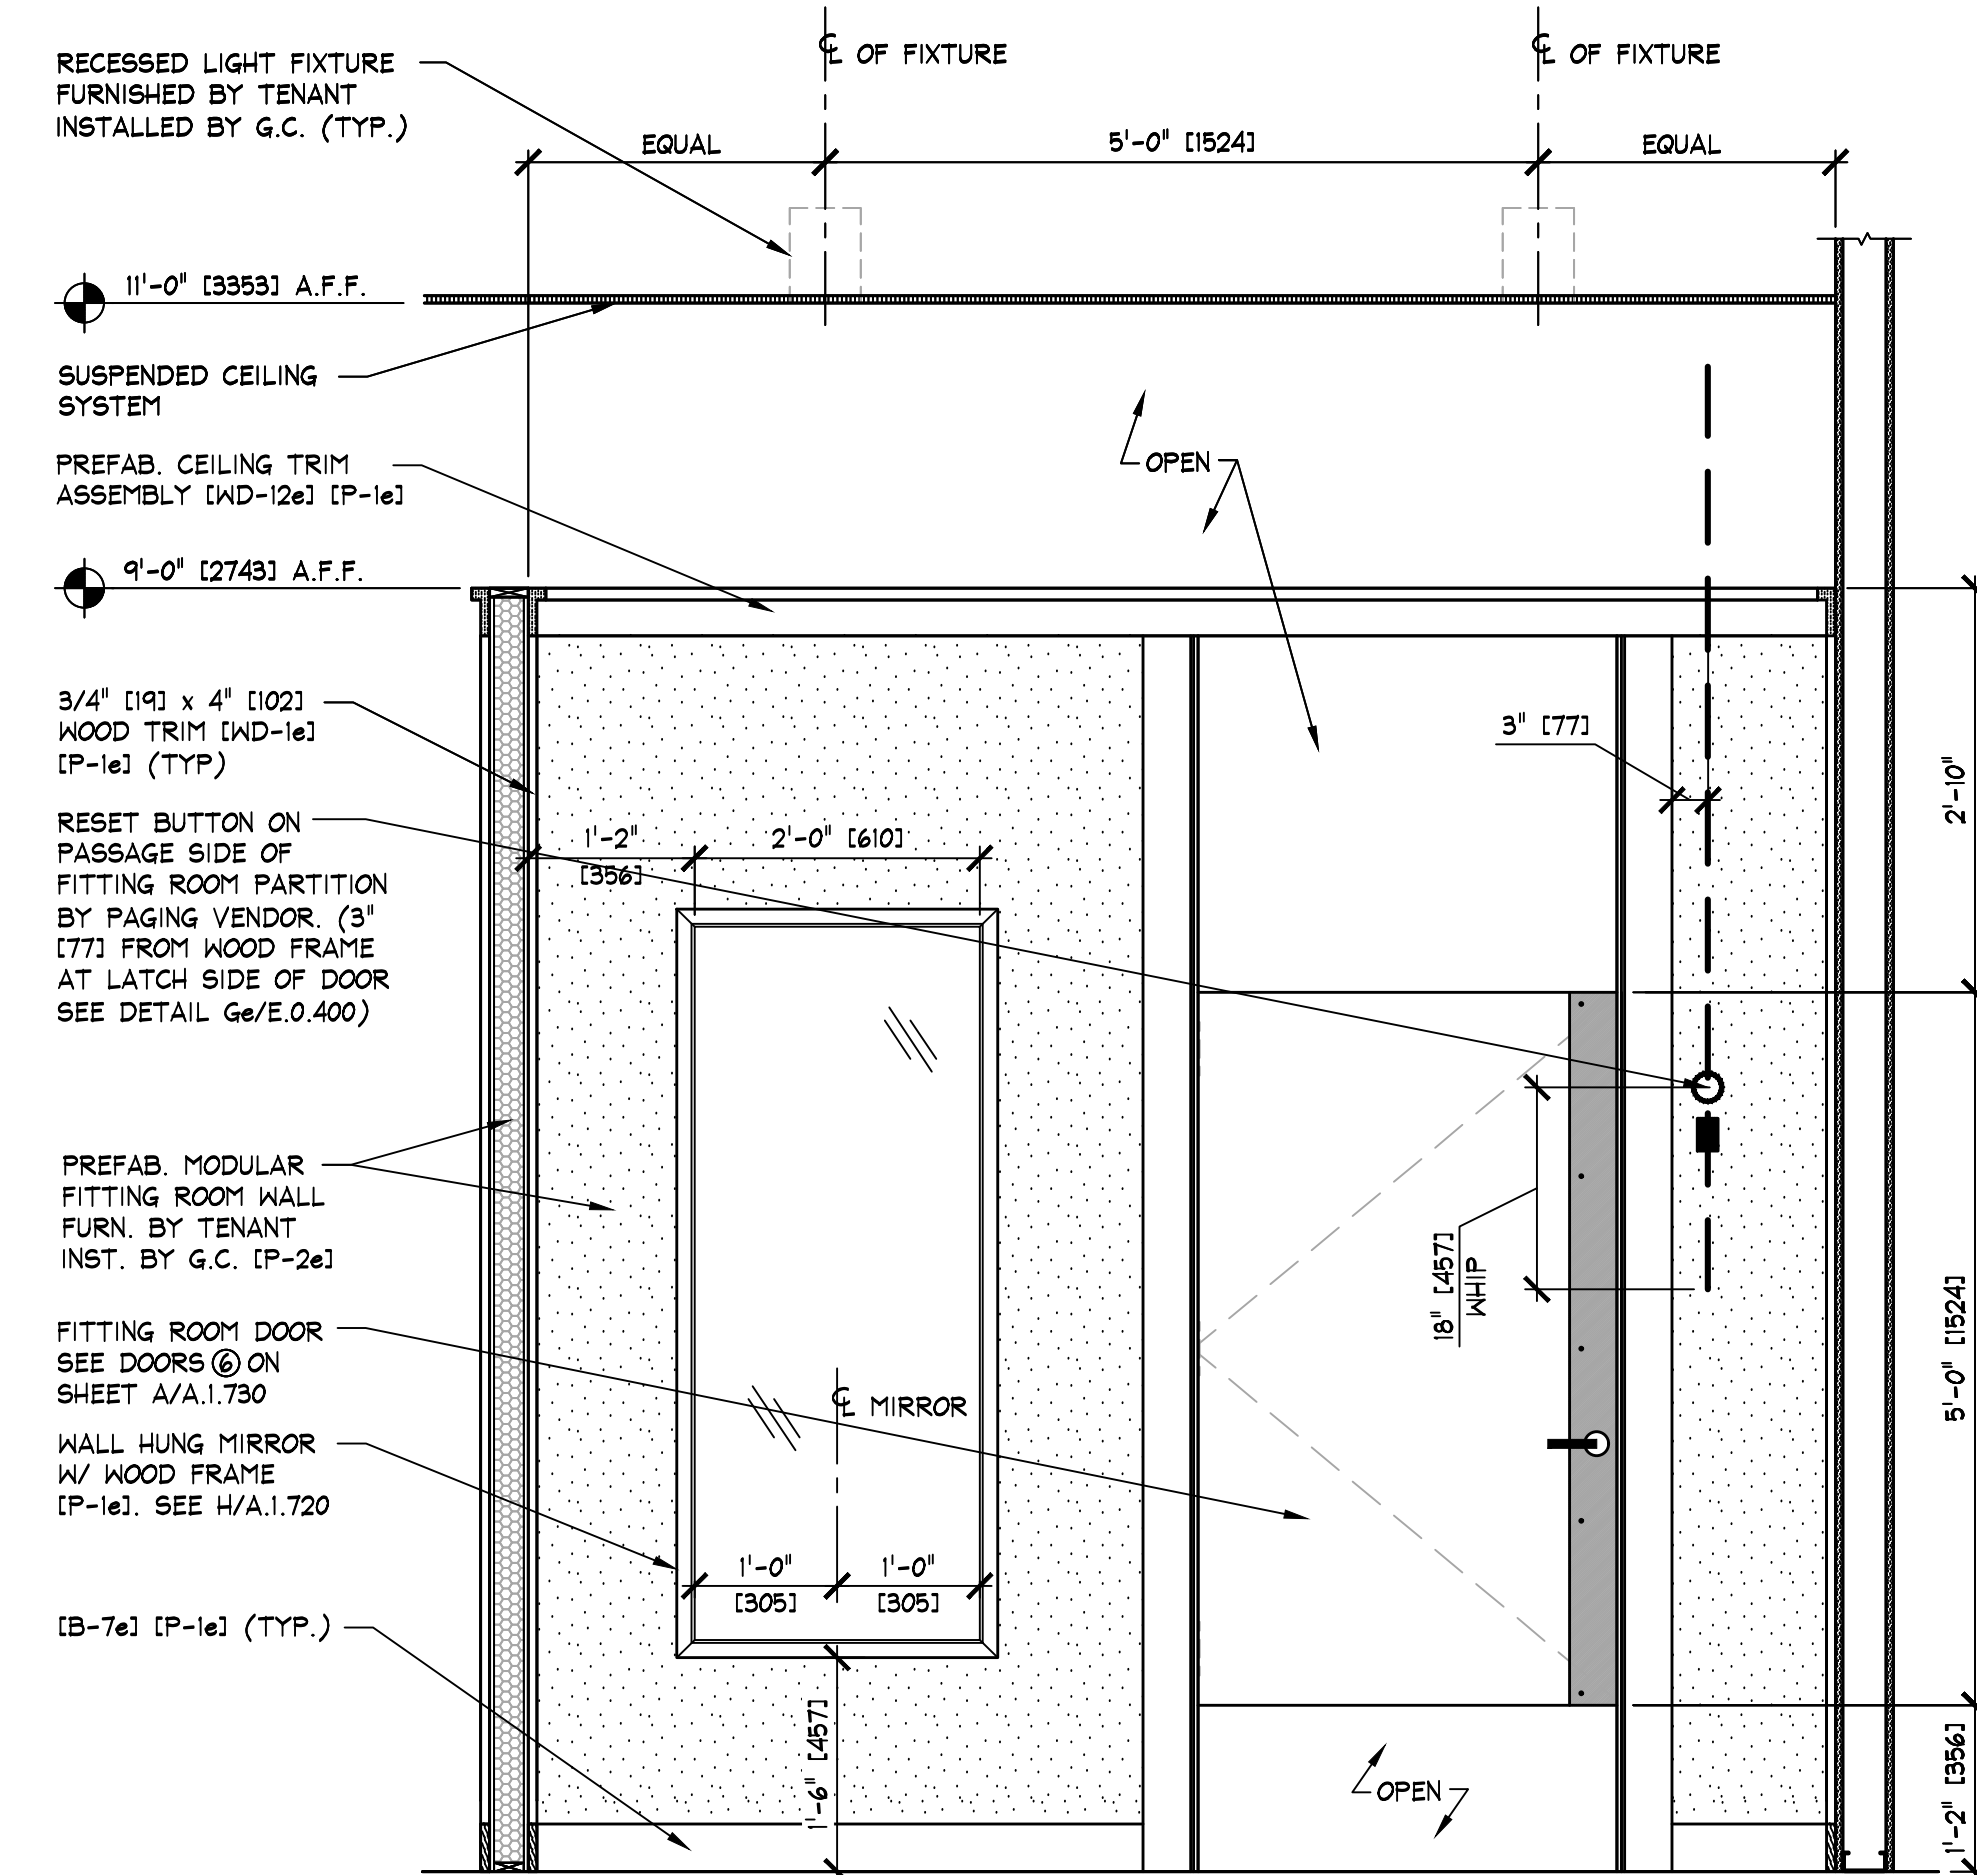

TYP. FITTING ROOM ELEVATION
SCALE: 3/4" = 1'-0" (1:16)

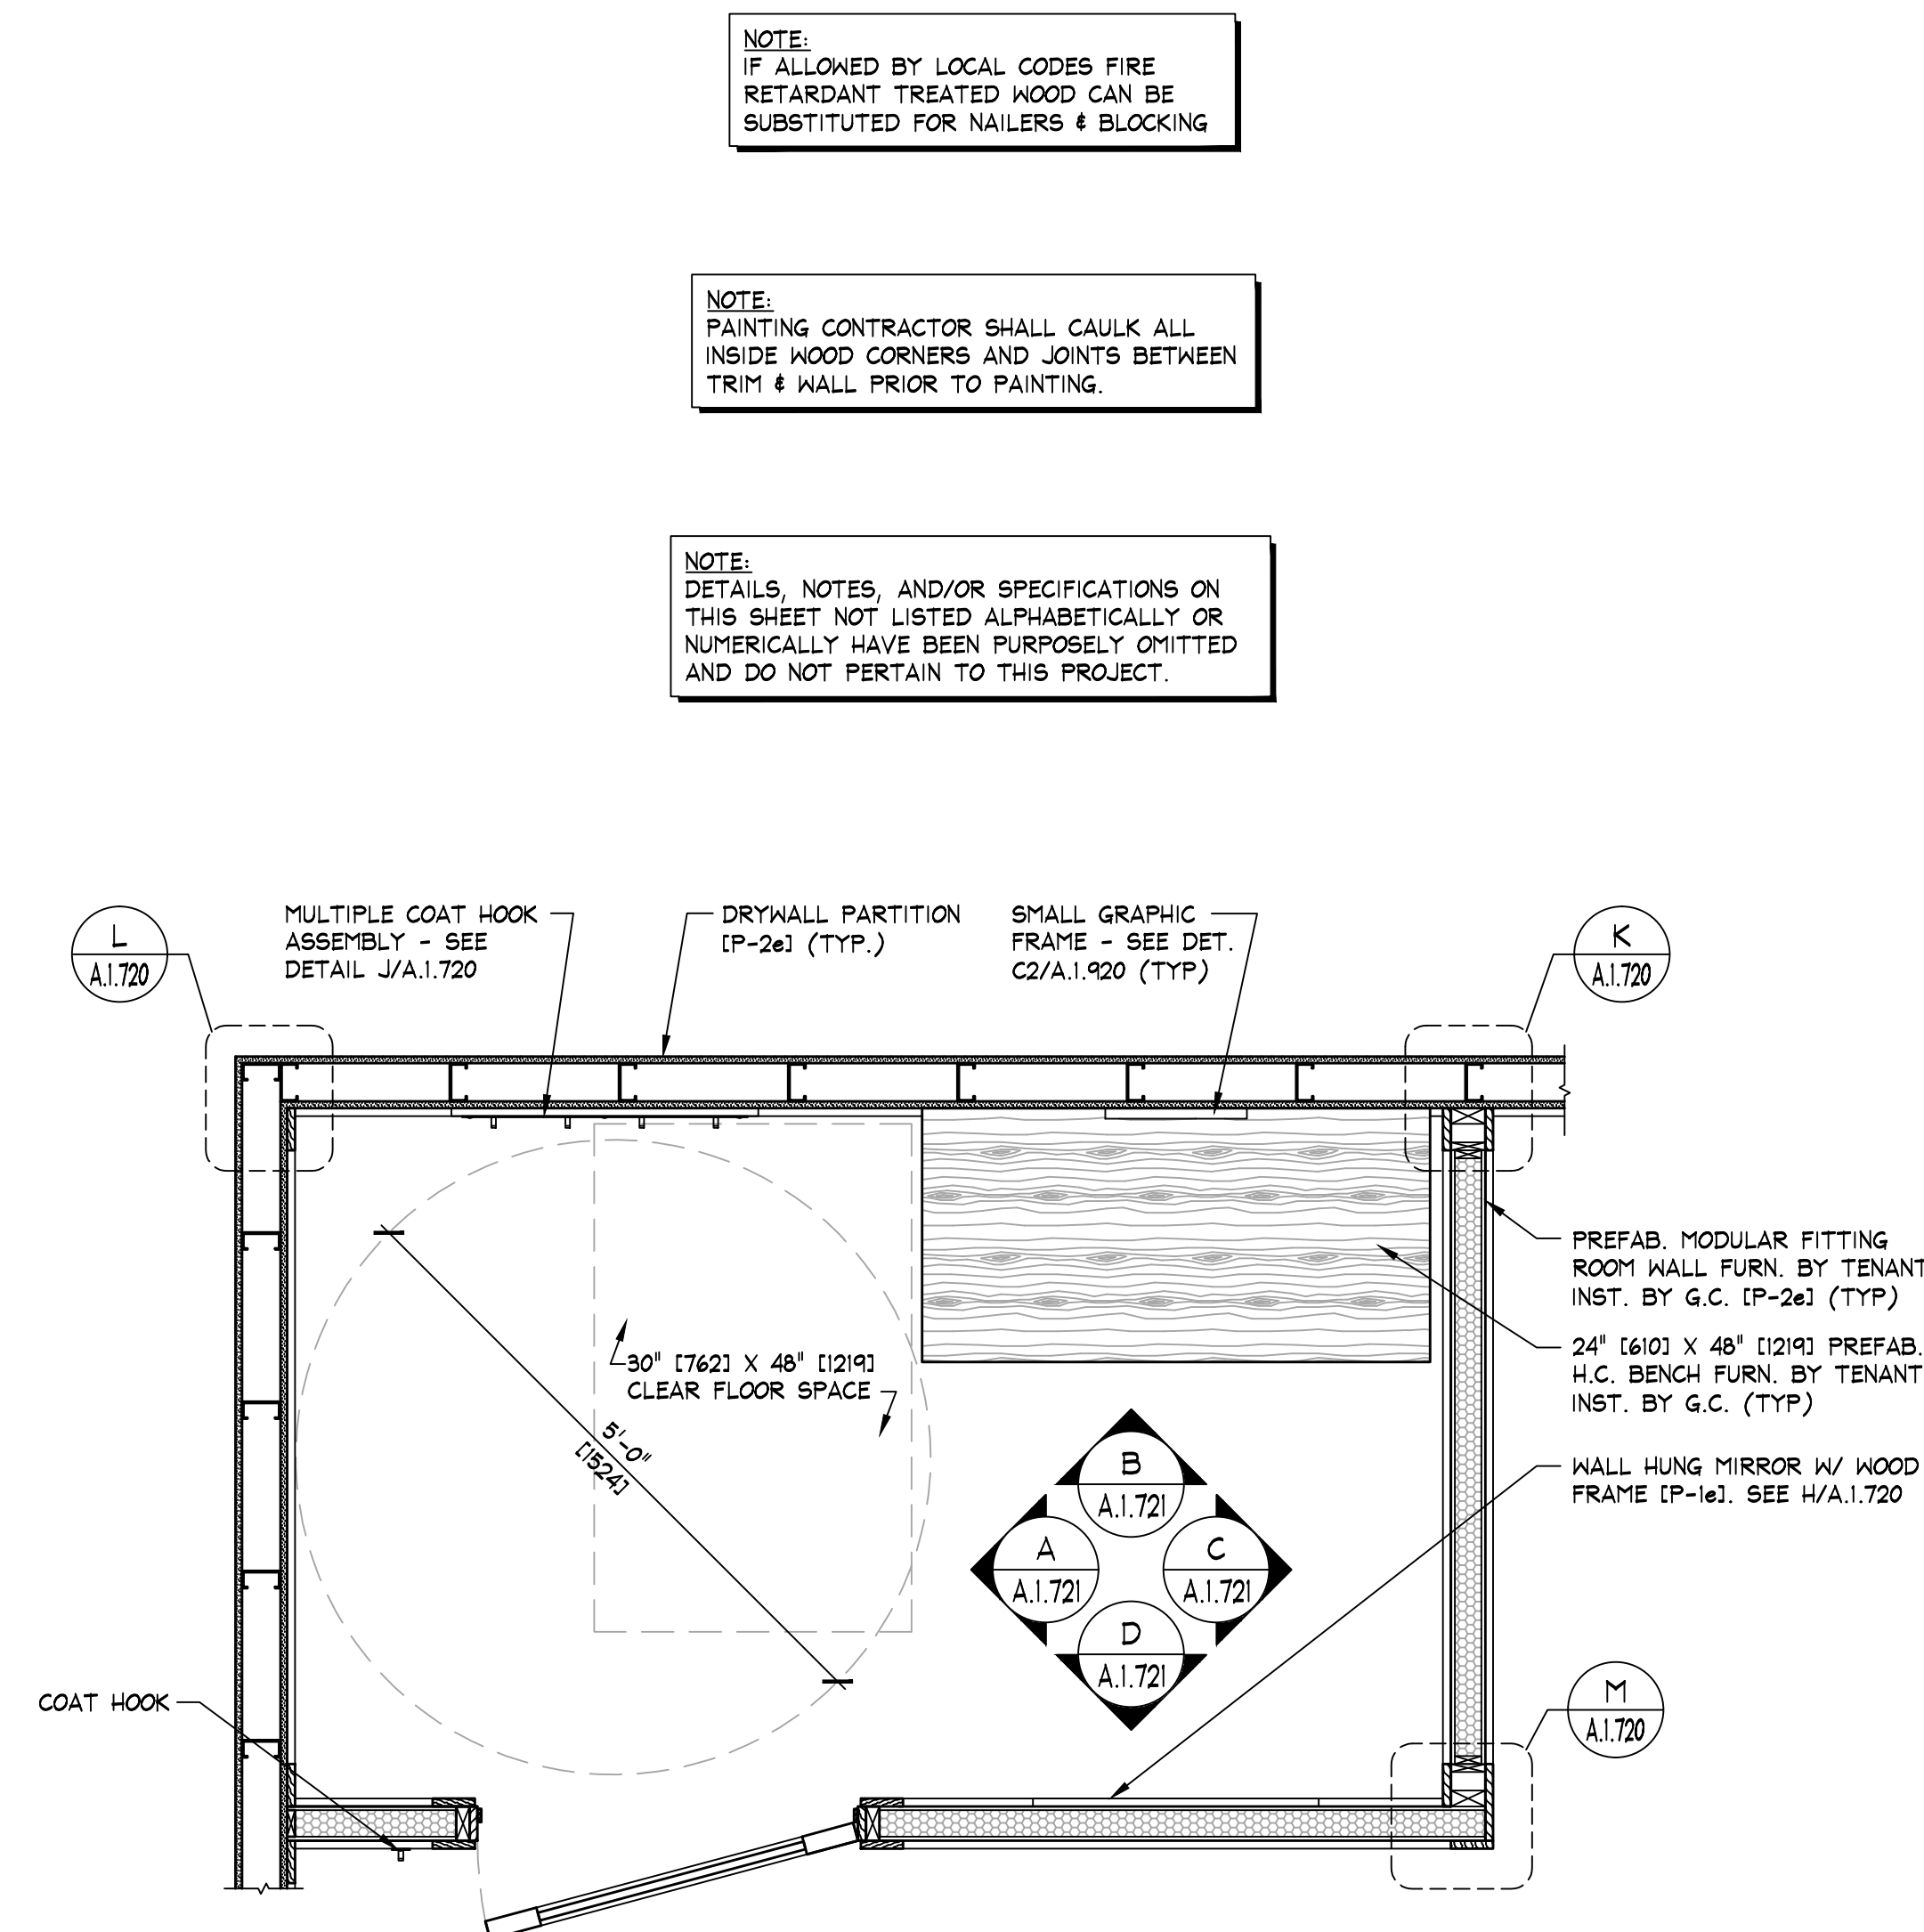

H.C. FITTING ROOM PLAN
SCALE: 3/4" = 1'-0" (1:16)