
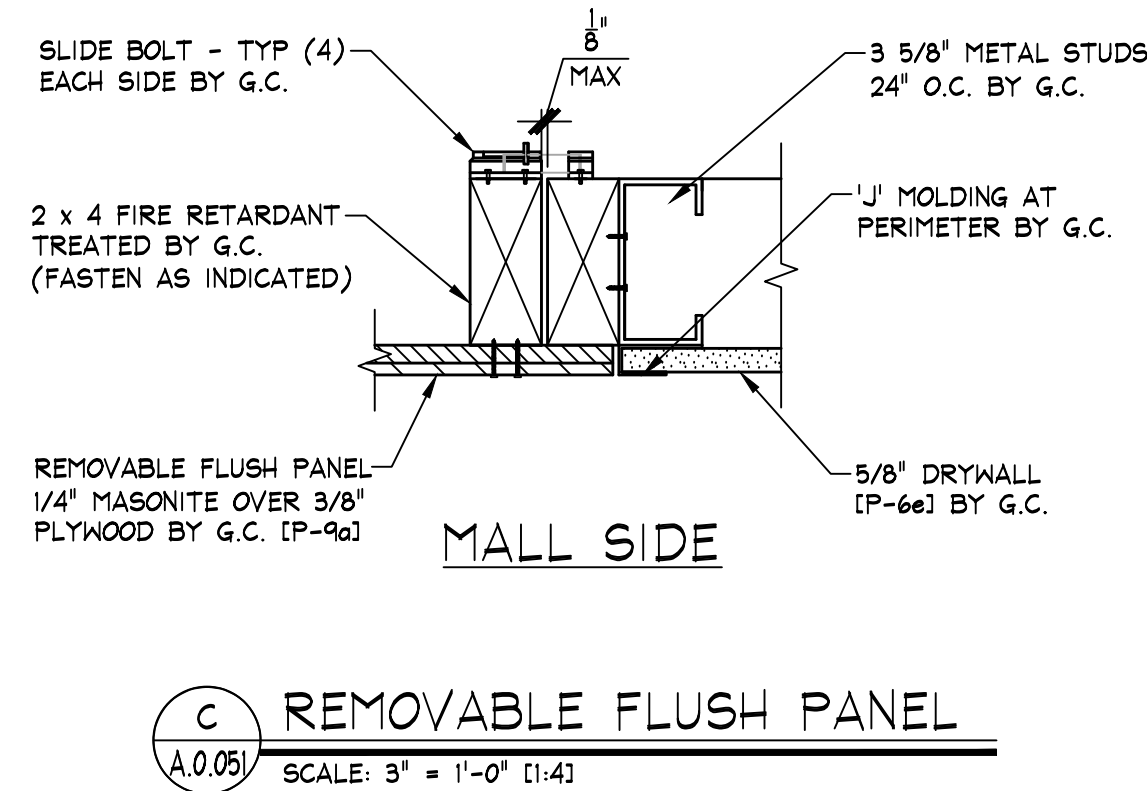


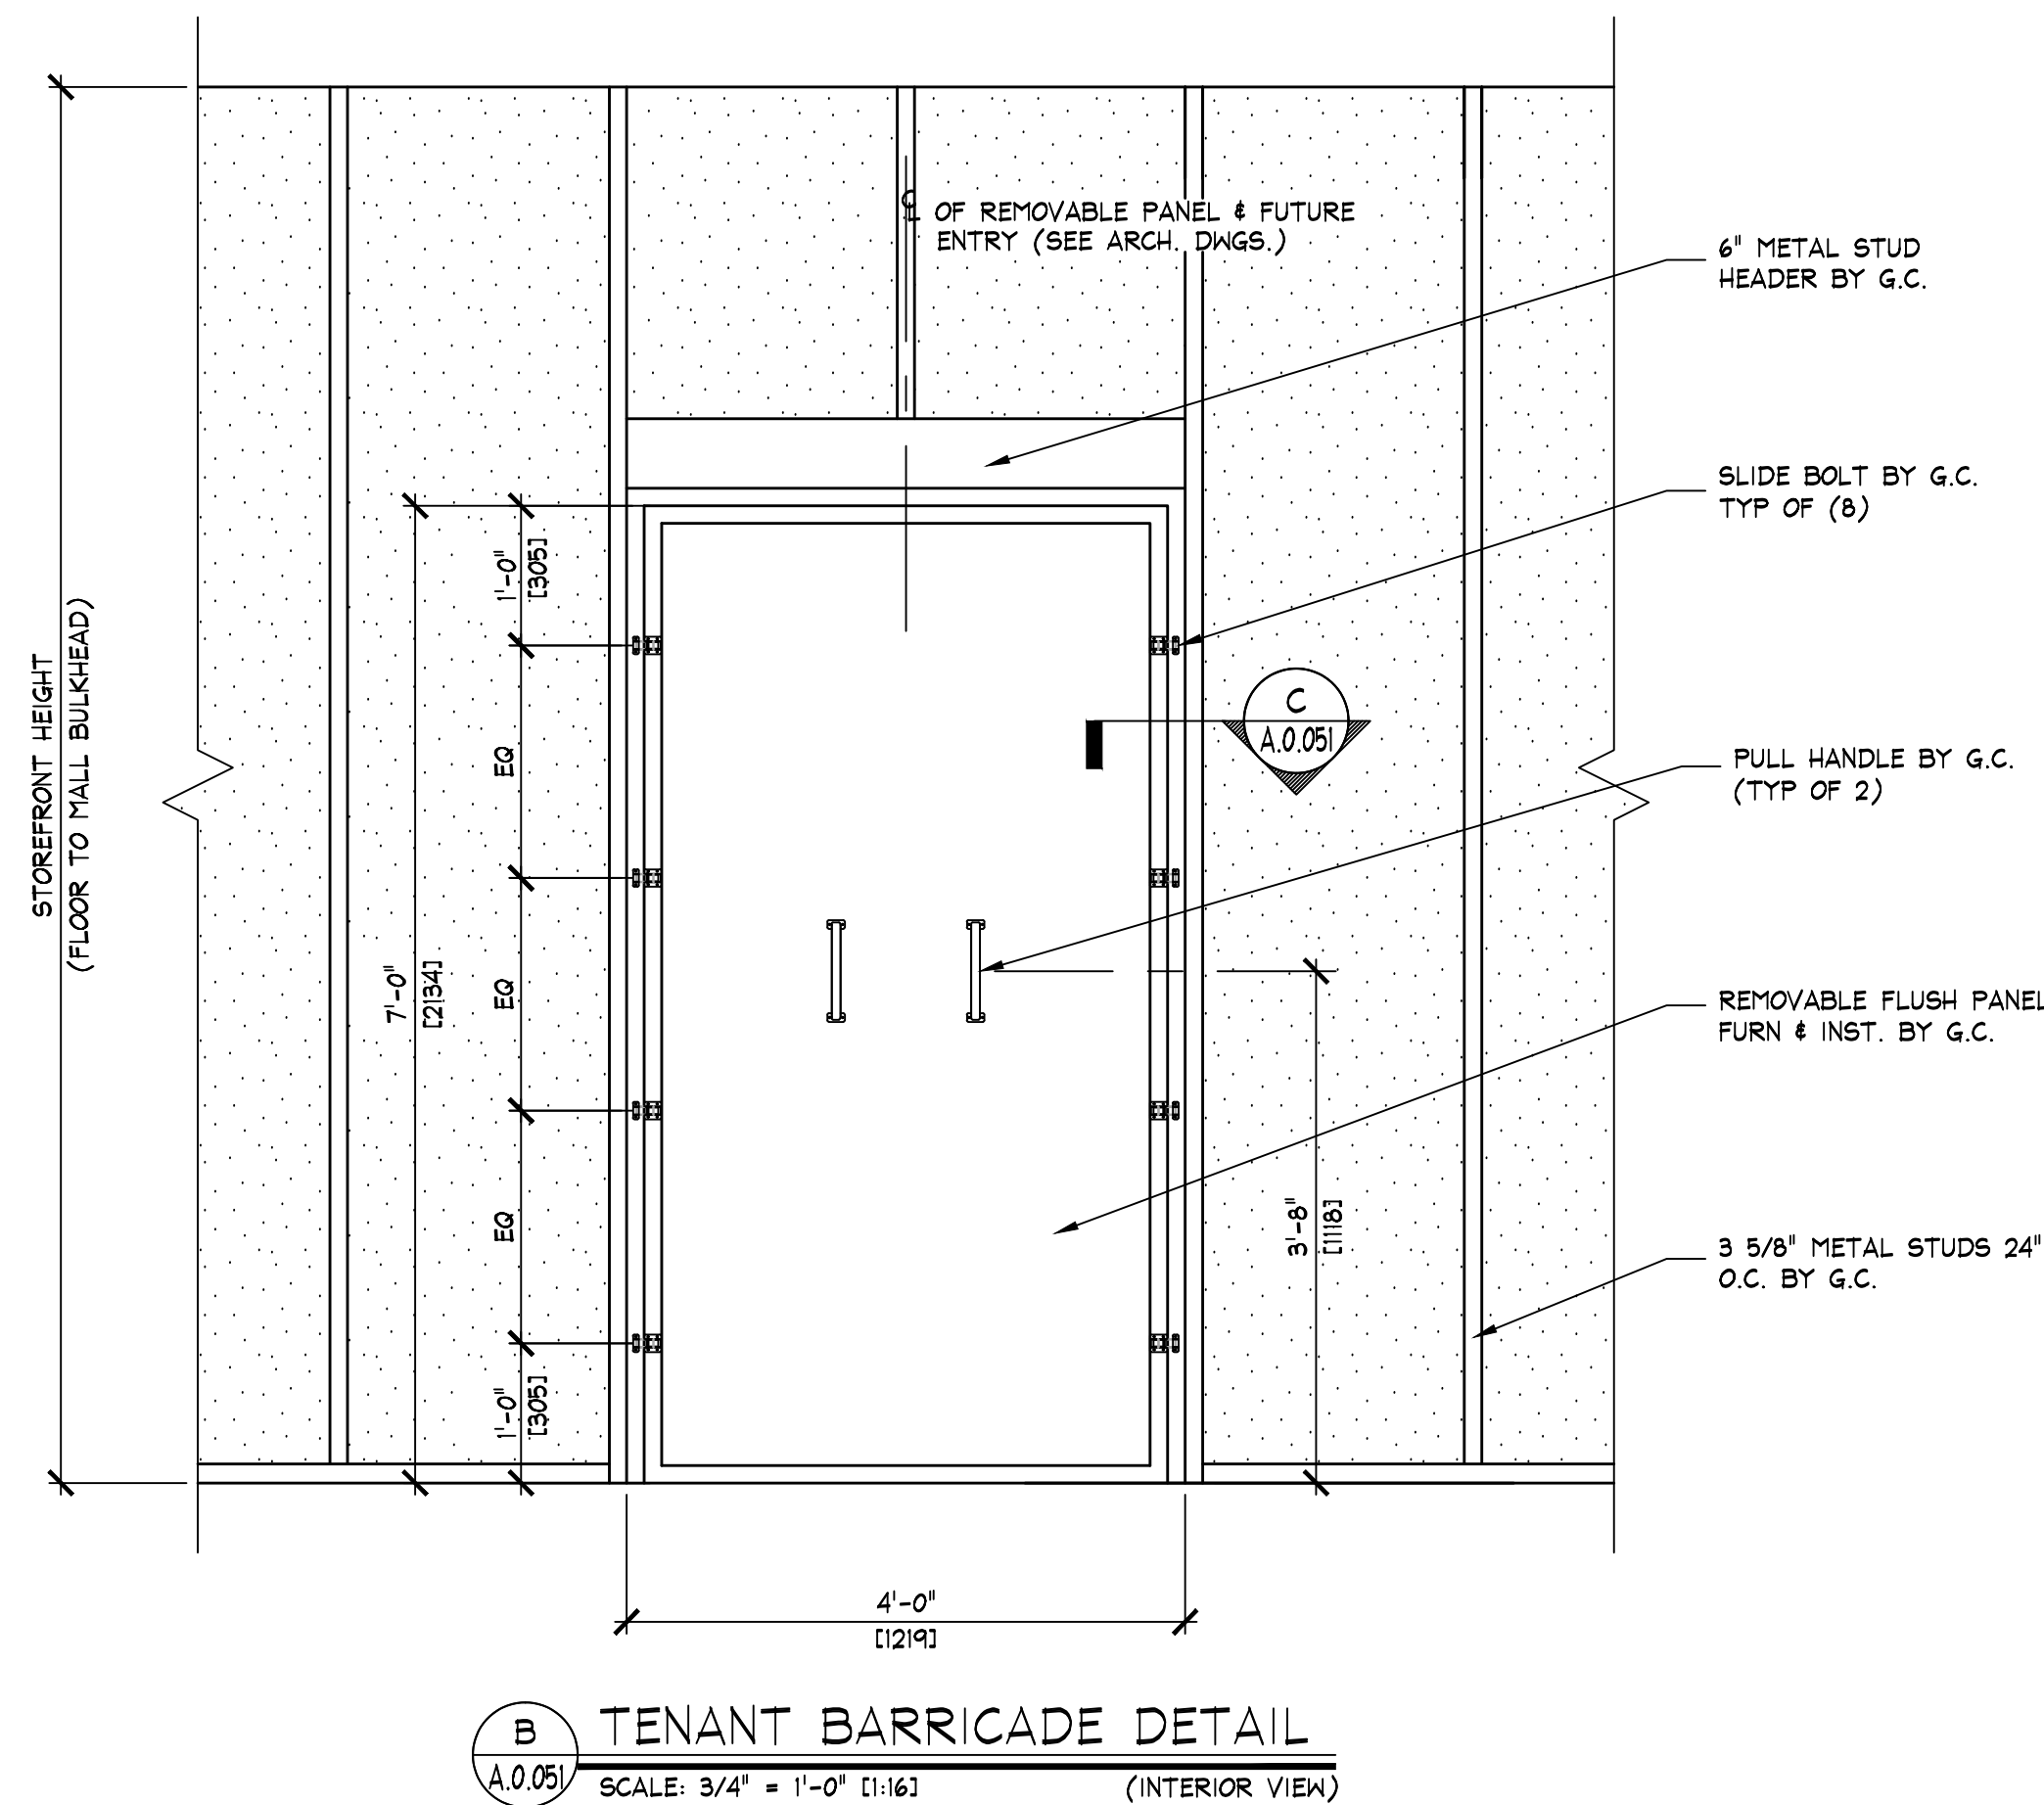

TENANT PROVIDED MODULAR STOREFRONT BARRICADE NOTES:
(BY GREEN DOLPHIN RETAIL SOLUTIONS DAVE PURDUE 239.989.9297 OR DPURDUE@GREENDOLPHINRS.COM)

DUST BARRIERS:
• BARRICADES ARE SPECIFIED WITH A SOFT OR HARDTOP DUST BARRIER PER LANDLORD REQUIREMENT.

SWING PANELS (WILL BE THE STANDARD BARRICADE ENTRANCE).
• SWING PANELS ARE NOT ACCESSIBLE FROM THE OUTSIDE OF THE BARRICADE.
• SWING PANELS WILL BE ALIGNED WITH THE STORE ENTRY PER THE BLUE PRINTS PROVIDED.
• YOUR SPACE MUST HAVE A BACK ENTRANCE TO ACCESS THE WORKSPACE.
• ADDITIONAL MAN-DOOR ENTRANCES CAN BE INSTALLED AT THE TIME THE BARRICADE IS ERECTED. PLEASE PROVIDE 5 WORKING DAYS NOTICE OF ALL MAN-DOOR REQUIREMENTS.

STANDARD BARRICADE INSTALLATION/REMOVAL:
• SET-UP AND REMOVAL ARE STANDARD SERVICES FOR TENANT BARRICADES. STANDARD WORK SCHEDULES ARE SUNDAY THRU THURSDAY FROM MALL CLOSING UNTIL MALL OPENING.
• BARRICADES AND GRAPHICS WILL BE INSTALLED PRIOR TO DEMOLITION. STANDARD INSTALLATION WILL OCCUR NO LATER THAN THE SUNDAY BEFORE THE PROJECT STARTS ON MONDAY.
• WHEN LANDLORD SPACE BECOMES AVAILABLE GDRS WILL MOVE FORWARD AS QUICKLY AS POSSIBLE TO INSTALL THE BARRICADE EARLY.
• STANDARD BARRICADE REMOVAL WILL BE SCHEDULED FOR THE NIGHT BEFORE THE STORE OPENS. OPTIONS CAN BE REVIEWED, AE AND GC ARE RESPONSIBLE FOR NOTIFY/CONFIRM BARRICADE REMOVAL TO GDRS 5 DAYS PRIOR TO DESIRED REMOVAL.
• HOLIDAY WORK SCHEDULES MUST BE APPROVED IN ADVANCE.
• THE CONTRACTOR HAS THE RESPONSIBILITY OF REPAIRING THE BULKHEAD AREA WHERE BRACING AND DUST COVER WERE INSTALLED.

STANDARD BARRICADE MATERIALS:
• BARRICADE IS MADE OF CLASS C FIRE CODE RATED MATERIAL.
• PANEL FRAMES ARE FULLY WELDED EXTRUDED ALUMINUM BEAMS.
• NO ON-SITE PAINTING OR FABRICATION REQUIRED.

BARRICADE CARE:
• THE CONTRACTOR IS NOT ALLOWED TO MOVE, ALTER, ATTACH TO OR TAKEDOWN ANY BARRICADE OR PART OF ANY BARRICADE DUE TO SPECIFIC INSURANCE LIABILITY RESTRICTIONS.
• TEMPORARY BARRICADE SUPPORT BRACING THAT ATTACHES TO THE MALLS BULKHEAD, MUST SAY ATTACHED FOR THE DURATION OF THE PROJECT. MOVING OR ALTERING CAN CREATE A UNSAFE CONDITION OF THE WALL. FOR THE SAFETY OF PUBLIC AND OR CONTRACTORS, PLEASE DO NOT ALTER THE BRACING. ADDITIONALLY INTERIOR TEMP BARRICADES ARE NOT DESIGNED TO WITHSTAND GUST OF WINDS ENTERING THE CONSTRUCTION AREA FROM THE OUTSIDE OF THE BUILDING.

CONTRACTOR RESPONSIBILITY:
• THE CONTRACTOR IS RESPONSIBLE FOR THE SECURITY DETAIL WHEN REQUIRED BY MALL AND FOR ALL DAMAGED OR MISSING MATERIALS.
• THE CONTRACTOR HAS THE RESPONSIBILITY OF REPAIRING THE BULKHEAD AREA WHERE BRACING AND DUST COVER WERE INSTALLED.
• THE CONTRACTOR IS RESPONSIBLE TO NOTIFY GREEN DOLPHIN RETAIL SOLUTIONS 239.989.9297 FIVE (5) WORKING DAYS IN ADVANCE OF THE BARRICADE REMOVAL.