




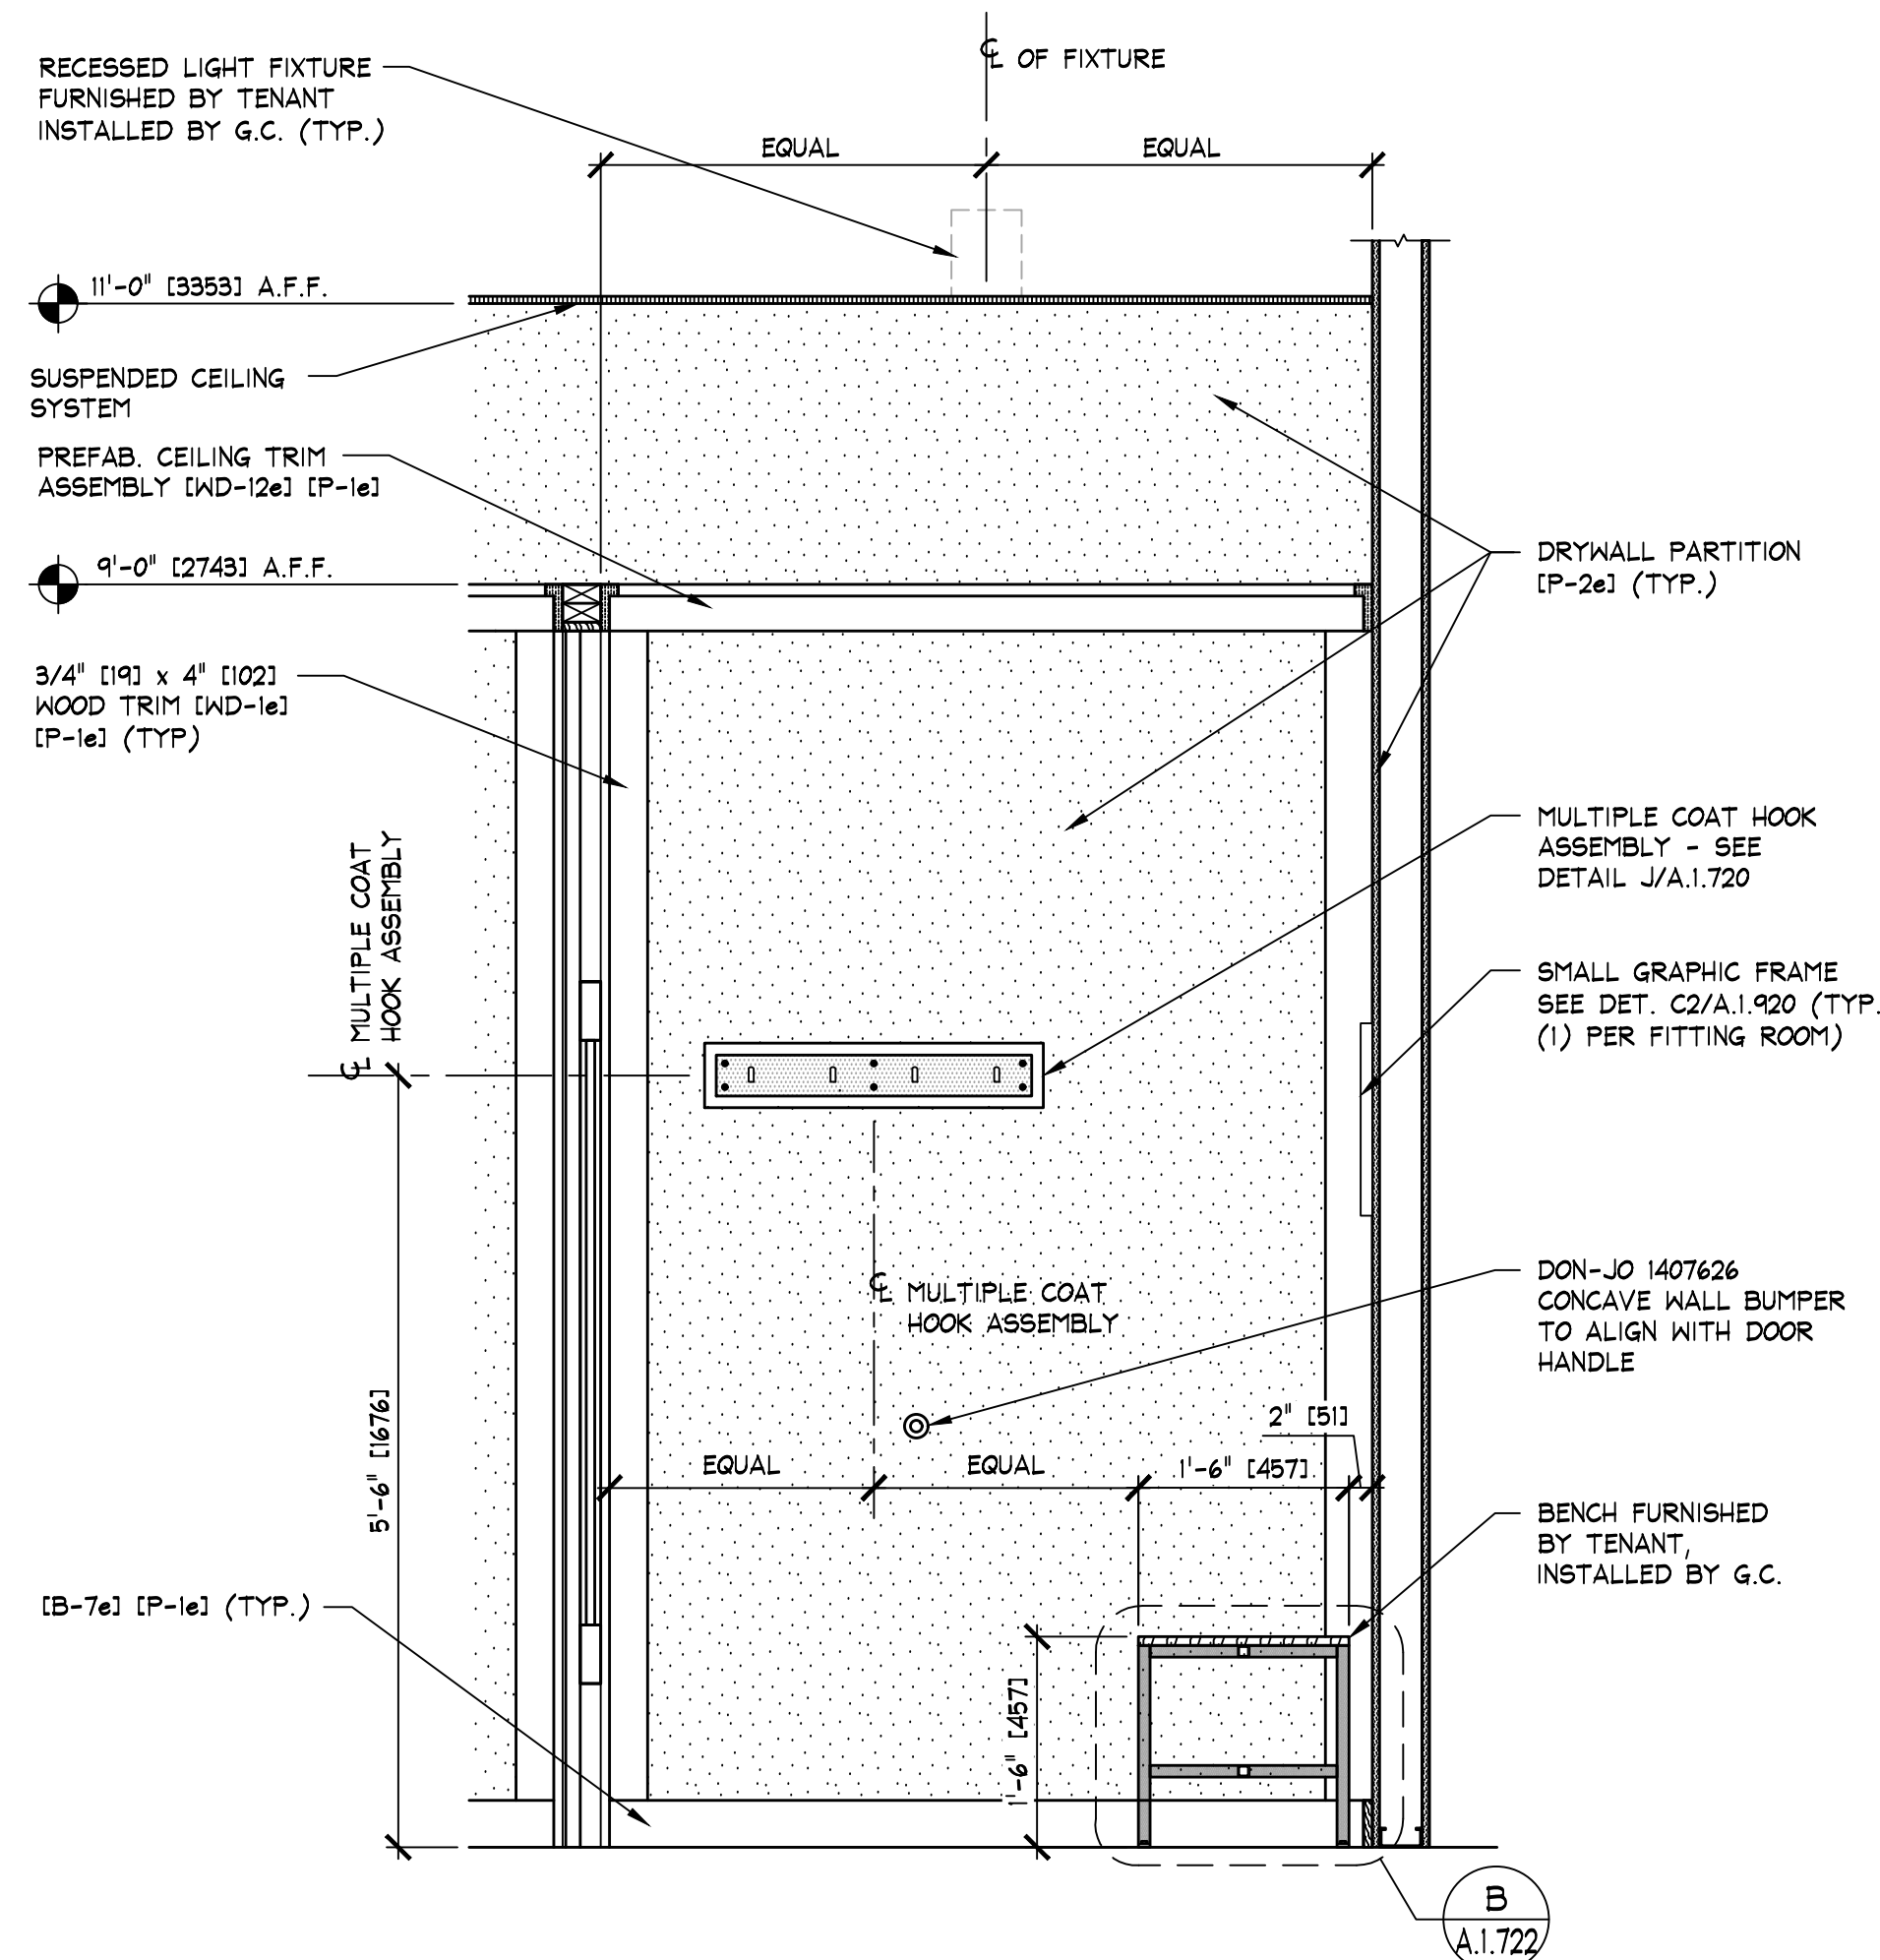


TYP. FITTING ROOM ELEVATION
A.1.720 SCALE: 3/4" = 1'-0" [1:6]

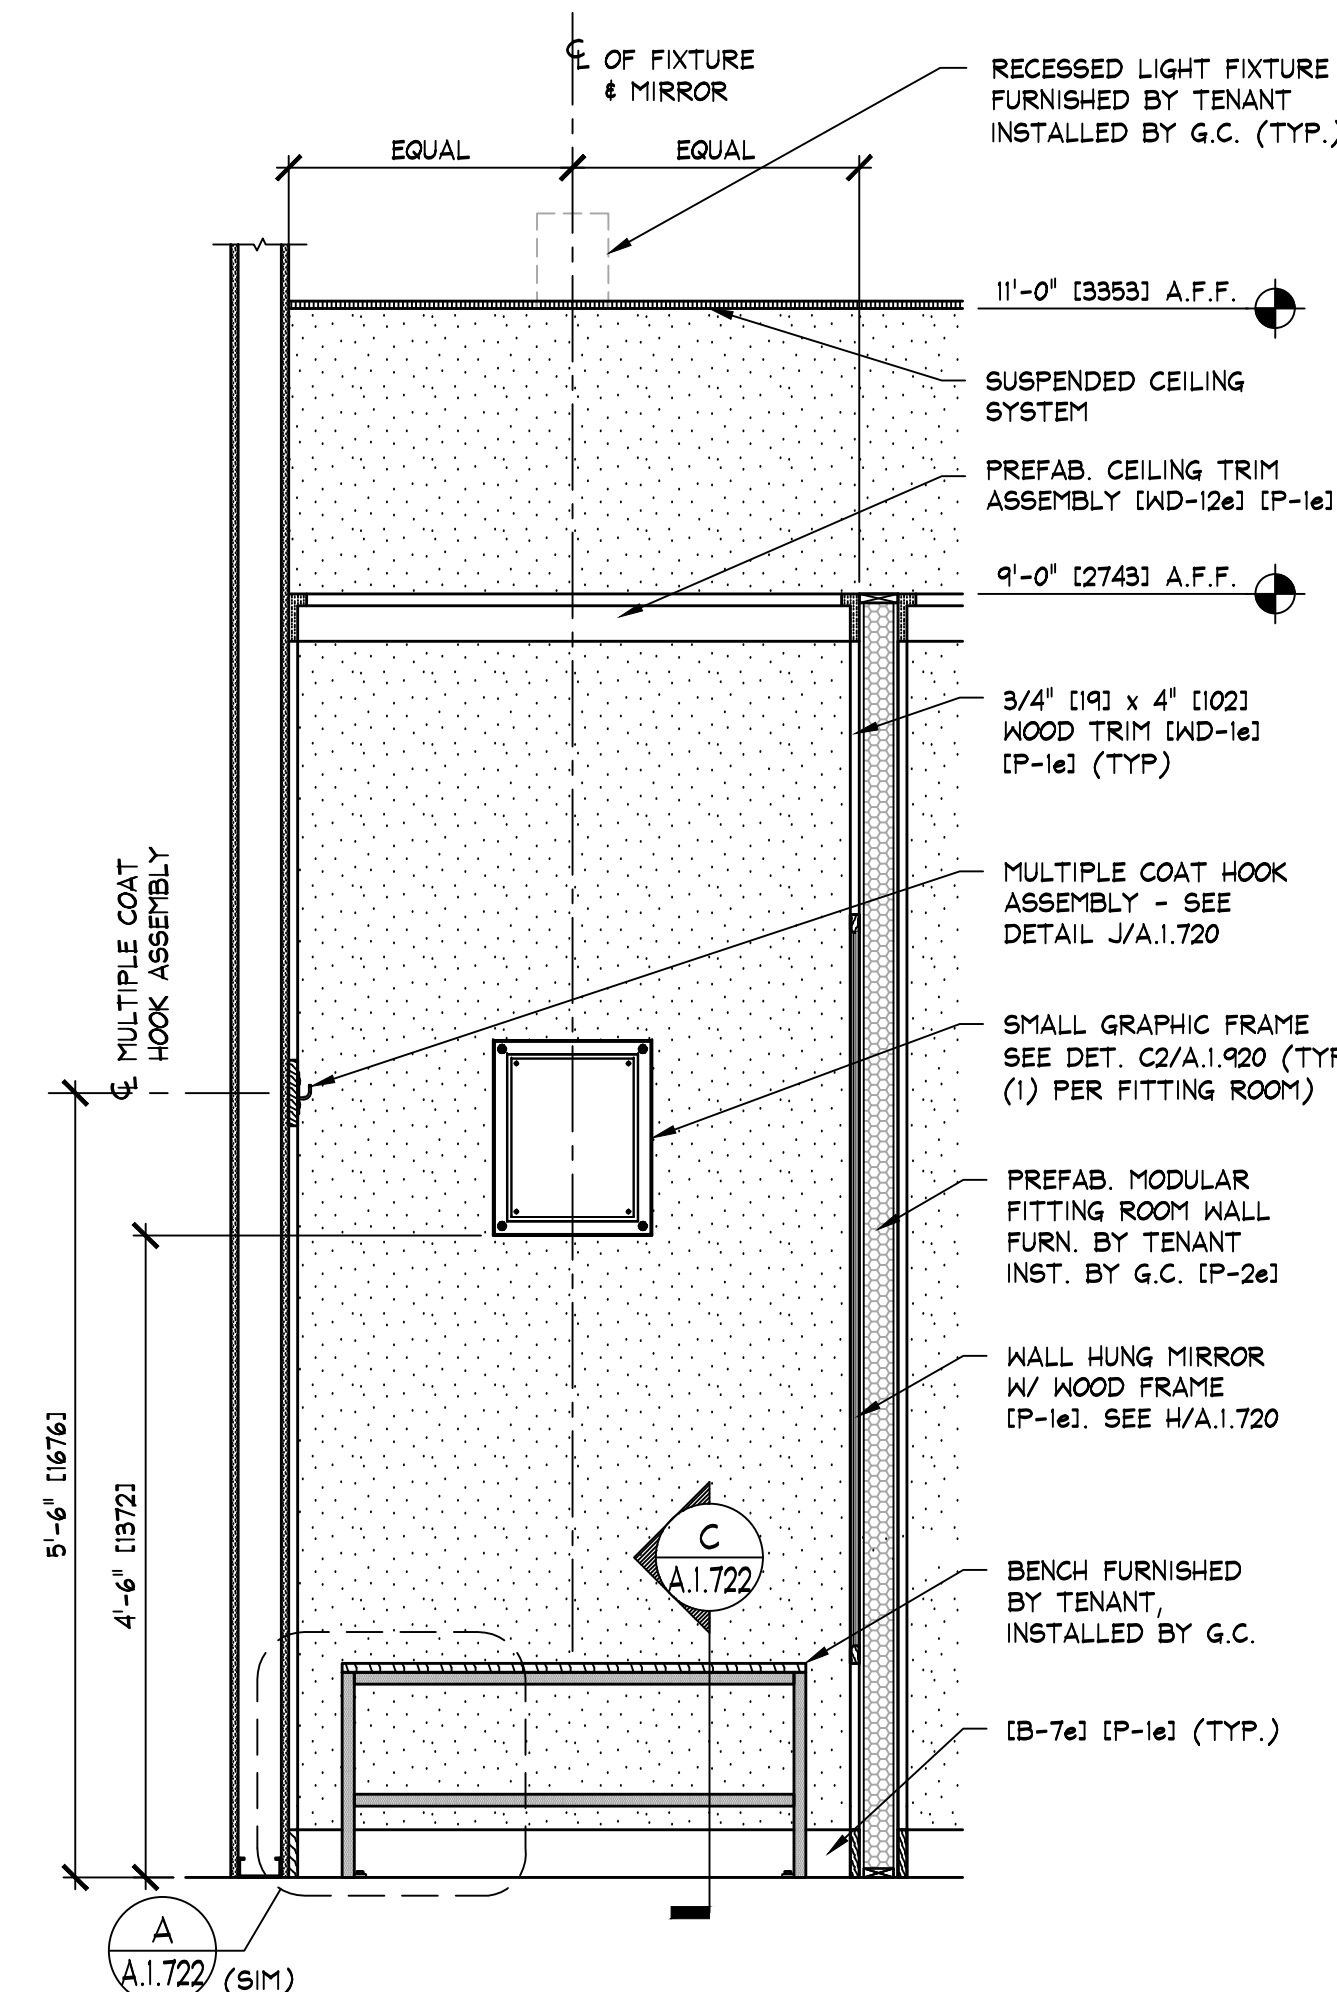


TYP. FITTING ROOM ELEVATION
B.1.720 SCALE: 3/4" = 1'-0" [1:6]

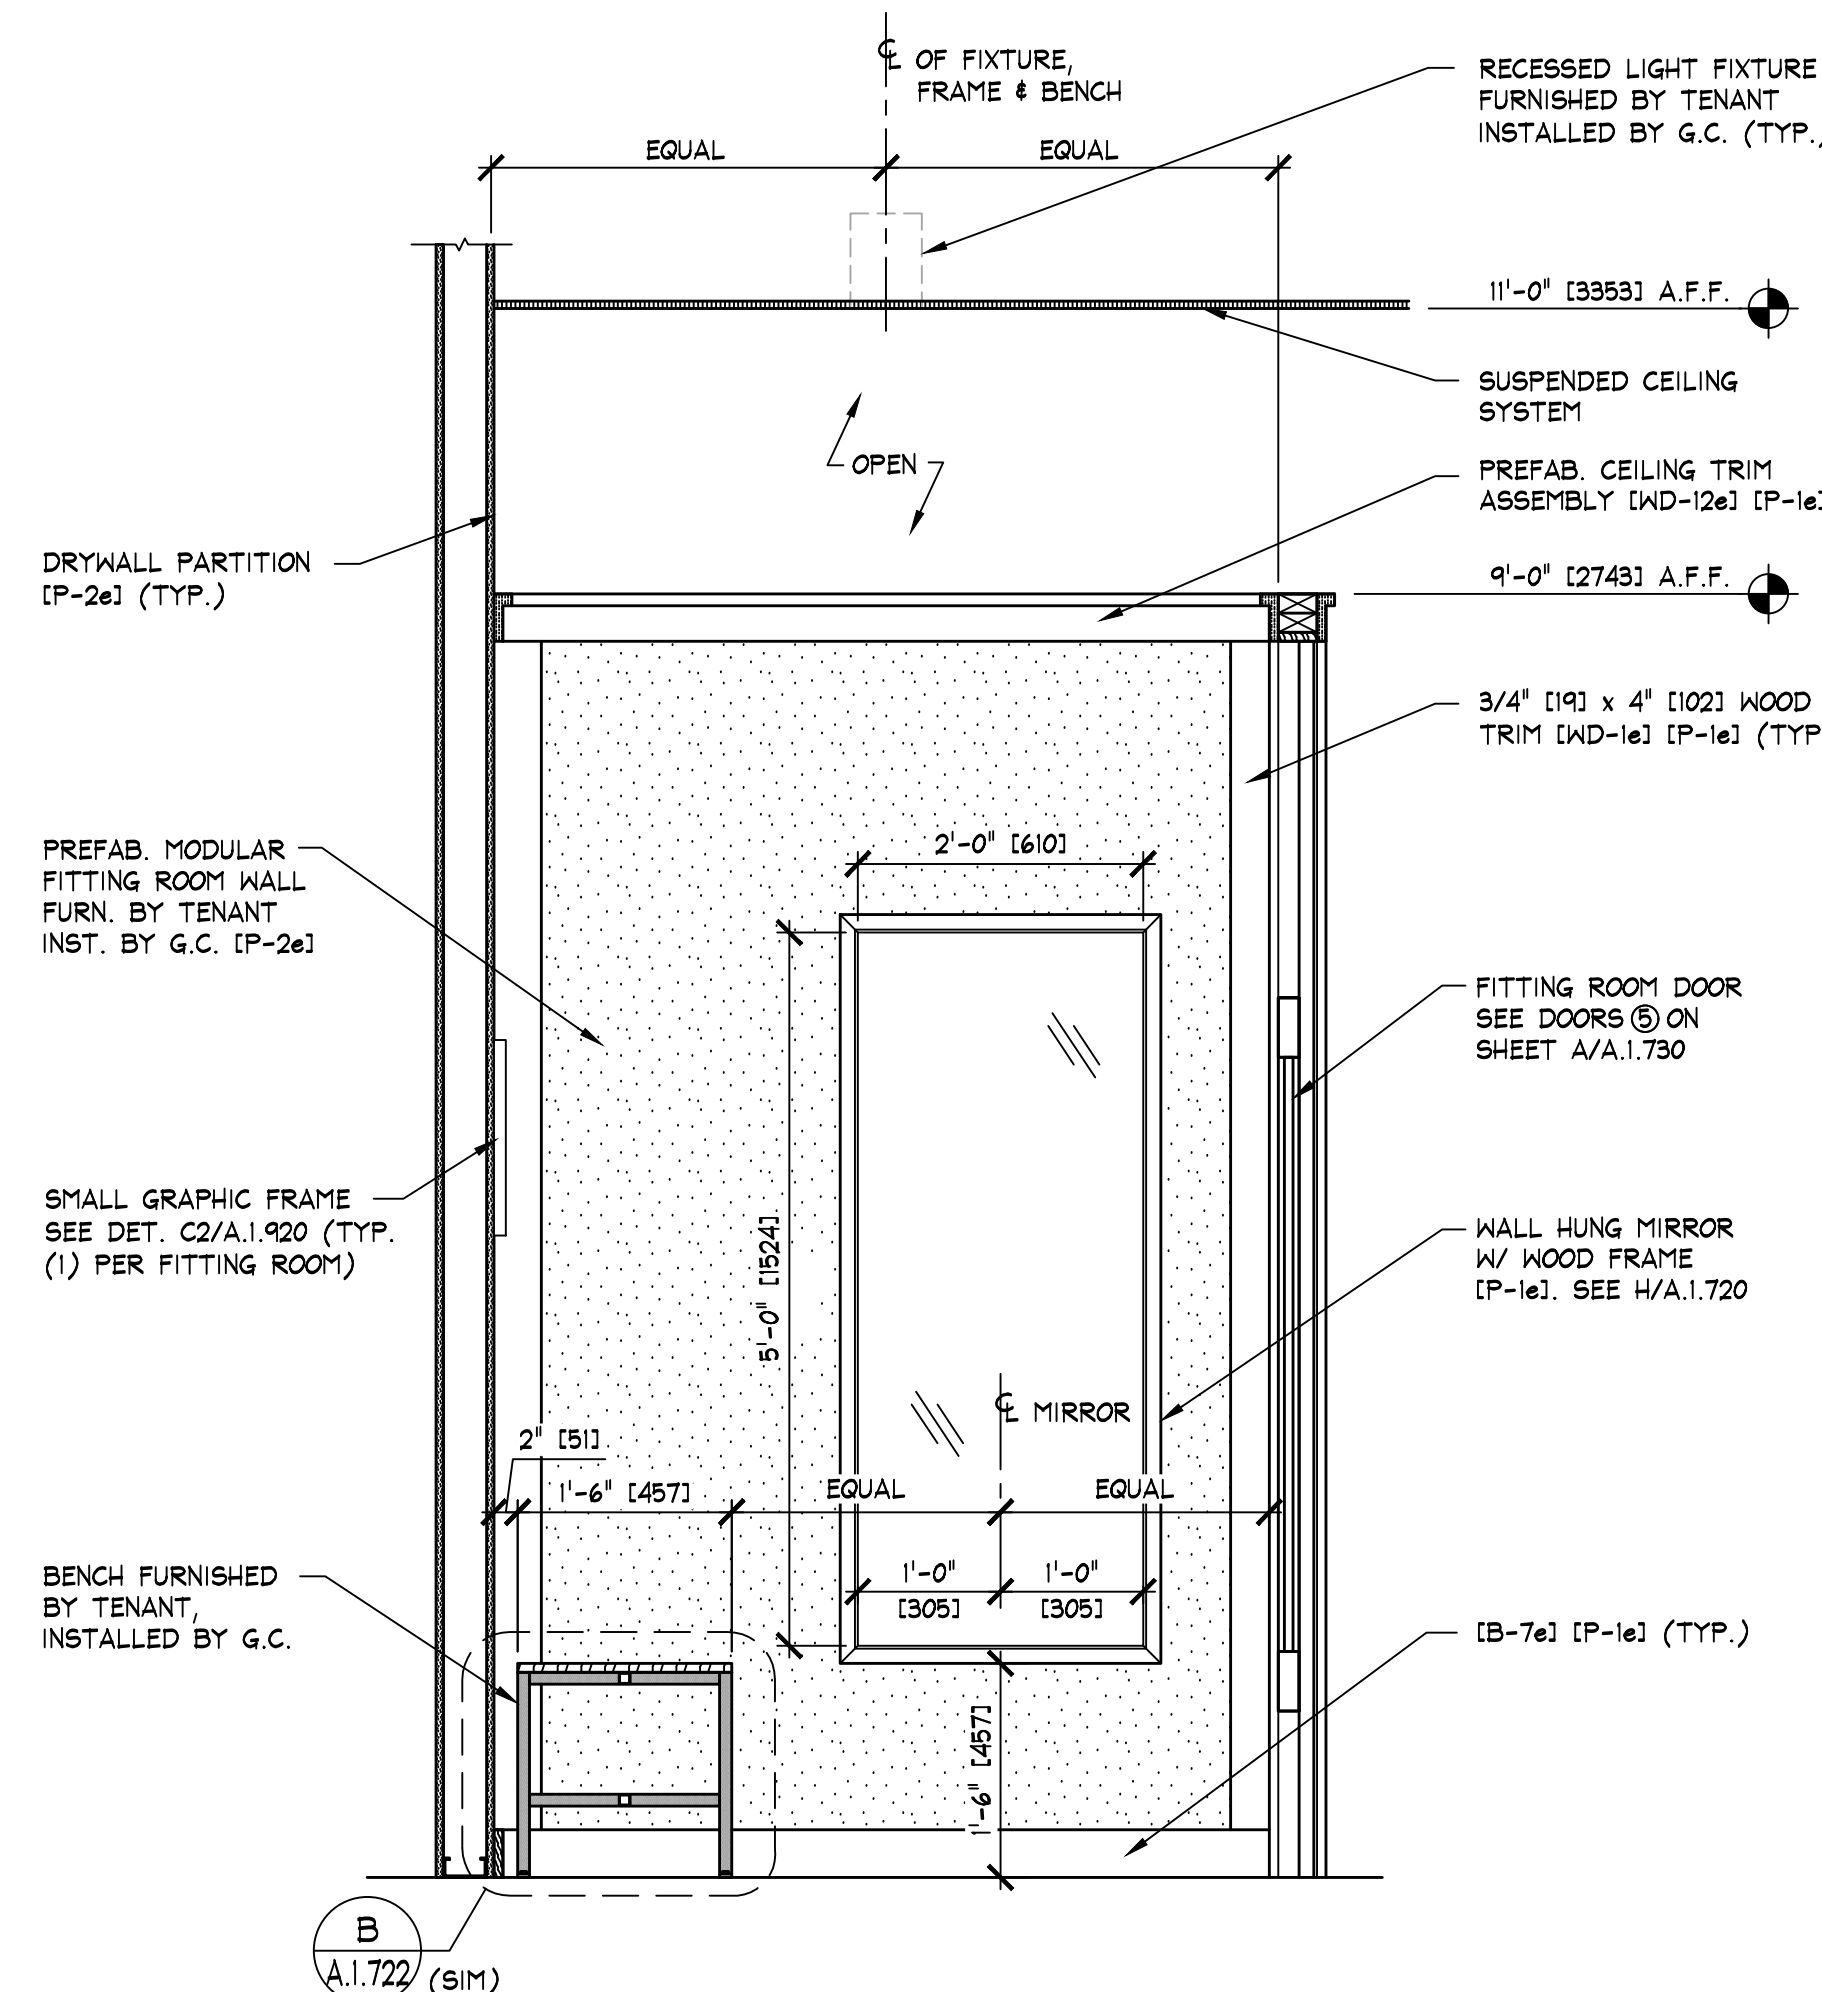


TYP. FITTING ROOM ELEVATION
C.1.720 SCALE: 3/4" = 1'-0" [1:6]

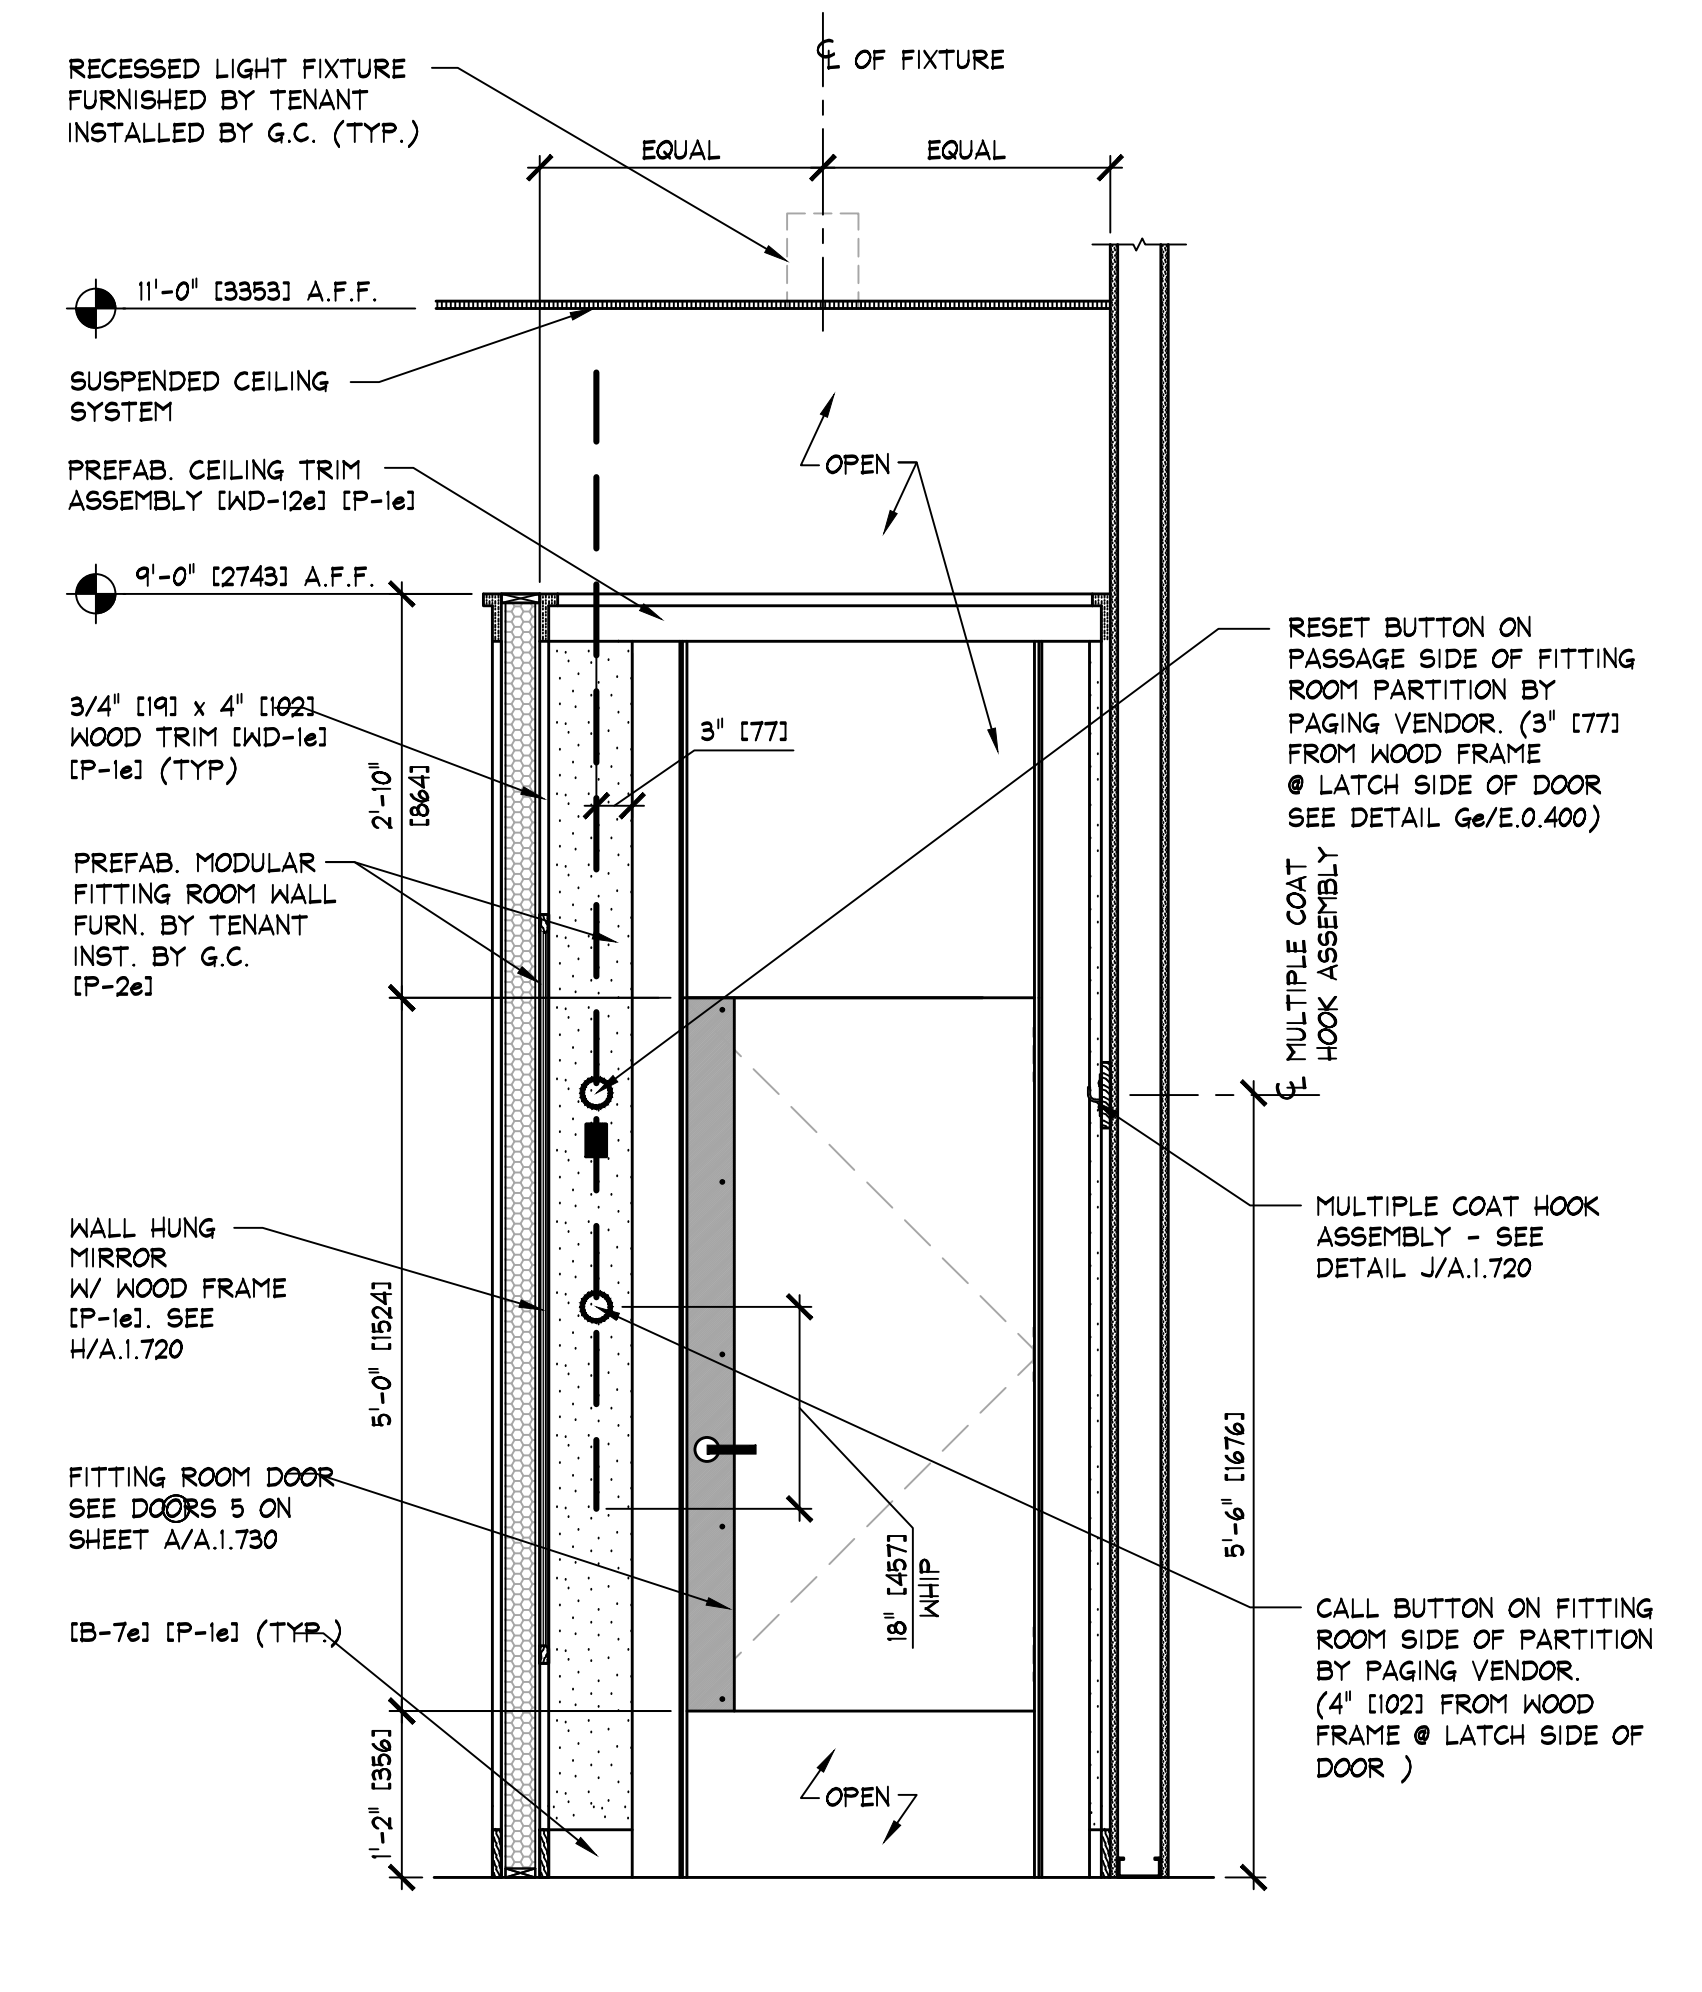


TYP. FITTING ROOM ELEVATION
D.1.720 SCALE: 3/4" = 1'-0" [1:6]

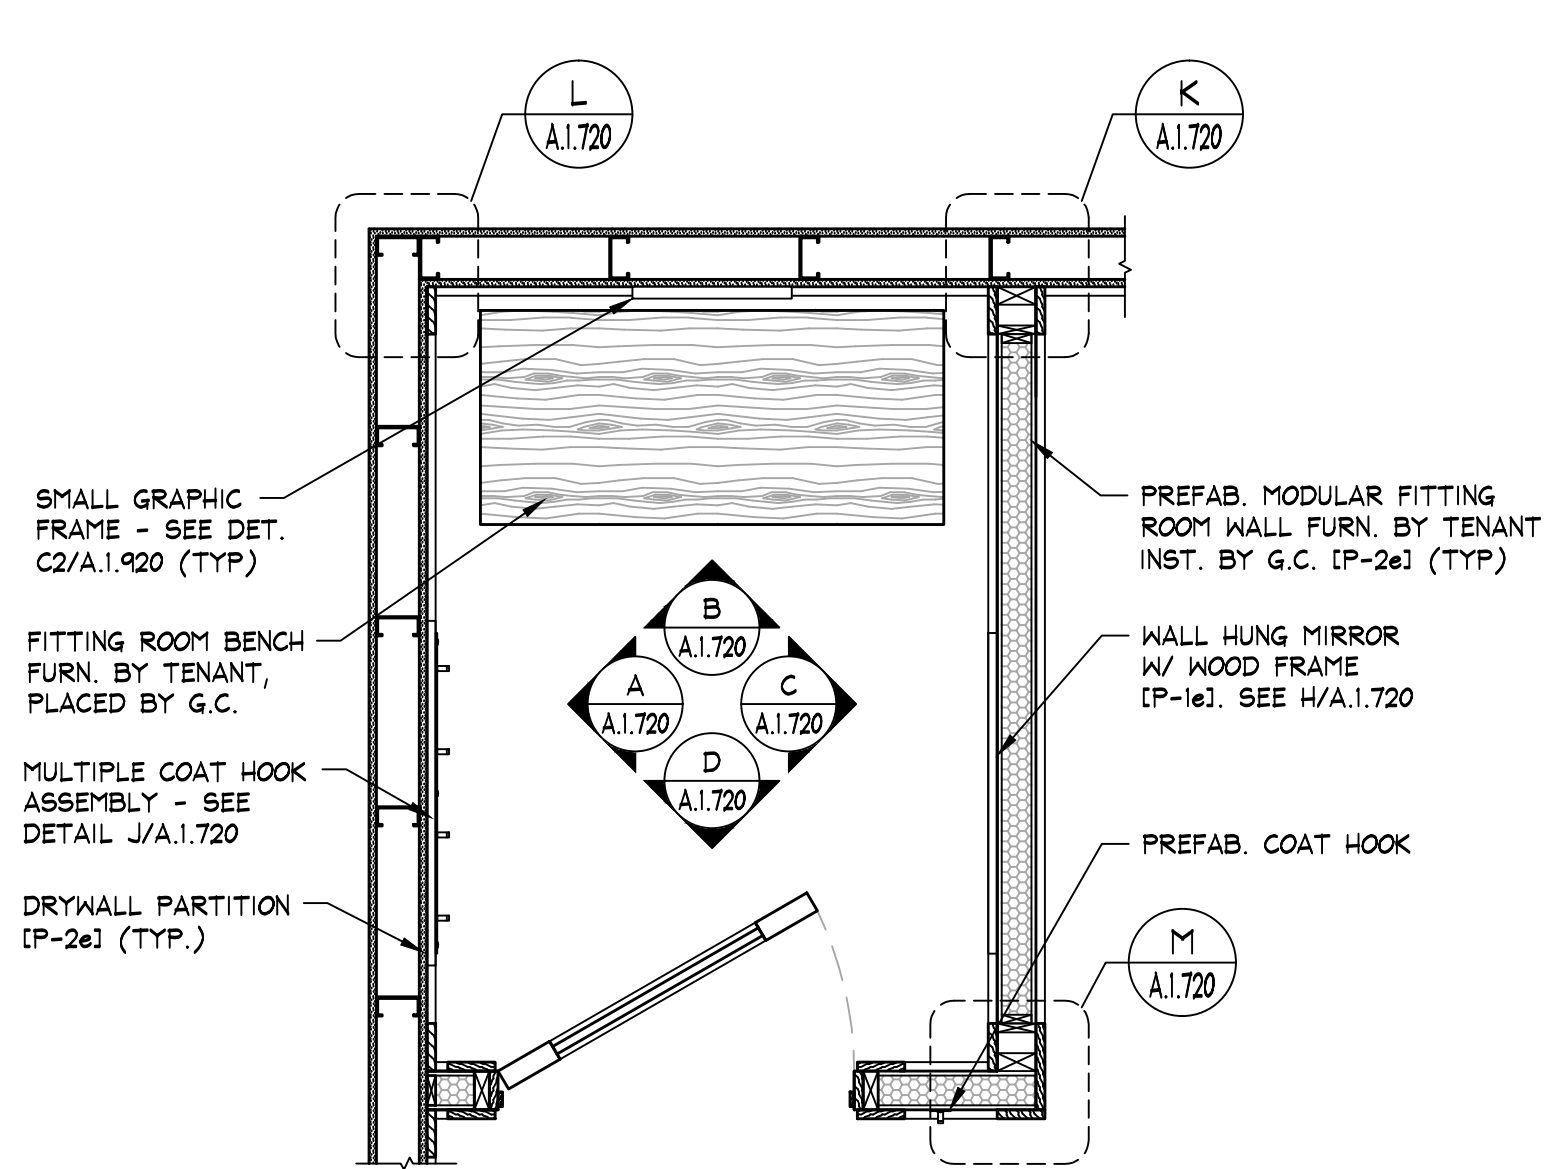


FITTING ROOM PLAN (TYP)
E.1.720 SCALE: 3/4" = 1'-0" [1:6]

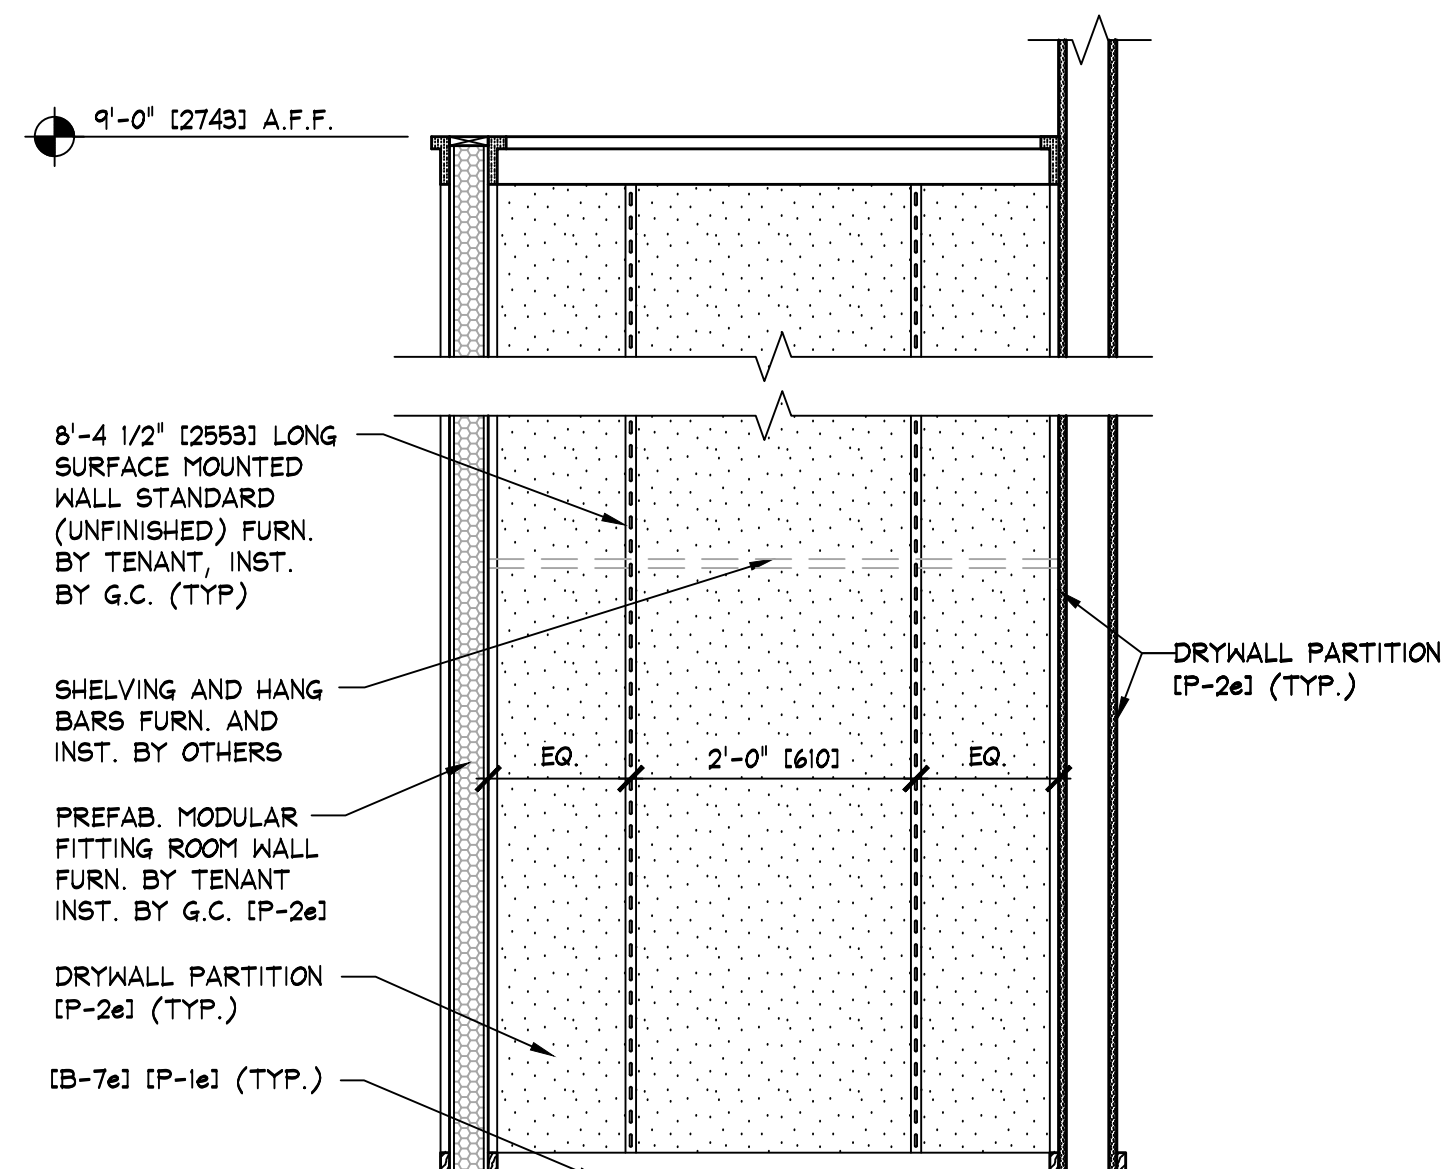

CLOSET DETAIL
F2.1.720 SCALE: 3/4" = 1'-0" [1:6]

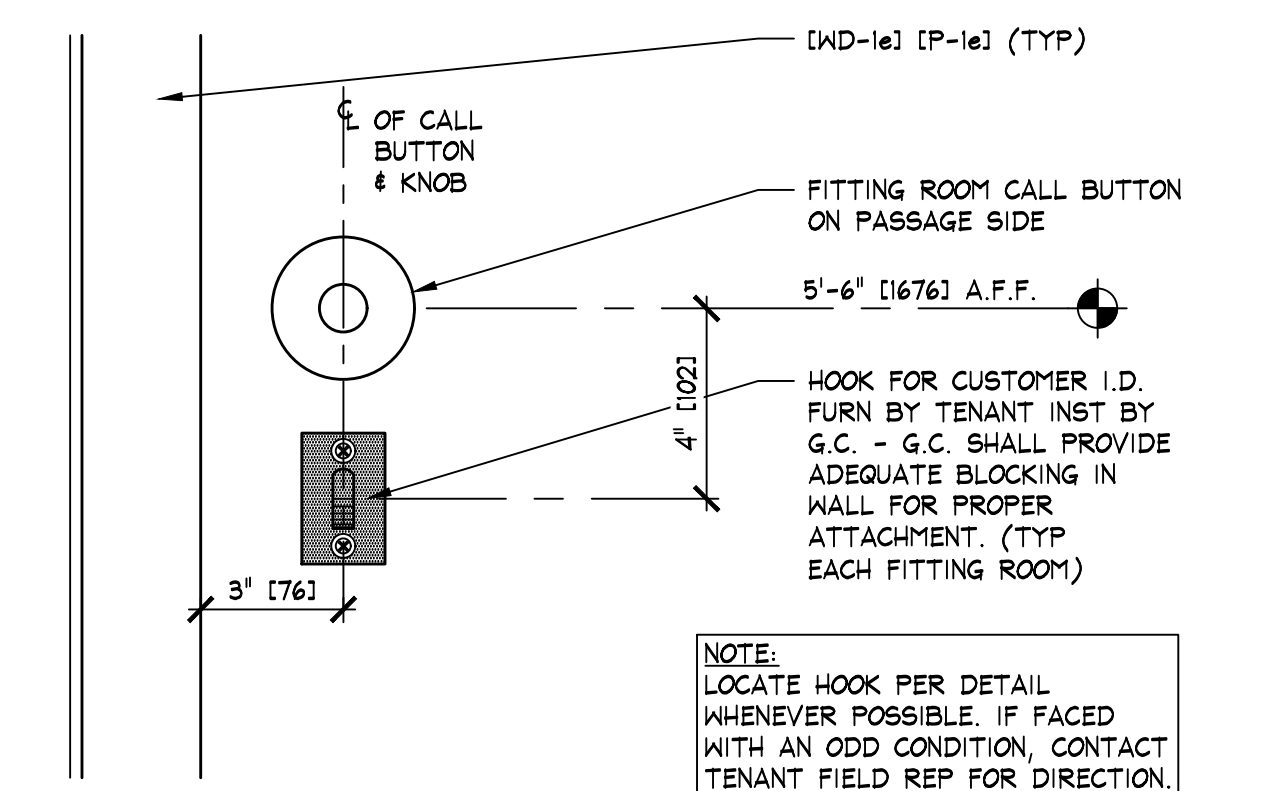

PASSAGE SIDE CALL BUTTON/HOOK DETAIL
AA.1.720 SCALE: 3" = 1'-0" [1:4]

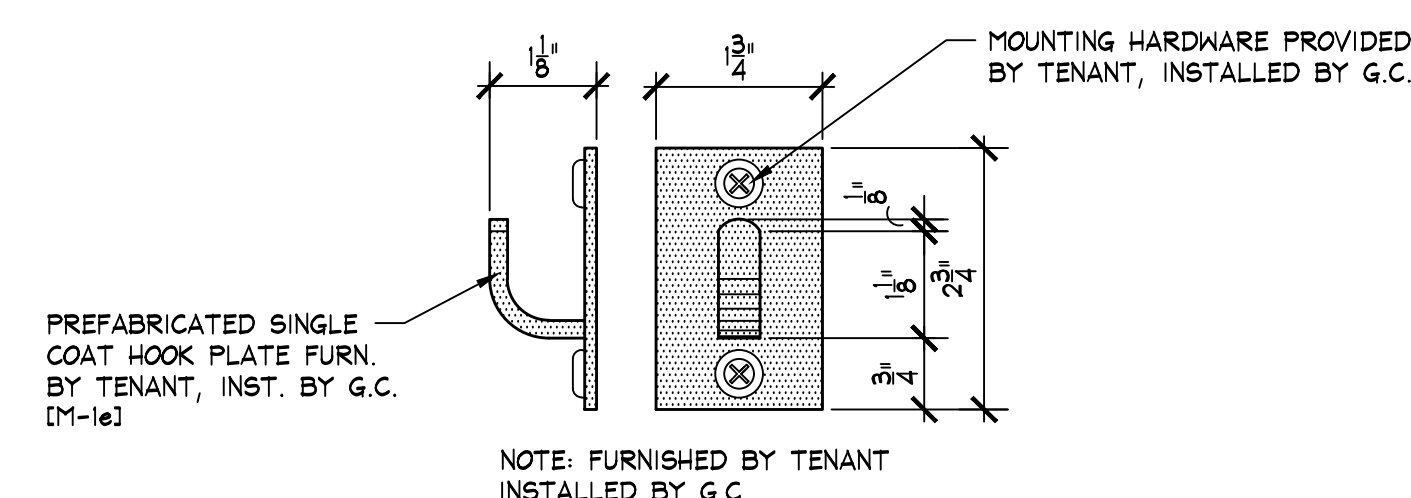


PREFAB COAT HOOK DETAIL
G.1.720 SCALE: 6" = 1' - 0" [1:2]


NOTE:
PAINTING CONTRACTOR SHALL CAULK ALL
INSIDE WOOD CORNERS AND JOINTS BETWEEN
TRIM & WALL PRIOR TO PAINTING.

NOTE:
DETAILS, NOTES, AND/OR SPECIFICATIONS ON
THIS SHEET NOT LISTED ALPHABETICALLY OR
NUMERICALLY HAVE BEEN PURPOSELY OMITTED
AND DO NOT PERTAIN TO THIS PROJECT.


NOTE:
IF ALLOWED BY LOCAL CODES FIRE
RETARDANT TREATED WOOD CAN BE
SUBSTITUTED FOR NAILERS & BLOCKING

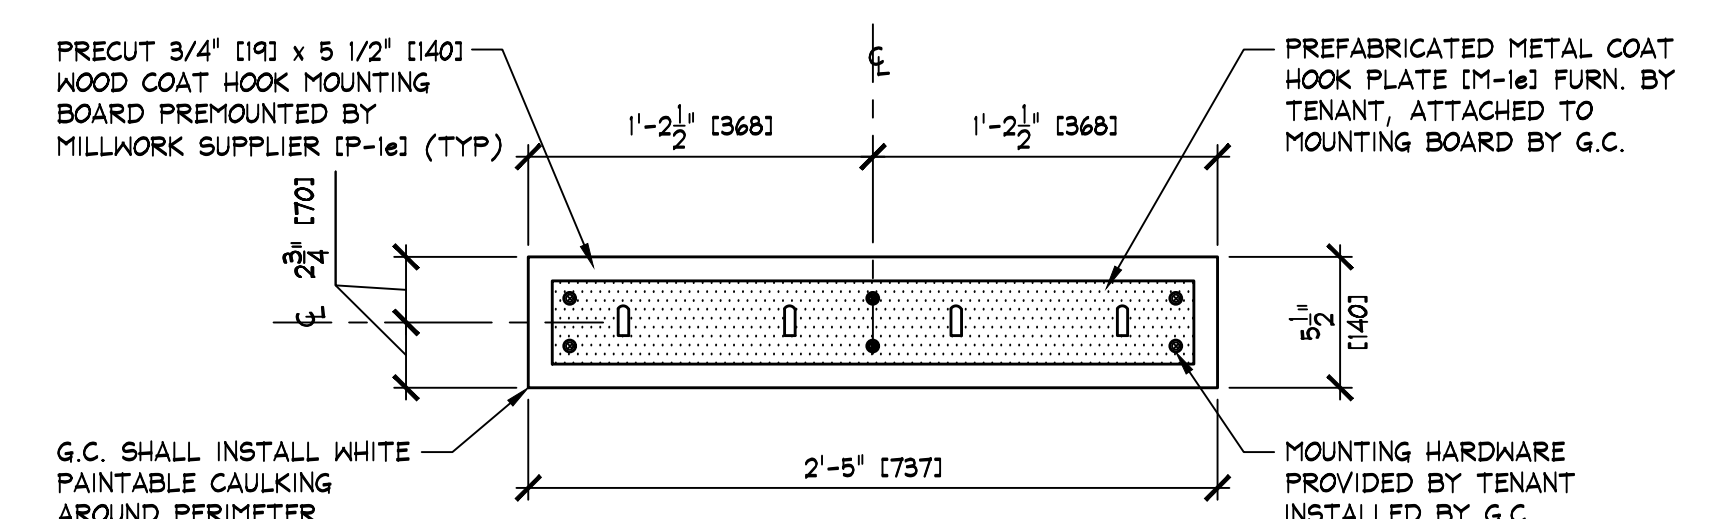


MULTIPLE COAT HOOK ASSEMBLY DETAIL
J.1.720 SCALE: 1 1/2" = 1'-0" [1:8]

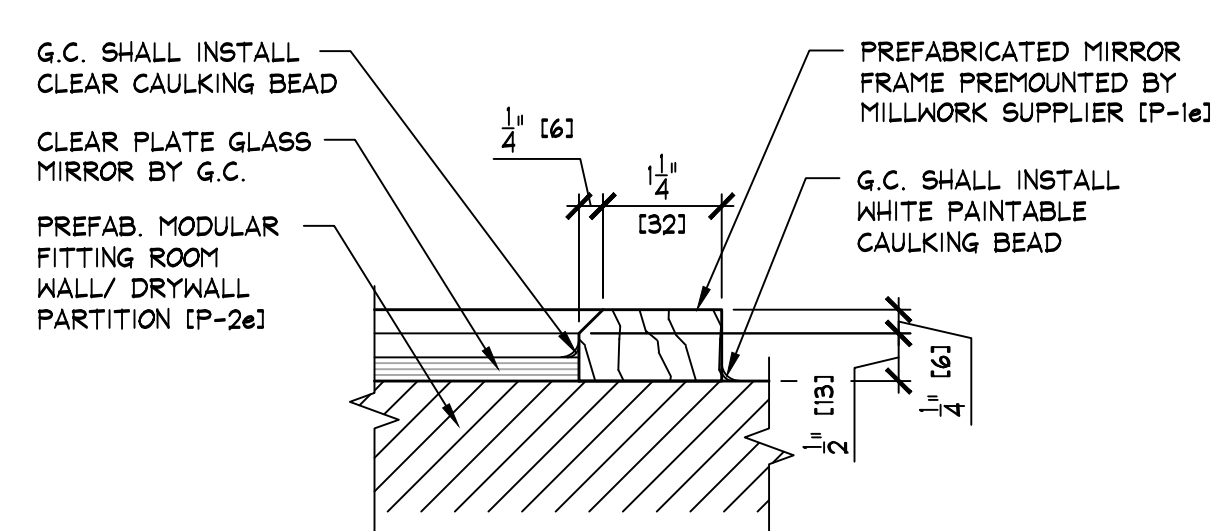


MIRROR TRIM DETAIL
H.1.720 SCALE: 6" = 1'-0" [1:2]

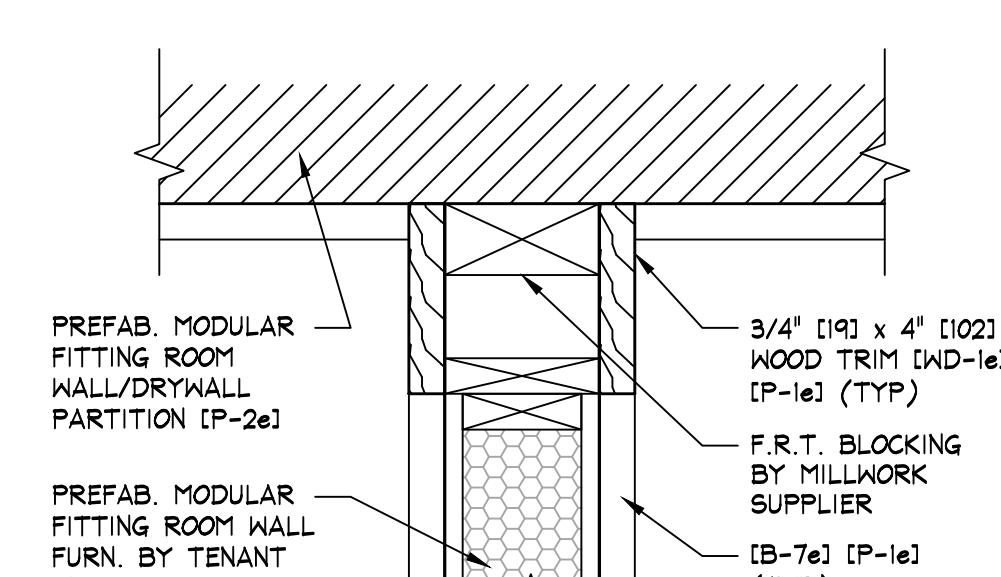


INSIDE CORNER DETAIL
K.1.720 SCALE: 3" = 1'-0" [1:4]

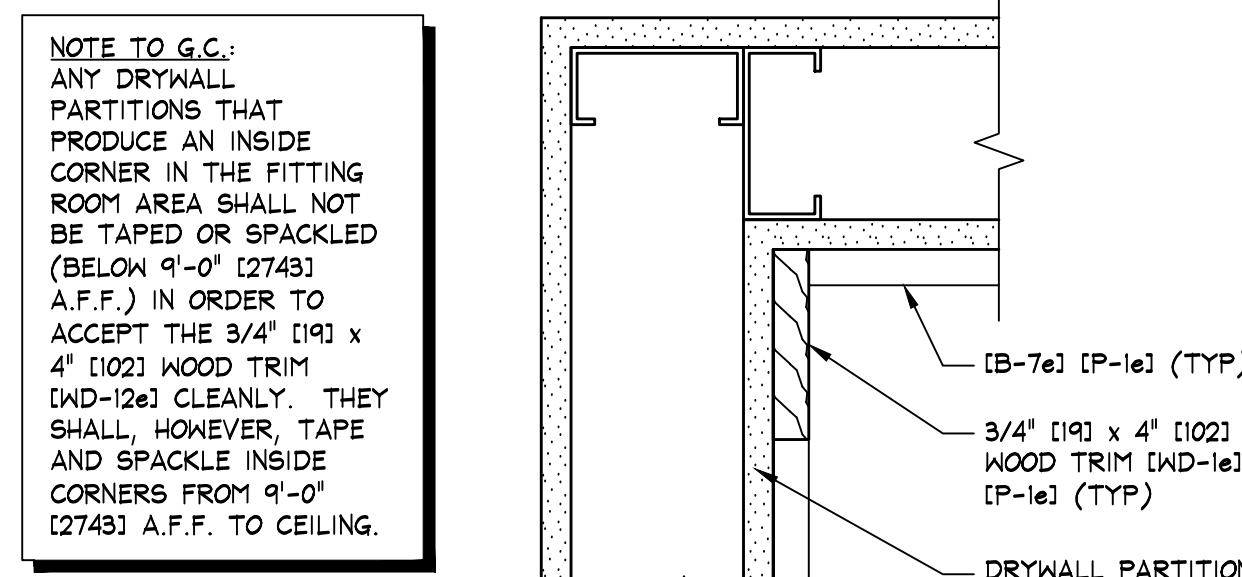

INSIDE CORNER DETAIL
L.1.720 SCALE: 3" = 1'-0" [1:4]

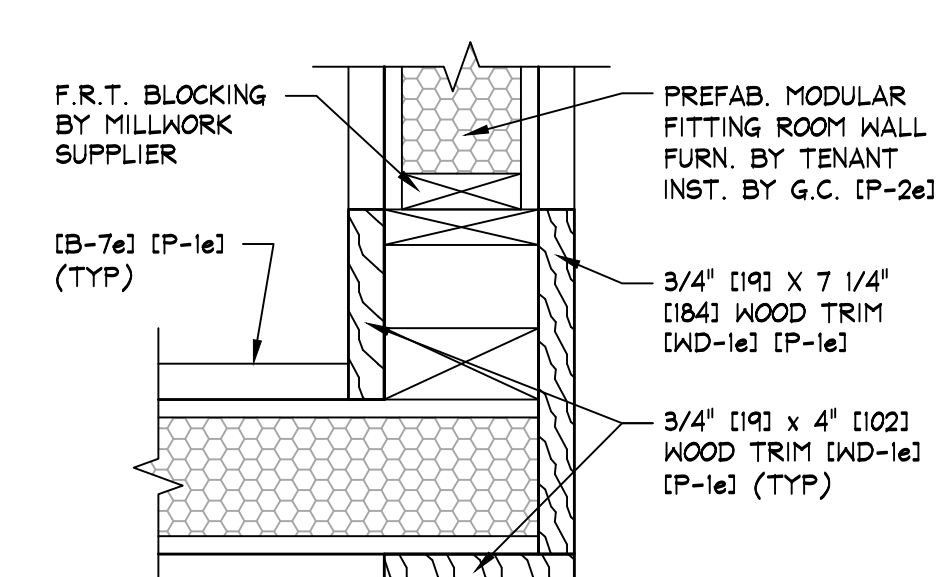

OUTSIDE CORNER TRIM DETAIL
M.1.720 SCALE: 3" = 1'-0" [1:4]

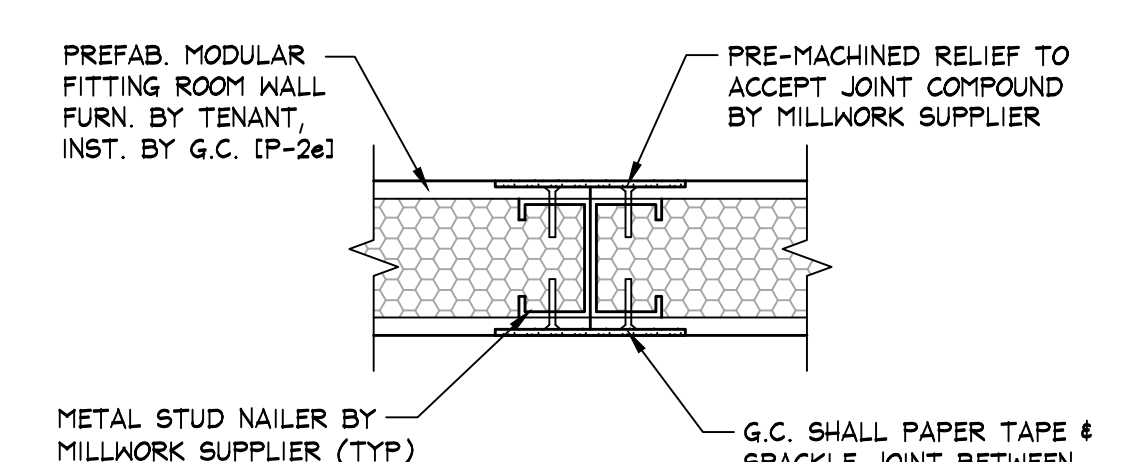

MODULAR WALL JOINT DETAIL
N.1.720 SCALE: 3" = 1'-0" [1:4]