


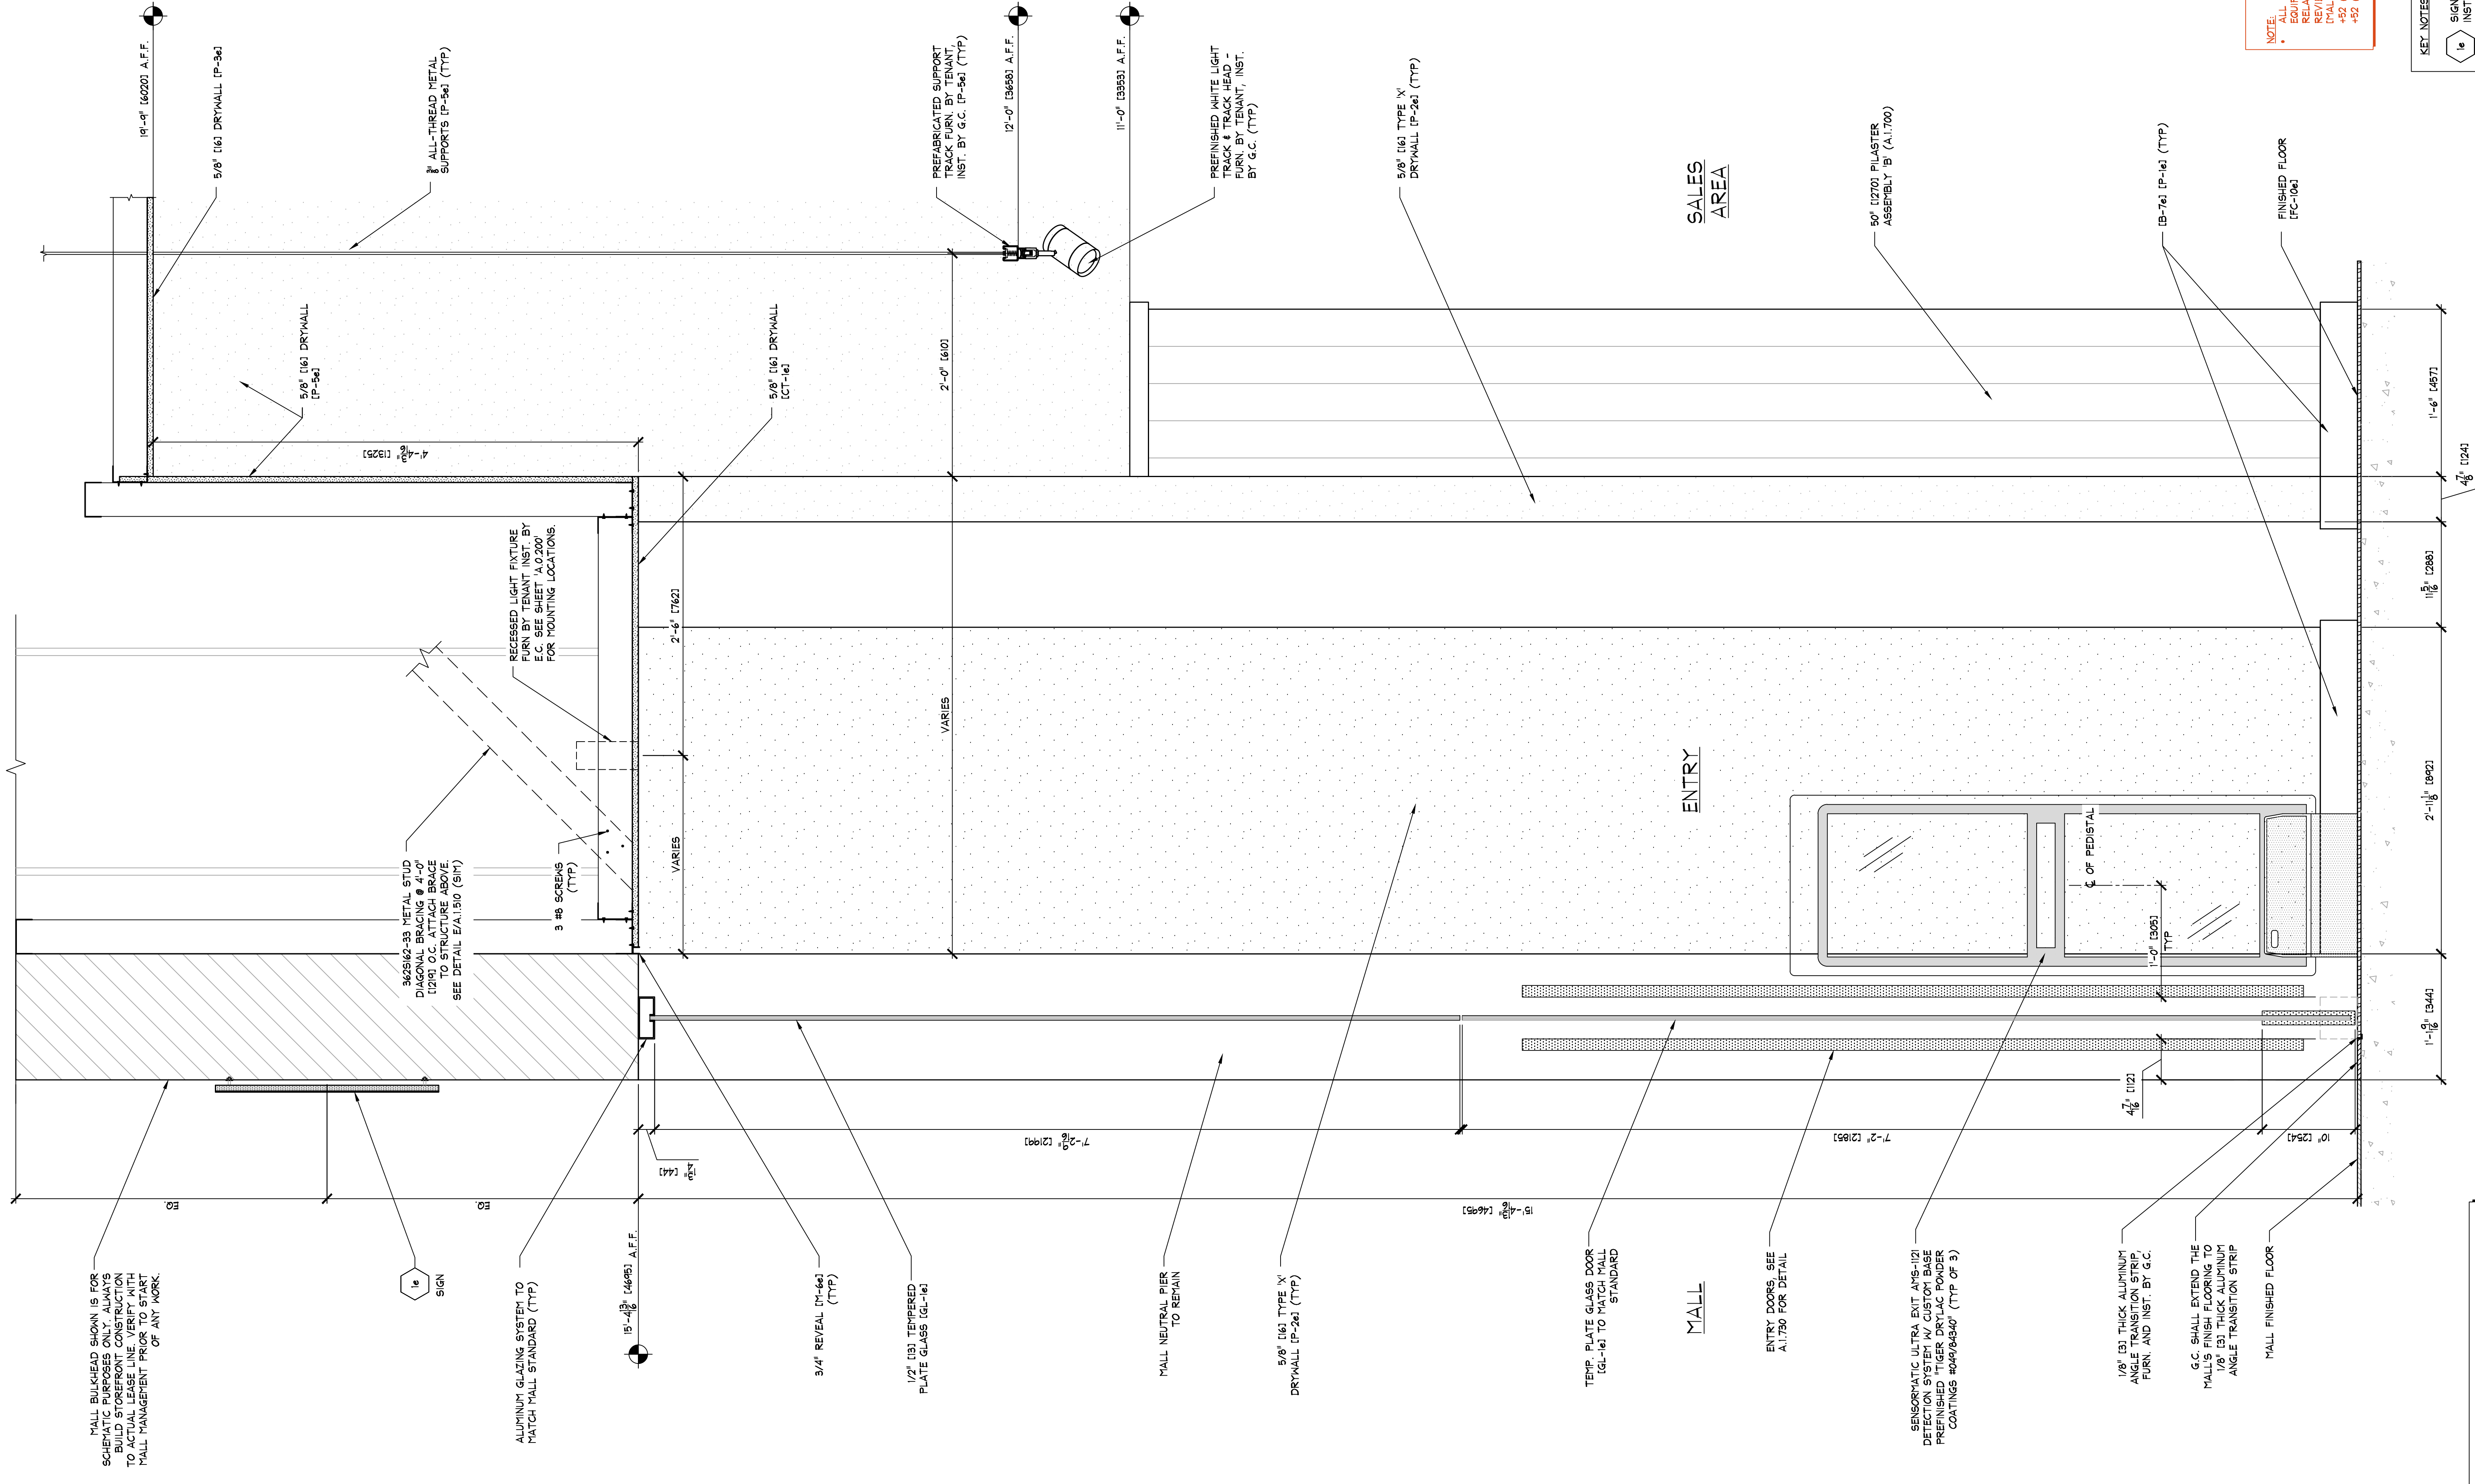

NOTE:
ALL SUSPENSION SYSTEM, MECHANICAL
EQUIPMENTS AND SUPPORT TRACCS AND
RELATED COMPONENTS NEED TO BE
INSTALLED BY G.C. - SEE SHEET A.1.800
(MALL STRUCTURE) TEAM
+32 (222) 20 52 93
+32 (222) 20 52 93

KEY NOTES:
16 SIGN - FURNISHED BY SIGN CONSULTANT
INSTALLED BY G.C. - SEE SHEET A.1.800
FOR MORE INFORMATION.

NOTE:
IF REQUIRED BY LANDLORD OR BUILDING
DEPARTMENT, G.C. SHALL FURNISH AND INSTALL
FIRE RATED GLASS PANELS TO STRUCTURE ABOVE AND FIRE SMOKE SEAL
FOR A ONE HOUR RATING.
FIRE RATED GLASS PANELS SHALL BE
REQUIRED TO BE FIRE RATED, G.C. SHALL
ENVELOPE ROLLING GRILLE HOUSING & MOTOR
ENTRY PORTALS AND FIRE SMOKE SEAL
FOR A ONE HOUR RATING, AS REQUIRED PER
LOCAL AUTHORITIES.

A STOREFRONT PLAN
1:500 SCALE 1/2" = 1'-0" (1:81)

NOTE:
IF REQUIRED BY LANDLORD OR BUILDING
DEPARTMENT, G.C. SHALL FURNISH AND INSTALL
FIRE RATED GLASS PANELS TO STRUCTURE
ABOVE AND FIRE SMOKE SEAL FOR A ONE HOUR RATING.

NOTE:
PAINTING CONTRACTOR SHALL
CAULK ALL INSIDE WOOD CORNERS
AND JOINTS BETWEEN TRIM AND
MALL FROM TO PAINTING.

NOTE:
DETAILS, NOTES, AND/OR SPECIFICATIONS ON
THIS SHEET NOT LISTED ALPHABETICALLY OR
NUMERICALLY HAVE BEEN PURPOSELY OMITTED
AND DO NOT PERTAIN TO THIS PROJECT.

NOTE:
ALL PREFABRICATED COMPONENTS (ENTRY PORTAL,
GLASS PANELS, GLASS DOORS) SHALL BE FURNISHED
BY MILLWORK SUPPLIER, INSTALLED BY G.C.

NOTE:
LANDLORD'S BULKHEAD CONSTRUCTION
INCLUDING BUT NOT LIMITED TO, SOFFIT,
DUCTWORK, PIPING, LATERAL STRUCTURAL
BRACING, ETC., SHALL BE FURNISHED BY
G.C. TO SUPPORT TENANT'S STOREFRONT.
G.C. SHALL DIAGONALLY BRACE STOREFRONT
FACING TO BUILDING STRUCTURE WITH
363562-33 METAL STUDS AT 48" O.C.

STOREFRONT SECTIONS

AMERICAN EAGLE OUTFITTERS
Puebla Outlet Premier
Puebla, MX

Drawing No. 9250
Store No. A.1.500