




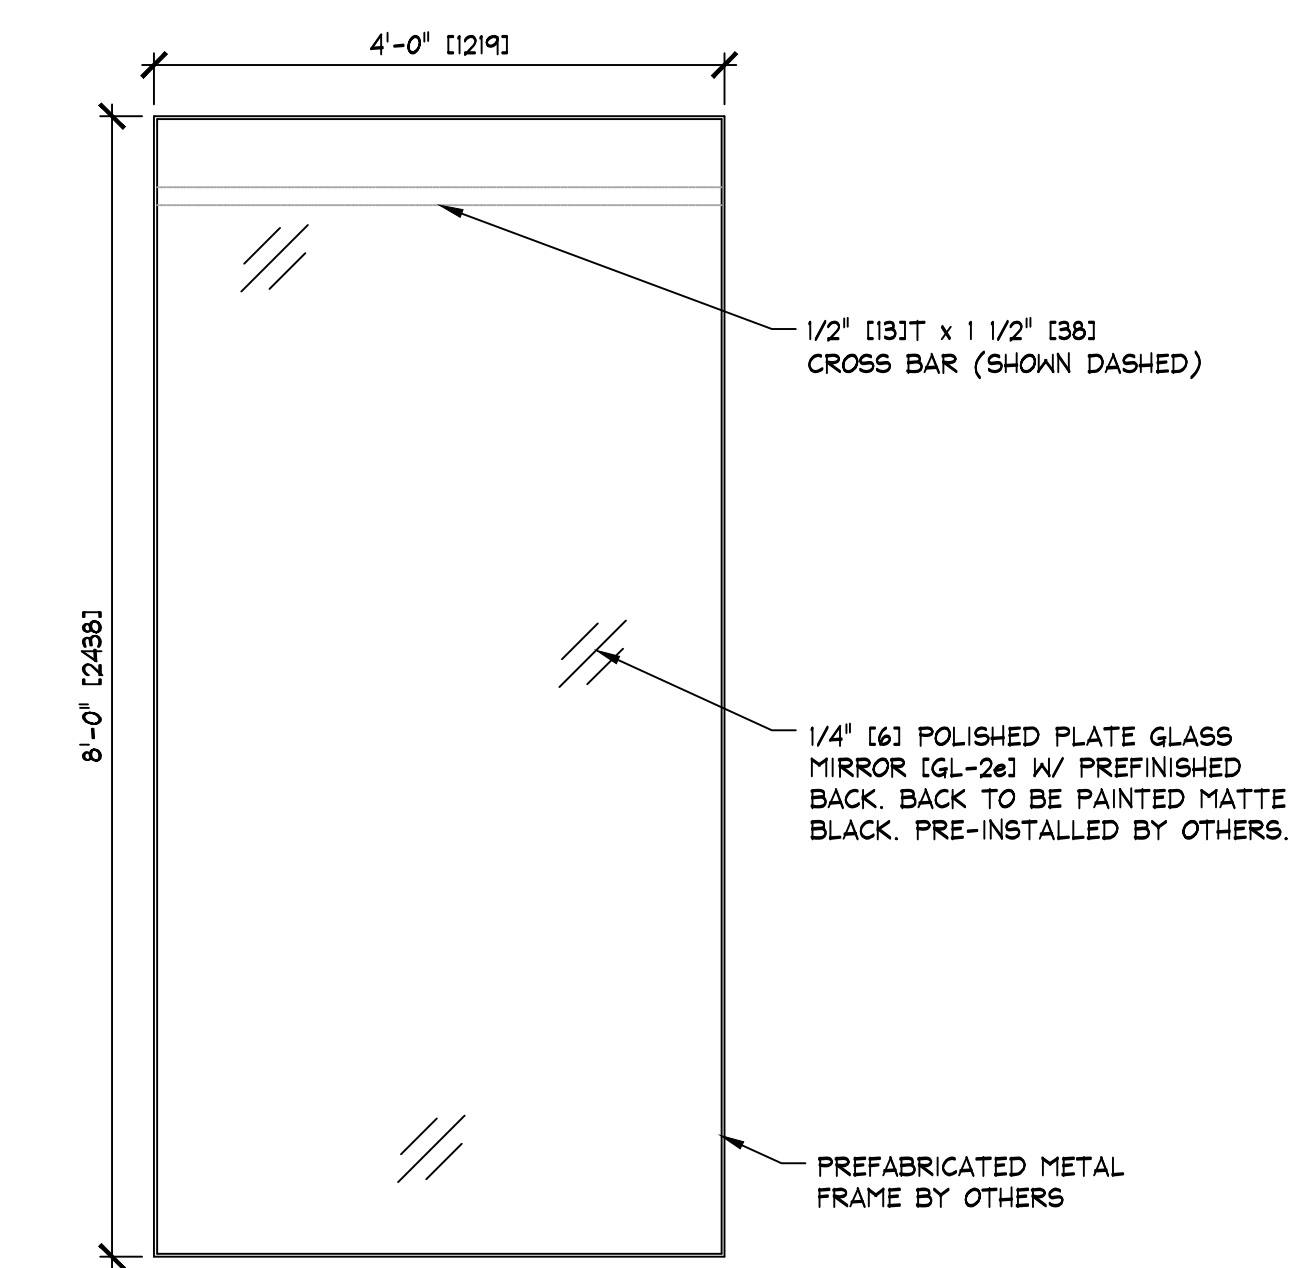


C PASSAGE MIRROR DETAIL
SCALE: 3/4" = 1'-0" [1:16]

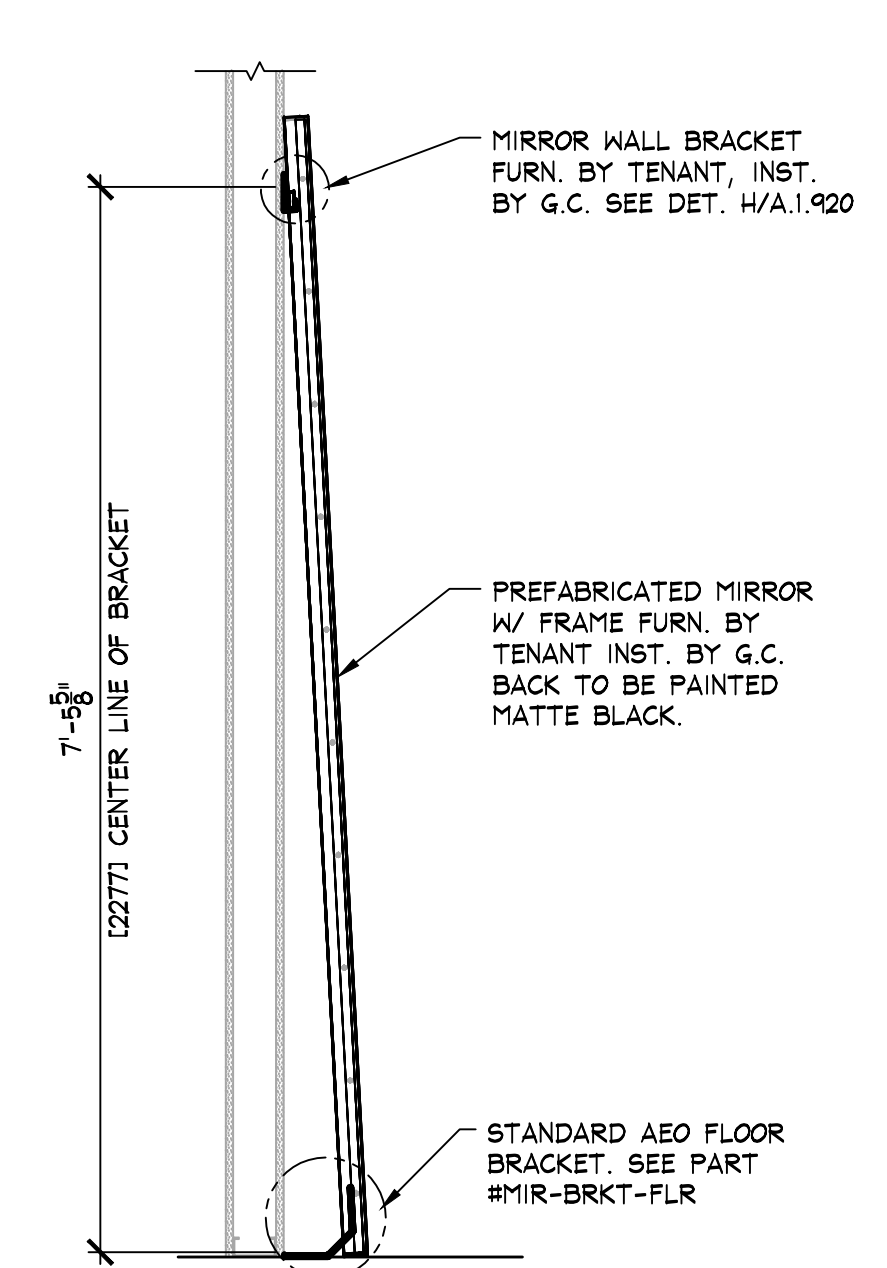


D "LEANING" MIRROR SECTION
SCALE: 3/4" = 1'-0" [1:16]

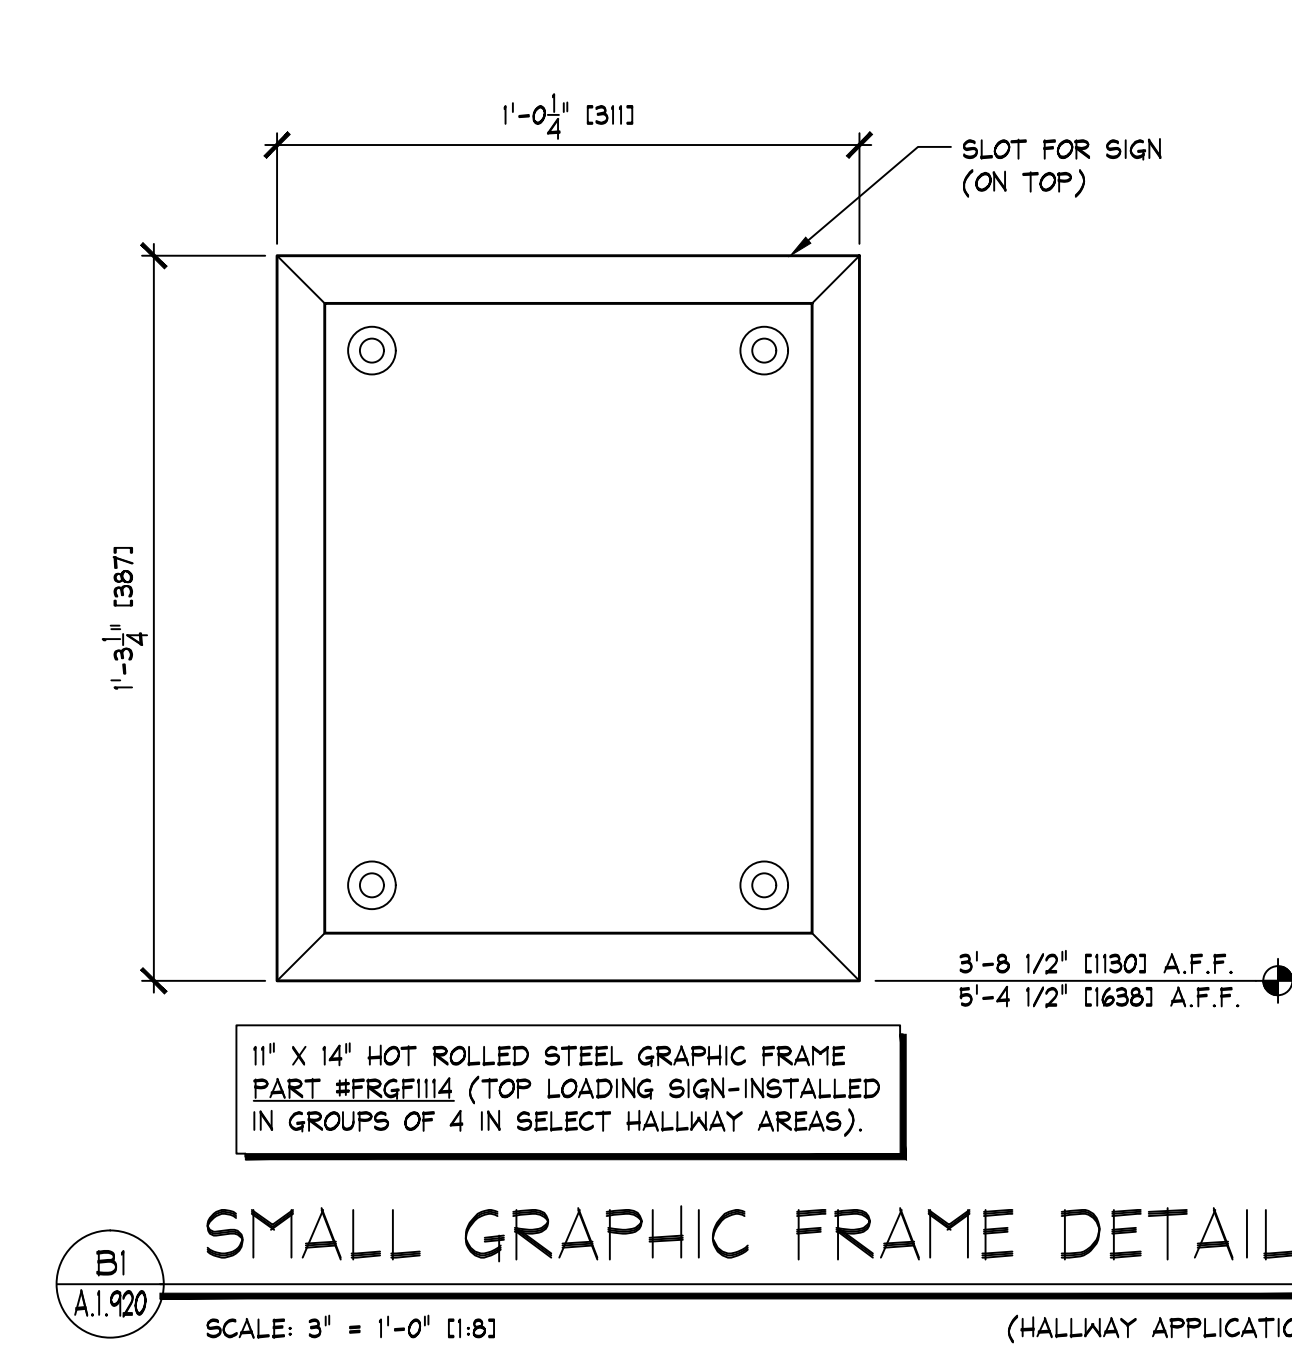


B1 SMALL GRAPHIC FRAME DETAIL
SCALE: 3" = 1'-0" [1:6] (HALLWAY APPLICATION)

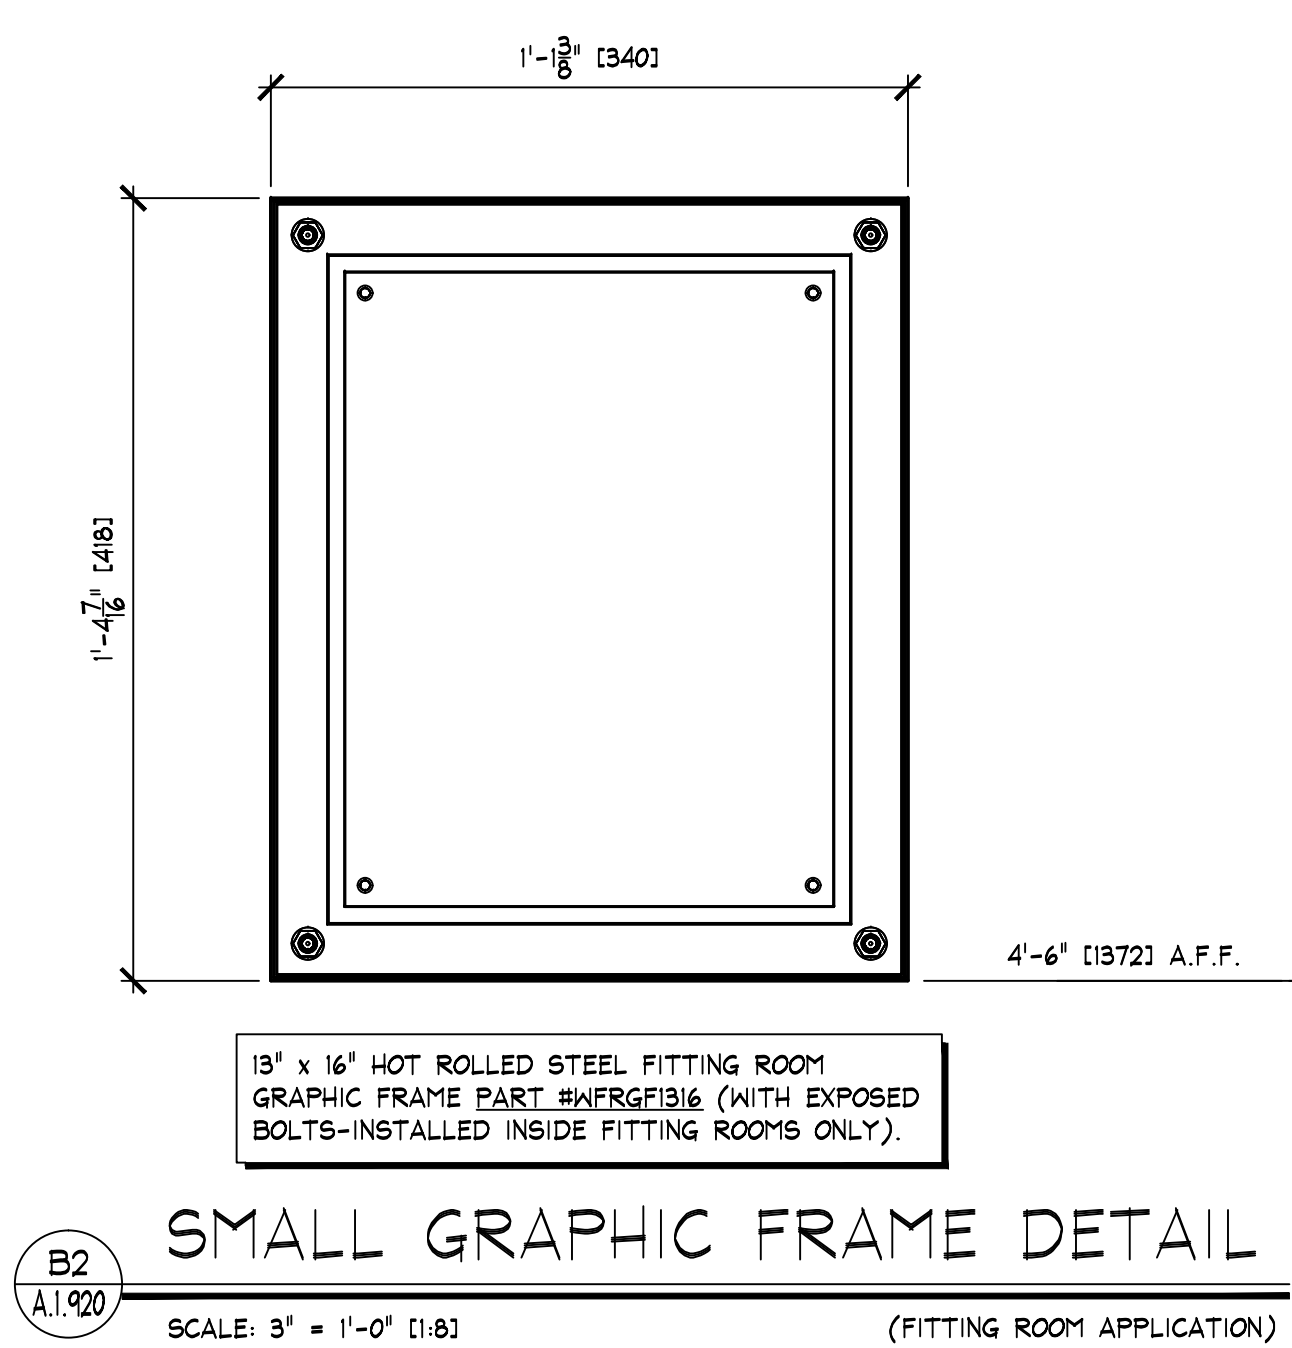


B2 SMALL GRAPHIC FRAME DETAIL
SCALE: 3" = 1'-0" [1:6] (FITTING ROOM APPLICATION)

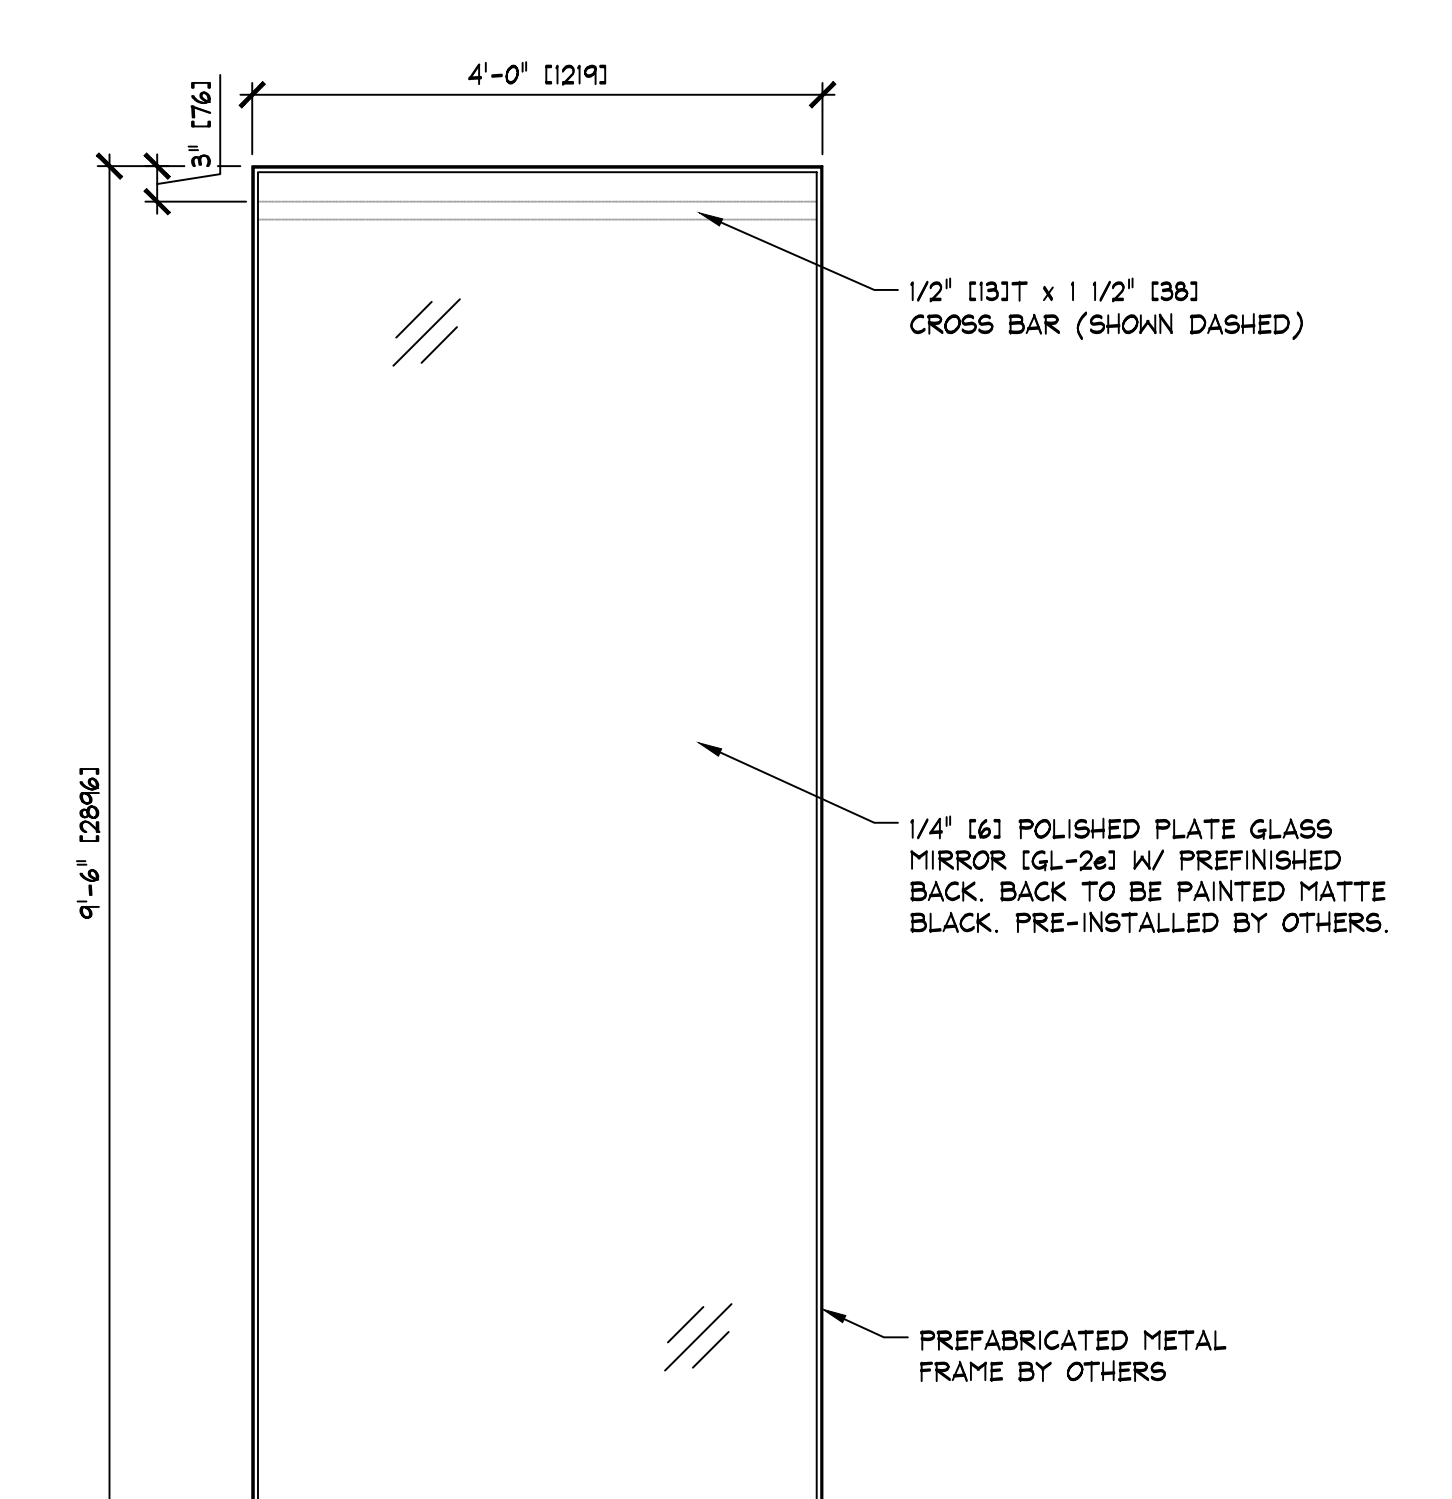


E SALES AREA MIRROR DETAIL
SCALE: 3/4" = 1'-0" [1:16]

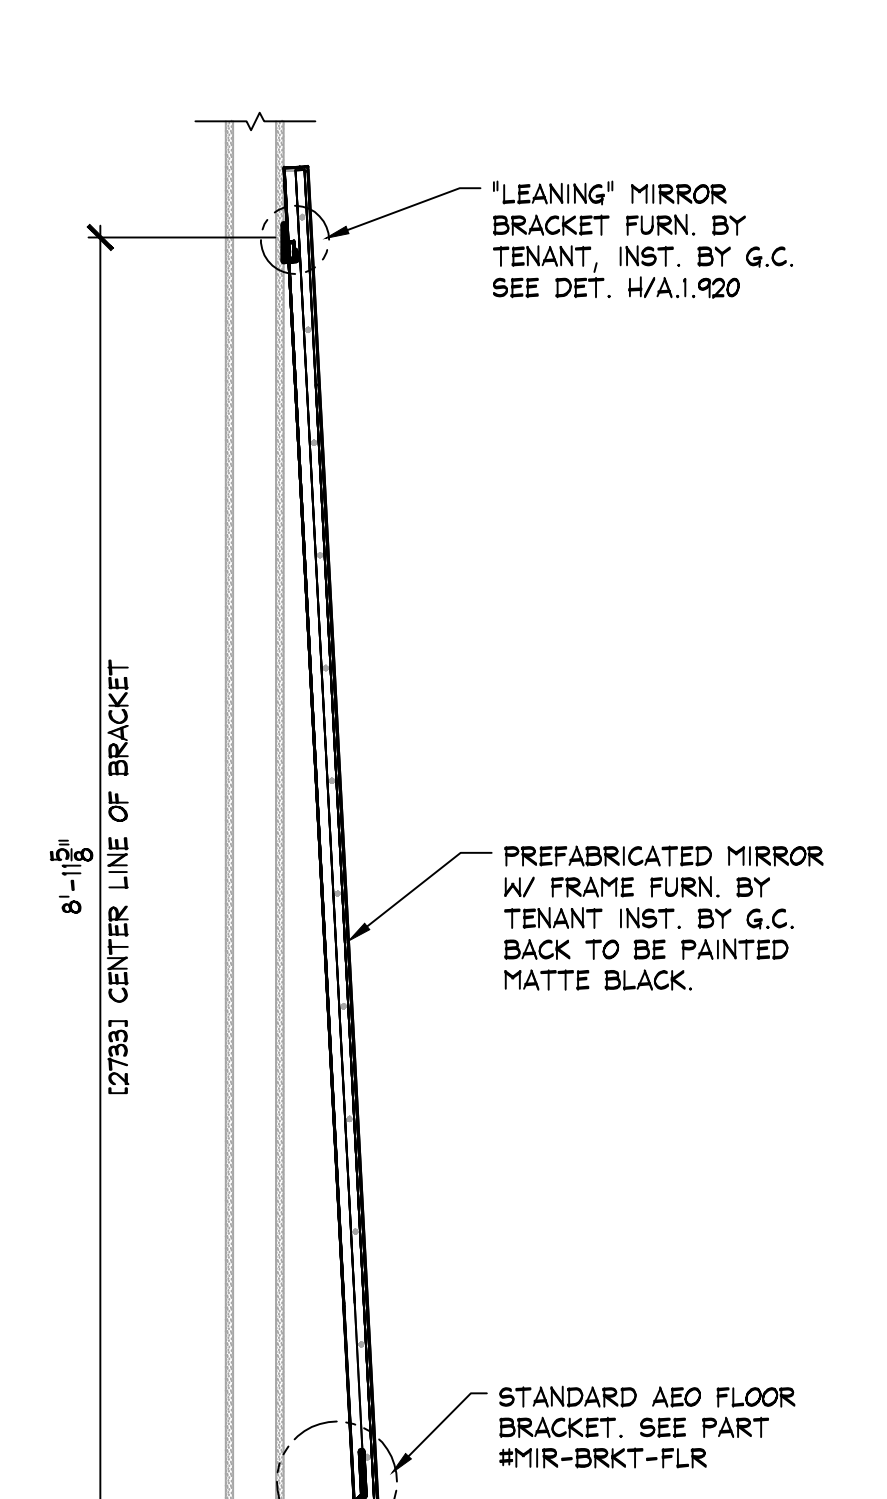


F "LEANING" MIRROR SECTION (LEANING)
SCALE: 3/4" = 1'-0" [1:16]

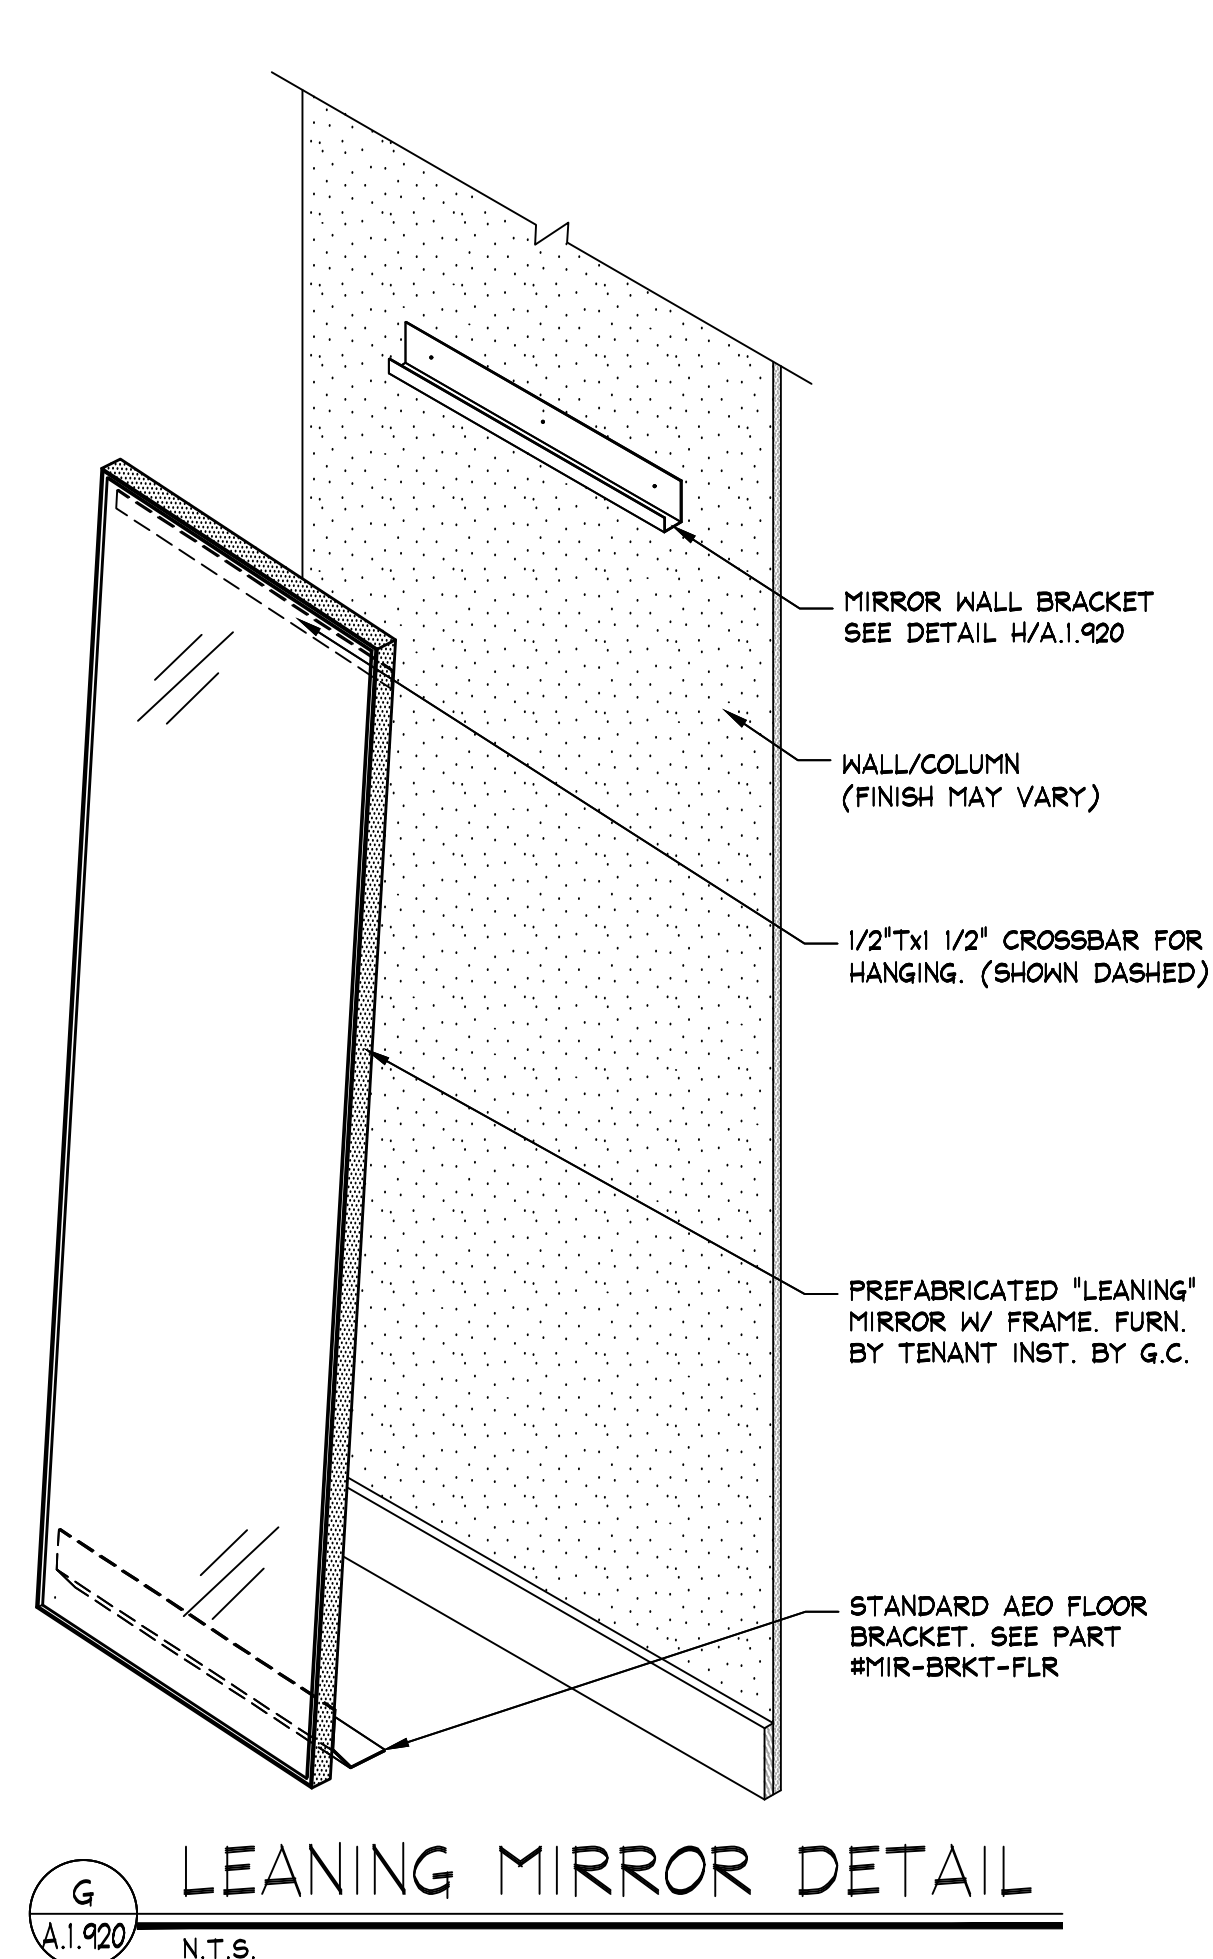


G LEANING MIRROR DETAIL
N.T.S.

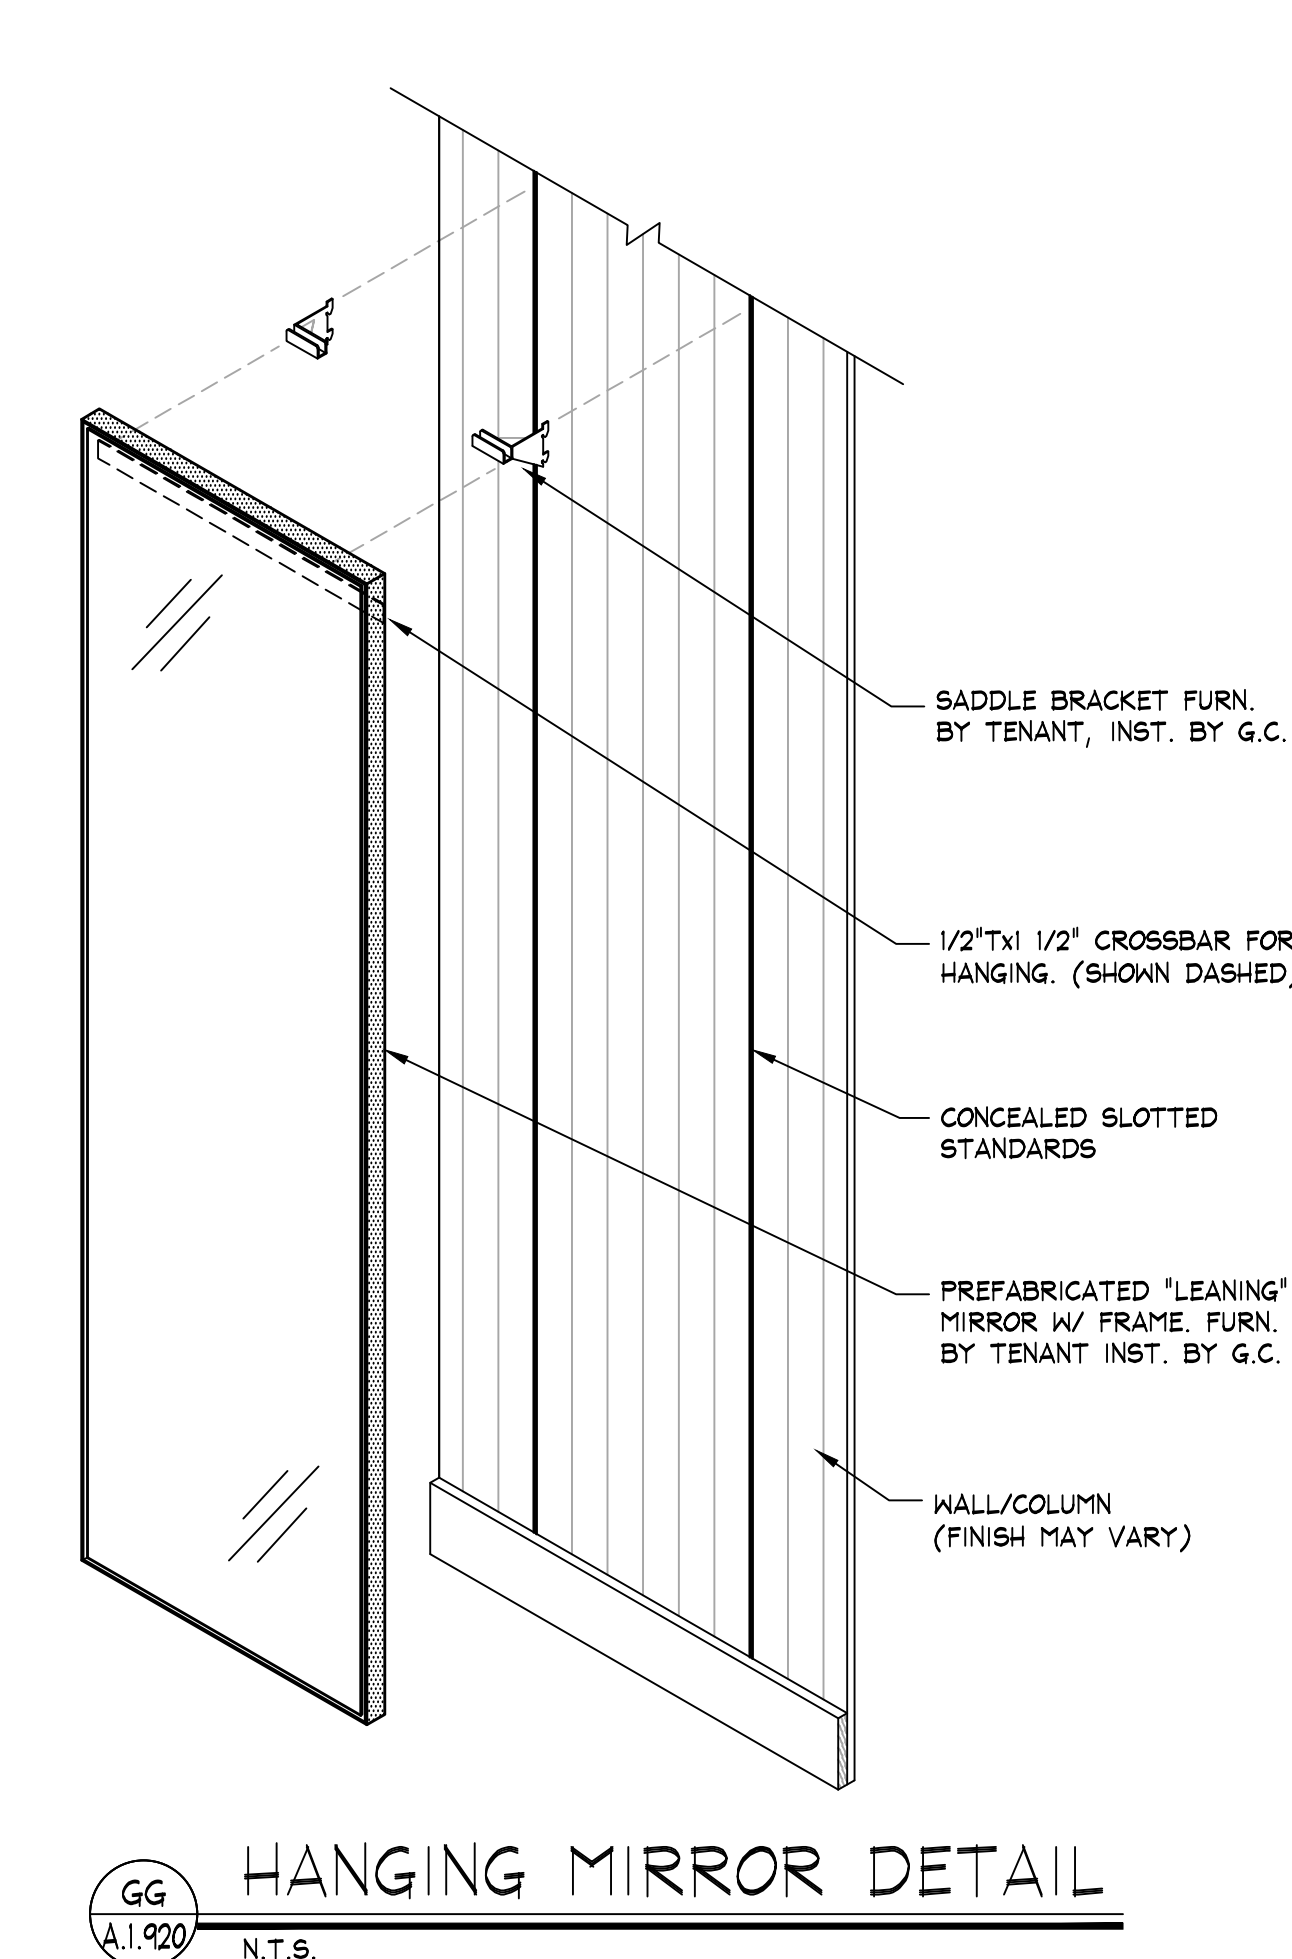


GG HANGING MIRROR DETAIL
N.T.S.

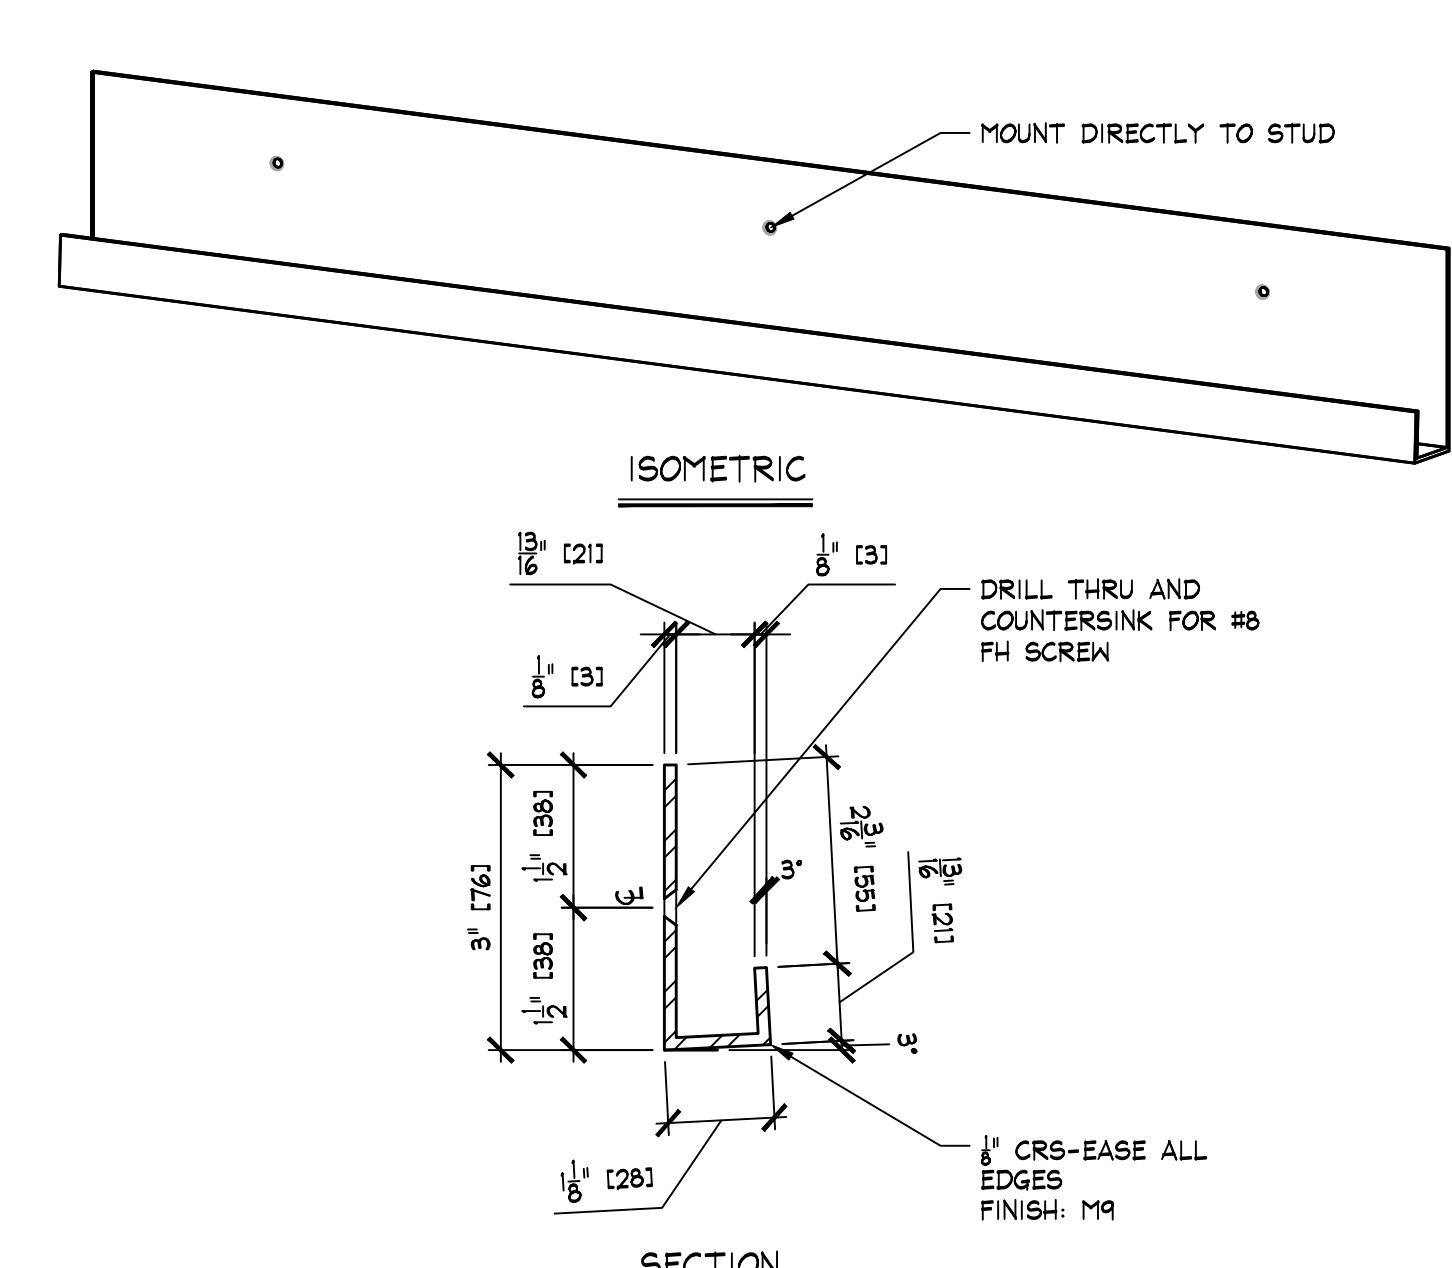

H MIRROR WALL BRACKET
SCALE: 6" = 1'-0" [1:2]

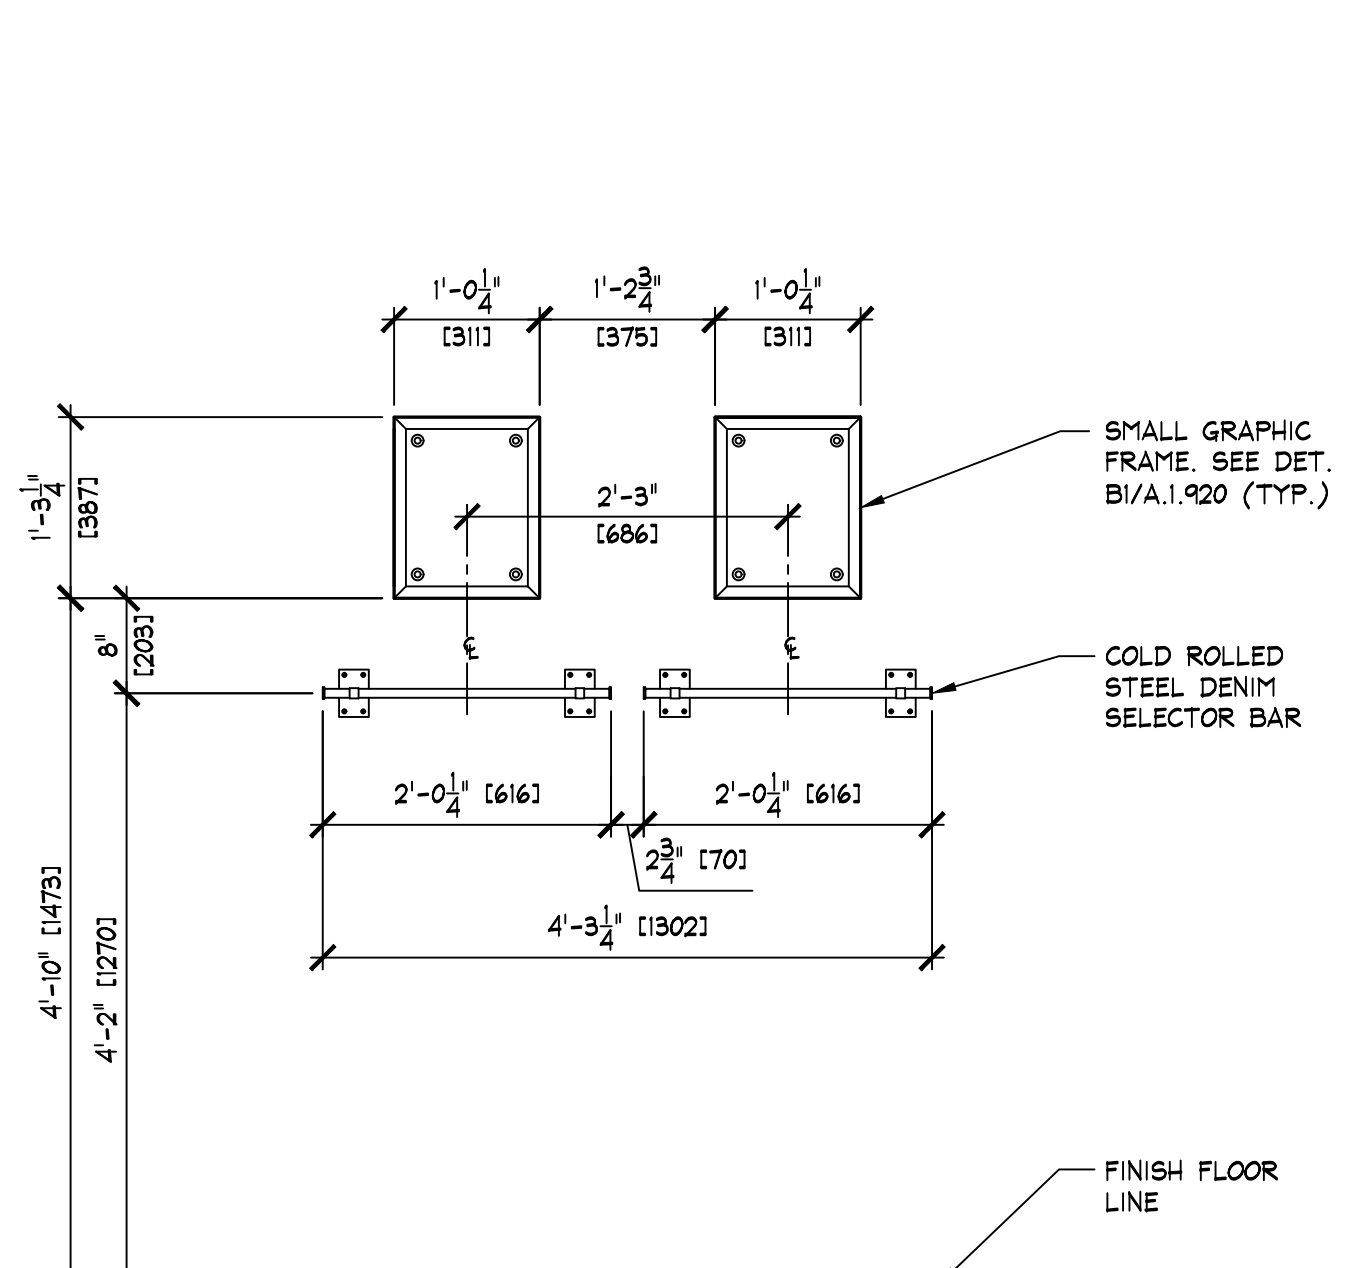

J GRAPHIC FRAME/DENIM BAR DETAIL
SCALE: 3/4" = 1'-0" [1:16]

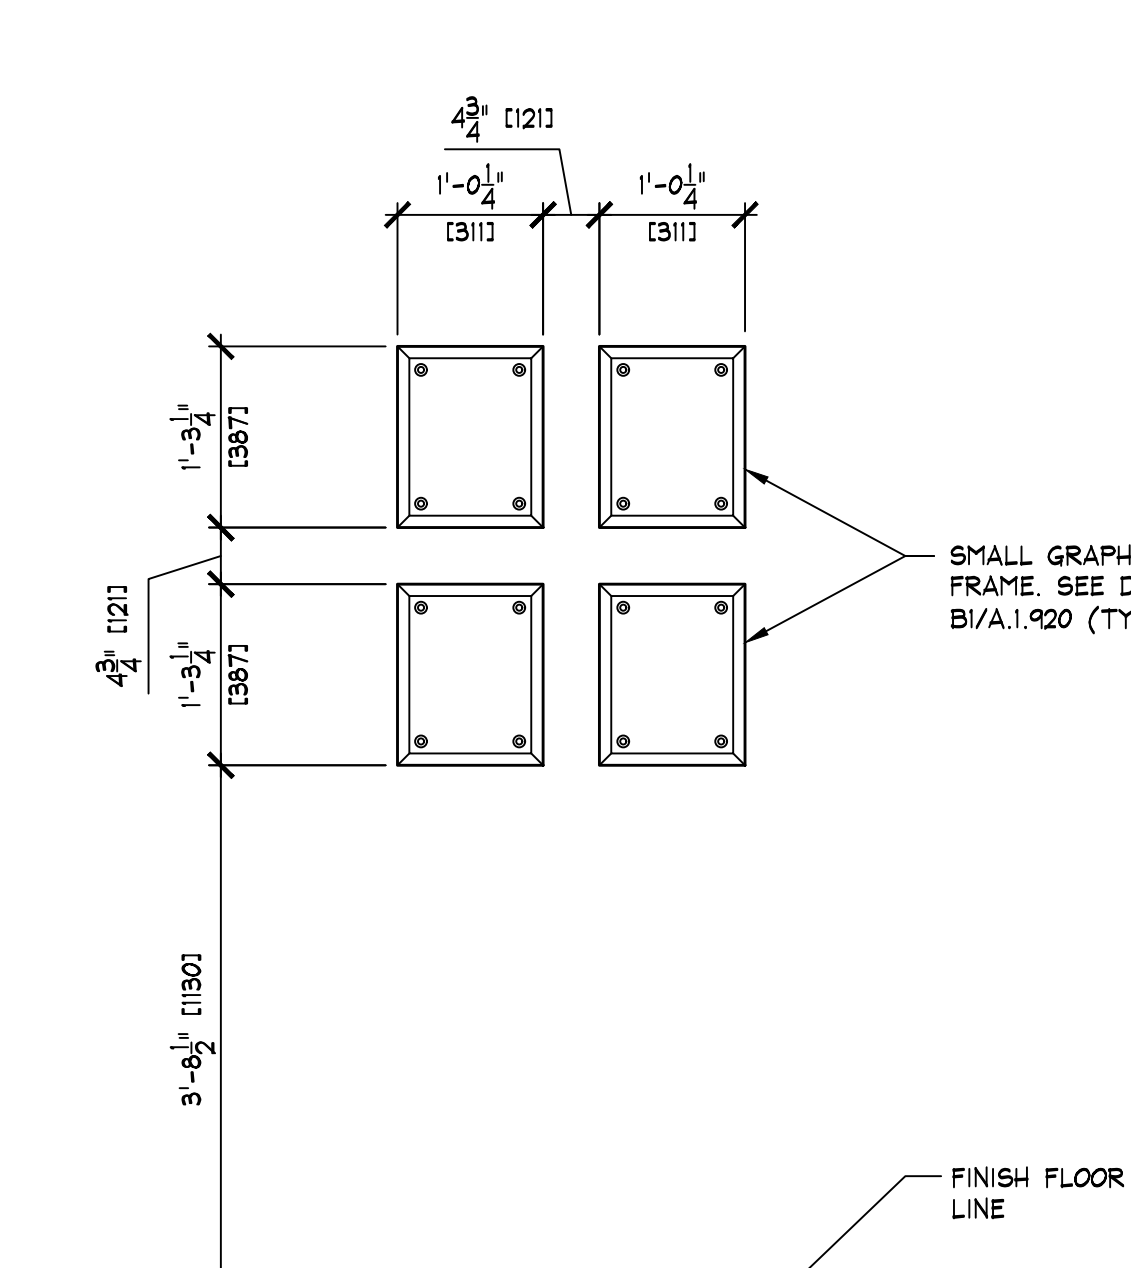

K GRAPHIC FRAME DETAIL
SCALE: 3/4" = 1'-0" [1:16]

NOTE:
• NOT ALL COMPONENTS SHOWN ON THIS SHEET MAY BE REQUIRED. SEE ARCHITECTURAL DRAWINGS FOR COMPONENTS USED.
• REQUIRED COMPONENTS MAY ARRIVE ON DIFFERENT SHIPMENTS AS NEEDED.

NOTE:
DETAILS, NOTES, AND/OR SPECIFICATIONS ON THIS SHEET NOT LISTED ALPHABETICALLY OR NUMERICALLY HAVE BEEN PURPOSELY OMITTED AND DO NOT PERTAIN TO THIS PROJECT.