


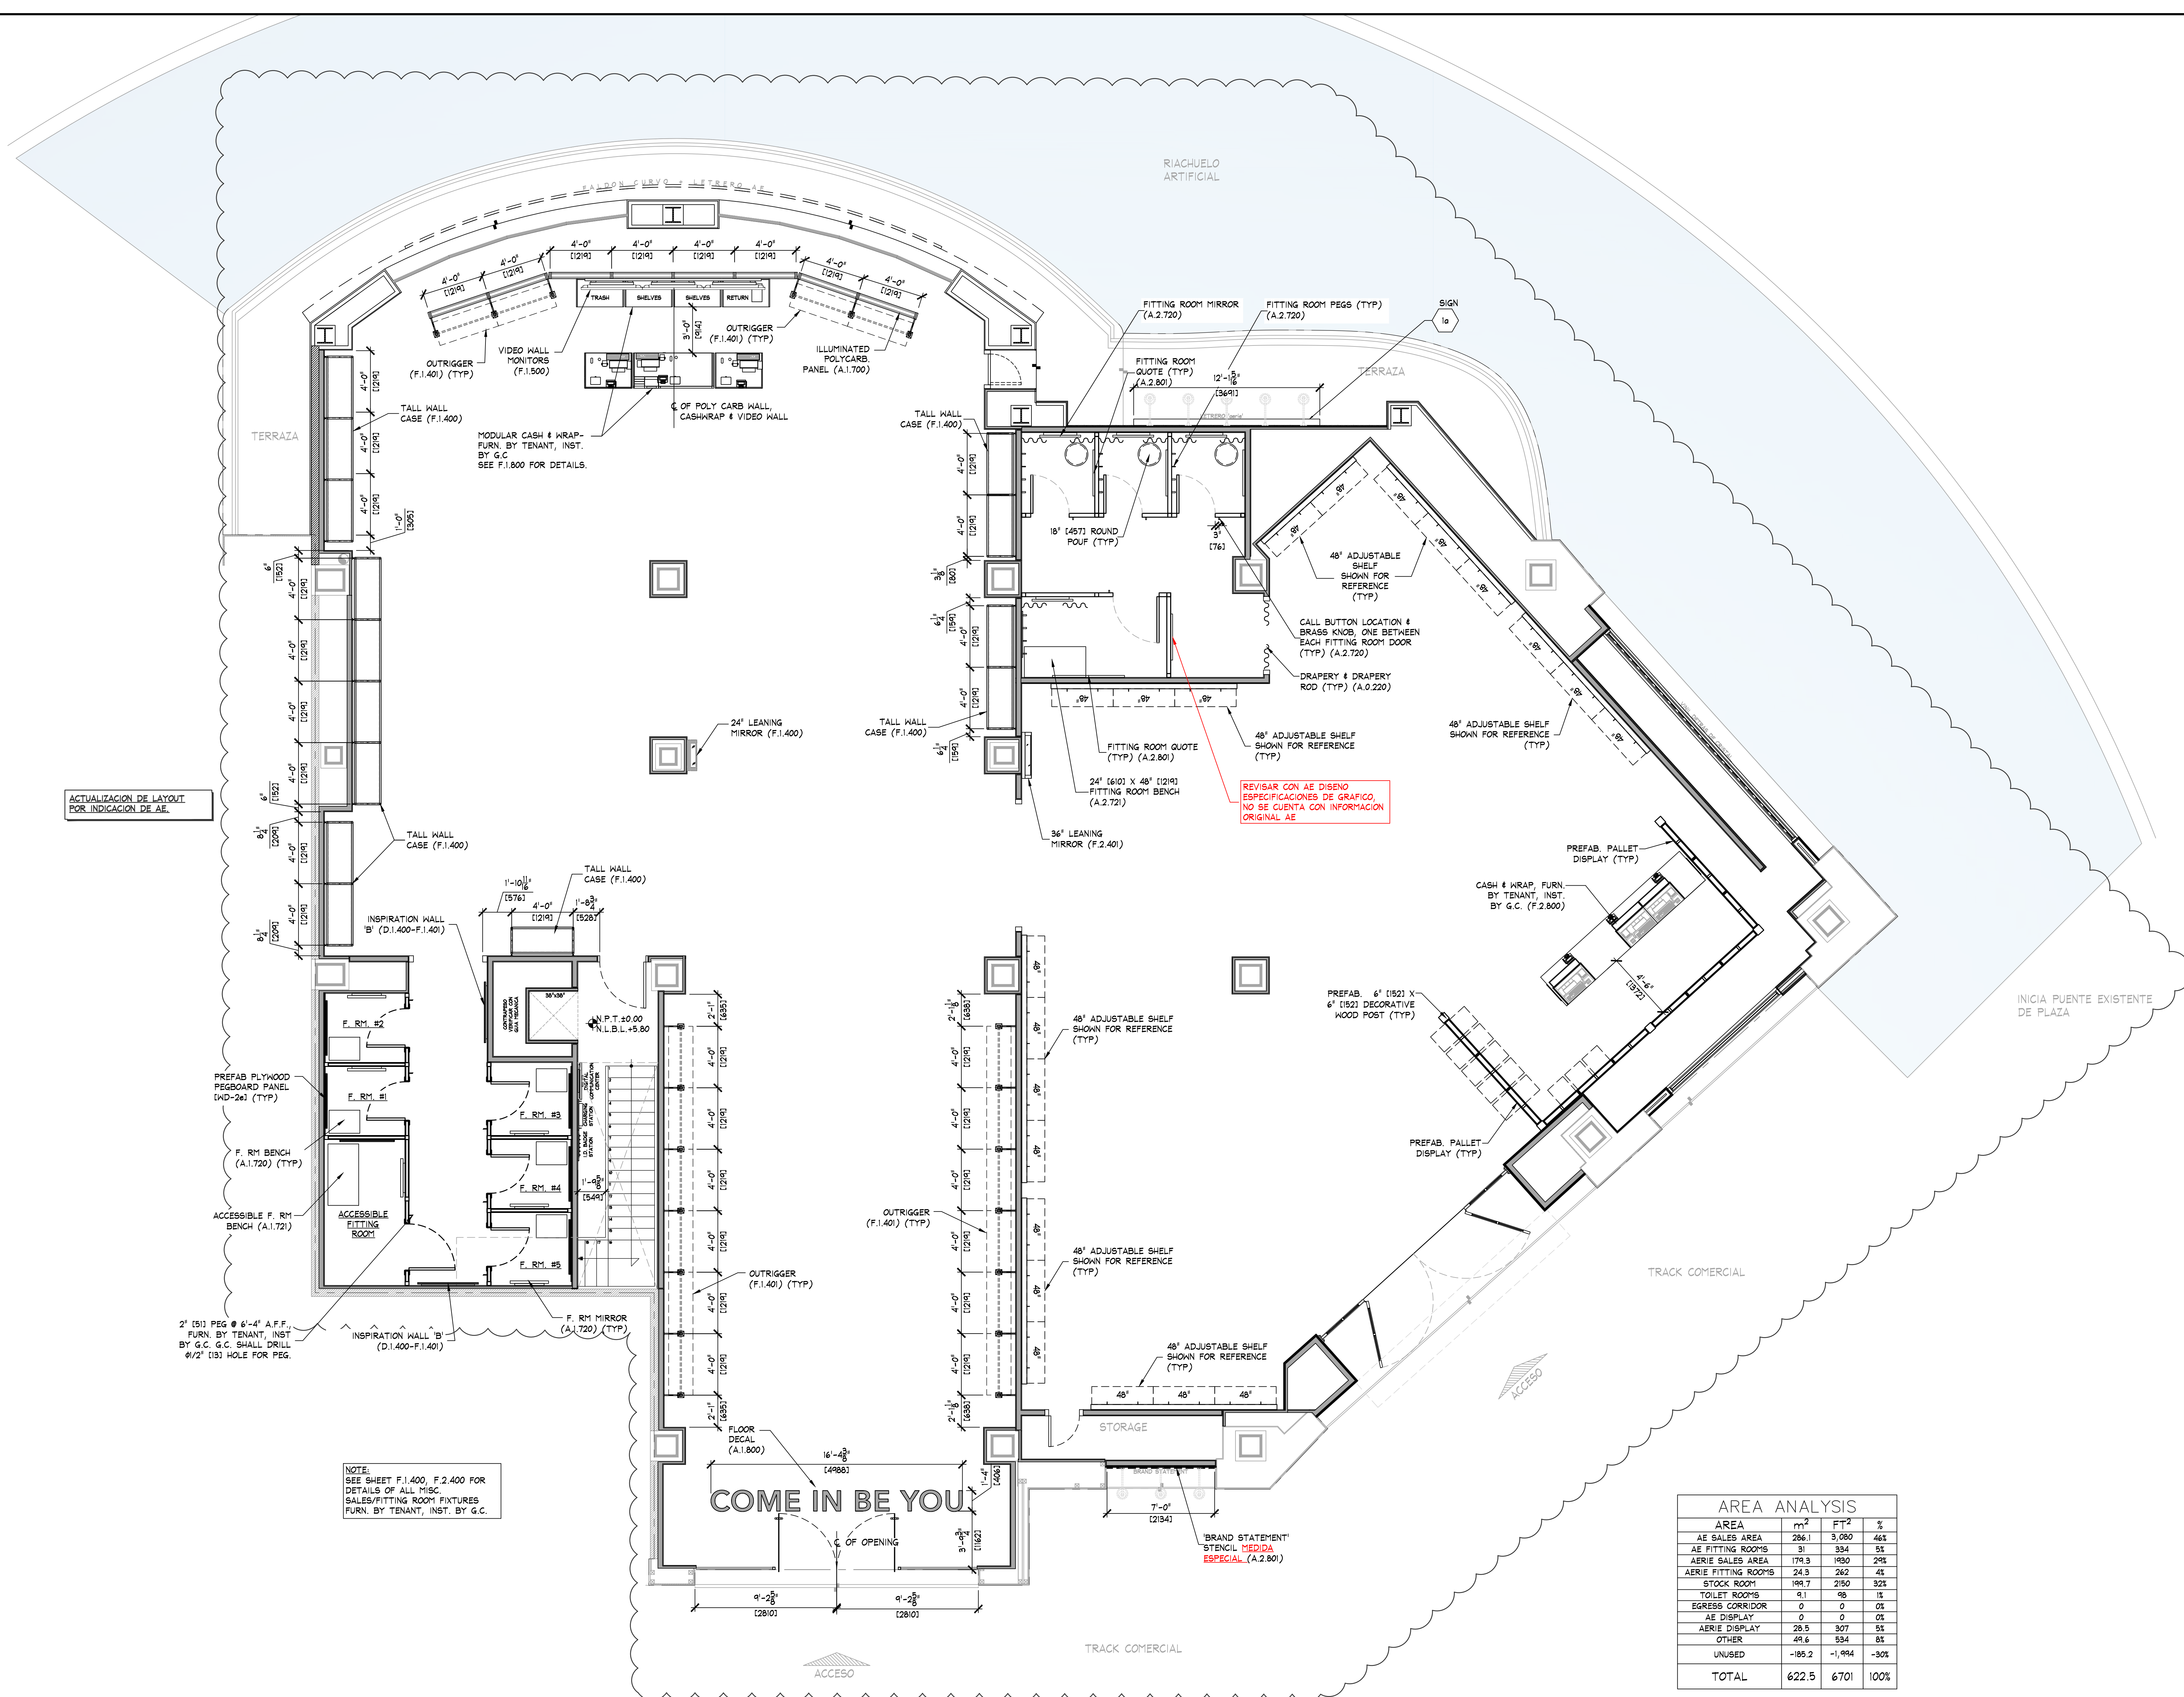

ACTUALIZACION DE LAYOUT
FOR INDICACION DE AE.

NOTE:
SEE SHEET F.1.400, F.2.400 FOR
DETAILS OF ALL MISC.
SALES/FITTING ROOM FIXTURES
FURN. BY TENANT, INST. BY G.C.

REVISAR CON AE DISEÑO
ESPECIFICACIONES DE GRAFICO
NO SE CUENTA CON INFORMACION
ORIGINAL AE

AREA ANALYSIS			
AREA	m ²	FT ²	%
AE SALES AREA	286.1	3,080	46%
AE FITTING ROOMS	31	334	5%
AERIE SALES AREA	179.3	1,930	28%
AERIE FITTING ROOMS	24.3	262	4%
STOCK ROOM	199.7	2,150	32%
TOILET ROOMS	9.1	98	1%
EGRESS CORRIDOR	0	0	0%
AE DISPLAY	0	0	0%
AERIE DISPLAY	28.5	307	5%
OTHER	49.6	534	8%
UNUSED	-185.2	-1,994	-30%
TOTAL	622.5	6,701	100%

FIXTURE PLAN
SCALE: 1/4" = 1'-0" (1:50)

AMERICAN EAGLE
aerie

THINK ARCHITECTURE S.A. DE C.V.
Descartes 43, 6er piso Col. Anzures
Miguel Hidalgo C.P.11540 Mexico

AMERICAN EAGLE OUTFITTERS, INC.
1001 Main Street
Pawtucket, Rhode Island 02860
(412)-432-3300


FIXTURE PLAN

AMERICAN EAGLE OUTFITTERS/AERIE
LA ISLA, PUERTO VALLARTA
JALISCO, MEXICO
Store No. PE-58-59

9260

Drawn by:
Drawing No.

A.0.106

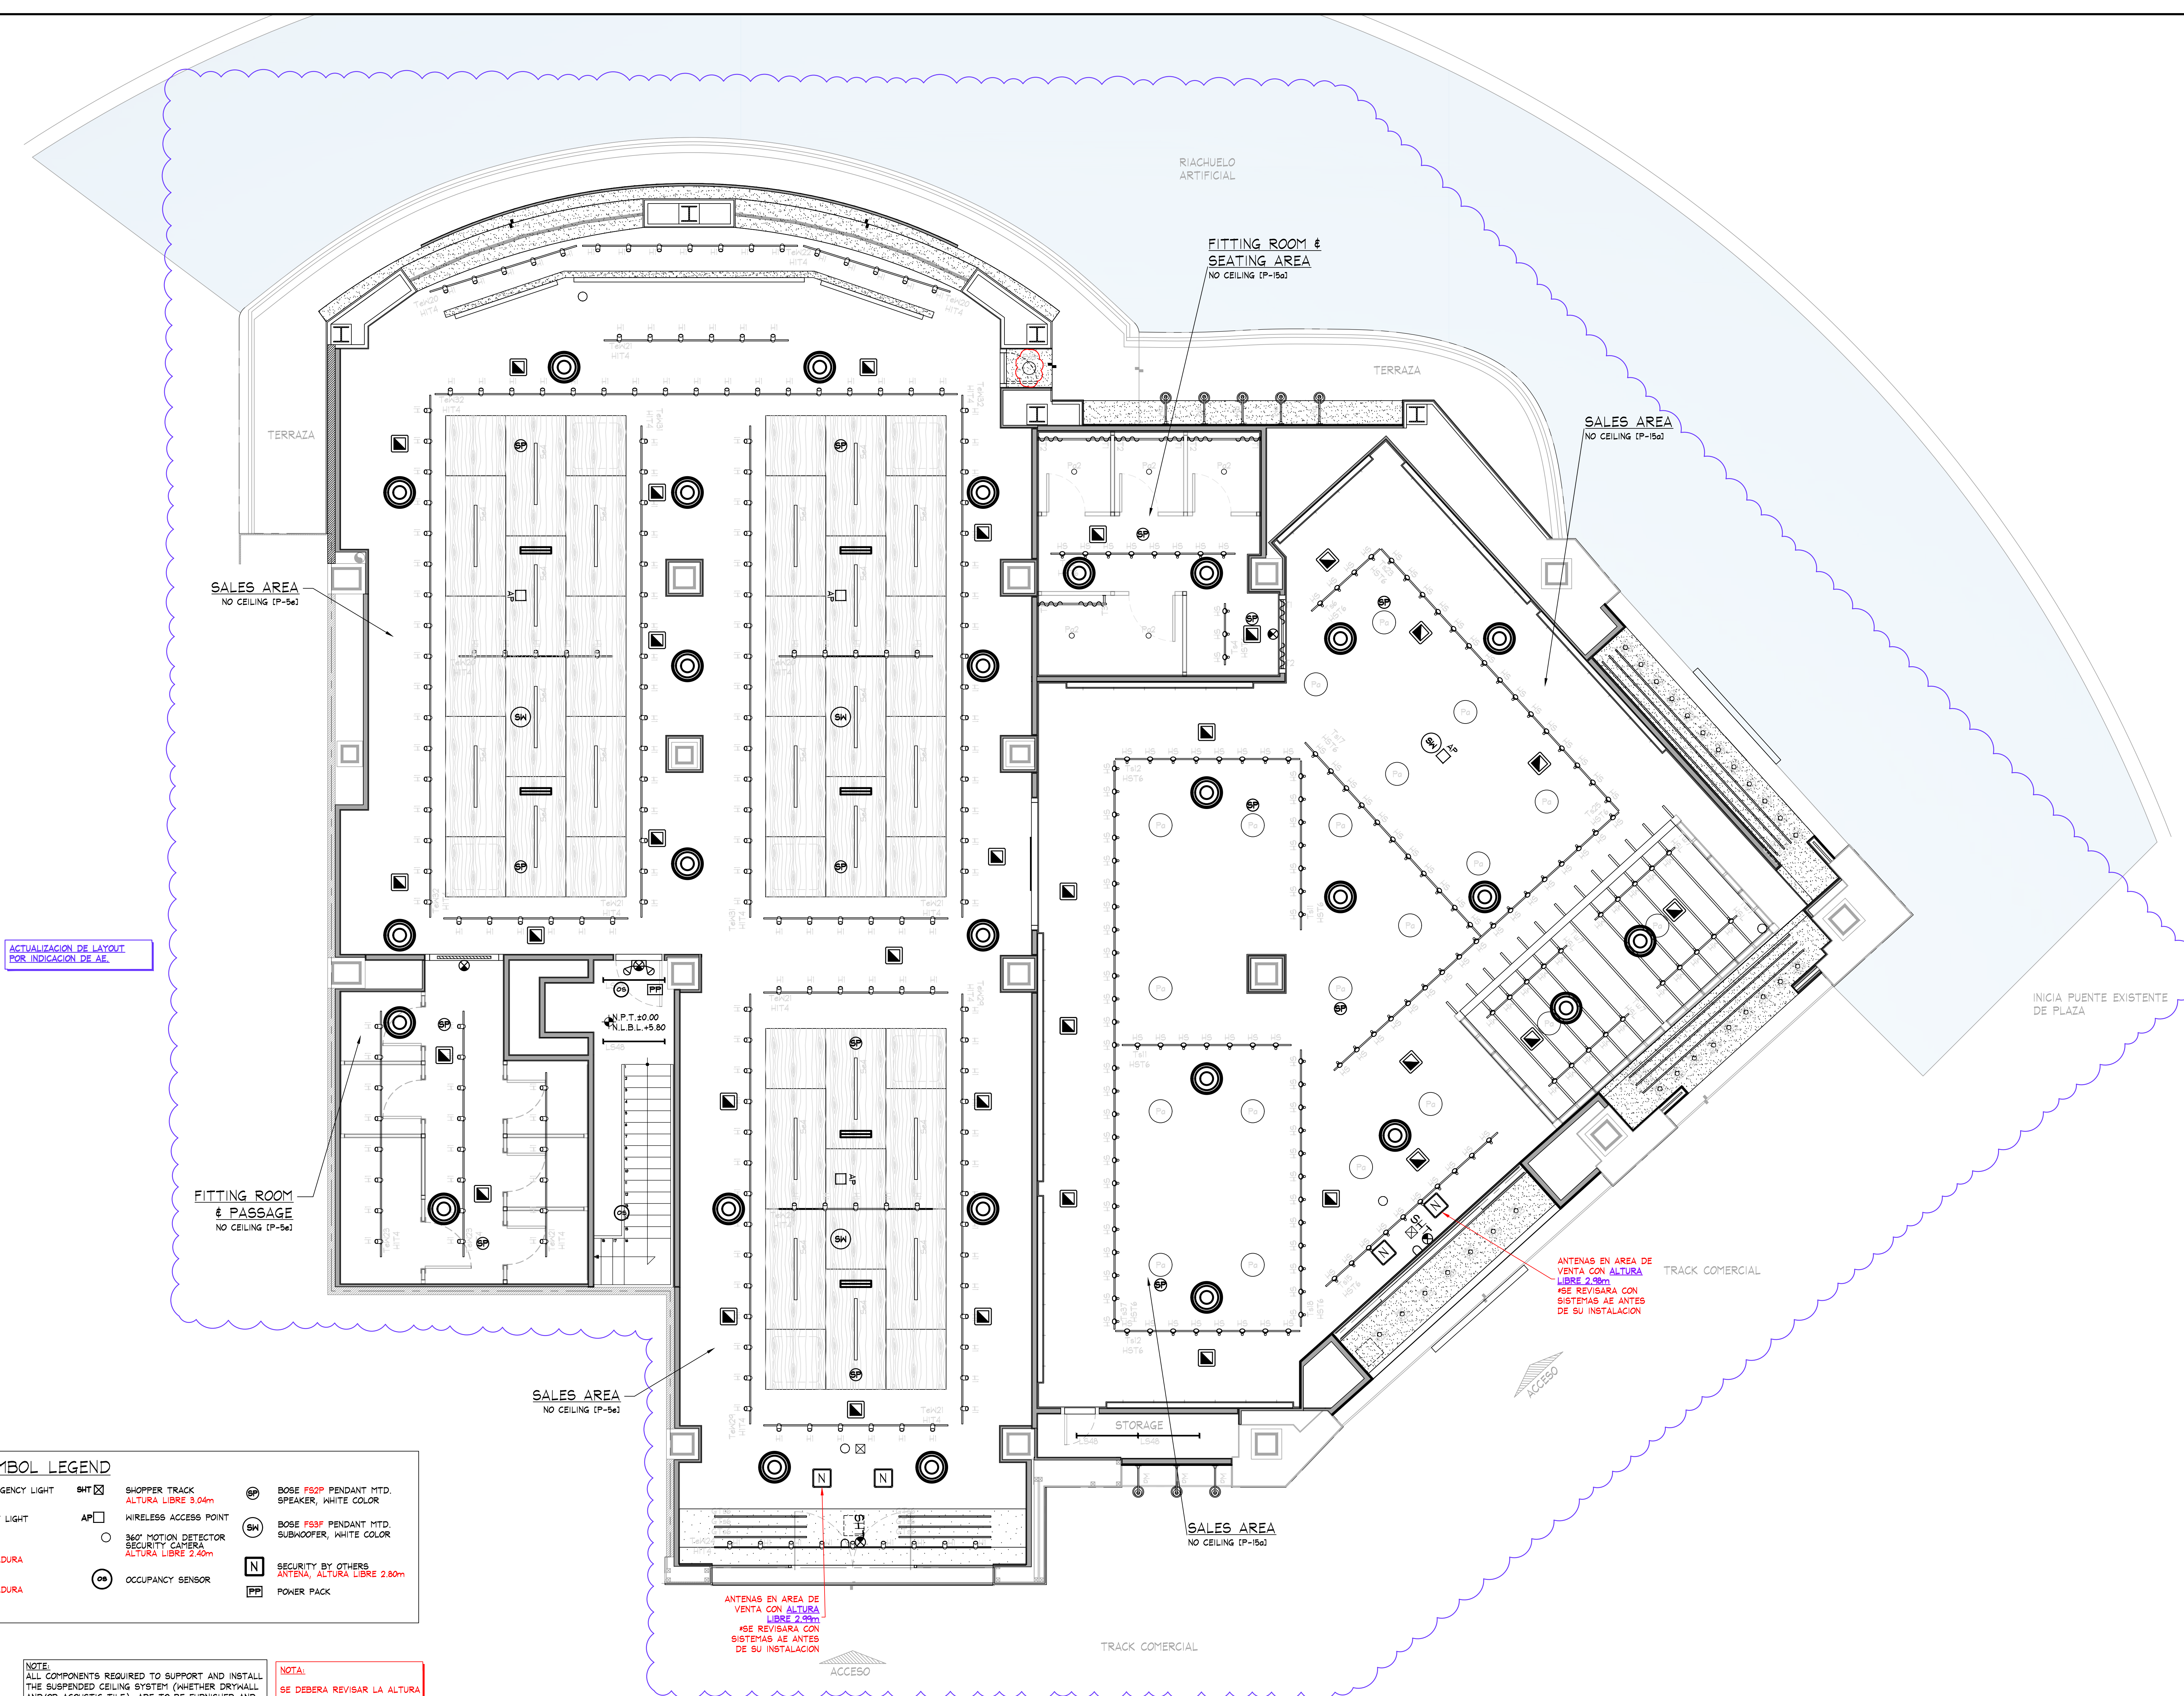

ACTUALIZACION DE LAYOUT
POR INDICACION DE AE.

FITTING ROOM
& PASSAGE
NO CEILING [P-5a]

FITTING ROOM &
SEATING AREA
NO CEILING [P-15a]

SALES AREA
NO CEILING [P-15a]

SALES AREA
NO CEILING [P-5a]

SALES AREA
NO CEILING [P-15a]

ANTENAS EN AREA DE
VENTA CON ALTURA
LIBRE 2.90m
SE REVISARA CON
SISTEMAS AE ANTES
DE SU INSTALACION

SYMBOL LEGEND			
	SUPPLY AIR DIFFUSER, WHITE COLOR, DIFUSOR CIRCULAR PARA ZONAS SIN PLAFON.		PENDANT MTD. EMERGENCY LIGHT
	SUPPLY AIR DIFFUSER, WHITE COLOR, DIFUSOR CUADRADO PARA ZONAS CON PLAFON.		SURFACE EMERGENCY LIGHT
	SUPPLY AIR DIFFUSER (LINEAR), WHITE COLOR		EXIT SIGN COLOCAR SOBRE MOLDURA
	RETURN / EXHAUST REGISTER (OR GRILLE), WHITE COLOR		ESTROBO COLOCAR SOBRE MOLDURA
	SHOPPER TRACK ALTURA LIBRE 3.04m		WIRELESS ACCESS POINT
	BOSE F50P PENDANT MTD. SPEAKER, WHITE COLOR		360° MOTION DETECTOR SECURITY CAMERA ALTURA LIBRE 2.40m
	BOSE F50F PENDANT MTD. SUBWOOFER, WHITE COLOR		OCCUPANCY SENSOR
	SECURITY BY OTHERS ANTENA, ALTURA LIBRE 2.80m		POWER PACK

NOTE:
ALL HVAC INSTALLATION SHALL BE GRAY COLOR TO MATCH [P-5a]; ALL DIFFUSERS SHALL BE WHITE COLOR.

NOTE:
ALL HVAC INSTALLATION SHALL BE GRAY COLOR TO MATCH [P-15a]; ALL DIFFUSERS SHALL BE WHITE COLOR.

NOTE:
PRIOR TO START ANY INSTALLATION WORK, G.C. SHALL VERIFY FINAL LOCATION SYSTEM PLANS AS REQUIRED FOR THIS PROJECT (CCTV, SENSORMATIC, ETC.)

NOTE:
ALL COMPONENTS REQUIRED TO SUPPORT AND INSTALL THE SUSPENDED CEILING SYSTEM (WHETHER DRYWALL AND/OR ACOUSTIC TILE), ARE TO BE FURNISHED AND INSTALLED BY G.C. - G.C. SHALL CONSULT WITH MALL/BUILDING DEPARTMENT TO DETERMINE REQUIRED METHODS FOR SUPPORTING CEILING FROM MALL STRUCTURE, PRIOR TO SUBMITTING BID.

NOTA:
SE DEBERA REVISAR LA ALTURA TOTAL EXISTENTE EN LOCAL

DEVICE COORDINATION REFLECTED CEILING PLAN
SCALE: 1/4" = 1'-0" (1:50)

