


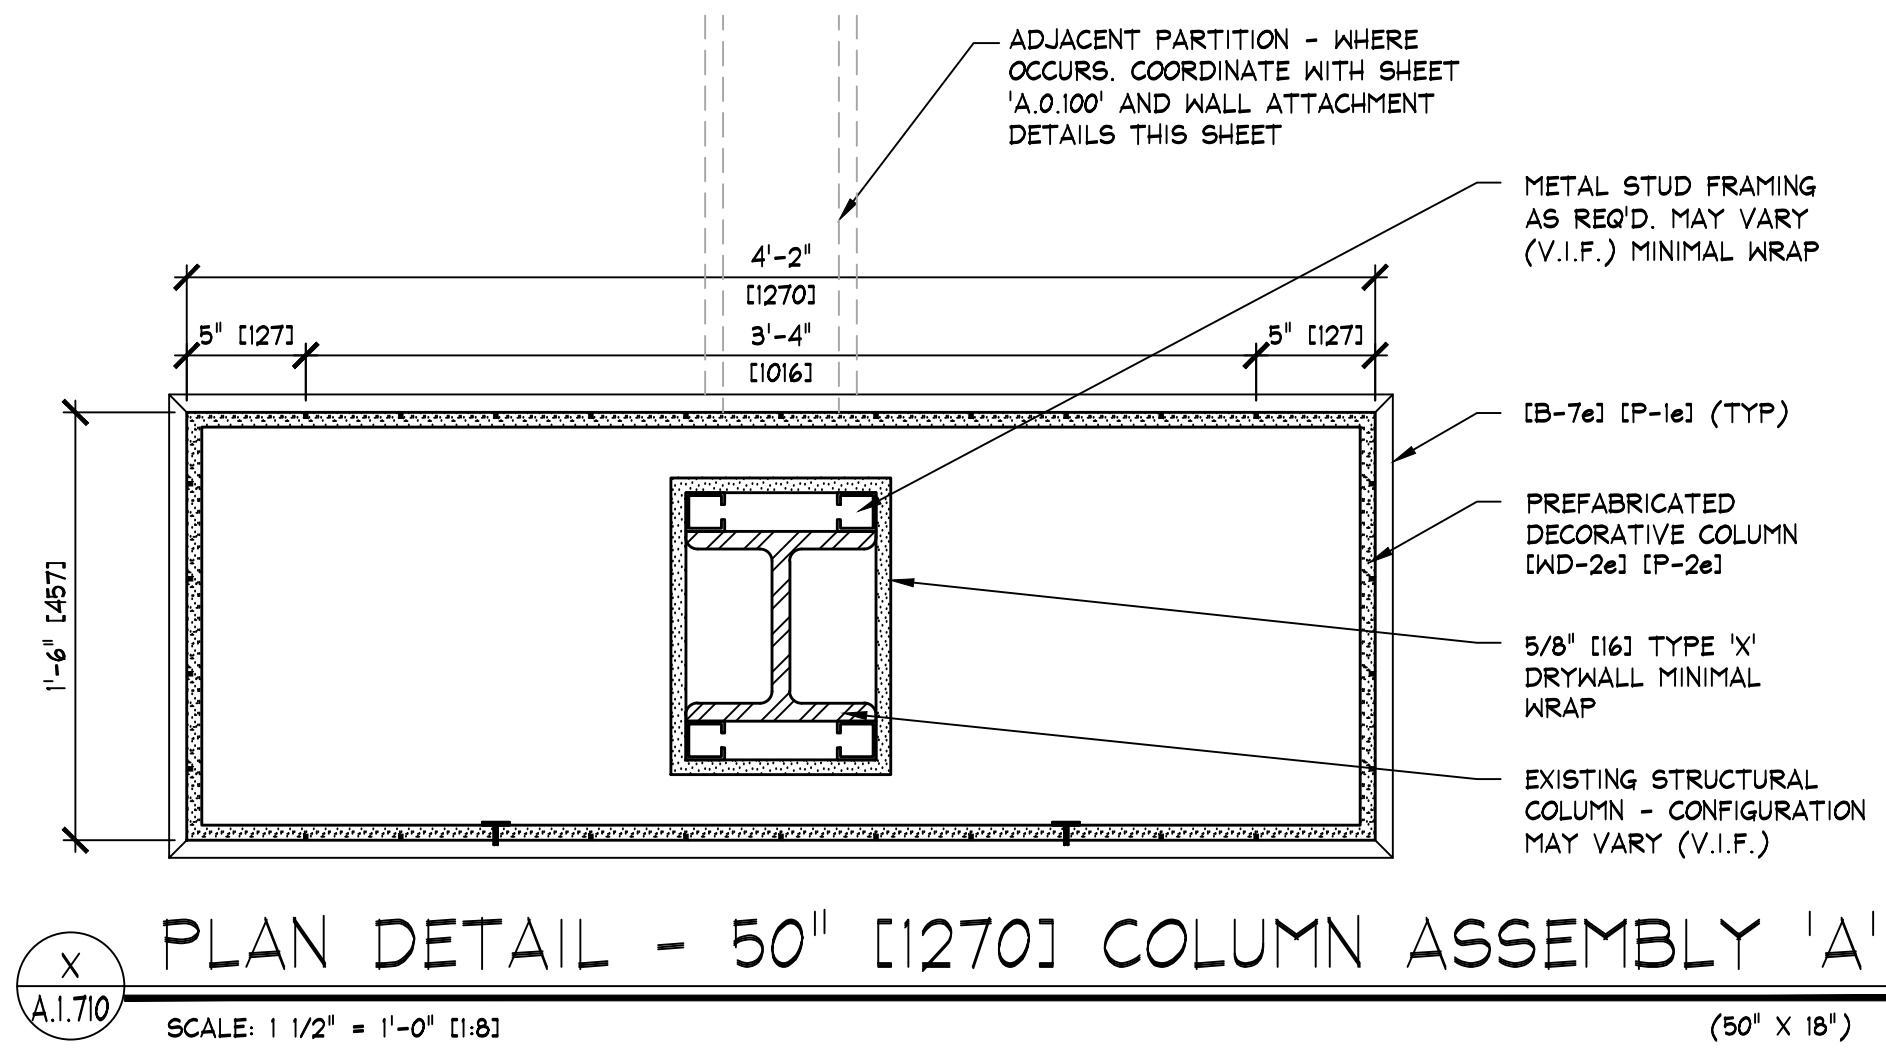

- NOTE: DETAILS, NOTES, AND/OR SPECIFICATIONS ON THIS SHEET NOT LISTED ALPHABETICALLY OR NUMERICALLY HAVE BEEN PURPOSELY OMITTED AND DO NOT PERTAIN TO THIS PROJECT.
- NOTE: ALL PREFABRICATED COMPONENTS FURN. BY MILLWORK SUPPLIER, INSTALLED BY G.C.
- NOTE: PAINTING CONTRACTOR SHALL CAULK ALL INSIDE WOOD CORNERS AND JOINTS BETWEEN TRIM AND WALL PRIOR TO PAINTING
- NOTE: IF ALLOWED BY LOCAL CODES FIRE RETARDANT TREATED WOOD CAN BE SUBSTITUTED FOR NAILERS & BLOCKING
- NOTE: THESE DETAILS ARE FOR SCHEMATIC PURPOSES ONLY. COORDINATE WITH MILLWORK ASSEMBLY INSTRUCTIONS AND FLOOR PLAN FOR CONFIGURATION.

