


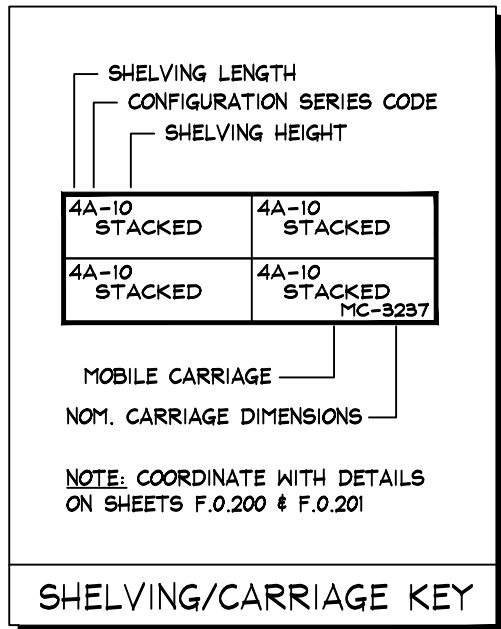
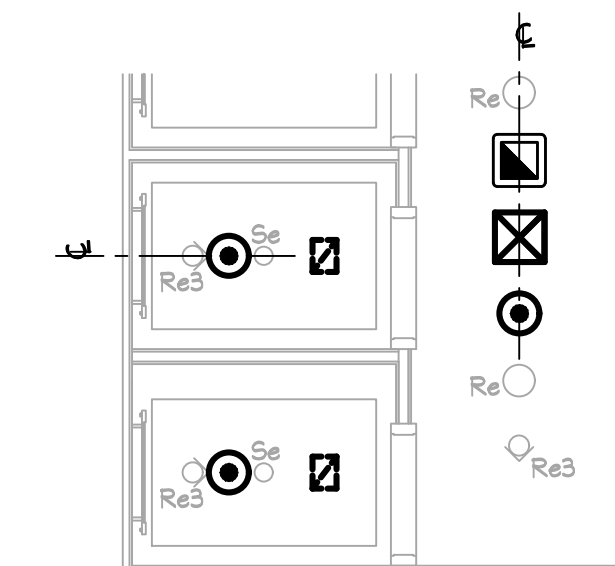
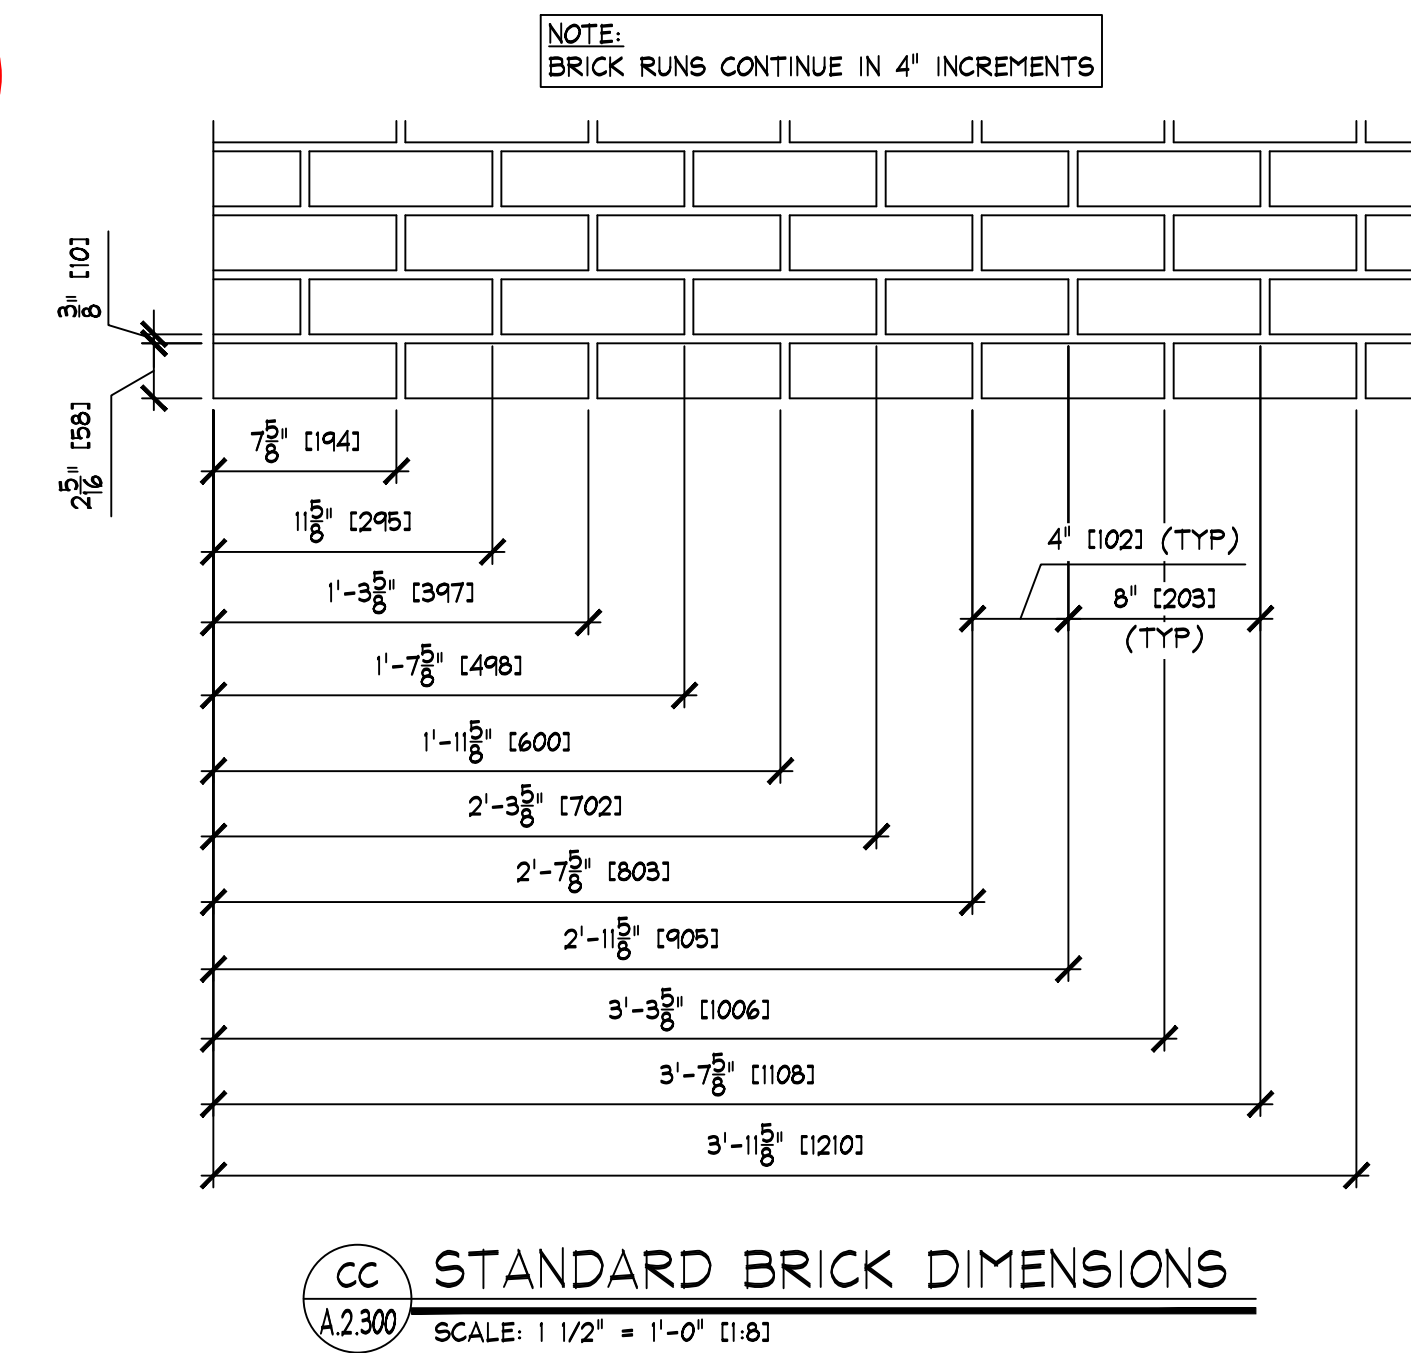


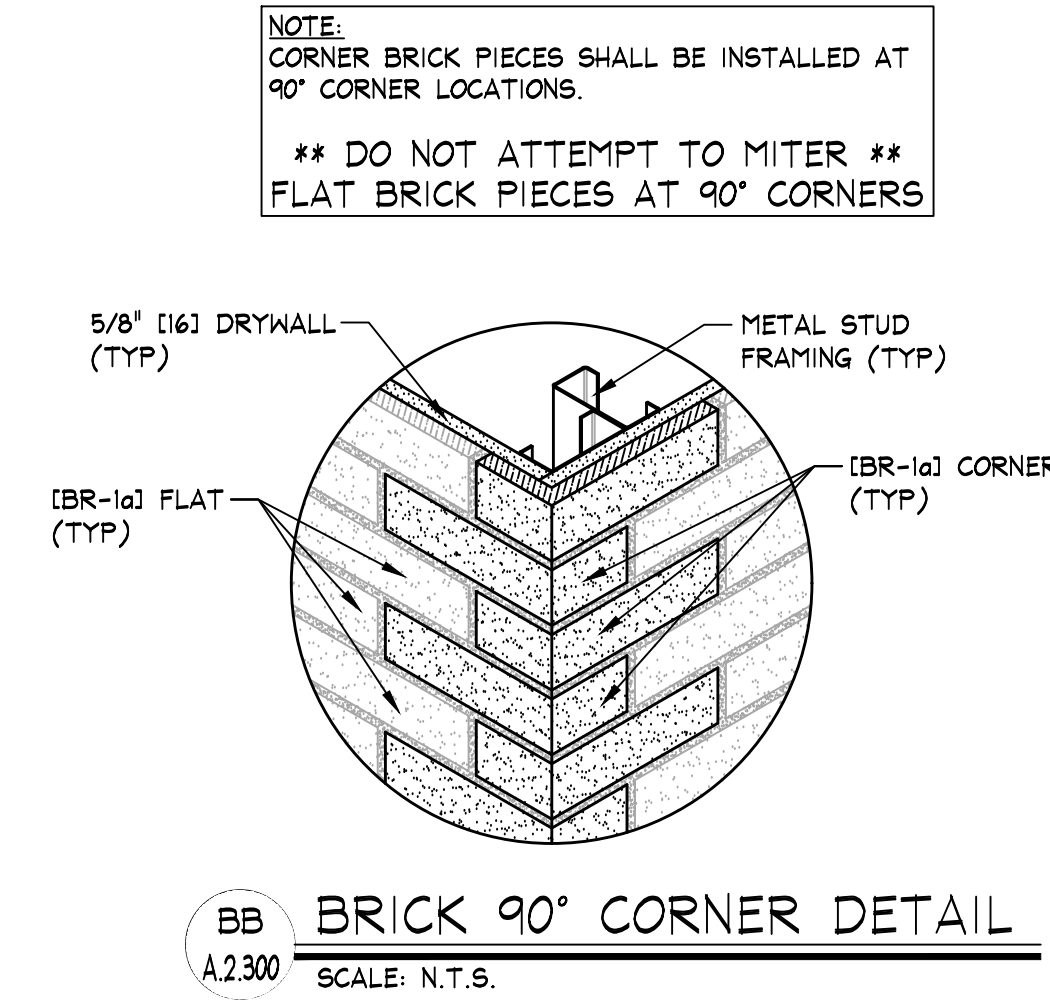

SYMBOL LEGEND

- SUPPLY AIR DIFFUSER, WHITE COLOR
- SUPPLY AIR DIFFUSER (LINEAR), WHITE COLOR
- SUPPLY AIR DIFFUSER (LINEAR), WHITE COLOR
- RETURN / EXHAUST REGISTER (OR GRILLE), WHITE COLOR
- RECESSED EMERGENCY LIGHT
- SURFACE EMERGENCY LIGHT
- EXIT SIGN
- EMERGENCY LIGHT
- SHOPPER TRACK
- WIRELESS ACCESS POINT
- 360° MOTION DETECTOR
- SECURITY CAMERA
- EHS PIR SENSOR
- OCCUPANCY SENSOR
- DUPLEX ELECTRIC OUTLET
- CONCEALED SPRINKLER HEAD
- RECESSED SPRINKLER HEAD
- PENDANT SPRINKLER HEAD
- PENDANT SPRINKLER HEAD WITH EXPOSED PIPE
- BOSE DS16F PENDANT MTD. SPEAKER
- BOSE F53B PENDANT MTD. SUBWOOFER
- FIRE ALARM HORN/STROBE
- FIRE ALARM SMOKE DETECTOR
- SECURITY BY OTHERS
- POWER PACK

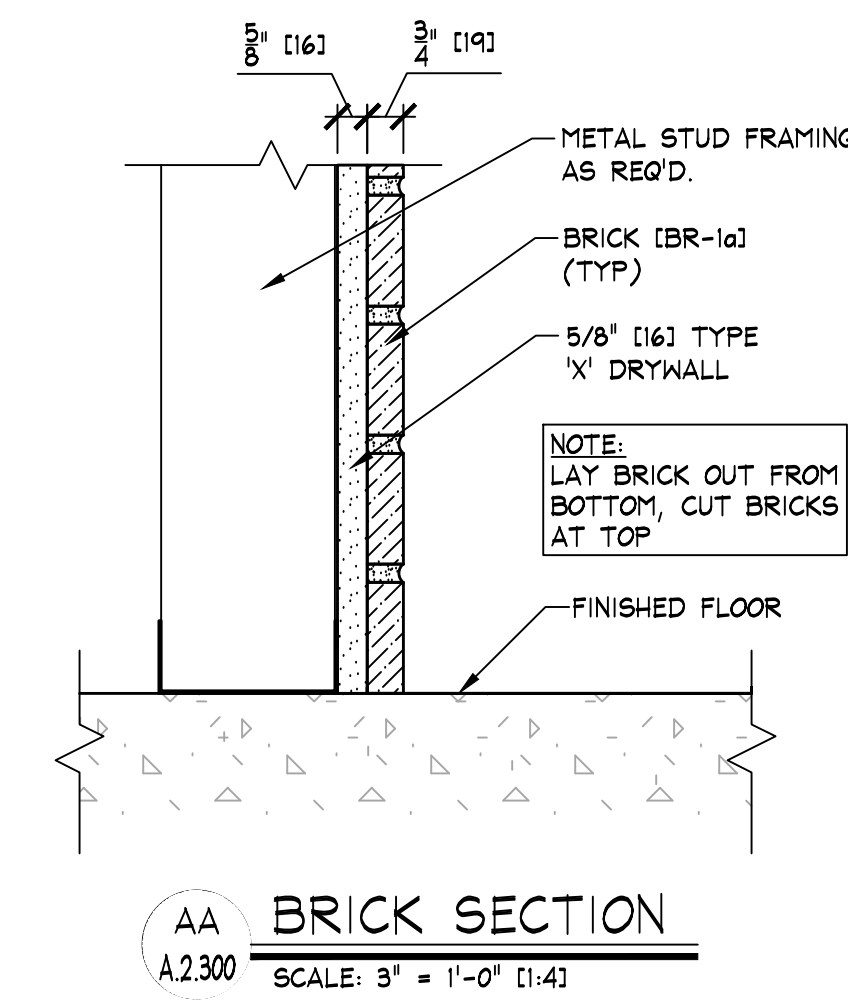

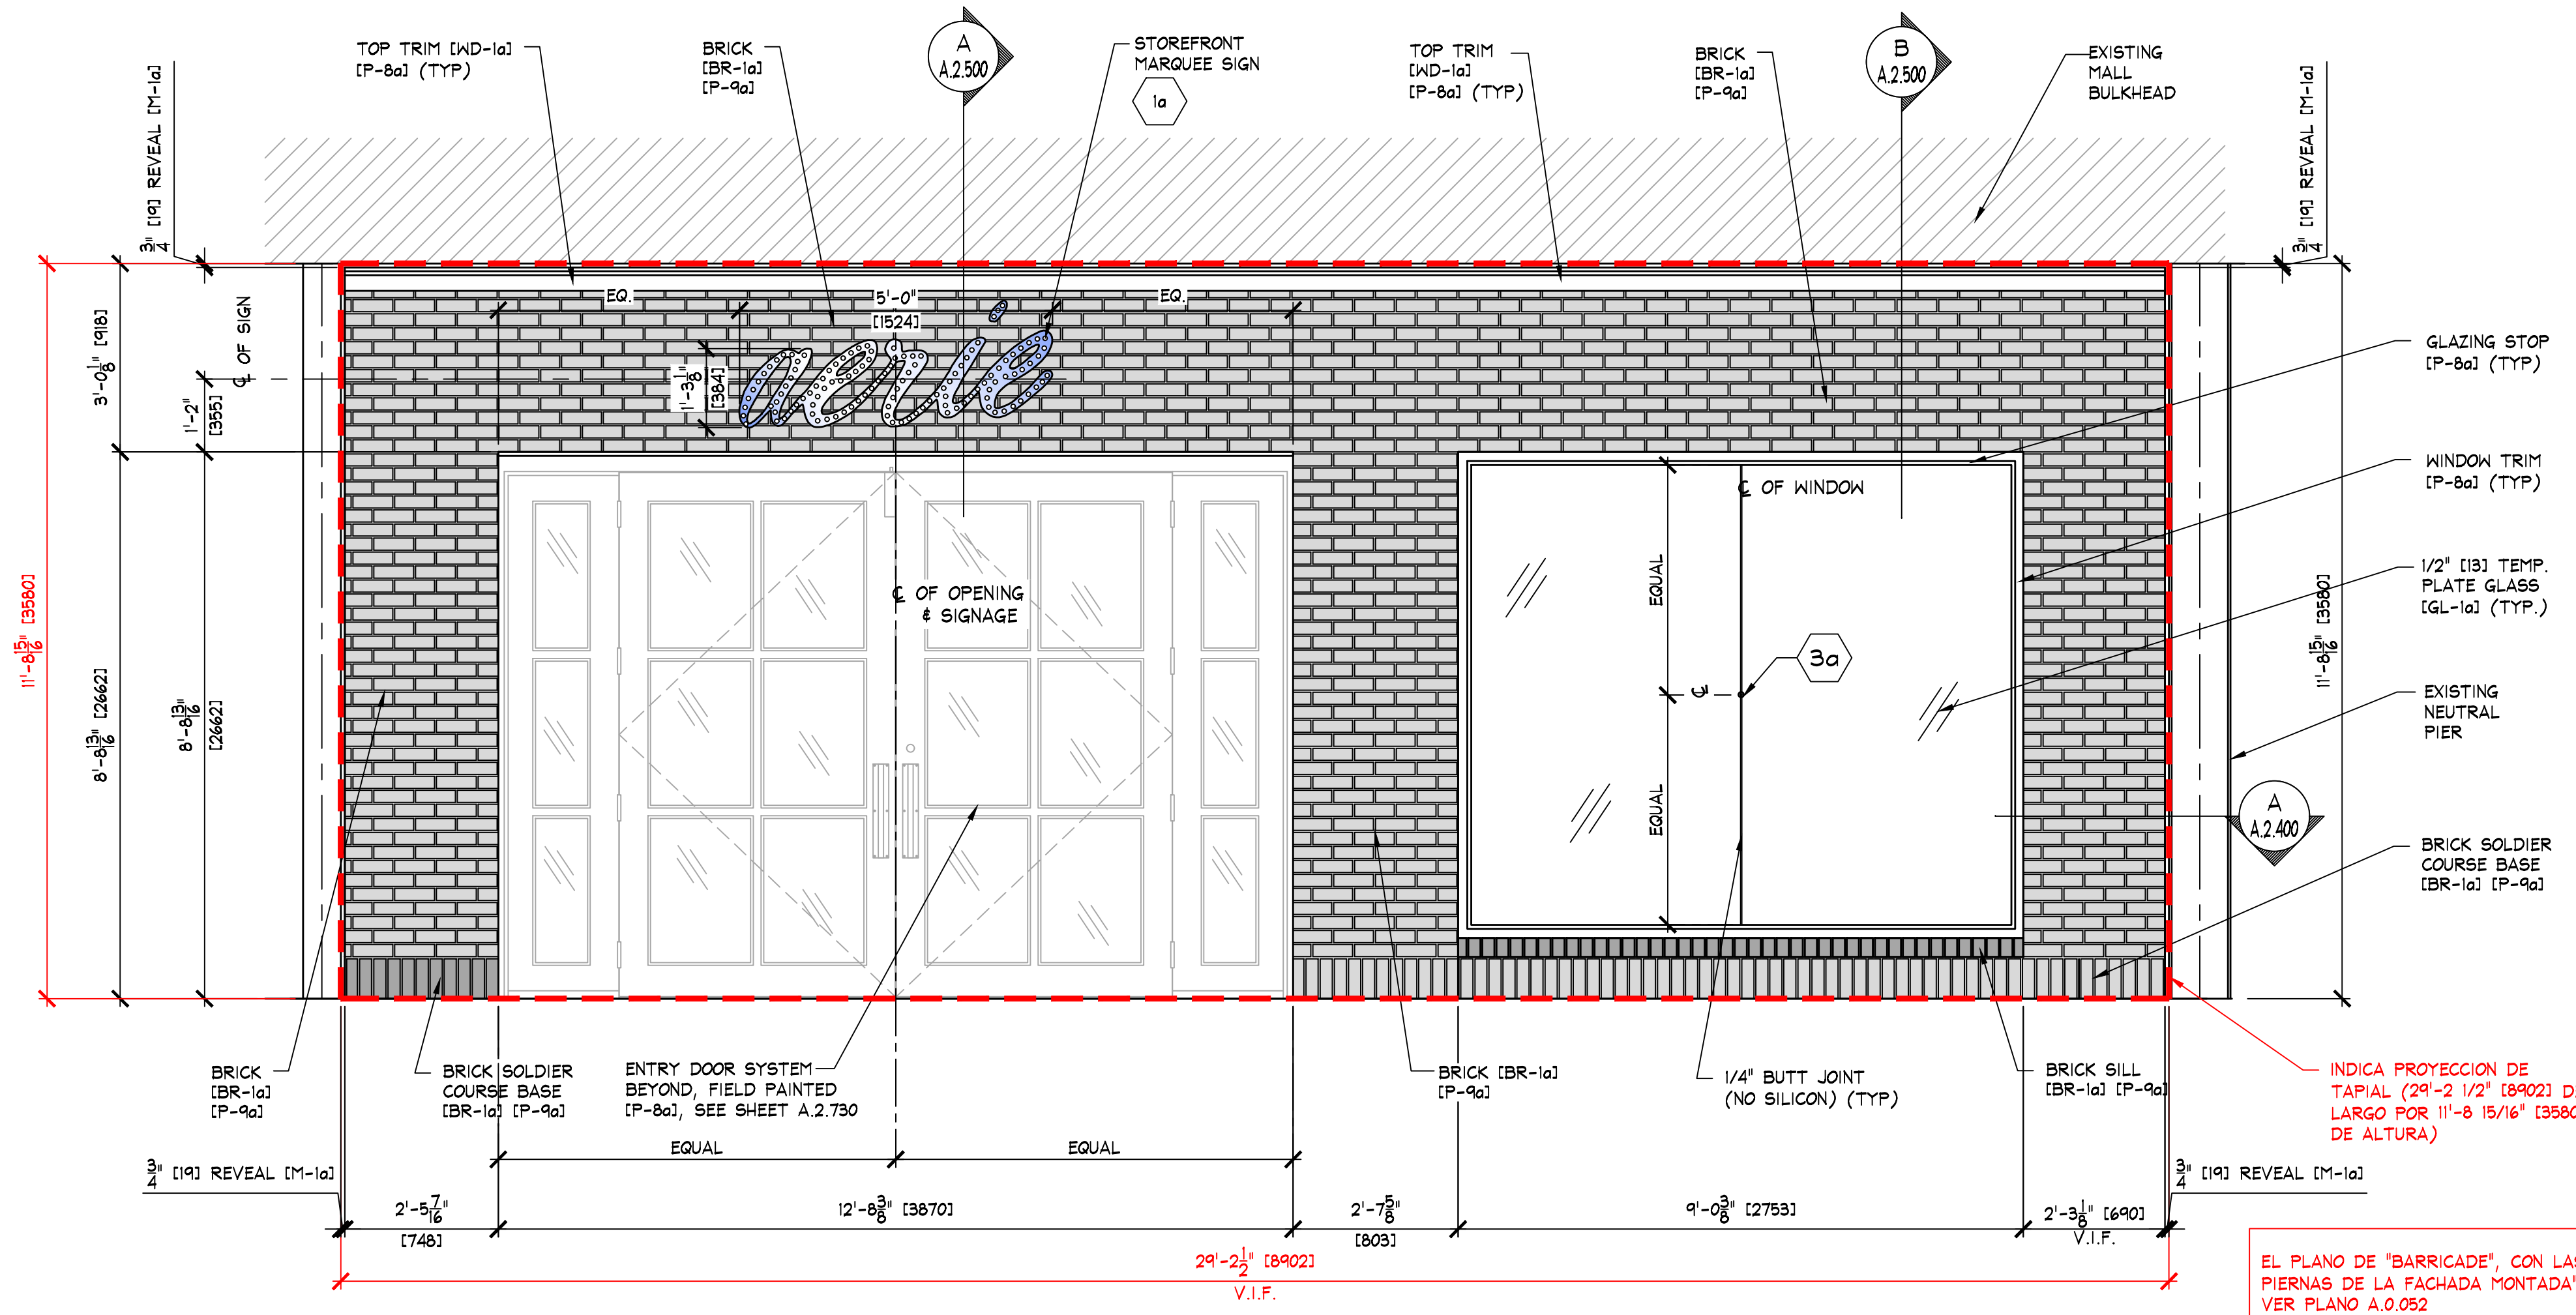

- KEY NOTES:**
- 1a SIGN - FURNISHED BY SIGN CONSULTANT, INSTALLED BY G.C. - SEE SHEET 'A.2.800' FOR MORE INFORMATION.
- 3a GLASS CLAMPS - G.C. SHALL FURNISH AND INSTALL 180° CLEAR ACRYLIC GLASS CLAMPS, PART #GM-GC80R AS MANUFACTURED BY HI-TECH GLAZING SUPPLY. THIS CONTRACTOR SHALL CONTACT HI-TECH GLAZING SUPPLY AT 604-501-0212 FOR INFORMATION.
- NOTE: DETAILS, NOTES, AND/OR SPECIFICATIONS ON THIS SHEET NOT LISTED ALPHABETICALLY OR NUMERICALLY HAVE BEEN PURPOSELY OMITTED AND DO NOT PERTAIN TO THIS PROJECT.
- NOTE: PAINTING CONTRACTOR SHALL CAULK ALL INSIDE MOOD CORNERS AND JOINTS BETWEEN TRIM AND WALL PRIOR TO PAINTING.
- NOTE: EXIT DOORS SHALL BE OPENABLE FROM INSIDE WITHOUT USE OF KEY OR SPECIAL KNOWLEDGE OR EFFORT.
- NOTE: INDIVIDUAL BRICK PIECES APPLIED TO APPROVED SUBSTRATE w/ LATICRETE HEAVY DUTY THINSET, 3/8" MORTAR JOINTS. APPLY MORTAR WITH TILE FLOAT. ALLOW TO DRY A BIT, USE STIFF BROOM TO KNOCK LOOSE MORTAR FROM BRICK. 'RECLAIMED BRICK'

