



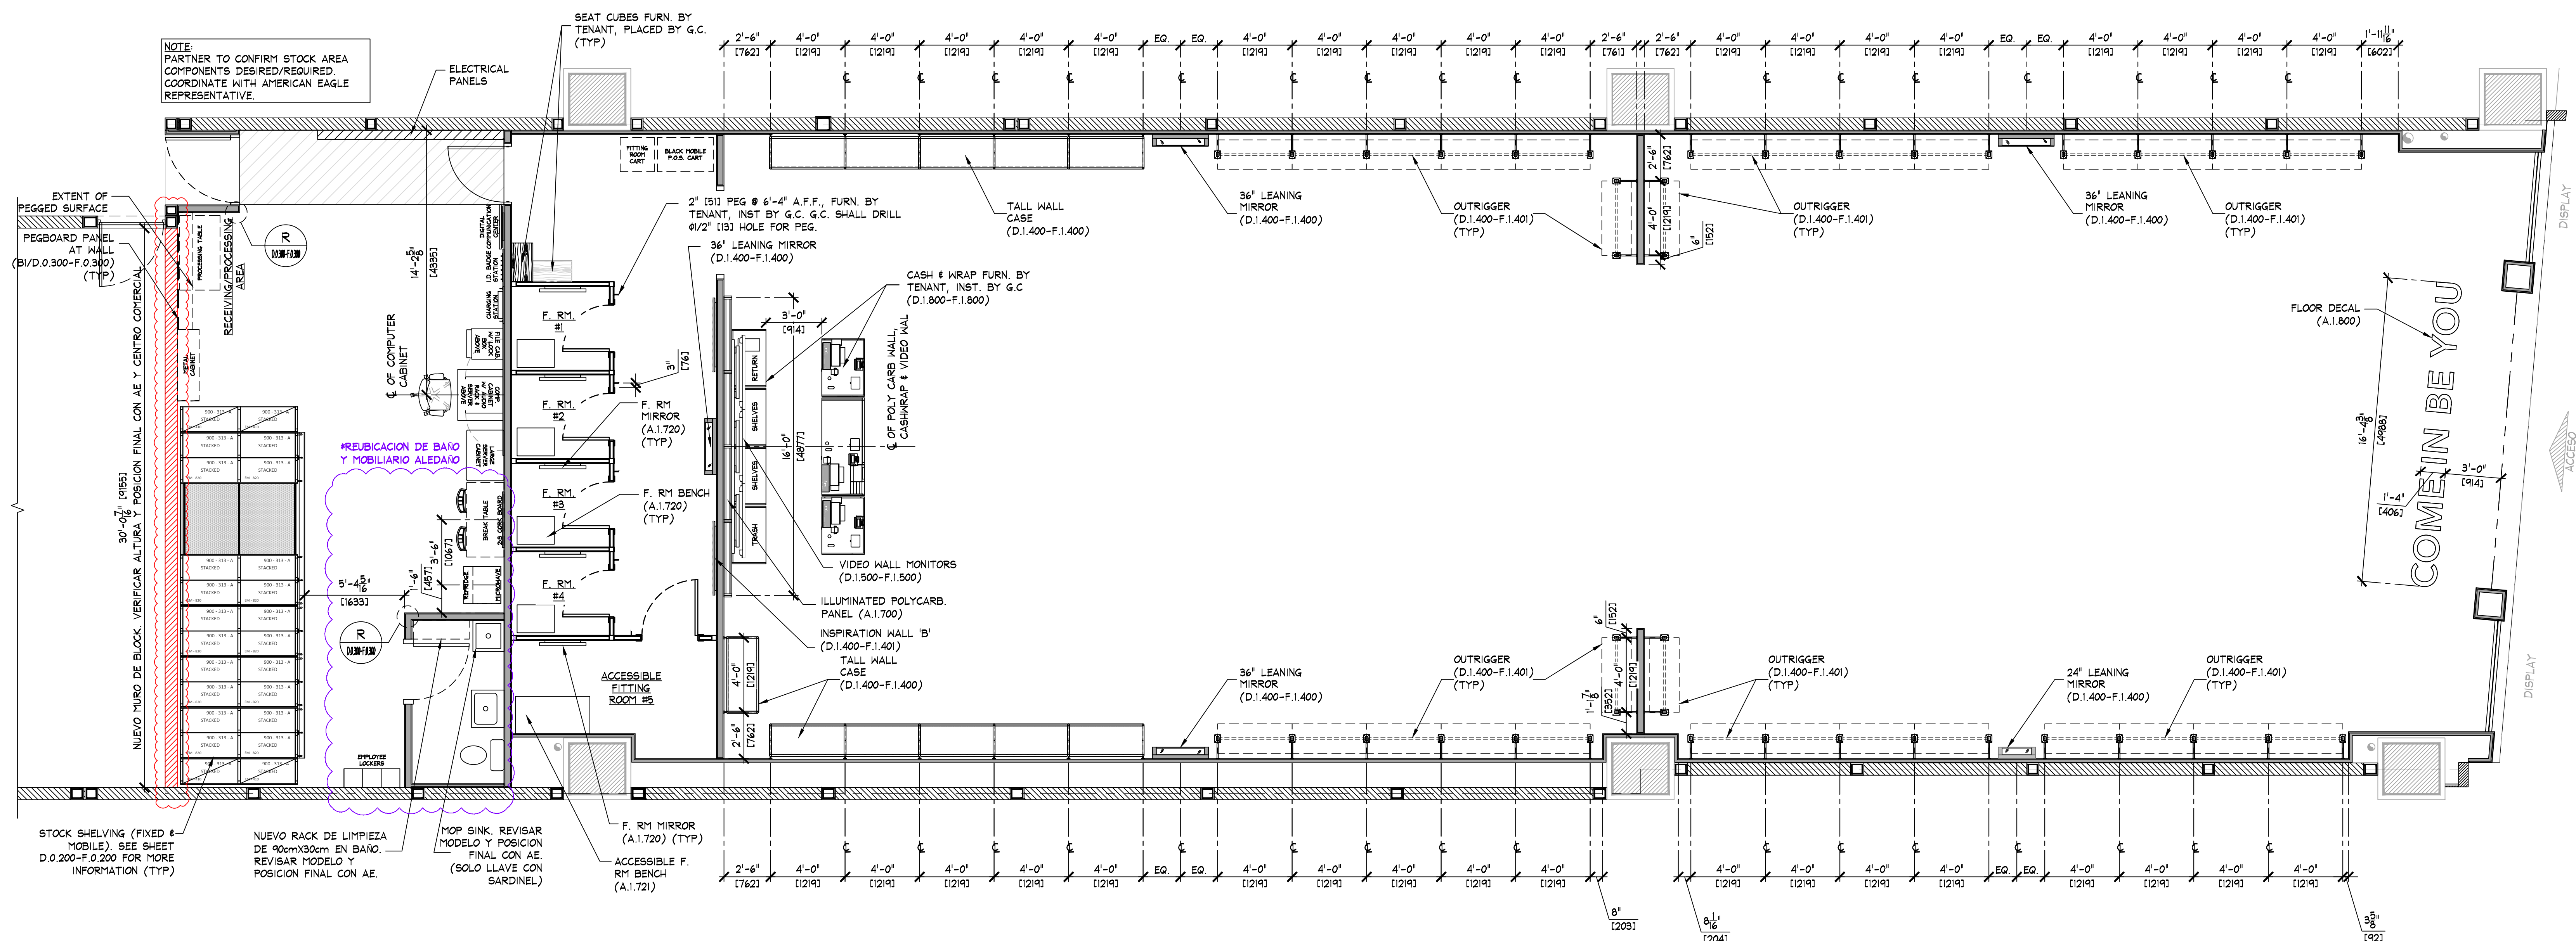


FIXTURE PLAN

SCALE: 1/4" = 1'-0"

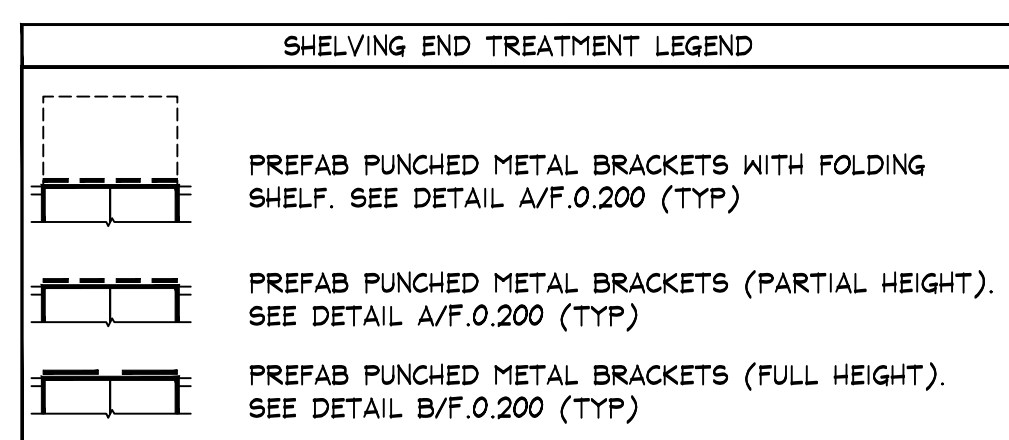

NOTE: SALES AREA SHELVING SHOWN FOR SCHEMATIC PURPOSES ONLY. ACTUAL CONFIGURATION MAY VARY.

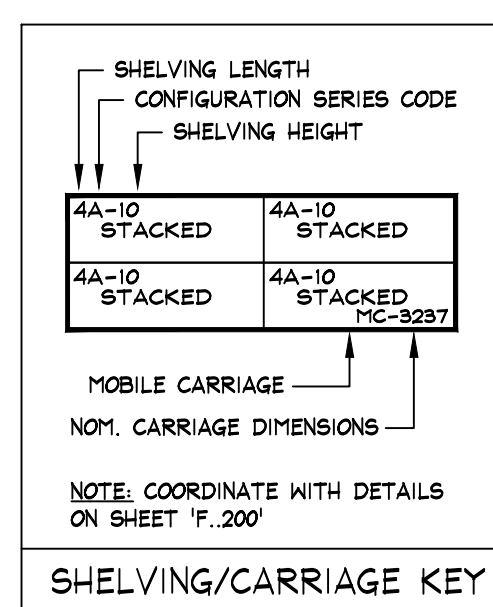

NOTE: PRIOR TO INSTALLATION OF STOCKROOM SHELVING & STOCKROOM ACCESSORY ITEMS, G.C. SHALL VERIFY THAT ALL STOCKROOM COMPONENTS CAN BE INSTALLED AS SHOWN ON THIS DRAWING. IF FIELD CONDITIONS PROHIBIT INSTALLATION AS SHOWN, OR PRESENT OPPORTUNITIES FOR EXPANSION, G.C. SHALL NOT CONTINUE WITH ANY INSTALLATION AND NOTIFY TENANT FIELD REP IMMEDIATELY.


NOTE: SEE SHEET F.0.200 & F.0.201 FOR DETAILS OF ALL STOCKROOM SHELVING & SHELVING COMPONENTS, FURNISHED BY TENANT, INSTALLED BY G.C.

NOTE: SEE SHEET D.0.300-F.0.300 FOR DETAILS OF ALL MISC. STOCKROOM FIXTURES FURN. BY TENANT, INST. BY G.C.

NOTE: SEE SHEET F.1.400 FOR DETAILS OF ALL MISC. SALES/FITTING ROOM FIXTURES FURN. BY TENANT, INST. BY G.C.

AREA ANALYSIS			
AREA	m ²	FT ²	%
AE SALES AREA	305.8	3,292	73%
AE FITTING ROOMS	35.3	380	8%
AERIE SALES AREA	0	0	0%
AERIE FITTING ROOMS	0	0	0%
STOCK ROOM	56.8	611	14%
TOILET ROOMS	4.7	51	1%
EGRESS KORRIDOR	0	0	0%
AE DISPLAY	0	0	0%
AERIE DISPLAY	0	0	0%
OTHER	0	0	0%
UNUSED	15	162	4%
TOTAL	417.7	4496	100%



*ACTUALIZACION DE TABLA POR AJUSTE DE LAYOUT

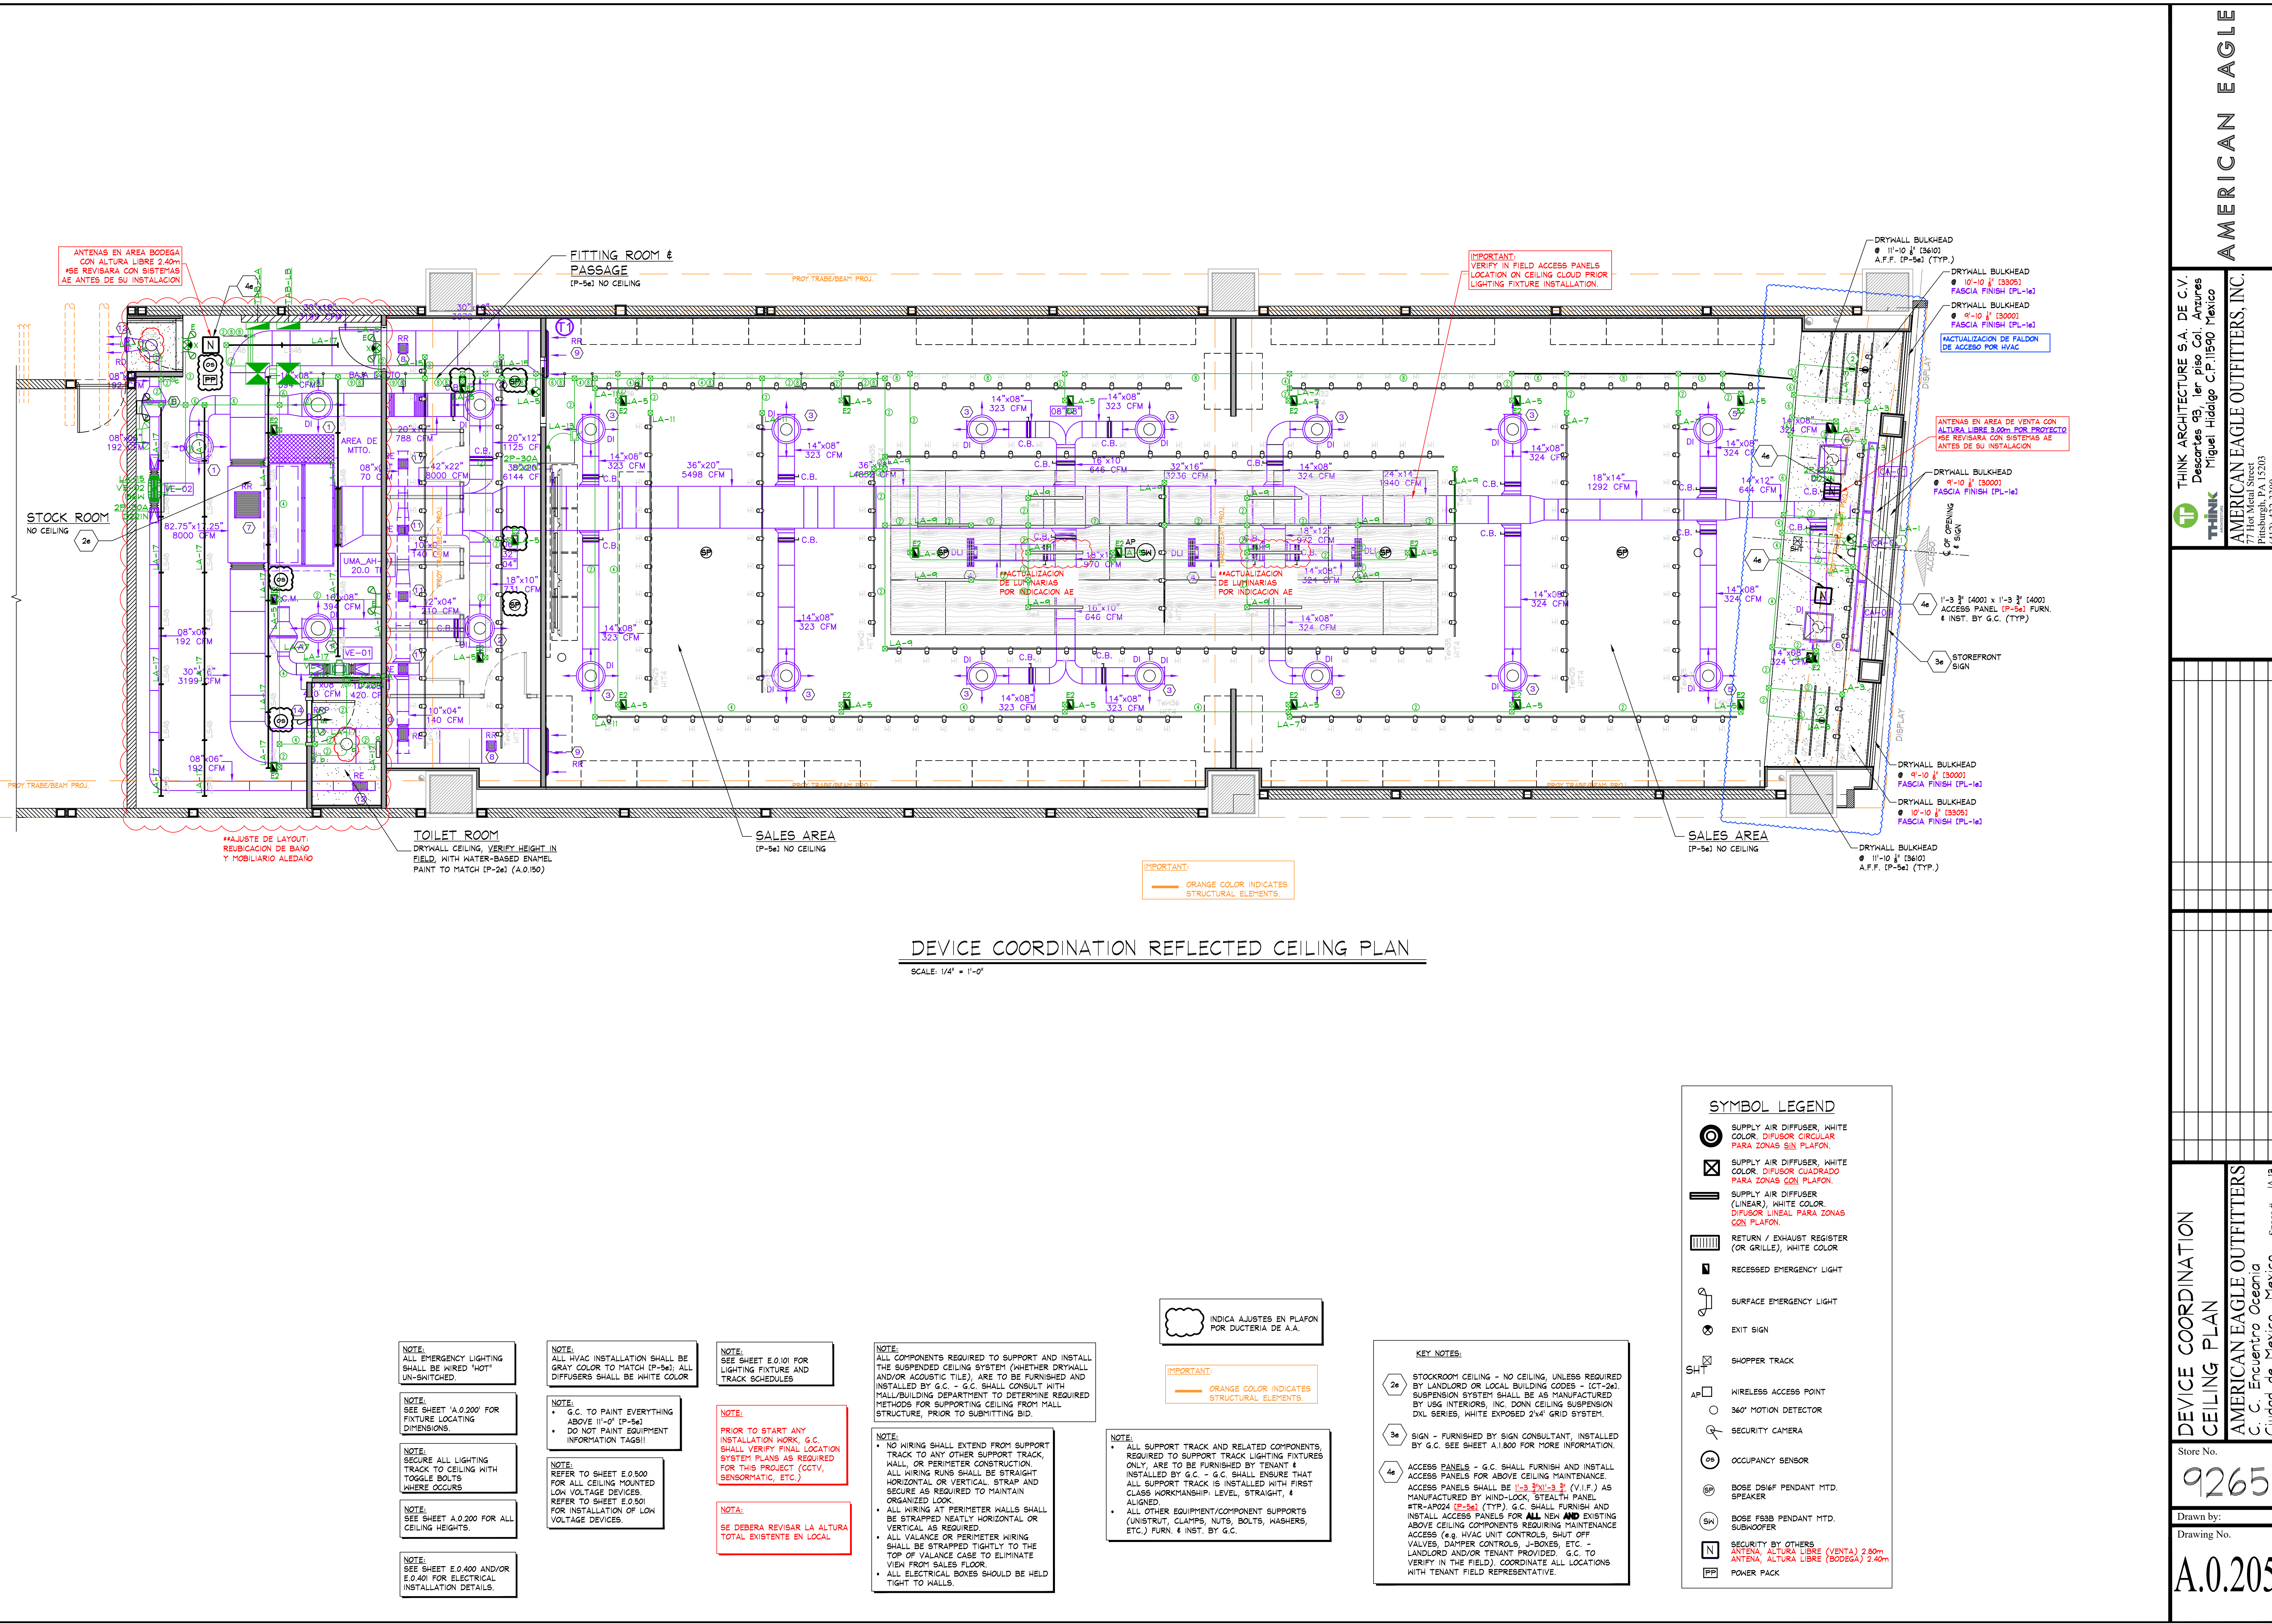



ESTADO ACTUAL FACHADA






MARCO DE C.C. PRESENTA REMETIMIENTO DE LADO IZQUIERDO.

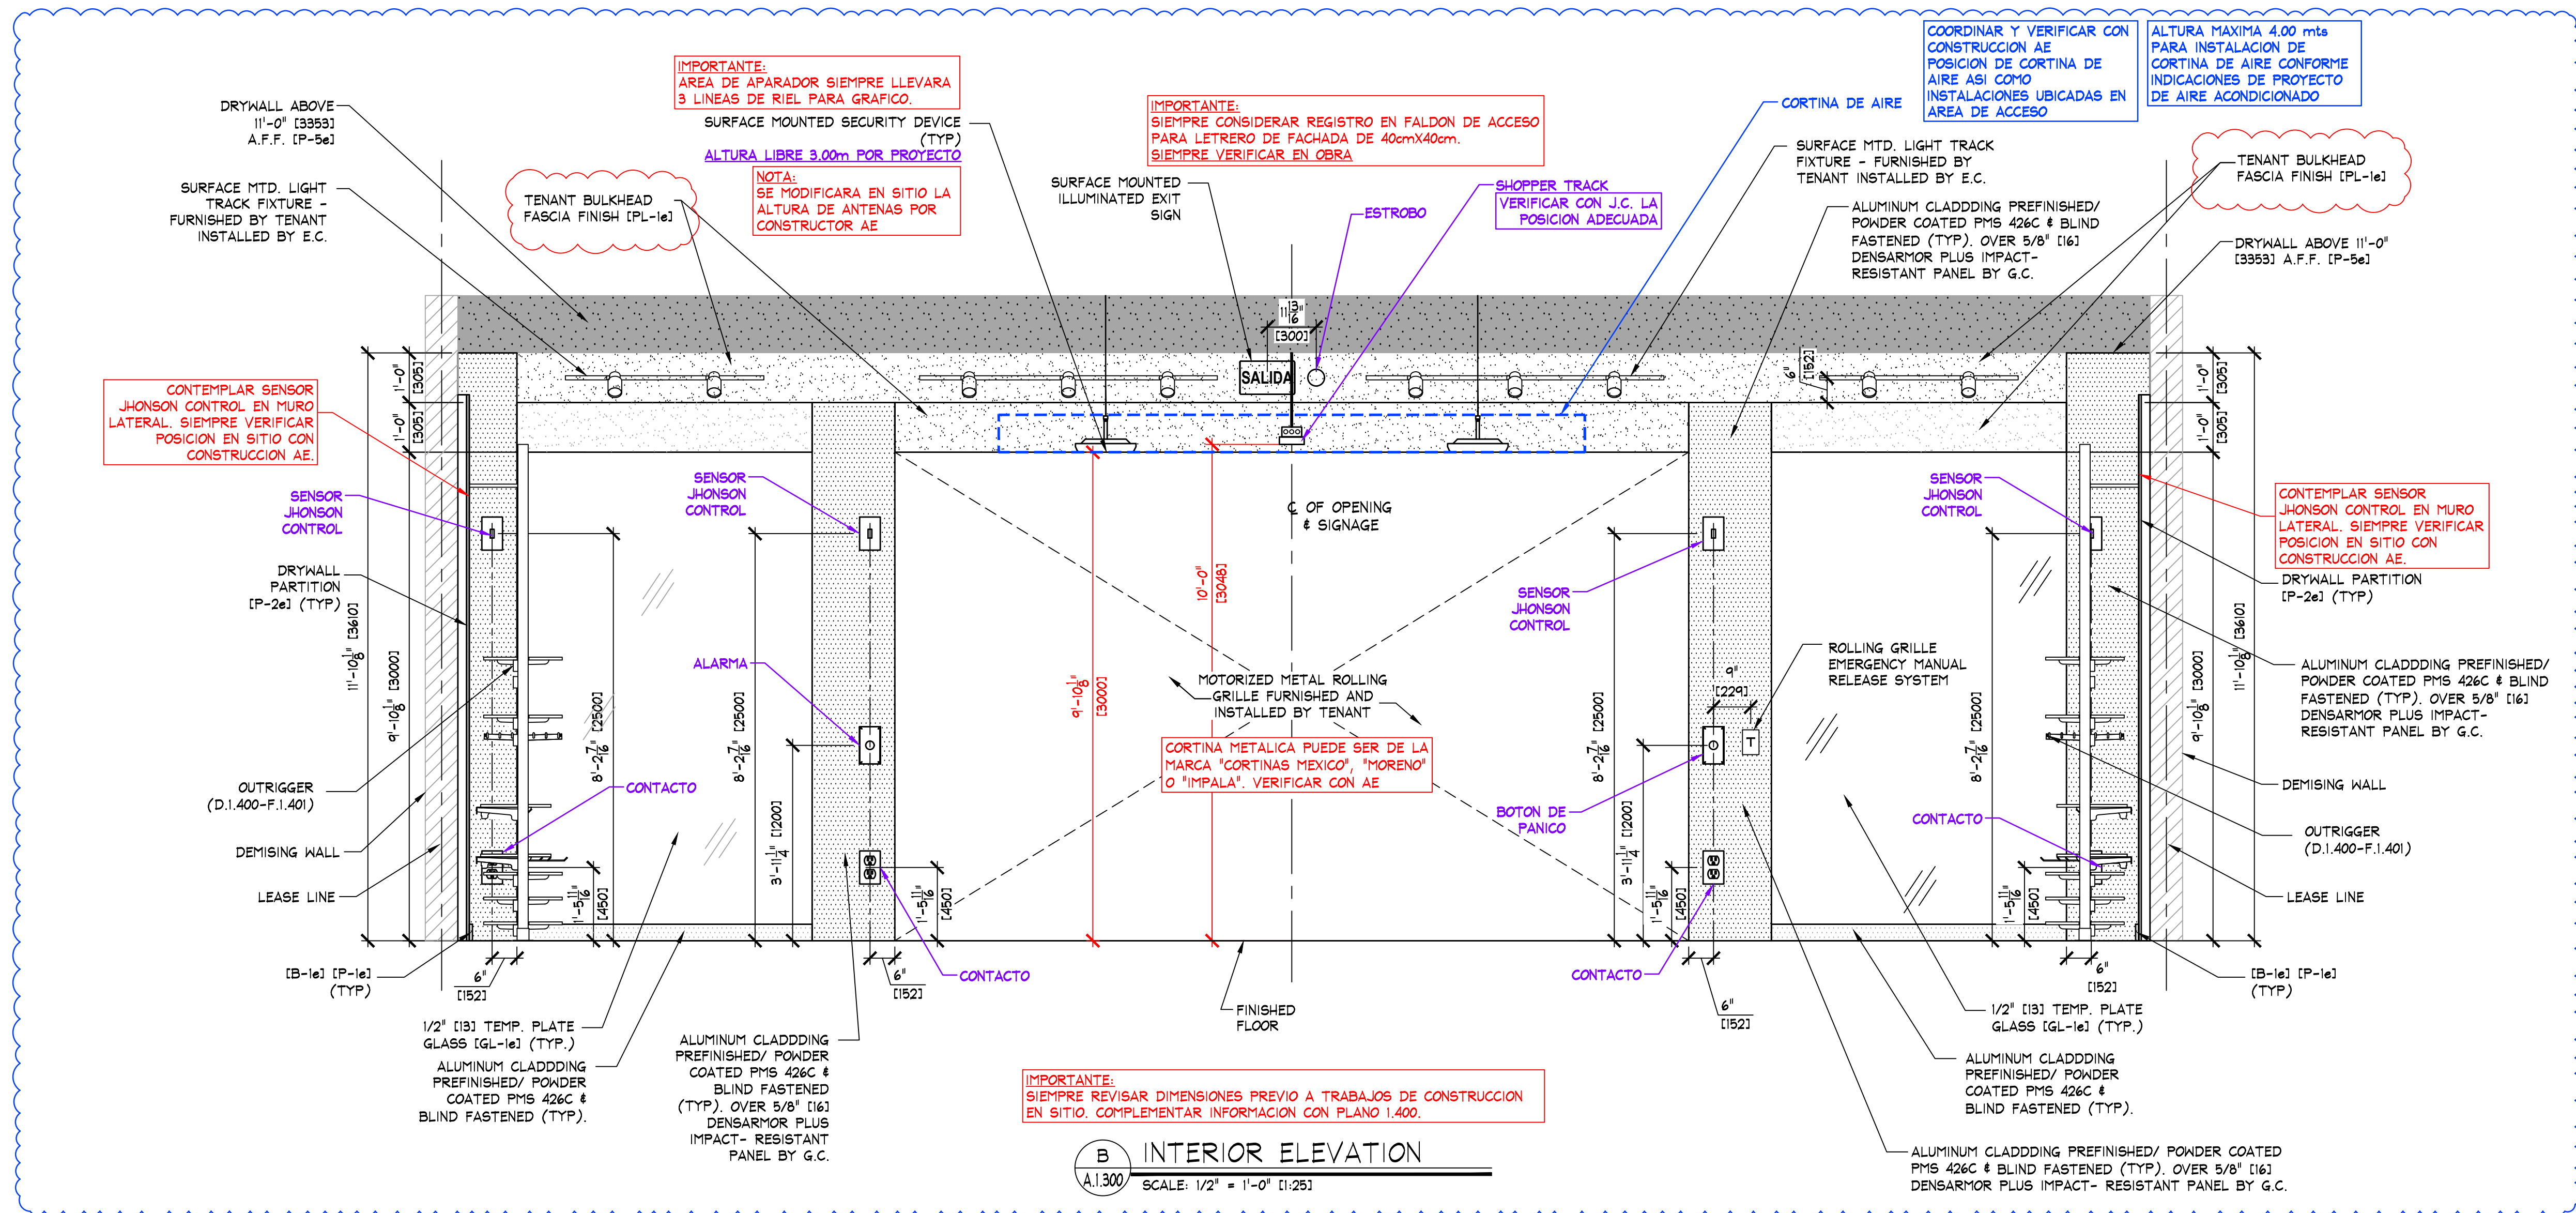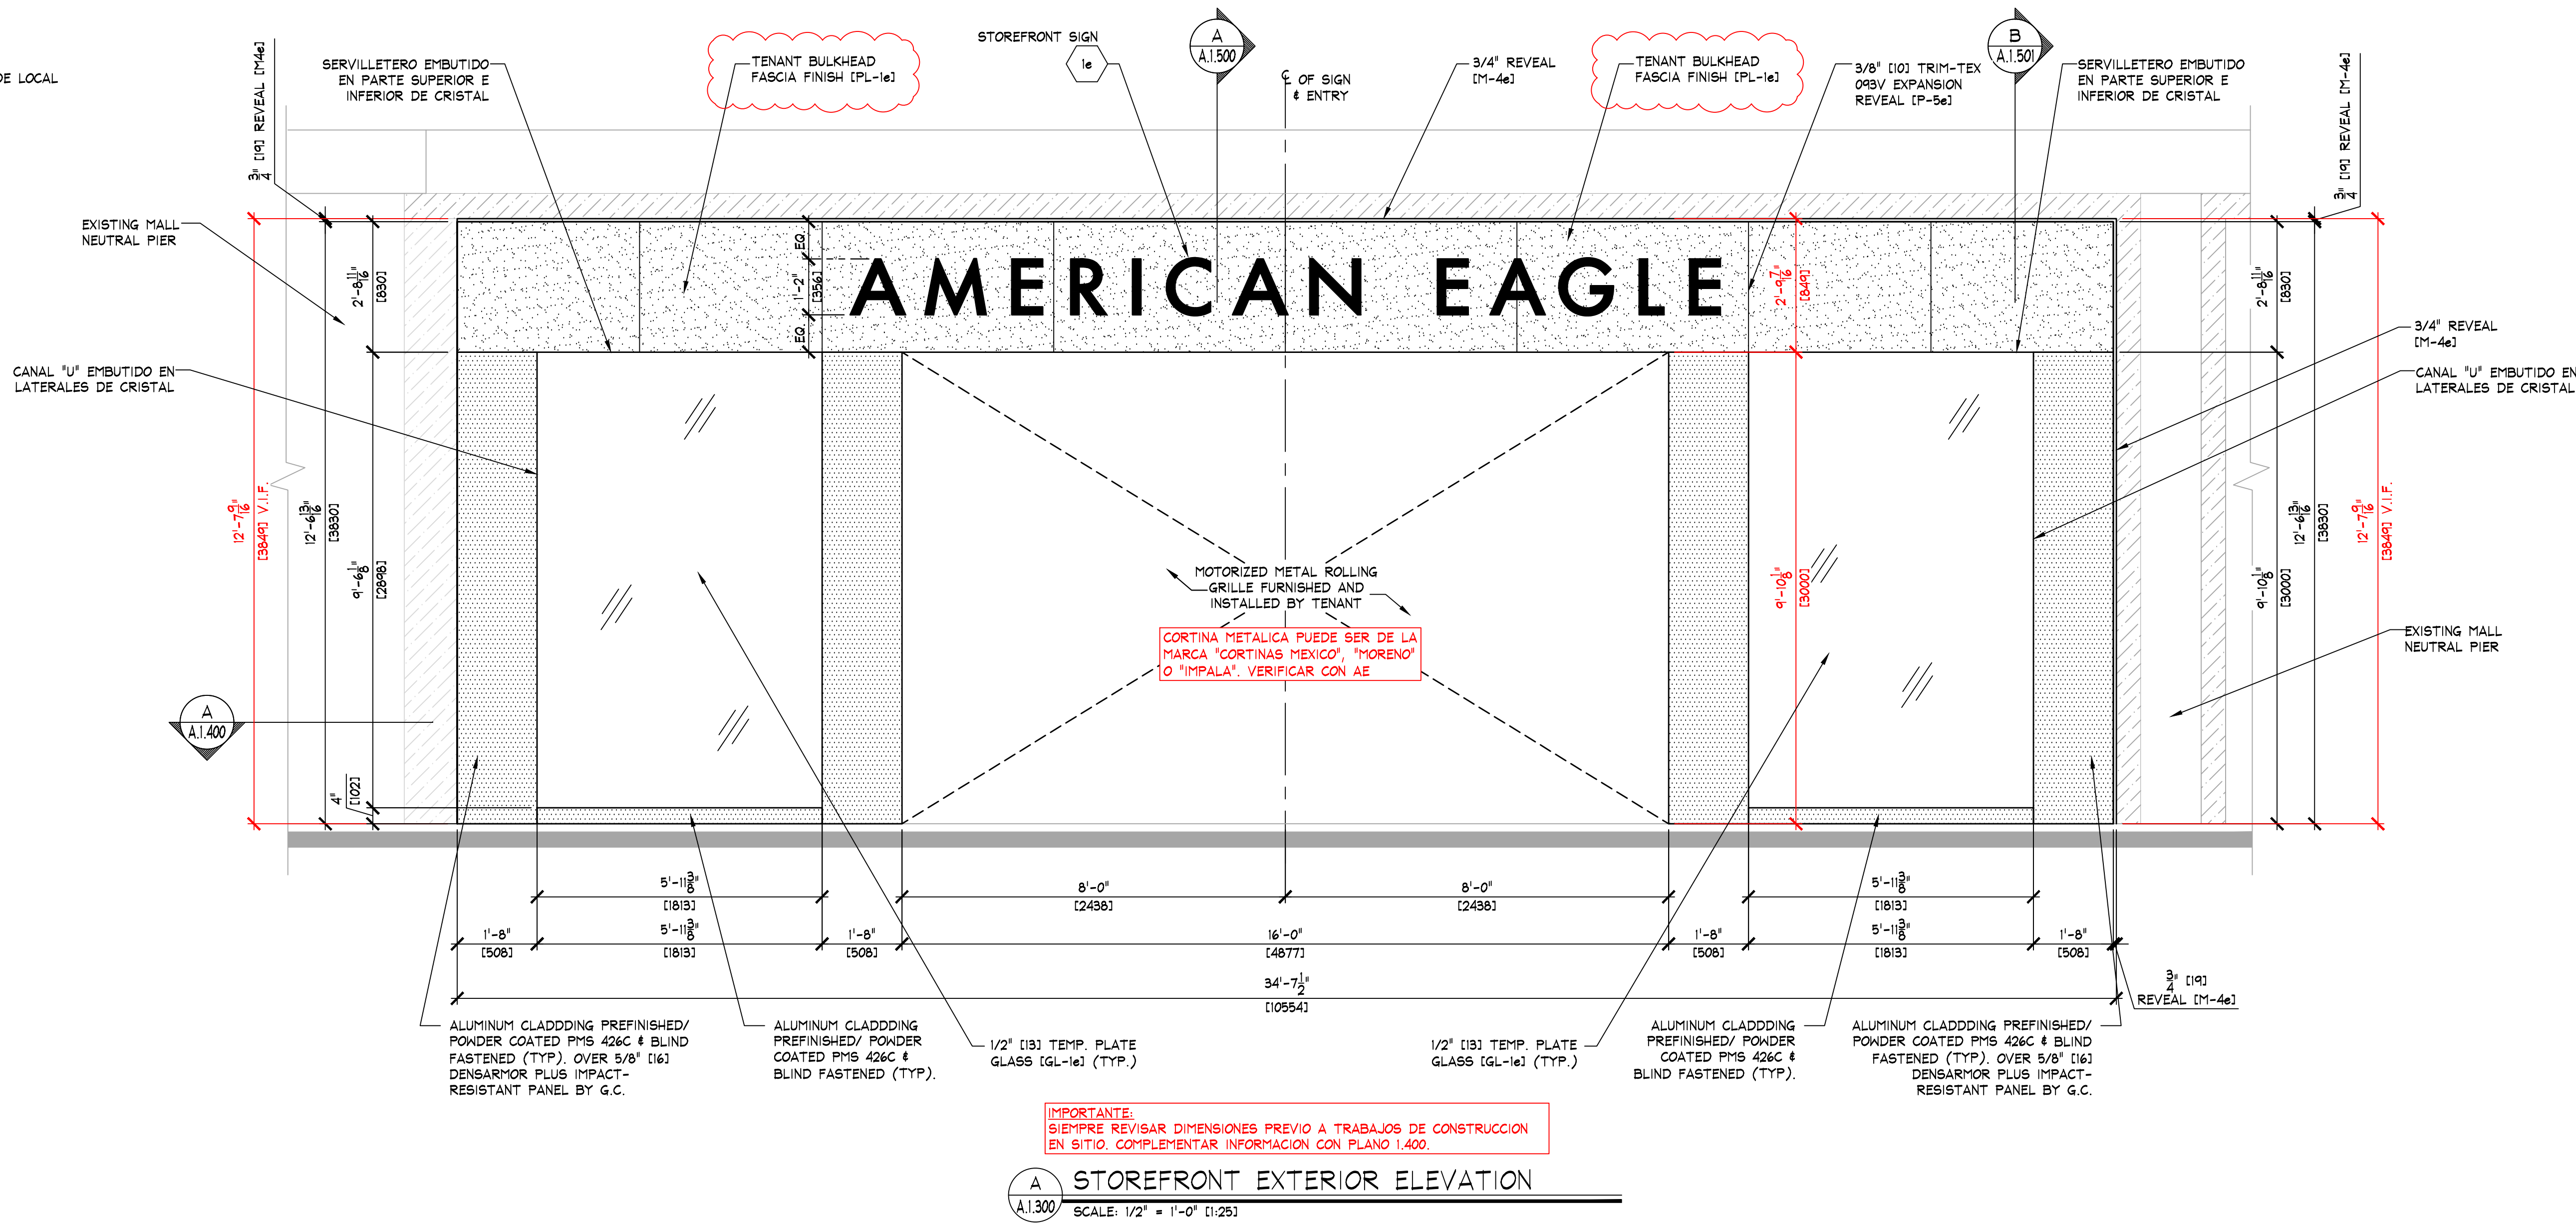

IMPORTANTES:

- FACHADA PENDIENTE DE REVISION CON C.C. NO SE CUENTA CON INDICACIONES DE MANUAL DE ADAPTACIONES.
- VERIFICAR DISENO DE FACHADA CON MANUAL DE C.C.
- VERIFICAR EN SITIO MEDIDAS PREVIO A TRABAJOS DE FACHADA. ASI COMO APROBACION POR PARTE DE AE Y C.C.

*ACTUALIZACION DE FALDON DE ACCESO POR HVAC
*ACTUALIZACION DE ACABADO EN FALDON POR INDICACION AE

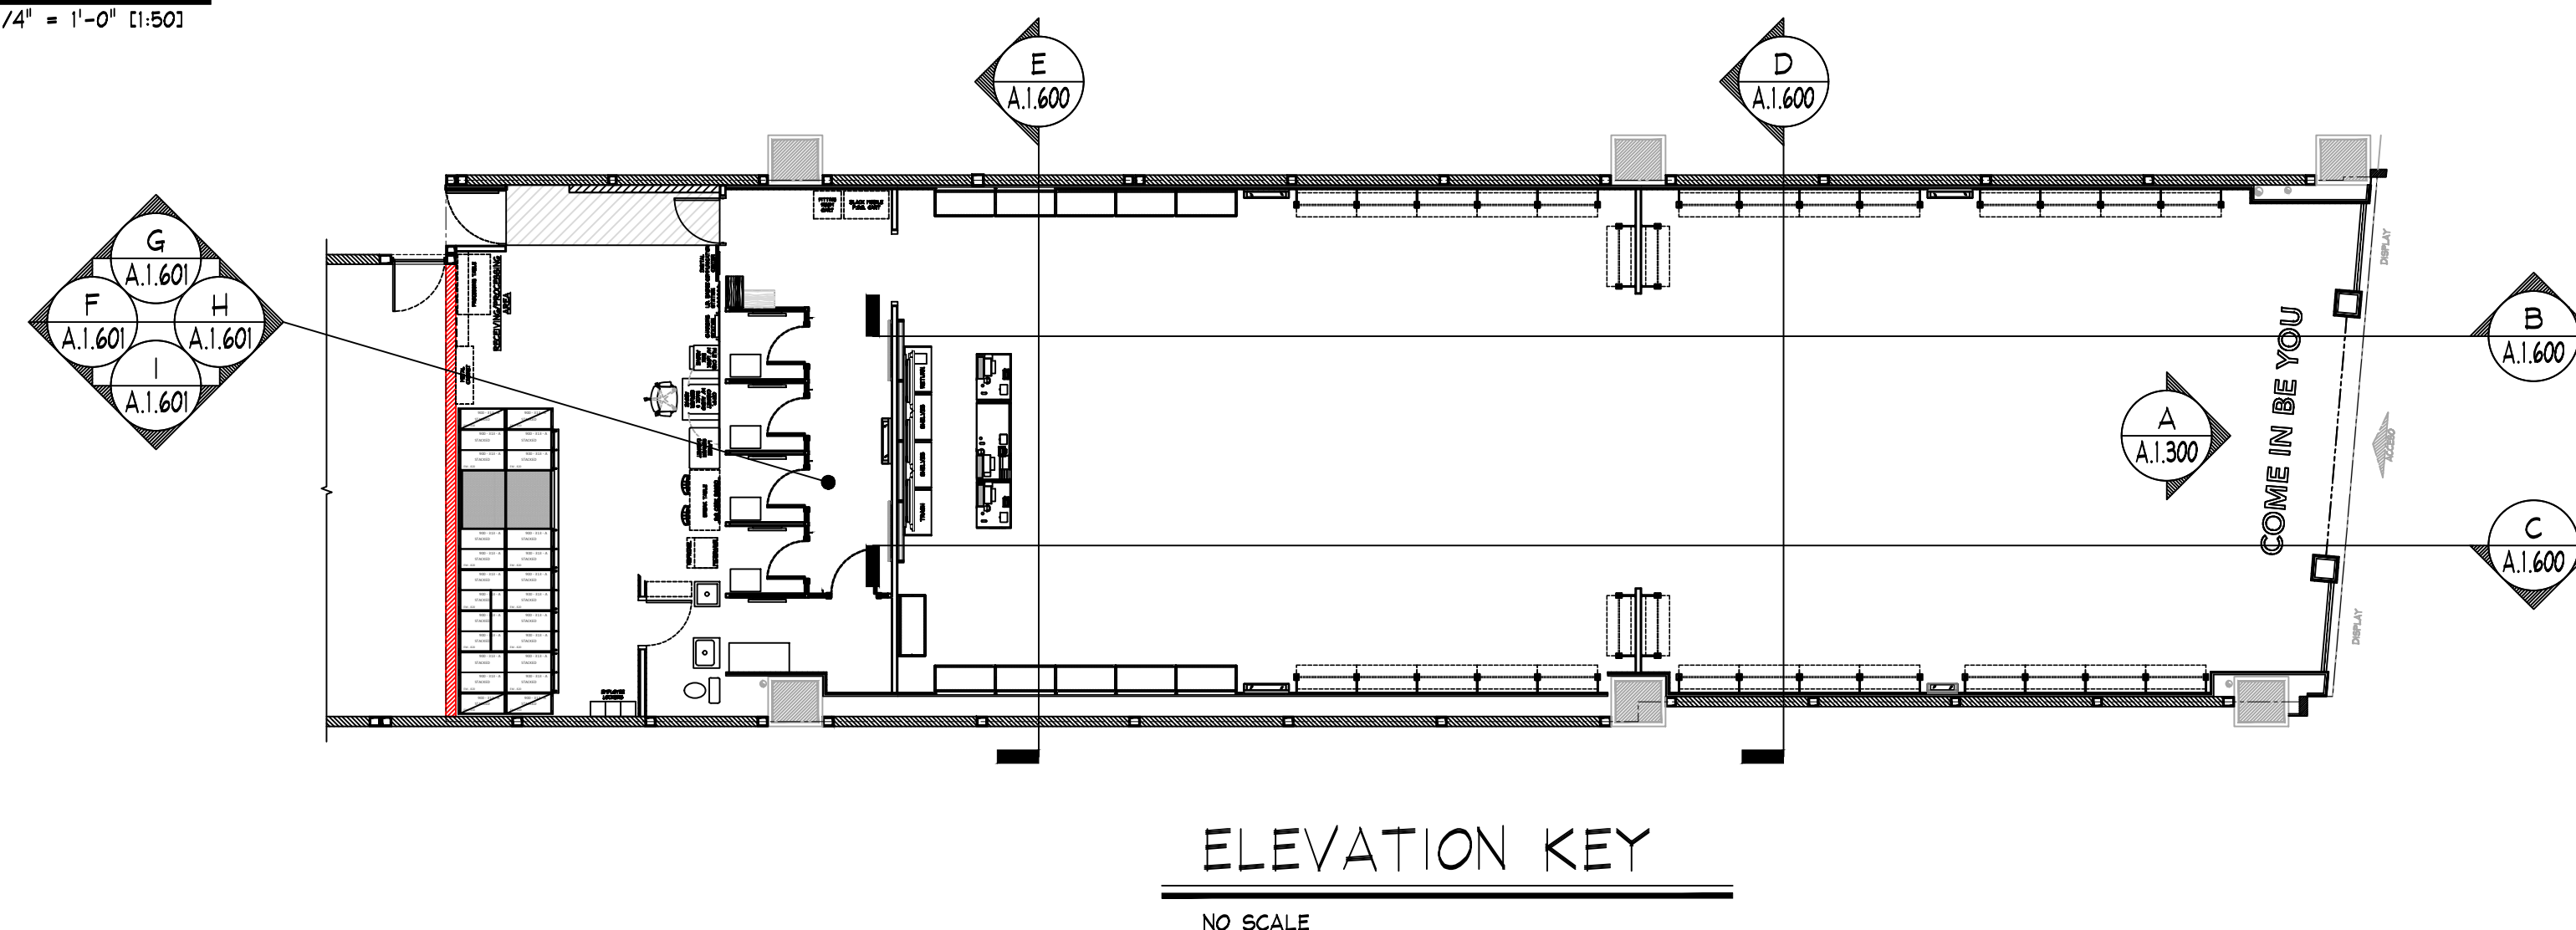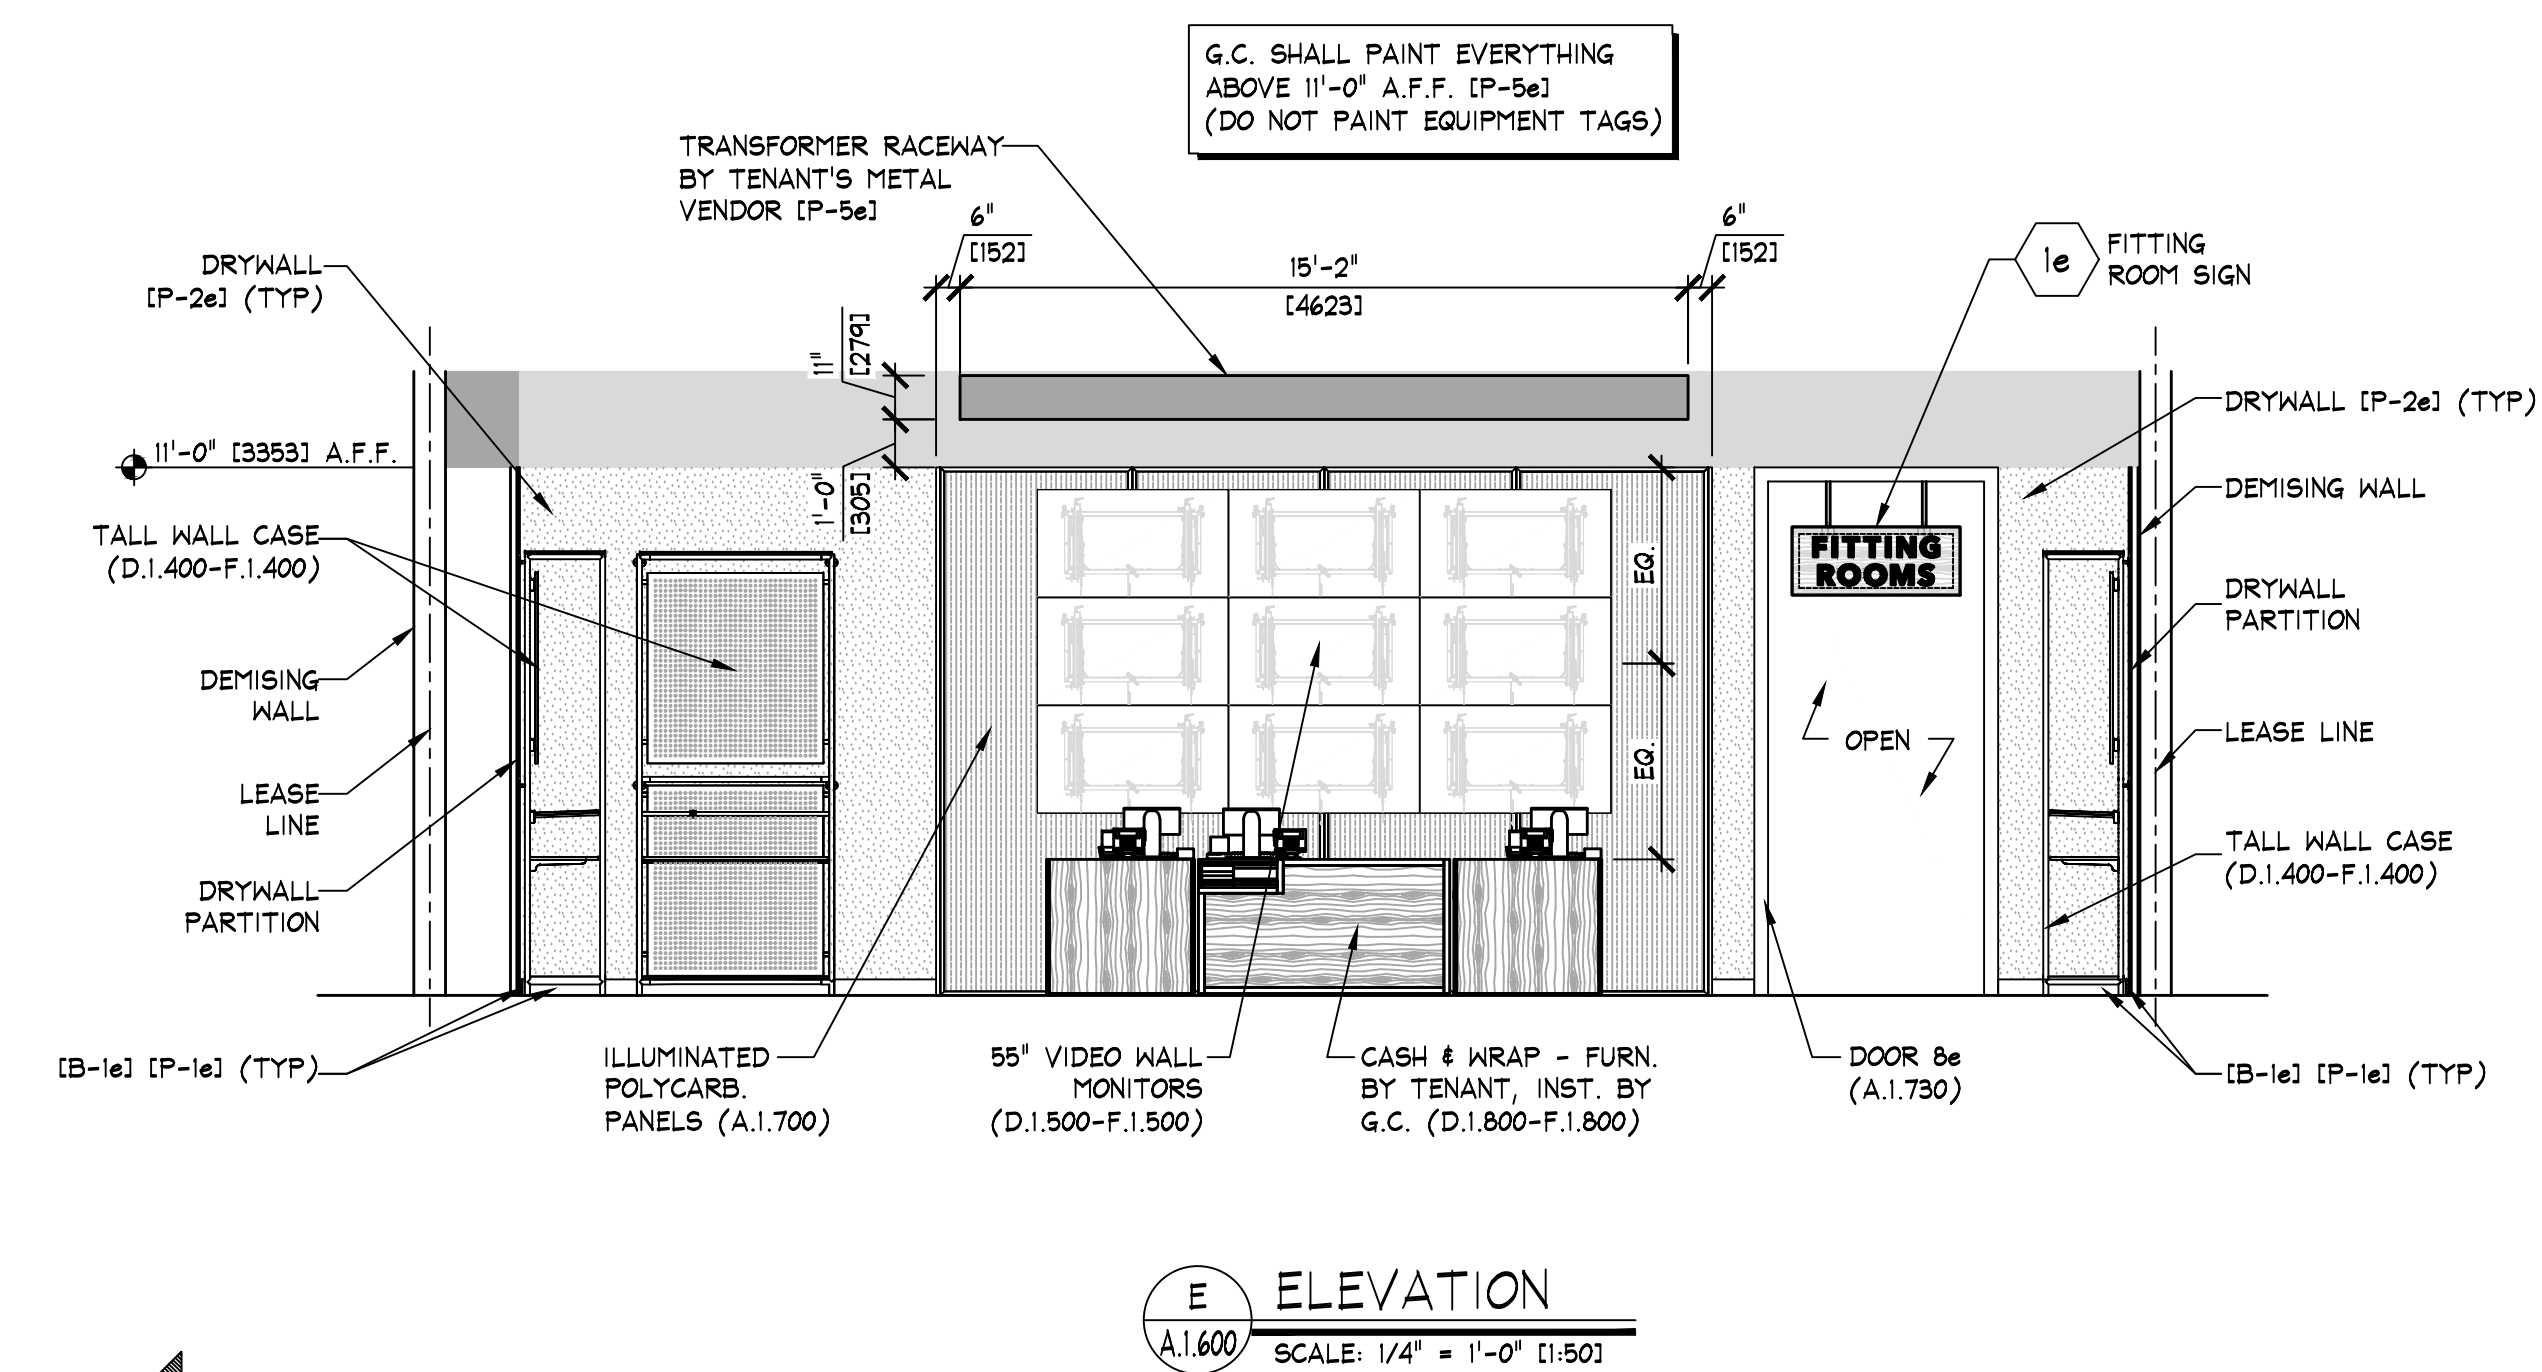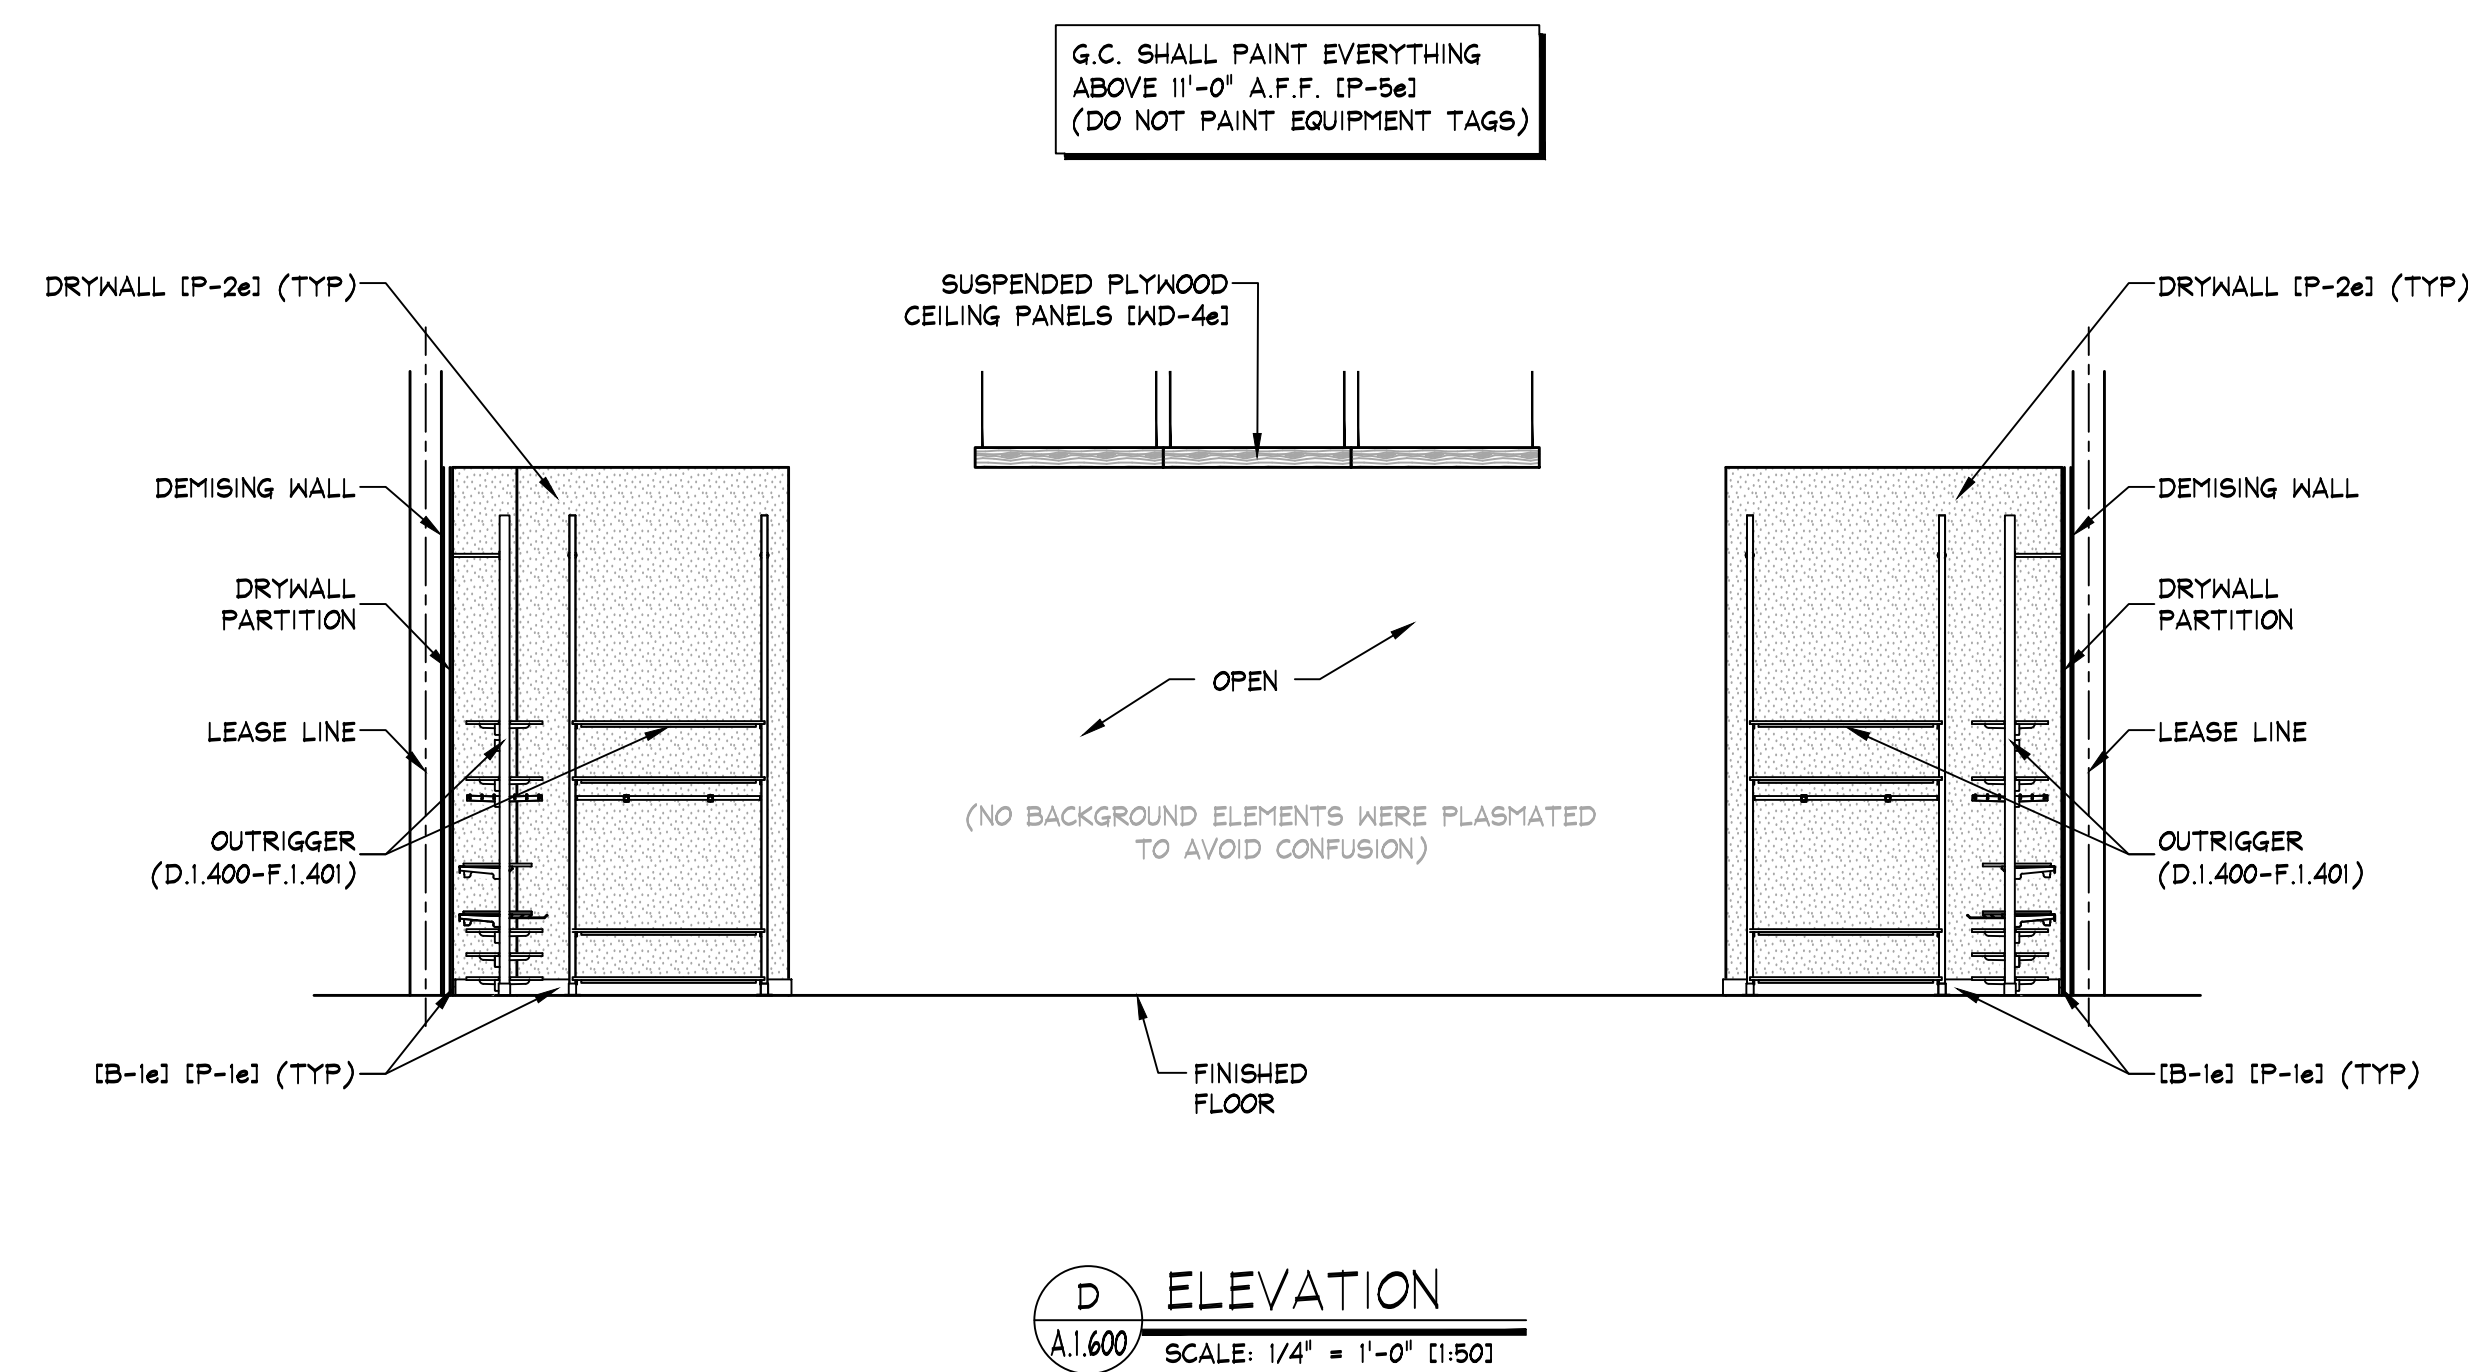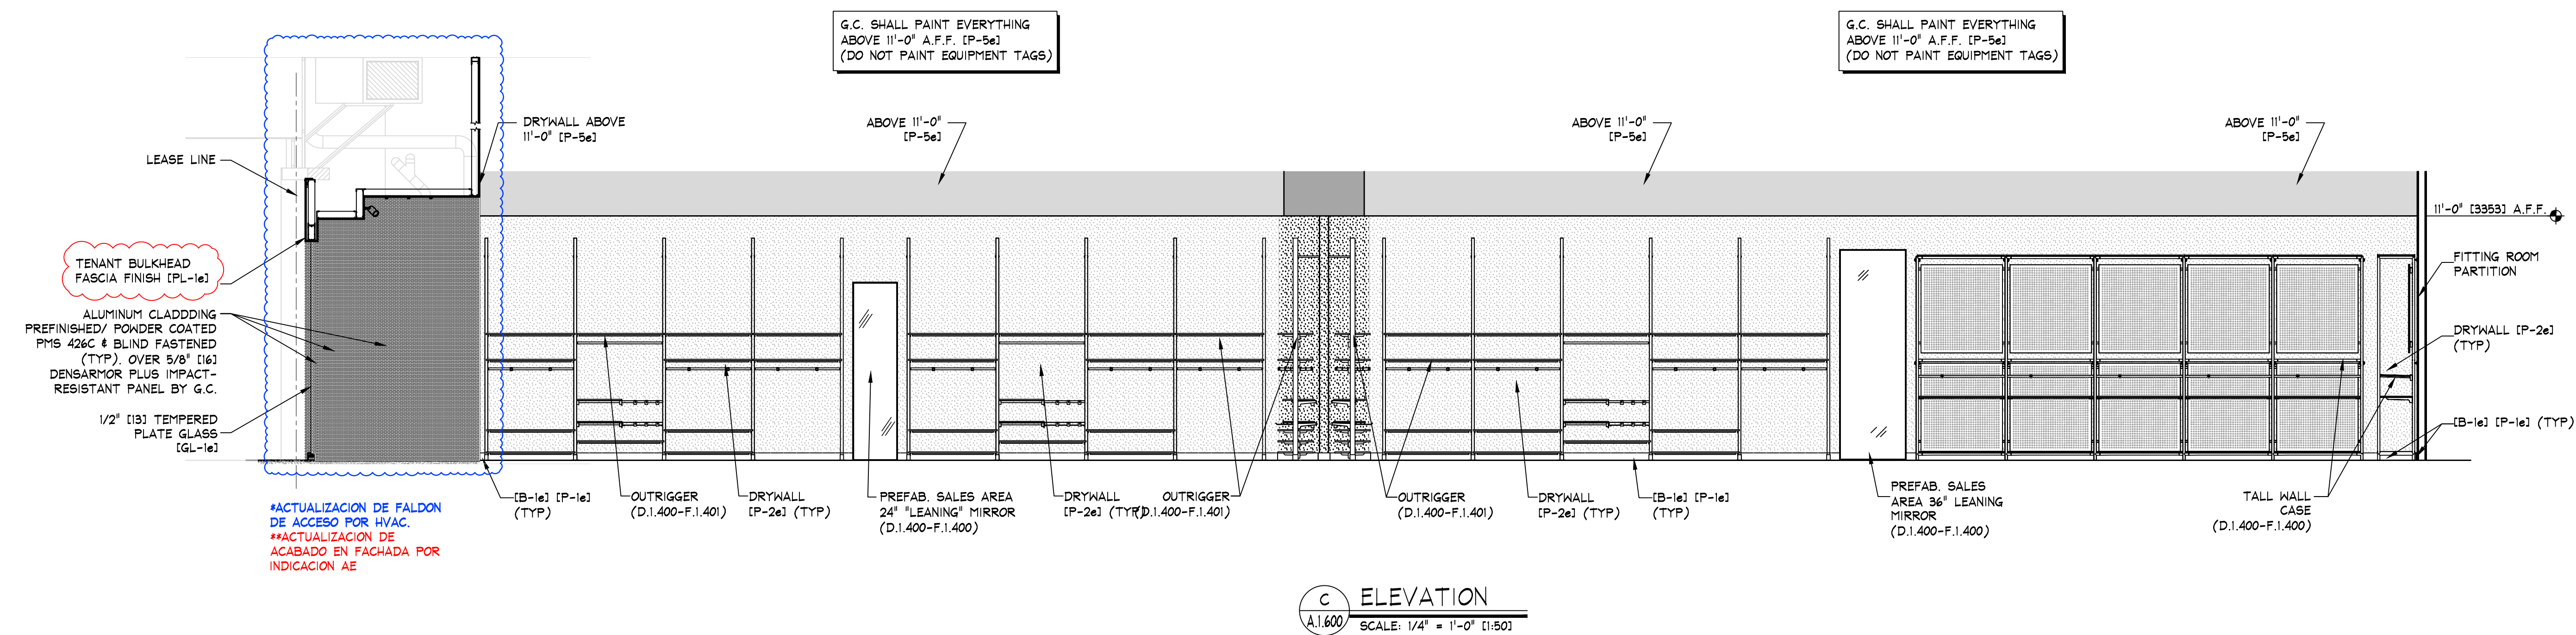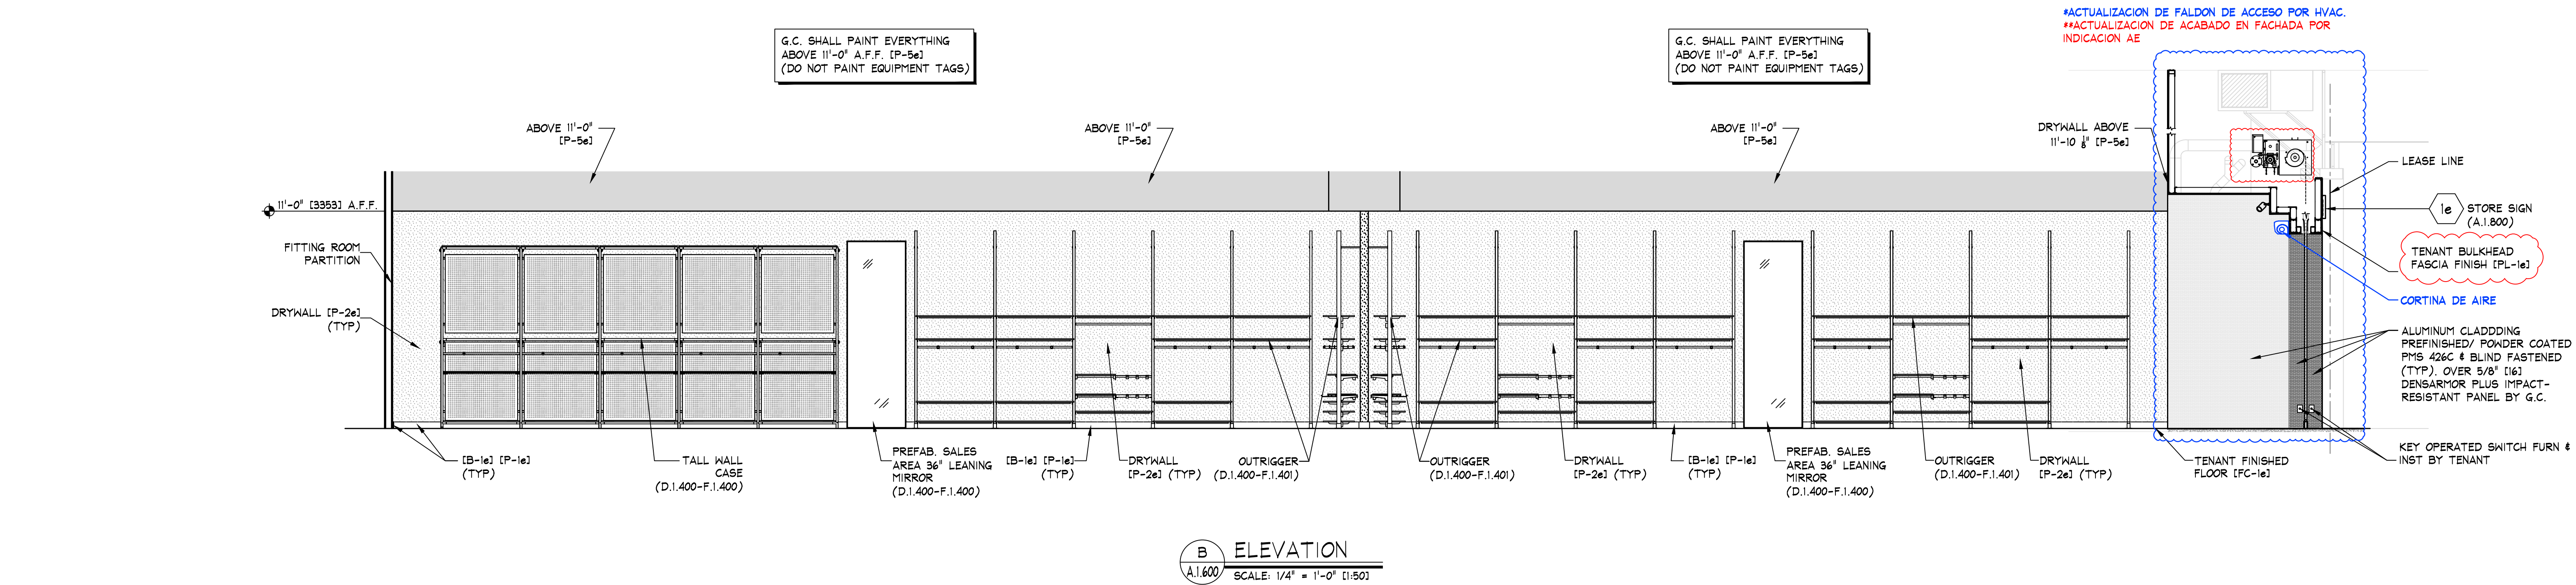

KEY NOTES:

1e SIGN - FURNISHED BY SIGN CONSULTANT,
INST. BY G.C. - SEE SHEETS 'A.1.800'
FOR MORE INFORMATION

NOTE:
PAINTING CONTRACTOR SHALL CAULK ALL
INSIDE WOOD CORNERS AND JOINTS
BETWEEN TRIM & WALL PRIOR TO PAINTING

THINK ARCHITECTURE S.A. DE C.V.
 Descartes 9g, 1er piso Cal. Anzures
 Miguel Hidalgo C.P.1590 Mexico

THINK

AMERICAN EAGLE OUTFITTERS, INC.
 10000 North Central Expressway
 Pittsburgh, PA 15203
 (412)-432-3300



AMERICAN EAGLE

INTERIOR ELEVATIONS

AMERICAN EAGLE OUTFITTERS
C. C. Encuentro Oceania
Ciudad de Mexico, Mexico
Space # JAI13

Store No.
9265




Drawn by:
Drawing No.
A.1.600

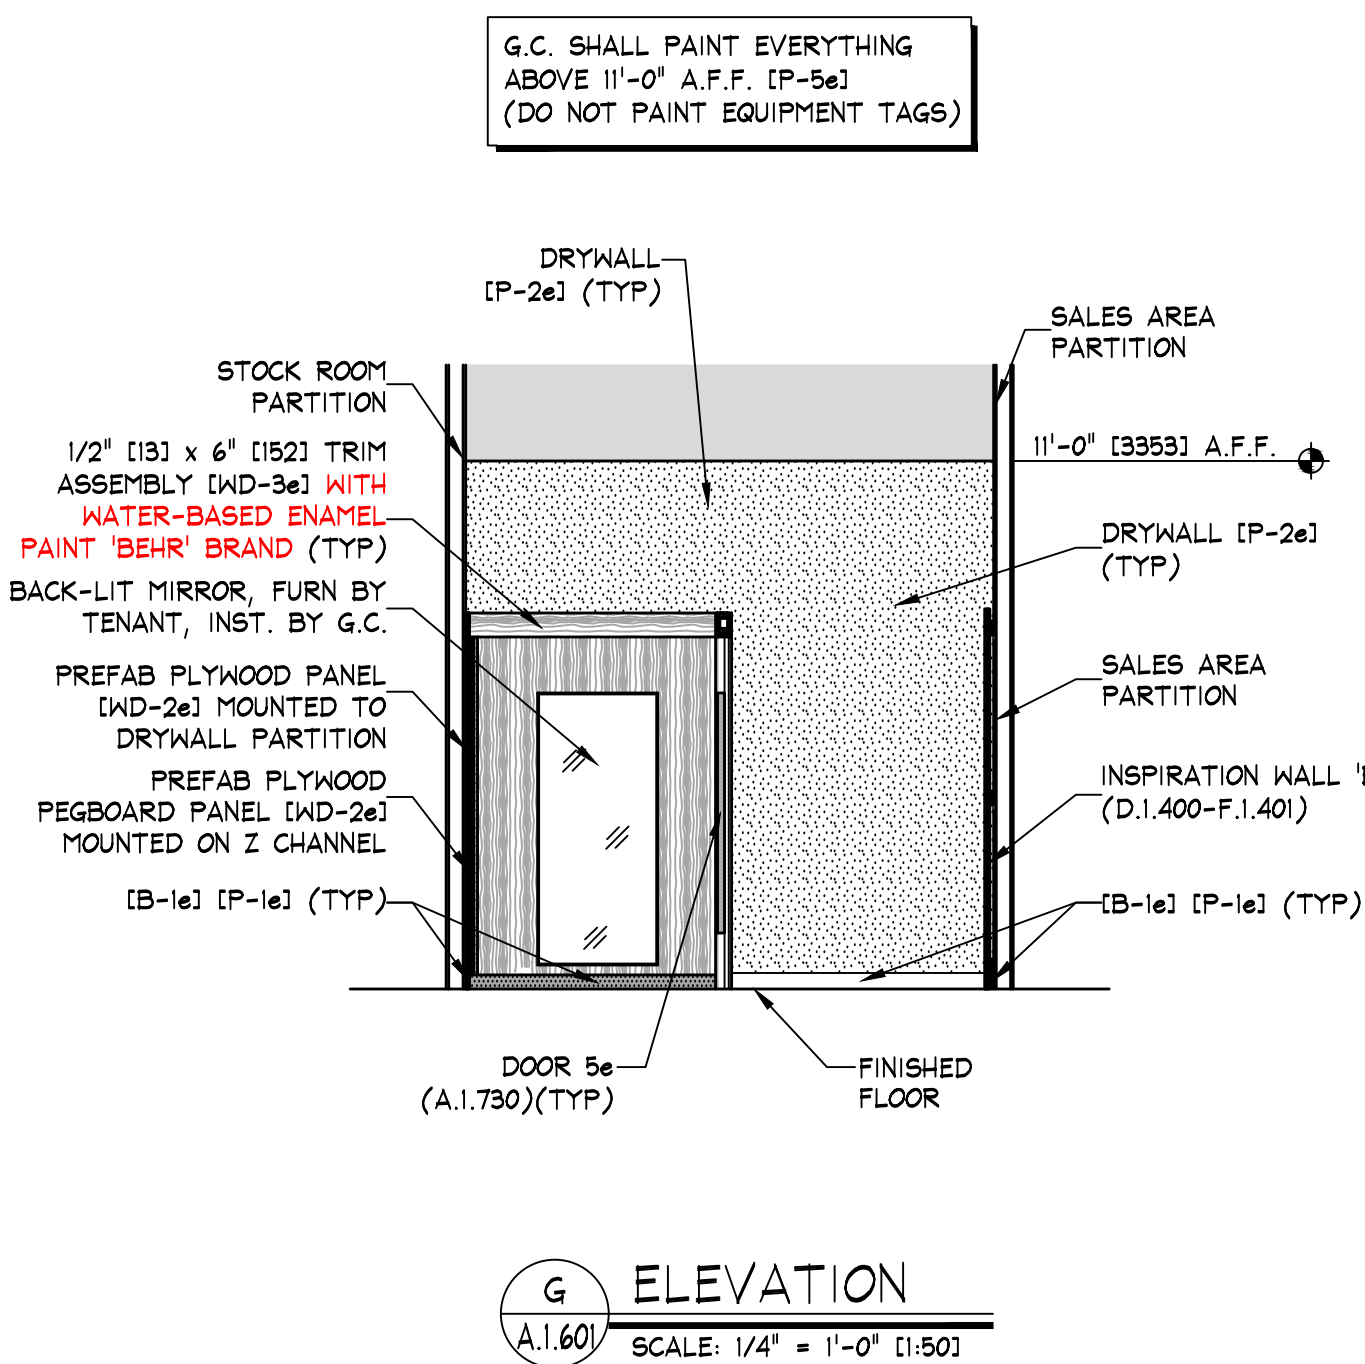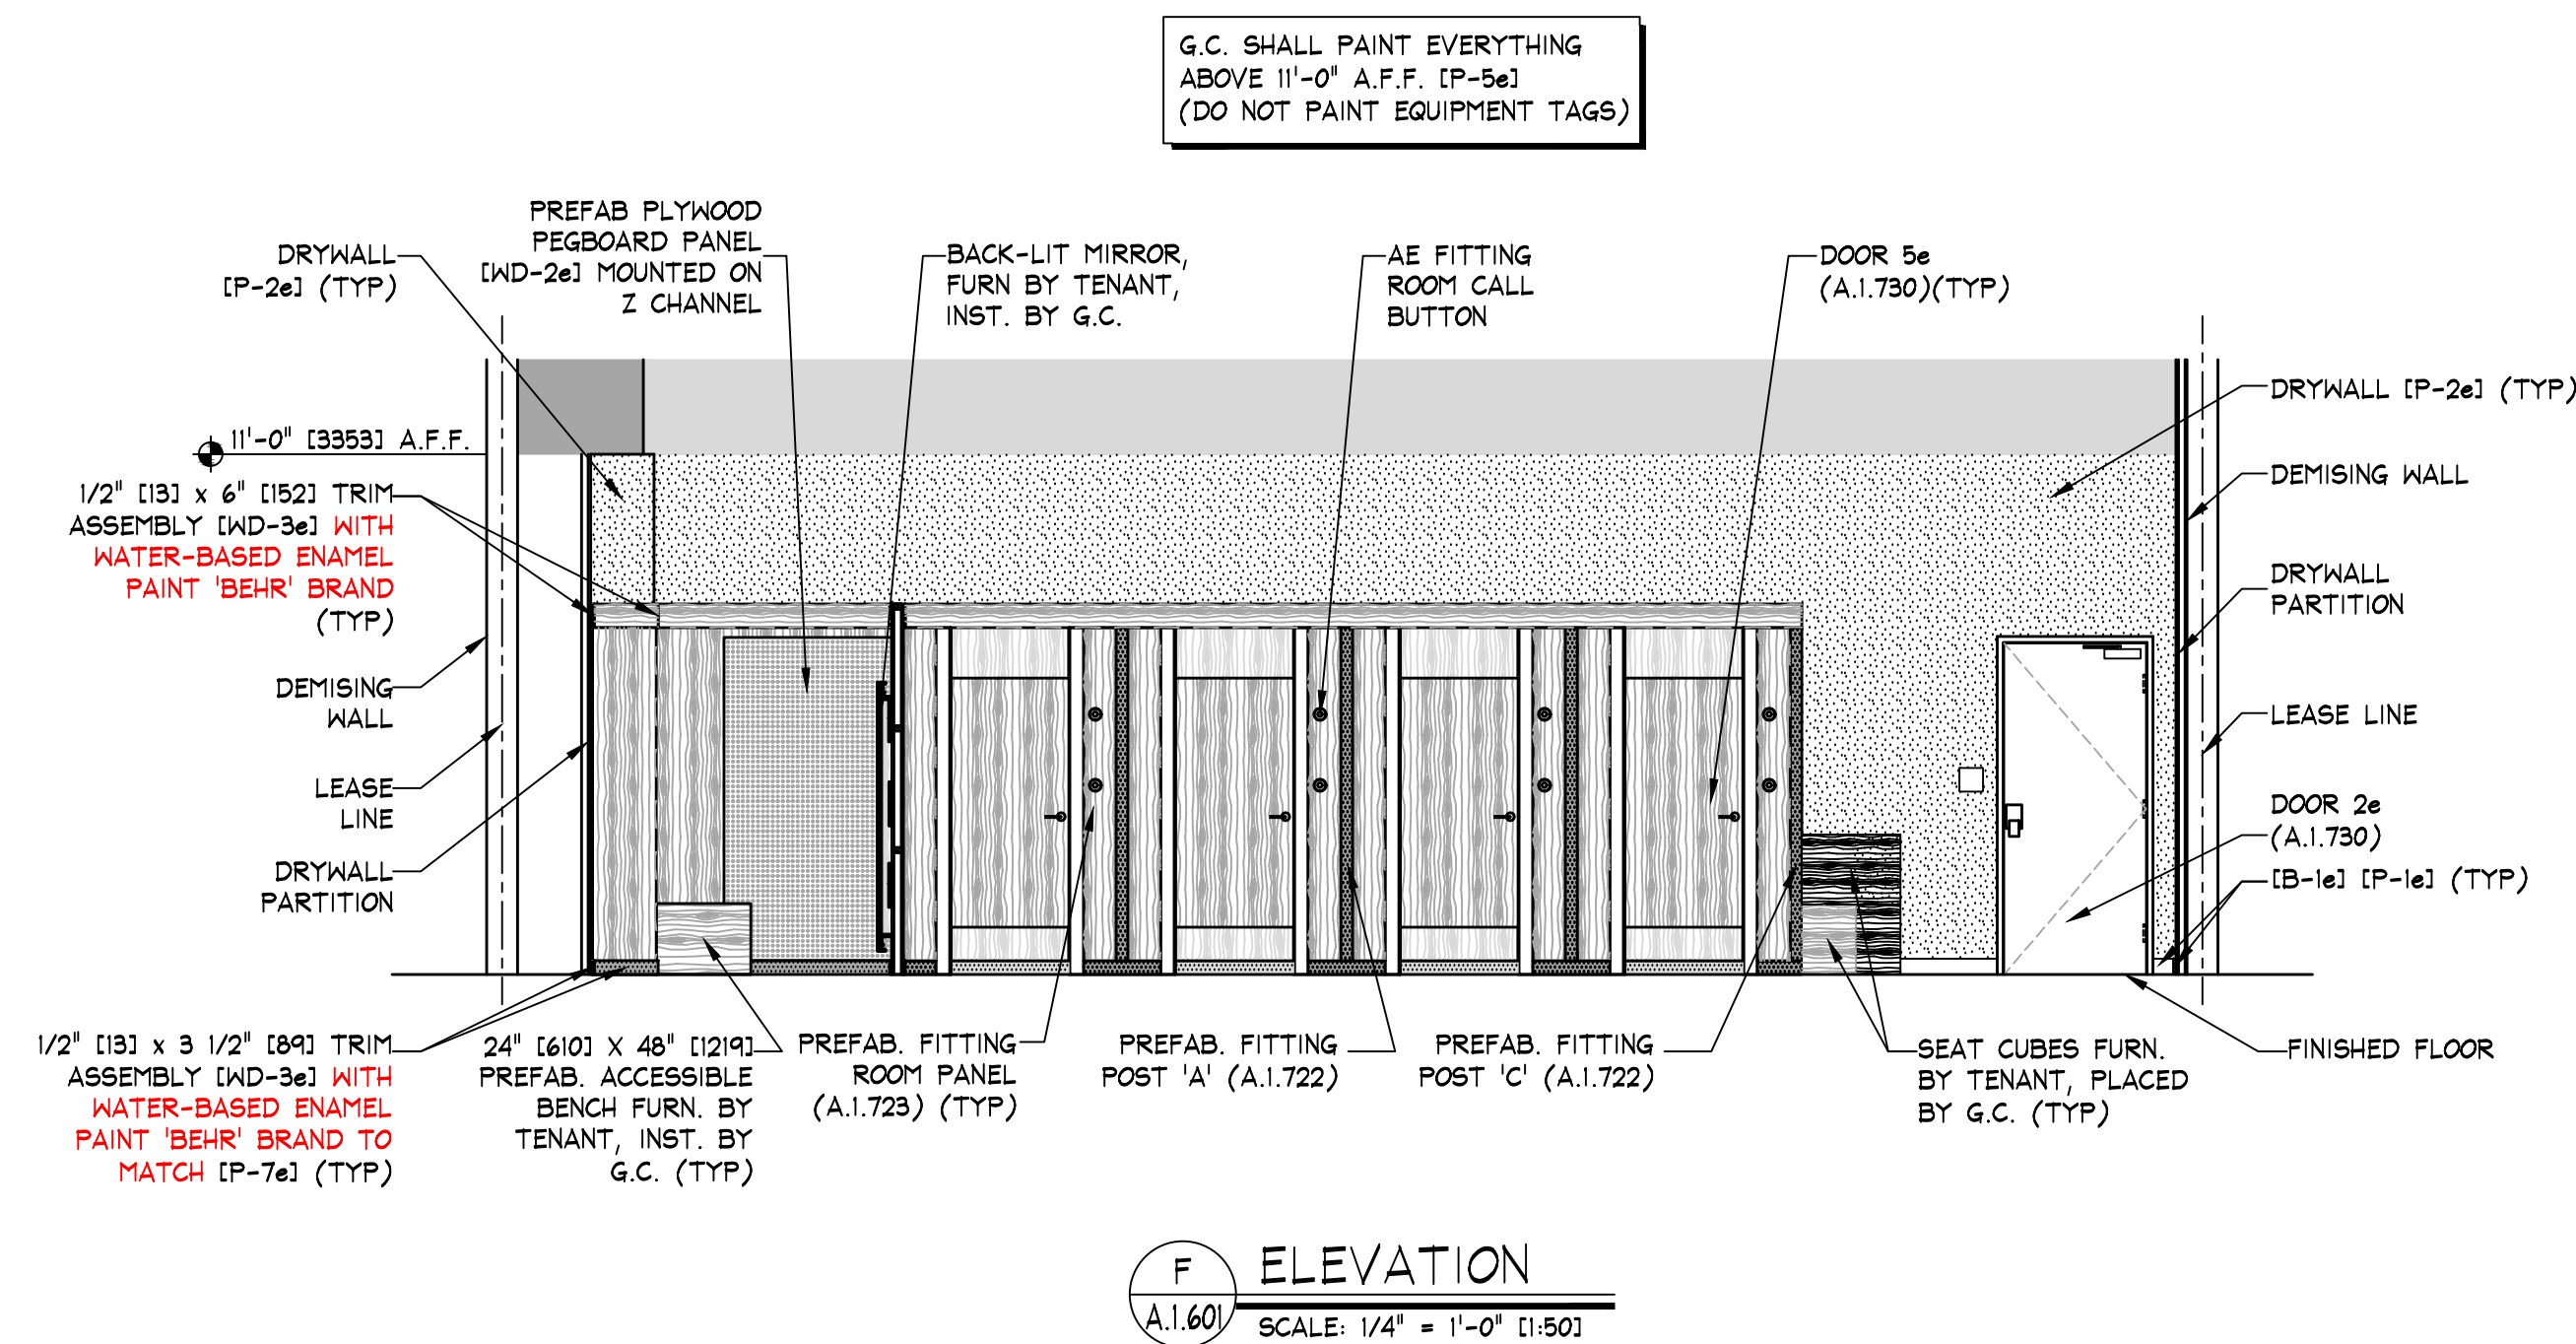

KEY NOTES:

1e SIGN - FURNISHED BY SIGN CONSULTANT, INST. BY G.C. - SEE SHEETS 'A.1.600' FOR MORE INFORMATION

NOTE:
PAINTING CONTRACTOR SHALL CAULK ALL INSIDE WOOD CORNERS AND JOINTS BETWEEN TRIM & WALL PRIOR TO PAINTING

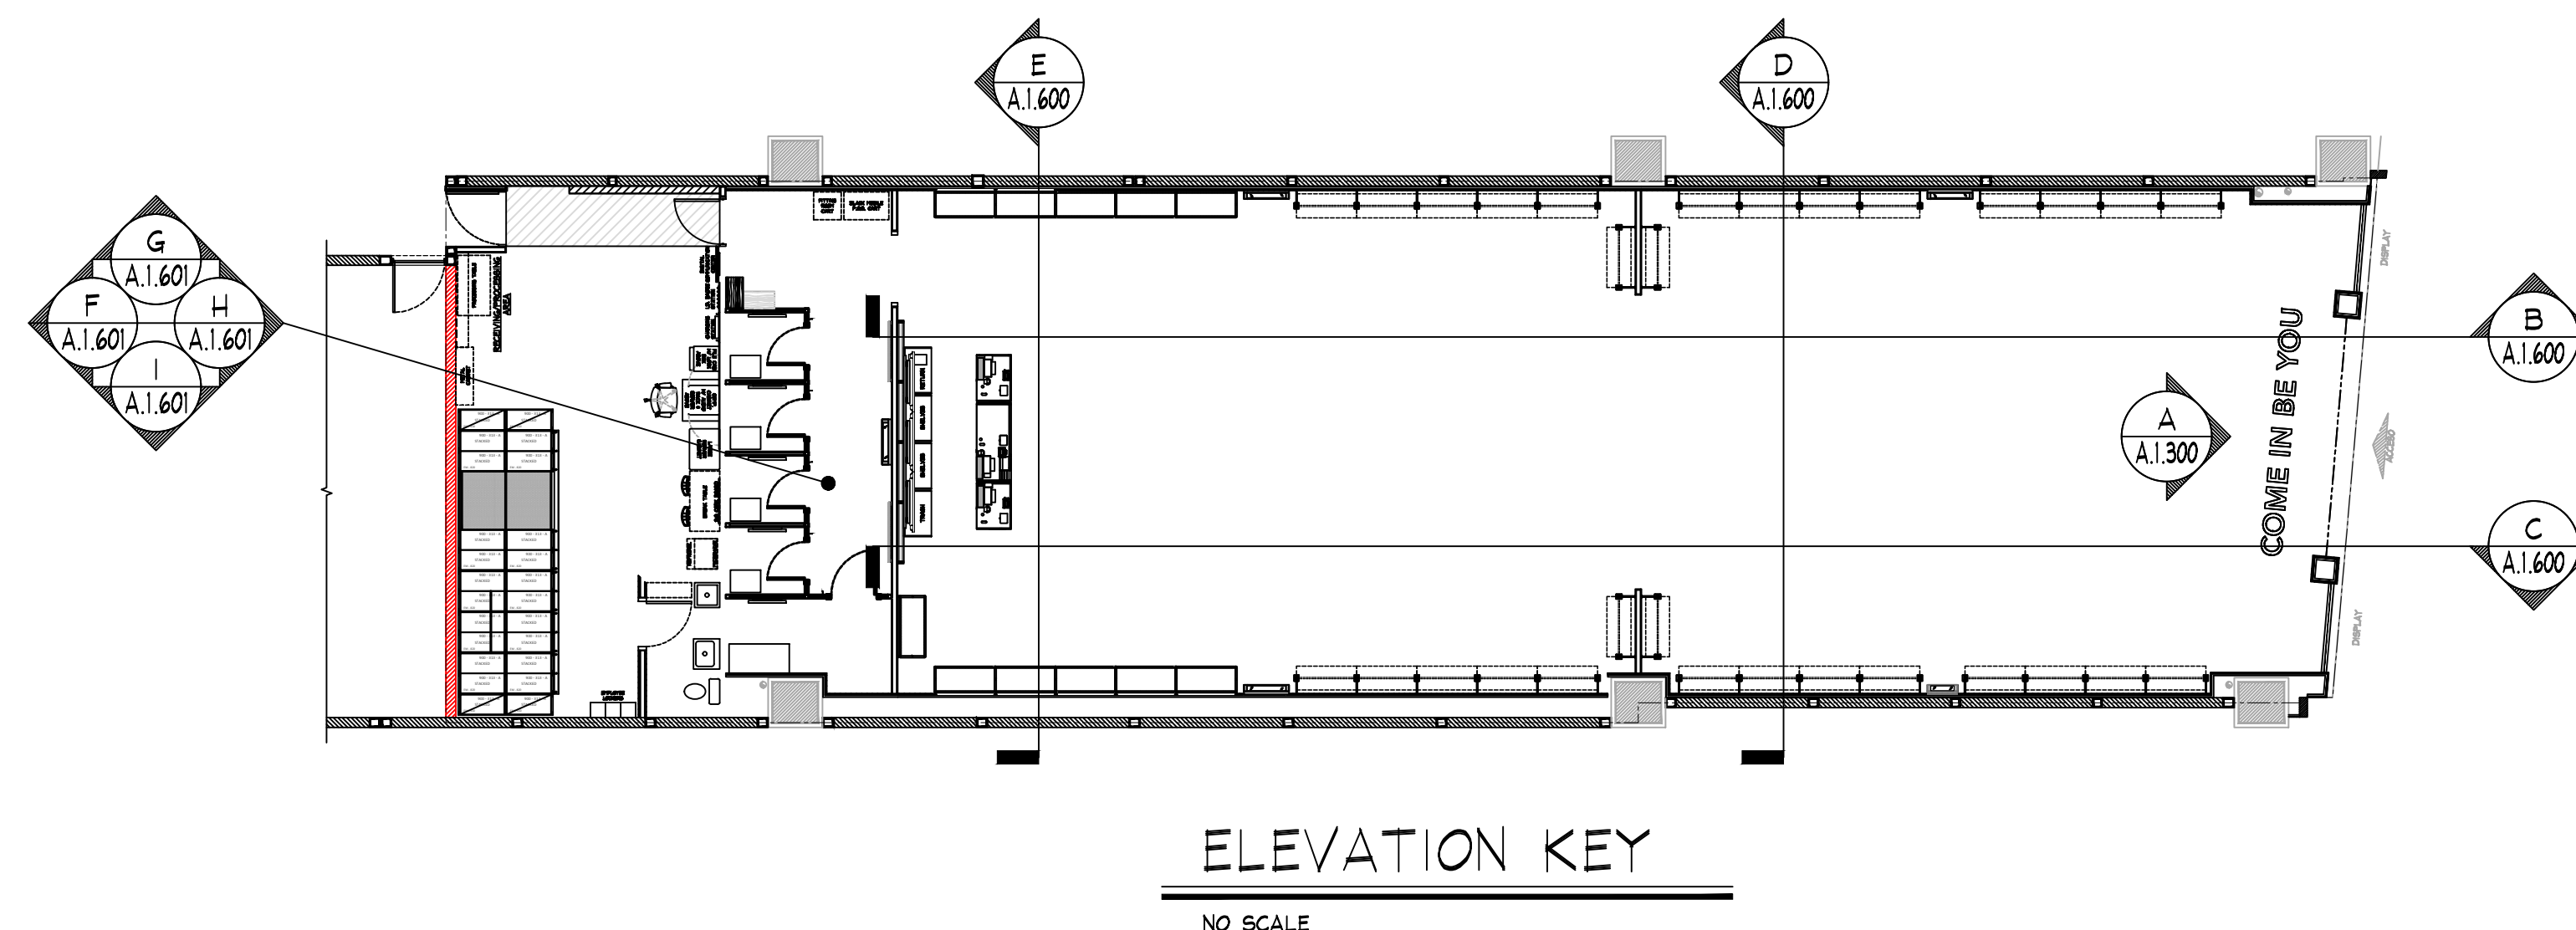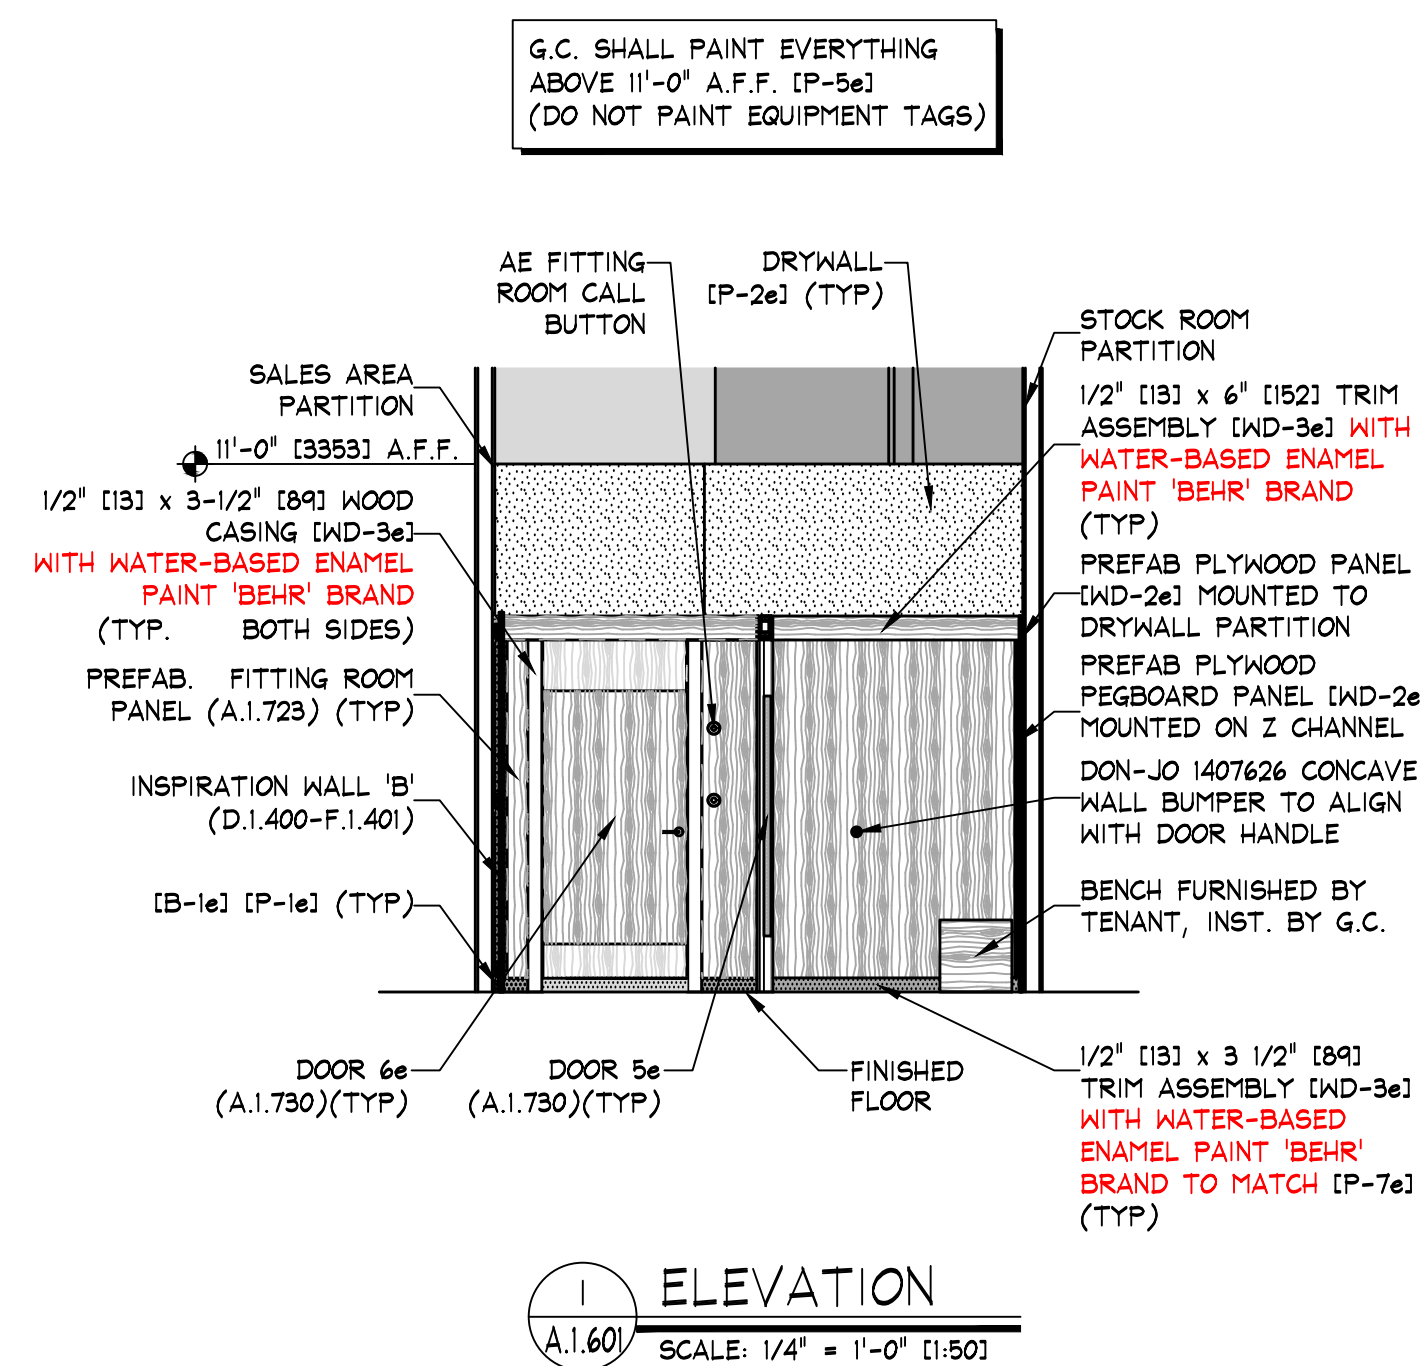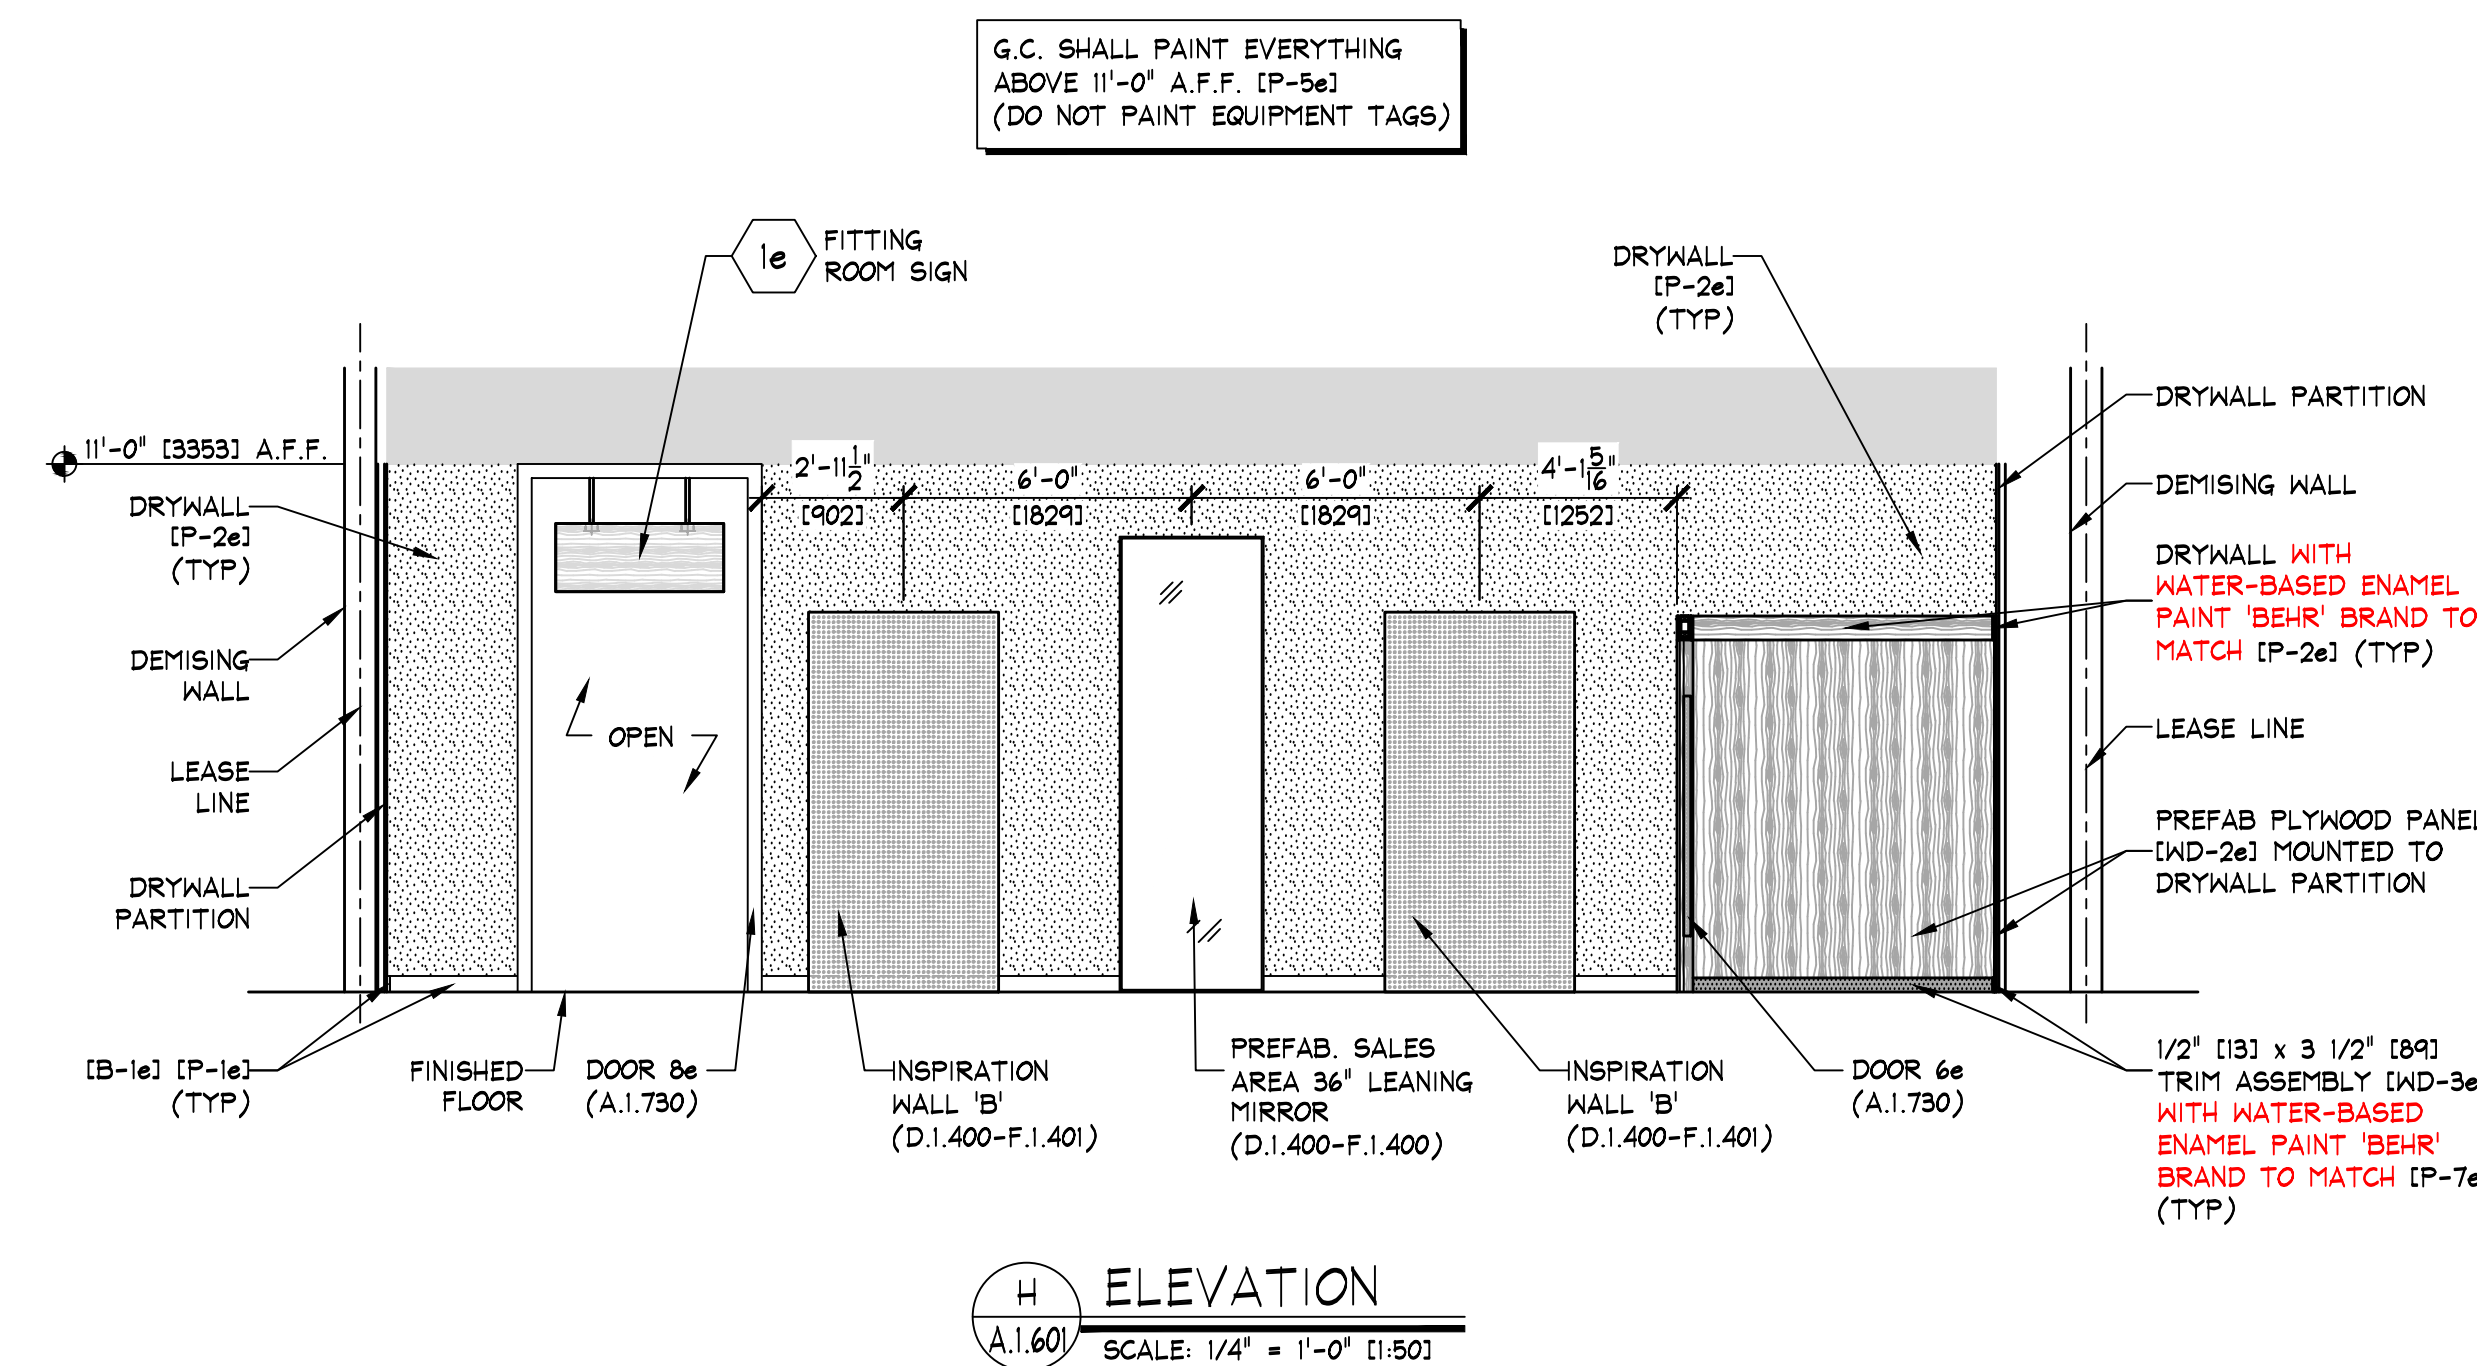

INTERIOR ELEVATIONS

AMERICAN EAGLE OUTFITTERS
C. C. Encuentro Oceania
Ciudad de Mexico, Mexico

Store No.
9265

Drawn by:
Drawing No.
A.1.601

THINK ARCHITECTURE S.A. DE C.V.
Decorates 93, 1er piso Col. Anzures
Miguel Hidalgo C.P. 11540 Mexico

THINK

AMERICAN EAGLE OUTFITTERS, INC.
77 Hot Metal Street
Pittsburgh, PA 15203
(412) 432-3300

AMERICAN EAGLE