


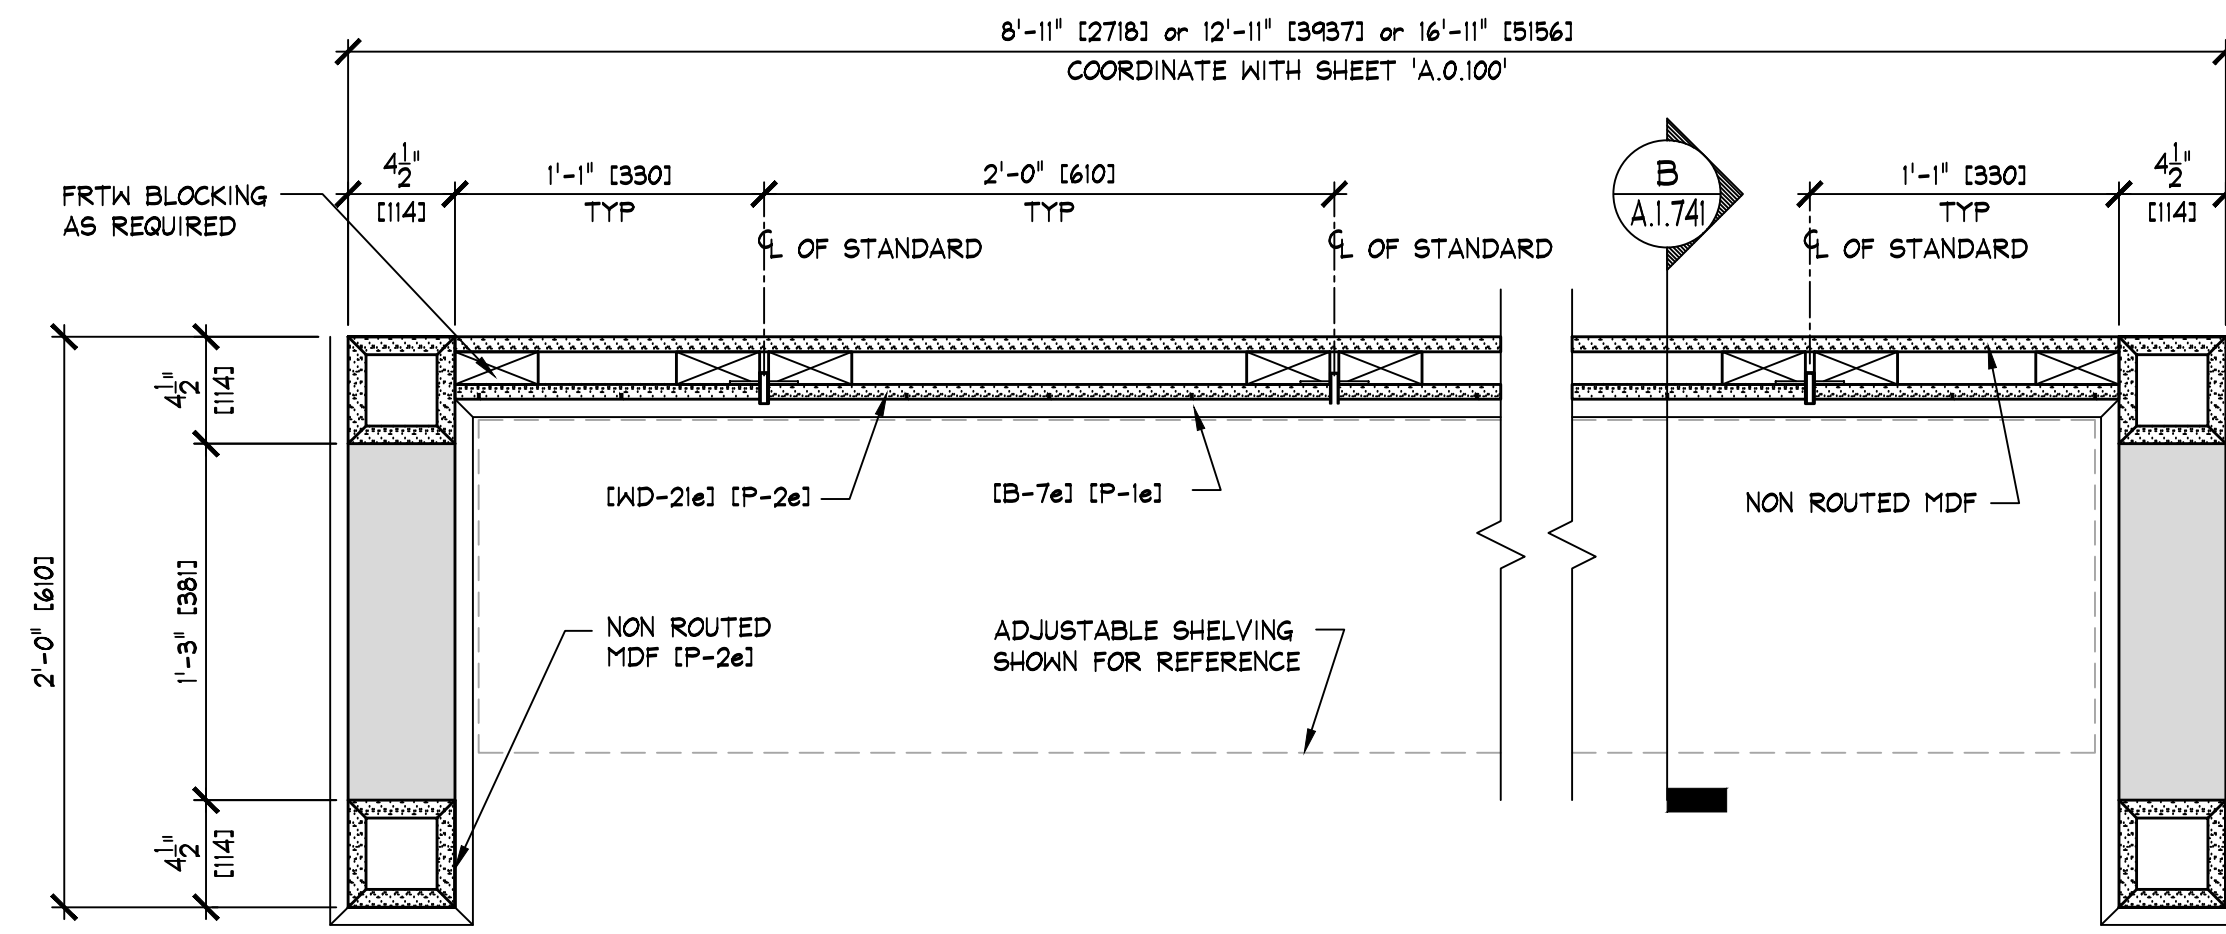


PREFAB. DISPLAY CASE ASSEMBLY 'B' PLAN
 SCALE: 1 1/2" = 1'-0" (1:8)




NOTE: PAINTING CONTRACTOR SHALL CAULK ALL INSIDE WOOD CORNERS AND JOINTS BETWEEN TRIM & WALL PRIOR TO PAINTING.

NOTE: SEE SHEET E.O.400 FOR ELECTRICAL INSTALLATION DETAILS.

NOTE: DETAILS, NOTES, AND/OR SPECIFICATIONS ON THIS SHEET NOT LISTED ALPHABETICALLY OR NUMERICALLY HAVE BEEN PURPOSELY OMITTED AND DO NOT PERTAIN TO THIS PROJECT.

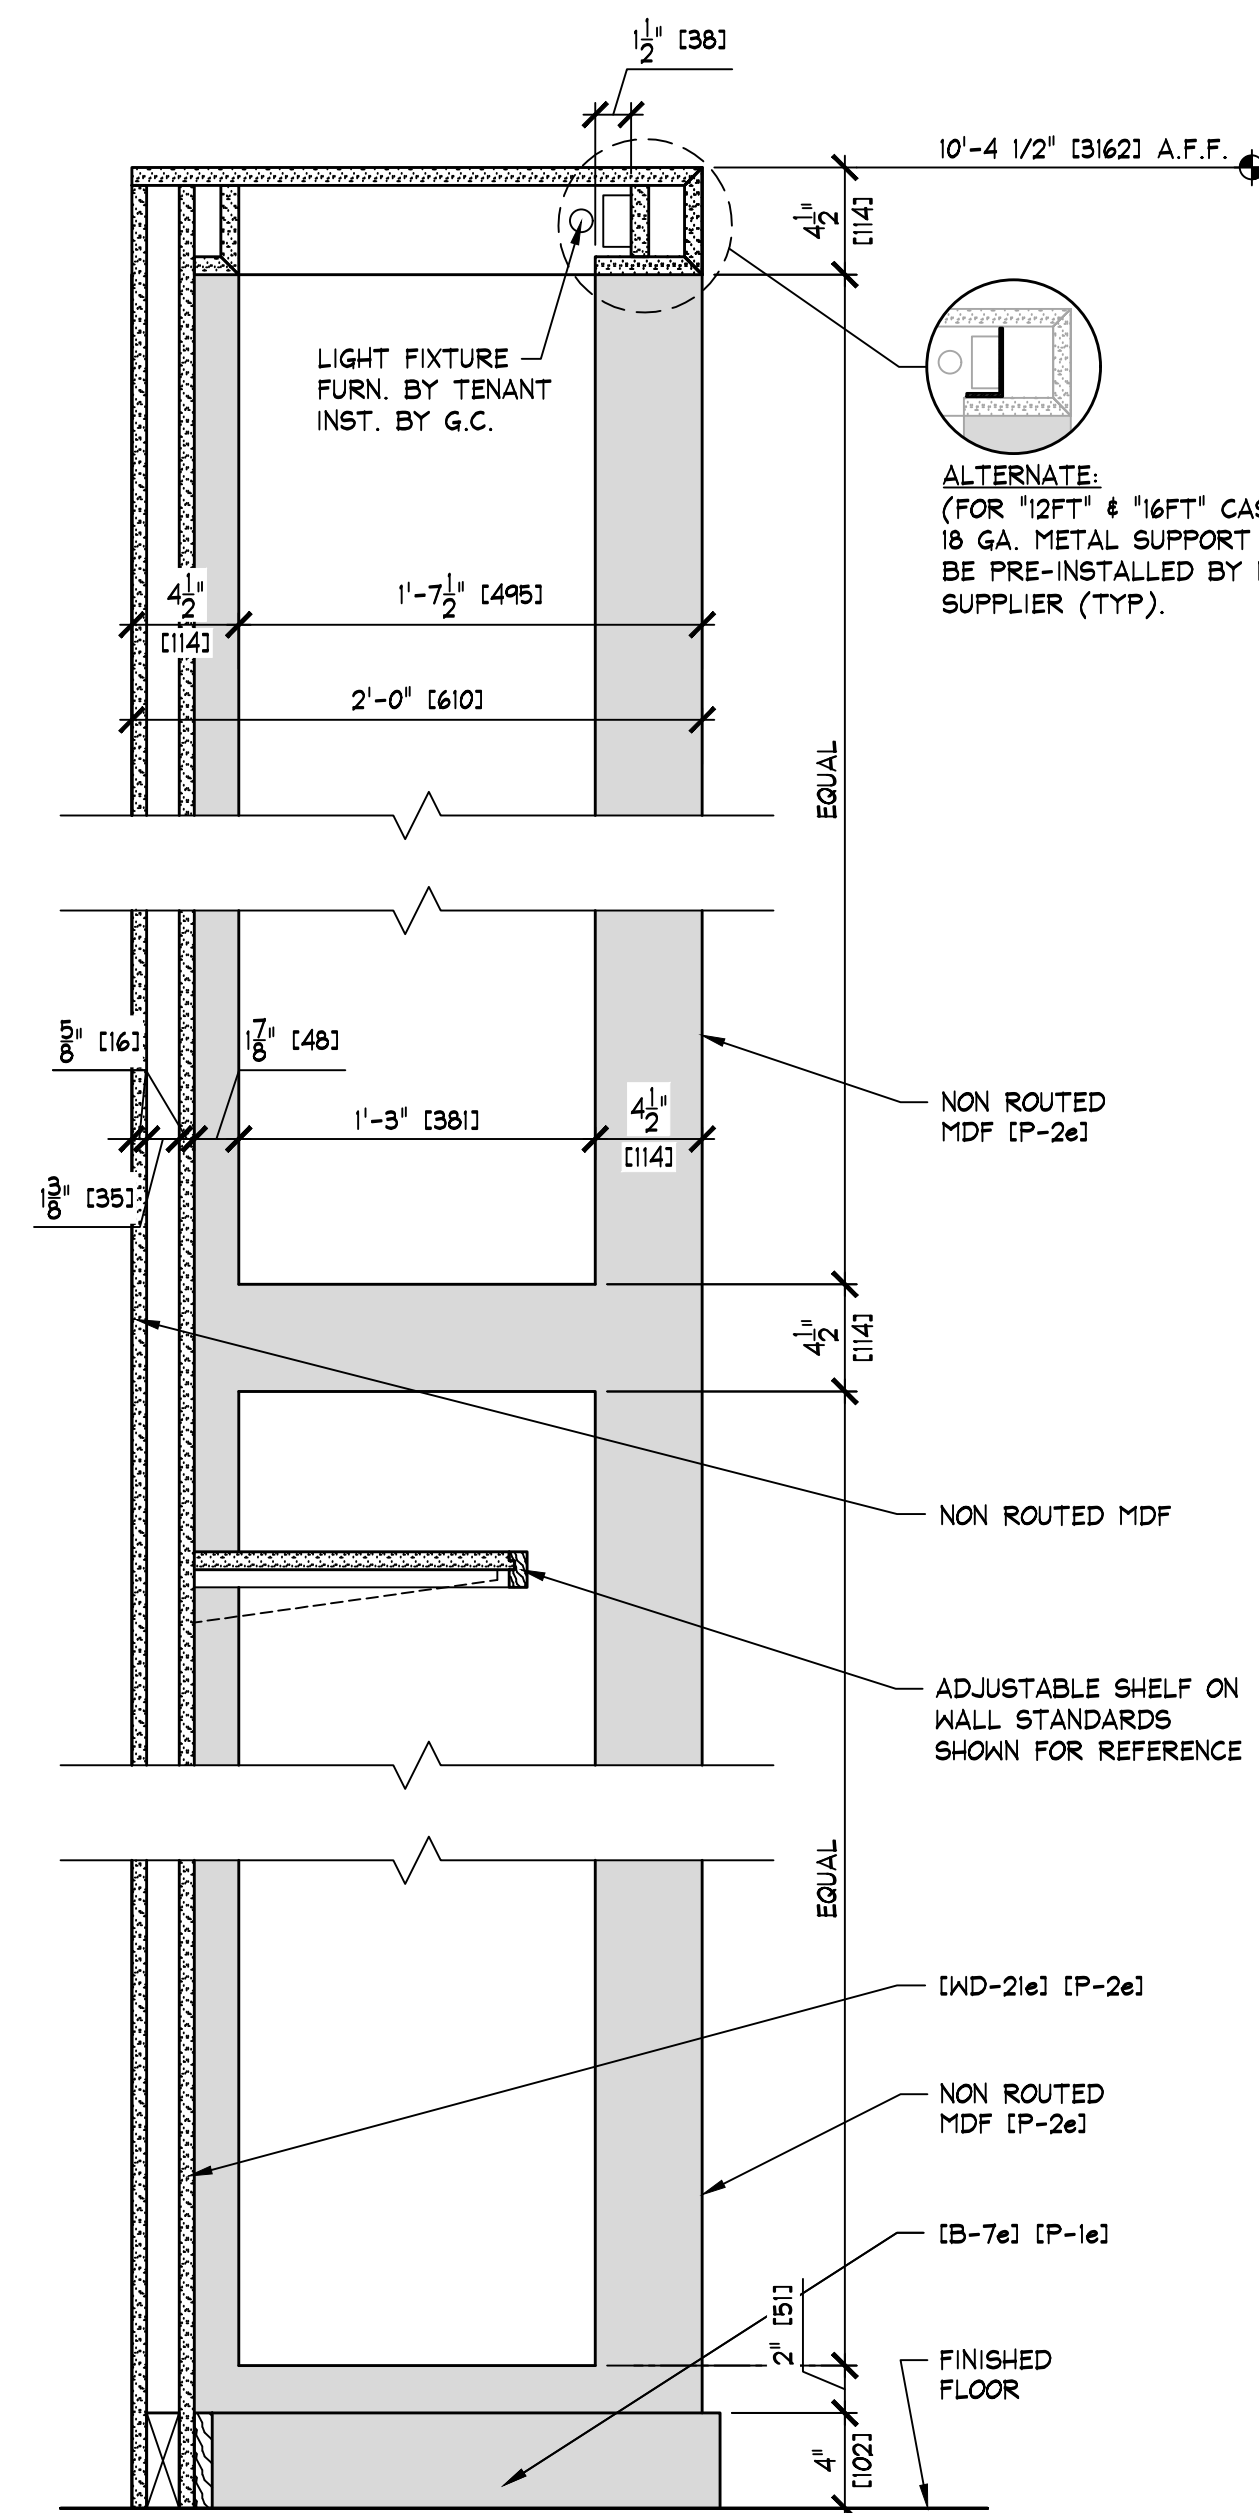

PREFAB. DISPLAY CASE ASSEMBLY 'B' SECTION
 SCALE: 1 1/2" = 1'-0" (1:8)

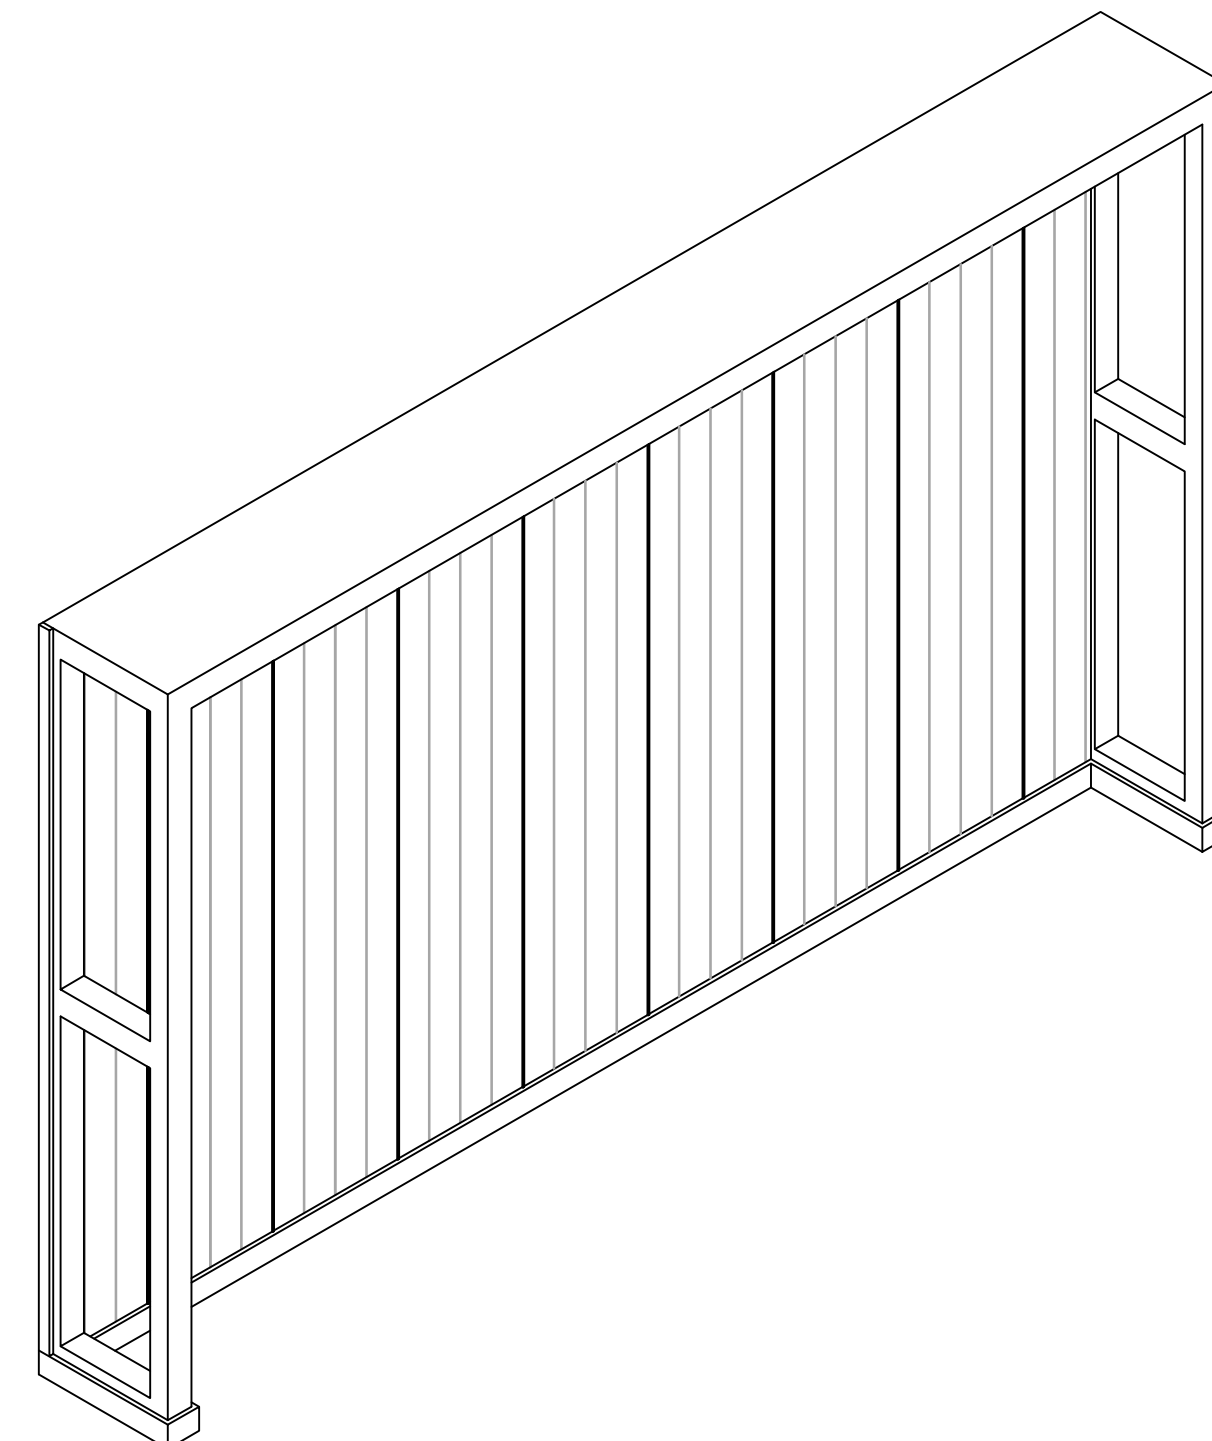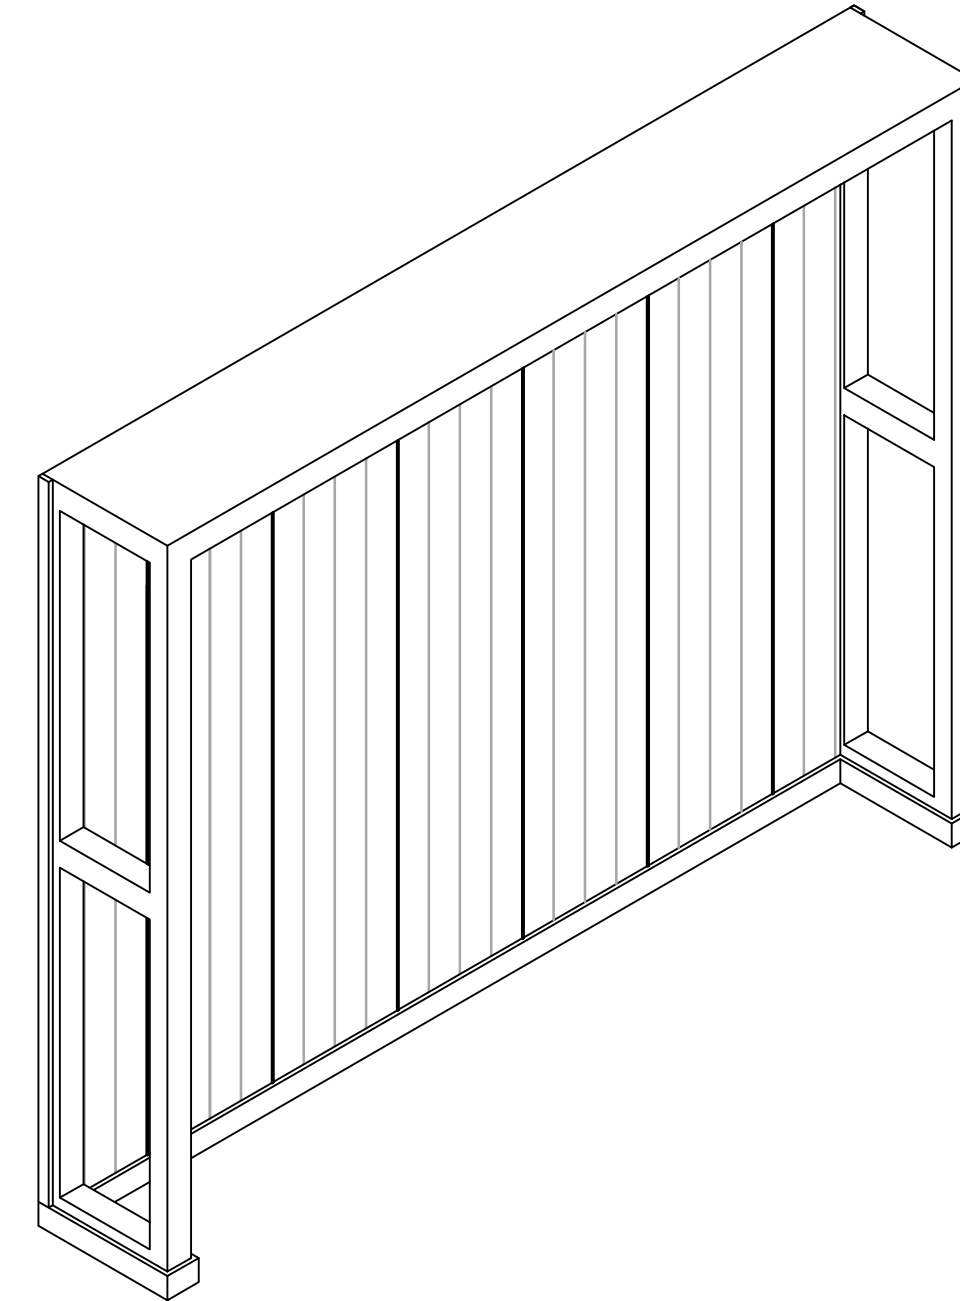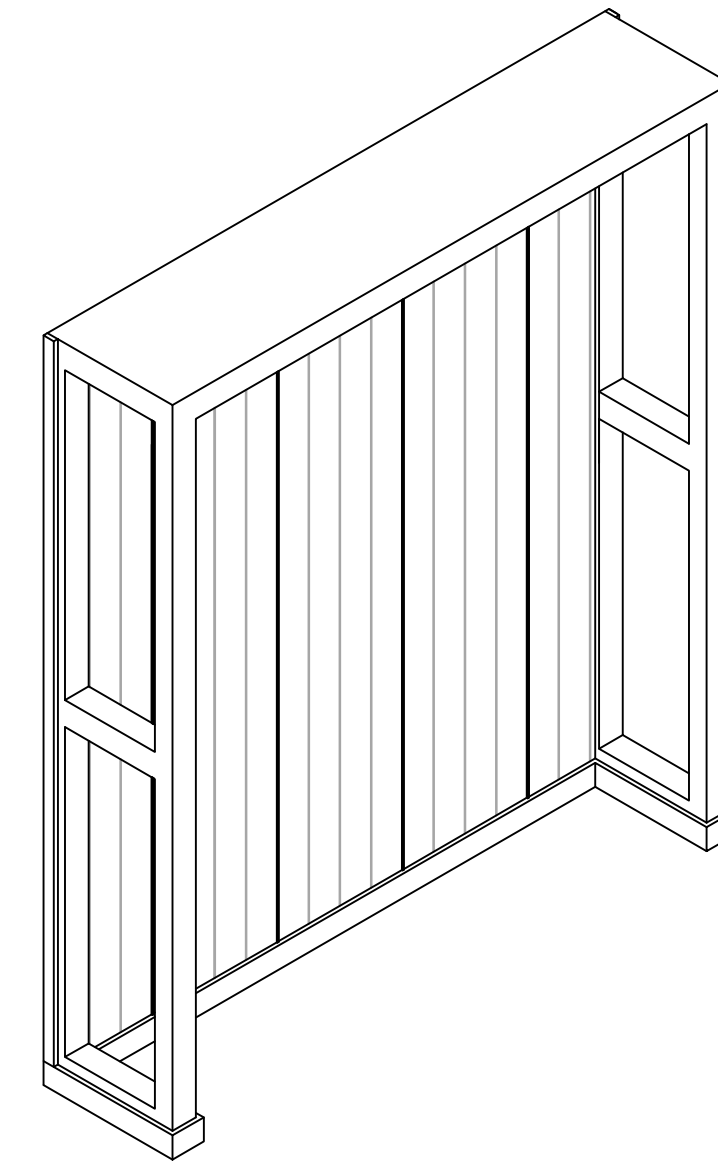

PREFAB. DISPLAY CASE ASSEMBLY 'B' PERSPECTIVE
 SCALE: N.T.S.