


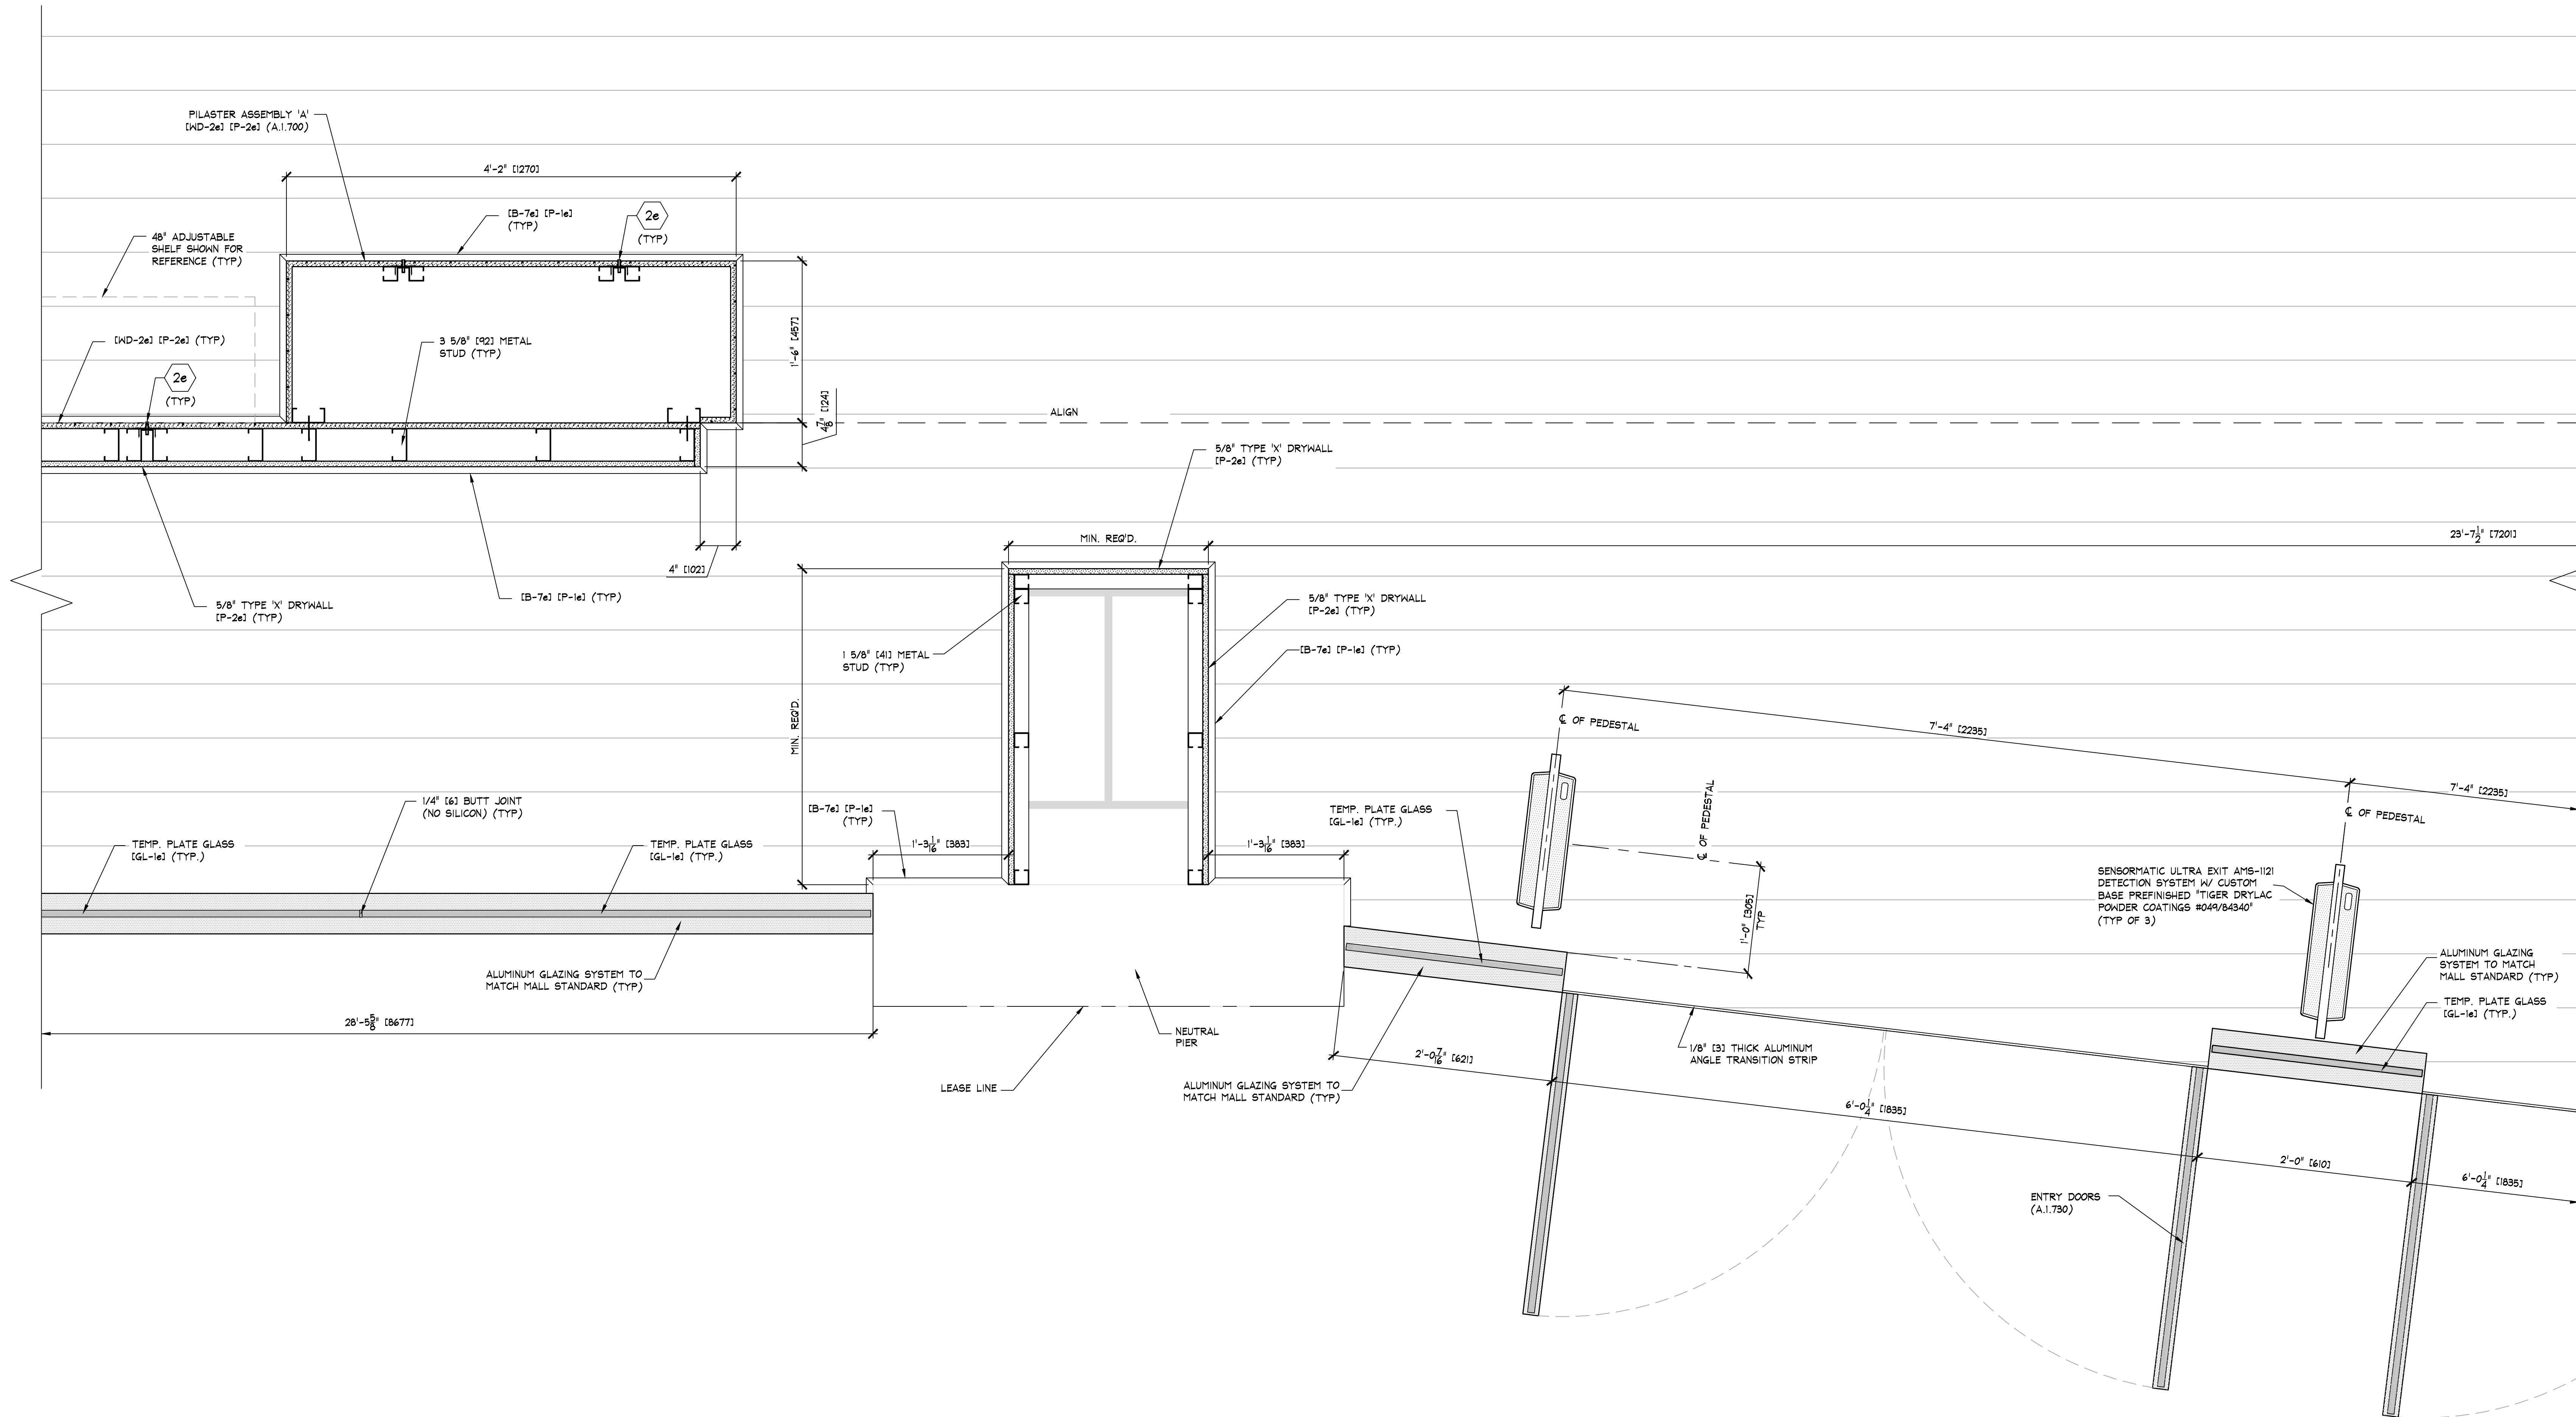

NOTE: SEE SHEET 'A.1.400' FOR CONTINUATION OF STOREFRONT PLAN

NOTE: SEE SHEET 'A.1.402' FOR CONTINUATION OF STOREFRONT PLAN

STOREFRONT PLAN
SCALE: 1/2" = 1'-0" (1:8)

- KEY NOTES:**
- 1e** SIGN - FURNISHED BY SIGN CONSULTANT, INSTALLED BY G.C. - SEE SHEET 'A.1.800' FOR MORE INFORMATION.
 - 2e** CONCEALED SLOTTED STANDARD, INTEGRATED METAL STUD WITH SLOTTED STANDARD FURNISHED BY TENANT AND INSTALLED BY G.C. SEE DETAIL 'A.1.700' AND ELEVATIONS ON SHEET 'A.1.600' FOR SIZE AND LOCATION.
 - 4e** WALL MOUNTED, HALF ROUND GLASS CLAMPS - TENANT SHALL FURNISH AND G.C. TO INSTALL WALL MOUNTED GLASS CLAMPS, PREFINISHED "TIGER DRYLAC POWDER COATINGS #049/04340"

NOTE:
ALL PREFABRICATED COMPONENTS (ENTRY PORTAL, PILASTERS, COLUMNS, NAILERS, ETC.) FURNISHED BY MILLWORK SUPPLIER, INSTALLED BY G.C.

NOTE:
PAINTING CONTRACTOR SHALL CAULK ALL INSIDE WOOD CORNERS AND JOINTS BETWEEN TRIM AND WALL PRIOR TO PAINTING.

NOTE:
DETAILS, NOTES, AND/OR SPECIFICATIONS ON THIS SHEET NOT LISTED ALPHABETICALLY OR NUMERICALLY HAVE BEEN PURPOSELY OMITTED AND DO NOT PERTAIN TO THIS PROJECT.