


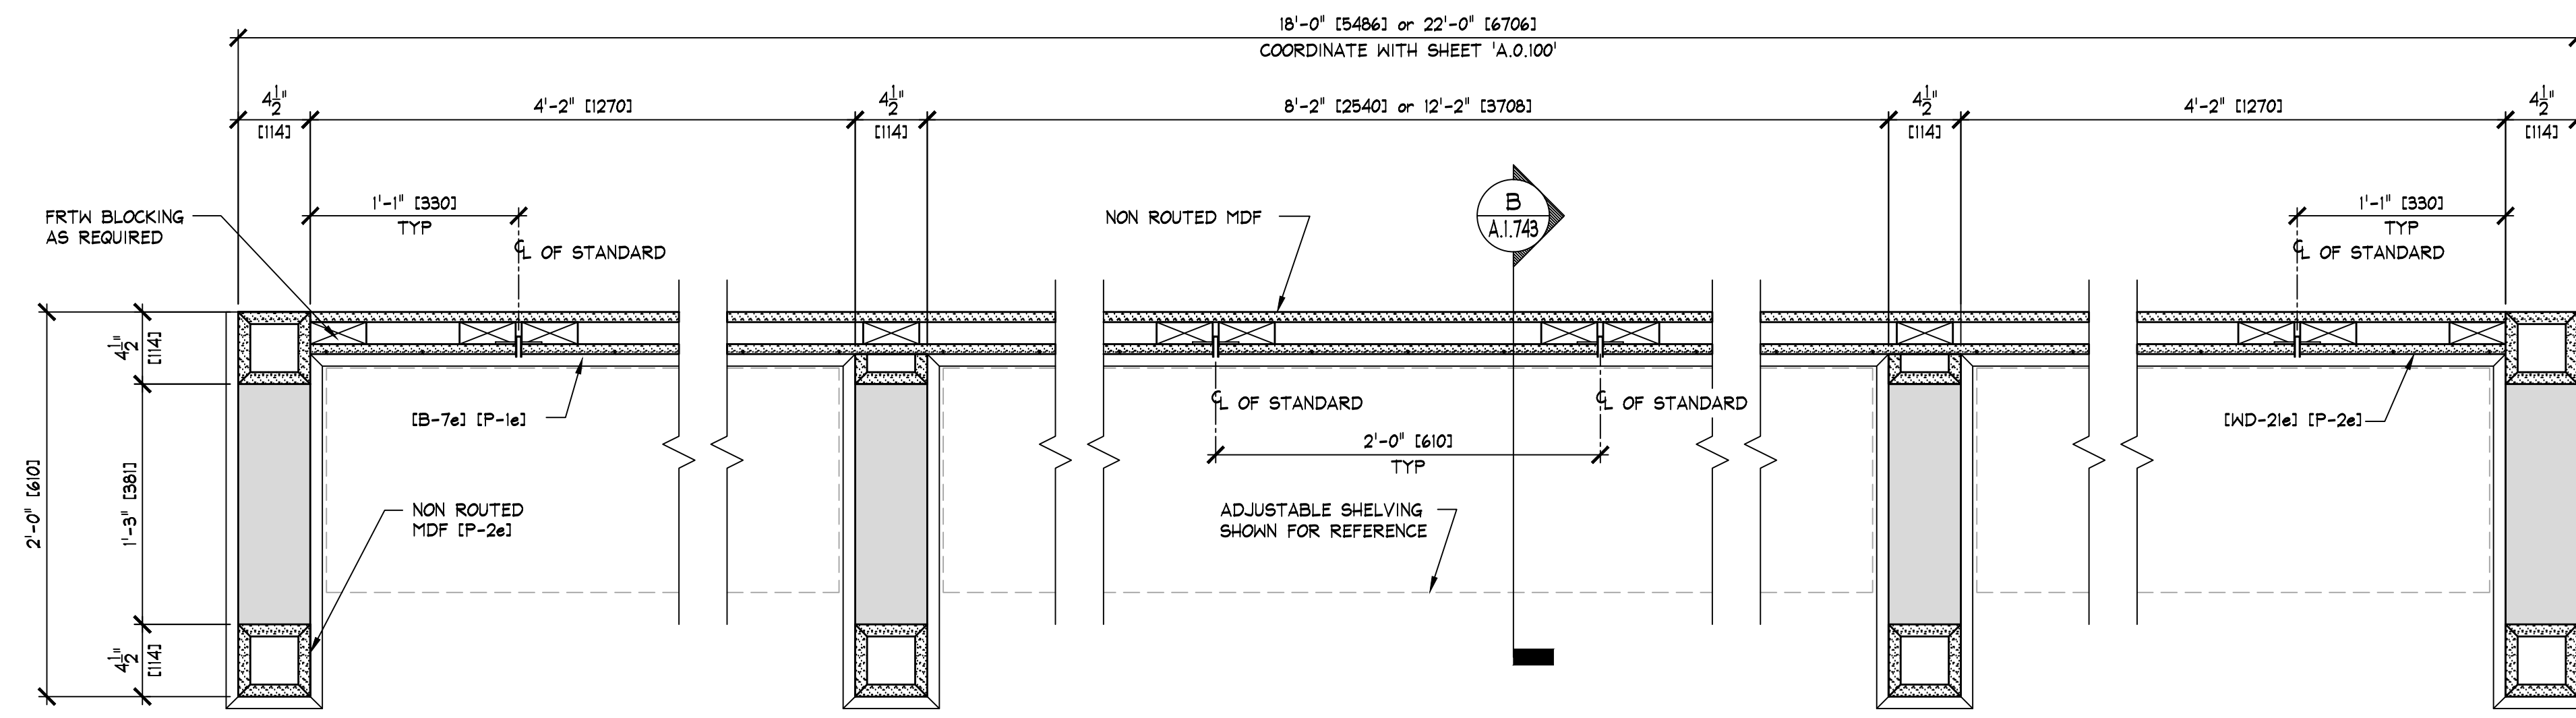


PREFAB. DISPLAY CASE ASSEMBLY 'D' PLAN
SCALE: 1 1/2" = 1'-0" [1:8]



NOTE: PAINTING CONTRACTOR SHALL CAULK ALL INSIDE WOOD CORNERS AND JOINTS BETWEEN TRIM & WALL PRIOR TO PAINTING.

NOTE: SEE SHEET E.O.400 FOR ELECTRICAL INSTALLATION DETAILS.

NOTE: DETAILS, NOTES, AND/OR SPECIFICATIONS ON THIS SHEET NOT LISTED ALPHABETICALLY OR NUMERICALLY HAVE BEEN PURPOSELY OMITTED AND DO NOT PERTAIN TO THIS PROJECT.

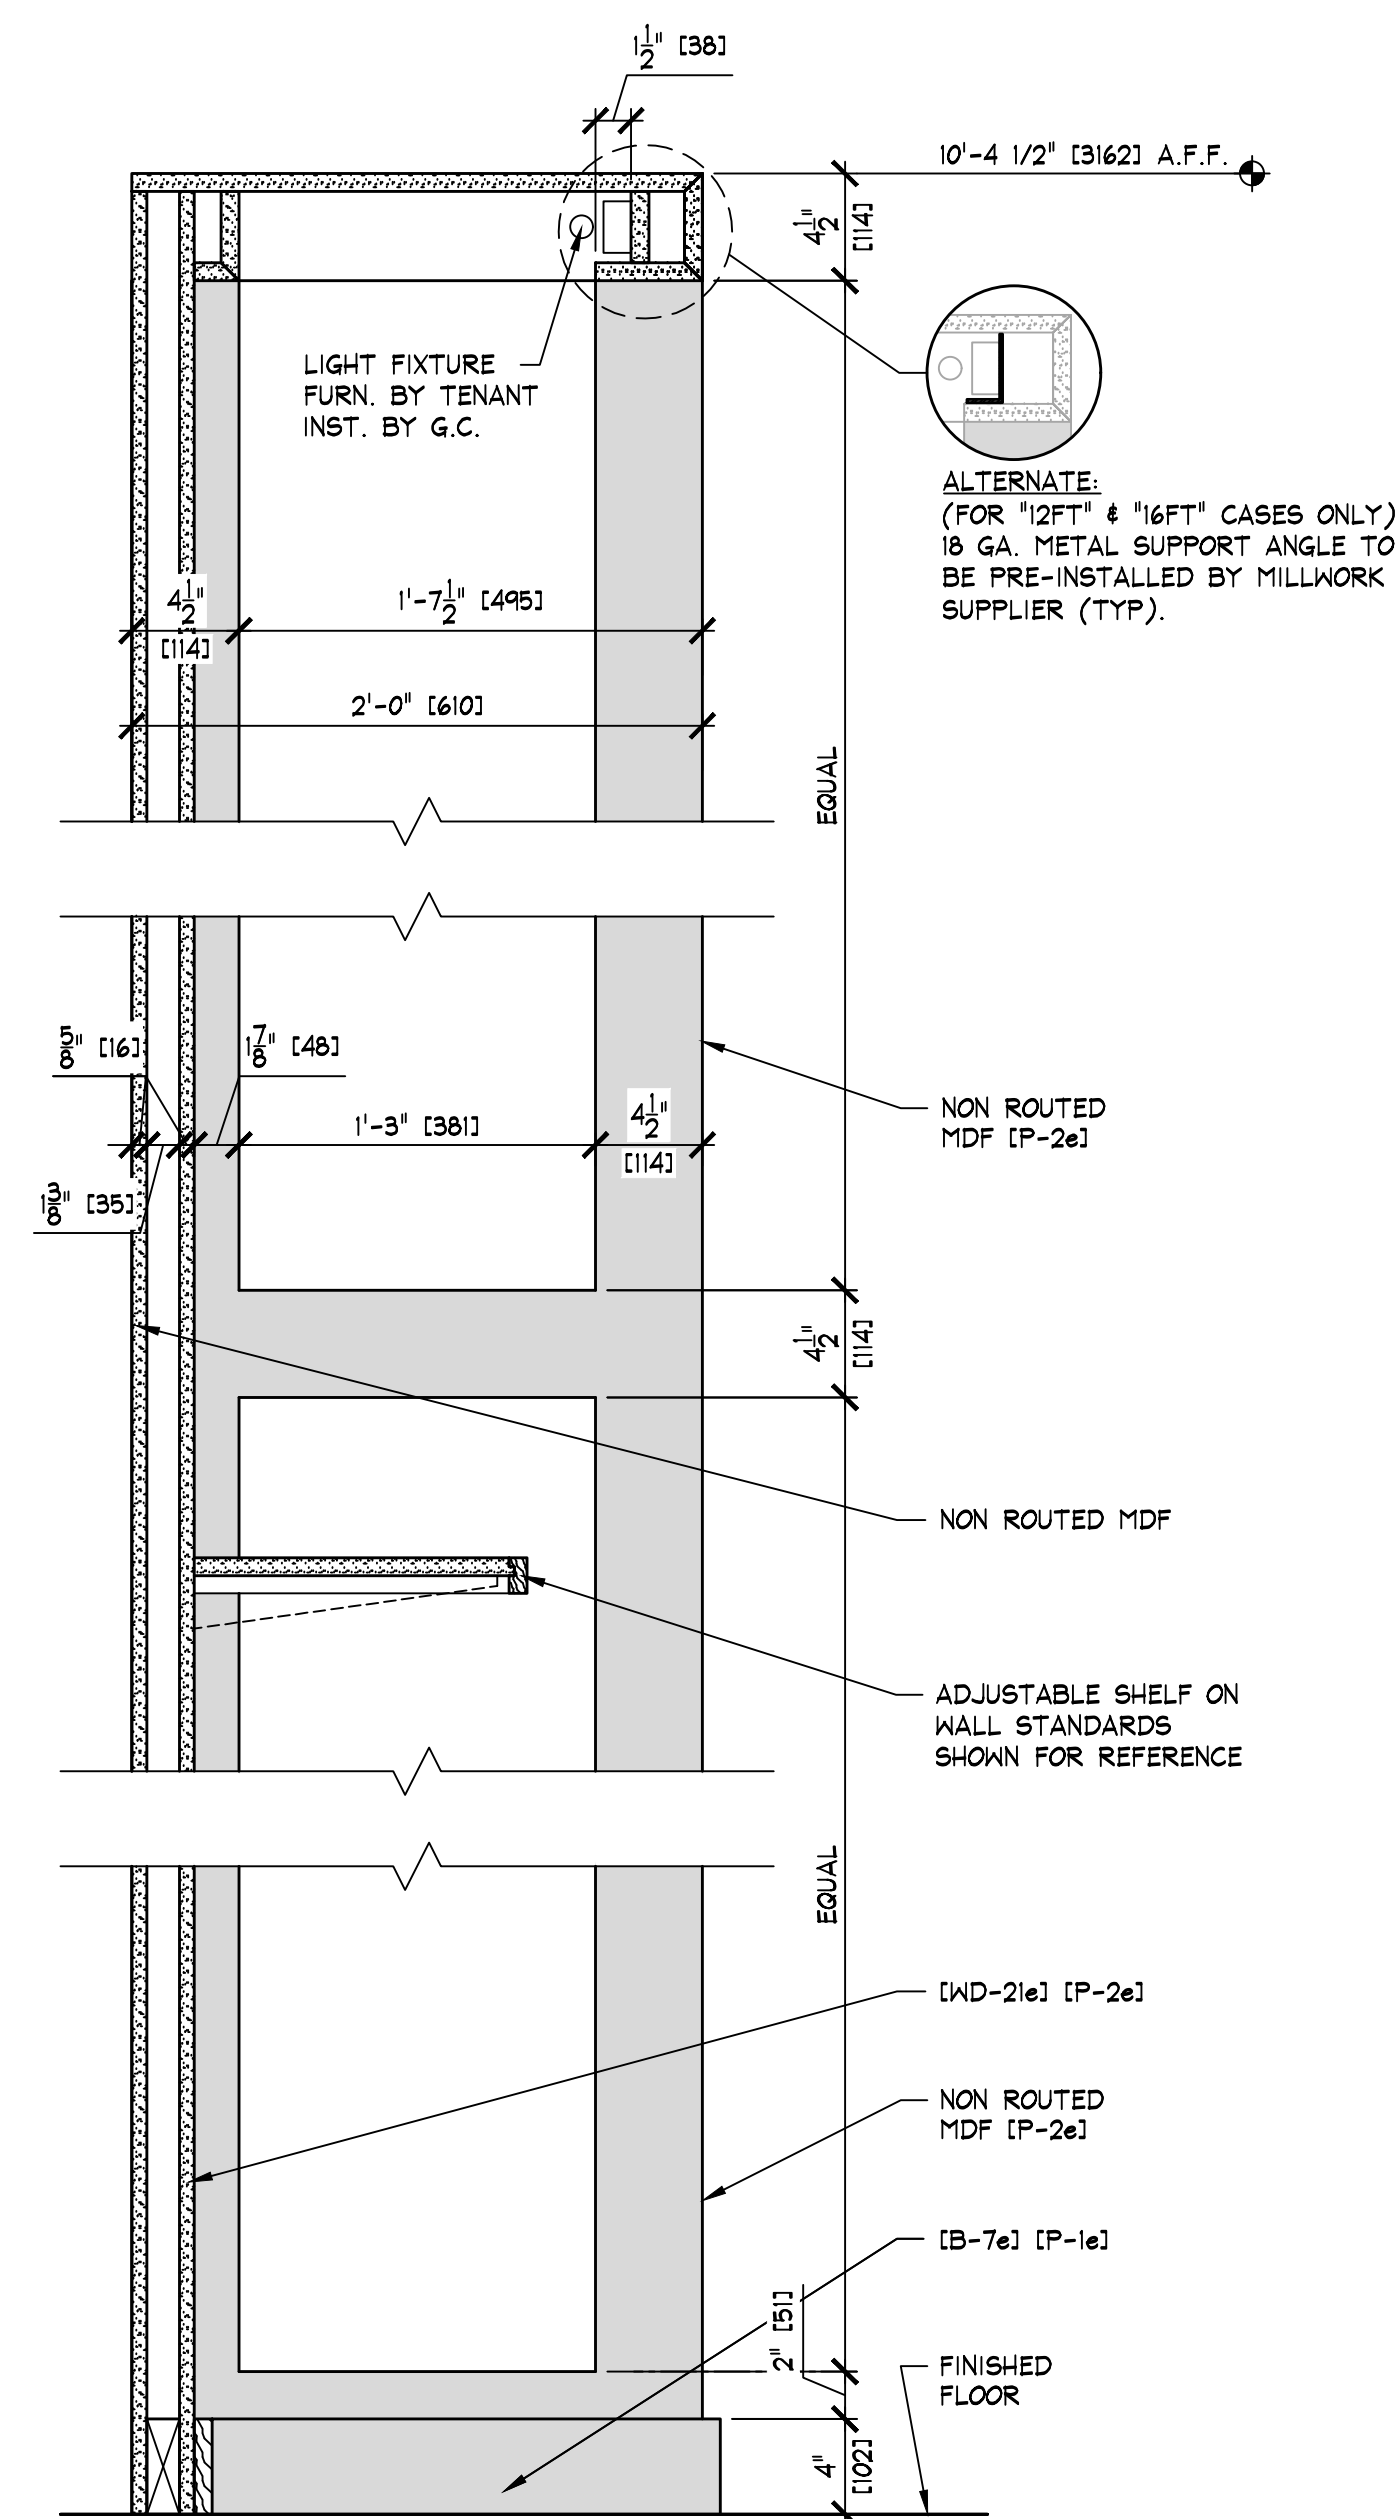

PREFAB. DISPLAY CASE ASSEMBLY 'D' SECTION
SCALE: 1 1/2" = 1'-0" [1:8]

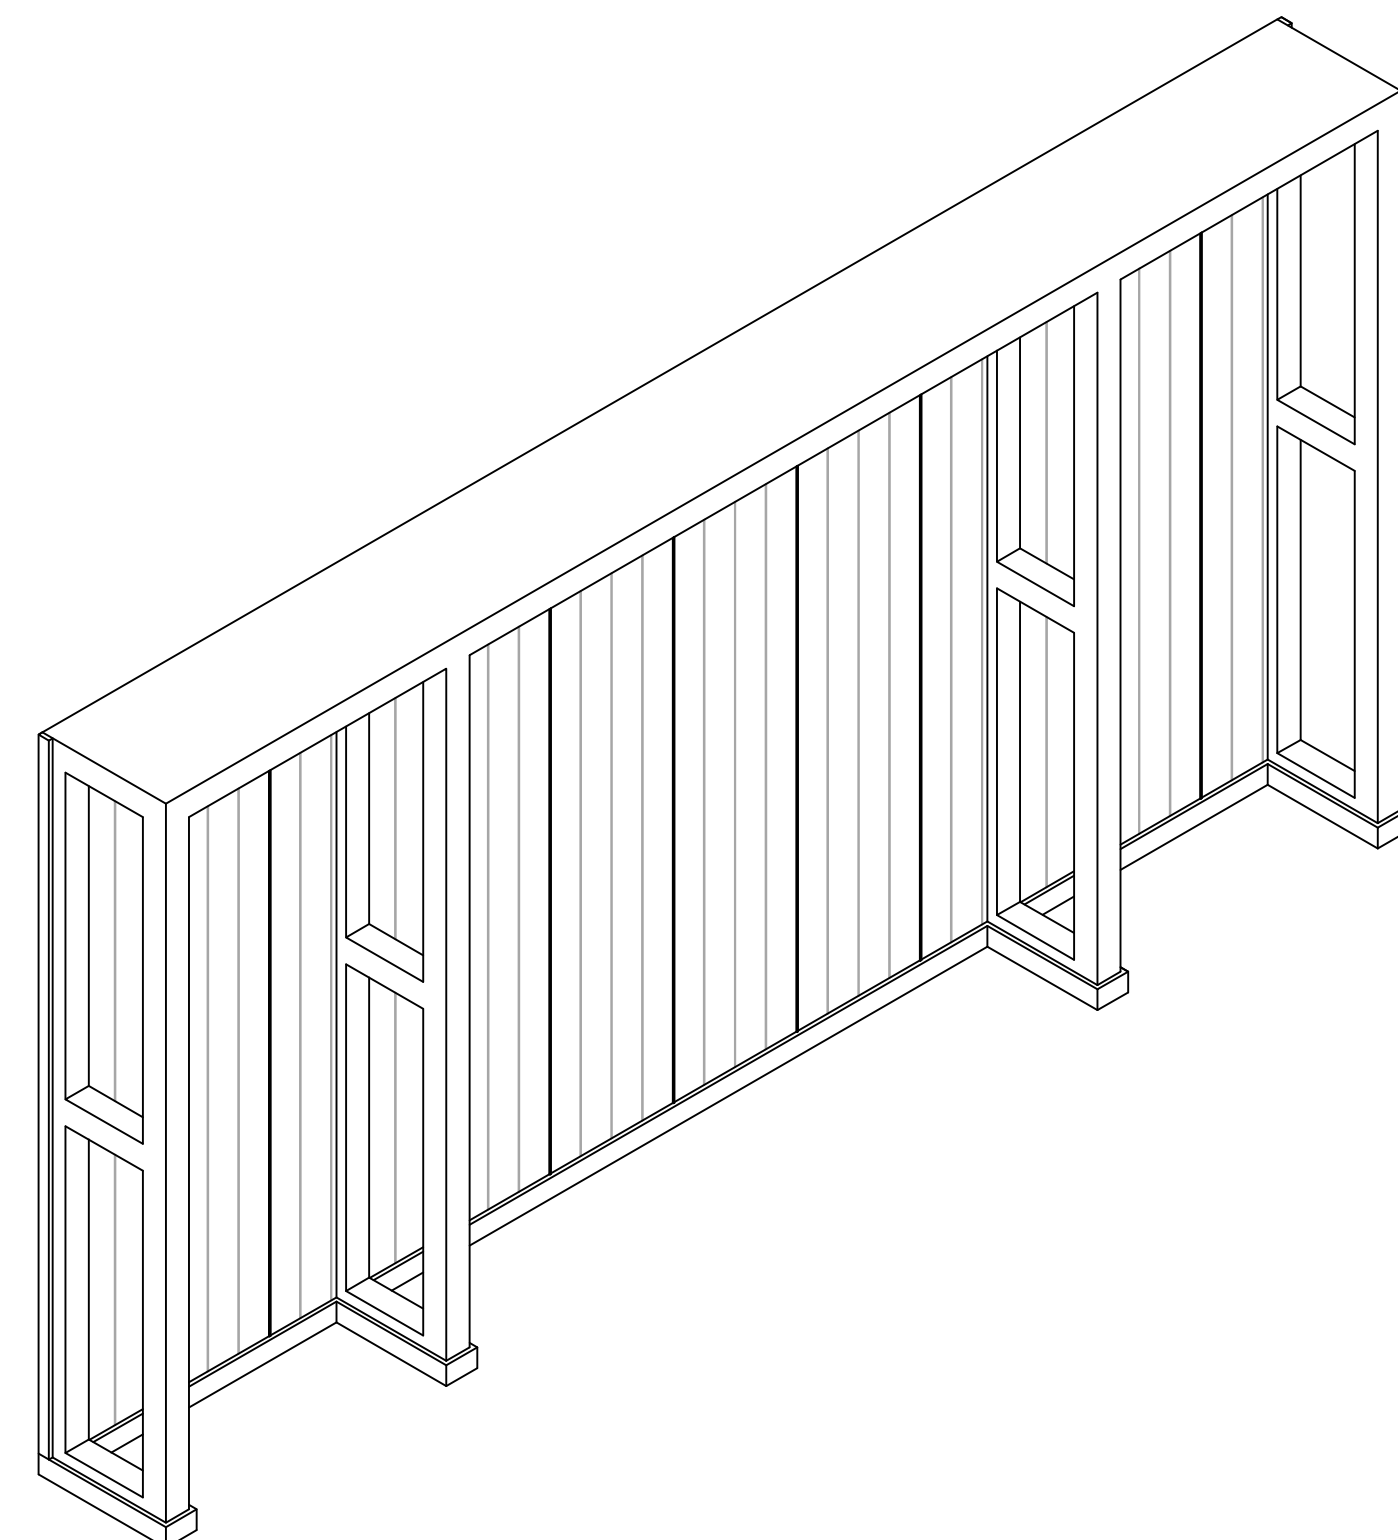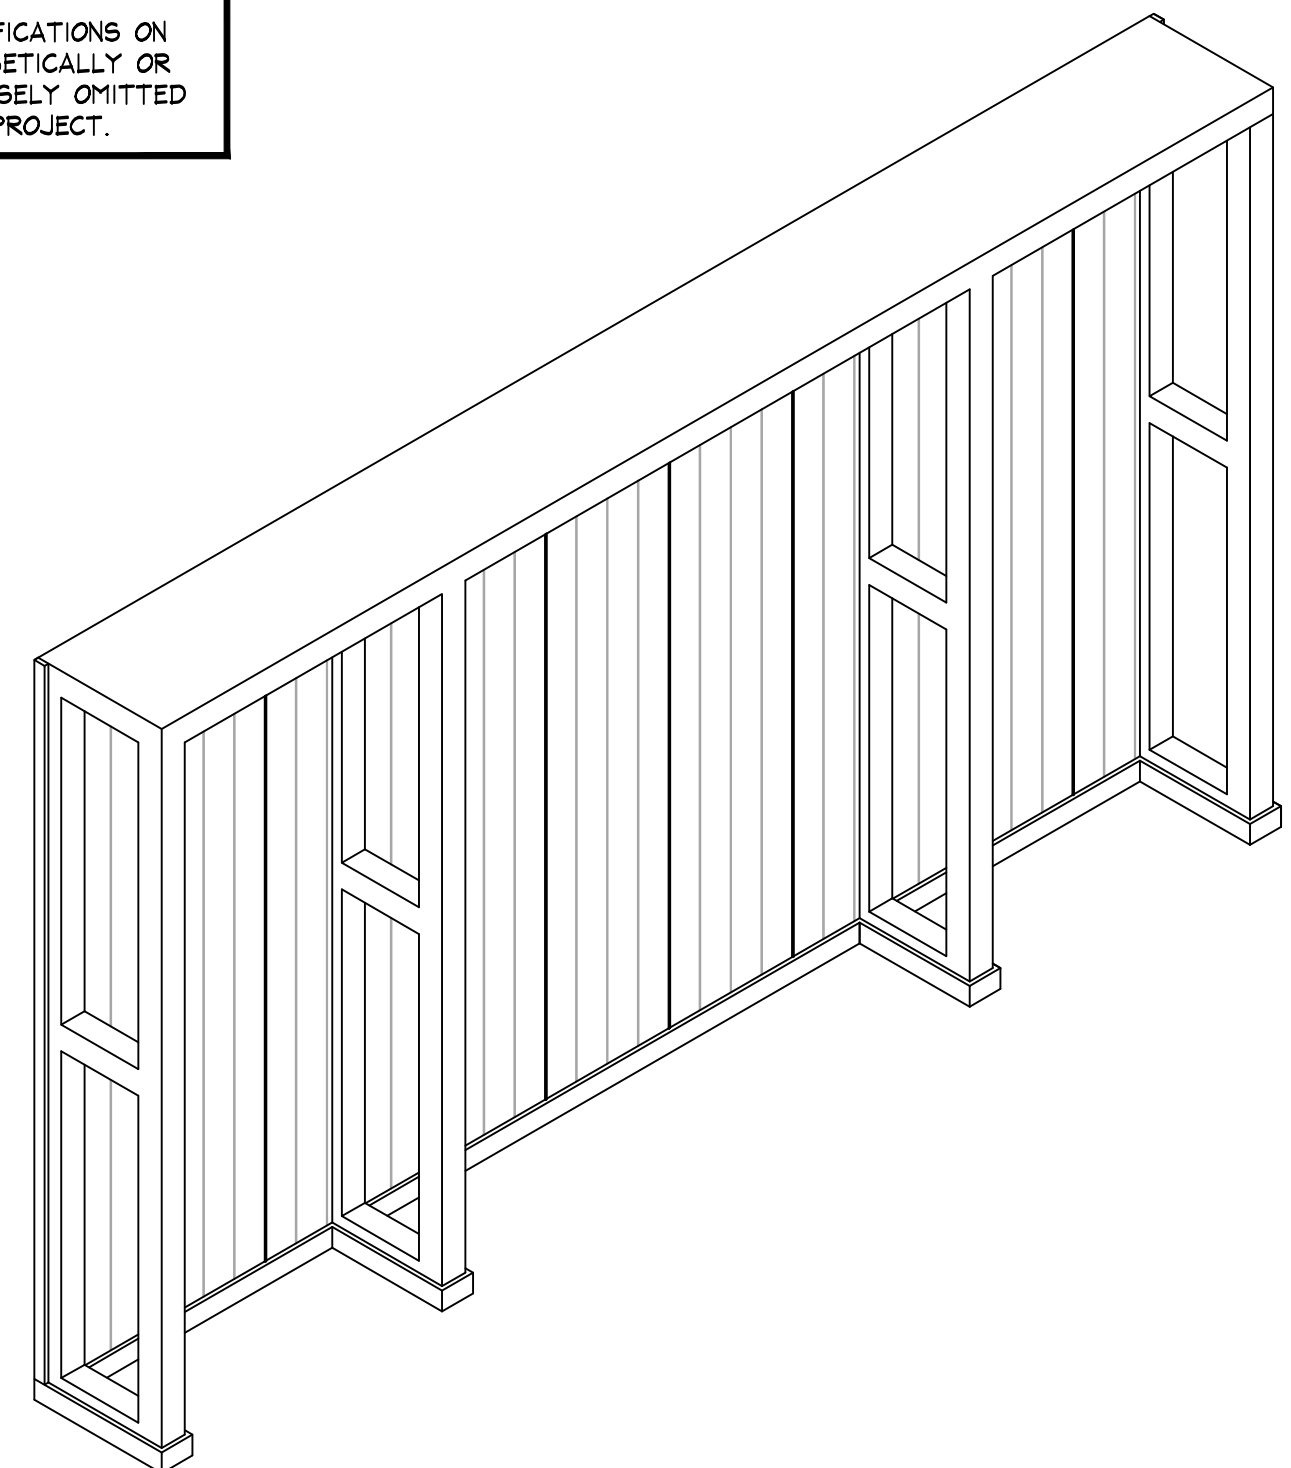

PREFAB. DISPLAY CASE ASSEMBLY 'D' PERSPECTIVE
SCALE: N.T.S.